

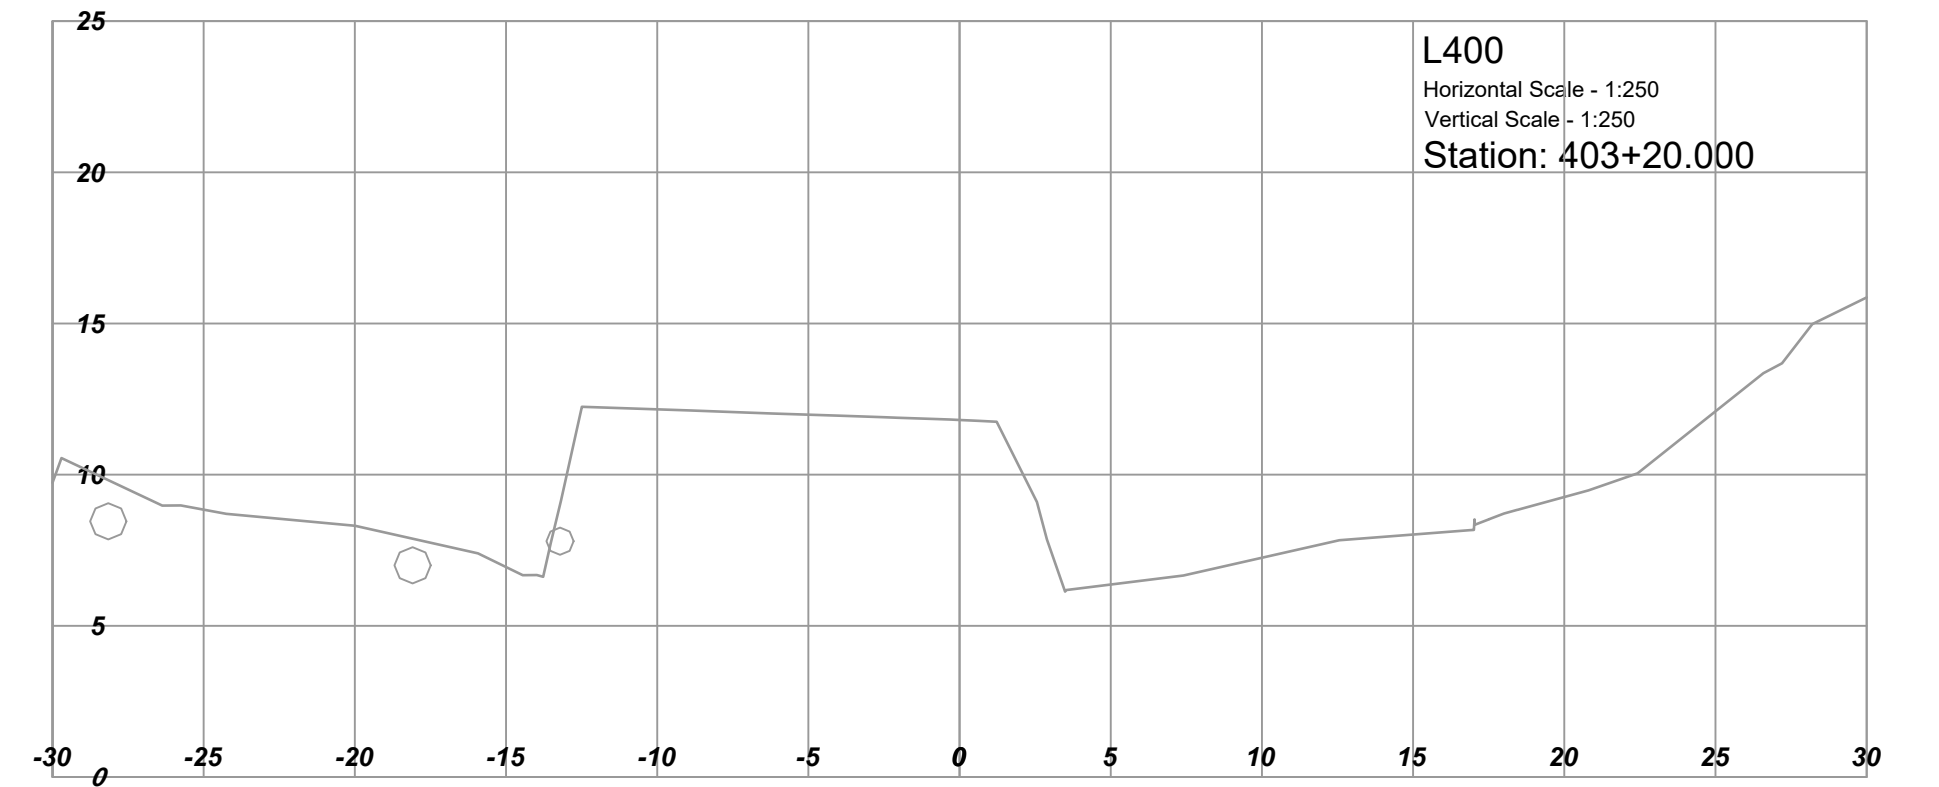
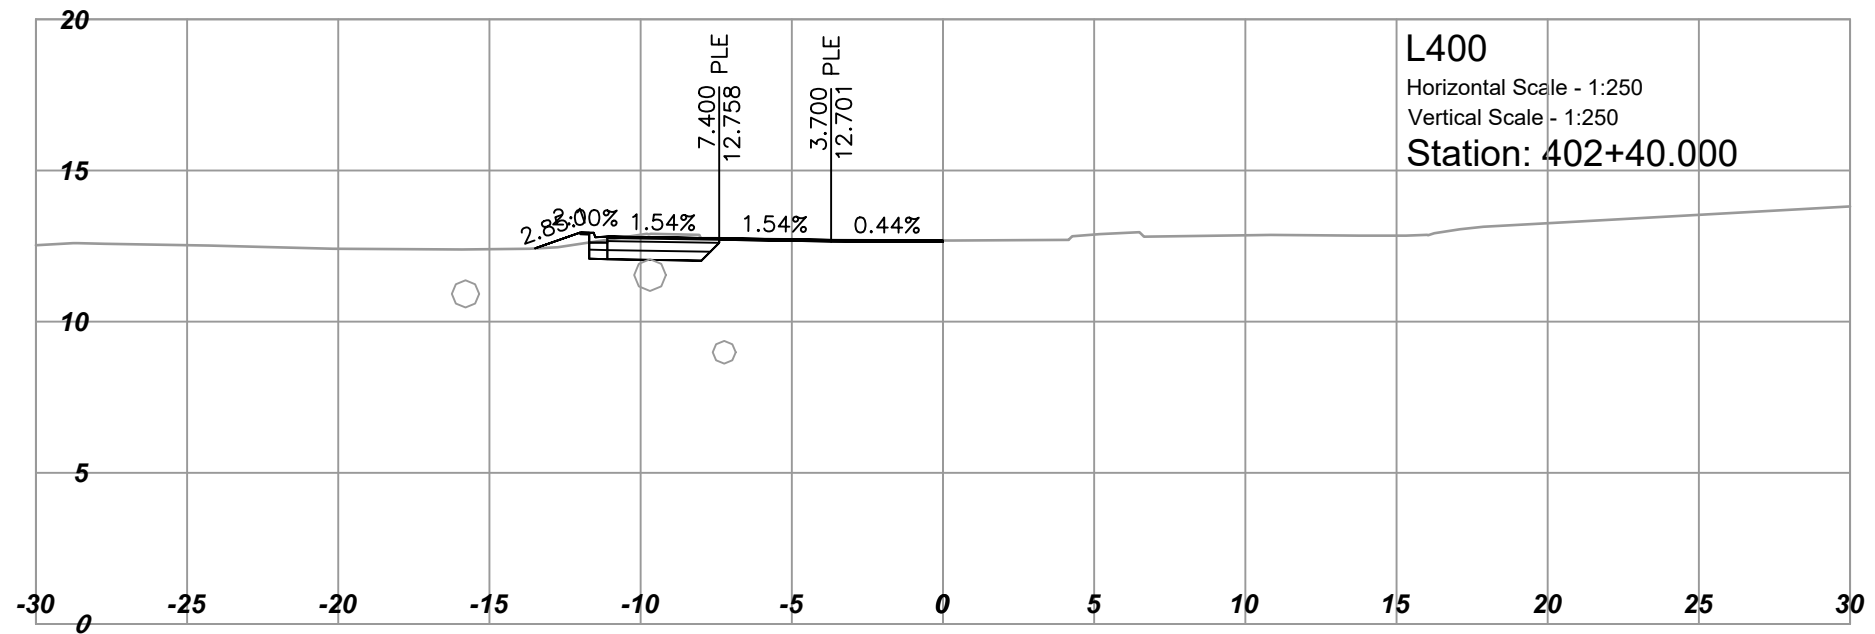
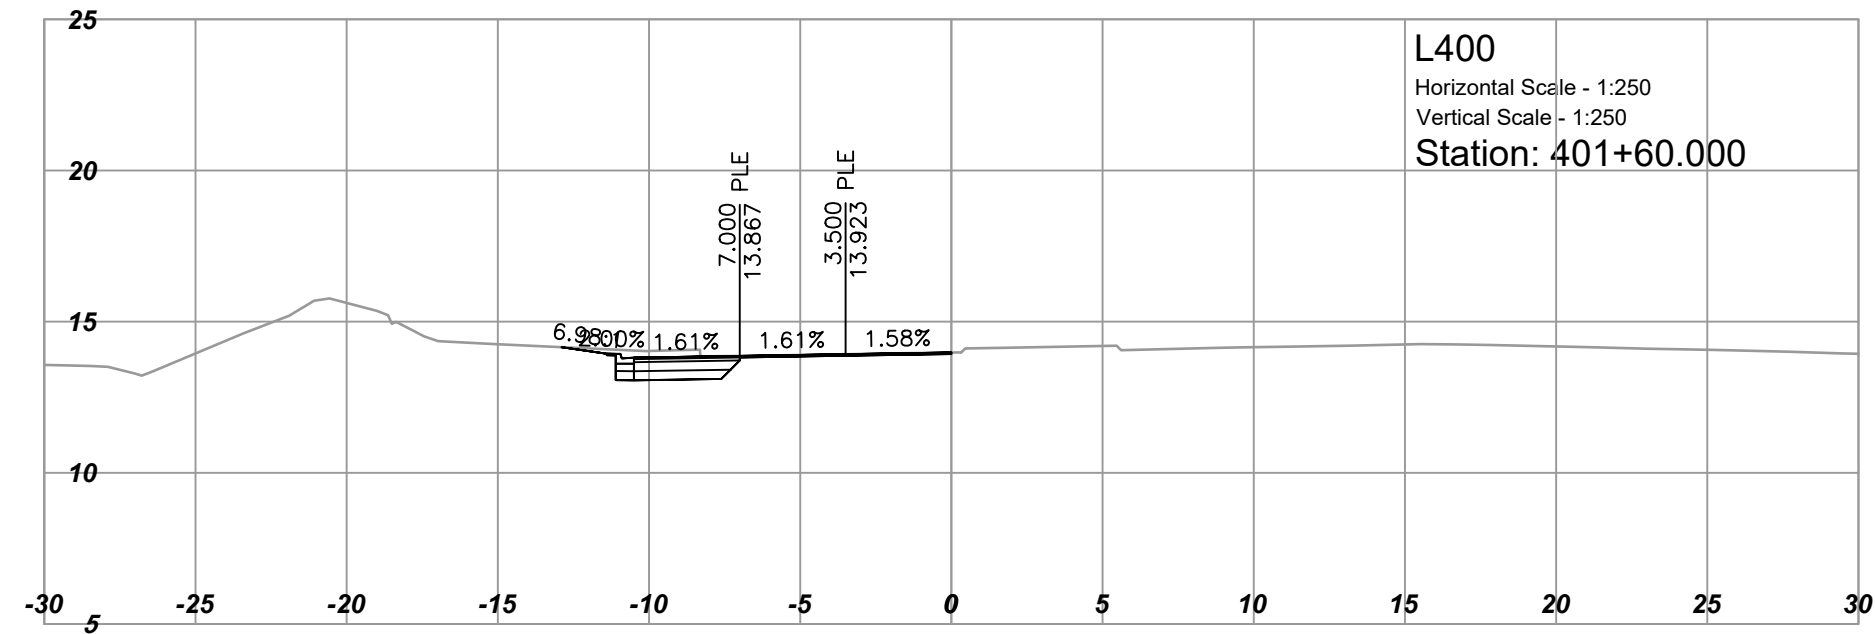
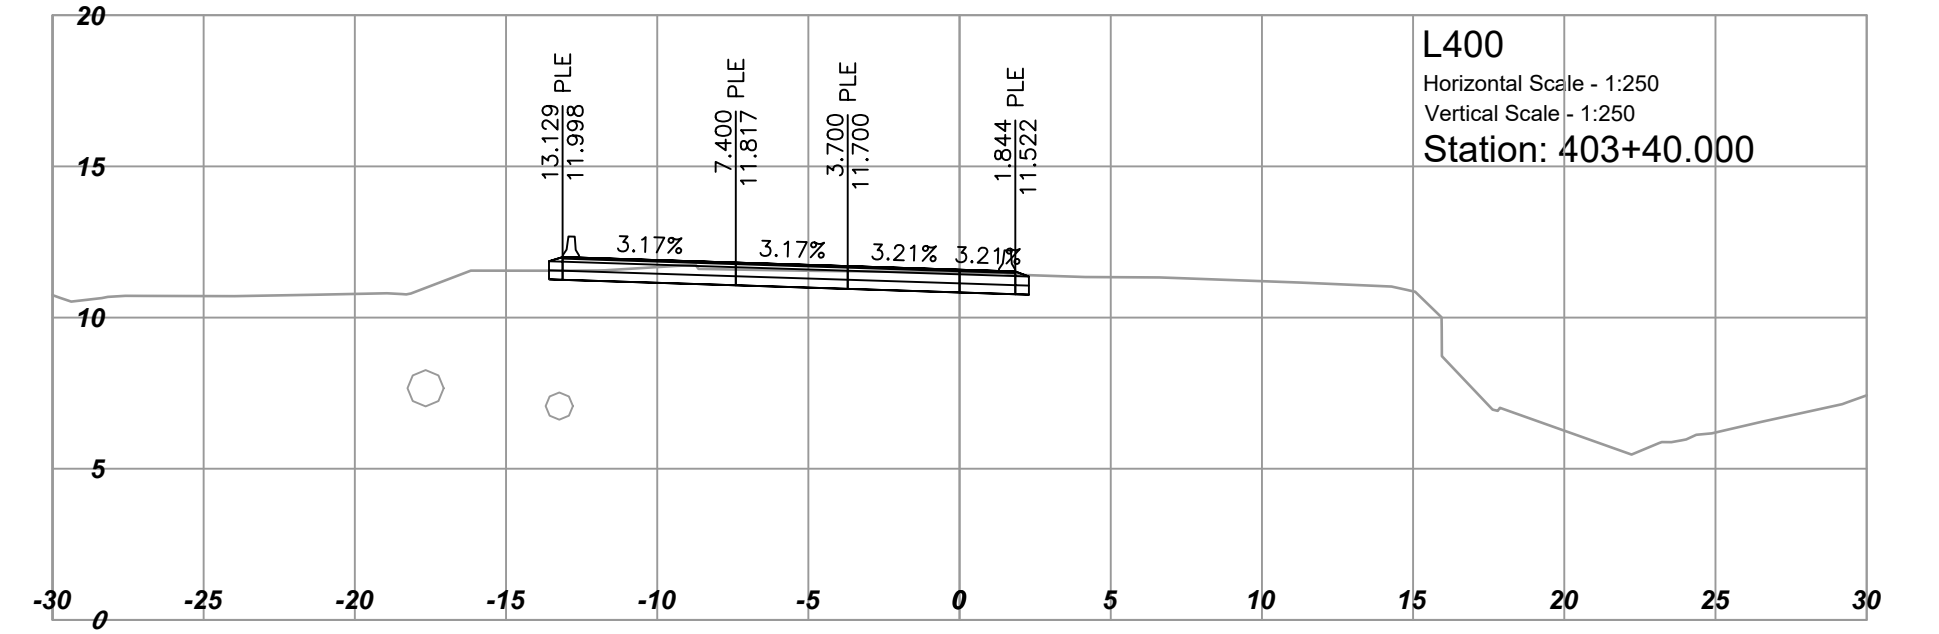
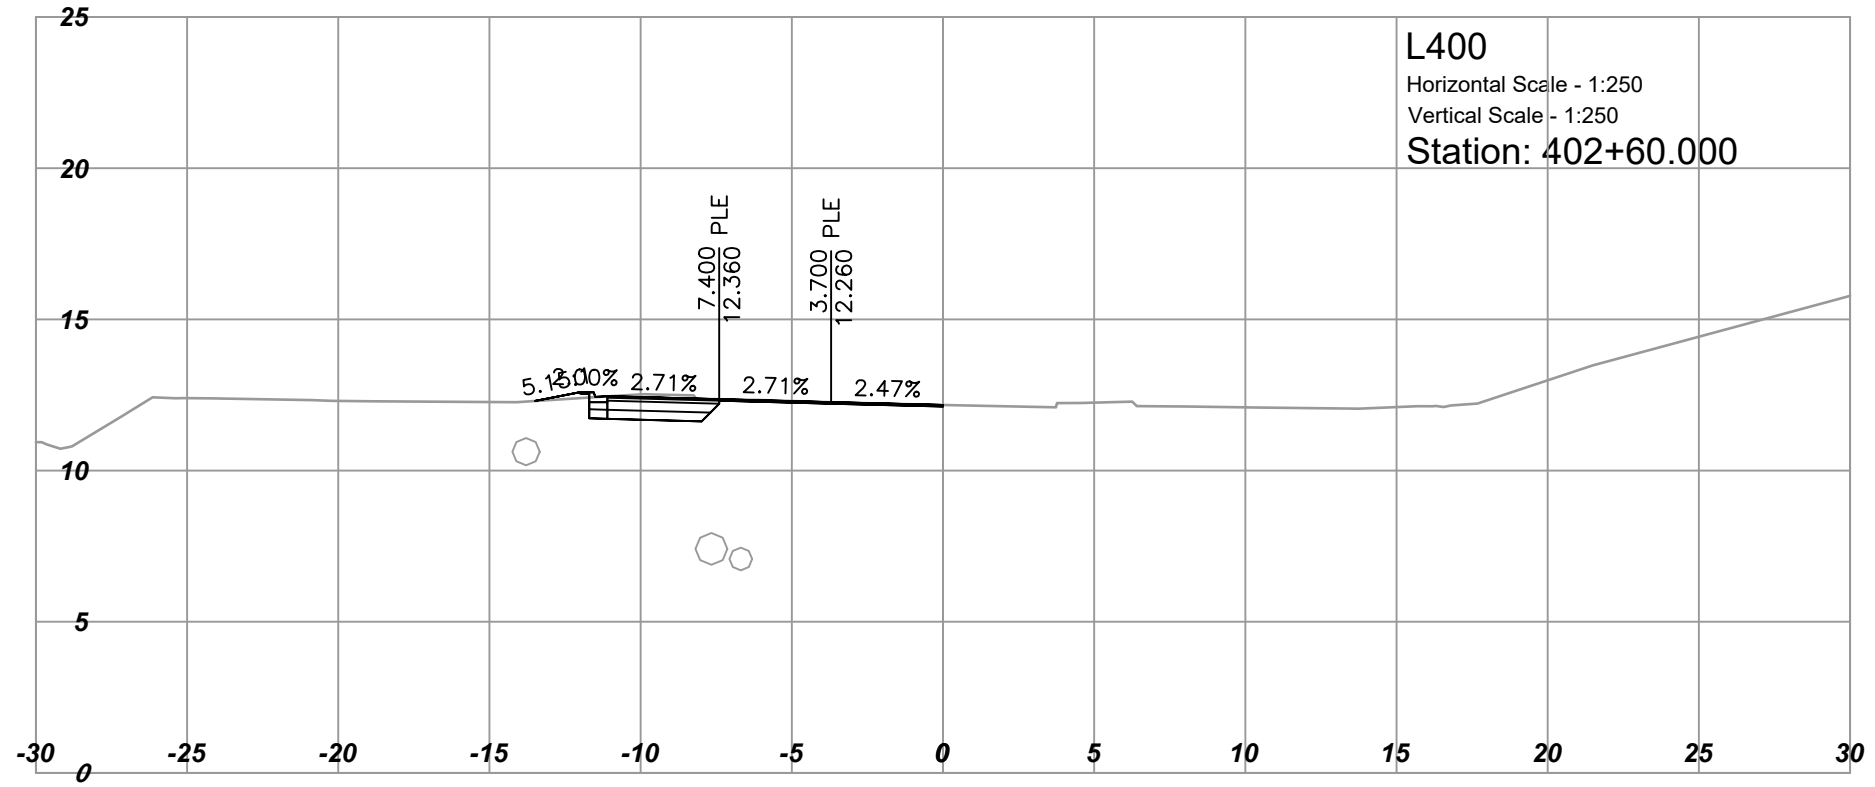
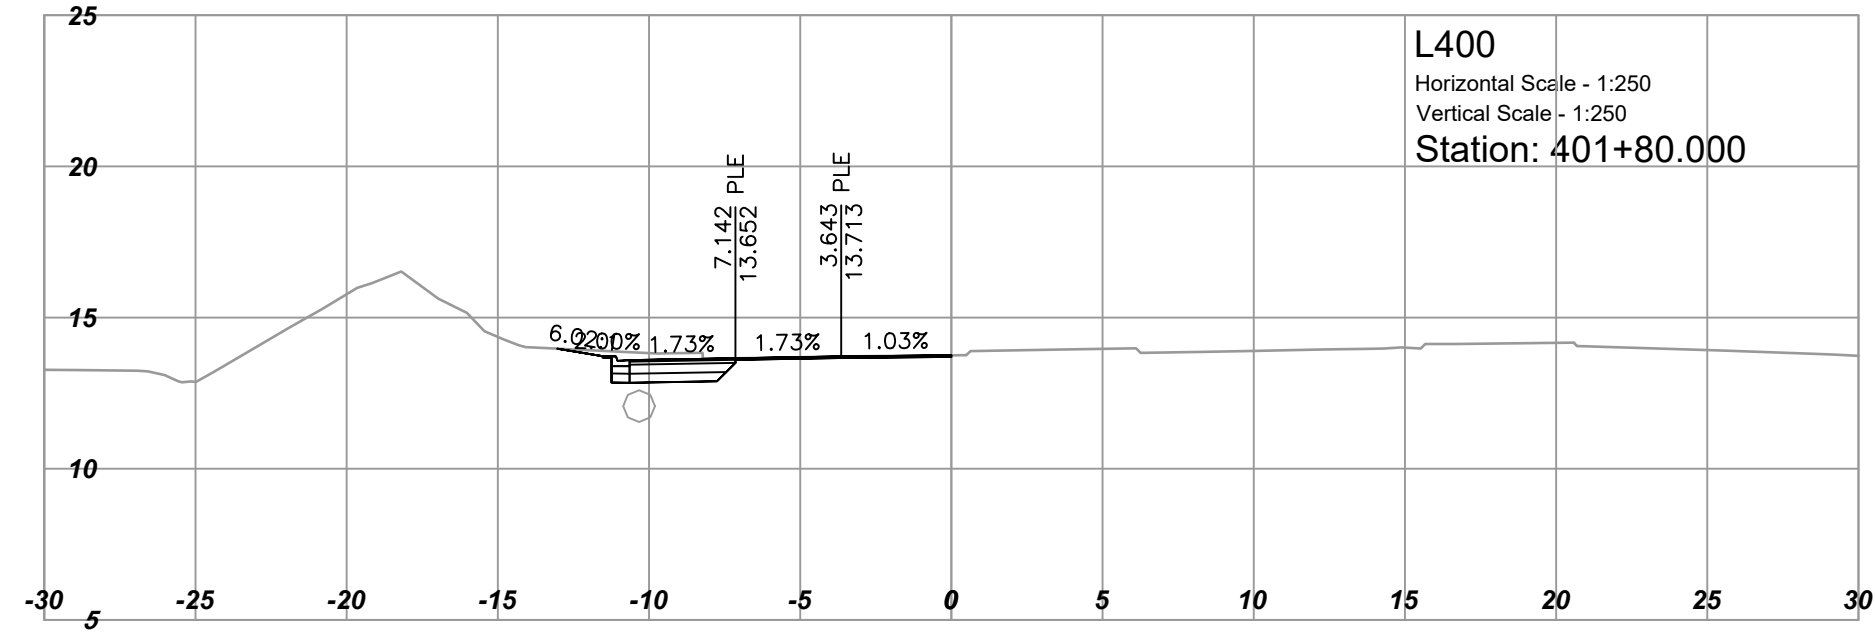
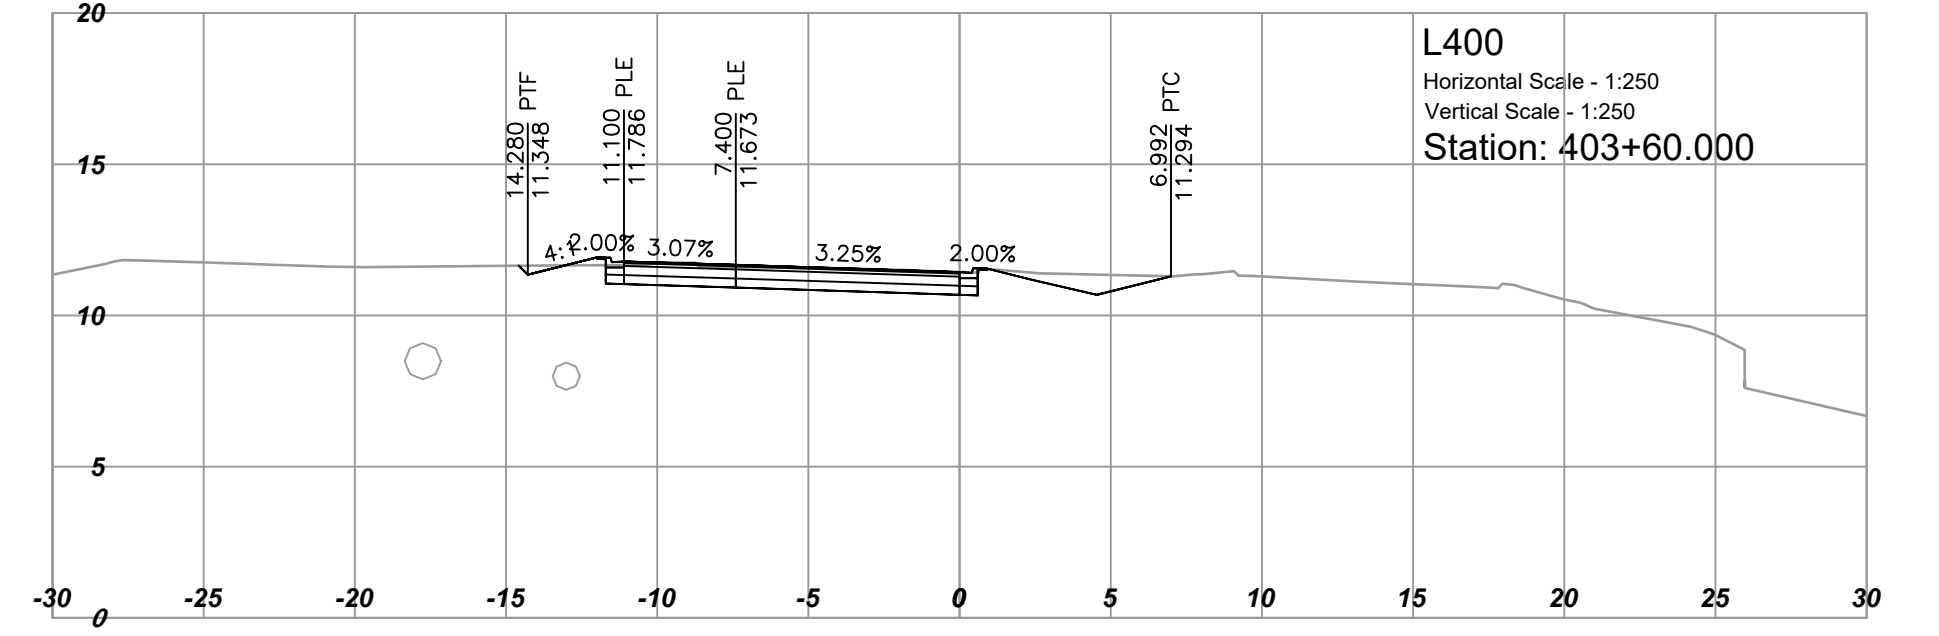
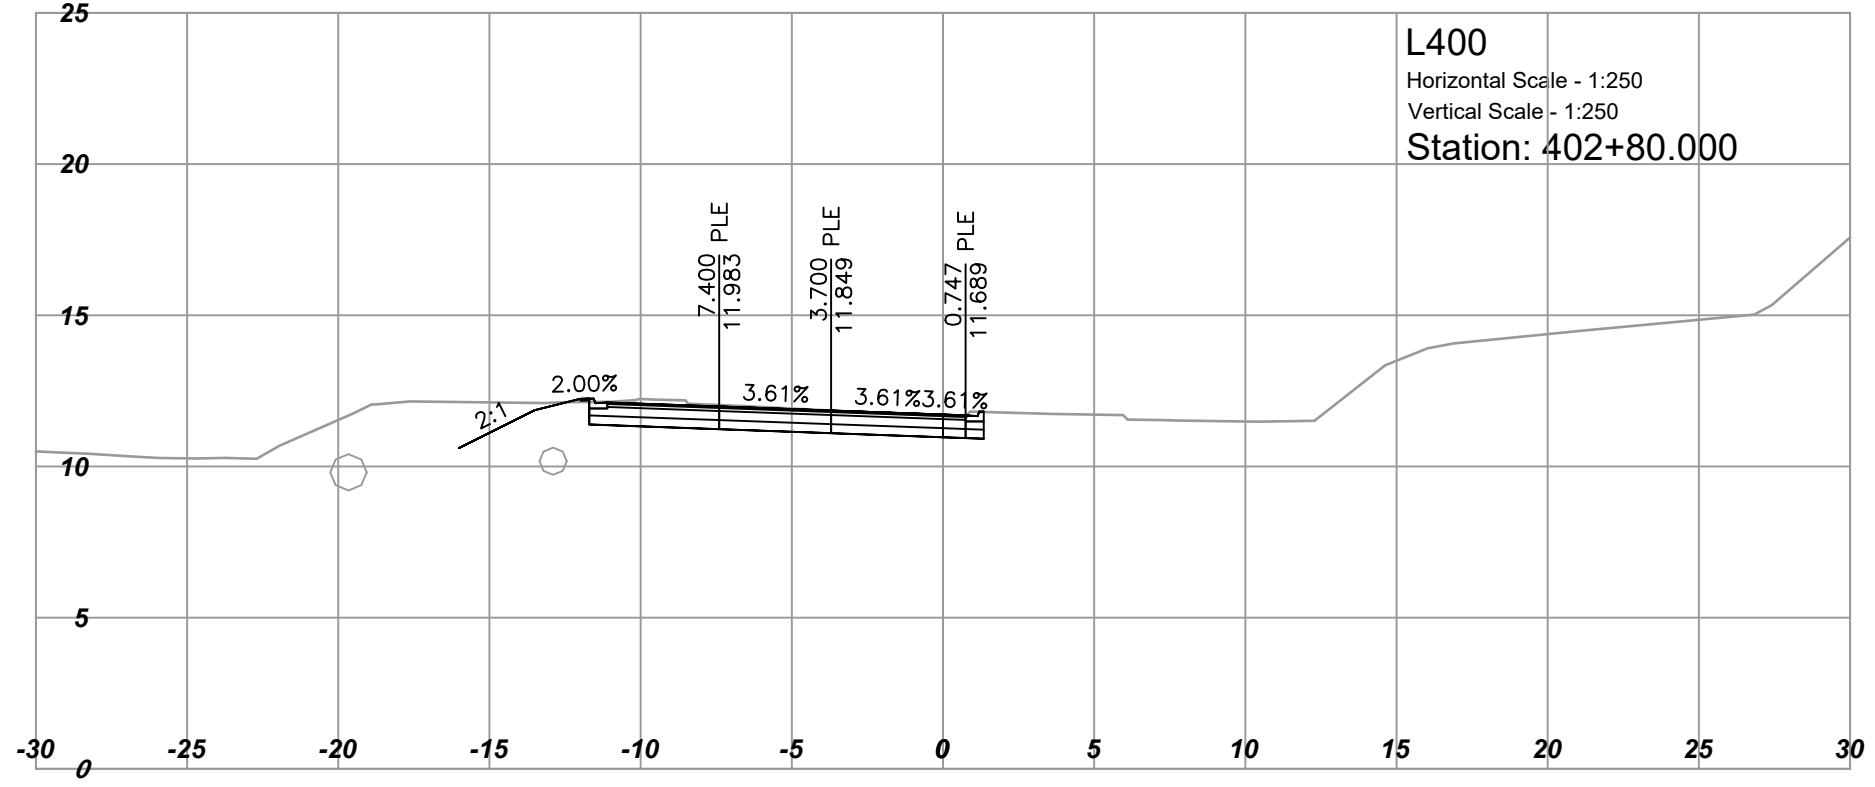
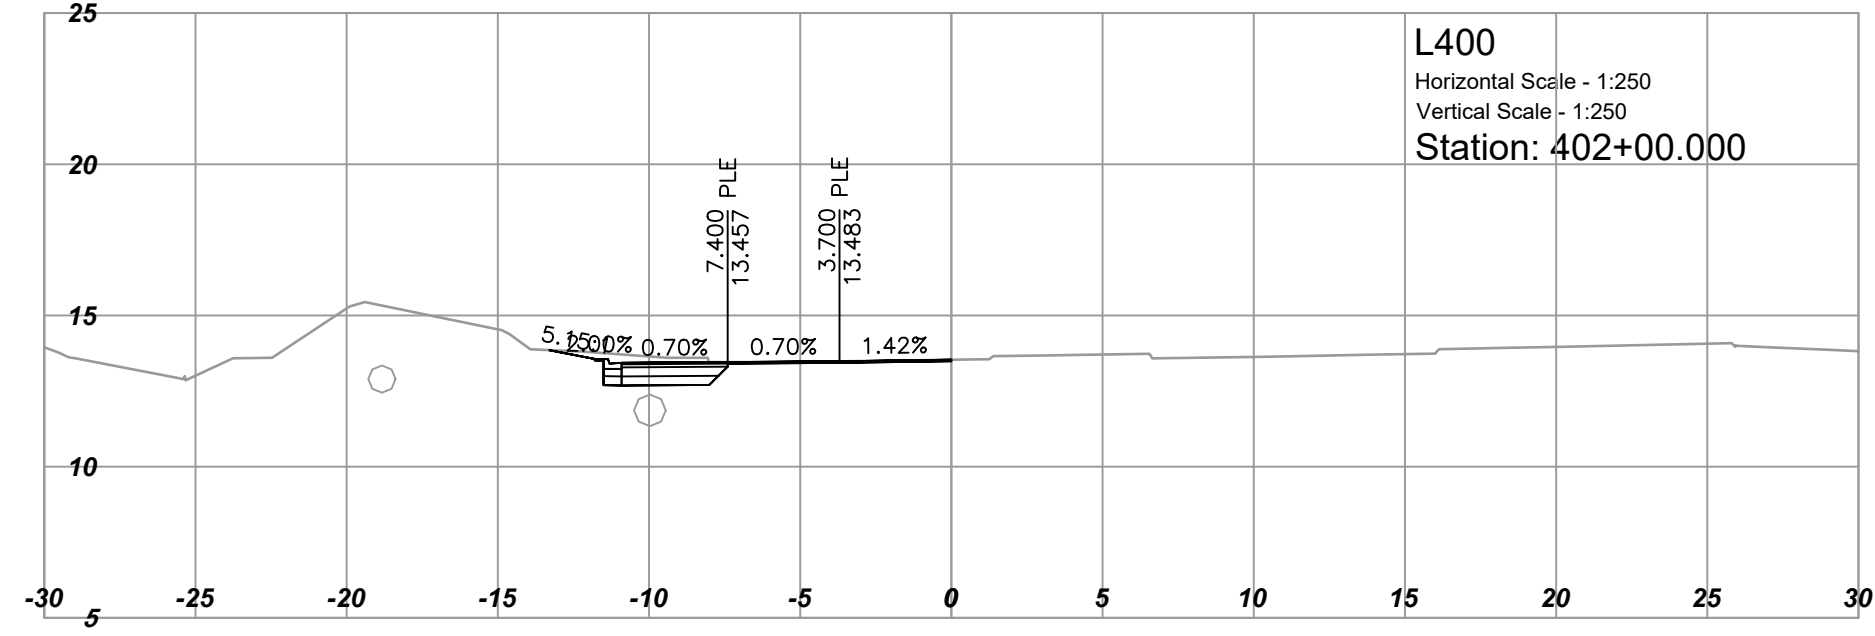
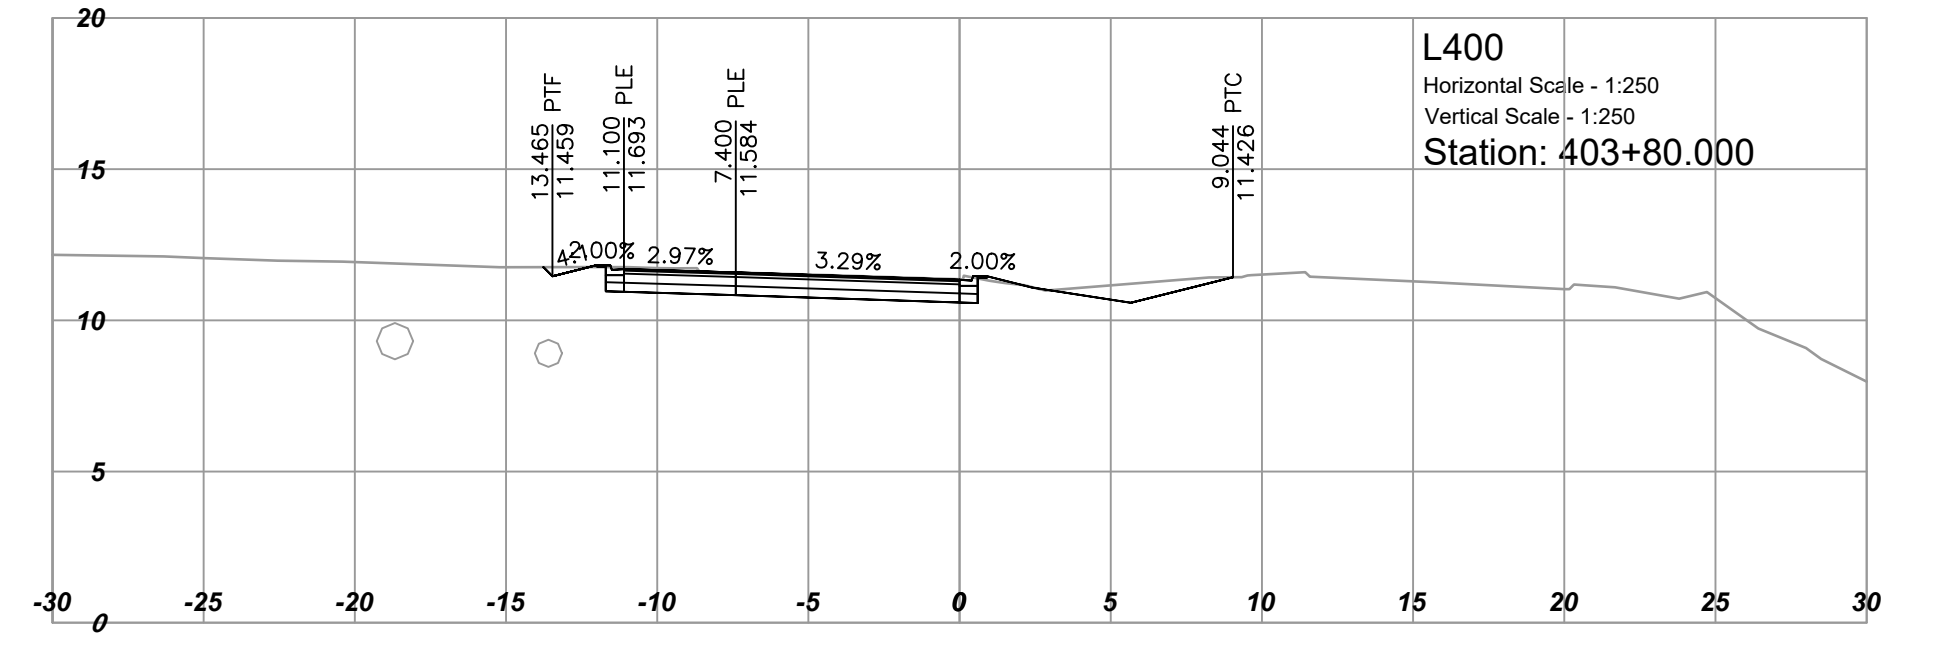


PLOT DATE: 2024-08-29 11:23:02 AM arsis u:\projects_sur\1961\0509\02\Design\CAD\drawingproduction\1000_D_Sections\HIBOS_L400.dwg

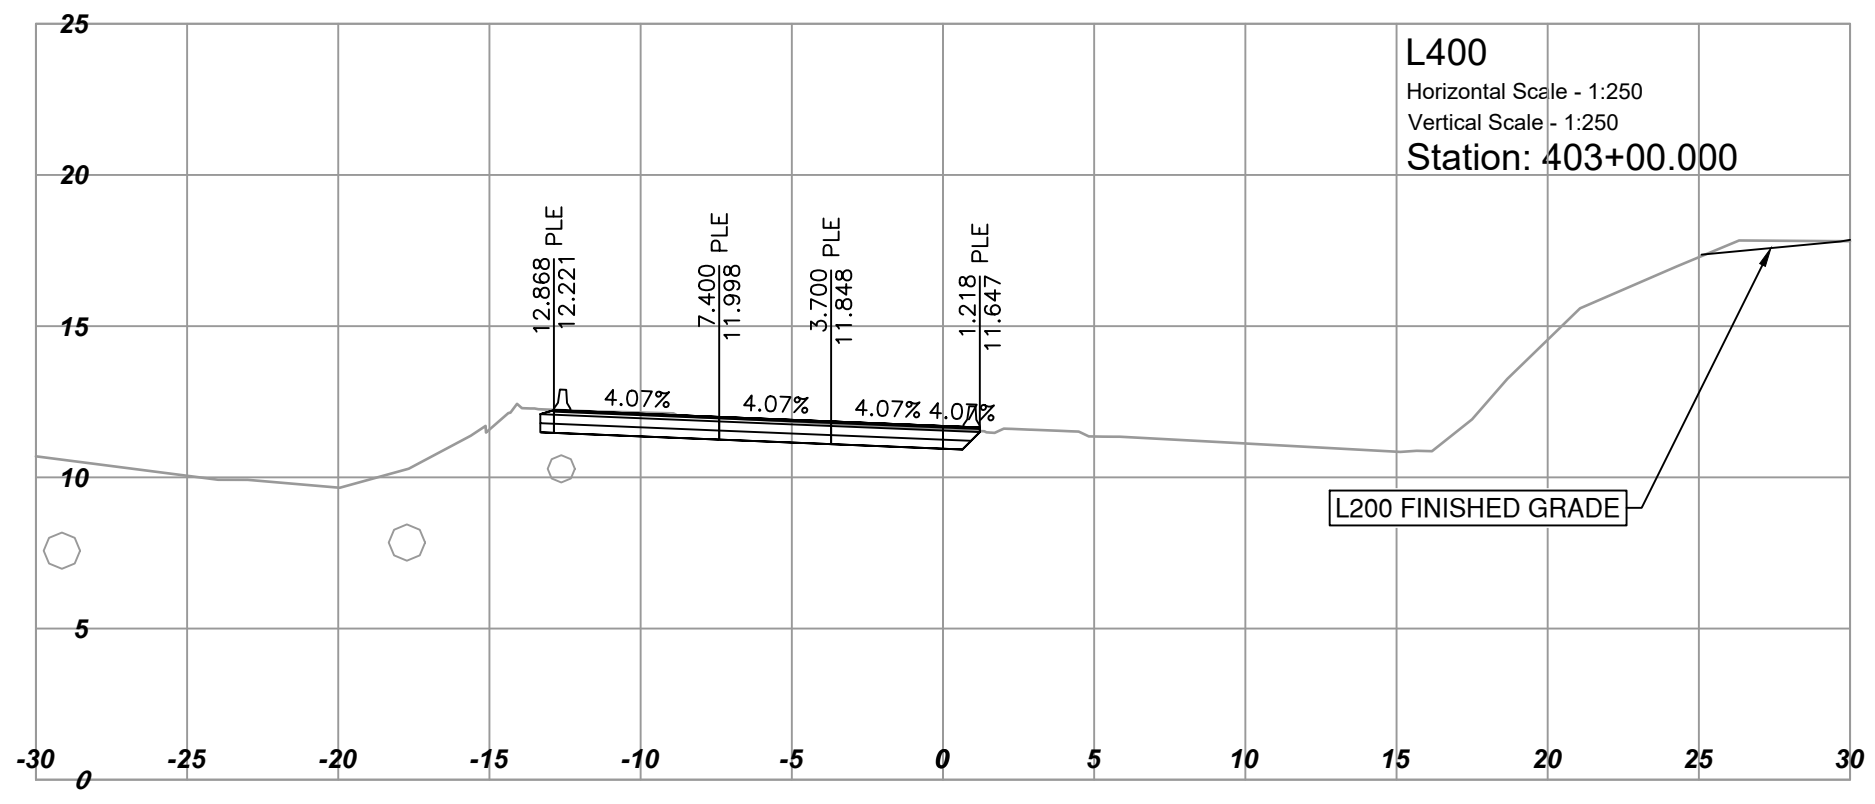

REV	DATE	REVISIONS	NAME

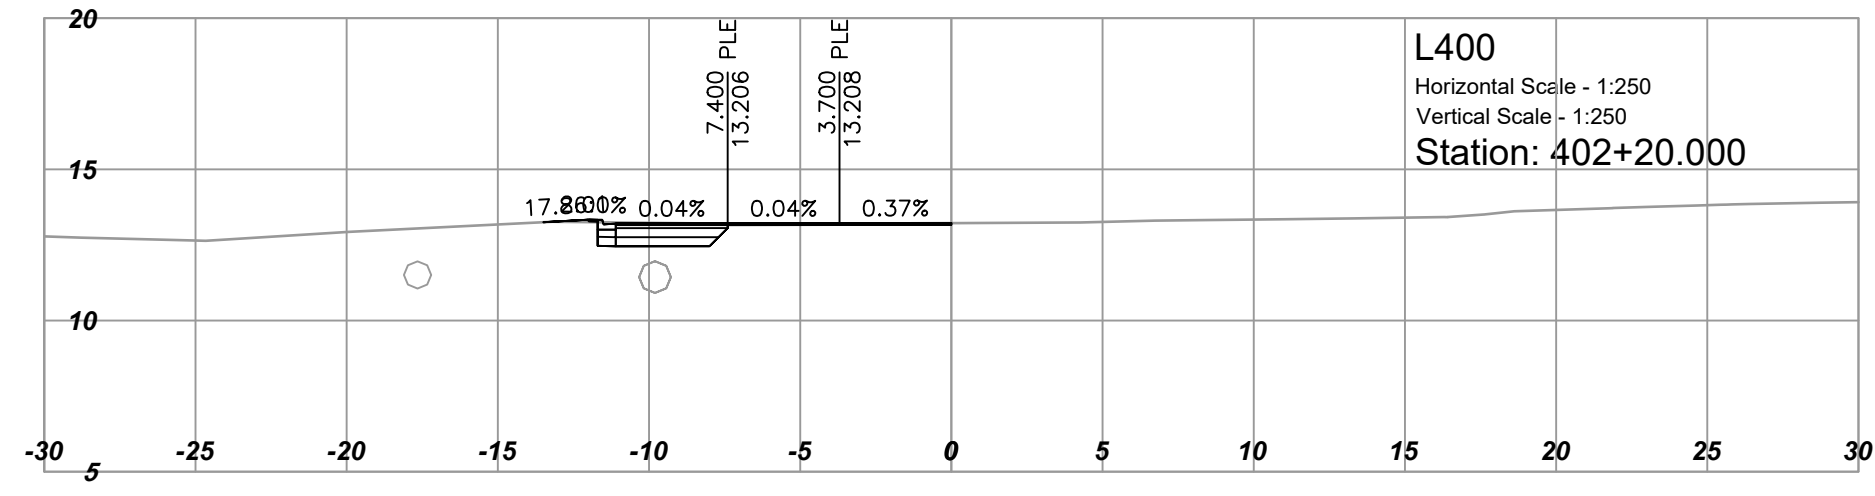

MINISTRY OF TRANSPORTATION AND INFRASTRUCTURE
SOUTH COAST REGION
HIGHWAY ENGINEERING AND GEOMATICS













CAD FILENAME	1000_D_SECTIONS_HIBOS_L400	DESIGNED	M.NIKOLICH	DATE	2024-05-24
FILE NUMBER	1961.0509.02	QUALITY CONTROL	J.BORCH	DATE	2024-05-24
PLOT DATE	2024-08-29	QUALITY ASSURANCE	J.BERTONCINI	DATE	2024-05-24
		DRAWN	Y.KE	DATE	2024-05-24

DESIGN SECTIONS - L400
HIGHWAY 1 BUS ON SHOULDER
MCKENZIE INTERCHANGE TO COLWOOD INTERCHANGE
STA 401+60 TO STA 403+80

SCALE 0 2 1:250 12m

PROJECT NUMBER	17066-0000	REG	1	DRAWING NUMBER	R1-1065-1033
----------------	------------	-----	---	----------------	--------------

PLOT DATE: 2024-08-29 11:23:07 AM arnis u:\projects_sur\1961\0509\02\Design\CAD\drawingproduction\1000_D_Sections\HIBOS_L400.dwg

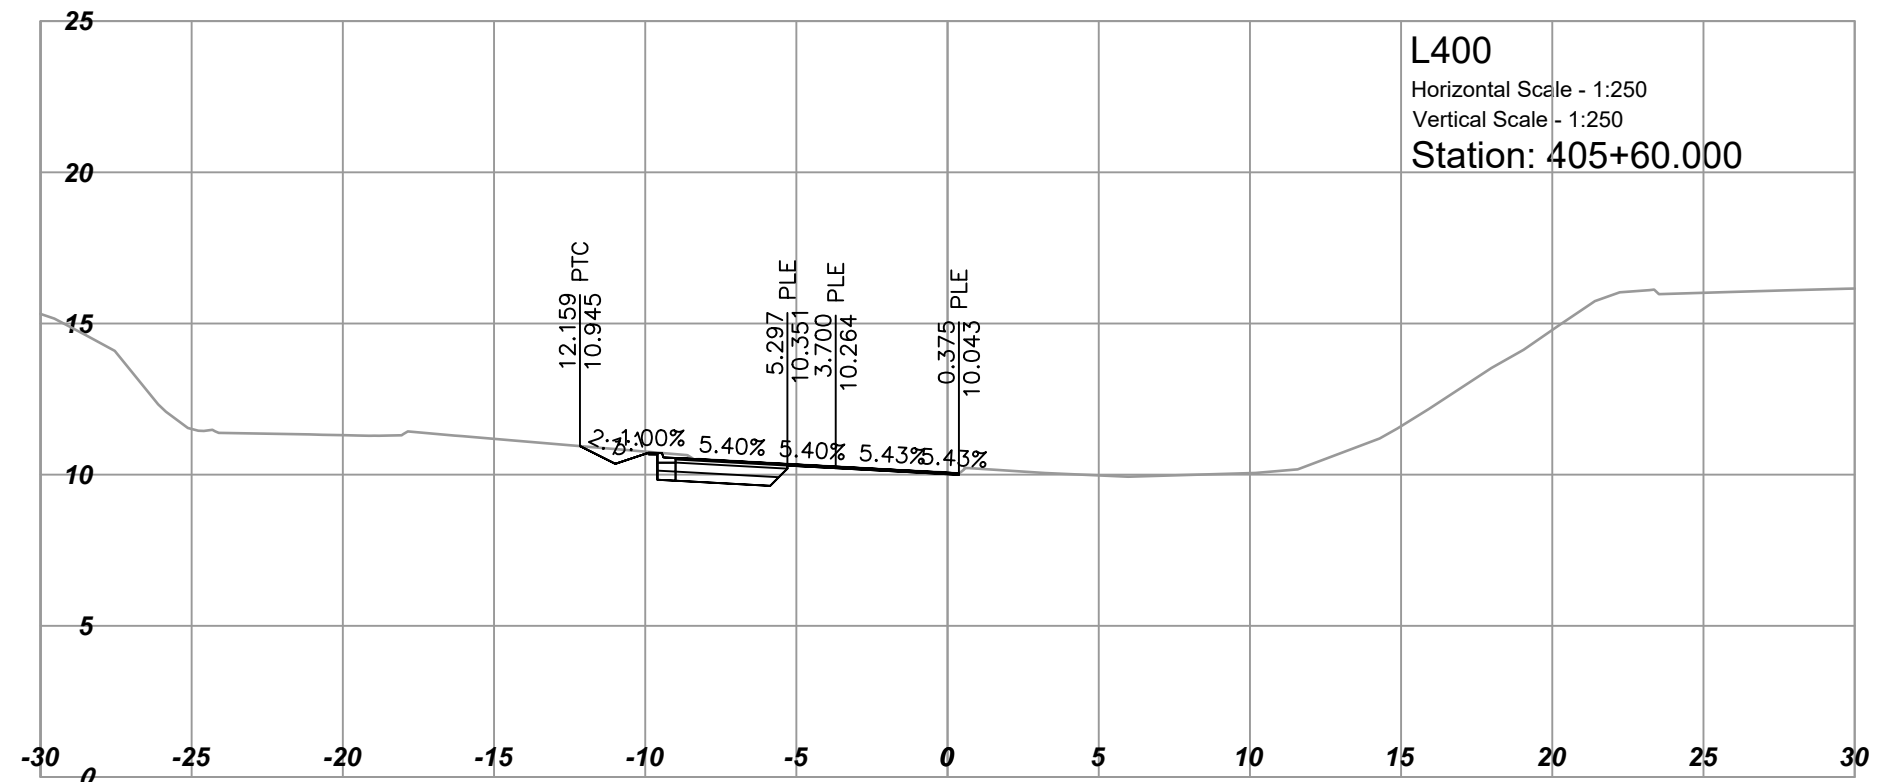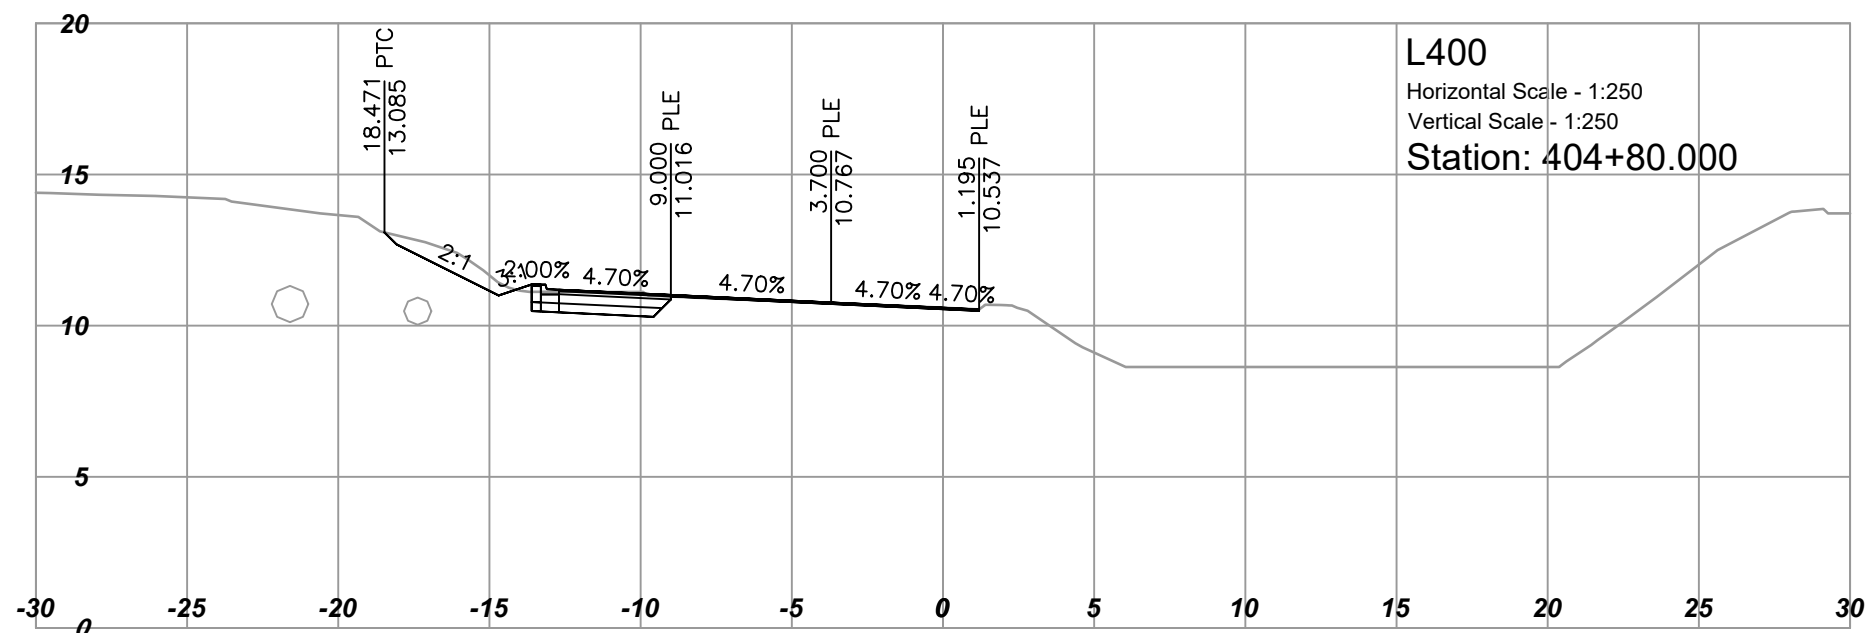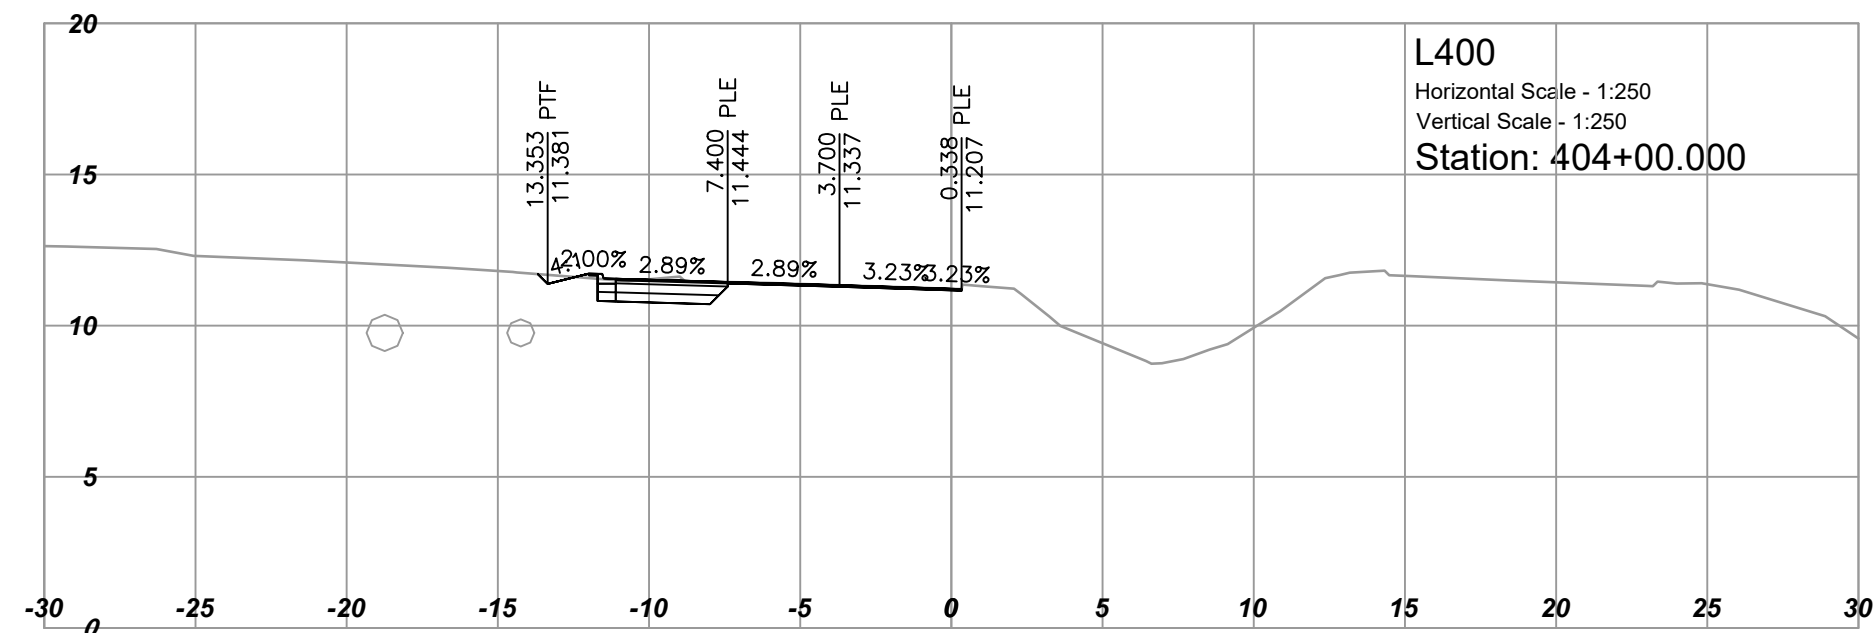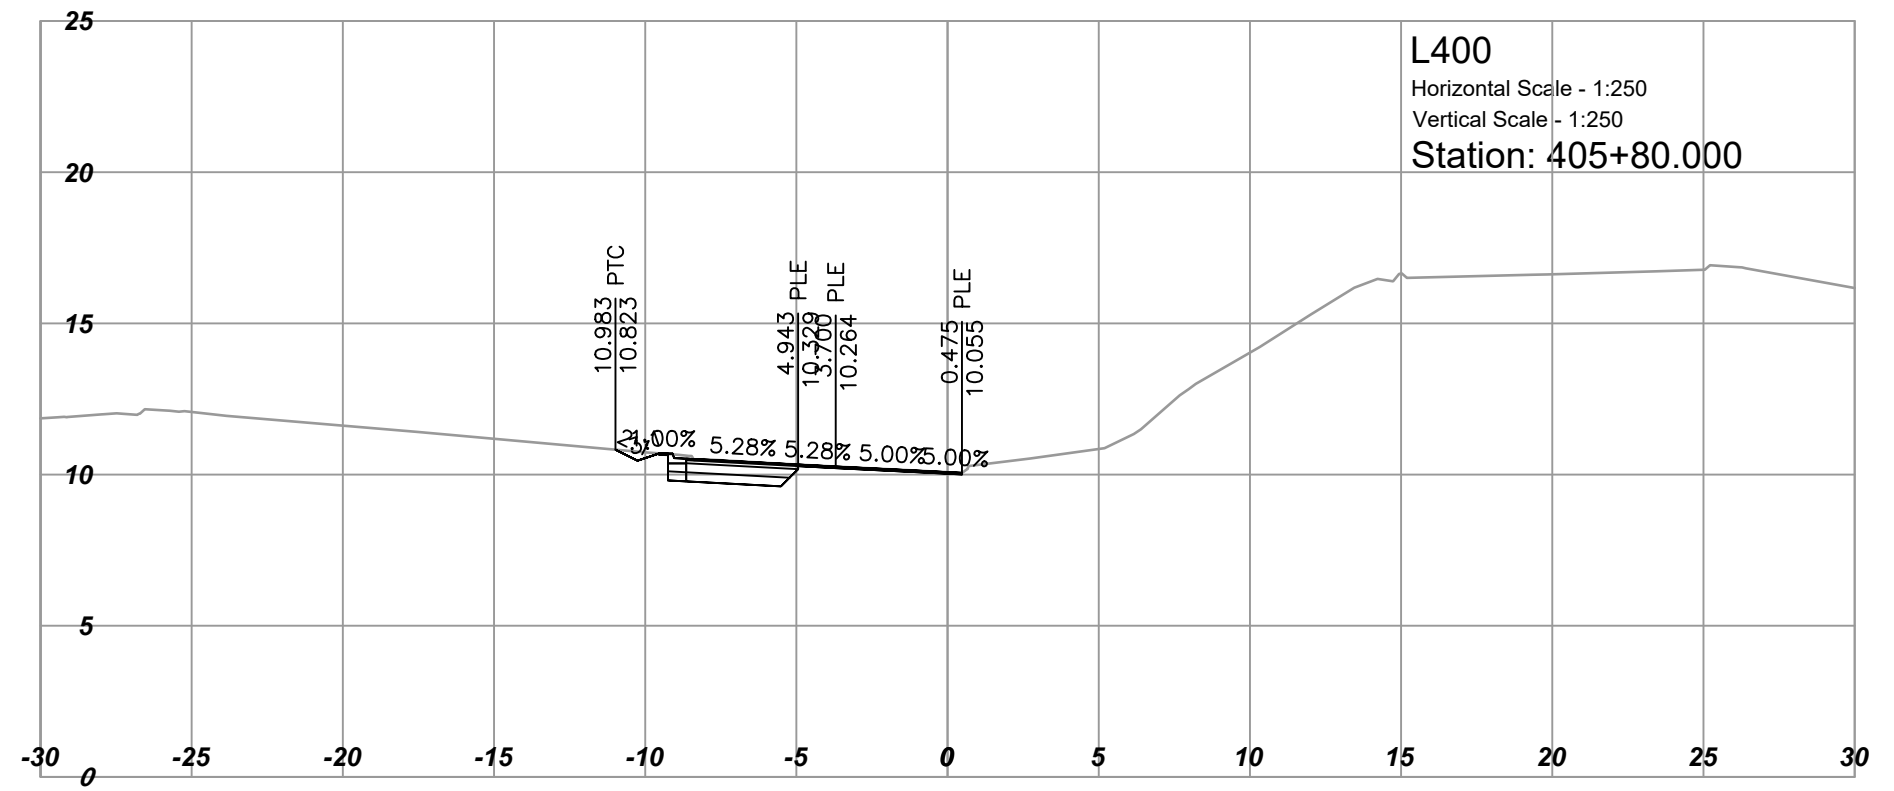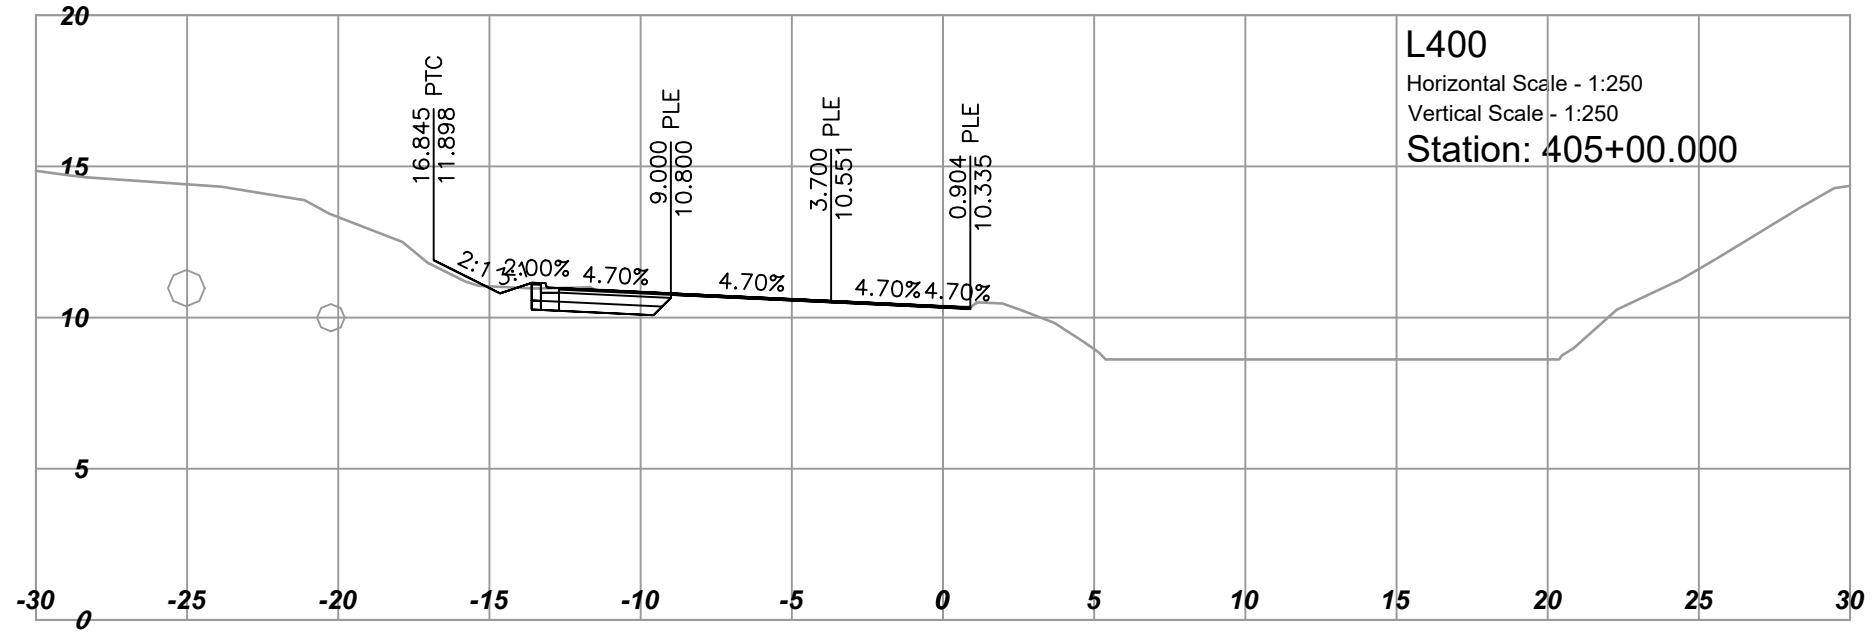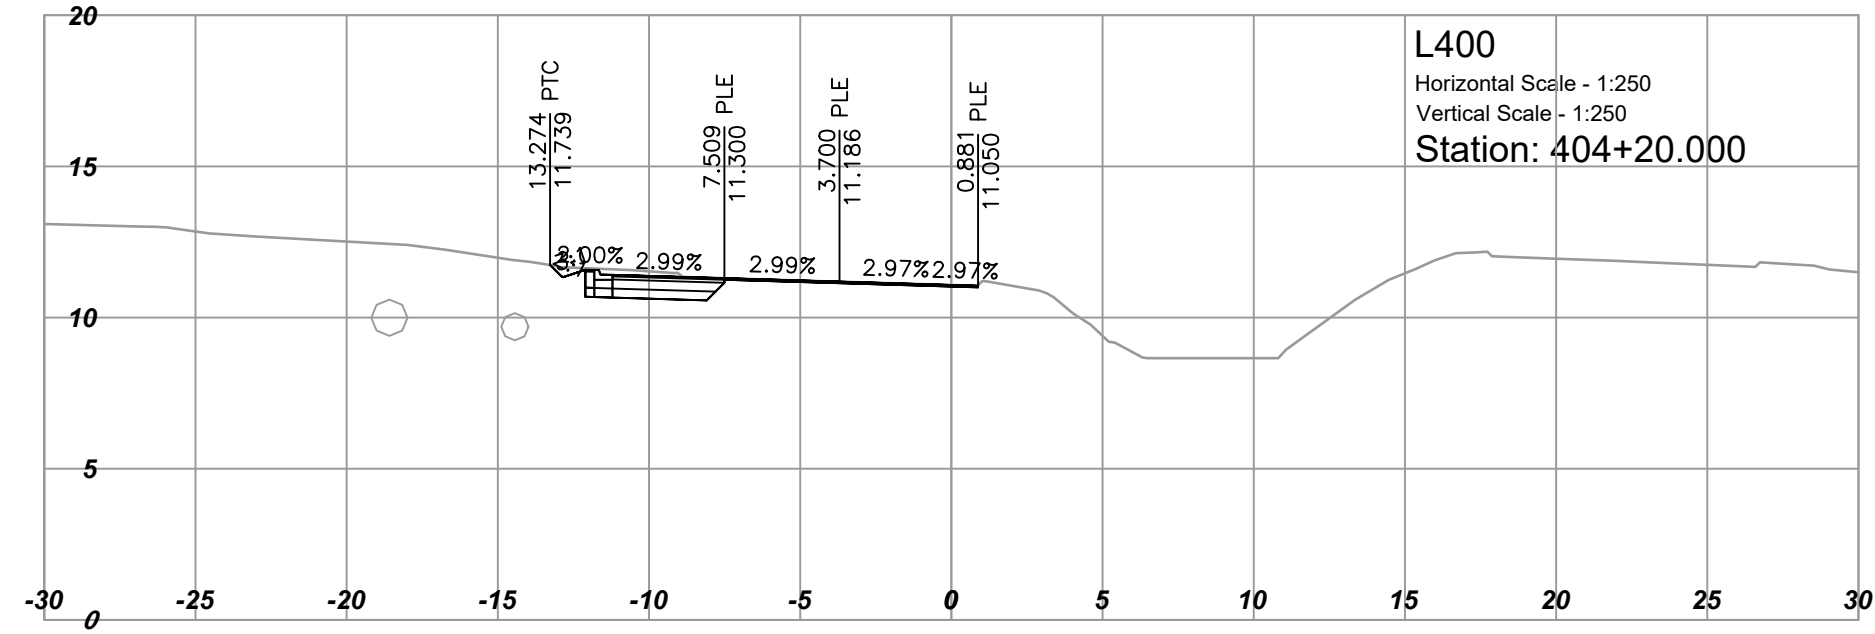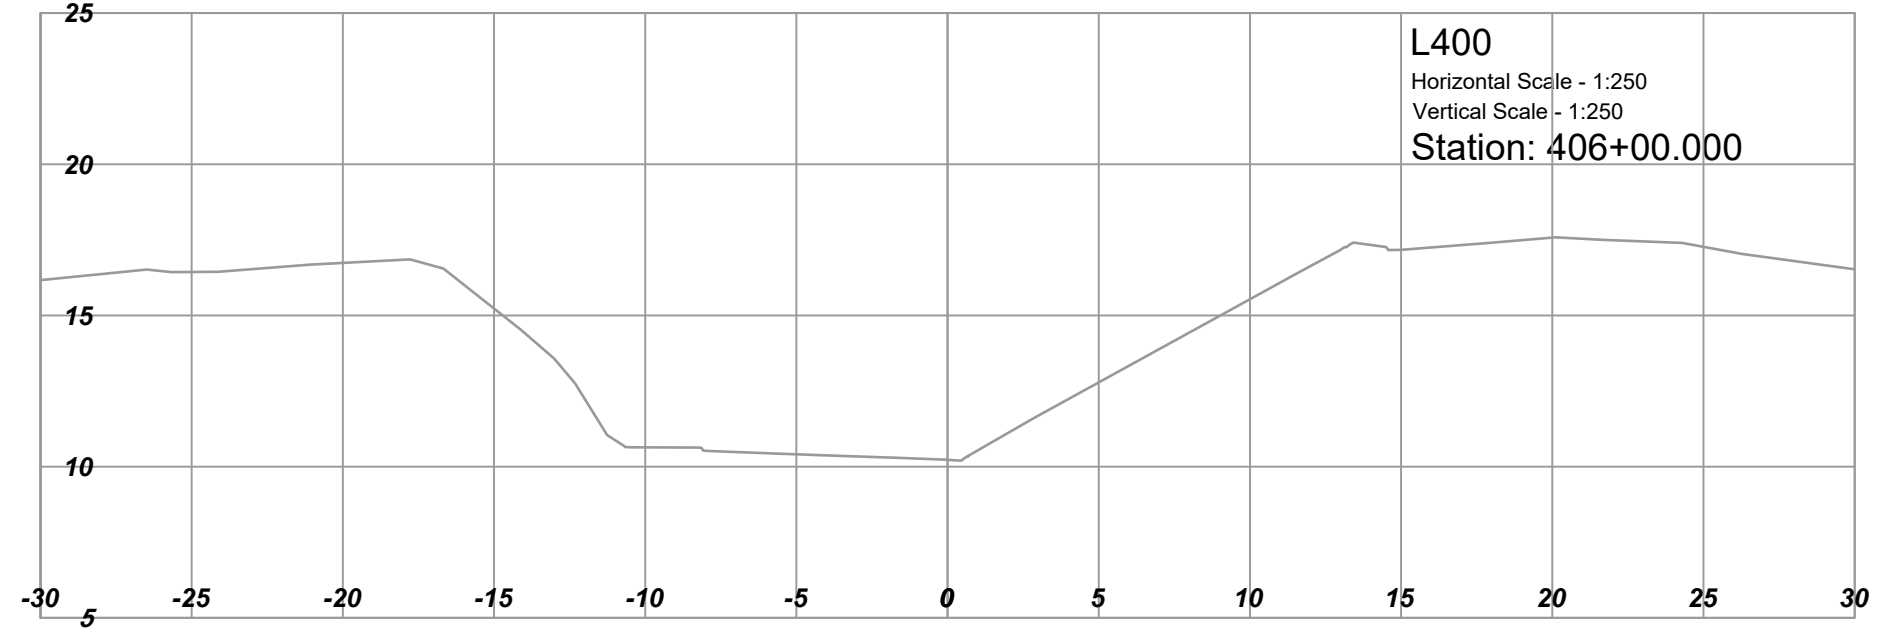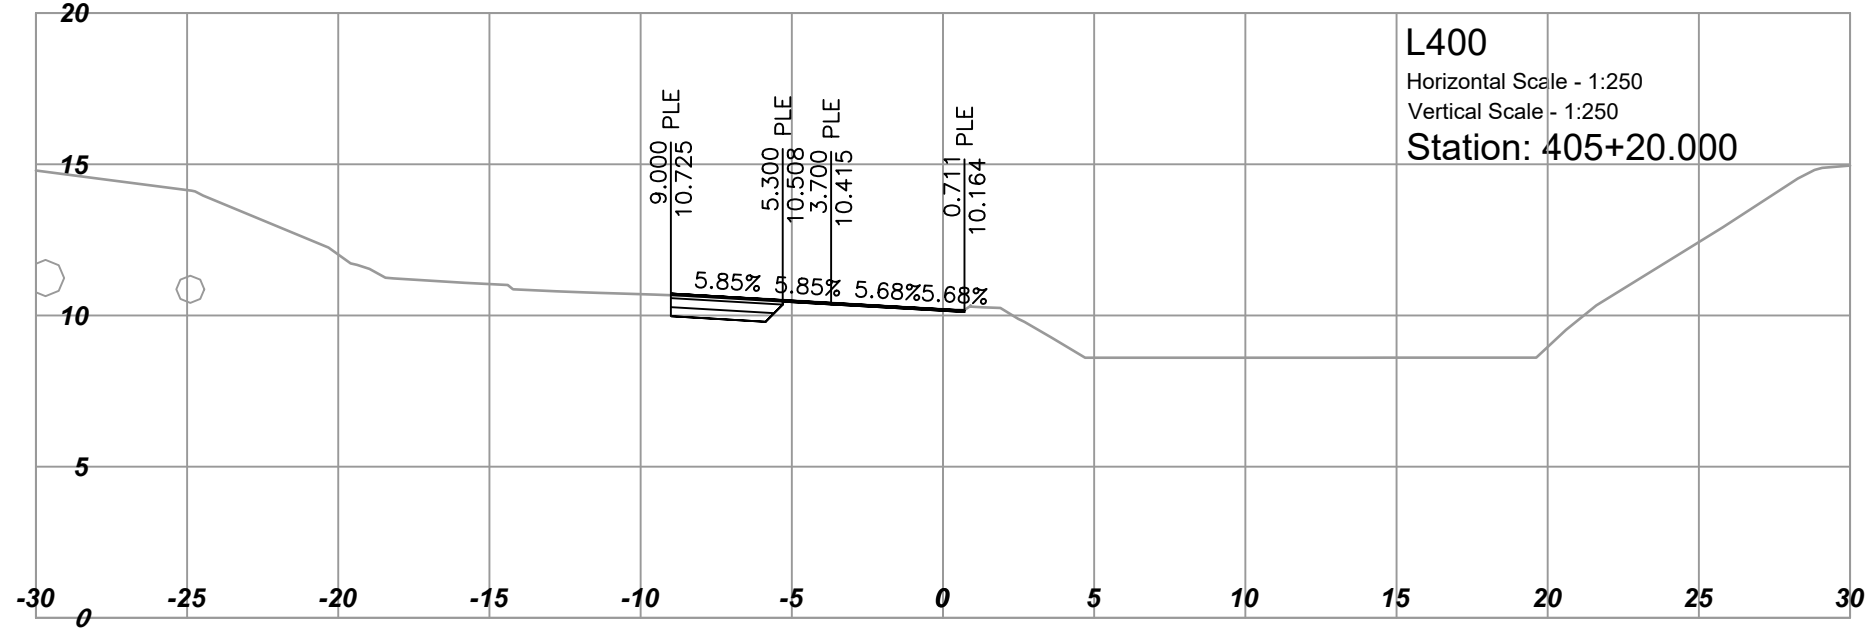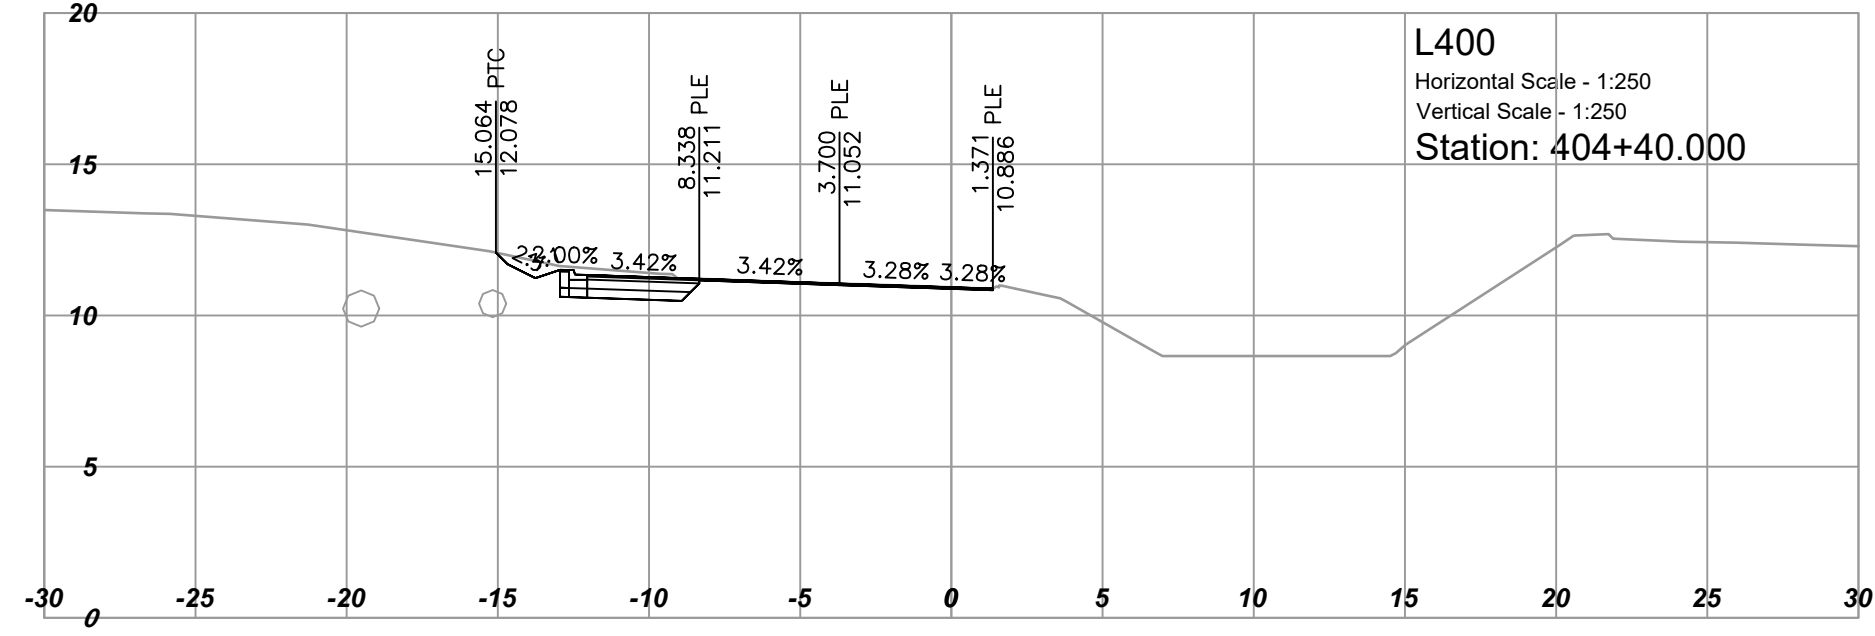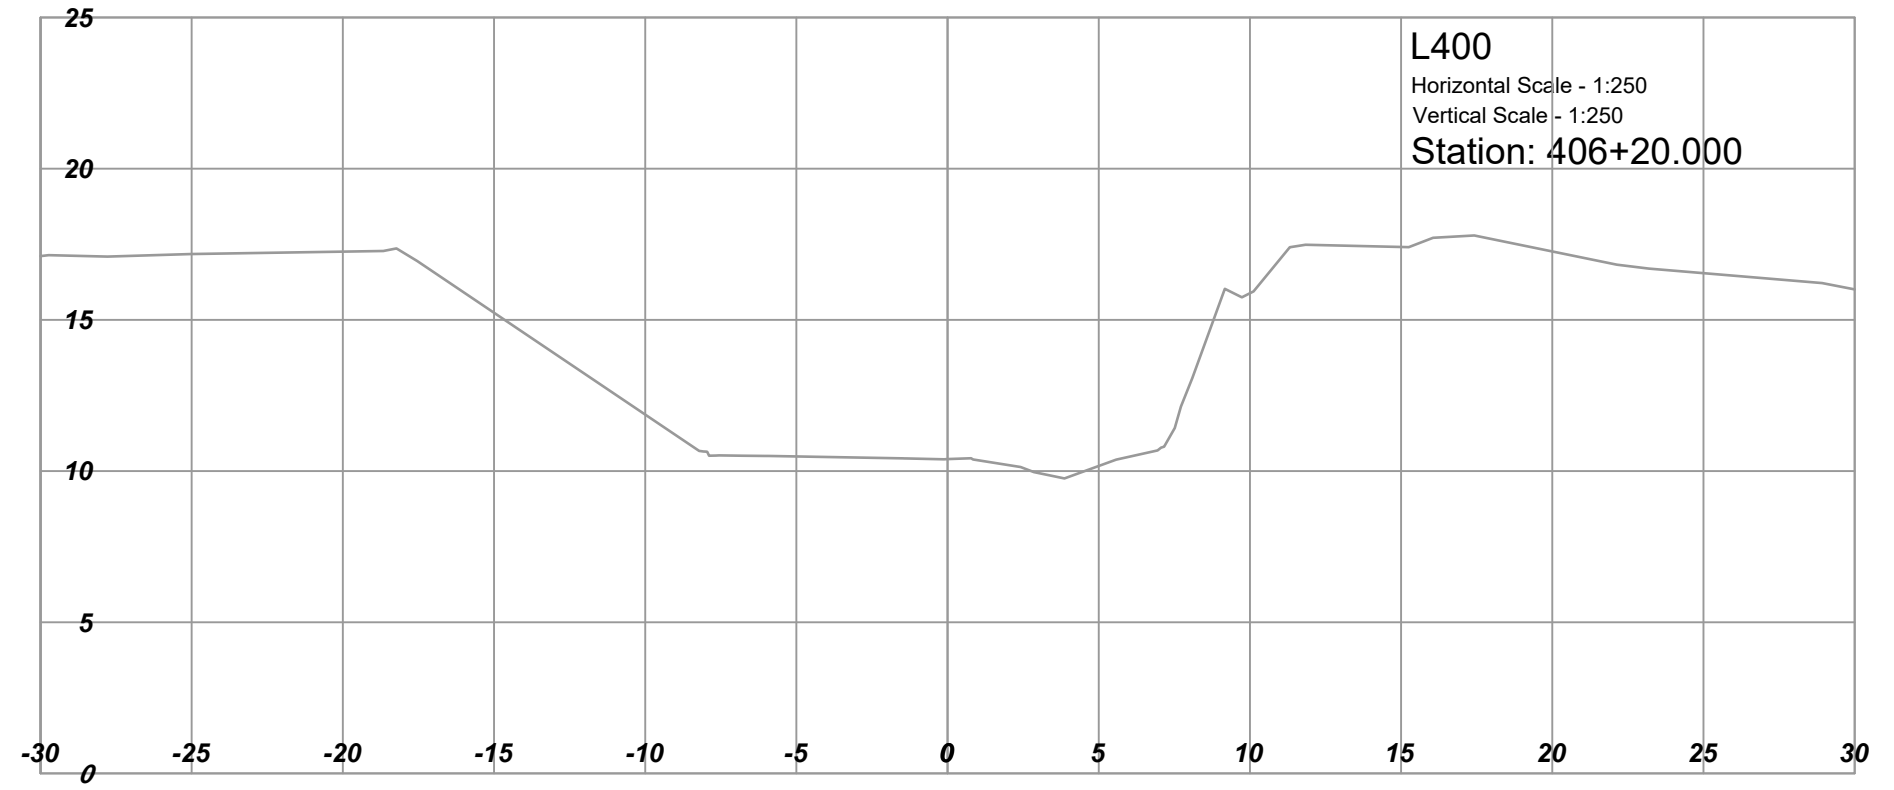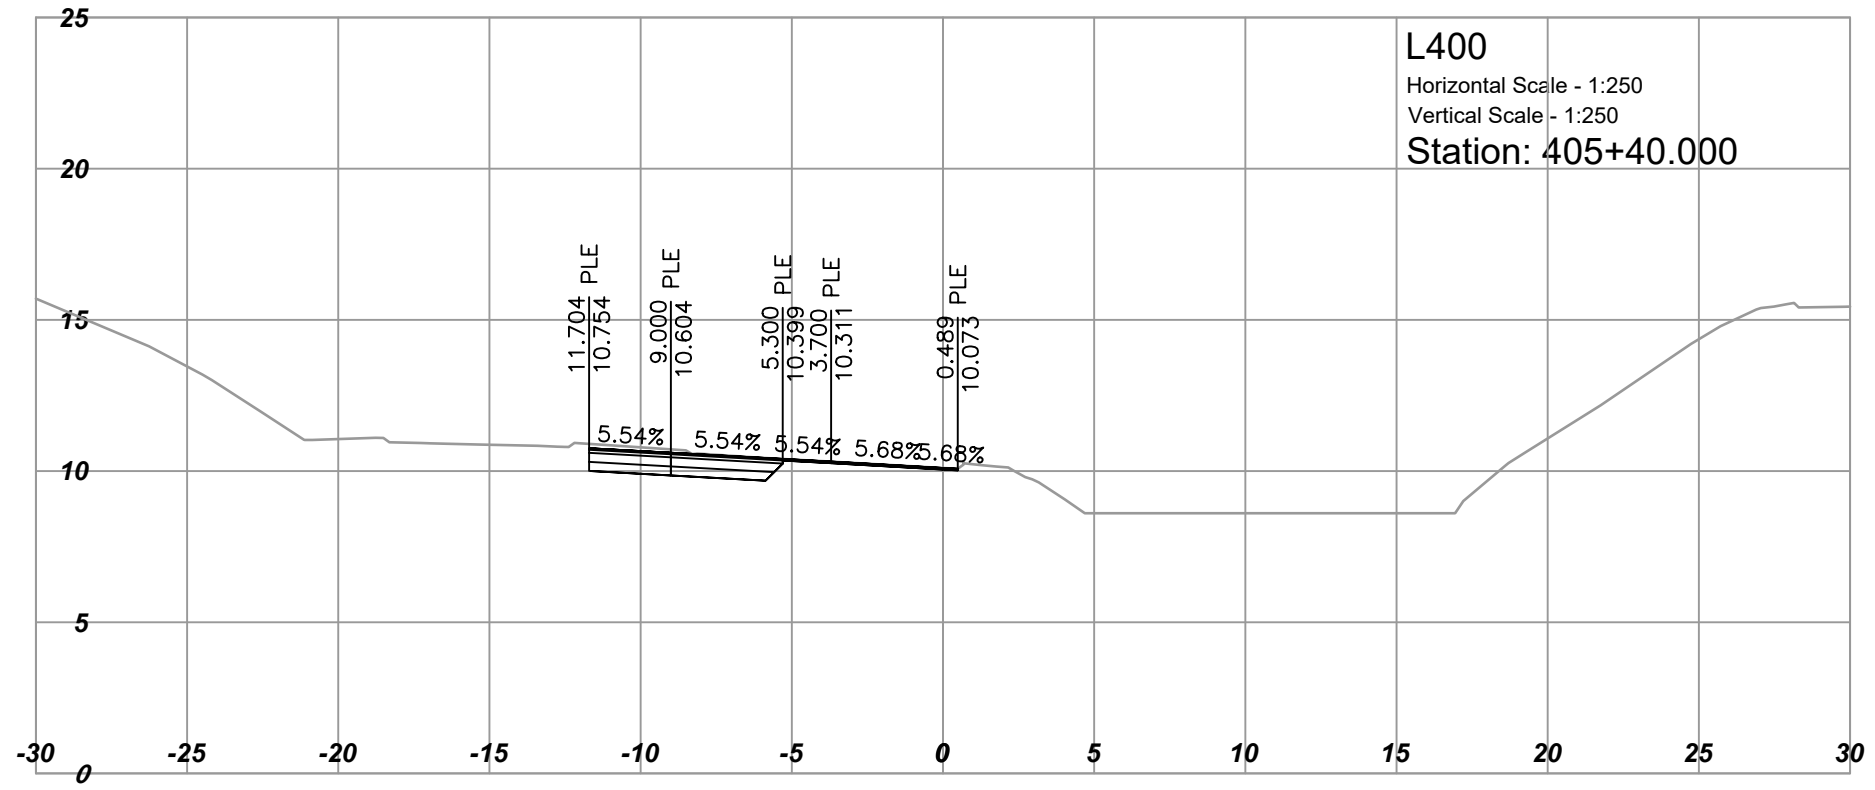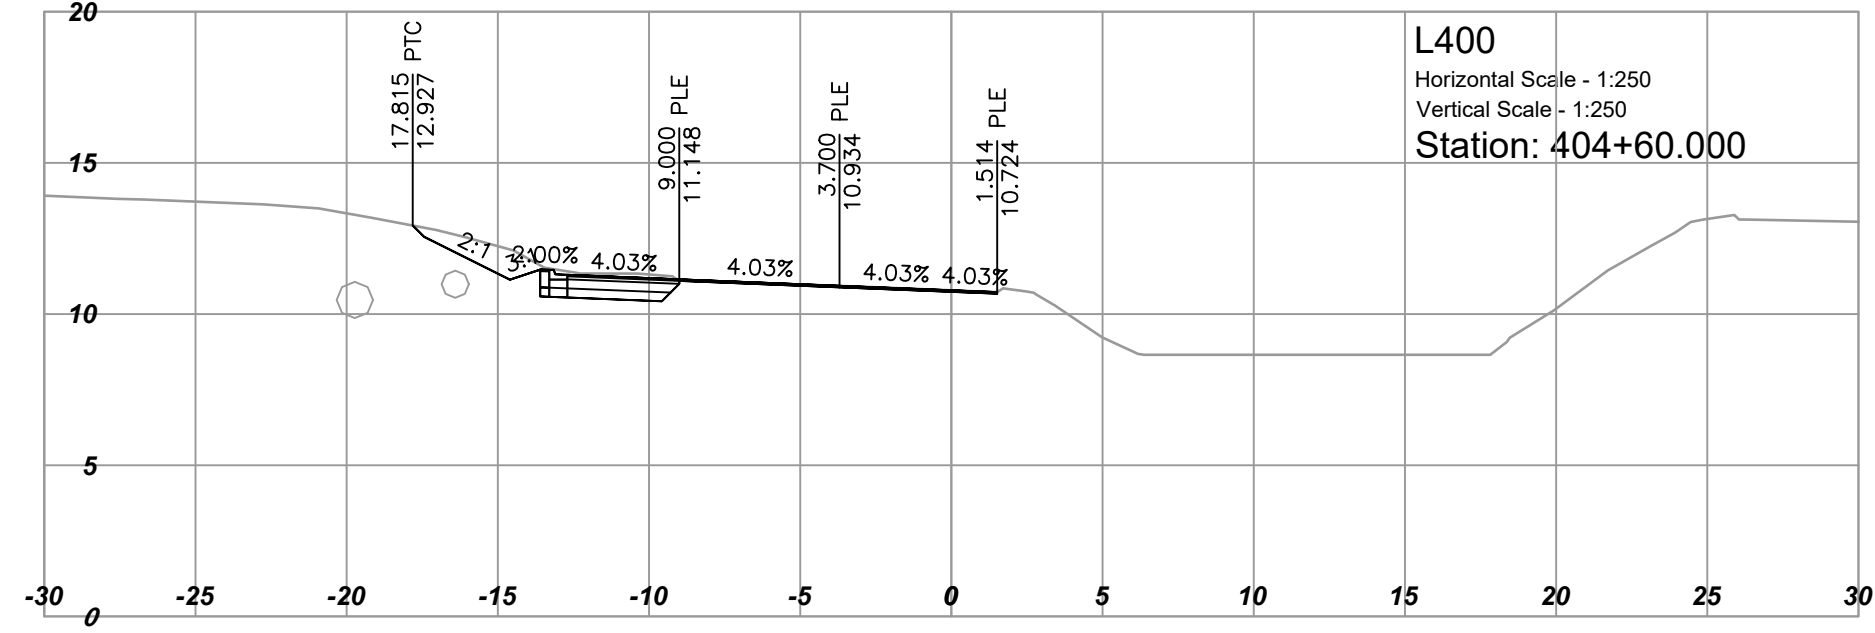

REV	DATE	REVISIONS	NAME



MINISTRY OF TRANSPORTATION AND INFRASTRUCTURE
SOUTH COAST REGION
HIGHWAY ENGINEERING AND GEOMATICS













CAD FILENAME: 1000_D_SECTIONS_HIBOS_L400	DESIGNED: M.NIKOLICH	DATE: 2024-05-24
FILE NUMBER: 1961.0509.02	QUALITY CONTROL: J.BORCH	DATE: 2024-05-24
PLOT DATE: 2024-08-29	QUALITY ASSURANCE: J.BERTONCINI	DATE: 2024-05-24
	DRAWN: Y.KE	DATE: 2024-05-24

DESIGN SECTIONS - L400
HIGHWAY 1 BUS ON SHOULDER
MCKENZIE INTERCHANGE TO COLWOOD INTERCHANGE
STA 404+00 TO STA 406+20

SCALE: 0 2 1:250 12m

PROJECT NUMBER	REG	DRAWING NUMBER	REV
17066-0000	1	R1-1065-1034	

PLOT DATE: 2024-08-29 11:23:12 AM aris u:\projects_sur\1961\0509\02\Design\CAD\drawingproduction\1000_DesignSections\1000_D_Sections_H1BOS_L400.dwg

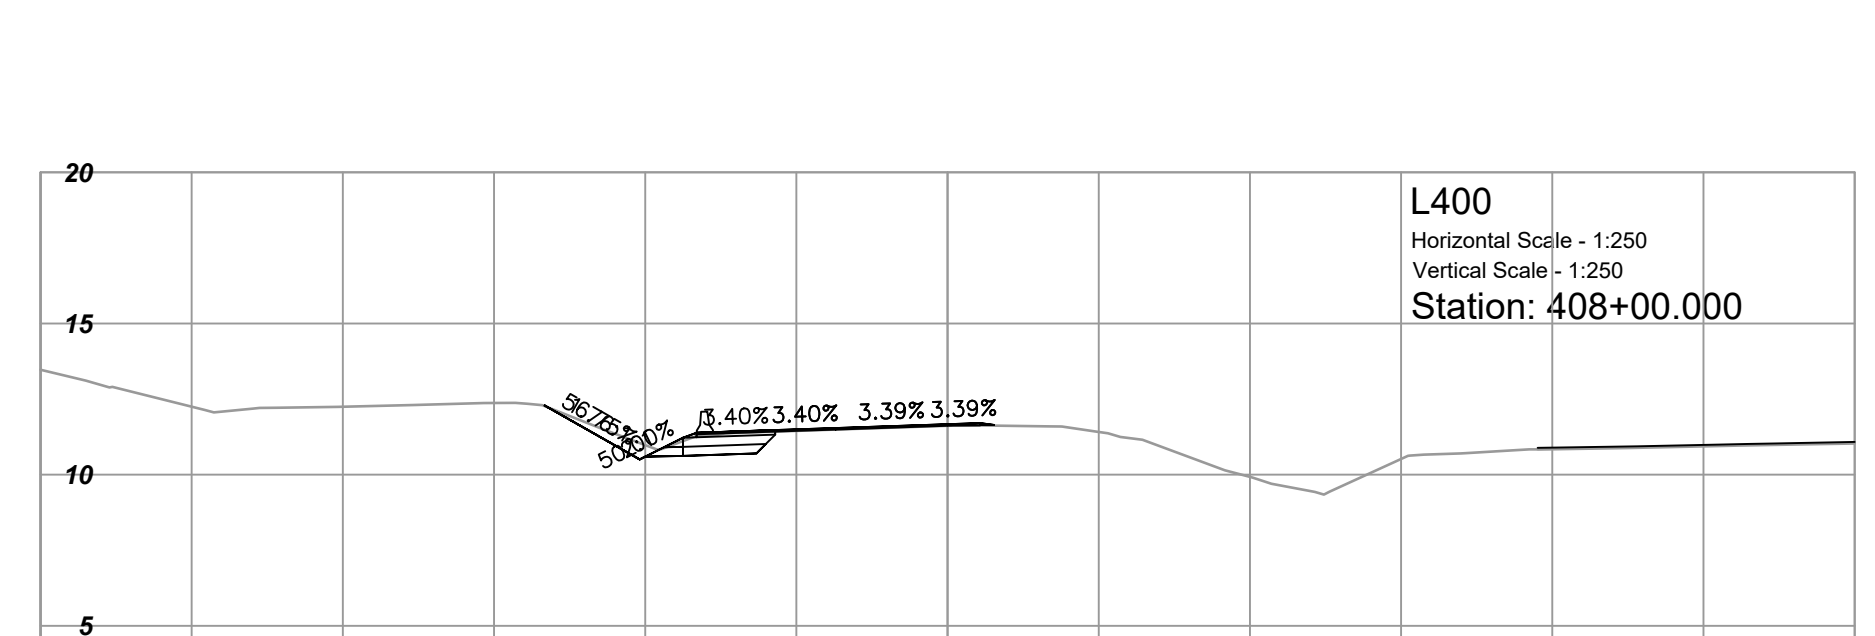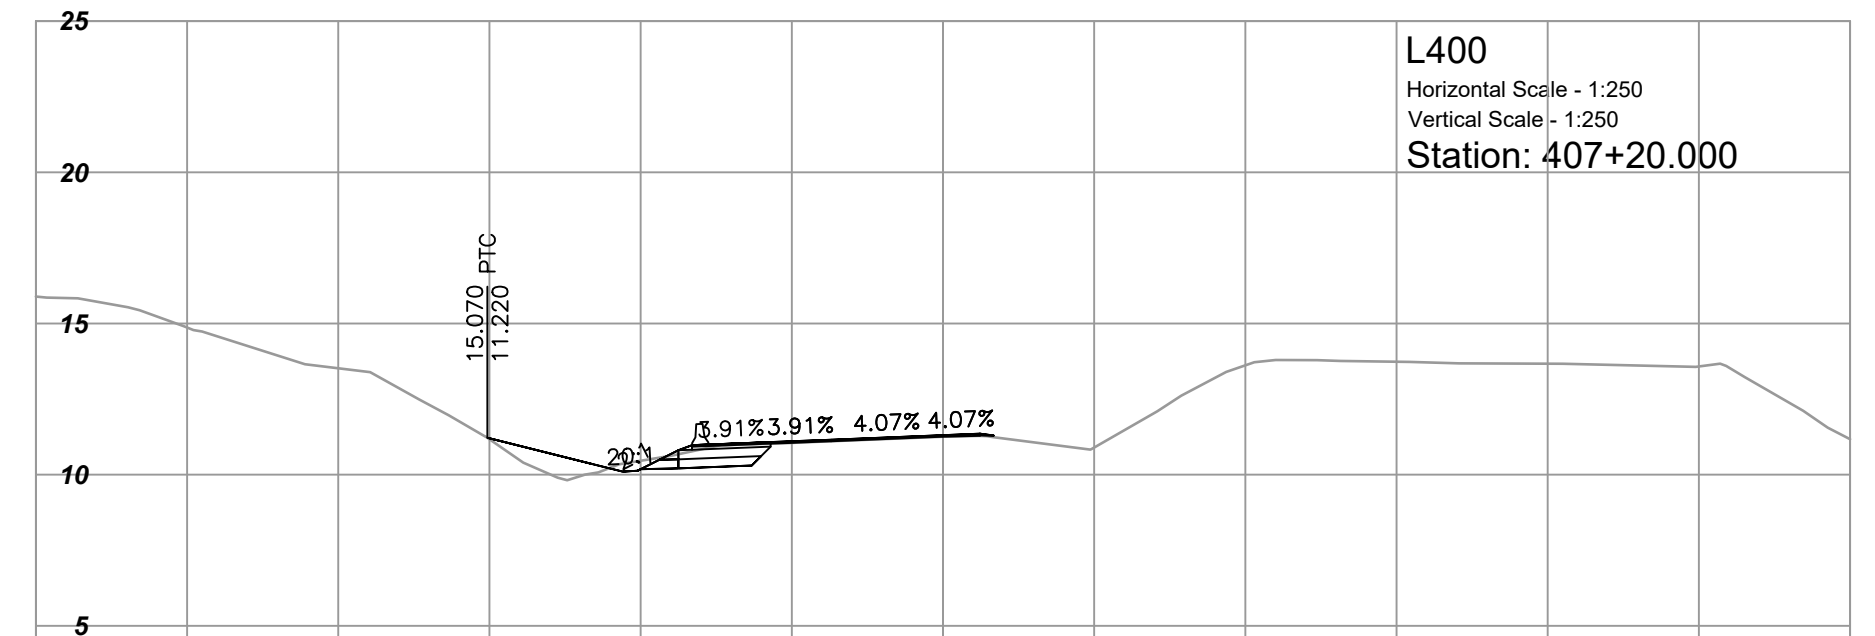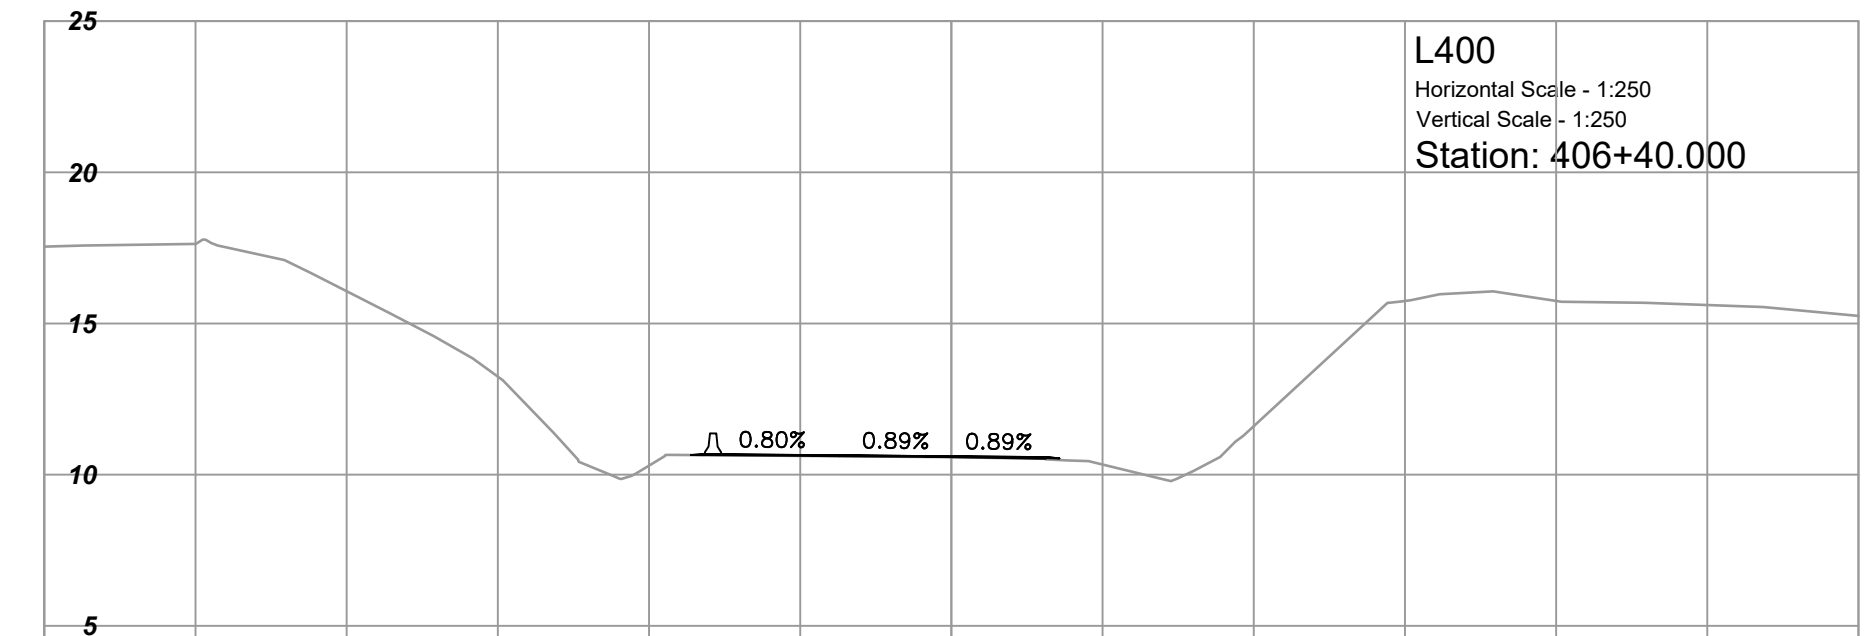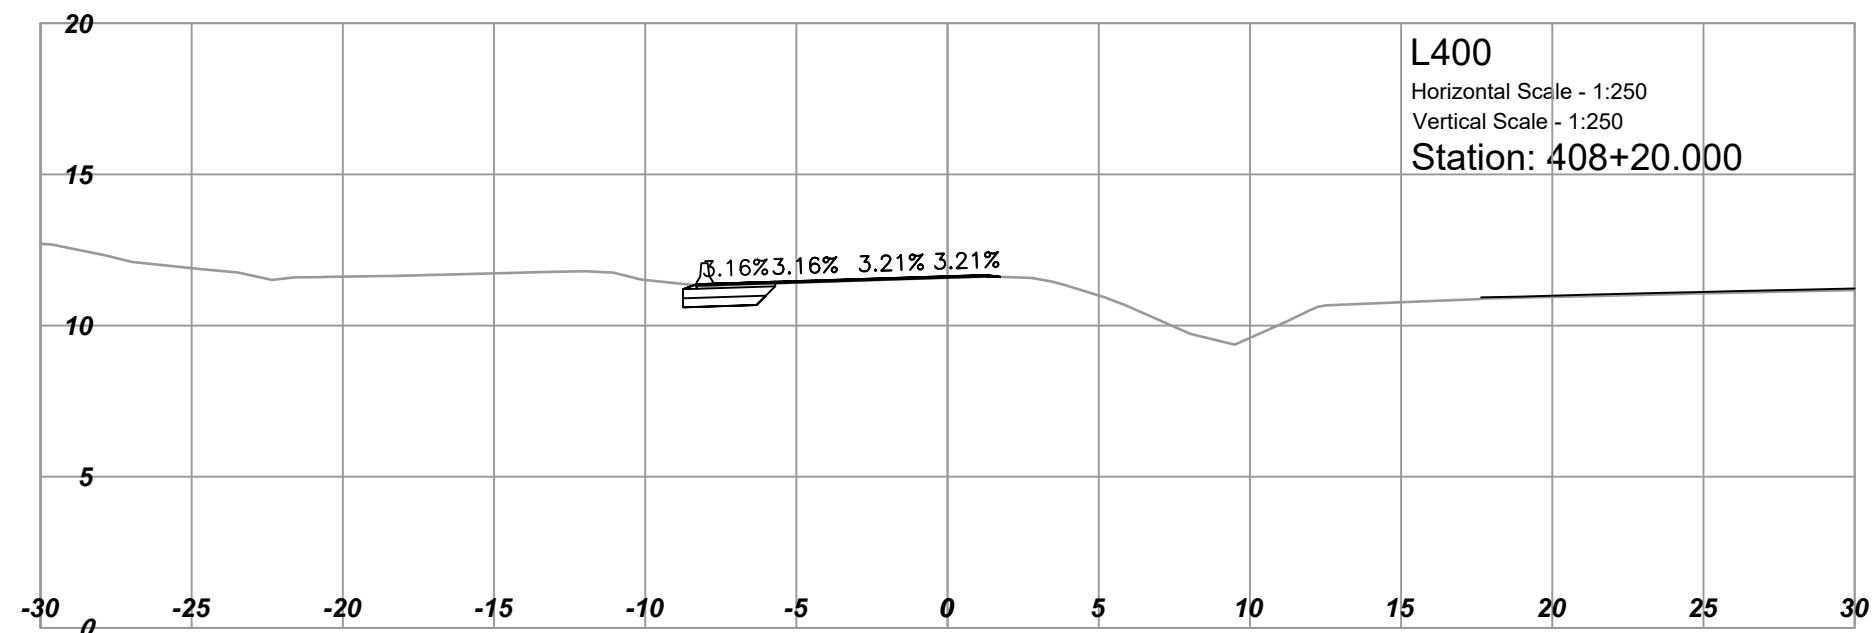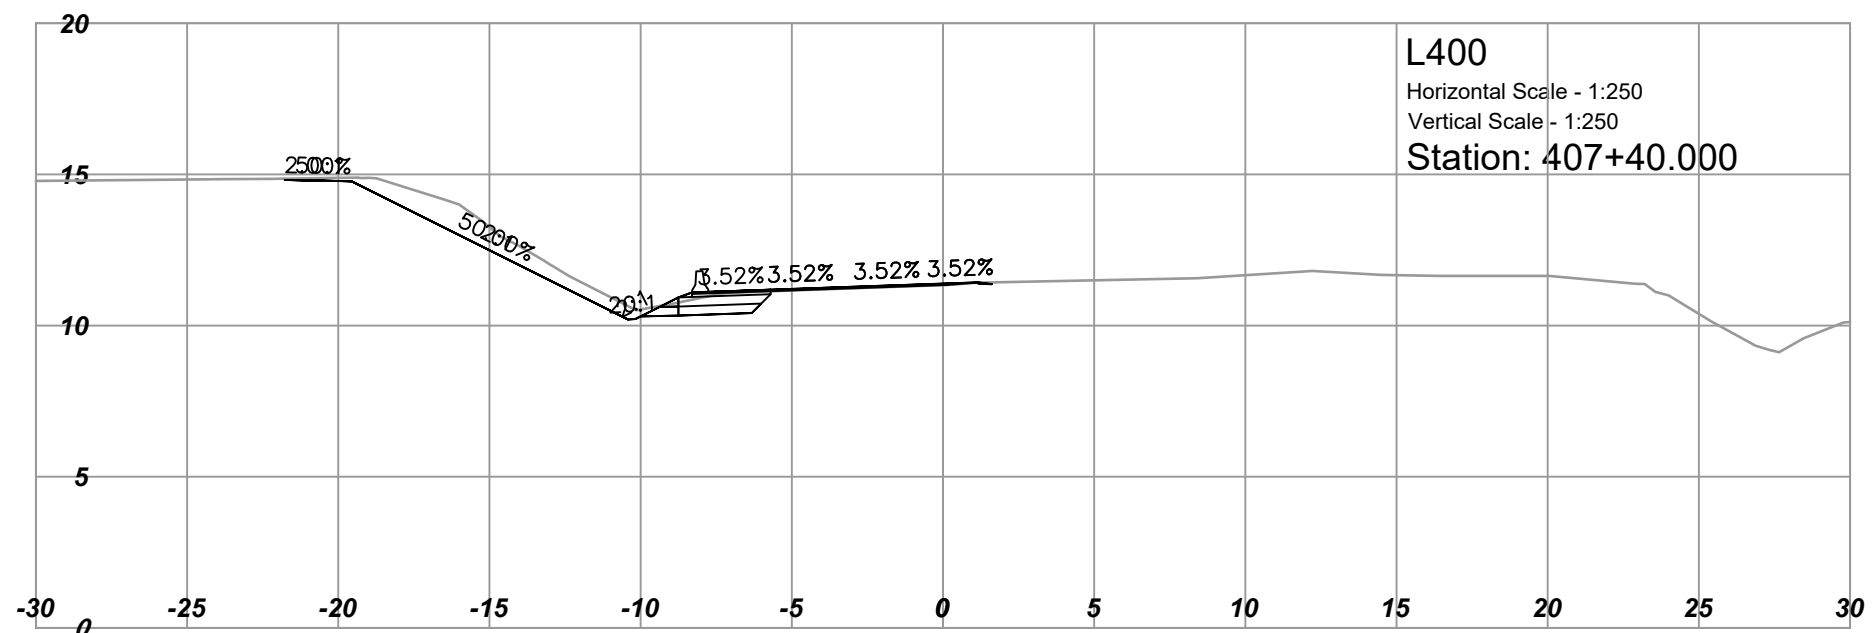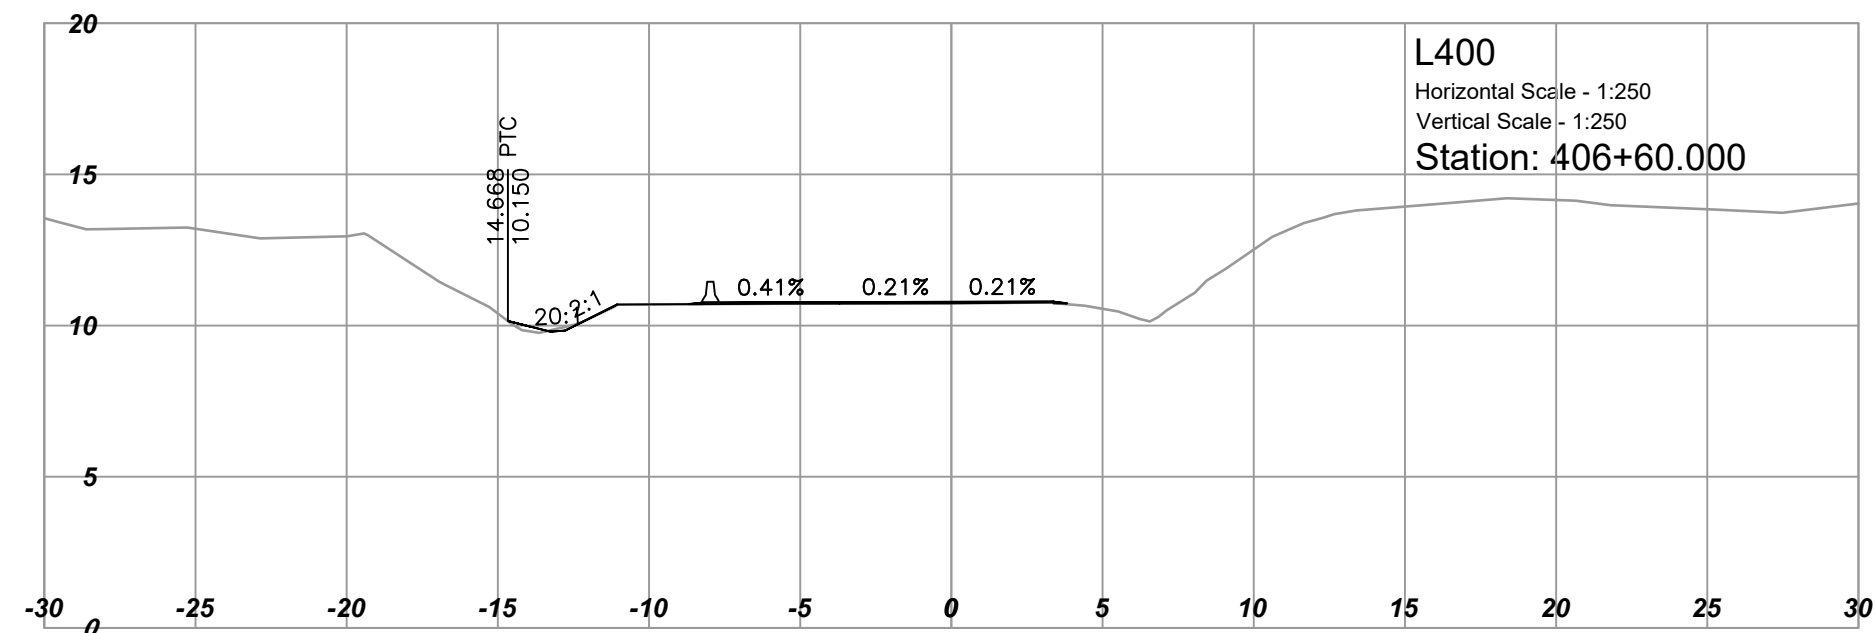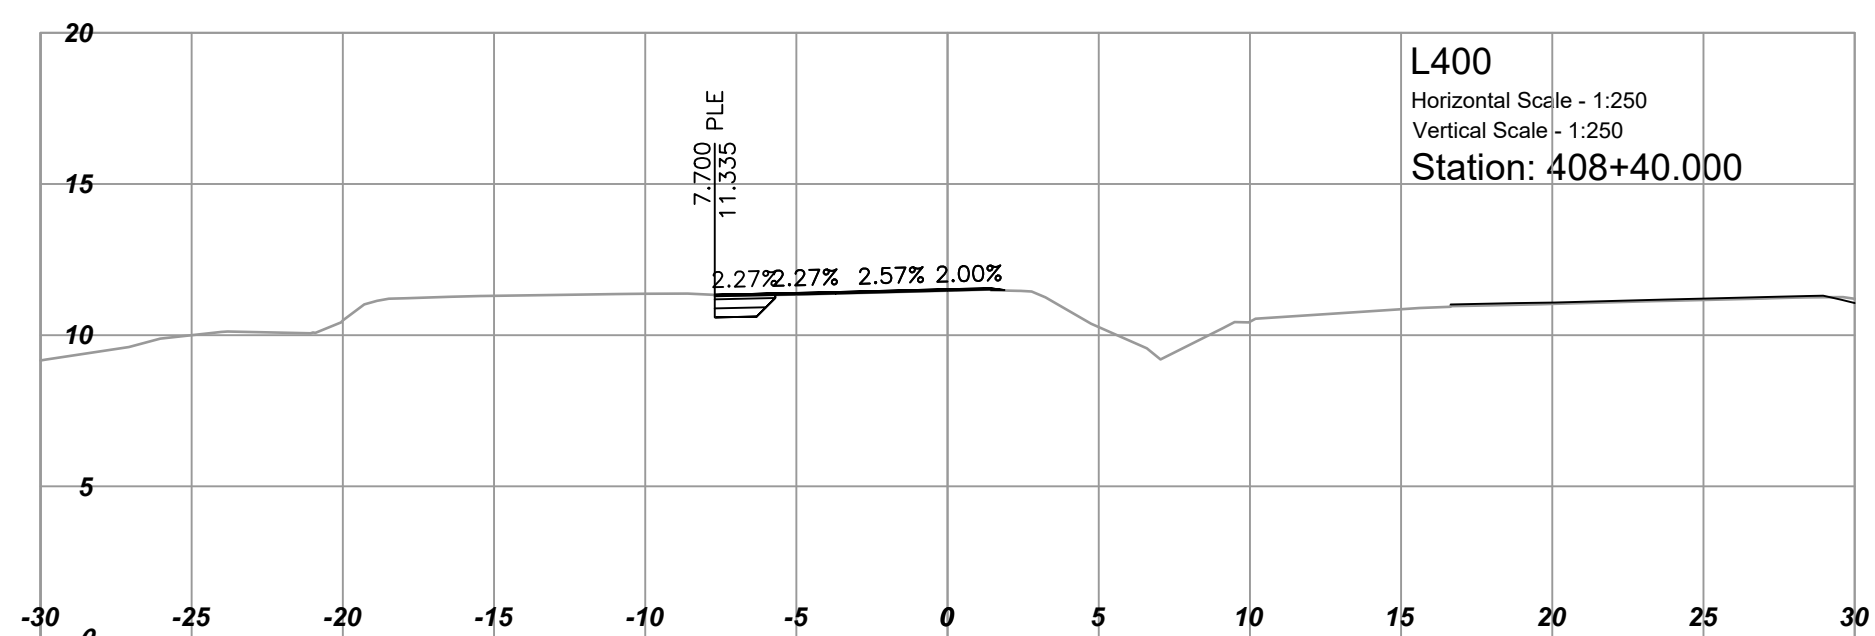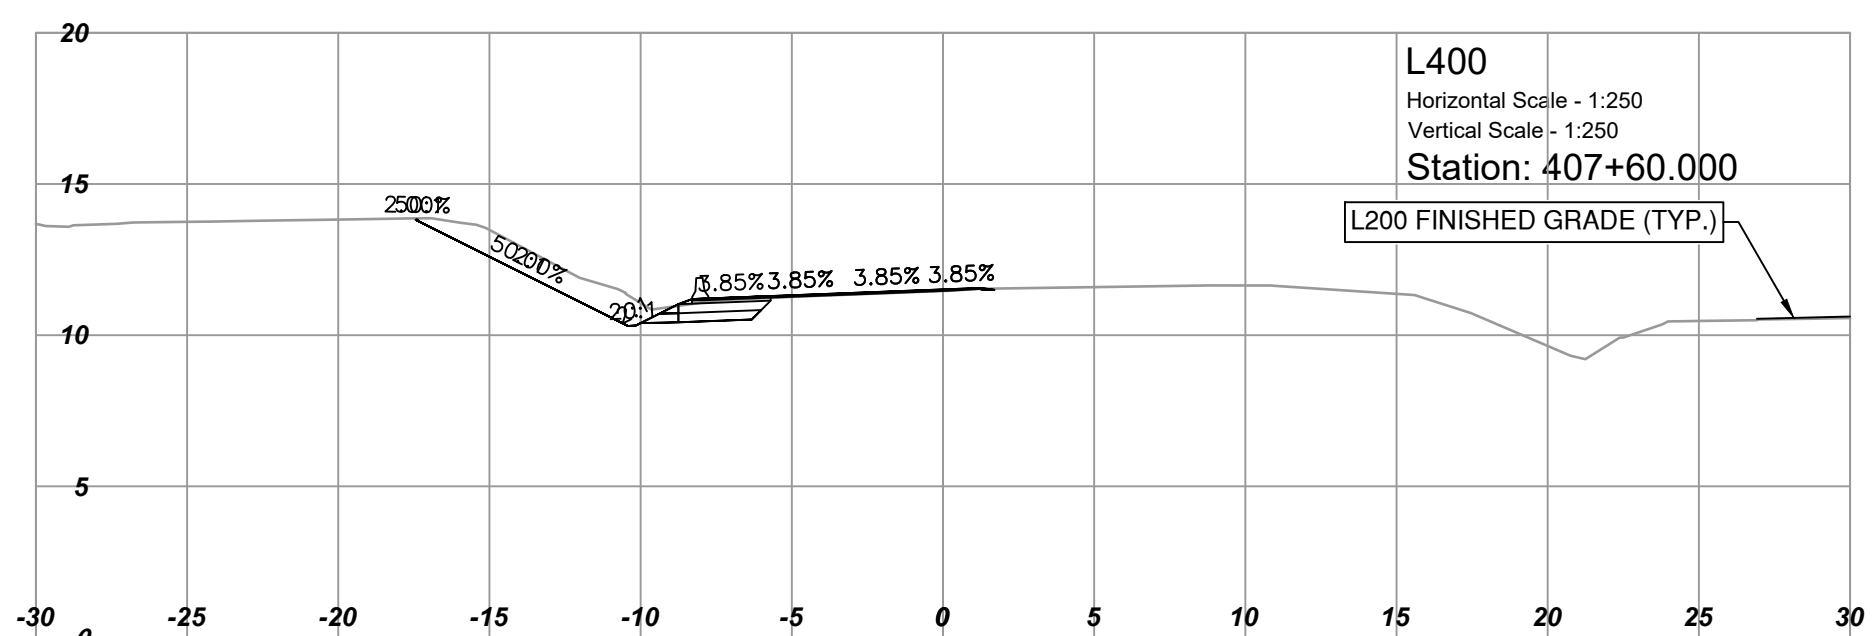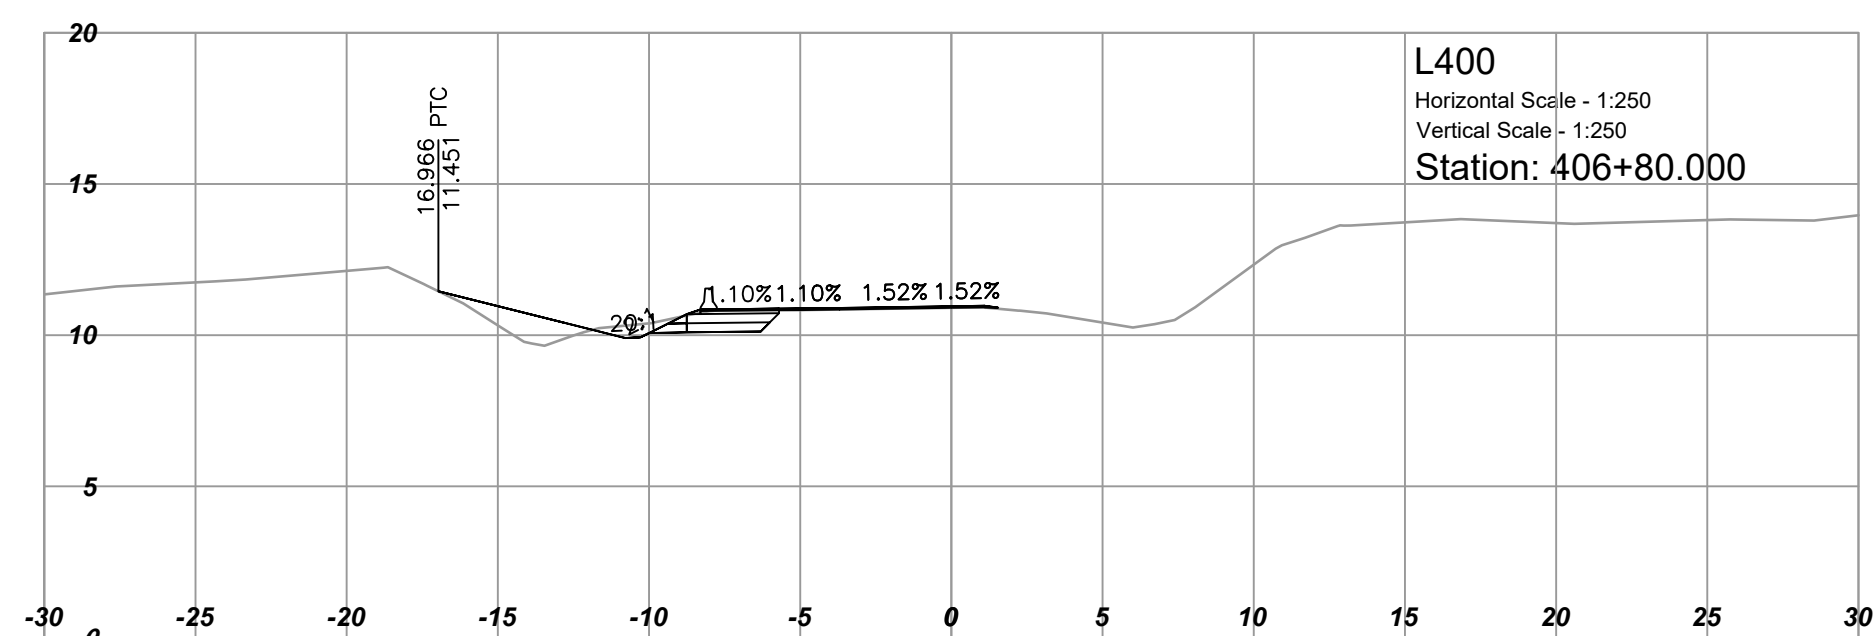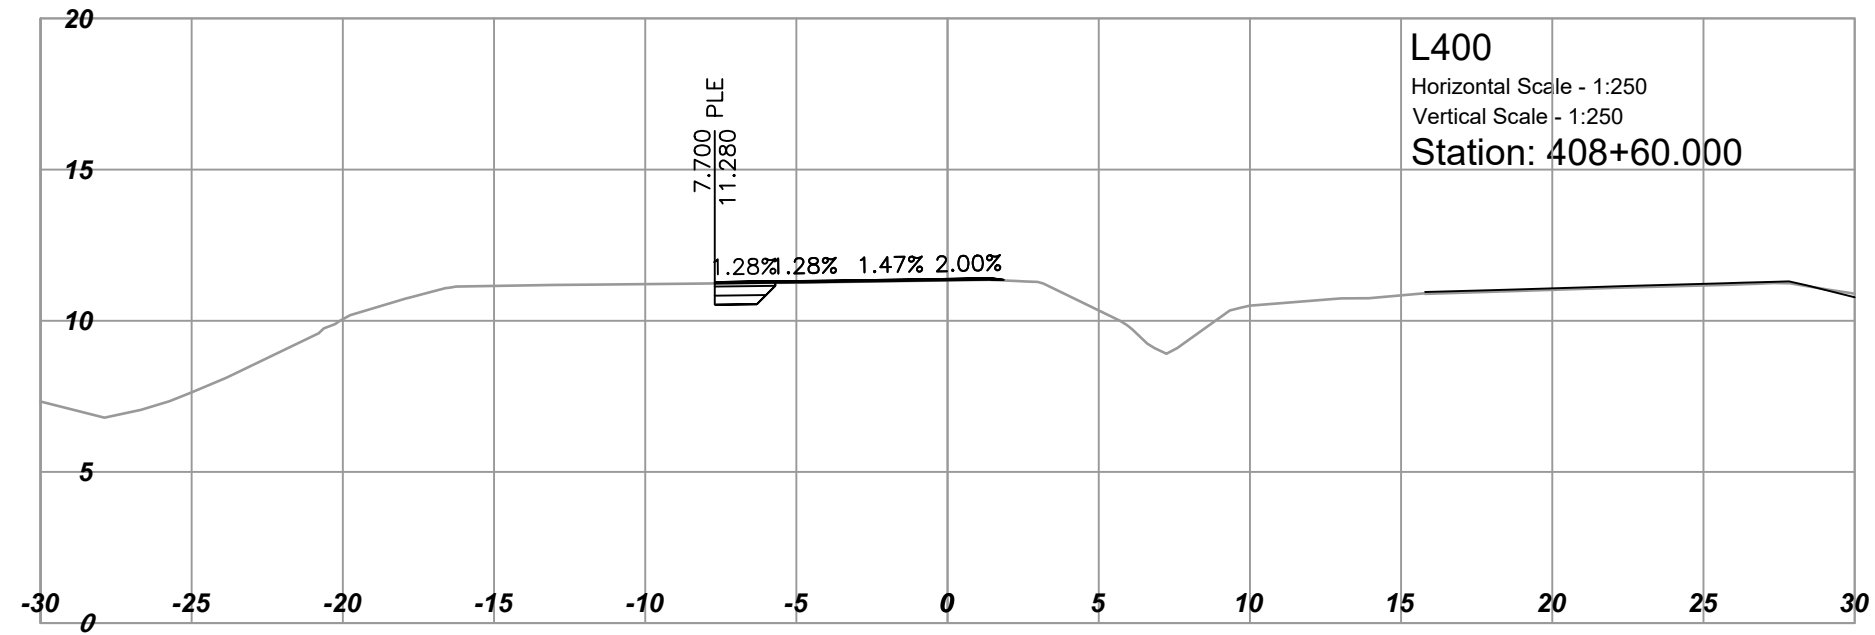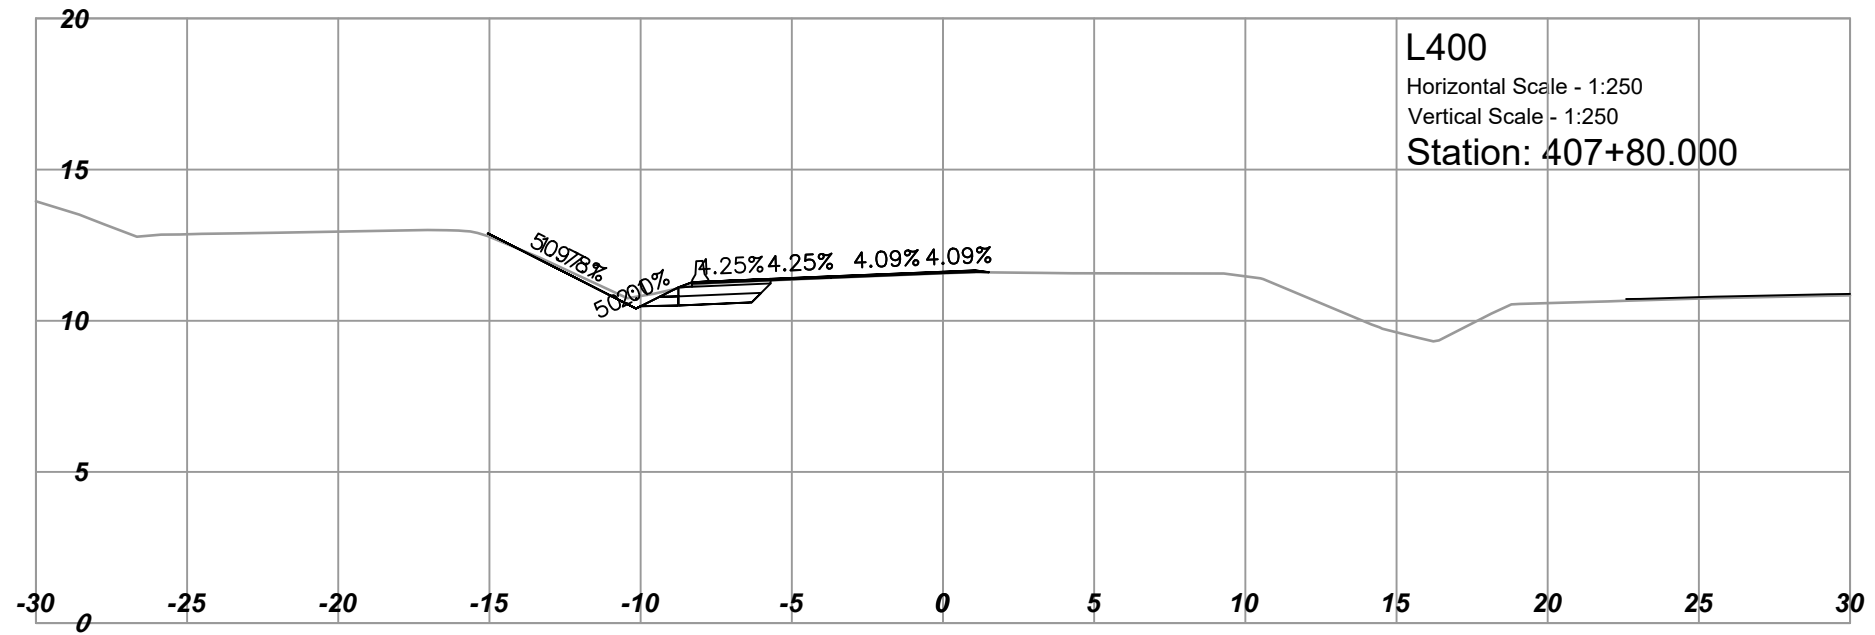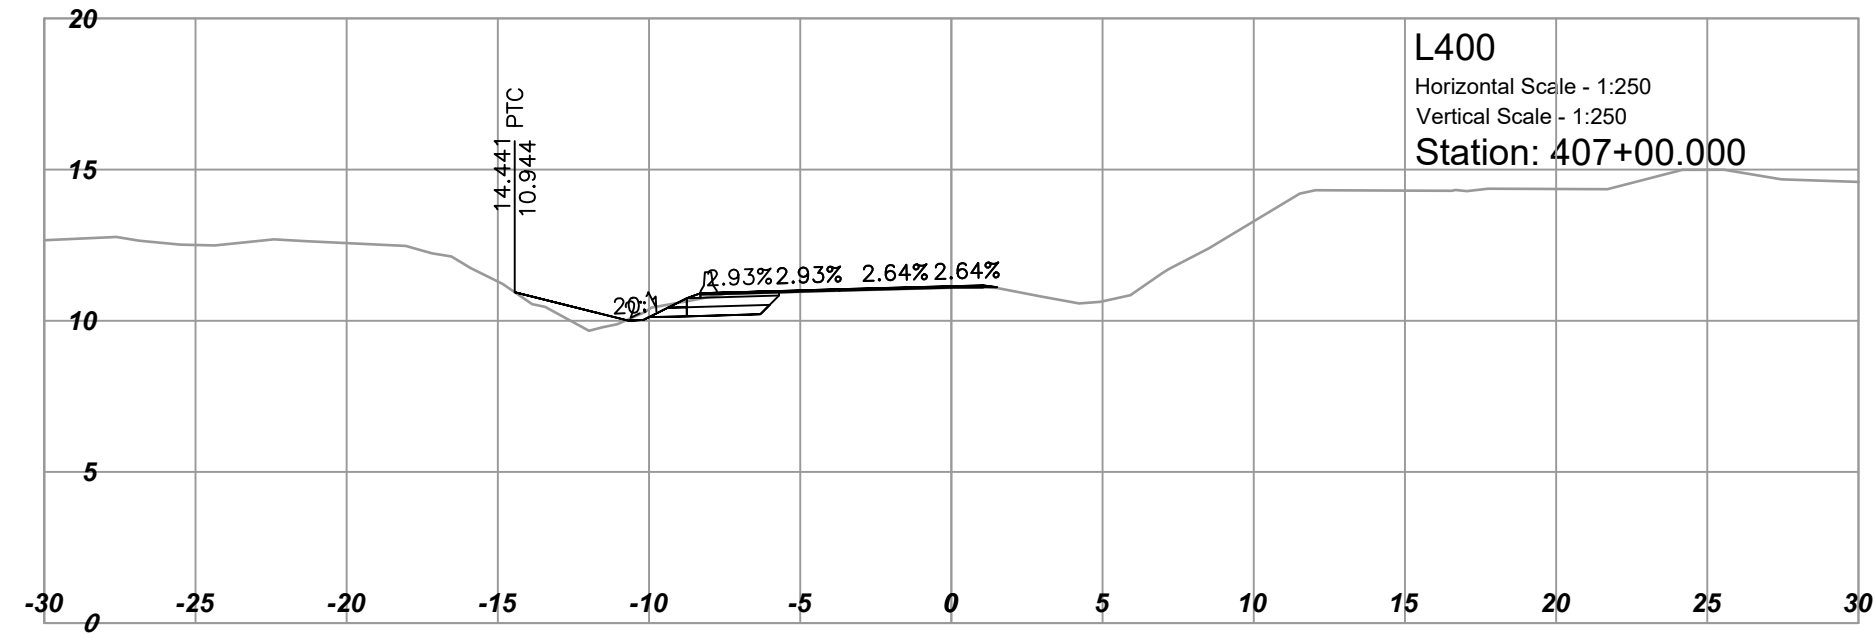

REV	DATE	REVISIONS	NAME



MINISTRY OF TRANSPORTATION AND INFRASTRUCTURE
SOUTH COAST REGION
HIGHWAY ENGINEERING AND GEOMATICS













CAD FILENAME: 1000_D_SECTIONS_H1BOS_L400	DESIGNED: M.NIKOLICH	DATE: 2024-05-24
FILE NUMBER: 1961.0509.02	QUALITY CONTROL: J.BORCH	DATE: 2024-05-24
PLOT DATE: 2024-08-29	QUALITY ASSURANCE: J.BERTONCINI	DATE: 2024-05-24
	DRAWN: Y.KE	DATE: 2024-05-24

DESIGN SECTIONS - L400
HIGHWAY 1 BUS ON SHOULDER
MCKENZIE INTERCHANGE TO COLWOOD INTERCHANGE
STA 406+40 TO STA 408+60

SCALE: 0 2 1:250 12m

PROJECT NUMBER	REG	DRAWING NUMBER	REV
17066-0000	1	R1-1065-1035	

PLOT DATE: 2024-08-29 11:23:16 AM aris u:\projects_sur\1961\0509\02\1000_Design\1000_DesignSections\1000_DesignSections\1000_DesignSections_HIBOS_L400.dwg

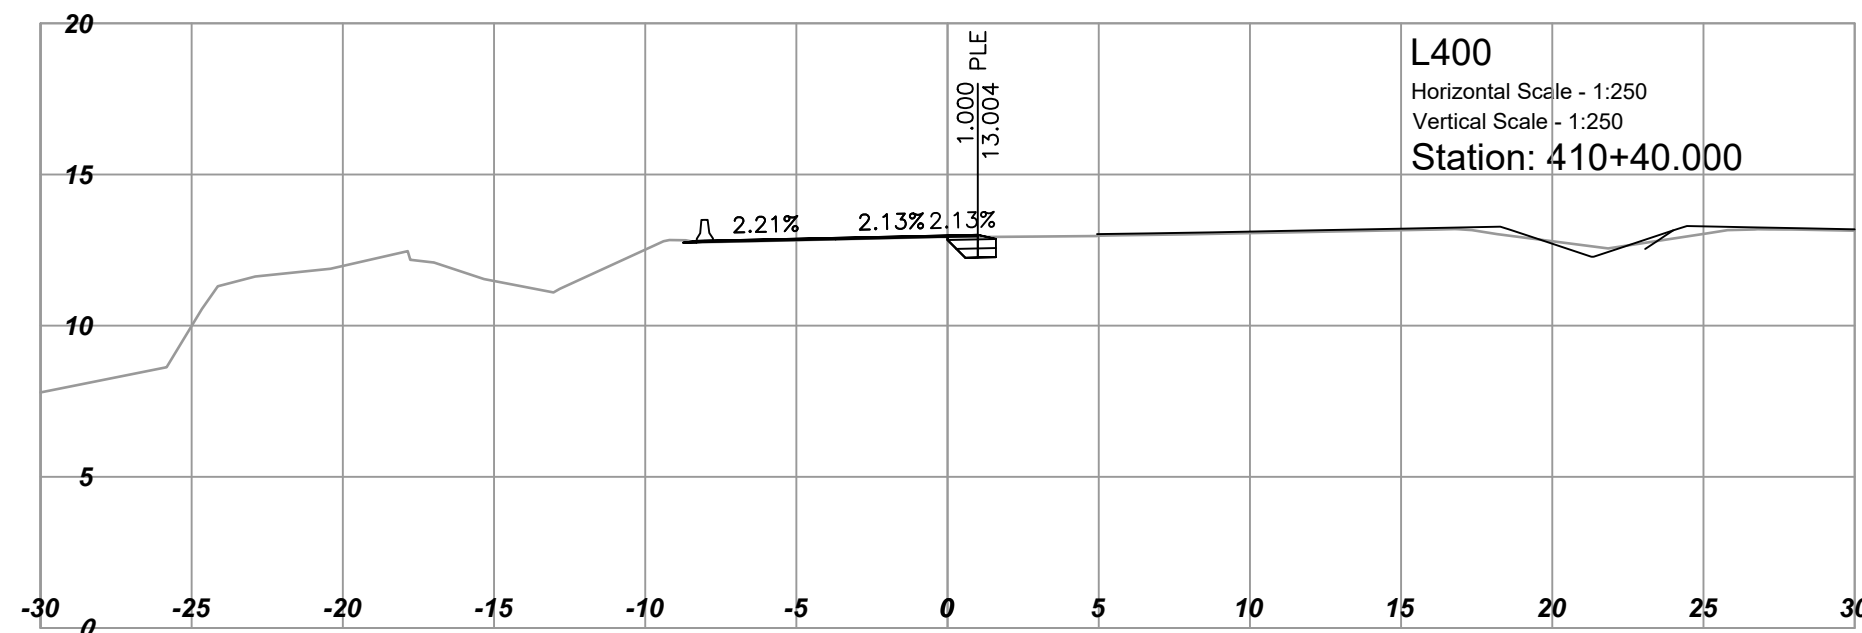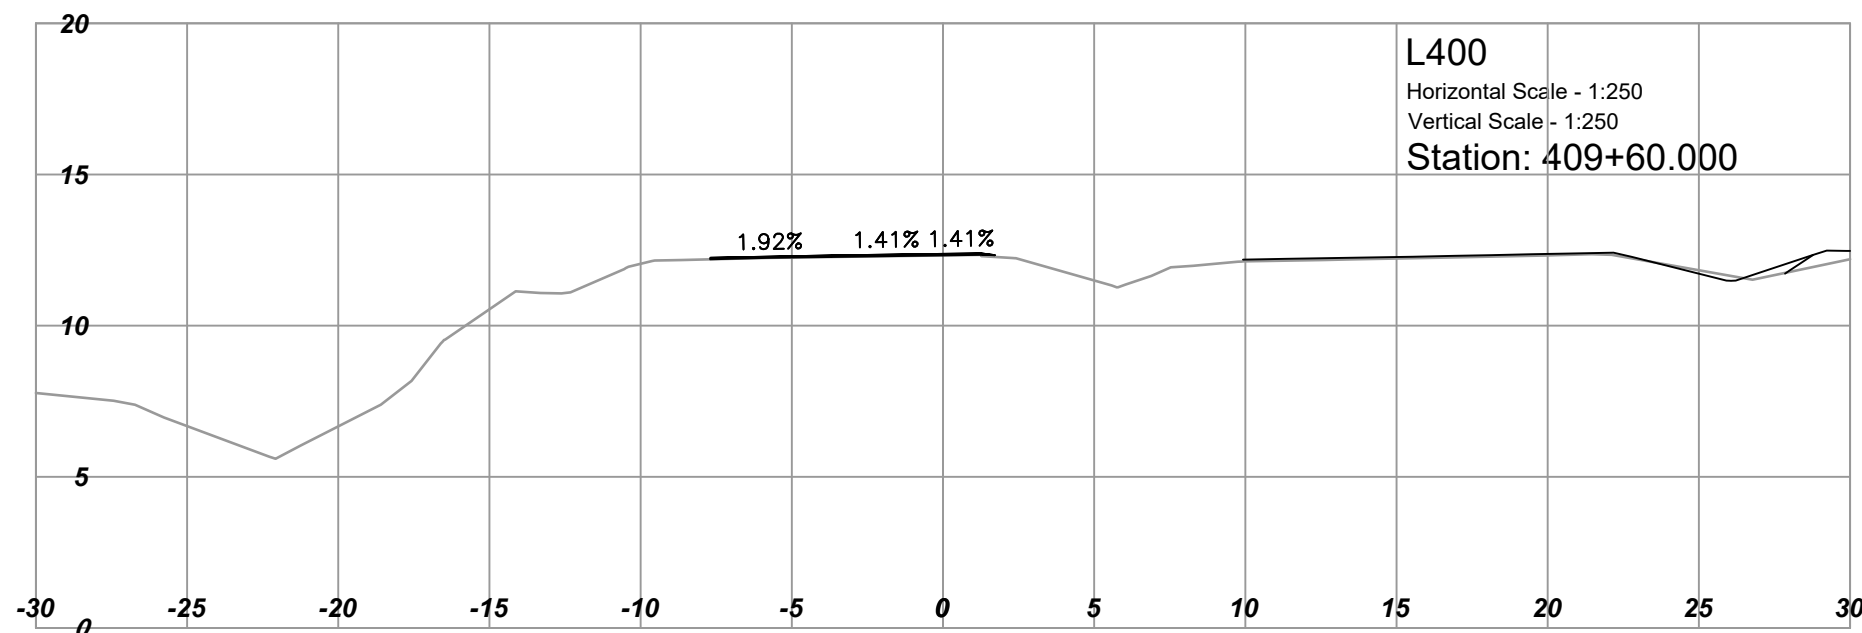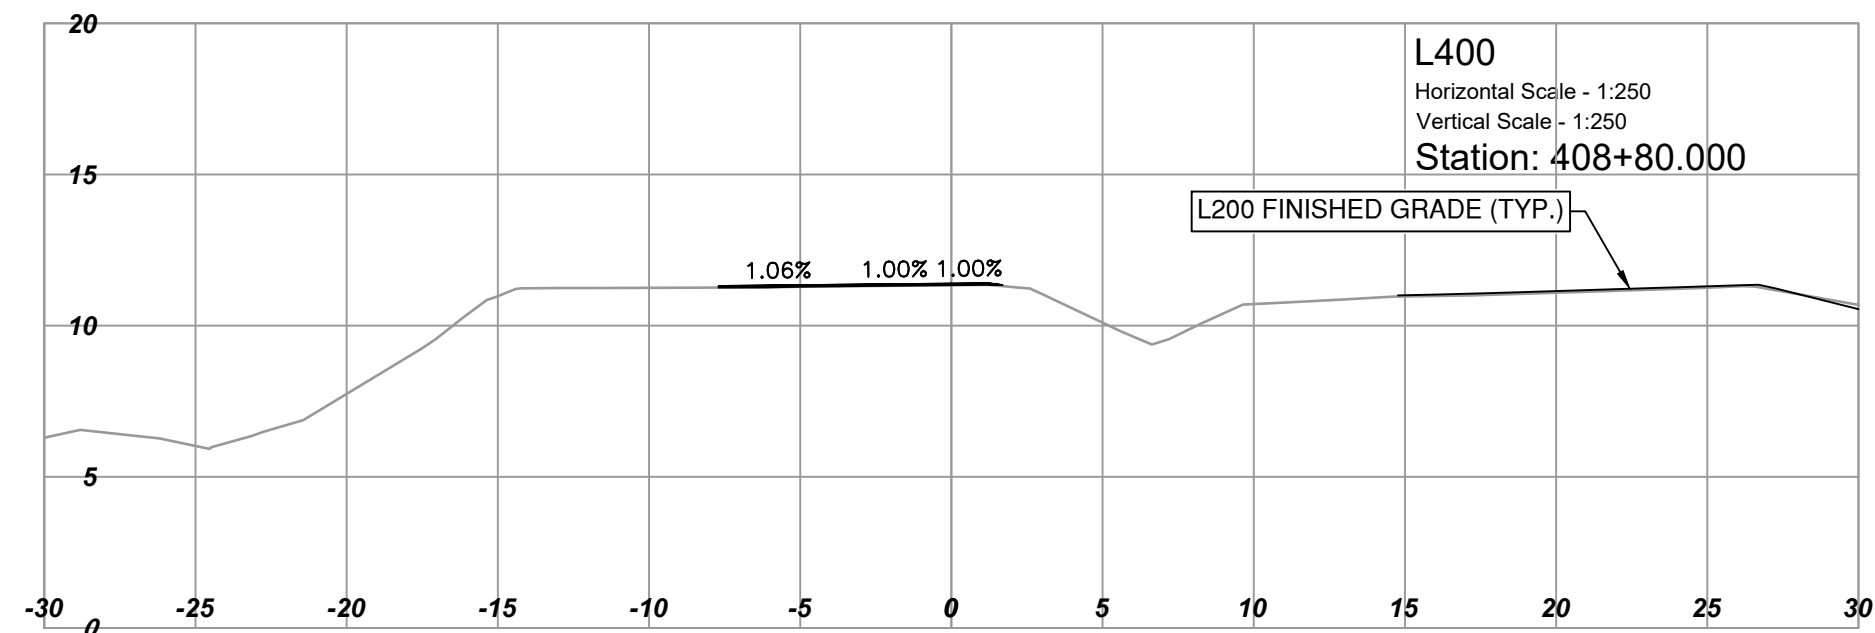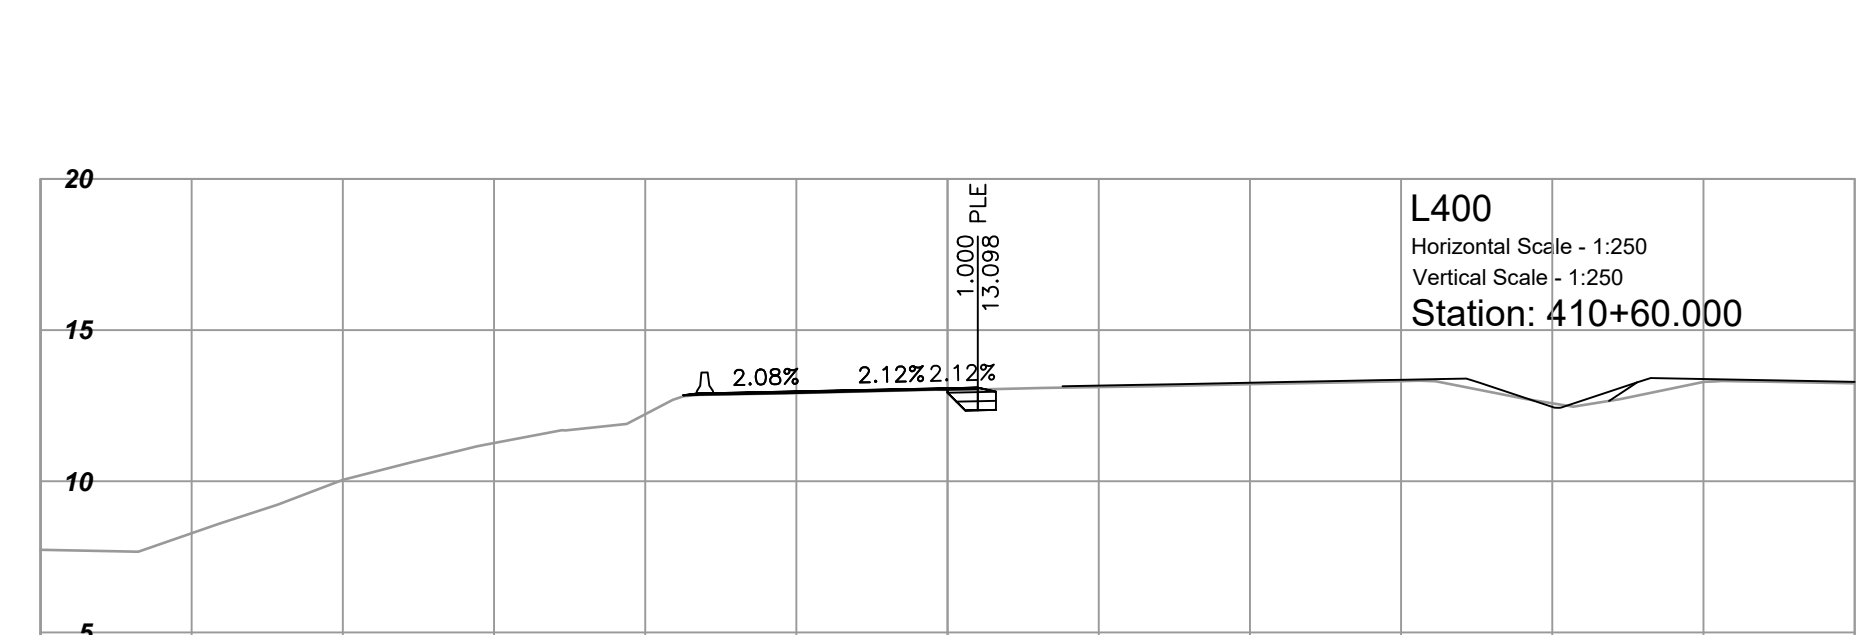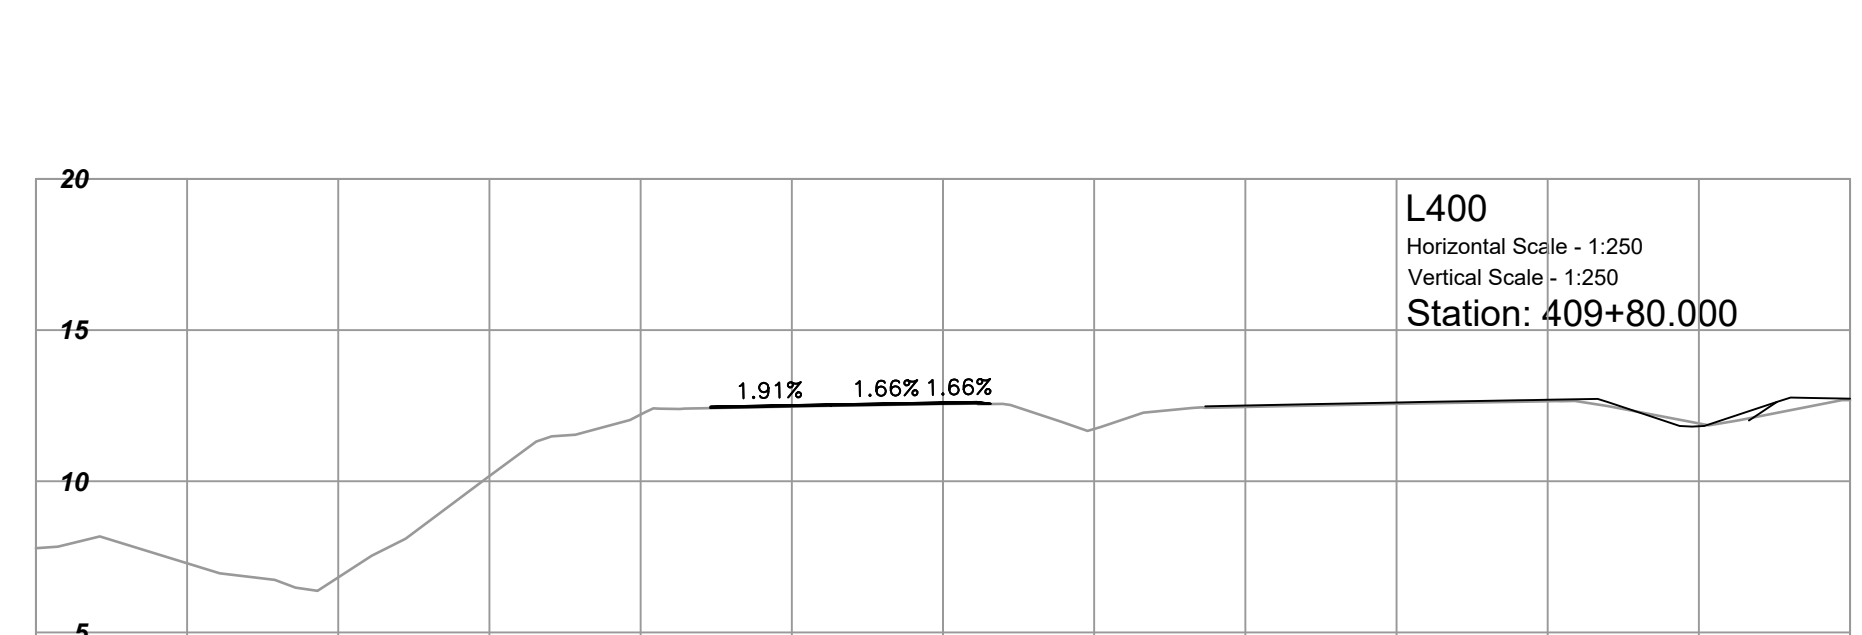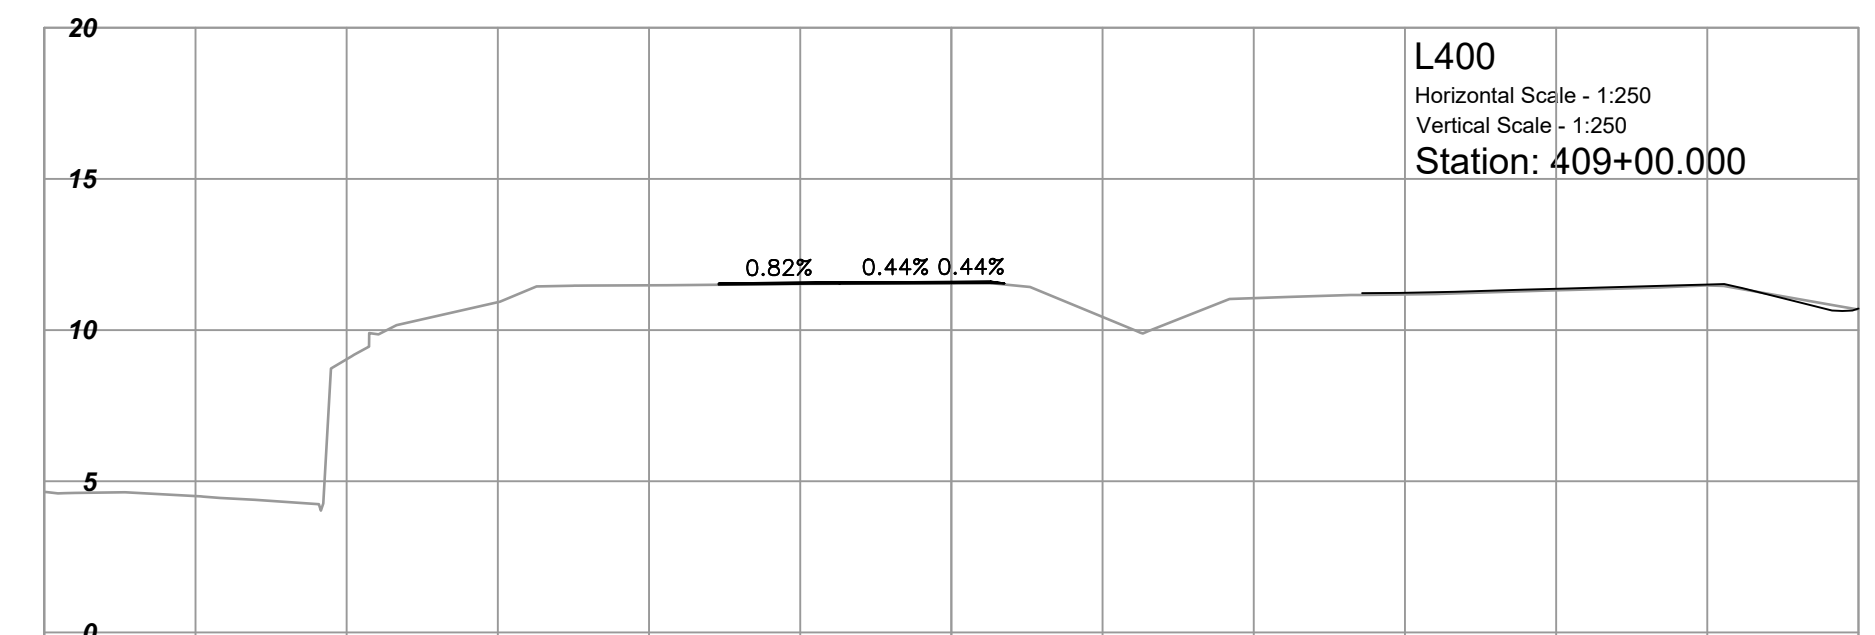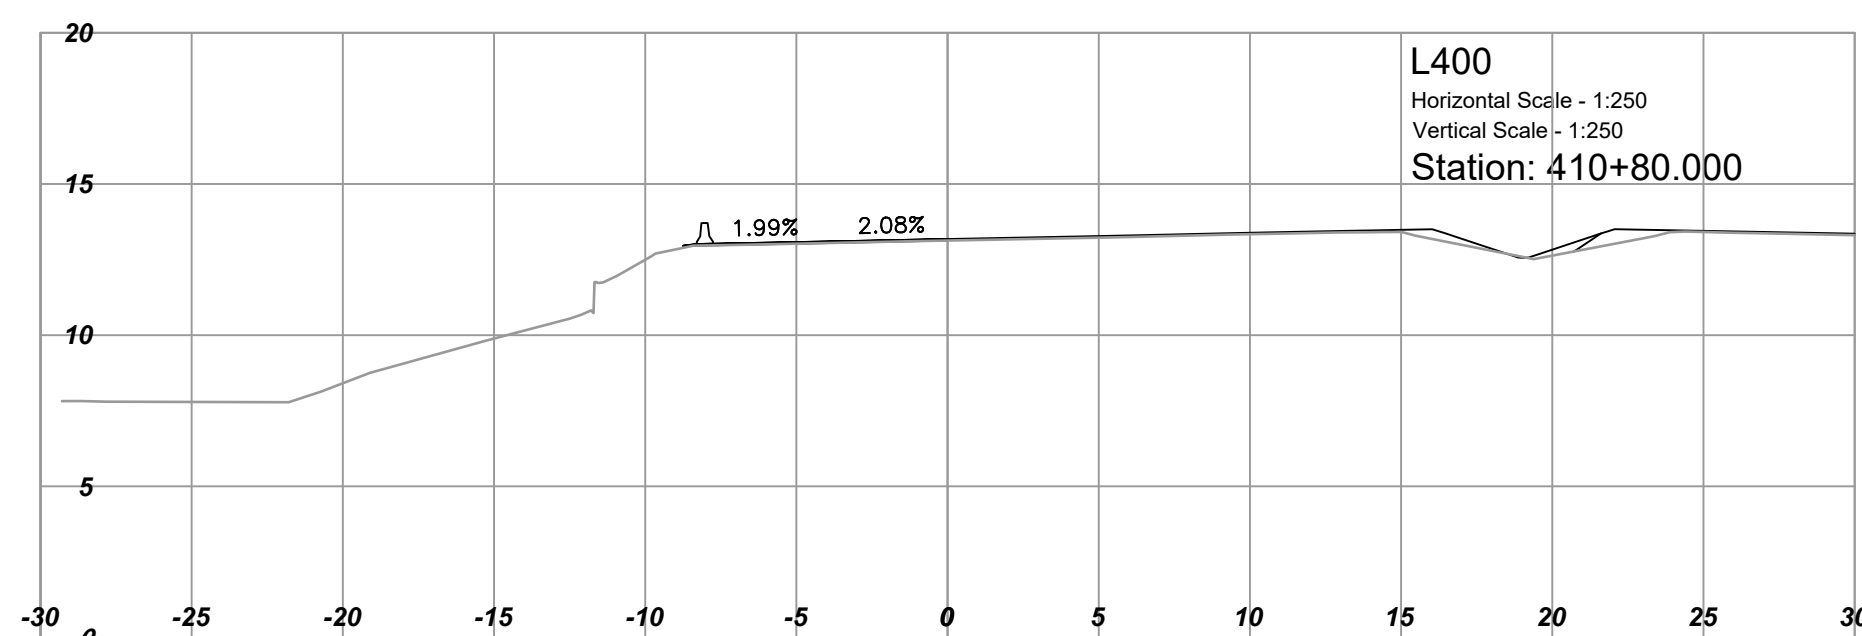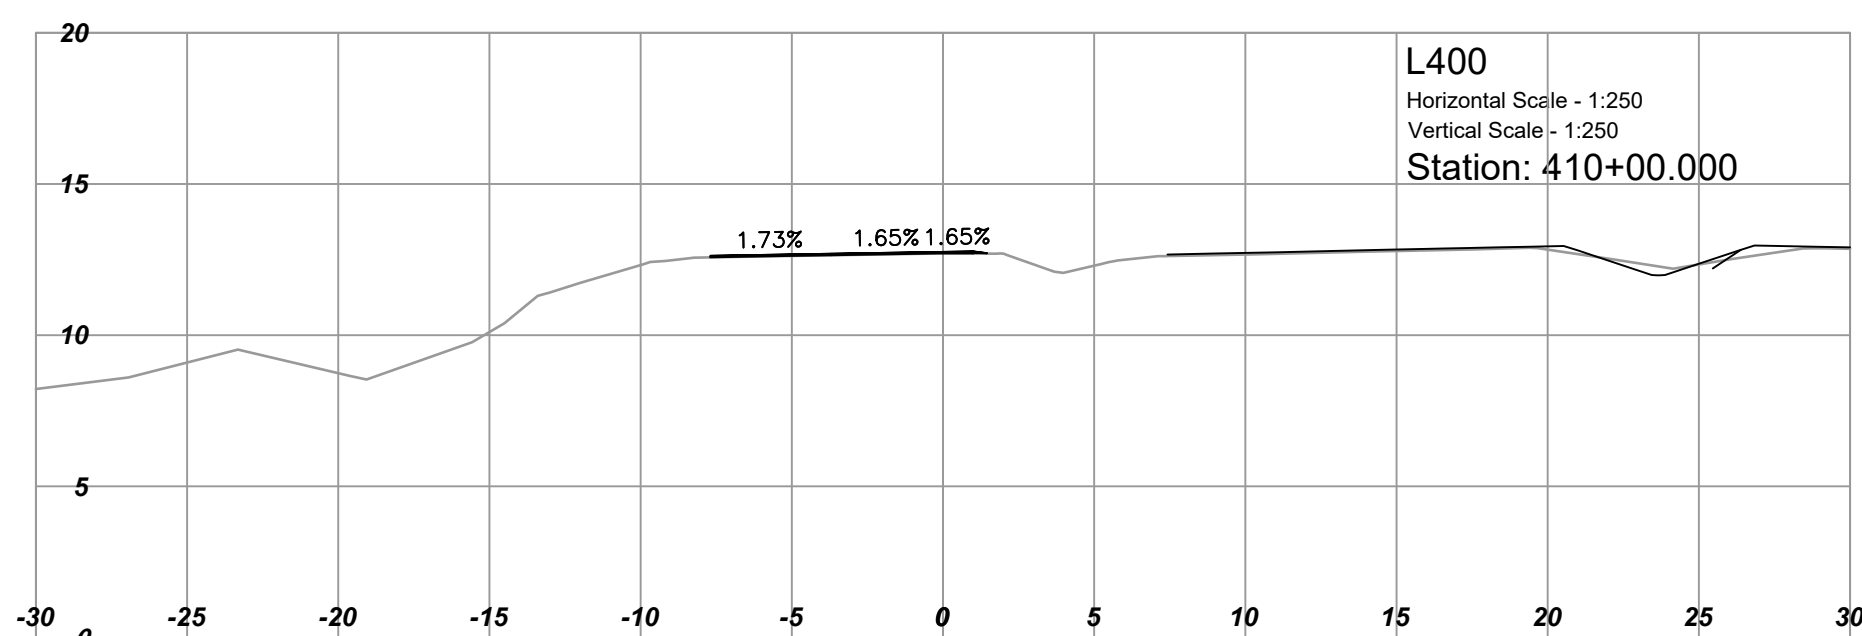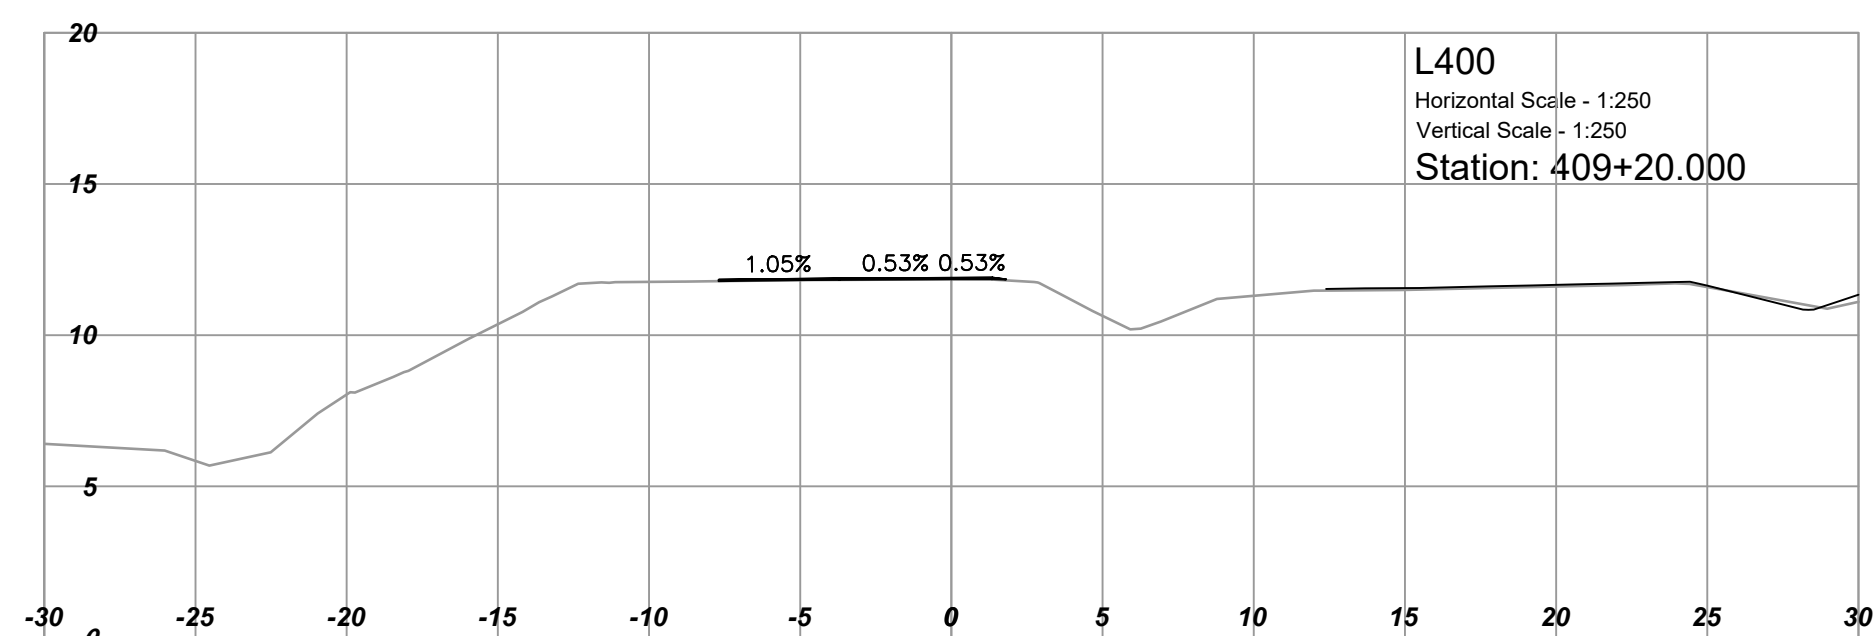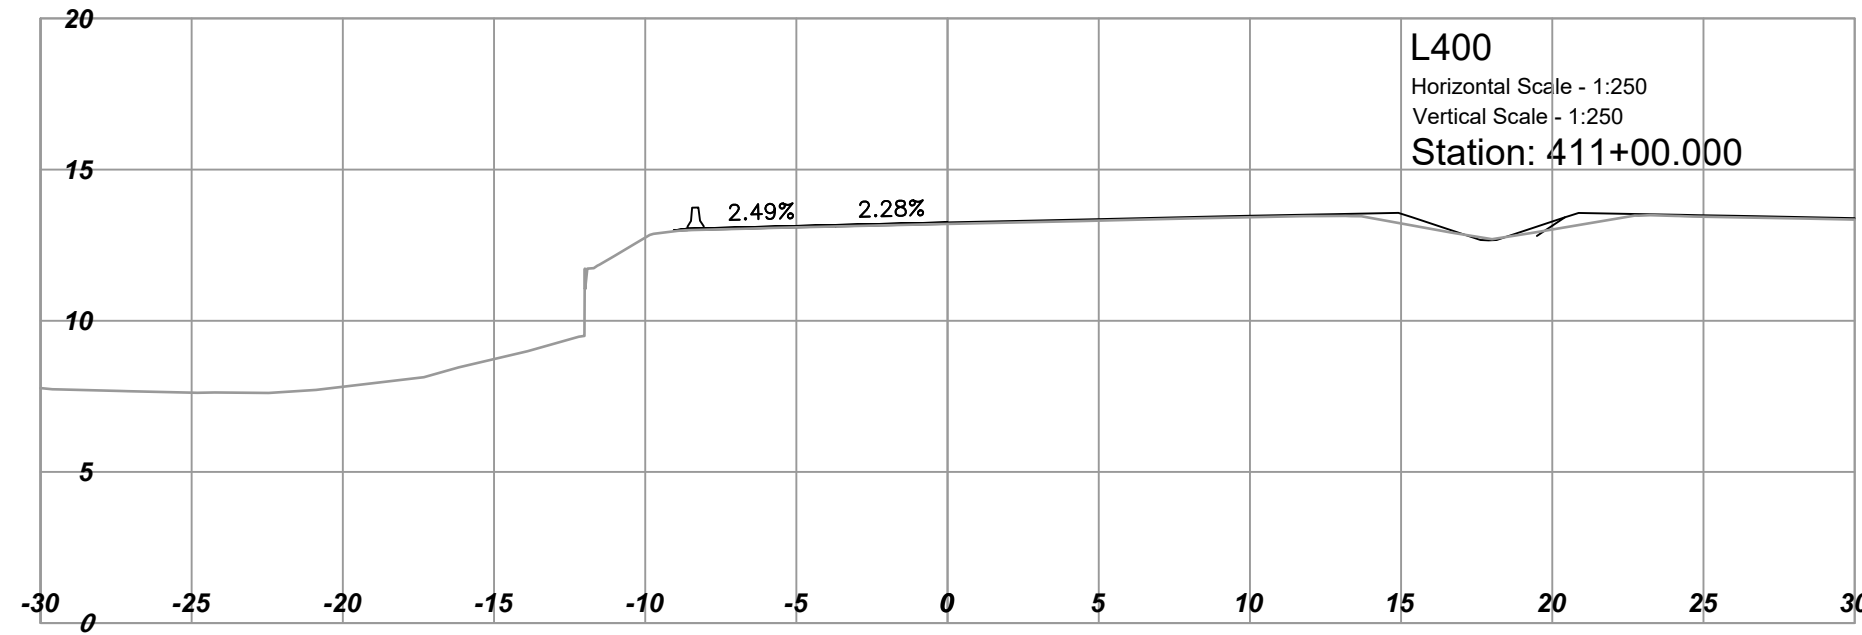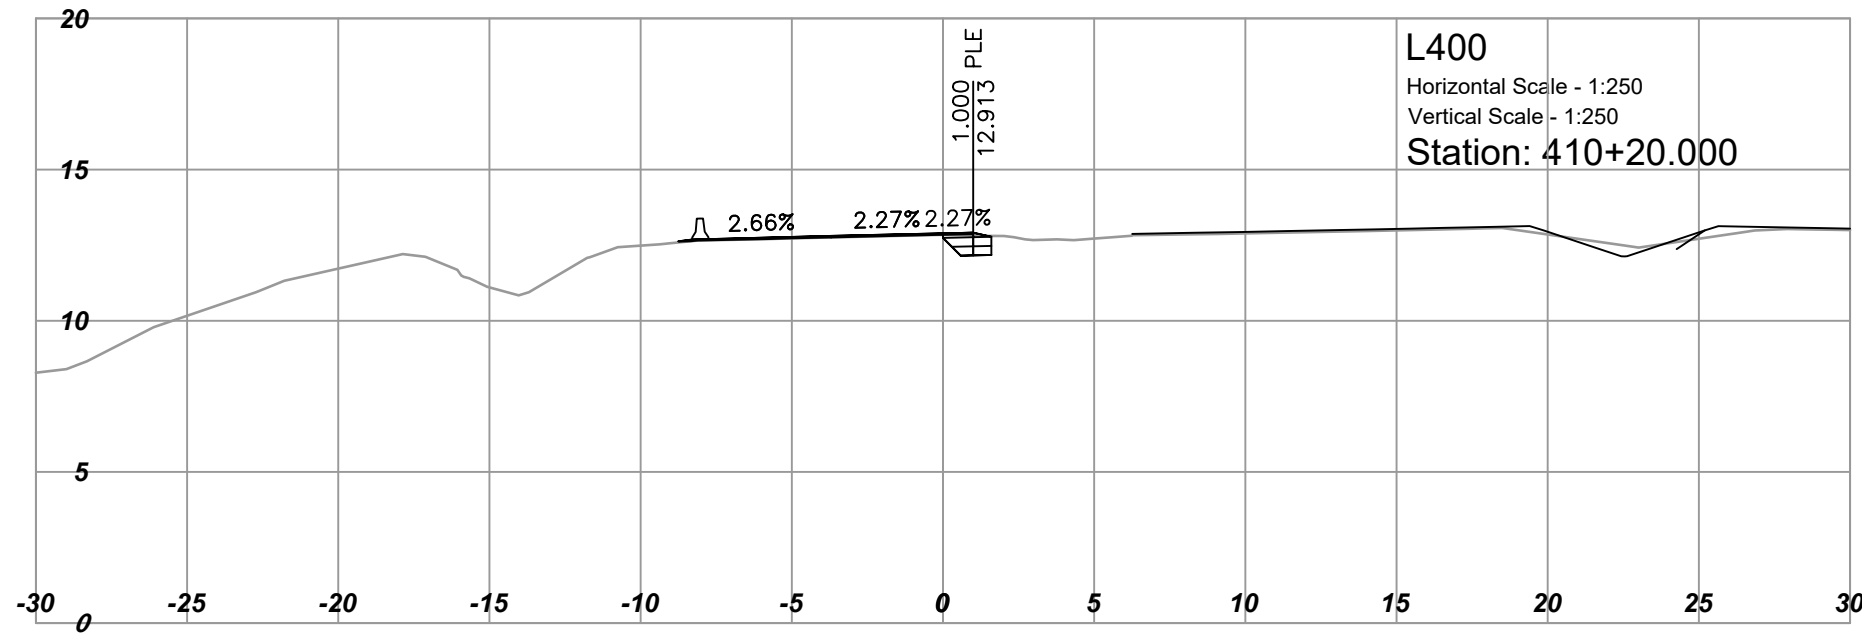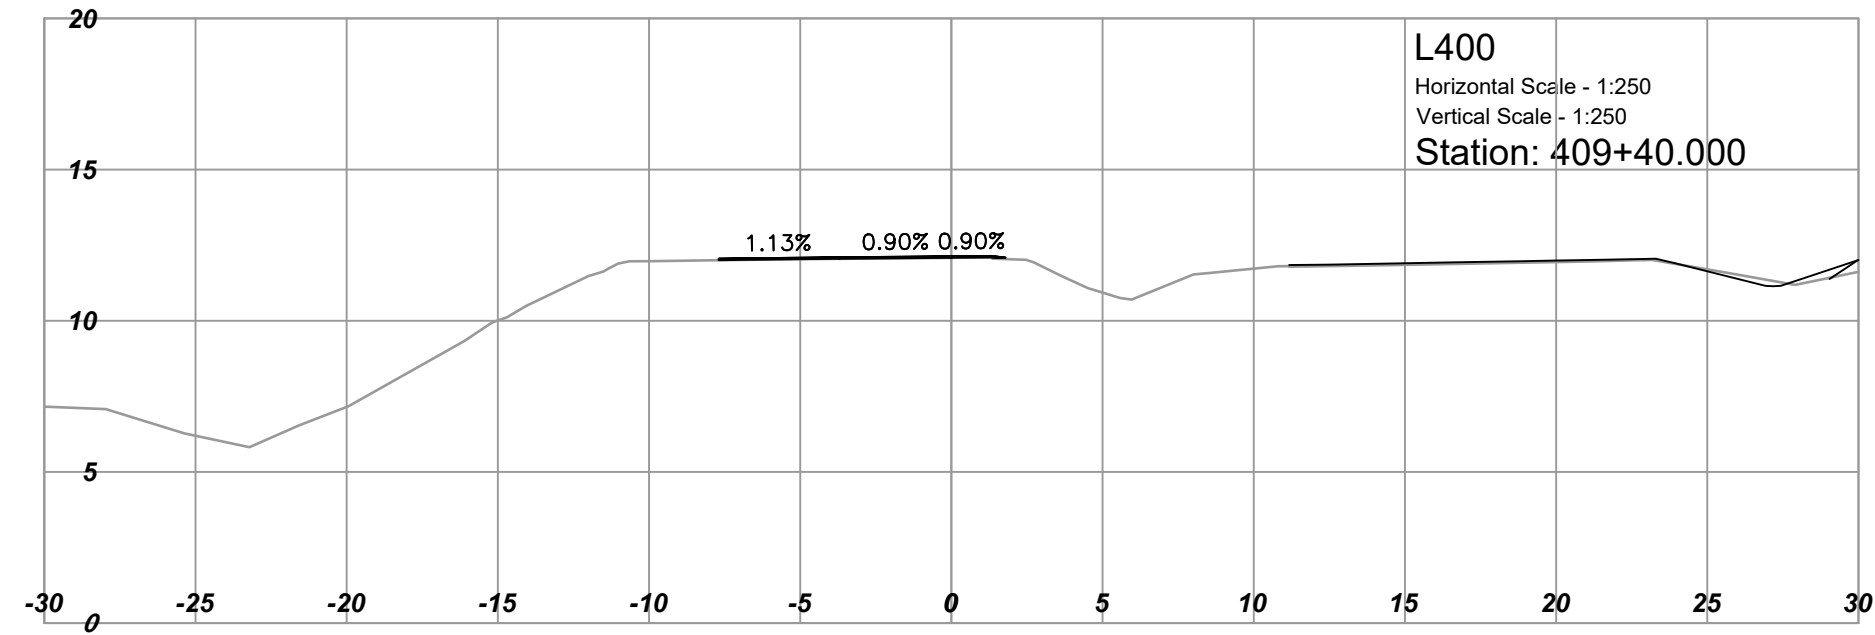

REV	DATE	REVISIONS	NAME



MINISTRY OF TRANSPORTATION AND INFRASTRUCTURE
SOUTH COAST REGION
HIGHWAY ENGINEERING AND GEOMATICS

DESIGNED	M. NIKOLICH	DATE	2024-05-24
QUALITY CONTROL	J. BORCH	DATE	2024-05-24
QUALITY ASSURANCE	J. BERTONCINI	DATE	2024-05-24
FILE NUMBER	1961.0509.02	DRAWN	Y. KE
PLOT DATE	2024-08-29	DATE	2024-05-24











DESIGN SECTIONS - L400

HIGHWAY 1 BUS ON SHOULDER
MCKENZIE INTERCHANGE TO COLWOOD INTERCHANGE

STA 408+80 TO STA 411+00

SCALE 0 2 1:250 12m	PROJECT NUMBER 17066-0000	REG 1	DRAWING NUMBER R1-1065-1036	REV
------------------------	------------------------------	----------	--------------------------------	-----

PLOT DATE: 2024-08-29 11:23:21 AM aris u:\projects_sur\1961\0509\02\1000_DesignSections\1000_D_Sections_HIBOS_L400.dwg

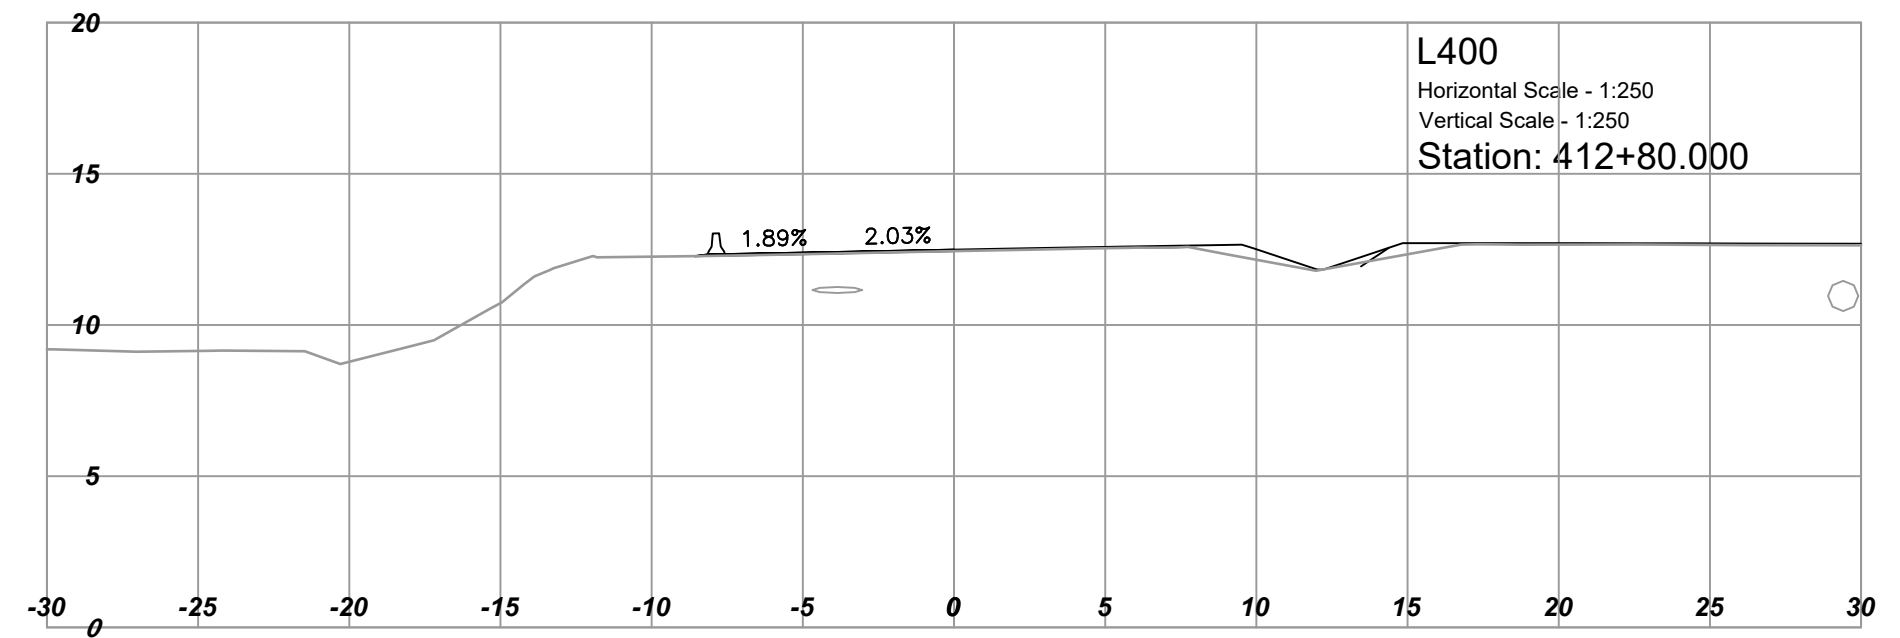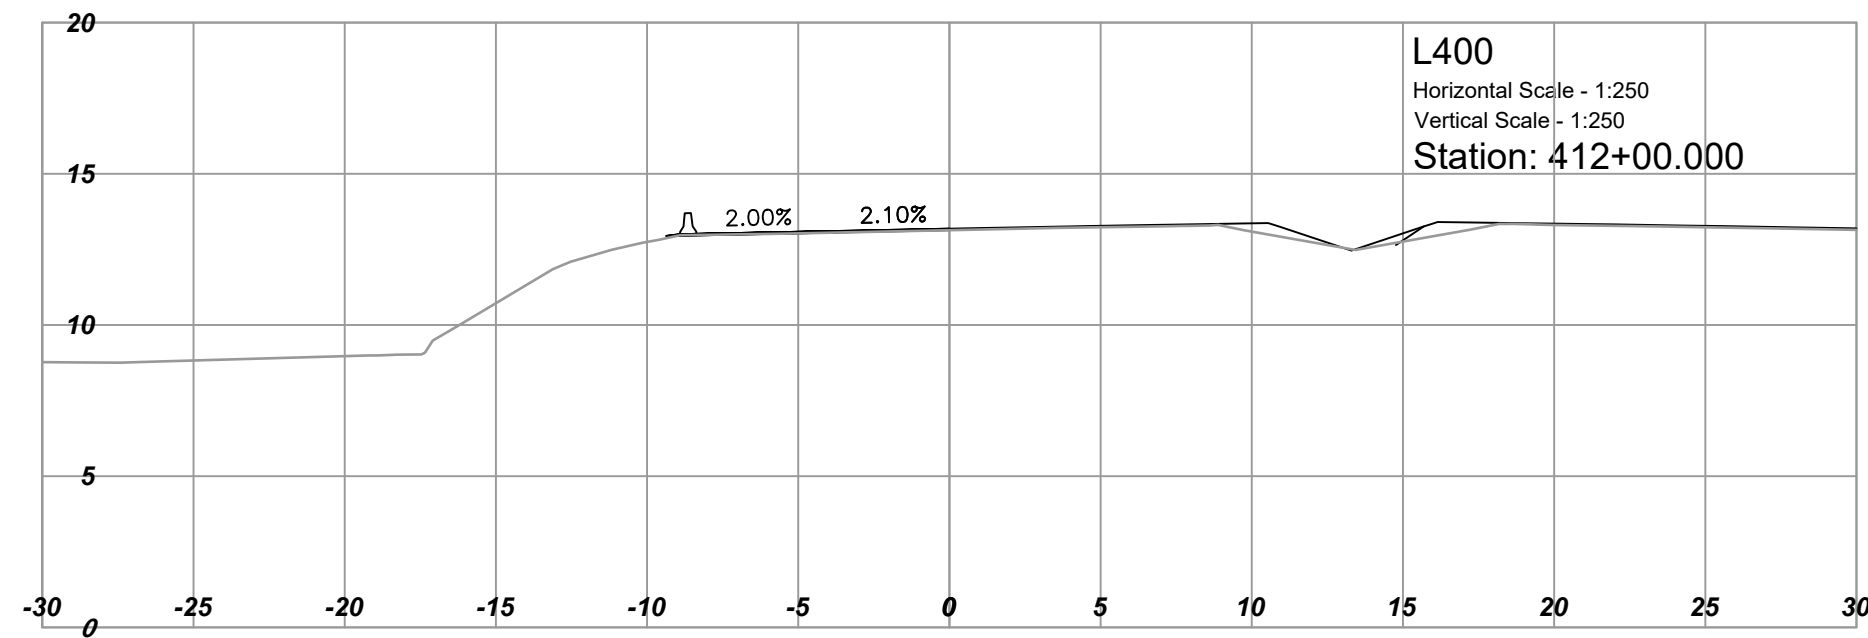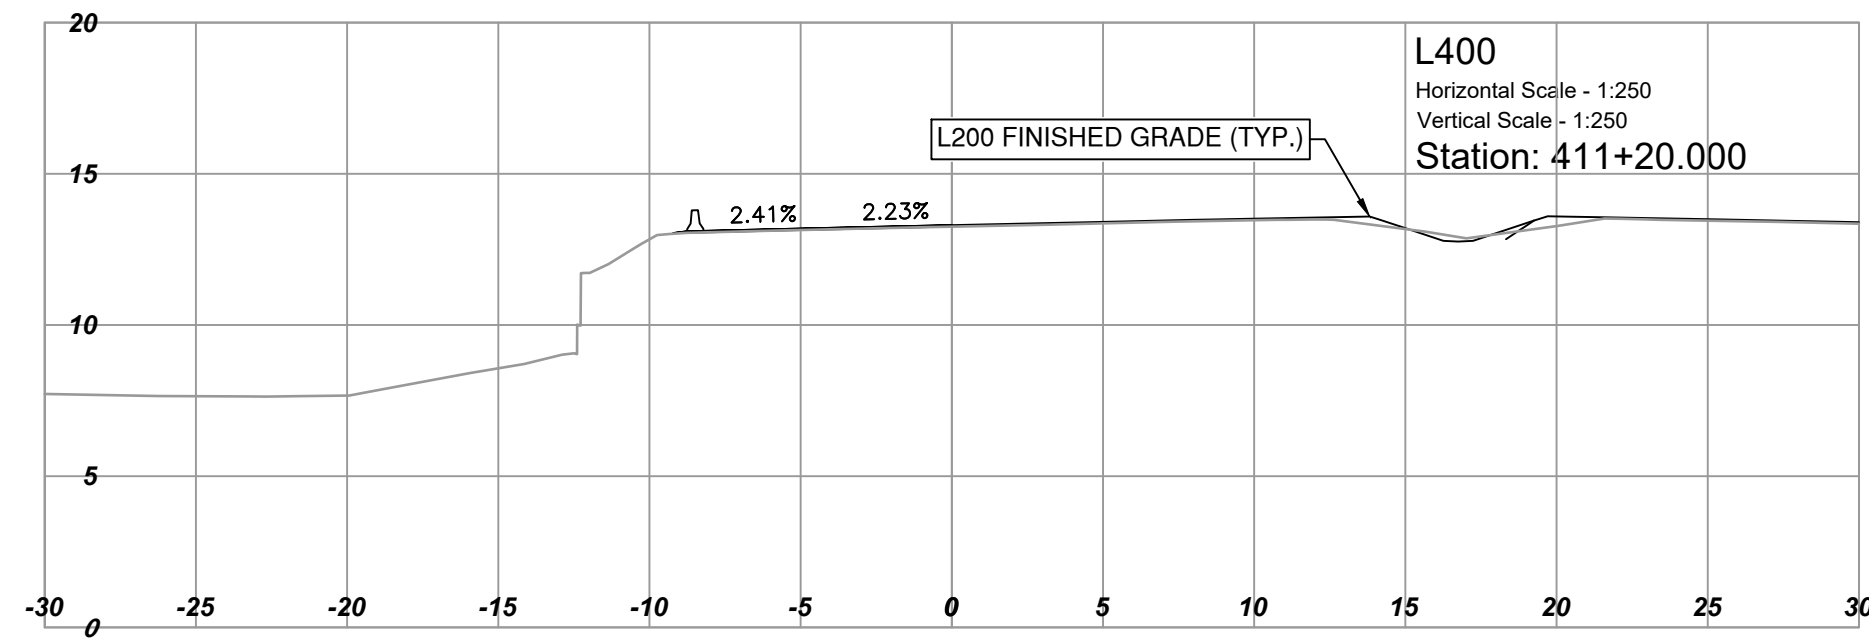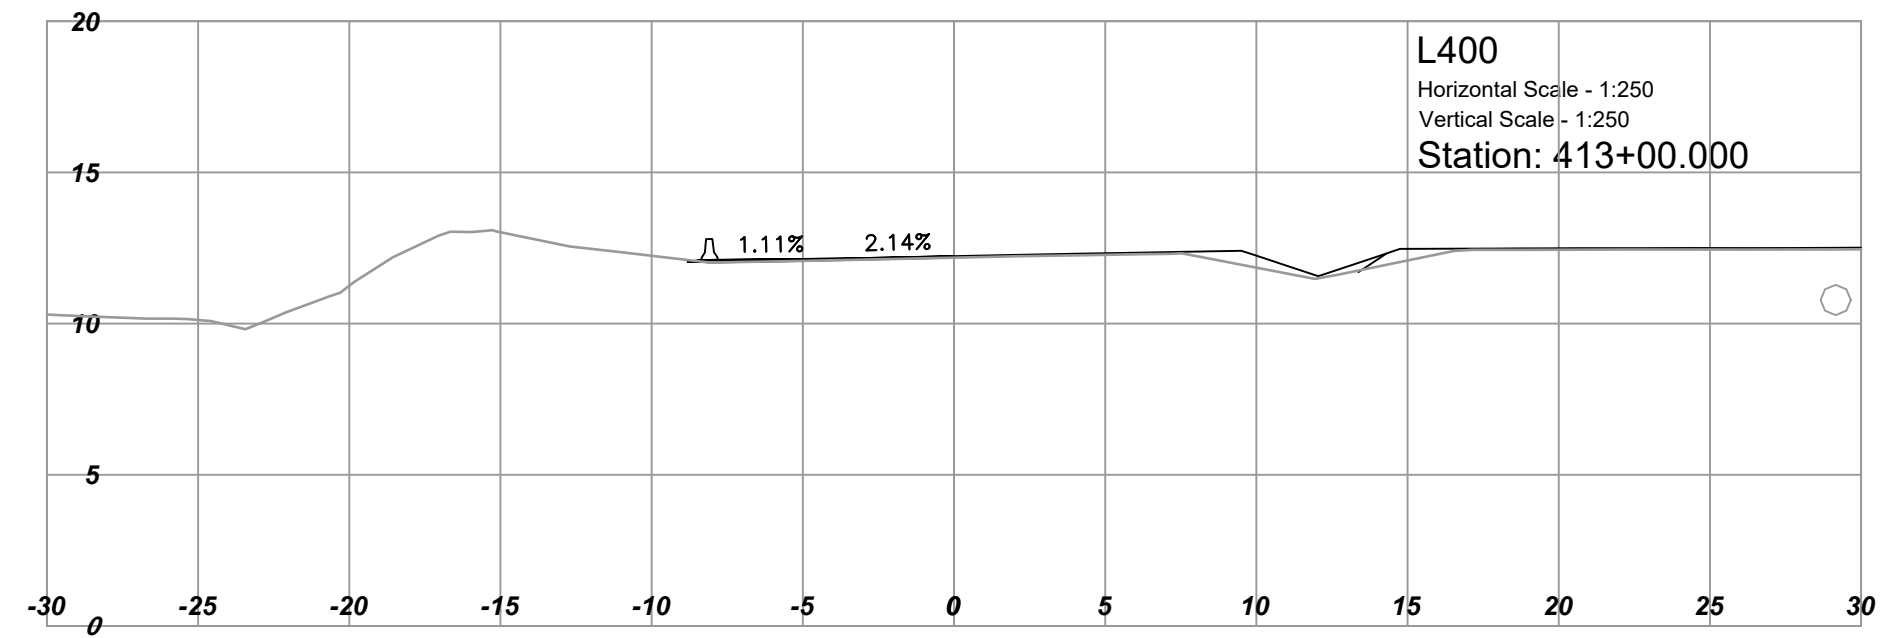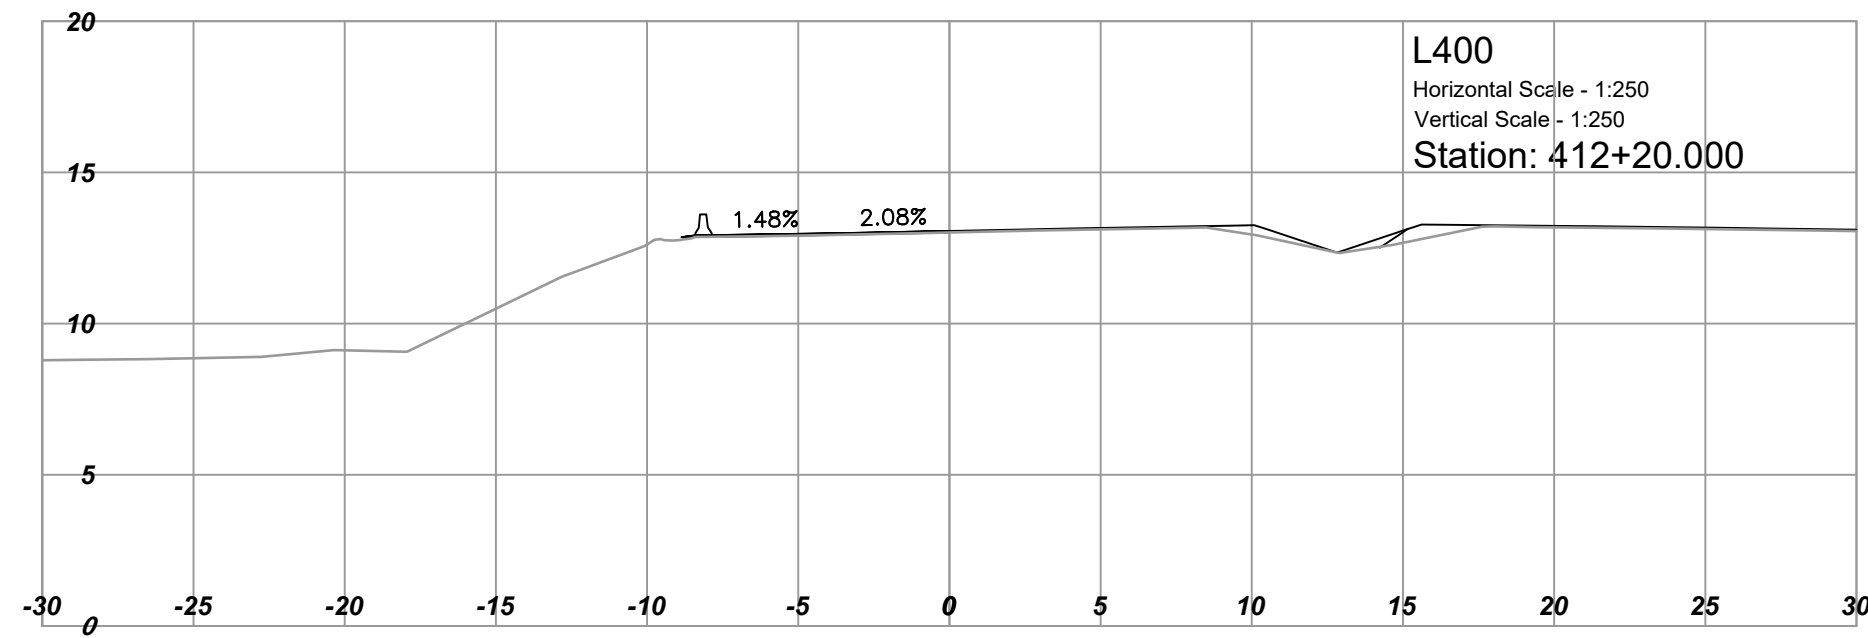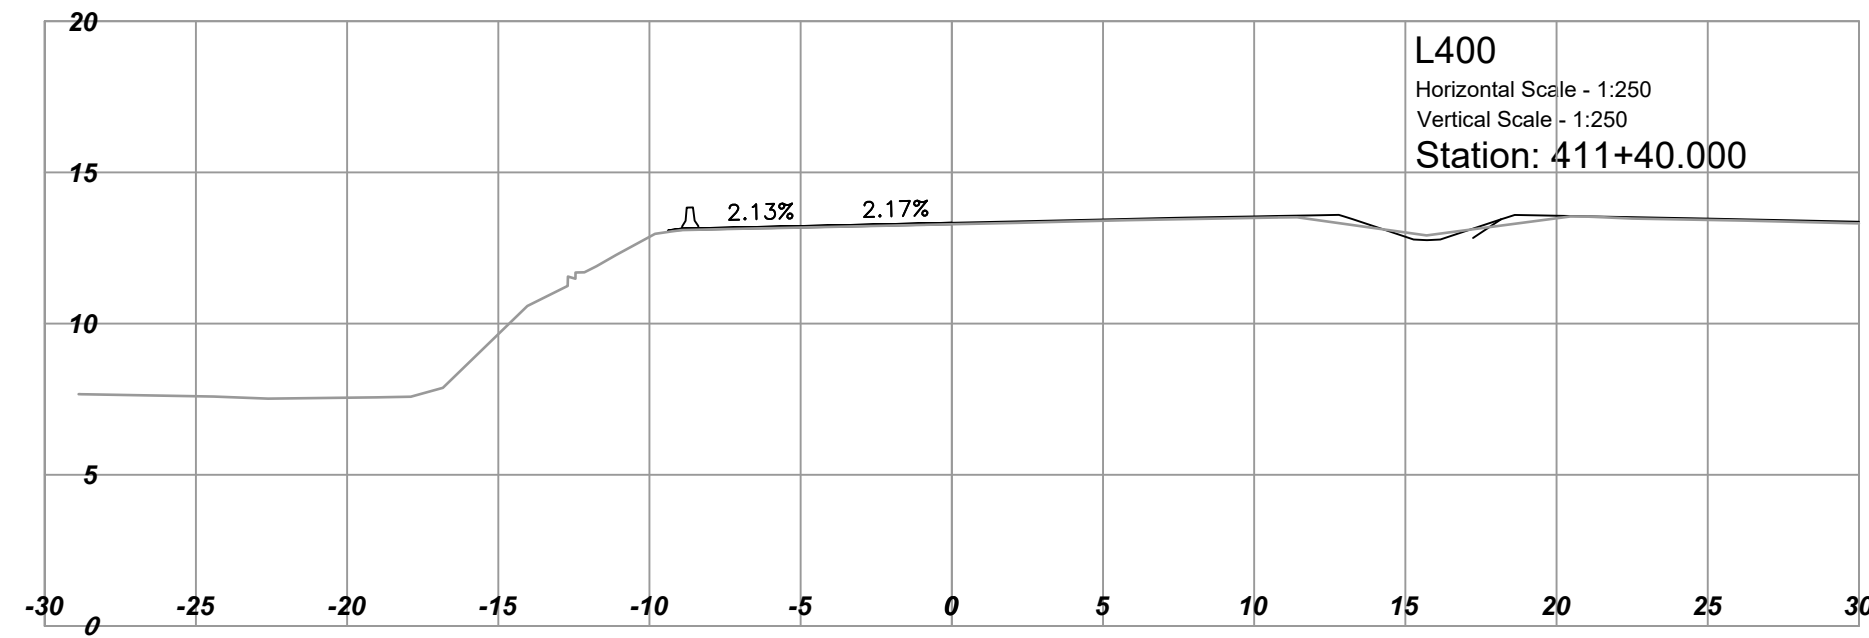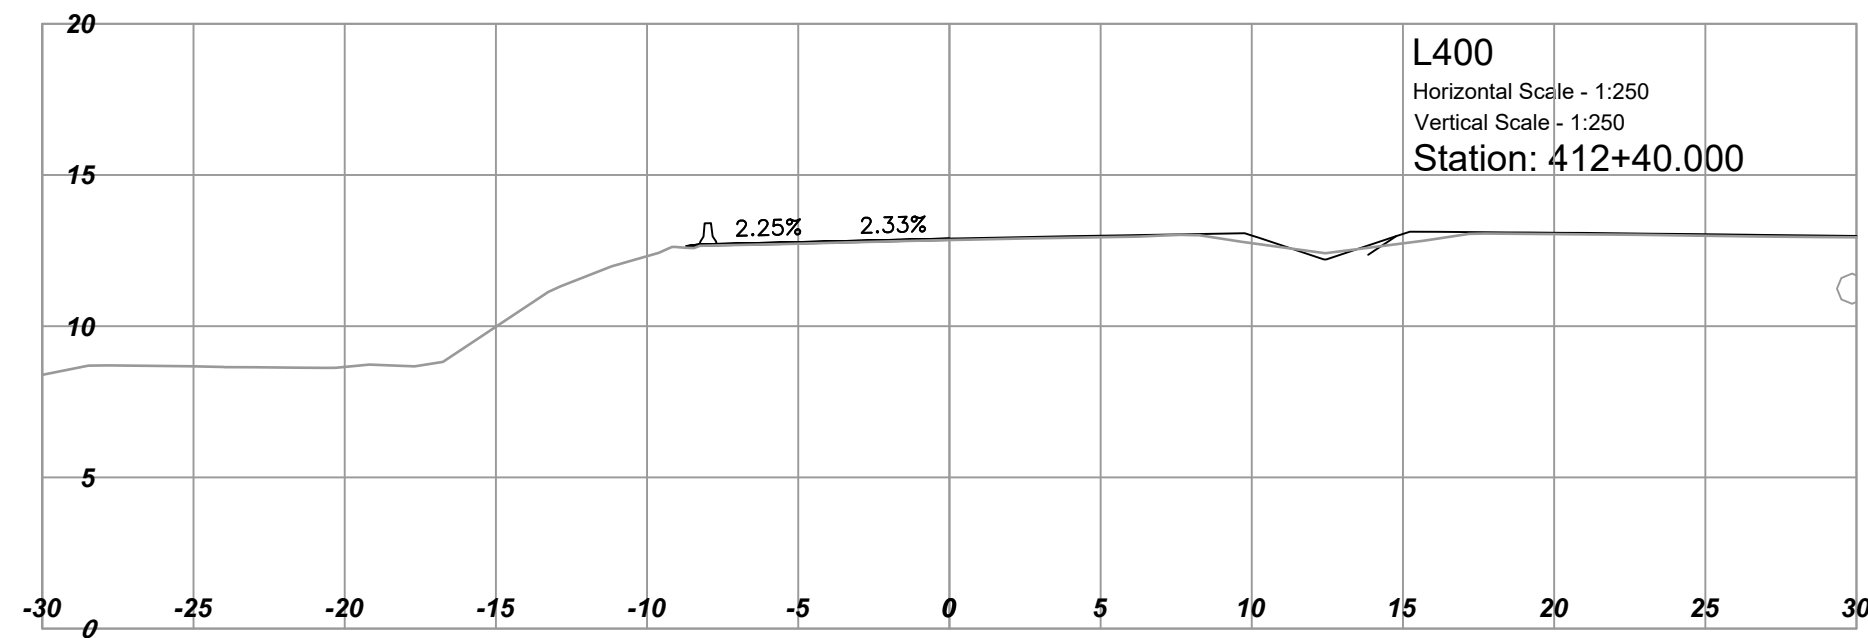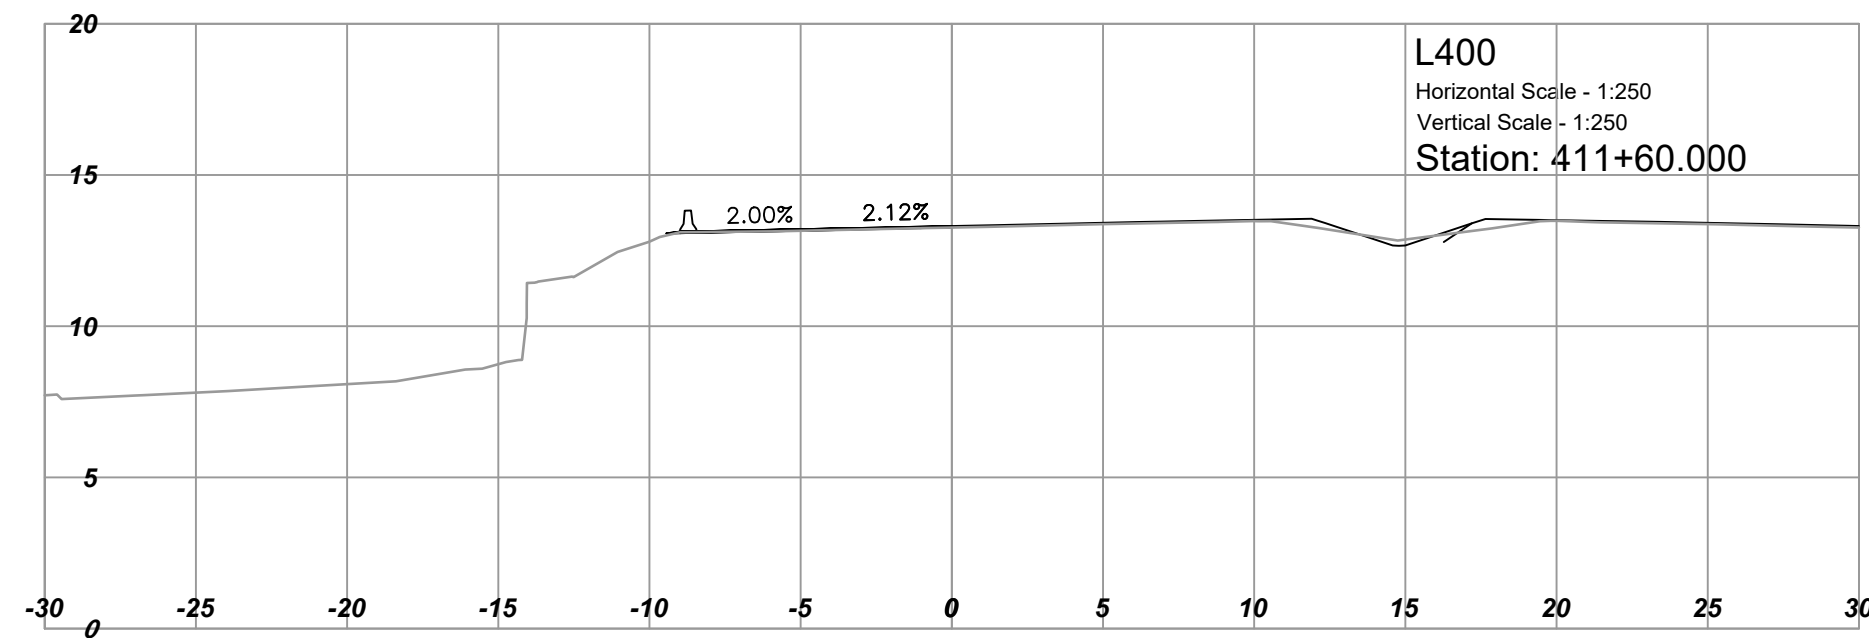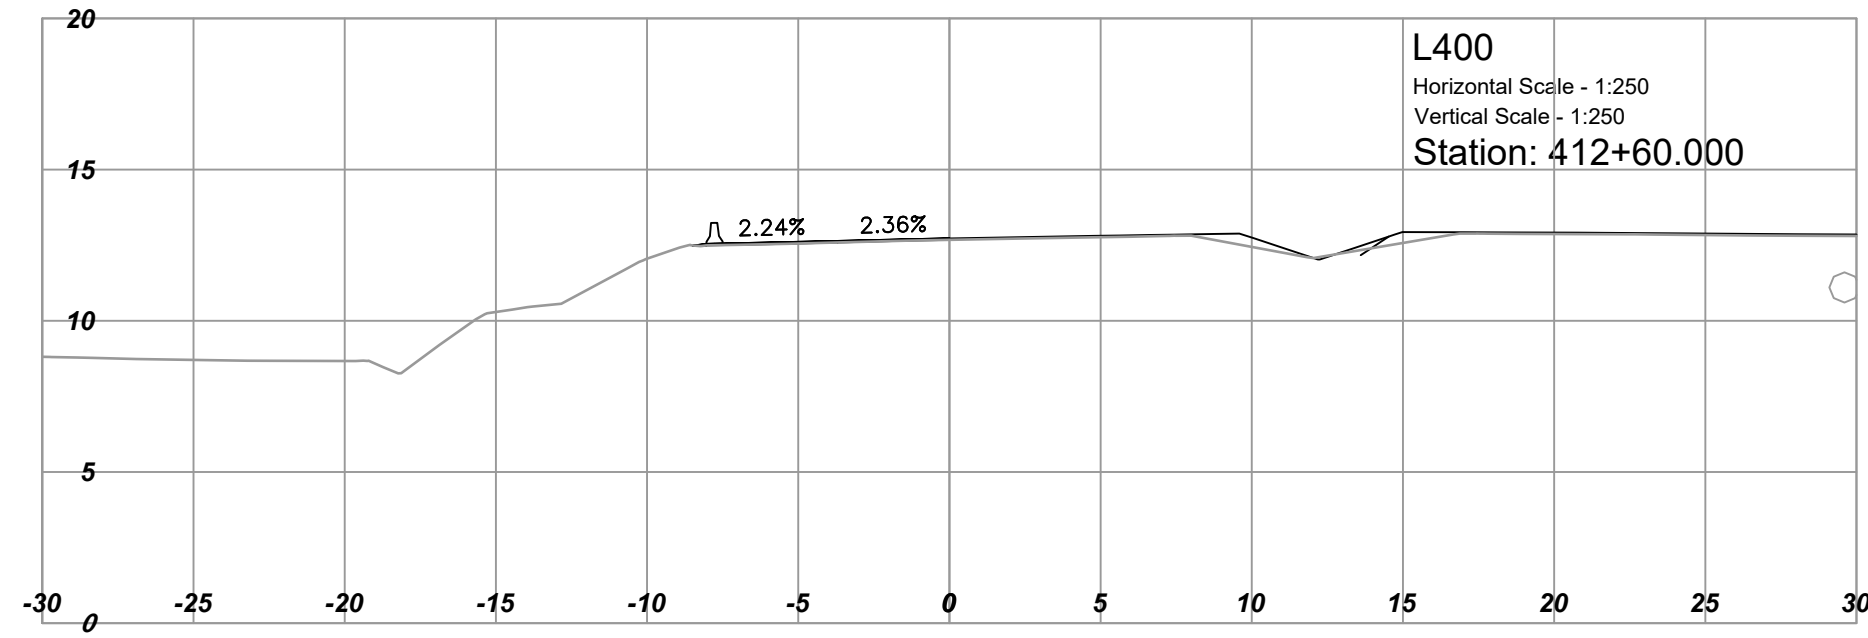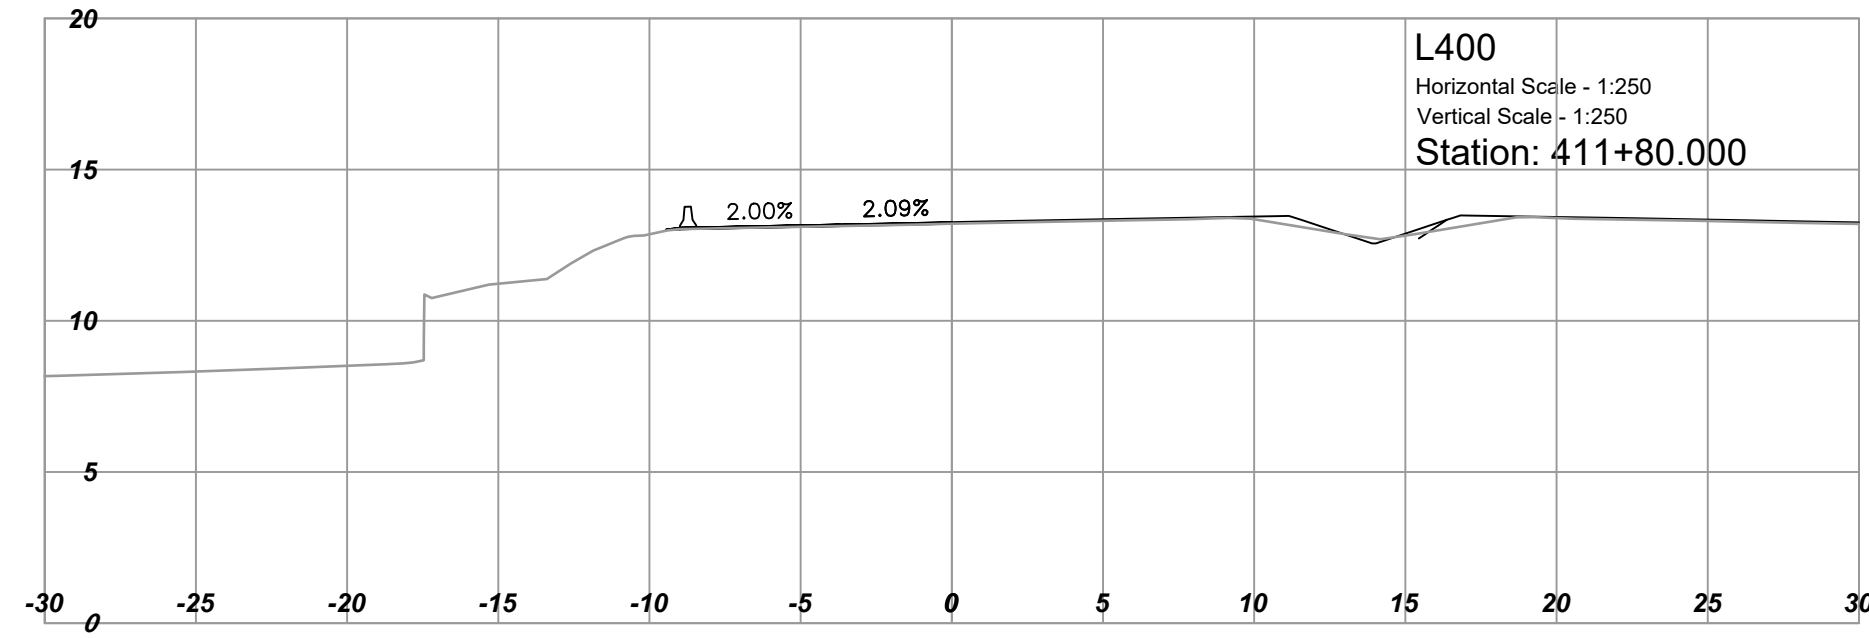

REV	DATE	REVISIONS	NAME



MINISTRY OF TRANSPORTATION AND INFRASTRUCTURE
SOUTH COAST REGION
HIGHWAY ENGINEERING AND GEOMATICS



DESIGNED	M. NIKOLICH	DATE	2024-05-24
QUALITY CONTROL	J. BORCH	DATE	2024-05-24
QUALITY ASSURANCE	J. BERTONCINI	DATE	2024-05-24
FILE NUMBER	1961.0509.02	DRAWN	Y. KE
PLOT DATE	2024-08-29	DATE	2024-05-24

DESIGN SECTIONS - L400

HIGHWAY 1 BUS ON SHOULDER
MCKENZIE INTERCHANGE TO COLWOOD INTERCHANGE

SCALE 0 2 1:250 12m

PROJECT NUMBER	REG	DRAWING NUMBER	REV
17066-0000	1	R1-1065-1037	

STA 411+20 TO STA 413+00