



PLOT DATE: 2024-08-29 11:24:09 AM aris u:\projects_sur\1961\0509\02\Design\CAD\drawingproduction\1000_DesignSections\1000_D_Sections_H1BOS_L450.dwg


L450
Horizontal Scale - 1:250
Vertical Scale - 1:250
Station: 450+80.000

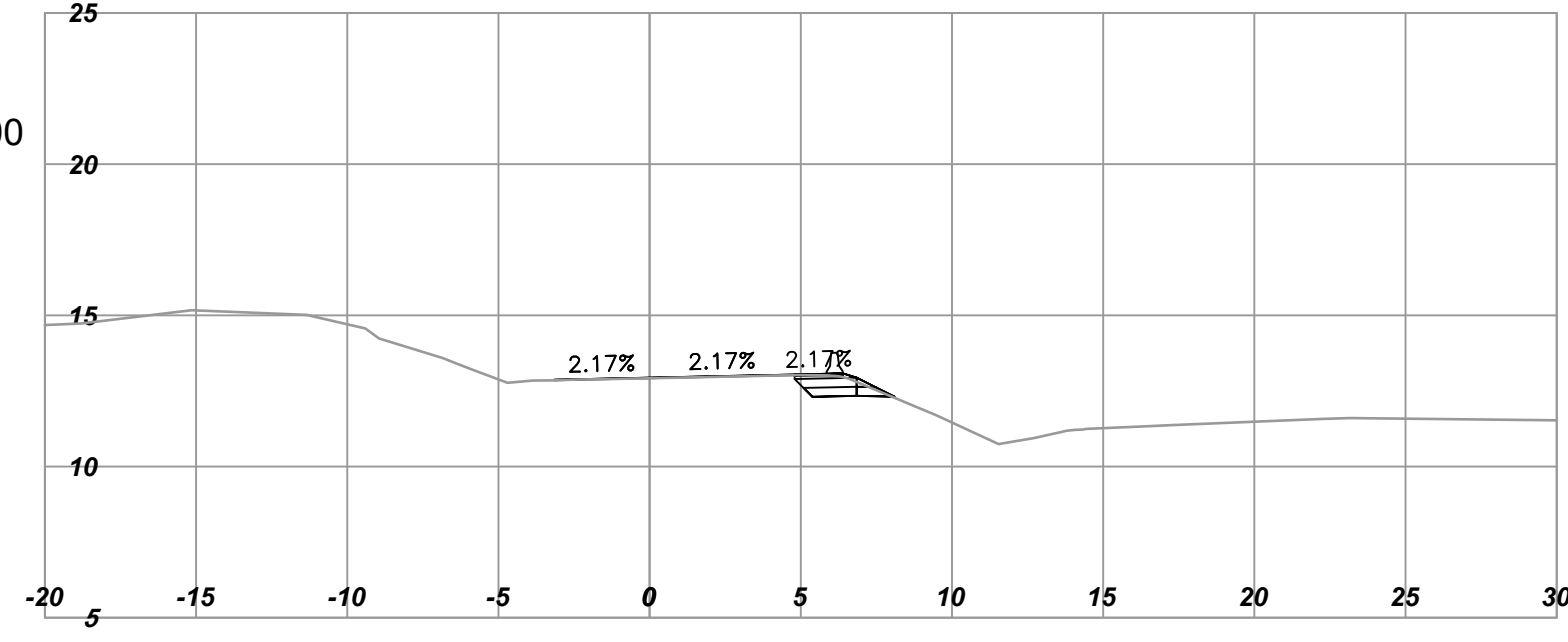


L450
Horizontal Scale - 1:250
Vertical Scale - 1:250
Station: 451+60.000

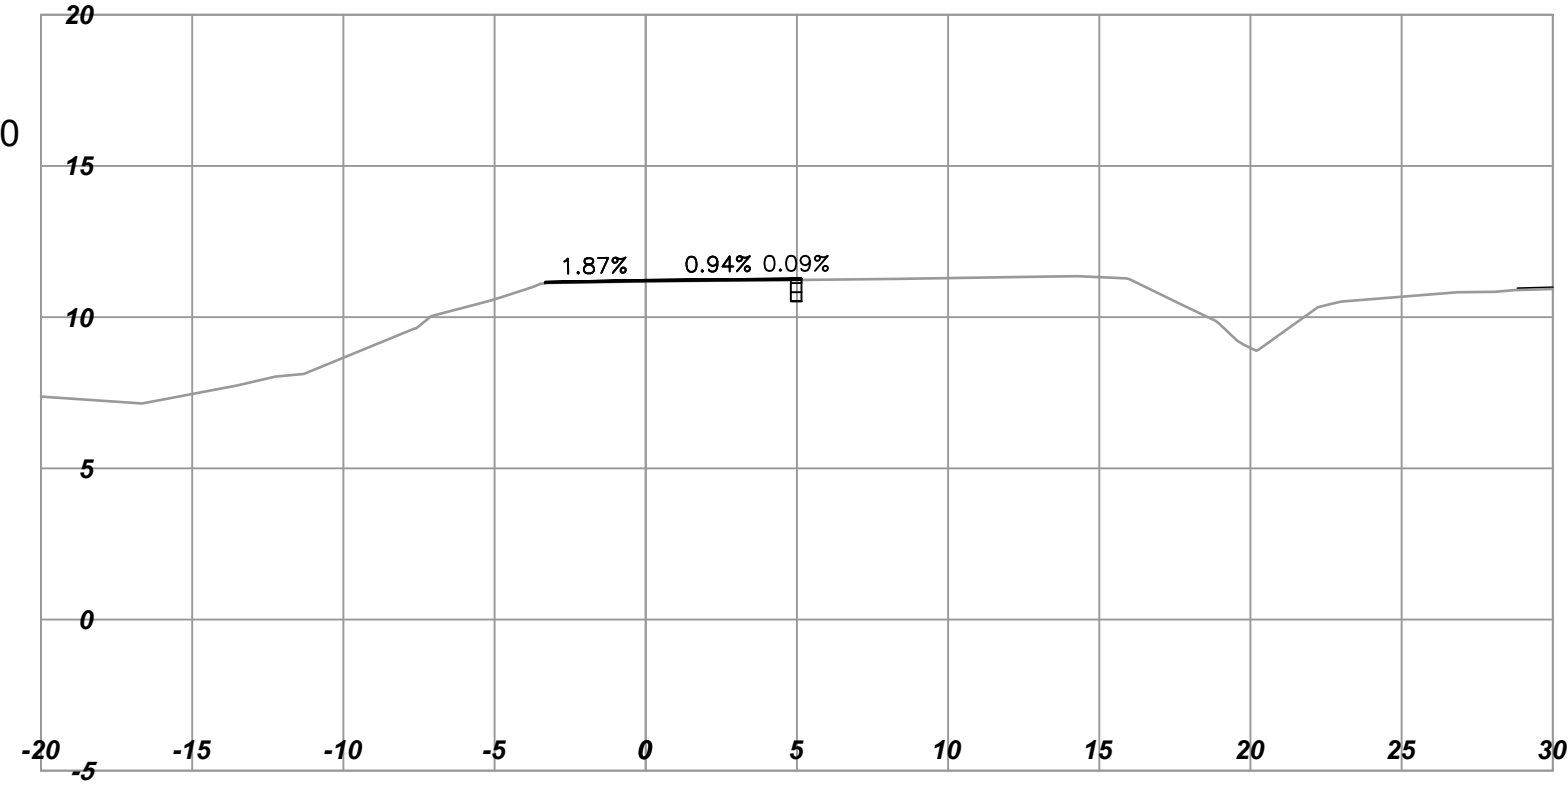


L450
Horizontal Scale - 1:250
Vertical Scale - 1:250
Station: 452+40.000

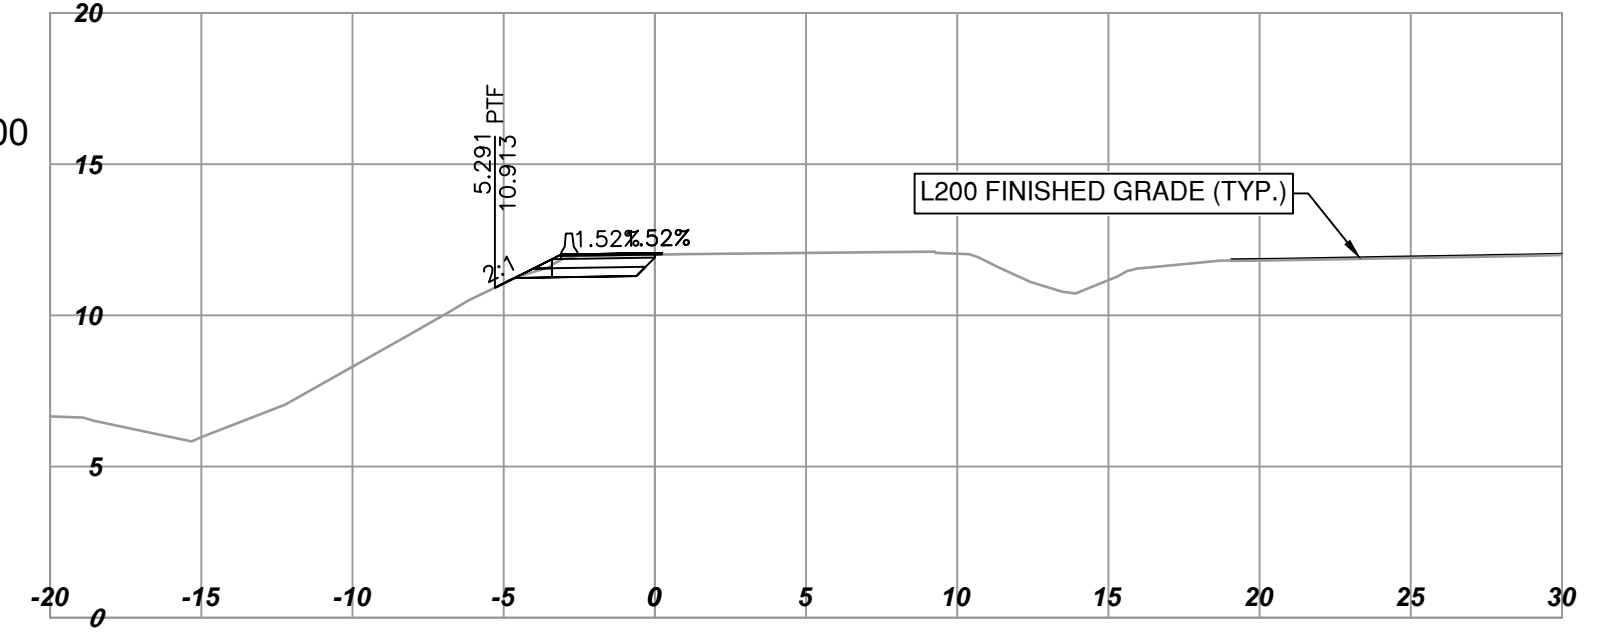


L450
Horizontal Scale - 1:250
Vertical Scale - 1:250
Station: 450+60.000

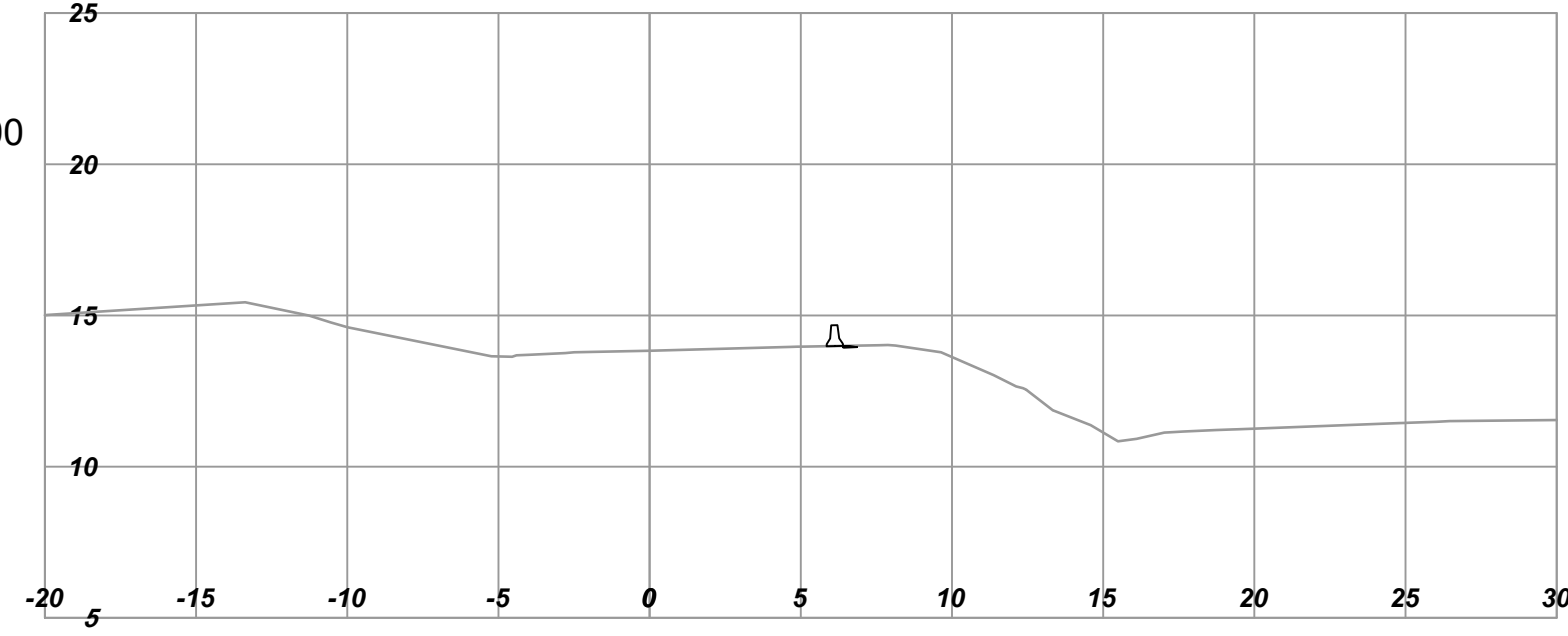

L450
Horizontal Scale - 1:250
Vertical Scale - 1:250
Station: 451+40.000

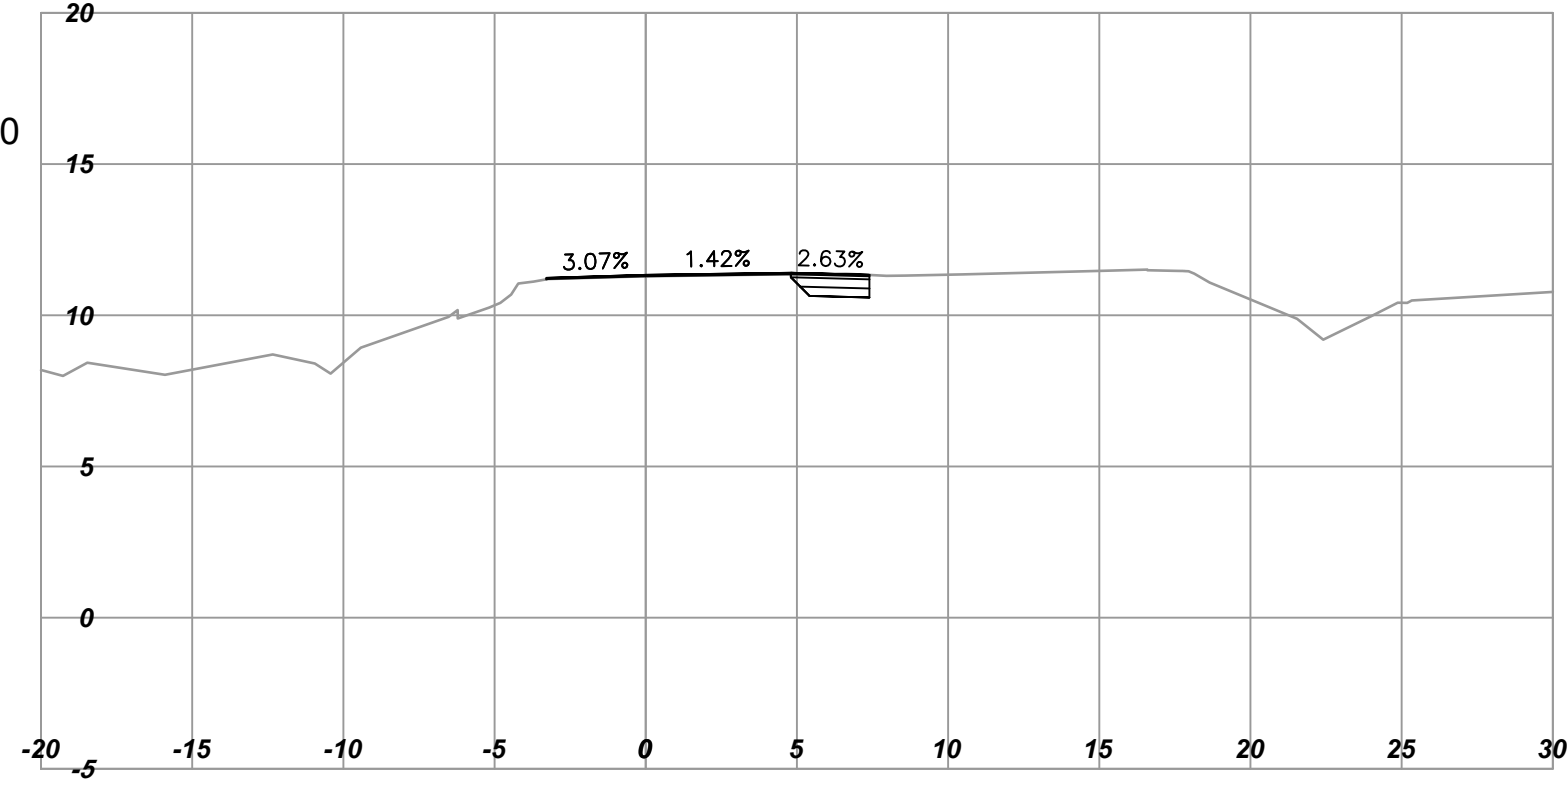


L450
Horizontal Scale - 1:250
Vertical Scale - 1:250
Station: 452+20.000

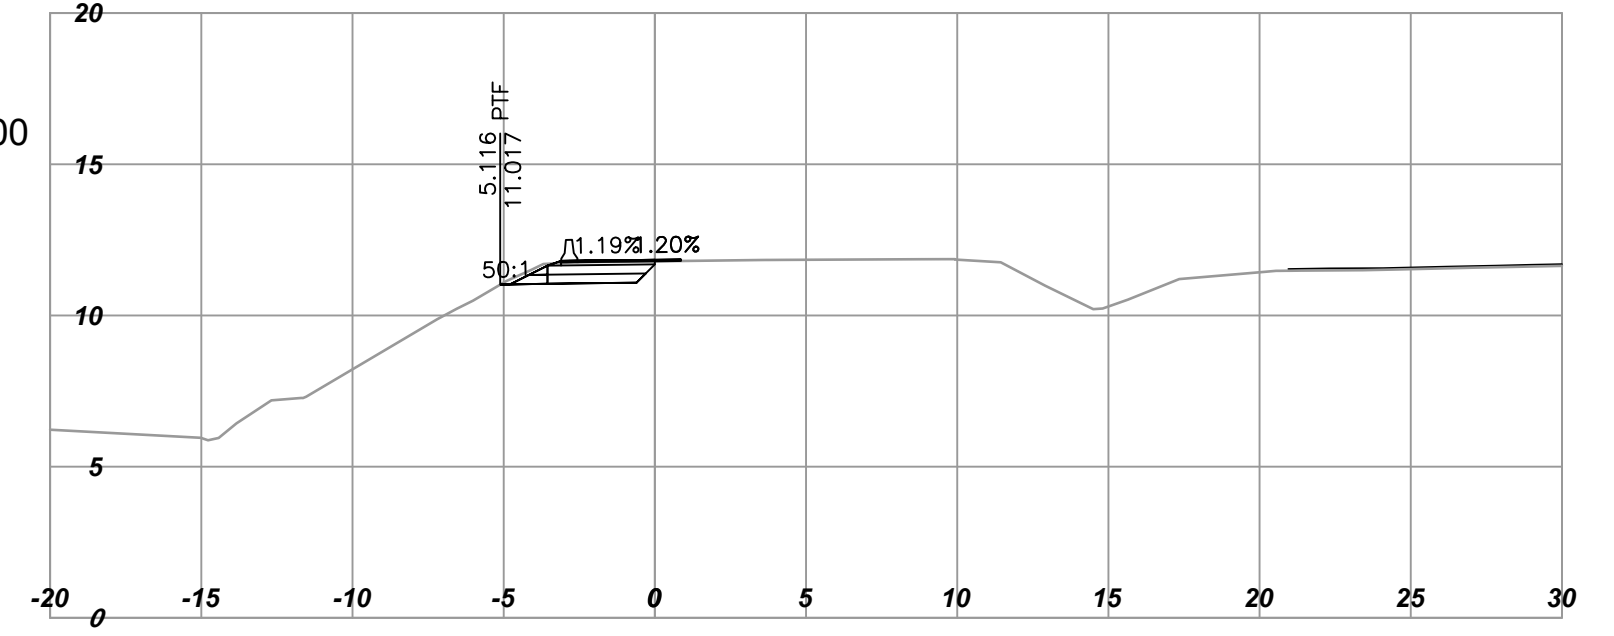


L450
Horizontal Scale - 1:250
Vertical Scale - 1:250
Station: 450+40.000




L450
Horizontal Scale - 1:250
Vertical Scale - 1:250
Station: 451+20.000

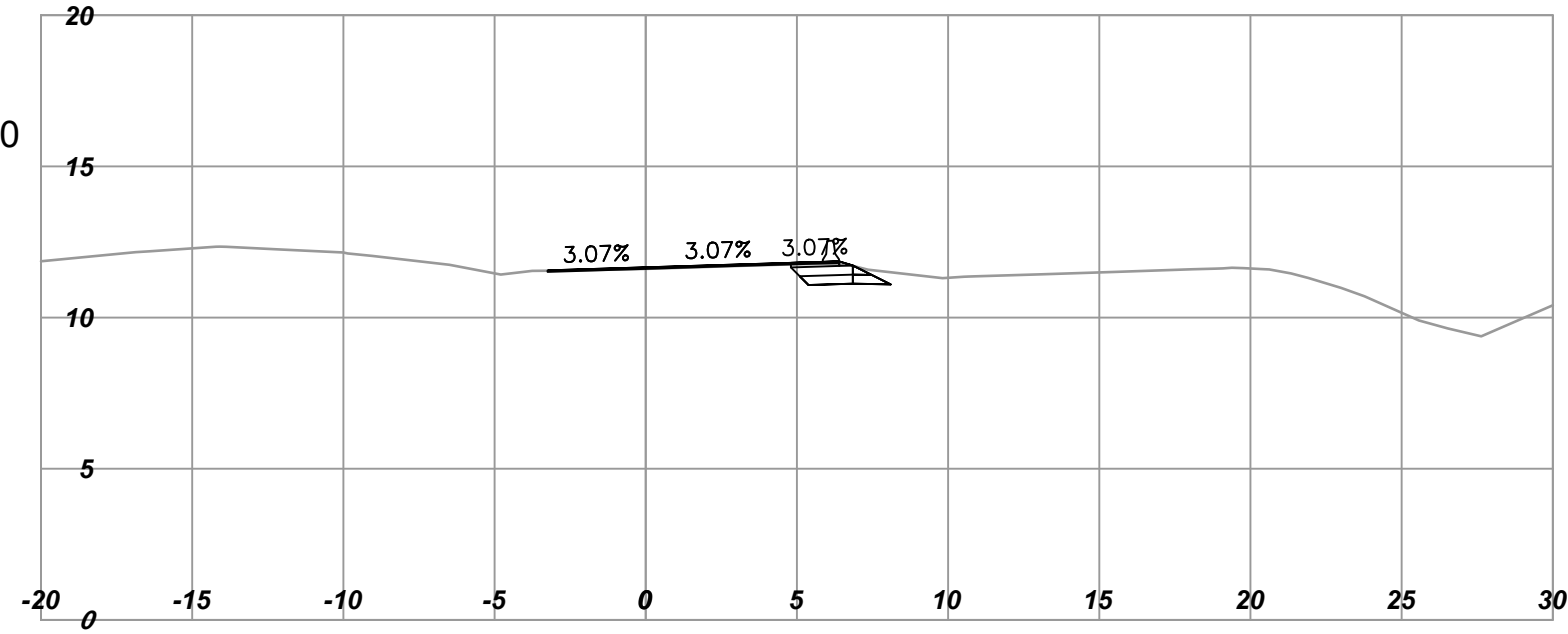


L450
Horizontal Scale - 1:250
Vertical Scale - 1:250
Station: 452+00.000

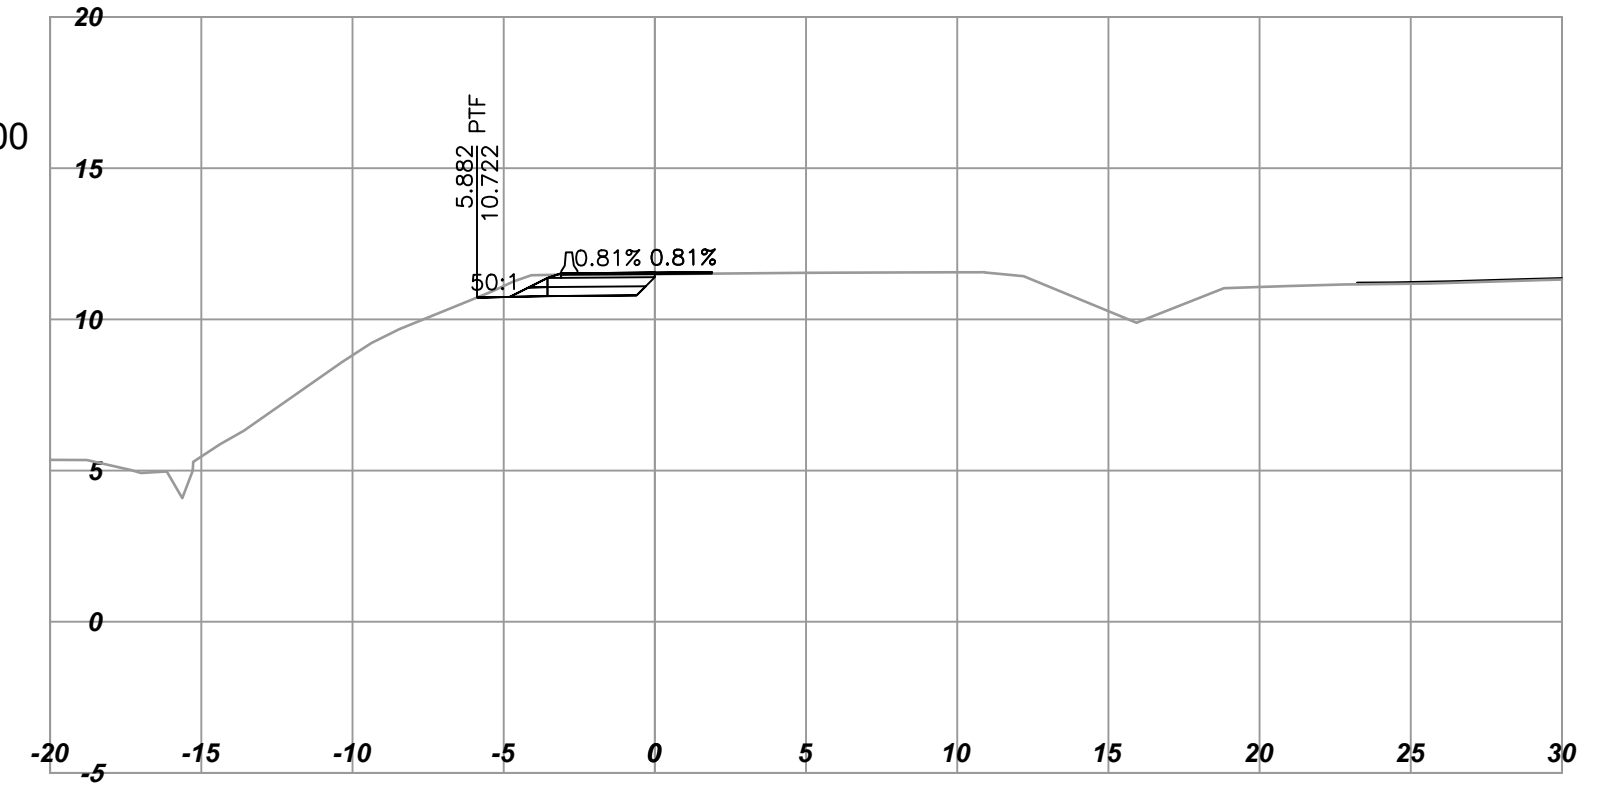


L450
Horizontal Scale - 1:250
Vertical Scale - 1:250
Station: 450+20.000

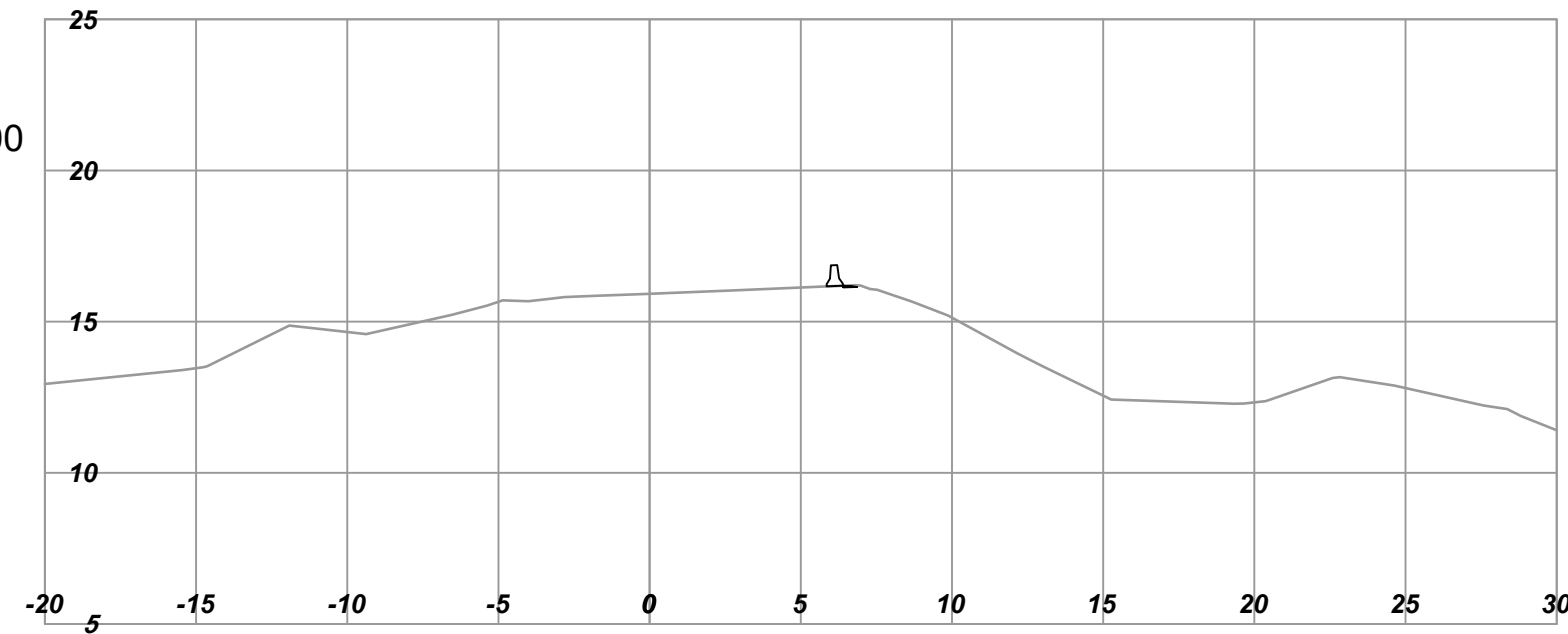

L450
Horizontal Scale - 1:250
Vertical Scale - 1:250
Station: 451+00.000

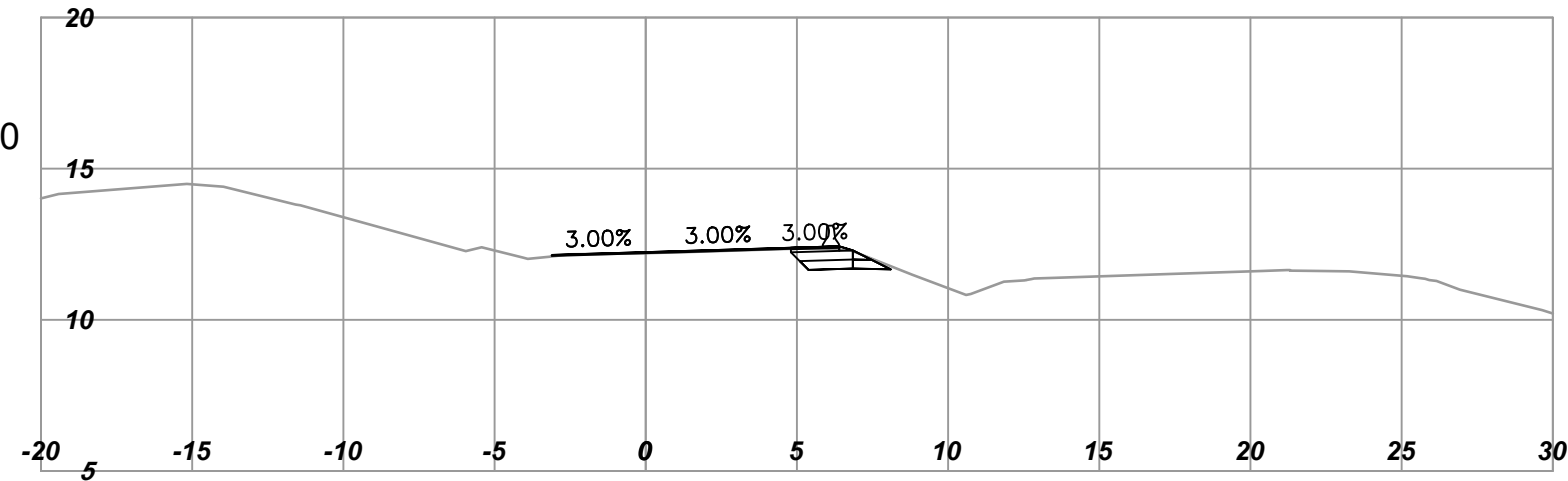

L450
Horizontal Scale - 1:250
Vertical Scale - 1:250
Station: 451+80.000

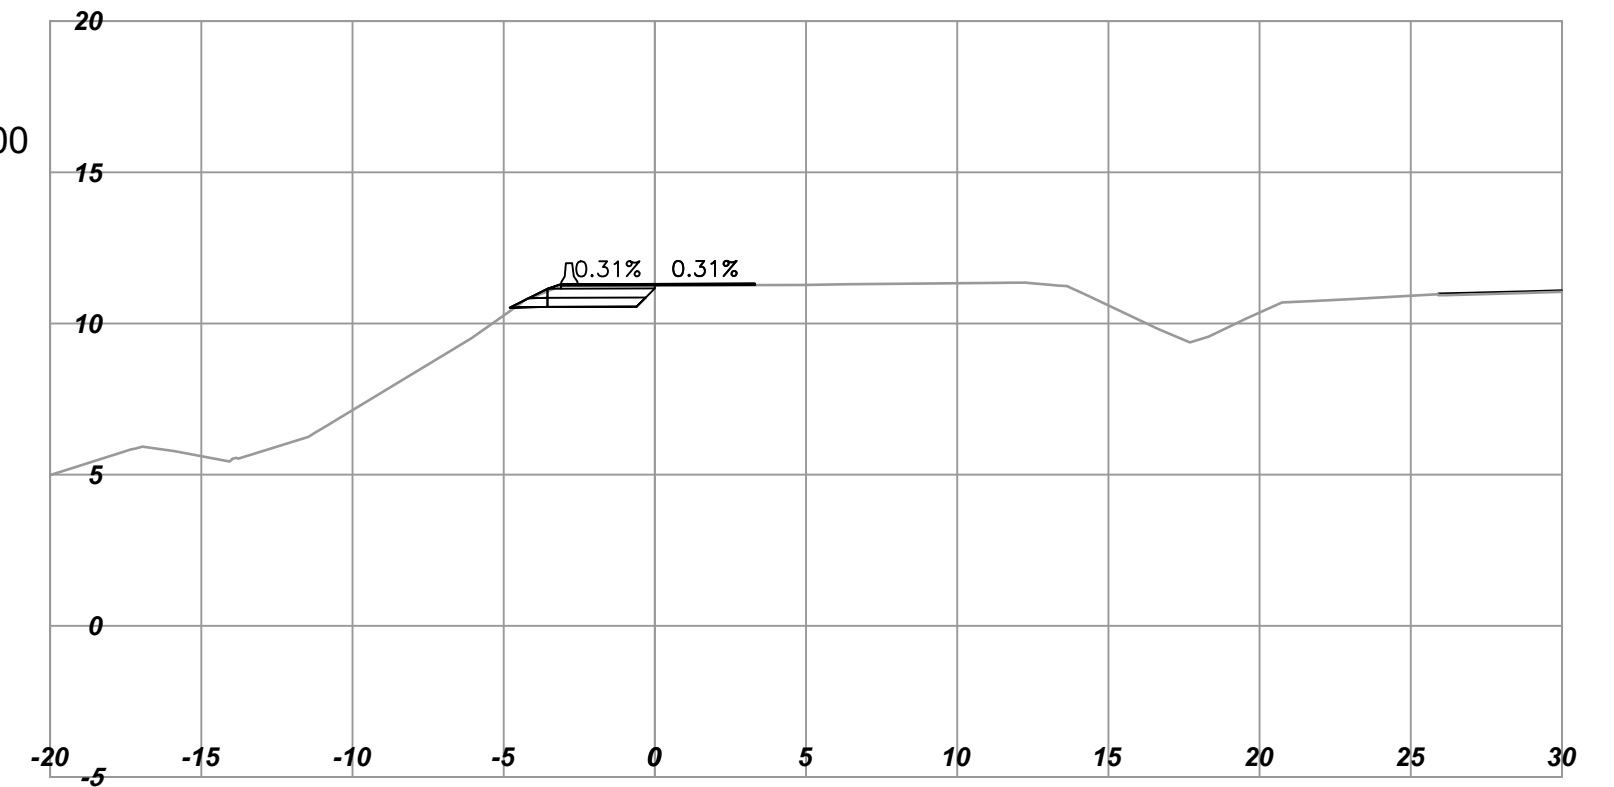


REV	DATE	REVISIONS	NAME



MINISTRY OF TRANSPORTATION AND INFRASTRUCTURE
SOUTH COAST REGION
HIGHWAY ENGINEERING AND GEOMATICS



CAD FILENAME	1000_D_SECTIONS_H1BOS_L450	DESIGNED	M.NIKOLICH	DATE	2024-05-24
FILE NUMBER	1961.0509.02	QUALITY CONTROL	J. BORCH	DATE	2024-05-24
PLOT DATE	2024-08-29	QUALITY ASSURANCE	J. BERTONCINI	DATE	2024-05-24
		DRAWN	Y. KE	DATE	2024-05-24

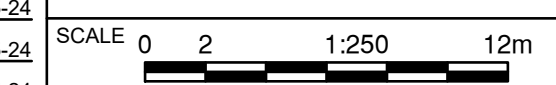


DESIGN SECTIONS - L450
HIGHWAY 1 BUS ON SHOULDER
MCKENZIE INTERCHANGE TO COLWOOD INTERCHANGE
STA 450+20 TO STA 452+40


PROJECT NUMBER	17066-0000	REG	1	DRAWING NUMBER	R1-1065-1038	REV	
----------------	------------	-----	---	----------------	--------------	-----	--

PLOT DATE: 2024-08-29 11:24:11 AM arsis u:\projects_sur\1961\0509\02\0-D-Design\CAD\drawingproduction\1000_D_Sections\H1BOS_L450.dwg

L450
Horizontal Scale - 1:250
Vertical Scale - 1:250
Station: 452+80.000

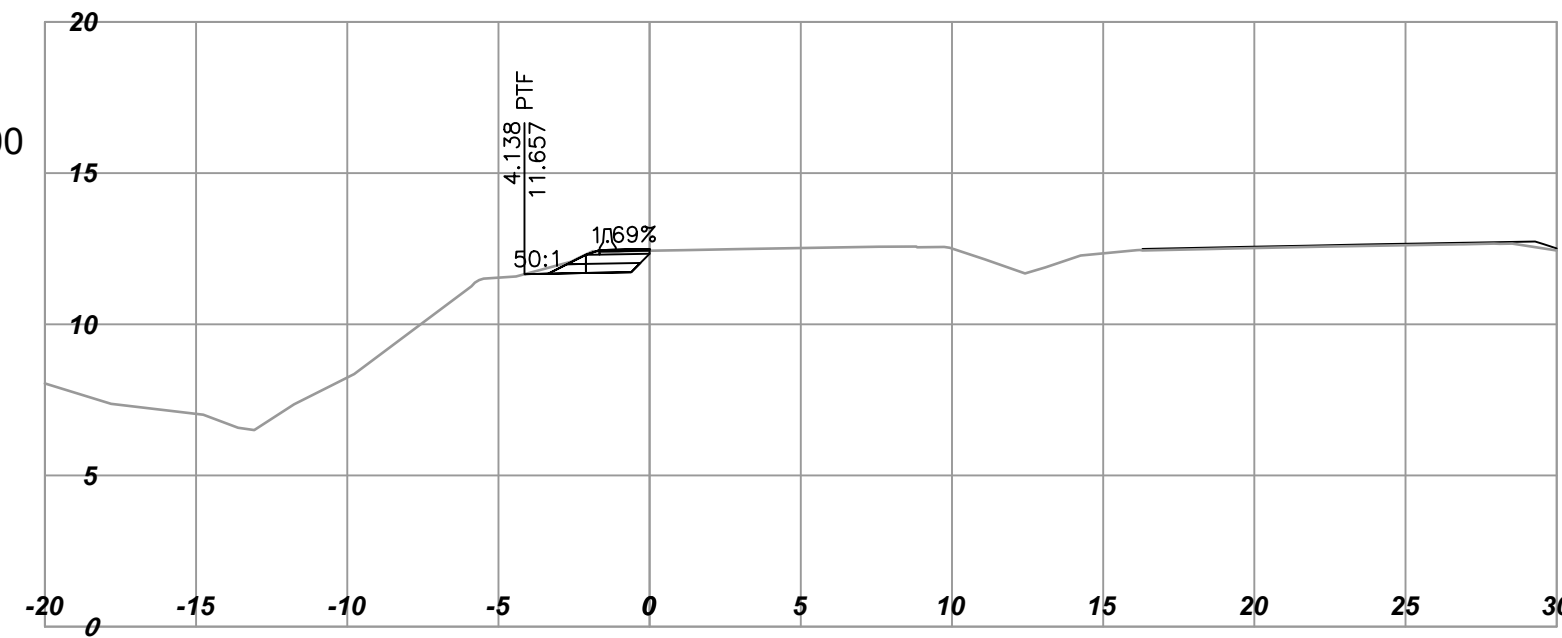

L450
Horizontal Scale - 1:250
Vertical Scale - 1:250
Station: 452+60.000

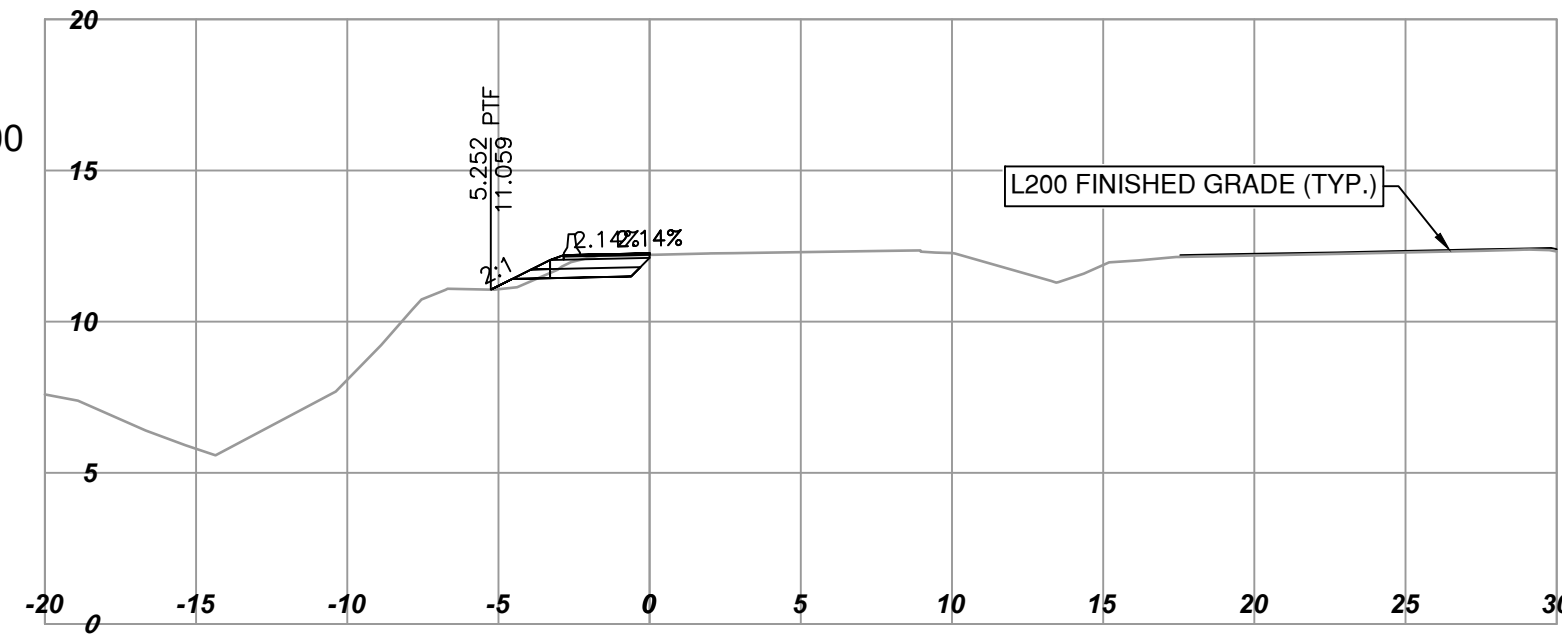

REV	DATE	REVISIONS	NAME



MINISTRY OF TRANSPORTATION AND INFRASTRUCTURE
SOUTH COAST REGION
HIGHWAY ENGINEERING AND GEOMATICS



CAD FILENAME	1000_D_SECTIONS_H1BOS_L450	DESIGNED	M. NIKOLICH	DATE	2024-05-24
FILE NUMBER	1961.0509.02	QUALITY CONTROL	J. BORCH	DATE	2024-05-24
PLOT DATE	2024-08-29	QUALITY ASSURANCE	J. BERTONCINI	DATE	2024-05-24
		DRAWN	Y. KE	DATE	2024-05-24

DESIGN SECTIONS - L450

HIGHWAY 1 BUS ON SHOULDER
MCKENZIE INTERCHANGE TO COLWOOD INTERCHANGE

STA 452+60 TO STA 452+80

SCALE 0 2 1:250 12m	PROJECT NUMBER 17066-0000	REG 1	DRAWING NUMBER R1-1065-1039	REV
------------------------	------------------------------	----------	--------------------------------	-----