

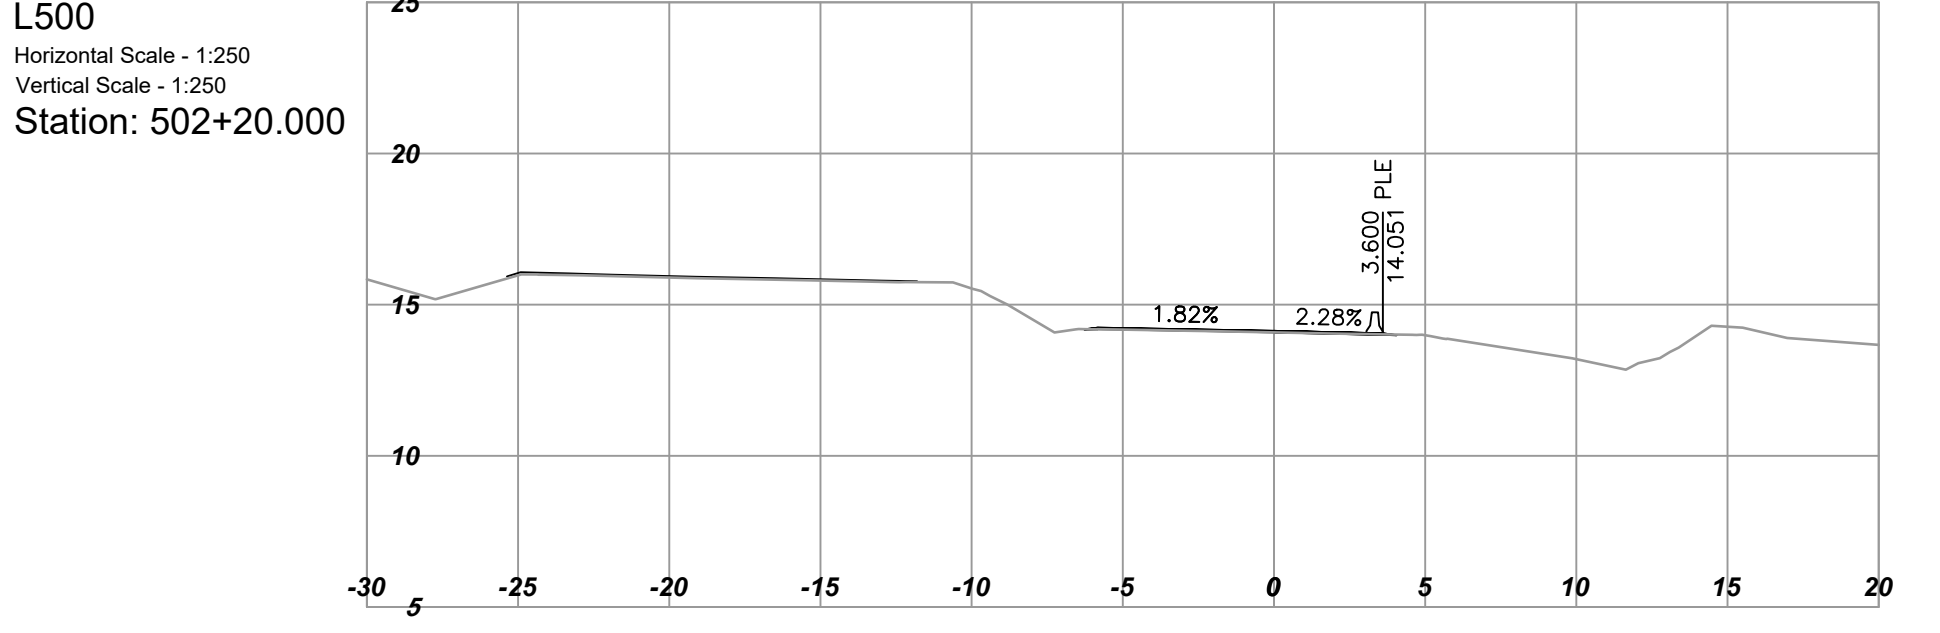
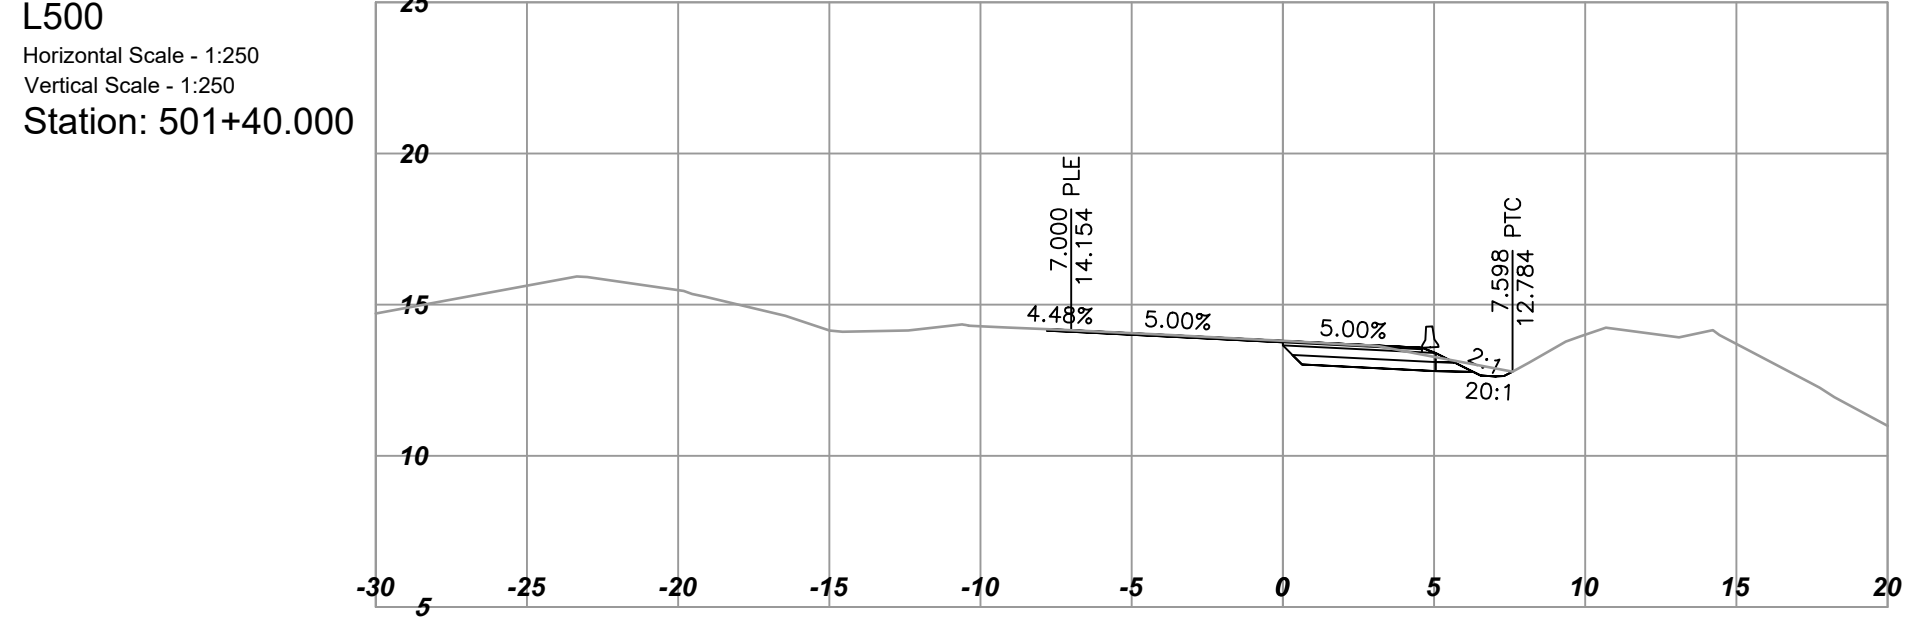
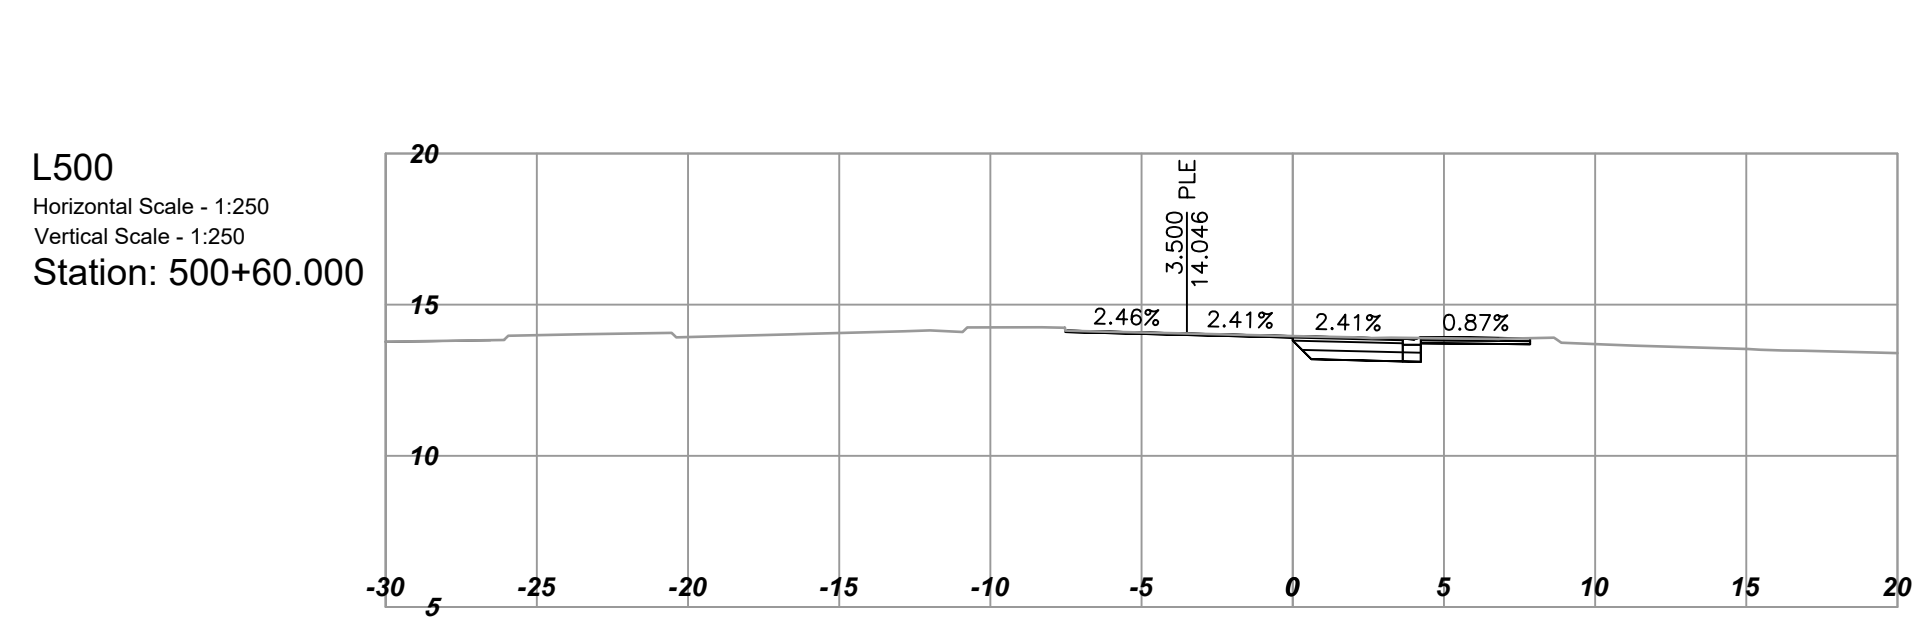
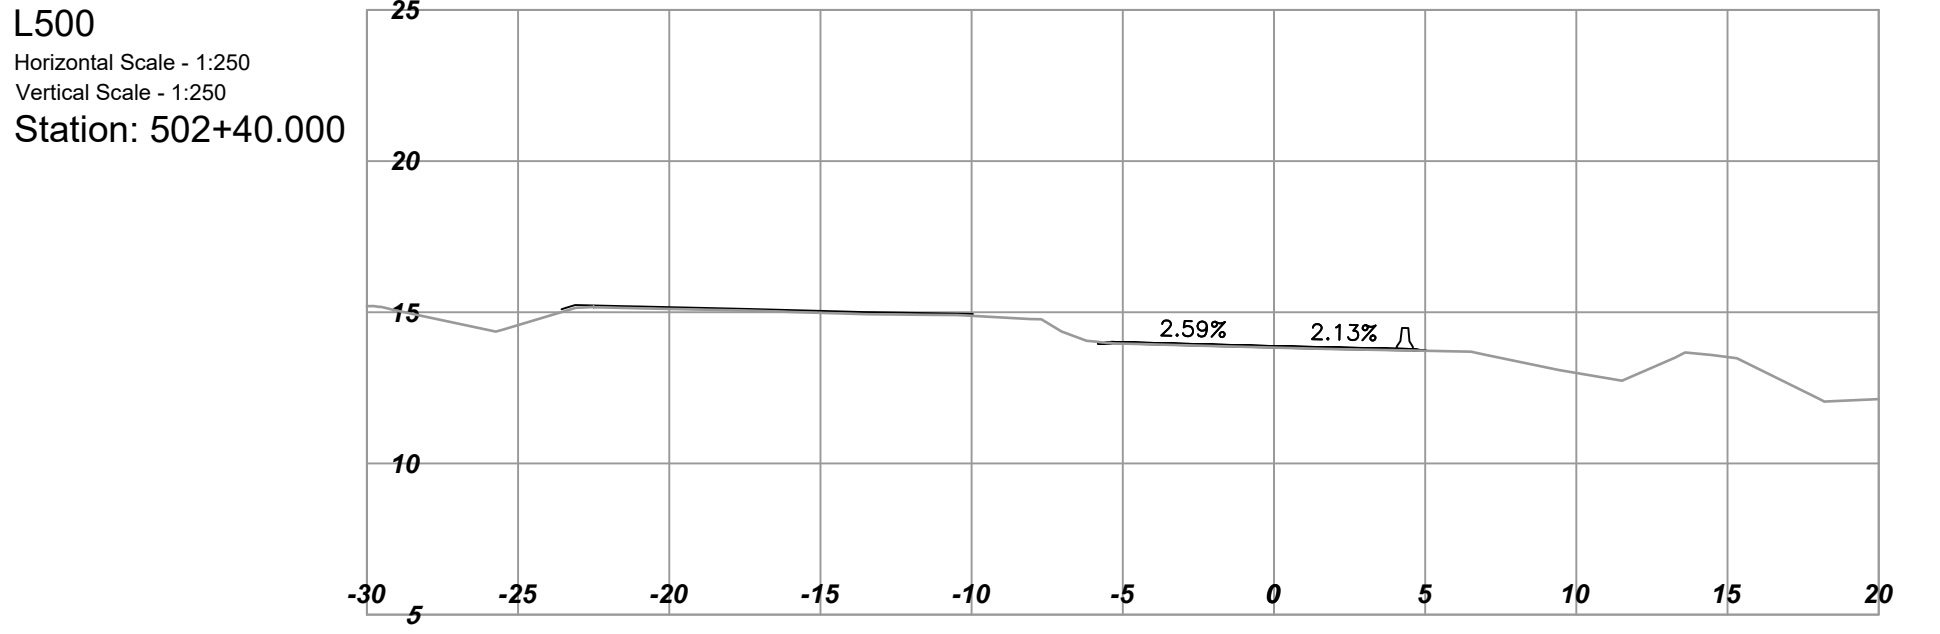
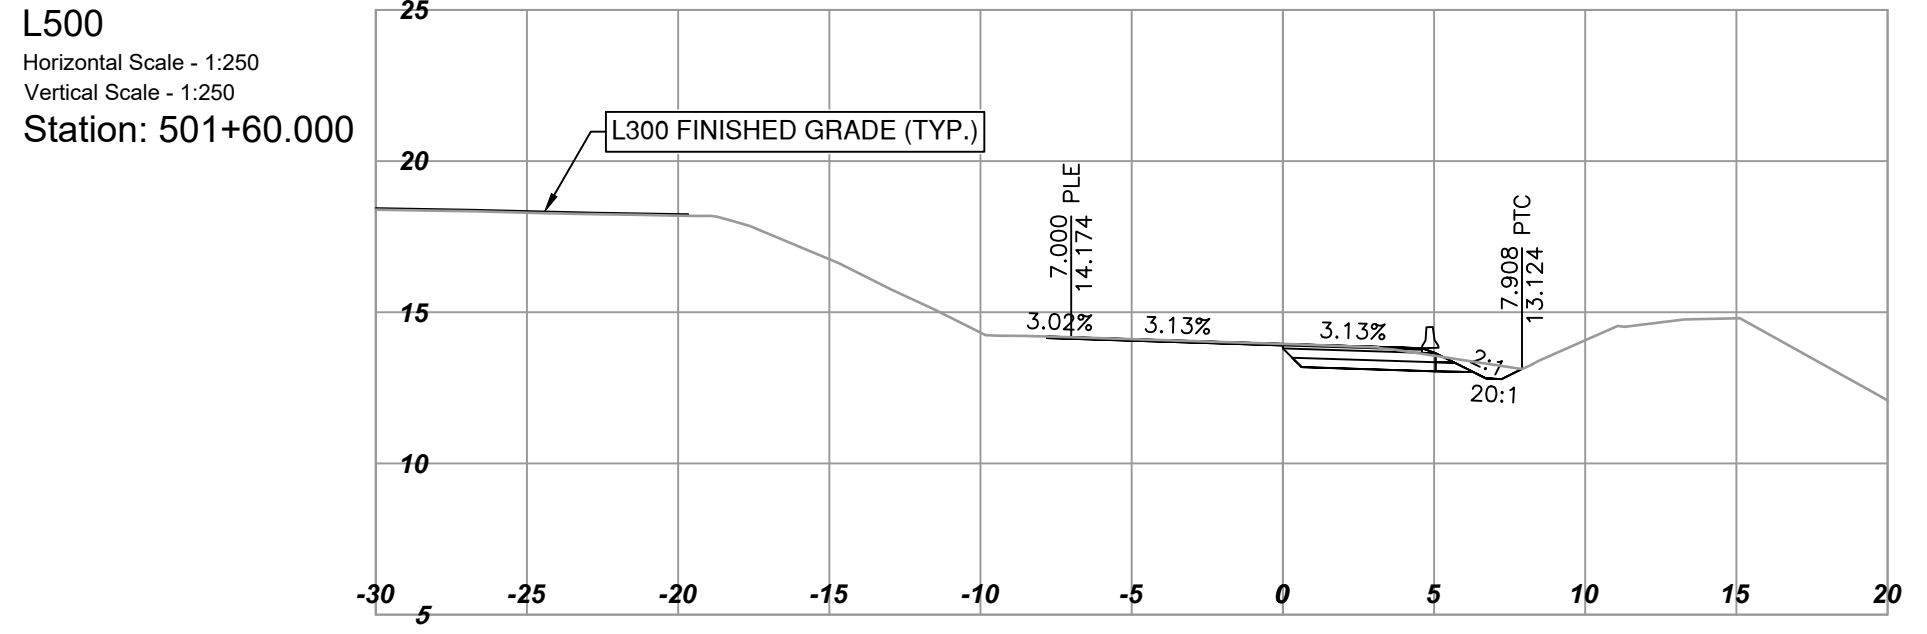
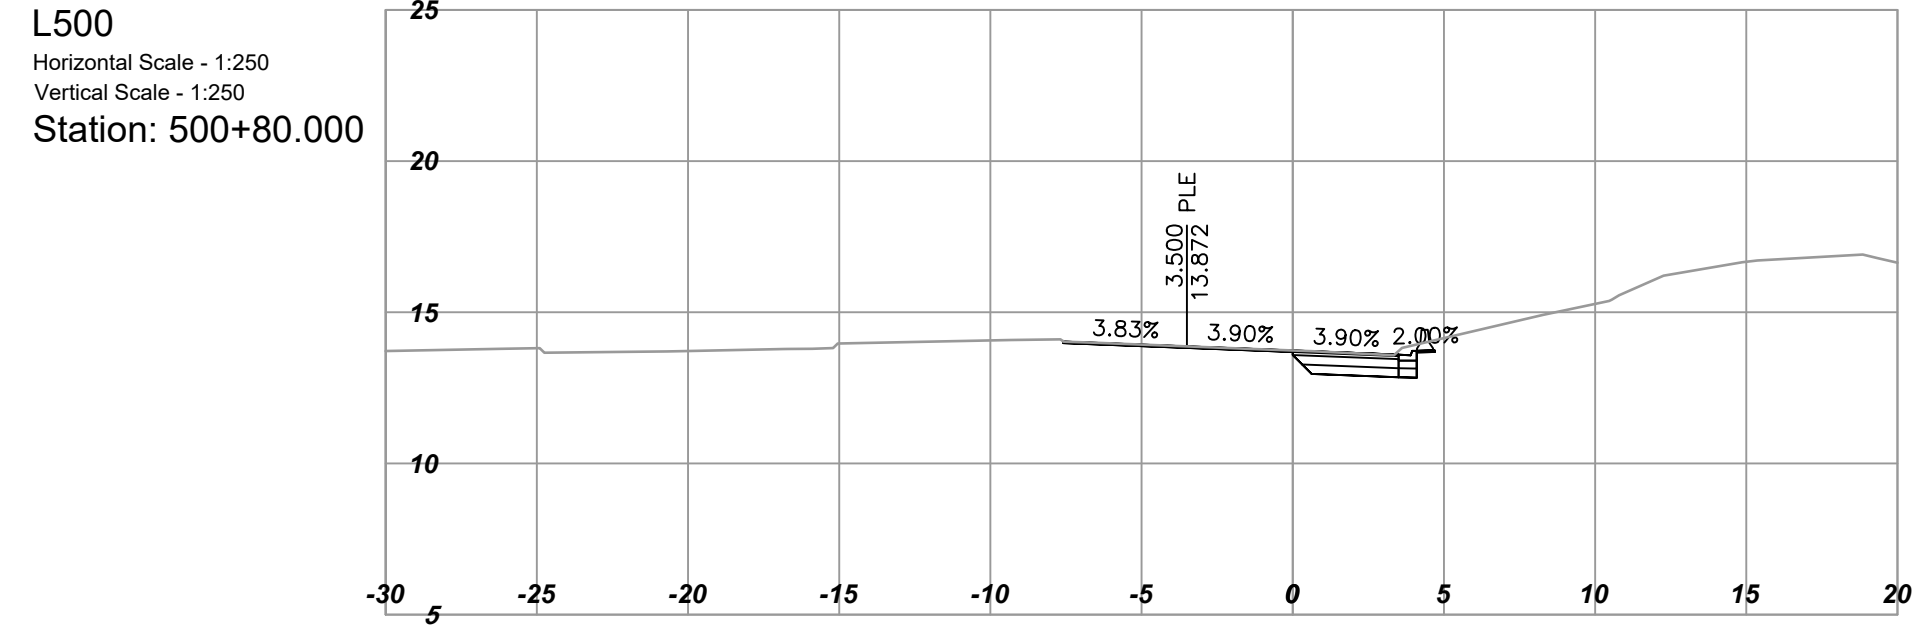
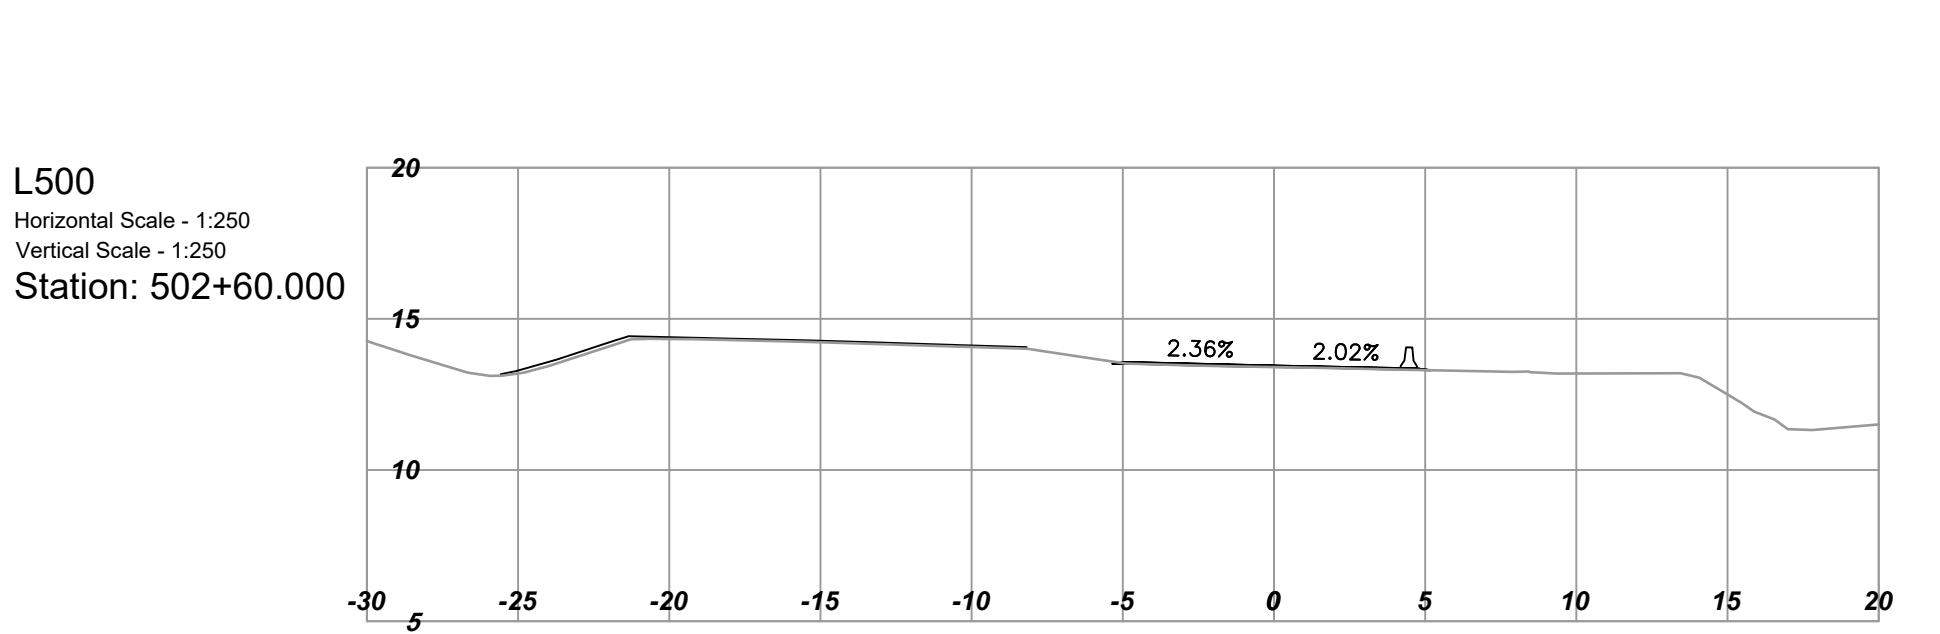
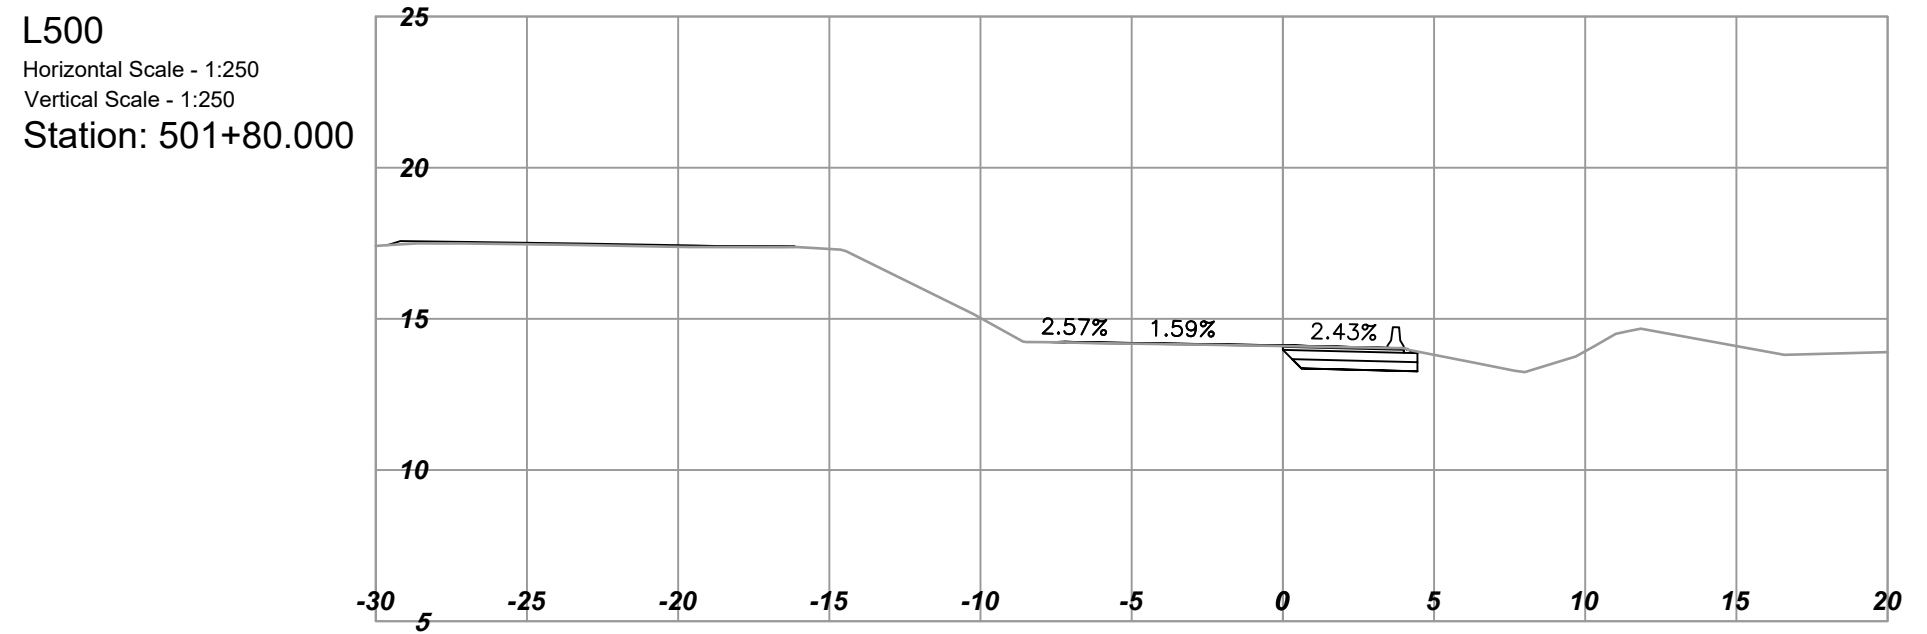
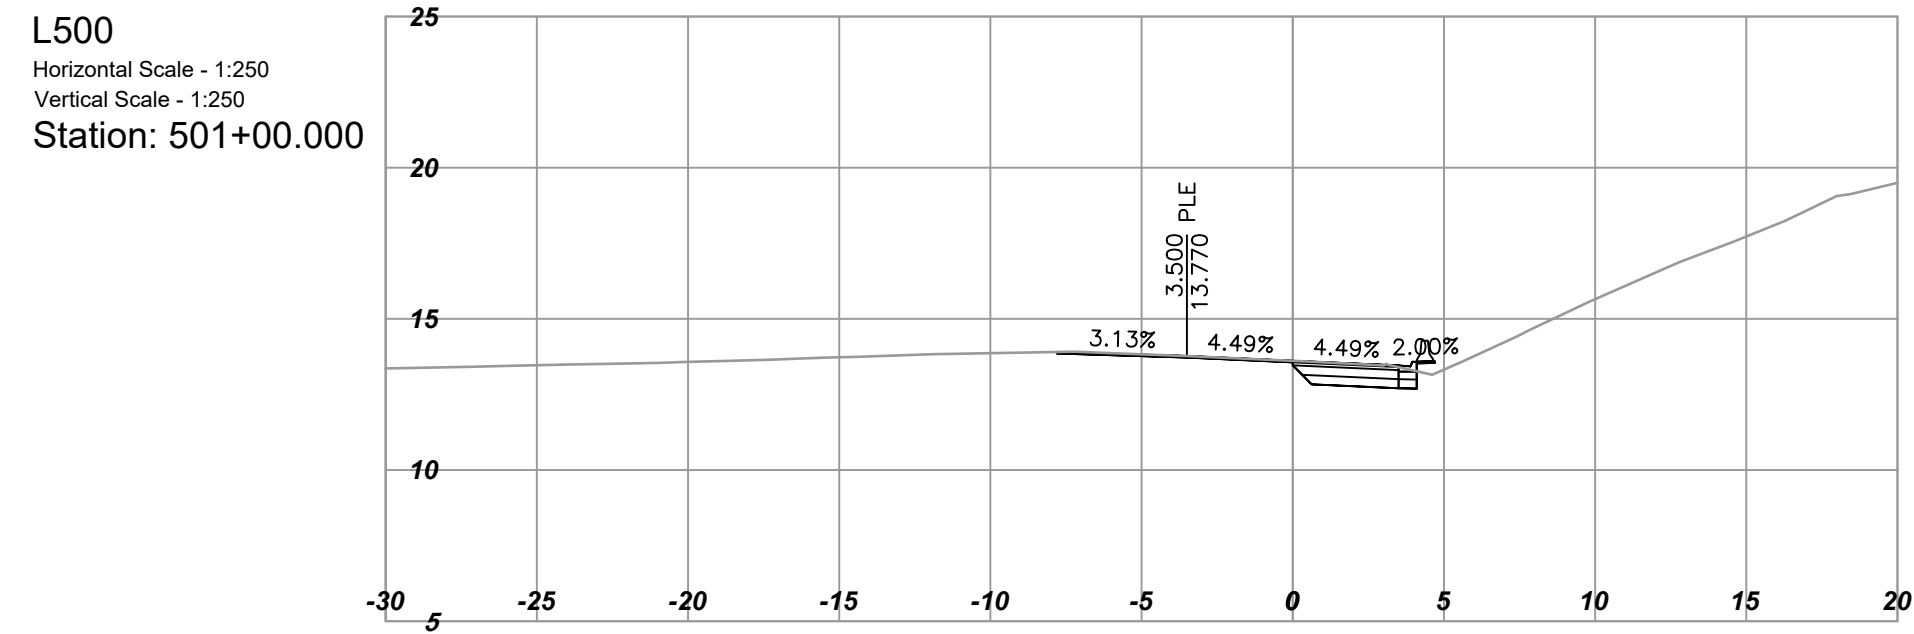
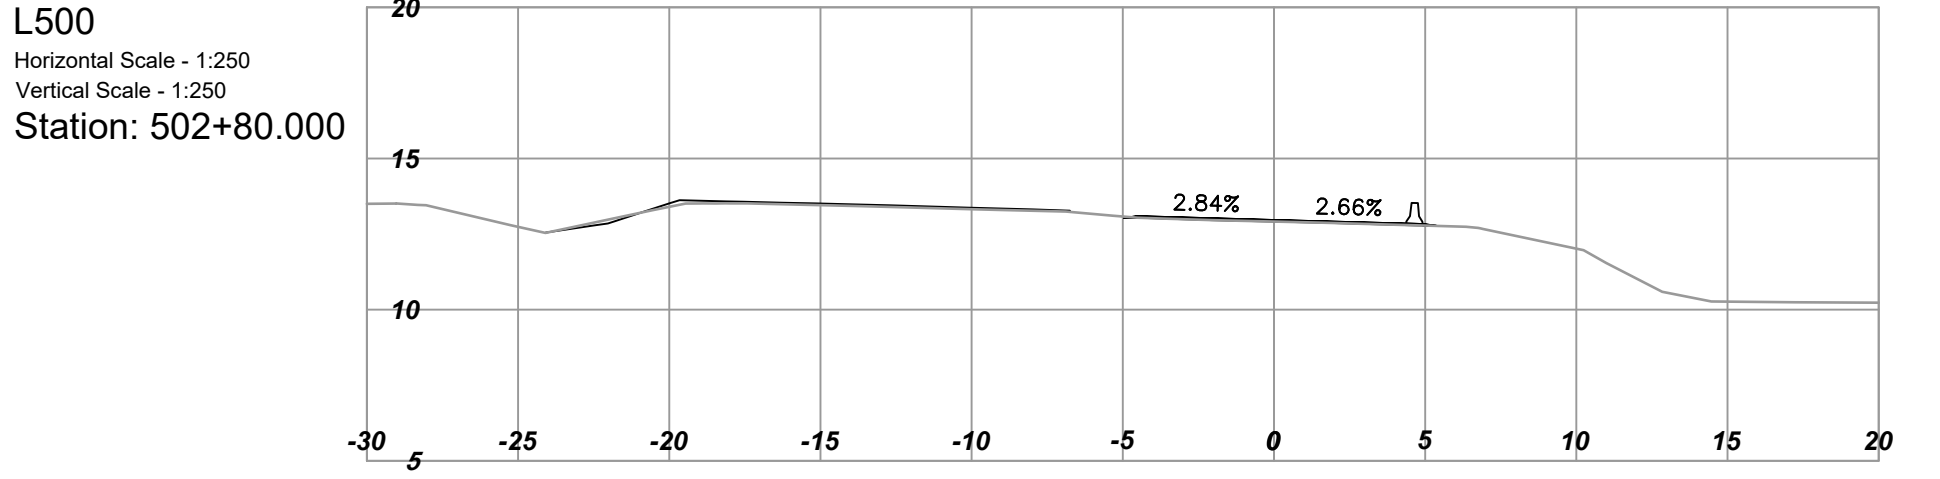


PLOT DATE: 2024-08-29 11:25:01 AM aris u:\projects_sur\1961\0509\02\Design\CAD\drawingproduction\1000_DesignSections\1000_D_Sections_HIBOS_L500.dwg

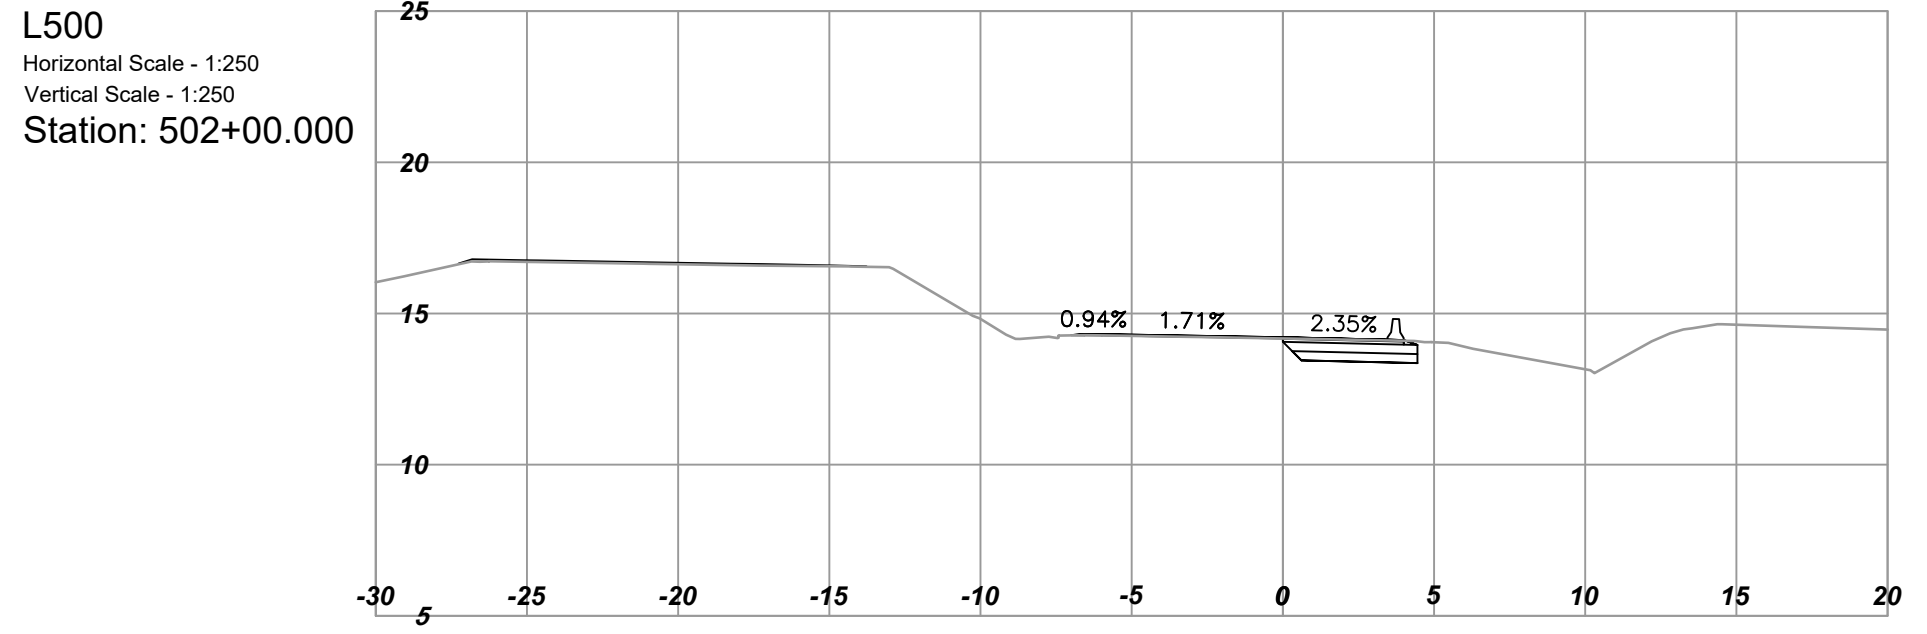

REV	DATE	REVISIONS	NAME

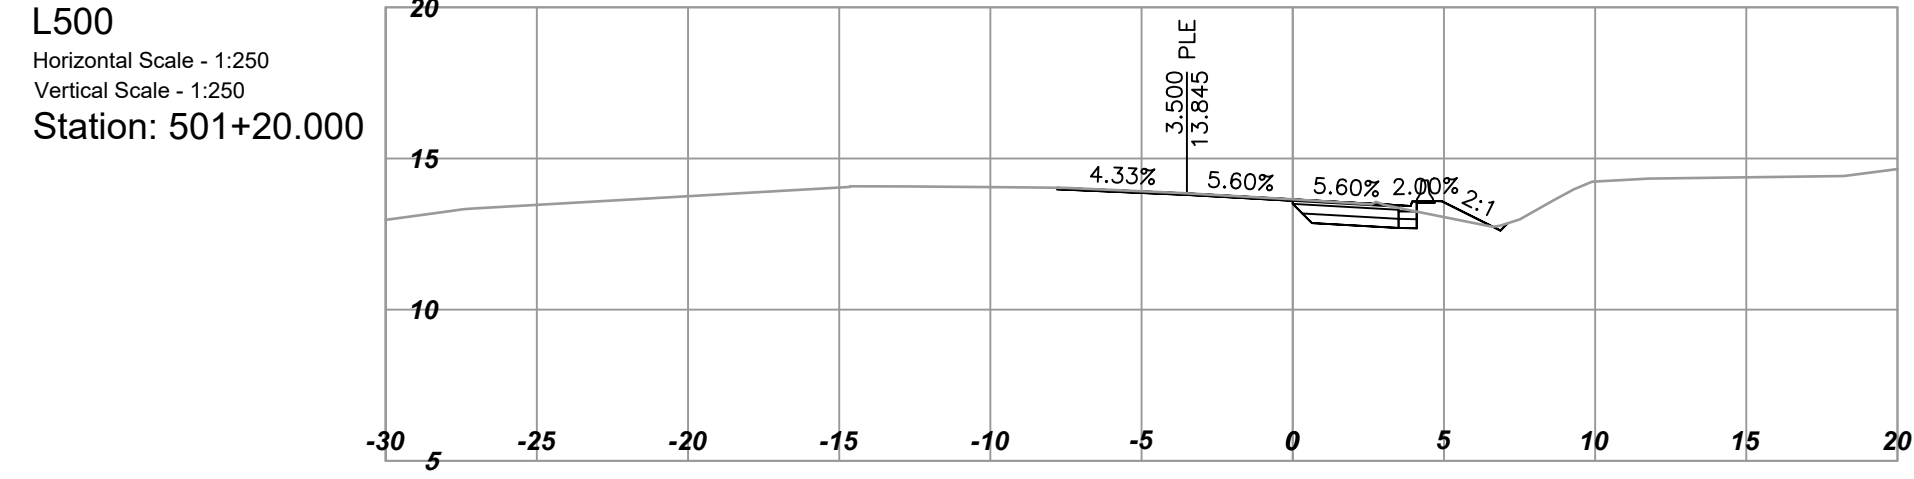

MINISTRY OF TRANSPORTATION AND INFRASTRUCTURE
SOUTH COAST REGION
HIGHWAY ENGINEERING AND GEOMATICS

CAD FILENAME	1000_D_SECTIONS_HIBOS_L500	DESIGNED	M.NIKOLICH	DATE	2024-05-24
FILE NUMBER	1961.0509.02	QUALITY CONTROL	J.BORCH	DATE	2024-05-24
PLOT DATE	2024-08-29	QUALITY ASSURANCE	J.BERTONCINI	DATE	2024-05-24
		DRAWN	Y.KE	DATE	2024-05-24








DESIGN SECTIONS - L500

HIGHWAY 1 BUS ON SHOULDER
MCKENZIE INTERCHANGE TO COLWOOD INTERCHANGE

STA 500+60 TO STA 502+80

SCALE 0 2 1:250 12m	PROJECT NUMBER 17066-0000	REG 1	DRAWING NUMBER R1-1065-1040	REV
------------------------	------------------------------	----------	--------------------------------	-----

PLOT DATE: 2024-08-29 11:25:03 AM aris u:\projects_sur\1961\0509\02\1000_Design\CAD\drawingproduction\1000_DesignSections\1000_D_Sections_H1BOS_L500.dwg

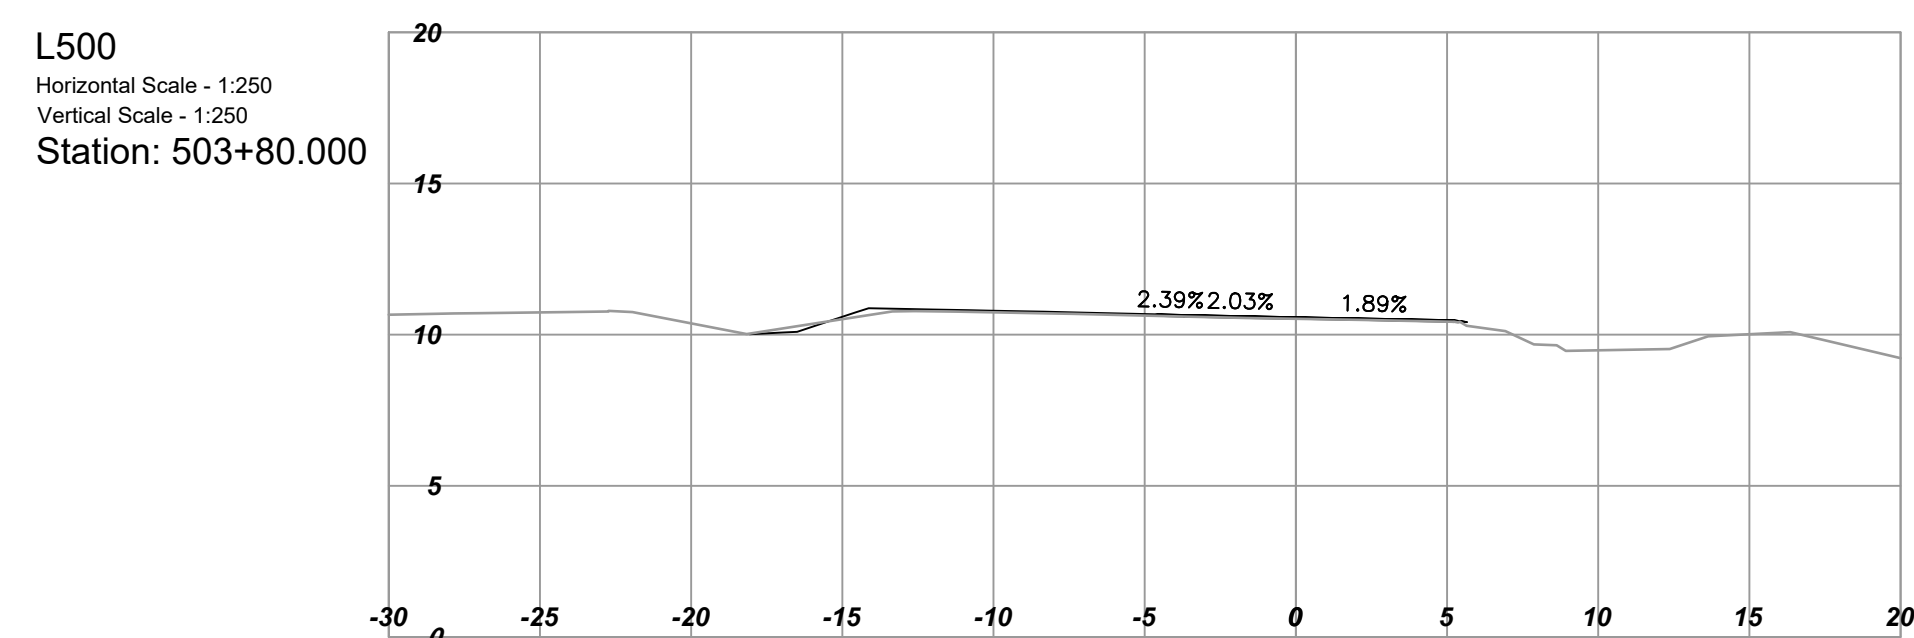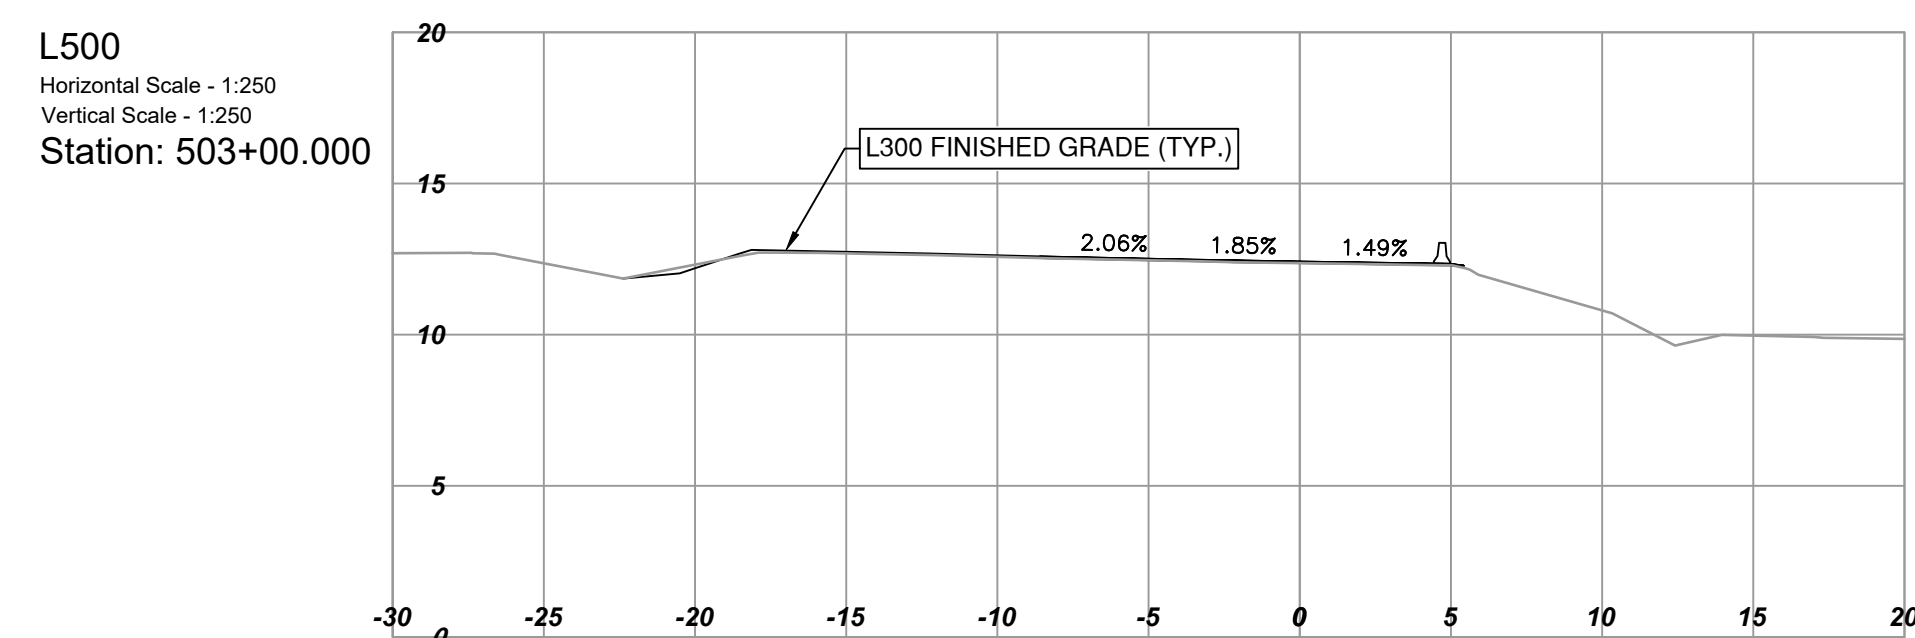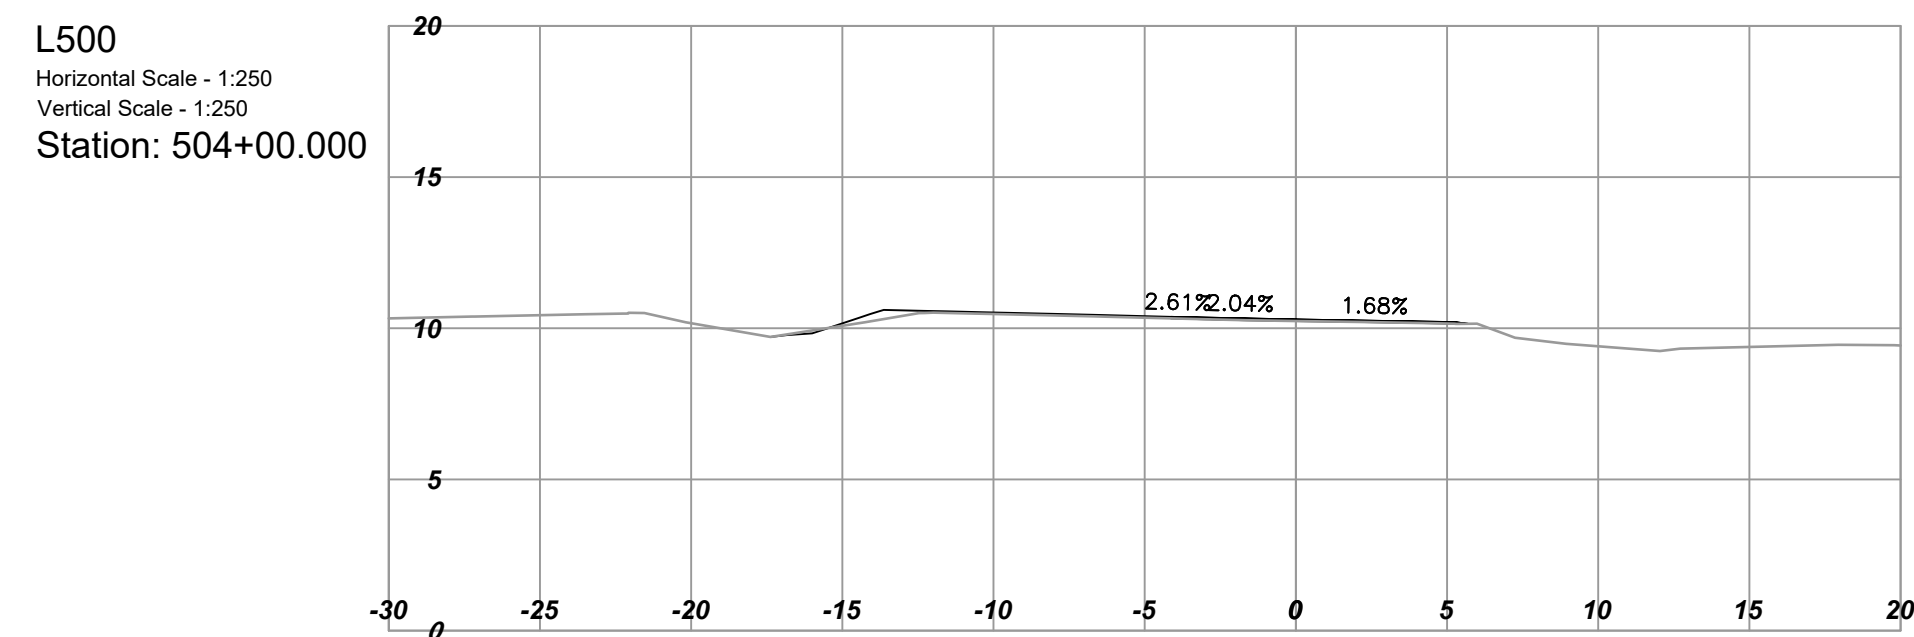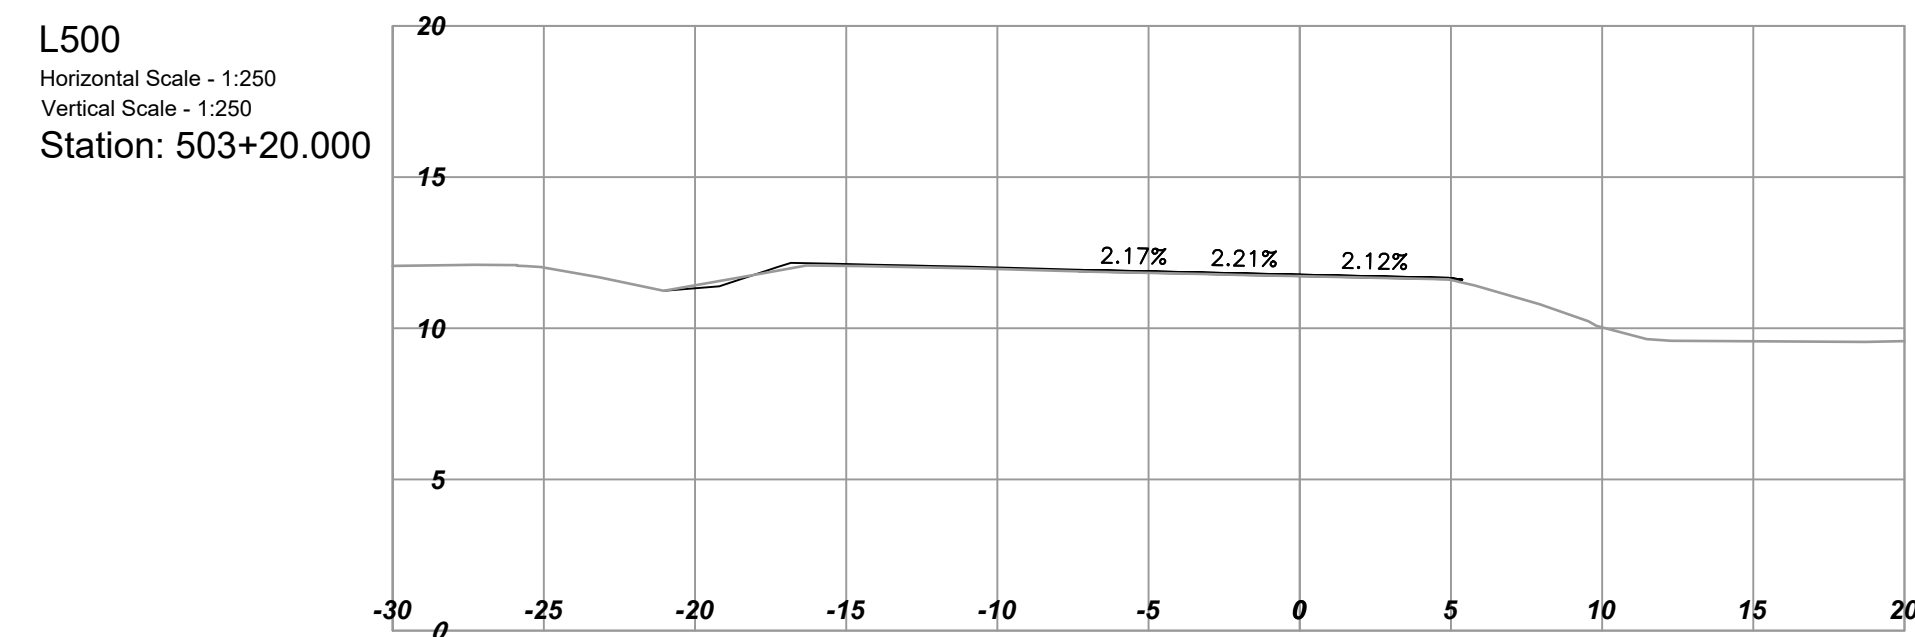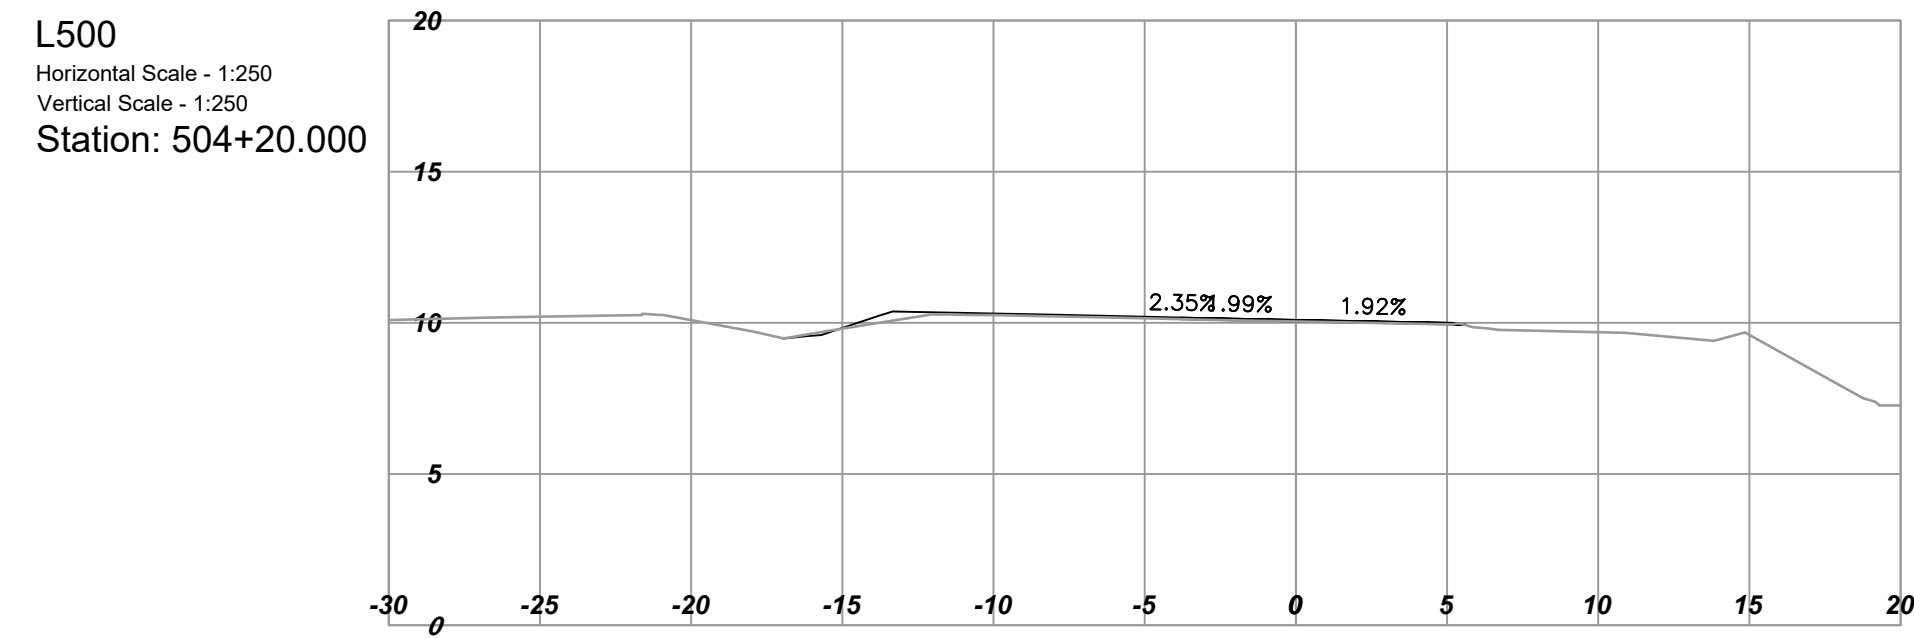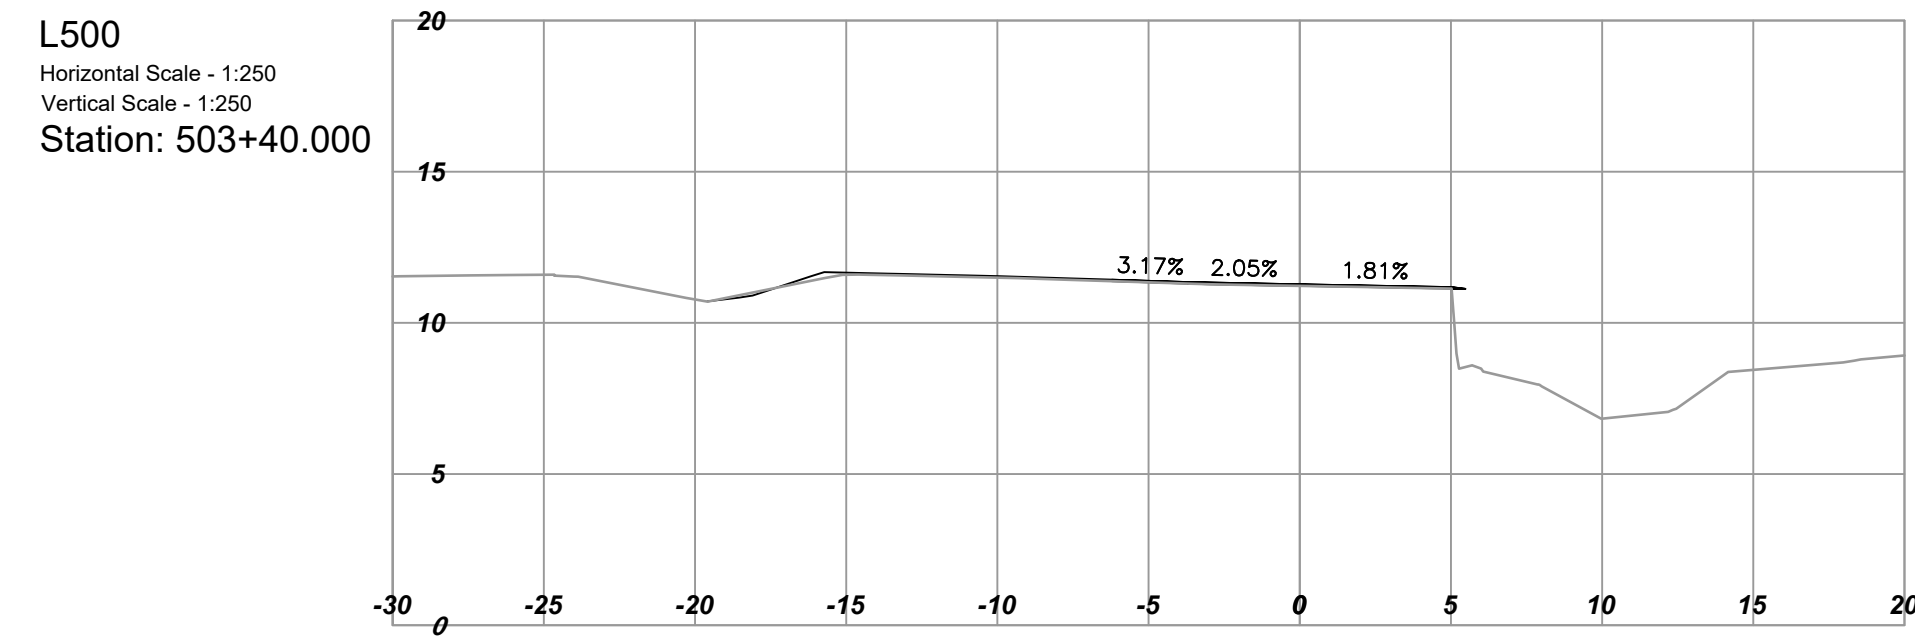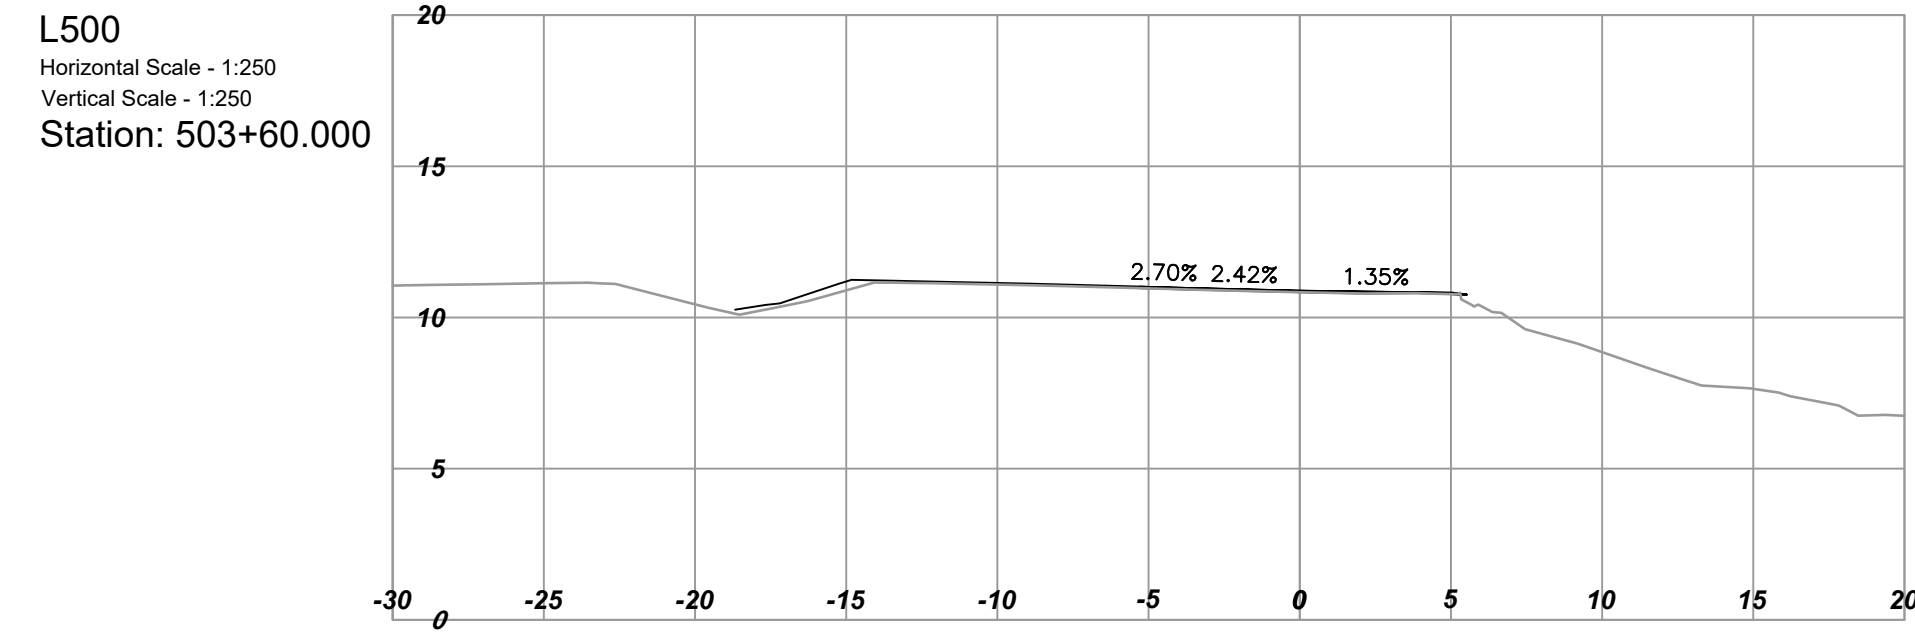


REV	DATE	REVISIONS	NAME



MINISTRY OF TRANSPORTATION AND INFRASTRUCTURE
SOUTH COAST REGION
HIGHWAY ENGINEERING AND GEOMATICS



CAD FILENAME	1000_D_SECTIONS_H1BOS_L500	DESIGNED	M.NIKOLICH	DATE	2024-05-24
FILE NUMBER	1961.0509.02	QUALITY CONTROL	J. BORCH	DATE	2024-05-24
PLOT DATE	2024-08-29	QUALITY ASSURANCE	J. BERTONCINI	DATE	2024-05-24
		DRAWN	Y. KE	DATE	2024-05-24

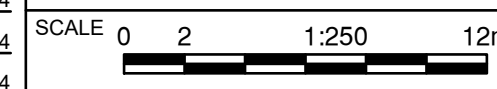

DESIGN SECTIONS - L500

HIGHWAY 1 BUS ON SHOULDER
MCKENZIE INTERCHANGE TO COLWOOD INTERCHANGE

STA 503+00 TO STA 504+20

PROJECT NUMBER	17066-0000	REG	1	DRAWING NUMBER	R1-1065-1041	REV	
----------------	------------	-----	---	----------------	--------------	-----	--