

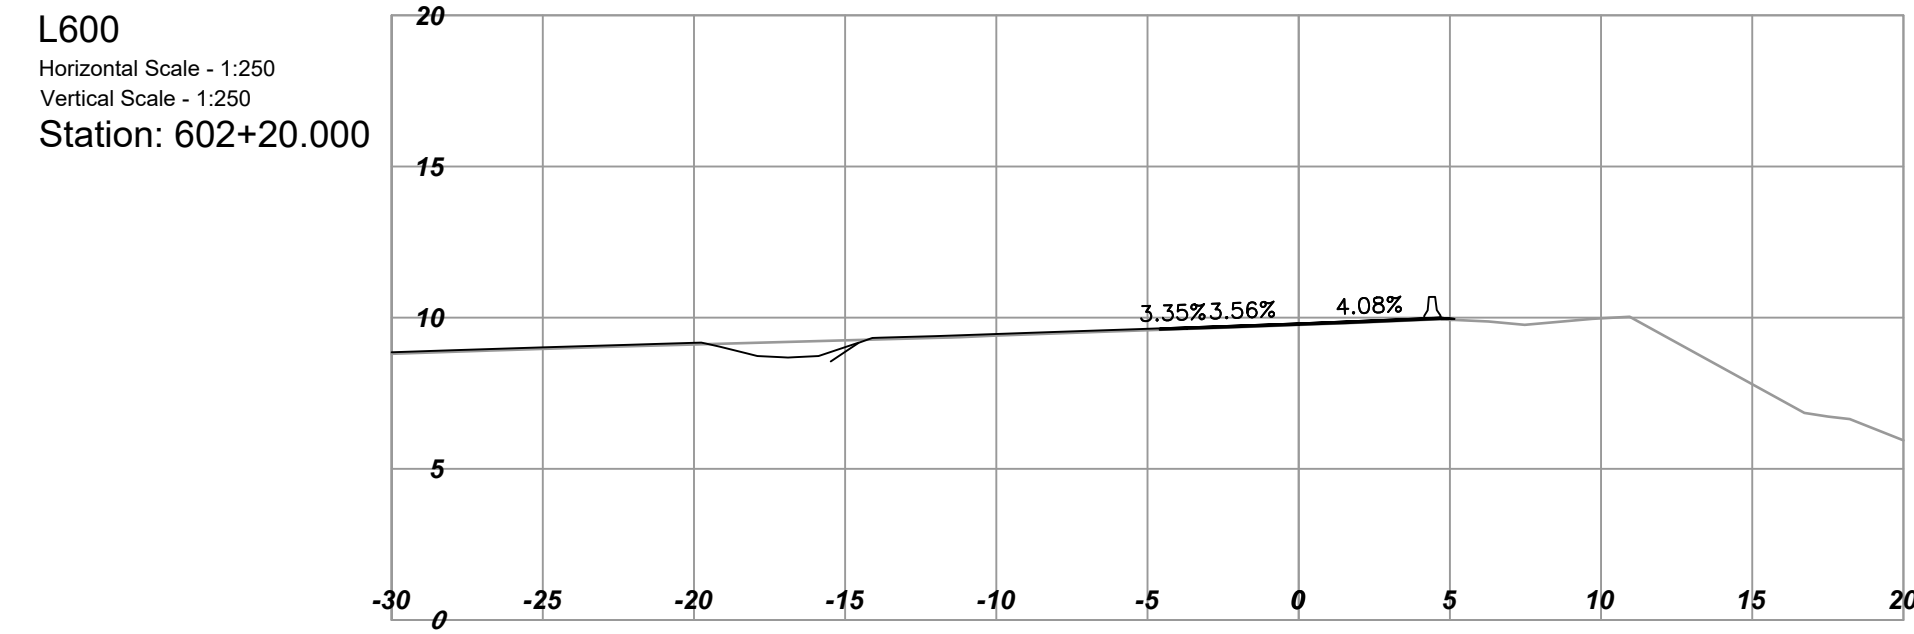
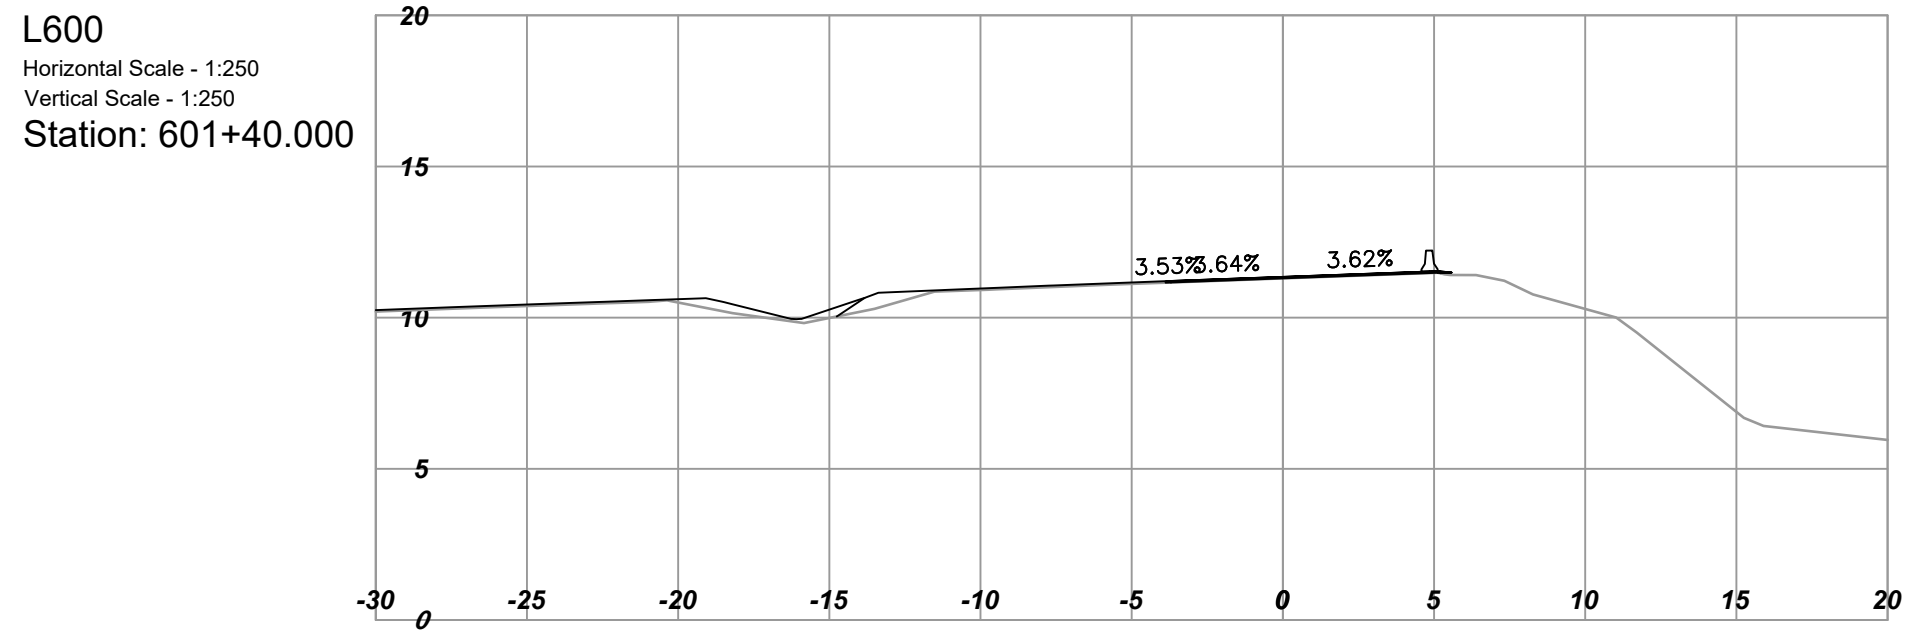
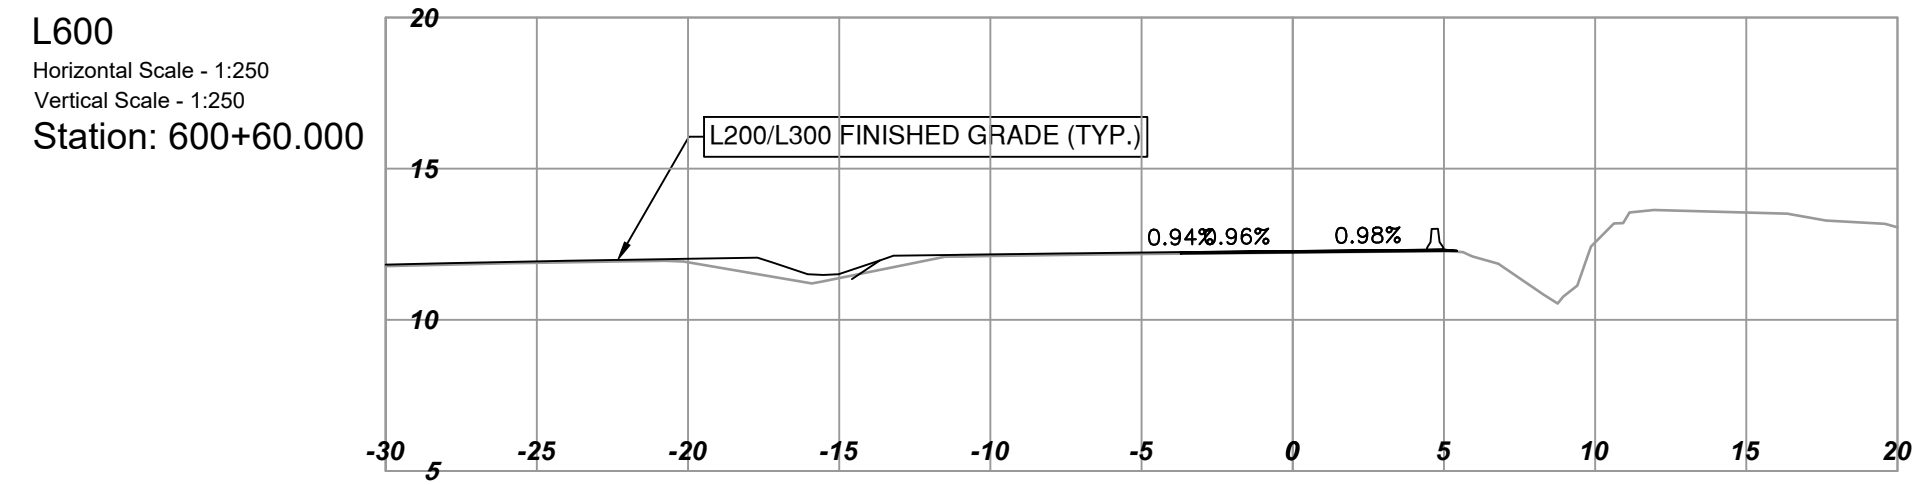
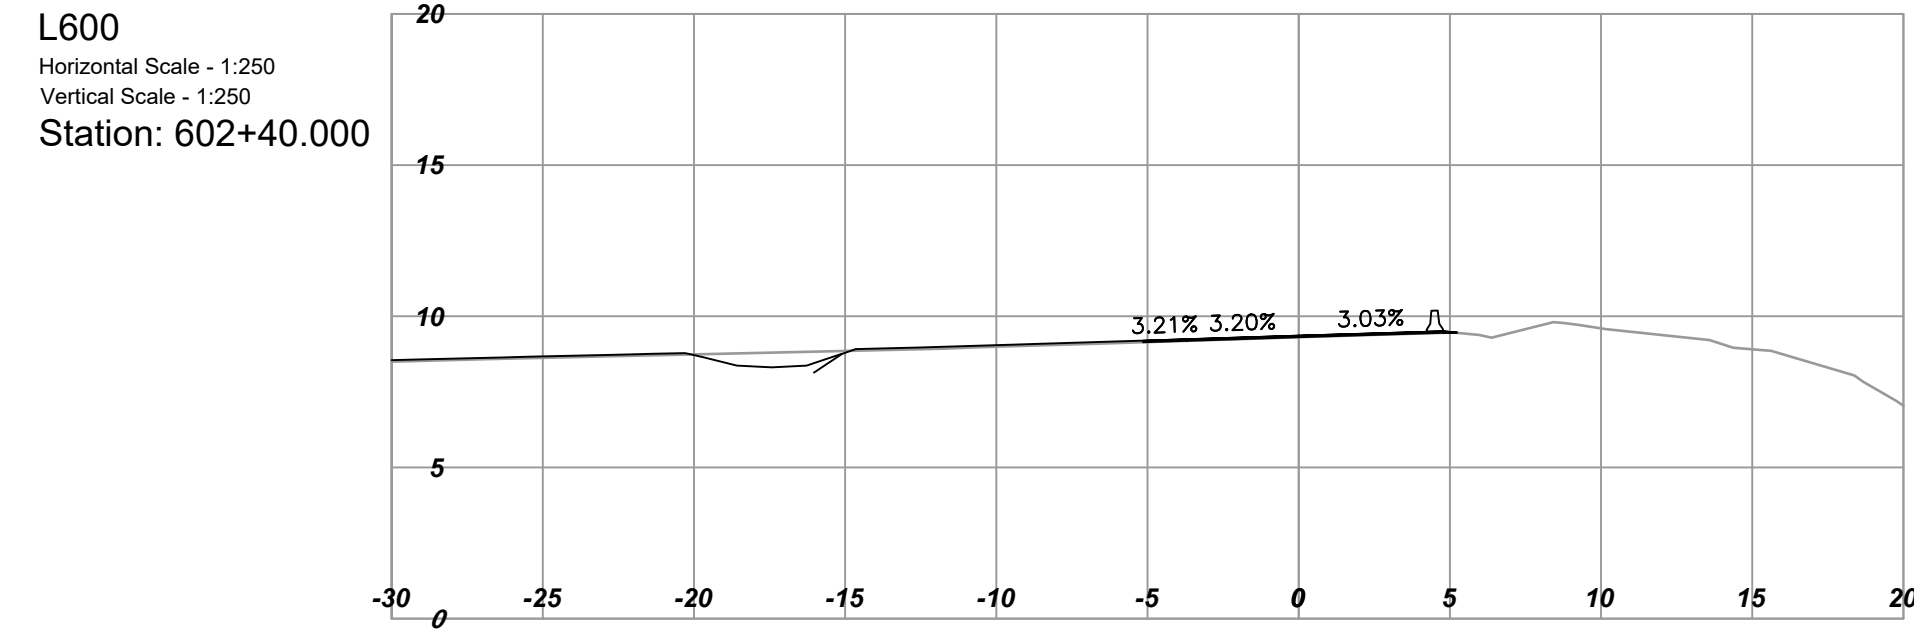
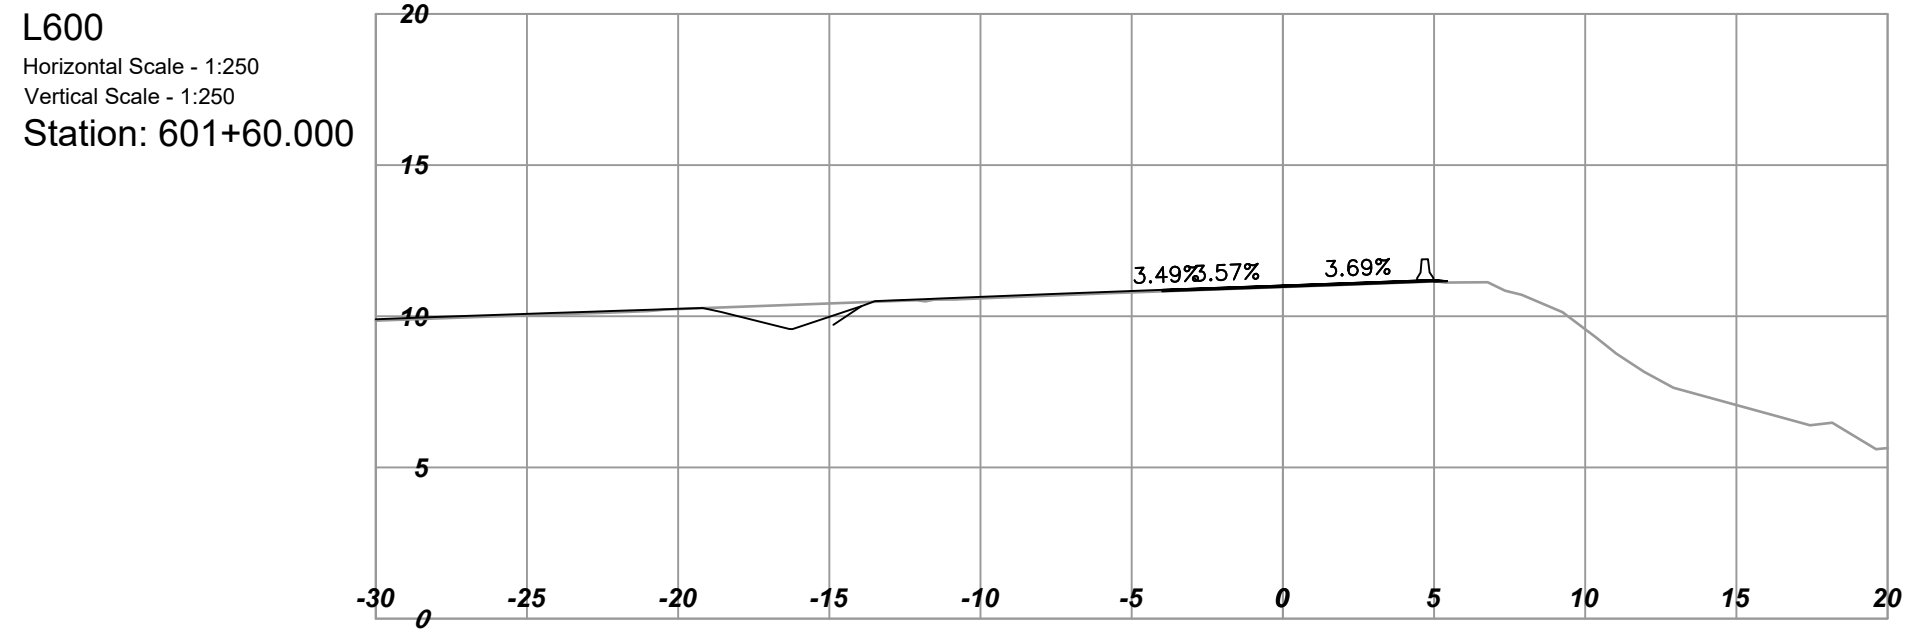
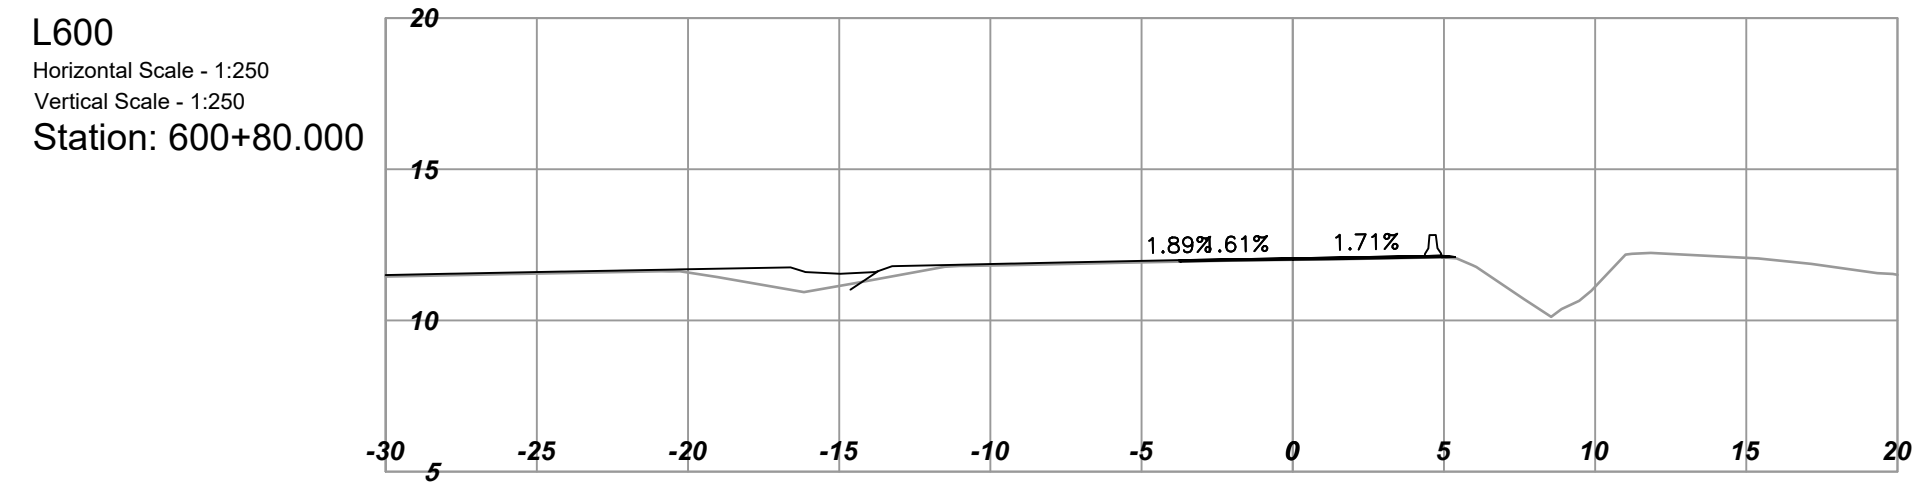
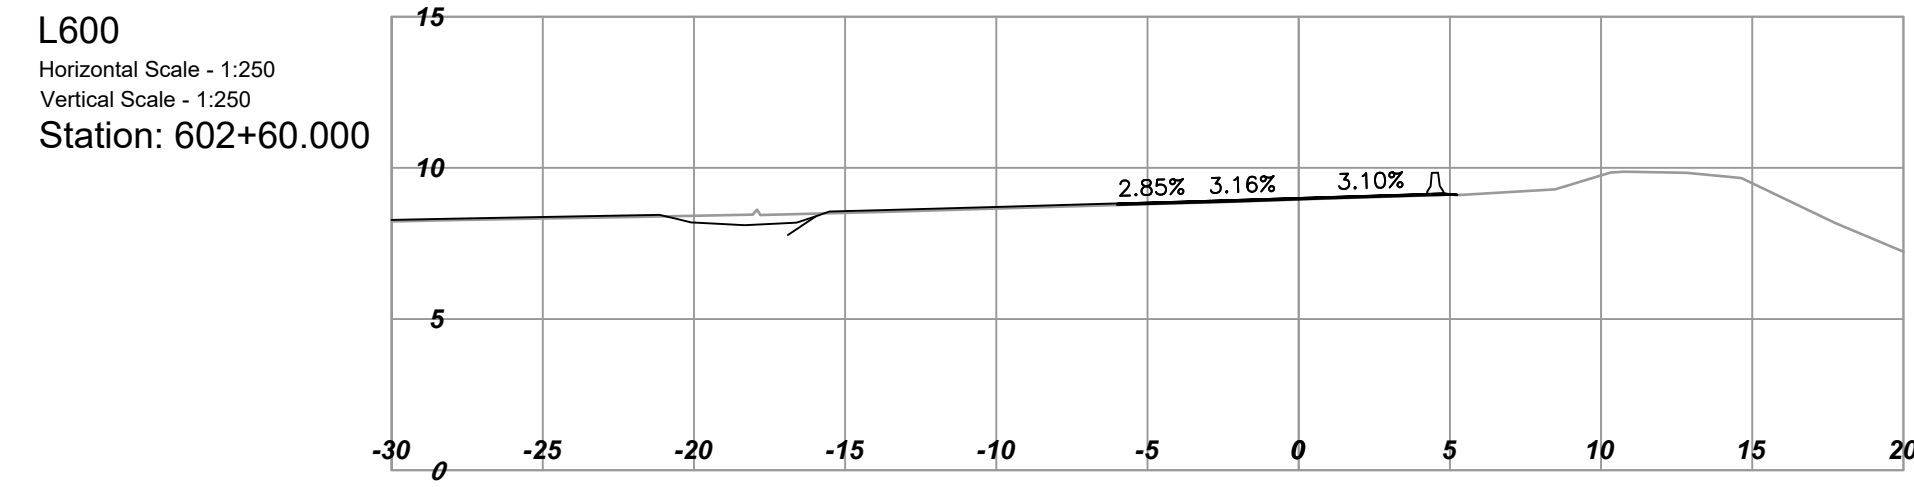
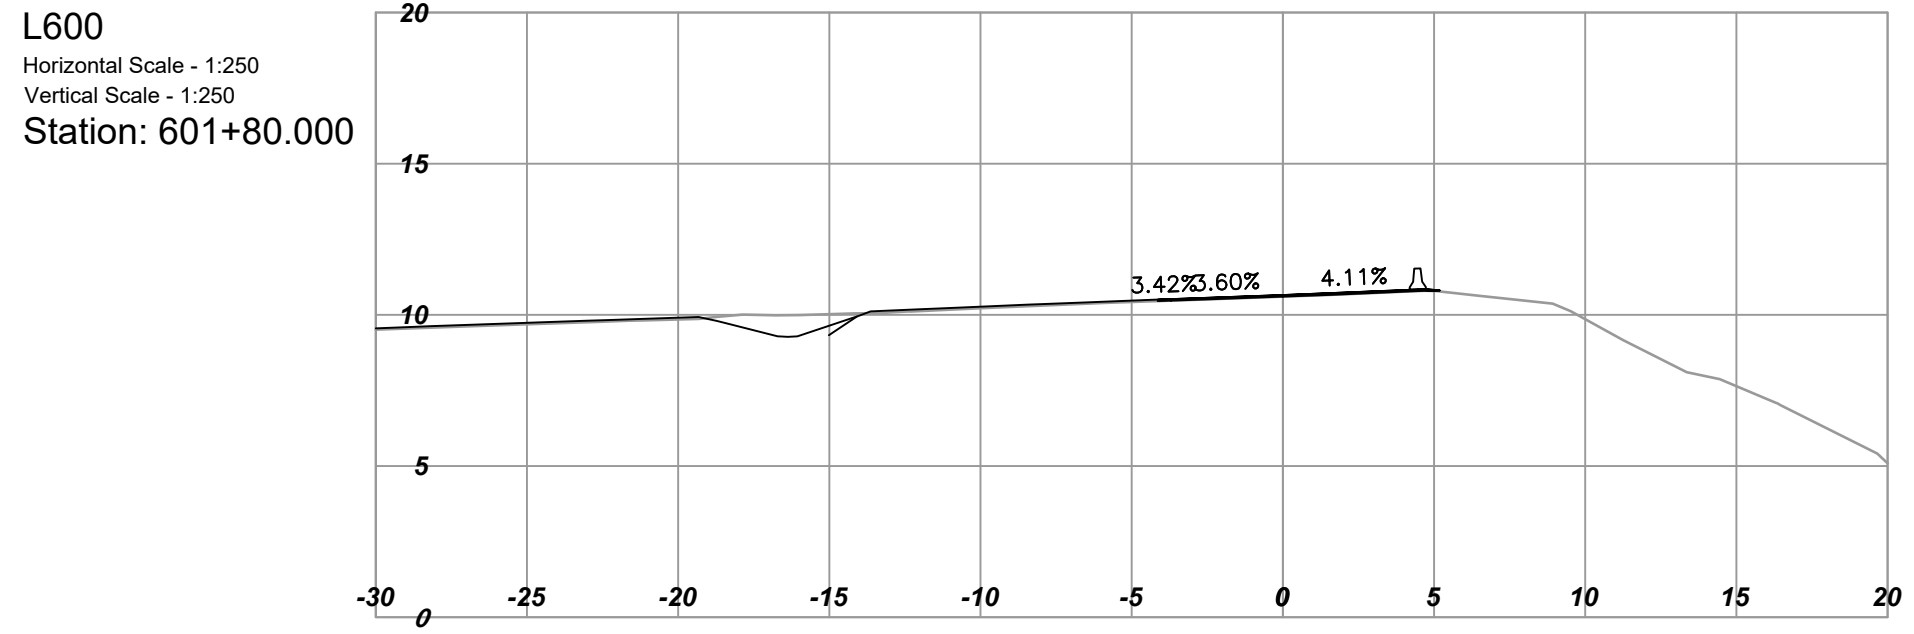
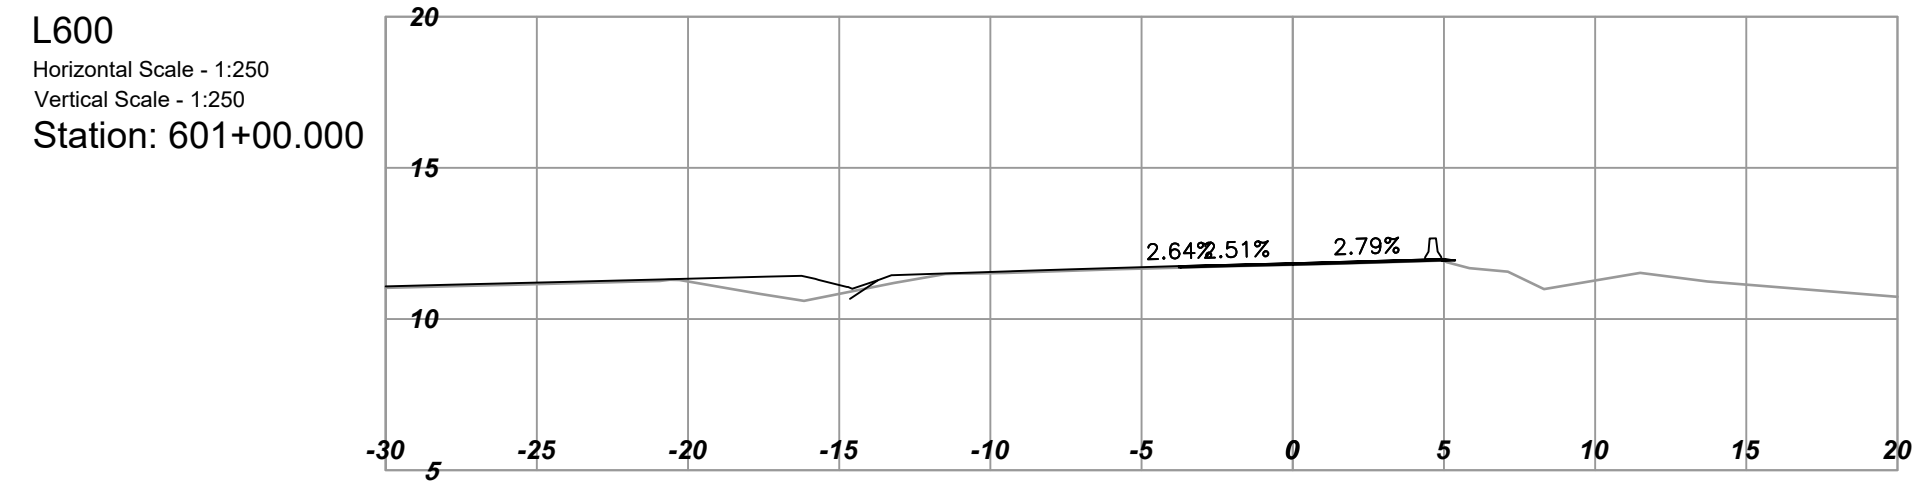
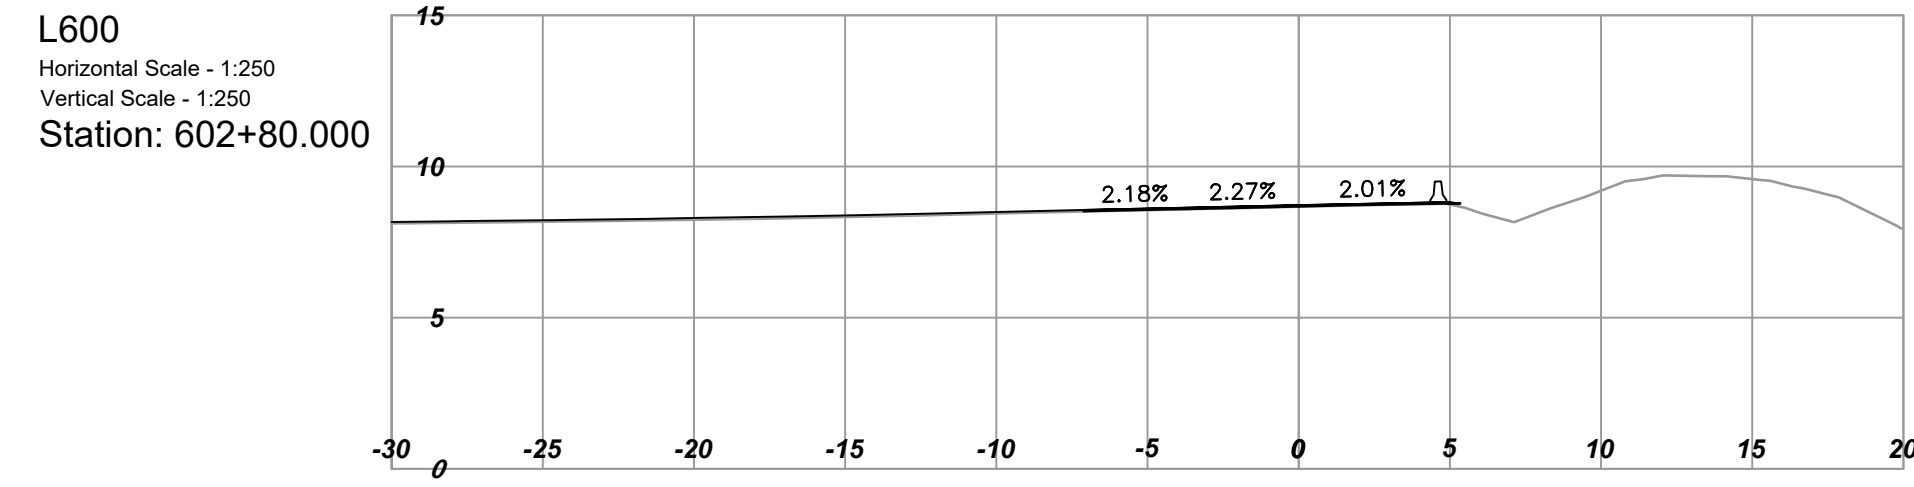


PLOT DATE: 2024-08-29 11:25:42 AM arnis u:\projects_sur\1961\0509\02\0-D-Design\CAD\drawingproduction\1000_DesignSections\1000_D_SECTIONS_HIBOS_L600.dwg

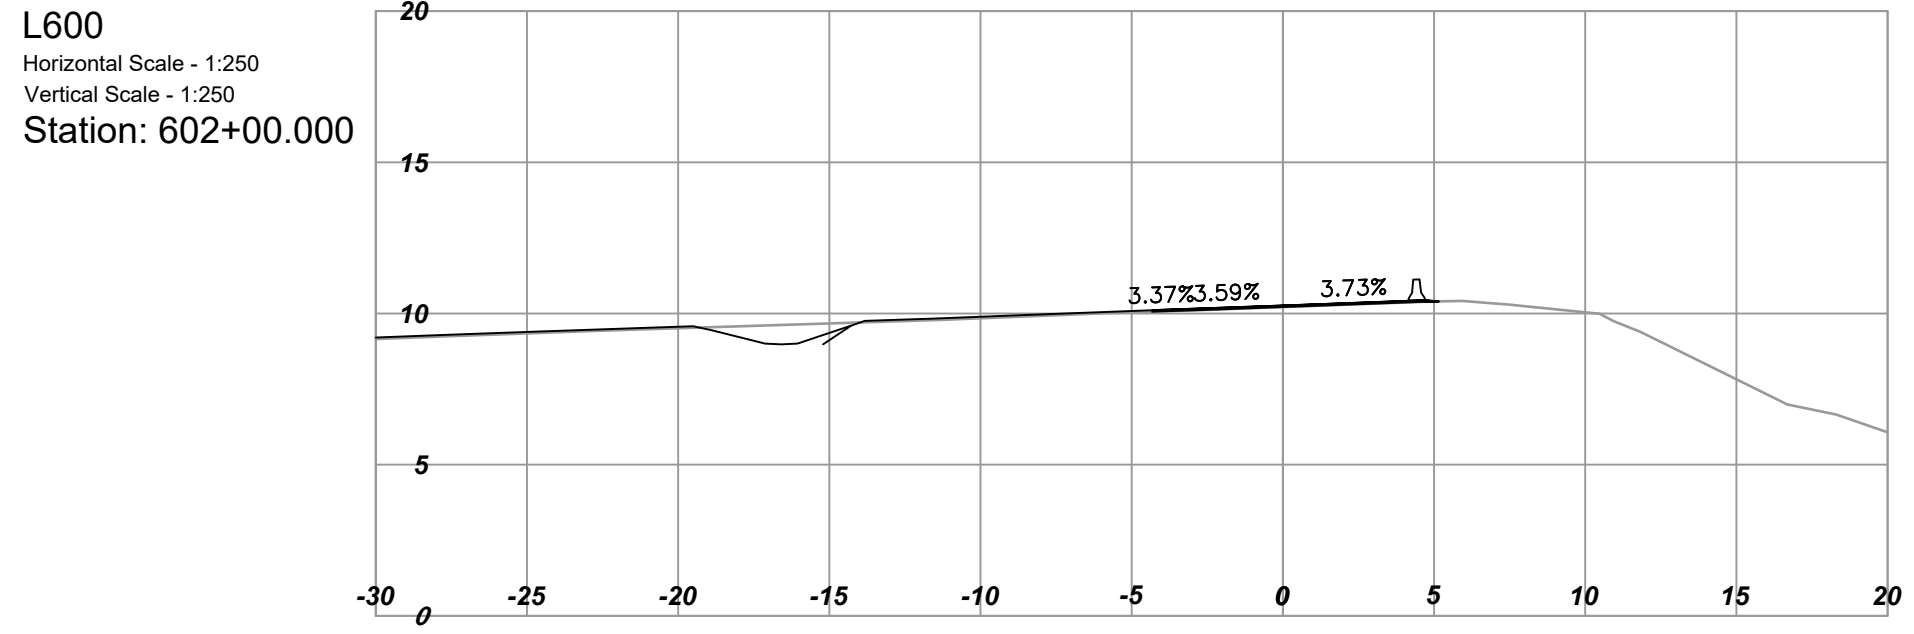

REV	DATE	REVISIONS	NAME

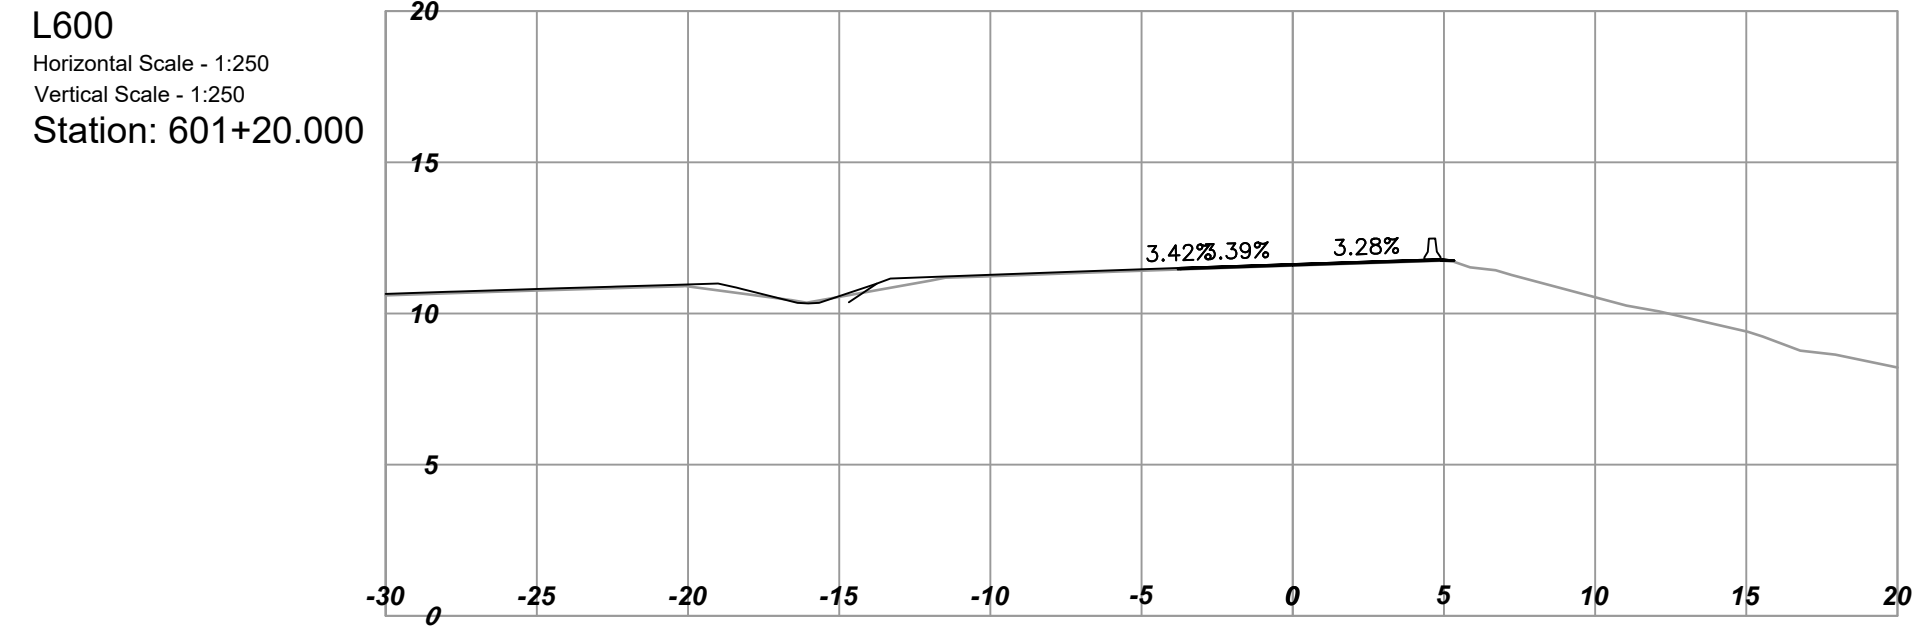

MINISTRY OF TRANSPORTATION AND INFRASTRUCTURE
SOUTH COAST REGION
HIGHWAY ENGINEERING AND GEOMATICS



CAD FILENAME	1000_D_SECTIONS_HIBOS_L600	DESIGNED	M. NIKOLICH	DATE	2024-05-24
FILE NUMBER	1961.0509.02	QUALITY CONTROL	J. BORCH	DATE	2024-05-24
PLOT DATE	2024-08-29	QUALITY ASSURANCE	J. BERTONCINI	DATE	2024-05-24
		DRAWN	Y. KE	DATE	2024-05-24











DESIGN SECTIONS - L600

HIGHWAY 1 BUS ON SHOULDER
MCKENZIE INTERCHANGE TO COLWOOD INTERCHANGE

STA 600+60 TO STA 602+80

SCALE 0 2 1:250 12m	PROJECT NUMBER 17066-0000	REG 1	DRAWING NUMBER R1-1065-1042	REV
------------------------	------------------------------	----------	--------------------------------	-----

PLOT DATE: 2024-08-29 11:25:43 AM aris u:\projects_sur\1961\0509\02\0-D-Design\CAD\drawingproduction\1000_DesignSections\1000_D_Sections_HIBOS_L600.dwg

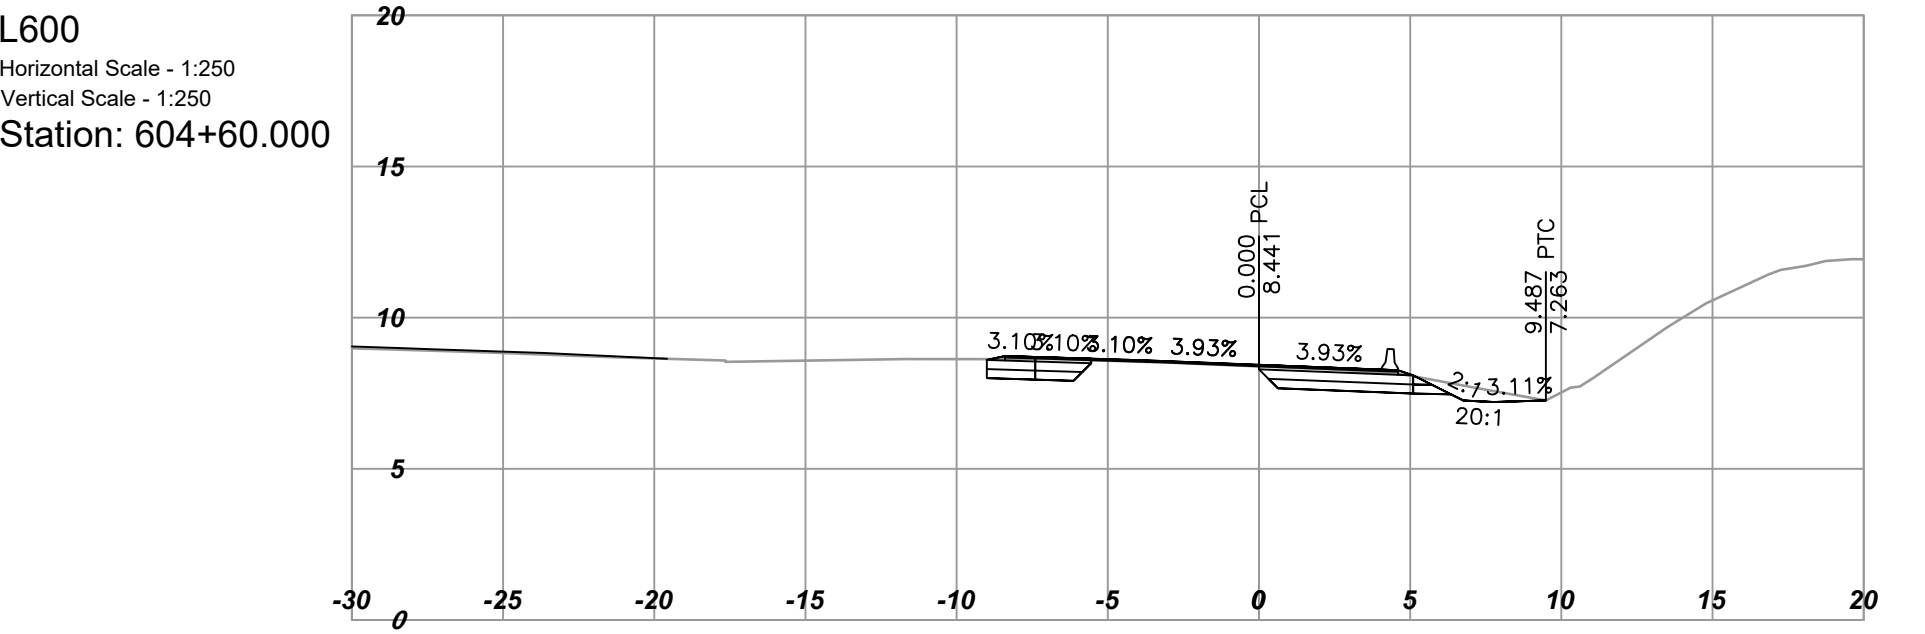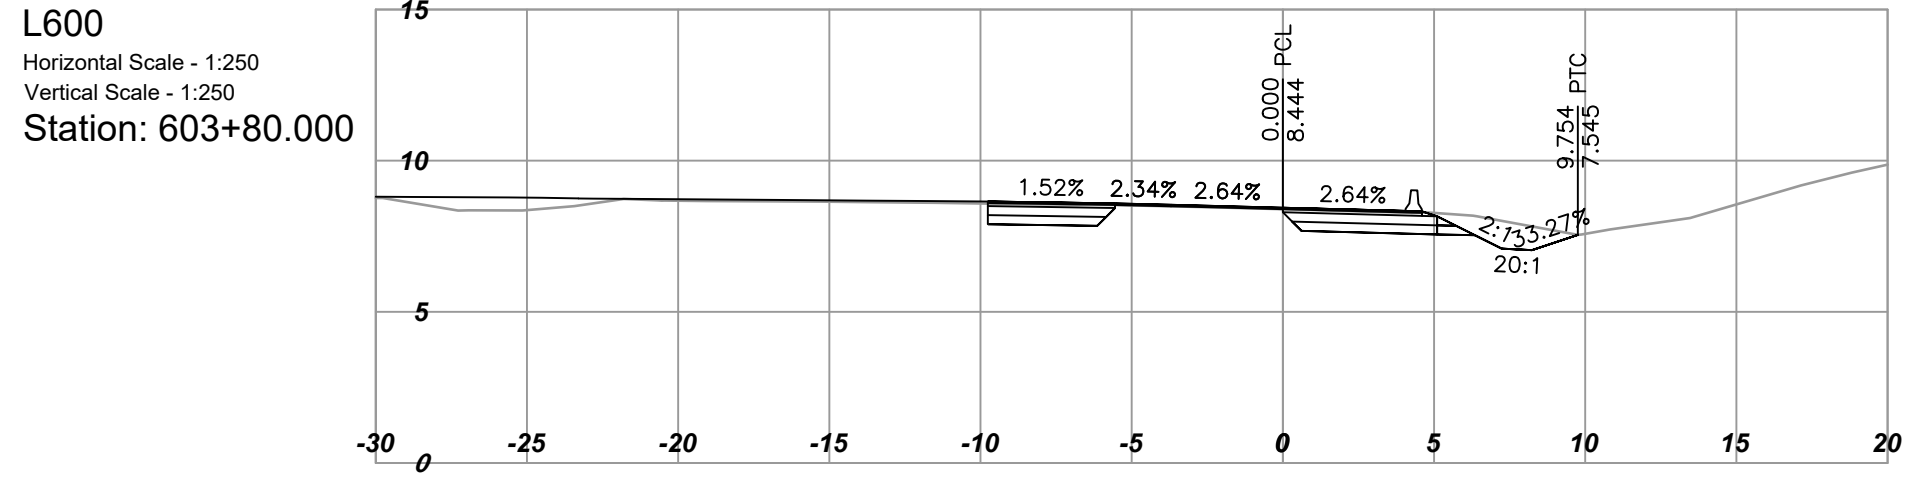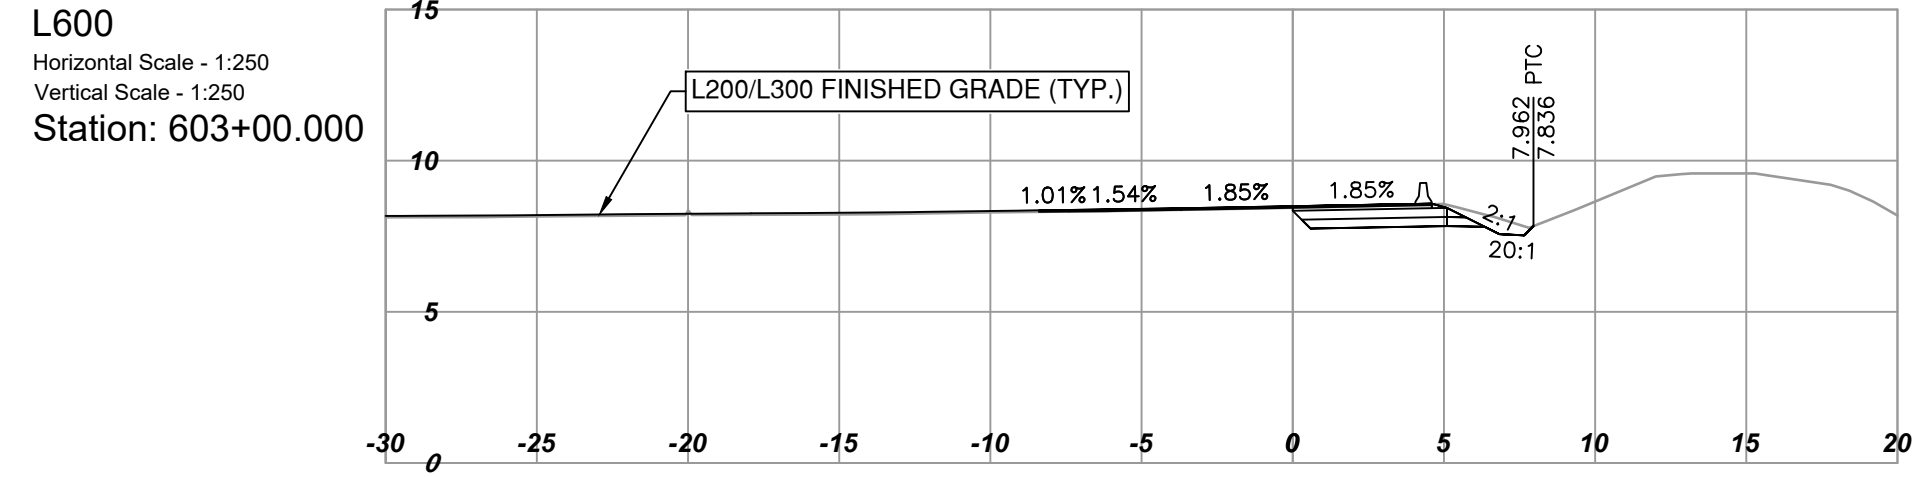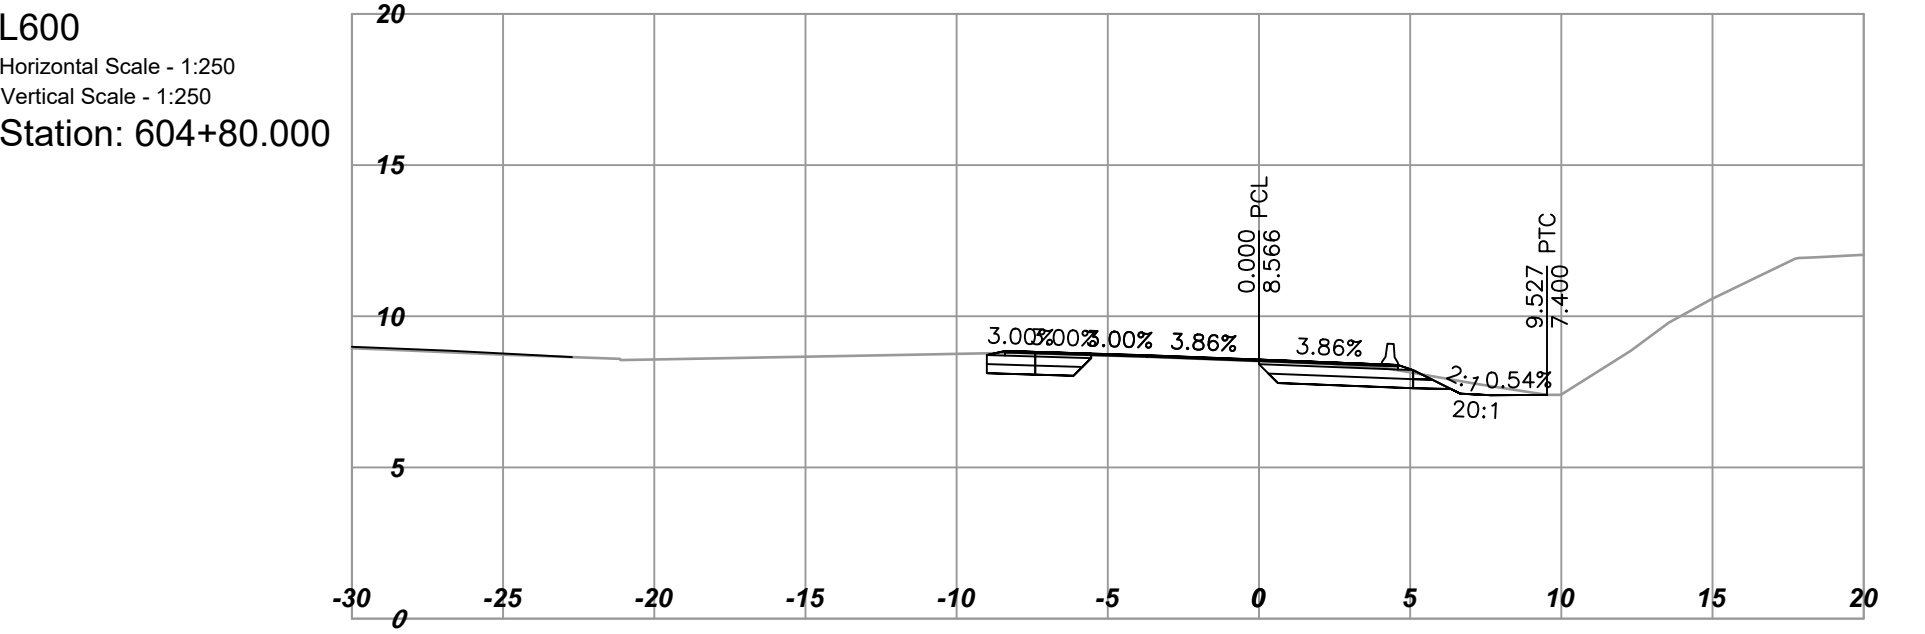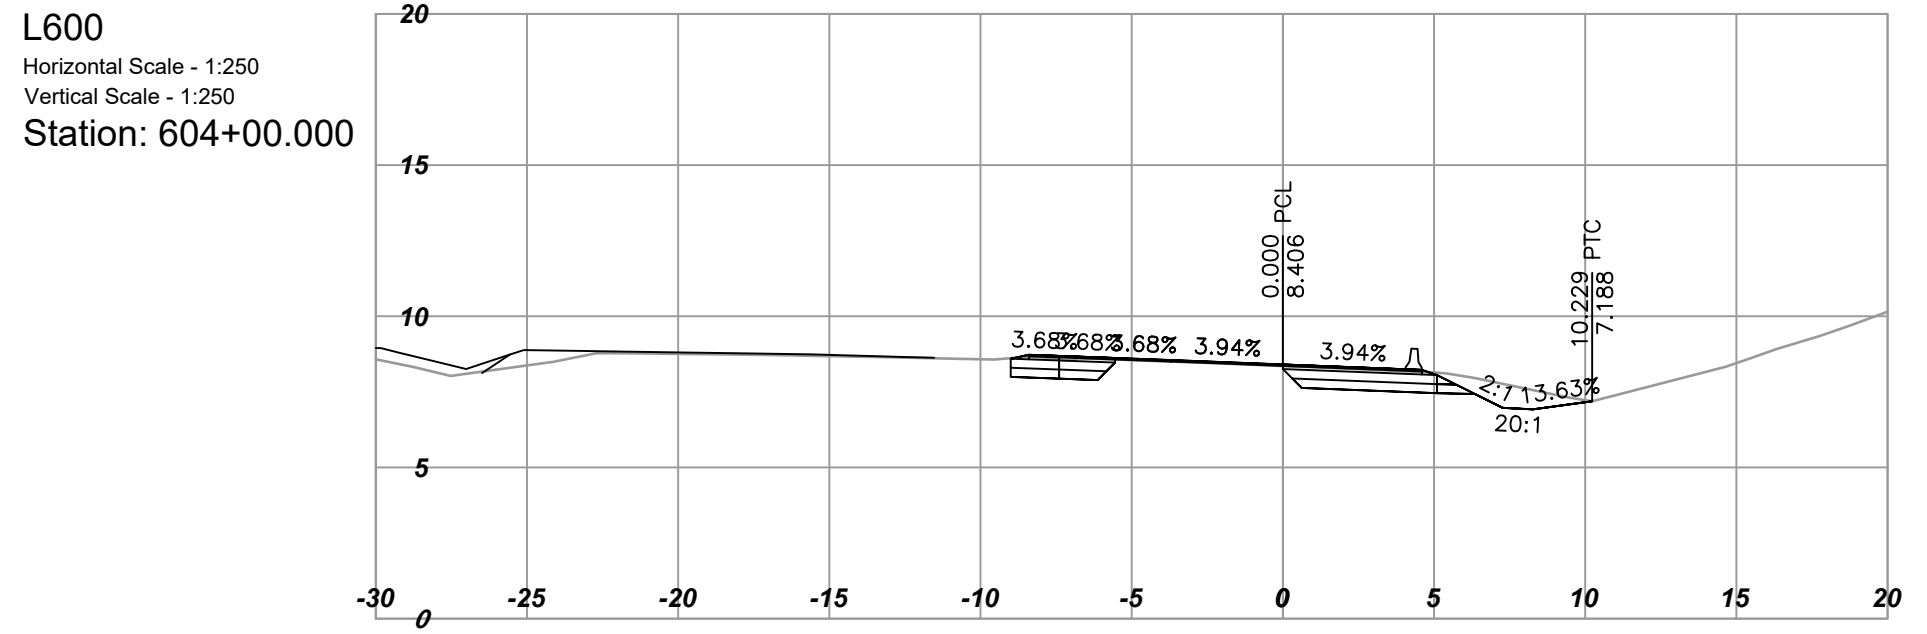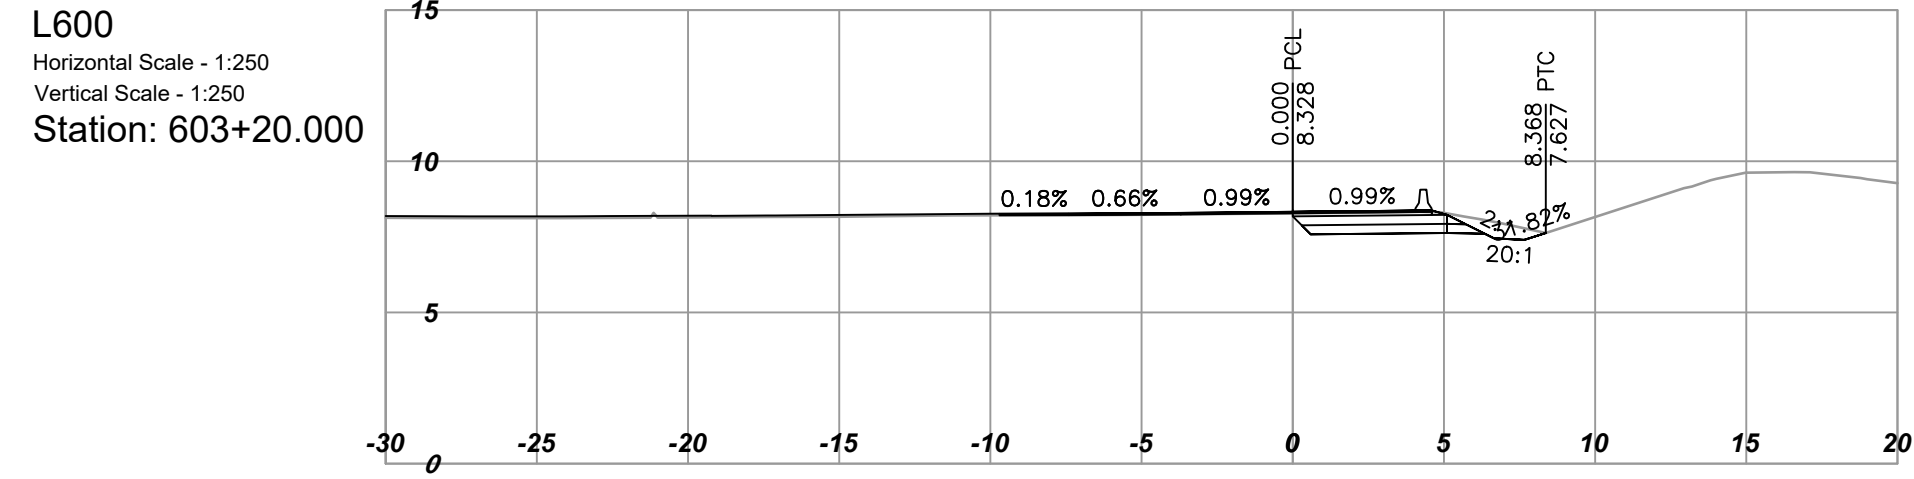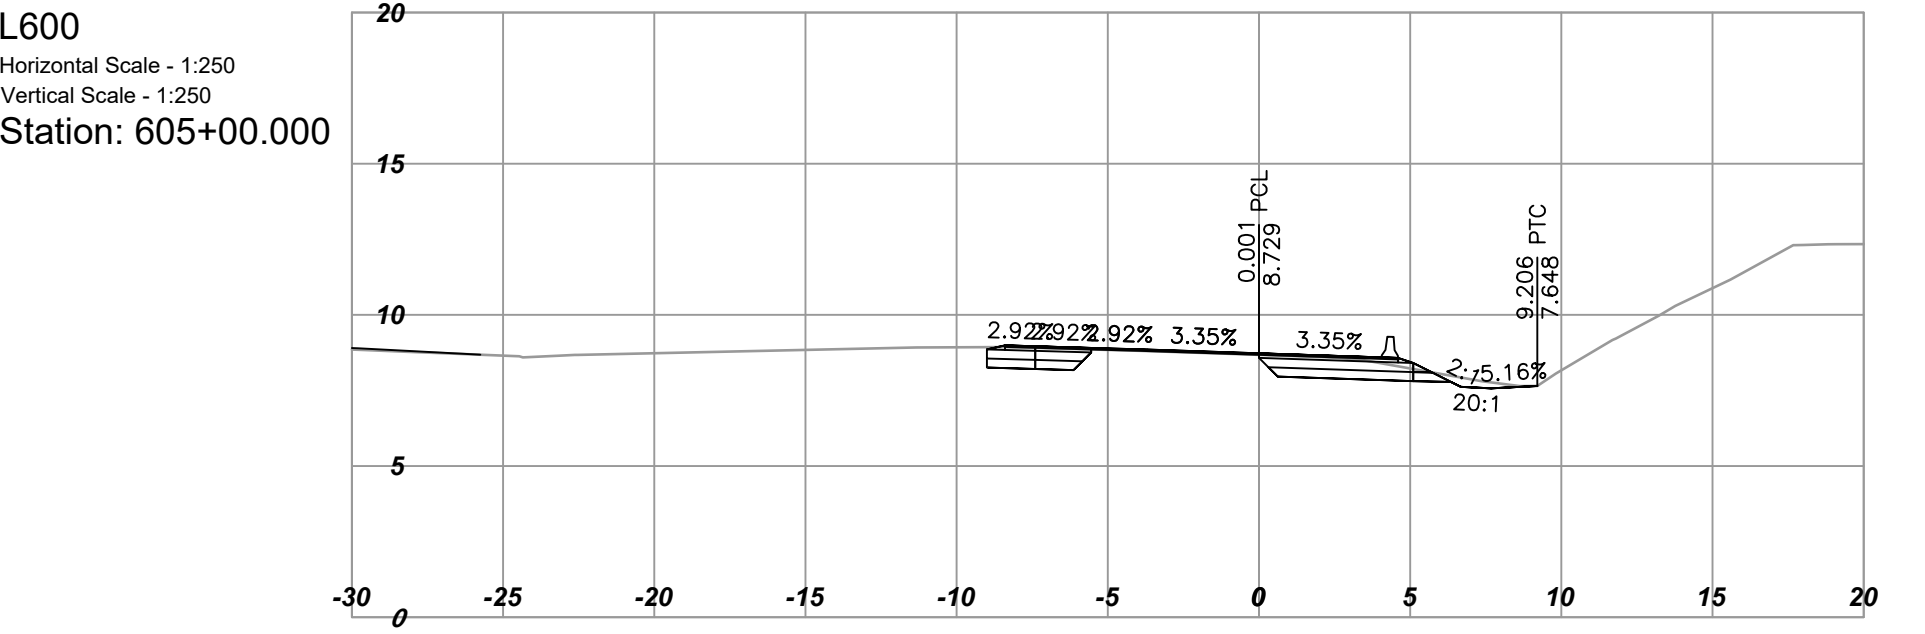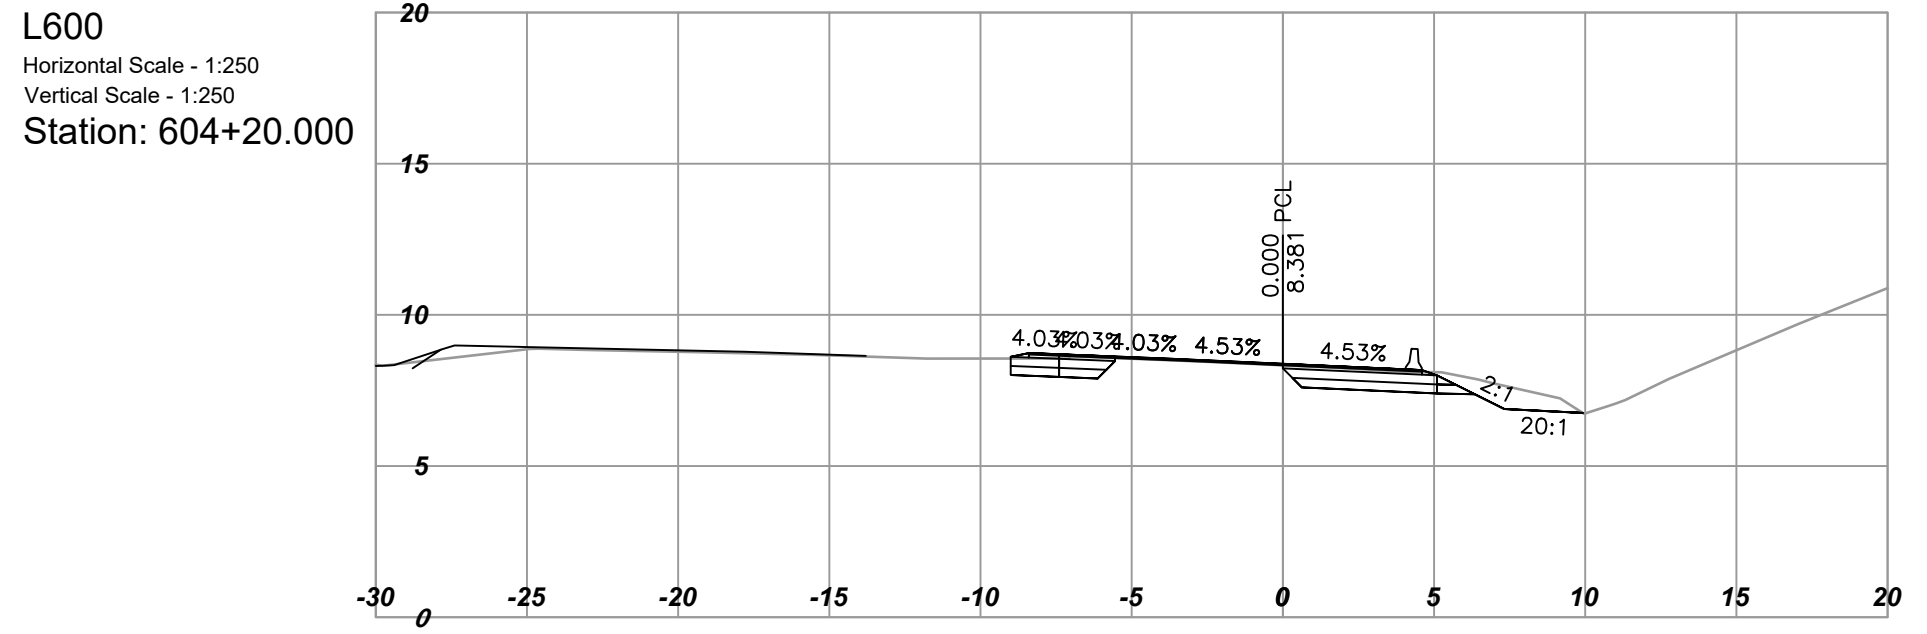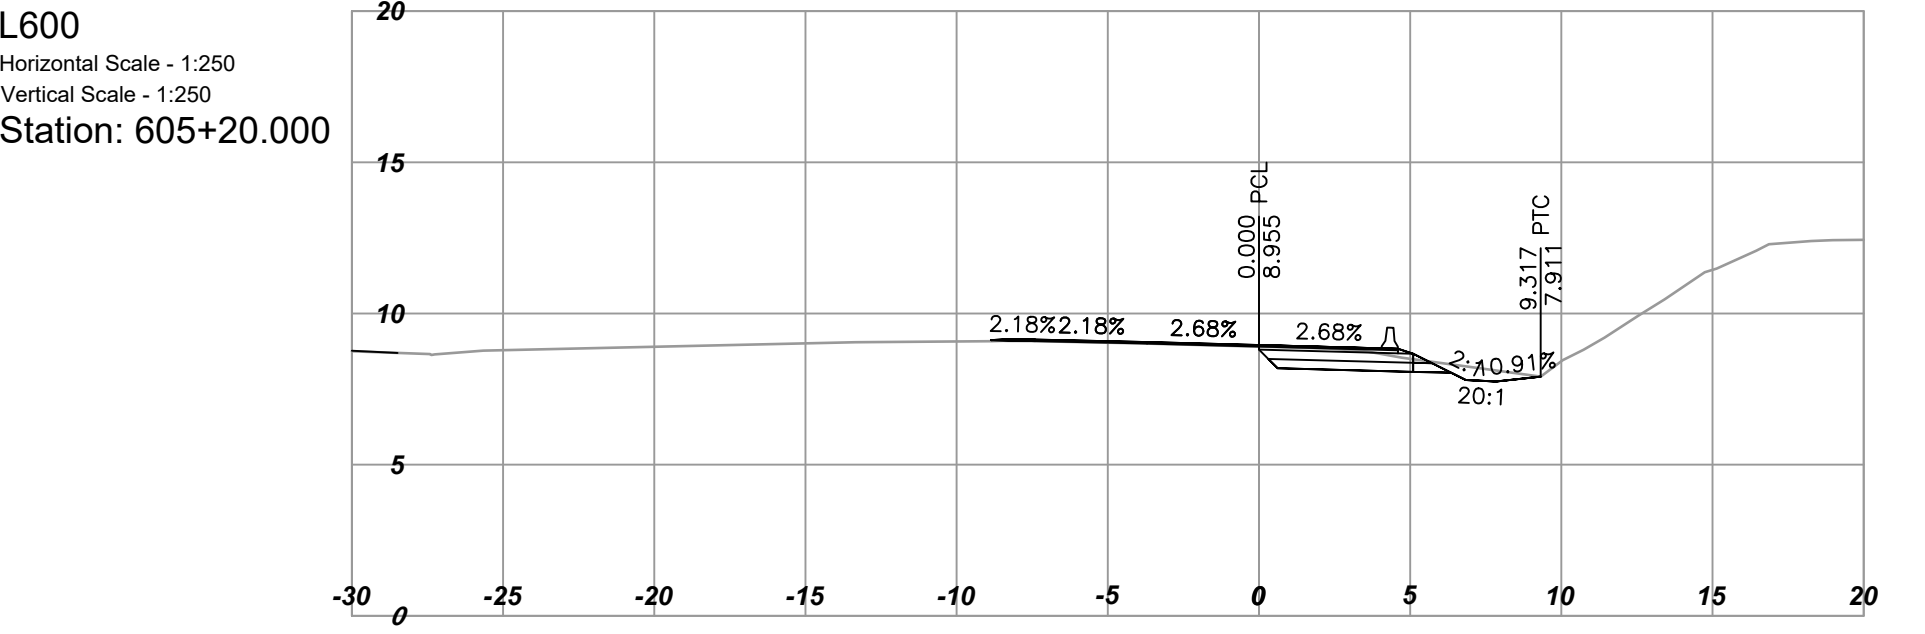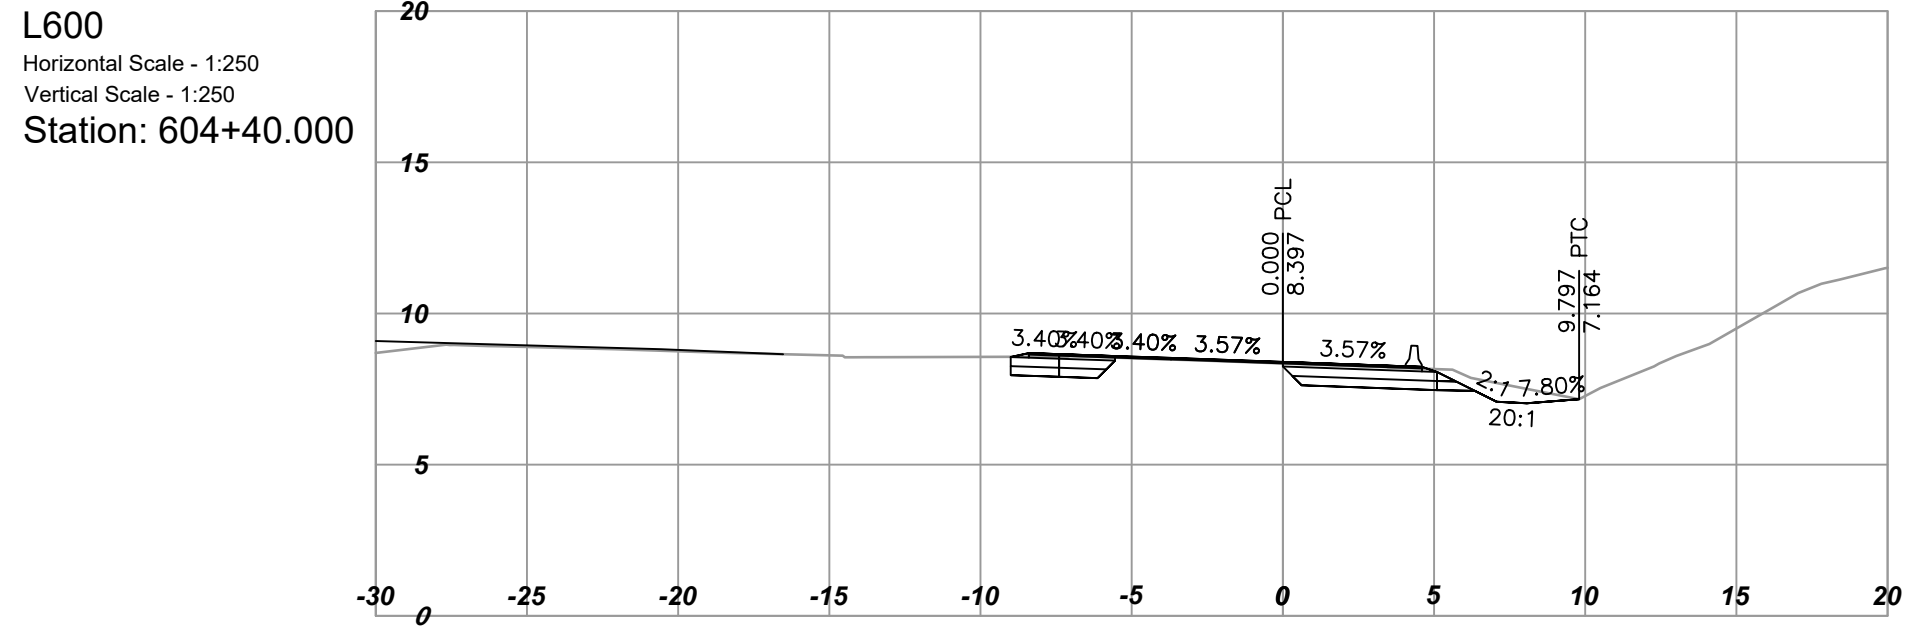

REV	DATE	REVISIONS	NAME

BRITISH COLUMBIA
MINISTRY OF TRANSPORTATION AND INFRASTRUCTURE
SOUTH COAST REGION
HIGHWAY ENGINEERING AND GEOMATICS

DESIGNED: M. NIKOLICH DATE: 2024-05-24
QUALITY CONTROL: J. BORCH DATE: 2024-05-24
QUALITY ASSURANCE: J. BERTONCINI DATE: 2024-05-24
DRAWN: Y. KE DATE: 2024-05-24



CAD FILENAME: 1000_D_SECTIONS_HIBOS_L600
FILE NUMBER: 1961.0509.02
PLOT DATE: 2024-08-29

DESIGN SECTIONS - L600
HIGHWAY 1 BUS ON SHOULDER
MCKENZIE INTERCHANGE TO COLWOOD INTERCHANGE
STA 603+00 TO STA 605+20

SCALE: 0 2 1:250 12m

PROJECT NUMBER: 17066-0000
REG: 1
DRAWING NUMBER: R1-1065-1043

PLOT DATE: 2024-08-29 11:25:44 AM arsis u:\projects_sur\1961\0509\02\1000_Design\CAD\drawingproduction\1000_DesignSections\1000_D_SECTIONS_H1BOS_L600.dwg

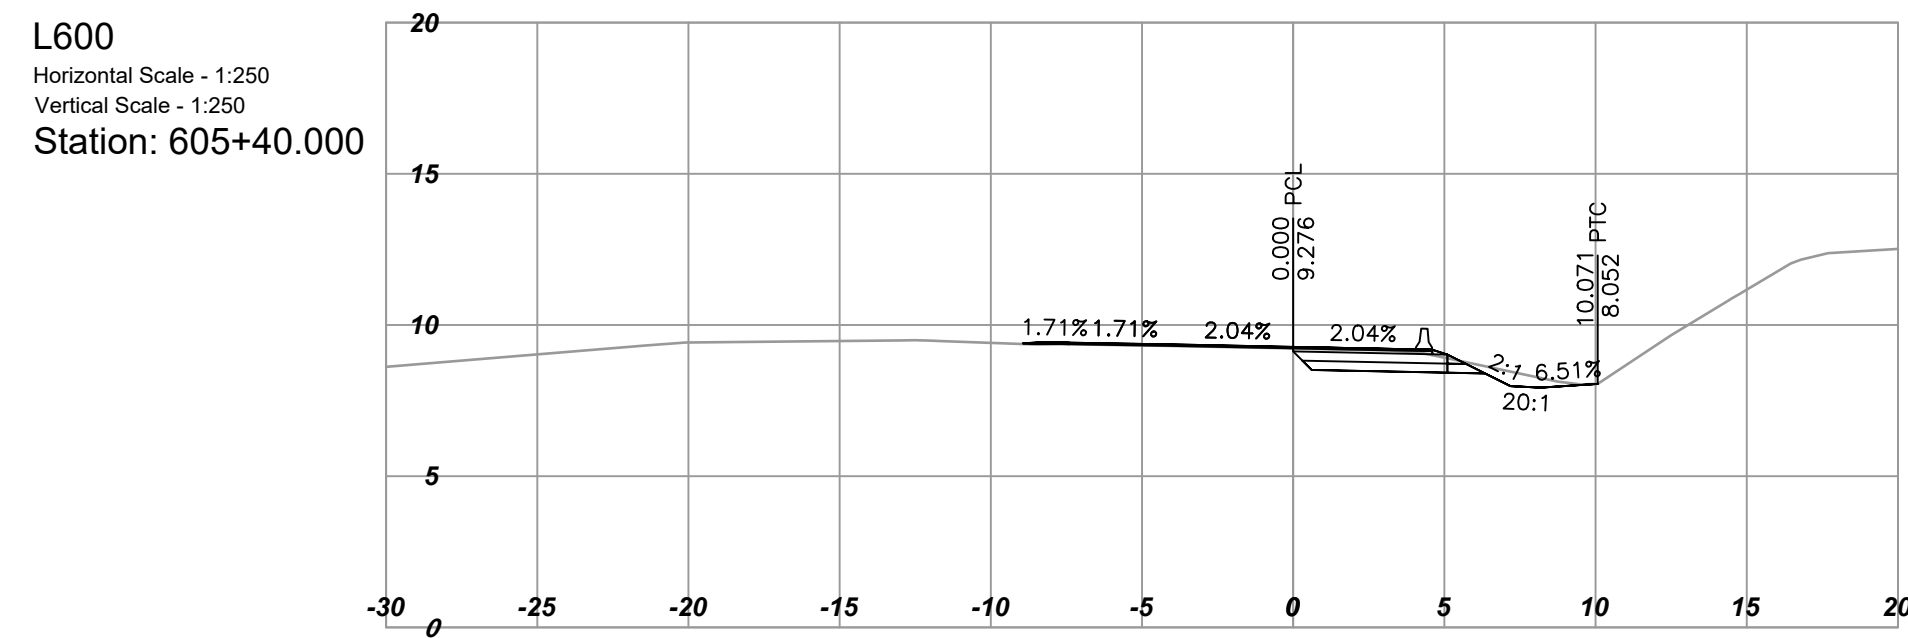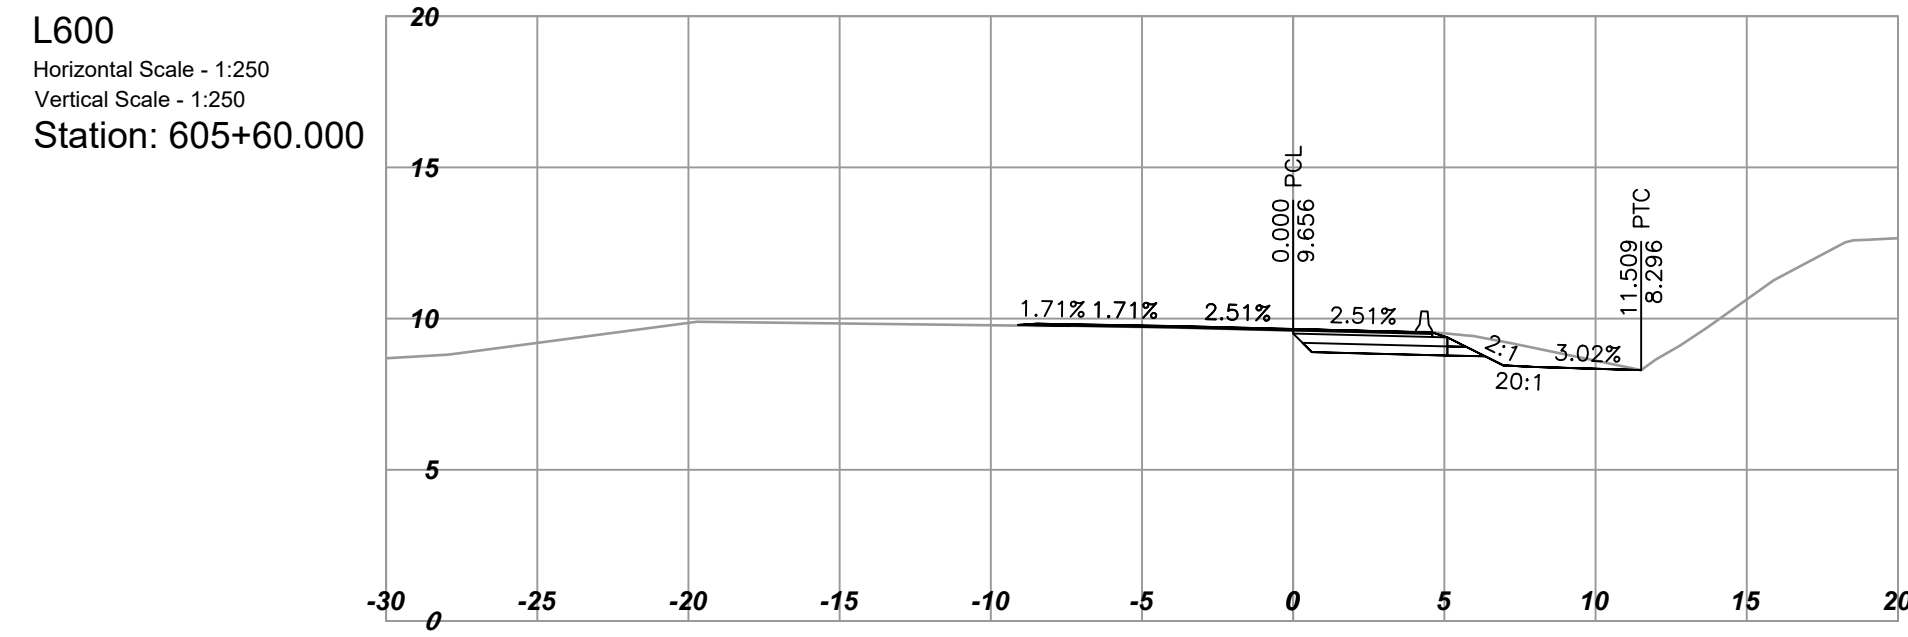

REV	DATE	REVISIONS	NAME



MINISTRY OF TRANSPORTATION AND INFRASTRUCTURE
SOUTH COAST REGION
HIGHWAY ENGINEERING AND GEOMATICS



CAD FILENAME	1000_D_SECTIONS_H1BOS_L600	DESIGNED	M.NIKOLICH	DATE	2024-05-24
FILE NUMBER	1961.0509.02	QUALITY CONTROL	J. BORCH	DATE	2024-05-24
PLOT DATE	2024-08-29	QUALITY ASSURANCE	J. BERTONCINI	DATE	2024-05-24
		DRAWN	Y. KE	DATE	2024-05-24

DESIGN SECTIONS - L600
HIGHWAY 1 BUS ON SHOULDER
MCKENZIE INTERCHANGE TO COLWOOD INTERCHANGE
STA 605+40 TO STA 605+60

SCALE 0 2 1:250 12m	PROJECT NUMBER 17066-0000	REG 1	DRAWING NUMBER R1-1065-1044	REV
------------------------	------------------------------	----------	--------------------------------	-----