

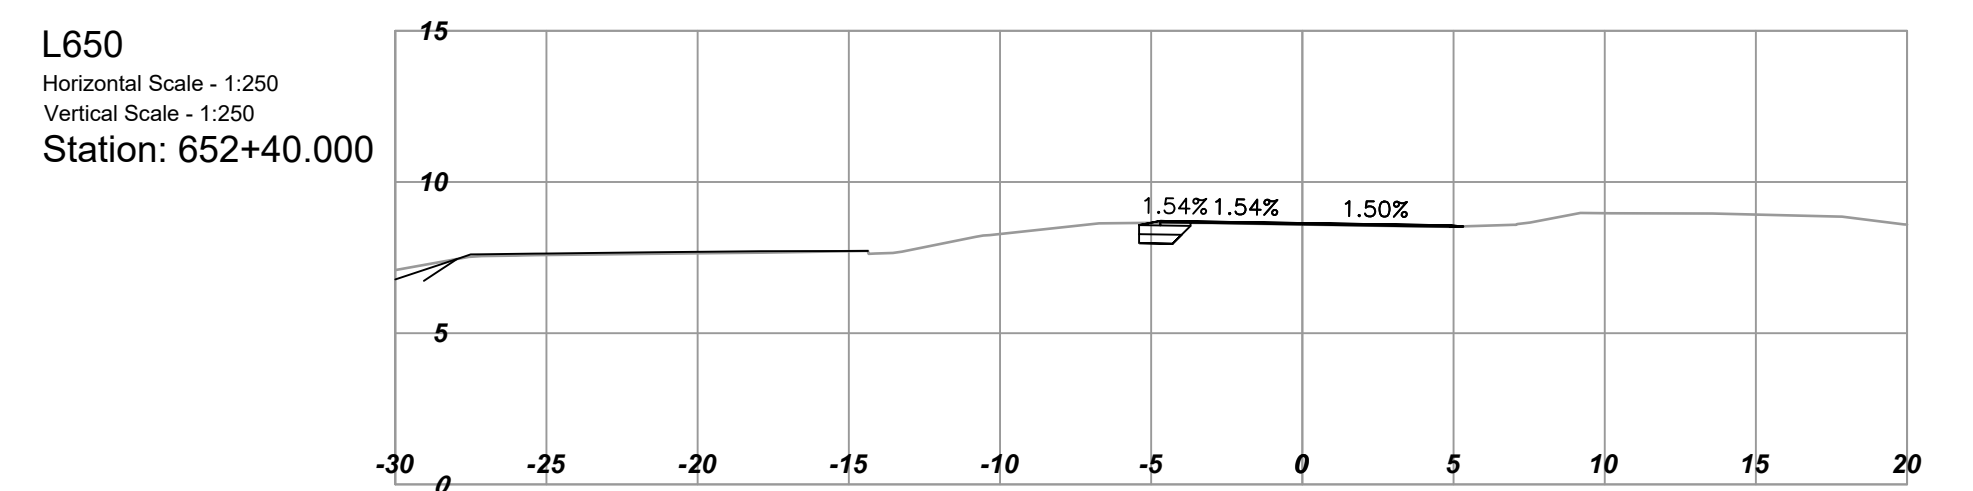
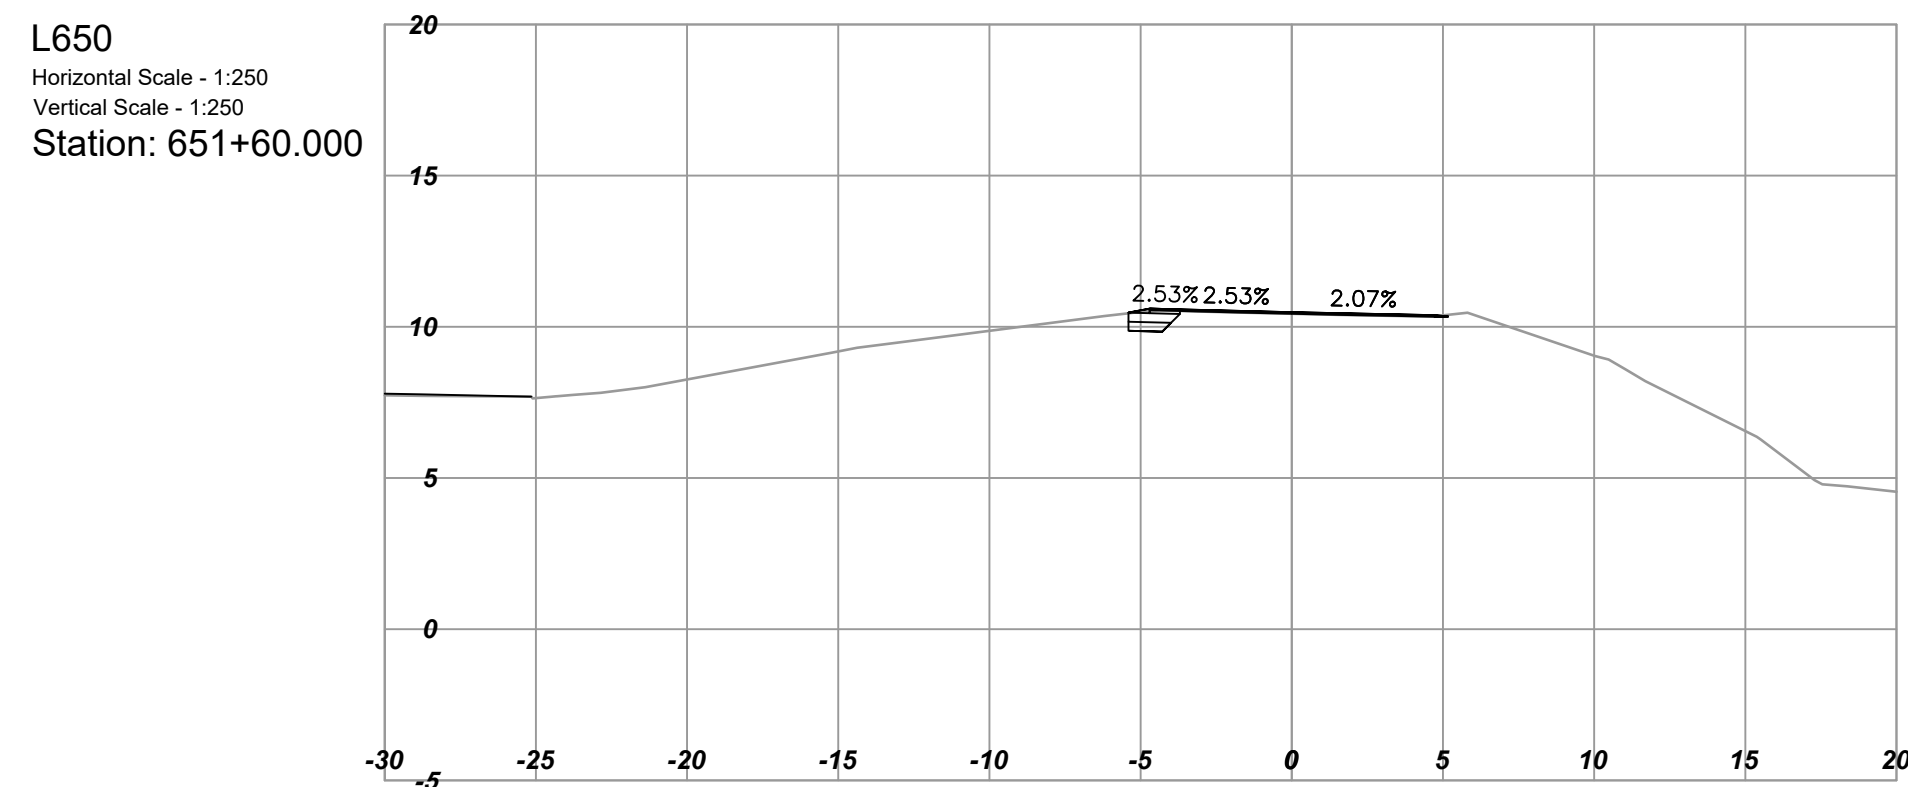
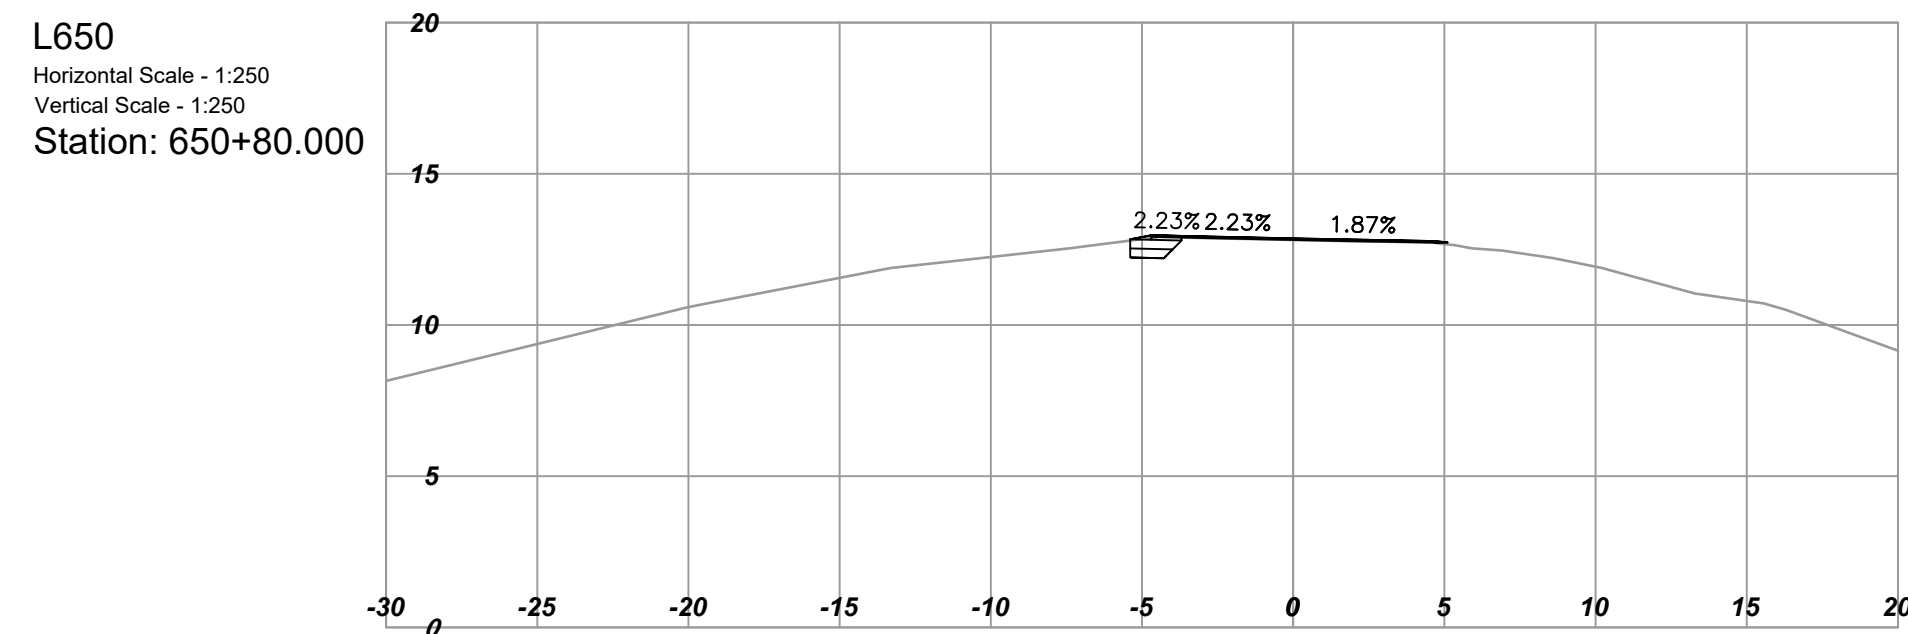
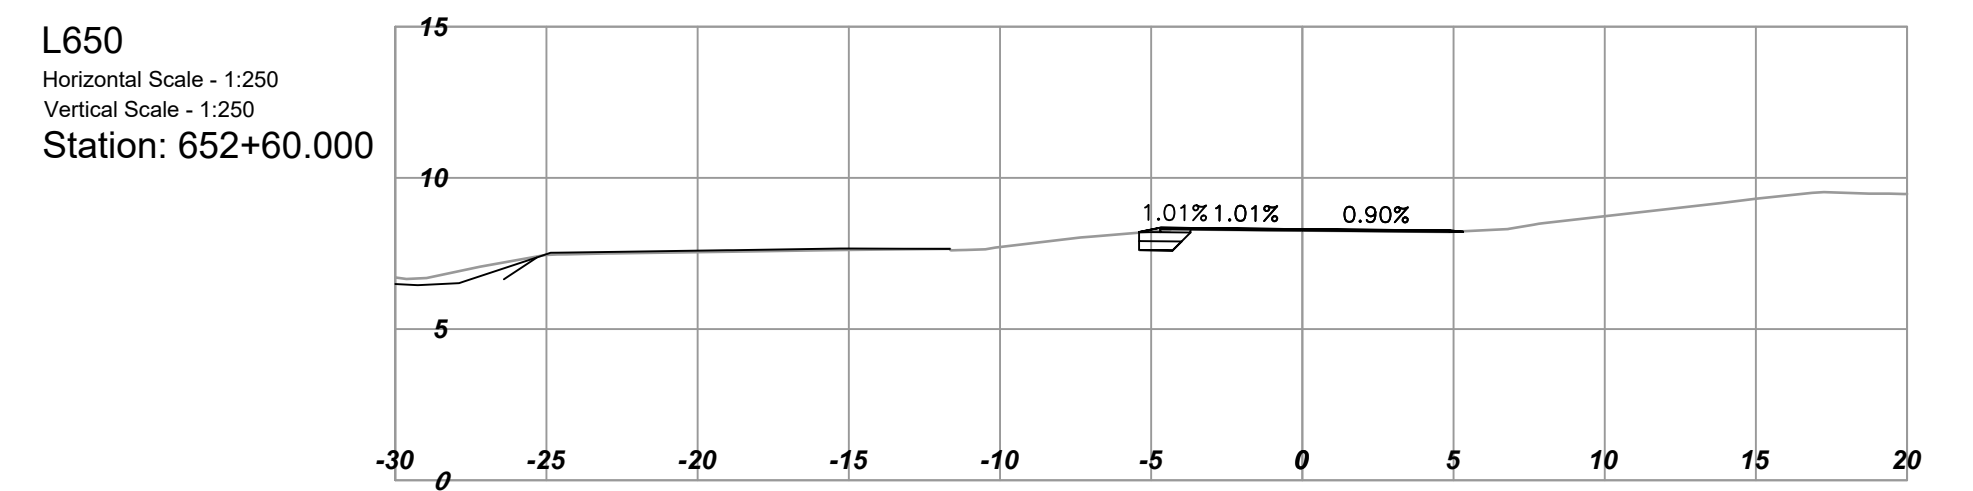
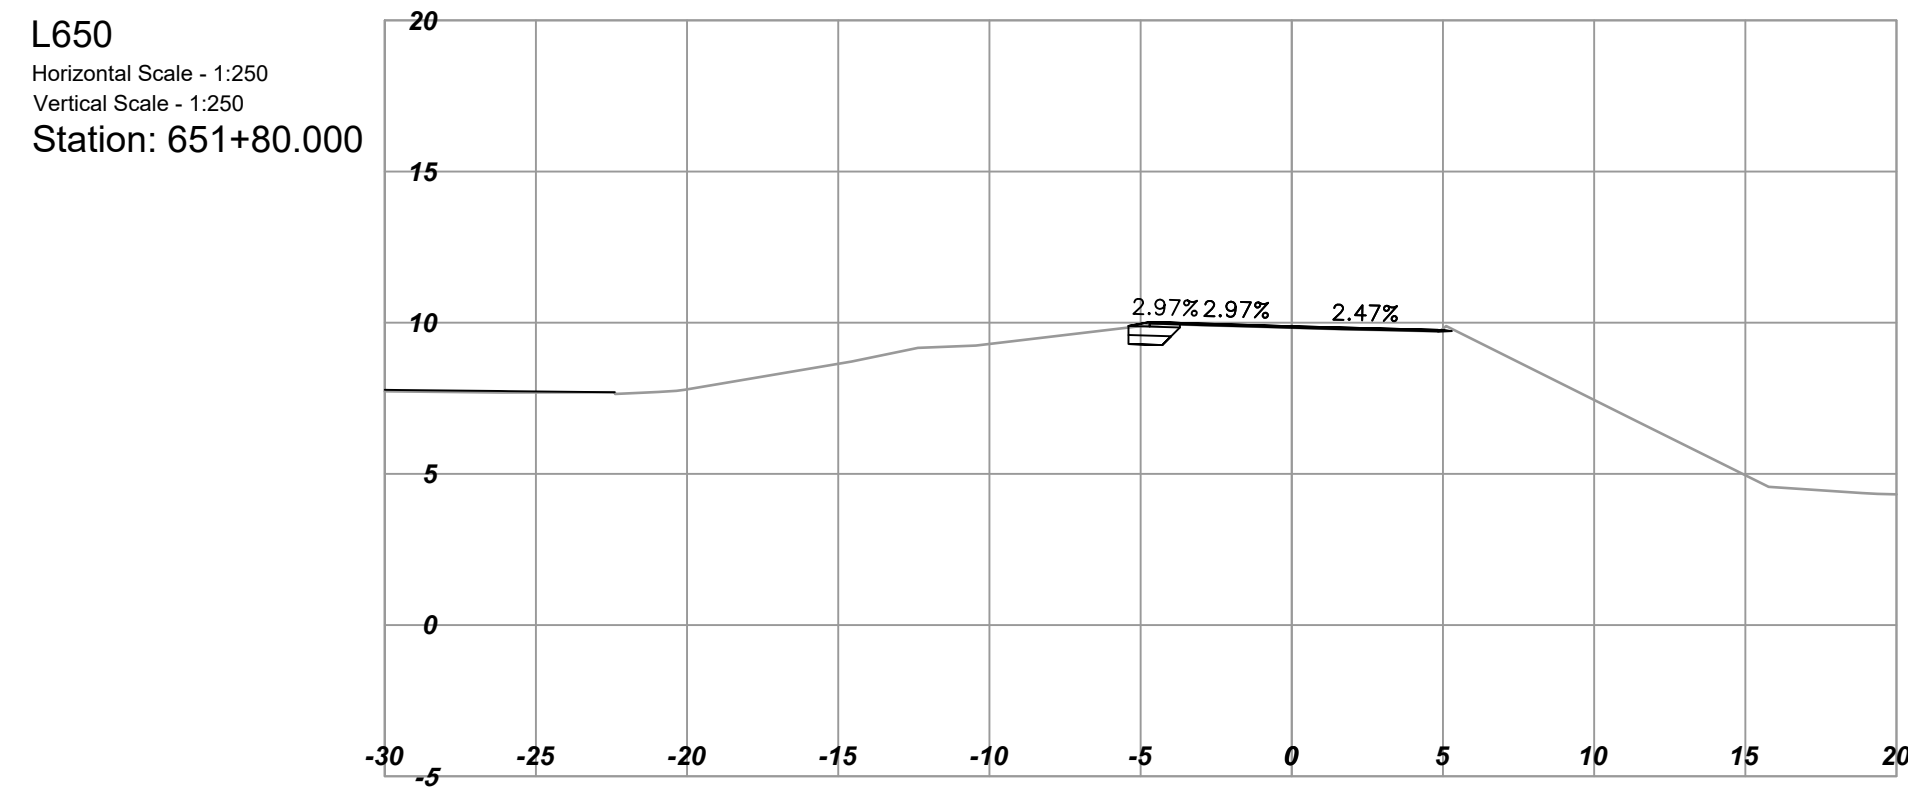
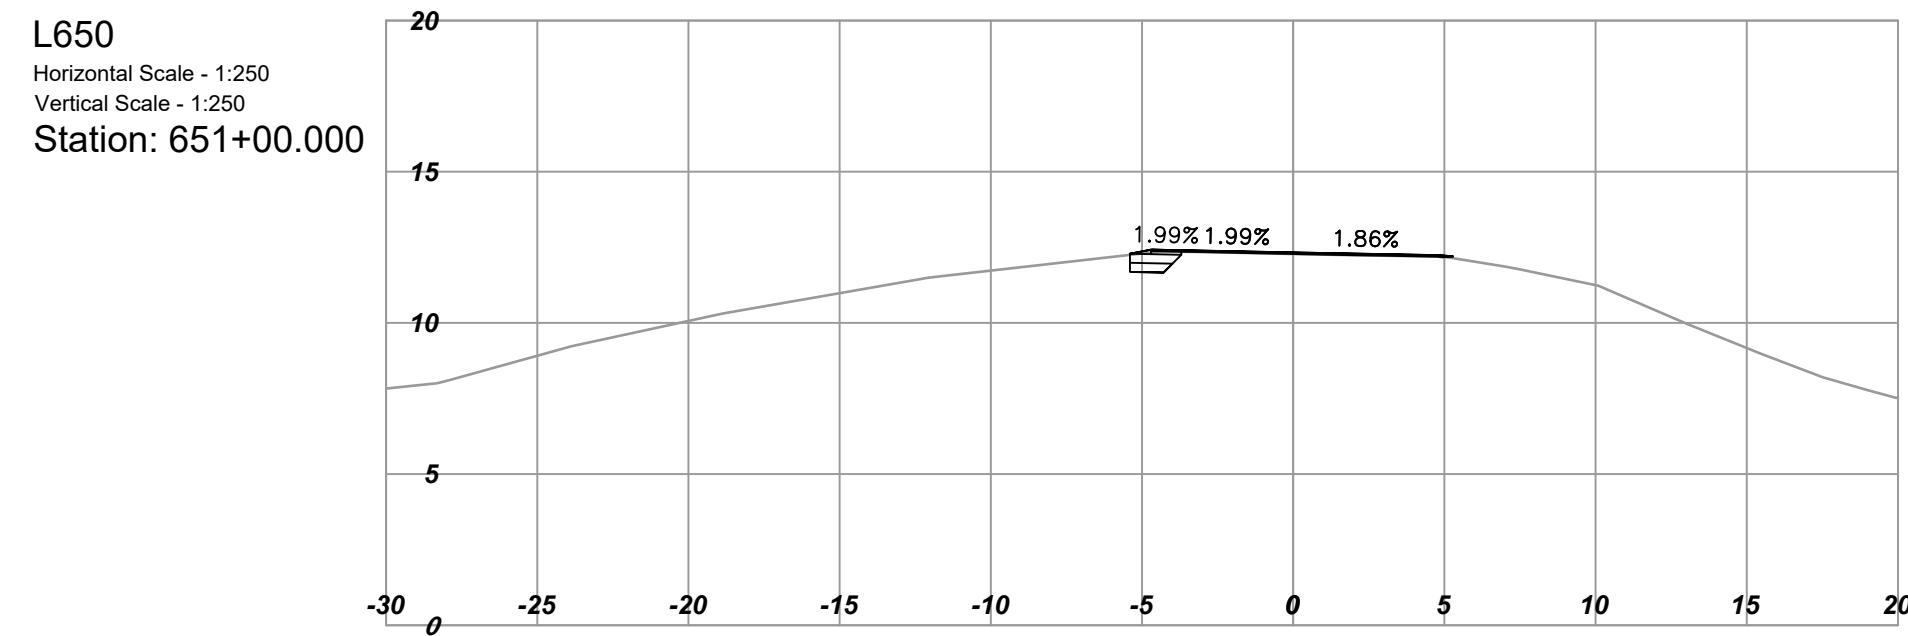
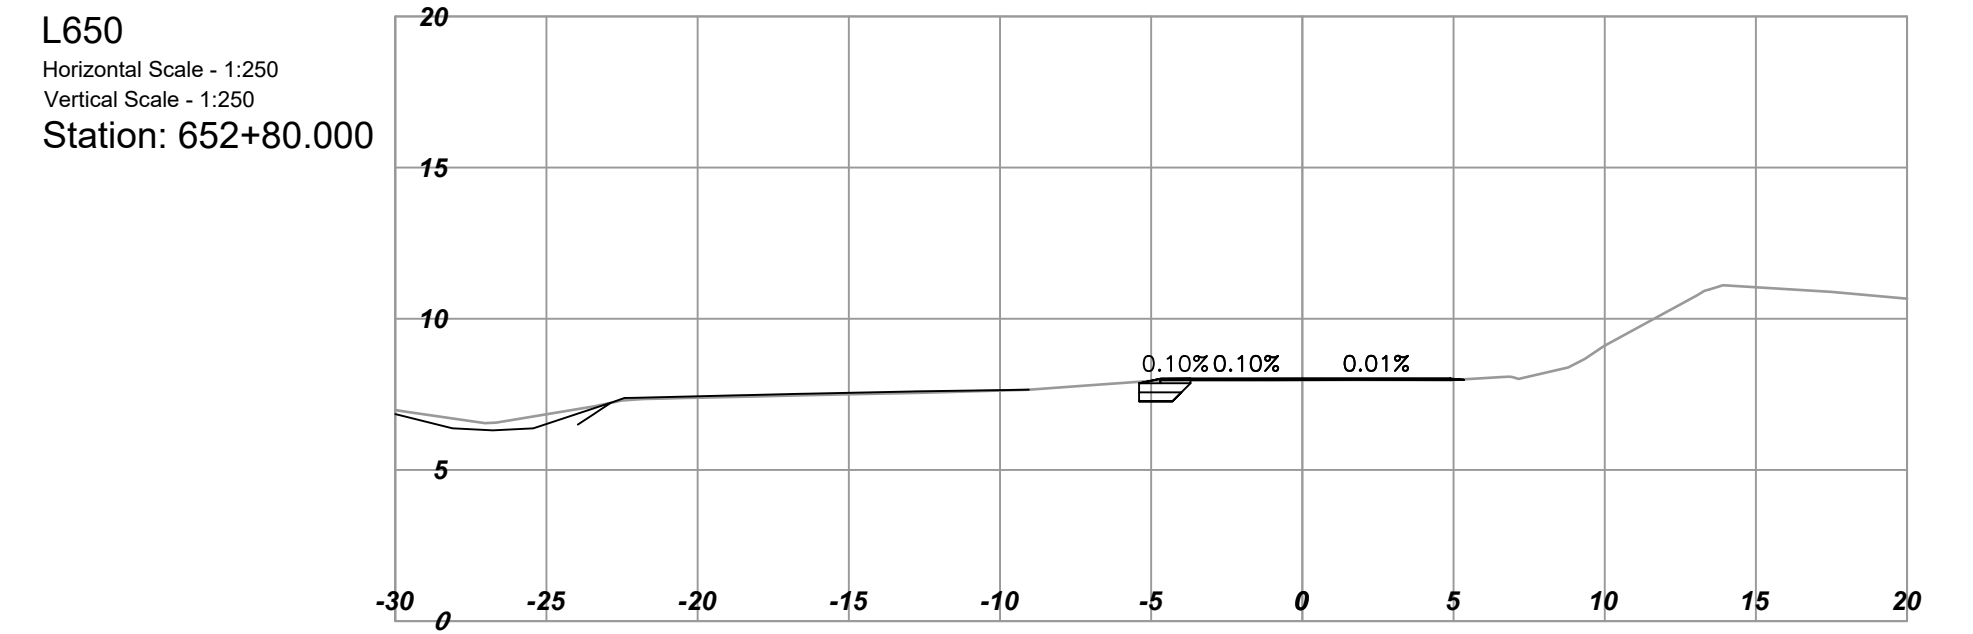
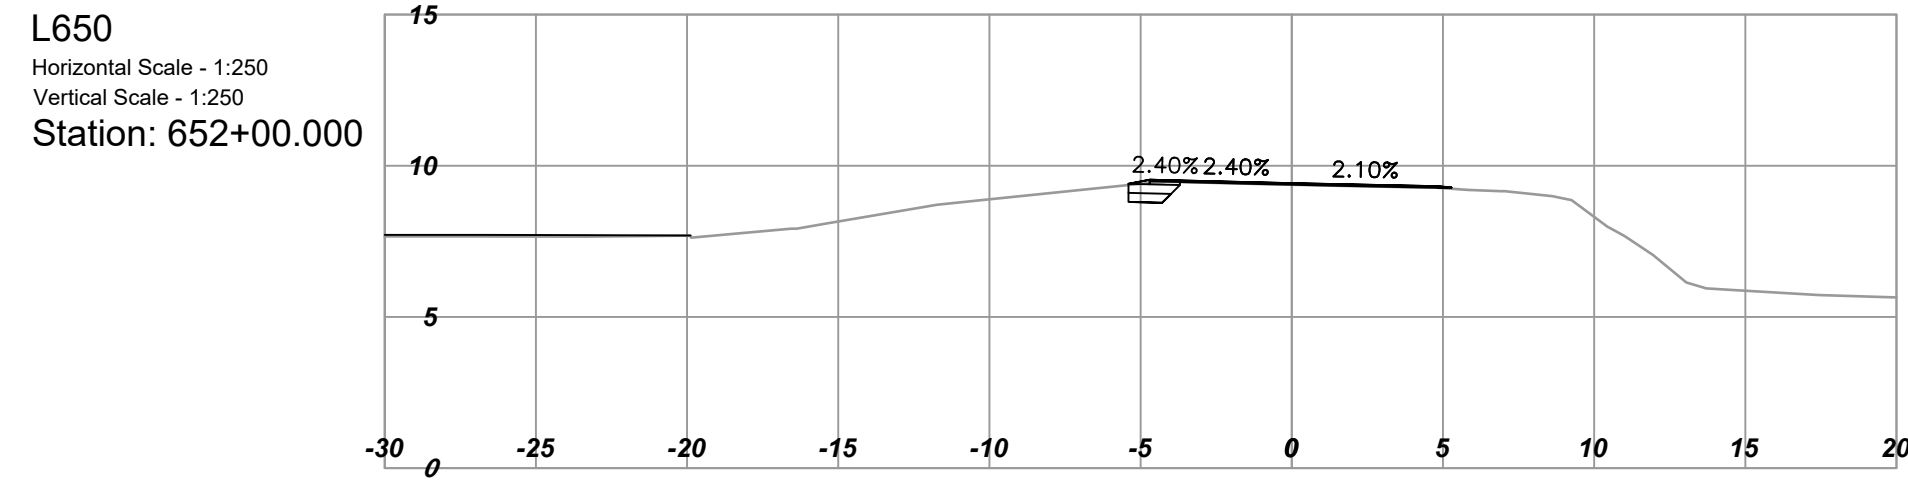
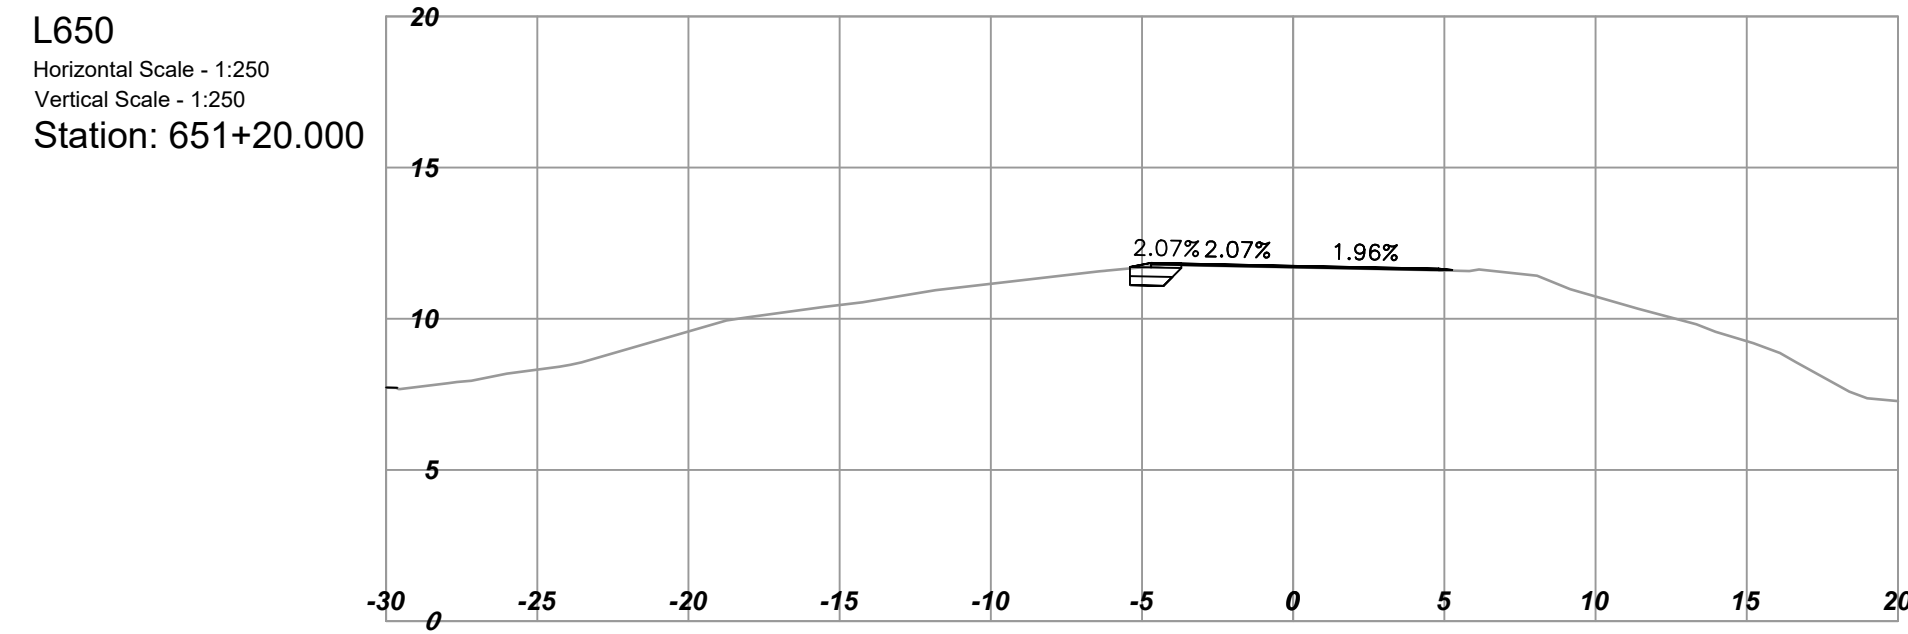
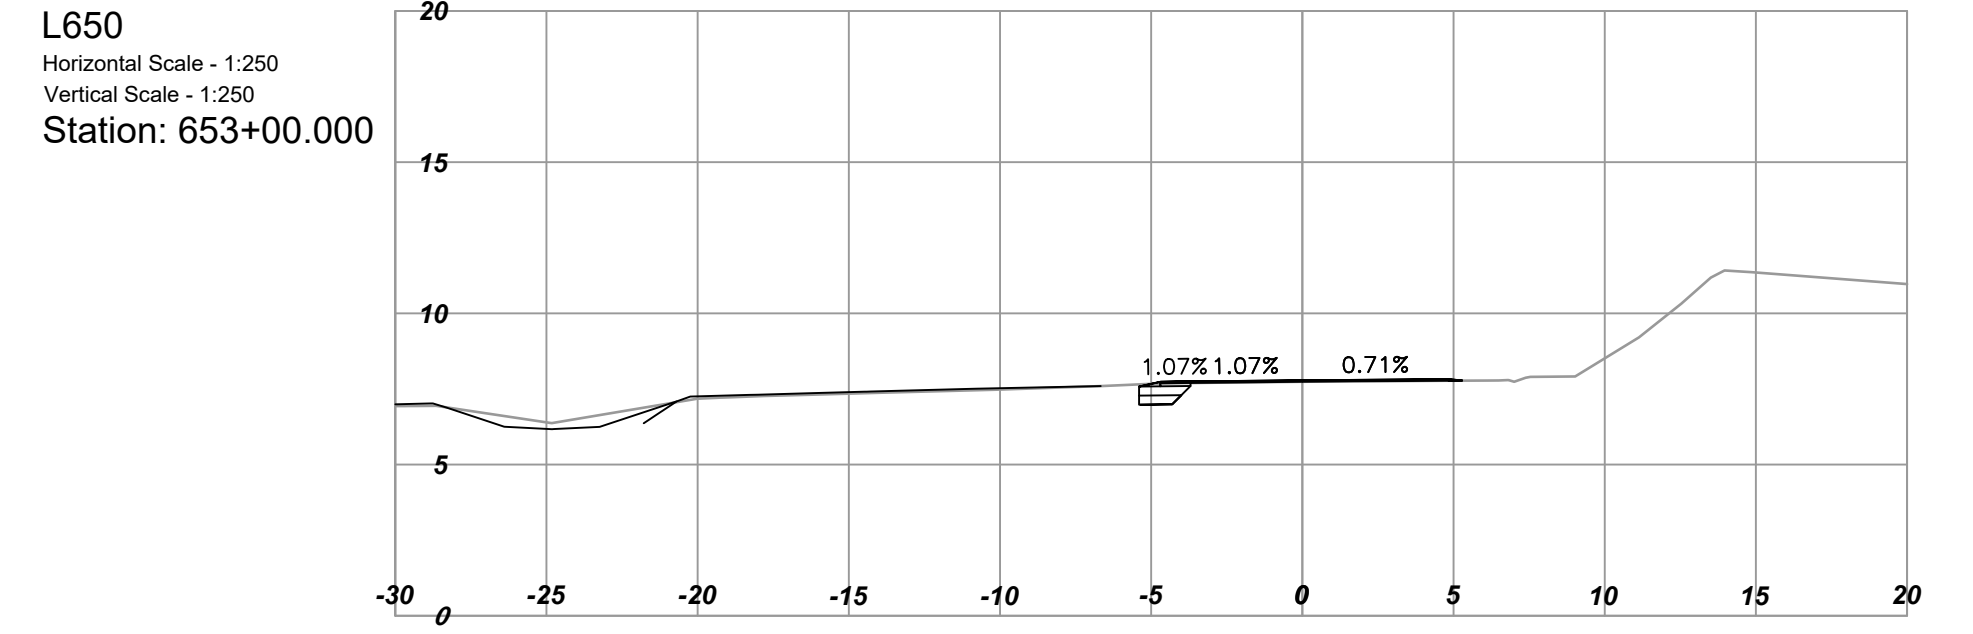


PLOT DATE: 2024-08-29 11:25:57 AM arnis u:\projects_sur\1961\0509\02\Design\CAD\drawingproduction\1000_DesignSections\1000_D_Sections_H1BOS_L650.dwg

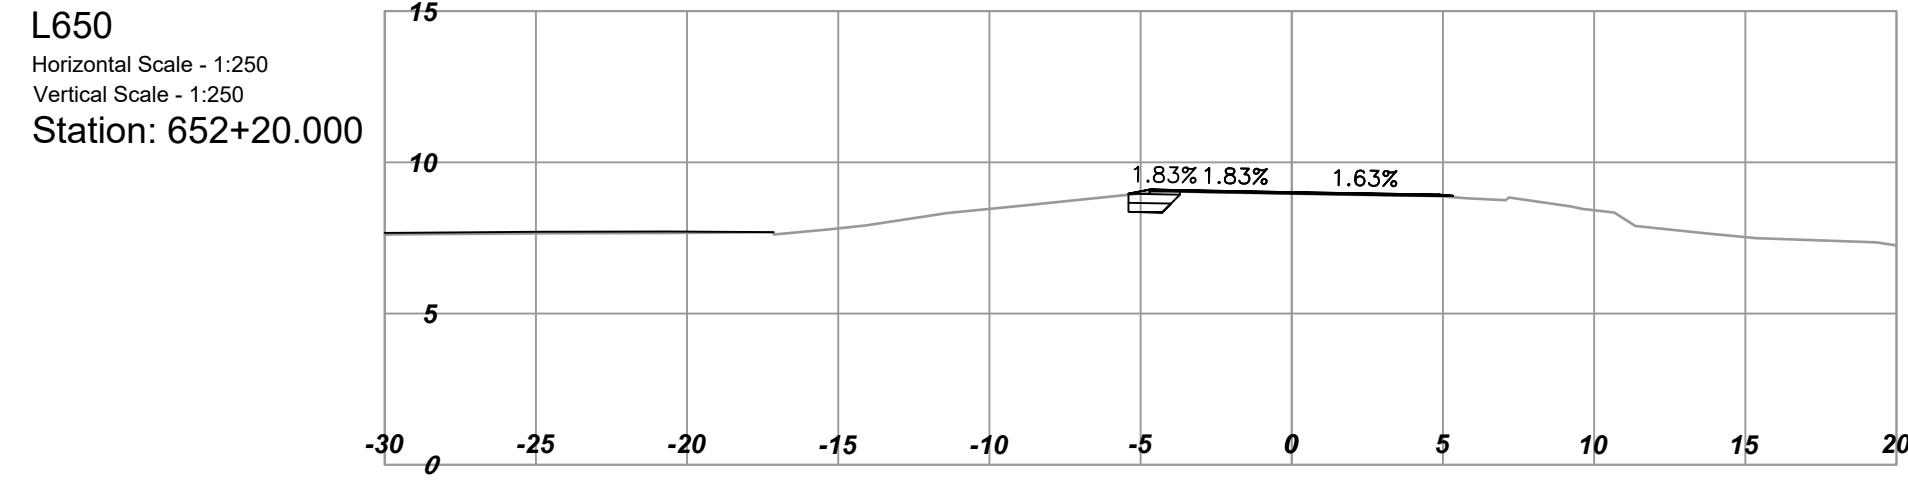

REV	DATE	REVISIONS	NAME

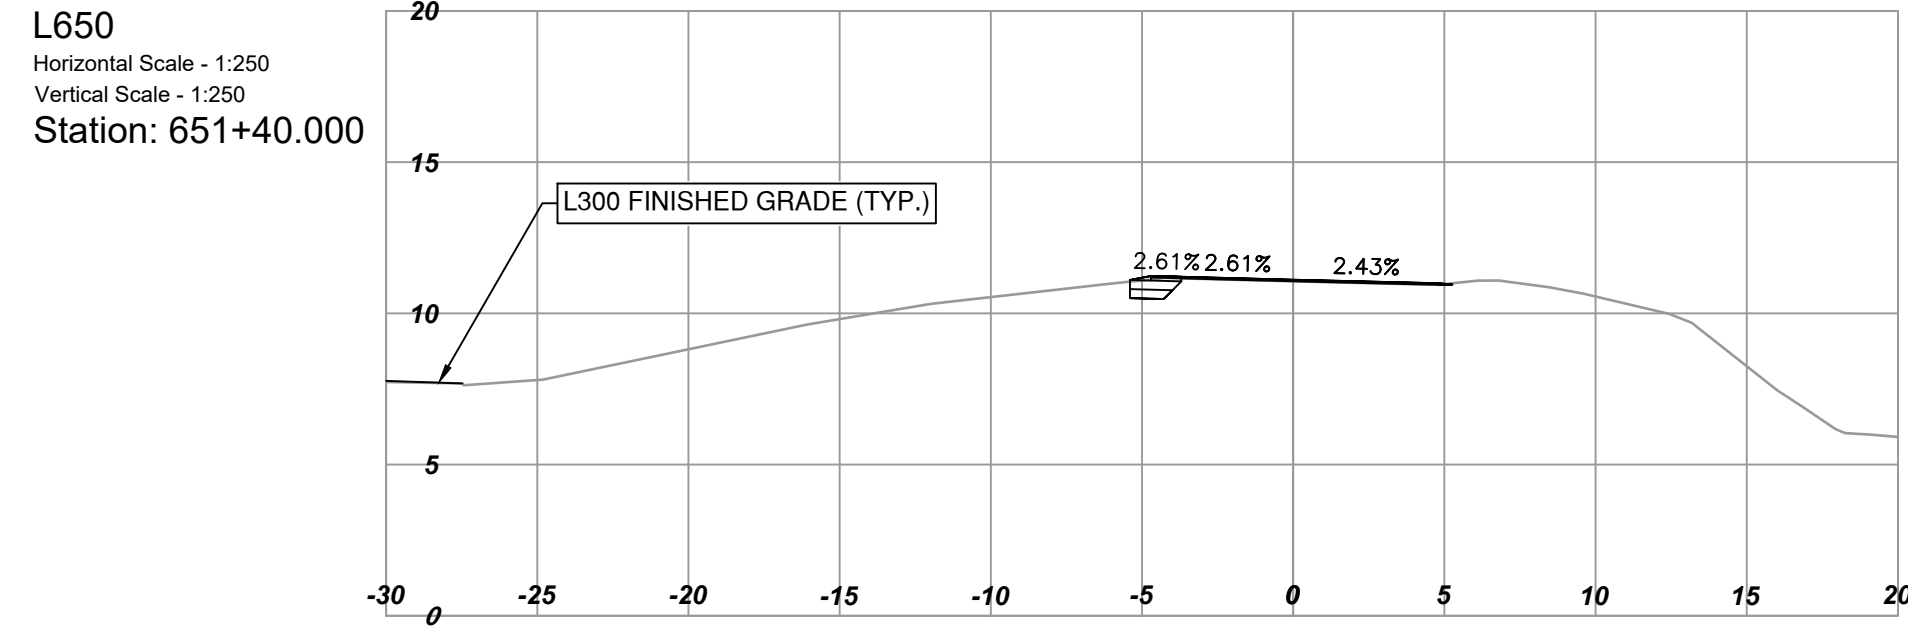

MINISTRY OF TRANSPORTATION AND INFRASTRUCTURE
SOUTH COAST REGION
HIGHWAY ENGINEERING AND GEOMATICS



CAD FILENAME	1000_D_SECTIONS_H1BOS_L650	DESIGNED	M. NIKOLICH	DATE	2024-05-24
FILE NUMBER	1961.0509.02	QUALITY CONTROL	J. BORCH	DATE	2024-05-24
PLOT DATE	2024-08-29	QUALITY ASSURANCE	J. BERTONCINI	DATE	2024-05-24
		DRAWN	Y. KE	DATE	2024-05-24









DESIGN SECTIONS - L650

HIGHWAY 1 BUS ON SHOULDER
MCKENZIE INTERCHANGE TO COLWOOD INTERCHANGE

STA 650+80 TO STA 653+00

SCALE 0 2 1:250 12m	PROJECT NUMBER 17066-0000	REG 1	DRAWING NUMBER R1-1065-1045	REV
------------------------	------------------------------	----------	--------------------------------	-----

PLOT DATE: 2024-08-29 11:25:58 AM arsis u:\projects_sur\1961\0509\02\Design\CAD\drawingproduction\1000_DesignSections\1000_D_SECTIONS_HIBOS_L650.dwg

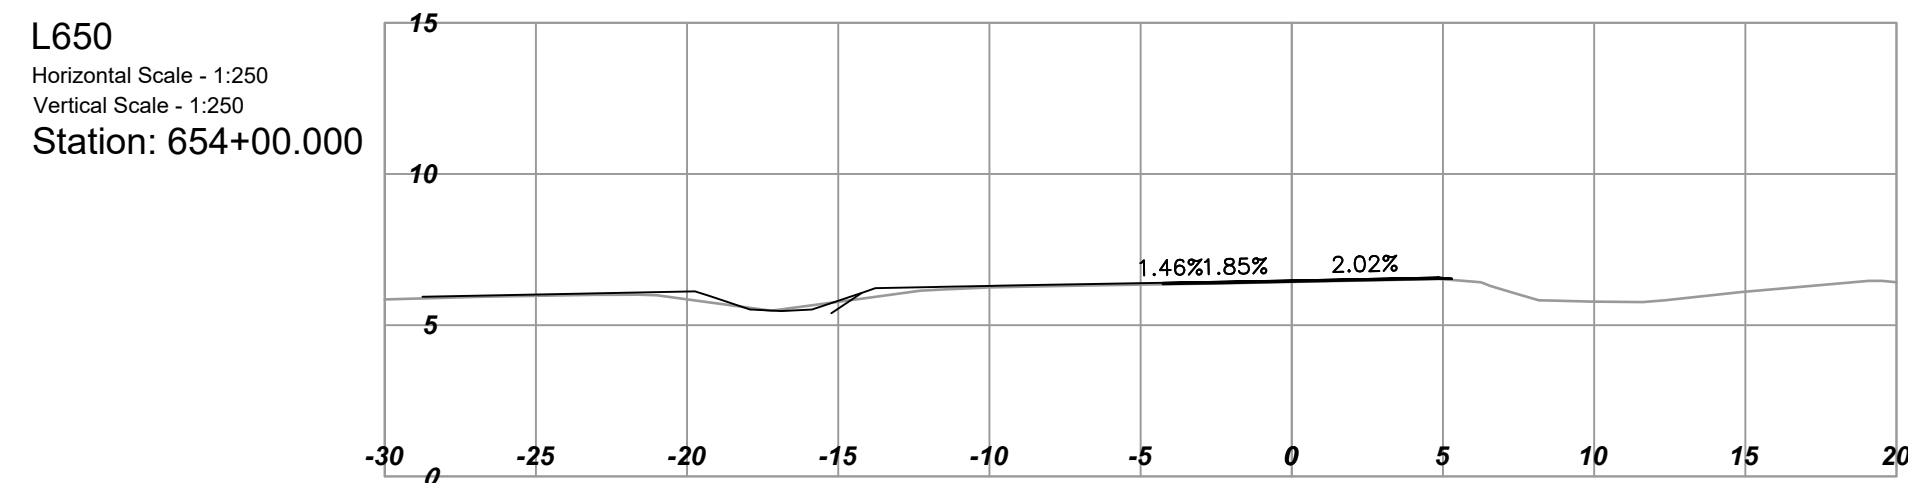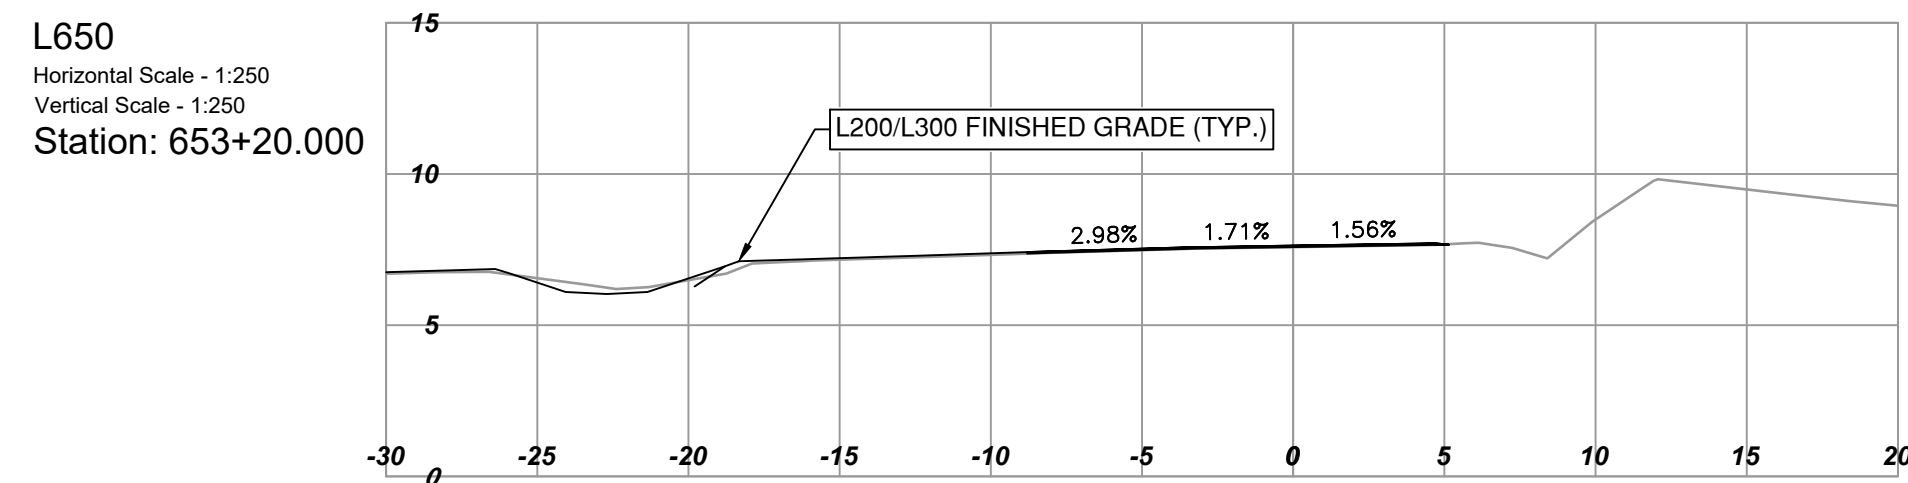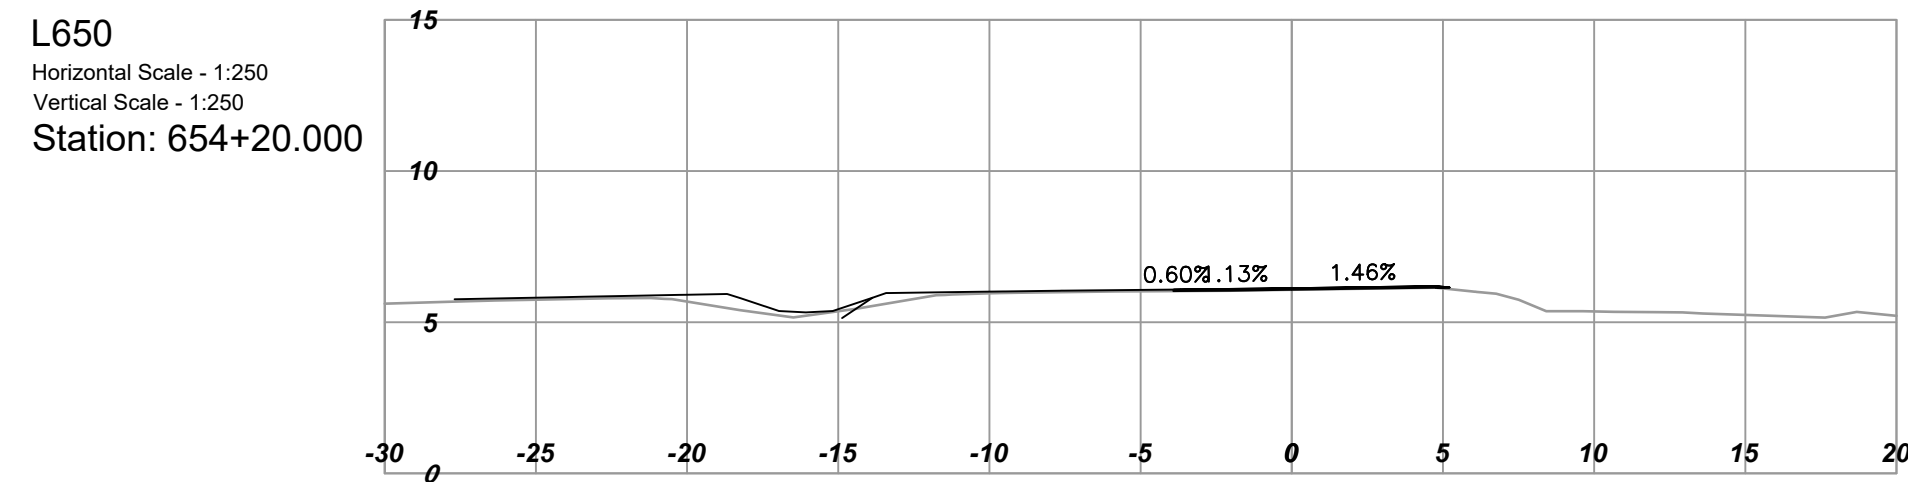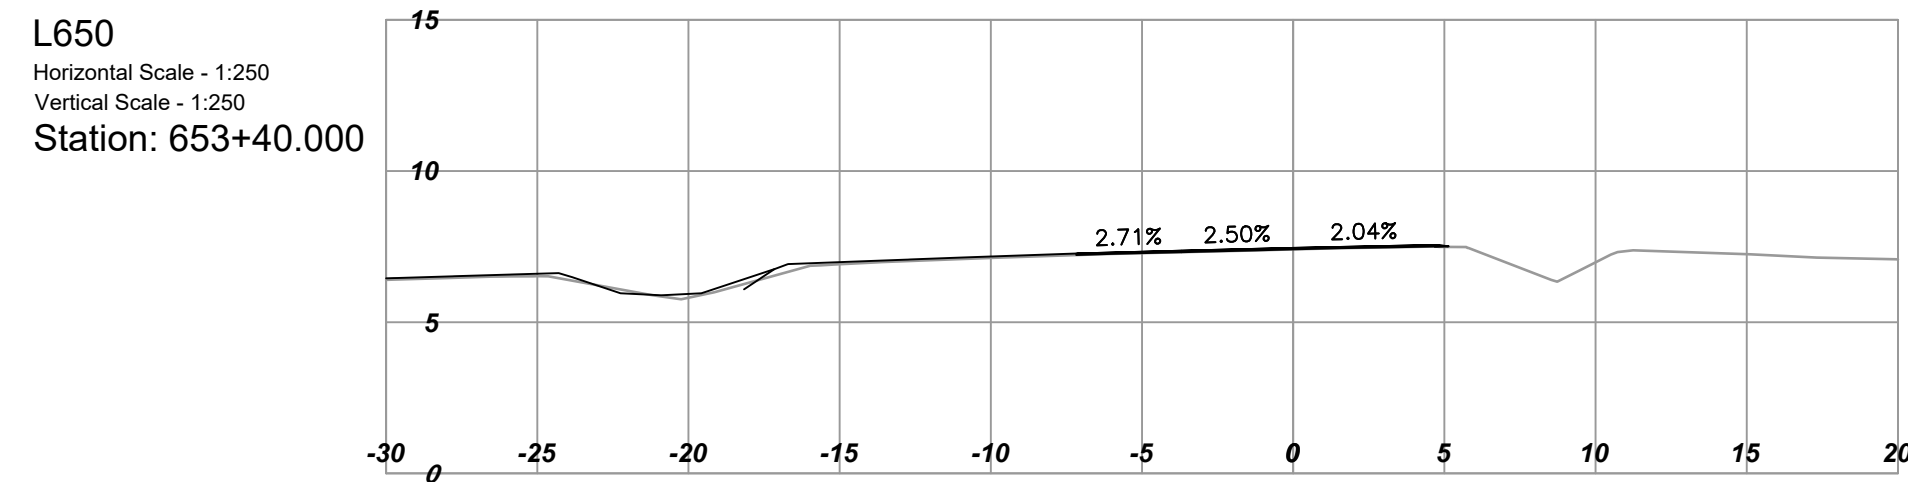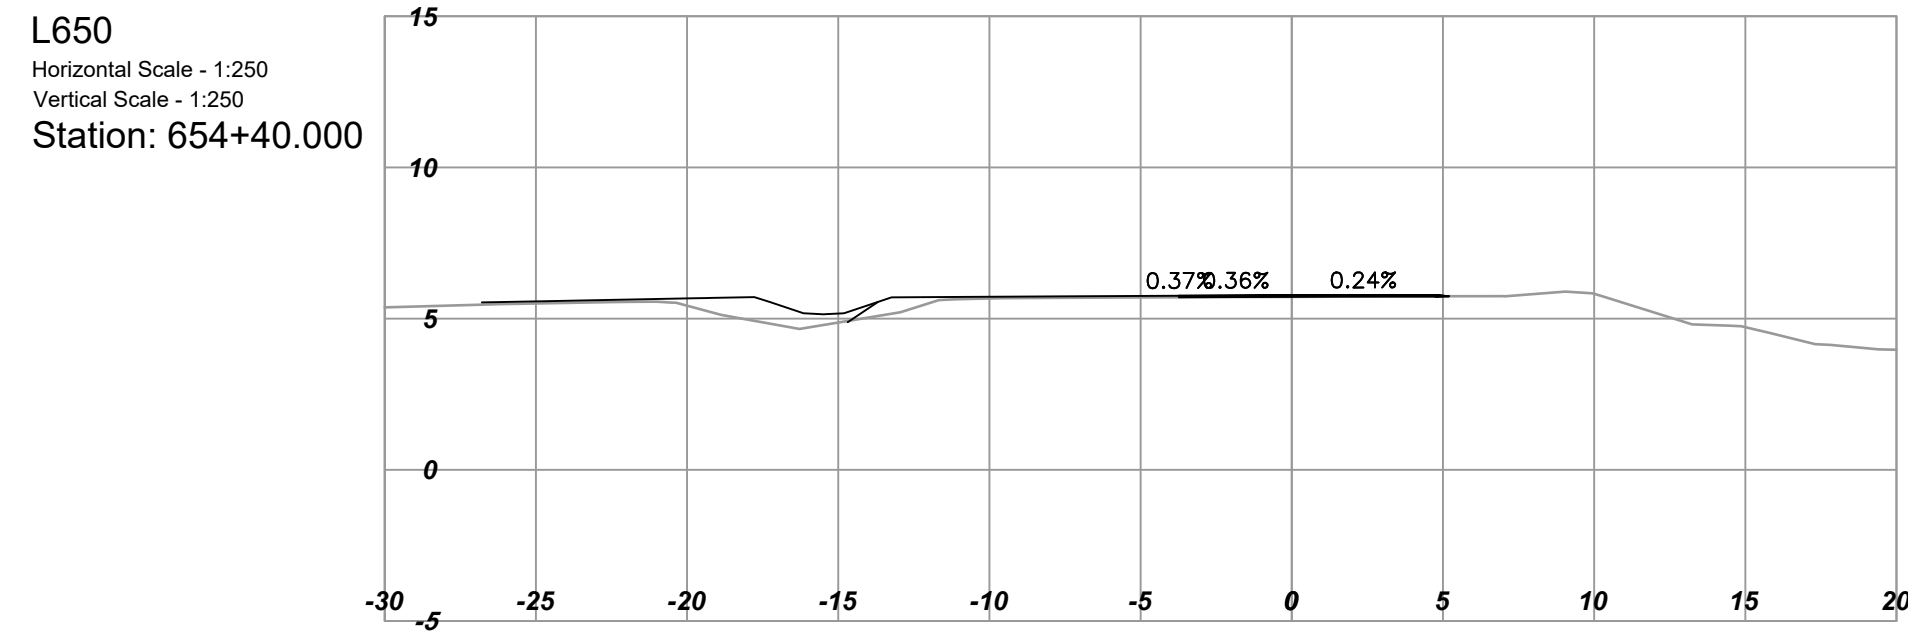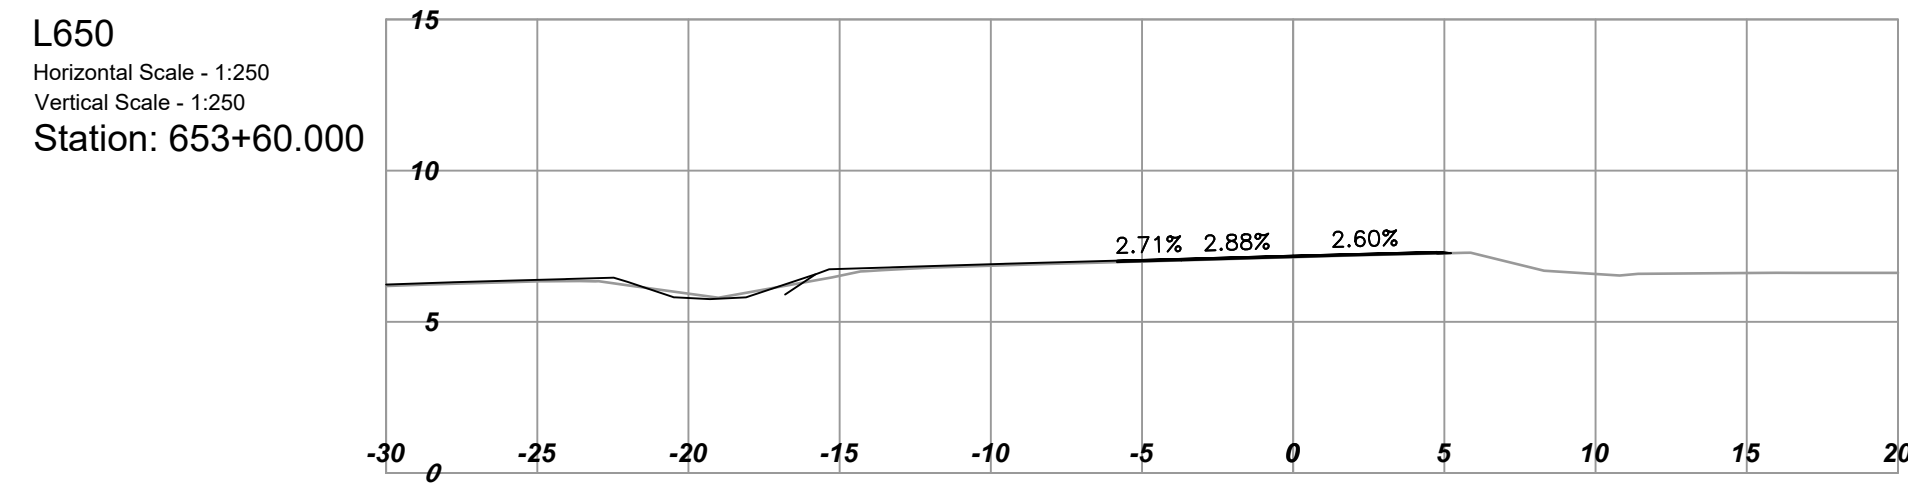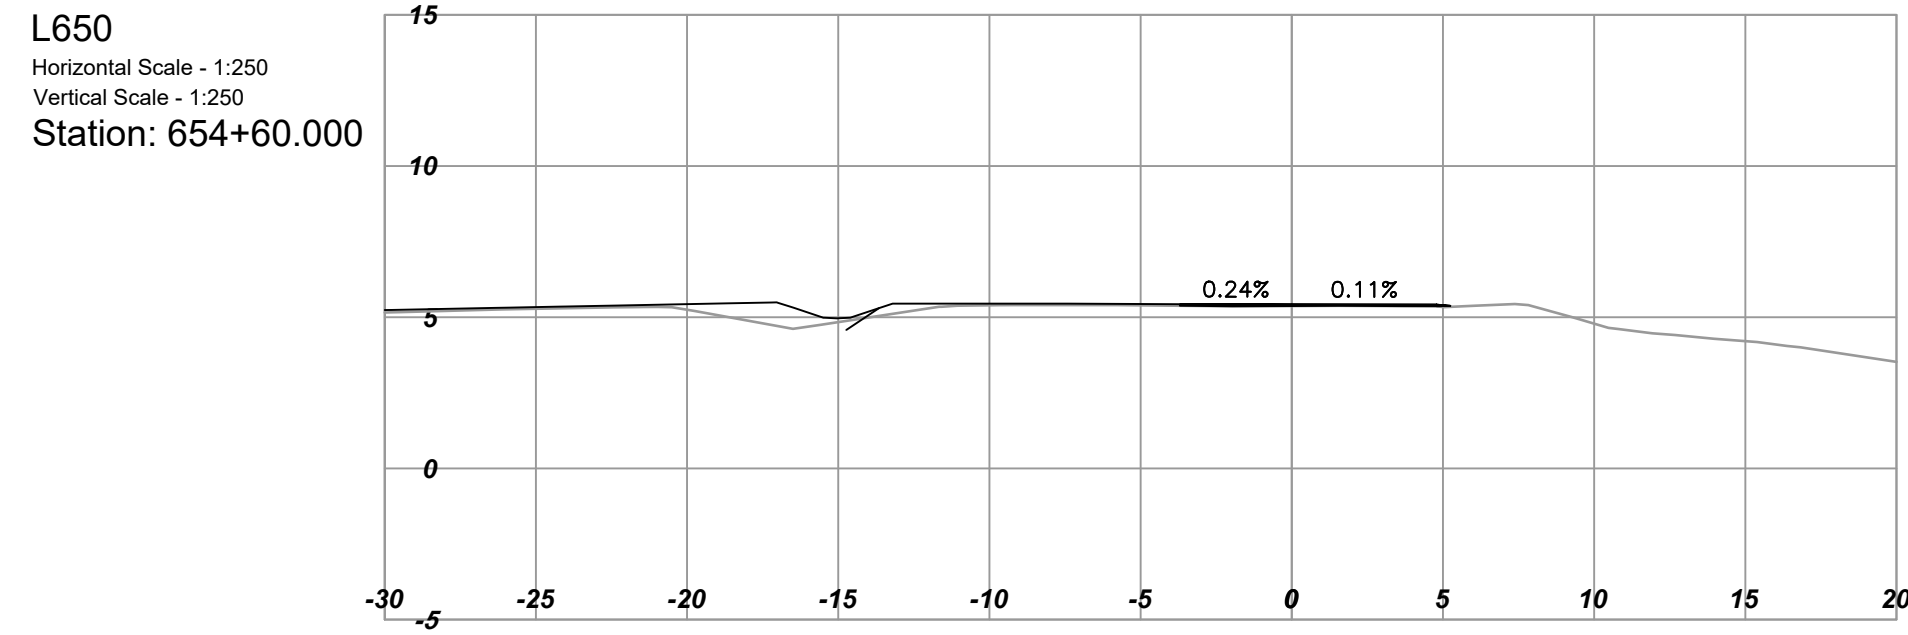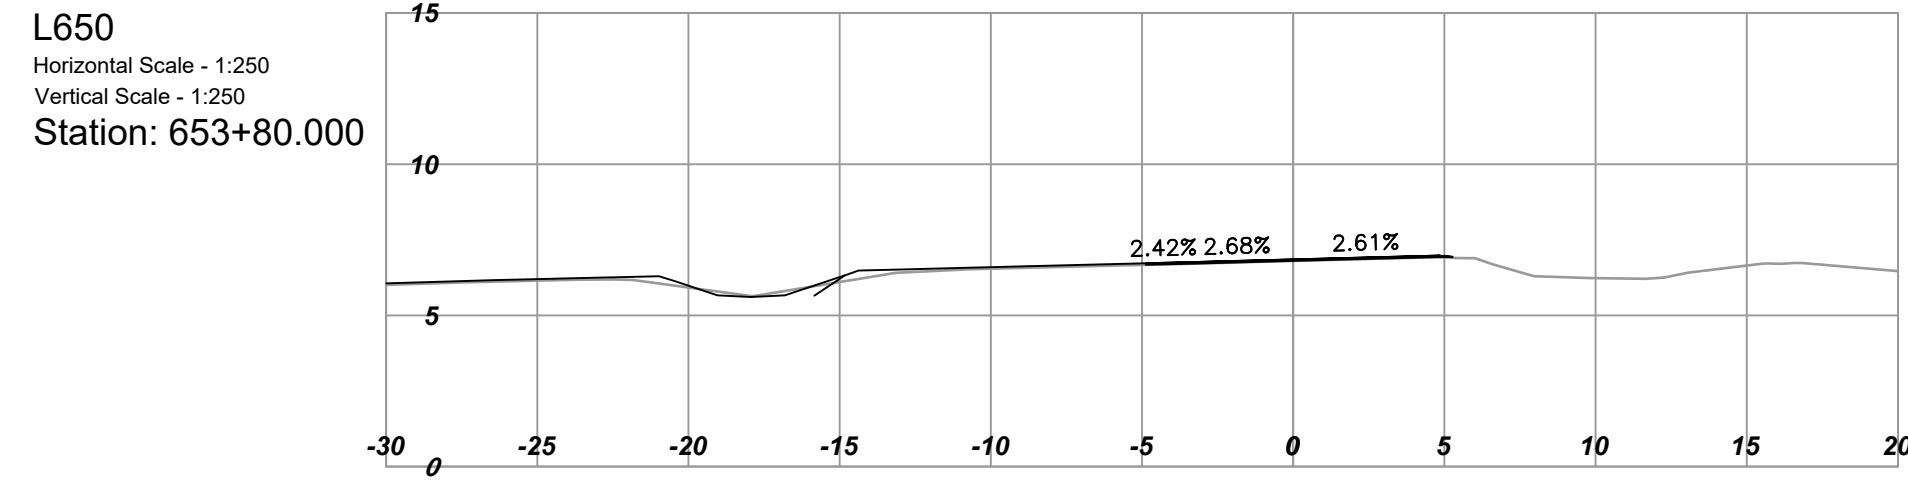

REV	DATE	REVISIONS	NAME



MINISTRY OF TRANSPORTATION AND INFRASTRUCTURE
SOUTH COAST REGION
HIGHWAY ENGINEERING AND GEOMATICS



CAD FILENAME	1000_D_SECTIONS_HIBOS_L650	DESIGNED	M. NIKOLICH	DATE	2024-05-24
FILE NUMBER	1961.0509.02	QUALITY CONTROL	J. BORCH	DATE	2024-05-24
PLOT DATE	2024-08-29	QUALITY ASSURANCE	J. BERTONCINI	DATE	2024-05-24
		DRAWN	Y. KE	DATE	2024-05-24

DESIGN SECTIONS - L650

HIGHWAY 1 BUS ON SHOULDER
MCKENZIE INTERCHANGE TO COLWOOD INTERCHANGE

STA 653+20 TO STA 654+60

SCALE 0 2 1:250 12m	PROJECT NUMBER 17066-0000	REG 1	DRAWING NUMBER R1-1065-1046	REV
------------------------	------------------------------	----------	--------------------------------	-----