

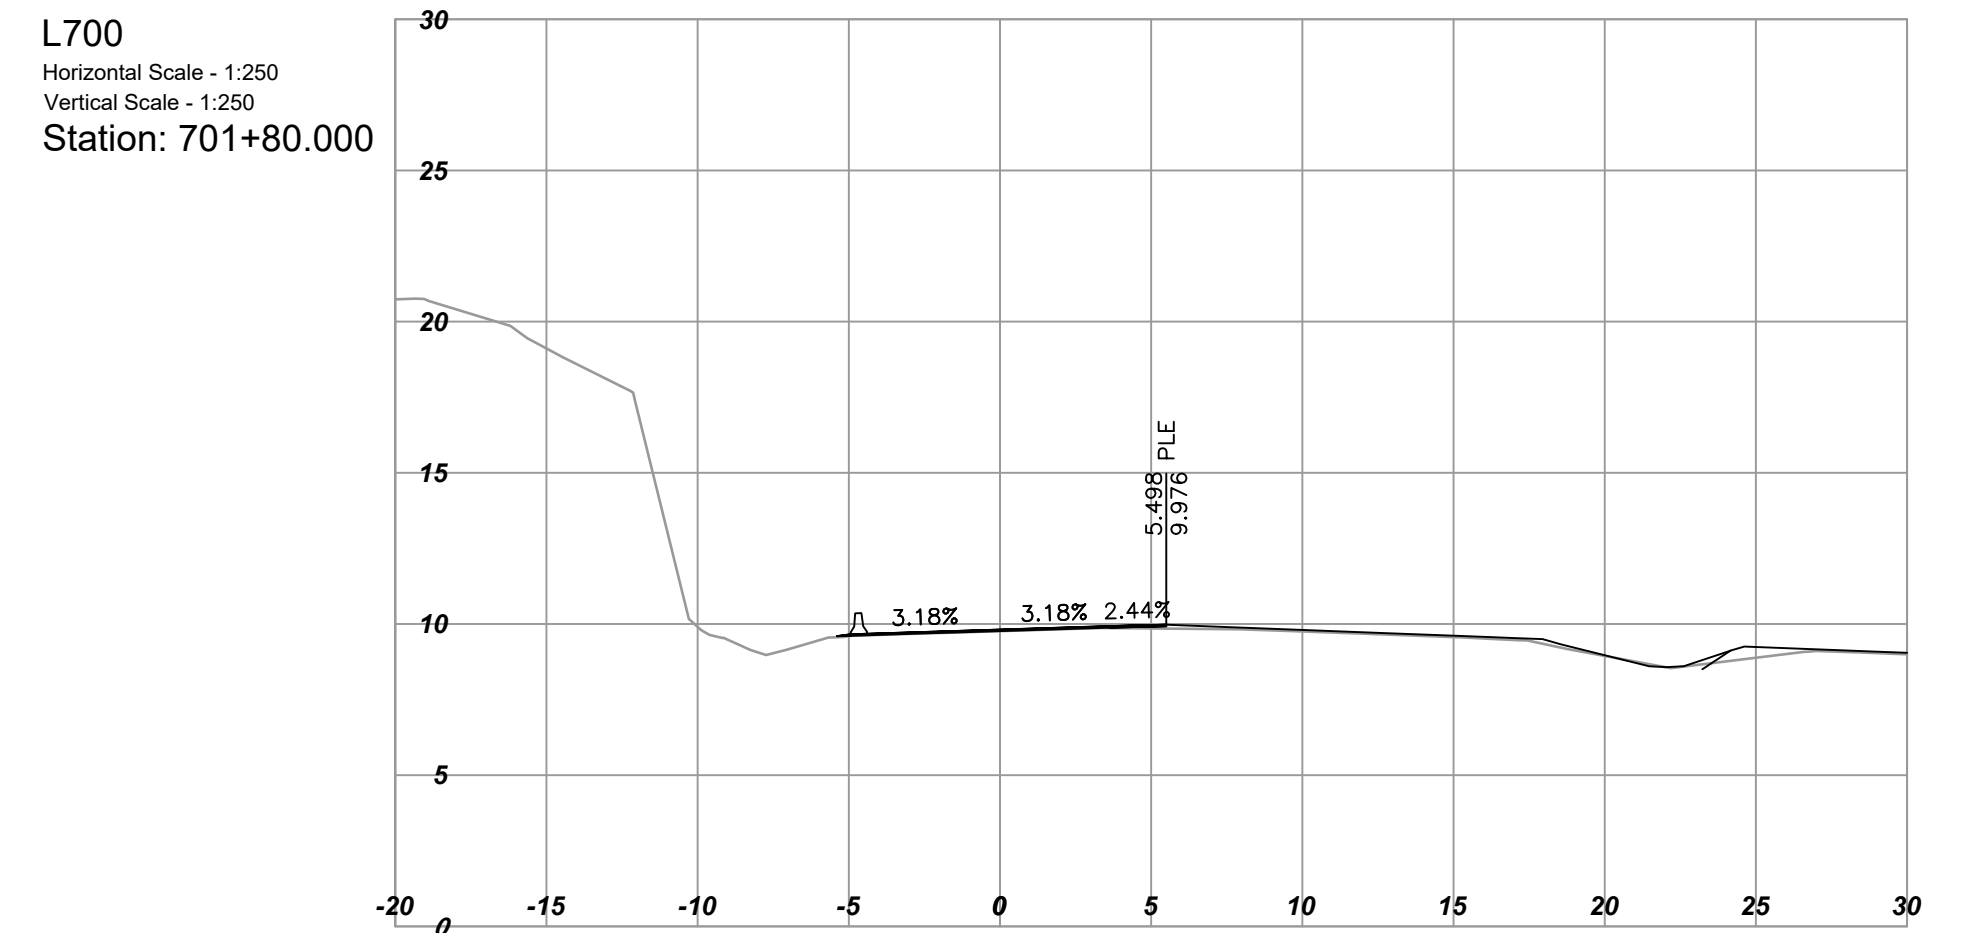
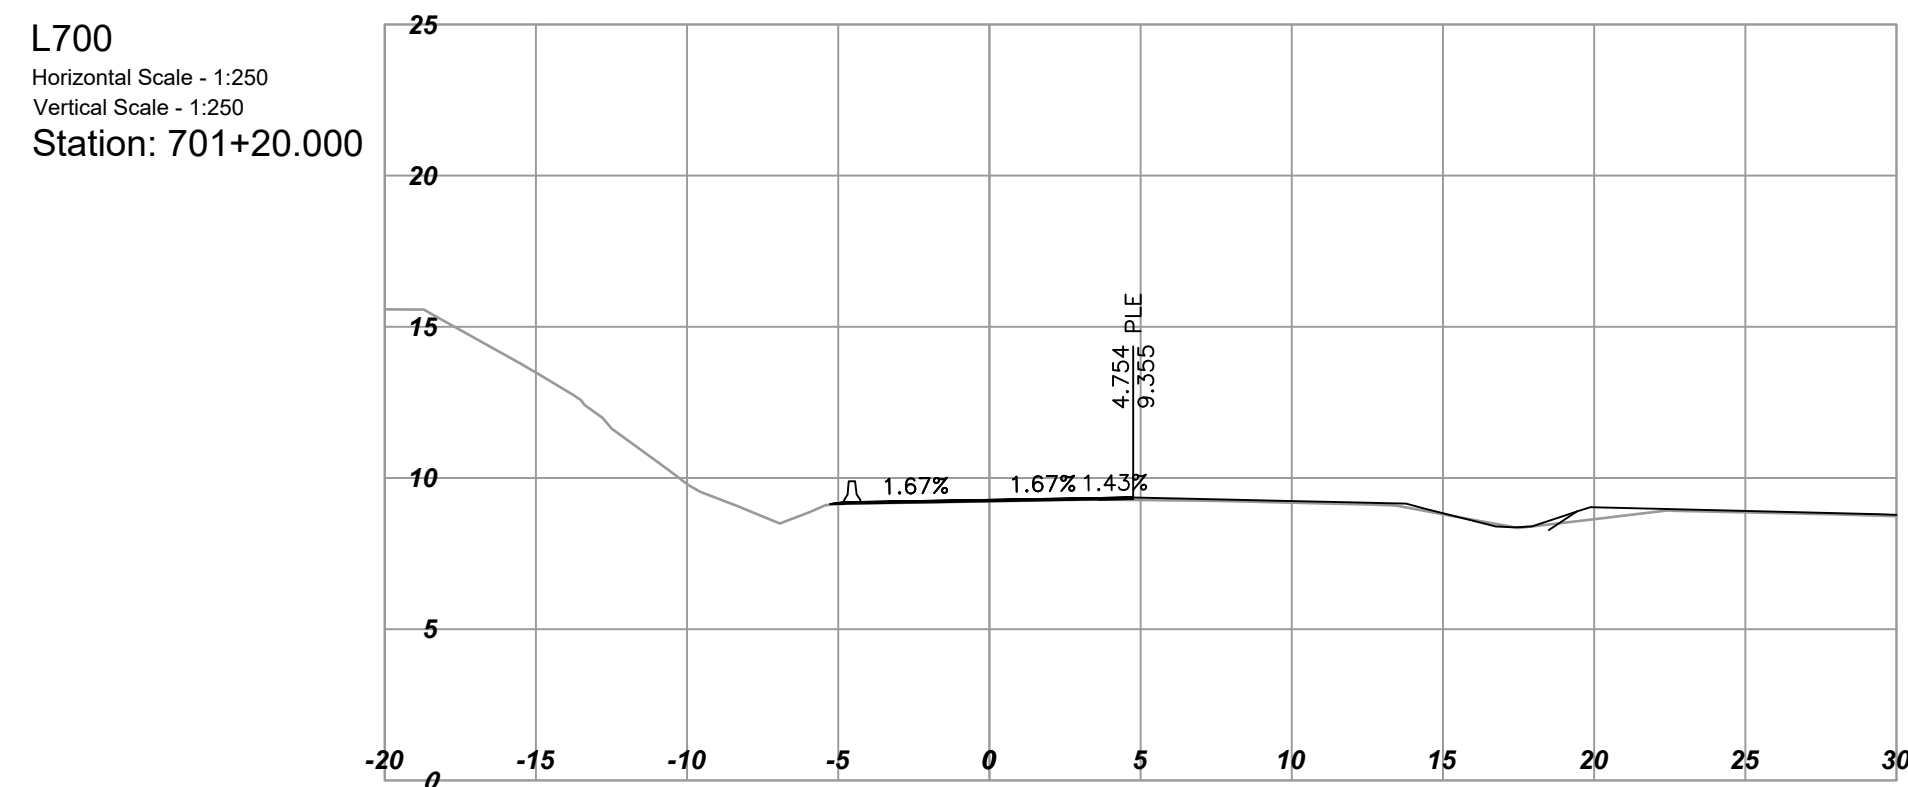
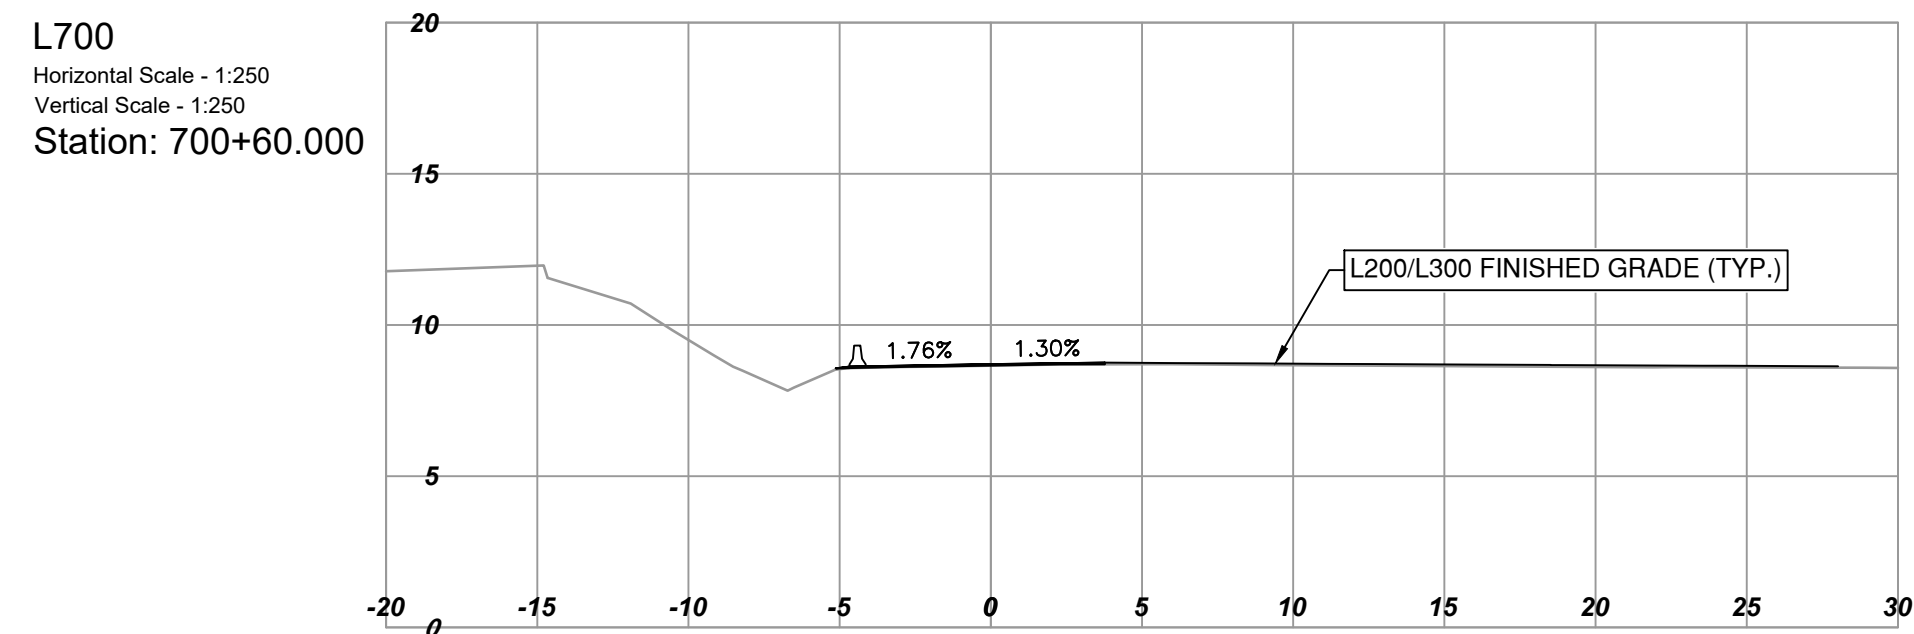
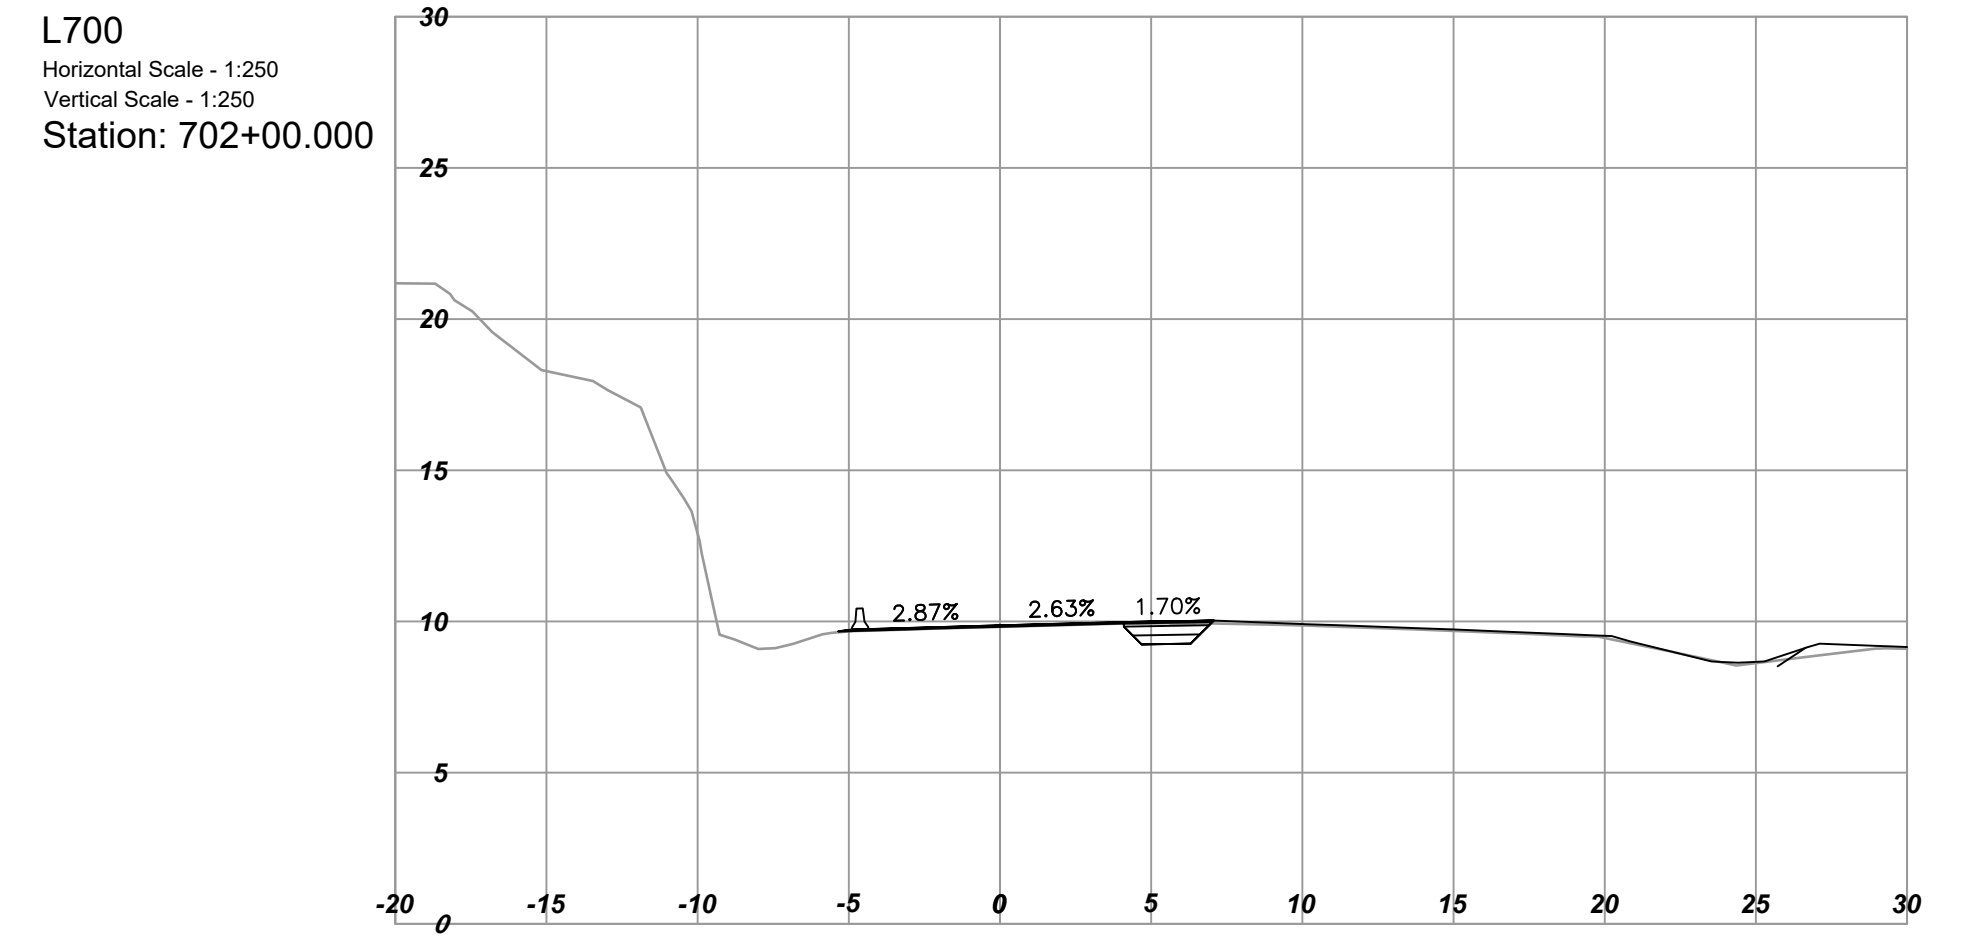
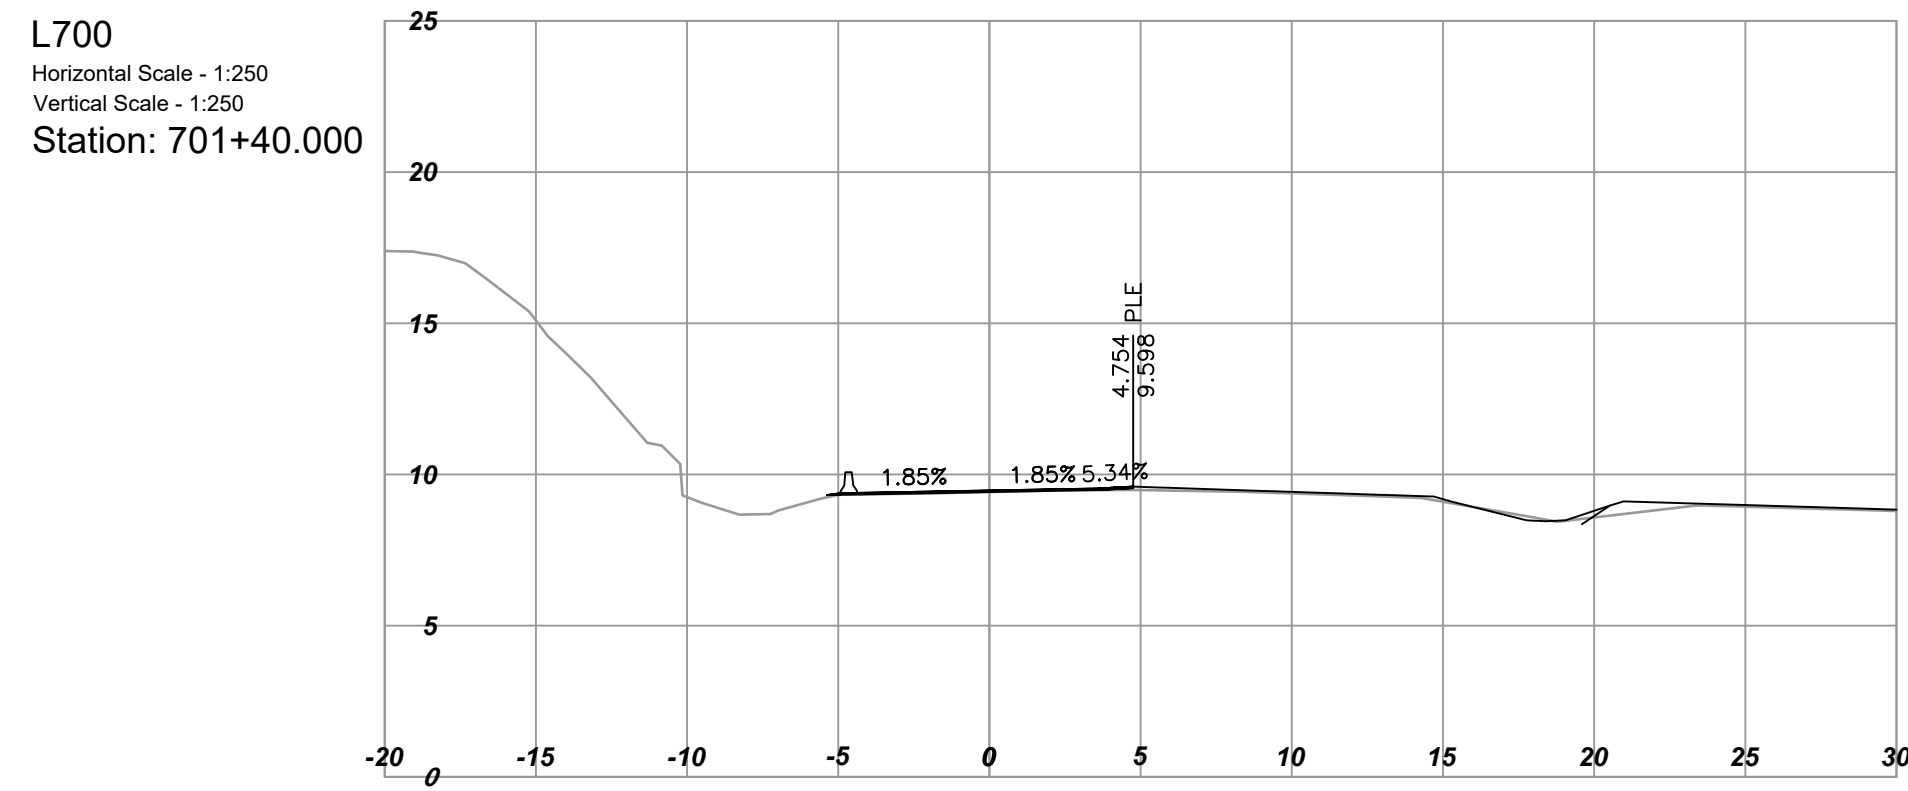
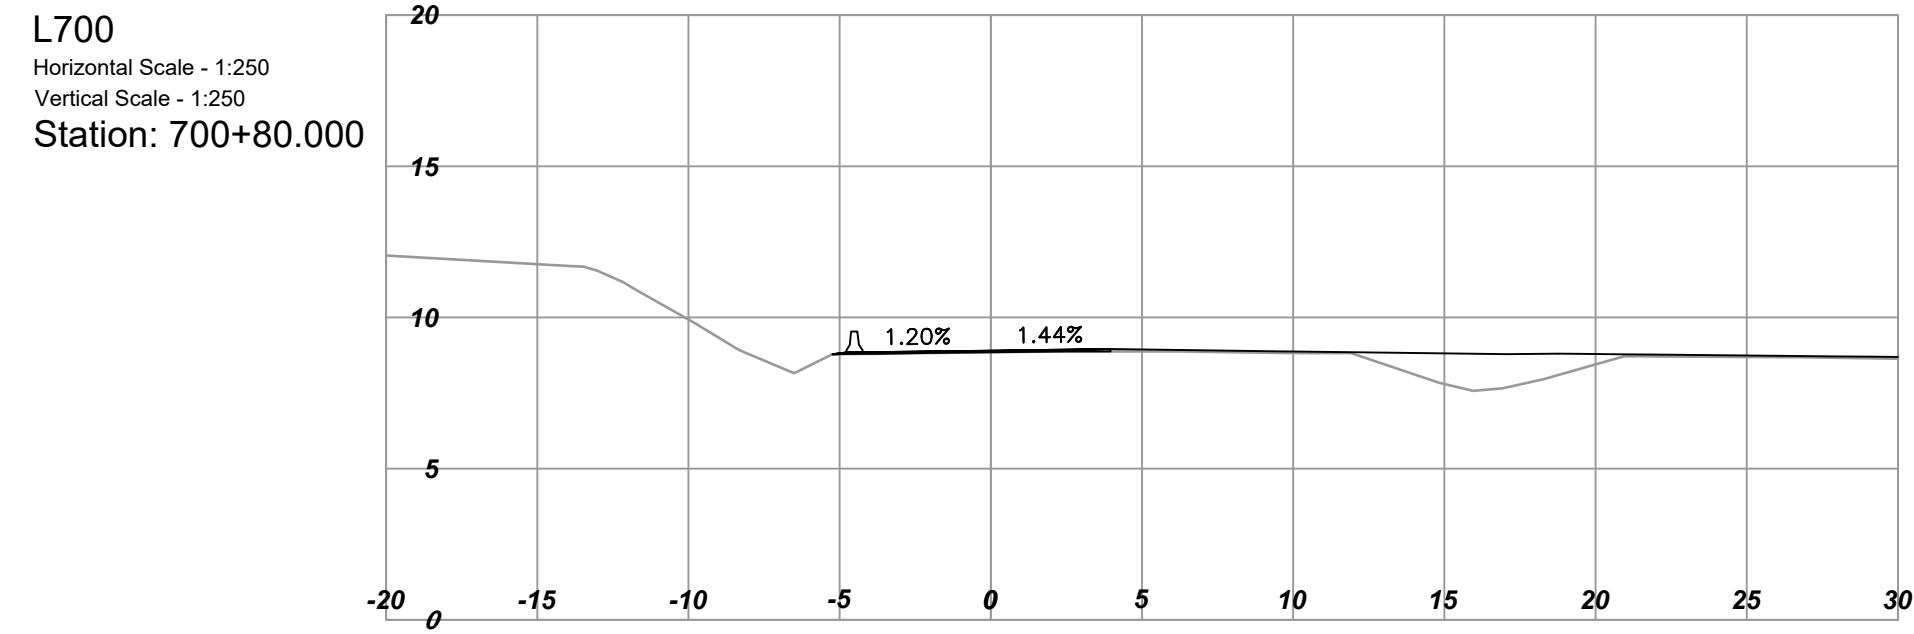
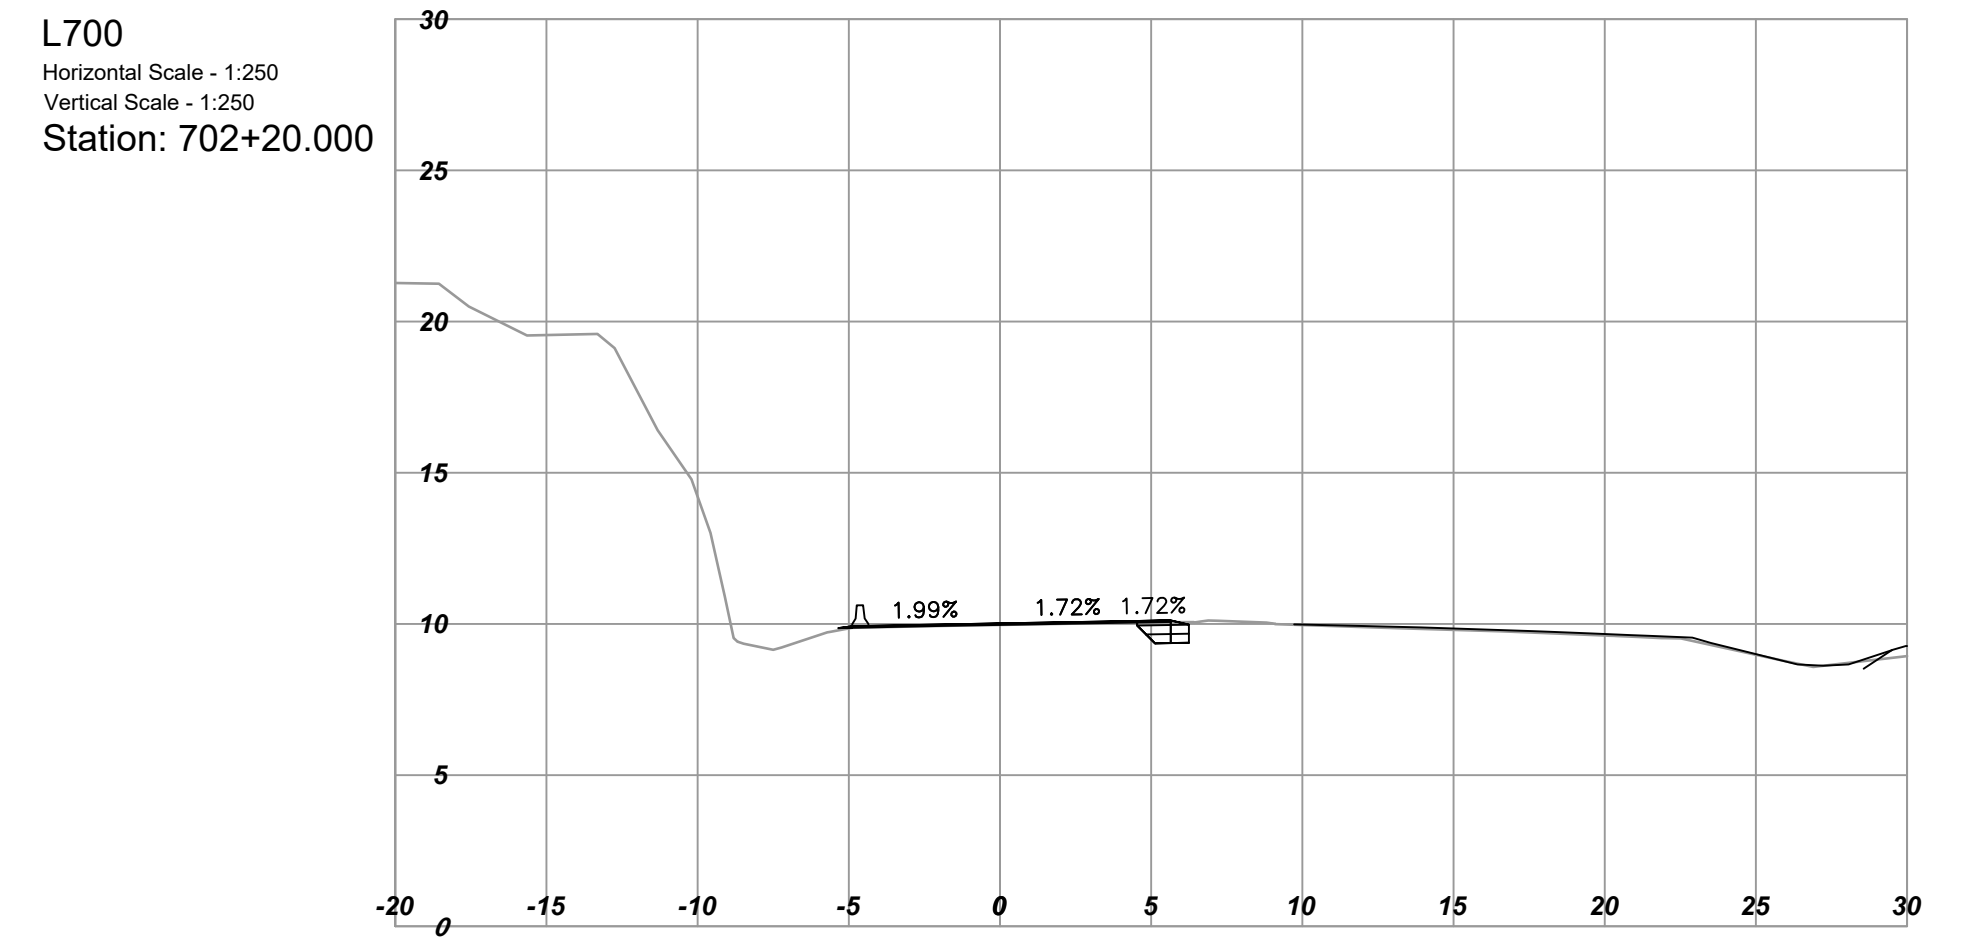


PLOT DATE: 2024-08-29 11:26:36 AM arsis u:\projects_sur\1961\0509\02\Design\CAD\drawingproduction\1000_D_Sections_H1BOS_L700.dwg

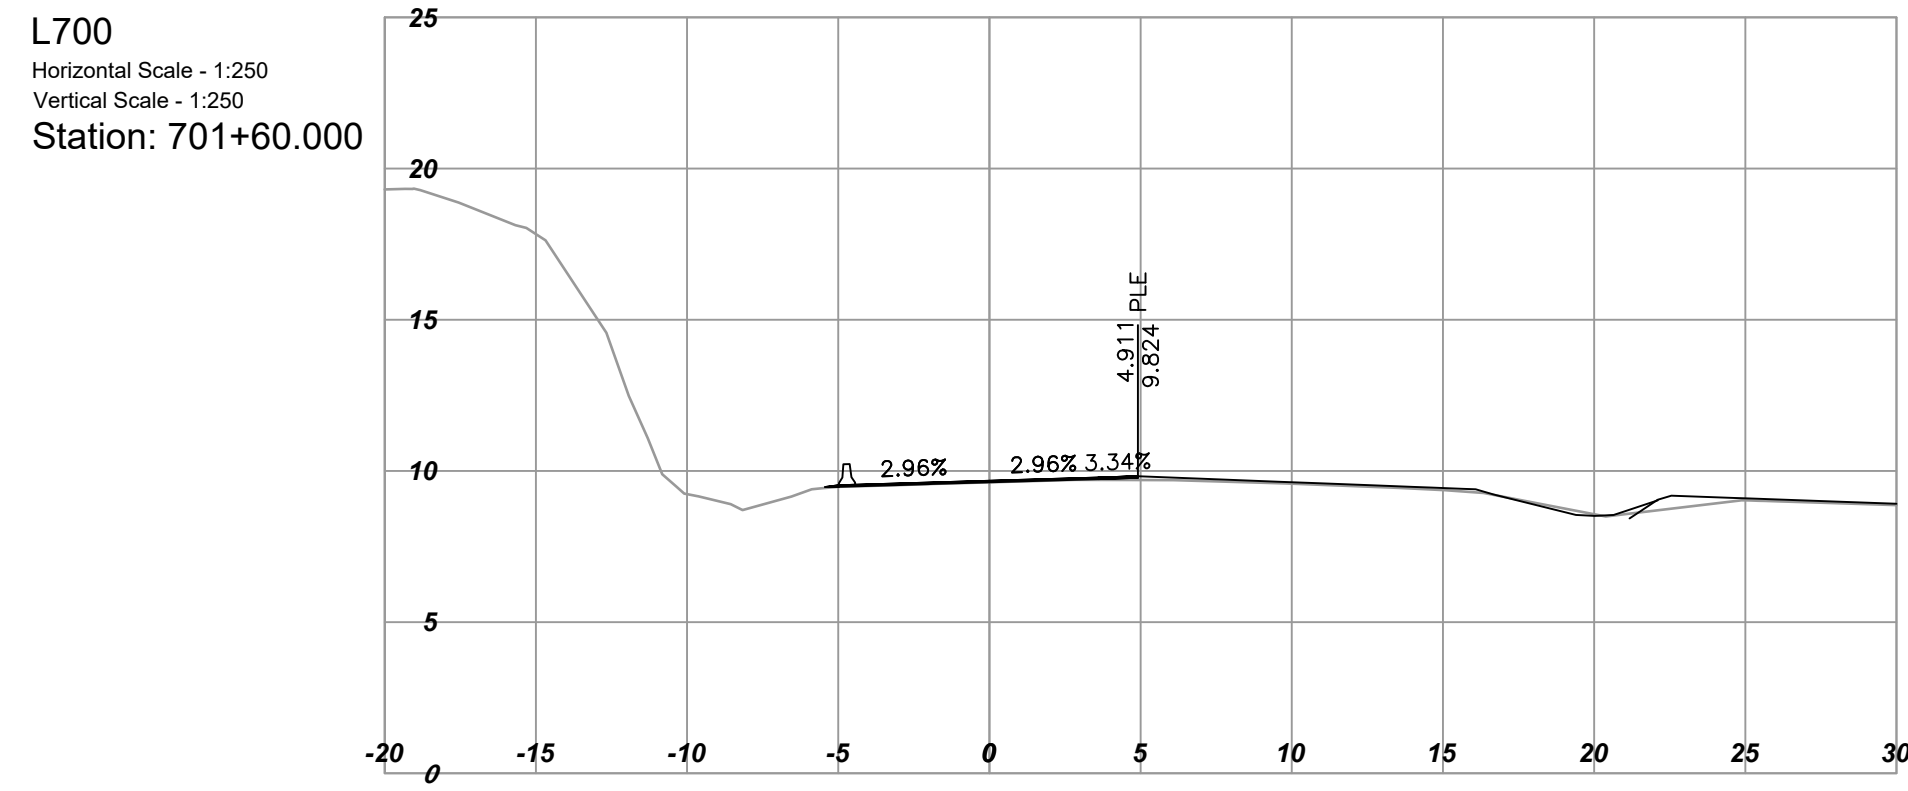

REV	DATE	REVISIONS	NAME

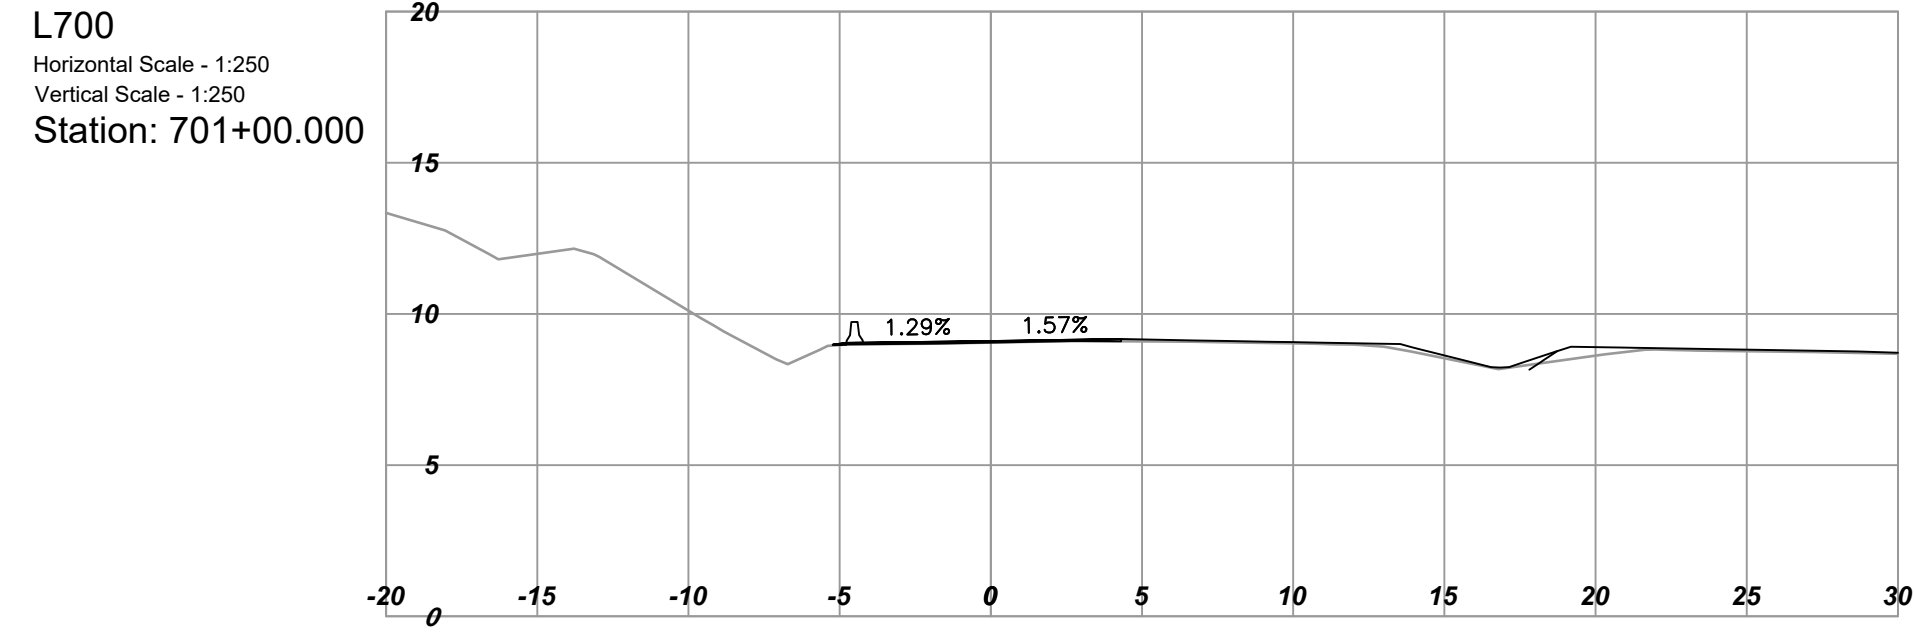

MINISTRY OF TRANSPORTATION AND INFRASTRUCTURE
SOUTH COAST REGION
HIGHWAY ENGINEERING AND GEOMATICS



CAD FILENAME	1000_D_SECTIONS_H1BOS_L700	DESIGNED	M.NIKOLICH	DATE	2024-05-24
FILE NUMBER	1961.0509.02	QUALITY CONTROL	J.BORCH	DATE	2024-05-24
PLOT DATE	2024-08-29	QUALITY ASSURANCE	J.BERTONCINI	DATE	2024-05-24
		DRAWN	Y.KE	DATE	2024-05-24










DESIGN SECTIONS - L700

HIGHWAY 1 BUS ON SHOULDER
MCKENZIE INTERCHANGE TO COLWOOD INTERCHANGE

STA 700+60 TO STA 702+20

SCALE 0 2 1:250 12m	PROJECT NUMBER 17066-0000	REG 1	DRAWING NUMBER R1-1065-1047	REV
------------------------	------------------------------	----------	--------------------------------	-----

PLOT DATE: 2024-08-29 11:26:37 AM arsis u:\projects_sur\1961\0509\02\Design\CAD\drawingproduction\1000_DesignSections\1000_D_Sections_H1BOS_L700.dwg

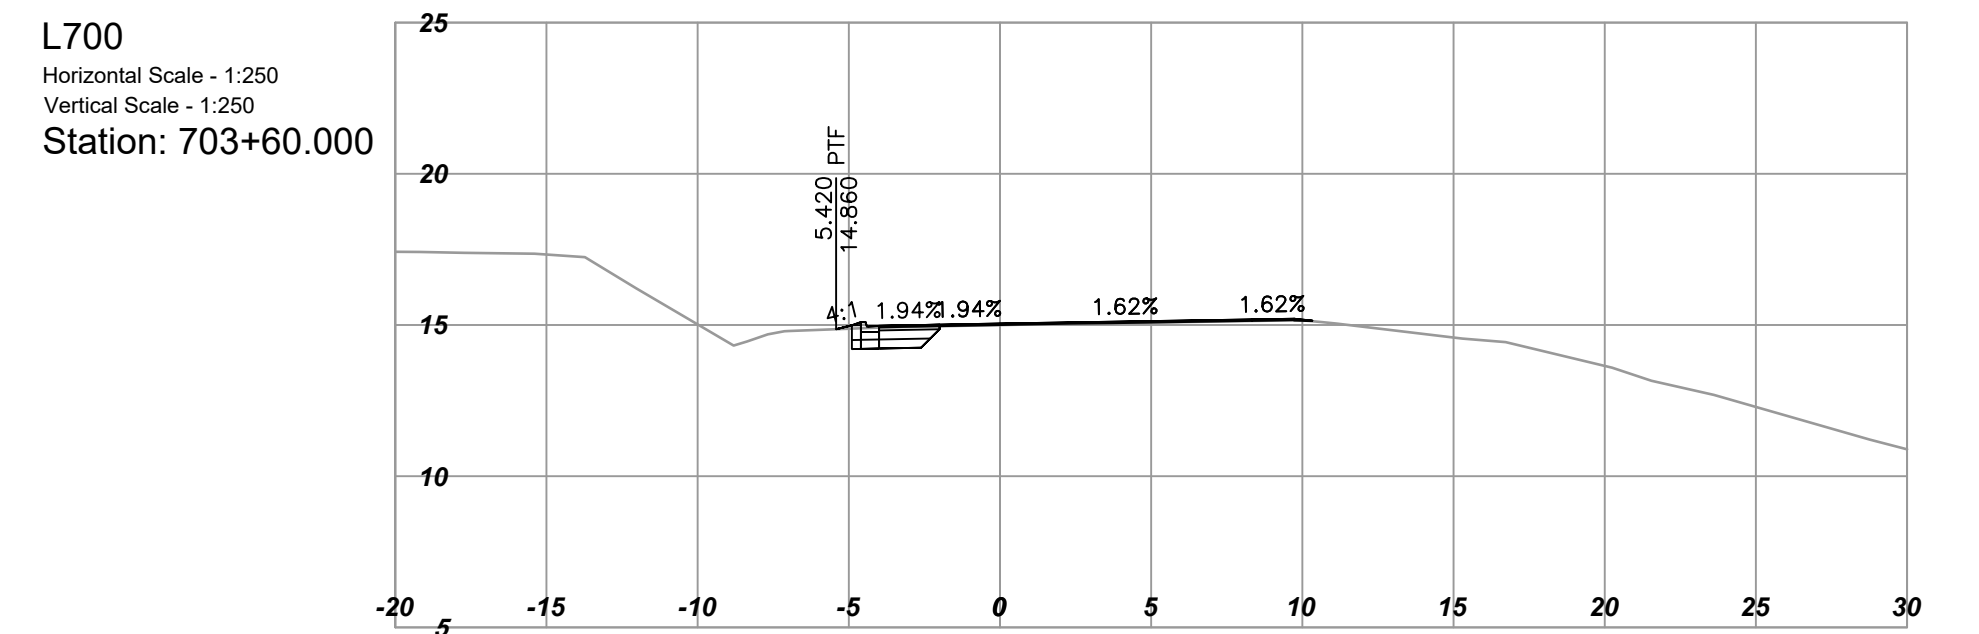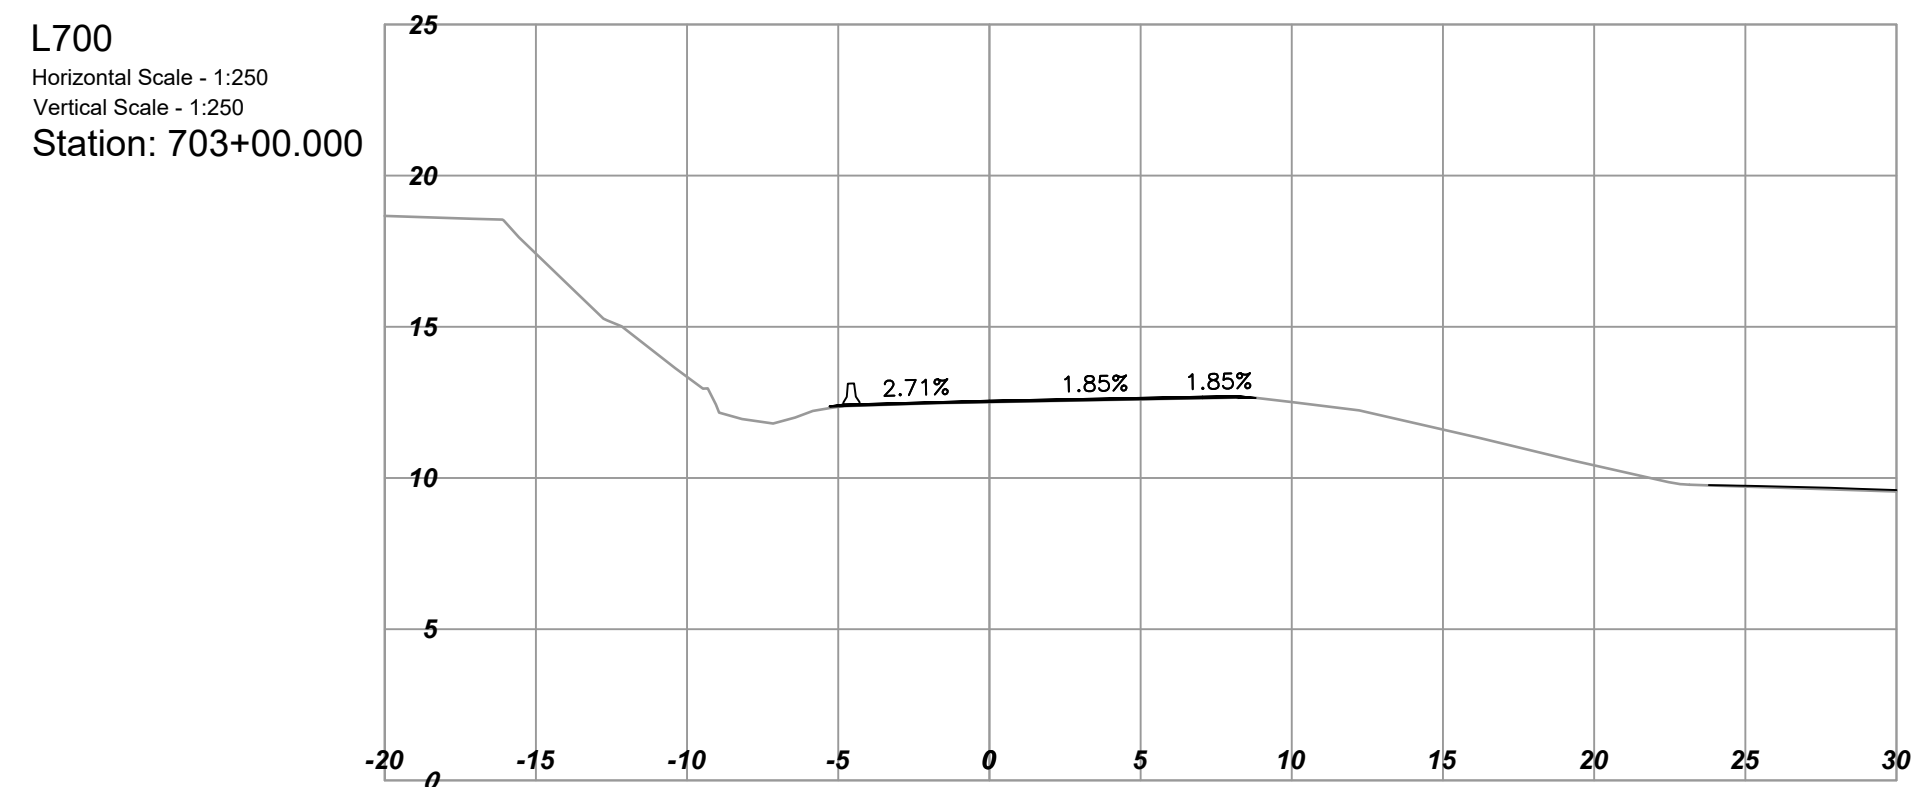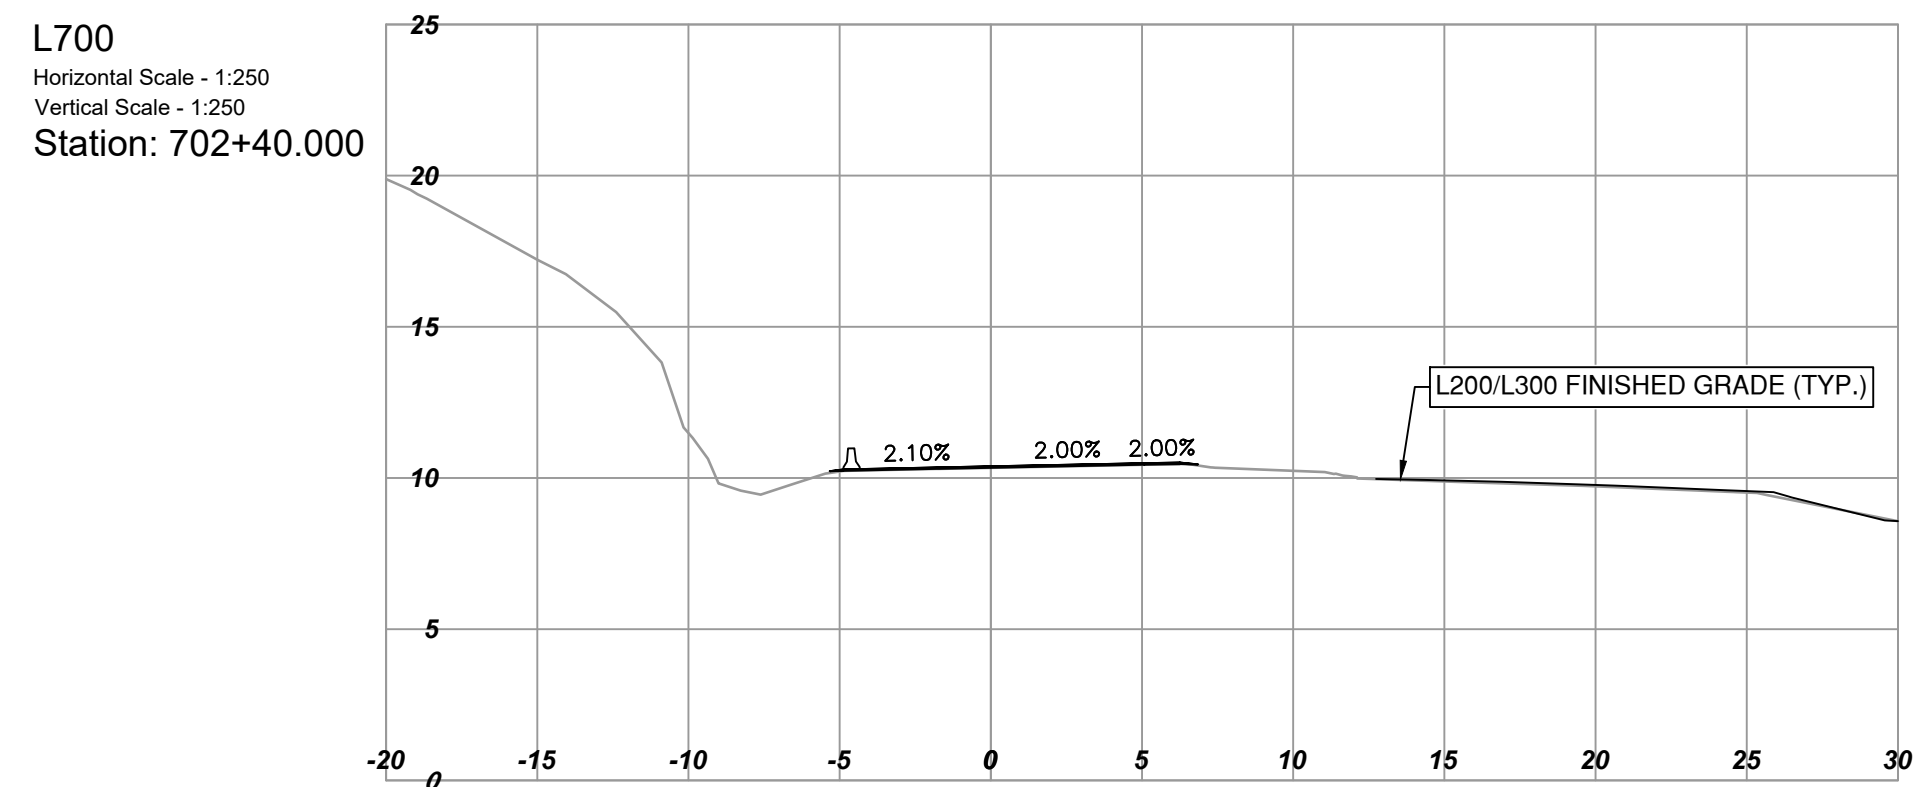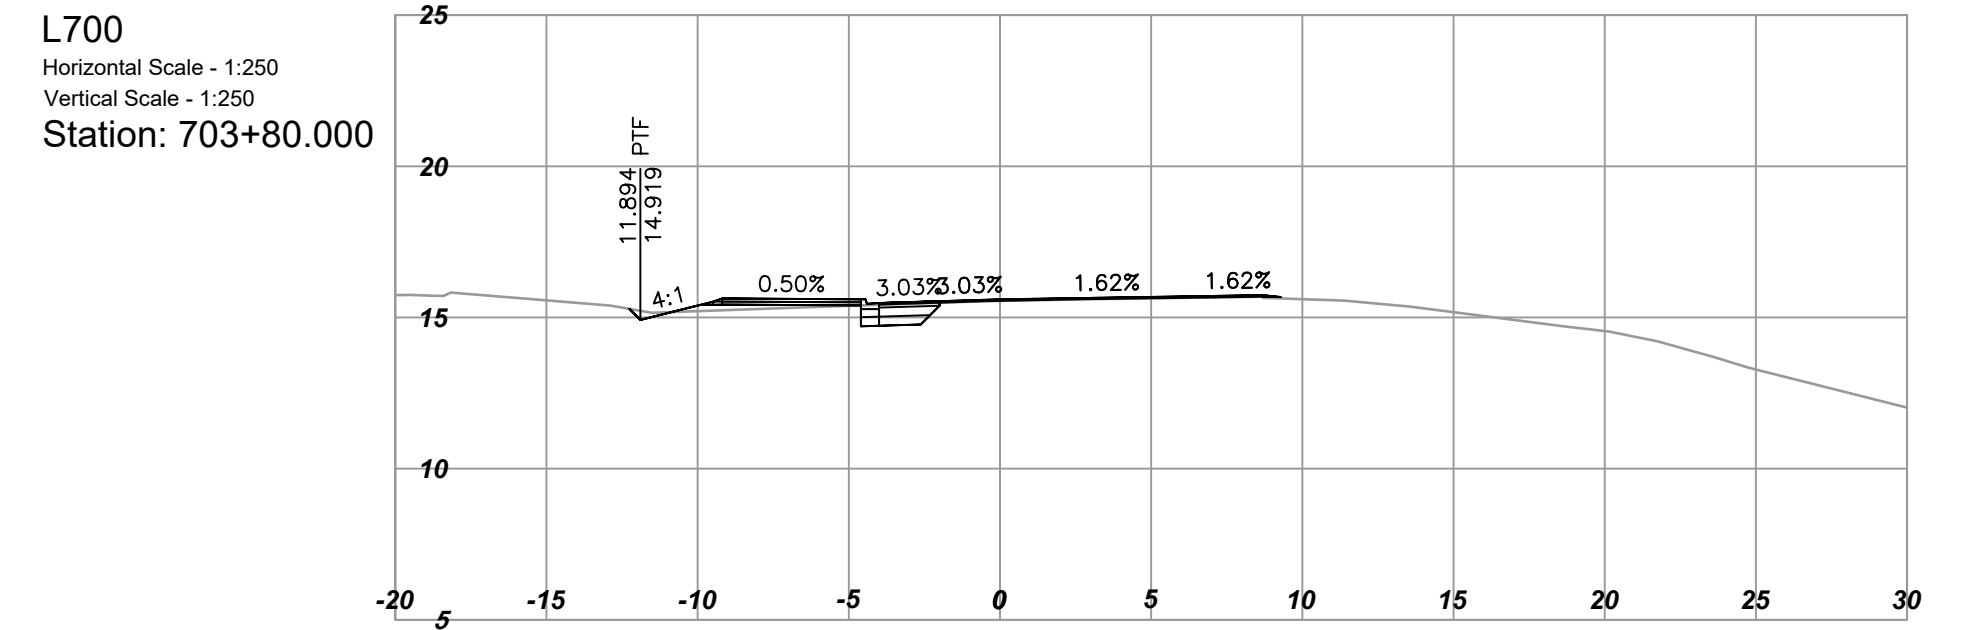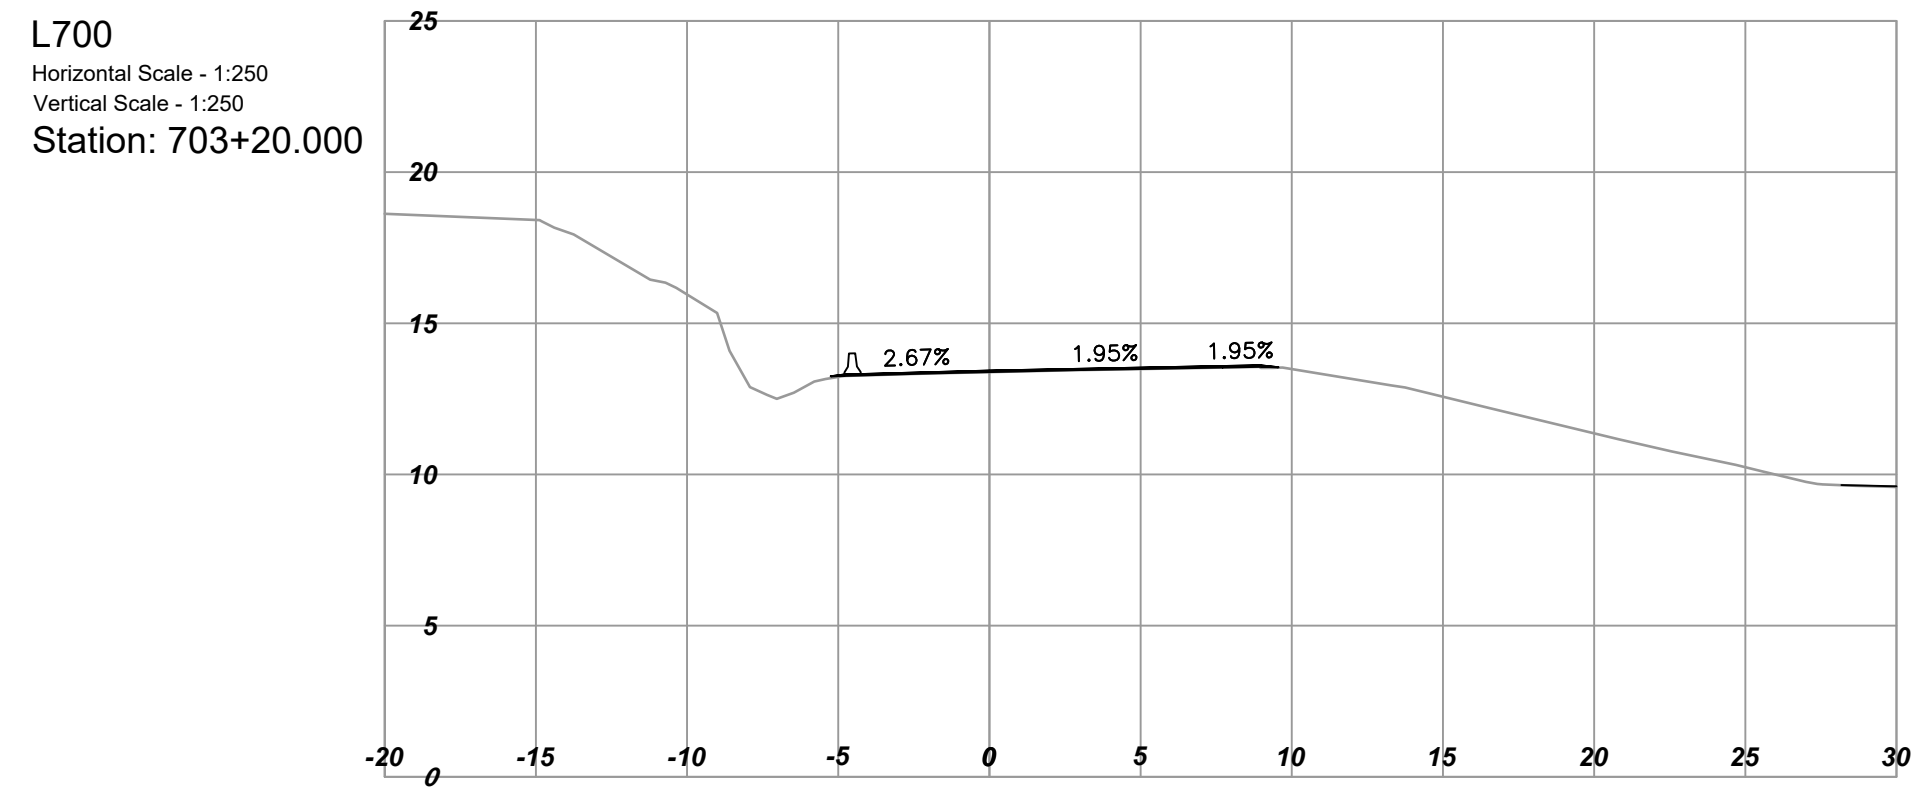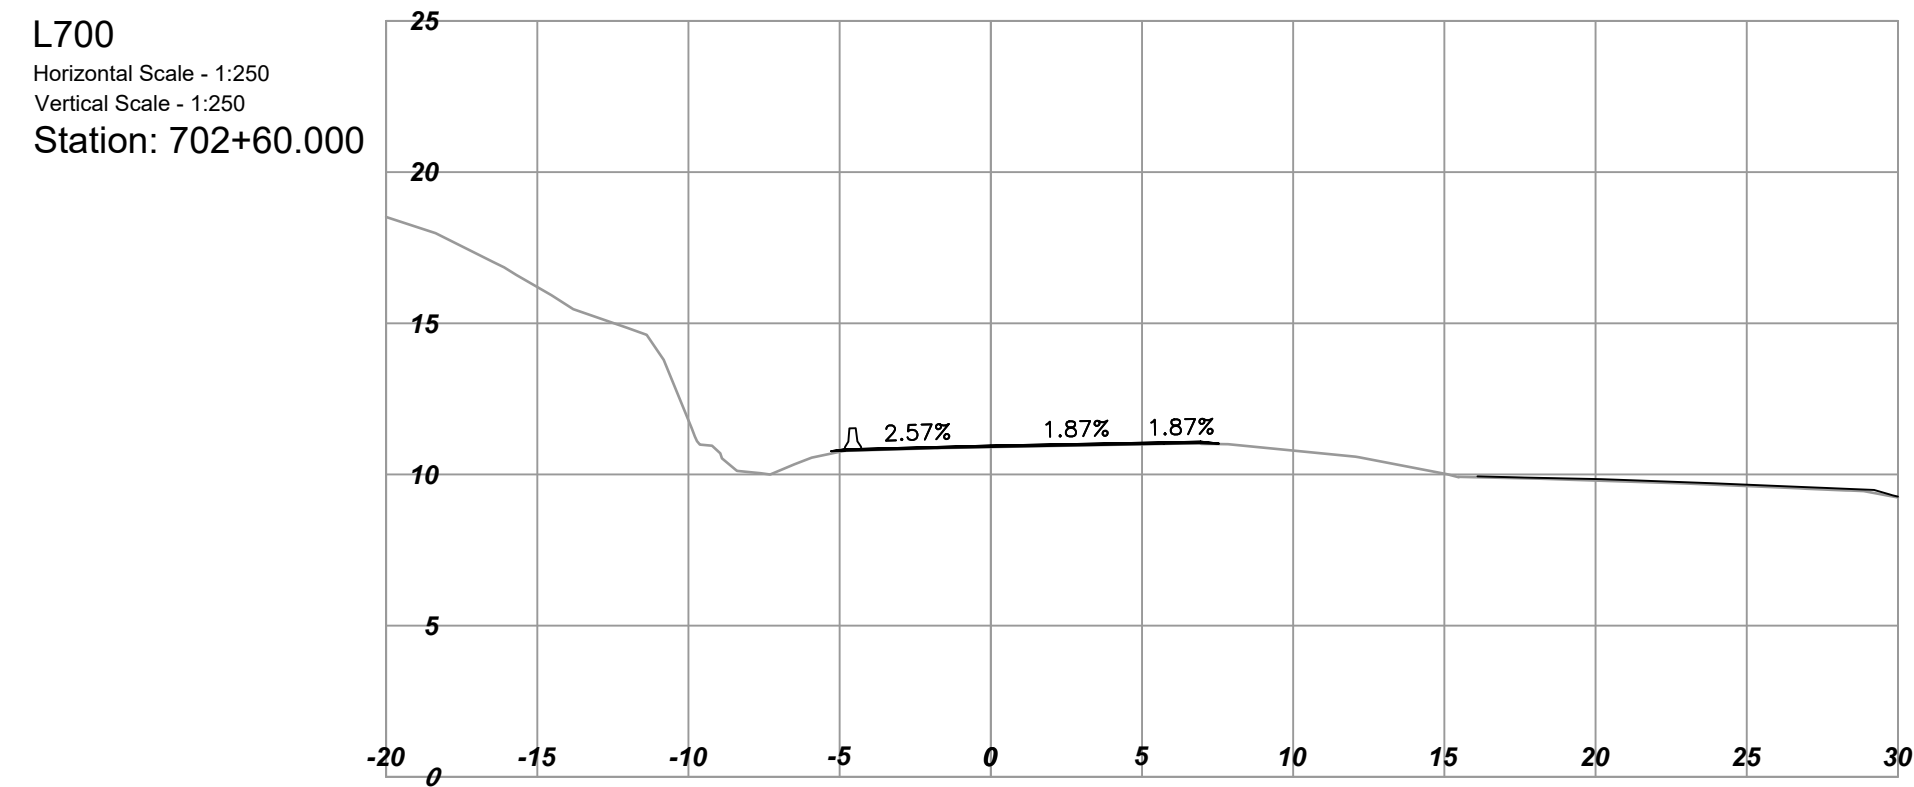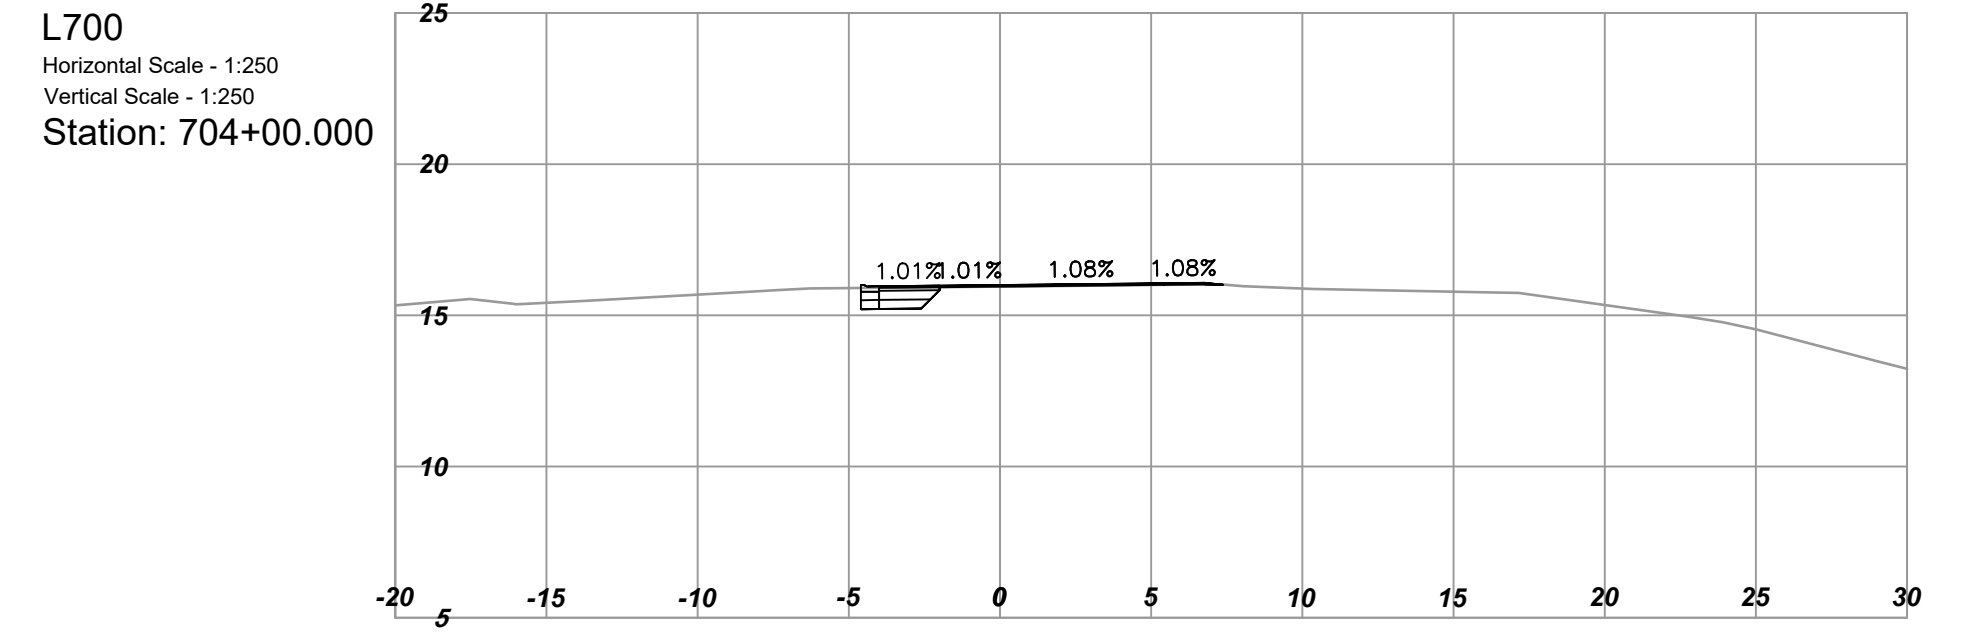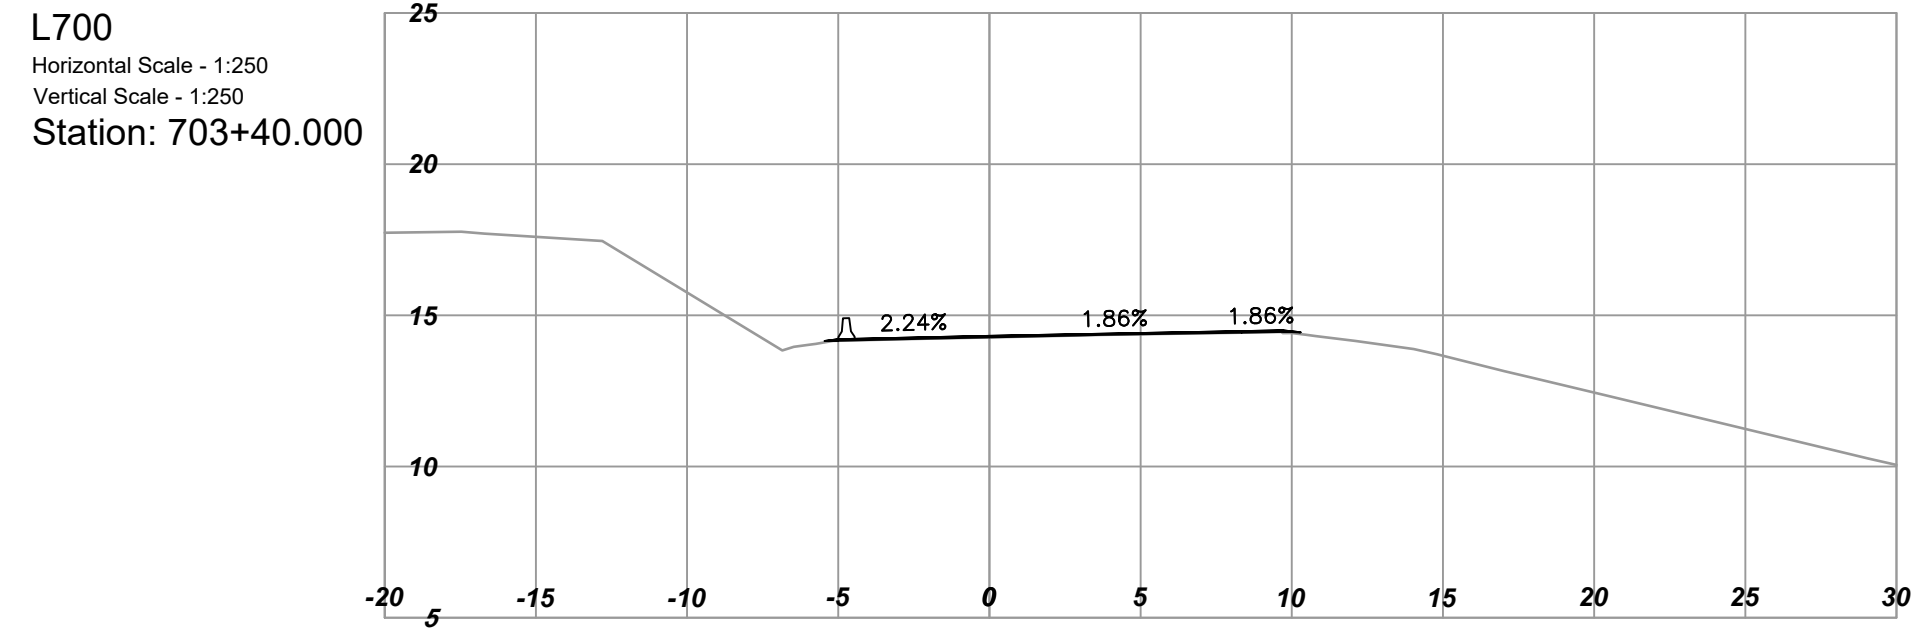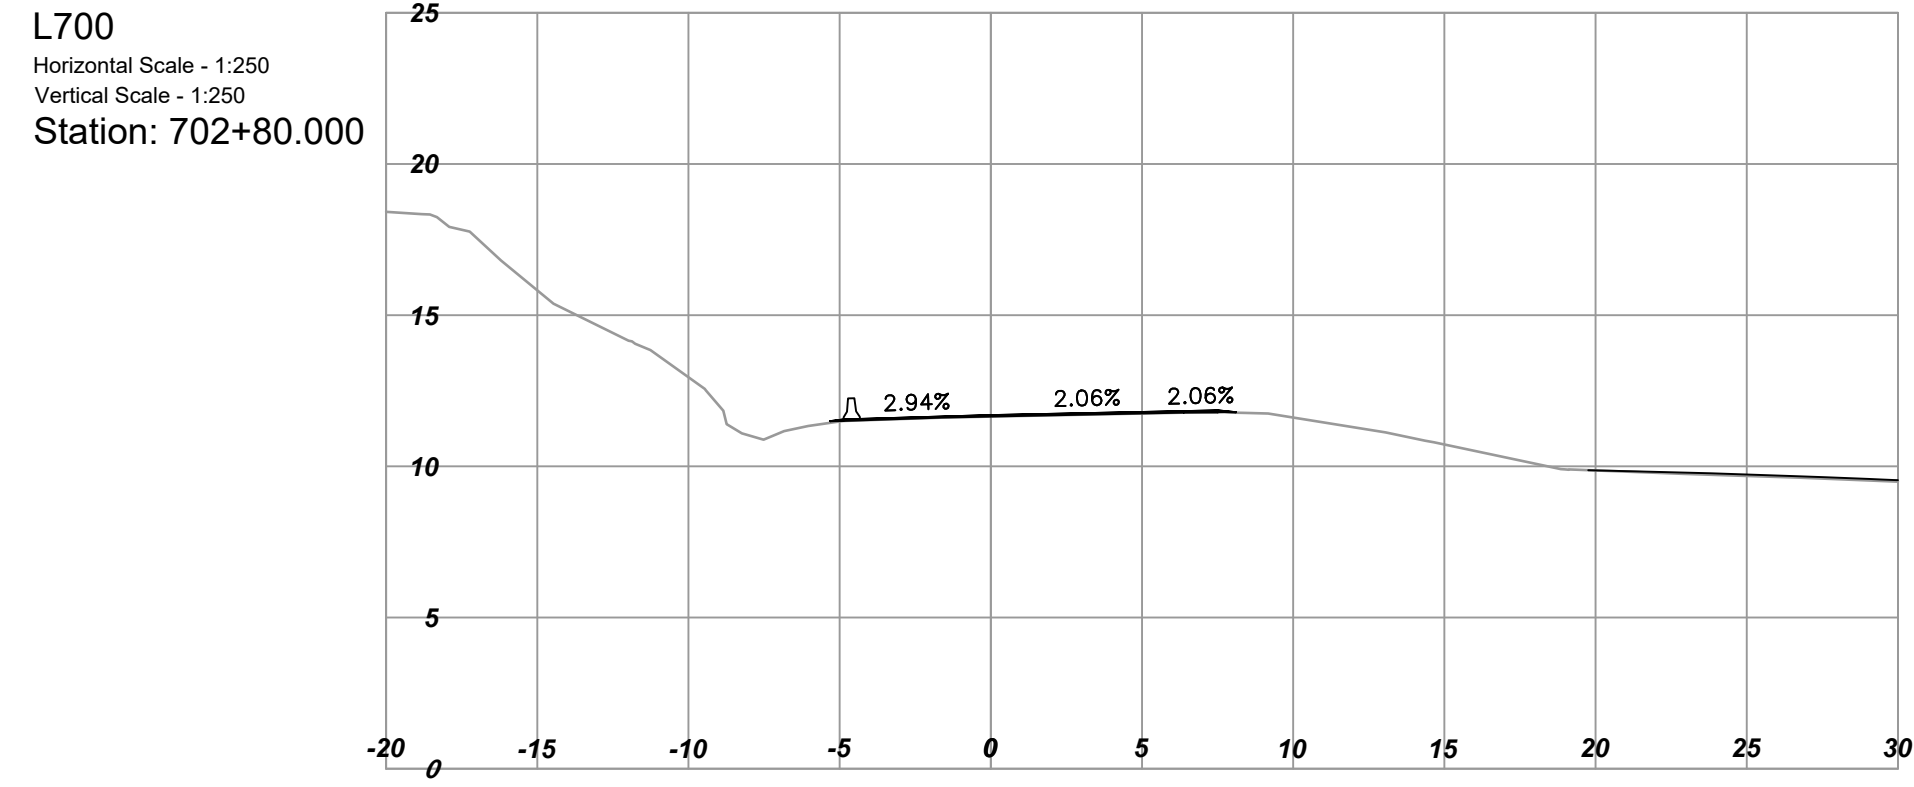

REV	DATE	REVISIONS	NAME



MINISTRY OF TRANSPORTATION AND INFRASTRUCTURE
SOUTH COAST REGION
HIGHWAY ENGINEERING AND GEOMATICS

CAD FILENAME	1000_D_SECTIONS_H1BOS_L700	DESIGNED	M.NIKOLICH	DATE	2024-05-24
FILE NUMBER	1961.0509.02	QUALITY CONTROL	J. BORCH	DATE	2024-05-24
PLOT DATE	2024-08-29	QUALITY ASSURANCE	J. BERTONCINI	DATE	2024-05-24
		DRAWN	Y. KE	DATE	2024-05-24

DESIGN SECTIONS - L700

HIGHWAY 1 BUS ON SHOULDER
MCKENZIE INTERCHANGE TO COLWOOD INTERCHANGE

STA 702+40 TO STA 704+00

SCALE 0 2 1:250 12m	PROJECT NUMBER 17066-0000	REG 1	DRAWING NUMBER R1-1065-1048	REV
------------------------	------------------------------	----------	--------------------------------	-----