

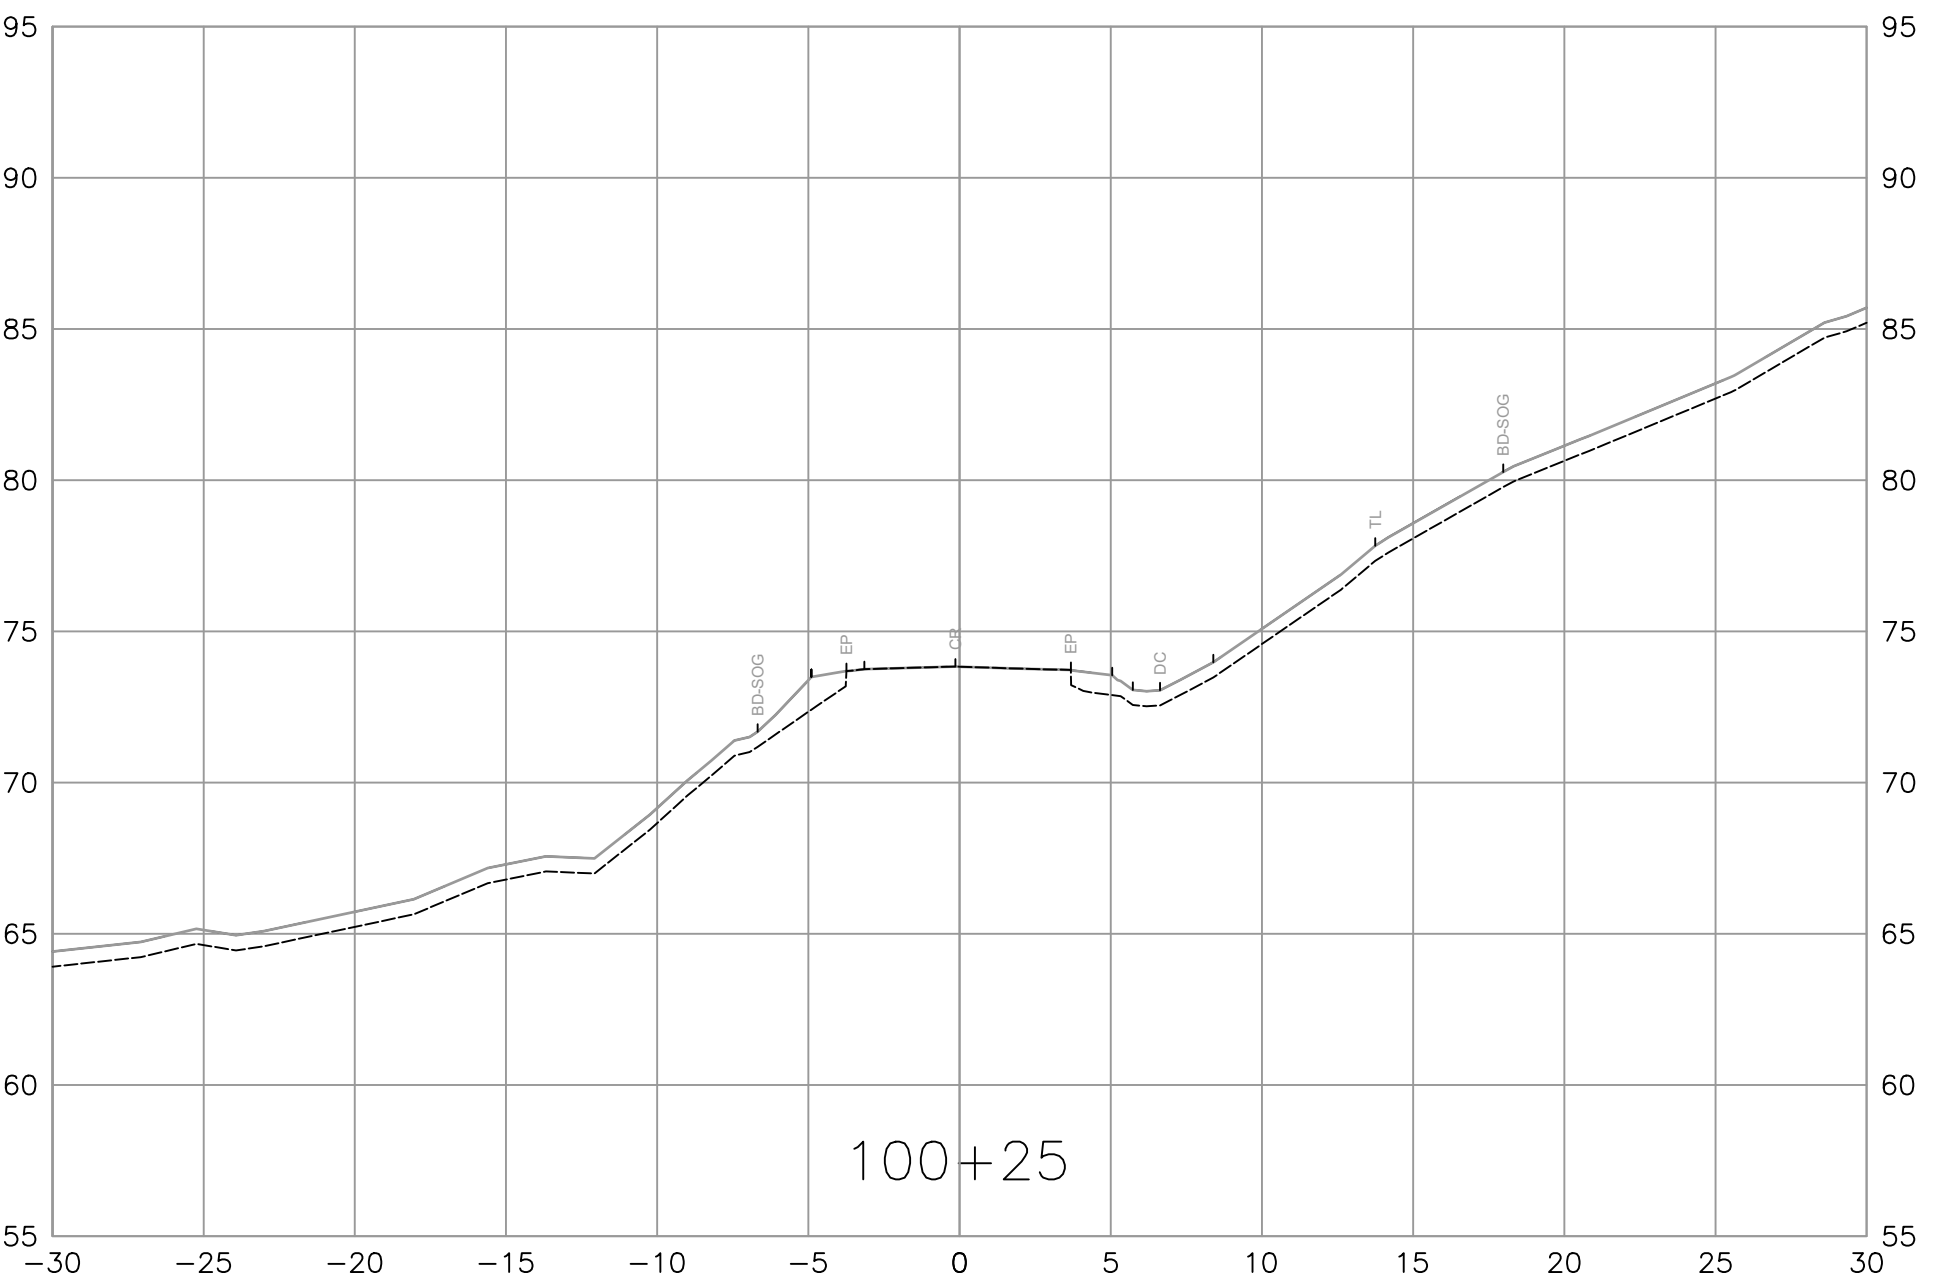
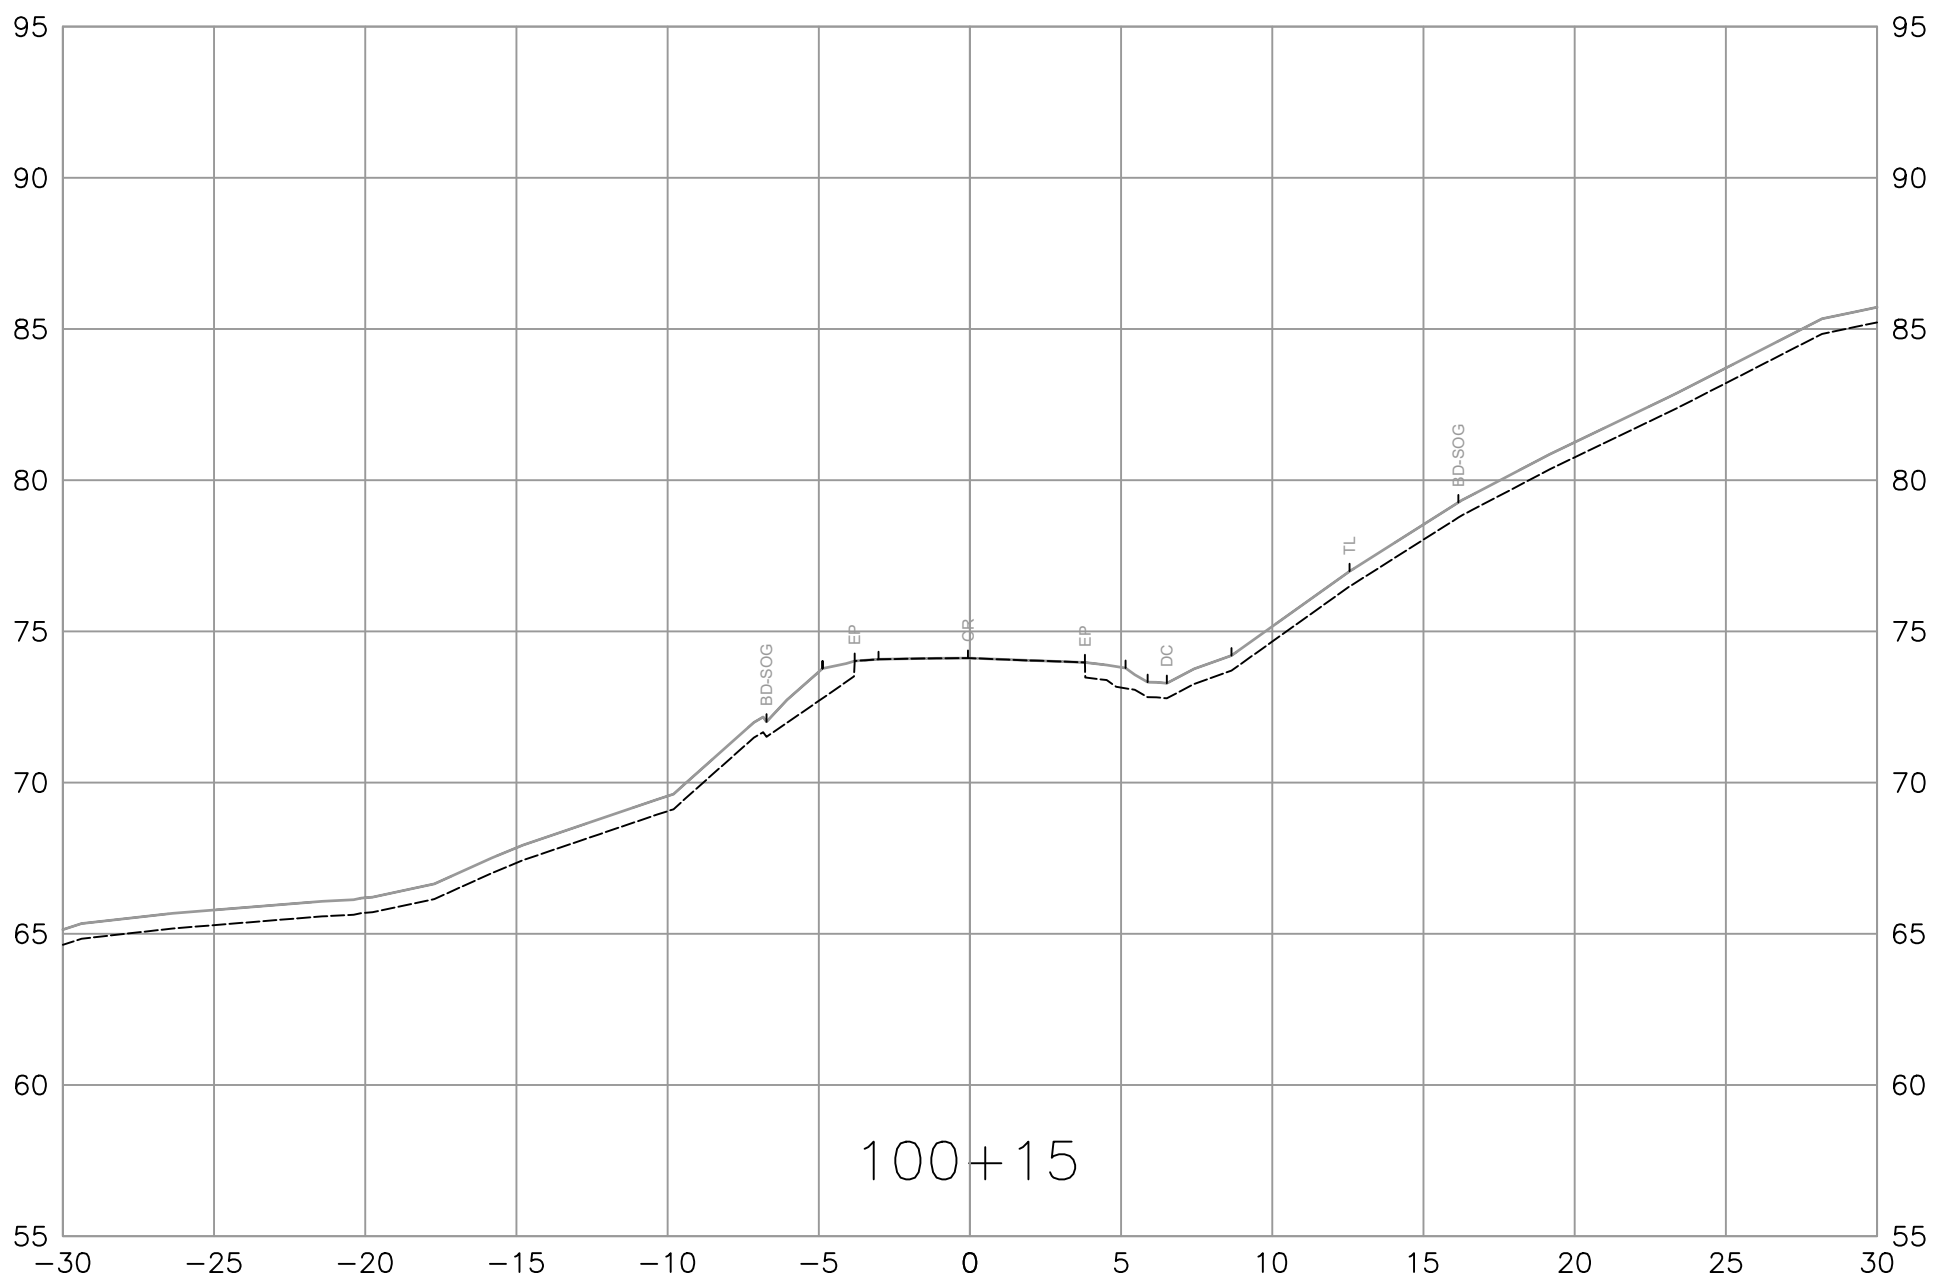
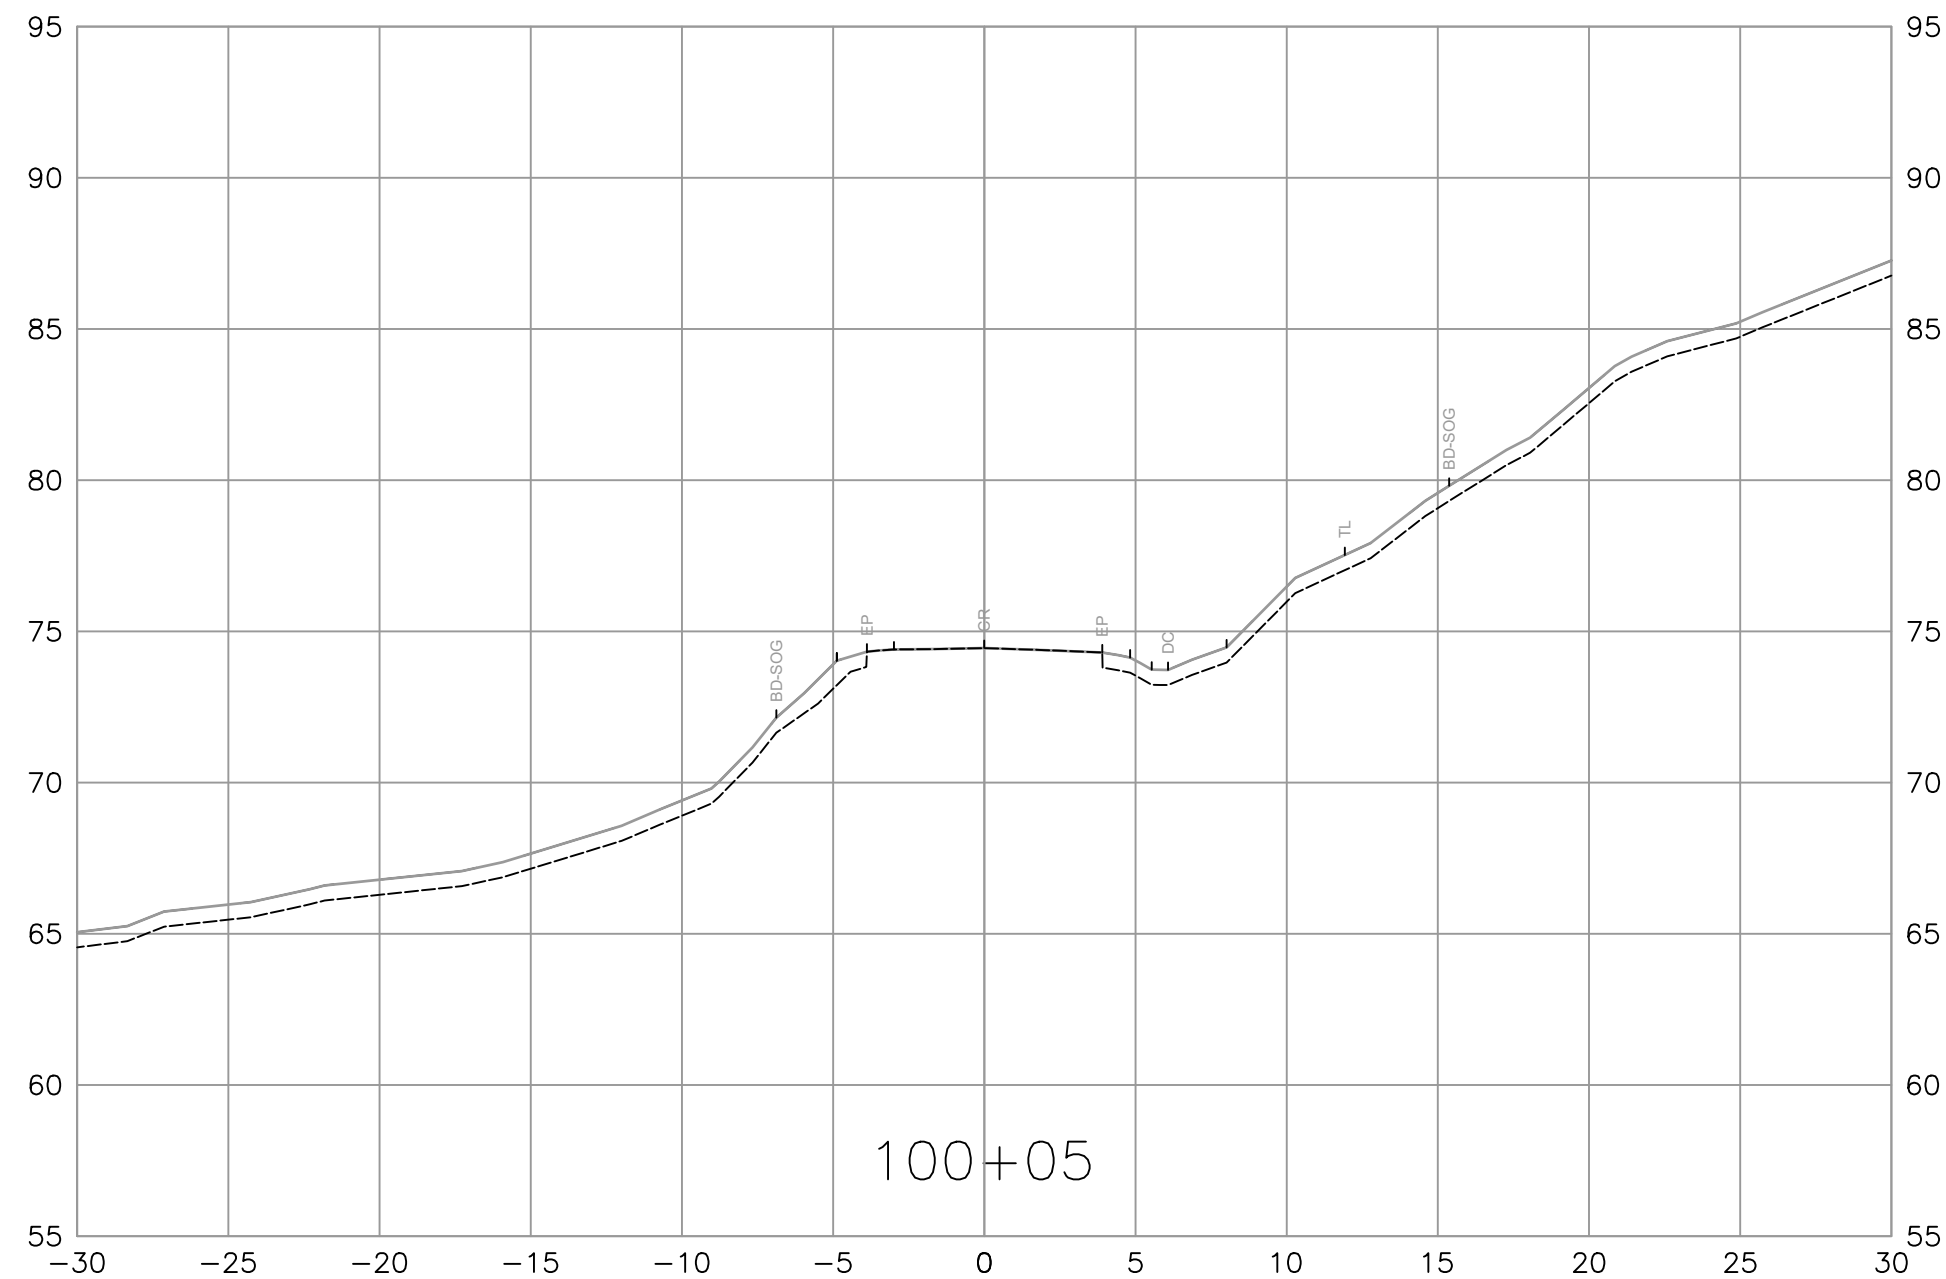
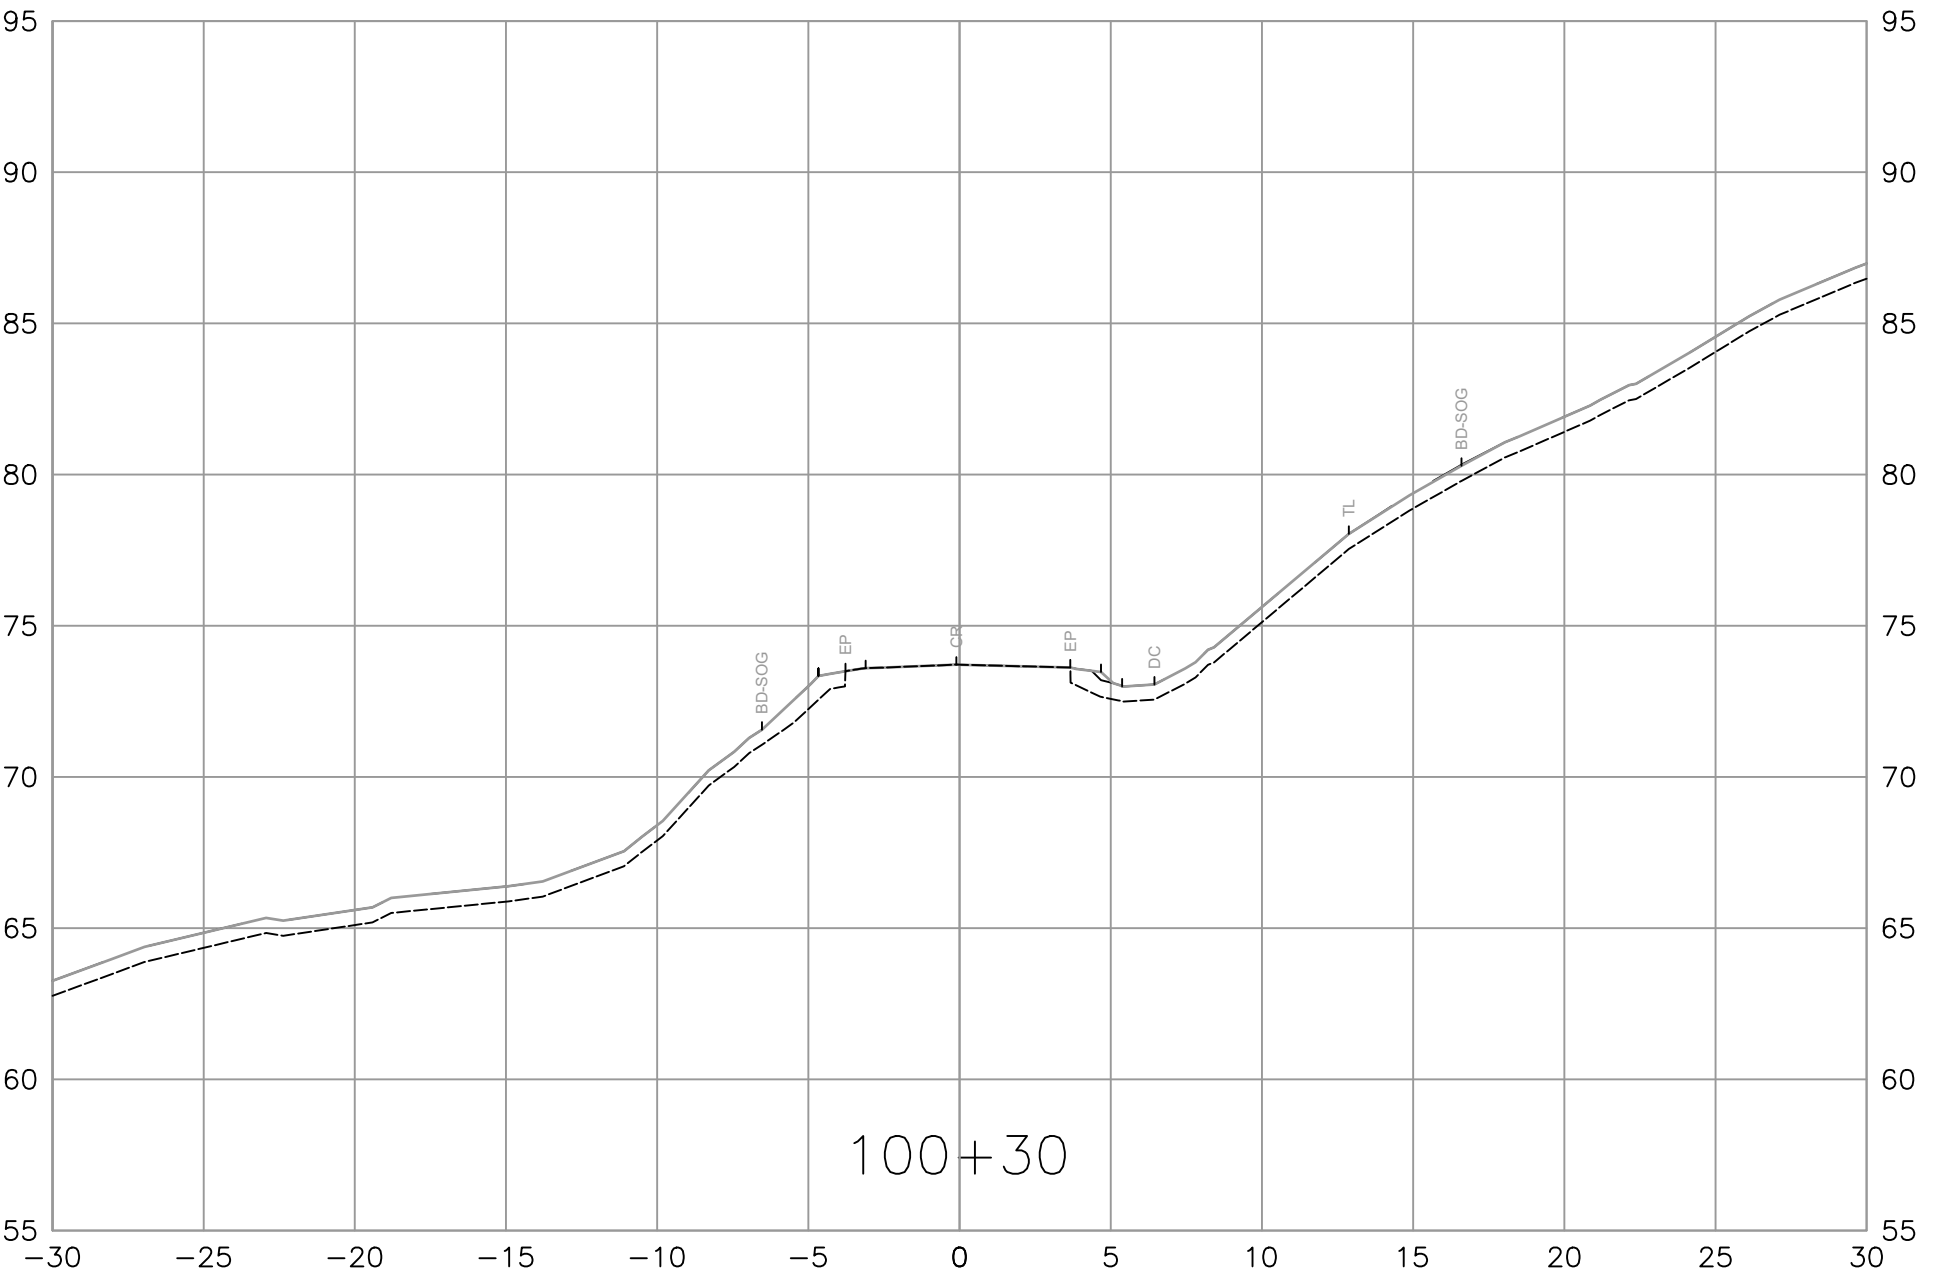


PLOT DATE: 2025/11/04 C:\ADSK\ACCDocs\ISL\34257_MOTT_33km_PMR_HwyProject Files\02_CADD\DrawingProduction\1000_DesignSections\R1-1190-1000.dwg

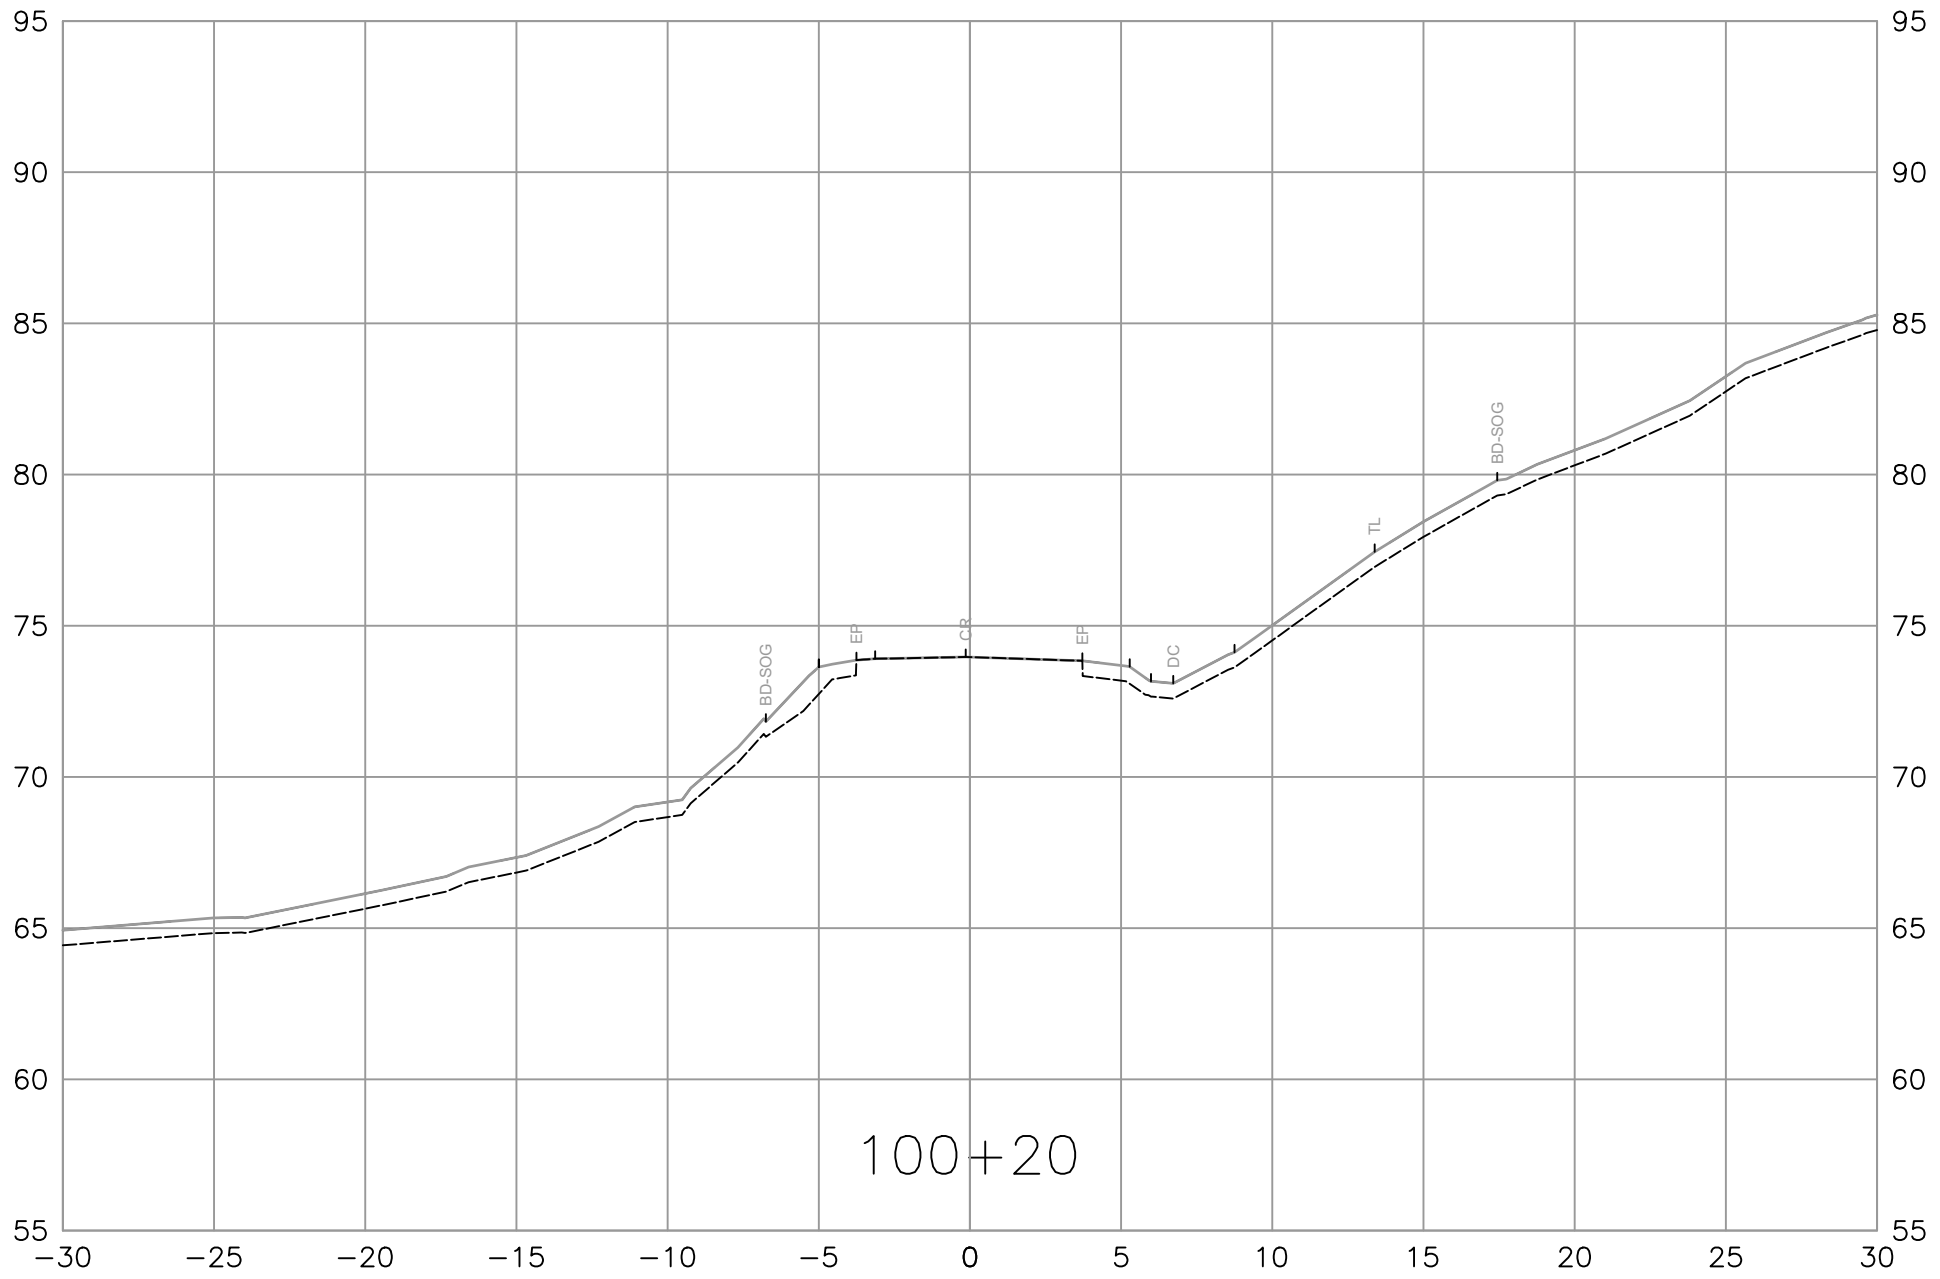

SUITE 201, 8506 - 200 STREET
LANGLEY, BRITISH COLUMBIA, V2Y 0M1
PH : 604.371.0091 FAX : 604.371.0098

REV	DATE	REVISIONS	NAME

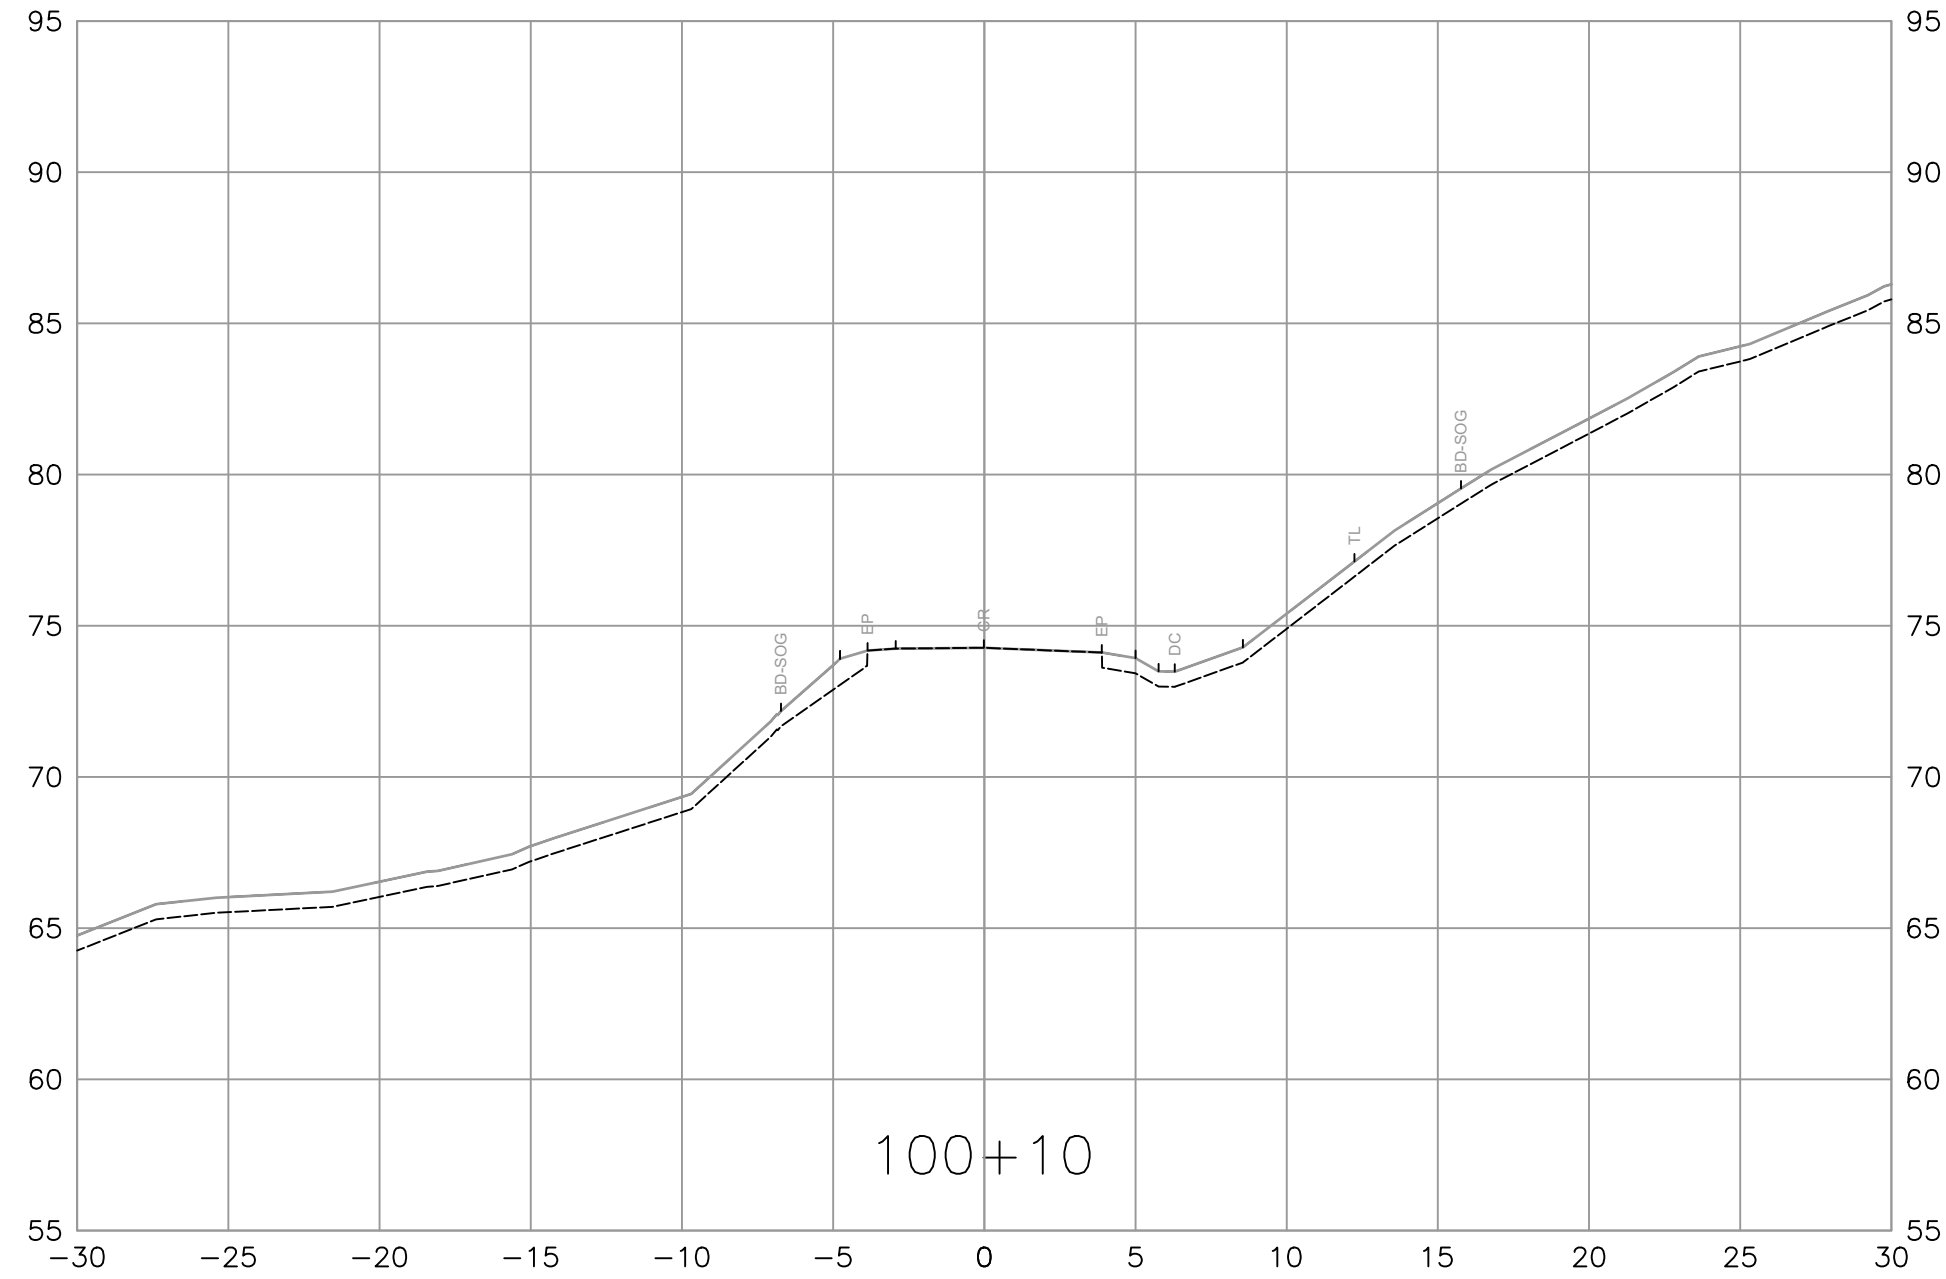

BRITISH
COLUMBIA

MINISTRY OF TRANSPORTATION
AND TRANSIT
SOUTH COAST REGION
HIGHWAY ENGINEERING AND GEOMATICS



CAD FILENAME R1-1190-1000
FILE NUMBER 34257
PLOT DATE 11/4/2025







DESIGNED R. STOKES / M. SIDHU DATE 2025-11-05
QUALITY CONTROL C. CLARK DATE 2025-11-05
QUALITY ASSURANCE A. PELLAM DATE 2025-11-05
DRAWN P. NGO / J. PRENTICE DATE 2025-11-05

SCALE
0 2 1:250 12m

L100 - CROSS SECTIONS
HEMMINGSSEN CREEK BRIDGE NO.7982
AND 33KM PACIFIC MARINE ROAD
STA 100+05 TO STA 100+30

PROJECT NUMBER 17188-2025 REG 1 DRAWING NUMBER R1-1090-1001 REV

PLOT DATE: 2025/11/04 C:\ADSK\ACCDocs\IS\34257_MOTT_33km_PMR_Hwy\Project Files\02_CADD\DrawingProduction\1000_DesignSections\R1-1190-1000.dwg

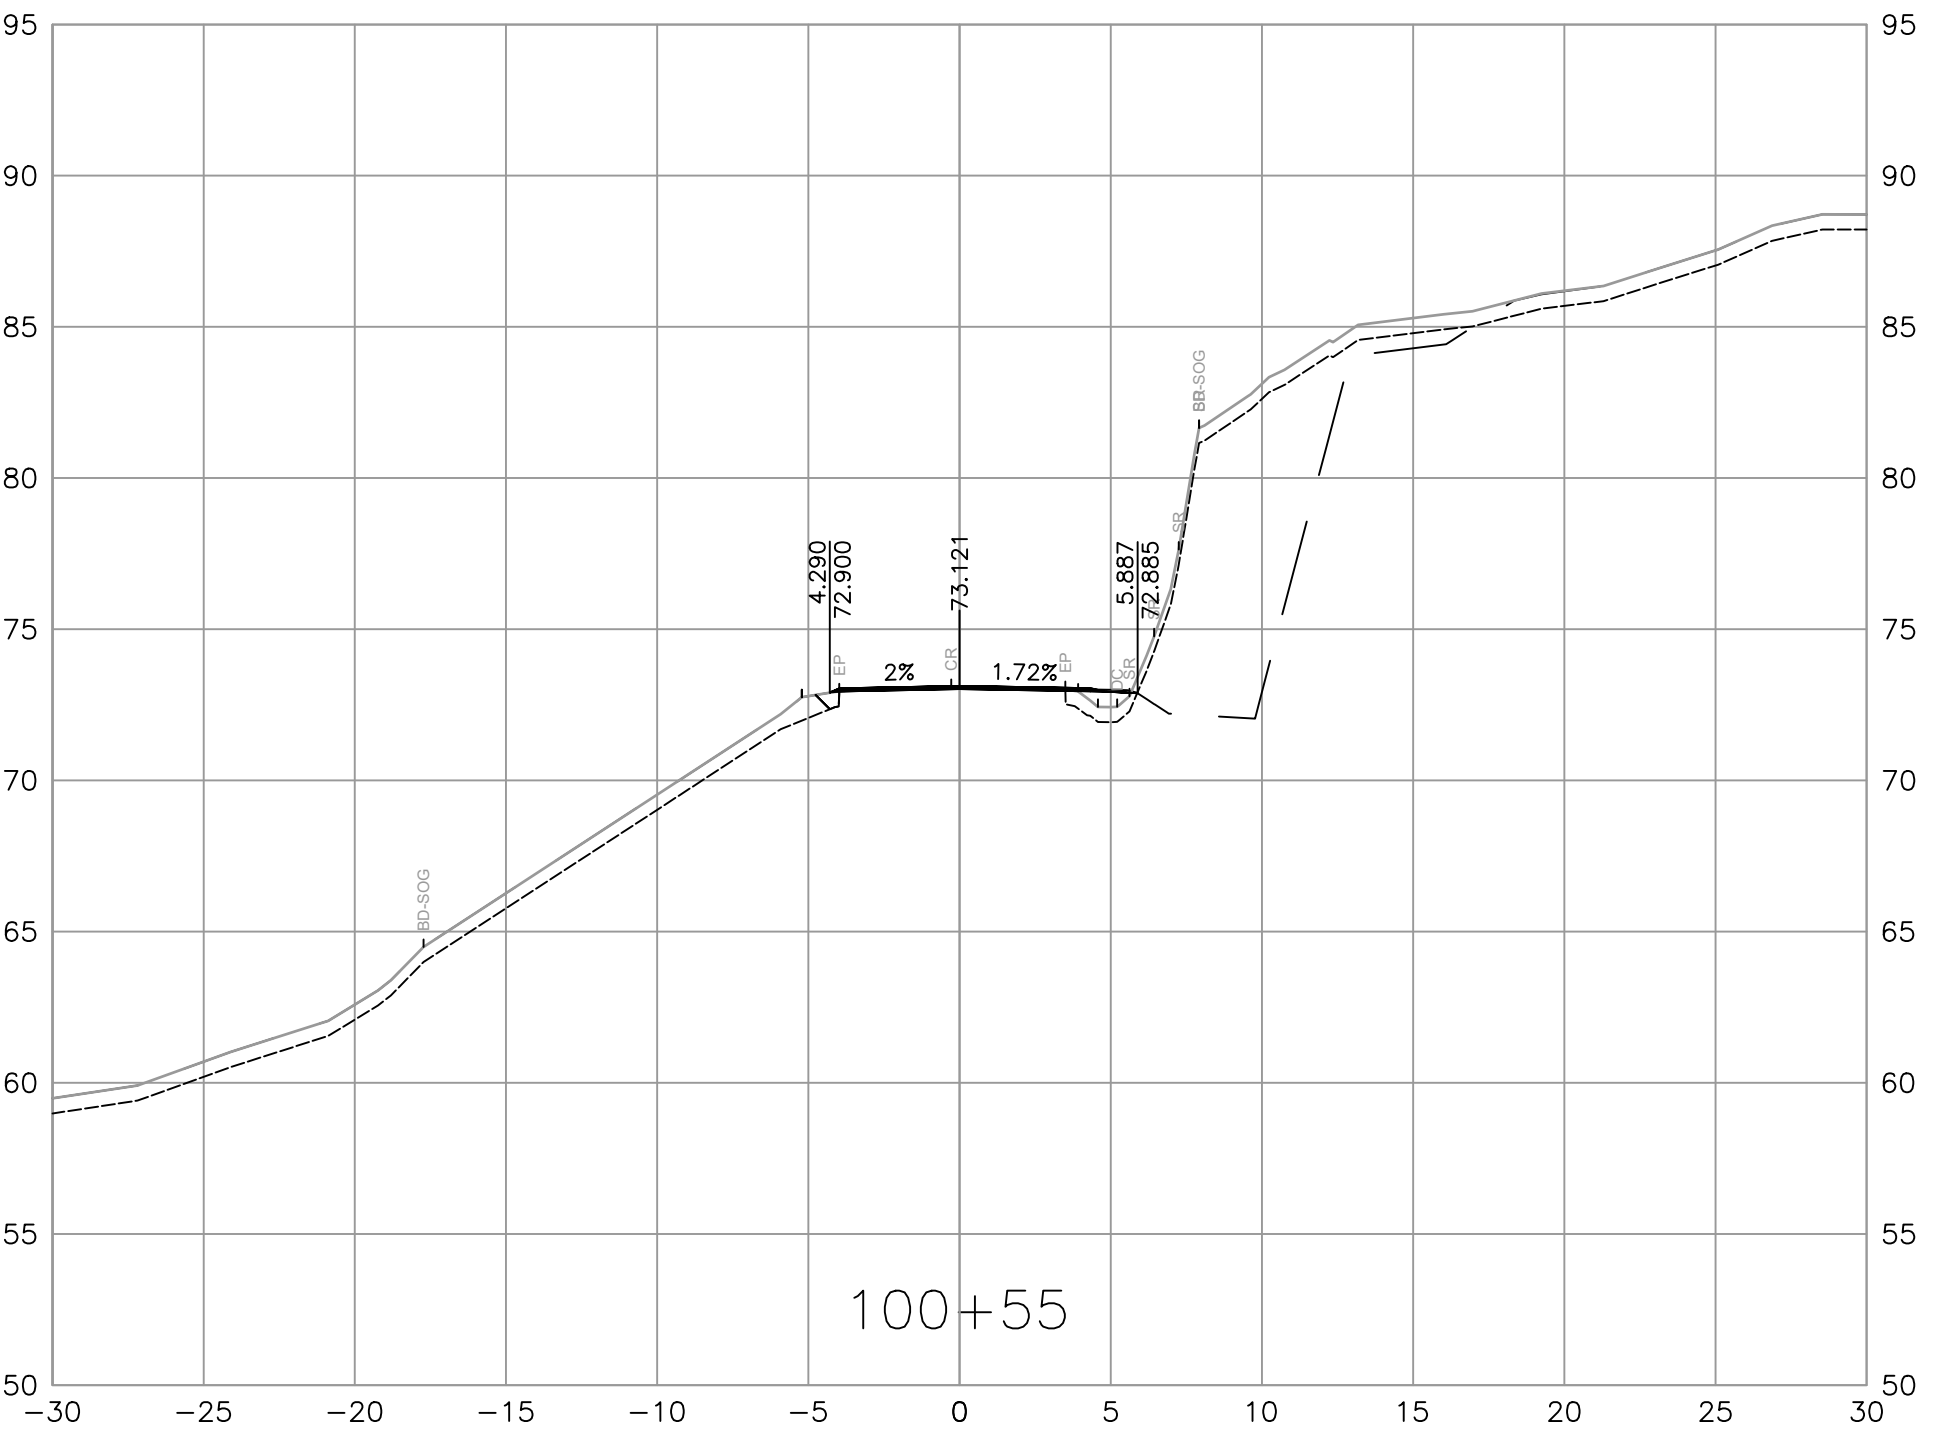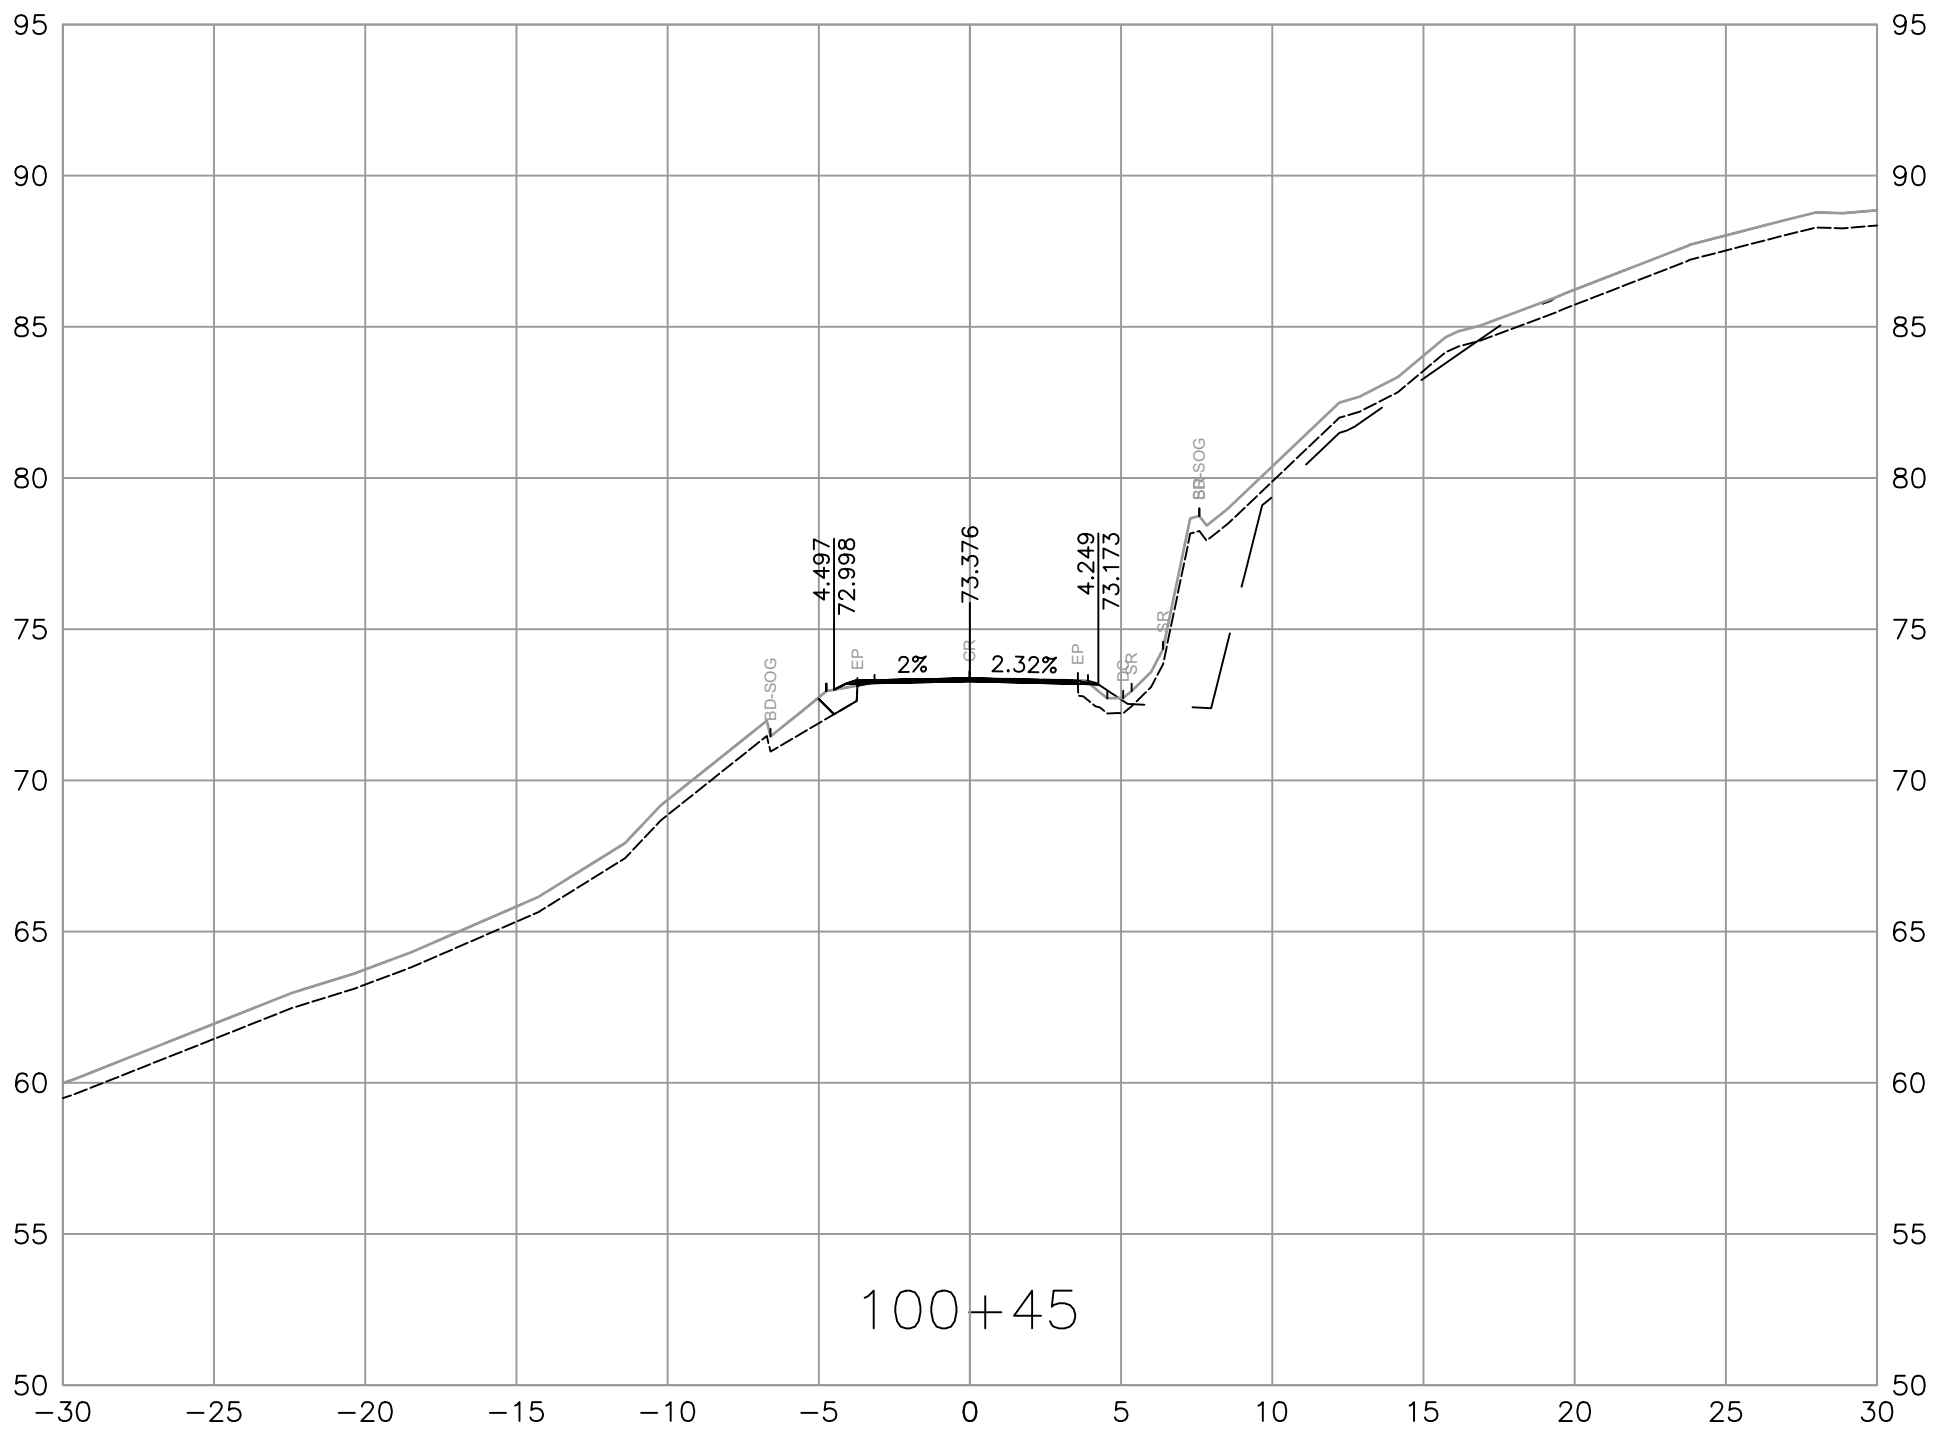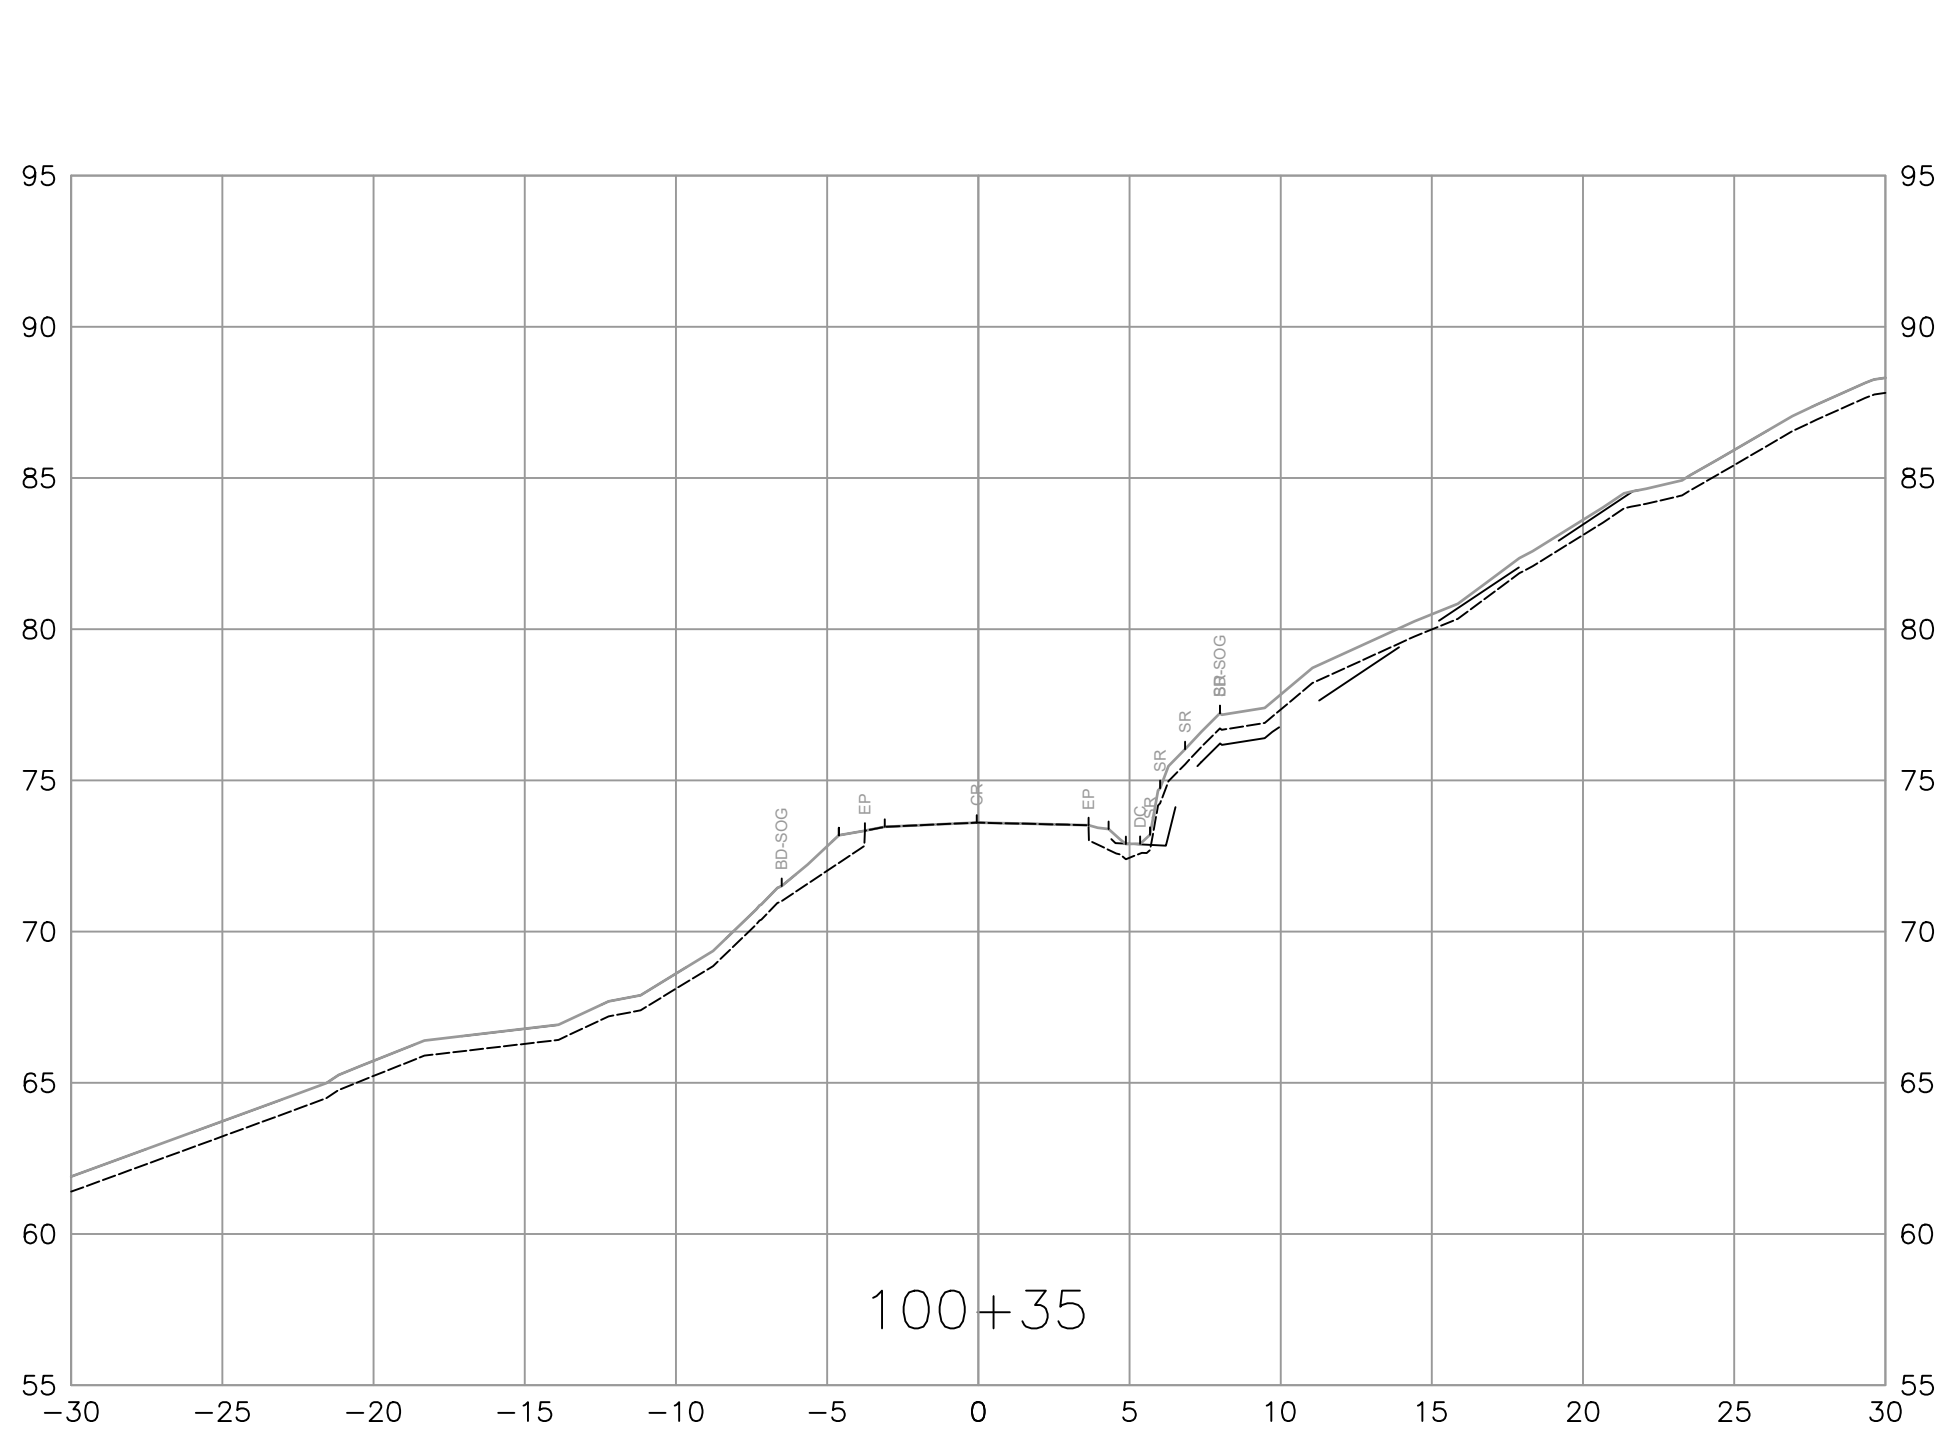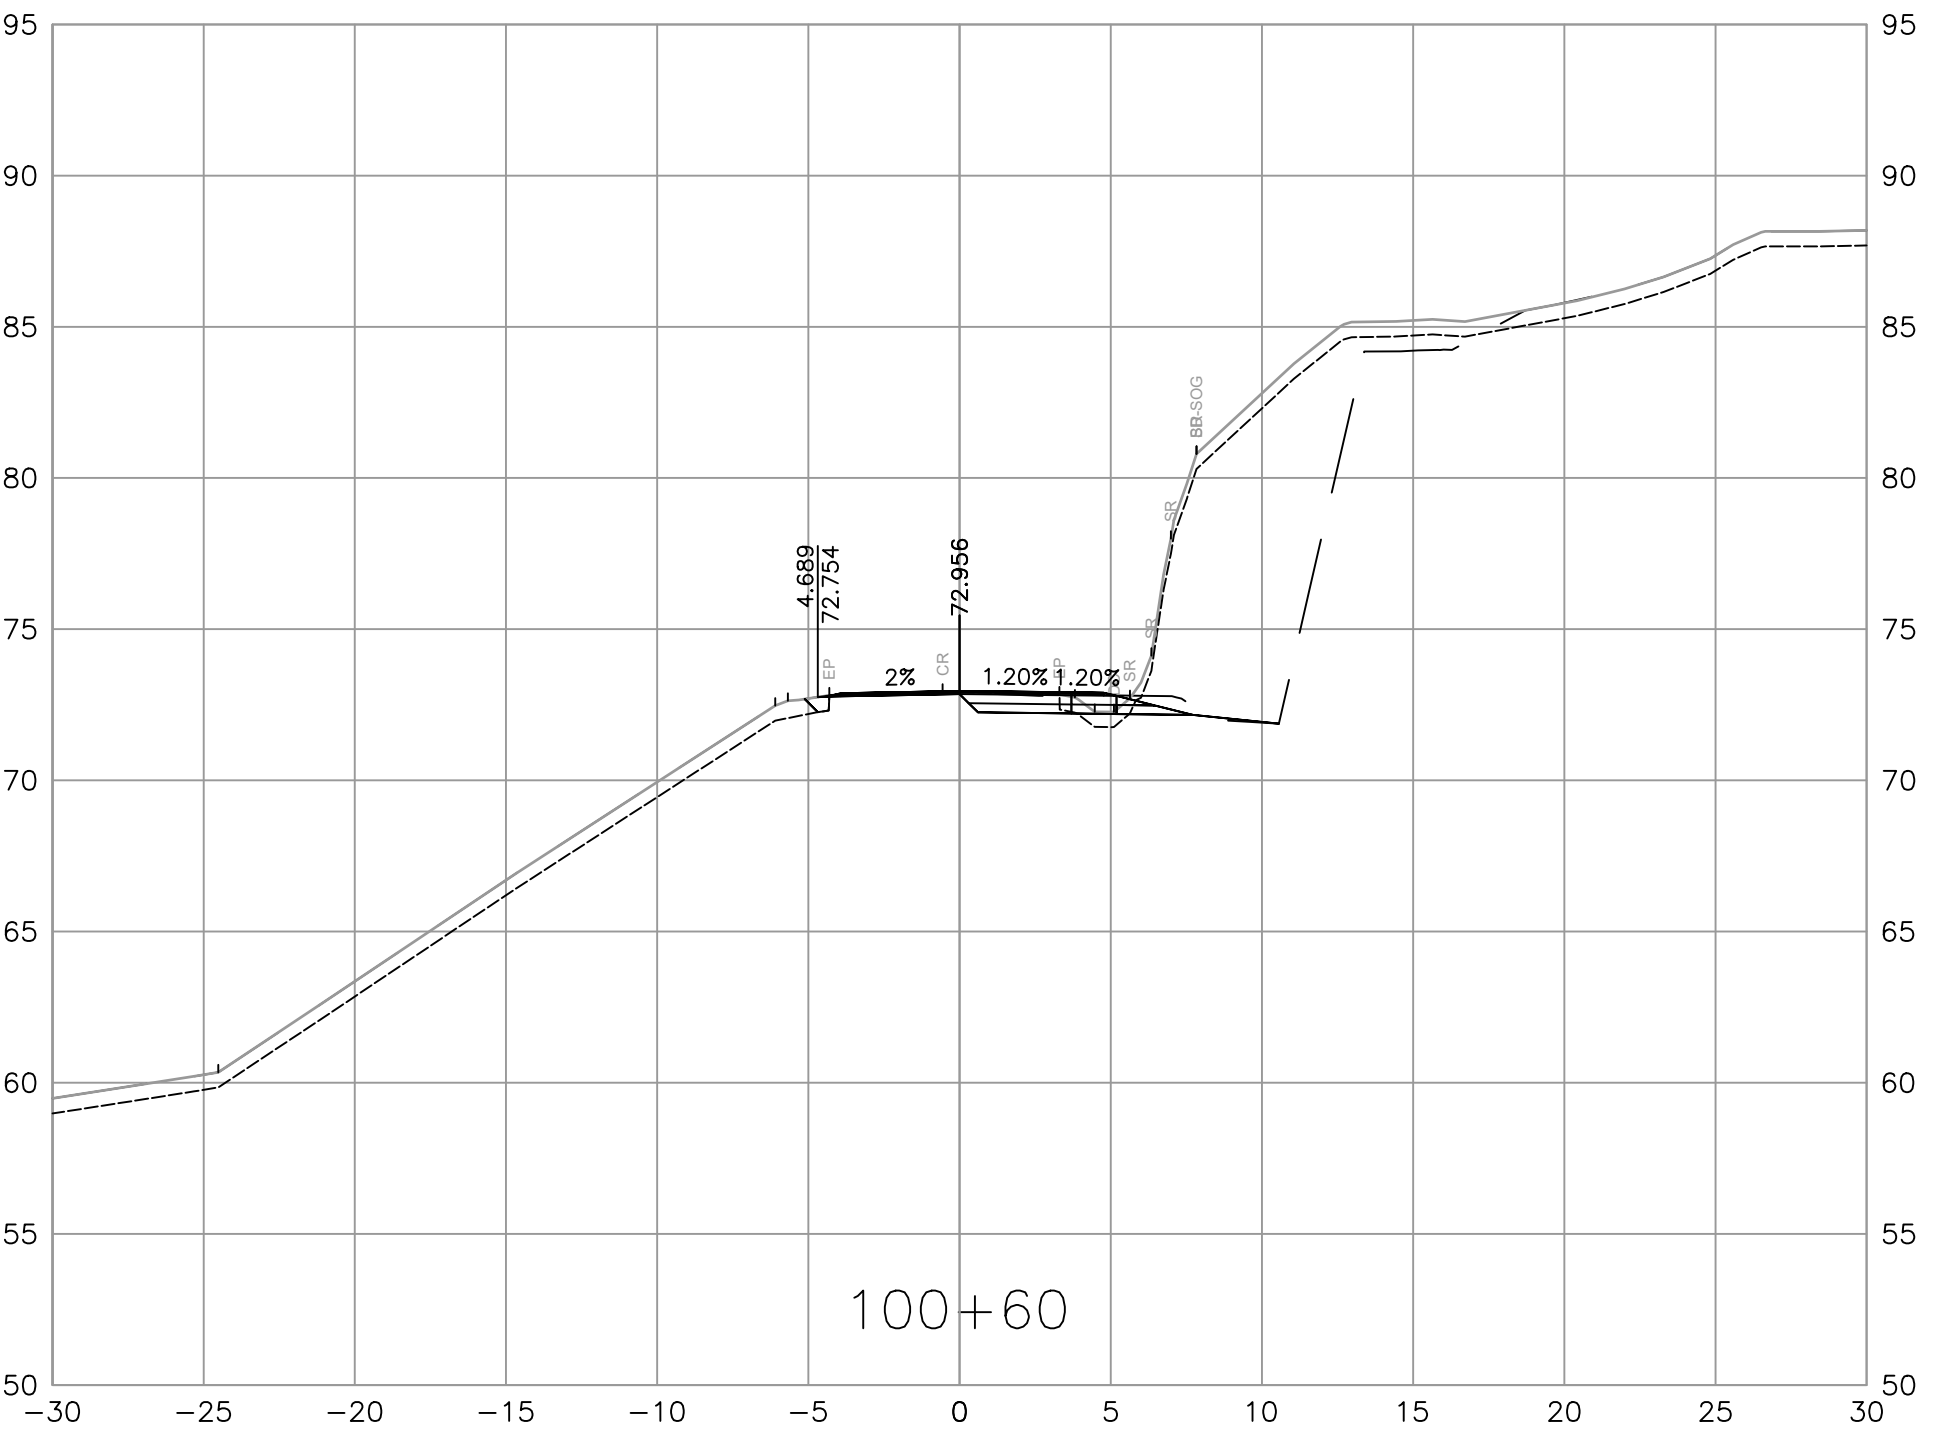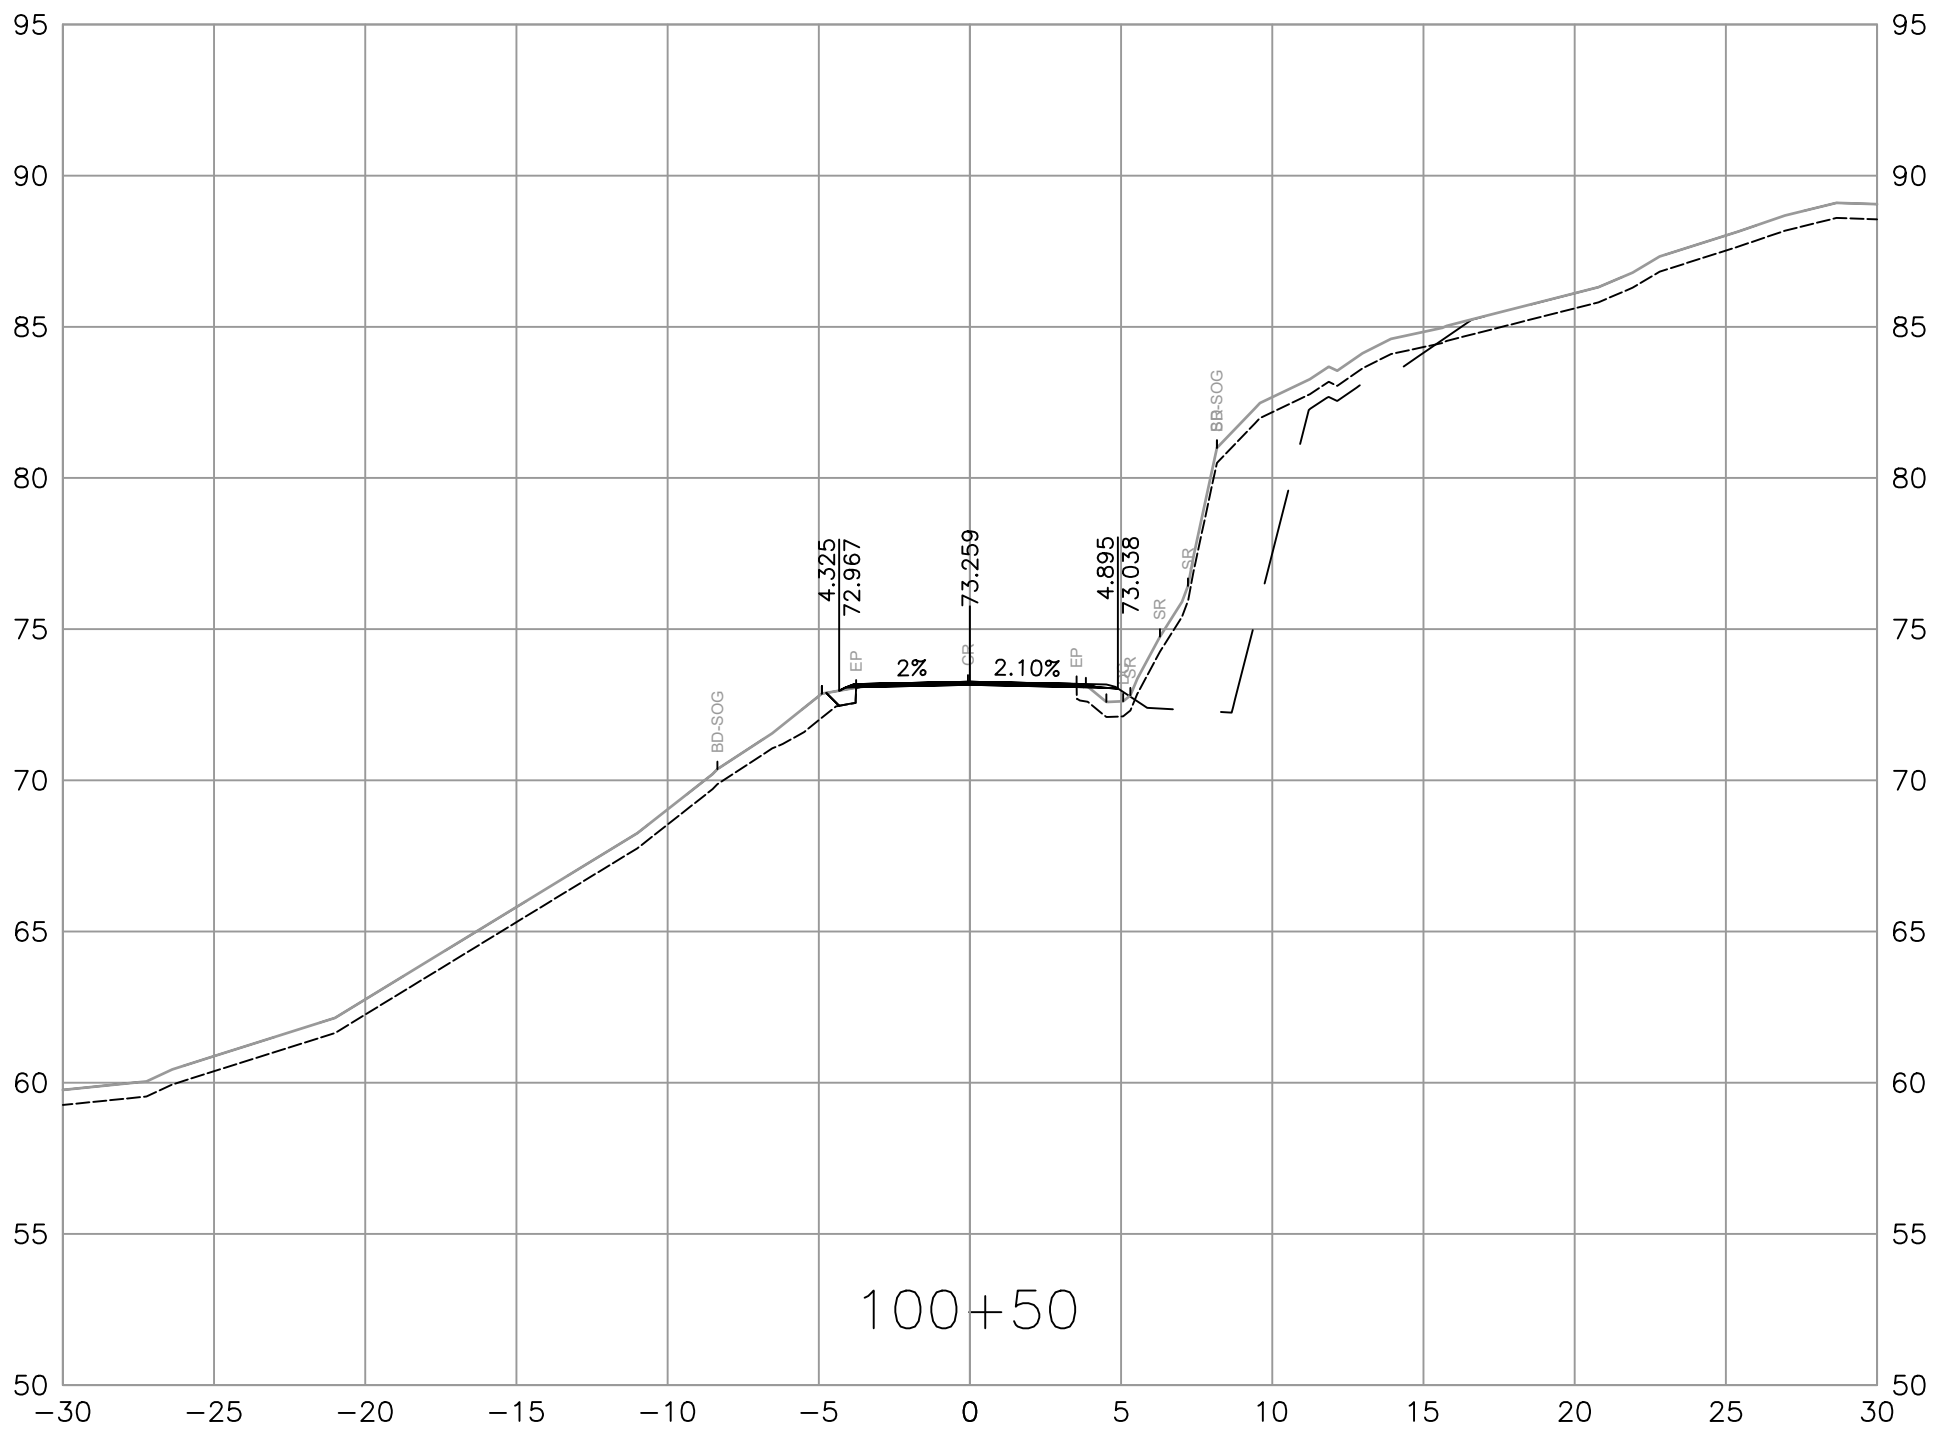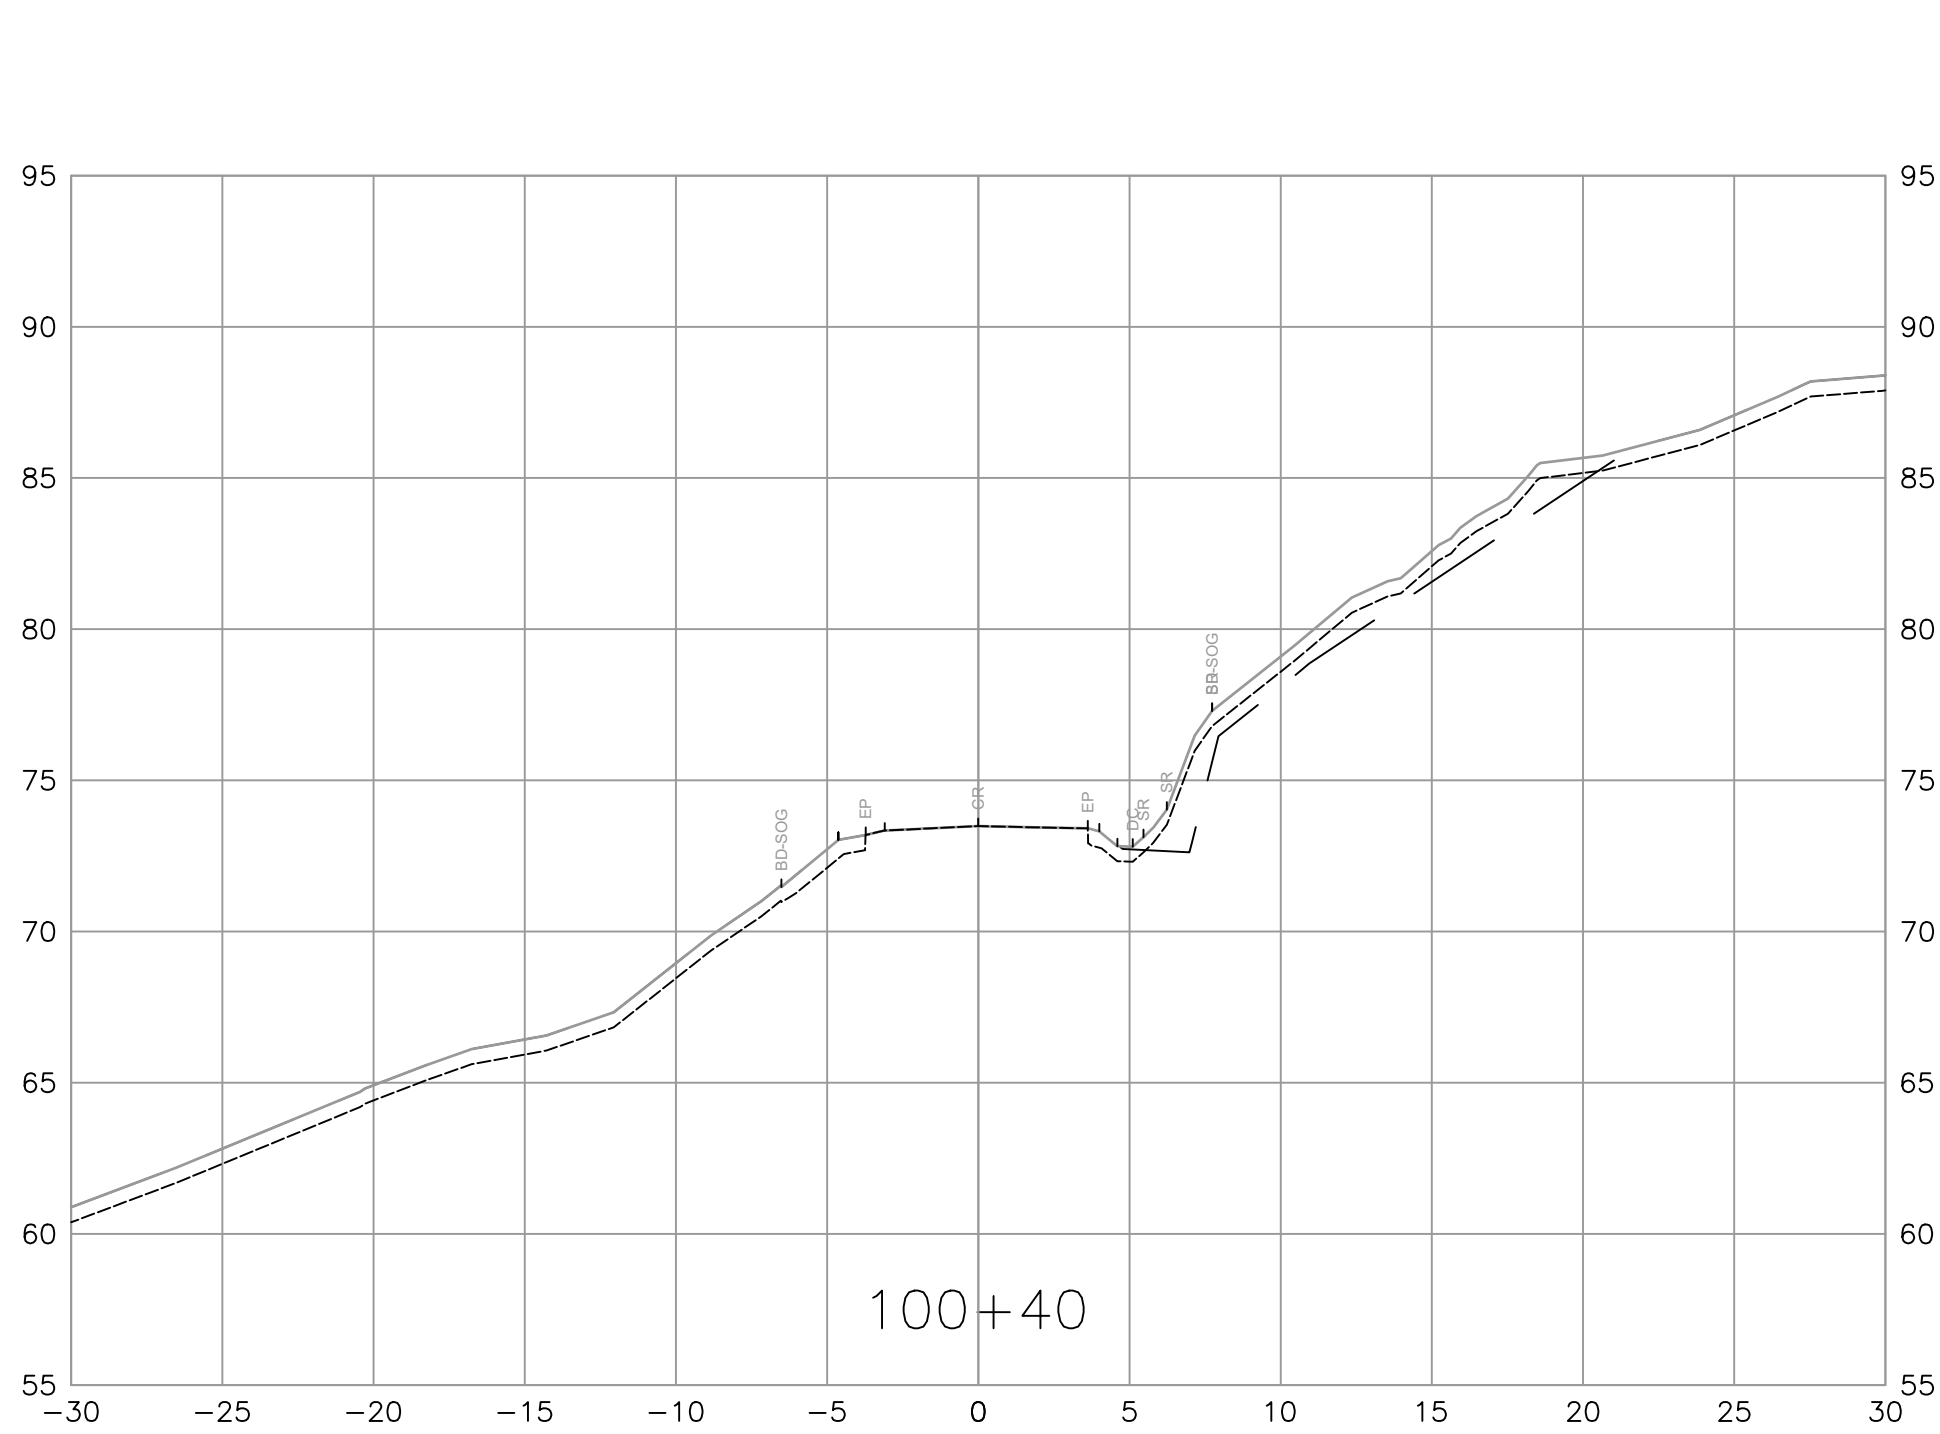

SUITE 201, 8506 - 200 STREET
LANGLEY, BRITISH COLUMBIA, V2Y 0M1
PH : 604.371.0091 FAX : 604.371.0098

REV	DATE	REVISIONS	NAME



BRITISH
COLUMBIA

MINISTRY OF TRANSPORTATION
AND TRANSIT
SOUTH COAST REGION
HIGHWAY ENGINEERING AND GEOMATICS



CAD FILENAME R1-1190-1000
FILE NUMBER 34257
PLOT DATE 11/4/2025

DESIGNED R. STOKES / M. SIDHU DATE 2025-11-05
QUALITY CONTROL C. CLARK DATE 2025-11-05
QUALITY ASSURANCE A. PELLAM DATE 2025-11-05
DRAWN P. NGO / J. PRENTICE DATE 2025-11-05

SCALE
0 2 1:250 12m

L100 - CROSS SECTIONS
HEMMINGSSEN CREEK BRIDGE NO.7982
AND 33KM PACIFIC MARINE ROAD
STA 100+35 TO STA 100+60





PROJECT NUMBER
17188-2025

REG
1

DRAWING NUMBER
R1-1090-1002

REV

PLOT DATE: 2025/11/04 C:\ADSK\ACCDocs\IS\34257_MOTT_33km_PMR_Hwy\Project Files\02_CADD\DrawingProduction\1000_DesignSections\R1-1190-1000.dwg

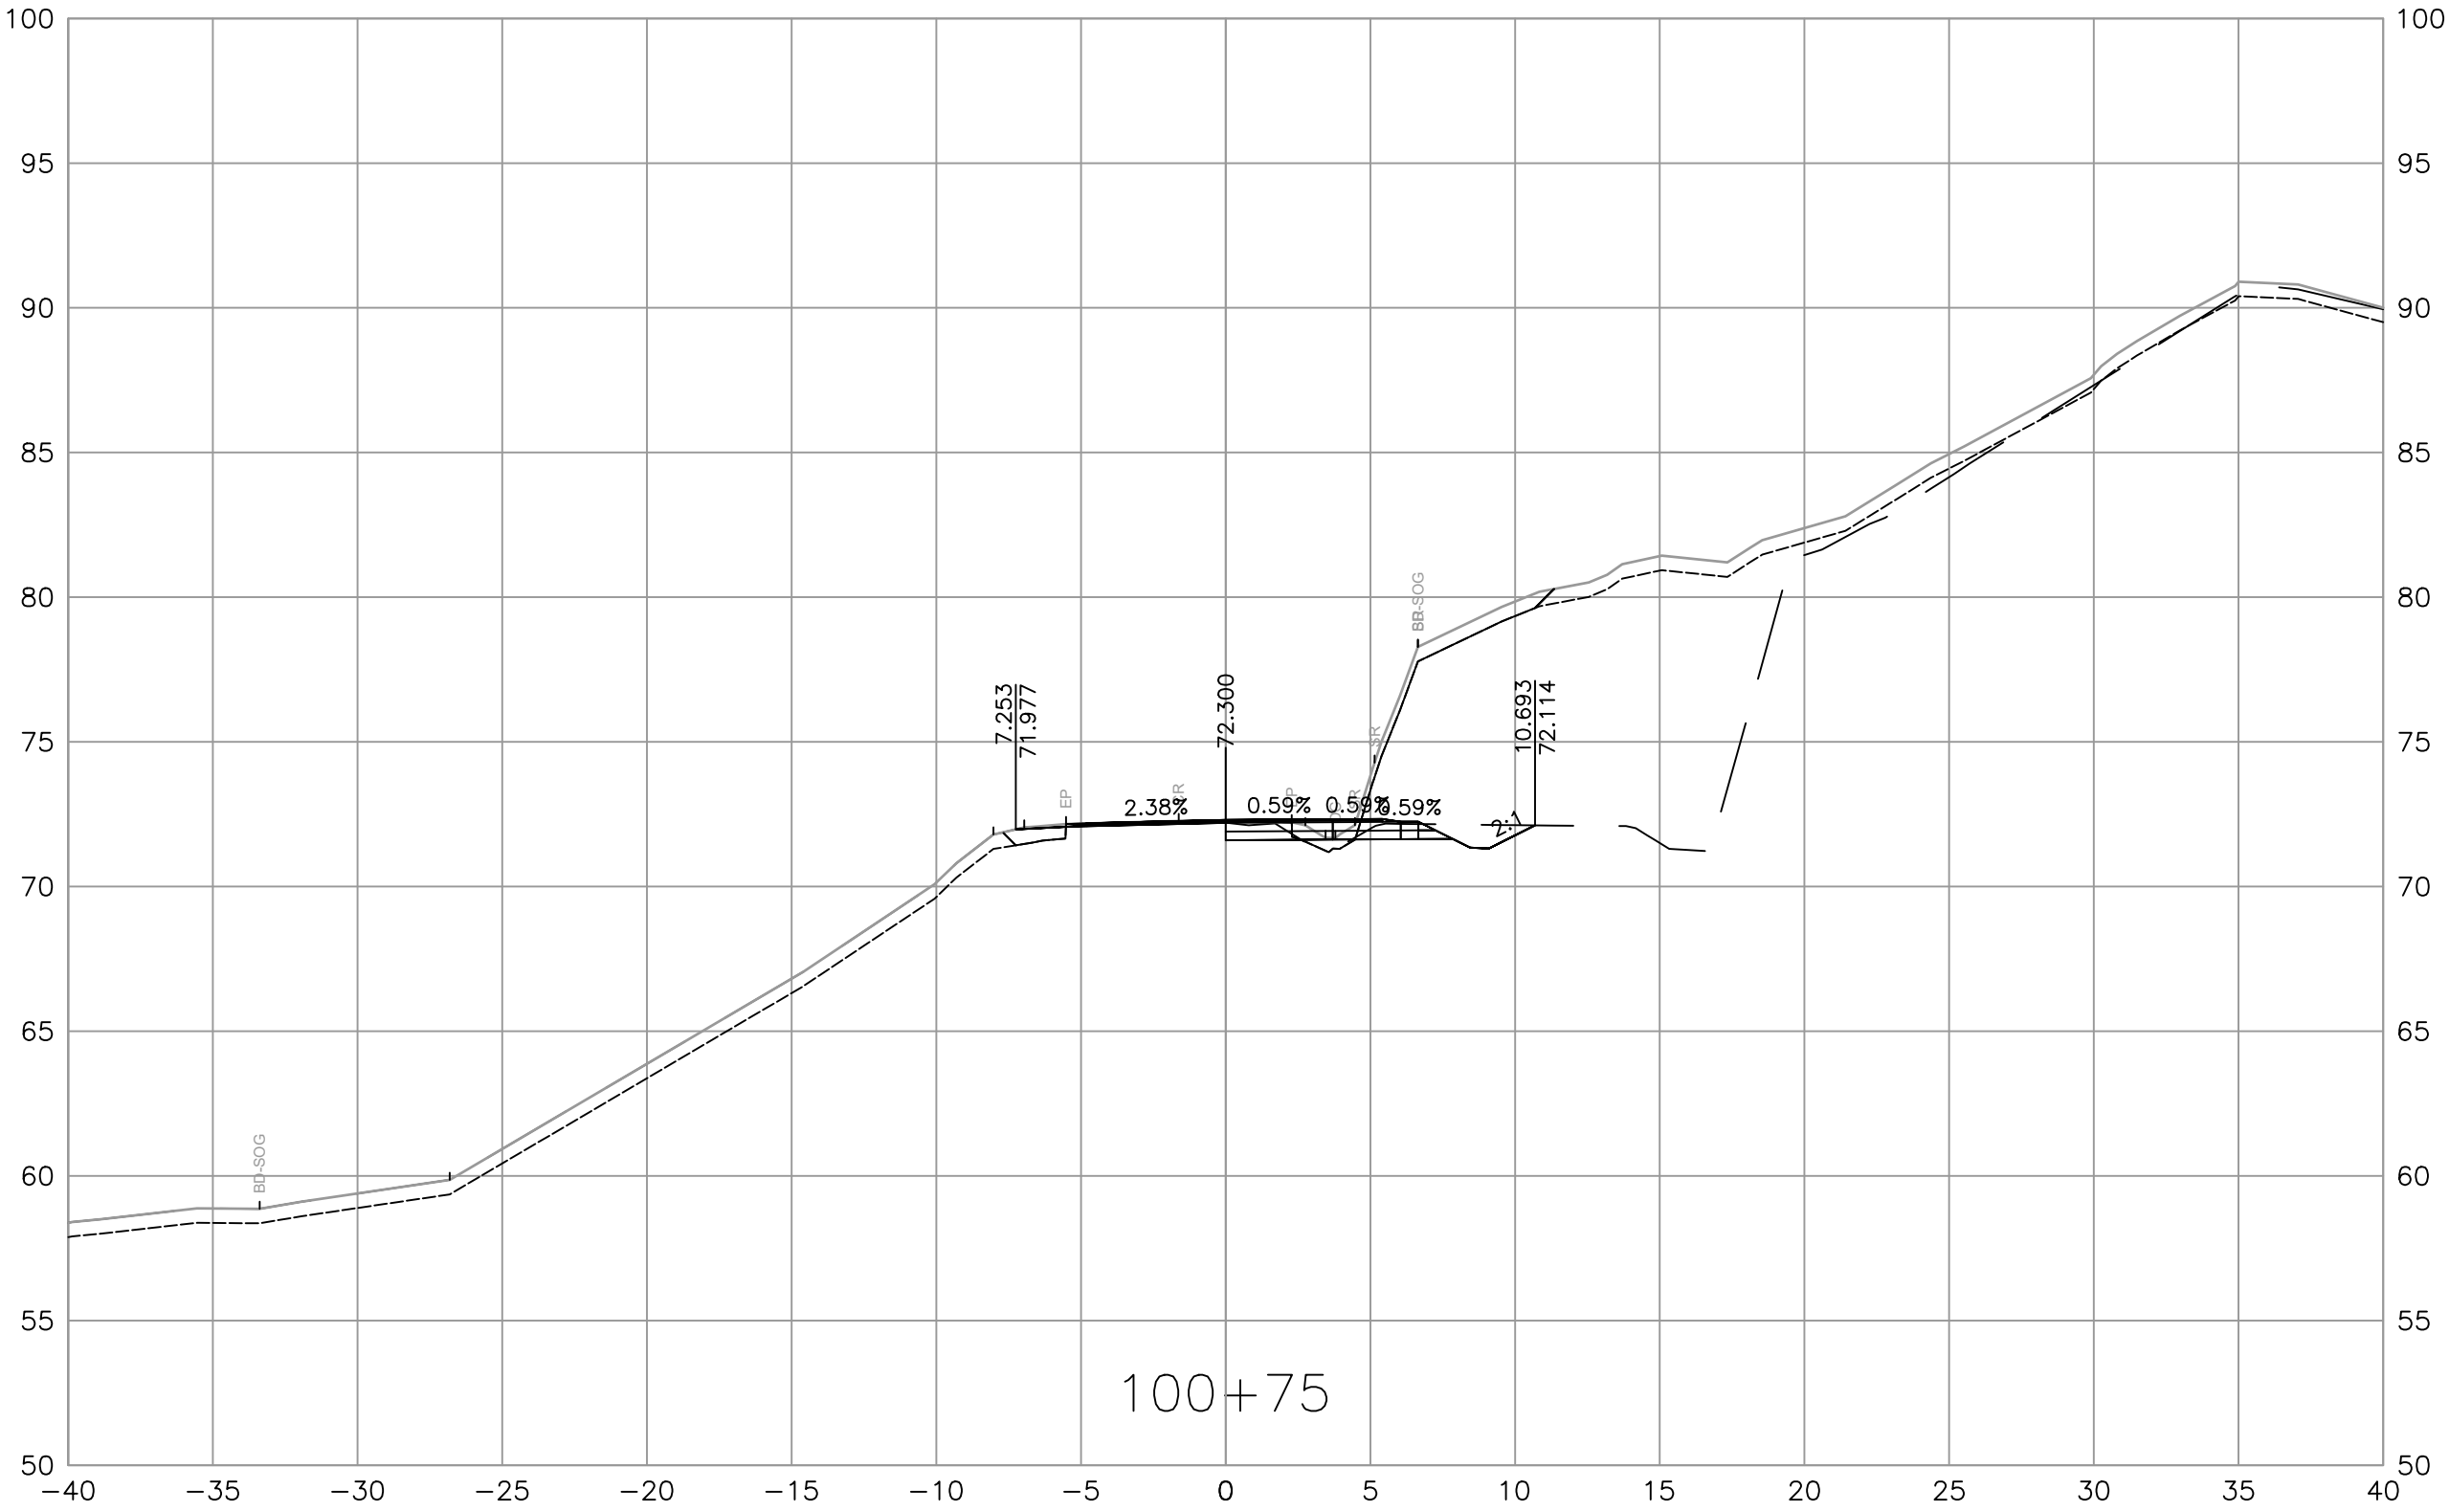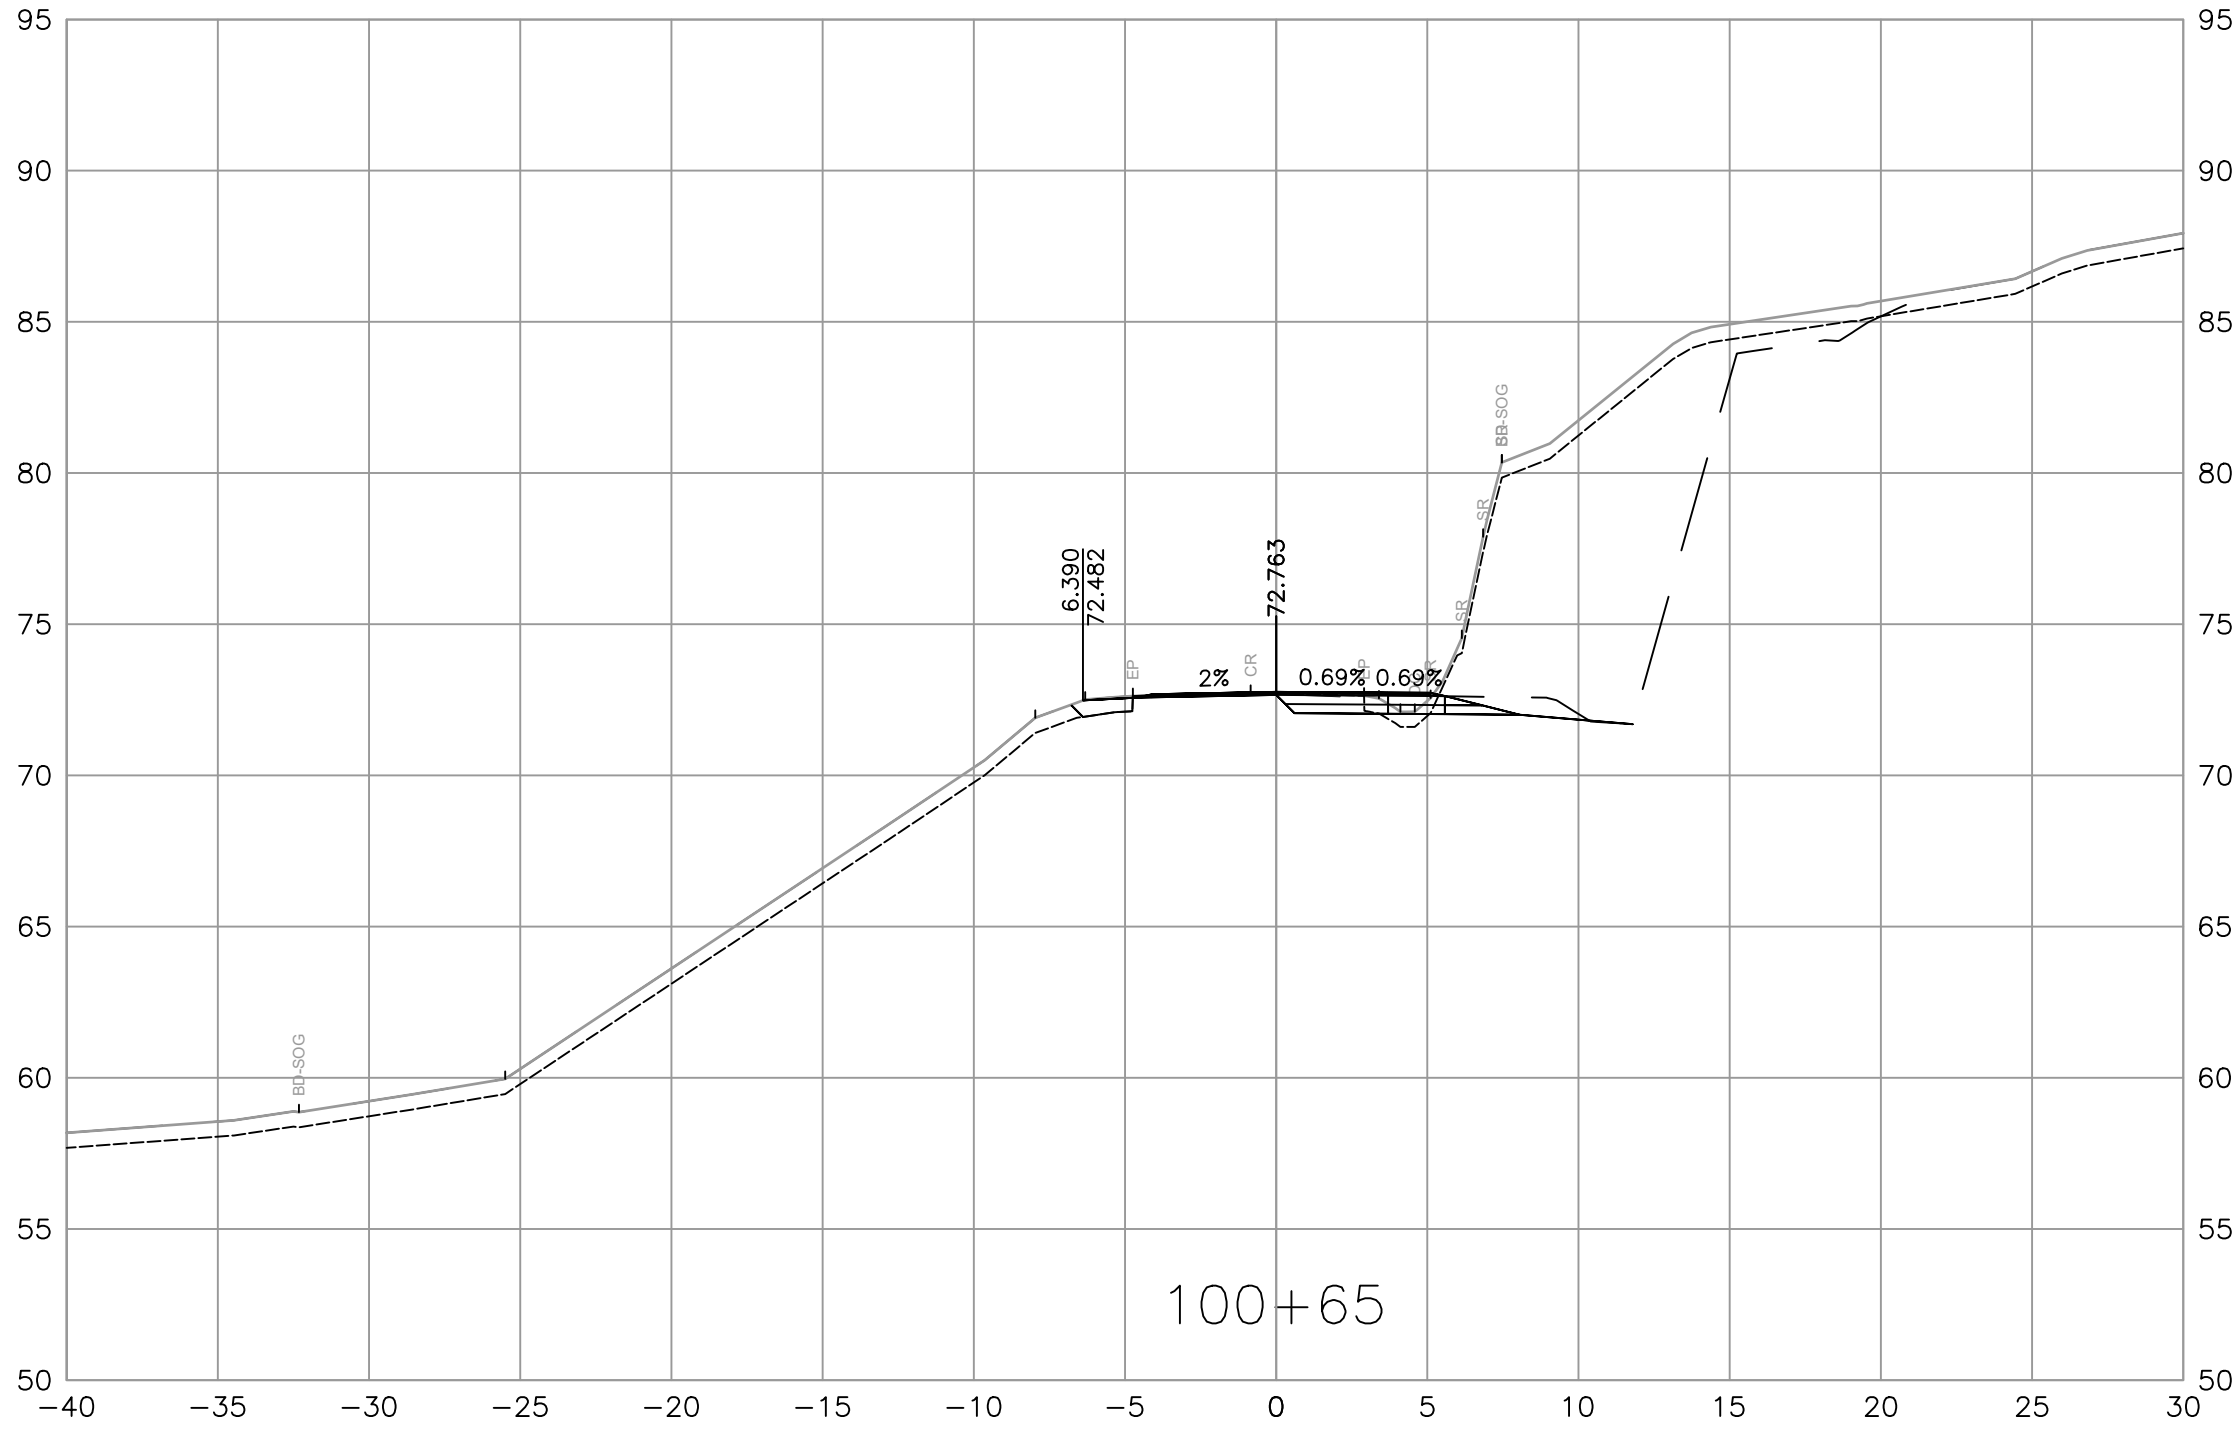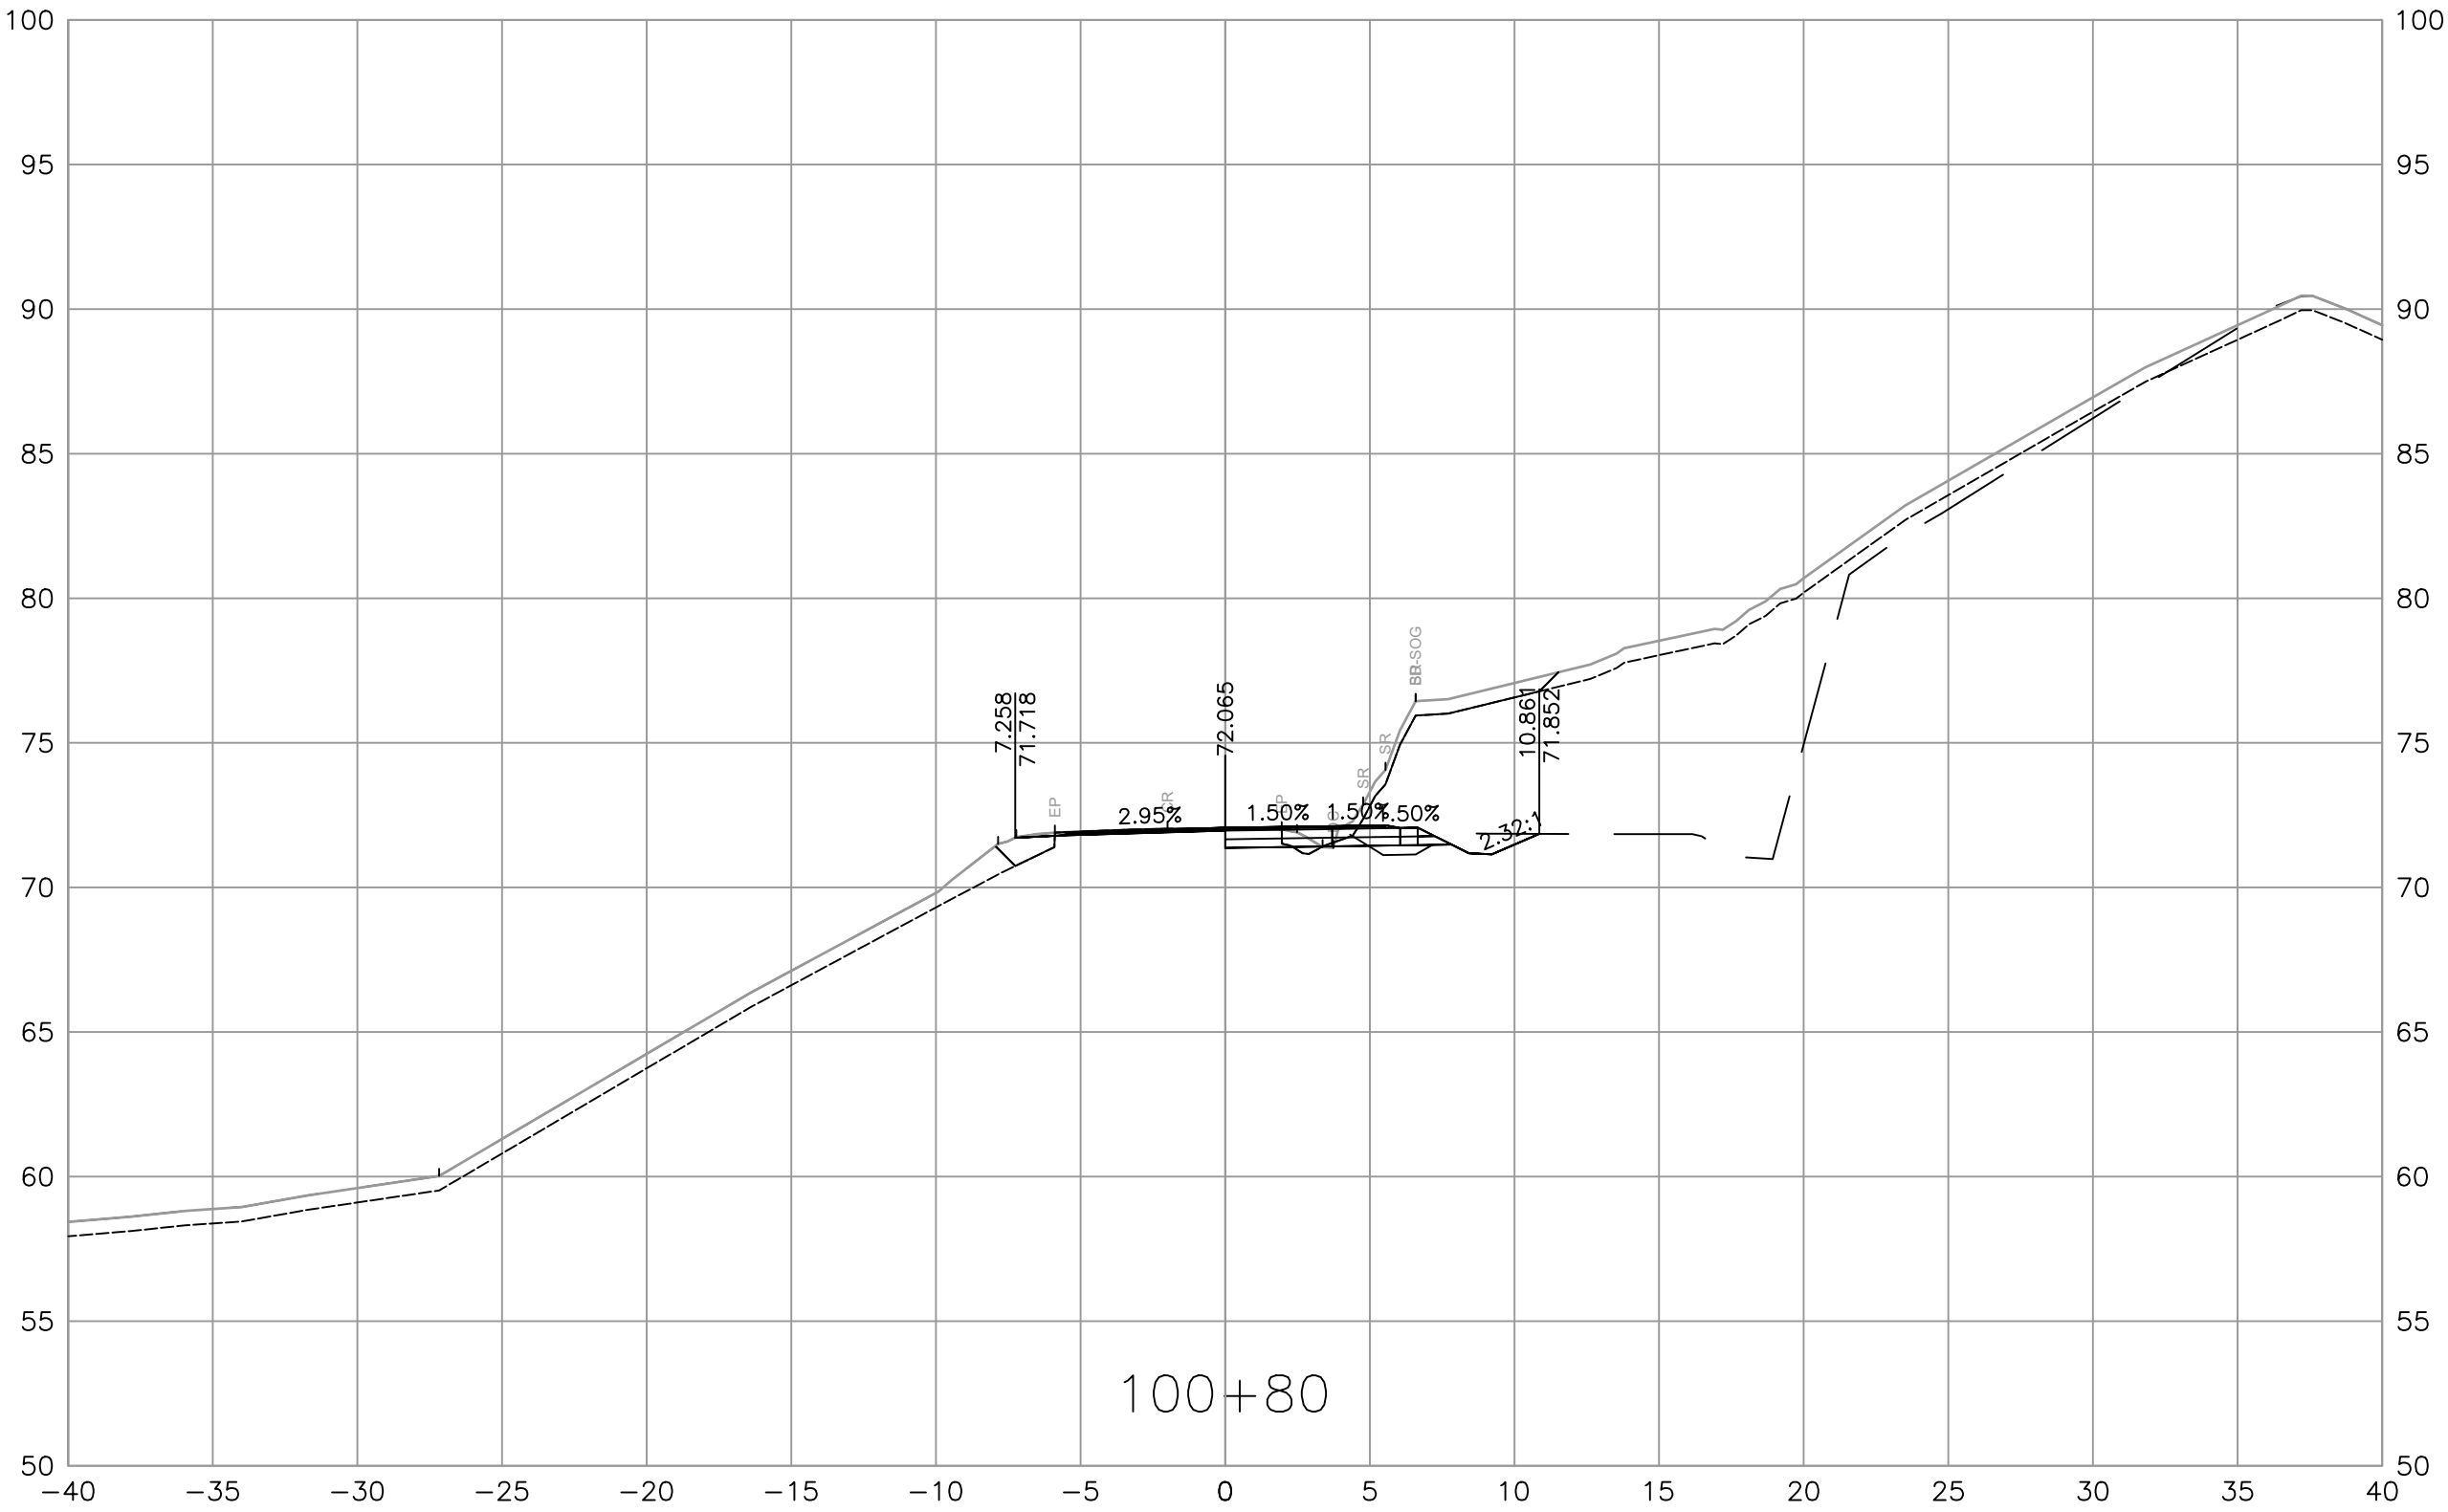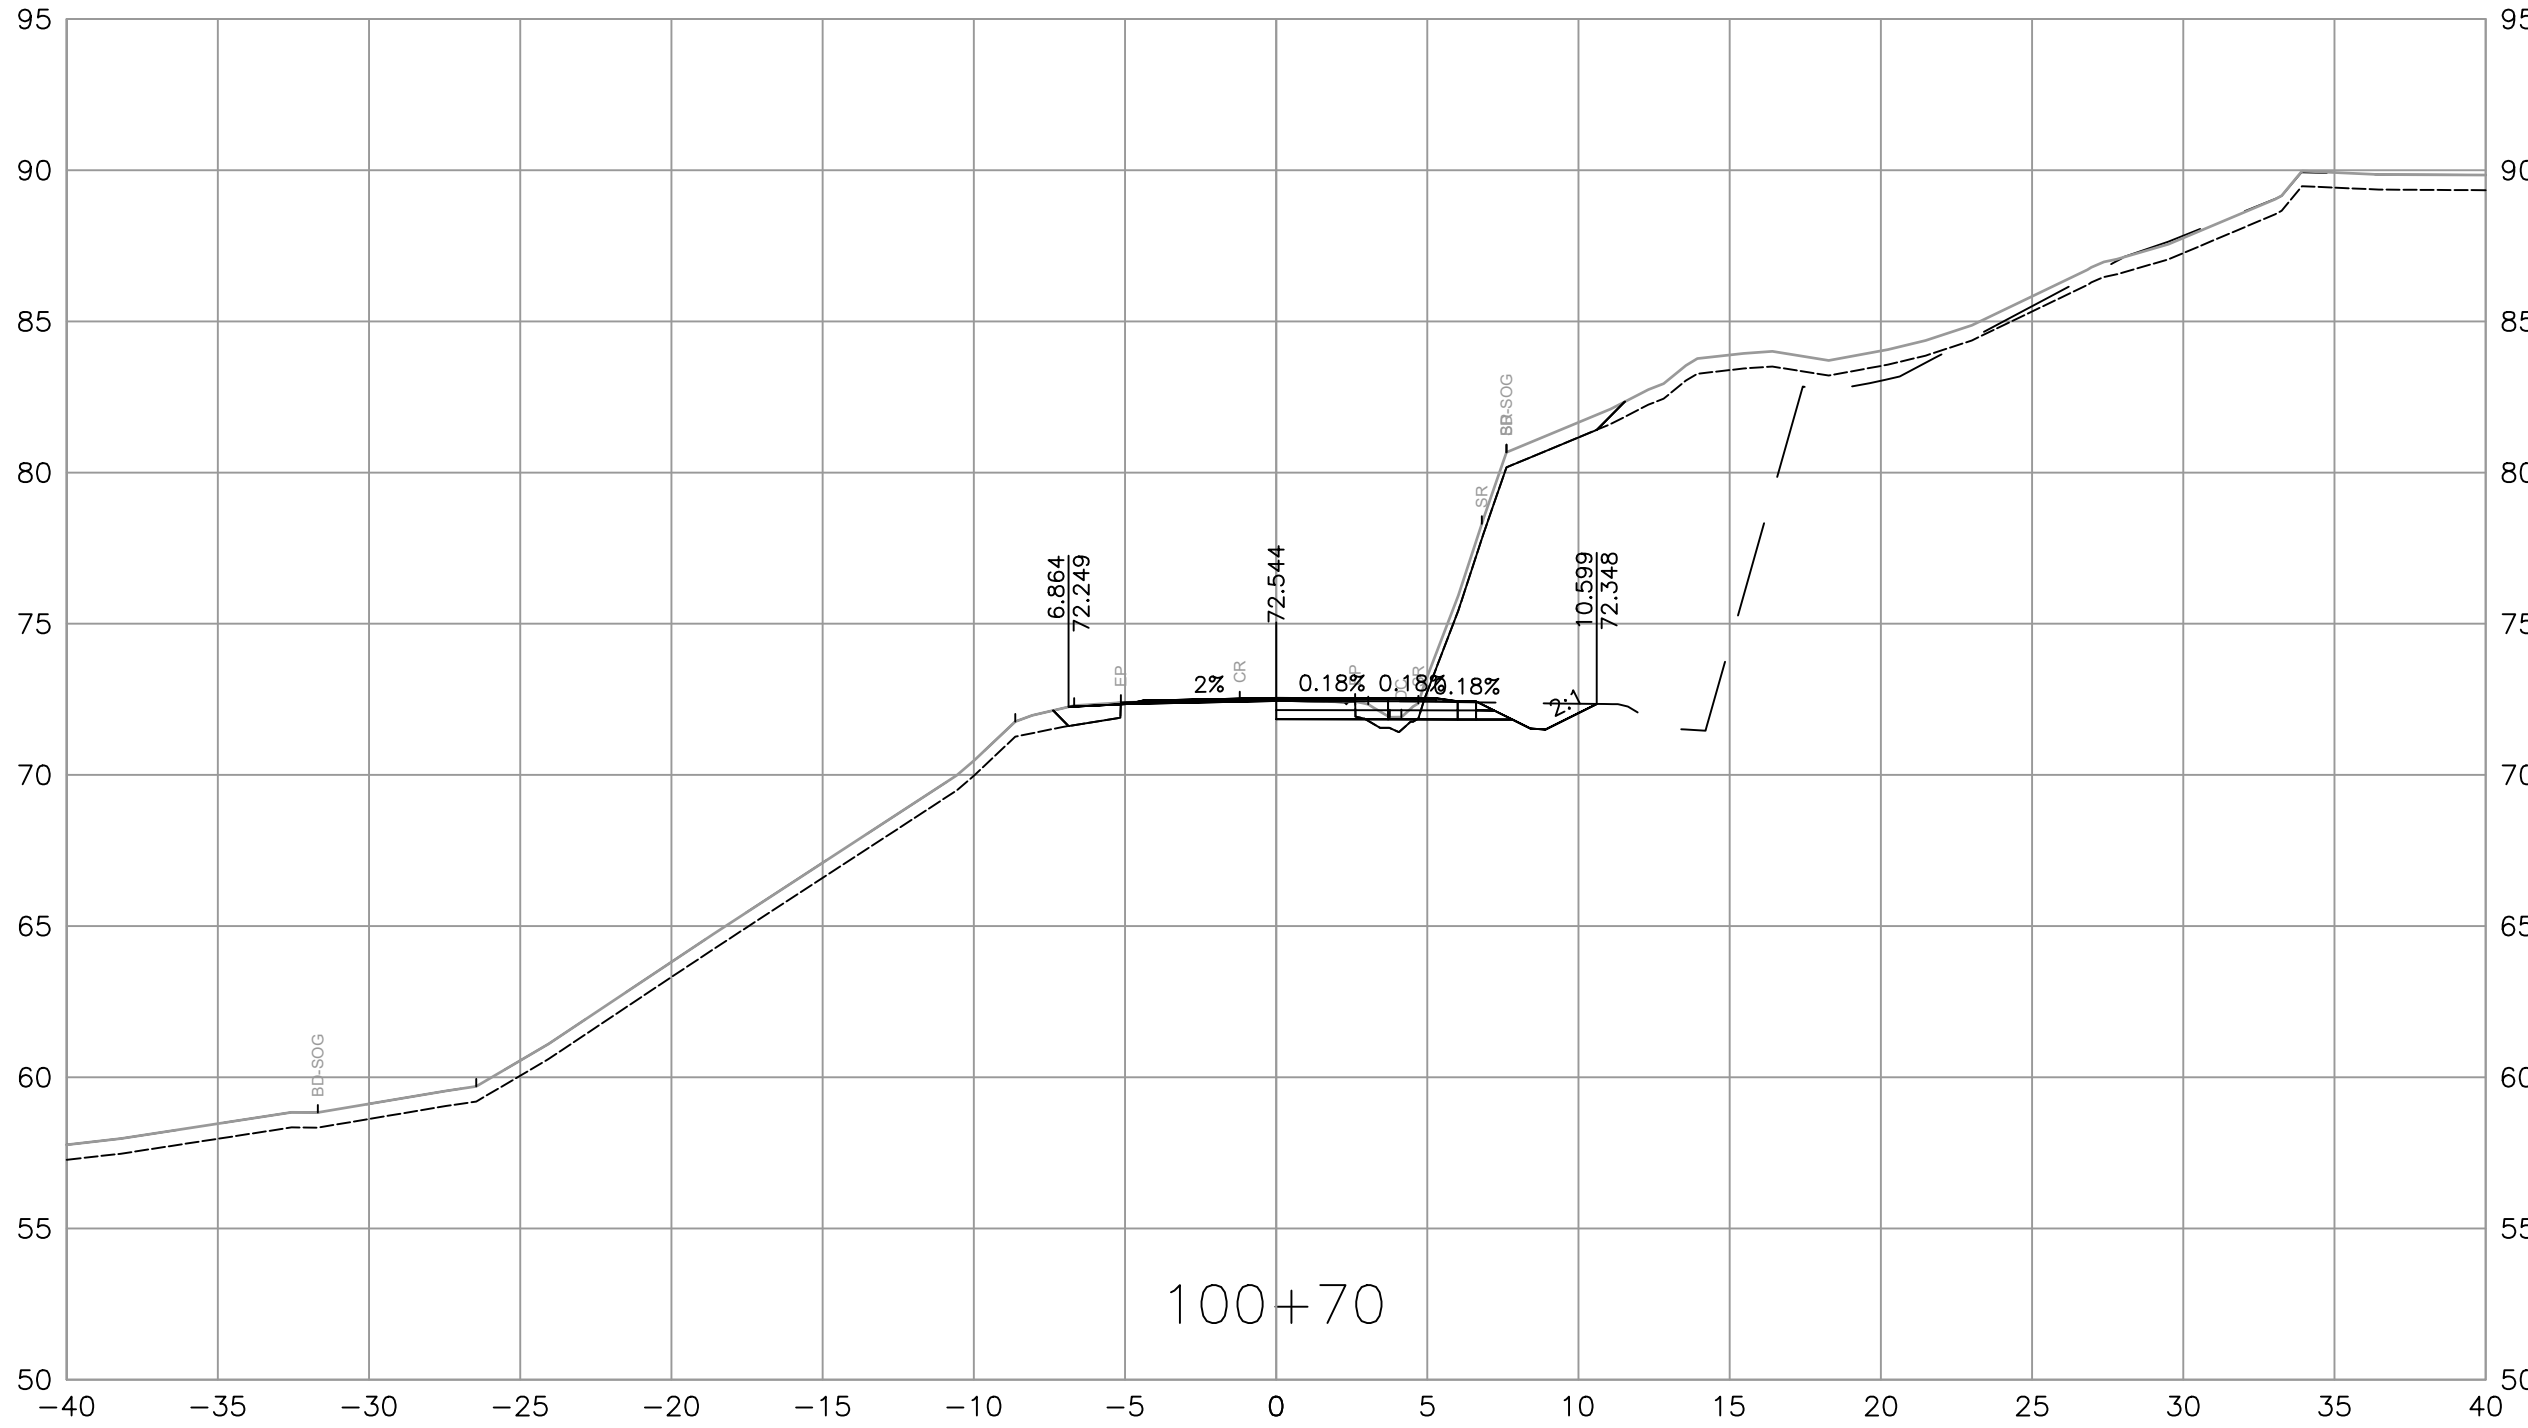

SUITE 201, 8506 - 200 STREET
LANGLEY, BRITISH COLUMBIA, V2Y 0M1
PH : 604.371.0091 FAX : 604.371.0098

REV	DATE	REVISIONS	NAME



BRITISH
COLUMBIA

MINISTRY OF TRANSPORTATION
AND TRANSIT
SOUTH COAST REGION
HIGHWAY ENGINEERING AND GEOMATICS



CAD FILENAME R1-1190-1000
FILE NUMBER 34257
PLOT DATE 11/4/2025





DESIGNED R. STOKES / M. SIDHU DATE 2025-11-05
QUALITY CONTROL C. CLARK DATE 2025-11-05
QUALITY ASSURANCE A. PELLAM DATE 2025-11-05
DRAWN P. NGO / J. PRENTICE DATE 2025-11-05

SCALE
0 2 1:250 12m

L100 - CROSS SECTIONS
HEMMINGSSEN CREEK BRIDGE NO.7982
AND 33KM PACIFIC MARINE ROAD
STA 100+65 TO STA 100+80

PROJECT NUMBER	REG	DRAWING NUMBER	REV
17188-2025	1	R1-1090-1003	

PLOT DATE: 2025/11/04 C:\ADSK\ACCDocs\ISL\34257_MOTT_33km_PMR_Hwy\Project Files\02_CADD\DrawingProduction\1000_DesignSections\R1-1190-1000.dwg

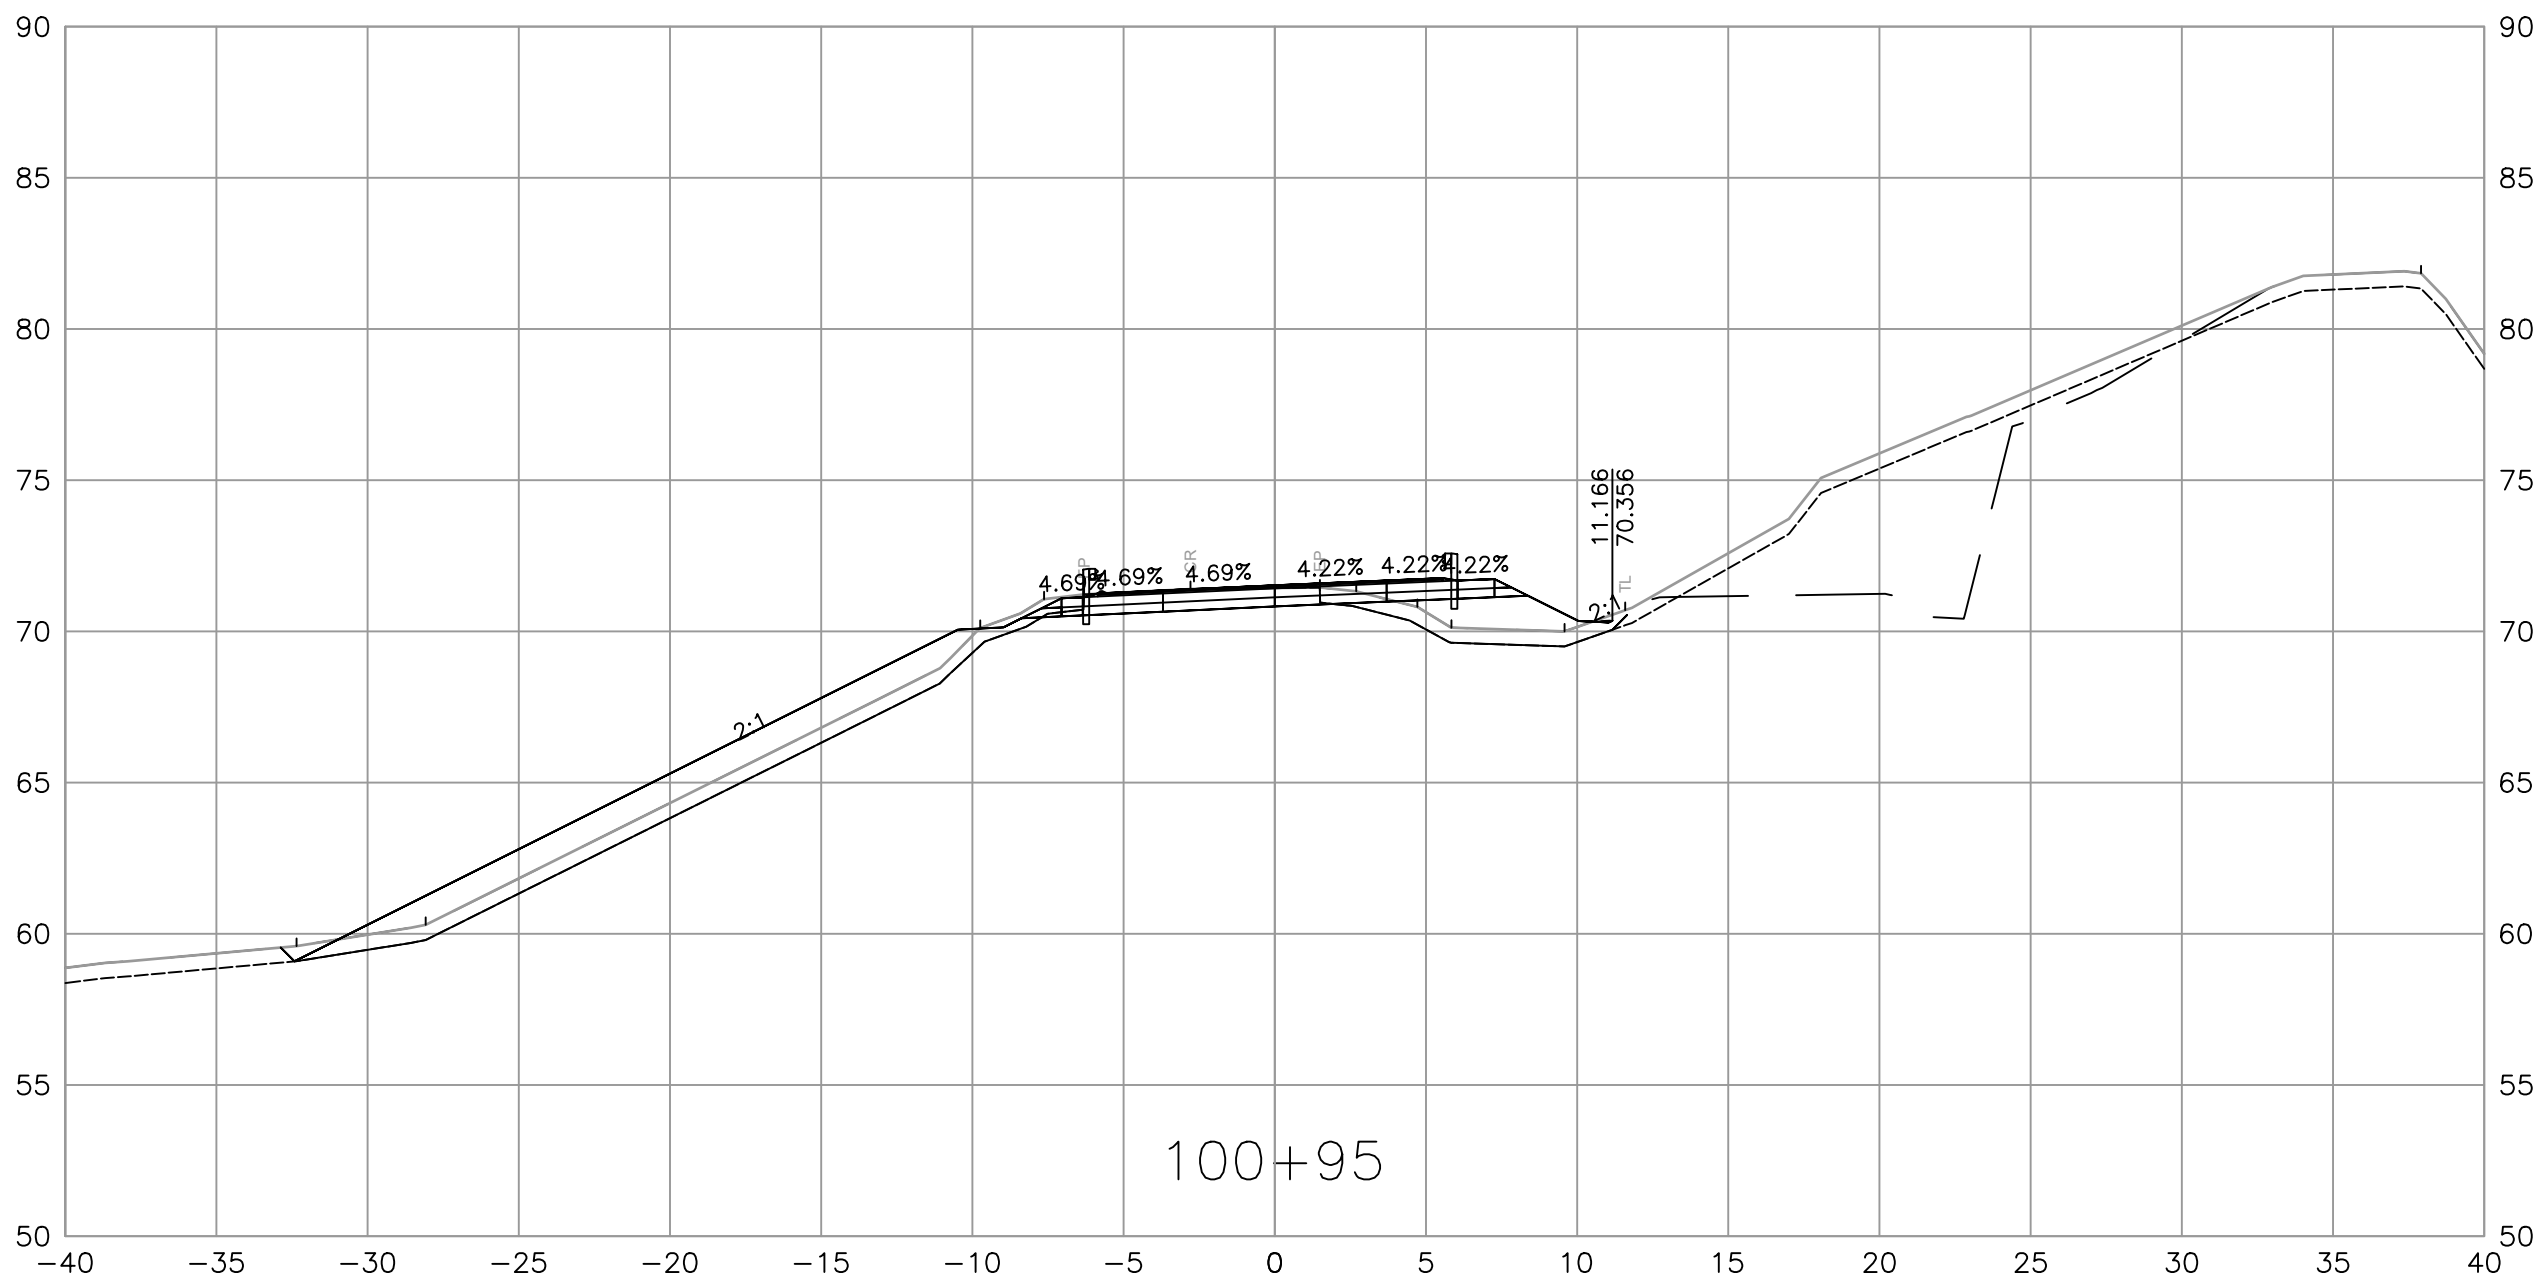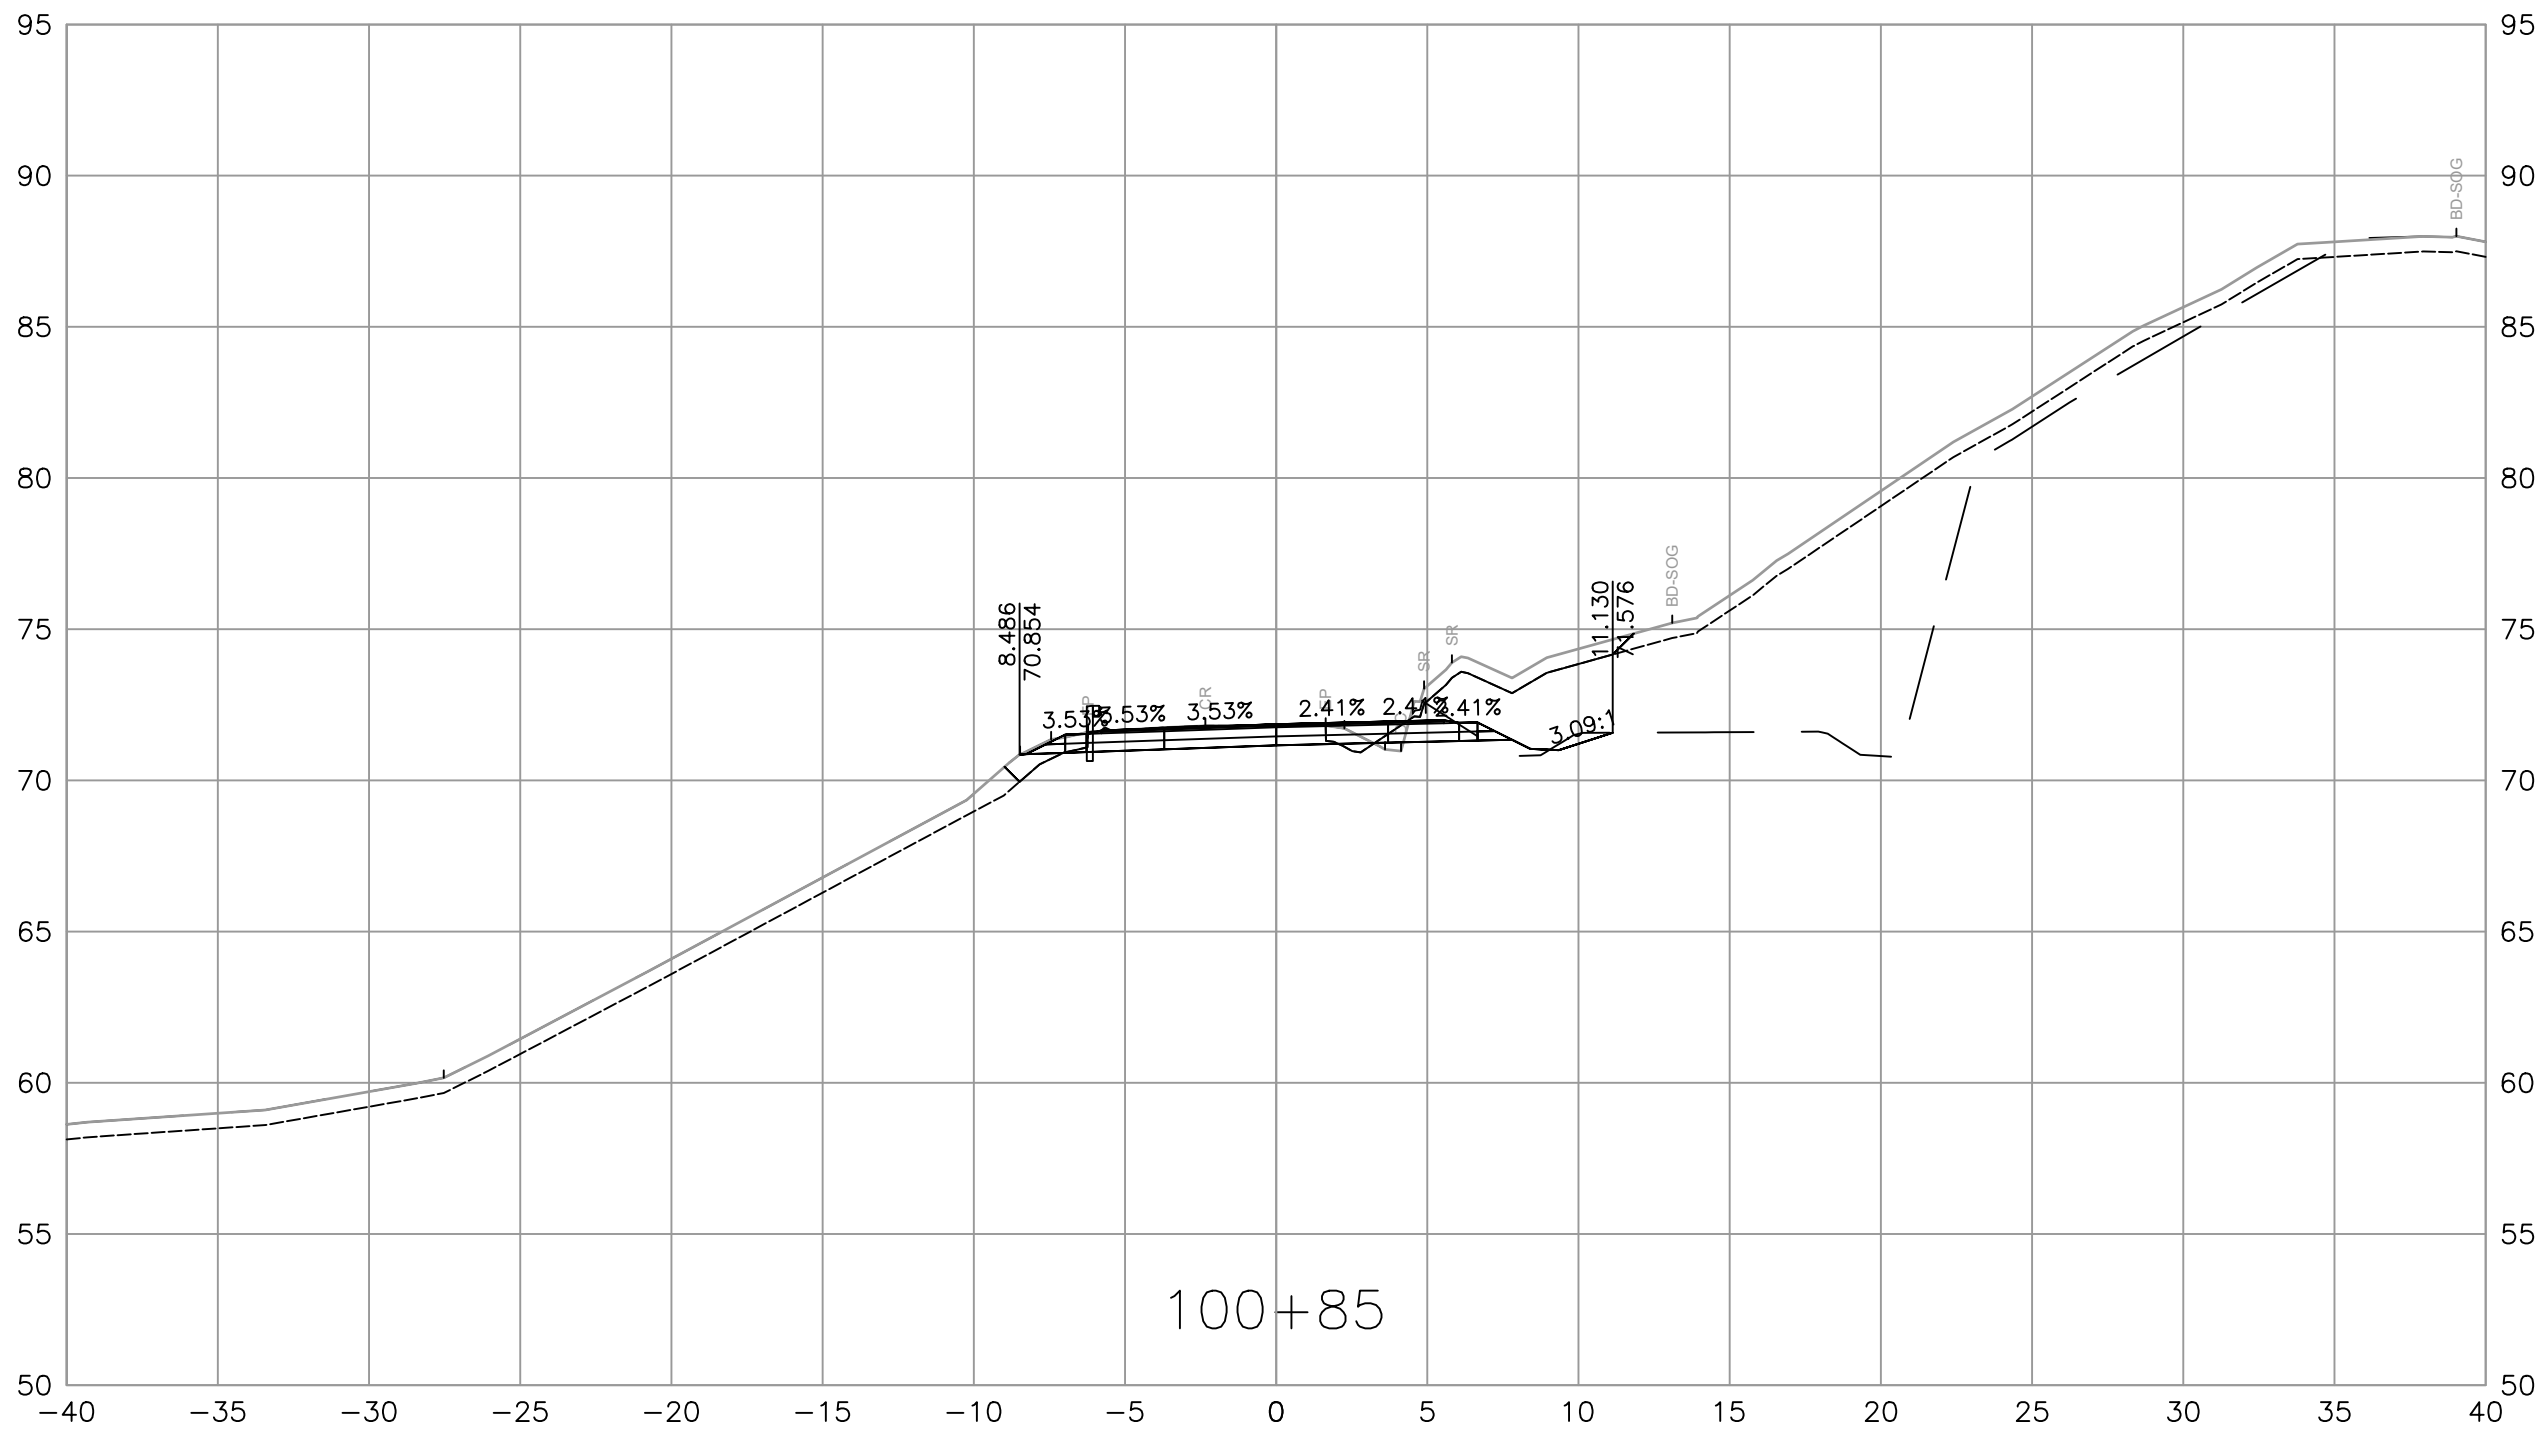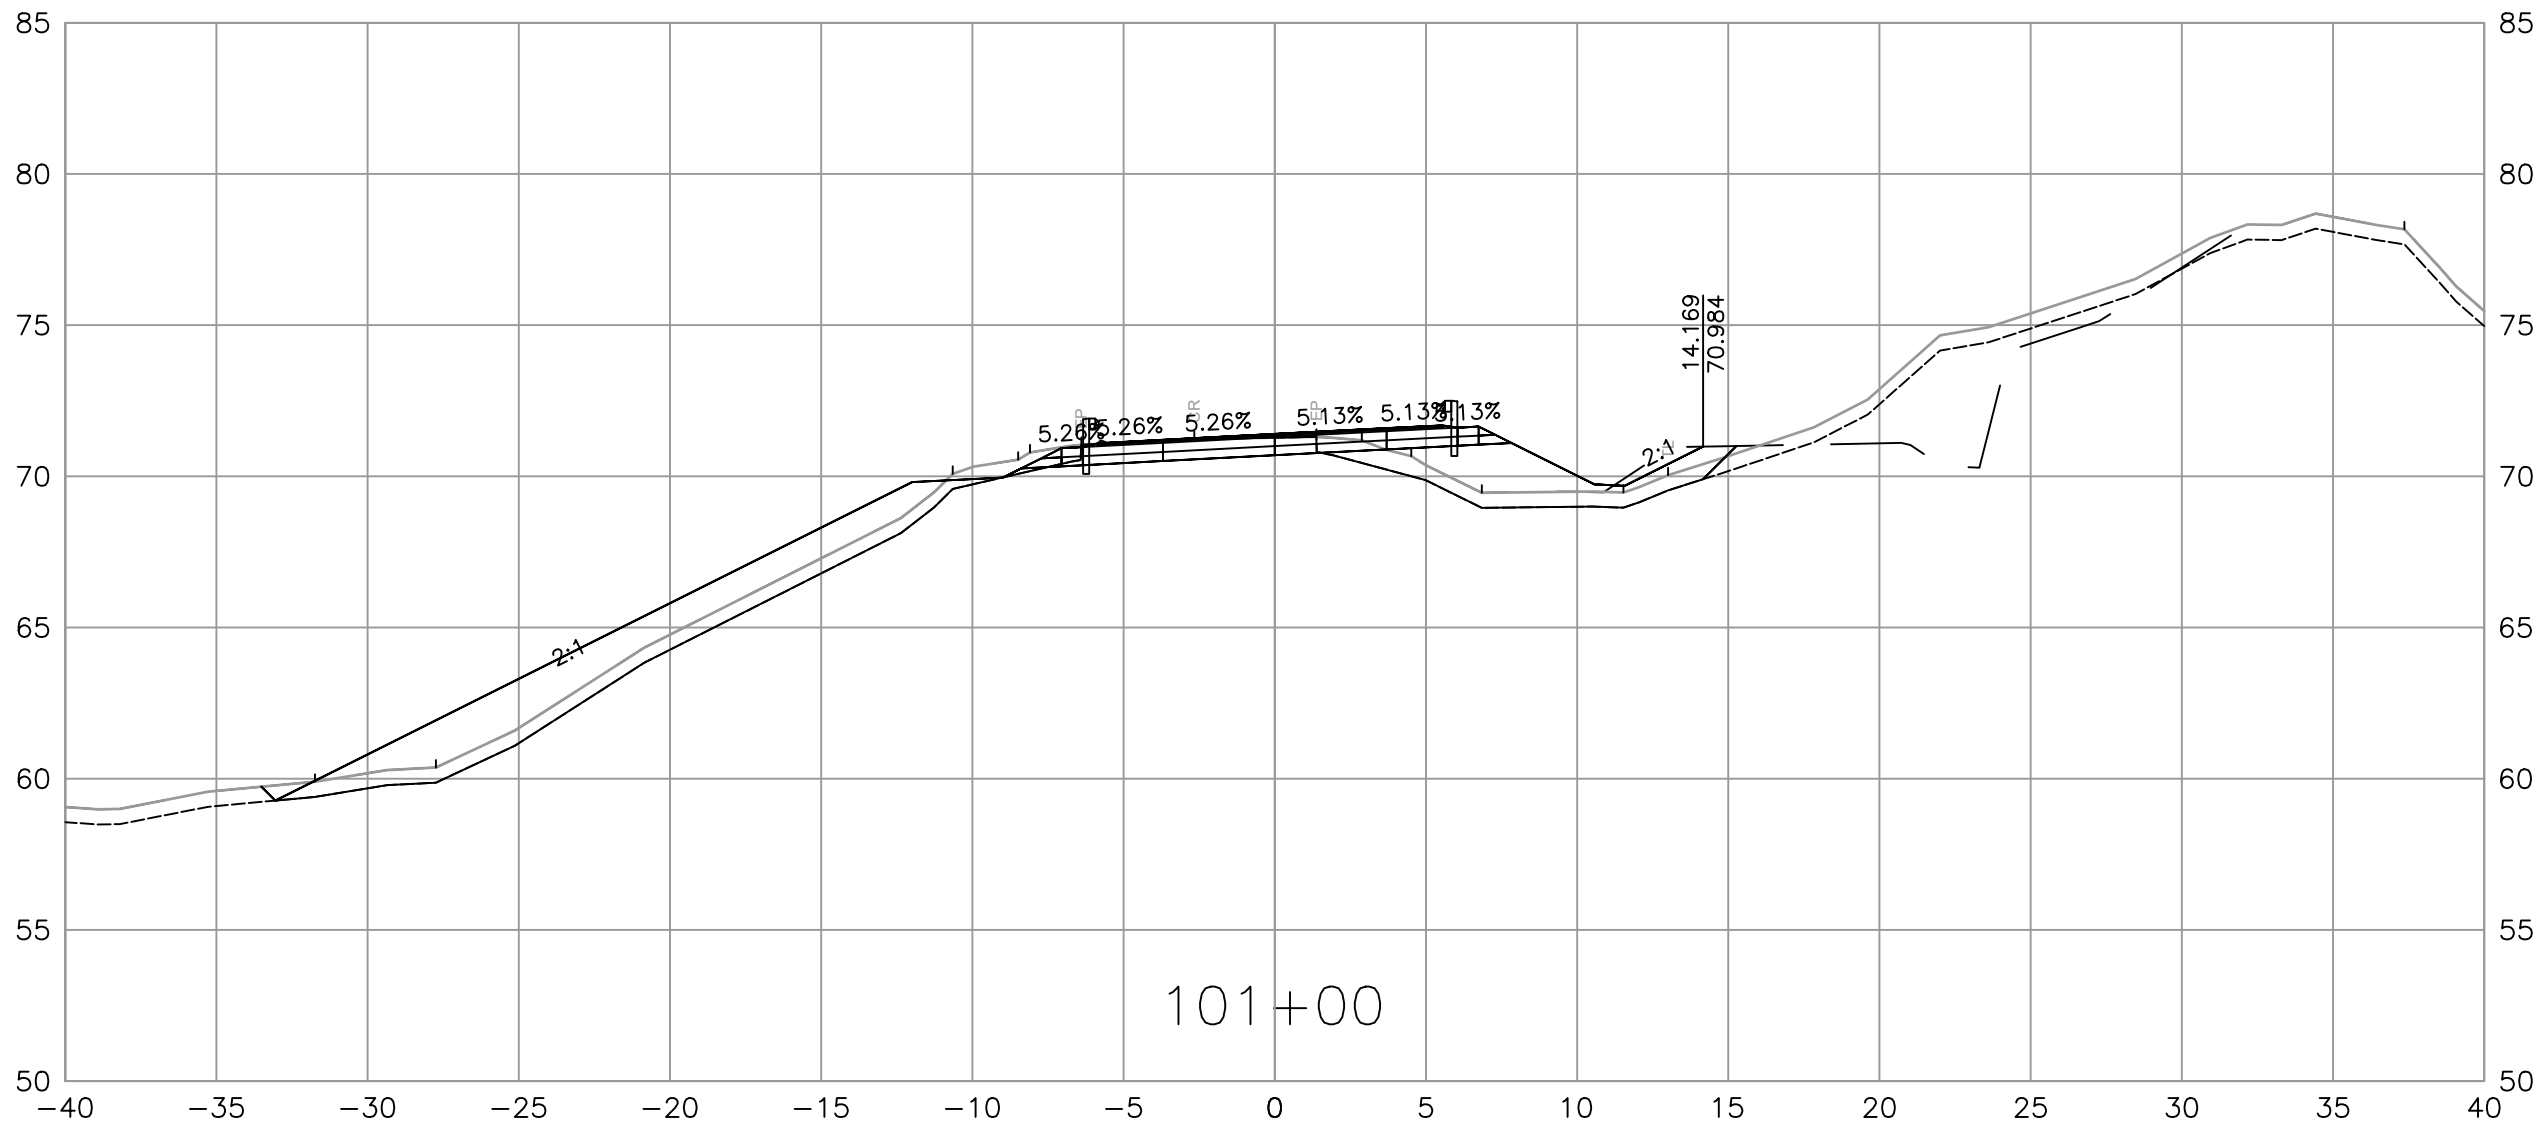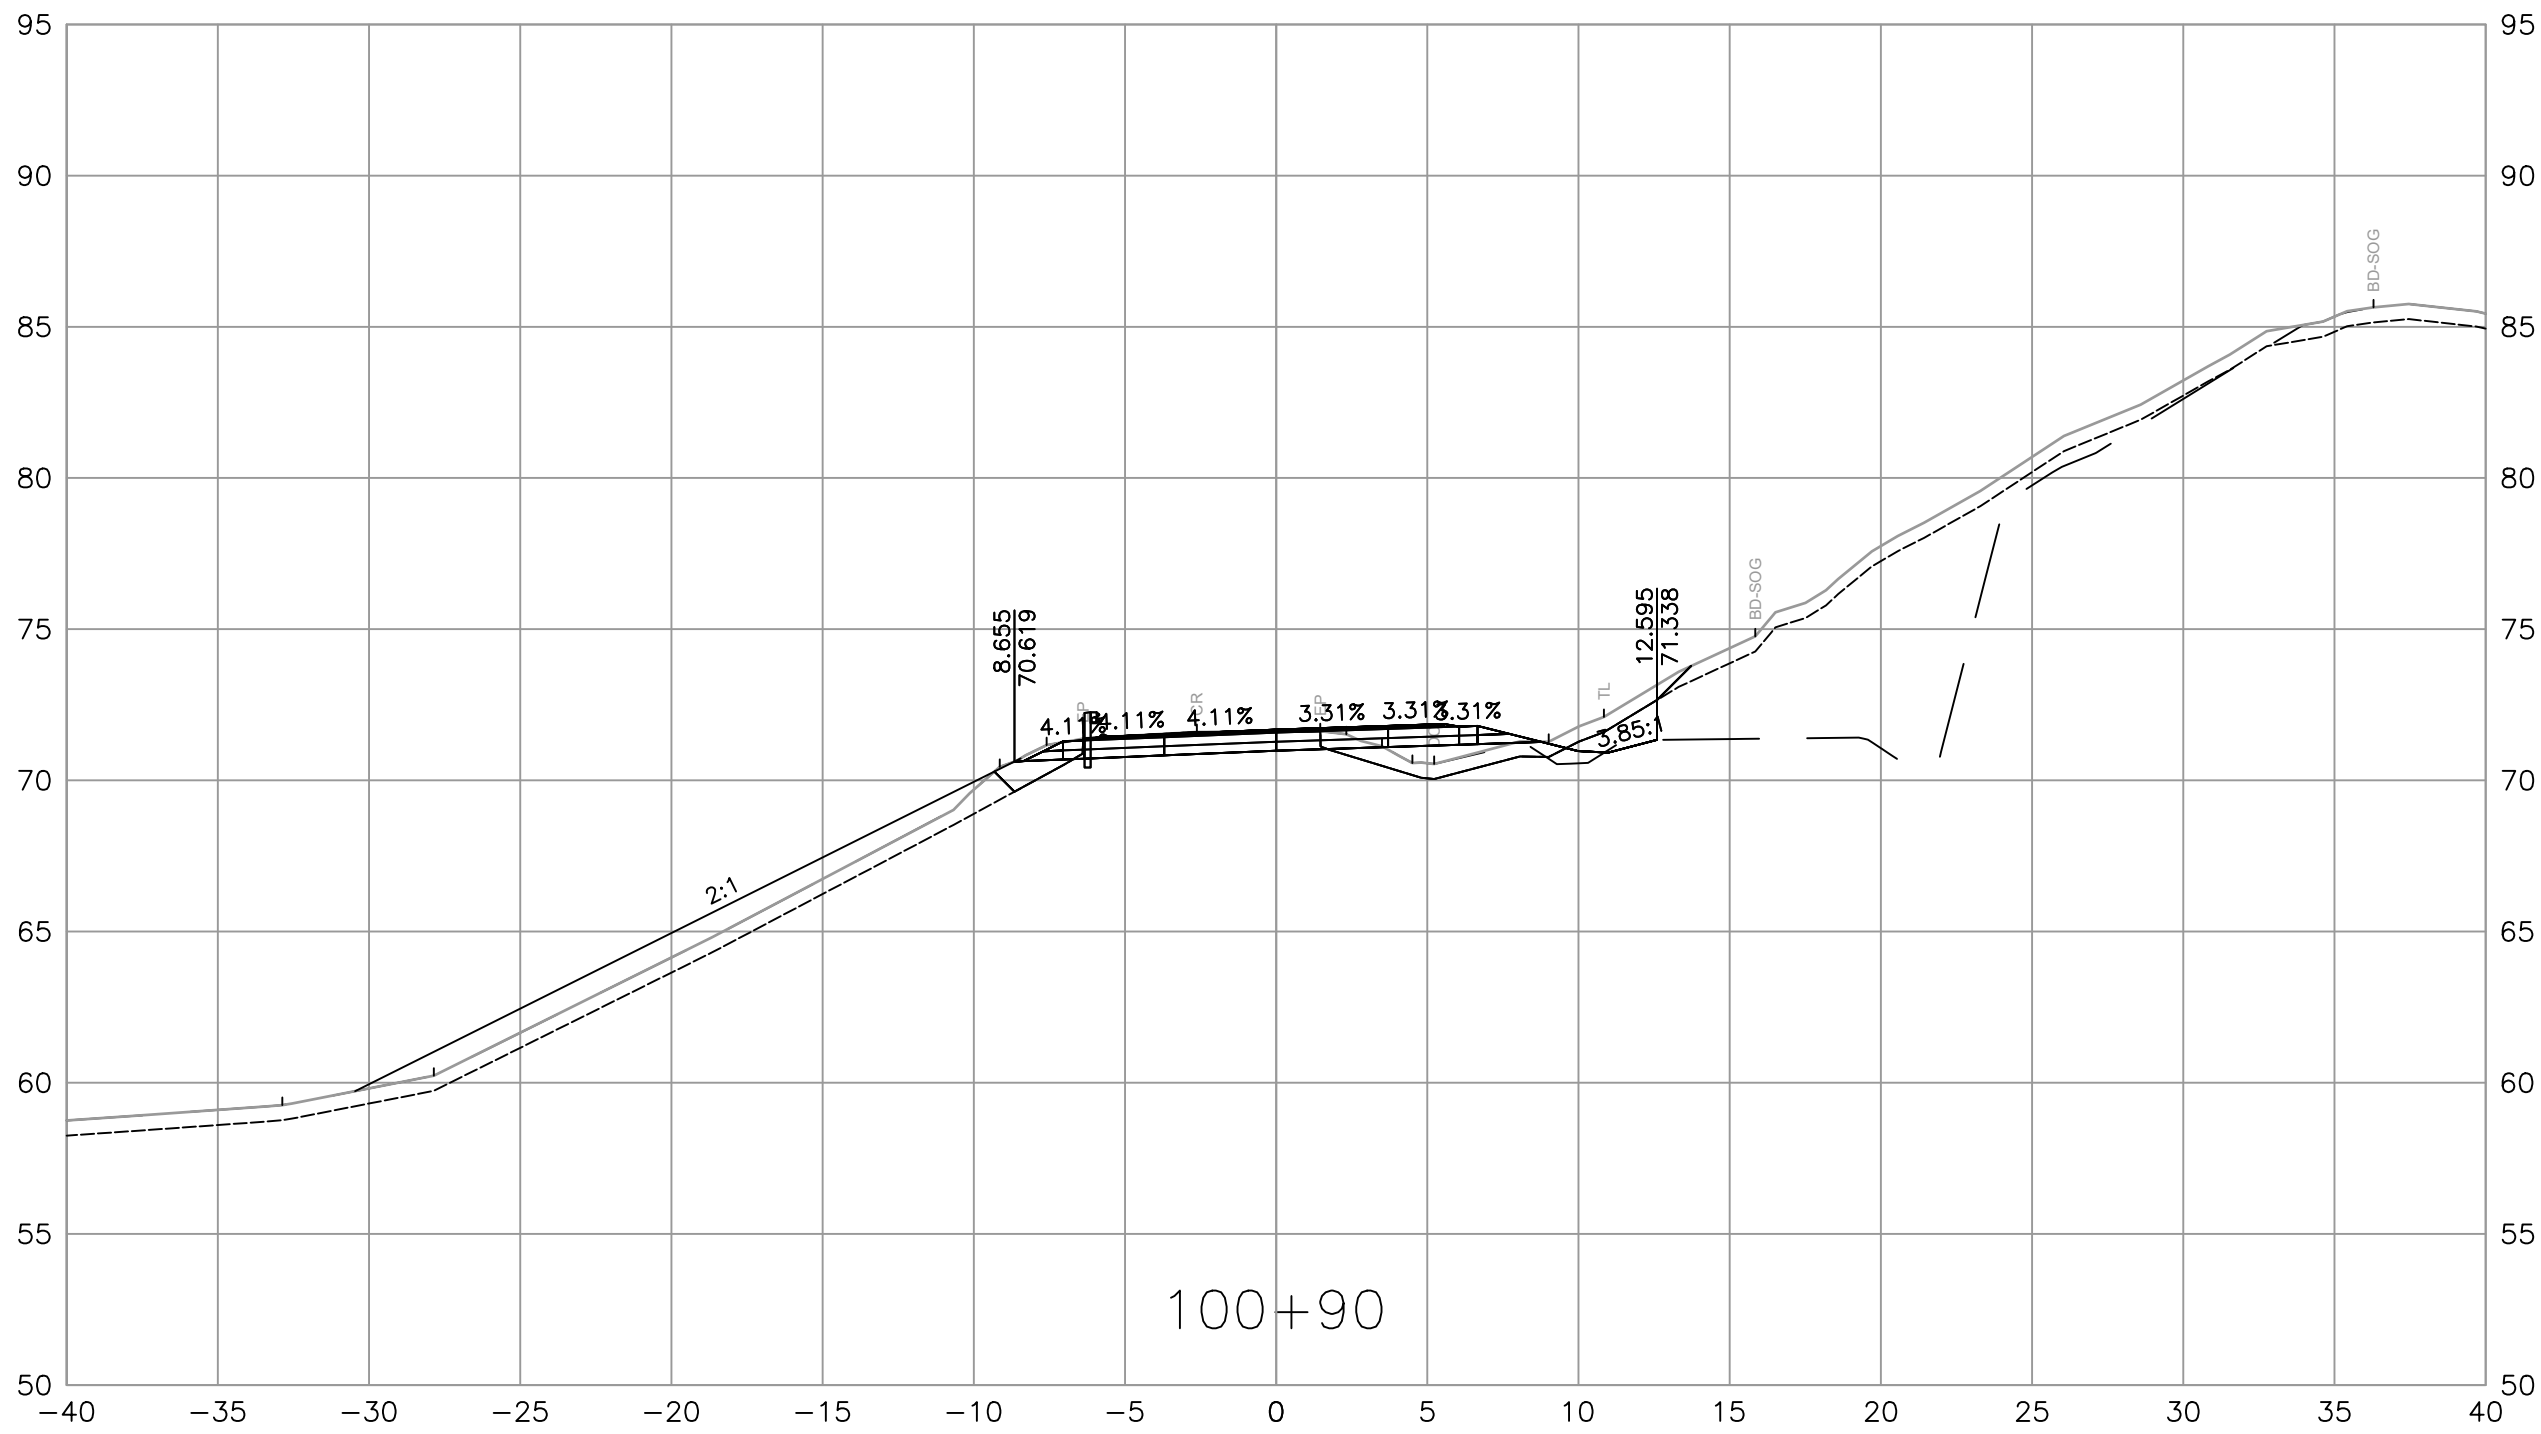

SUITE 201, 8506 - 200 STREET
LANGLEY, BRITISH COLUMBIA, V2Y 0M1
PH : 604.371.0091 FAX : 604.371.0098

REV	DATE	REVISIONS	NAME



BRITISH
COLUMBIA

MINISTRY OF TRANSPORTATION
AND TRANSIT
SOUTH COAST REGION
HIGHWAY ENGINEERING AND GEOMATICS



CAD FILENAME R1-1190-1000
FILE NUMBER 34257
PLOT DATE 11/4/2025







DESIGNED R. STOKES / M. SIDHU DATE 2025-11-05
QUALITY CONTROL C. CLARK DATE 2025-11-05
QUALITY ASSURANCE A. PELLAM DATE 2025-11-05
DRAWN P. NGO / J. PRENTICE DATE 2025-11-05

SCALE 0 2 1:250 12m

L100 - CROSS SECTIONS
HEMMINGSSEN CREEK BRIDGE NO.7982
AND 33KM PACIFIC MARINE ROAD
STA 100+85 TO STA 101+00

PROJECT NUMBER	REG	DRAWING NUMBER	REV
17188-2025	1	R1-1090-1004	

PLOT DATE: 2025/11/04 C:\ADSK\ACCDocs\ISL\34257_MOTT_33km_PMR_Hwy\Project Files\02_CADD\DrawingProduction\1000_DesignSections\R1-1190-1000.dwg

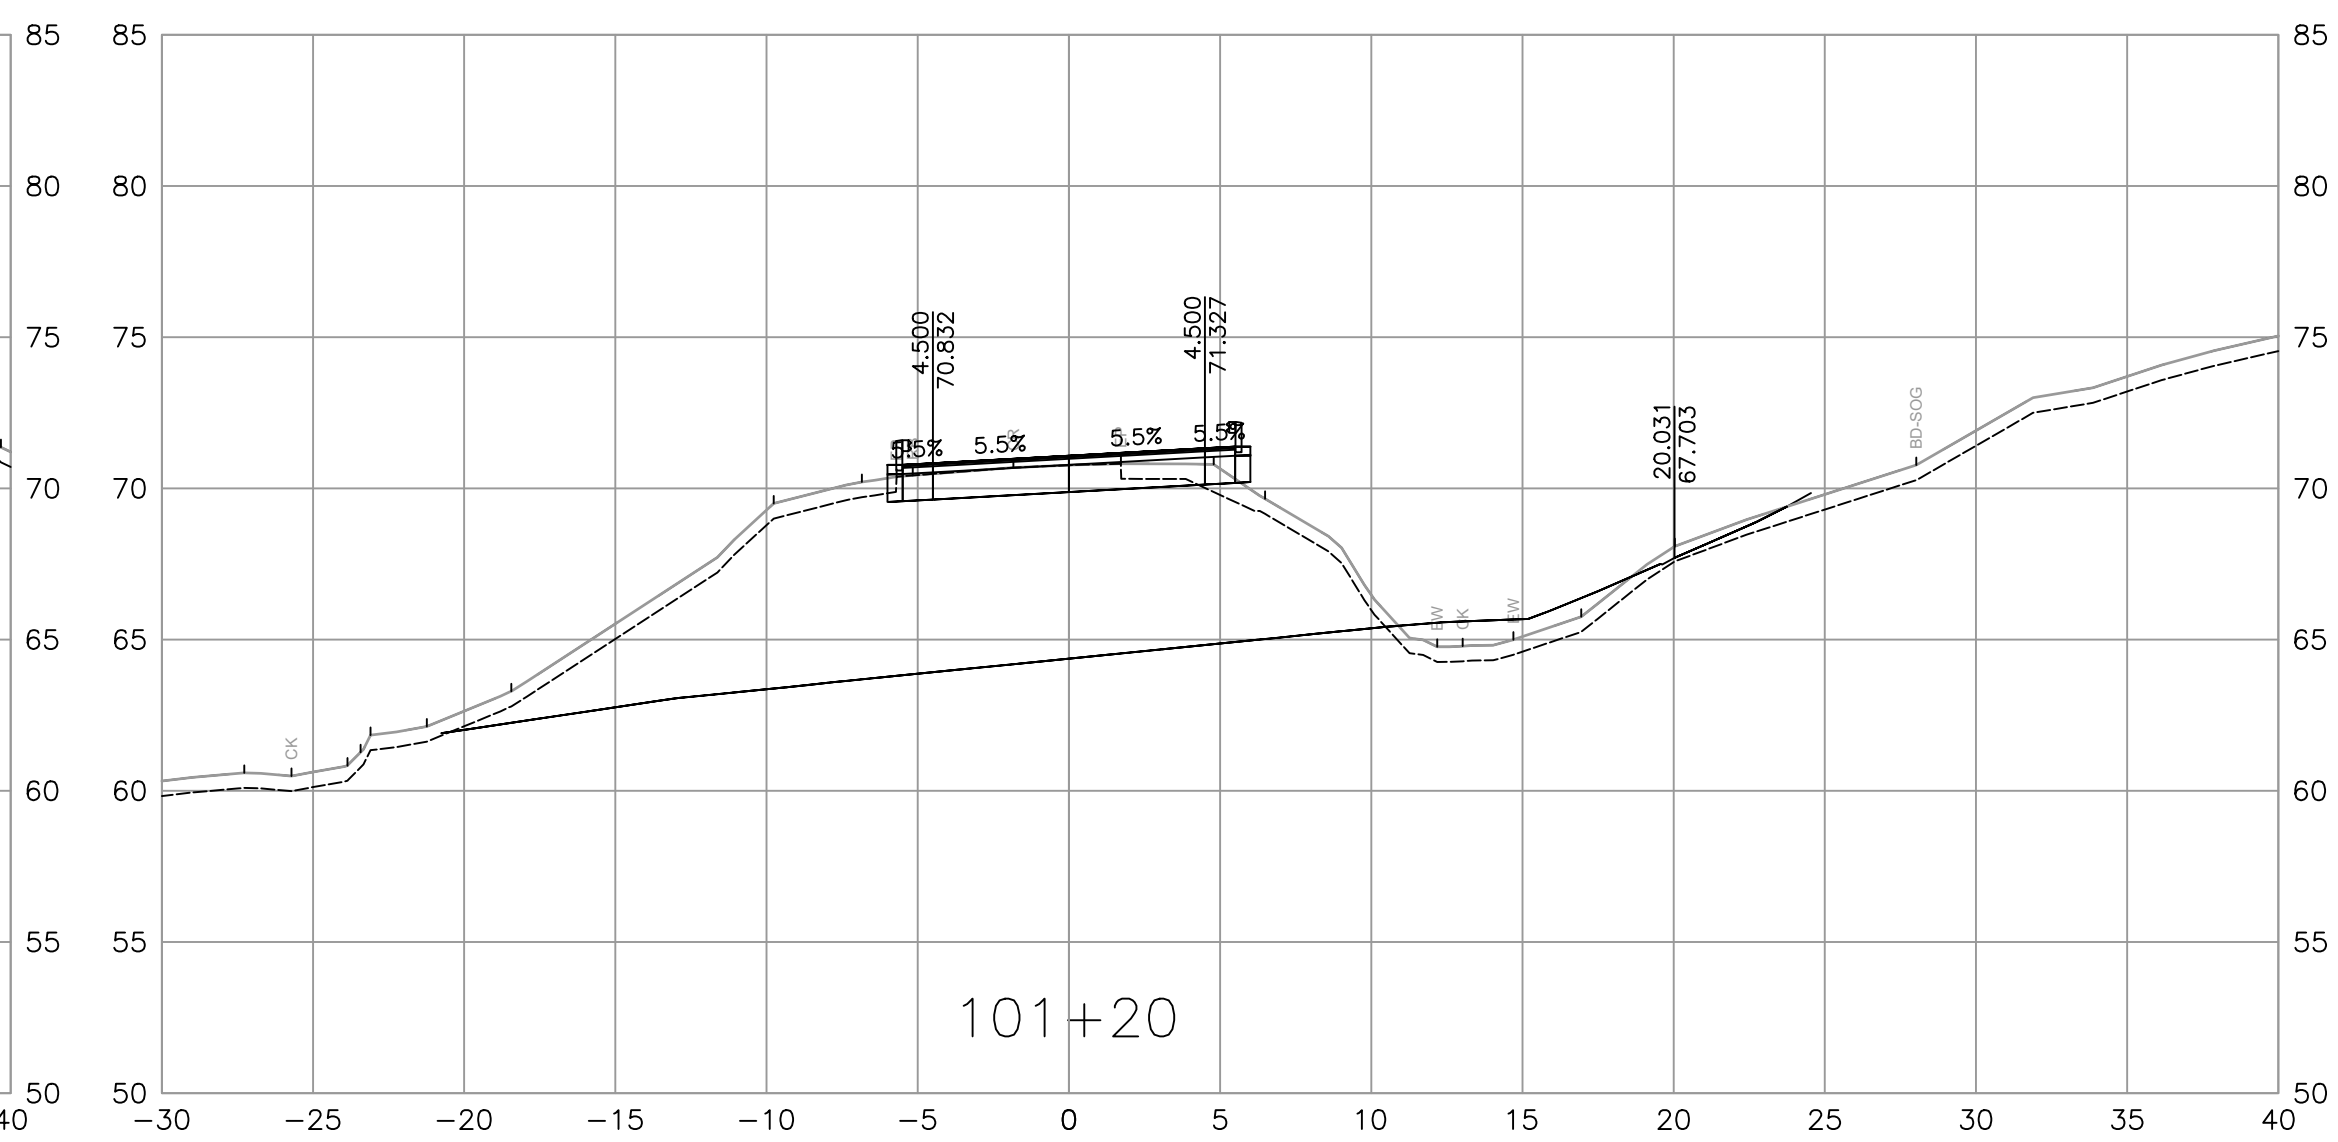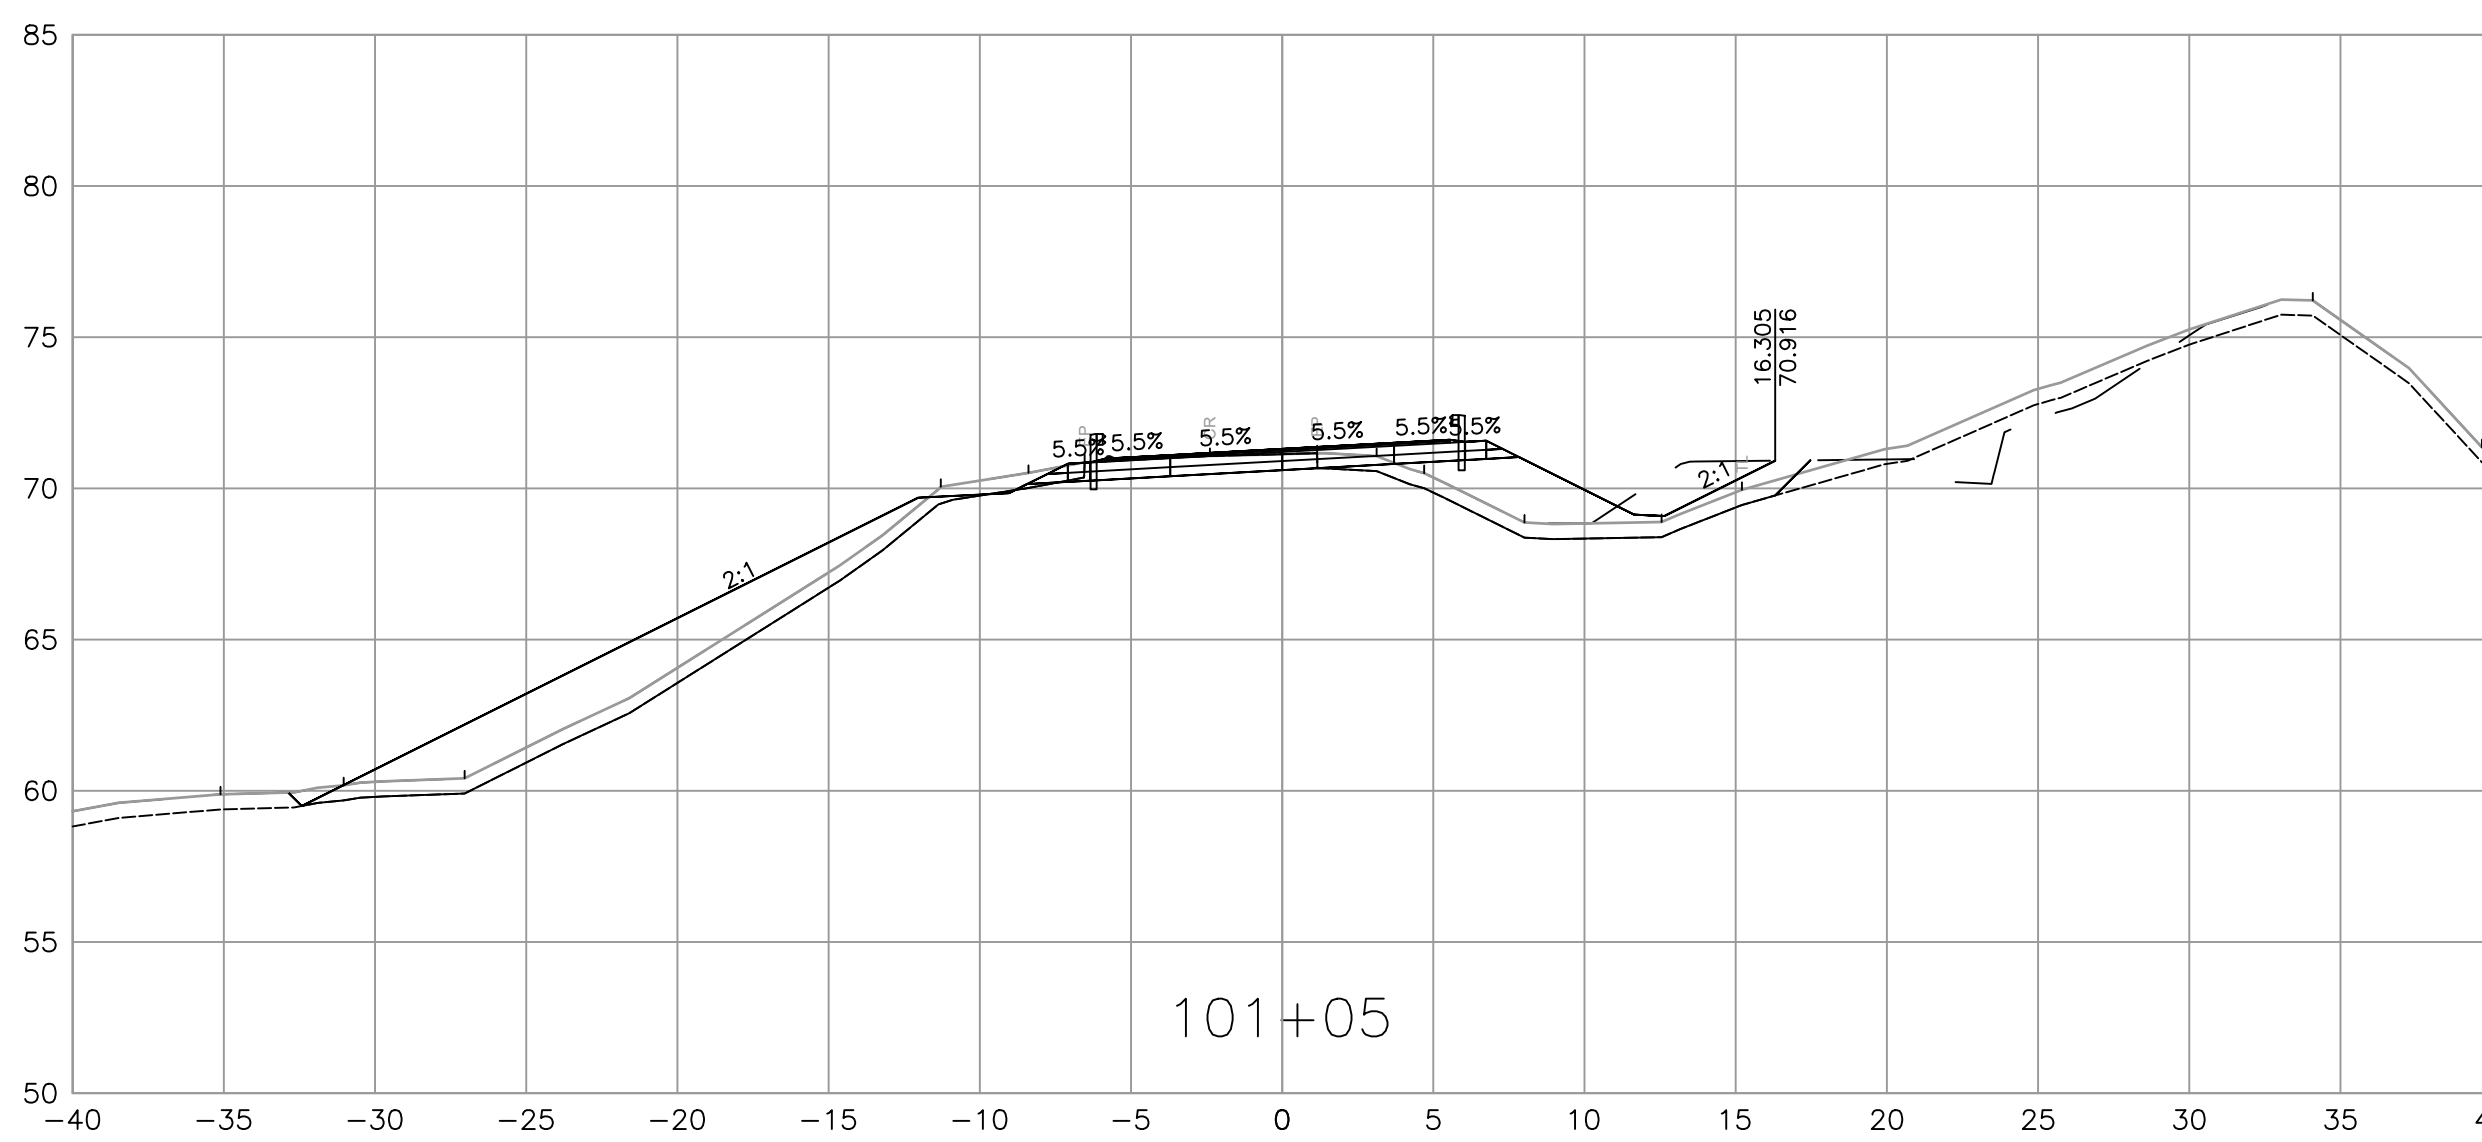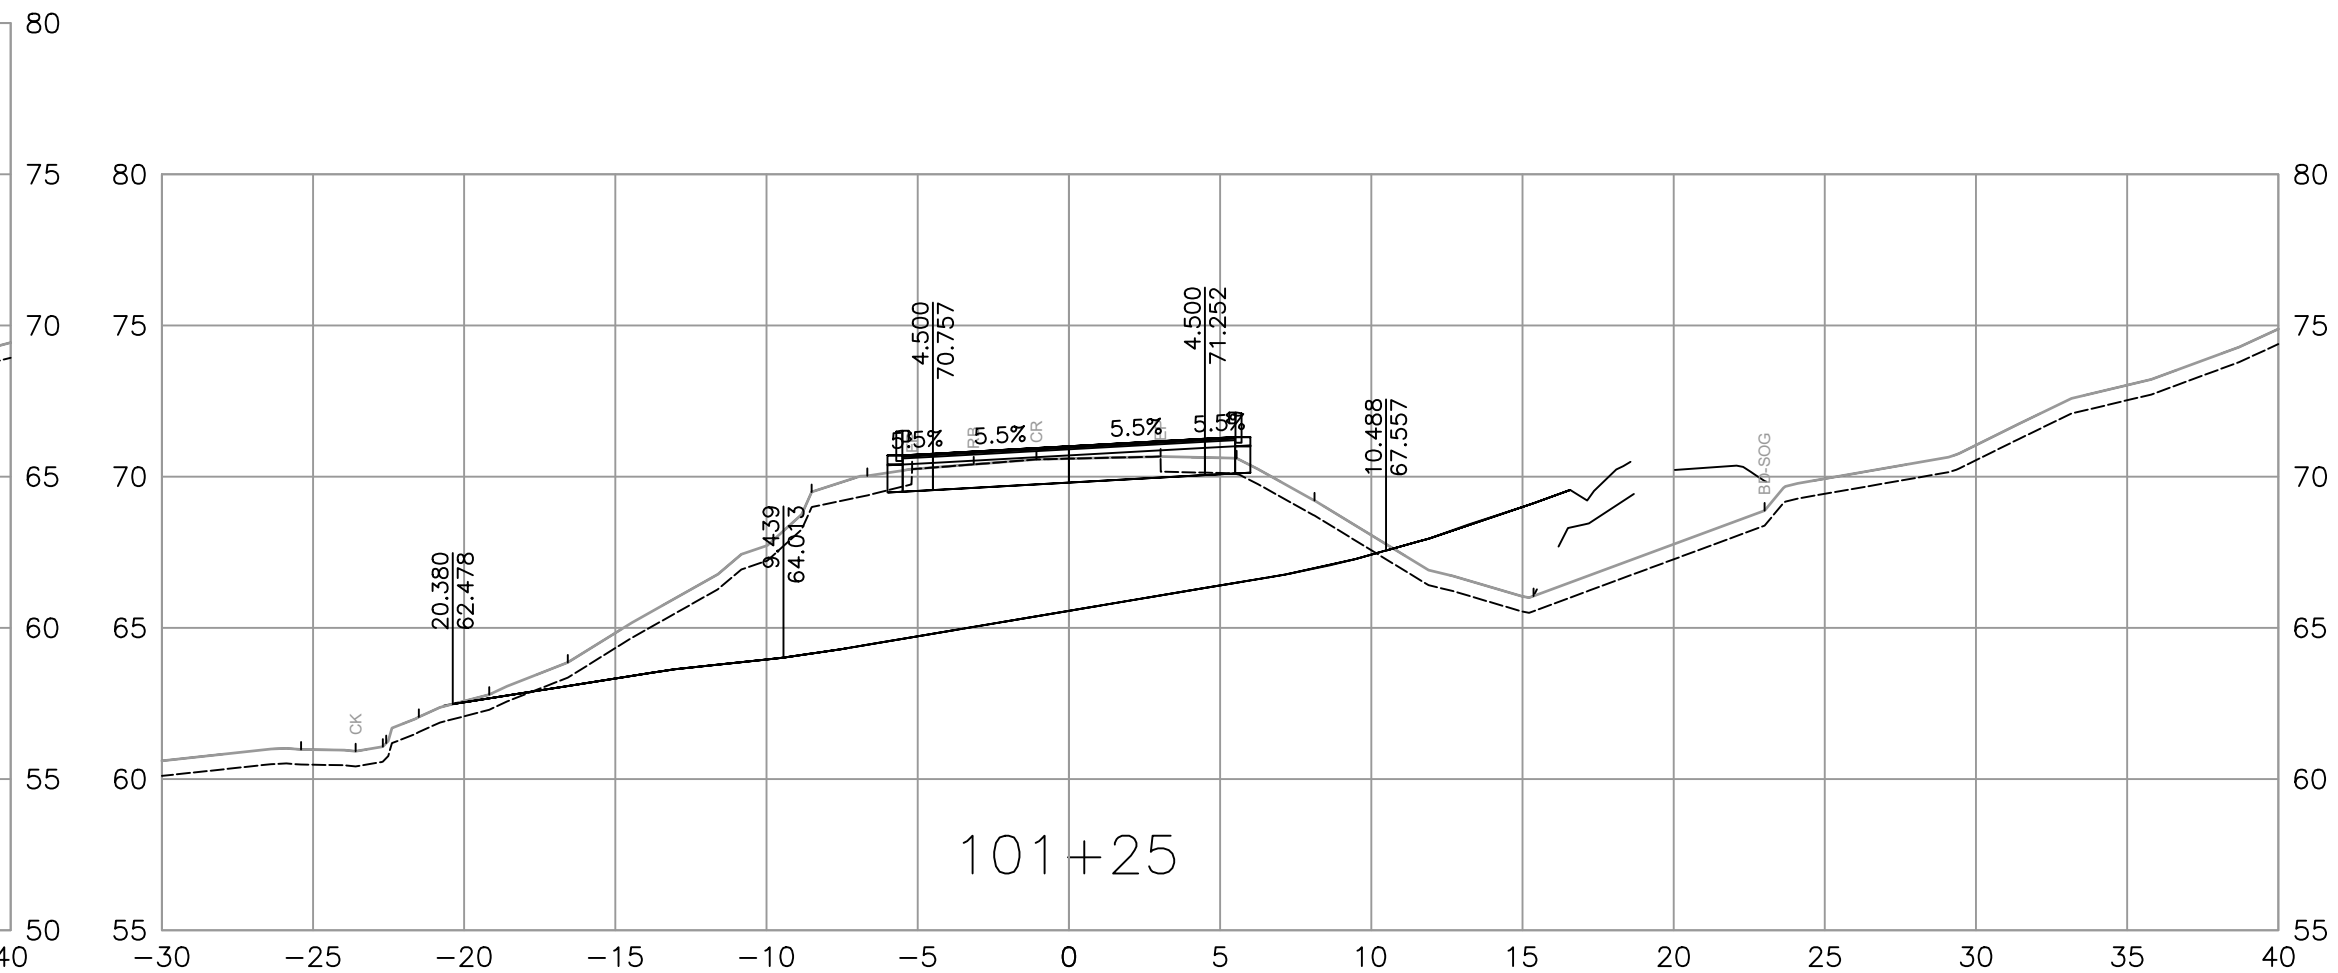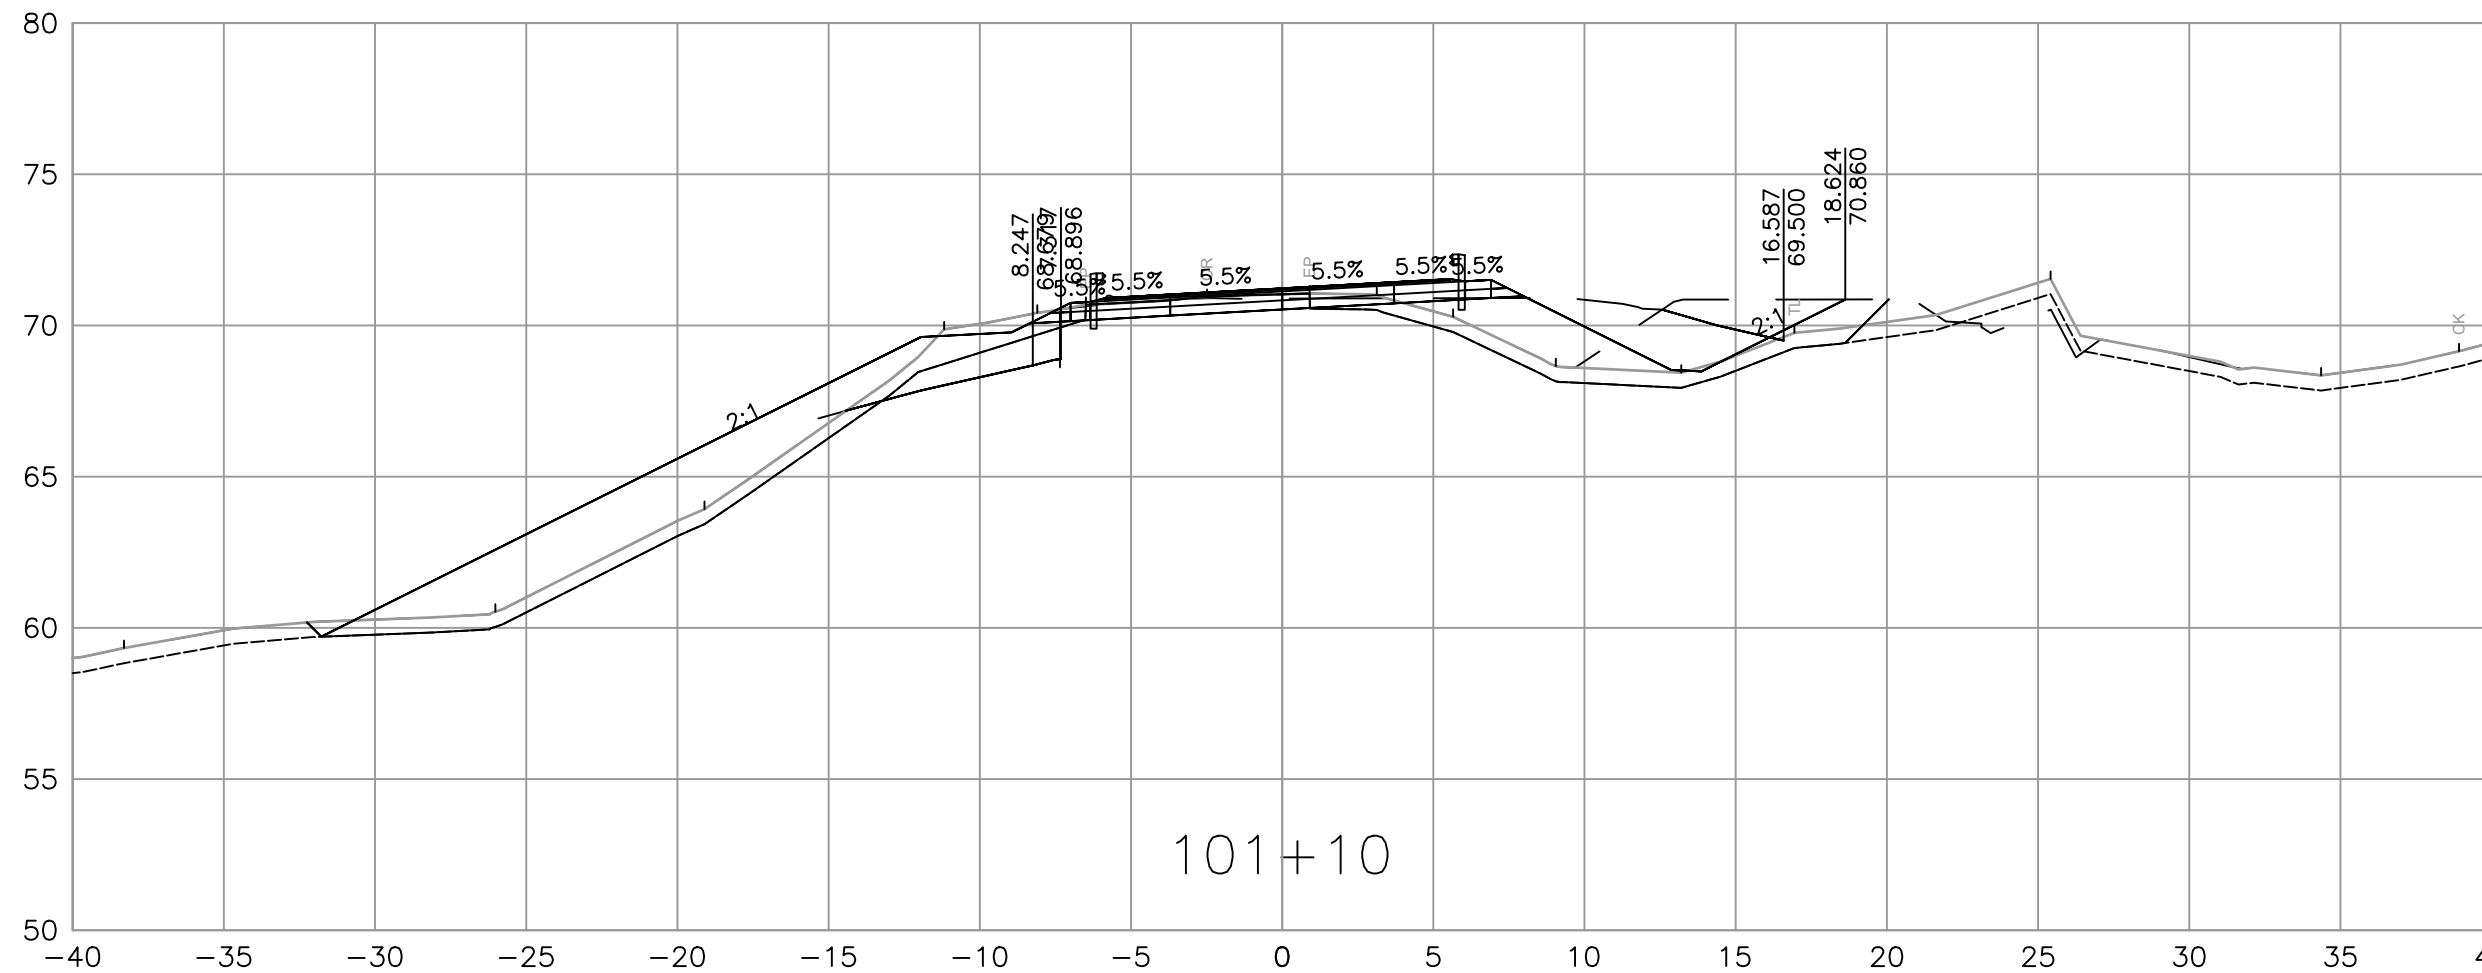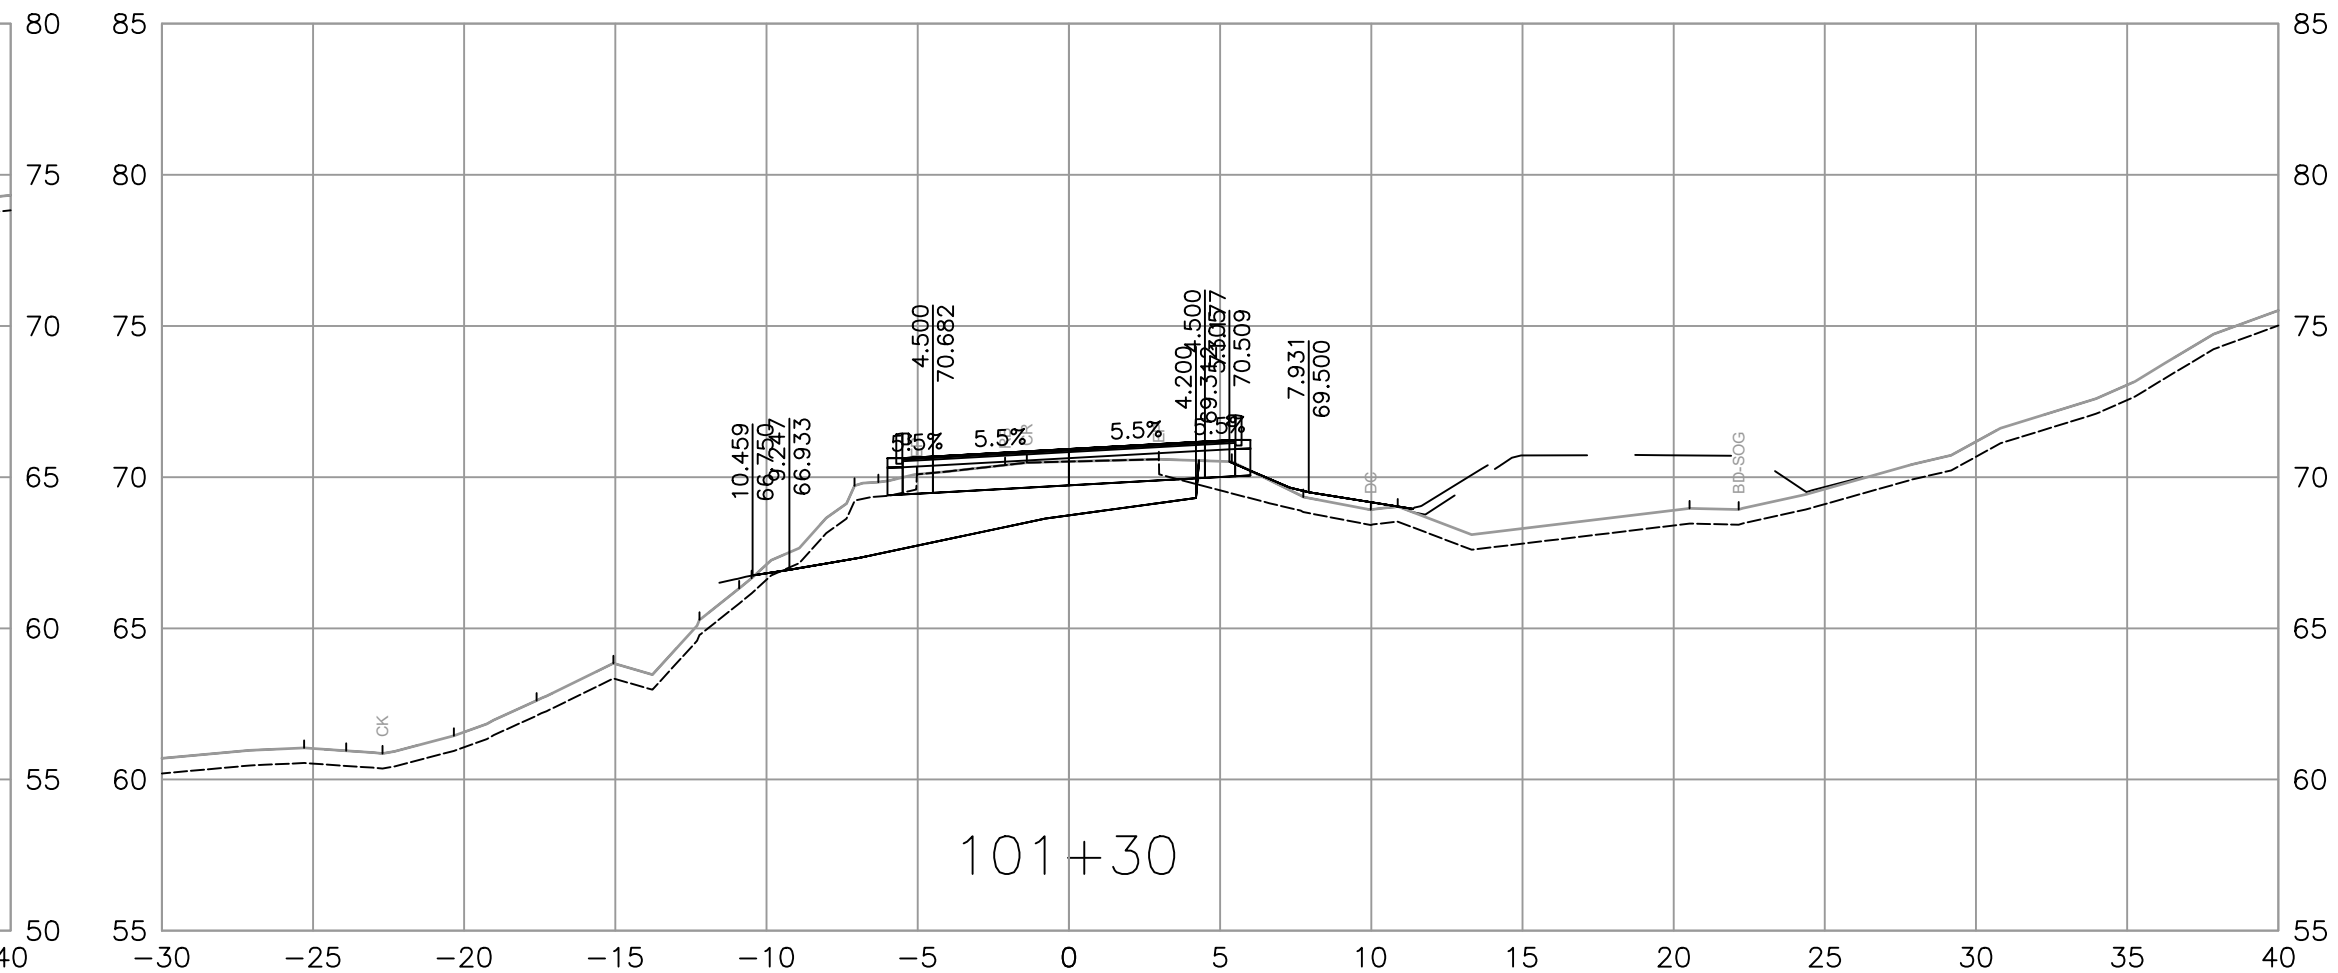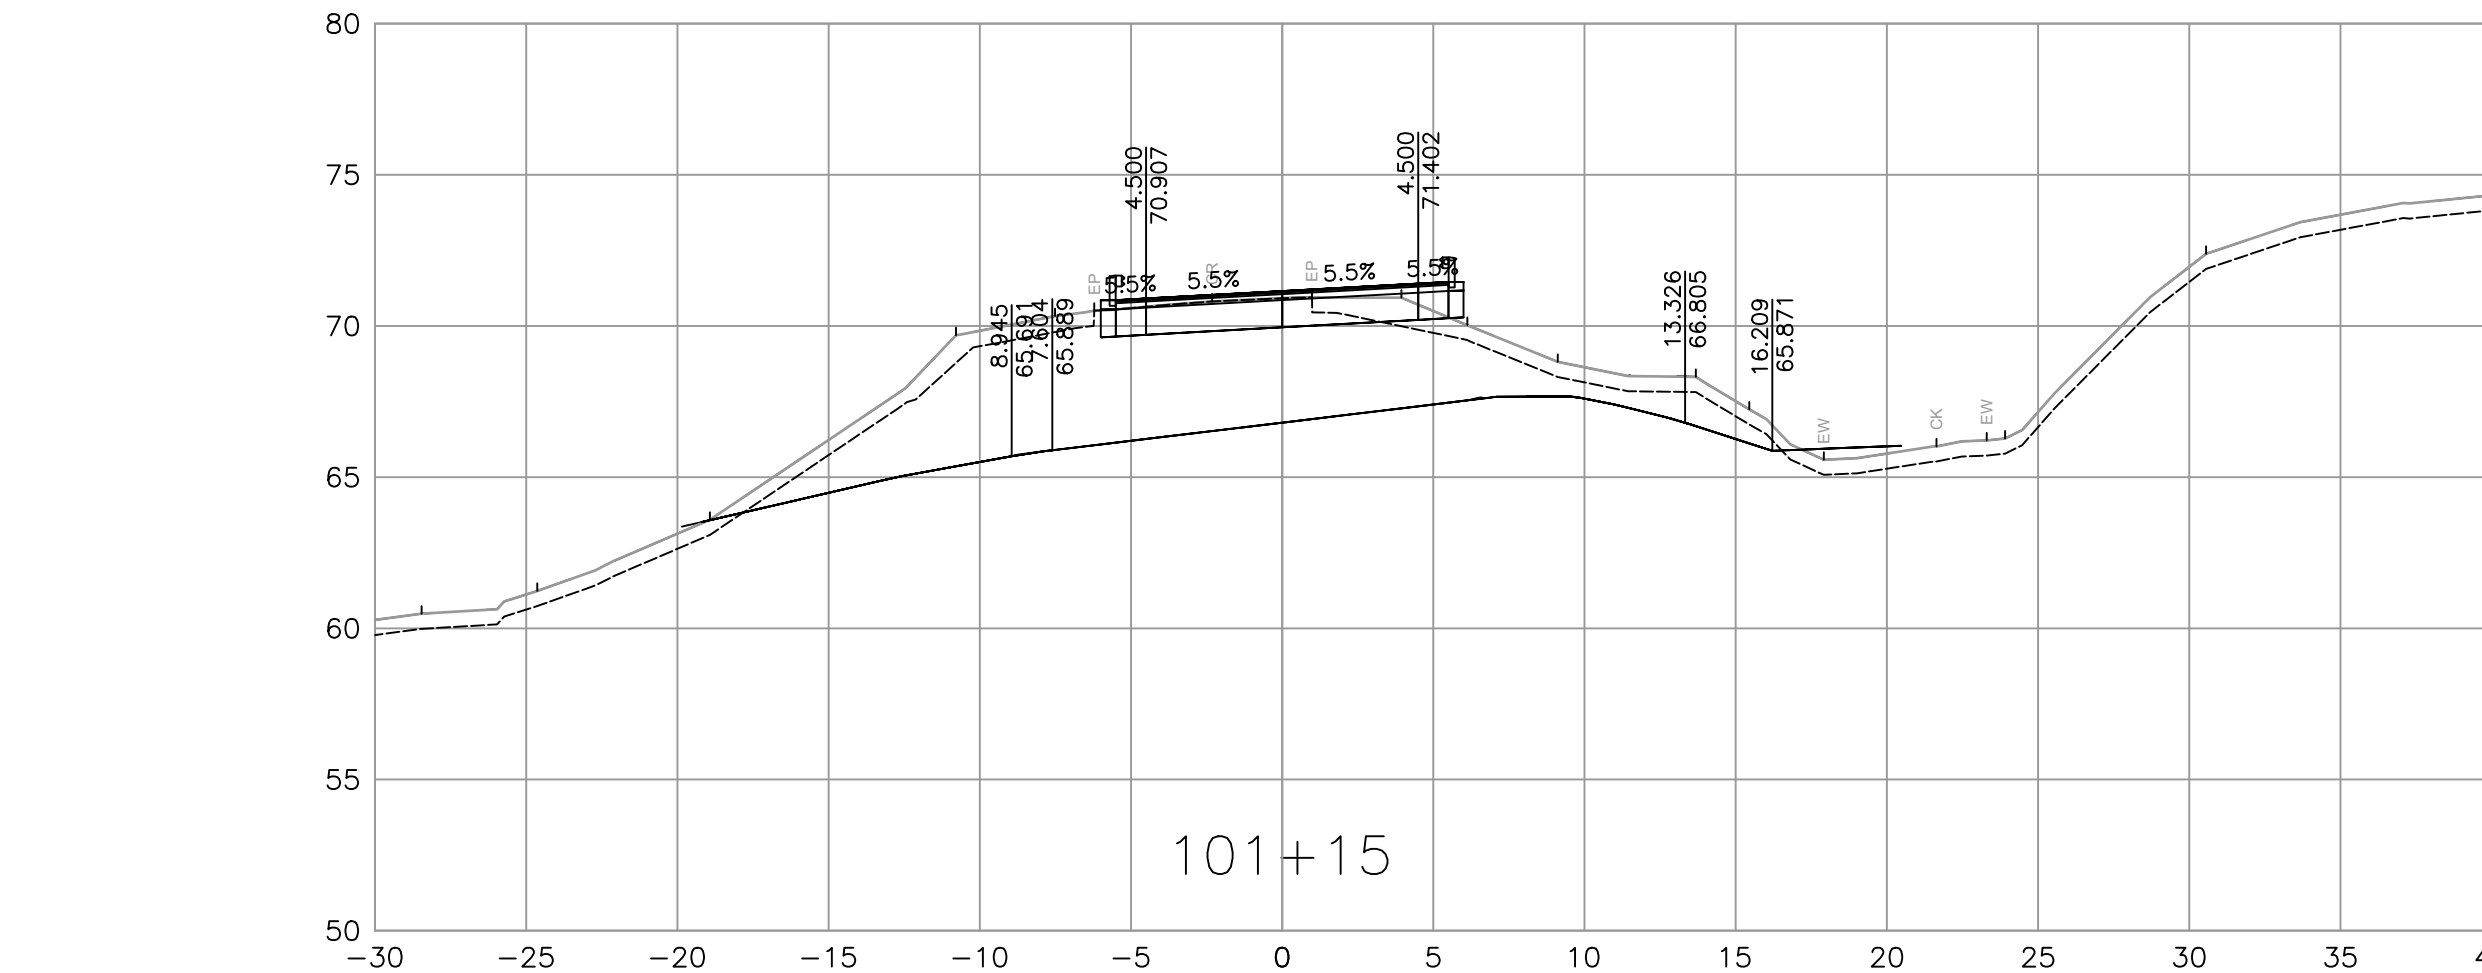

SUITE 201, 8506 - 200 STREET
LANGLEY, BRITISH COLUMBIA, V2Y 0M1
PH : 604.371.0091 FAX : 604.371.0098

REV	DATE	REVISIONS	NAME



BRITISH
COLUMBIA

MINISTRY OF TRANSPORTATION
AND TRANSIT
SOUTH COAST REGION
HIGHWAY ENGINEERING AND GEOMATICS



CAD FILENAME R1-1190-1000
FILE NUMBER 34257
PLOT DATE 11/4/2025







DESIGNED R. STOKES / M. SIDHU DATE 2025-11-05
QUALITY CONTROL C. CLARK DATE 2025-11-05
QUALITY ASSURANCE A. PELLAM DATE 2025-11-05
DRAWN P. NGO / J. PRENTICE DATE 2025-11-05

SCALE
0 2 1:250 12m

L100 - CROSS SECTIONS
HEMMINGSSEN CREEK BRIDGE NO.7982
AND 33KM PACIFIC MARINE ROAD
STA 101+05 TO STA 101+30

PROJECT NUMBER 17188-2025	REG 1	DRAWING NUMBER R1-1090-1005	REV
------------------------------	----------	--------------------------------	-----

PLOT DATE: 2025/11/04 C:\ADSK\ACCDocs\IS\34257_MOTT_33km_PMR_Hwy\Project Files\02_CADD\DrawingProduction\1000_DesignSections\R1-1190-1000.dwg

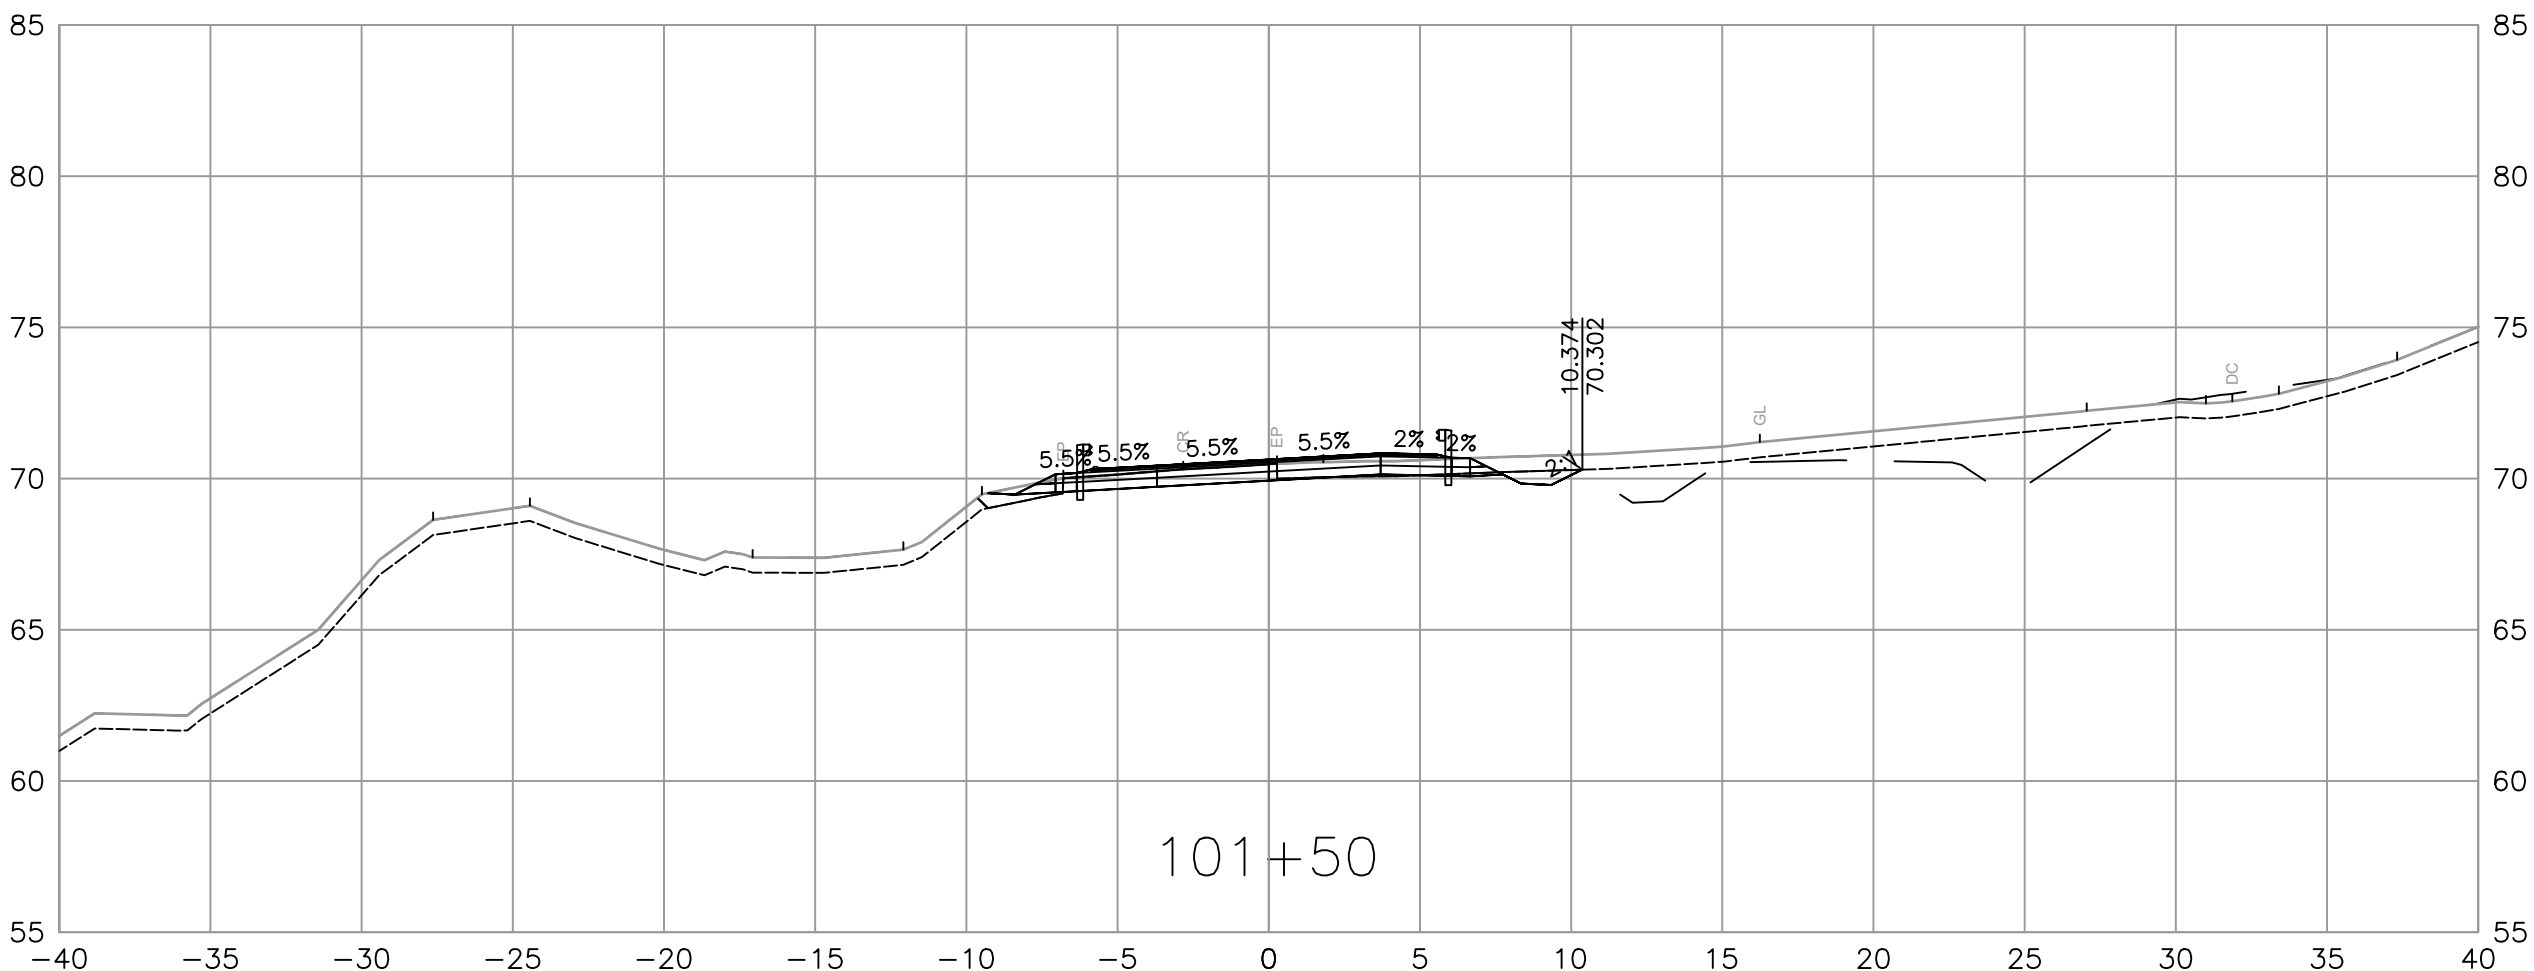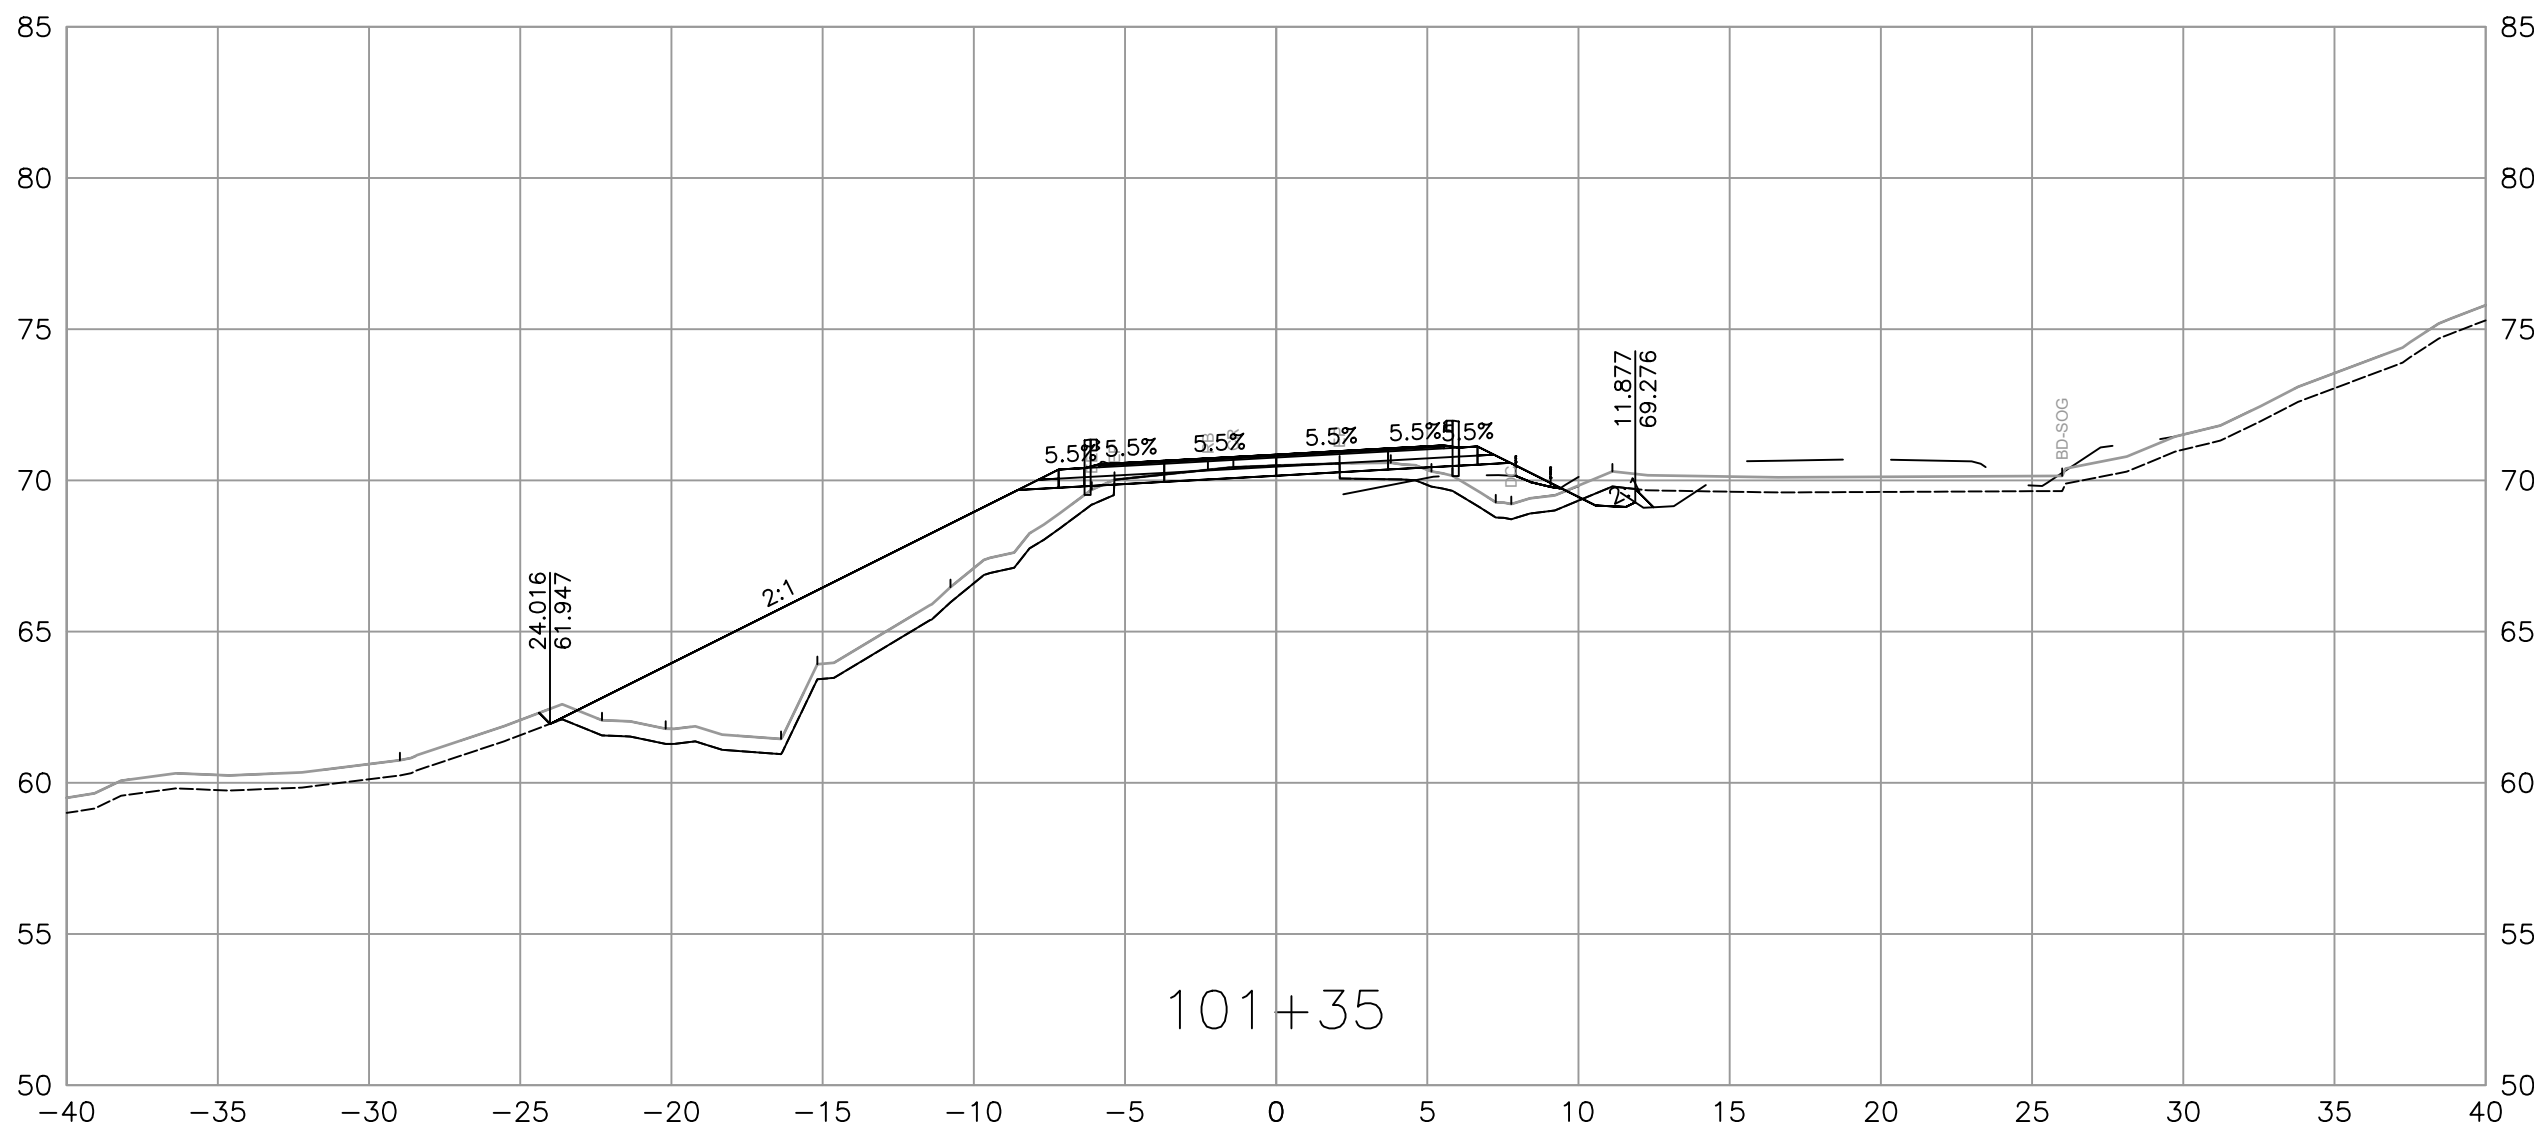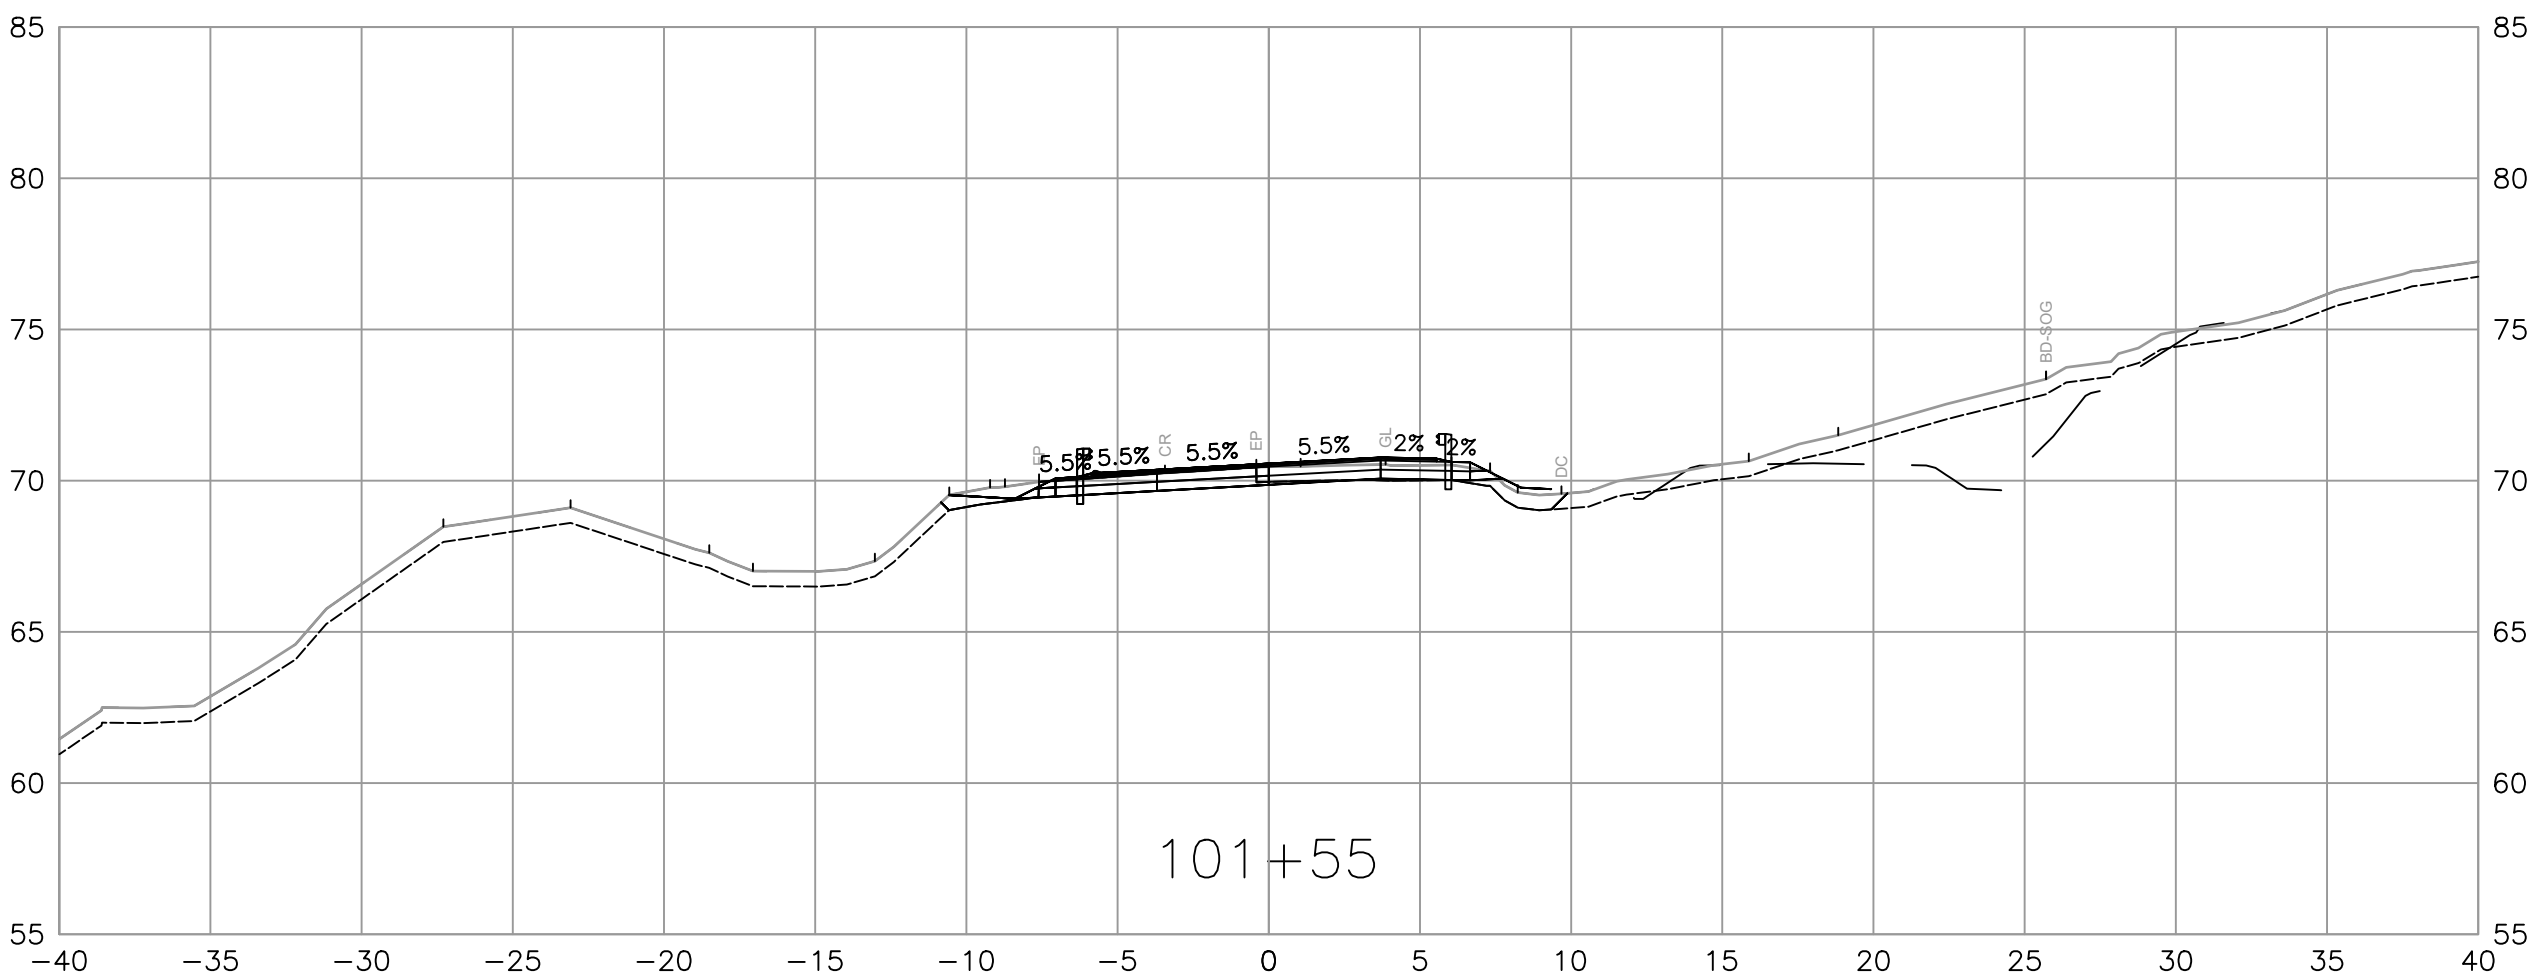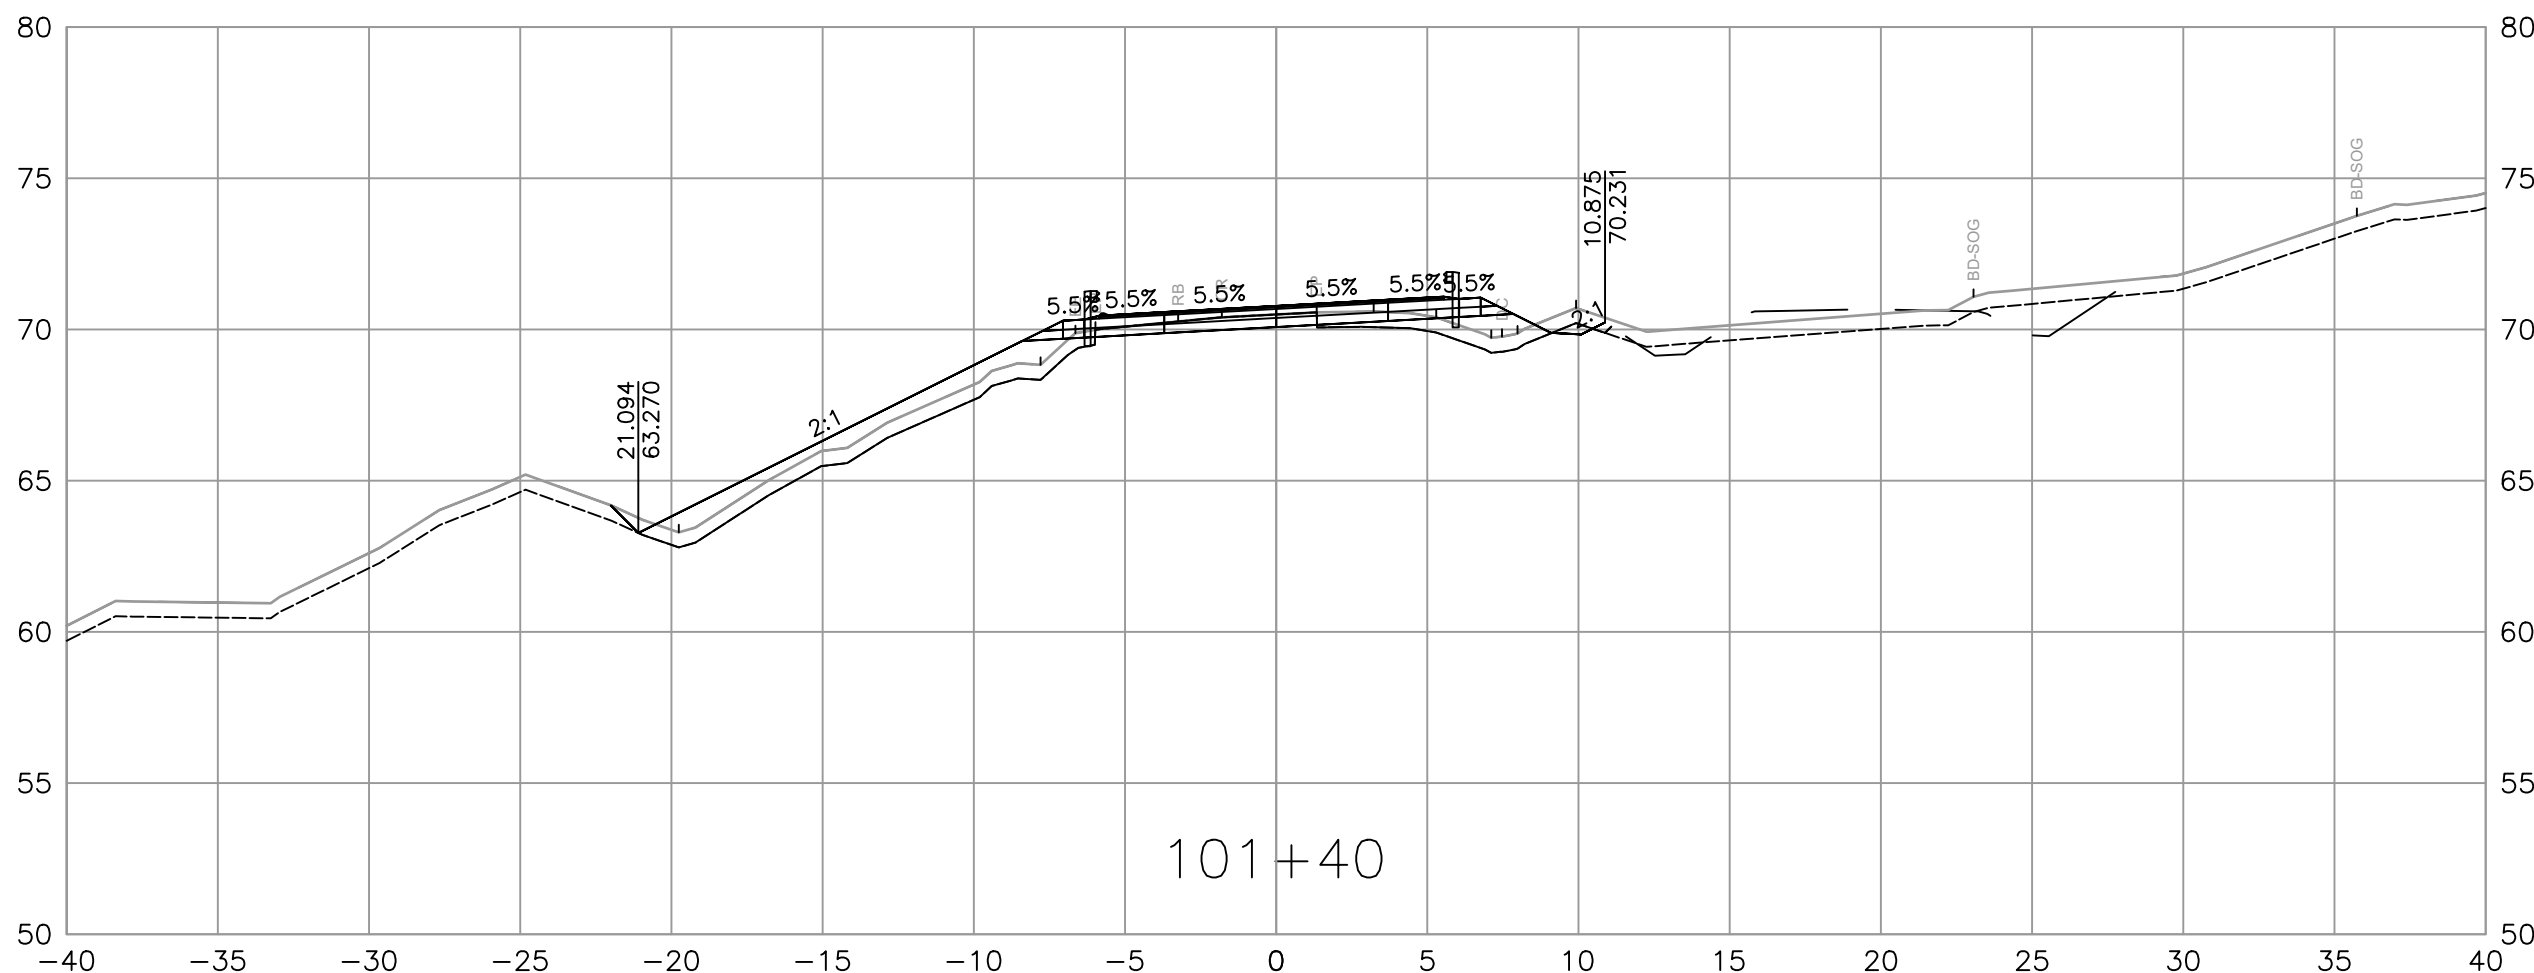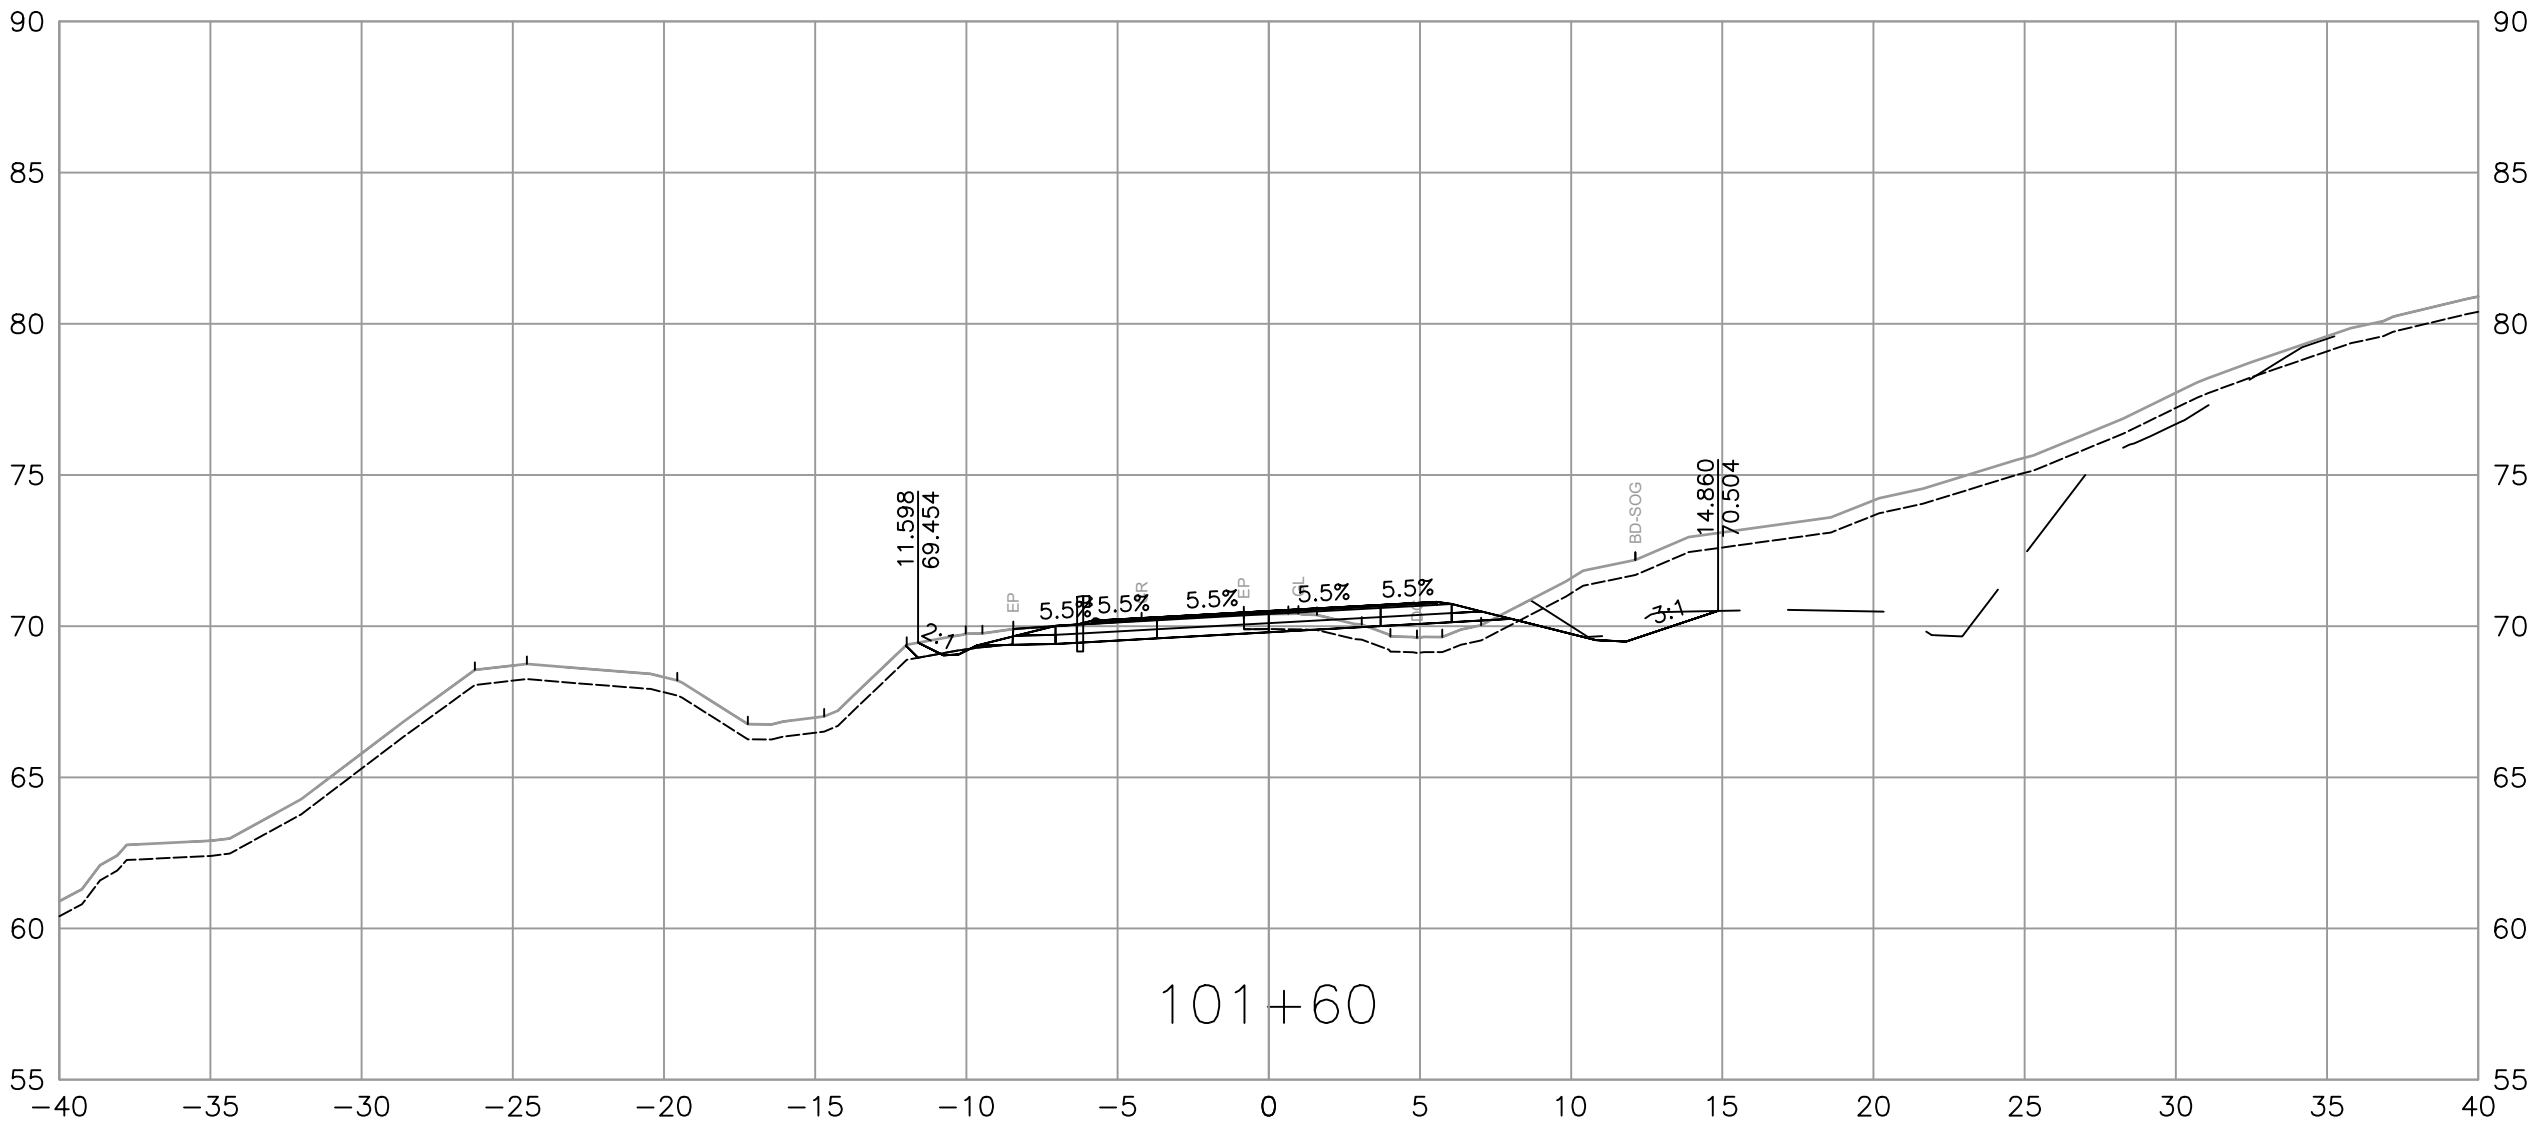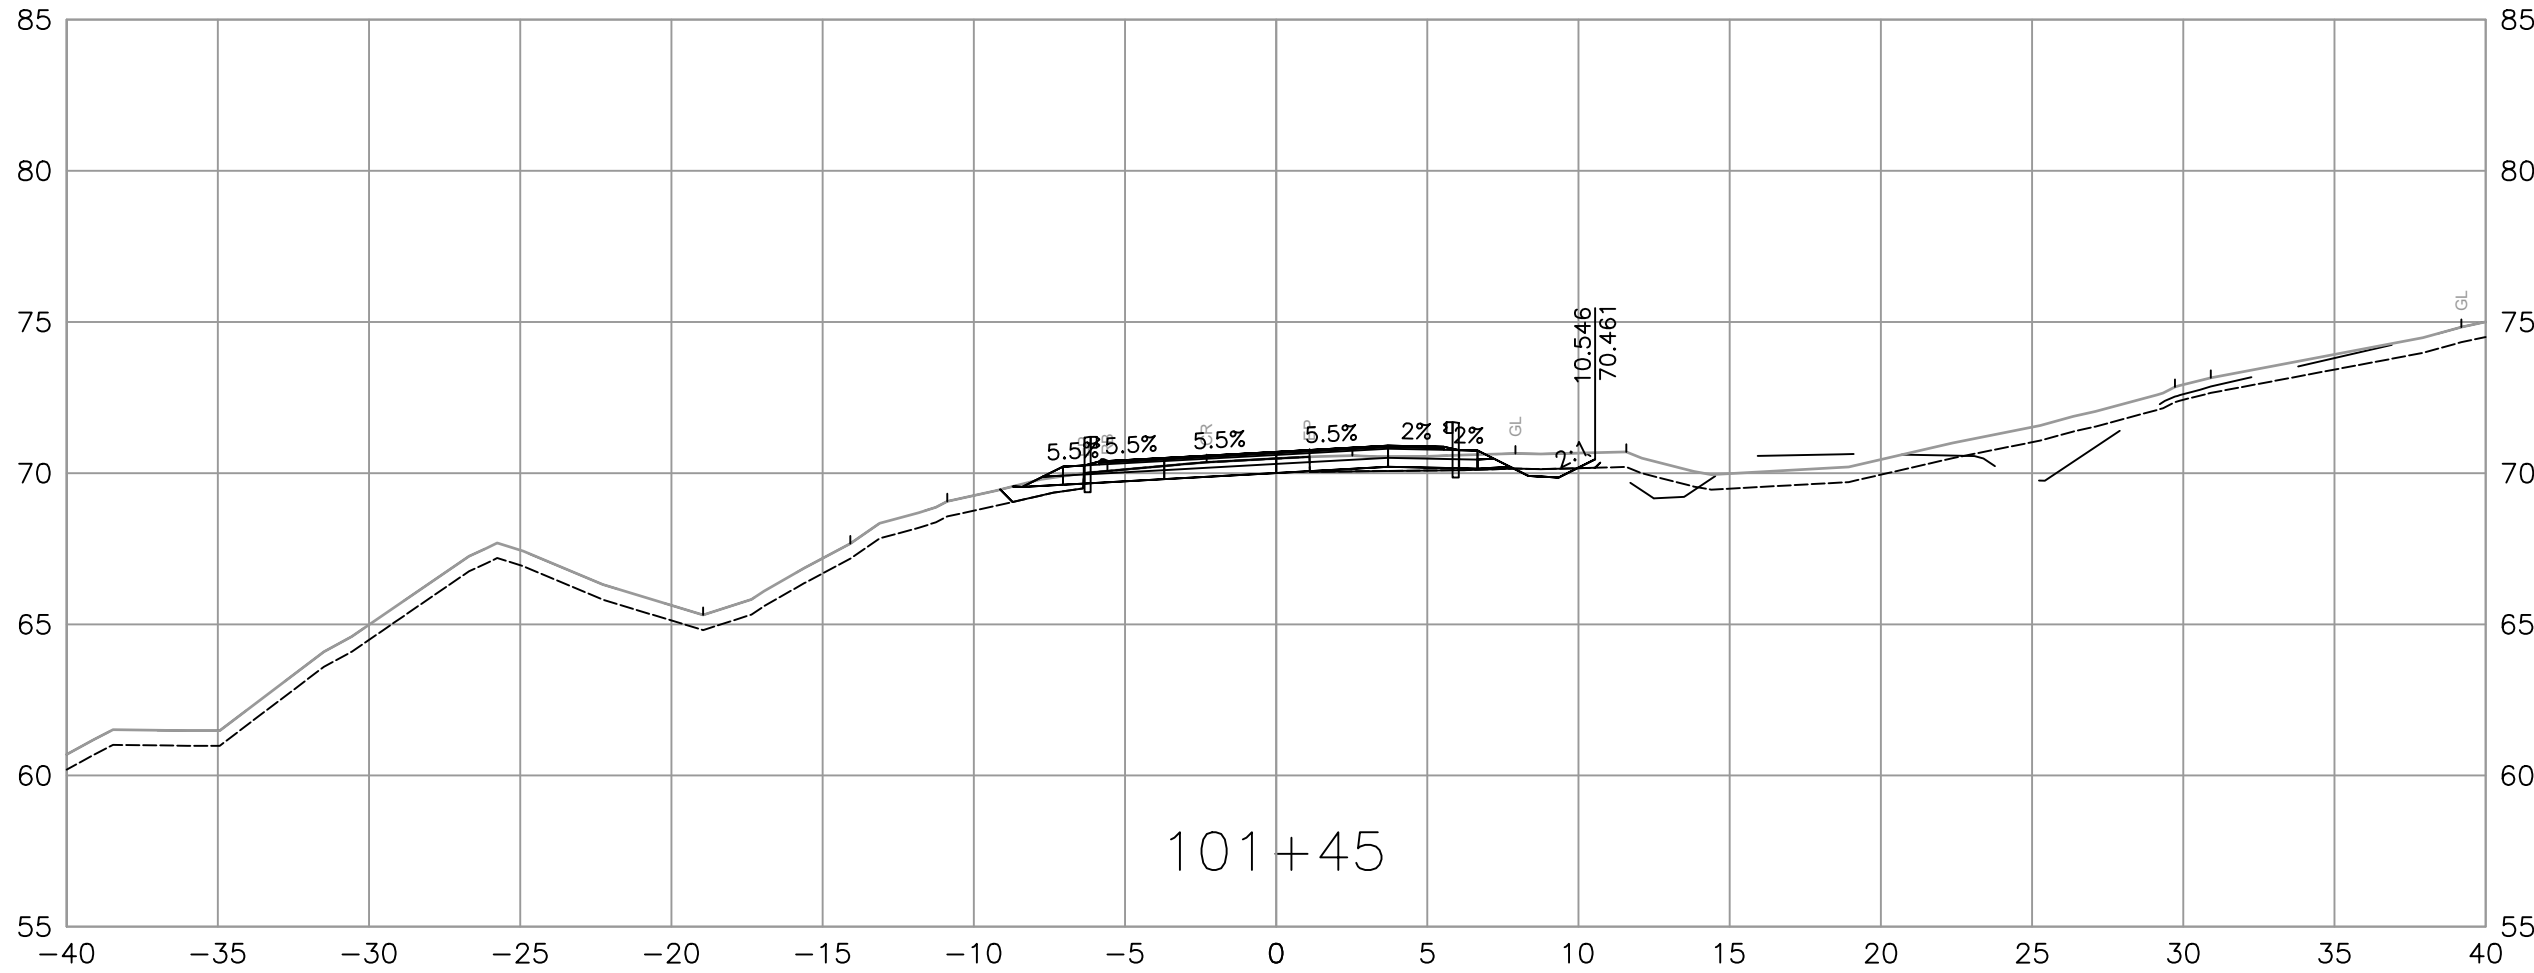

SUITE 201, 8506 - 200 STREET
LANGLEY, BRITISH COLUMBIA, V2Y 0M1
PH : 604.371.0091 FAX : 604.371.0098

REV	DATE	REVISIONS	NAME



BRITISH
COLUMBIA

MINISTRY OF TRANSPORTATION
AND TRANSIT
SOUTH COAST REGION
HIGHWAY ENGINEERING AND GEOMATICS



CAD FILENAME R1-1190-1000
FILE NUMBER 34257
PLOT DATE 11/4/2025

DESIGNED R. STOKES / M. SIDHU DATE 2025-11-05
QUALITY CONTROL C. CLARK DATE 2025-11-05
QUALITY ASSURANCE A. PELLAM DATE 2025-11-05
DRAWN P. NGO / J. PRENTICE DATE 2025-11-05

SCALE
0 2 1:250 12m

L100 - CROSS SECTIONS
HEMMINGSSEN CREEK BRIDGE NO.7982
AND 33KM PACIFIC MARINE ROAD
STA 101+35 TO STA 101+60





PROJECT NUMBER
17188-2025

REG
1

DRAWING NUMBER
R1-1090-1006

REV

PLOT DATE: 2025/11/04 C:\ADSK\ACCDocs\ISL\34257_MOTT_33km_PMR_Hwy\Project Files\02_CADD\DrawingProduction\1000_DesignSections\R1-1190-1000.dwg

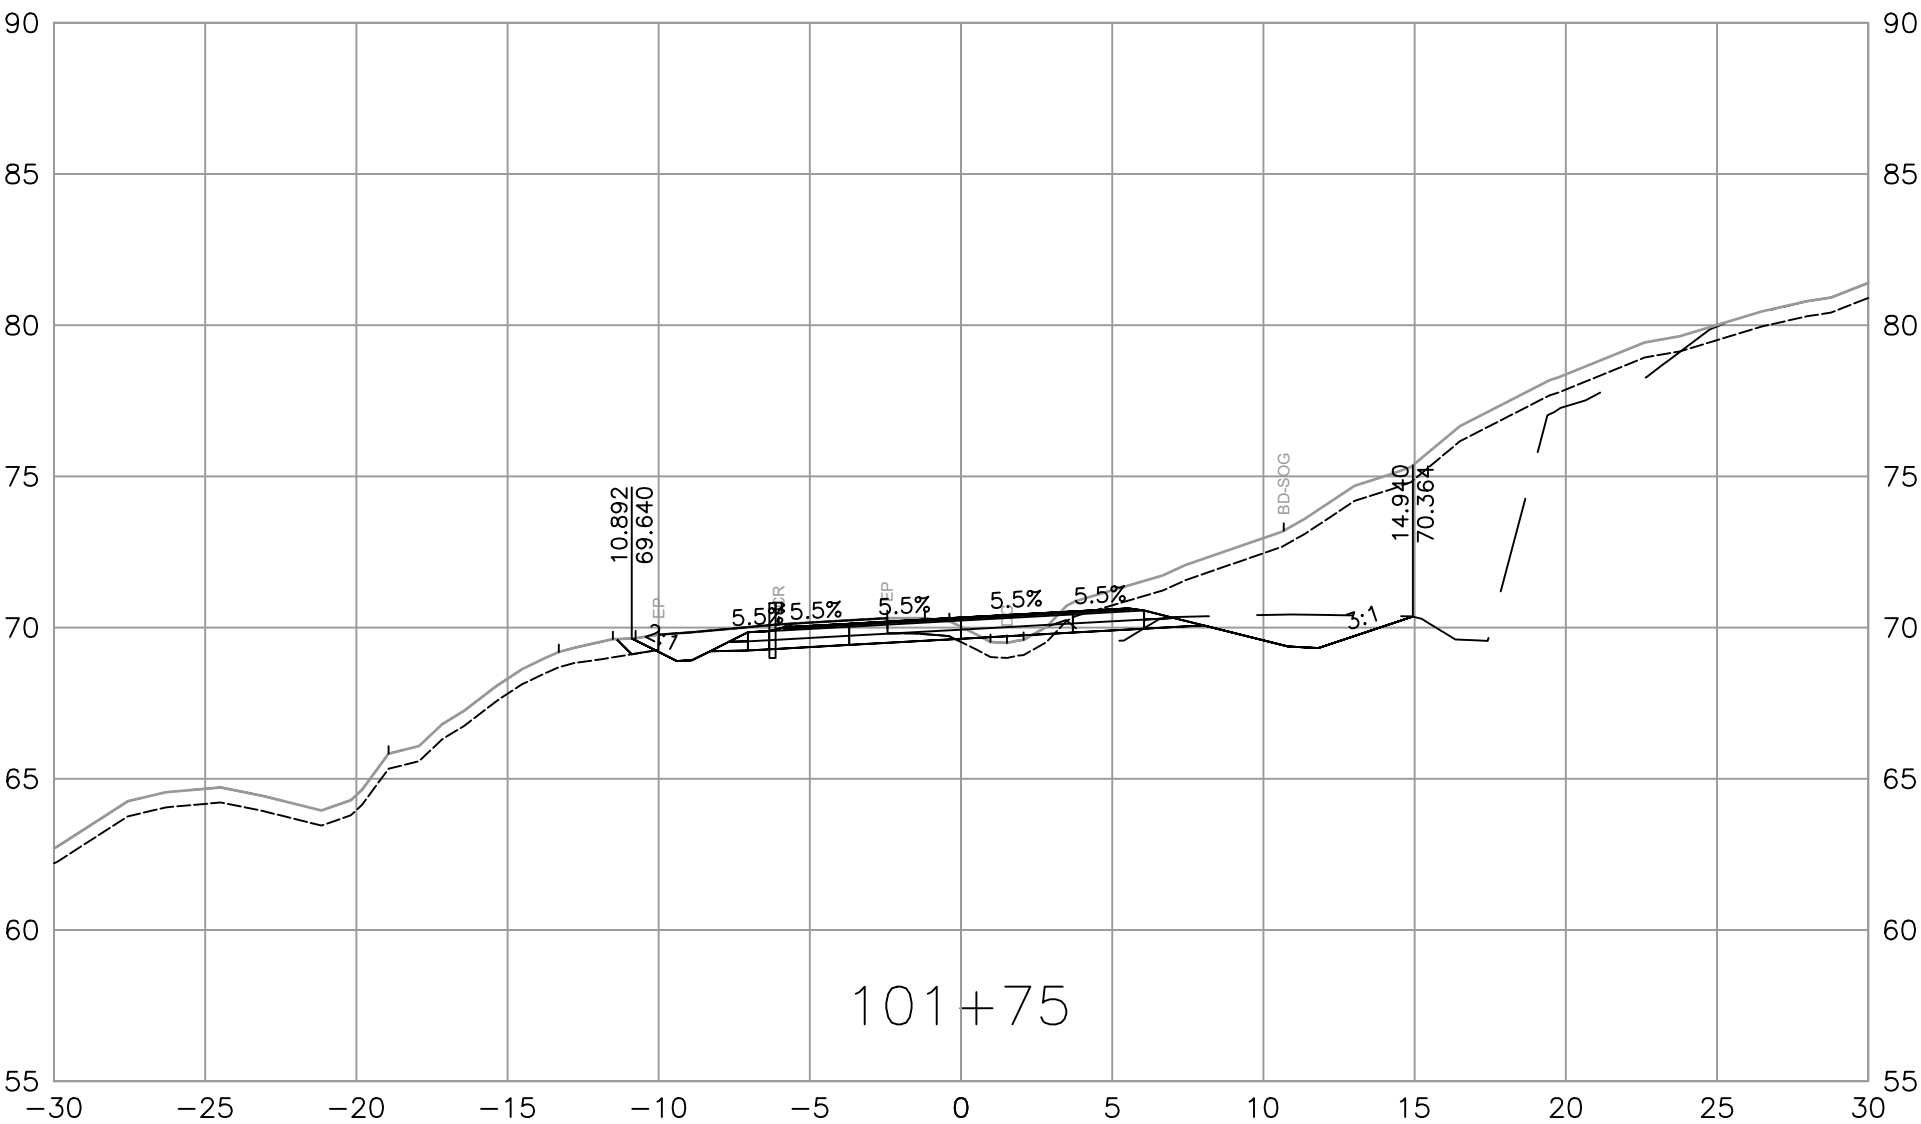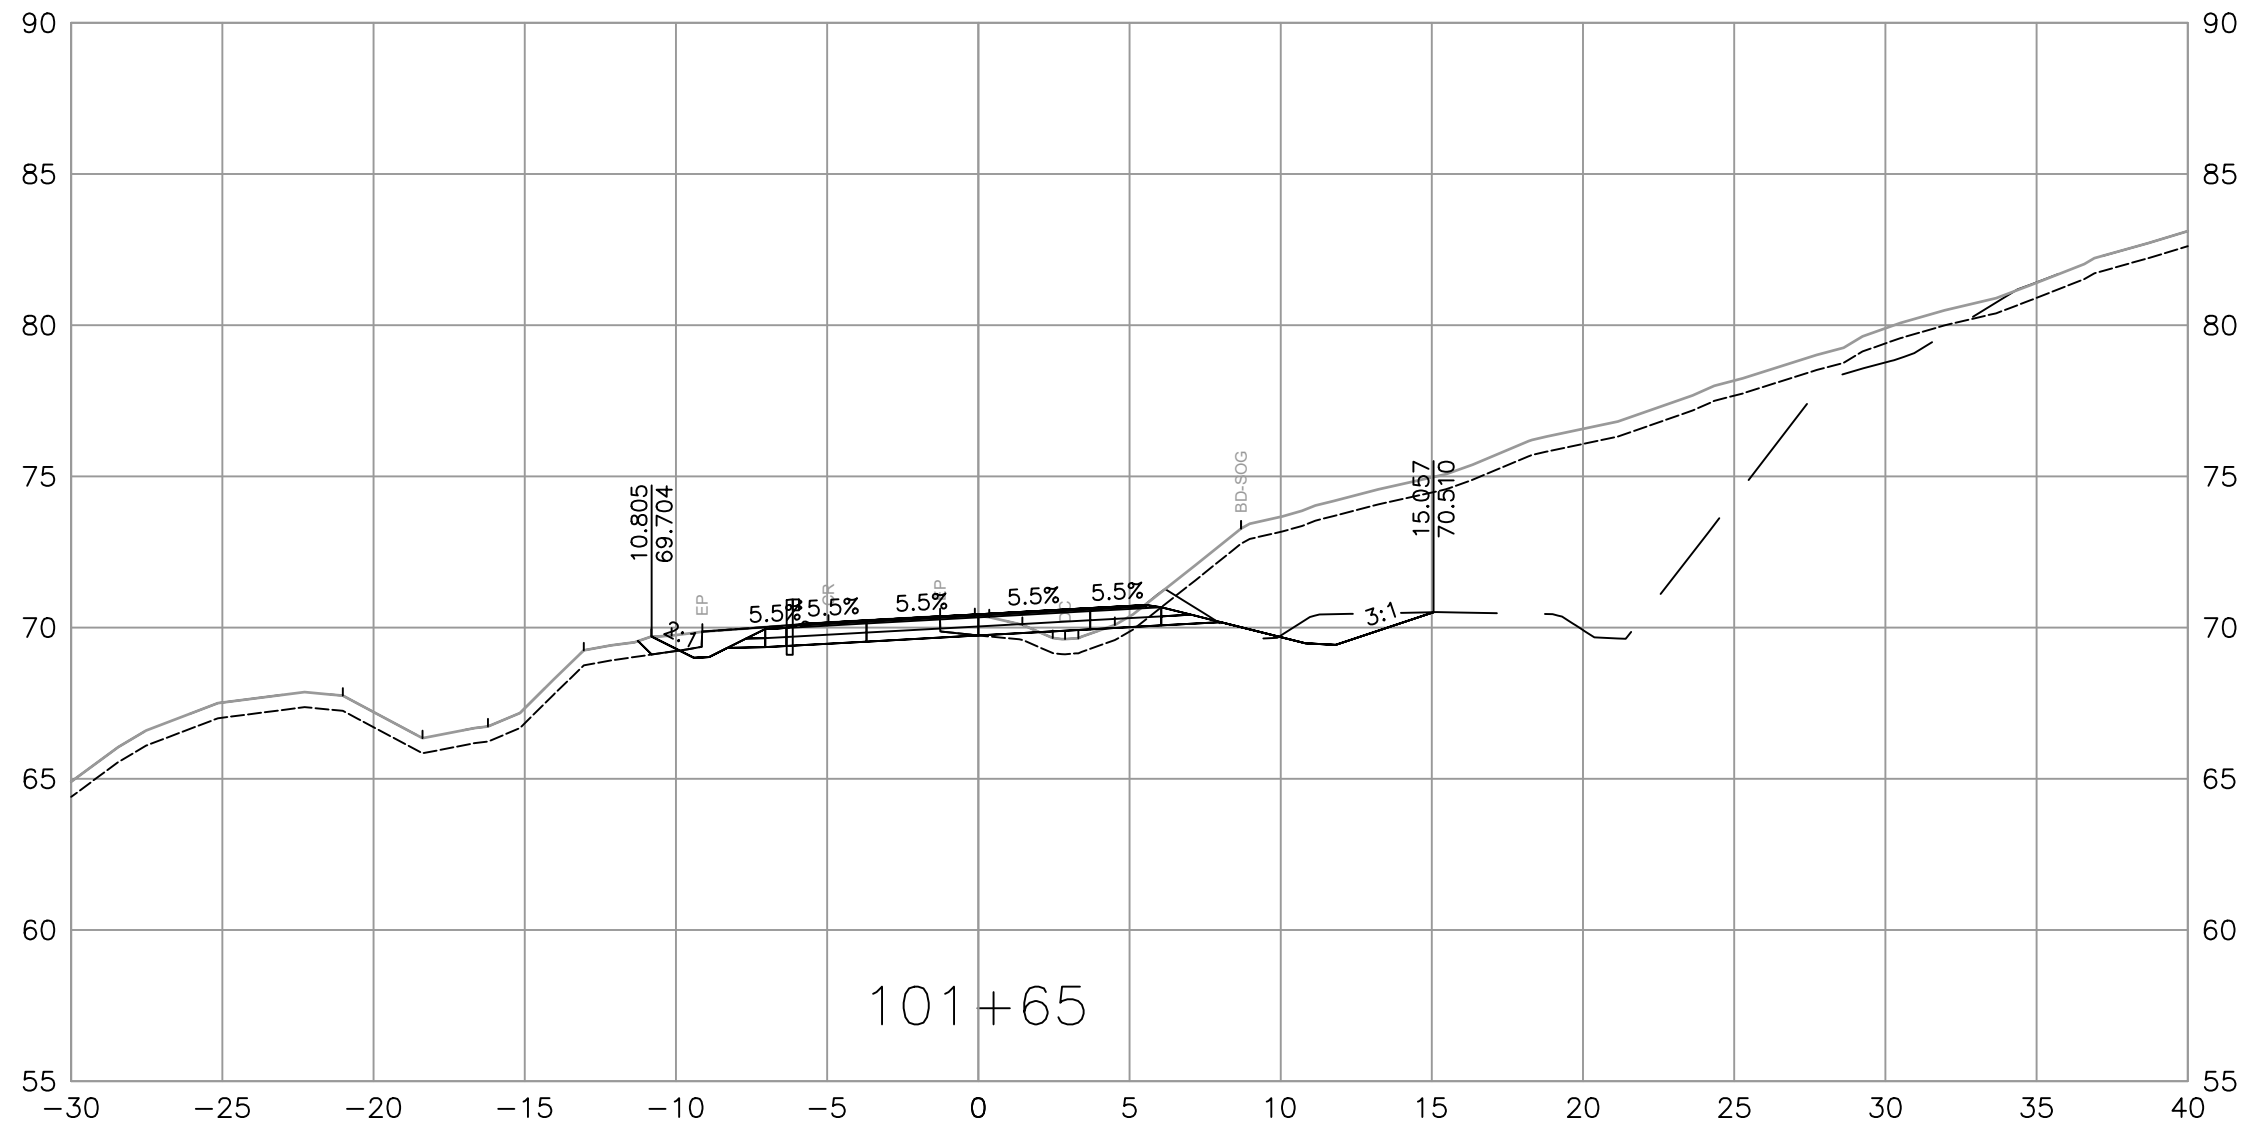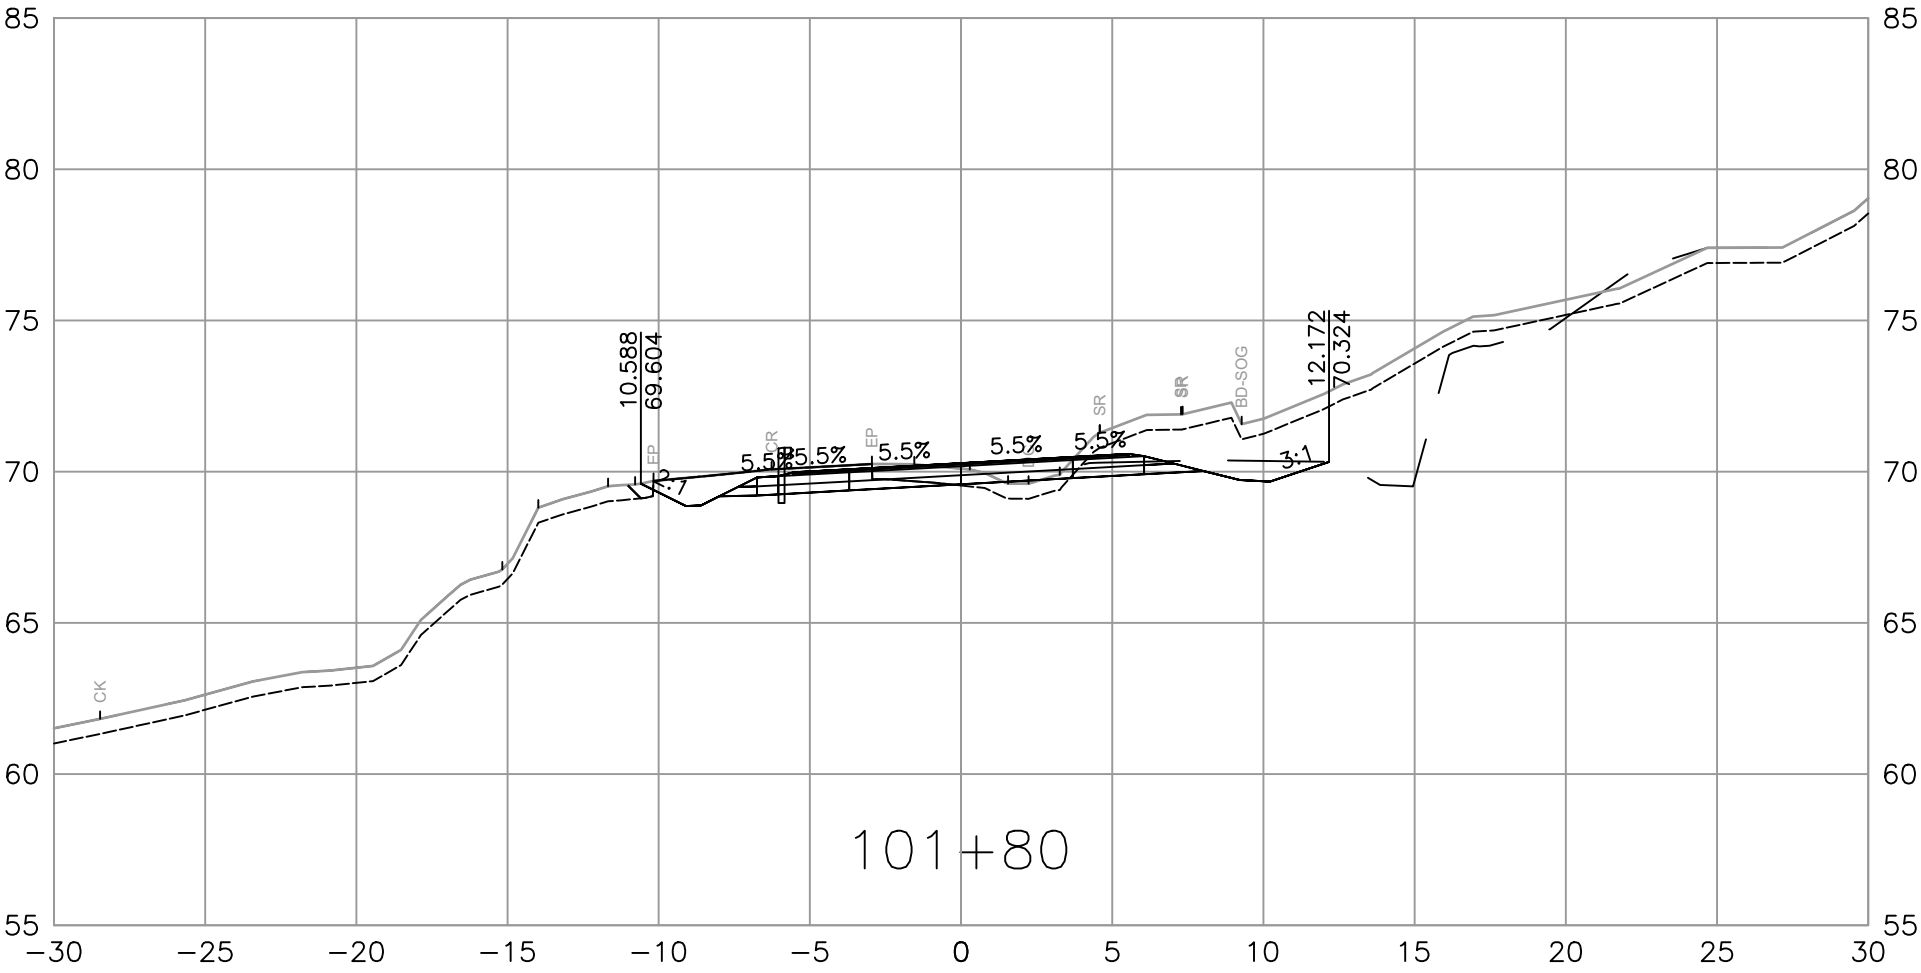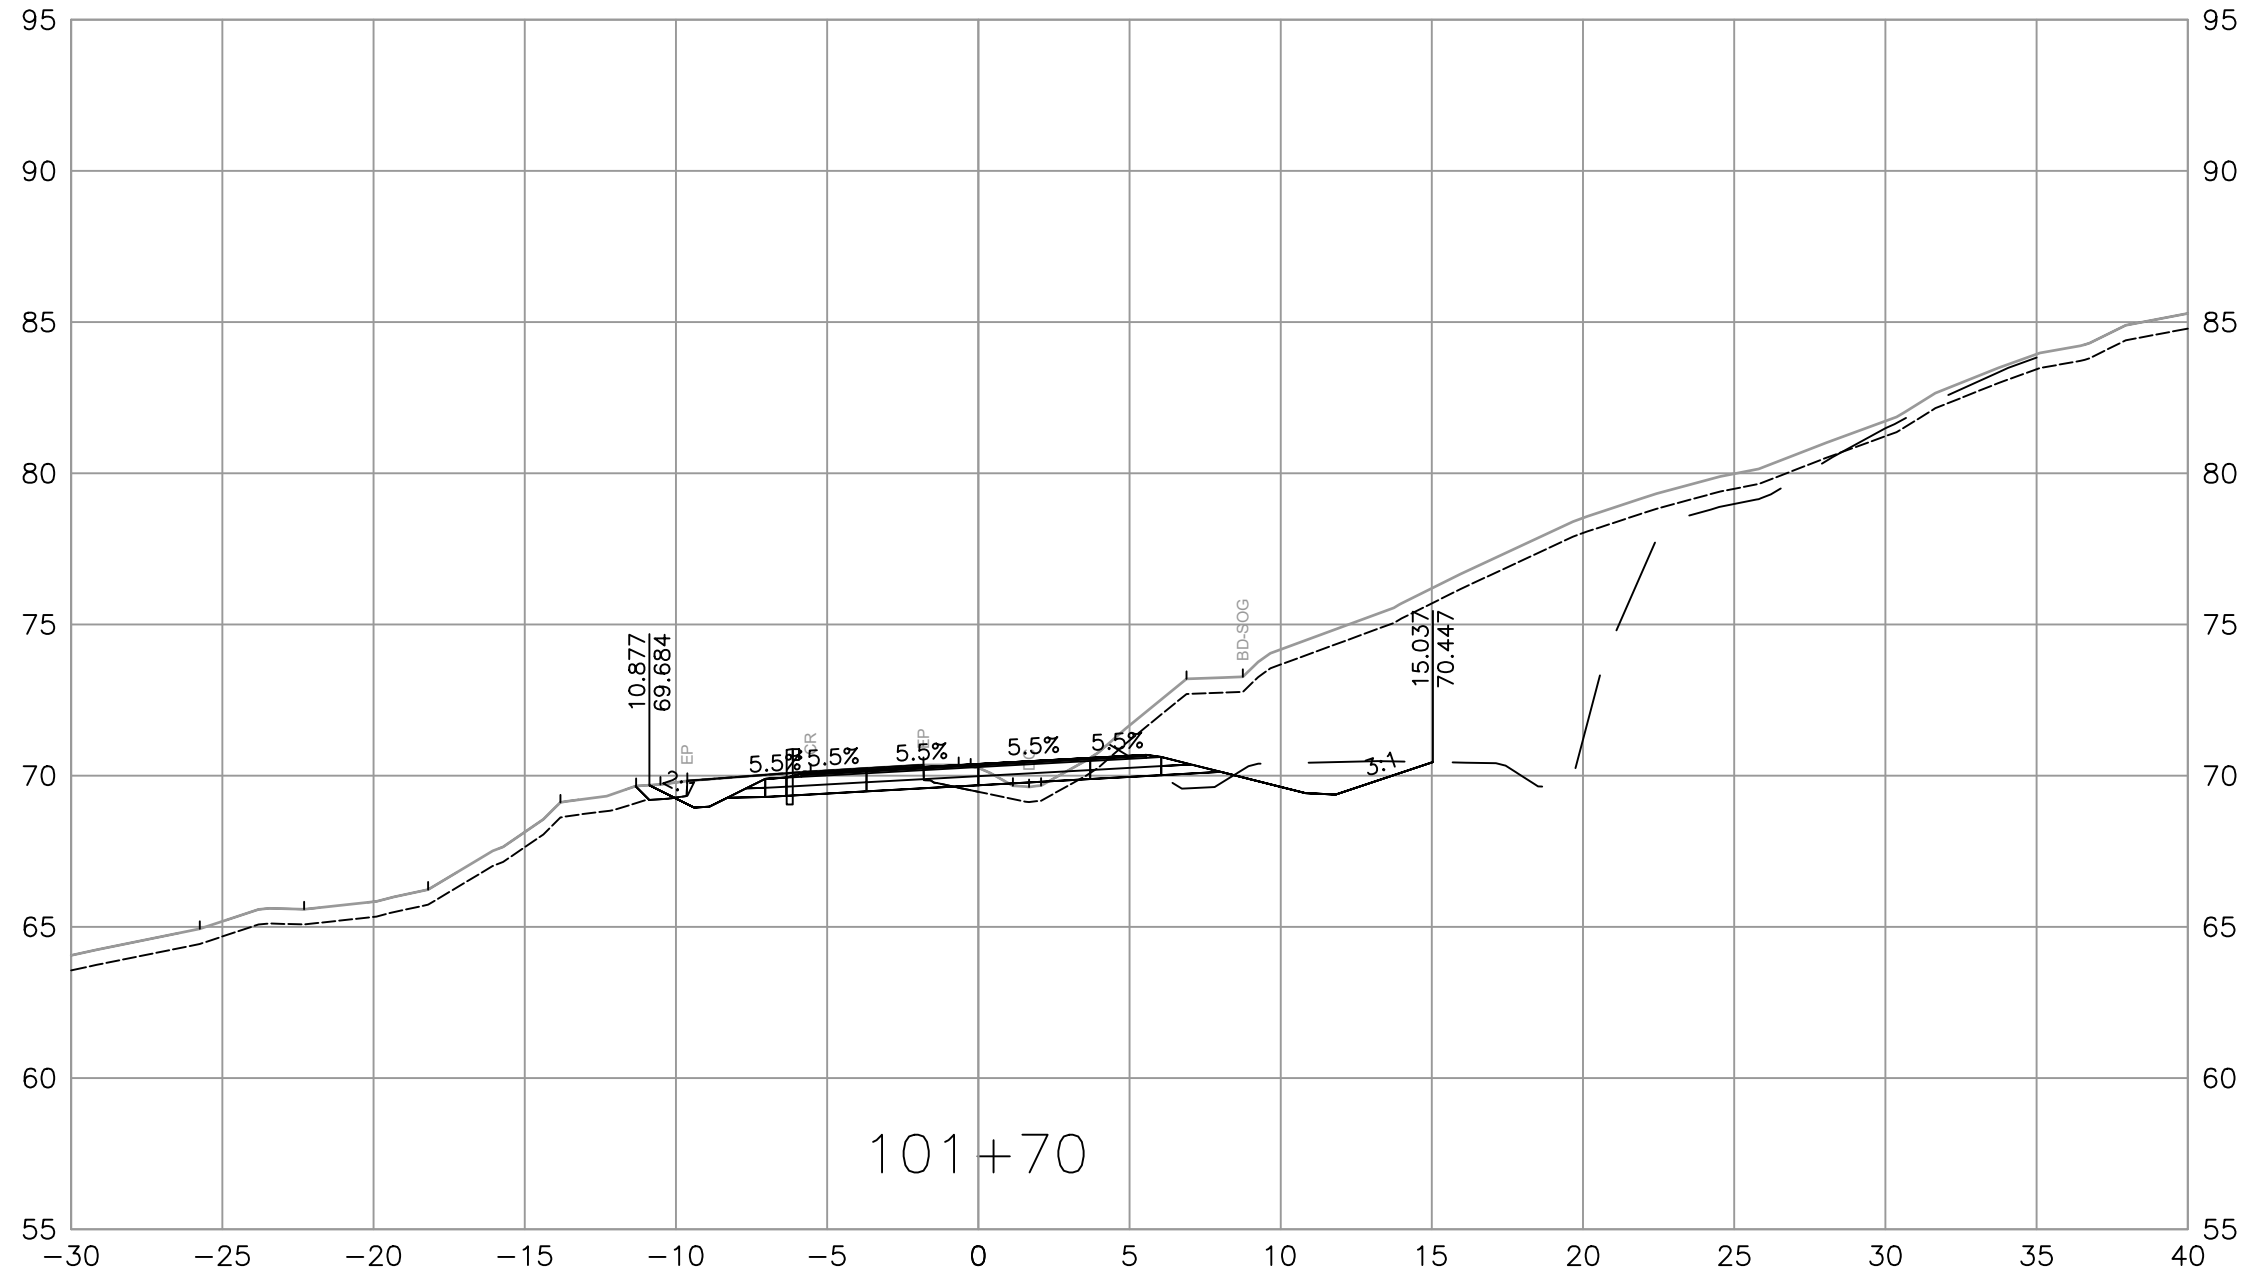

SUITE 201, 8506 - 200 STREET
LANGLEY, BRITISH COLUMBIA, V2Y 0M1
PH : 604.371.0091 FAX : 604.371.0098

REV	DATE	REVISIONS	NAME



BRITISH
COLUMBIA

MINISTRY OF TRANSPORTATION
AND TRANSIT
SOUTH COAST REGION
HIGHWAY ENGINEERING AND GEOMATICS



CAD FILENAME R1-1190-1000
FILE NUMBER 34257
PLOT DATE 11/4/2025

DESIGNED R. STOKES / M. SIDHU DATE 2025-11-05
QUALITY CONTROL C. CLARK DATE 2025-11-05
QUALITY ASSURANCE A. PELLAM DATE 2025-11-05
DRAWN P. NGO / J. PRENTICE DATE 2025-11-05

SCALE
0 2 1:250 12m

L100 - CROSS SECTIONS
HEMMINGSSEN CREEK BRIDGE NO.7982
AND 33KM PACIFIC MARINE ROAD

STA 101+65 TO STA 101+80







PROJECT NUMBER
17188-2025

REG
1

DRAWING NUMBER
R1-1090-1007

REV

PLOT DATE: 2025/11/04 C:\ADSK\ACCDocs\ISL\34257_MOTT_33km_PMR_Hwy\Project Files\02_CADD\DrawingProduction\1000_DesignSections\R1-1190-1000.dwg

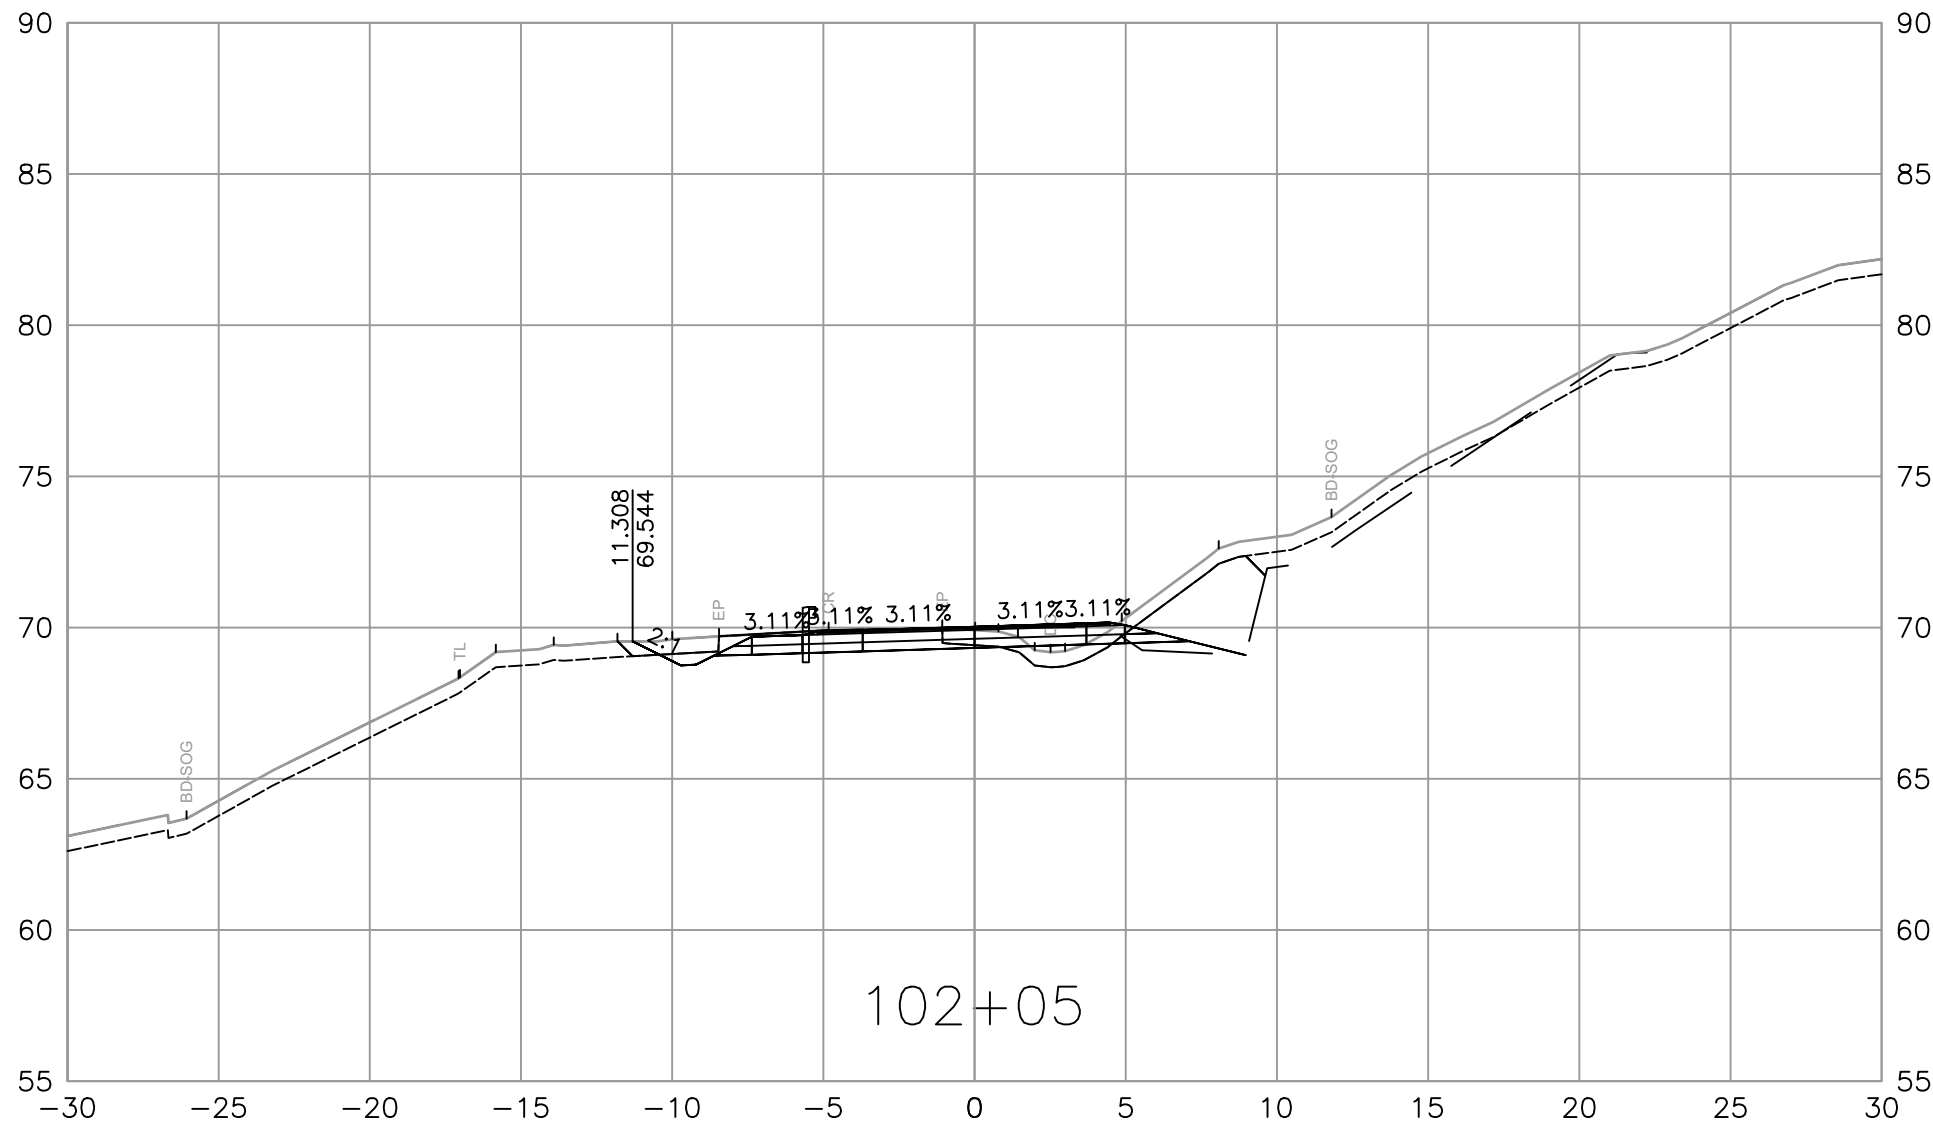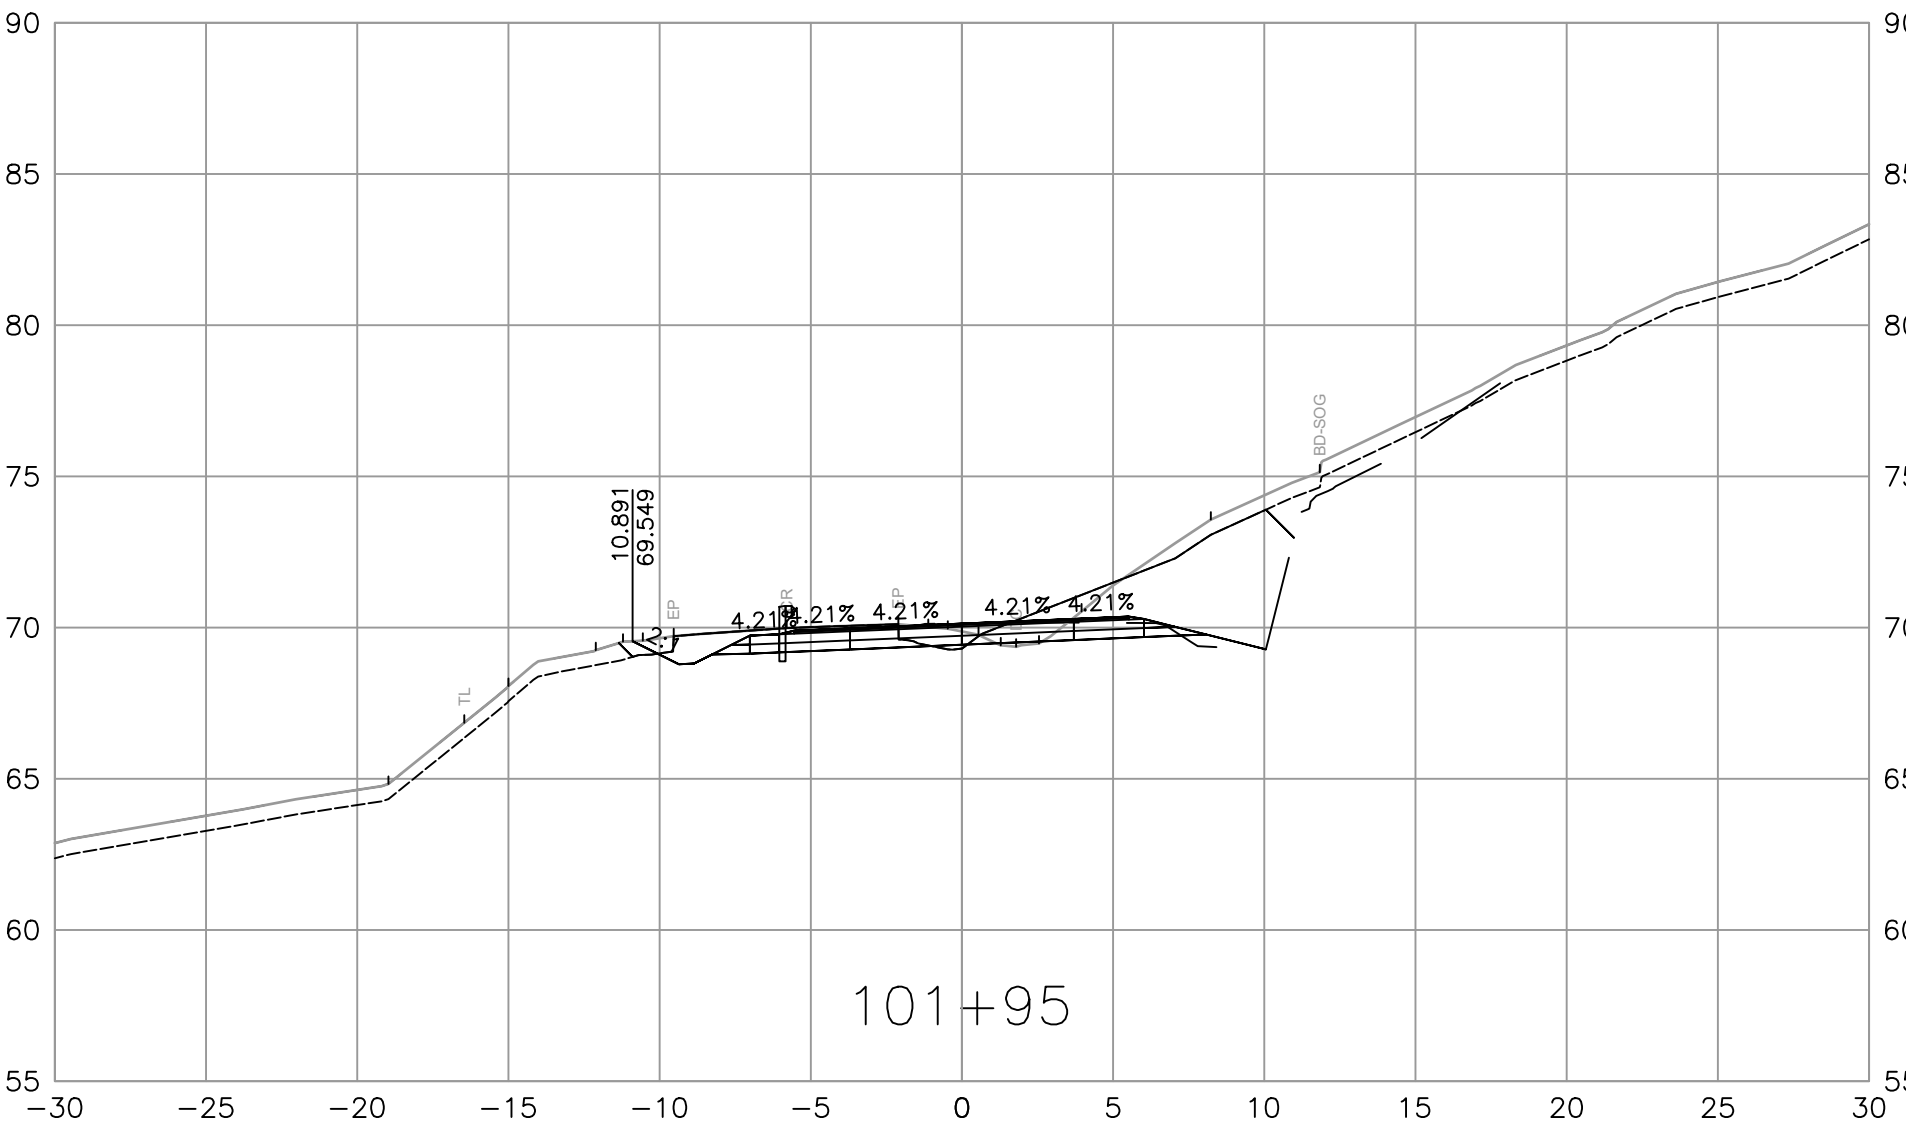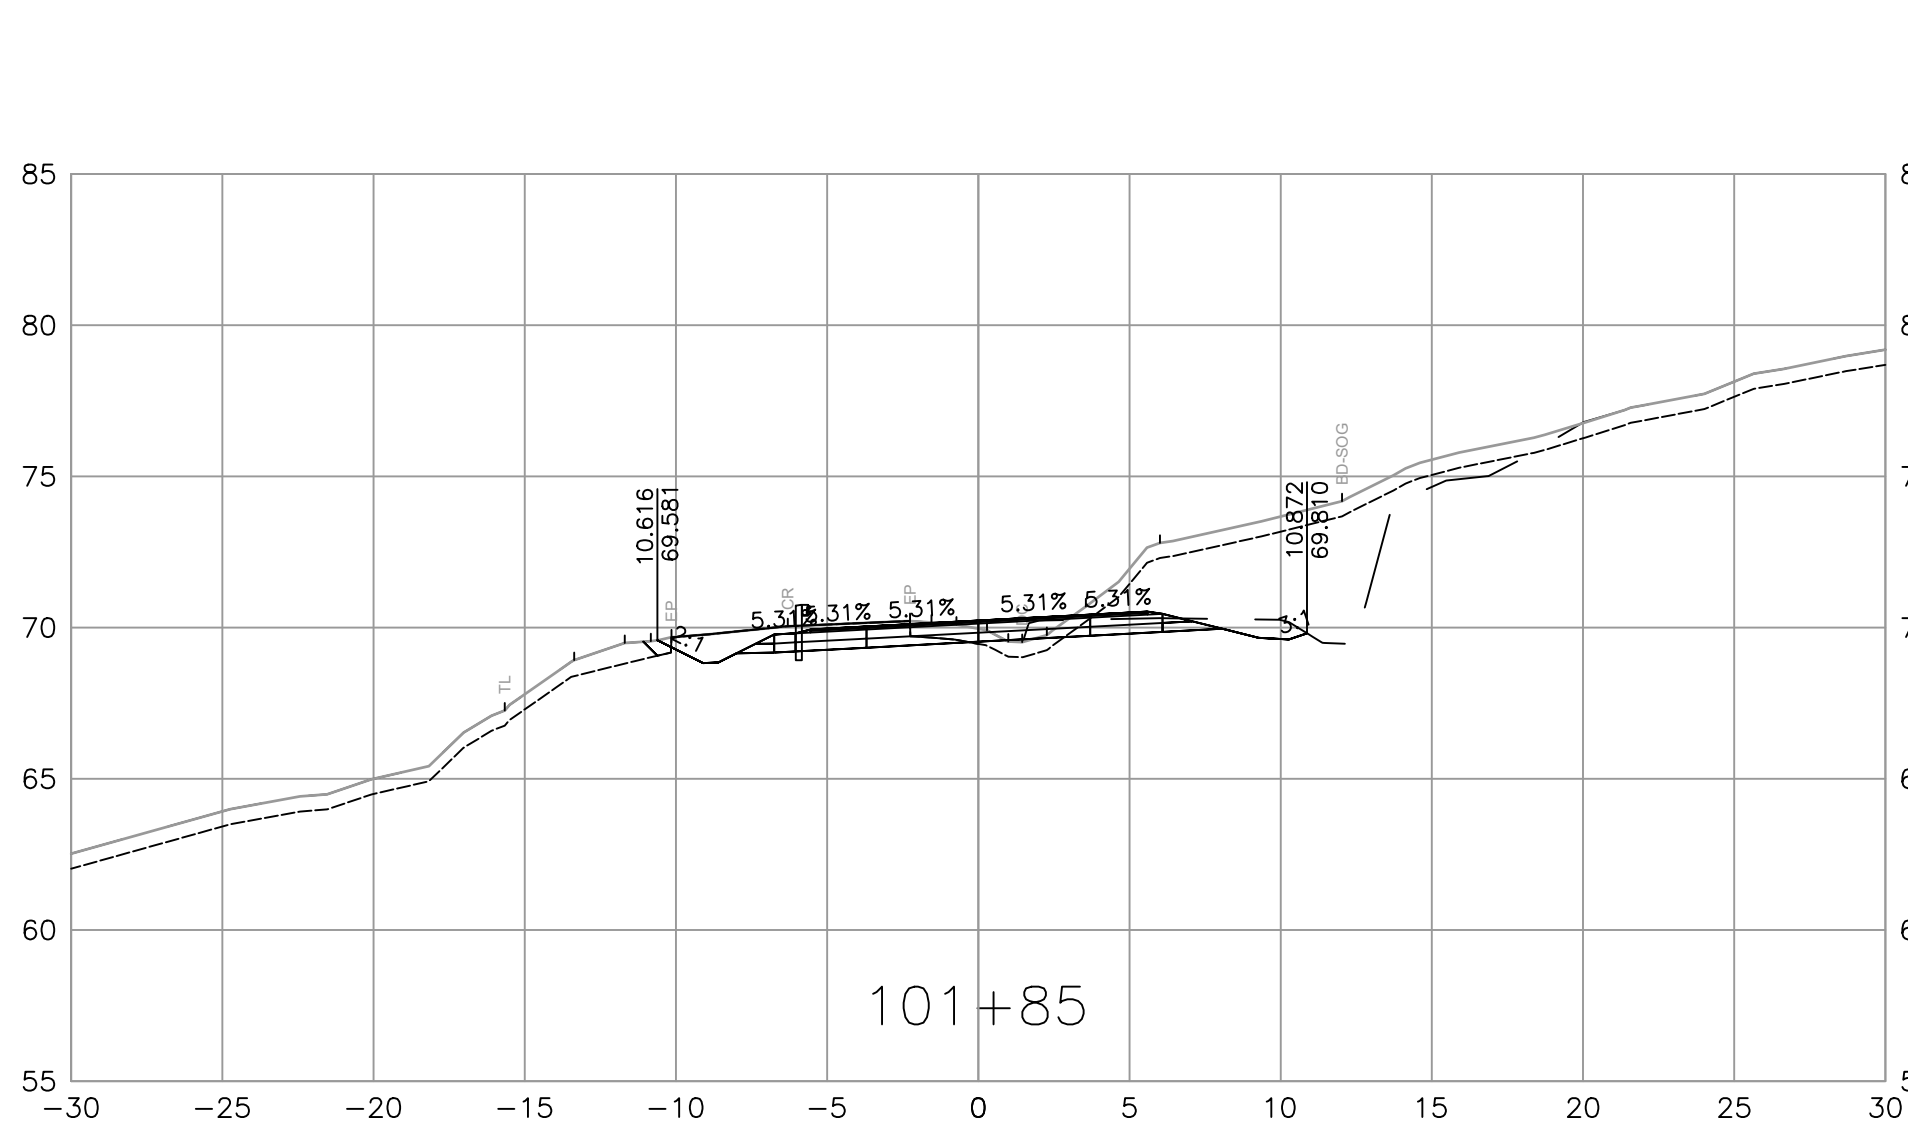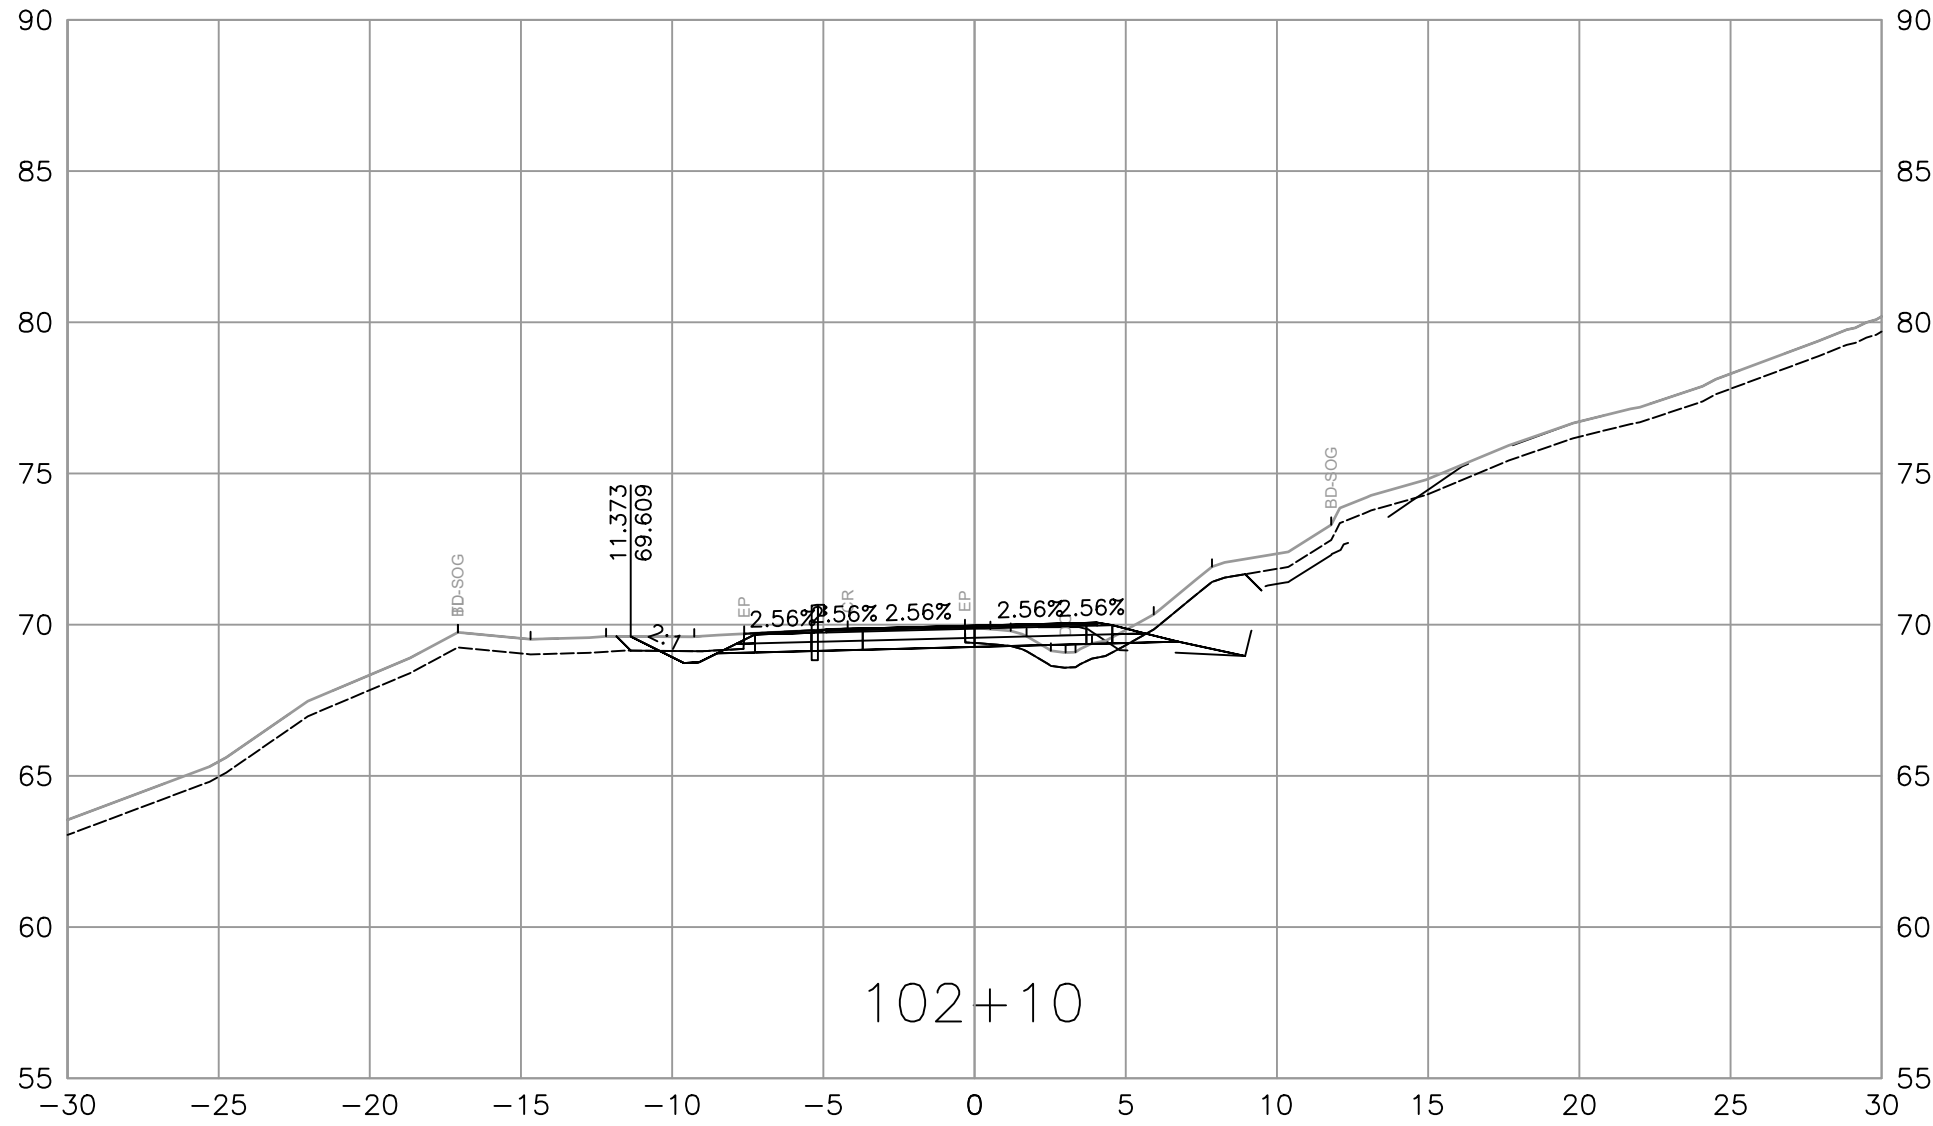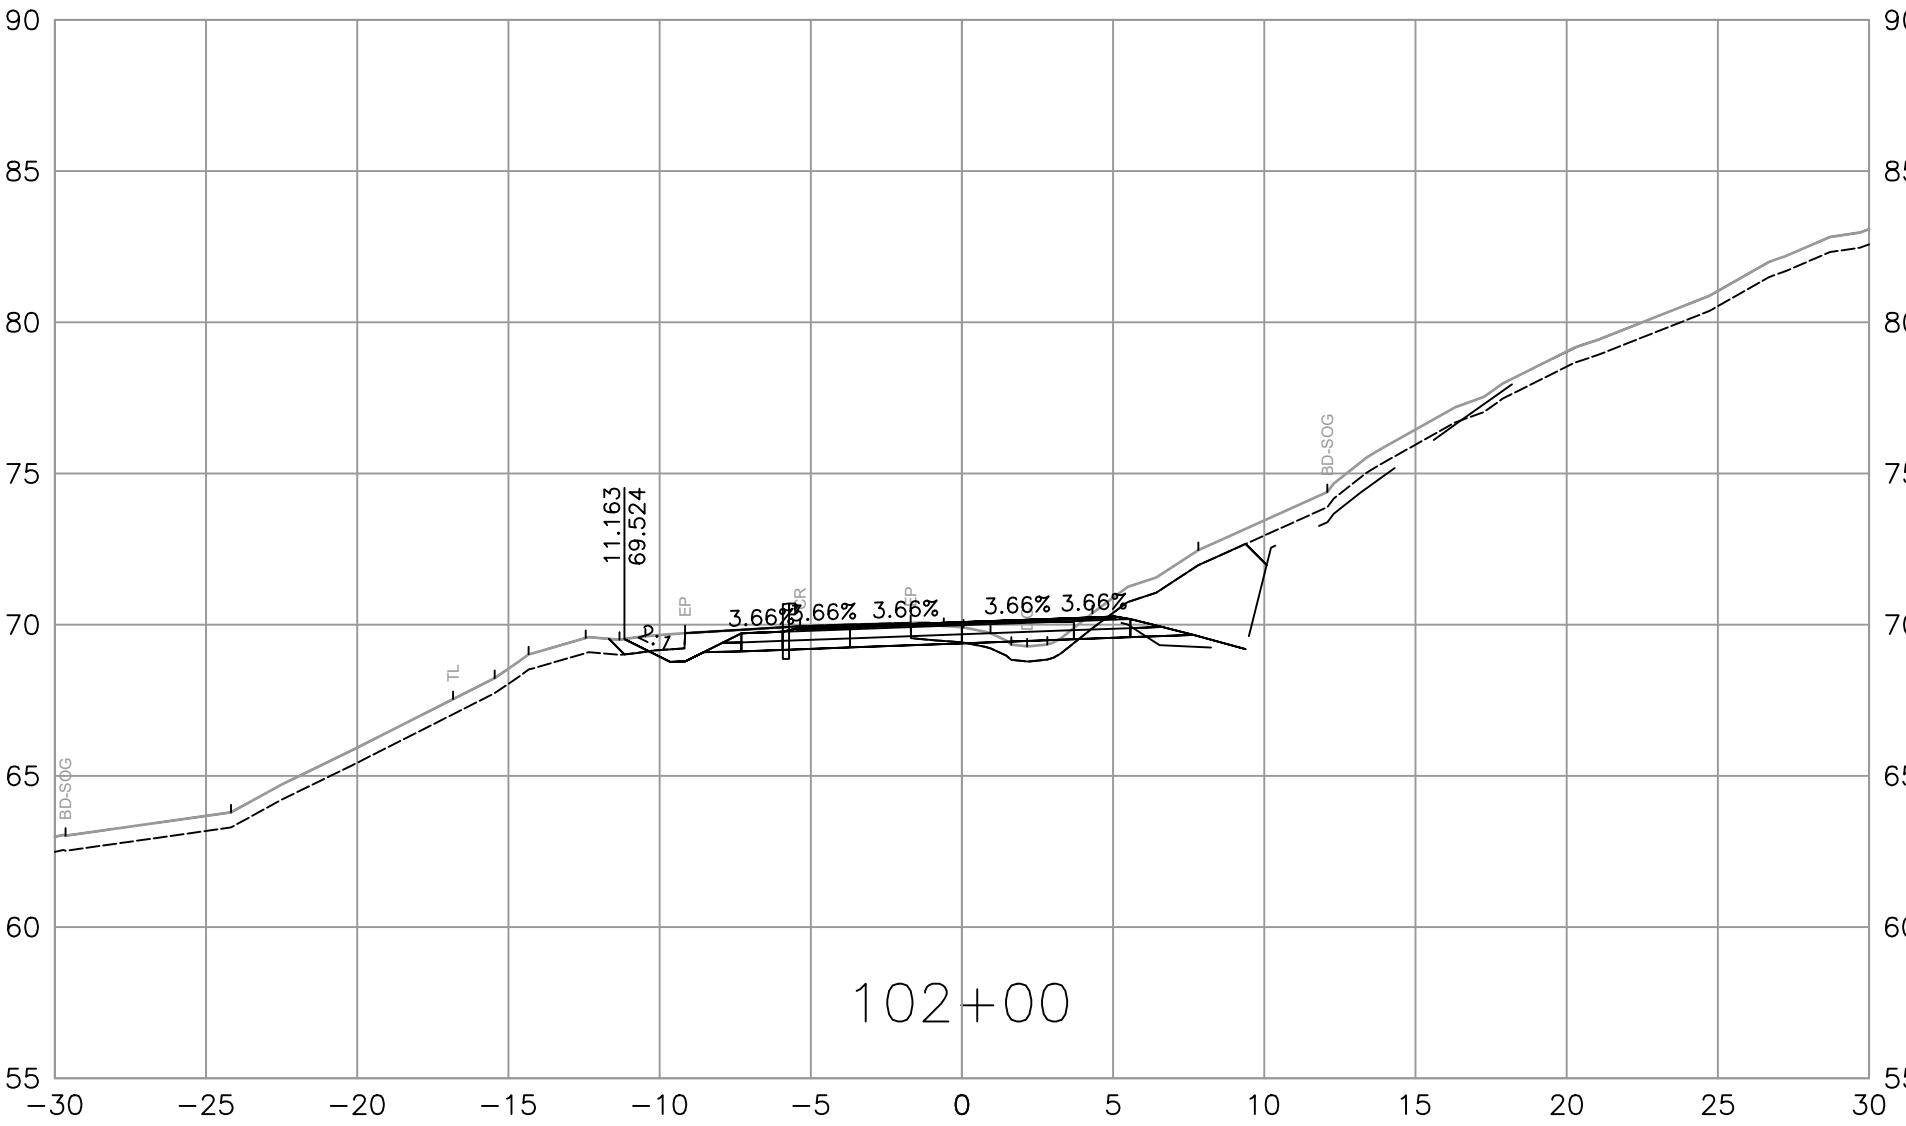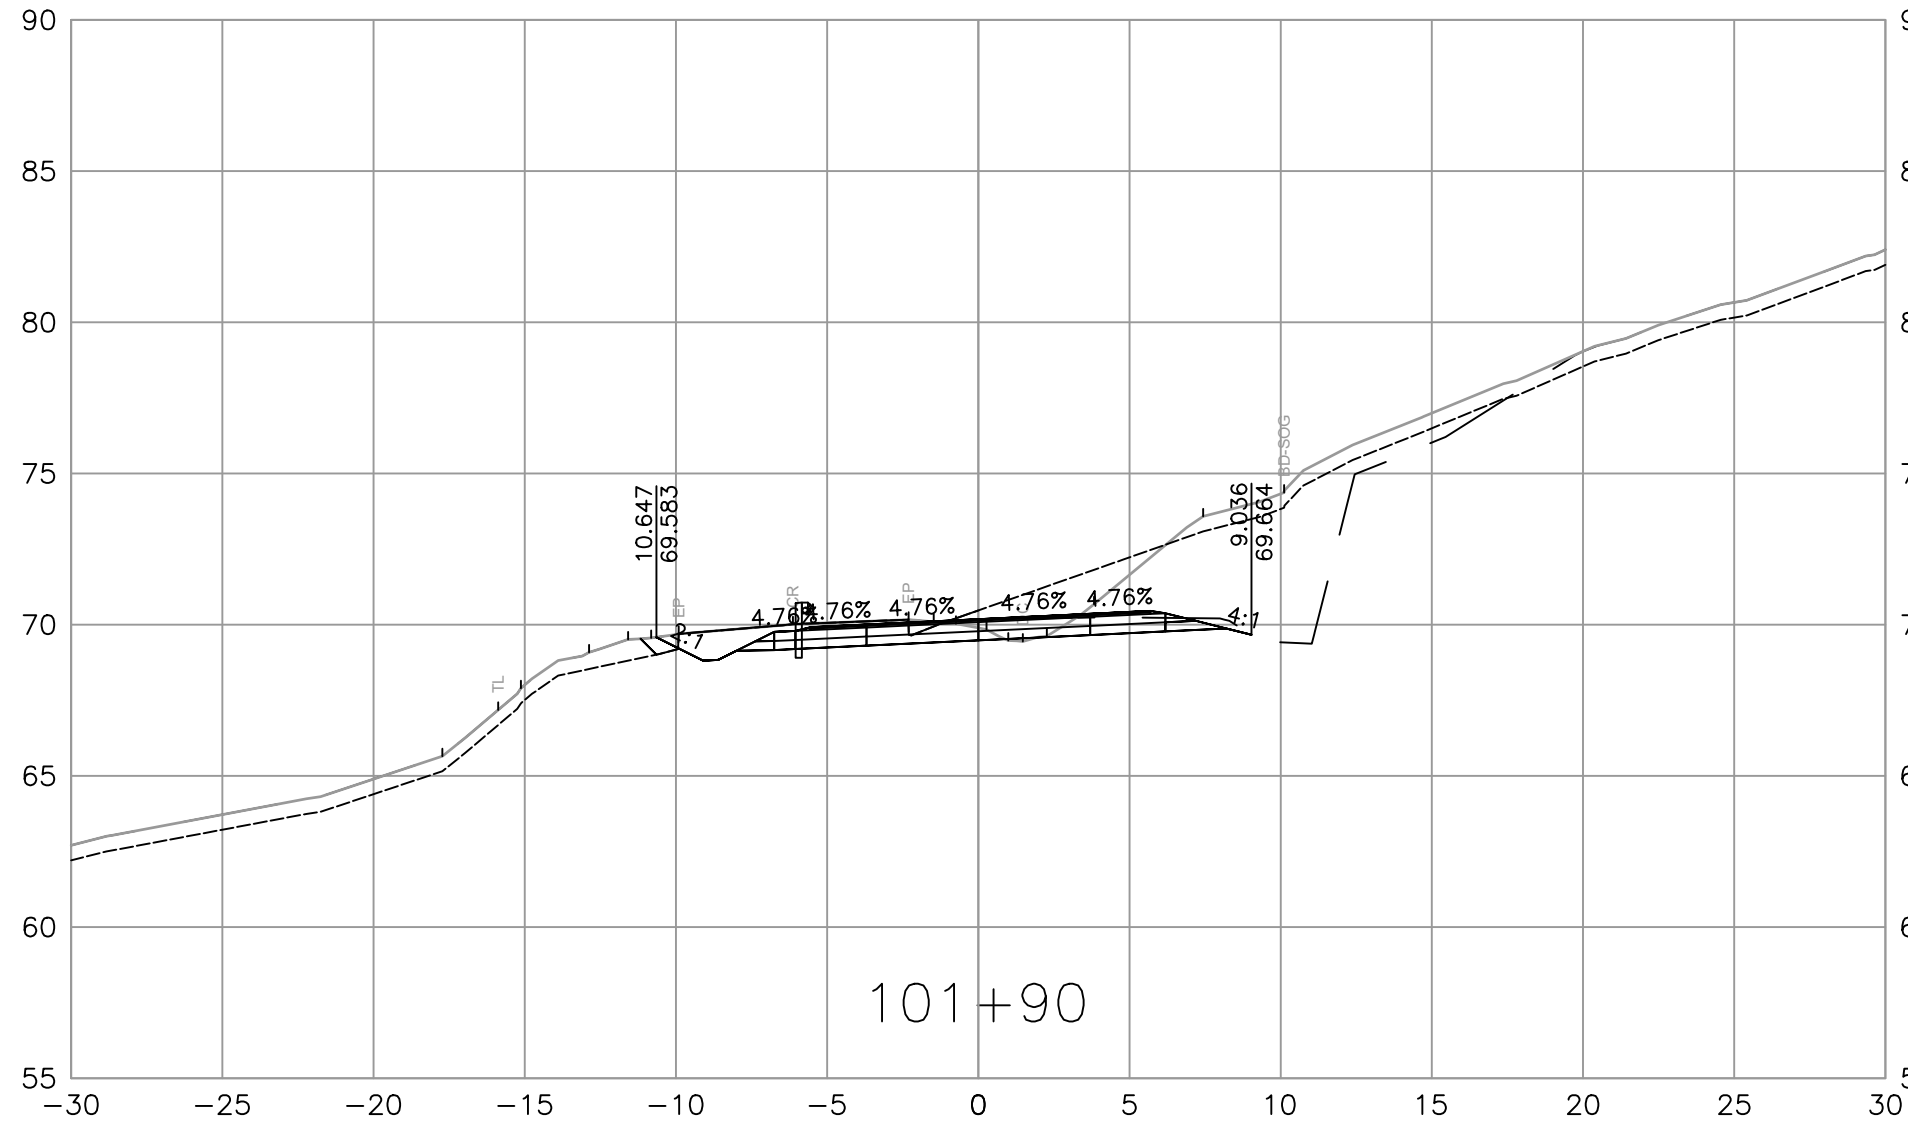

SUITE 201, 8506 - 200 STREET
LANGLEY, BRITISH COLUMBIA, V2Y 0M1
PH : 604.371.0091 FAX : 604.371.0098

REV	DATE	REVISIONS	NAME



BRITISH
COLUMBIA

MINISTRY OF TRANSPORTATION
AND TRANSIT
SOUTH COAST REGION
HIGHWAY ENGINEERING AND GEOMATICS



CAD FILENAME R1-1190-1000
FILE NUMBER 34257
PLOT DATE 11/4/2025

DESIGNED R. STOKES / M. SIDHU DATE 2025-11-05
QUALITY CONTROL C. CLARK DATE 2025-11-05
QUALITY ASSURANCE A. PELLAM DATE 2025-11-05
DRAWN P. NGO / J. PRENTICE DATE 2025-11-05

SCALE
0 2 1:250 12m









L100 - CROSS SECTIONS
HEMMINGSSEN CREEK BRIDGE NO.7982
AND 33KM PACIFIC MARINE ROAD
STA 101+90 TO STA 102+10

PROJECT NUMBER
17188-2025








REG
1

DRAWING NUMBER
R1-1090-1008

REV

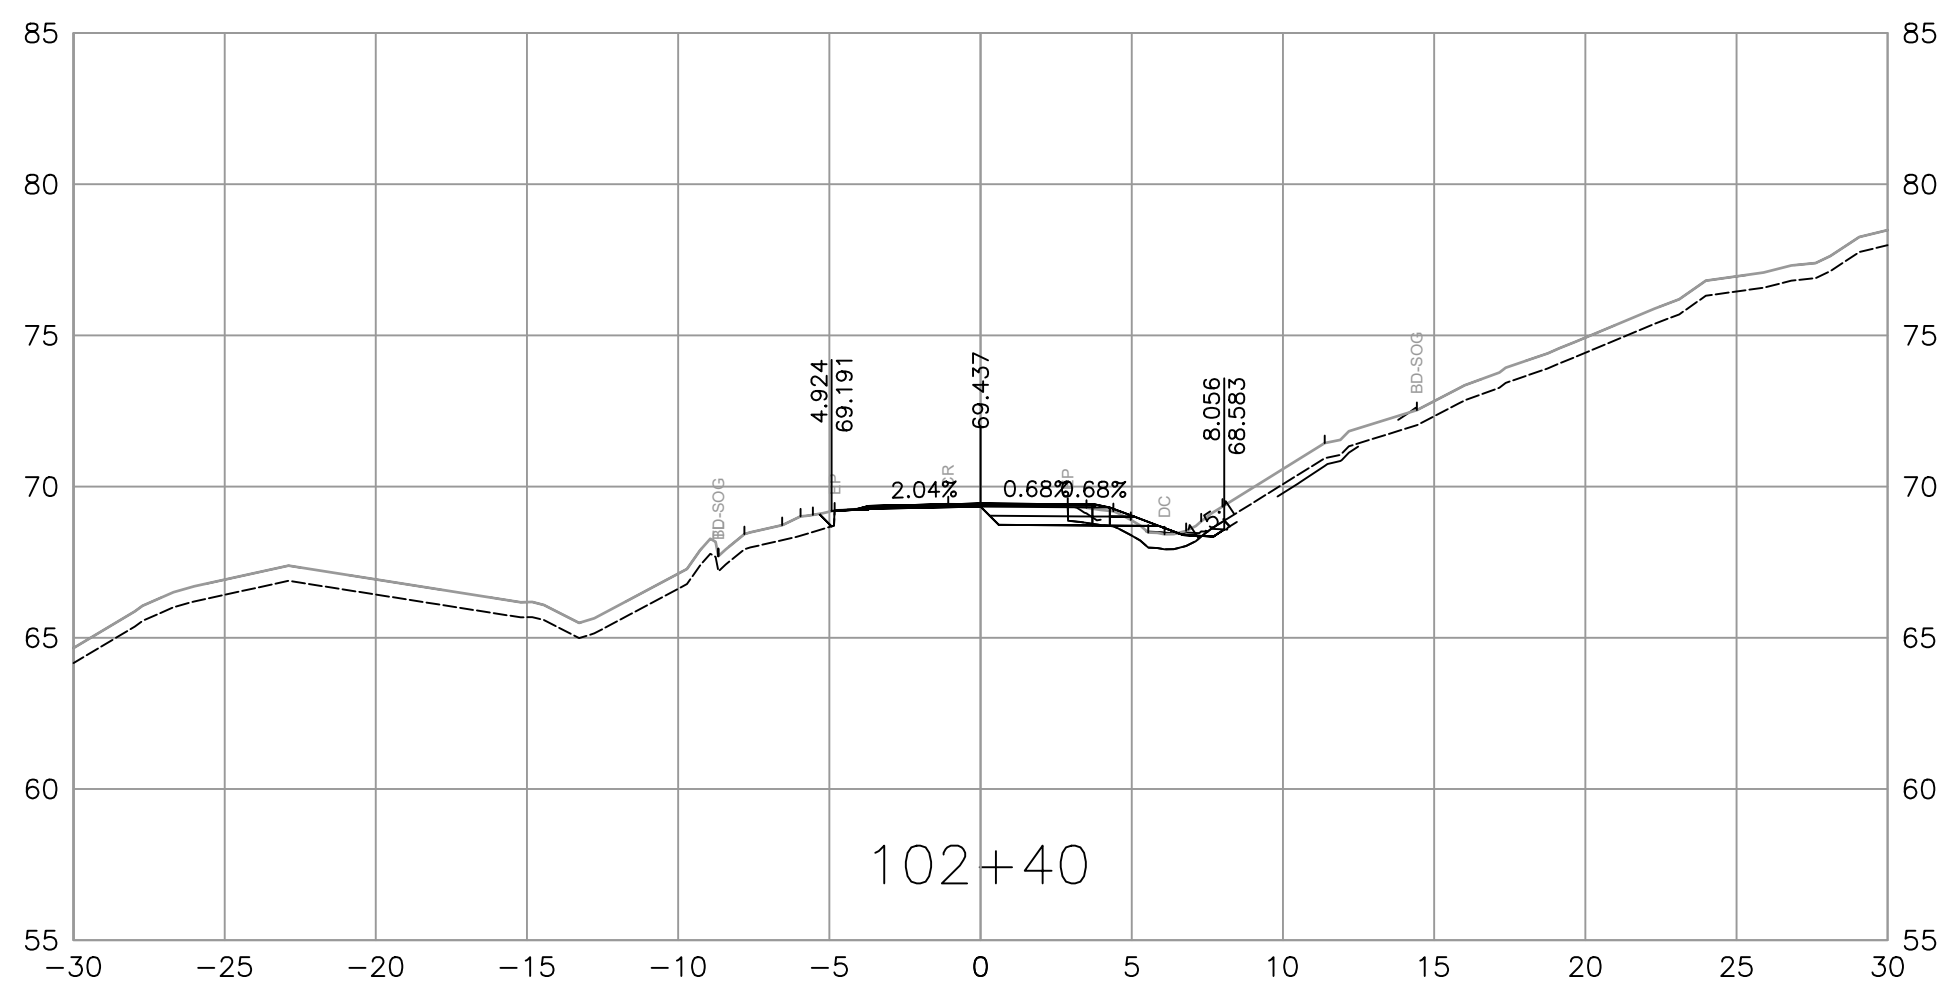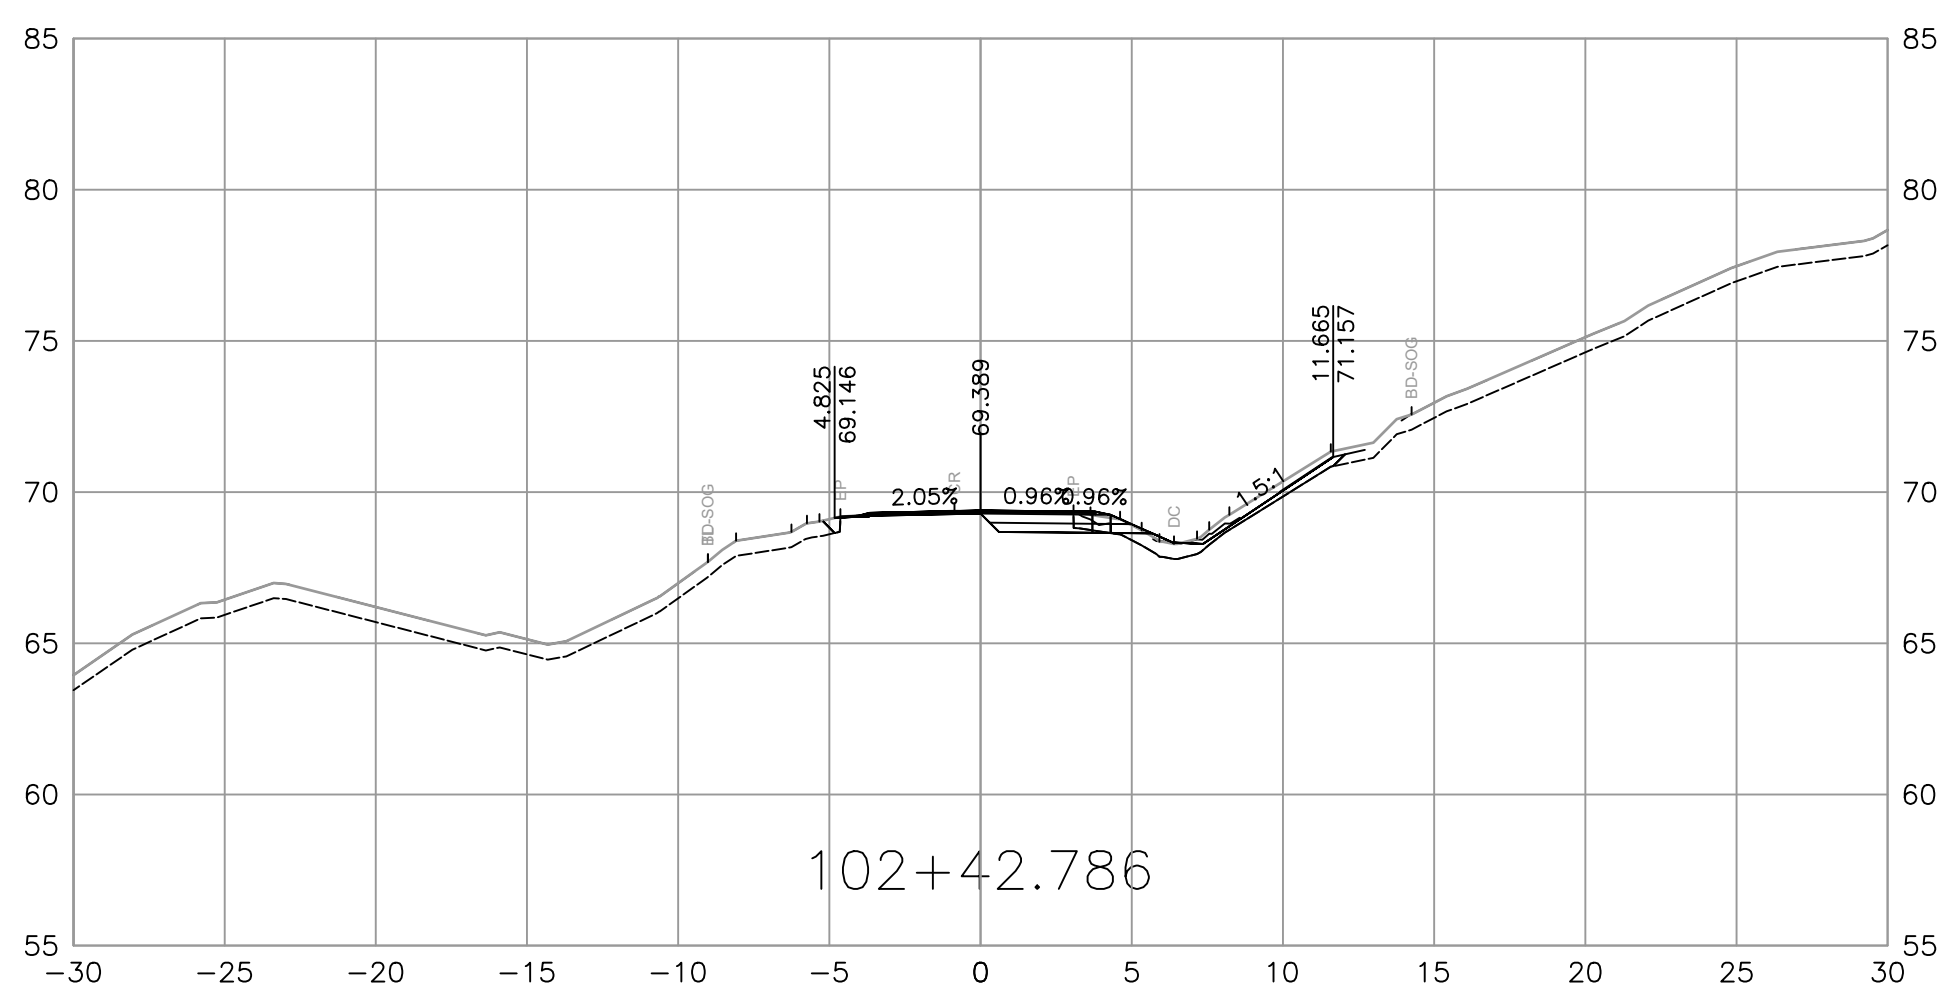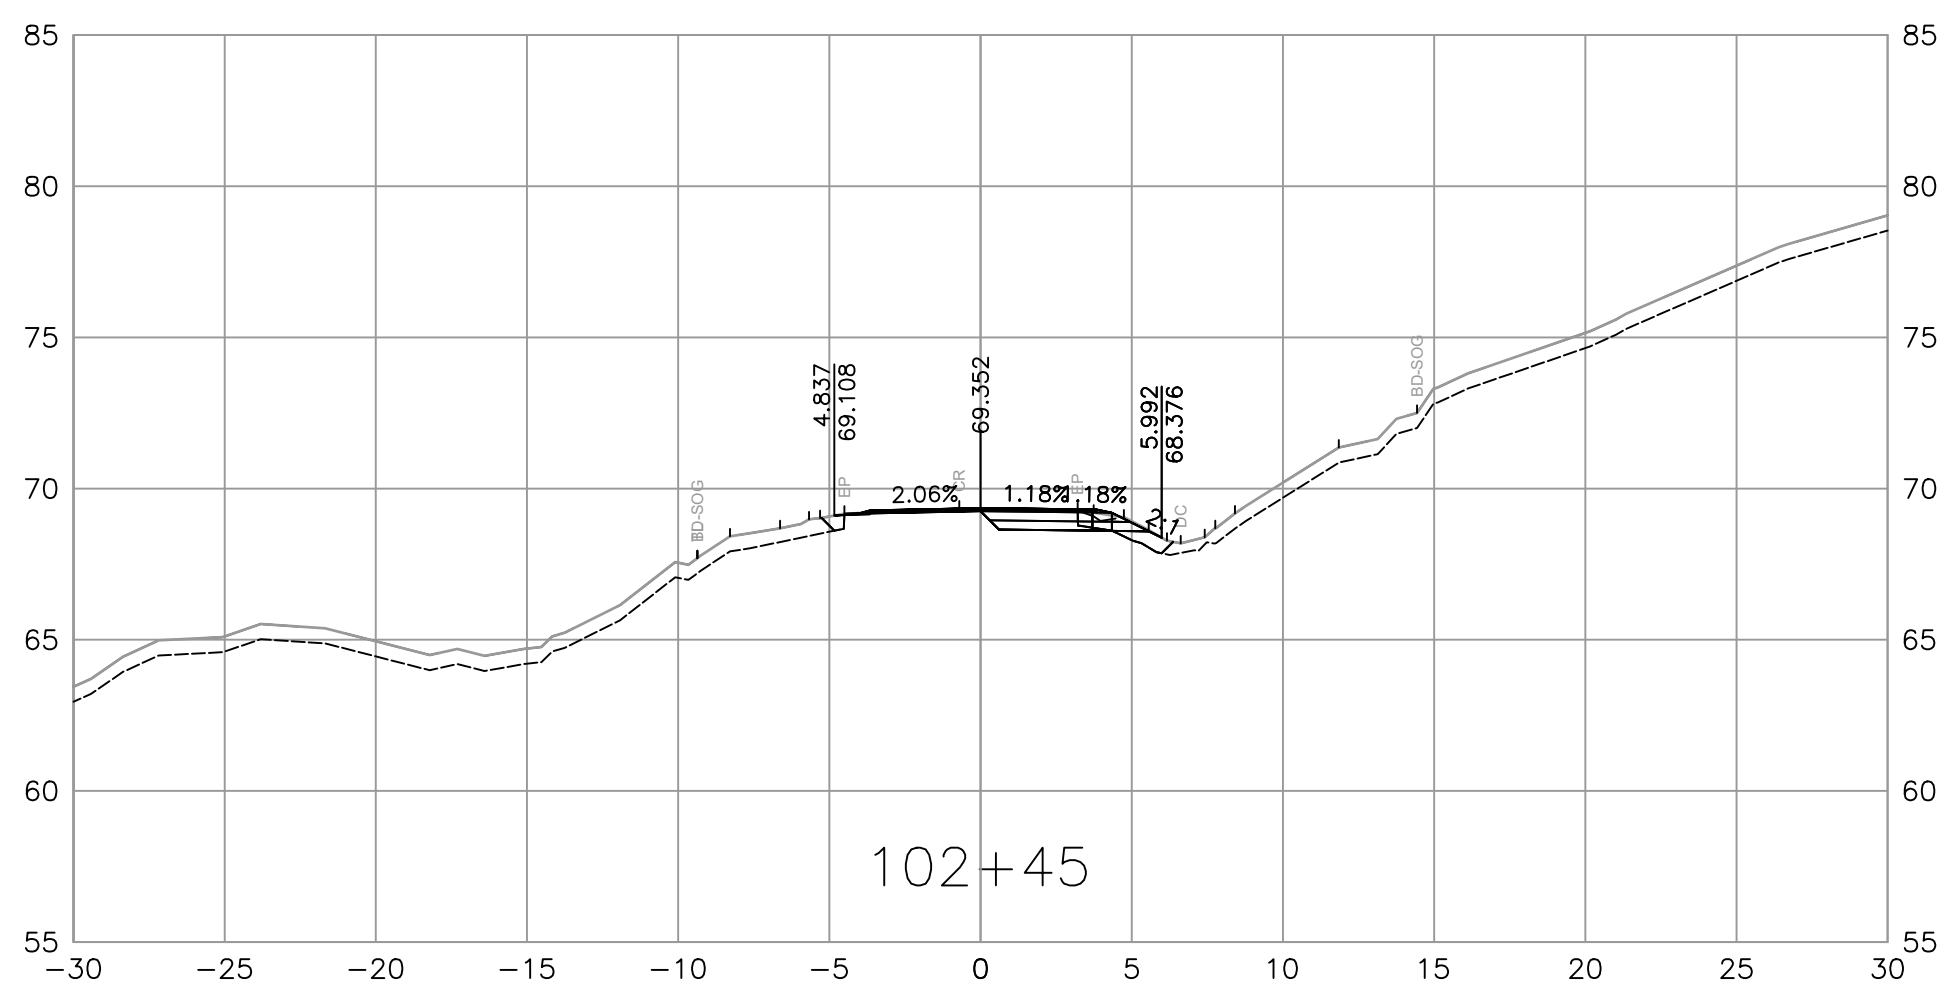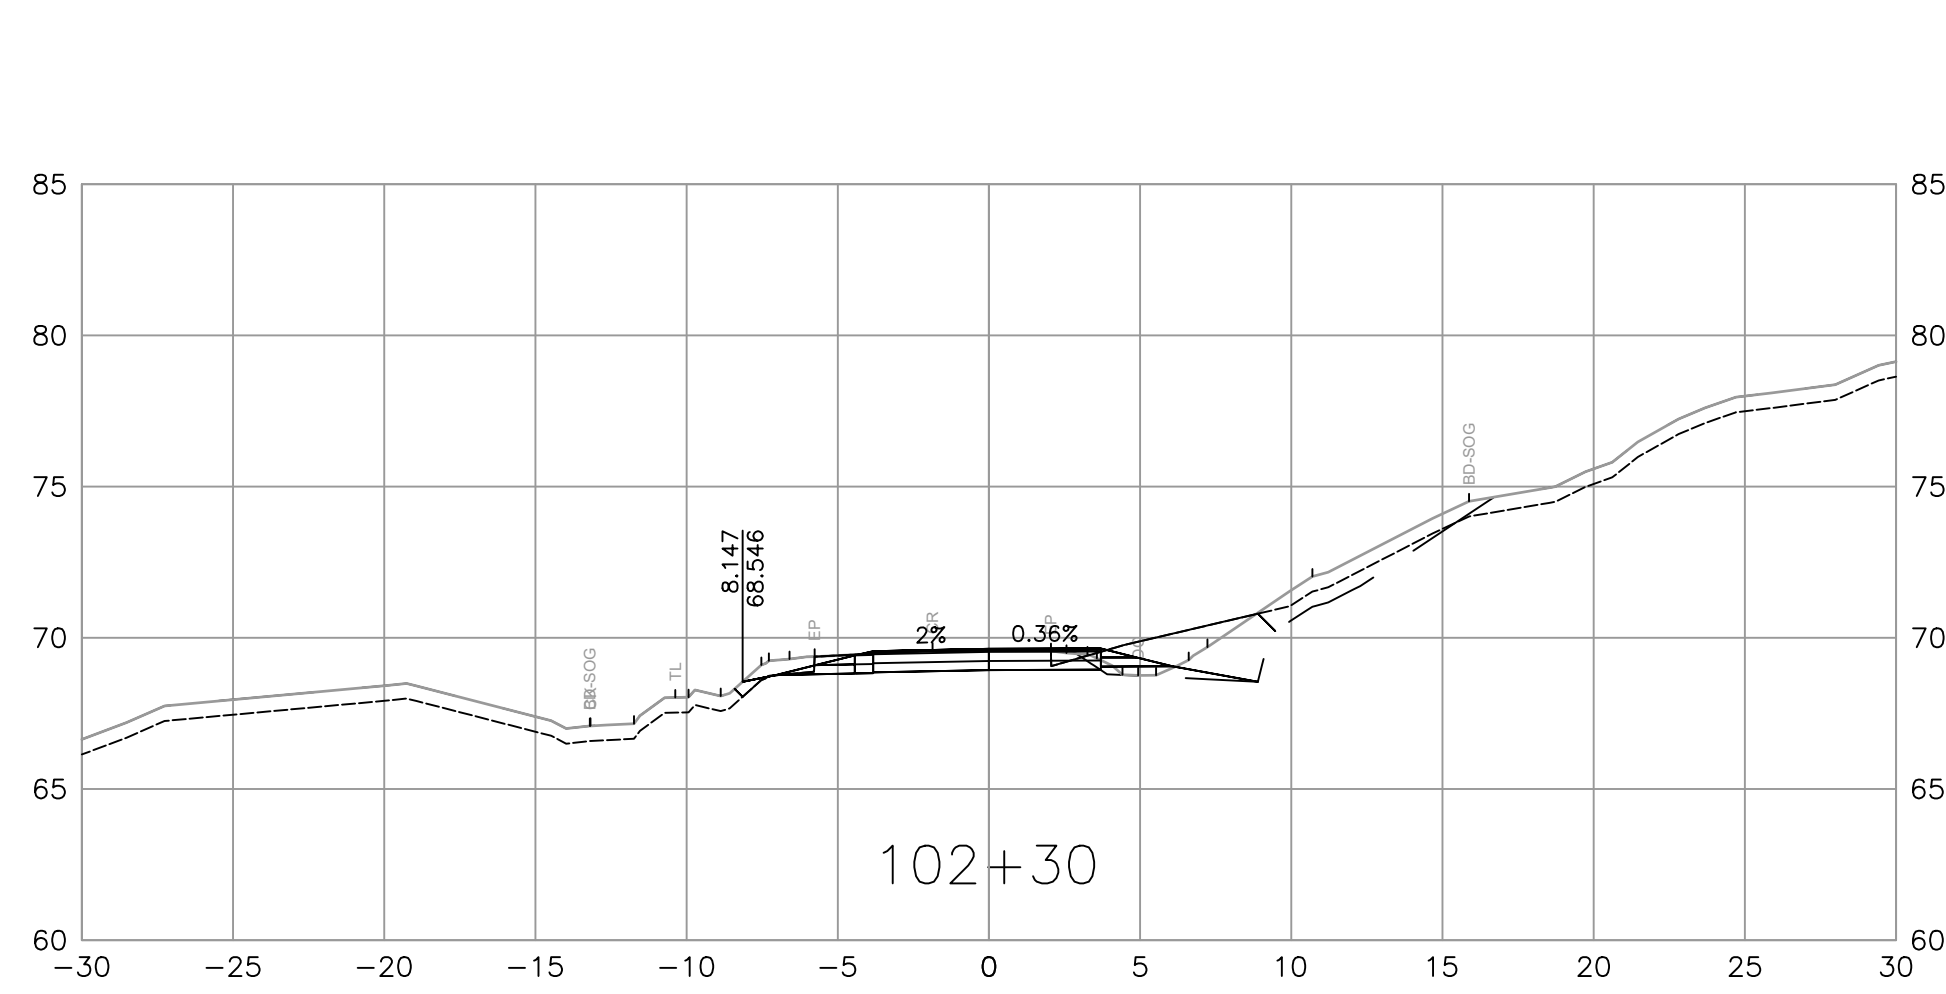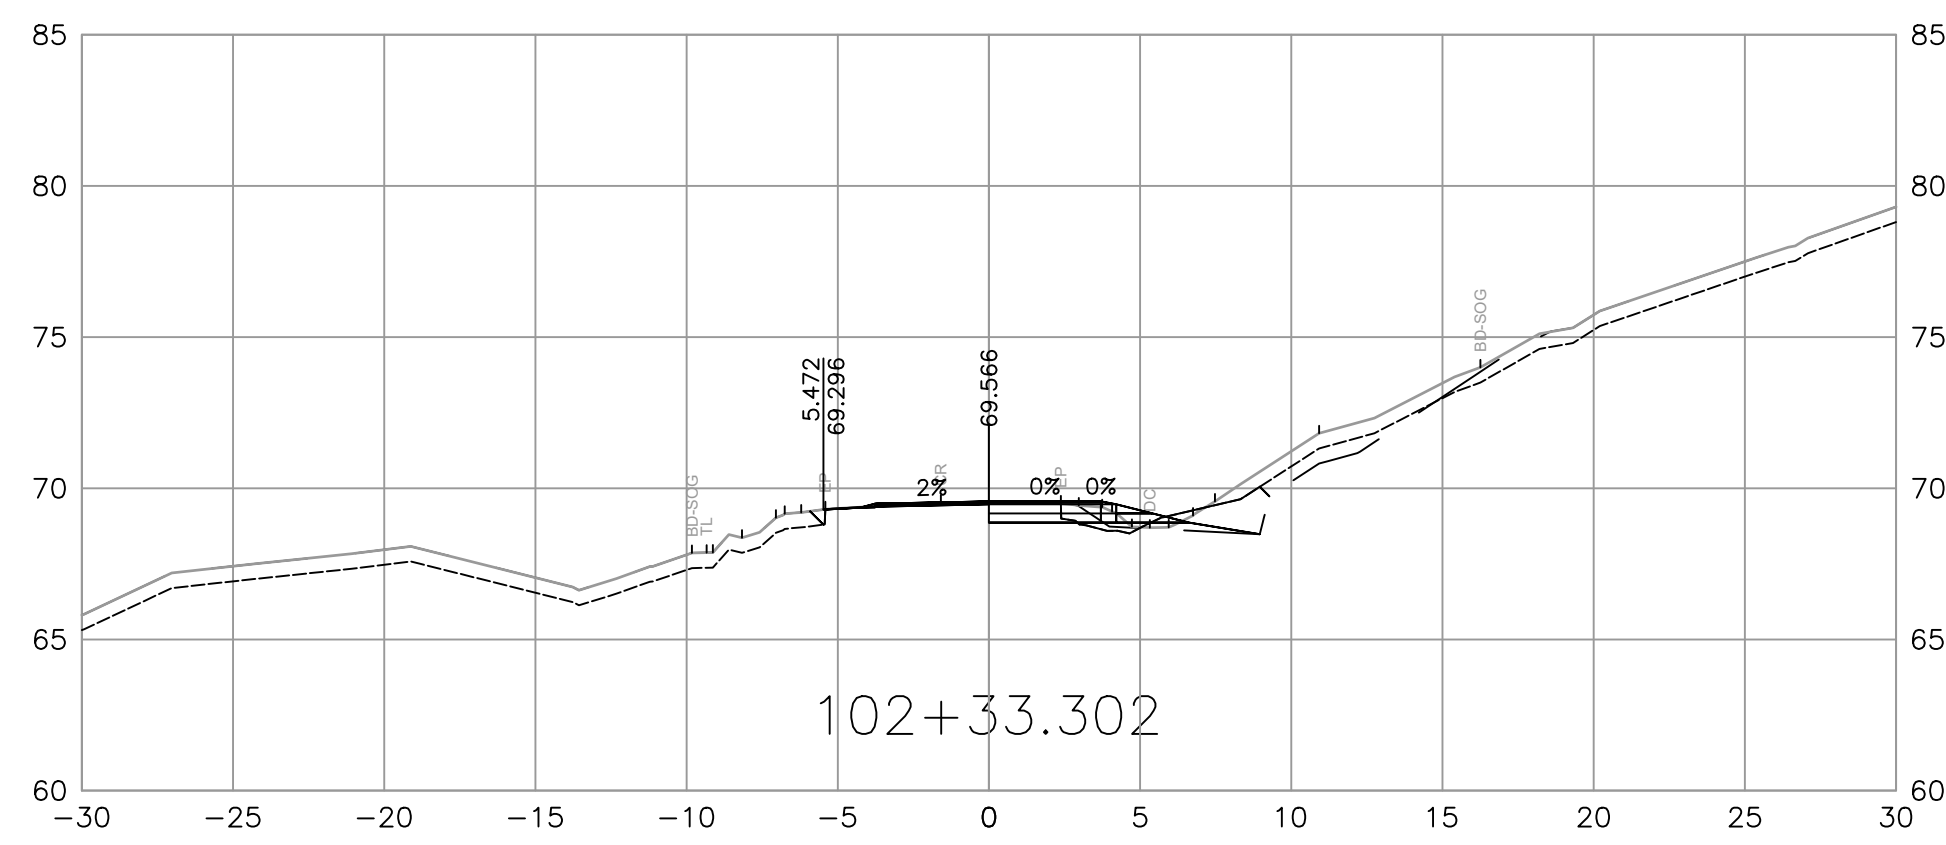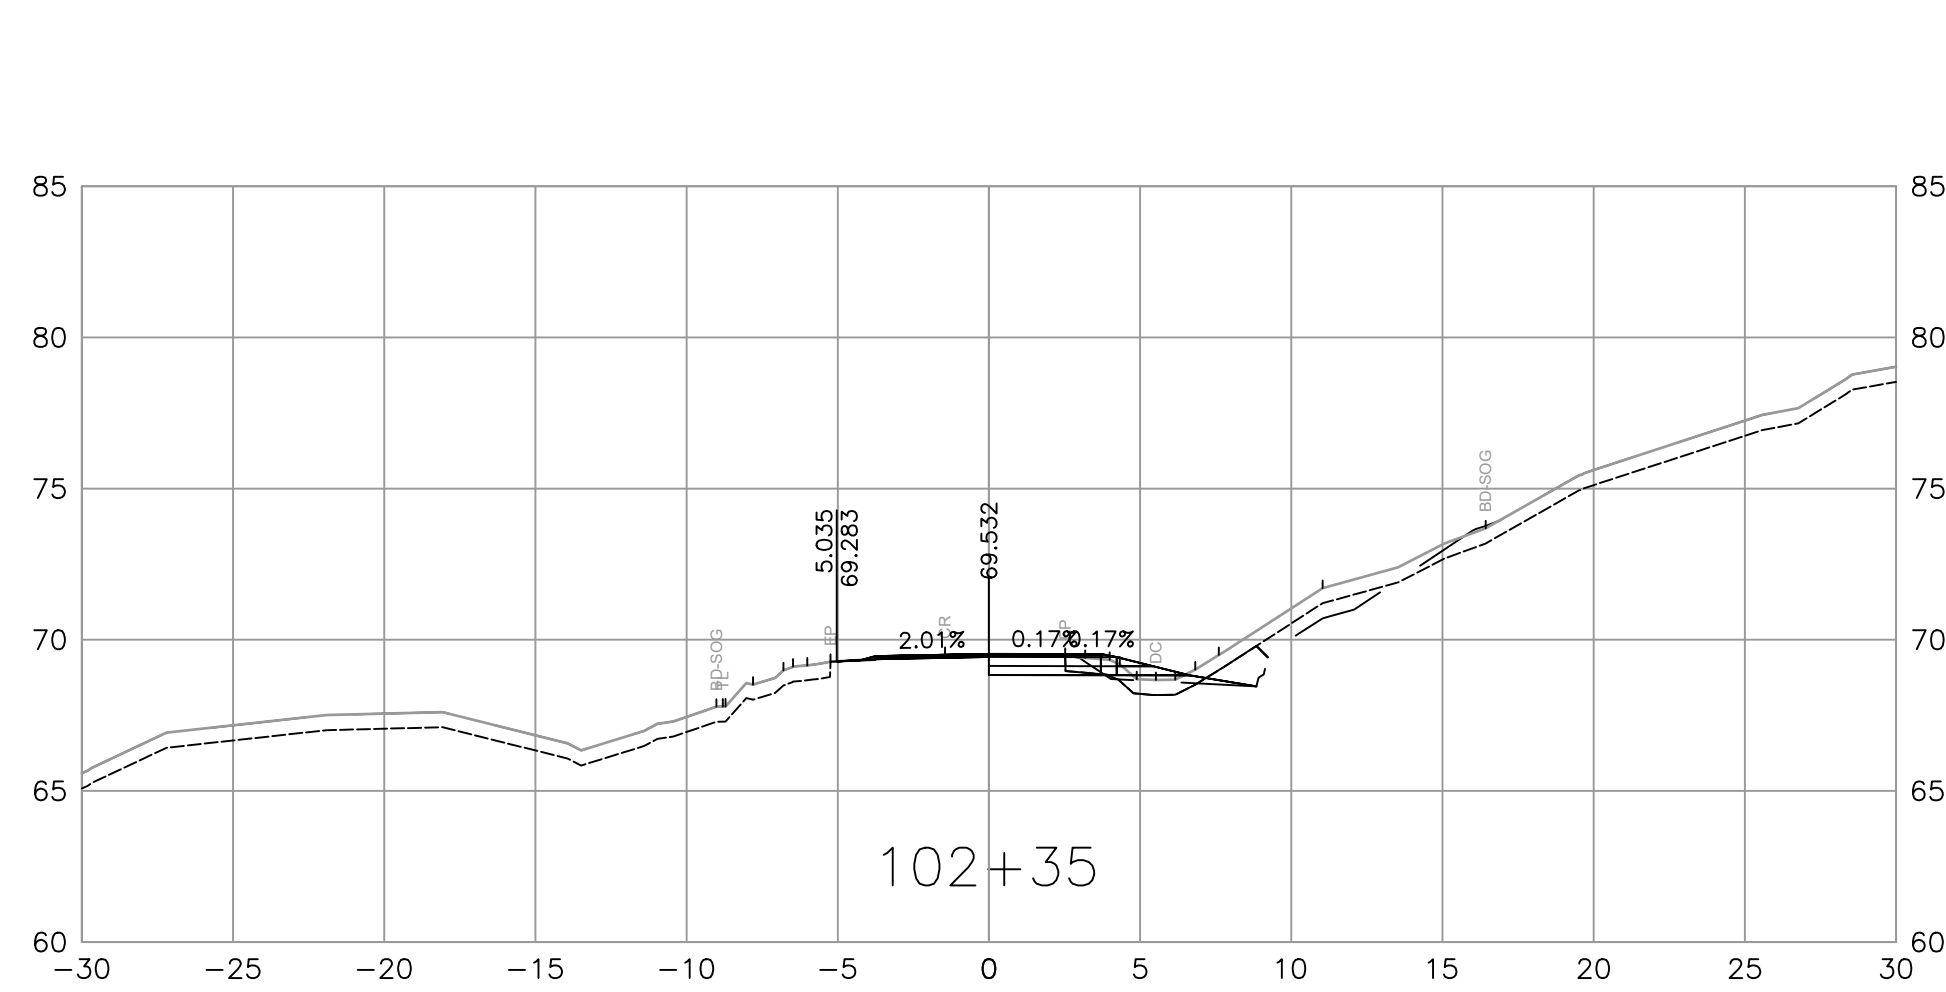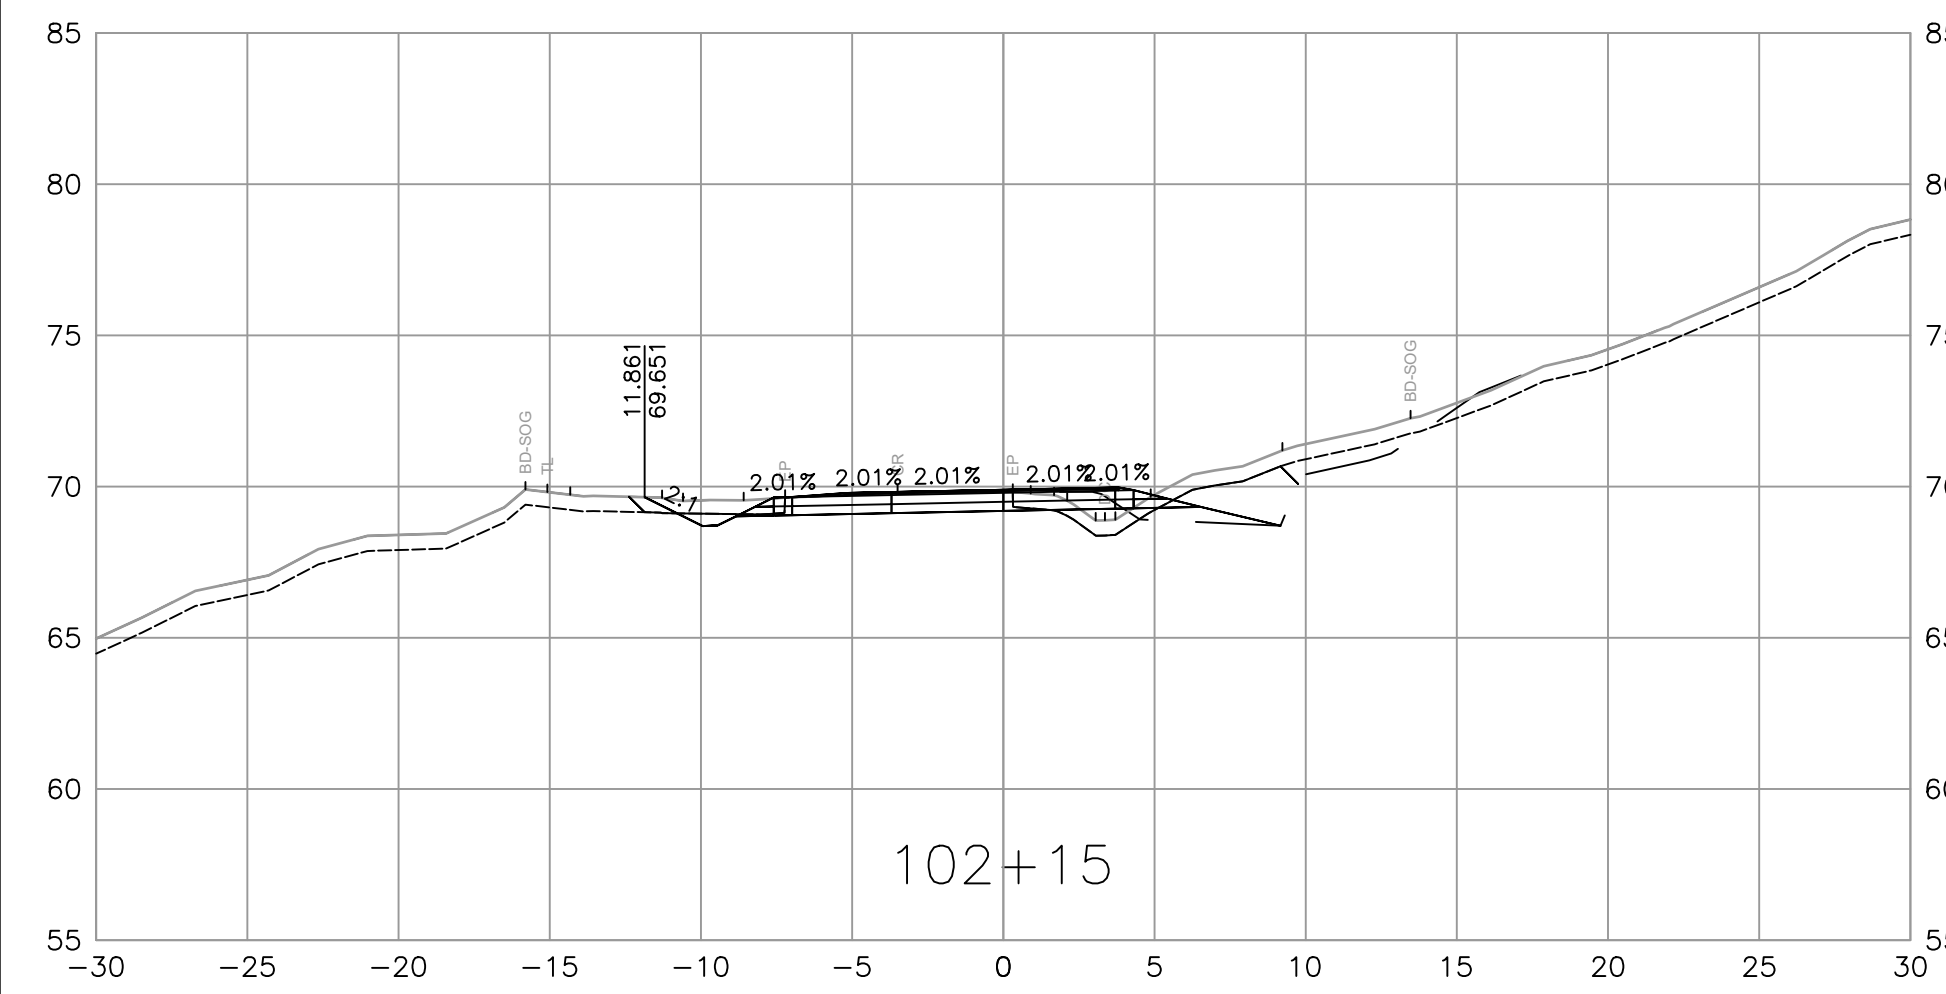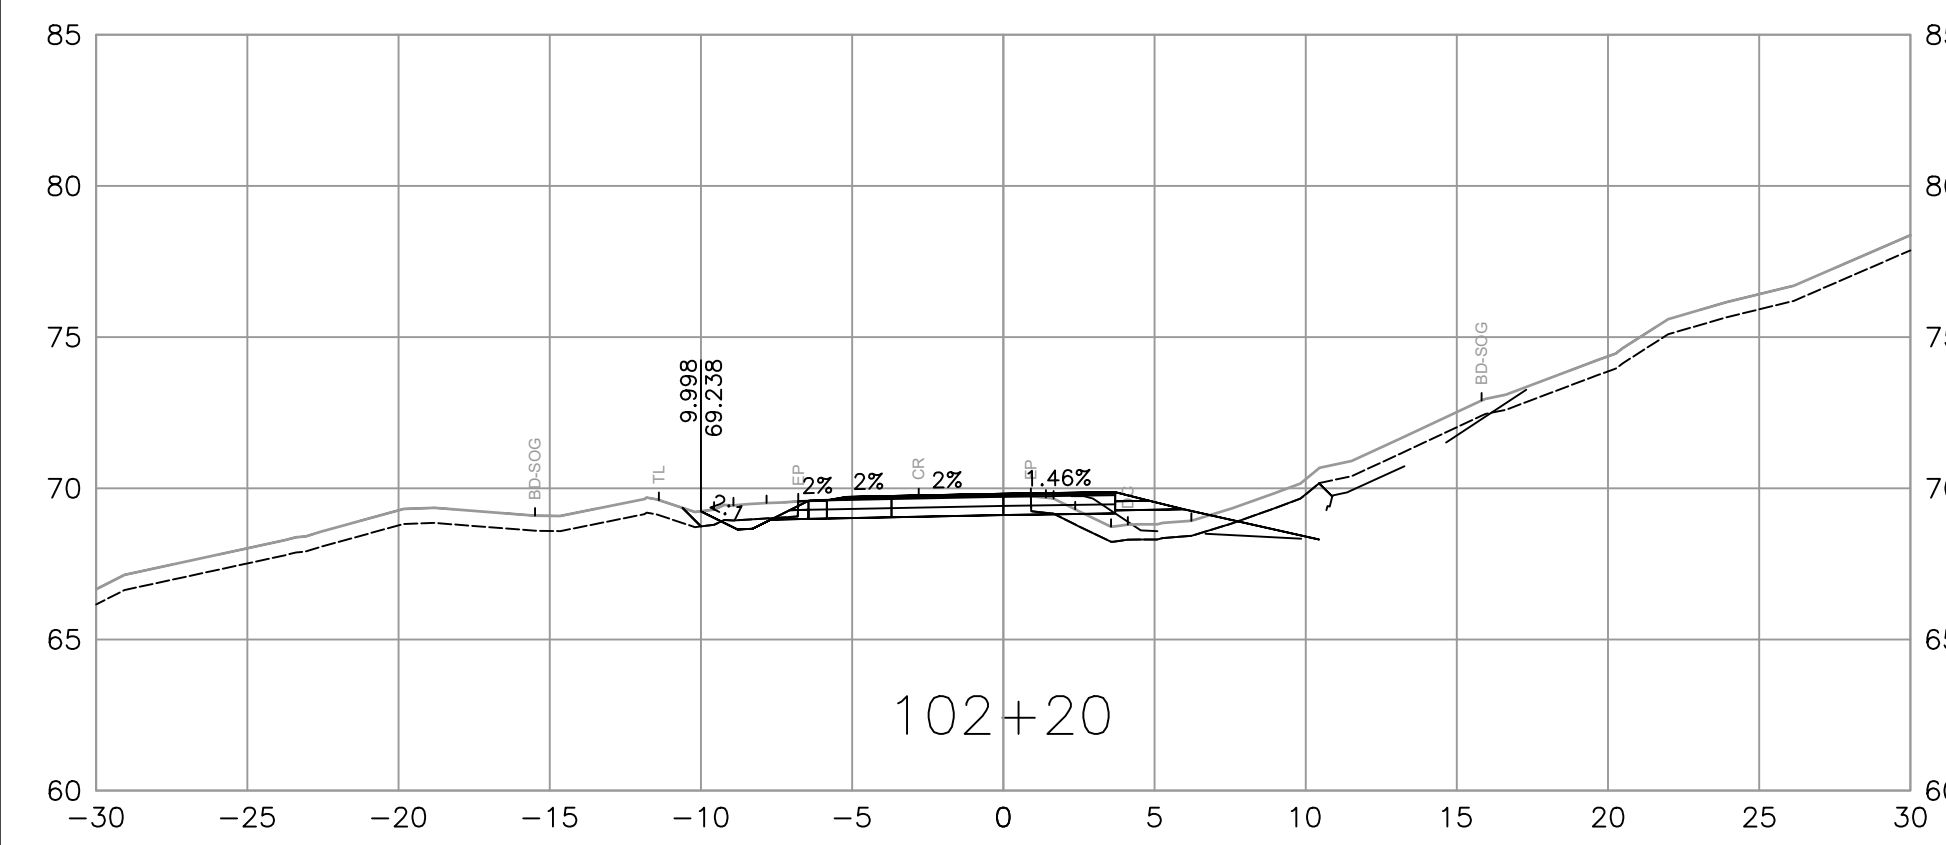

PLOT DATE: 2025/11/04 C:\ASDK\ACCDocs\IS\34257_MOTT_33km_PMR_Hwy\Project Files\02_CADD\DrawingProduction\1000_DesignSections\R1-1190-1000.dwg

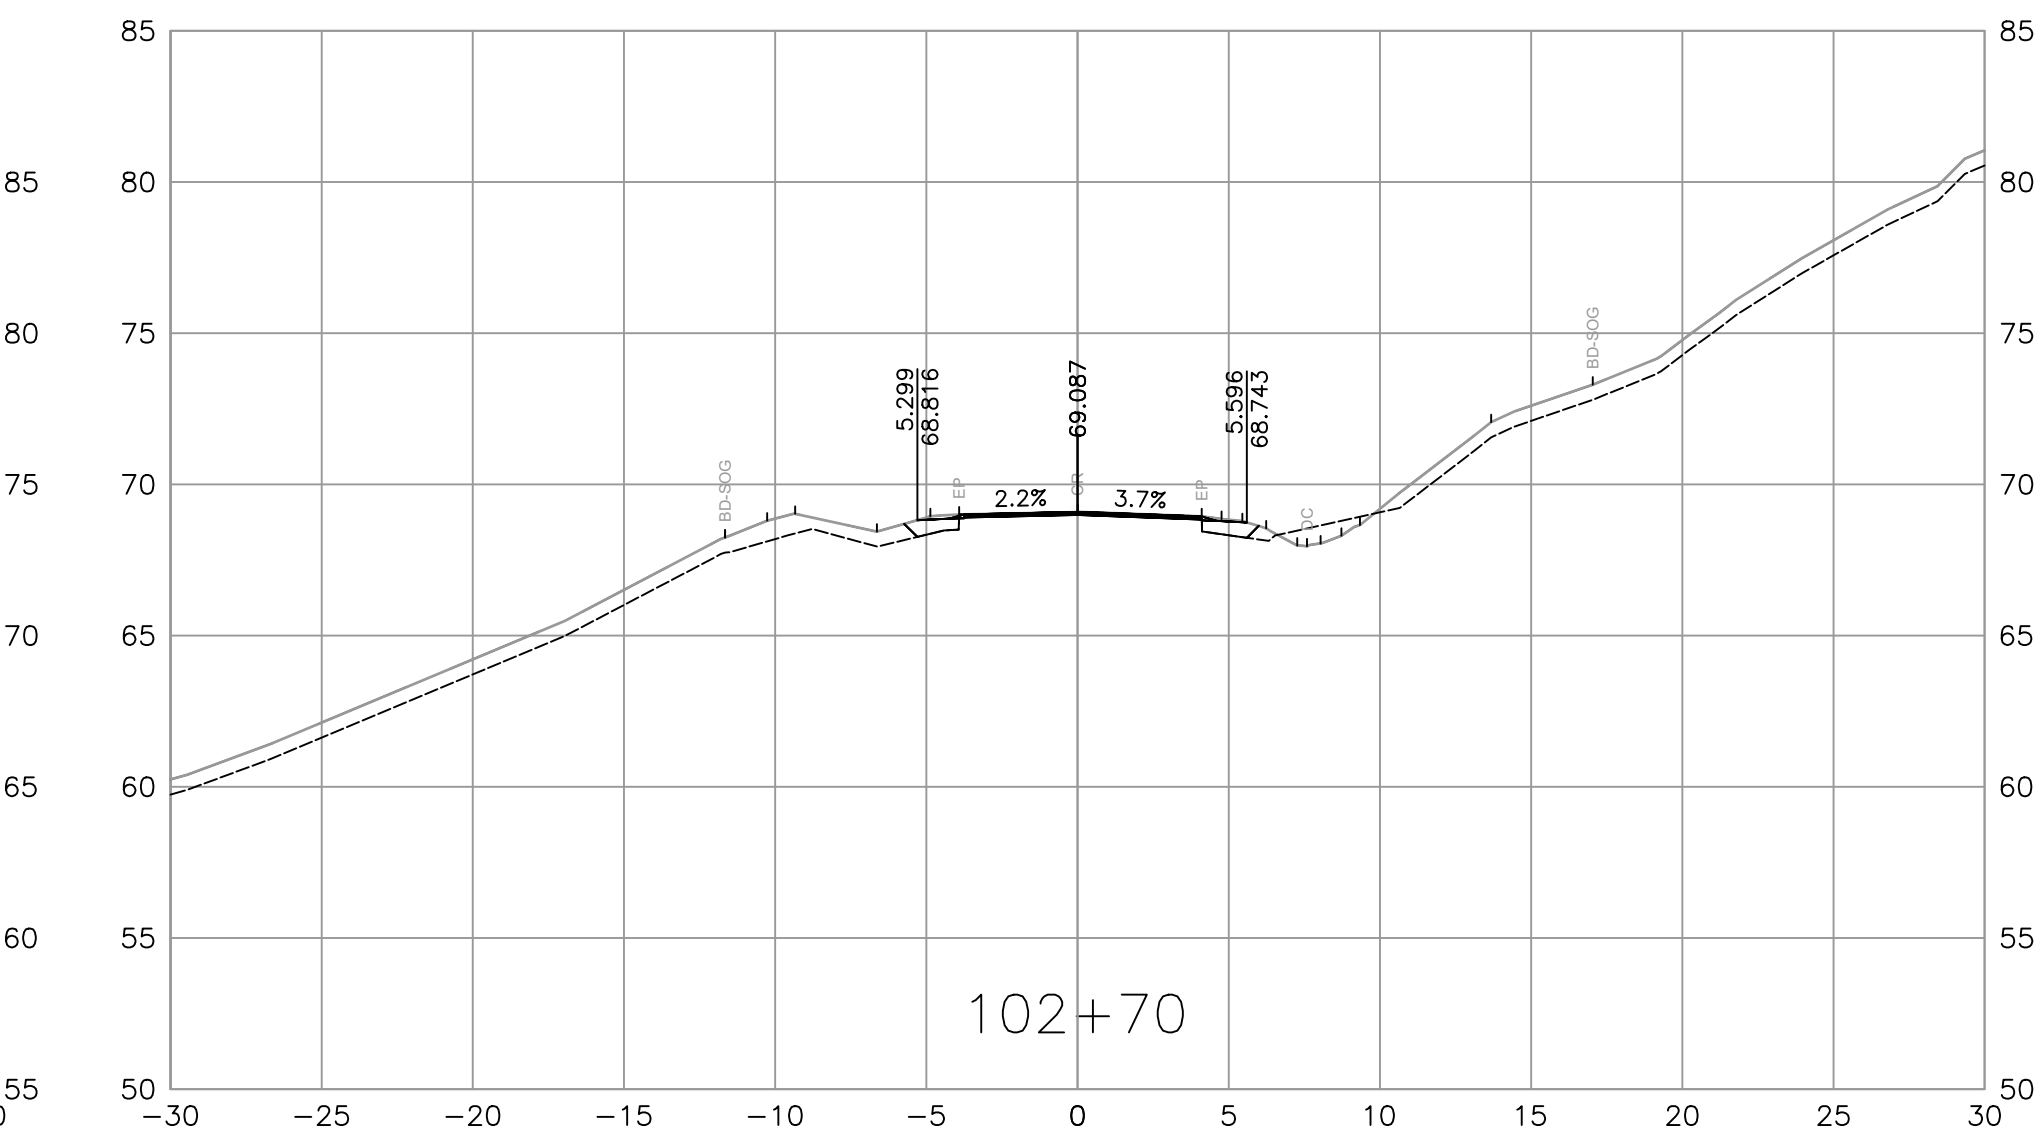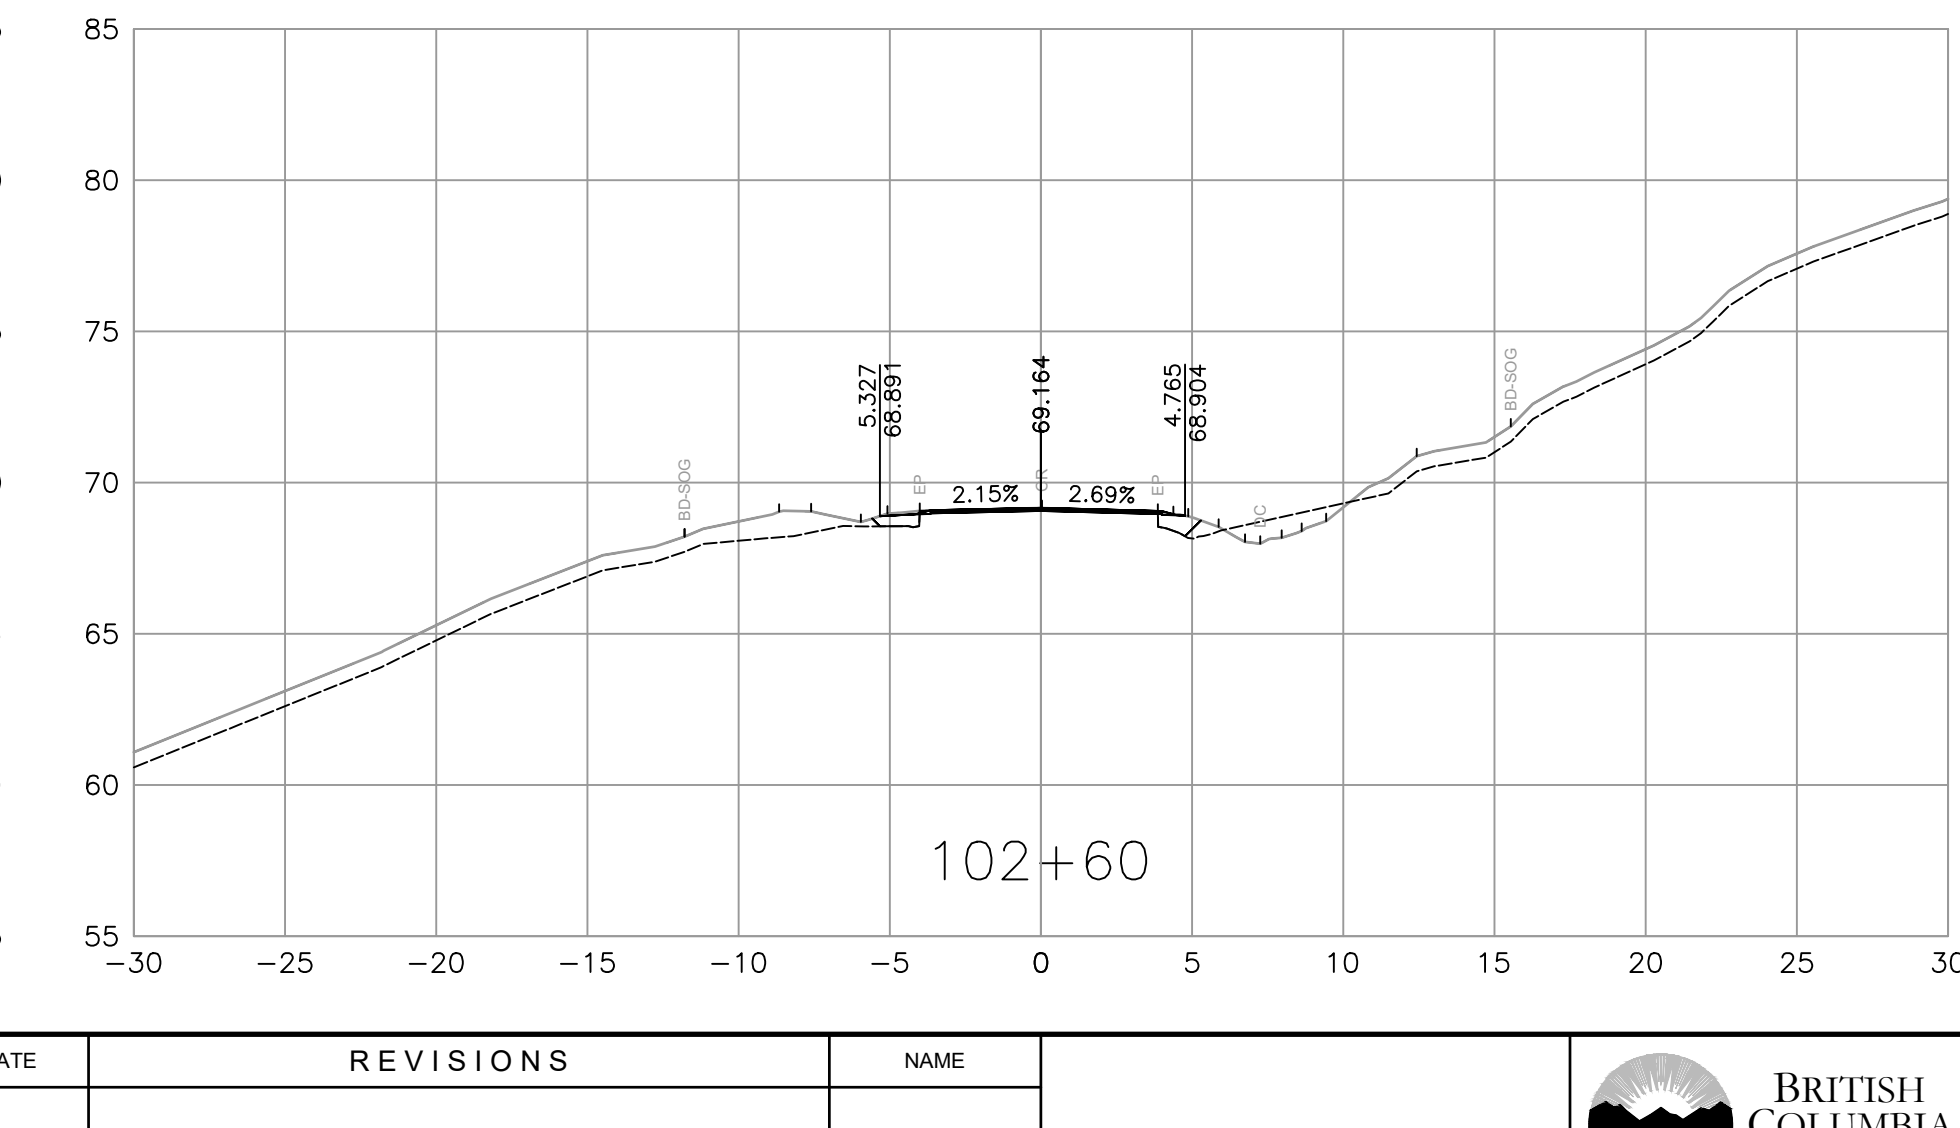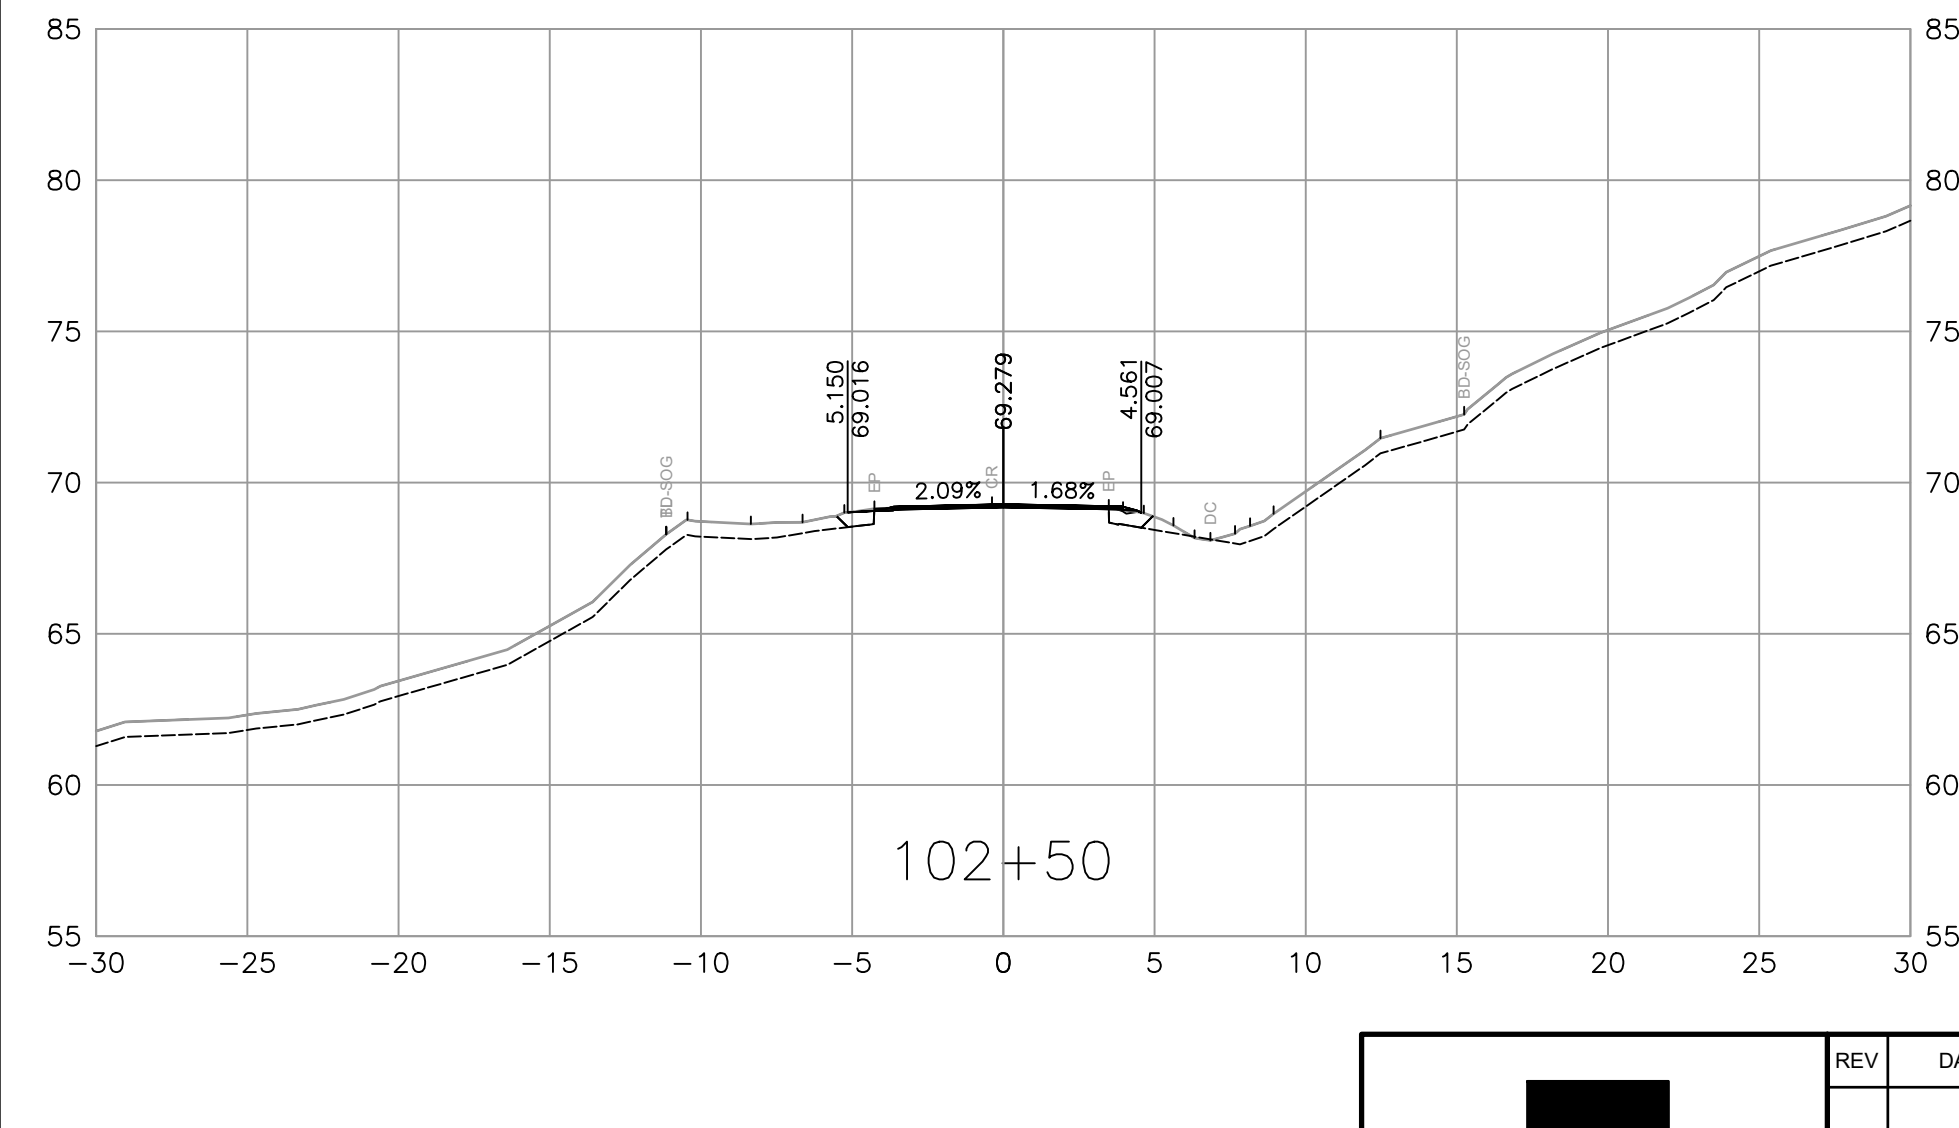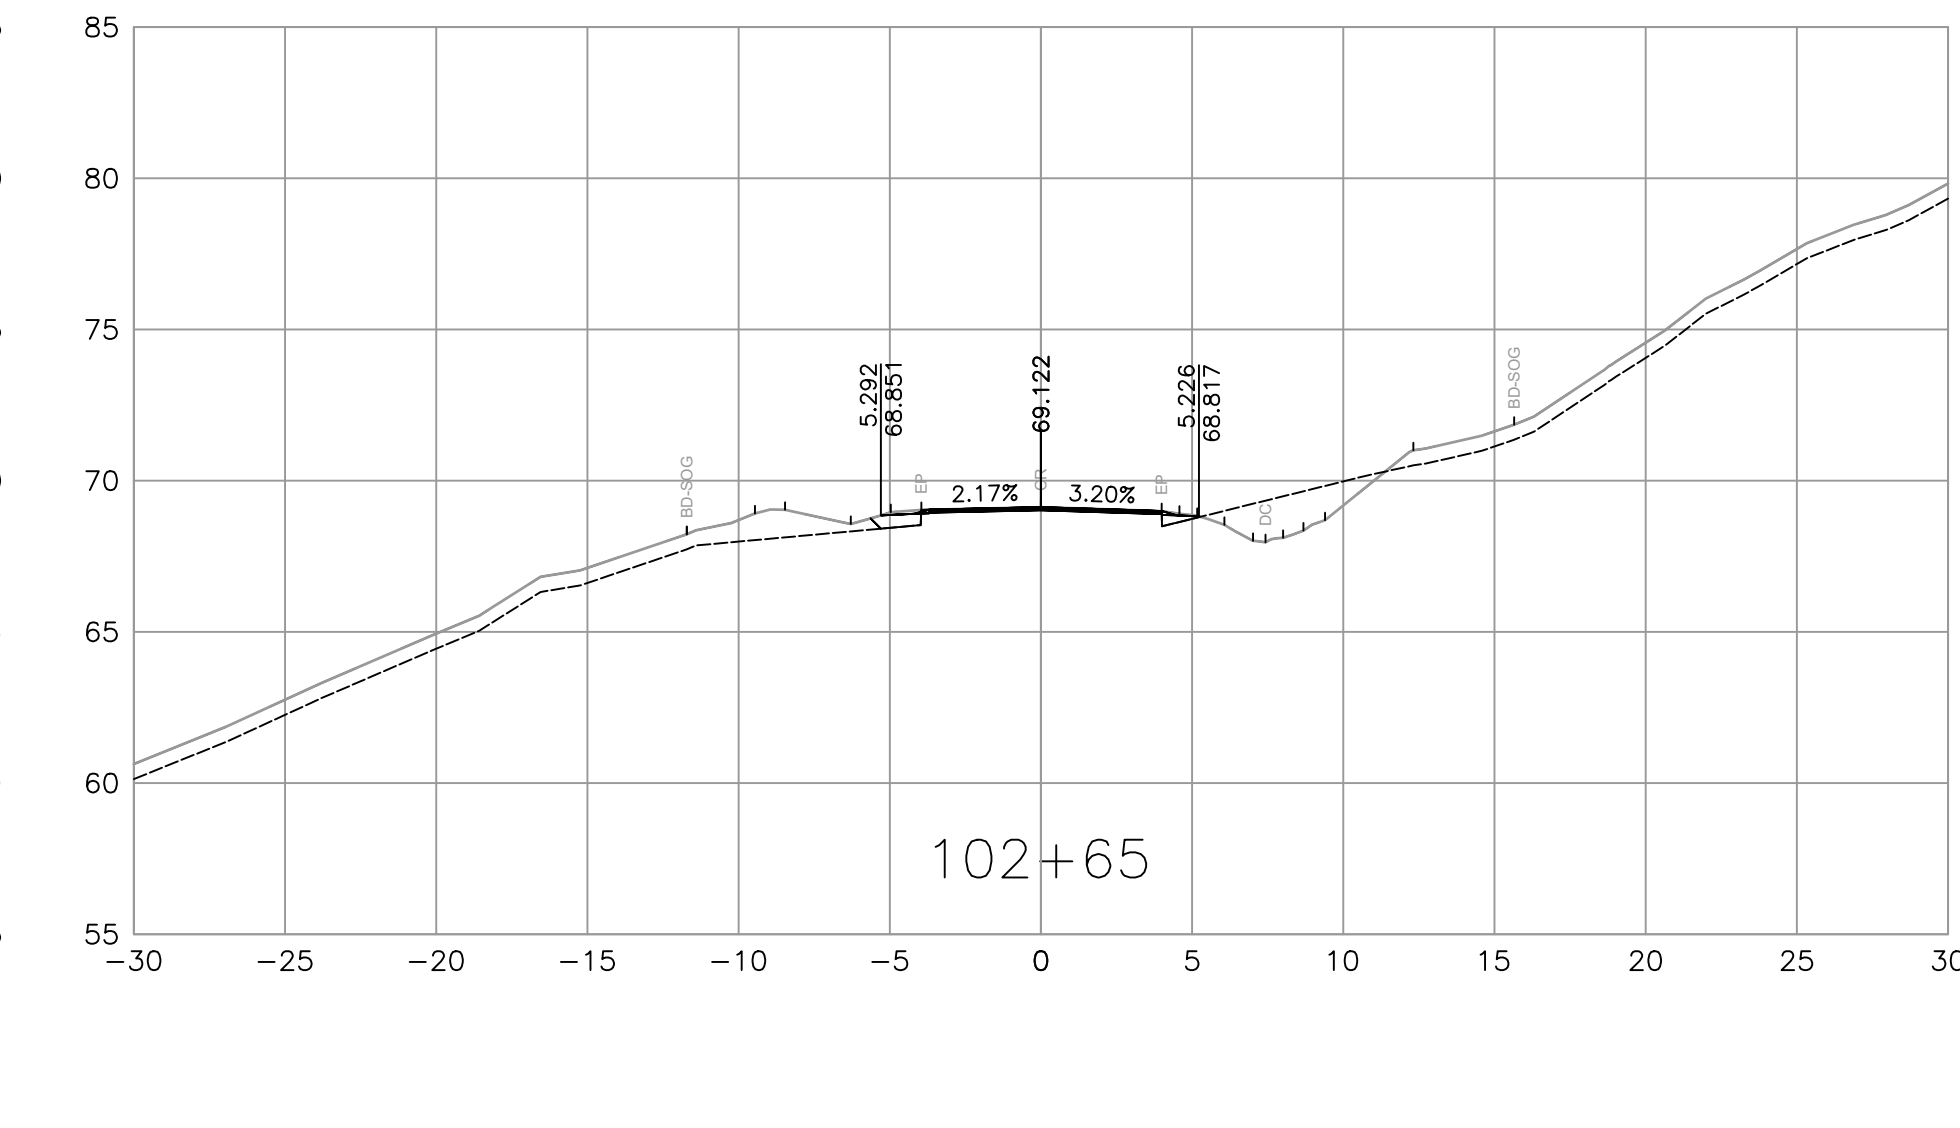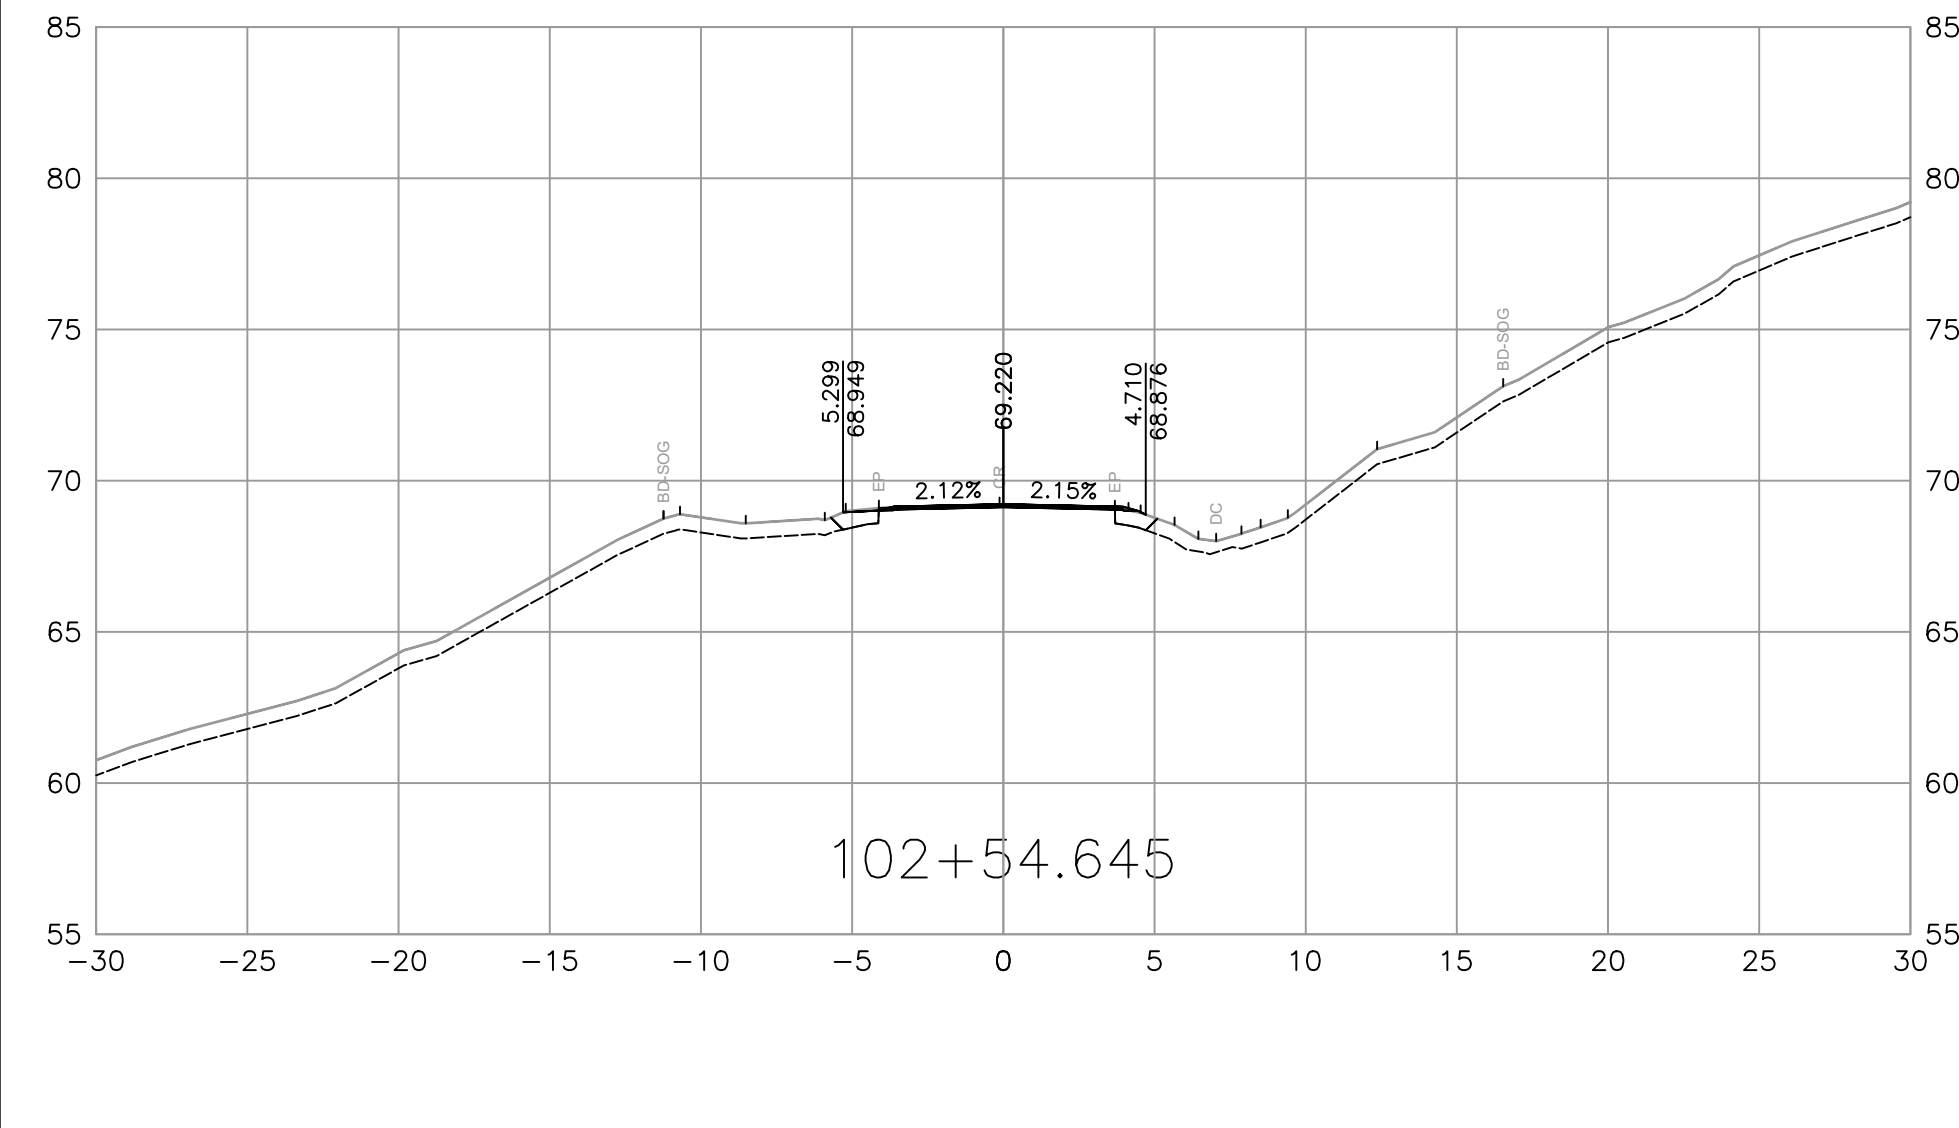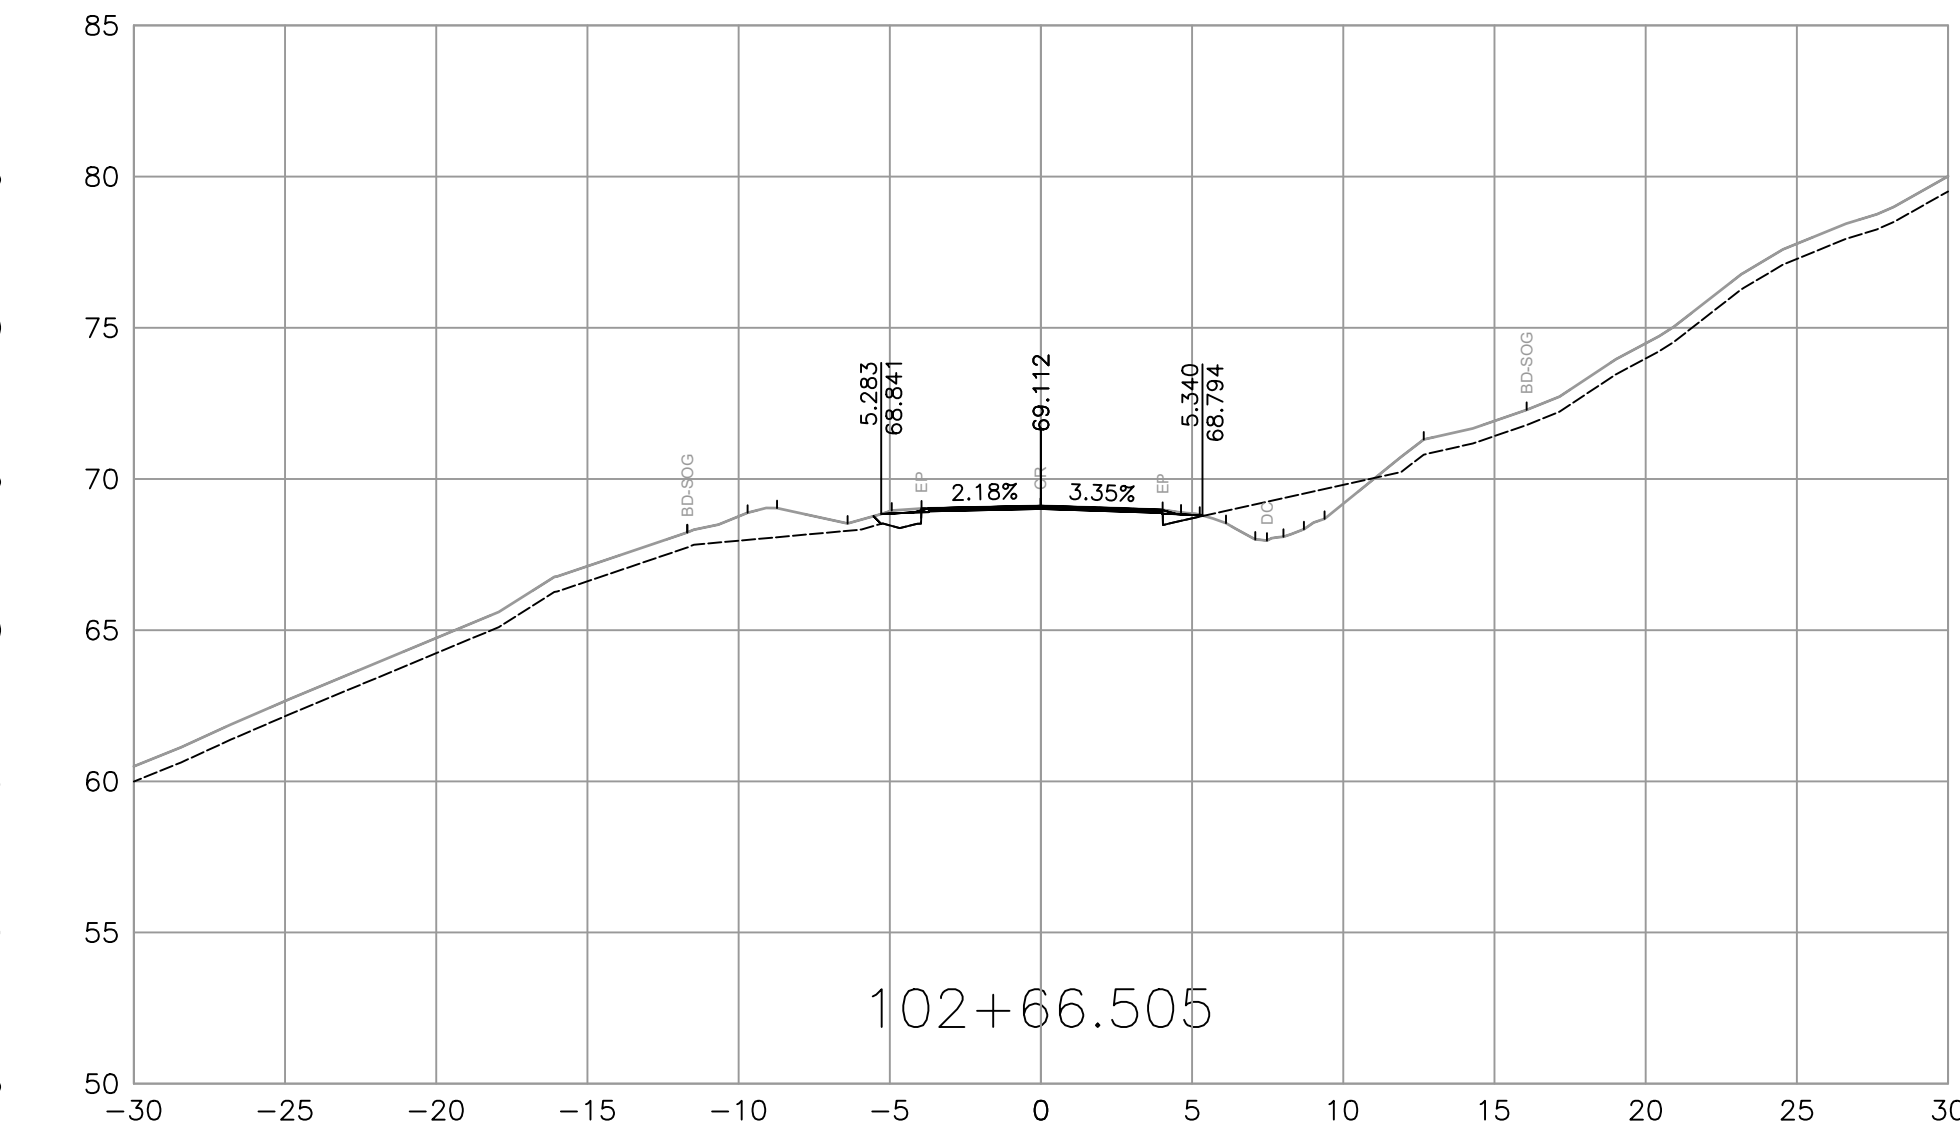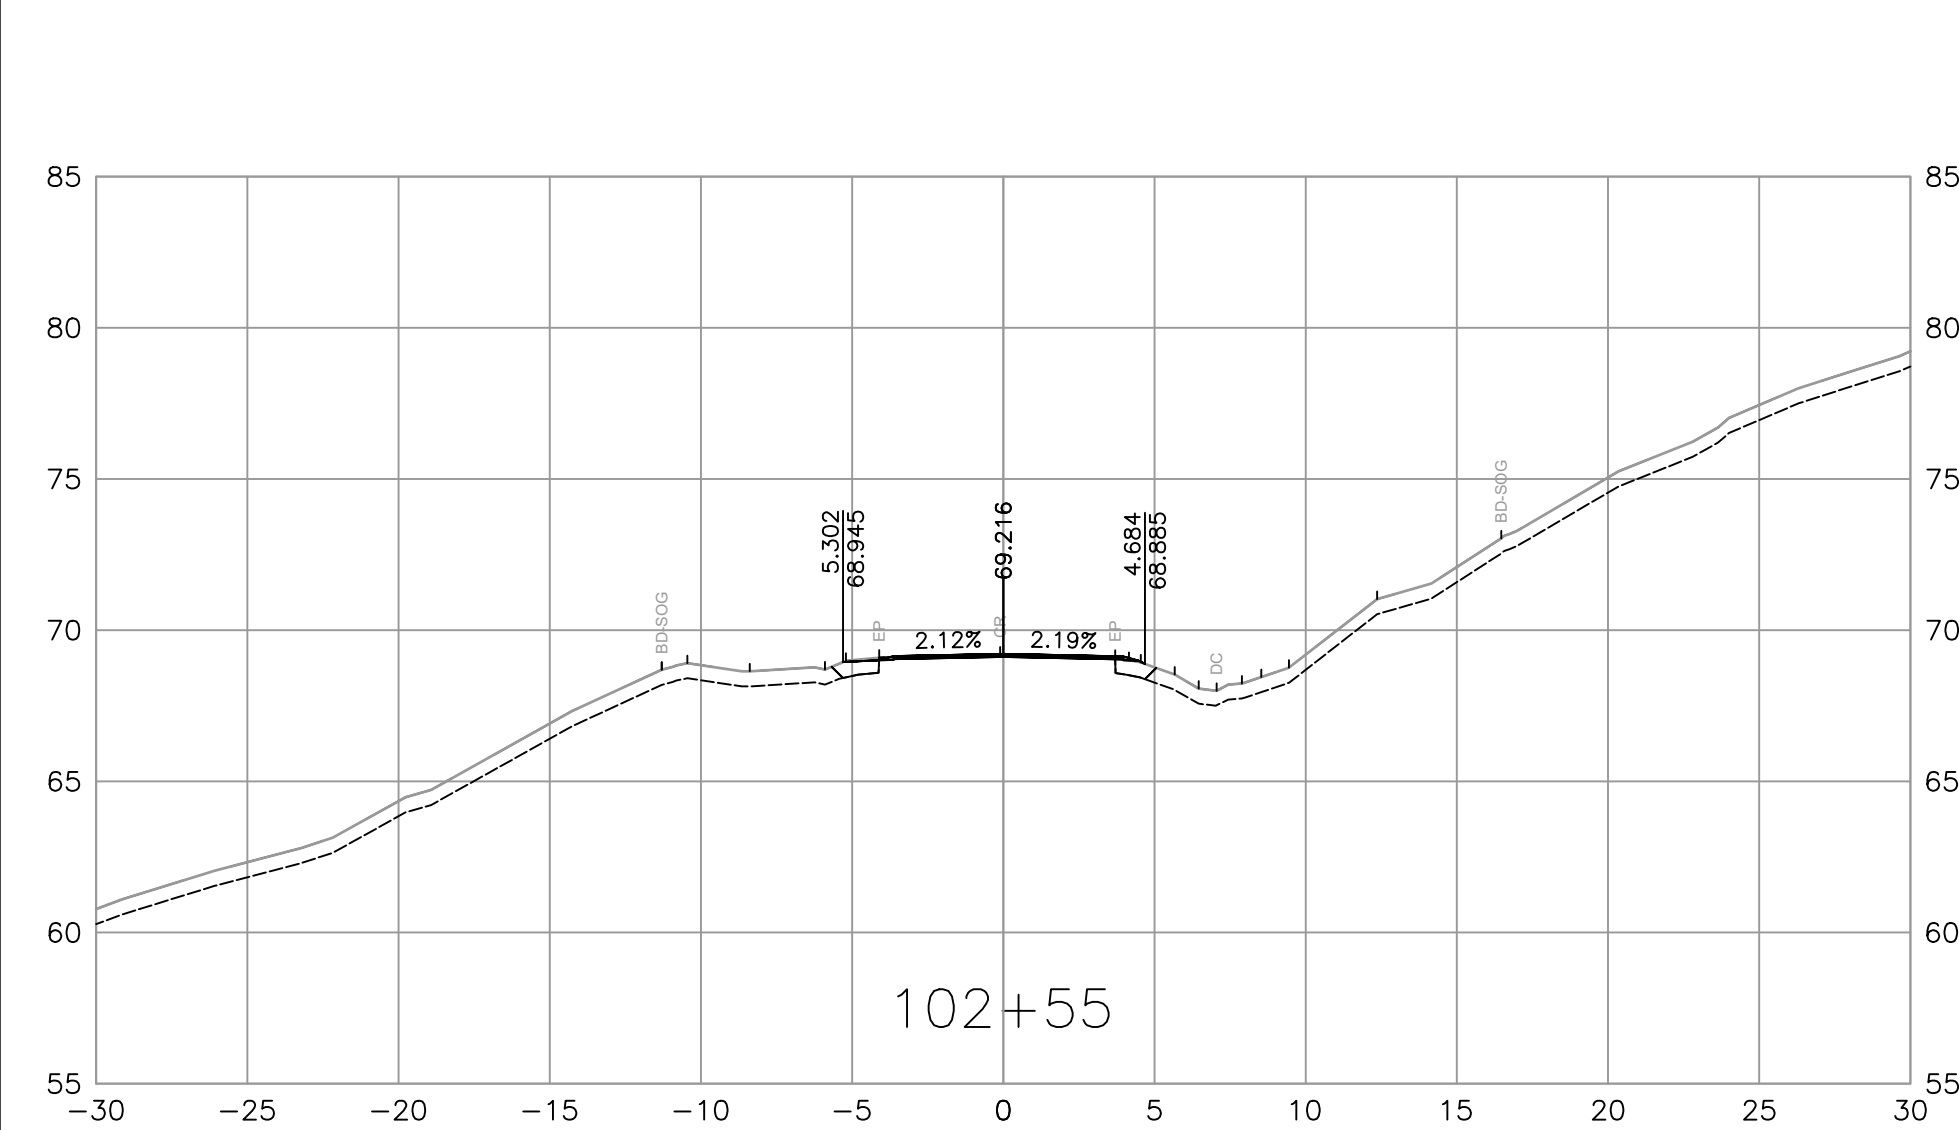

SUITE 201, 8506 - 200 STREET
LANGLEY, BRITISH COLUMBIA, V2Y 0M1
PH : 604.371.0091 FAX : 604.371.0098

REV	DATE	REVISIONS	NAME



BRITISH
COLUMBIA

MINISTRY OF TRANSPORTATION
AND TRANSIT
SOUTH COAST REGION
HIGHWAY ENGINEERING AND GEOMATICS



CAD FILENAME R1-1190-1000
FILE NUMBER 34257
PLOT DATE 11/4/2025

DESIGNED R. STOKES / M. SIDHU DATE 2025-11-05
QUALITY CONTROL C. CLARK DATE 2025-11-05
QUALITY ASSURANCE A. PELLAM DATE 2025-11-05
DRAWN P. NGO / J. PRENTICE DATE 2025-11-05

SCALE
0 2 1:250 12m

L100 - CROSS SECTIONS
HEMMINGSSEN CREEK BRIDGE NO.7982
AND 33KM PACIFIC MARINE ROAD
STA 102+50 TO STA 102+70

PROJECT NUMBER 17188-2025	REG 1	DRAWING NUMBER R1-1090-1010	REV
------------------------------	----------	--------------------------------	-----