

DRAFT - NOT FOR CONSTRUCTION  
ISSUED FOR AMENDMENT



Suite 500  
3960 Quadra Street  
Victoria BC  
Canada V8X 4A3  
Tel 250 370 9221

SCALE		0 2 1:250 12m	CAD FILENAME	2729-1000.SERIES
REV		DATE	REVISIONS	SIGNATURE
G	20-04-17	ISSUED FOR 100% SUBMISSION REVIEW		L.PELTZ
H	21-02-10	ISSUED FOR TENDER		L.PELTZ
I	21-04-30	ISSUED FOR TENDER		L.PELTZ
J	23-09-21	ISSUED FOR AMENDMENT		L.PELTZ
SENIOR DESIGNER				DATE















MINISTRY OF TRANSPORTATION  
AND INFRASTRUCTURE  
SOUTHERN INTERIOR REGION  
HIGHWAY ENGINEERING AND GEOMATICS

DESIGNED	SAB	DATE	2018-07-25
QUALITY CONTROL	SAB	DATE	2018-08-29
QUALITY ASSURANCE	LP	DATE	2018-09-25
DRAWN	DMW	DATE	2018-08-27

CROSS SECTIONS - TRINITY VALLEY ROAD

BAXTER BRIDGE

FILE NUMBER	PROJECT NUMBER	REG	DRAWING NUMBER	REV
2844	22661-0000	2	R2-1066-1001	J

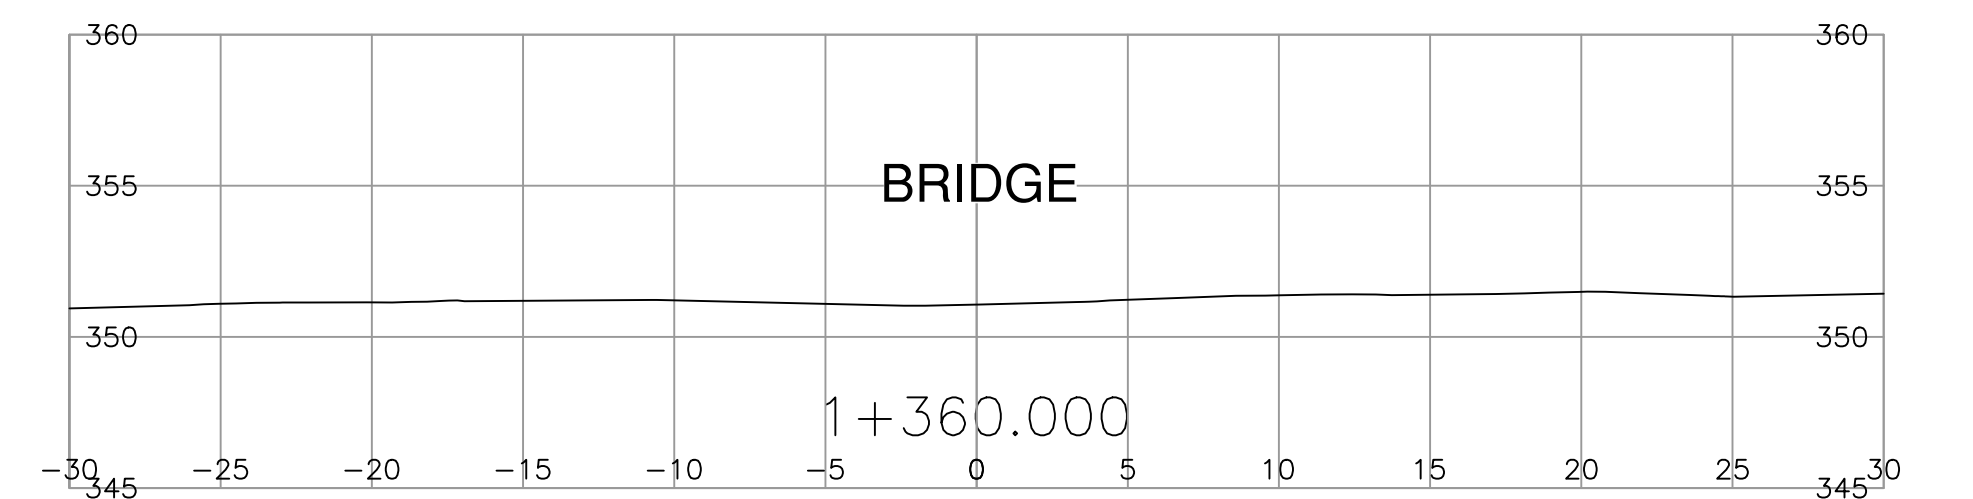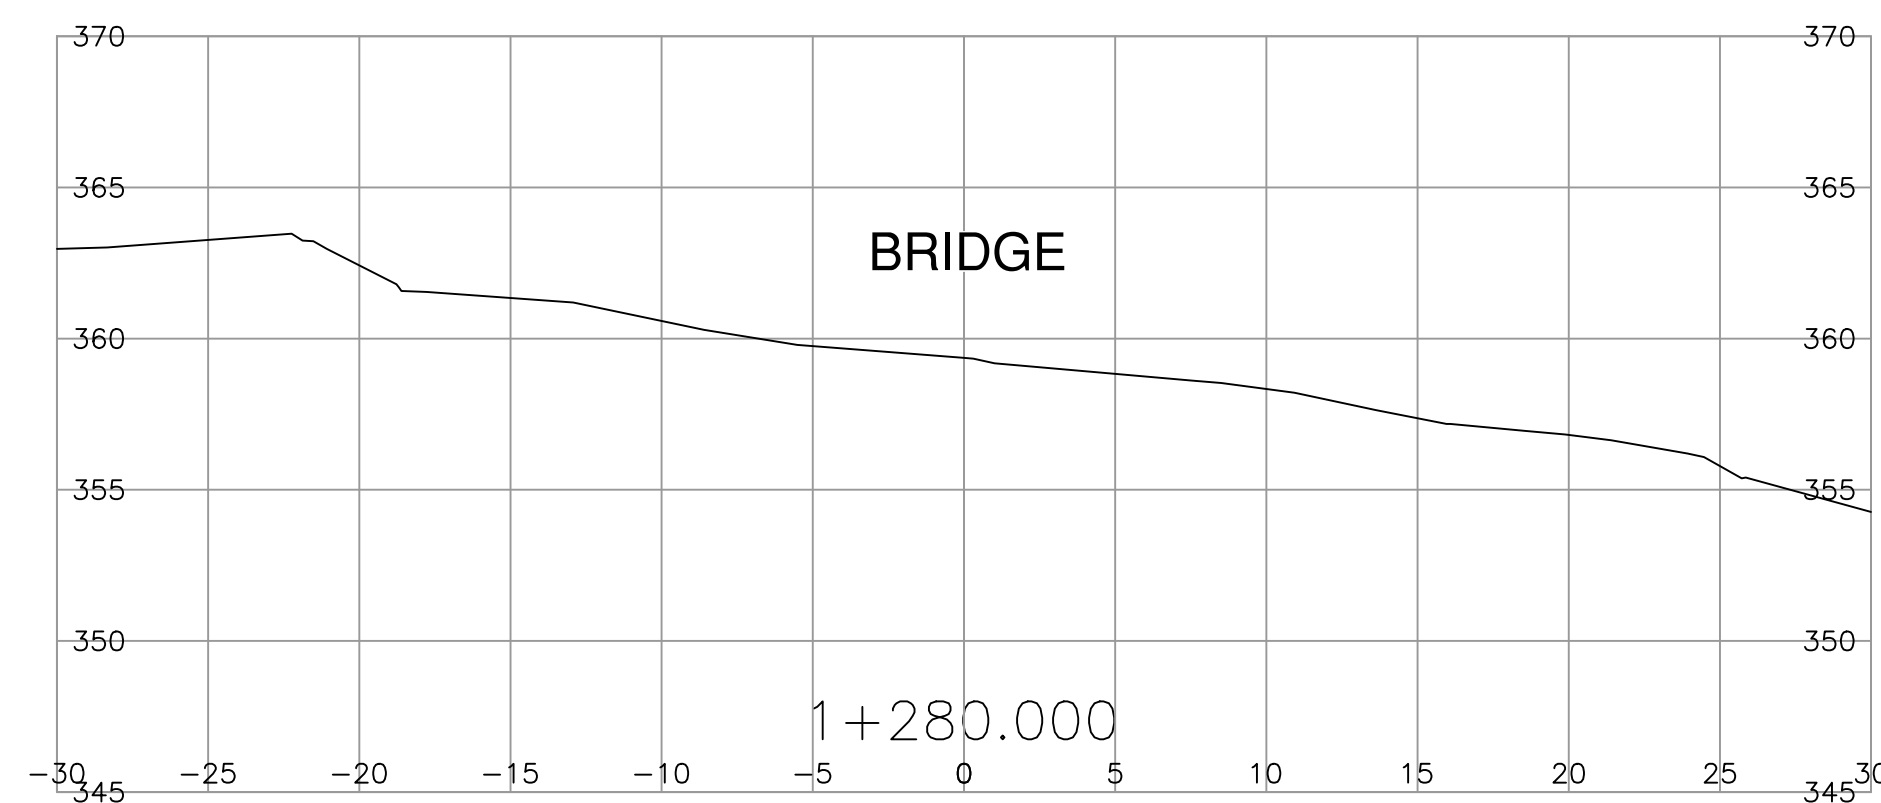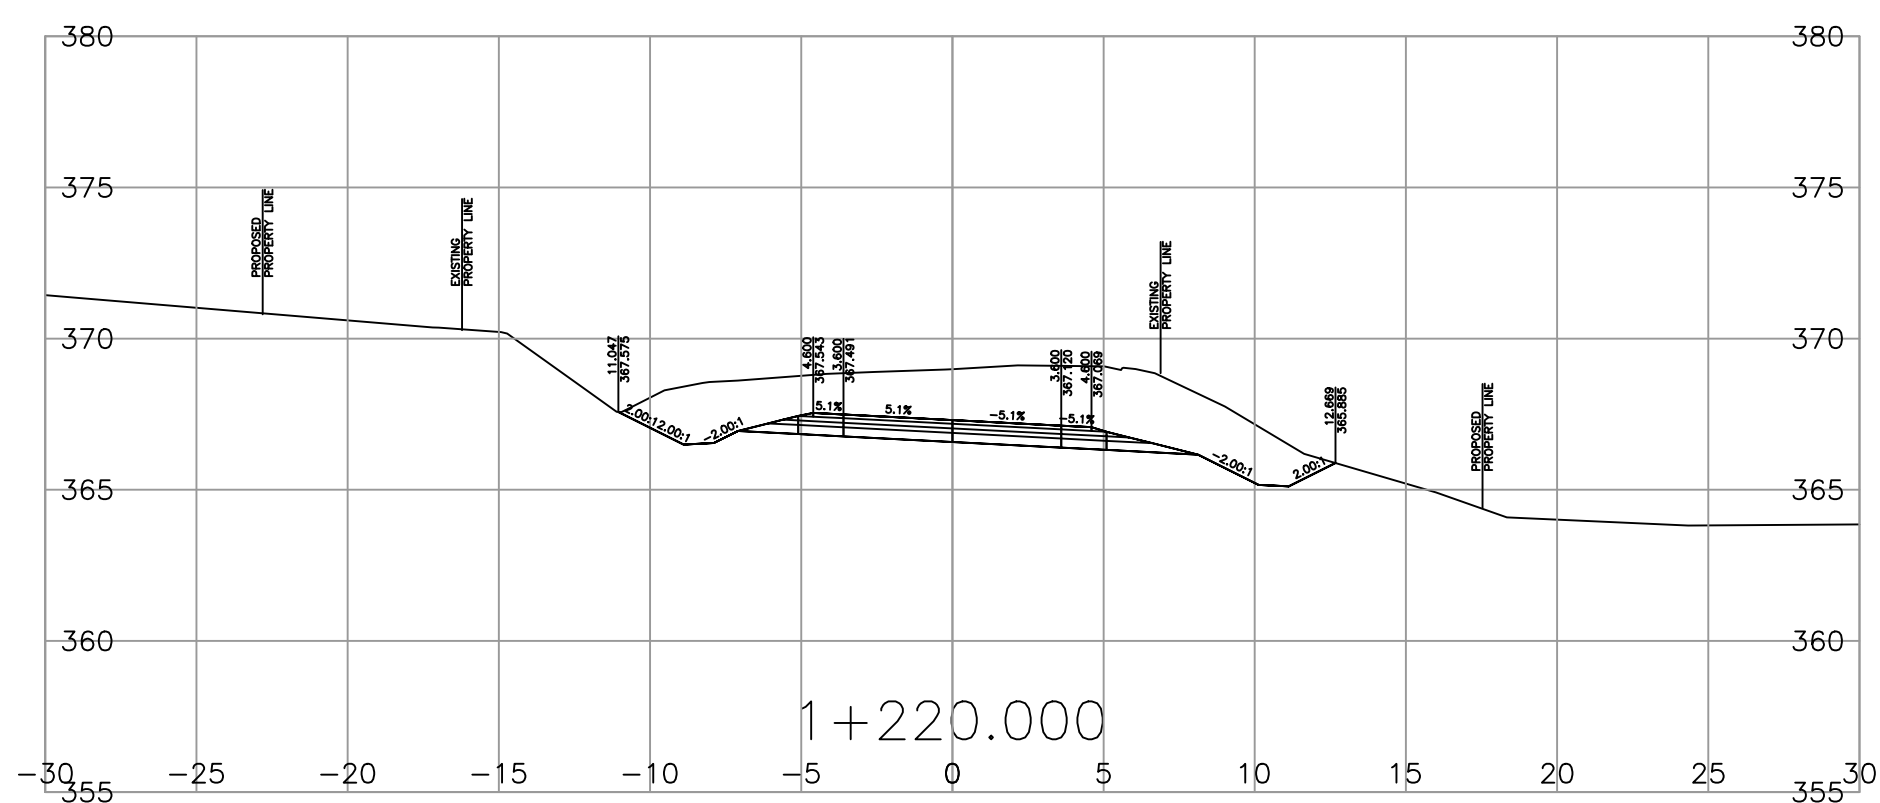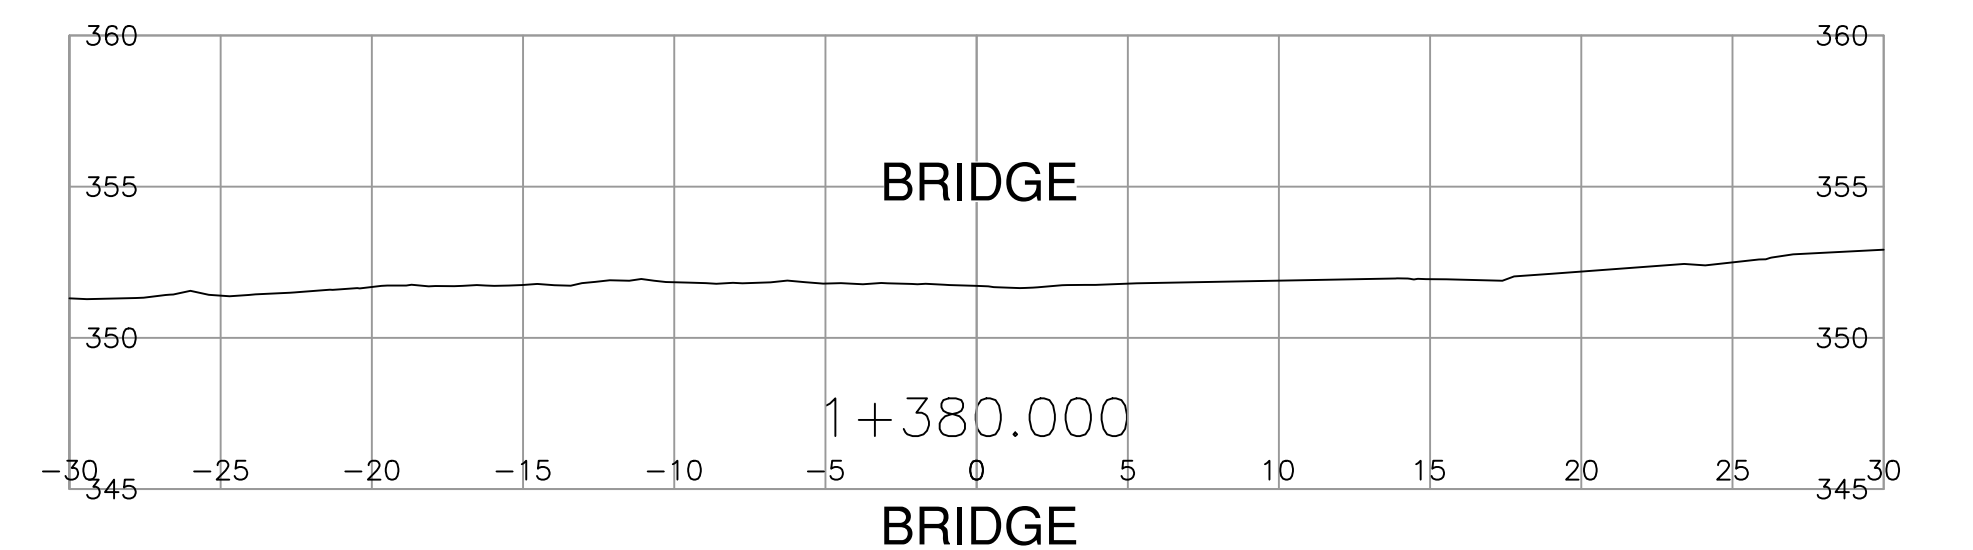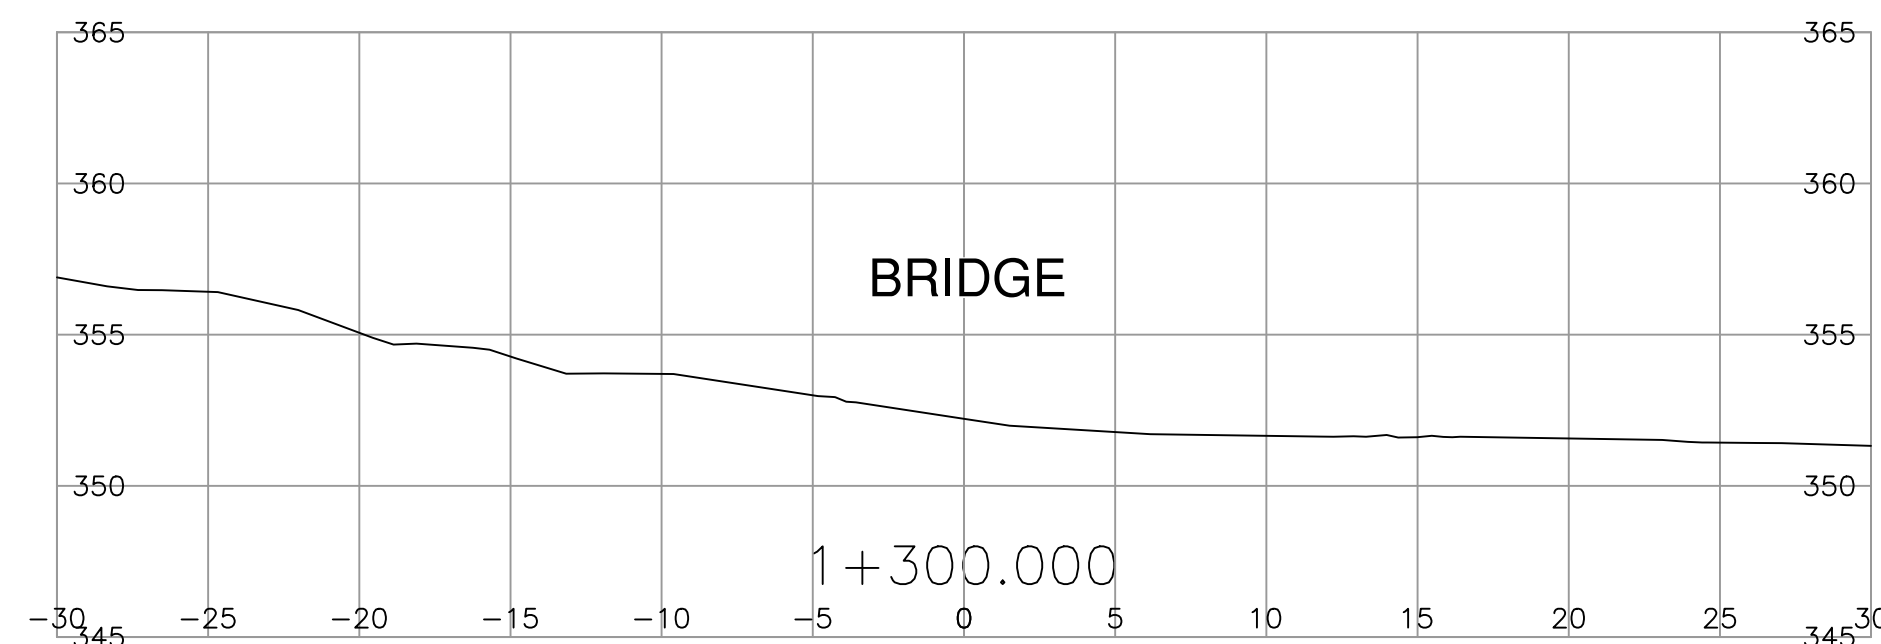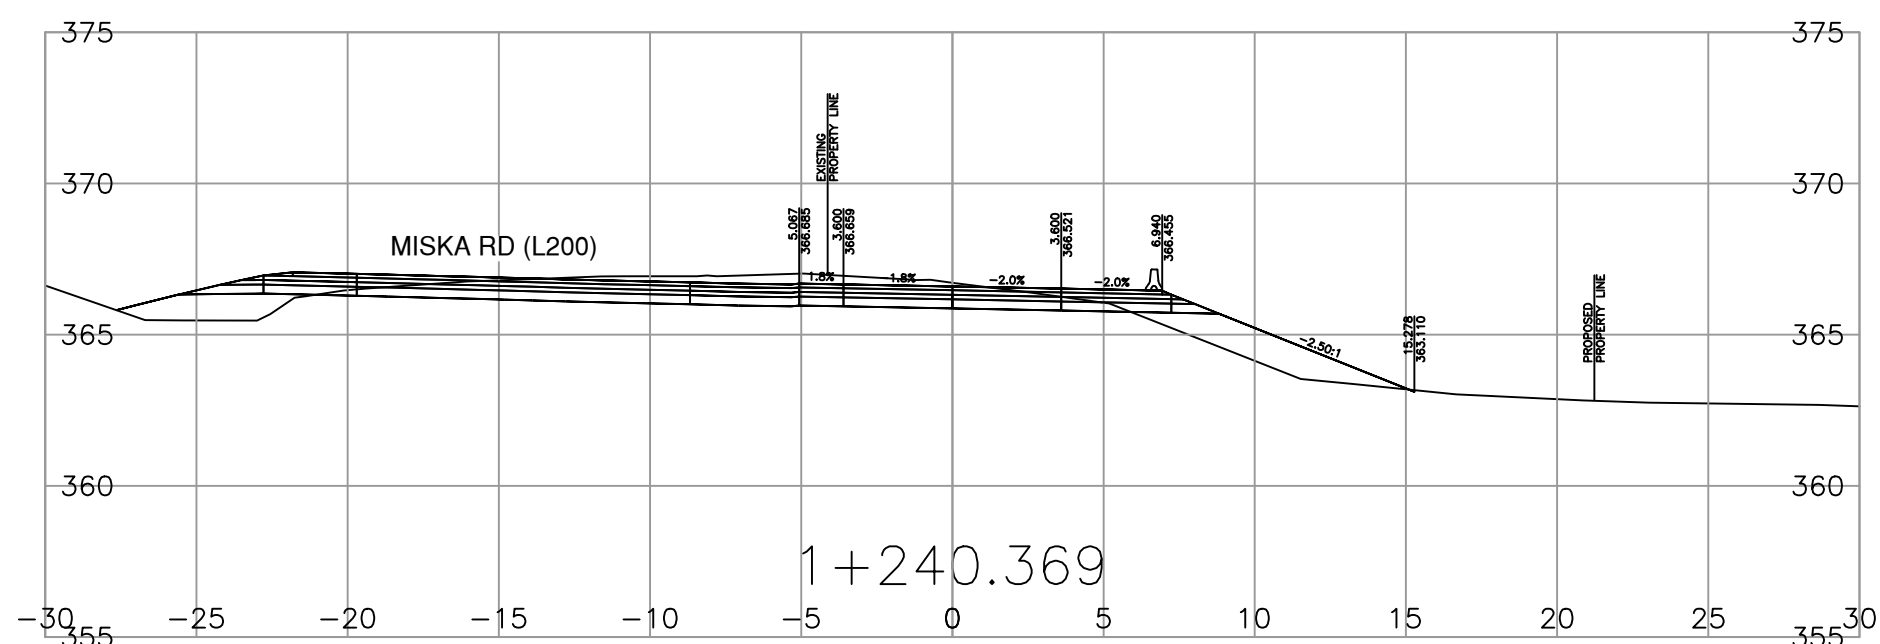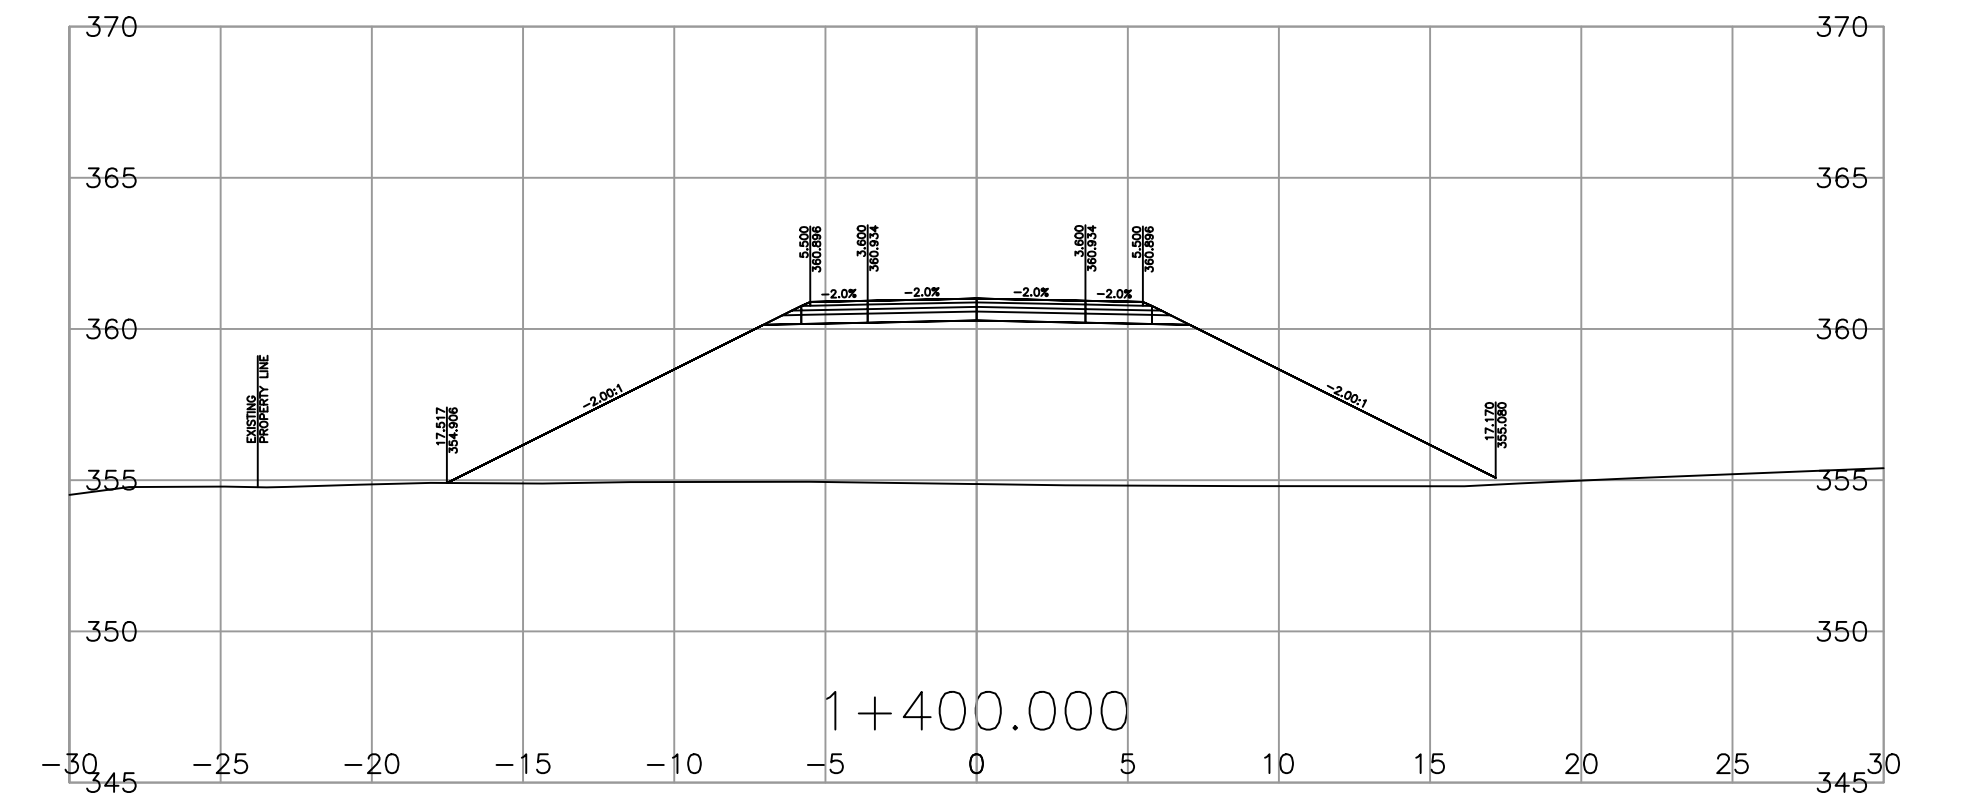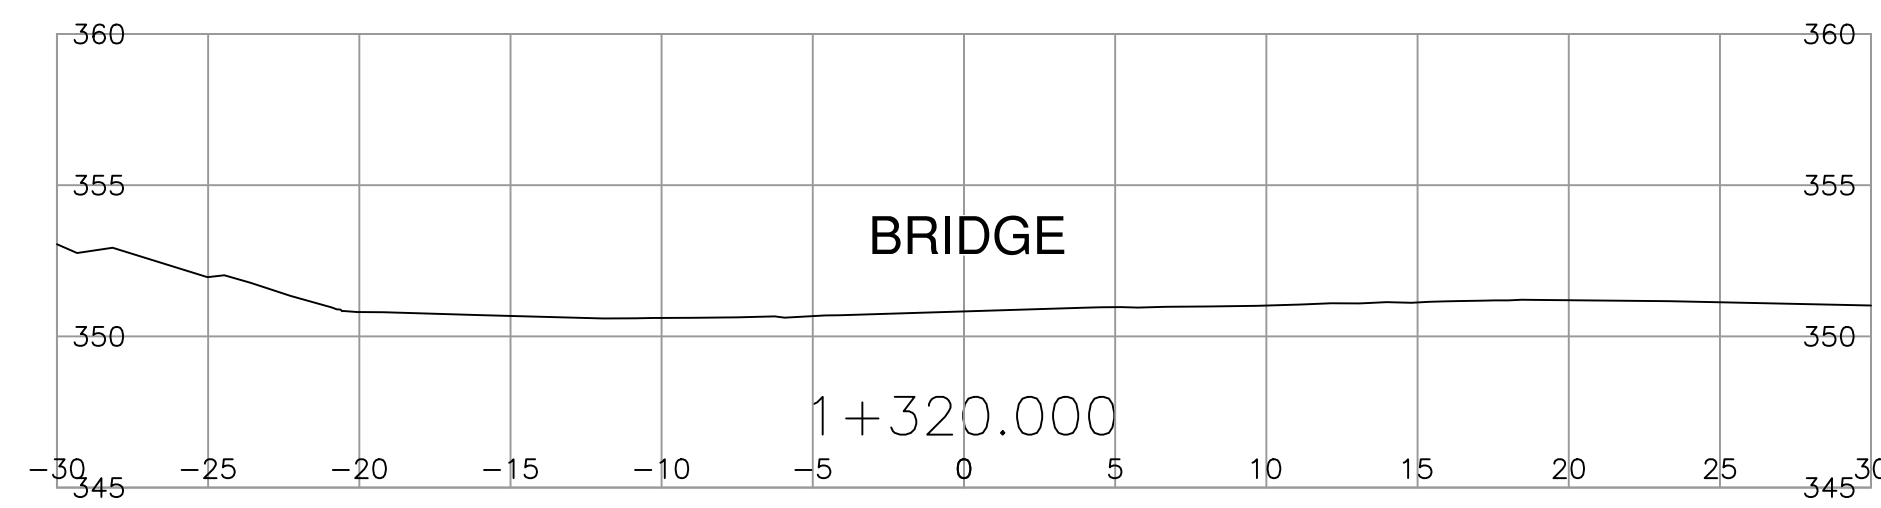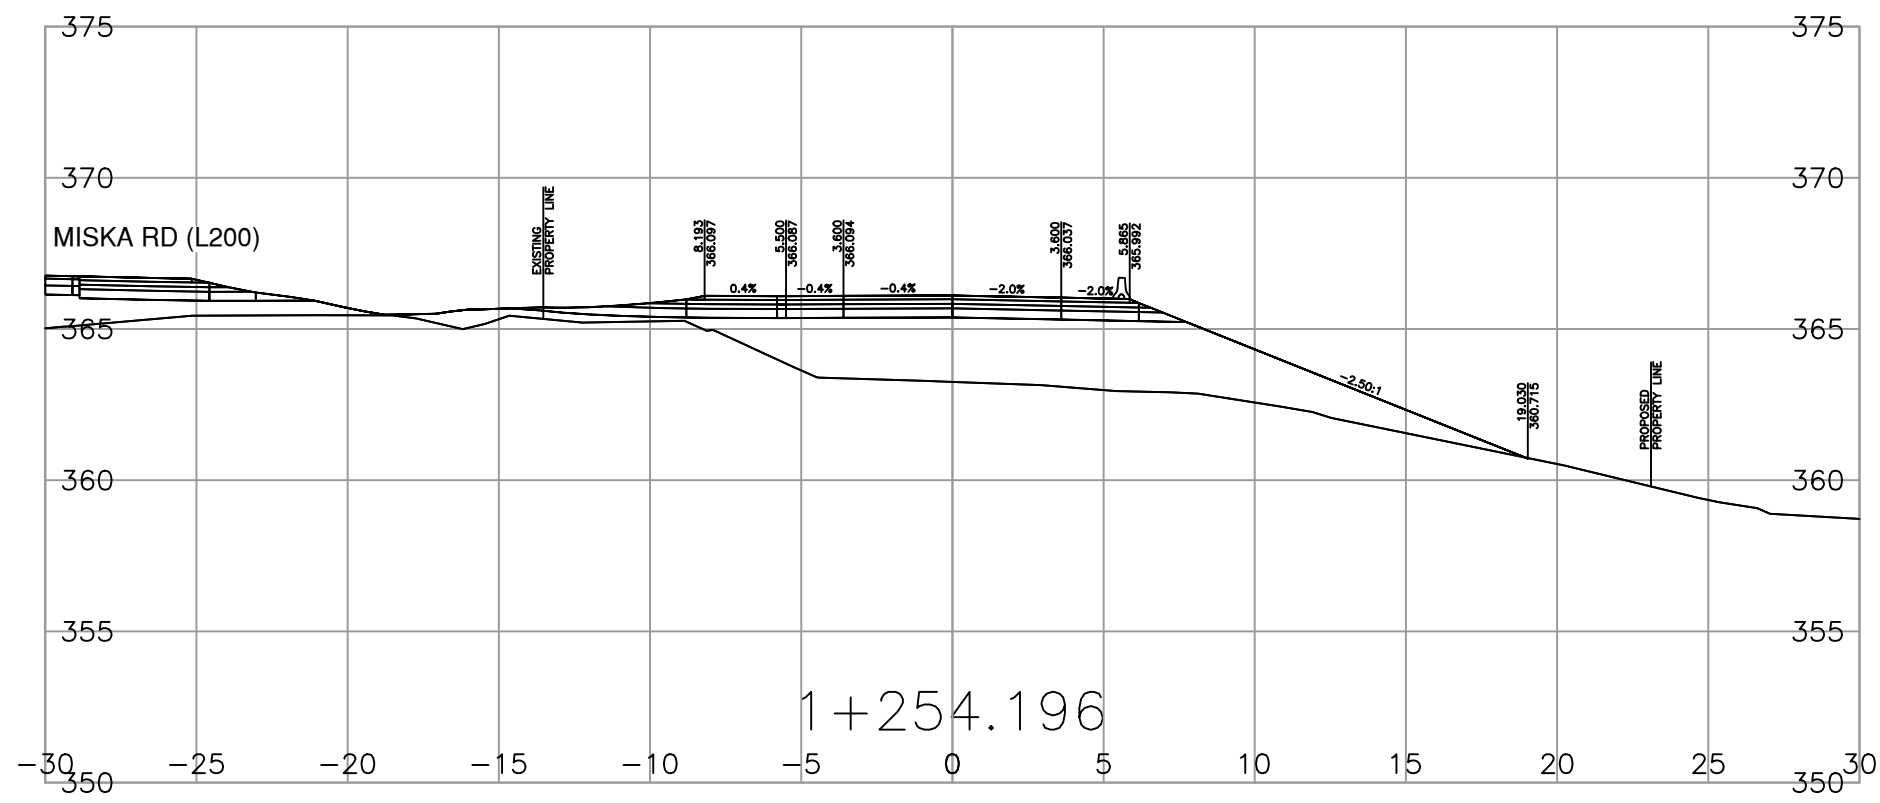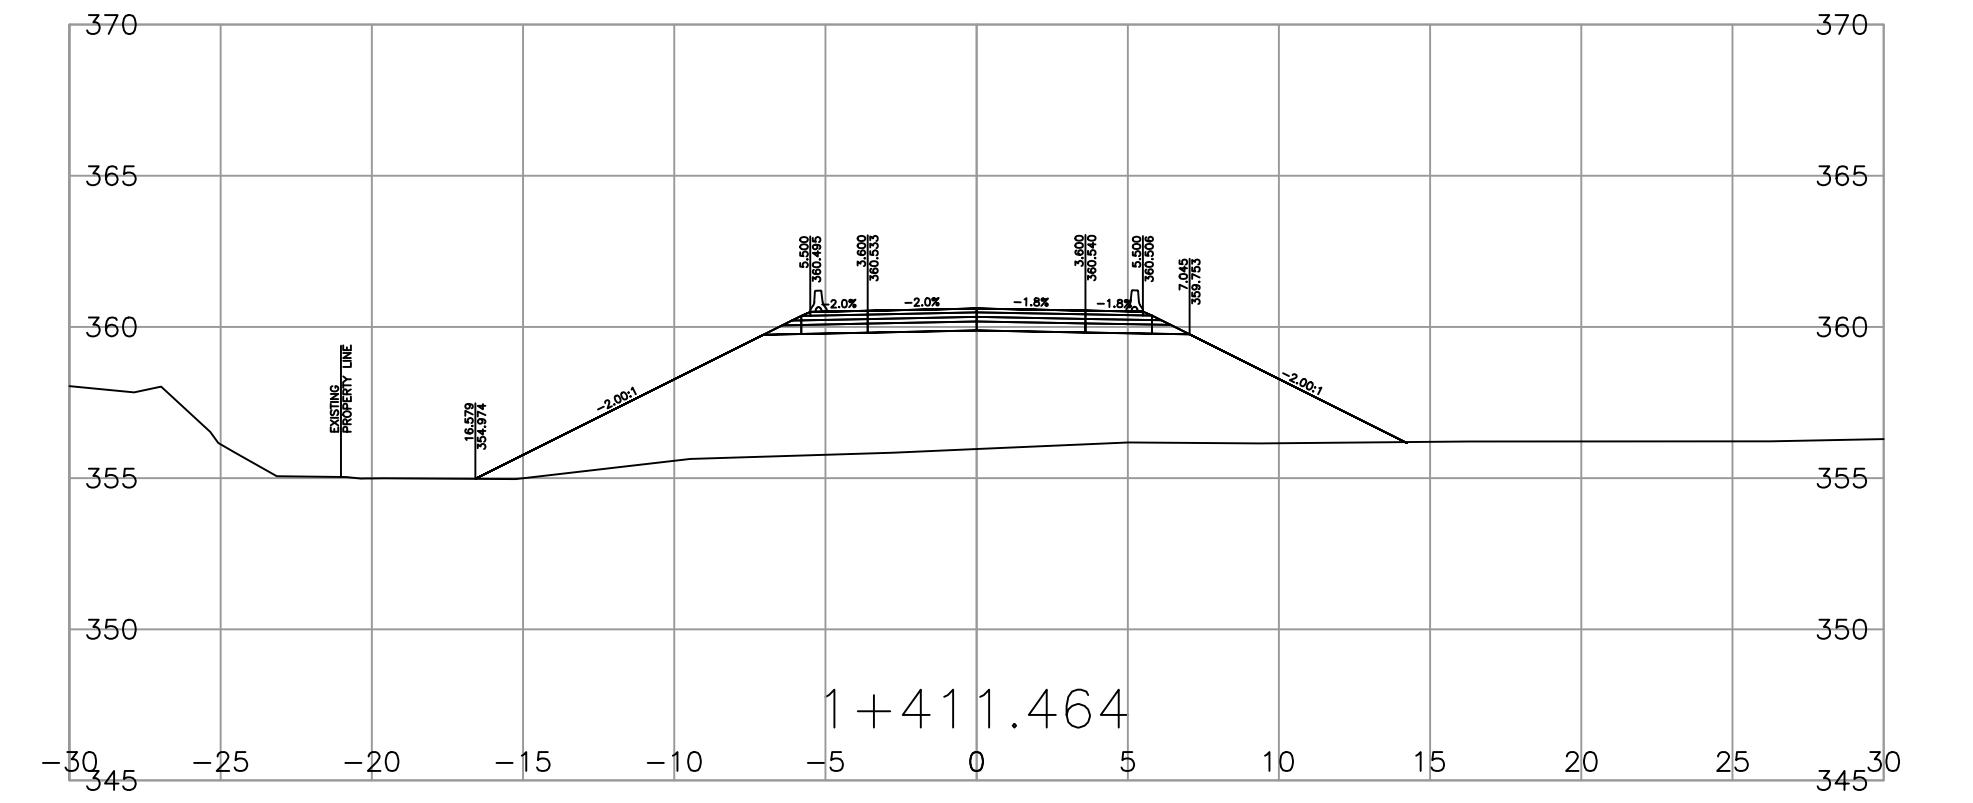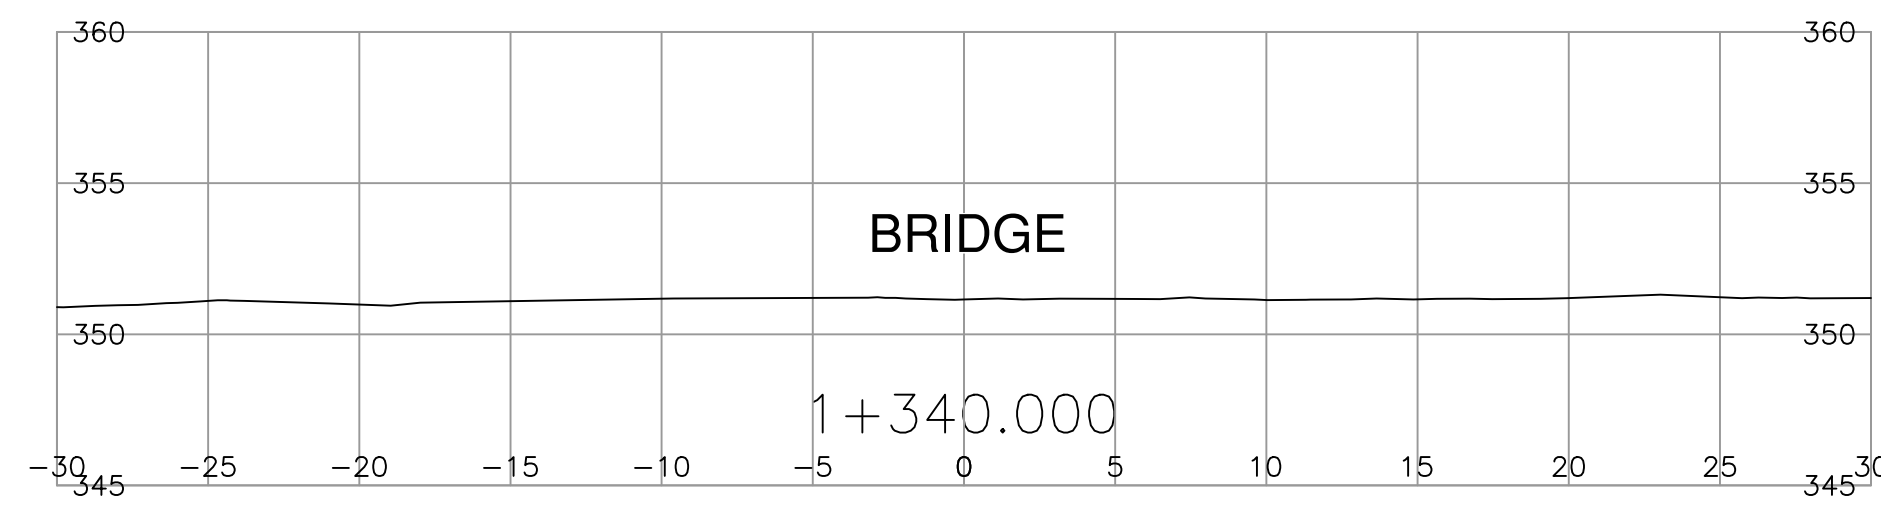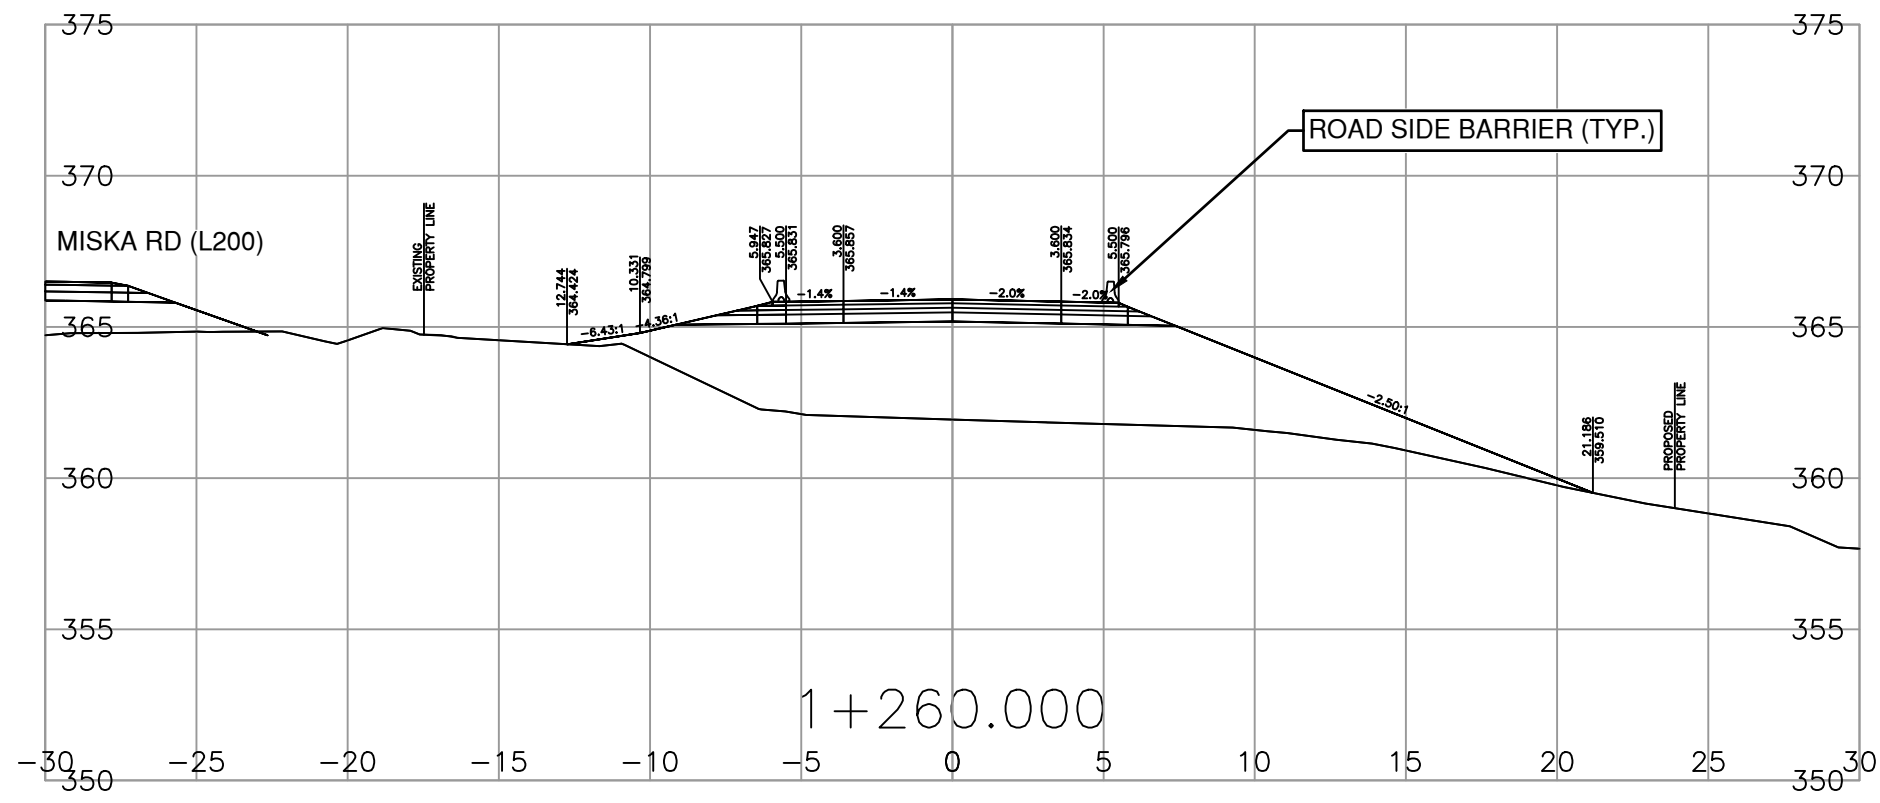

DRAFT - NOT FOR CONSTRUCTION  
ISSUED FOR AMENDMENT

**McElhanney**  
McElhanney Ltd.

Suite 500  
3960 Quadra Street  
Victoria BC  
Canada V8X 4A3  
Tel 250 370 9221

SCALE 0 2 1:250 12m

CAD FILENAME 2729-1000.SERIES  
DATE 2023-09-21

REV	DATE	REVISIONS	SIGNATURE
H	20-04-17	ISSUED FOR 100% SUBMISSION REVIEW	L.PELTZ
I	21-02-10	ISSUED FOR TENDER	L.PELTZ
J	21-04-30	ISSUED FOR TENDER	L.PELTZ
K	23-09-21	ISSUED FOR AMENDMENT	L.PELTZ

**BRITISH COLUMBIA**

MINISTRY OF TRANSPORTATION AND INFRASTRUCTURE  
SOUTHERN INTERIOR REGION  
HIGHWAY ENGINEERING AND GEOMATICS













DESIGNED \_\_\_\_\_ SAB DATE 2018-07-25  
QUALITY CONTROL \_\_\_\_\_ SAB DATE 2018-08-29  
QUALITY ASSURANCE \_\_\_\_\_ LP DATE 2018-09-25  
DRAWN \_\_\_\_\_ DMW DATE 2018-08-27

SENIOR DESIGNER \_\_\_\_\_  
DATE \_\_\_\_\_

**CROSS SECTIONS - TRINITY VALLEY ROAD**

**BAXTER BRIDGE**

FILE NUMBER	PROJECT NUMBER	REG	DRAWING NUMBER	REV
2844	22661-0000	2	R2-1066-1002	K

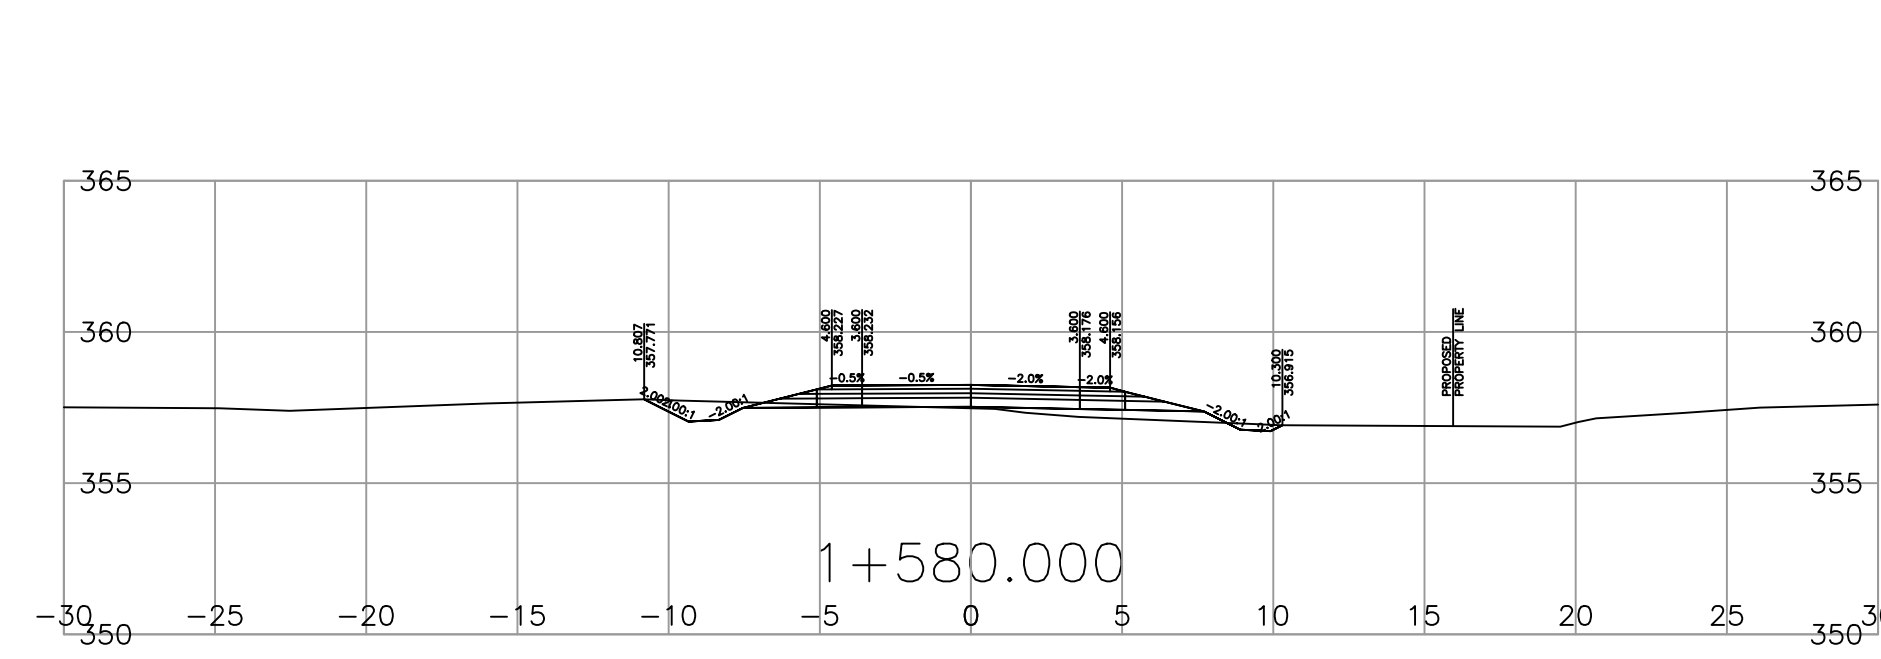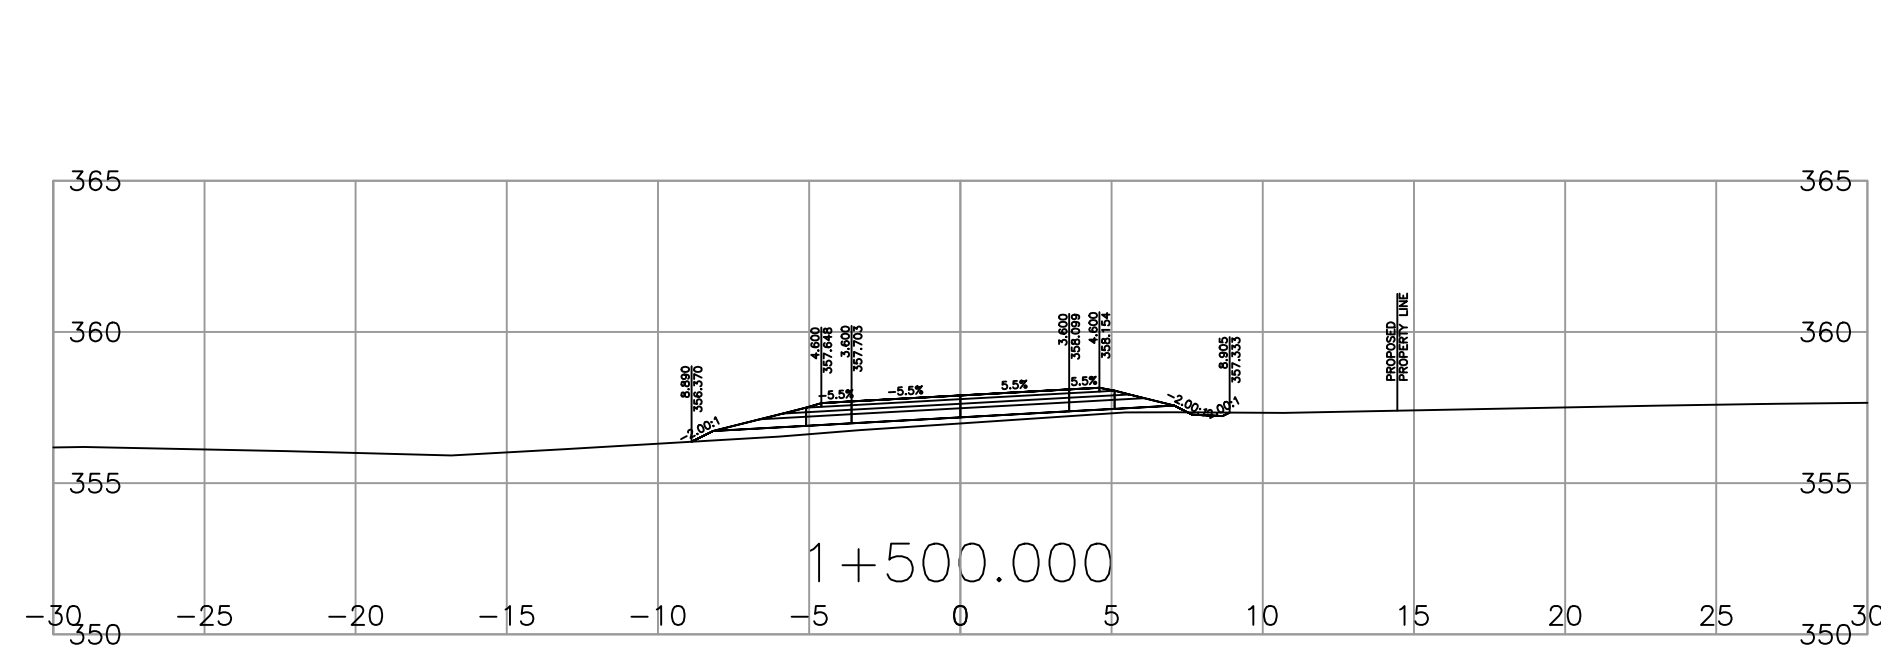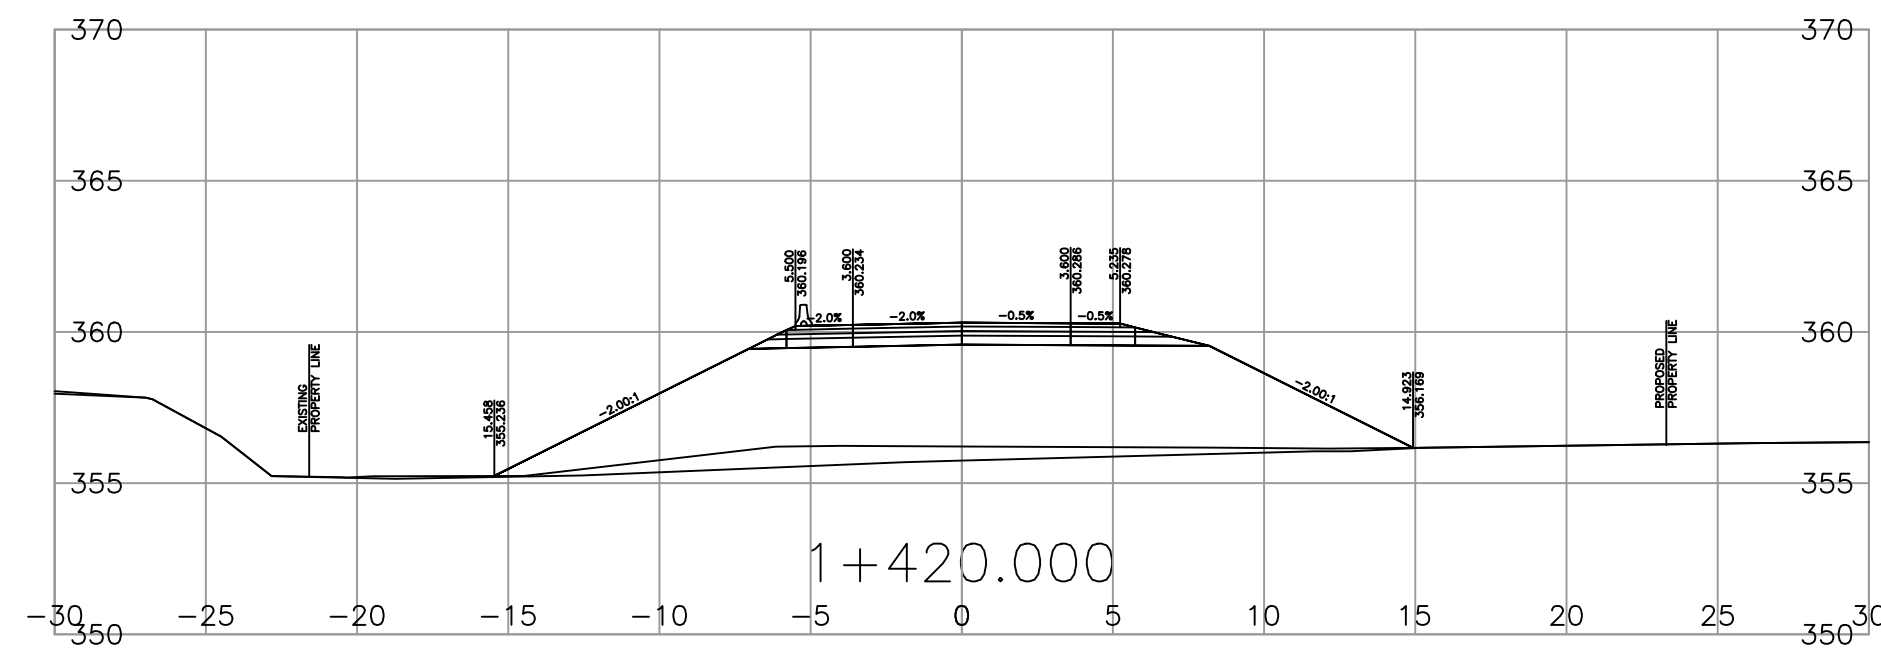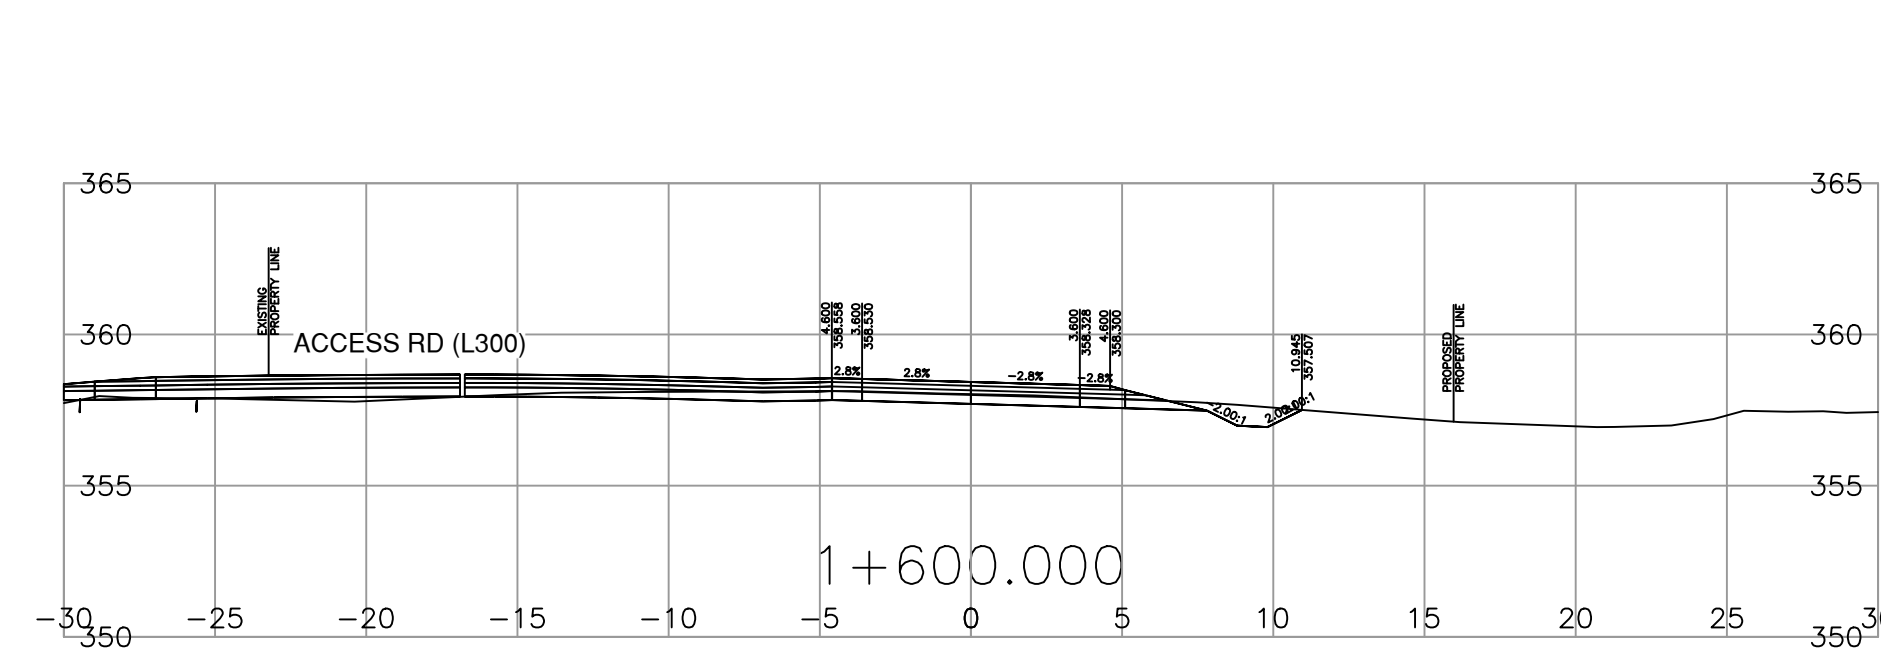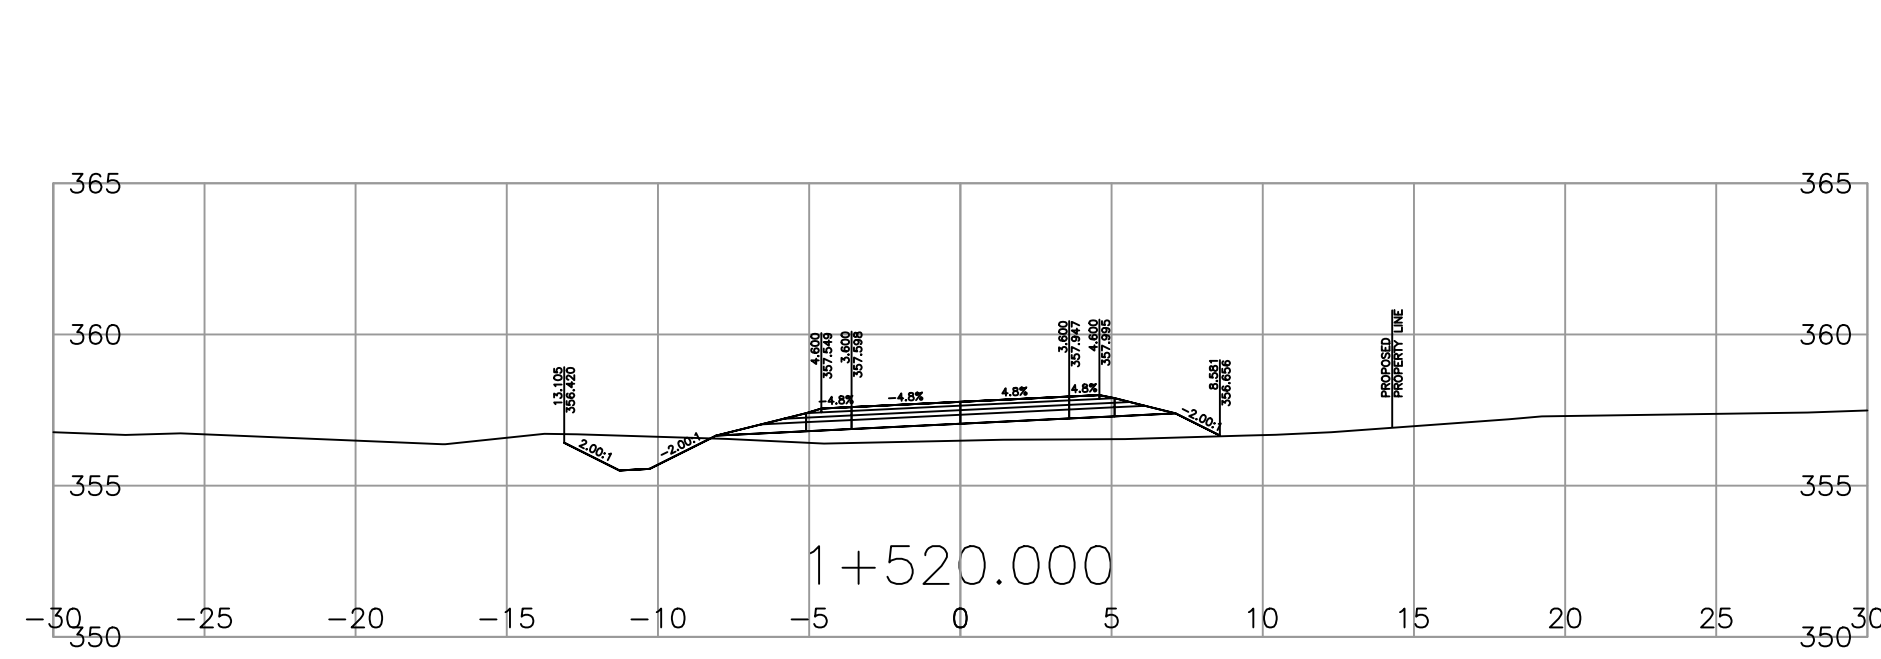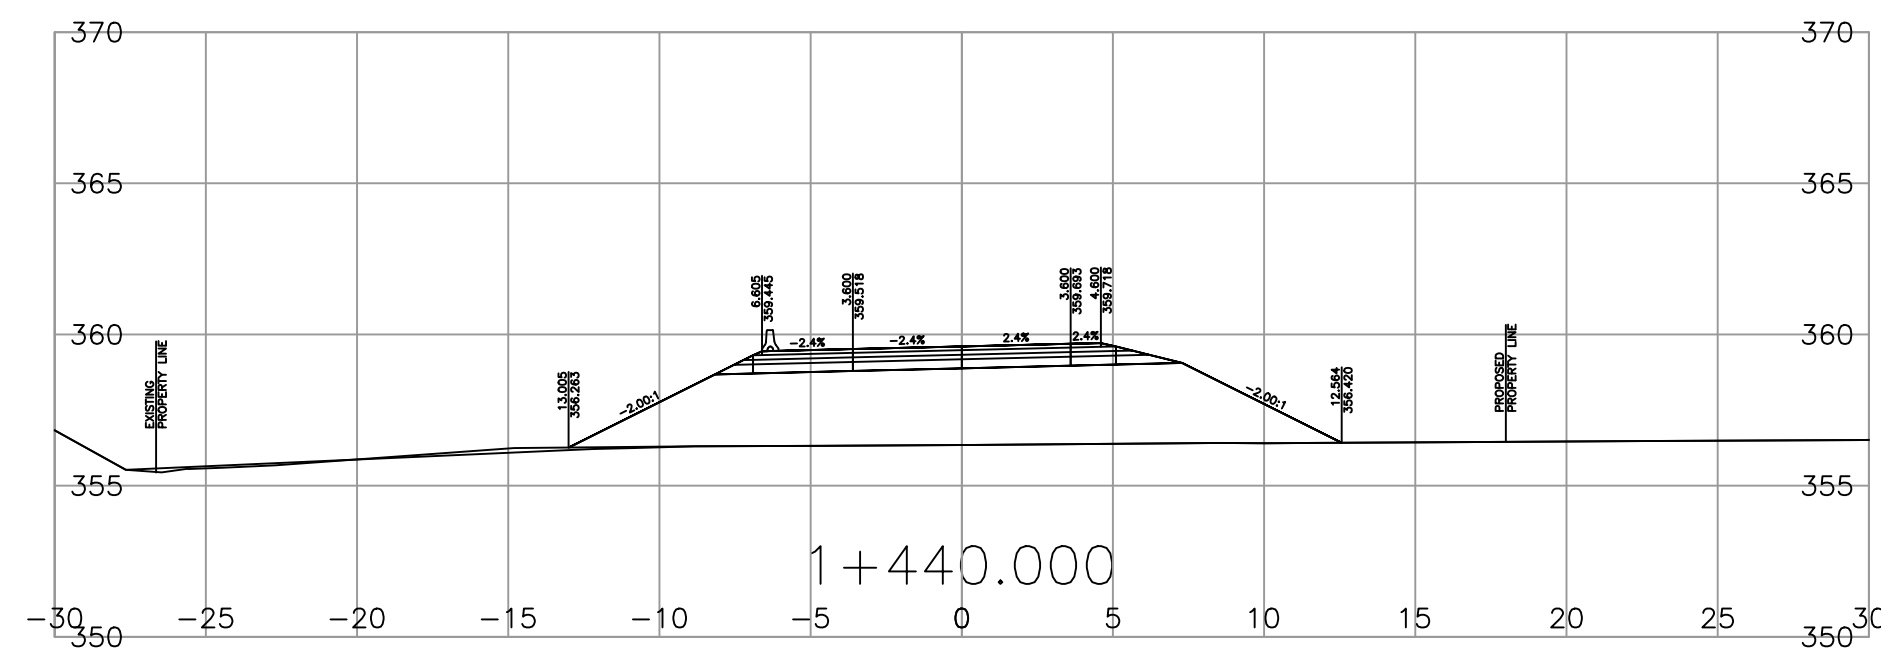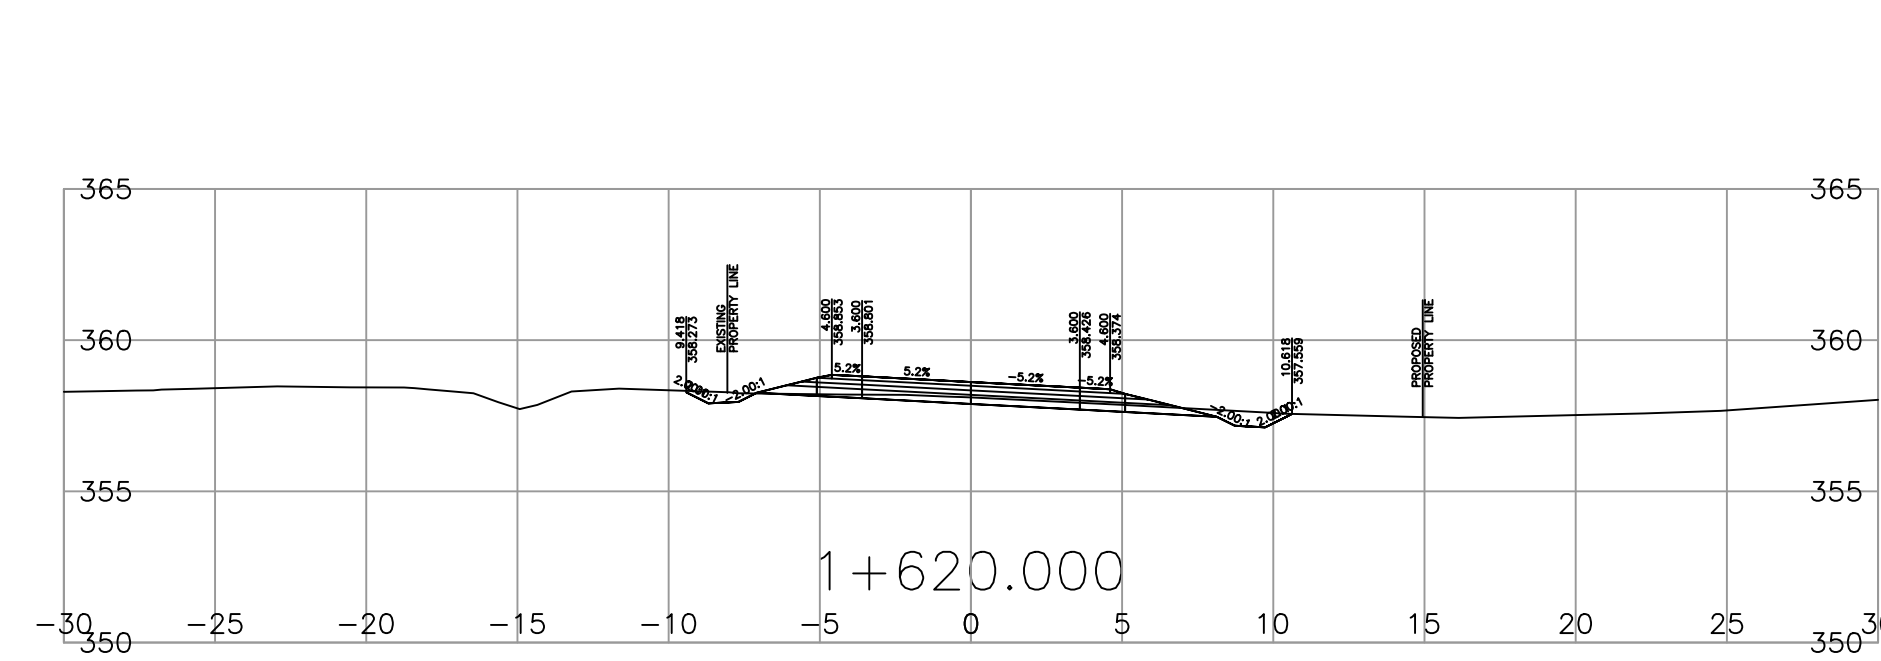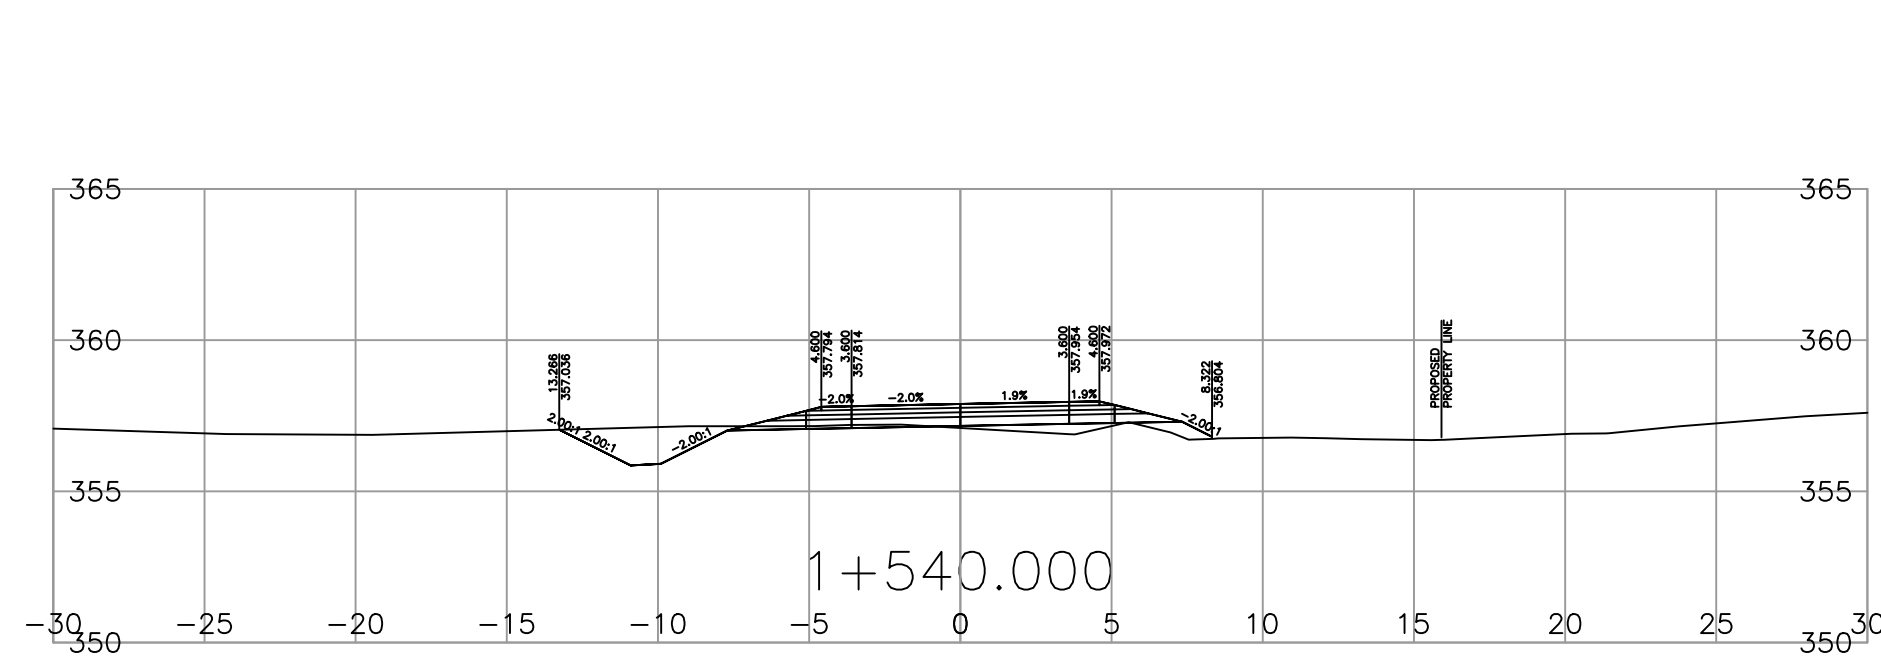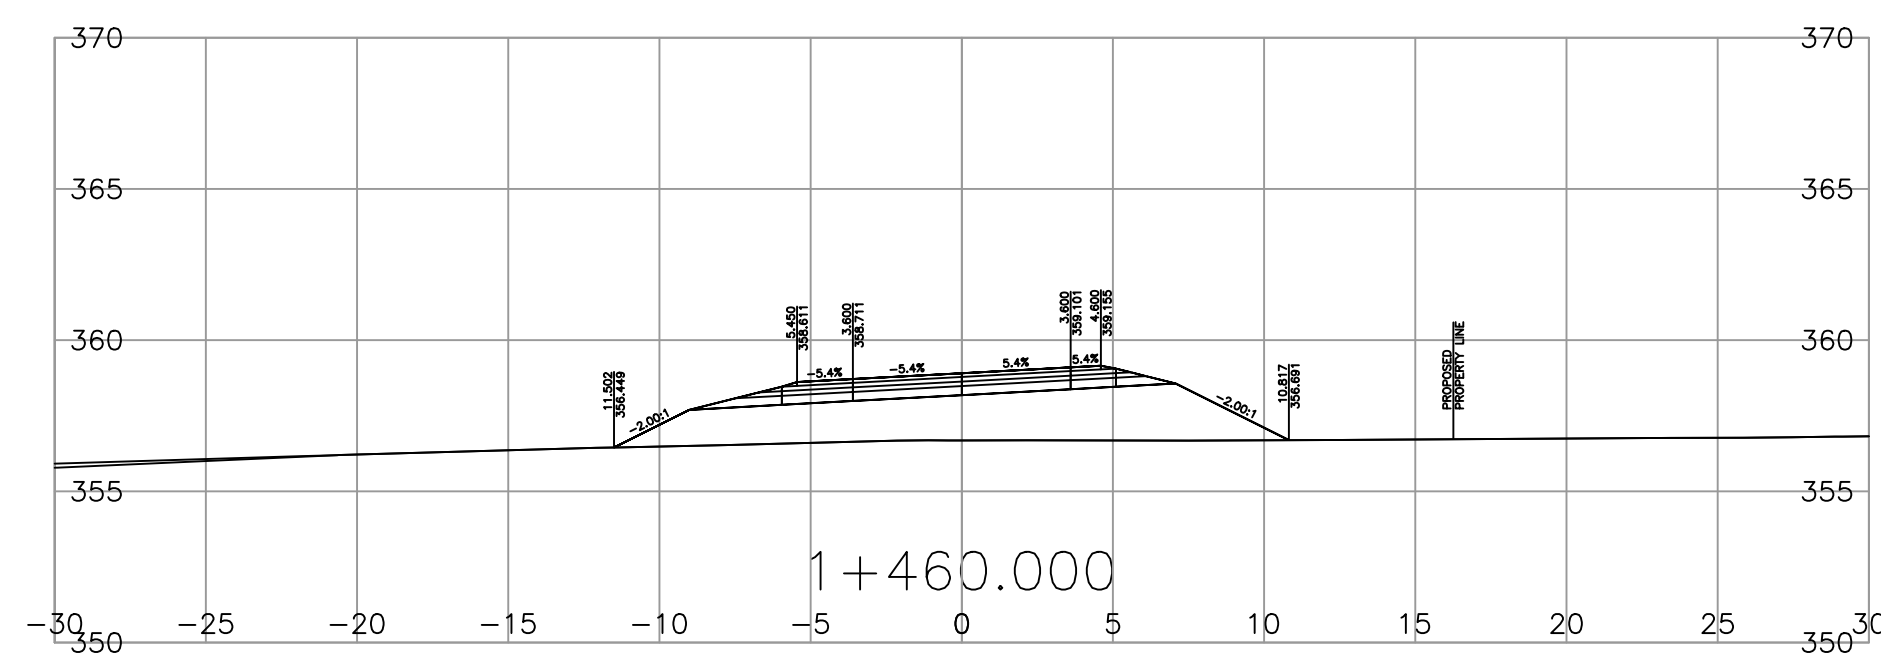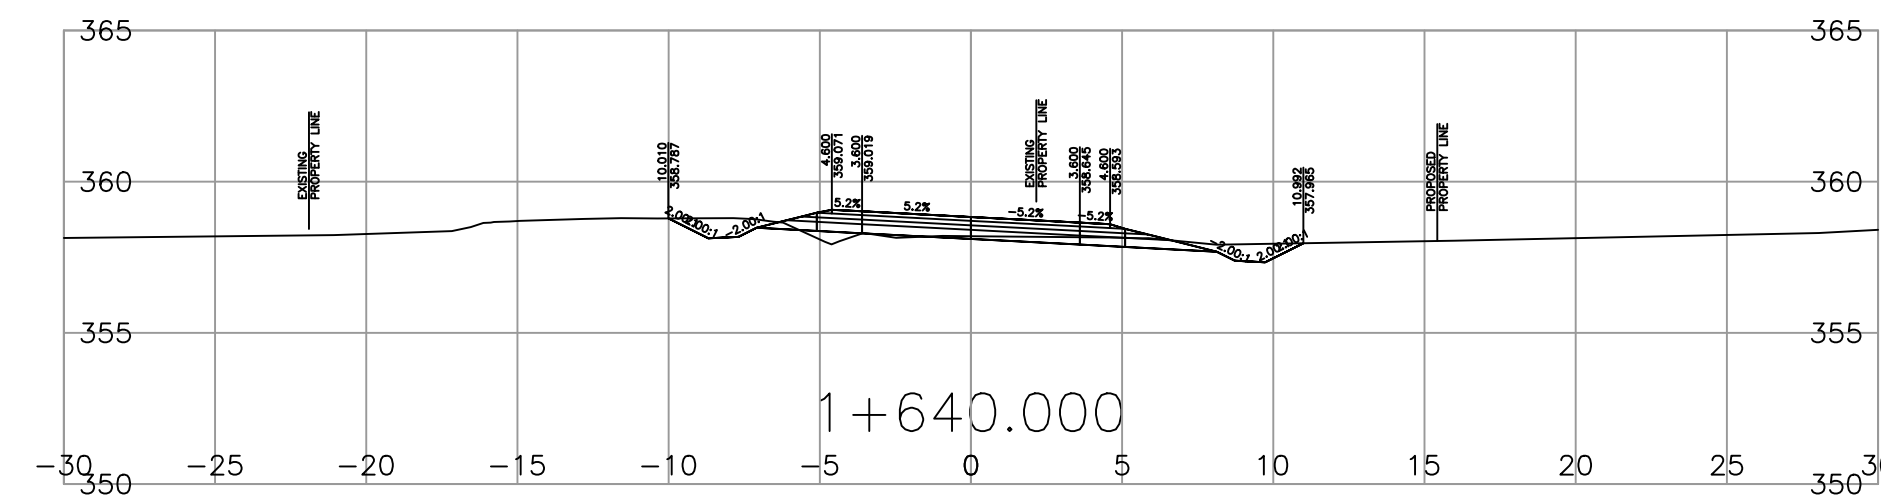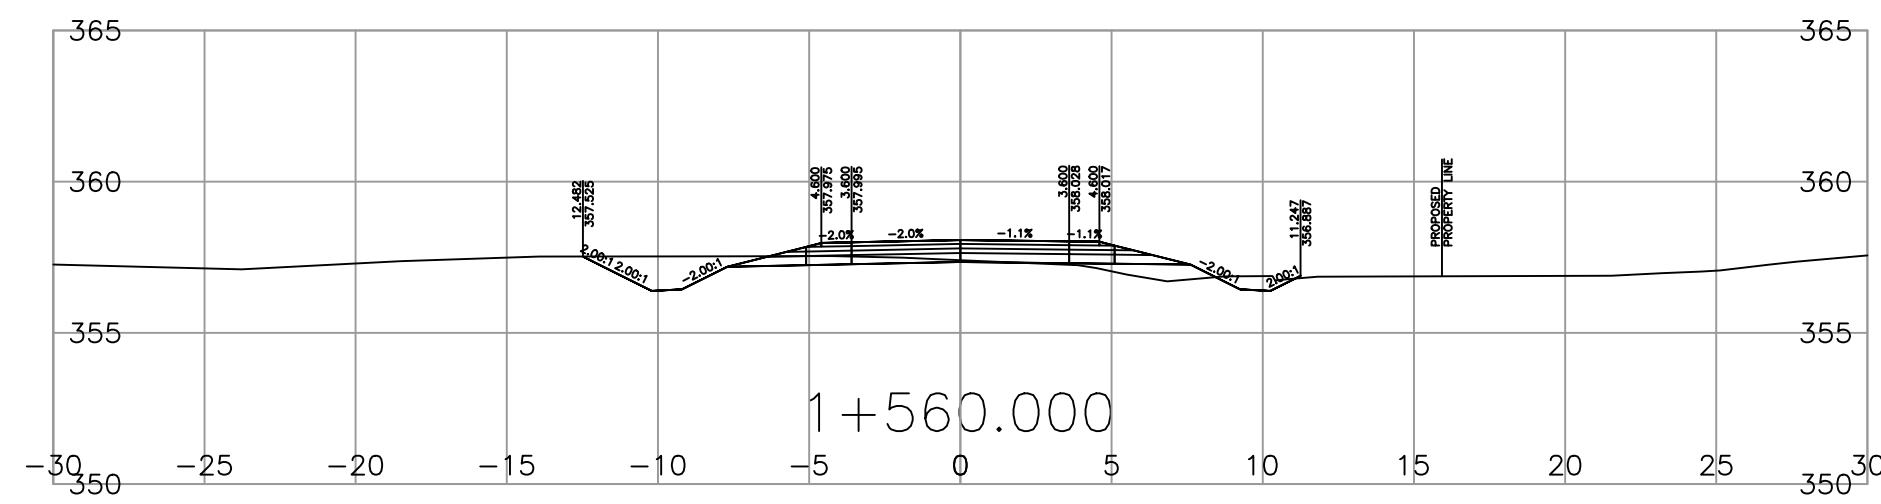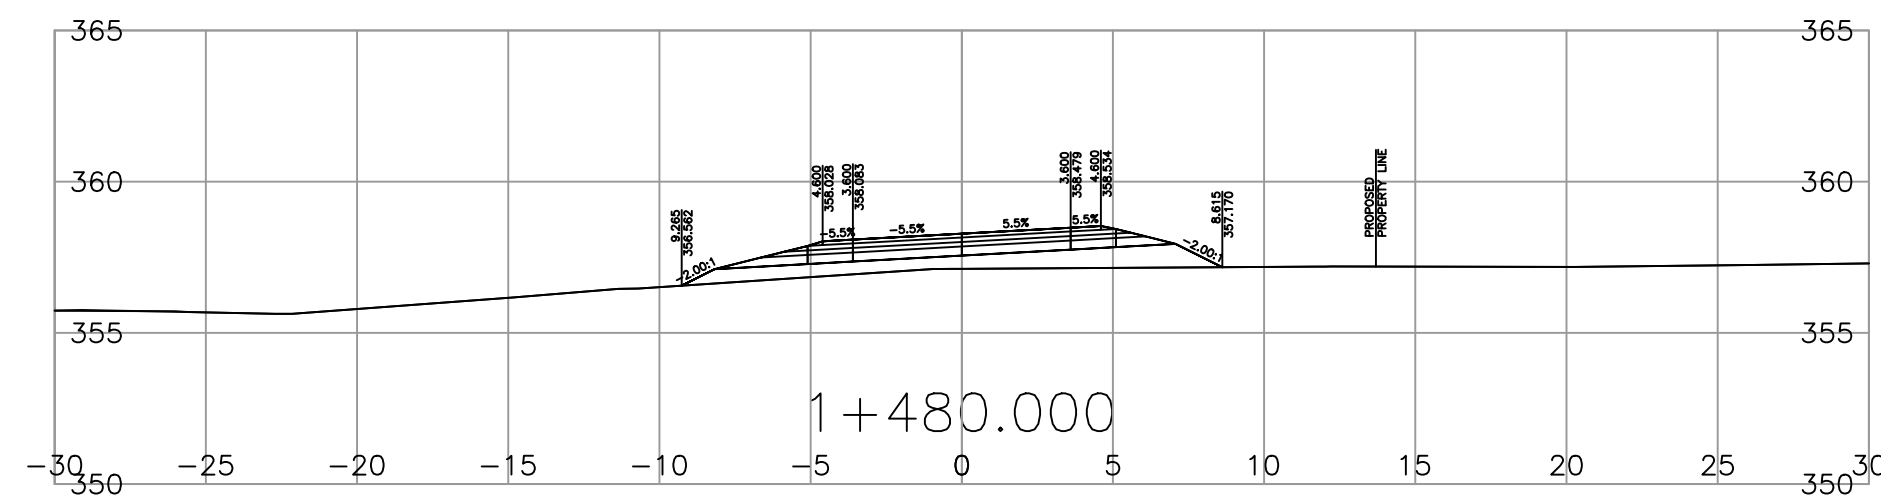

DRAFT - NOT FOR CONSTRUCTION  
ISSUED FOR AMENDMENT



**McElhanney**  
McElhanney Ltd.

Suite 500  
3960 Quadra Street  
Victoria BC  
Canada V8X 4A3  
Tel 250 370 9221

SCALE 0 2 1:250 12m

CAD FILENAME 2729-1000.SERIES  
DATE 2023-09-21



MINISTRY OF TRANSPORTATION  
AND INFRASTRUCTURE  
SOUTHERN INTERIOR REGION  
HIGHWAY ENGINEERING AND GEOMATICS



CROSS SECTIONS - TRINITY VALLEY ROAD






BAXTER BRIDGE

REV	DATE	REVISIONS	SIGNATURE
H	20-04-17	ISSUED FOR 100% SUBMISSION REVIEW	L.PELTZ
I	21-02-10	ISSUED FOR TENDER	L.PELTZ
J	21-04-30	ISSUED FOR TENDER	L.PELTZ
K	23-09-21	ISSUED FOR AMENDMENT	L.PELTZ

SENIOR DESIGNER  
DATE

DESIGNED \_\_\_\_\_ SAB DATE 2018-07-25  
QUALITY CONTROL \_\_\_\_\_ SAB DATE 2018-08-29  
QUALITY ASSURANCE \_\_\_\_\_ LP DATE 2018-09-25  
DRAWN \_\_\_\_\_ DMW DATE 2018-08-27

FILE NUMBER	PROJECT NUMBER	REG	DRAWING NUMBER	REV
2844	22661-0000	2	R2-1066-1003	K

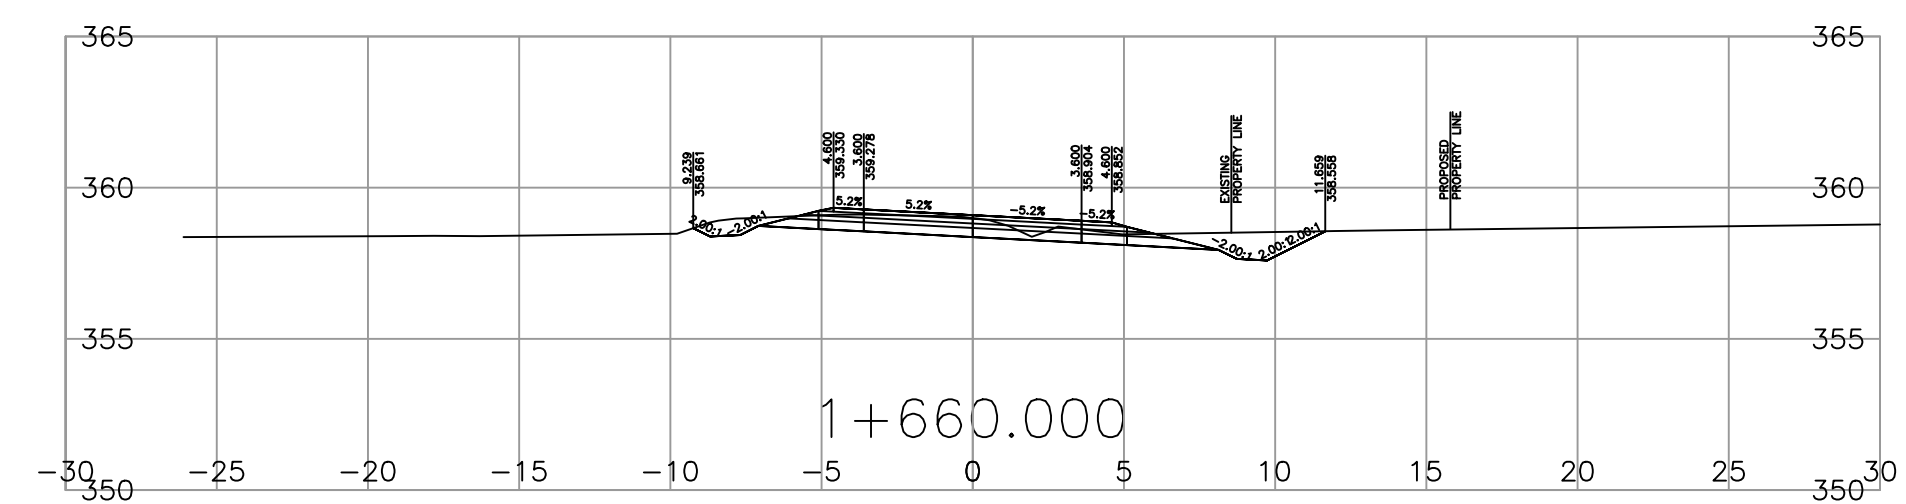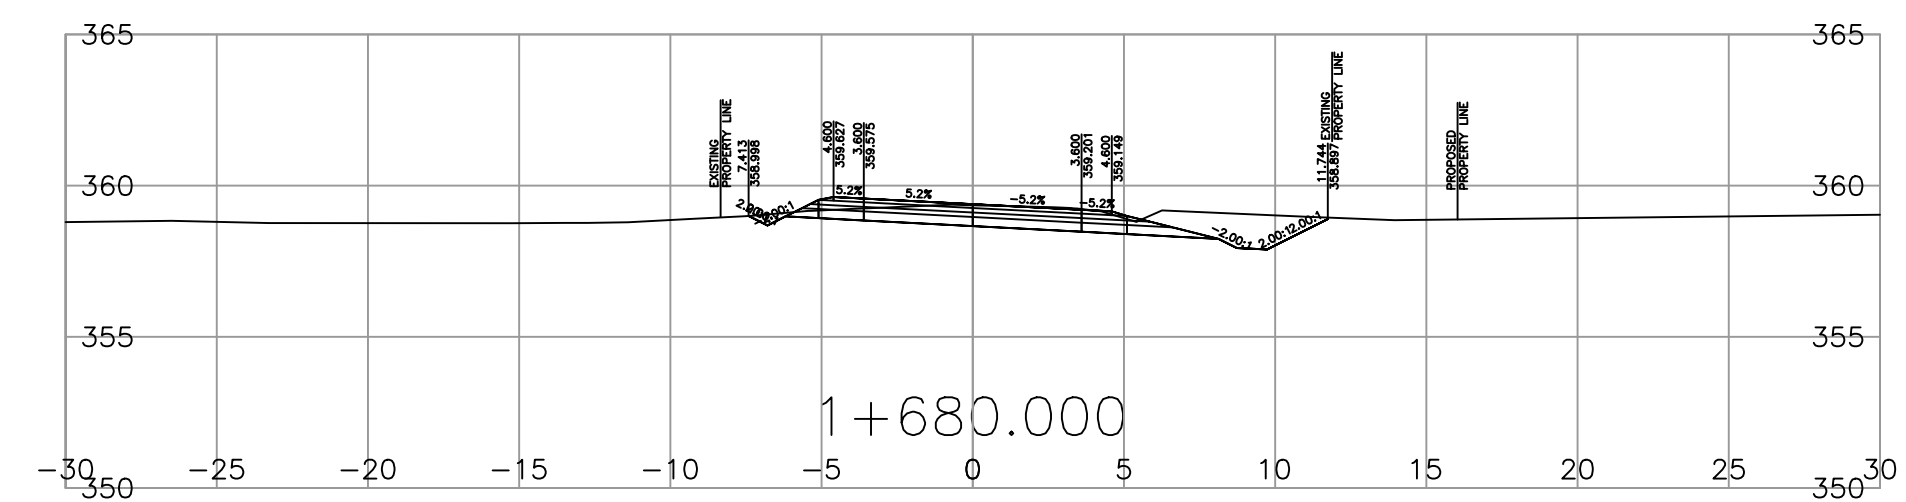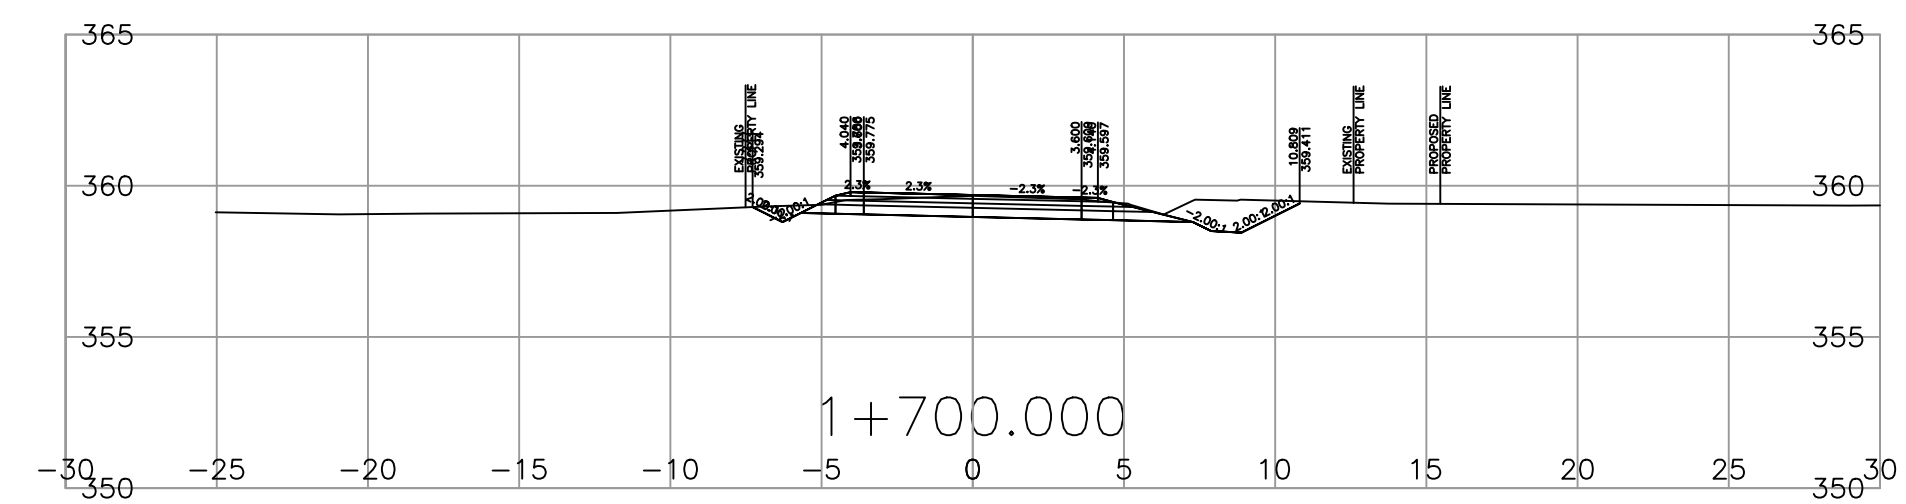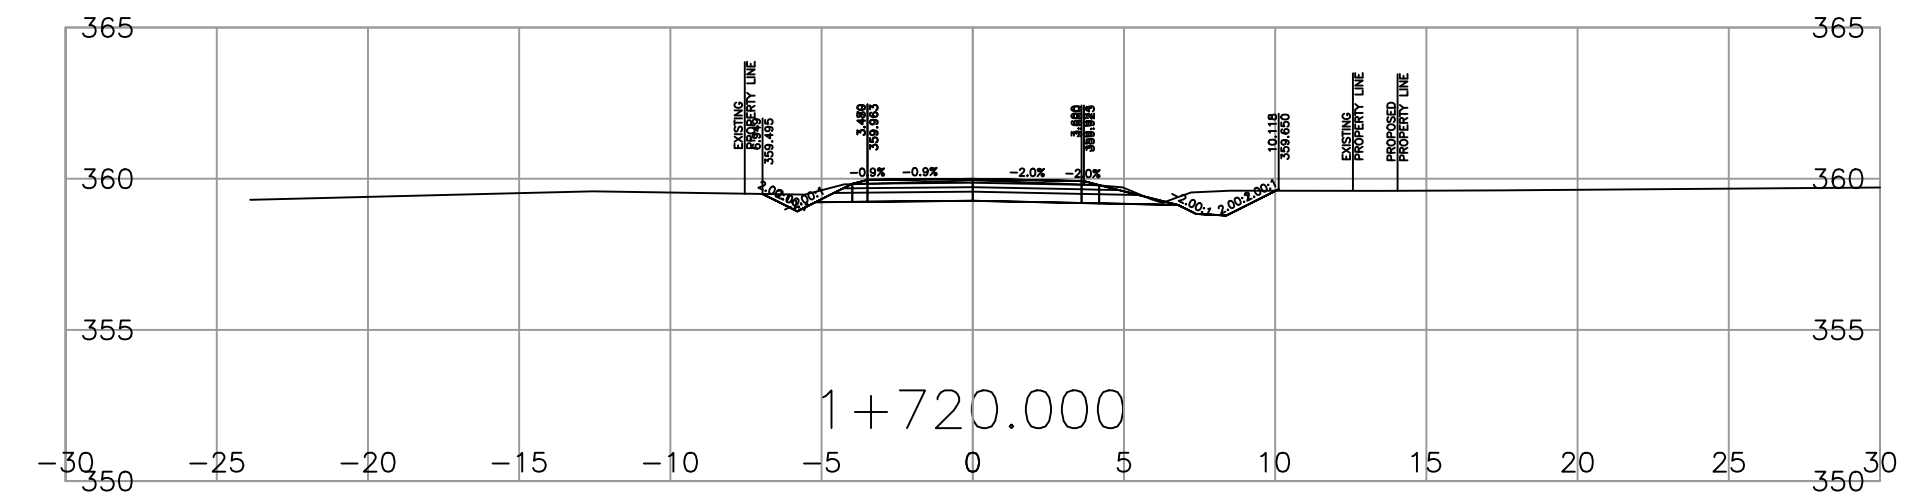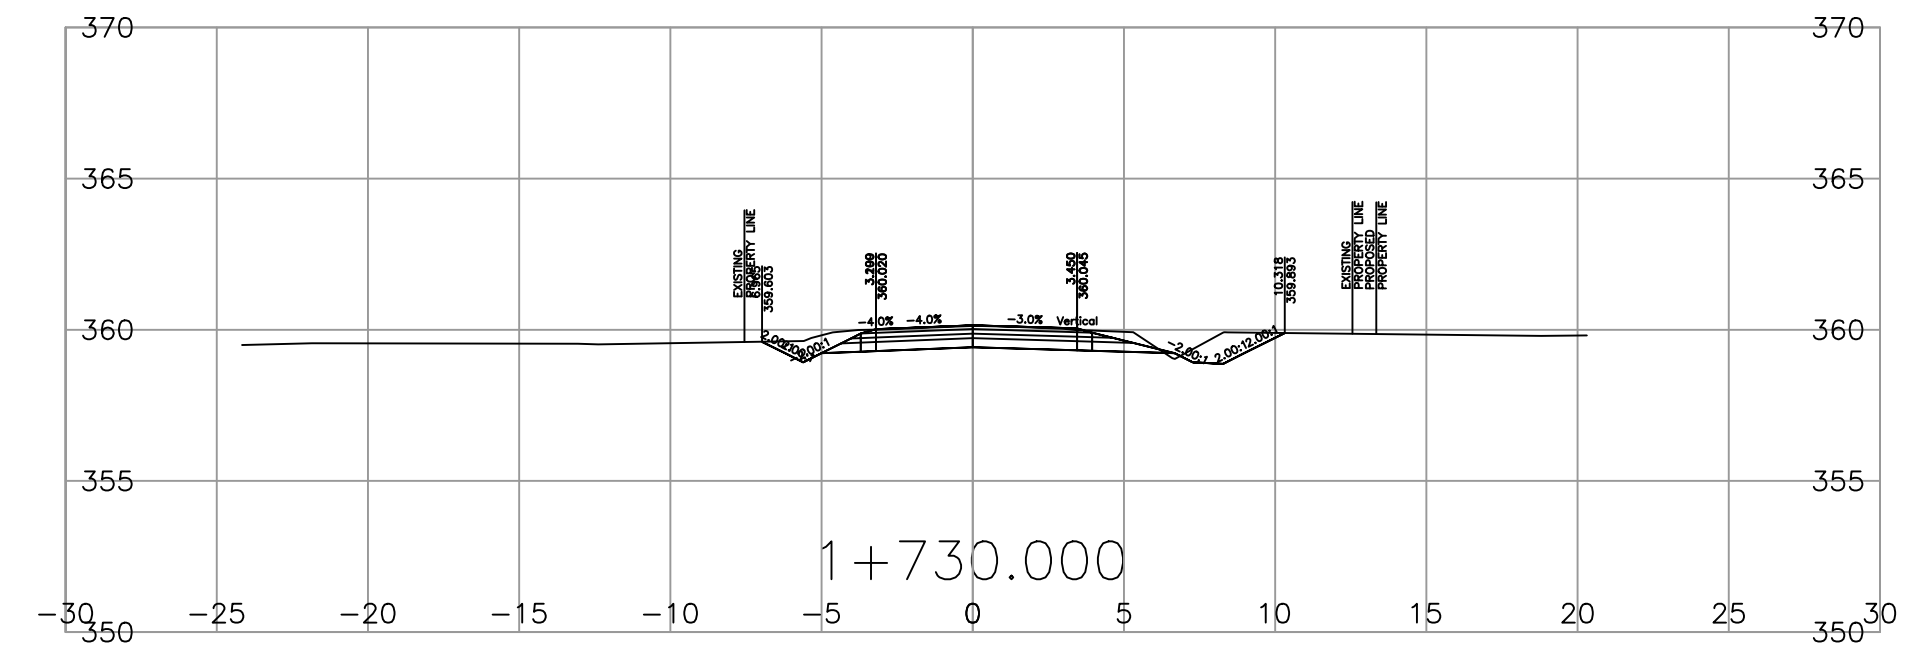

DRAFT - NOT FOR CONSTRUCTION  
ISSUED FOR AMENDMENT

**McElhanney**  
McElhanney Ltd.

Suite 500  
3960 Quadra Street  
Victoria BC  
Canada V8X 4A3  
Tel 250 370 9221

SCALE 0 2 1:250 12m

CAD FILENAME 2729-1000.SERIES DATE 2023-09-21

REV	DATE	REVISIONS	SIGNATURE
H	20-04-17	ISSUED FOR 100% SUBMISSION REVIEW	L.PELTZ
I	21-02-10	ISSUED FOR TENDER	L.PELTZ
J	21-04-30	ISSUED FOR TENDER	L.PELTZ
K	23-09-21	ISSUED FOR AMENDMENT	L.PELTZ

**BRITISH COLUMBIA**










MINISTRY OF TRANSPORTATION AND INFRASTRUCTURE  
SOUTHERN INTERIOR REGION  
HIGHWAY ENGINEERING AND GEOMATICS

DESIGNED \_\_\_\_\_ SAB DATE 2018-07-25  
QUALITY CONTROL \_\_\_\_\_ SAB DATE 2018-08-29  
QUALITY ASSURANCE \_\_\_\_\_ LP DATE 2018-09-25  
DRAWN \_\_\_\_\_ DMW DATE 2018-08-27

SENIOR DESIGNER \_\_\_\_\_  
DATE \_\_\_\_\_

**CROSS SECTIONS - TRINITY VALLEY ROAD**  
BAXTER BRIDGE

FILE NUMBER	PROJECT NUMBER	REG	DRAWING NUMBER	REV
2844	22661-0000	2	R2-1066-1004	K

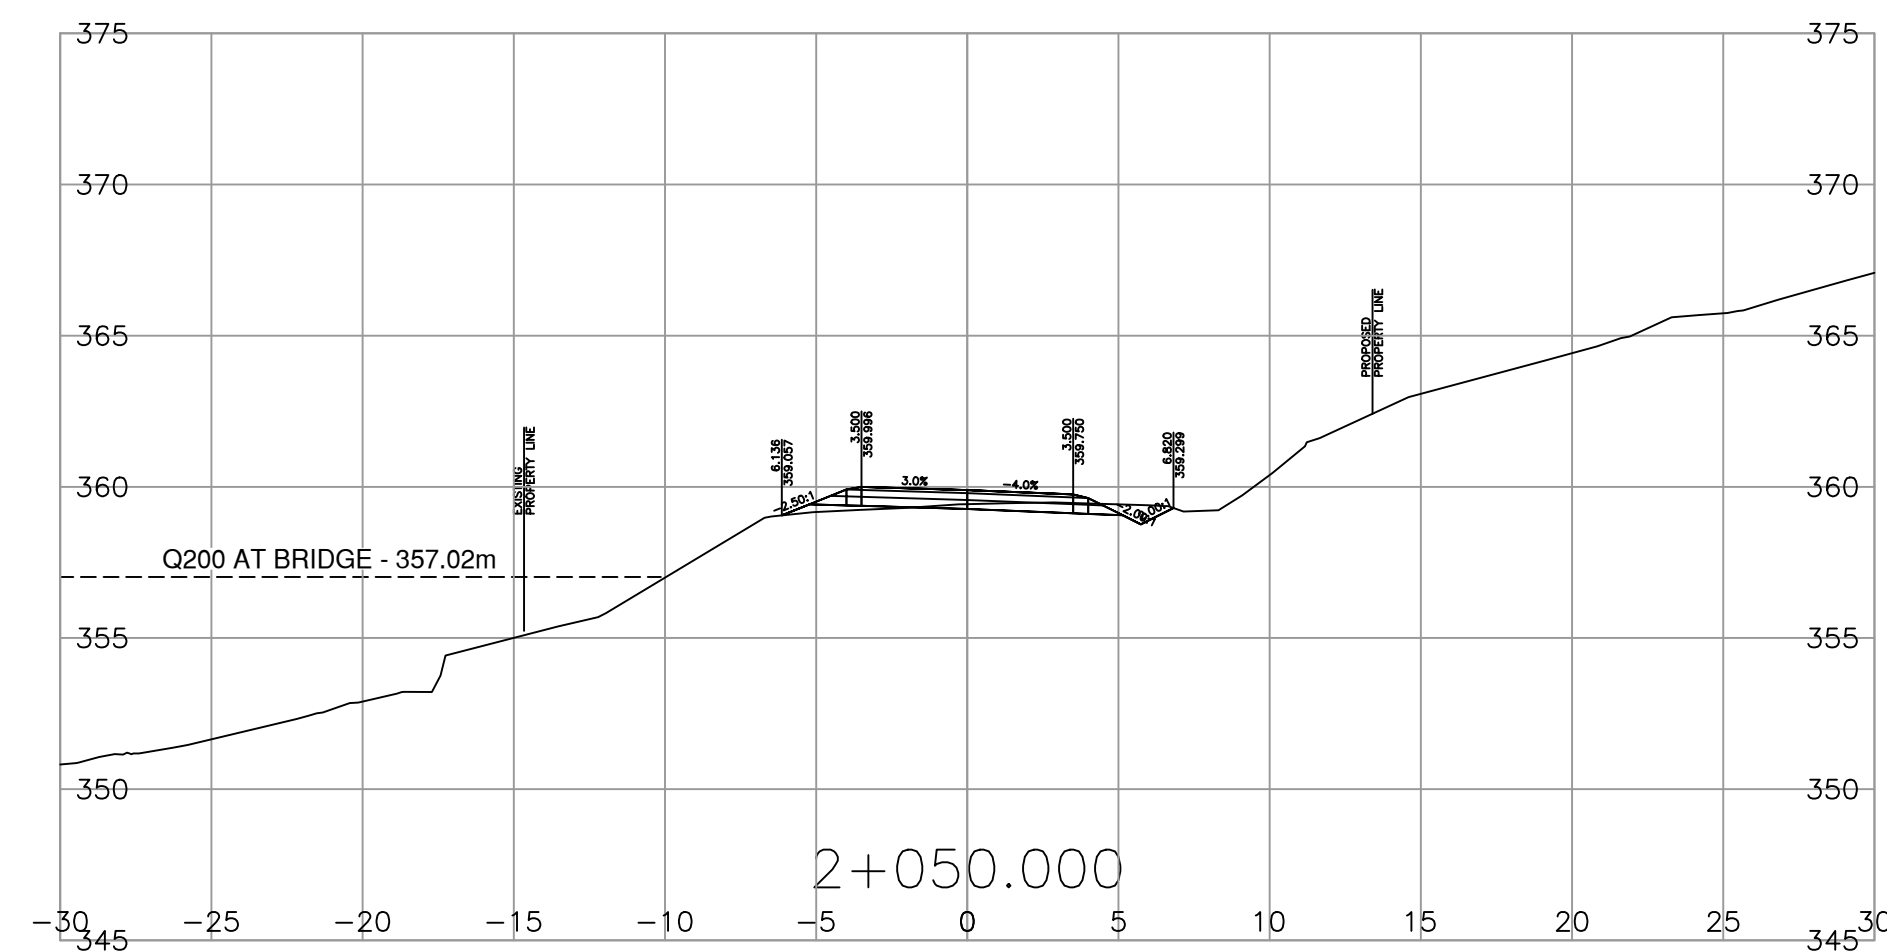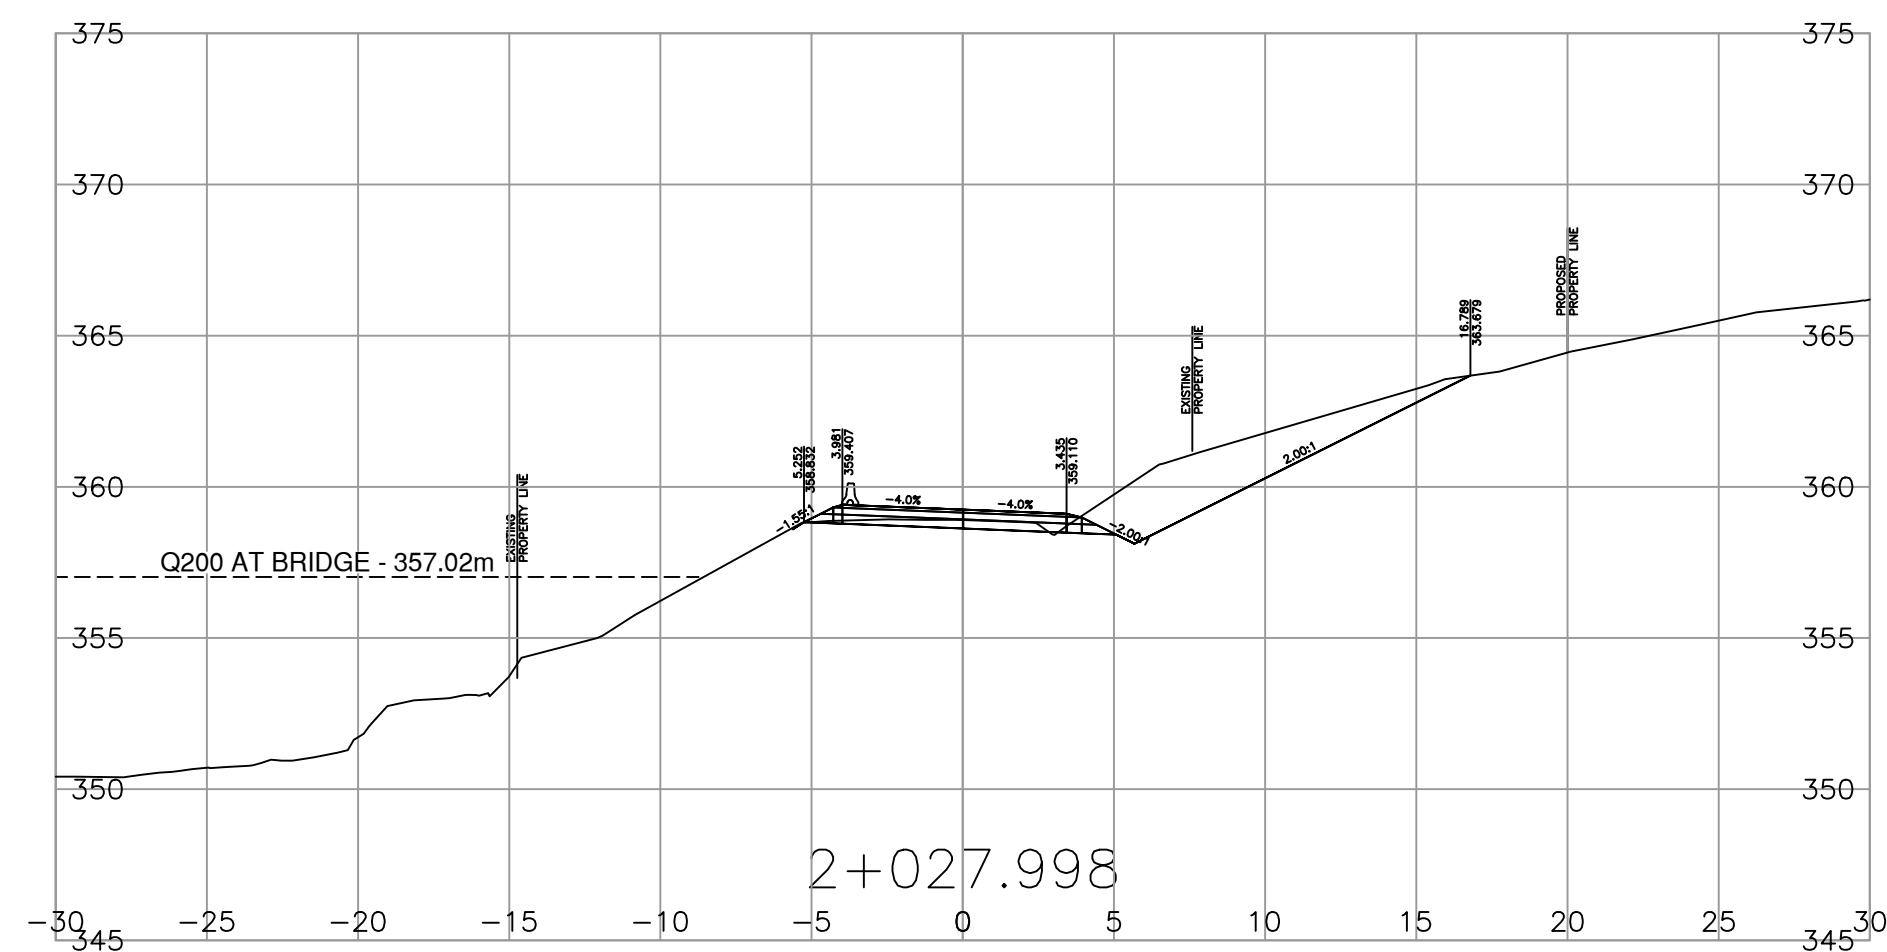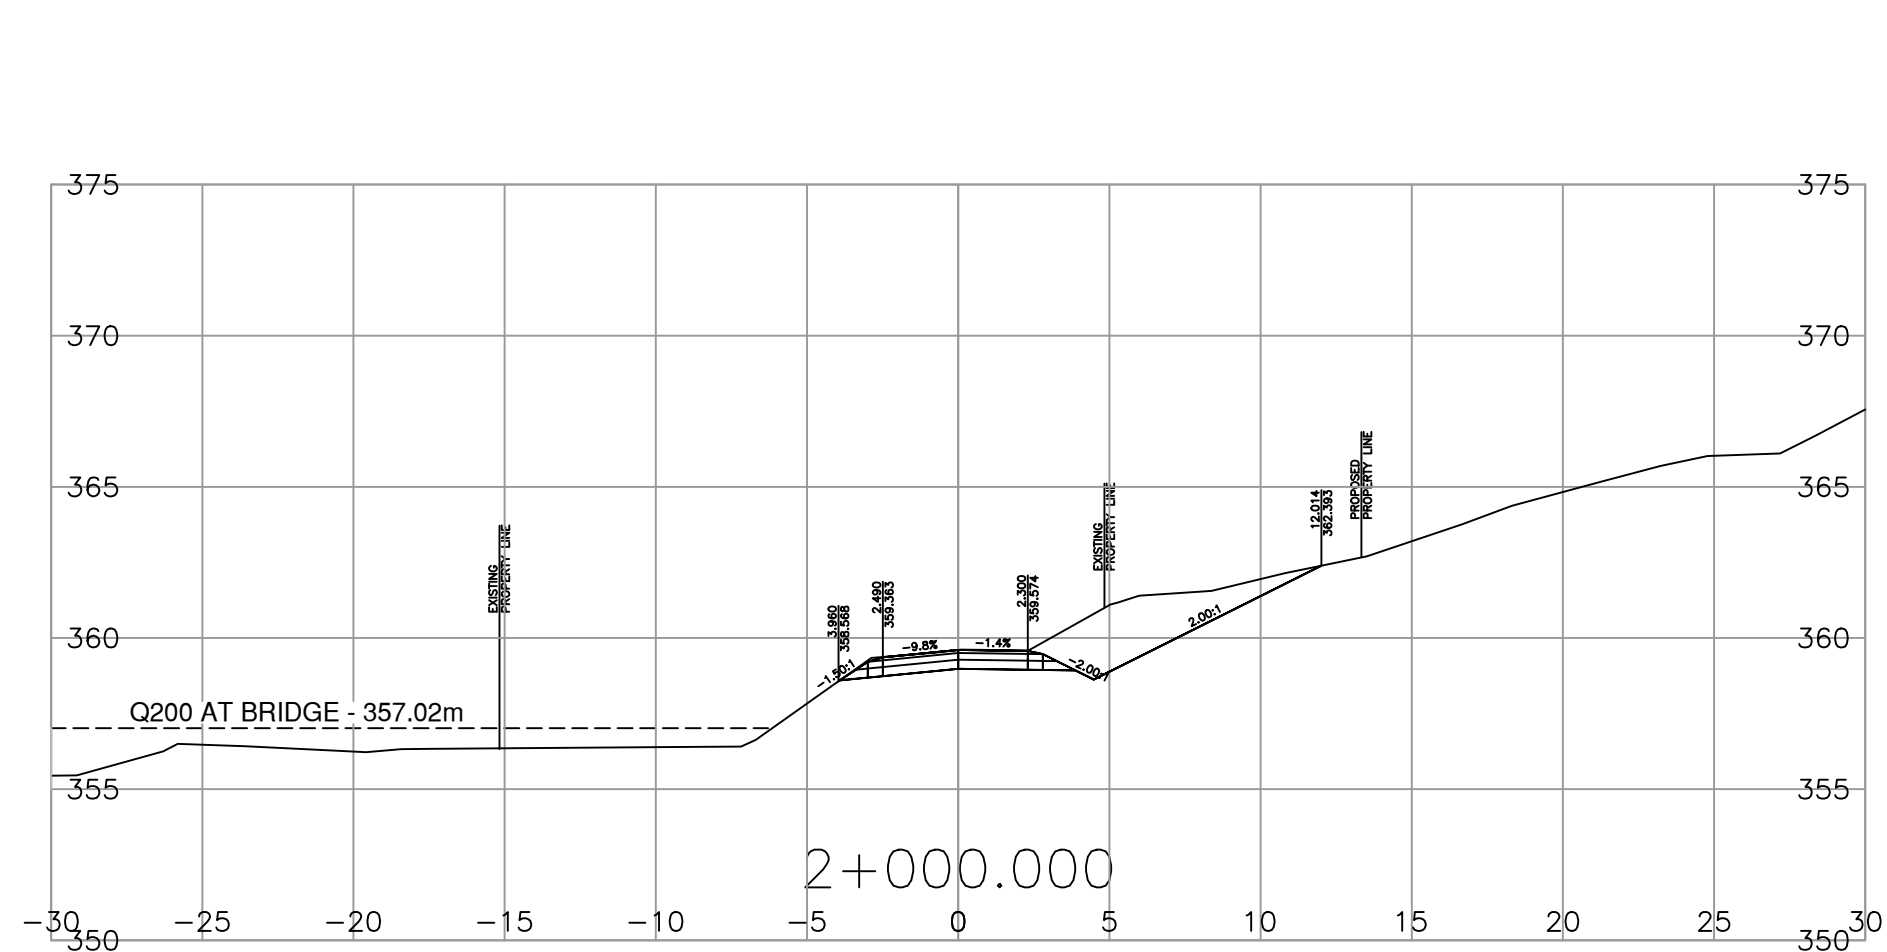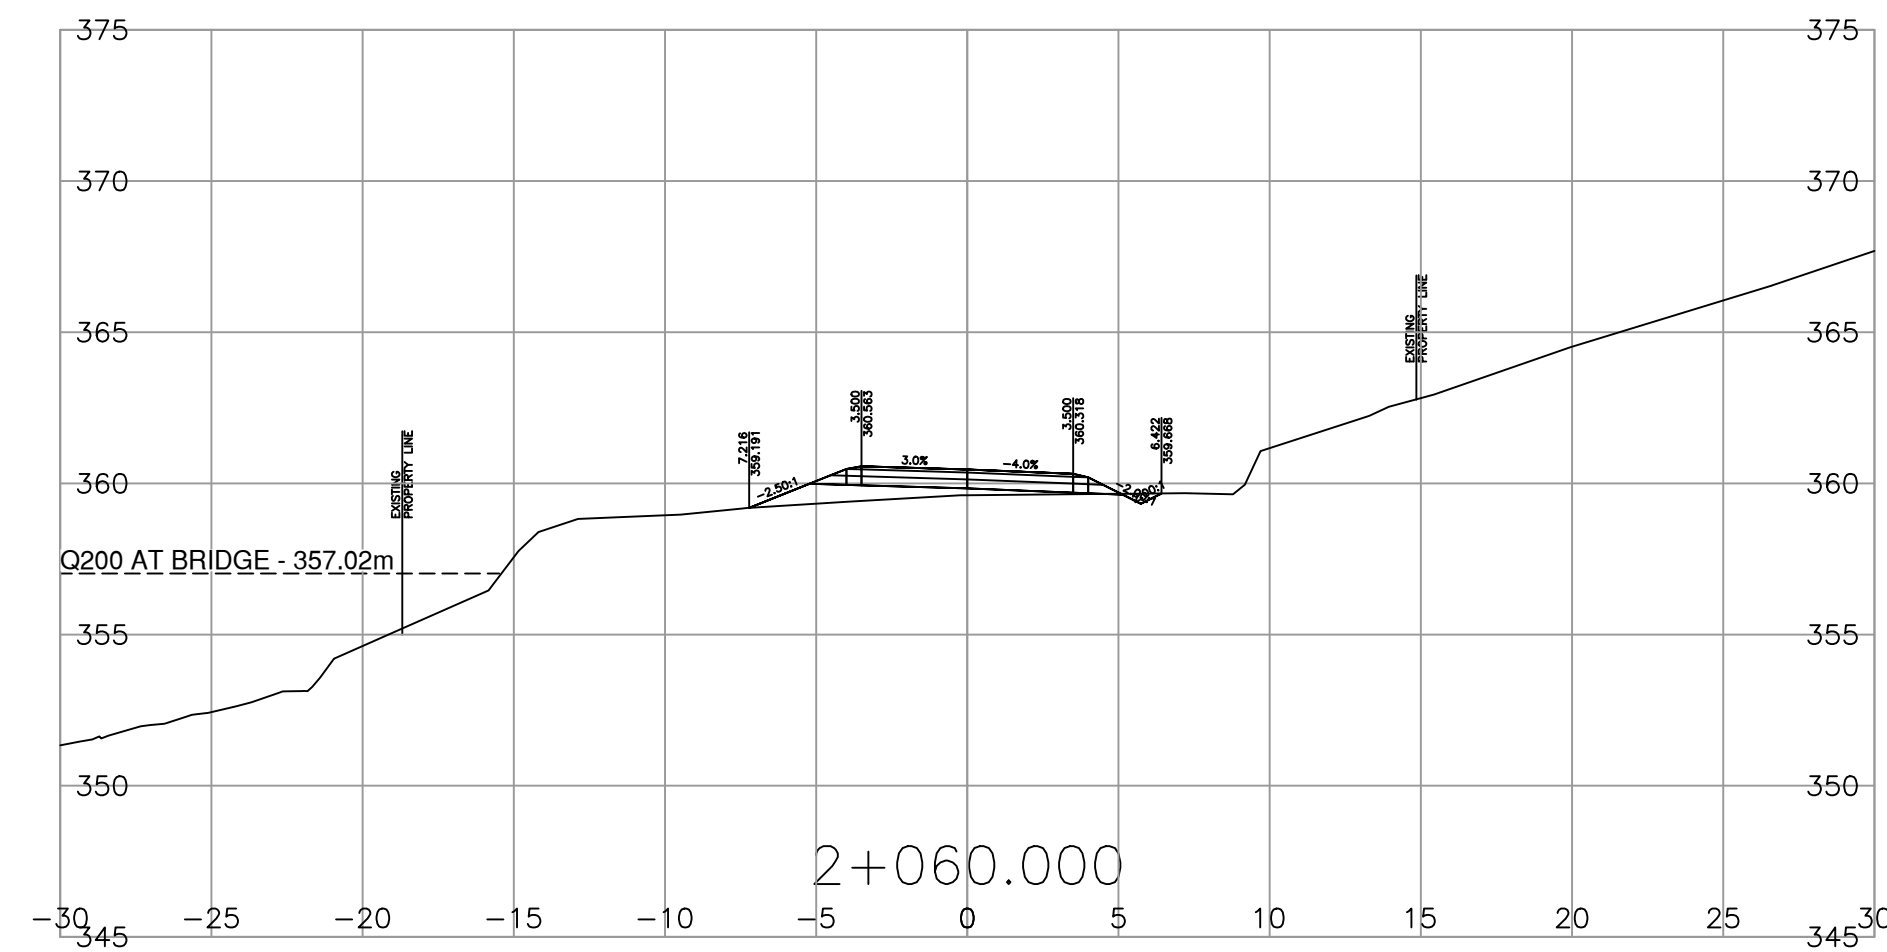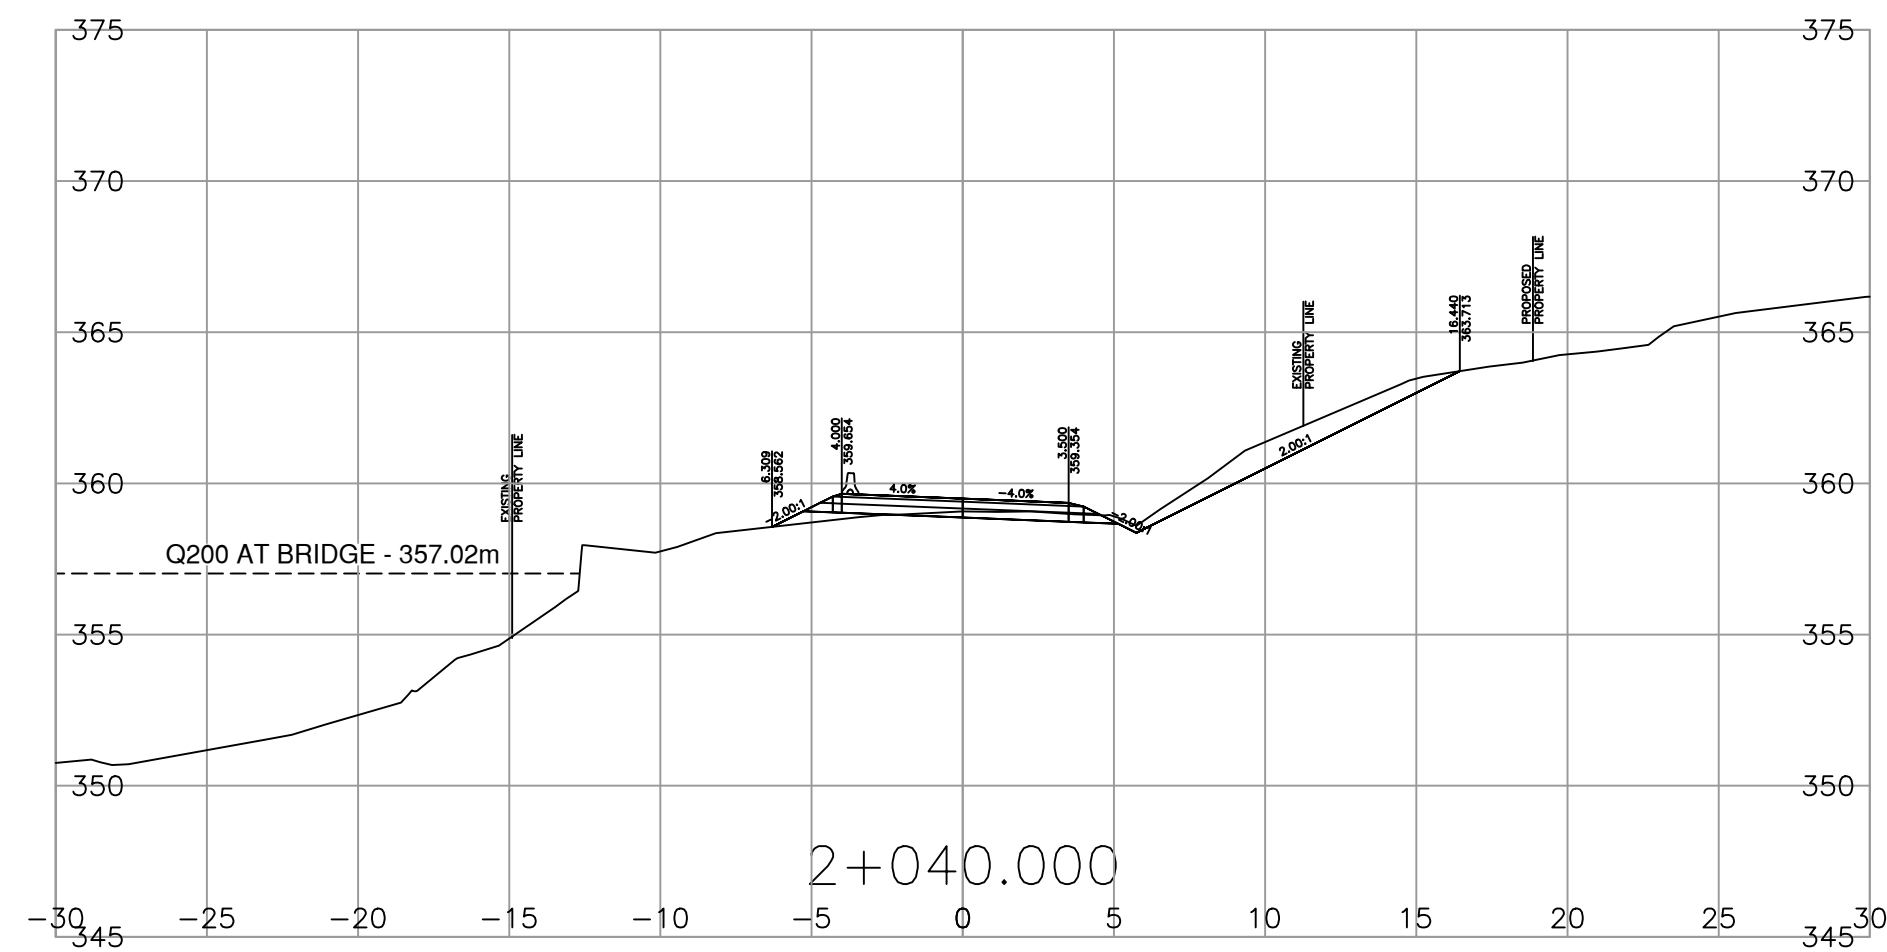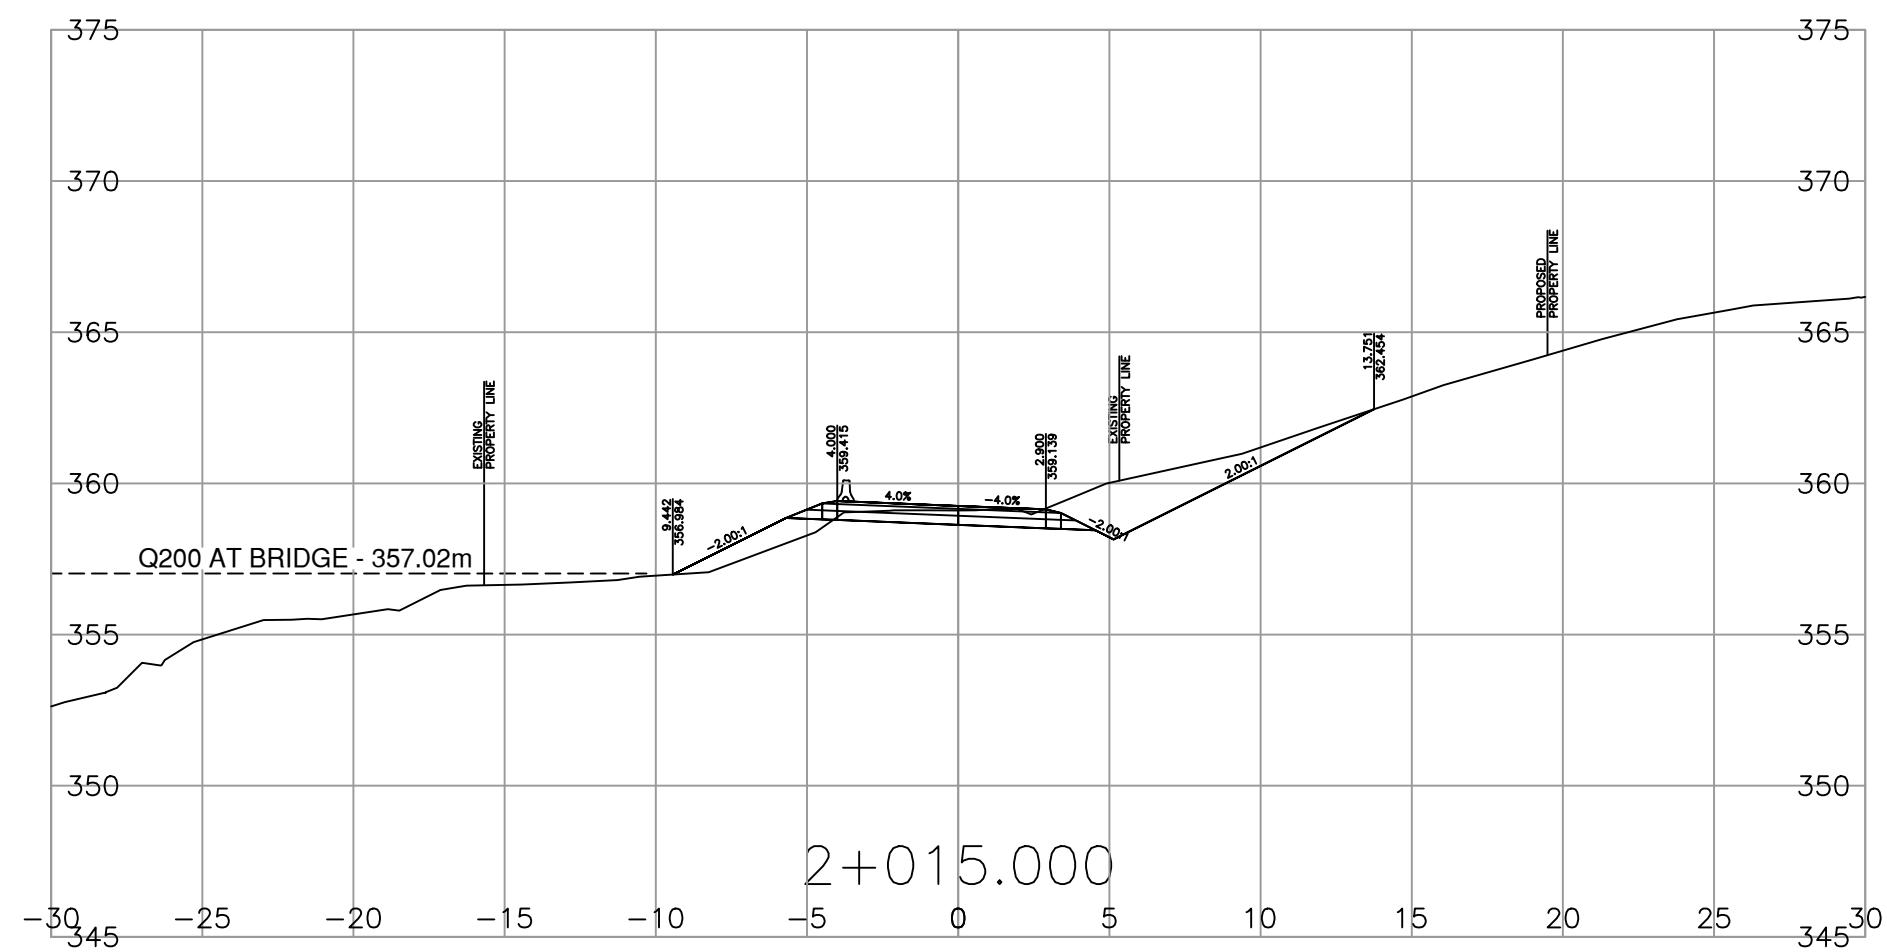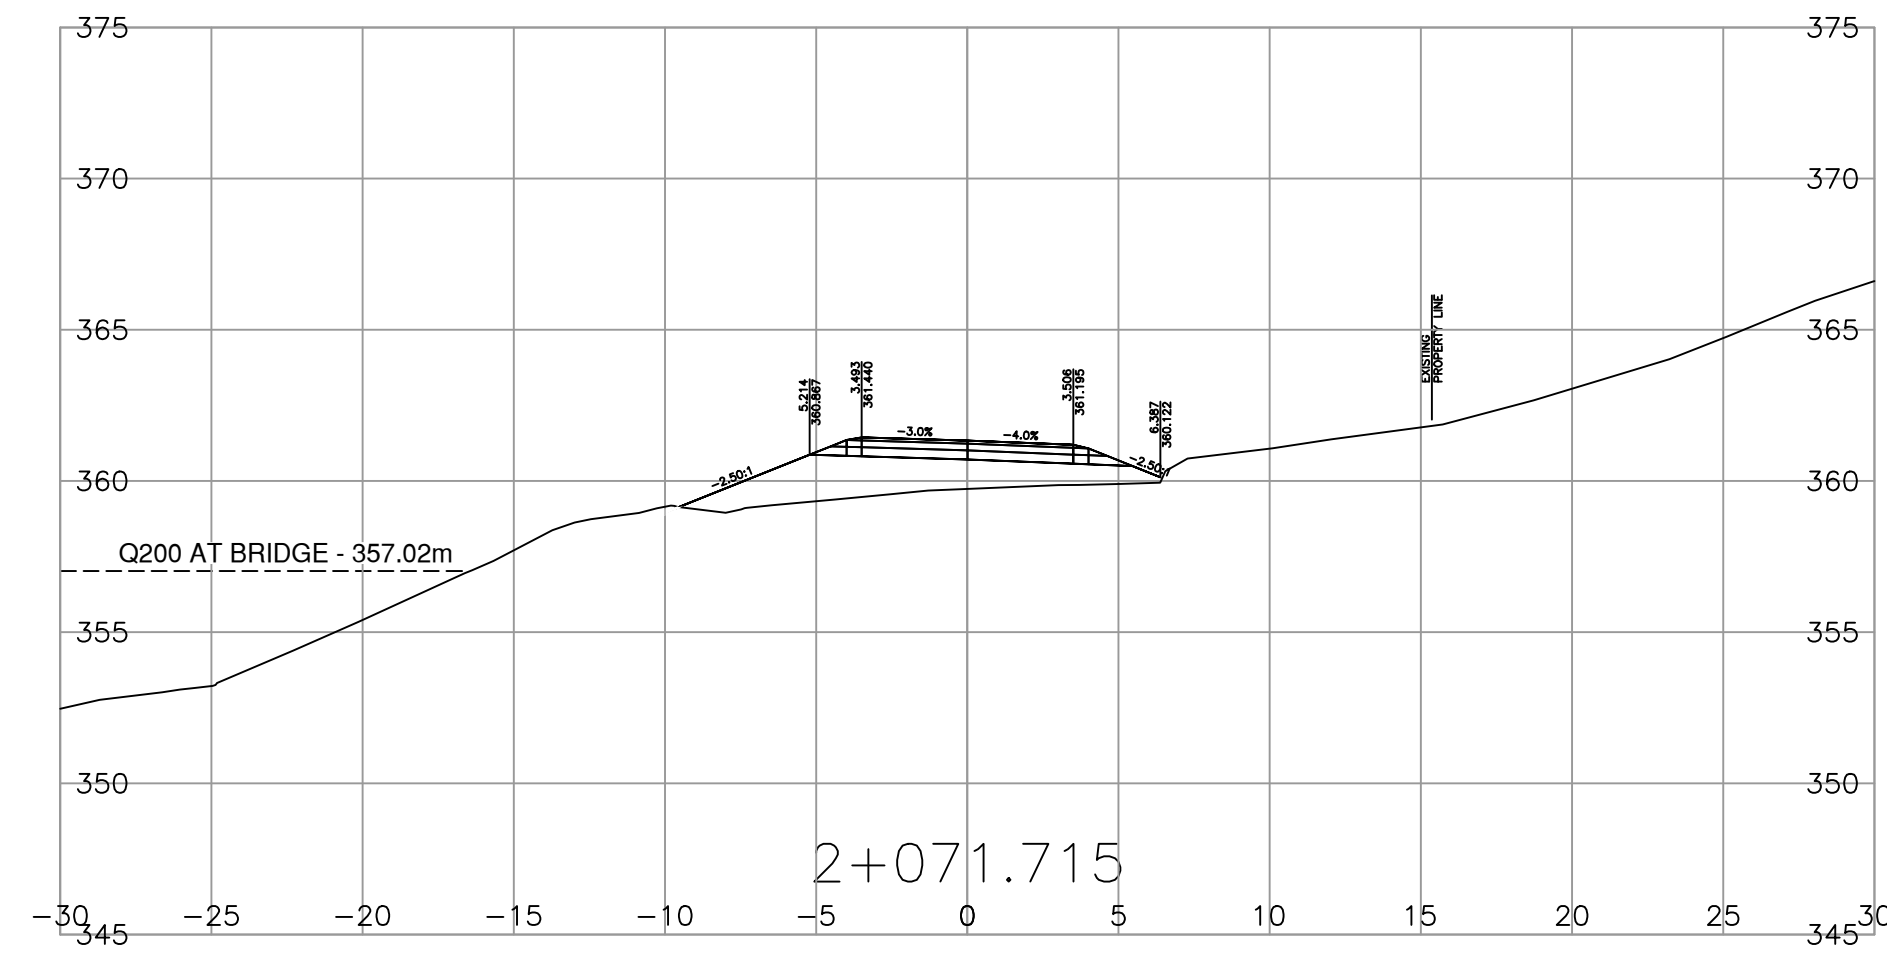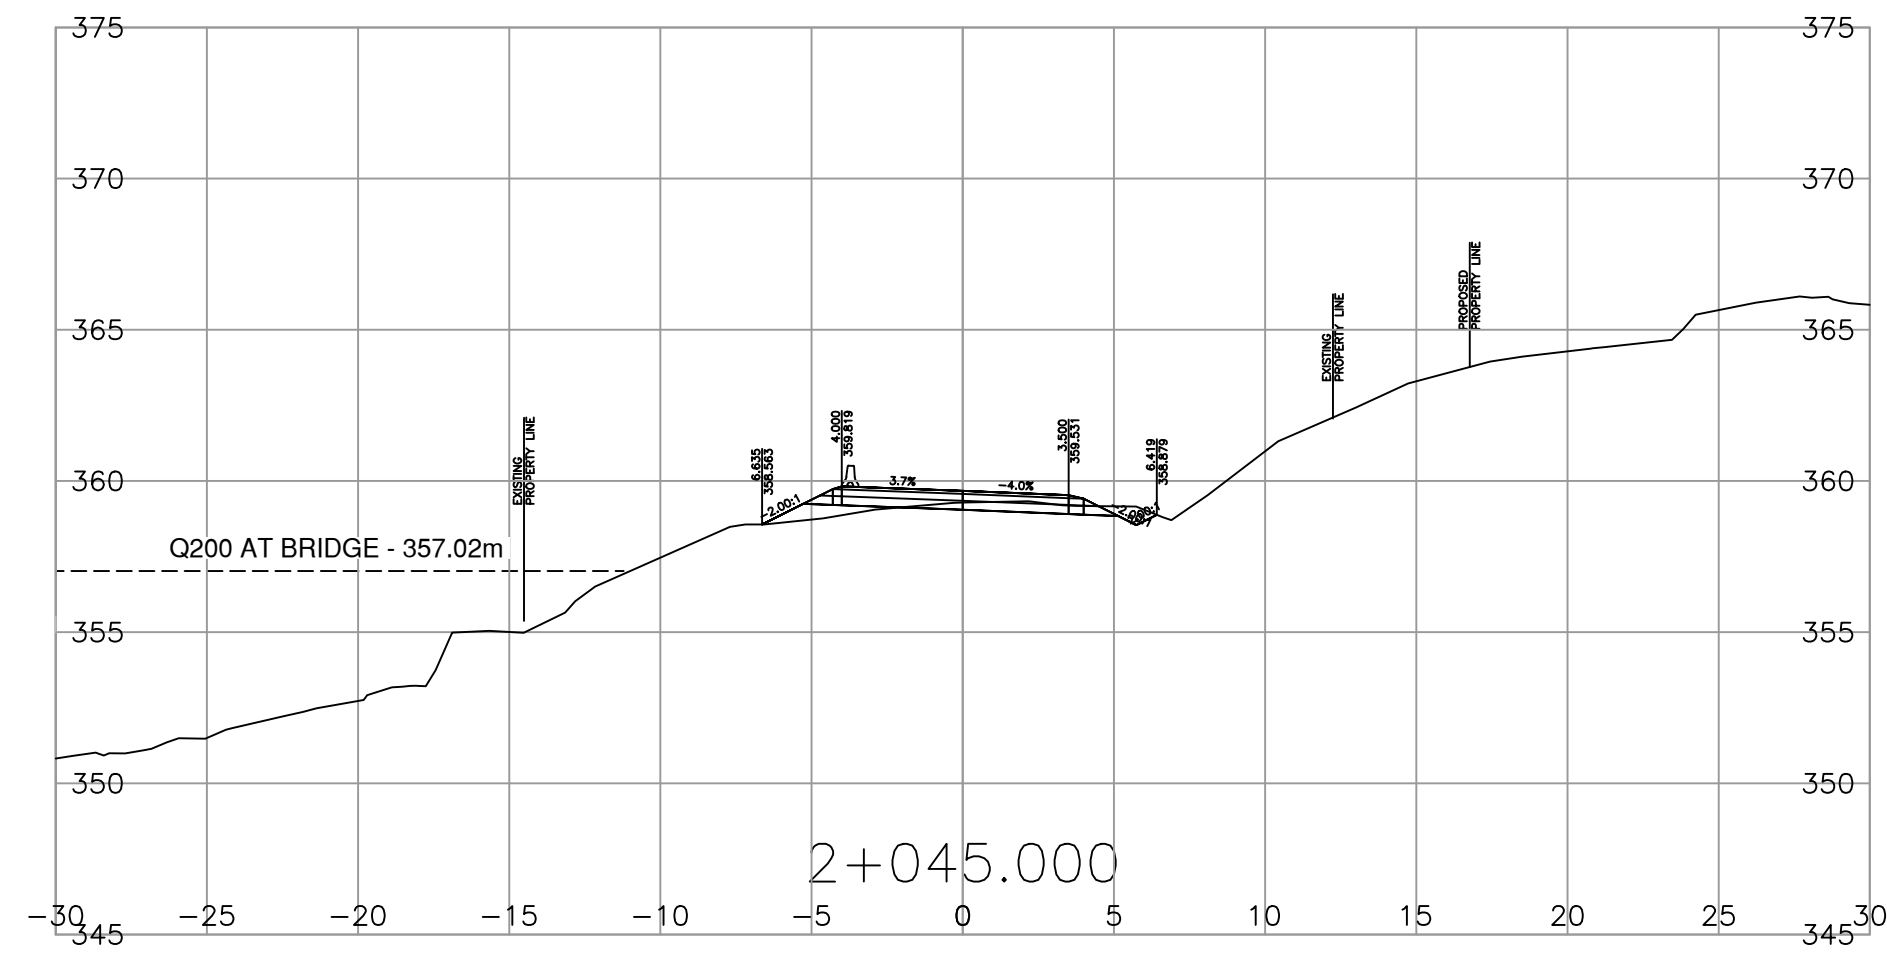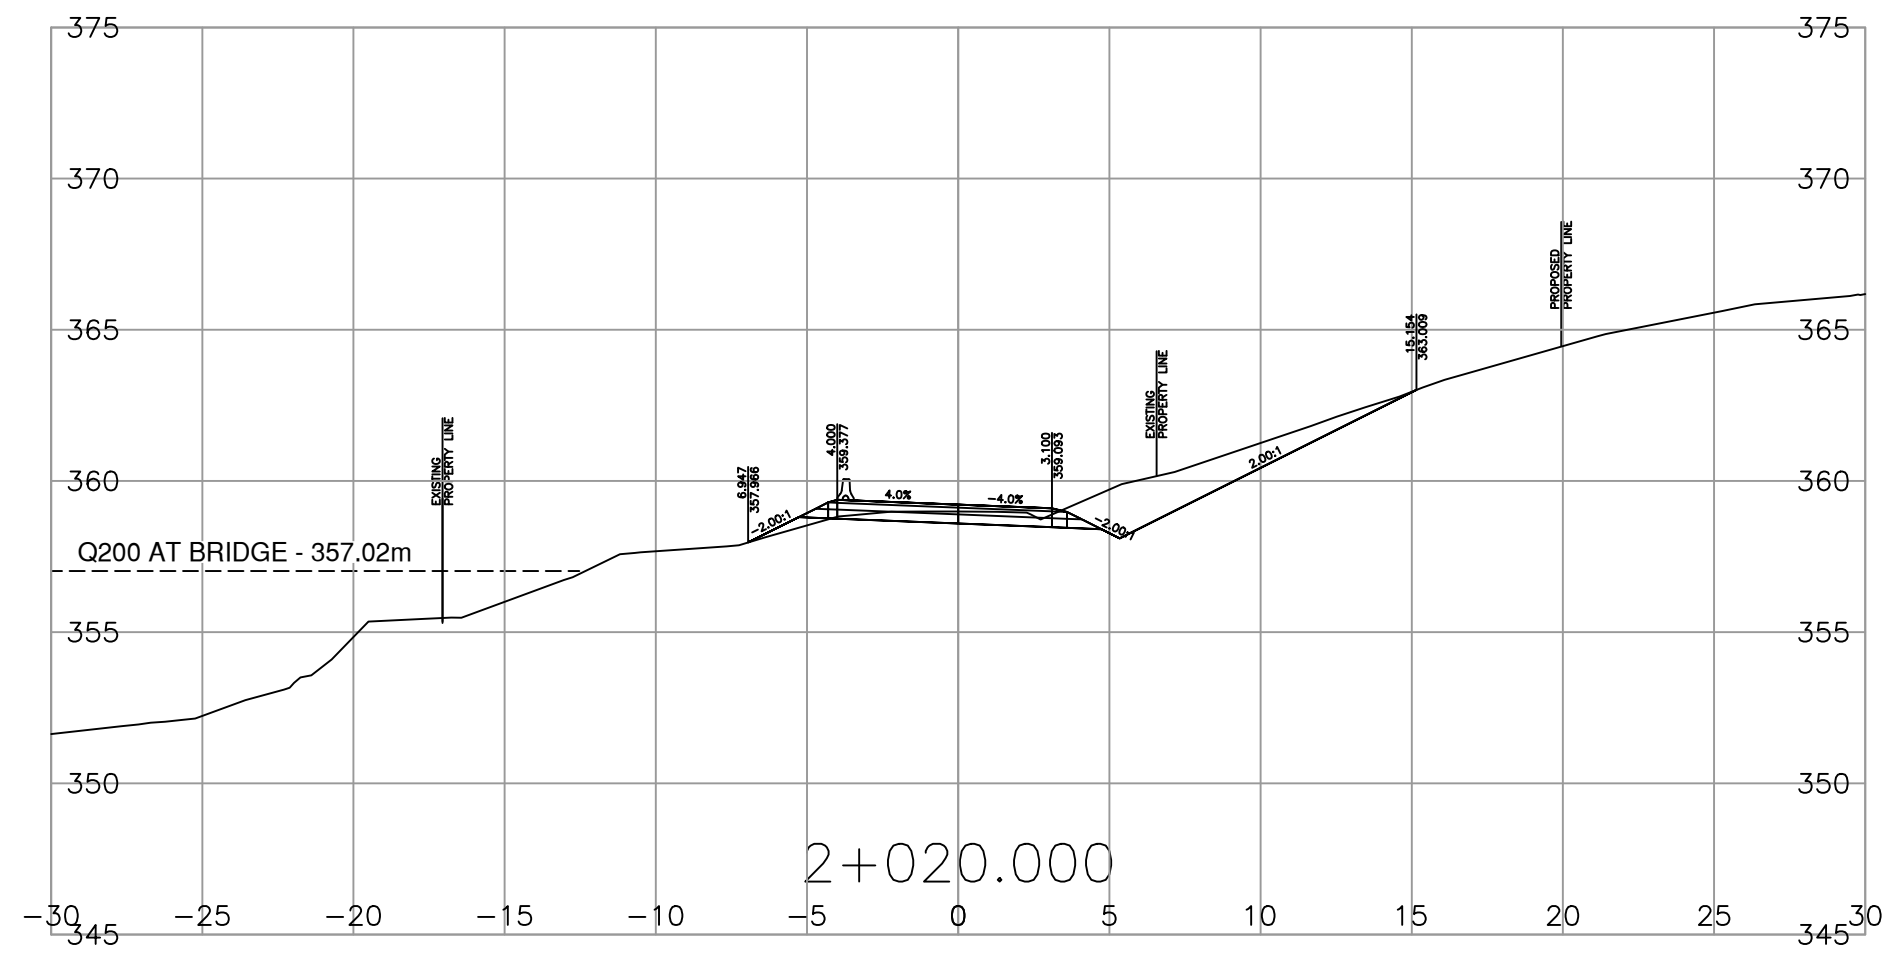

DRAFT - NOT FOR CONSTRUCTION  
ISSUED FOR AMENDMENT



Suite 500  
3960 Quadra Street  
Victoria BC  
Canada V8X 4A3  
Tel 250 370 9221

SCALE		0 2 1:250 12m	CAD FILENAME	2729-1000.SERIES
REV		DATE	REVISIONS	SIGNATURE
H	20-04-17	ISSUED FOR 100% SUBMISSION REVIEW		L.PELTZ
I	21-02-10	ISSUED FOR TENDER		L.PELTZ
J	21-04-30	ISSUED FOR TENDER		L.PELTZ
K	23-09-21	ISSUED FOR AMENDMENT		L.PELTZ



MINISTRY OF TRANSPORTATION  
AND INFRASTRUCTURE  
SOUTHERN INTERIOR REGION  
HIGHWAY ENGINEERING AND GEOMATICS











SENIOR DESIGNER  
DATE

DESIGNED	SAB	DATE	2018-07-25
QUALITY CONTROL	SAB	DATE	2018-08-29
QUALITY ASSURANCE	LP	DATE	2018-09-25
DRAWN	DMW	DATE	2018-08-27

CROSS SECTIONS - MISKA ROAD

BAXTER BRIDGE

FILE NUMBER	PROJECT NUMBER	REG	DRAWING NUMBER	REV
2844	22661-0000	2	R2-1066-1005	K

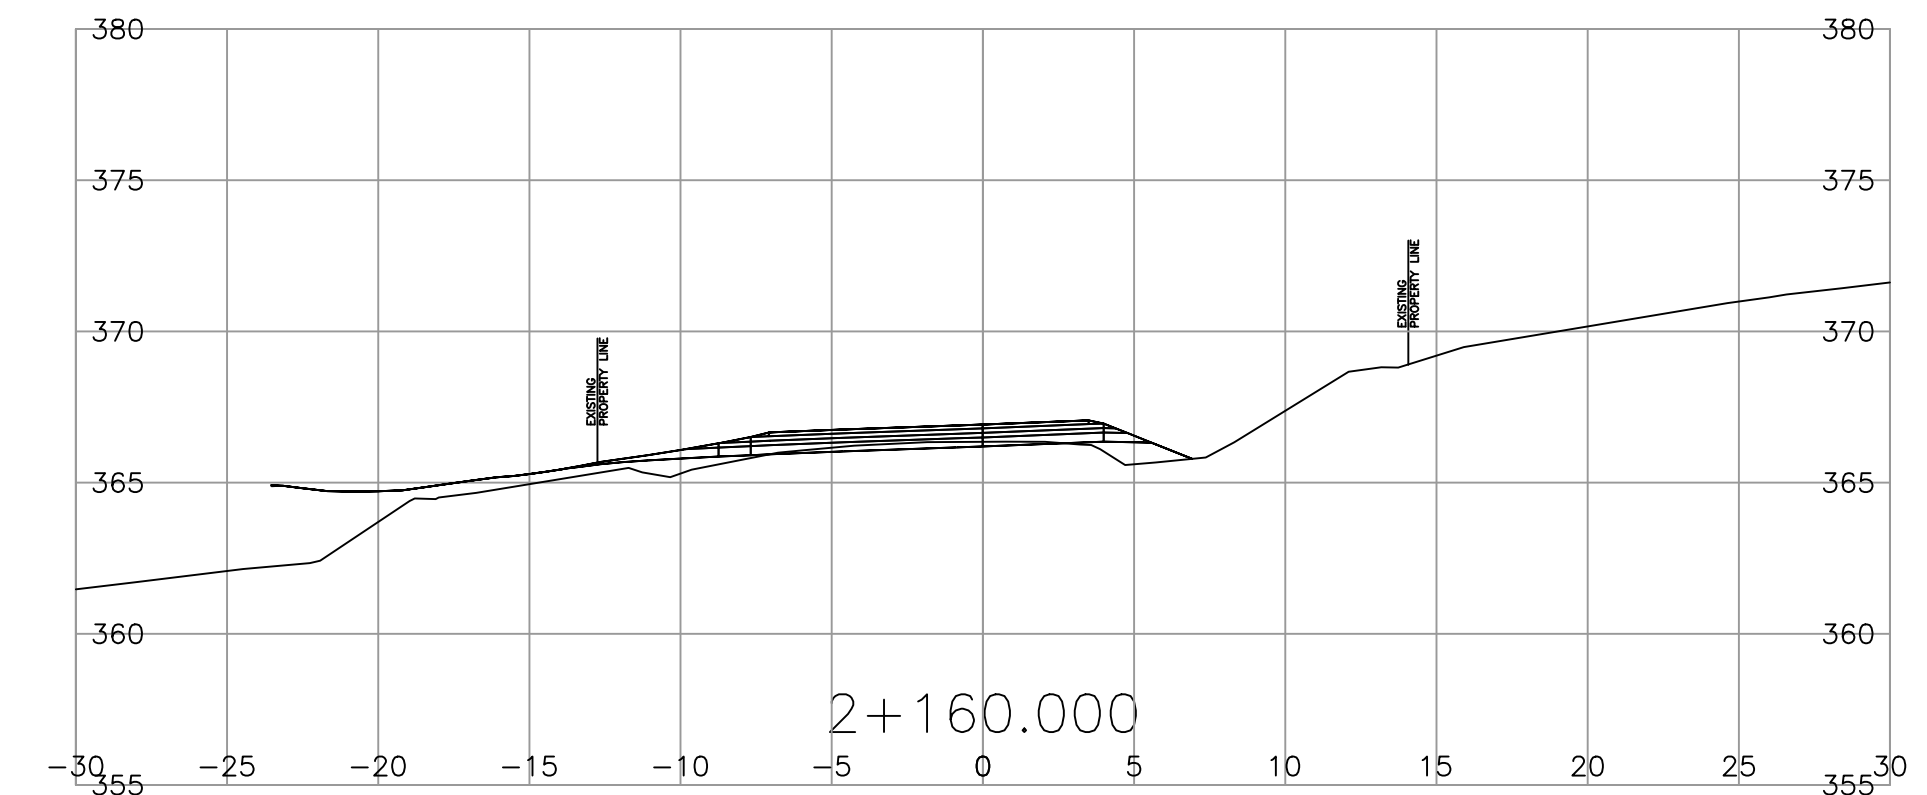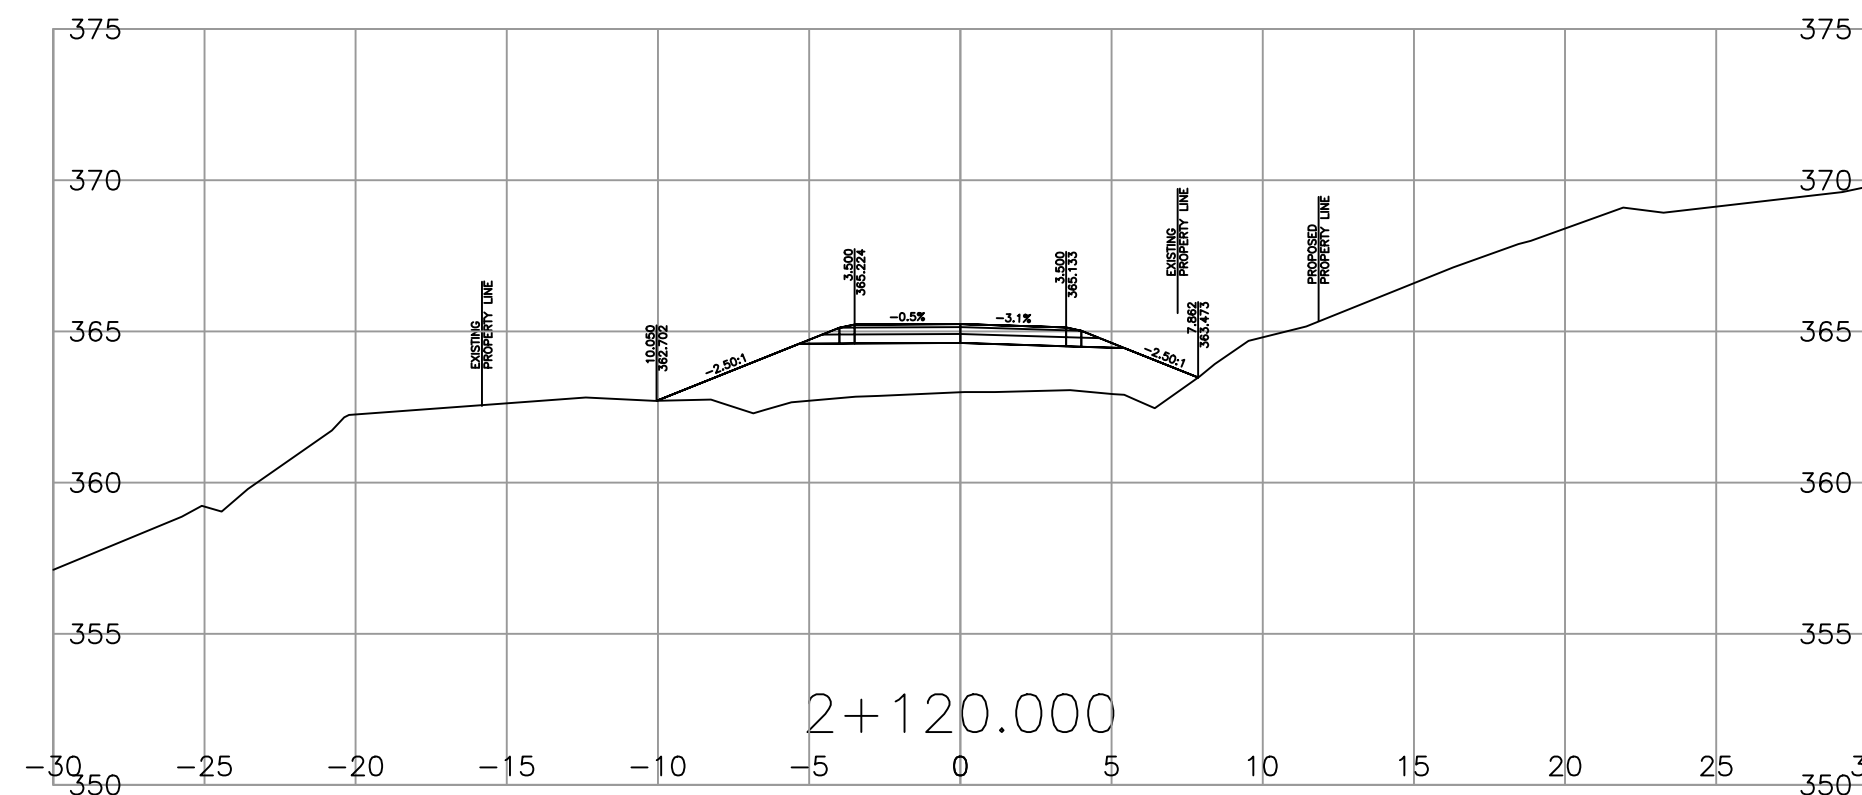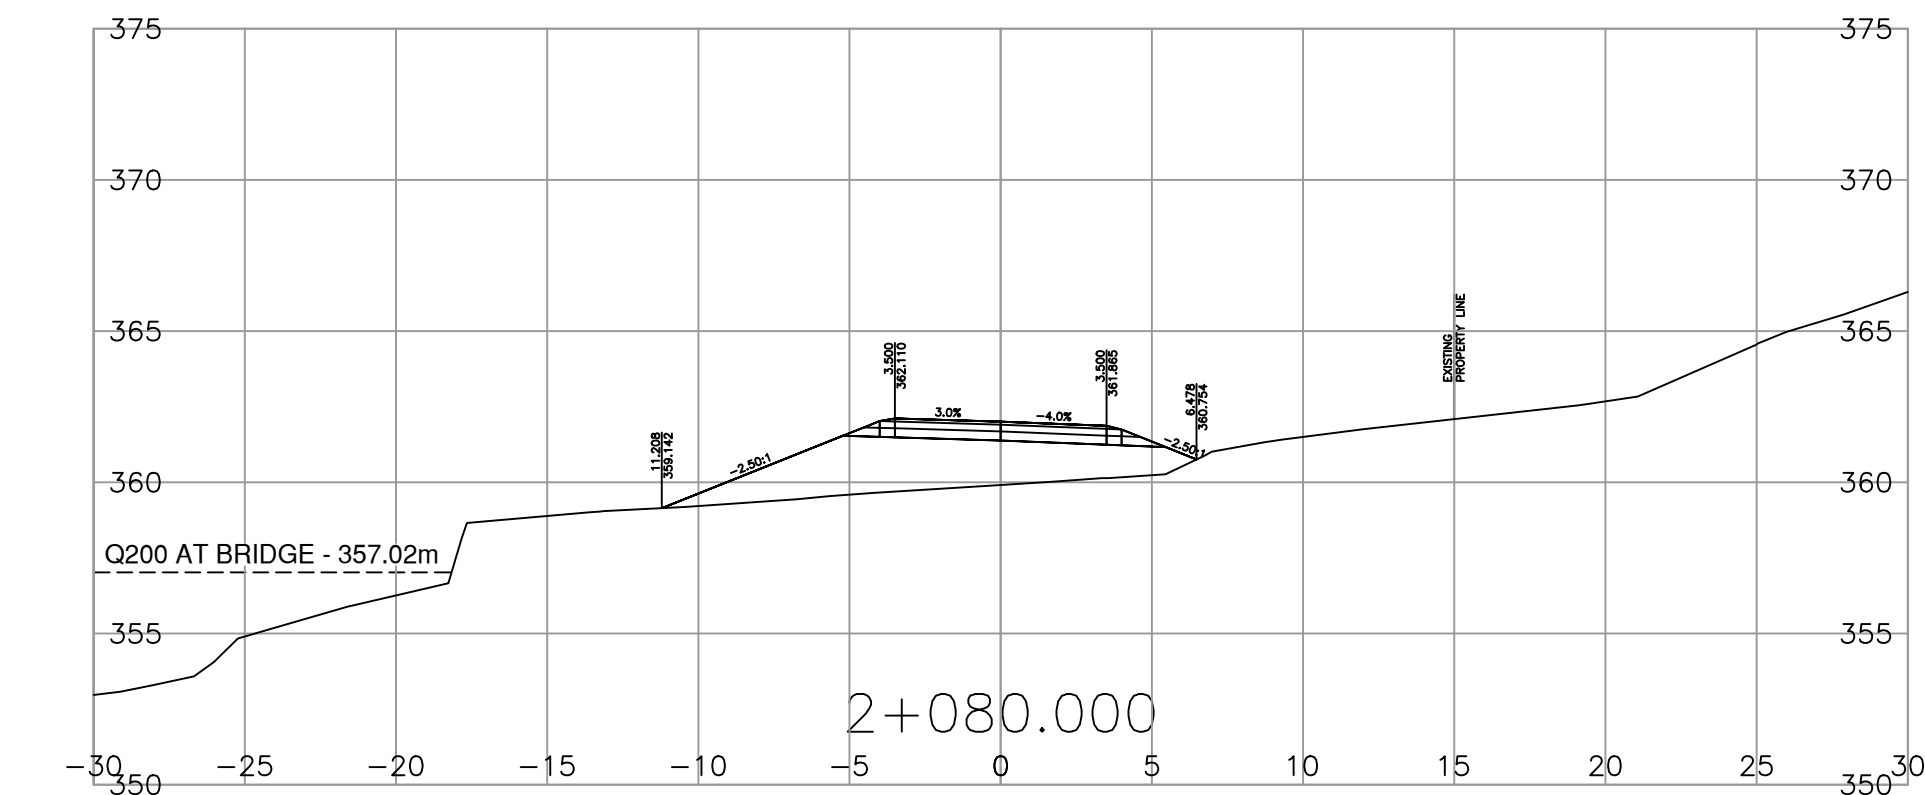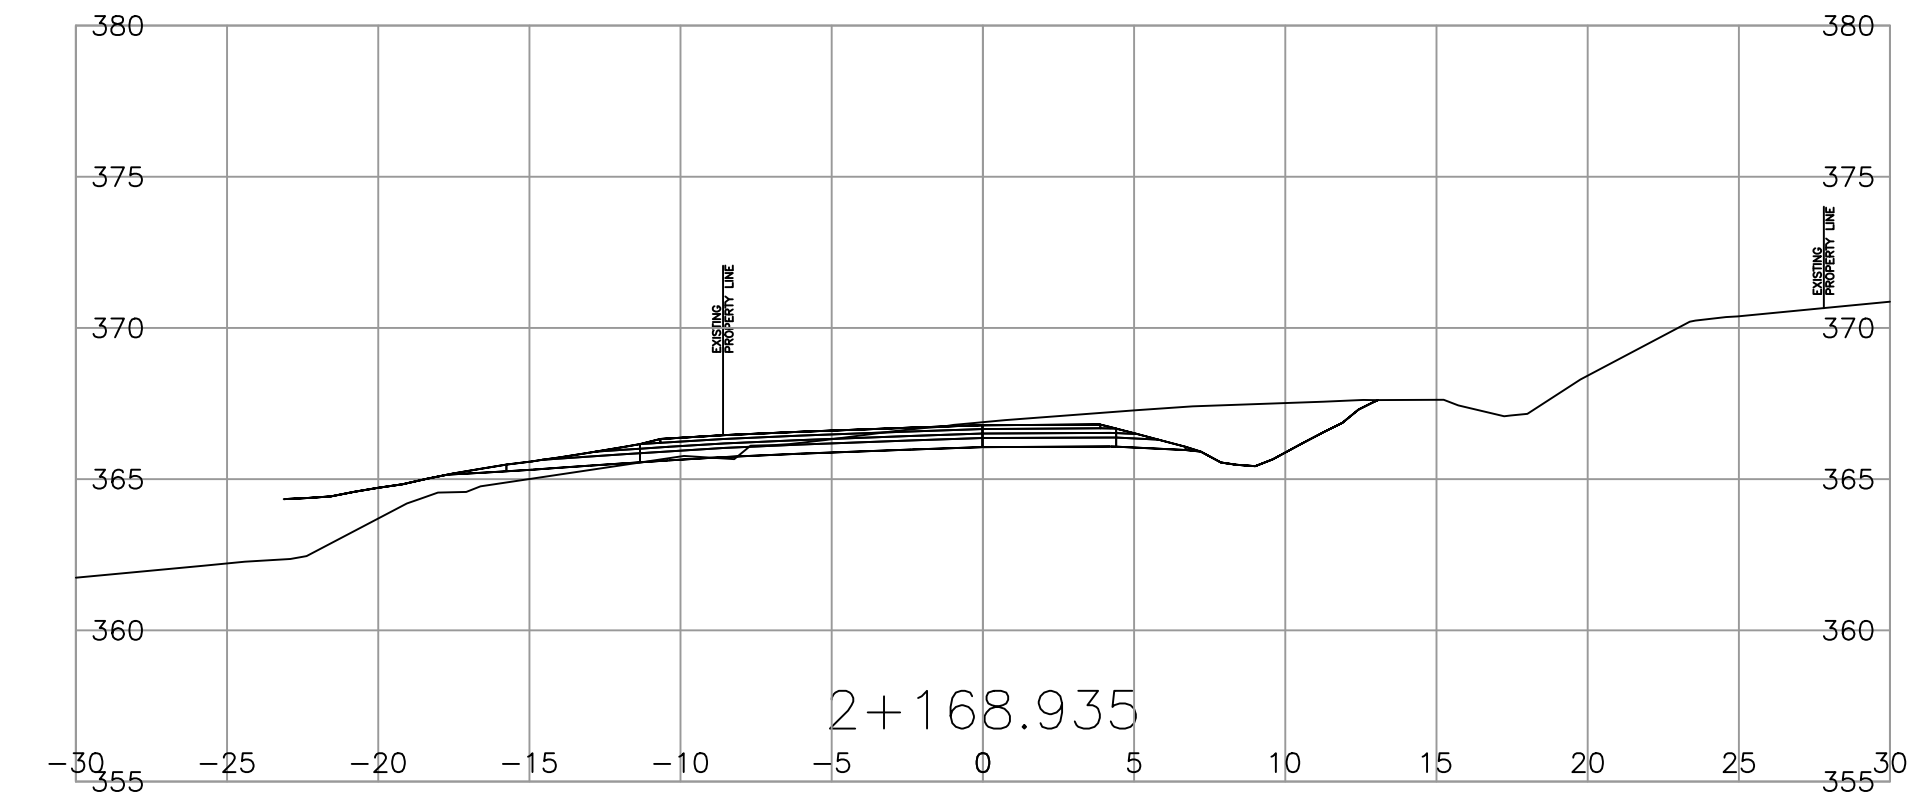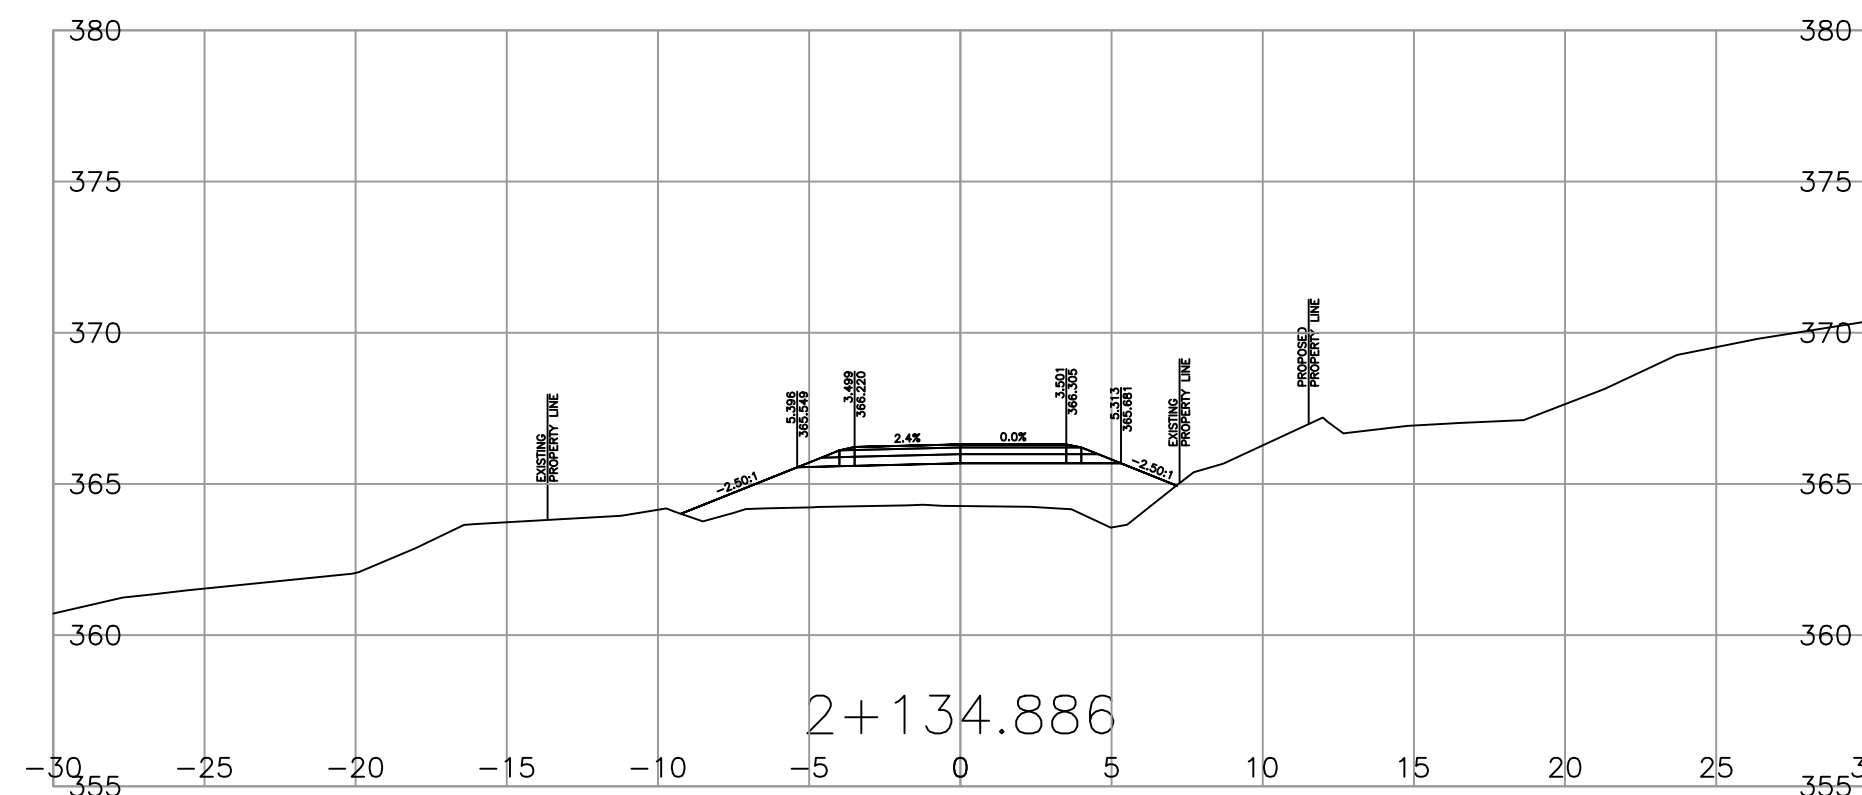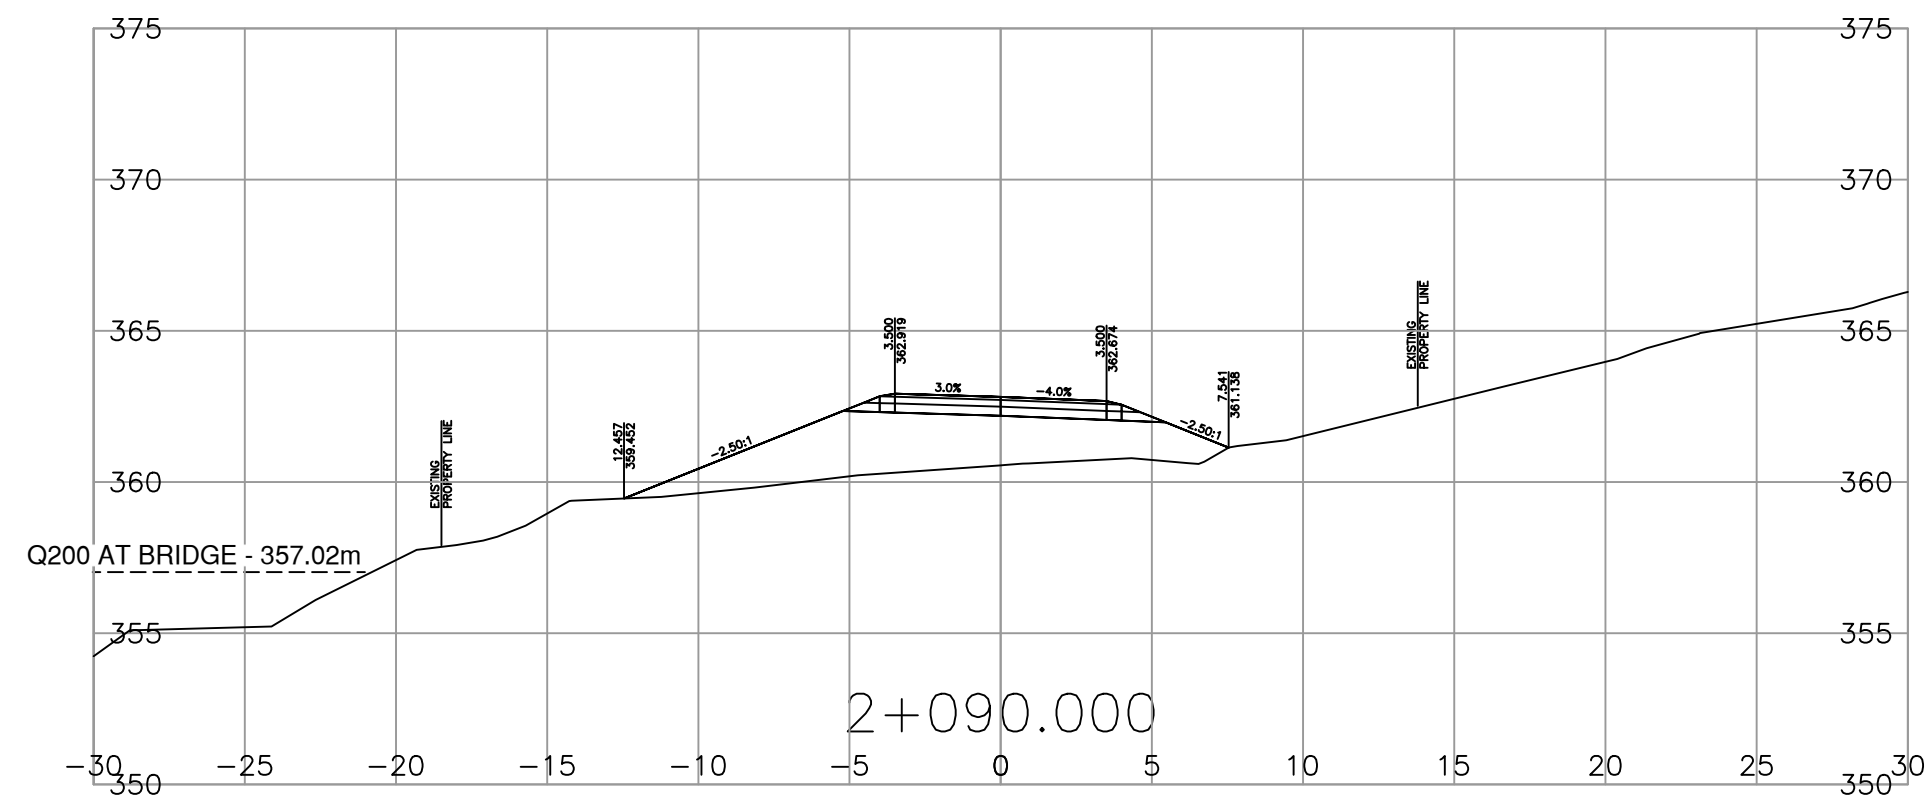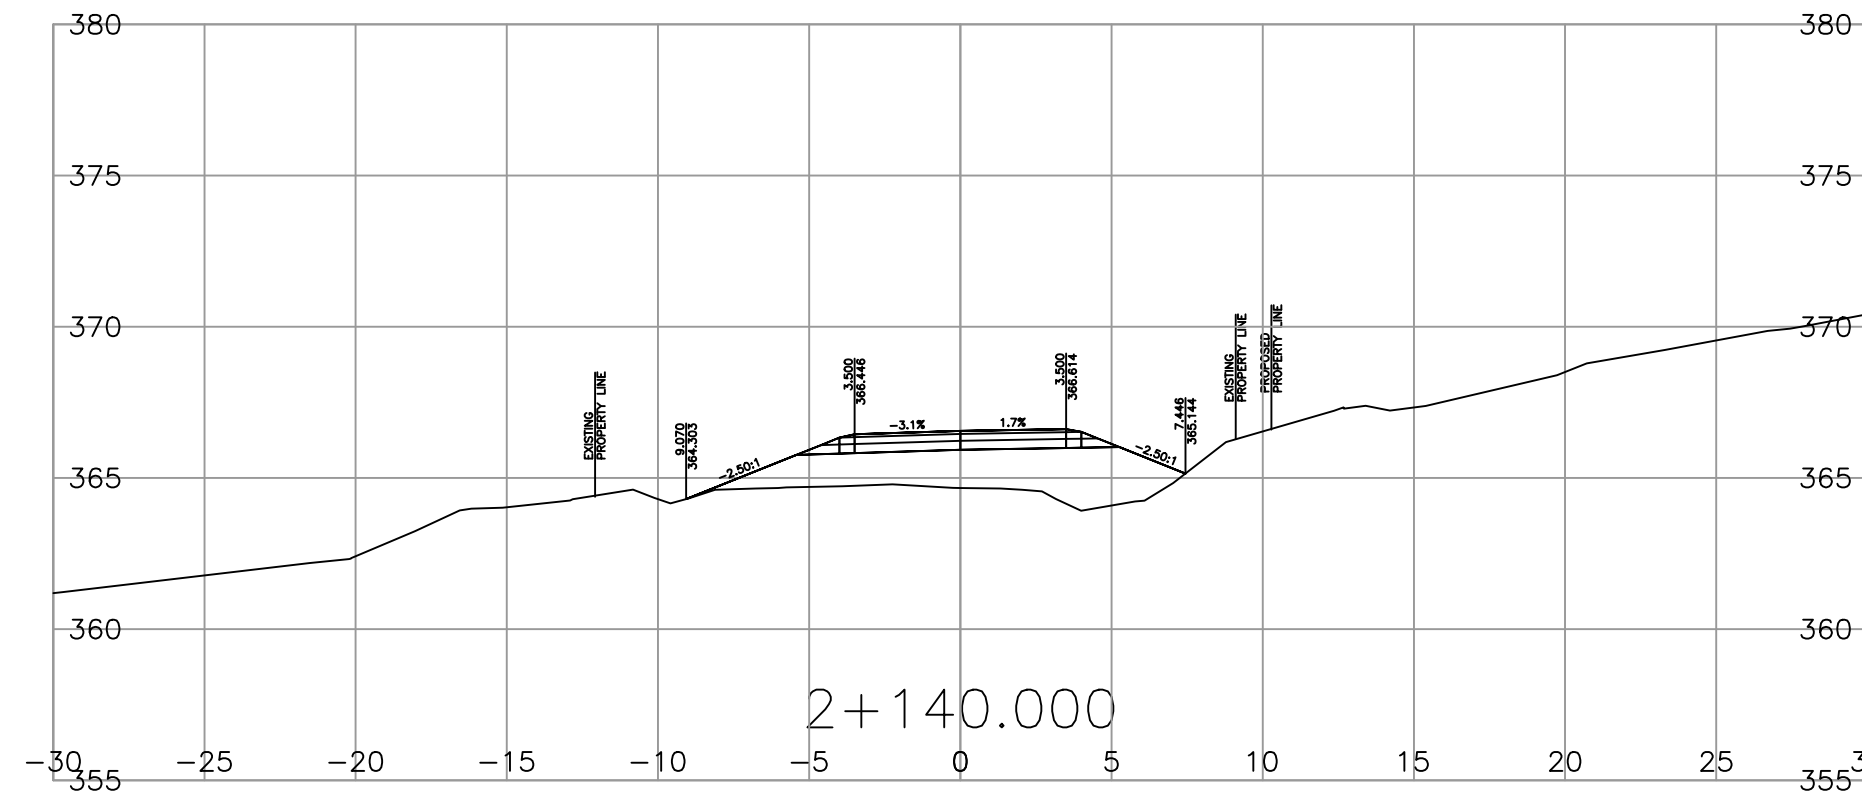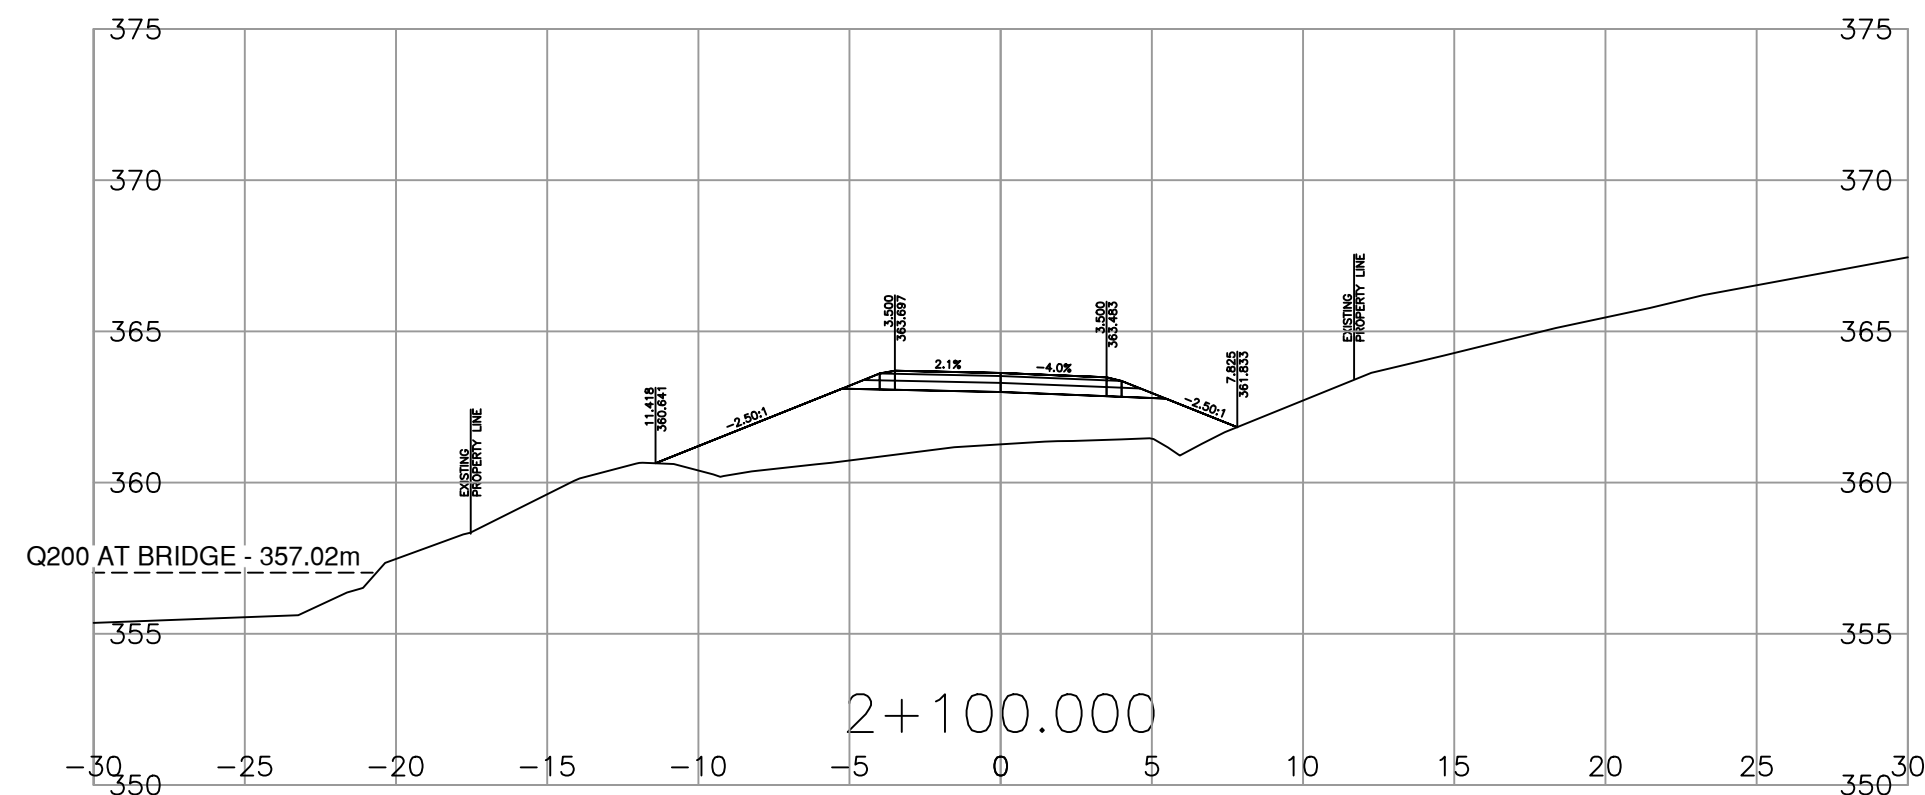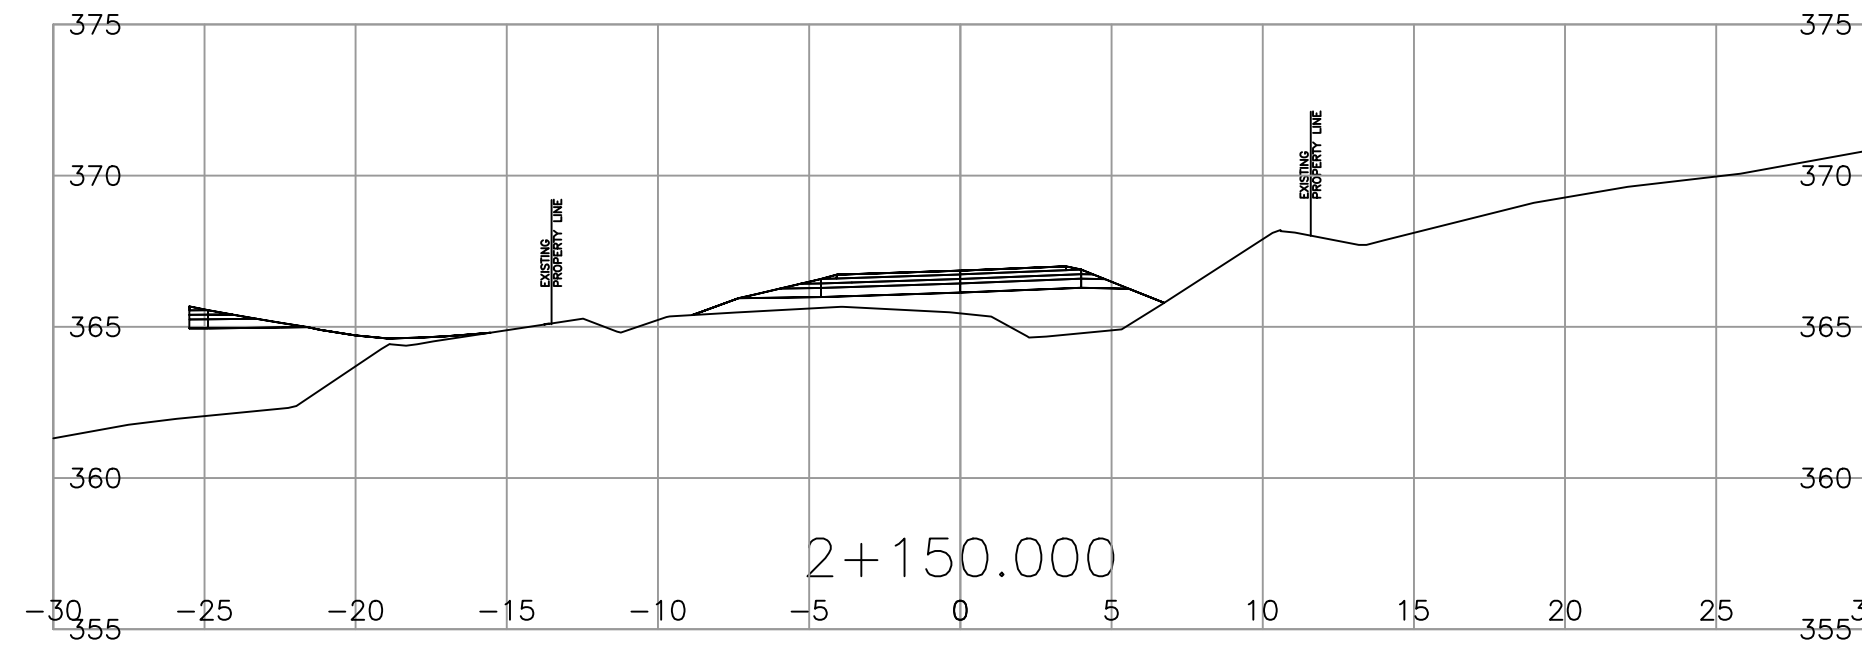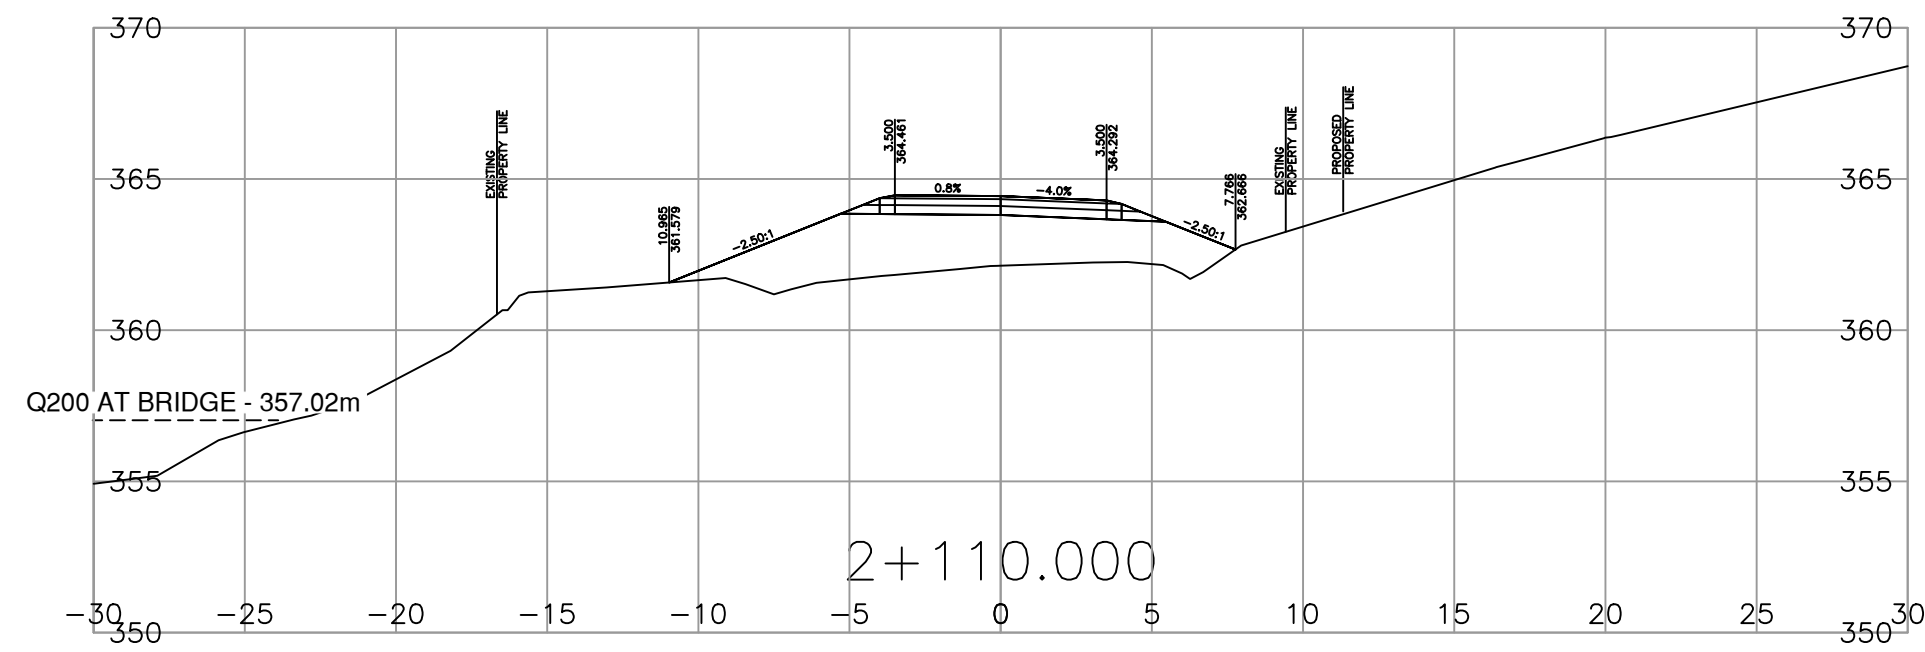

Suite 500  
3960 Quadra Street  
Victoria BC  
Canada V8X 4A3  
Tel 250 370 9221

SCALE		0 2 1:250 12m	CAD FILENAME	2729-1000.SERIES
REV		DATE	REVISIONS	SIGNATURE
H	20-04-17		ISSUED FOR 100% SUBMISSION REVIEW	L.PELTZ
I	21-02-10		ISSUED FOR TENDER	L.PELTZ
J	21-04-30		ISSUED FOR TENDER	L.PELTZ
K	23-09-21		ISSUED FOR AMENDMENT	L.PELTZ




MINISTRY OF TRANSPORTATION  
AND INFRASTRUCTURE  
SOUTHERN INTERIOR REGION  
HIGHWAY ENGINEERING AND GEOMATICS

DESIGNED	SAB	DATE	2018-07-25
QUALITY CONTROL	SAB	DATE	2018-08-29
QUALITY ASSURANCE	LP	DATE	2018-09-25
DRAWN	DMW	DATE	2018-08-27

CROSS SECTIONS - MISKA ROAD  
BAXTER BRIDGE

FILE NUMBER	PROJECT NUMBER	REG	DRAWING NUMBER	REV
2844	22661-0000	2	R2-1066-1006	K


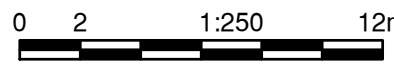

DRAFT - NOT FOR CONSTRUCTION  
ISSUED FOR AMENDMENT

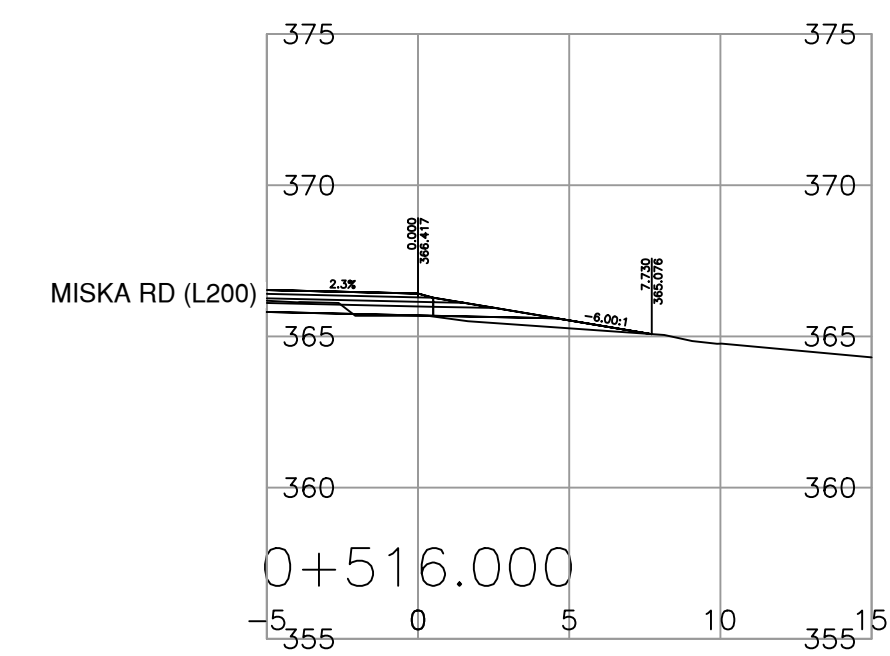

**6:1 CURB RETURN  
FILL SLOPE SECTION**

NOTE: SECTION CUT FROM CURB RETURN ALIGNMENT. LOOKING WEST.

DRAFT - NOT FOR CONSTRUCTION  
ISSUED FOR AMENDMENT

 <b>McElhanney</b> McElhanney Ltd.  Suite 500 3960 Quadra Street Victoria BC Canada V8X 4A3 Tel 250 370 9221	SCALE 	CAD FILENAME <u>2729-1000.SERIES</u> DATE <u>2023-09-21</u>	 <b>BRITISH COLUMBIA</b>  MINISTRY OF TRANSPORTATION AND INFRASTRUCTURE SOUTHERN INTERIOR REGION HIGHWAY ENGINEERING AND GEOMATICS	<b>CROSS SECTIONS - MISKA ROAD</b>  BAXTER BRIDGE	
	<table border="1" style="width:100%; border-collapse: collapse;"> <thead> <tr> <th>REV</th> <th>DATE</th> <th>REVISIONS</th> <th>SIGNATURE</th> </tr> </thead> <tbody> <tr> <td>H</td> <td>20-04-17</td> <td>ISSUED FOR 100% SUBMISSION REVIEW</td> <td>L.PELTZ</td> </tr> <tr> <td>I</td> <td>21-02-10</td> <td>ISSUED FOR TENDER</td> <td>L.PELTZ</td> </tr> <tr> <td>J</td> <td>21-04-30</td> <td>ISSUED FOR TENDER</td> <td>L.PELTZ</td> </tr> <tr> <td>K</td> <td>23-09-21</td> <td>ISSUED FOR AMENDMENT</td> <td>L.PELTZ</td> </tr> </tbody> </table>	REV	DATE	REVISIONS	SIGNATURE	H	20-04-17	ISSUED FOR 100% SUBMISSION REVIEW	L.PELTZ	I	21-02-10	ISSUED FOR TENDER	L.PELTZ	J	21-04-30	ISSUED FOR TENDER	L.PELTZ	K	23-09-21	ISSUED FOR AMENDMENT	L.PELTZ	<table border="1" style="width:100%; border-collapse: collapse;"> <tr> <td>DESIGNED _____</td> <td>SAB</td> <td>DATE <u>2018-07-25</u></td> </tr> <tr> <td>QUALITY CONTROL _____</td> <td>SAB</td> <td>DATE <u>2018-08-29</u></td> </tr> <tr> <td>QUALITY ASSURANCE _____</td> <td>LP</td> <td>DATE <u>2018-09-25</u></td> </tr> <tr> <td>DRAWN _____</td> <td>DMW</td> <td>DATE <u>2018-08-27</u></td> </tr> </table>	DESIGNED _____	SAB	DATE <u>2018-07-25</u>	QUALITY CONTROL _____	SAB	DATE <u>2018-08-29</u>	QUALITY ASSURANCE _____	LP	DATE <u>2018-09-25</u>	DRAWN _____	DMW	DATE <u>2018-08-27</u>	<table border="1" style="width:100%; border-collapse: collapse;"> <tr> <td>FILE NUMBER</td> <td>PROJECT NUMBER</td> <td>REG</td> <td>DRAWING NUMBER</td> <td>REV</td> </tr> <tr> <td style="text-align: center;">2844</td> <td style="text-align: center;">22661-0000</td> <td style="text-align: center;">2</td> <td style="text-align: center;">R2-1066-1007</td> <td style="text-align: center;">K</td> </tr> </table>	FILE NUMBER	PROJECT NUMBER	REG	DRAWING NUMBER	REV	2844	22661-0000	2	R2-1066-1007
REV	DATE	REVISIONS	SIGNATURE	
H	20-04-17	ISSUED FOR 100% SUBMISSION REVIEW	L.PELTZ	
I	21-02-10	ISSUED FOR TENDER	L.PELTZ	
J	21-04-30	ISSUED FOR TENDER	L.PELTZ	
K	23-09-21	ISSUED FOR AMENDMENT	L.PELTZ	
DESIGNED _____	SAB	DATE <u>2018-07-25</u>	
QUALITY CONTROL _____	SAB	DATE <u>2018-08-29</u>	
QUALITY ASSURANCE _____	LP	DATE <u>2018-09-25</u>	
DRAWN _____	DMW	DATE <u>2018-08-27</u>	
FILE NUMBER	PROJECT NUMBER	REG	DRAWING NUMBER	REV	
2844	22661-0000	2	R2-1066-1007	K	