
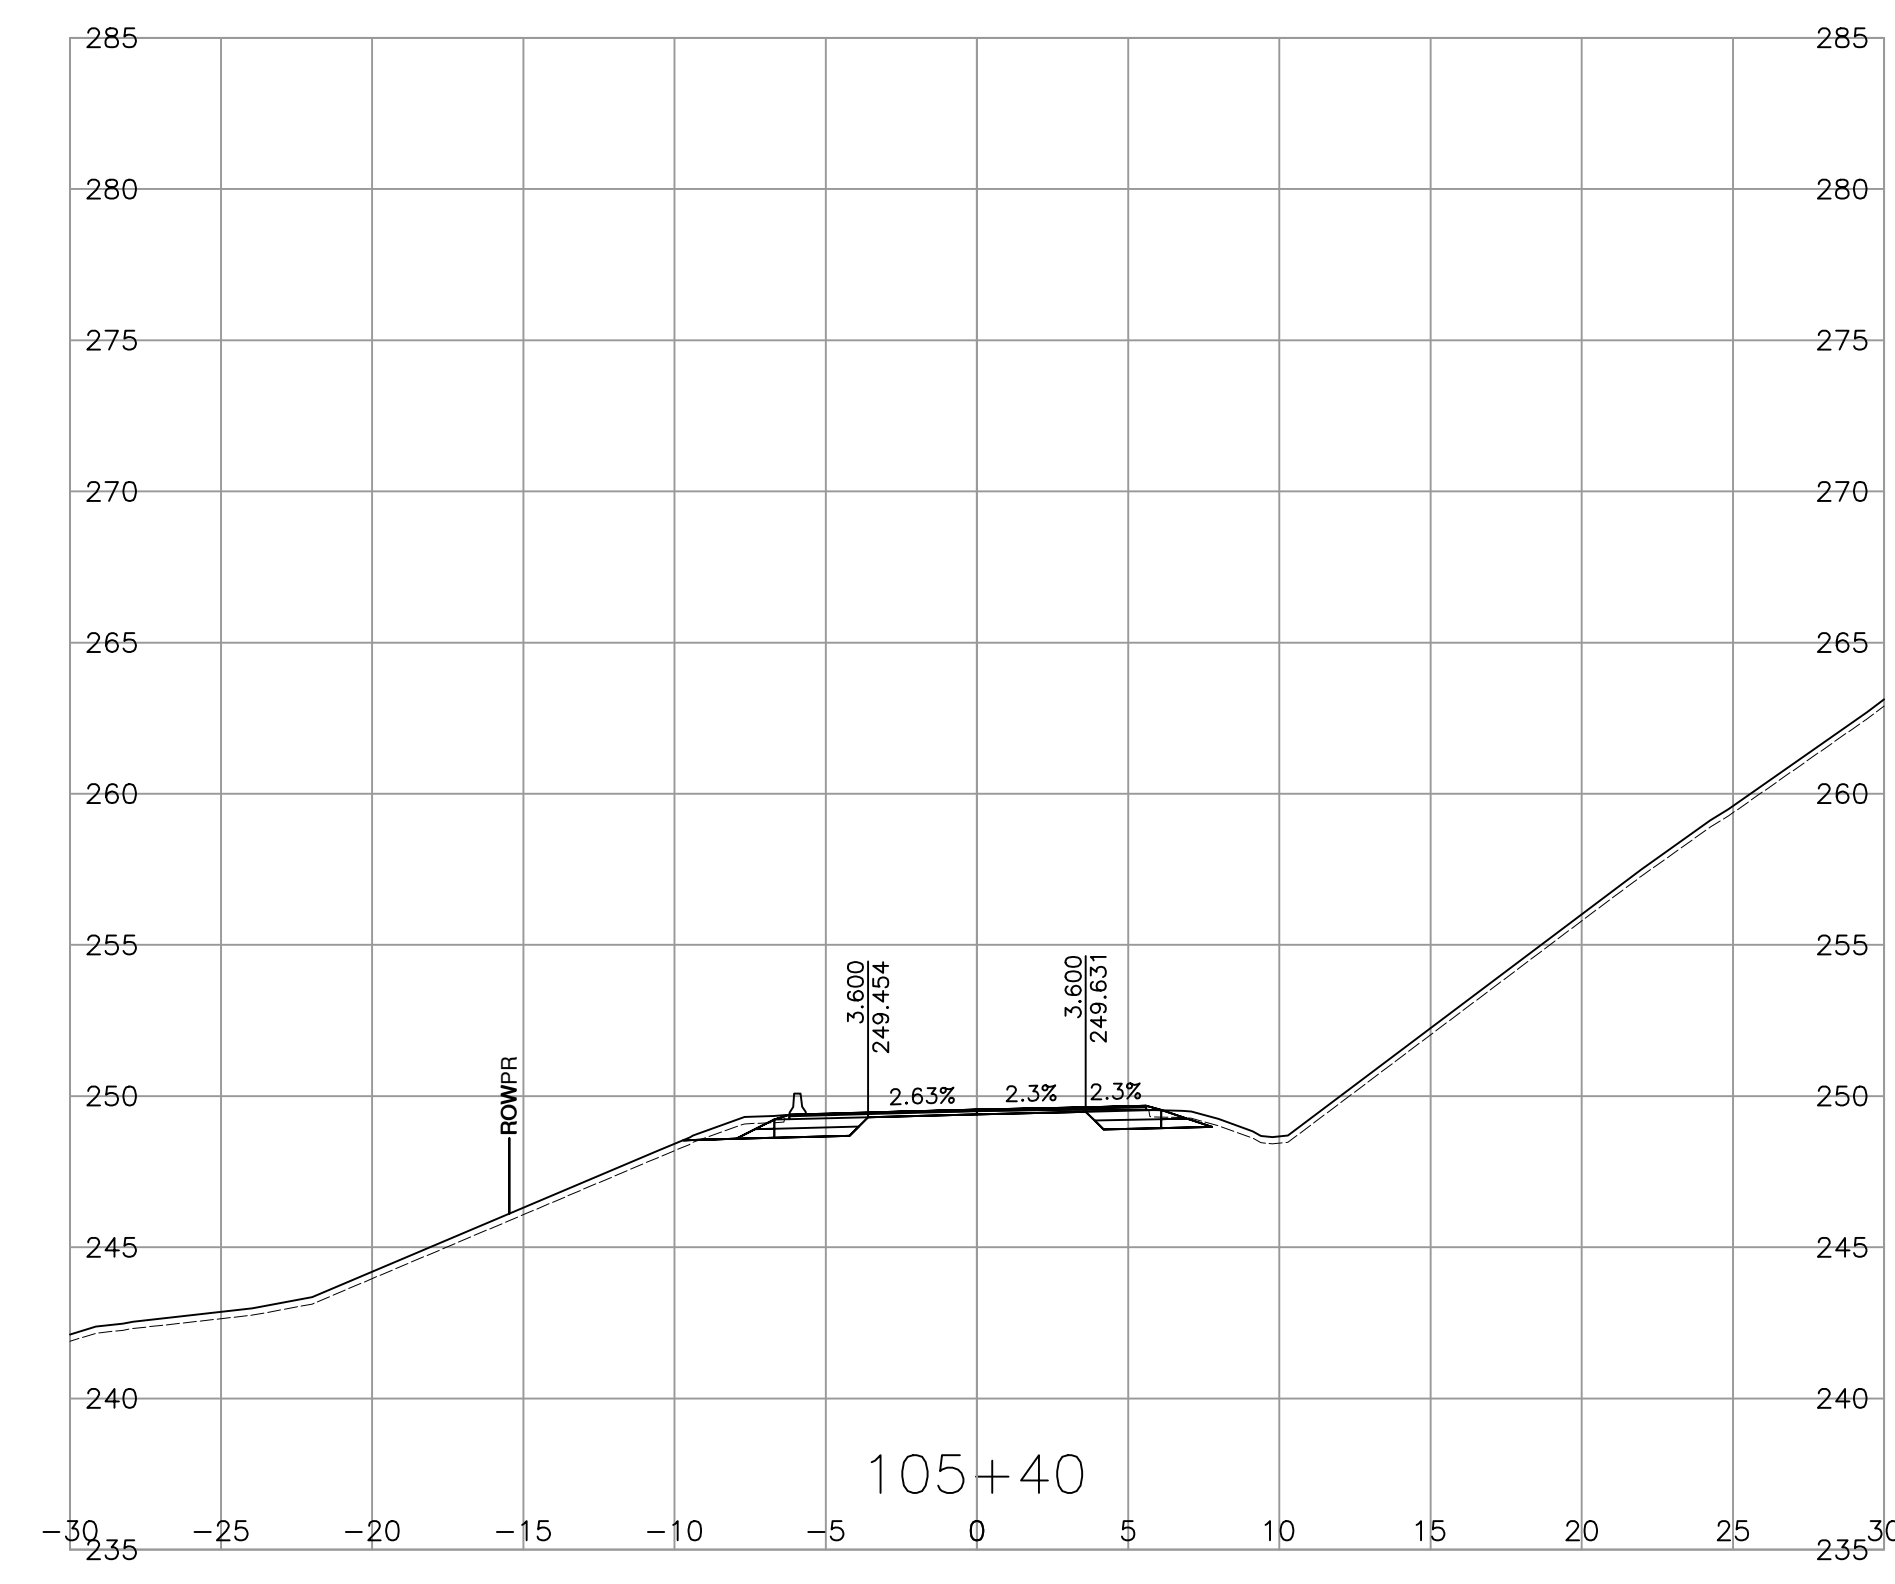
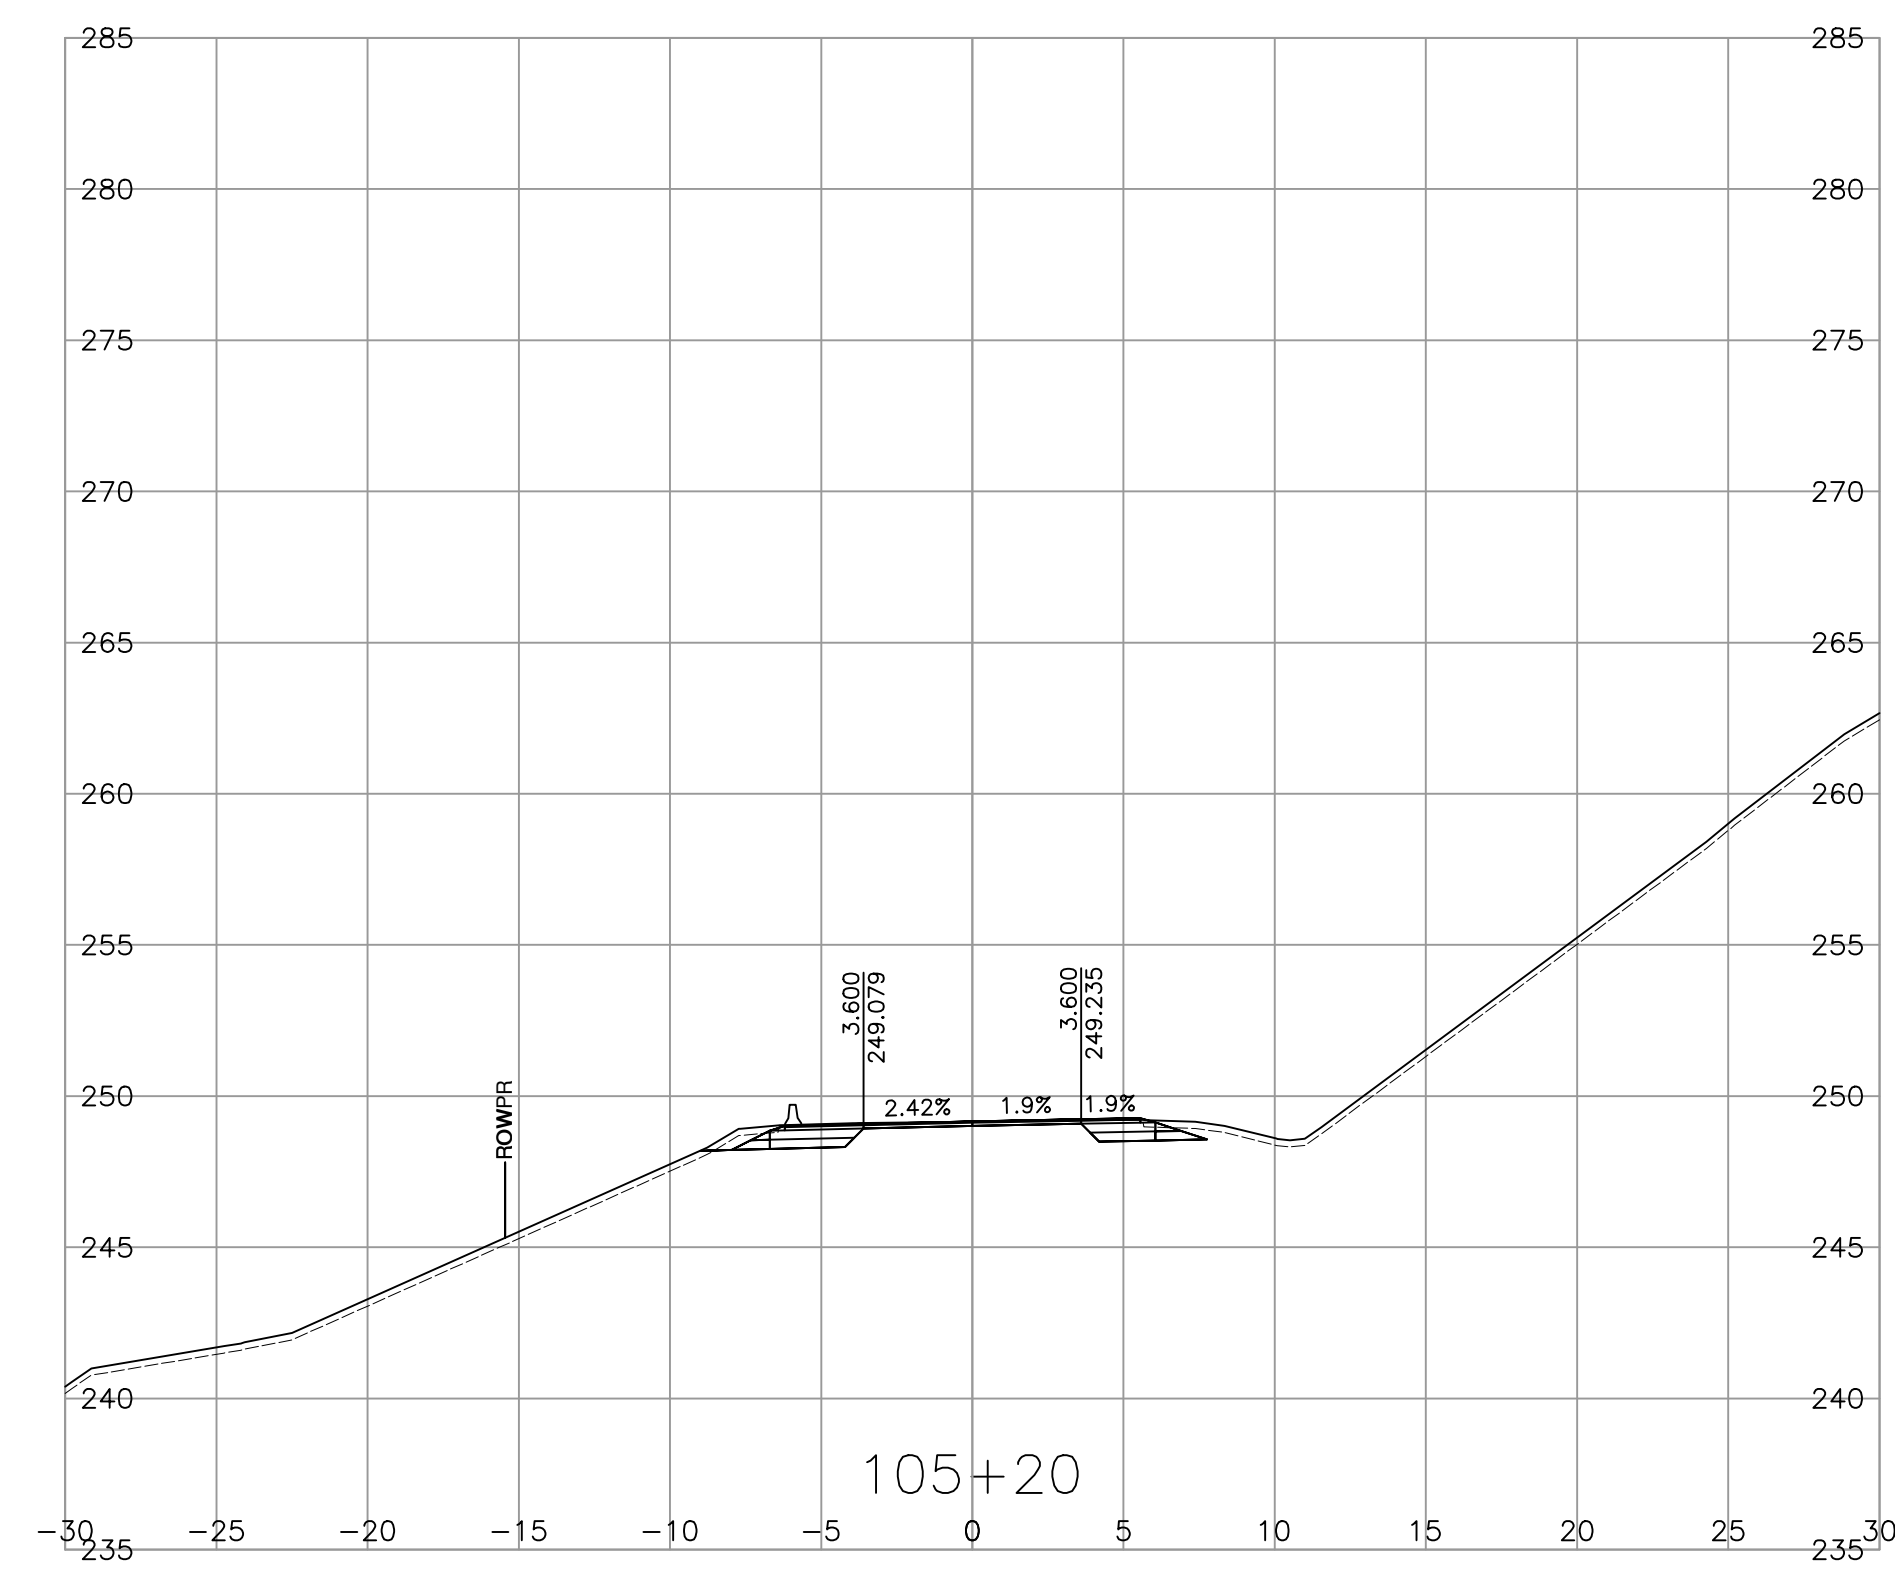
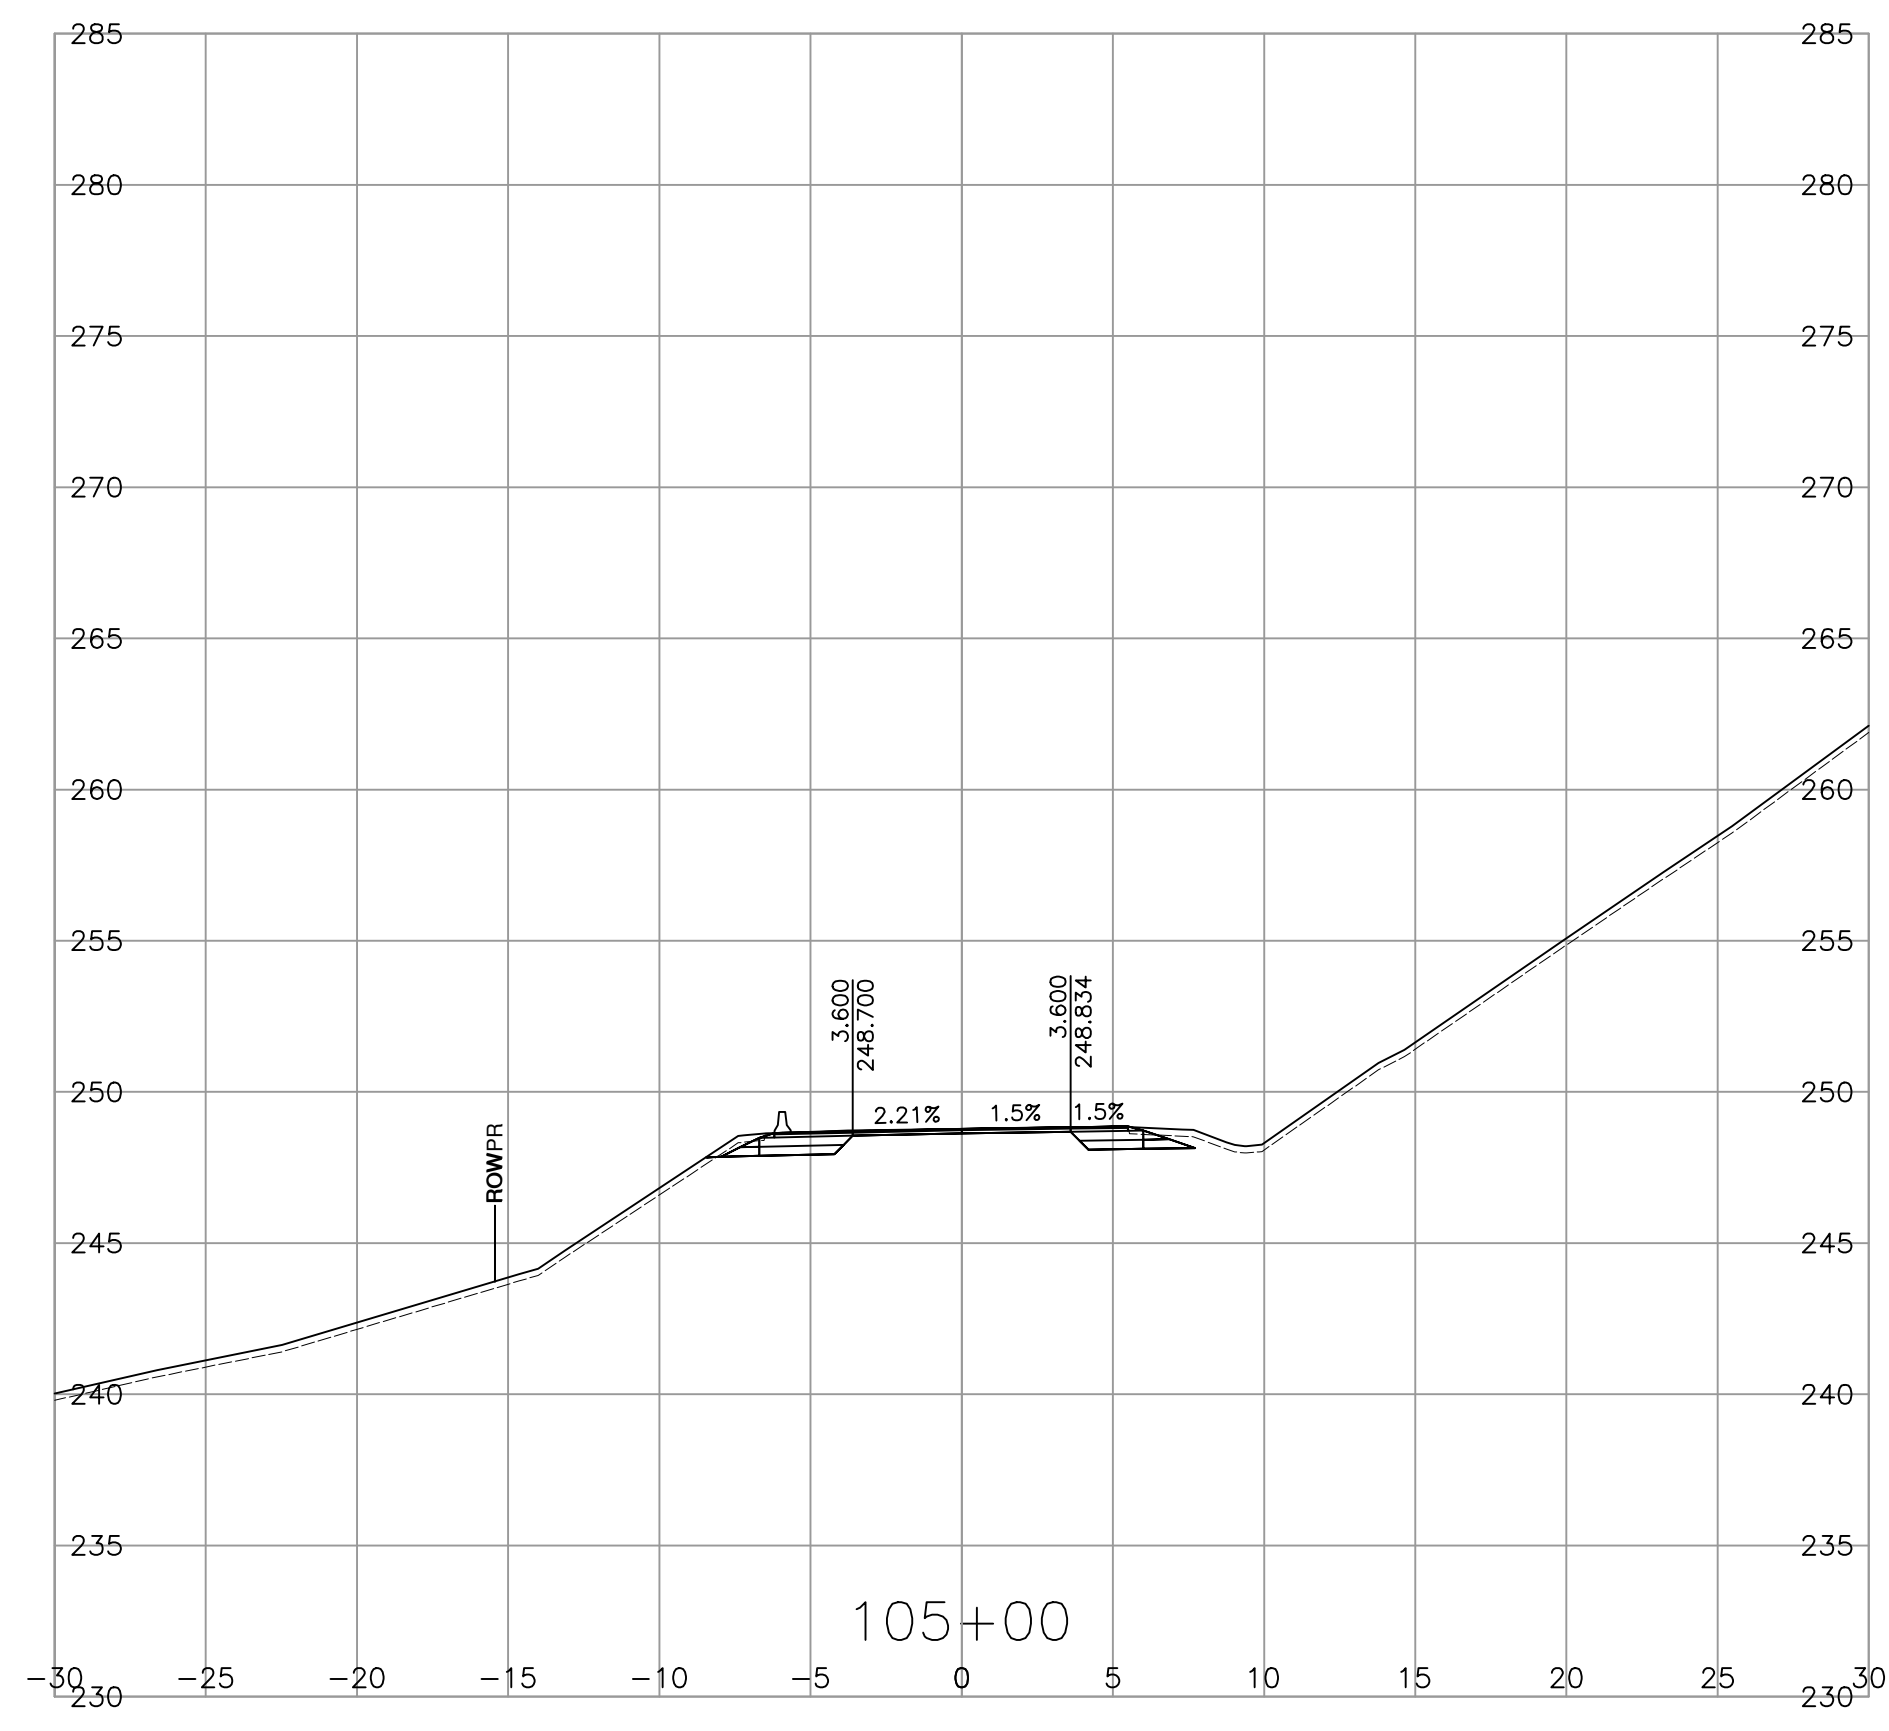
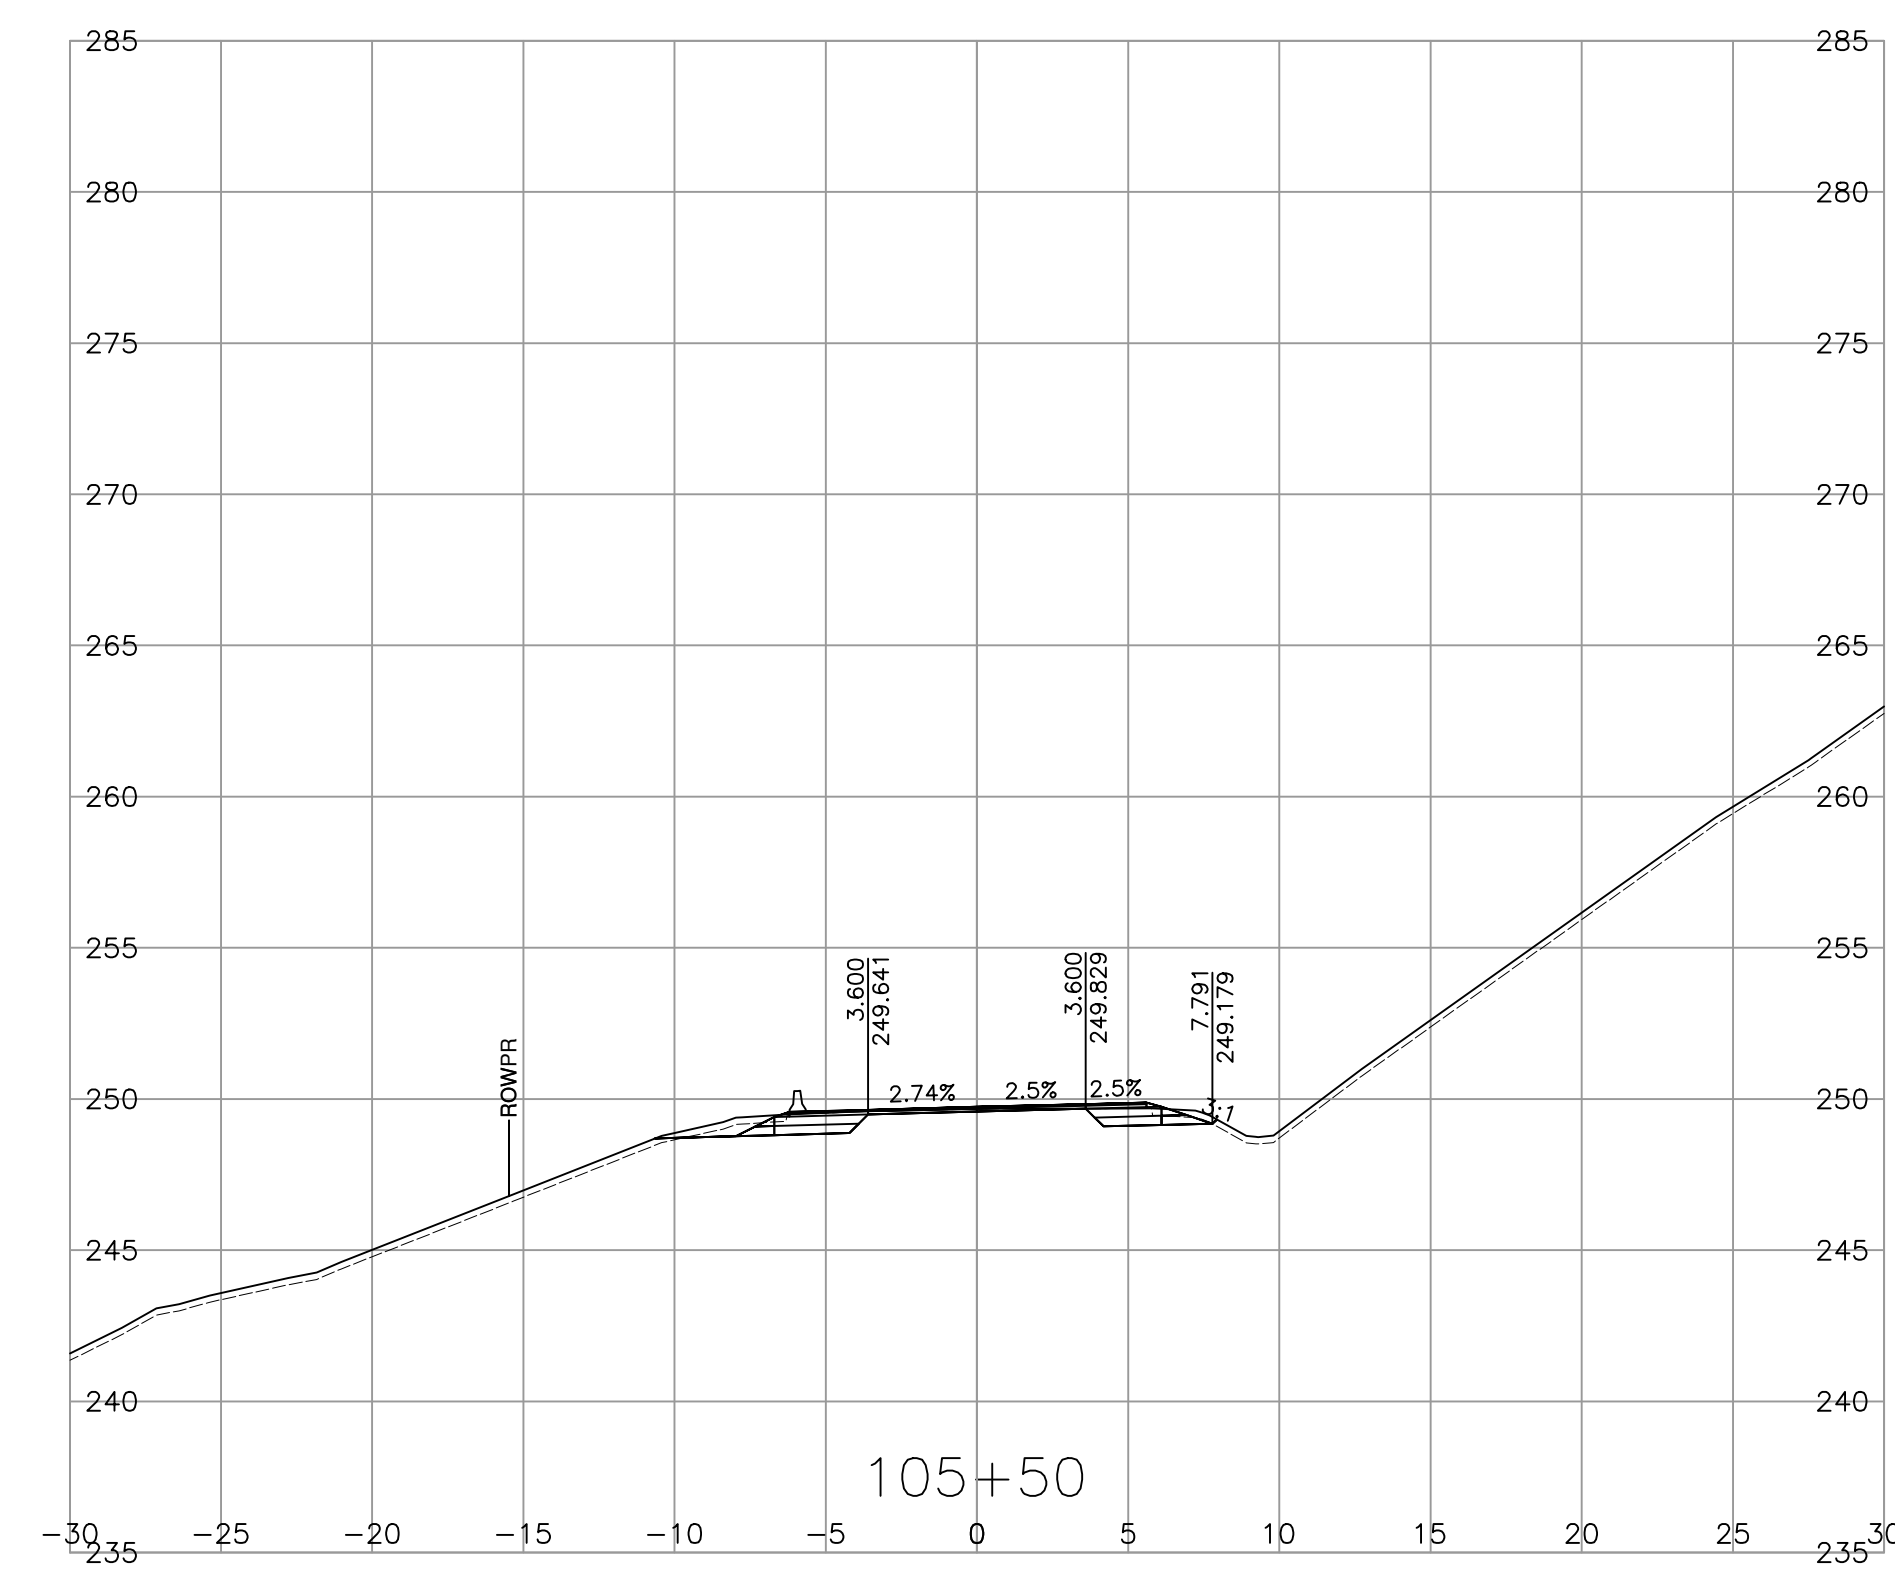
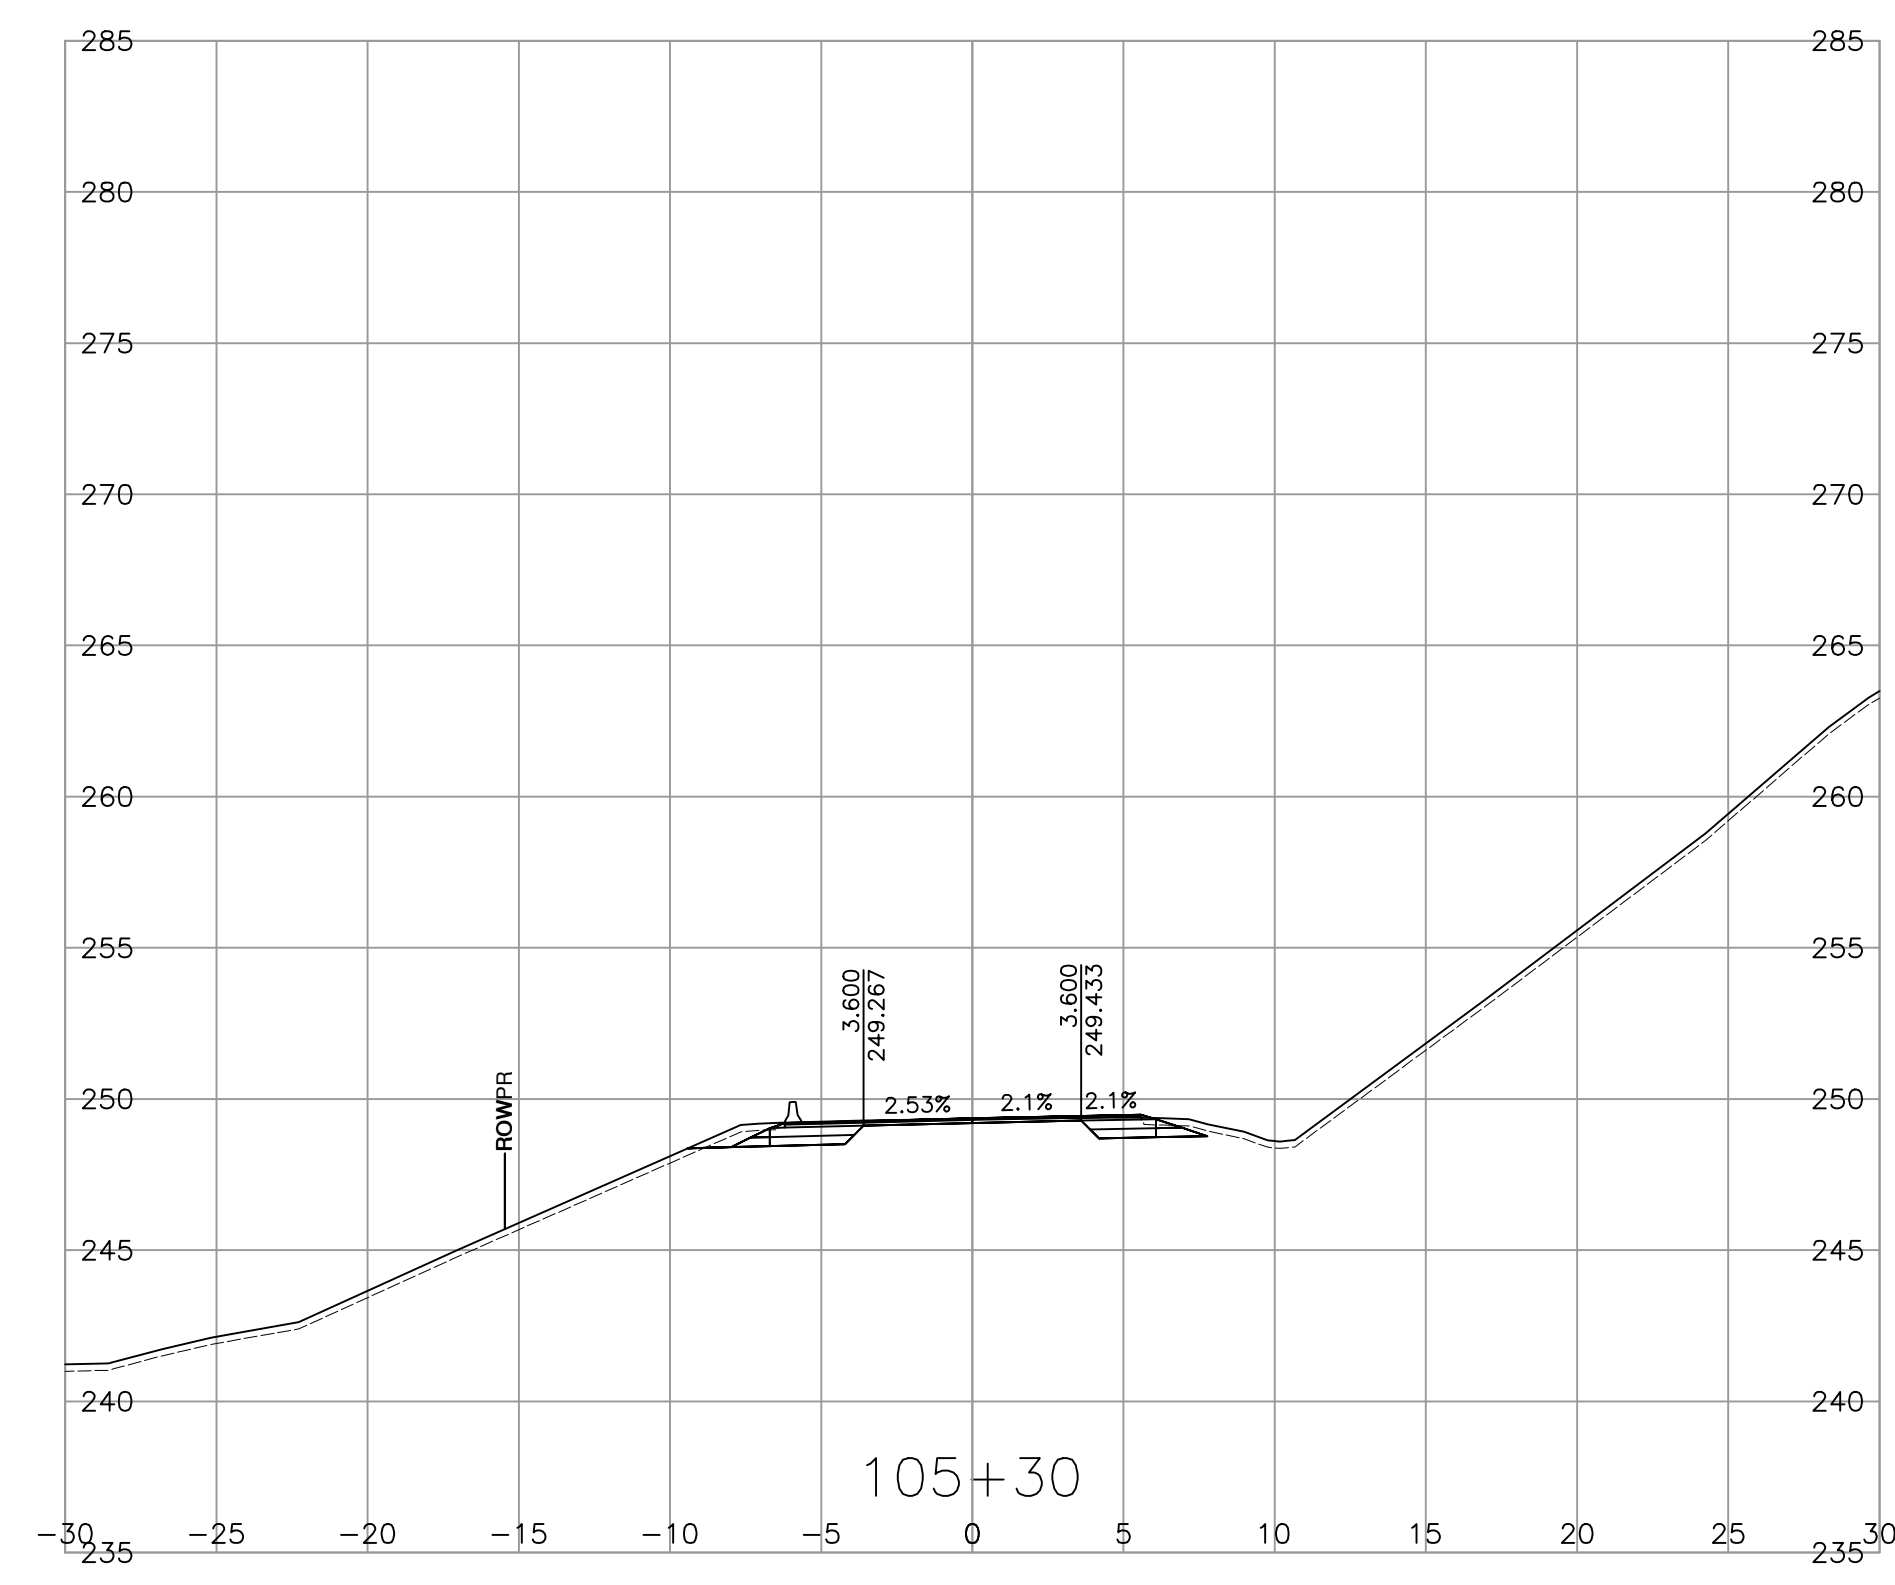


PLOT DATE: 2025/04/02 V:\115822123\02_active tasks\300_Sackum Option1A\11_bc_mot\DrawingProduction\1000_DesignSections\1000-SECTIONS.dwg

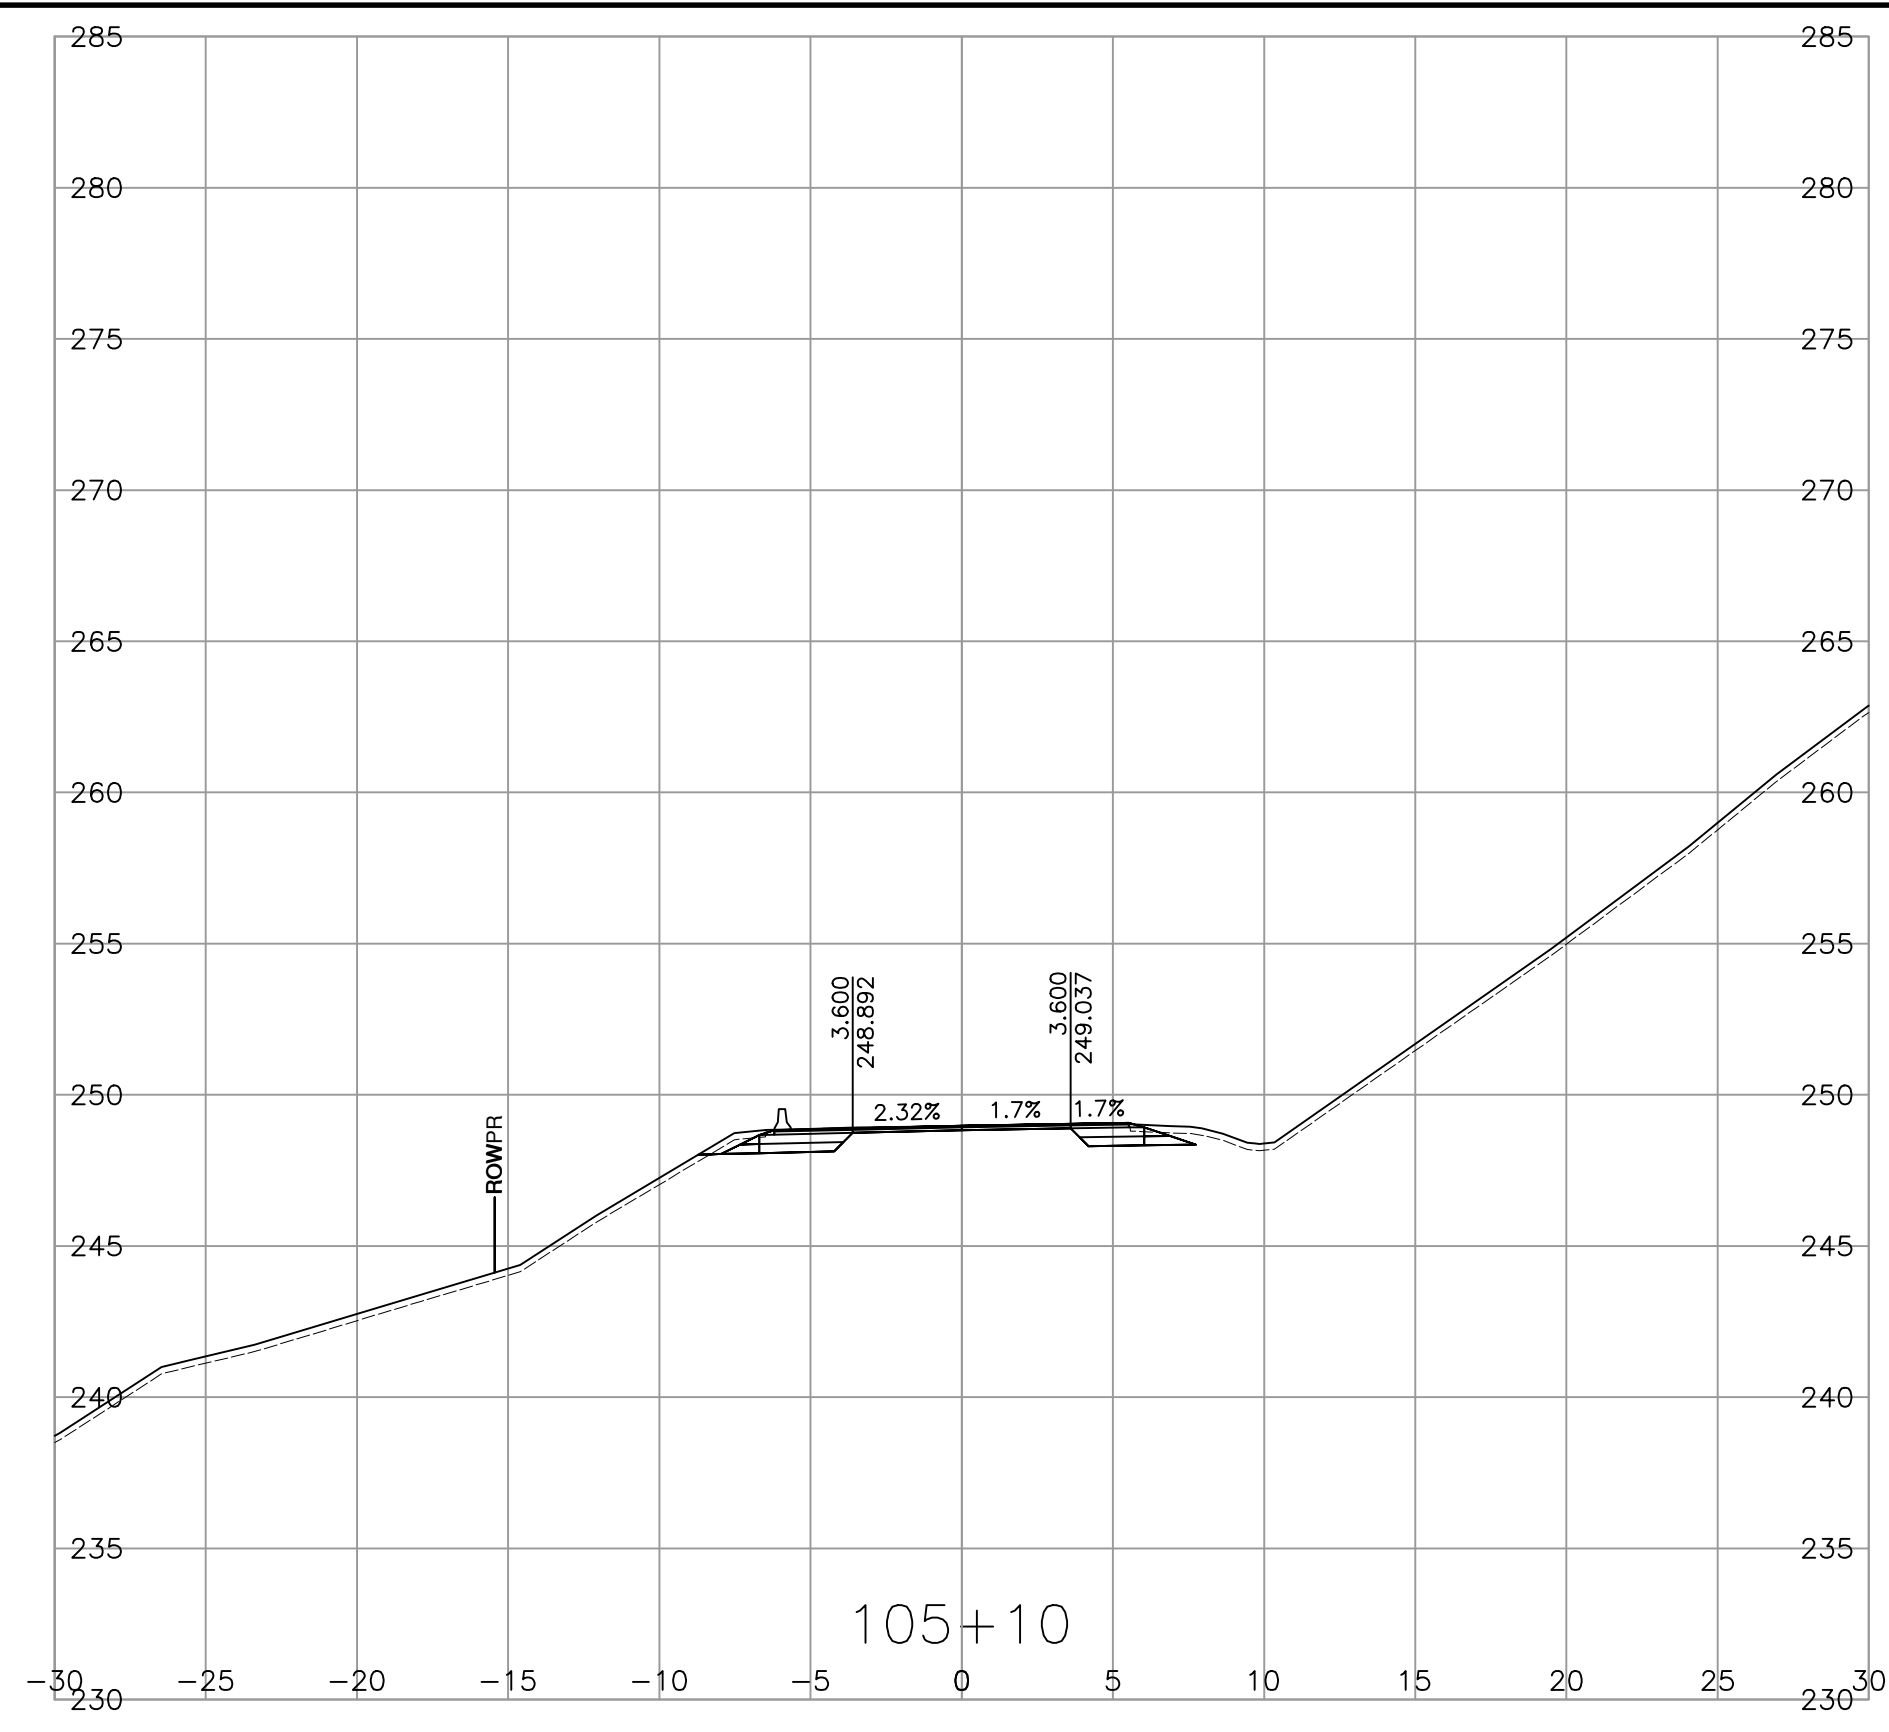

SCALE 0 2 1:250 12m

CAD FILENAME 1000-SECTIONS
PLOT DATE 4/2/2025

REV	DATE	REVISIONS	NAME

BRITISH COLUMBIA

MINISTRY OF TRANSPORTATION AND TRANSIT
SOUTHERN INTERIOR REGION
HIGHWAY ENGINEERING AND GEOMATICS

DESIGNED W.ELKE DATE 2025-04-02
 QUALITY CONTROL G.IRVINE DATE 2025-04-03
 QUALITY ASSURANCE S.QUARTERMAN DATE 2025-04-04
 DRAWN W.ELKE DATE 2025-04-02







SHANNON QUARTERMAN, P.ENG
ENGINEER OF RECORD

CROSS SECTIONS

TRANS CANADA HWY No. 1
SACKUM OVERHEAD No. 1491 REPLACEMENT & APPROACHES
STA 105+00.000 TO STA 105+50.000

FILE NUMBER 115822123.300	PROJECT NUMBER 23040-0000	REG 2	DRAWING NUMBER R2-1262-1001	REV -
------------------------------	------------------------------	----------	--------------------------------	----------

PLOT DATE: 2025/04/02 V:\115822123\02_active tasks\300_Sackum Option1A\11_bc_mot\DrawingProduction\1000_DesignSections\1000-SECTIONS.dwg

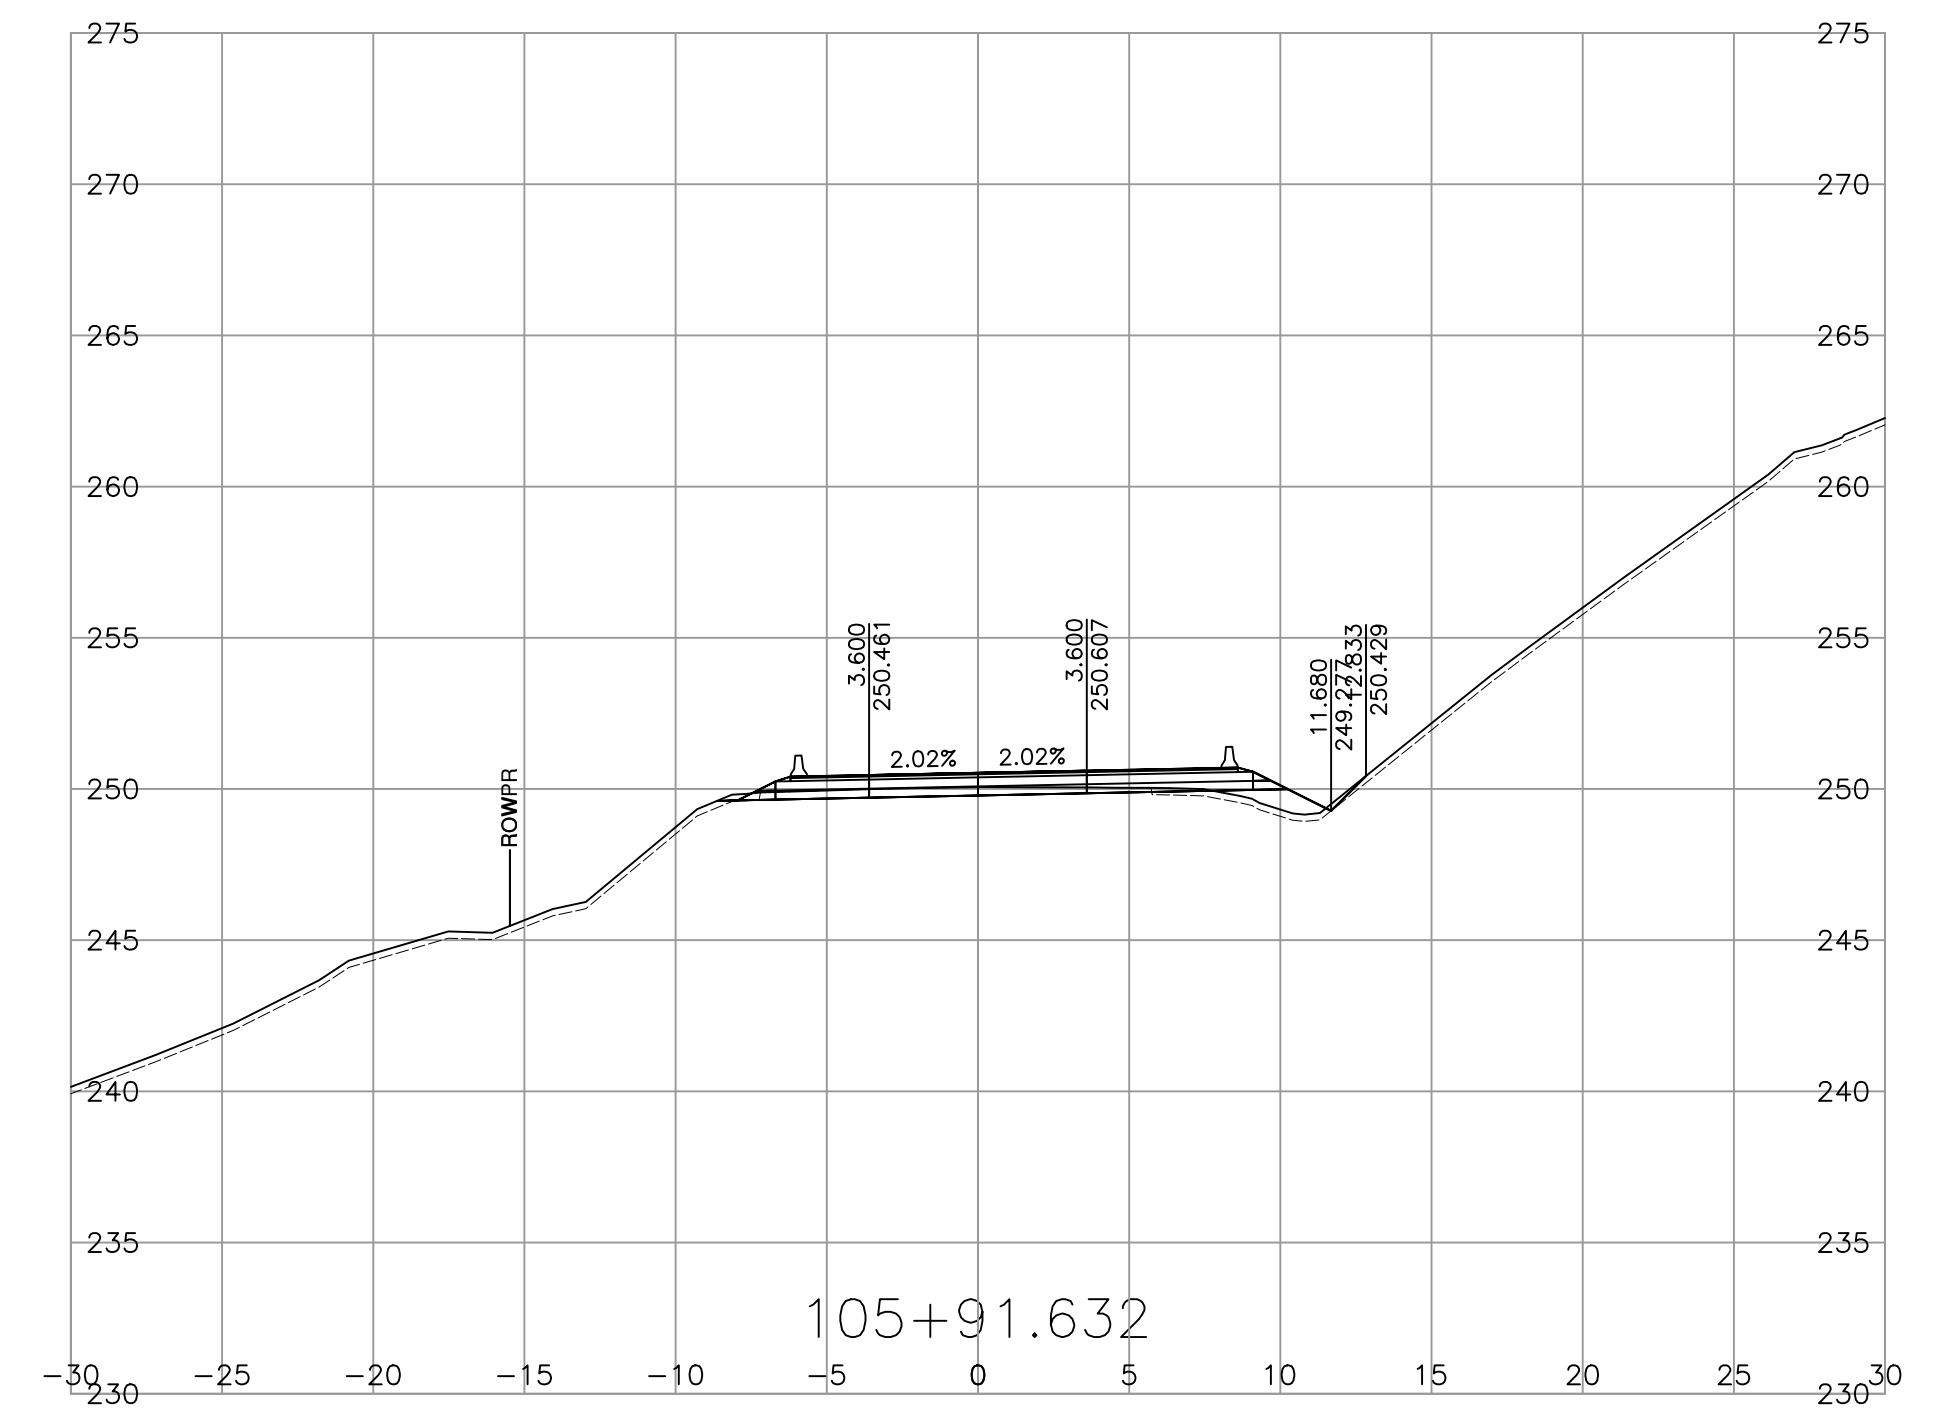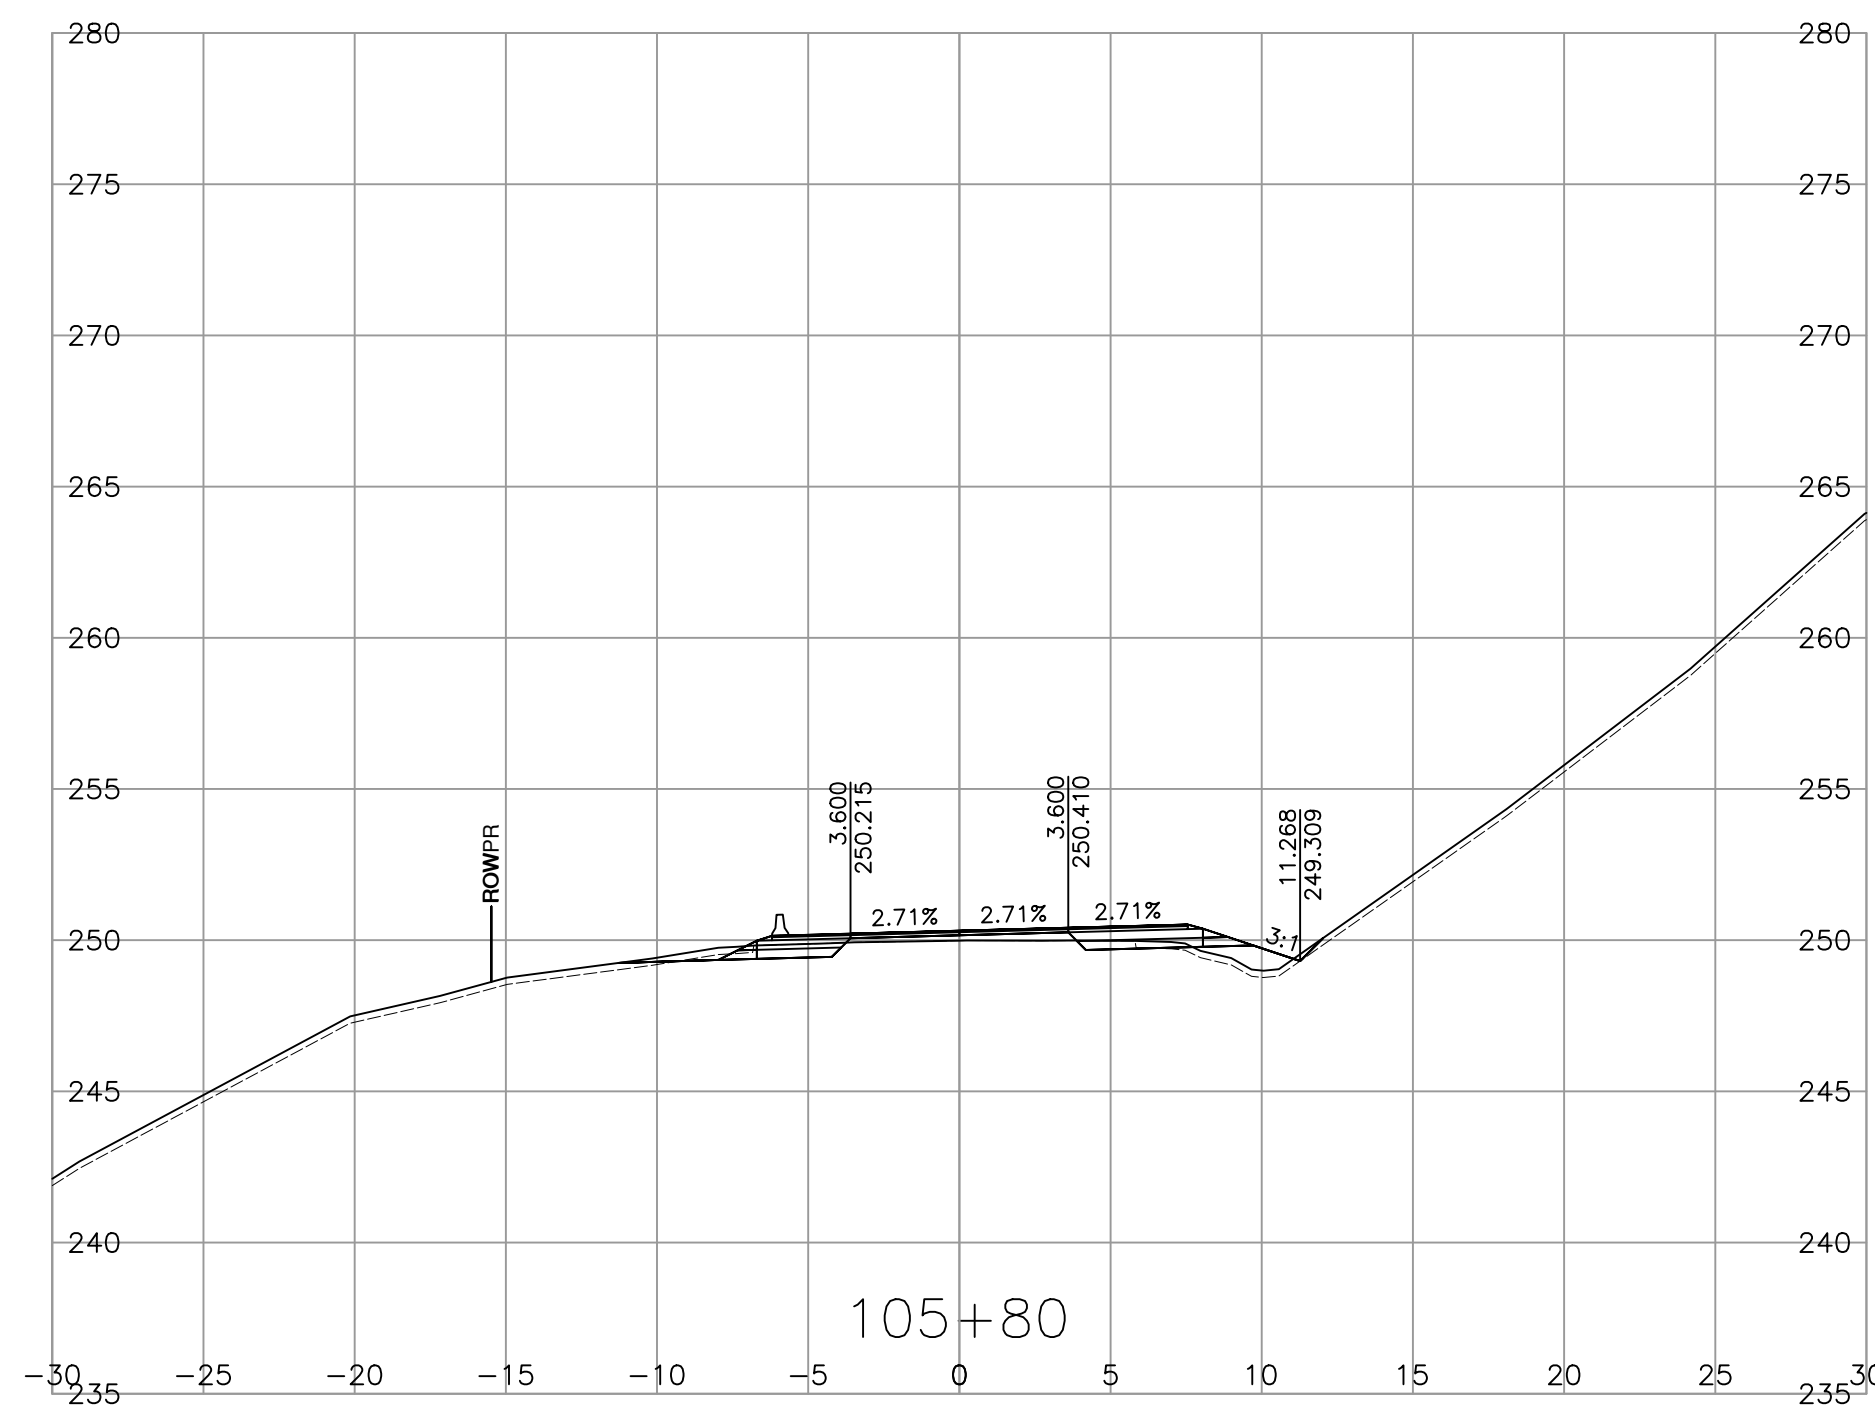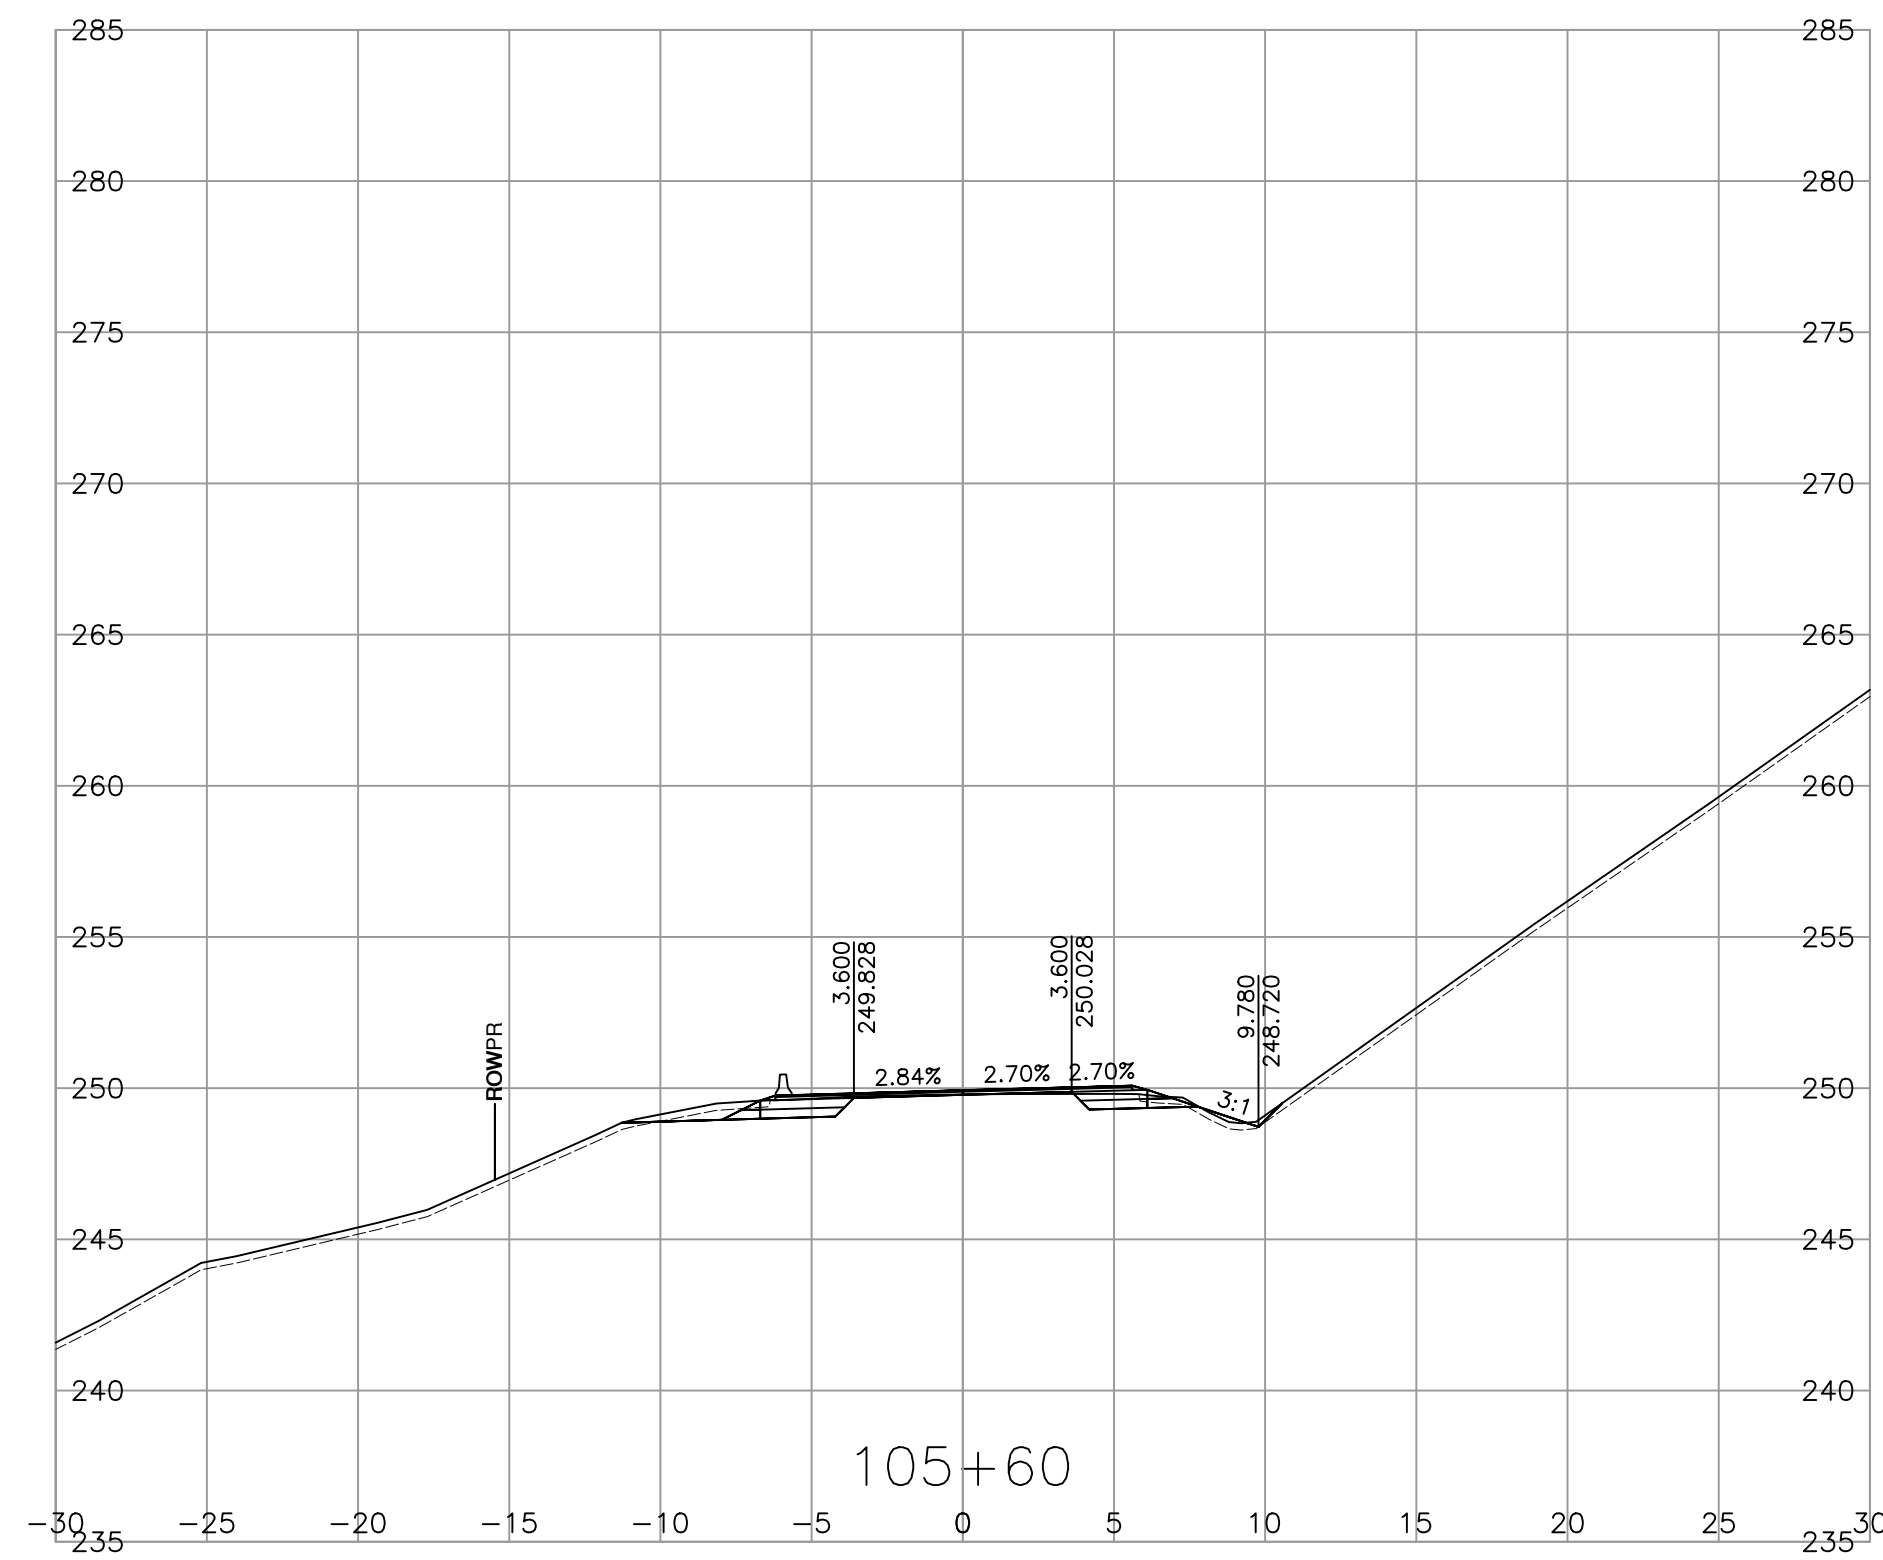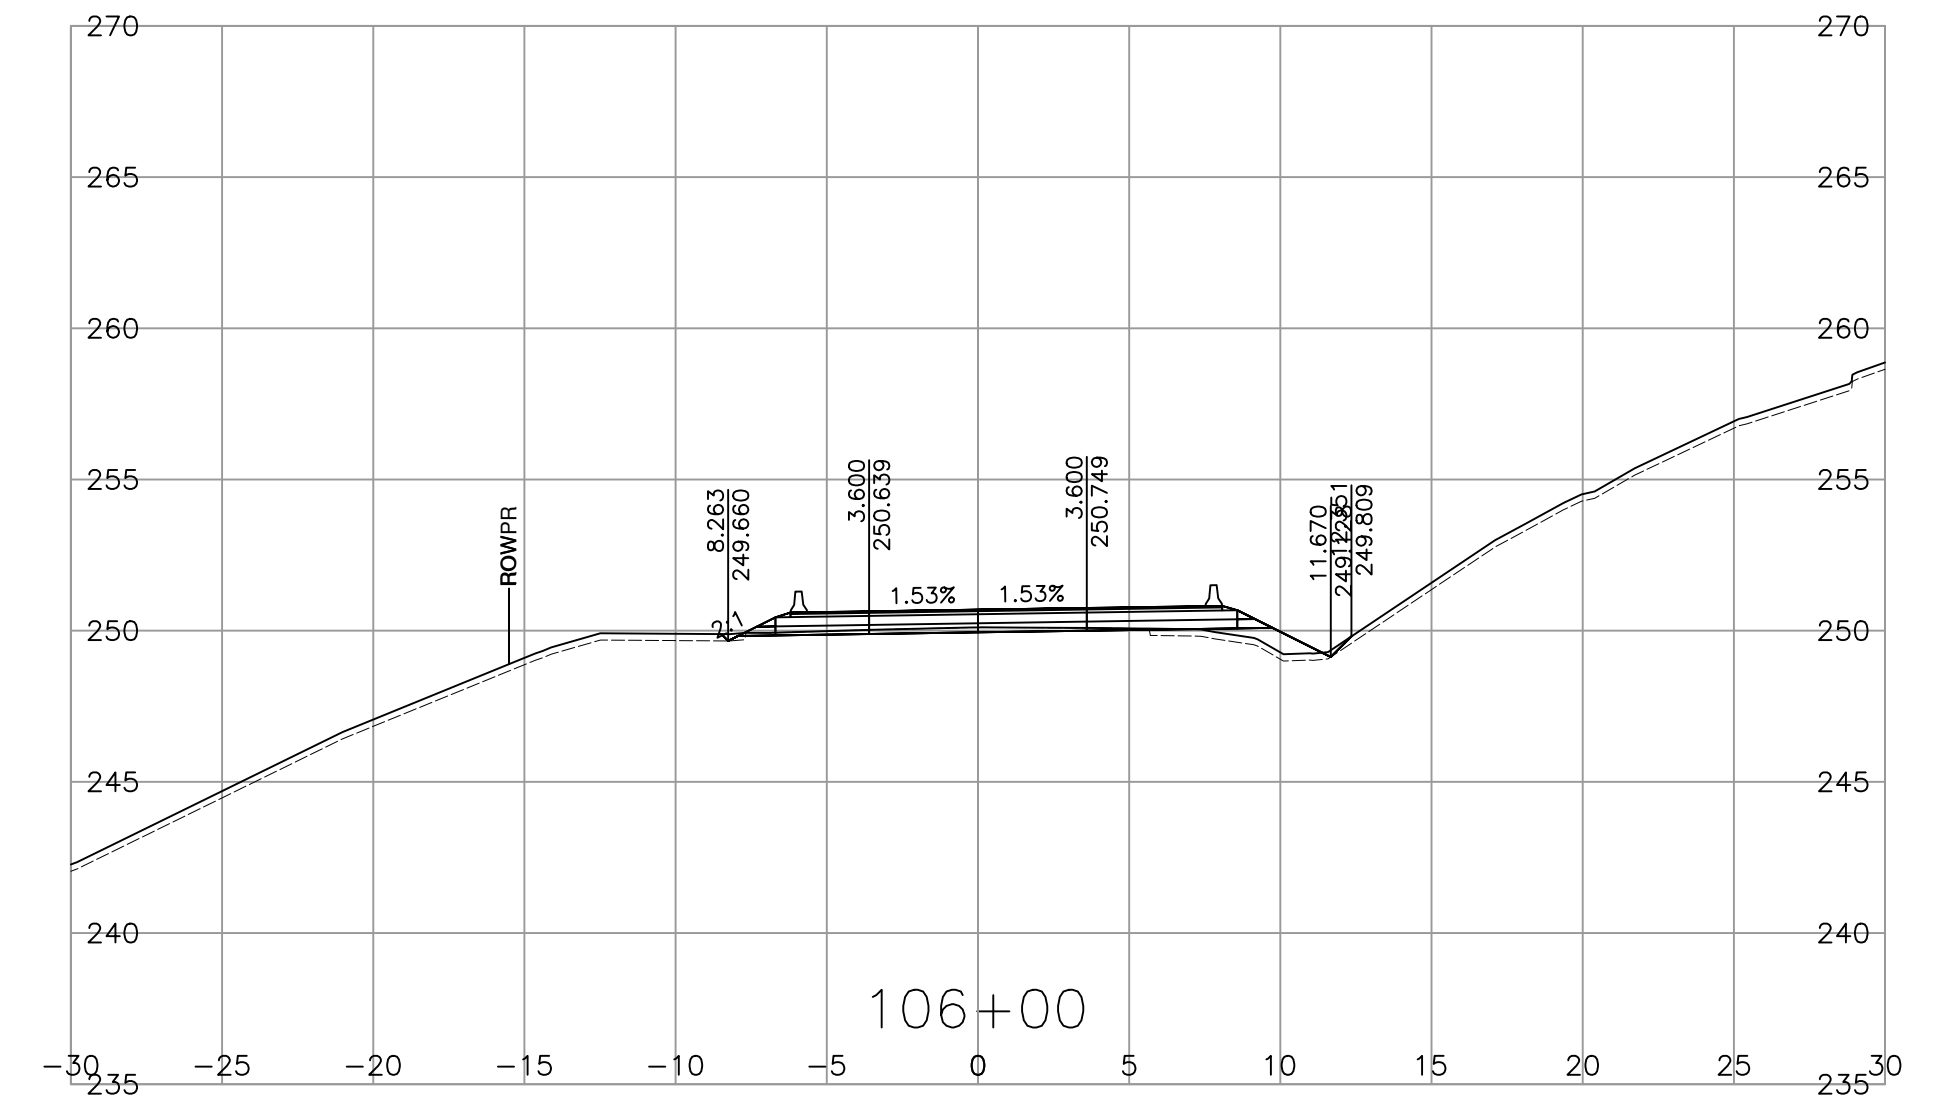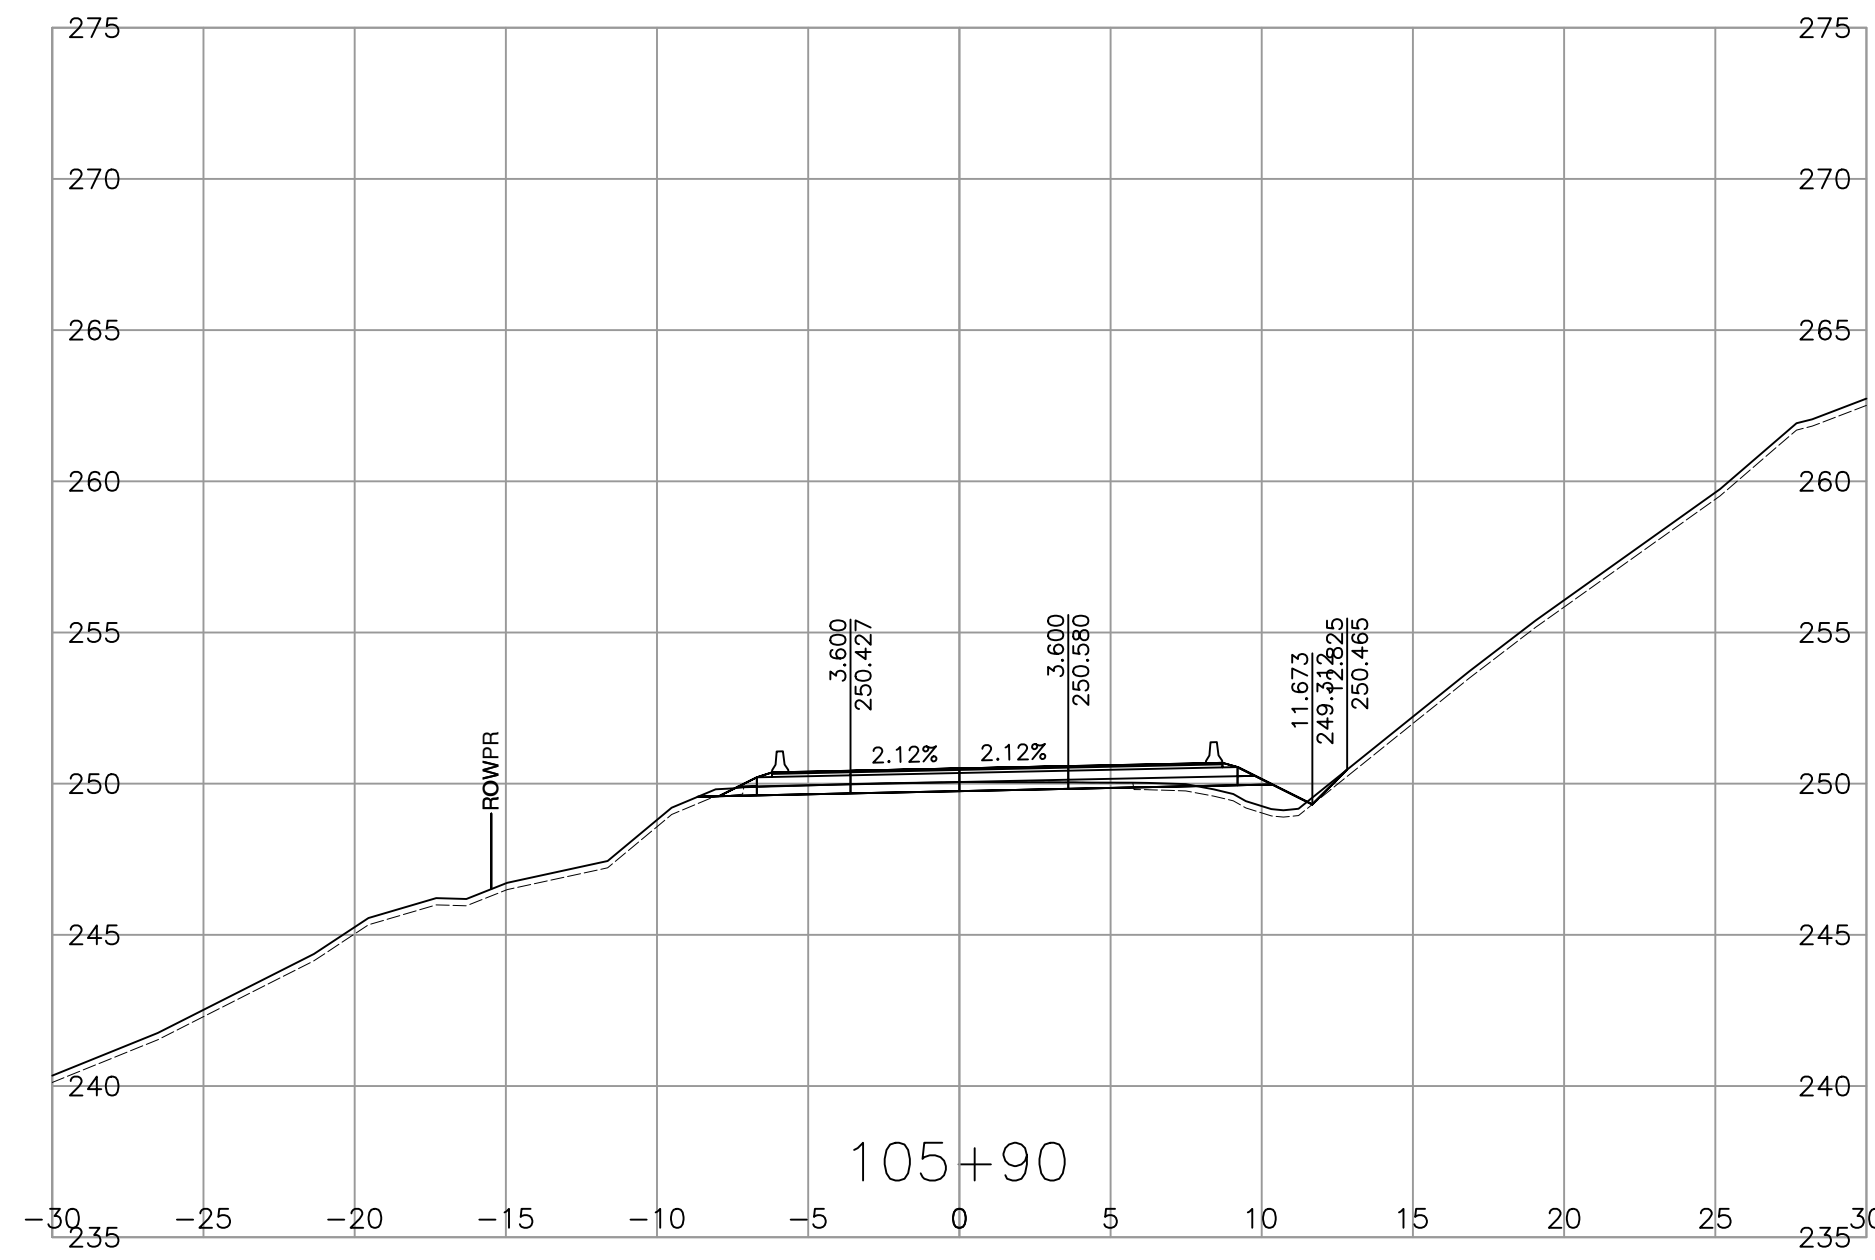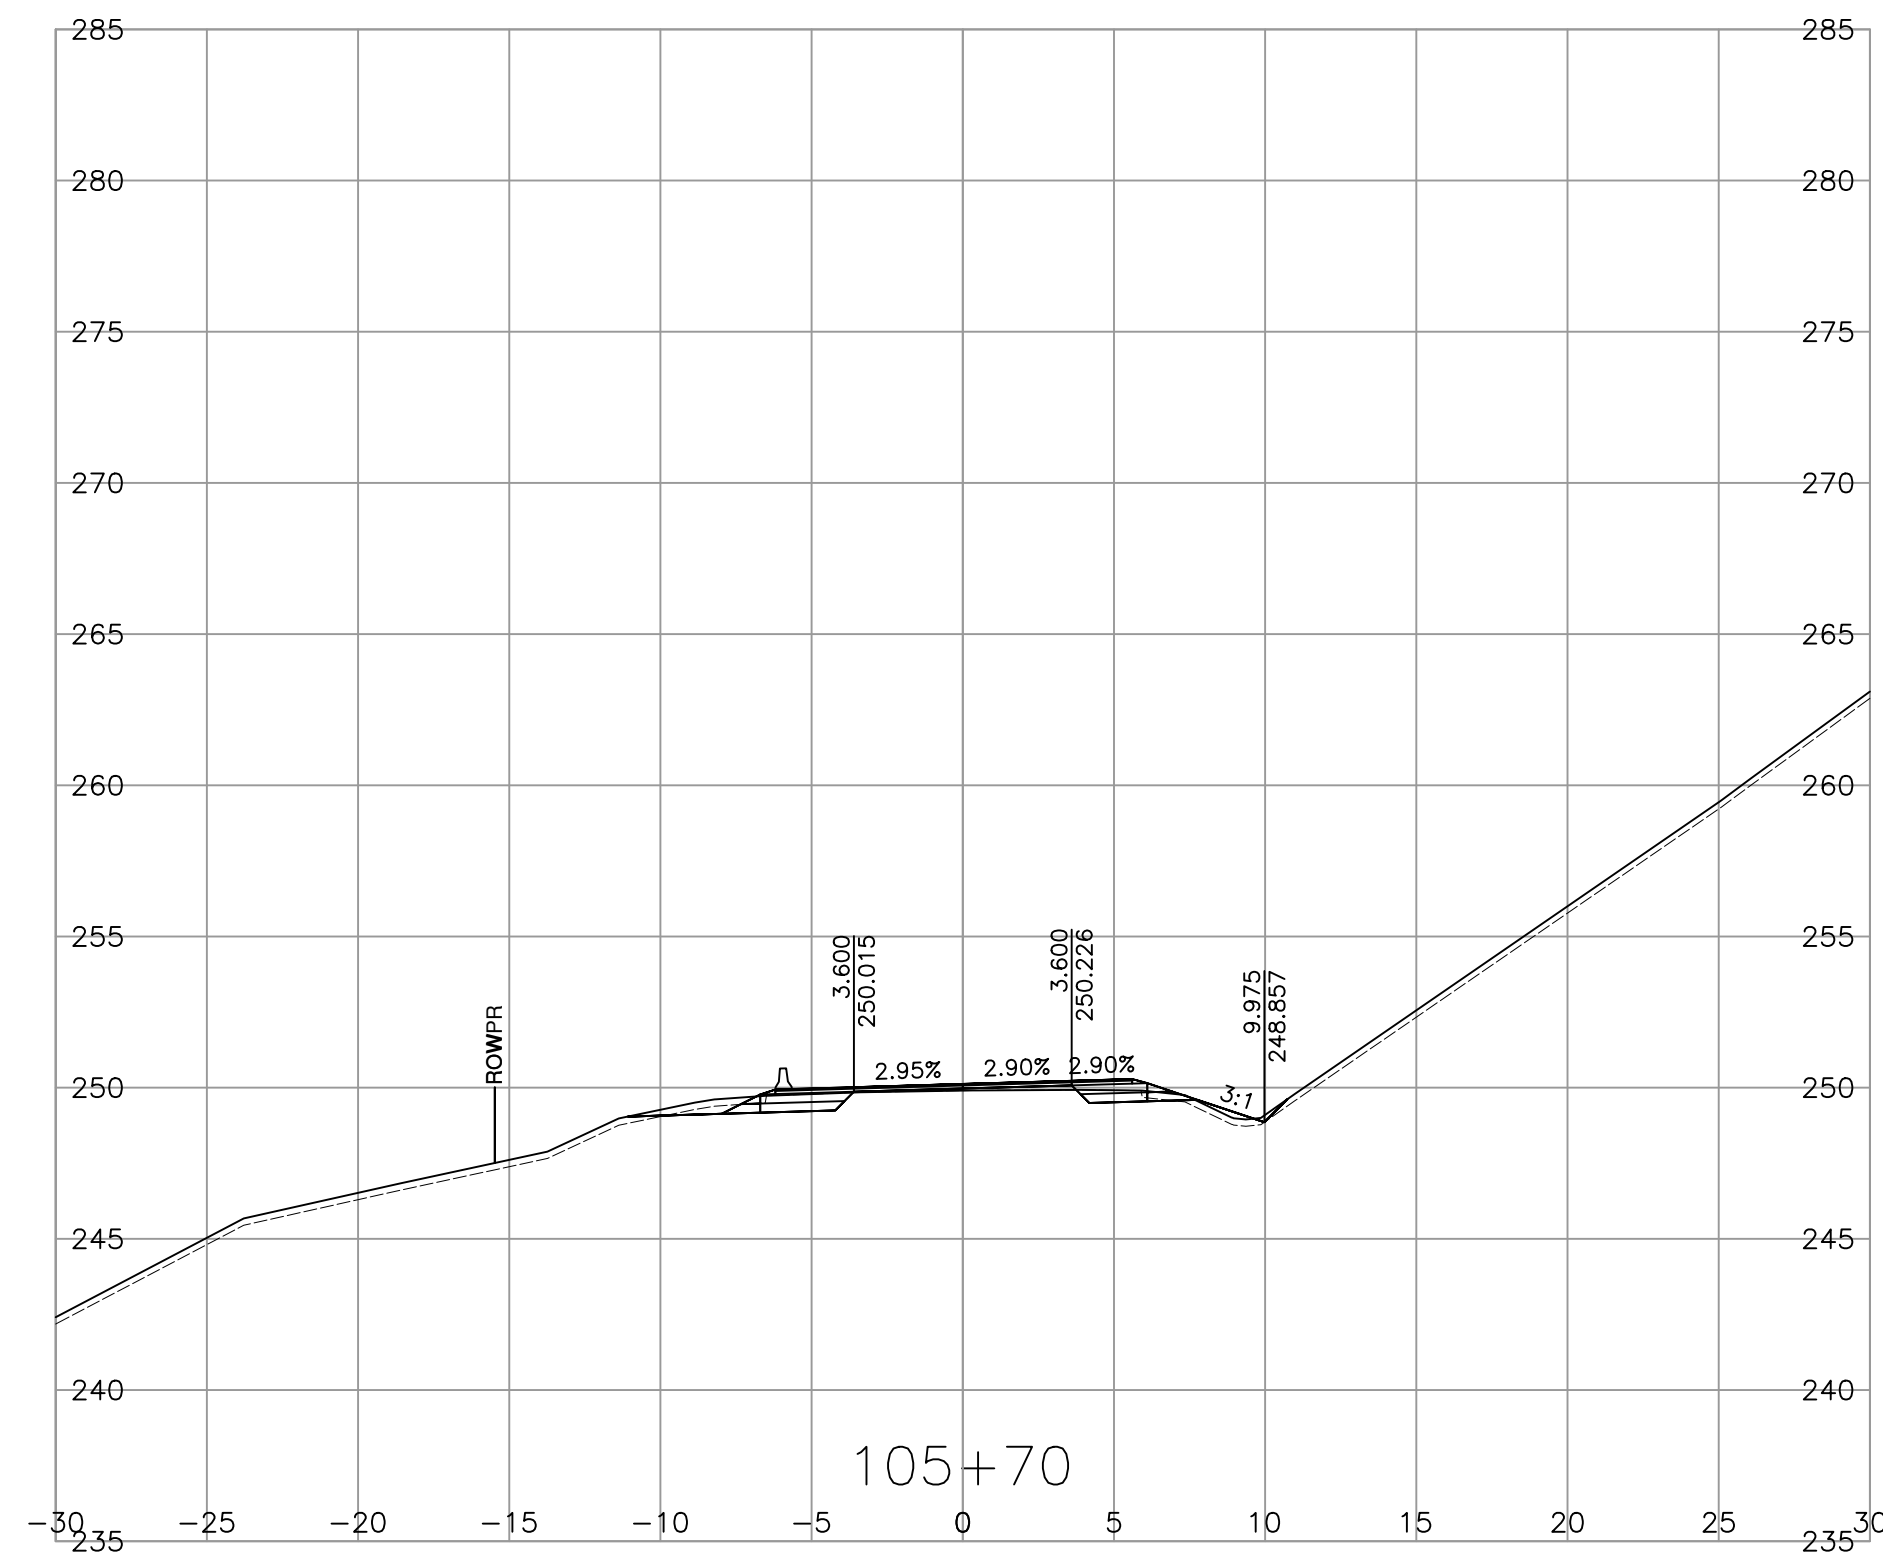

SCALE 0 2 1:250 12m		CAD FILENAME 1000-SECTIONS	
		PLOT DATE 4/2/2025	
REV	DATE	REVISIONS	NAME










BRITISH COLUMBIA
 MINISTRY OF TRANSPORTATION AND TRANSIT
 SOUTHERN INTERIOR REGION
 HIGHWAY ENGINEERING AND GEOMATICS

DESIGNED W.ELKE DATE 2025-04-02
 QUALITY CONTROL G.IRVINE DATE 2025-04-03
 QUALITY ASSURANCE S.QUARTERMAN DATE 2025-04-04
 DRAWN W.ELKE DATE 2025-04-02

SHANNON QUARTERMAN, P.ENG
 ENGINEER OF RECORD
 DATE

CROSS SECTIONS				
TRANS CANADA HWY No. 1				
SACKUM OVERHEAD No. 1491 REPLACEMENT & APPROACHES				
STA 105+60.000 TO STA 106+00.000				
FILE NUMBER	PROJECT NUMBER	REG	DRAWING NUMBER	REV
115822123.300	23040-0000	2	R2-1262-1002	-

PLOT DATE: 2025/04/02 V:\11582123\02_active_tasks\300_Sackum Option1A\11_bc_moti\DrawingProduction\1000_DesignSections\1000-SECTIONS.dwg

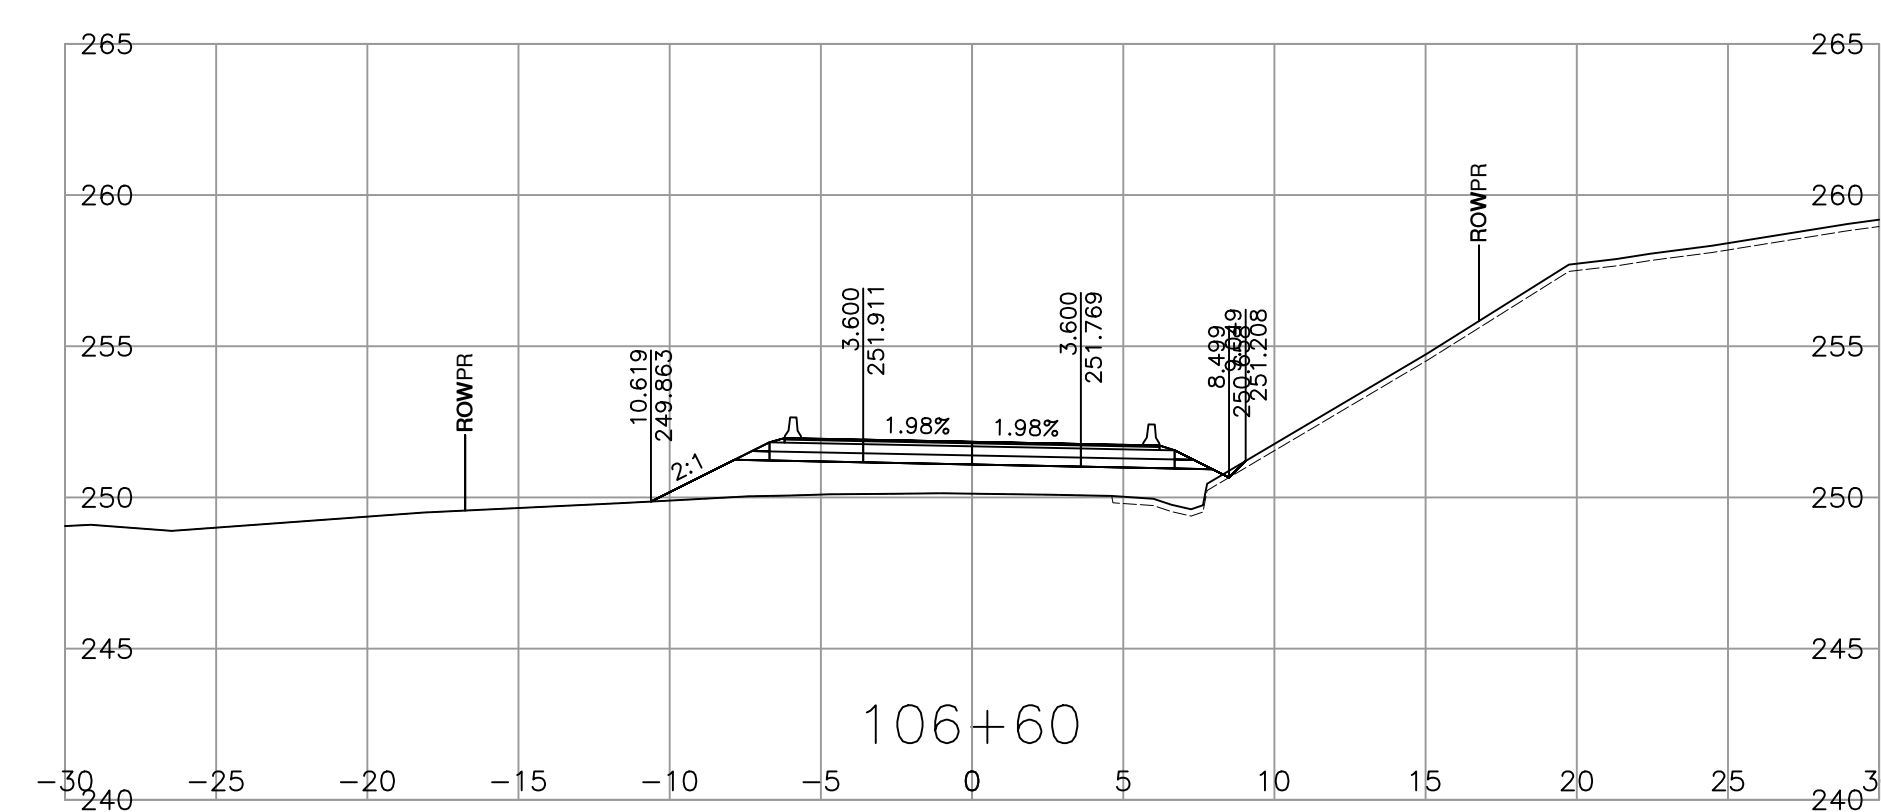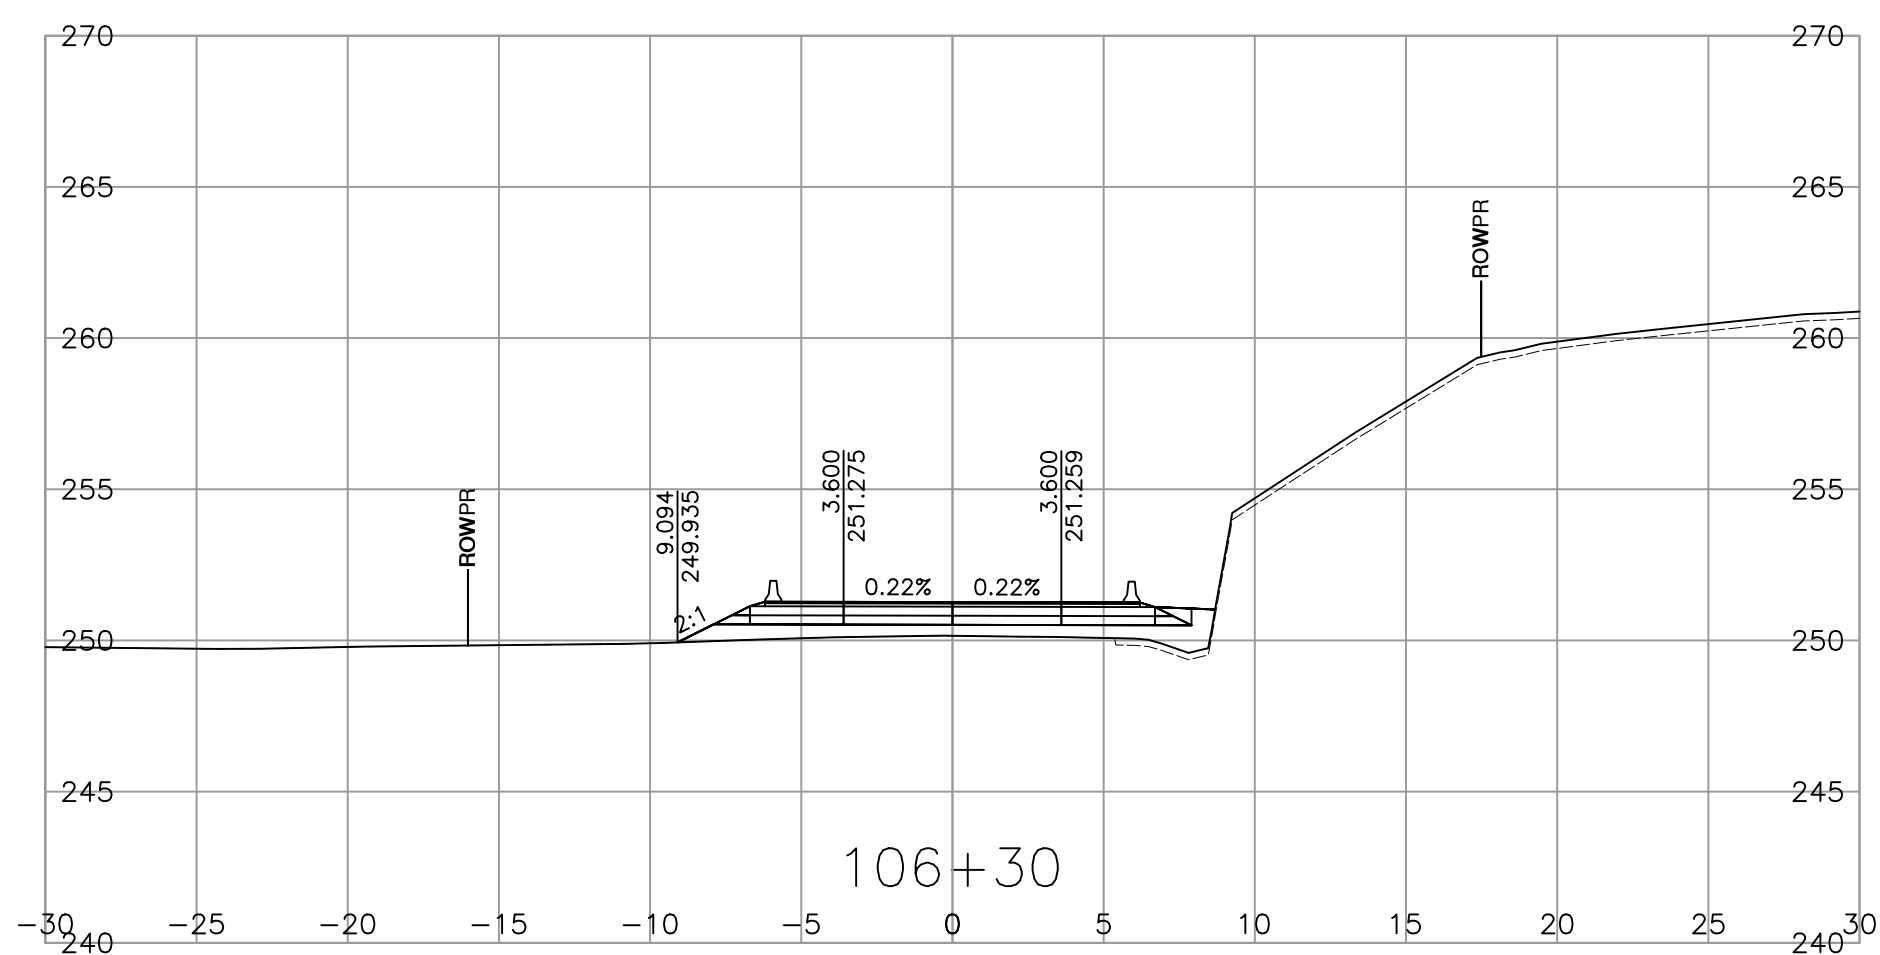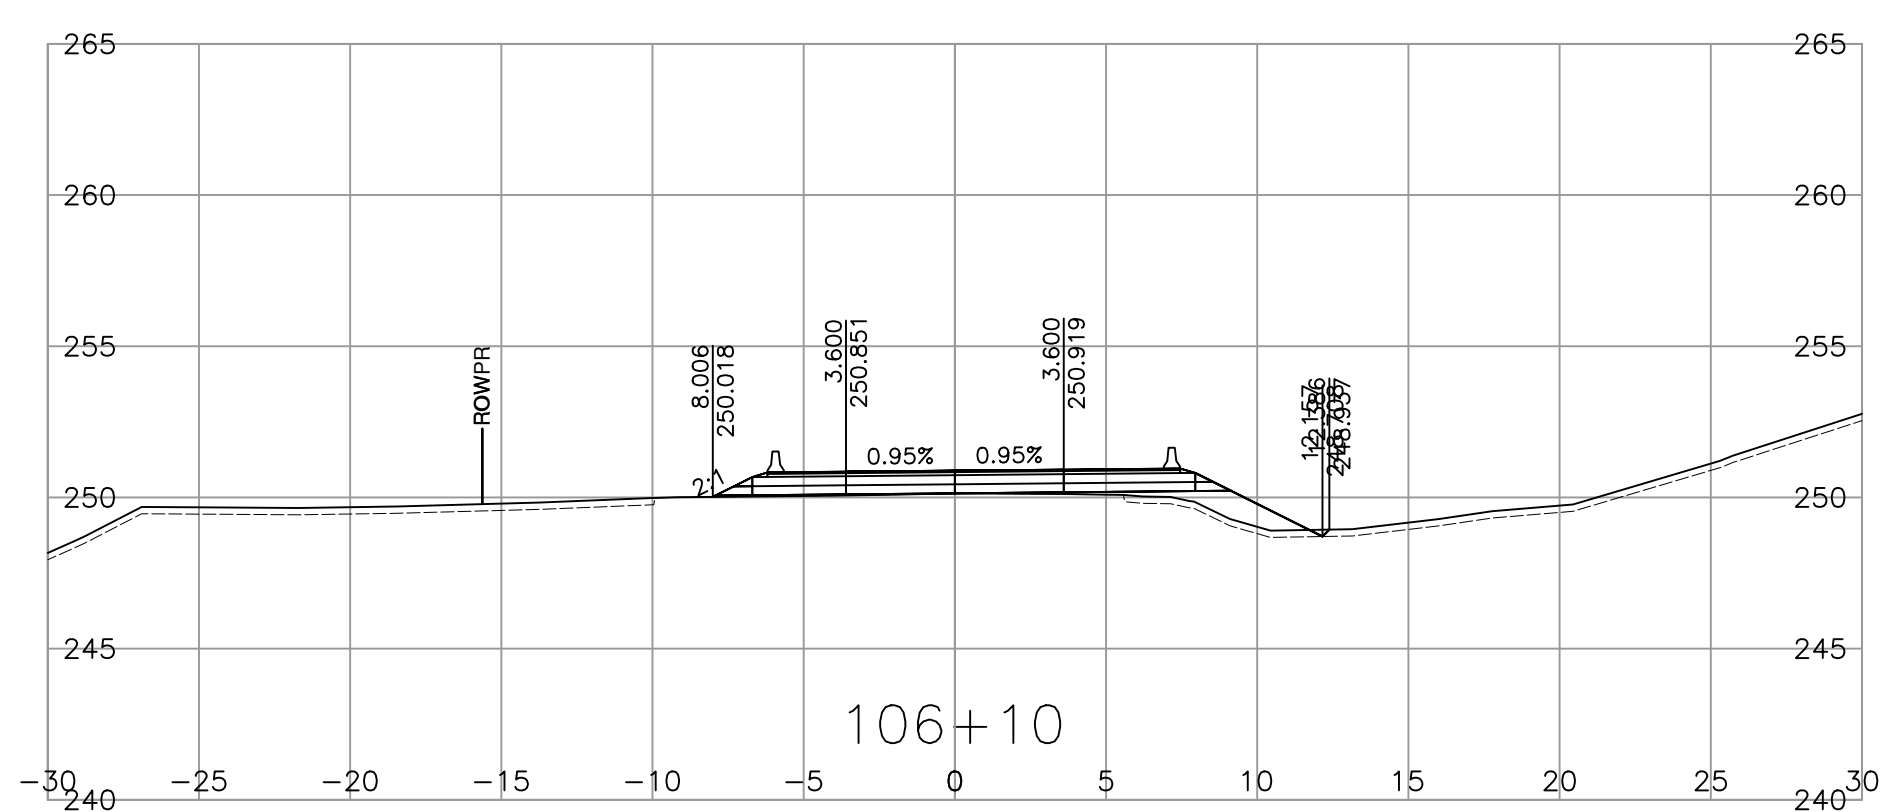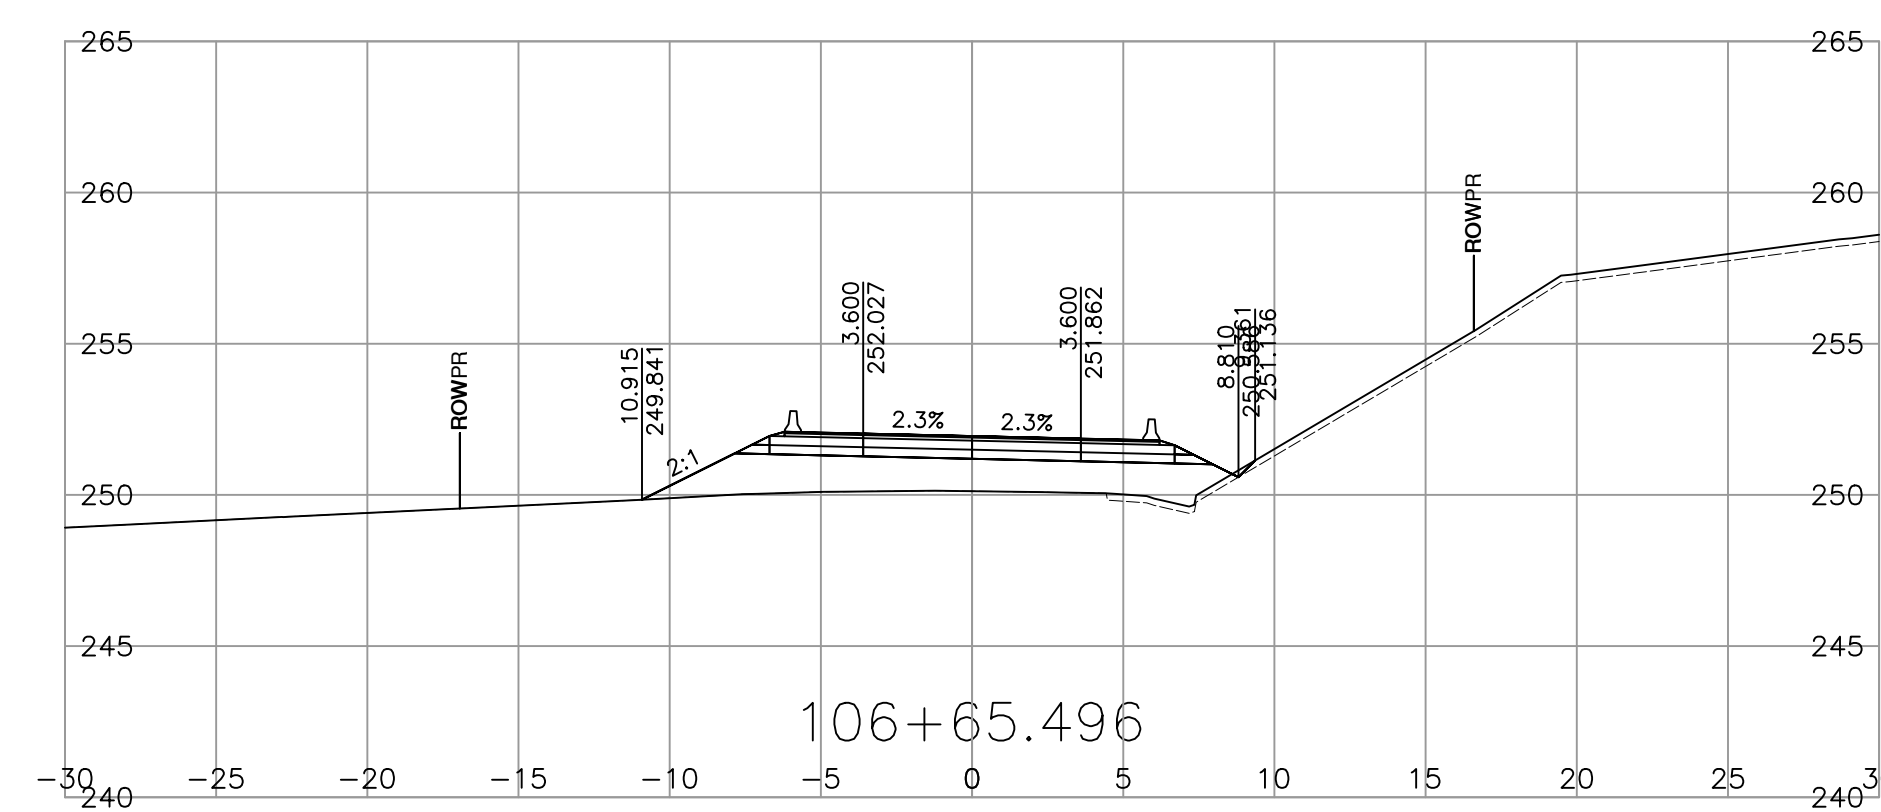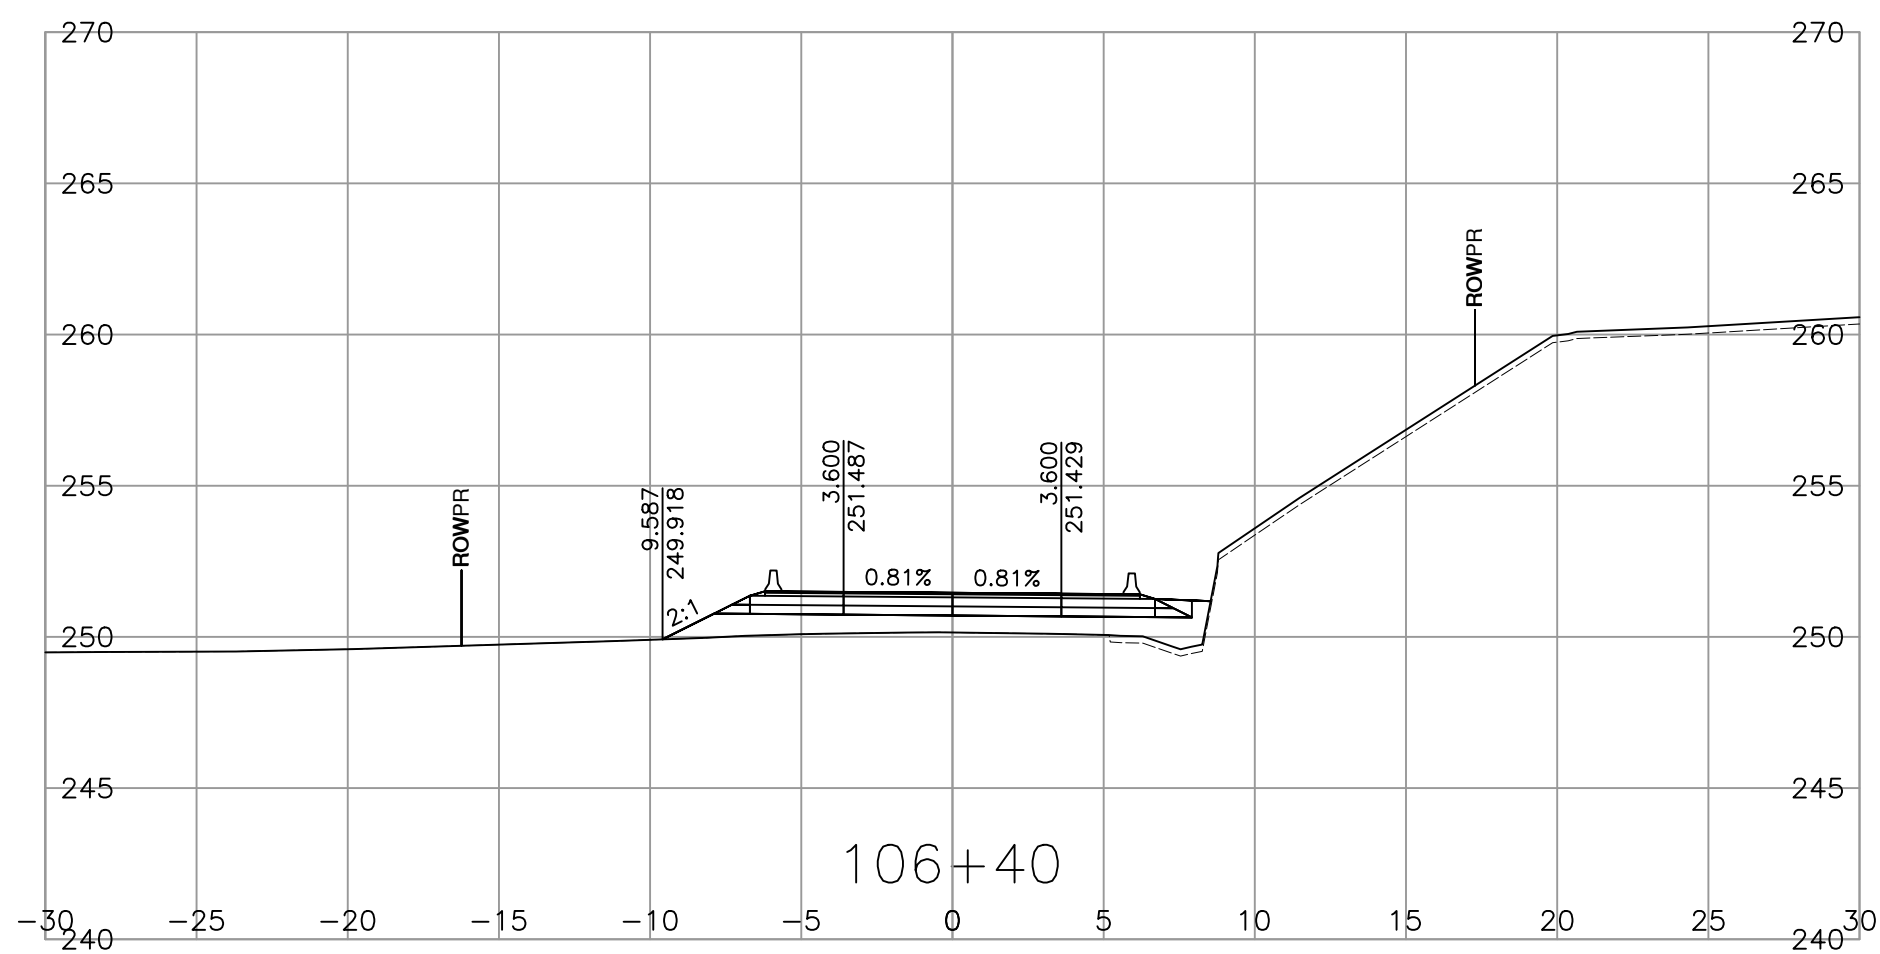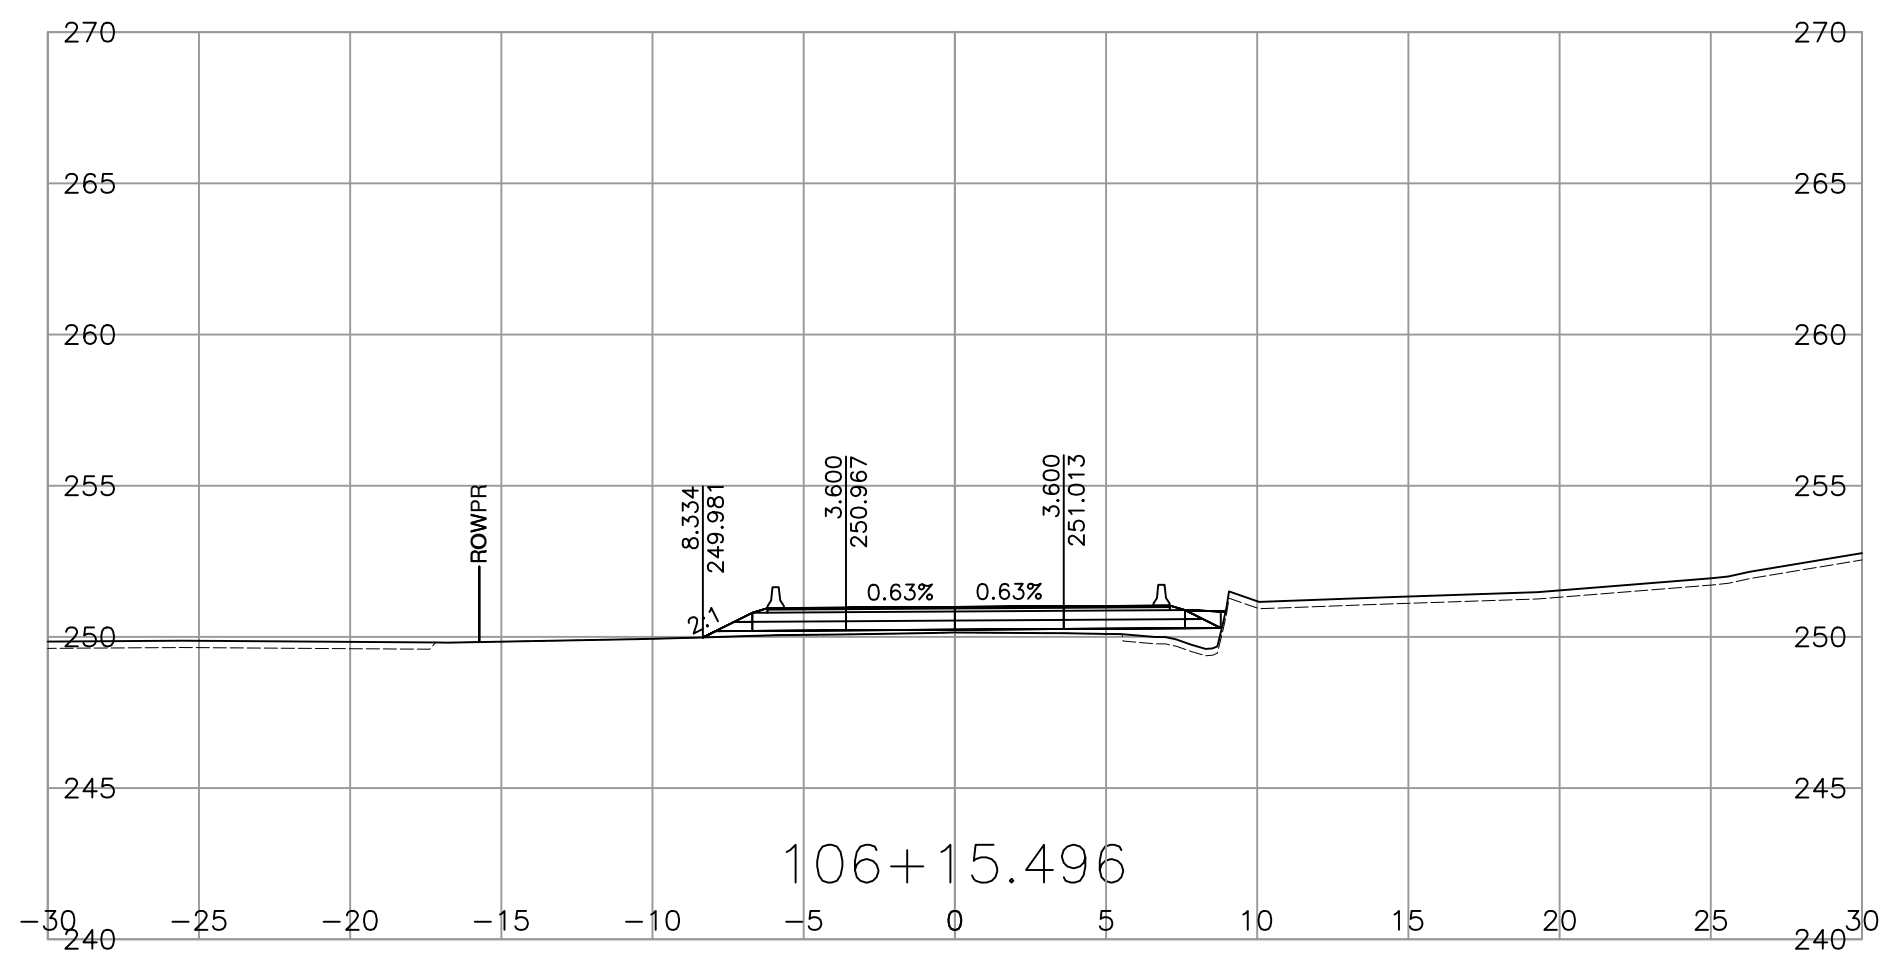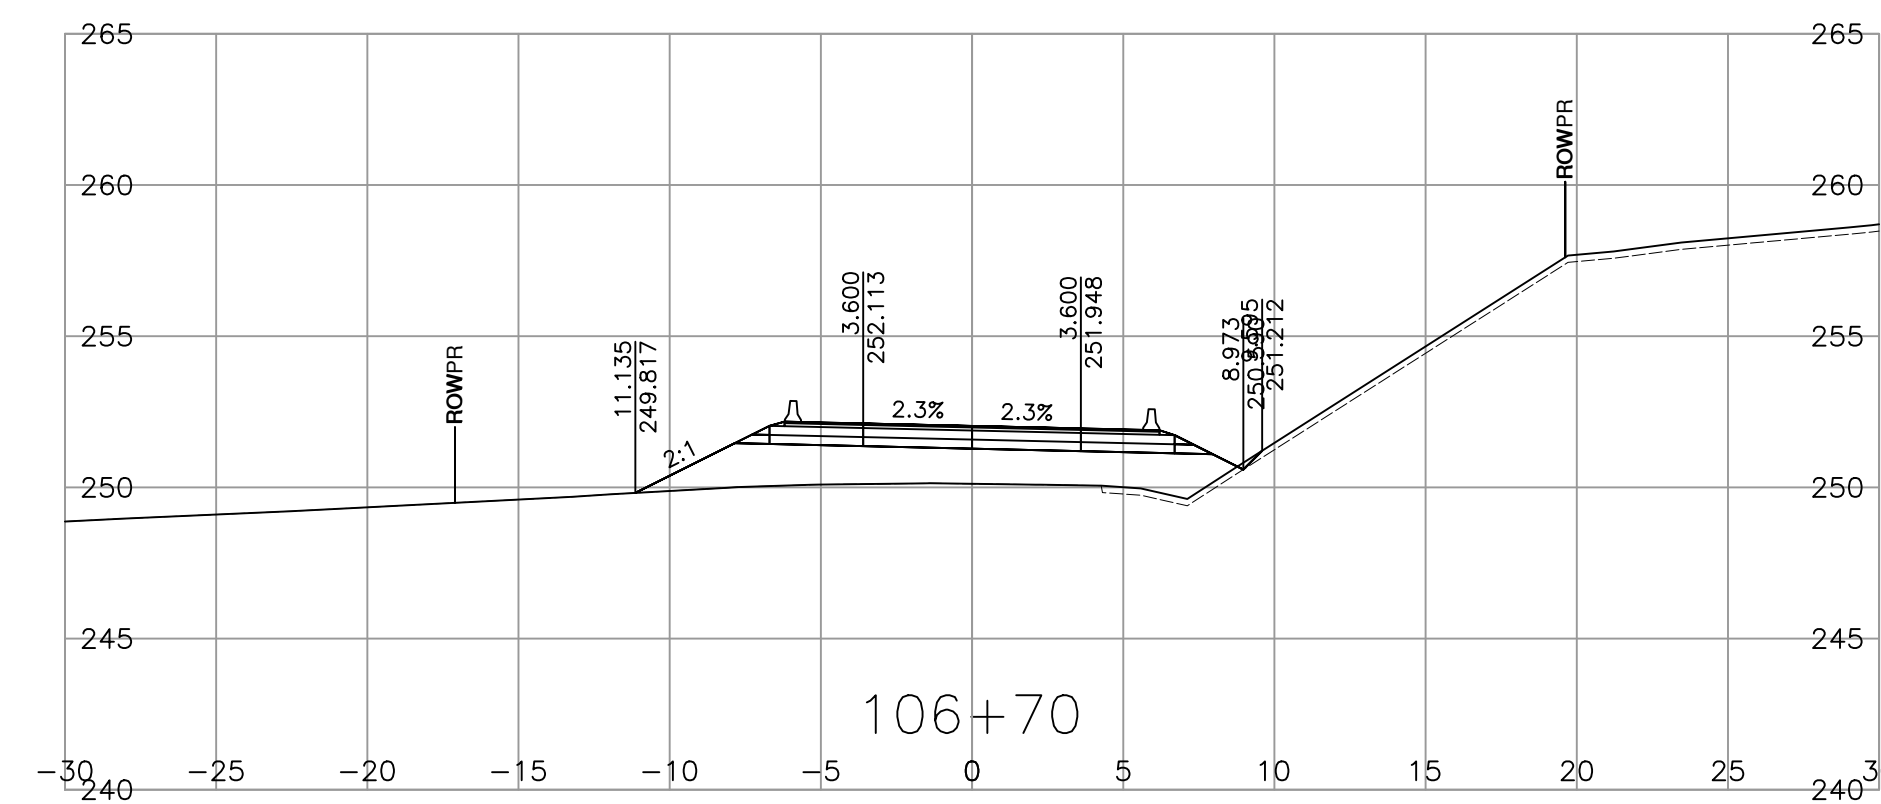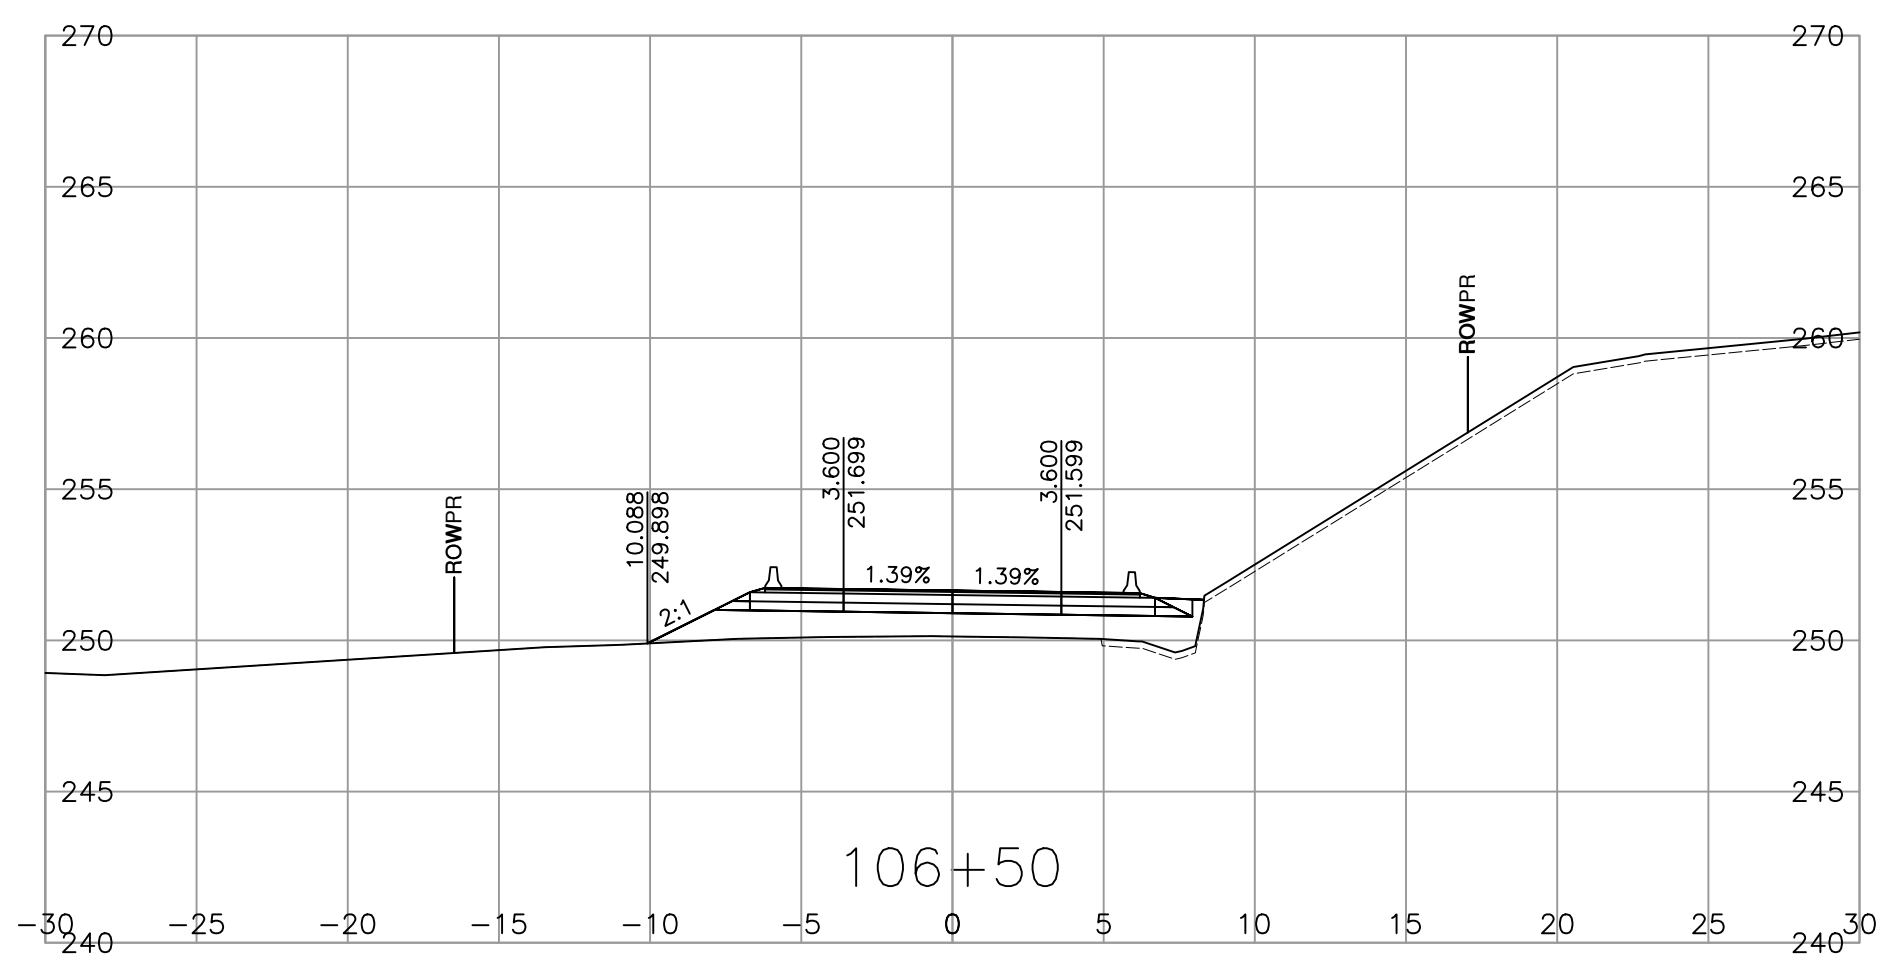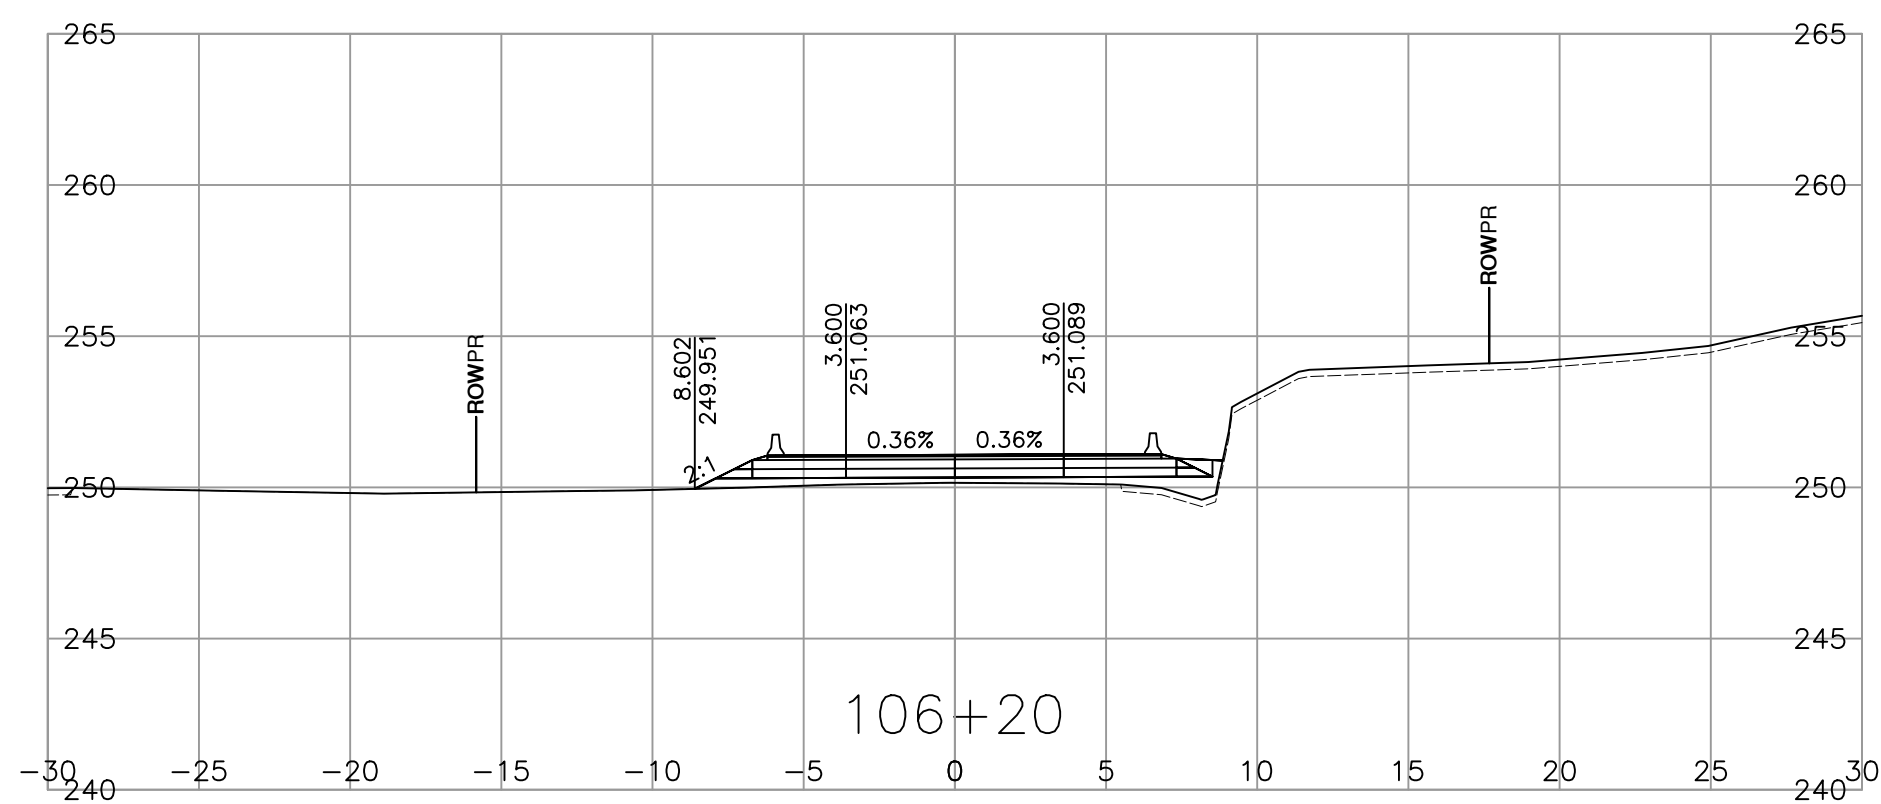

SCALE 0 2 1:250 12m

CAD FILENAME 1000-SECTIONS
PLOT DATE 4/2/2025

REV	DATE	REVISIONS	NAME

BRITISH COLUMBIA

MINISTRY OF TRANSPORTATION AND TRANSIT
SOUTHERN INTERIOR REGION
HIGHWAY ENGINEERING AND GEOMATICS

DESIGNED W. ELKE DATE 2025-04-02
 QUALITY CONTROL G. IRVINE DATE 2025-04-03
 QUALITY ASSURANCE S. QUARTERMAN DATE 2025-04-04
 DRAWN W. ELKE DATE 2025-04-02













SHANNON QUARTERMAN, P. ENG
ENGINEER OF RECORD

CROSS SECTIONS
TRANS CANADA HWY No. 1
SACKUM OVERHEAD No. 1491 REPLACEMENT & APPROACHES

STA 106+10.000 TO STA 106+70.000

FILE NUMBER 115822123.300	PROJECT NUMBER 23040-0000	REG 2	DRAWING NUMBER R2-1262-1003	REV -
------------------------------	------------------------------	----------	--------------------------------	----------

PLOT DATE: 2025/04/02 V:\115822123\02_active\tasks\300_Sackum Option1A\11_bc_moti\DrawingProduction\1000_DesignSections\1000-SECTIONS.dwg

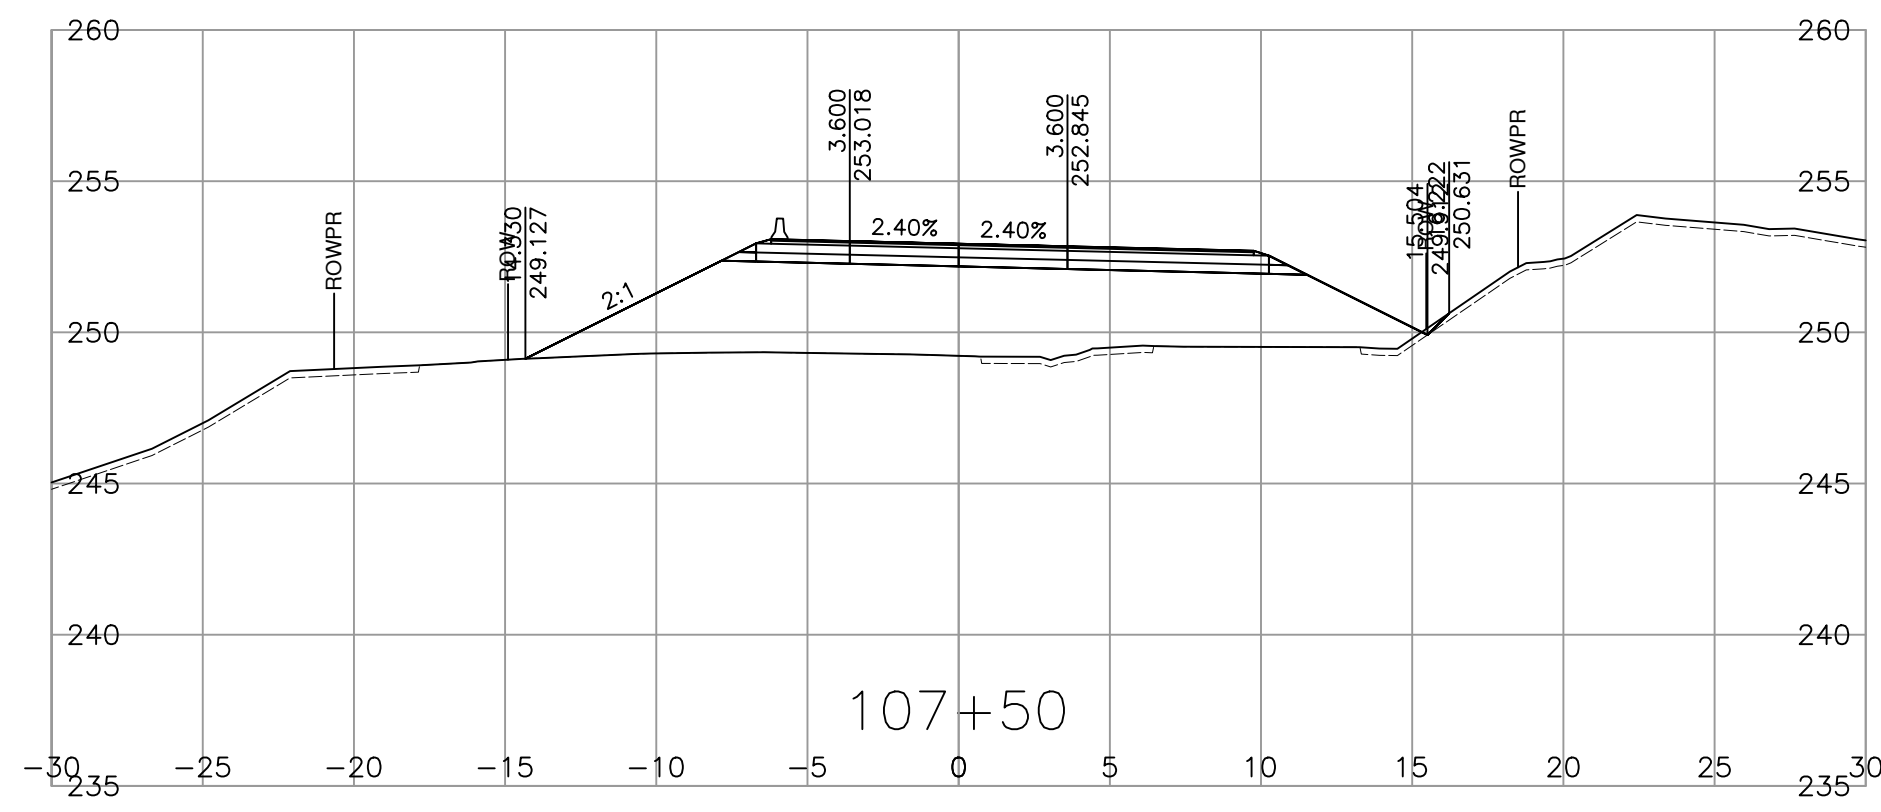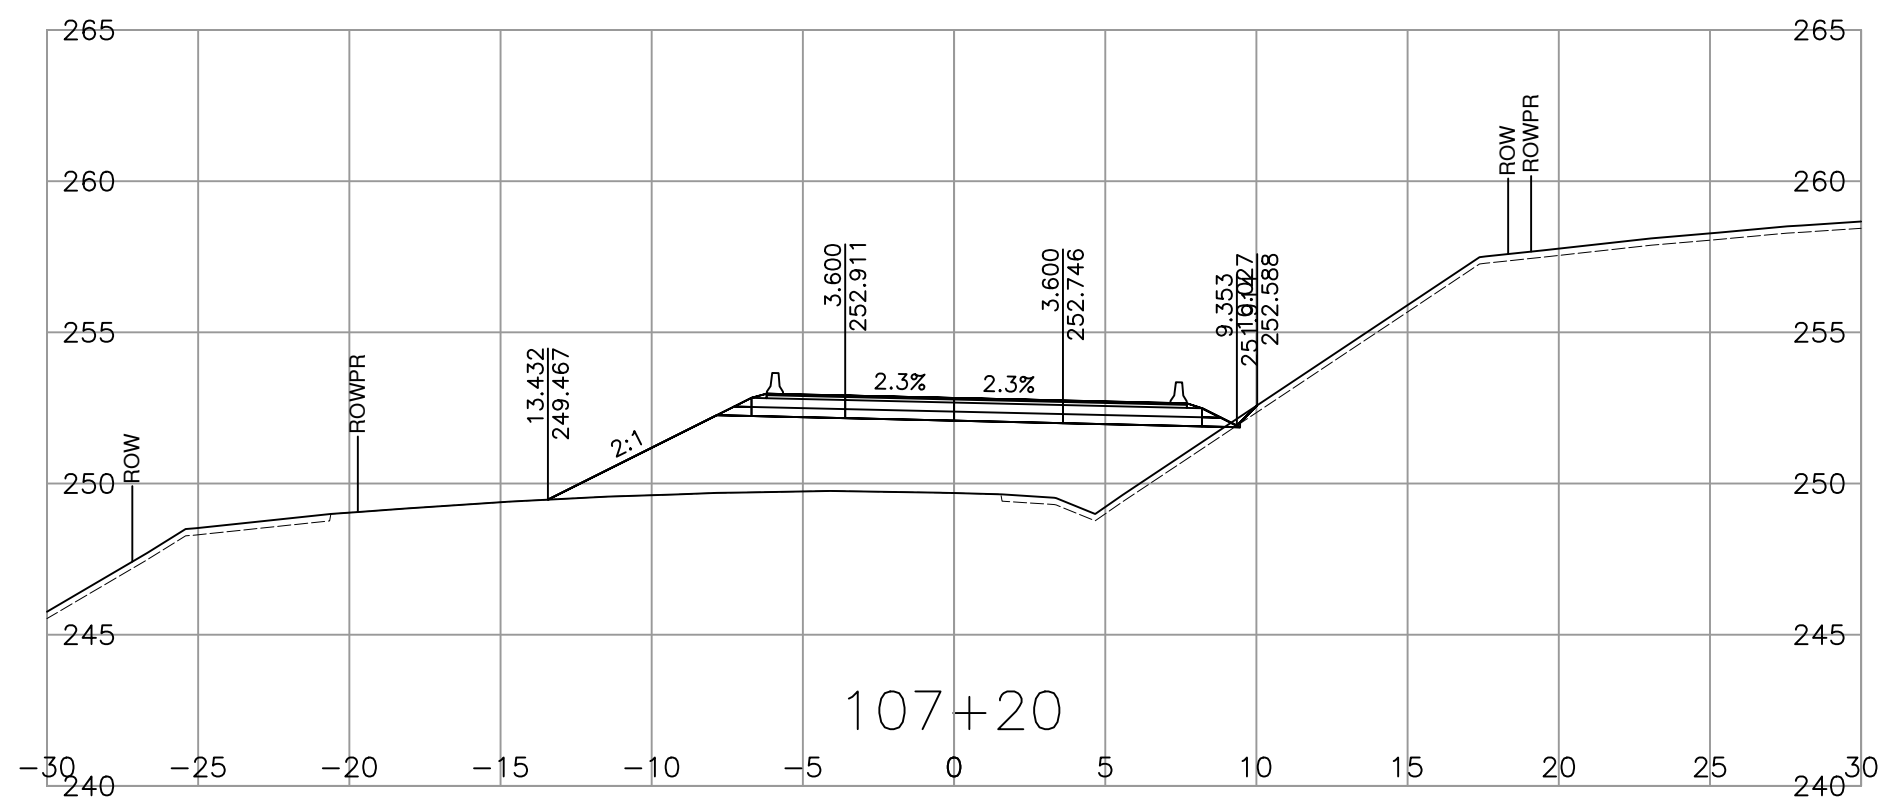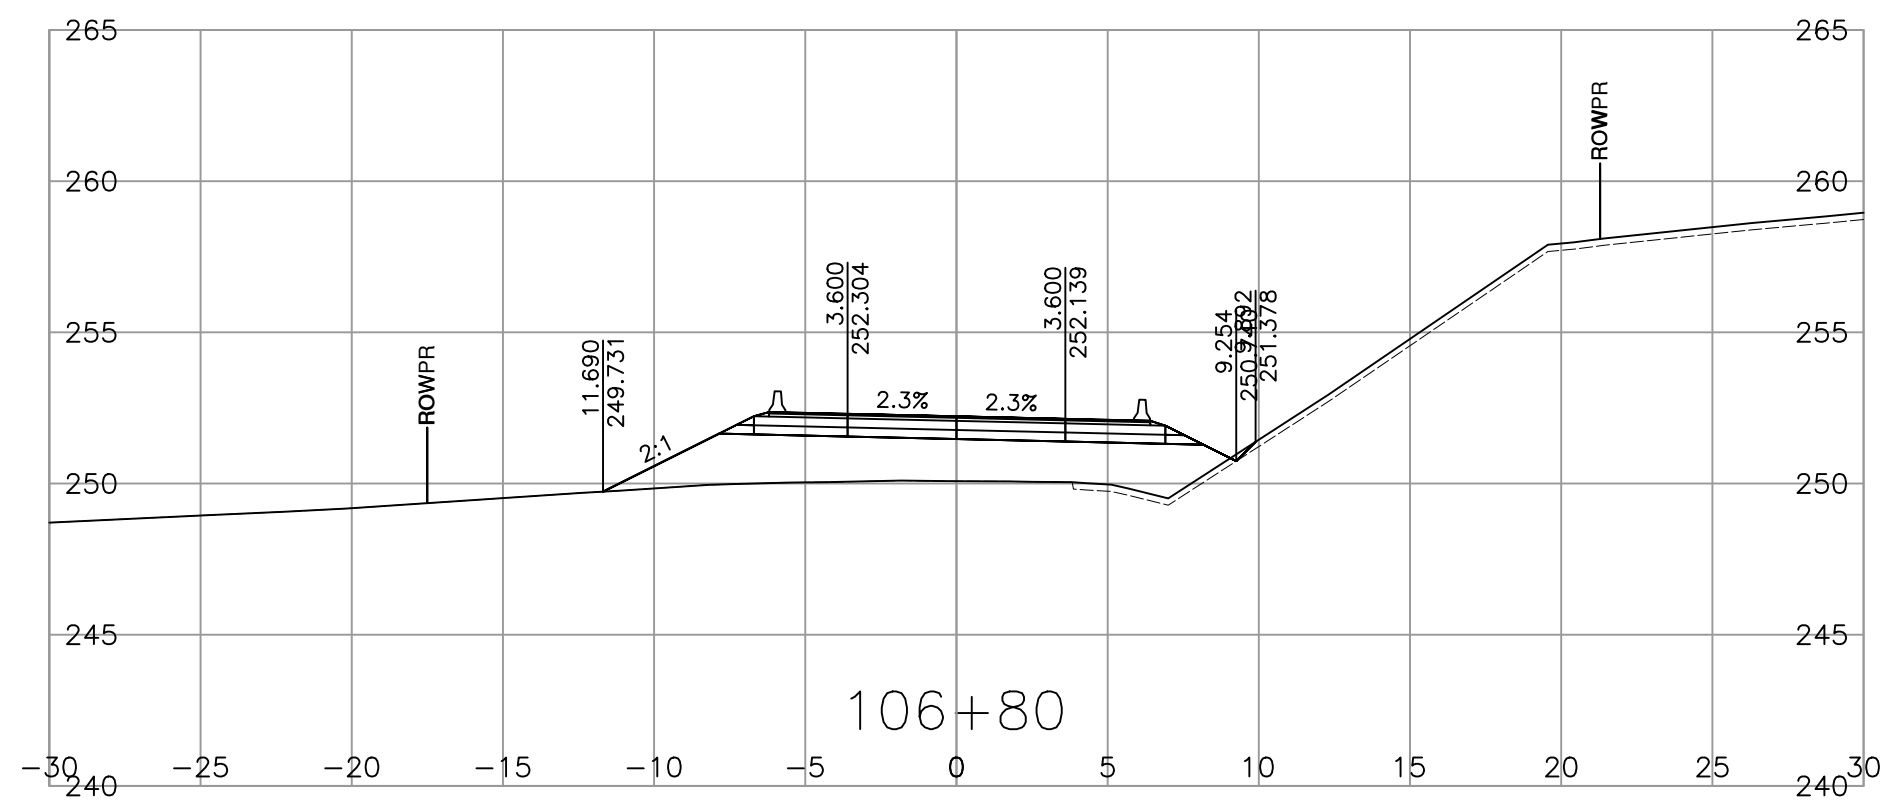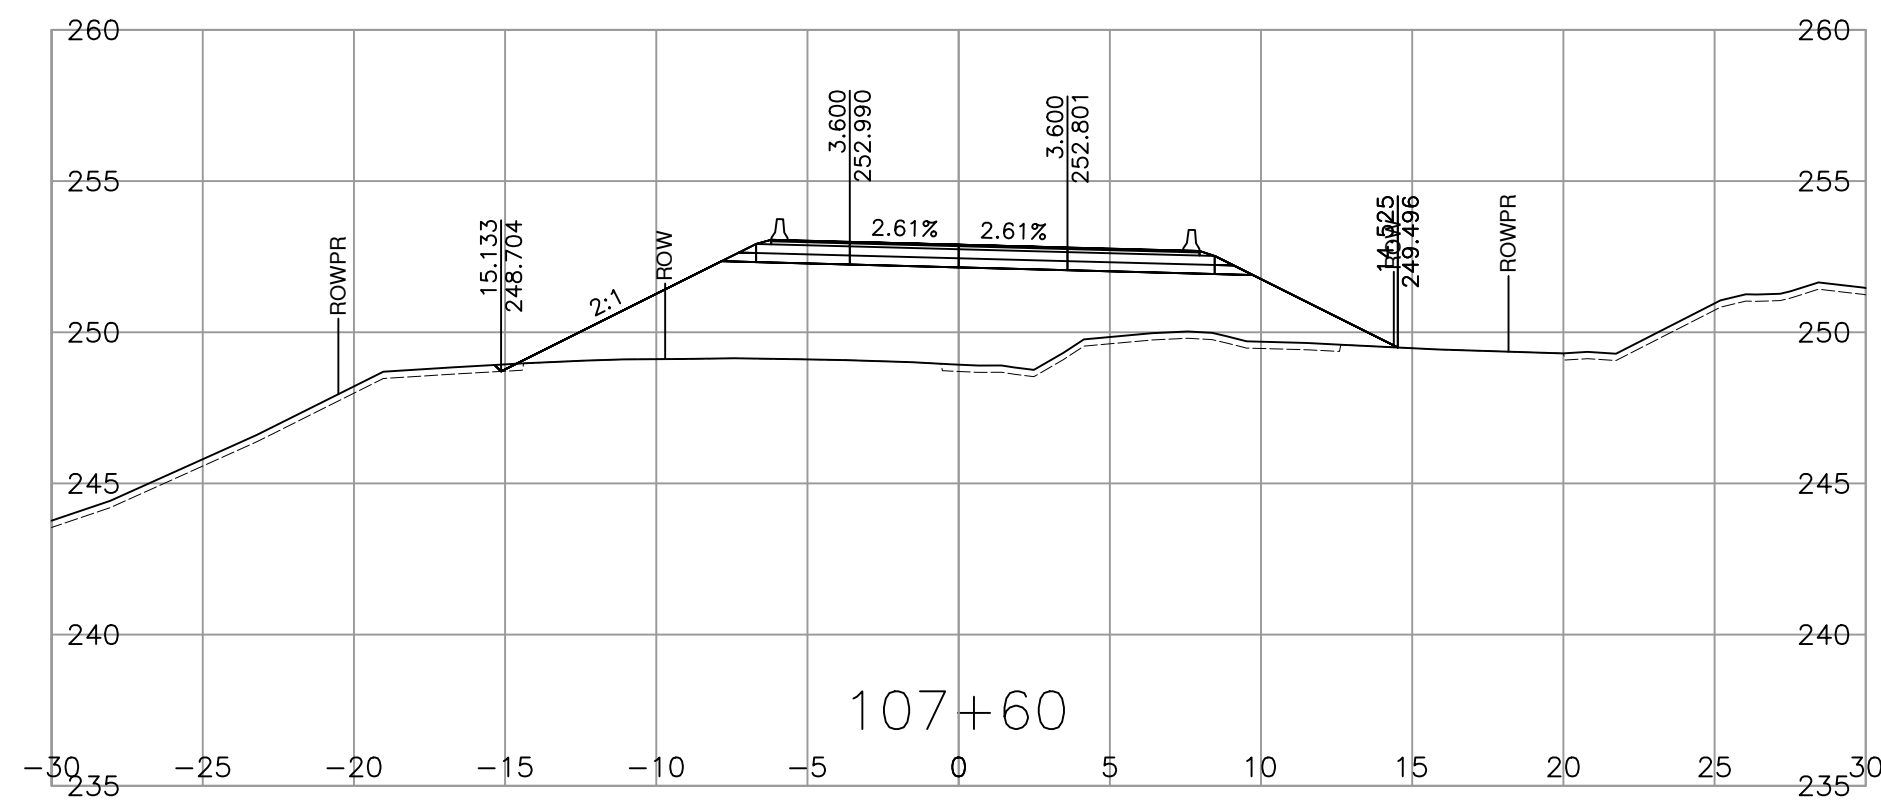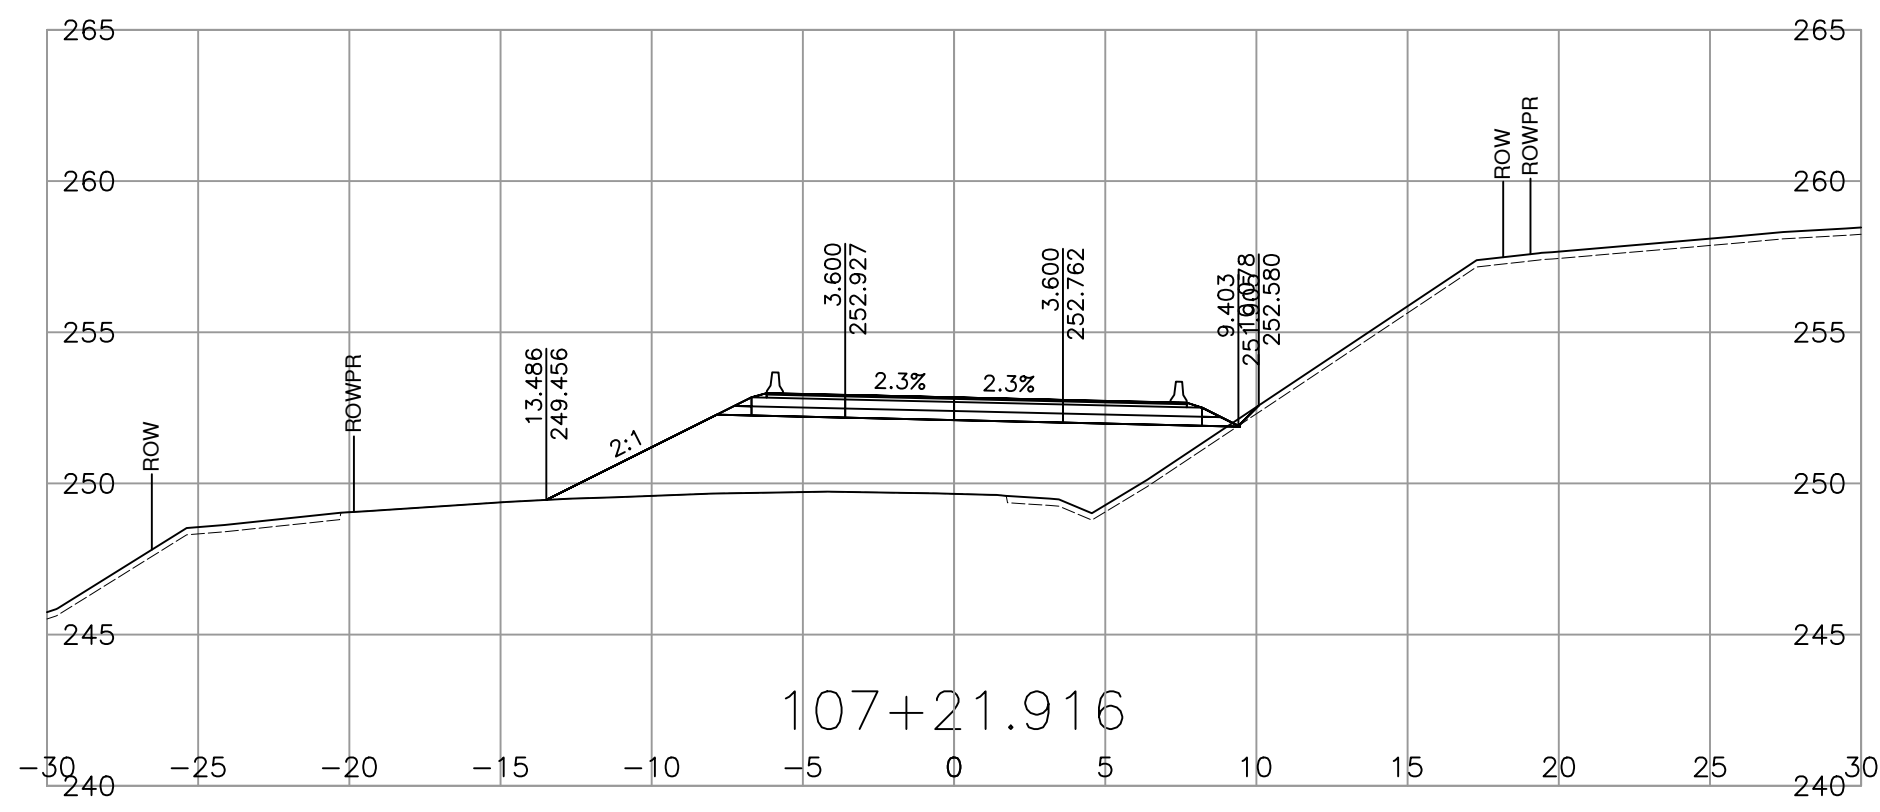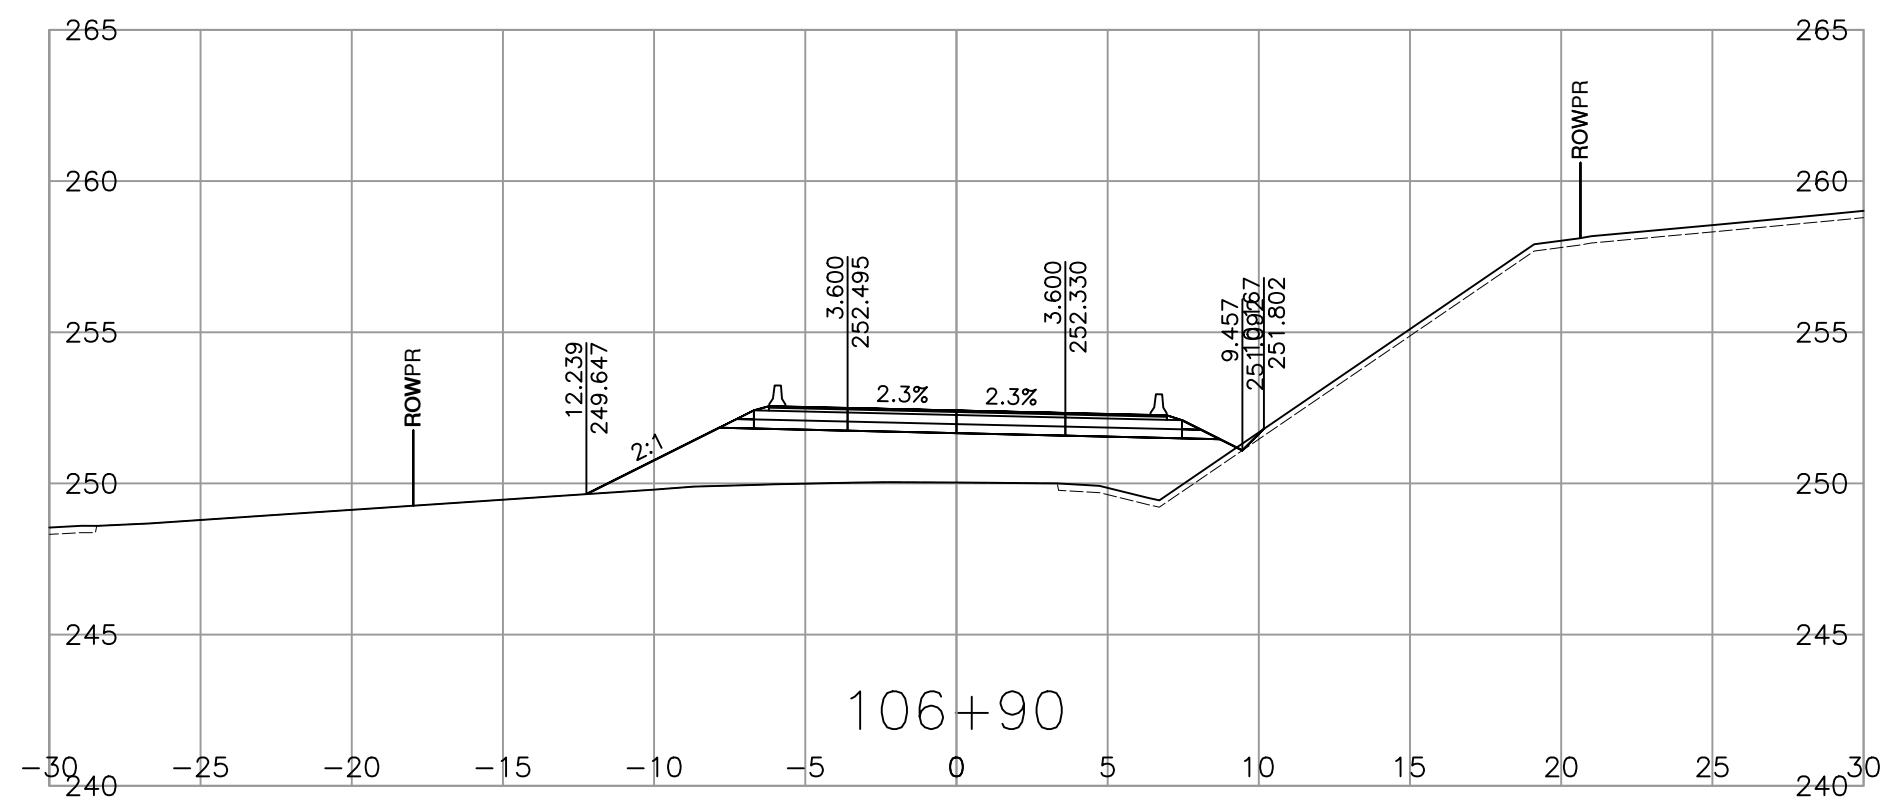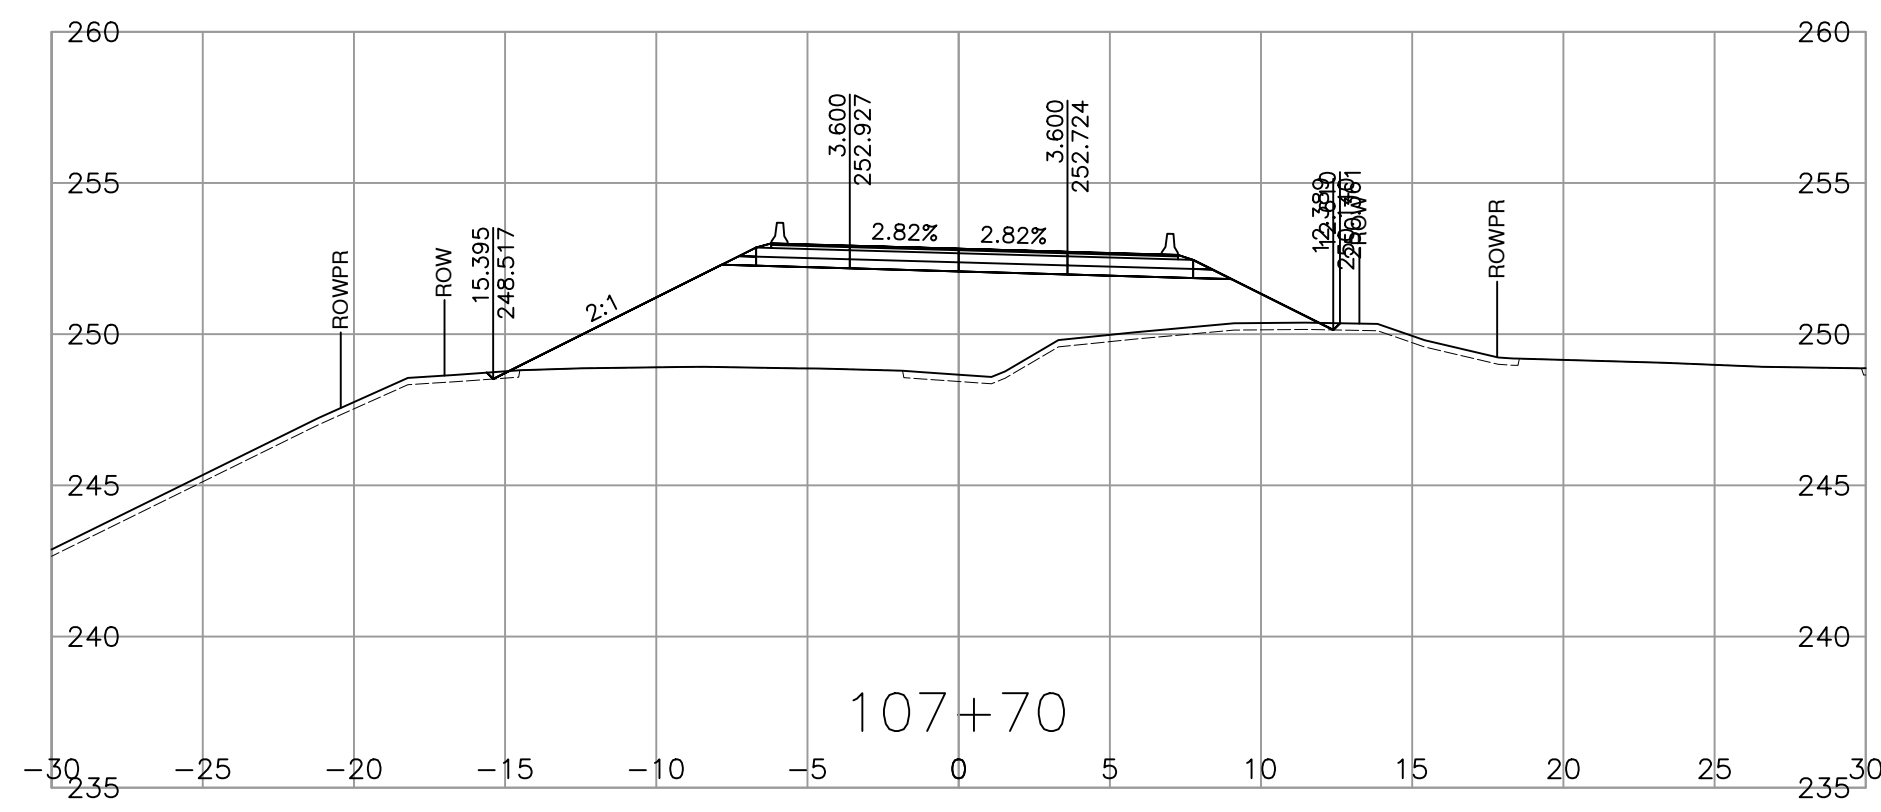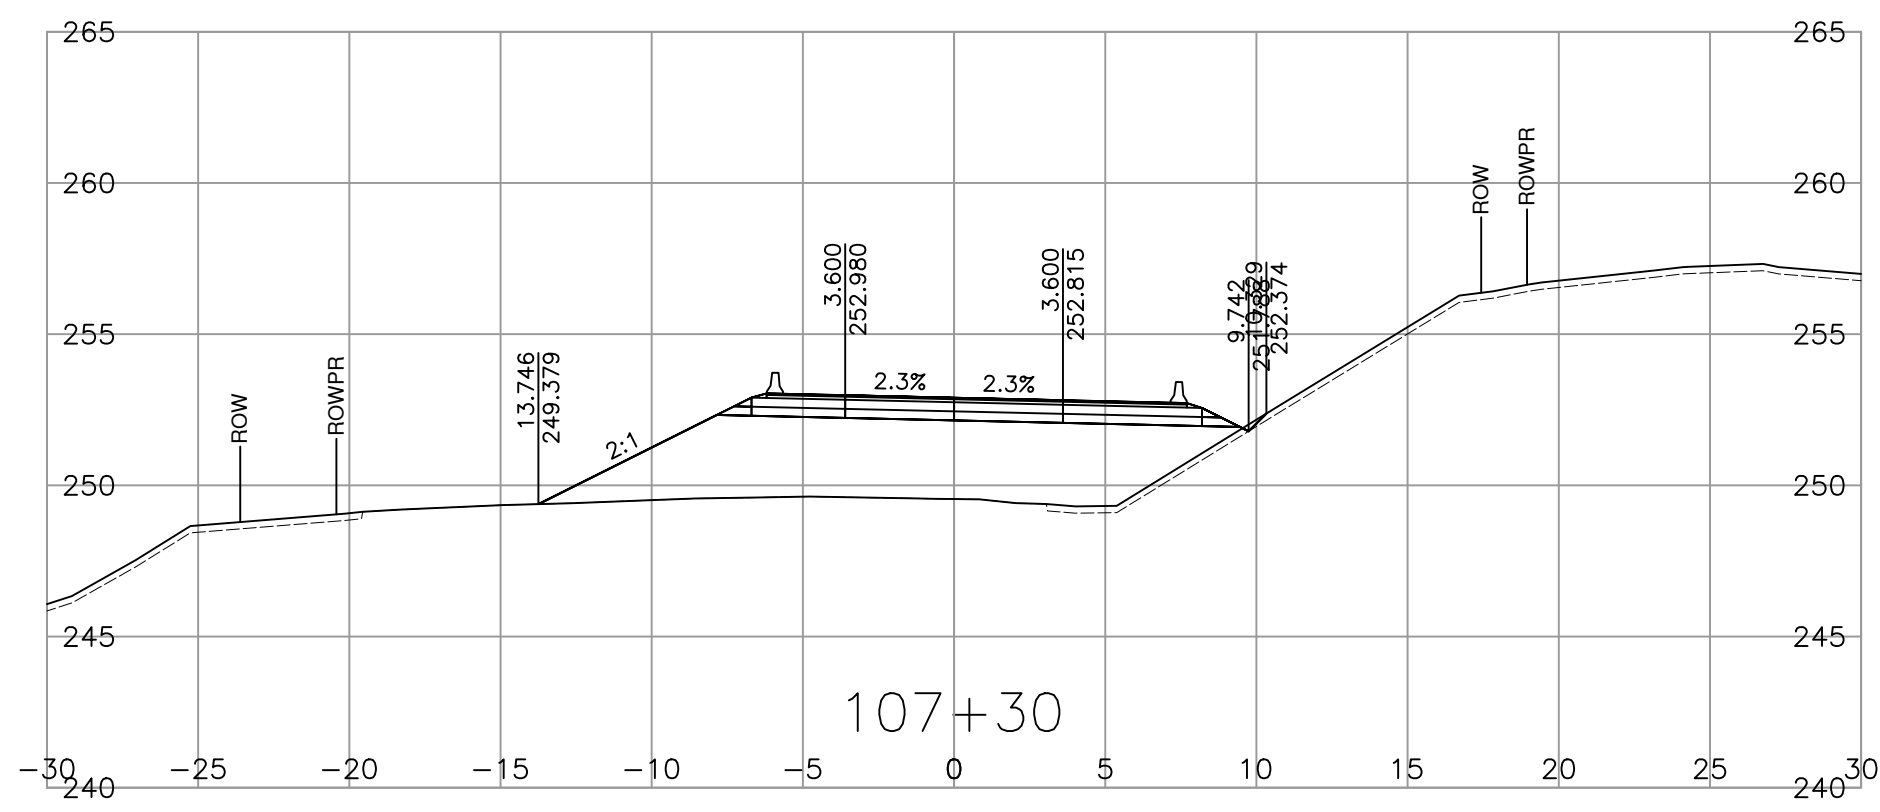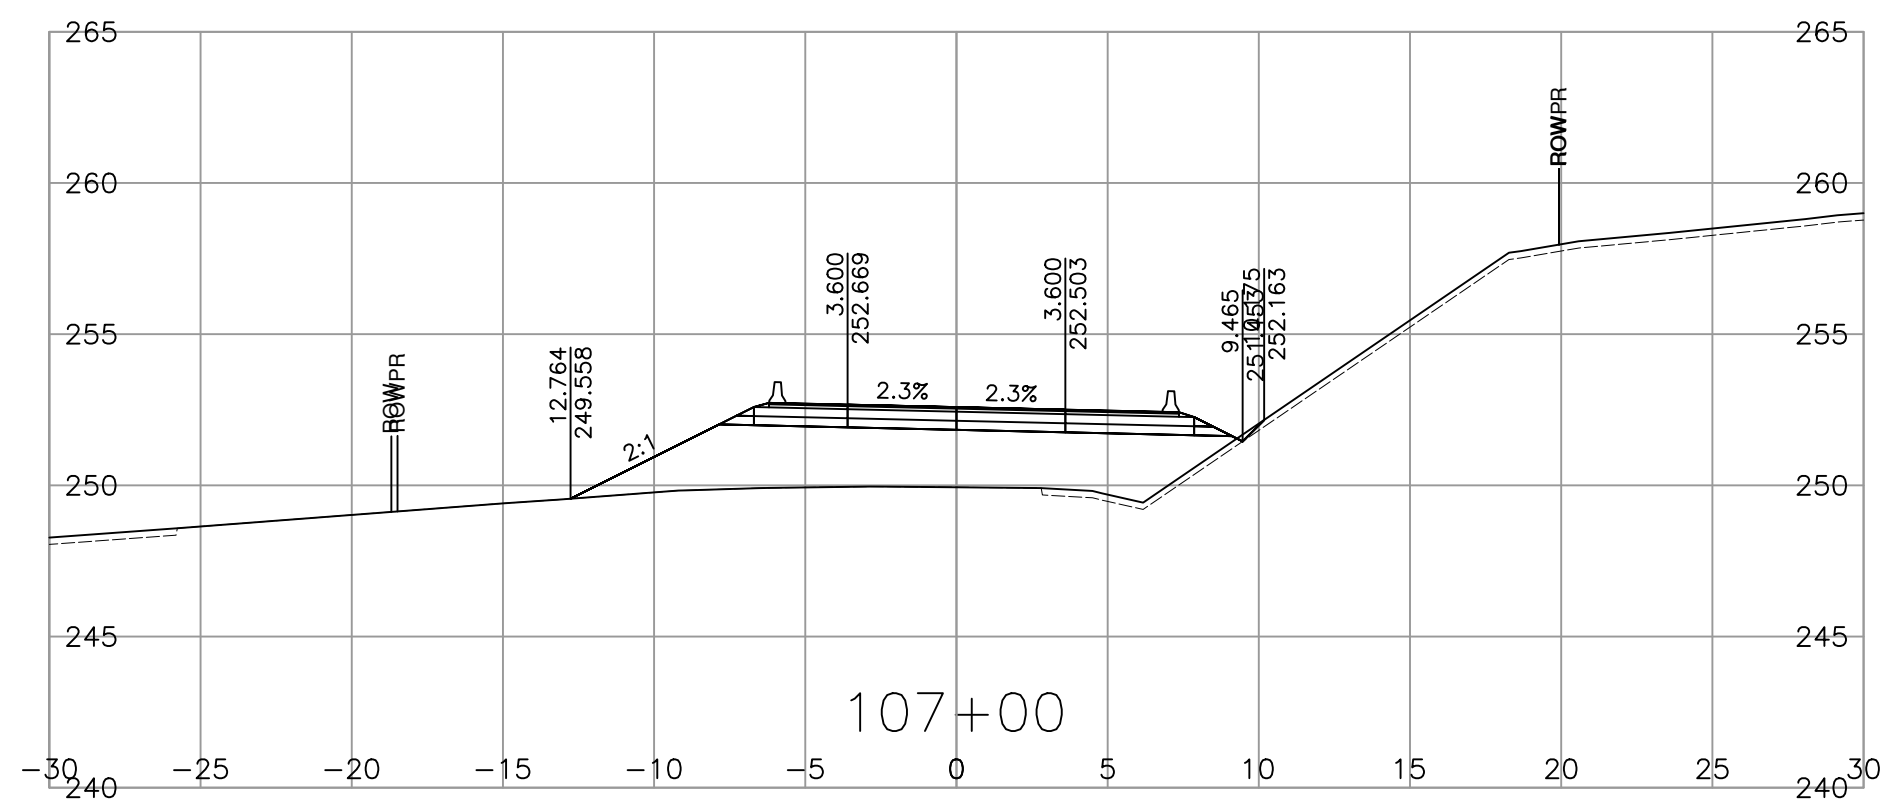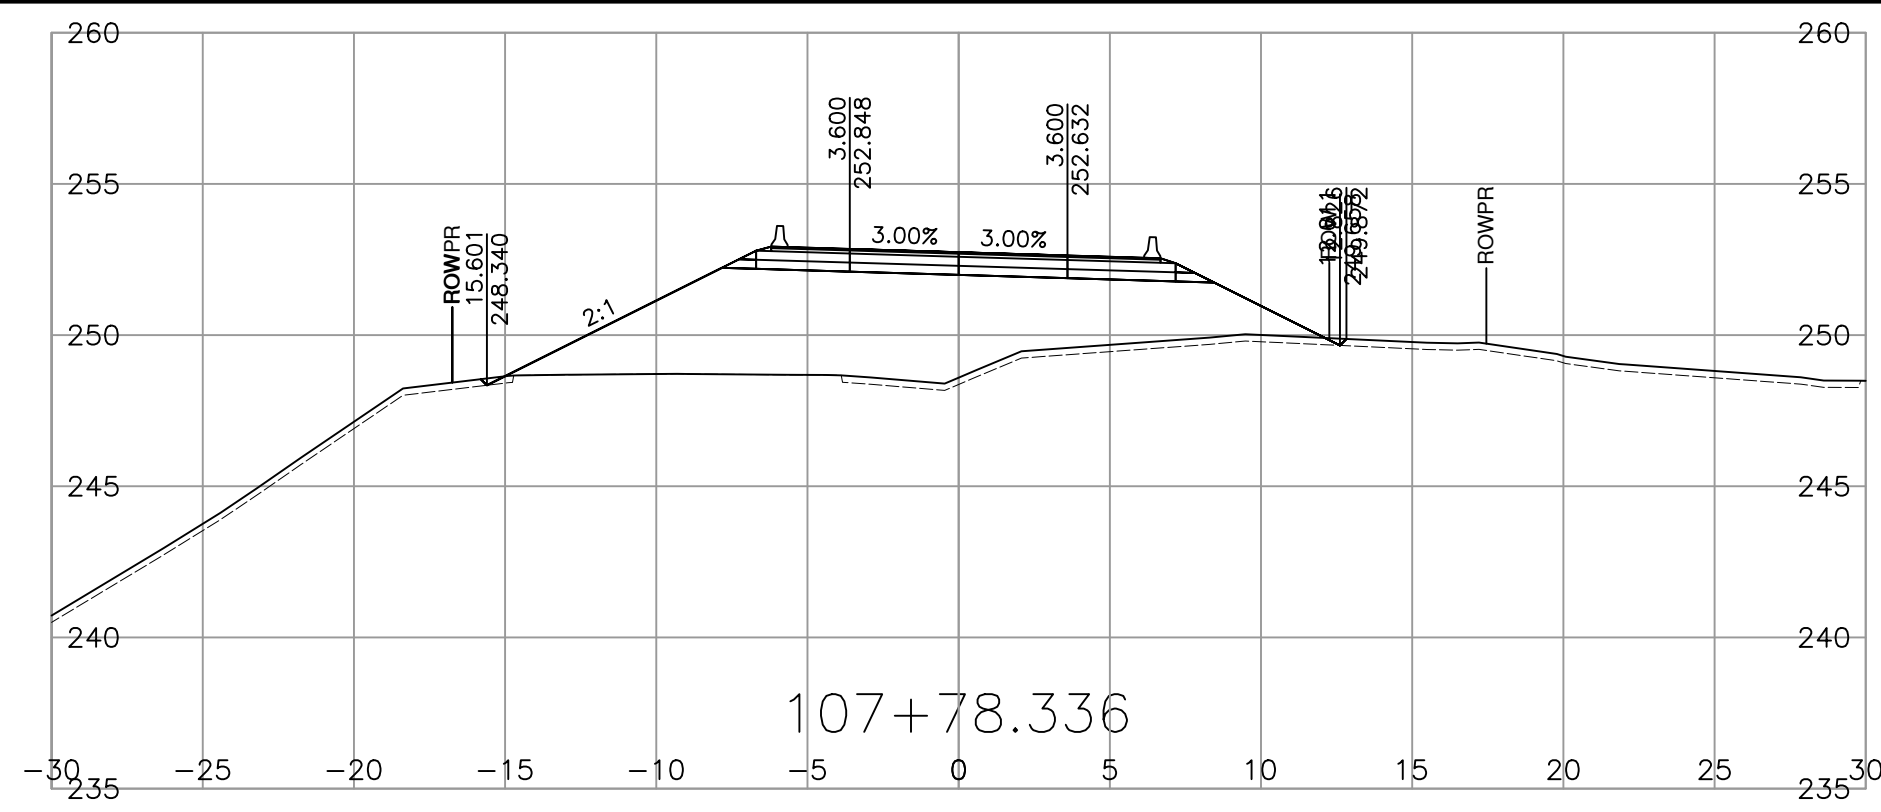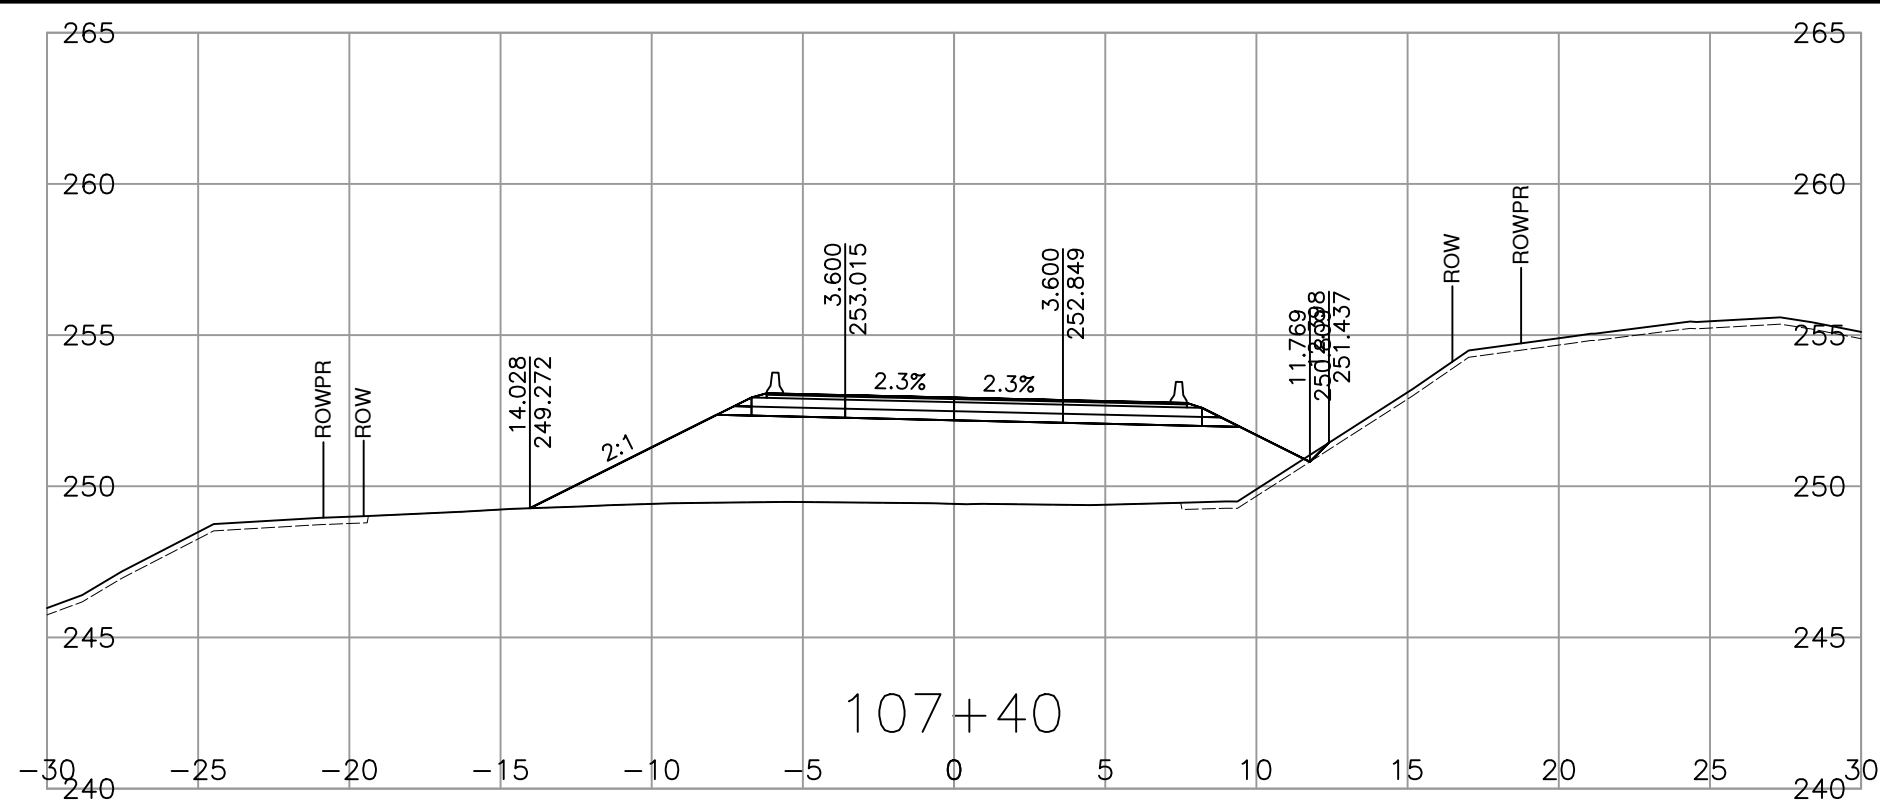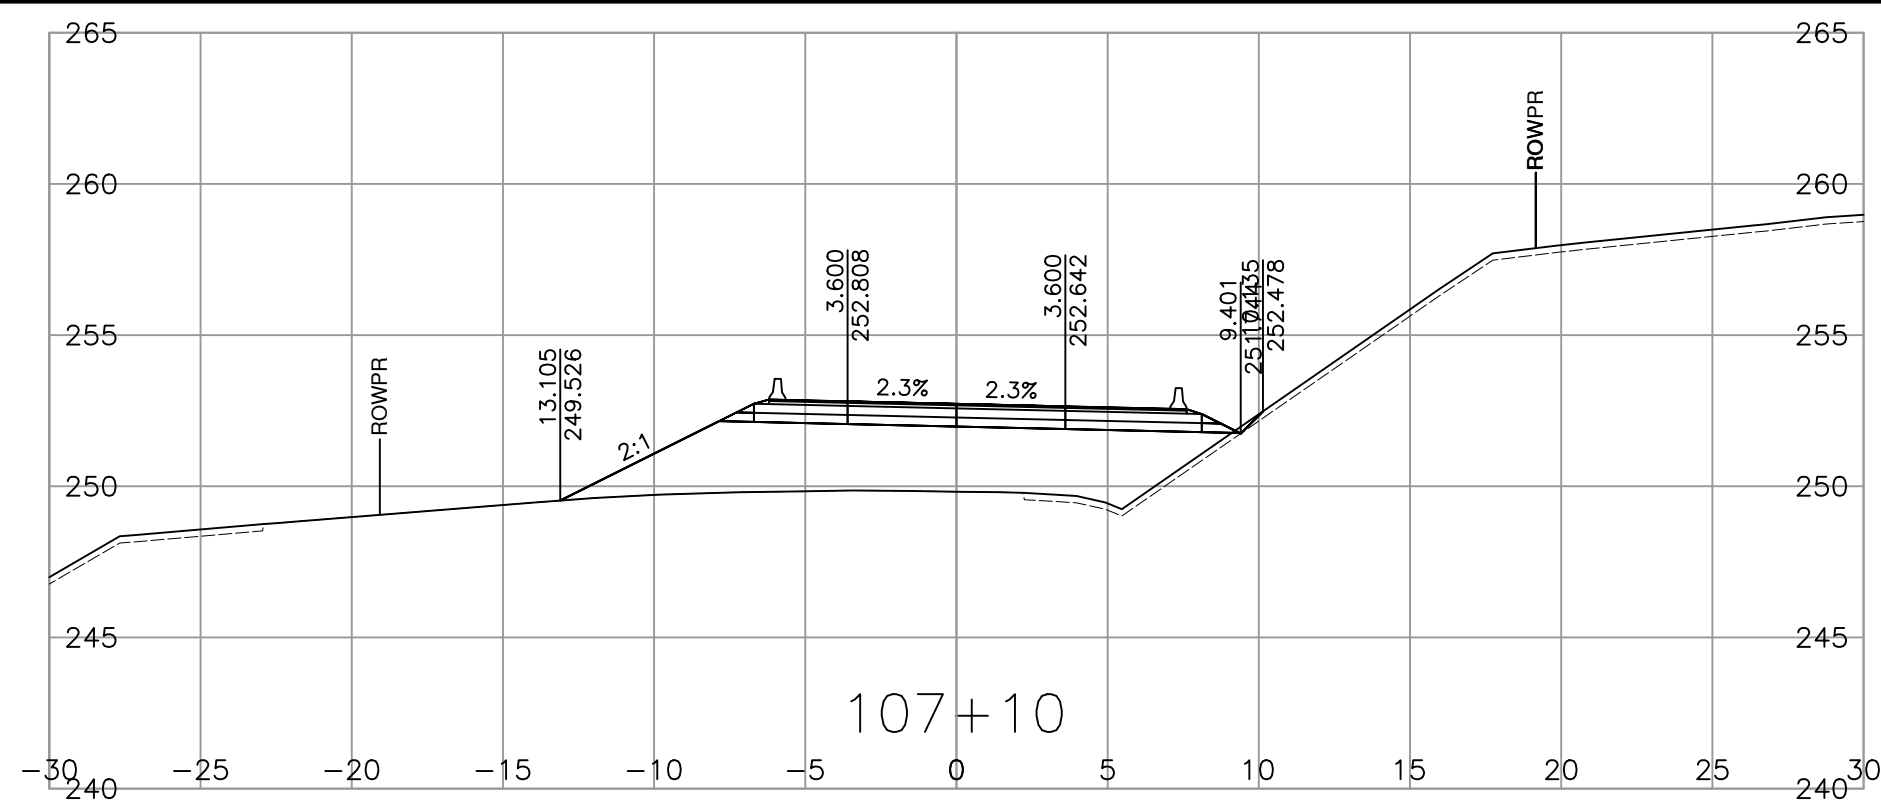

SCALE 0 2 1:250 12m

CAD FILENAME 1000-SECTIONS
PLOT DATE 4/2/2025

REV	DATE	REVISIONS	NAME



MINISTRY OF TRANSPORTATION AND TRANSIT
SOUTHERN INTERIOR REGION
HIGHWAY ENGINEERING AND GEOMETRICS

SHANNON QUARTERMAN, P.ENG
ENGINEER OF RECORD








DESIGNED W.ELKE DATE 2025-04-02
QUALITY CONTROL G.IRVINE DATE 2025-04-03
QUALITY ASSURANCE S.QUARTERMAN DATE 2025-04-04
DRAWN W.ELKE DATE 2025-04-02



CROSS SECTIONS
TRANS CANADA HWY No. 1
SACKUM OVERHEAD No. 1491 REPLACEMENT & APPROACHES
STA 106+80.000 TO STA 107+78.336

FILE NUMBER 115822123.300	PROJECT NUMBER 23040-0000	REG 2	DRAWING NUMBER R2-1262-1004	REV -
------------------------------	------------------------------	----------	--------------------------------	----------

PLOT DATE: 2025/04/02 V:\1158\active\115822123\02_active\task\300_Sackum Option1A\11_bc_moti\DrawingProduction\1000_DesignSections\1000-SECTIONS.dwg

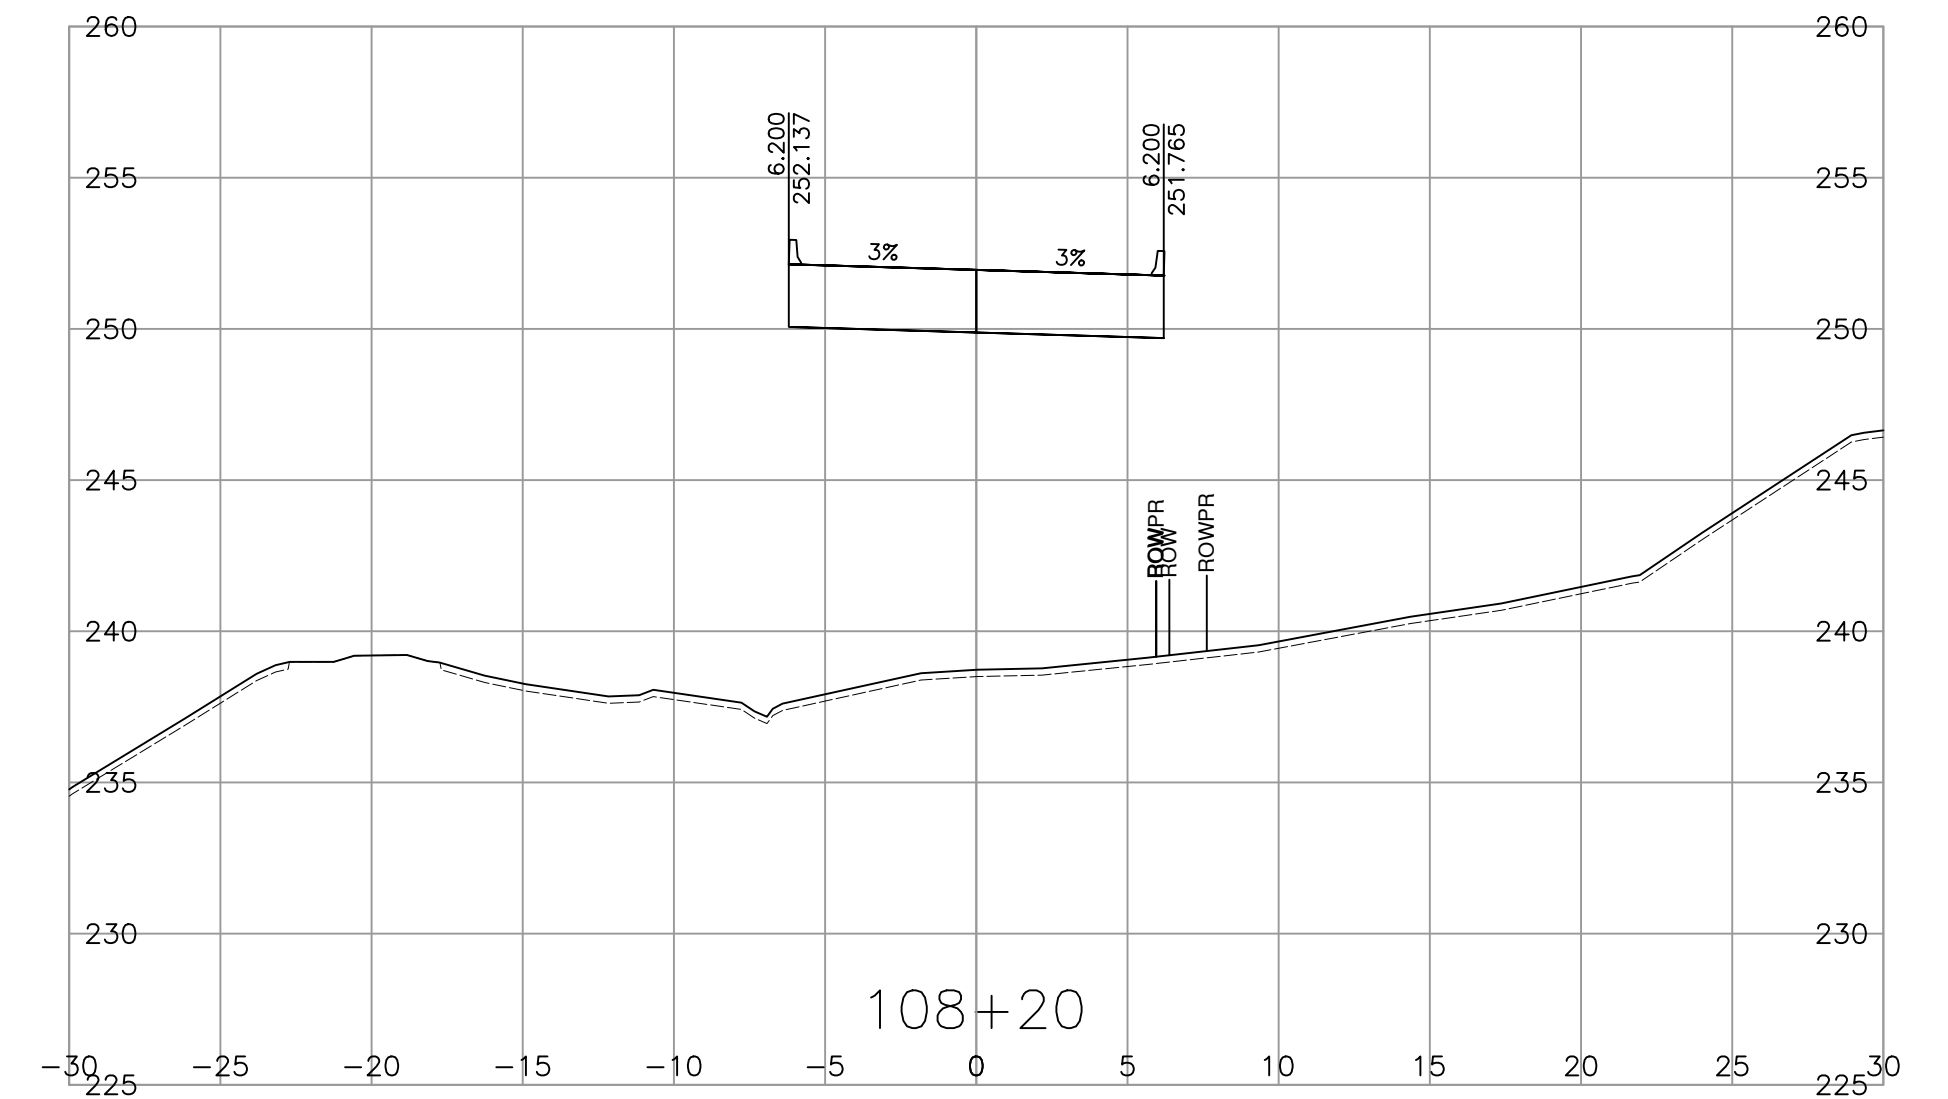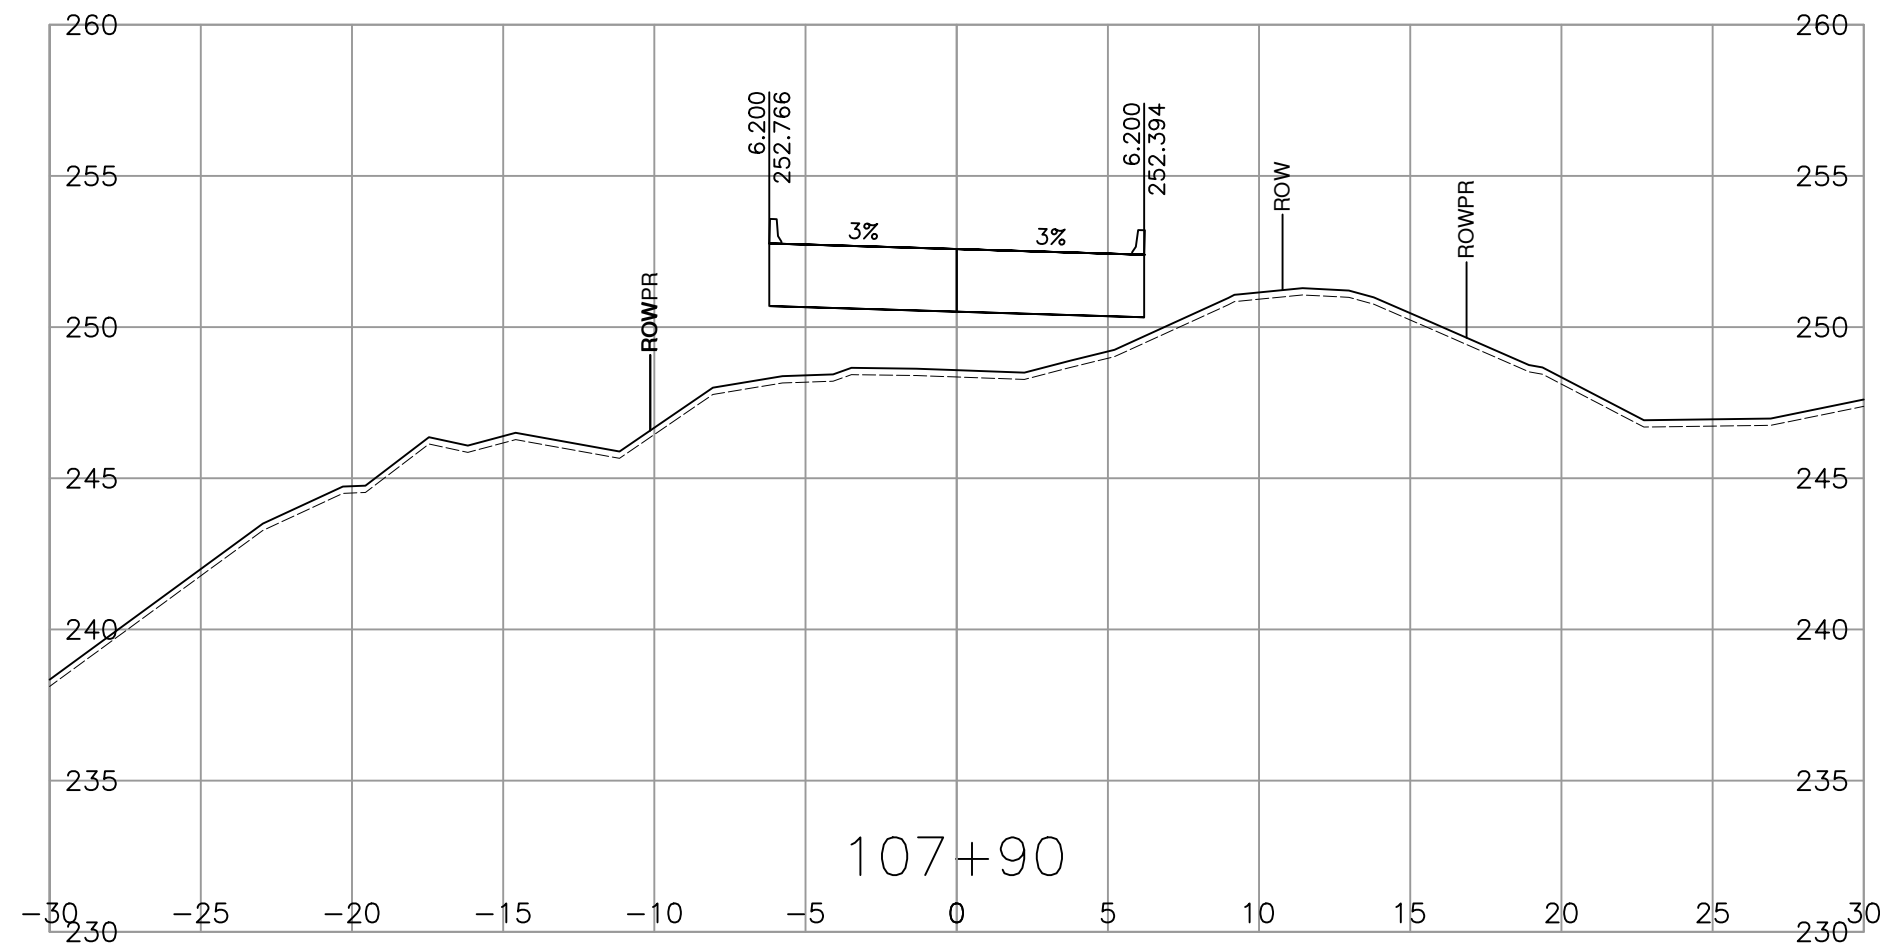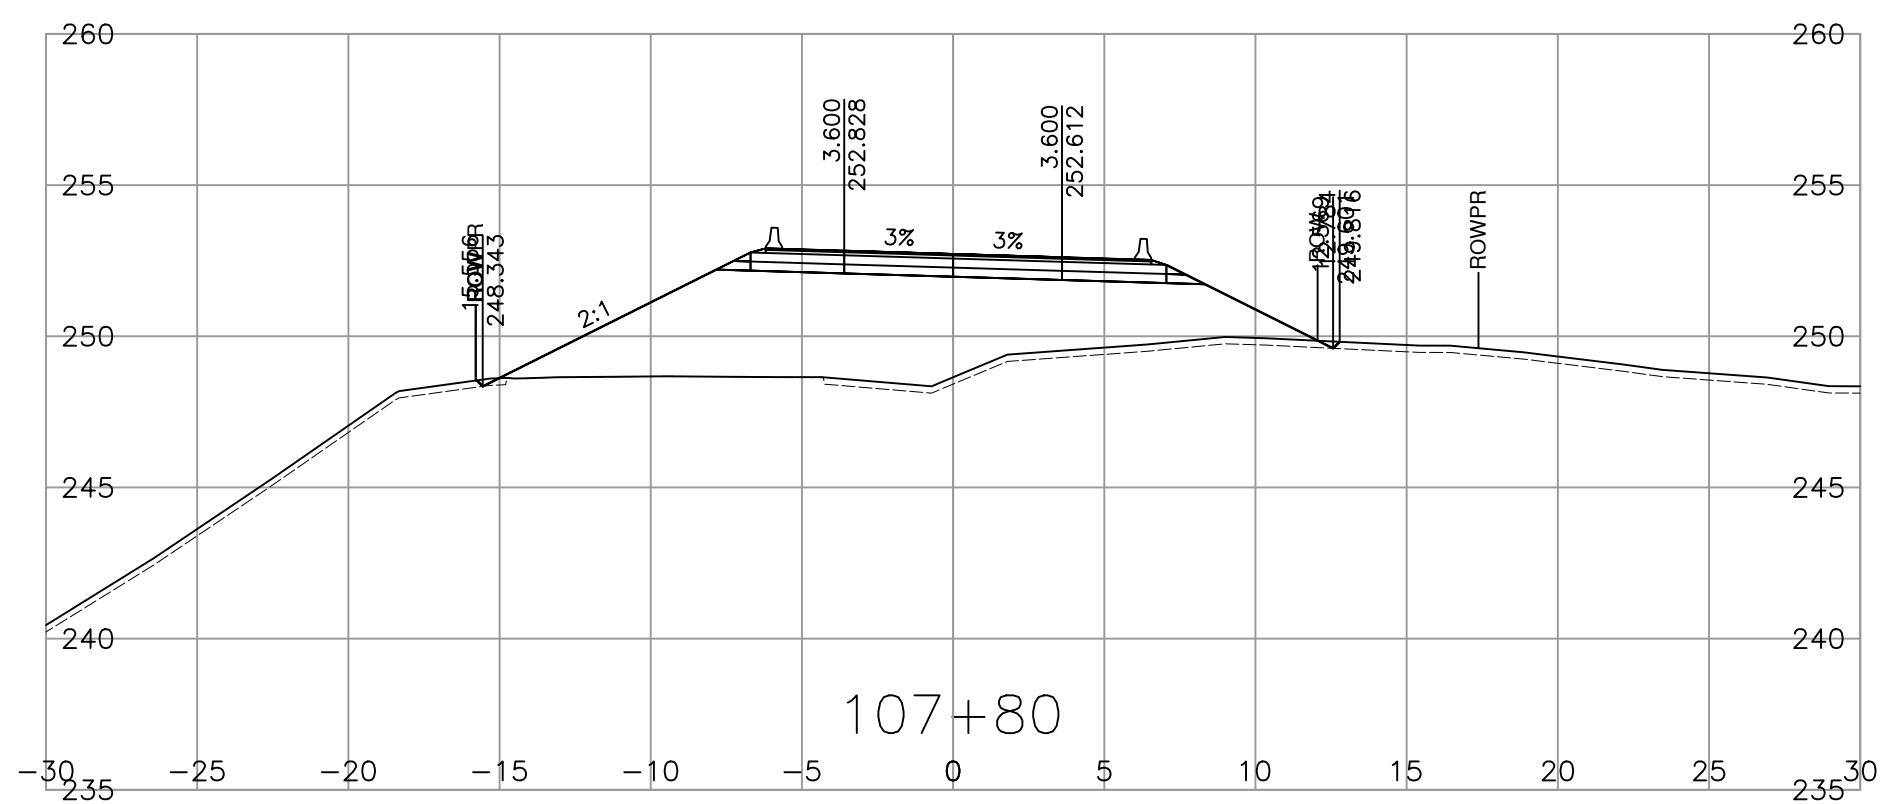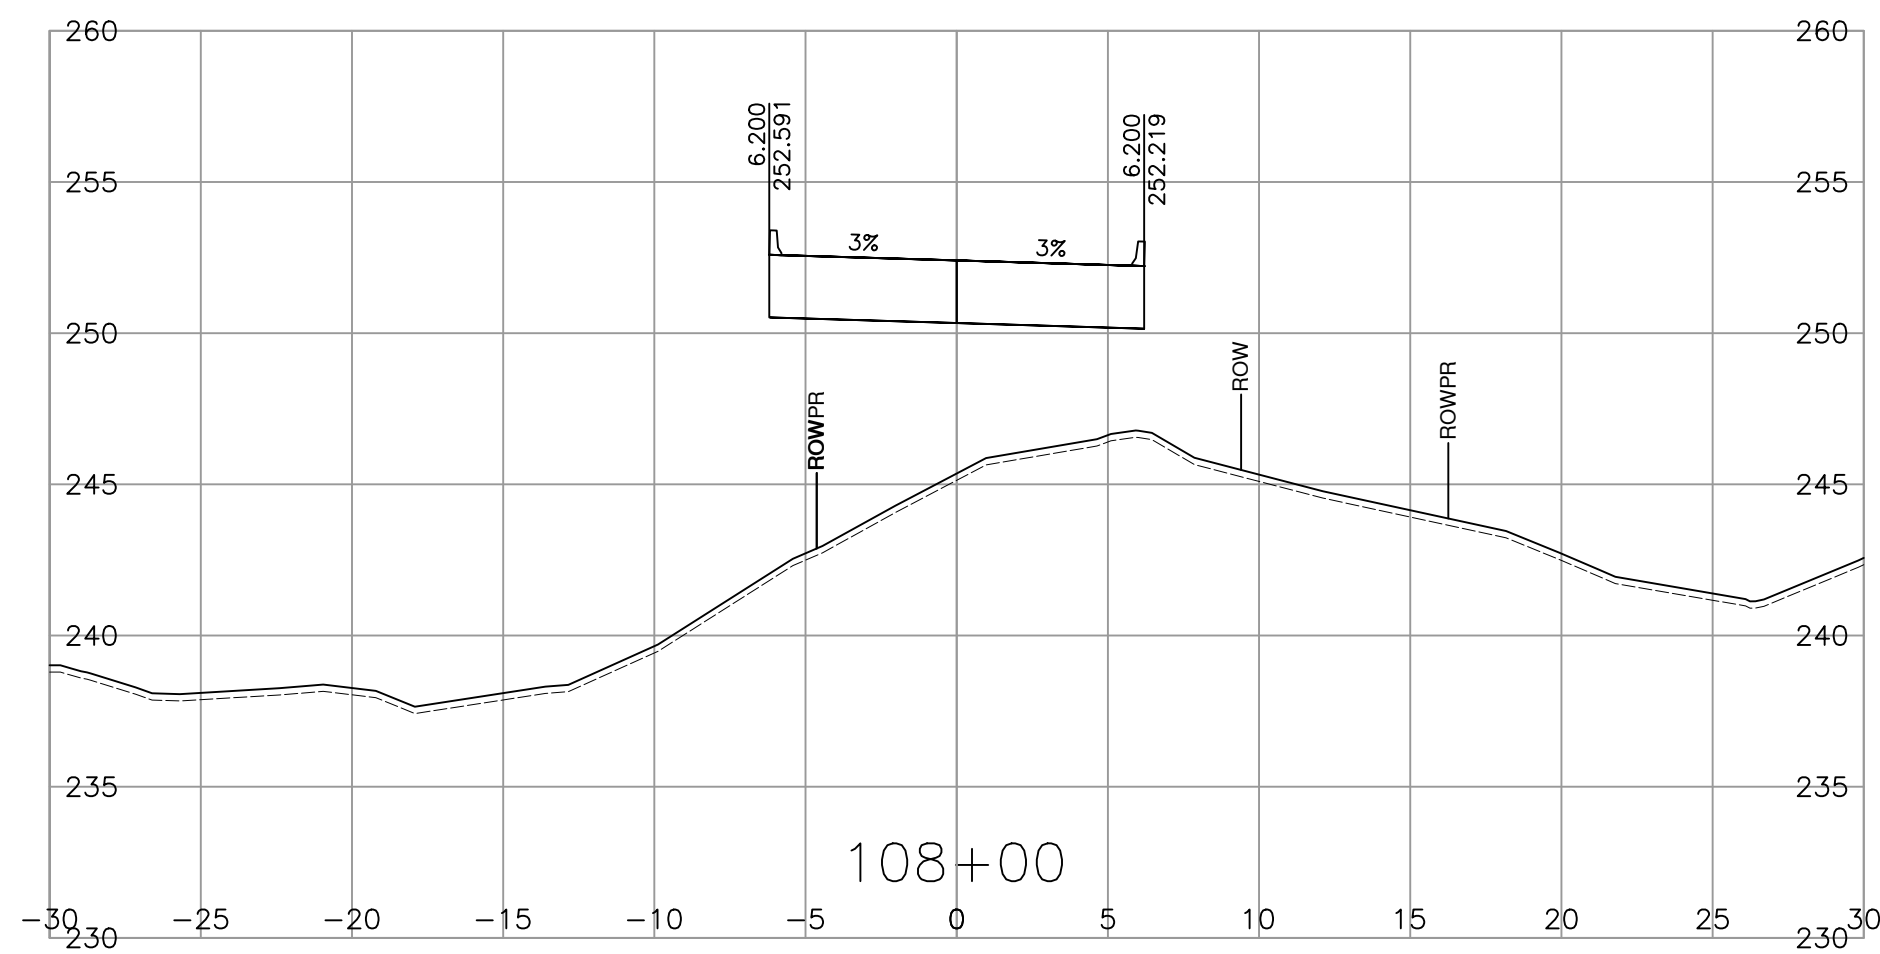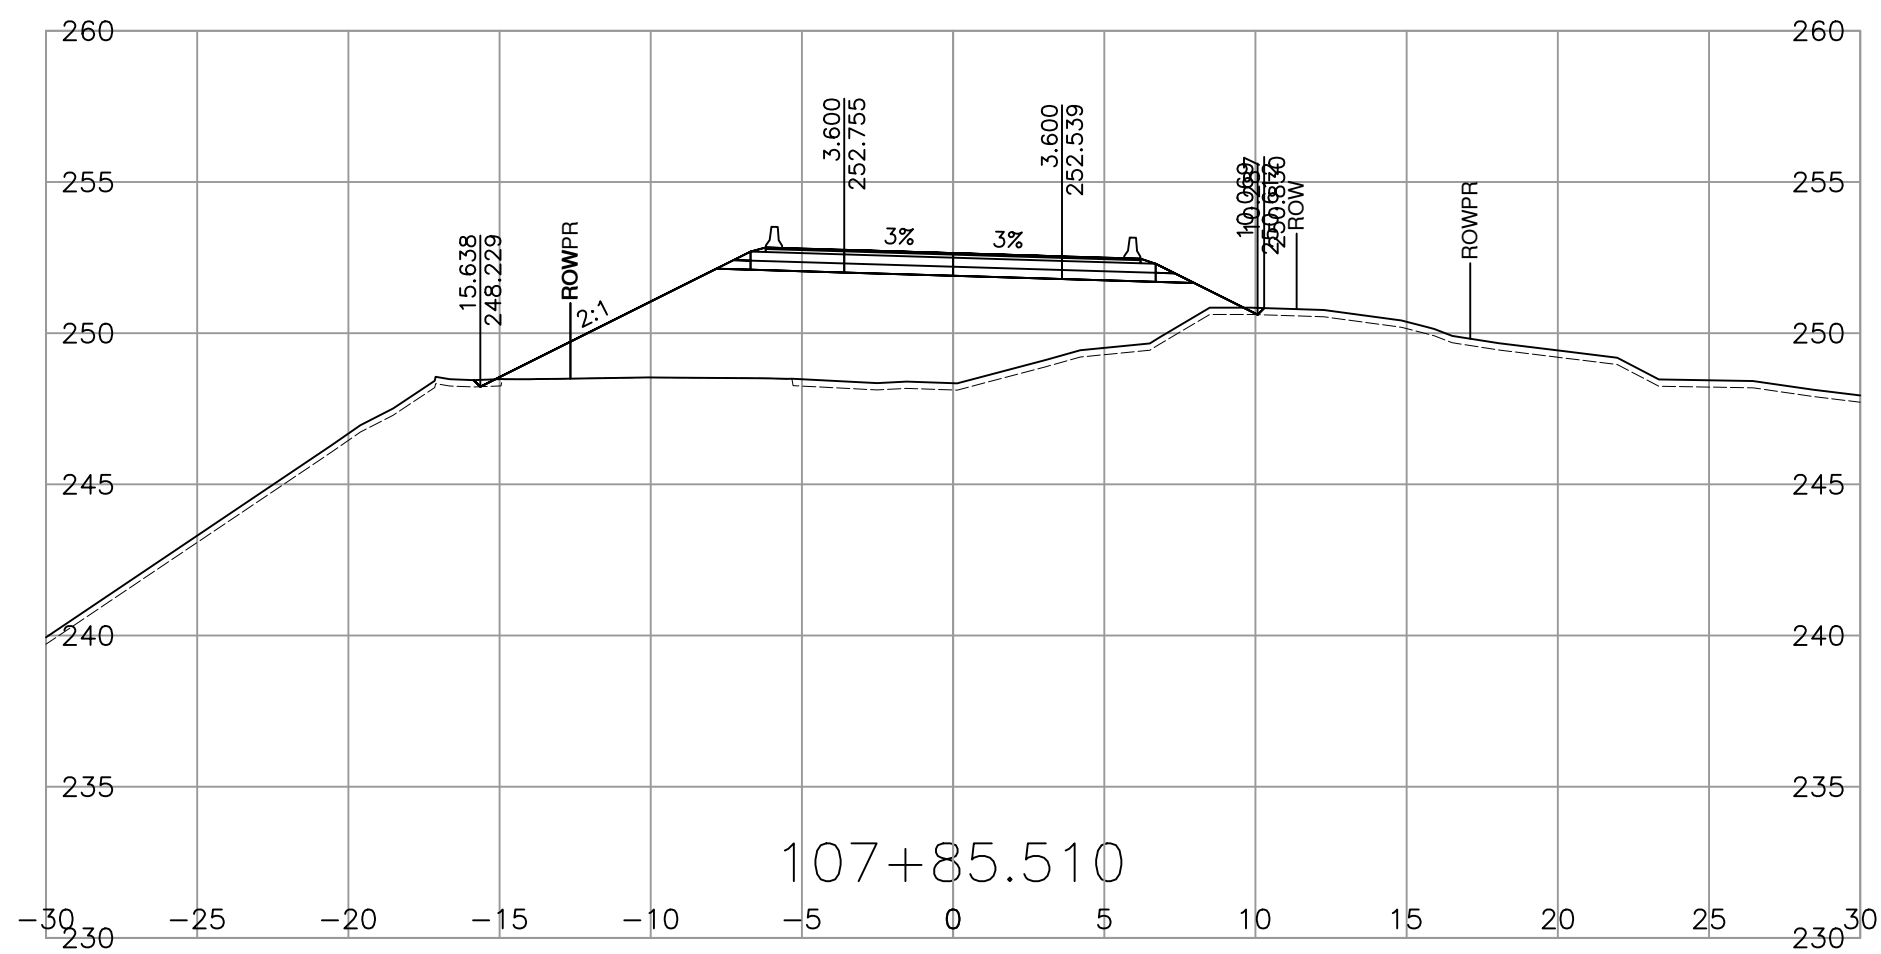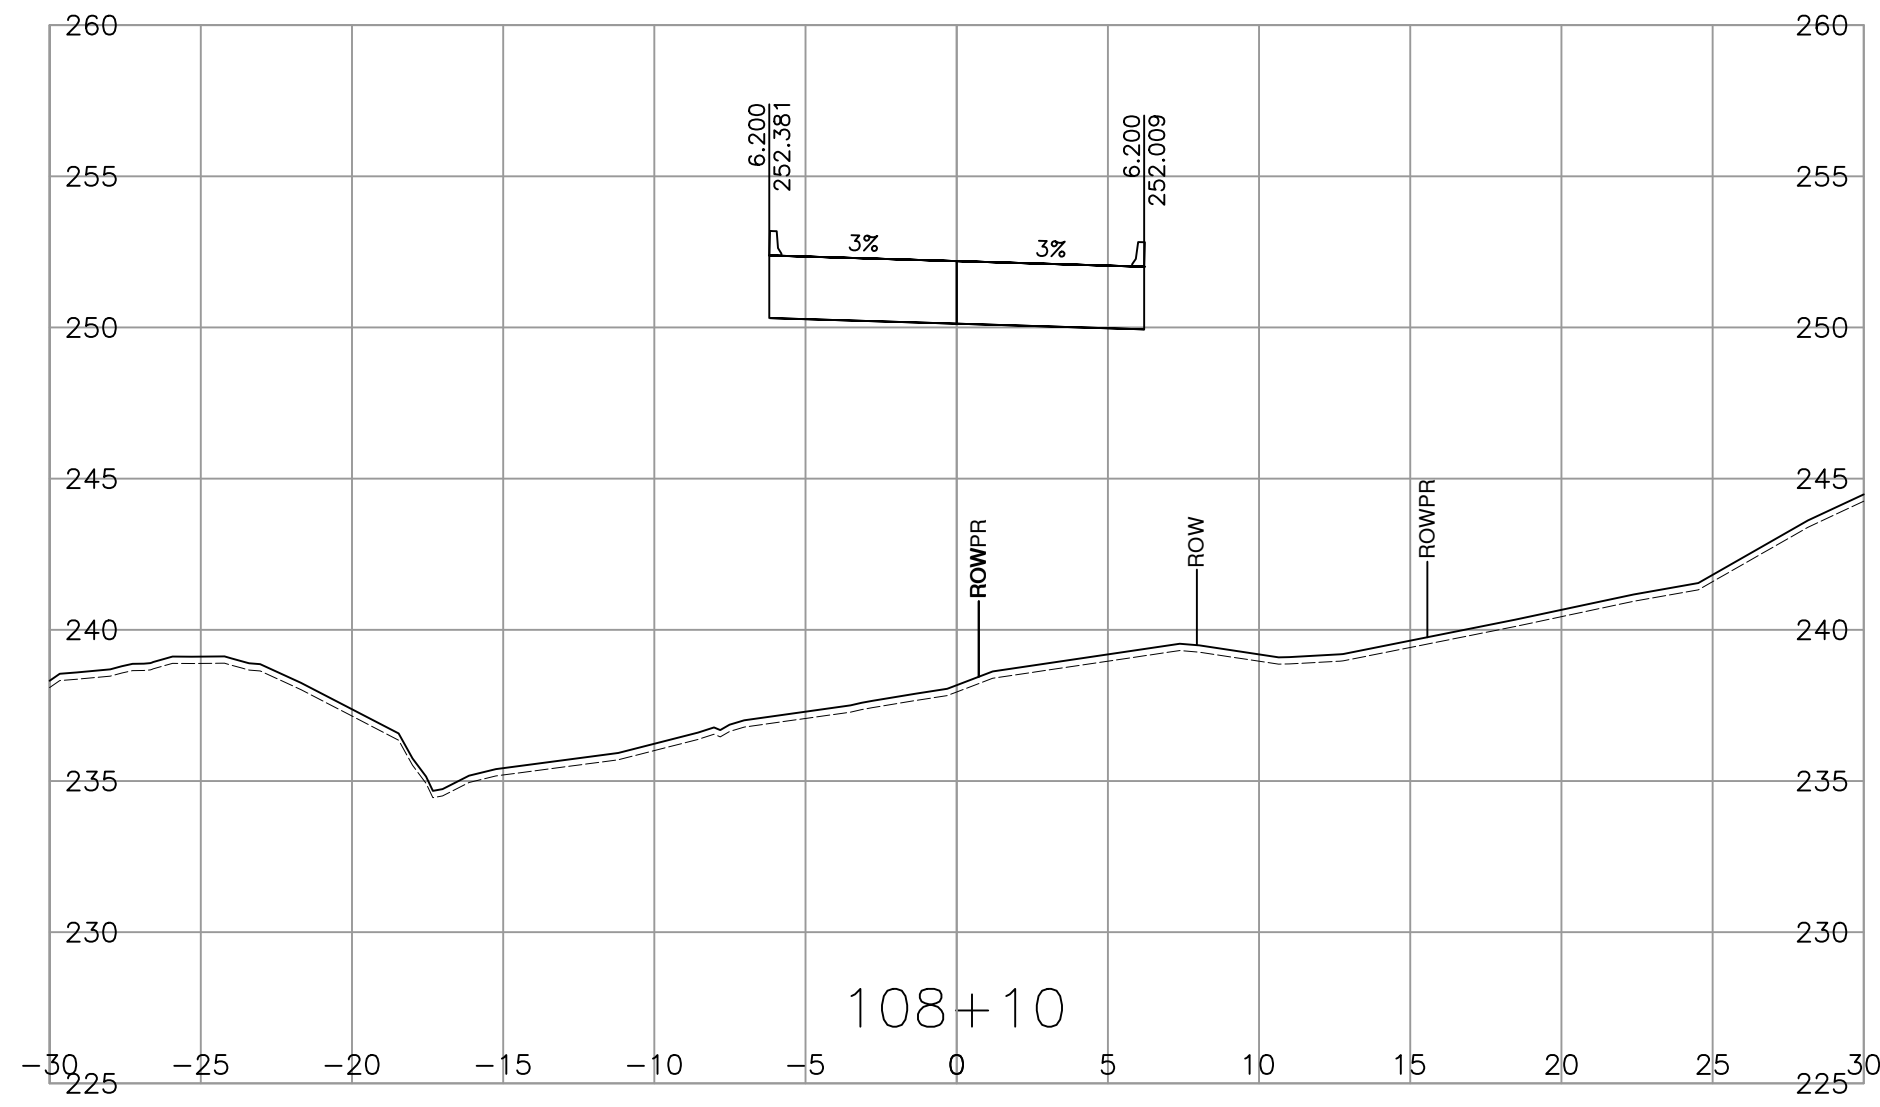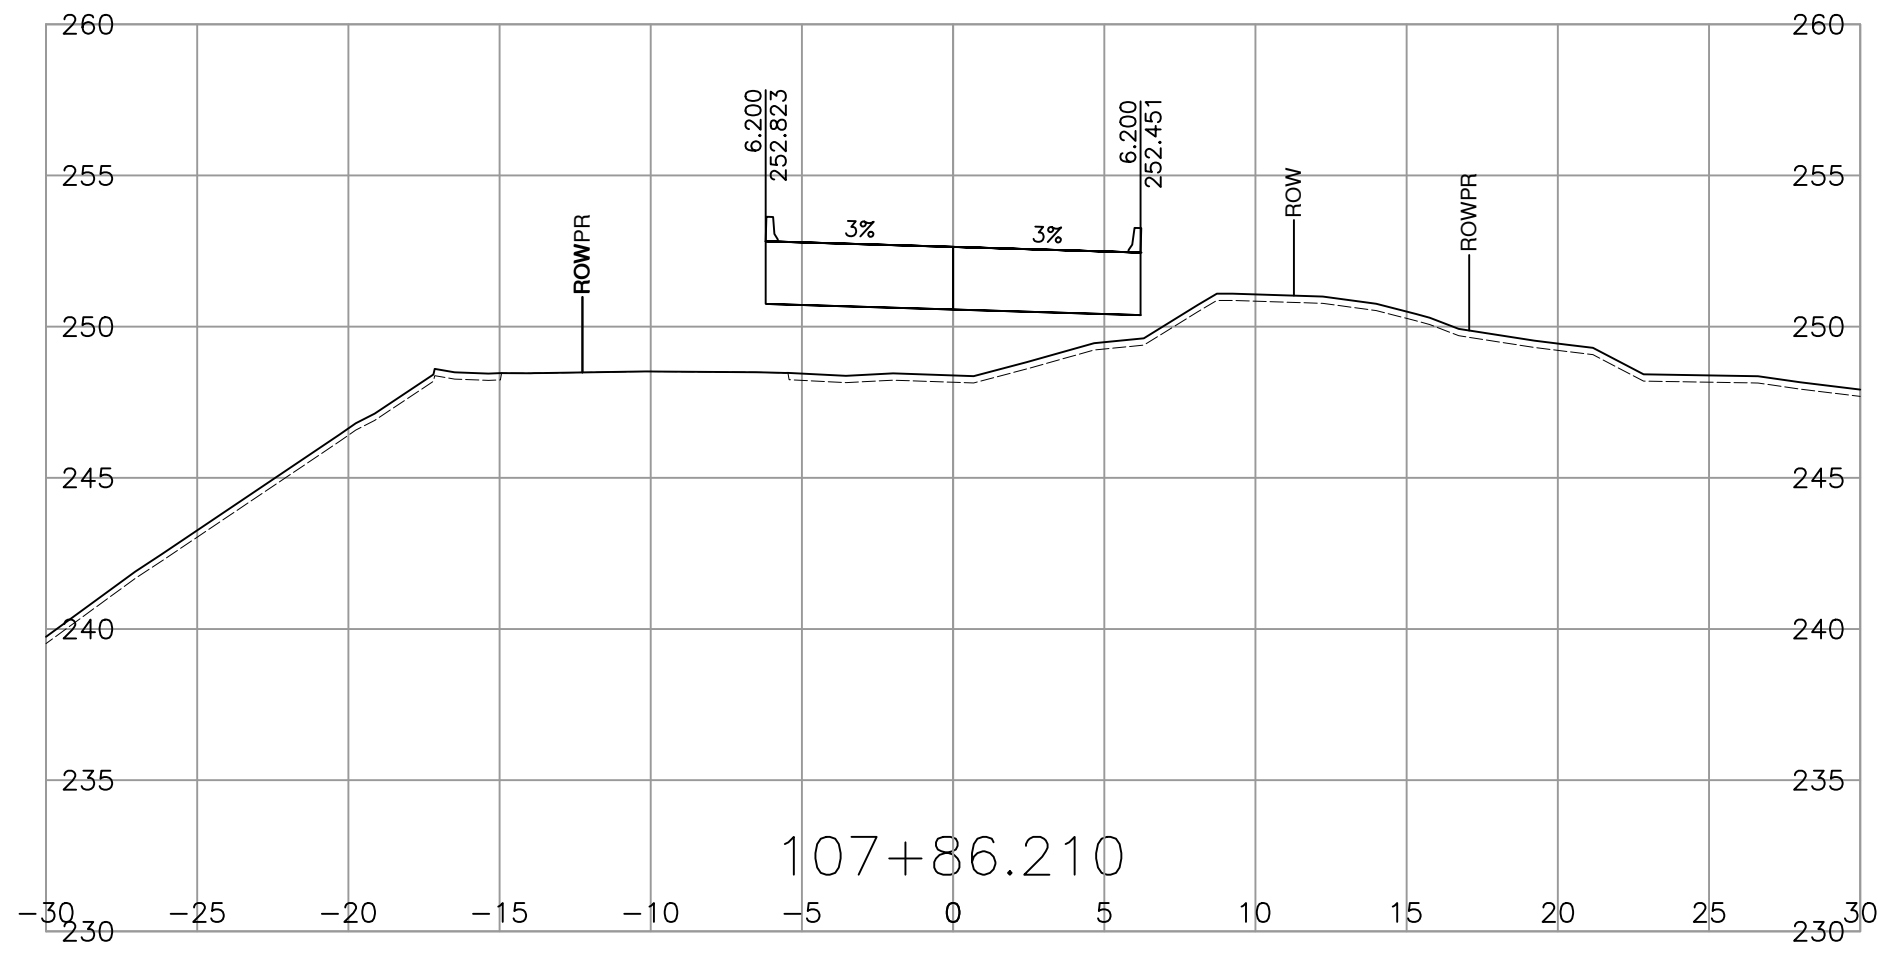

SCALE 0 2 1:250 12m

CAD FILENAME 1000-SECTIONS
PLOT DATE 4/2/2025

REV	DATE	REVISIONS	NAME

BRITISH COLUMBIA
MINISTRY OF TRANSPORTATION AND TRANSIT
SOUTHERN INTERIOR REGION
HIGHWAY ENGINEERING AND GEOMATICS










DESIGNED W. ELKE DATE 2025-04-02
QUALITY CONTROL G. IRVINE DATE 2025-04-03
QUALITY ASSURANCE S. QUARTERMAN DATE 2025-04-04
DRAWN W. ELKE DATE 2025-04-02

SHANNON QUARTERMAN, P. ENG
ENGINEER OF RECORD

CROSS SECTIONS
TRANS CANADA HWY No. 1
SACKUM OVERHEAD No. 1491 REPLACEMENT & APPROACHES
STA 107+80.000 TO STA 108+20.000

FILE NUMBER 115822123.300	PROJECT NUMBER 23040-0000	REG 2	DRAWING NUMBER R2-1262-1005	REV -
------------------------------	------------------------------	----------	--------------------------------	----------

PLOT DATE: 2025/04/02 V:\1158\active\115822123\02_active_tasks\300_Sackum Option1A\11_bc_mot\DrawingProduction\1000_DesignSections\1000-SECTIONS.dwg

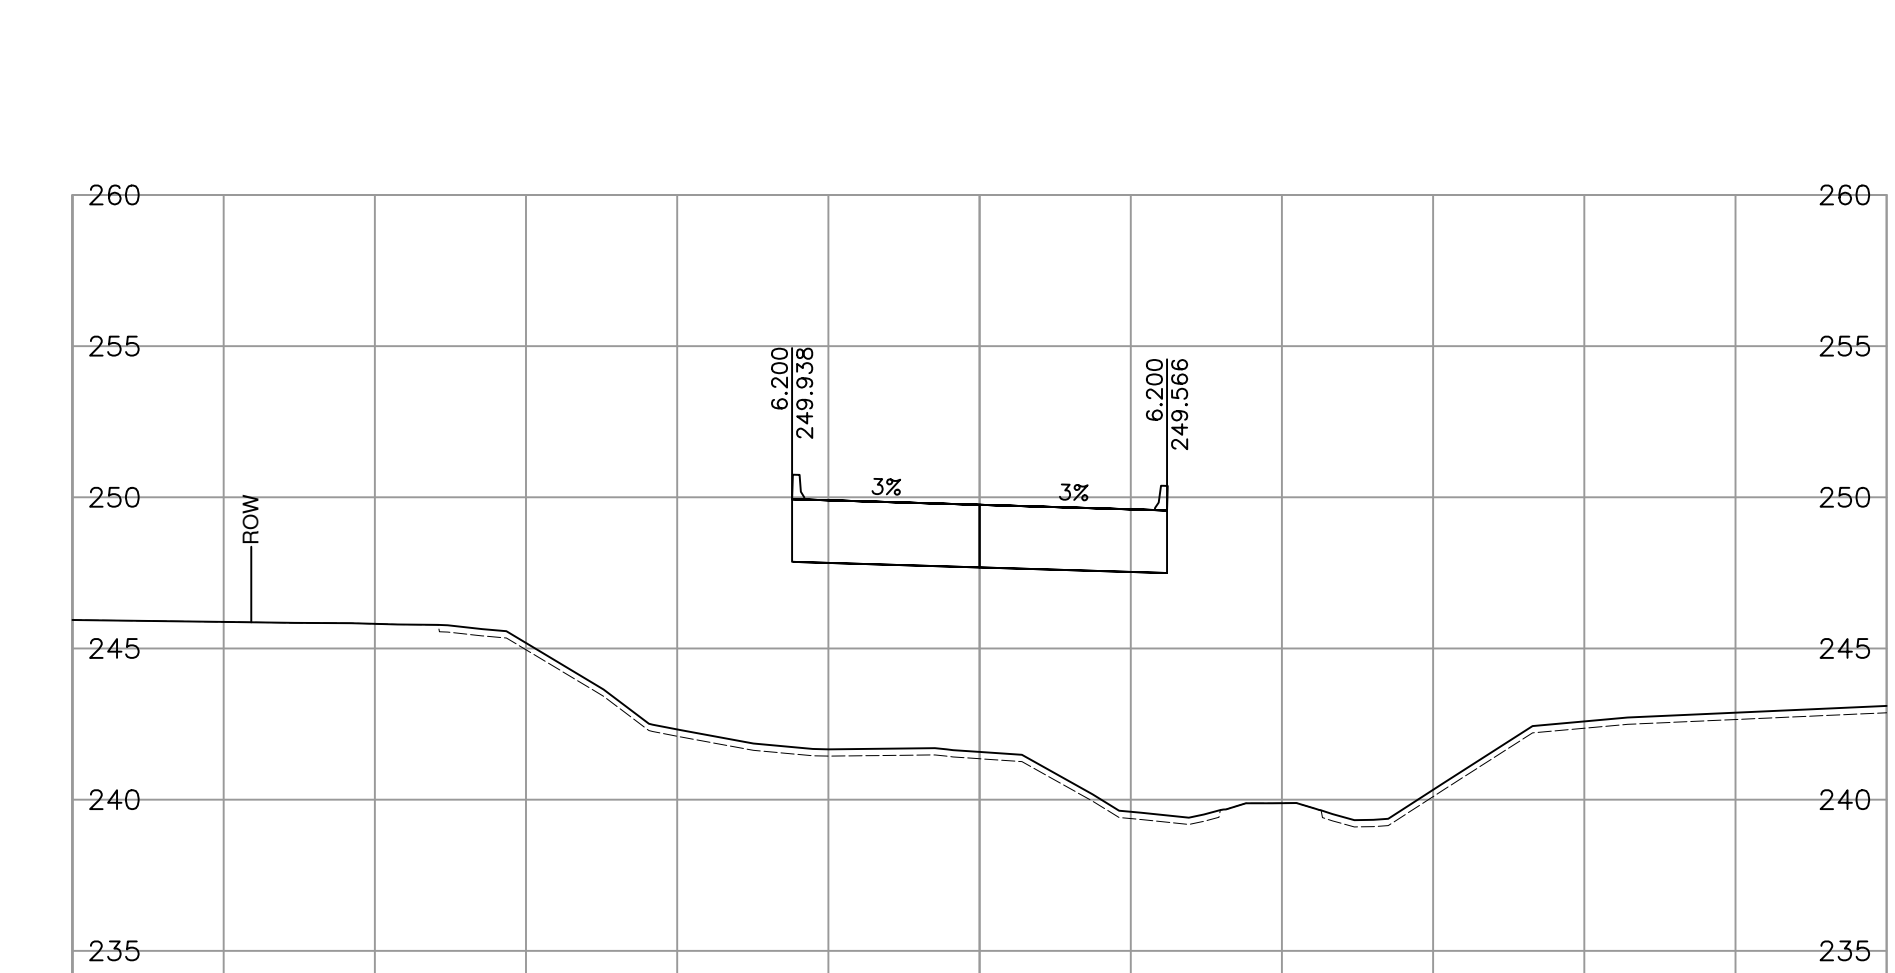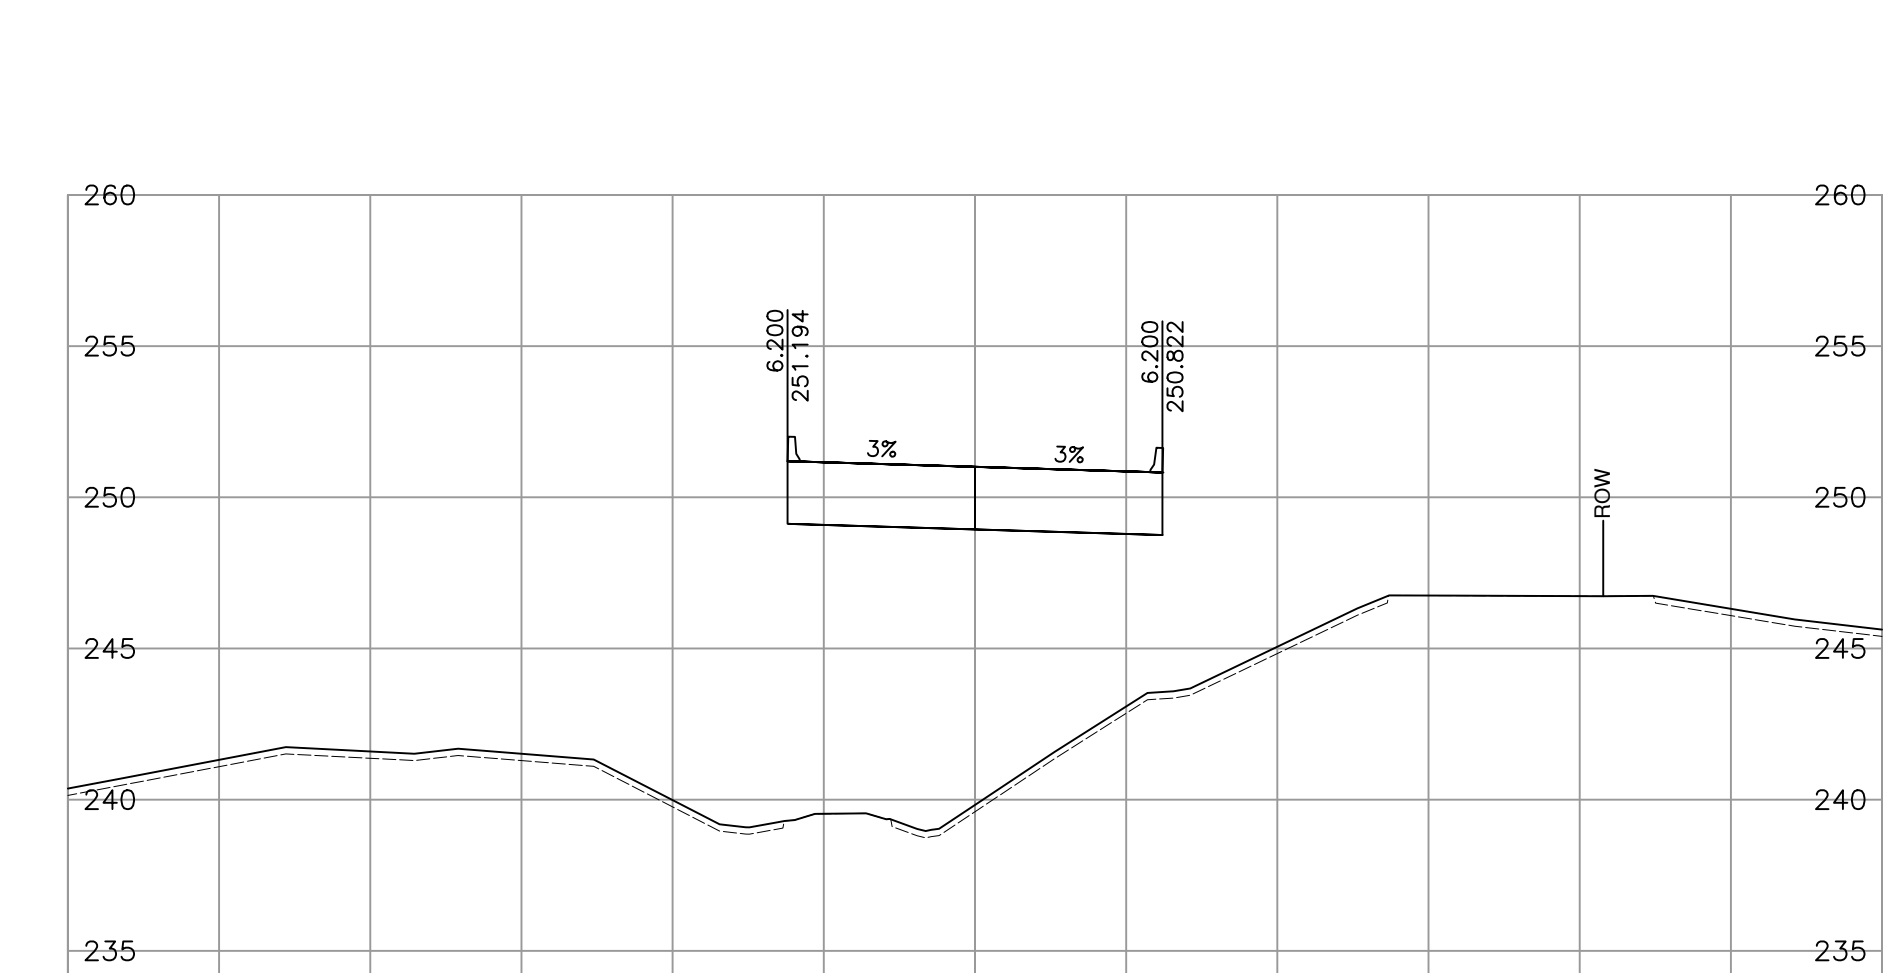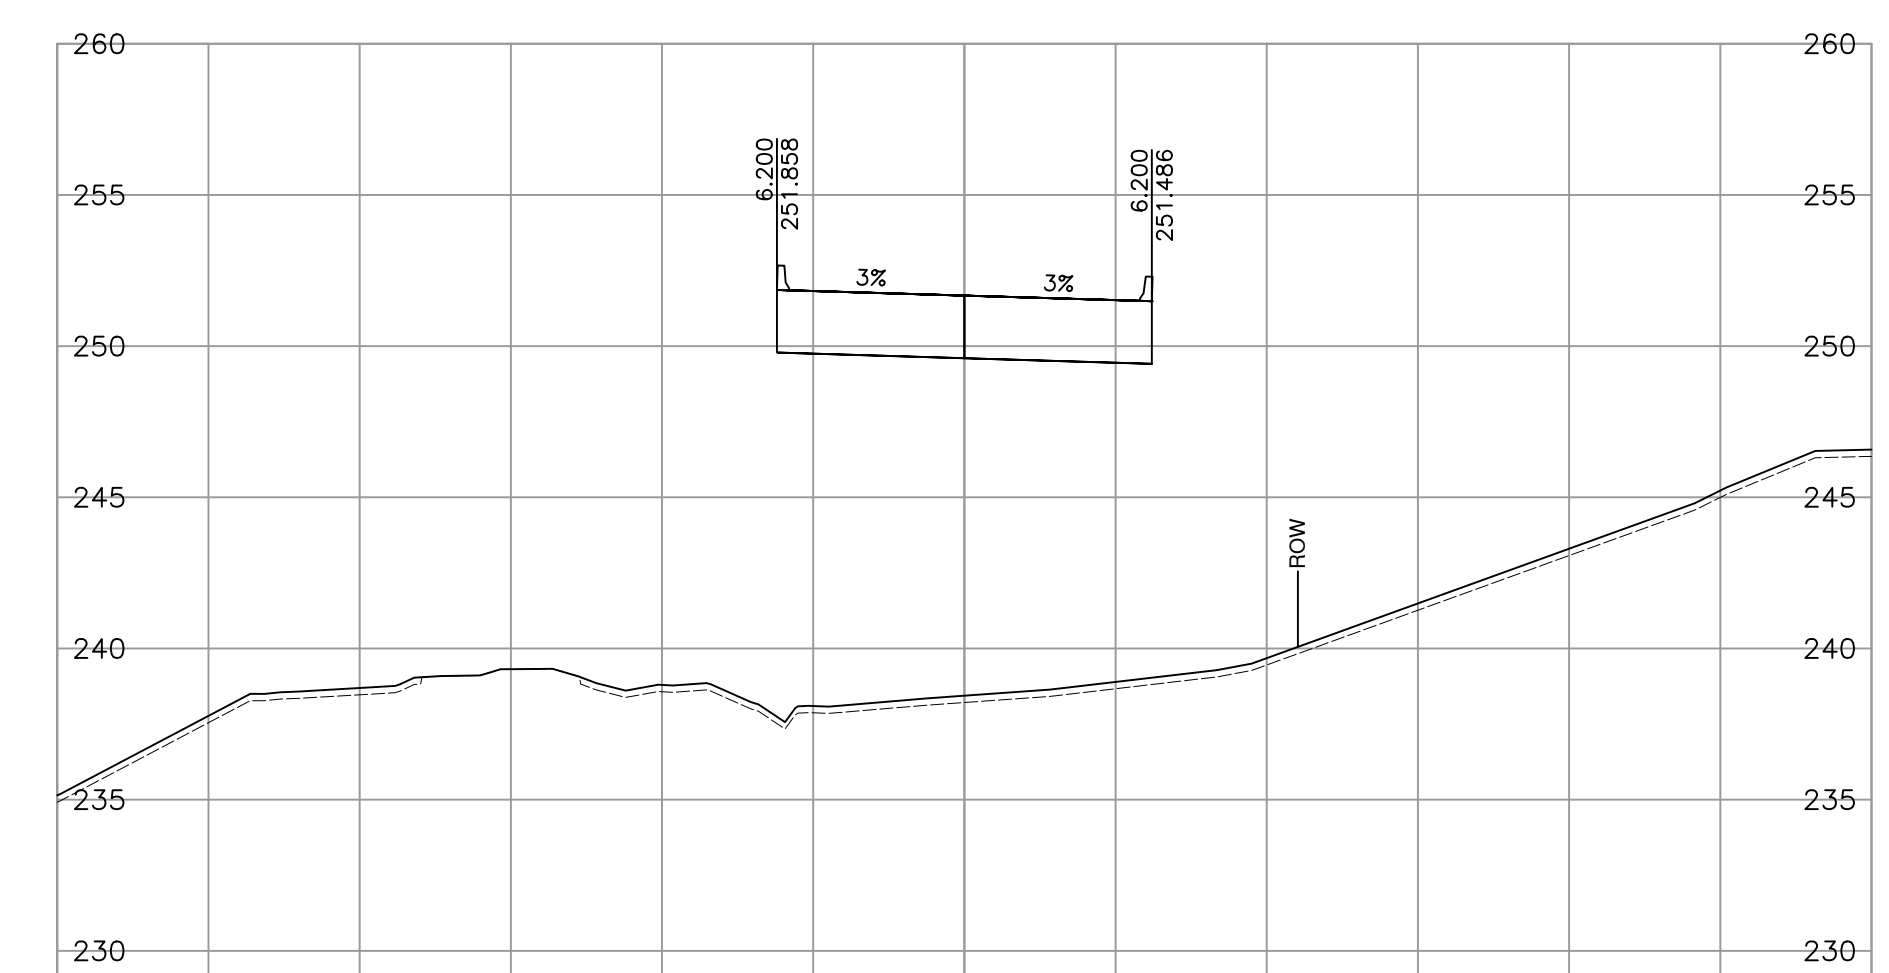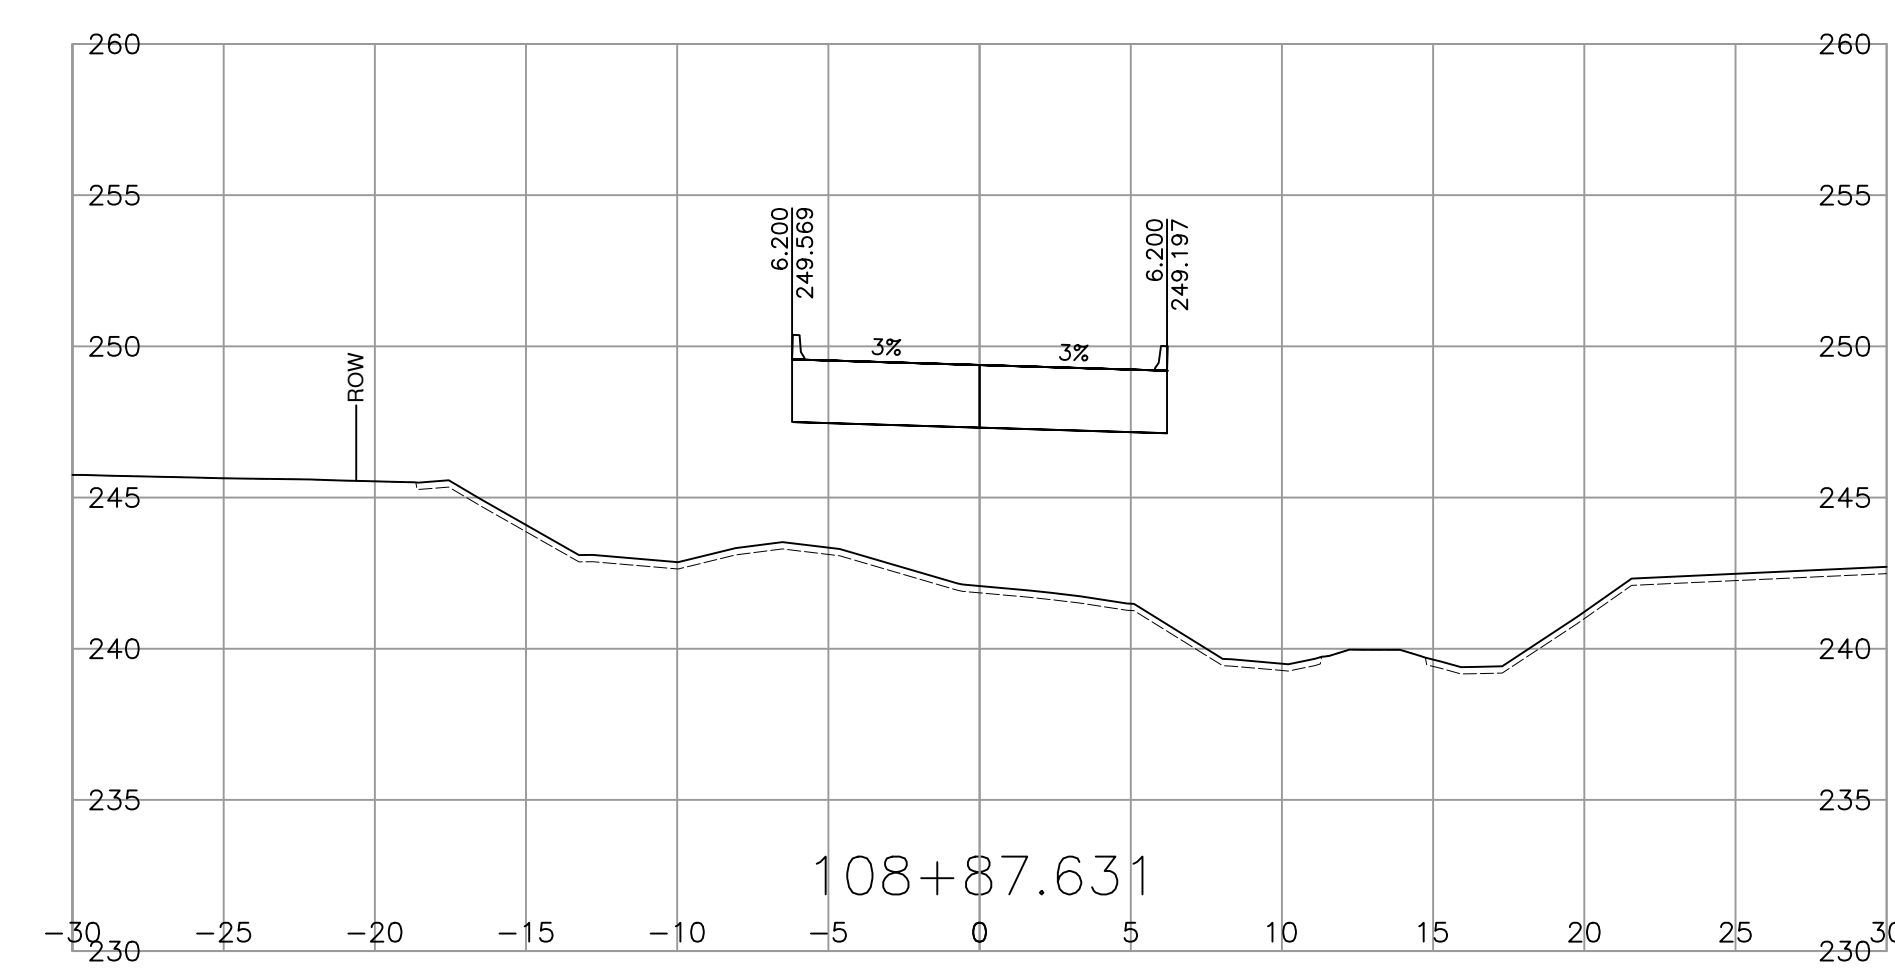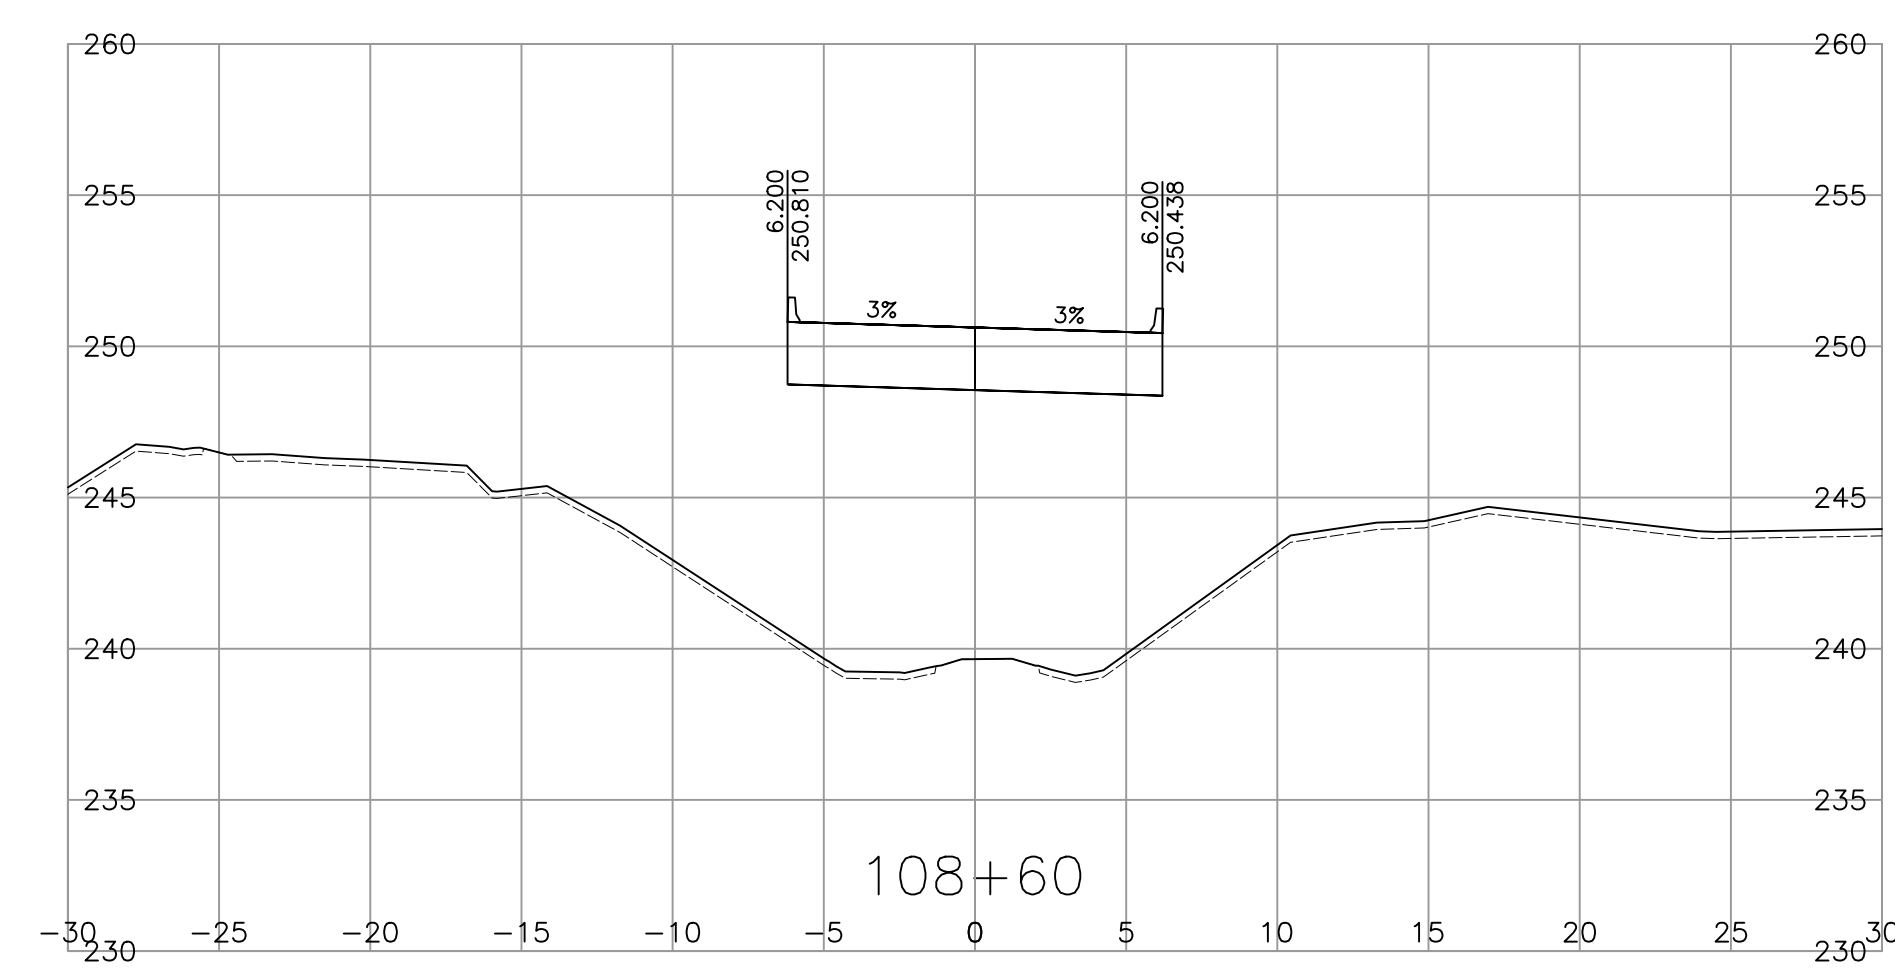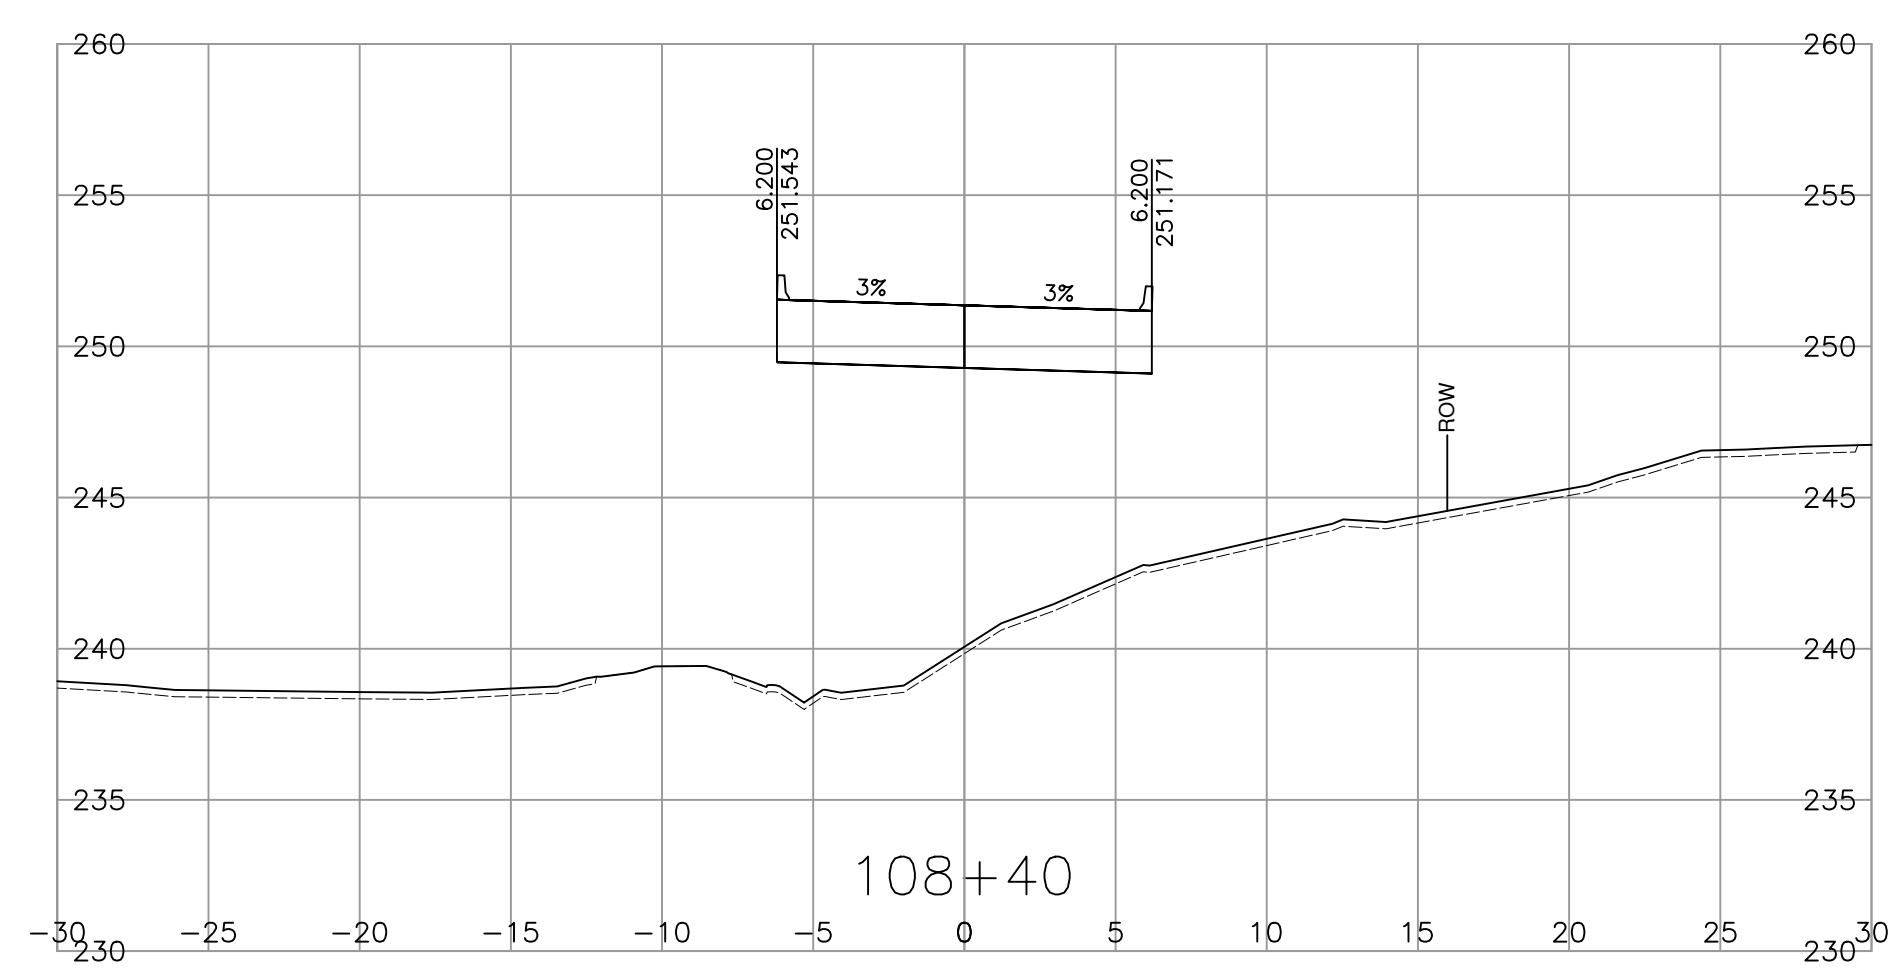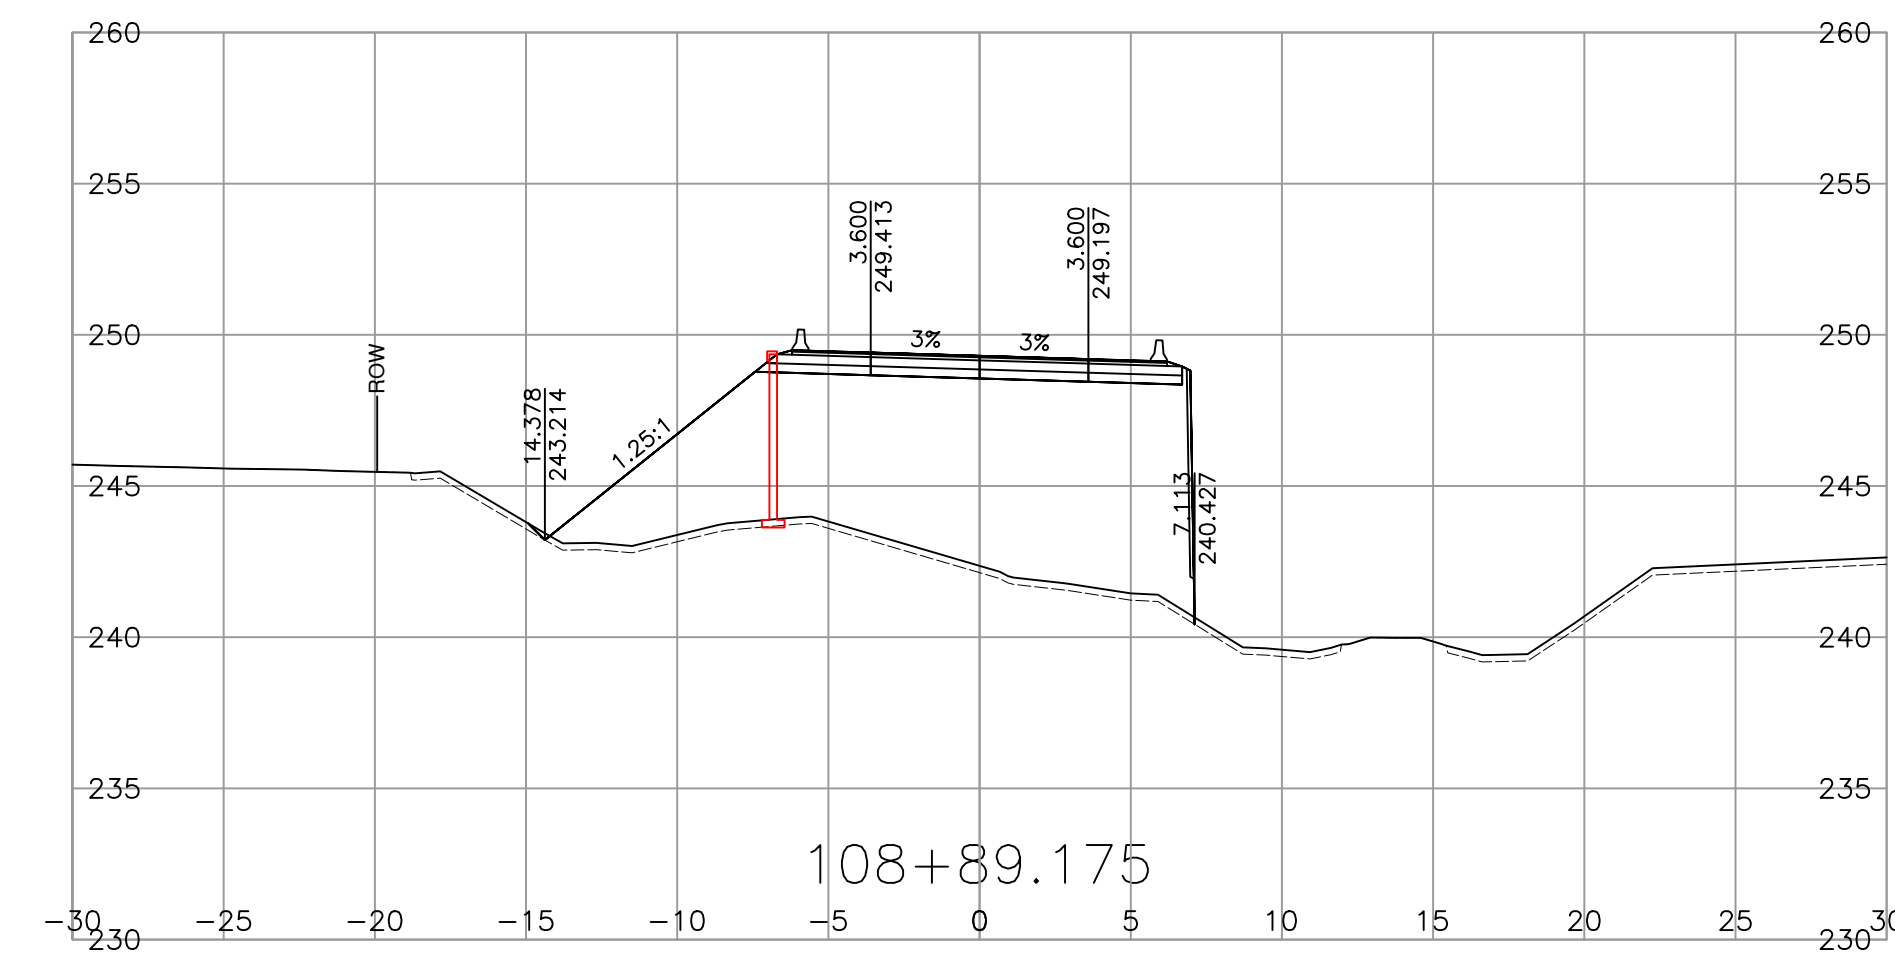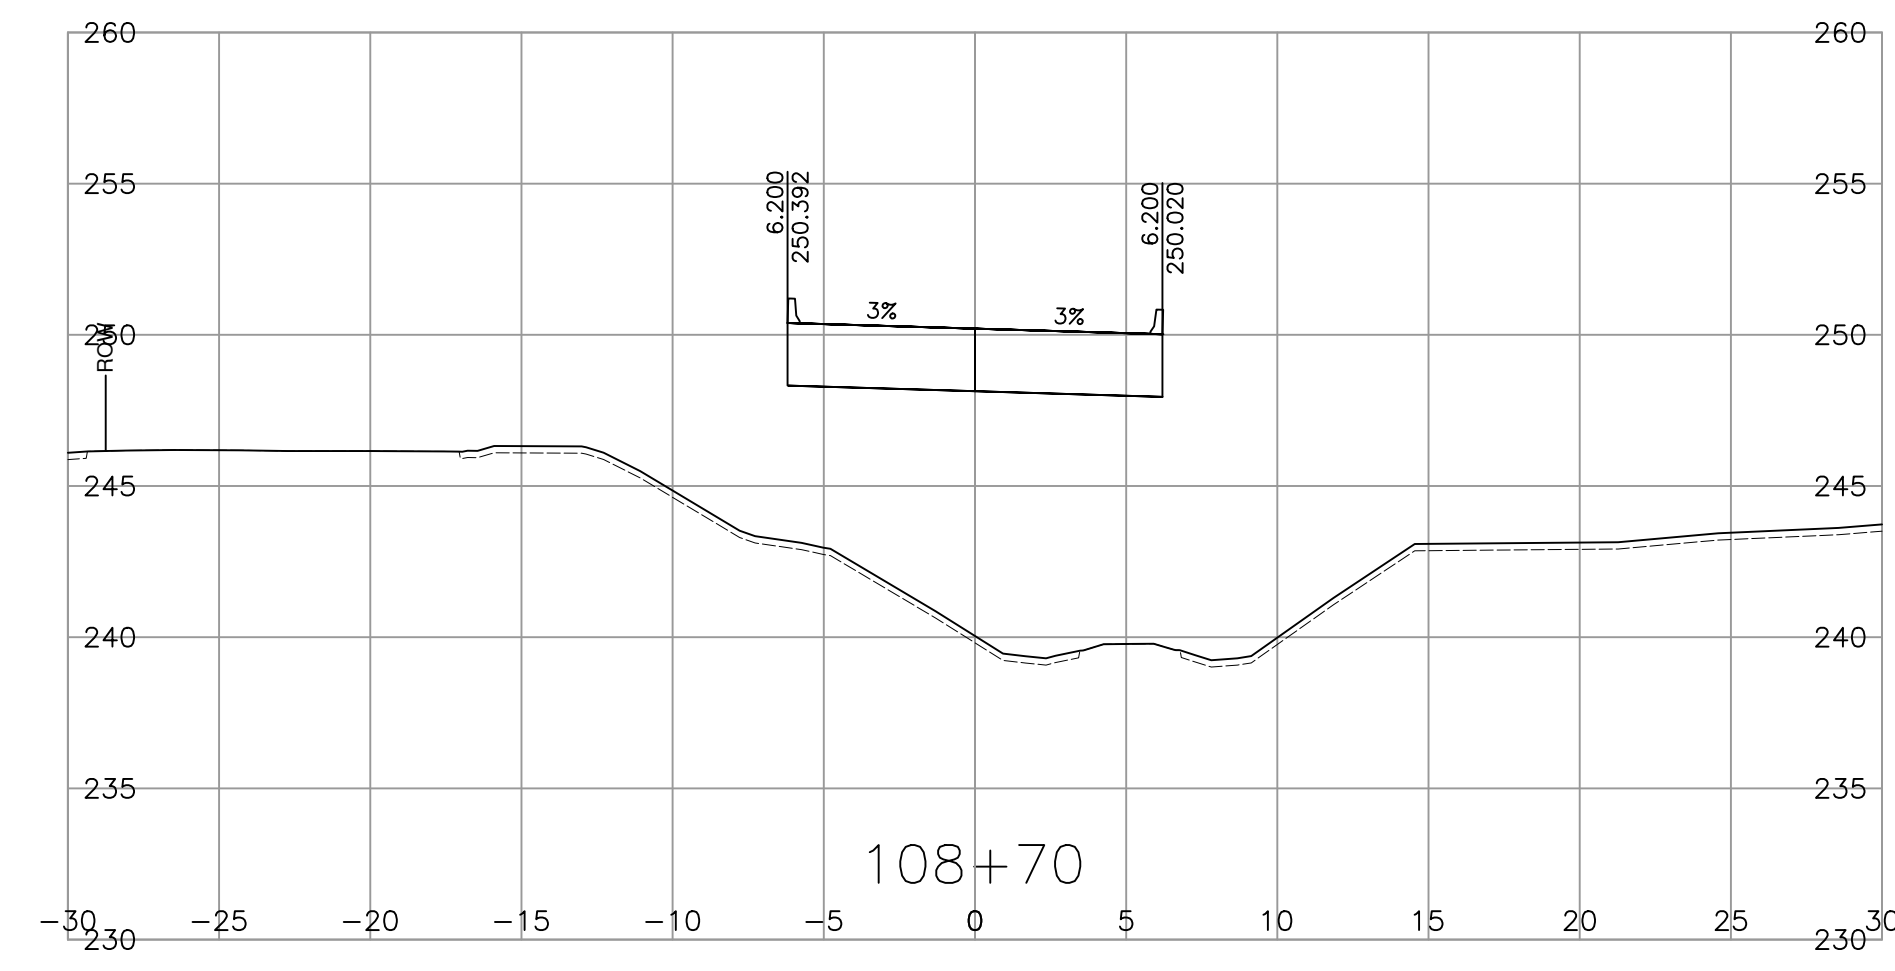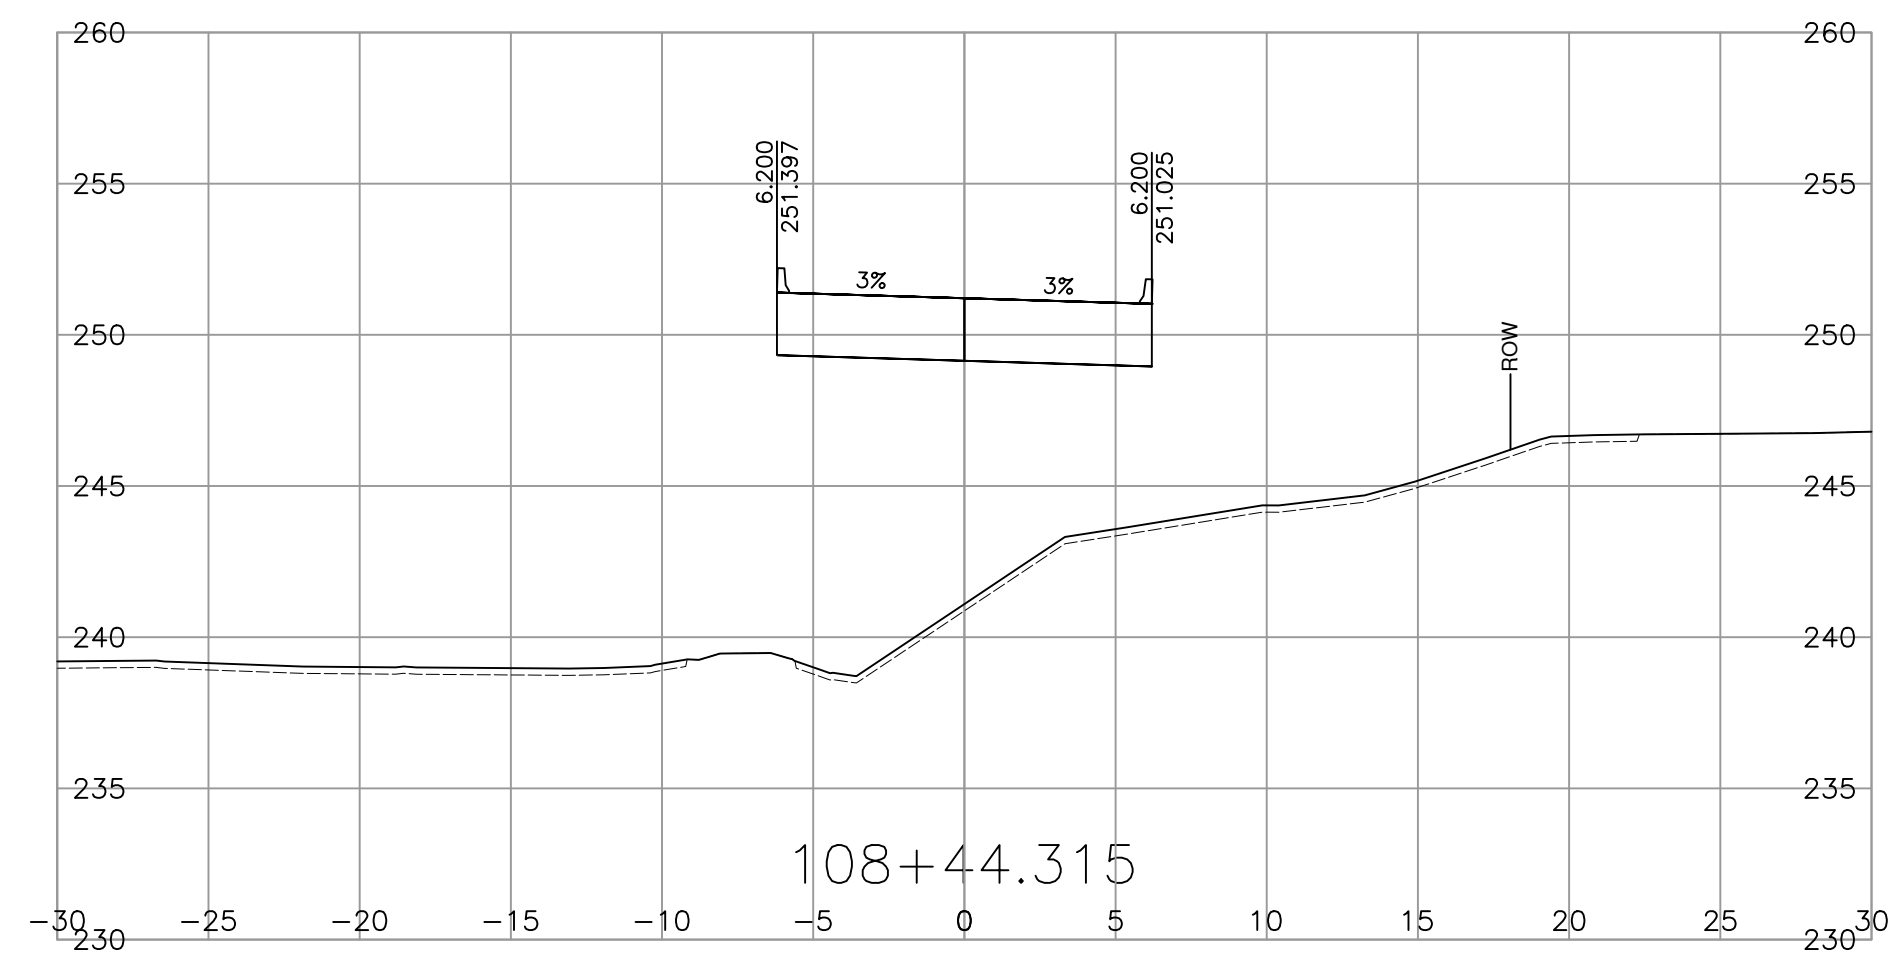

SCALE 0 2 1:250 12m

CAD FILENAME 1000-SECTIONS
PLOT DATE 4/2/2025

REV	DATE	REVISIONS	NAME

BRITISH COLUMBIA

MINISTRY OF TRANSPORTATION AND TRANSIT
SOUTHERN INTERIOR REGION
HIGHWAY ENGINEERING AND GEOMATICS

DESIGNED W.ELKE DATE 2025-04-02
QUALITY CONTROL G.IRVINE DATE 2025-04-03
QUALITY ASSURANCE S.QUARTERMAN DATE 2025-04-04
DRAWN W.ELKE DATE 2025-04-02










SHANNON QUARTERMAN, P.ENG
ENGINEER OF RECORD

CROSS SECTIONS

TRANS CANADA HWY No. 1
SACKUM OVERHEAD No. 1491 REPLACEMENT & APPROACHES
STA 108+30.000 TO STA 108+89.175

FILE NUMBER 115822123.300	PROJECT NUMBER 23040-0000	REG 2	DRAWING NUMBER R2-1262-1006	REV -
------------------------------	------------------------------	----------	--------------------------------	----------

PLOT DATE: 2025/04/02 V:\1158\active\11582123\02_active_tasks\300_Sackum Option1A\11_bc_moti\DrawingProduction\1000_Sections\1000-SECTIONS.dwg

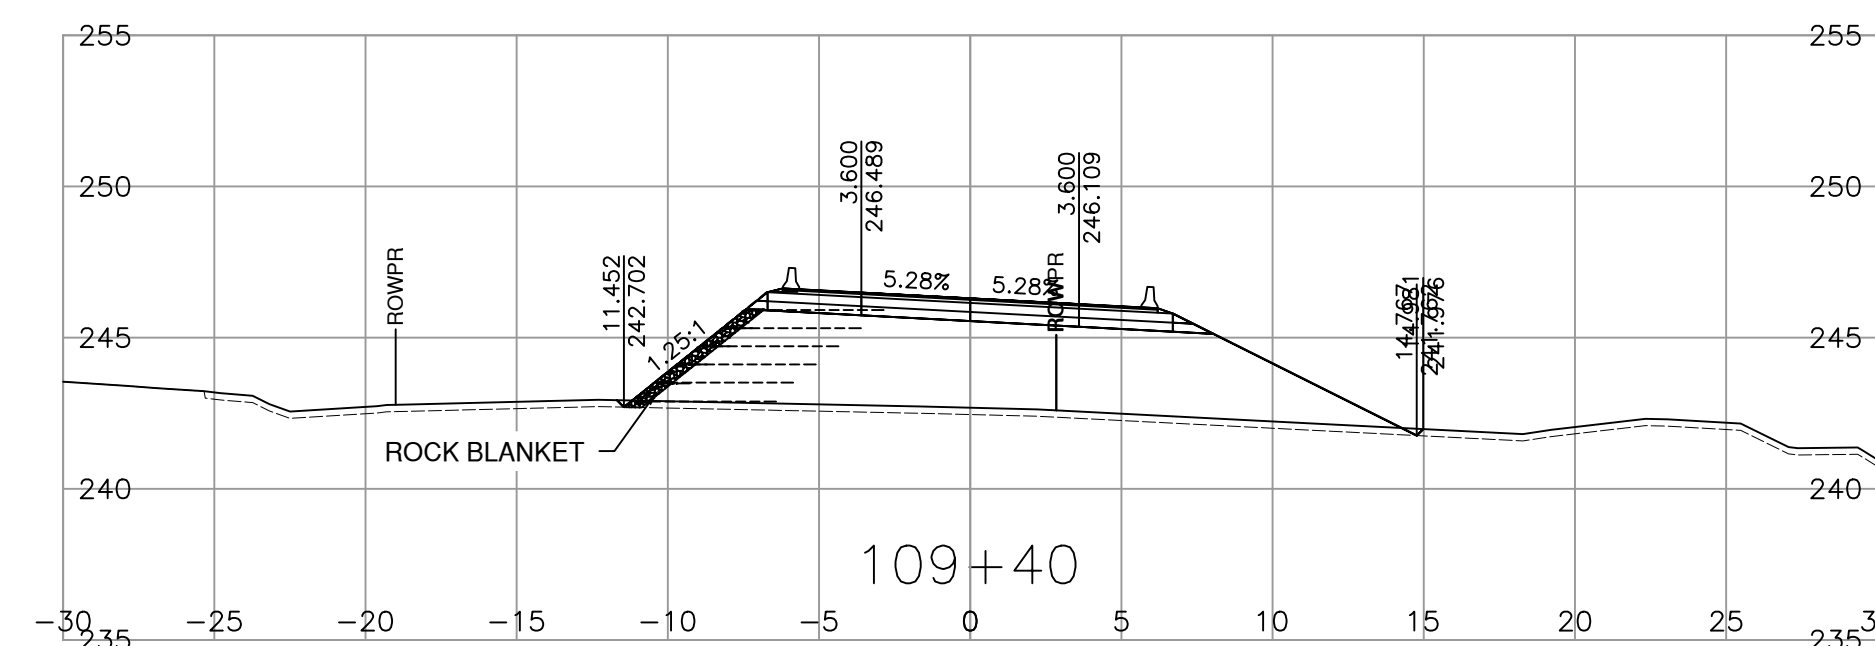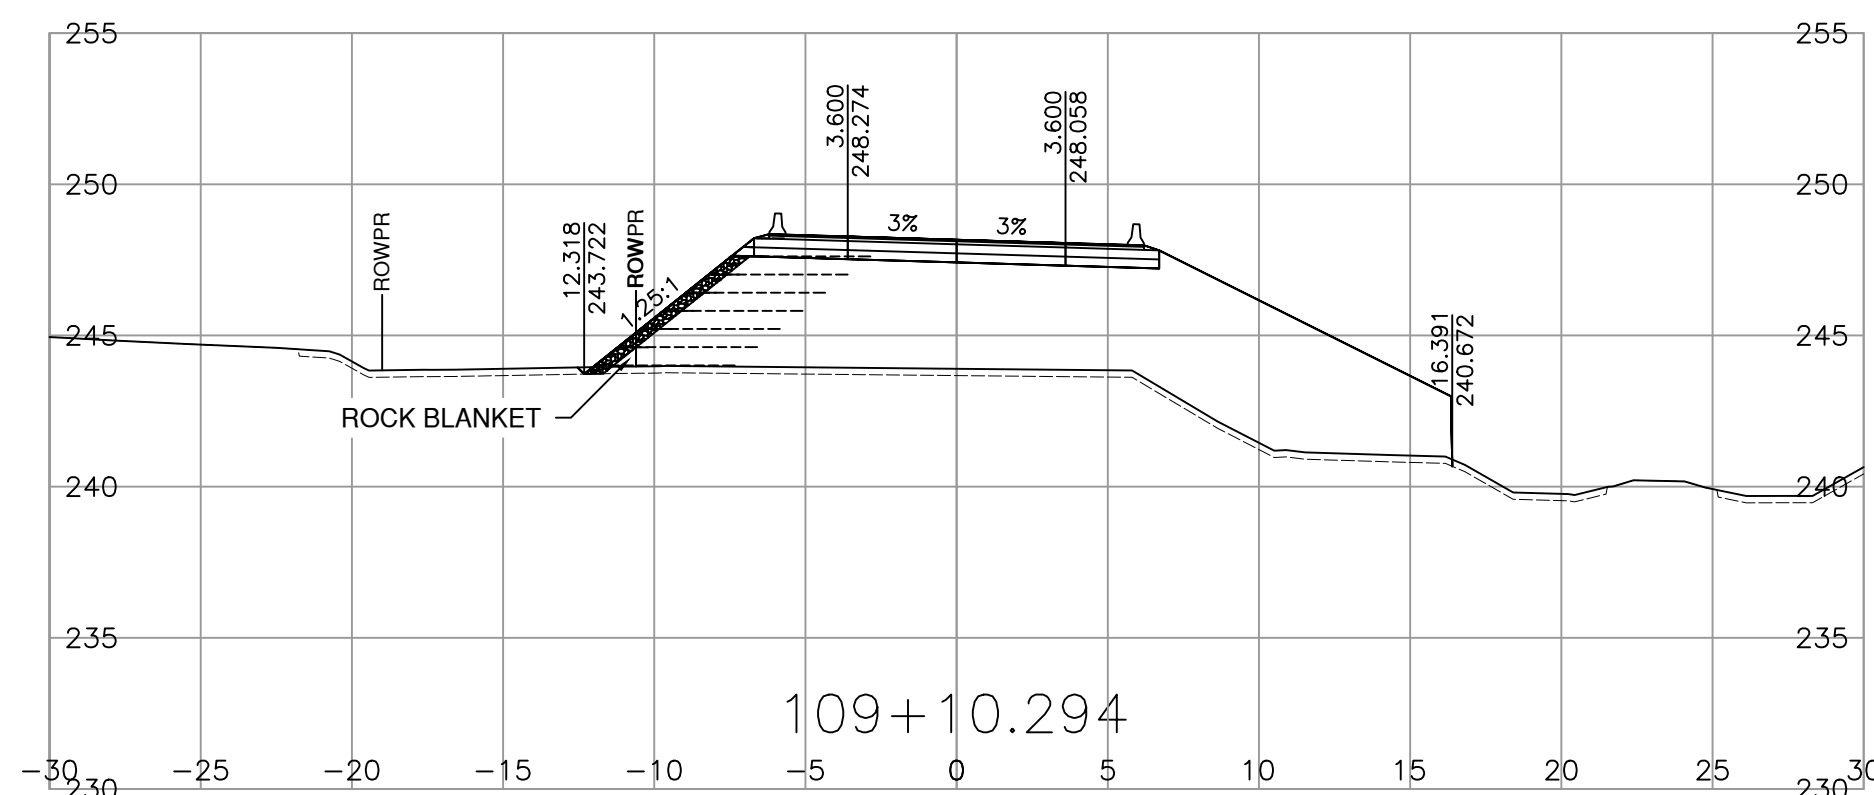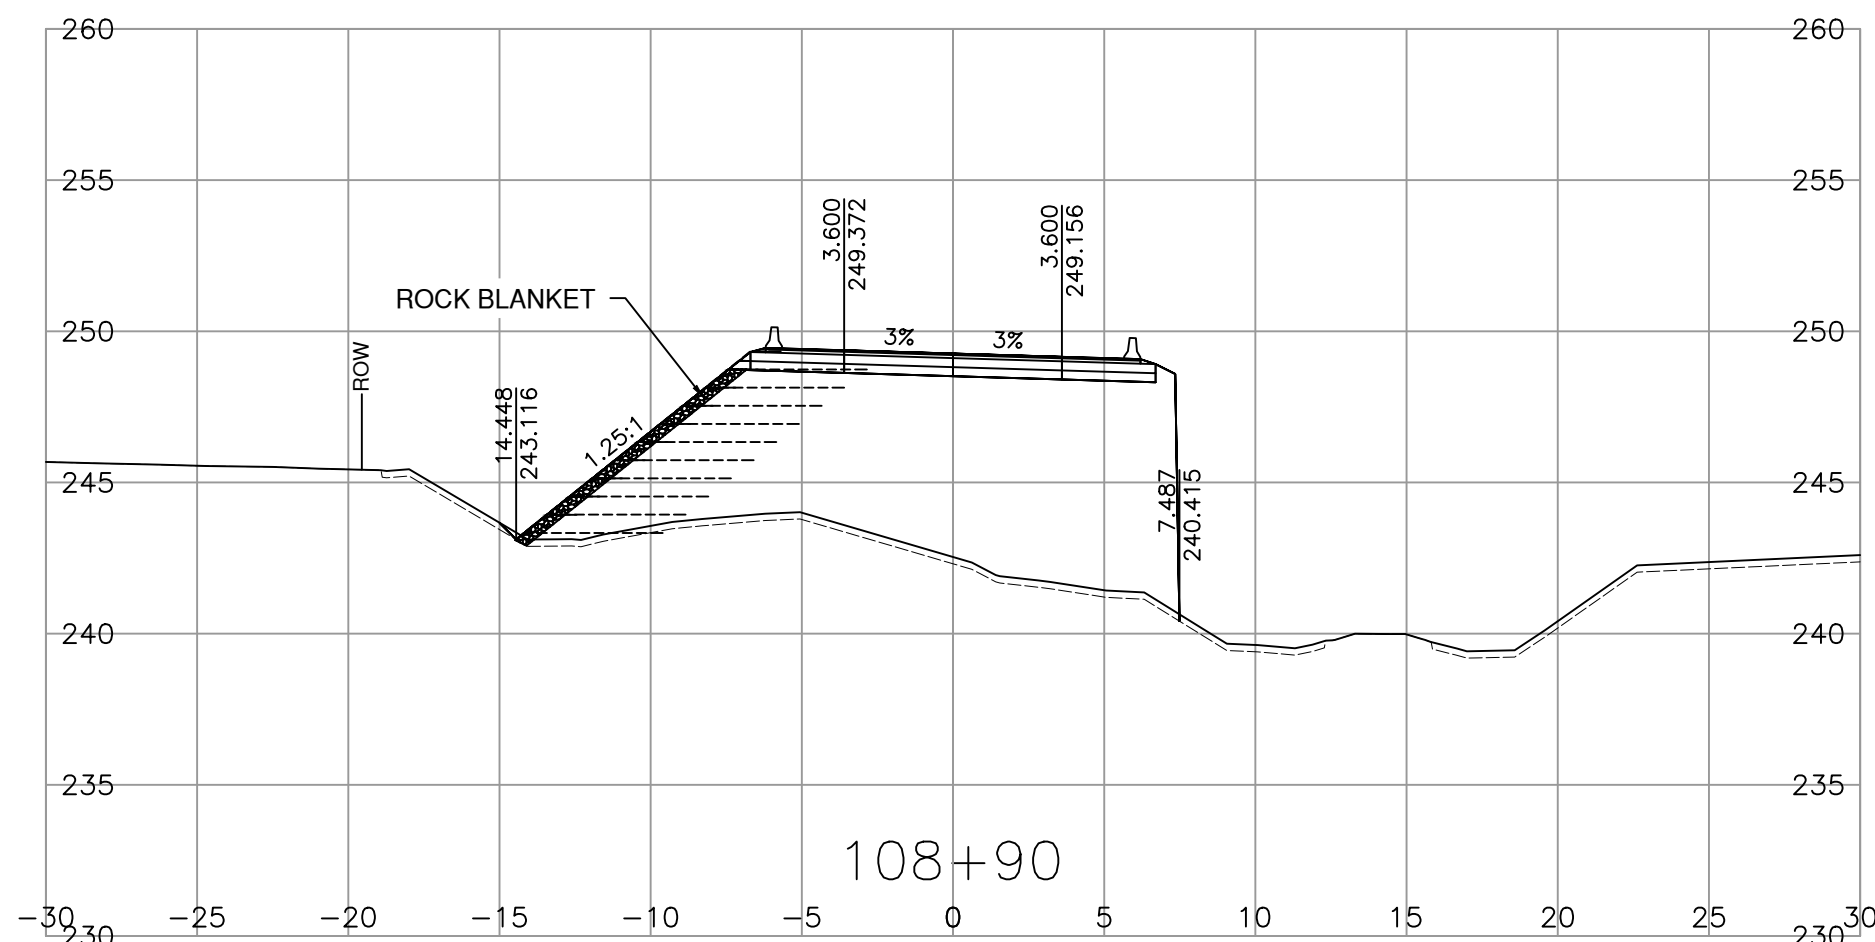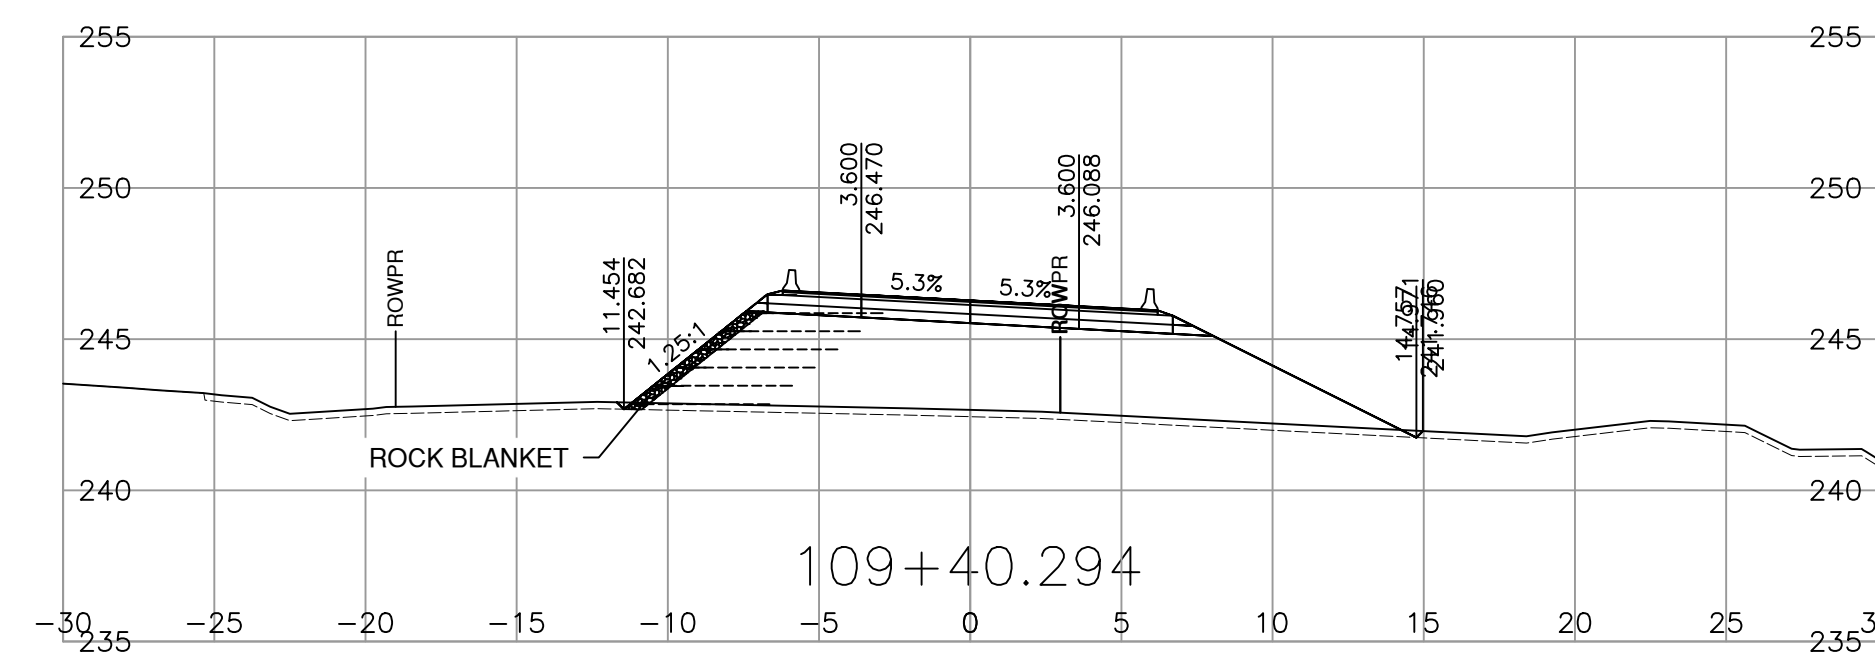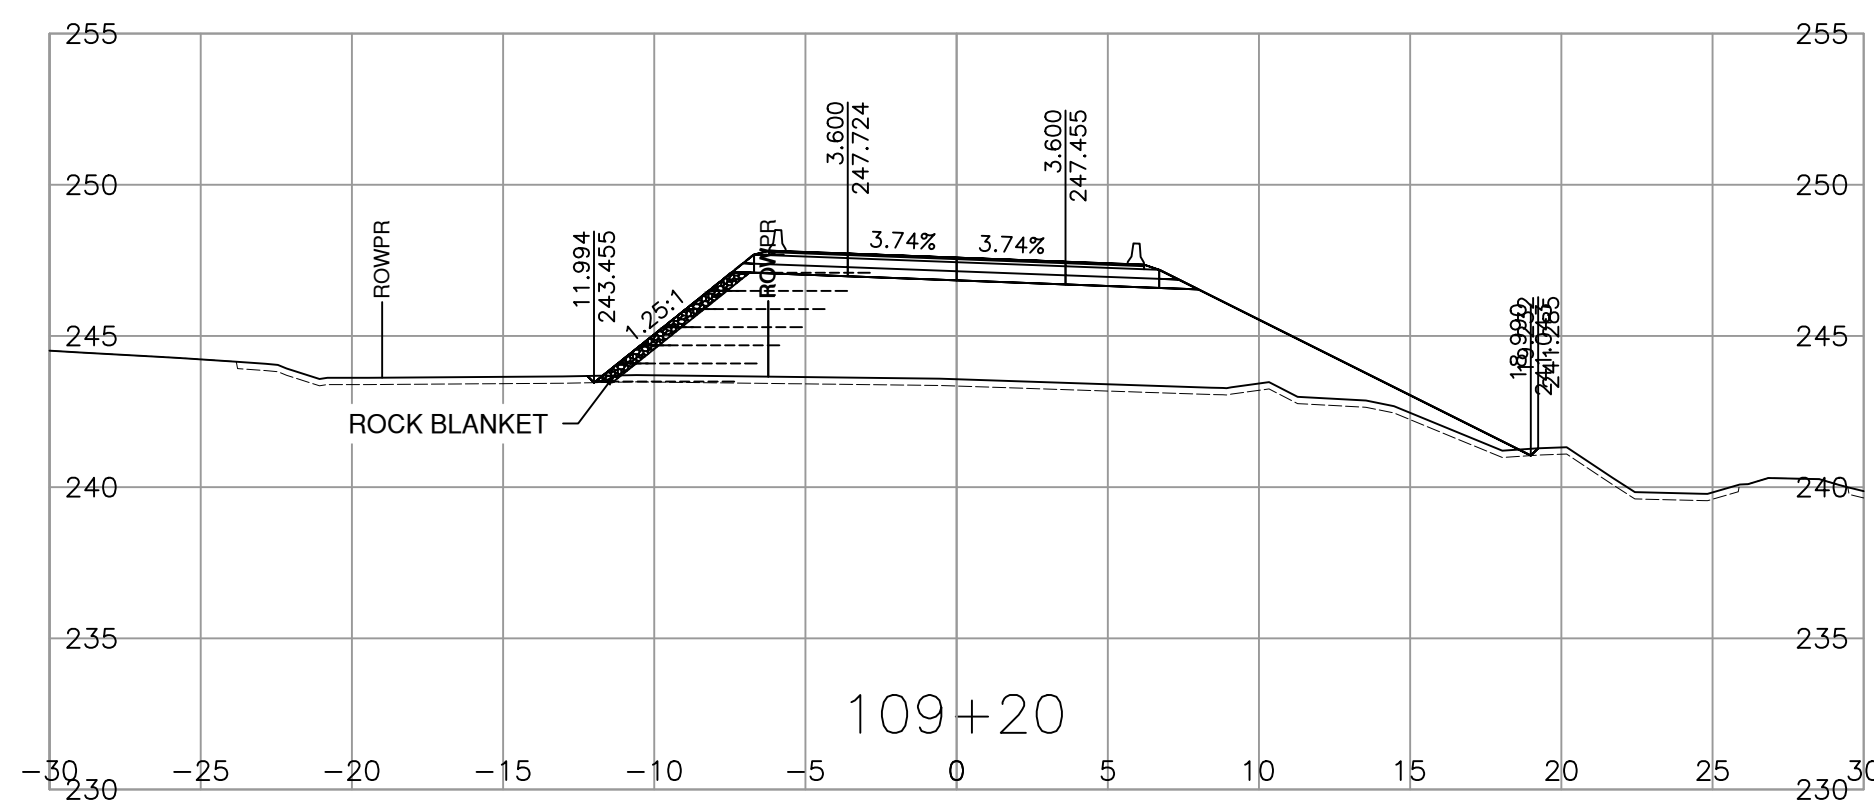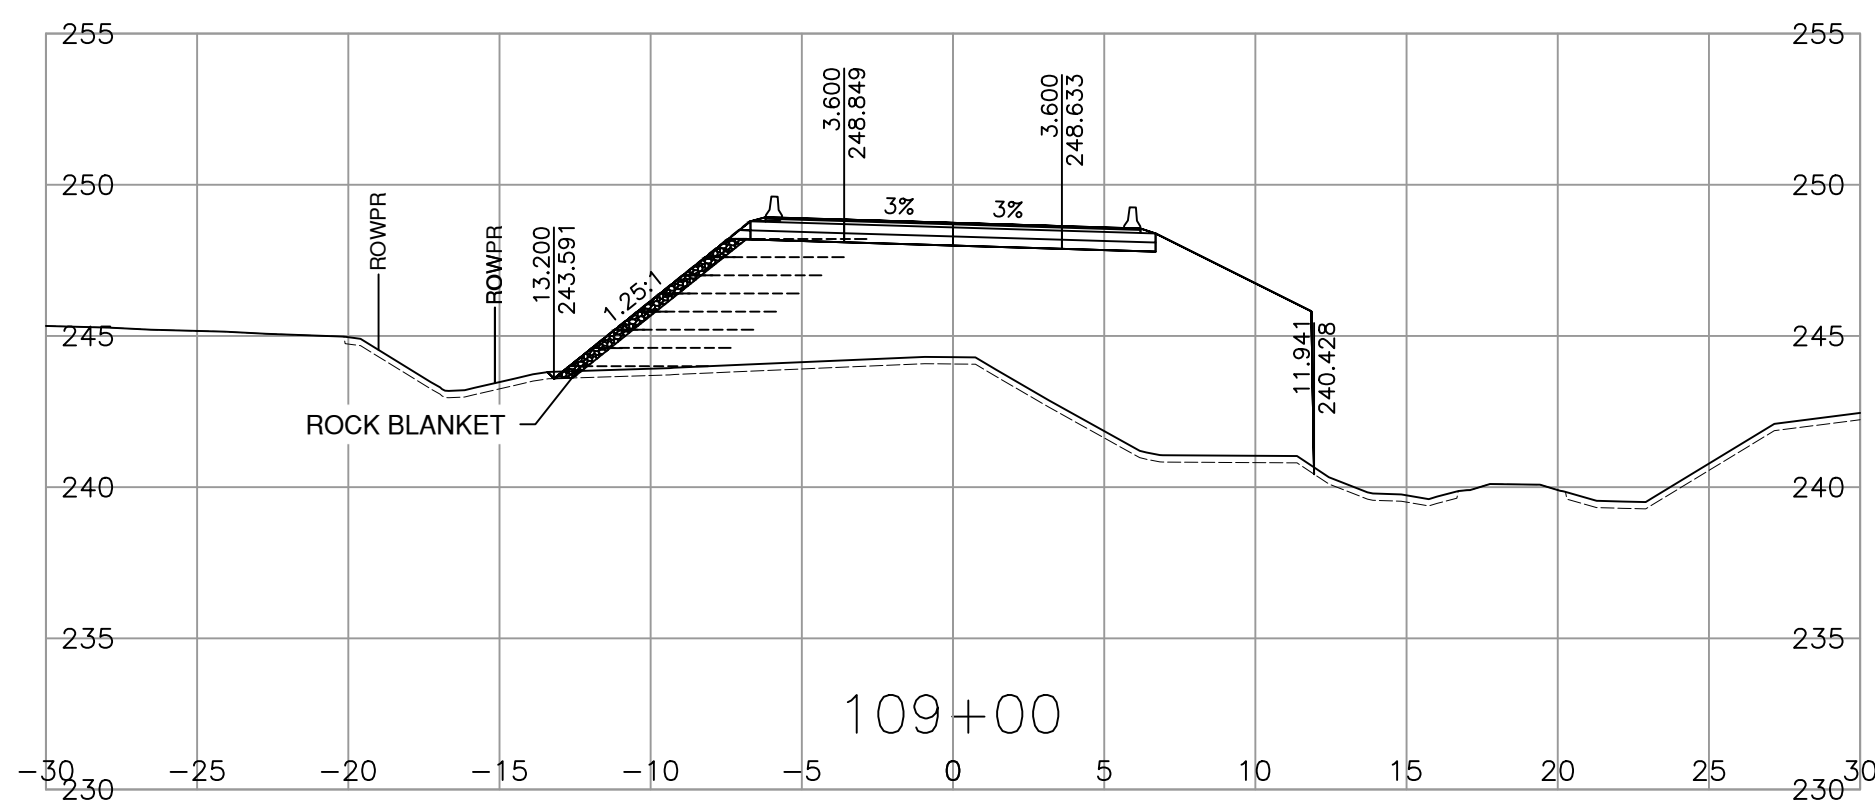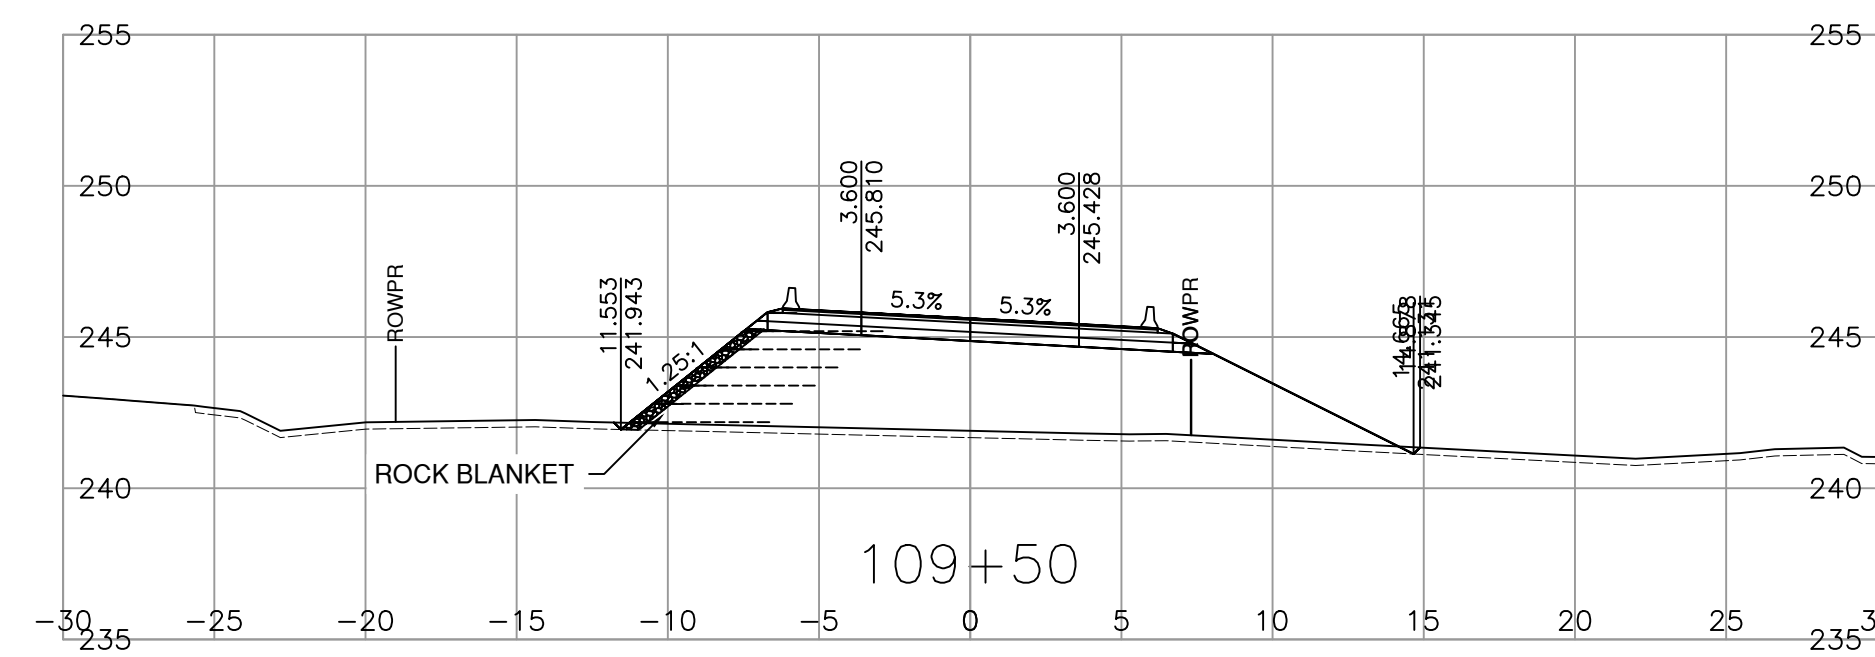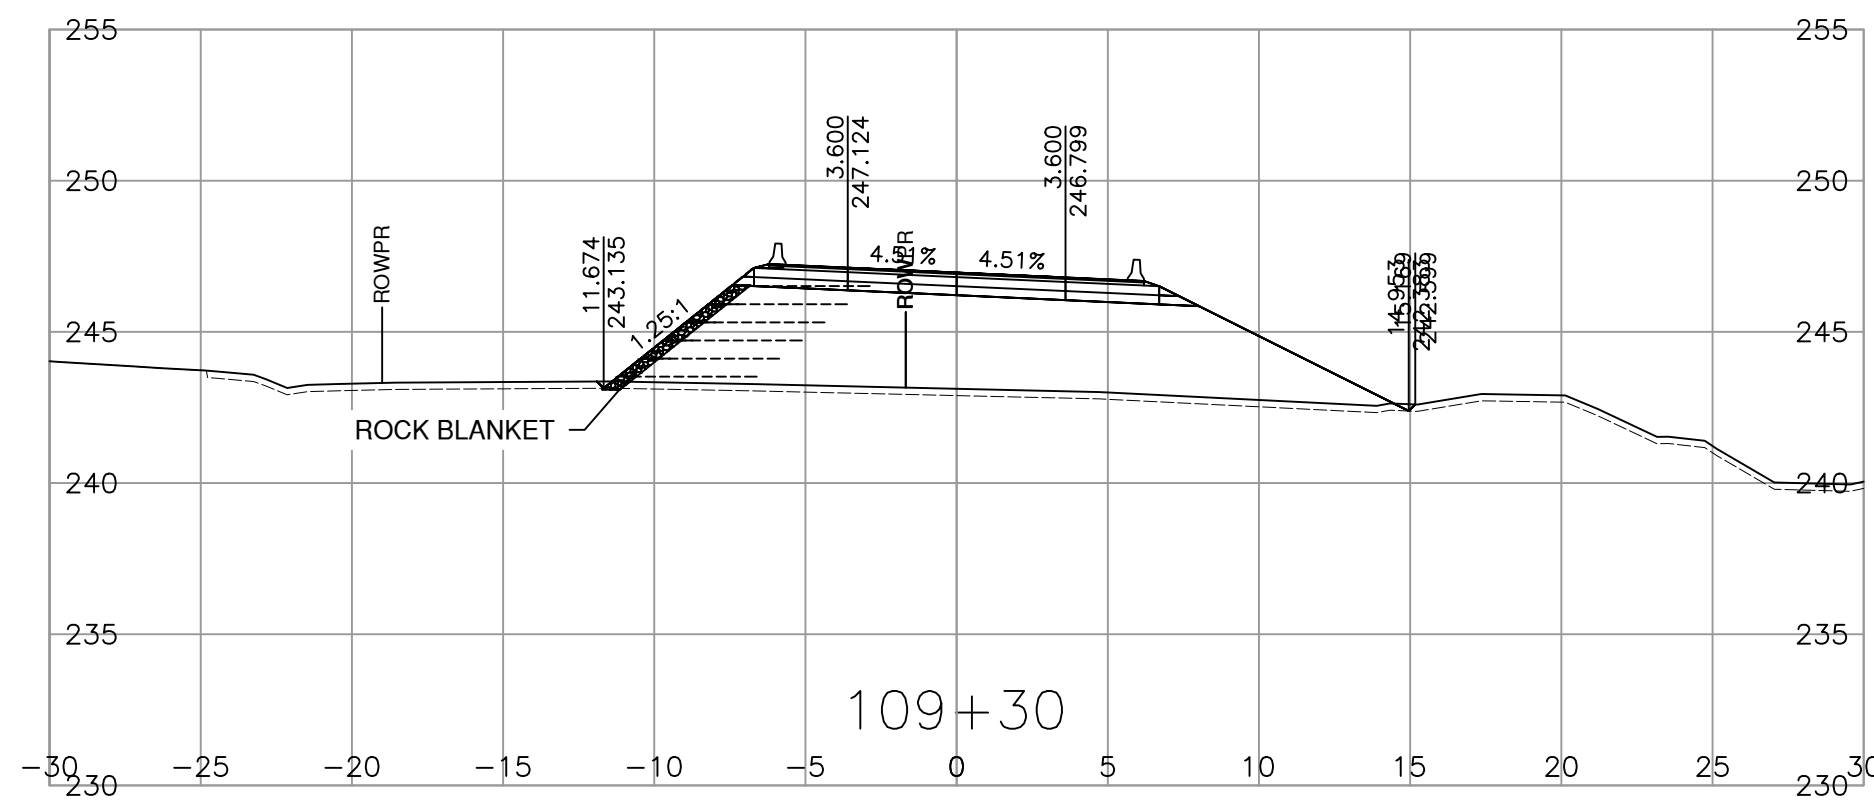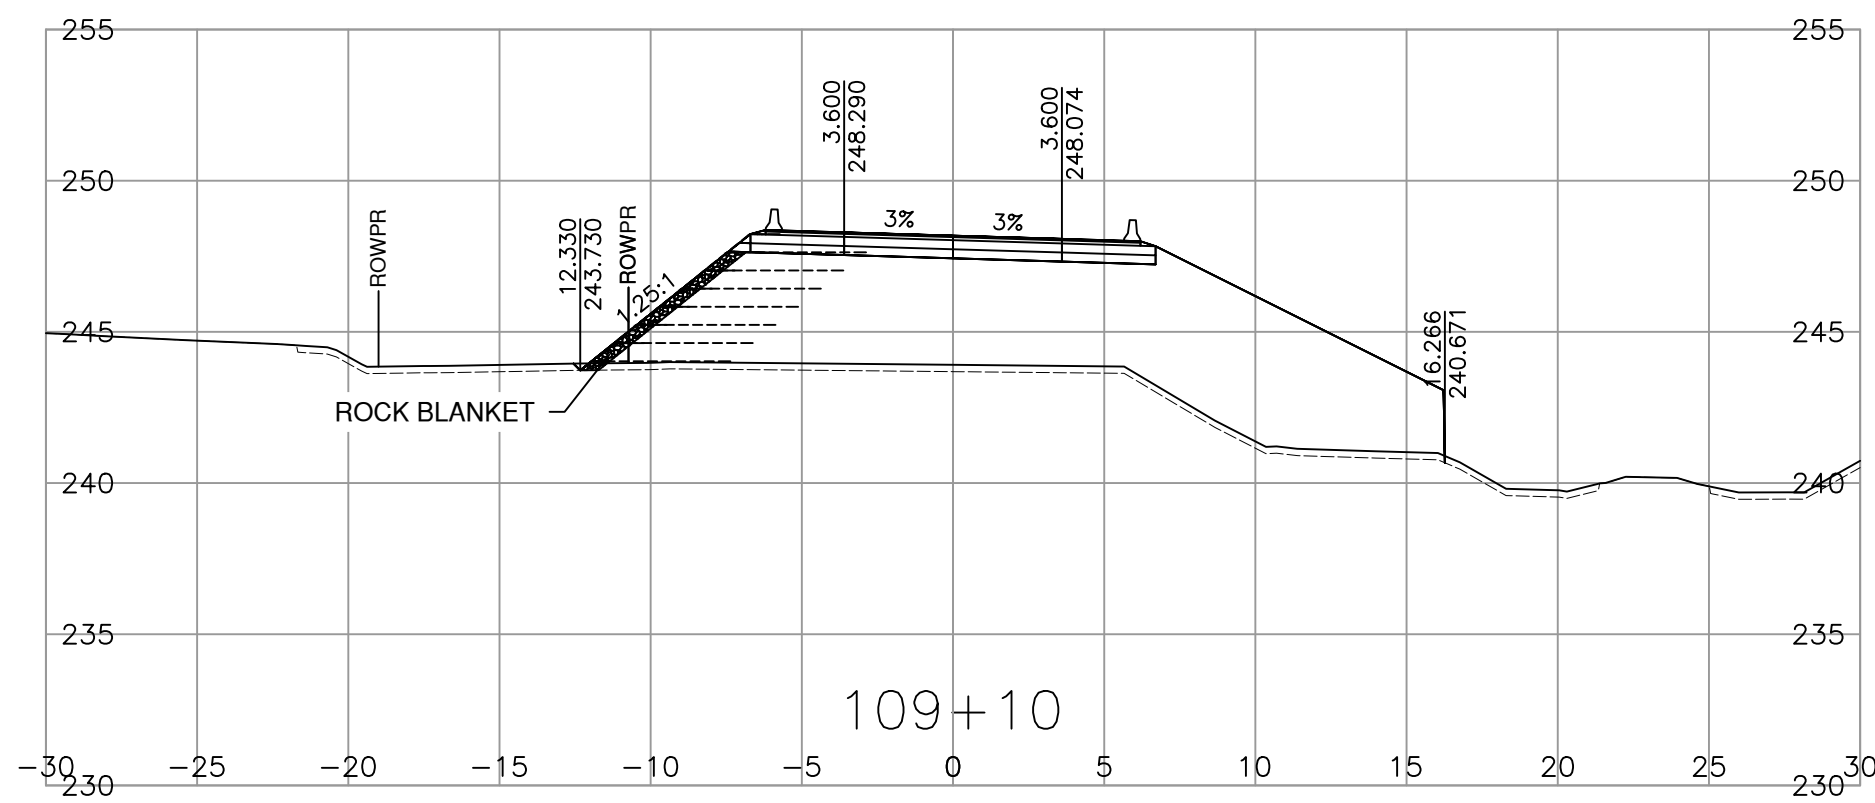

SCALE 0 2 1:250 12m

CAD FILENAME 1000-SECTIONS
PLOT DATE 4/2/2025

REV	DATE	REVISIONS	NAME

BRITISH COLUMBIA

MINISTRY OF TRANSPORTATION AND TRANSIT
SOUTHERN INTERIOR REGION
HIGHWAY ENGINEERING AND GEOMATICS

SHANNON QUARTERMAN, P.ENG
ENGINEER OF RECORD













DESIGNED W.ELKE DATE 2025-04-02
QUALITY CONTROL G.IRVINE DATE 2025-04-03
QUALITY ASSURANCE S.QUARTERMAN DATE 2025-04-04
DRAWN W.ELKE DATE 2025-04-02

CROSS SECTIONS

TRANS CANADA HWY No. 1
SACKUM OVERHEAD No. 1491 REPLACEMENT & APPROACHES
STA 108+90.000 TO STA 109+50.000

FILE NUMBER 11582123.300	PROJECT NUMBER 23040-0000	REG 2	DRAWING NUMBER R2-1262-1007	REV -
-----------------------------	------------------------------	----------	--------------------------------	----------

PLOT DATE: 2025/04/02 V:\11582123\02_active_tasks\300_Sackum Option1A\11_bc_moti\DrawingProduction\1000_DesignSections\1000-SECTIONS.dwg

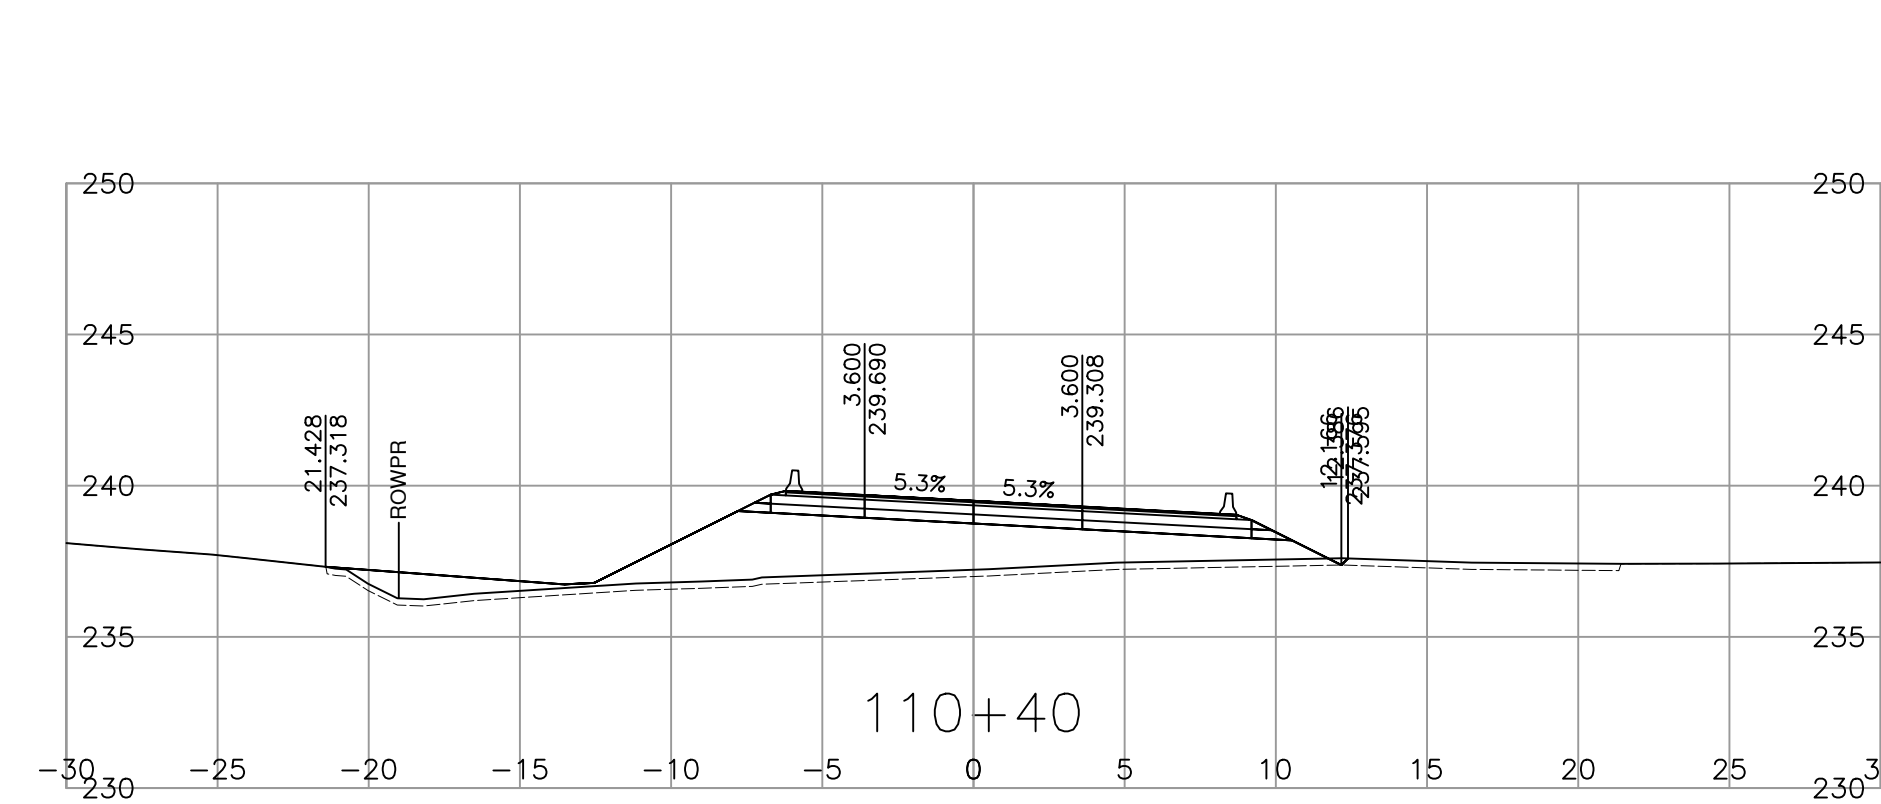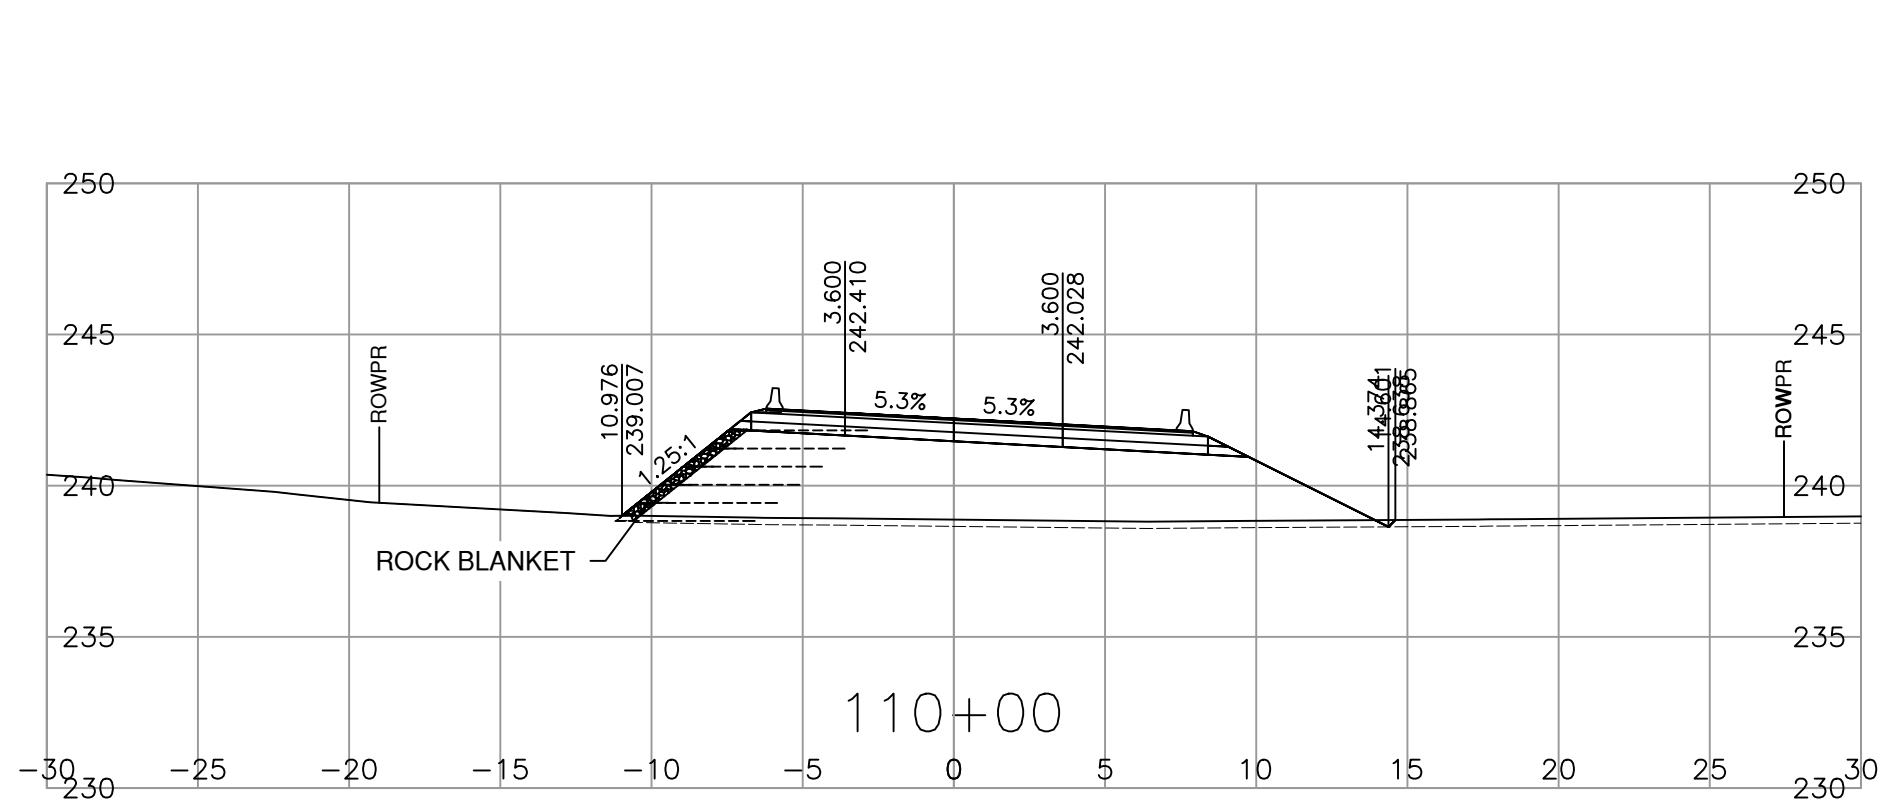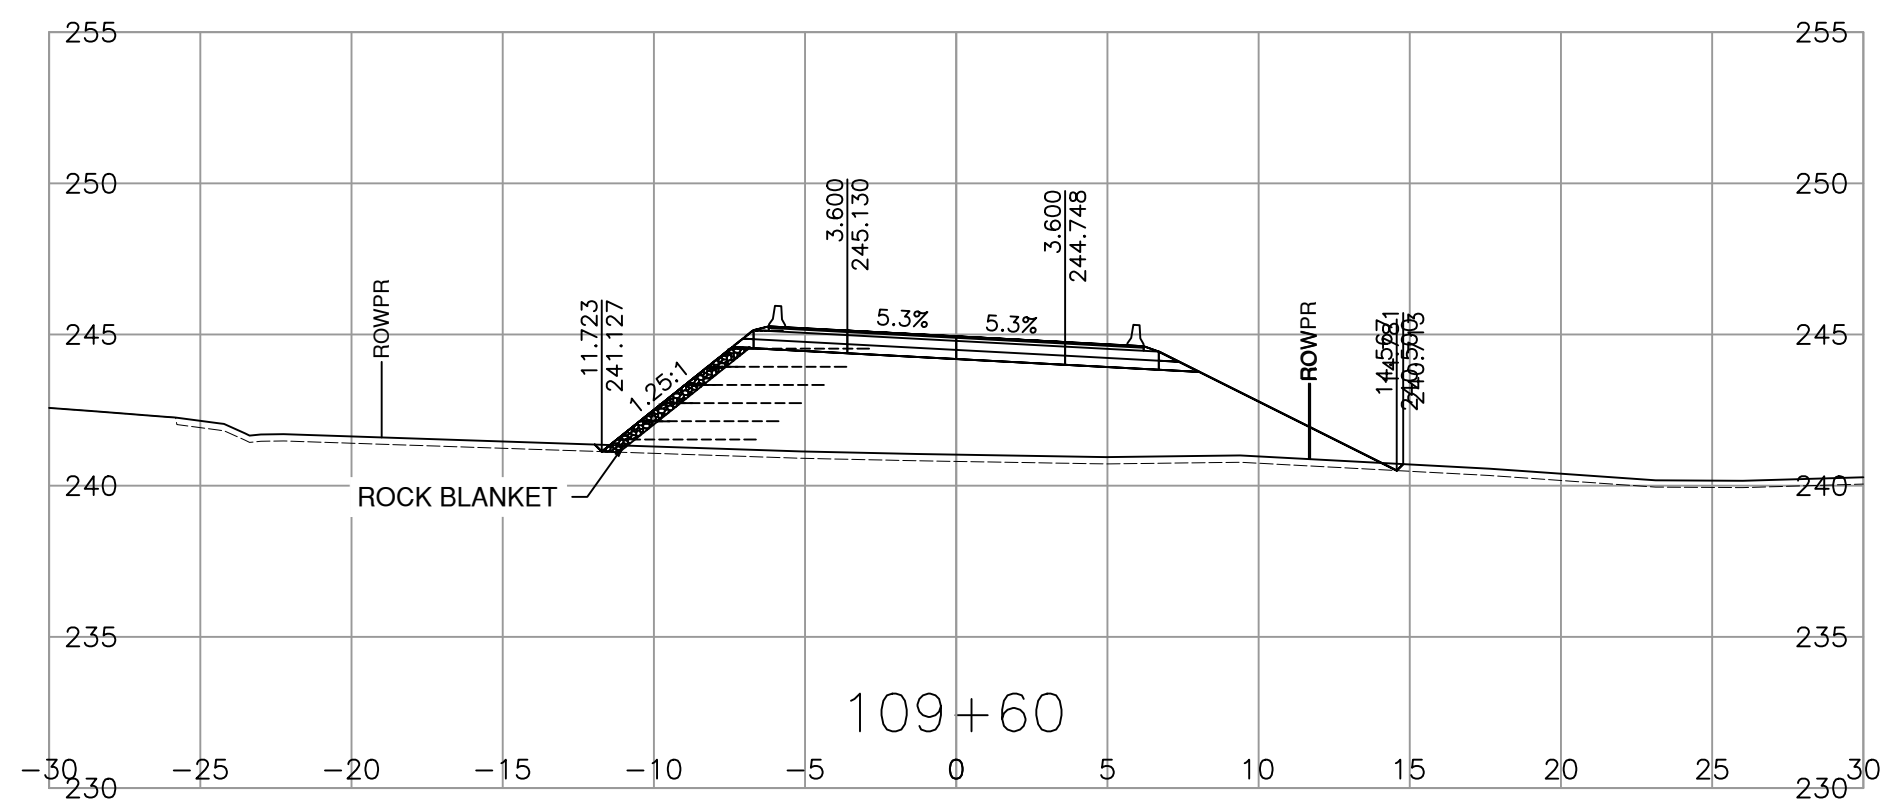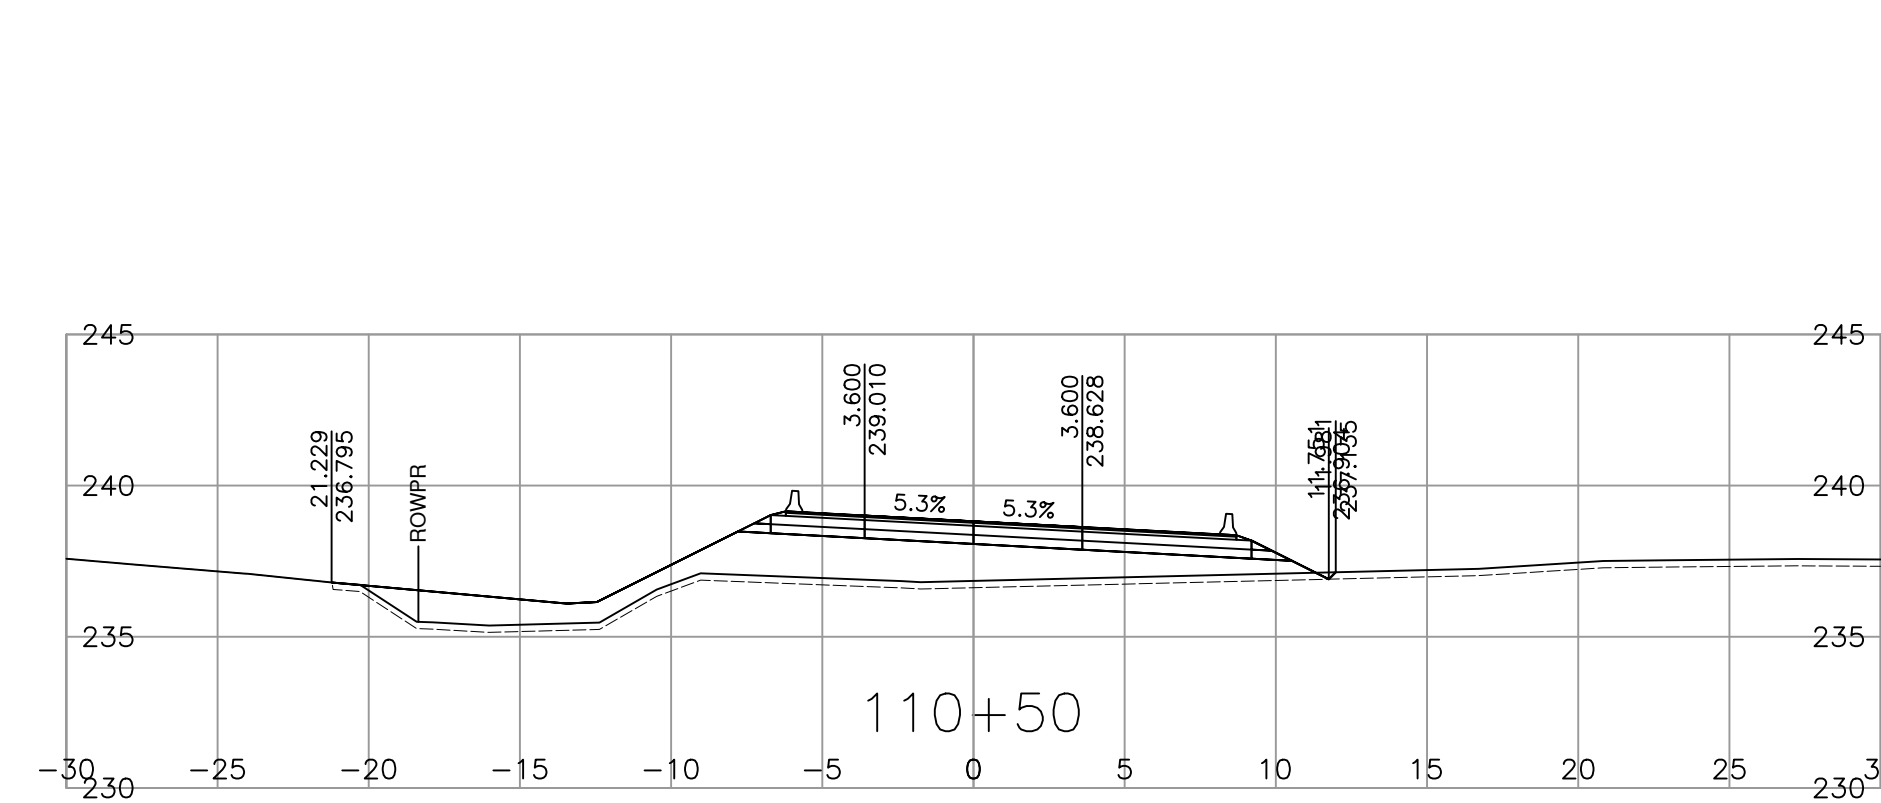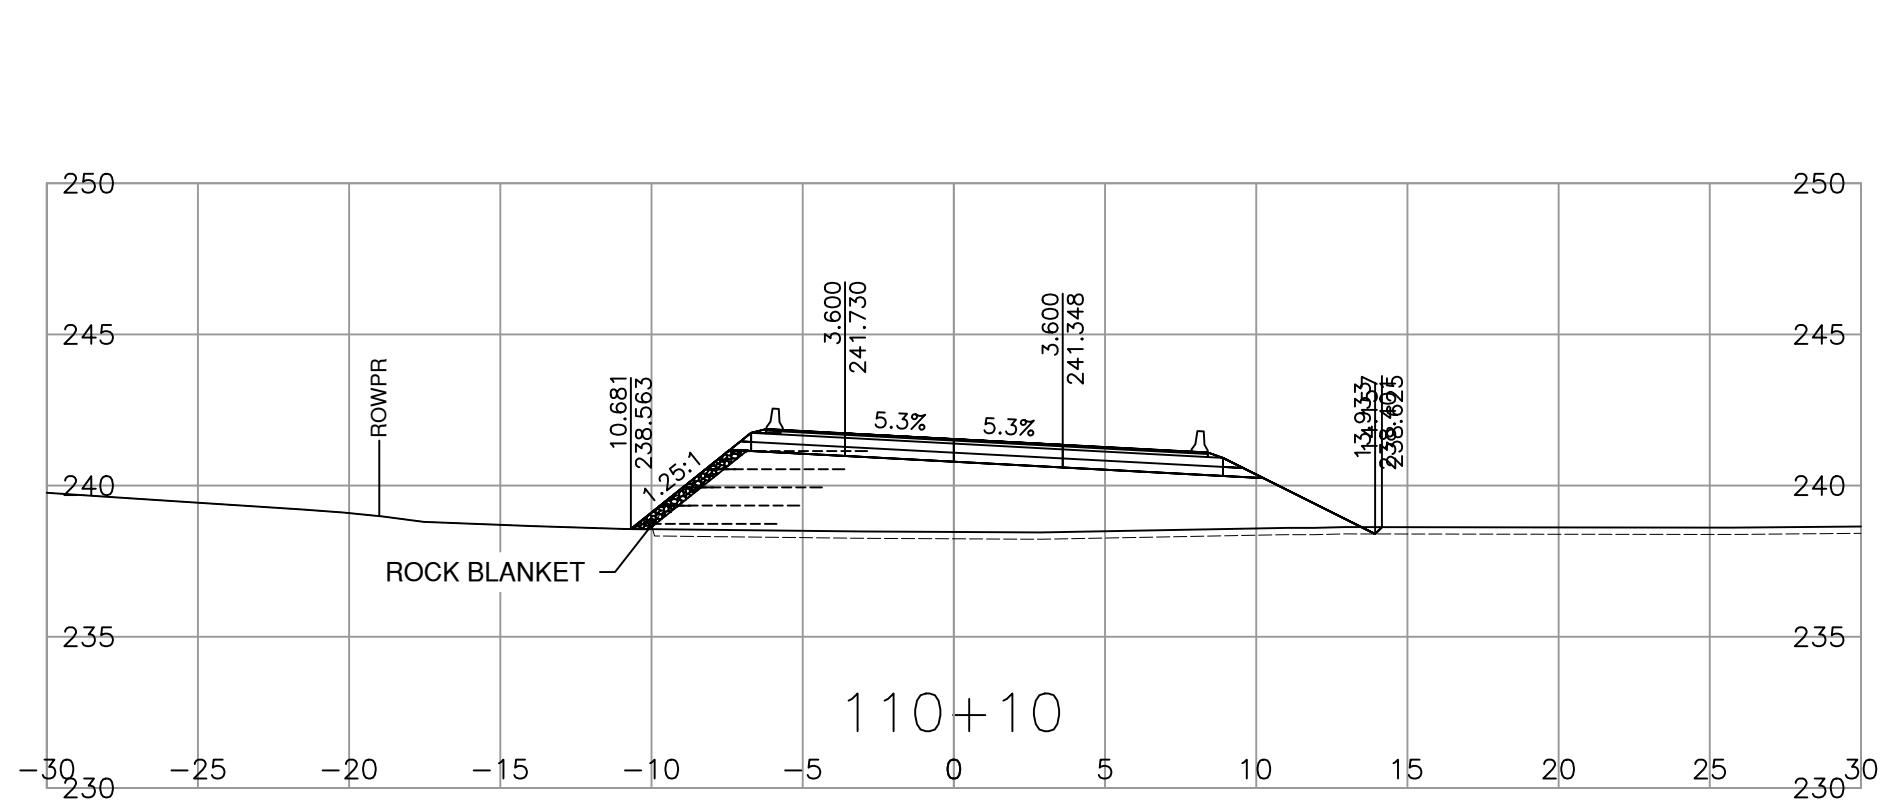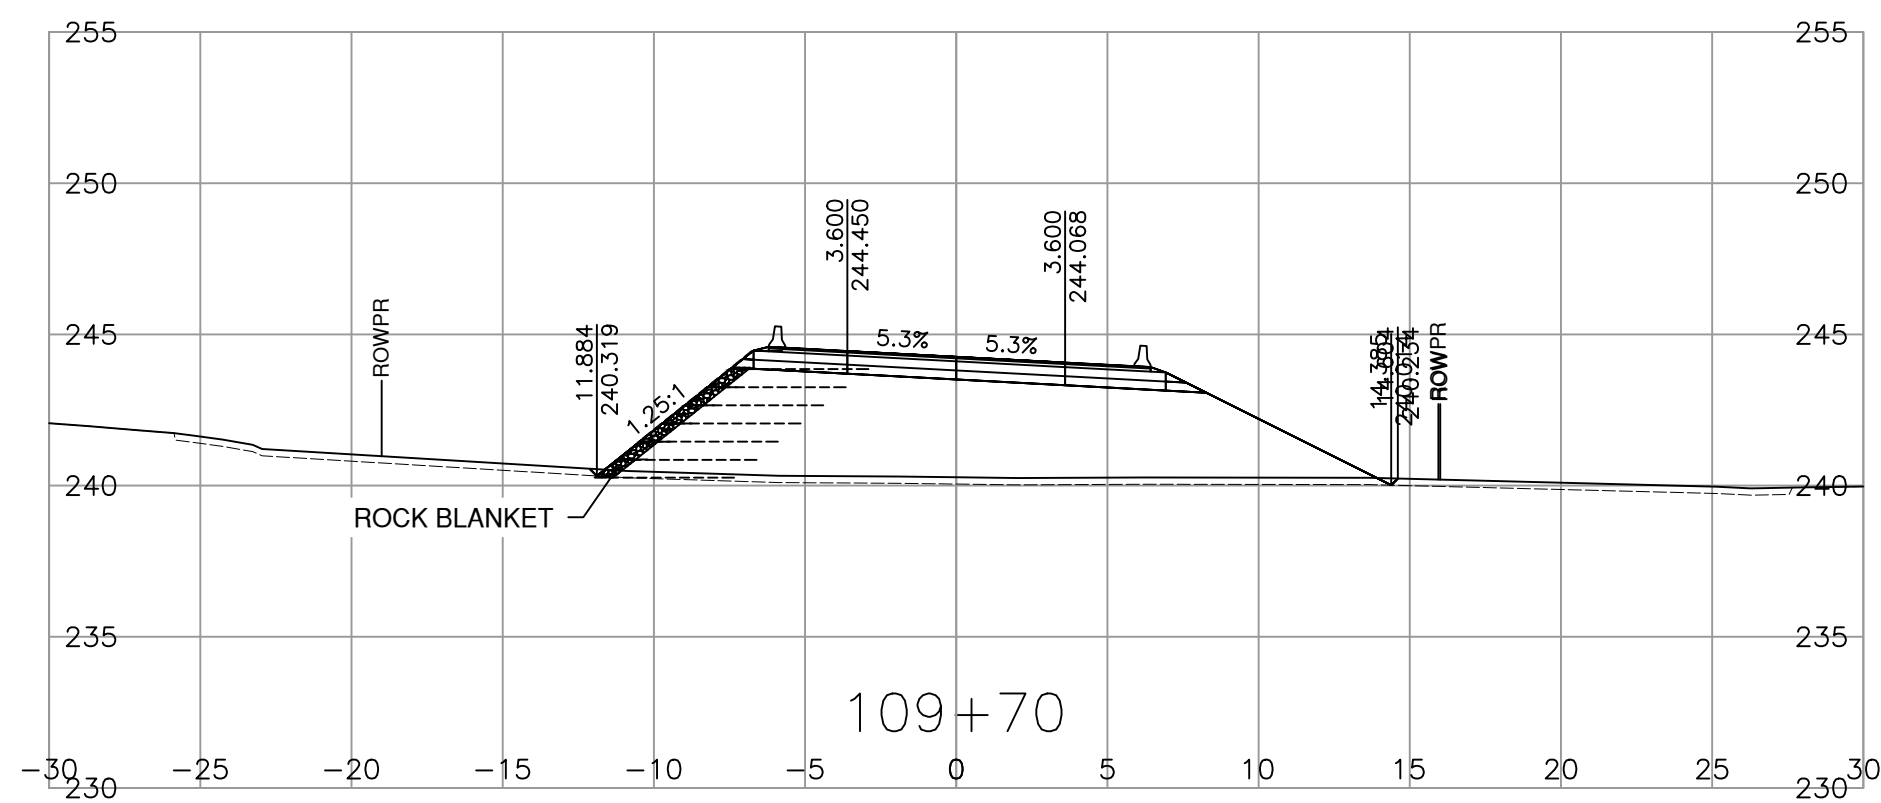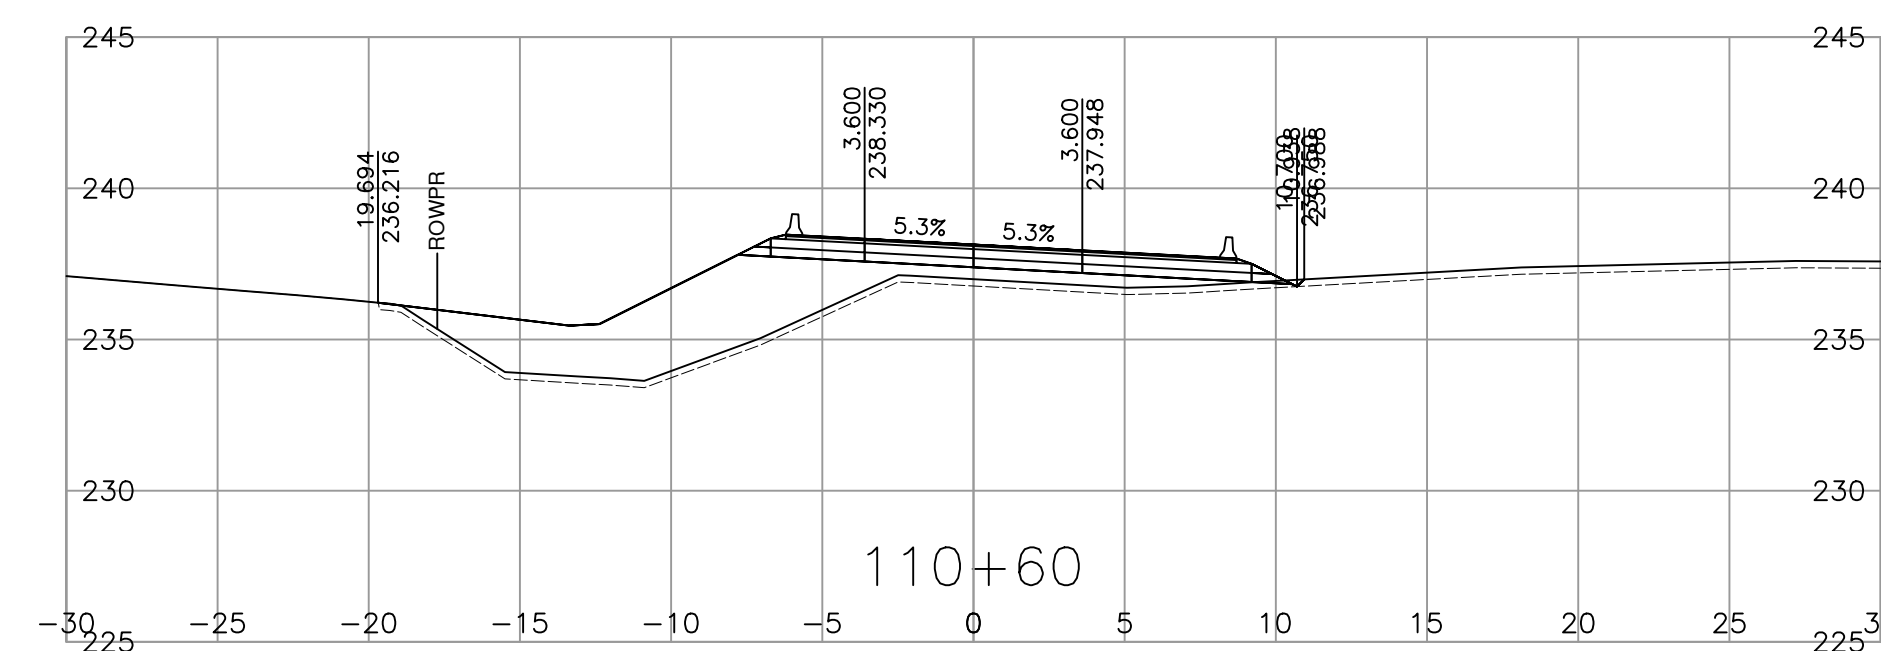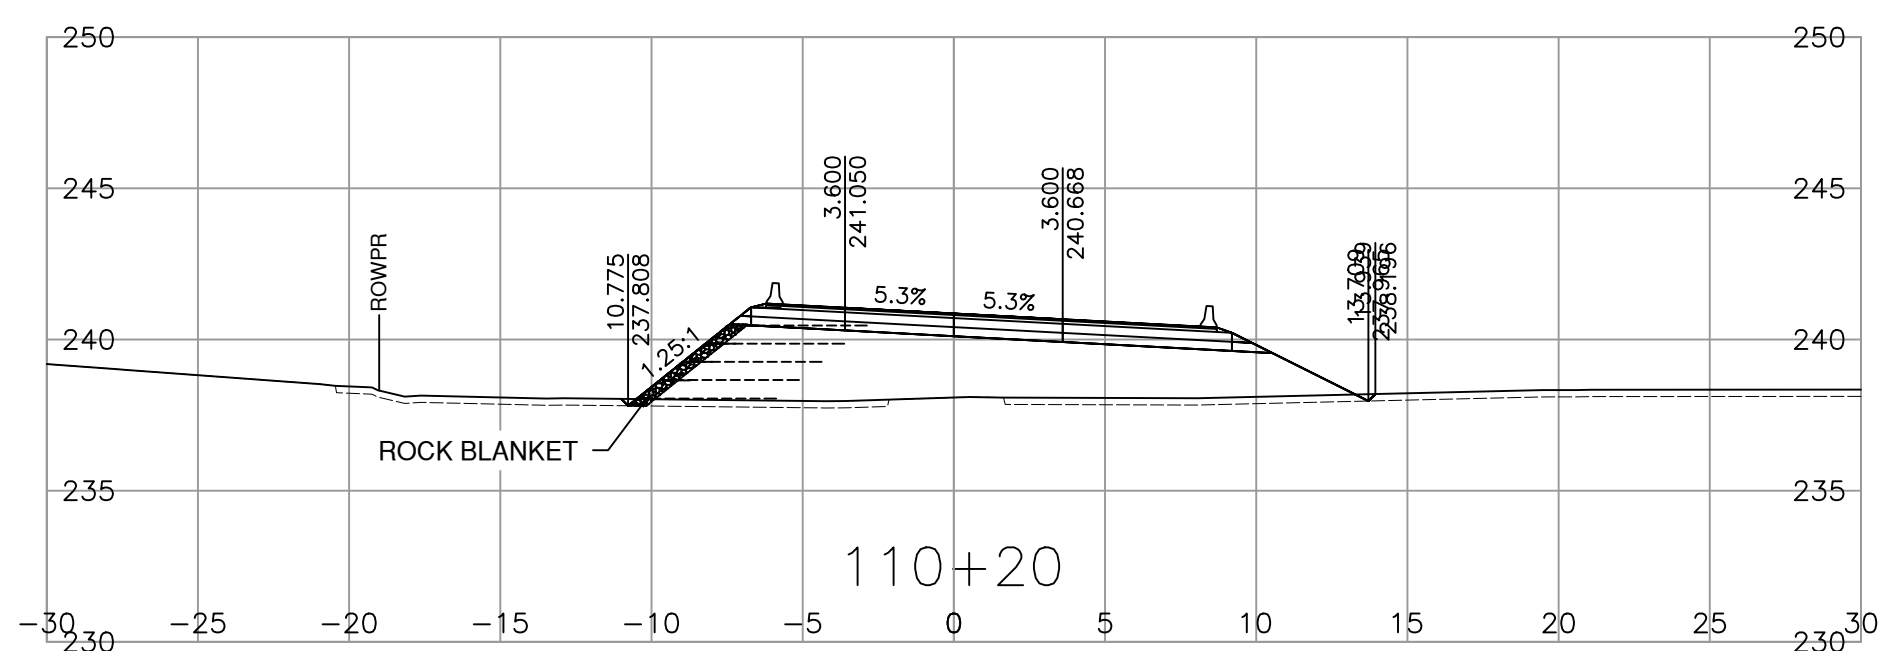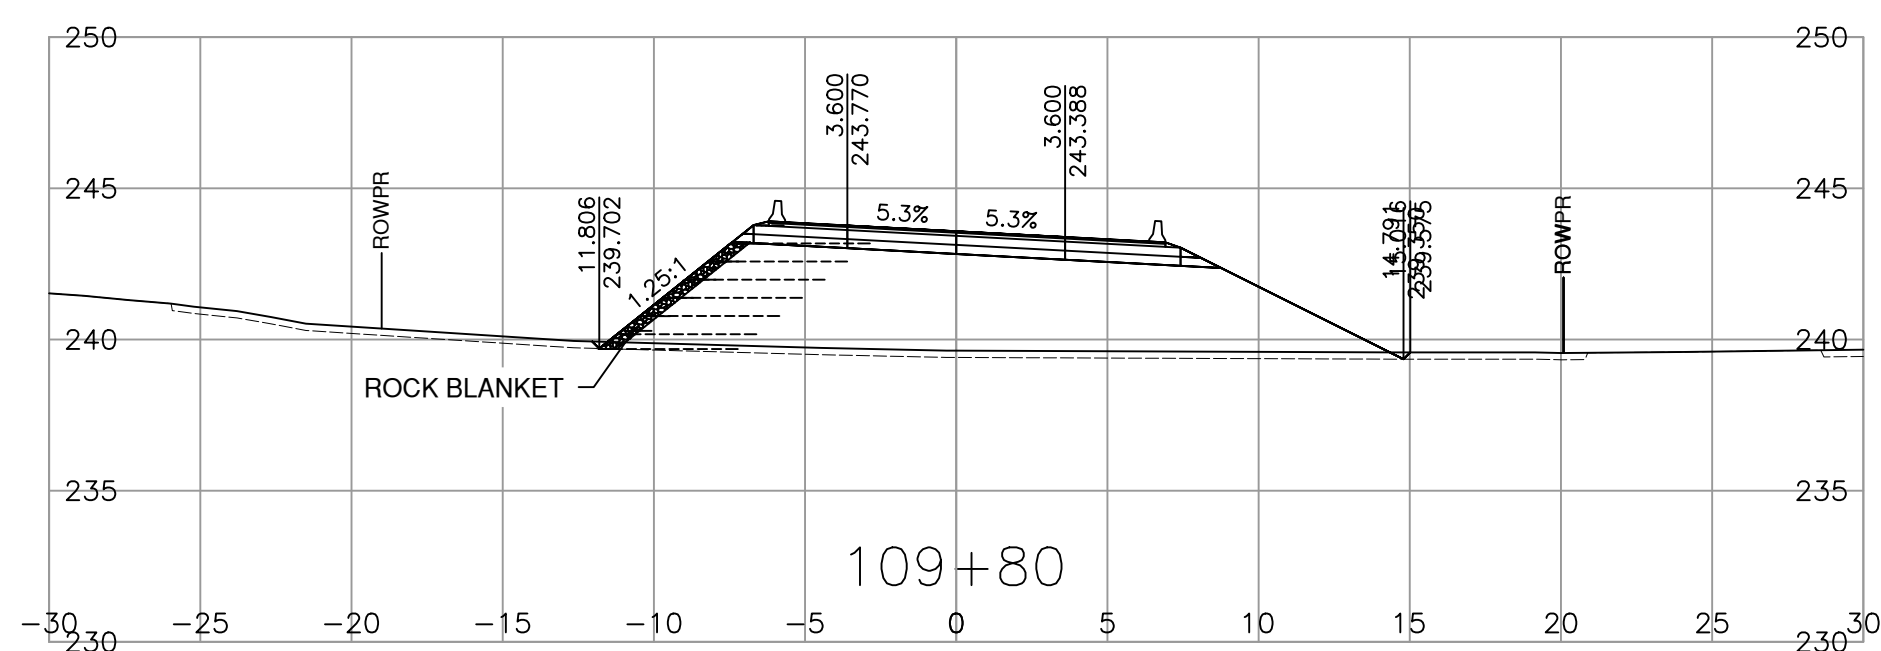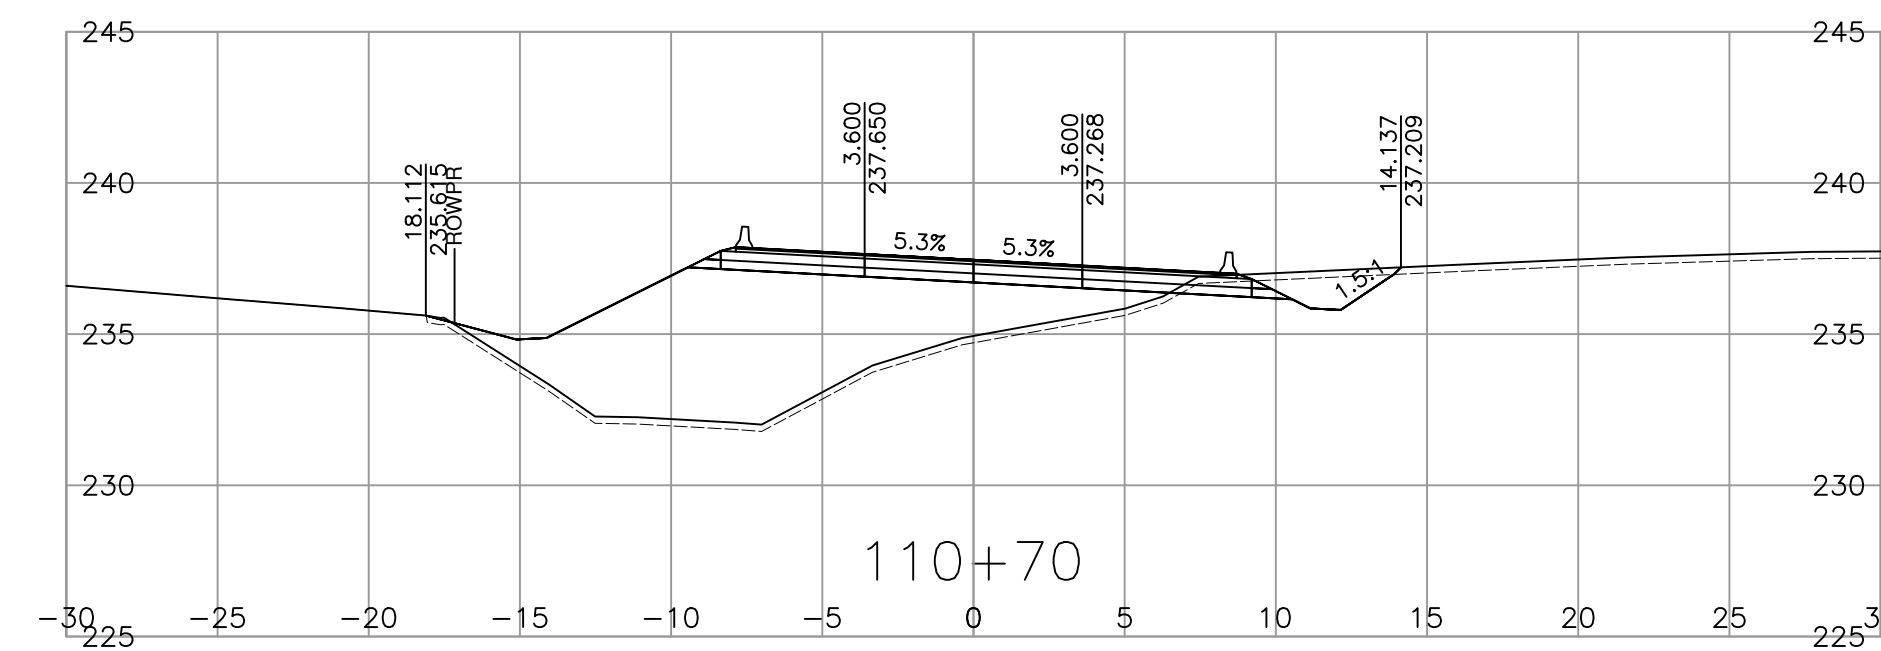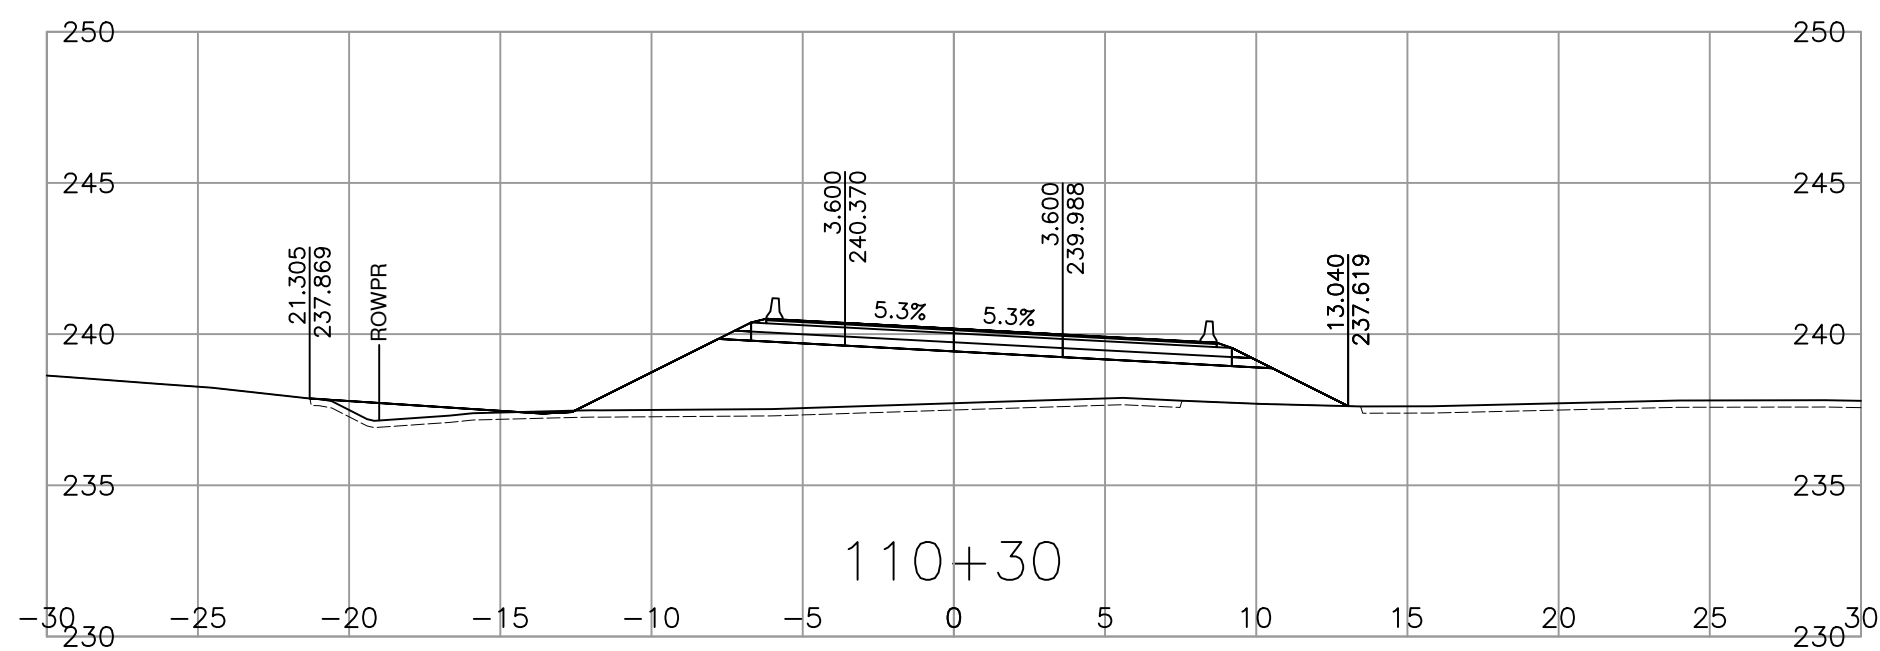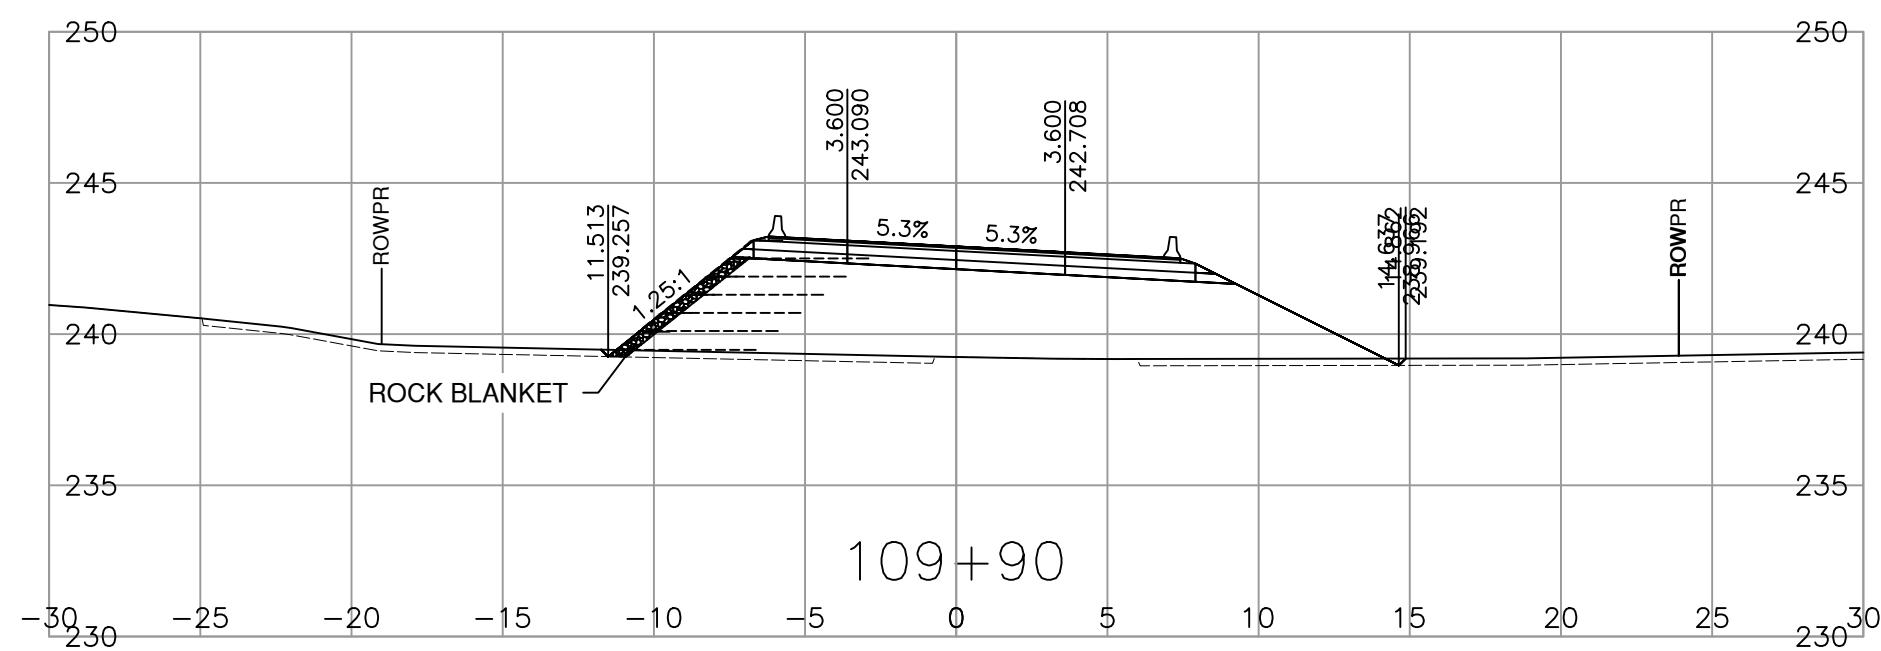

SCALE 0 2 1:250 12m

CAD FILENAME 1000-SECTIONS
PLOT DATE 4/2/2025

REV	DATE	REVISIONS	NAME

BRITISH COLUMBIA

MINISTRY OF TRANSPORTATION AND TRANSIT
SOUTHERN INTERIOR REGION
HIGHWAY ENGINEERING AND GEOMATICS

SHANNON QUARTERMAN, P.ENG
ENGINEER OF RECORD










DESIGNED W.ELKE DATE 2025-04-02
QUALITY CONTROL G.IRVINE DATE 2025-04-03
QUALITY ASSURANCE S.QUARTERMAN DATE 2025-04-04
DRAWN W.ELKE DATE 2025-04-02

CROSS SECTIONS

TRANS CANADA HWY No. 1
SACKUM OVERHEAD No. 1491 REPLACEMENT & APPROACHES
STA 109+60.000 TO STA 110+70.000

FILE NUMBER 115822123.300	PROJECT NUMBER 23040-0000	REG 2	DRAWING NUMBER R2-1262-1008	REV -
------------------------------	------------------------------	----------	--------------------------------	----------

PLOT DATE: 2025/04/02 V:\1158\active\115822123\02_active_tasks\300_Sackum Option1A\11_bc_mot\DrawingProduction\1000_DesignSections\1000-SECTIONS.dwg

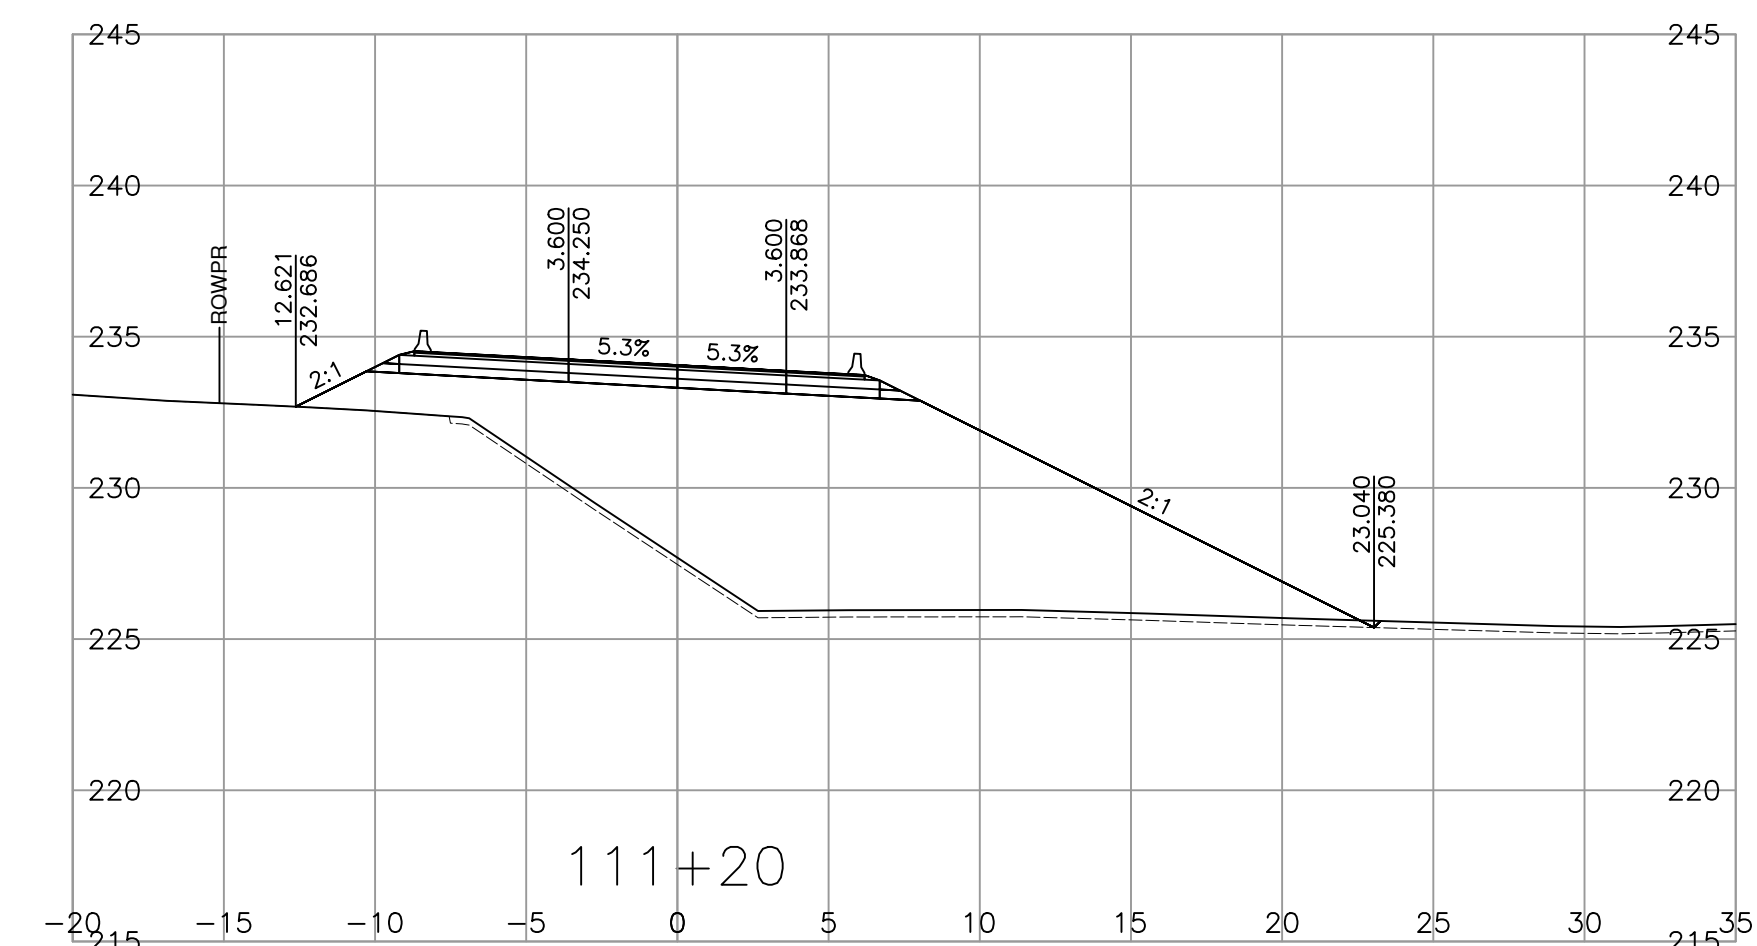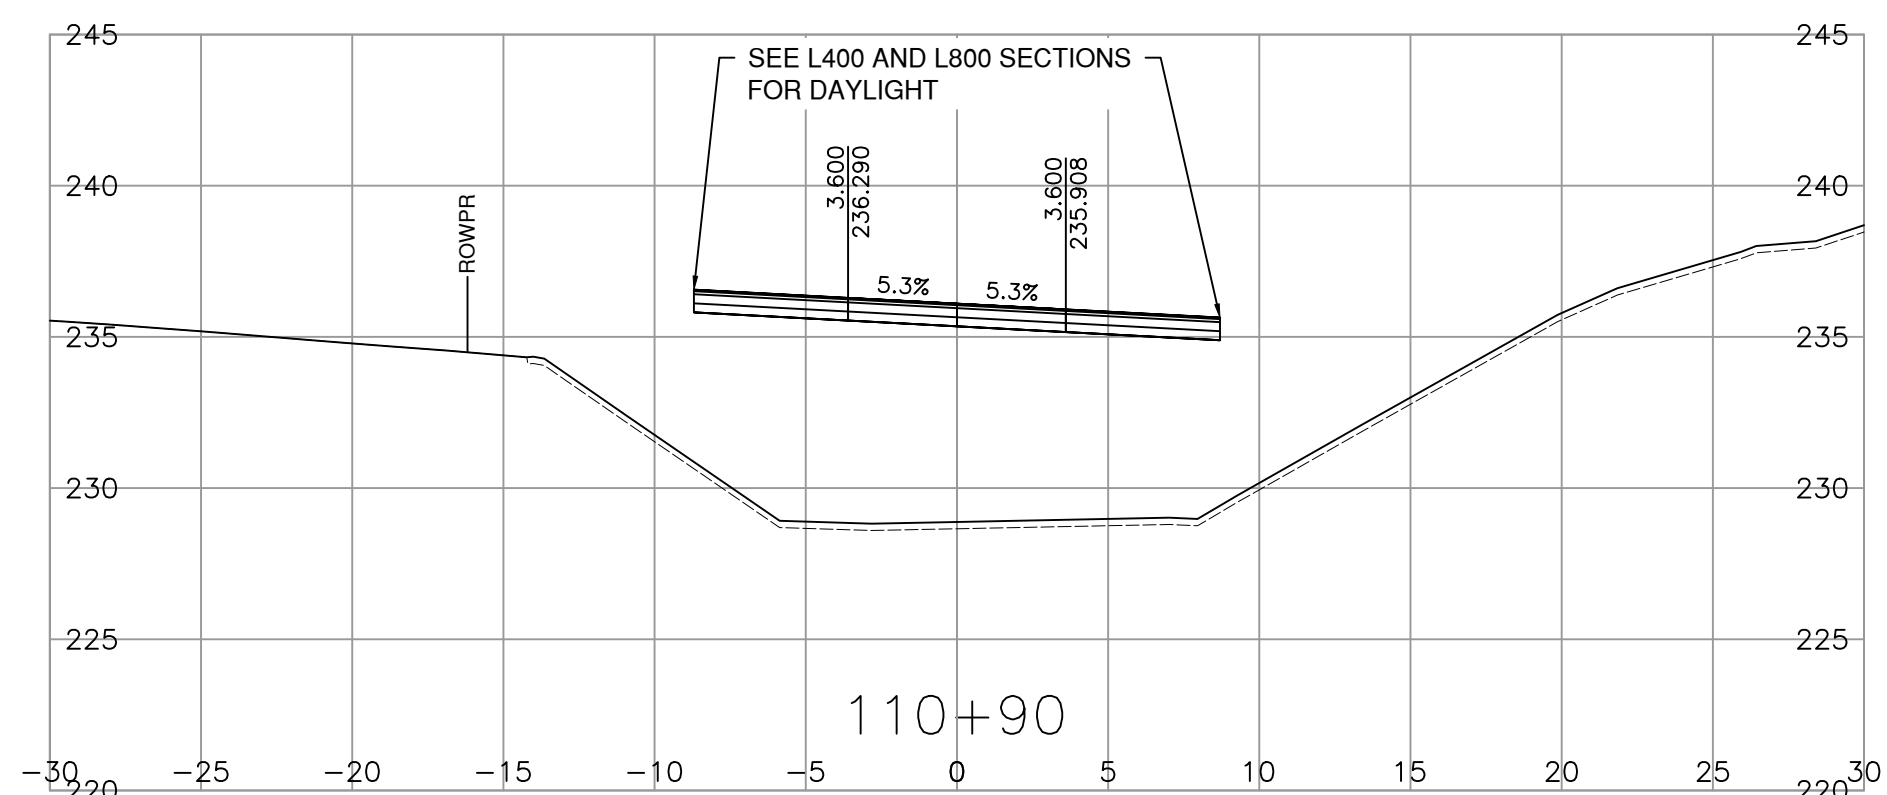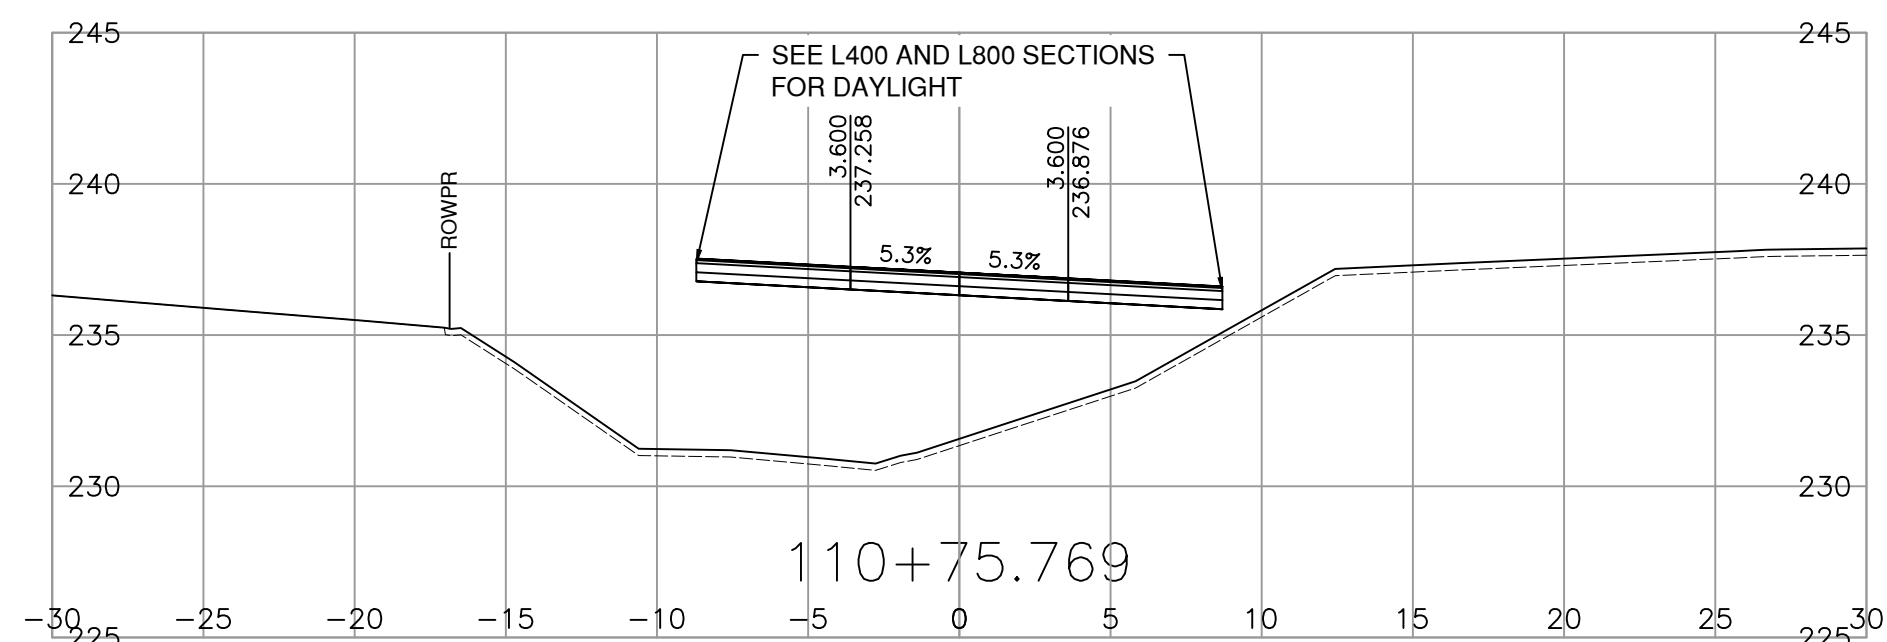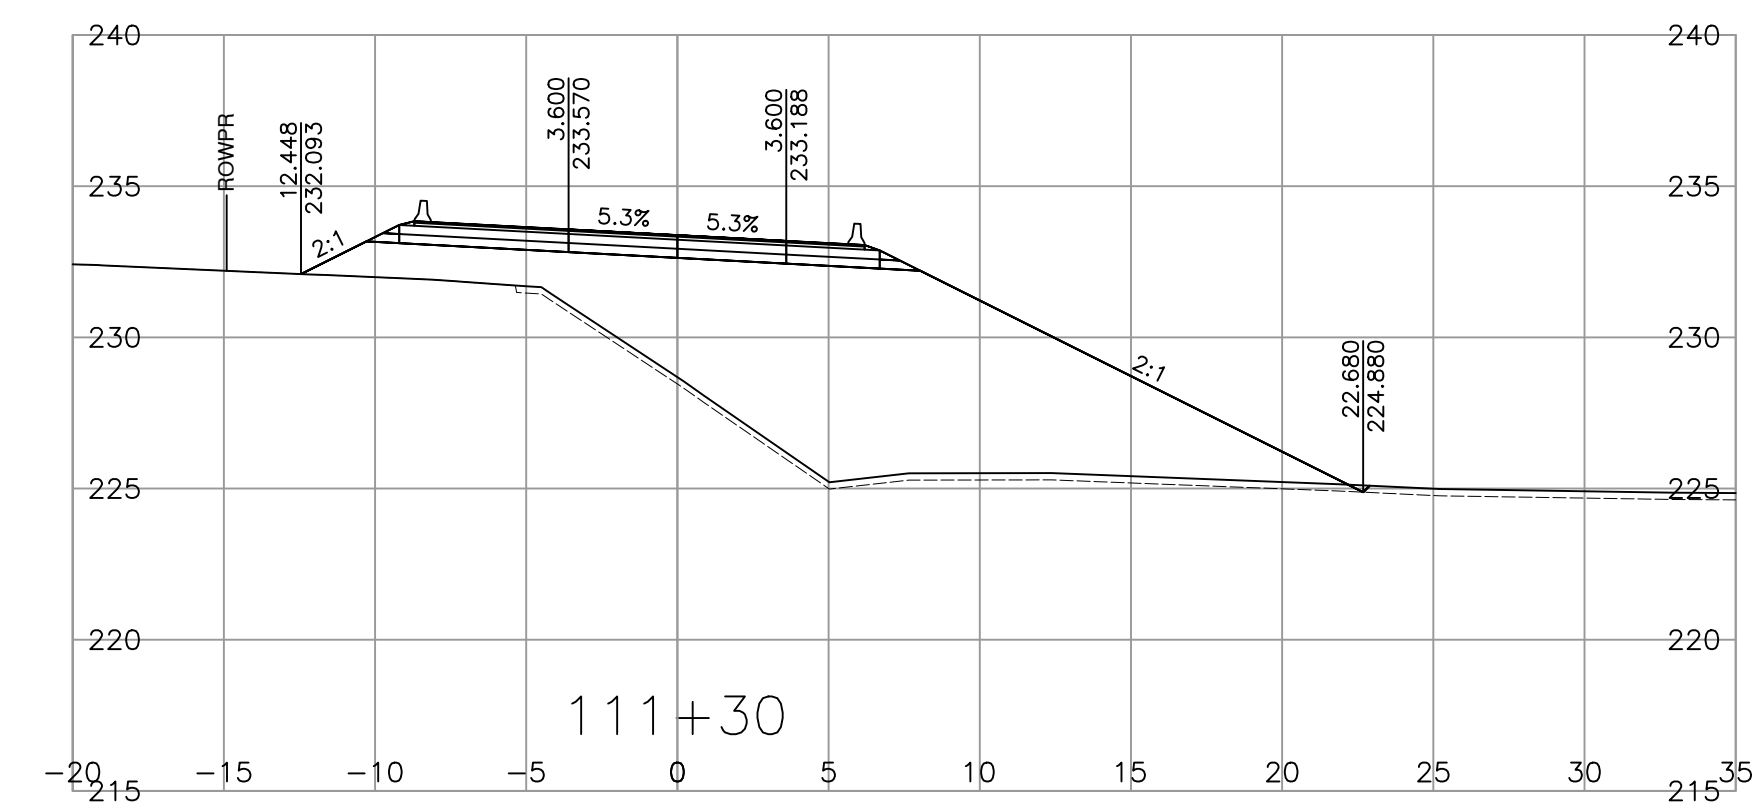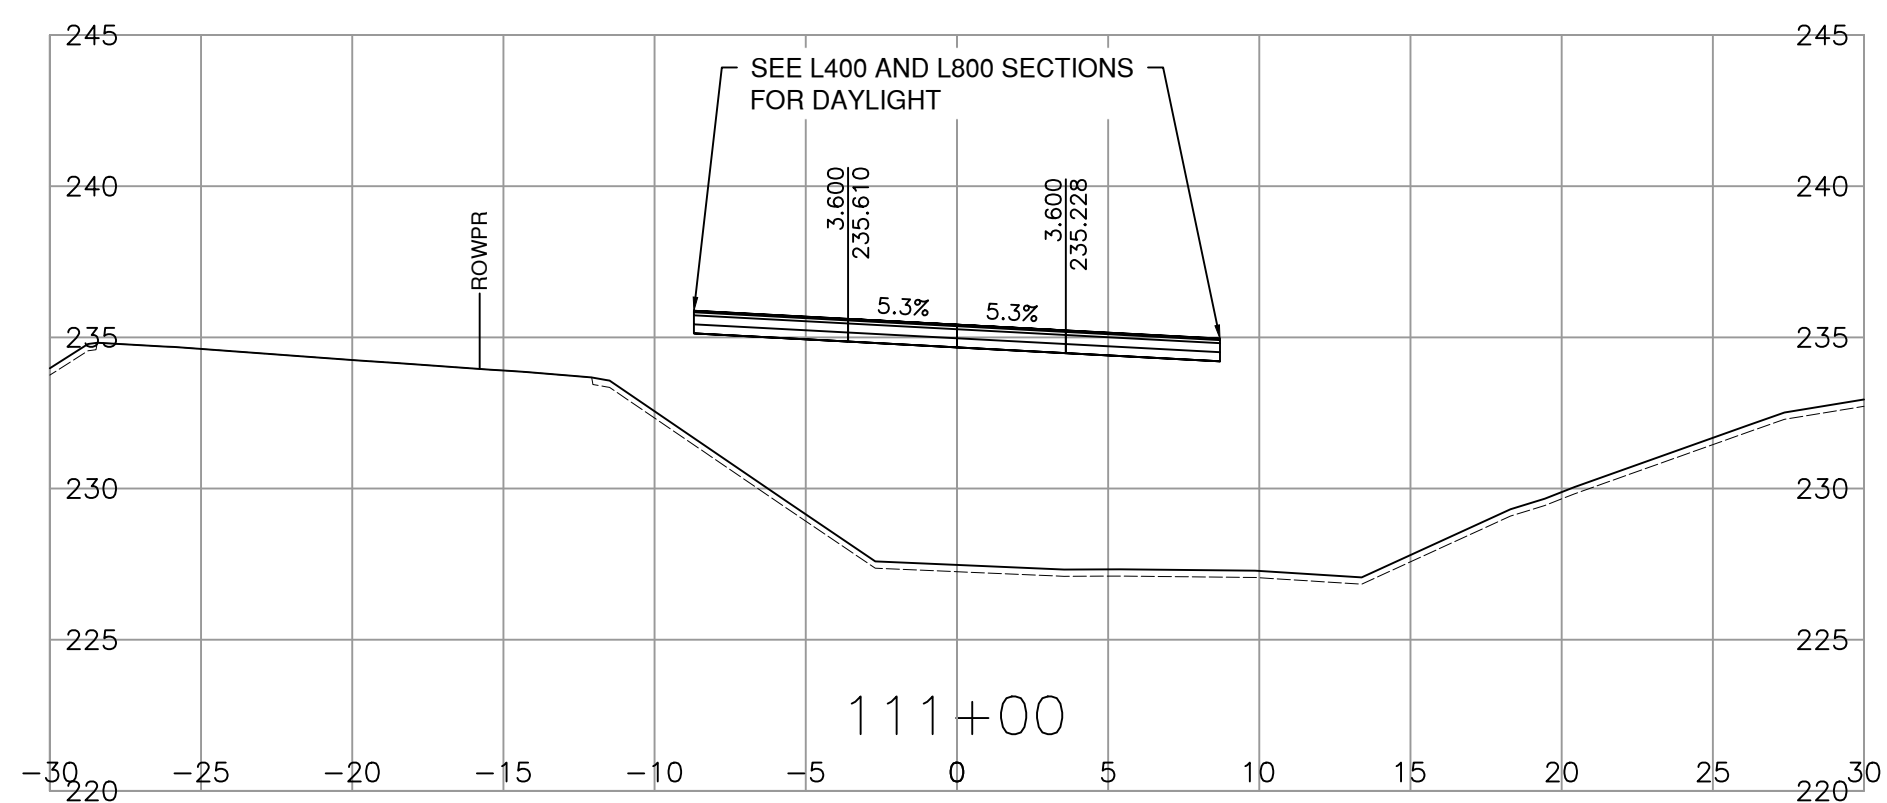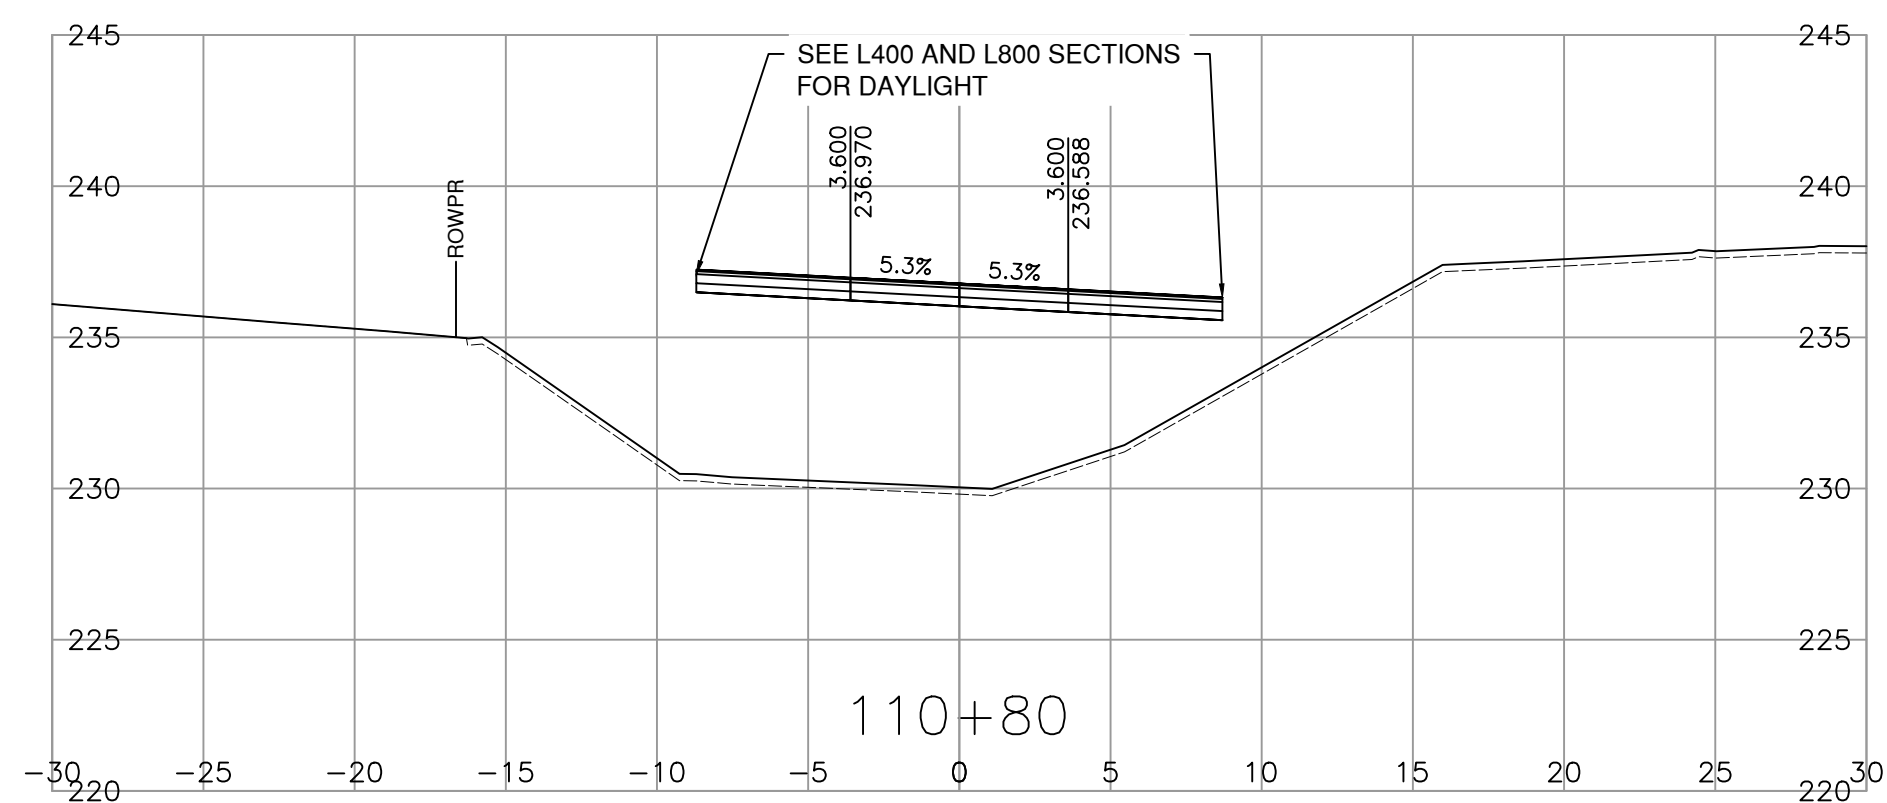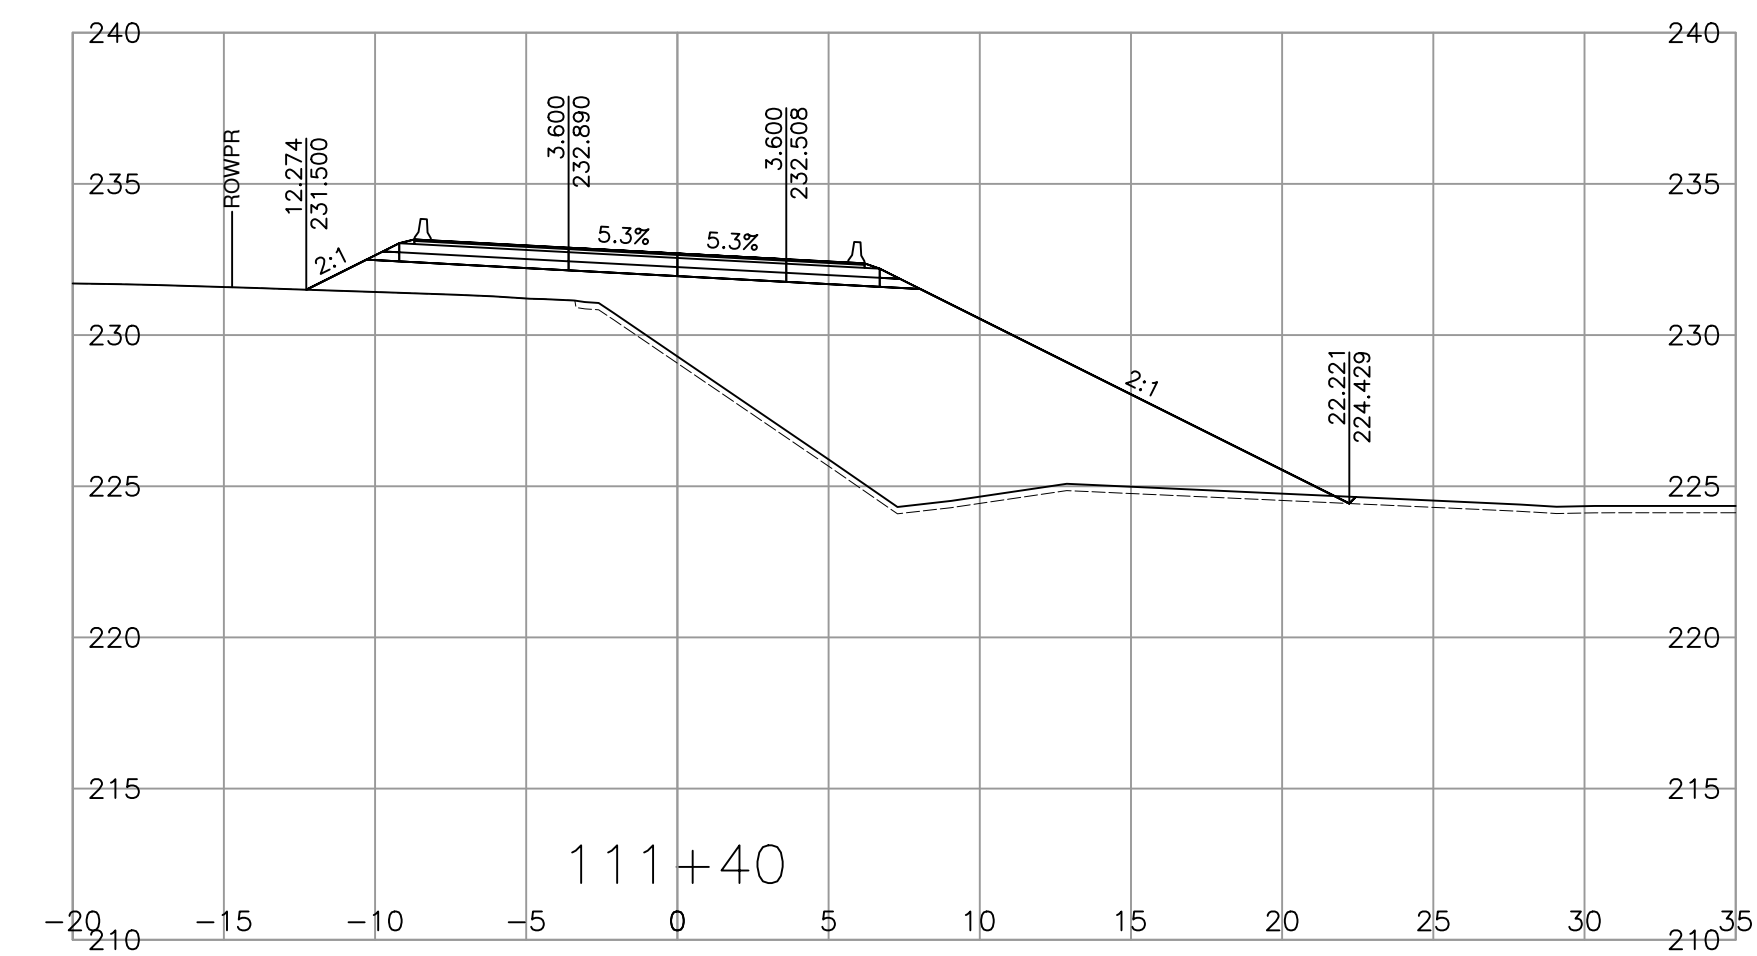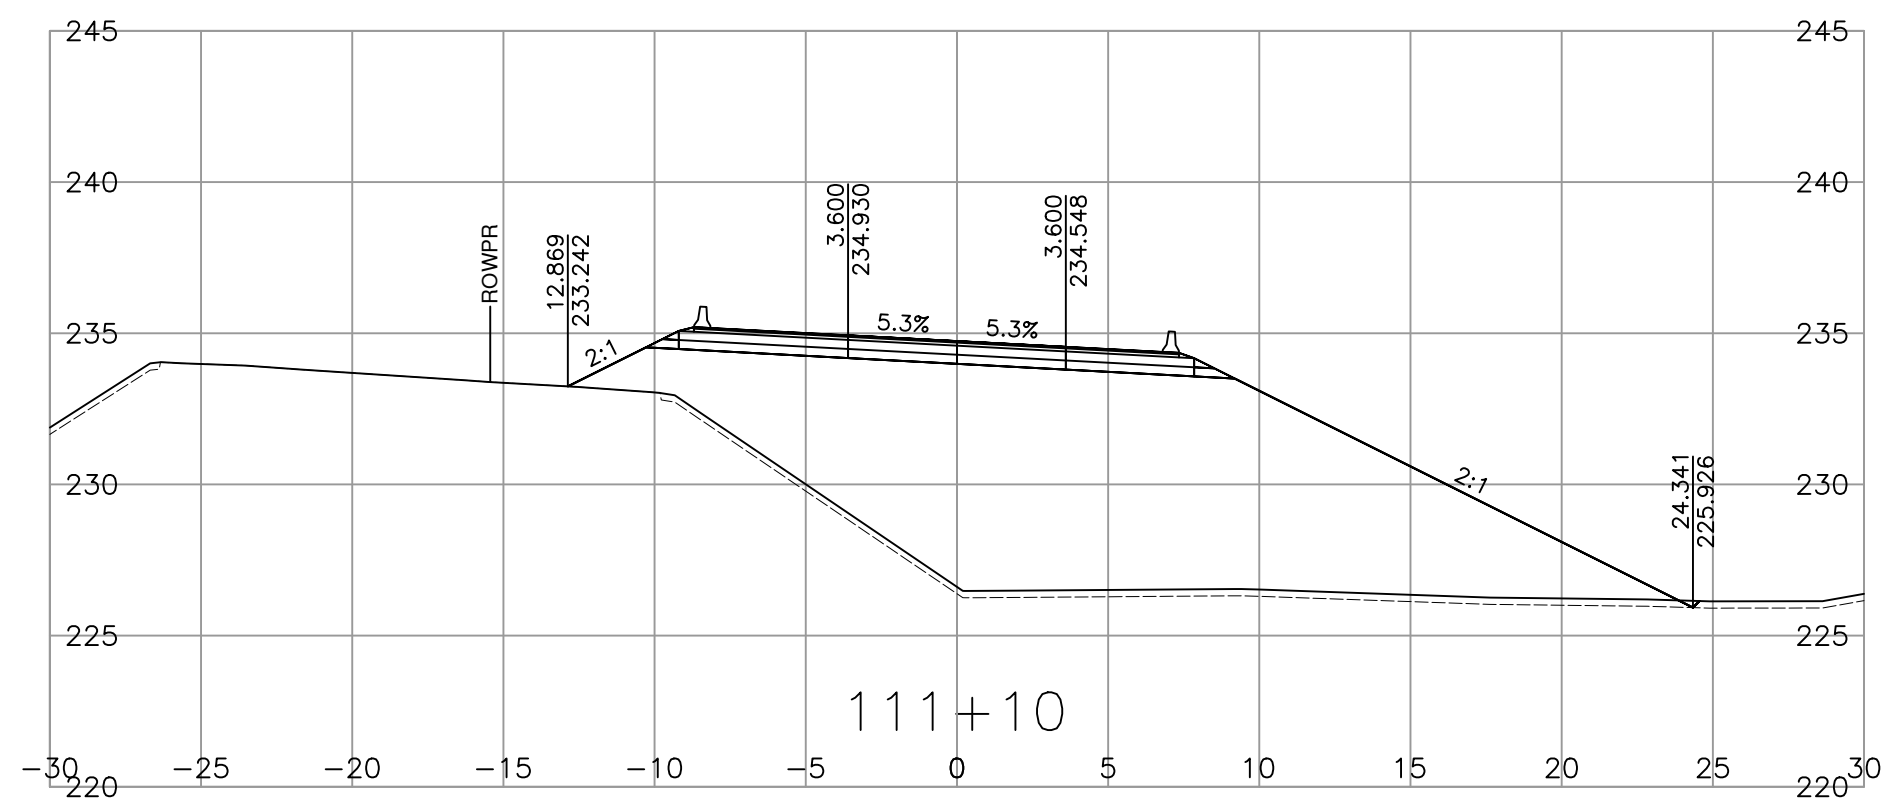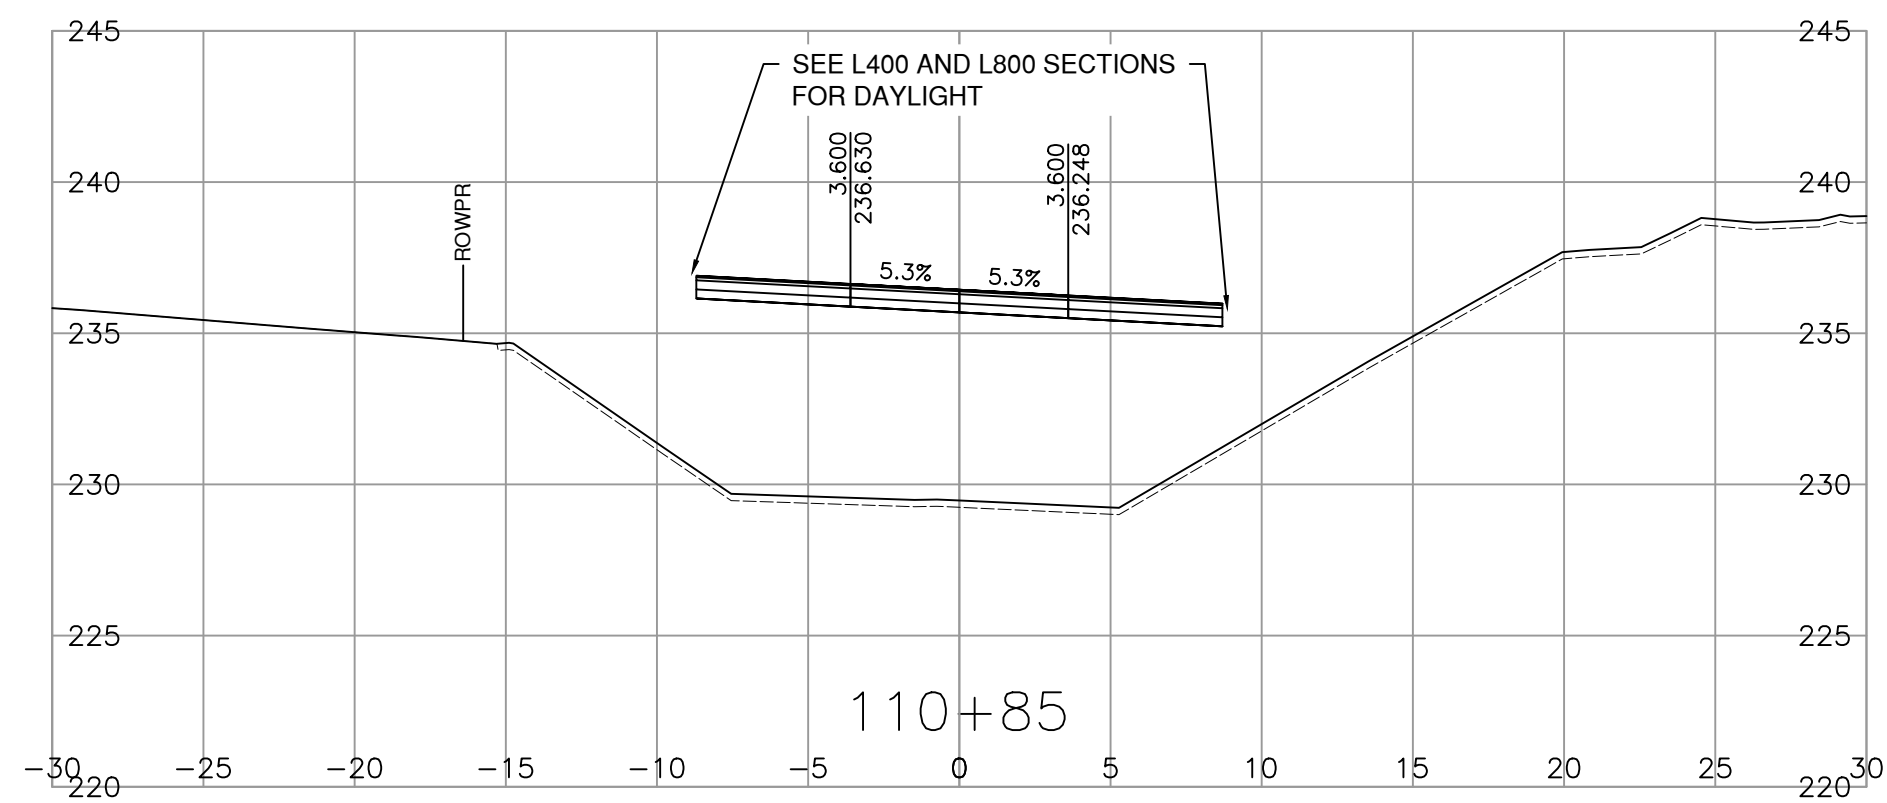

SCALE 0 2 1:250 12m

CAD FILENAME 1000-SECTIONS
PLOT DATE 4/2/2025

REV	DATE	REVISIONS	NAME

BRITISH COLUMBIA

MINISTRY OF TRANSPORTATION AND TRANSIT
SOUTHERN INTERIOR REGION
HIGHWAY ENGINEERING AND GEOMATICS

DESIGNED W. ELKE DATE 2025-04-02
QUALITY CONTROL G. IRVINE DATE 2025-04-03
QUALITY ASSURANCE S. QUARTERMAN DATE 2025-04-04
DRAWN W. ELKE DATE 2025-04-02







SHANNON QUARTERMAN, P. ENG
ENGINEER OF RECORD

CROSS SECTIONS

TRANS CANADA HWY No. 1
SACKUM OVERHEAD No. 1491 REPLACEMENT & APPROACHES
STA 110+75.769 TO STA 111+40.000

FILE NUMBER 115822123.300	PROJECT NUMBER 23040-0000	REG 2	DRAWING NUMBER R2-1262-1009	REV -
------------------------------	------------------------------	----------	--------------------------------	----------

PLOT DATE: 2025/04/02 V:\1158\active\115822123\02_active_tasks\300_Sackum Option1A\11_bc_moti\DrawingProduction\1000-DesignSections\1000-SECTIONS.dwg

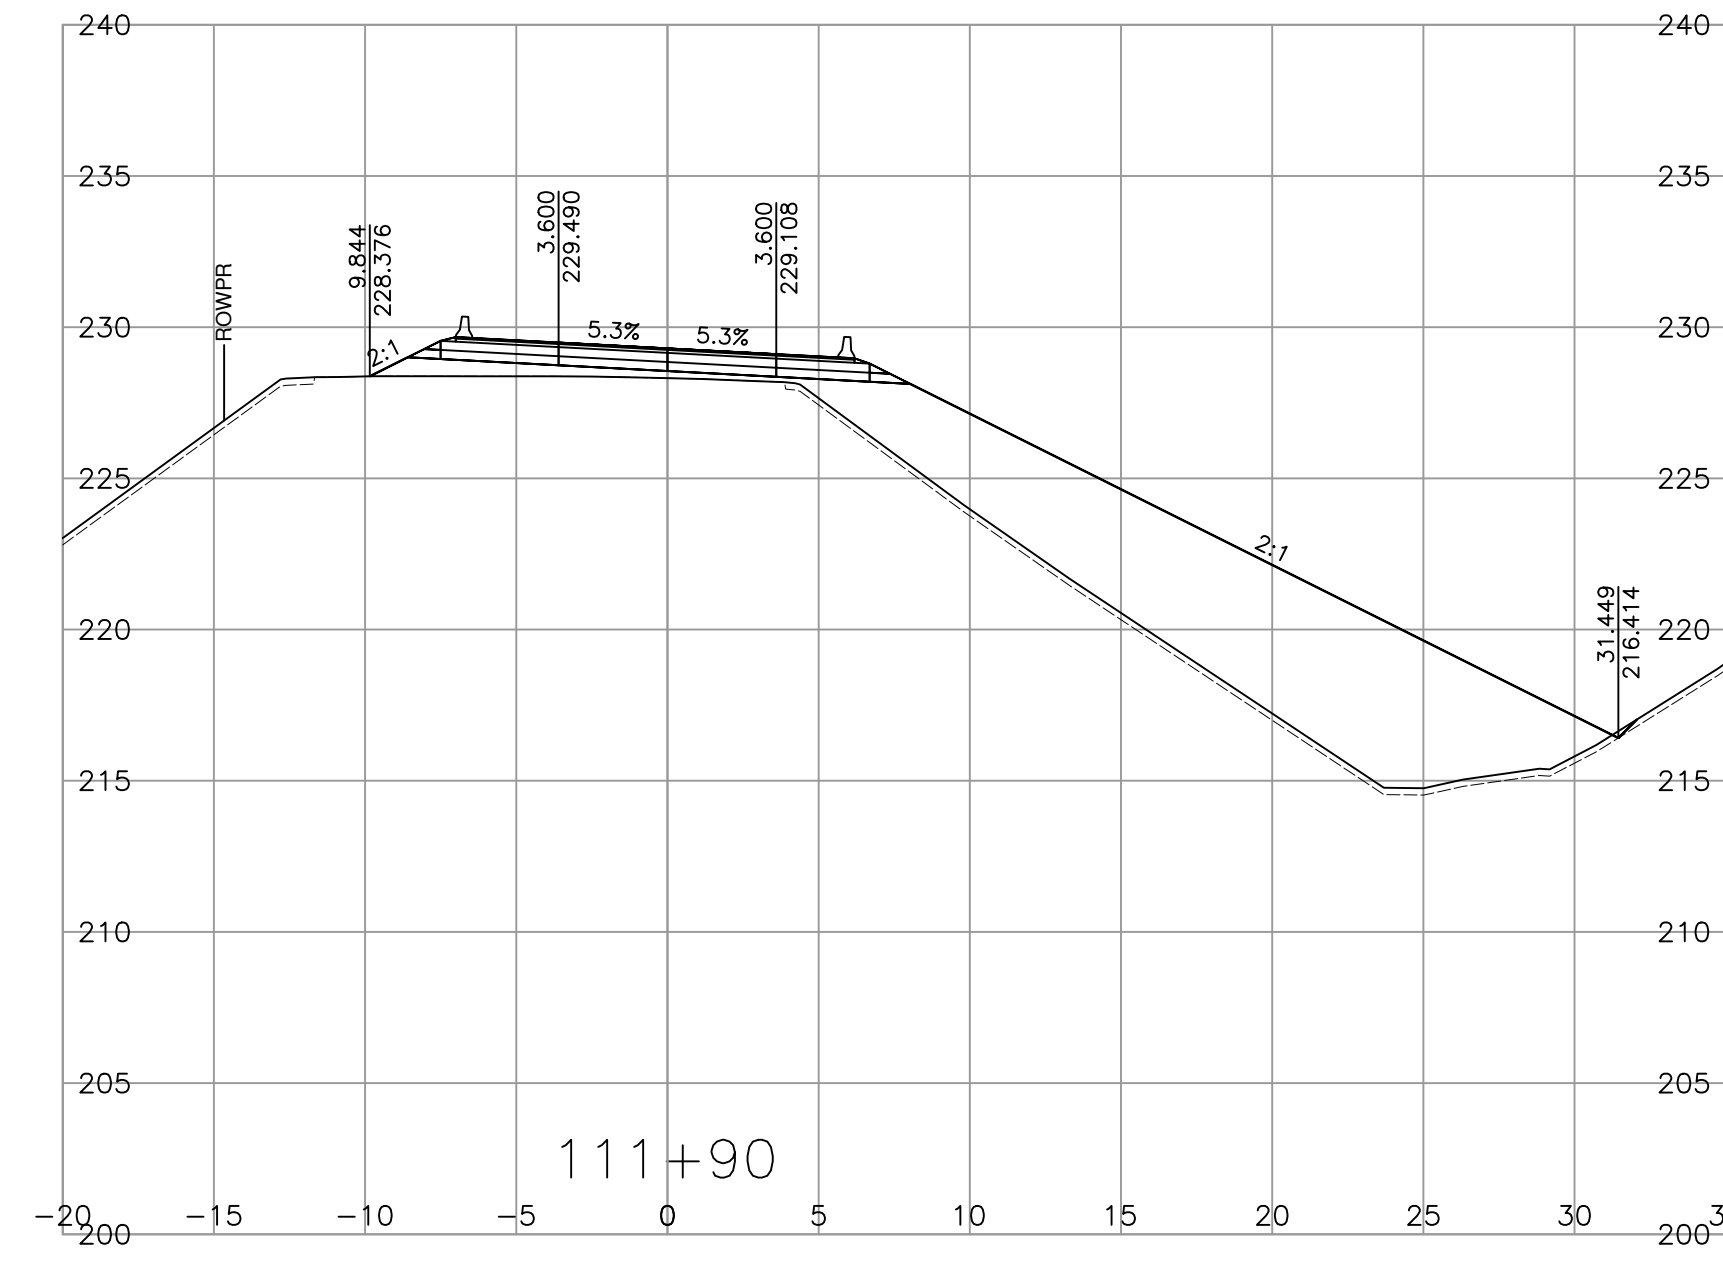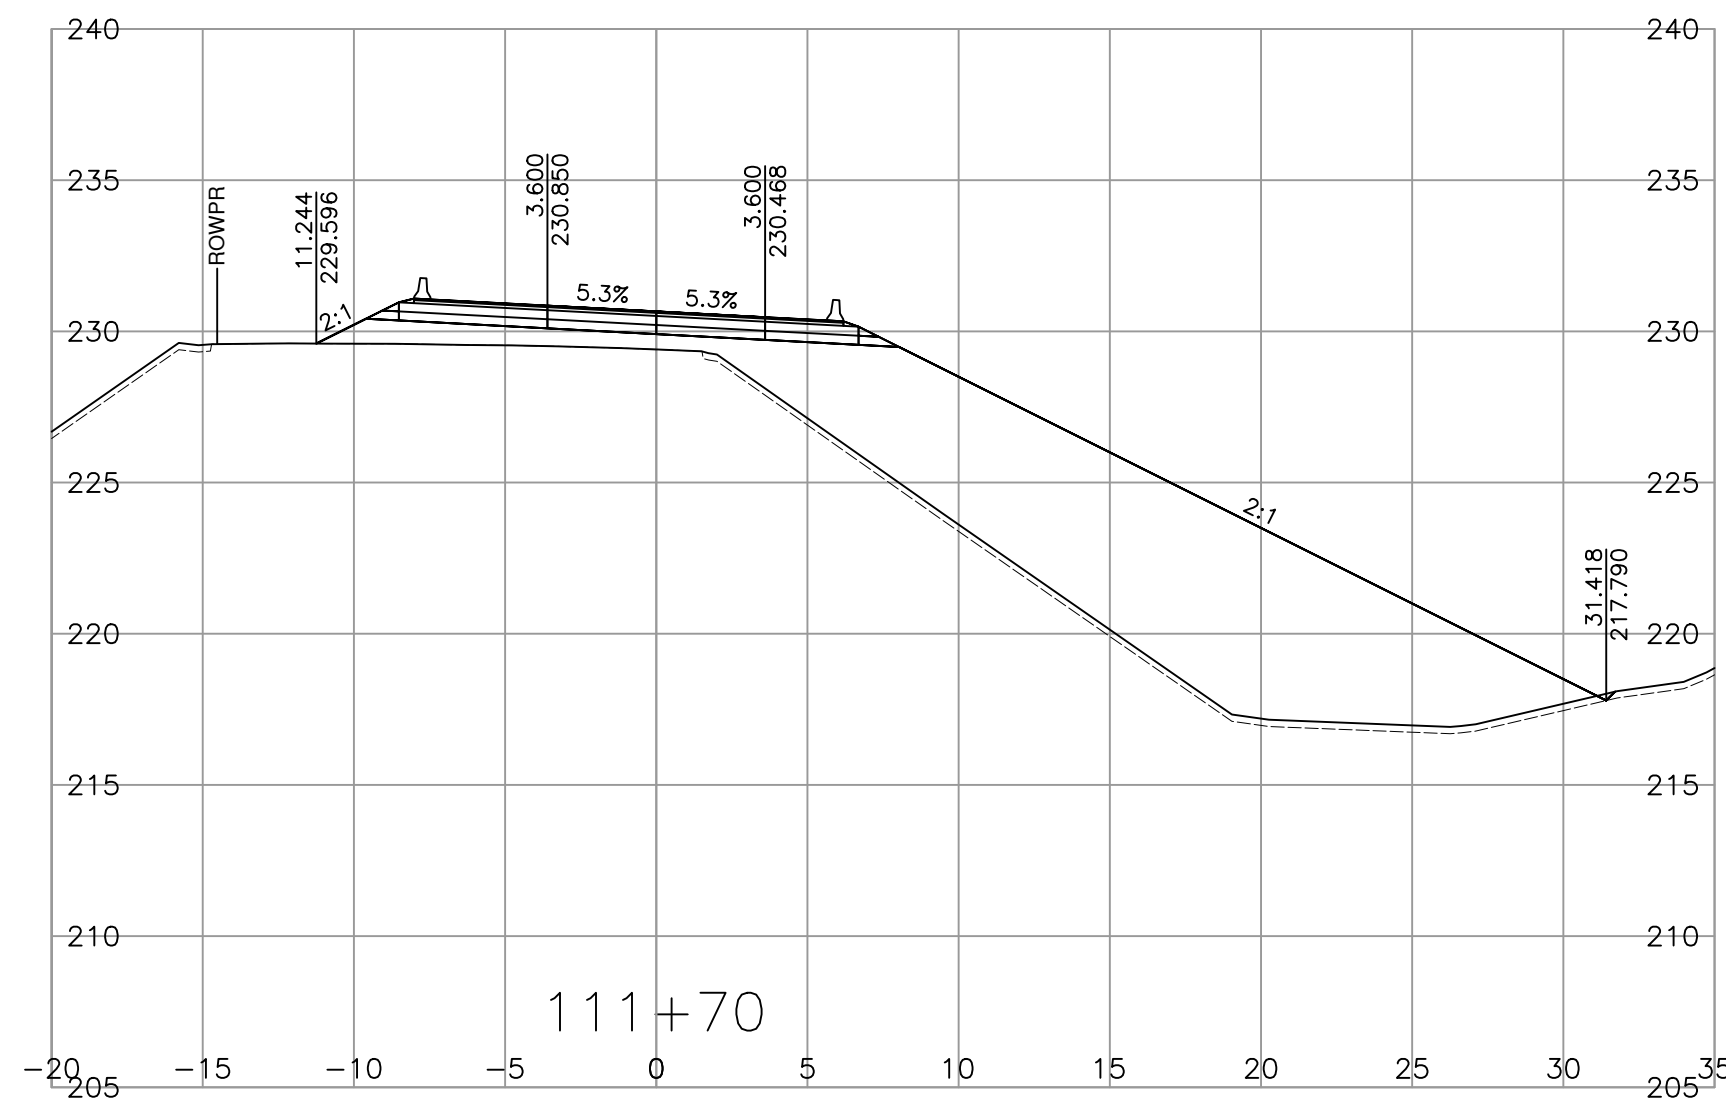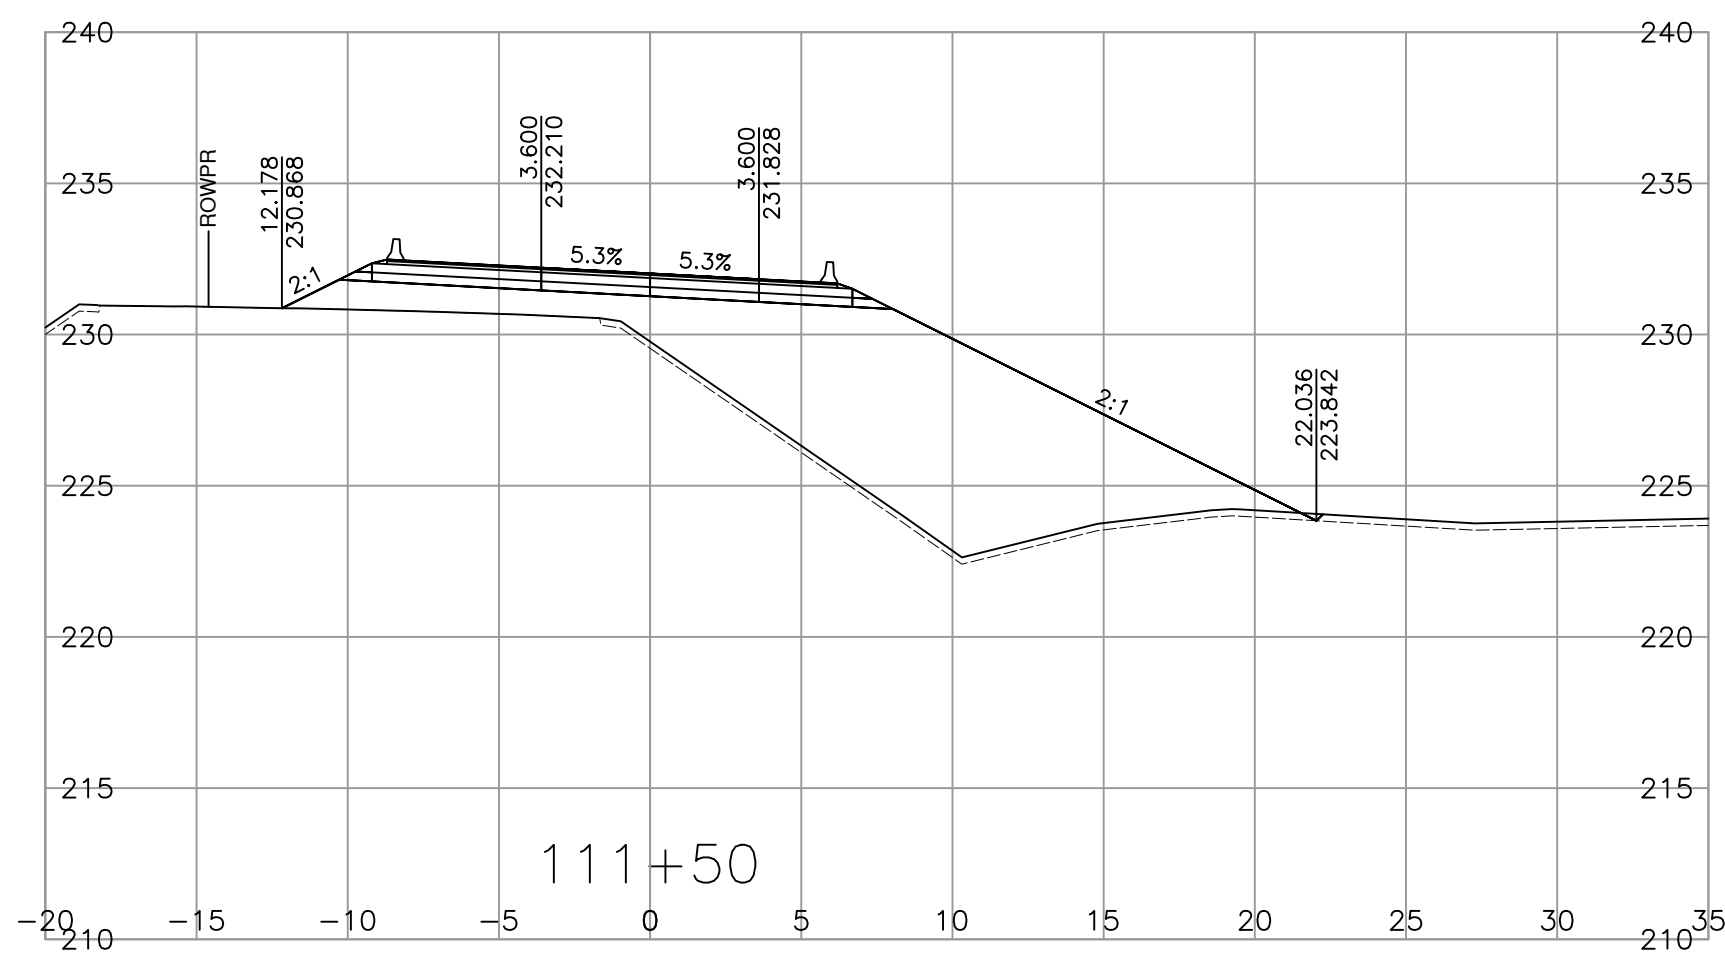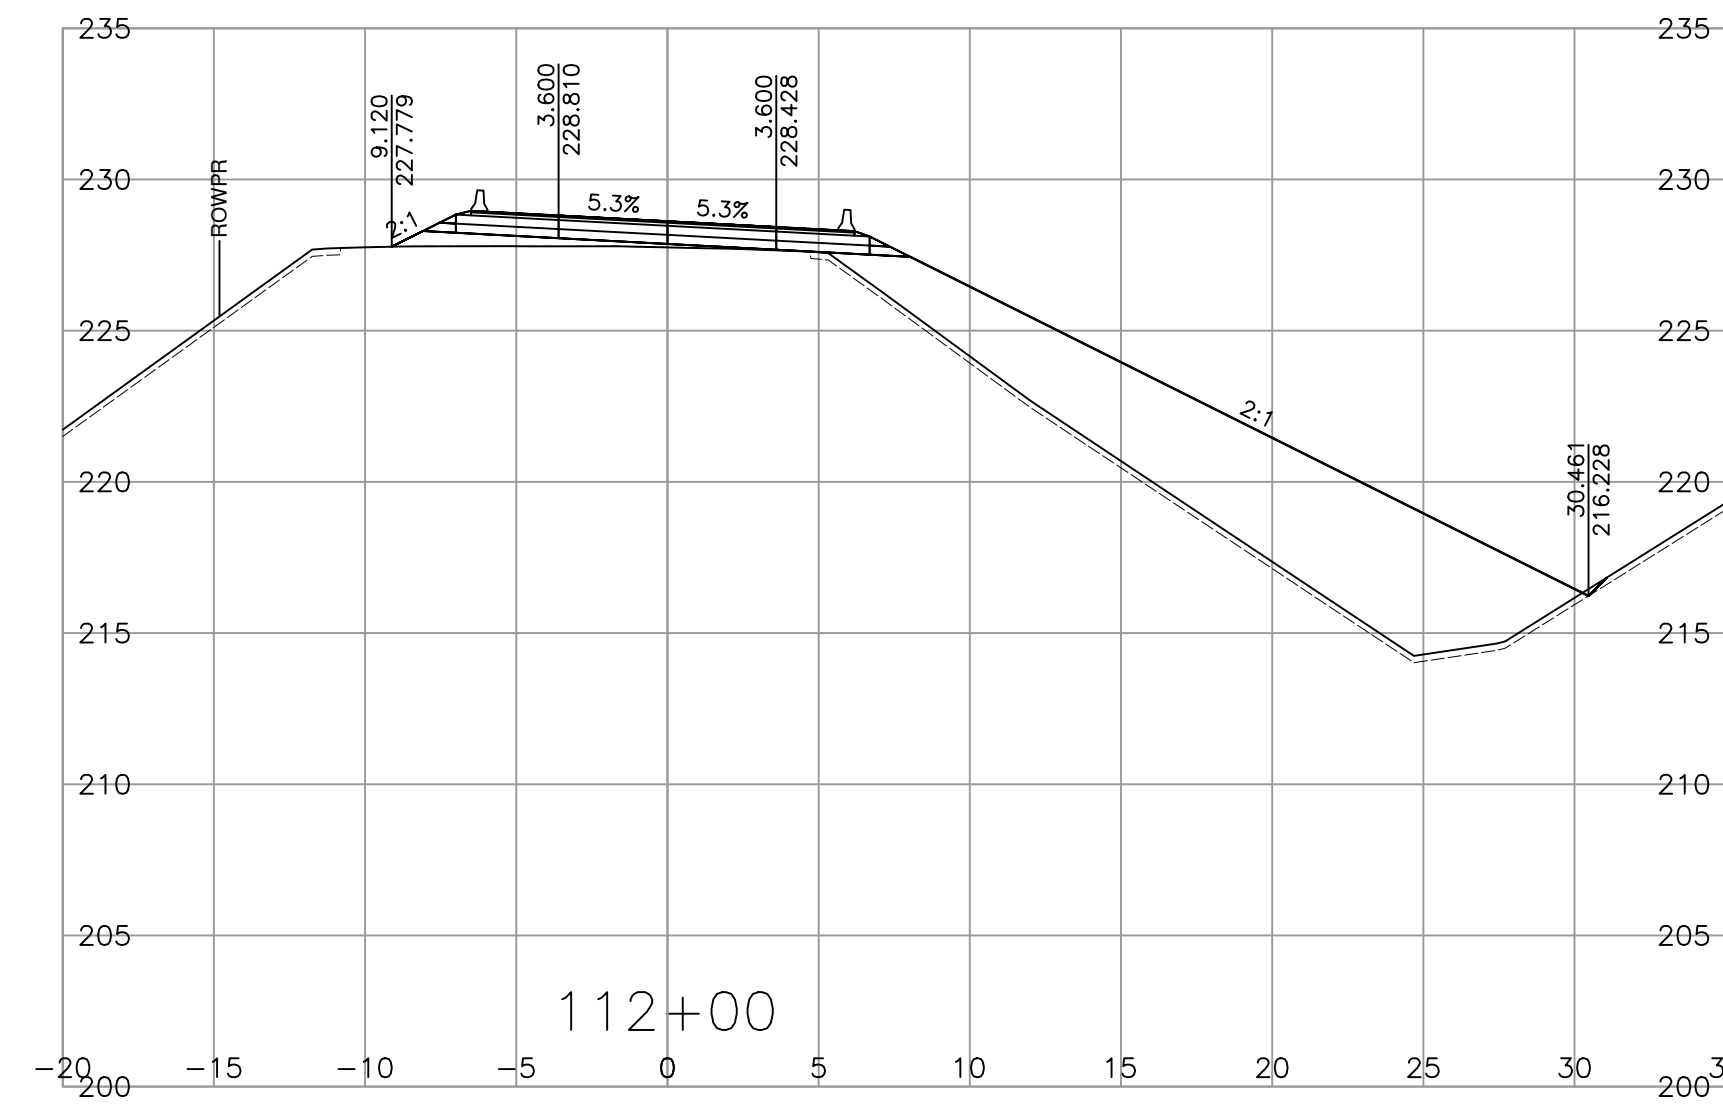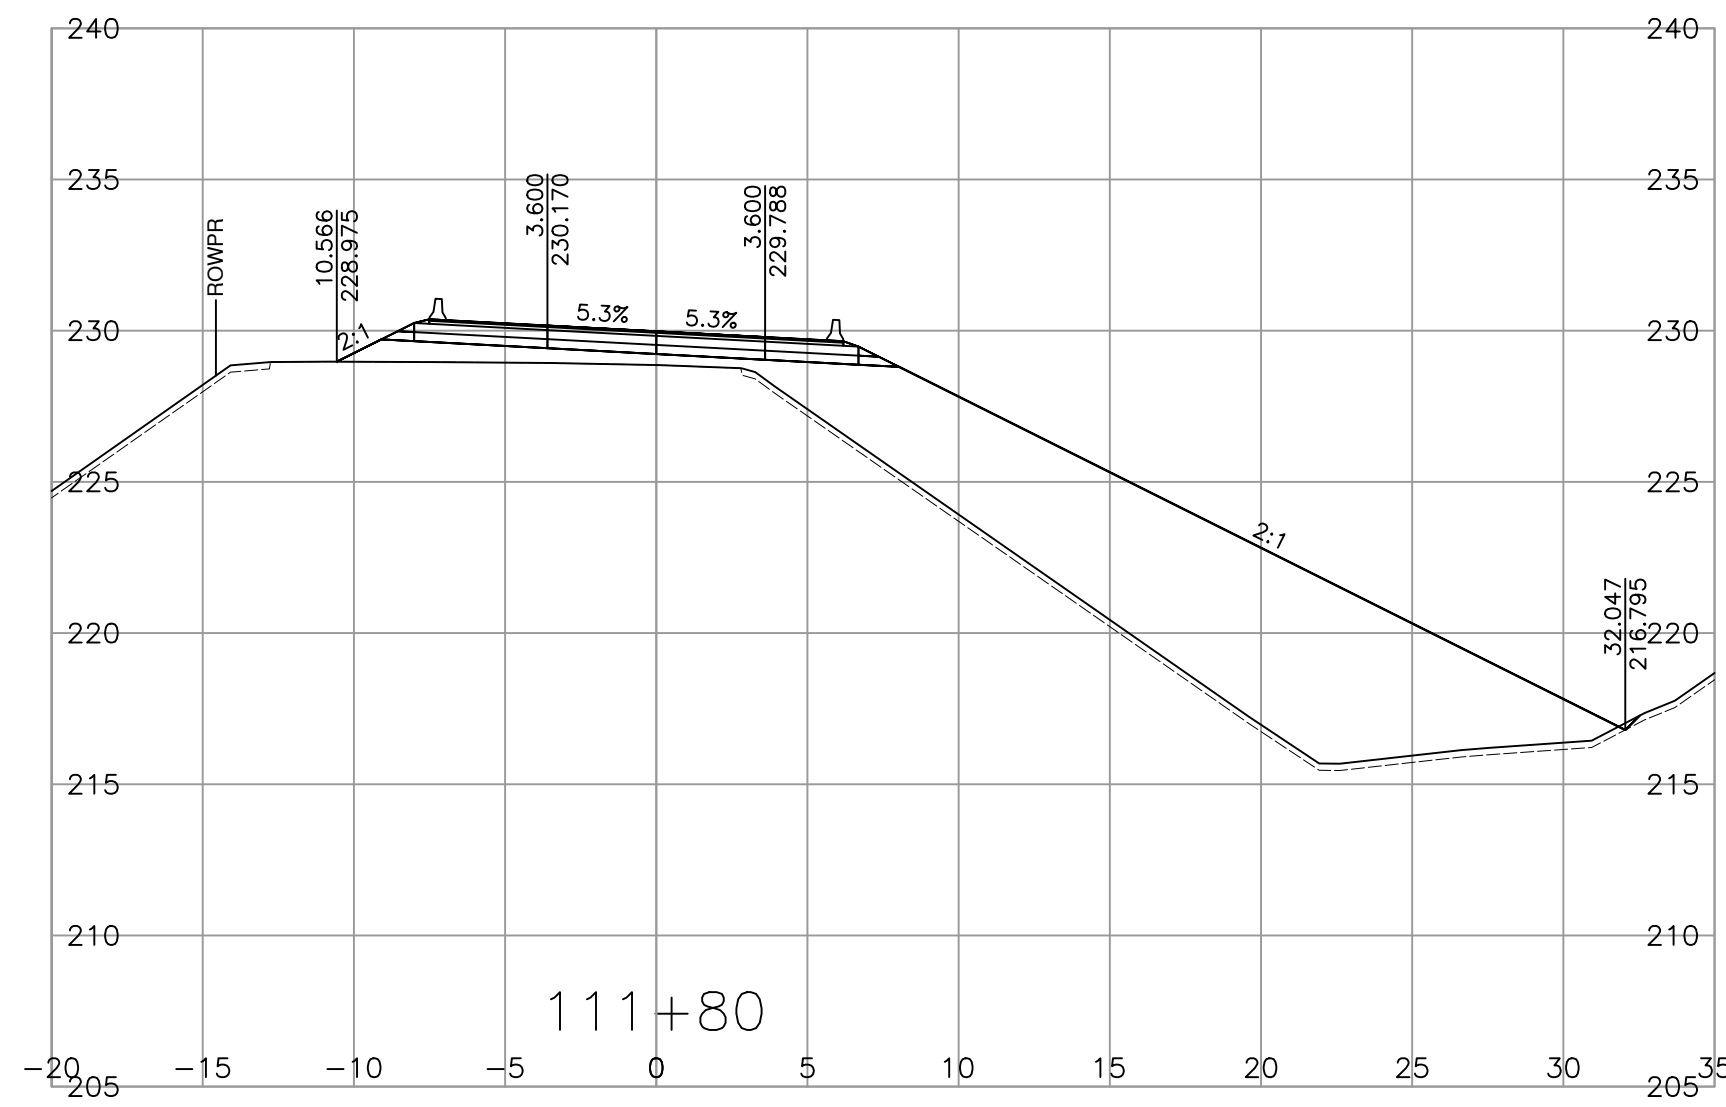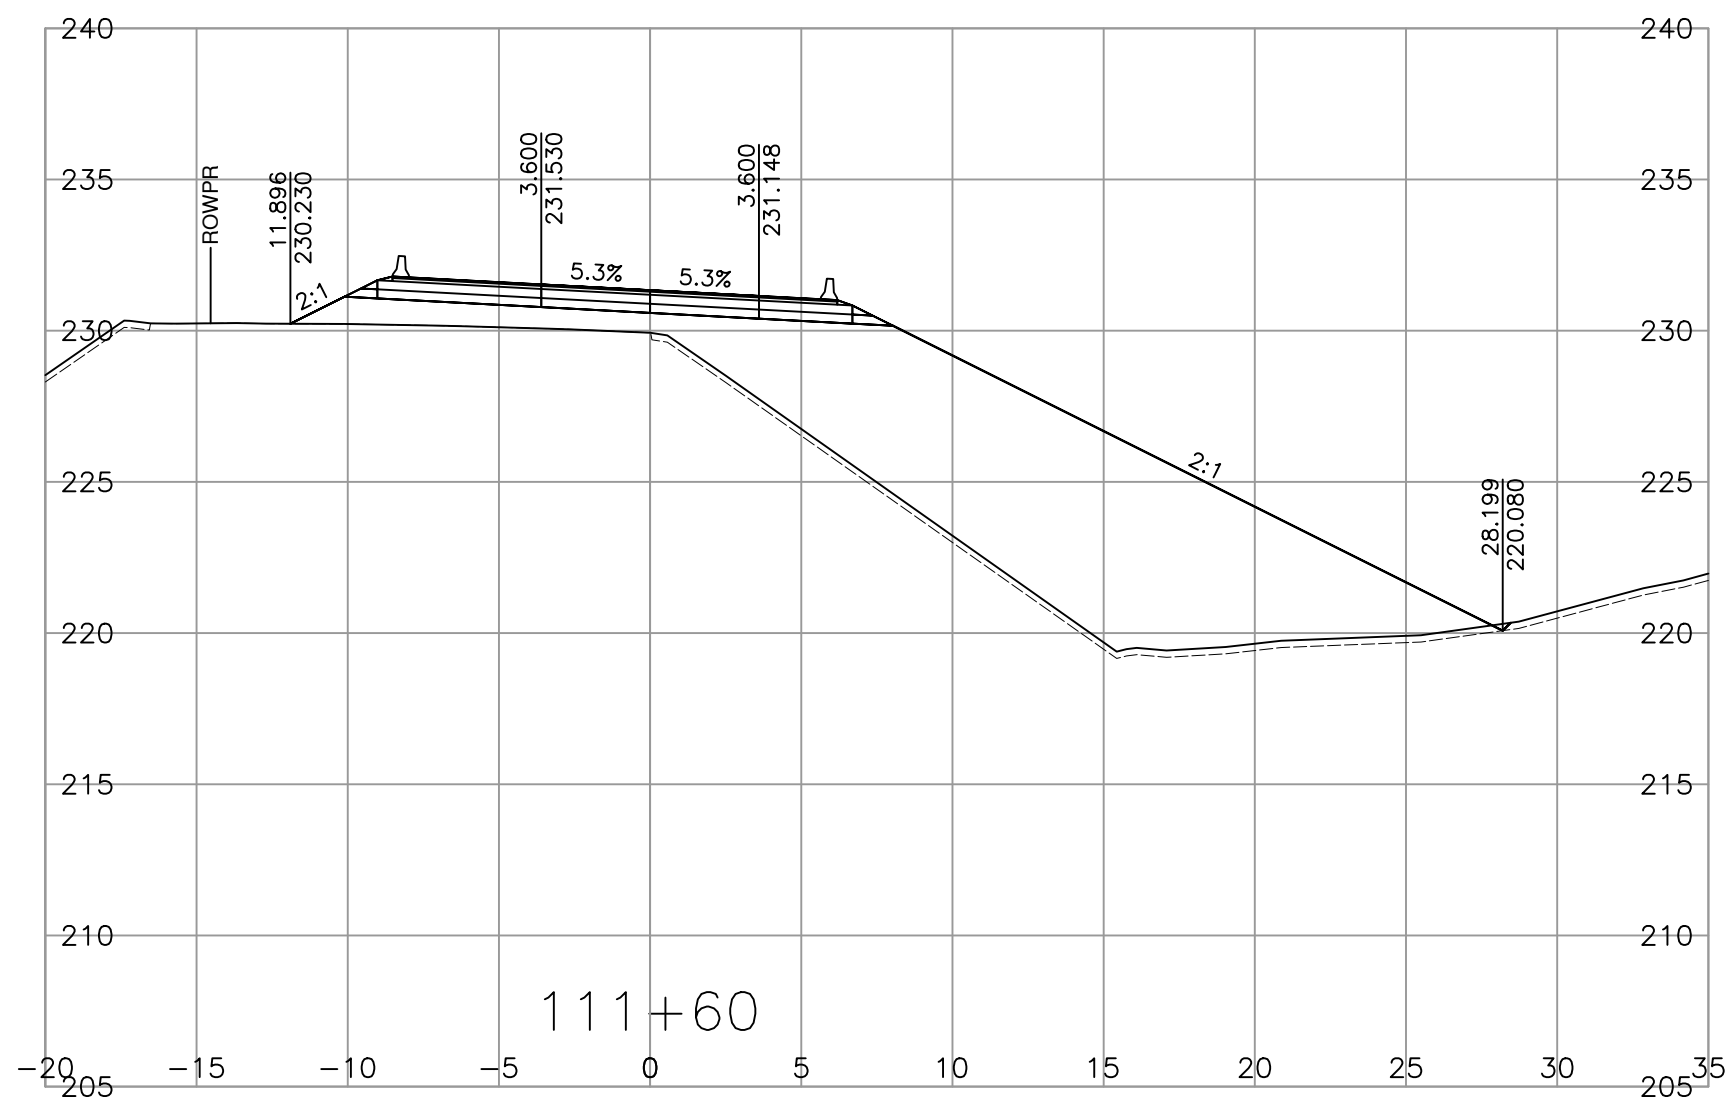

SCALE 0 2 1:250 12m

CAD FILENAME 1000-SECTIONS
PLOT DATE 4/2/2025

REV	DATE	REVISIONS	NAME

BRITISH COLUMBIA MINISTRY OF TRANSPORTATION AND TRANSIT
SOUTHERN INTERIOR REGION
HIGHWAY ENGINEERING AND GEOMATICS







SHANNON QUARTERMAN, P.ENG
ENGINEER OF RECORD

DESIGNED W.ELKE DATE 2025-04-02
QUALITY CONTROL G.IRVINE DATE 2025-04-03
QUALITY ASSURANCE S.QUARTERMAN DATE 2025-04-04
DRAWN W.ELKE DATE 2025-04-02

CROSS SECTIONS
TRANS CANADA HWY No. 1
SACKUM OVERHEAD No. 1491 REPLACEMENT & APPROACHES
STA 111+50.000 TO STA 112+00.000

FILE NUMBER 115822123.300	PROJECT NUMBER 23040-0000	REG 2	DRAWING NUMBER R2-1262-1010	REV -
------------------------------	------------------------------	----------	--------------------------------	----------

PLOT DATE: 2025/04/02 V:\1158\active\115822123\02_active_tasks\300_Sackum Option1A\11_bc_moti\DrawingProduction\1000_DesignSections\1000-SECTIONS.dwg

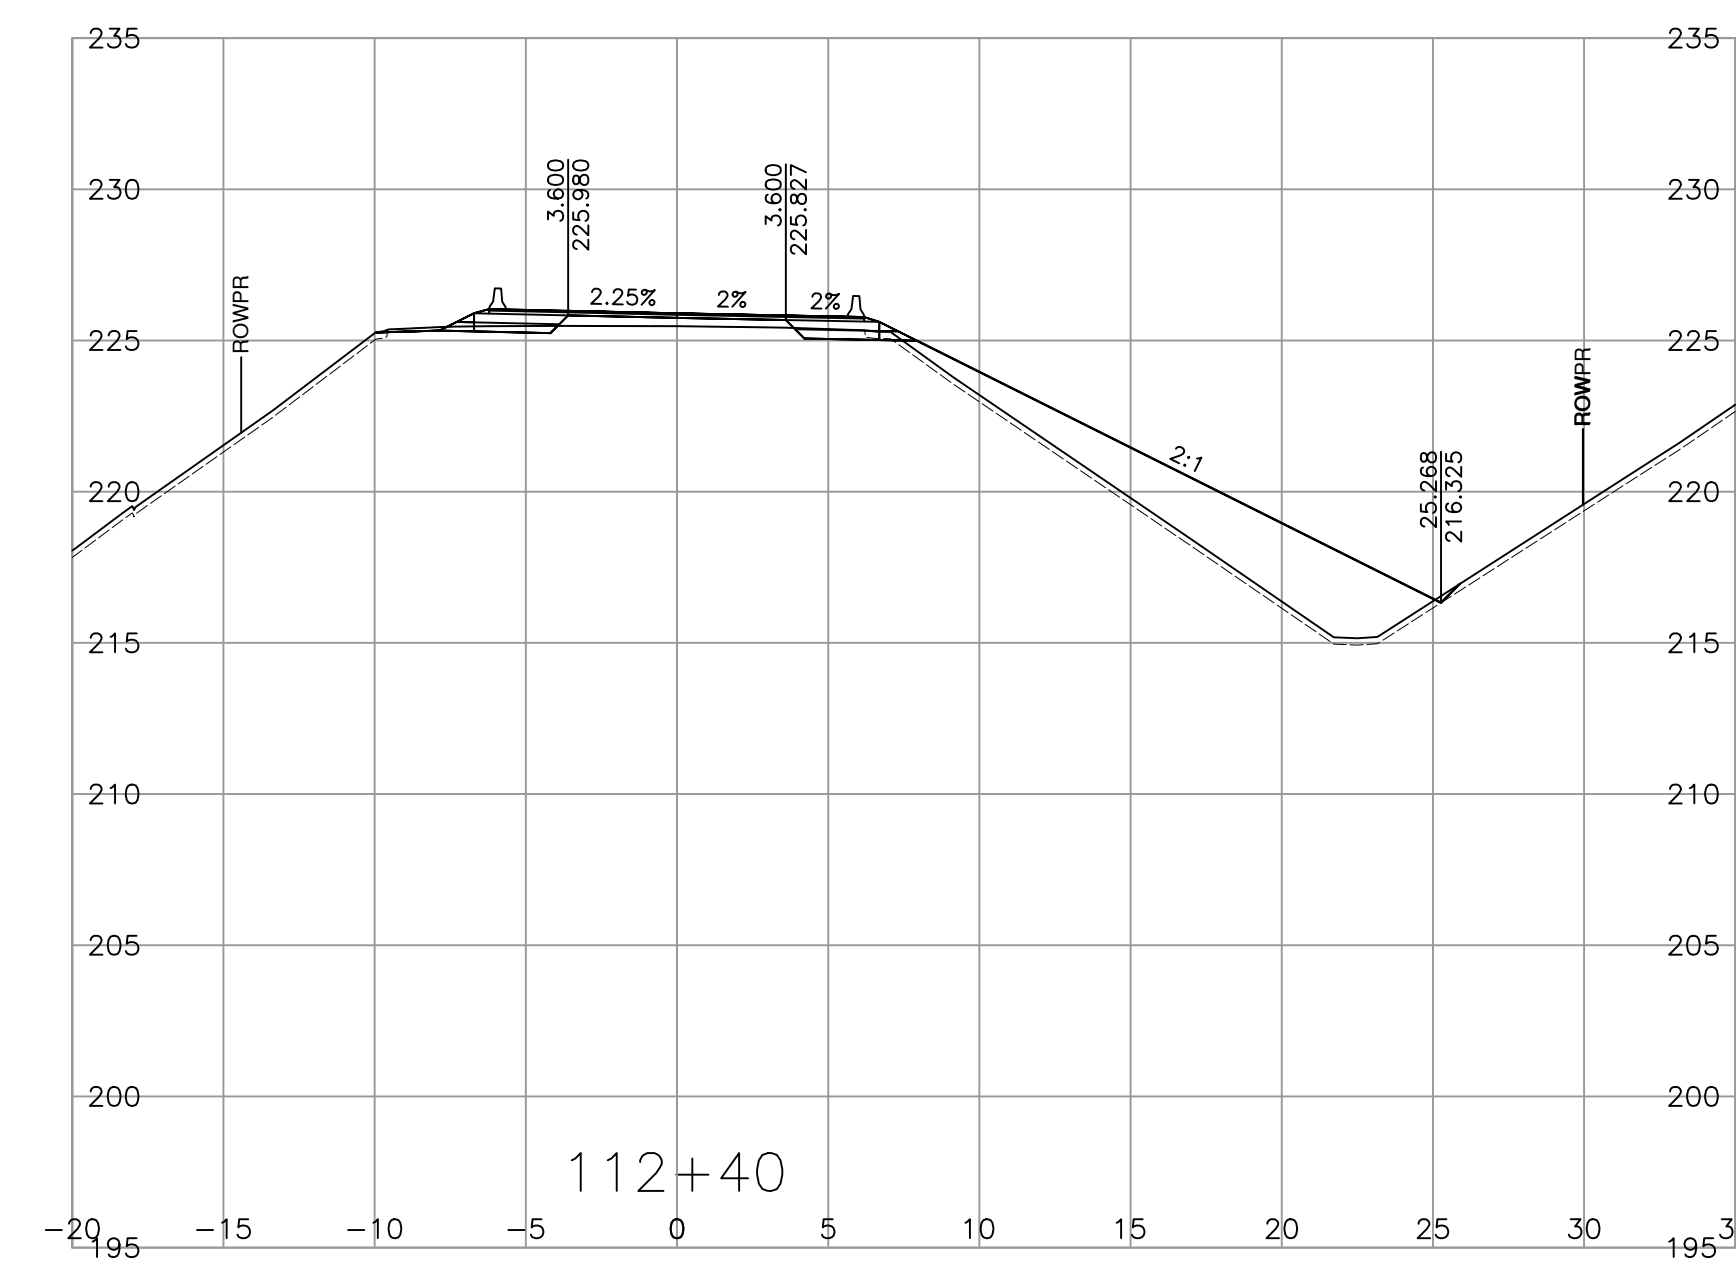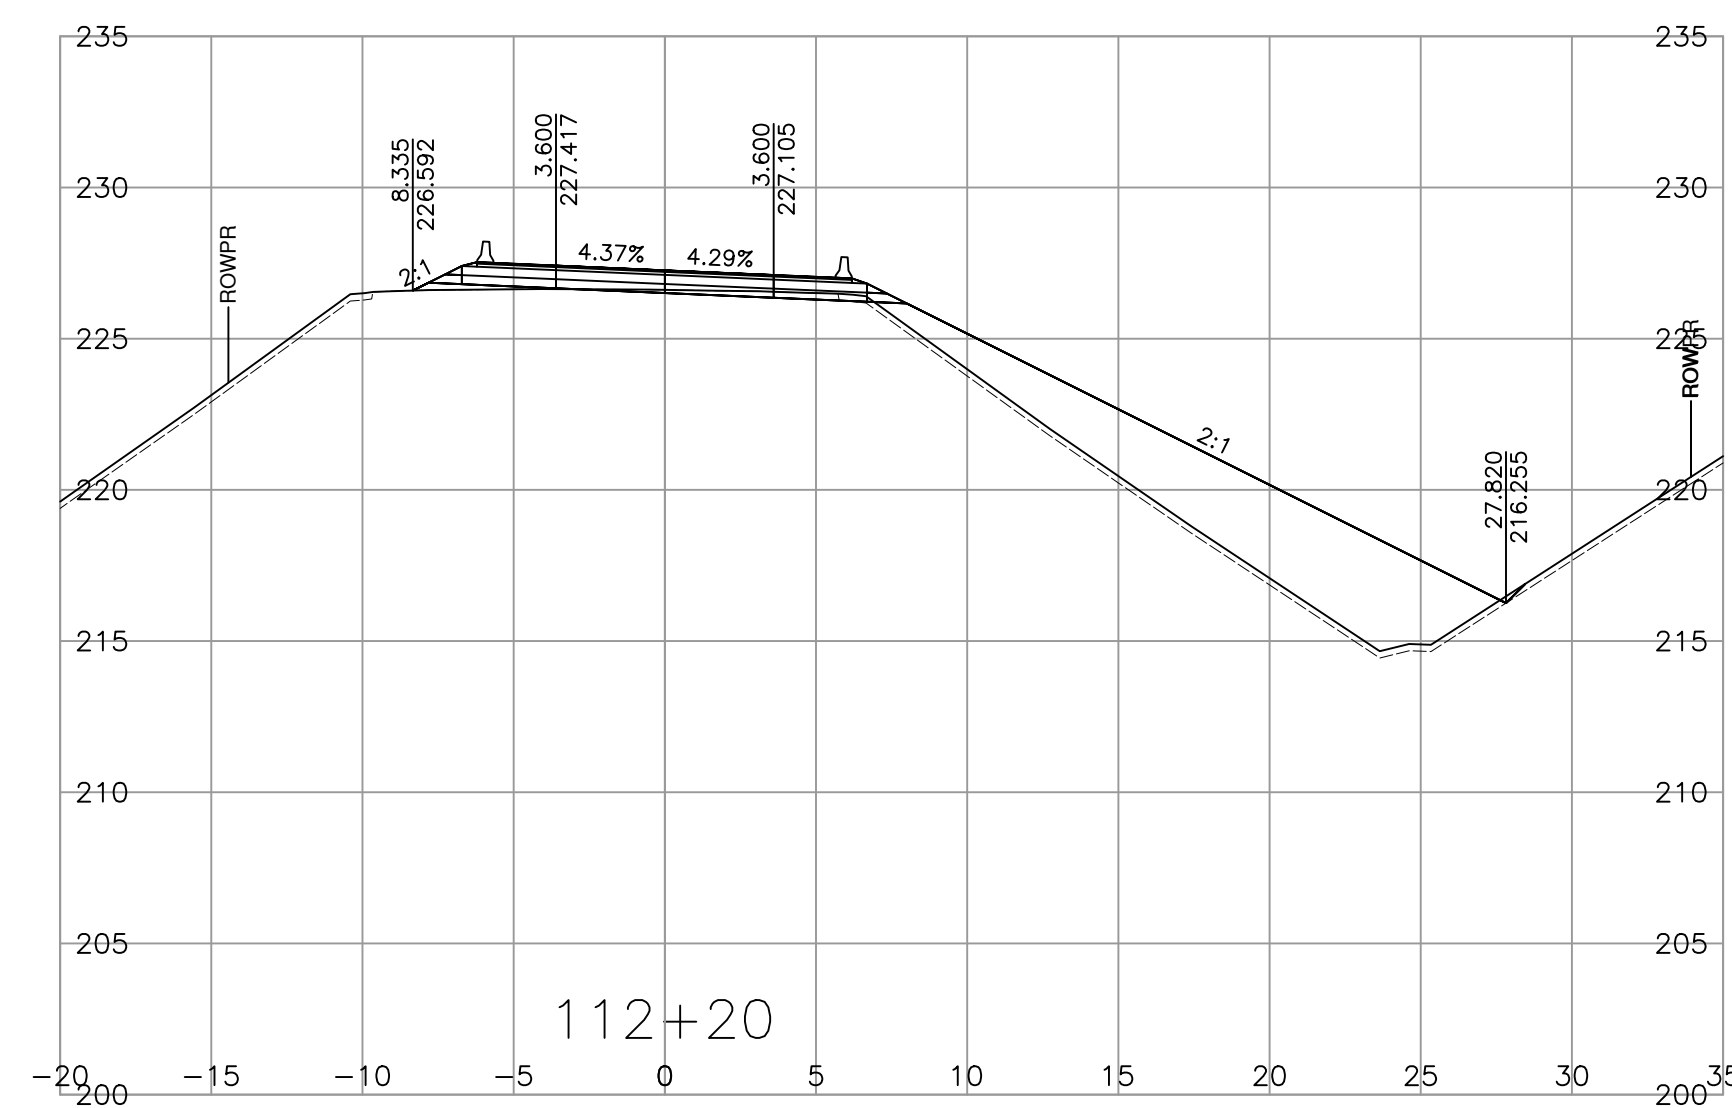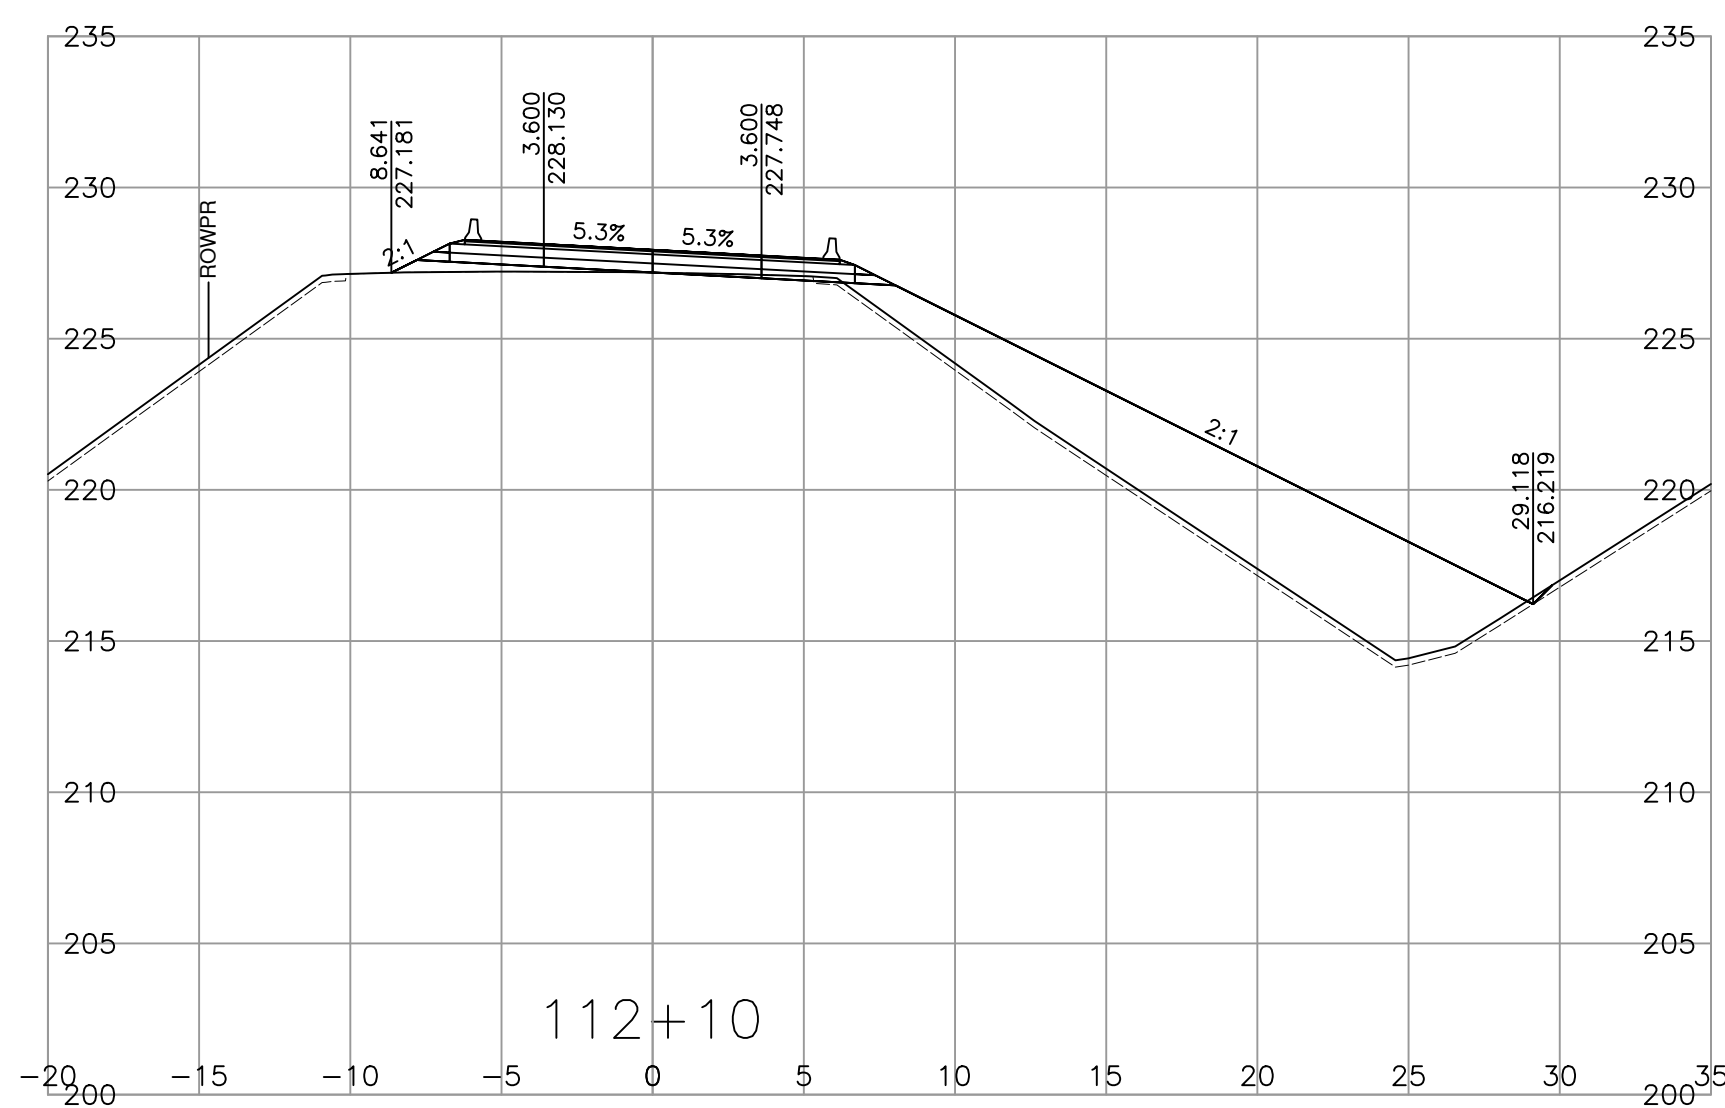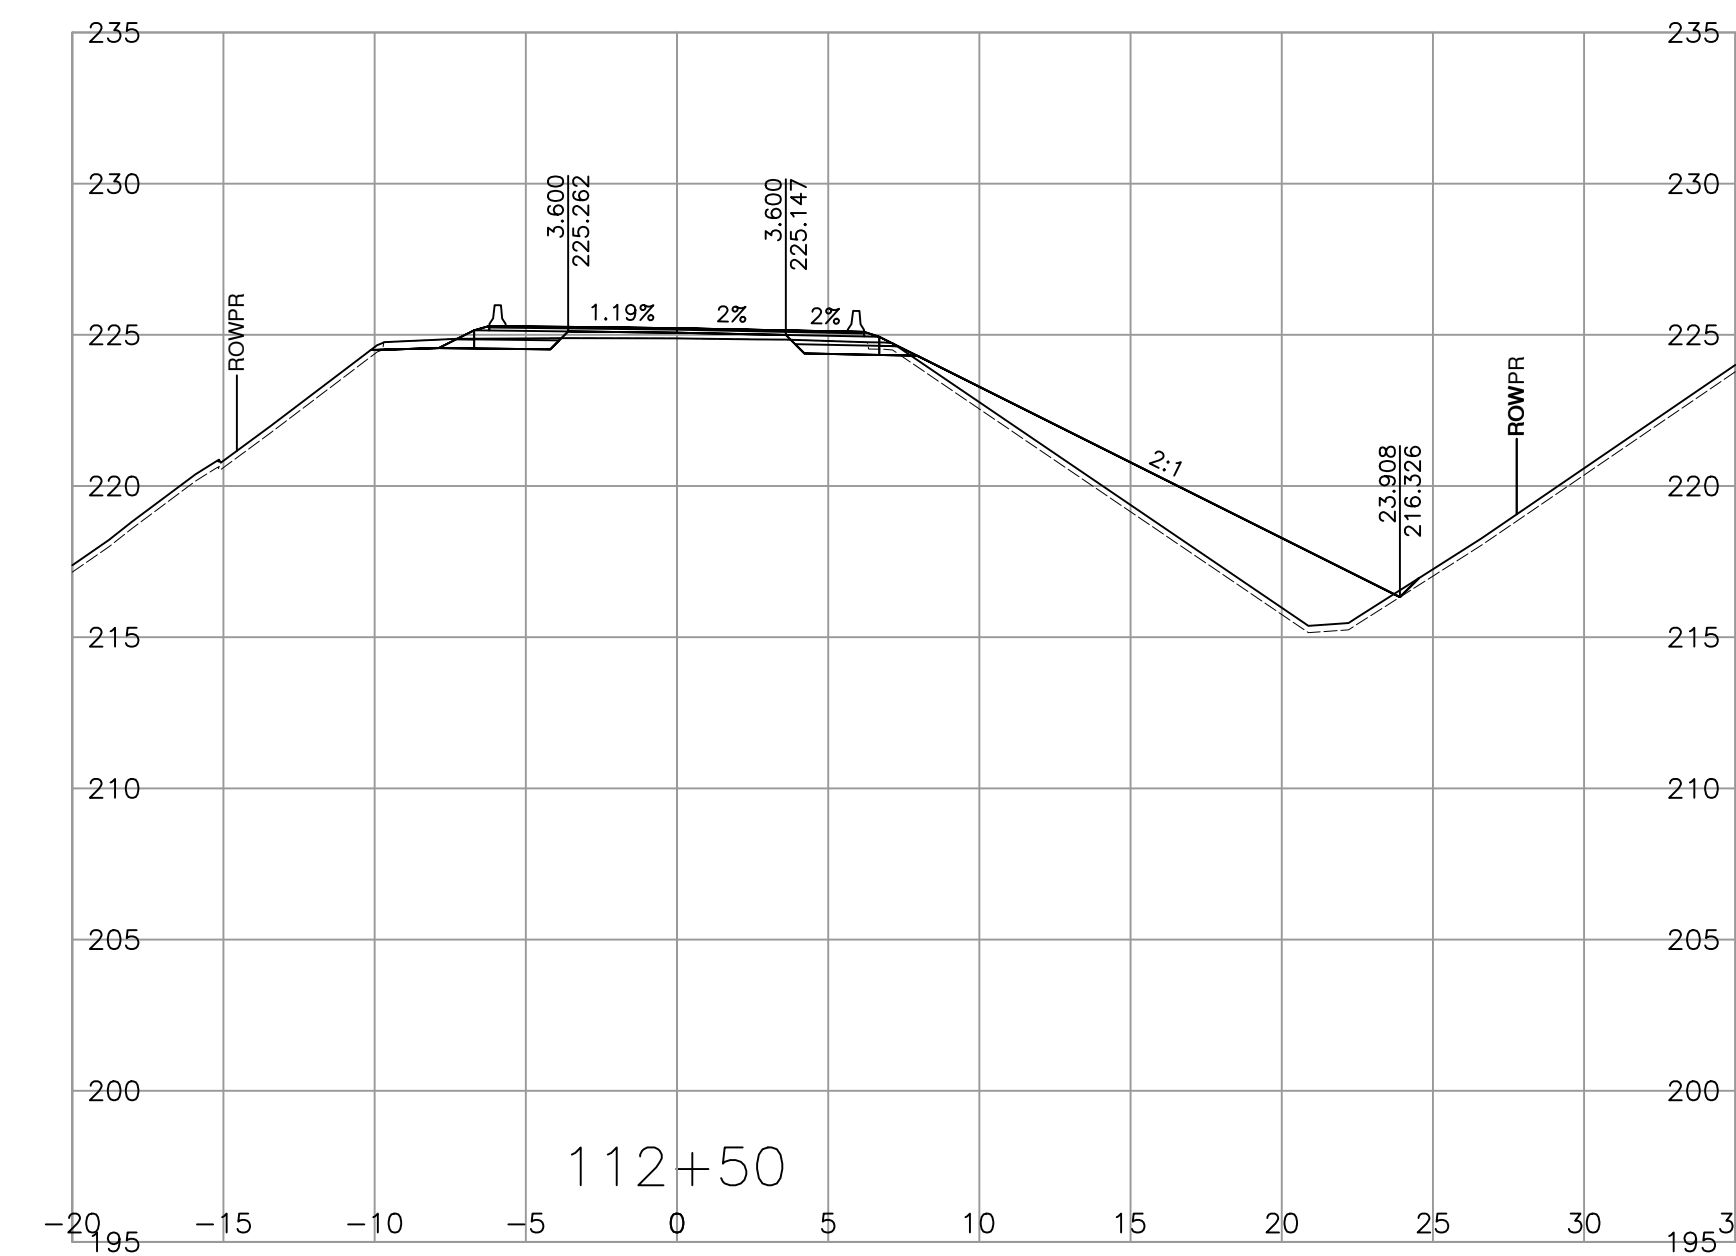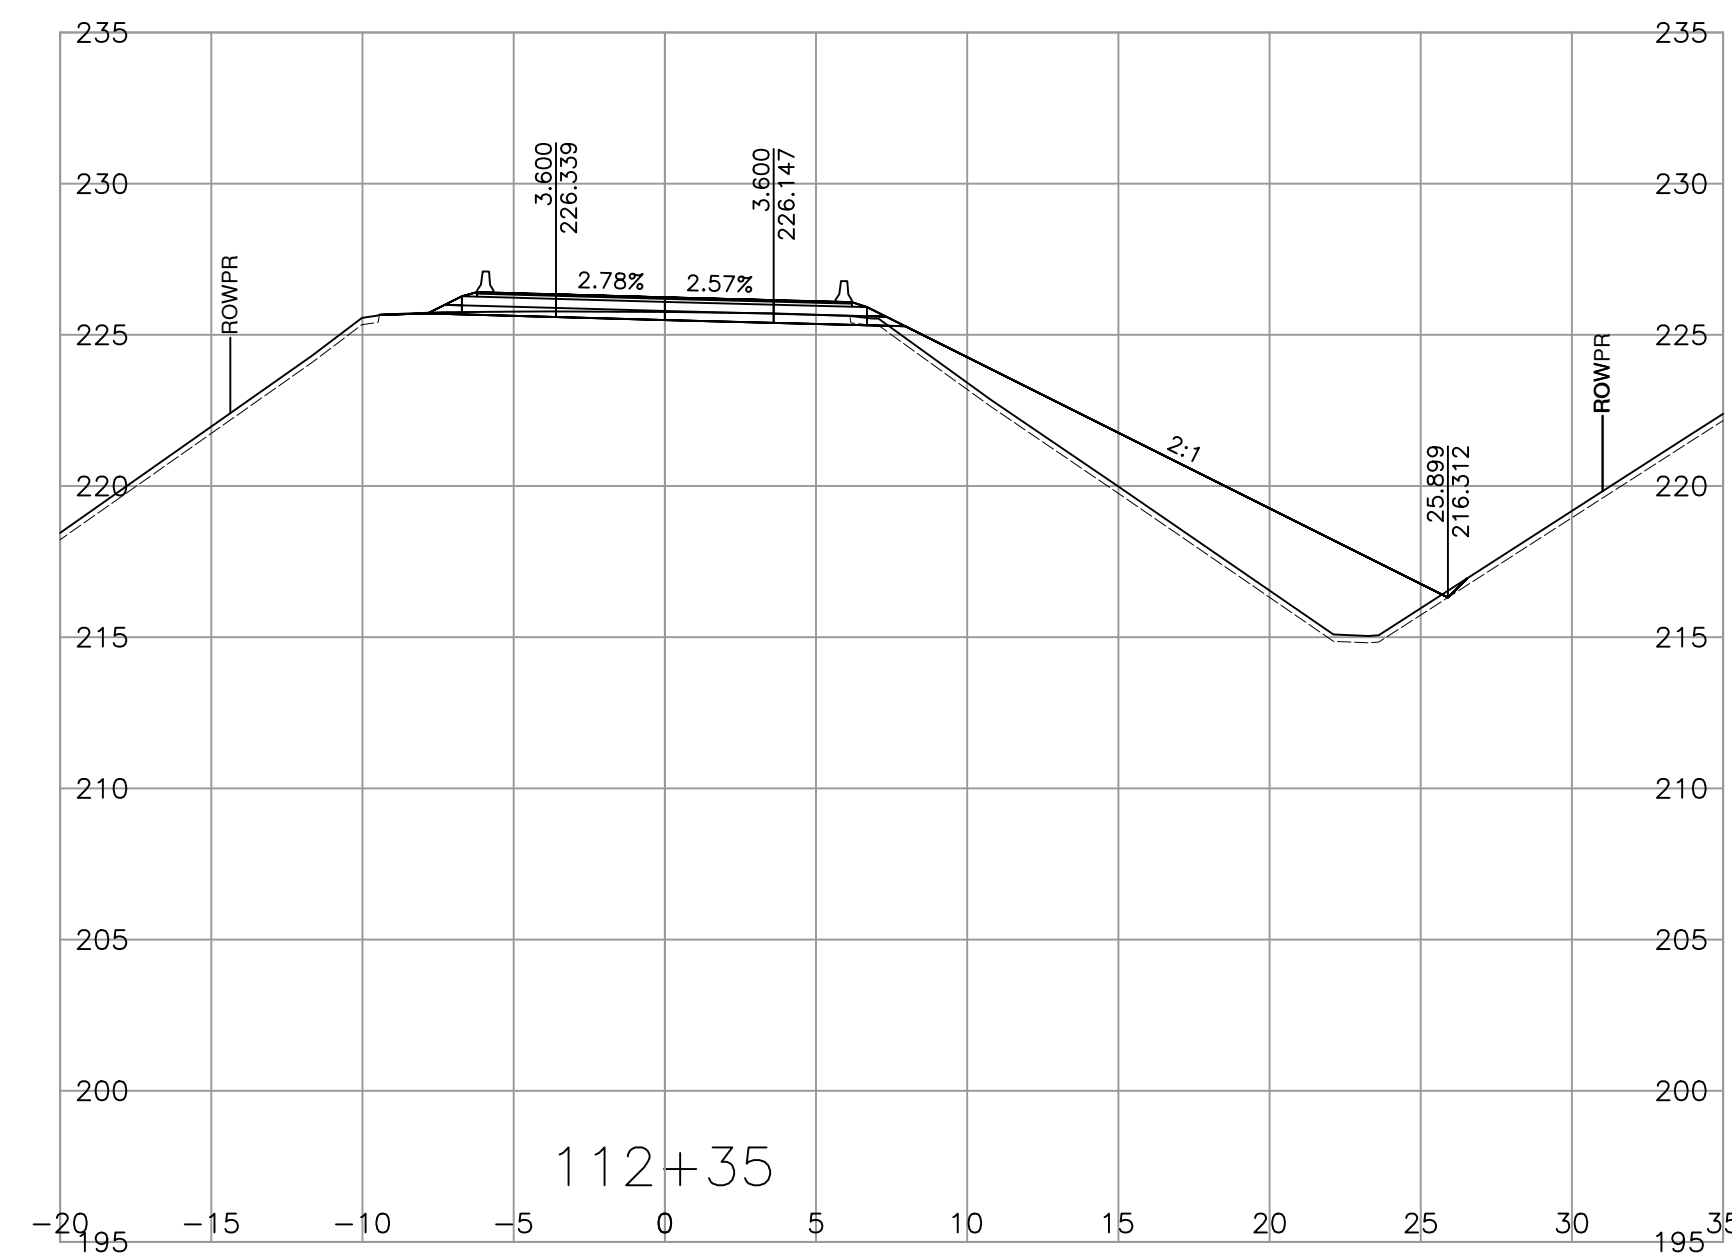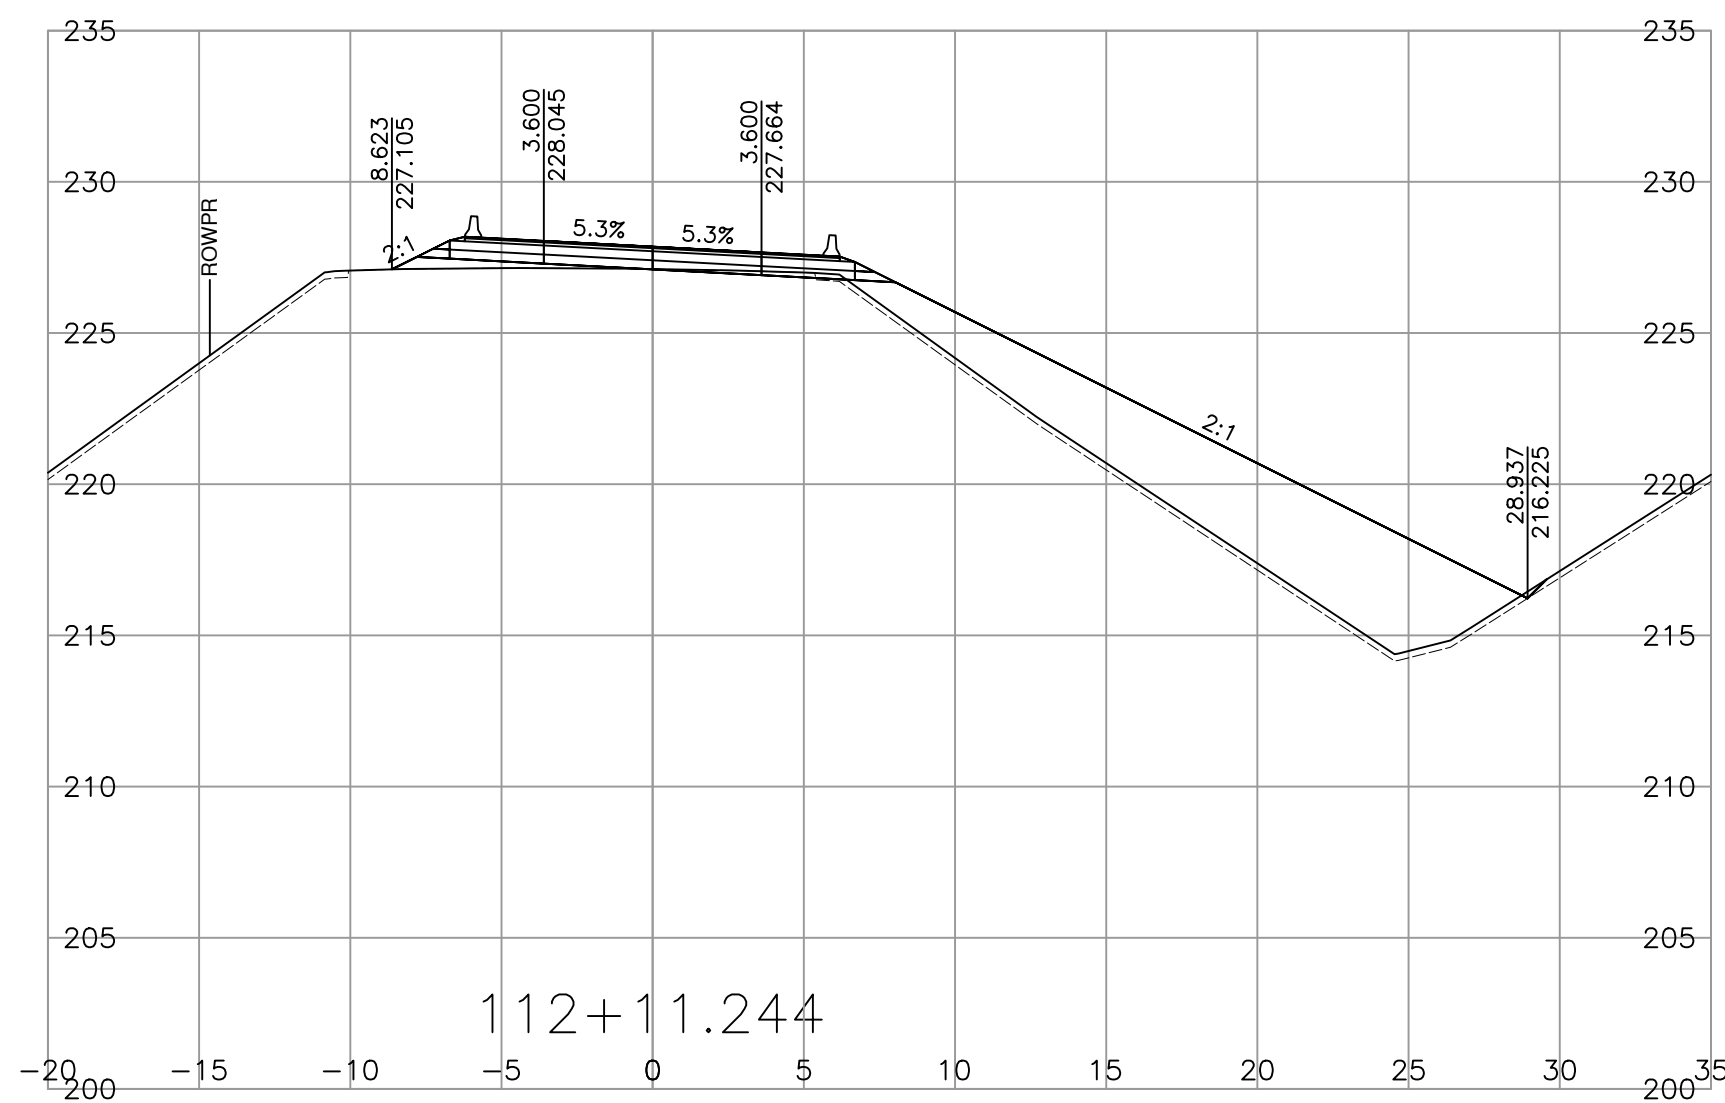

SCALE 0 2 1:250 12m

CAD FILENAME 1000-SECTIONS
PLOT DATE 4/2/2025

REV	DATE	REVISIONS	NAME

BRITISH COLUMBIA MINISTRY OF TRANSPORTATION AND TRANSIT
SOUTHERN INTERIOR REGION
HIGHWAY ENGINEERING AND GEOMATICS







DESIGNED W.ELKE DATE 2025-04-02
QUALITY CONTROL G.IRVINE DATE 2025-04-03
QUALITY ASSURANCE S.QUARTERMAN DATE 2025-04-04
DRAWN W.ELKE DATE 2025-04-02

SHANNON QUARTERMAN, P.ENG
ENGINEER OF RECORD

CROSS SECTIONS
TRANS CANADA HWY No. 1
SACKUM OVERHEAD No. 1491 REPLACEMENT & APPROACHES
STA 112+10.000 TO STA 112+50.000

FILE NUMBER 115822123.300	PROJECT NUMBER 23040-0000	REG 2	DRAWING NUMBER R2-1262-1011	REV -
------------------------------	------------------------------	----------	--------------------------------	----------

PLOT DATE: 2025/04/02 V:\1158\active\115822123\02_active_tasks\300_Sackum Option1A\11_bc_mot\DrawingProduction\1000-DesignSections\1000-SECTIONS.dwg

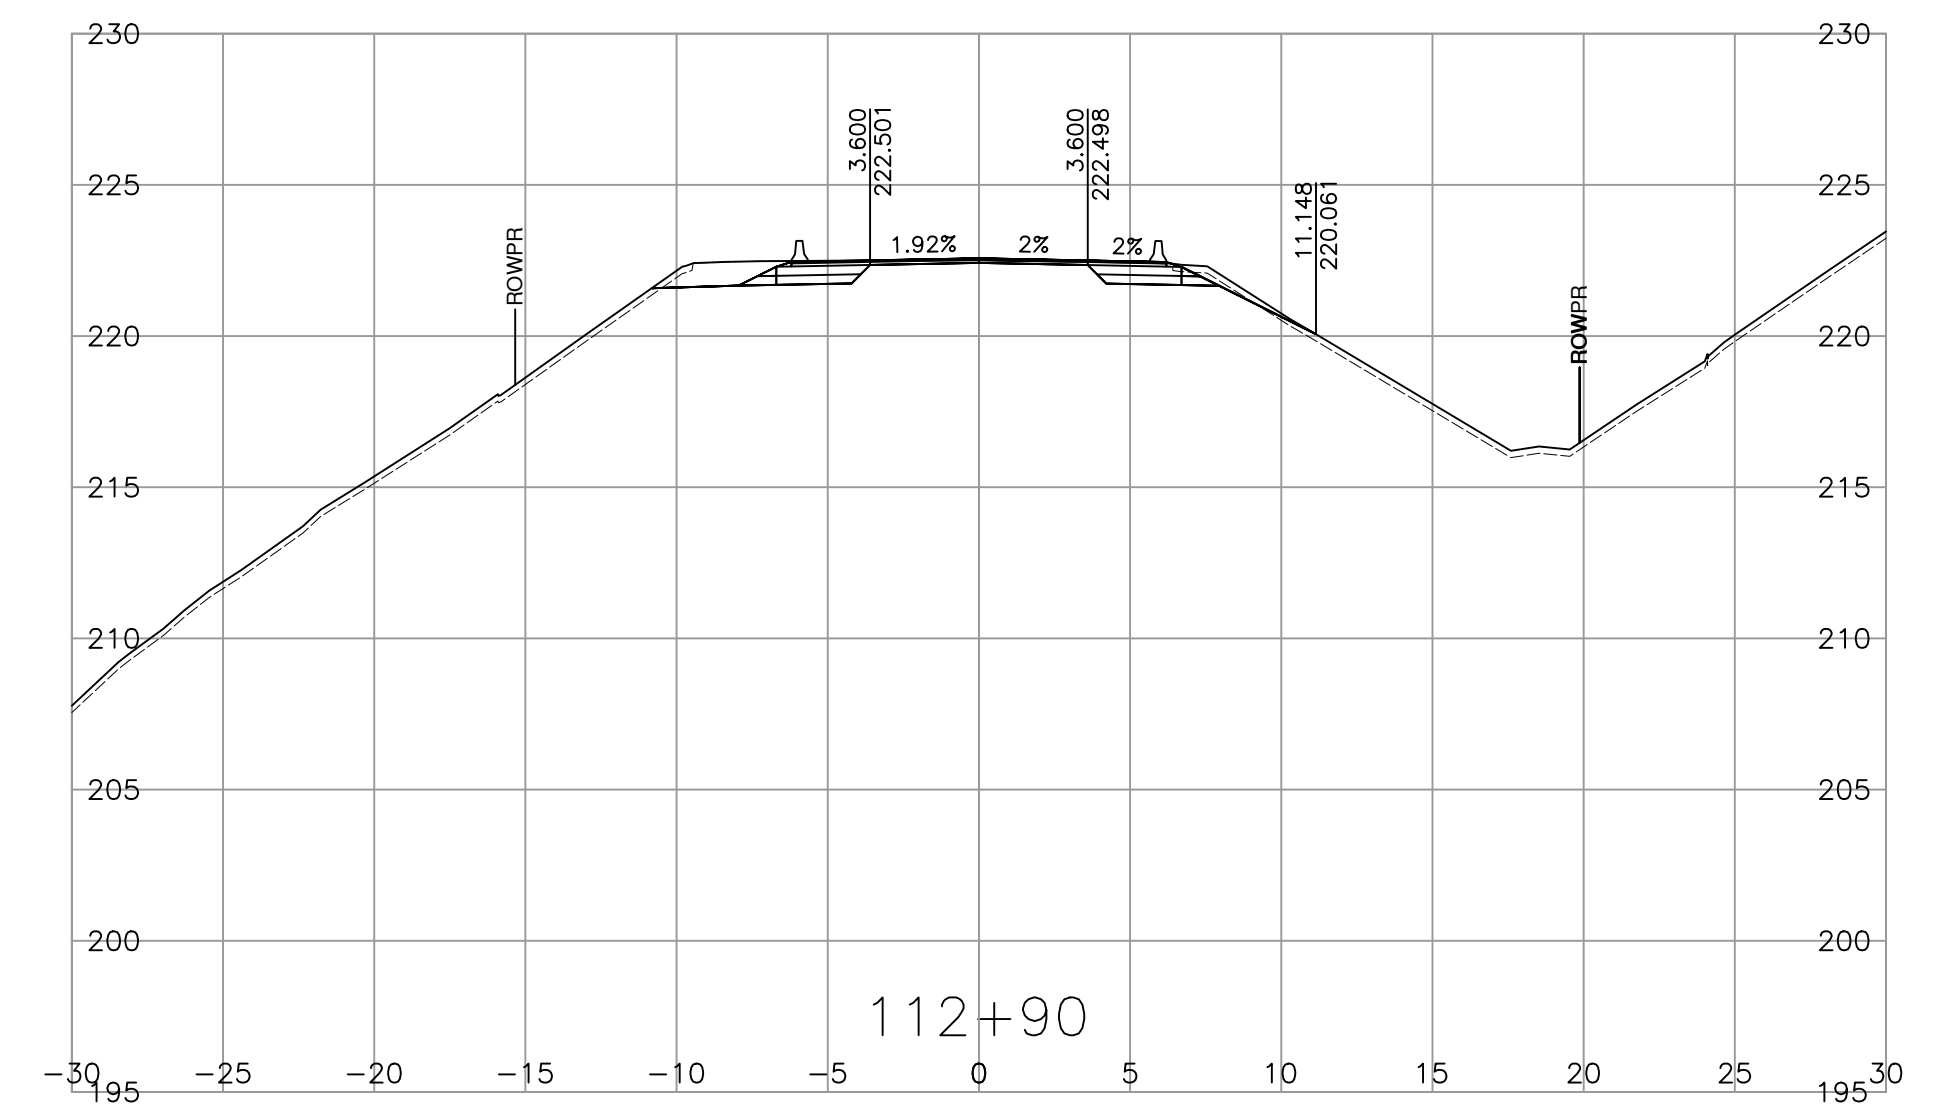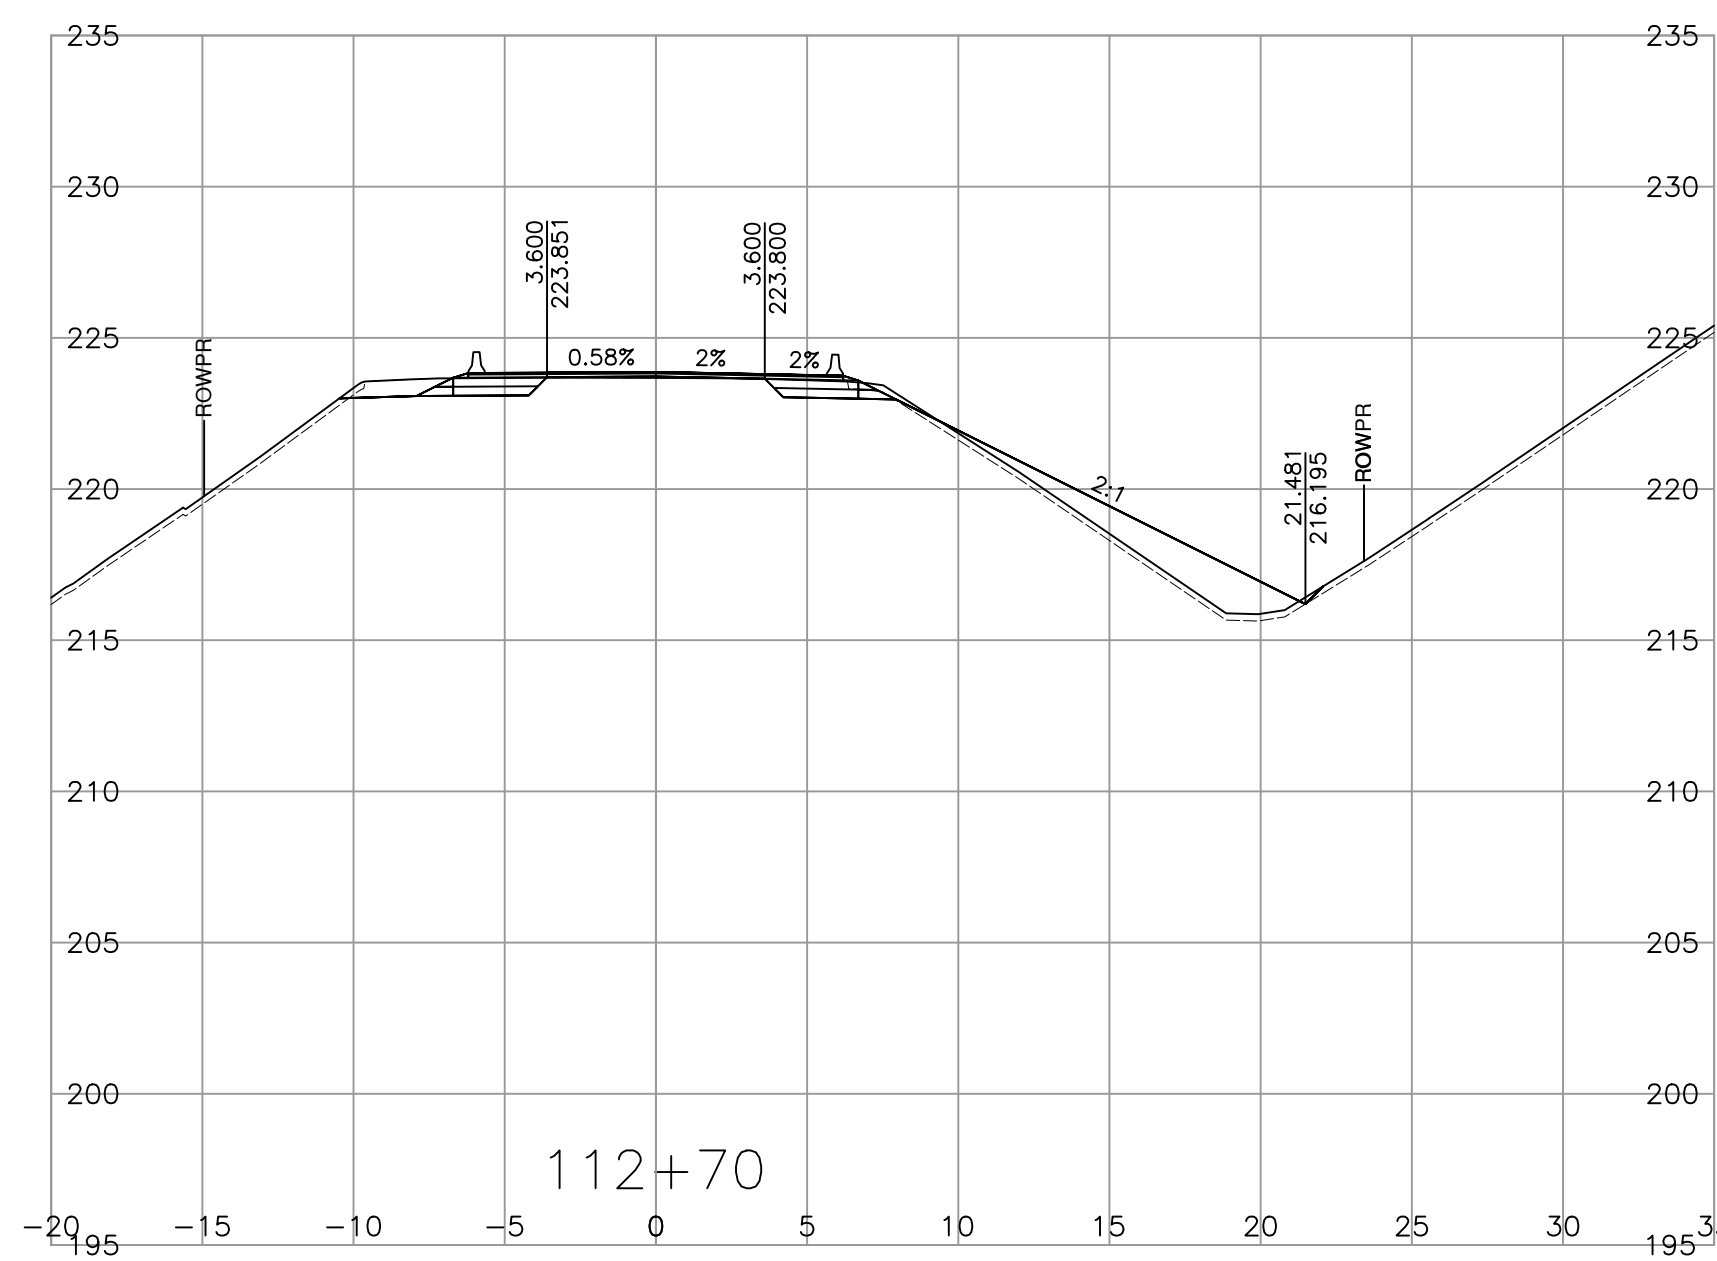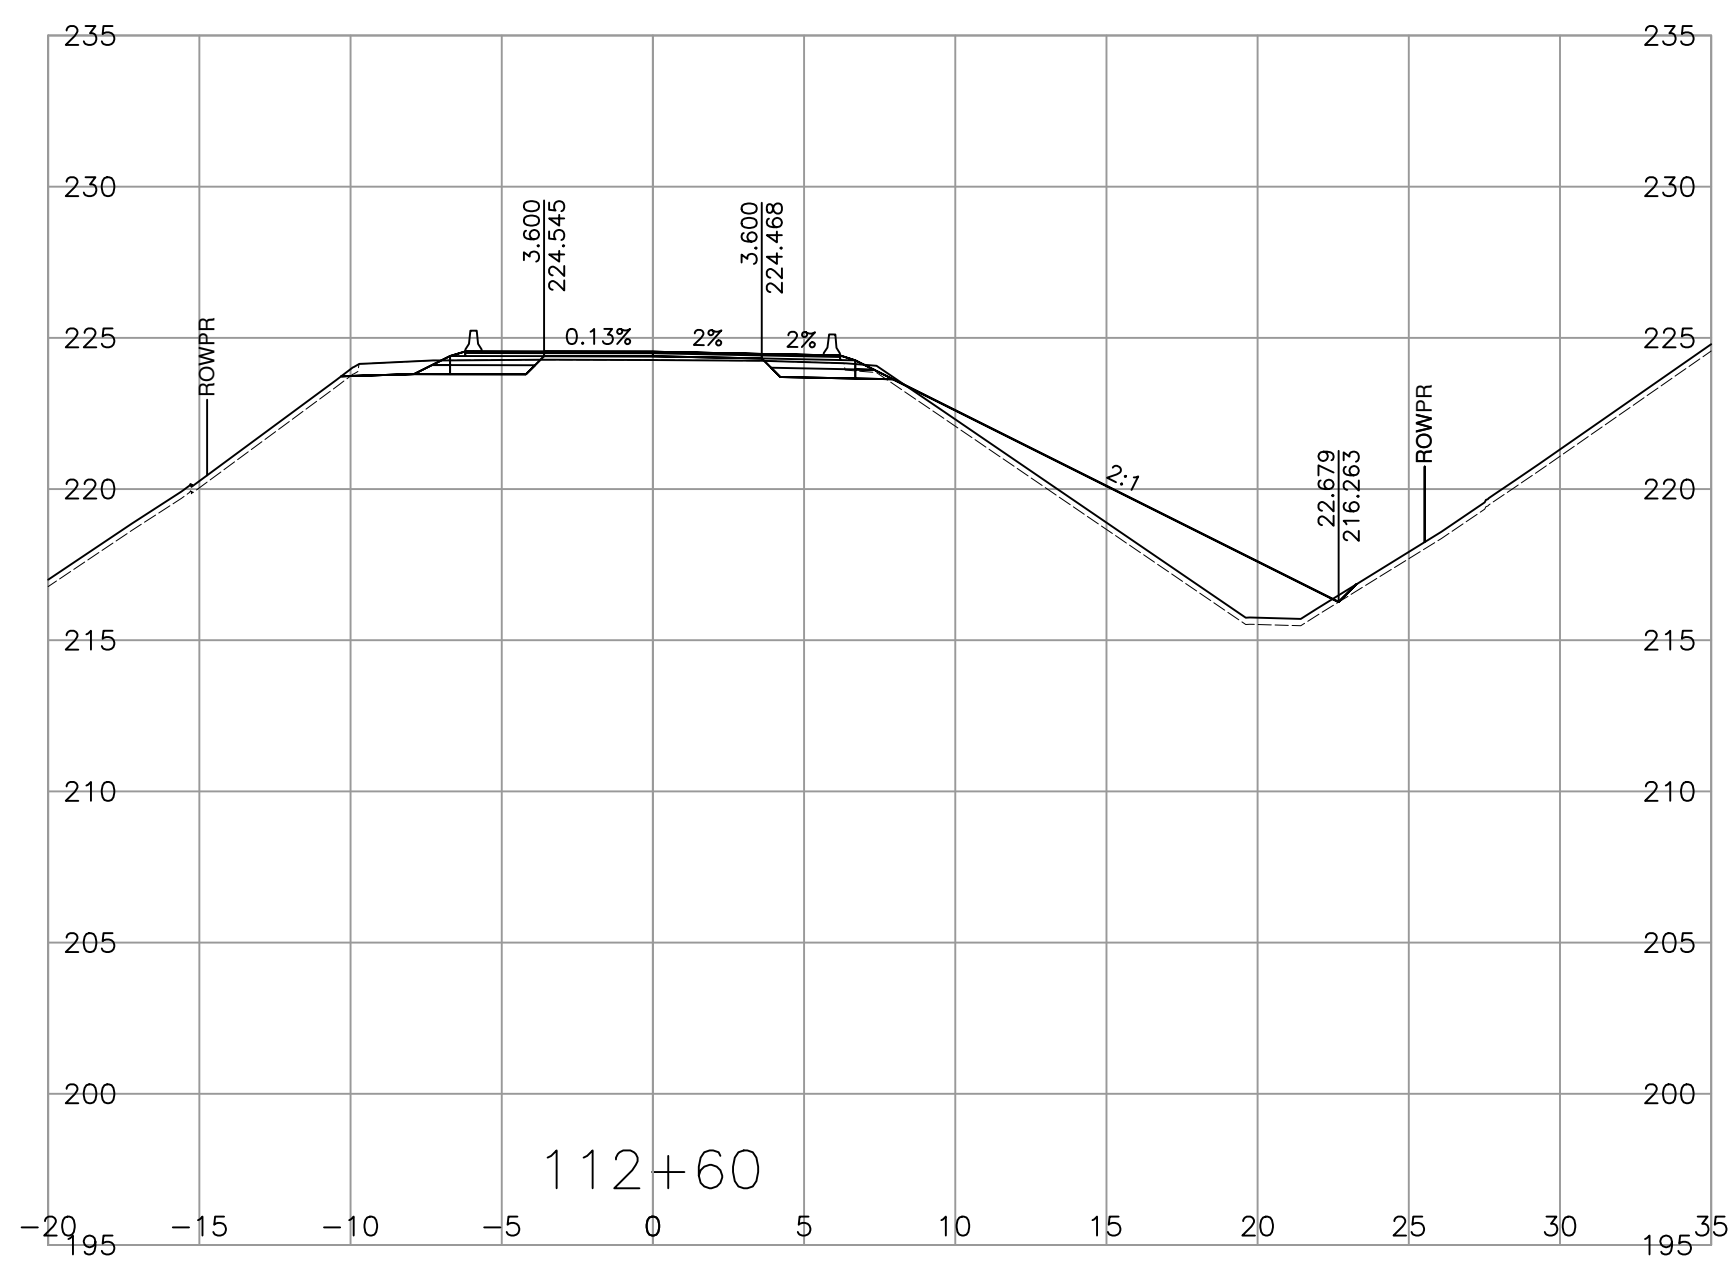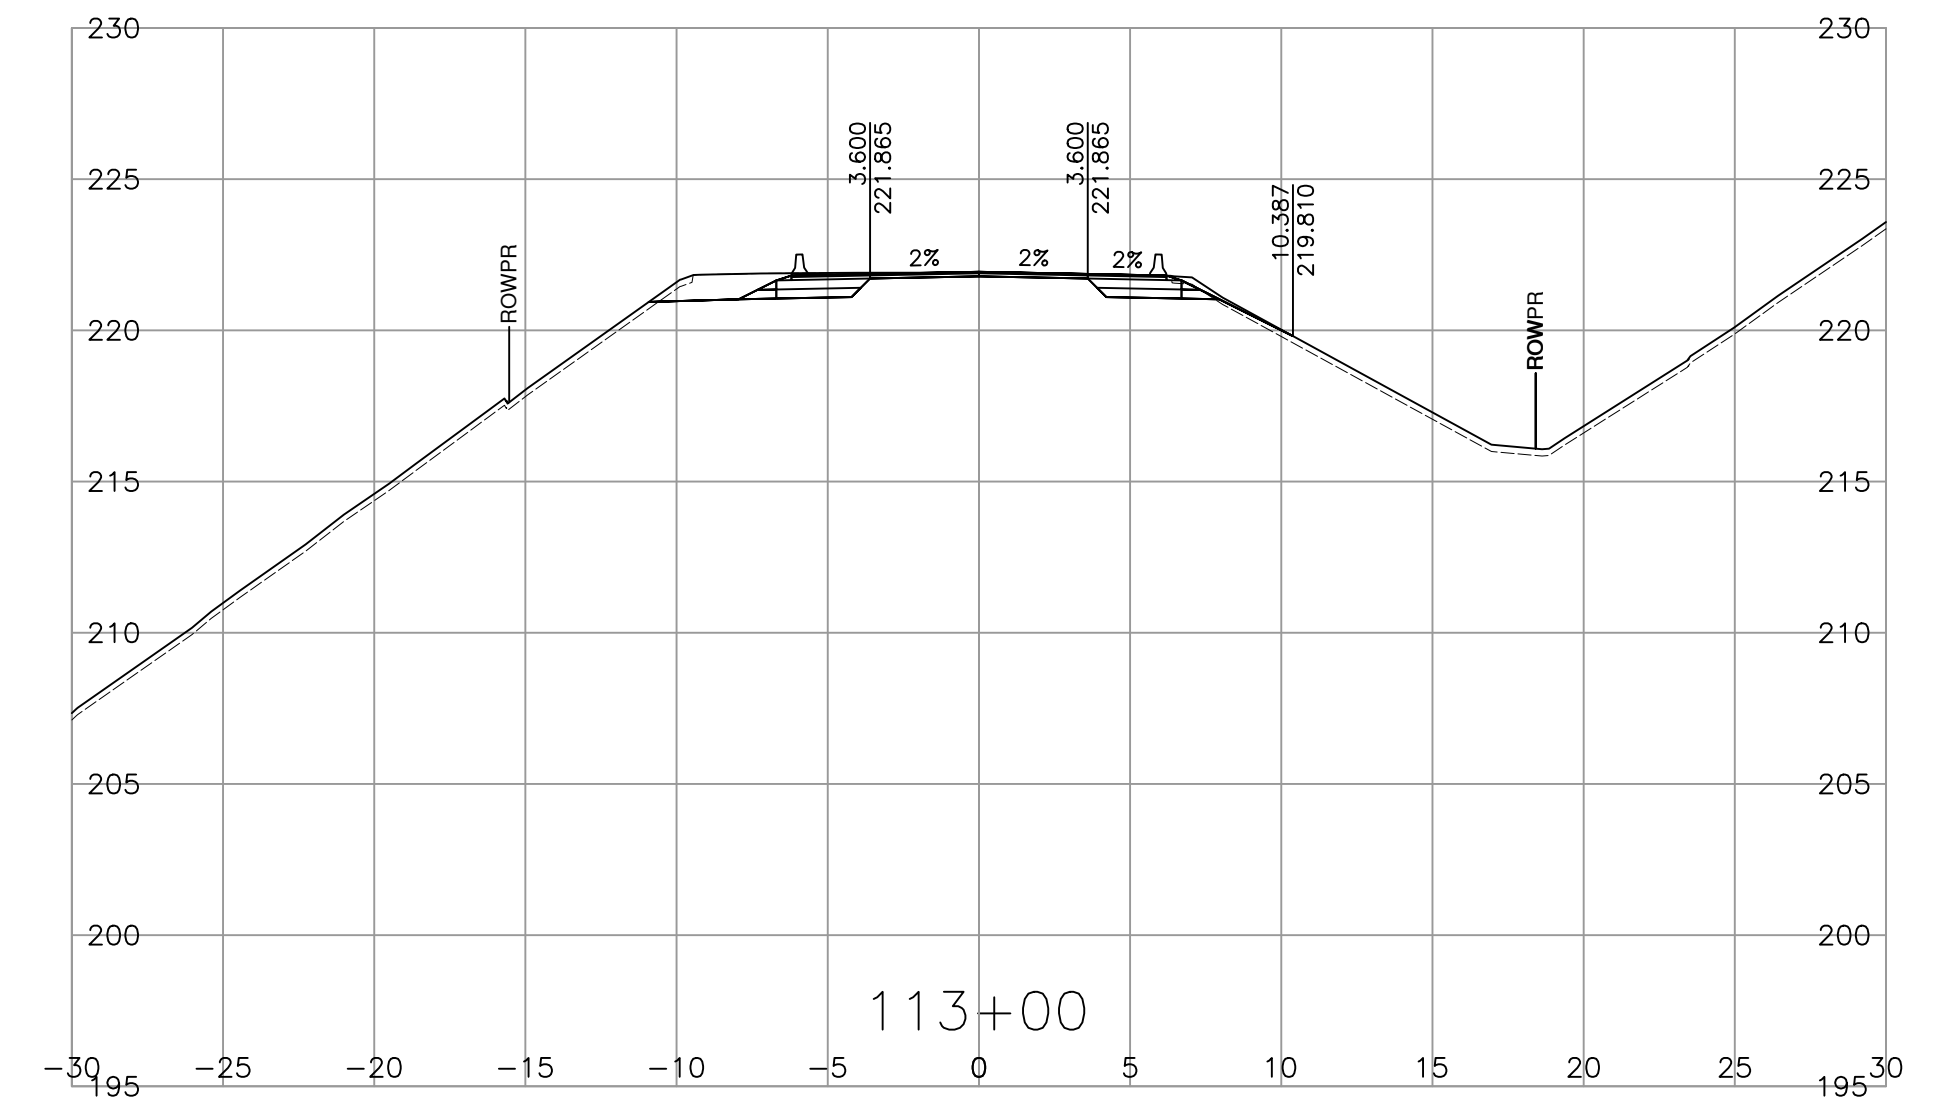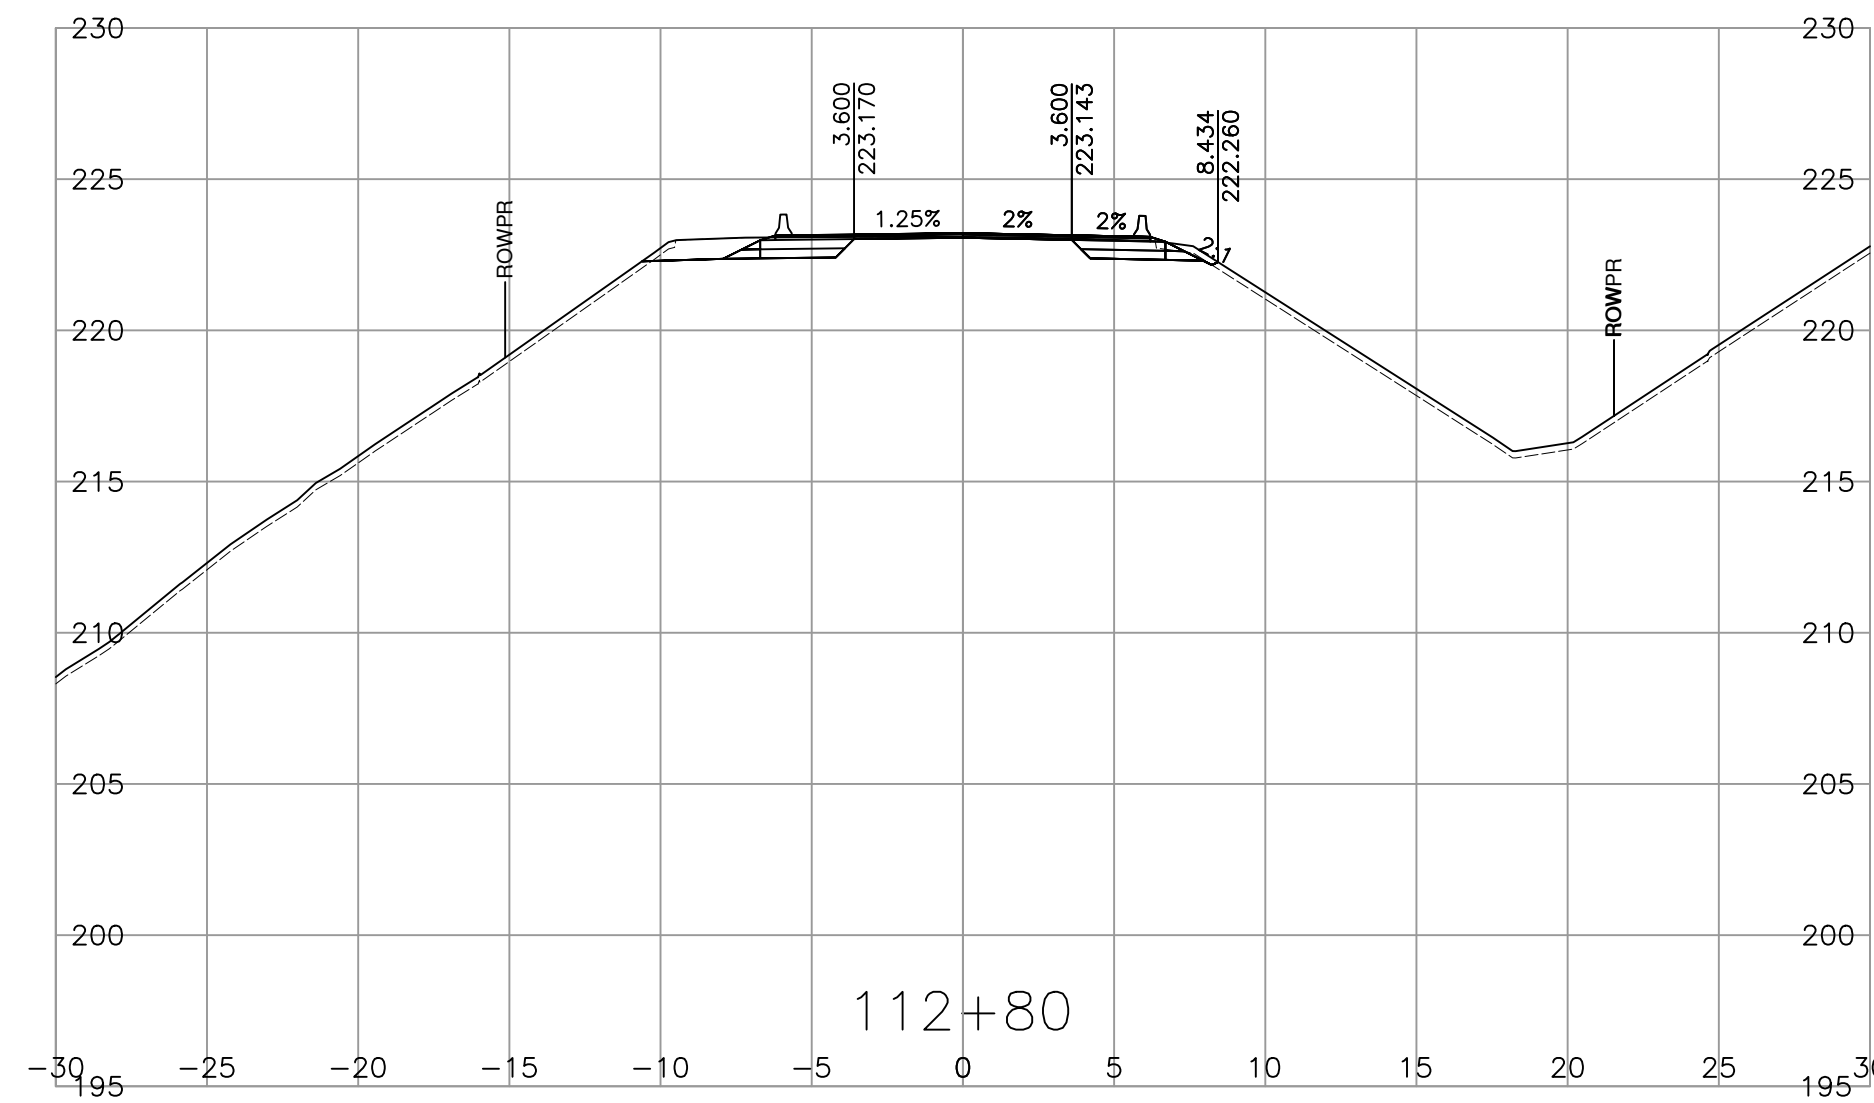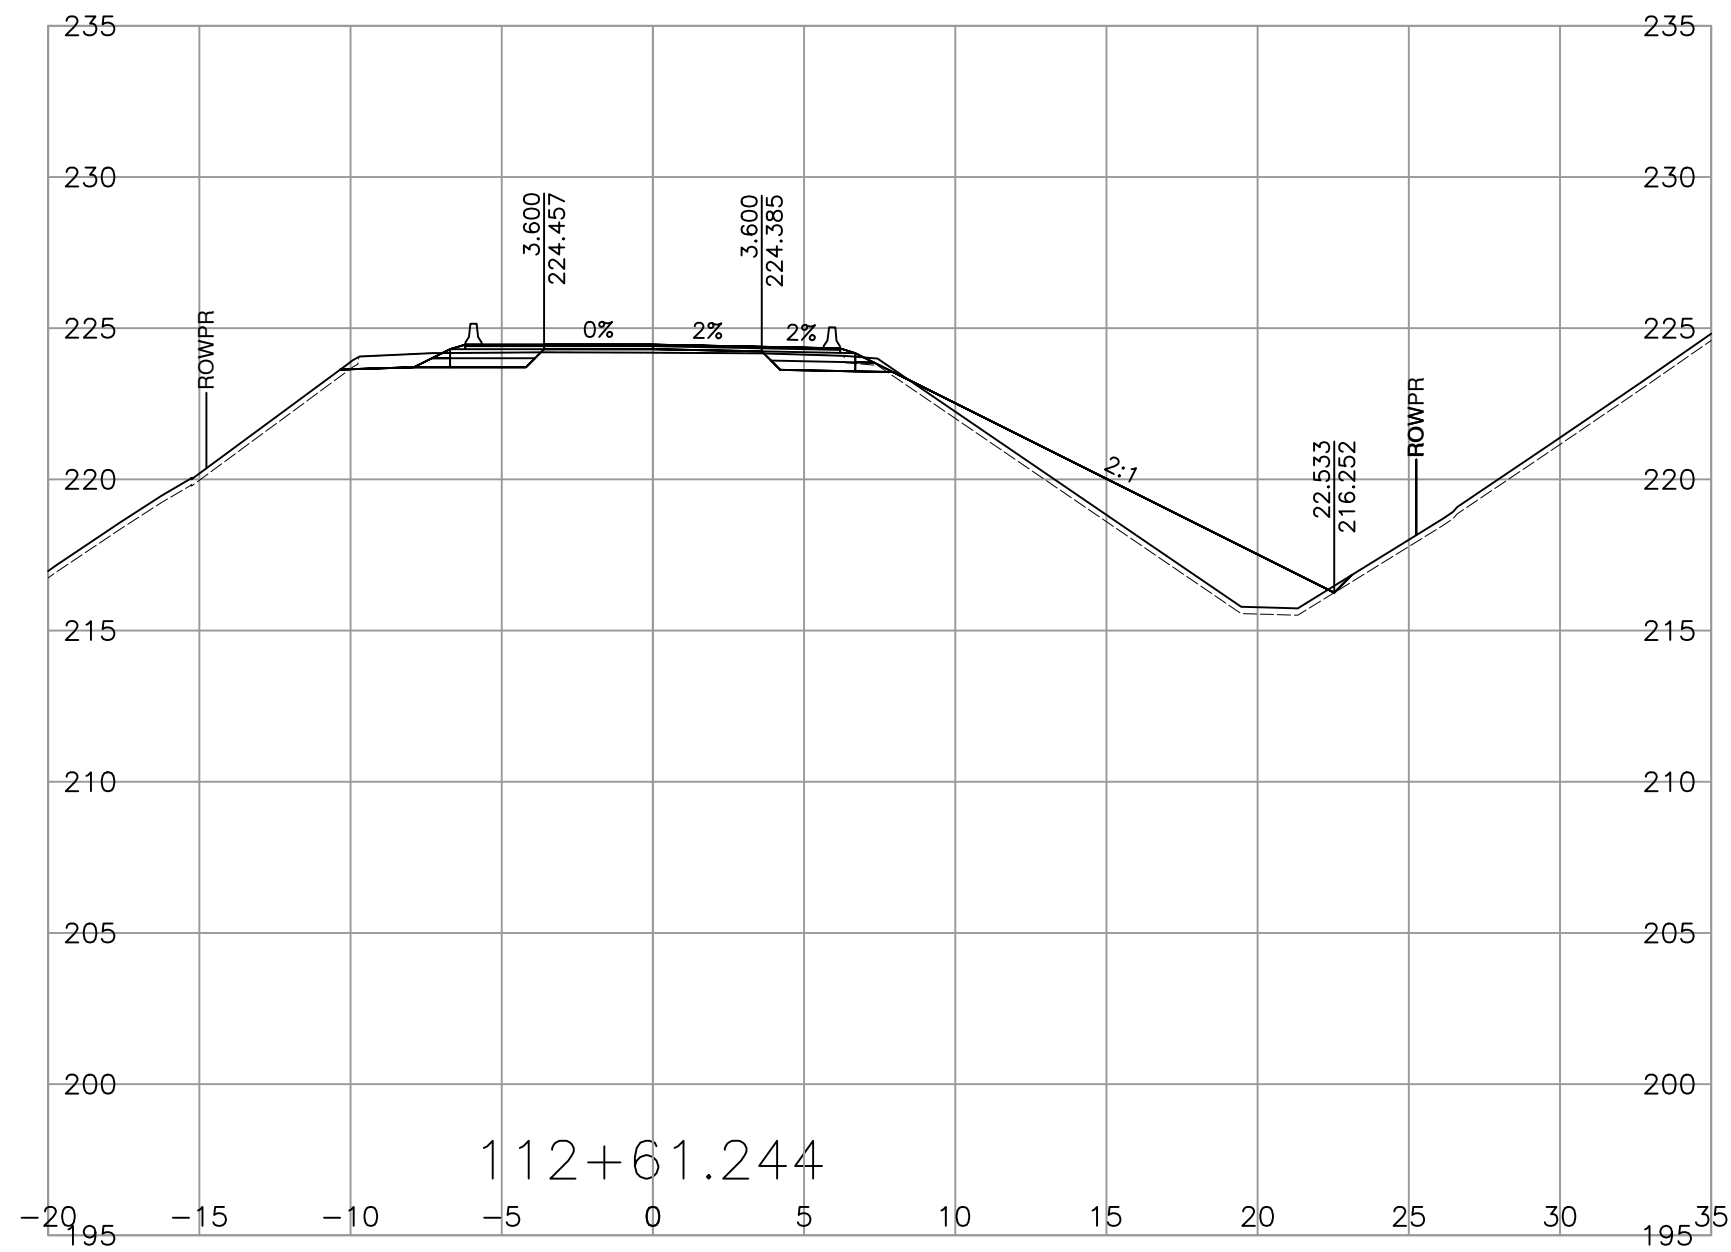

SCALE 0 2 1:250 12m

CAD FILENAME 1000-SECTIONS
PLOT DATE 4/2/2025

REV	DATE	REVISIONS	NAME

BRITISH COLUMBIA

MINISTRY OF TRANSPORTATION AND TRANSIT
SOUTHERN INTERIOR REGION
HIGHWAY ENGINEERING AND GEOMATICS

DESIGNED W. ELKE DATE 2025-04-02
 QUALITY CONTROL G. IRVINE DATE 2025-04-03
 QUALITY ASSURANCE S. QUARTERMAN DATE 2025-04-04
 DRAWN W. ELKE DATE 2025-04-02









SHANNON QUARTERMAN, P. ENG
ENGINEER OF RECORD

CROSS SECTIONS

TRANS CANADA HWY No. 1
SACKUM OVERHEAD No. 1491 REPLACEMENT
STA 112+60.000 TO STA 113+00.000

FILE NUMBER 115822123.300	PROJECT NUMBER 23040-0000	REG 2	DRAWING NUMBER R2-1262-1012	REV -
------------------------------	------------------------------	----------	--------------------------------	----------

PLOT DATE: 2025/04/02 V:\115822123\02_active_tasks\300_Sackum Option1A\11_bc_mot\DrawingProduction\1000_DesignSections\1000-SECTIONS.dwg

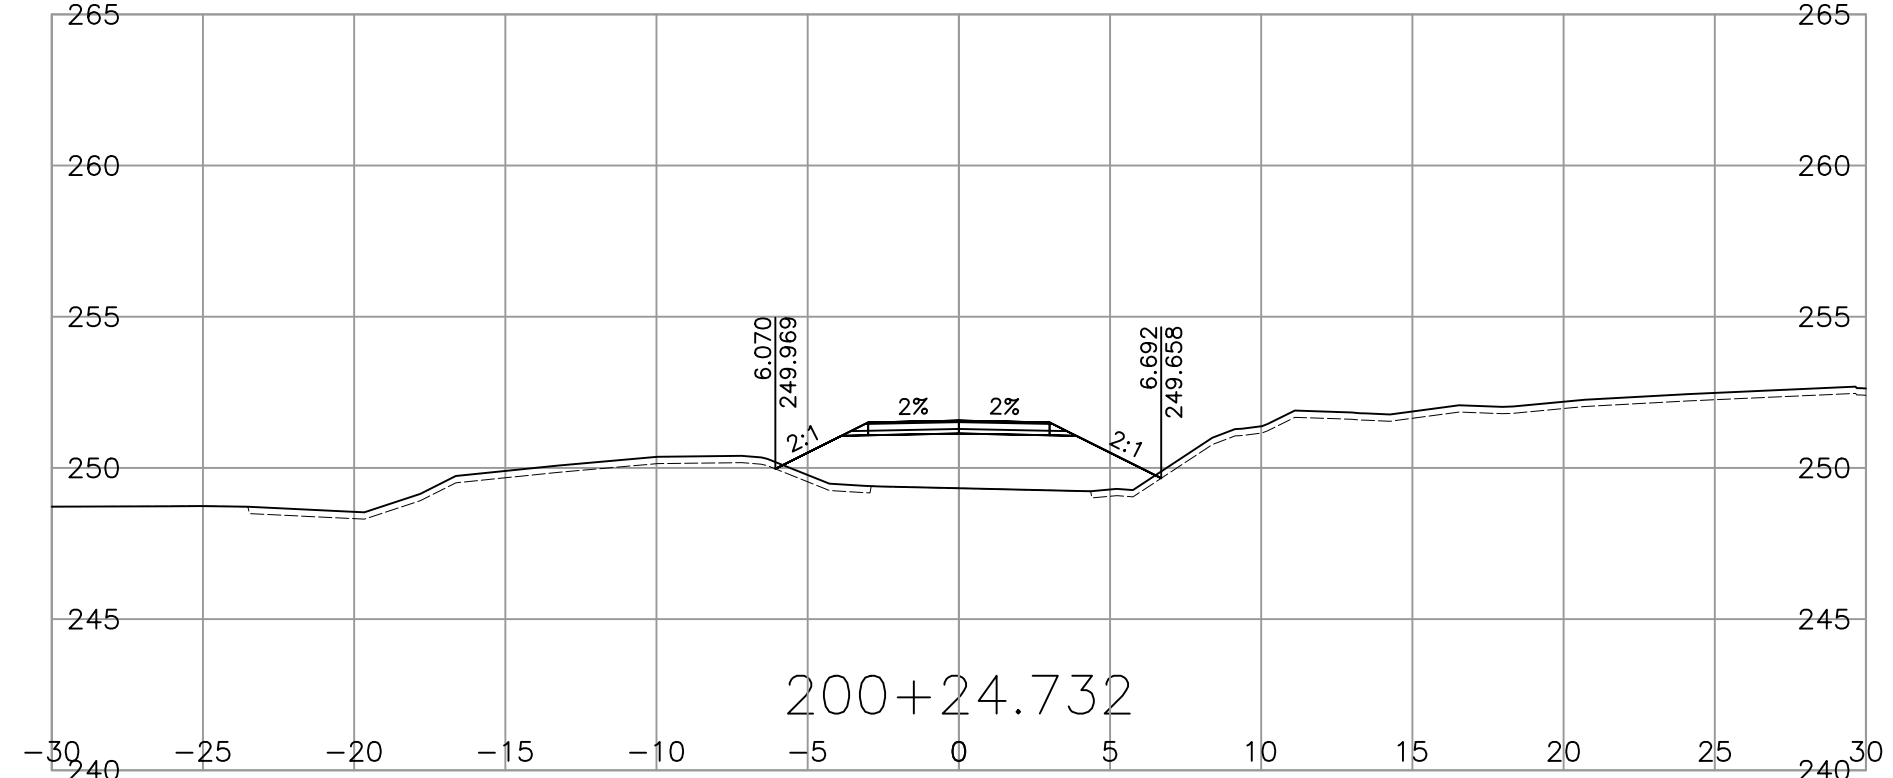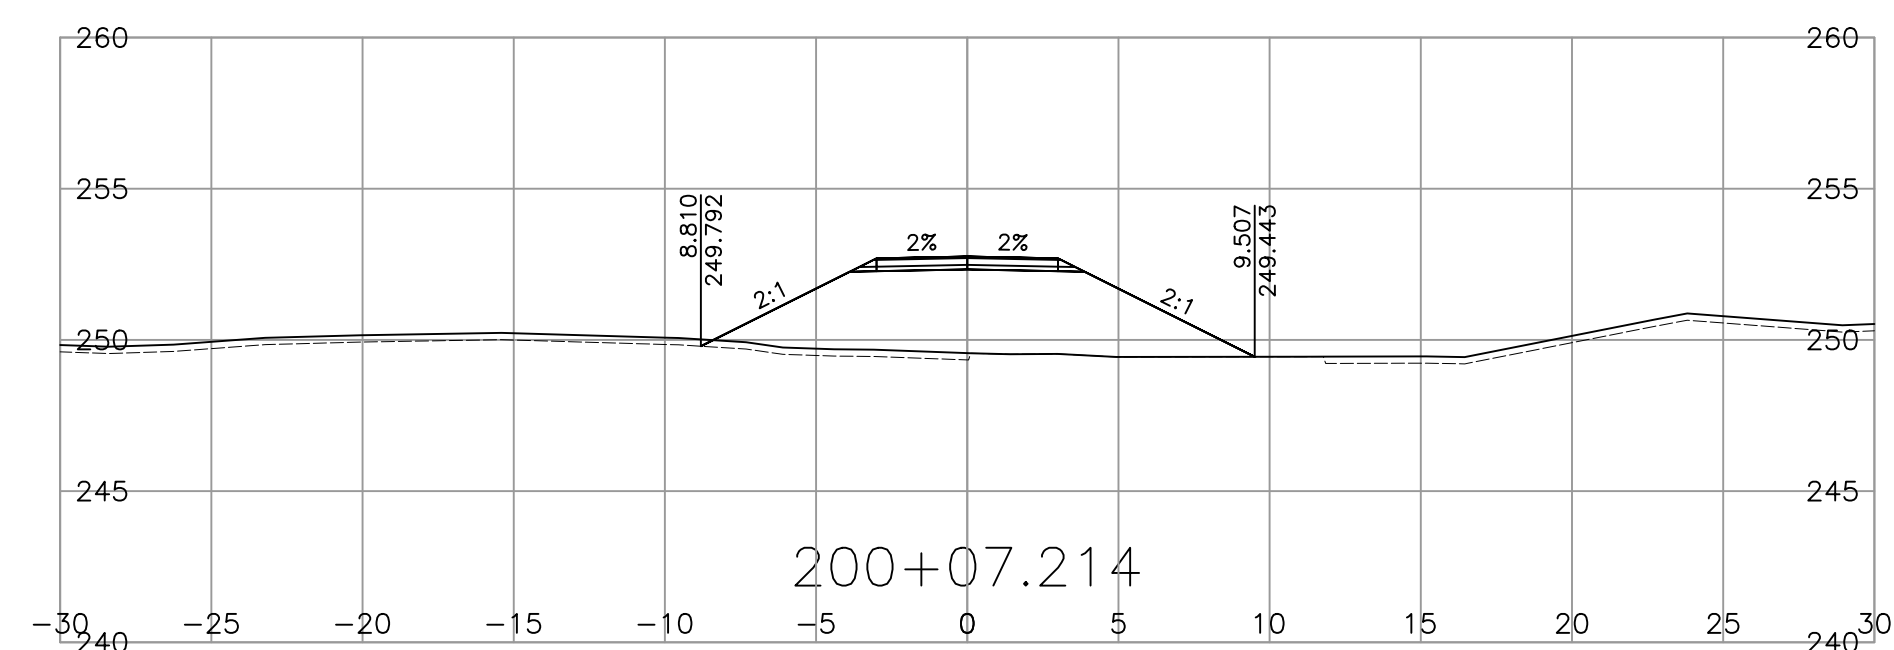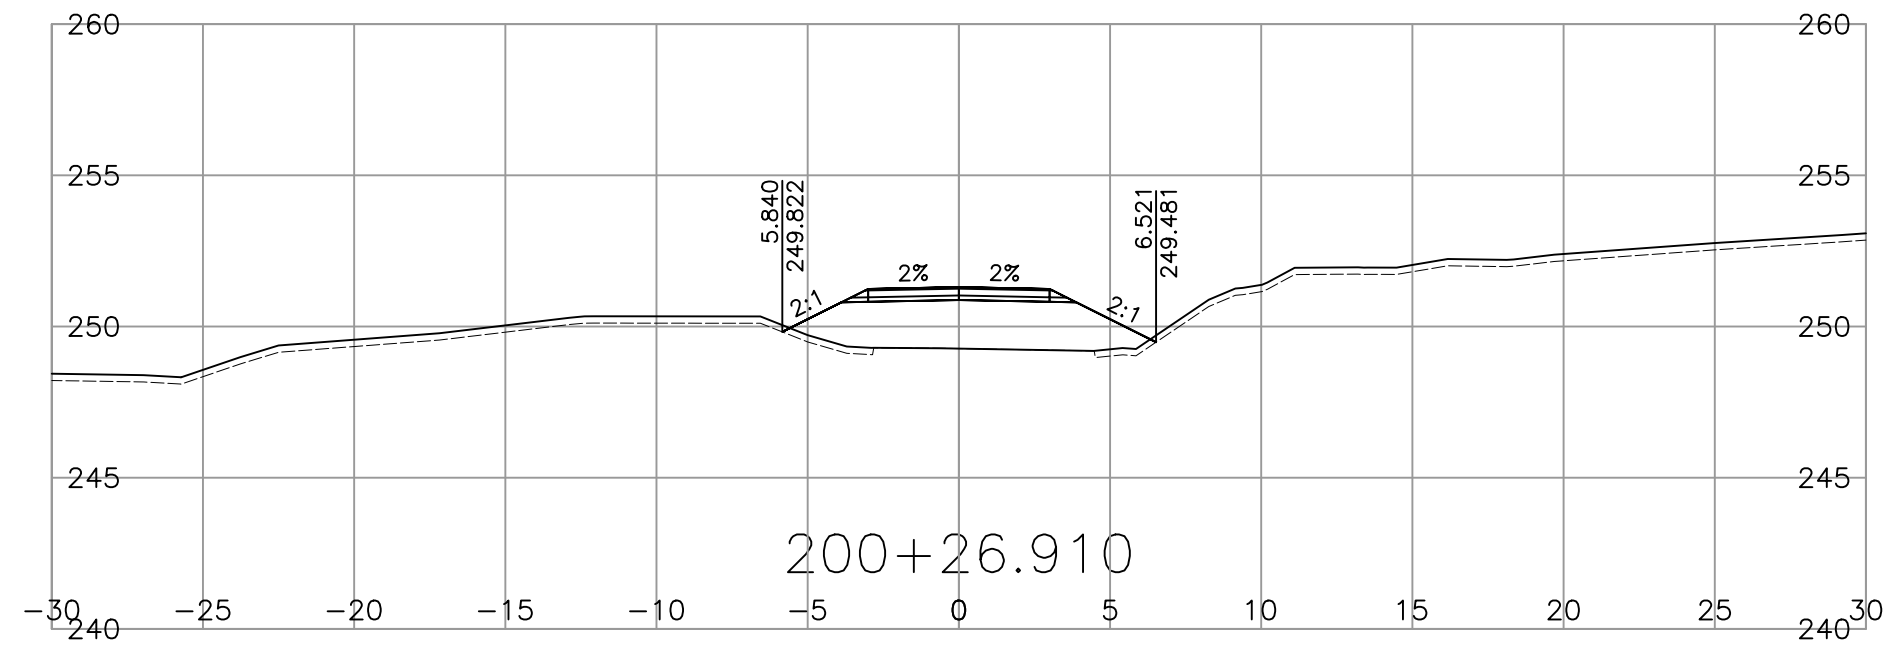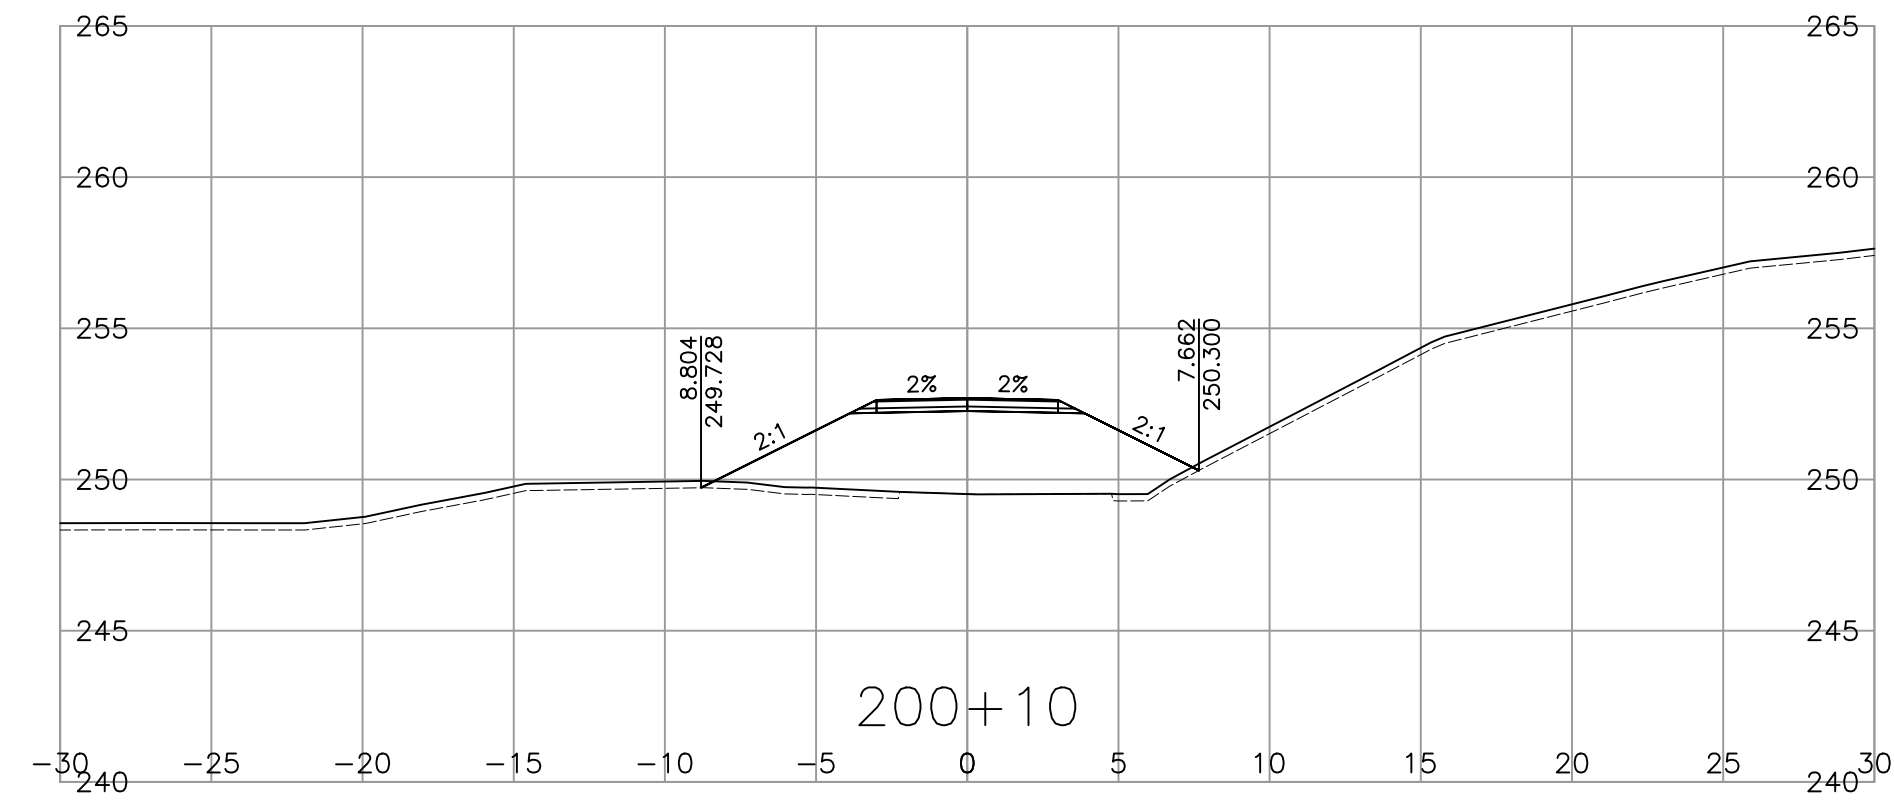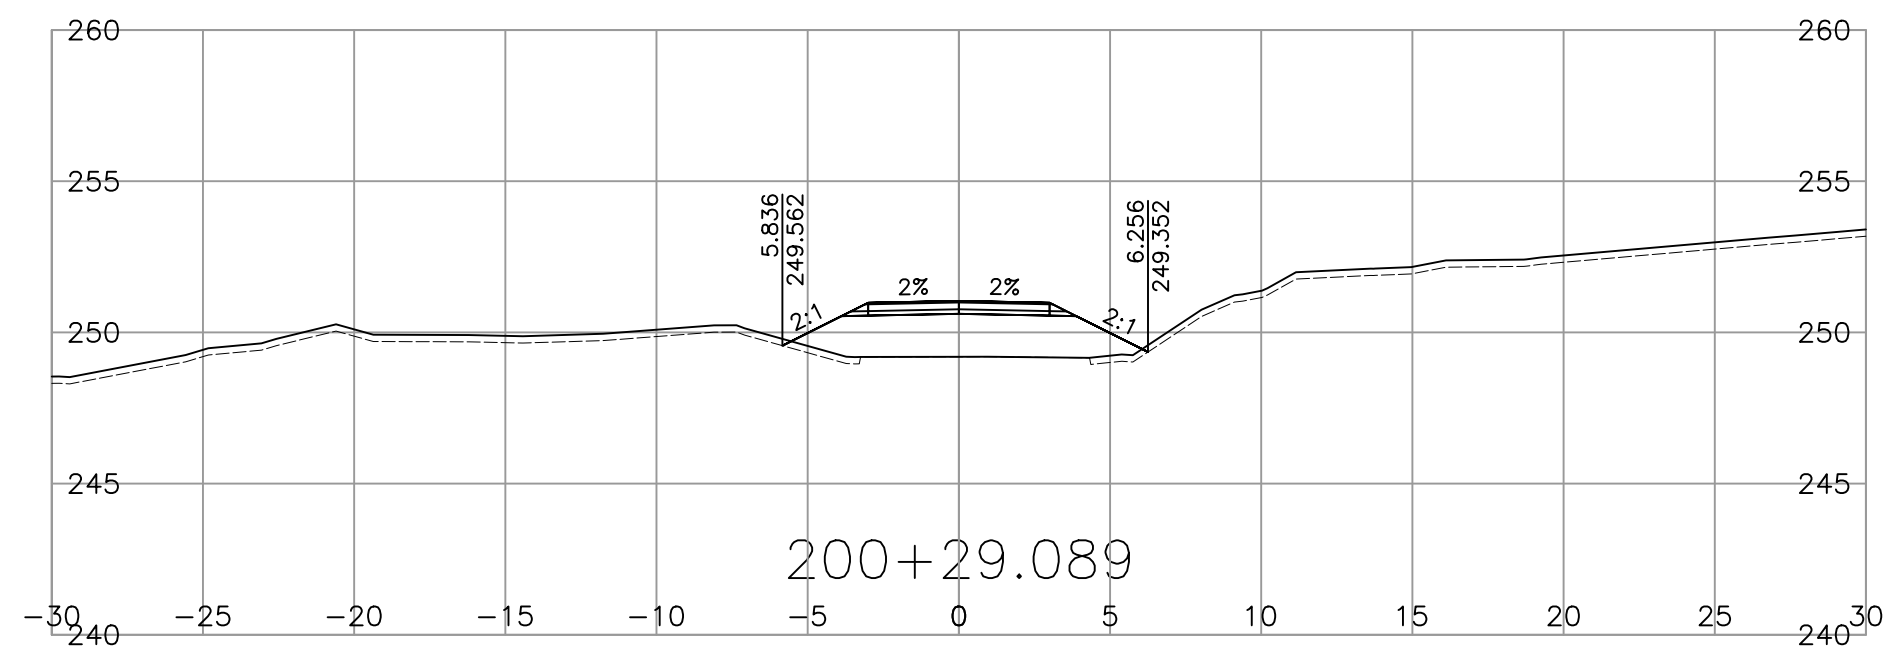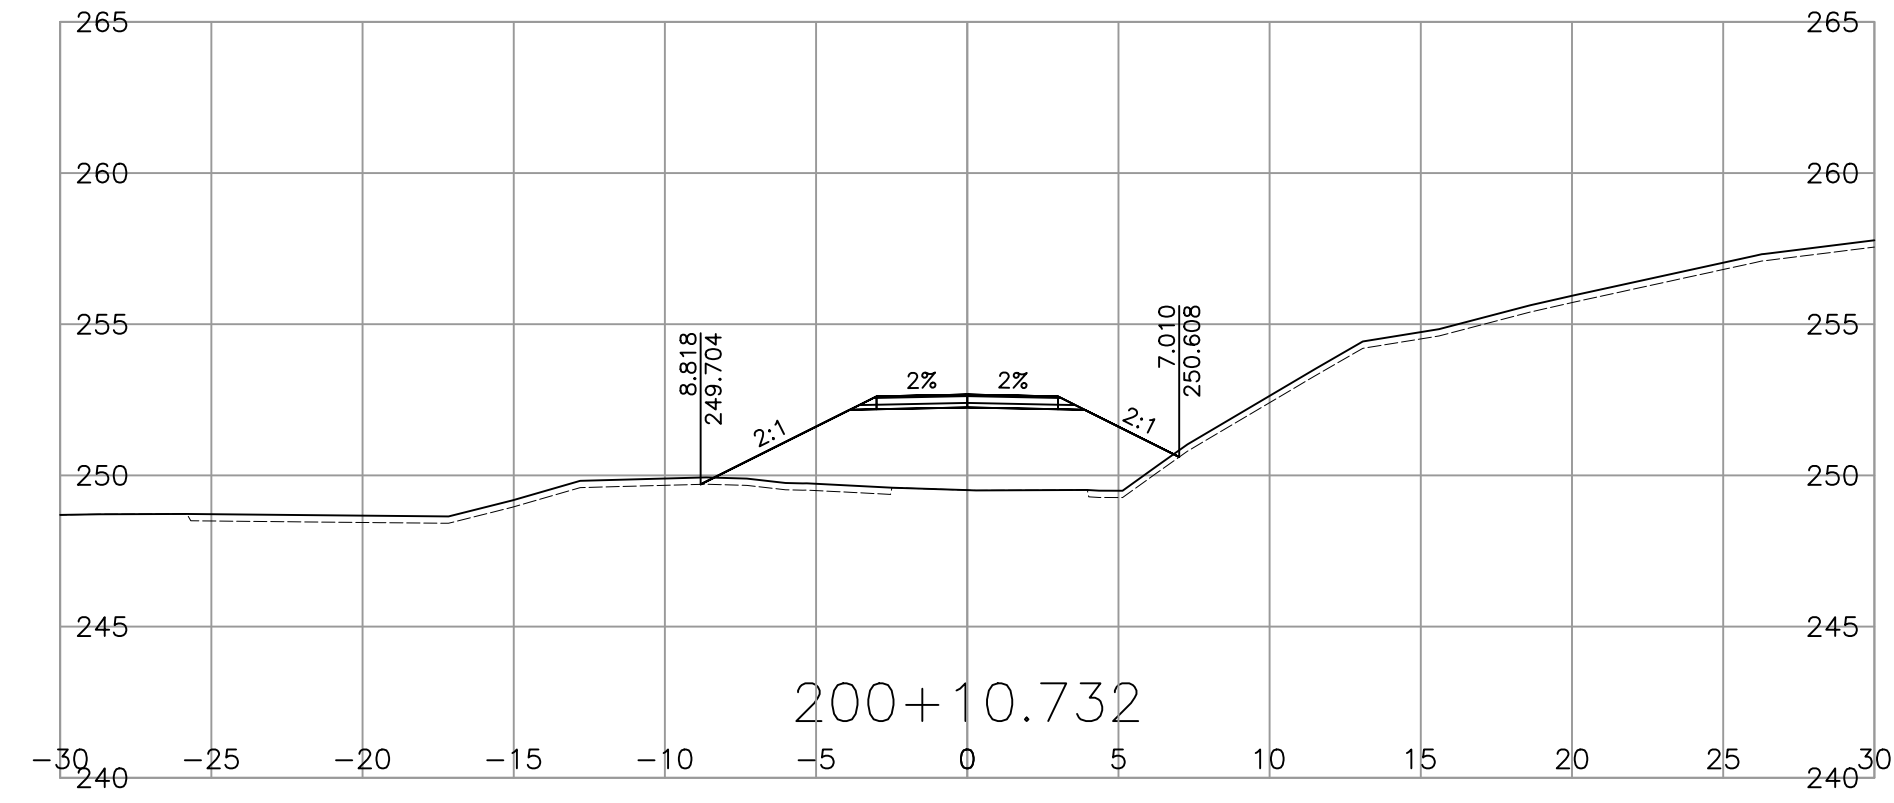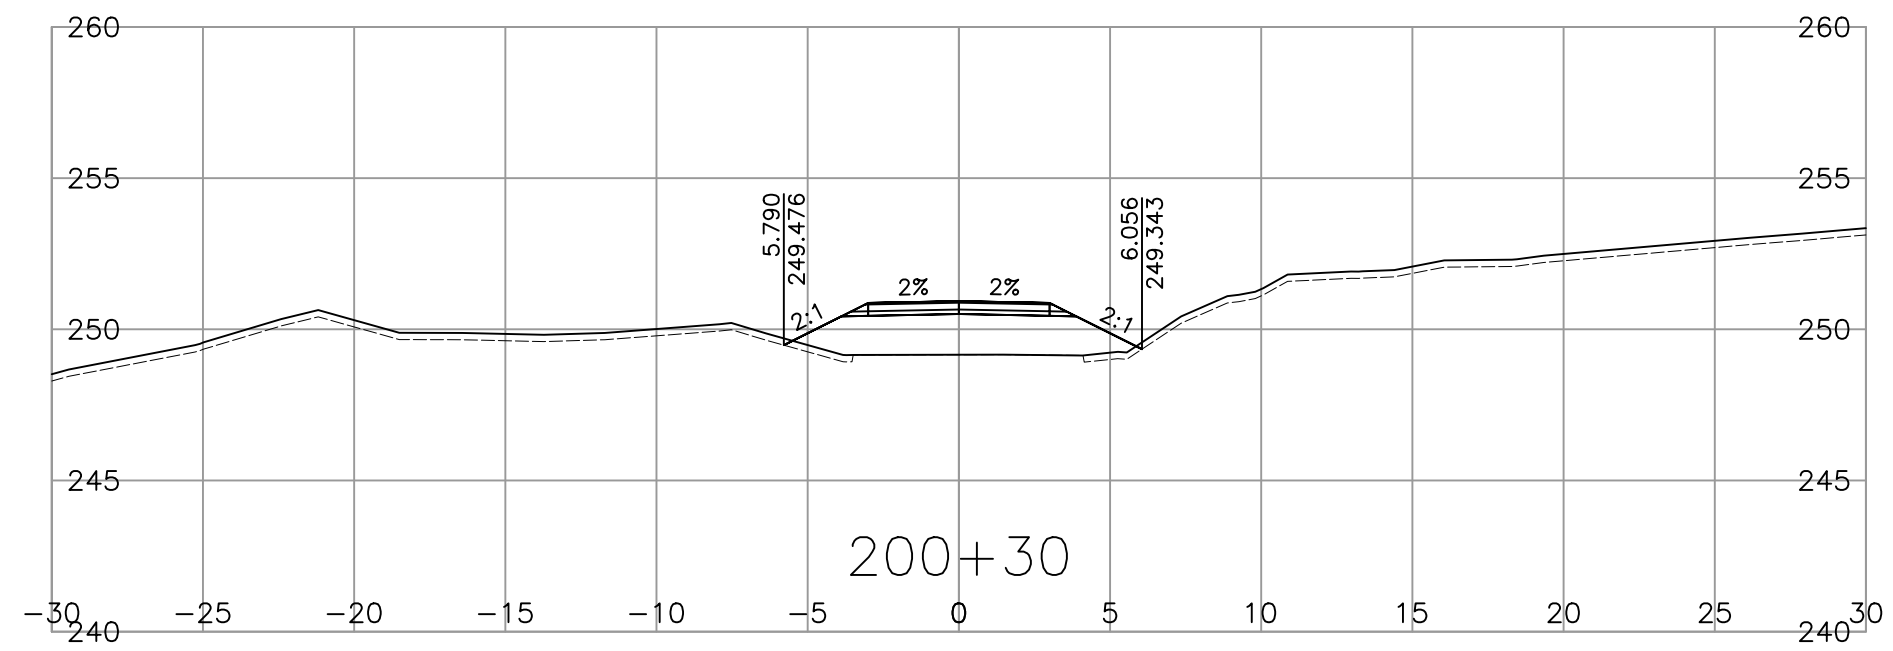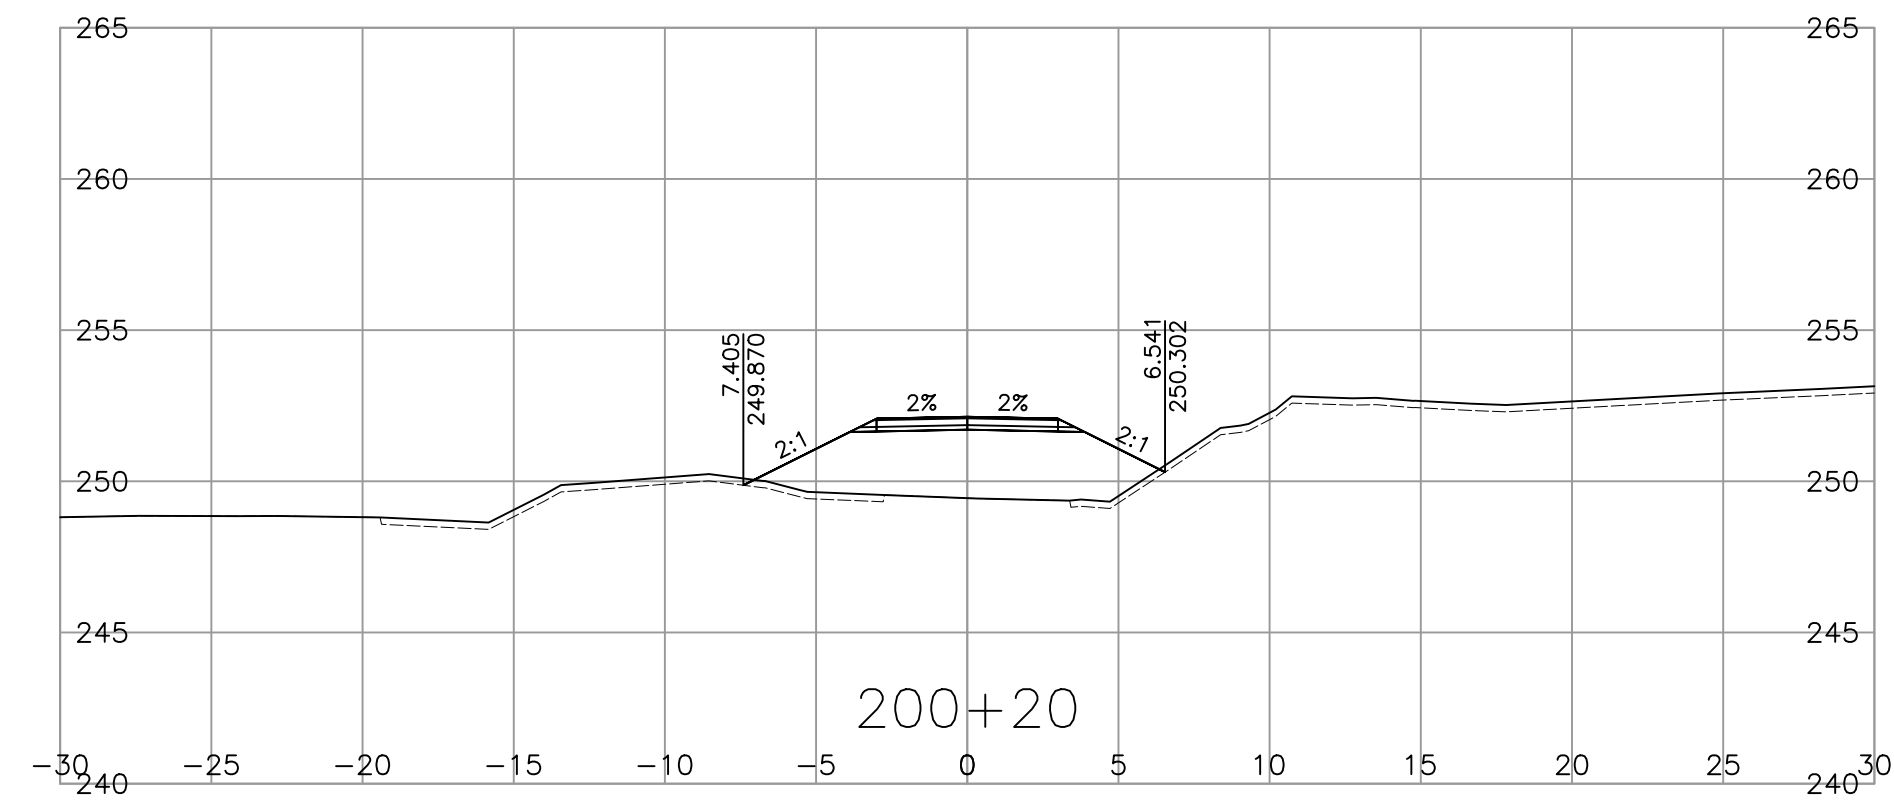

SCALE 0 2 1:250 12m

CAD FILENAME 1000-SECTIONS
PLOT DATE 4/2/2025

REV	DATE	REVISIONS	NAME

BRITISH COLUMBIA MINISTRY OF TRANSPORTATION AND TRANSIT
SOUTHERN INTERIOR REGION
HIGHWAY ENGINEERING AND GEOMATICS








DESIGNED W. ELKE DATE 2025-04-02
QUALITY CONTROL G. IRVINE DATE 2025-04-03
QUALITY ASSURANCE S. QUARTERMAN DATE 2025-04-04
DRAWN W. ELKE DATE 2025-04-02

SHANNON QUARTERMAN, P. ENG
ENGINEER OF RECORD

CROSS SECTIONS
TRANS CANADA HWY No. 1
SACKUM OVERHEAD No. 1491 REPLACEMENT
STA 200+07.214 TO STA 200+30.000

FILE NUMBER 115822123.300	PROJECT NUMBER 23040-0000	REG 2	DRAWING NUMBER R2-1262-1013	REV -
------------------------------	------------------------------	----------	--------------------------------	----------

PLOT DATE: 2025/04/02 V:\1158\active\115822123\02_active_tasks\300_Sackum Option1A\11_bc_mot\DrawingProduction\1000_DesignSections\1000-SECTIONS.dwg

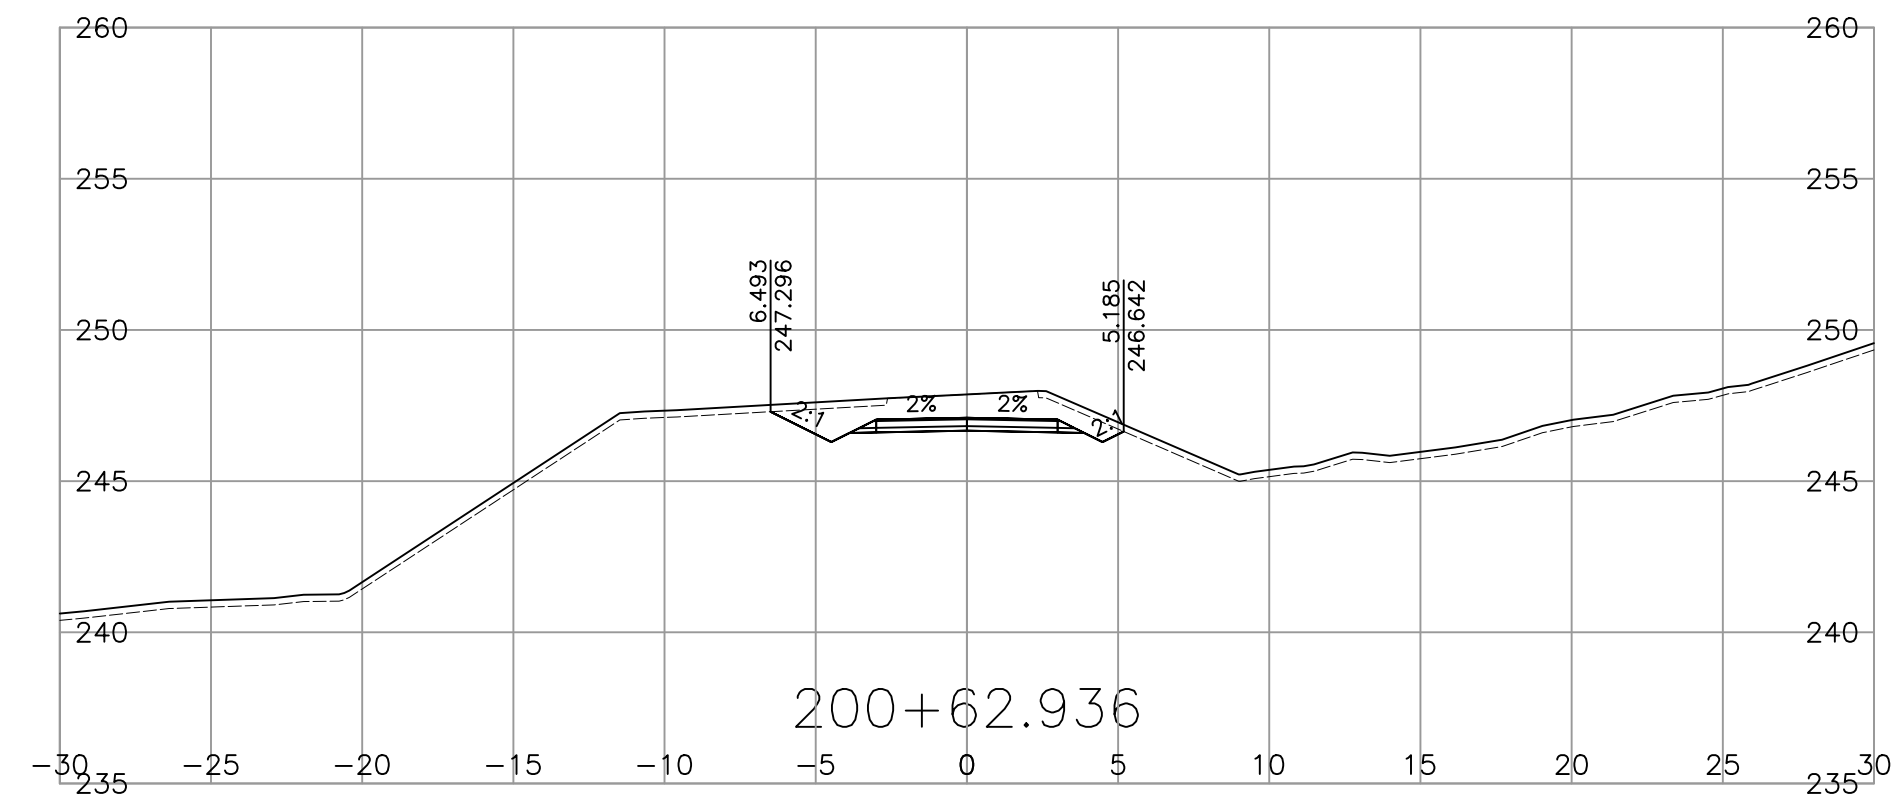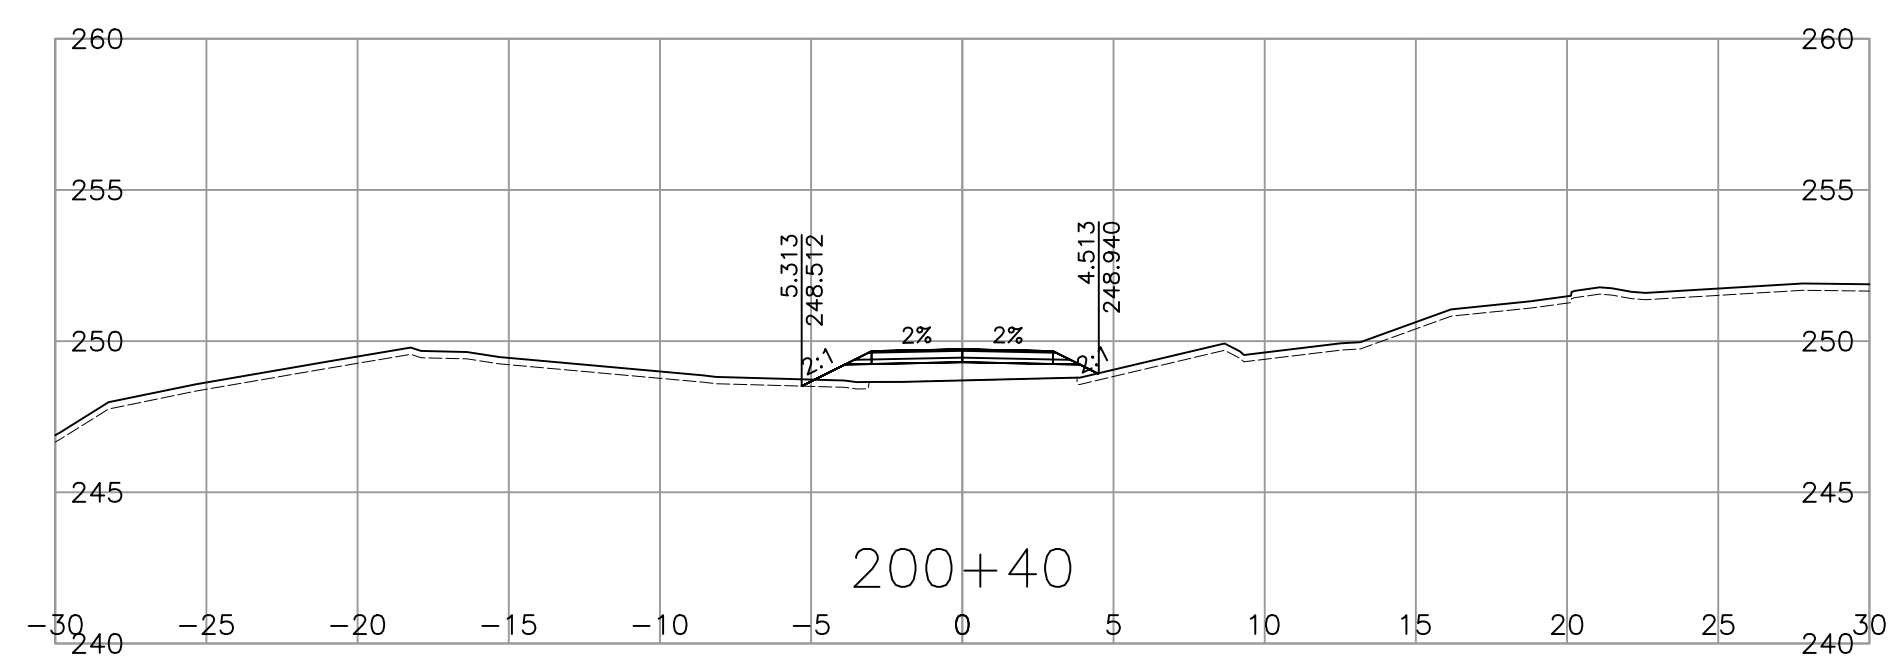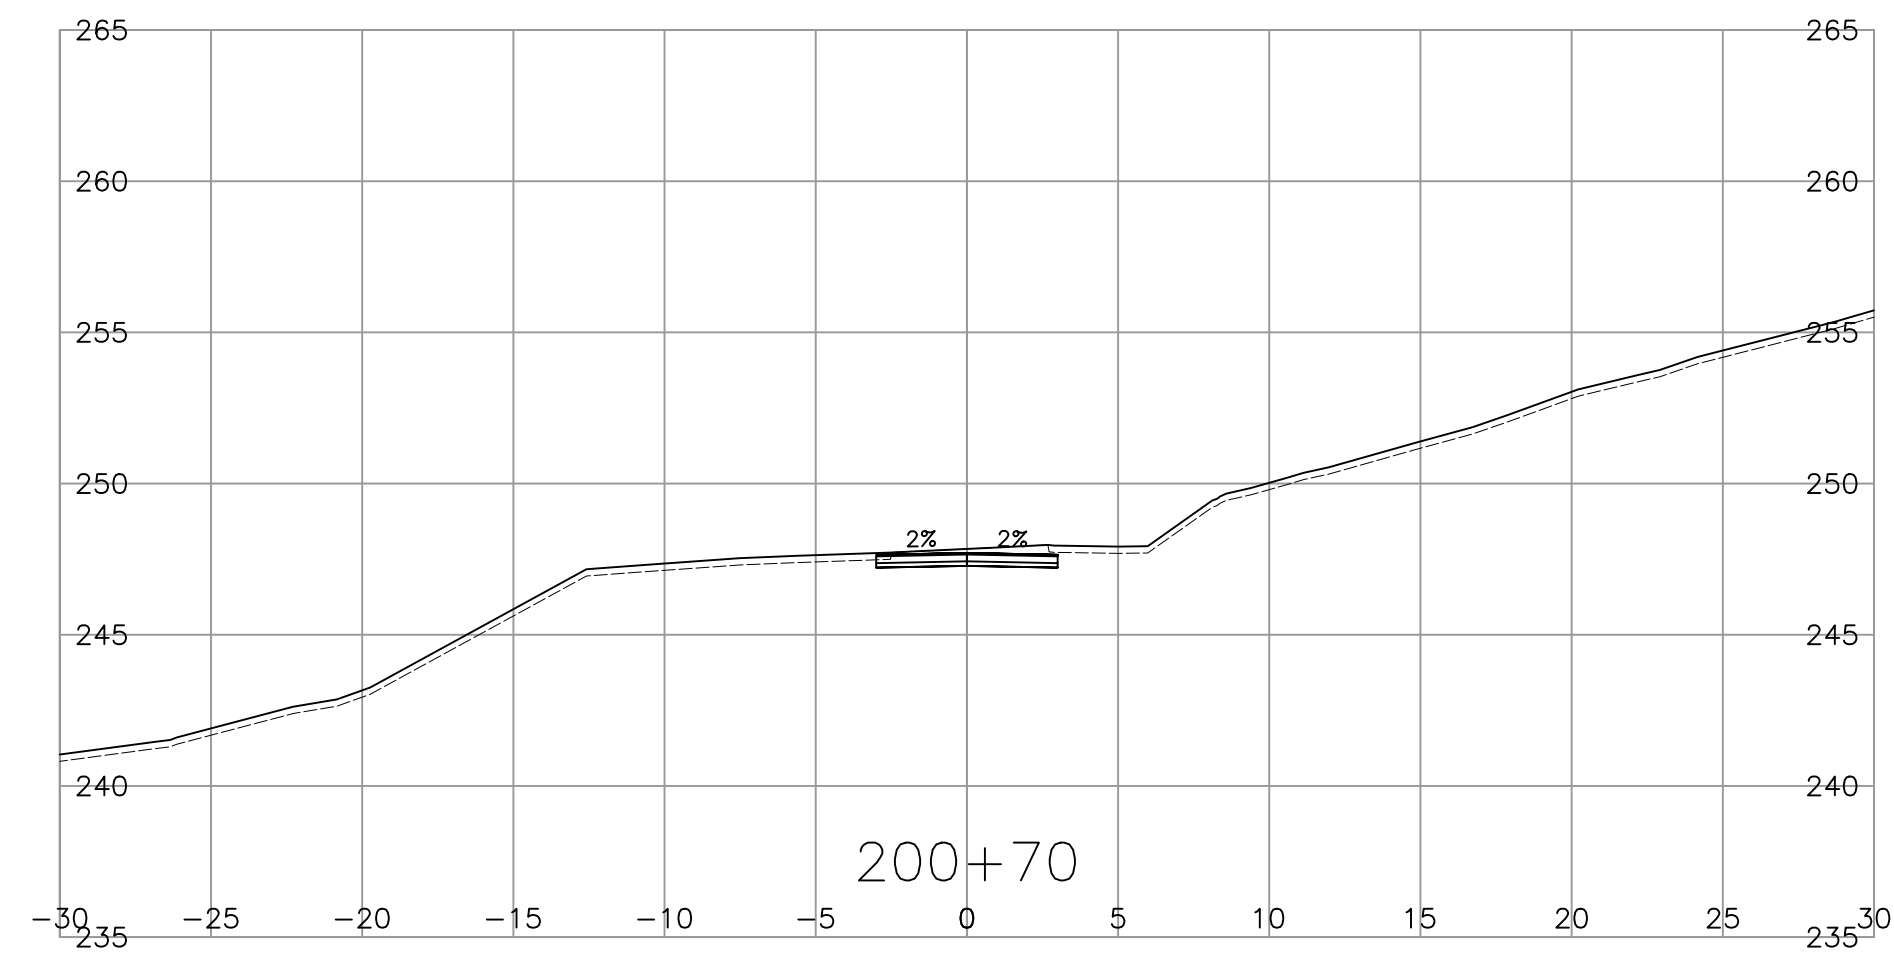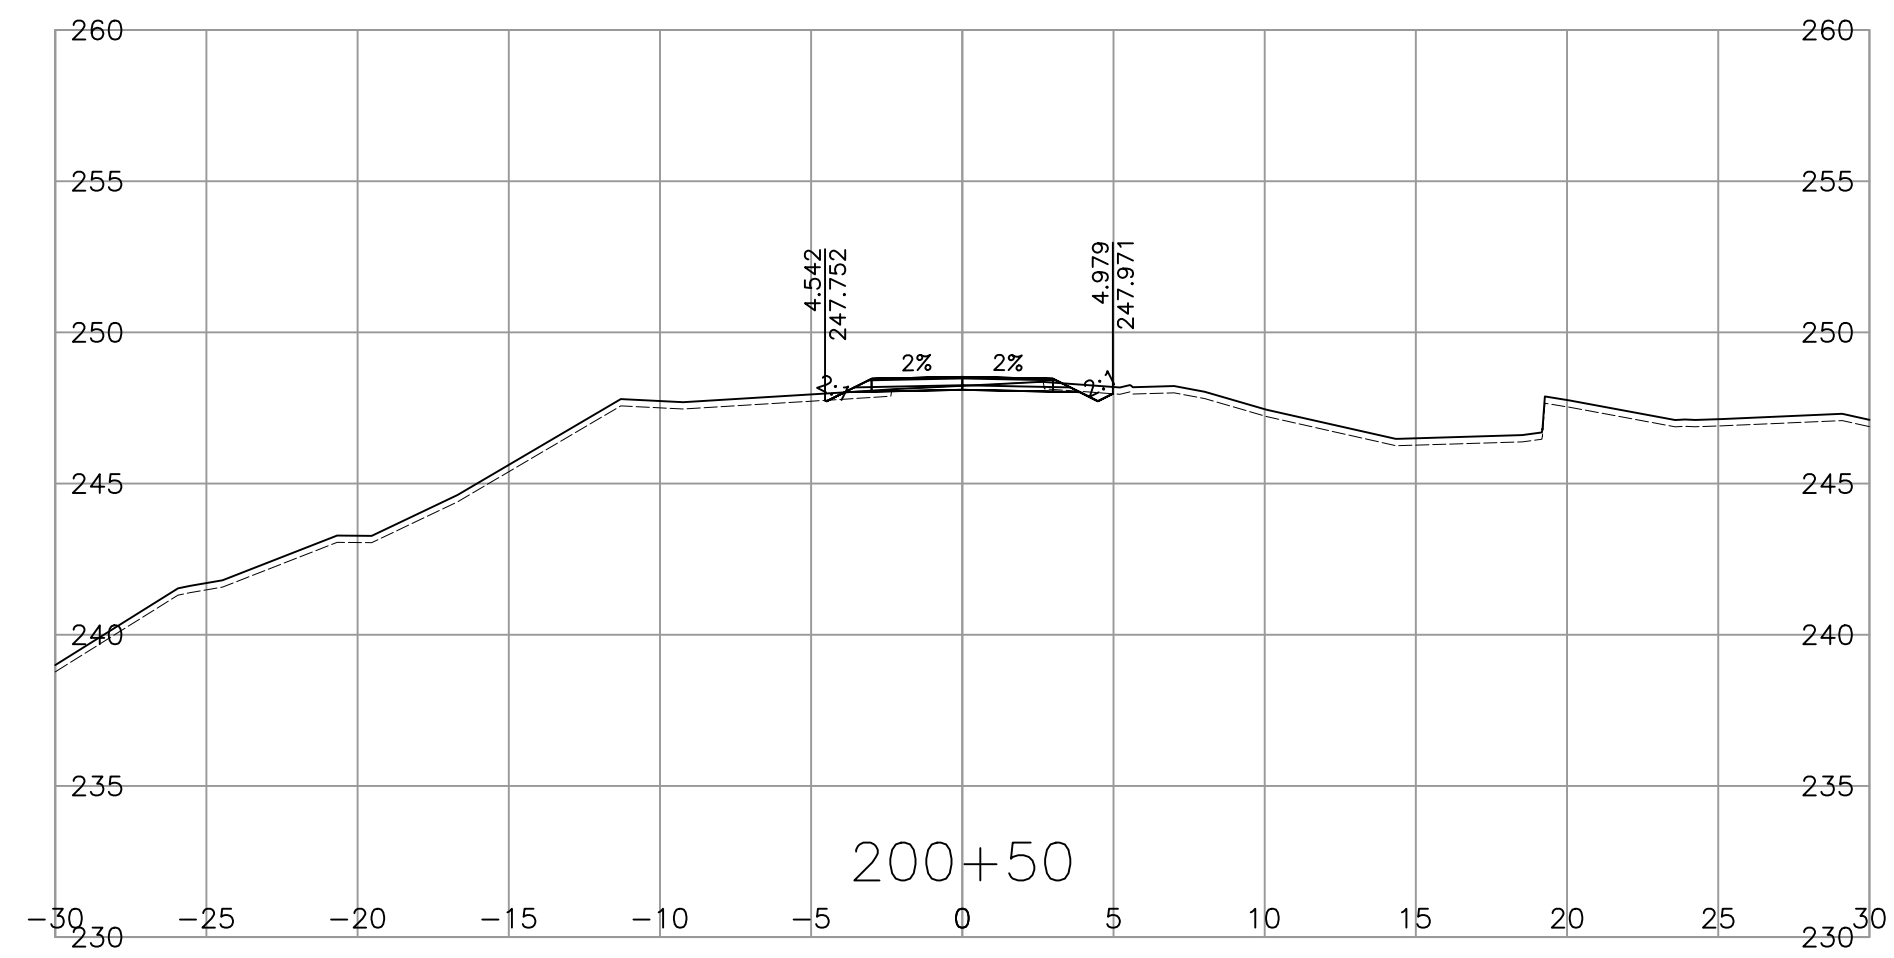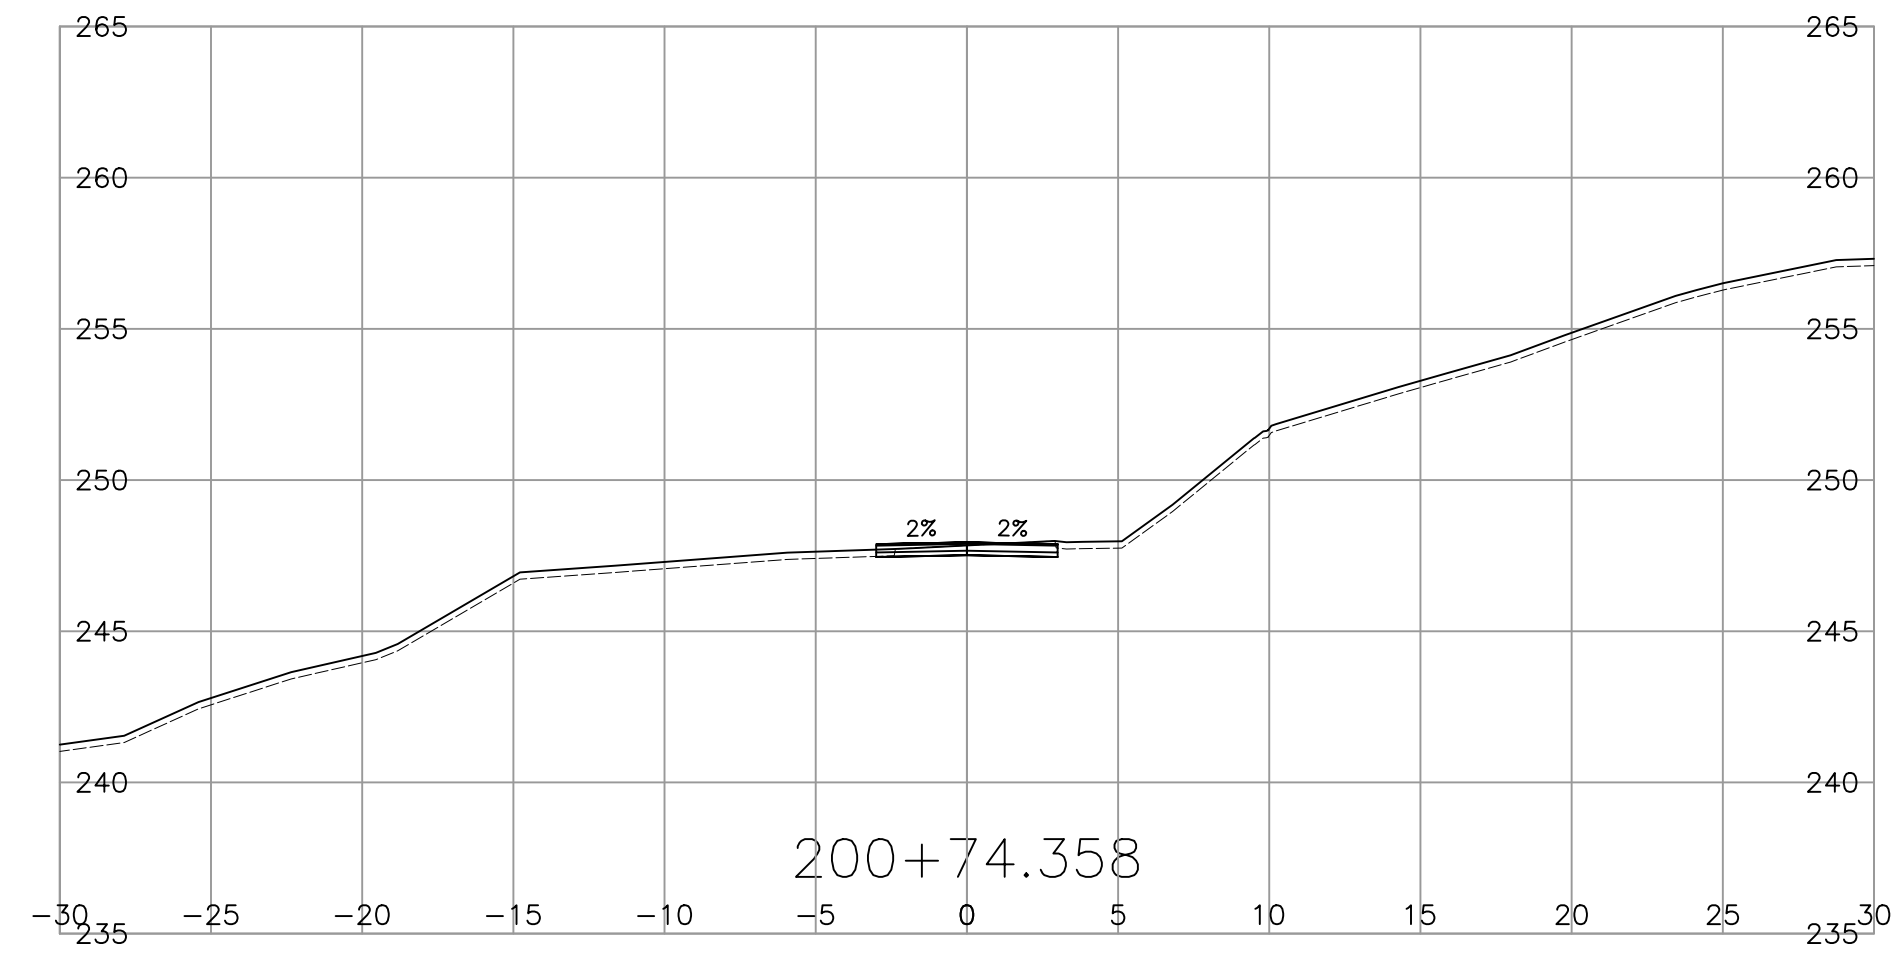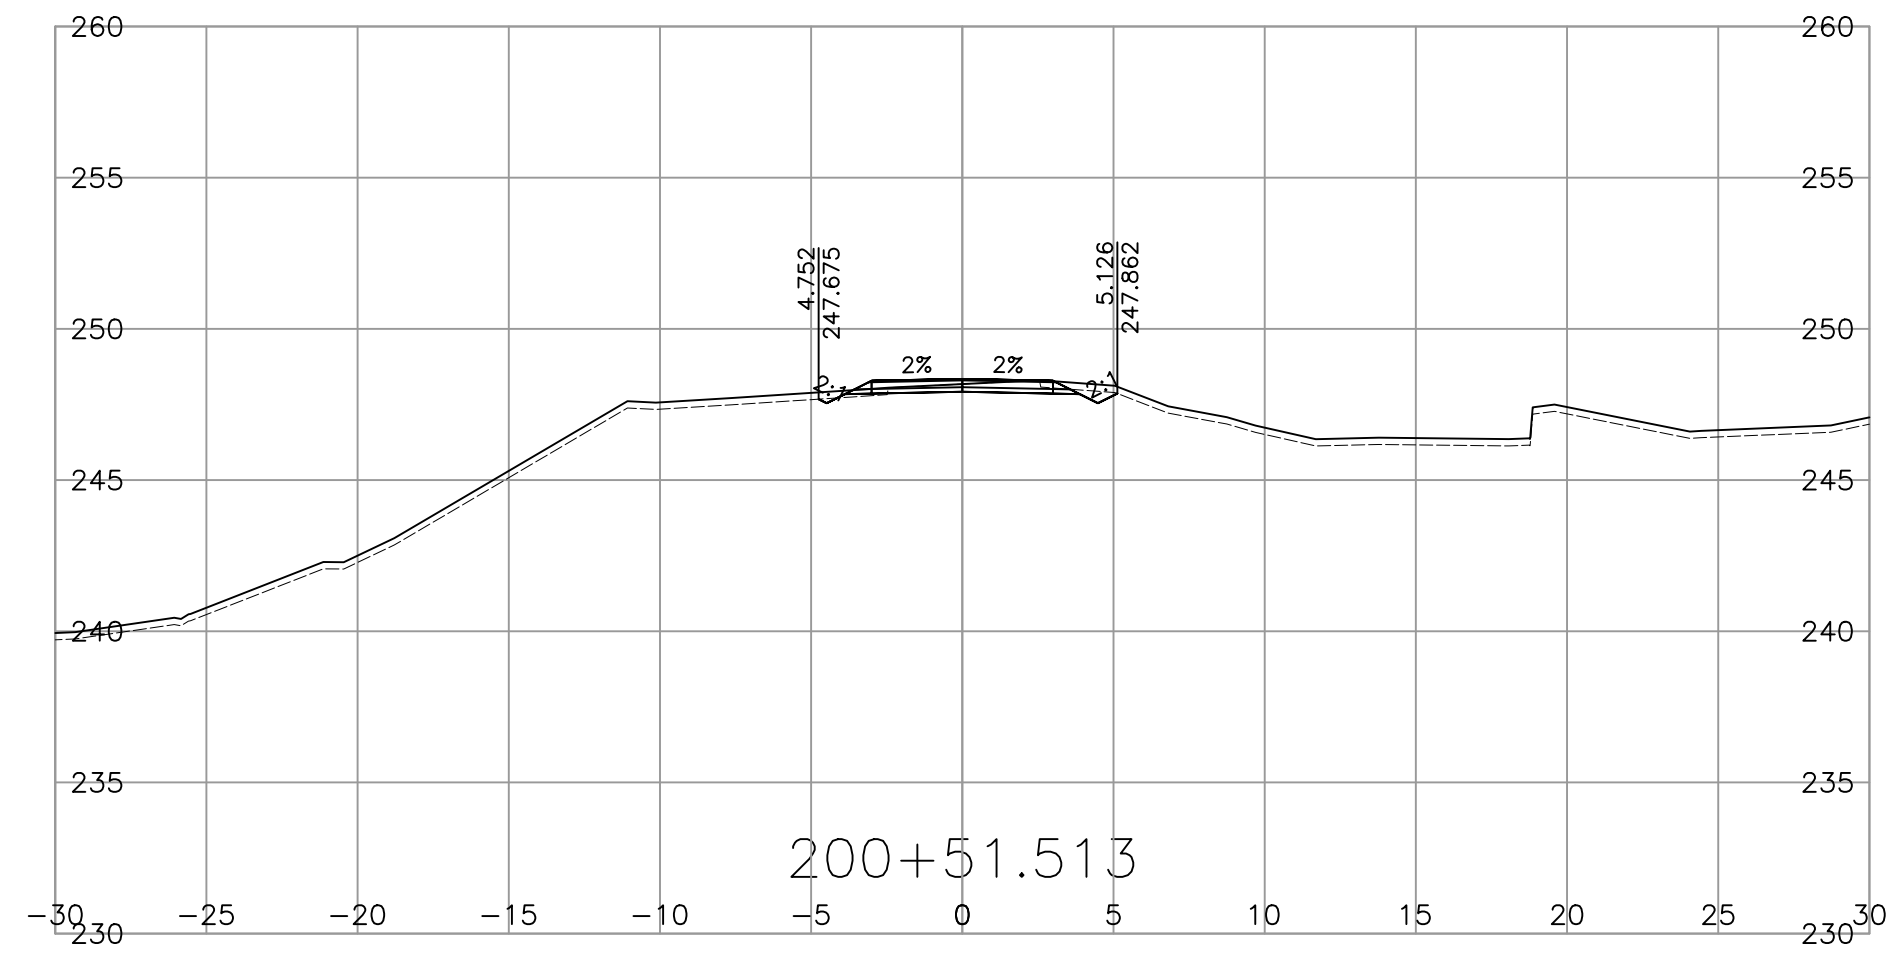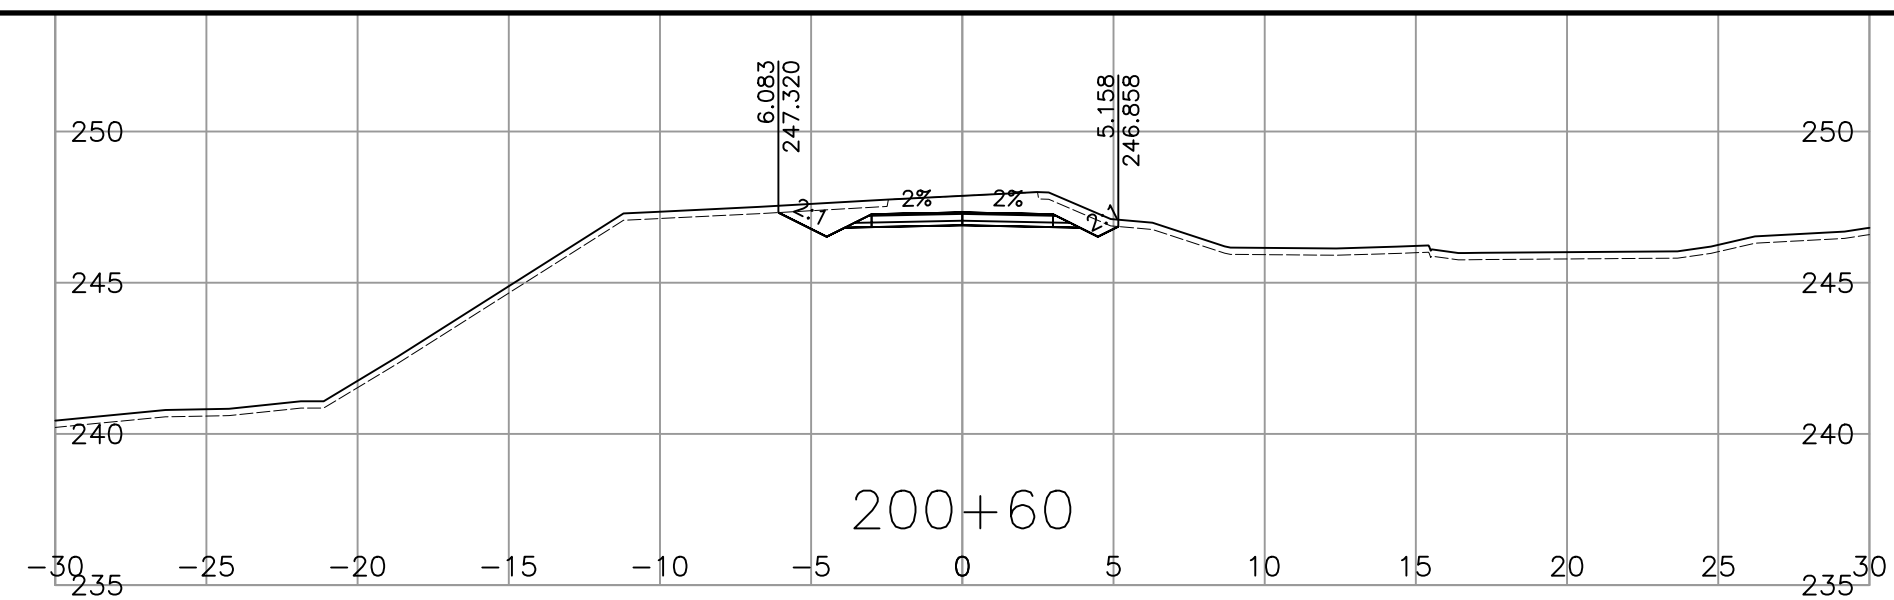

SCALE 0 2 1:250 12m

CAD FILENAME 1000-SECTIONS
PLOT DATE 4/2/2025

REV	DATE	REVISIONS	NAME

BRITISH COLUMBIA MINISTRY OF TRANSPORTATION AND TRANSIT
SOUTHERN INTERIOR REGION
HIGHWAY ENGINEERING AND GEOMATICS


DESIGNED W. ELKE DATE 2025-04-02
QUALITY CONTROL G. IRVINE DATE 2025-04-03
QUALITY ASSURANCE S. QUARTERMAN DATE 2025-04-04
DRAWN W. ELKE DATE 2025-04-02

SHANNON QUARTERMAN, P. ENG
ENGINEER OF RECORD

CROSS SECTIONS
TRANS CANADA HWY No. 1
SACKUM OVERHEAD No. 1491 REPLACEMENT
STA 200+40.000 TO STA 200+74.358

FILE NUMBER 115822123.300	PROJECT NUMBER 23040-0000	REG 2	DRAWING NUMBER R2-1262-1014	REV -
------------------------------	------------------------------	----------	--------------------------------	----------

PLOT DATE: 2025/04/02 V:\115822123\02_active_tasks\300_Sackum_OptionA\11_bc_mot\DrawingProduction\1000_DesignSections\1000-SECTIONS.dwg

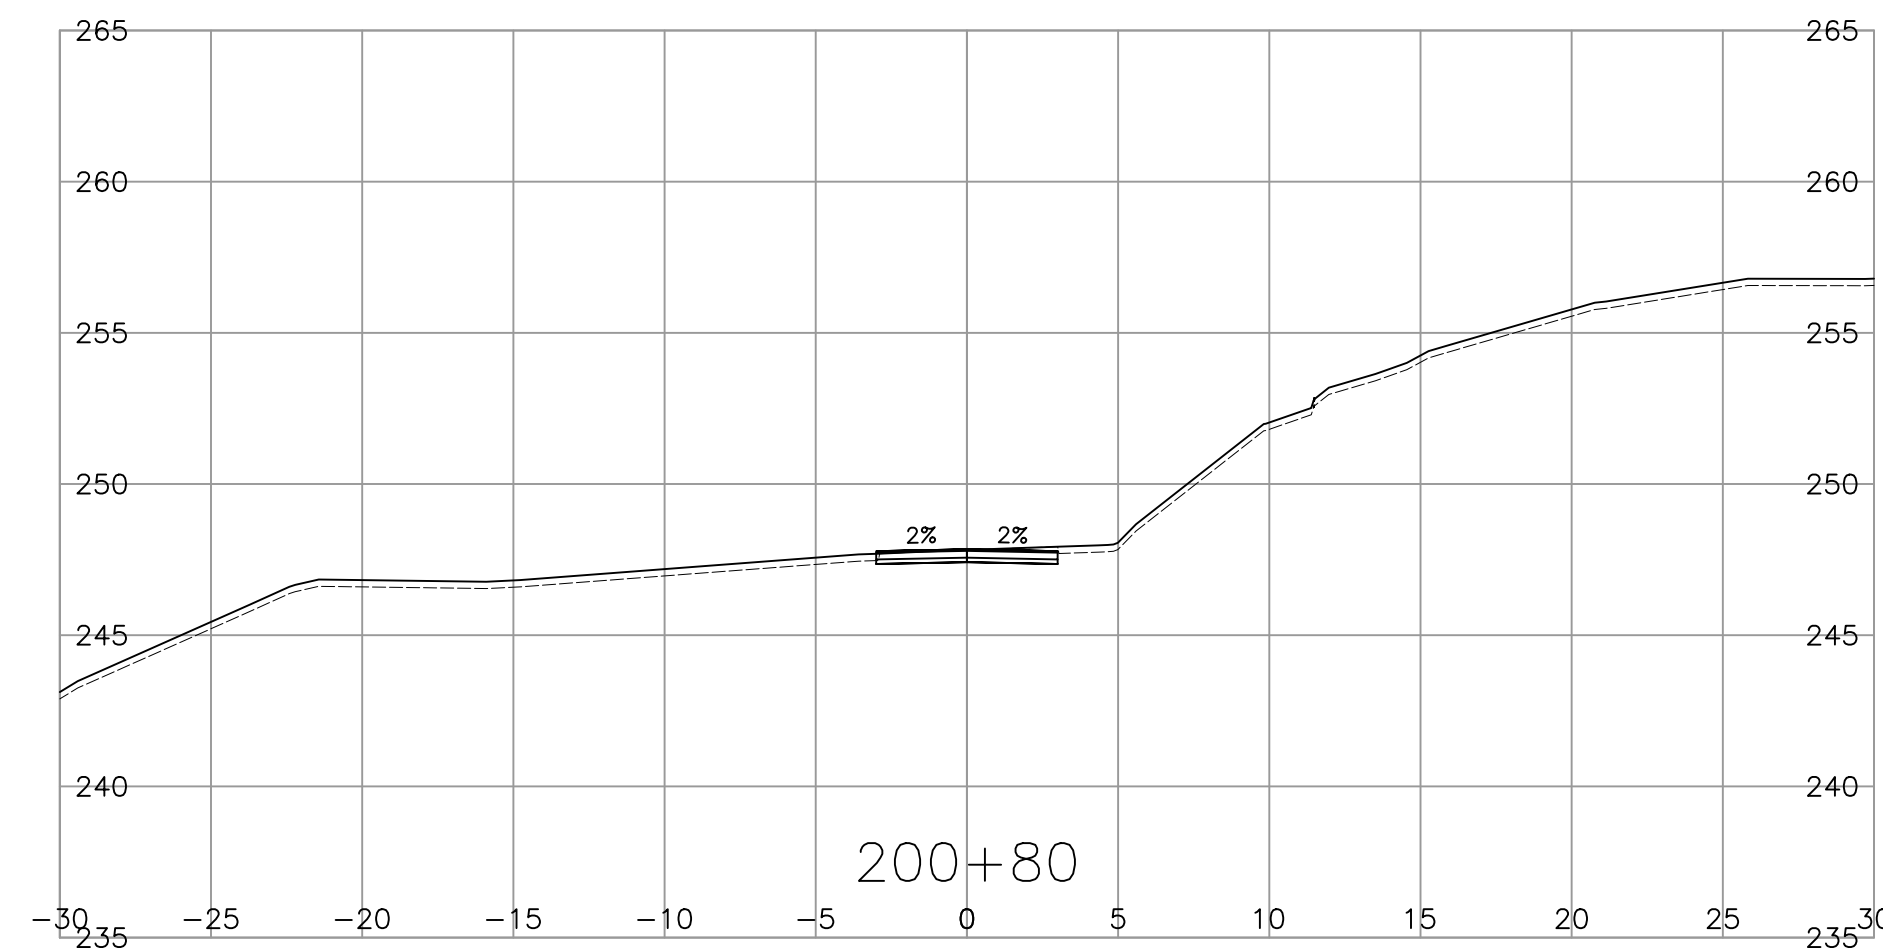

SCALE 0 2 1:250 12m		CAD FILENAME 1000-SECTIONS	
		PLOT DATE 4/2/2025	
REV	DATE	REVISIONS	NAME



MINISTRY OF TRANSPORTATION
AND TRANSIT
SOUTHERN INTERIOR REGION
HIGHWAY ENGINEERING AND GEOMATICS











SHANNON QUARTERMAN, P.ENG
ENGINEER OF RECORD
DATE

DESIGNED W.ELKE DATE 2025-04-02
QUALITY CONTROL G.IRVINE DATE 2025-04-03
QUALITY ASSURANCE S.QUARTERMAN DATE 2025-04-04
DRAWN W.ELKE DATE 2025-04-02

CROSS SECTIONS
TRANS CANADA HWY No. 1
SACKUM OVERHEAD No. 1491 REPLACEMENT
STA 200+80.000

FILE NUMBER	PROJECT NUMBER	REG	DRAWING NUMBER	REV
115822123.300	23040-0000	2	R2-1262-1015	-

PLOT DATE: 2025/04/02 V:\1158\active\115822123\02_active_tasks\300_Sackum Option1\11_bc_mot\DrawingProduction\1000_DesignSections\1000-SECTIONS.dwg

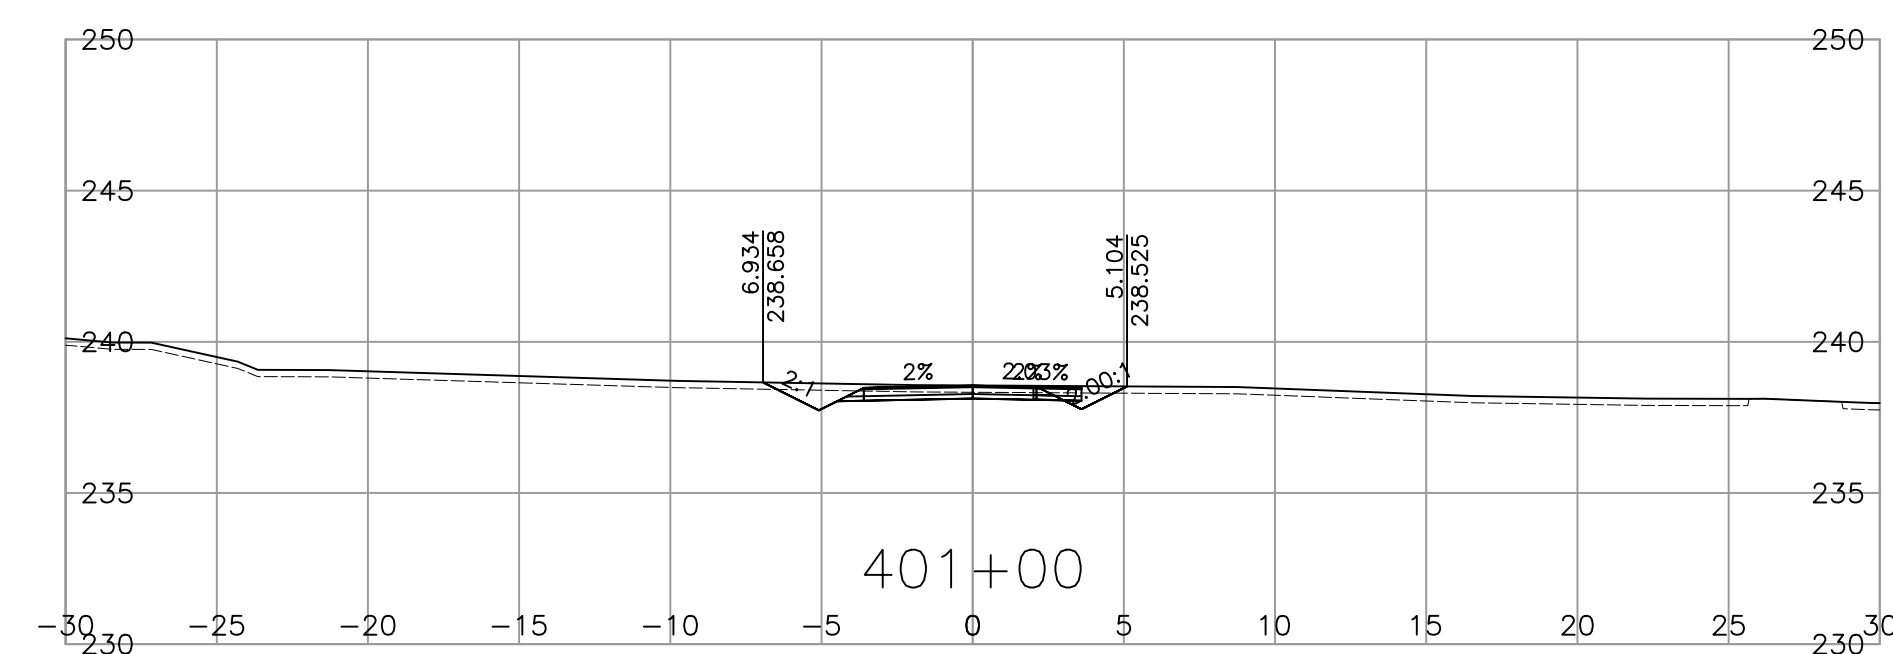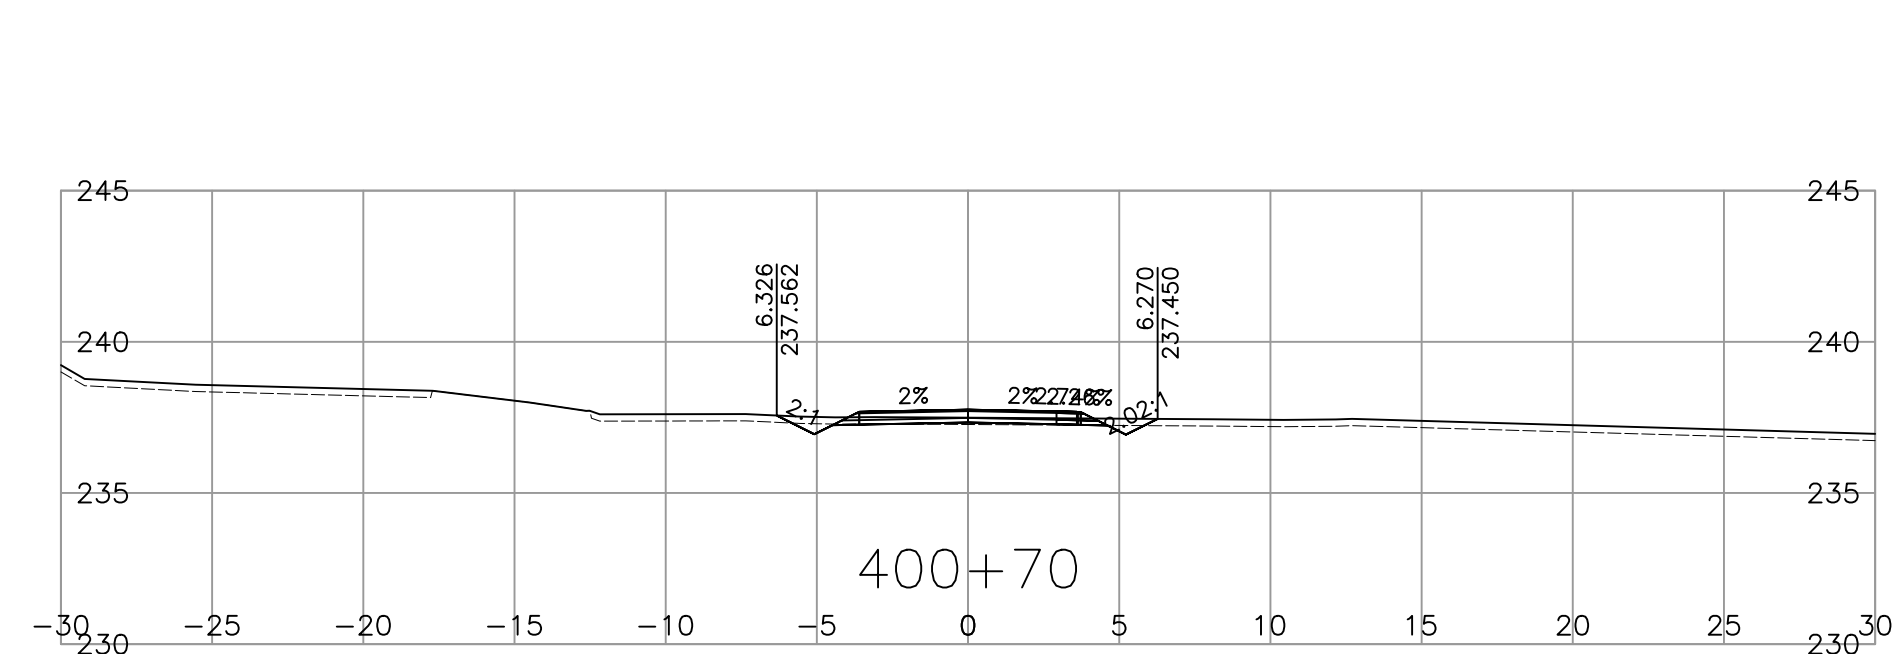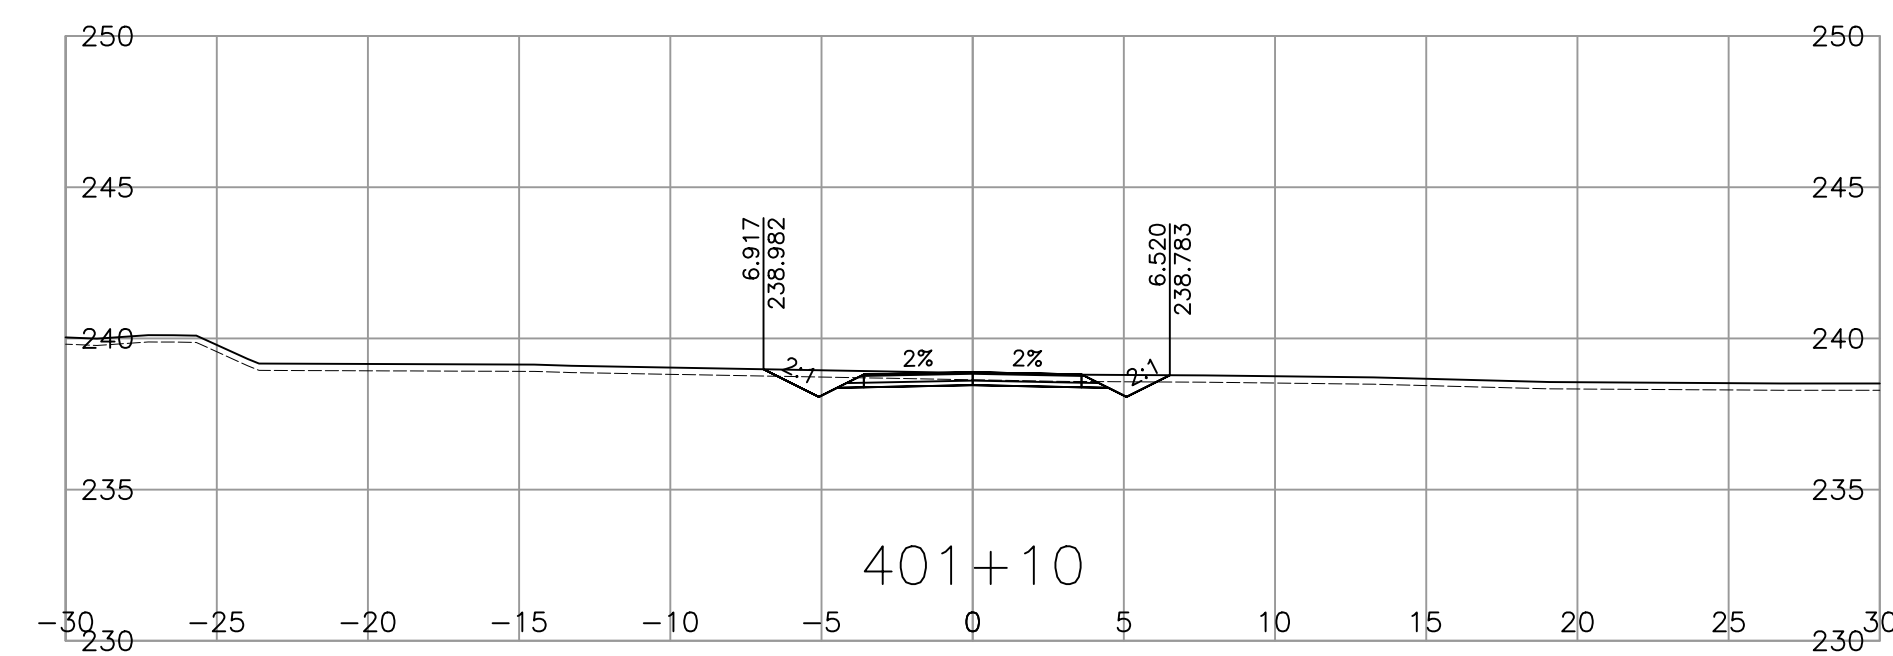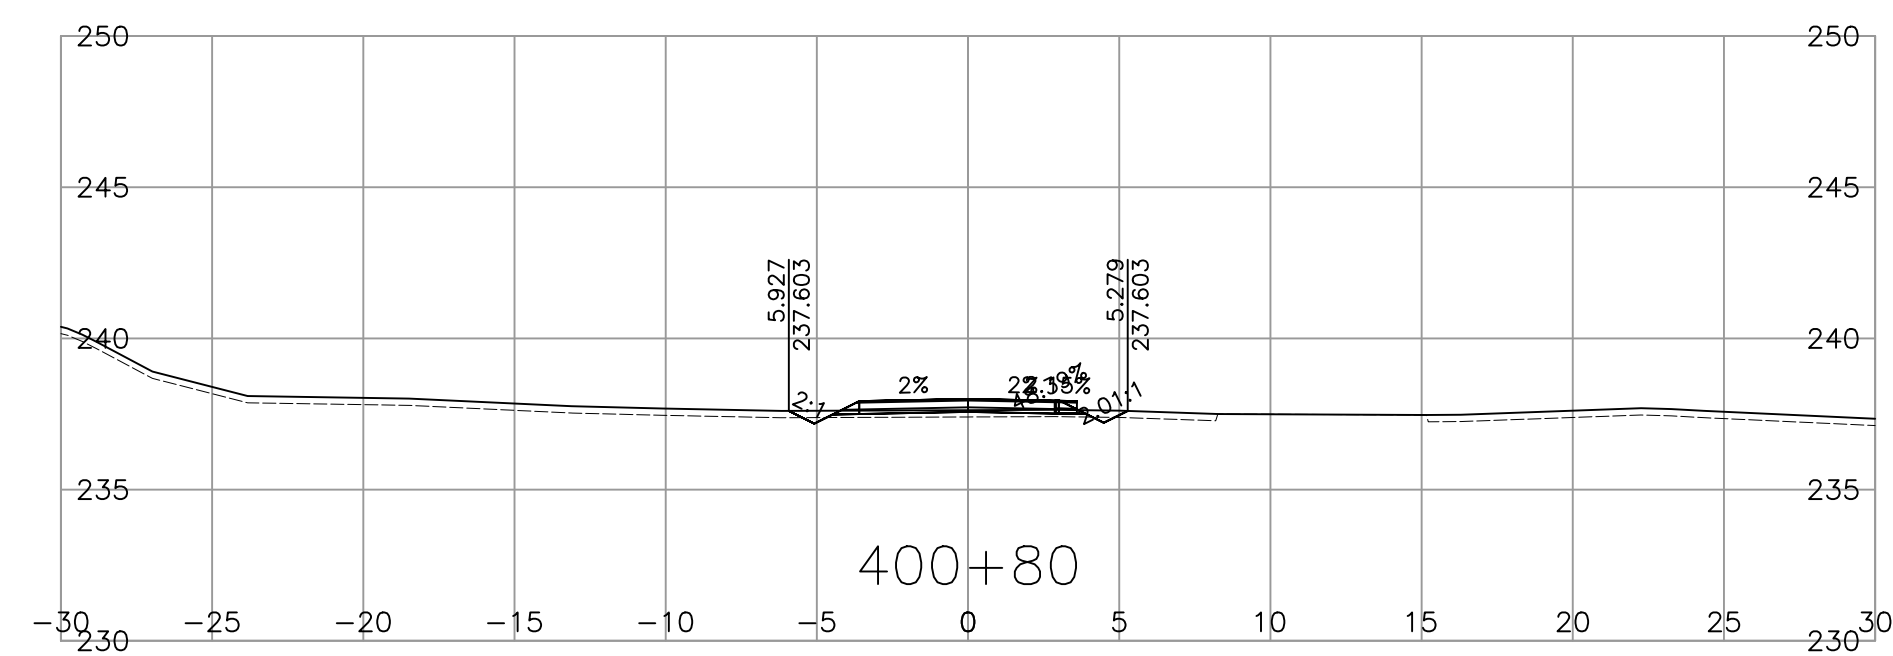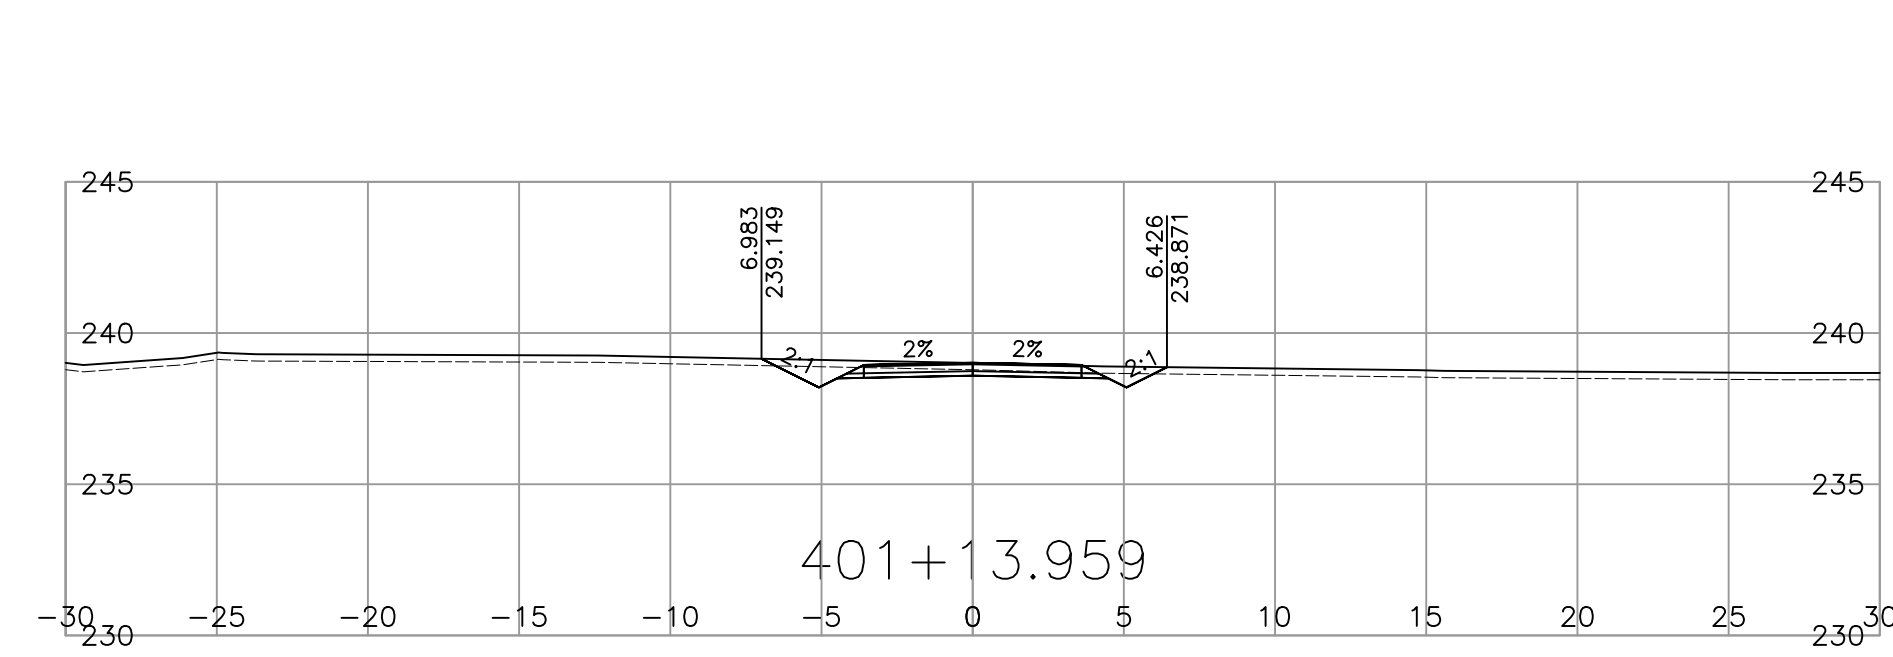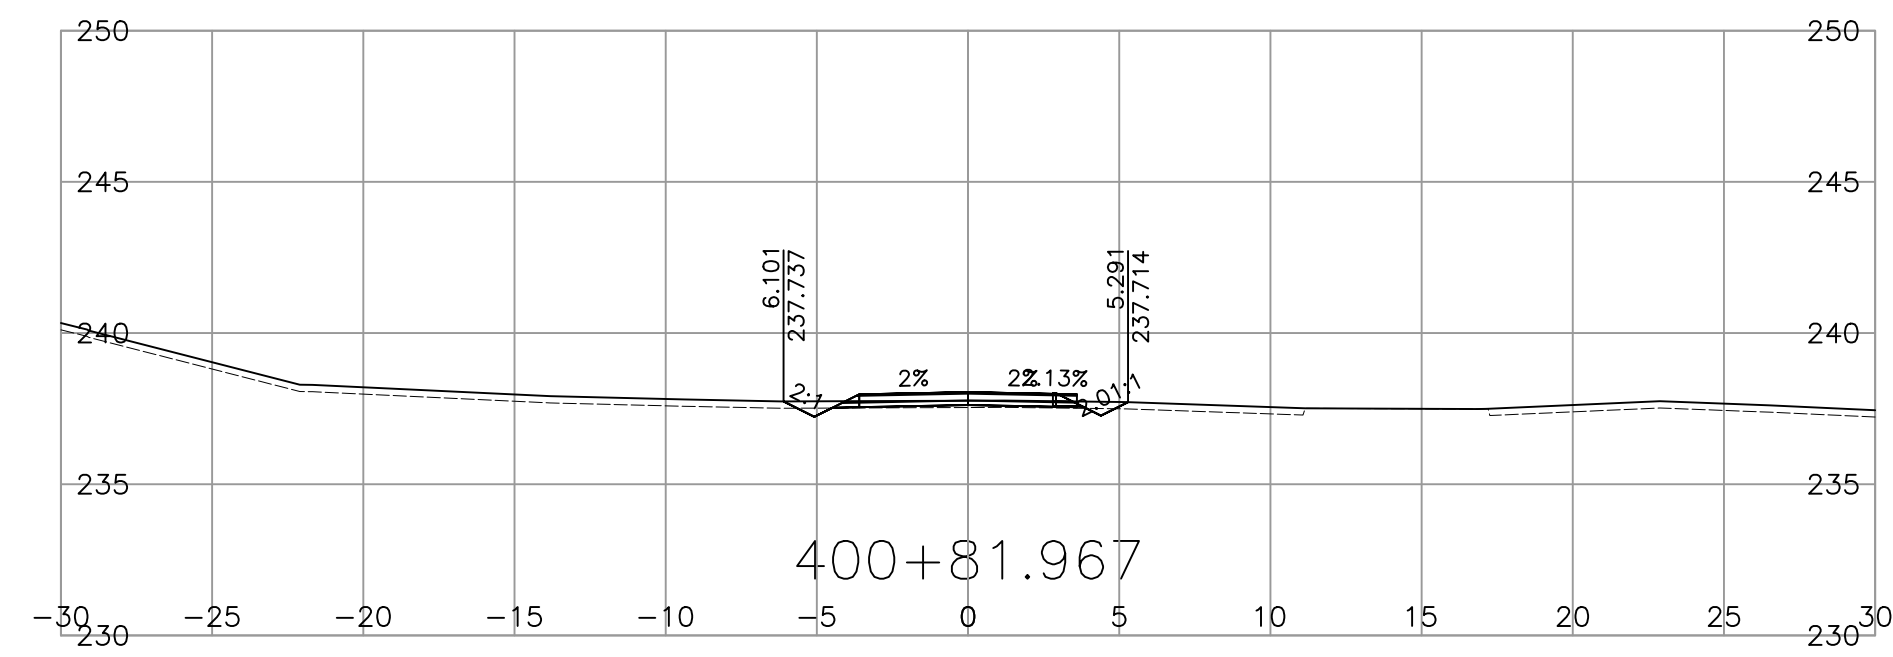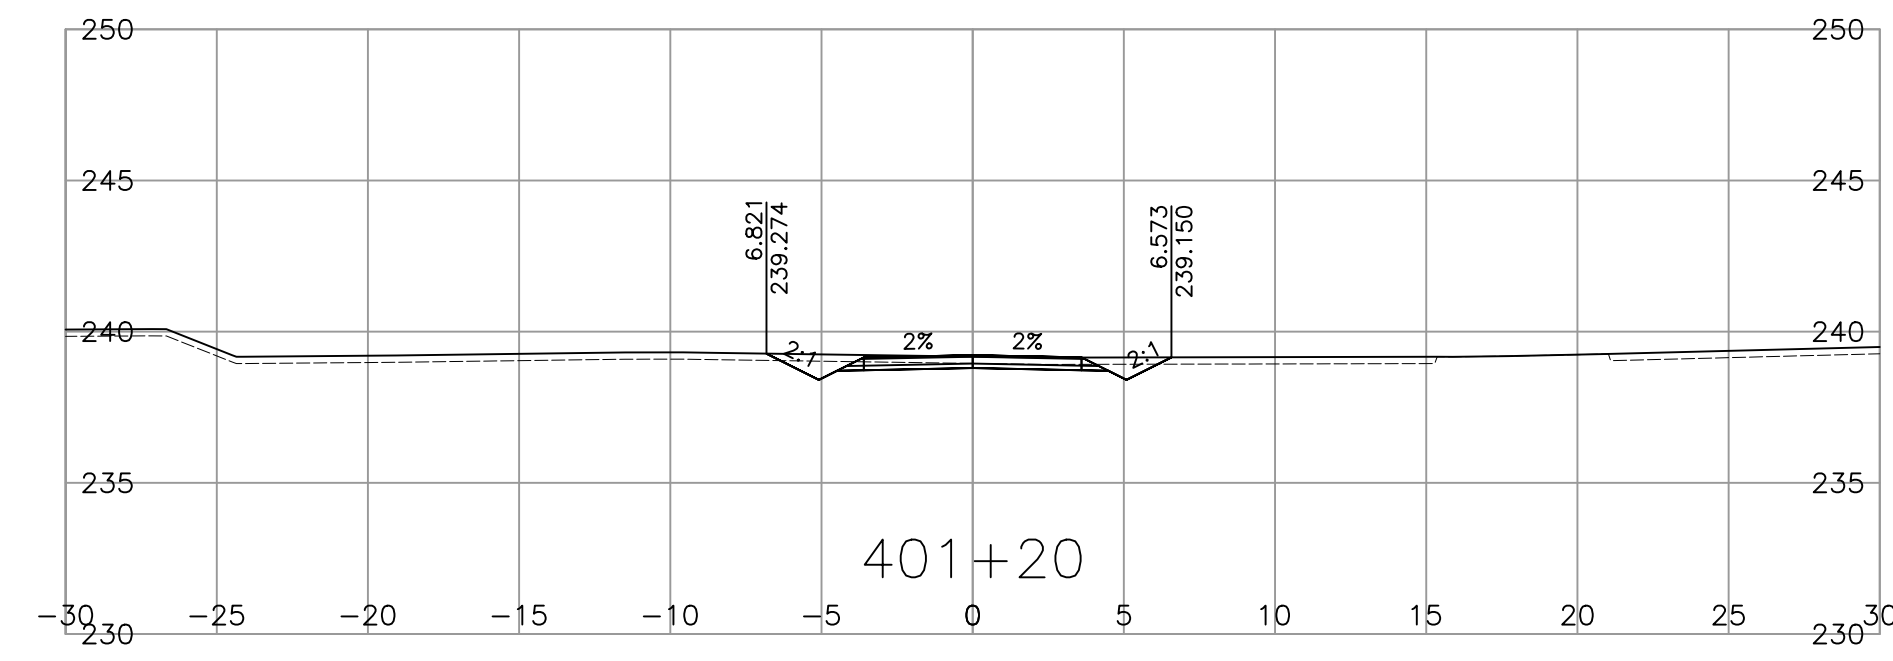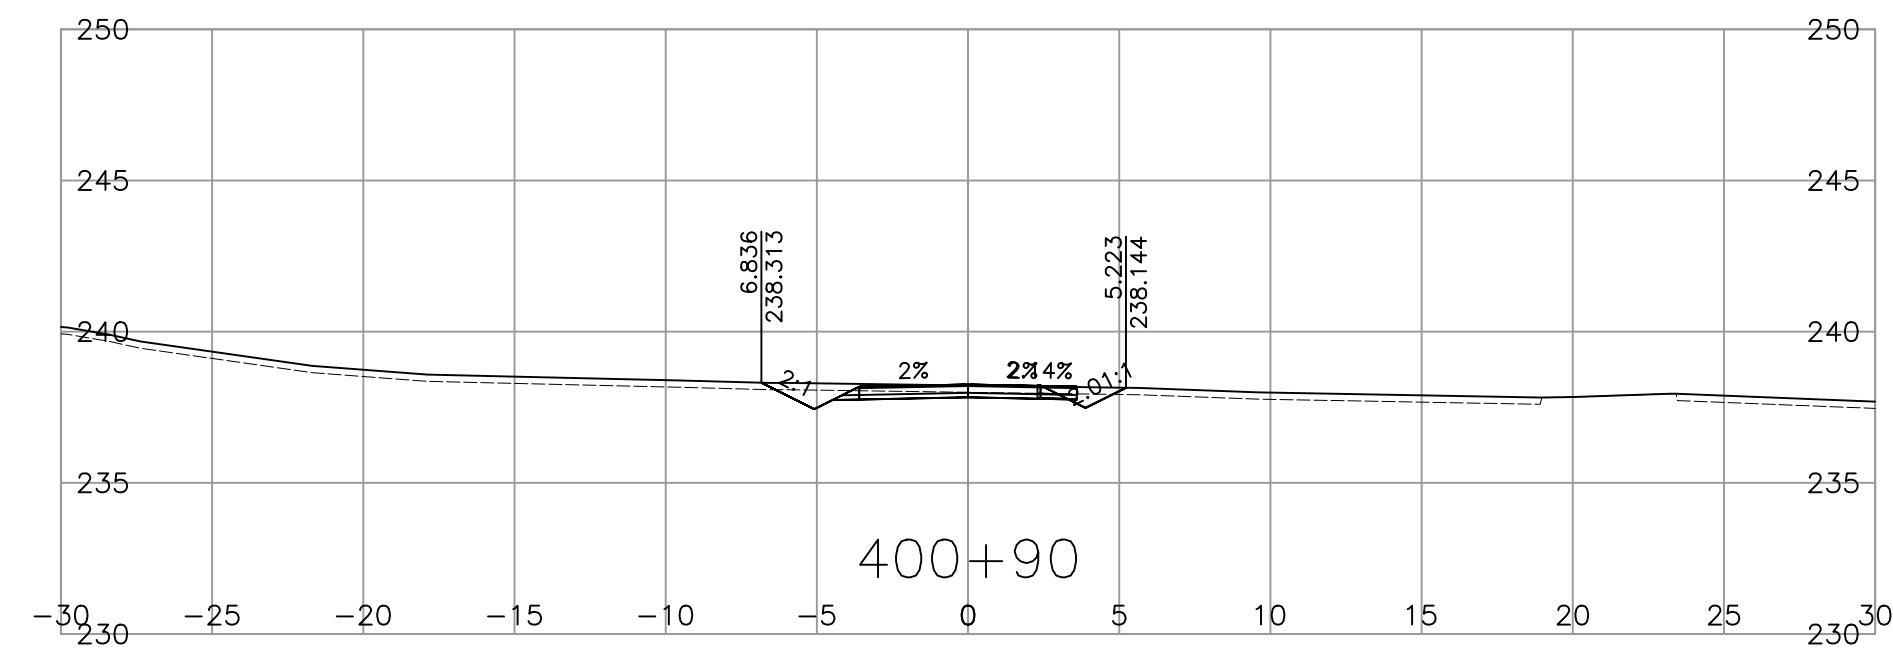

SCALE 0 2 1:250 12m

CAD FILENAME 1000-SECTIONS
PLOT DATE 4/2/2025

REV	DATE	REVISIONS	NAME

BRITISH COLUMBIA MINISTRY OF TRANSPORTATION AND TRANSIT
SOUTHERN INTERIOR REGION
HIGHWAY ENGINEERING AND GEOMATICS






SHANNON QUARTERMAN, P.ENG
ENGINEER OF RECORD

DESIGNED W.ELKE DATE 2025-04-02
QUALITY CONTROL G.IRVINE DATE 2025-04-03
QUALITY ASSURANCE S.QUARTERMAN DATE 2025-04-04
DRAWN W.ELKE DATE 2025-04-02

CROSS SECTIONS
TRANS CANADA HWY No. 1
SACKUM OVERHEAD No. 1491 REPLACEMENT
STA 400+70.000 TO STA 401+20.000

FILE NUMBER 115822123.300	PROJECT NUMBER 23040-0000	REG 2	DRAWING NUMBER R2-1262-1017	REV -
------------------------------	------------------------------	----------	--------------------------------	----------

PLOT DATE: 2025/04/02 V:\1158\active\115822123\02_active_tasks\300_Sackum Option1A\11_bc_mot\DrawingProduction\1000_DesignSections\1000-SECTIONS.dwg

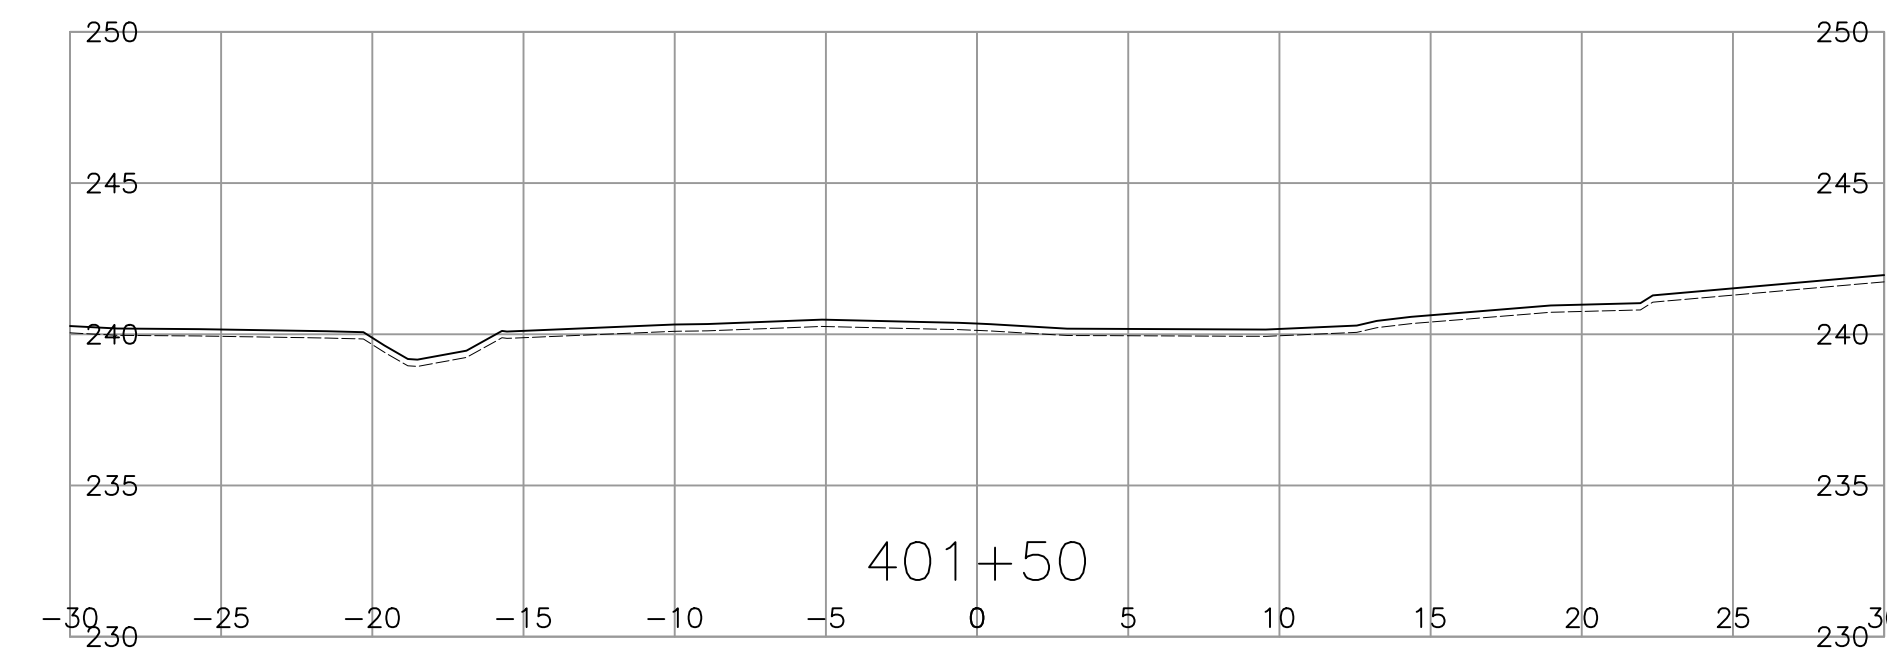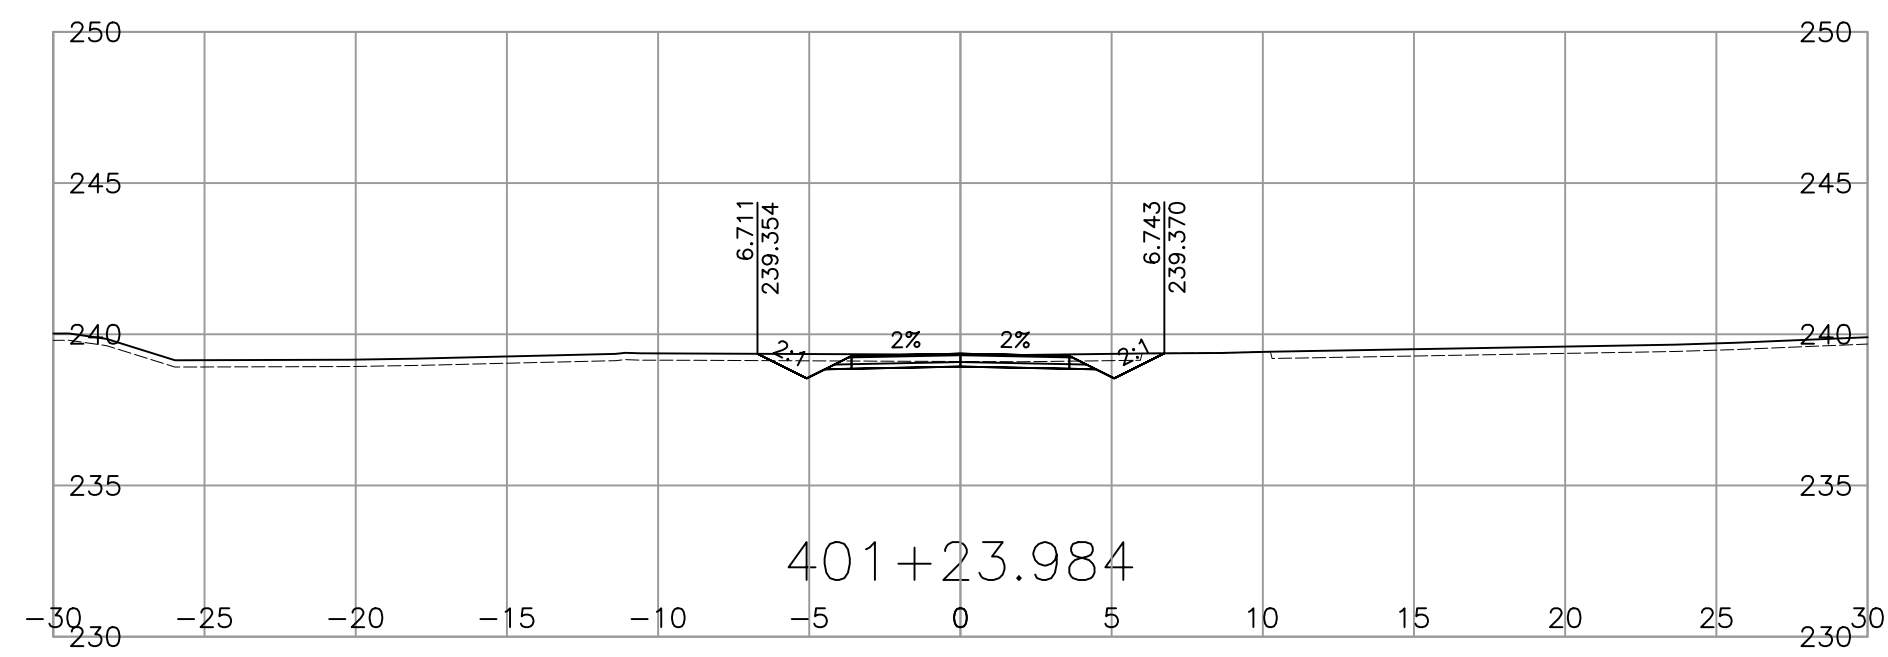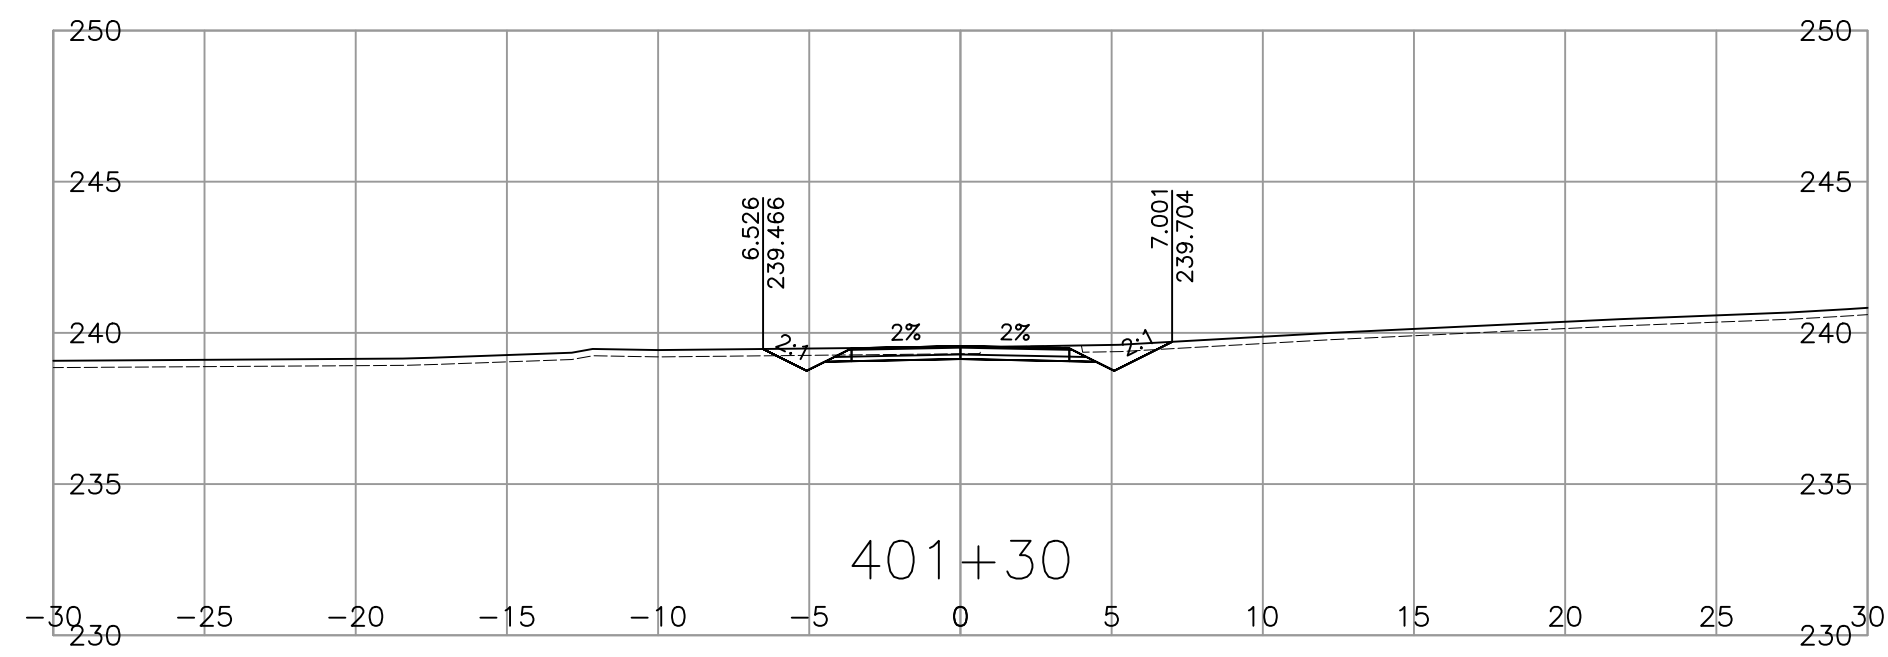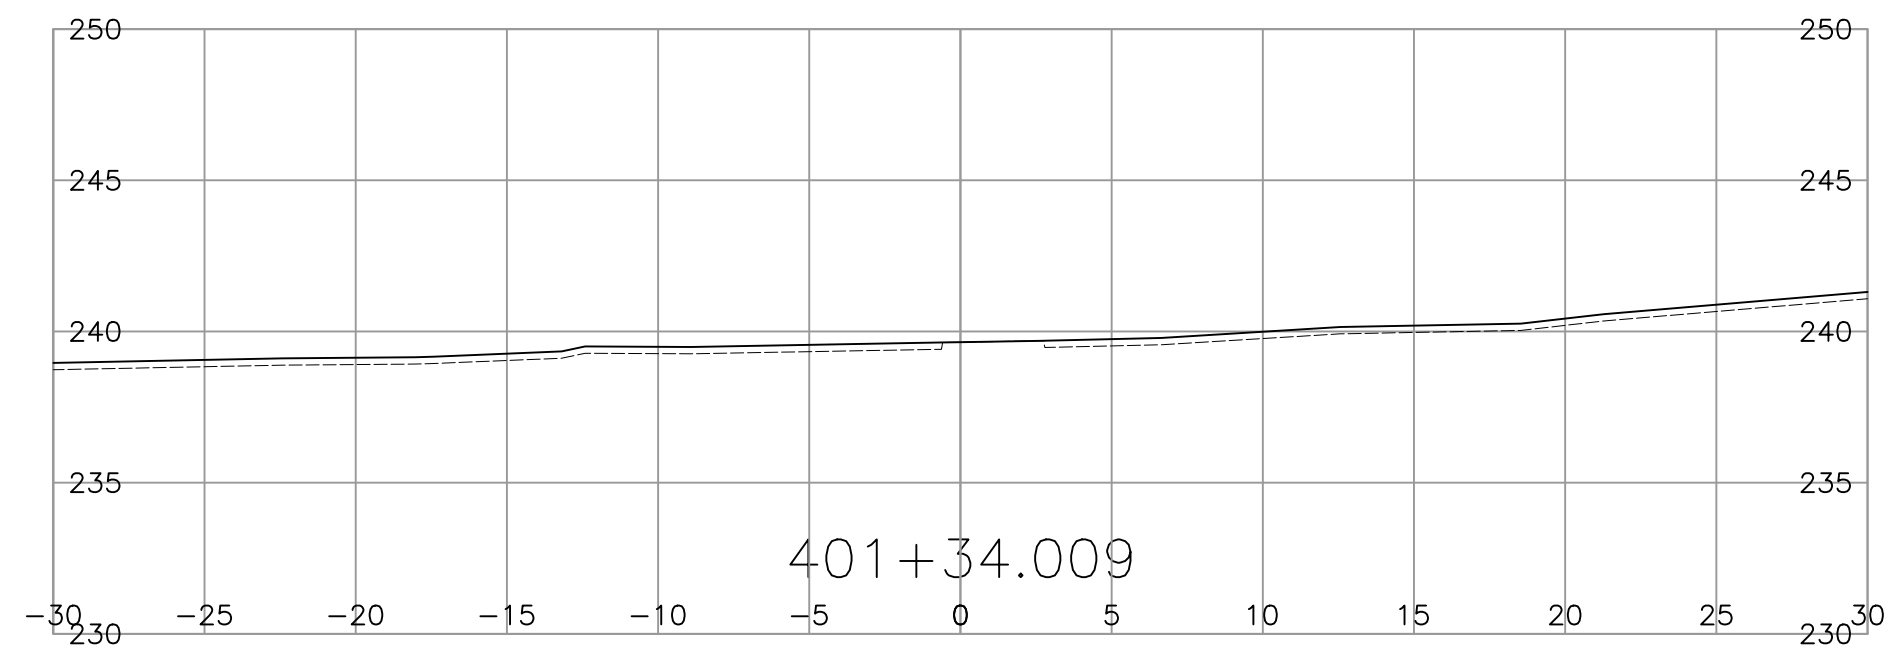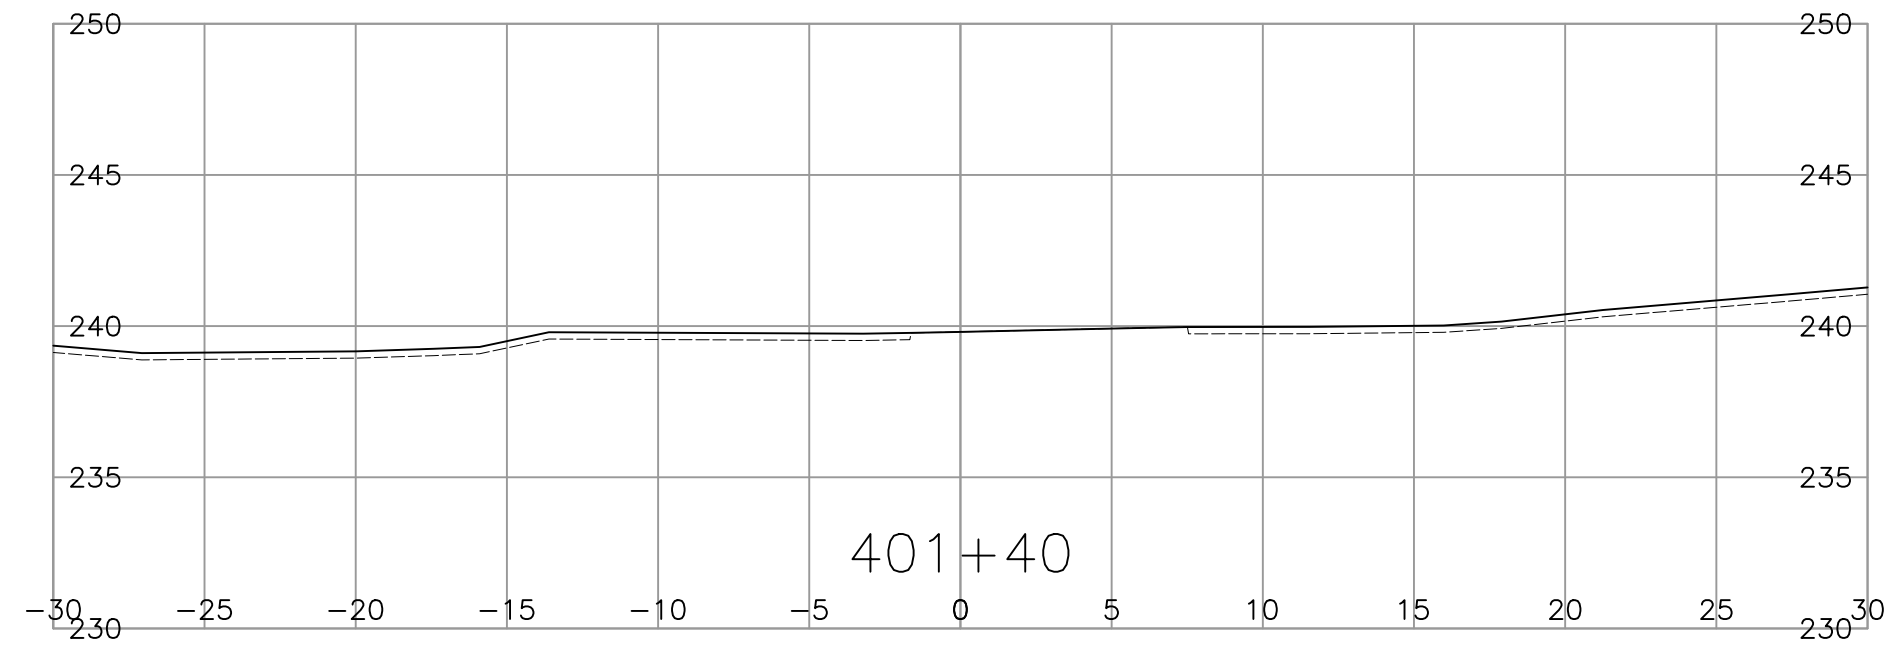

SCALE 0 2 1:250 12m

CAD FILENAME 1000-SECTIONS
PLOT DATE 4/2/2025

REV	DATE	REVISIONS	NAME



MINISTRY OF TRANSPORTATION AND TRANSIT
SOUTHERN INTERIOR REGION
HIGHWAY ENGINEERING AND GEOMATICS









SHANNON QUARTERMAN, P.ENG
ENGINEER OF RECORD
DATE

DESIGNED W.ELKE DATE 2025-04-02
QUALITY CONTROL G.IRVINE DATE 2025-04-03
QUALITY ASSURANCE S.QUARTERMAN DATE 2025-04-04
DRAWN W.ELKE DATE 2025-04-02

CROSS SECTIONS
TRANS CANADA HWY No. 1
SACKUM OVERHEAD No. 1491 REPLACEMENT
STA 401+23.984 TO STA 401+50.000

FILE NUMBER 115822123.300	PROJECT NUMBER 23040-0000	REG 2	DRAWING NUMBER R2-1262-1018	REV -
------------------------------	------------------------------	----------	--------------------------------	----------

PLOT DATE: 2025/04/02 V:\1158\active\115822123\02_active_tasks\300_Sackum Option1A\11_bc_mot\DrawingProduction\1000_DesignSections\1000_SECTIONS.dwg

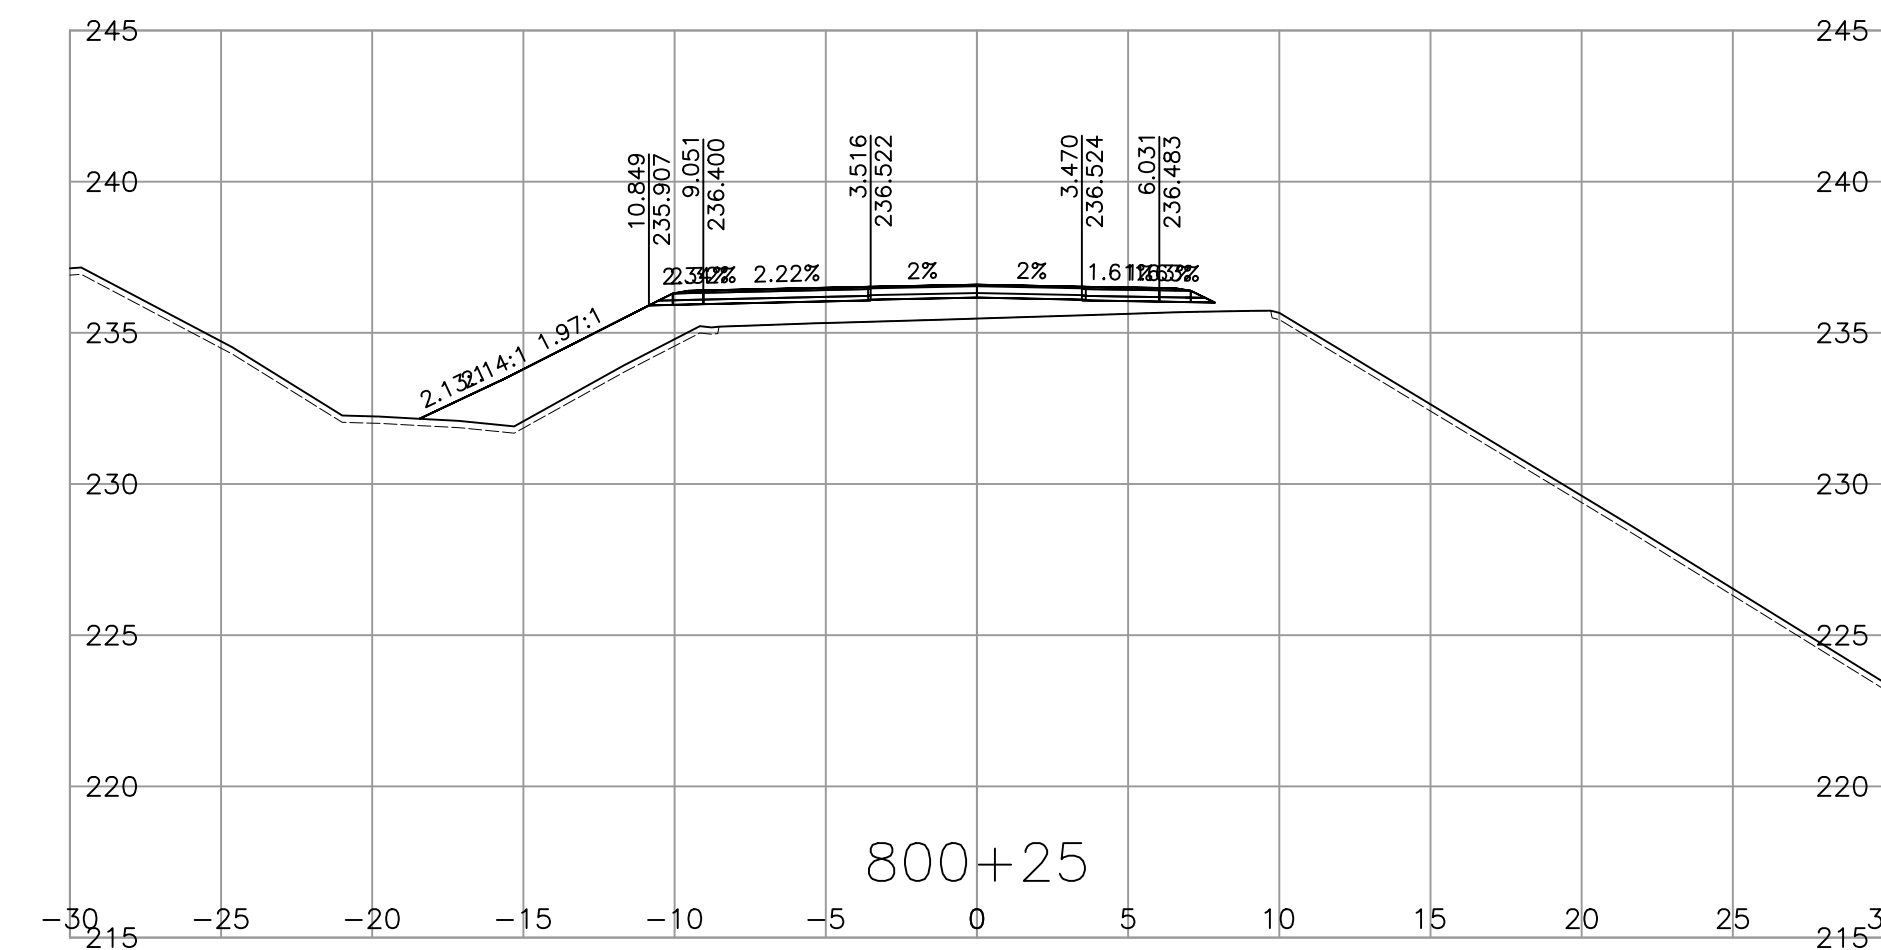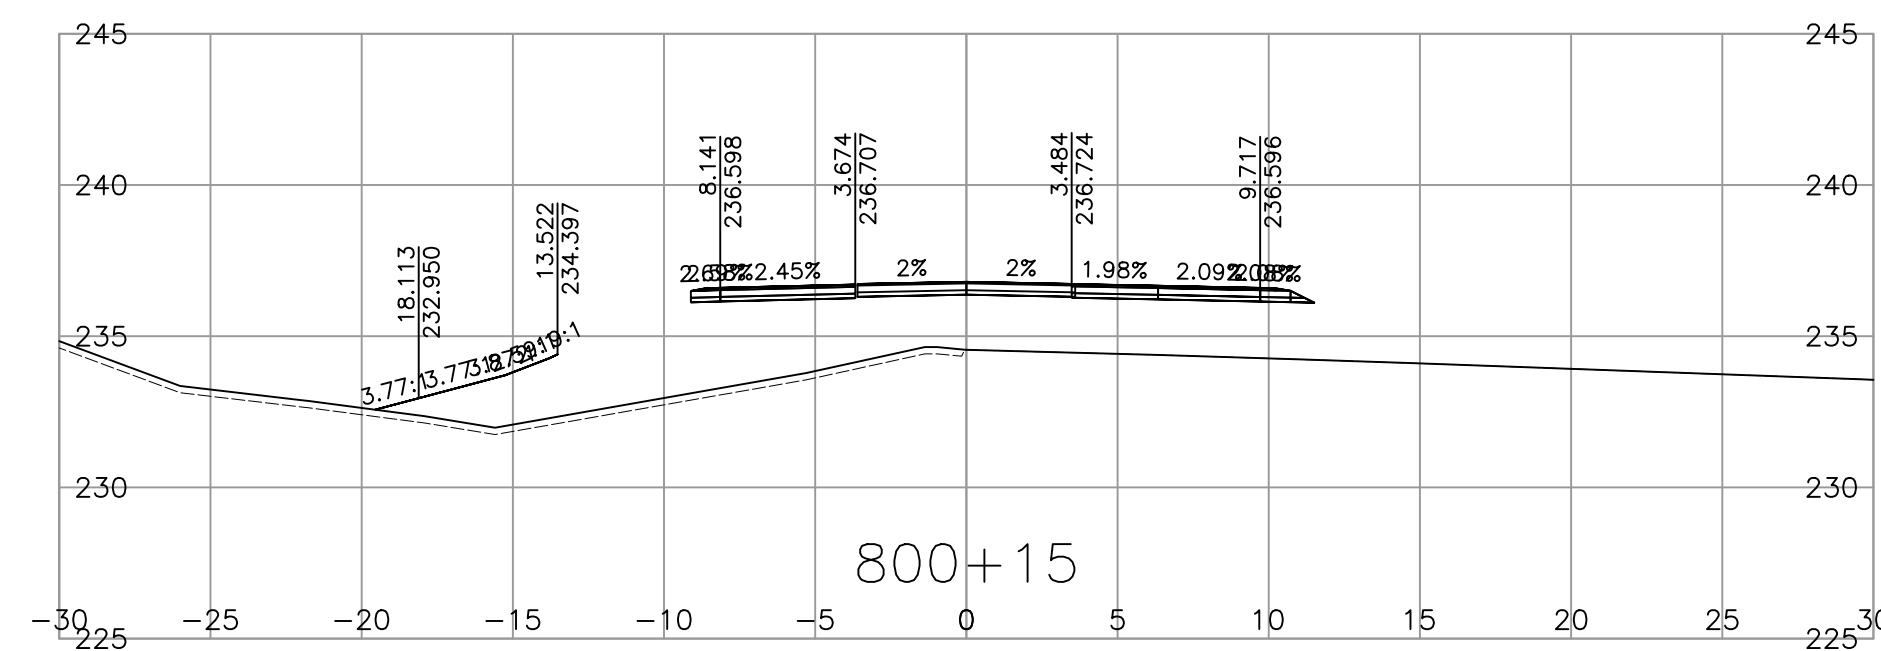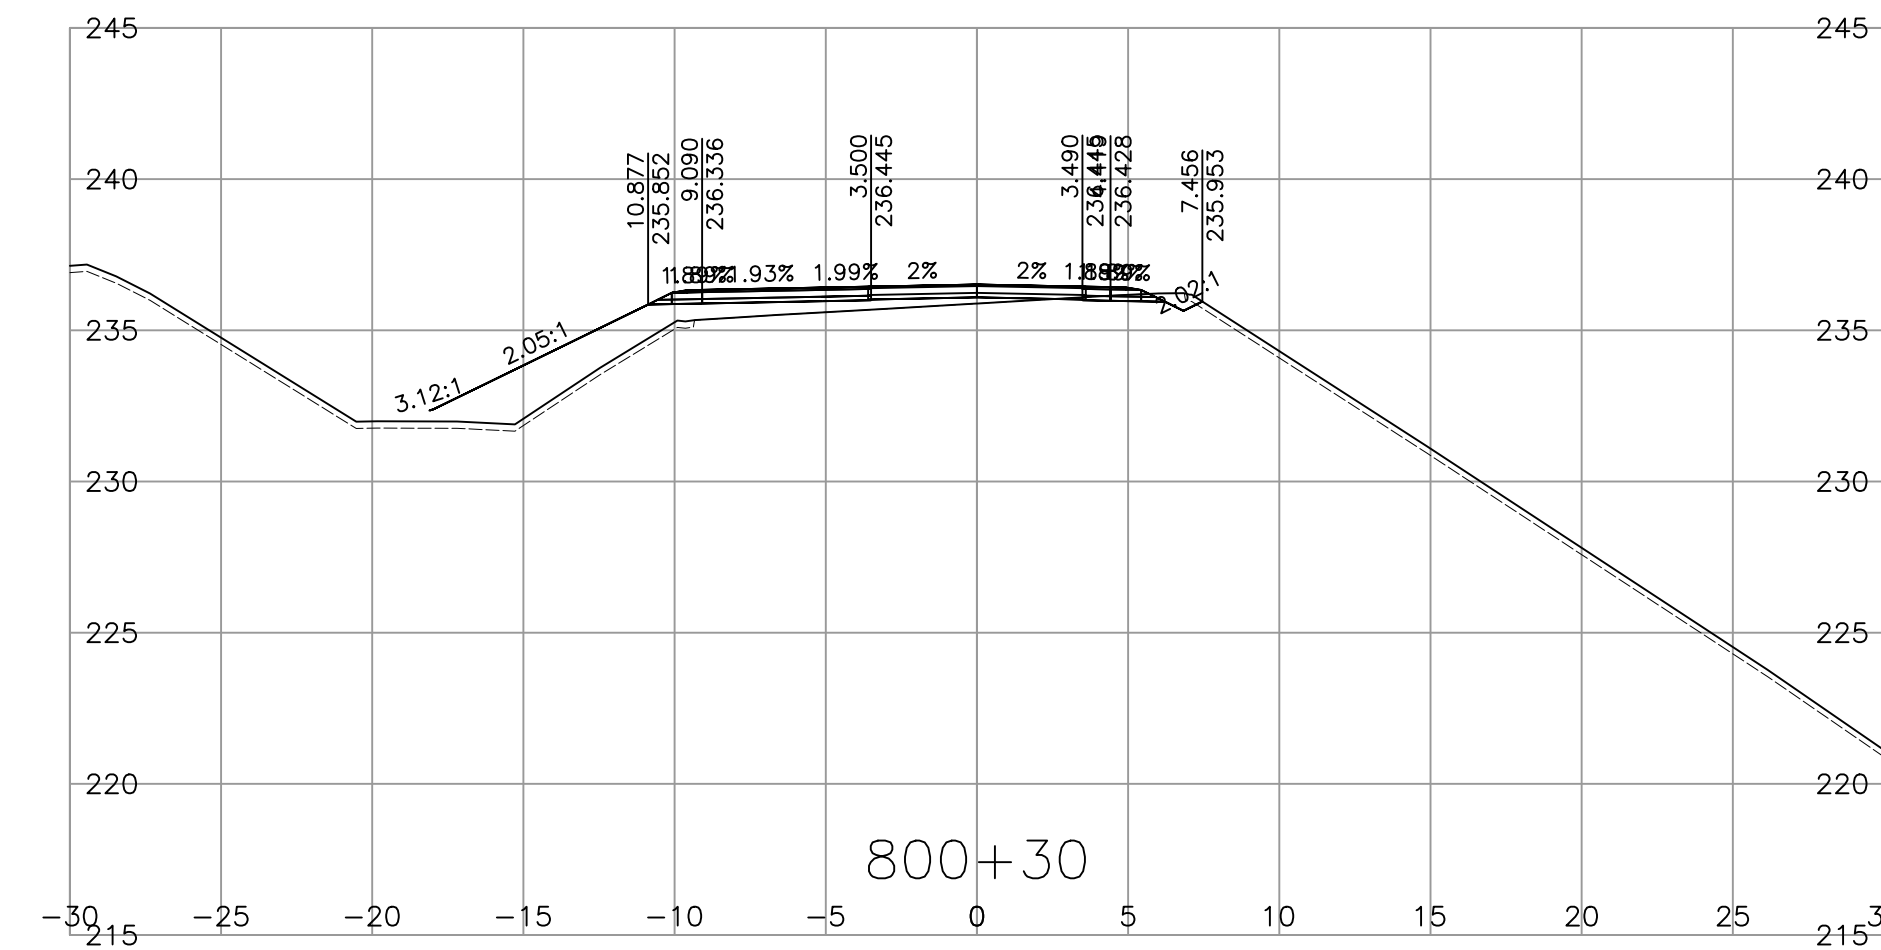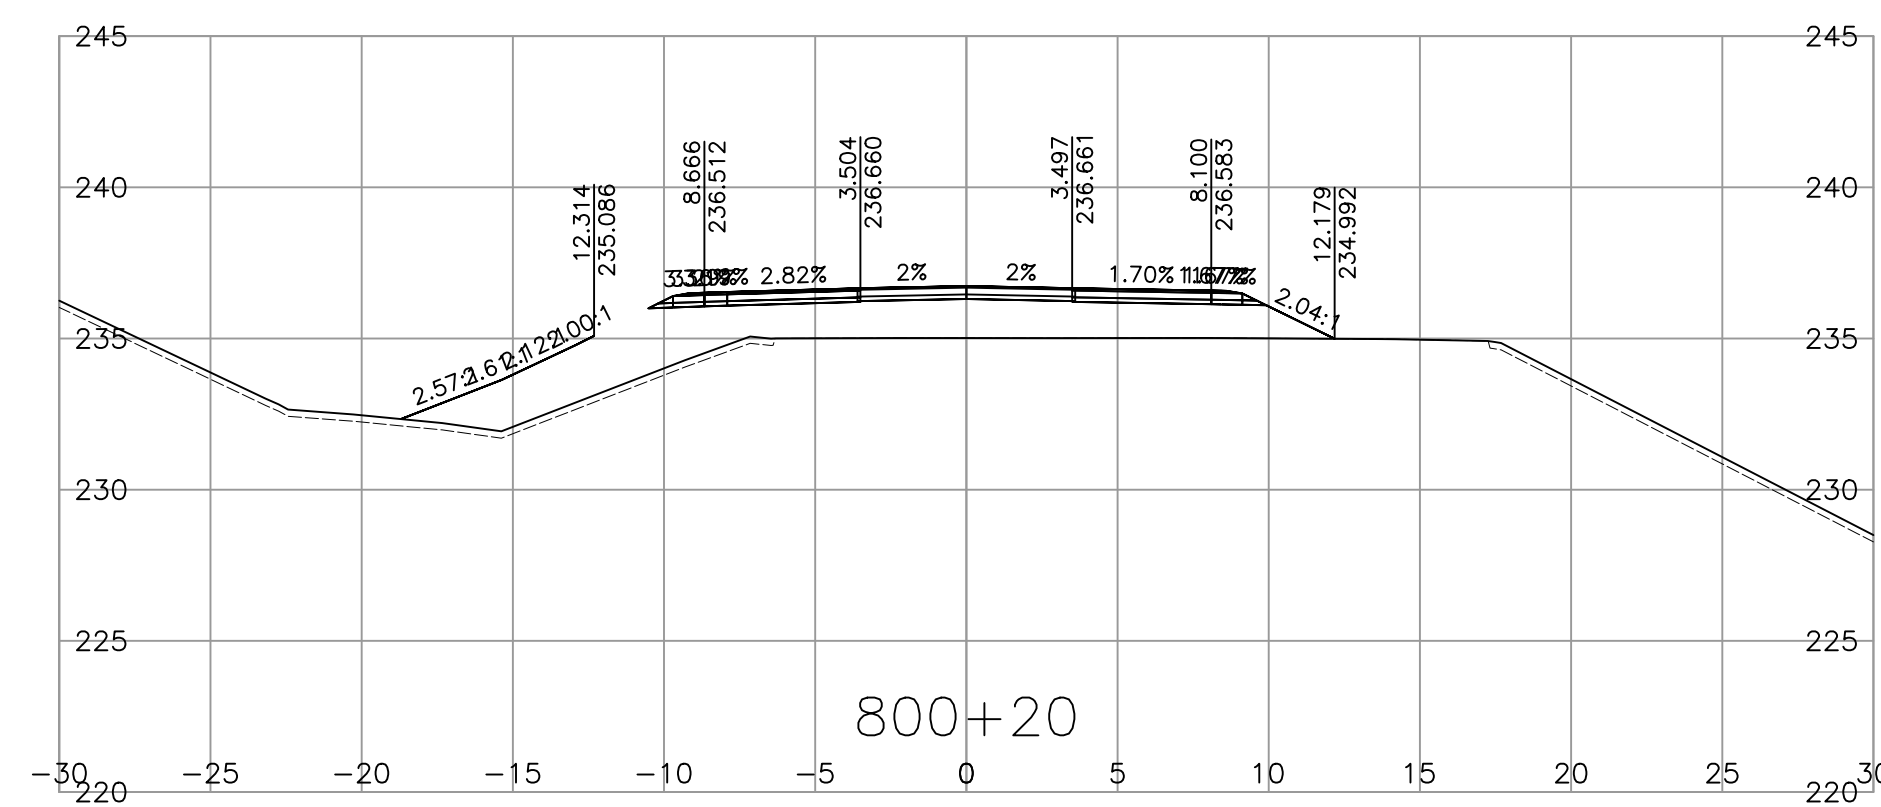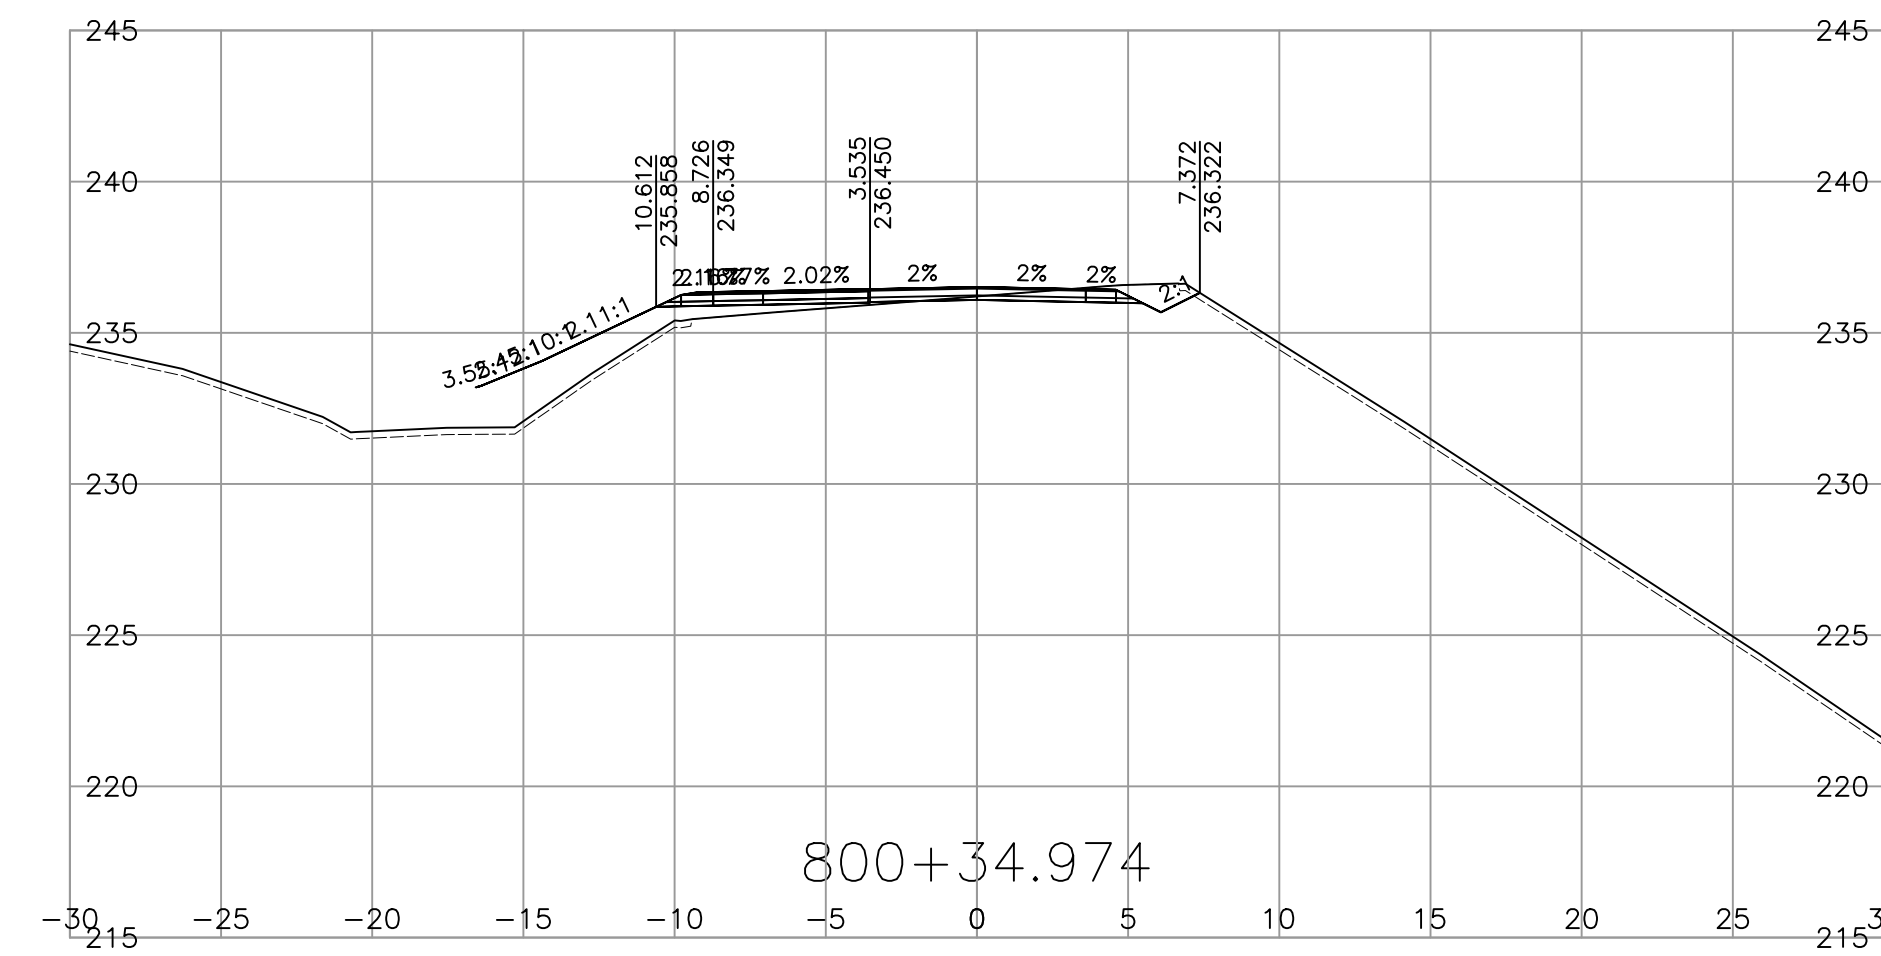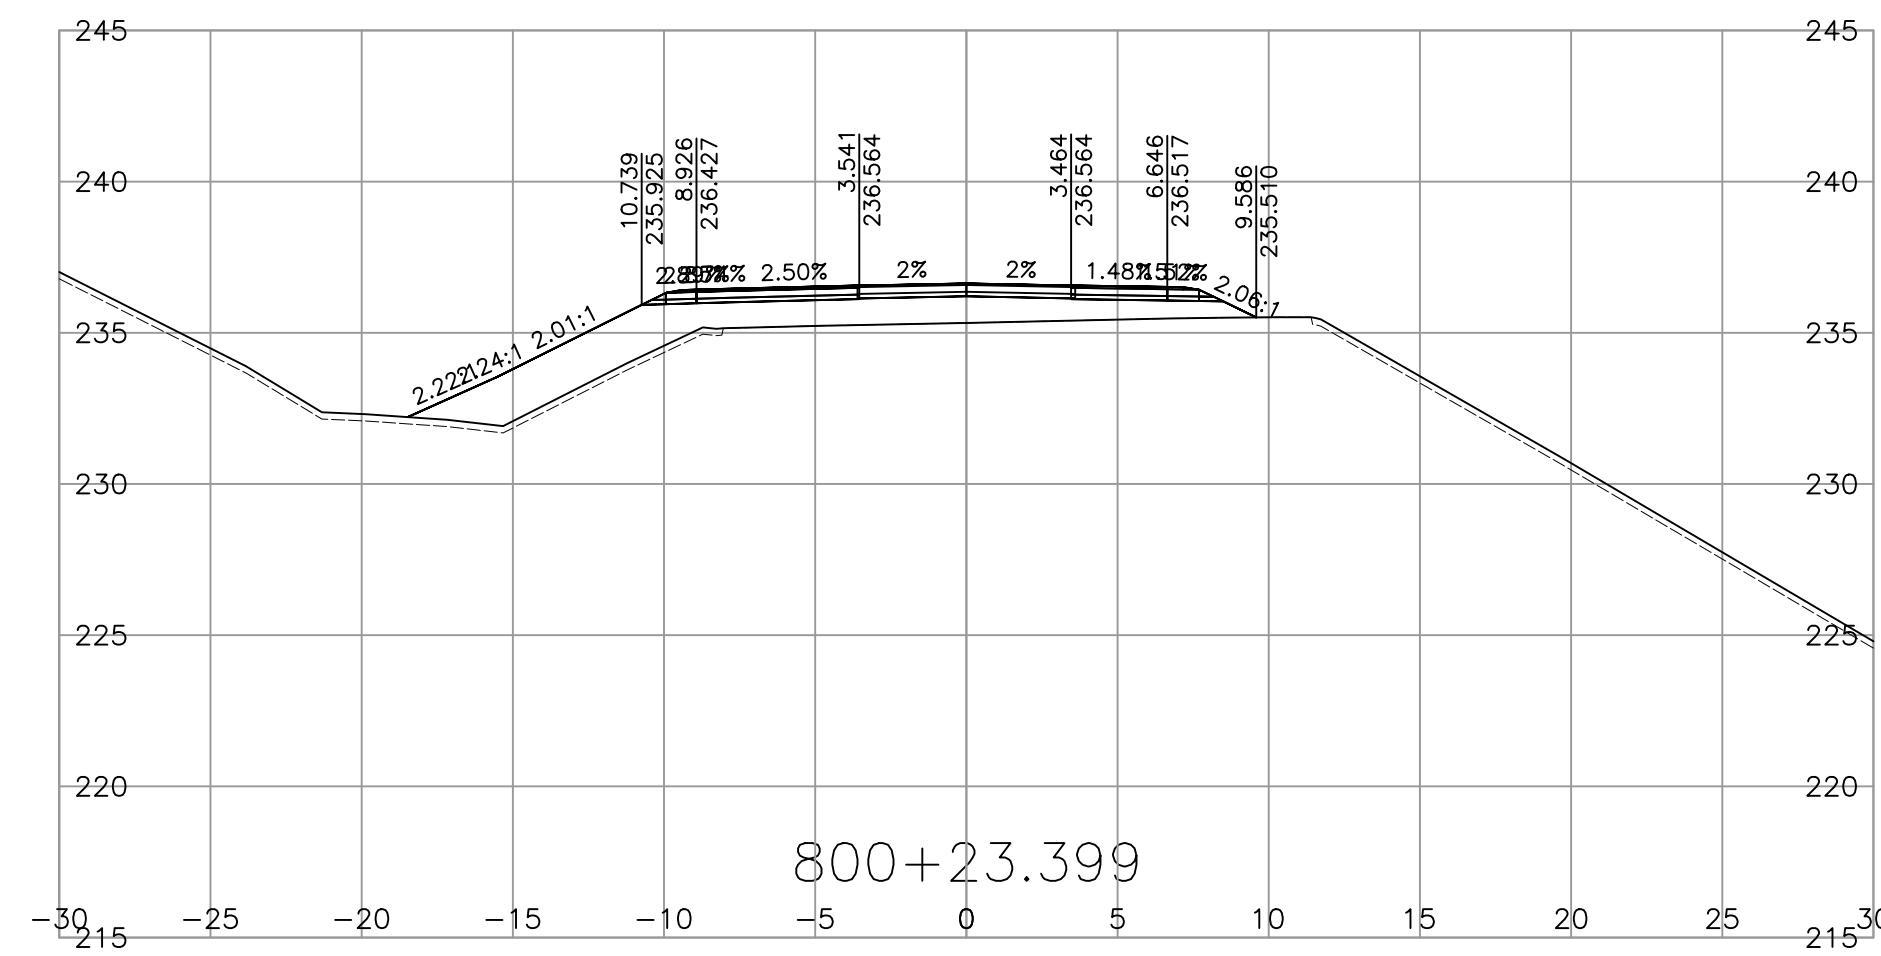

SCALE 0 2 1:250 12m

CAD FILENAME 1000-SECTIONS
PLOT DATE 4/2/2025



MINISTRY OF TRANSPORTATION AND TRANSIT
SOUTHERN INTERIOR REGION
HIGHWAY ENGINEERING AND GEOMATICS



REV	DATE	REVISIONS	NAME

SHANNON QUARTERMAN, P.ENG
ENGINEER OF RECORD
DATE







DESIGNED W.ELKE DATE 2025-04-02
QUALITY CONTROL G.IRVINE DATE 2025-04-03
QUALITY ASSURANCE S.QUARTERMAN DATE 2025-04-04
DRAWN W.ELKE DATE 2025-04-02

CROSS SECTIONS

TRANS CANADA HWY No. 1
SACKUM OVERHEAD No. 1491 REPLACEMENT
STA 800+15.000 TO STA 800+34.497

FILE NUMBER	PROJECT NUMBER	REG	DRAWING NUMBER	REV
115822123.300	23040-0000	2	R2-1262-1019	-

PLOT DATE: 2025/04/02 V:\1156\active\115822123\02_active_tasks\300_Sackum Option1\11_bc_mot\DrawingProduction\1000_Sections\1000-SECTIONS.dwg

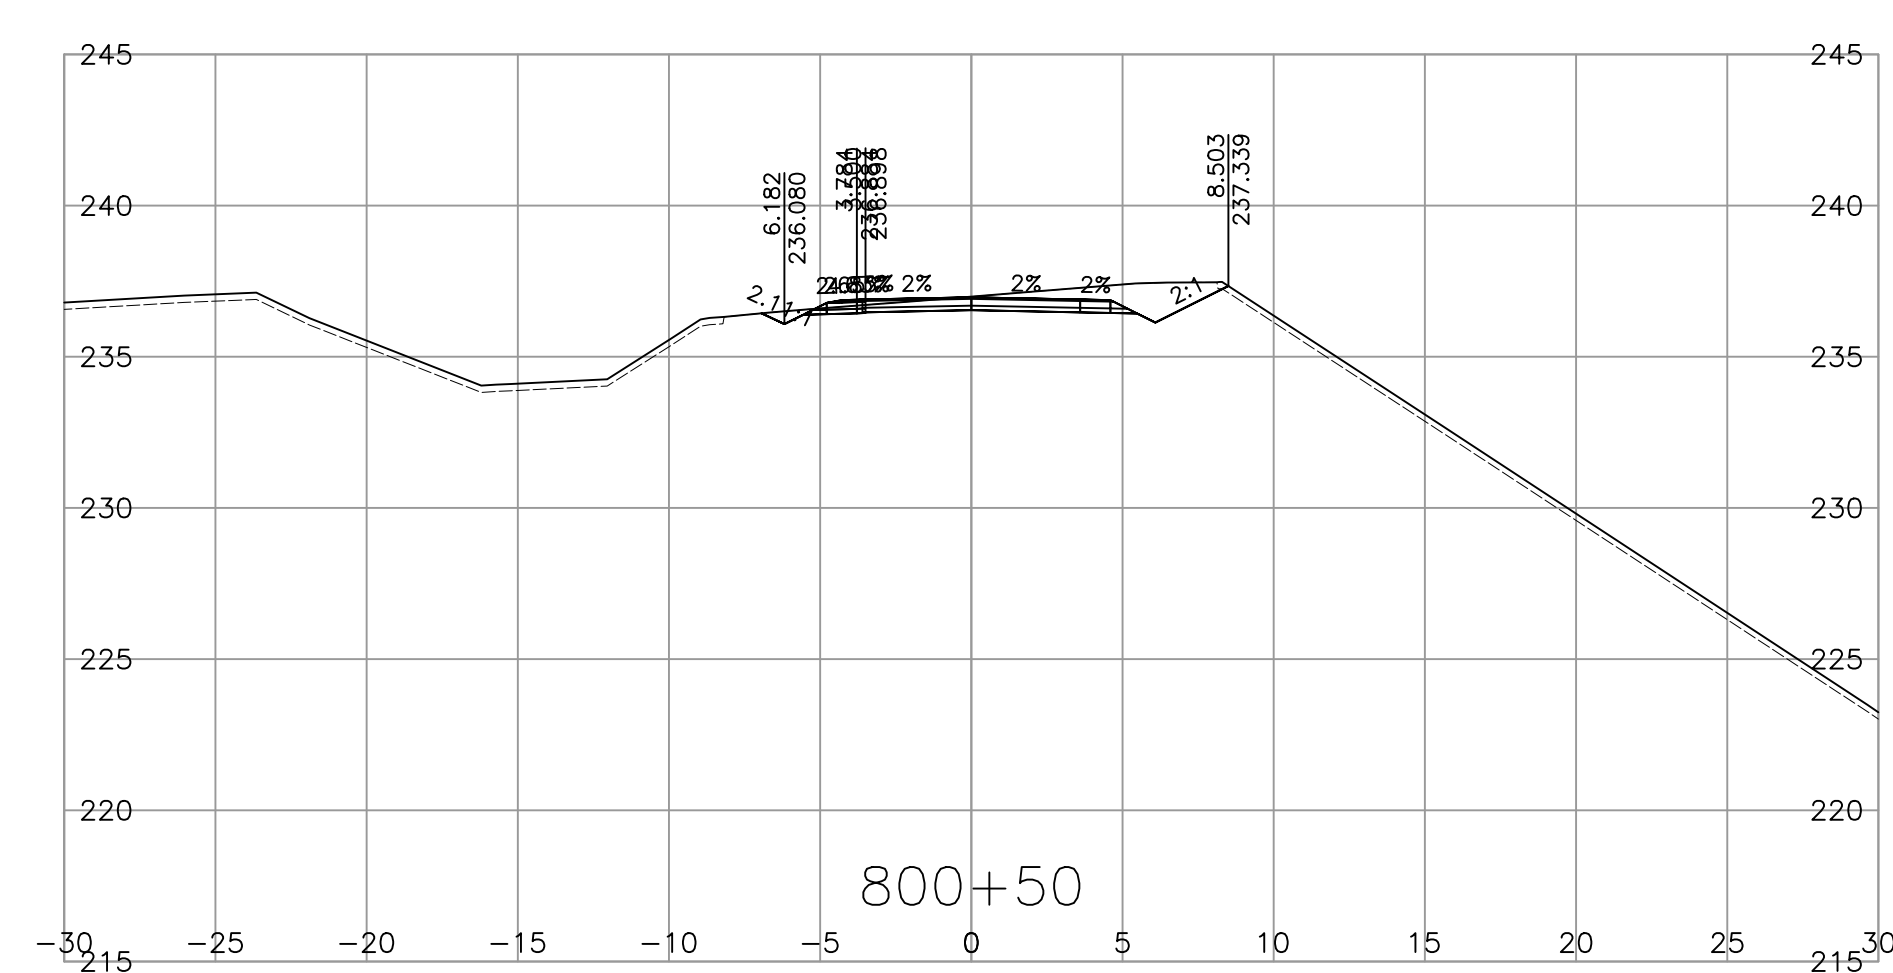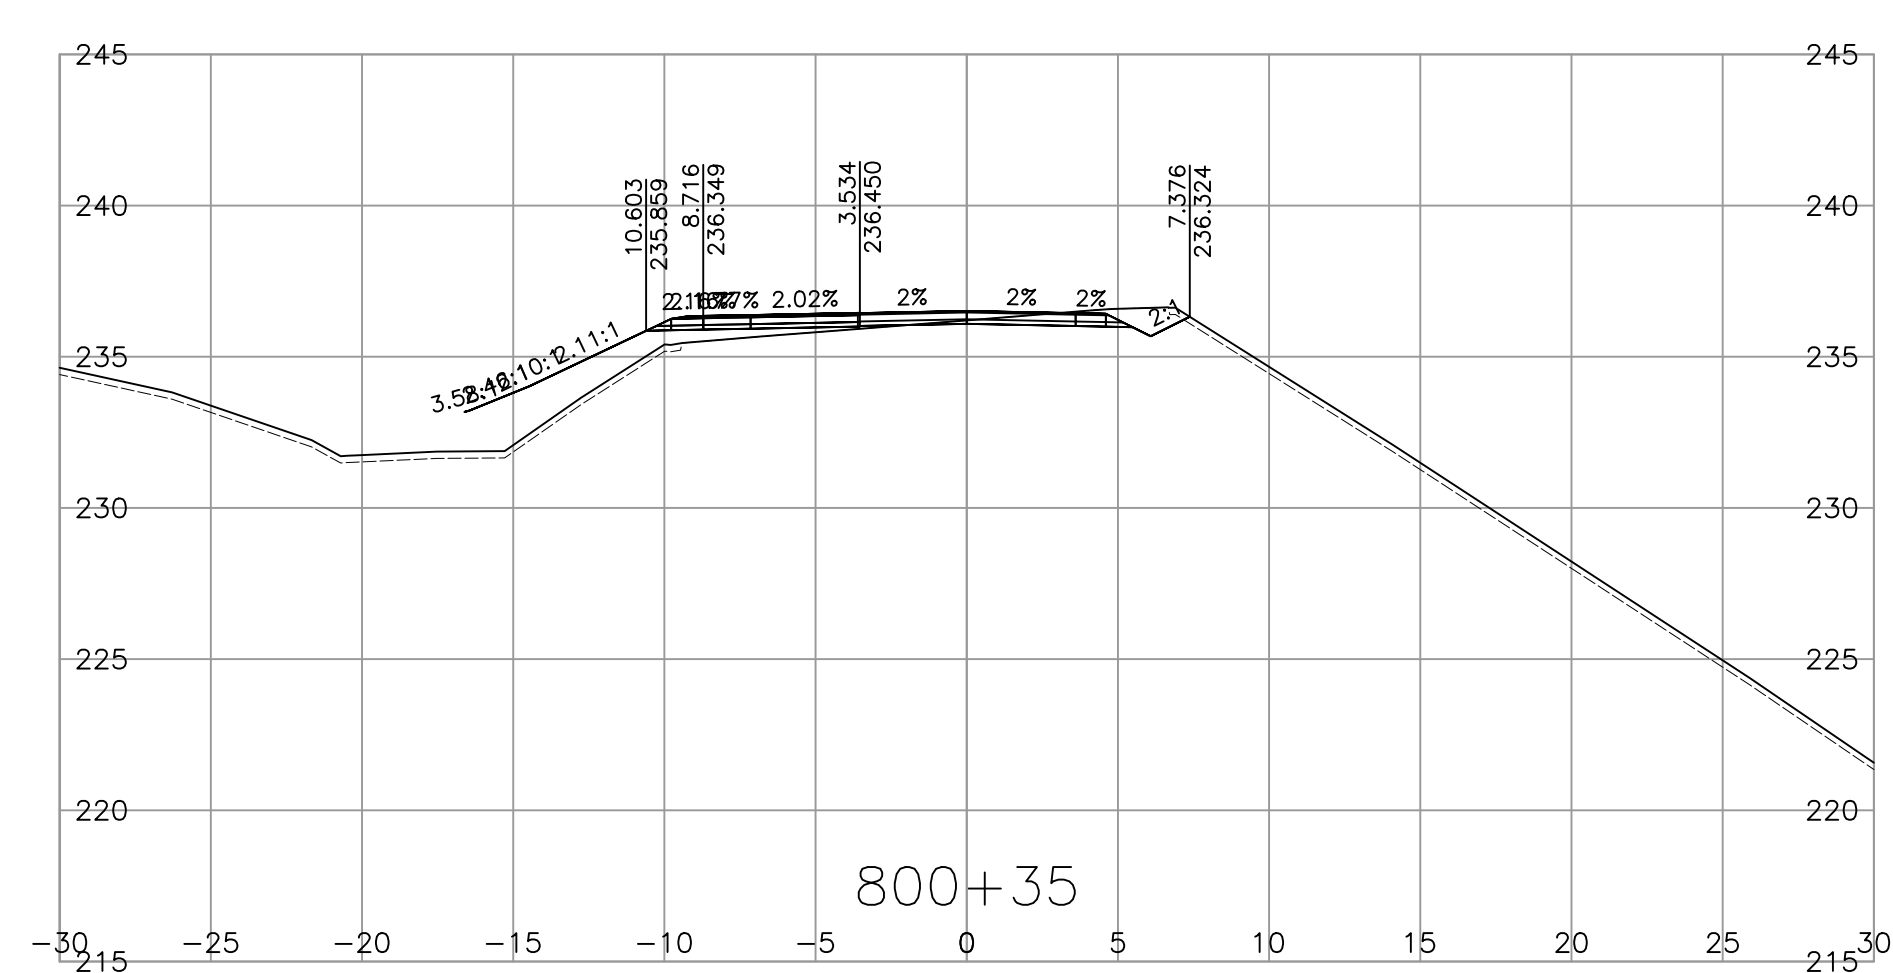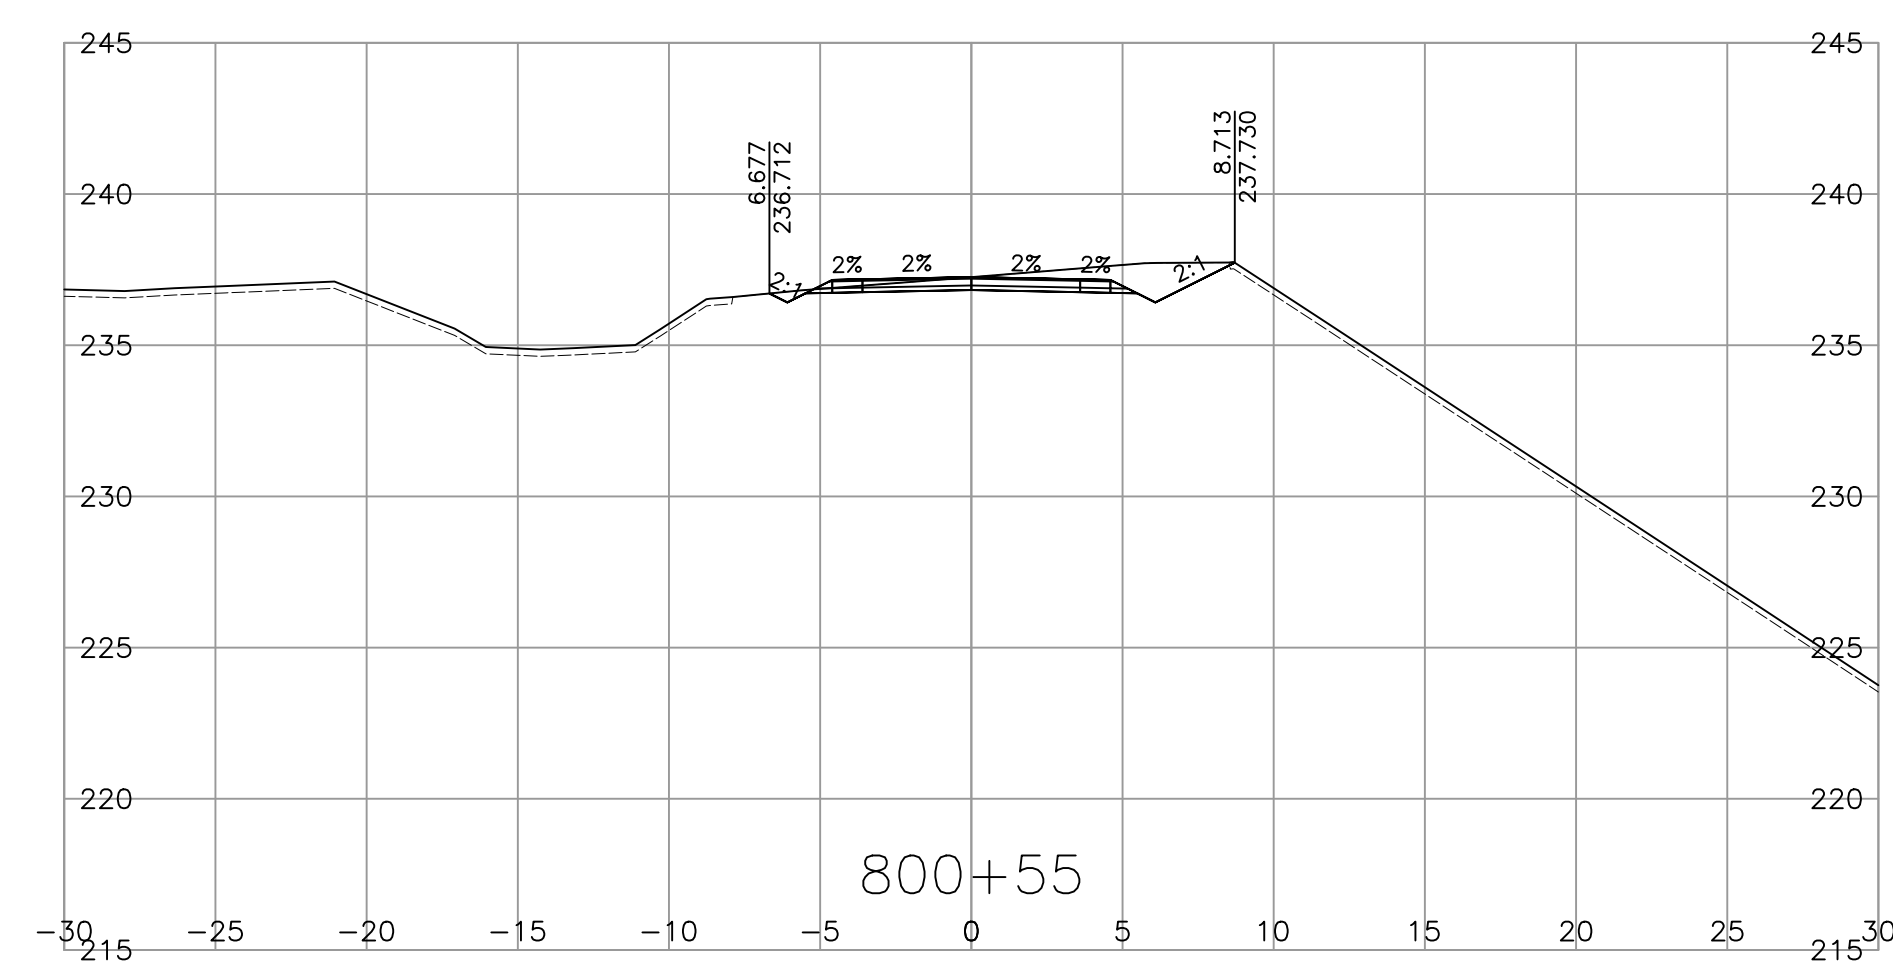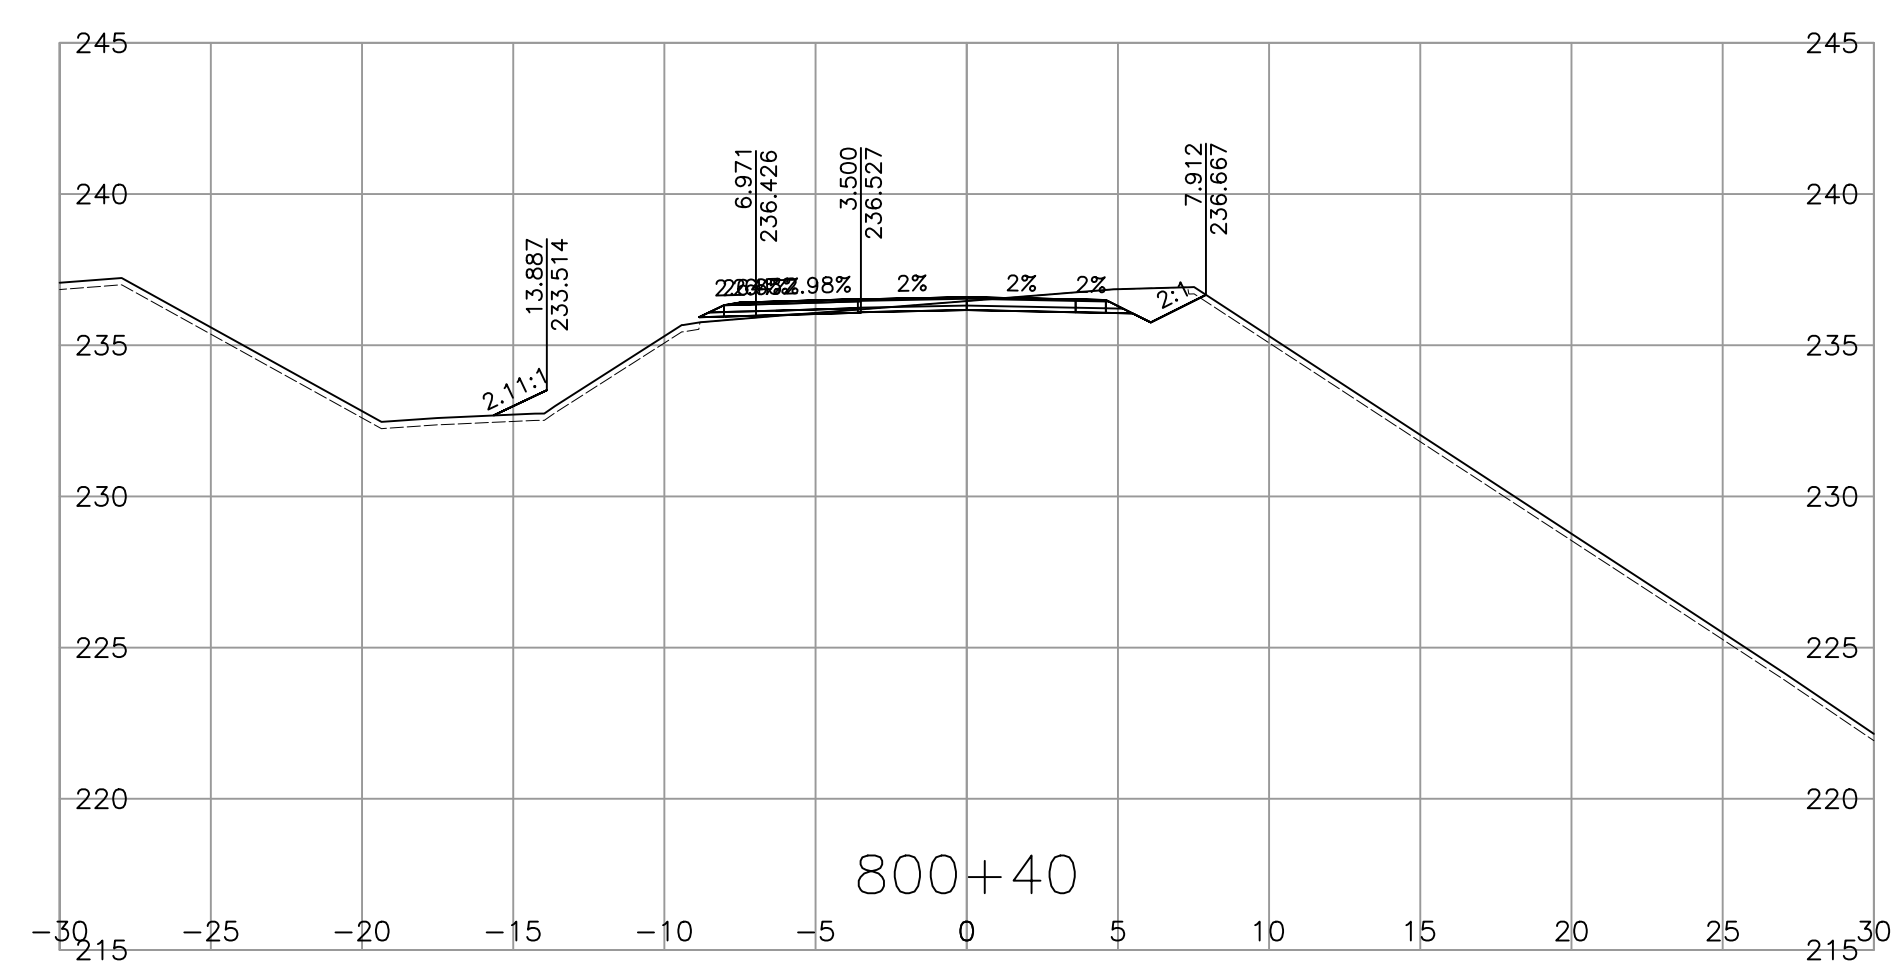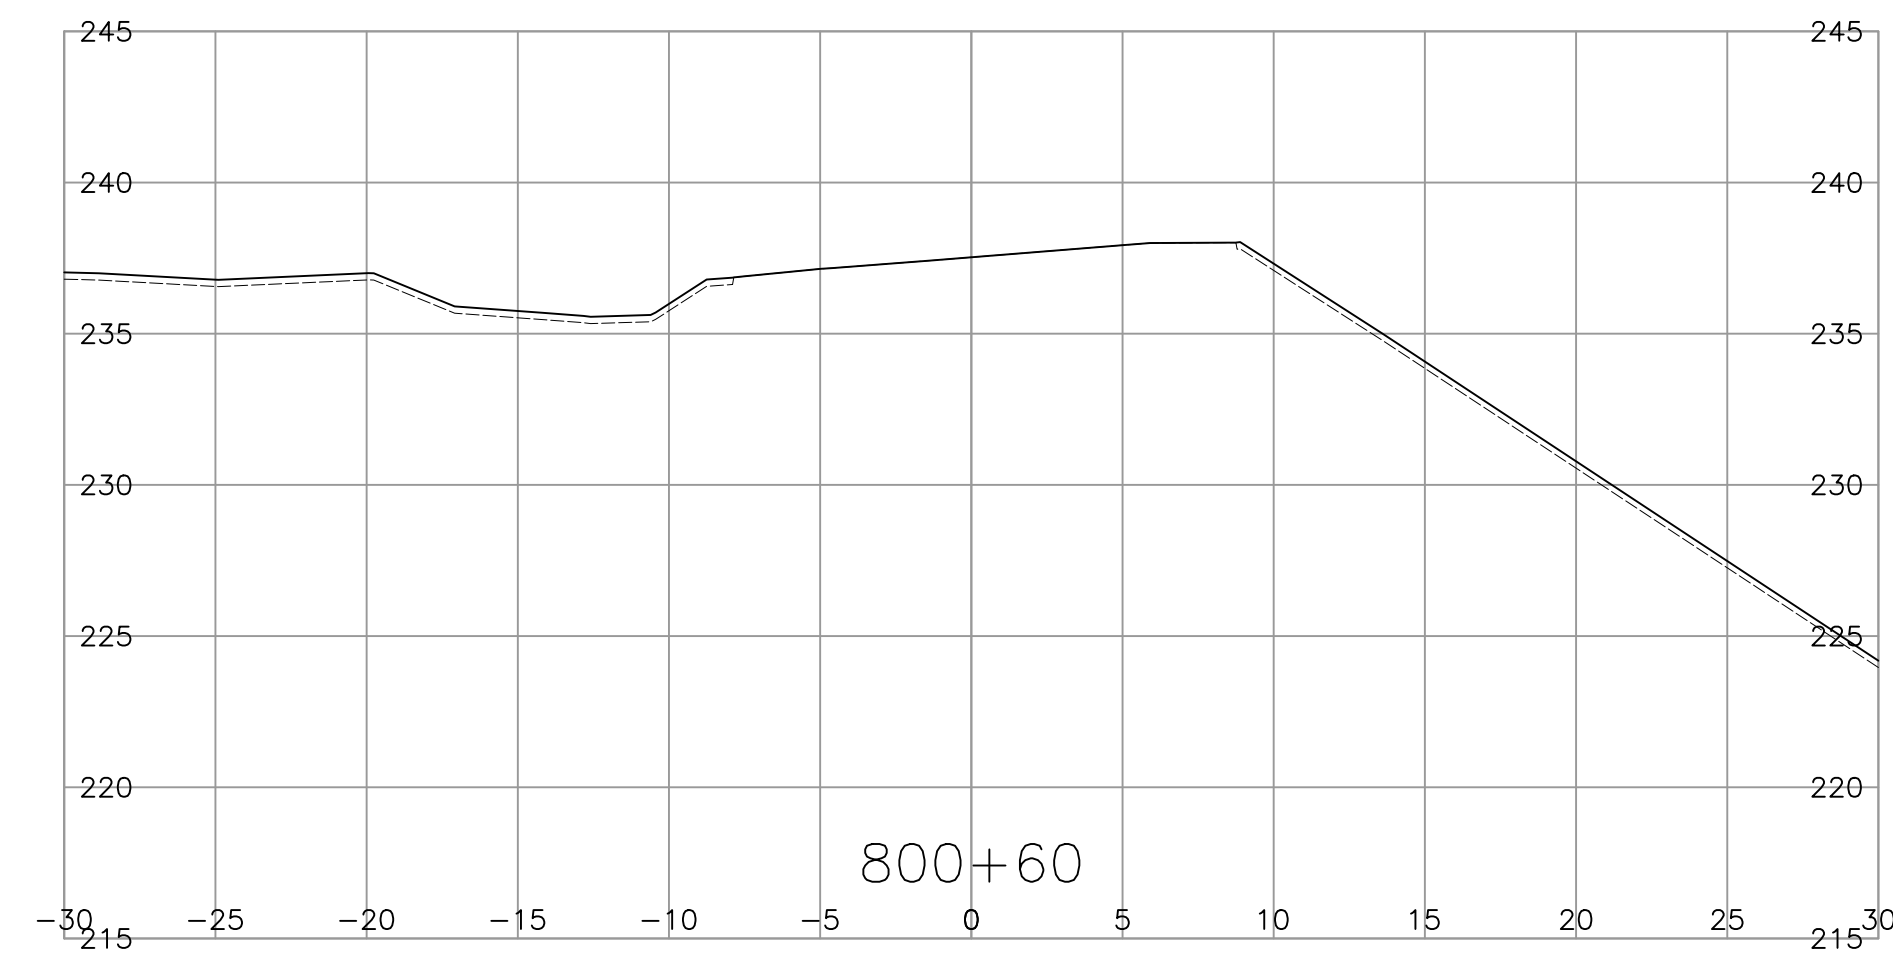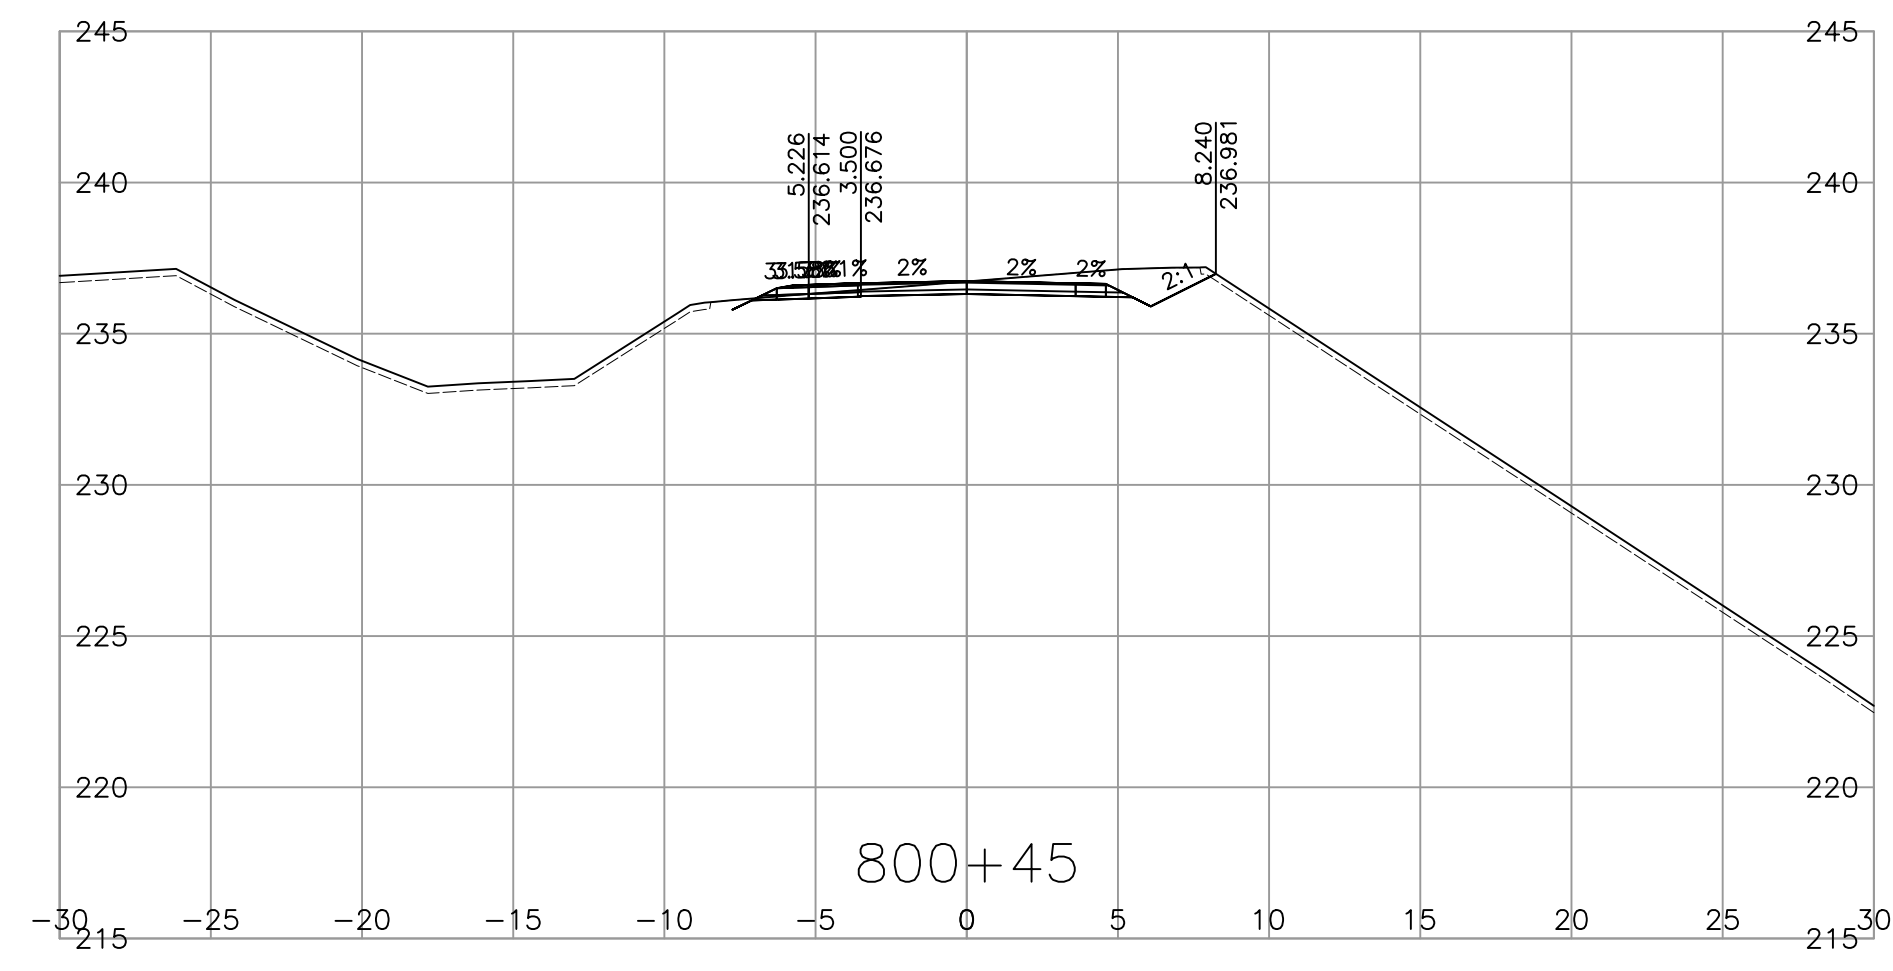

SCALE 0 2 1:250 12m

CAD FILENAME 1000-SECTIONS
PLOT DATE 4/2/2025

REV	DATE	REVISIONS	NAME

BRITISH COLUMBIA

MINISTRY OF TRANSPORTATION AND TRANSIT
SOUTHERN INTERIOR REGION
HIGHWAY ENGINEERING AND GEOMATICS

SHANNON QUARTERMAN, P.ENG
ENGINEER OF RECORD

DESIGNED W.ELKE DATE 2025-04-02
QUALITY CONTROL G.IRVINE DATE 2025-04-03
QUALITY ASSURANCE S.QUARTERMAN DATE 2025-04-04
DRAWN W.ELKE DATE 2025-04-02

CROSS SECTIONS

TRANS CANADA HWY No. 1
SACKUM OVERHEAD No. 1491 REPLACEMENT
STA 800+35.000 TO STA 800+60.000

FILE NUMBER 115822123.300	PROJECT NUMBER 23040-0000	REG 2	DRAWING NUMBER R2-1262-1020	REV -
------------------------------	------------------------------	----------	--------------------------------	----------