

SCALE 0 2 1:250 12m

CAD FILENAME L100CORR-23750
PLOT DATE 2018-06-29

REV	DATE	REVISIONS	NAME

BRITISH COLUMBIA













MINISTRY OF TRANSPORTATION AND INFRASTRUCTURE
SOUTHERN INTERIOR REGION
HIGHWAY ENGINEERING AND GEOMATICS

DESIGNED C. ATKINSON DATE 2018-06-29
QUALITY CONTROL DATE
QUALITY ASSURANCE DATE
DRAWN C. ATKINSON DATE 2018-06-29

SENIOR DESIGNER
DATE

SECTIONS
OSTER BRIDGE No. 6324 AND APPROACHES
OSTER ROAD
STA. 1+045.000 TO STA. 1+080.000

FILE NUMBER 1636	PROJECT NUMBER 23750-0000	REG 2	DRAWING NUMBER SHEET 1	REV -
---------------------	------------------------------	----------	---------------------------	----------

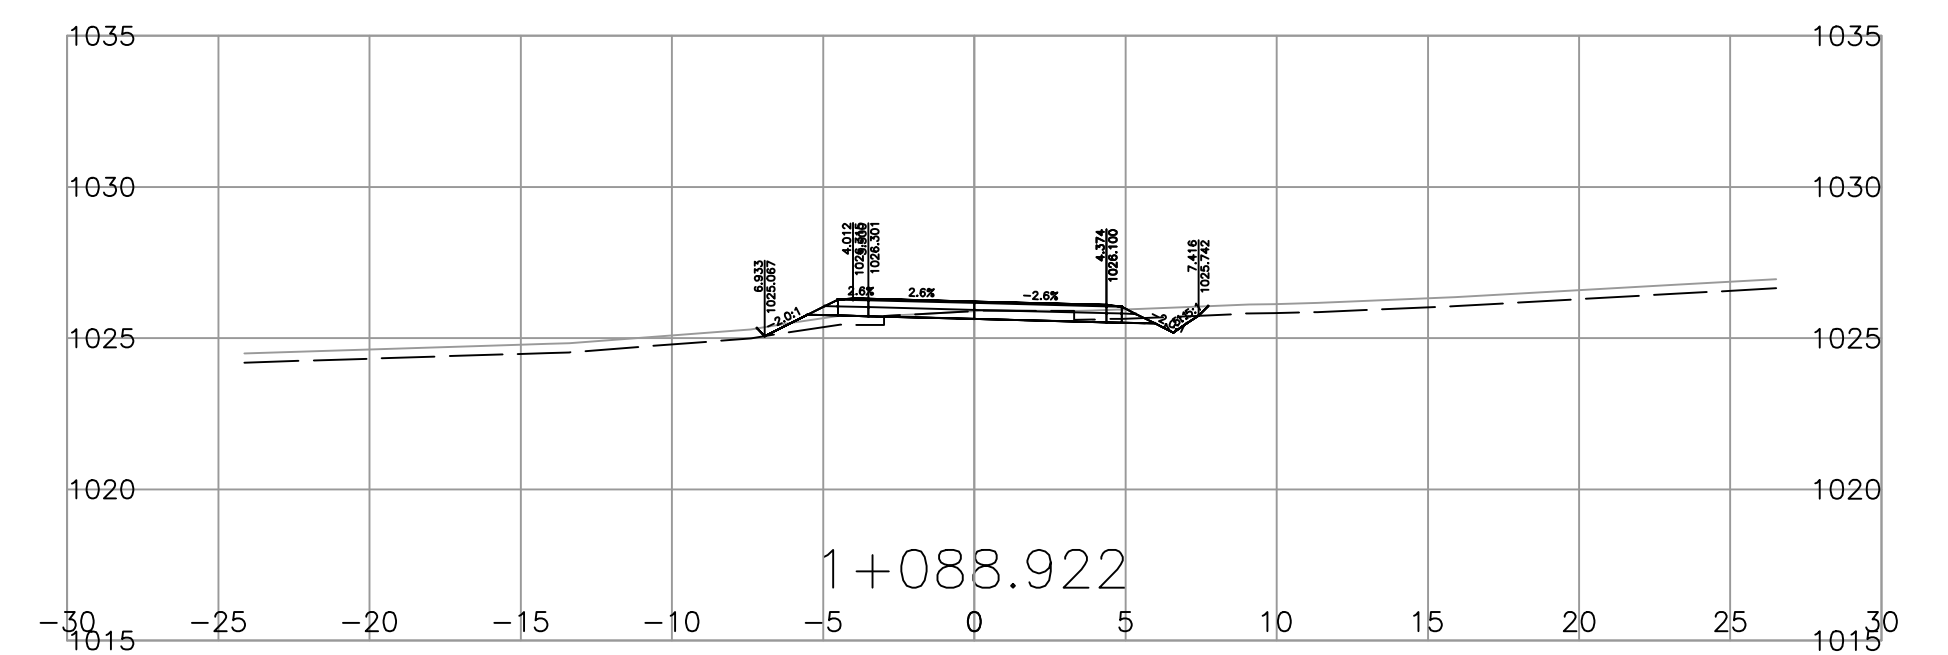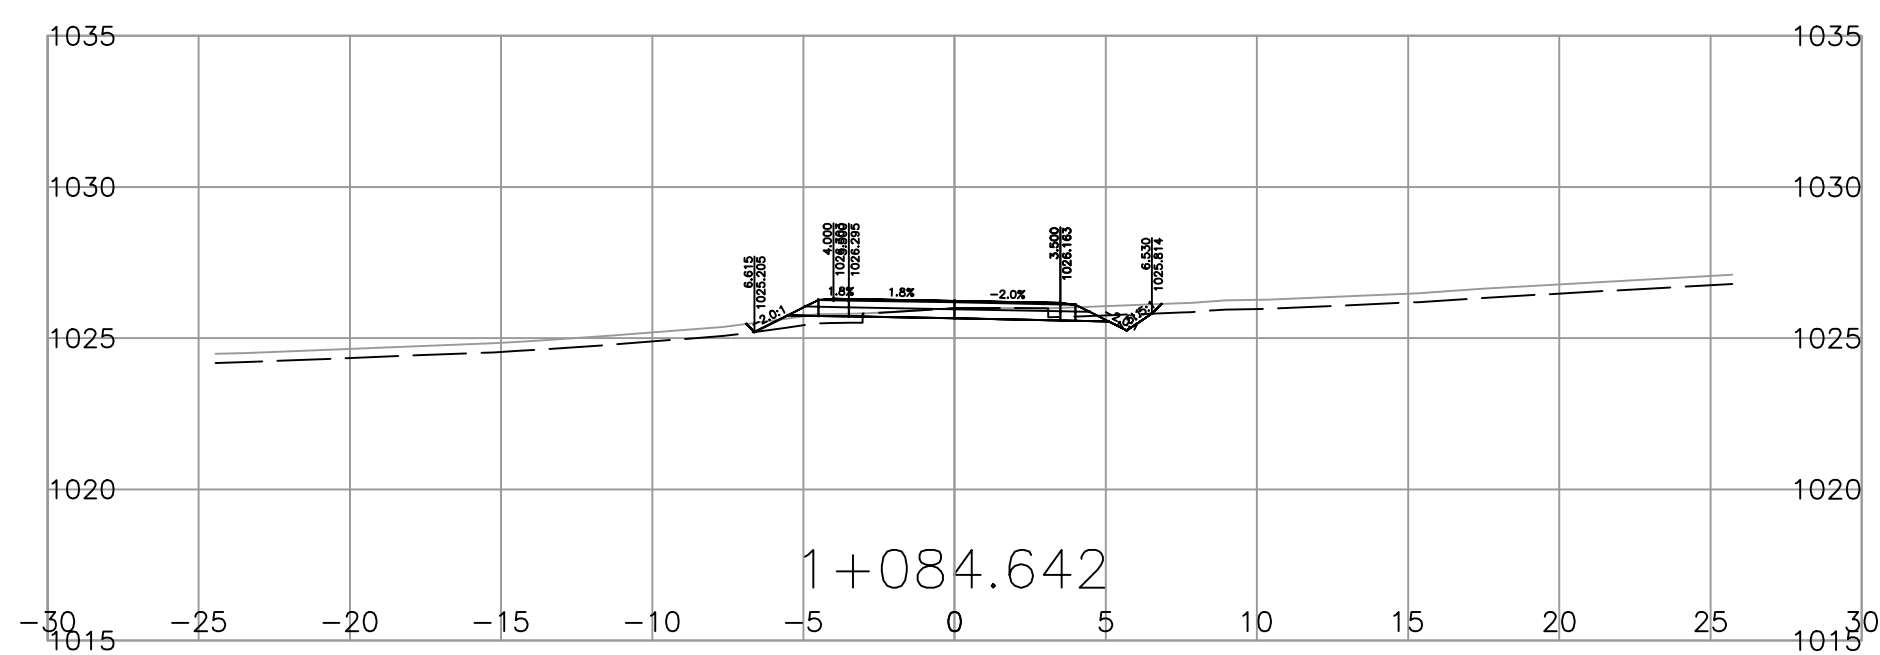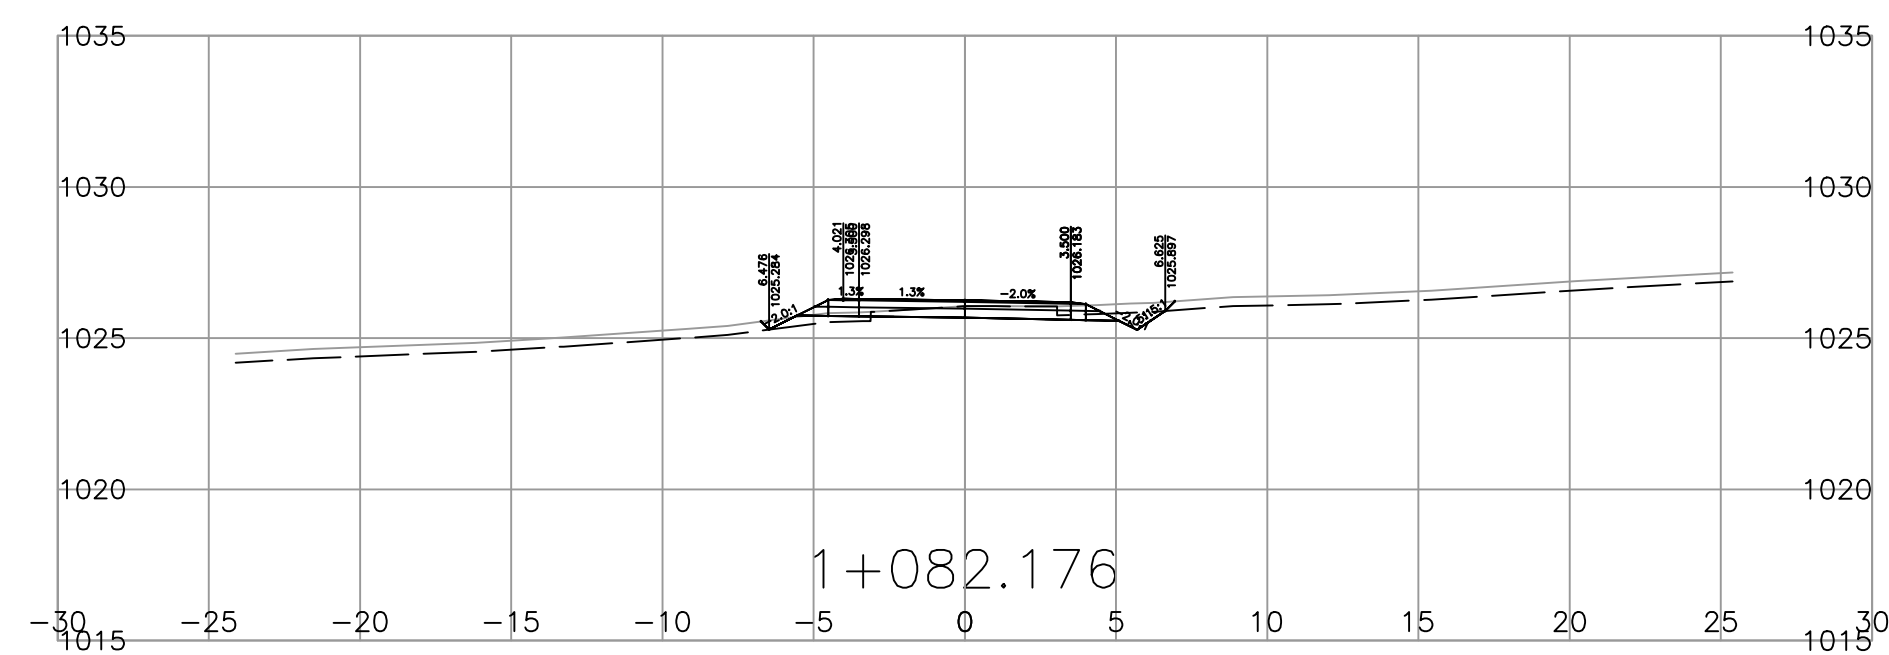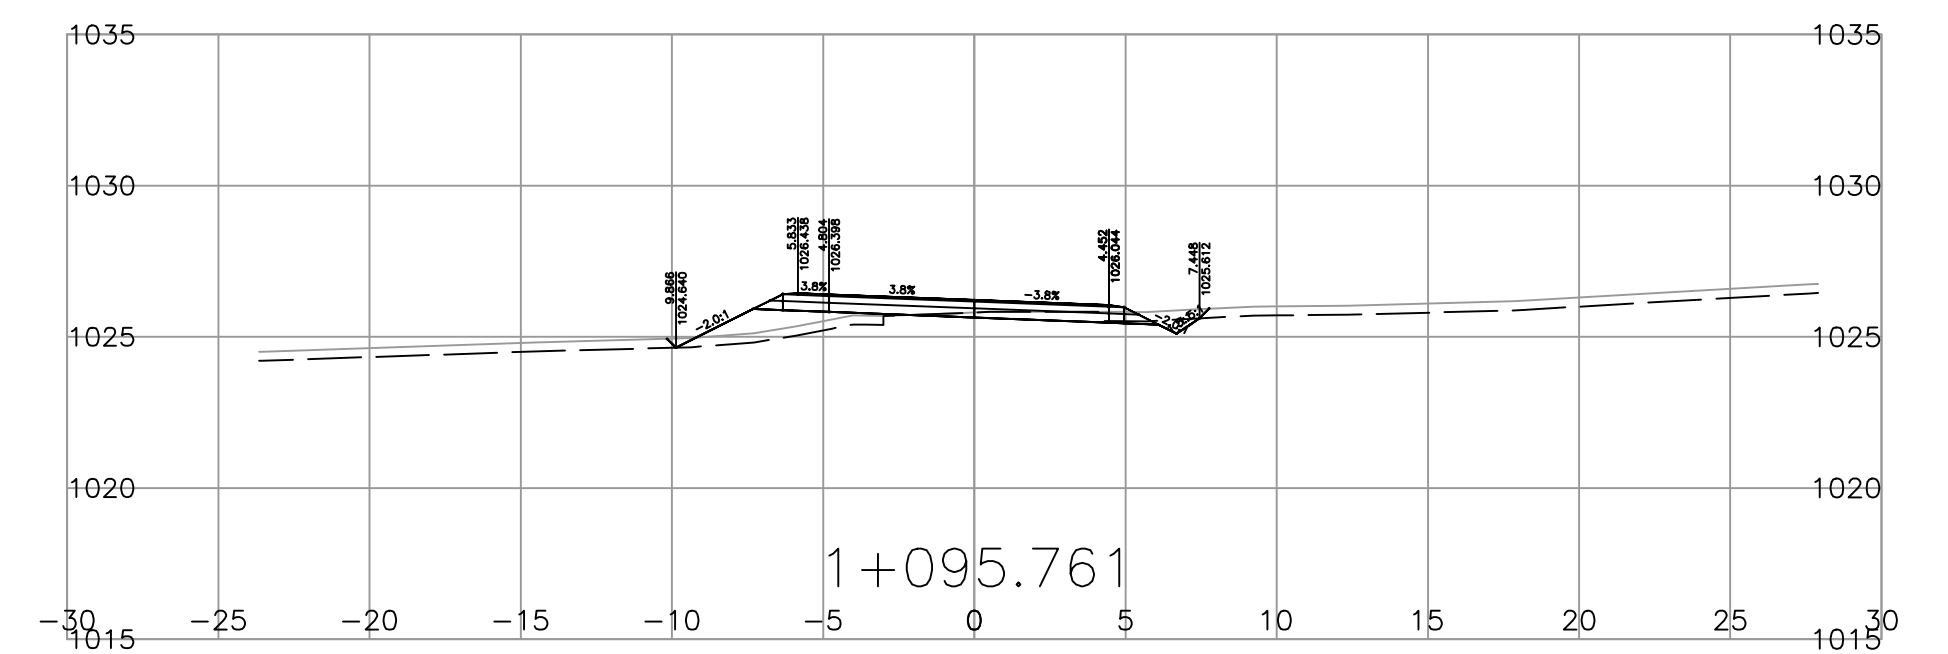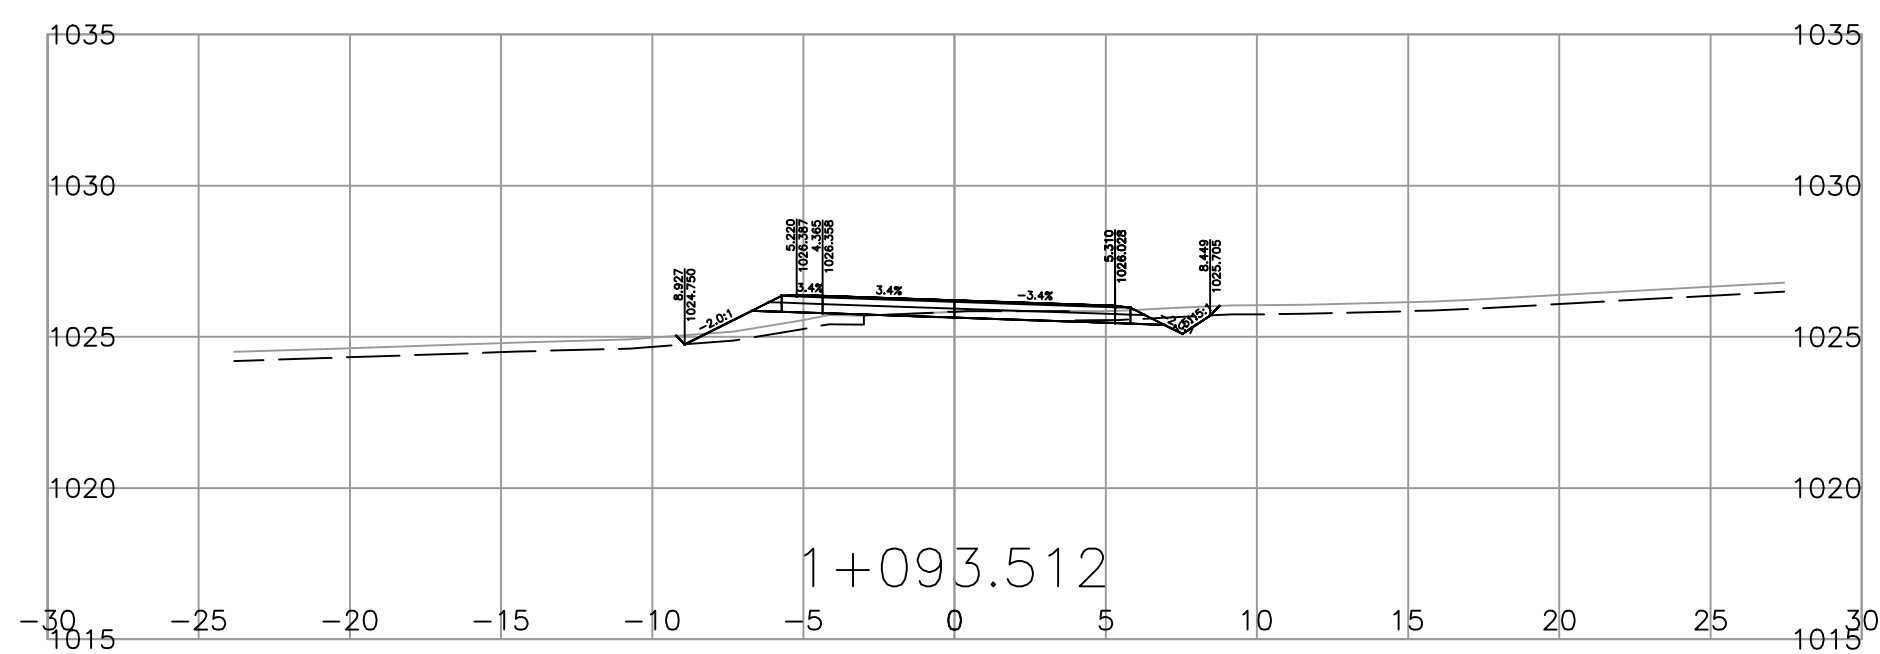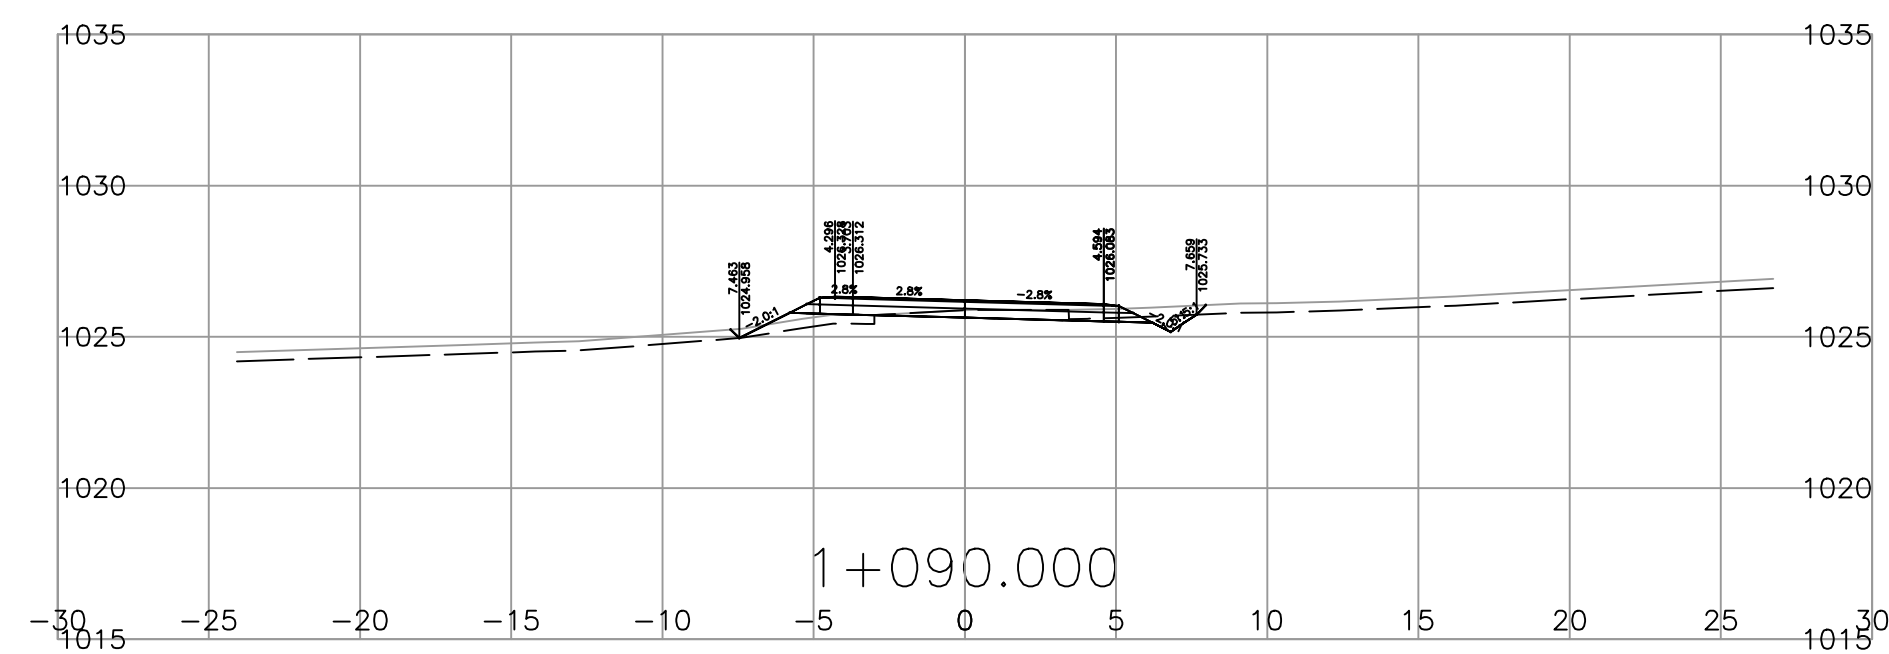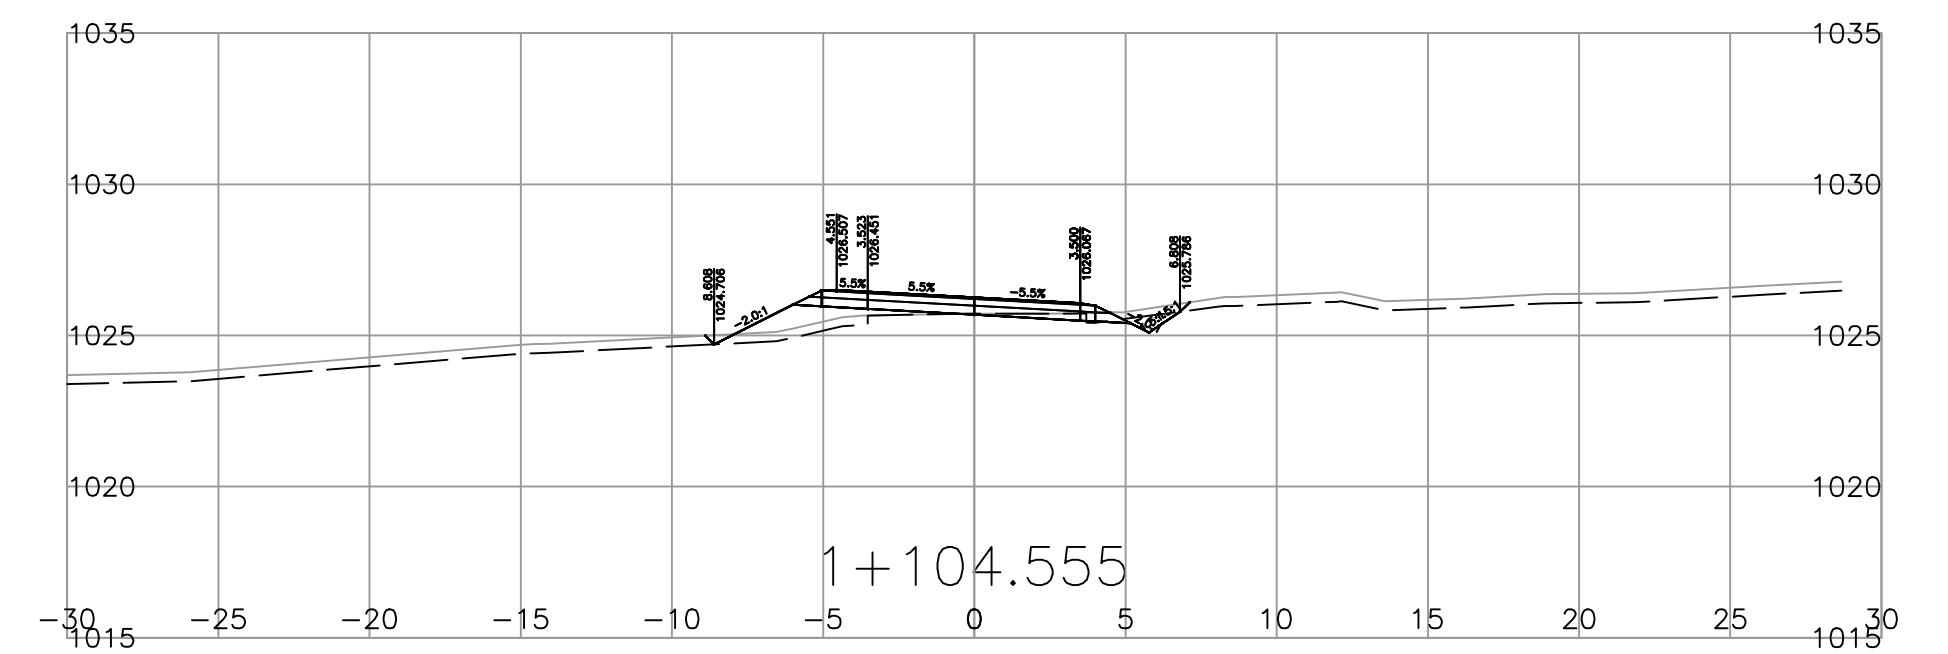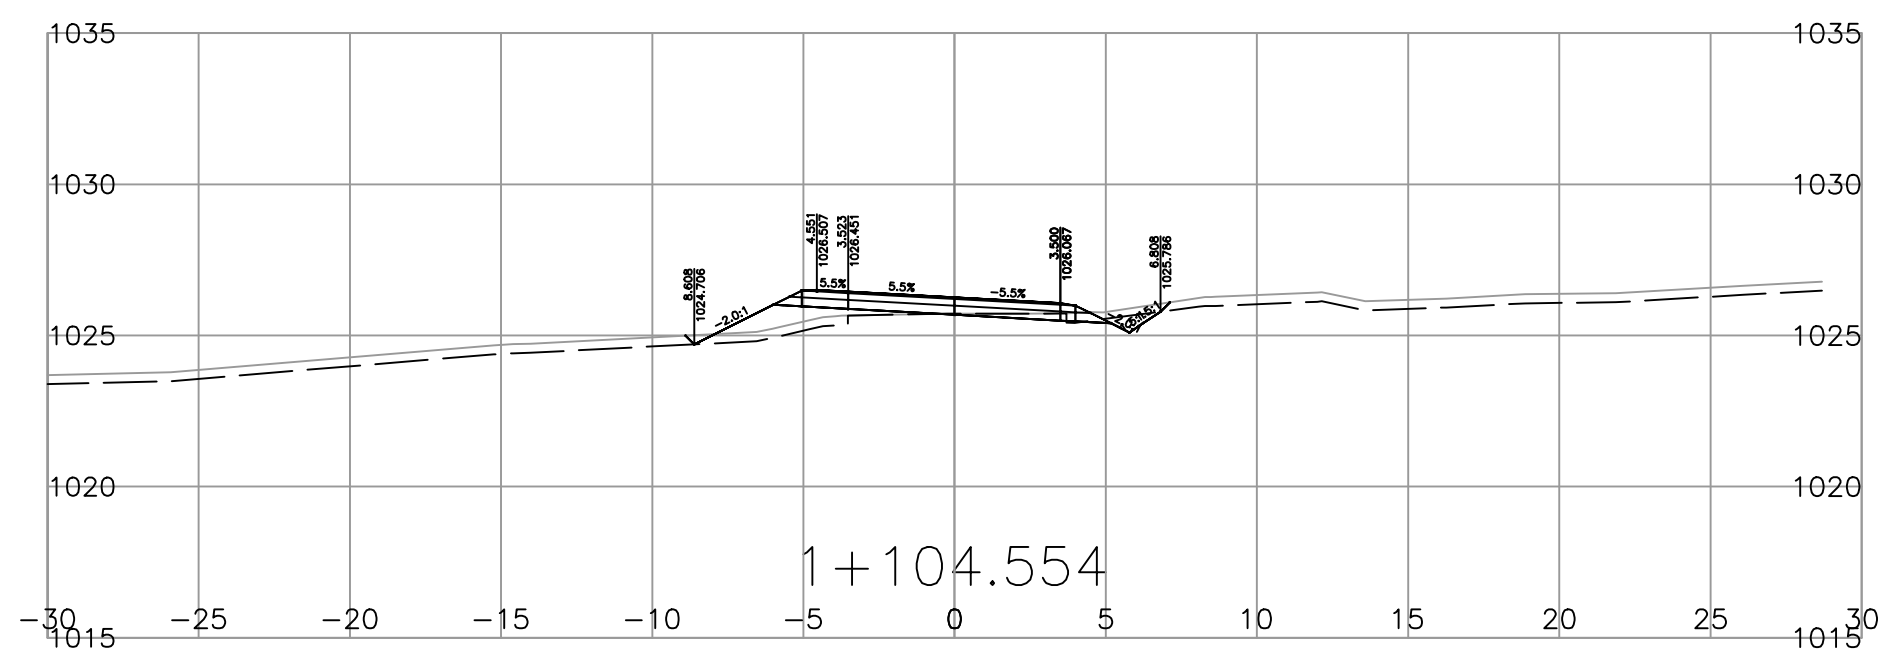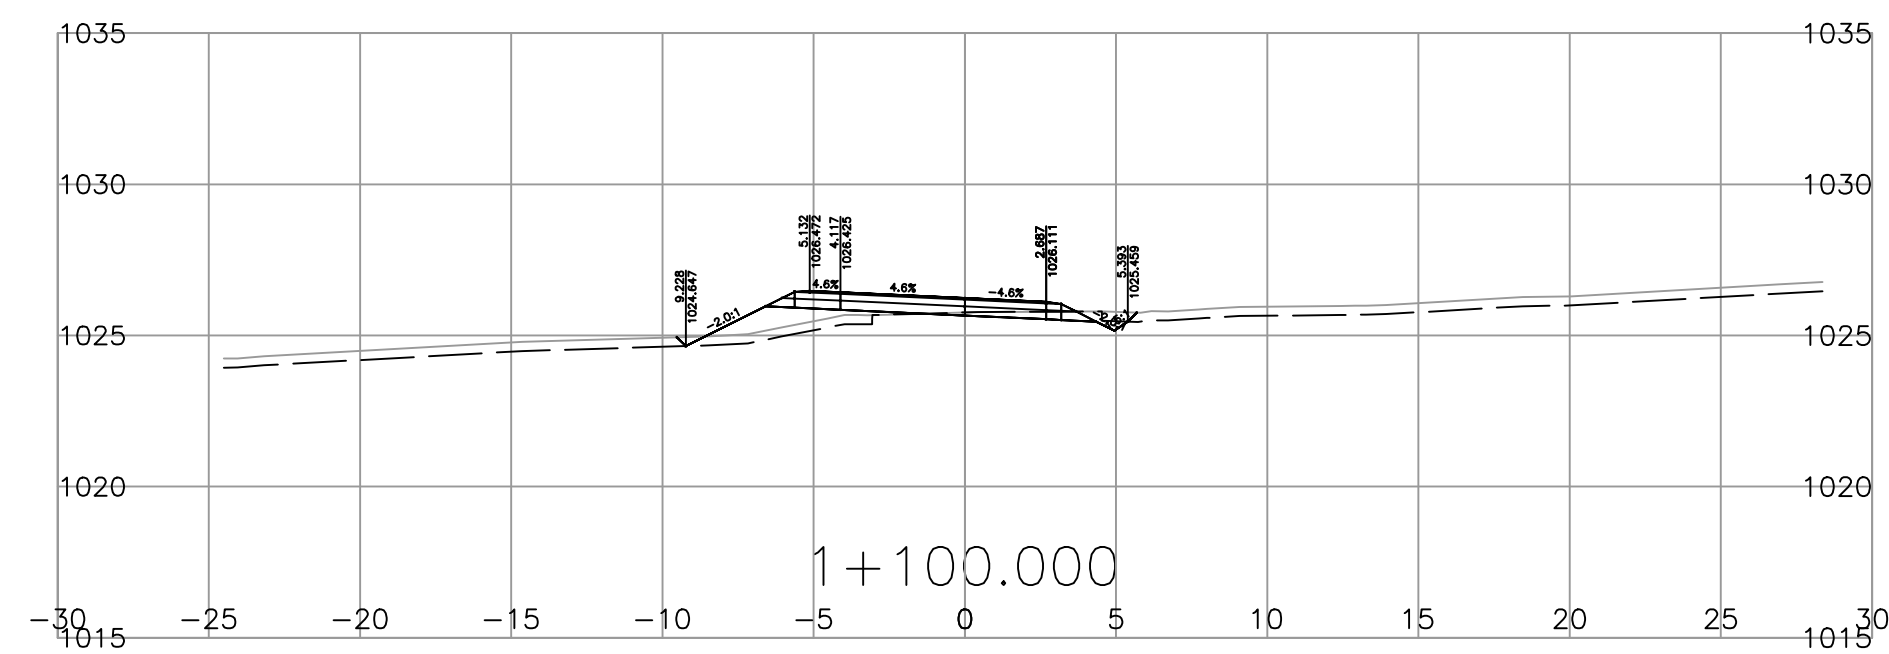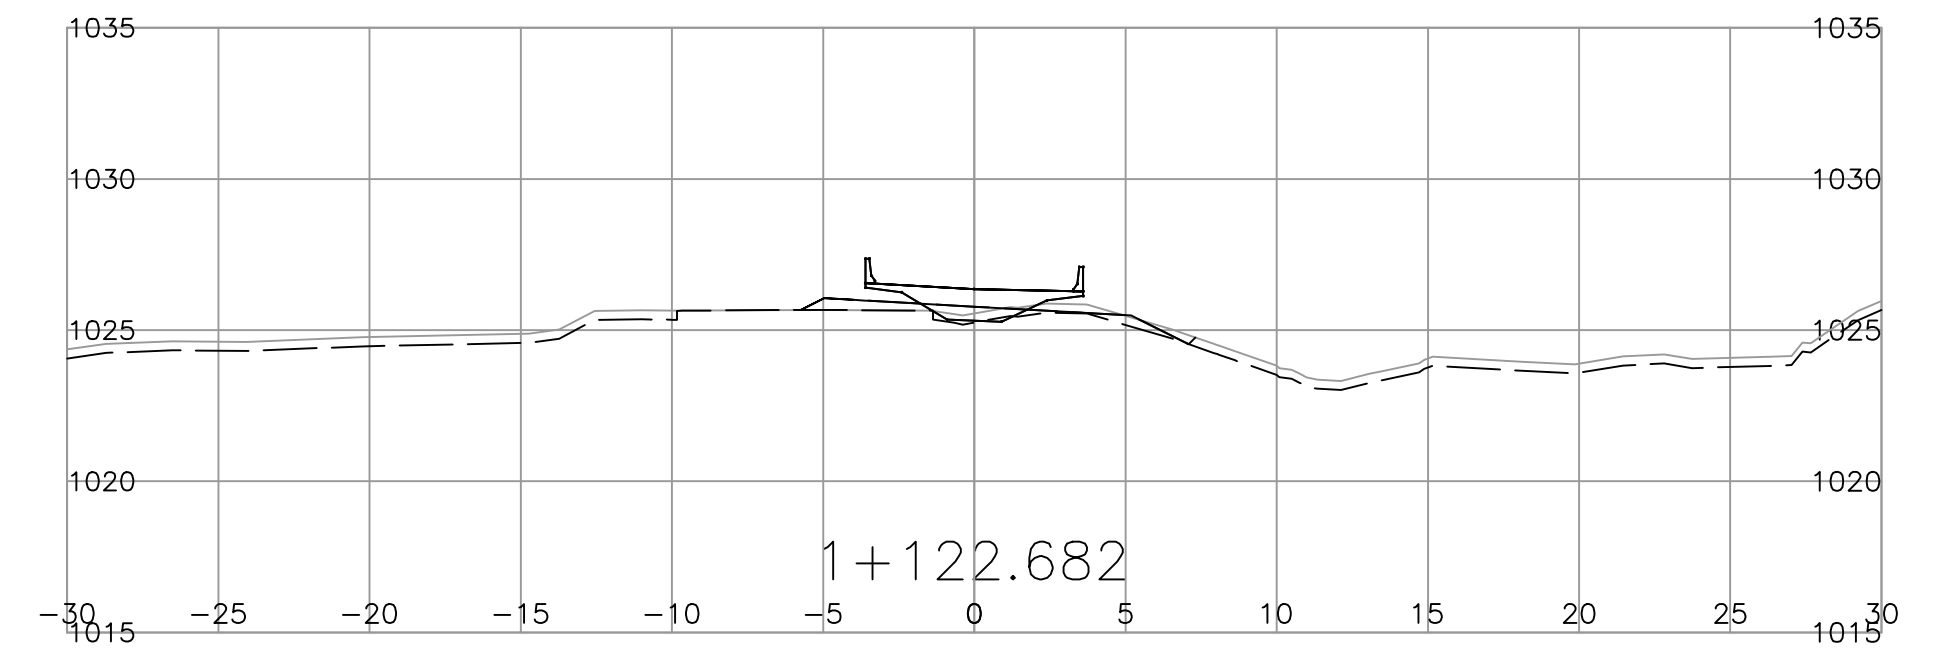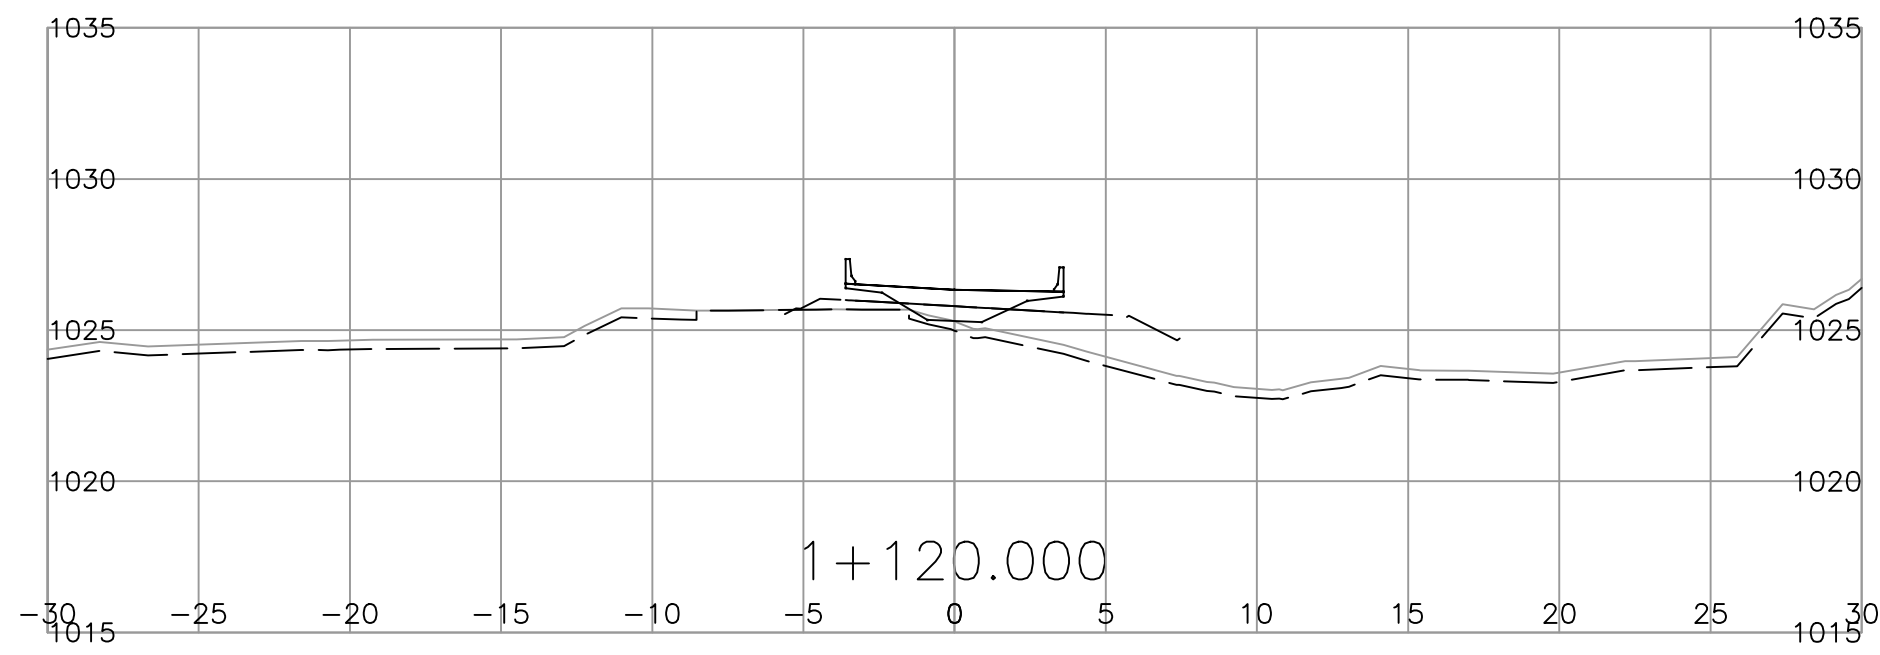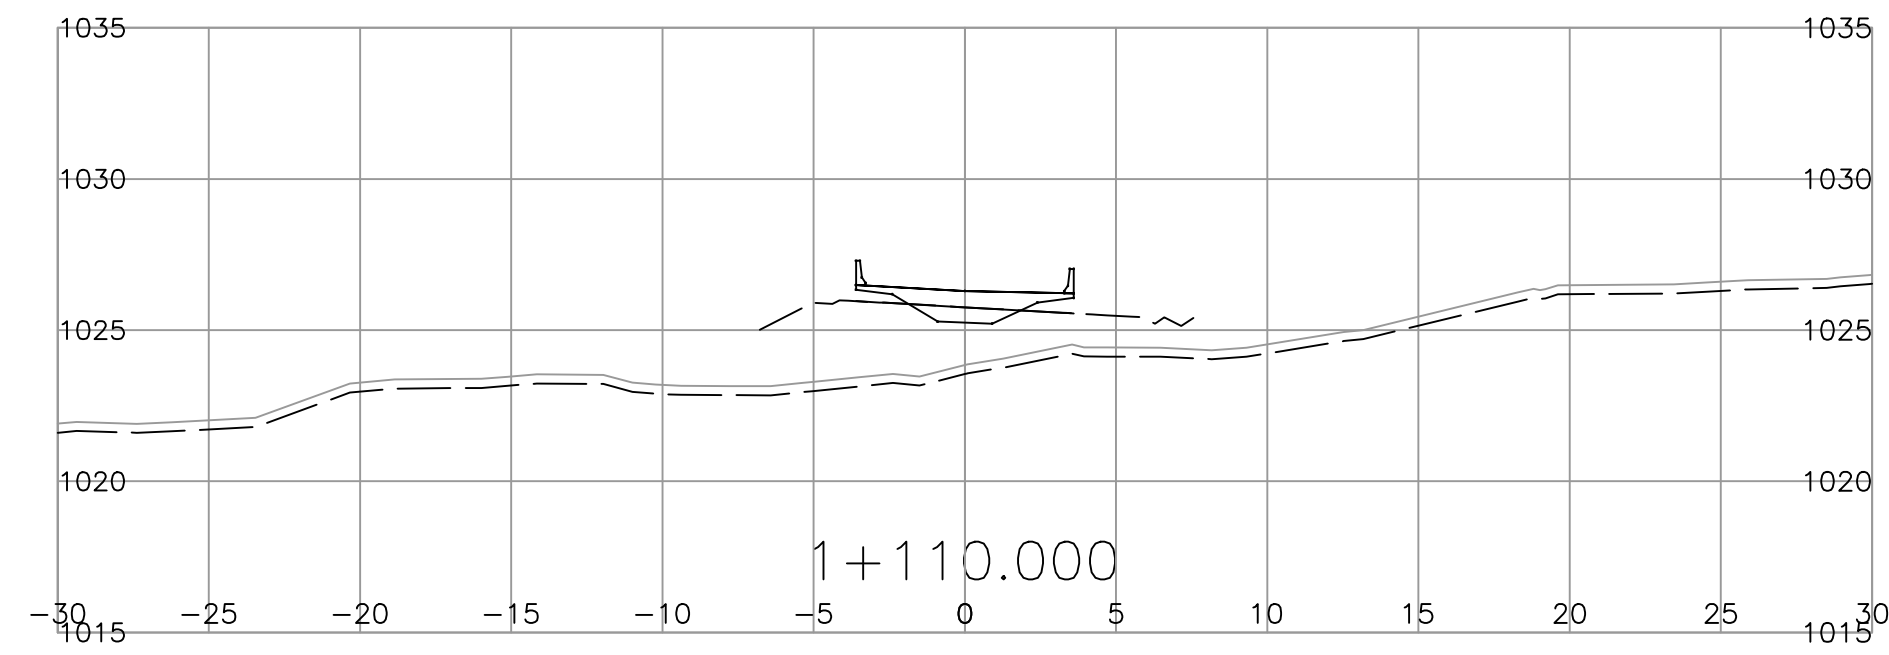

SCALE 0 2 1:250 12m

CAD FILENAME L100CORR-23750
PLOT DATE 2018-06-29

REV	DATE	REVISIONS	NAME













BRITISH COLUMBIA

MINISTRY OF TRANSPORTATION AND INFRASTRUCTURE
SOUTHERN INTERIOR REGION
HIGHWAY ENGINEERING AND GEOMATICS

DESIGNED C. ATKINSON DATE 2018-06-29
QUALITY CONTROL DATE
QUALITY ASSURANCE DATE
DRAWN C. ATKINSON DATE 2018-06-29

SENIOR DESIGNER
DATE


SECTIONS				
OSTER BRIDGE No. 6324 AND APPROACHES				
OSTER ROAD				
STA. 1+082.176 TO STA. 1+122.682				
FILE NUMBER	PROJECT NUMBER	REG	DRAWING NUMBER	REV
1636	23750-0000	2	SHEET 2	-

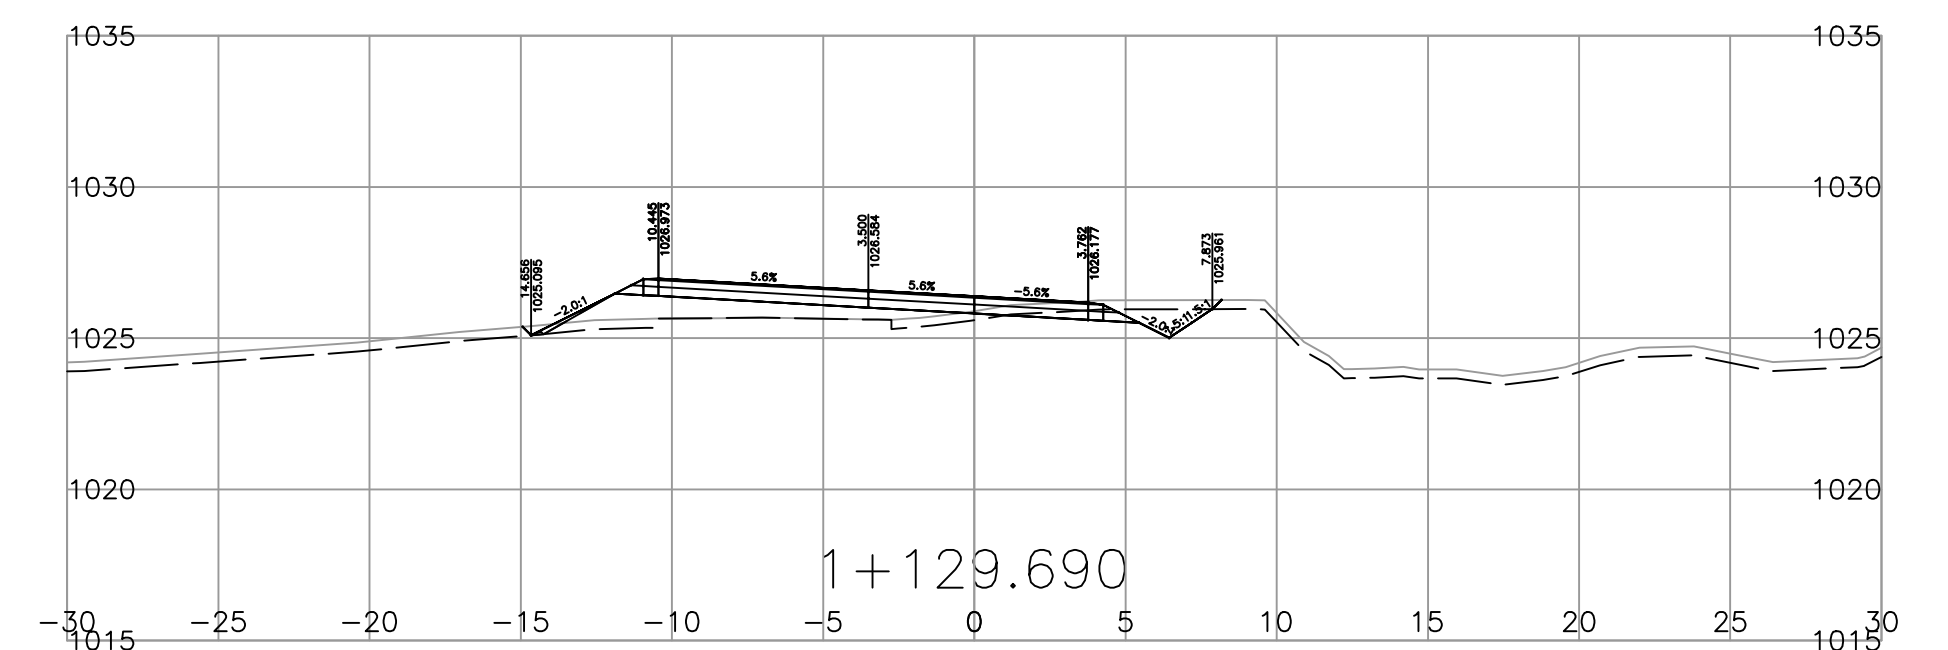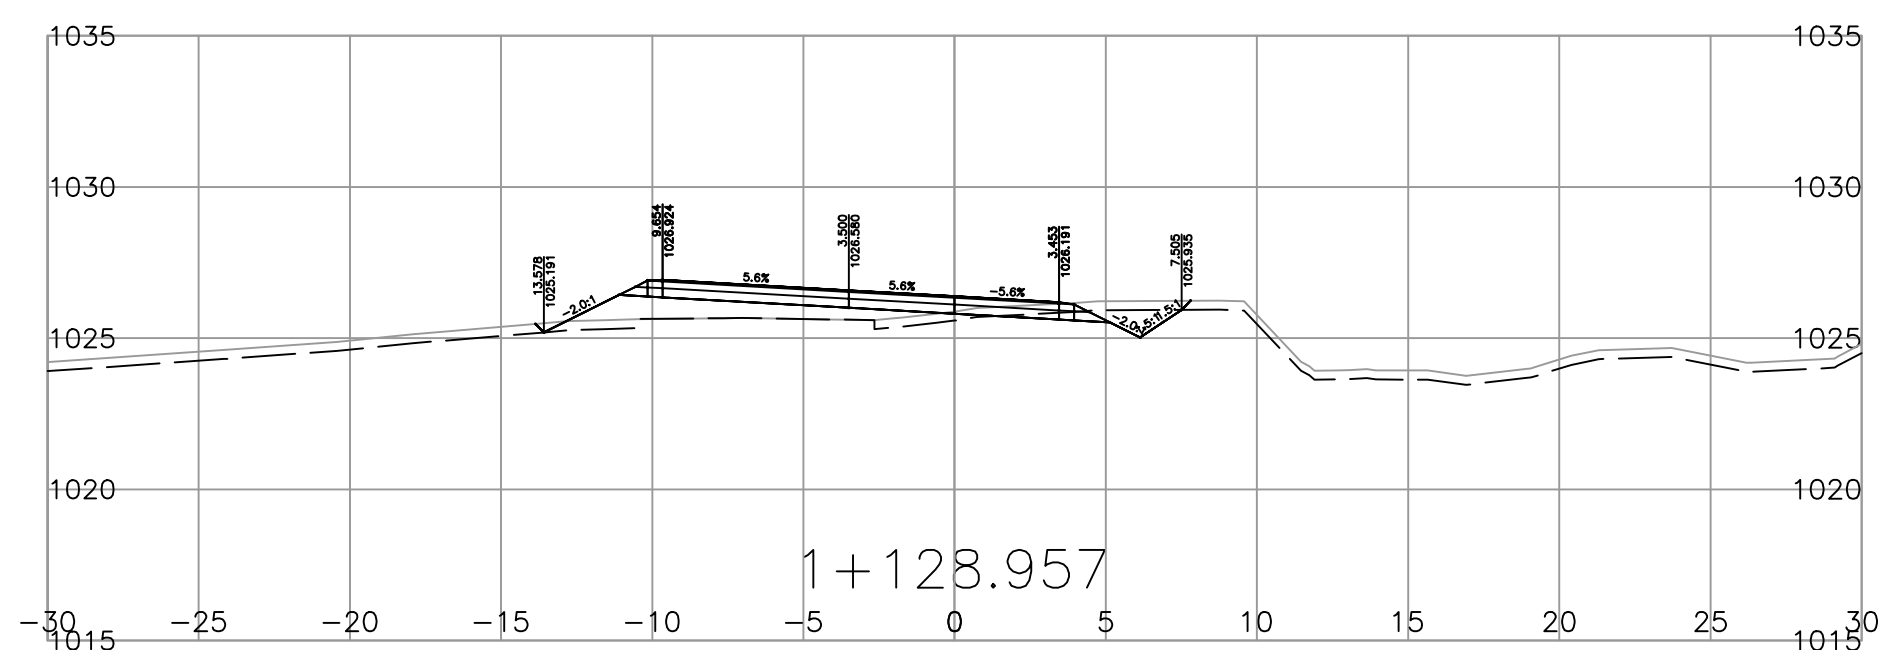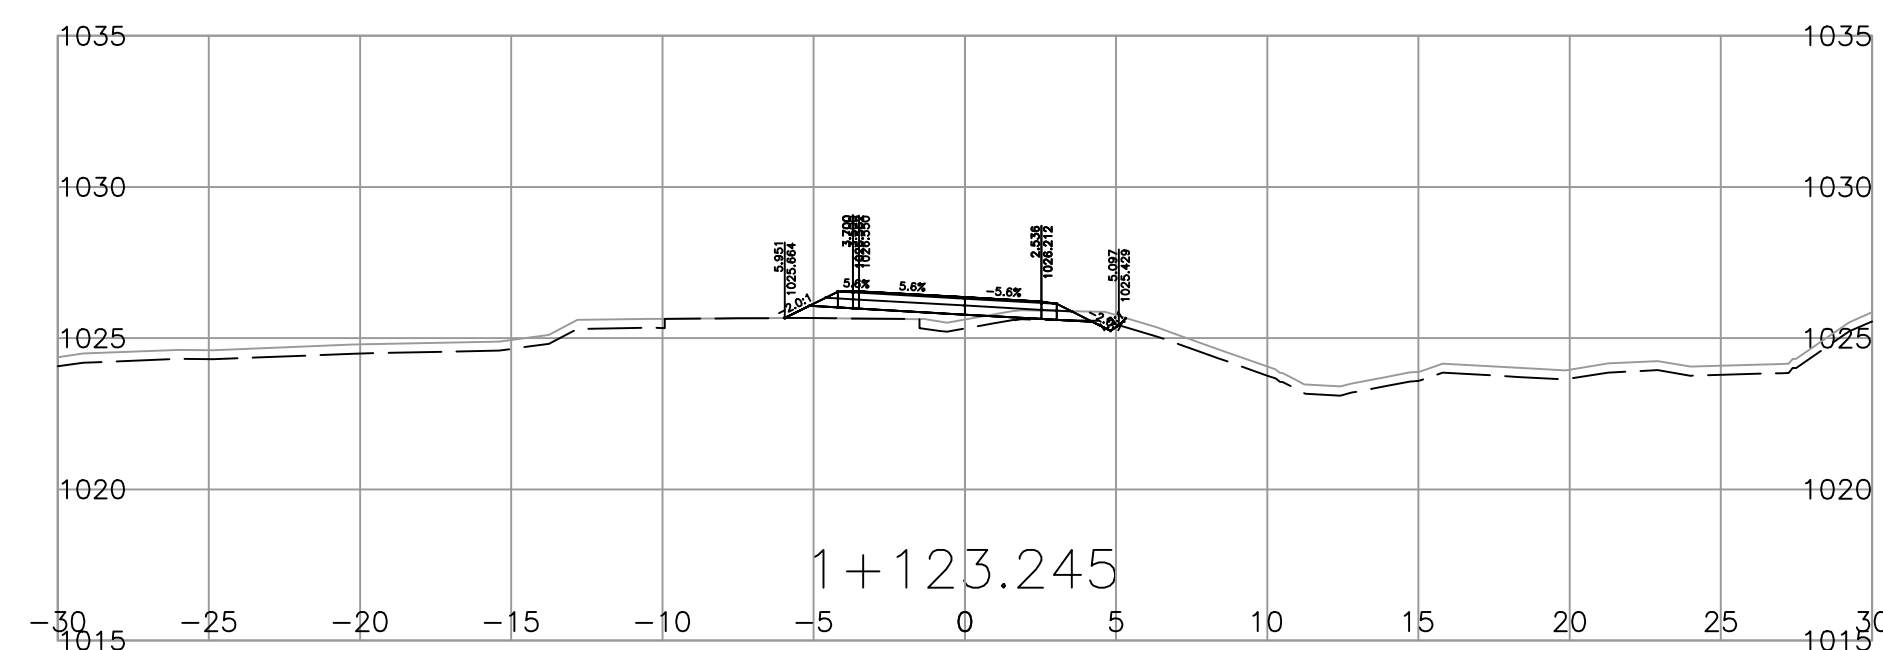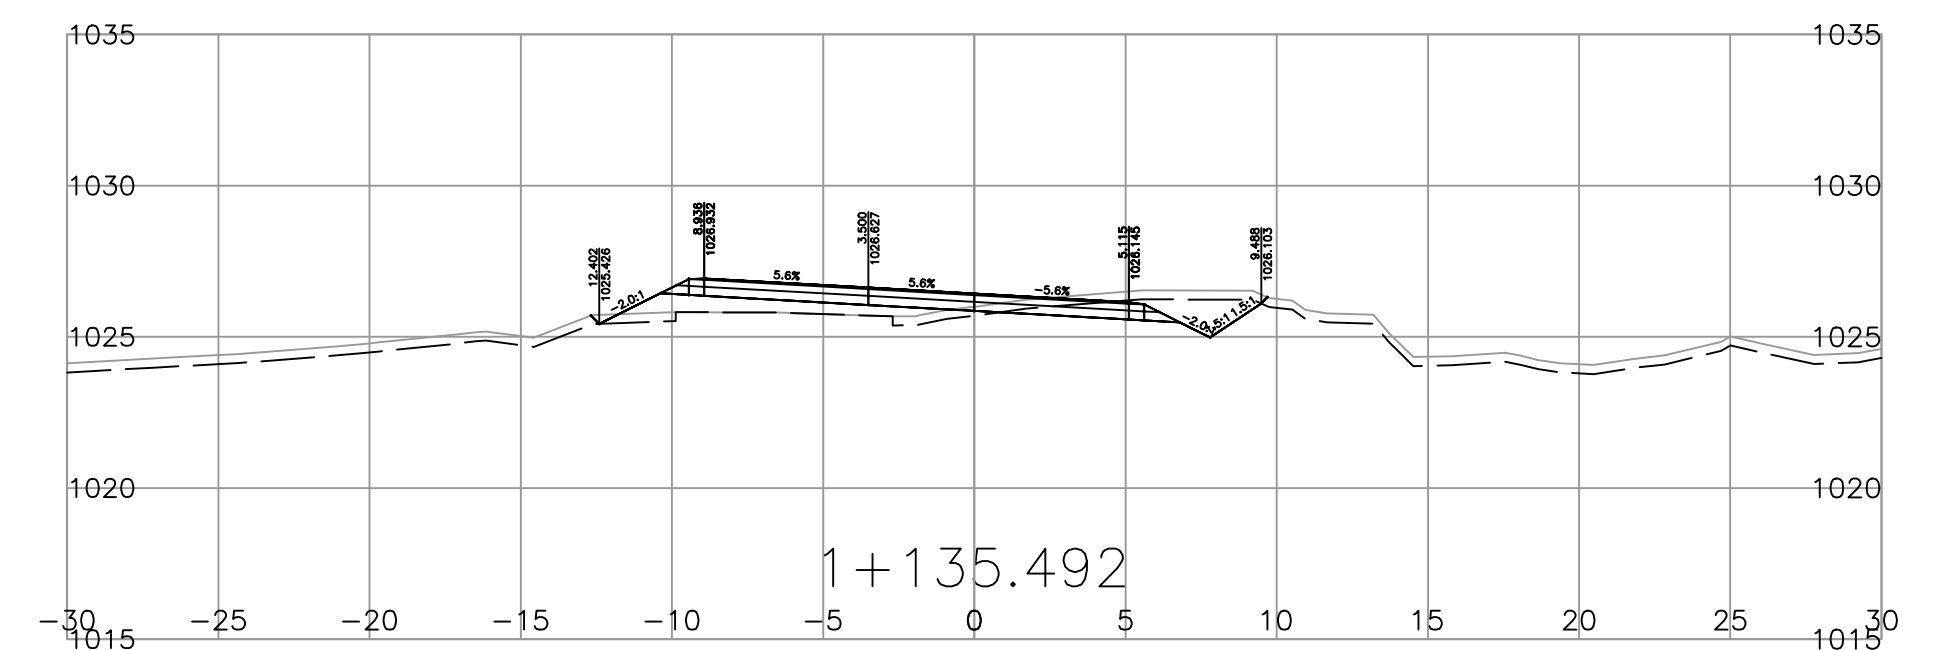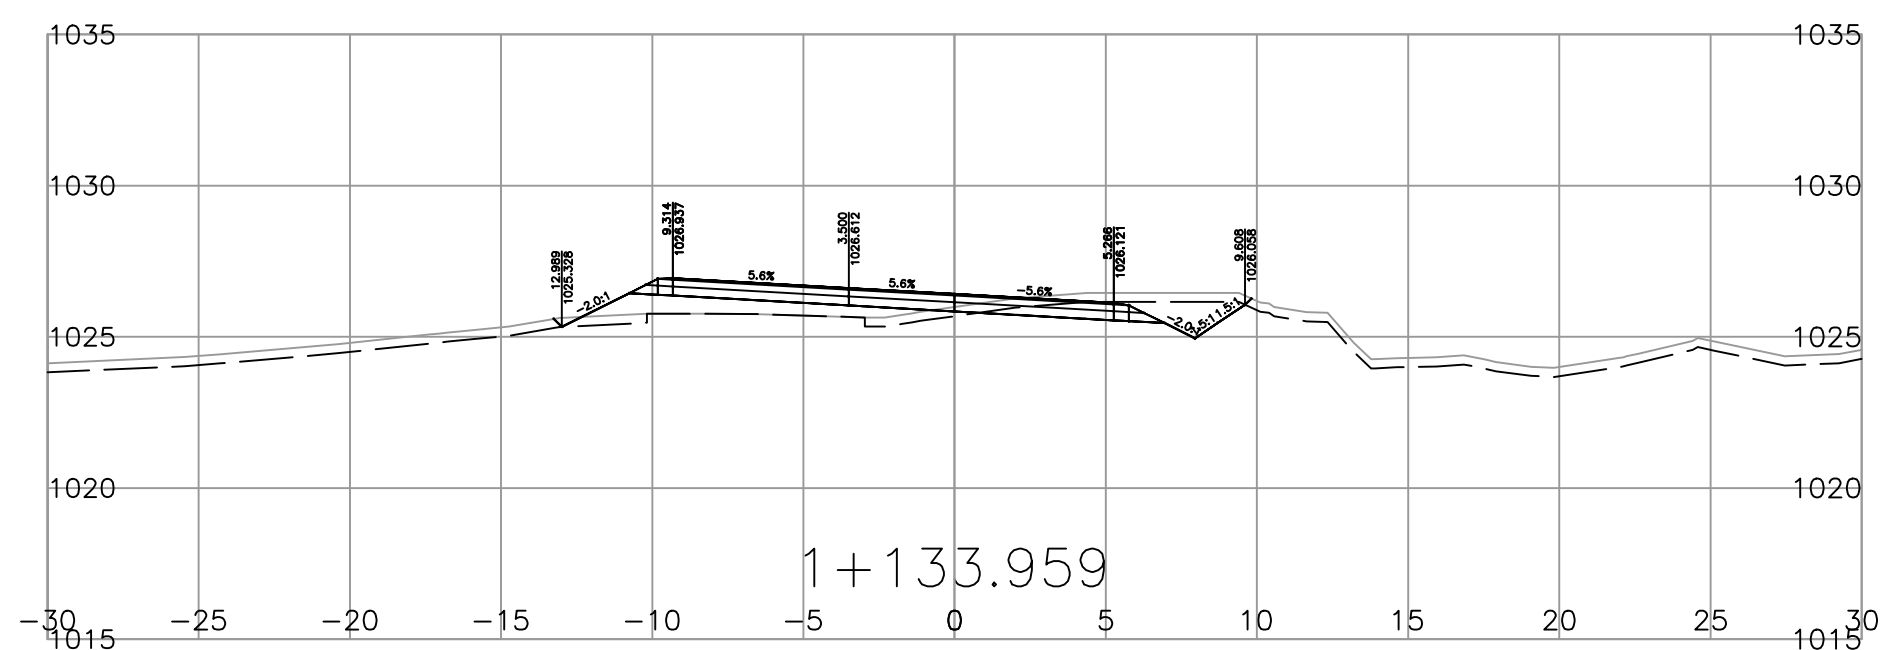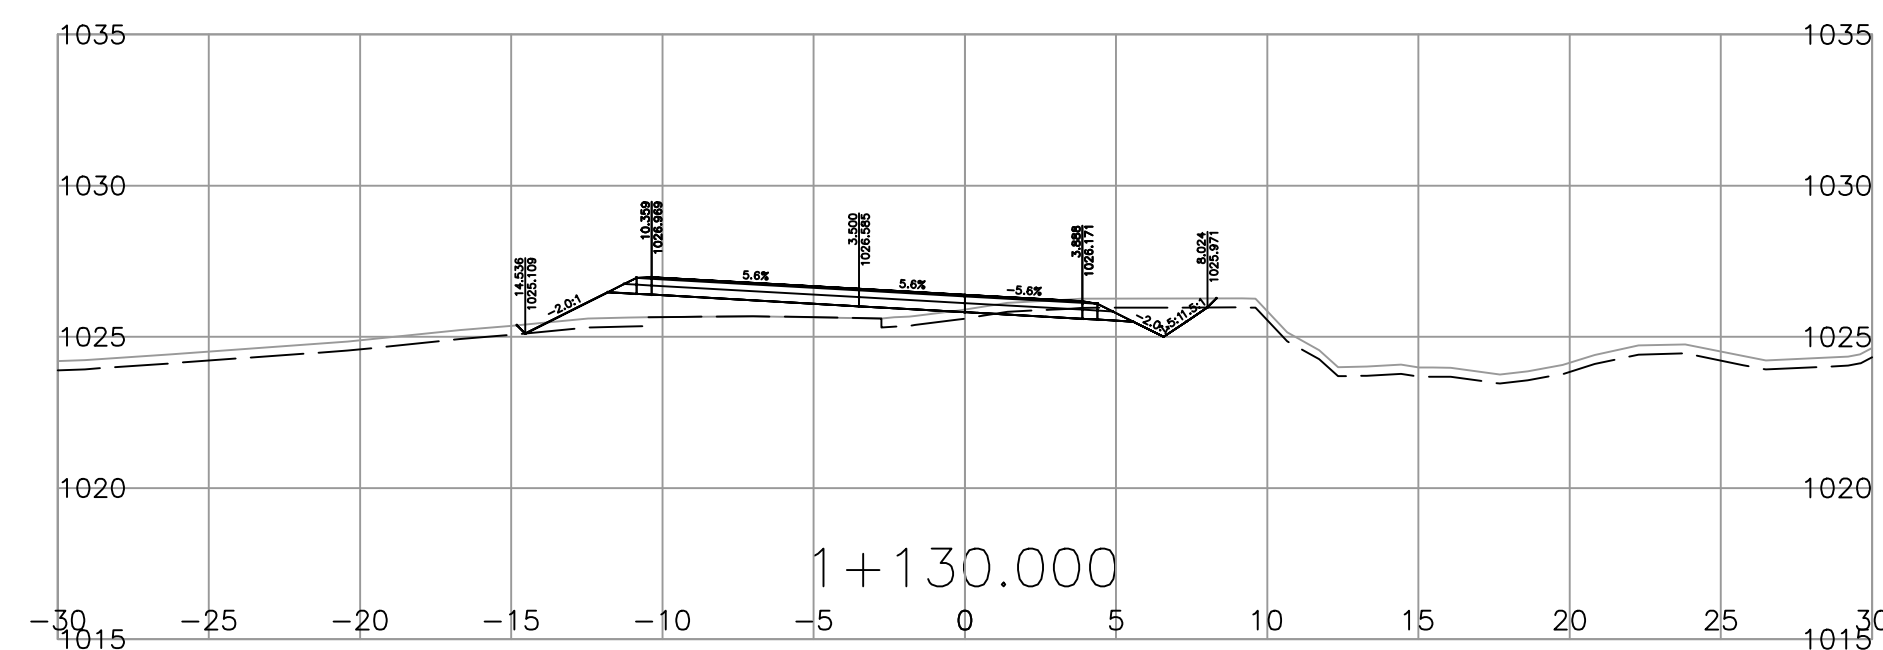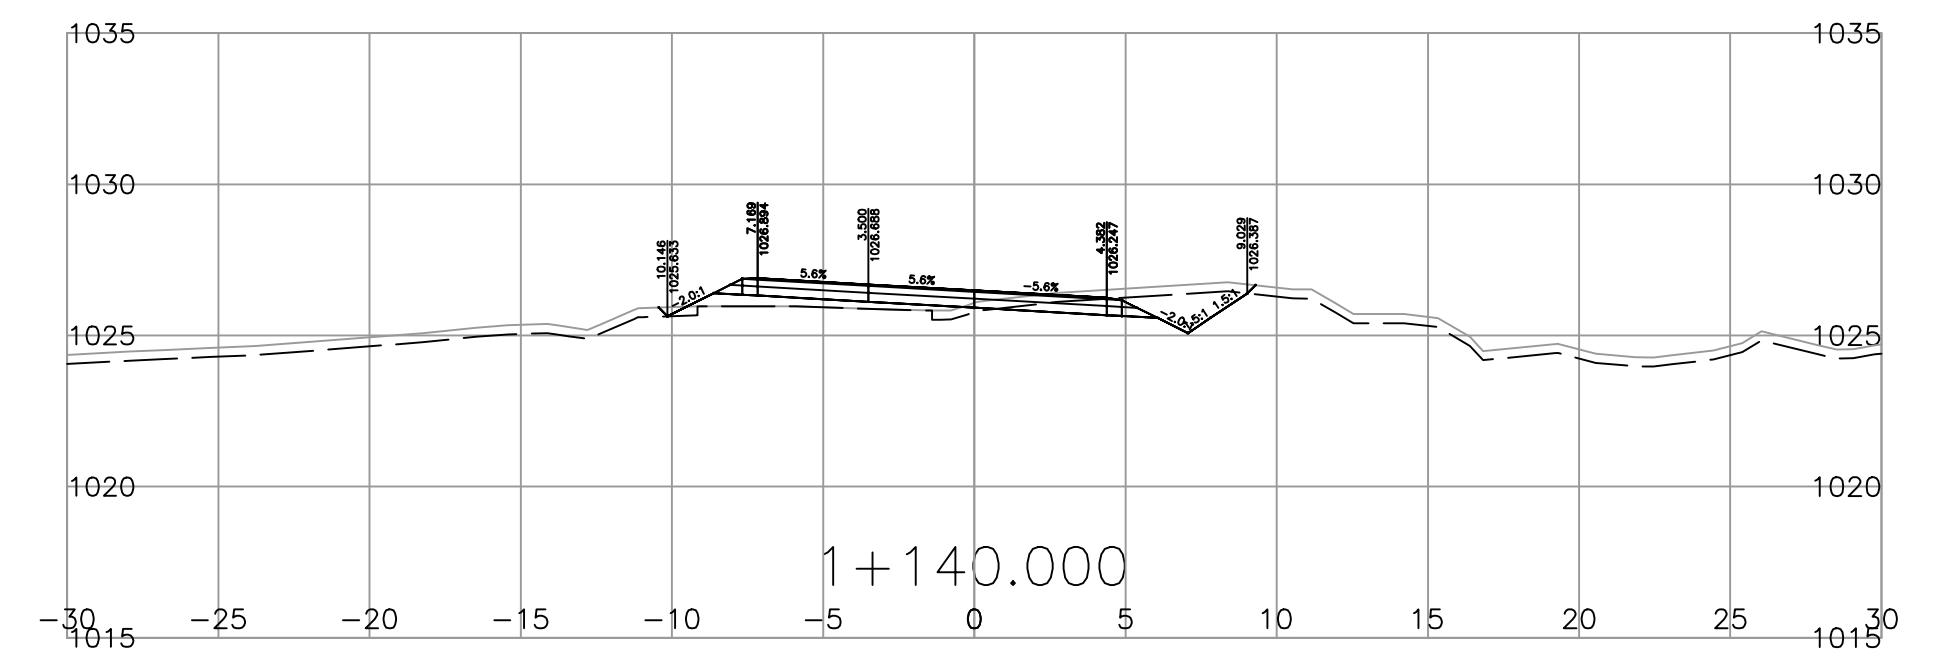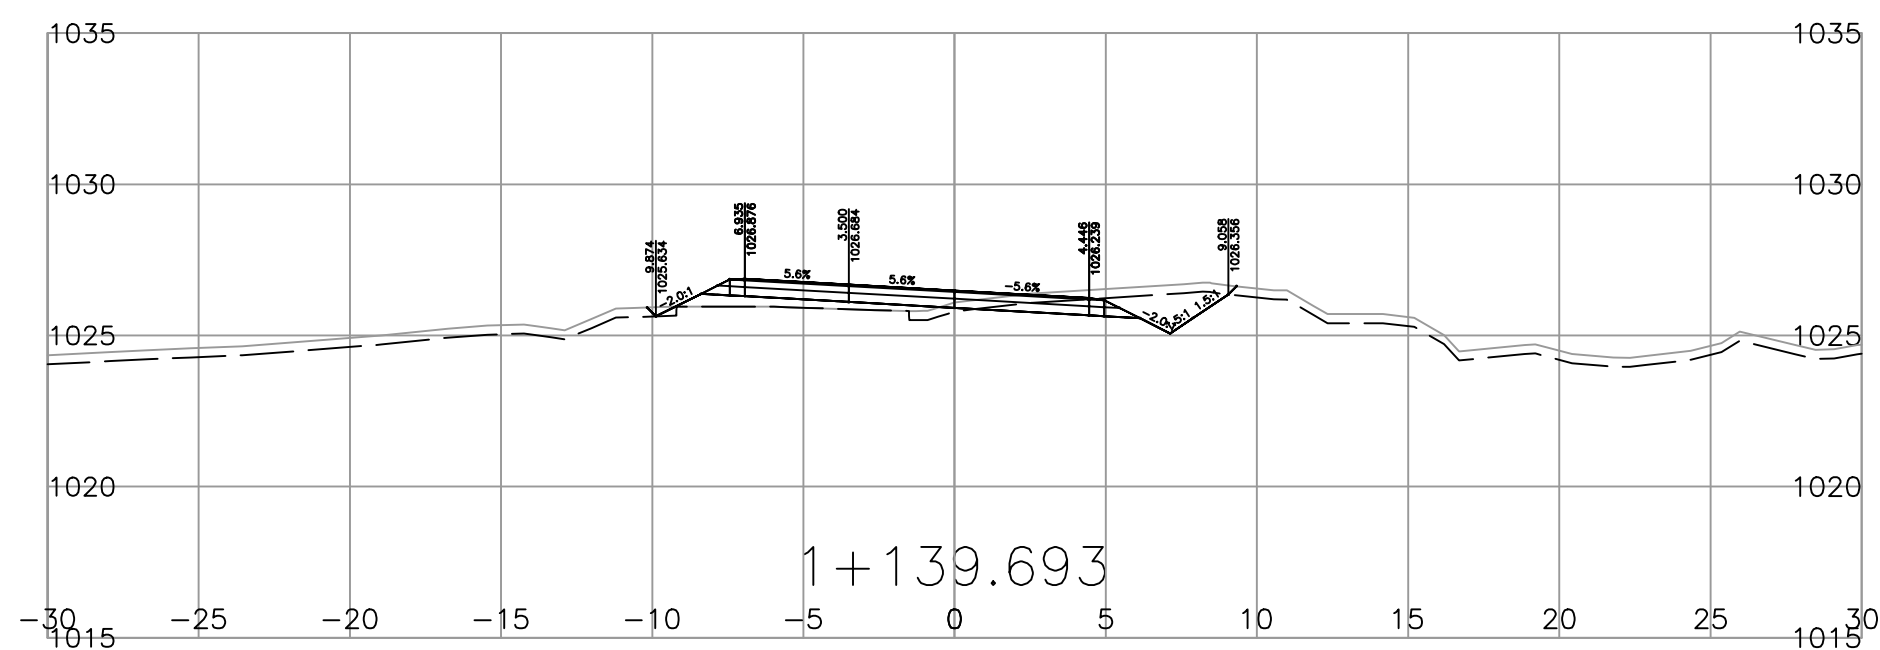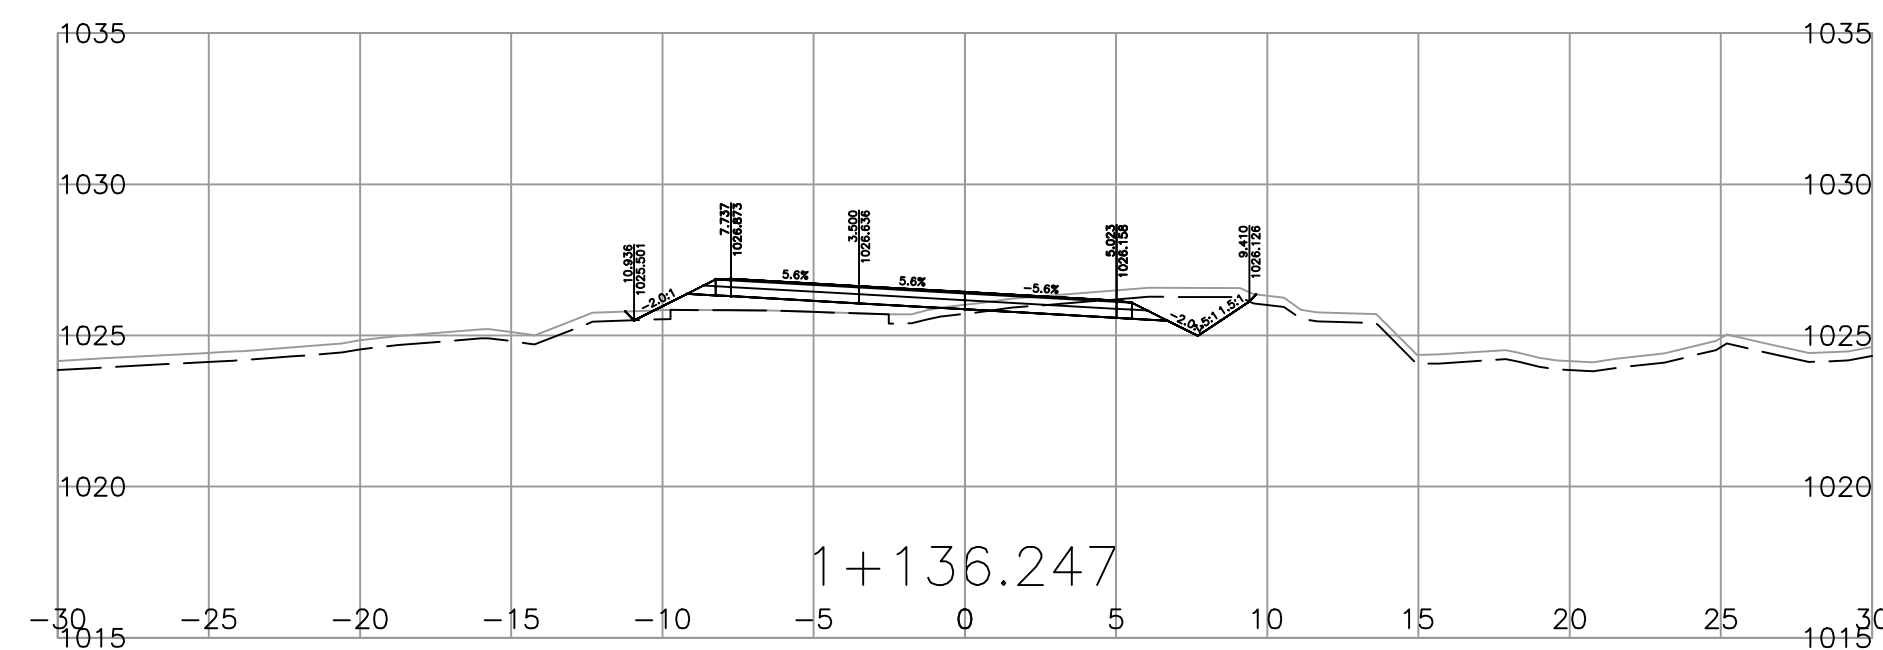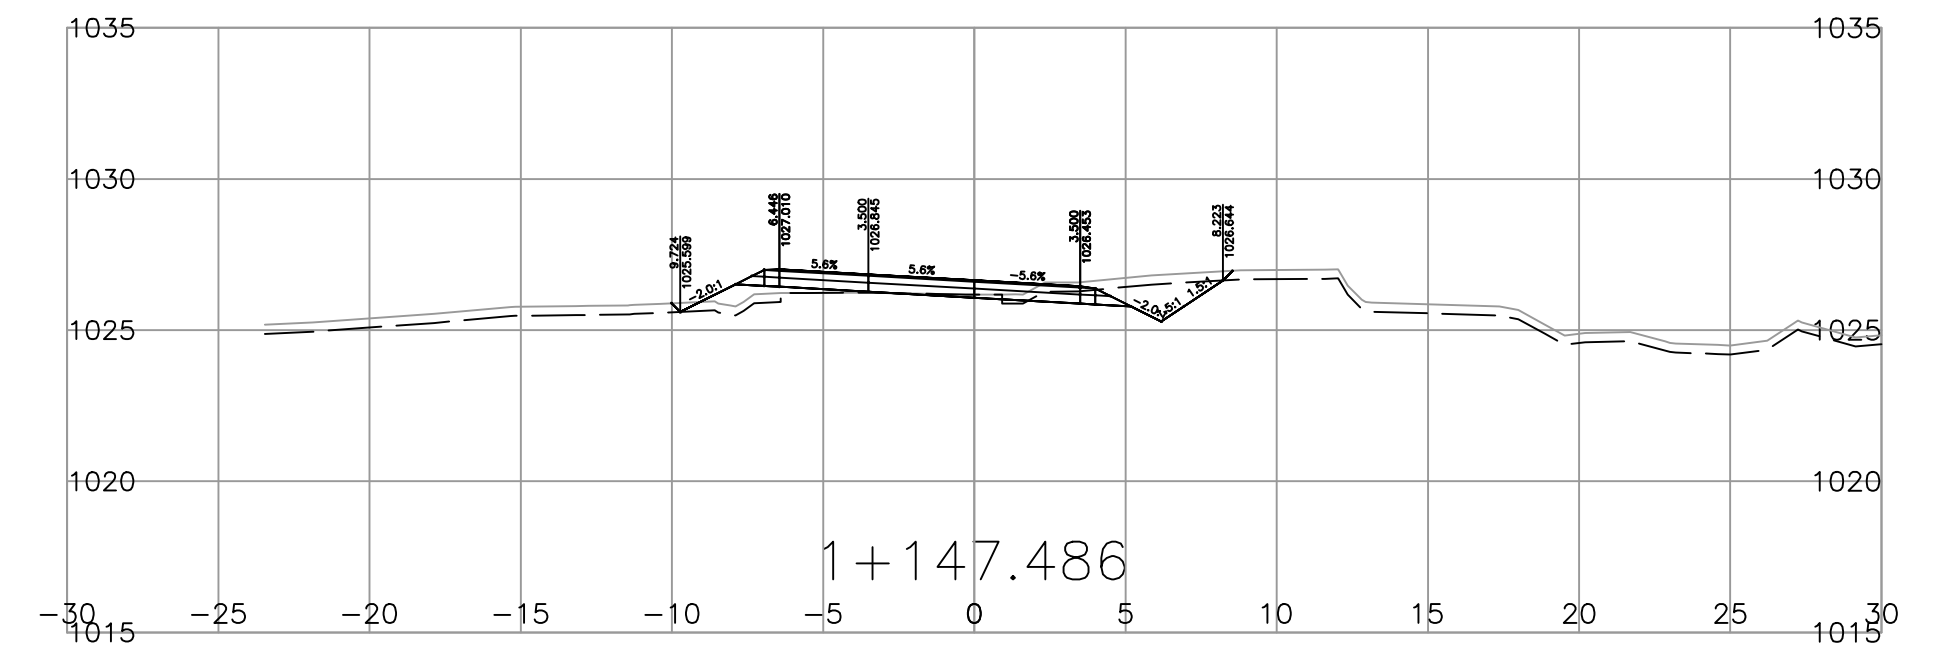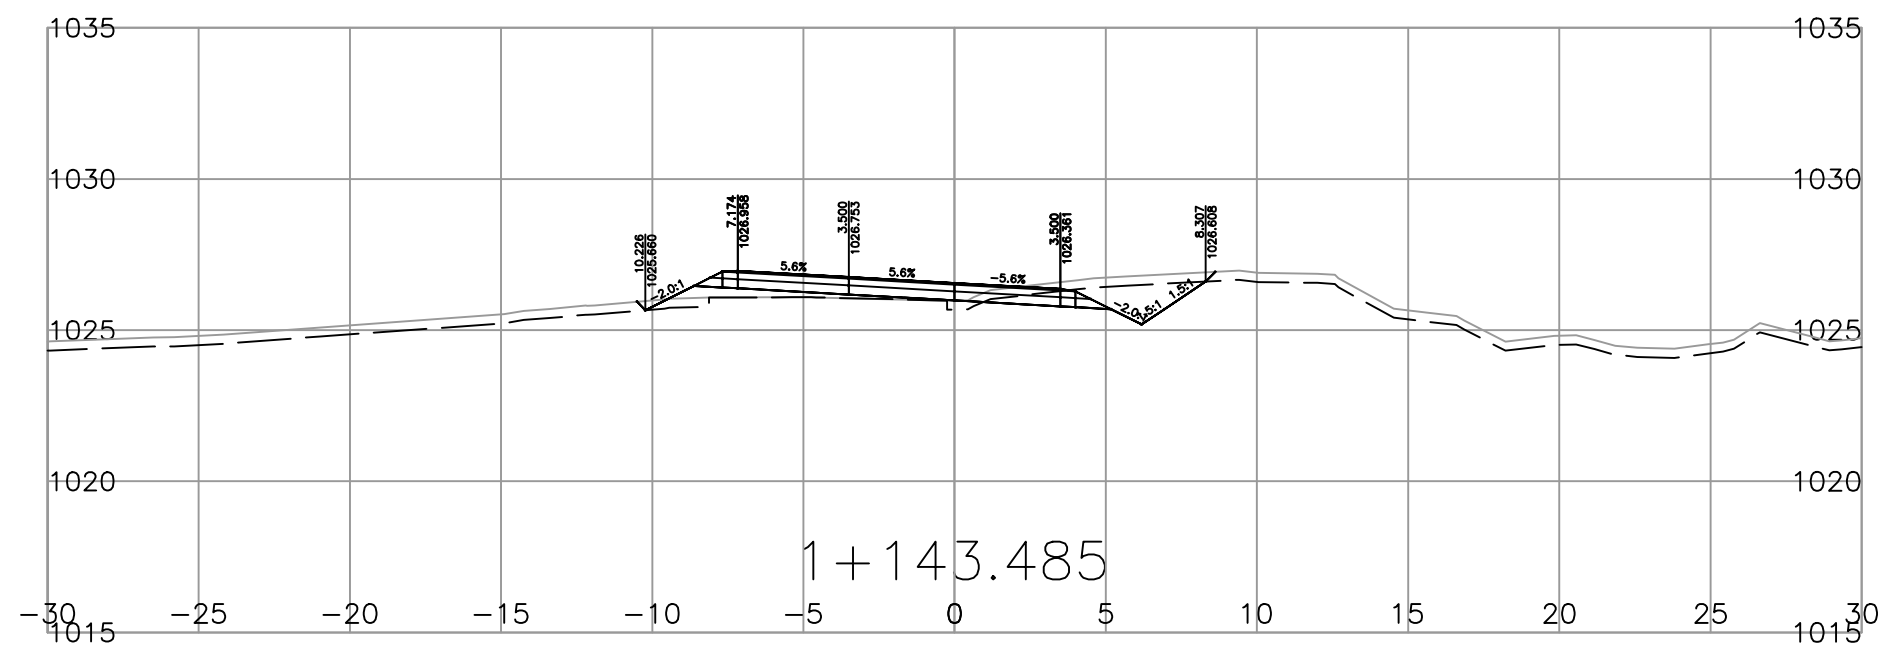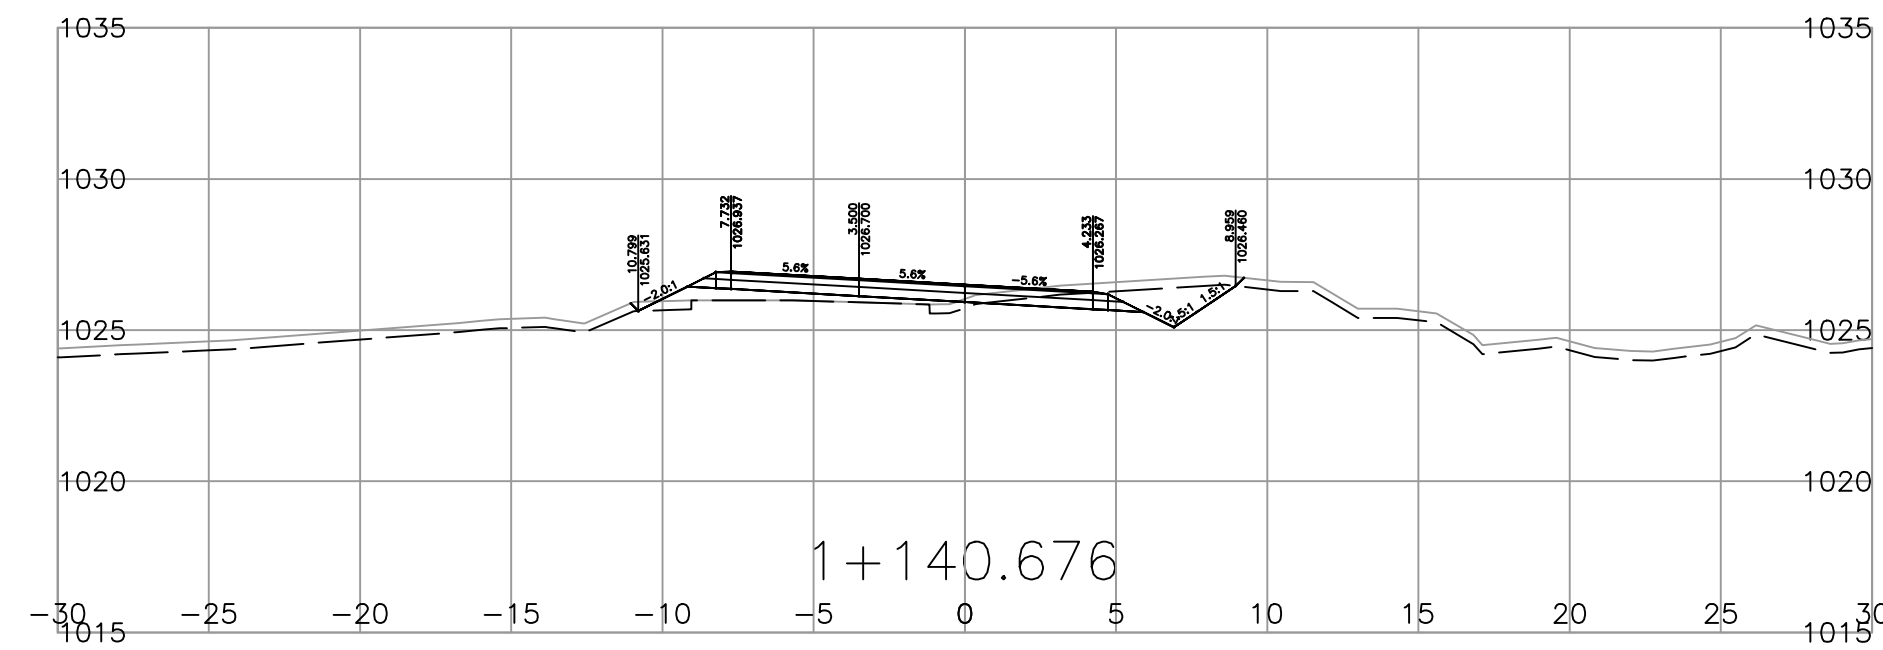

SCALE 0 2 1:250 12m

CAD FILENAME L100CORR-23750
PLOT DATE 2018-06-29

REV	DATE	REVISIONS	NAME



BRITISH COLUMBIA








MINISTRY OF TRANSPORTATION AND INFRASTRUCTURE
SOUTHERN INTERIOR REGION
HIGHWAY ENGINEERING AND GEOMATICS

DESIGNED C. ATKINSON DATE 2018-06-29
QUALITY CONTROL DATE
QUALITY ASSURANCE DATE
DRAWN C. ATKINSON DATE 2018-06-29

SENIOR DESIGNER
DATE

SECTIONS
OSTER BRIDGE No. 6324 AND APPROACHES
OSTER ROAD
STA. 1+123.245 TO STA. 1+147.486

FILE NUMBER 1636	PROJECT NUMBER 23750-0000	REG 2	DRAWING NUMBER SHEET 3	REV -
---------------------	------------------------------	----------	---------------------------	----------

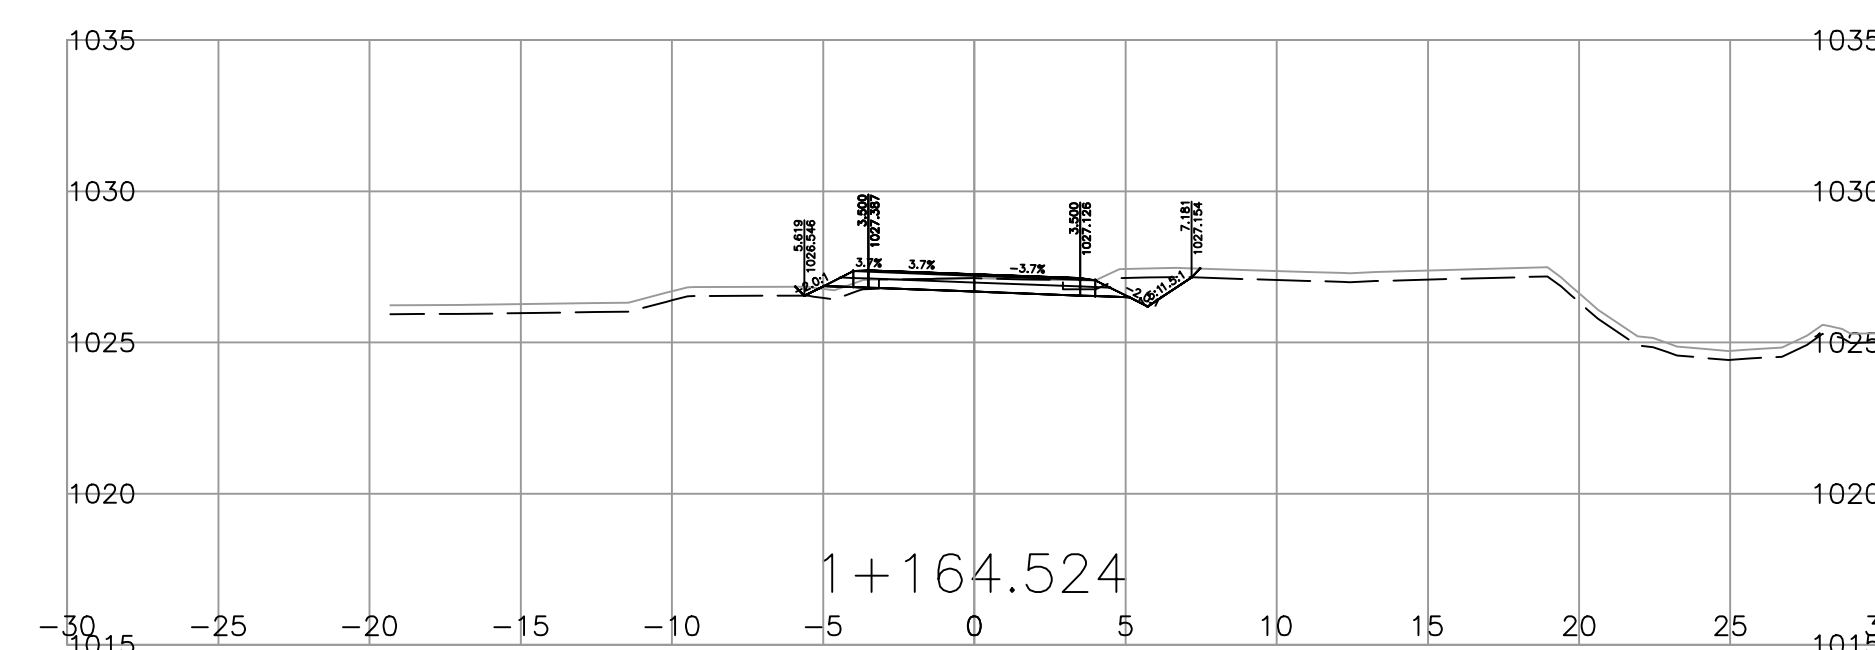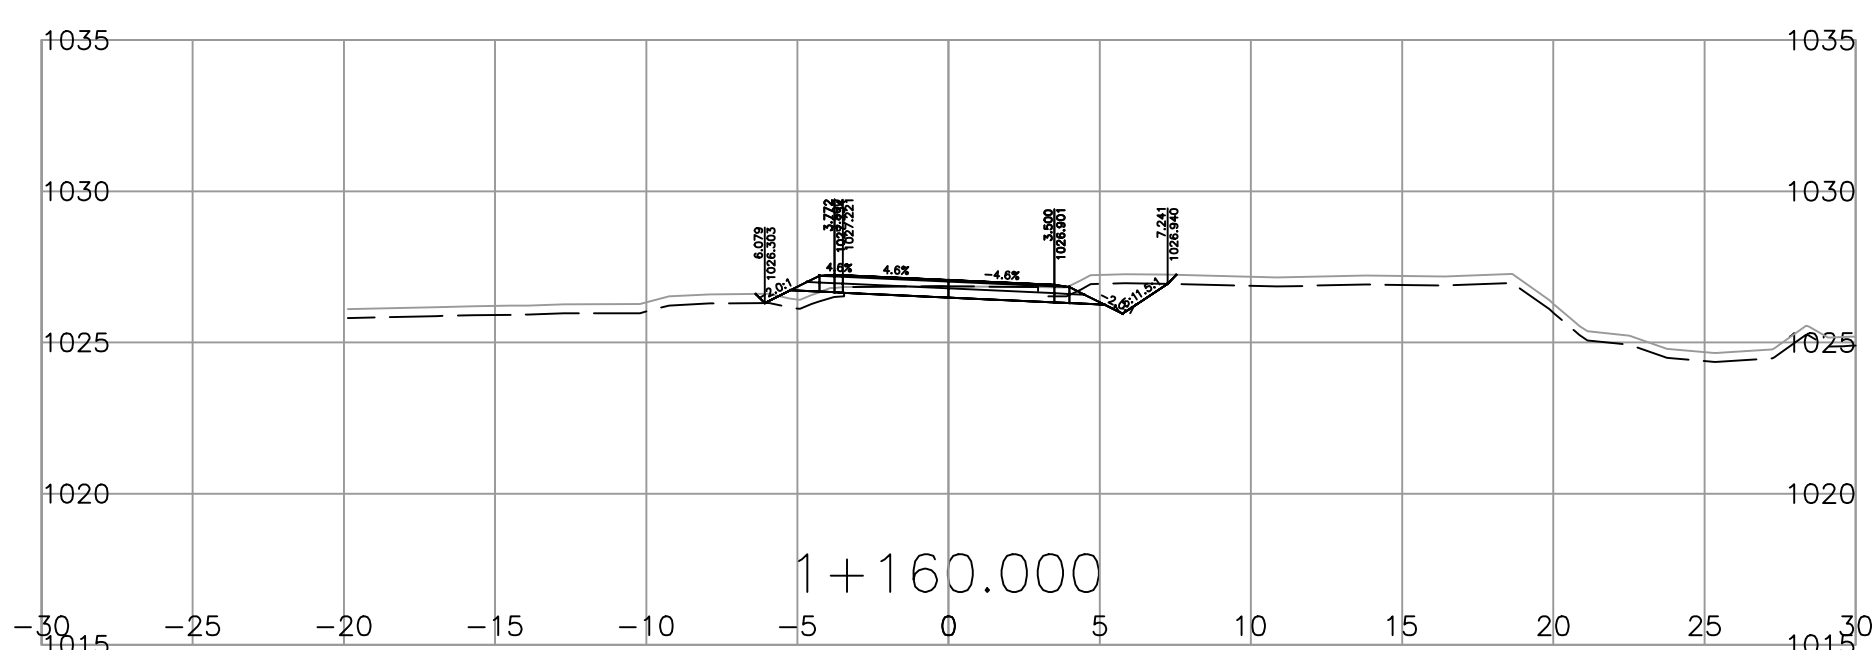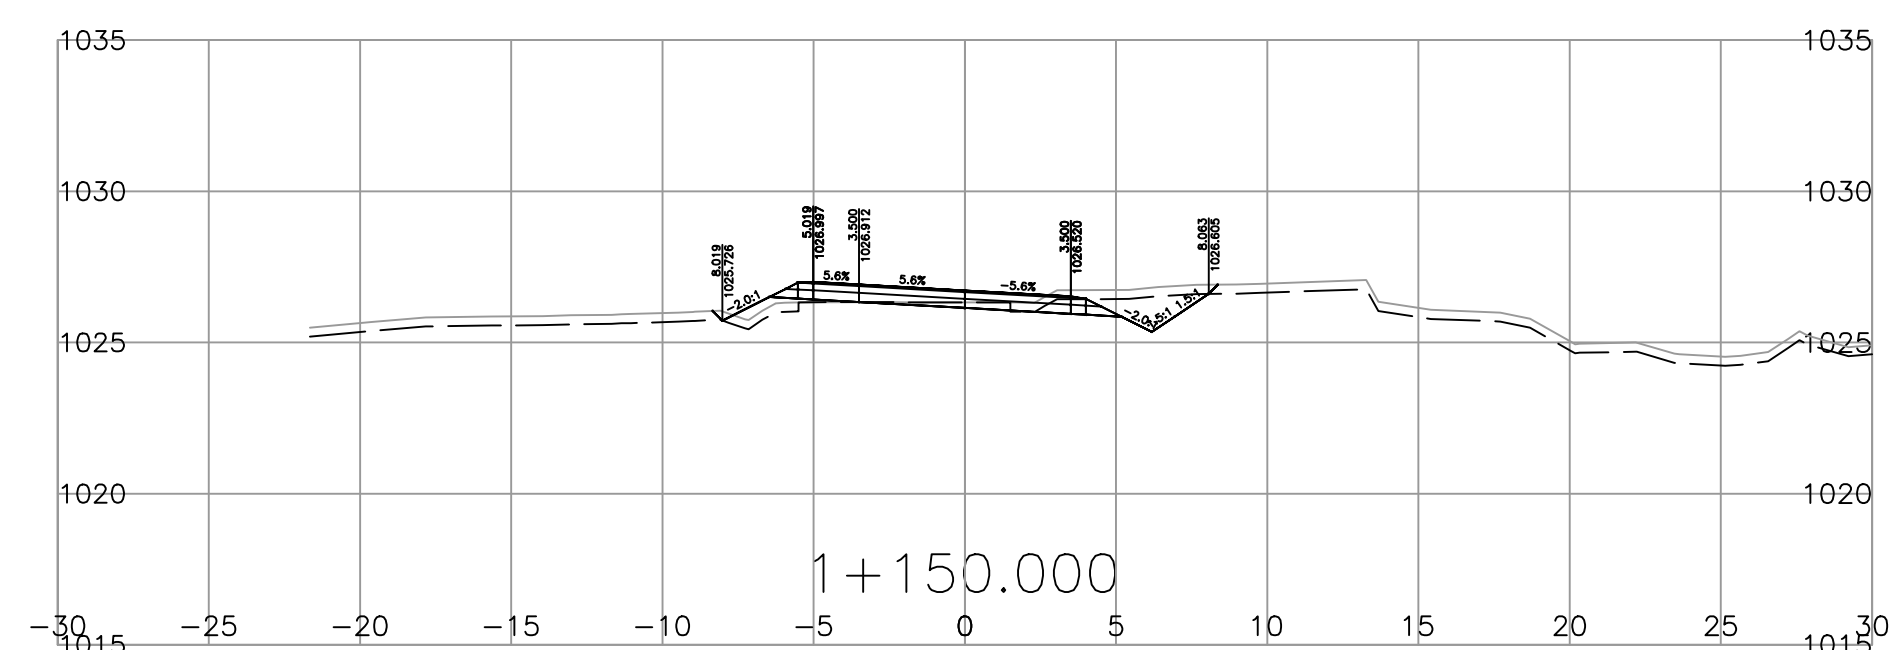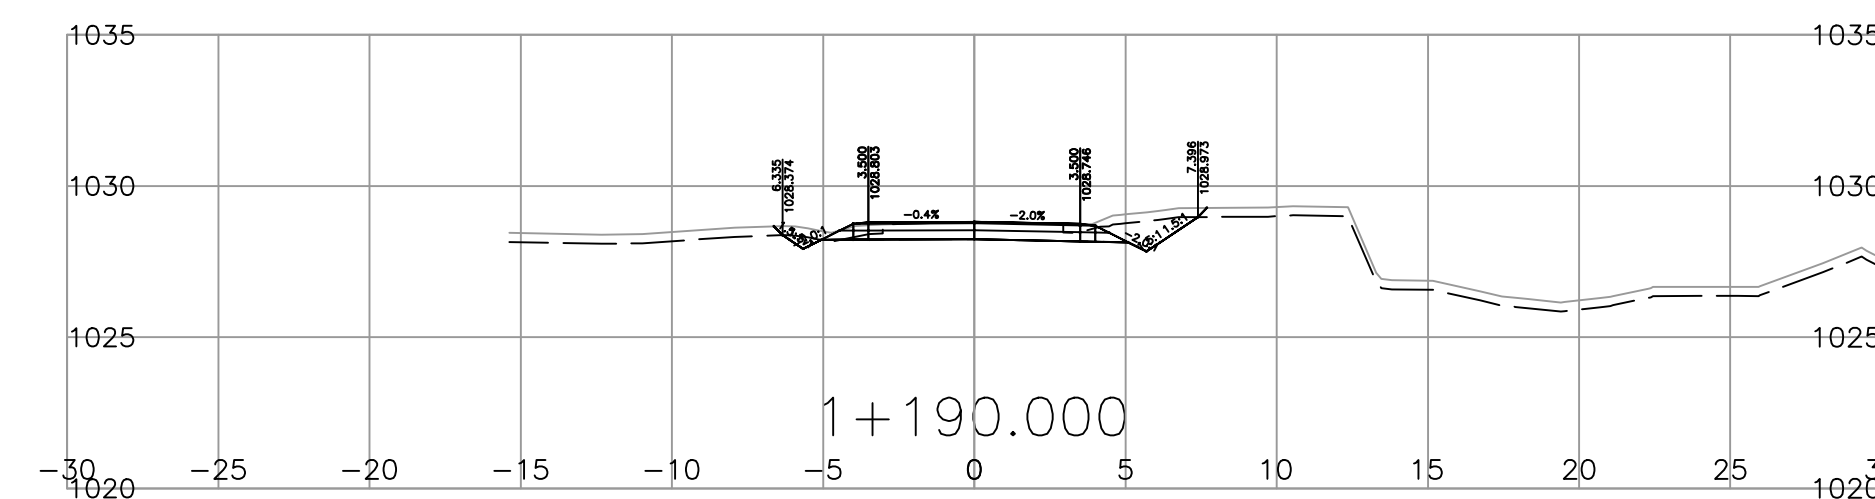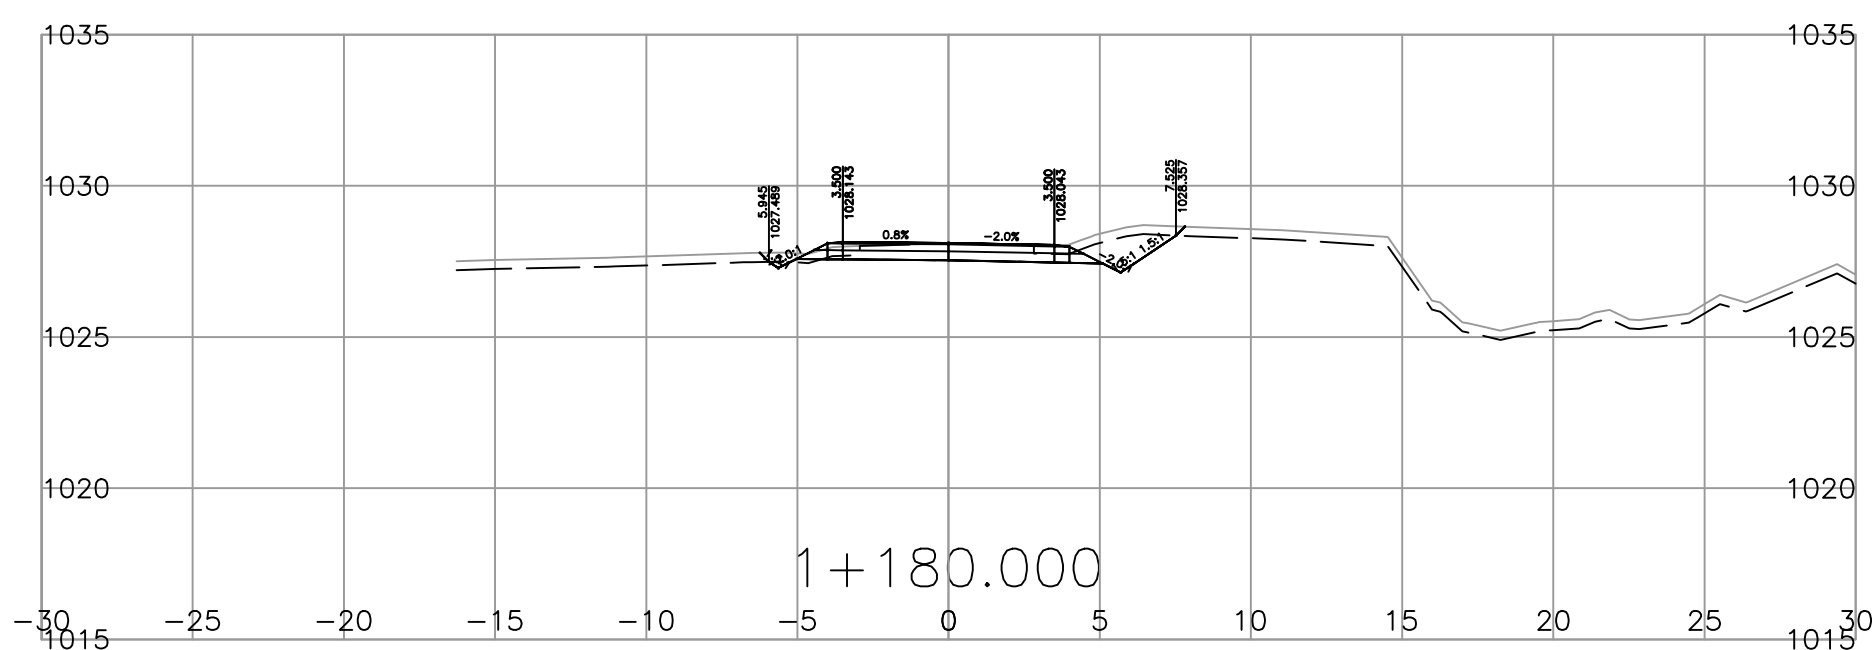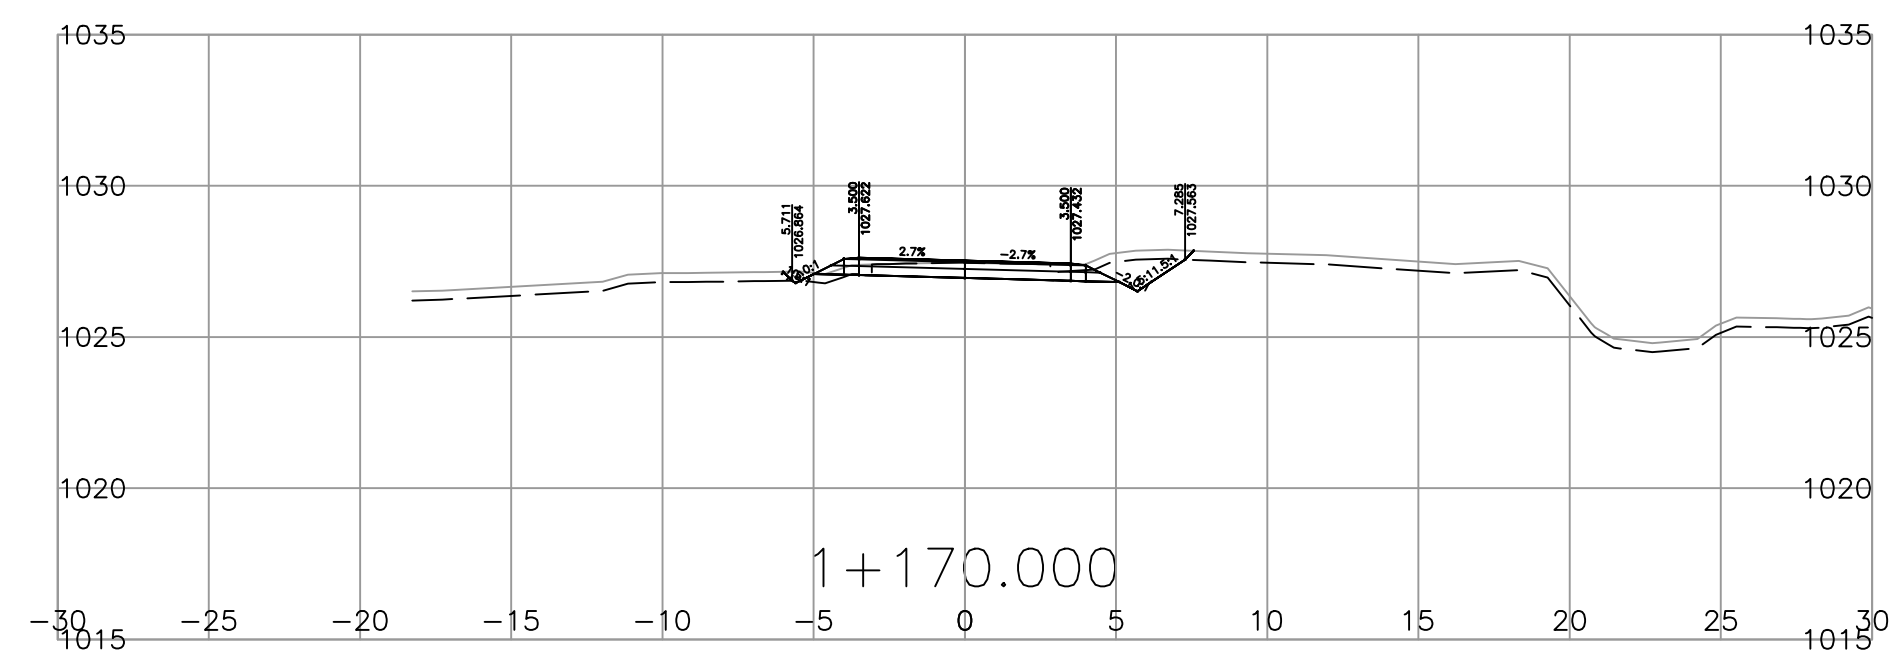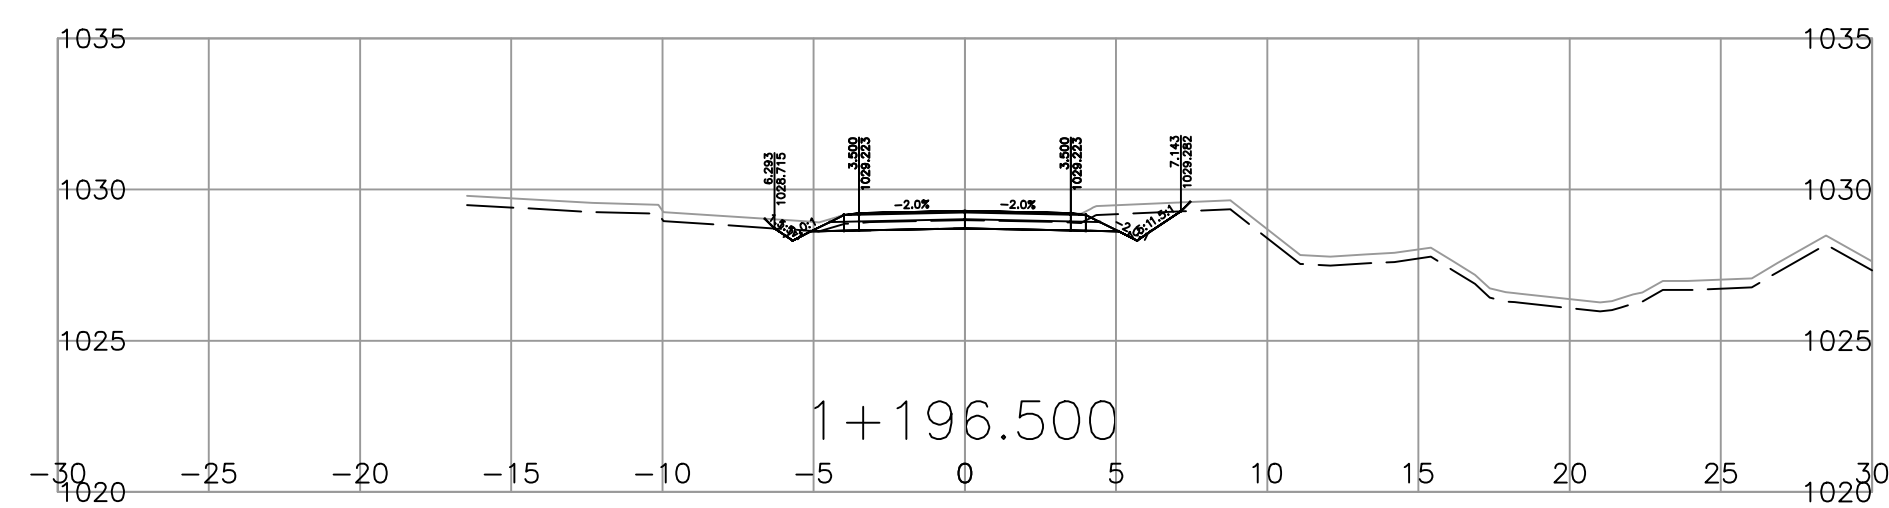

SCALE 0 2 1:250 12m

CAD FILENAME L100CORR-23750
PLOT DATE 2018-06-29

REV	DATE	REVISIONS	NAME

BRITISH COLUMBIA

MINISTRY OF TRANSPORTATION AND INFRASTRUCTURE
SOUTHERN INTERIOR REGION
HIGHWAY ENGINEERING AND GEOMATICS

DESIGNED C. ATKINSON DATE 2018-06-29
QUALITY CONTROL DATE
QUALITY ASSURANCE DATE
DRAWN C. ATKINSON DATE 2018-06-29

SENIOR DESIGNER
DATE

SECTIONS
OSTER BRIDGE No. 6324 AND APPROACHES
OSTER ROAD
STA. 1+150.000 TO STA. 1+196.500

FILE NUMBER 1636	PROJECT NUMBER 23750-0000	REG 2	DRAWING NUMBER SHEET 4	REV -
---------------------	------------------------------	----------	---------------------------	----------