
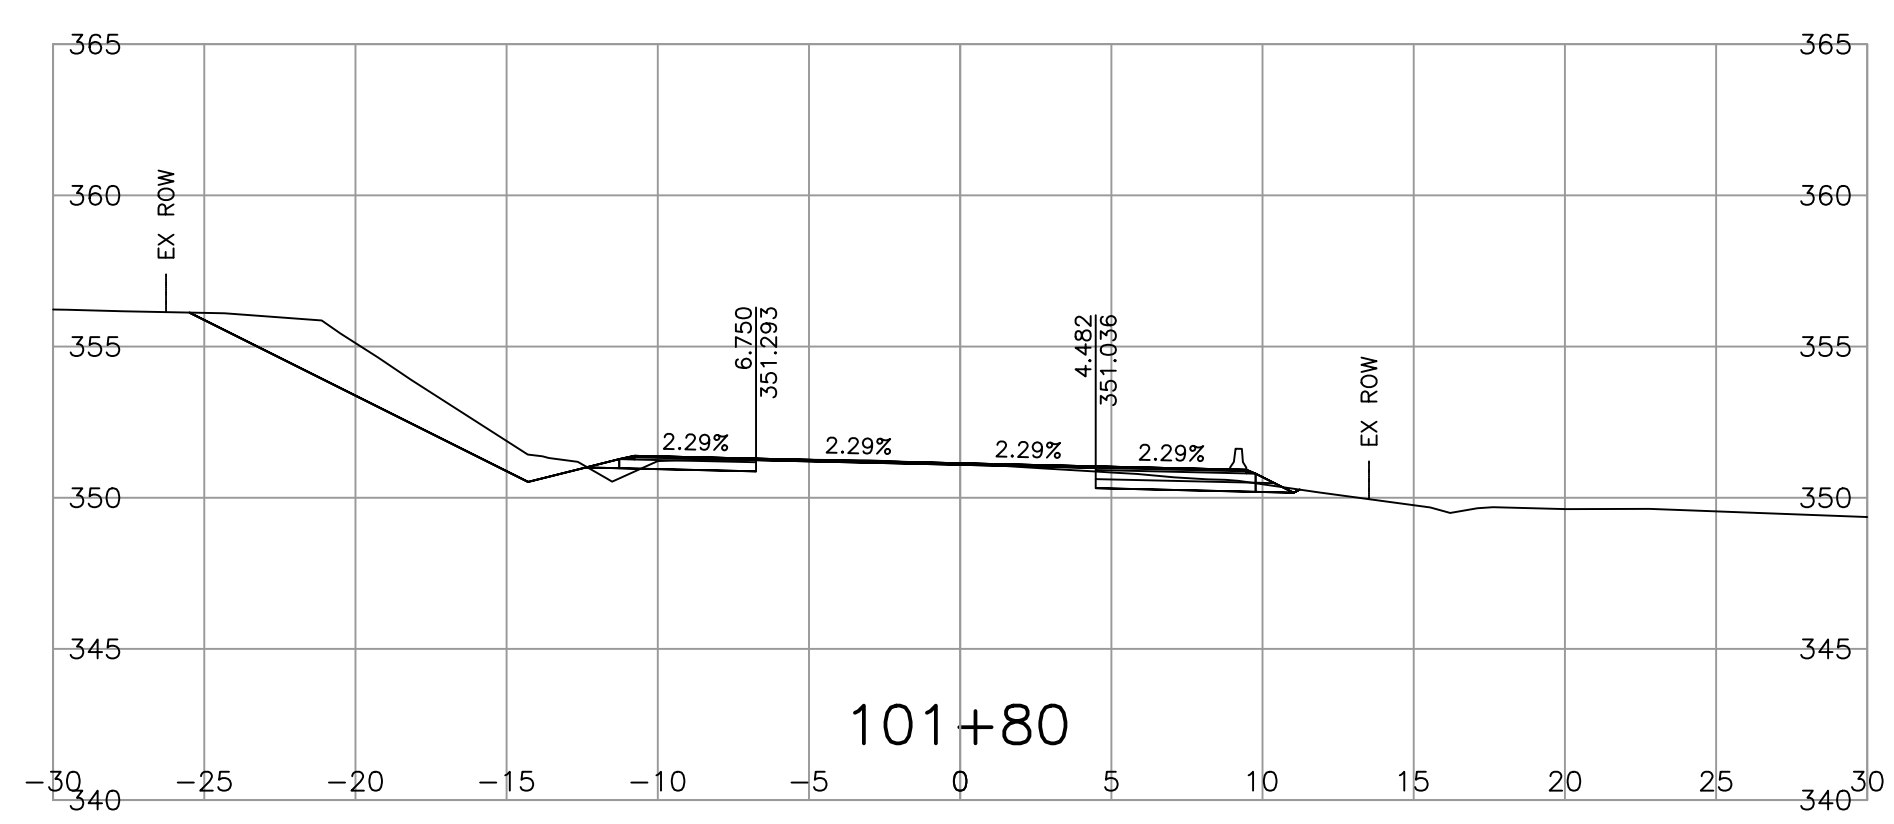
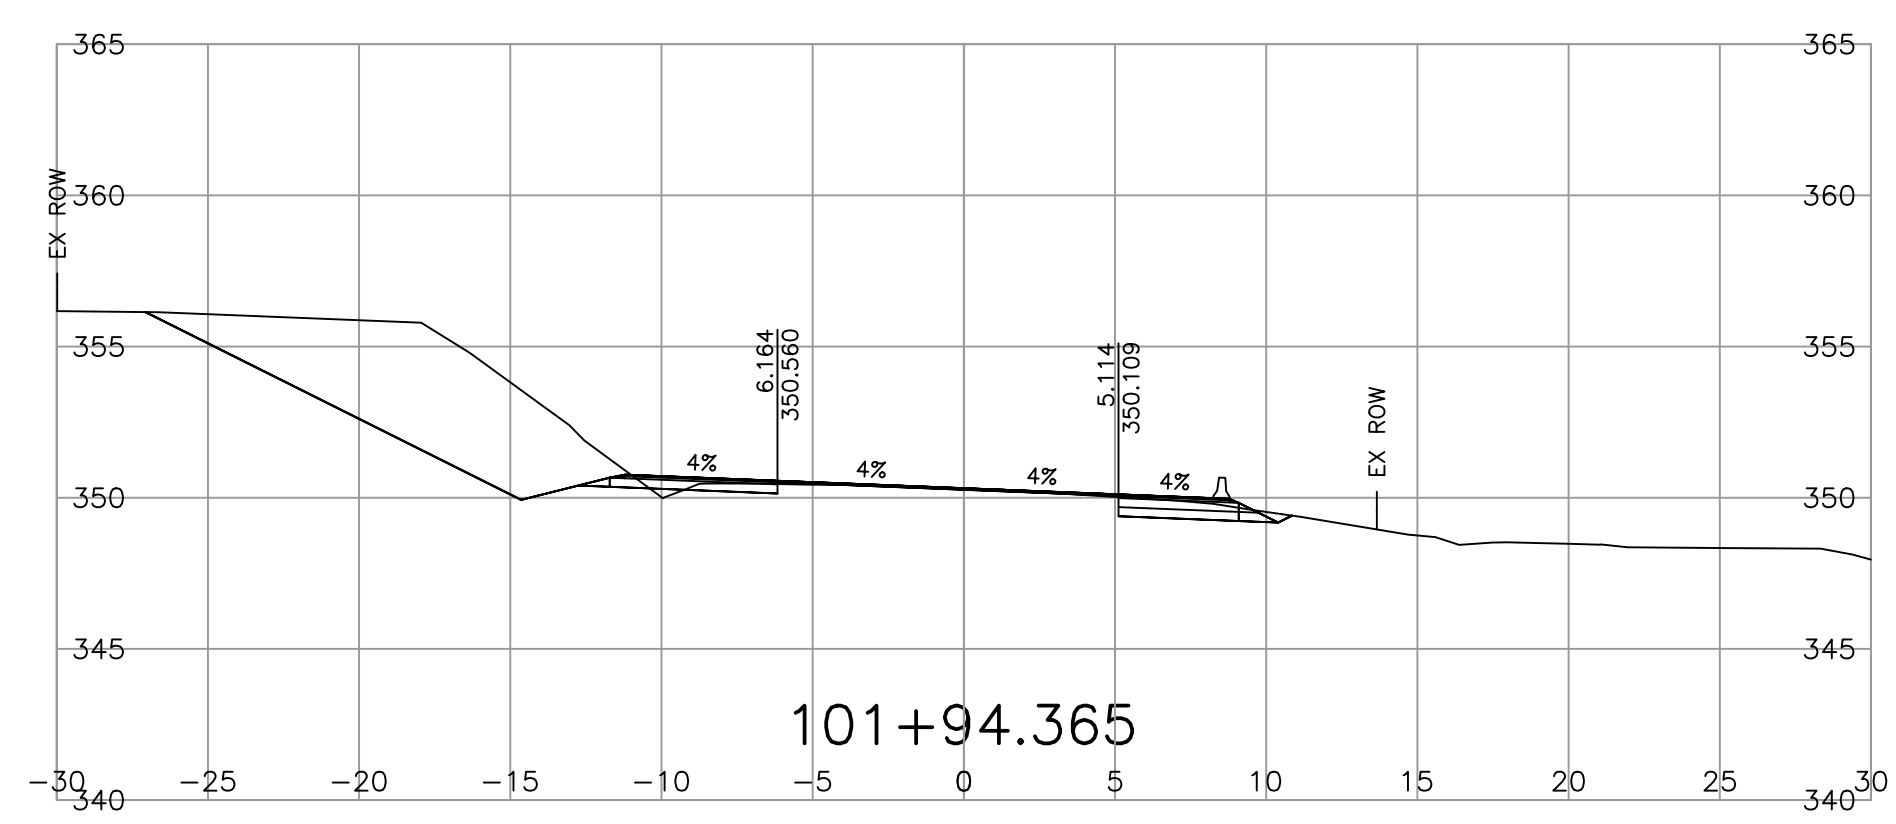
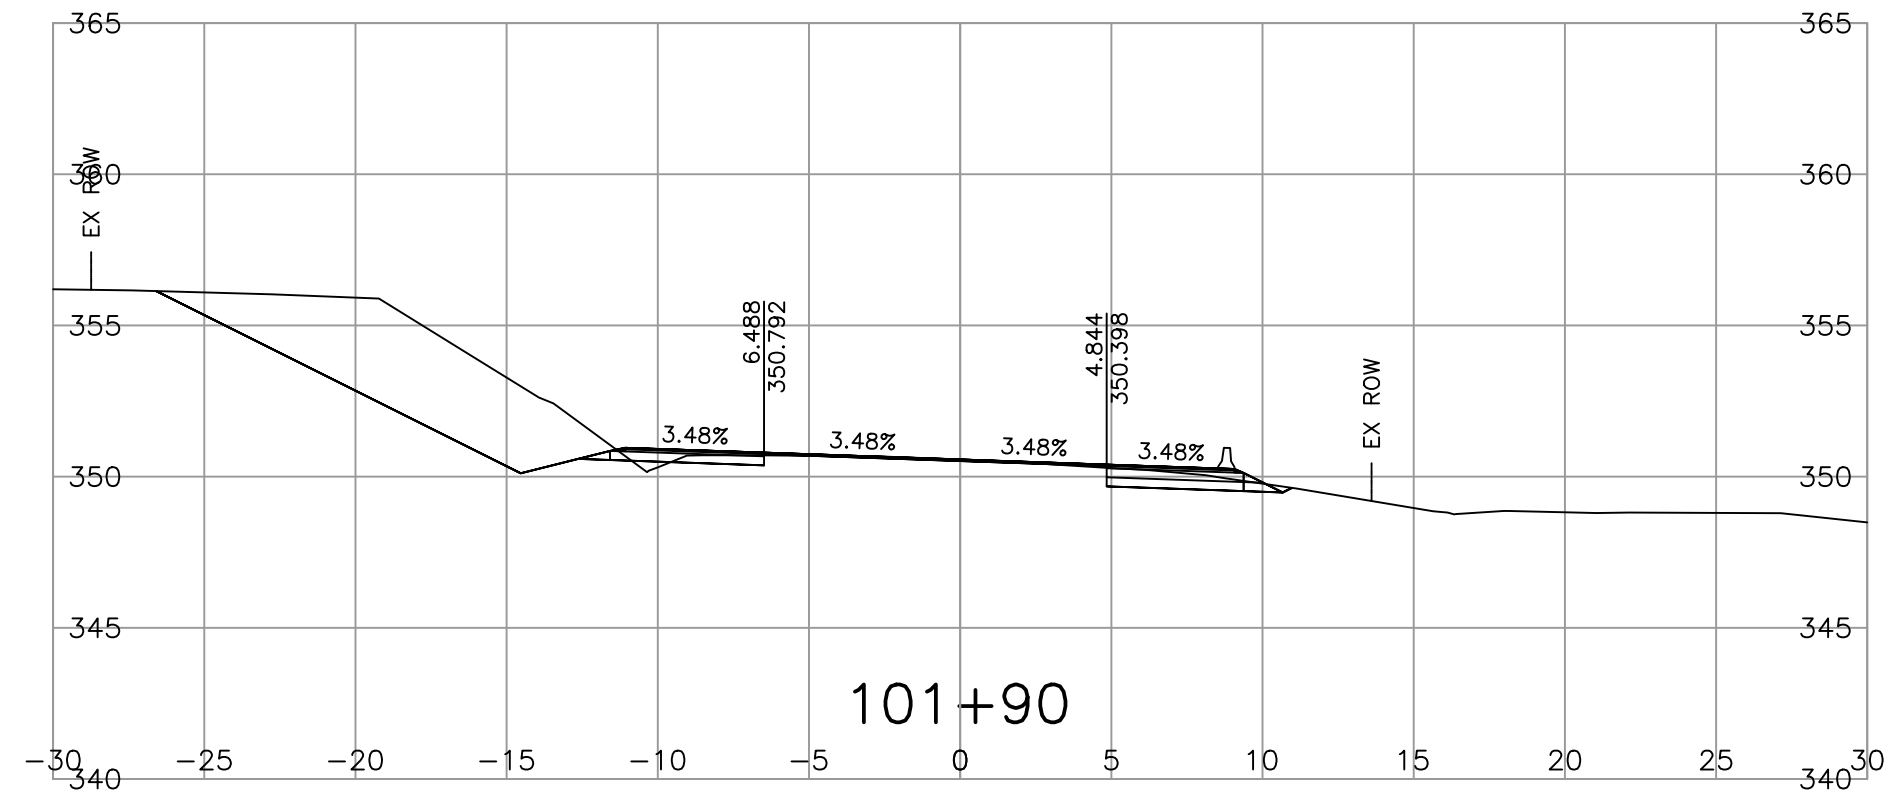
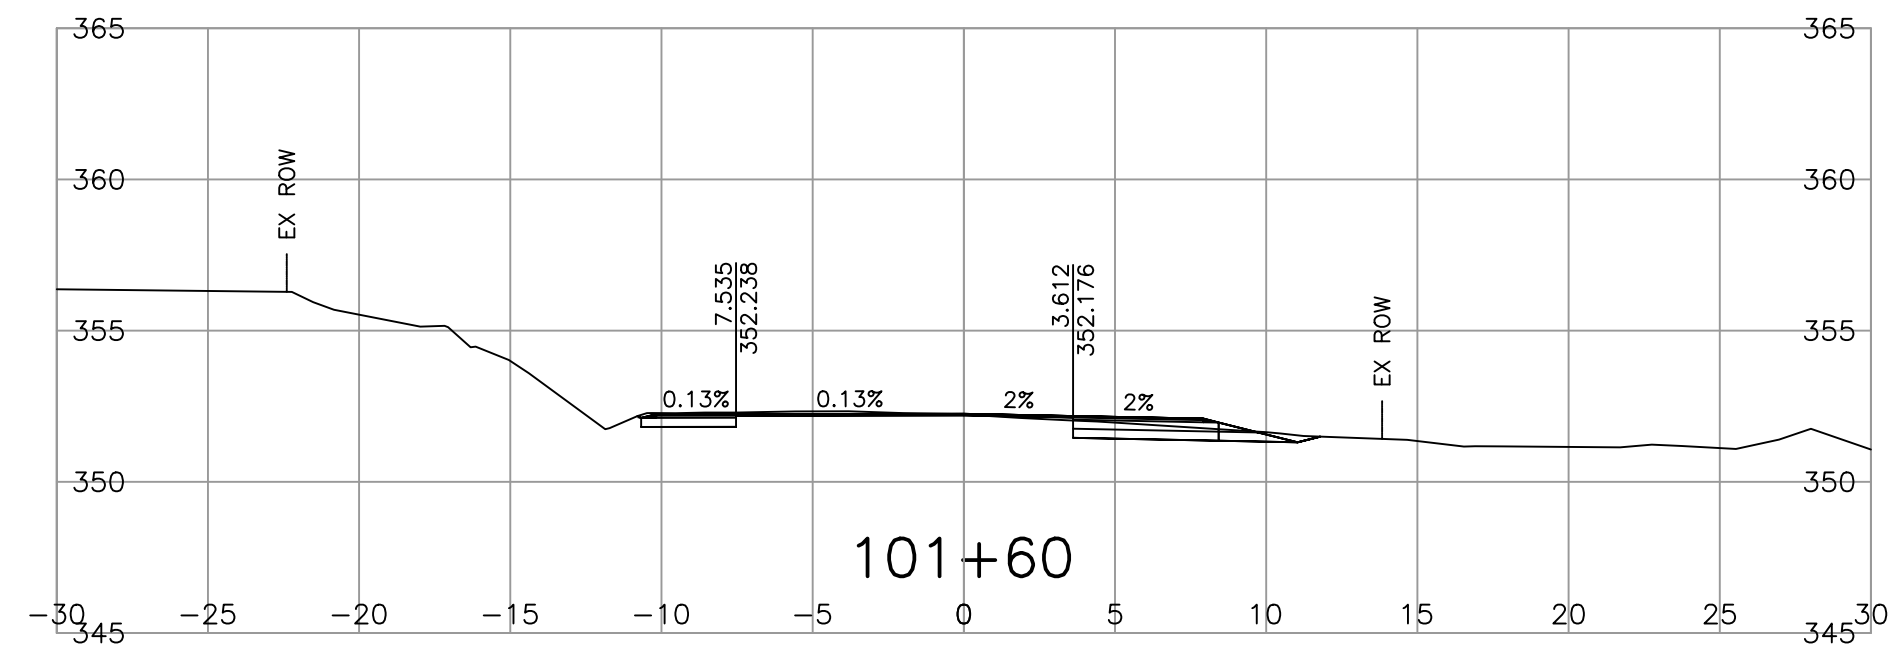
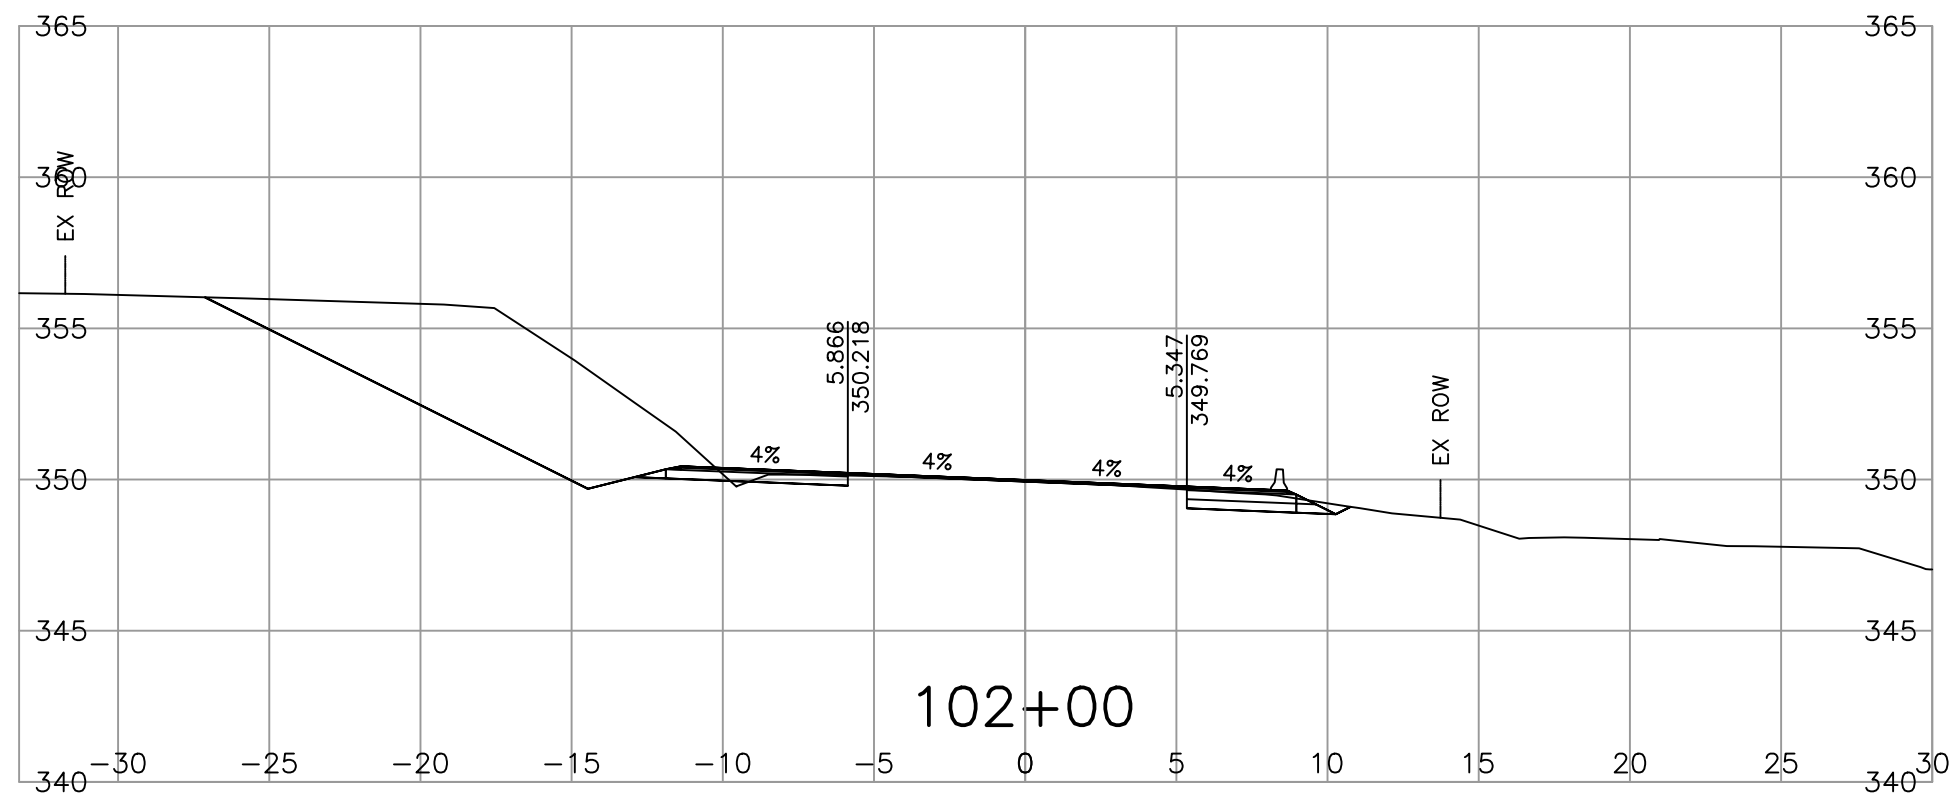


CAD FILE: H:\DATA\25168 - M01 A4 & When05 - Skaha Intersection\DrawingProduction\1000\_Design\Sectional\R2-L100-L200-XS.dwg (LAST SAVED: JIANZ)

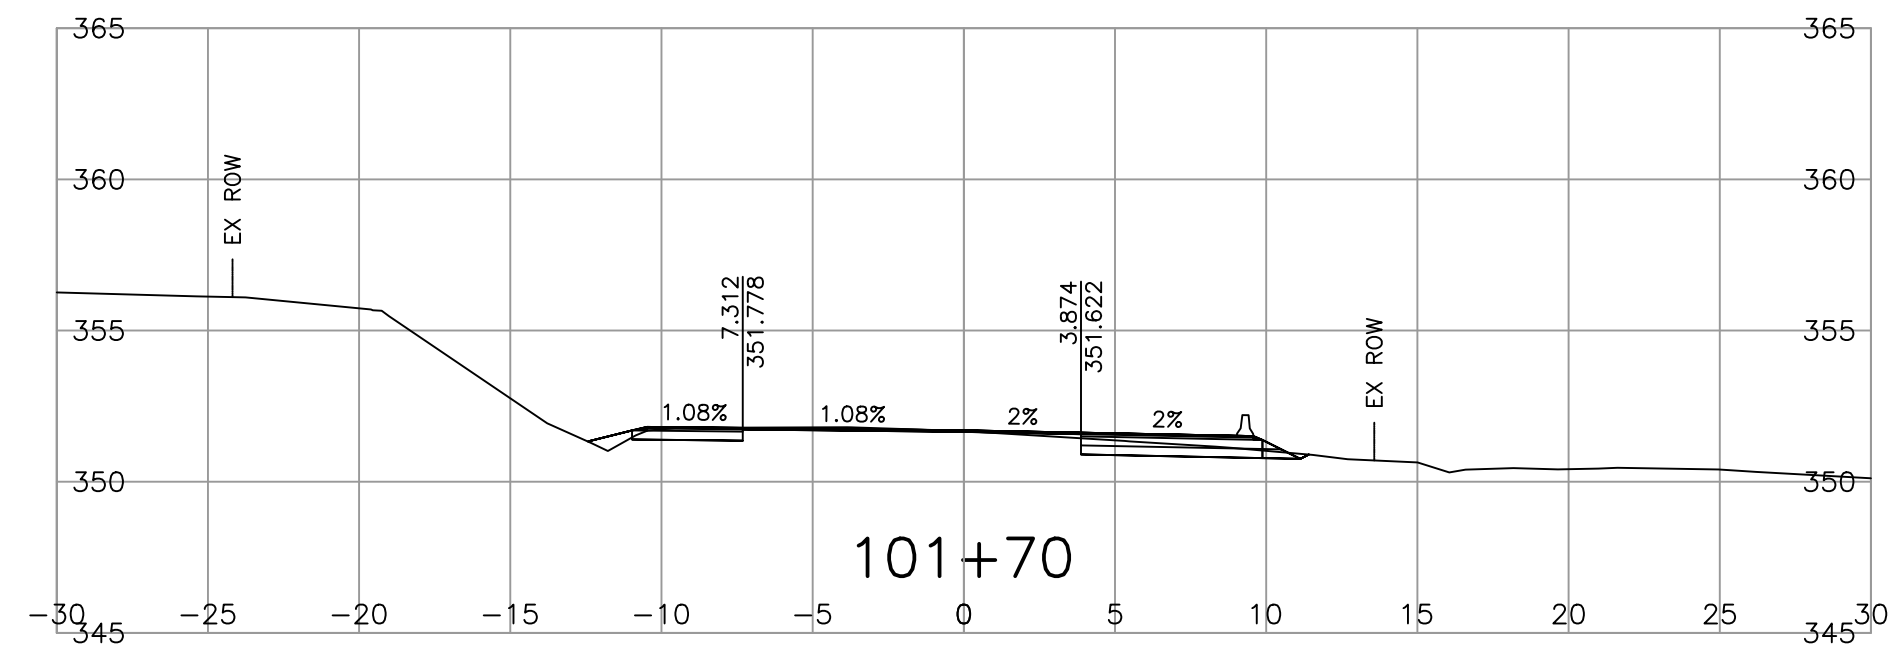

FOR PLANS  
SEE DWG. R2-1013-101 THRU 102

FOR TYPICAL SECTIONS AND DETAILS  
SEE DWG. R2-1013-301 THRU 302

FOR GEOMETRICS AND LANING  
SEE DWG. R2-1013-401 THRU 402







FOR DRAINAGE DETAILS  
SEE DWG. R2-1013-701 THRU 702

NOT FOR  
CONSTRUCTION

PRELIMINARY  
FOR INFORMATION ONLY  
2023-12-07

		Suite 1100 - 745 Thurlow Street Vancouver, B. C. Canada, V6E 0C5 		MINISTRY OF TRANSPORTATION AND INFRASTRUCTURE ENGINEERING BRANCH SOUTHERN INTERIOR REGION	
SCALE 0 2 1:250 12m		CAD FILENAME R2-L100-L200-XS DATE 2017-06-30		<b>TEMPLATED CROSS SECTIONS</b> HIGHWAY 97 SKAHA HILLS DRIVE INTERSECTION IMPROVEMENT L100 LINE	
REV	DATE	REVISIONS	SIGNATURE		
PA	17/05/12	ISSUED FOR 70% FUNCTIONAL DESIGN	RW	QUALITY CONTROL <u>R. WONG</u> DATE <u>2023-07-11</u>	
PB	17/06/30	ISSUED FOR 100% FUNCTIONAL DESIGN	RW	QUALITY ASSURANCE <u>S.S. DEEPAK</u> DATE <u>2023-07-11</u>	
PC	17/08/04	ISSUED FOR 50% DETAILED DESIGN	RW	ENGINEER OF RECORD _____ DATE _____	
PD	23/04/19	REDUCED SCOPE AND ISSUED FOR 100% DETAILED DESIGN	RW	PERMIT TO PRACTICE NUMBER _____	
PE	23/06/02	ISSUED FOR TENDER	RW	FILE NUMBER <u>2808</u>	
PF	2023/07/11	REISSUED FOR TENDER	RW	PROJECT NUMBER <u>23990-0002</u>	
-	-	-	-	REG <u>2</u>	
				DRAWING NUMBER <u>L100-XS-01</u>	
				REV <u>PF</u>	

CAD FILE: H:\DATA\25168 - M01 A4 & Whm05 - Skaha Intersection\Drawing\Production\1000\_Design\Sectional\R2-L100-L200-XS.dwg (LAST SAVED: JIANZ)



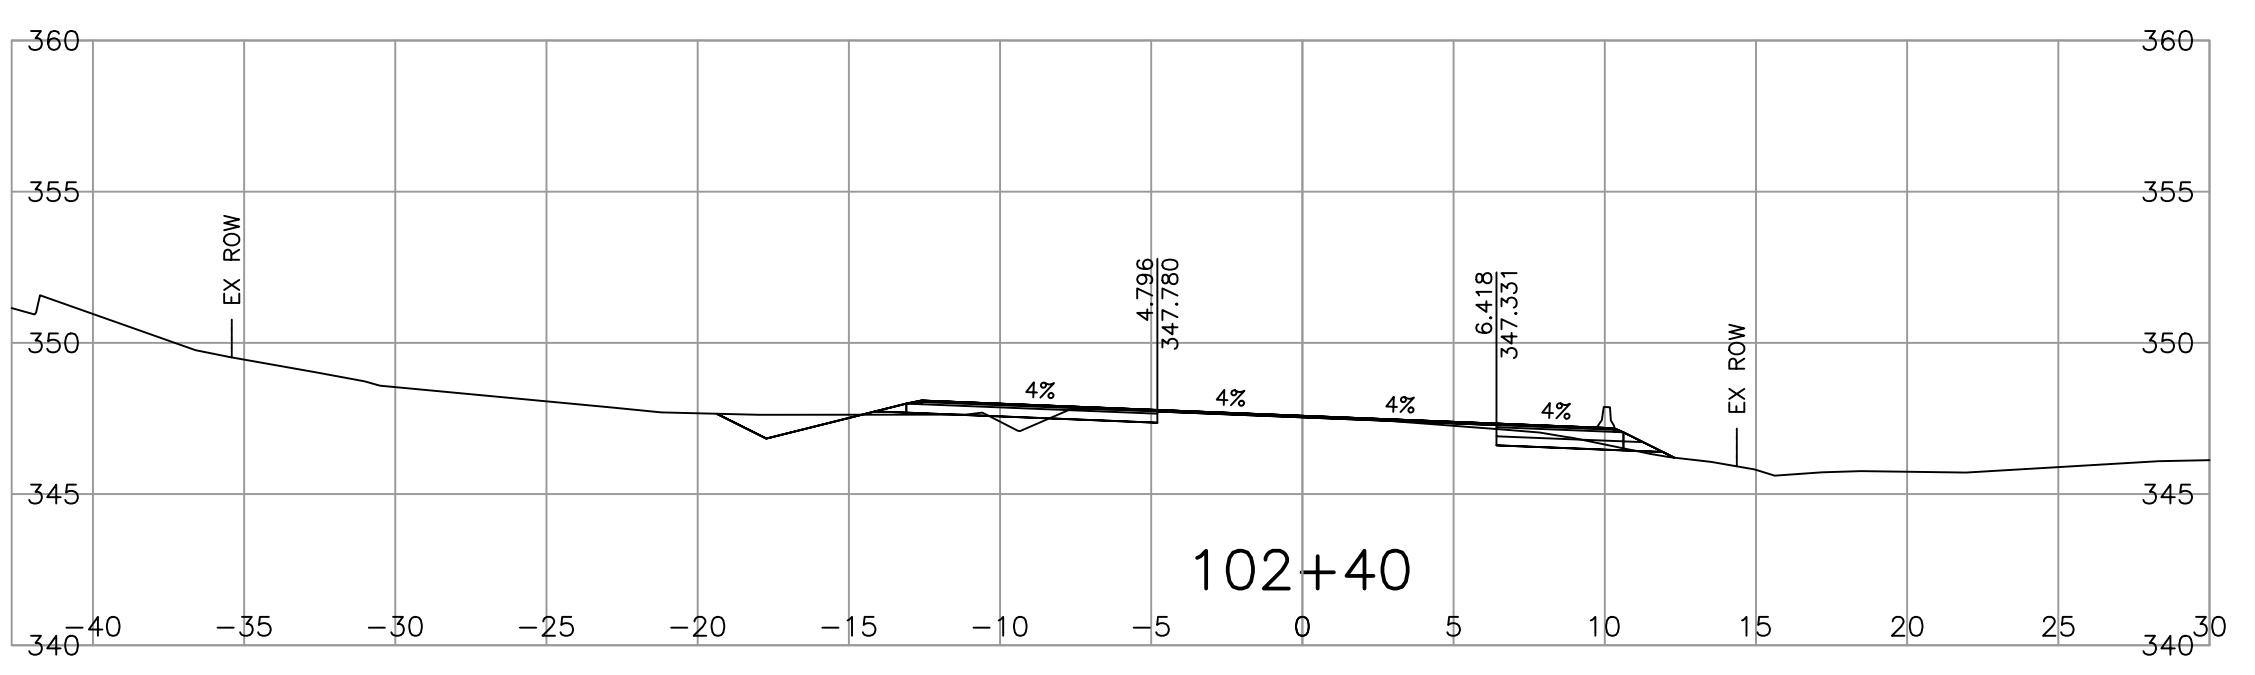
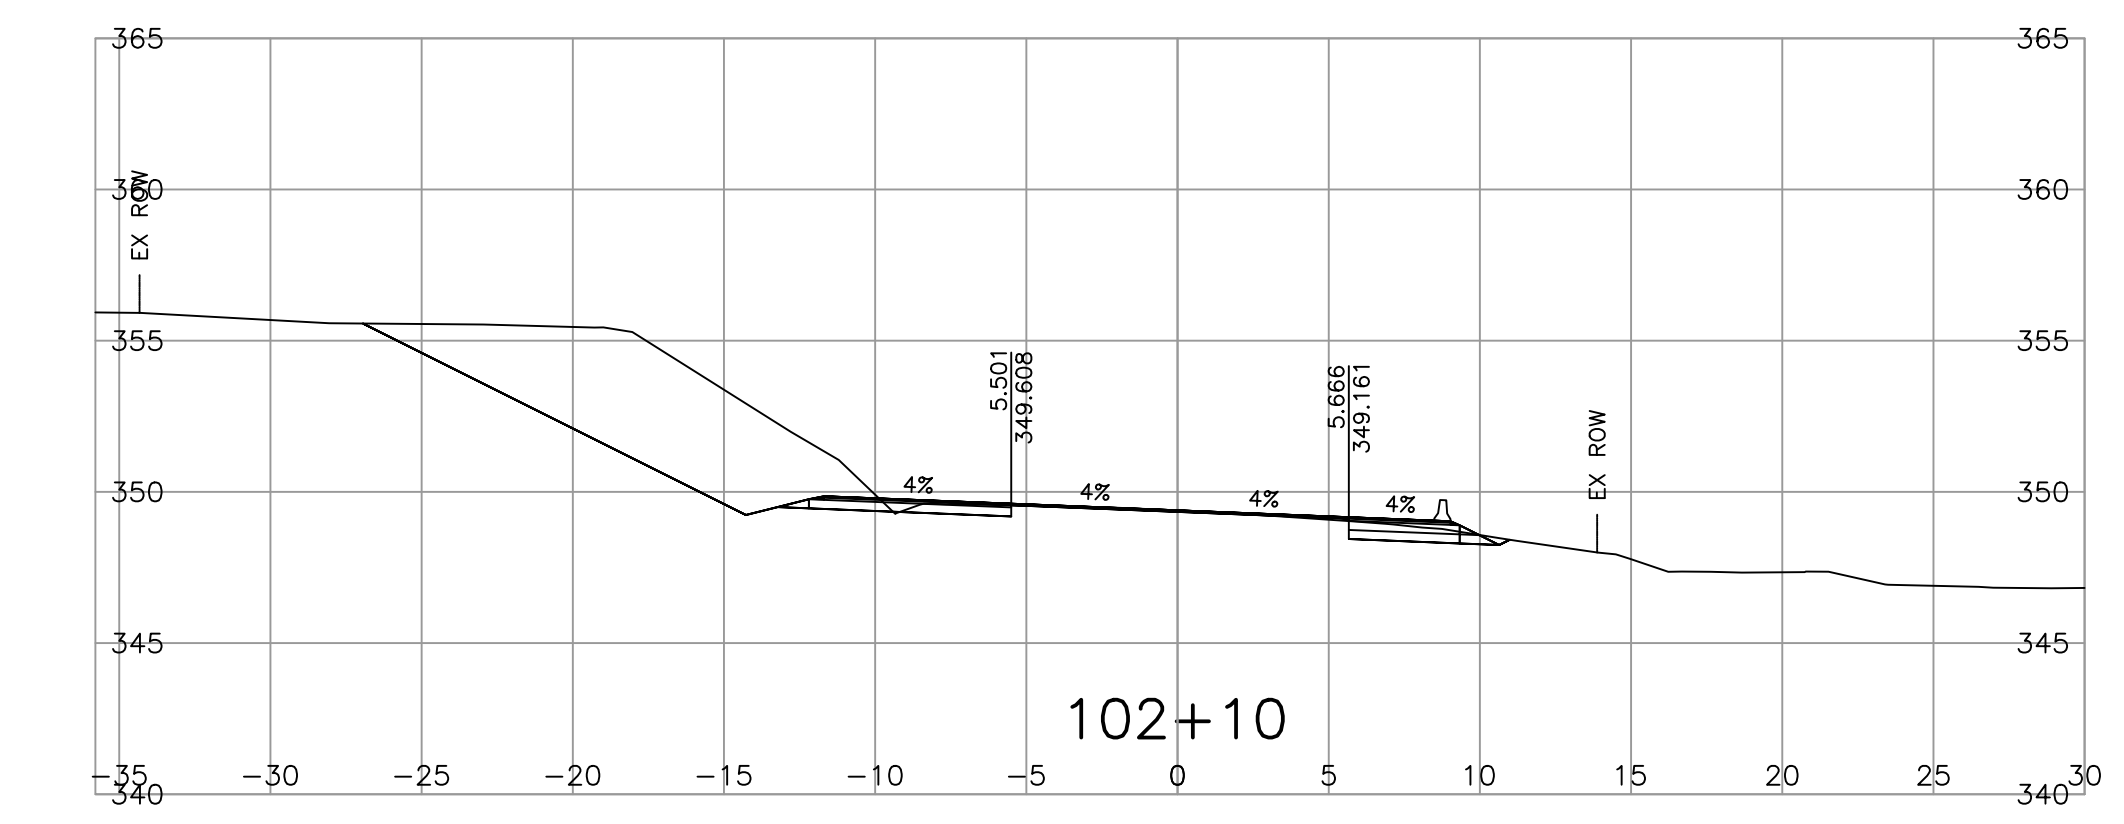
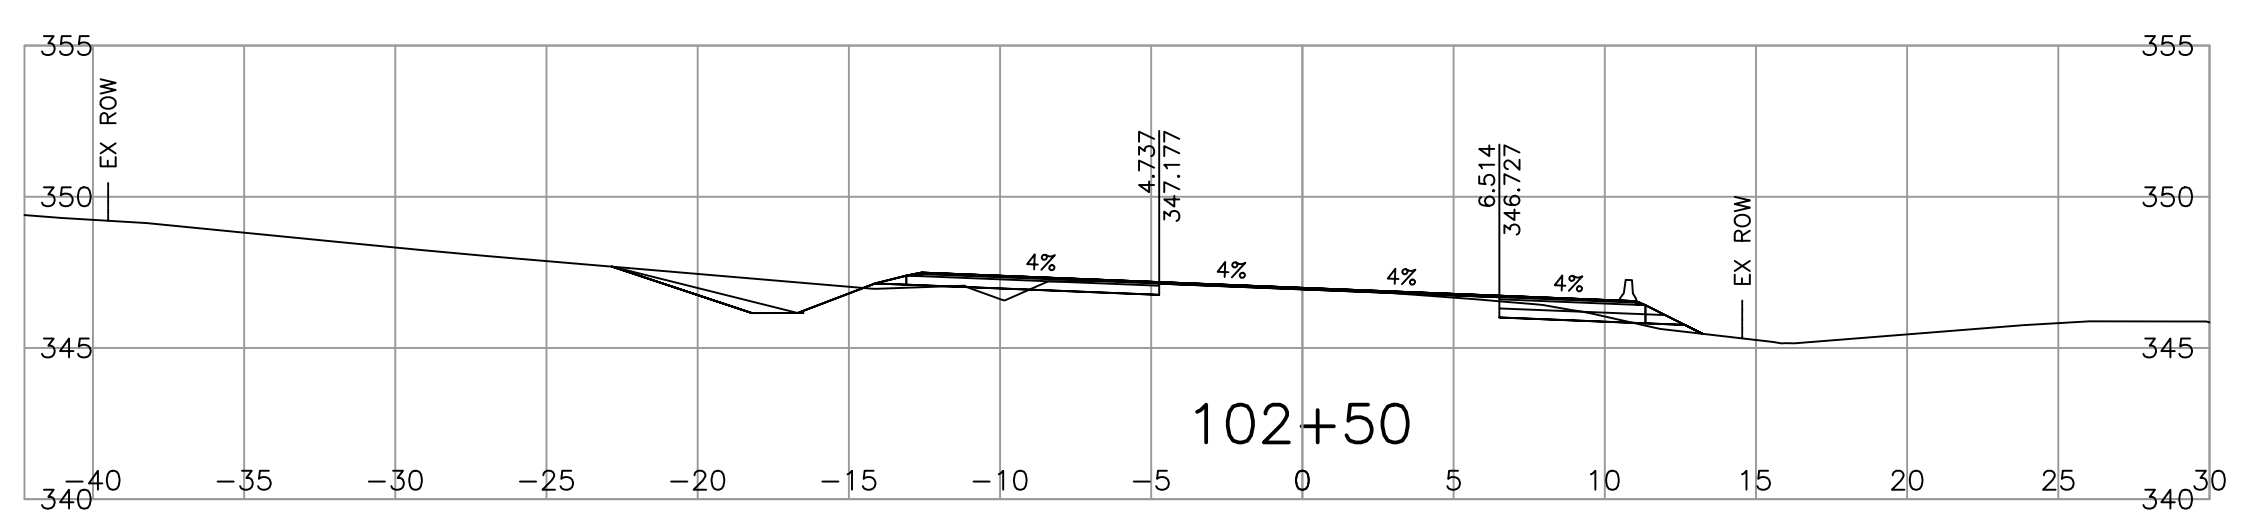
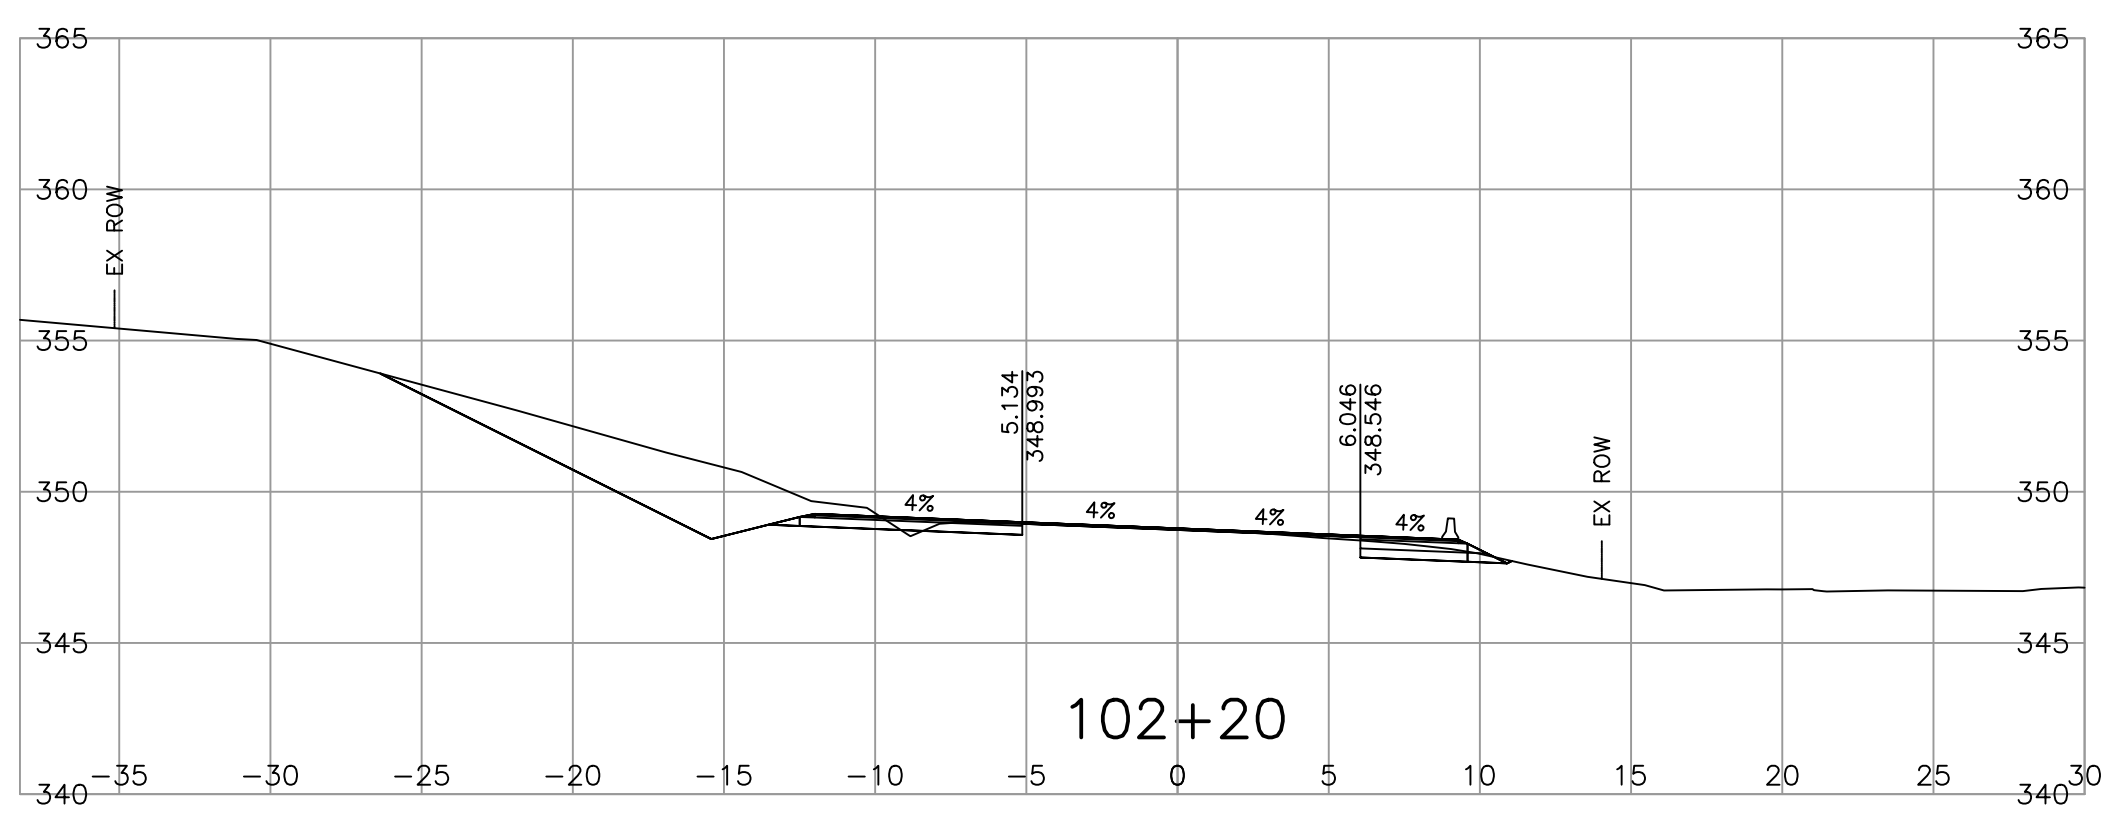
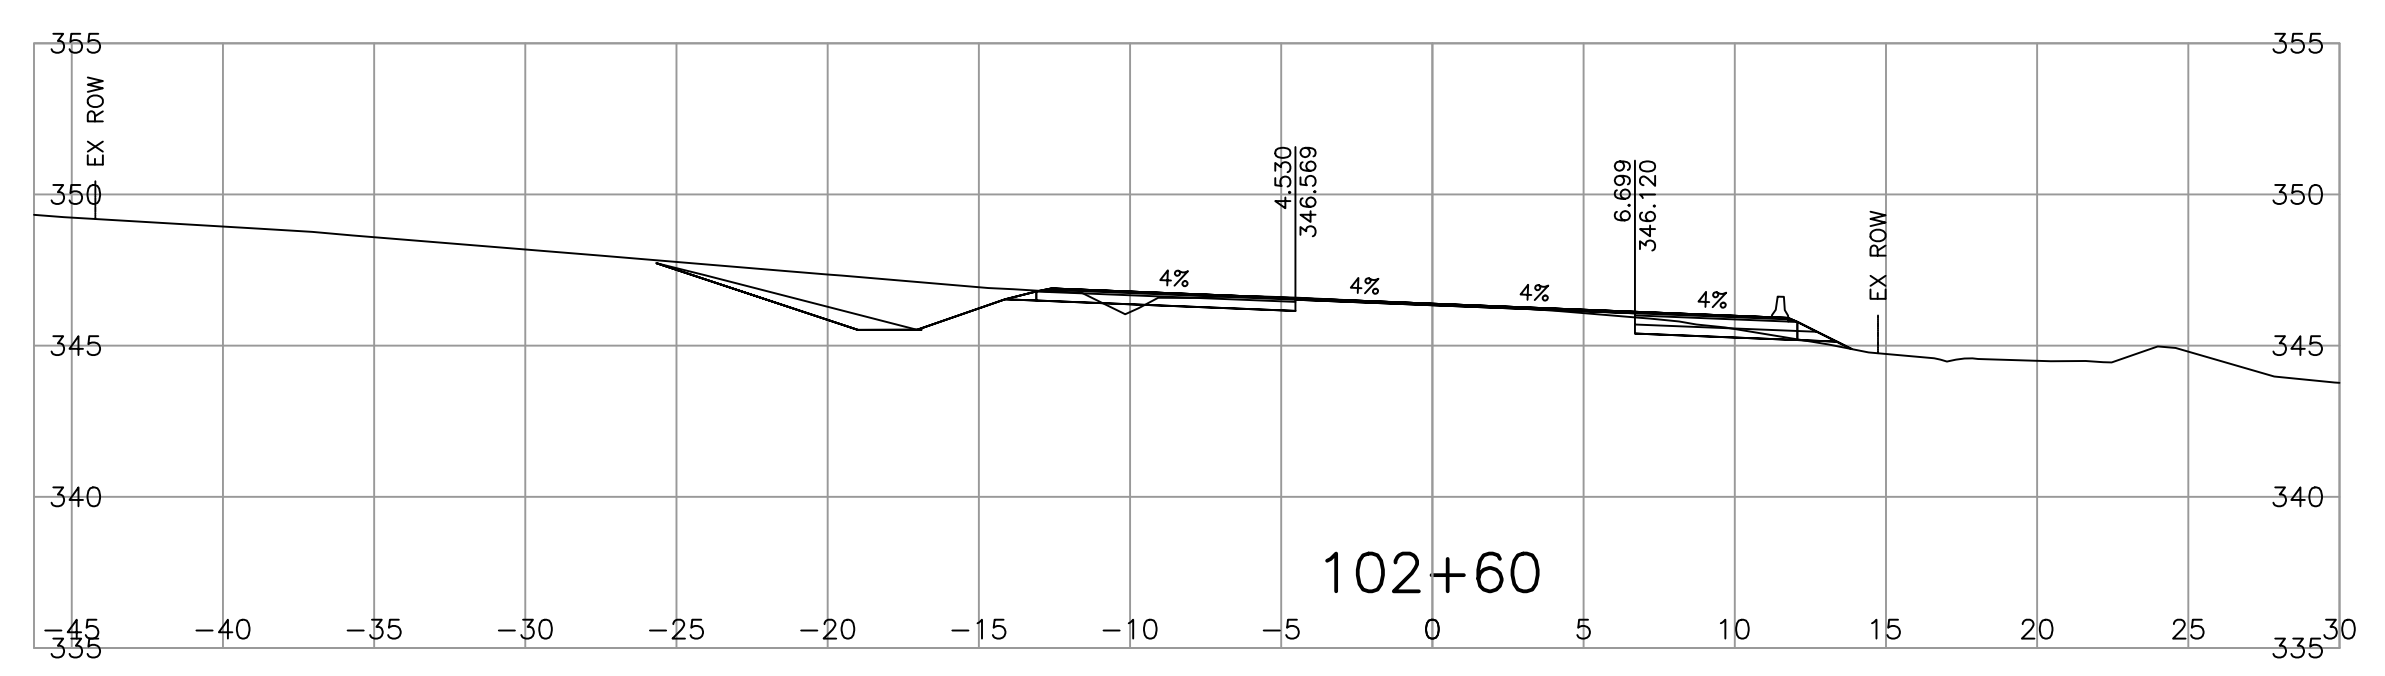
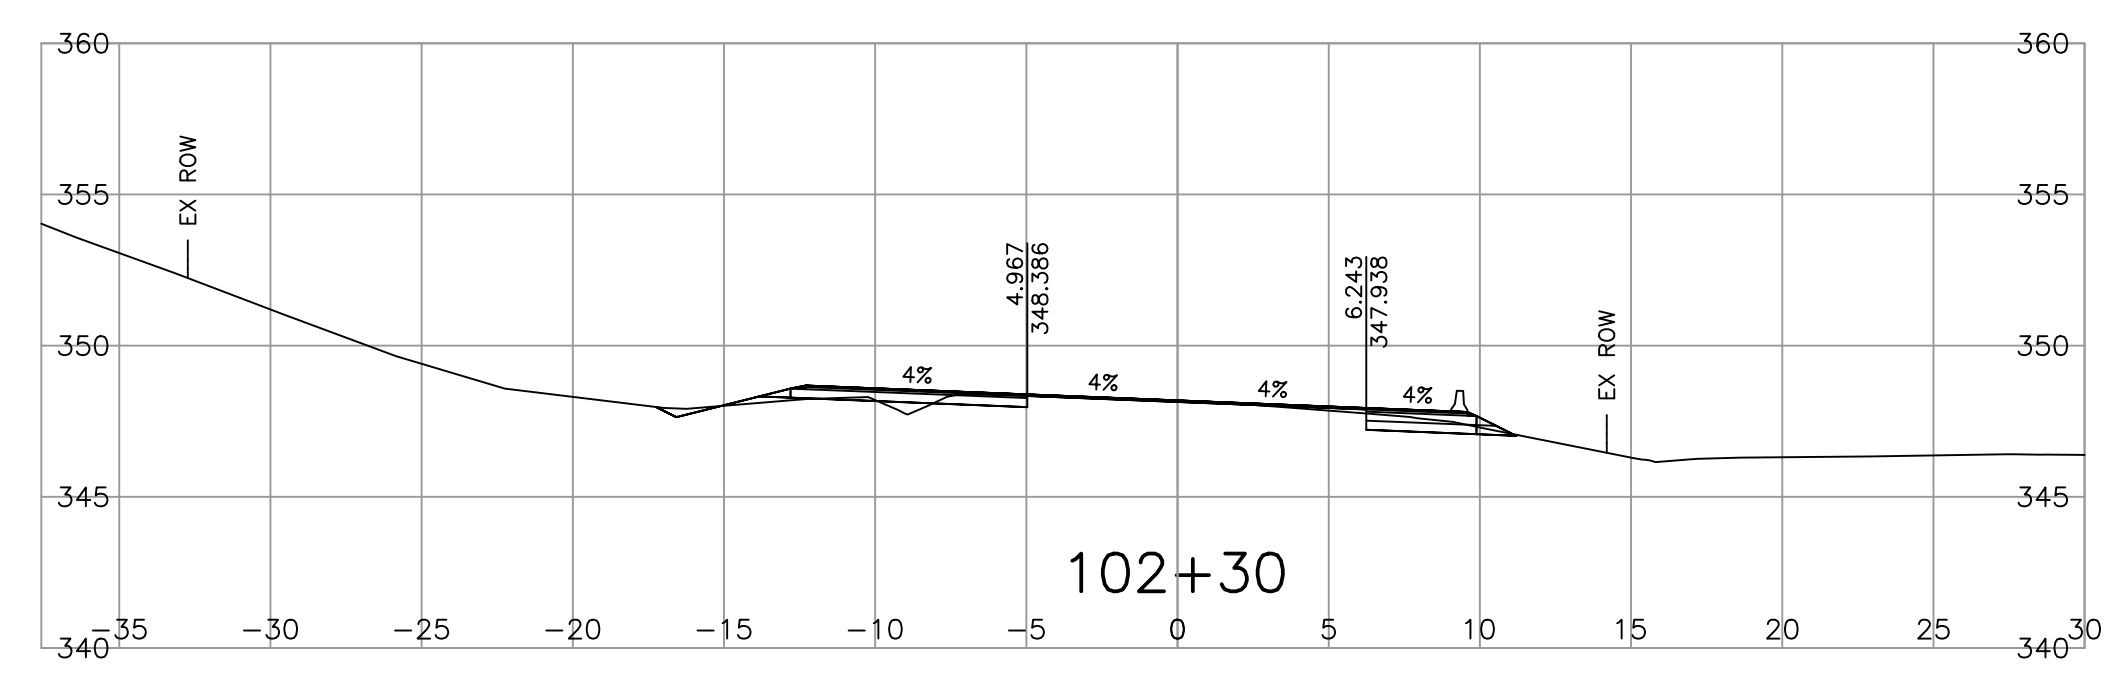


- FOR PLANS  
SEE DWG. R2-1013-101 THRU 102
- FOR TYPICAL SECTIONS AND DETAILS  
SEE DWG. R2-1013-301 THRU 302
- FOR GEOMETRICS AND LANING  
SEE DWG. R2-1013-401 THRU 402
- FOR DRAINAGE DETAILS  
SEE DWG. R2-1013-701 THRU 702

NOT FOR  
CONSTRUCTION

PRELIMINARY  
FOR INFORMATION ONLY  
2023-12-07

 Suite 1100 - 745 Thurlow Street Vancouver, B. C. Canada. V6E 0C5 	 <b>MINISTRY OF TRANSPORTATION AND INFRASTRUCTURE</b> ENGINEERING BRANCH SOUTHERN INTERIOR REGION																																					
<b>TEMPLATED CROSS SECTIONS</b> HIGHWAY 97 SKAHA HILLS DRIVE INTERSECTION IMPROVEMENT L100 LINE																																						
SCALE <span style="font-size: small;">0 2 1:250 12m</span> CAD FILENAME: R2-L100 L200-XS DATE: 2017-06-30	DESIGNED: <u>Z. JIANG</u> DATE: <u>2023-07-11</u> QUALITY CONTROL: <u>R. WONG</u> DATE: <u>2023-07-11</u> QUALITY ASSURANCE: <u>S.S. DEEPAK</u> DATE: <u>2023-07-11</u> ENGINEER OF RECORD: _____ DATE: _____ PERMIT TO PRACTICE NUMBER: _____ DRAWN: <u>M. KWOK</u> DATE: <u>2023-07-11</u>																																					
<table border="1" style="width: 100%; border-collapse: collapse;"> <thead> <tr> <th>REV</th> <th>DATE</th> <th>REVISIONS</th> <th>SIGNATURE</th> </tr> </thead> <tbody> <tr> <td>PA</td> <td>17/05/12</td> <td>ISSUED FOR 70% FUNCTIONAL DESIGN</td> <td>RW</td> </tr> <tr> <td>PB</td> <td>17/06/30</td> <td>ISSUED FOR 100% FUNCTIONAL DESIGN</td> <td>RW</td> </tr> <tr> <td>PC</td> <td>17/08/04</td> <td>ISSUED FOR 50% DETAILED DESIGN</td> <td>RW</td> </tr> <tr> <td>PD</td> <td>23/04/19</td> <td>REDUCED SCOPE AND ISSUED FOR 100% DETAILED DESIGN</td> <td>RW</td> </tr> <tr> <td>PE</td> <td>23/06/02</td> <td>ISSUED FOR TENDER</td> <td>RW</td> </tr> <tr> <td>PF</td> <td>2023/07/11</td> <td>REISSUED FOR TENDER</td> <td>RW</td> </tr> <tr> <td>-</td> <td>-</td> <td>-</td> <td>-</td> </tr> </tbody> </table>	REV	DATE	REVISIONS	SIGNATURE	PA	17/05/12	ISSUED FOR 70% FUNCTIONAL DESIGN	RW	PB	17/06/30	ISSUED FOR 100% FUNCTIONAL DESIGN	RW	PC	17/08/04	ISSUED FOR 50% DETAILED DESIGN	RW	PD	23/04/19	REDUCED SCOPE AND ISSUED FOR 100% DETAILED DESIGN	RW	PE	23/06/02	ISSUED FOR TENDER	RW	PF	2023/07/11	REISSUED FOR TENDER	RW	-	-	-	-	<table border="1" style="width: 100%; border-collapse: collapse;"> <tr> <td style="text-align: center;">FILE NUMBER <b>2808</b></td> <td style="text-align: center;">PROJECT NUMBER <b>23990-0002</b></td> <td style="text-align: center;">REG <b>2</b></td> <td style="text-align: center;">DRAWING NUMBER <b>L100-XS-02</b></td> <td style="text-align: center;">REV <b>PF</b></td> </tr> </table>	FILE NUMBER <b>2808</b>	PROJECT NUMBER <b>23990-0002</b>	REG <b>2</b>	DRAWING NUMBER <b>L100-XS-02</b>	REV <b>PF</b>
REV	DATE	REVISIONS	SIGNATURE																																			
PA	17/05/12	ISSUED FOR 70% FUNCTIONAL DESIGN	RW																																			
PB	17/06/30	ISSUED FOR 100% FUNCTIONAL DESIGN	RW																																			
PC	17/08/04	ISSUED FOR 50% DETAILED DESIGN	RW																																			
PD	23/04/19	REDUCED SCOPE AND ISSUED FOR 100% DETAILED DESIGN	RW																																			
PE	23/06/02	ISSUED FOR TENDER	RW																																			
PF	2023/07/11	REISSUED FOR TENDER	RW																																			
-	-	-	-																																			
FILE NUMBER <b>2808</b>	PROJECT NUMBER <b>23990-0002</b>	REG <b>2</b>	DRAWING NUMBER <b>L100-XS-02</b>	REV <b>PF</b>																																		

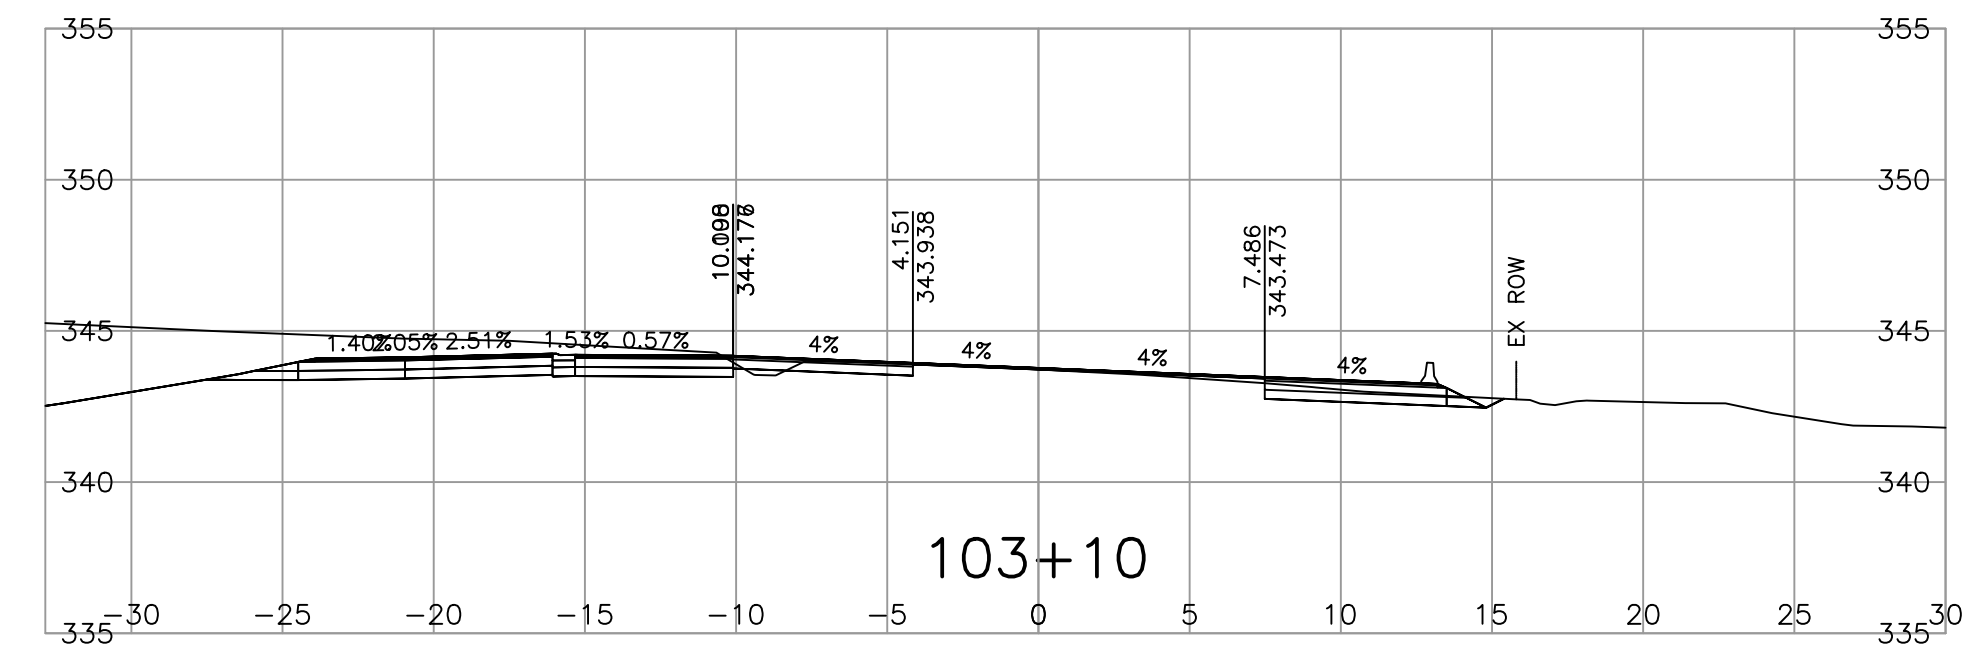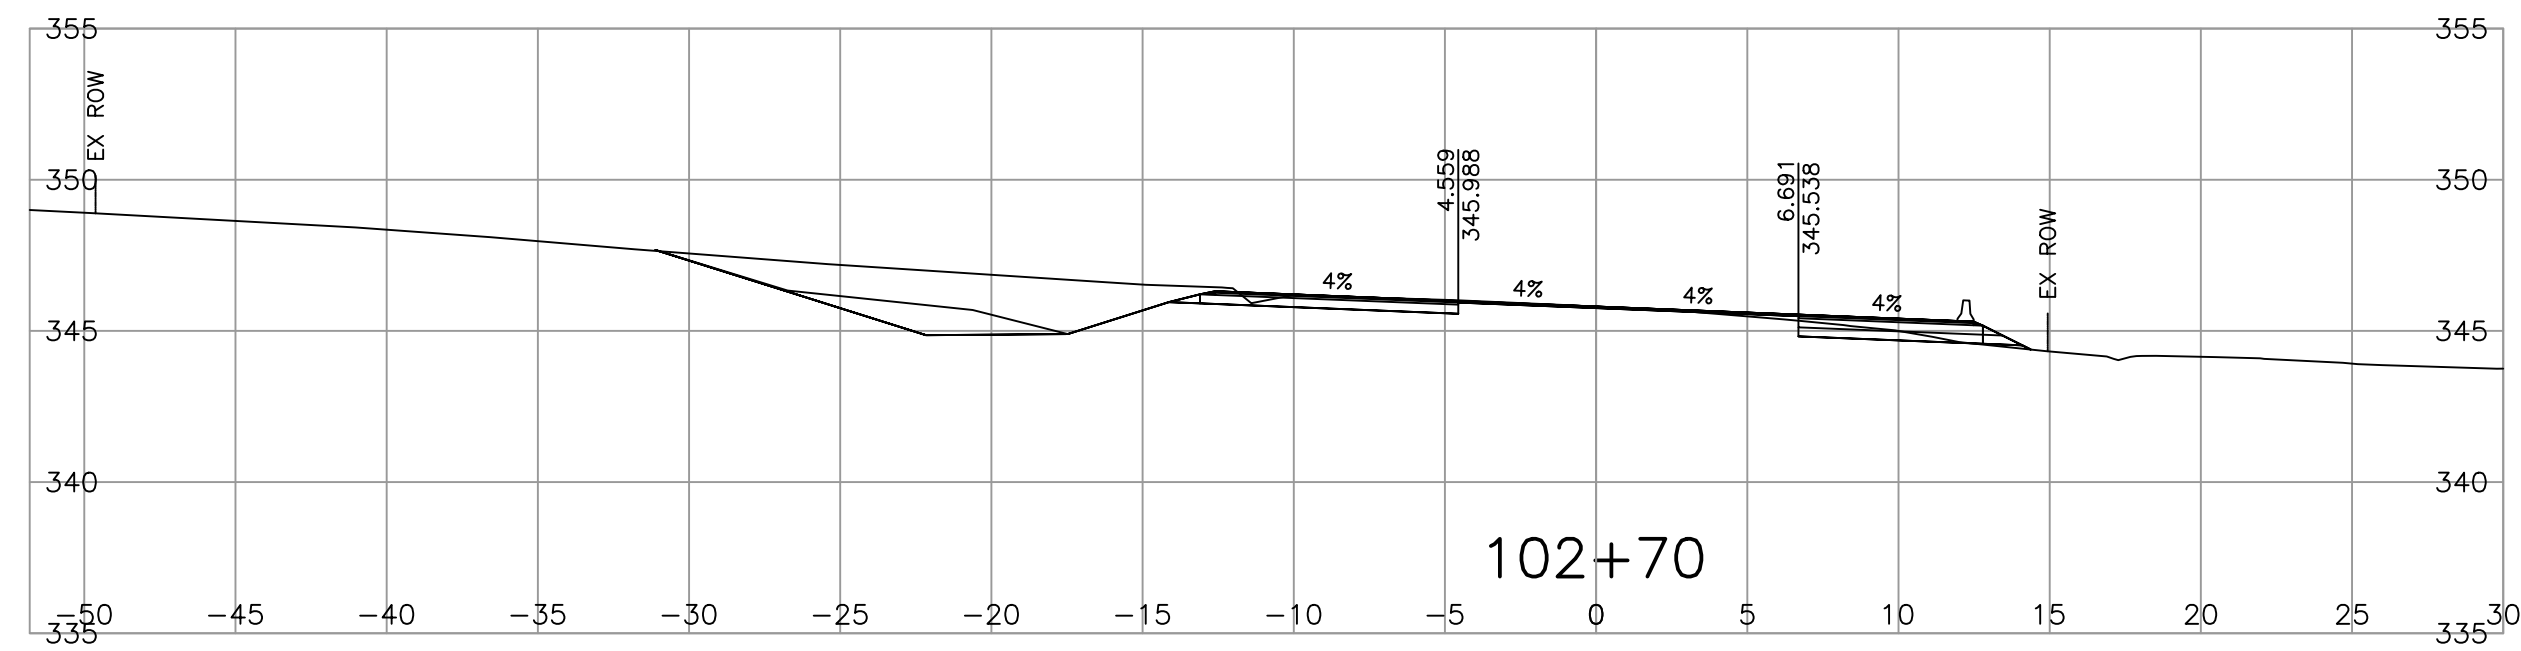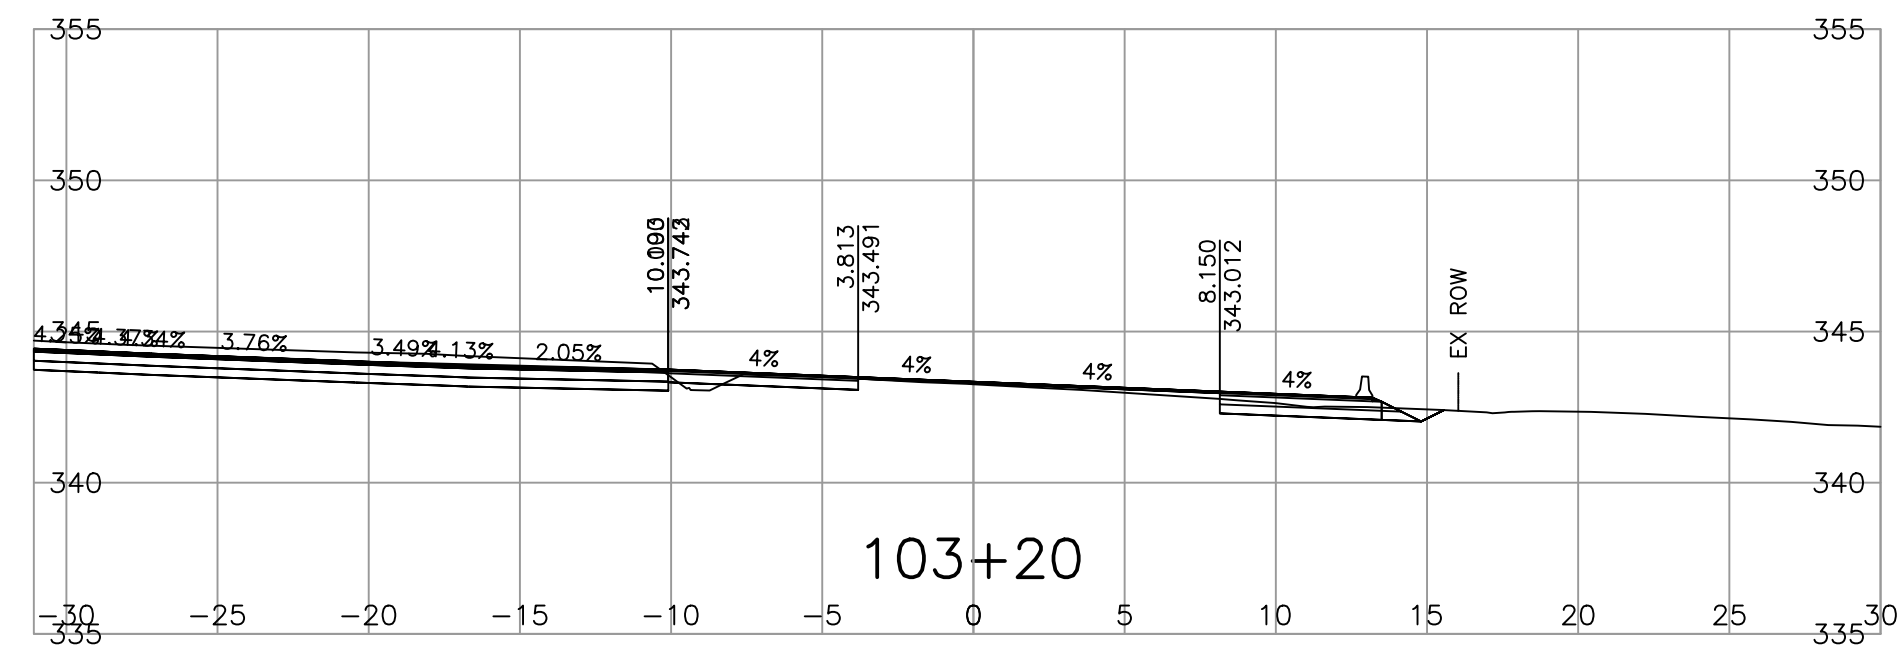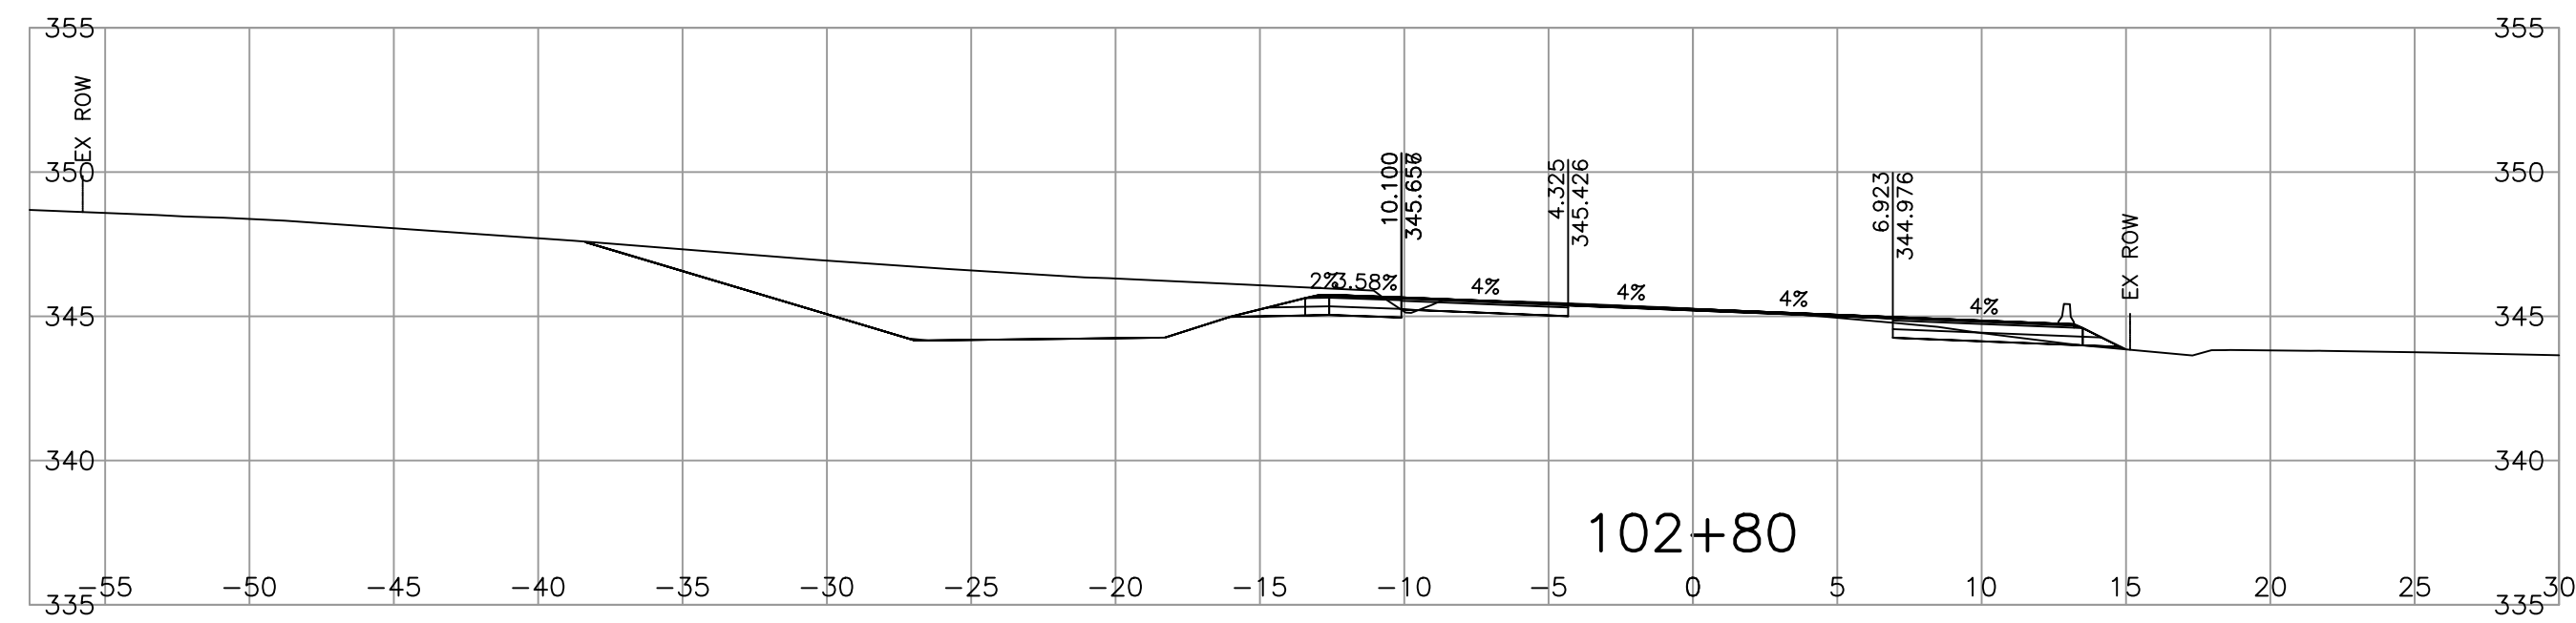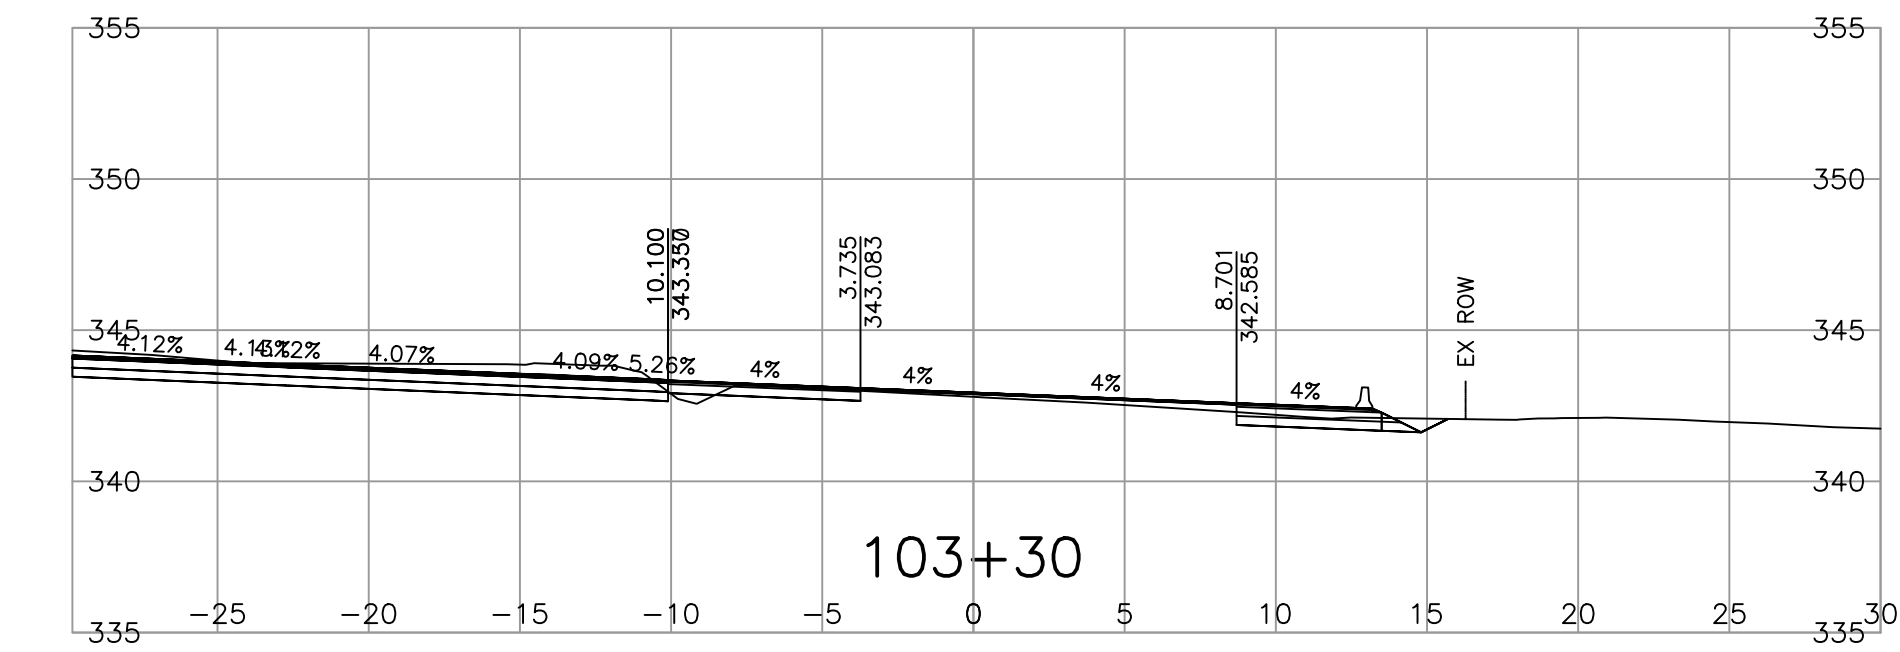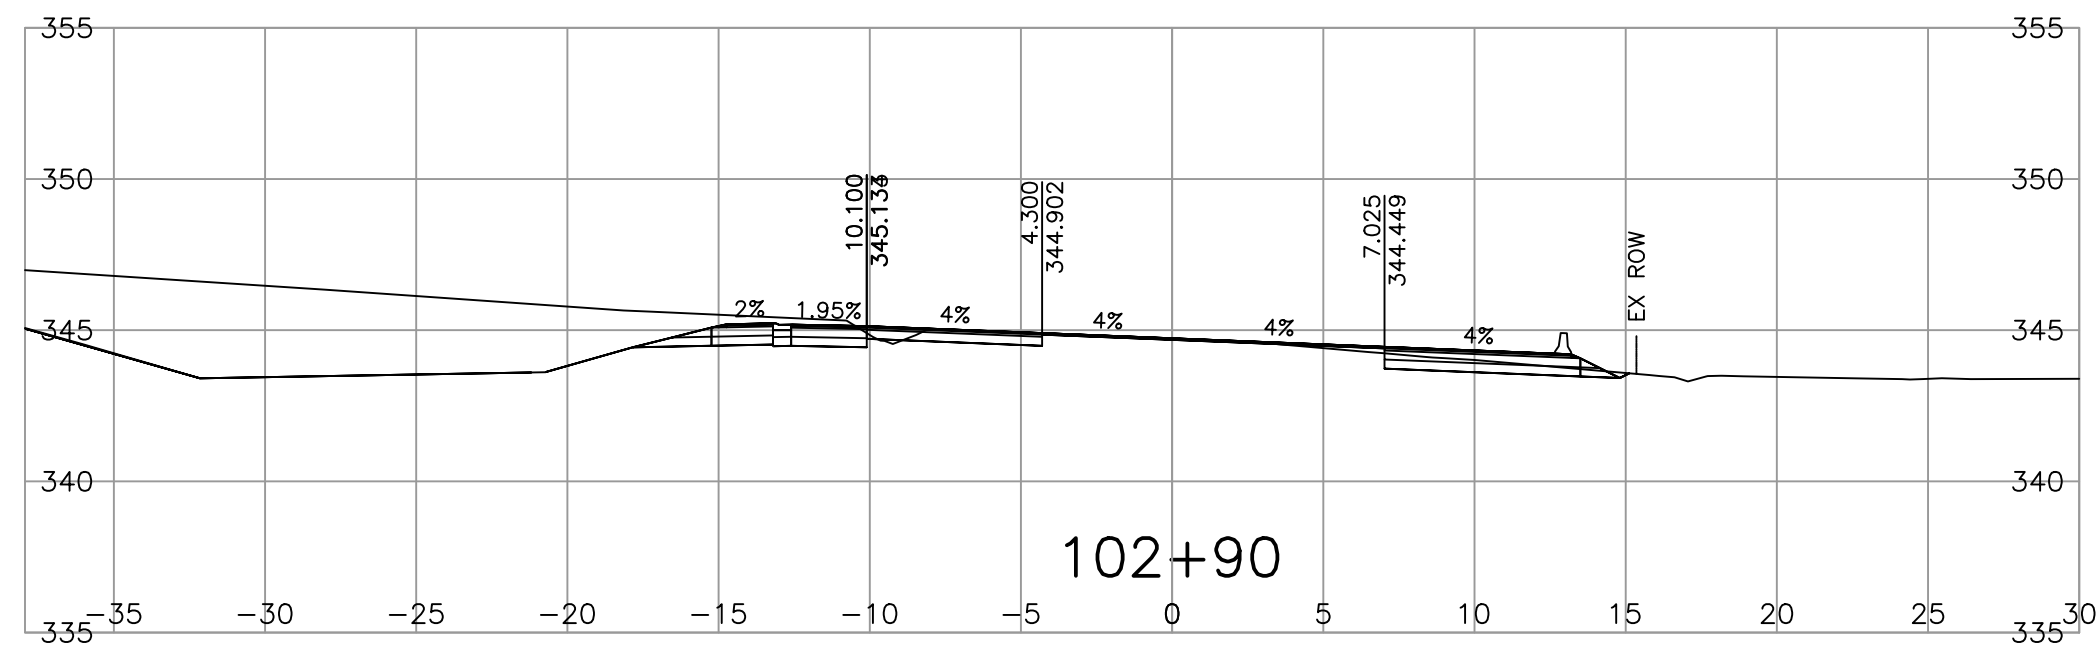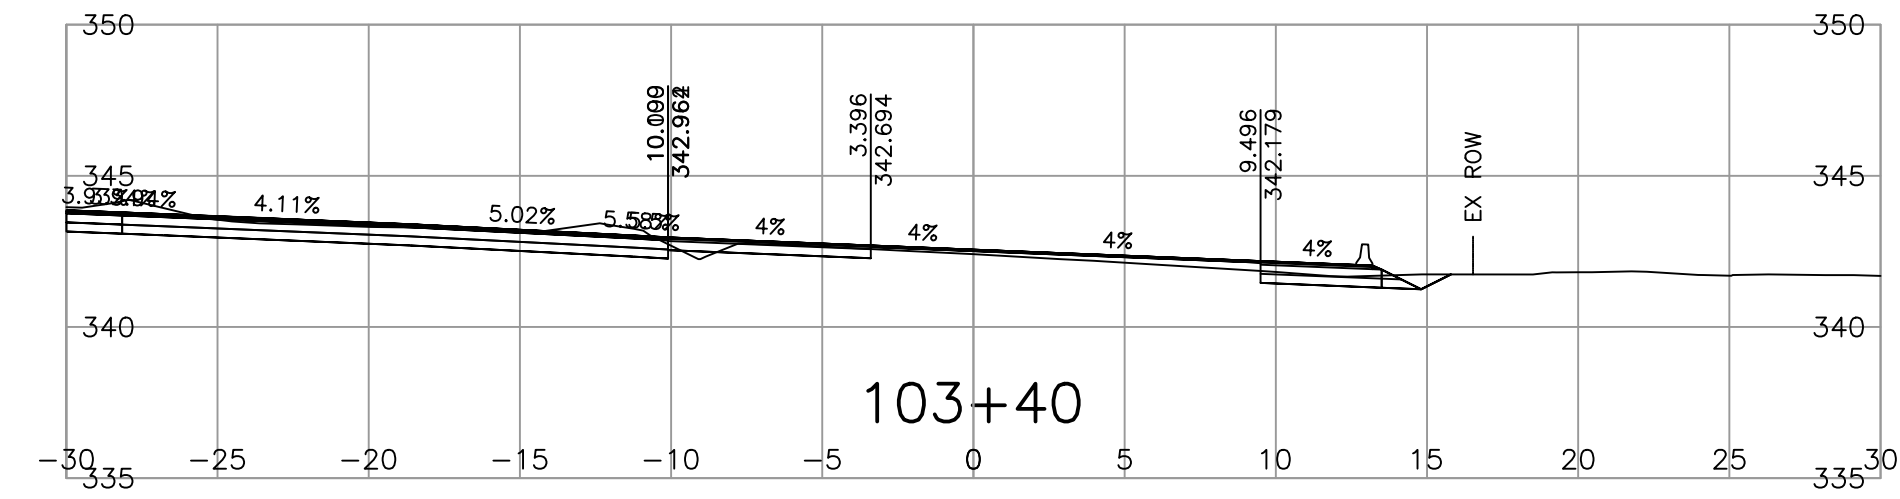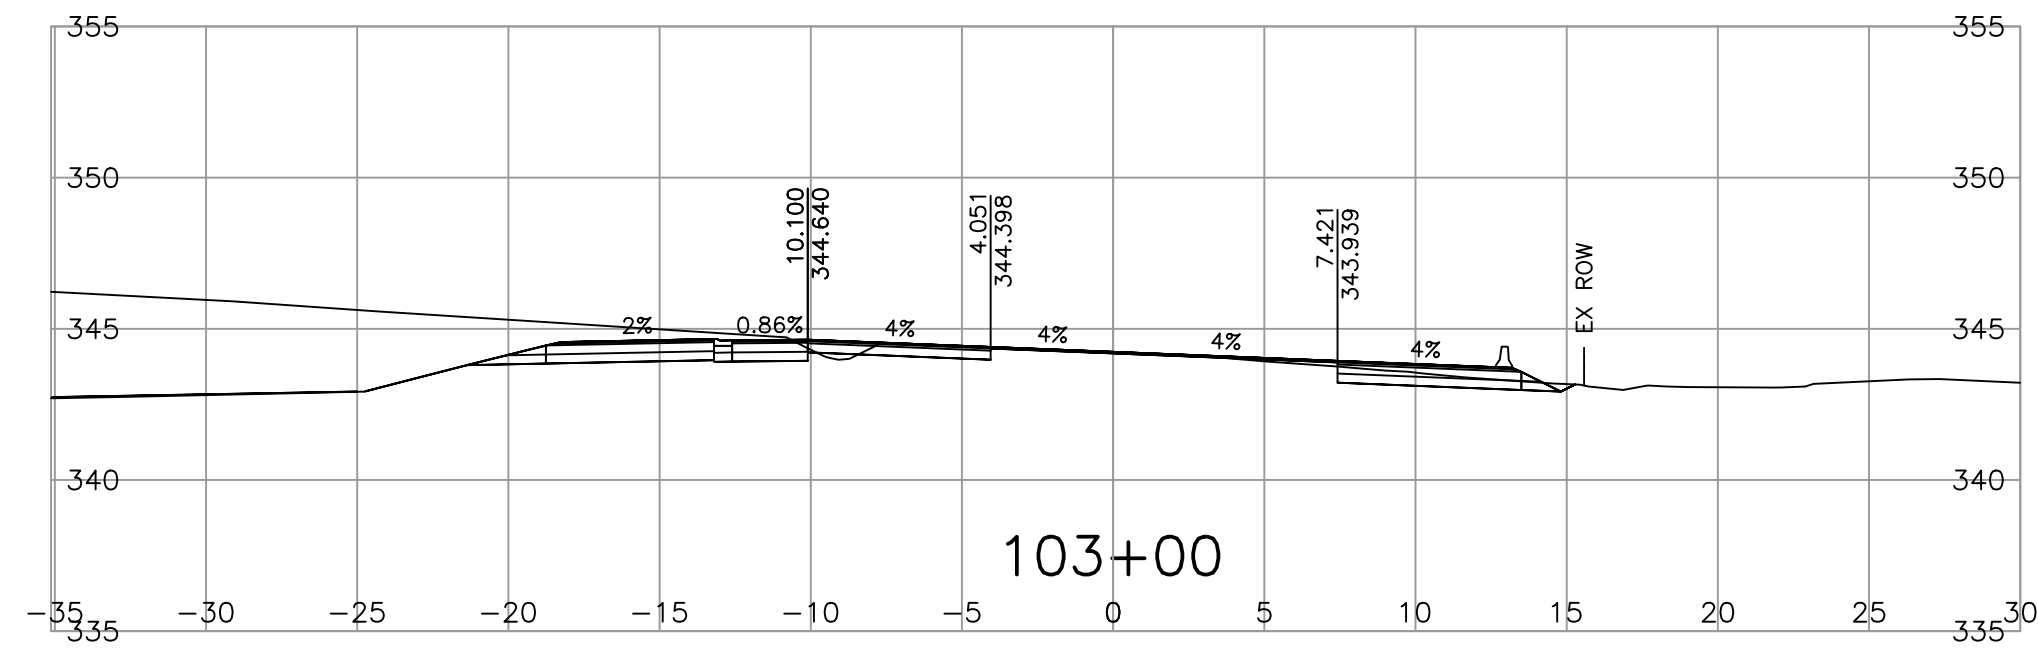

FOR PLANS  
SEE DWG. R2-1013-101 THRU 102

FOR TYPICAL SECTIONS AND DETAILS  
SEE DWG. R2-1013-301 THRU 302

FOR GEOMETRICS AND LANING  
SEE DWG. R2-1013-401 THRU 402













FOR DRAINAGE DETAILS  
SEE DWG. R2-1013-701 THRU 702

NOT FOR  
CONSTRUCTION

PRELIMINARY  
FOR INFORMATION ONLY  
2023-12-07

		Suite 1100 - 745 Thurlow Street Vancouver, B. C. Canada. V6E 0C5				MINISTRY OF TRANSPORTATION AND INFRASTRUCTURE ENGINEERING BRANCH SOUTHERN INTERIOR REGION	
SCALE 0 2 1:250 12m		CAD FILENAME R2-100_L200-XS		<b>TEMPLATED CROSS SECTIONS</b> HIGHWAY 97 SKAHA HILLS DRIVE INTERSECTION IMPROVEMENT L100 LINE			
DATE 2017-06-30		DATE 2017-06-30					
REV	DATE	REVISIONS	SIGNATURE	DESIGNED <u>Z. JIANG</u> DATE <u>2023-07-11</u>		QUALITY CONTROL <u>R. WONG</u> DATE <u>2023-07-11</u>	
PA	17/05/12	ISSUED FOR 70% FUNCTIONAL DESIGN	RW	ENGINEER OF RECORD		QUALITY ASSURANCE <u>S.S. DEEPAK</u> DATE <u>2023-07-11</u>	
PB	17/06/30	ISSUED FOR 100% FUNCTIONAL DESIGN	RW	DATE		DRAWN <u>M. KWOK</u> DATE <u>2023-07-11</u>	
PC	17/08/04	ISSUED FOR 50% DETAILED DESIGN	RW	PERMIT TO PRACTICE NUMBER		FILE NUMBER	
PD	23/04/19	REDUCED SCOPE AND ISSUED FOR 100% DETAILED DESIGN	RW	PROJECT NUMBER		DRAWING NUMBER	
PE	23/06/02	ISSUED FOR TENDER	RW	REG		REV	
PF	2023/07/11	REISSUED FOR TENDER	RW	2		L100-XS-03	
-		-		2808		PF	

CAD FILE: H:\DATA\25168 - MDT A4 & Wmm05 - Skaha Intersection\Drawing\Production\1000\_Design\Sectional\R2-100\_L200-XS.dwg (LAST SAVED: JIANG)

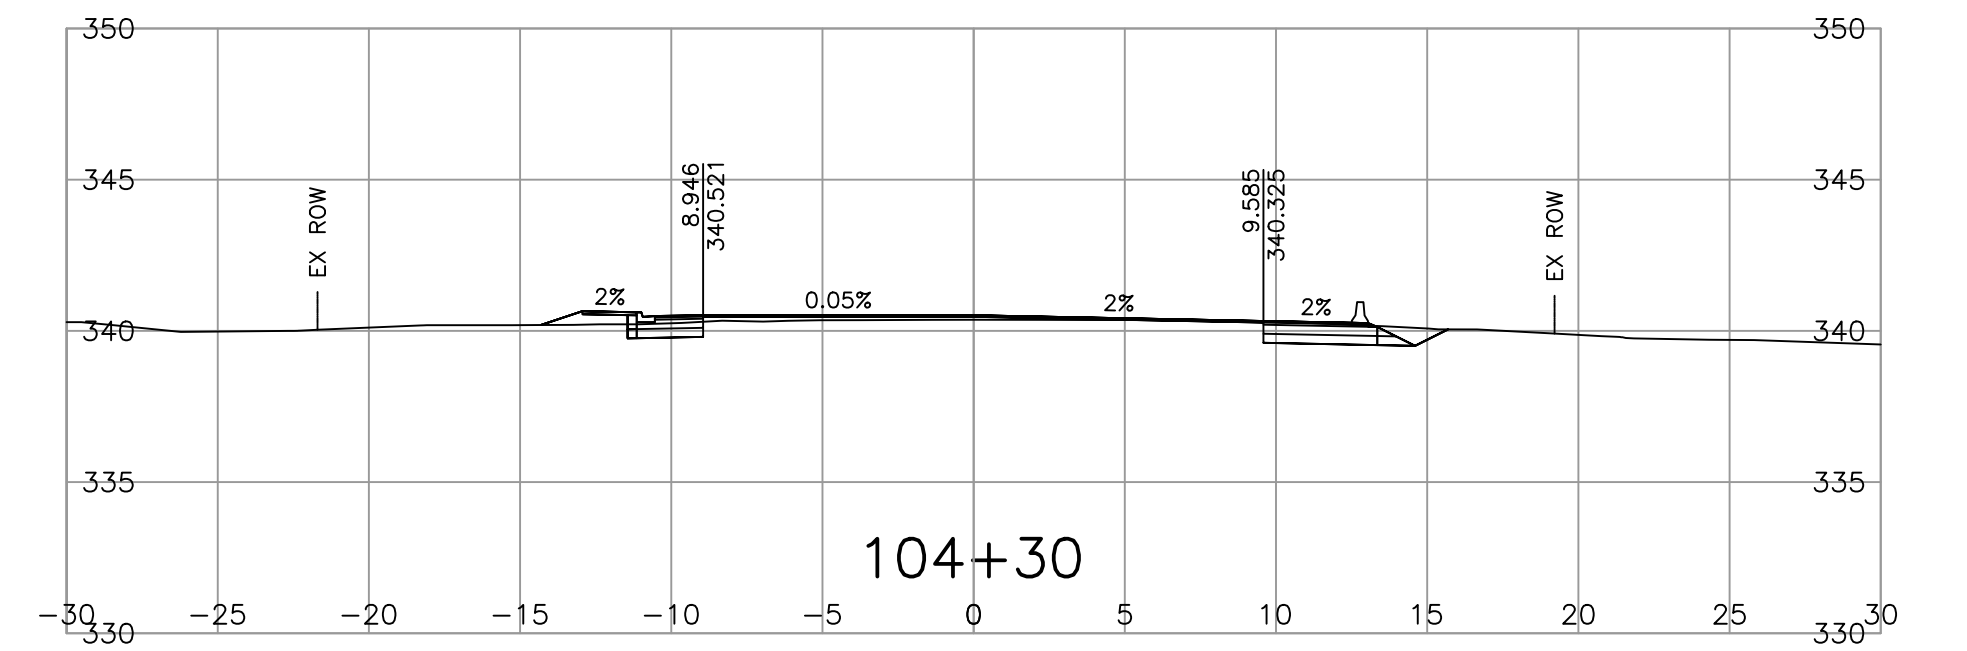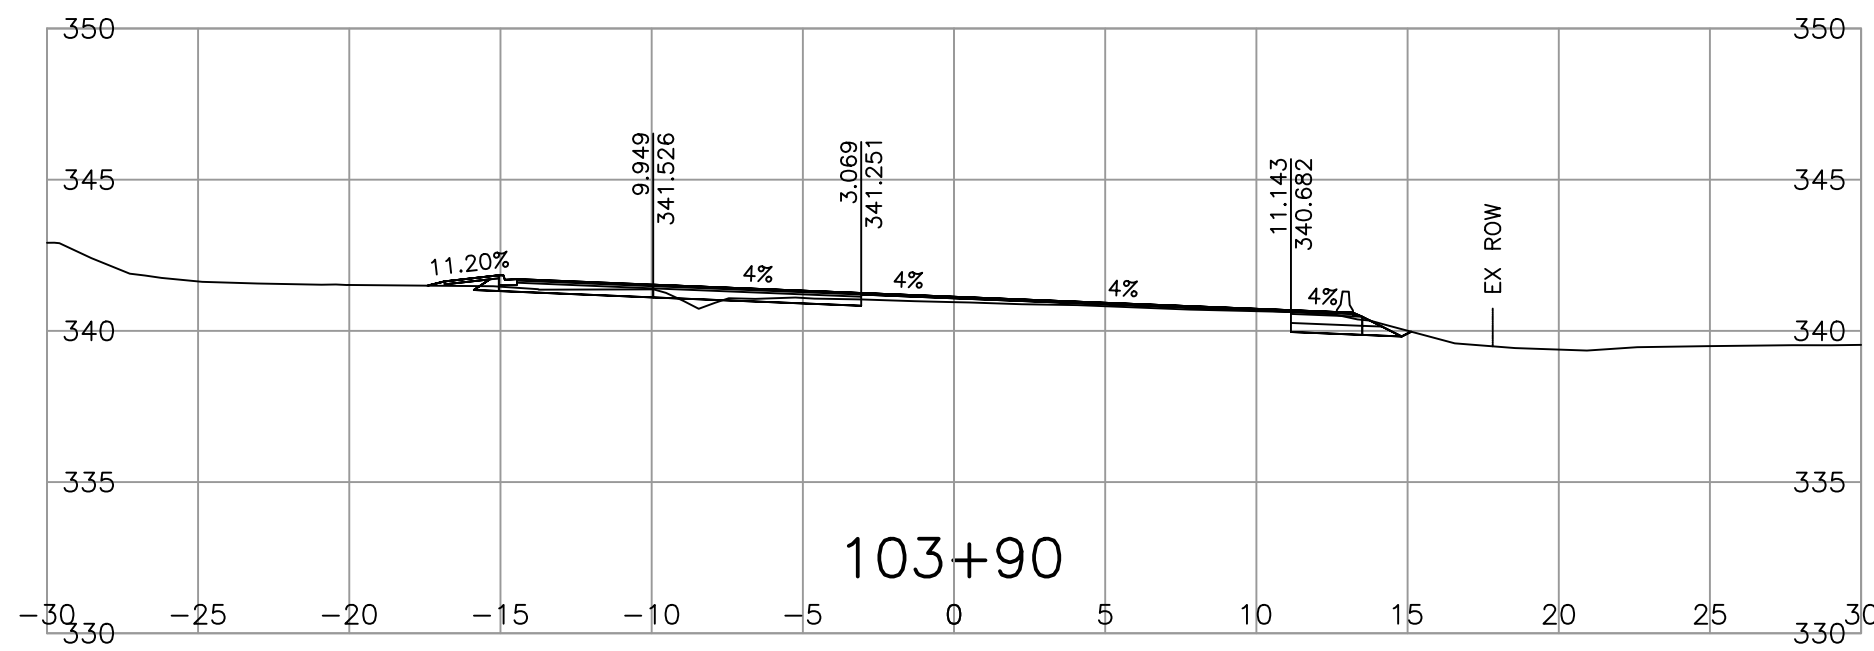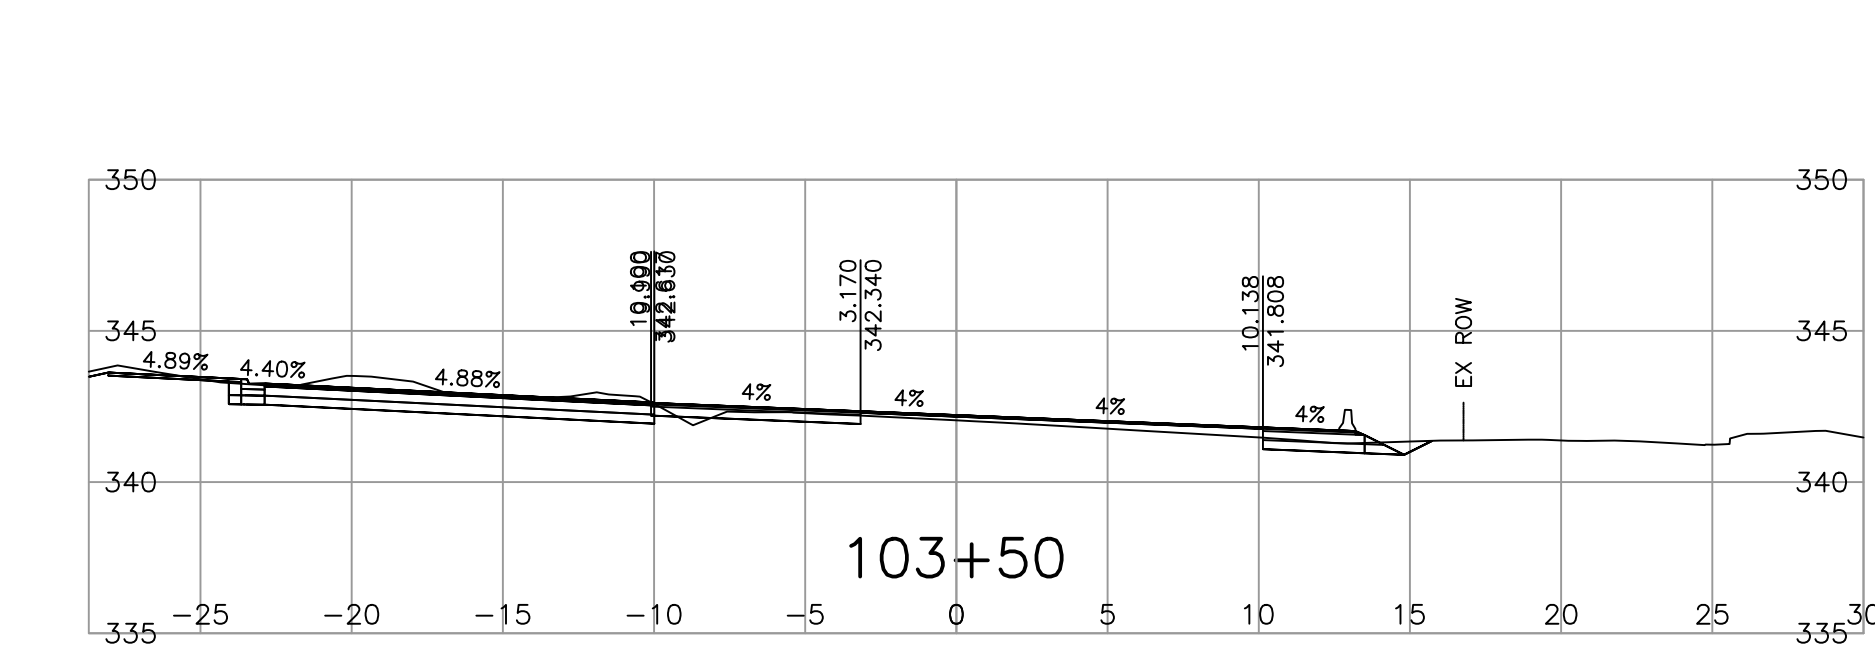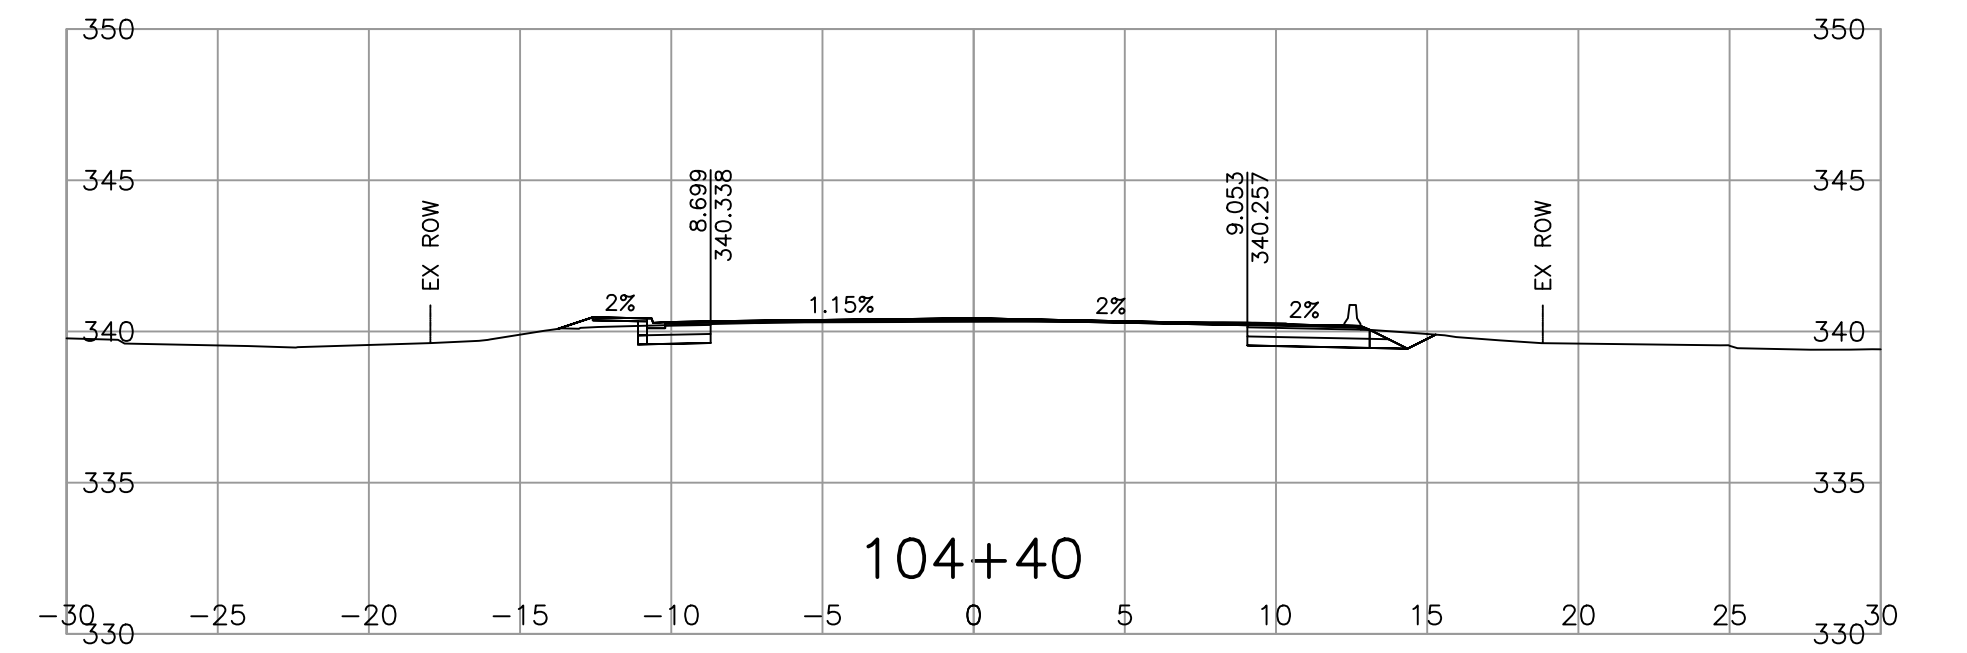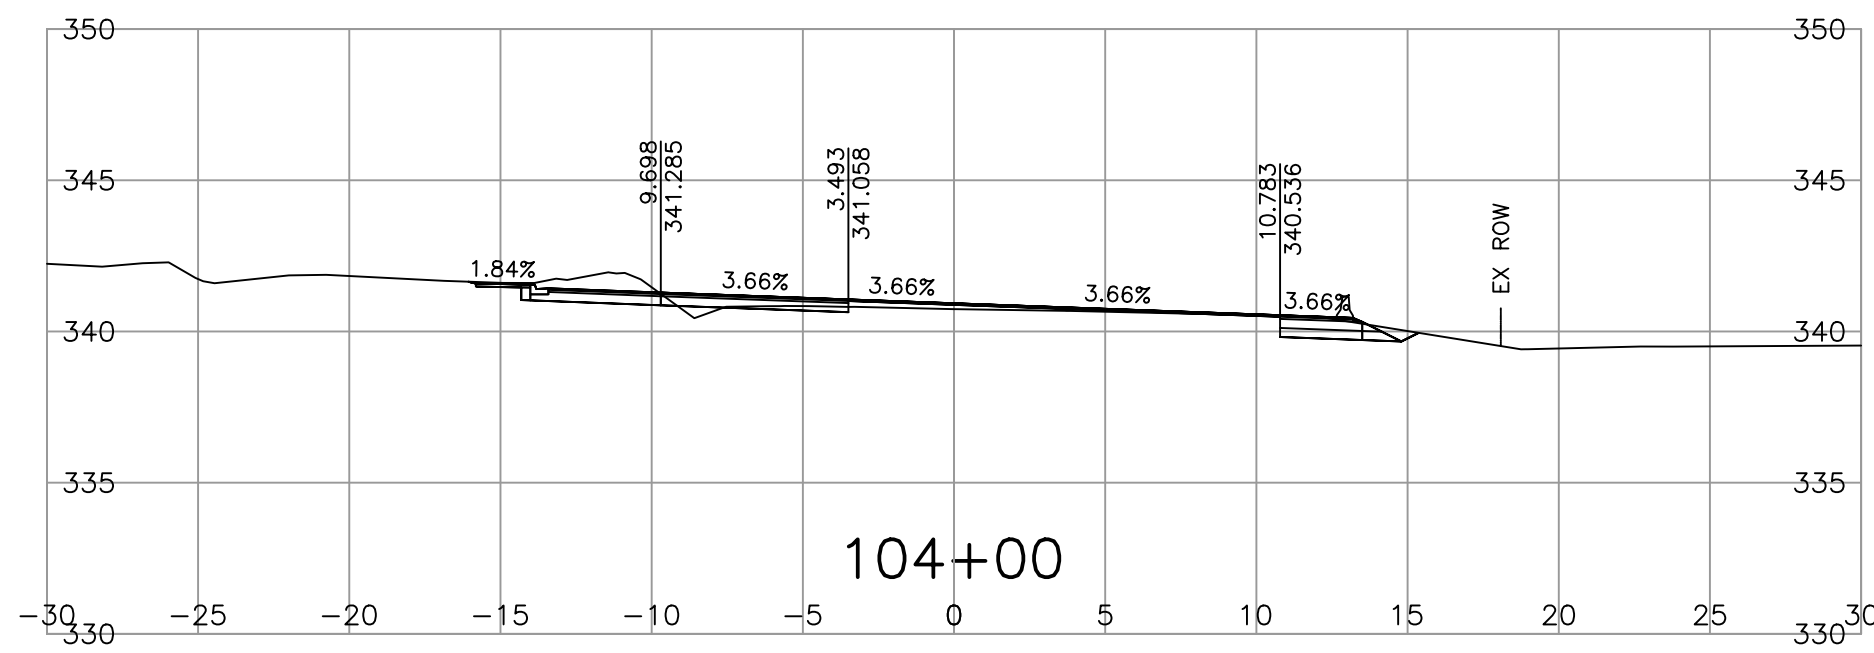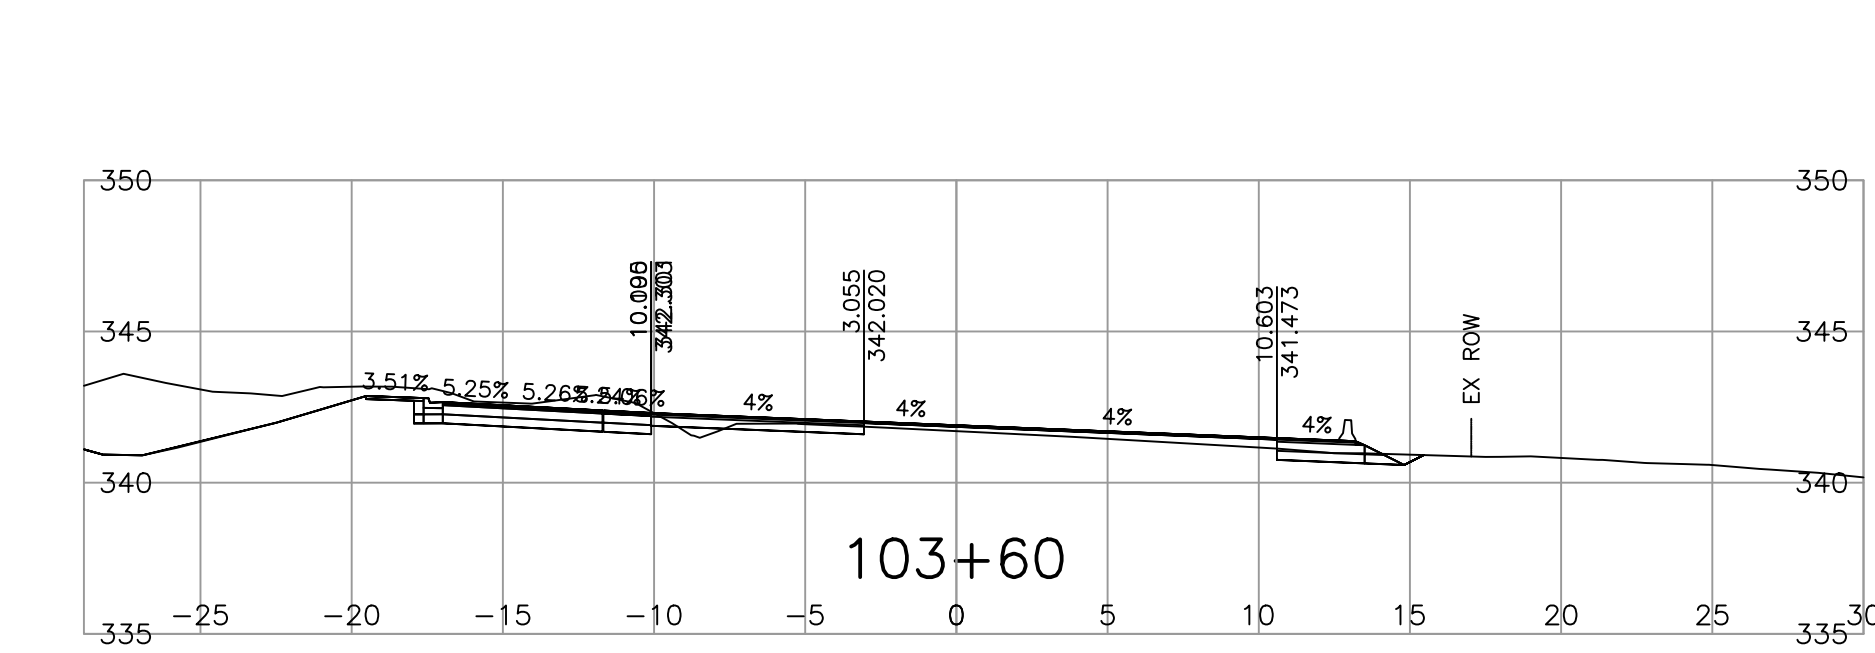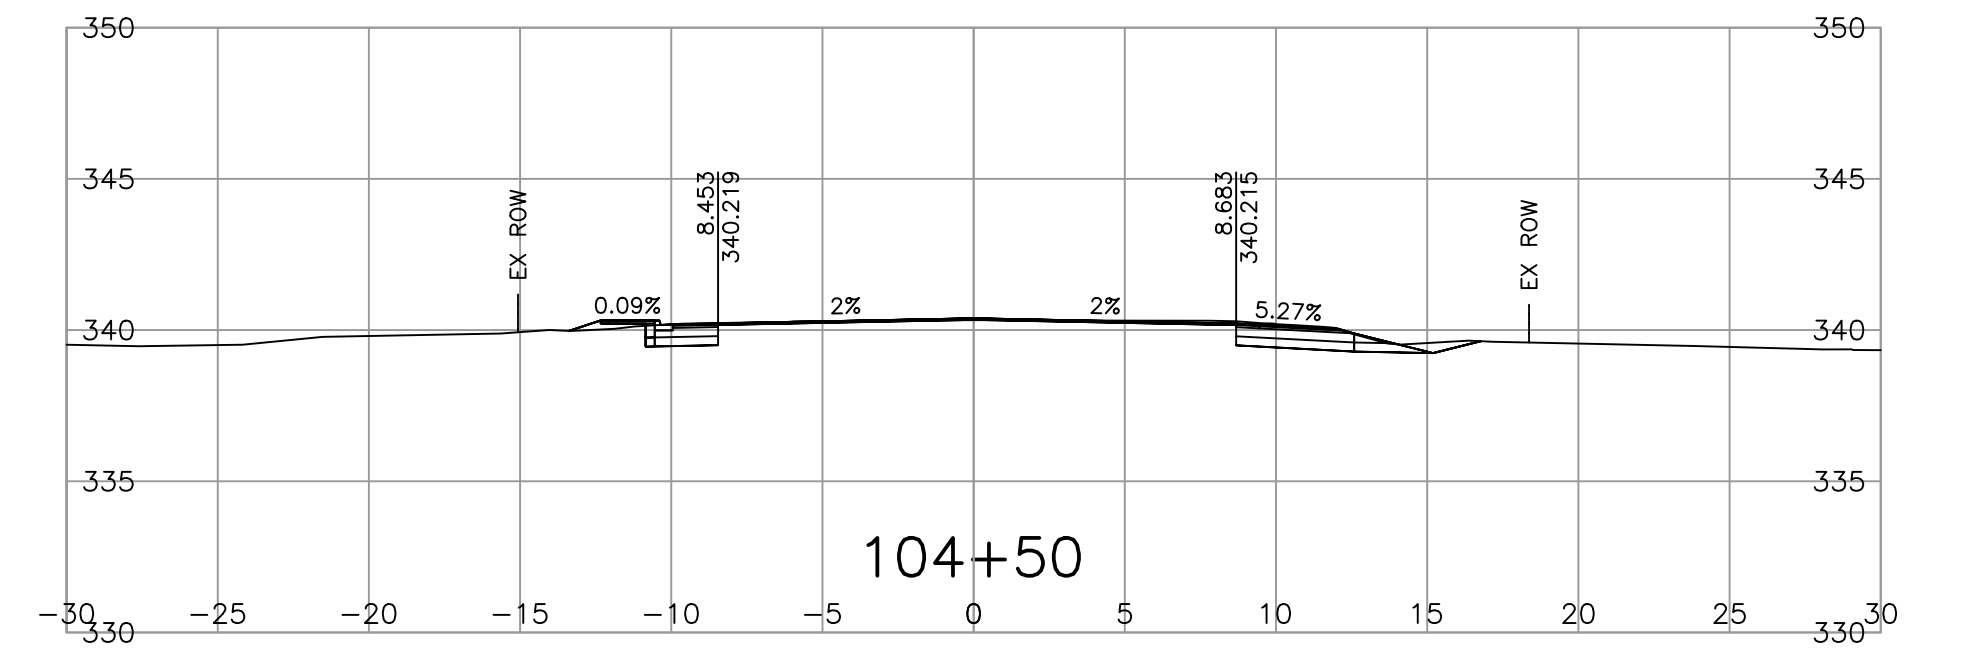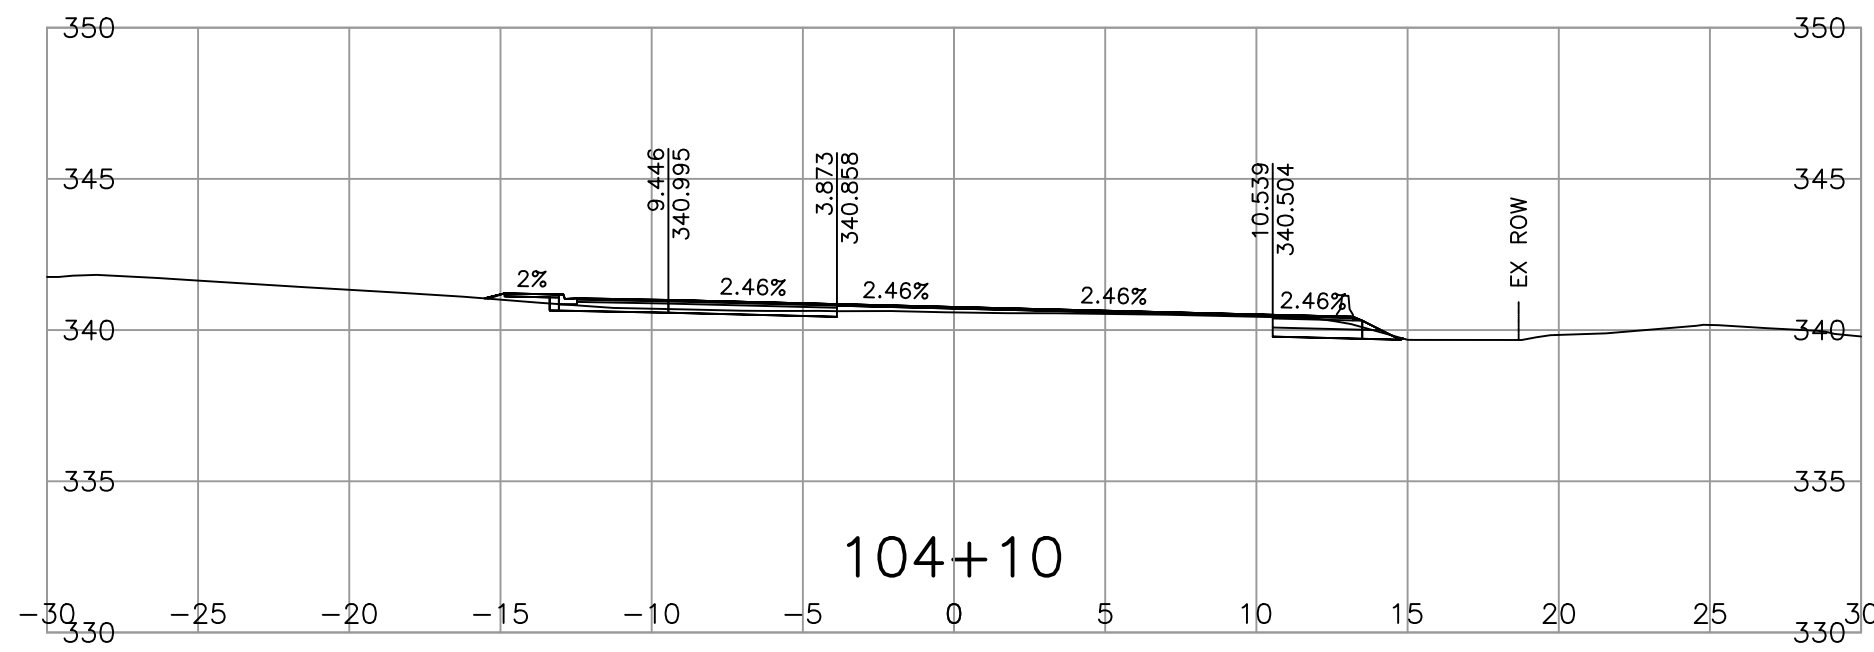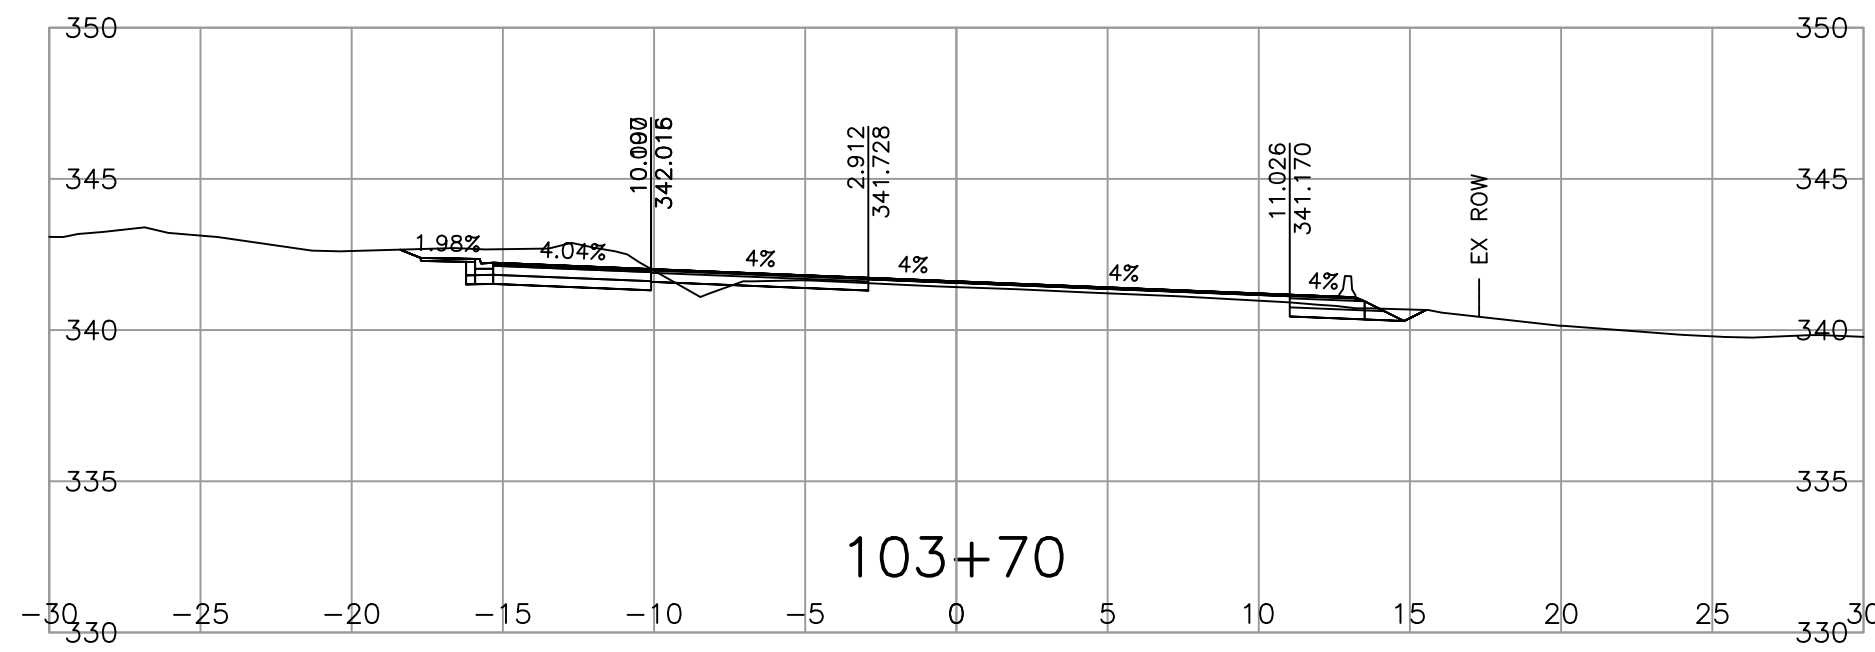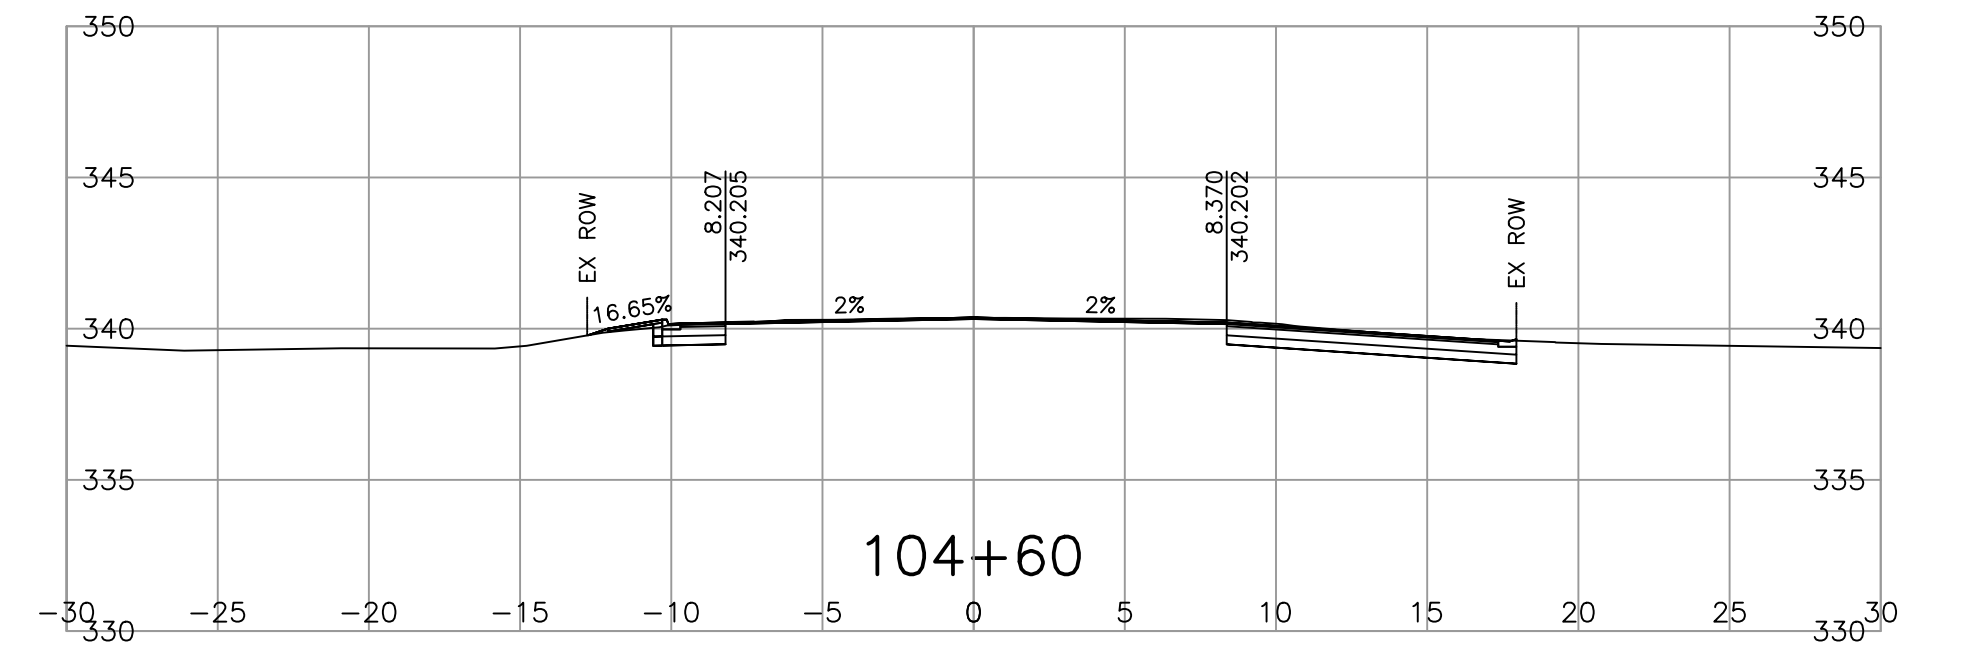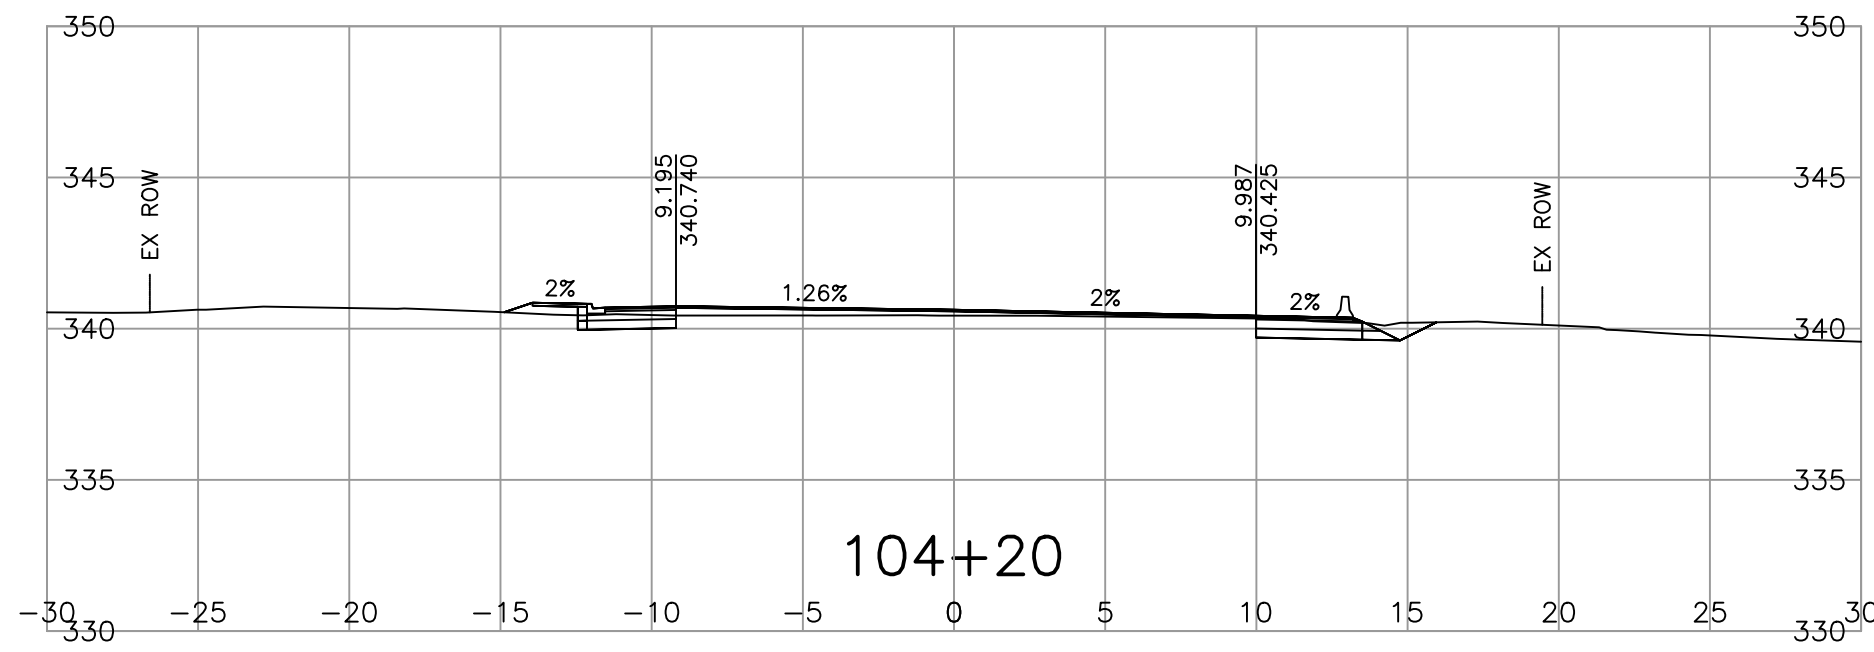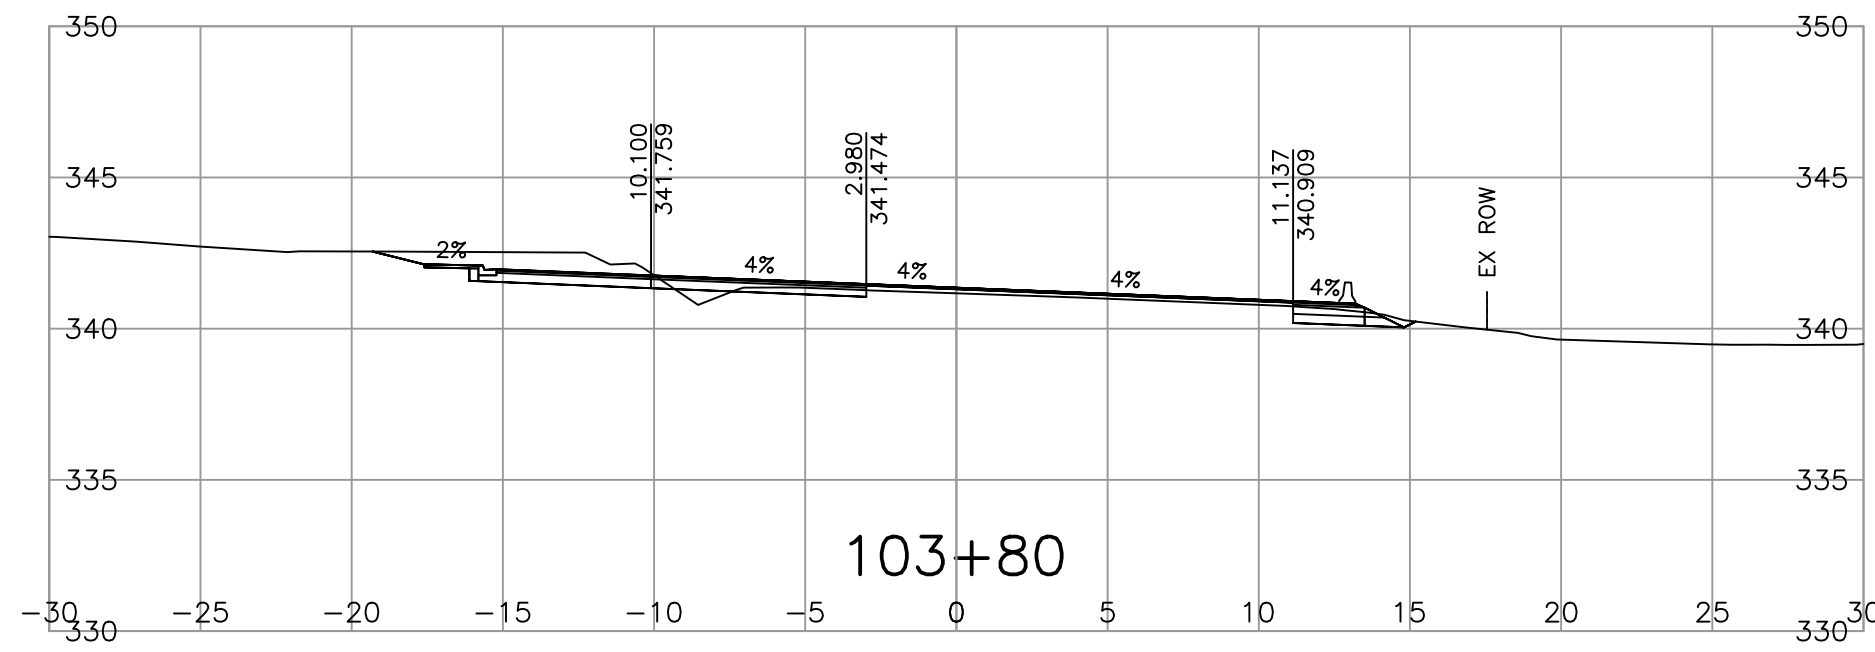

FOR PLANS  
SEE DWG. R2-1013-101 THRU 102

FOR TYPICAL SECTIONS AND DETAILS  
SEE DWG. R2-1013-301 THRU 302

FOR GEOMETRICS AND LANING  
SEE DWG. R2-1013-401 THRU 402

FOR DRAINAGE DETAILS  
SEE DWG. R2-1013-701 THRU 702

NOT FOR  
CONSTRUCTION

PRELIMINARY  
FOR INFORMATION ONLY  
2023-12-07



Suite 1100 - 745 Thurlow  
Street Vancouver, B. C.  
Canada, V6E 0C5



MINISTRY OF TRANSPORTATION  
AND INFRASTRUCTURE  
ENGINEERING BRANCH  
SOUTHERN INTERIOR REGION















SCALE 0 2 1:250 12m  
CAD FILENAME R2-100 L200-XS  
DATE 2017-06-30

REV	DATE	REVISIONS	SIGNATURE
PA	17/05/12	ISSUED FOR 70% FUNCTIONAL DESIGN	RW
PB	17/06/30	ISSUED FOR 100% FUNCTIONAL DESIGN	RW
PC	17/08/04	ISSUED FOR 50% DETAILED DESIGN	RW
PD	23/04/19	REDUCED SCOPE AND ISSUED FOR 100% DETAILED DESIGN	RW
PE	23/06/02	ISSUED FOR TENDER	RW
PF	2023/07/11	REISSUED FOR TENDER	RW

TEMPLATED CROSS SECTIONS  
HIGHWAY 97  
SKAHA HILLS DRIVE INTERSECTION IMPROVEMENT  
L100 LINE

DESIGNED Z. JIANG DATE 2023-07-11  
QUALITY CONTROL R. WONG DATE 2023-07-11  
QUALITY ASSURANCE S.S. DEEPAK DATE 2023-07-11  
ENGINEER OF RECORD DATE PERMIT TO PRACTICE NUMBER  
DRAWN M. KWOK DATE 2023-07-11

FILE NUMBER	PROJECT NUMBER	REG	DRAWING NUMBER	REV
2808	23990-0002	2	L100-XS-04	PF

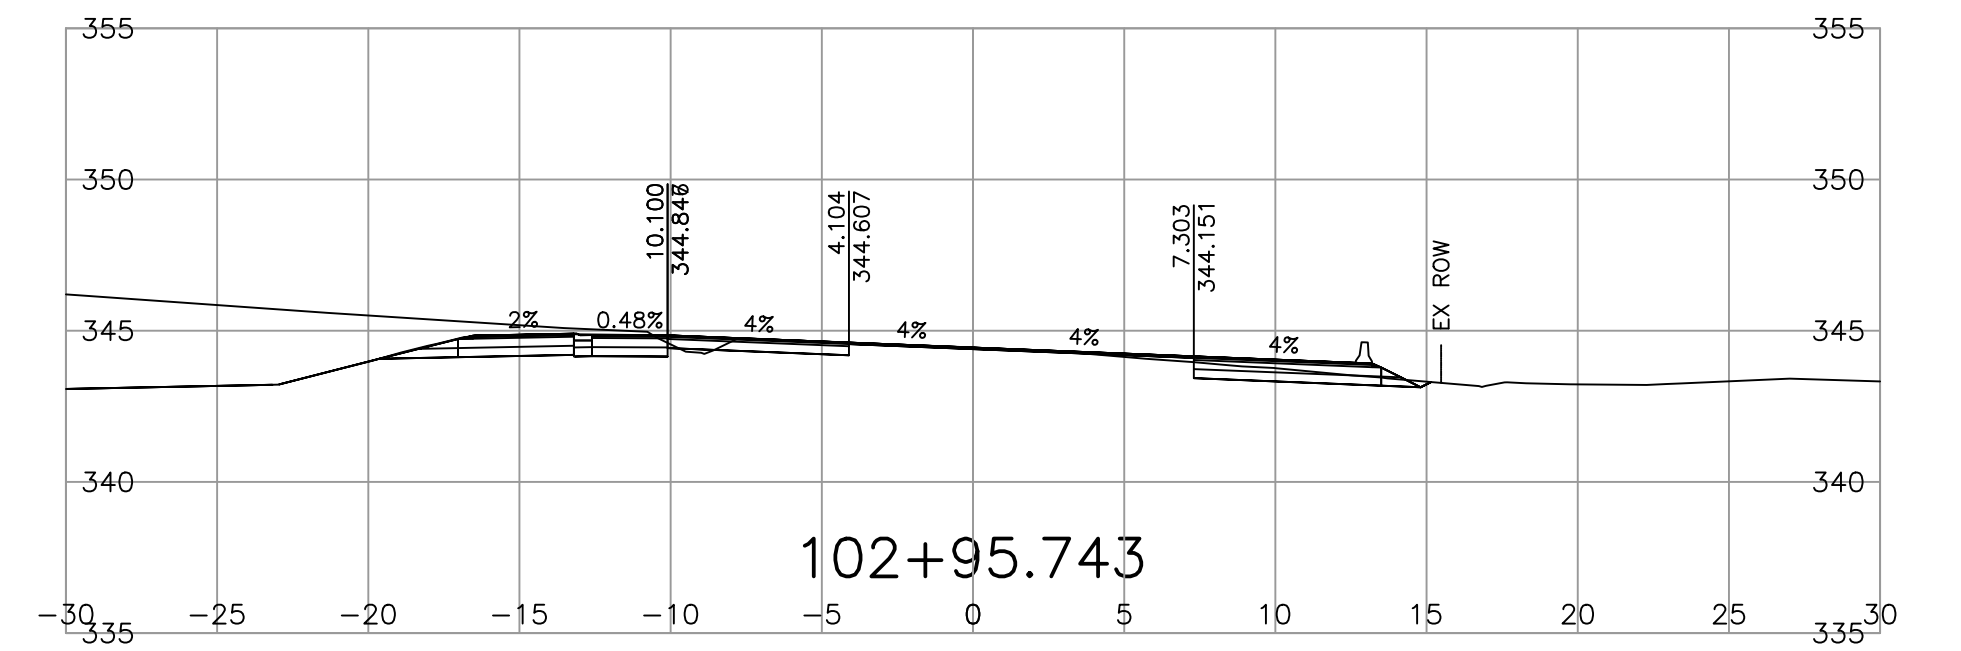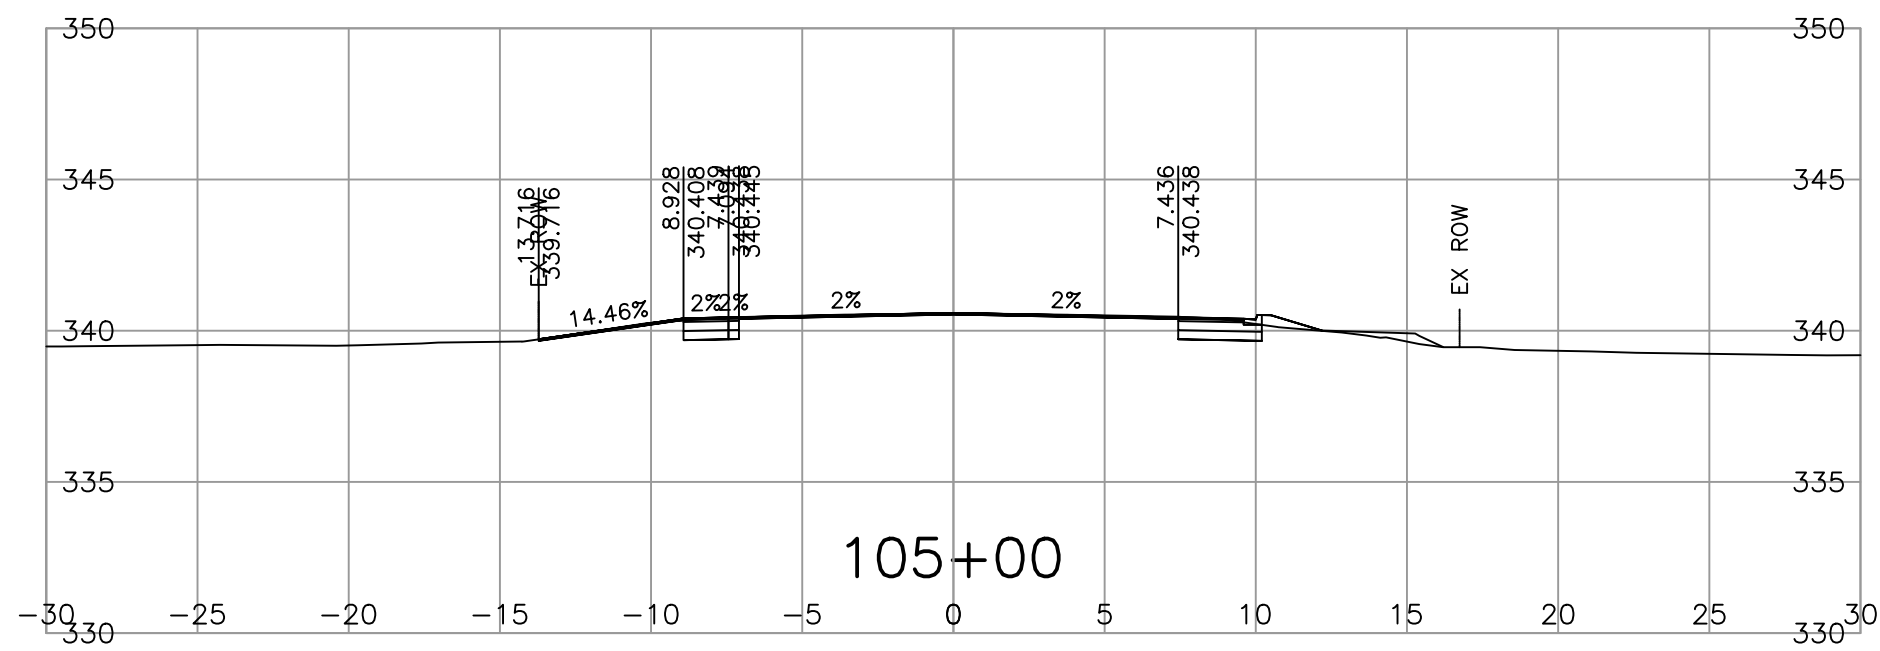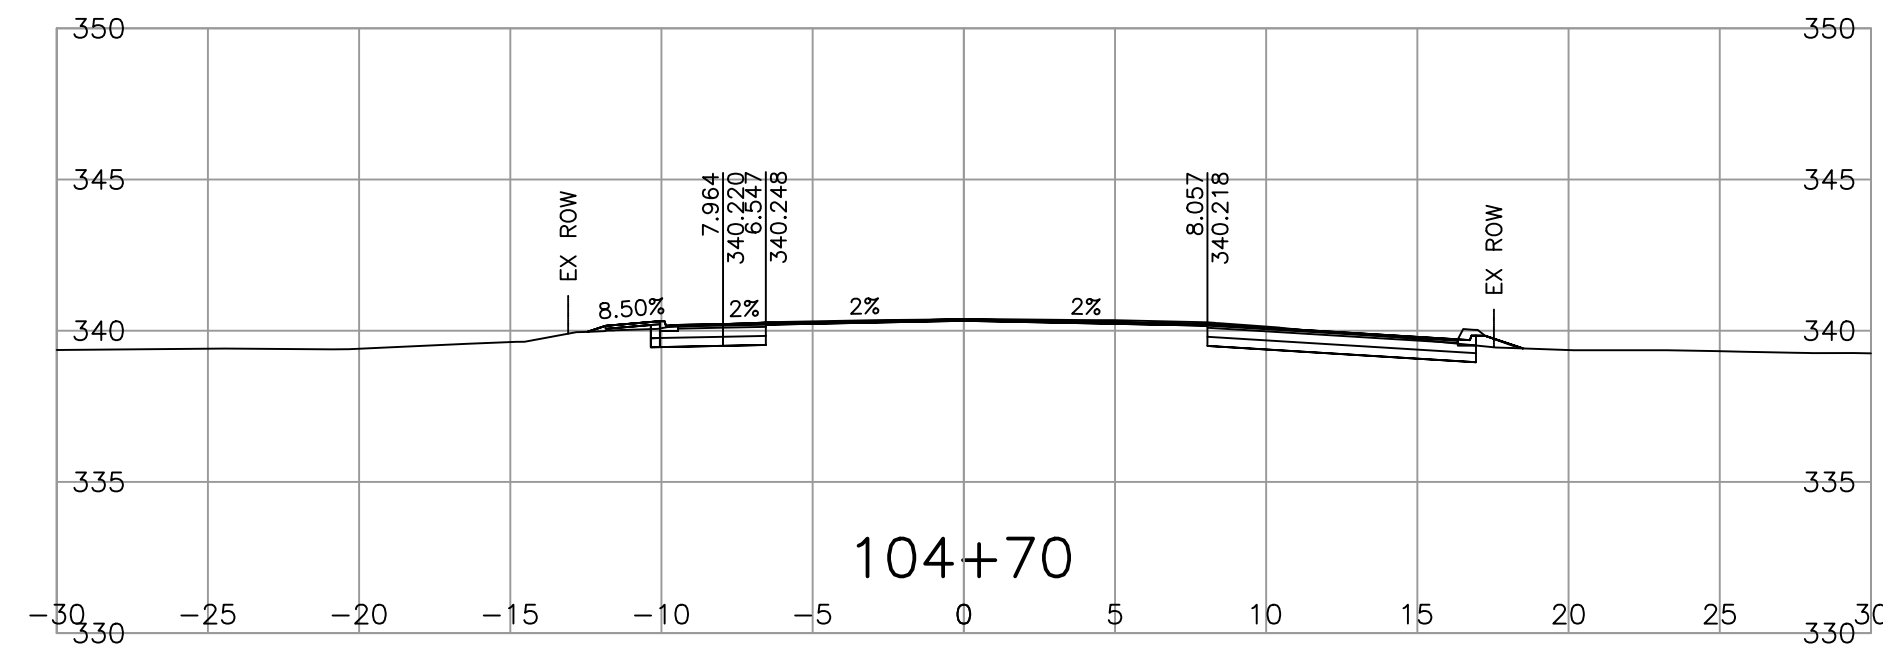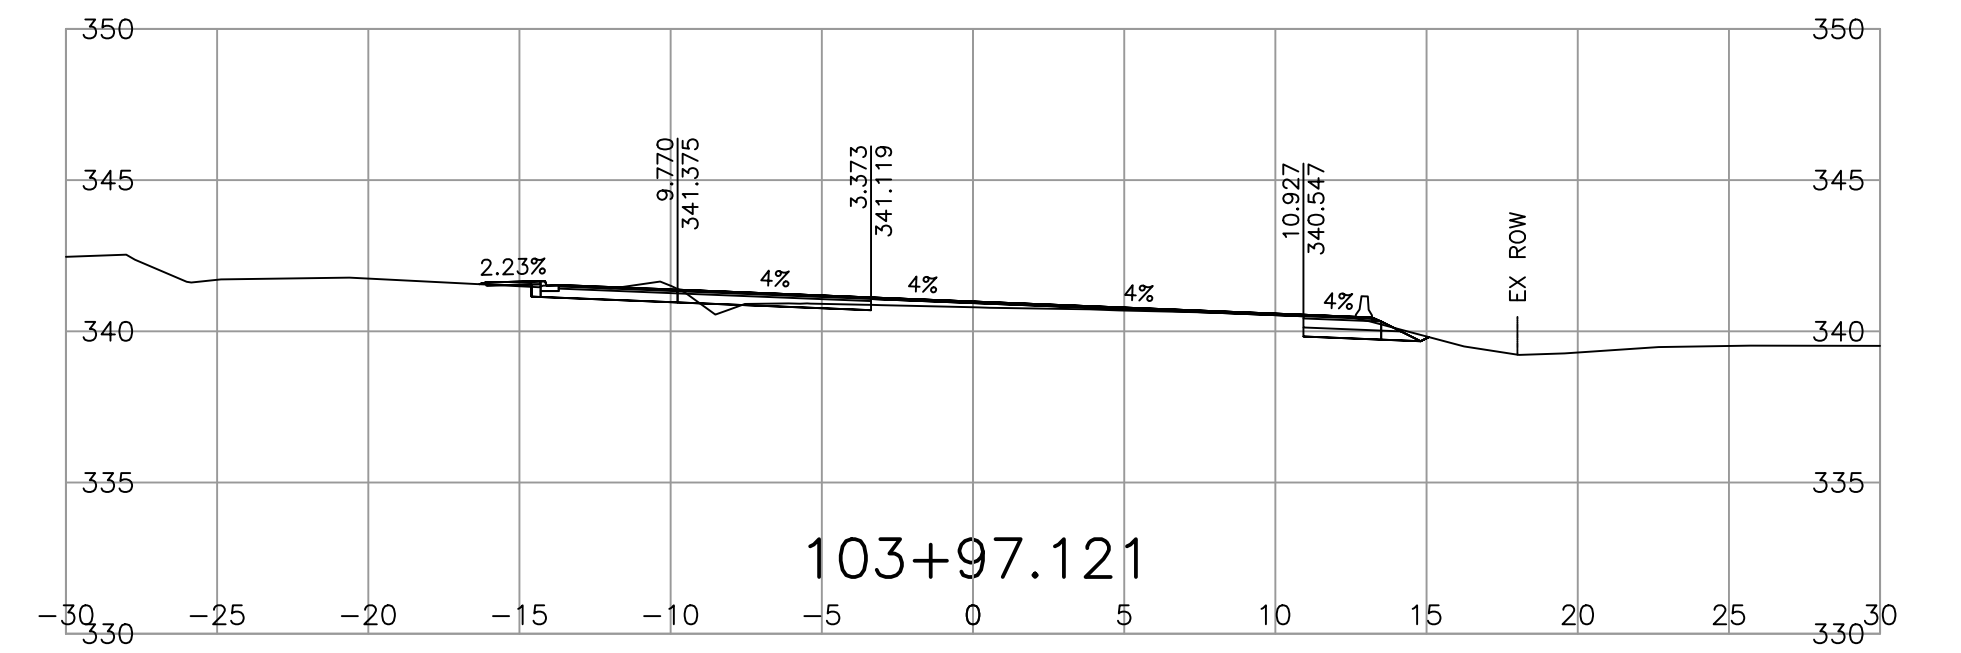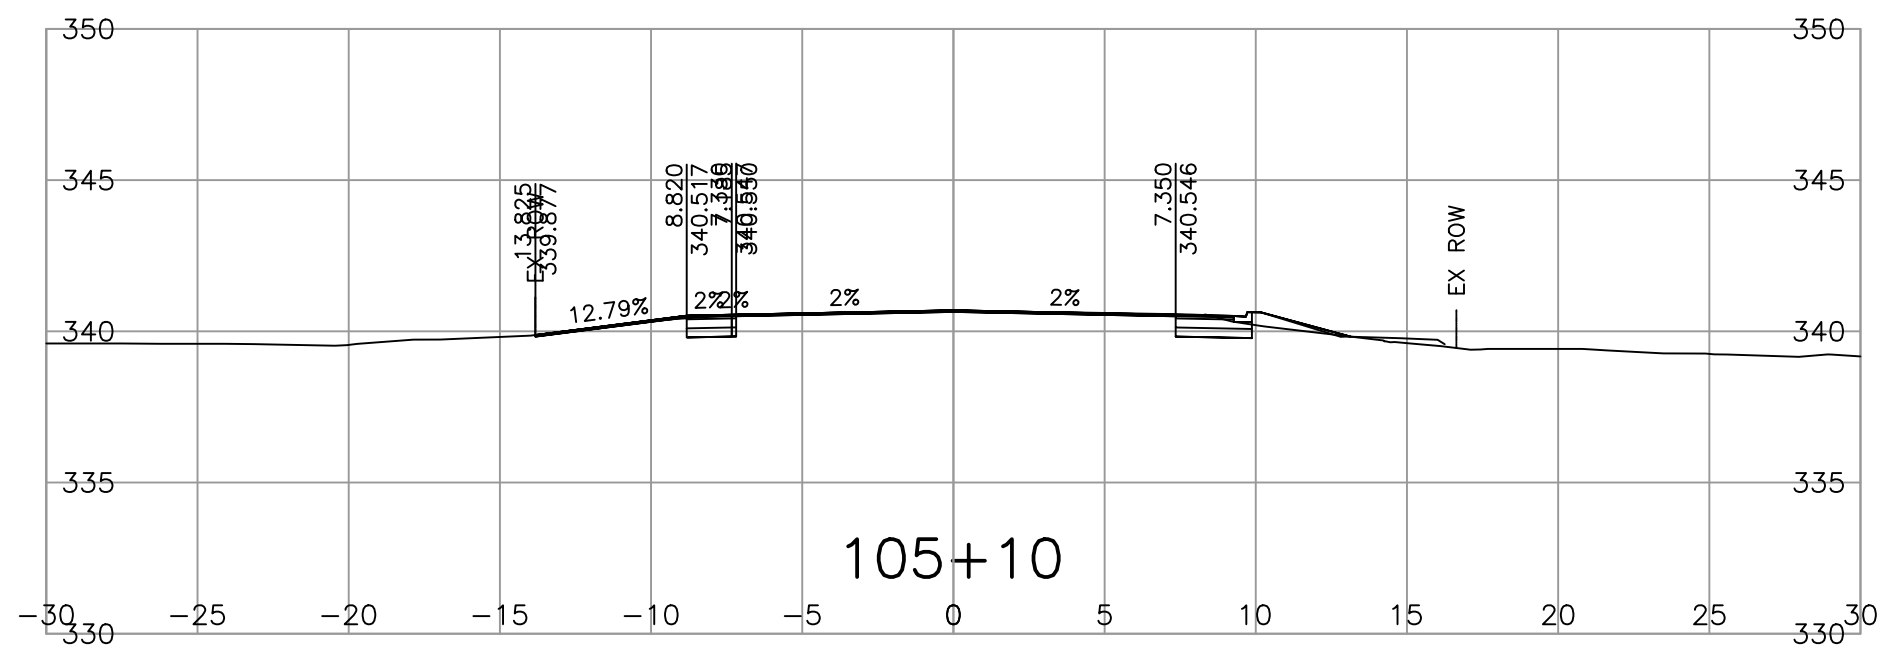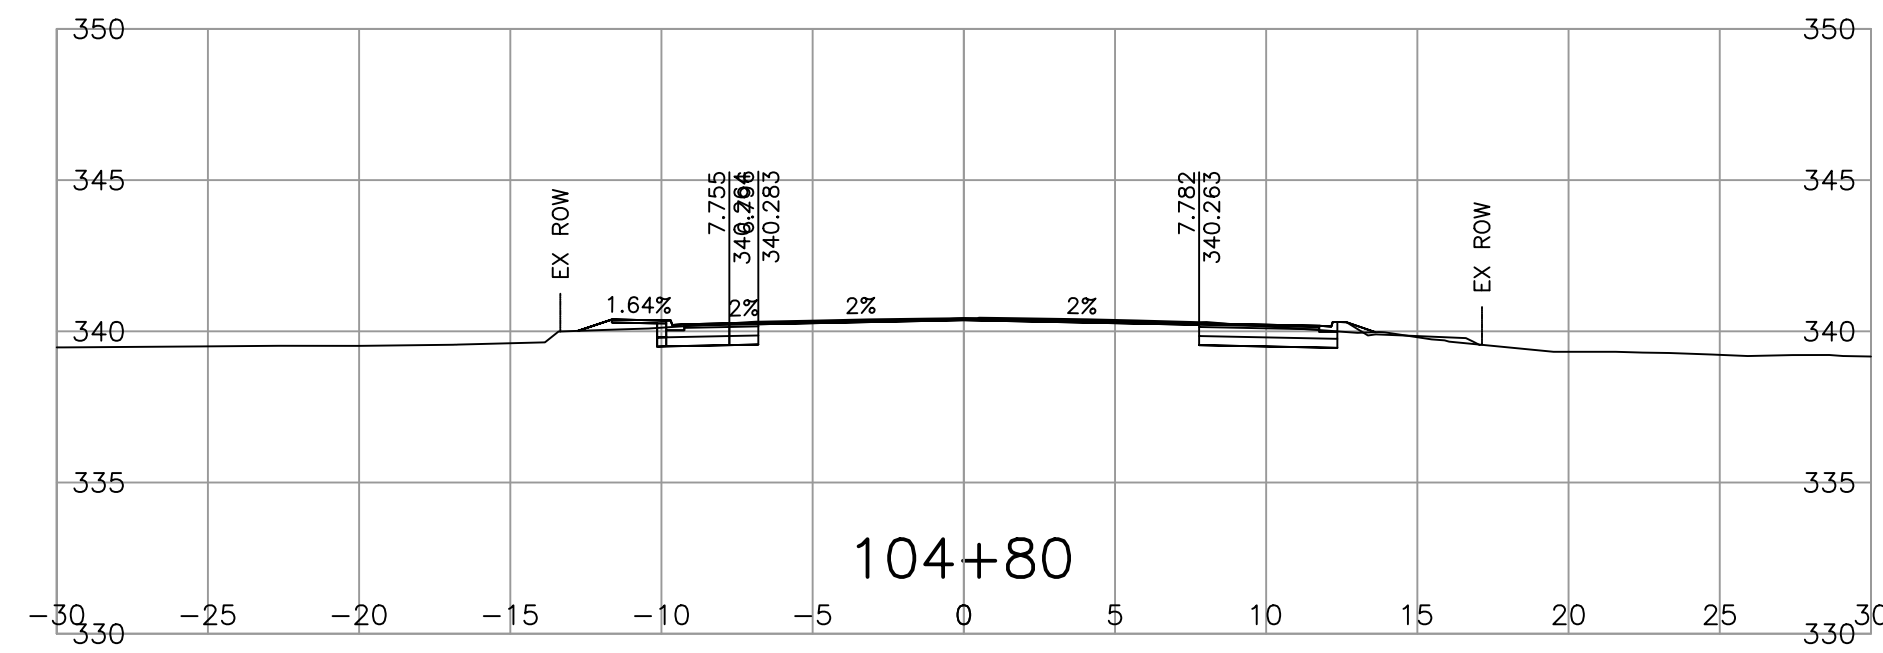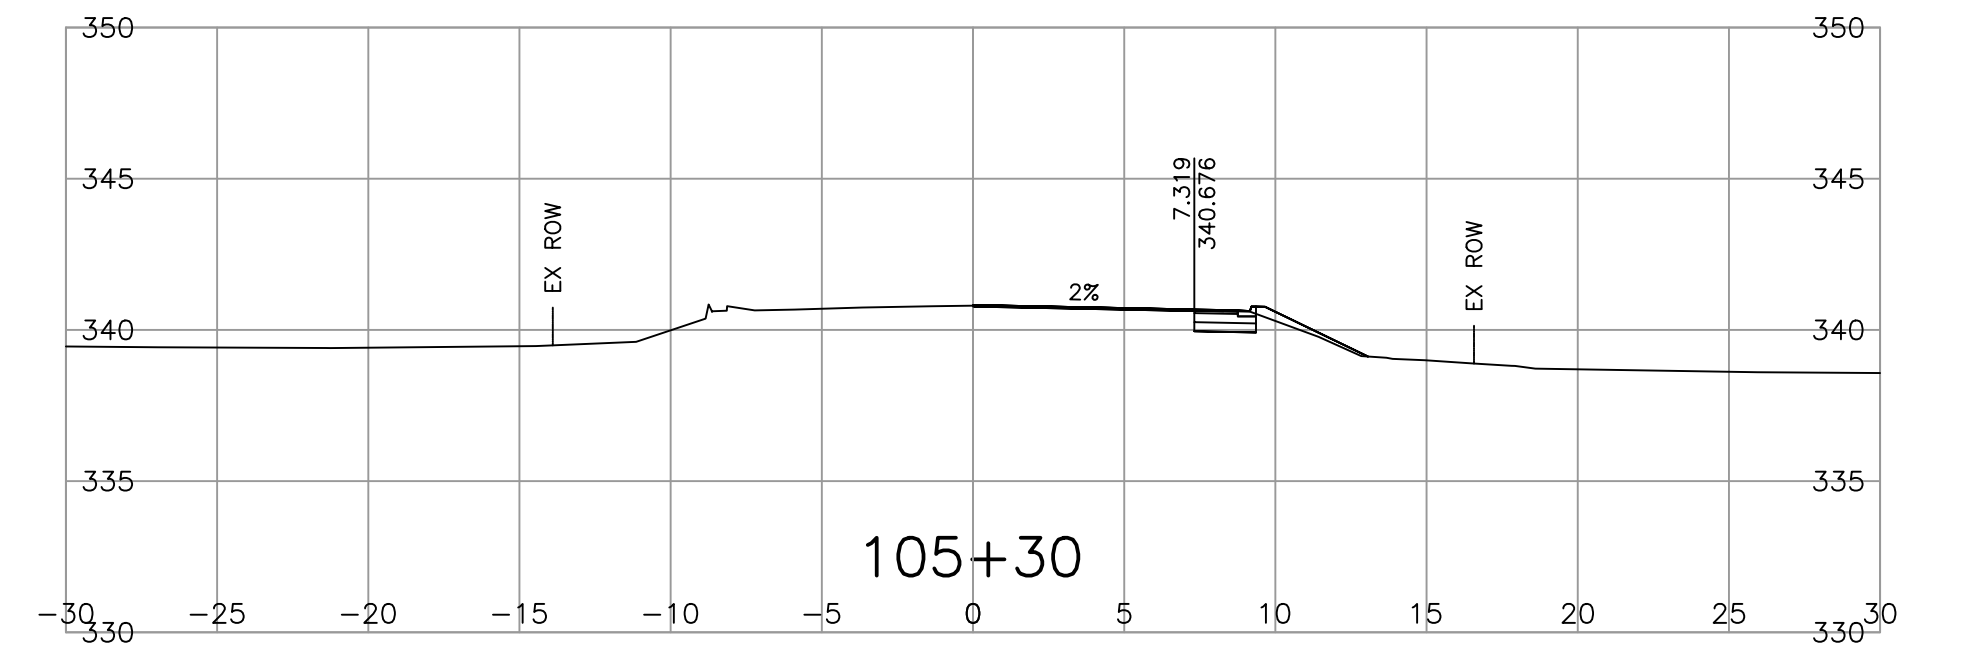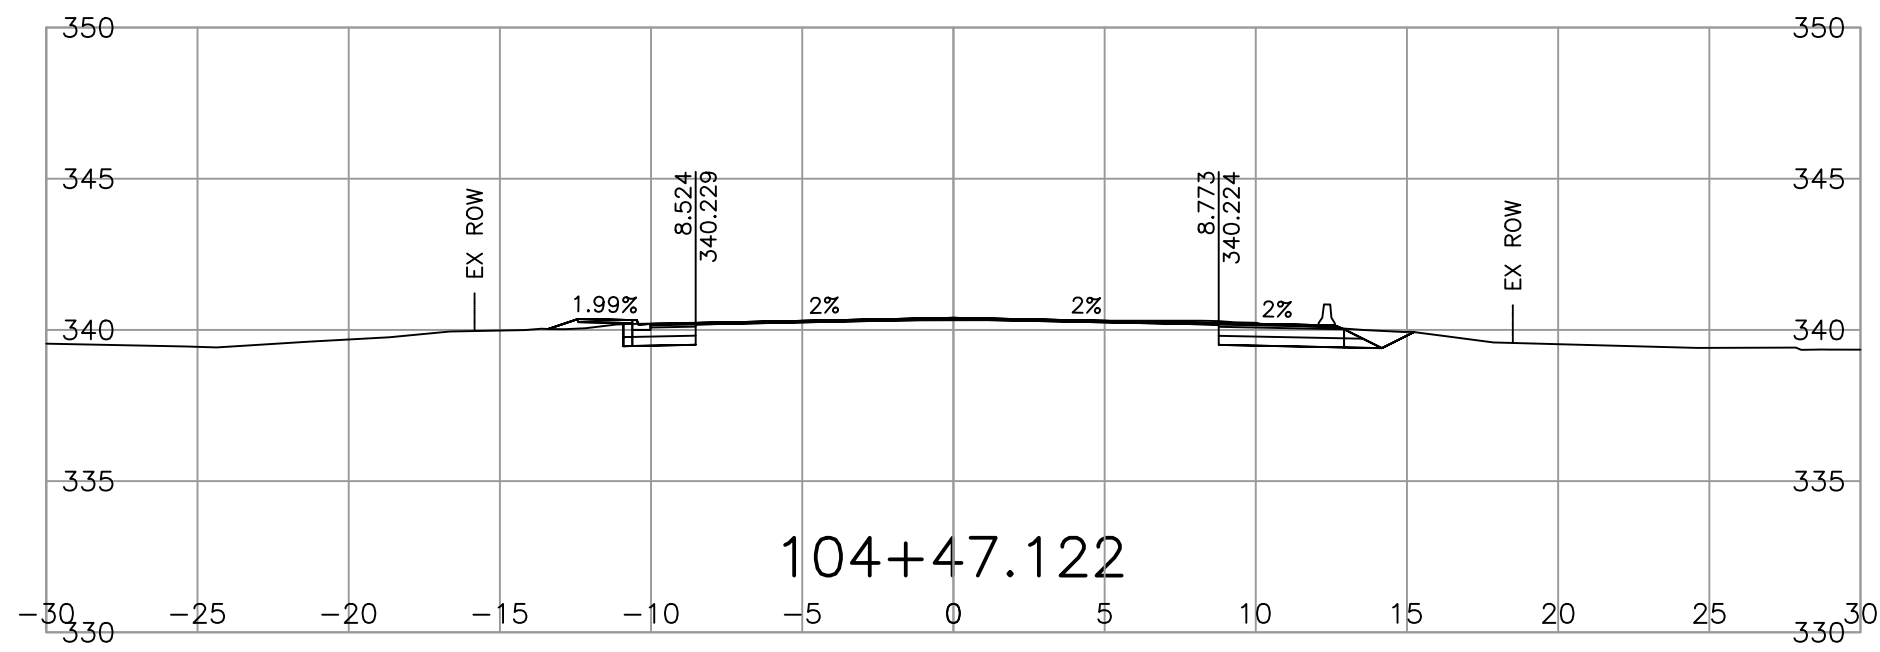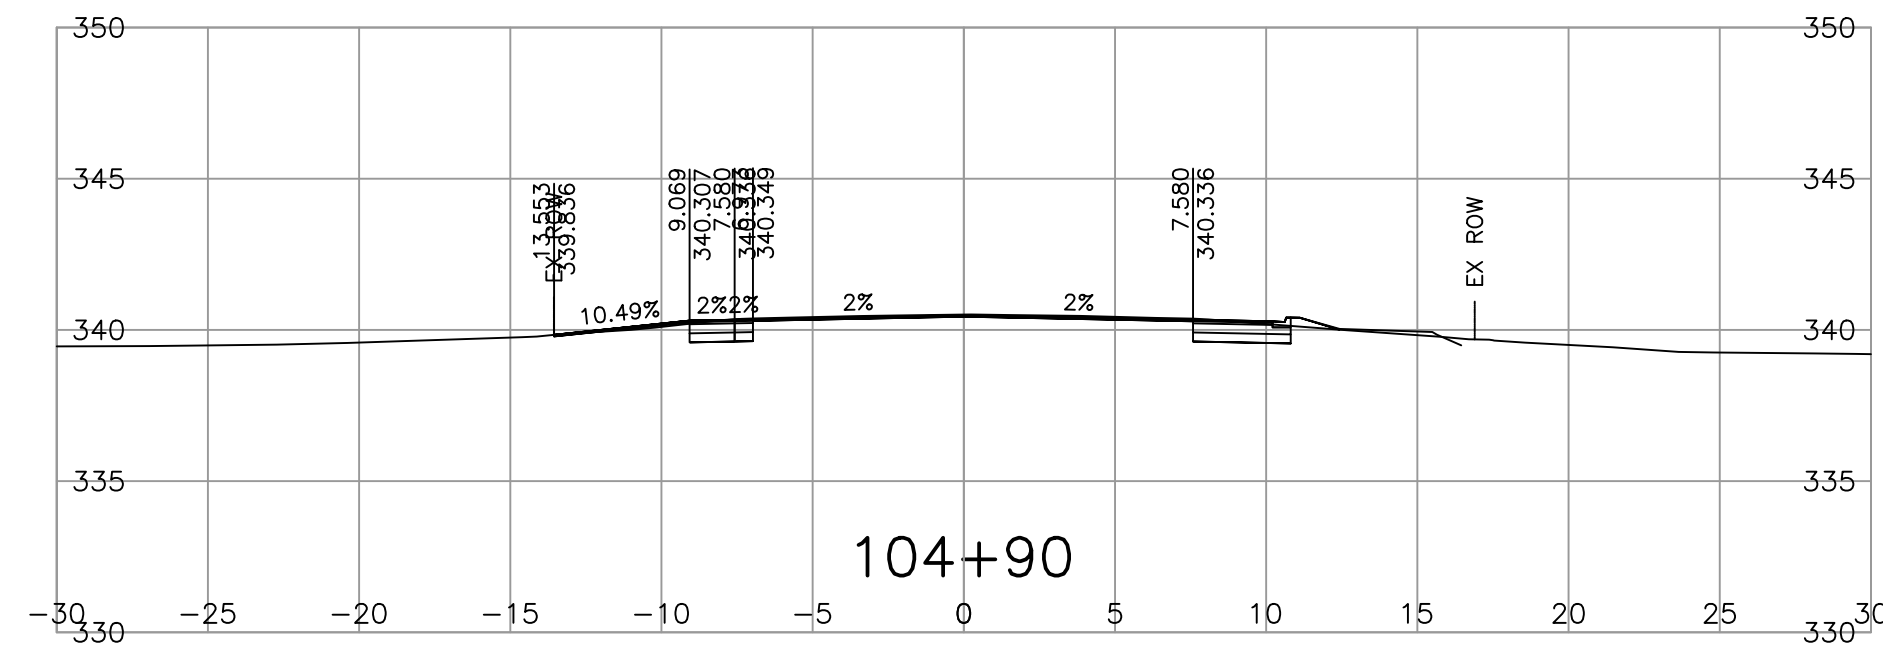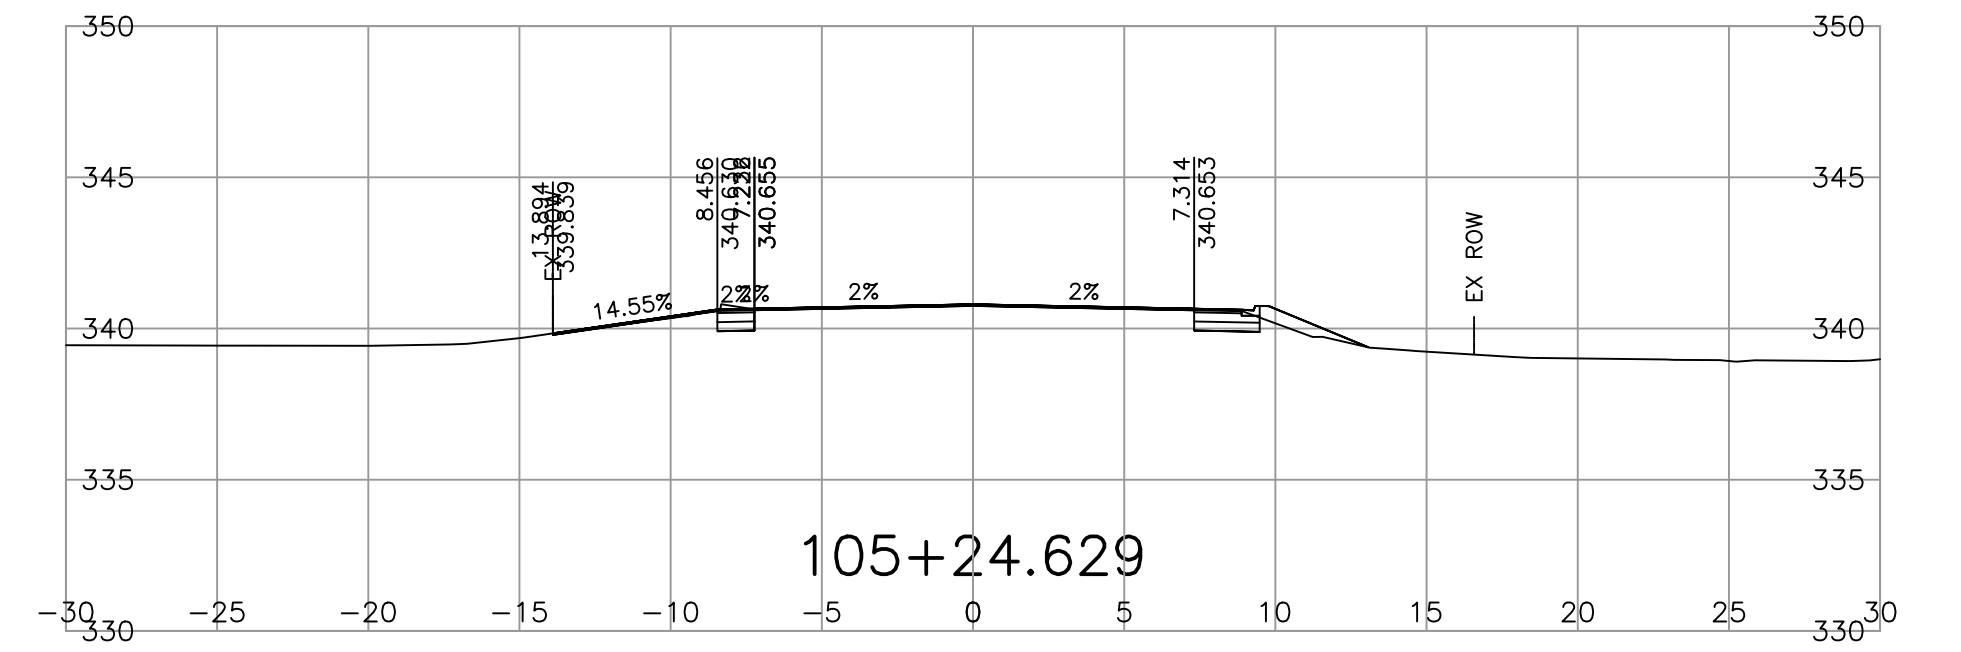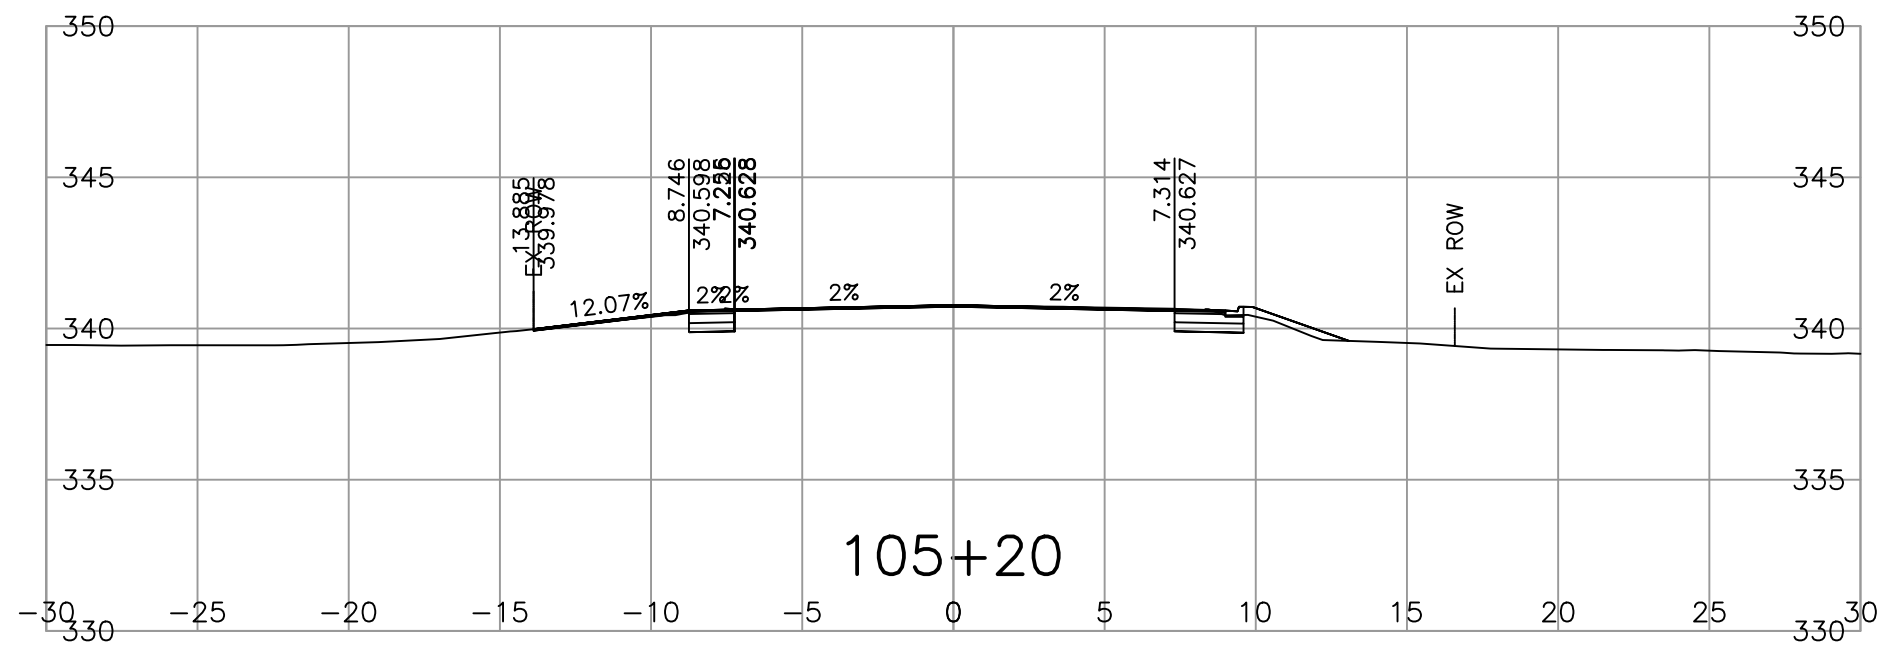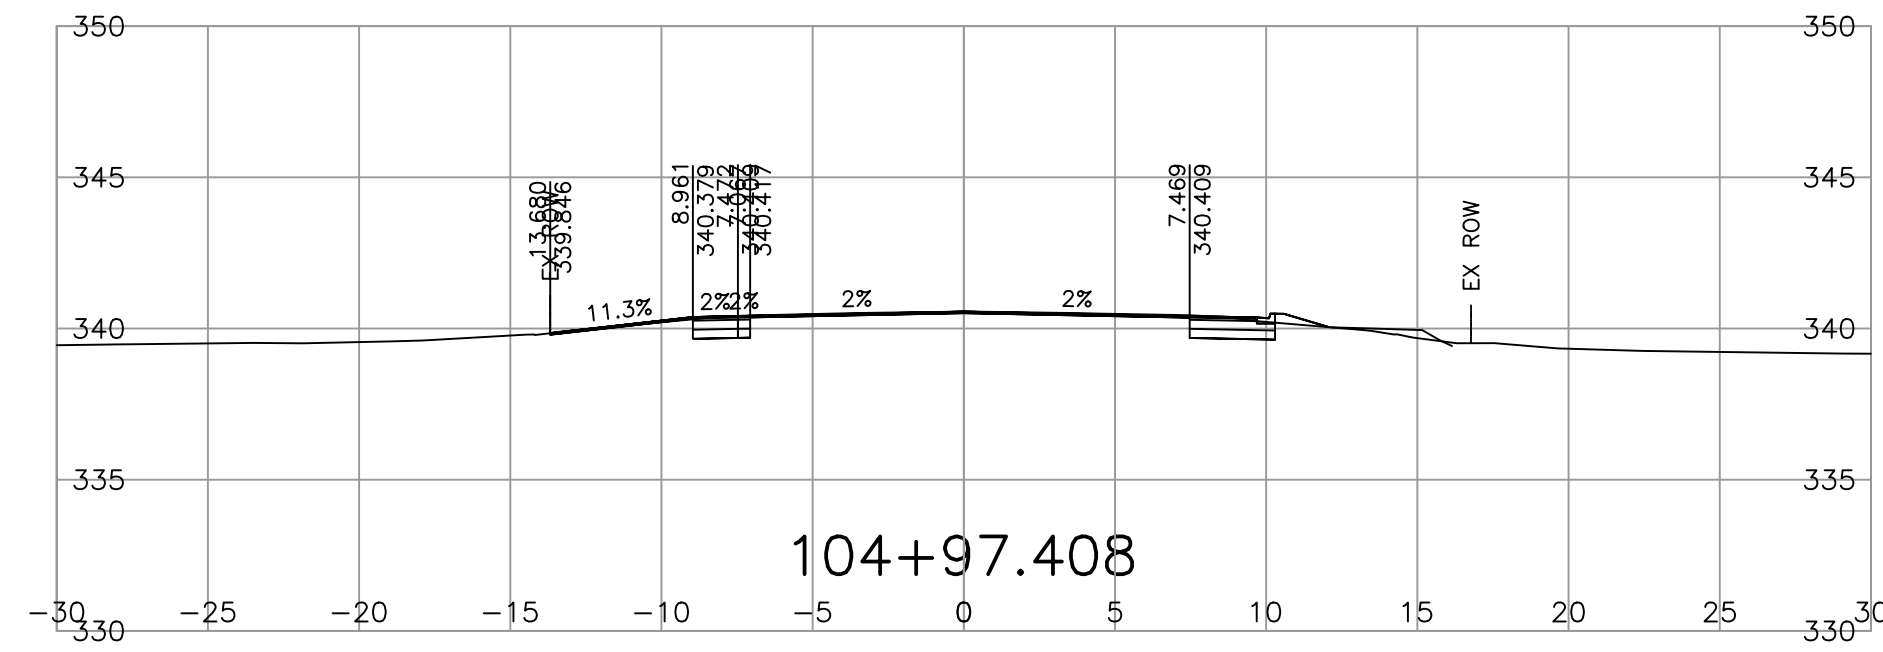

FOR PLANS  
SEE DWG. R2-1013-101 THRU 102

FOR TYPICAL SECTIONS AND DETAILS  
SEE DWG. R2-1013-301 THRU 302

FOR GEOMETRICS AND LANING  
SEE DWG. R2-1013-401 THRU 402

FOR DRAINAGE DETAILS  
SEE DWG. R2-1013-701 THRU 702

NOT FOR  
CONSTRUCTION

PRELIMINARY  
FOR INFORMATION ONLY  
2023-12-07



Suite 1100 - 745 Thurlow  
Street Vancouver, B. C.  
Canada, V6E 0C5



MINISTRY OF TRANSPORTATION  
AND INFRASTRUCTURE  
ENGINEERING BRANCH  
SOUTHERN INTERIOR REGION











SCALE 0 2 1:250 12m  
CAD FILENAME R2-100 L200-XS  
DATE 2017-06-30

REV	DATE	REVISIONS	SIGNATURE
PA	17/05/12	ISSUED FOR 70% FUNCTIONAL DESIGN	RW
PB	17/06/30	ISSUED FOR 100% FUNCTIONAL DESIGN	RW
PC	17/08/04	ISSUED FOR 50% DETAILED DESIGN	RW
PD	23/04/19	REDUCED SCOPE AND ISSUED FOR 100% DETAILED DESIGN	RW
PE	23/06/02	ISSUED FOR TENDER	RW
PF	2023/07/11	REISSUED FOR TENDER	RW

TEMPLATED CROSS SECTIONS  
HIGHWAY 97  
SKAHA HILLS DRIVE INTERSECTION IMPROVEMENT  
L100 LINE

DESIGNED Z. JIANG DATE 2023-07-11  
QUALITY CONTROL R. WONG DATE 2023-07-11  
ENGINEER OF RECORD S.S. DEEPAK DATE 2023-07-11  
DATE PERMIT TO PRACTICE NUMBER DRAWN M. KWOK DATE 2023-07-11

FILE NUMBER	PROJECT NUMBER	REG	DRAWING NUMBER	REV
2808	23990-0002	2	L100-XS-05	PF

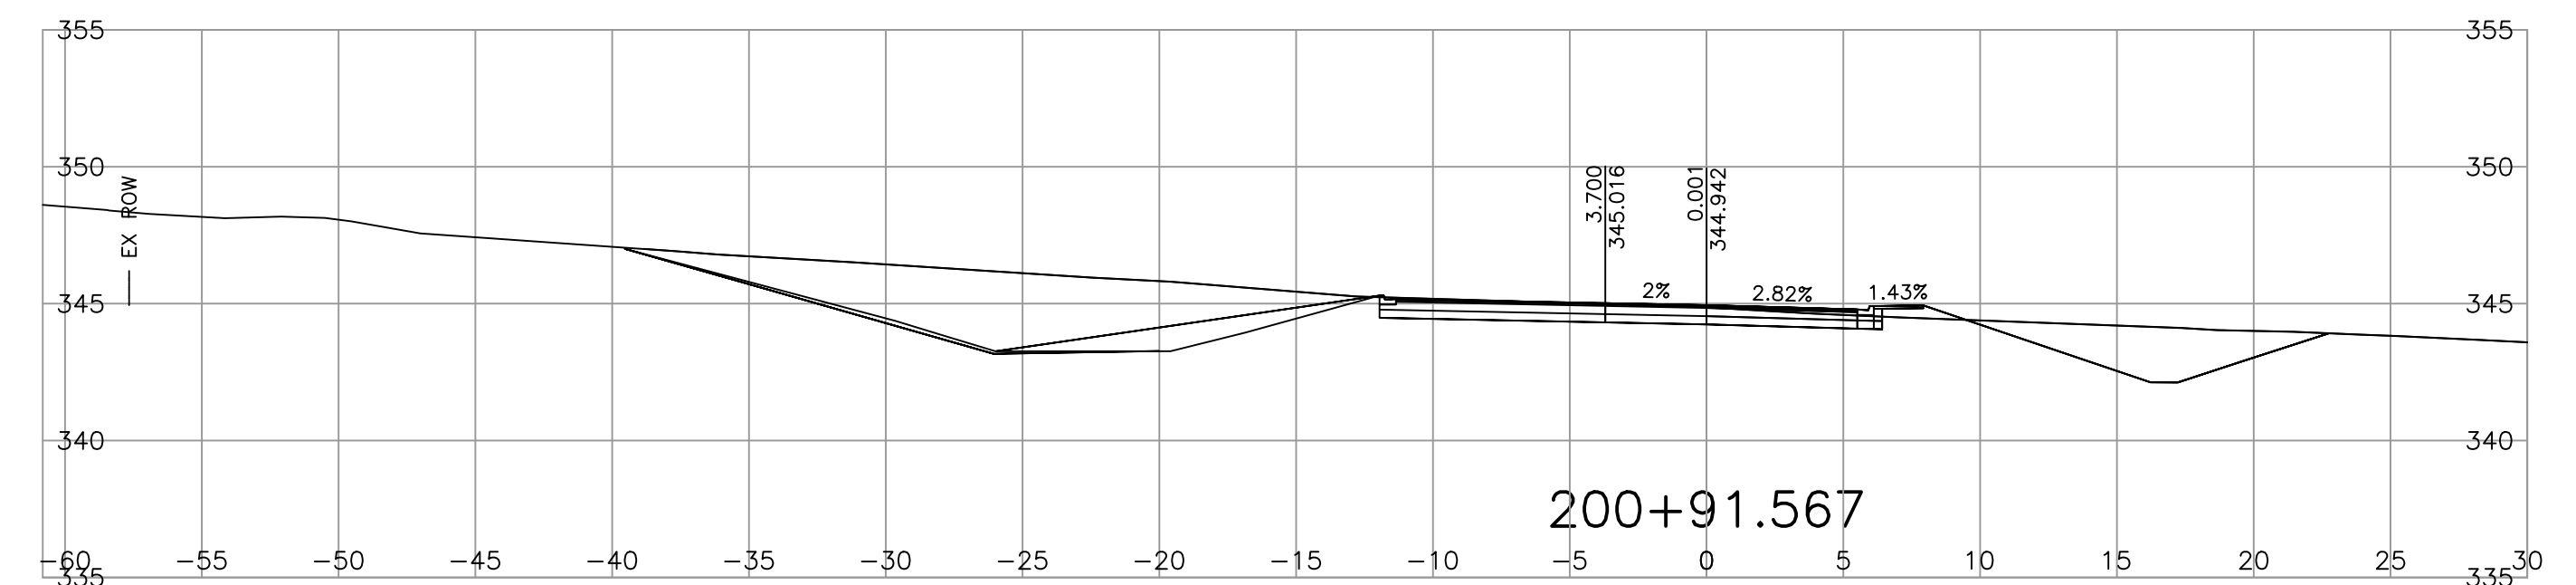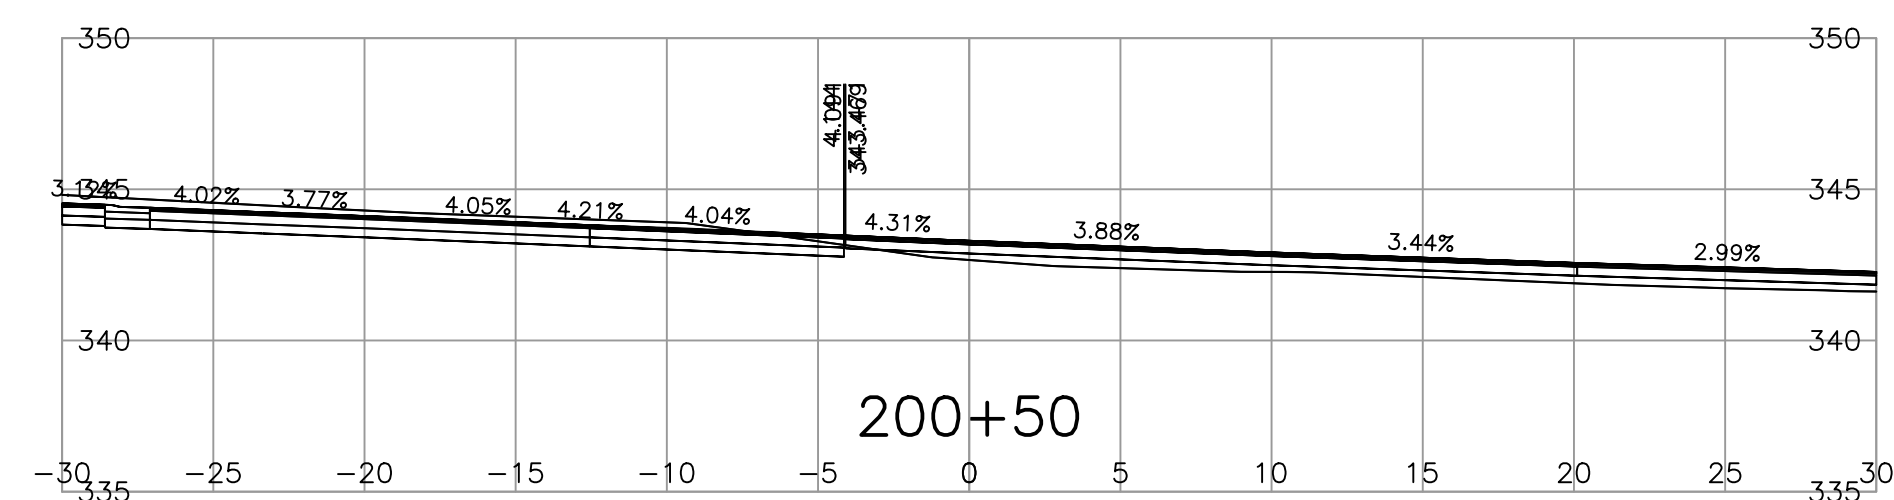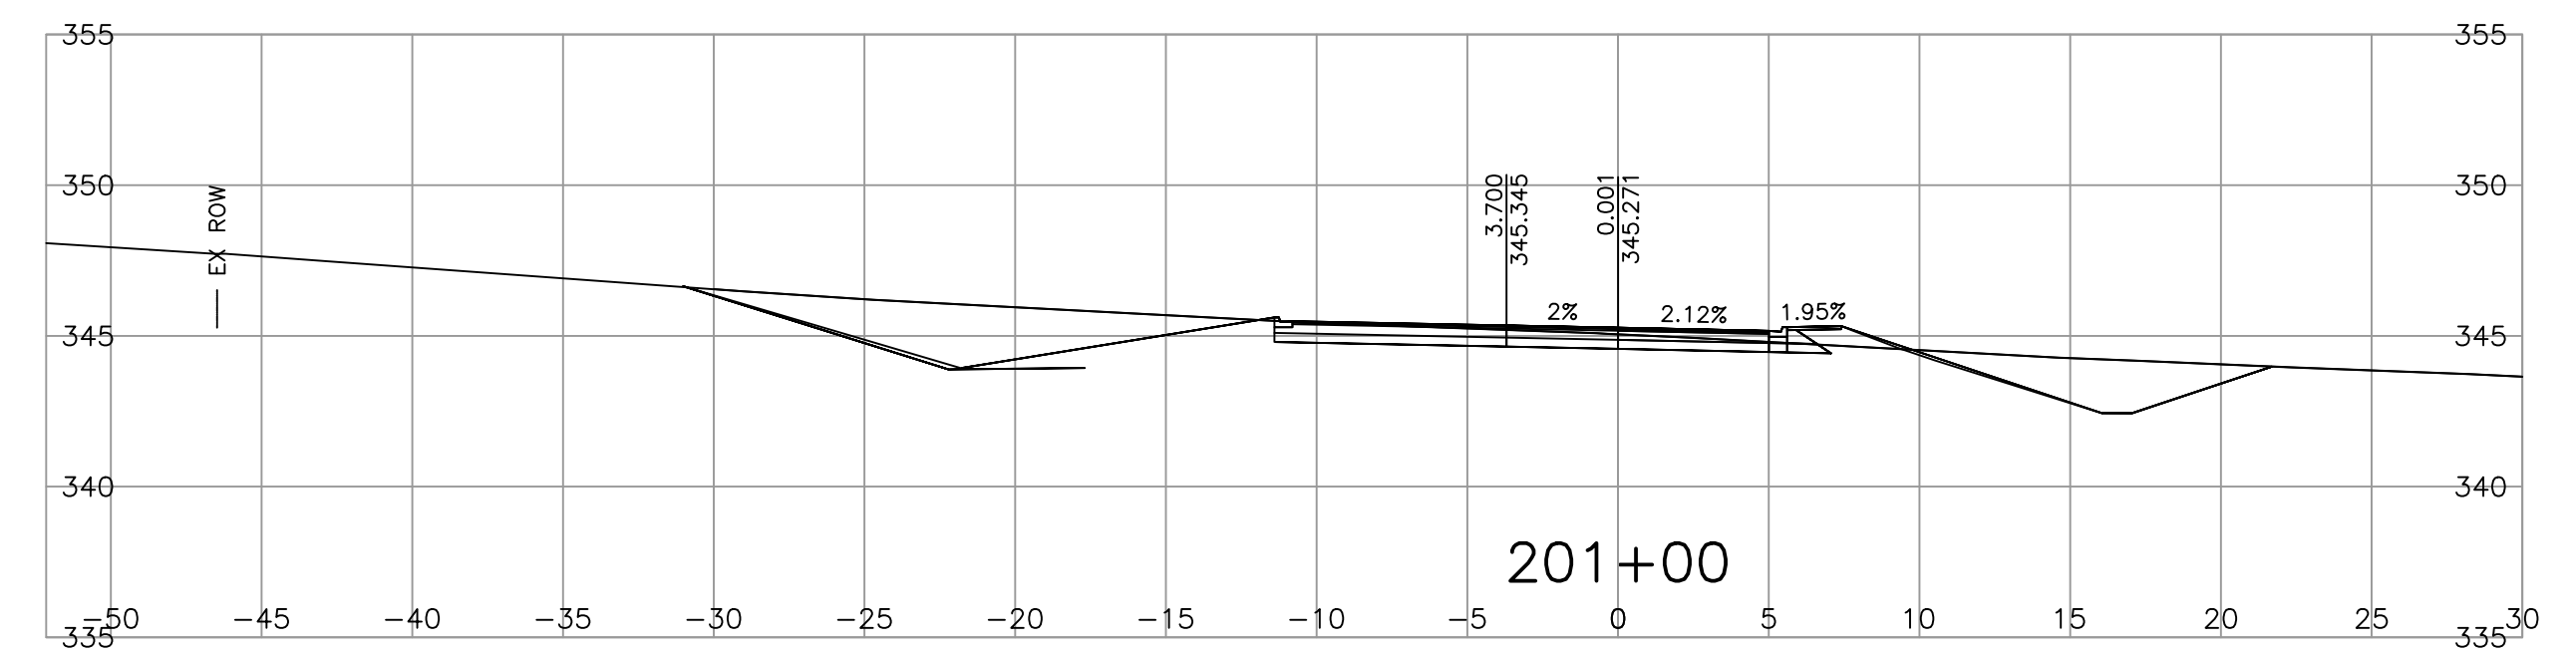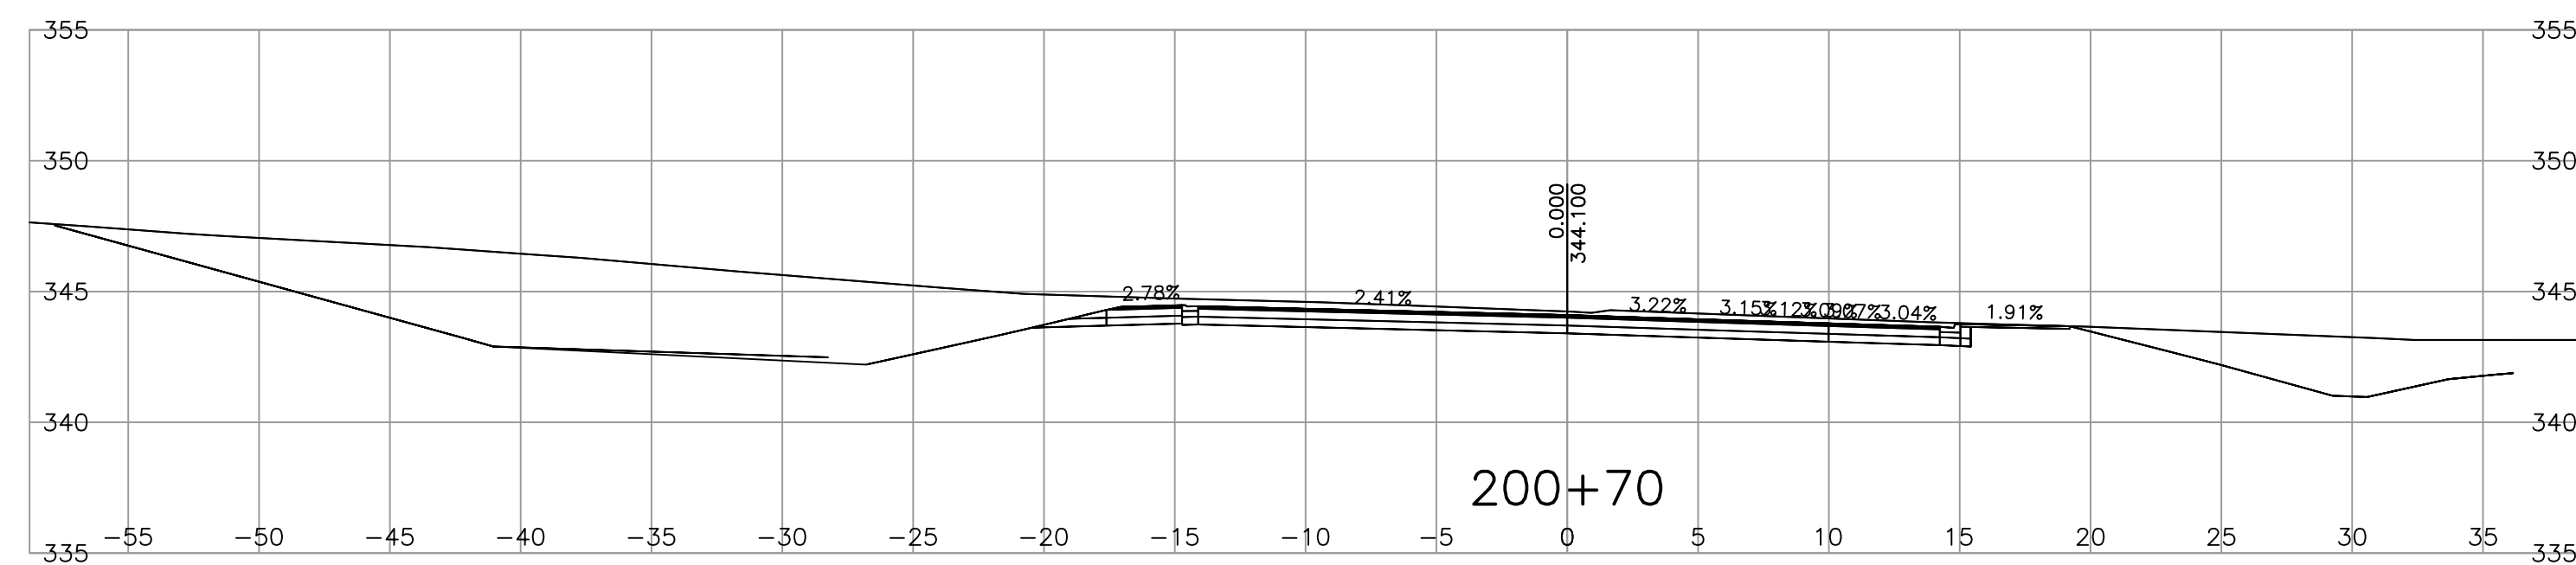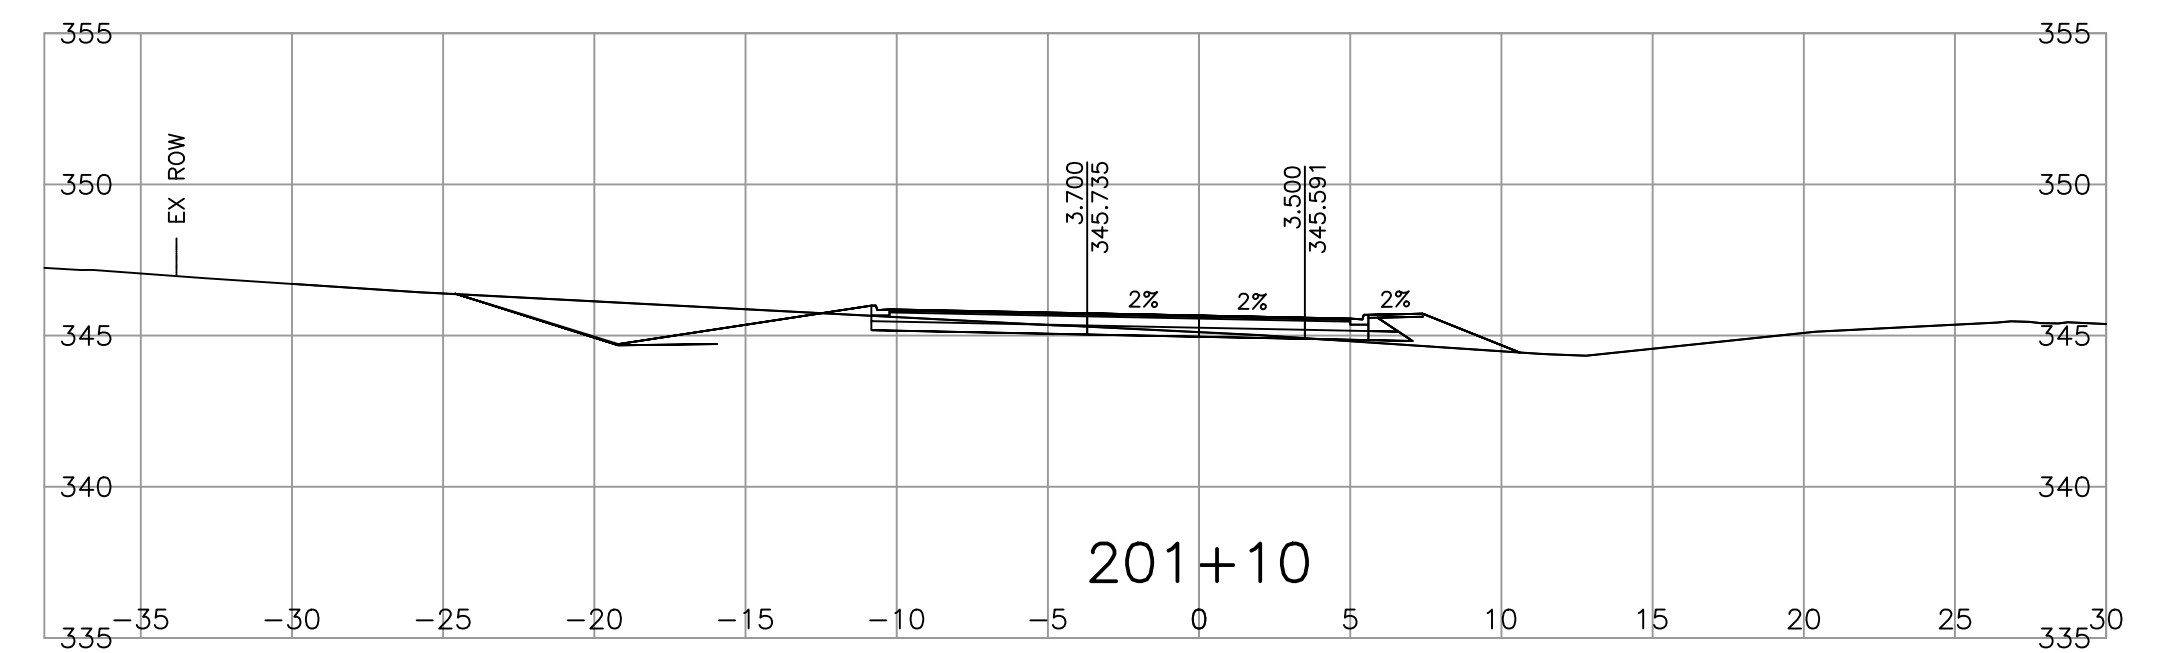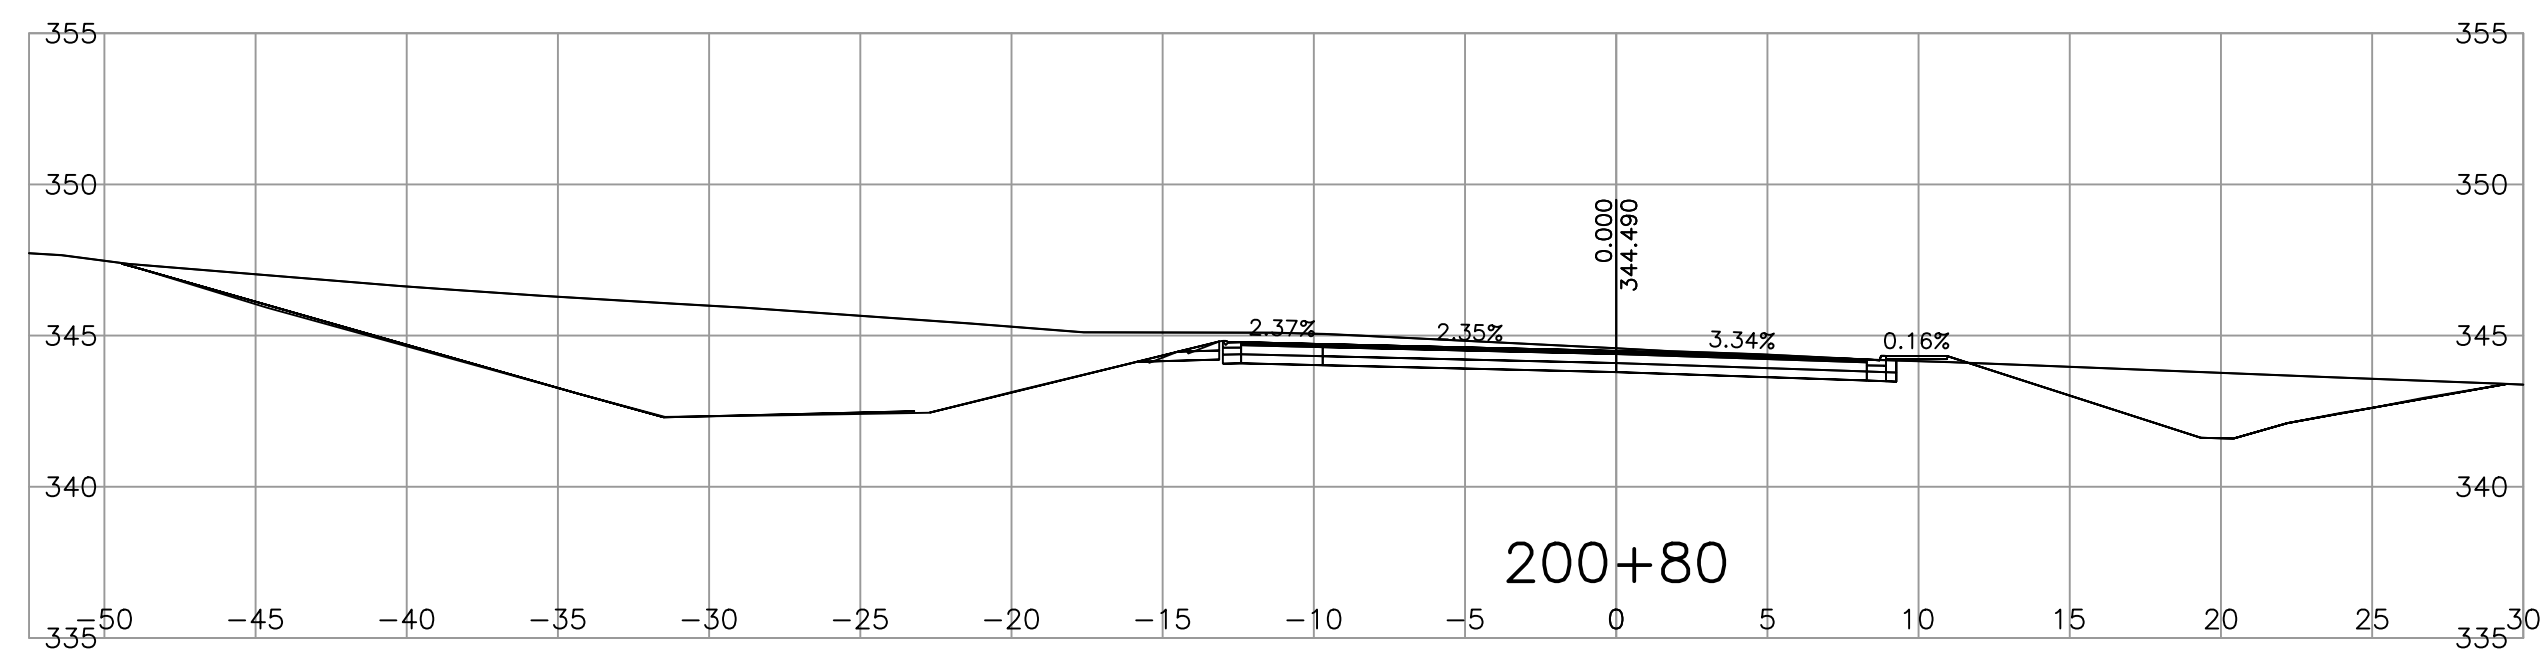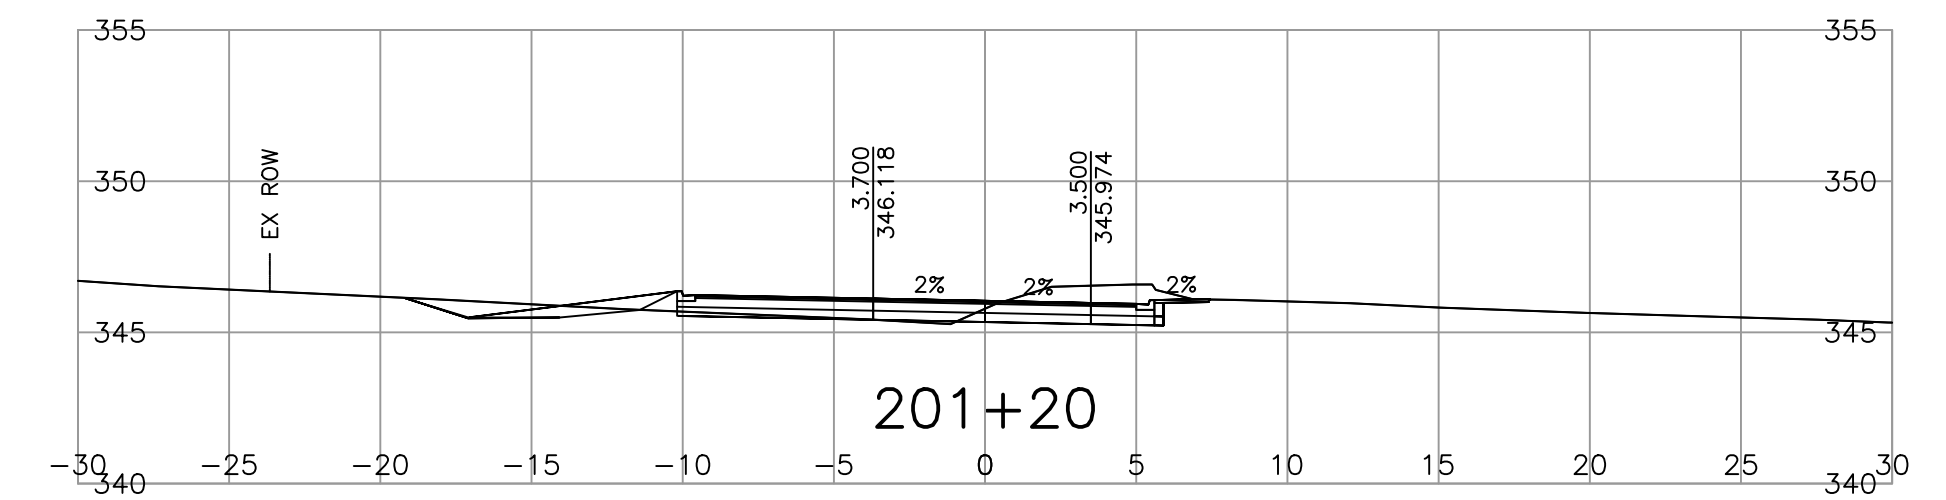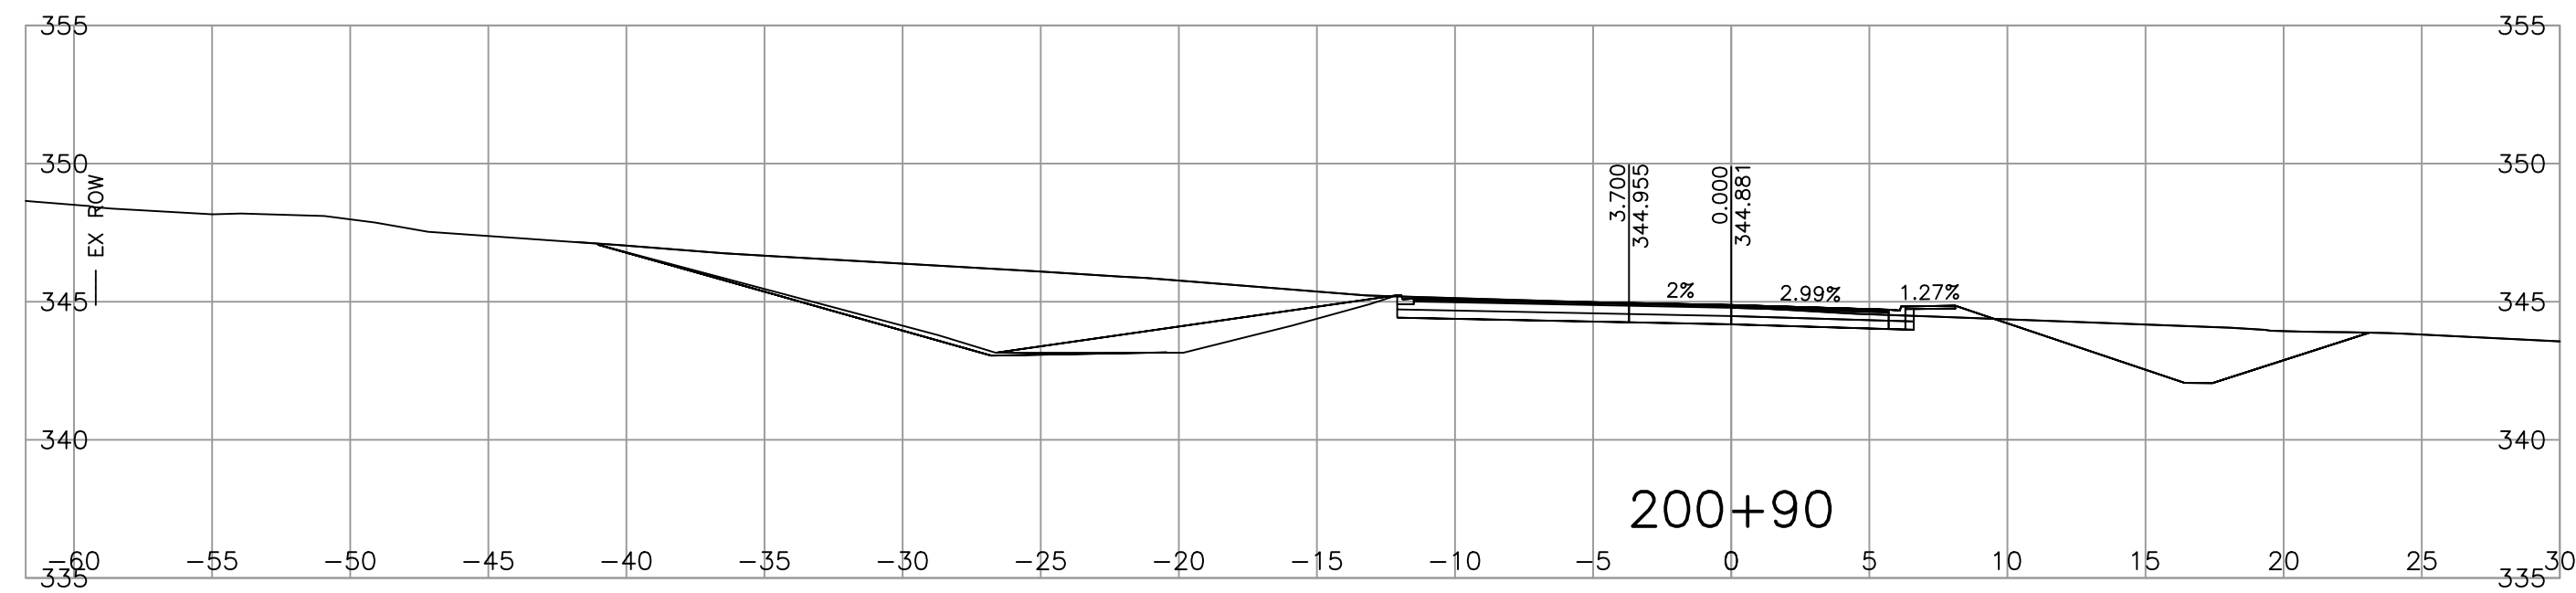

FOR PLANS  
SEE DWG. R2-1013-101 THRU 102

FOR TYPICAL SECTIONS AND DETAILS  
SEE DWG. R2-1013-301 THRU 302

FOR GEOMETRICS AND LANING  
SEE DWG. R2-1013-401 THRU 402

FOR DRAINAGE DETAILS  
SEE DWG. R2-1013-701 THRU 702







NOT FOR  
CONSTRUCTION

PRELIMINARY  
FOR INFORMATION ONLY  
2023-12-07

		Suite 1100 - 745 Thurlow Street Vancouver, B. C. Canada. V6E 0C5						<b>MINISTRY OF TRANSPORTATION AND INFRASTRUCTURE</b> ENGINEERING BRANCH SOUTHERN INTERIOR REGION	
<b>SCALE</b> 0 2 1:250 12m		CAD FILENAME R2-100 L200-XS		DATE 2017-06-30		<b>TEMPLATED CROSS SECTIONS</b> <b>HIGHWAY 97</b> <b>SKAHA HILLS DRIVE INTERSECTION IMPROVEMENT</b> L100 LINE			
REV	DATE	REVISIONS	SIGNATURE			DESIGNED <u>Z. JIANG</u> DATE <u>2023-07-11</u>		QUALITY CONTROL <u>R. WONG</u> DATE <u>2023-07-11</u>	
PA	17/05/12	ISSUED FOR 70% FUNCTIONAL DESIGN	RW			QUALITY ASSURANCE <u>S.S. DEEPAK</u> DATE <u>2023-07-11</u>		DRAWN <u>M. KWOK</u> DATE <u>2023-07-11</u>	
PB	17/06/30	ISSUED FOR 100% FUNCTIONAL DESIGN	RW			ENGINEER OF RECORD _____		DATE _____ PERMIT TO PRACTICE NUMBER _____	
PC	17/08/04	ISSUED FOR 50% DETAILED DESIGN	RW			FILE NUMBER <b>2808</b>		PROJECT NUMBER <b>23990-0002</b>	
PD	23/04/19	REDUCED SCOPE AND ISSUED FOR 100% DETAILED DESIGN	RW			REG <b>2</b>		DRAWING NUMBER <b>L200-XS-01</b>	
PE	23/06/02	ISSUED FOR TENDER	RW			REV <b>PF</b>			
PF	2023/07/11	REISSUED FOR TENDER	RW						

CAD FILE: H:\DATA\25168 - MDT A&I\When05 - Skaha Intersection\Drawing\Production\1000\_Design\Sectional\R2-100\_L200-XS.dwg (LAST SAVED: JIANG)

CAD FILE: H:\DATA\25168 - MOTT A&W\mott\05 - Skaha Intersection\41 - Civil Engineering\Skaha Intersection\Drawing\Production\1000\_Design\Sectional\R2-L100-L200-XS.dwg (LAST SAVED: JIANZ)

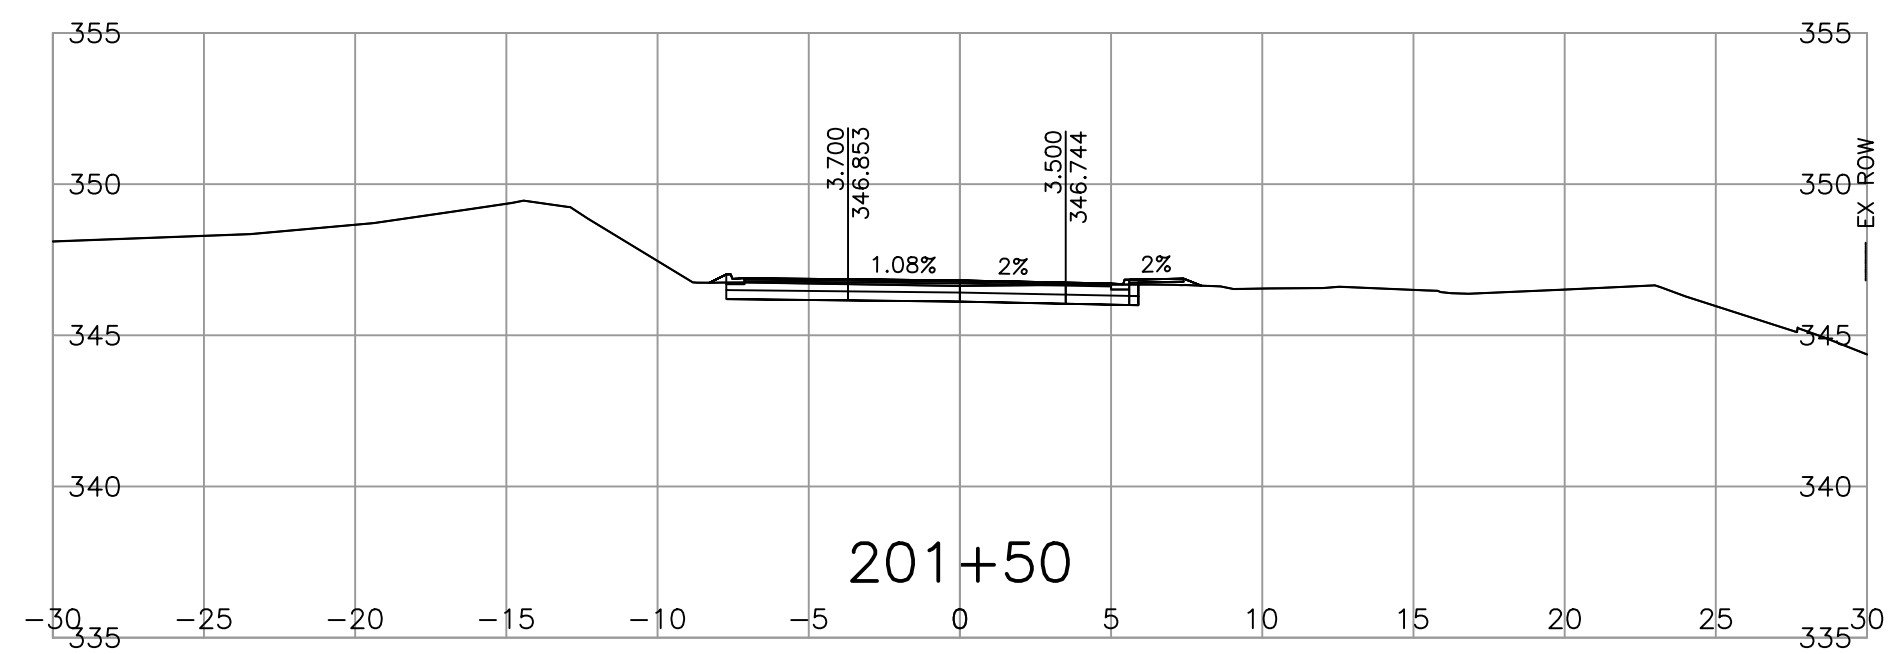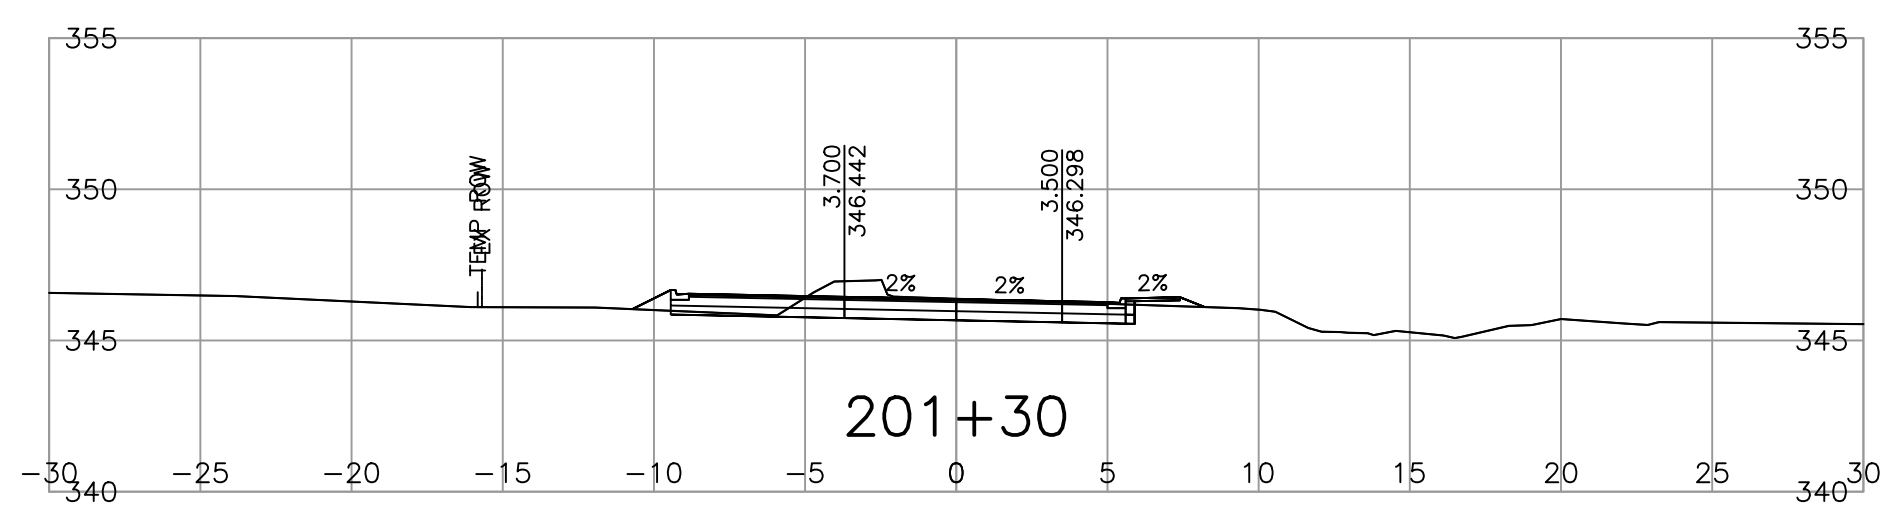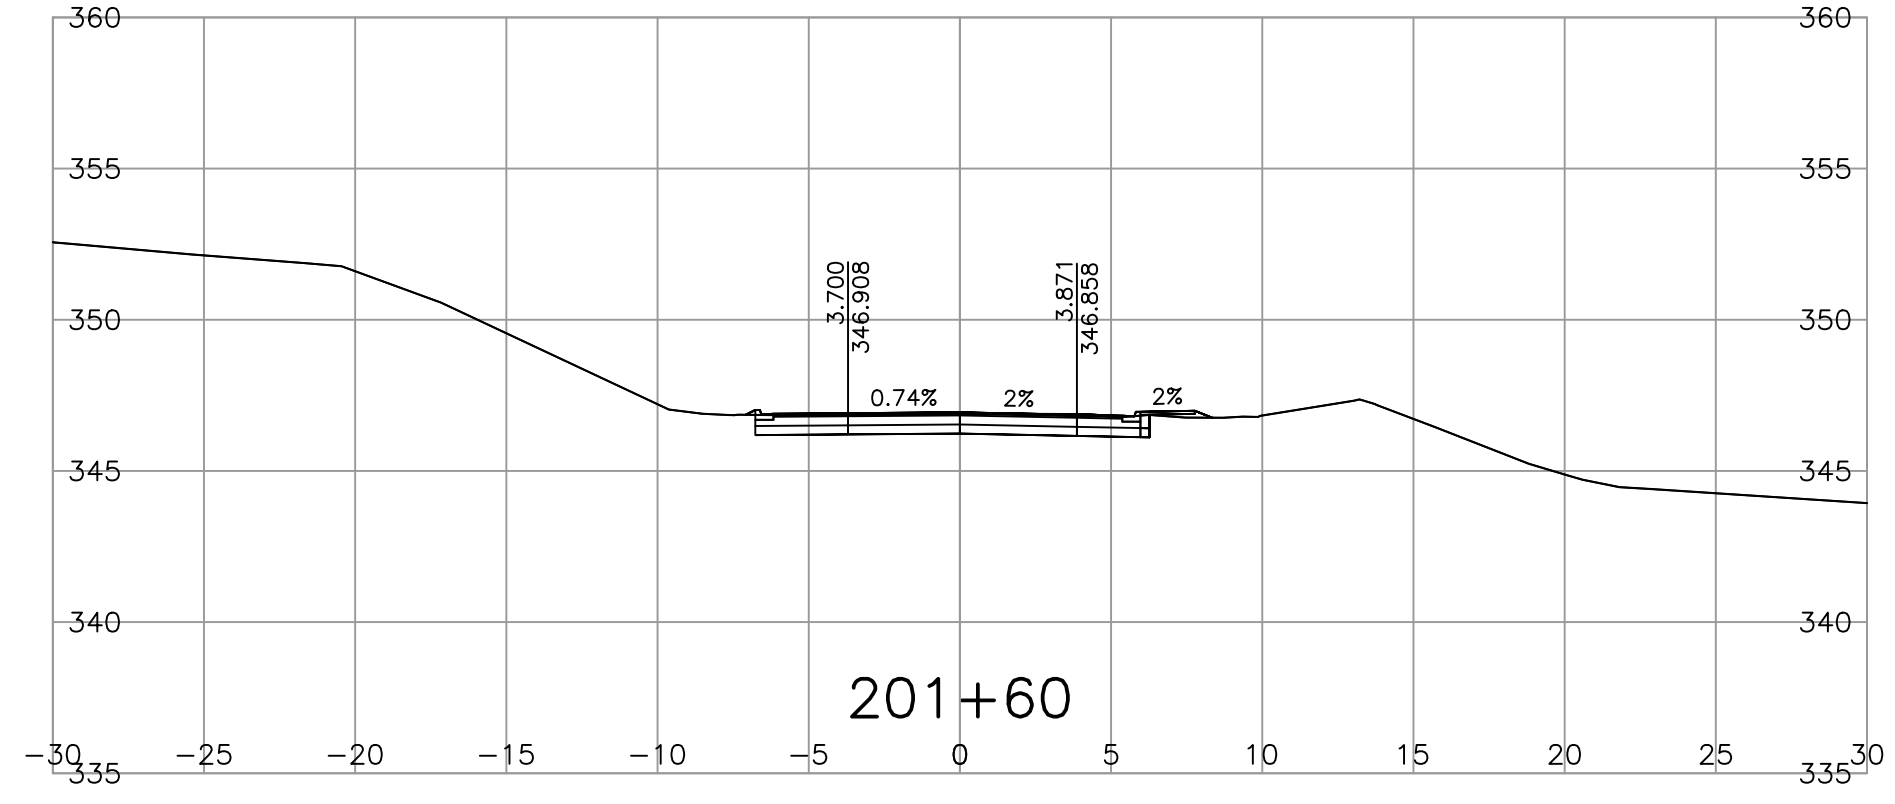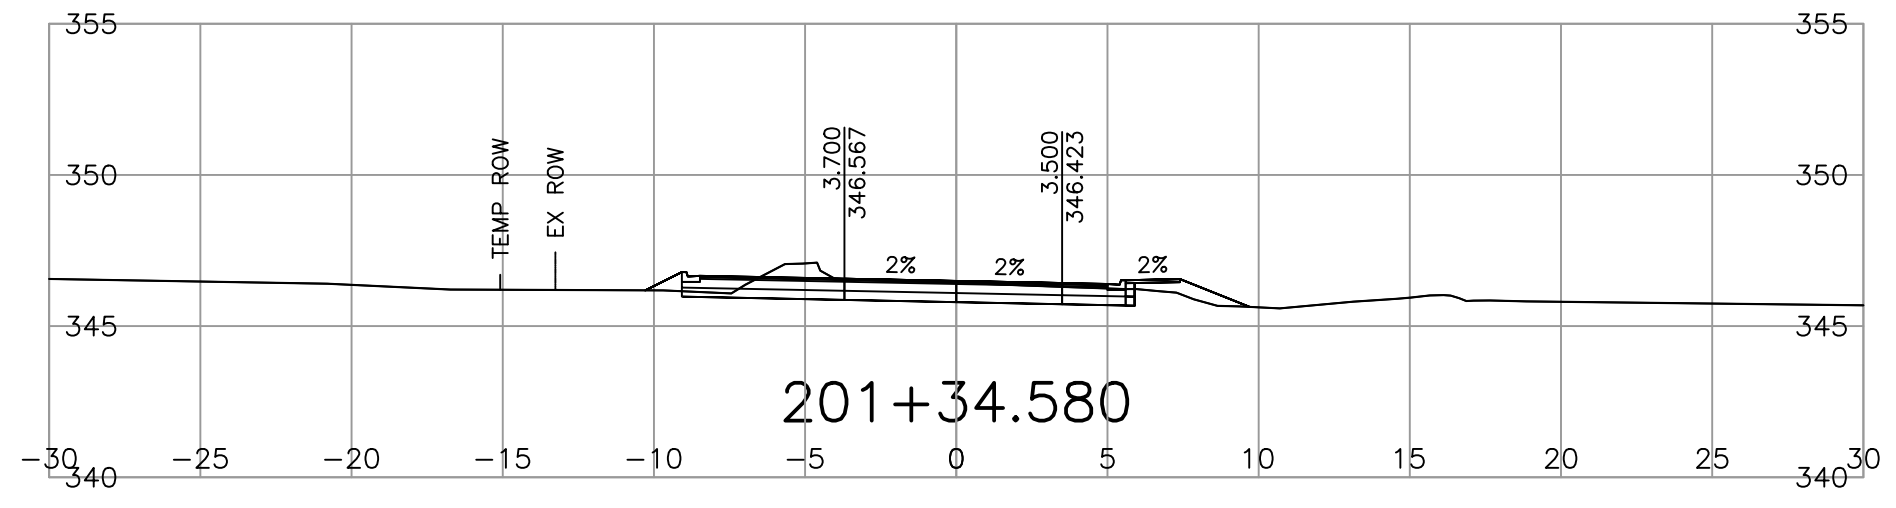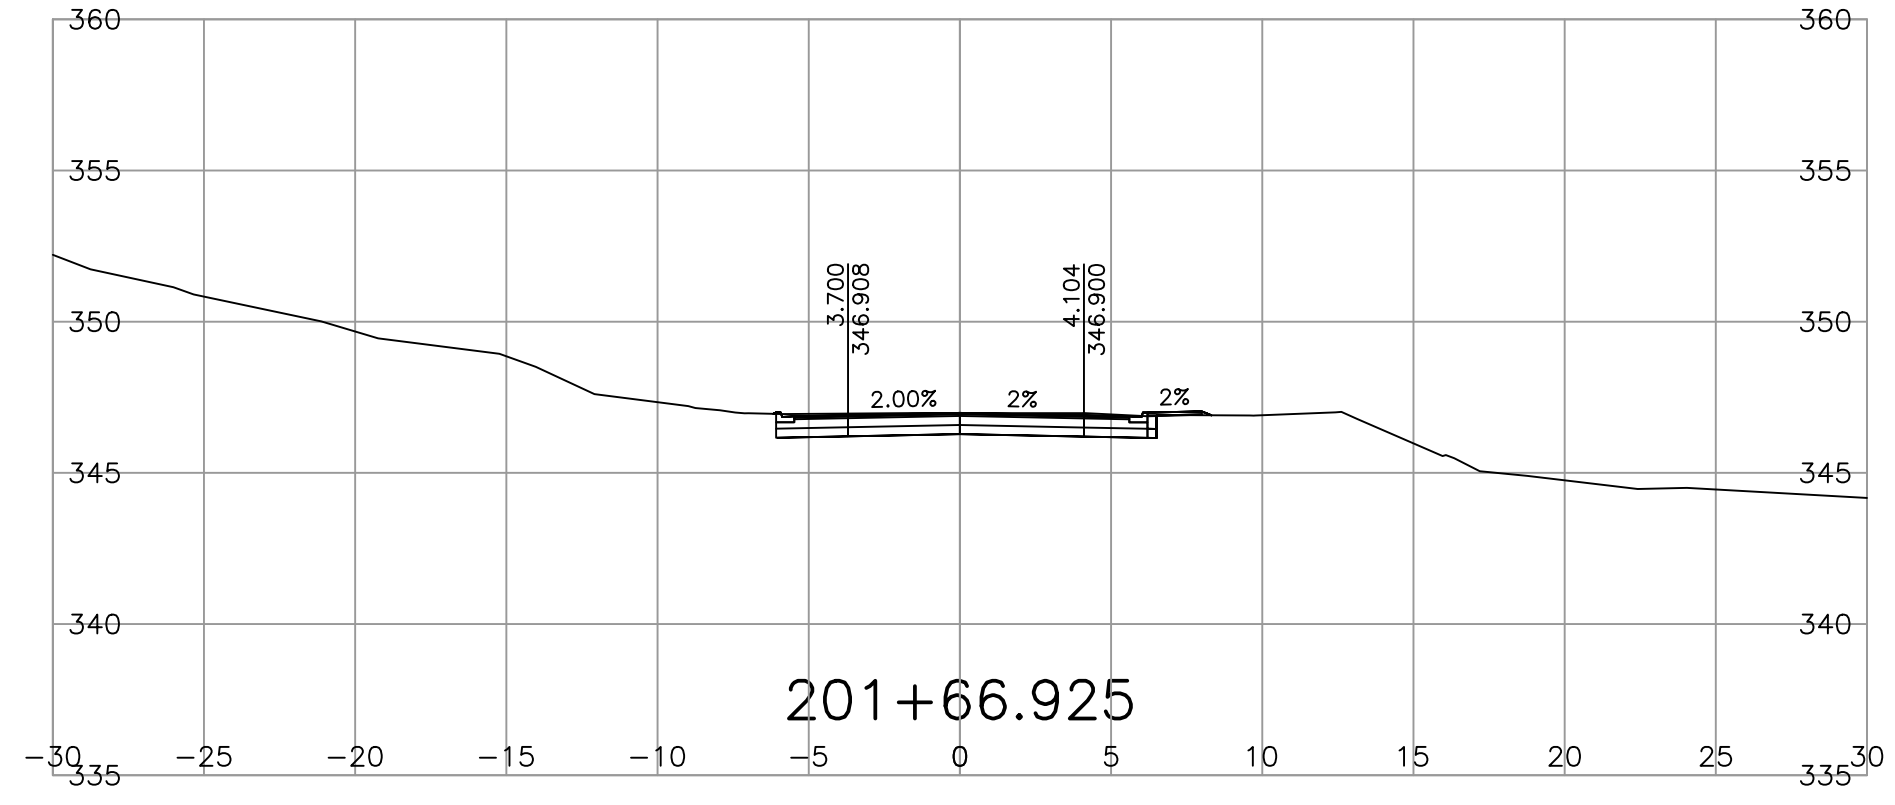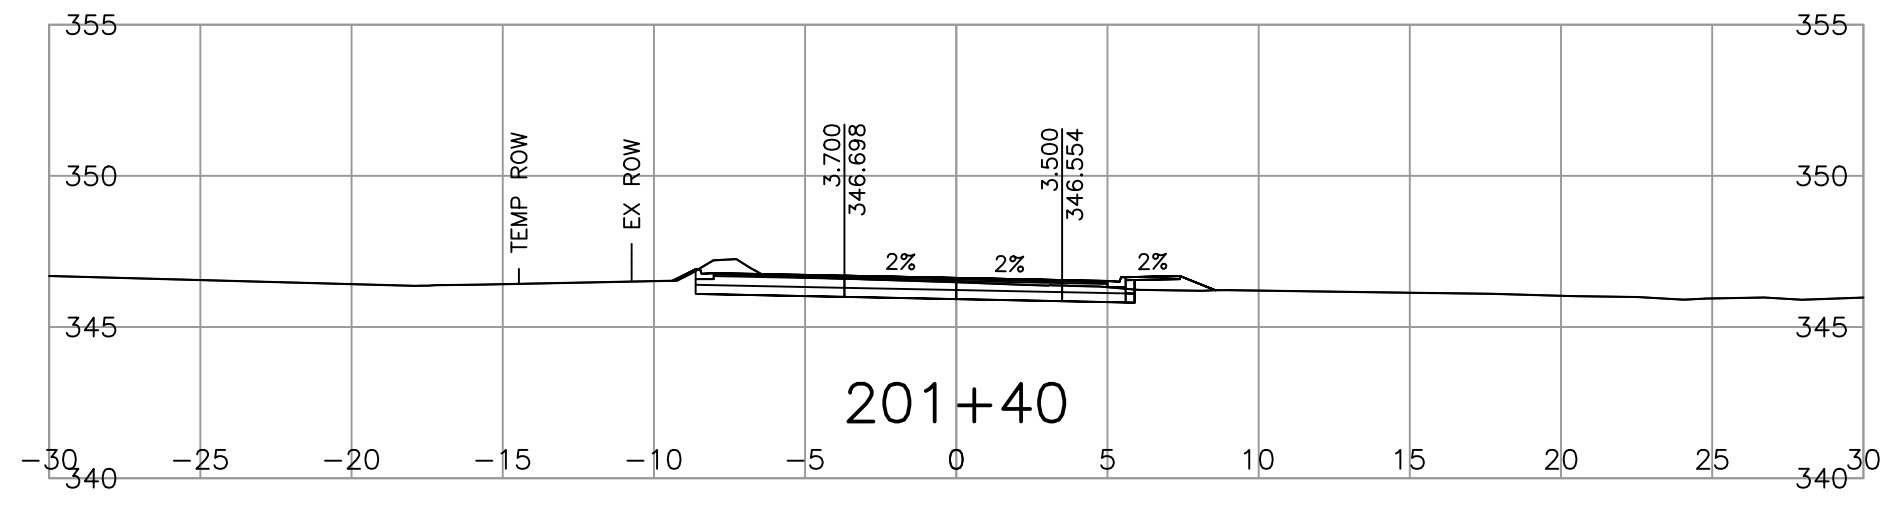

FOR PLANS  
SEE DWG. R2-1013-101 THRU 102




FOR TYPICAL SECTIONS AND DETAILS  
SEE DWG. R2-1013-301 THRU 302

FOR GEOMETRICS AND LANING  
SEE DWG. R2-1013-401 THRU 402

















FOR DRAINAGE DETAILS  
SEE DWG. R2-1013-701 THRU 702

NOT FOR  
CONSTRUCTION

PRELIMINARY  
FOR INFORMATION ONLY  
2023-12-07

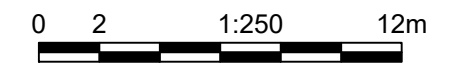 Suite 1100 - 745 Thurlow Street Vancouver, B. C. Canada, V6E 0C5	 MINISTRY OF TRANSPORTATION AND INFRASTRUCTURE ENGINEERING BRANCH SOUTHERN INTERIOR REGION	<b>TEMPLATED CROSS SECTIONS</b> HIGHWAY 97 SKAHA HILLS DRIVE INTERSECTION IMPROVEMENT L100 LINE																															
SCALE 	CAD FILENAME: R2-L100-L200-XS DATE: 2017-06-30	DESIGNED: Z. JIANG DATE: 2023-07-11 QUALITY CONTROL: R. WONG DATE: 2023-07-11 QUALITY ASSURANCE: S.S. DEEPAK DATE: 2023-07-11 ENGINEER OF RECORD: _____ DATE: _____ PERMIT TO PRACTICE NUMBER: _____ DRAWN: M. KWOK DATE: 2023-07-11																															
<table border="1" style="width: 100%; border-collapse: collapse;"> <thead> <tr> <th>REV</th> <th>DATE</th> <th>REVISIONS</th> <th>SIGNATURE</th> </tr> </thead> <tbody> <tr> <td>PA</td> <td>17/05/12</td> <td>ISSUED FOR 70% FUNCTIONAL DESIGN</td> <td>RW</td> </tr> <tr> <td>PB</td> <td>17/06/30</td> <td>ISSUED FOR 100% FUNCTIONAL DESIGN</td> <td>RW</td> </tr> <tr> <td>PC</td> <td>17/08/04</td> <td>ISSUED FOR 50% DETAILED DESIGN</td> <td>RW</td> </tr> <tr> <td>PD</td> <td>23/04/19</td> <td>REDUCED SCOPE AND ISSUED FOR 100% DETAILED DESIGN</td> <td>RW</td> </tr> <tr> <td>PE</td> <td>23/06/02</td> <td>ISSUED FOR TENDER</td> <td>RW</td> </tr> <tr> <td>PF</td> <td>2023/07/11</td> <td>REISSUED FOR TENDER</td> <td>RW</td> </tr> <tr> <td>-</td> <td>-</td> <td>-</td> <td>-</td> </tr> </tbody> </table>	REV	DATE	REVISIONS	SIGNATURE	PA	17/05/12	ISSUED FOR 70% FUNCTIONAL DESIGN	RW	PB	17/06/30	ISSUED FOR 100% FUNCTIONAL DESIGN	RW	PC	17/08/04	ISSUED FOR 50% DETAILED DESIGN	RW	PD	23/04/19	REDUCED SCOPE AND ISSUED FOR 100% DETAILED DESIGN	RW	PE	23/06/02	ISSUED FOR TENDER	RW	PF	2023/07/11	REISSUED FOR TENDER	RW	-	-	-	-	FILE NUMBER: 2808 PROJECT NUMBER: 23990-0002 REG: 2 DRAWING NUMBER: L200-XS-02 REV: PF
REV	DATE	REVISIONS	SIGNATURE																														
PA	17/05/12	ISSUED FOR 70% FUNCTIONAL DESIGN	RW																														
PB	17/06/30	ISSUED FOR 100% FUNCTIONAL DESIGN	RW																														
PC	17/08/04	ISSUED FOR 50% DETAILED DESIGN	RW																														
PD	23/04/19	REDUCED SCOPE AND ISSUED FOR 100% DETAILED DESIGN	RW																														
PE	23/06/02	ISSUED FOR TENDER	RW																														
PF	2023/07/11	REISSUED FOR TENDER	RW																														
-	-	-	-																														

CAD FILE: H:\DATA\25168 - MOTT A&W\05 - Skaha Intersection\Drawing\Production\1000\_Design\Sectional\R2-L100-L200-XS.dwg (LAST SAVED: JIANZ)

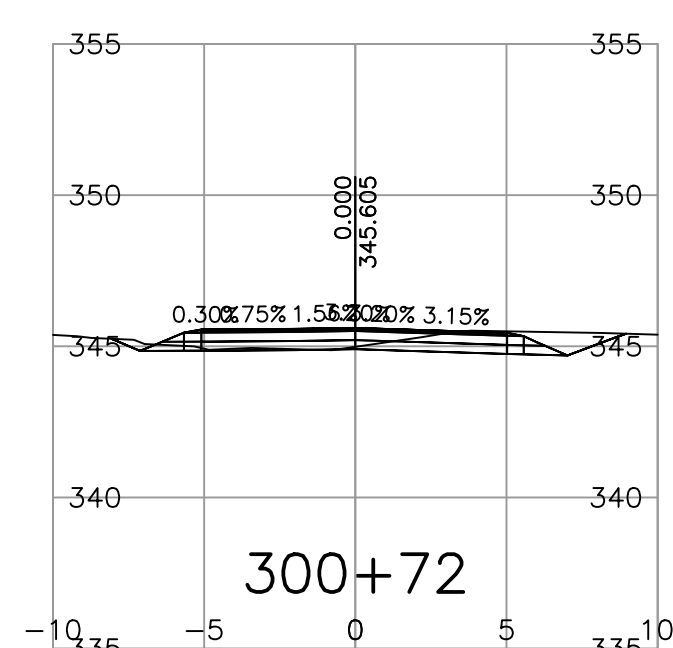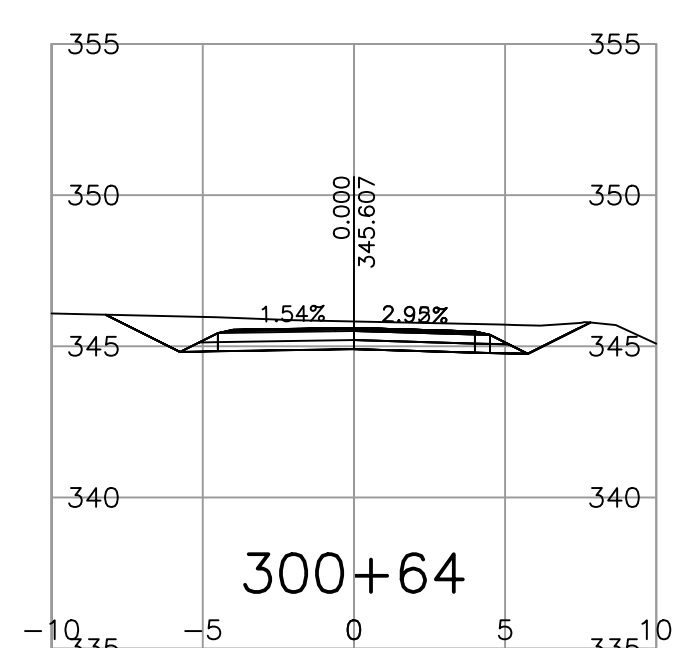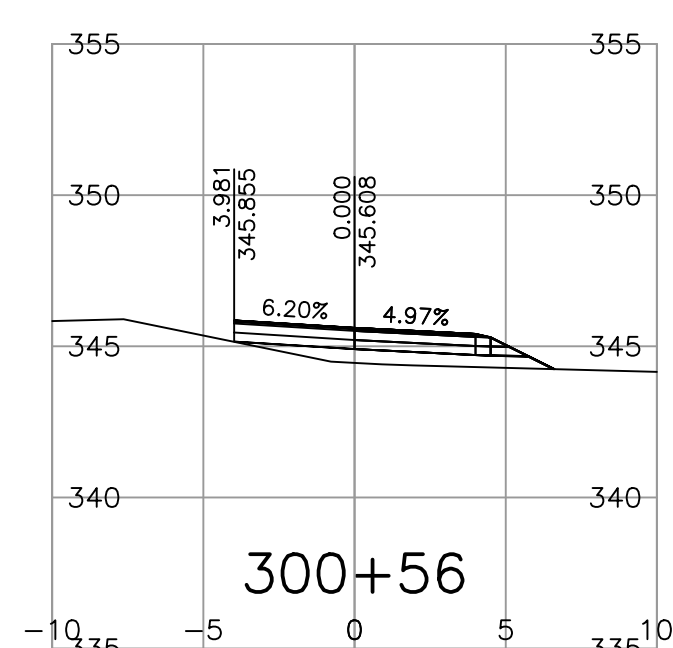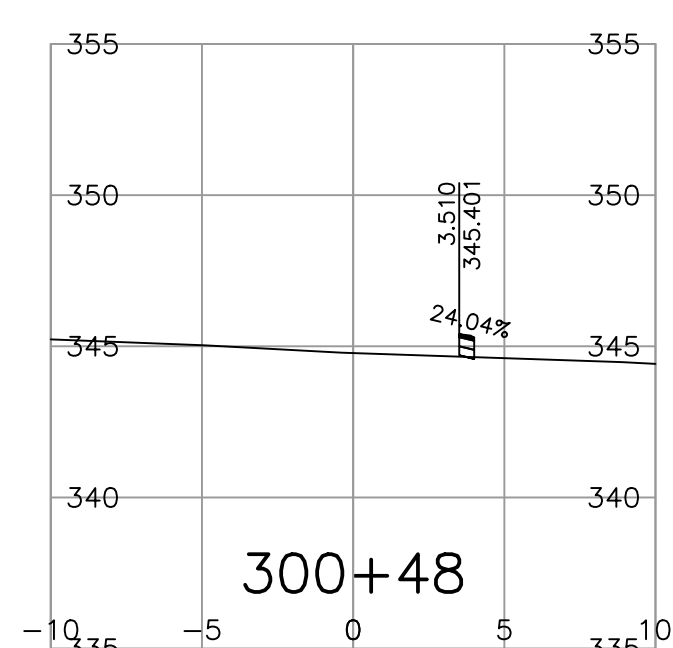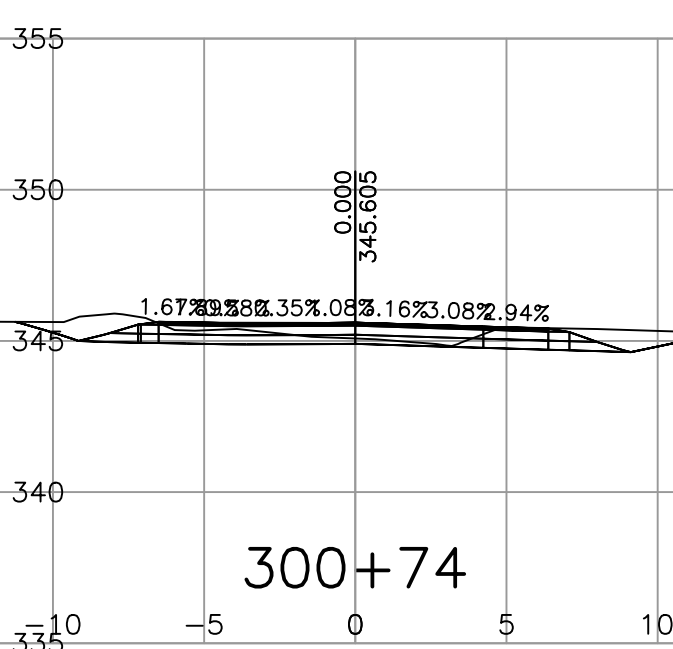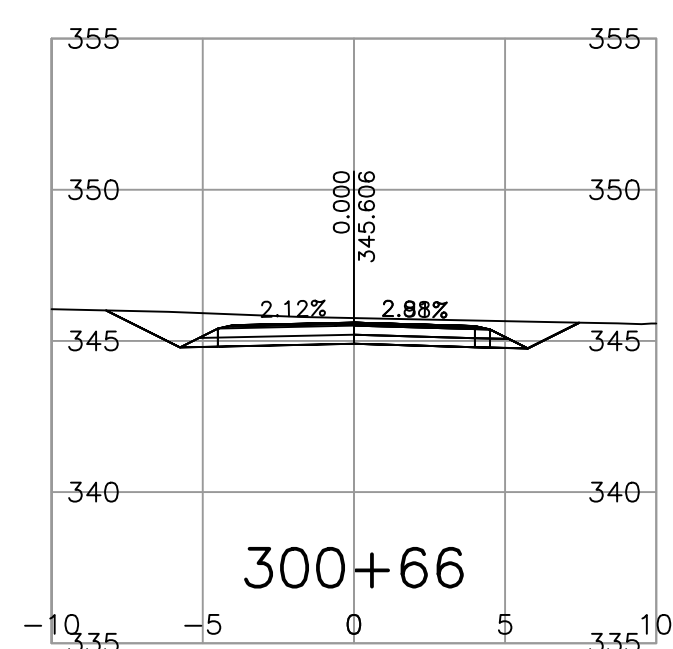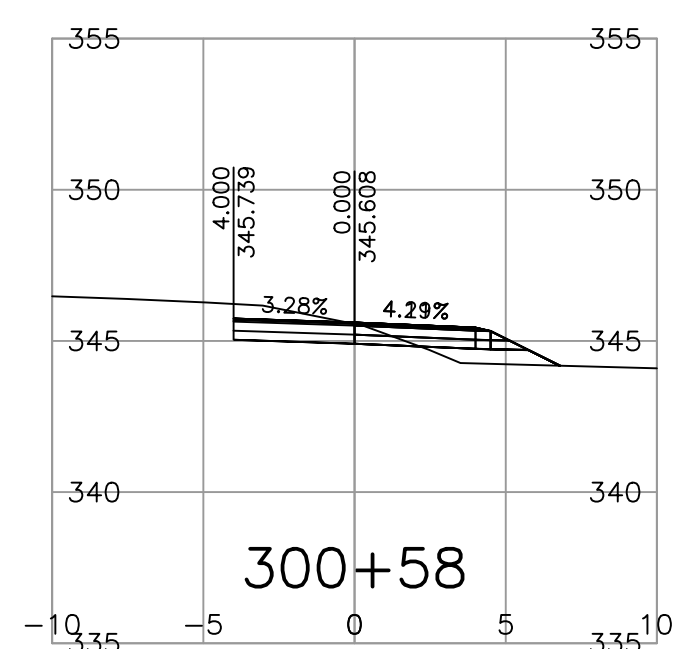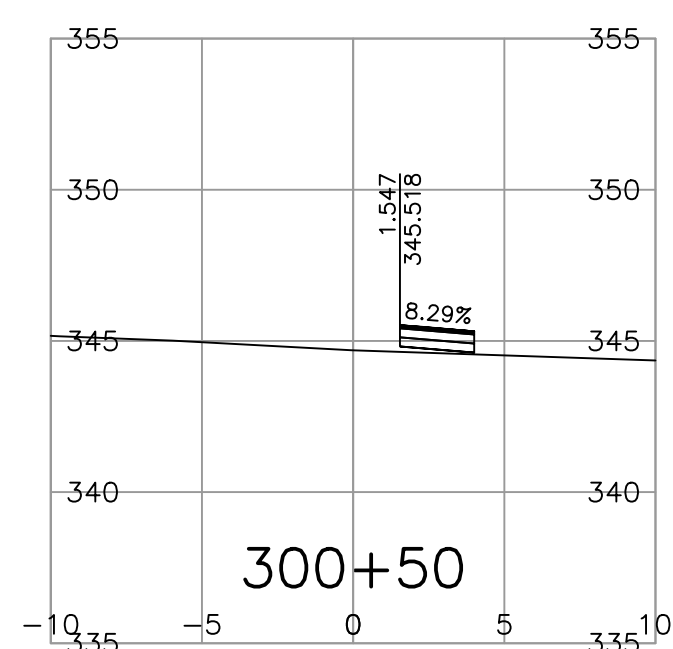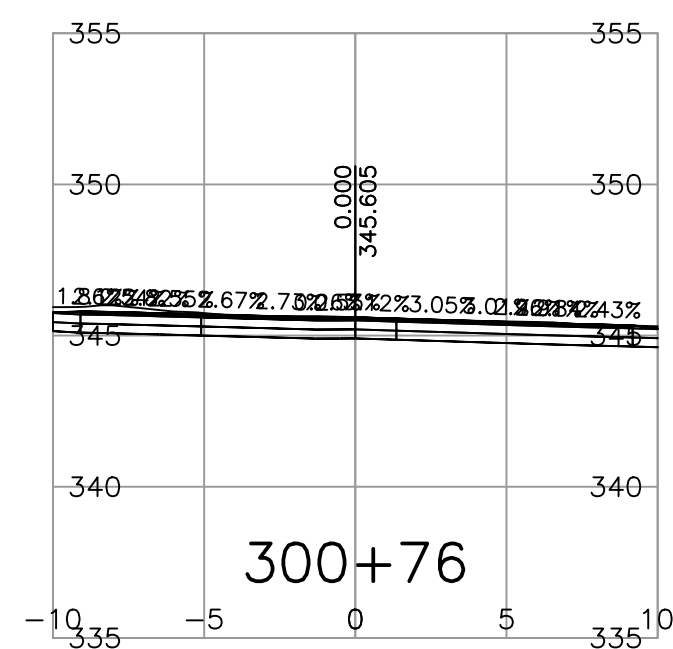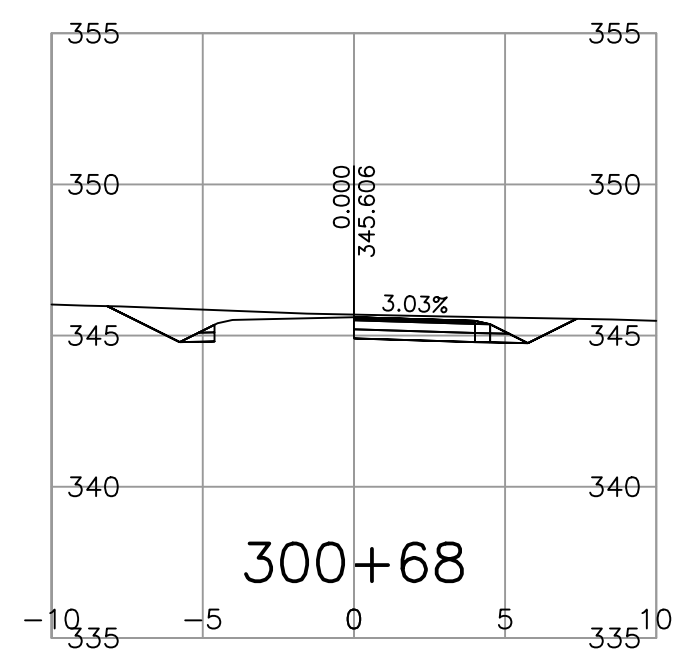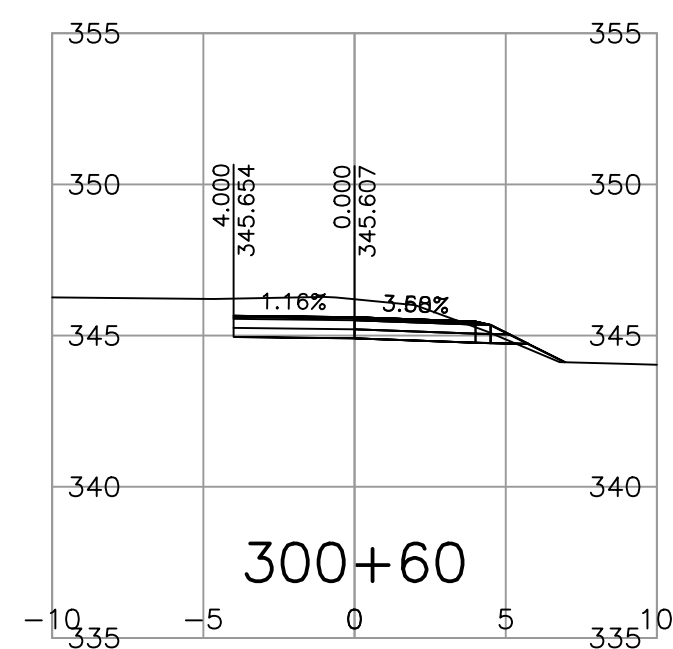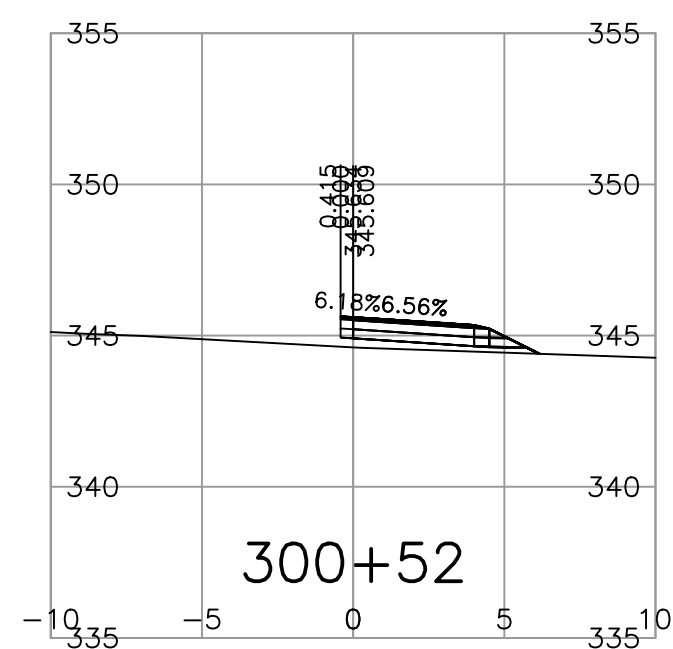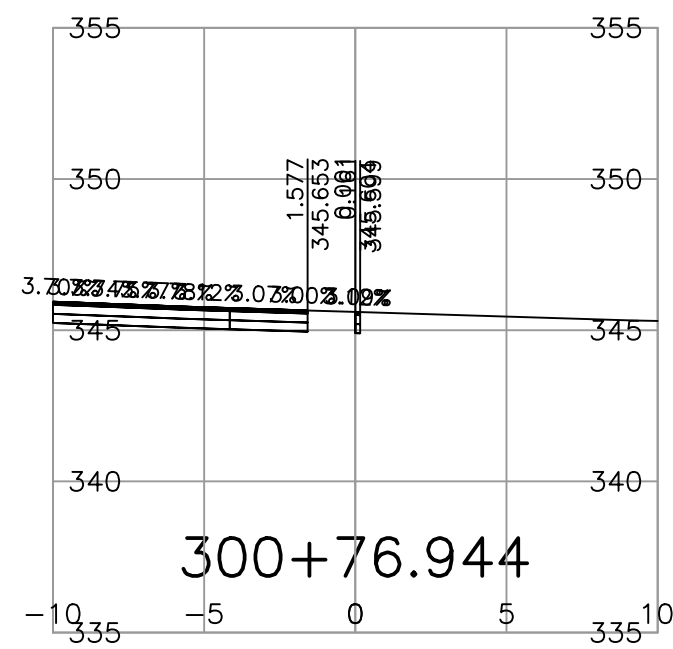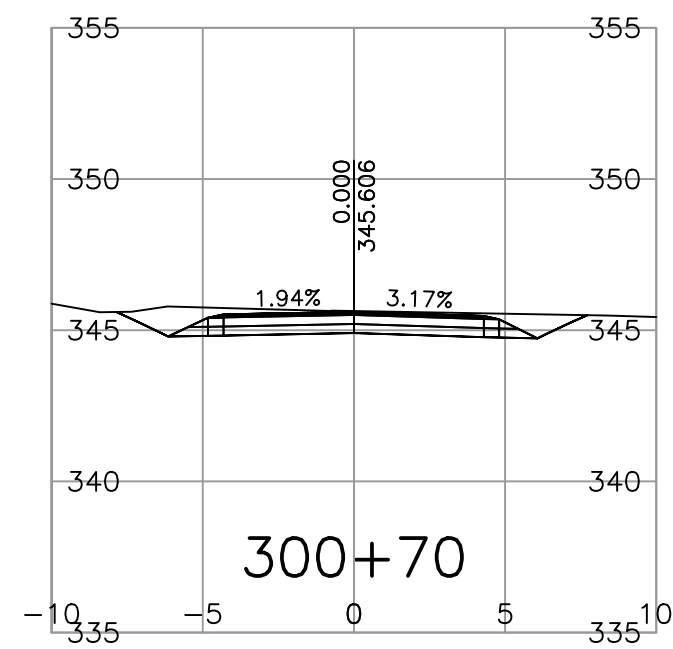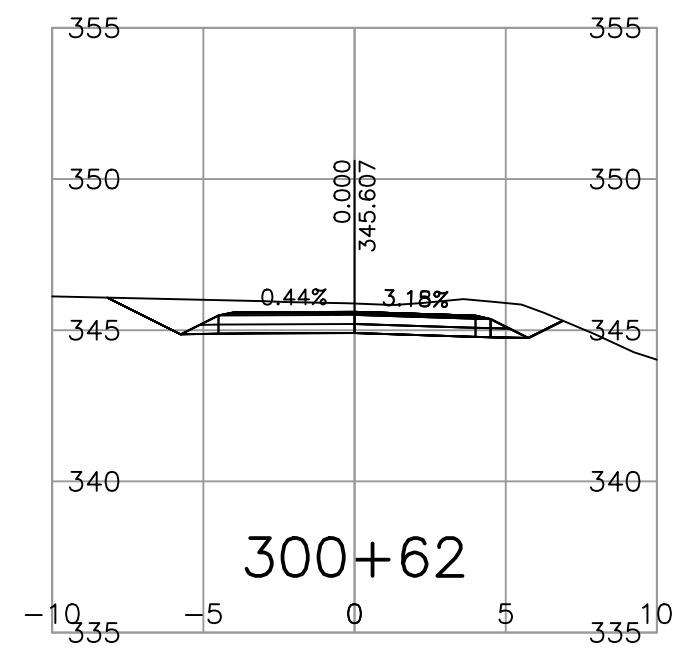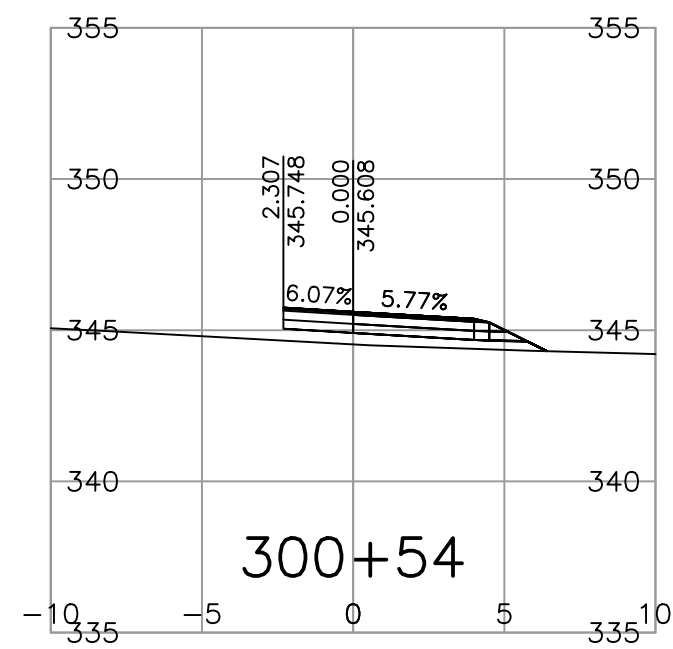

FOR PLANS  
SEE DWG. R2-1013-101 THRU 102

FOR TYPICAL SECTIONS AND DETAILS  
SEE DWG. R2-1013-301 THRU 302

FOR GEOMETRICS AND LANING  
SEE DWG. R2-1013-401 THRU 402

FOR DRAINAGE DETAILS  
SEE DWG. R2-1013-701 THRU 702

NOT FOR  
CONSTRUCTION

PRELIMINARY  
FOR INFORMATION ONLY  
2023-12-07



Suite 1100 - 745 Thurlow  
Street Vancouver, B. C.  
Canada, V6E 0C5



MINISTRY OF TRANSPORTATION  
AND INFRASTRUCTURE  
ENGINEERING BRANCH  
SOUTHERN INTERIOR REGION



SCALE 0 2 1:250 12m  
CAD FILENAME R2-L100-L200-XS  
DATE 2017-06-30

REV	DATE	REVISIONS	SIGNATURE
PA	17/05/12	ISSUED FOR 70% FUNCTIONAL DESIGN	RW
PB	17/06/30	ISSUED FOR 100% FUNCTIONAL DESIGN	RW
PC	17/08/04	ISSUED FOR 50% DETAILED DESIGN	RW
PD	23/04/19	REDUCED SCOPE AND ISSUED FOR 100% DETAILED DESIGN	RW
PE	23/06/02	ISSUED FOR TENDER	RW
PF	2023/07/11	REISSUED FOR TENDER	RW
-	-	-	-

TEMPLATED CROSS SECTIONS  
HIGHWAY 97  
SKAHA HILLS DRIVE INTERSECTION IMPROVEMENT  
L100 LINE

DESIGNED Z. JIANG DATE 2023-07-11  
QUALITY CONTROL R. WONG DATE 2023-07-11  
QUALITY ASSURANCE S.S. DEEPAK DATE 2023-07-11  
ENGINEER OF RECORD DATE PERMIT TO PRACTICE NUMBER  
DRAWN M. KWOK DATE 2023-07-11

FILE NUMBER	PROJECT NUMBER	REG	DRAWING NUMBER	REV
2808	23990-0002	2	L300-XS-01	PF