




MOYIE - EXWLXS - 170330.EAR  
Station: 1+00.000

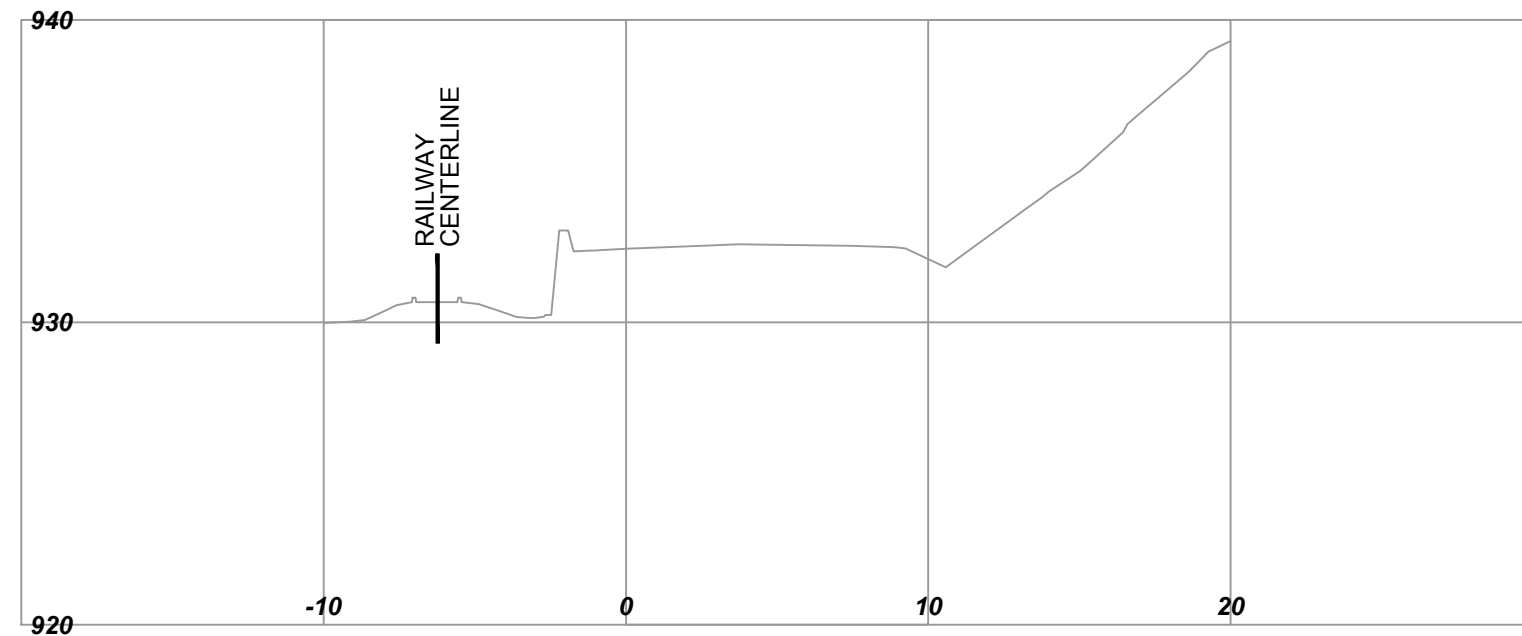


MOYIE - EXWLXS - 170330.EAR  
Station: 0+80.000

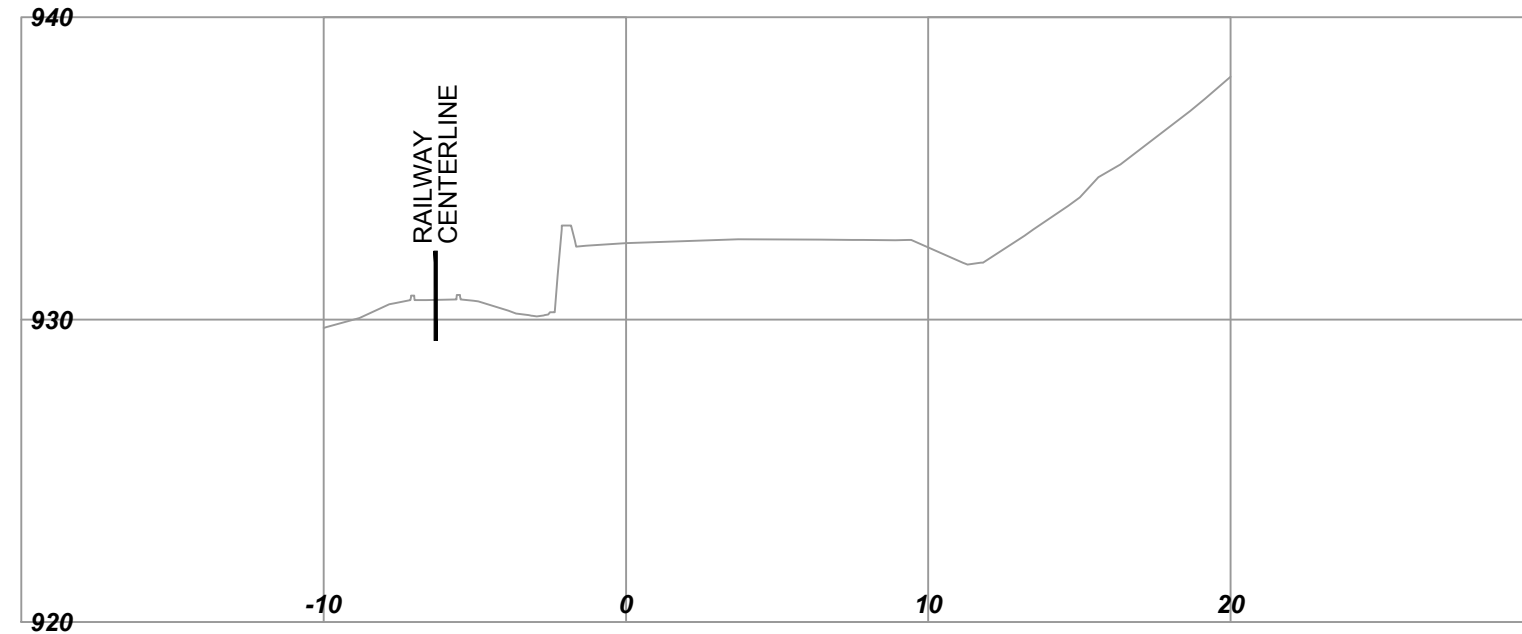


MOYIE - EXWLXS - 170330.EAR  
Station: 0+60.000

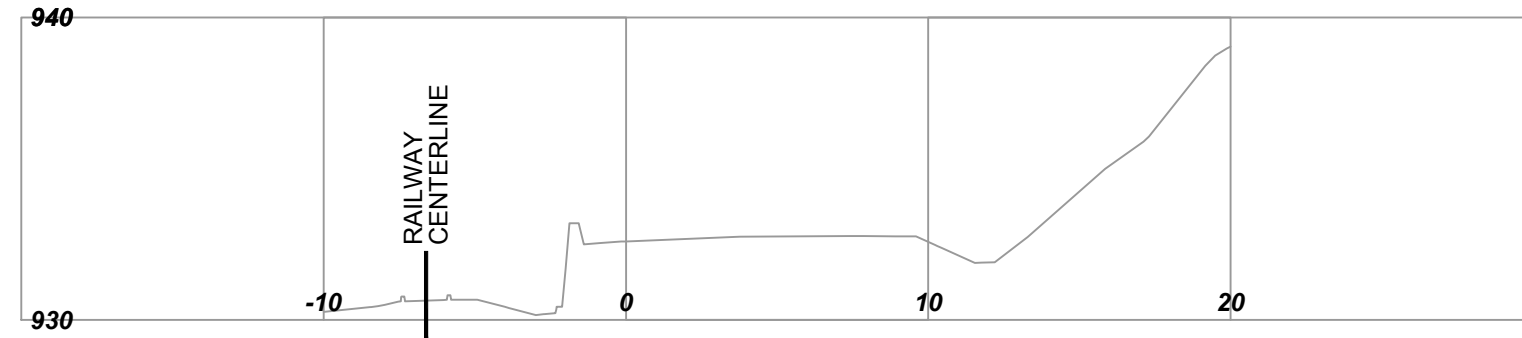


MOYIE - EXWLXS - 170330.EAR  
Station: 0+40.000

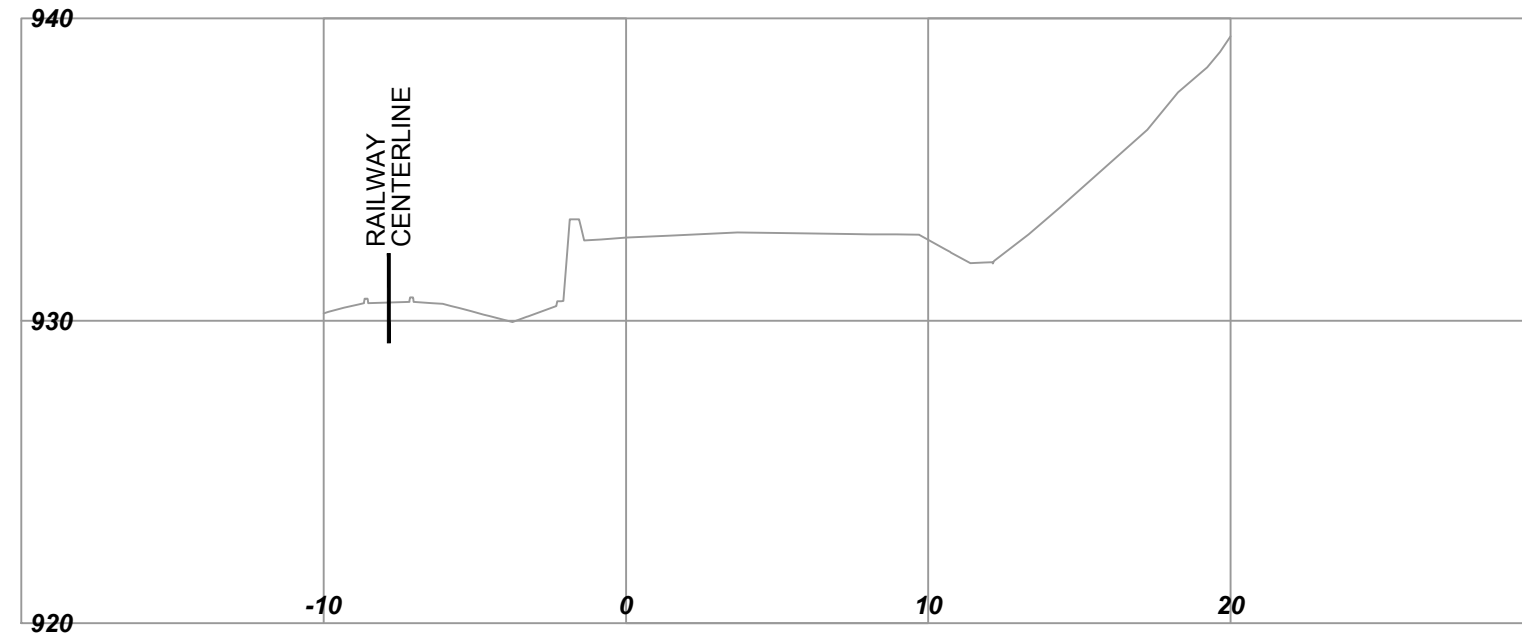


MOYIE - EXWLXS - 170330.EAR  
Station: 0+20.000

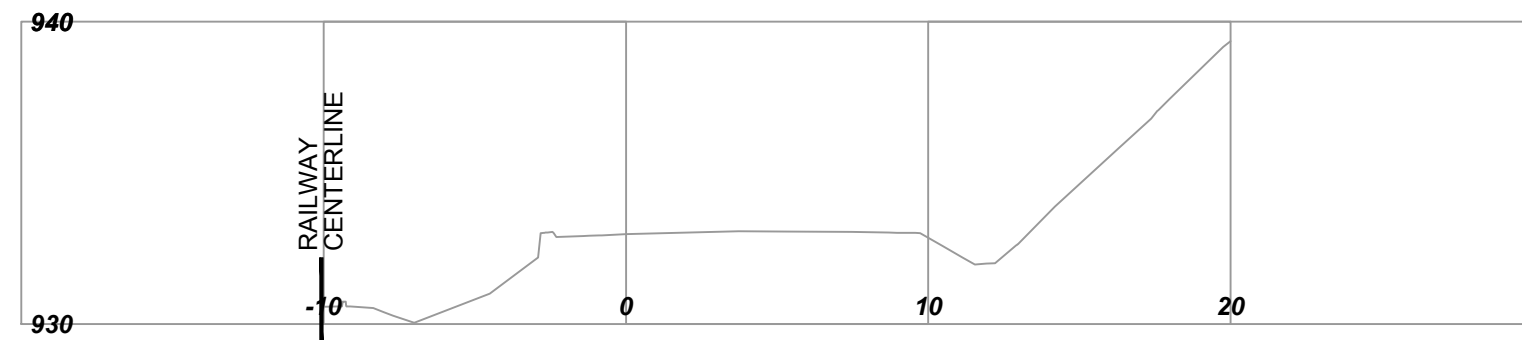


MOYIE - EXWLXS - 170330.EAR  
Station: 0+00.000

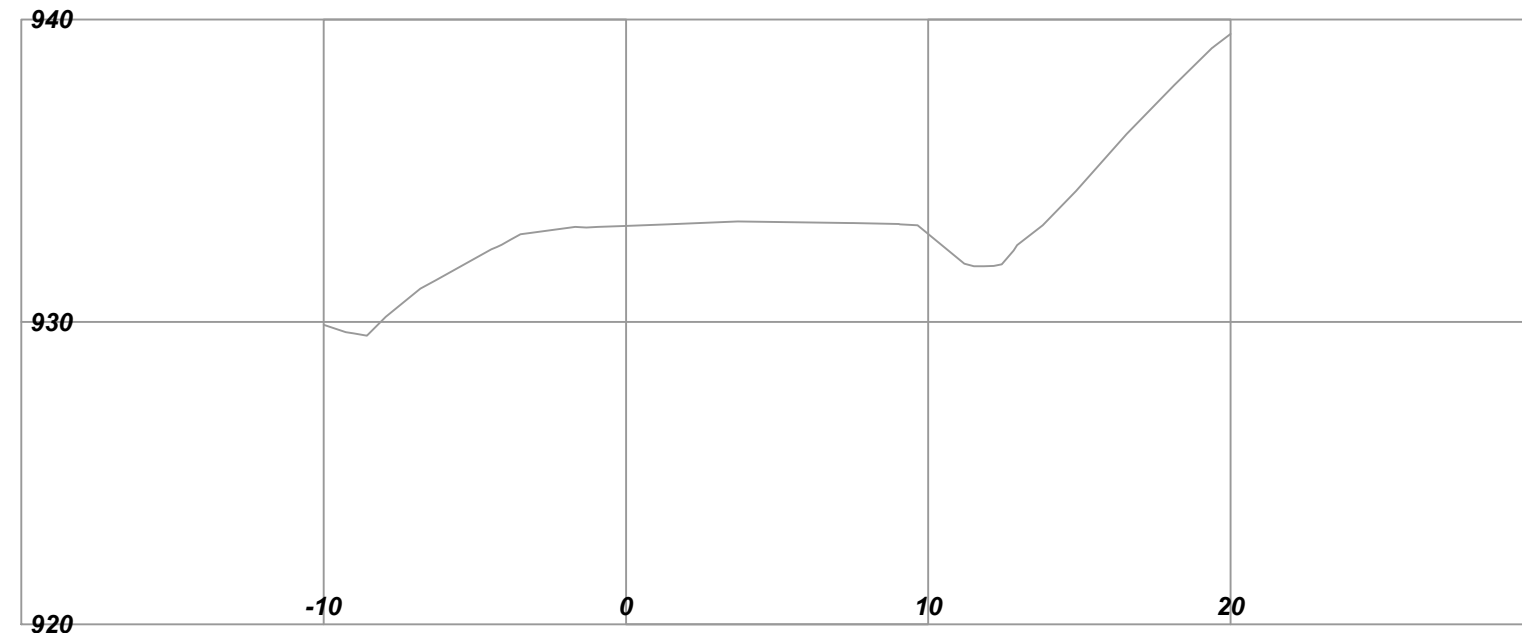


MOYIE - EXWLXS - 170330.EAR  
Station: 2+20.000

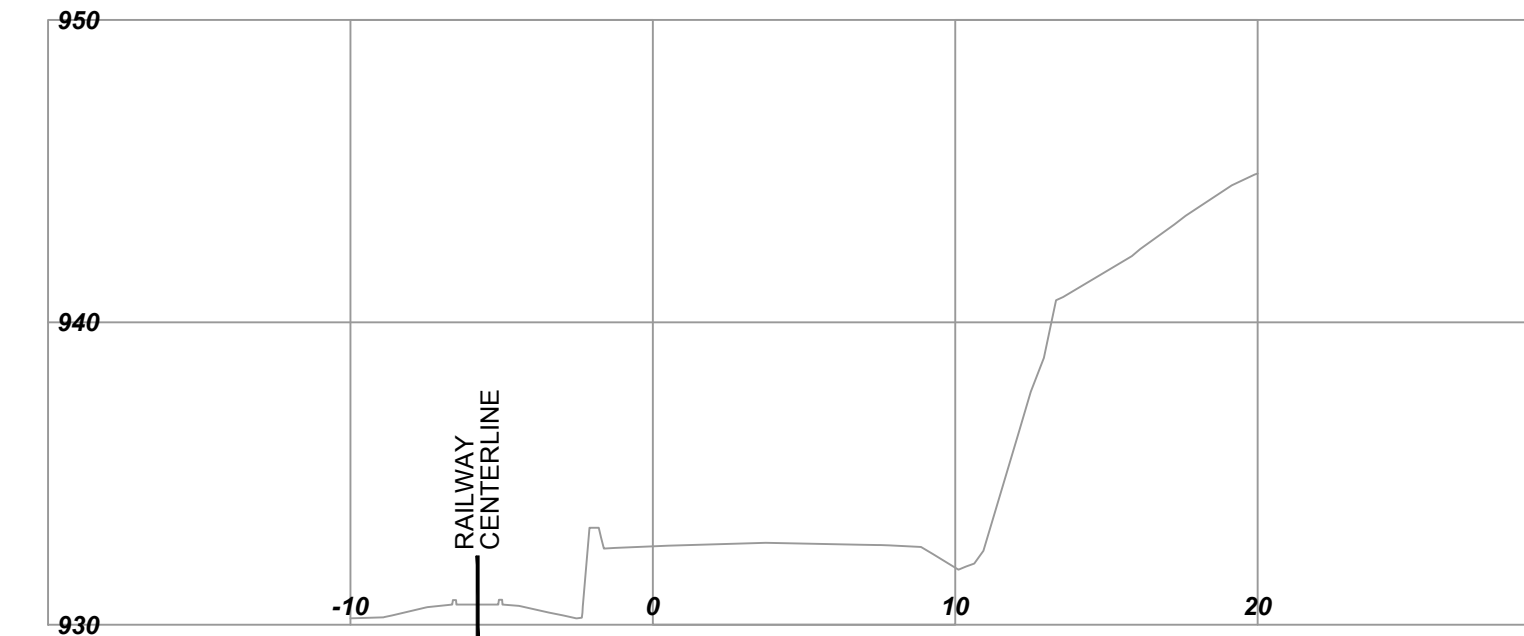


MOYIE - EXWLXS - 170330.EAR  
Station: 2+00.000

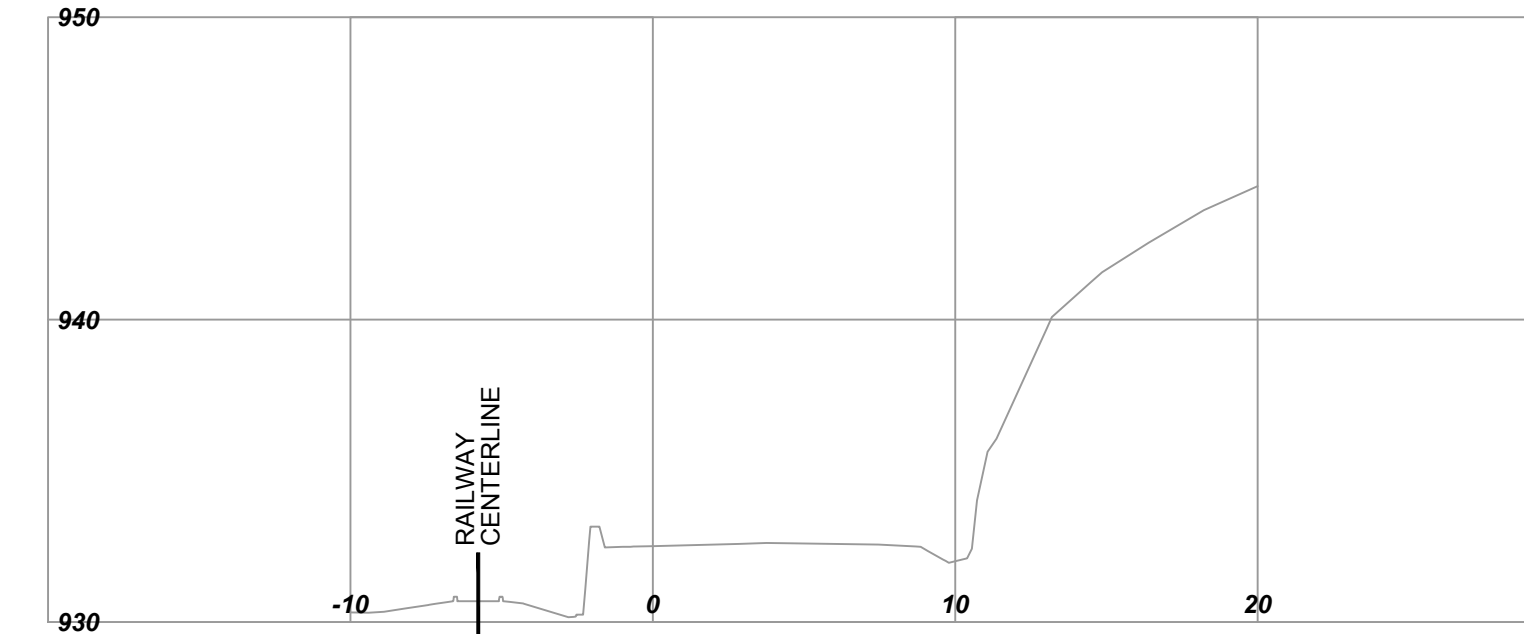


MOYIE - EXWLXS - 170330.EAR  
Station: 1+80.000

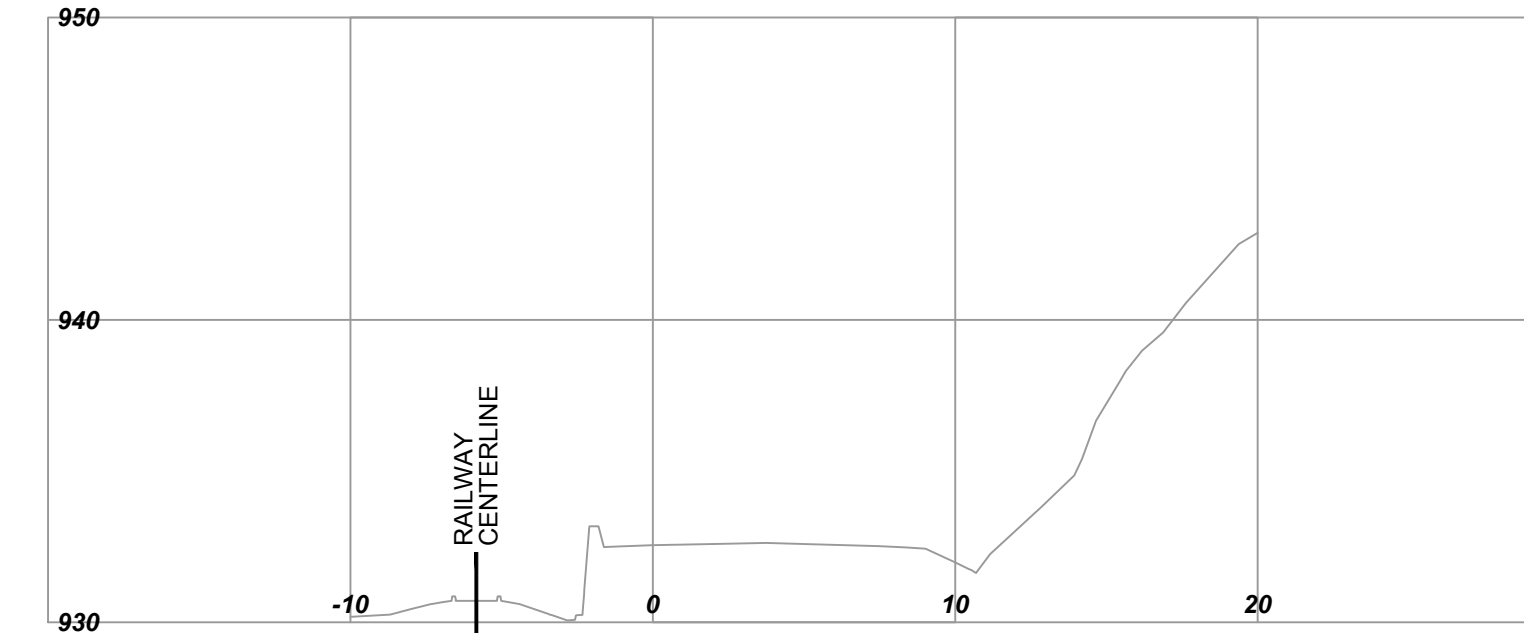



MOYIE - EXWLXS - 170330.EAR  
Station: 1+60.000

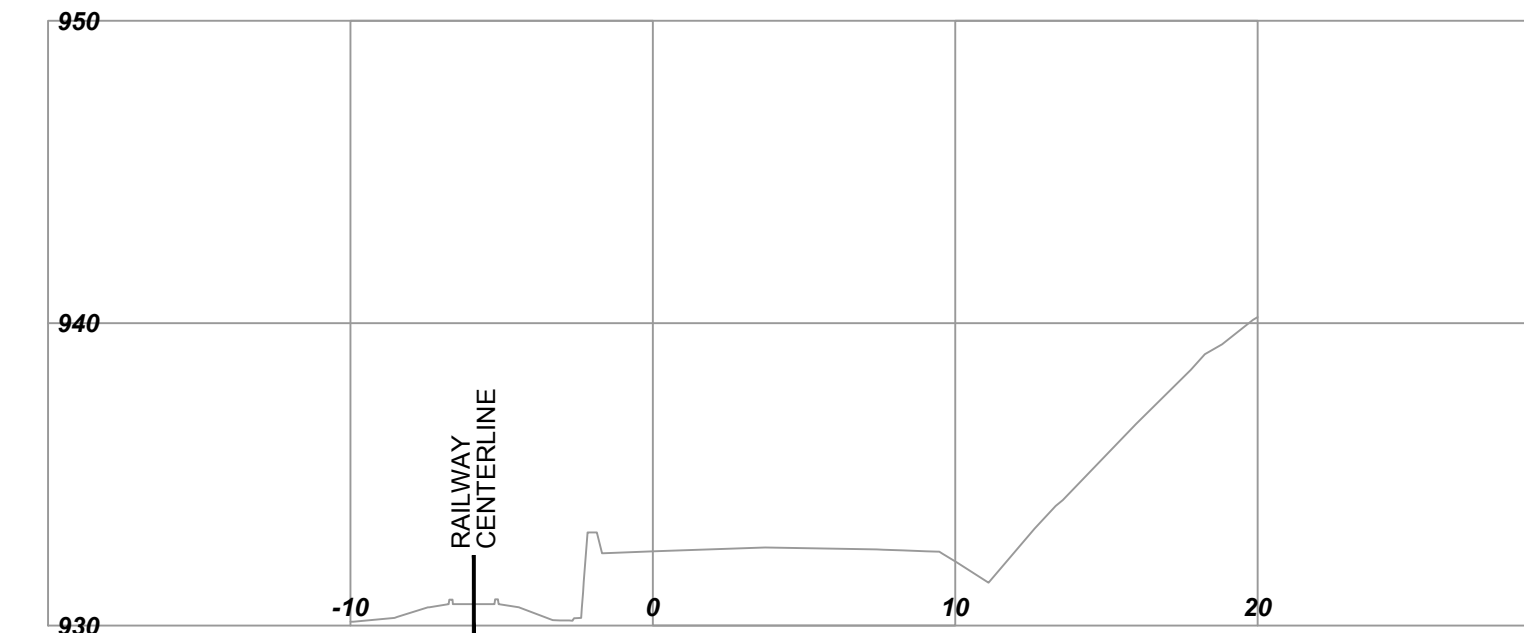

MOYIE - EXWLXS - 170330.EAR  
Station: 1+40.000

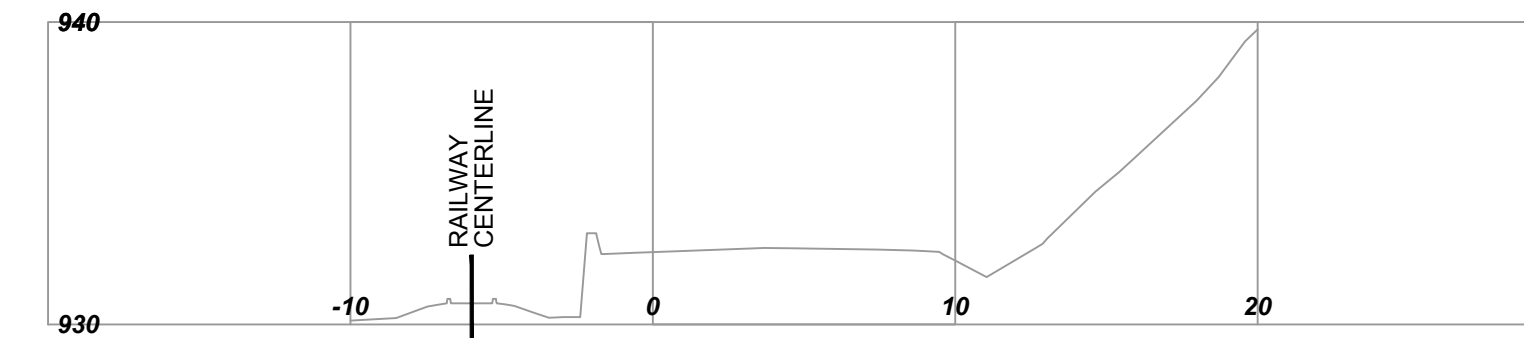

MOYIE - EXWLXS - 170330.EAR  
Station: 1+20.000

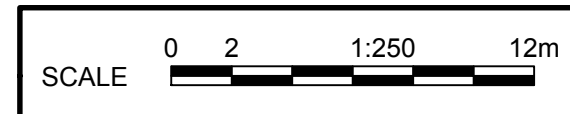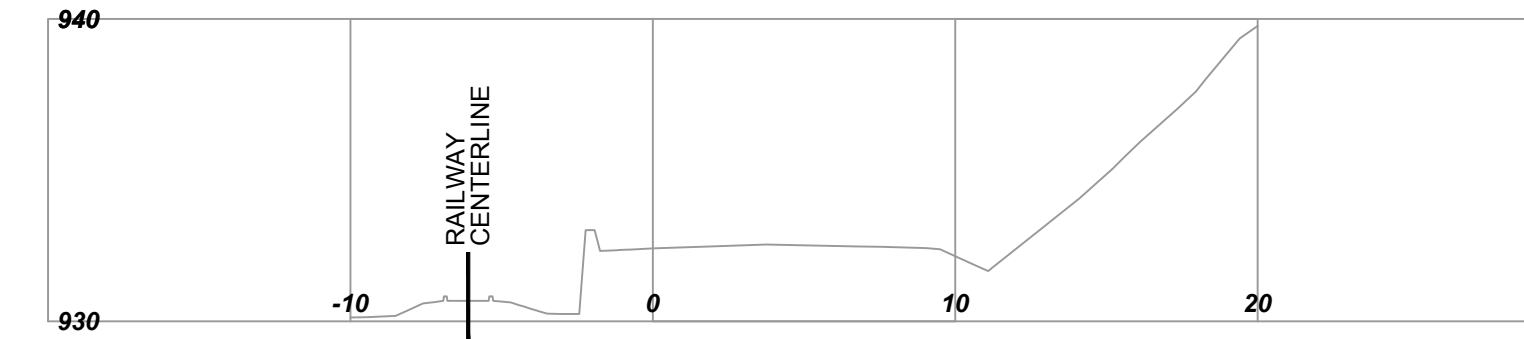

CAD FILENAME: \_\_\_\_\_  
PLOT DATE: \_\_\_\_\_



MINISTRY OF TRANSPORTATION  
AND INFRASTRUCTURE  
SOUTHERN REGION  
HIGHWAY ENGINEERING AND GEOMATICS



REV	DATE	REVISIONS	NAME
A	YYYY-MM-DD		

SENIOR DESIGNER: \_\_\_\_\_  
DATE: \_\_\_\_\_


DESIGNED: \_\_\_\_\_ DATE: \_\_\_\_\_  
QUALITY CONTROL: \_\_\_\_\_ DATE: \_\_\_\_\_  
QUALITY ASSURANCE: \_\_\_\_\_ DATE: \_\_\_\_\_  
DRAWN: M.HAWKINS DATE: 2017-04-25

EXISTING GROUND CROSS SECTIONS


MOYIE CPR RETAINING WALL  
No. 4301R REHABILITATION

FILE NUMBER	PROJECT NUMBER	REG	DRAWING NUMBER	REV
-	24251-0000	2	4301R-8	-


MOYIE - EXWLXS - 170330.EAR  
Station: 3+00.000

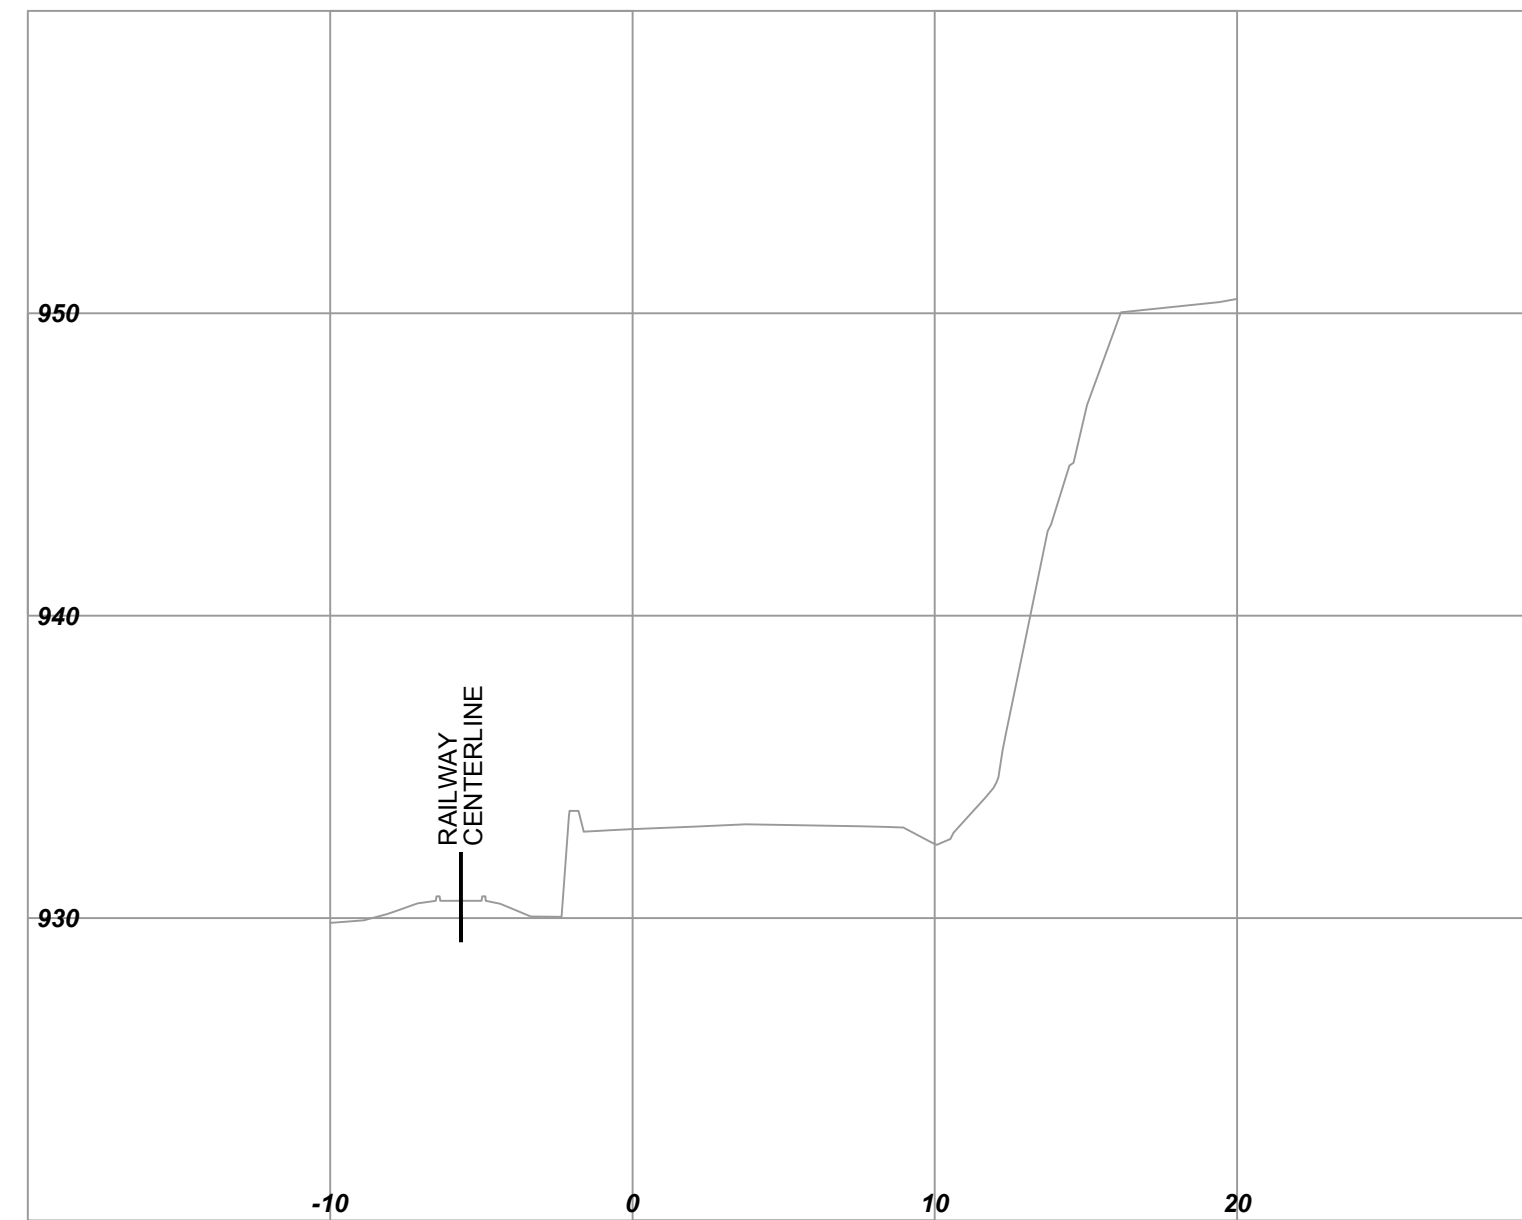


MOYIE - EXWLXS - 170330.EAR  
Station: 3+60.000

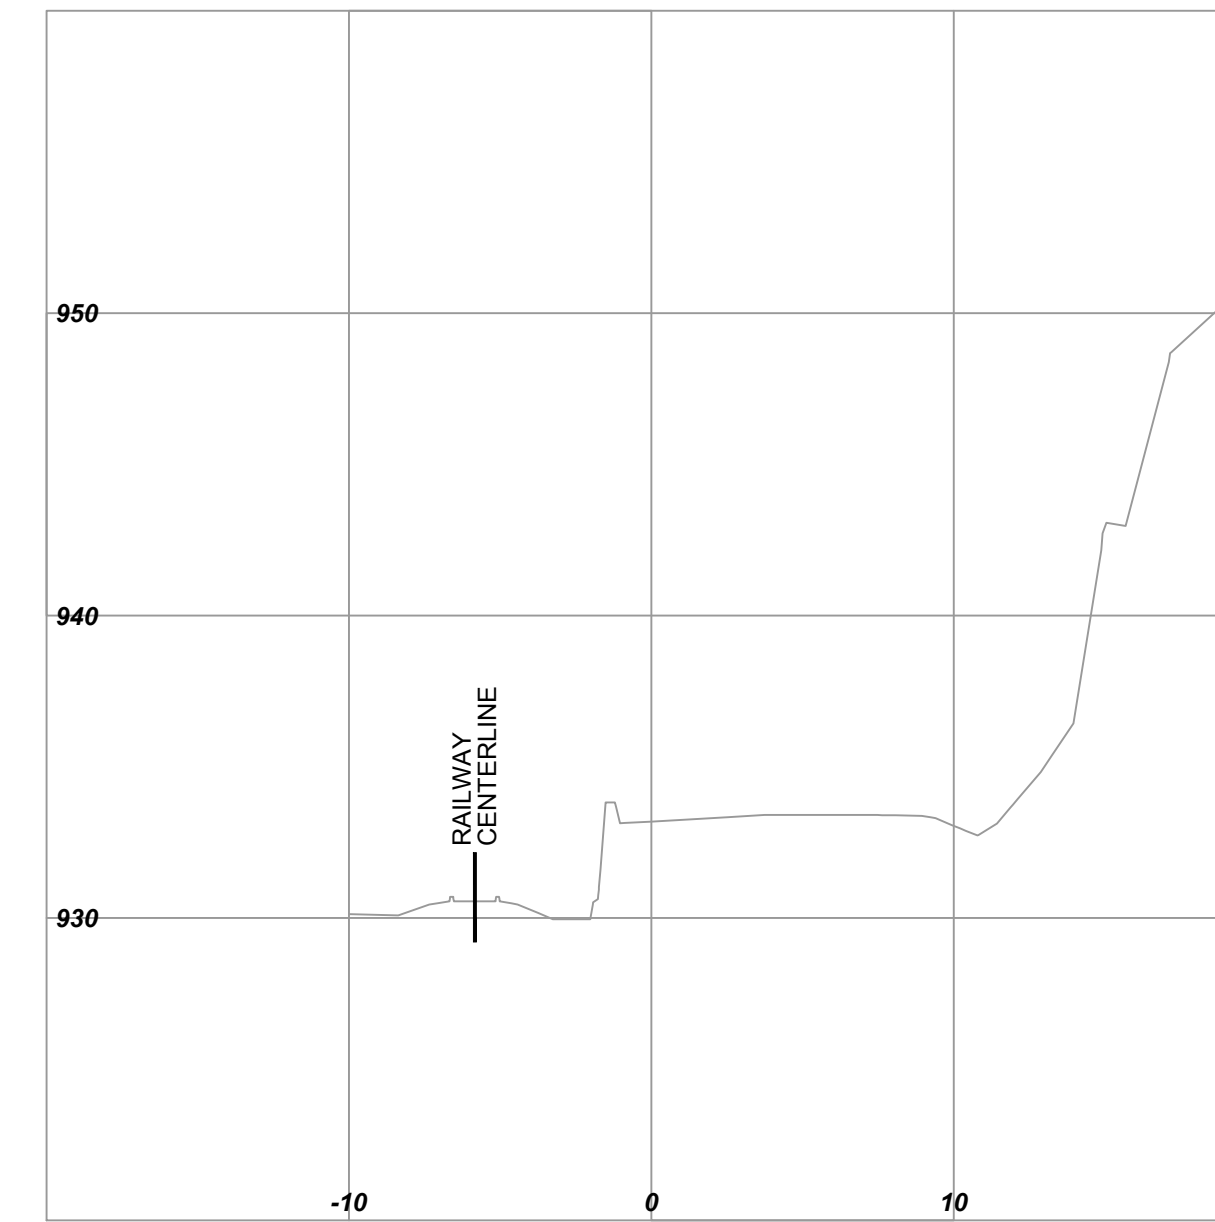


MOYIE - EXWLXS - 170330.EAR  
Station: 2+80.000

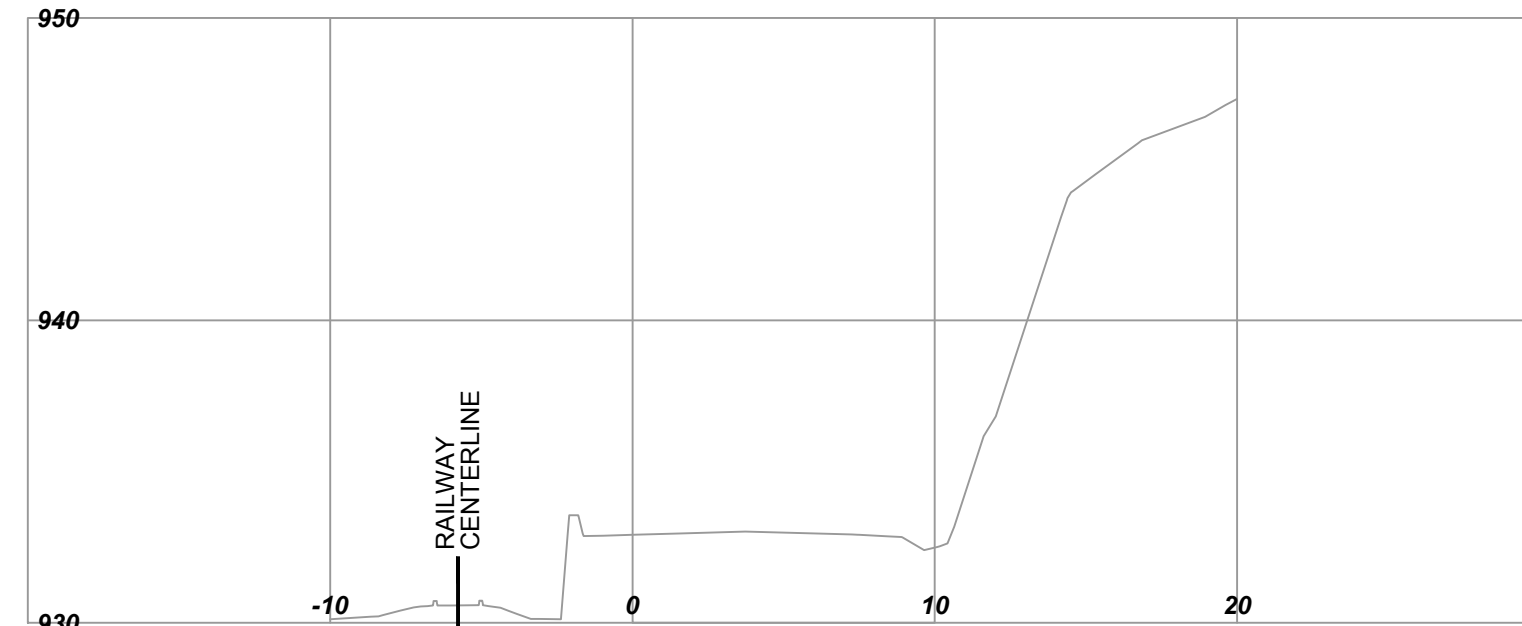


MOYIE - EXWLXS - 170330.EAR  
Station: 3+40.000

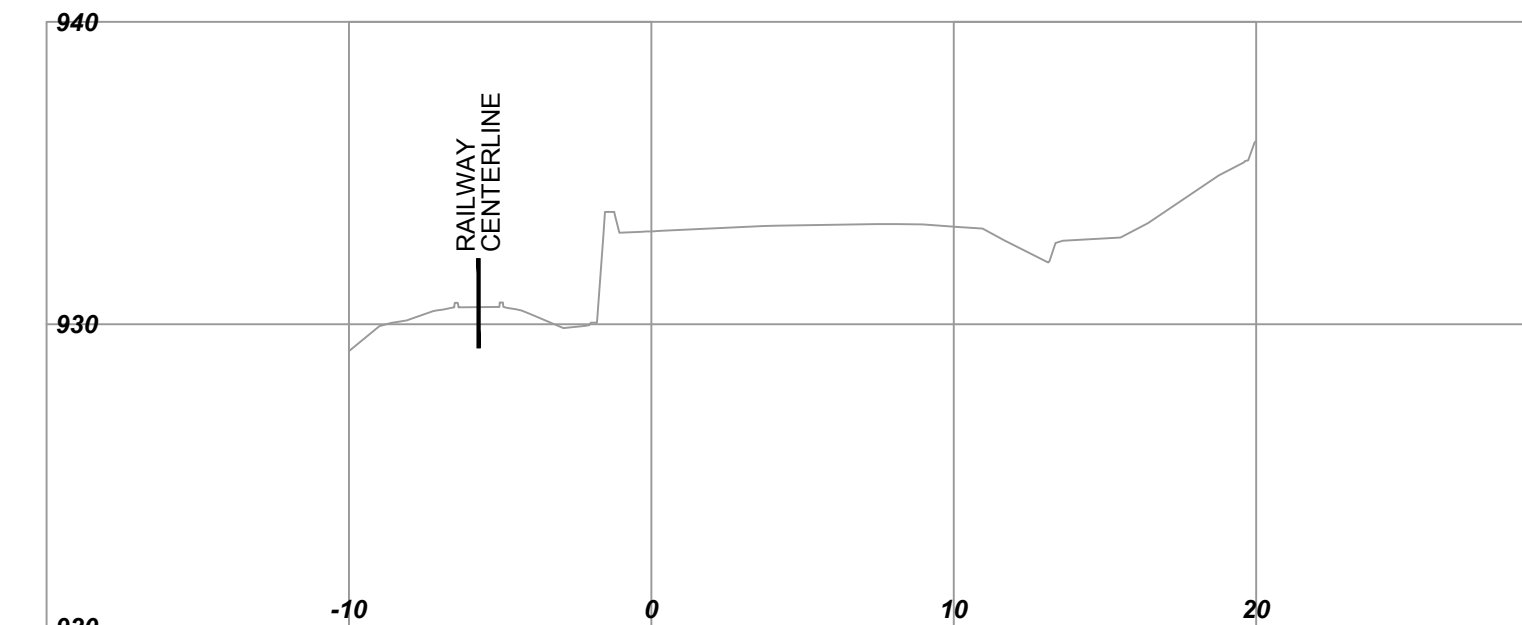

MOYIE - EXWLXS - 170330.EAR  
Station: 2+60.000

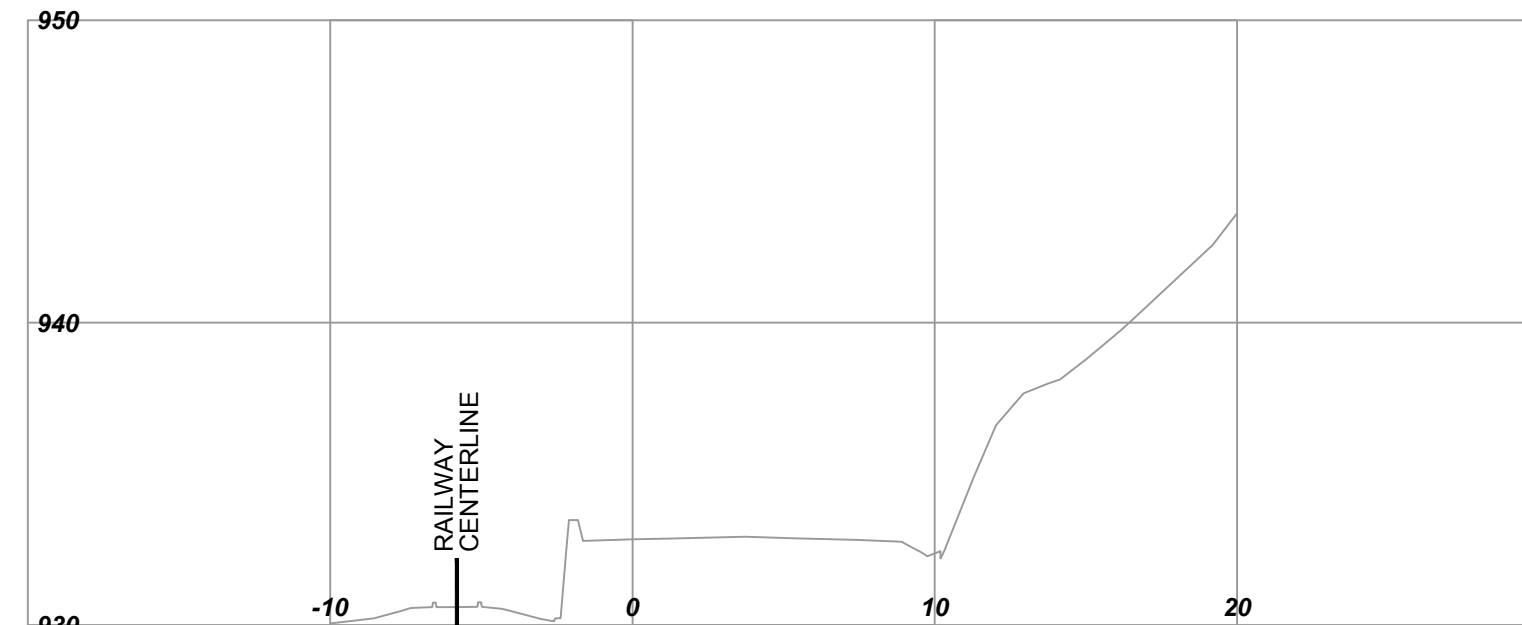

MOYIE - EXWLXS - 170330.EAR  
Station: 3+20.000

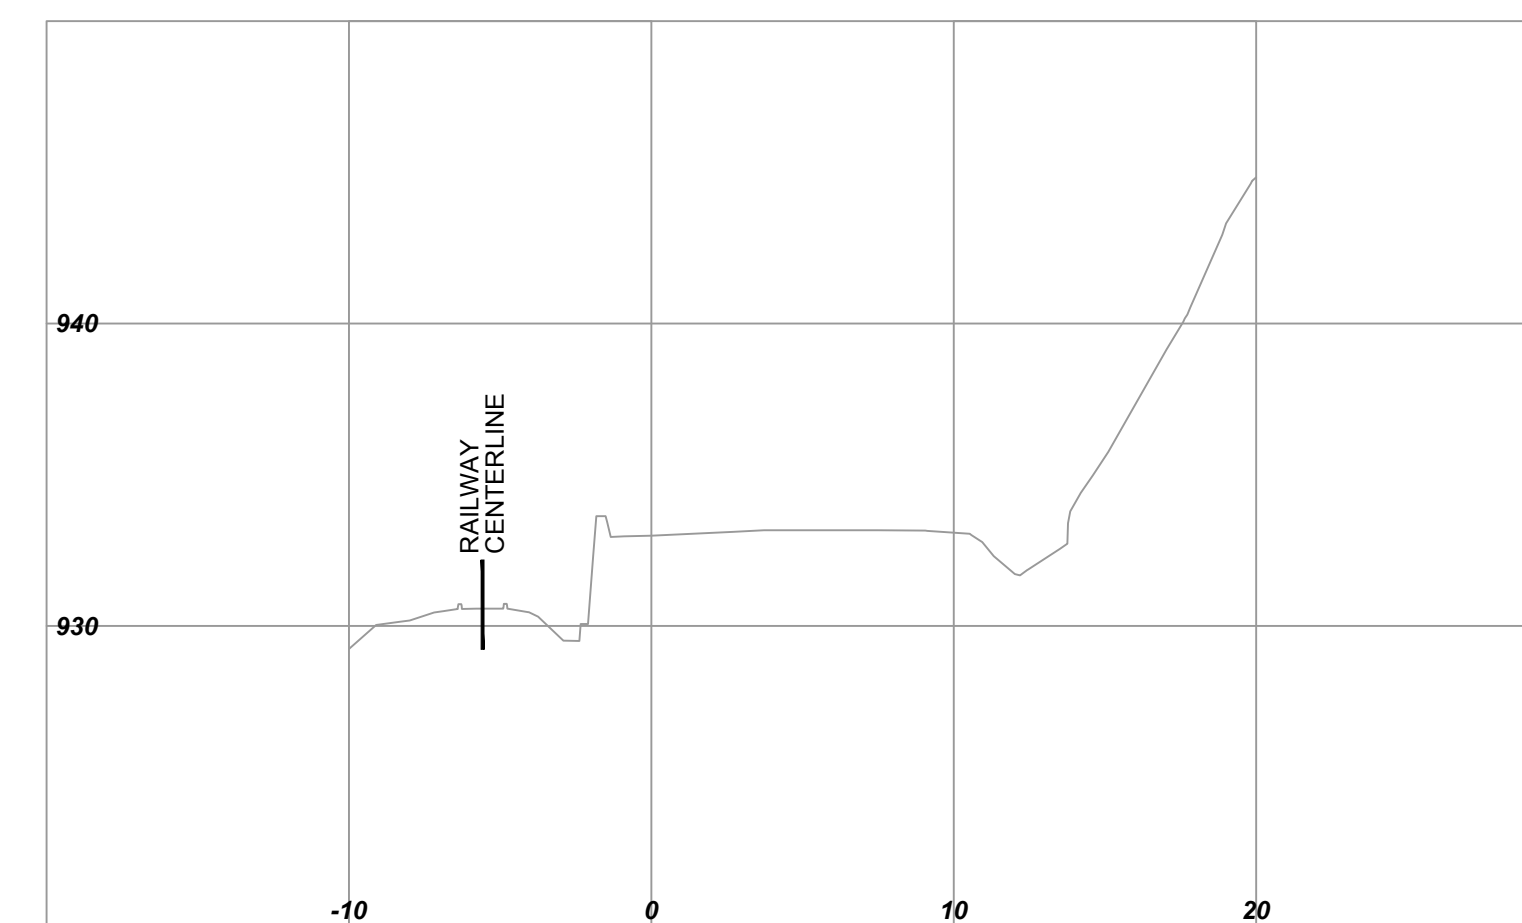

MOYIE - EXWLXS - 170330.EAR  
Station: 2+40.000




SCALE 0 2 1:250 12m

CAD FILENAME \_\_\_\_\_  
PLOT DATE \_\_\_\_\_

REV	DATE	REVISIONS	NAME
A	YYYY-MM-DD		

SENIOR DESIGNER \_\_\_\_\_  
DATE \_\_\_\_\_

 **BRITISH COLUMBIA**


**MINISTRY OF TRANSPORTATION AND INFRASTRUCTURE**  
SOUTHERN REGION  
HIGHWAY ENGINEERING AND GEOMATICS

DESIGNED \_\_\_\_\_ DATE \_\_\_\_\_  
QUALITY CONTROL \_\_\_\_\_ DATE \_\_\_\_\_  
QUALITY ASSURANCE \_\_\_\_\_ DATE \_\_\_\_\_  
DRAWN M.HAWKINS DATE 2017-04-25


**EXISTING GROUND CROSS SECTIONS**  
MOYIE CPR RETAINING WALL  
No. 4301R REHABILITATION

FILE NUMBER	PROJECT NUMBER	REG	DRAWING NUMBER	REV
-	24251-0000	2	4301R-9	-


MOYIE - EXWLXS - 170330.EAR  
Station: 4+40.000

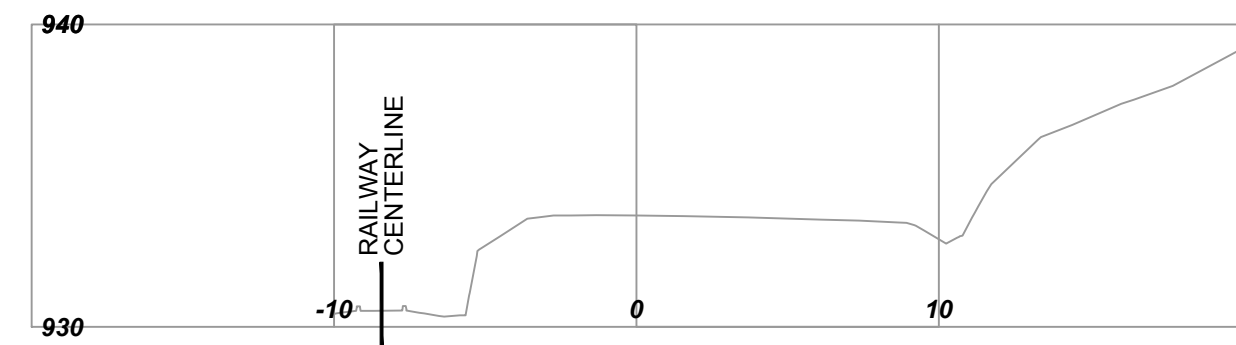


MOYIE - EXWLXS - 170330.EAR  
Station: 4+20.000

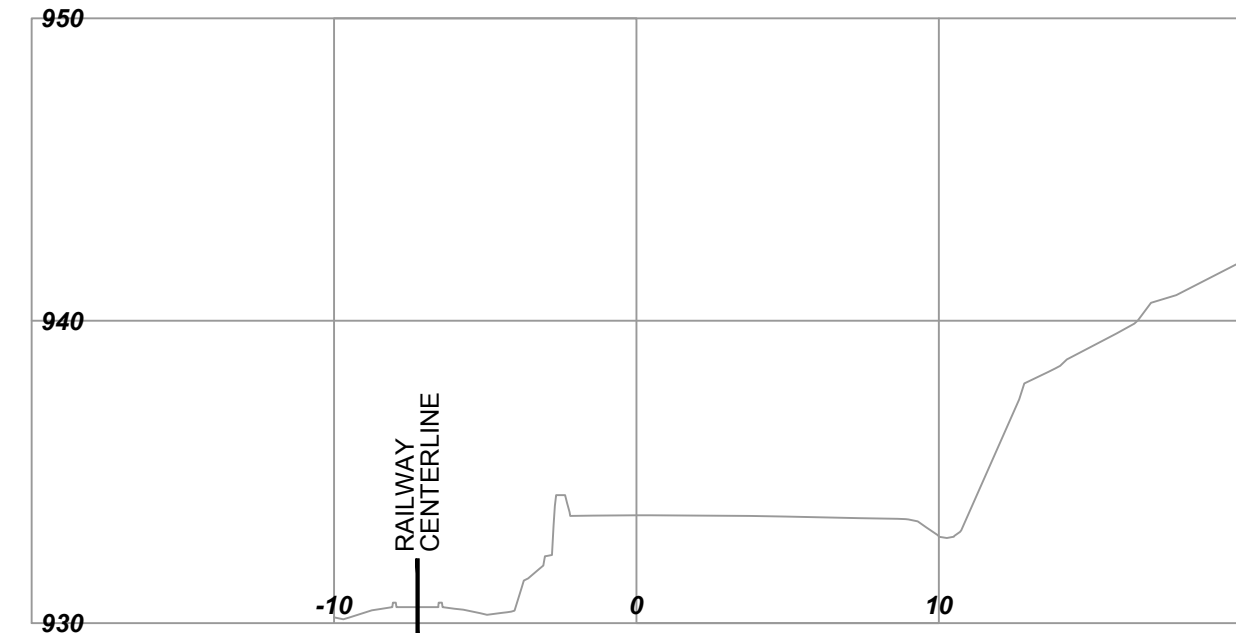


MOYIE - EXWLXS - 170330.EAR  
Station: 4+00.000

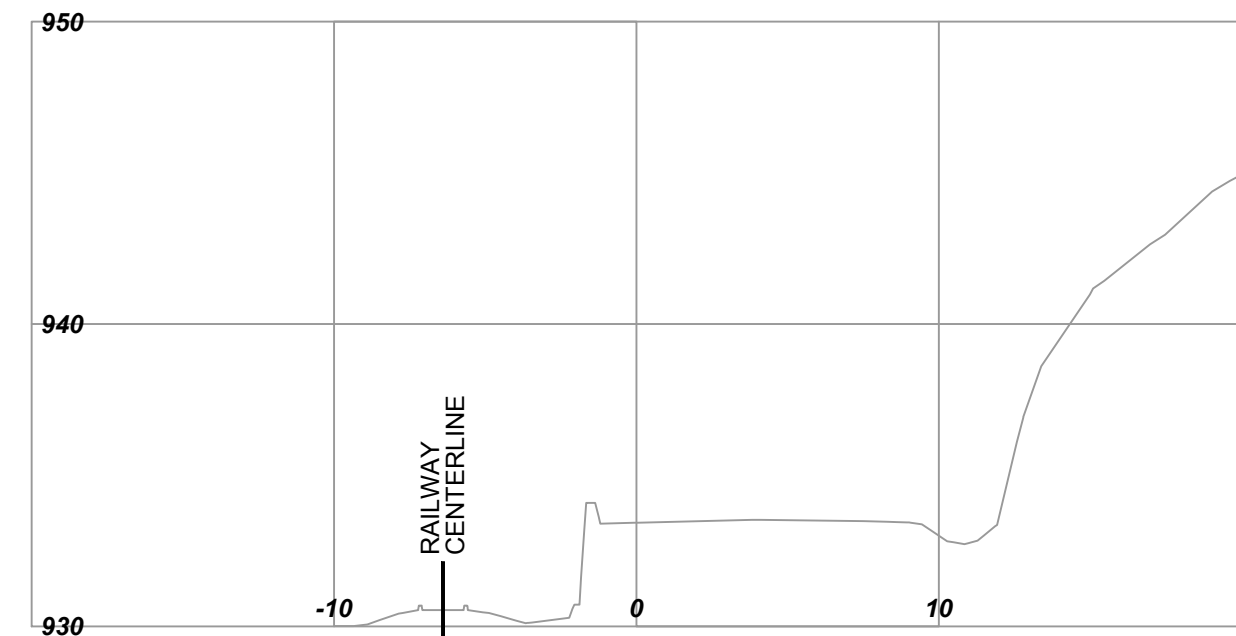

MOYIE - EXWLXS - 170330.EAR  
Station: 3+80.000

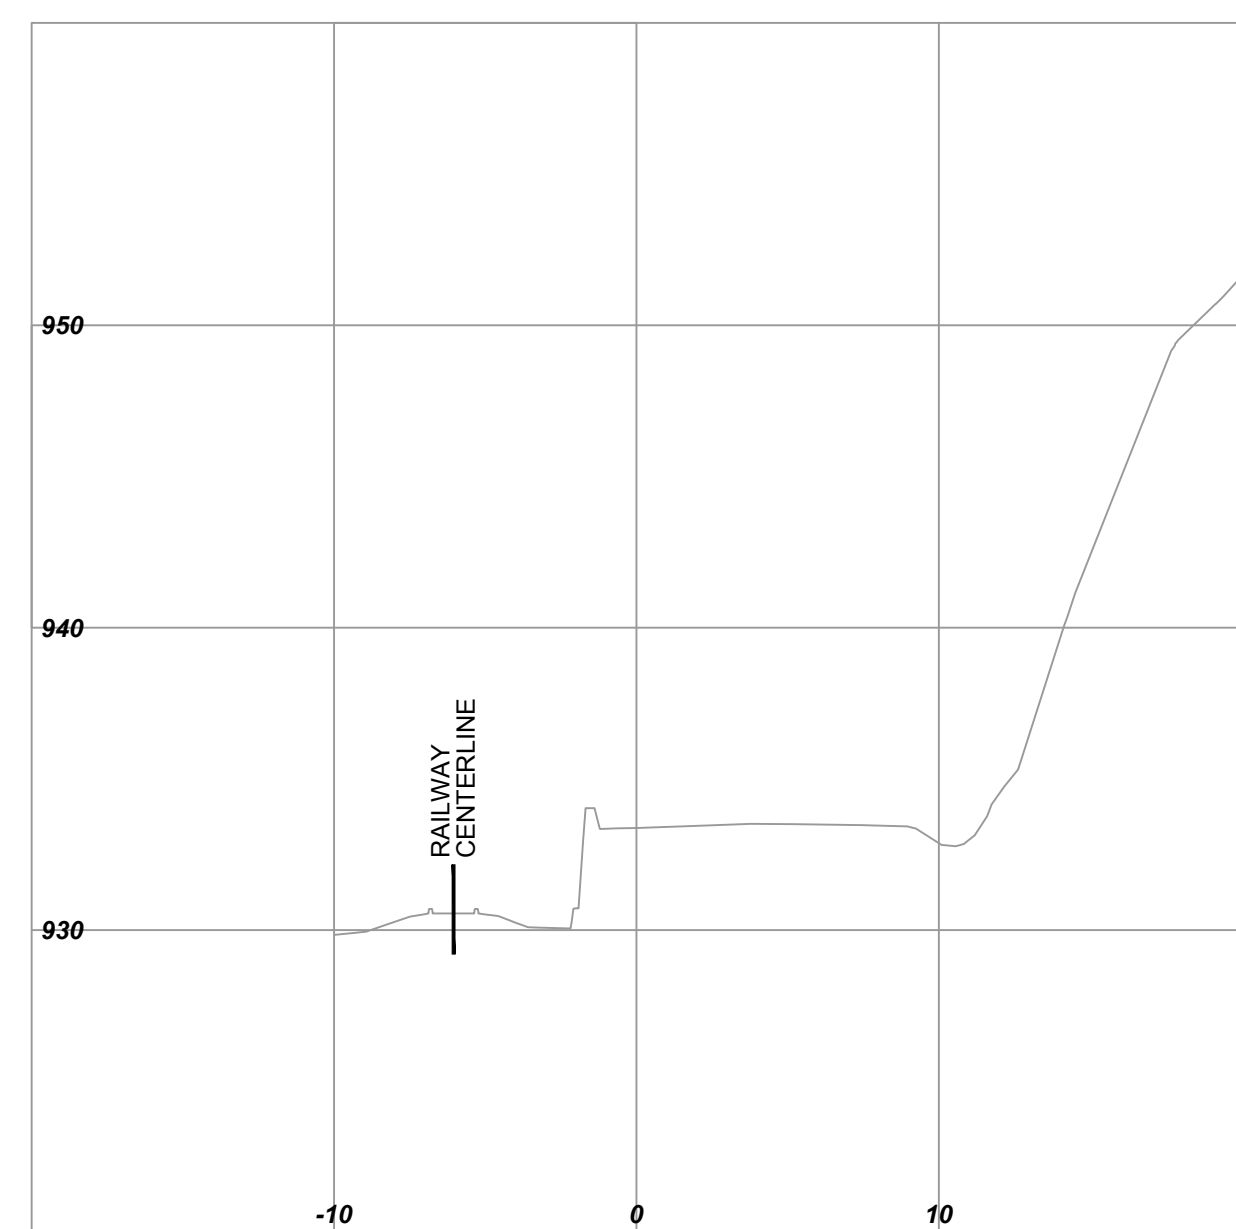

SCALE 0 2 1:250 12m		CAD FILENAME _____	
		PLOT DATE _____	
REV	DATE	REVISIONS	NAME
A	YYYY-MM-DD		


**BRITISH COLUMBIA**  
 MINISTRY OF TRANSPORTATION AND INFRASTRUCTURE  
 SOUTHERN REGION  
 HIGHWAY ENGINEERING AND GEOMATICS

DESIGNED \_\_\_\_\_ DATE \_\_\_\_\_  
 QUALITY CONTROL \_\_\_\_\_ DATE \_\_\_\_\_  
 QUALITY ASSURANCE \_\_\_\_\_ DATE \_\_\_\_\_  
 DRAWN M.HAWKINS DATE 2017-04-25

SENIOR DESIGNER \_\_\_\_\_  
 DATE \_\_\_\_\_

EXISTING GROUND CROSS SECTIONS				
MOYIE CPR RETAINING WALL				
No. 4301R REHABILITATION				
FILE NUMBER	PROJECT NUMBER	REG	DRAWING NUMBER	REV
-	24251-0000	2	4301R-10	-