




Station: 1+33.900

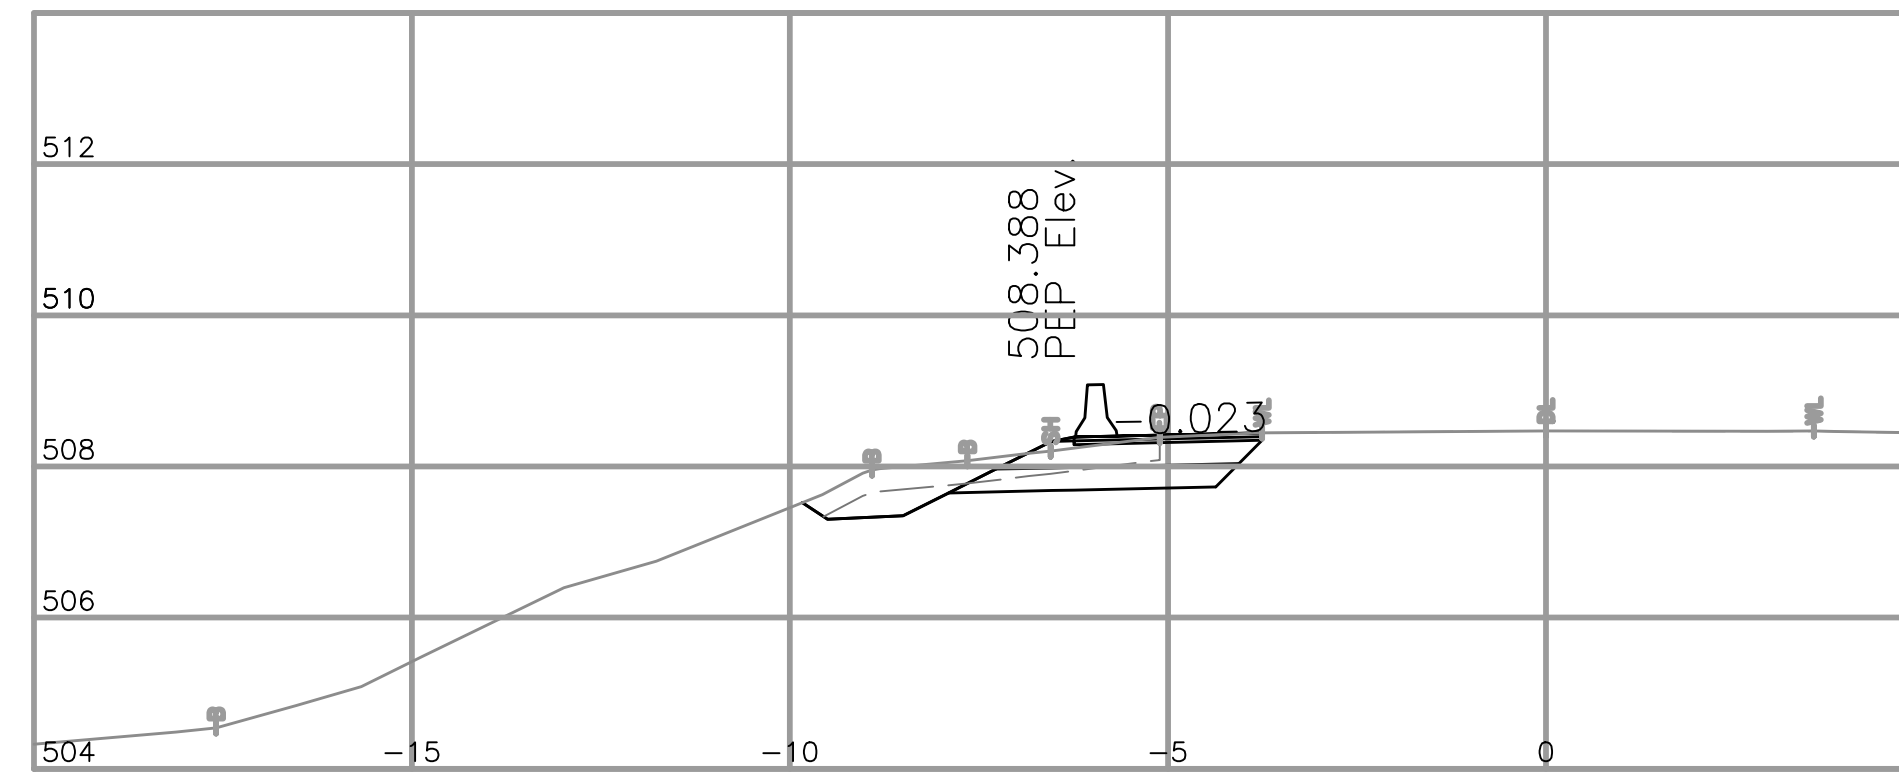


Station: 1+60.000

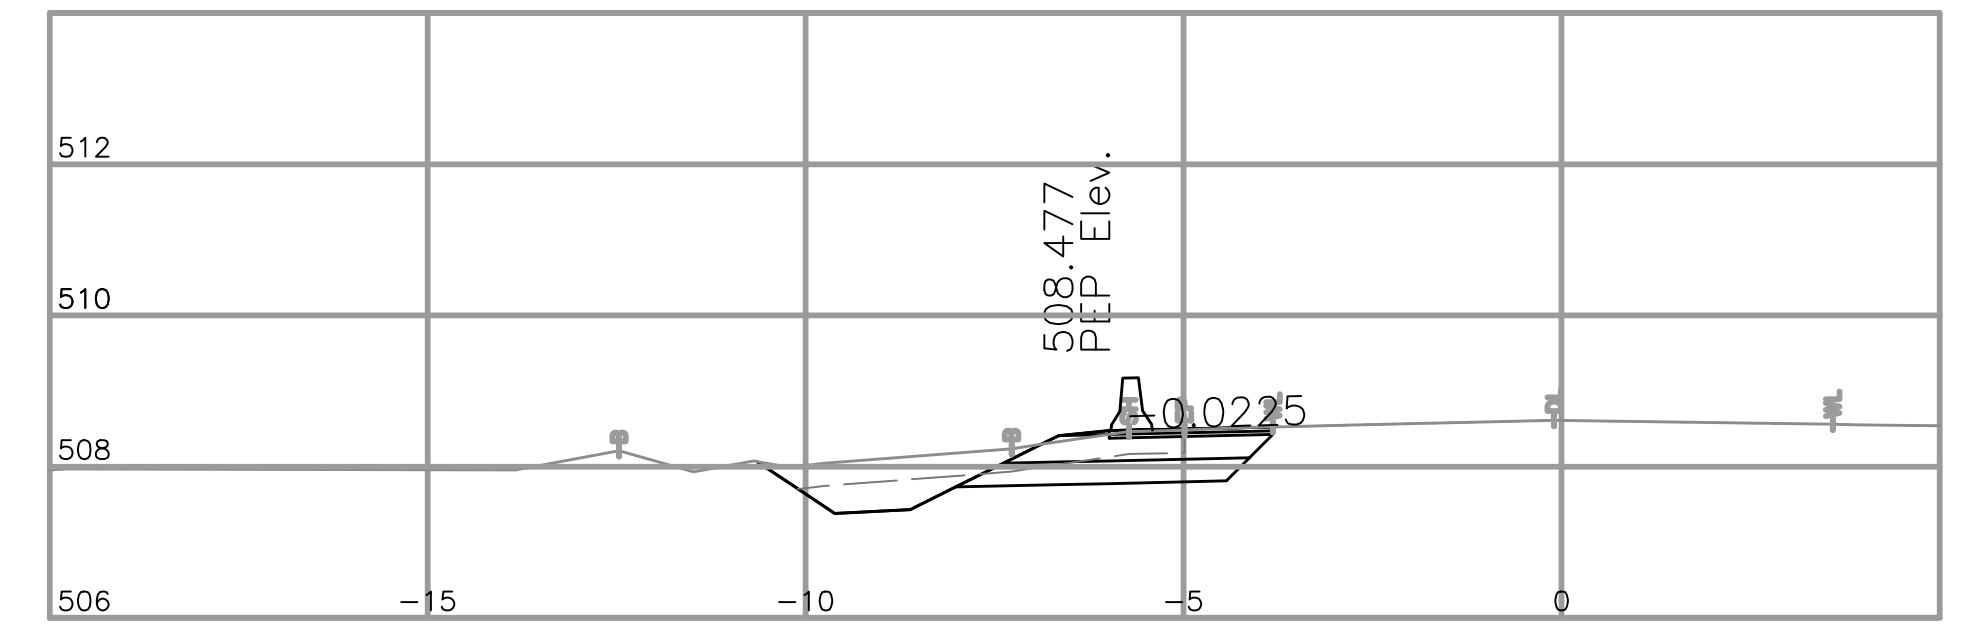


Station: 1+80.000

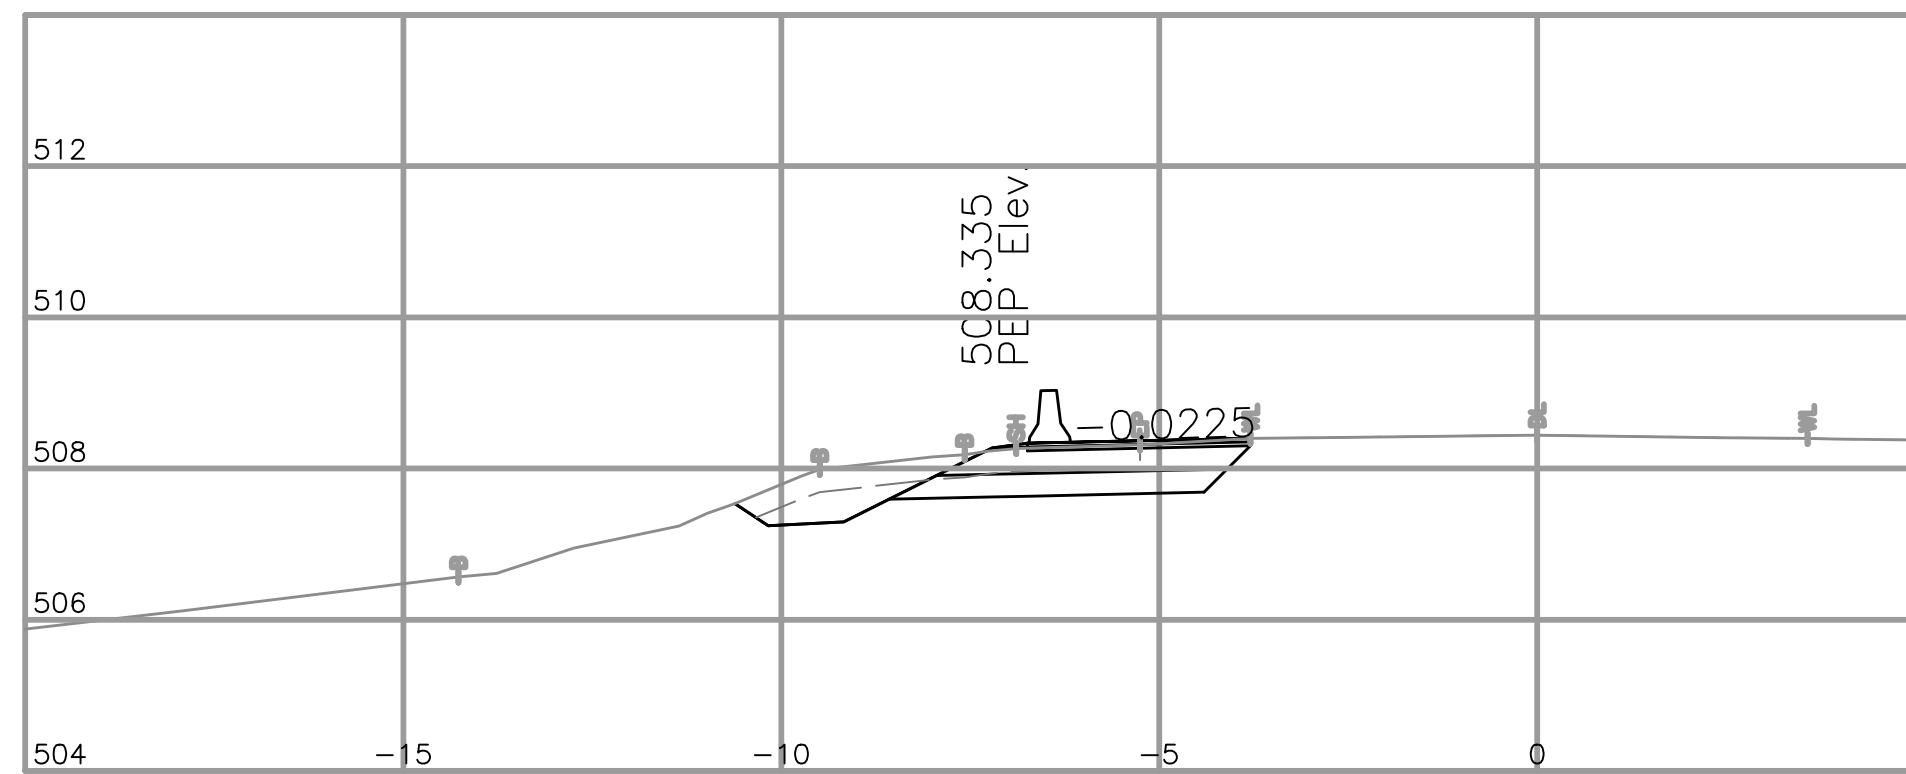


Station: 1+30.000

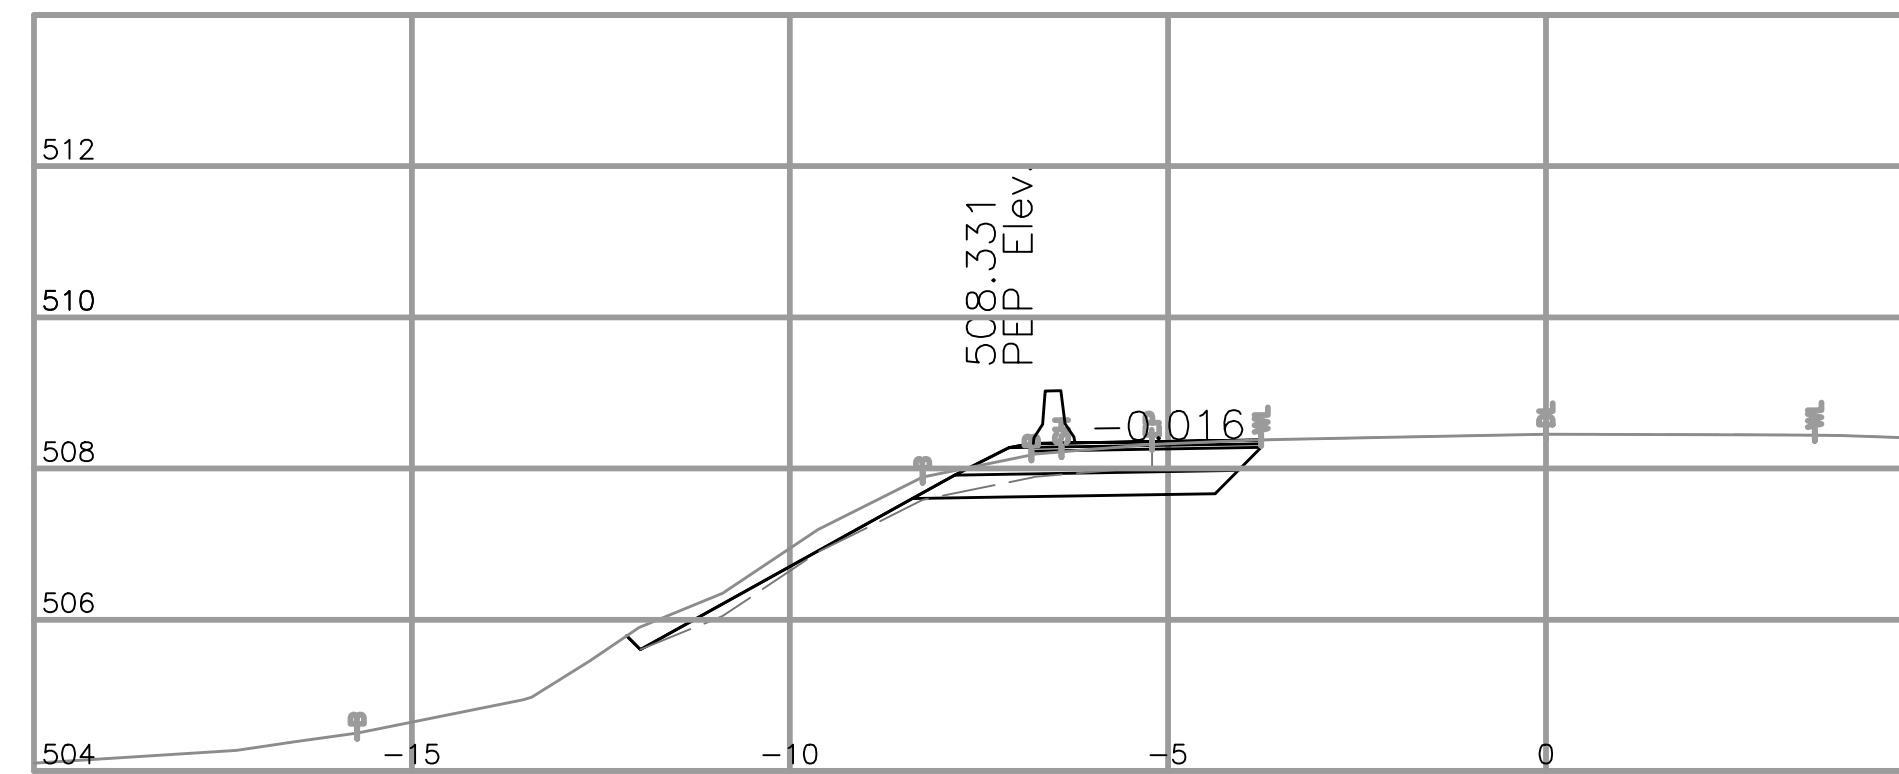


Station: 1+50.000

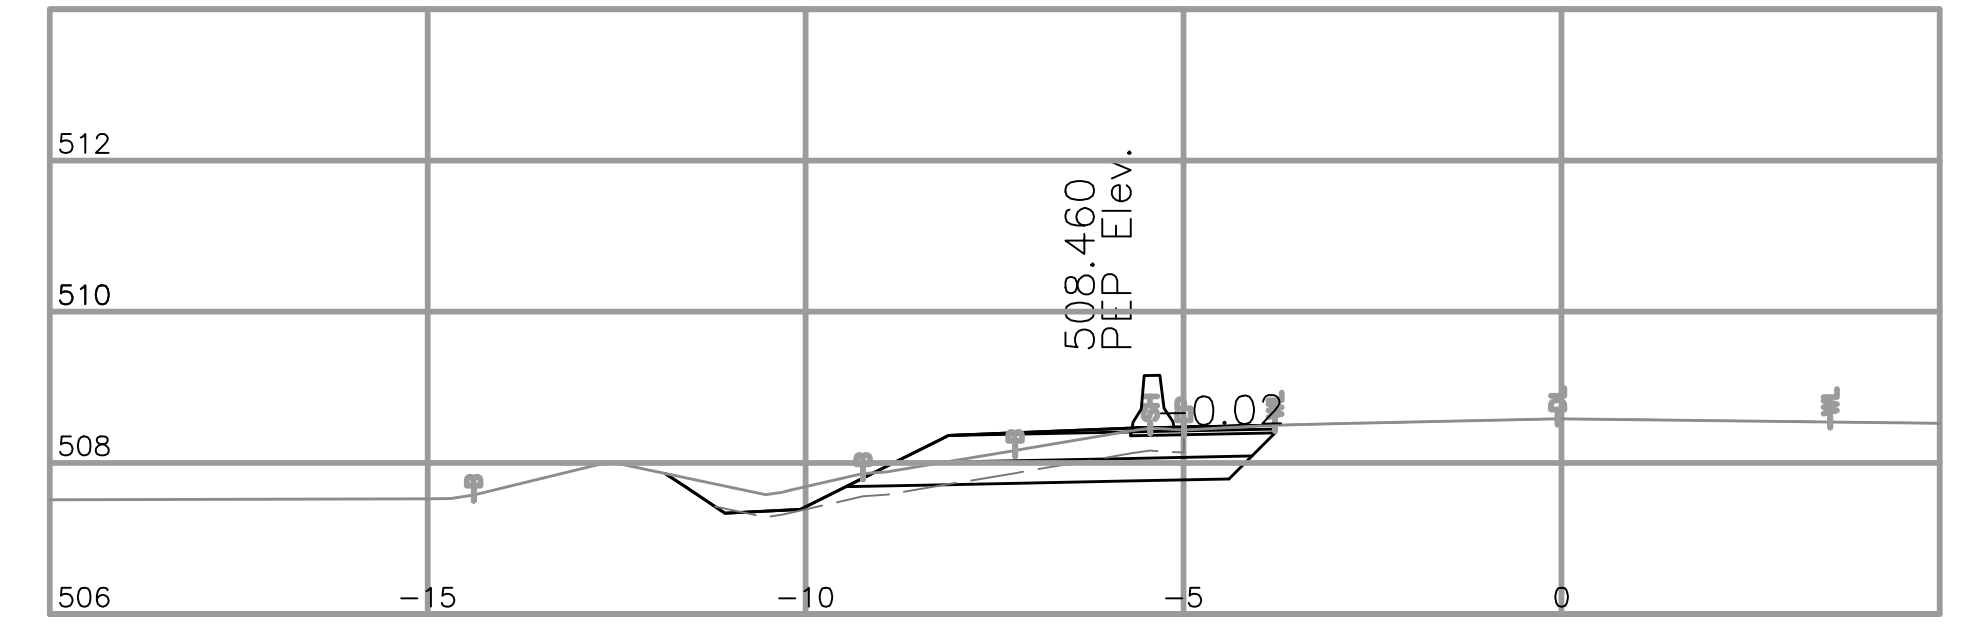


Station: 1+75.000

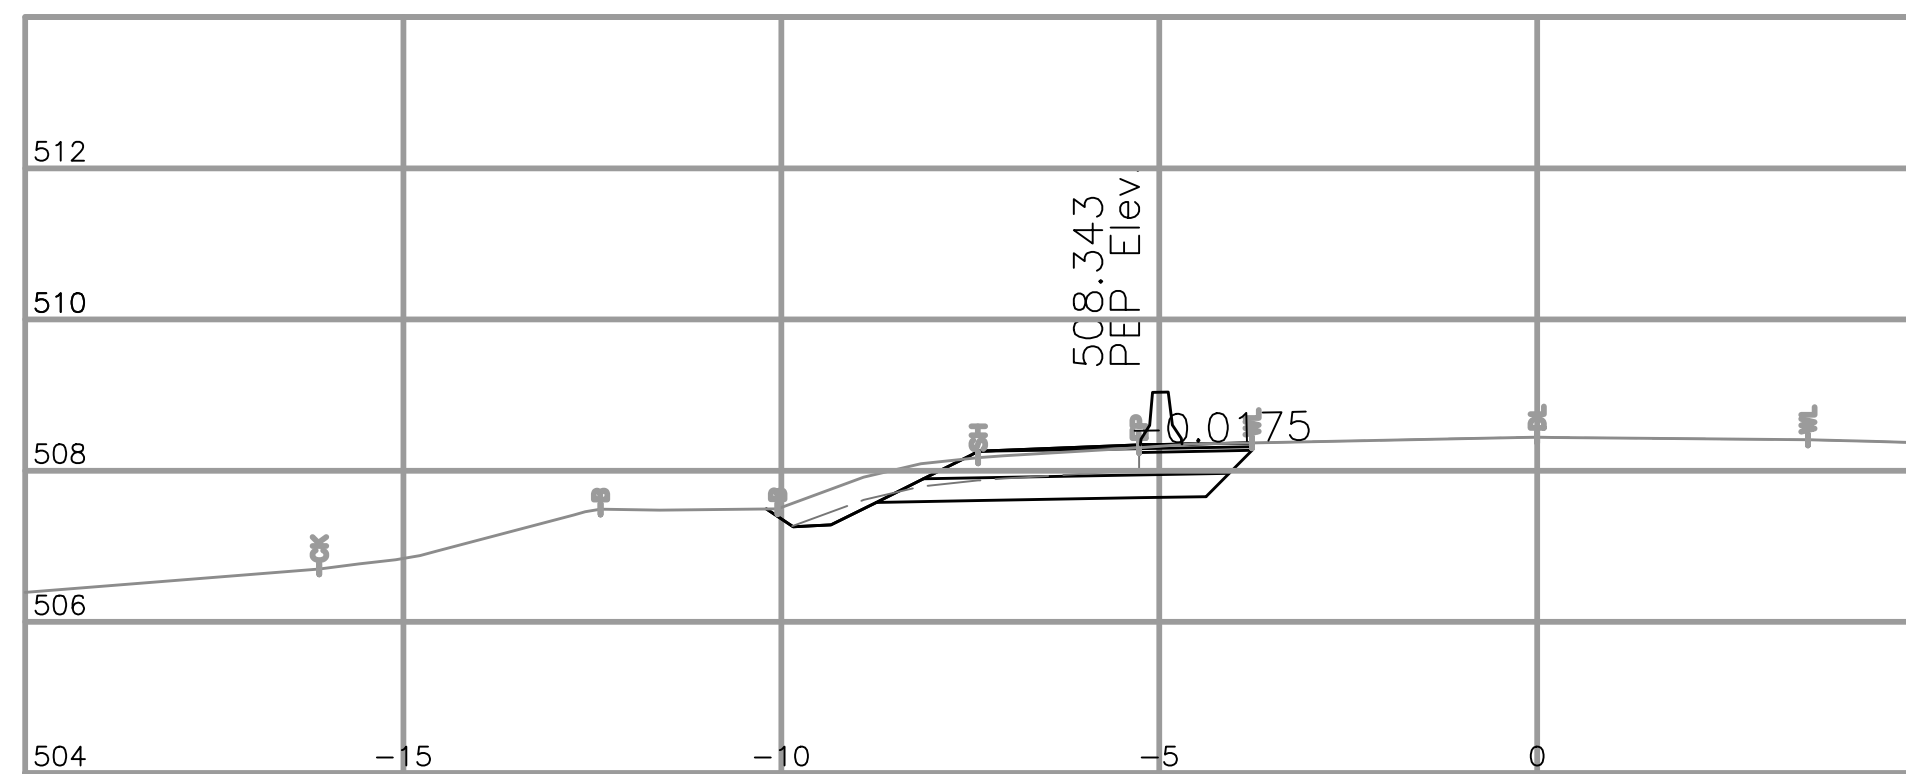


Station: 1+24.000

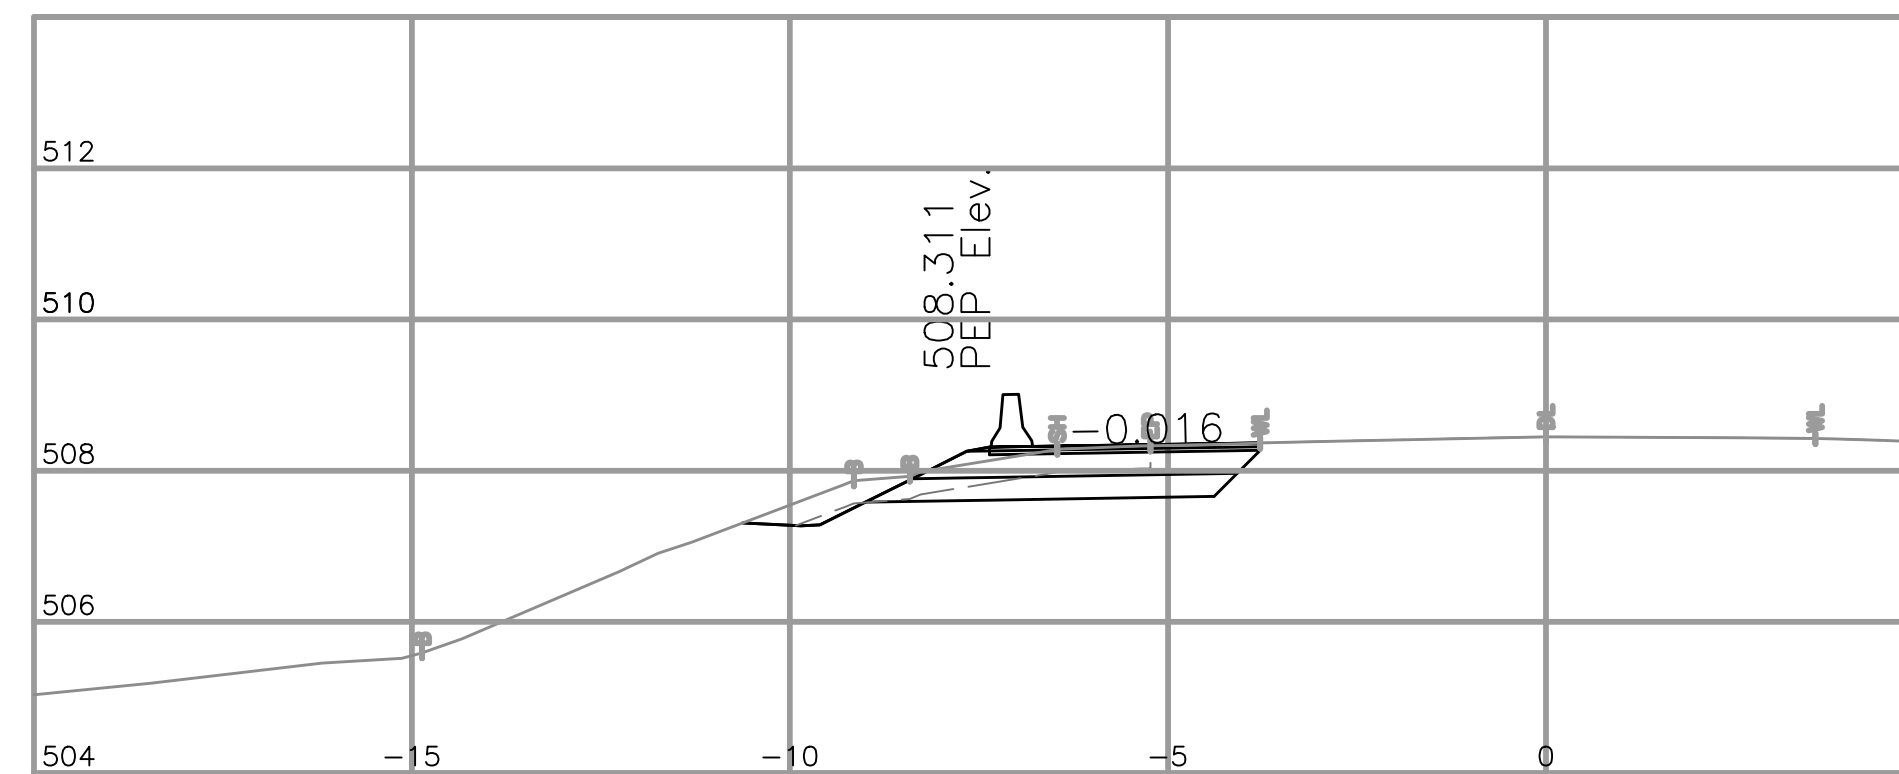

Station: 1+40.000

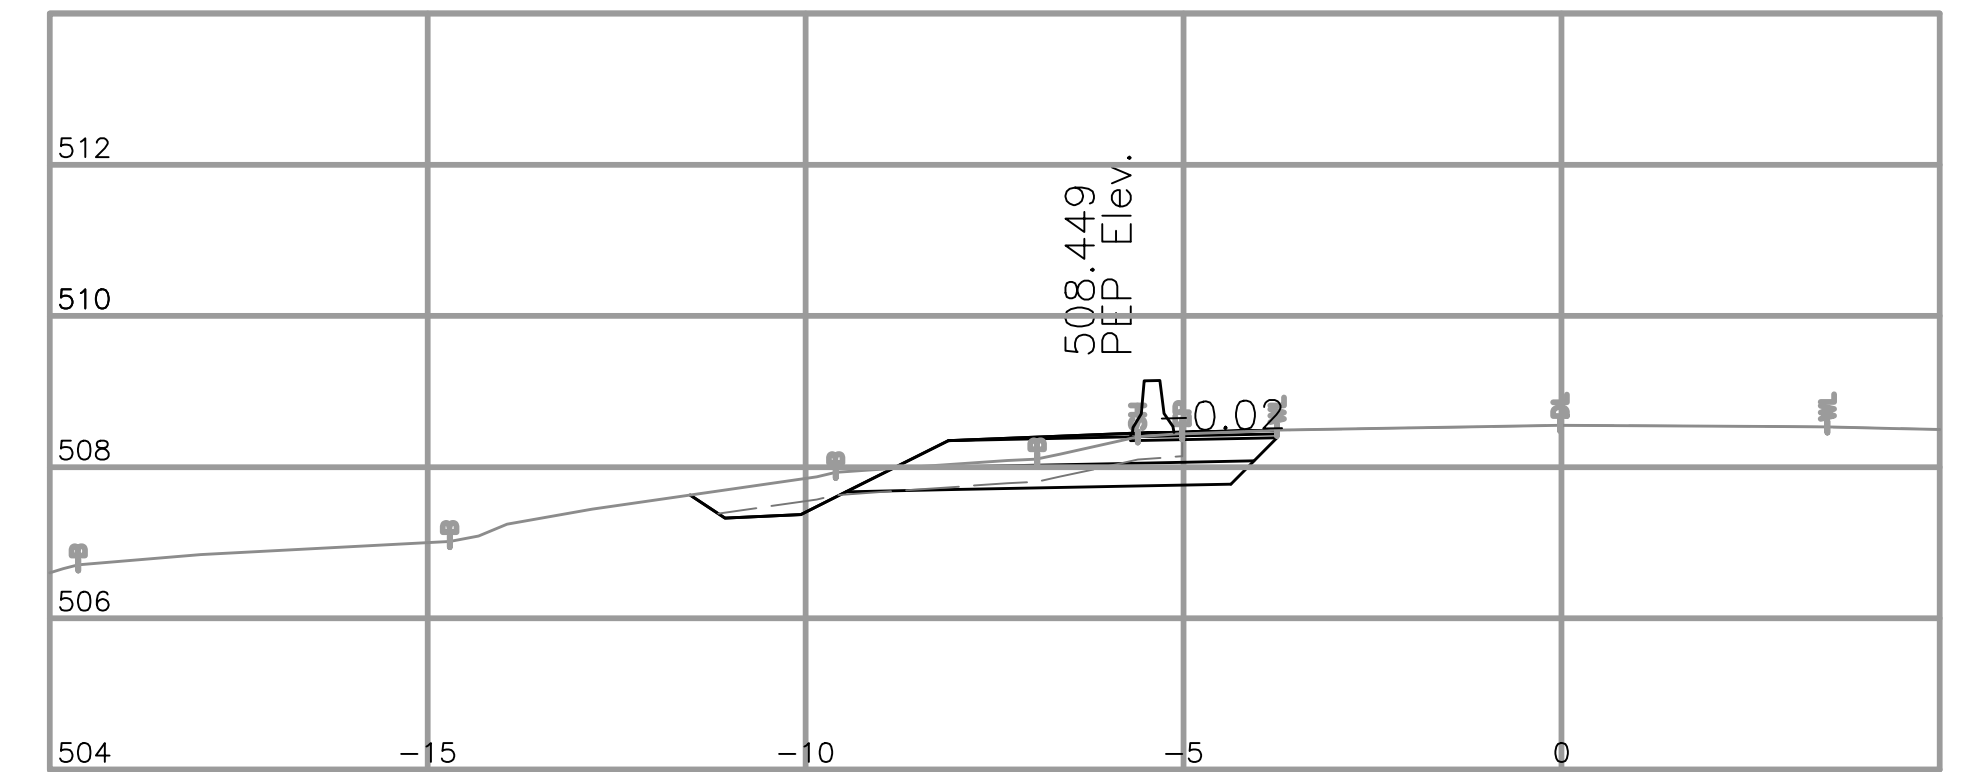

Station: 1+70.000

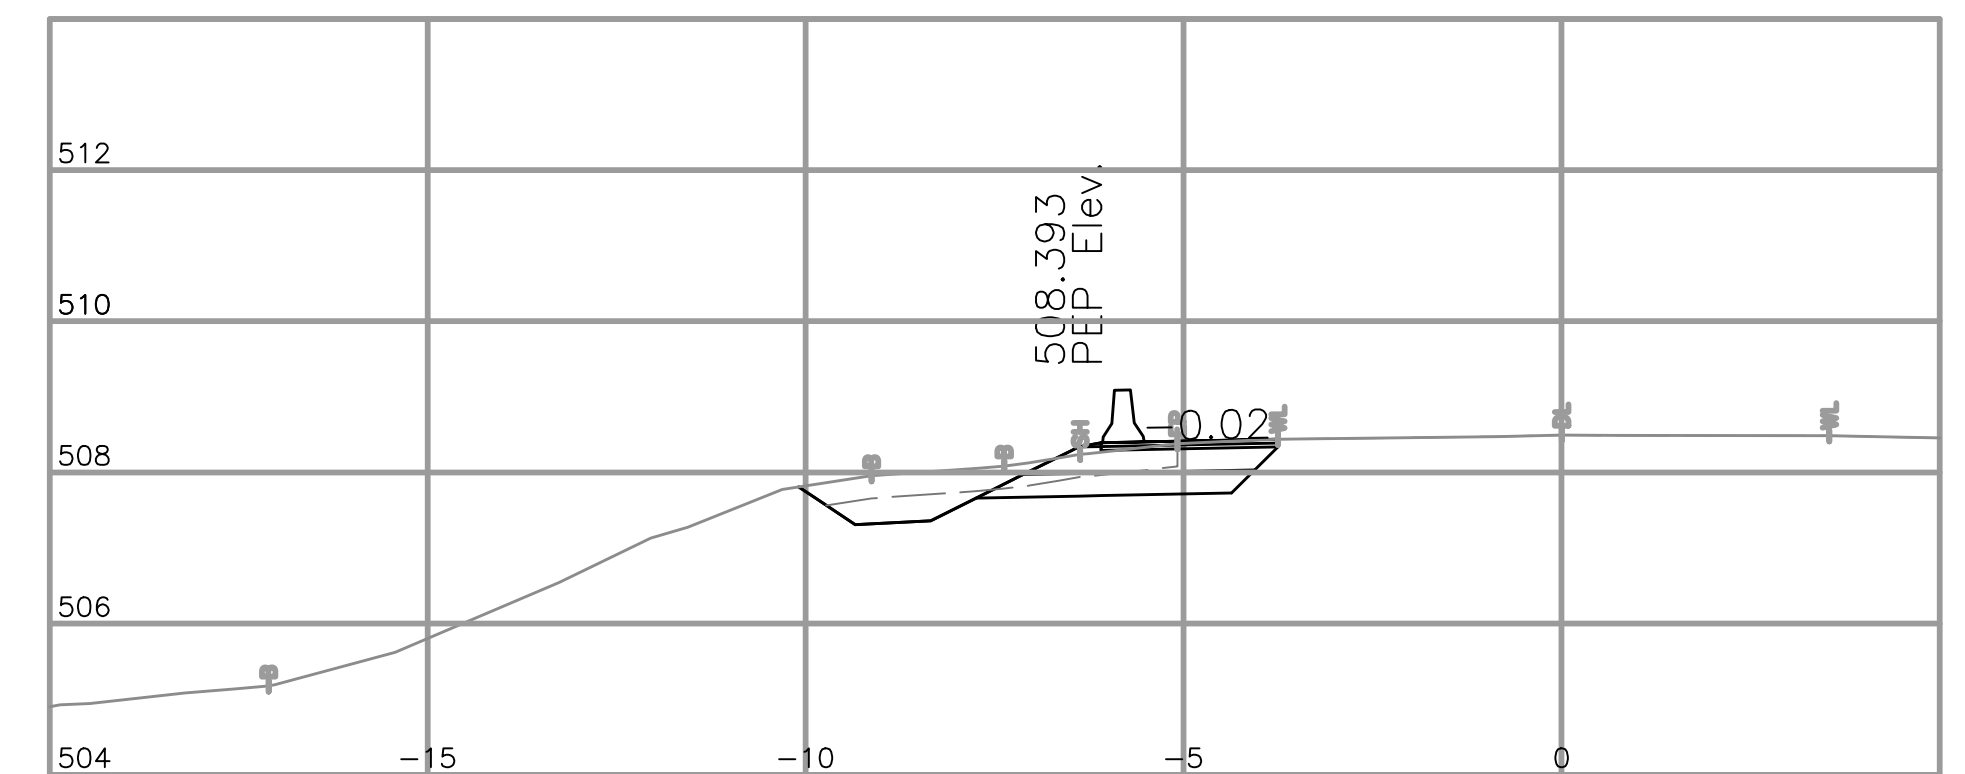


Station: 1+62.668

SCALE 0 1 1:100 5m

CAD FILENAME \_\_\_\_\_ DATE \_\_\_\_\_

REV	DATE	REVISIONS	SIGNATURE

SENIOR DESIGNER \_\_\_\_\_ DATE YYYY-MM-DD














MINISTRY OF TRANSPORTATION AND INFRASTRUCTURE  
SOUTHERN INTERIOR REGION  
HIGHWAY ENGINEERING

DESIGNED \_\_\_\_\_ W.W. DATE 2017-04-21  
QUALITY CONTROL \_\_\_\_\_ W.W. DATE 2017-04-21  
QUALITY ASSURANCE \_\_\_\_\_ W.W. DATE 2017-04-21  
DRAWN \_\_\_\_\_ C.H. DATE 2017-04-21

X-SECTIONS  
HIGHWAY No.97N  
HWY 97N/HWY99 JUNCTION  
DYNAMIC MESSAGE SIGN

FILE NUMBER	PROJECT NUMBER	REG	DRAWING NUMBER	REV
-	-	2	-	-

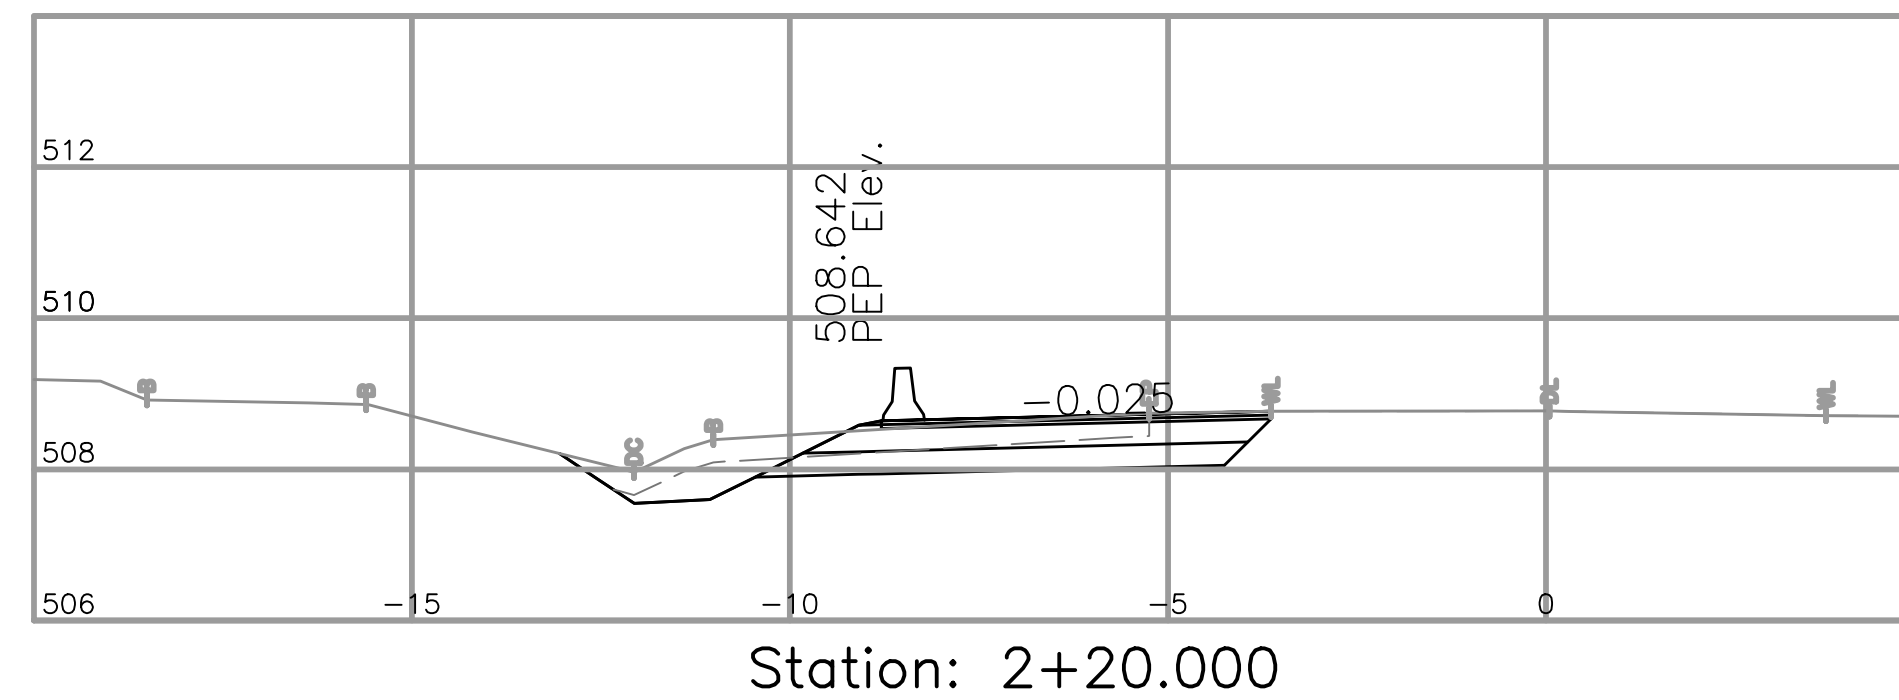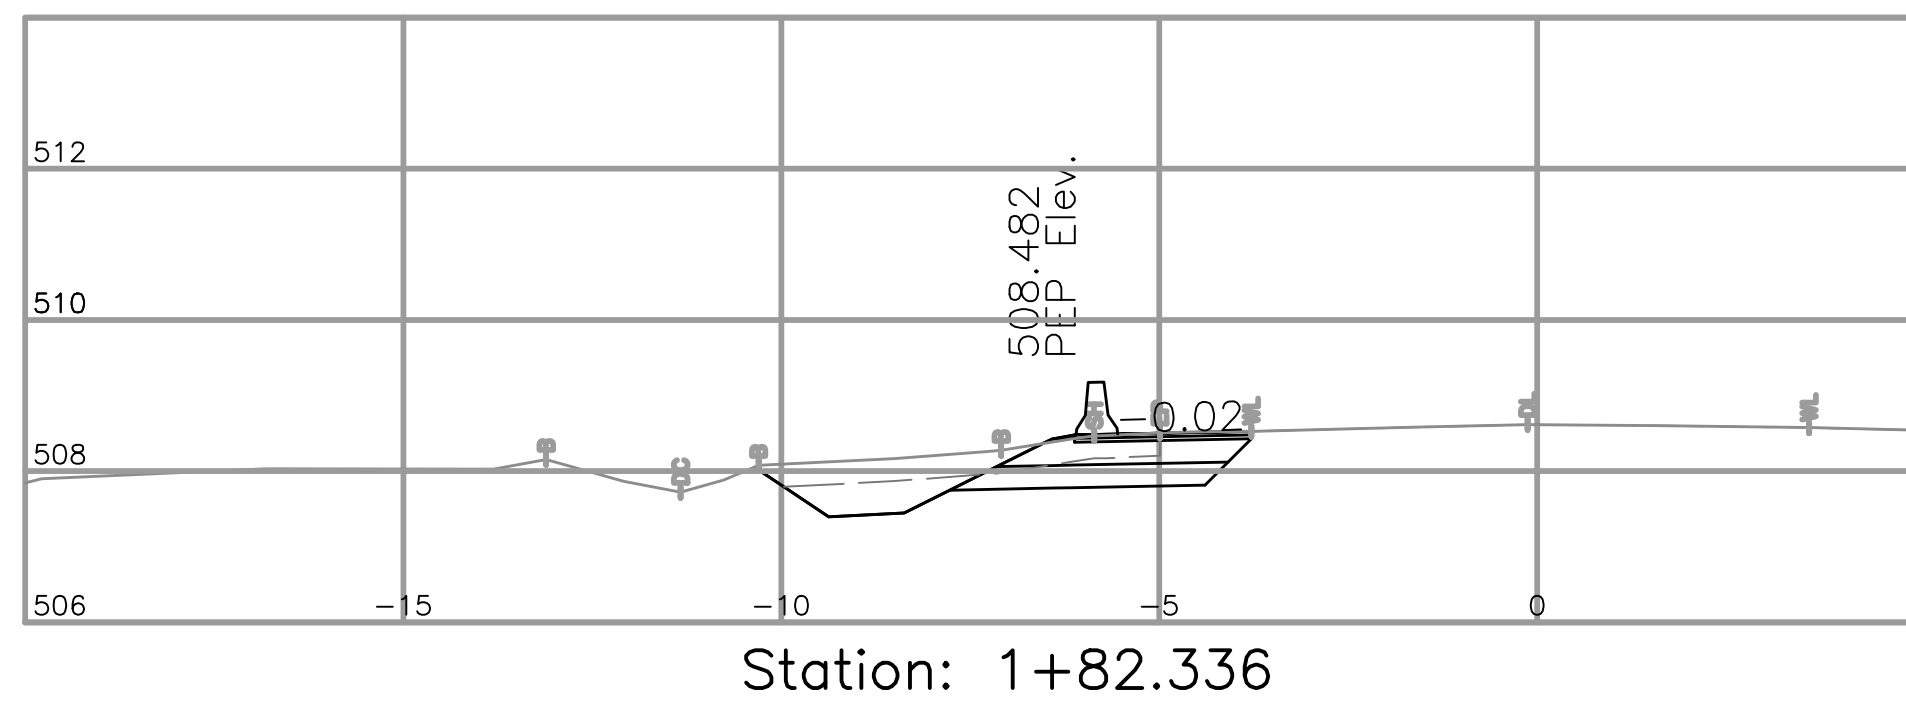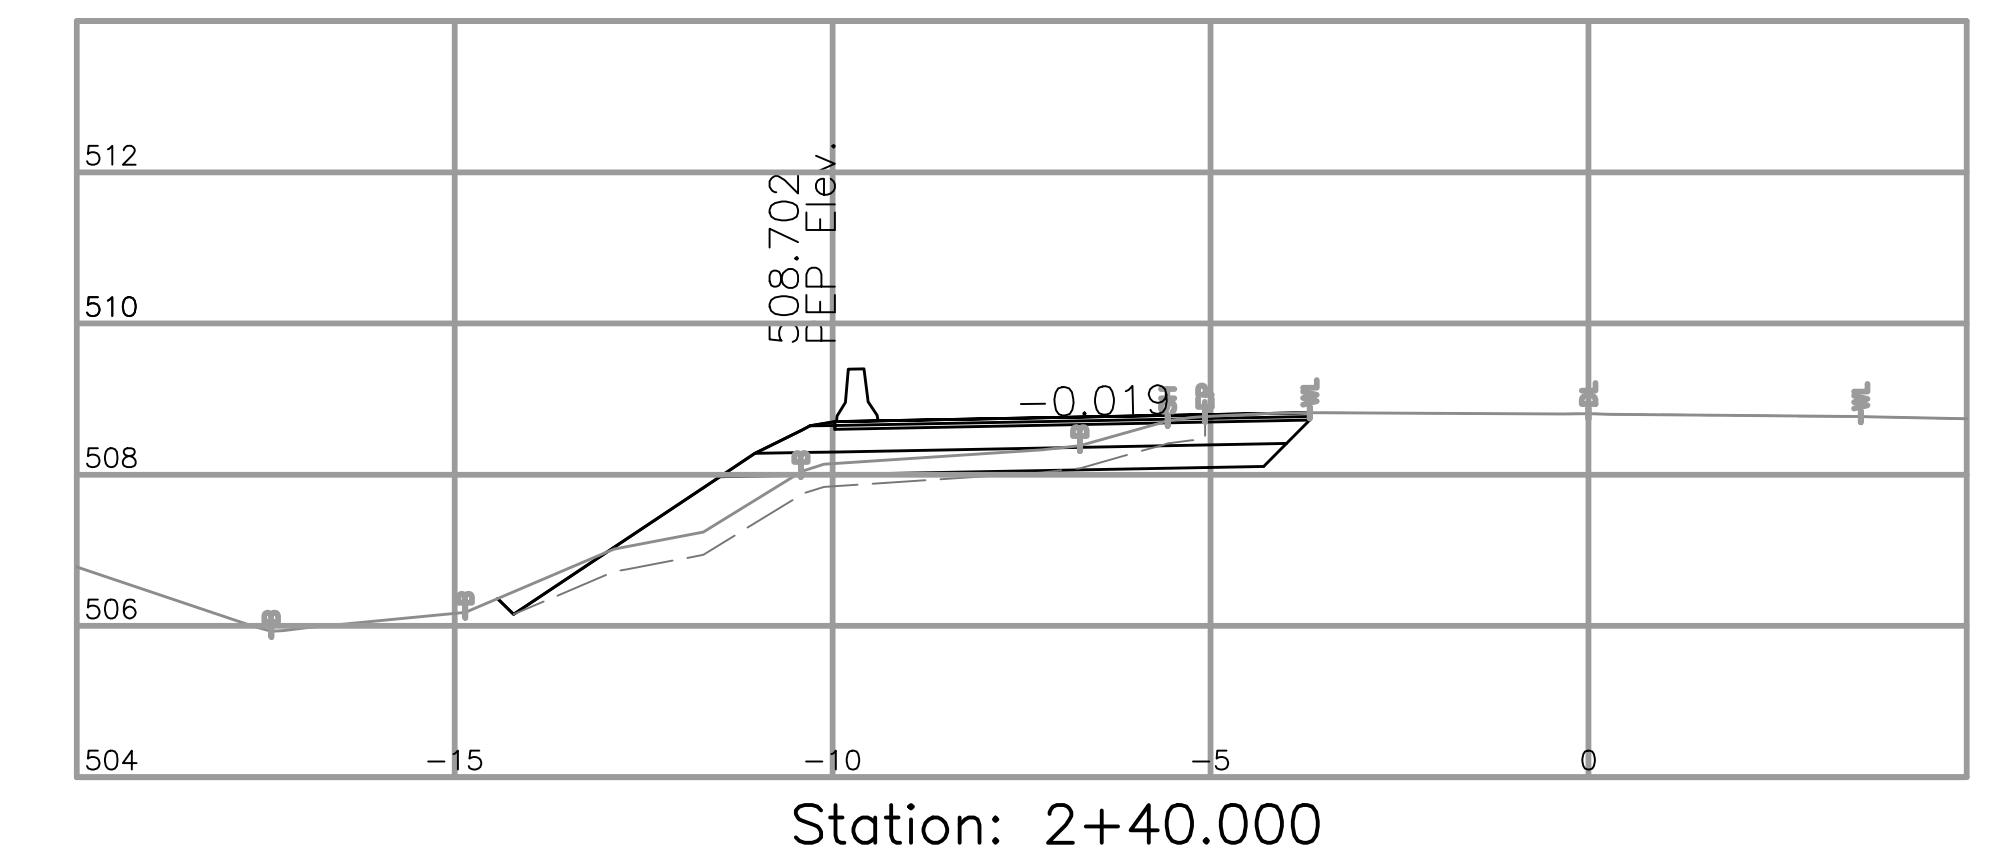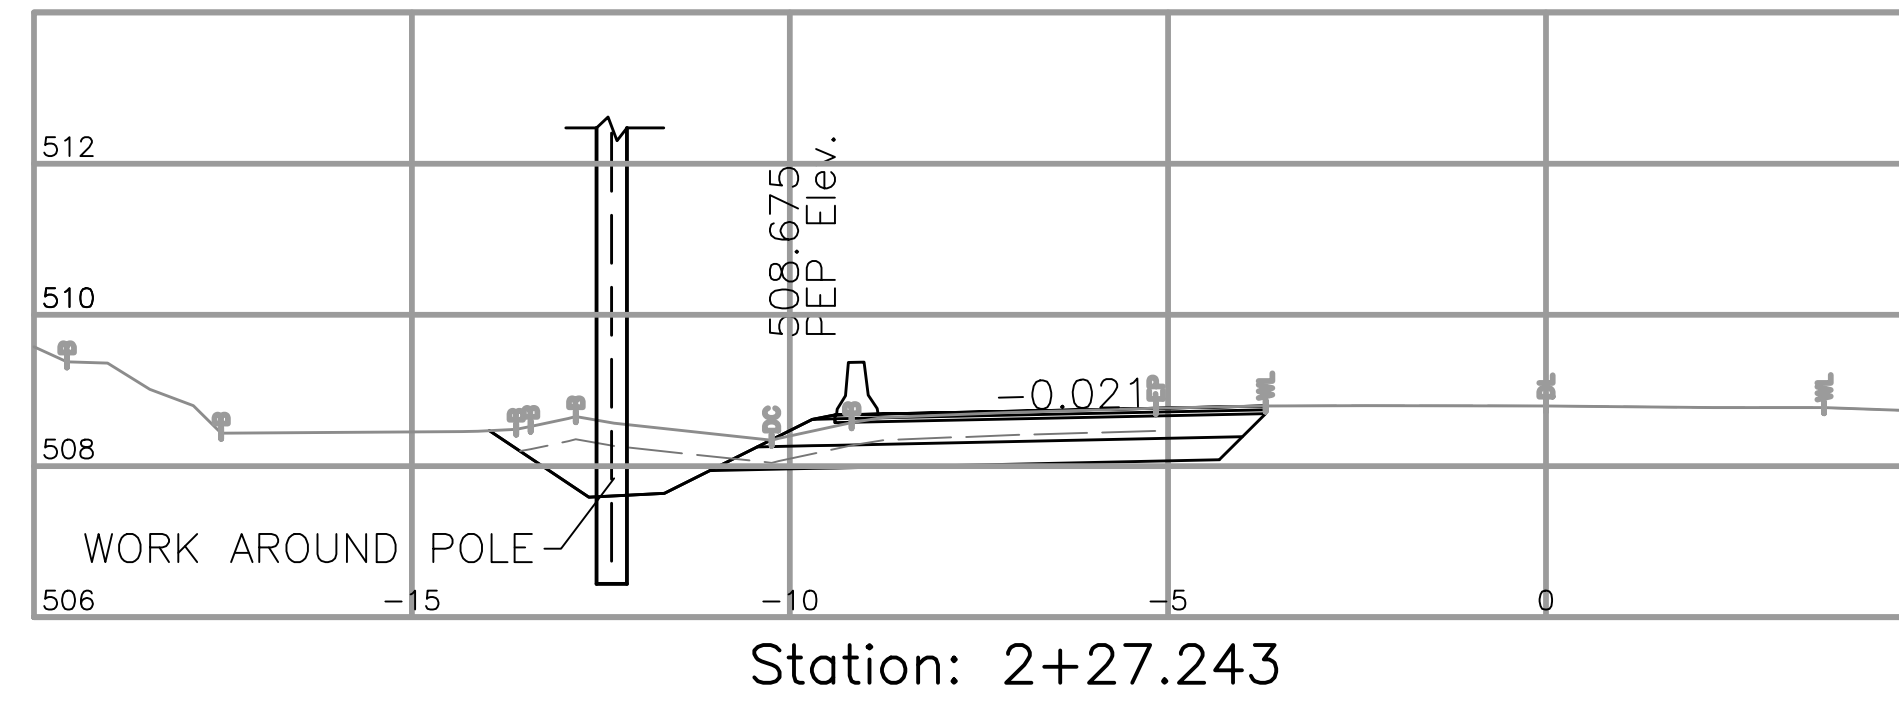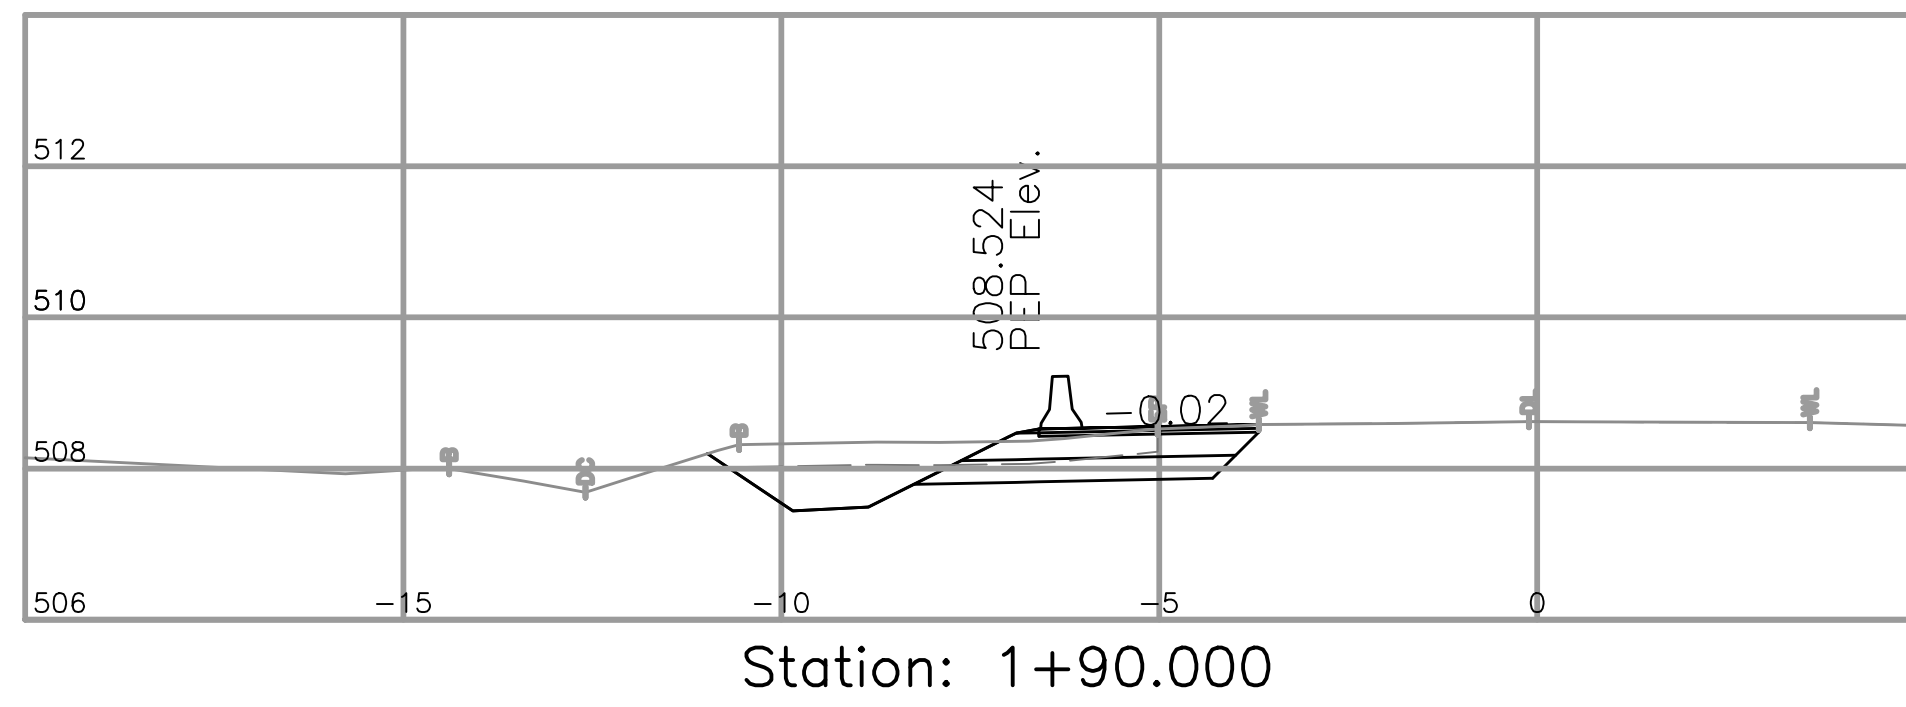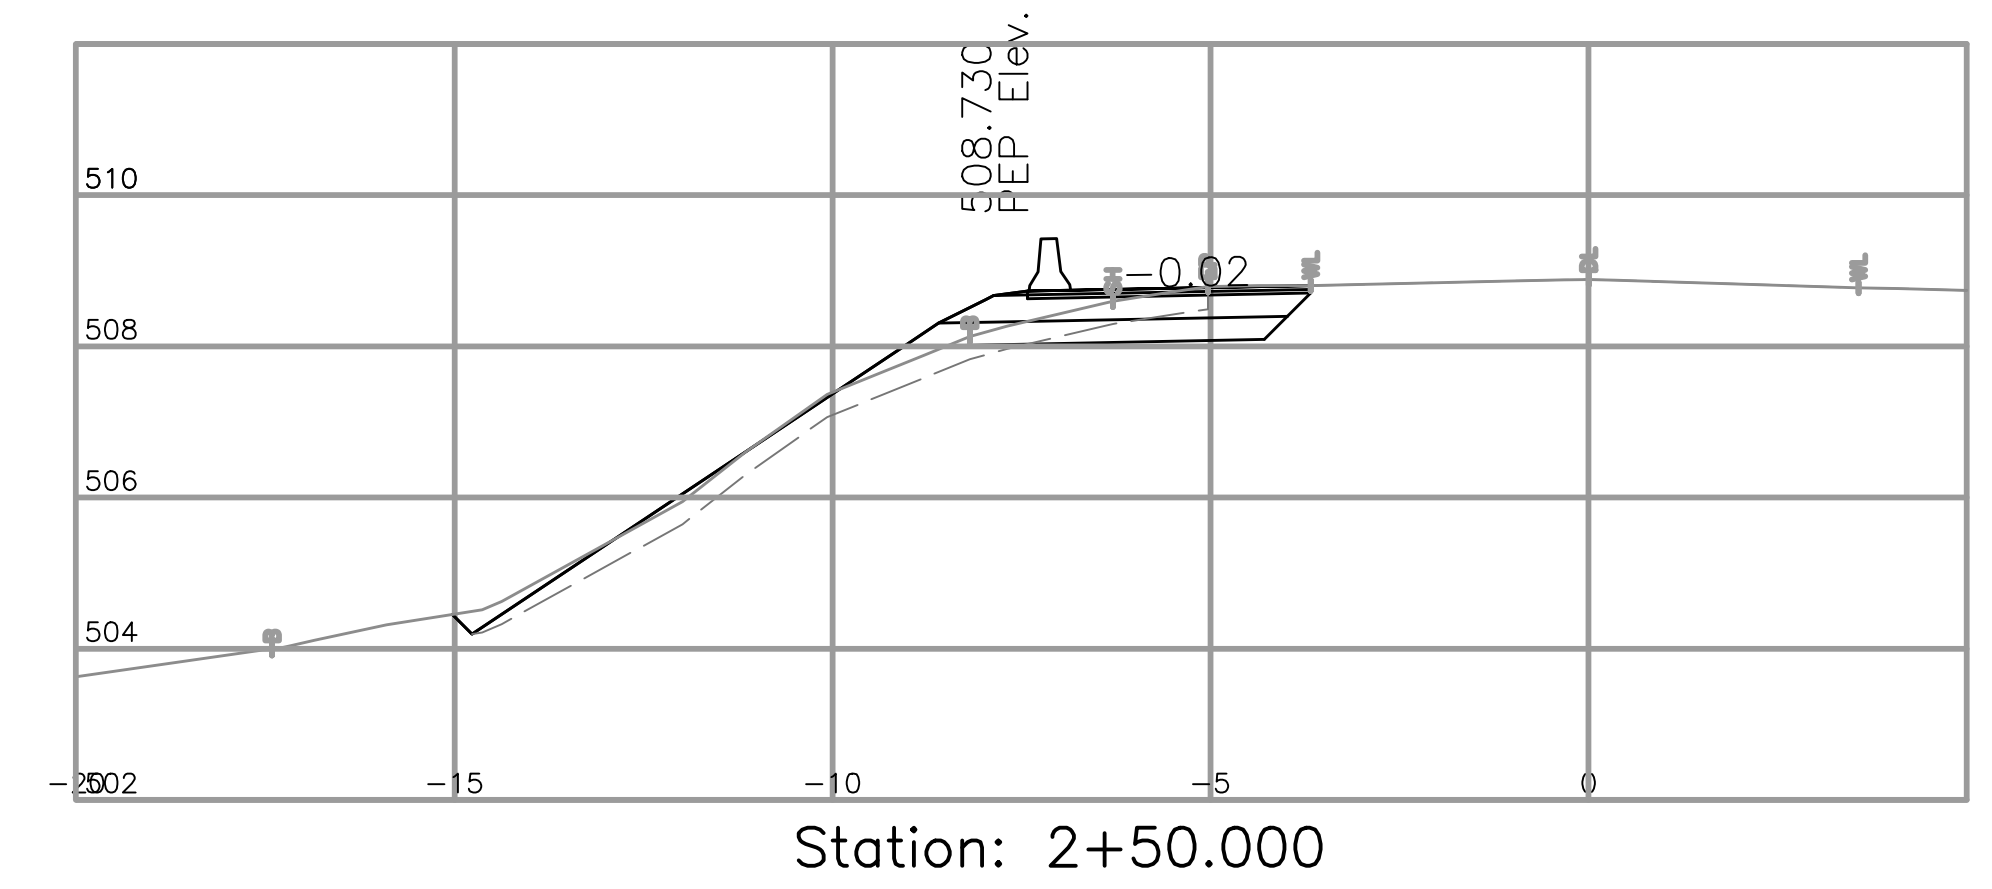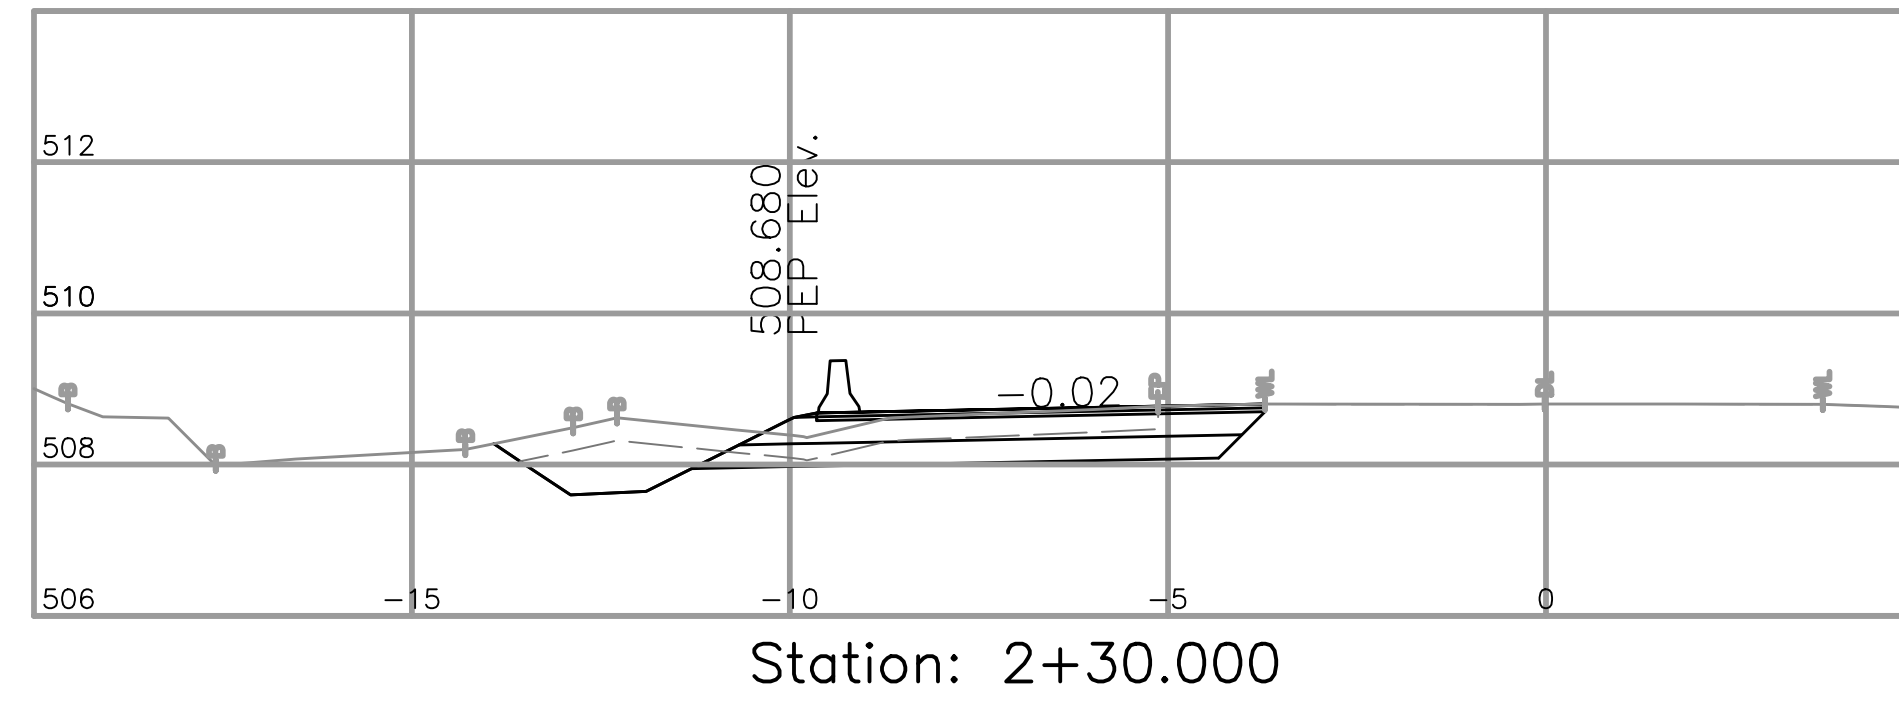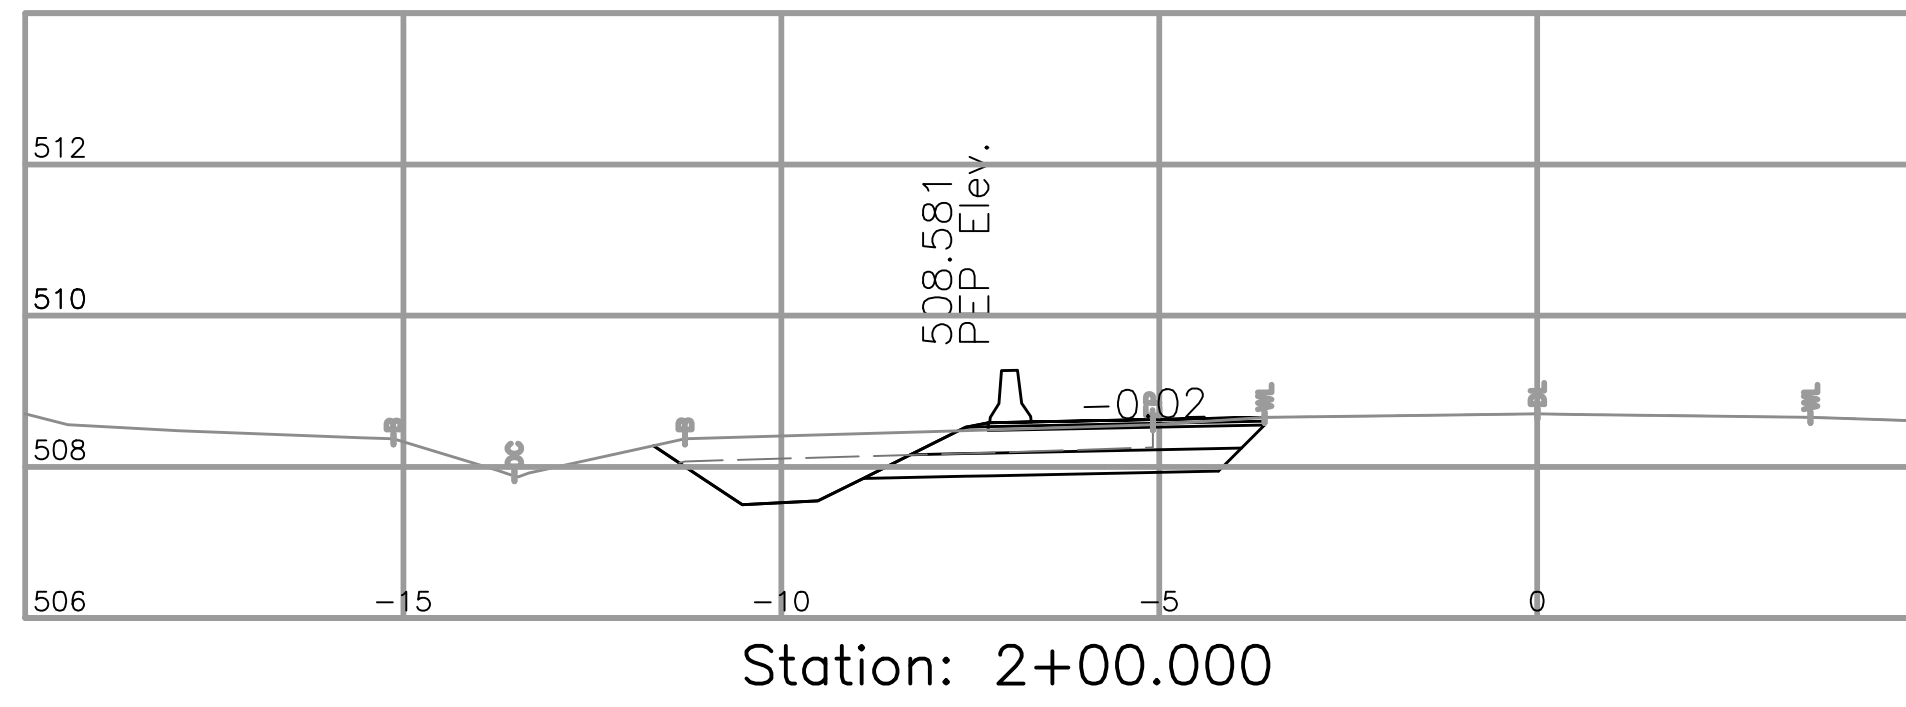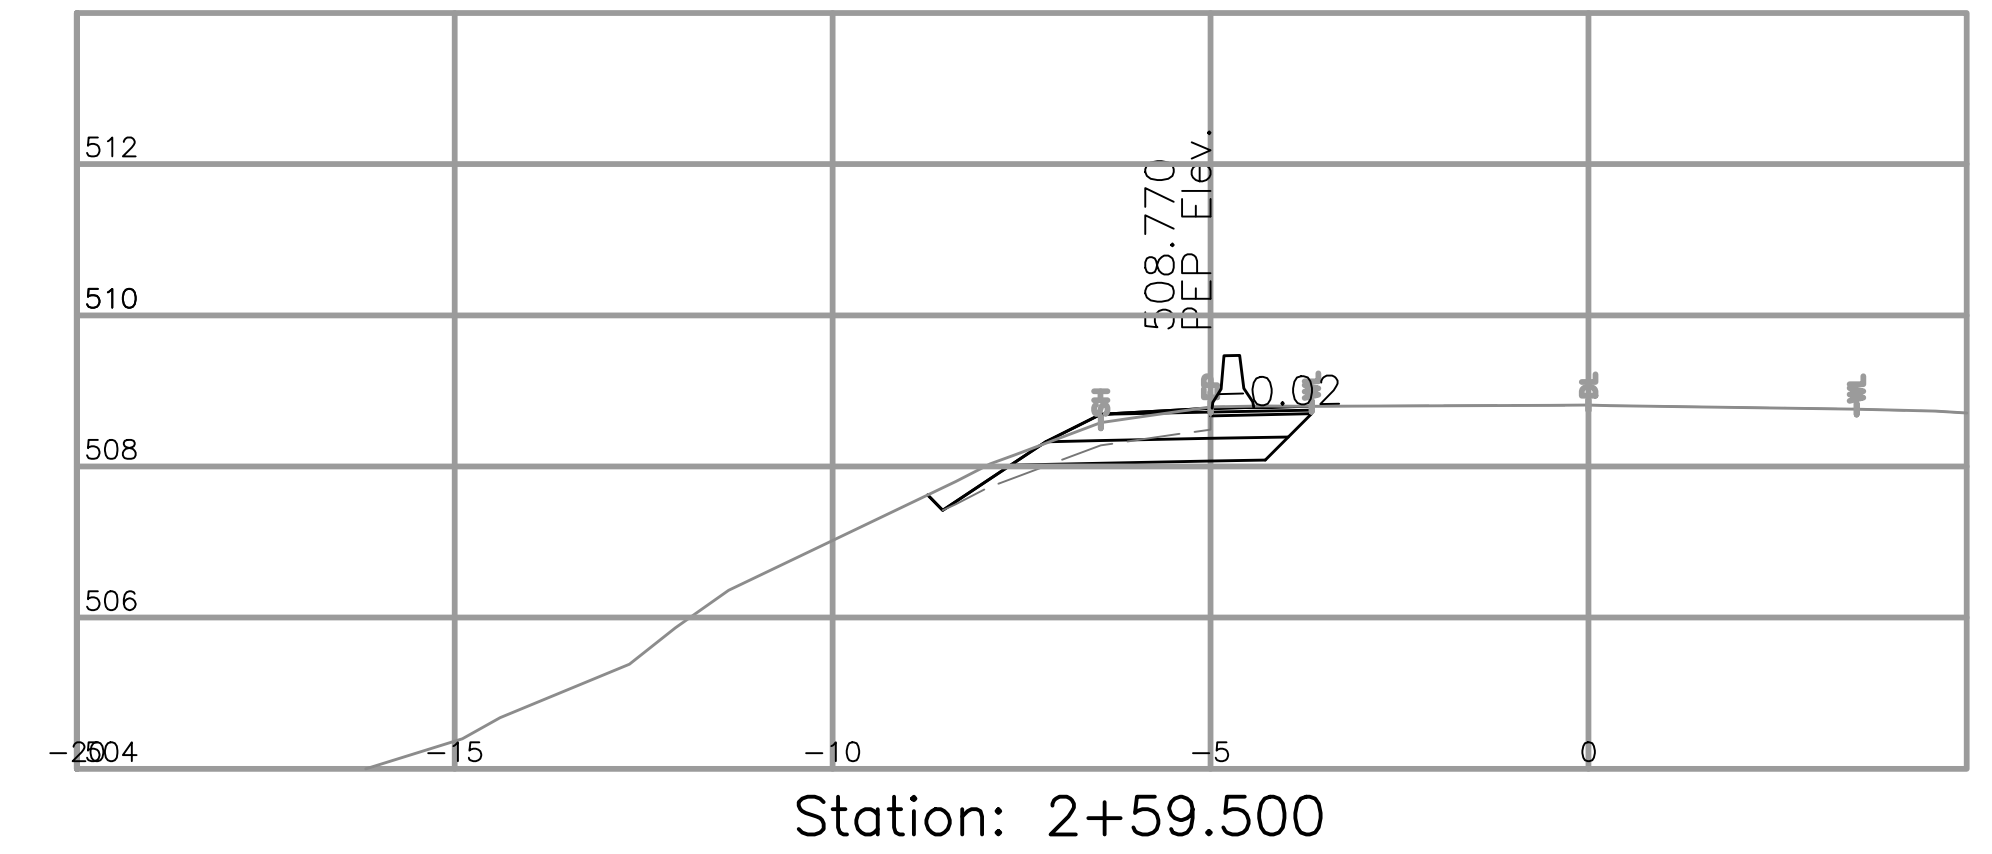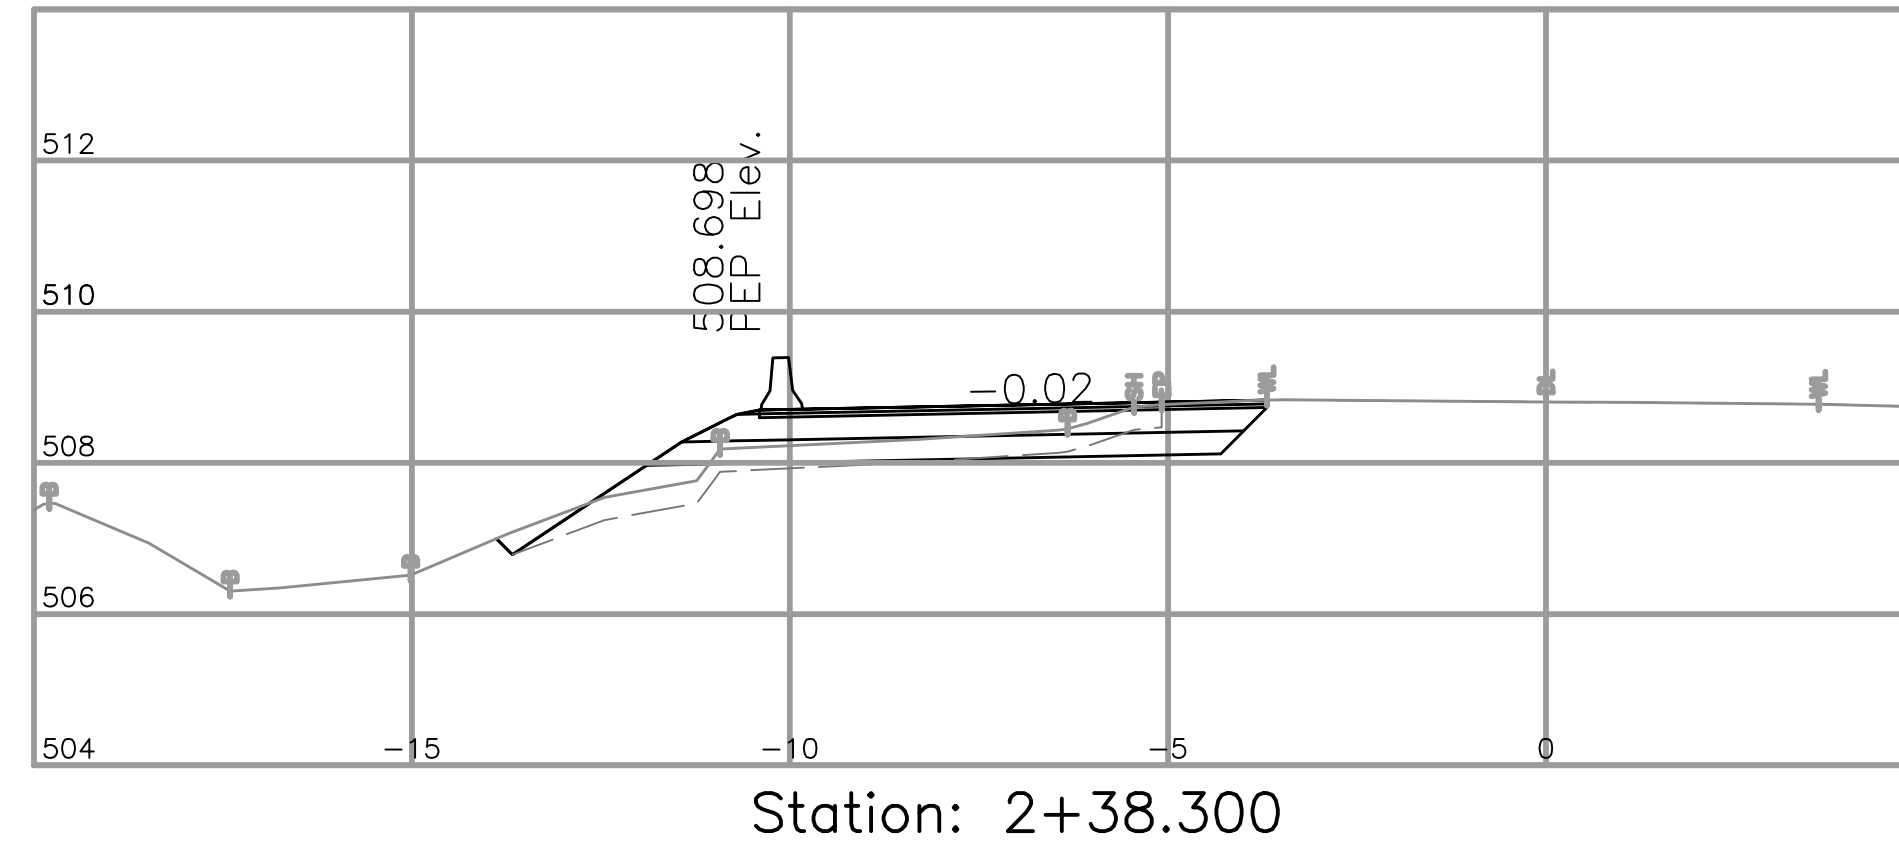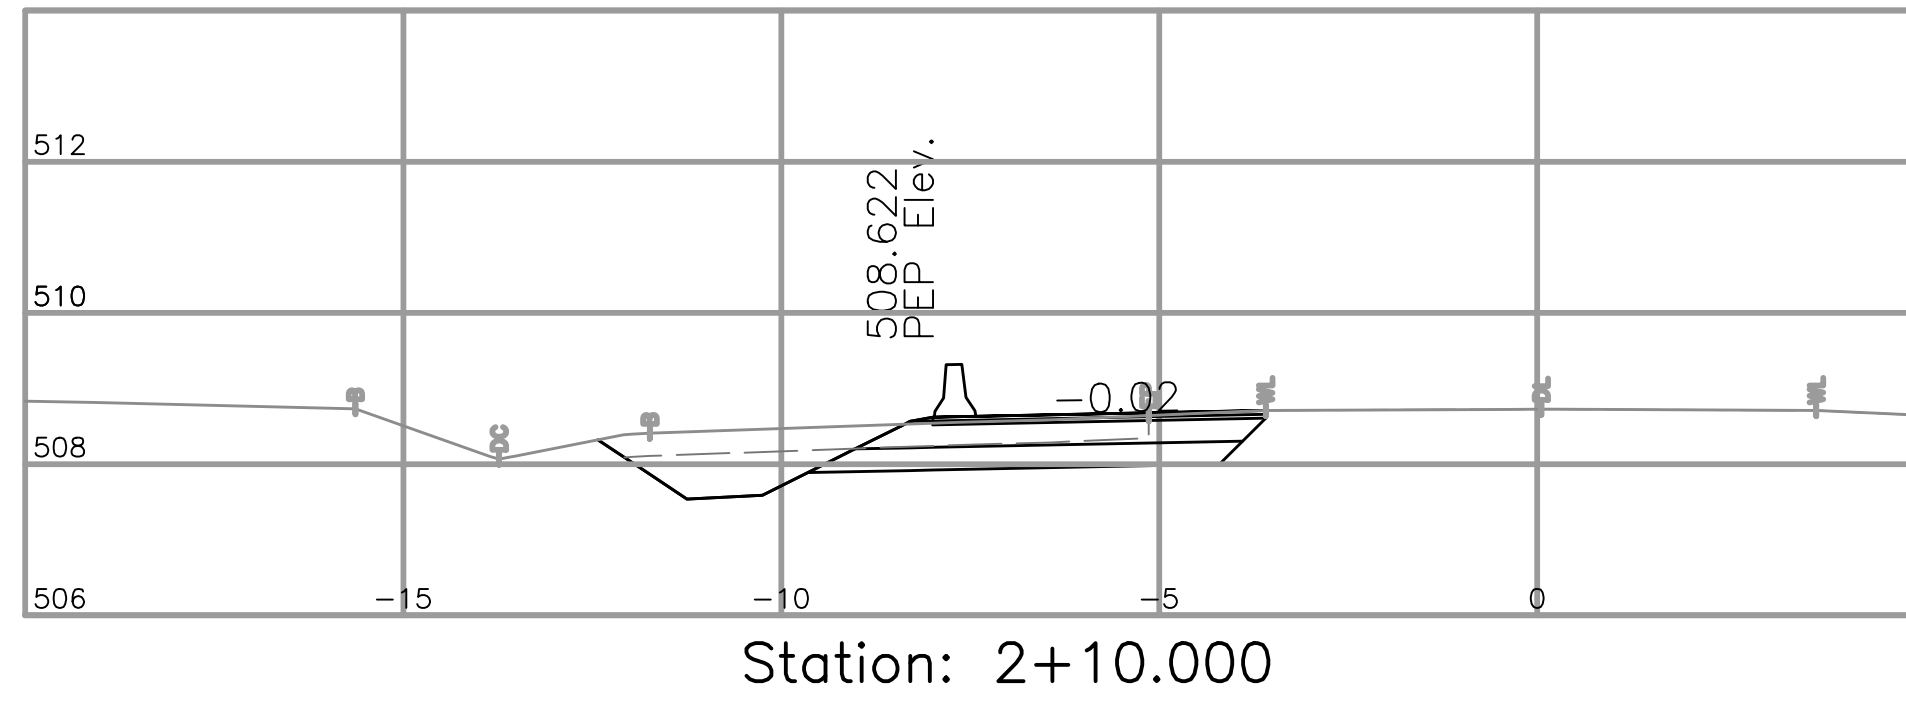

SCALE 0 1 1:100 5m

CAD FILENAME \_\_\_\_\_ DATE \_\_\_\_\_

REV	DATE	REVISIONS	SIGNATURE

SENIOR DESIGNER \_\_\_\_\_ DATE YYYY-MM-DD

MINISTRY OF TRANSPORTATION AND INFRASTRUCTURE  
SOUTHERN INTERIOR REGION  
HIGHWAY ENGINEERING

DESIGNED \_\_\_\_\_ W.W. DATE 2017-04-21  
QUALITY CONTROL \_\_\_\_\_ W.W. DATE 2017-04-21  
QUALITY ASSURANCE \_\_\_\_\_ W.W. DATE 2017-04-21  
DRAWN \_\_\_\_\_ C.H. DATE 2017-04-21

X-SECTIONS  
HIGHWAY No.97N  
HWY 97N/HWY99 JUNCTION  
DYNAMIC MESSAGE SIGN

FILE NUMBER	PROJECT NUMBER	REG	DRAWING NUMBER	REV
-	-	2	-	-