


TYPICAL DETOUR BRIDGE SECTION
SCALE 1:25

NOTES

- CONTRACTOR TO PROVIDE PROPOSED BRIDGE DESIGN FOR MOTI REVIEW AND ACCEPTANCE AS PER SPECIAL PROVISIONS.
- WHERE THERE IS A CONFLICT BETWEEN THIS CONCEPT AND THE SPECIAL PROVISIONS, THE SPECIAL PROVISIONS SHALL GOVERN.
- FOR DETOUR BRIDGE DETAILS SEE DRAWINGS 20212554-09-3-100 TO 104. ONLY THE DETOUR BRIDGE COMPONENTS SHOWN IN DRAWINGS 20212554-09-03-100 TO 104 ARE TO BE SUPPLIED BY THE MINISTRY. SUBSTRUCTURE AND ANY COMPONENTS MARKED IN DRAWINGS 20212554-09-03-100 TO 104 AS "BY OTHERS" SHALL BE THE RESPONSIBILITY OF THE CONTRACTOR.

PROPOSED CONCEPT ONLY

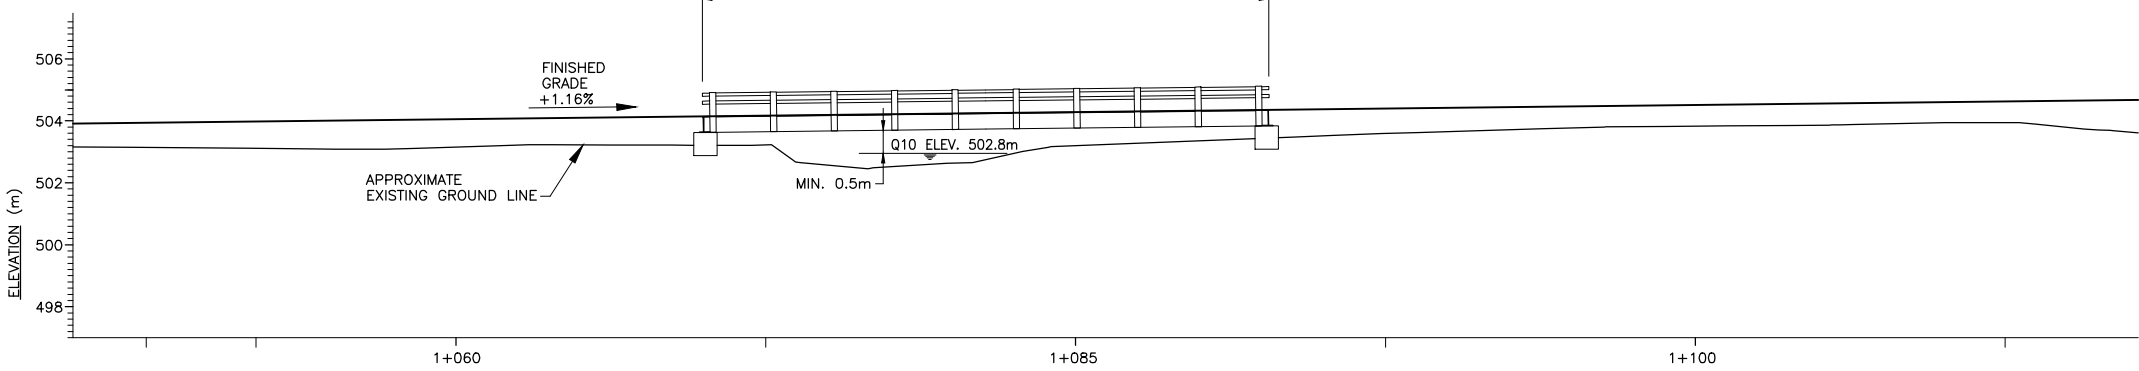

PROFILE ALONG CL DETOUR
SCALE 1:125

Rev	Date	Description	Init

REVISIONS



OKANAGAN SHUSWAP HIGHWAY DISTRICT
CREIGHTON VALLEY ROAD
DALY BRIDGE
DETOUR CONCEPT

PREPARED UNDER THE DIRECTION OF		DESIGNED AM DATE FEB. 2023
CHECKED SA DATE FEB. 2023		DRAWN WHK/AJP DATE FEB. 2023
ENGINEER OF RECORD		SCALE AS NOTED
DATE	FILE No.	REG. No. DRAWING No.
		25311-0000 2 6489-SK1