

DESIGN SPEED 80 km/h    L100 - DESIGN VEHICLE WB-20

REF PLAN SEE DWG R2-1301-101

REF TYPICAL SECTIONS SEE DWG R2-1301-301

REF GEOMETRIC, LANING, SIGNING AND PAVEMENT MARKINGS SEE DWG R2-1301-401

REV	DATE	REVISIONS	NAME

MINISTRY EGBC PERMIT TO PRACTICE 1003429

**BRITISH COLUMBIA**





**MINISTRY OF TRANSPORTATION AND TRANSIT**  
SOUTHERN INTERIOR REGION  
HIGHWAY ENGINEERING AND GEOMATICS

DESIGNED: D. DIDONATO DATE: 2025-05-08  
 QUALITY CONTROL: W. WIDYARATNE DATE: 2025-05-08  
 QUALITY ASSURANCE: M. DIDONATO DATE: 2025-05-05  
 PLOT DATE: \_\_\_\_\_  
 DRAWN: M. OLIVARES DATE: 2025-05-05

**X-SECTIONS**  
HIGHWAY No.1  
GLADWIN CULVERT REPLACEMENT

SCALE 0 2 1:250 12m

PROJECT NUMBER	REG	DRAWING NUMBER	REV
25771-0000	2	SHEET 1	-

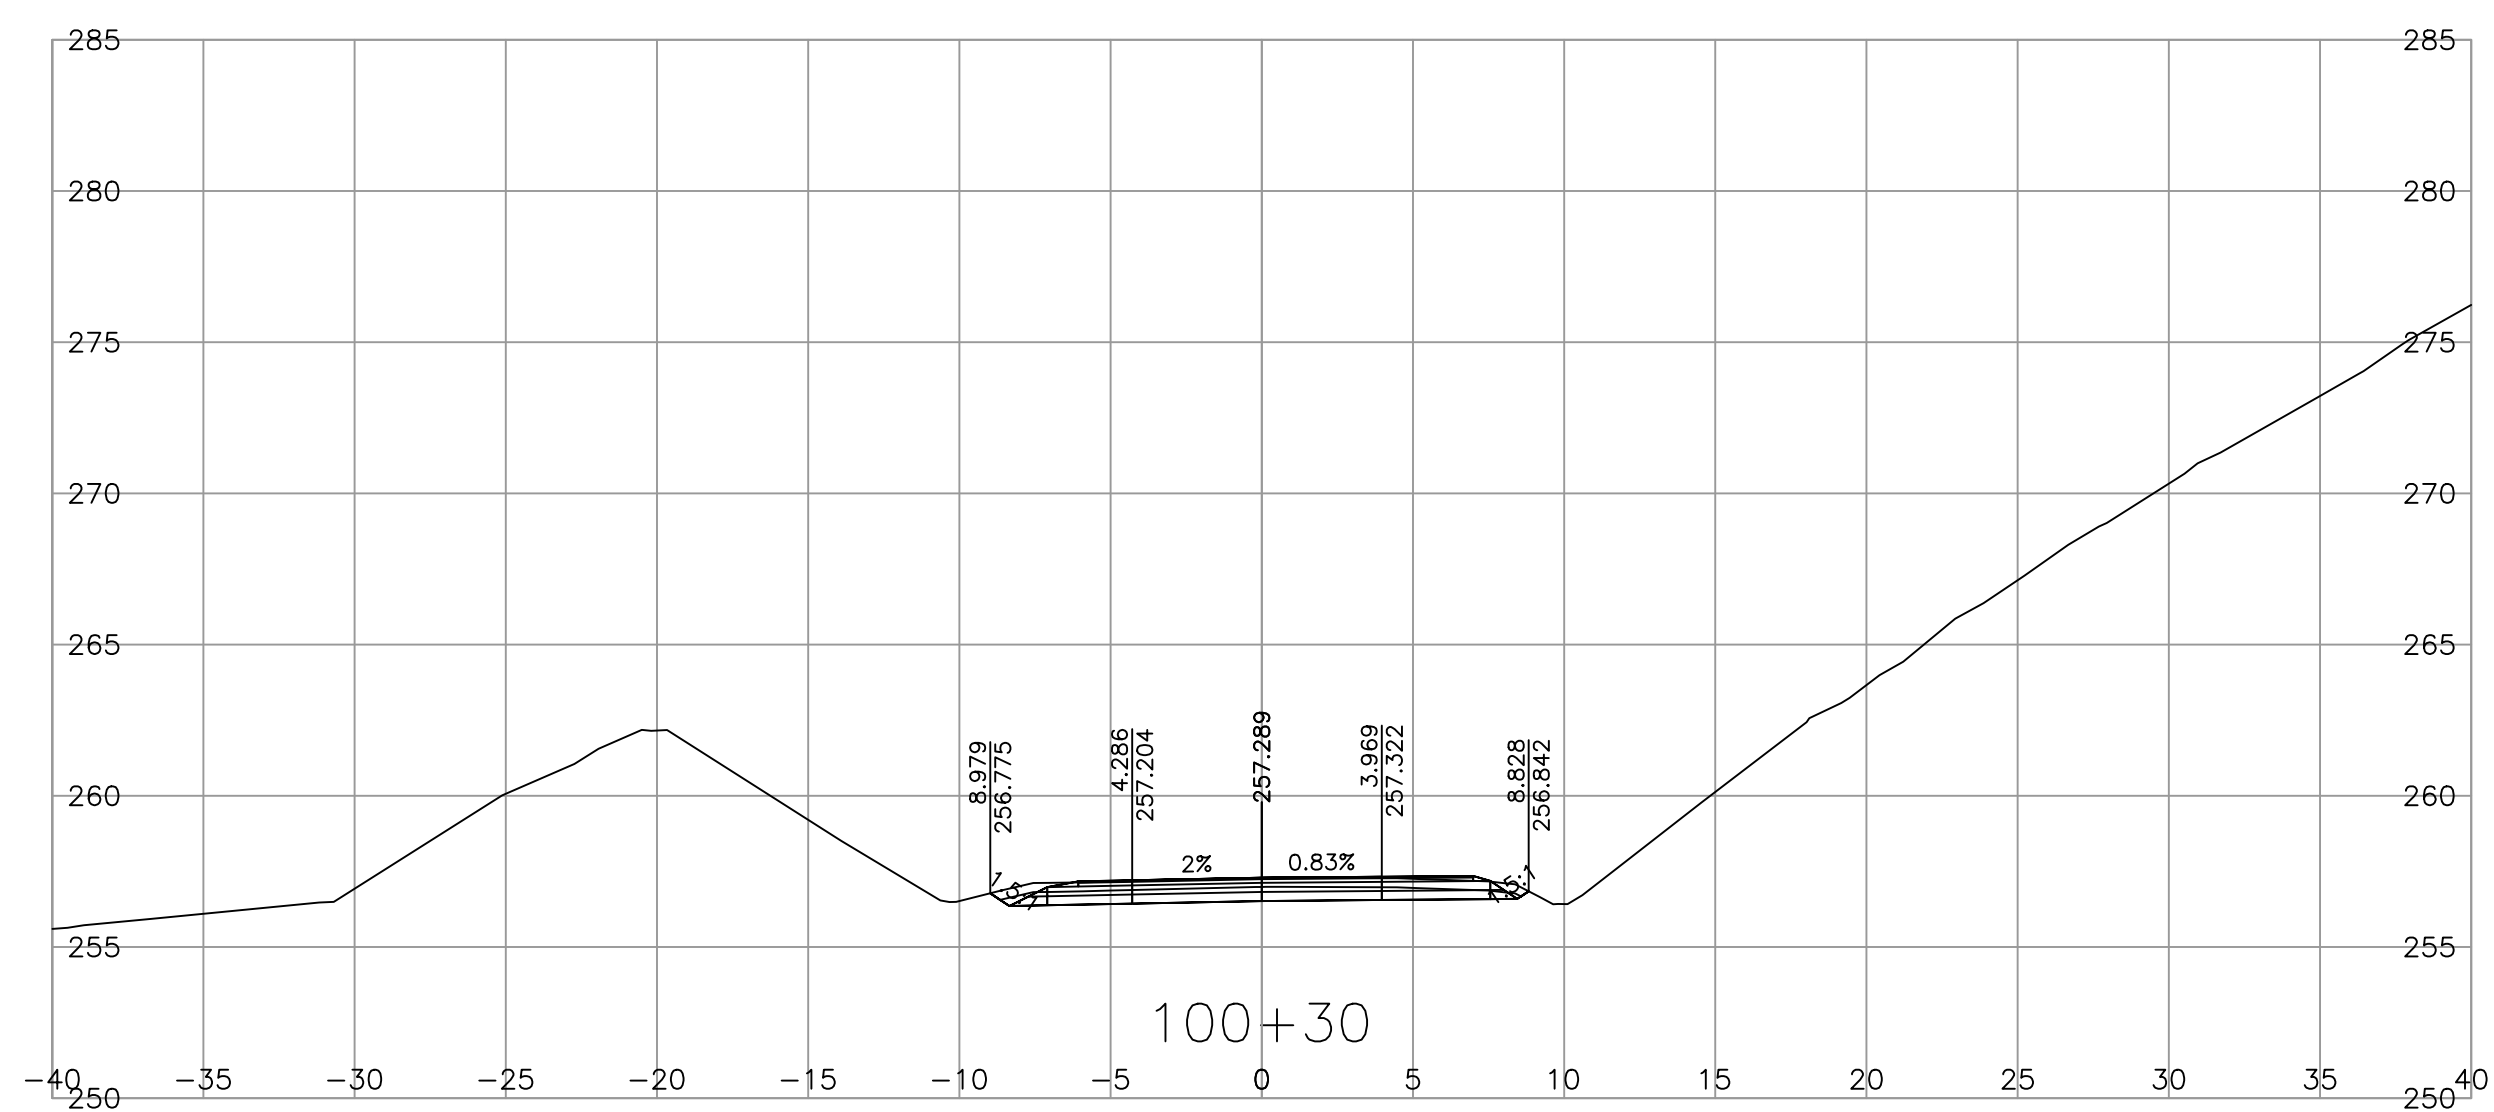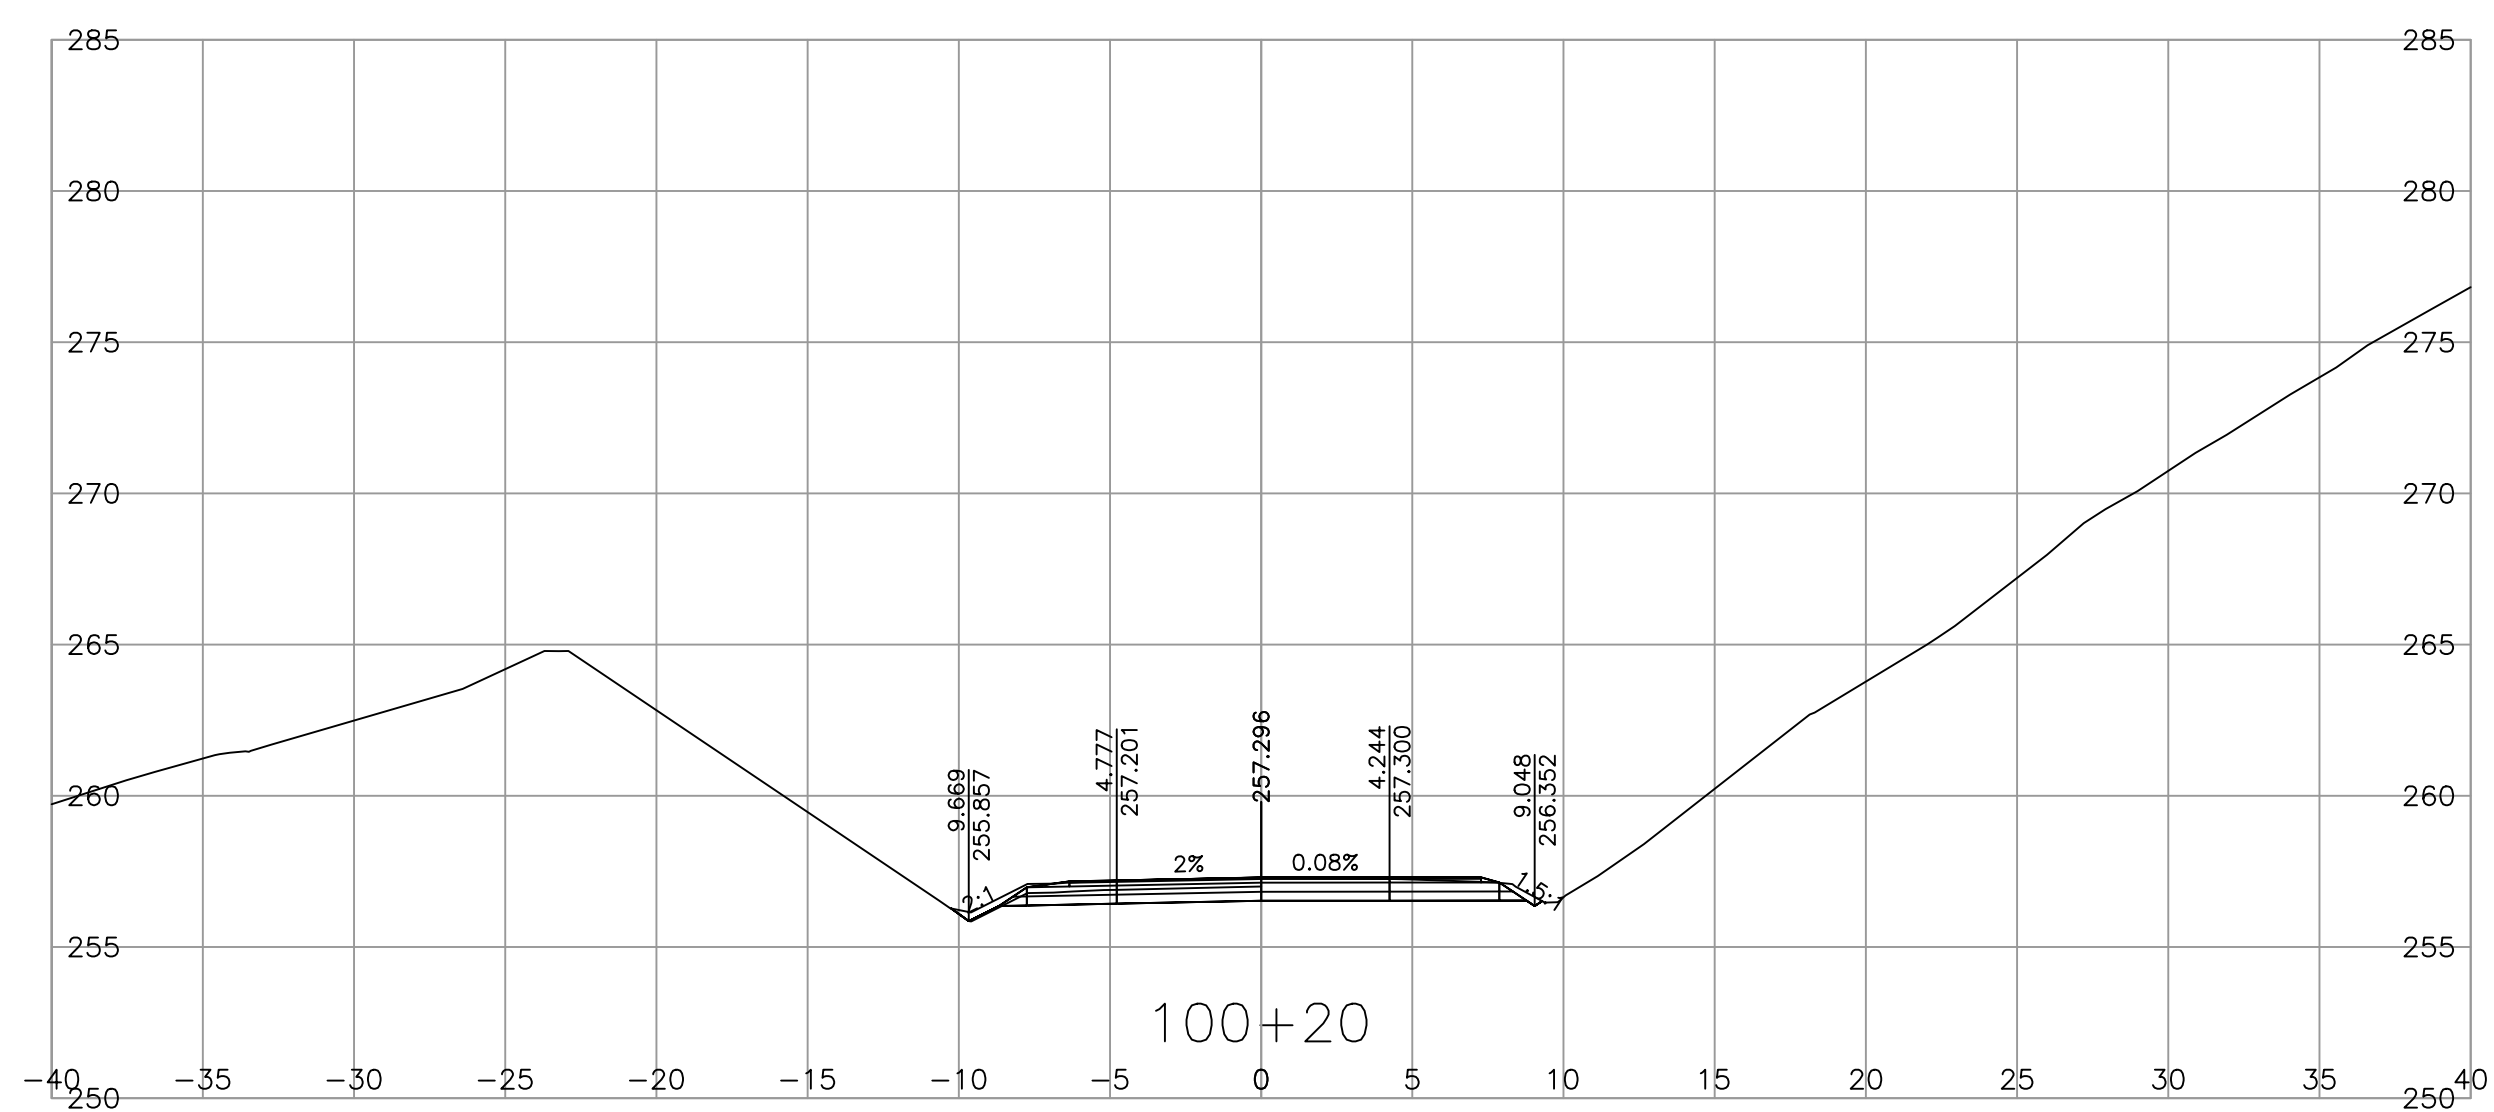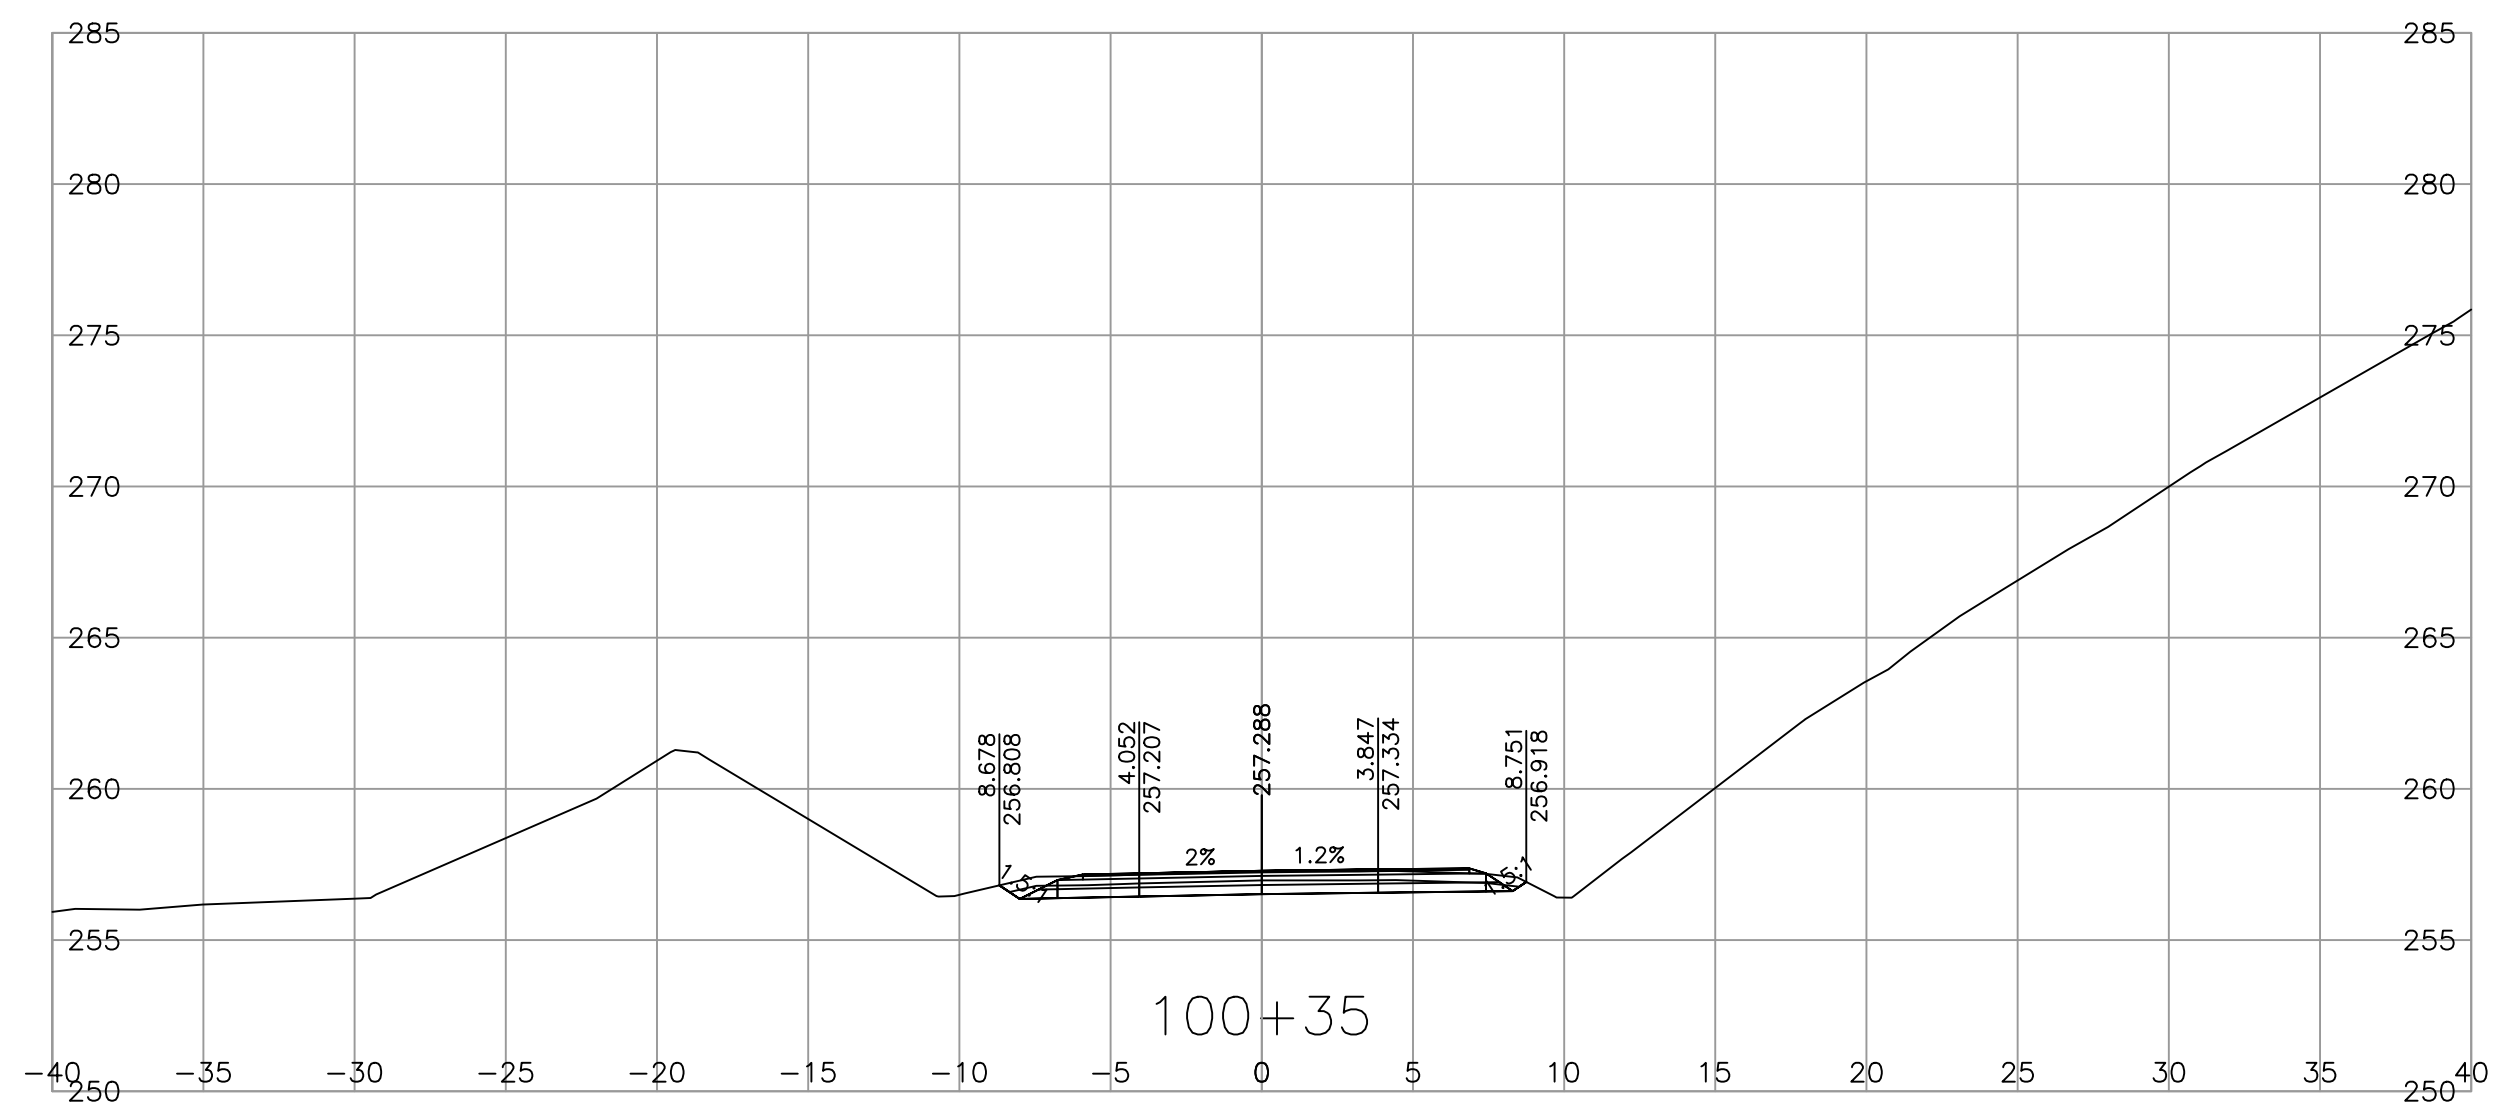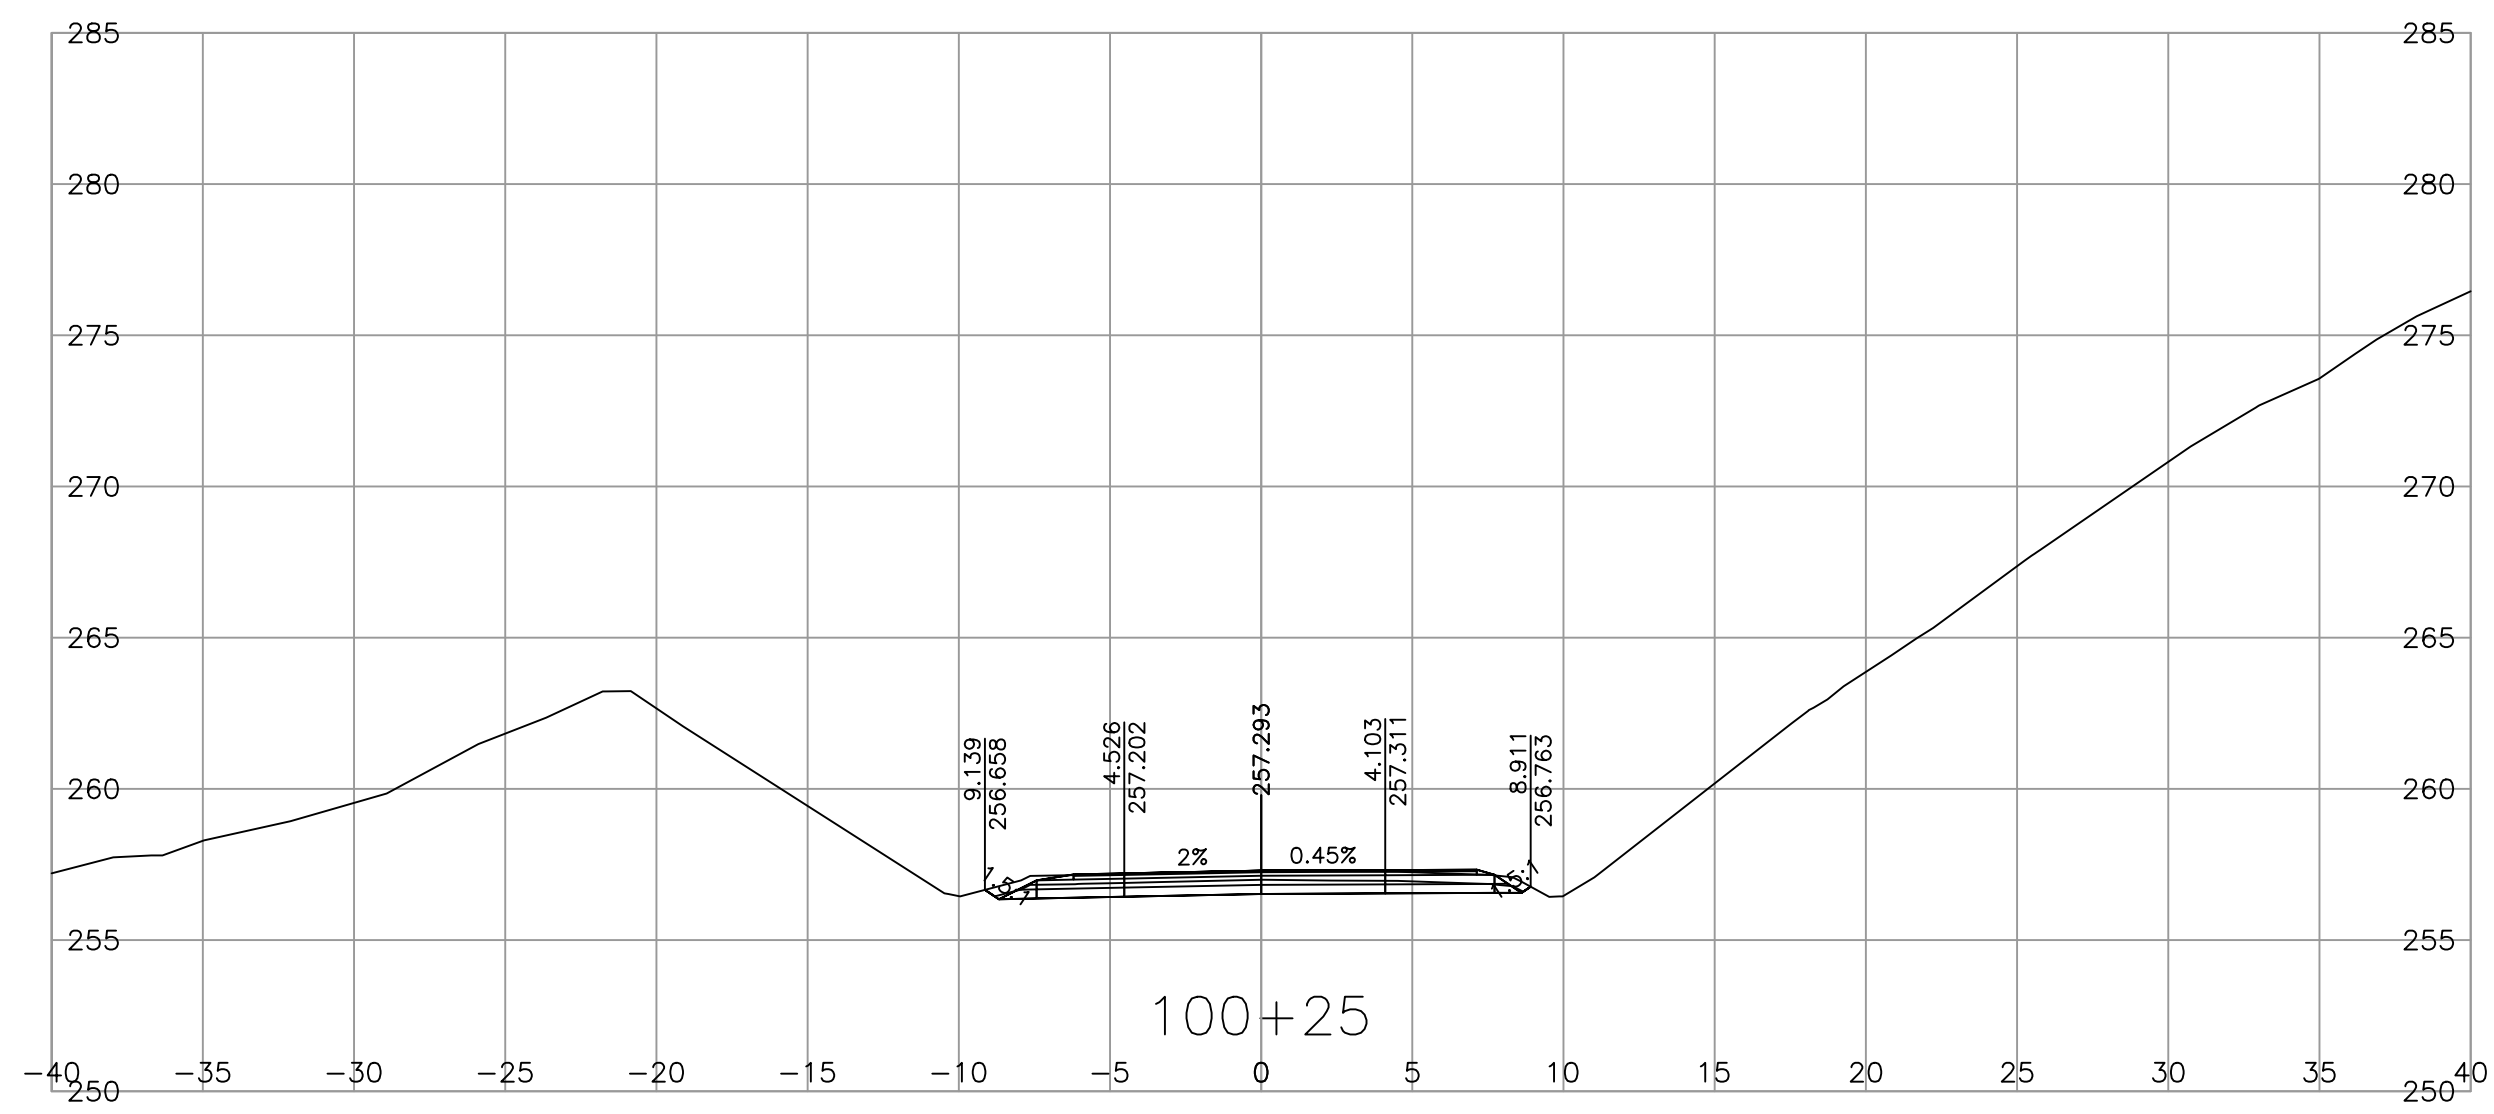

DESIGN SPEED 80 km/h    L100 - DESIGN VEHICLE WB-20  
 REF PLAN SEE DWG R2-1301-101  
 REF TYPICAL SECTIONS SEE DWG R2-1301-301  
 REF GEOMETRIC, LANING, SIGNING AND PAVEMENT MARKINGS SEE DWG R2-1301-401

REV	DATE	REVISIONS	NAME





MINISTRY EGBC PERMIT TO PRACTICE 1003429

BRITISH COLUMBIA  
 MINISTRY OF TRANSPORTATION AND TRANSIT  
 SOUTHERN INTERIOR REGION  
 HIGHWAY ENGINEERING AND GEOMATICS

DESIGNED: D. DIDONATO DATE: 2025-05-08  
 QUALITY CONTROL: W. WIDYARATNE DATE: 2025-05-08  
 QUALITY ASSURANCE: M. DIDONATO DATE: 2025-05-08  
 PLOT DATE: \_\_\_\_\_ DRAWN: M. OLIVARES DATE: 2025-05-08

**X-SECTIONS**  
 HIGHWAY No.1  
 GLADWIN CULVERT REPLACEMENT

SCALE 0 2 1:250 12m  
 PROJECT NUMBER 25771-0000 REG 2 DRAWING NUMBER SHEET 2 REV -

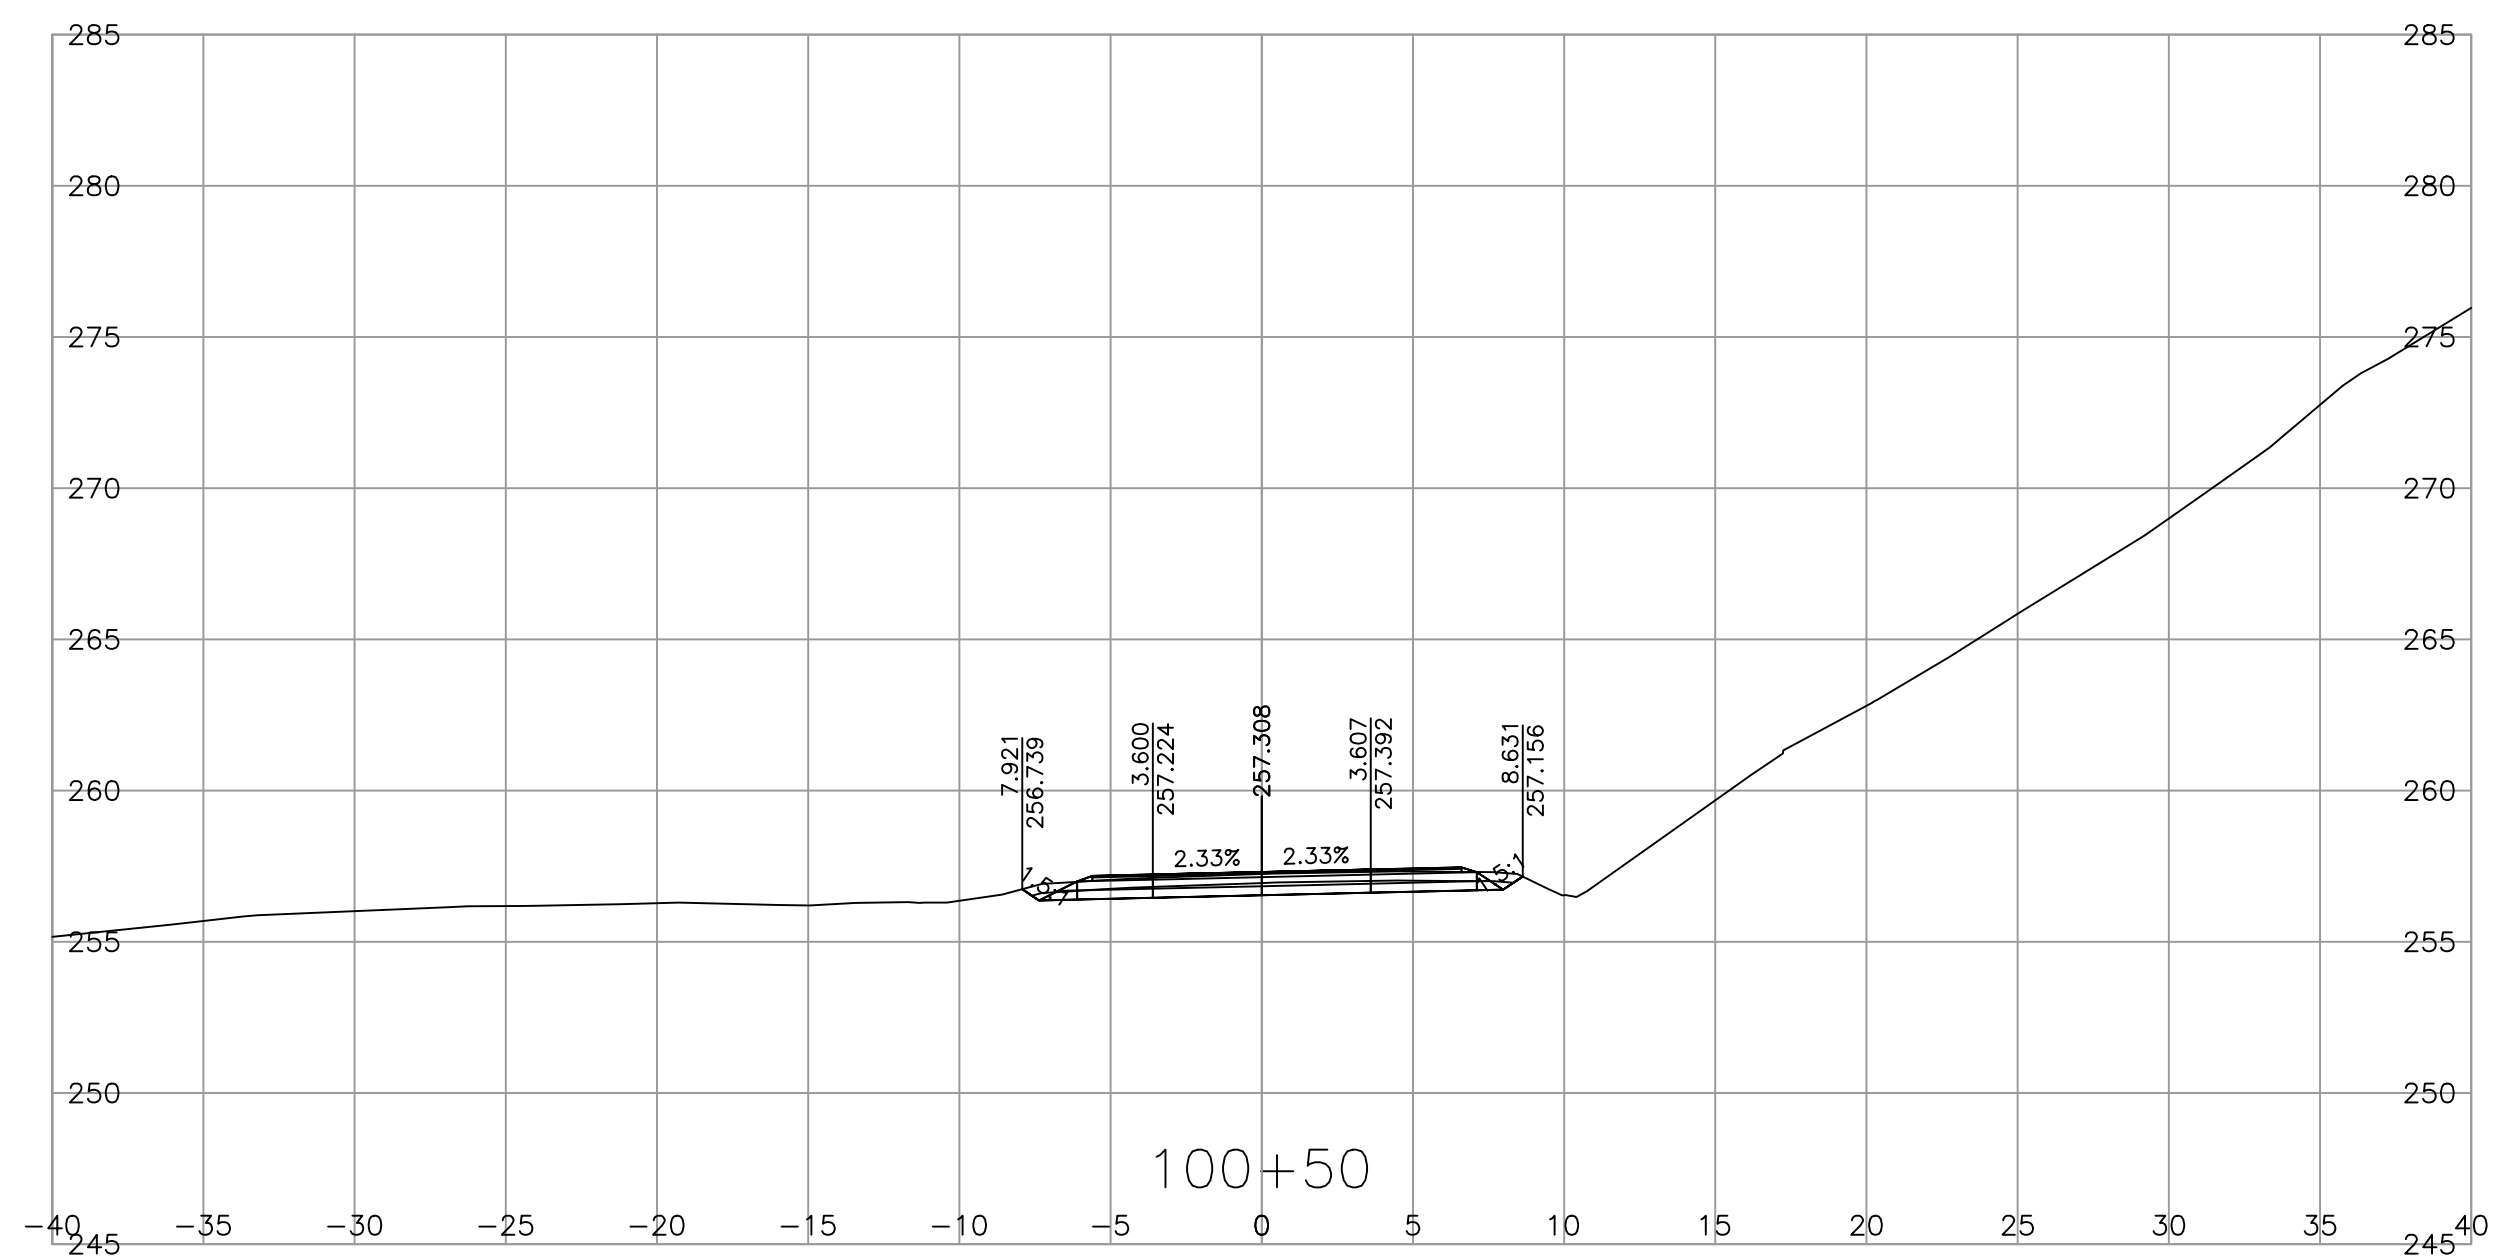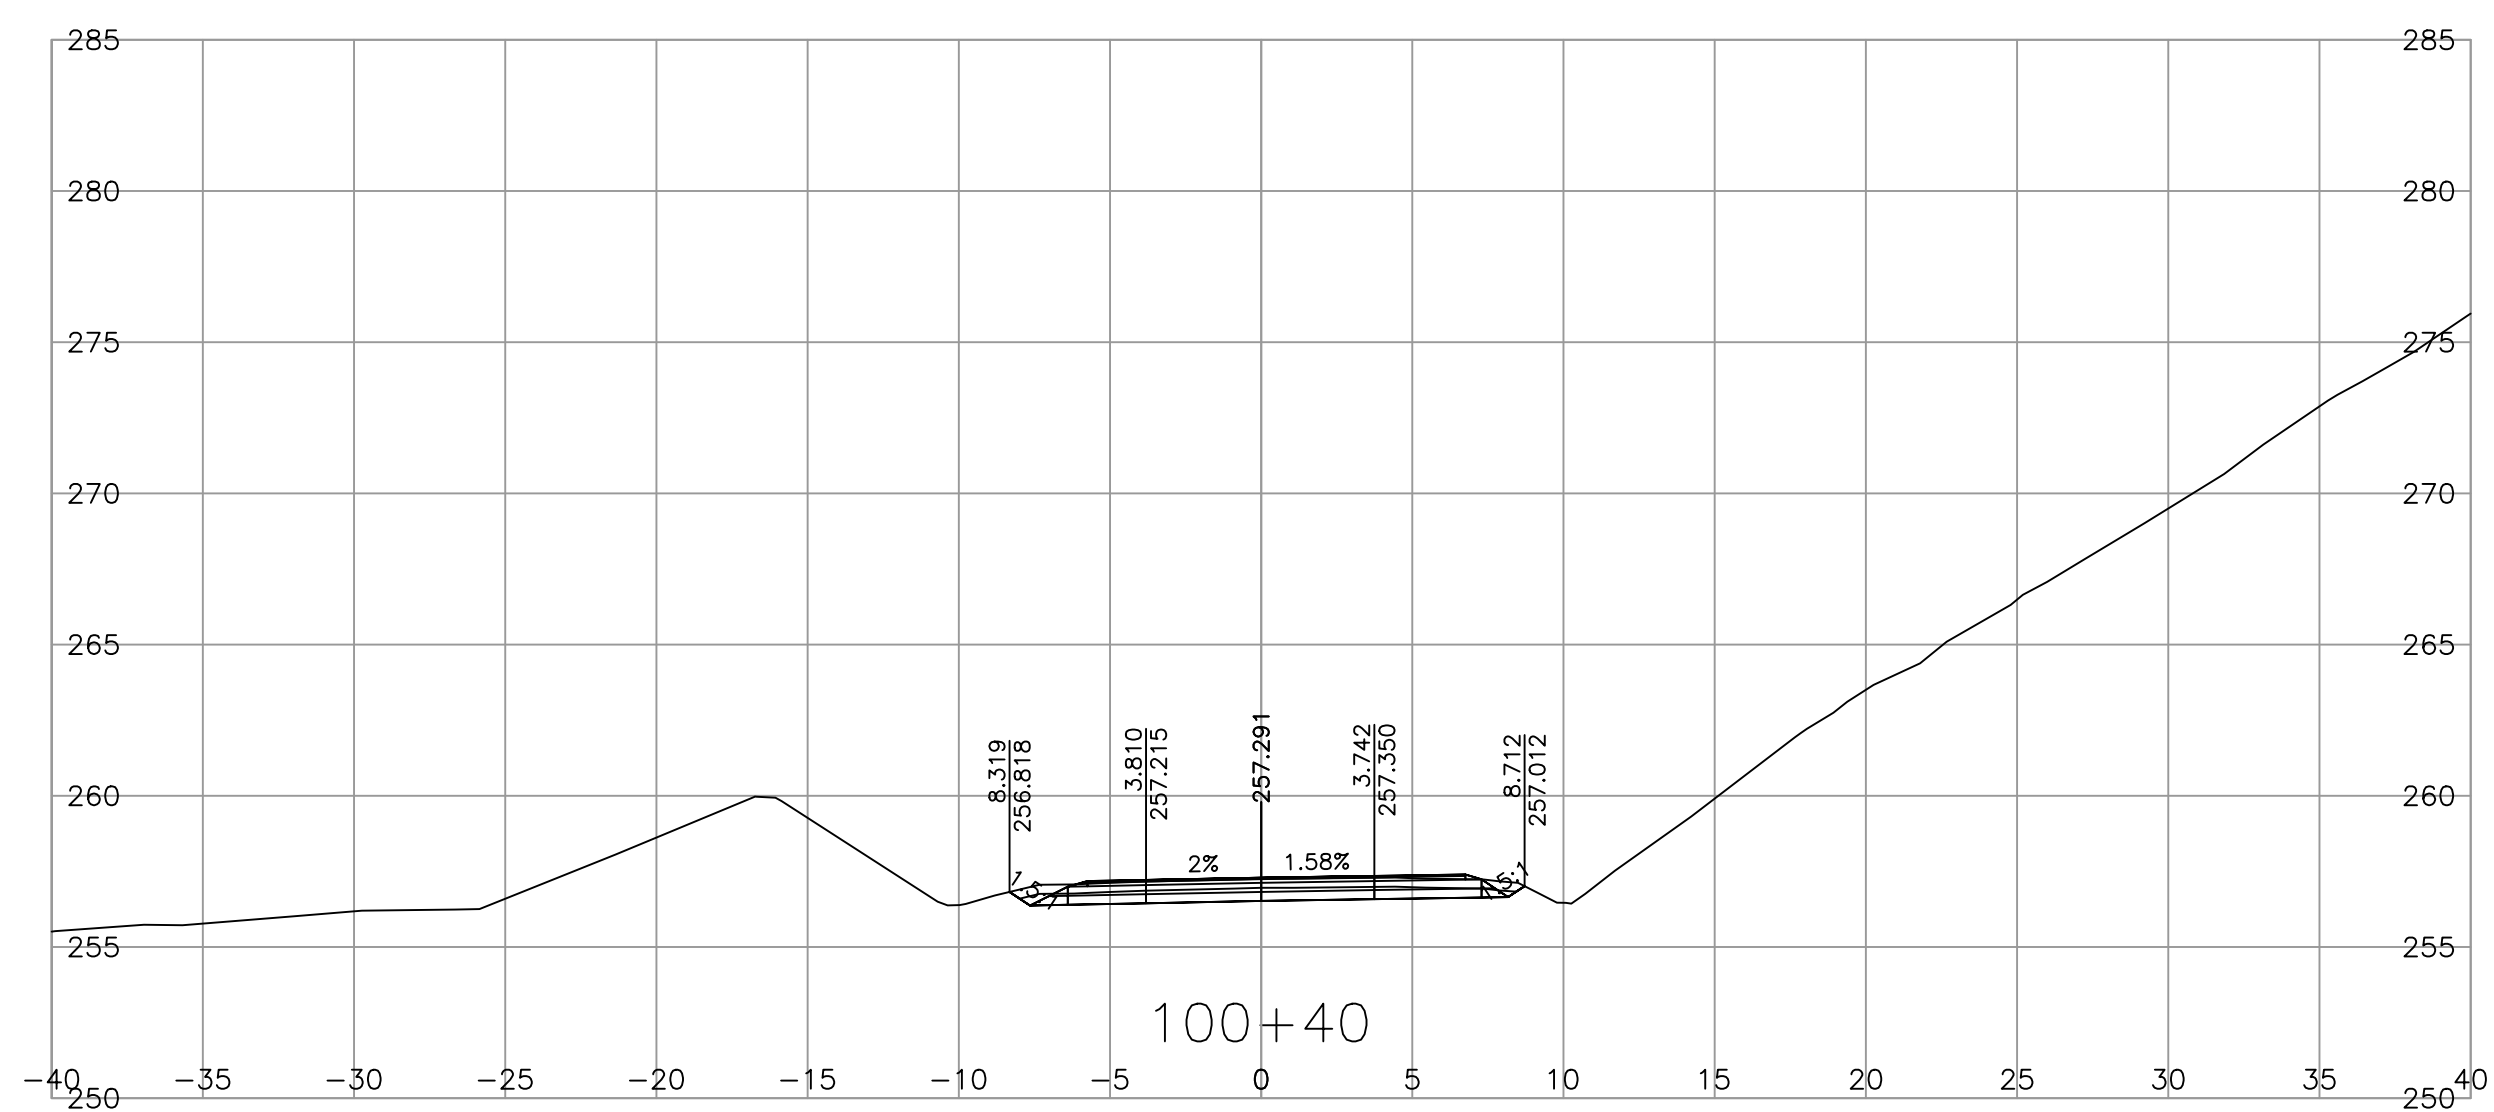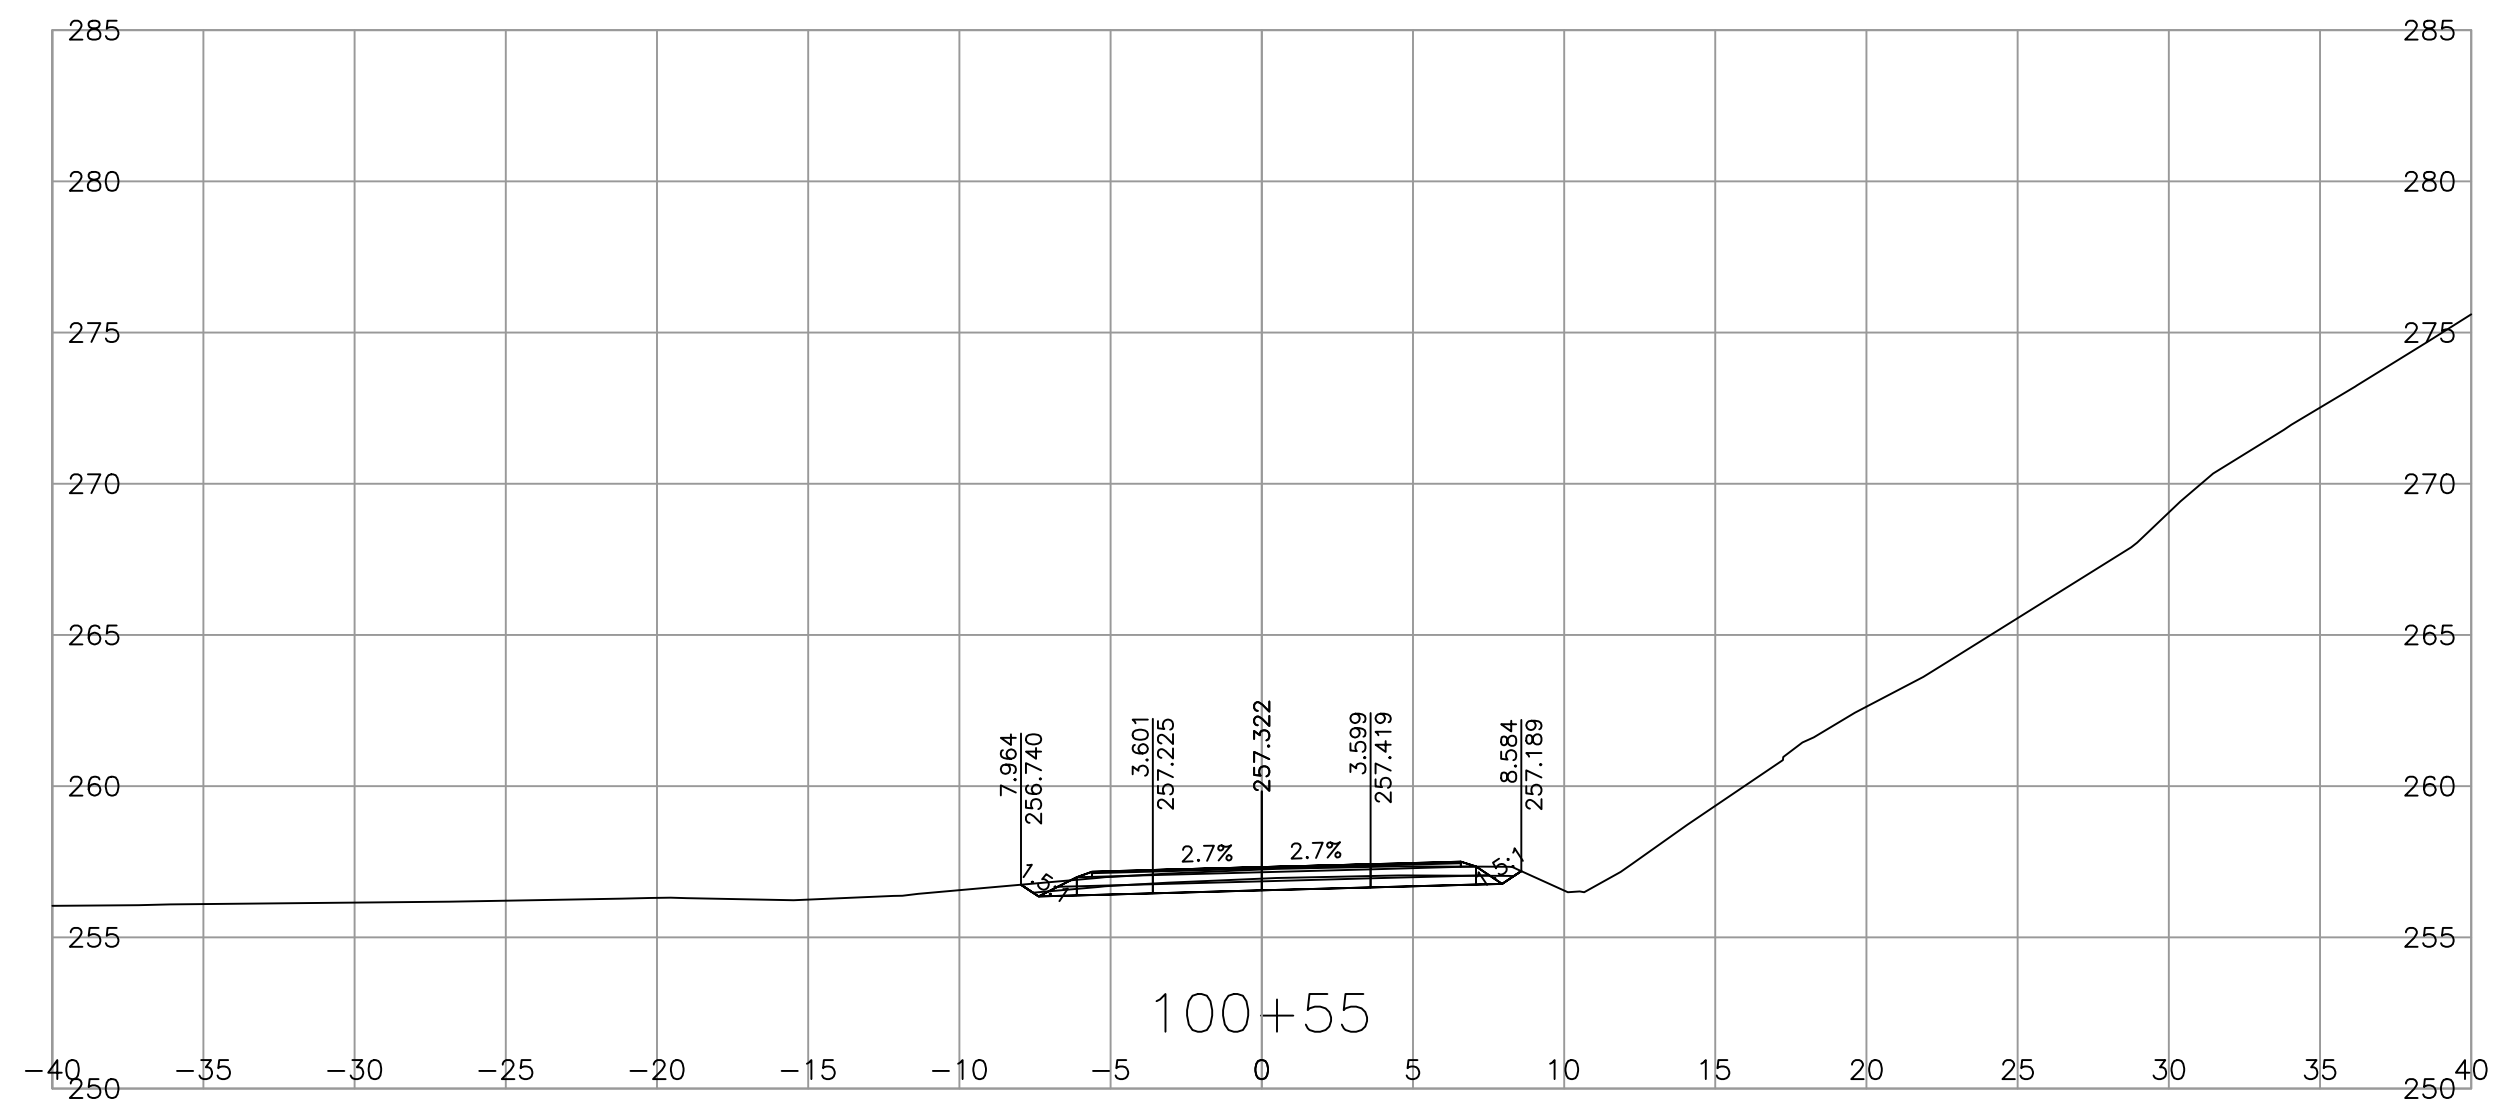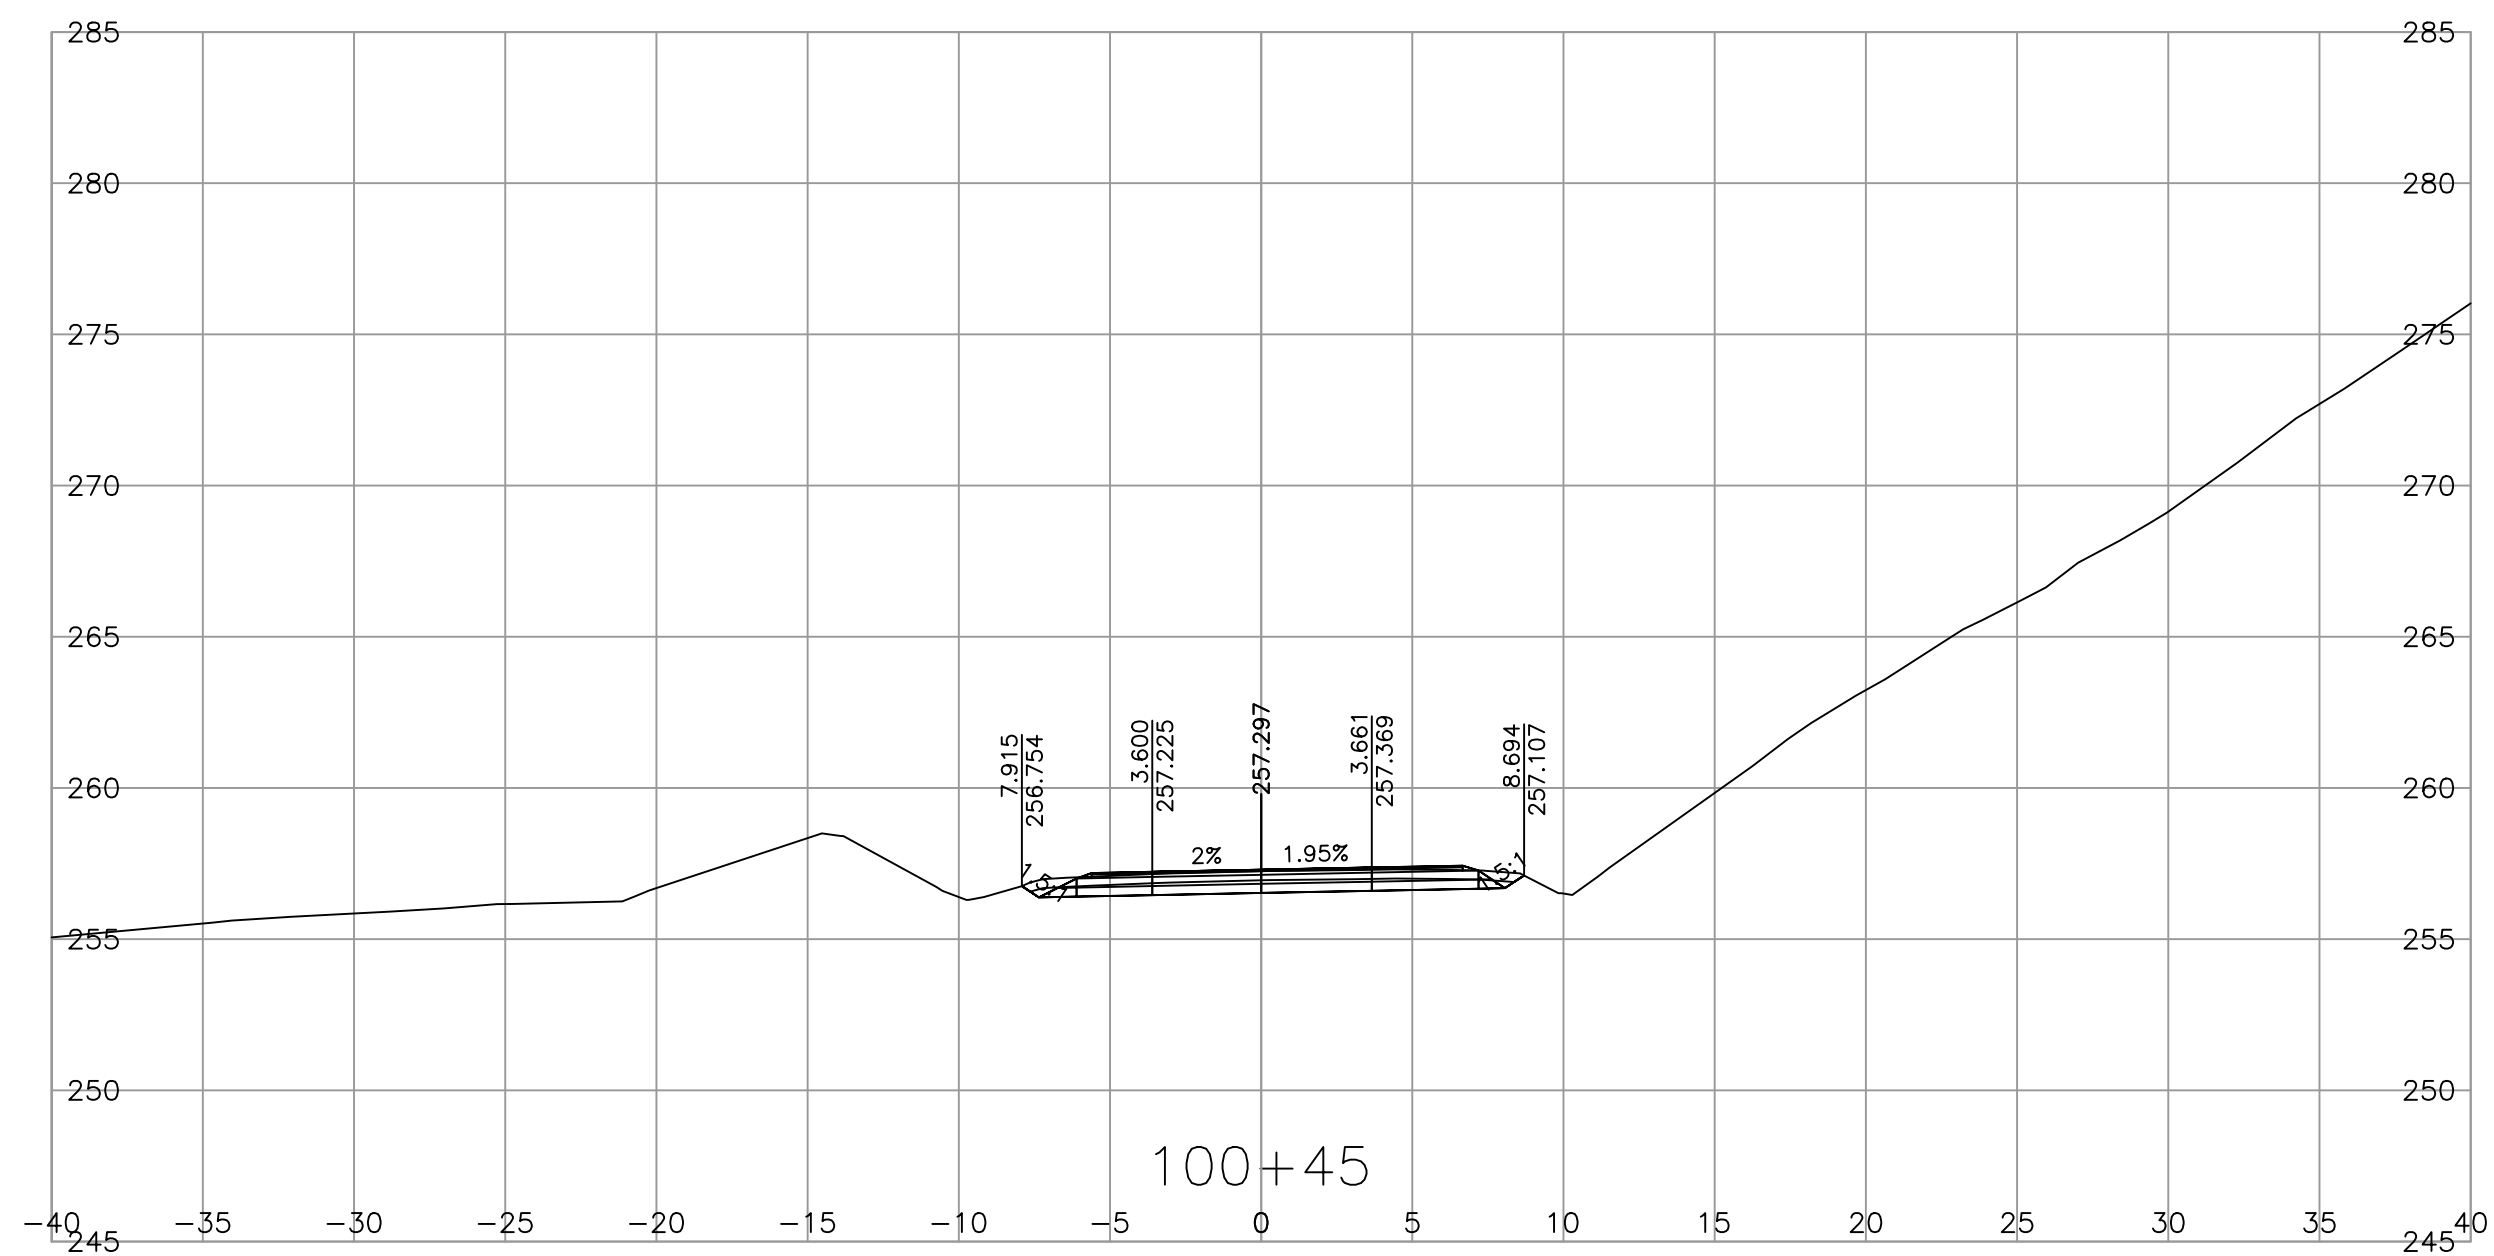

DESIGN SPEED 80 km/h    L100 - DESIGN VEHICLE WB-20


REF PLAN SEE DWG R2-1301-101

REF TYPICAL SECTIONS SEE DWG R2-1301-301

REF GEOMETRIC, LANING, SIGNING AND PAVEMENT MARKINGS SEE DWG R2-1301-401

REV	DATE	REVISIONS	NAME

MINISTRY EGBC PERMIT TO PRACTICE 1003429



**BRITISH COLUMBIA**  
 MINISTRY OF TRANSPORTATION AND TRANSIT  
 SOUTHERN INTERIOR REGION  
 HIGHWAY ENGINEERING AND GEOMATICS

DESIGNED: D. DIDONATO DATE: 2025-05-08  
 QUALITY CONTROL: W. WIDYARATNE DATE: 2025-05-08  
 QUALITY ASSURANCE: M. DIDONATO DATE: 2025-05-05  
 DRAWN: M. OLIVARES DATE: 2025-05-05







CAD FILENAME: \_\_\_\_\_  
 FILE NUMBER: \_\_\_\_\_  
 PLOT DATE: \_\_\_\_\_

**X-SECTIONS**

HIGHWAY No.1  
GLADWIN CULVERT REPLACEMENT

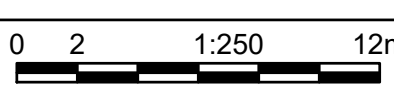SCALE  1:250

PROJECT NUMBER	REG	DRAWING NUMBER	REV
25771-0000	2	SHEET 3	-

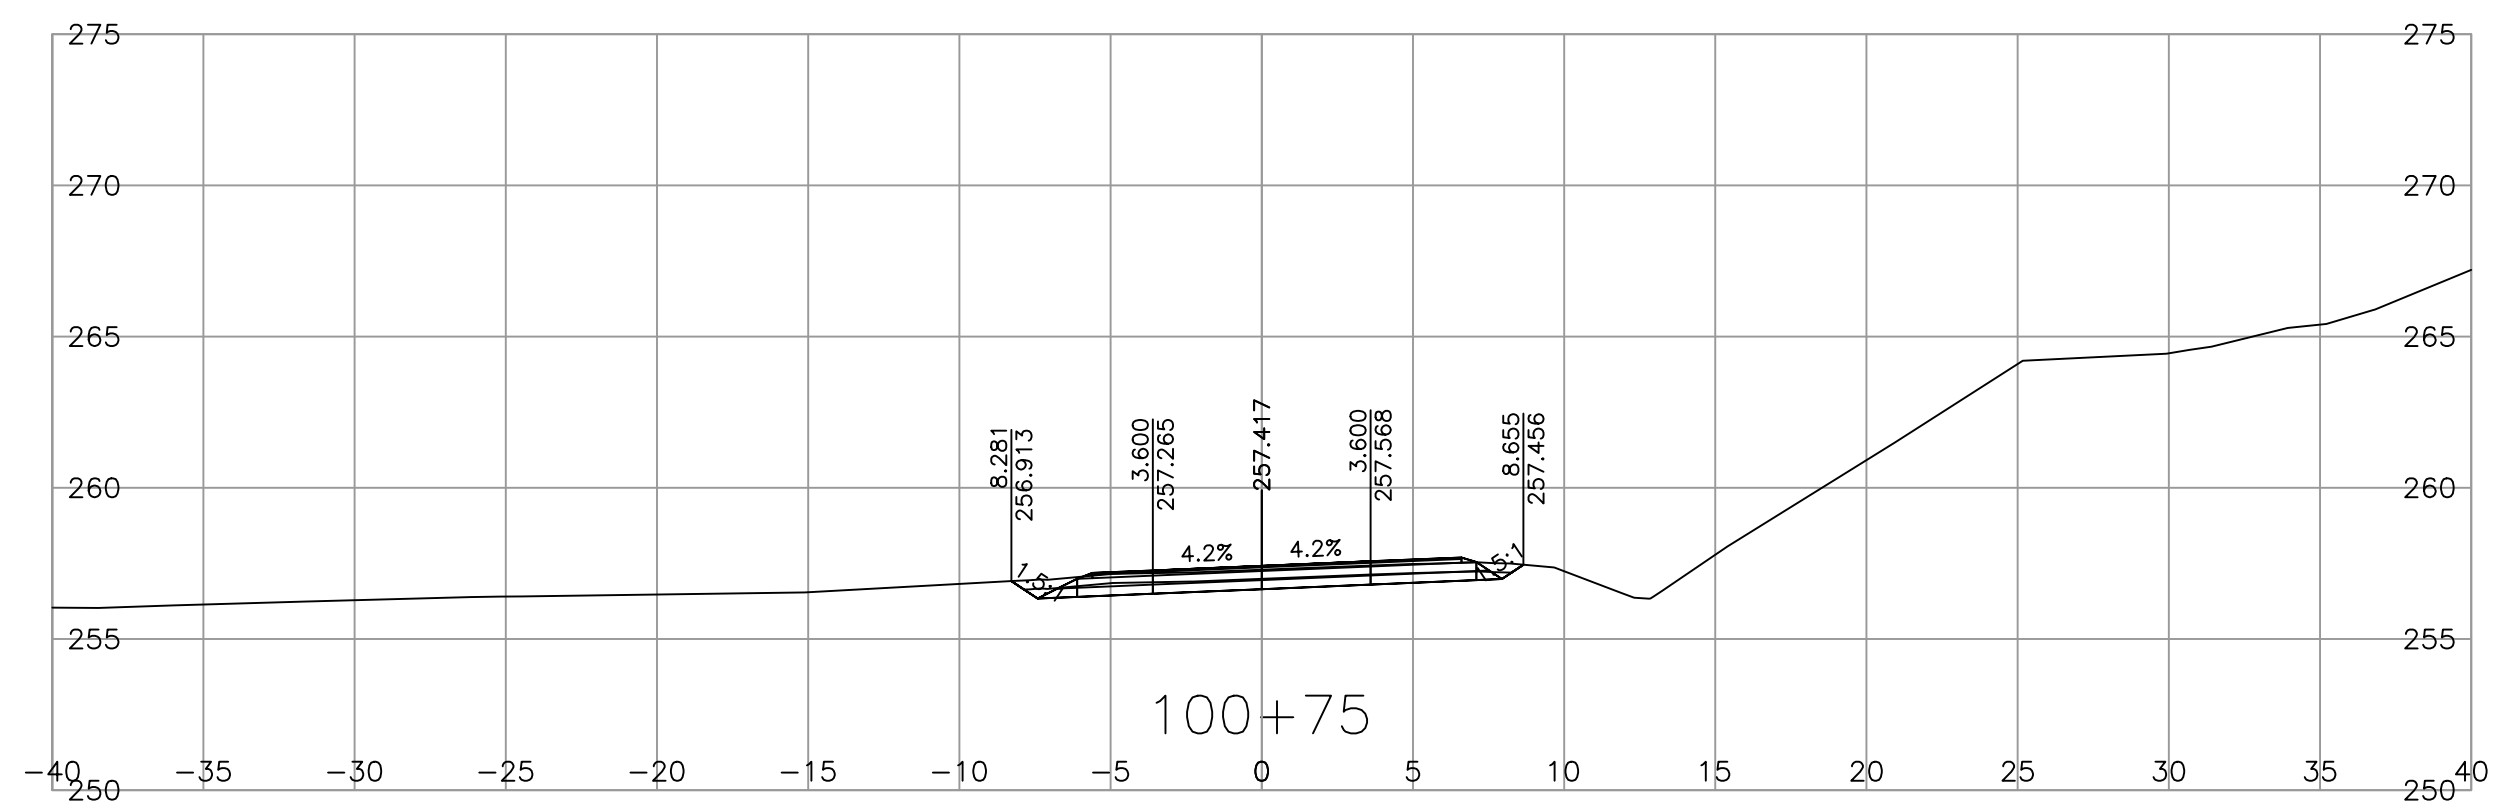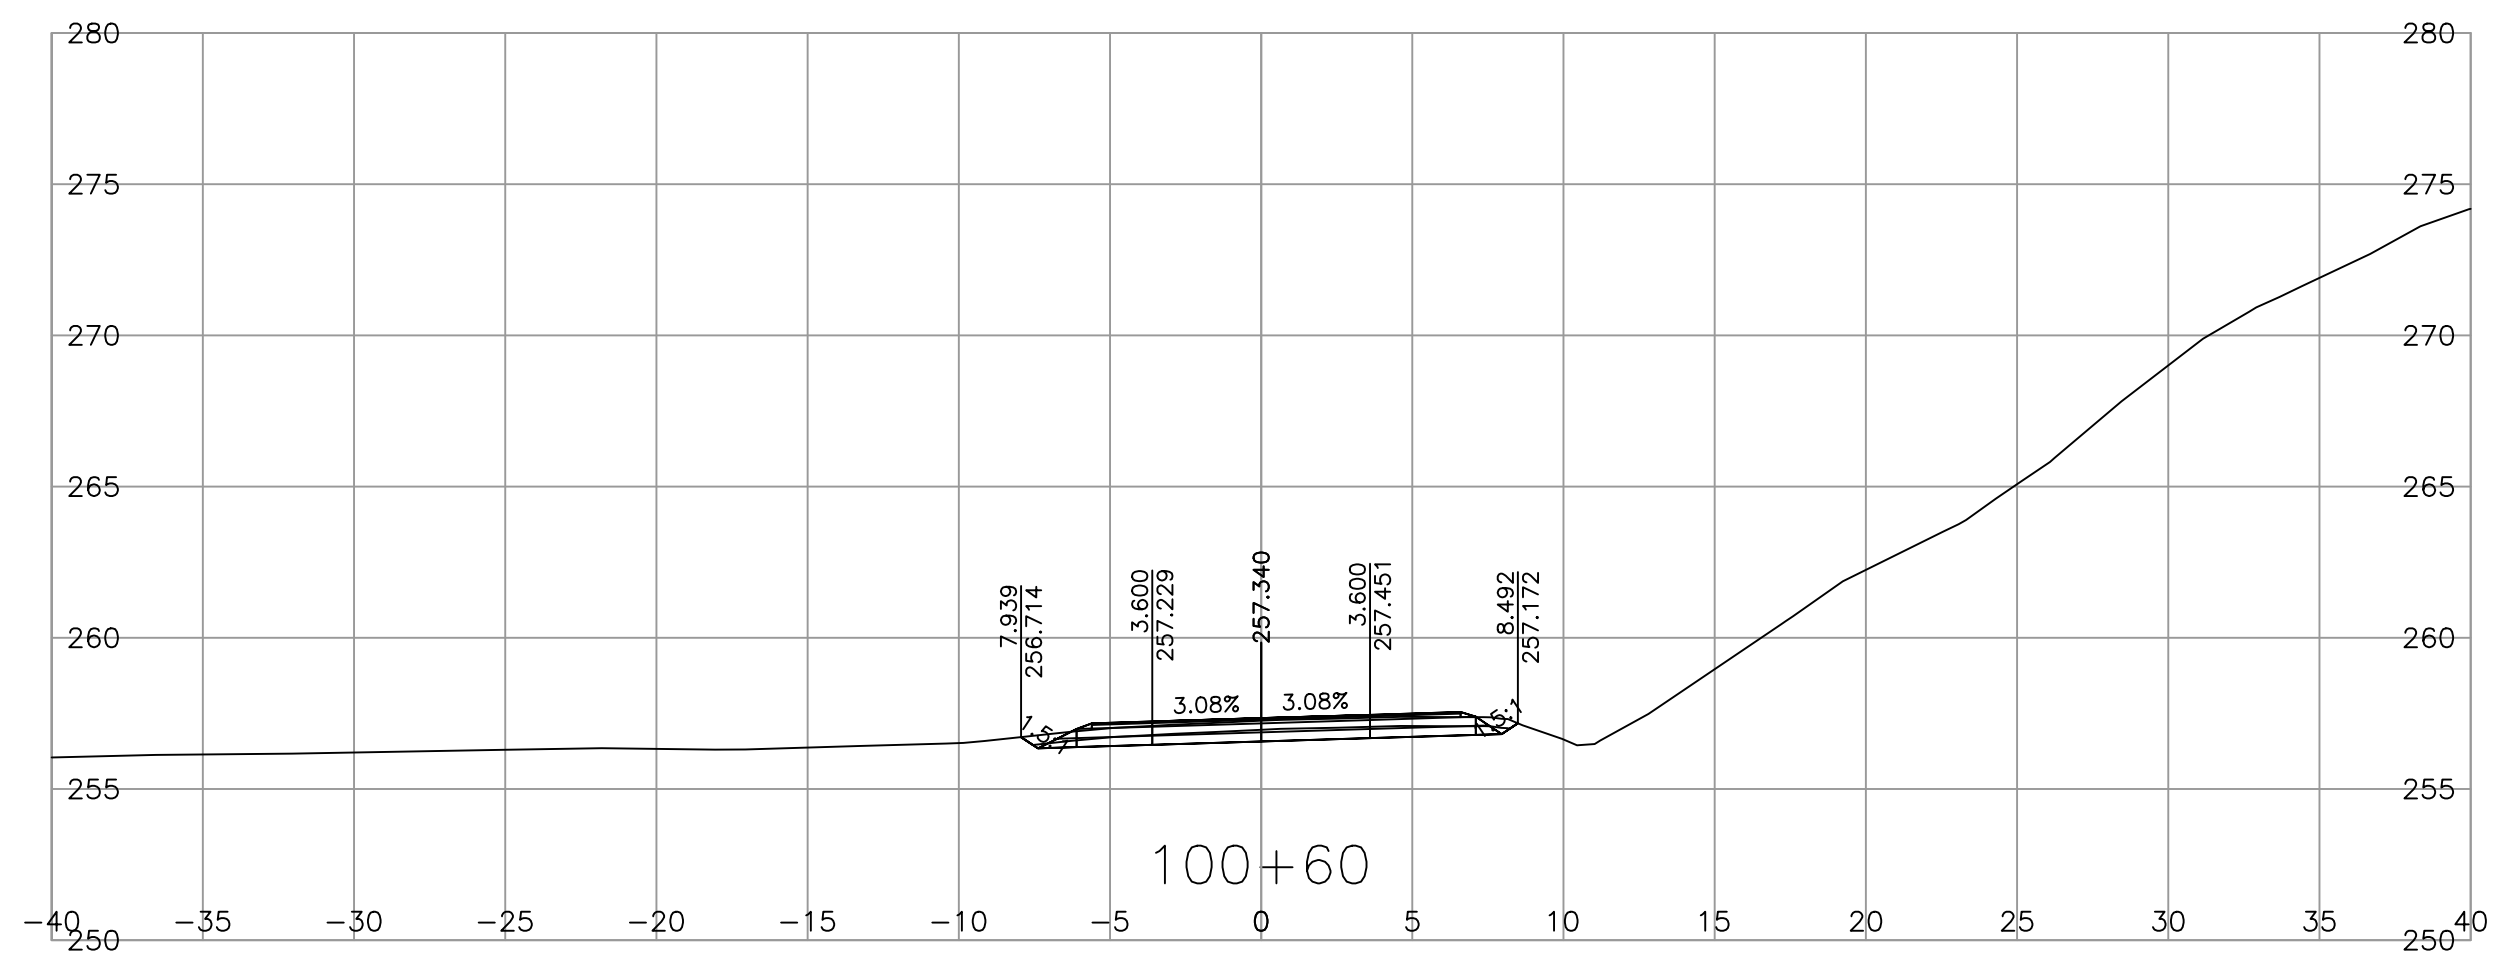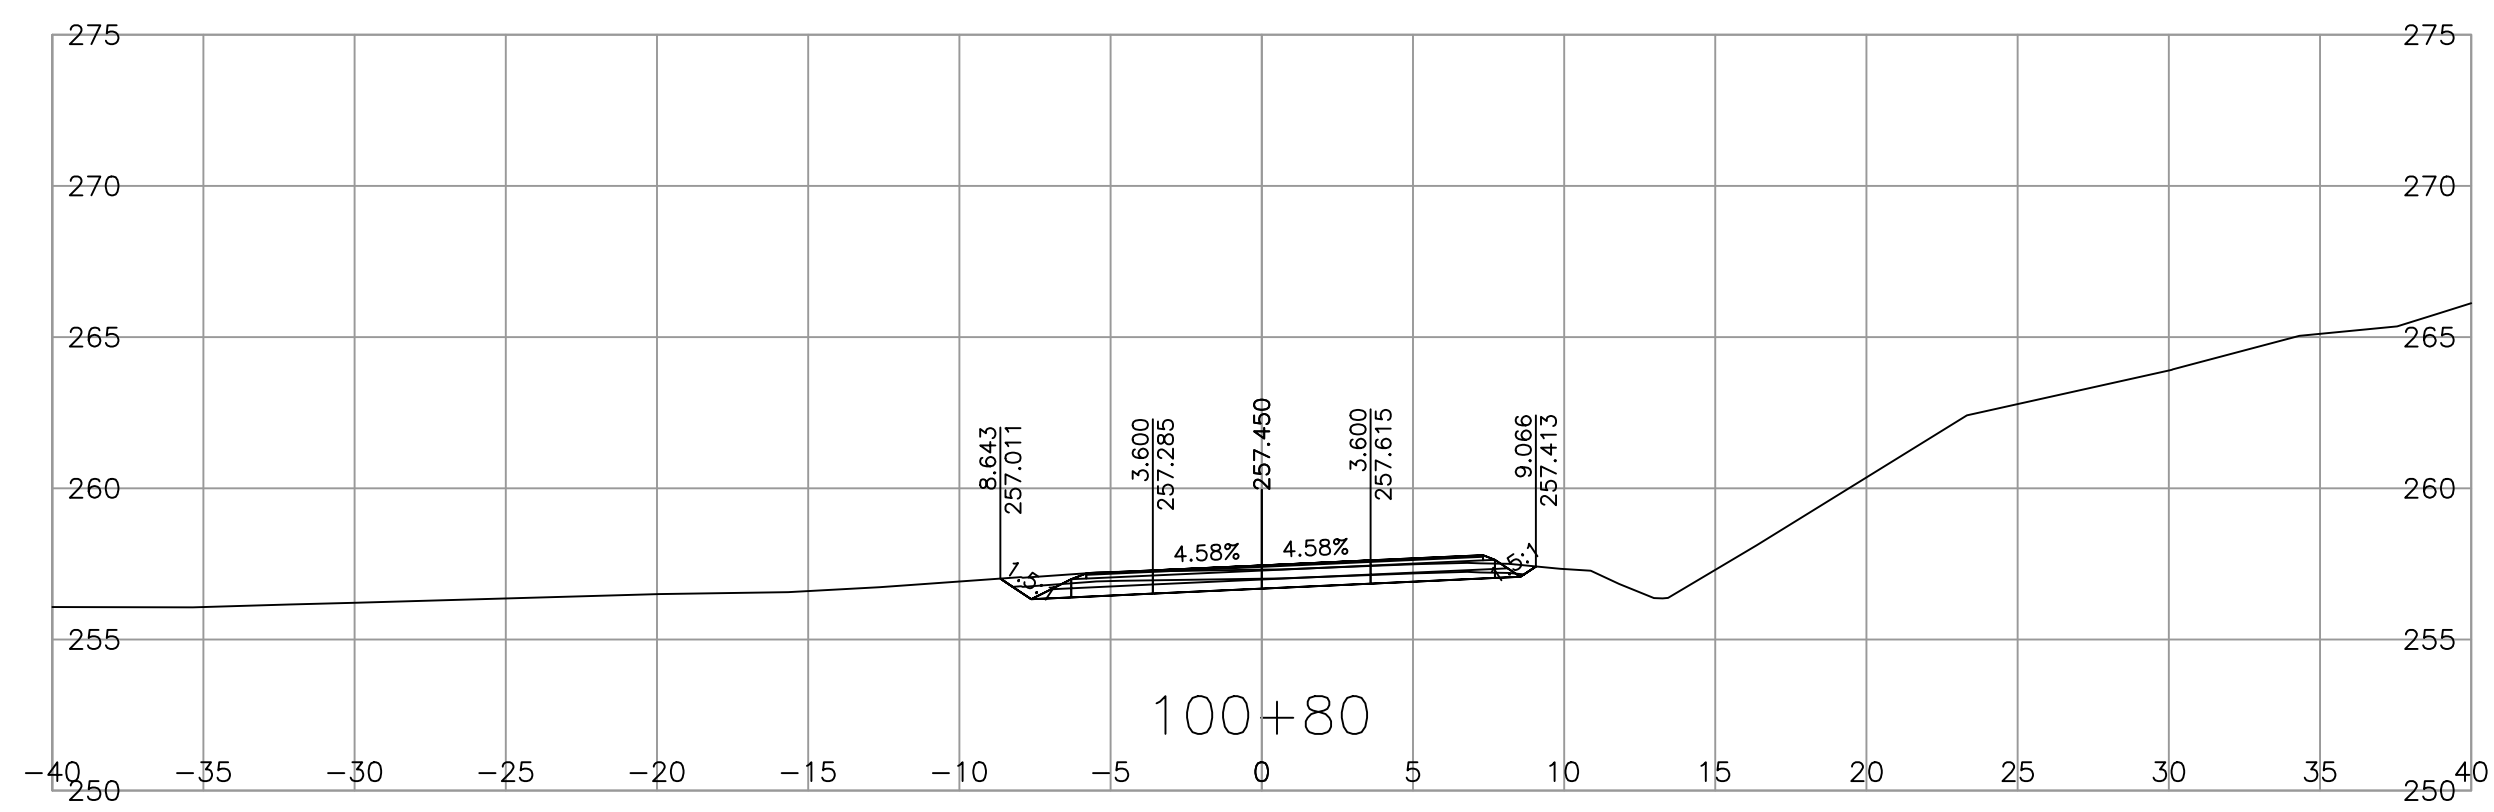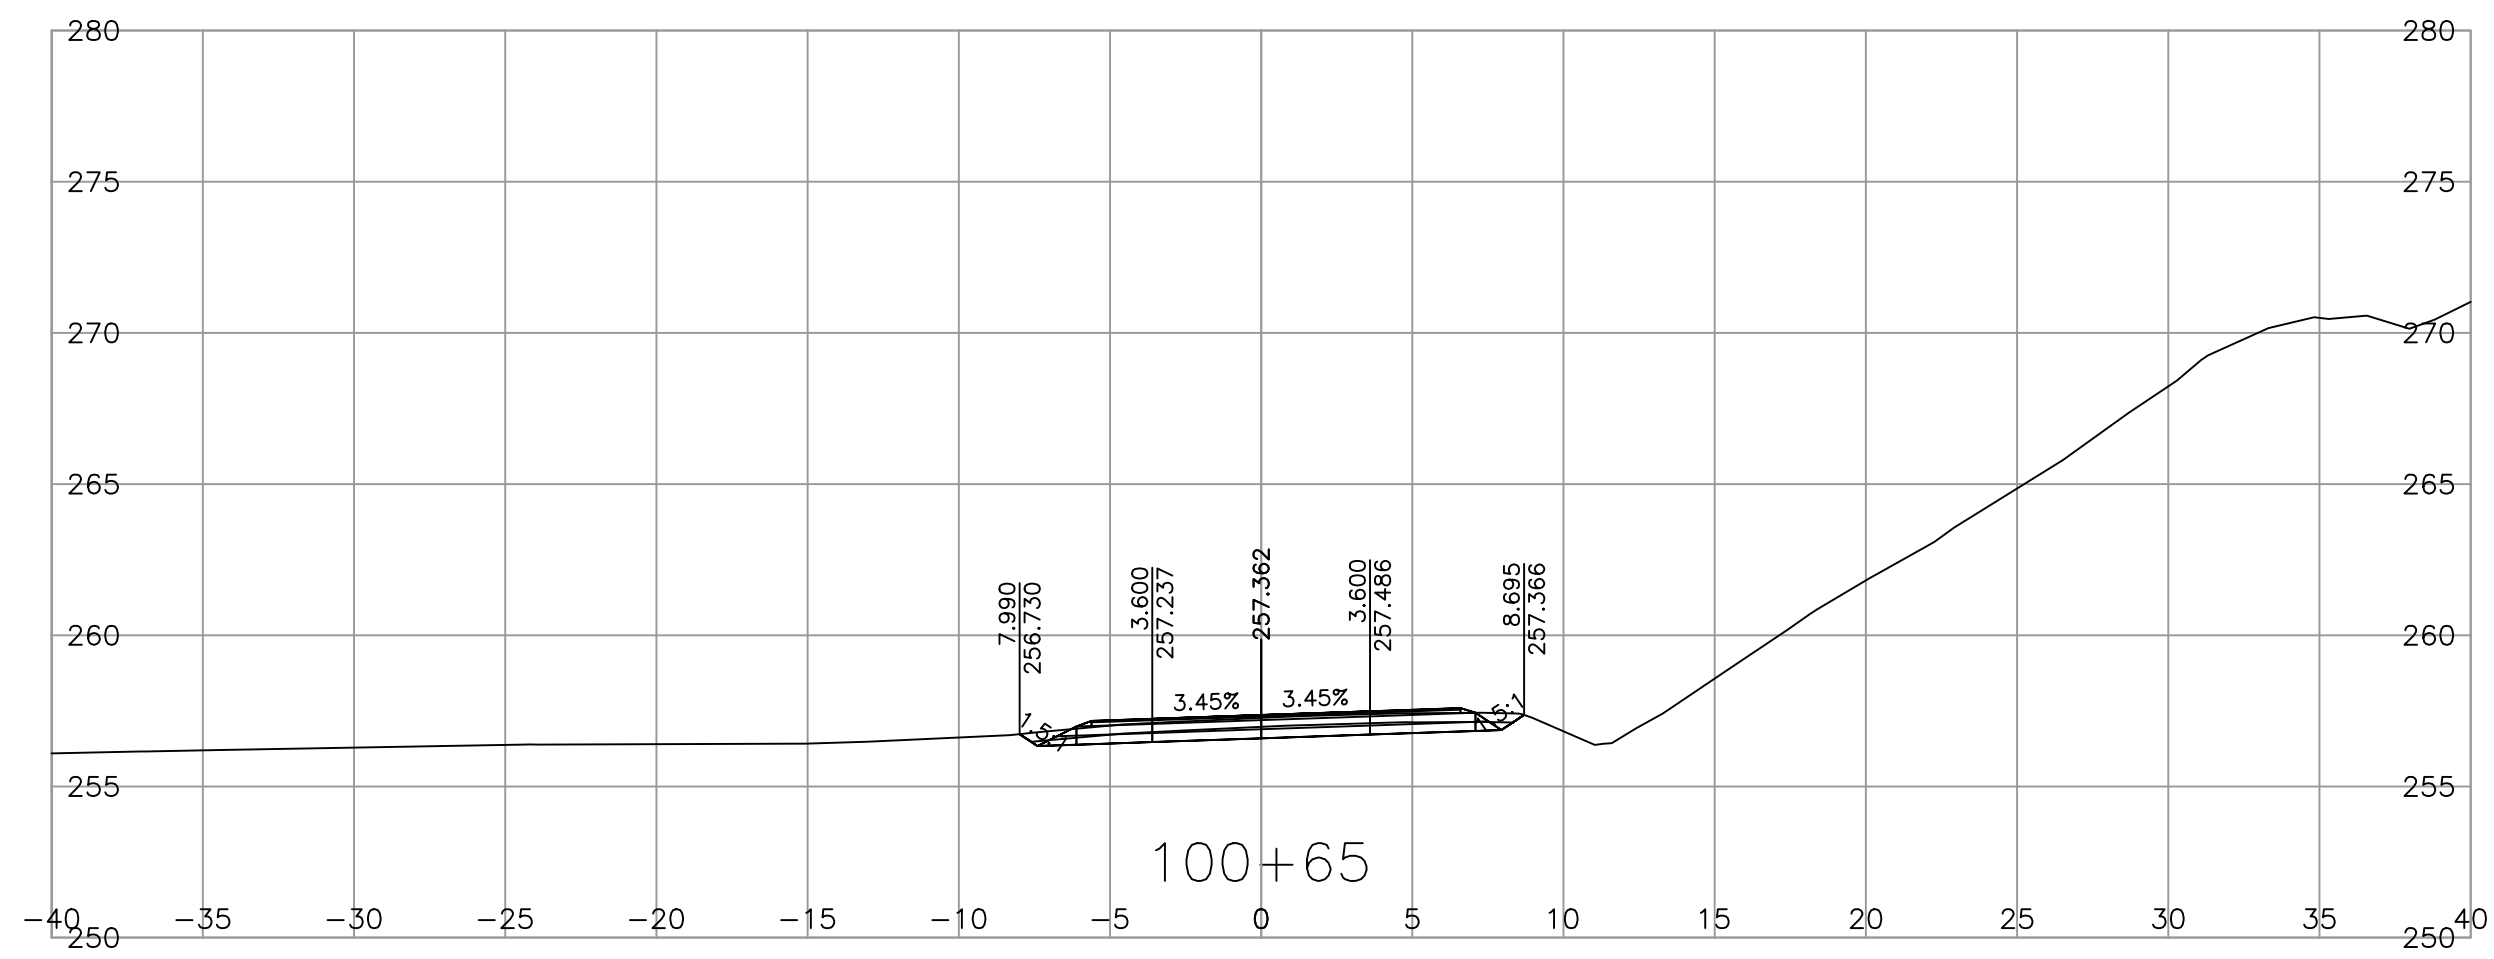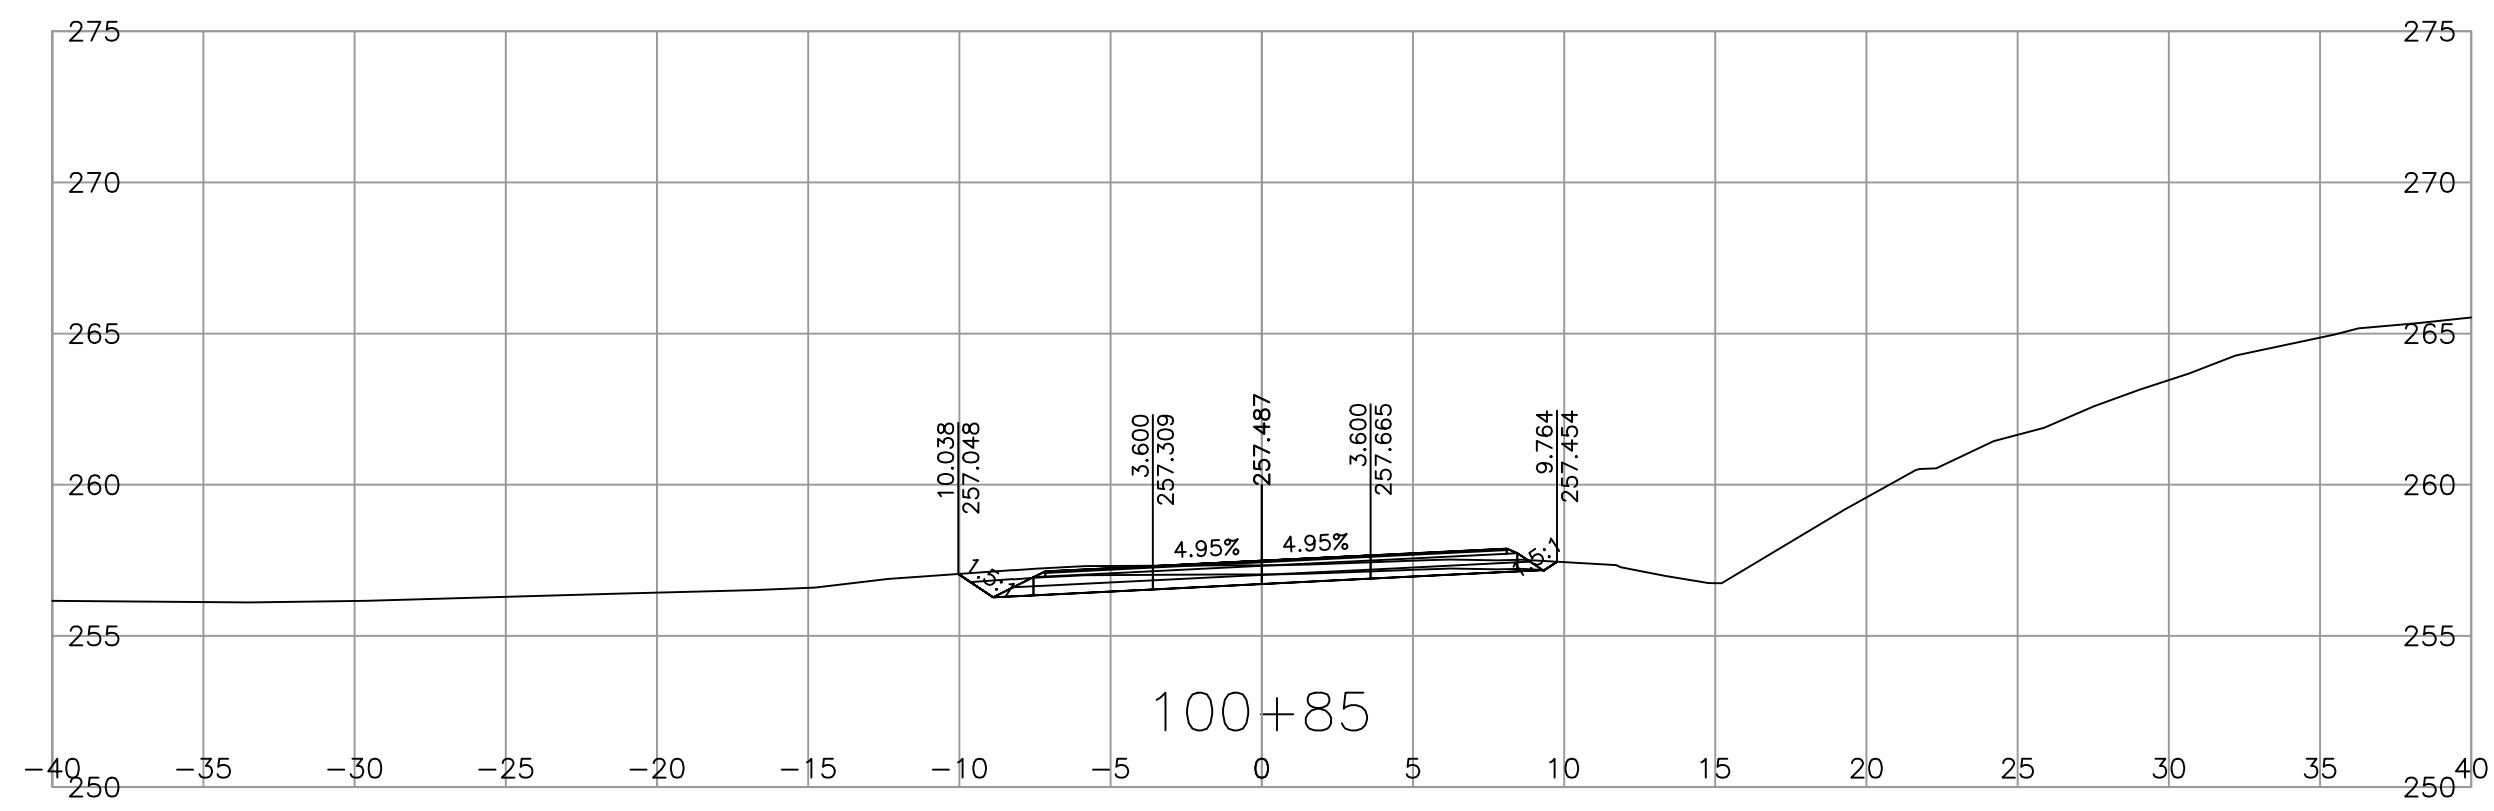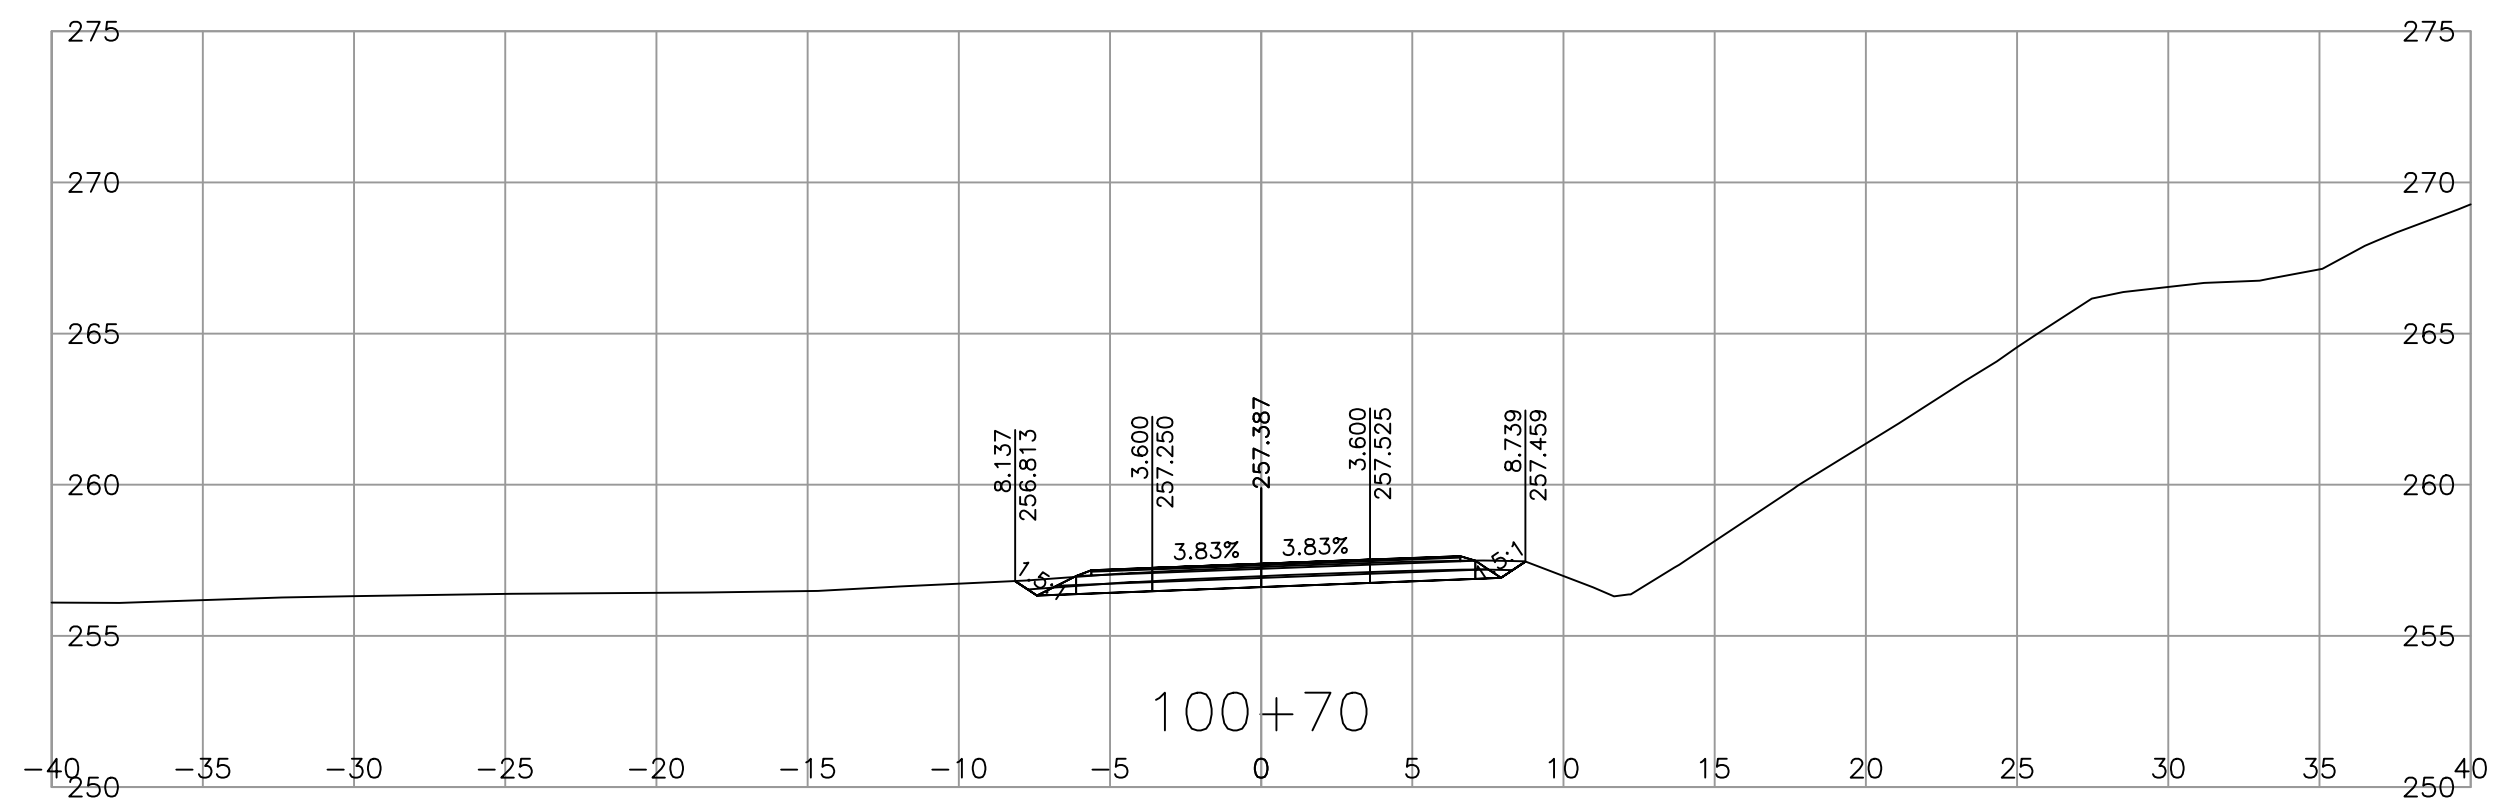

DESIGN SPEED 80 km/h L100 - DESIGN VEHICLE WB-20  
 REF PLAN SEE DWG R2-1301-101  
 REF TYPICAL SECTIONS SEE DWG R2-1301-301  
 REF GEOMETRIC, LANING, SIGNING AND PAVEMENT MARKINGS SEE DWG R2-1301-401

REV	DATE	REVISIONS	NAME

MINISTRY EGBC PERMIT TO PRACTICE 1003429

BRITISH COLUMBIA  
 MINISTRY OF TRANSPORTATION AND TRANSIT  
 SOUTHERN INTERIOR REGION  
 HIGHWAY ENGINEERING AND GEOMATICS




DESIGNED: D. DIDONATO DATE: 2025-05-08  
 QUALITY CONTROL: W. WIDYARATNE DATE: 2025-05-08  
 QUALITY ASSURANCE: M. DIDONATO DATE: 2025-05-05  
 DRAWN: M. OLIVARES DATE: 2025-05-08

CAD FILENAME: \_\_\_\_\_  
 FILE NUMBER: \_\_\_\_\_  
 PLOT DATE: \_\_\_\_\_

**X-SECTIONS**  
 HIGHWAY No.1  
 GLADWIN CULVERT REPLACEMENT

SCALE 0 2 1:250 12m

PROJECT NUMBER 25771-0000 REG 2 DRAWING NUMBER SHEET 4 REV -

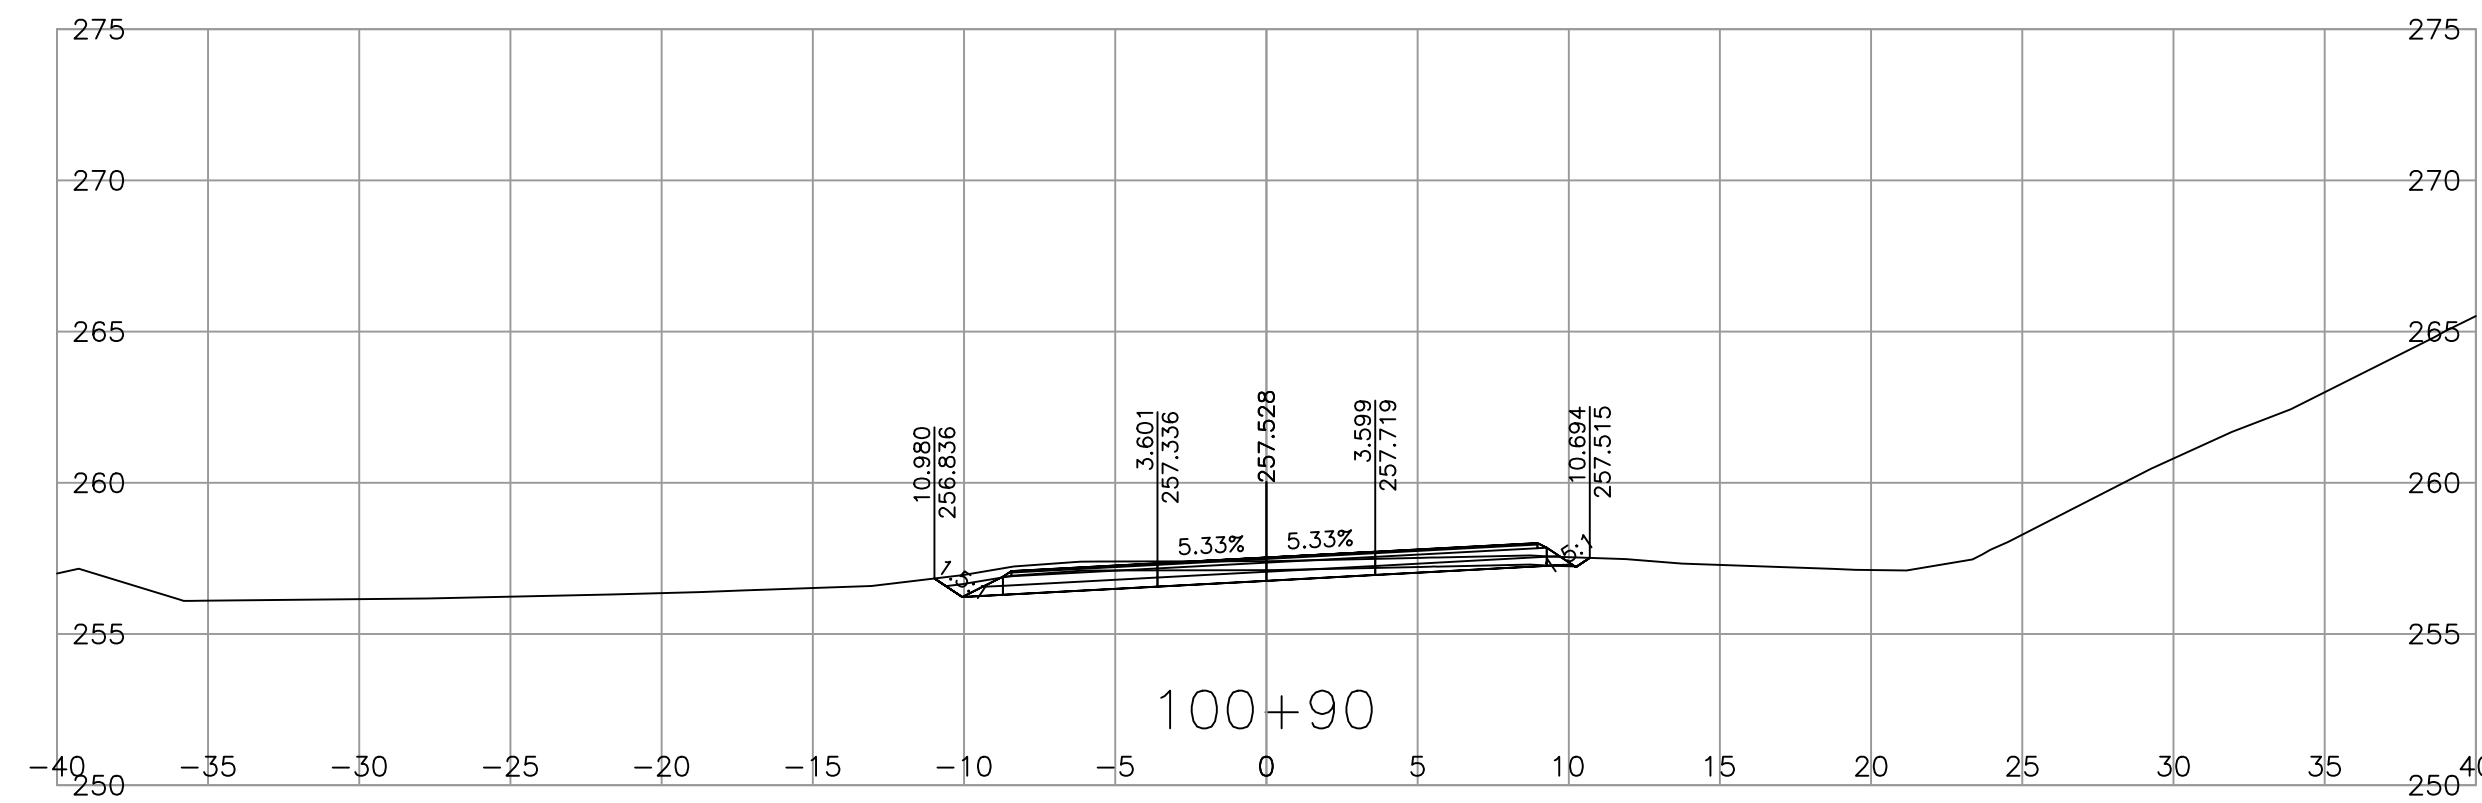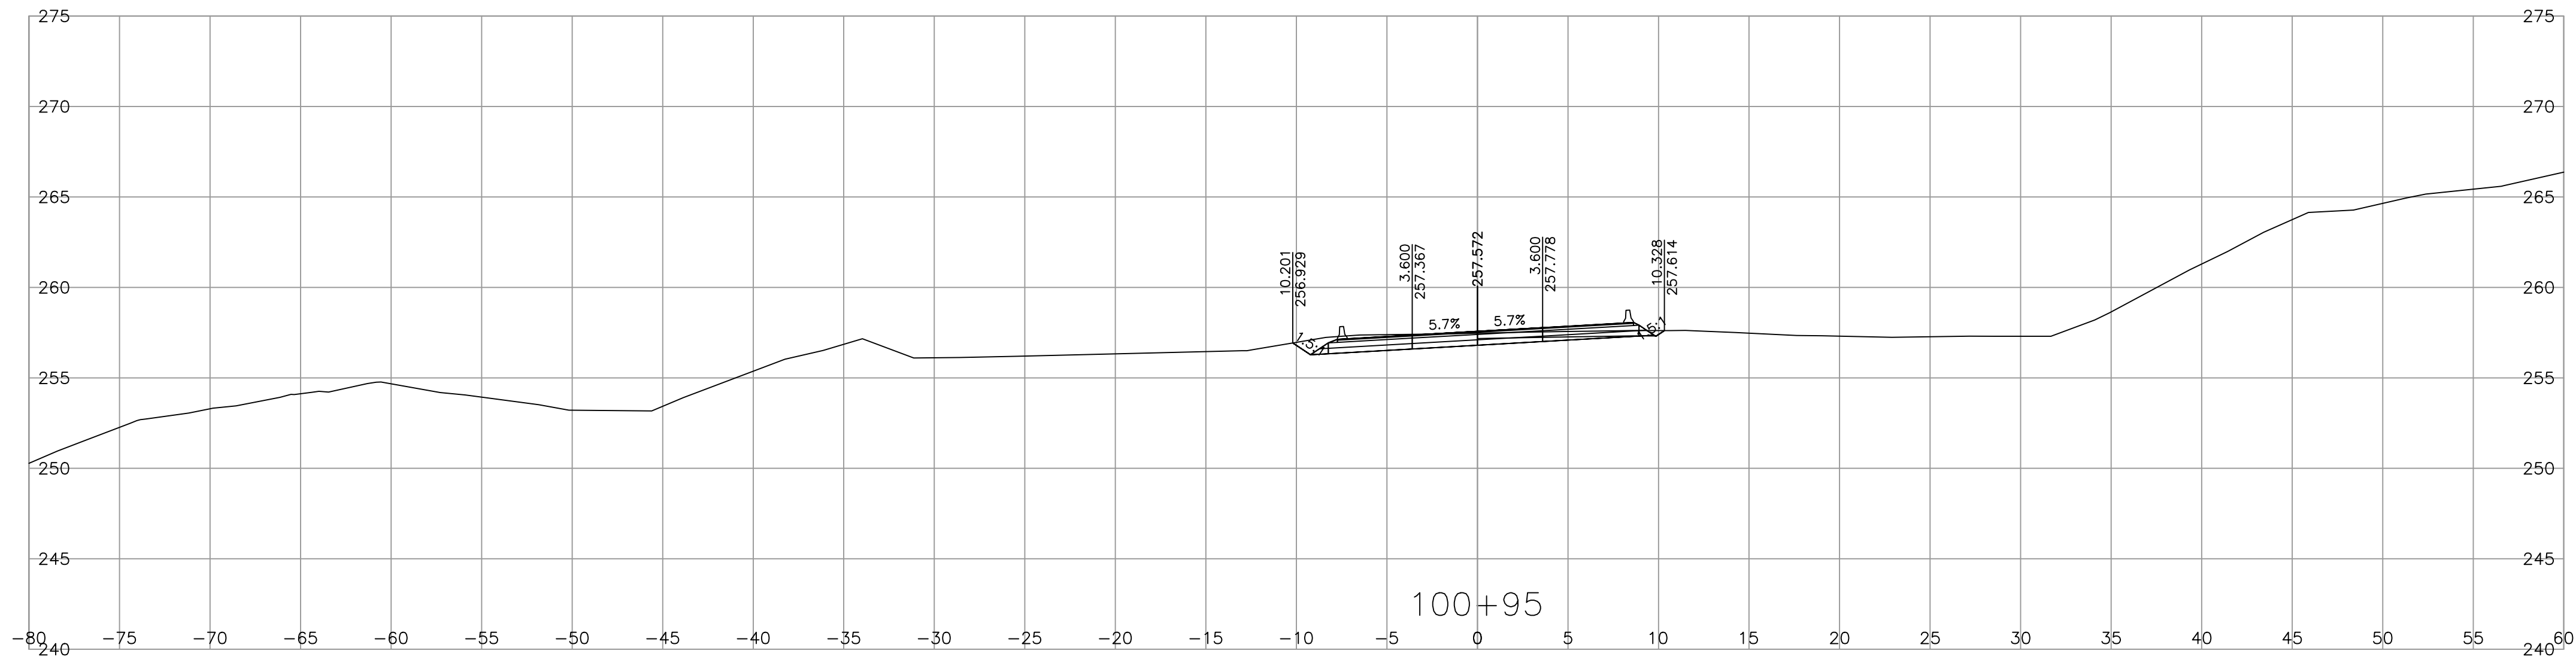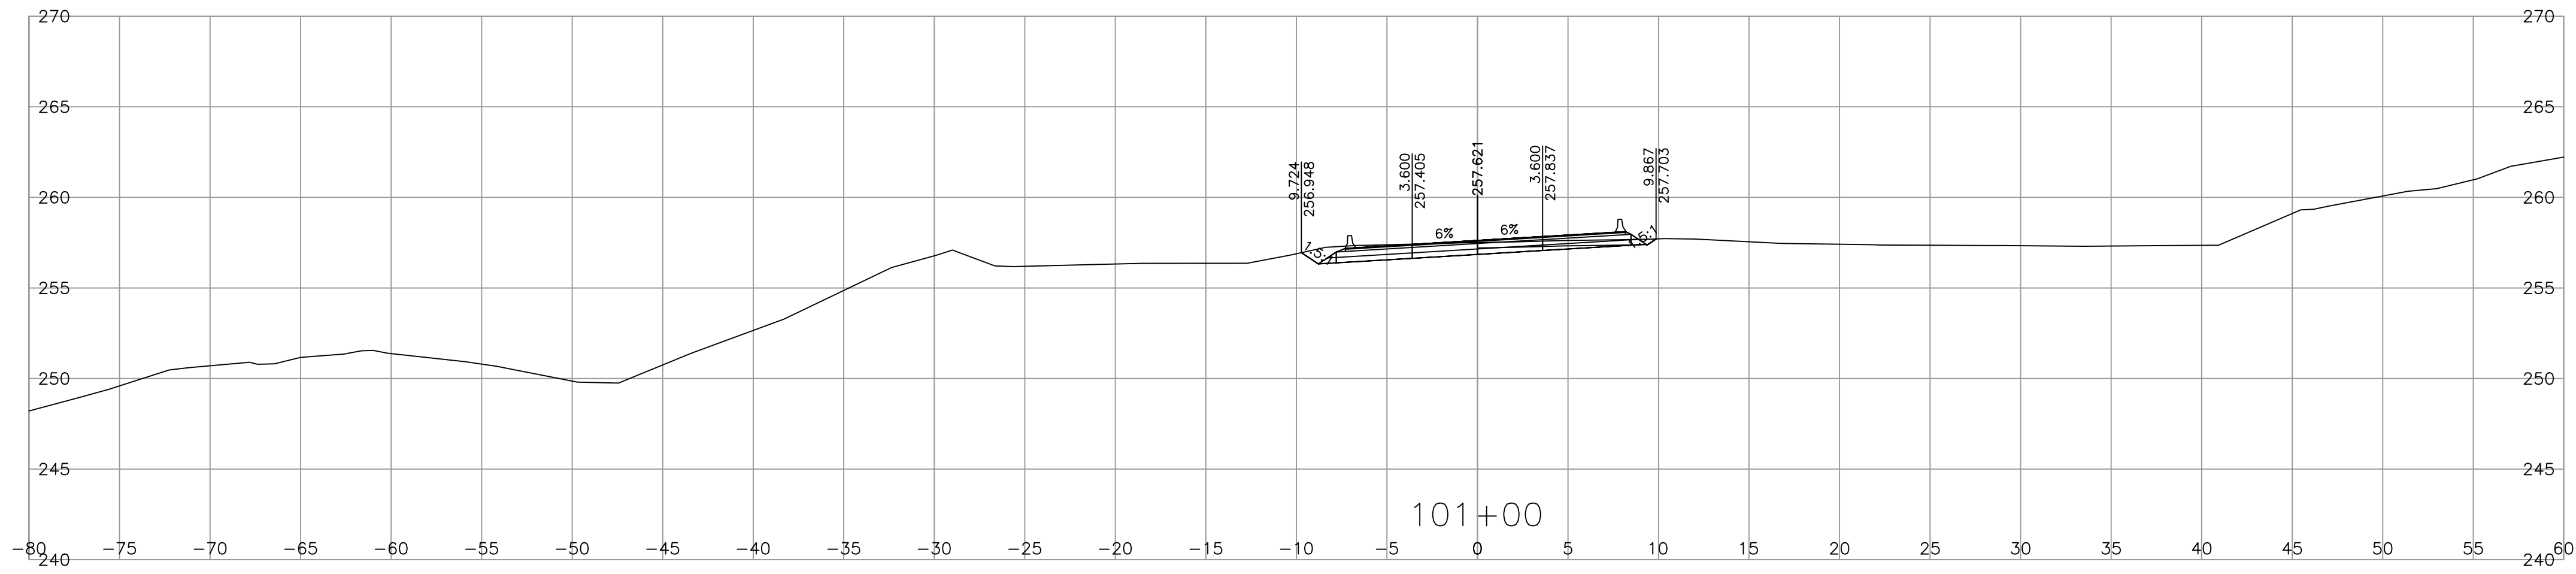

DESIGN SPEED 80 km/h    L100 - DESIGN VEHICLE WB-20

REF PLAN SEE DWG R2-1301-101

REF TYPICAL SECTIONS SEE DWG R2-1301-301

REF GEOMETRIC, LANING, SIGNING AND PAVEMENT MARKINGS SEE DWG R2-1301-401

REV	DATE	REVISIONS	NAME

MINISTRY EGBC PERMIT TO PRACTICE 1003429



MINISTRY OF TRANSPORTATION AND TRANSIT  
SOUTHERN INTERIOR REGION  
HIGHWAY ENGINEERING AND GEOMATICS






CAD FILENAME \_\_\_\_\_  
FILE NUMBER \_\_\_\_\_  
PLOT DATE \_\_\_\_\_

DESIGNED \_\_\_\_\_ D. DIDONATO DATE 2025-05-08  
QUALITY CONTROL \_\_\_\_\_ W. WIDYARATNE DATE 2025-05-08  
QUALITY ASSURANCE \_\_\_\_\_ M. DIDONATO DATE 2025-05-05  
DRAWN \_\_\_\_\_ M. OLIVARES DATE 2025-05-05

SCALE 0 2 1:250 12m

PROJECT NUMBER 25771-0000 REG 2 DRAWING NUMBER SHEET 5 REV -

**X-SECTIONS**  
HIGHWAY No.1  
GLADWIN CULVERT REPLACEMENT

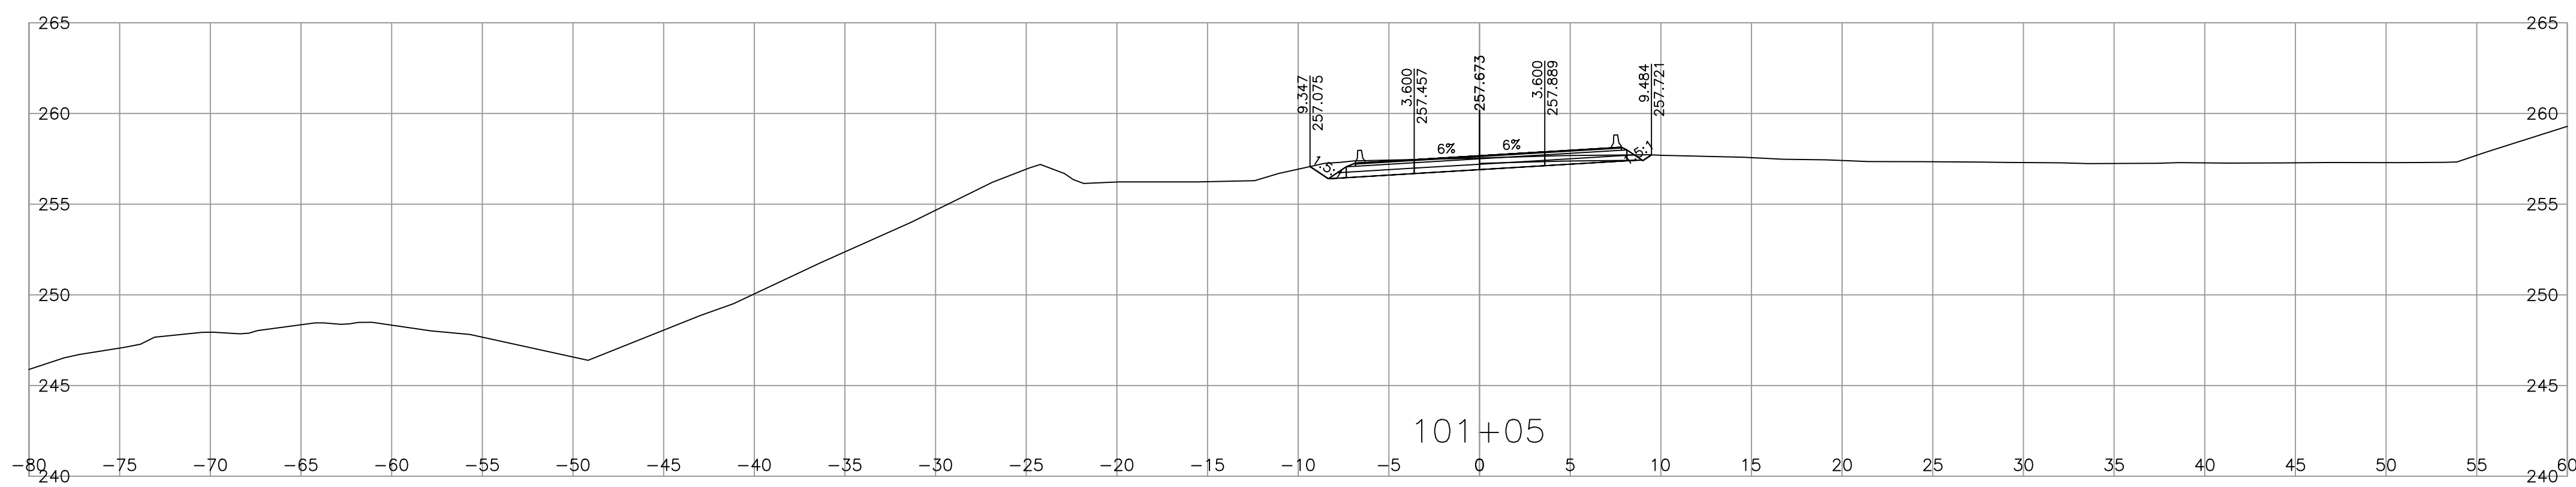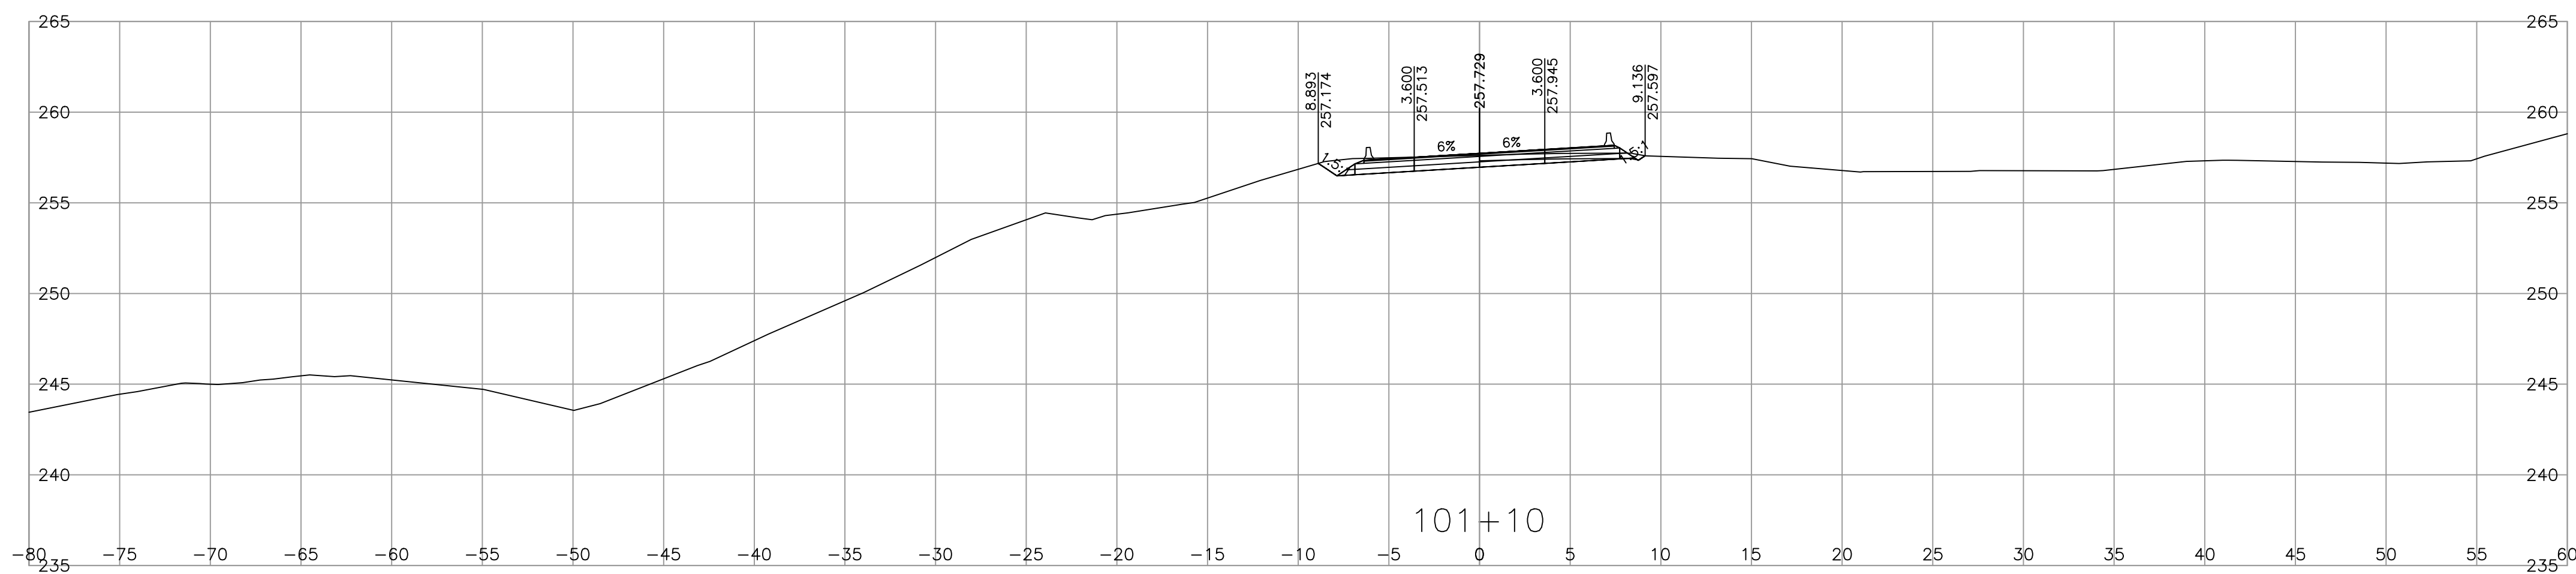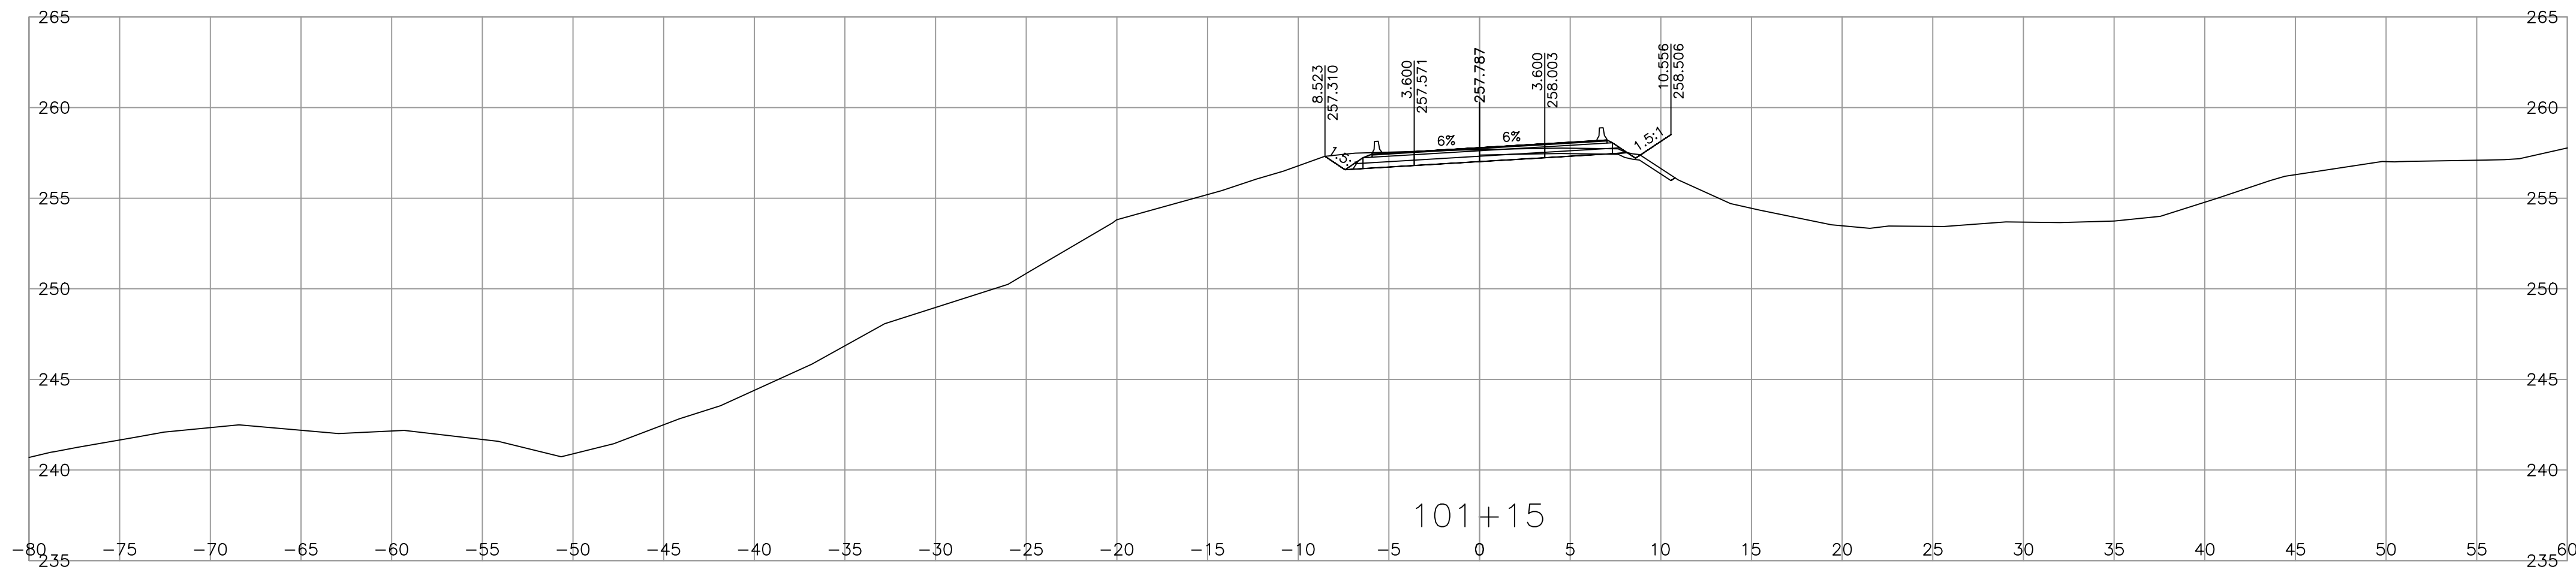

DESIGN SPEED 80 km/h L100 - DESIGN VEHICLE WB-20

REF PLAN SEE DWG R2-1301-101

REF TYPICAL SECTIONS SEE DWG R2-1301-301

REF GEOMETRIC, LANING, SIGNING AND PAVEMENT MARKINGS SEE DWG R2-1301-401

REV	DATE	REVISIONS	NAME

MINISTRY EGBC PERMIT TO PRACTICE 1003429



MINISTRY OF TRANSPORTATION AND TRANSIT  
SOUTHERN INTERIOR REGION  
HIGHWAY ENGINEERING AND GEOMATICS





CAD FILENAME \_\_\_\_\_  
FILE NUMBER \_\_\_\_\_  
PLOT DATE \_\_\_\_\_

DESIGNED \_\_\_\_\_ D. DIDONATO DATE 2025-05-08  
QUALITY CONTROL \_\_\_\_\_ W. WIDYARATNE DATE 2025-05-08  
QUALITY ASSURANCE \_\_\_\_\_ M. DIDONATO DATE 2025-05-05  
DRAWN \_\_\_\_\_ M. OLIVARES DATE 2025-05-05



X-SECTIONS  
HIGHWAY No.1  
GLADWIN CULVERT REPLACEMENT

PROJECT NUMBER 25771-0000 REG 2 DRAWING NUMBER SHEET 6 REV -

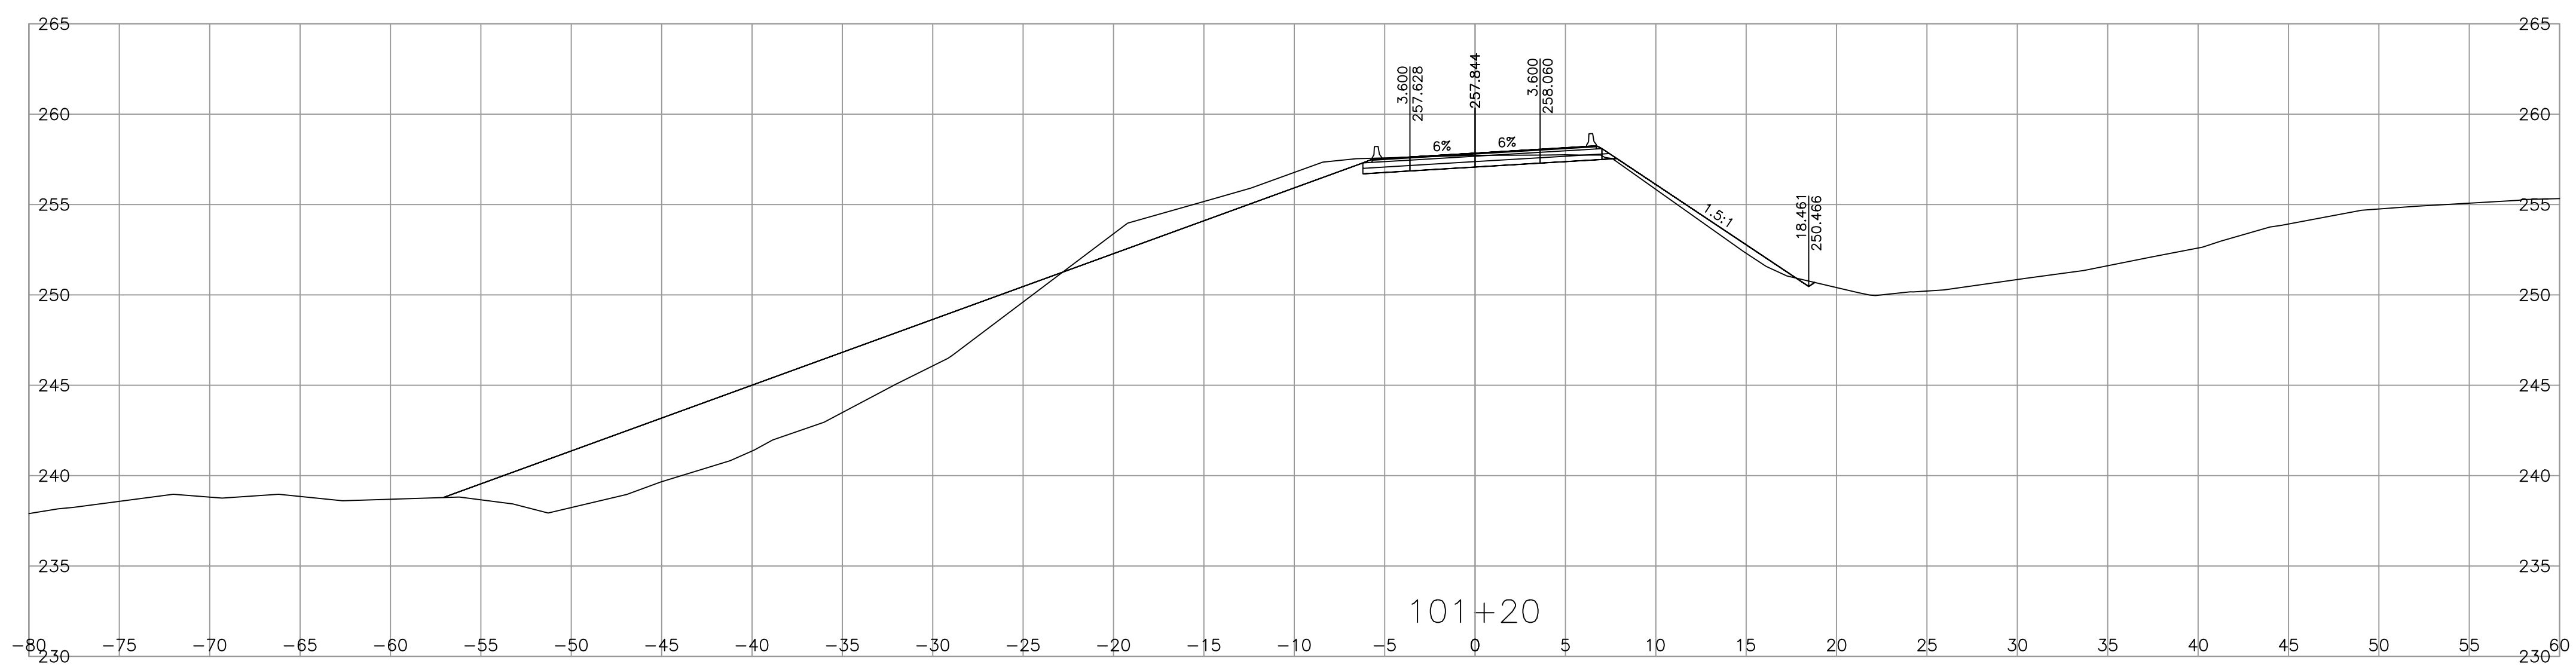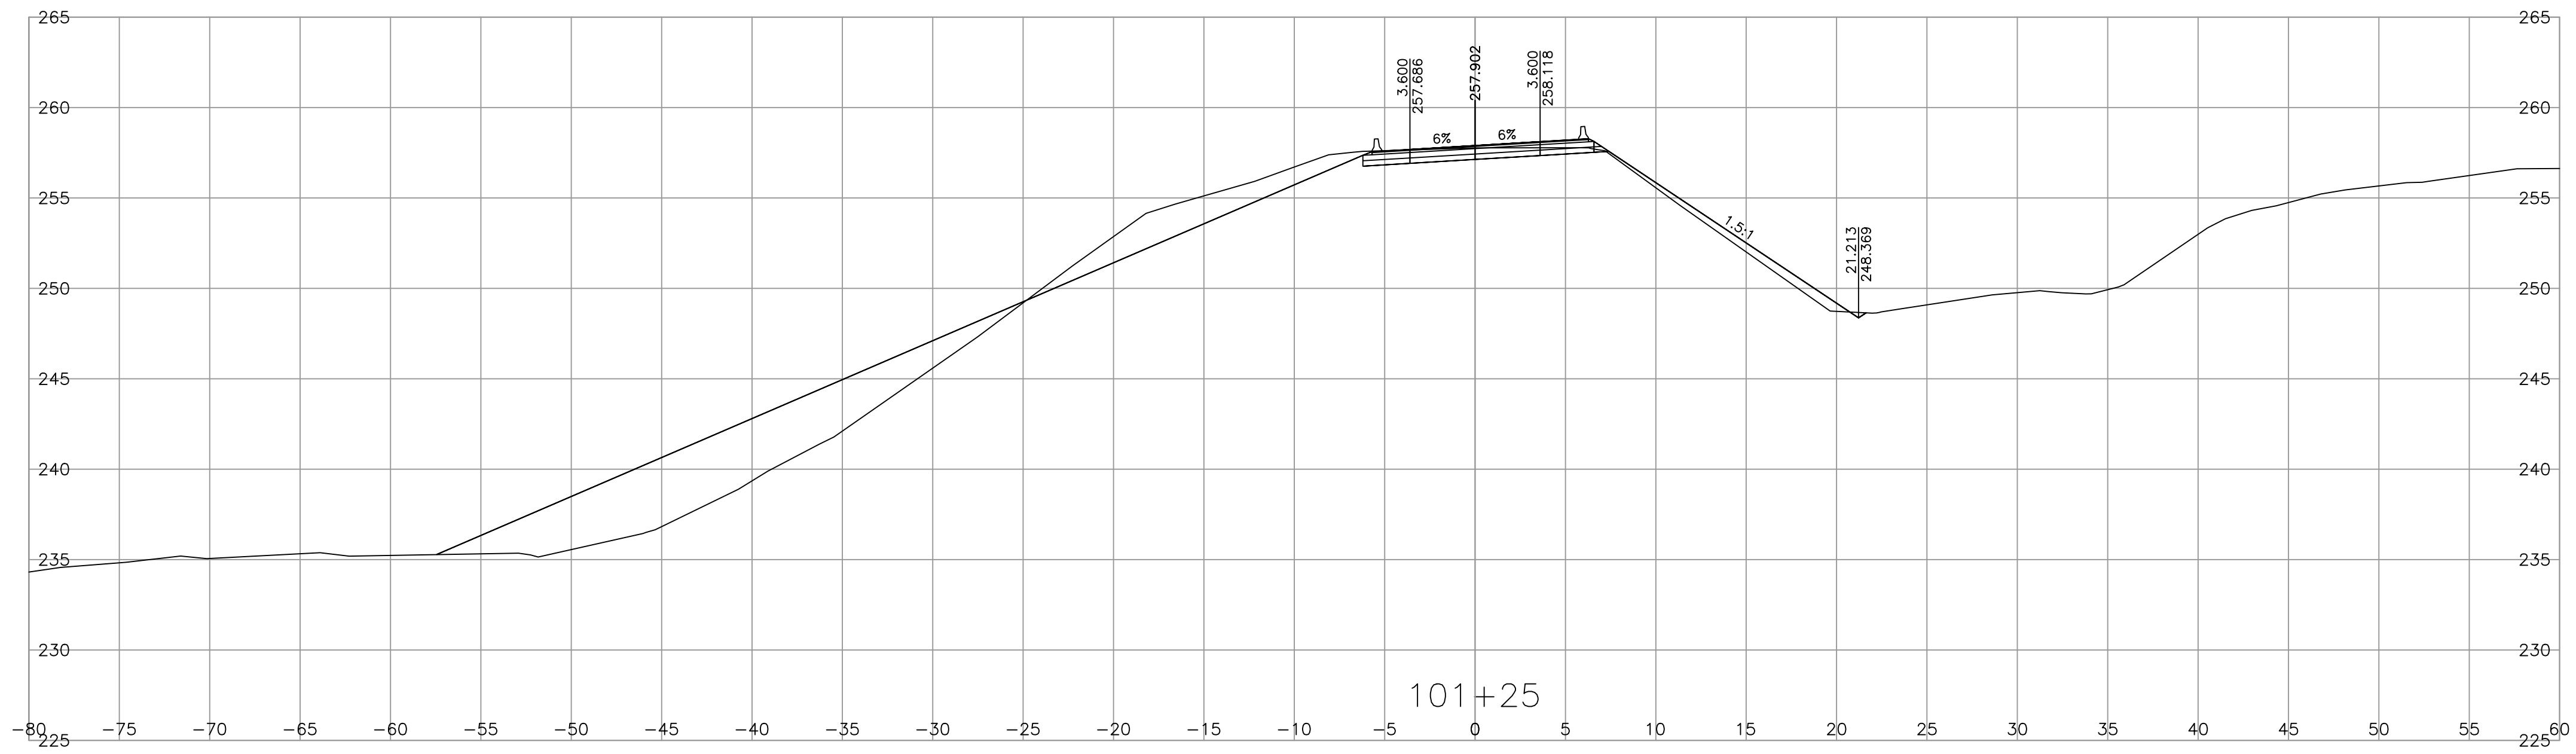

DESIGN SPEED 80 km/h L100 - DESIGN VEHICLE WB-20

REF PLAN SEE DWG R2-1301-101

REF TYPICAL SECTIONS SEE DWG R2-1301-301

REF GEOMETRIC, LANING, SIGNING AND PAVEMENT MARKINGS SEE DWG R2-1301-401

REV	DATE	REVISIONS	NAME

MINISTRY EGBC PERMIT TO PRACTICE 1003429



MINISTRY OF TRANSPORTATION AND TRANSIT  
SOUTHERN INTERIOR REGION  
HIGHWAY ENGINEERING AND GEOMATICS





CAD FILENAME \_\_\_\_\_  
FILE NUMBER \_\_\_\_\_  
PLOT DATE \_\_\_\_\_

DESIGNED \_\_\_\_\_ D. DIDONATO DATE 2025-05-08  
QUALITY CONTROL \_\_\_\_\_ W. WIDYARATNE DATE 2025-05-08  
QUALITY ASSURANCE \_\_\_\_\_ M. DIDONATO DATE 2025-05-08  
DRAWN \_\_\_\_\_ M. OLIVARES DATE 2025-05-08



**X-SECTIONS**  
HIGHWAY No.1  
GLADWIN CULVERT REPLACEMENT

PROJECT NUMBER 25771-0000 REG 2 DRAWING NUMBER SHEET 7 REV -

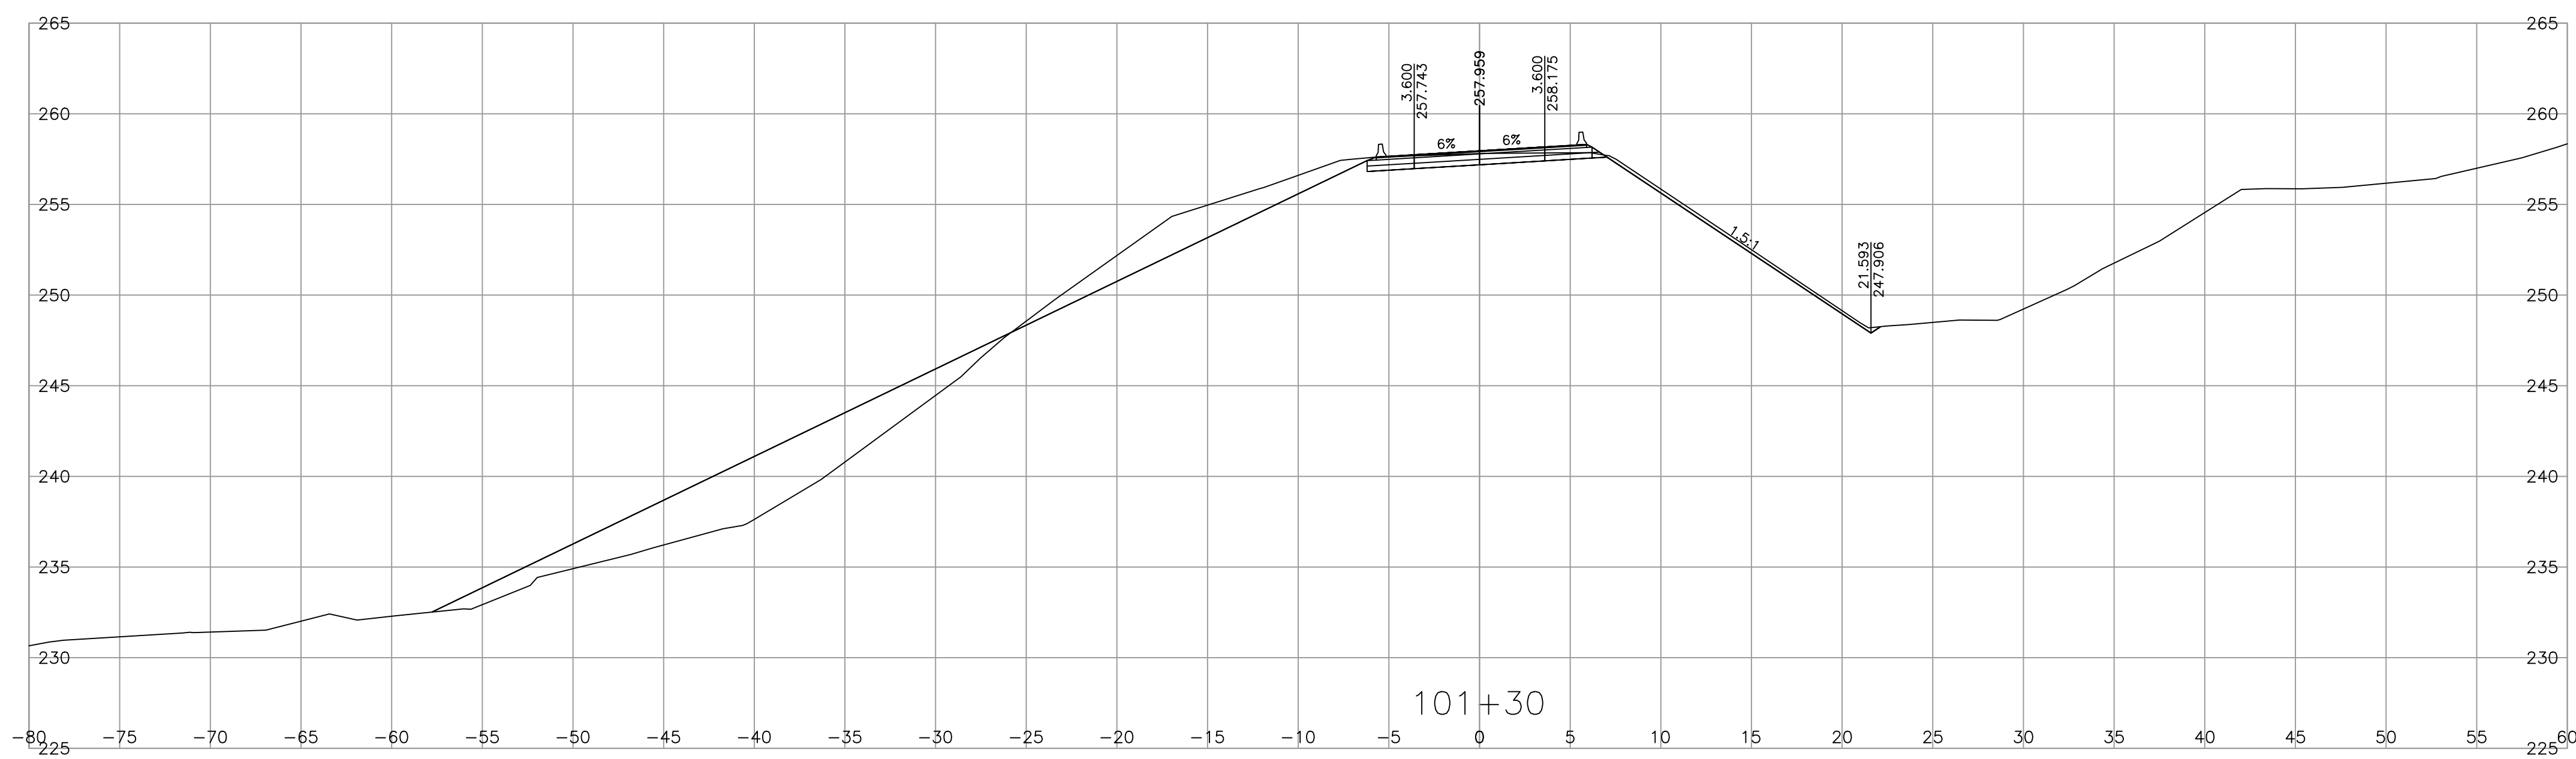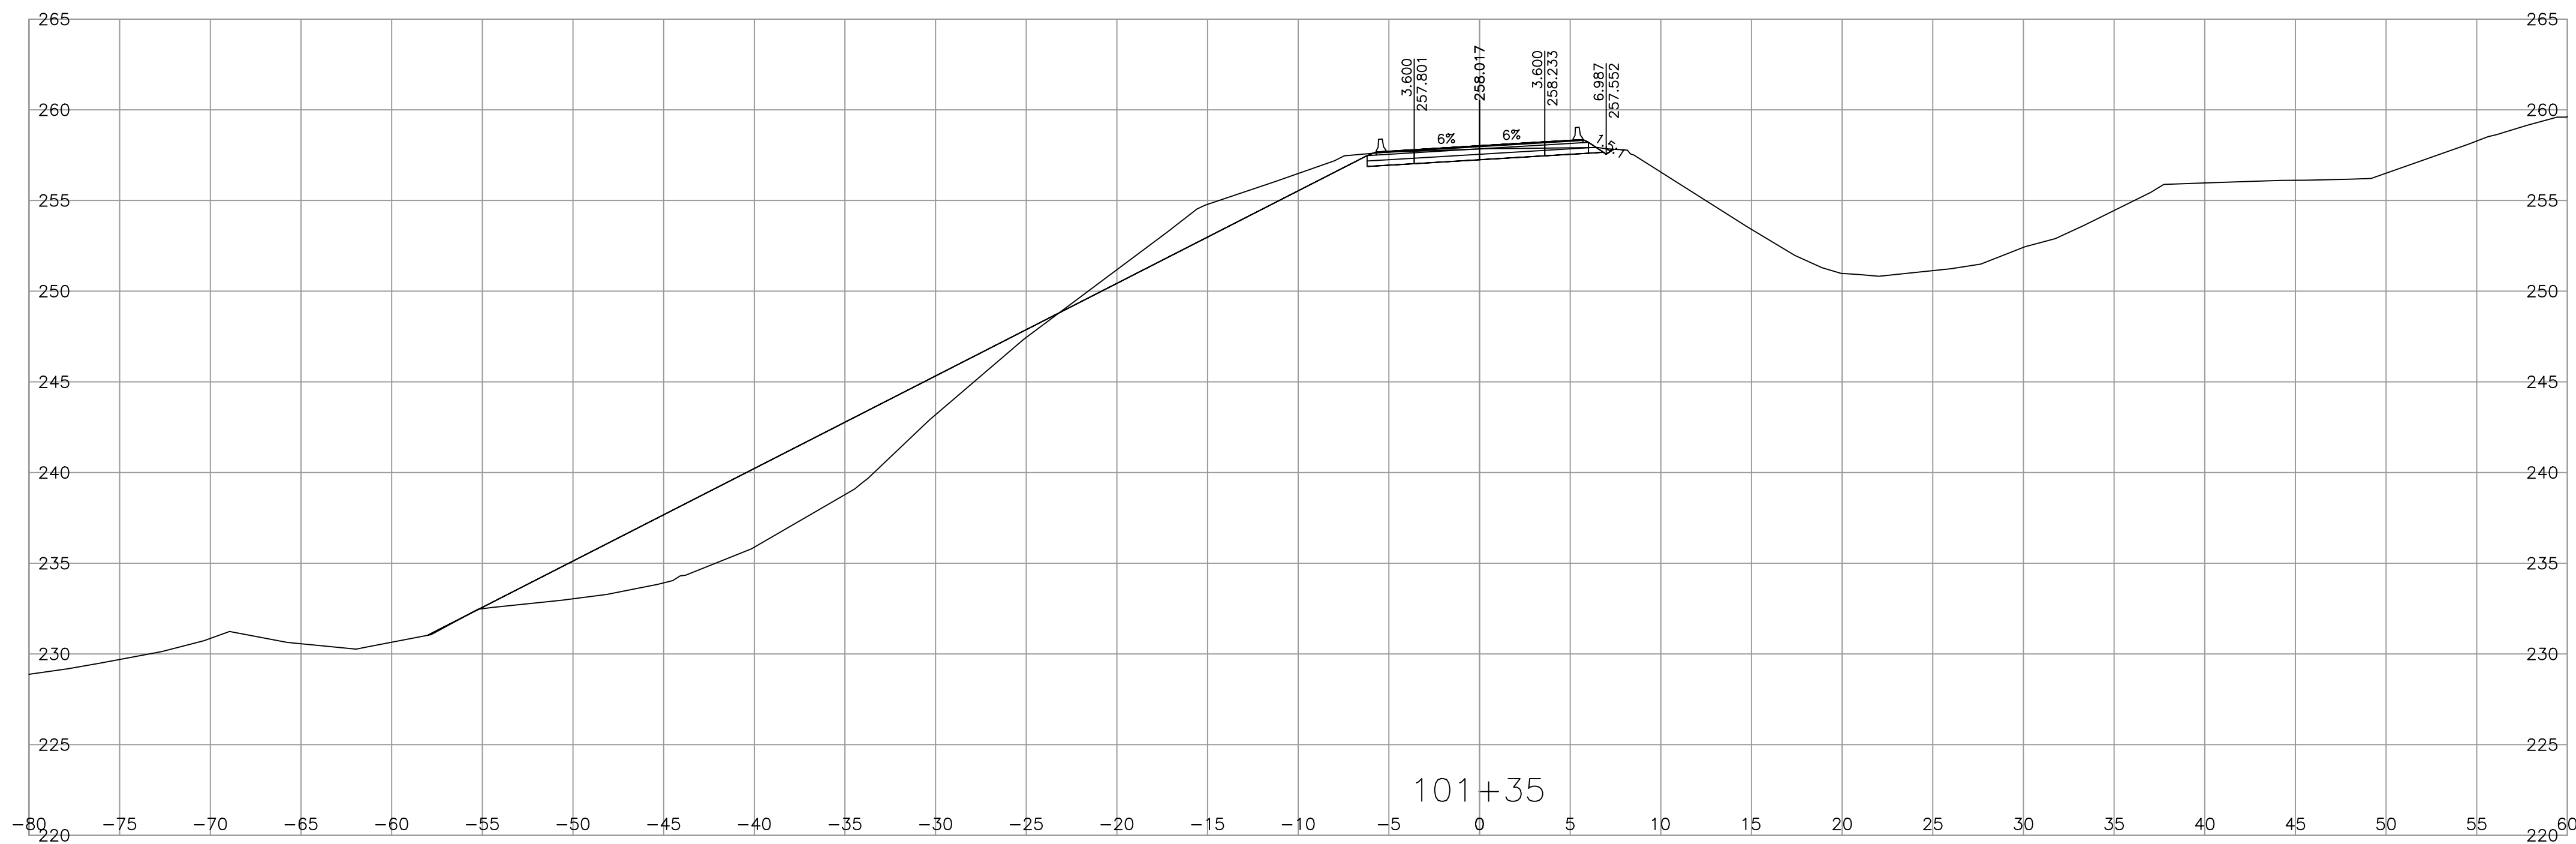

DESIGN SPEED 80 km/h L100 - DESIGN VEHICLE WB-20

REF PLAN SEE DWG R2-1301-101

REF TYPICAL SECTIONS SEE DWG R2-1301-301

REF GEOMETRIC, LANING, SIGNING AND PAVEMENT MARKINGS SEE DWG R2-1301-401

REV	DATE	REVISIONS	NAME

MINISTRY EGBC PERMIT TO PRACTICE 1003429



MINISTRY OF TRANSPORTATION AND TRANSIT  
SOUTHERN INTERIOR REGION  
HIGHWAY ENGINEERING AND GEOMATICS



CAD FILENAME \_\_\_\_\_  
FILE NUMBER \_\_\_\_\_  
PLOT DATE \_\_\_\_\_

DESIGNED \_\_\_\_\_ D. DIDONATO DATE 2025-05-08  
QUALITY CONTROL \_\_\_\_\_ W. WIDYARATNE DATE 2025-05-08  
QUALITY ASSURANCE \_\_\_\_\_ M. DIDONATO DATE 2025-05-08  
DRAWN \_\_\_\_\_ M. OLIVARES DATE 2025-05-08





PROJECT NUMBER 25771-0000

REG 2

DRAWING NUMBER SHEET 8

REV -

X-SECTIONS  
HIGHWAY No.1  
GLADWIN CULVERT REPLACEMENT

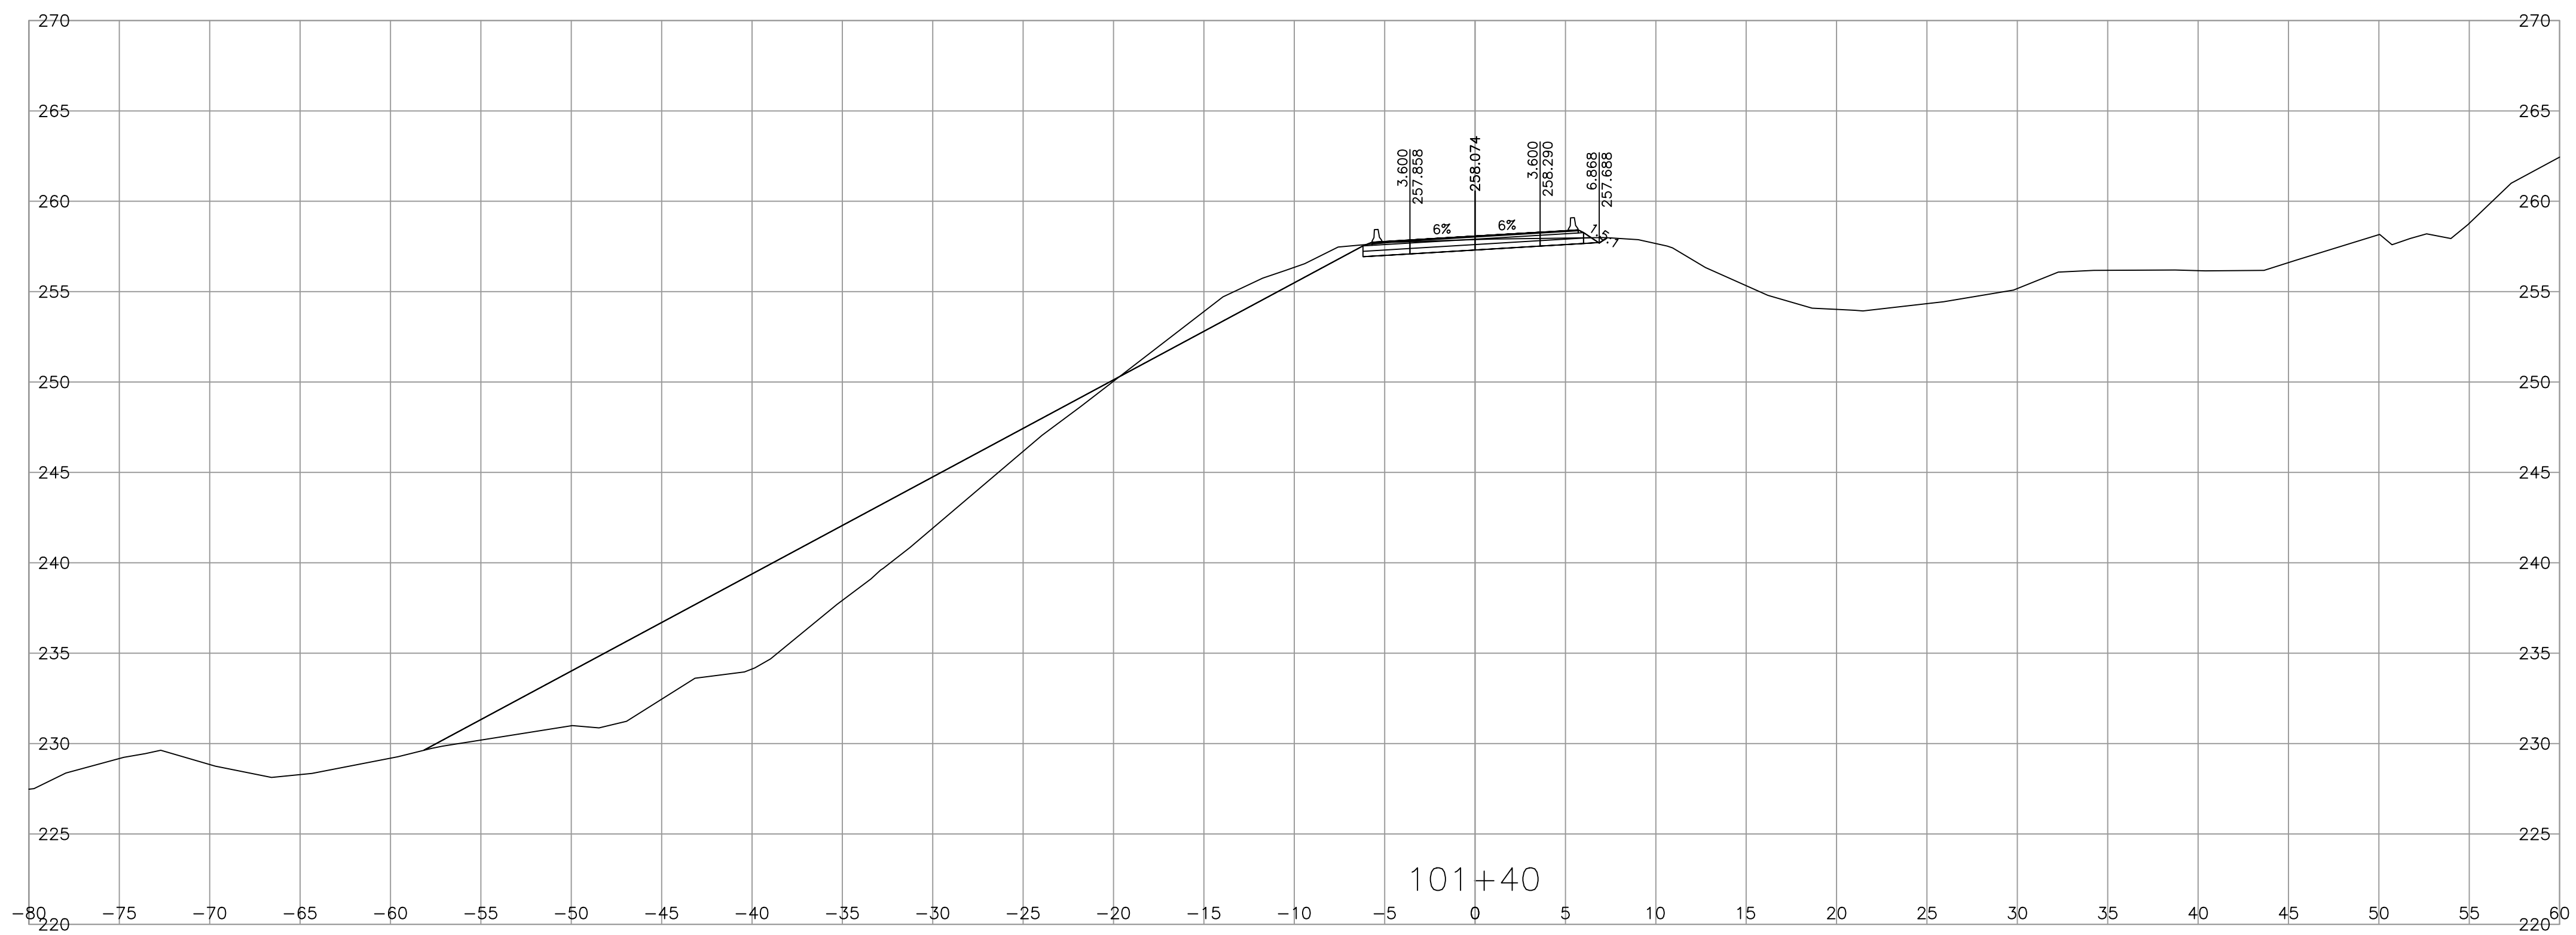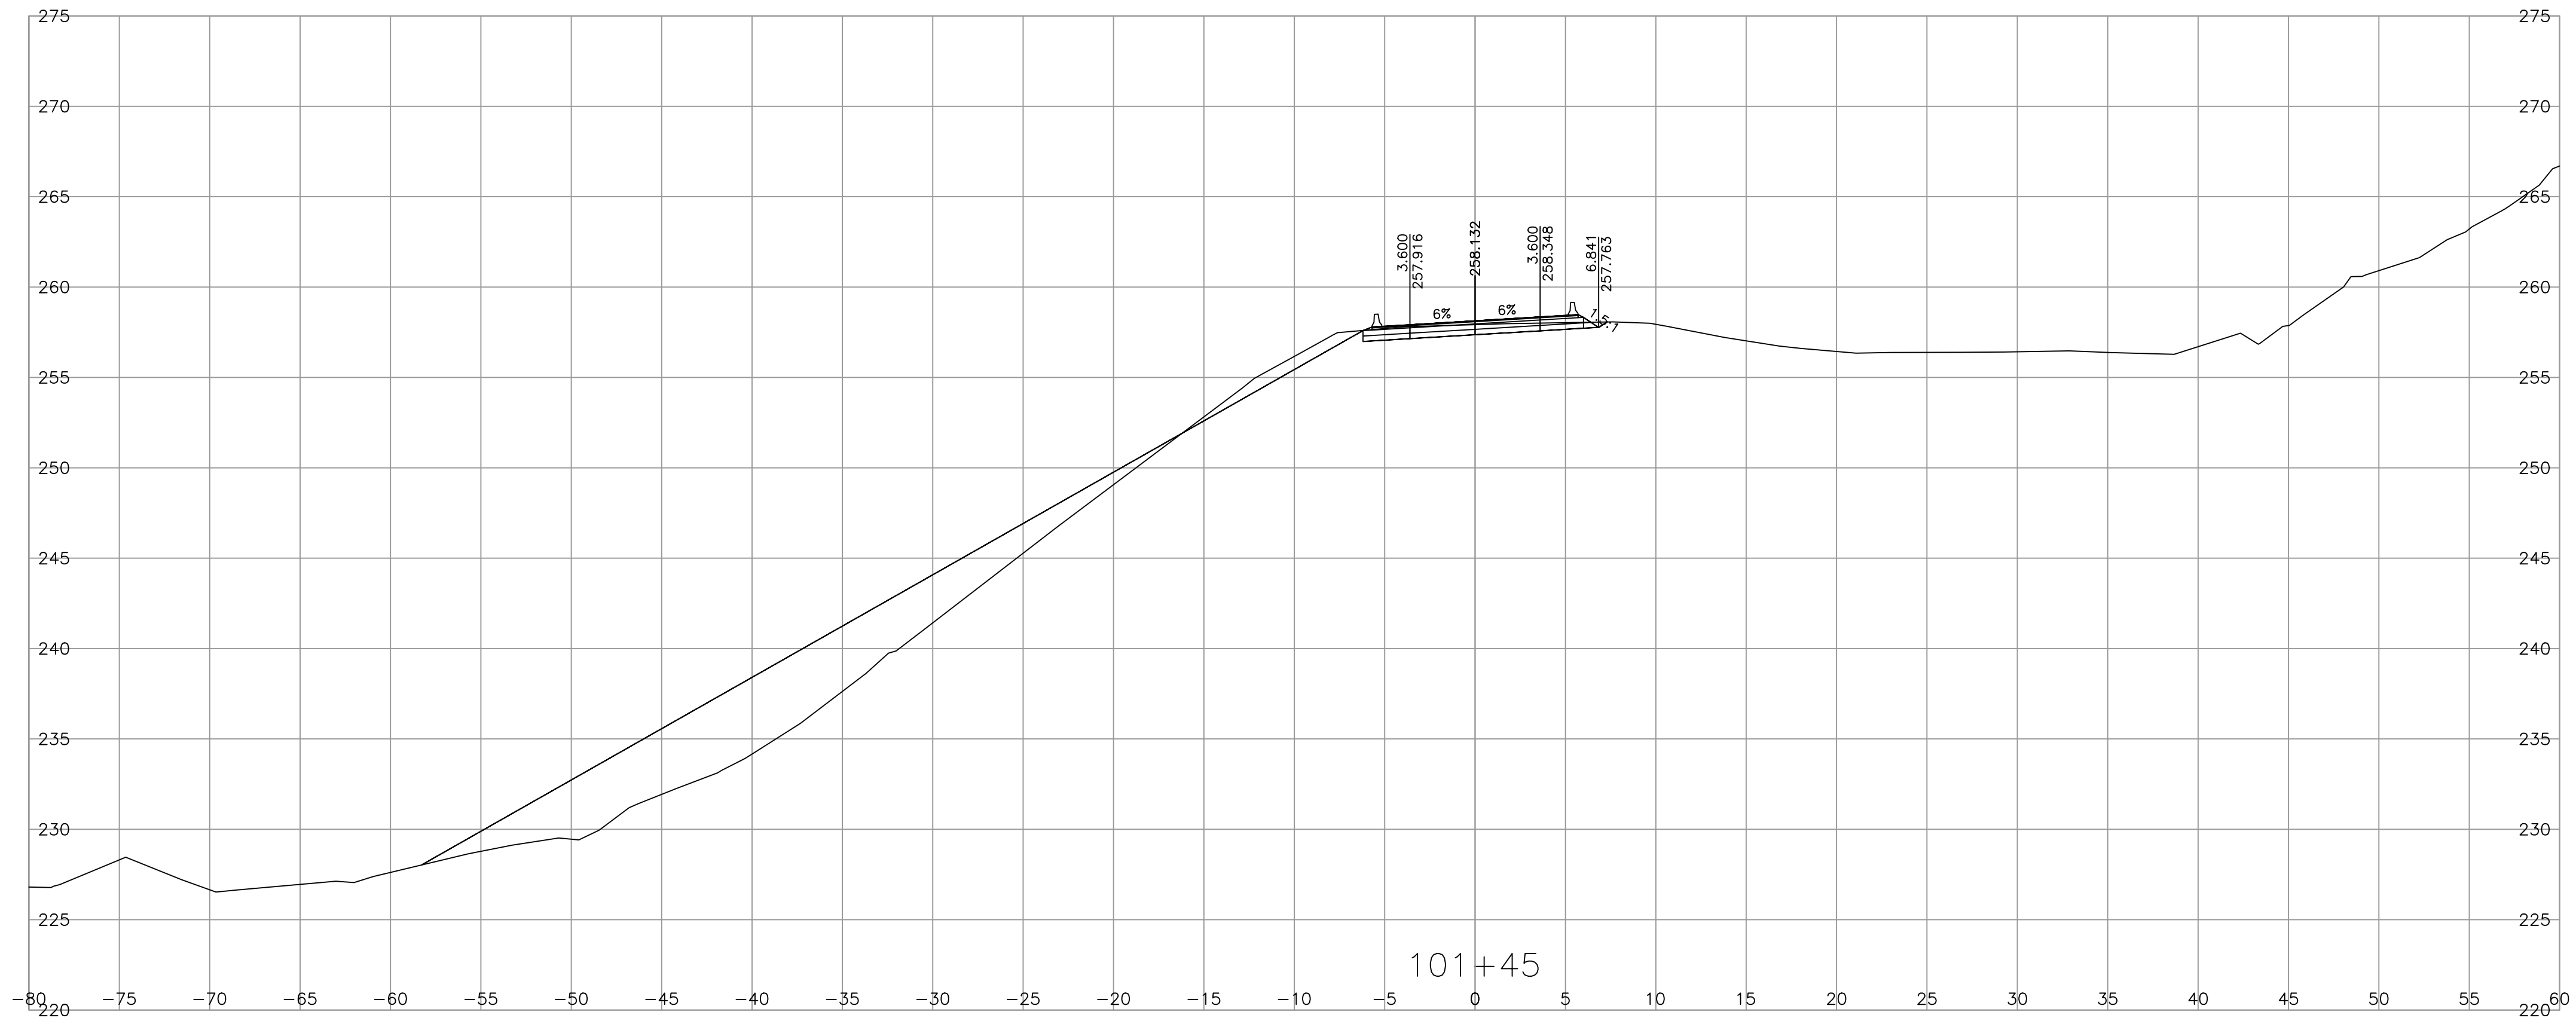

DESIGN SPEED 80 km/h    L100 - DESIGN VEHICLE WB-20

REF PLAN SEE DWG R2-1301-101

REF TYPICAL SECTIONS SEE DWG R2-1301-301

REF GEOMETRIC, LANING, SIGNING AND PAVEMENT MARKINGS SEE DWG R2-1301-401

REV	DATE	REVISIONS	NAME

MINISTRY EGBC PERMIT TO PRACTICE 1003429



MINISTRY OF TRANSPORTATION AND TRANSIT  
SOUTHERN INTERIOR REGION  
HIGHWAY ENGINEERING AND GEOMATICS




CAD FILENAME \_\_\_\_\_  
FILE NUMBER \_\_\_\_\_  
PLOT DATE \_\_\_\_\_

DESIGNED \_\_\_\_\_ D. DIDONATO DATE 2025-05-08  
QUALITY CONTROL \_\_\_\_\_ W. WIDYARATNE DATE 2025-05-08  
QUALITY ASSURANCE \_\_\_\_\_ M. DIDONATO DATE 2025-05-05  
DRAWN \_\_\_\_\_ M. OLIVARES DATE 2025-05-05

SCALE 0 2 1:250 12m

PROJECT NUMBER 25771-0000 REG 2 DRAWING NUMBER SHEET 9 REV -

**X-SECTIONS**  
HIGHWAY No.1  
GLADWIN CULVERT REPLACEMENT

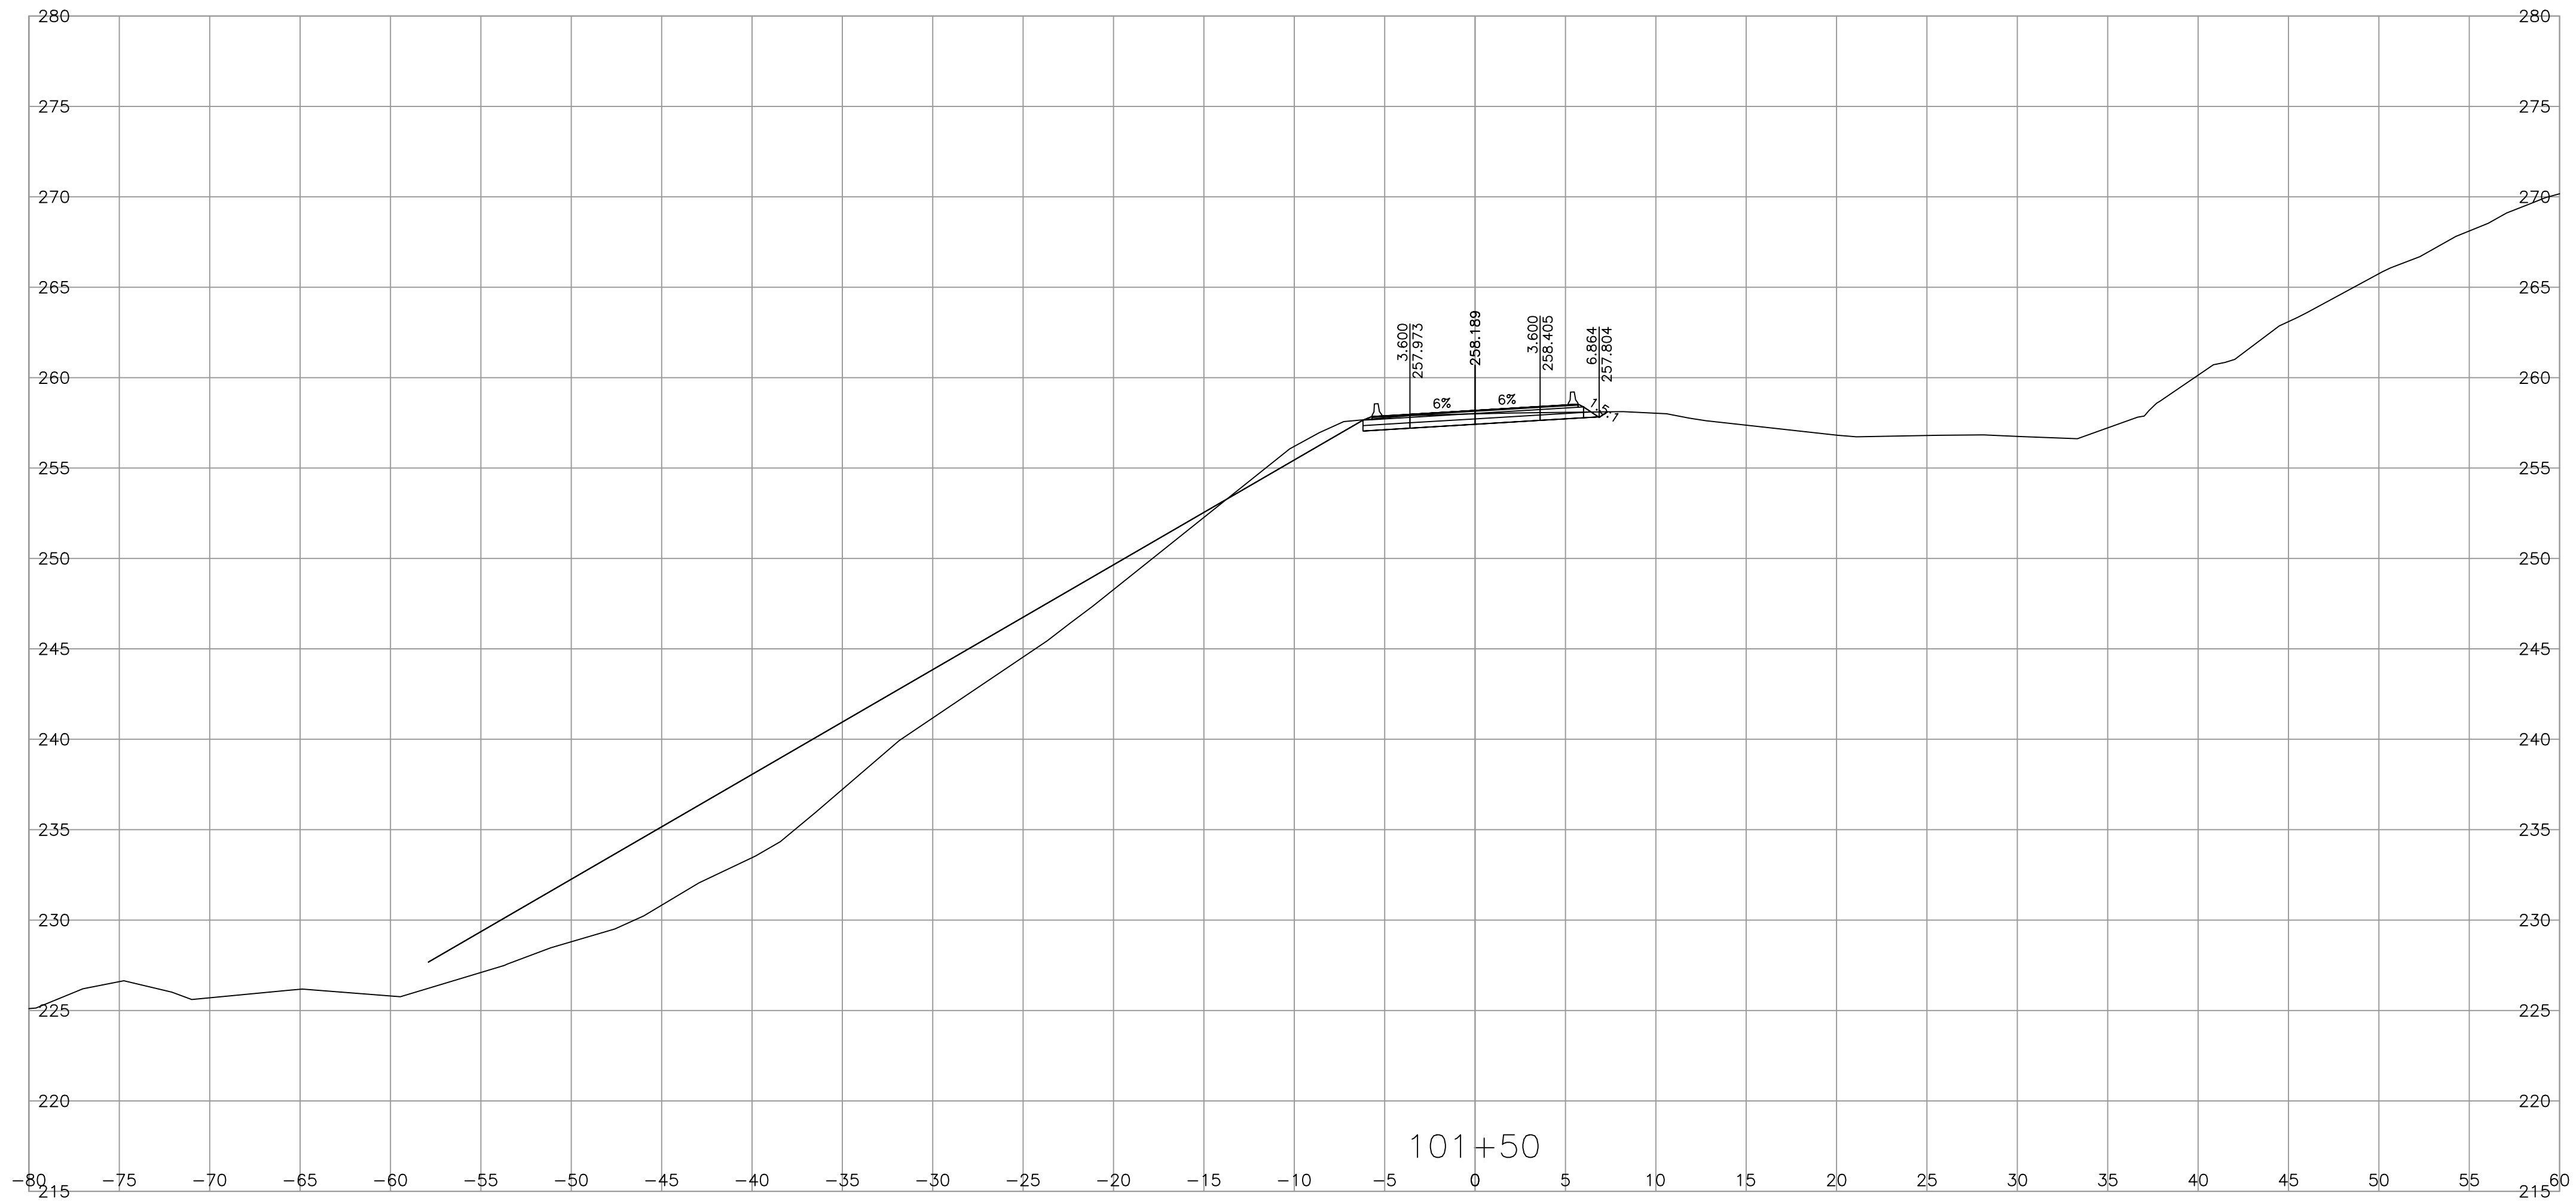

DESIGN SPEED 80 km/h    L100 - DESIGN VEHICLE WB-20

REF PLAN SEE DWG R2-1301-101

REF TYPICAL SECTIONS SEE DWG R2-1301-301

REF GEOMETRIC, LANING, SIGNING AND PAVEMENT MARKINGS SEE DWG R2-1301-401

REV	DATE	REVISIONS	NAME

MINISTRY EGBC PERMIT TO PRACTICE 1003429




MINISTRY OF TRANSPORTATION AND TRANSIT  
SOUTHERN INTERIOR REGION  
HIGHWAY ENGINEERING AND GEOMATICS

DESIGNED: D. DIDONATO DATE: 2025-05-08  
 QUALITY CONTROL: W. WIDYARATNE DATE: 2025-05-08  
 QUALITY ASSURANCE: M. DIDONATO DATE: 2025-05-05  
 PLOT DATE: \_\_\_\_\_  
 DRAWN: M. OLIVARES DATE: 2025-05-05

**X-SECTIONS**  
HIGHWAY No.1  
GLADWIN CULVERT REPLACEMENT

SCALE 0 2 1:250 12m

PROJECT NUMBER	REG	DRAWING NUMBER	REV
25771-0000	2	SHEET 10	-

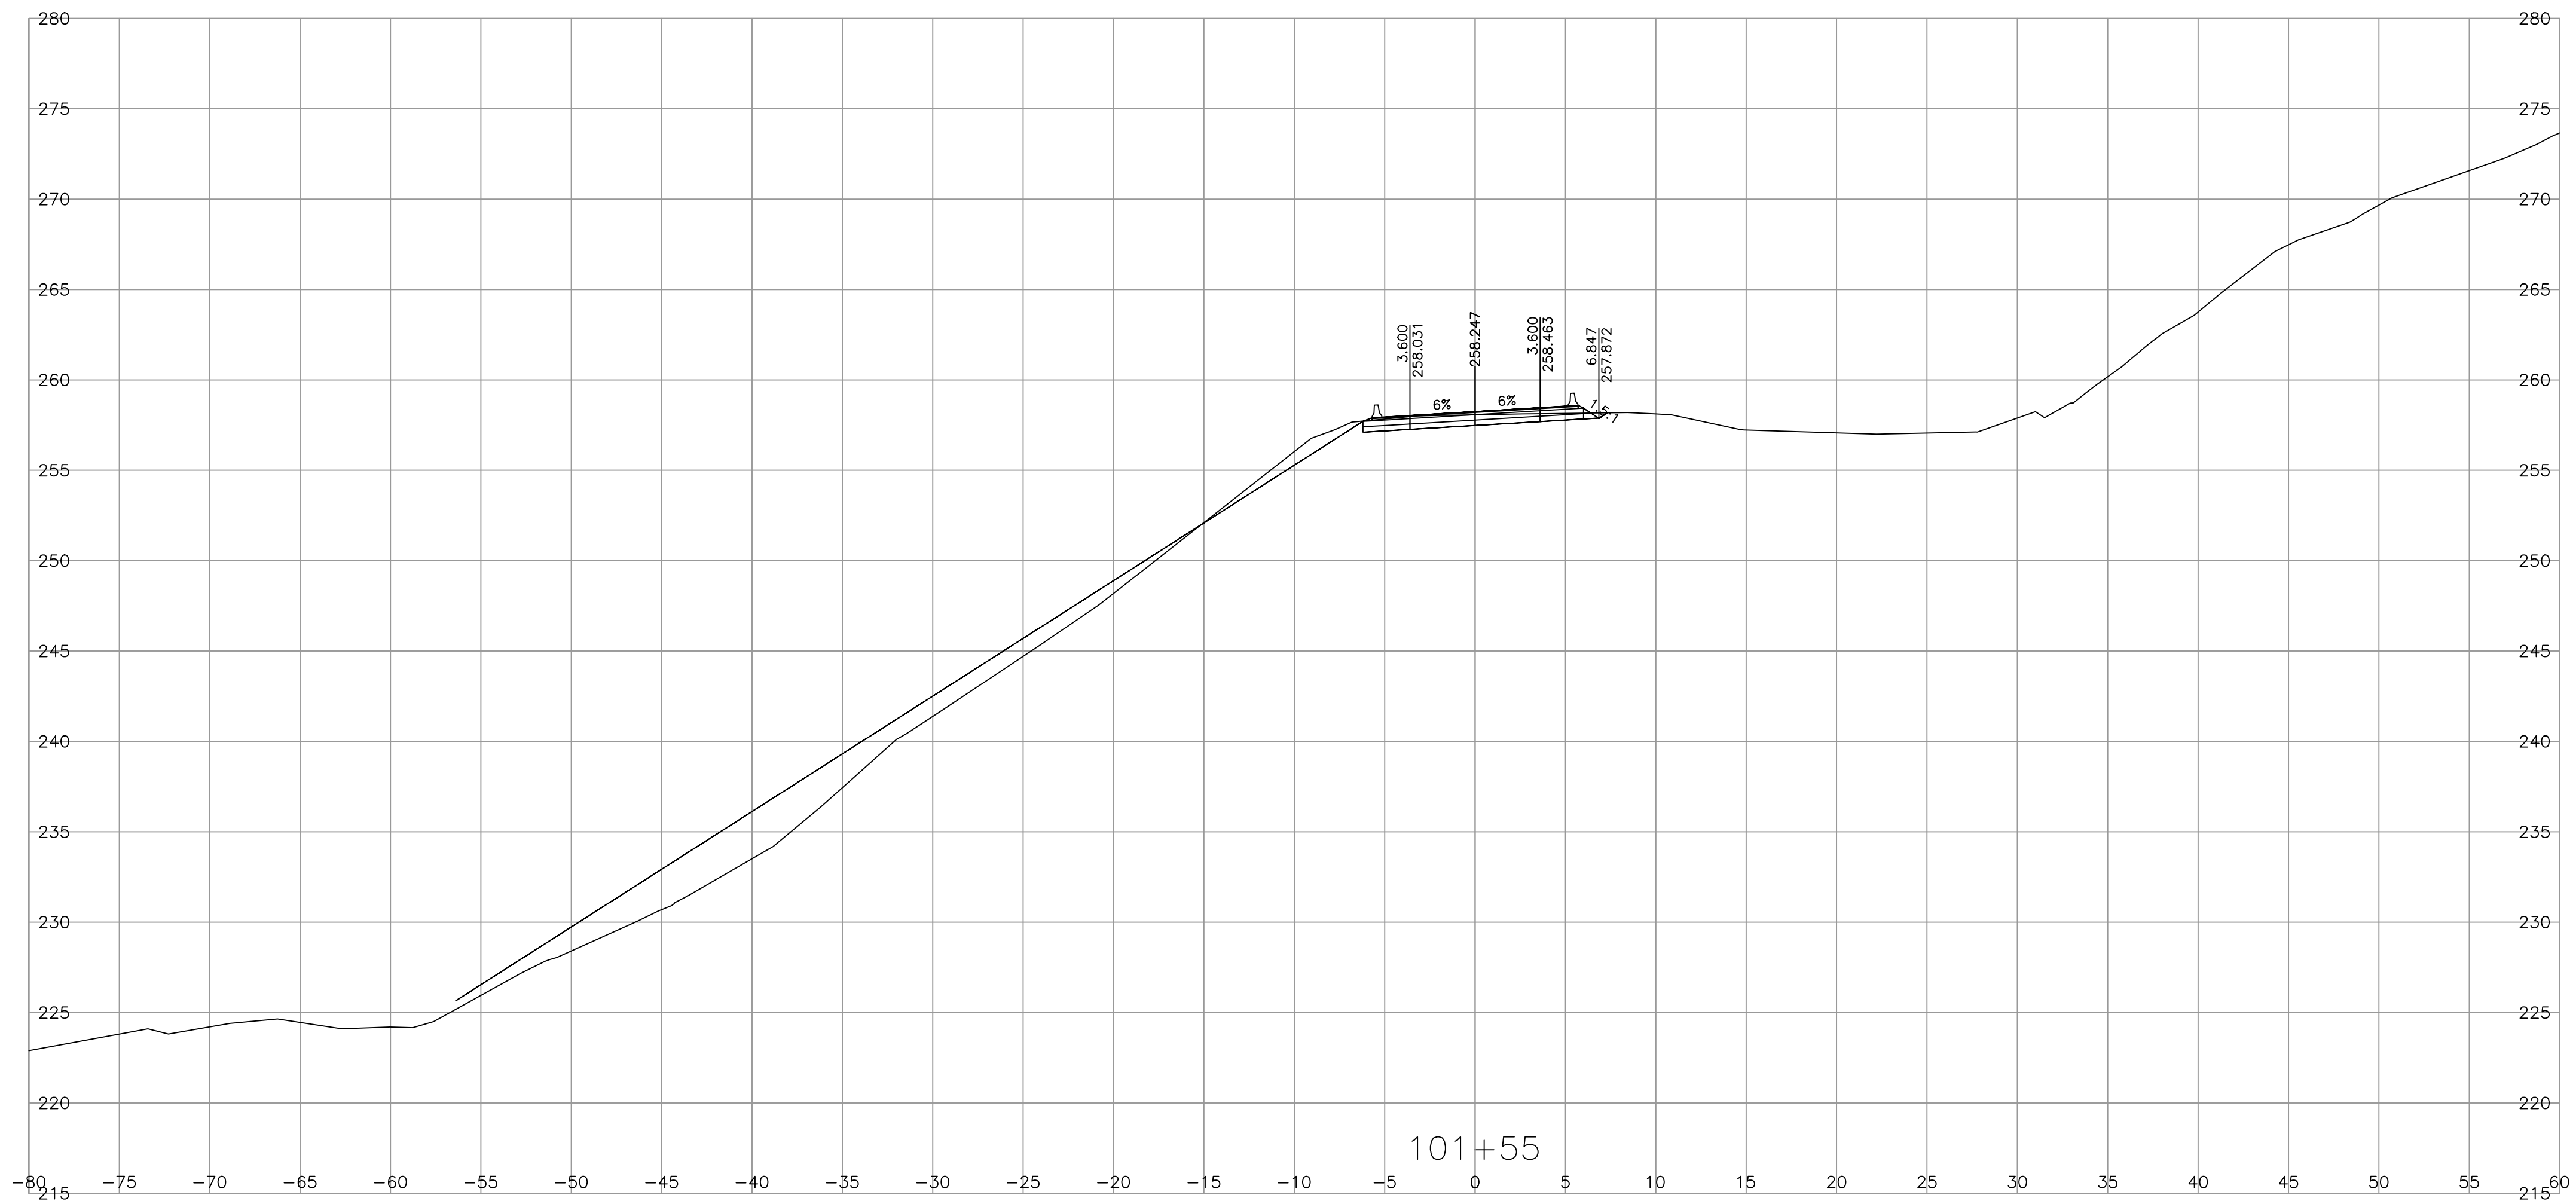

DESIGN SPEED 80 km/h L100 - DESIGN VEHICLE WB-20


REF PLAN SEE DWG R2-1301-101

REF TYPICAL SECTIONS SEE DWG R2-1301-301

REF GEOMETRIC, LANING, SIGNING AND PAVEMENT MARKINGS SEE DWG R2-1301-401


REV	DATE	REVISIONS	NAME

MINISTRY EGBC PERMIT TO PRACTICE 1003429



**BRITISH COLUMBIA**  
 MINISTRY OF TRANSPORTATION AND TRANSIT  
 SOUTHERN INTERIOR REGION  
 HIGHWAY ENGINEERING AND GEOMATICS

DESIGNED: D. DIDONATO DATE: 2025-05-08  
 QUALITY CONTROL: W. WIDYARATNE DATE: 2025-05-08  
 QUALITY ASSURANCE: M. DIDONATO DATE: 2025-05-08  
 PLOT DATE: \_\_\_\_\_ DRAWN: M. OLIVARES DATE: 2025-05-08

**X-SECTIONS**  
HIGHWAY No.1  
GLADWIN CULVERT REPLACEMENT

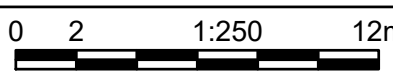SCALE  1:250 12m

PROJECT NUMBER 25771-0000	REG 2	DRAWING NUMBER SHEET 11	REV -
------------------------------	----------	----------------------------	----------

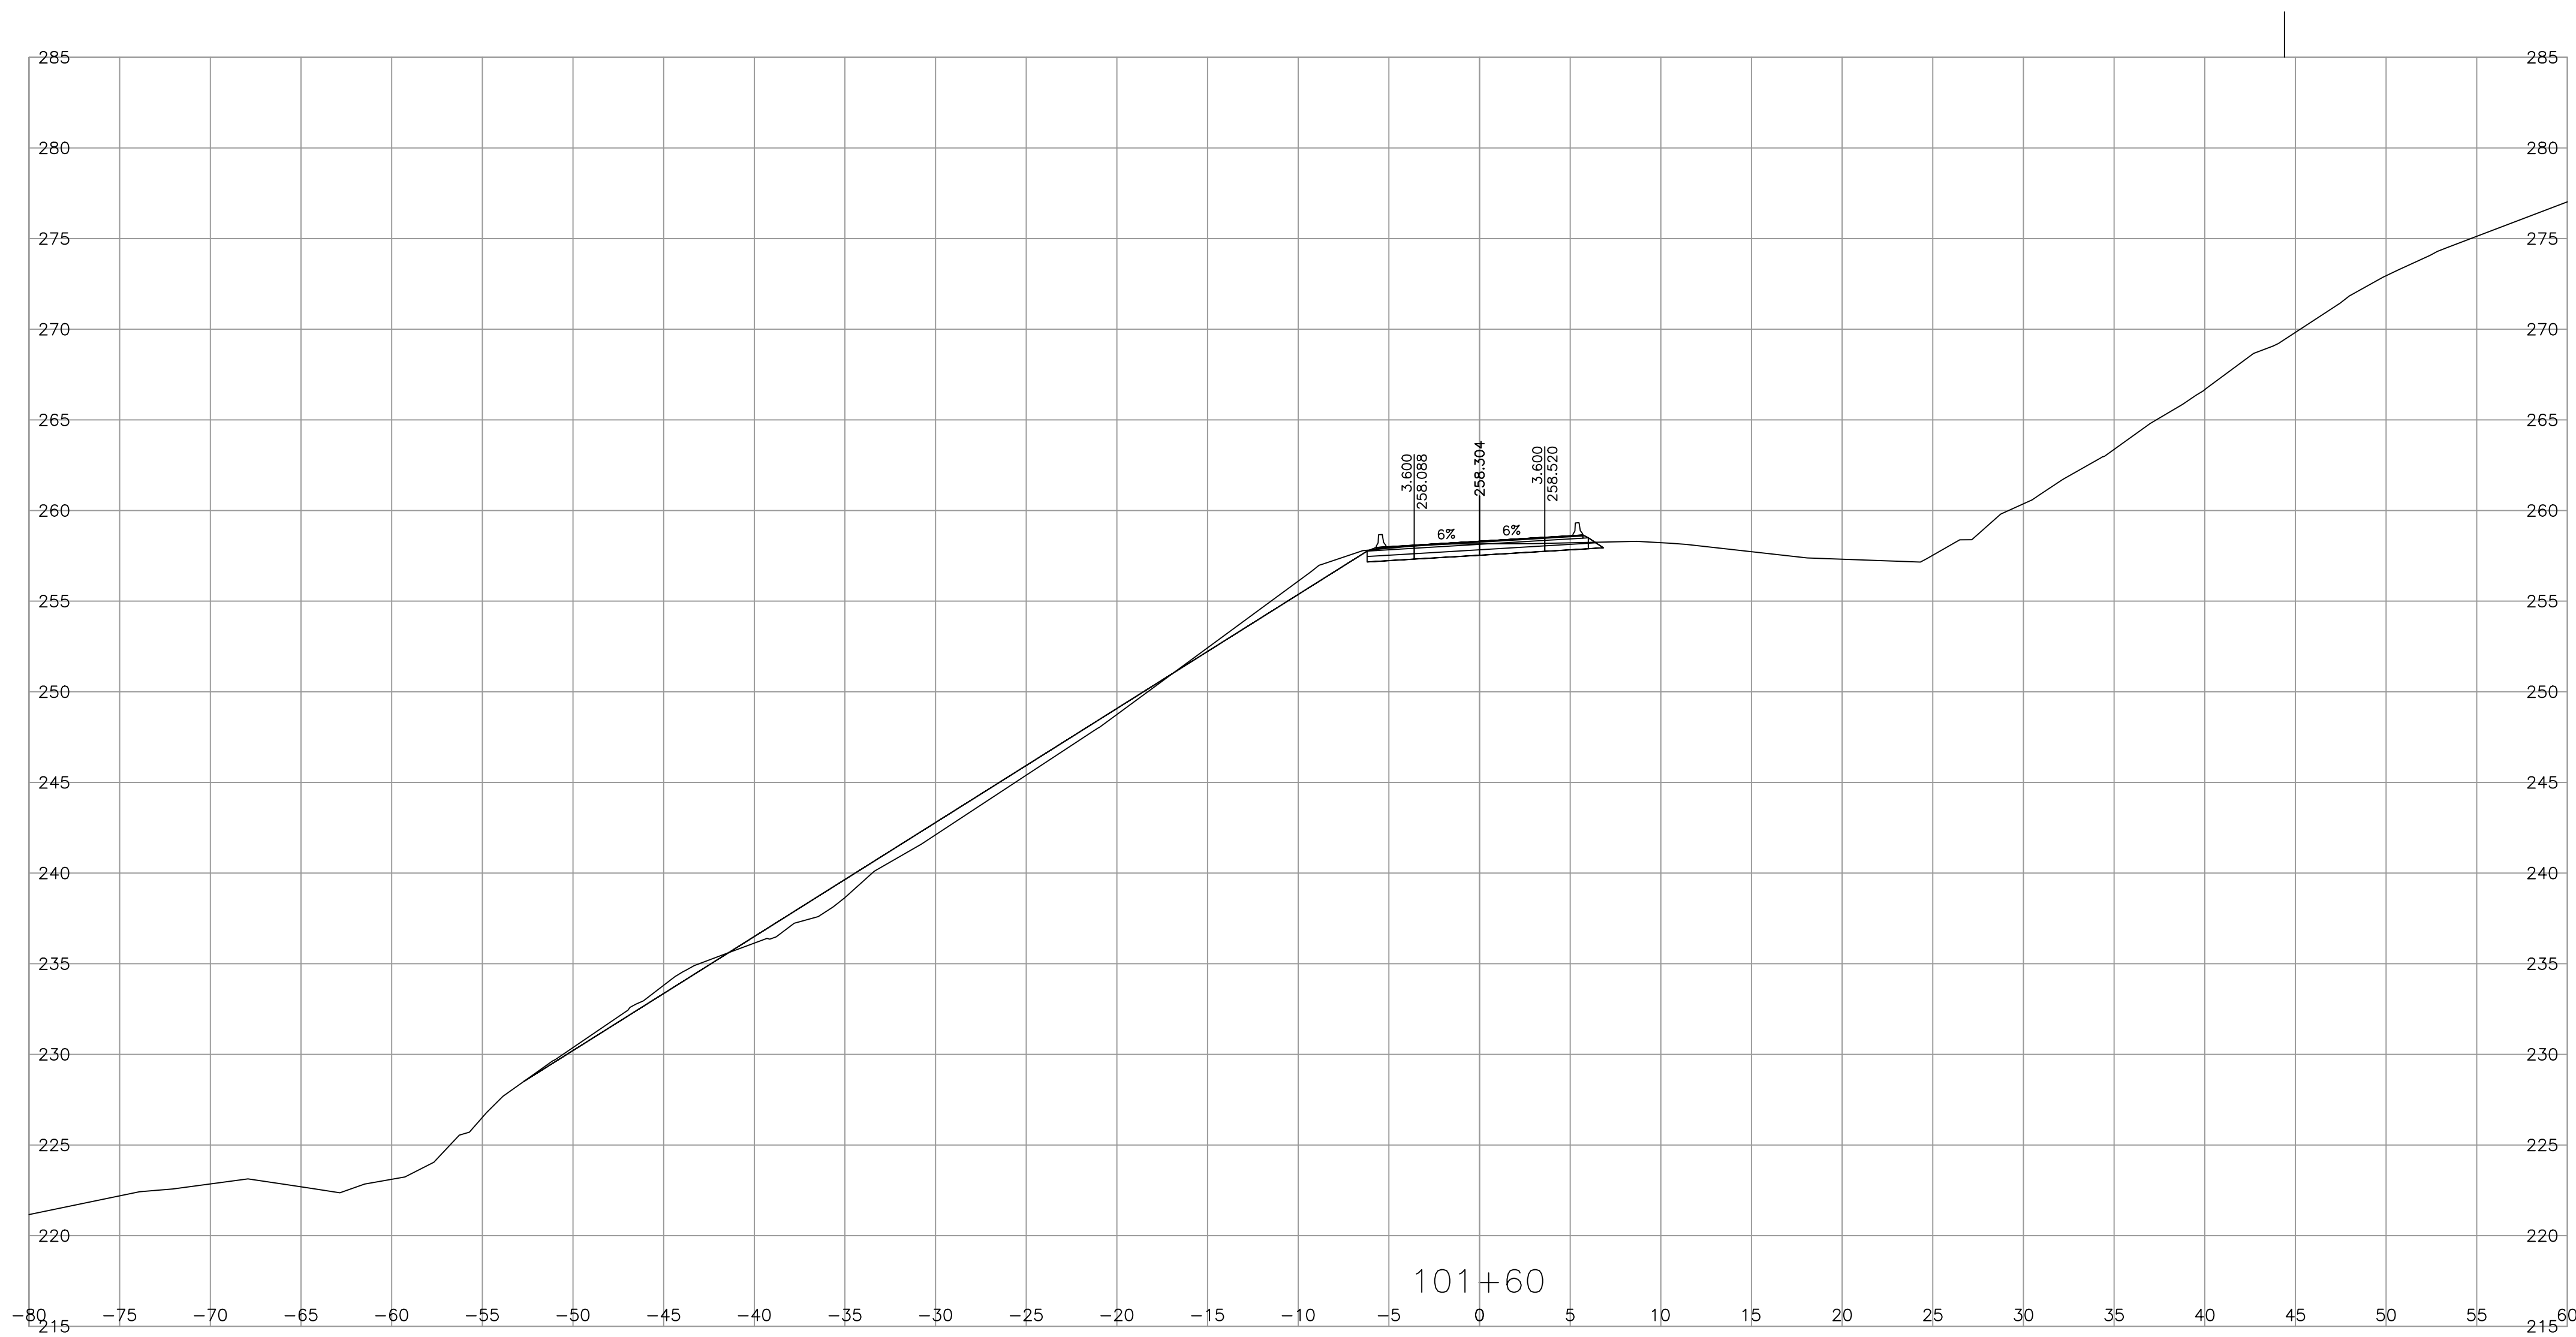

DESIGN SPEED 80 km/h    L100 - DESIGN VEHICLE WB-20


REF PLAN SEE DWG R2-1301-101

REF TYPICAL SECTIONS SEE DWG R2-1301-301

REF GEOMETRIC, LANING, SIGNING AND PAVEMENT MARKINGS SEE DWG R2-1301-401


REV	DATE	REVISIONS	NAME

MINISTRY EGBC PERMIT TO PRACTICE 1003429



**BRITISH COLUMBIA**  
 MINISTRY OF TRANSPORTATION AND TRANSIT  
 SOUTHERN INTERIOR REGION  
 HIGHWAY ENGINEERING AND GEOMATICS

DESIGNED: D. DIDONATO DATE: 2025-05-08  
 QUALITY CONTROL: W. WIDYARATNE DATE: 2025-05-08  
 QUALITY ASSURANCE: M. DIDONATO DATE: 2025-05-08  
 PLOT DATE: \_\_\_\_\_ DRAWN: M. OLIVARES DATE: 2025-05-08

**X-SECTIONS**  
HIGHWAY No.1  
GLADWIN CULVERT REPLACEMENT

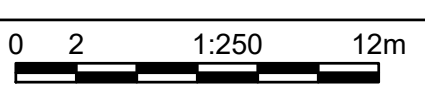SCALE  1:250 12m

PROJECT NUMBER	REG	DRAWING NUMBER	REV
25771-0000	2	SHEET 12	-

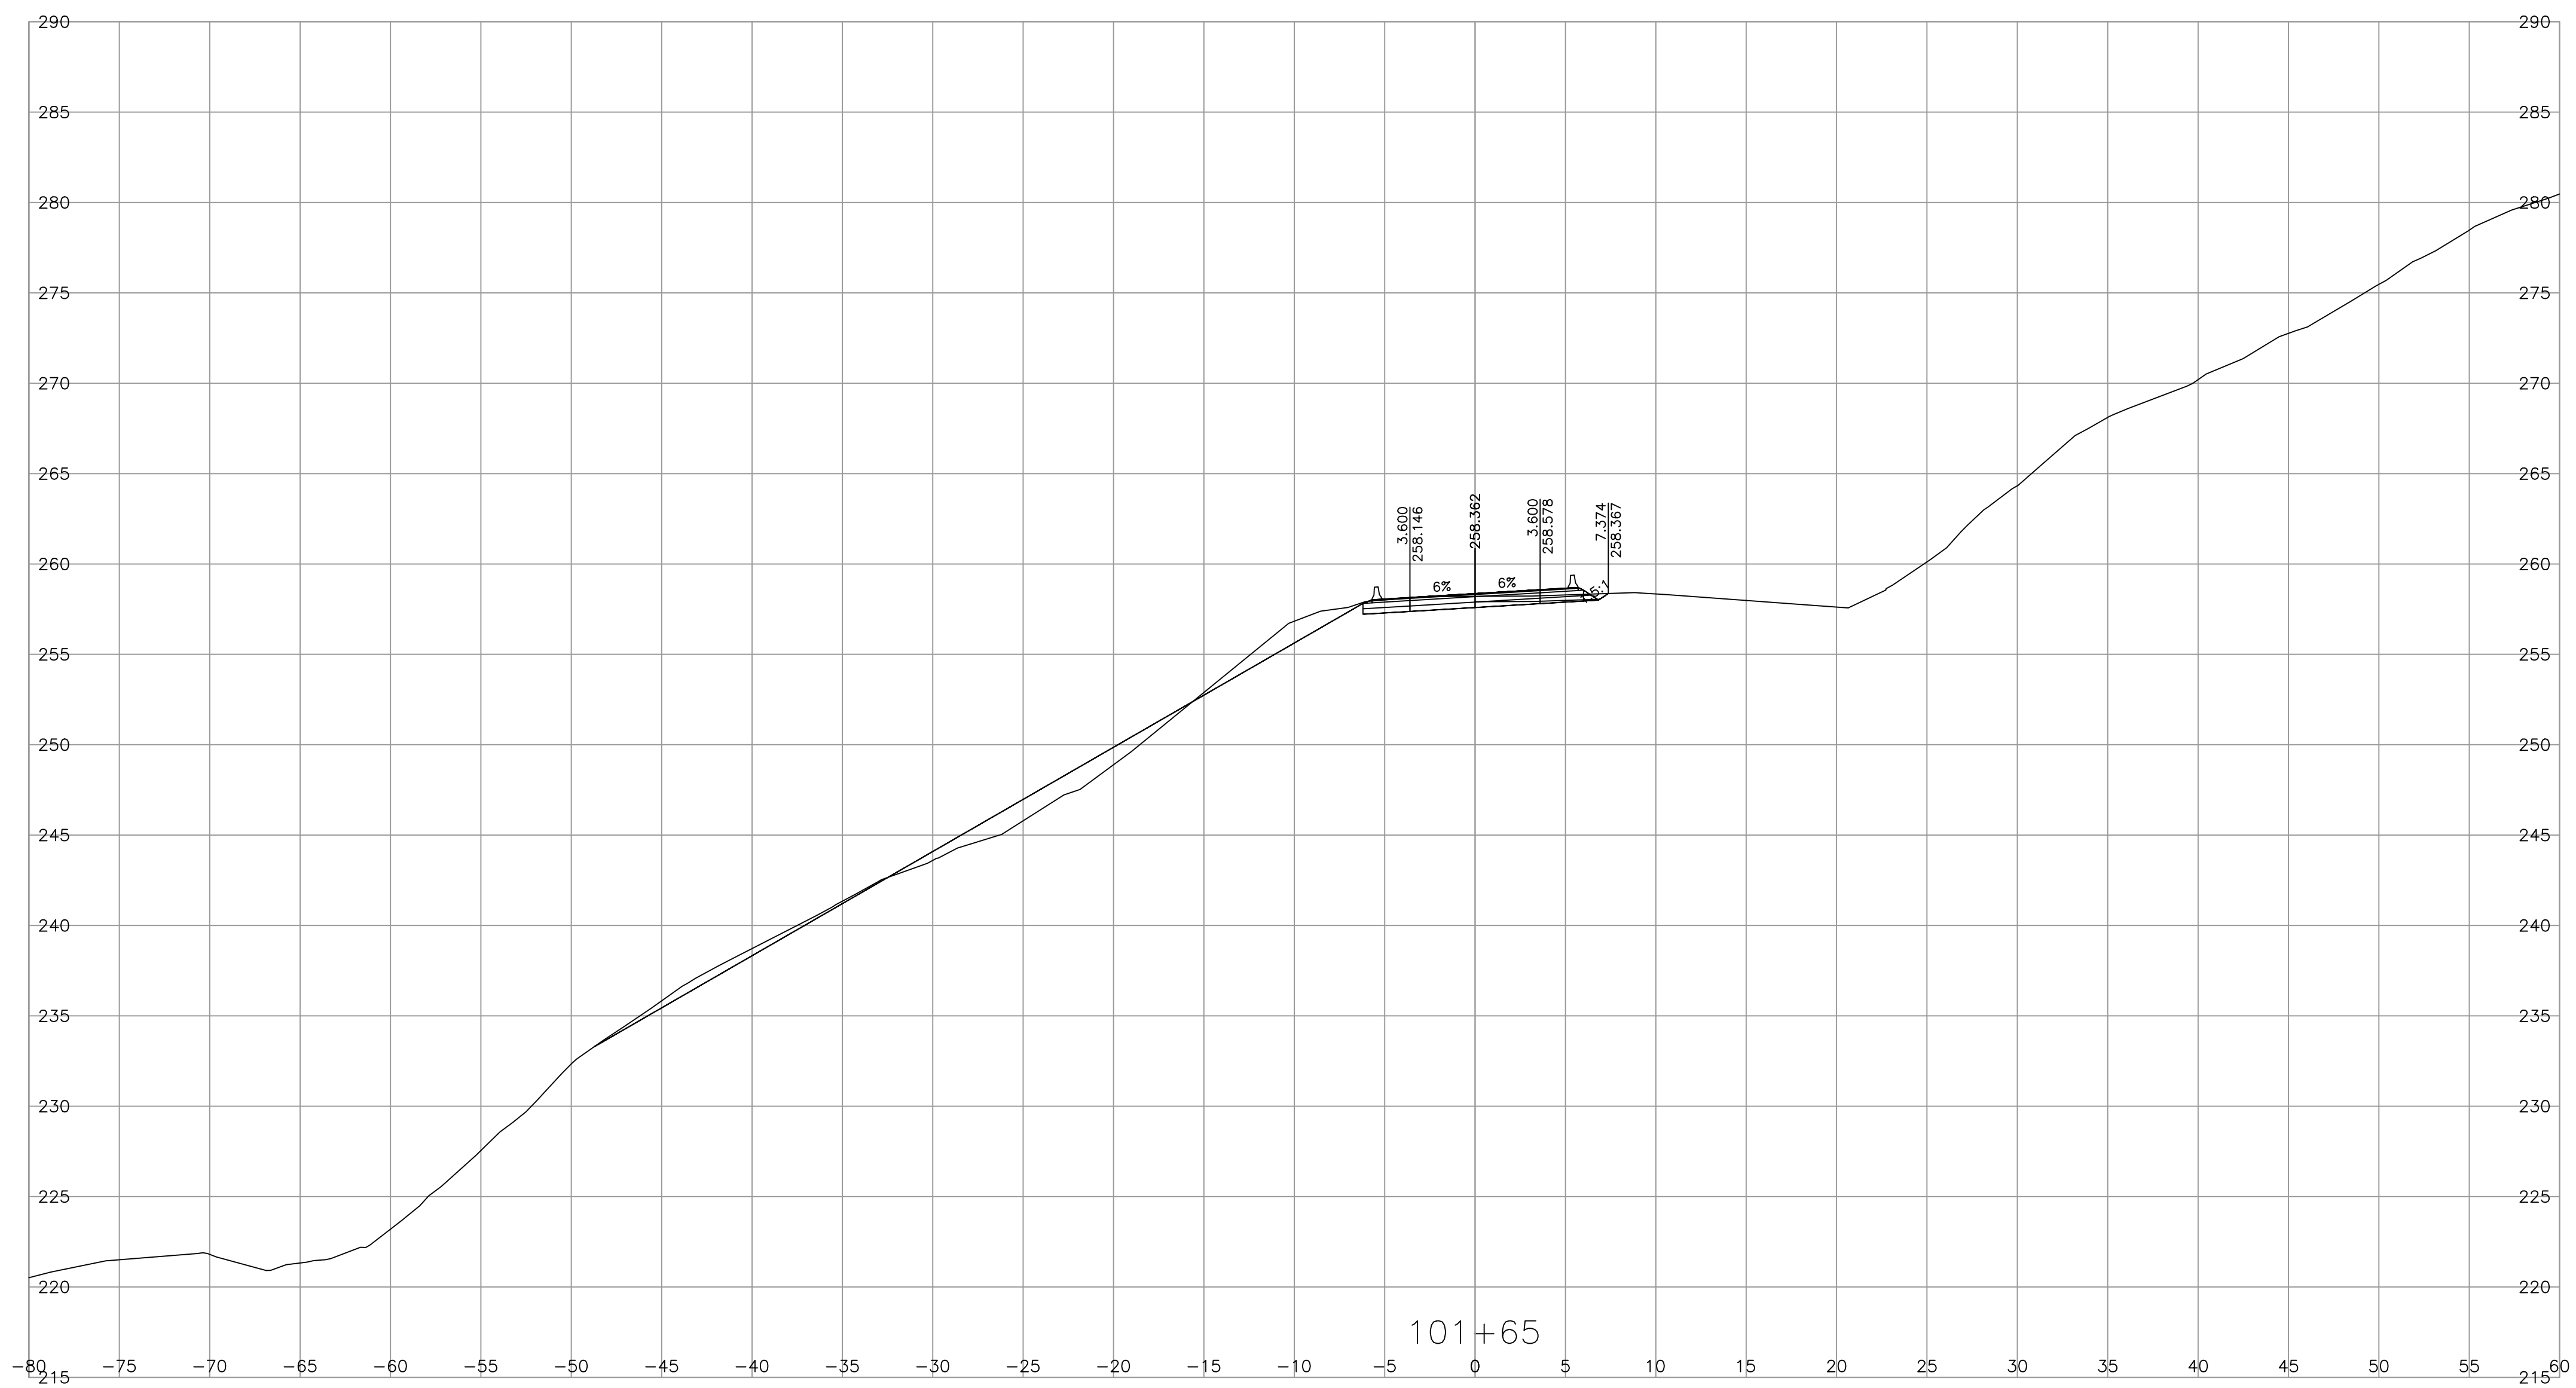

DESIGN SPEED 80 km/h    L100 - DESIGN VEHICLE WB-20

REF PLAN SEE DWG R2-1301-101

REF TYPICAL SECTIONS SEE DWG R2-1301-301

REF GEOMETRIC, LANING, SIGNING AND PAVEMENT MARKINGS SEE DWG R2-1301-401

REV	DATE	REVISIONS	NAME

MINISTRY EGBC PERMIT TO PRACTICE 1003429


**BRITISH COLUMBIA**  
**MINISTRY OF TRANSPORTATION AND TRANSIT**  
 SOUTHERN INTERIOR REGION  
 HIGHWAY ENGINEERING AND GEOMATICS

DESIGNED: D. DIDONATO DATE: 2025-05-08  
 QUALITY CONTROL: W. WIDYARATNE DATE: 2025-05-08  
 QUALITY ASSURANCE: M. DIDONATO DATE: 2025-05-08  
 PLOT DATE: \_\_\_\_\_  
 DRAWN: M. OLIVARES DATE: 2025-05-08

**X-SECTIONS**  
 HIGHWAY No.1  
 GLADWIN CULVERT REPLACEMENT

SCALE 0 2 1:250 12m

PROJECT NUMBER	REG	DRAWING NUMBER	REV
25771-0000	2	SHEET 13	-

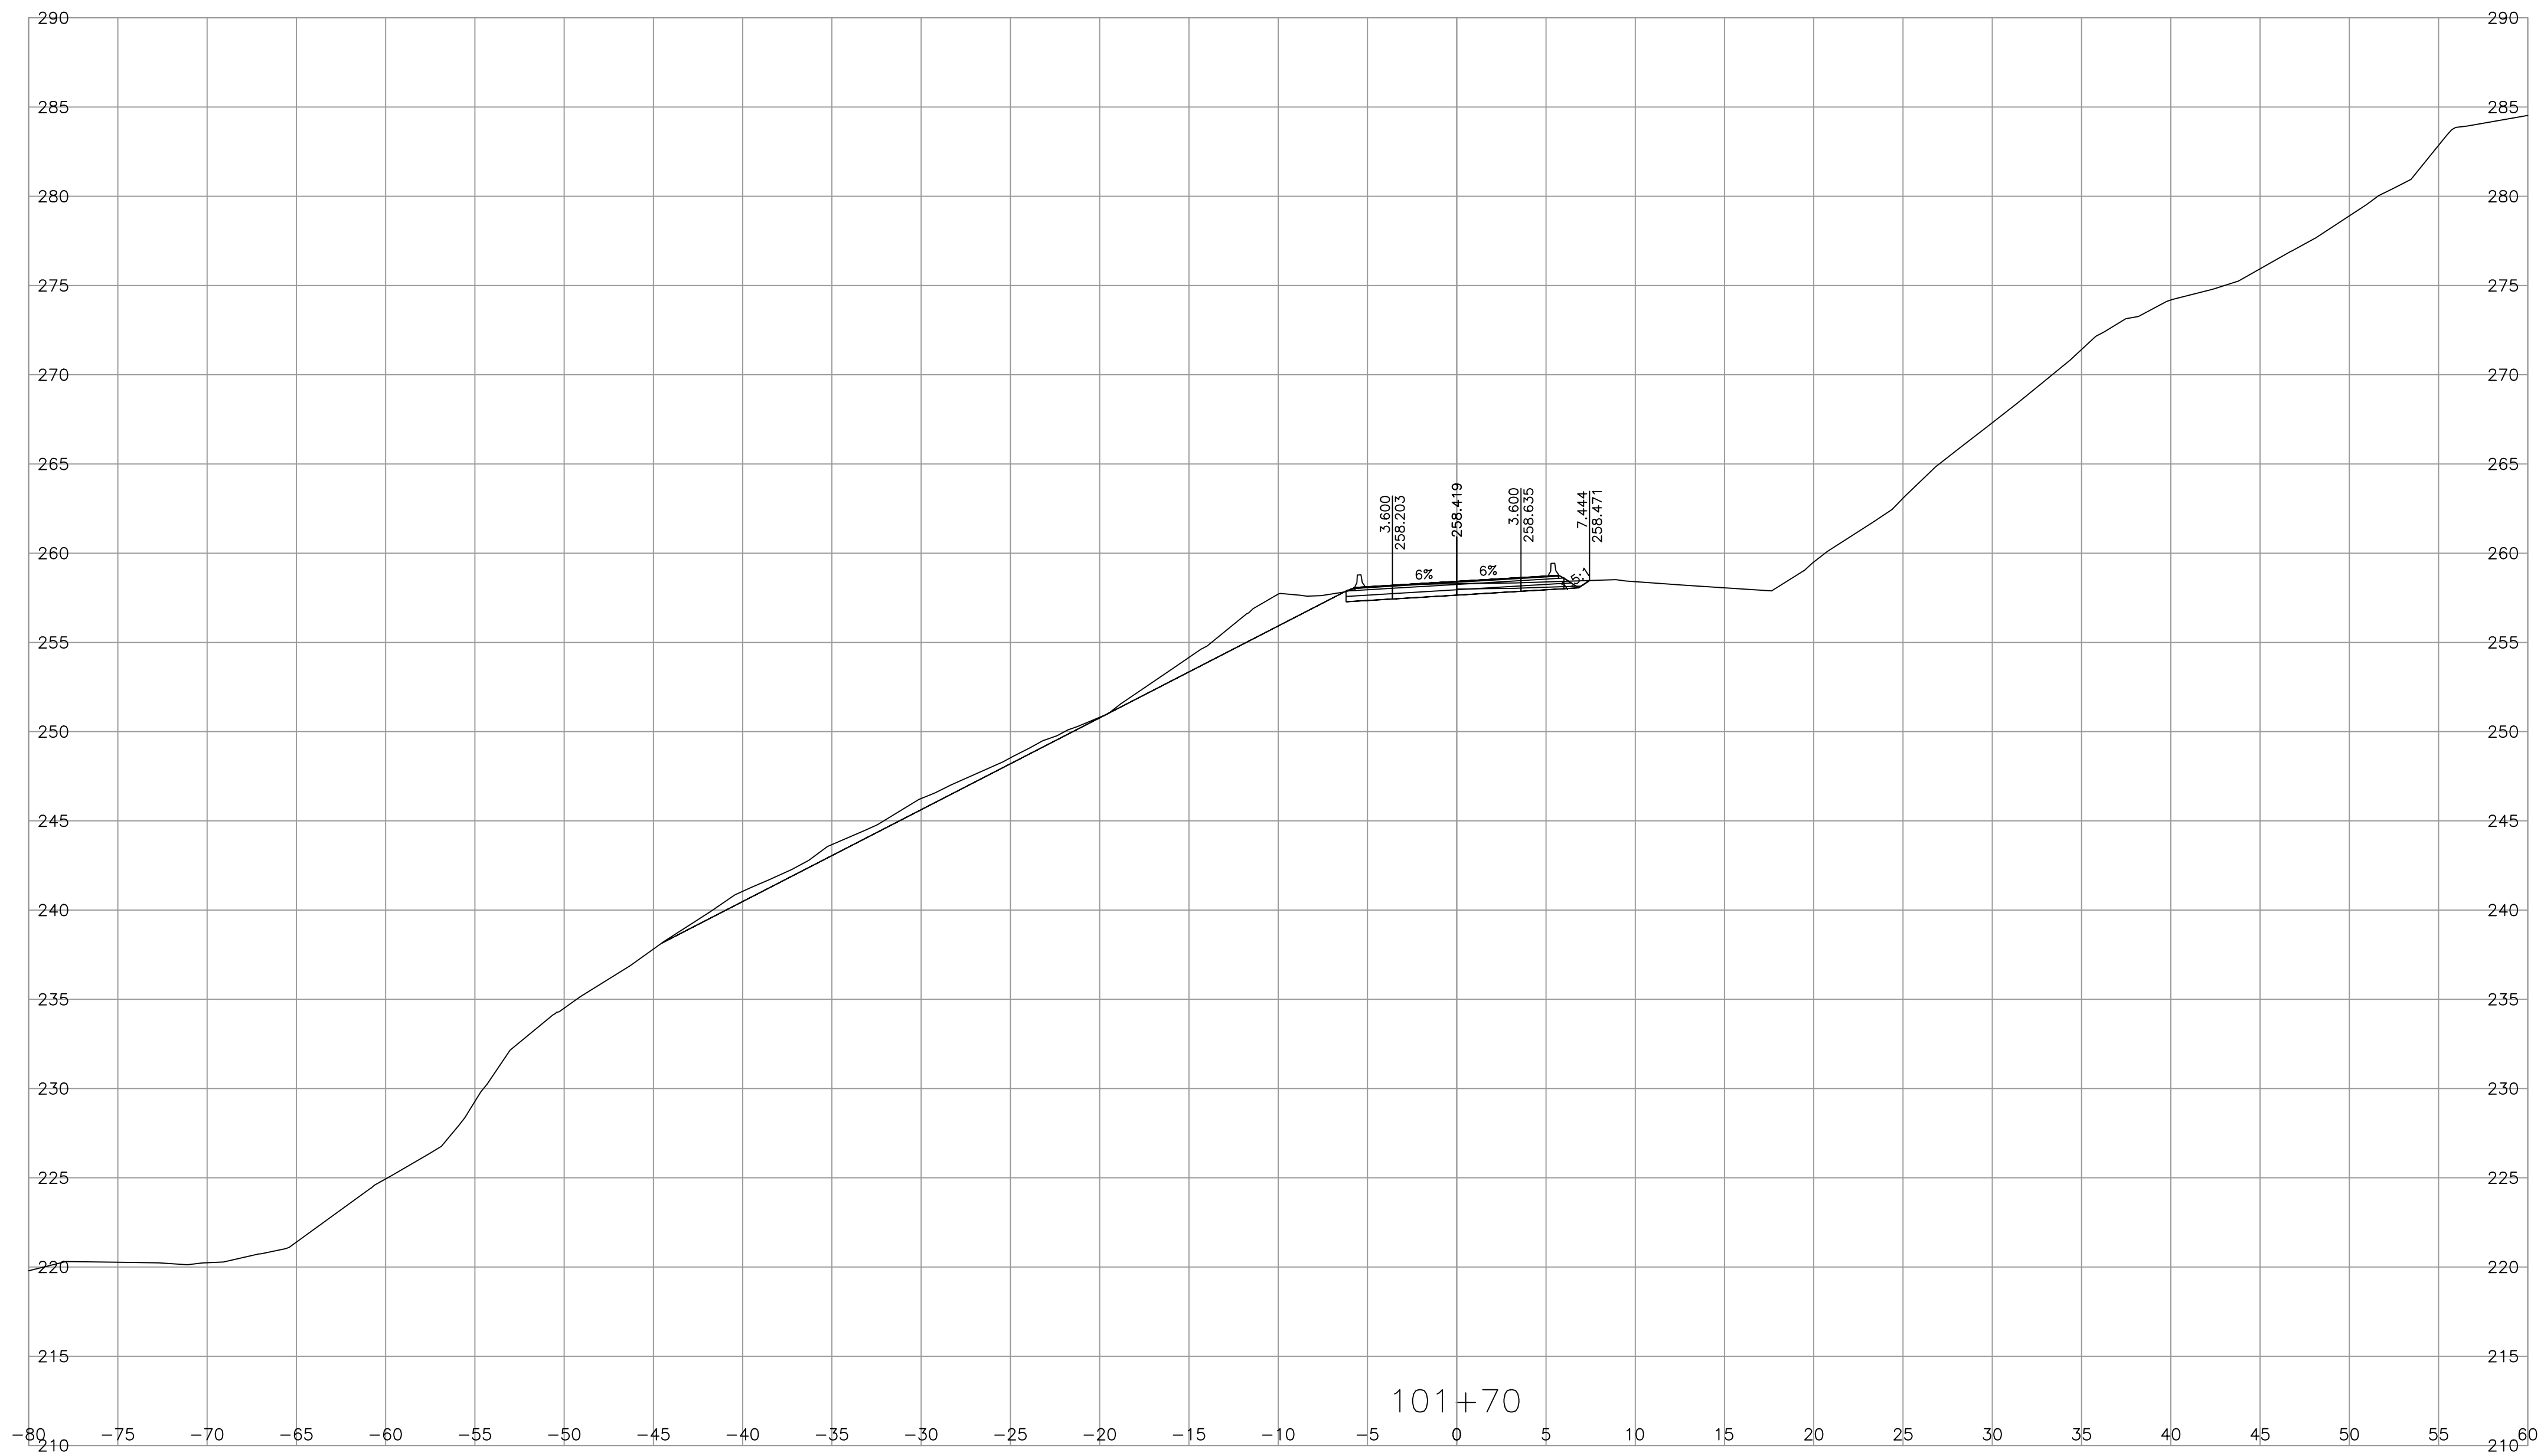

DESIGN SPEED 80 km/h    L100 - DESIGN VEHICLE WB-20

REF PLAN SEE DWG R2-1301-101

REF TYPICAL SECTIONS SEE DWG R2-1301-301

REF GEOMETRIC, LANING, SIGNING AND PAVEMENT MARKINGS SEE DWG R2-1301-401

REV	DATE	REVISIONS	NAME

MINISTRY EGBC PERMIT TO PRACTICE 1003429



MINISTRY OF TRANSPORTATION AND TRANSIT  
SOUTHERN INTERIOR REGION  
HIGHWAY ENGINEERING AND GEOMATICS




CAD FILENAME \_\_\_\_\_  
FILE NUMBER \_\_\_\_\_  
PLOT DATE \_\_\_\_\_

DESIGNED \_\_\_\_\_ D. DIDONATO DATE 2025-05-08  
QUALITY CONTROL \_\_\_\_\_ W. WIDYARATNE DATE 2025-05-08  
QUALITY ASSURANCE \_\_\_\_\_ M. DIDONATO DATE 2025-05-05  
DRAWN \_\_\_\_\_ M. OLIVARES DATE 2025-05-05



**X-SECTIONS**  
HIGHWAY No.1  
GLADWIN CULVERT REPLACEMENT

PROJECT NUMBER	REG	DRAWING NUMBER	REV
25771-0000	2	SHEET 14	-

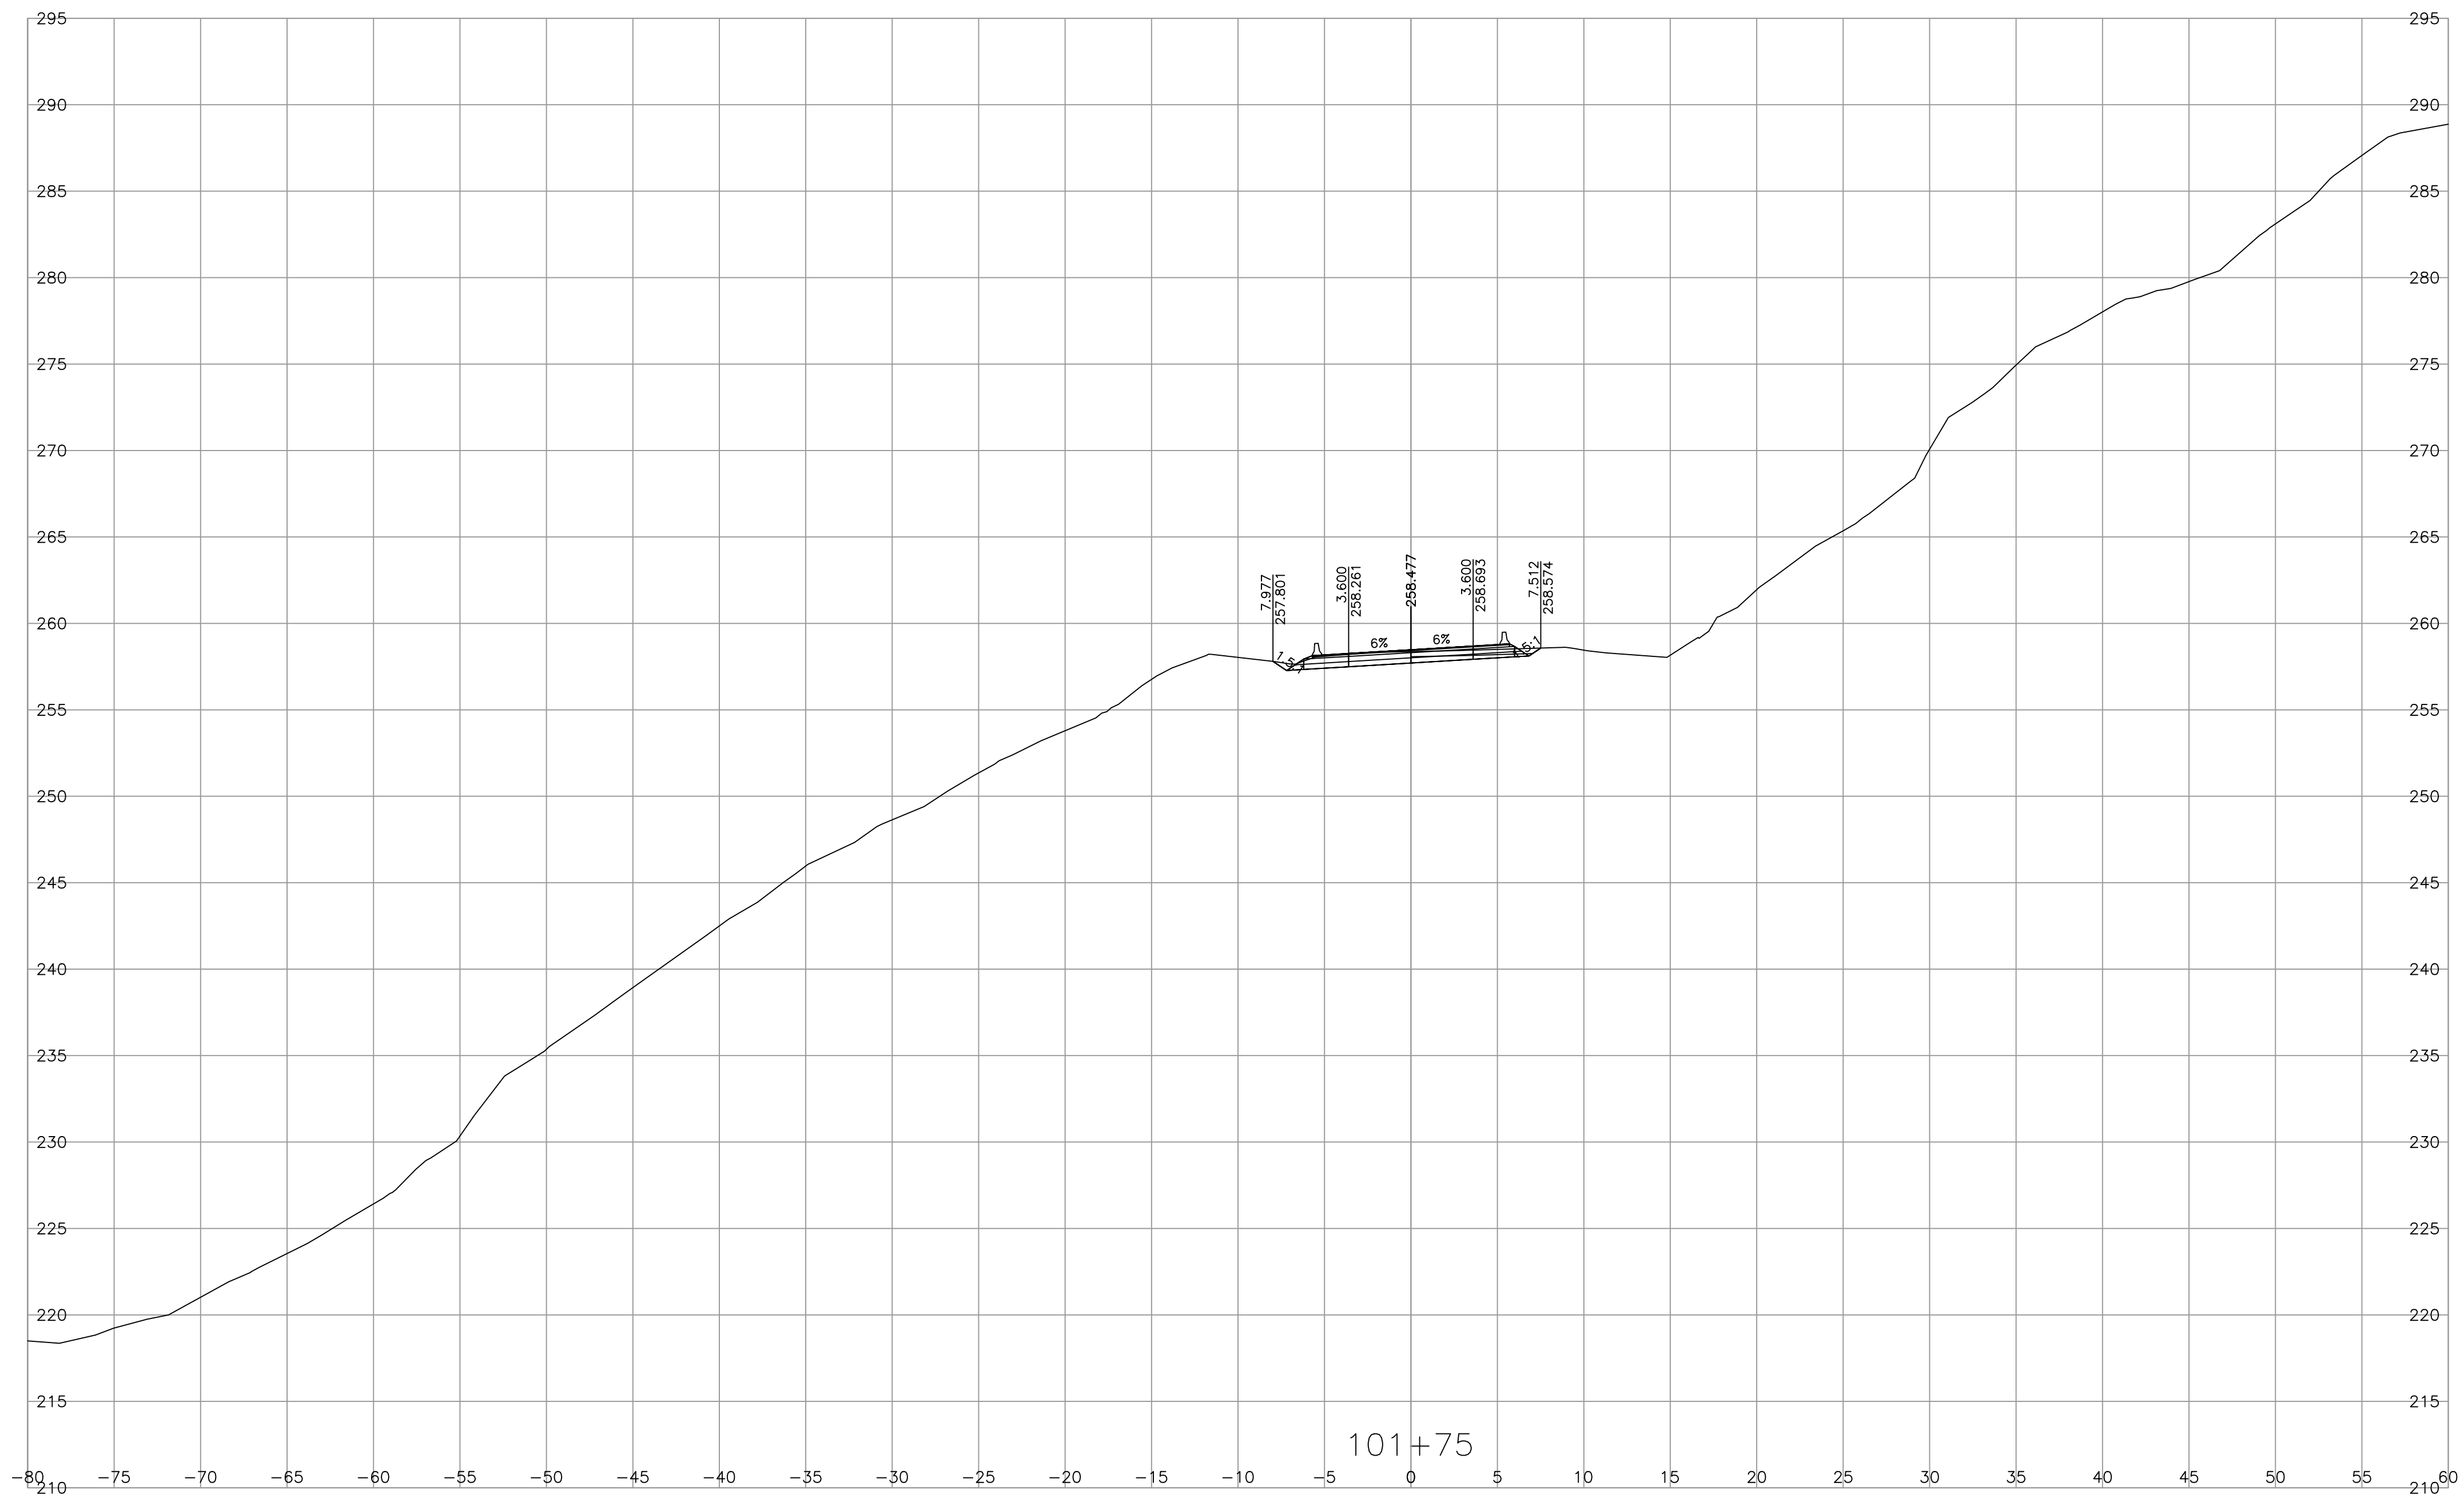

DESIGN SPEED 80 km/h    L100 - DESIGN VEHICLE WB-20


REF PLAN SEE DWG R2-1301-101

REF TYPICAL SECTIONS SEE DWG R2-1301-301

REF GEOMETRIC, LANING, SIGNING AND PAVEMENT MARKINGS SEE DWG R2-1301-401


REV	DATE	REVISIONS	NAME


MINISTRY EGBC PERMIT TO PRACTICE 1003429


**BRITISH COLUMBIA**  
 MINISTRY OF TRANSPORTATION AND TRANSIT  
 SOUTHERN INTERIOR REGION  
 HIGHWAY ENGINEERING AND GEOMATICS

DESIGNED: D. DIDONATO DATE: 2025-05-08  
 QUALITY CONTROL: W. WIDYARATNE DATE: 2025-05-08  
 QUALITY ASSURANCE: M. DIDONATO DATE: 2025-05-08  
 PLOT DATE: \_\_\_\_\_ DRAWN: M. OLIVARES DATE: 2025-05-08

**X-SECTIONS**  
HIGHWAY No.1  
GLADWIN CULVERT REPLACEMENT

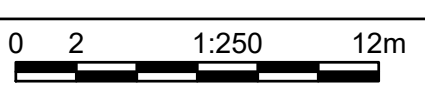SCALE  PROJECT NUMBER 25771-0000 REG 2 DRAWING NUMBER SHEET 15 REV -

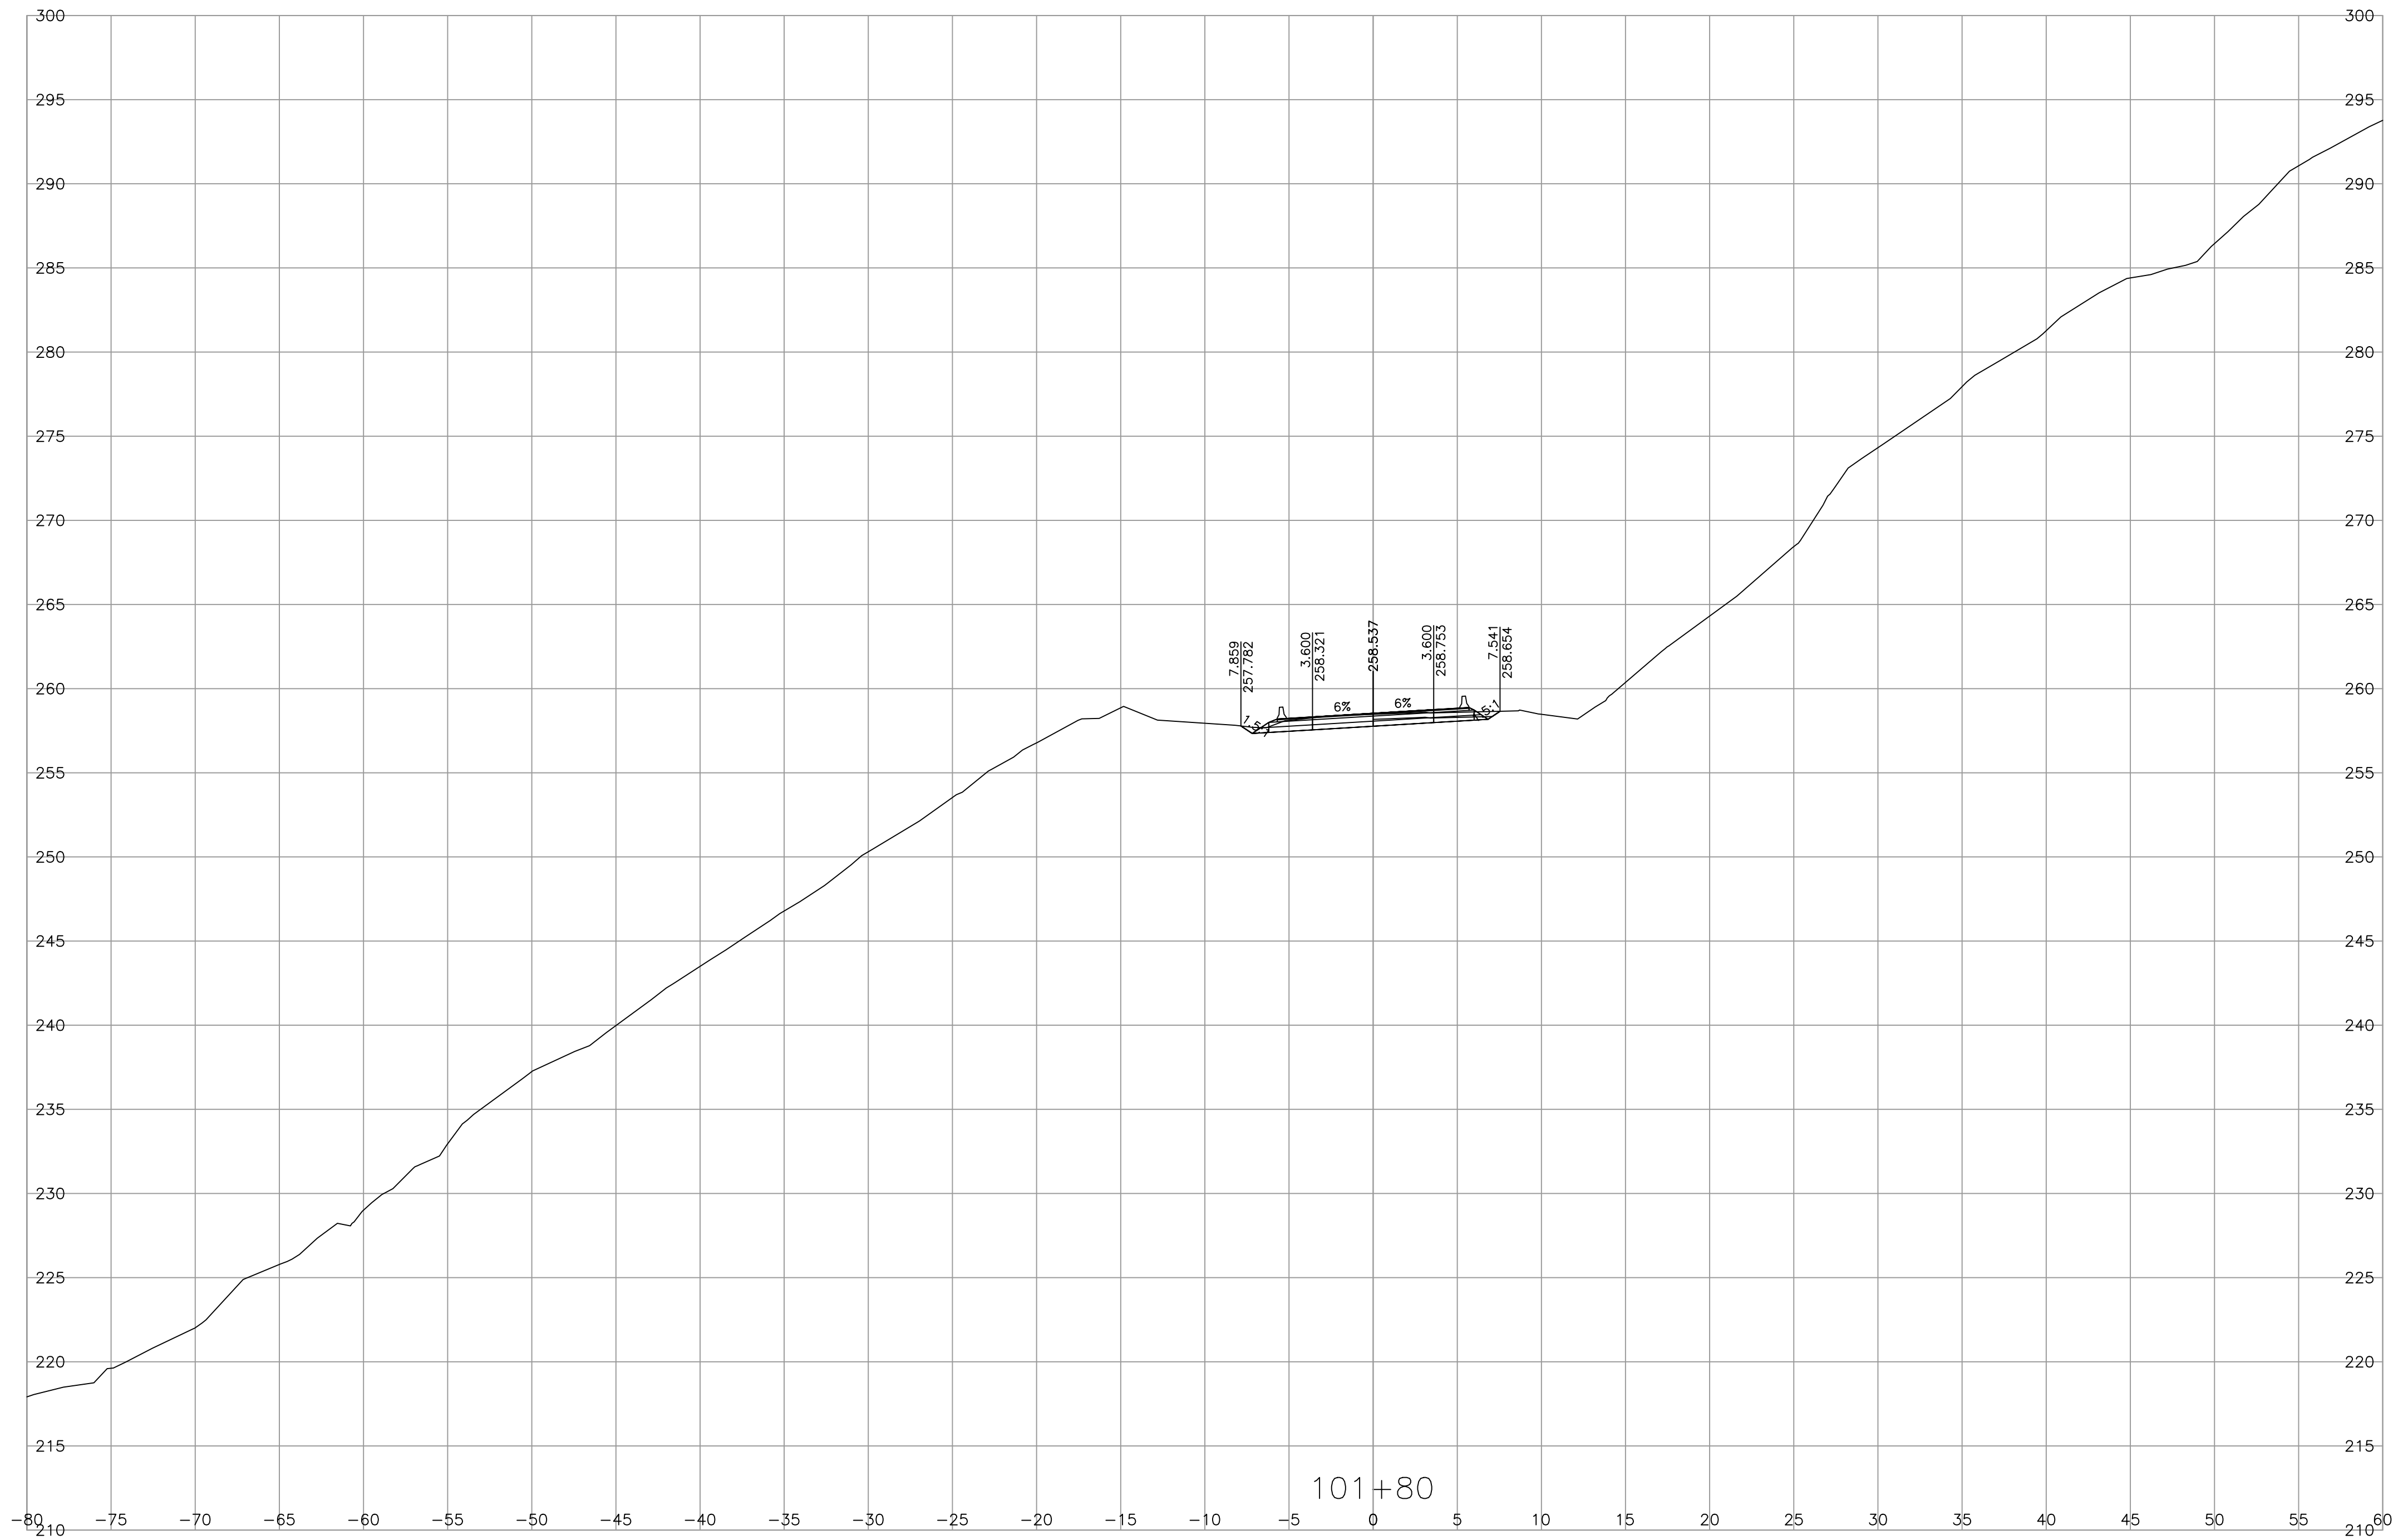

DESIGN SPEED 80 km/h    L100 - DESIGN VEHICLE WB-20

REF PLAN SEE DWG R2-1301-101

REF TYPICAL SECTIONS SEE DWG R2-1301-301

REF GEOMETRIC, LANING, SIGNING AND PAVEMENT MARKINGS SEE DWG R2-1301-401

REV	DATE	REVISIONS	NAME

MINISTRY EGBC PERMIT TO PRACTICE 1003429

**BRITISH COLUMBIA**  
**MINISTRY OF TRANSPORTATION AND TRANSIT**  
 SOUTHERN INTERIOR REGION  
 HIGHWAY ENGINEERING AND GEOMATICS





DESIGNED: D. DIDONATO DATE: 2025-05-08  
 QUALITY CONTROL: W. WIDYARATNE DATE: 2025-05-08  
 QUALITY ASSURANCE: M. DIDONATO DATE: 2025-05-08  
 DRAWN: M. OLIVARES DATE: 2025-05-08

CAD FILENAME: \_\_\_\_\_  
 FILE NUMBER: \_\_\_\_\_  
 PLOT DATE: \_\_\_\_\_

**X-SECTIONS**  
 HIGHWAY No.1  
 GLADWIN CULVERT REPLACEMENT

SCALE 0 2 1:250 12m

PROJECT NUMBER	REG	DRAWING NUMBER	REV
25771-0000	2	SHEET 16	-

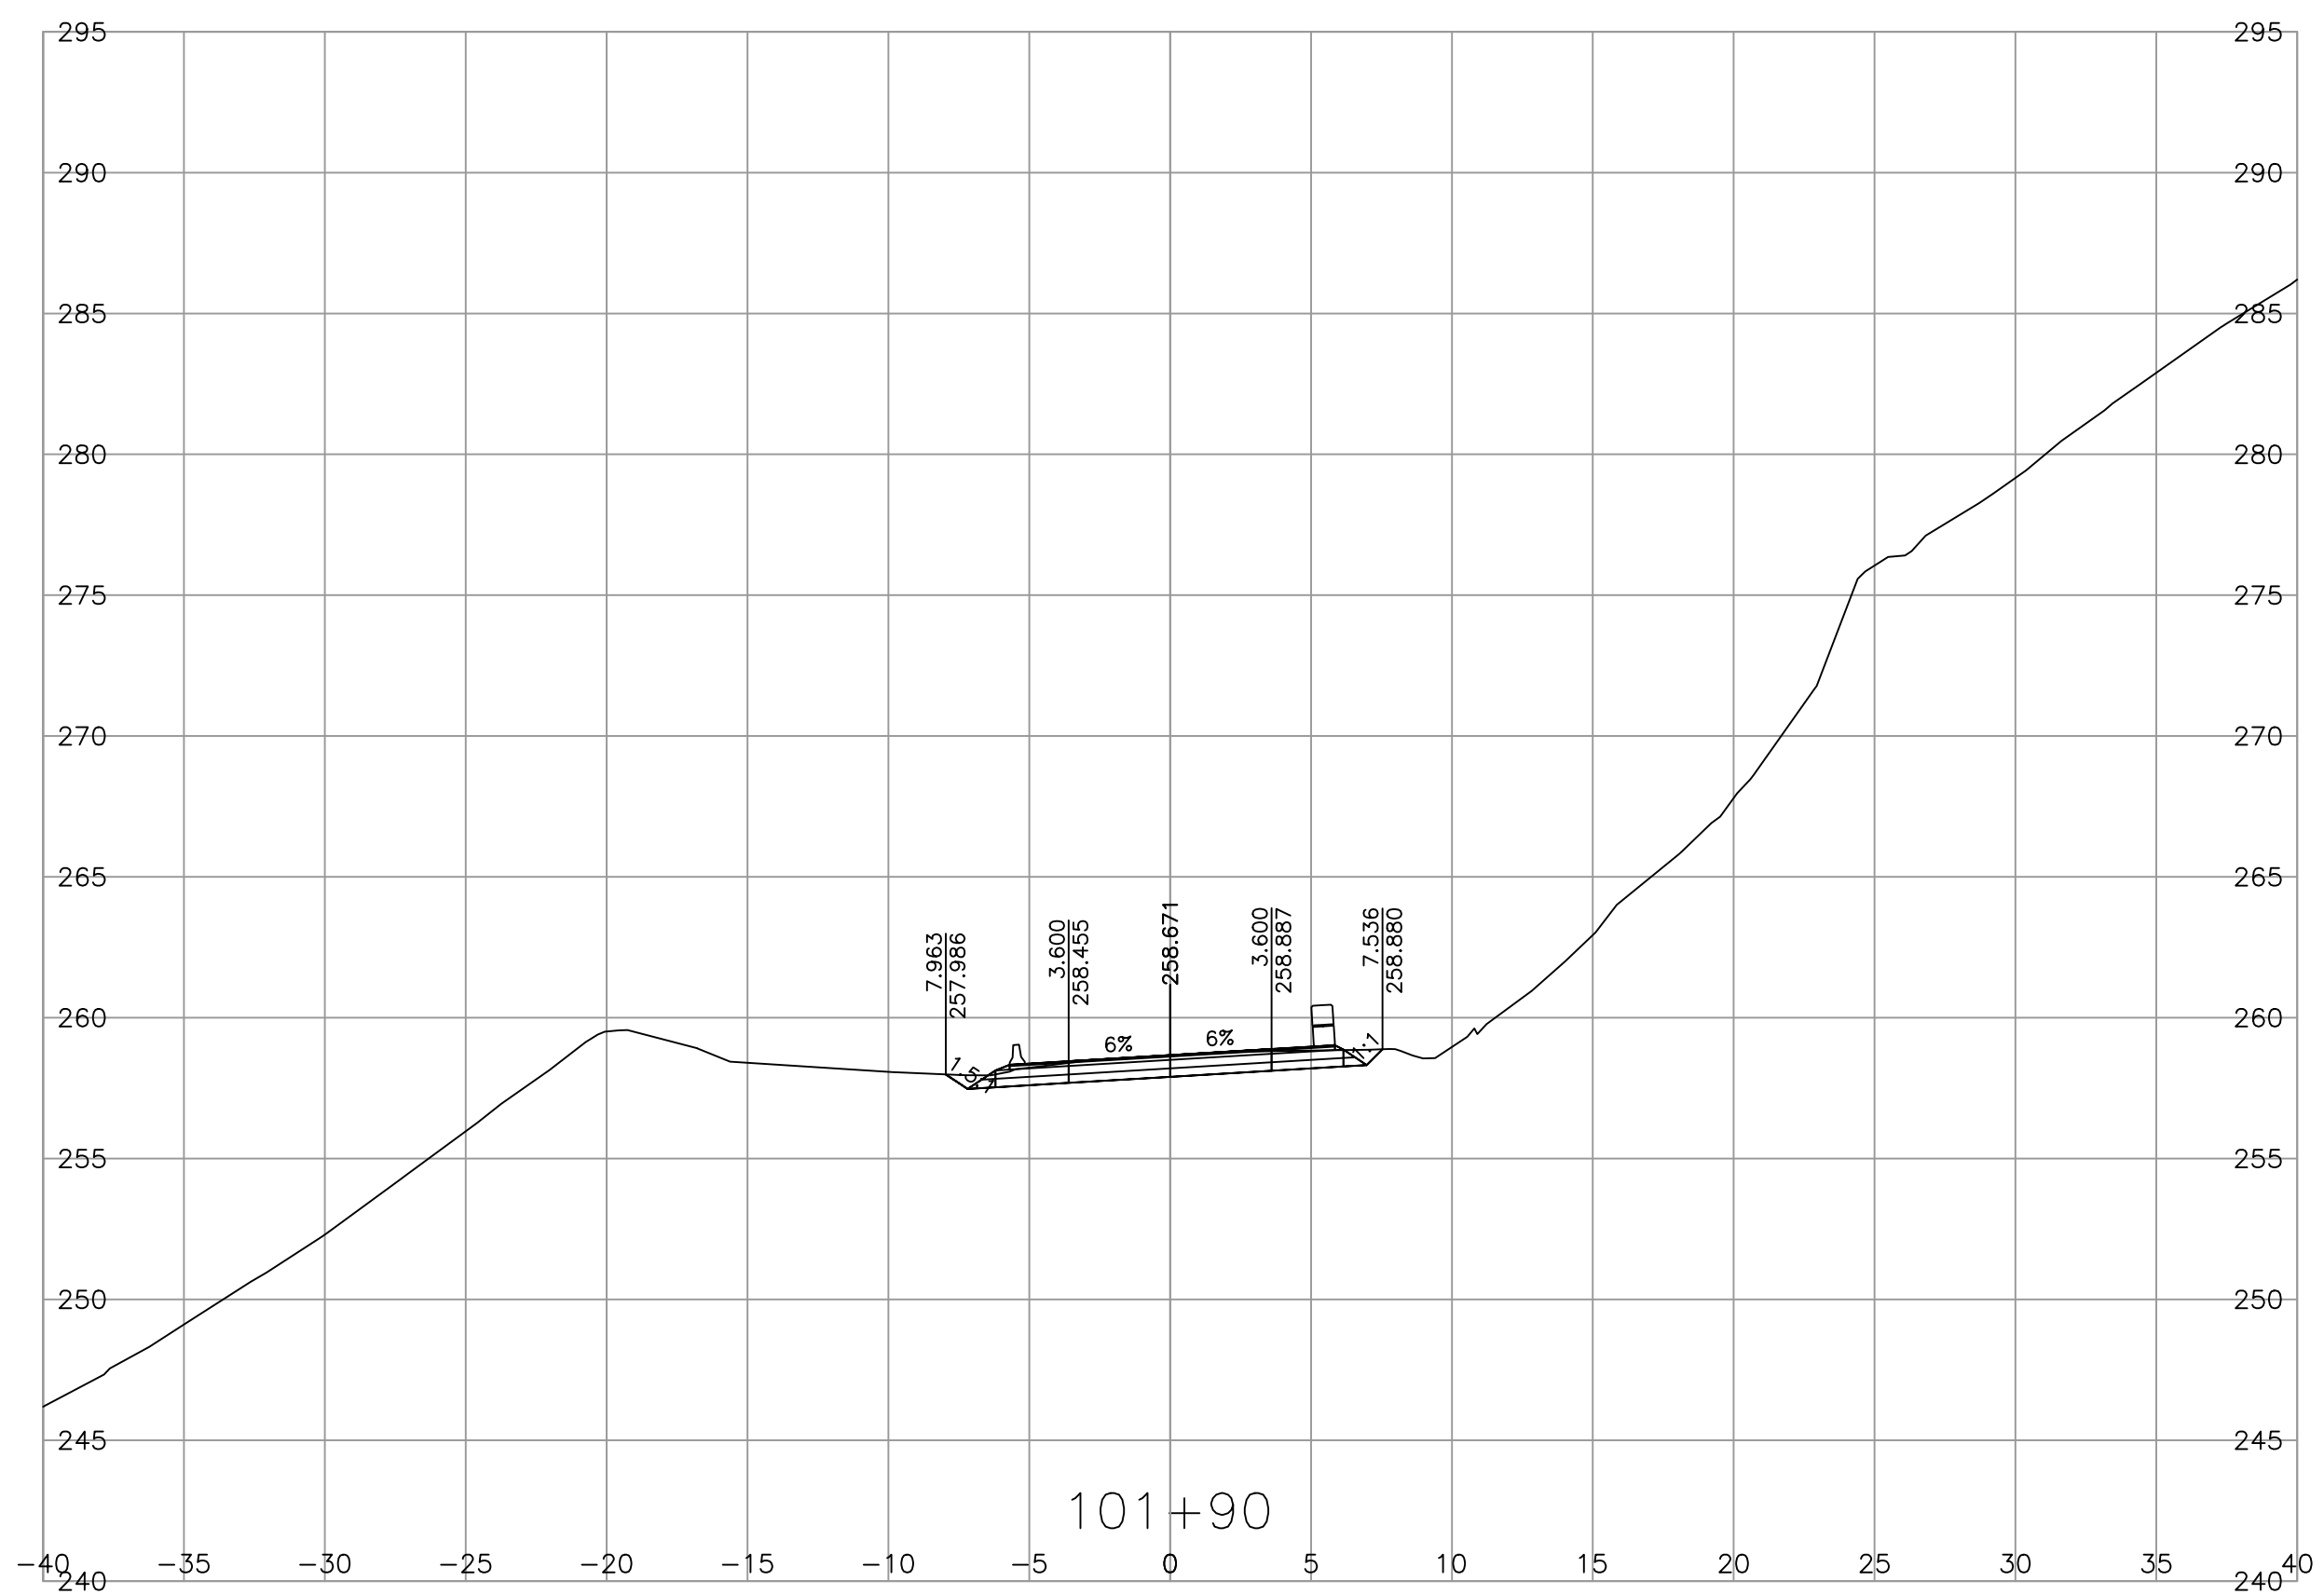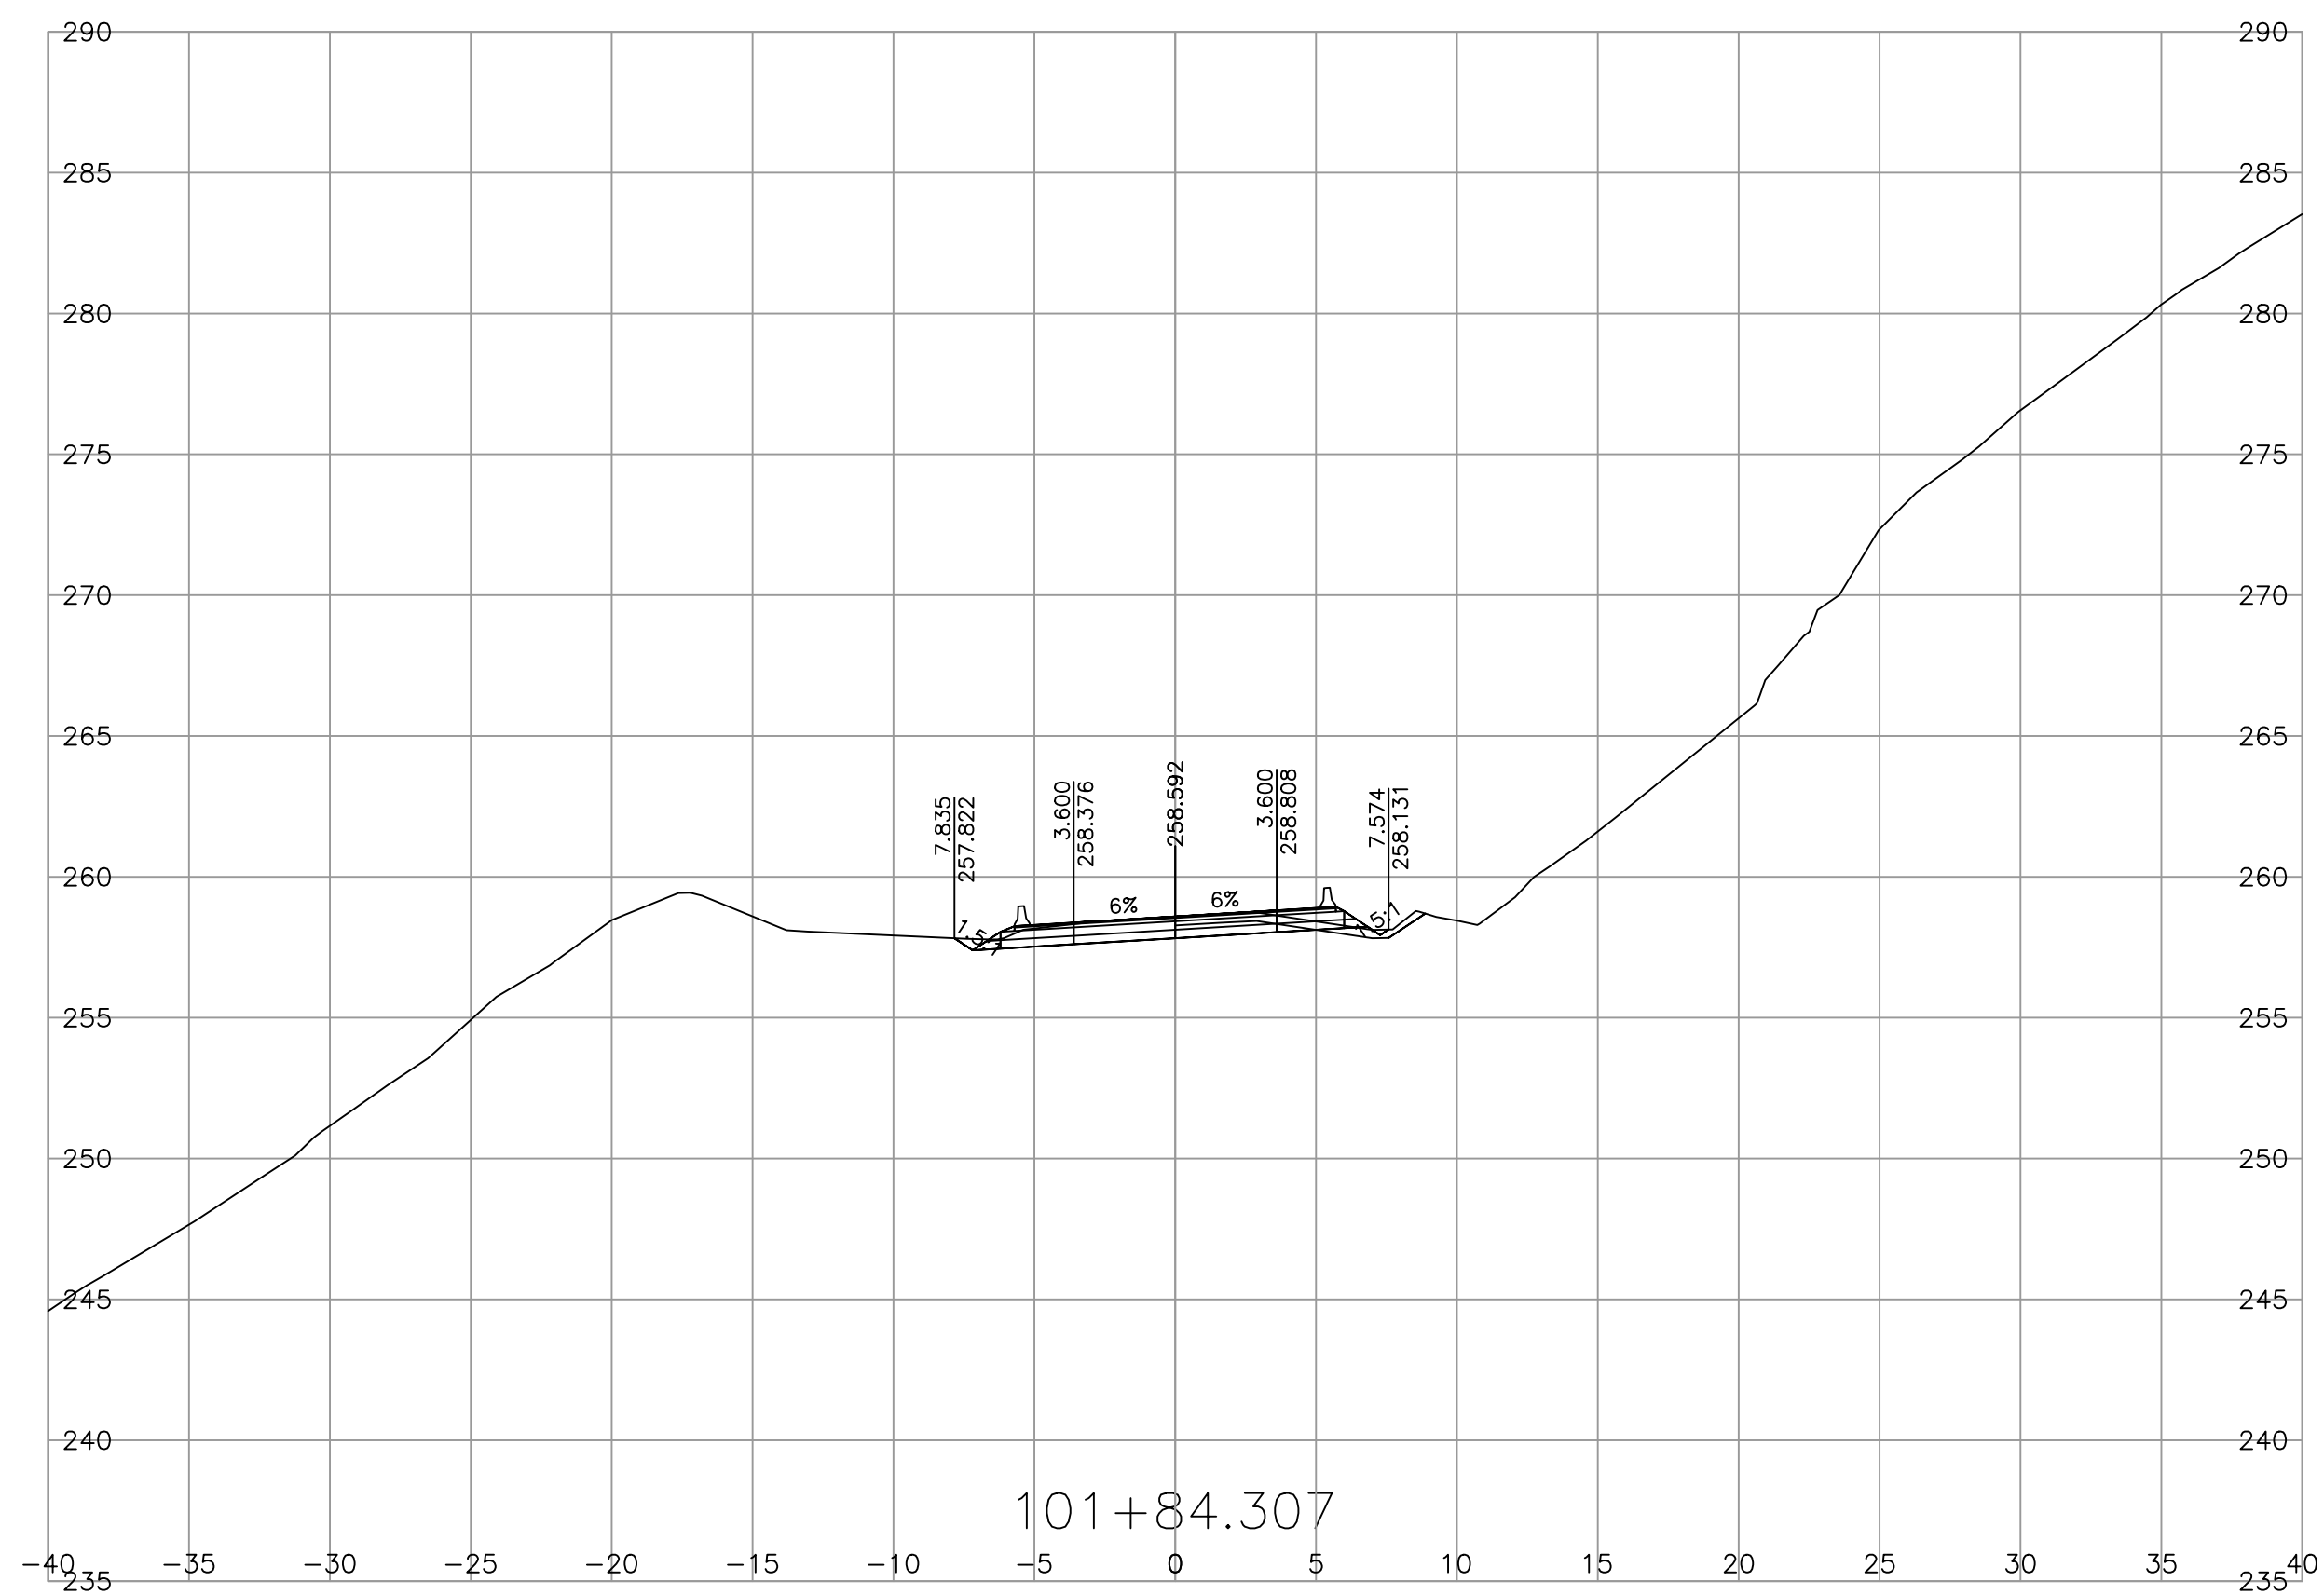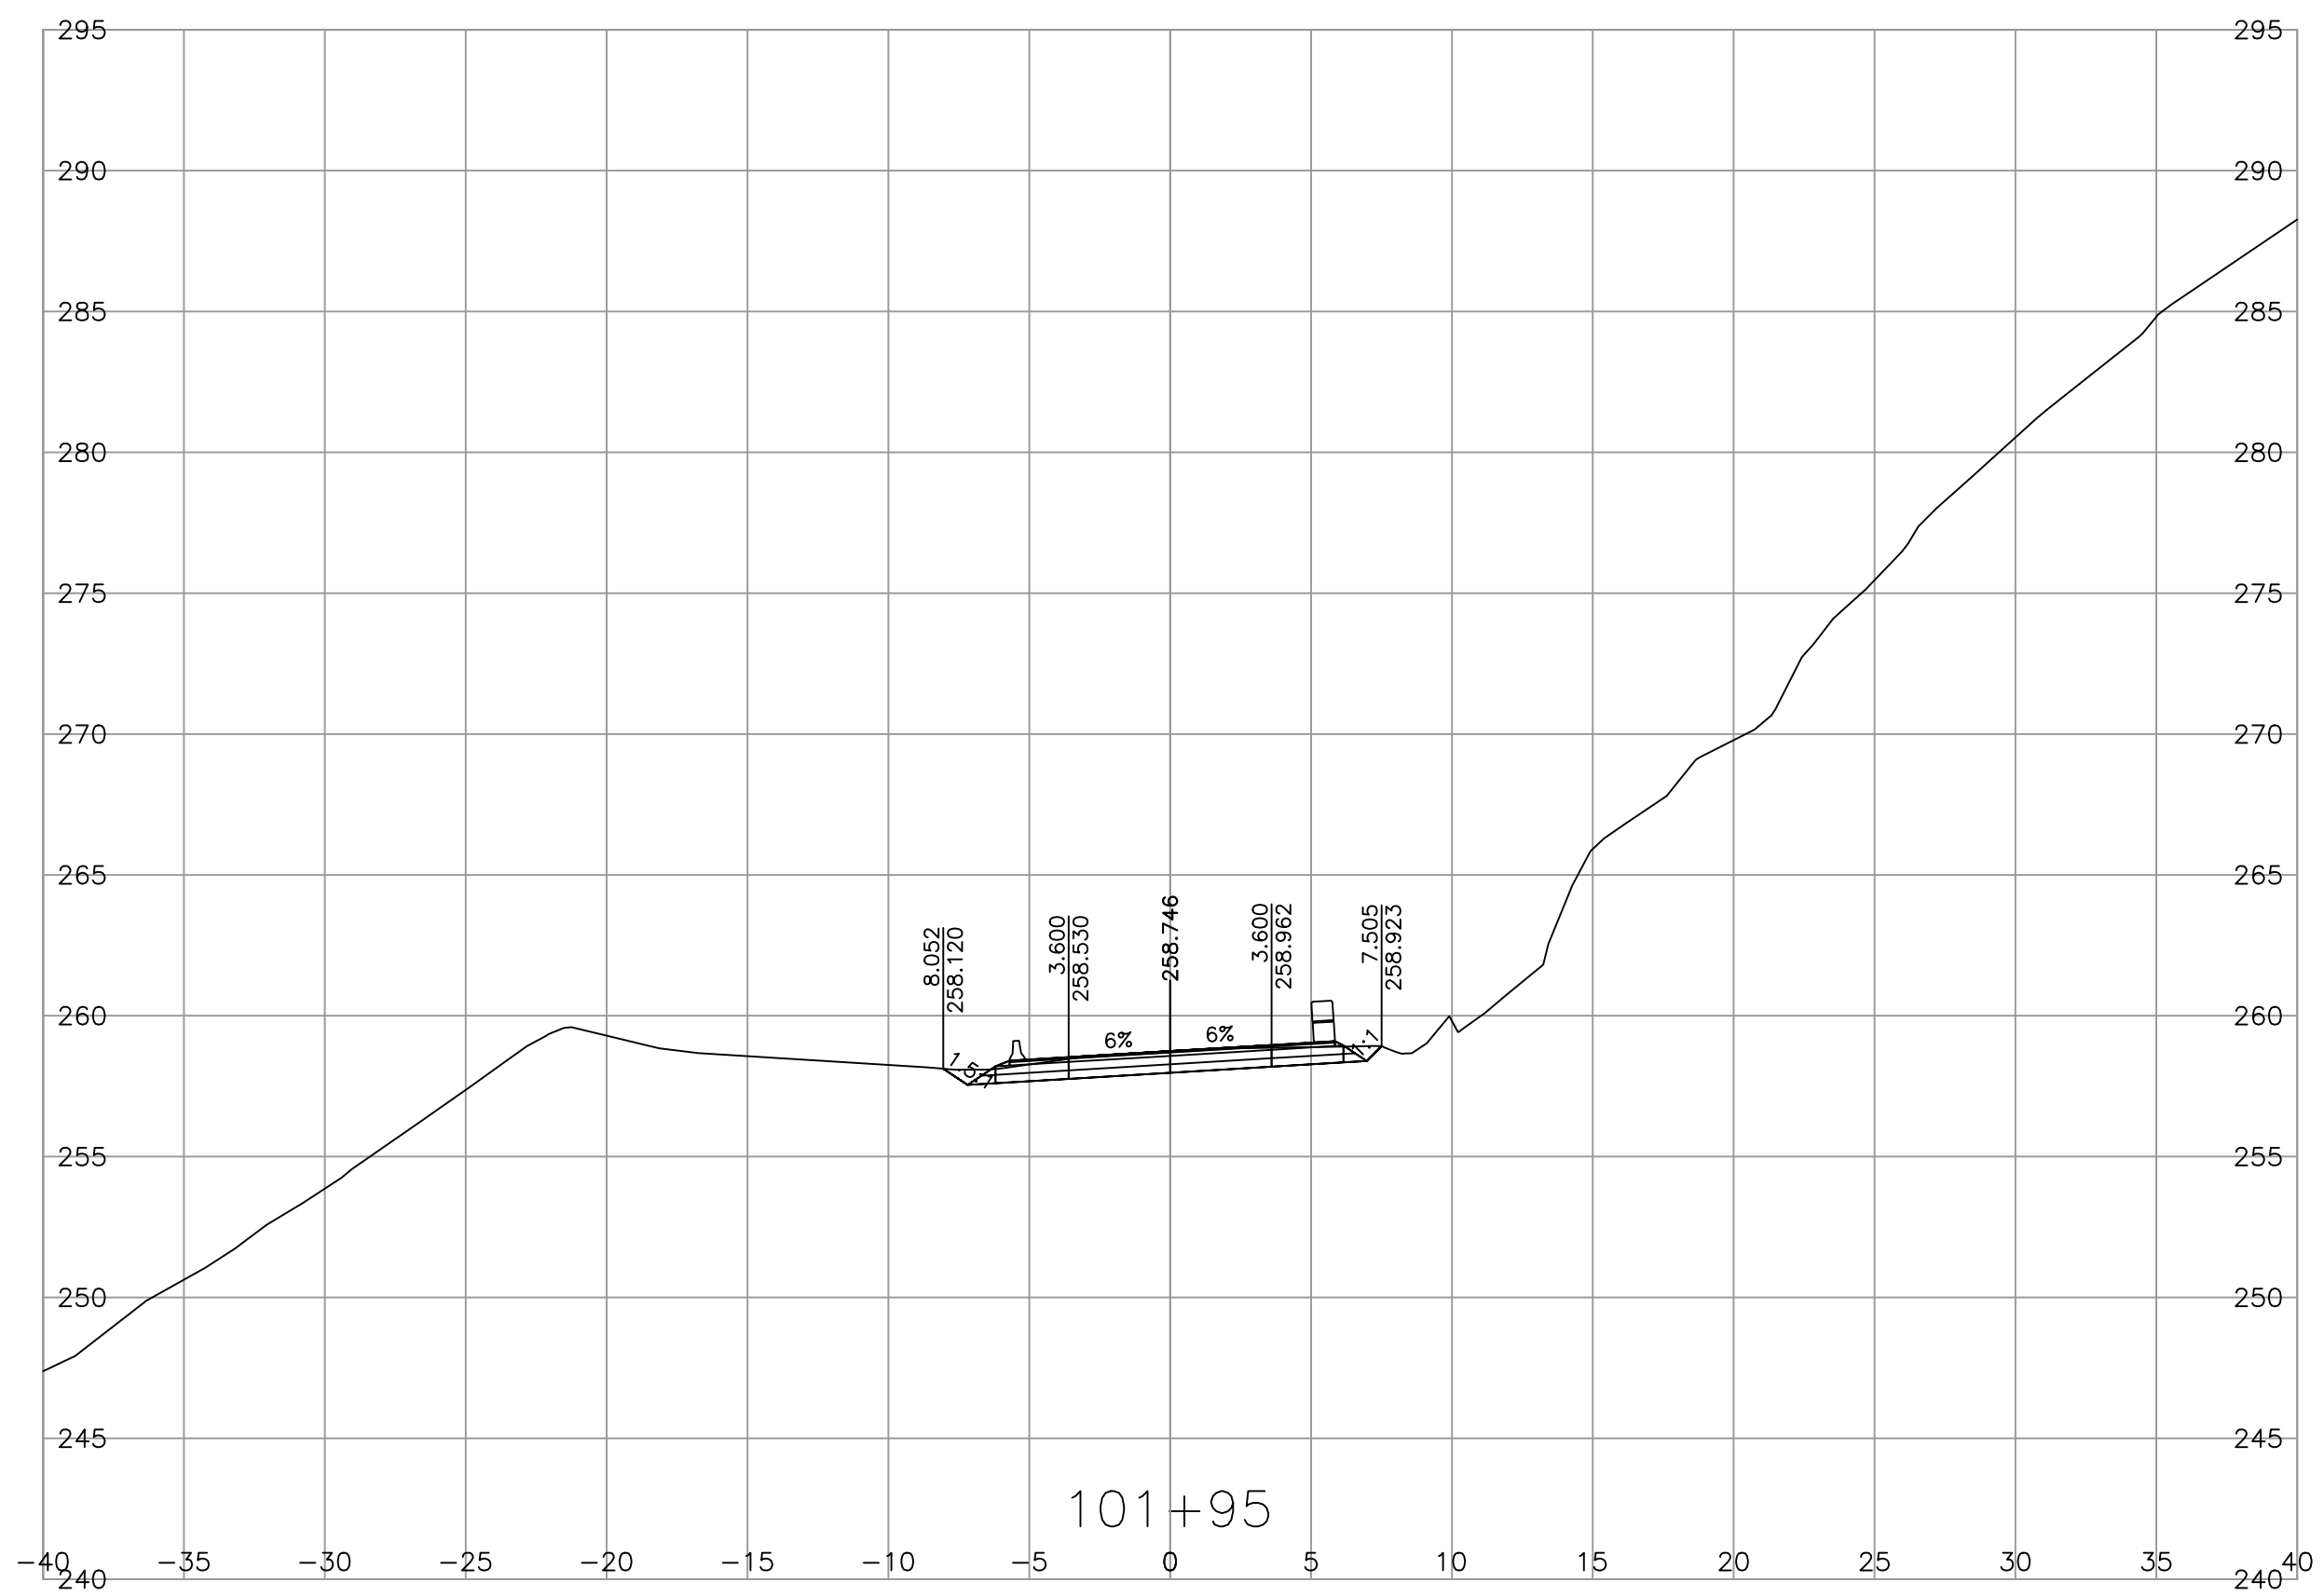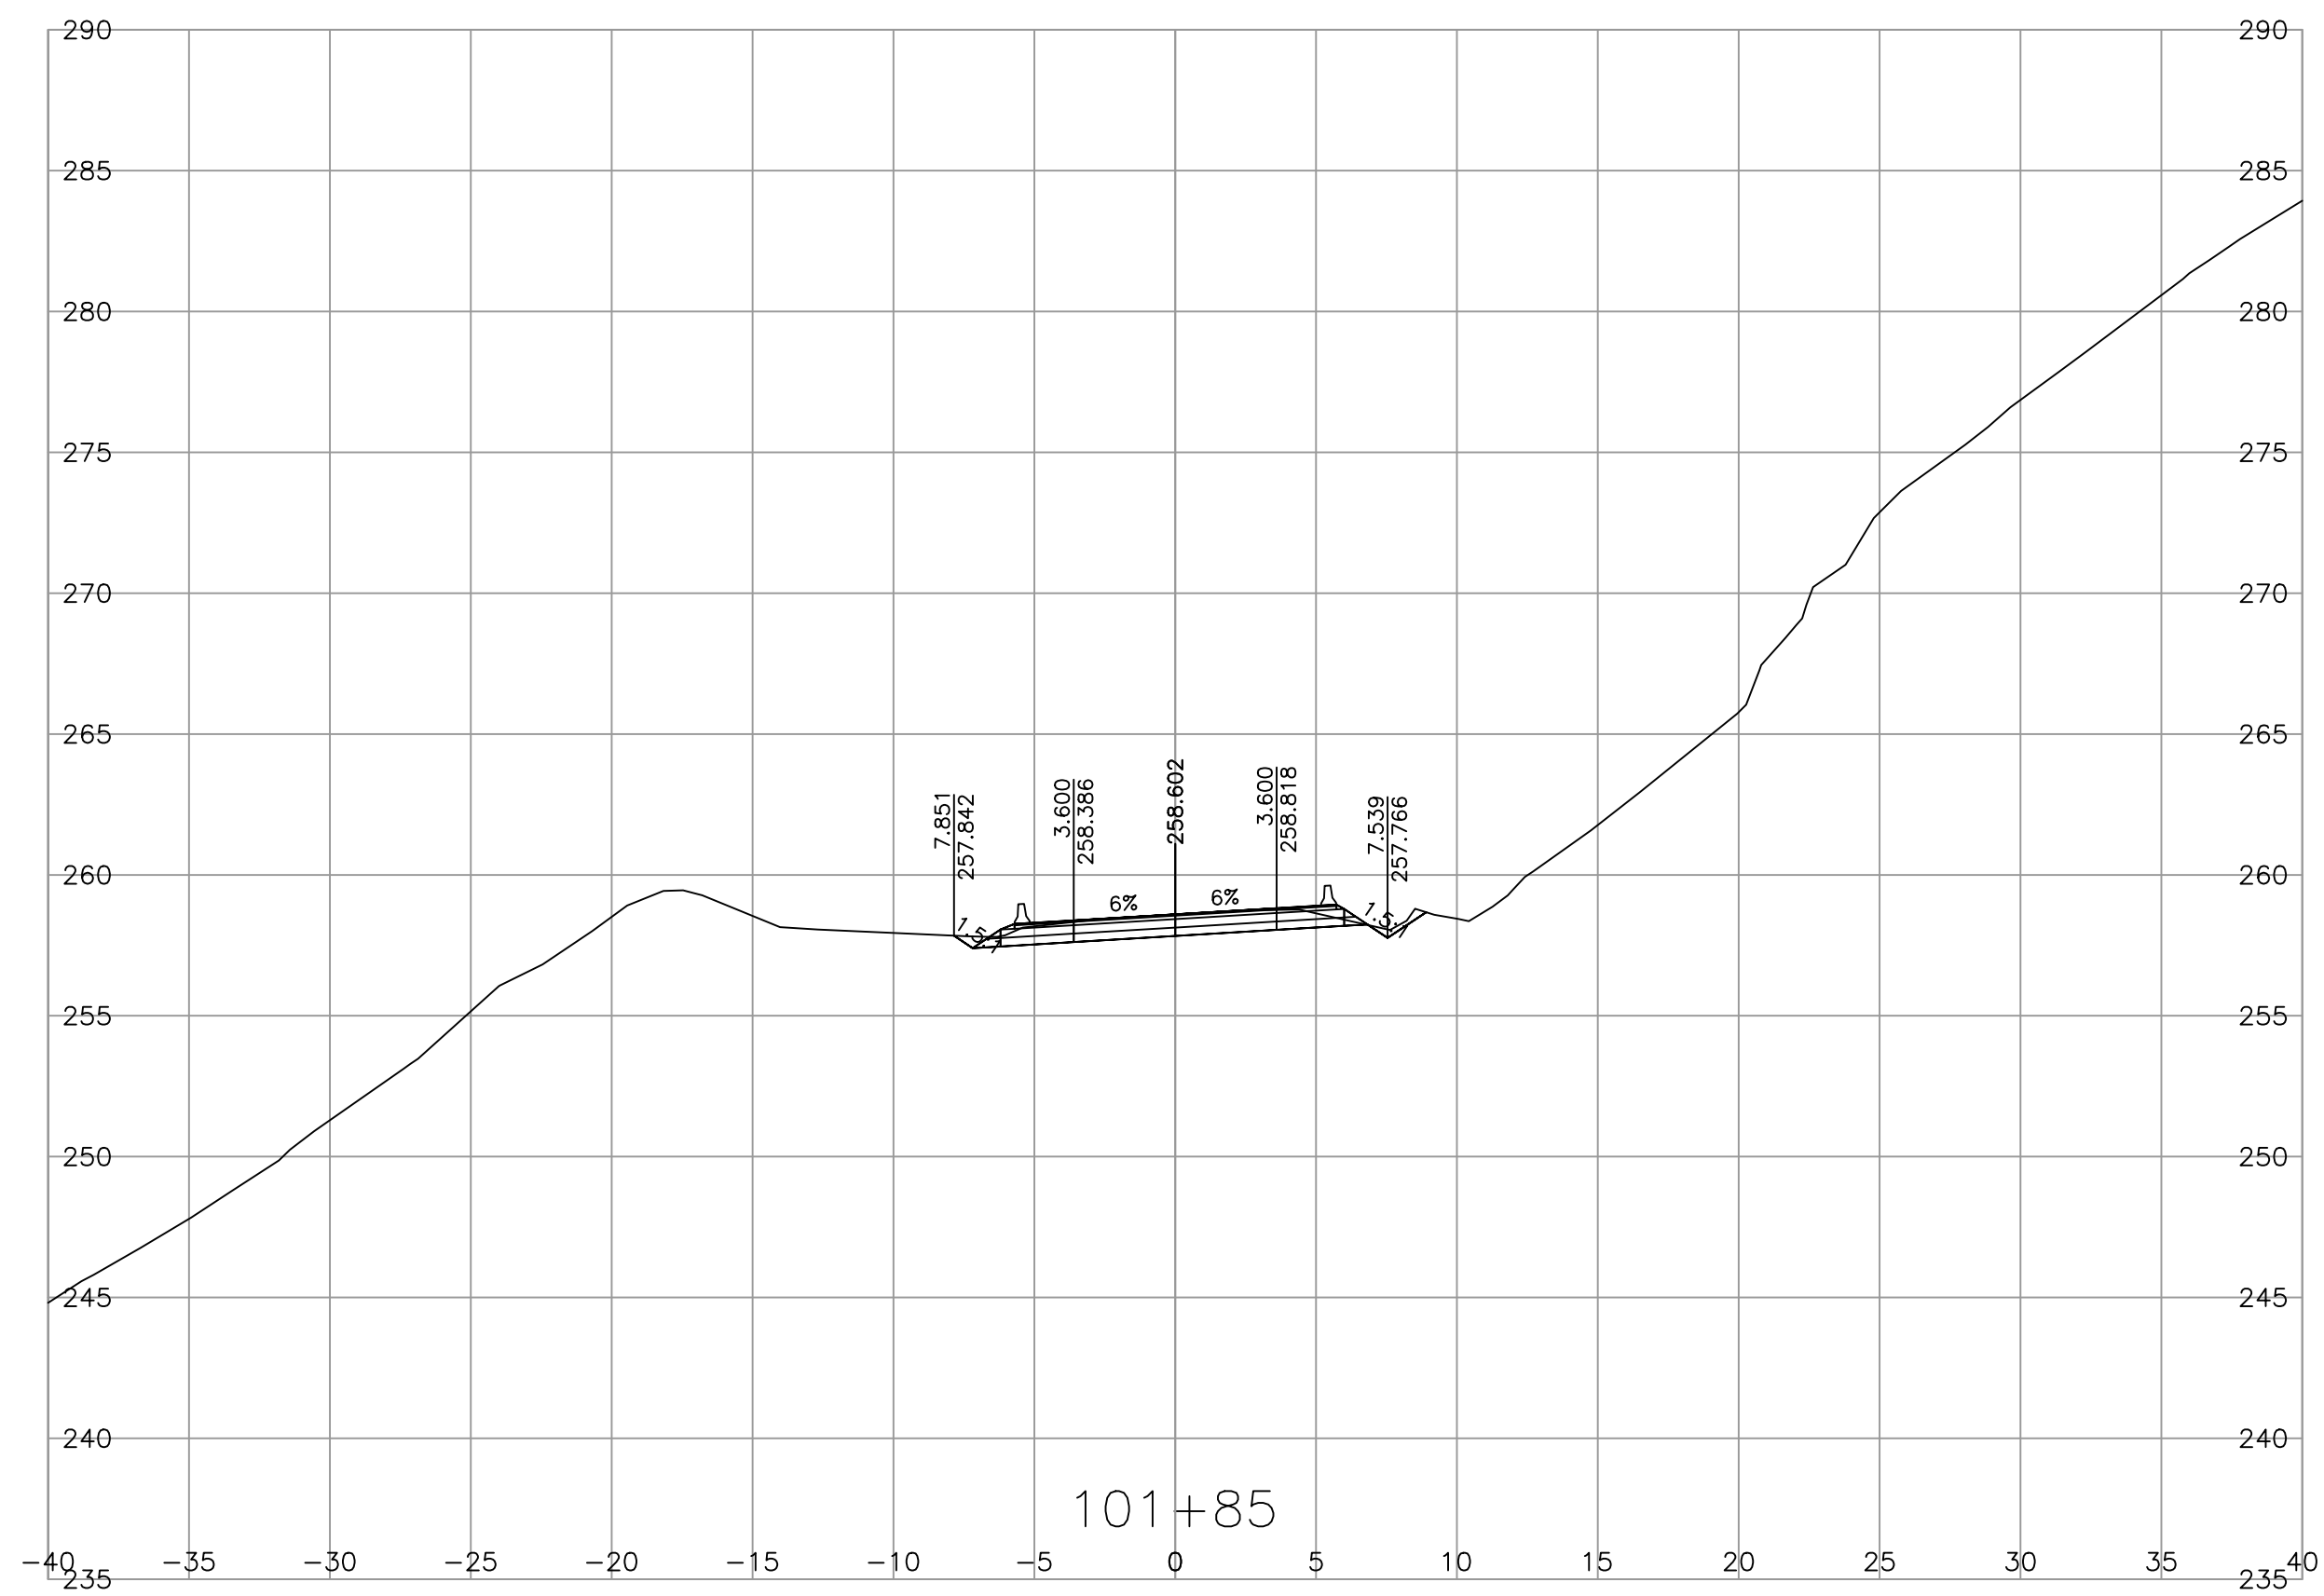

DESIGN SPEED 80 km/h L100 - DESIGN VEHICLE WB-20  
 REF PLAN SEE DWG R2-1301-101  
 REF TYPICAL SECTIONS SEE DWG R2-1301-301  
 REF GEOMETRIC, LANING, SIGNING AND PAVEMENT MARKINGS SEE DWG R2-1301-401

REV	DATE	REVISIONS	NAME

MINISTRY EGBC PERMIT TO PRACTICE 1003429

BRITISH COLUMBIA  
 MINISTRY OF TRANSPORTATION AND TRANSIT  
 SOUTHERN INTERIOR REGION  
 HIGHWAY ENGINEERING AND GEOMATICS





DESIGNED: D. DIDONATO DATE: 2025-05-08  
 QUALITY CONTROL: W. WIDYARATNE DATE: 2025-05-08  
 QUALITY ASSURANCE: M. DIDONATO DATE: 2025-05-05  
 DRAWN: M. OLIVARES DATE: 2025-05-08

CAD FILENAME: \_\_\_\_\_  
 FILE NUMBER: \_\_\_\_\_  
 PLOT DATE: \_\_\_\_\_

**X-SECTIONS**  
 HIGHWAY No.1  
 GLADWIN CULVERT REPLACEMENT

SCALE 0 2 1:250 12m

PROJECT NUMBER 25771-0000 REG 2 DRAWING NUMBER SHEET 17 REV -

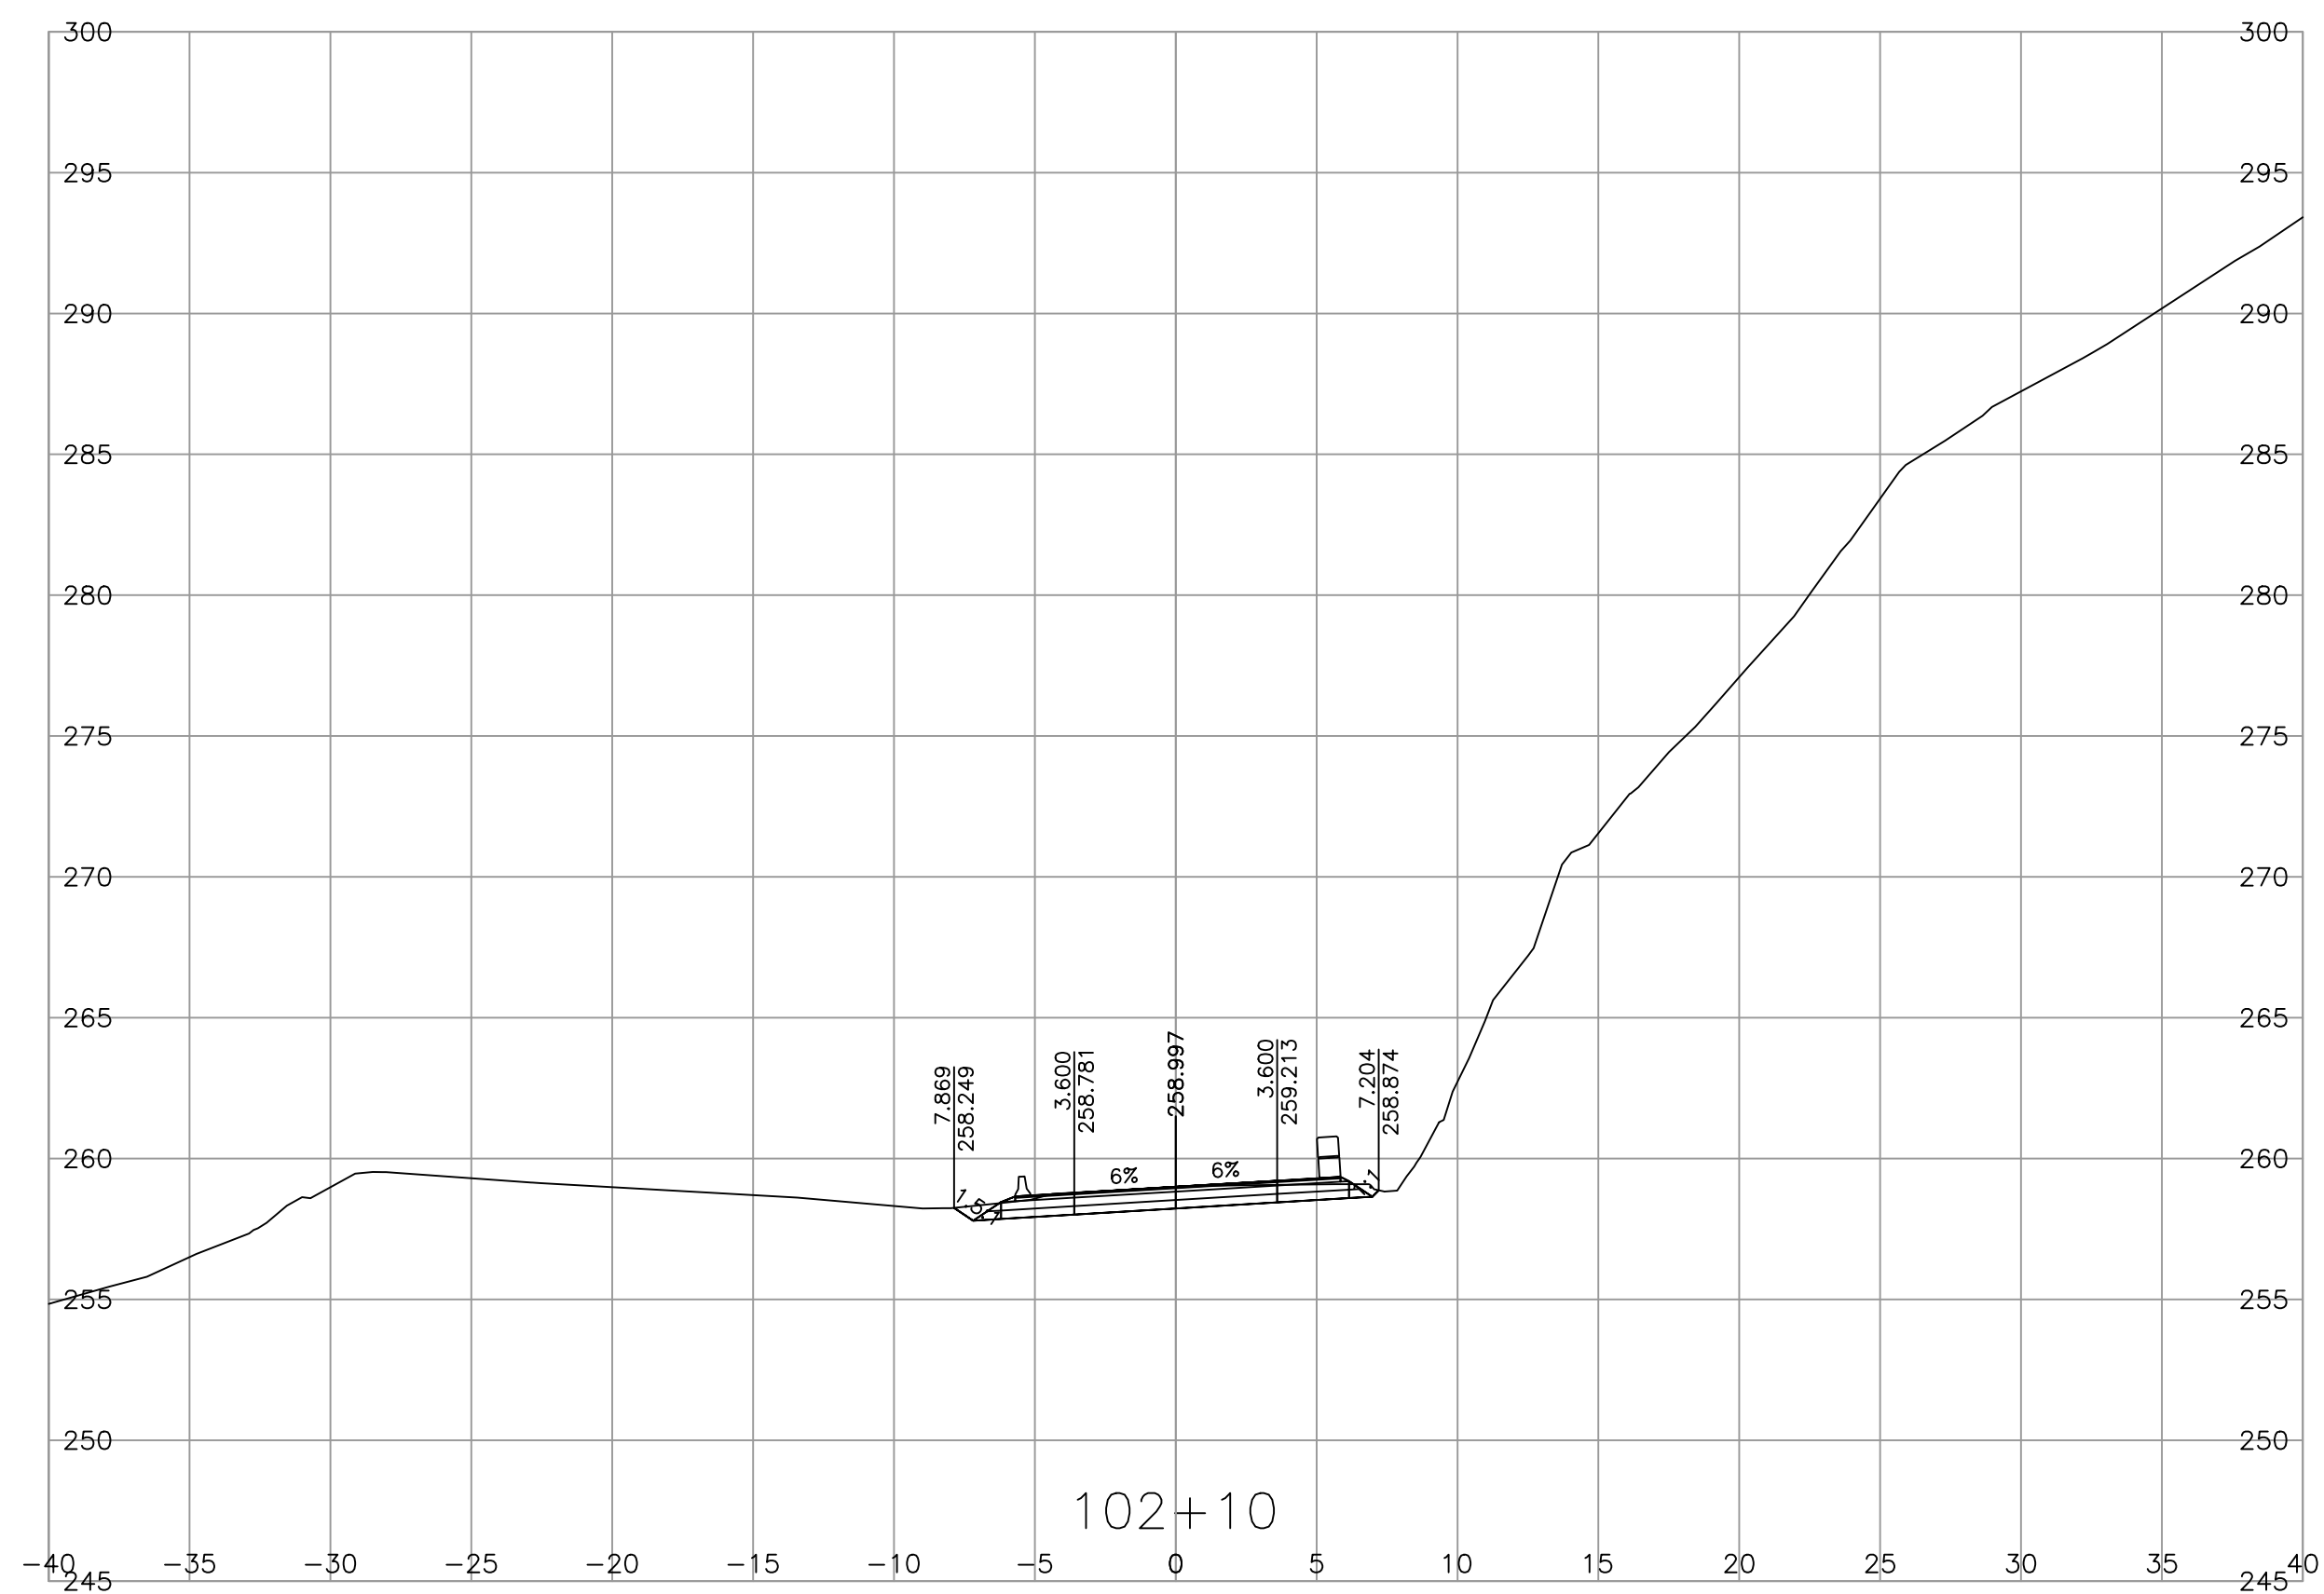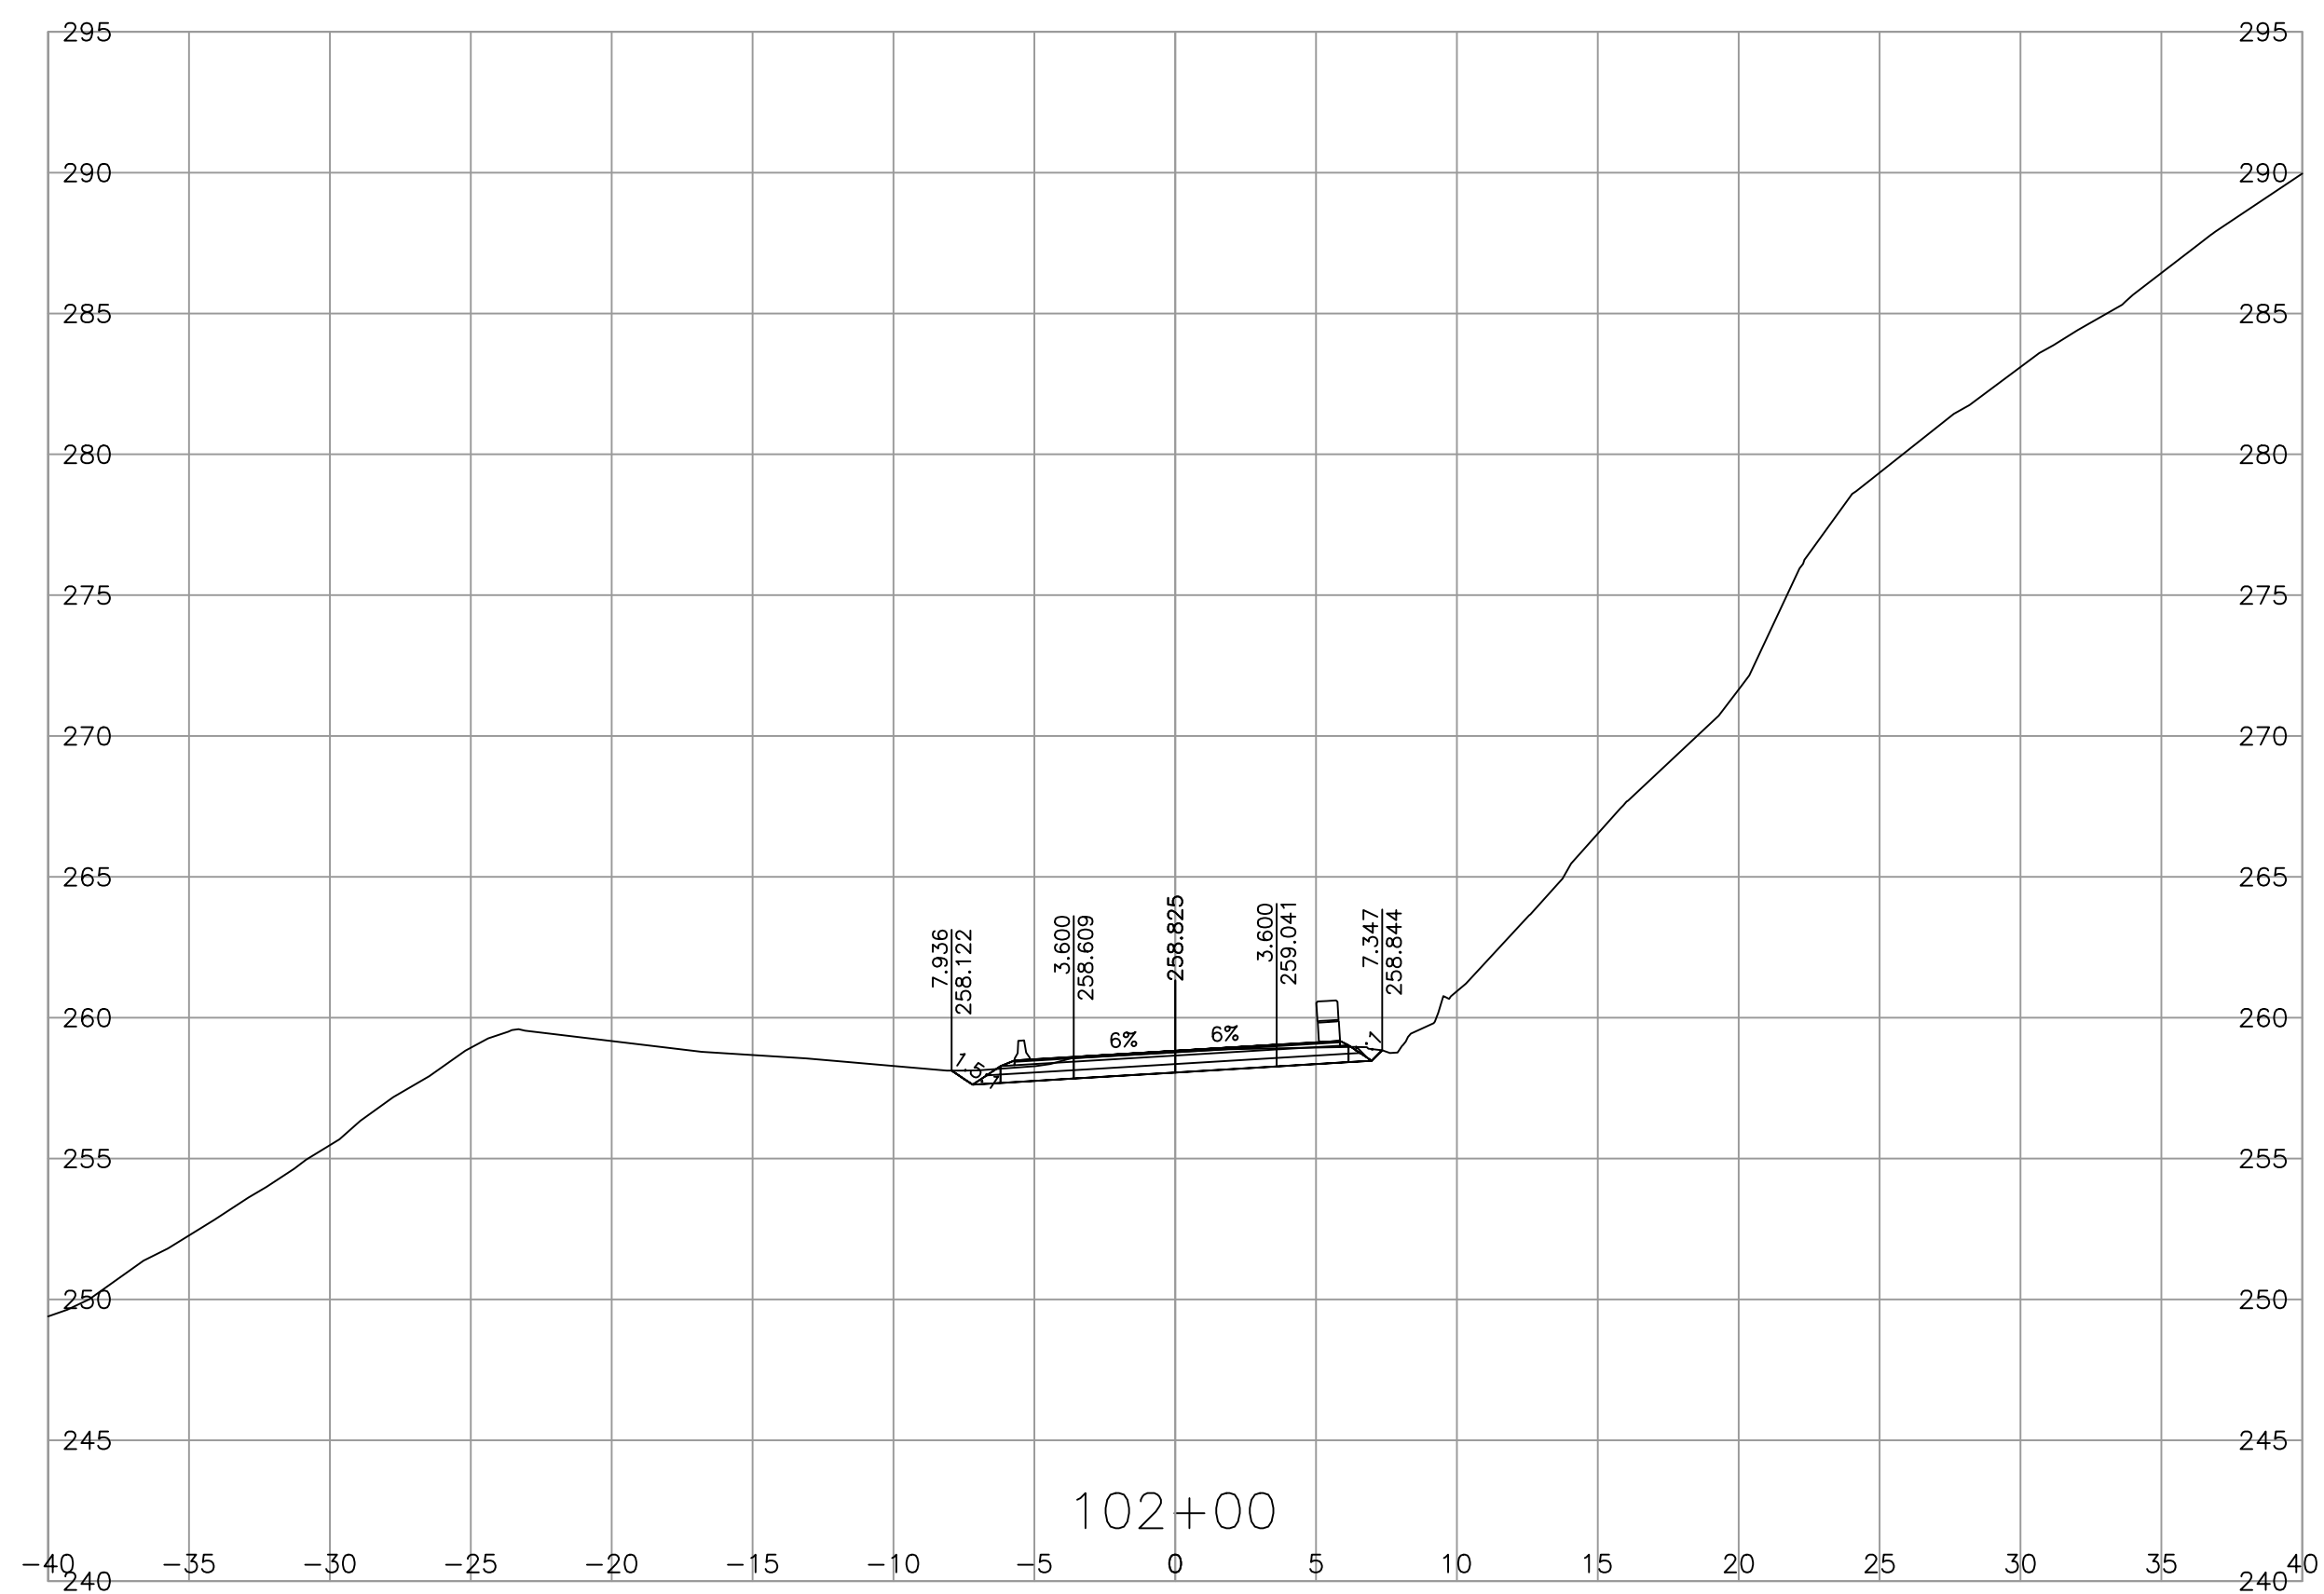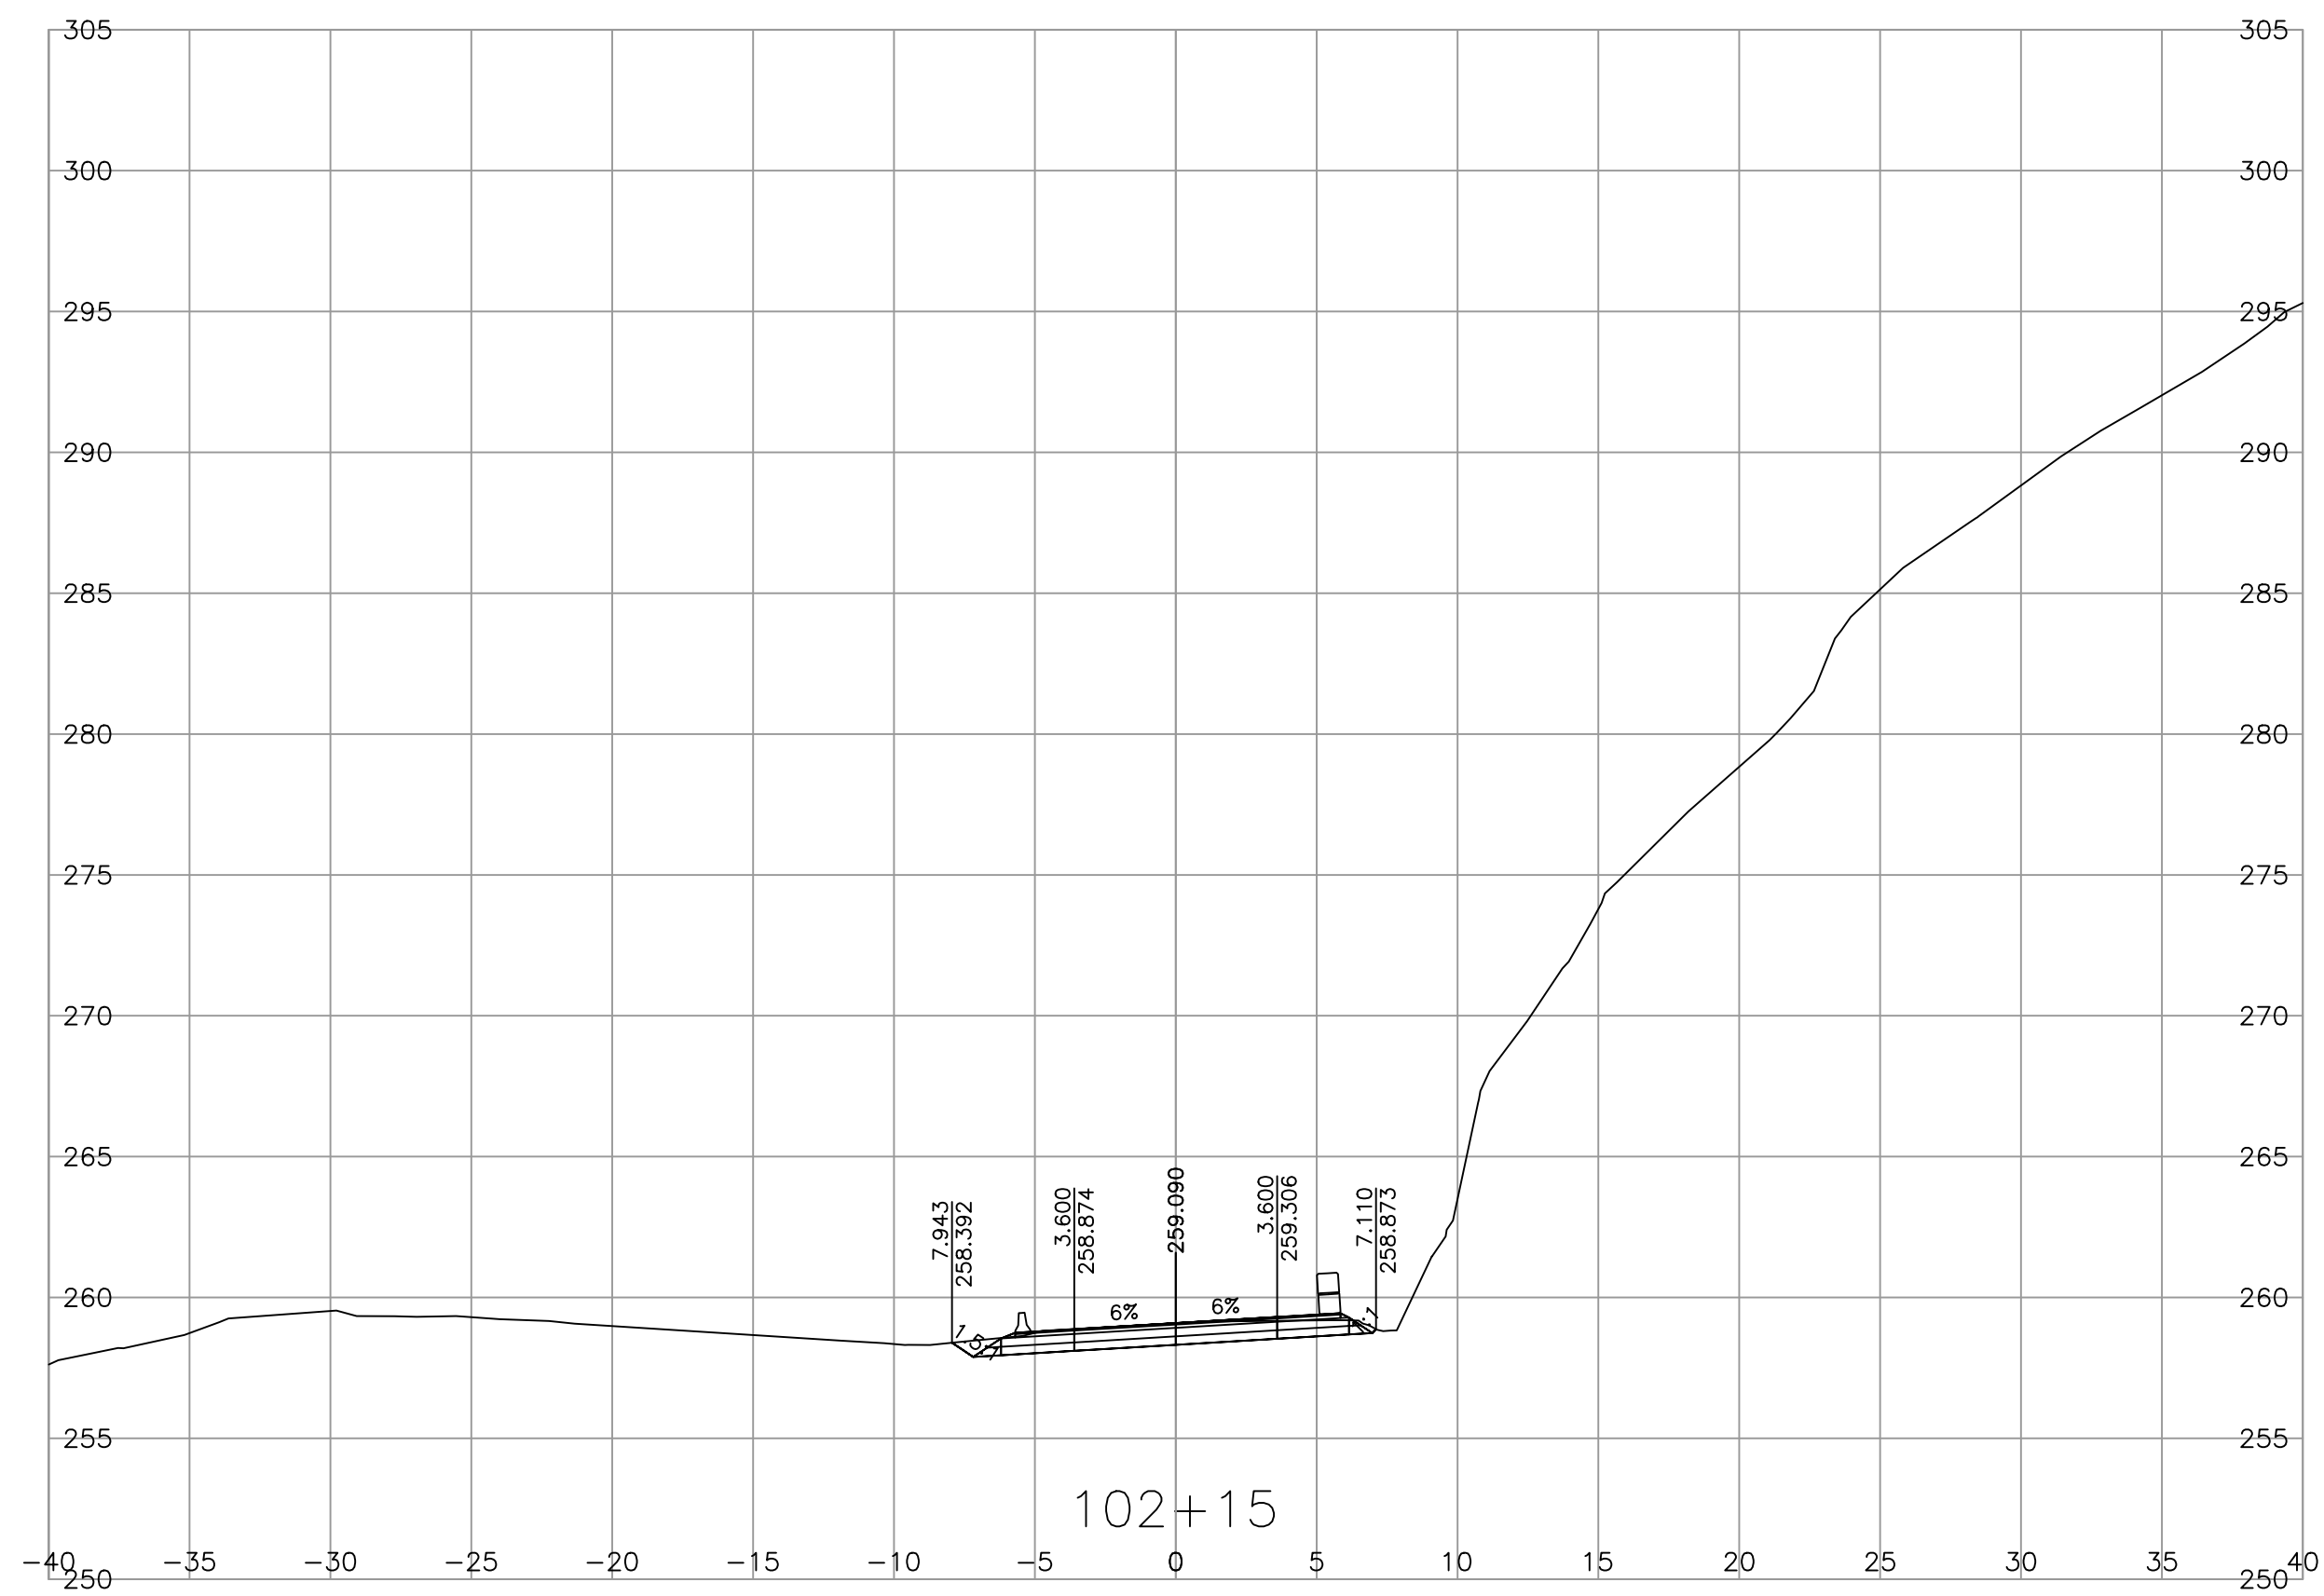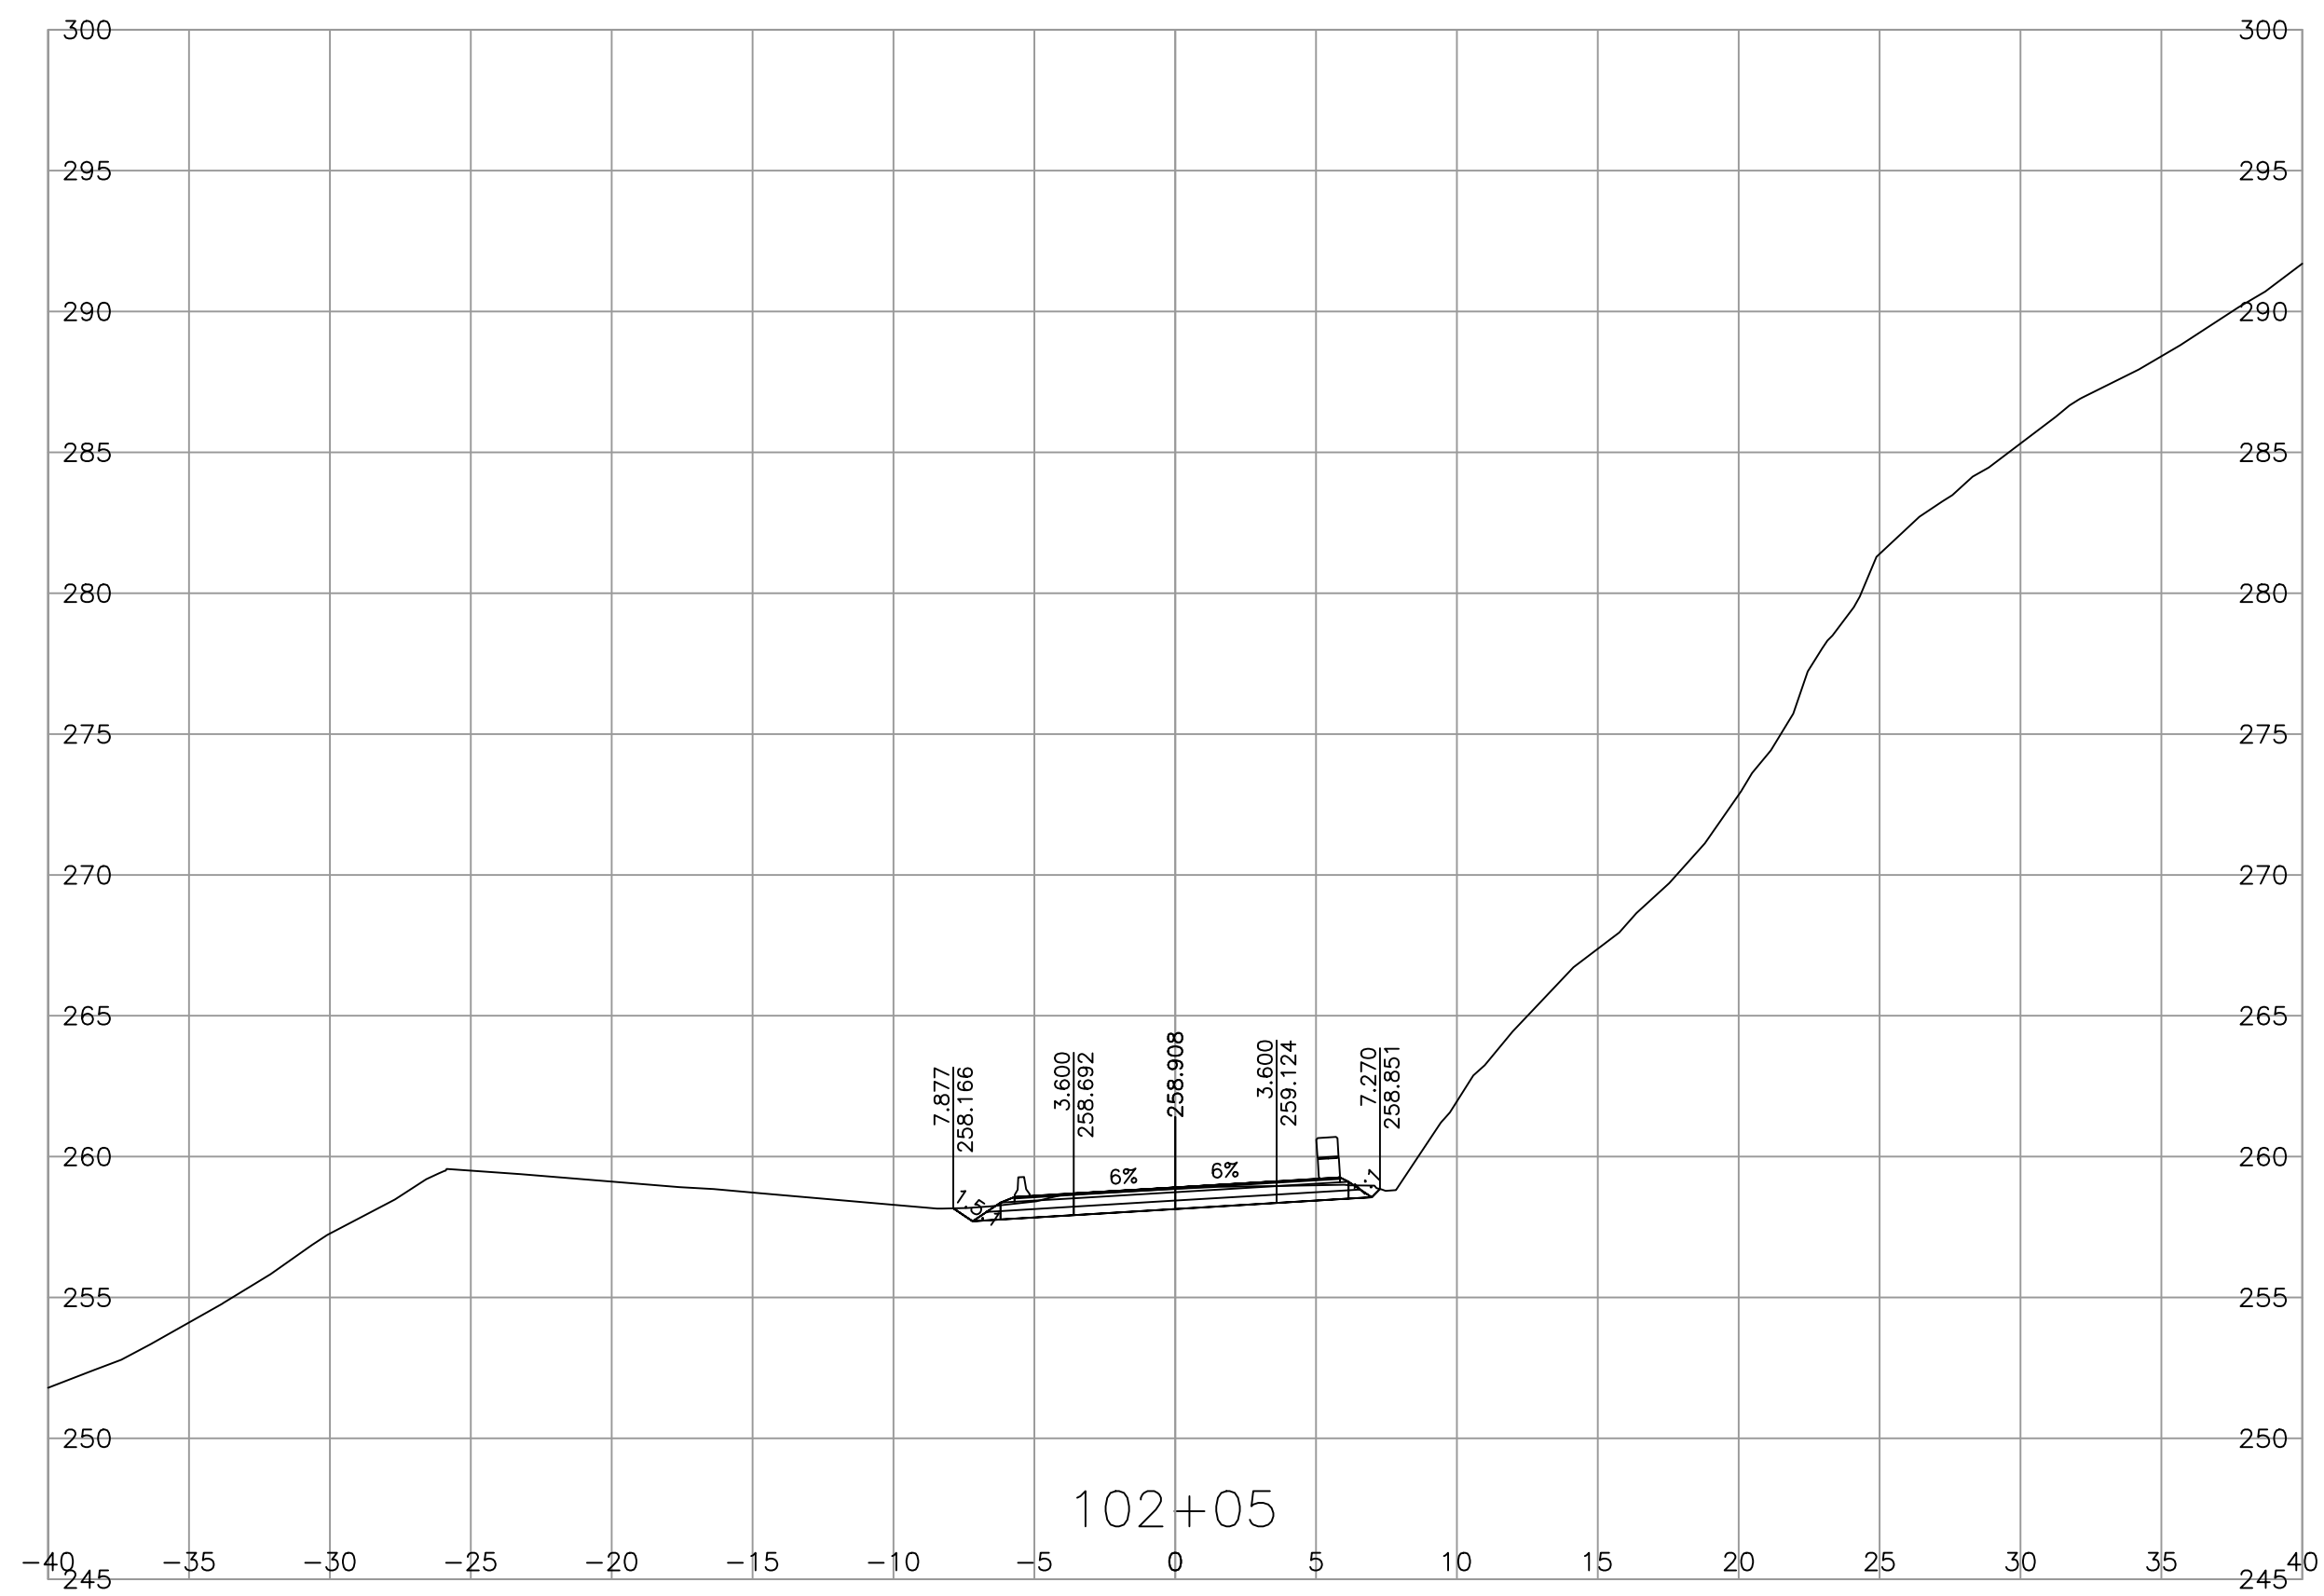

DESIGN SPEED 80 km/h L100 - DESIGN VEHICLE WB-20

REF PLAN SEE DWG R2-1301-101

REF TYPICAL SECTIONS SEE DWG R2-1301-301

REF GEOMETRIC, LANING, SIGNING AND PAVEMENT MARKINGS SEE DWG R2-1301-401

REV	DATE	REVISIONS	NAME

MINISTRY EGBC PERMIT TO PRACTICE 1003429



MINISTRY OF TRANSPORTATION AND TRANSIT  
SOUTHERN INTERIOR REGION  
HIGHWAY ENGINEERING AND GEOMATICS







CAD FILENAME \_\_\_\_\_  
FILE NUMBER \_\_\_\_\_  
PLOT DATE \_\_\_\_\_

DESIGNED \_\_\_\_\_ D. DIDONATO DATE 2025-05-08  
QUALITY CONTROL \_\_\_\_\_ W. WIDYARATNE DATE 2025-05-08  
QUALITY ASSURANCE \_\_\_\_\_ M. DIDONATO DATE 2025-05-08  
DRAWN \_\_\_\_\_ M. OLIVARES DATE 2025-05-08

SCALE 0 2 1:250 12m

PROJECT NUMBER 25771-0000 REG 2 DRAWING NUMBER SHEET 18 REV -

X-SECTIONS  
HIGHWAY No.1  
GLADWIN CULVERT REPLACEMENT

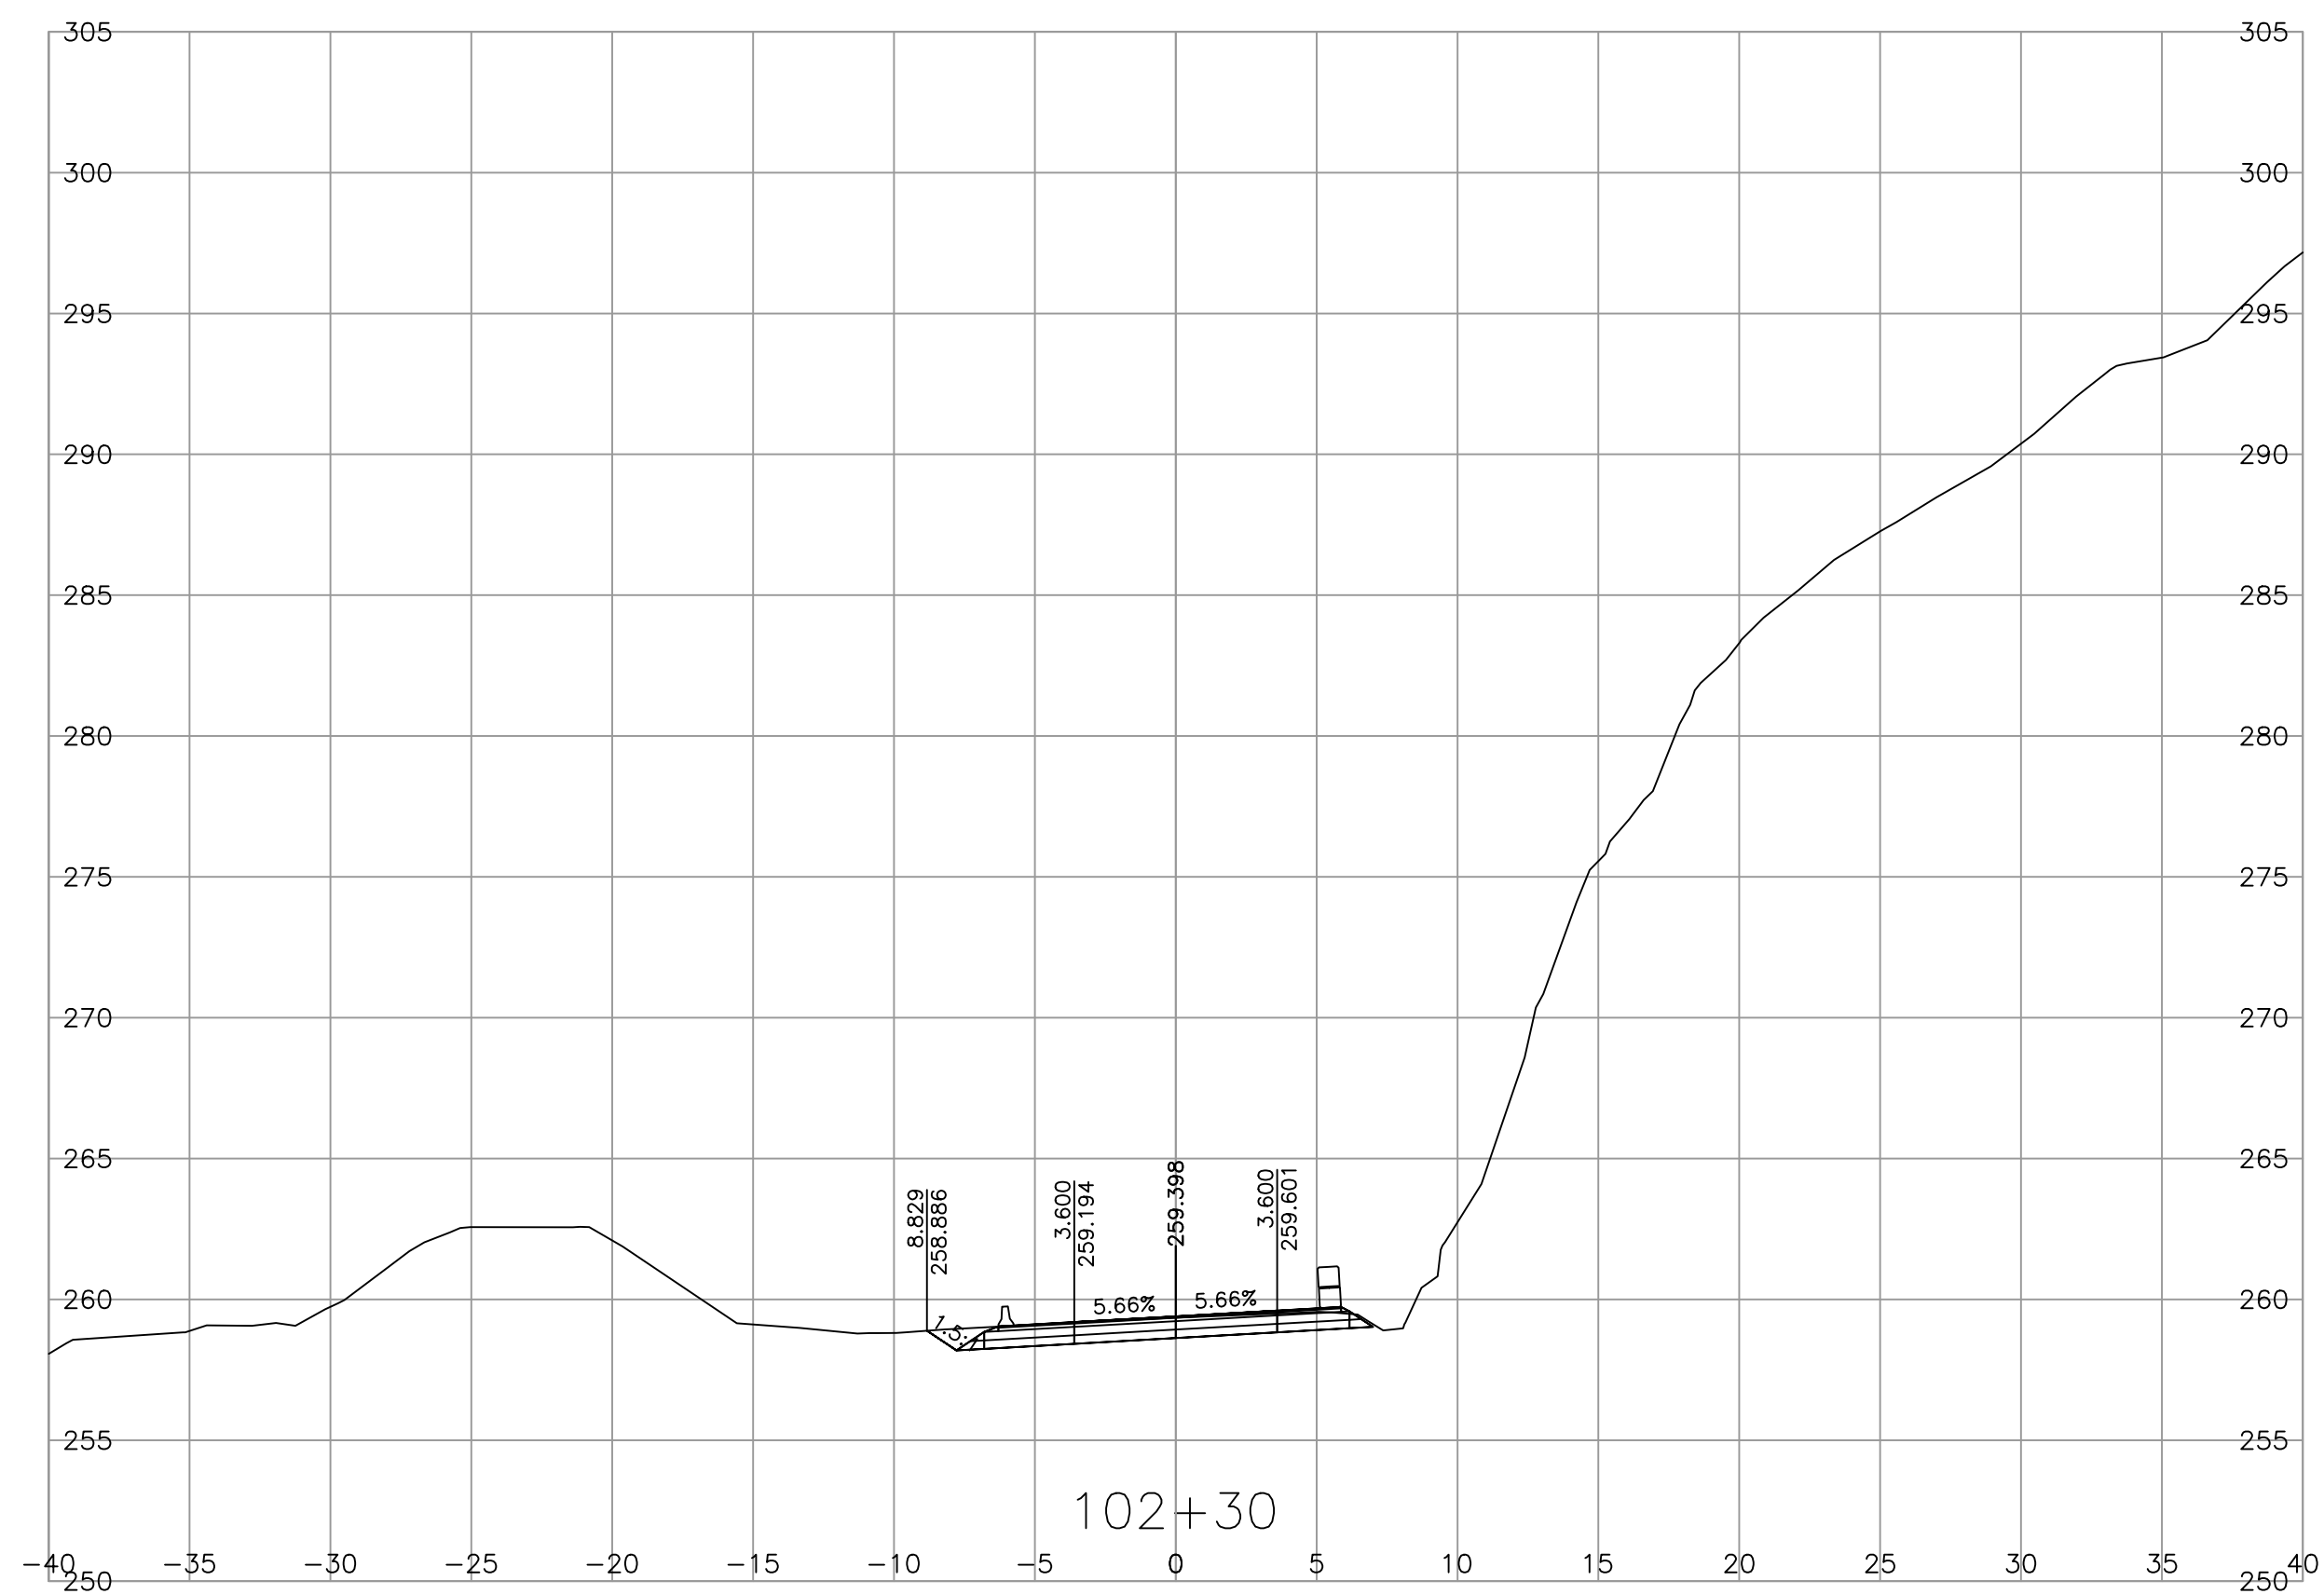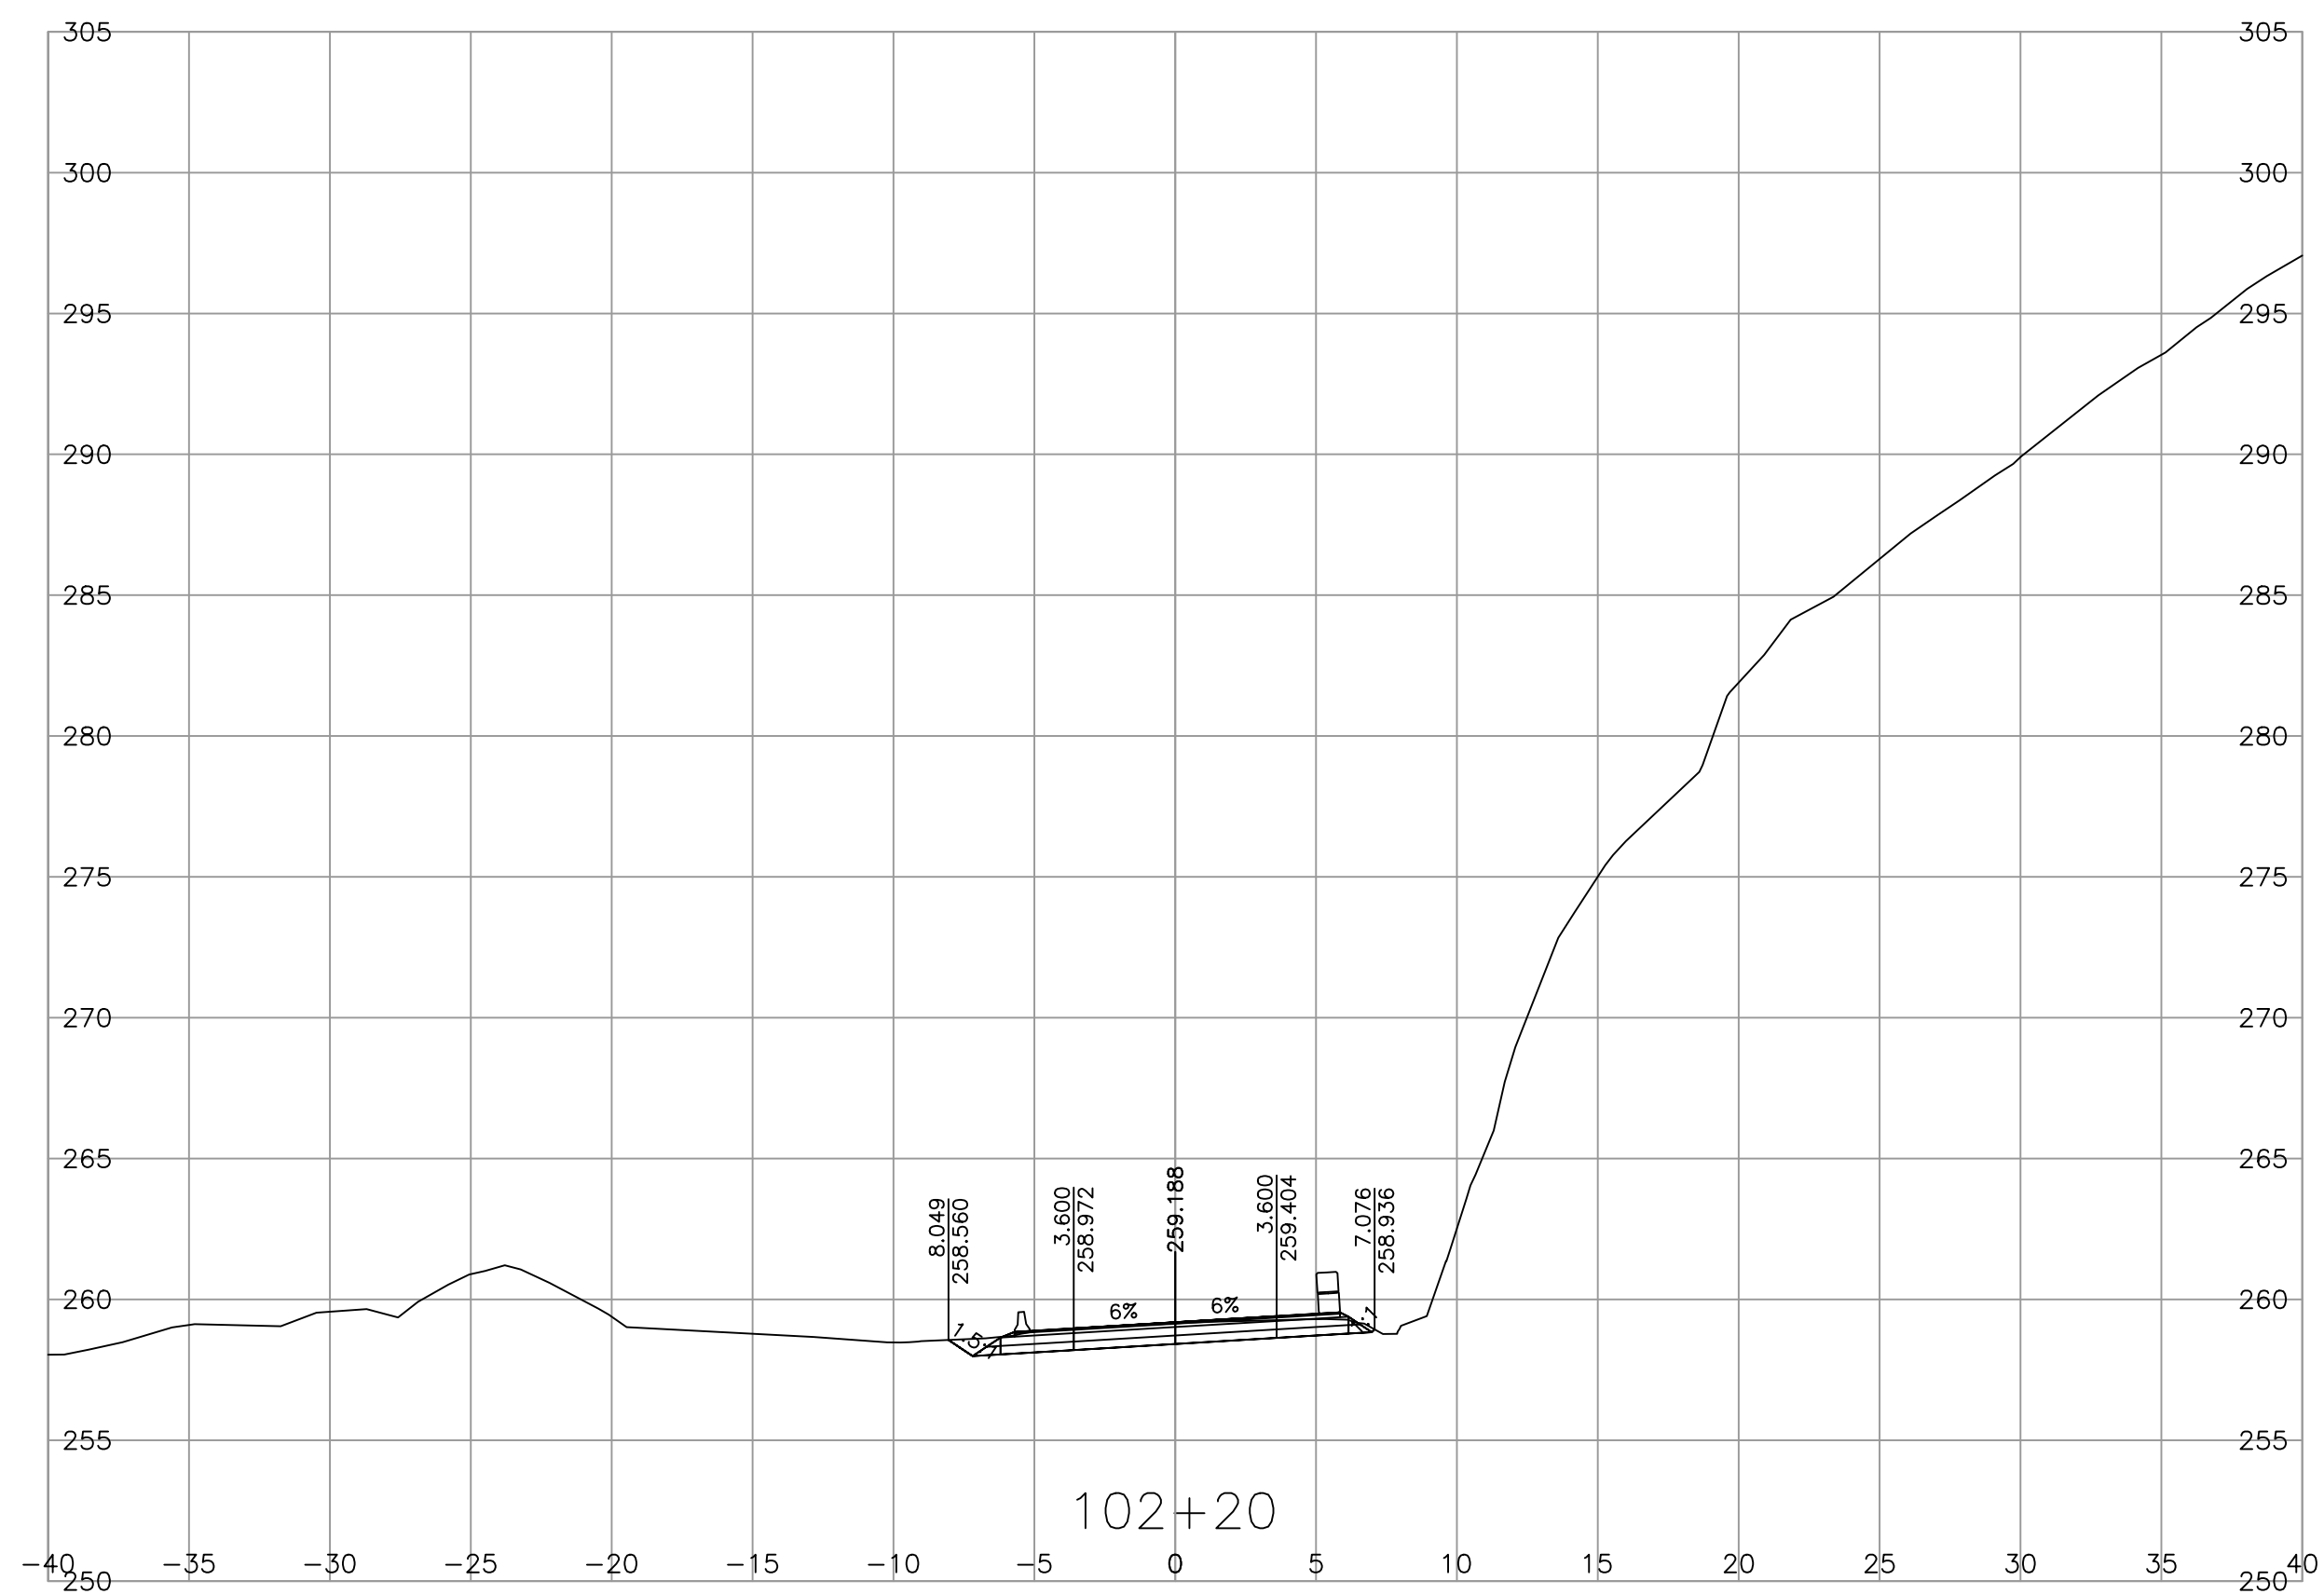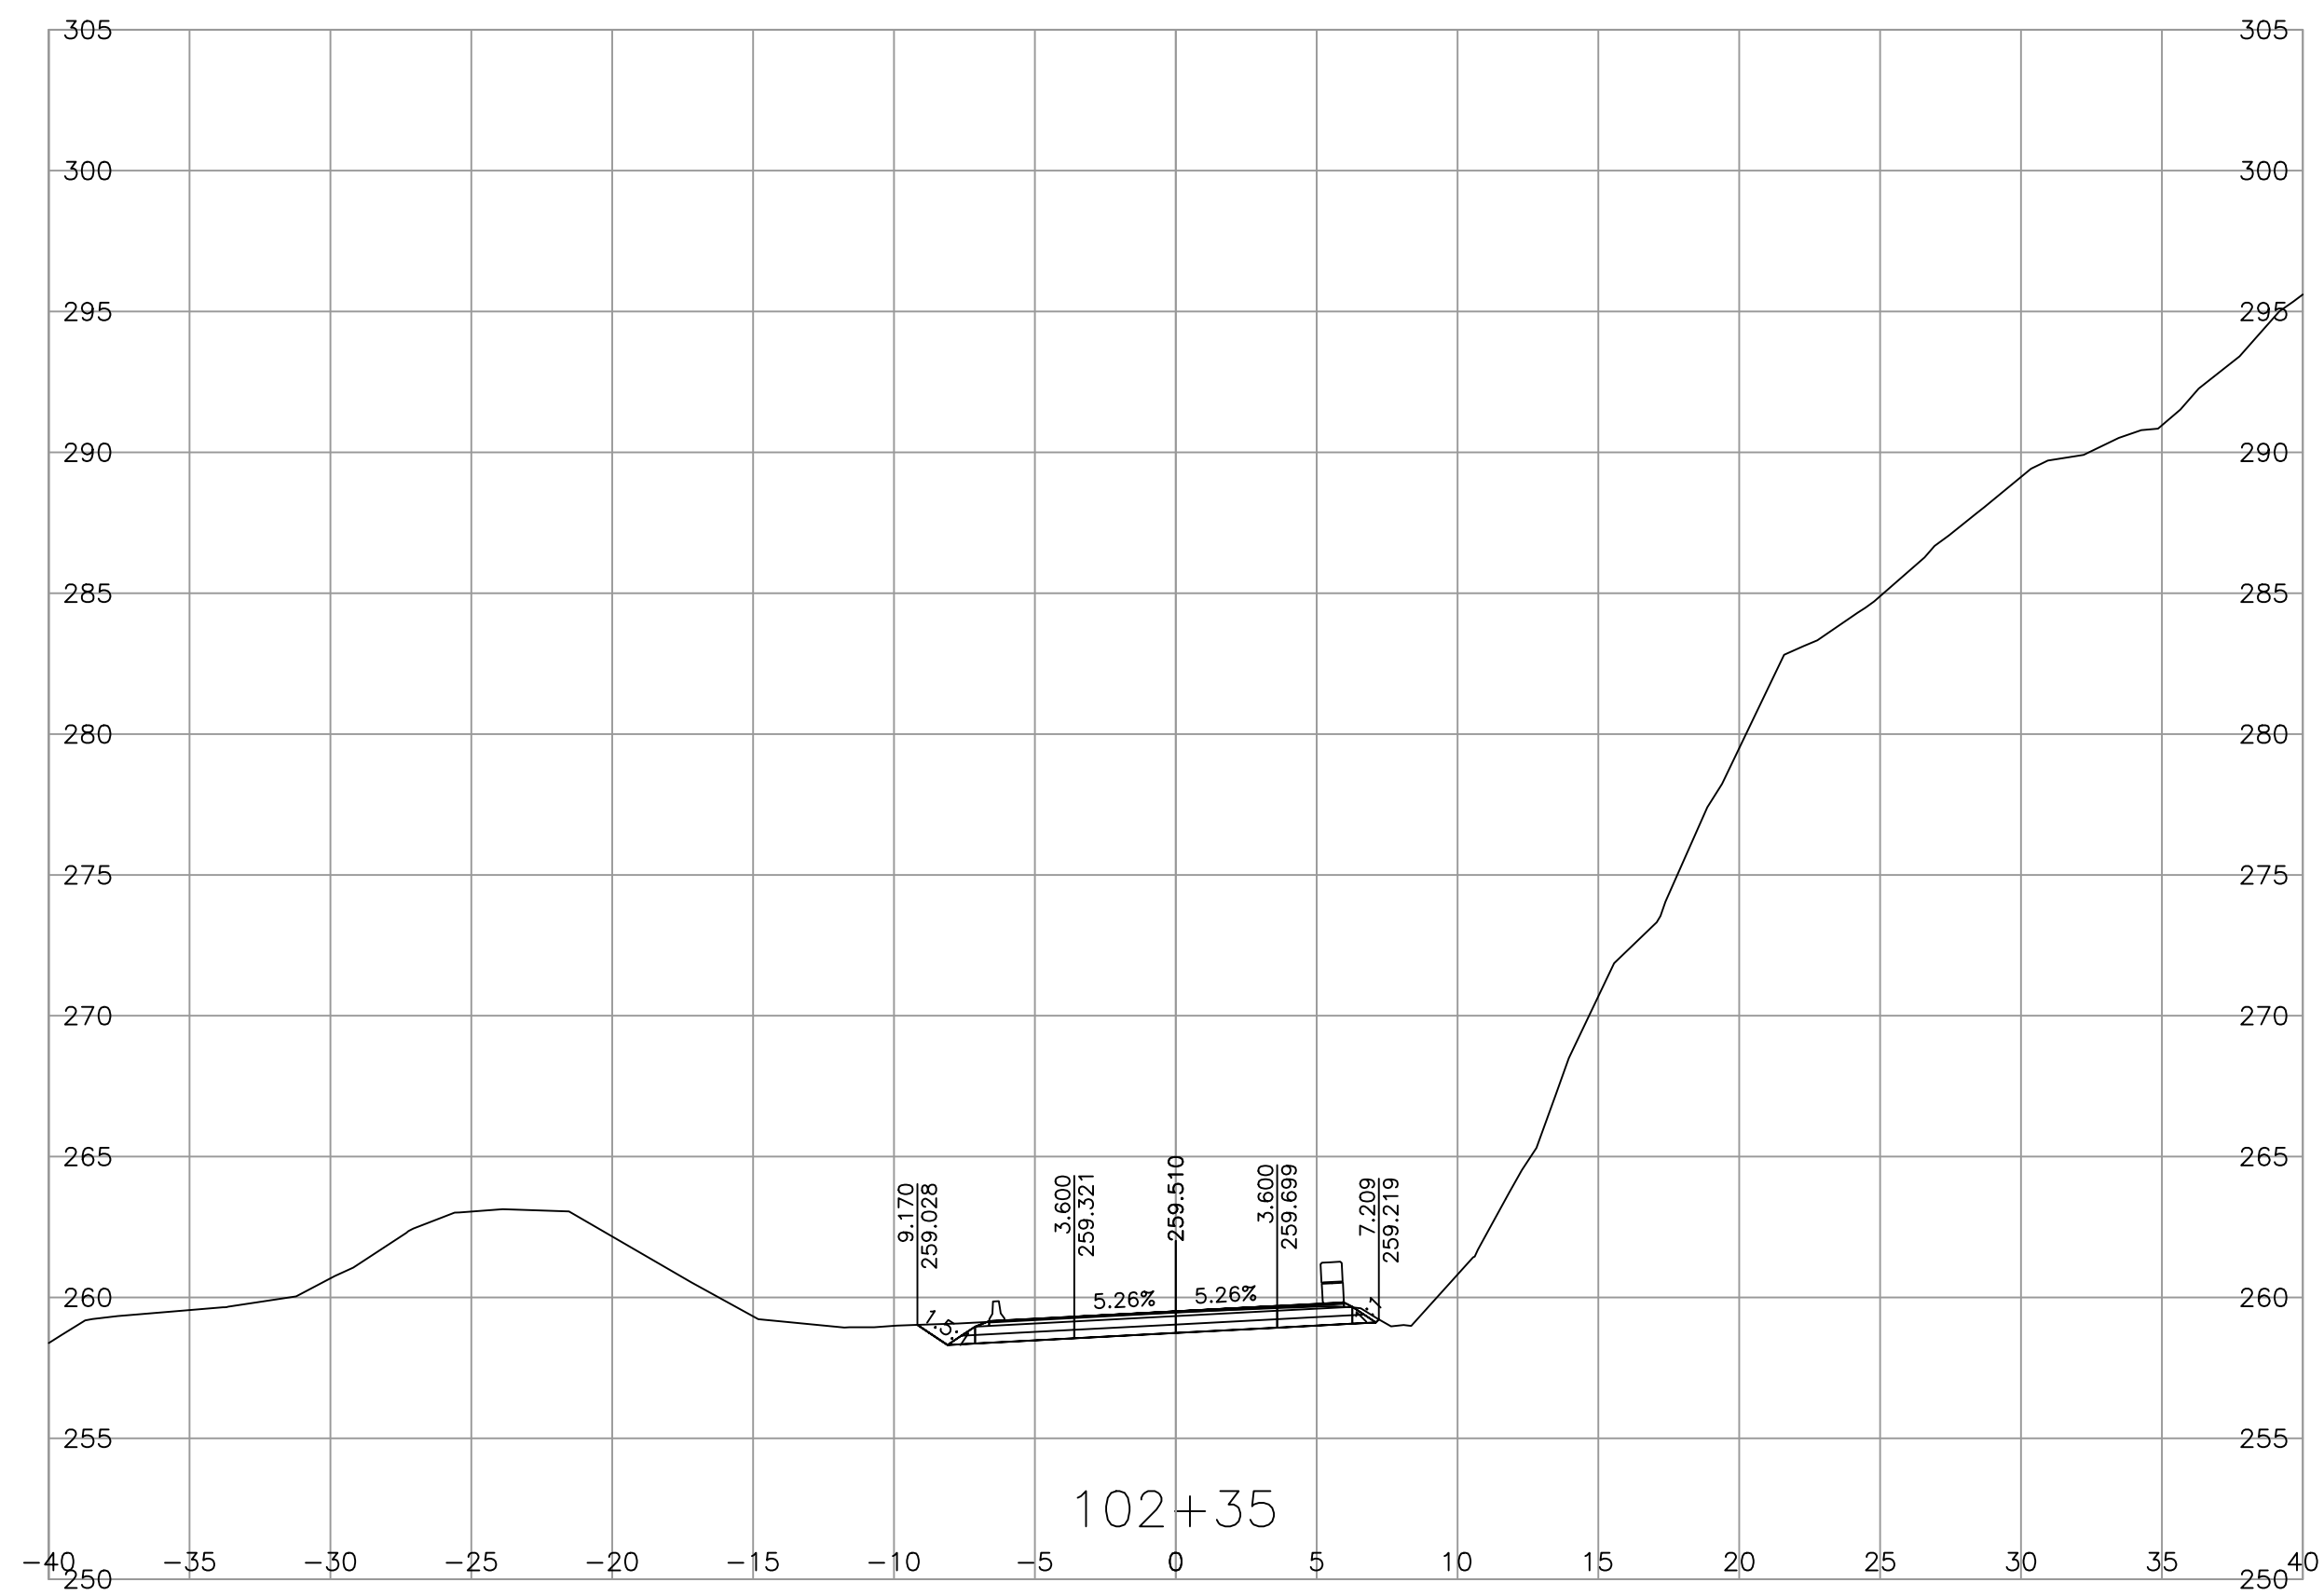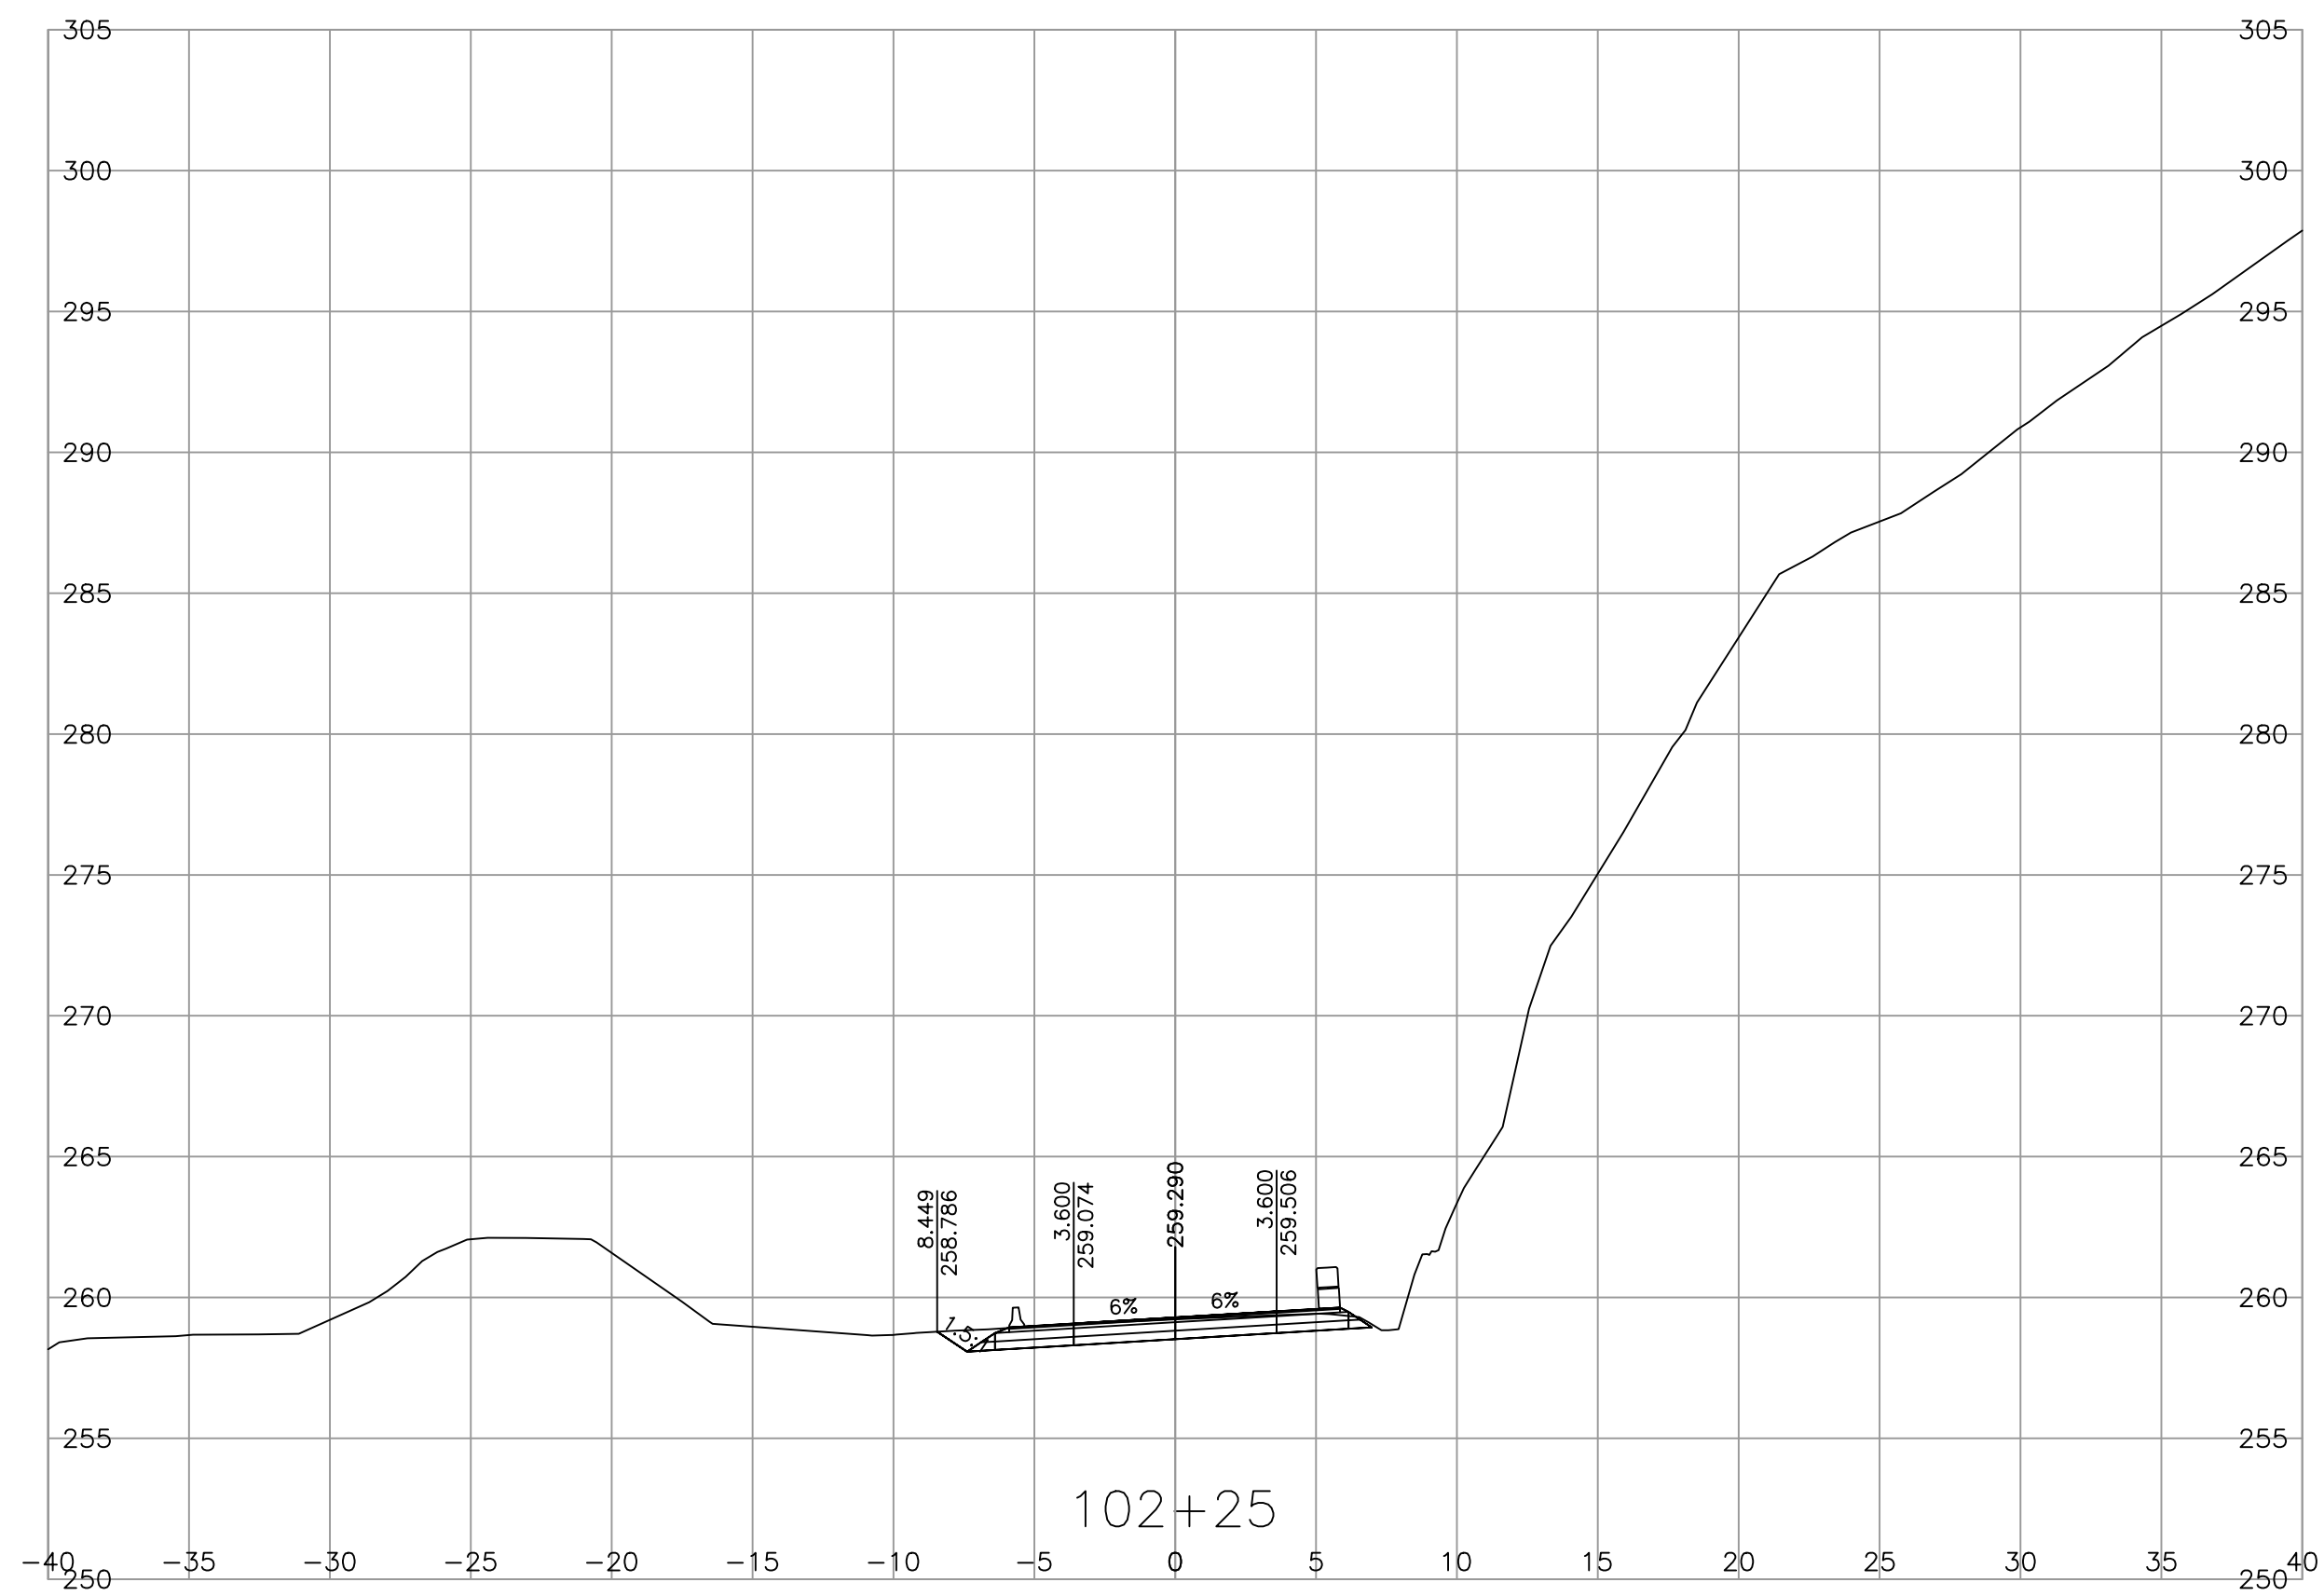

DESIGN SPEED 80 km/h L100 - DESIGN VEHICLE WB-20

REF PLAN SEE DWG R2-1301-101

REF TYPICAL SECTIONS SEE DWG R2-1301-301

REF GEOMETRIC, LANING, SIGNING AND PAVEMENT MARKINGS SEE DWG R2-1301-401

REV	DATE	REVISIONS	NAME

MINISTRY EGBC PERMIT TO PRACTICE 1003429



MINISTRY OF TRANSPORTATION AND TRANSIT  
SOUTHERN INTERIOR REGION  
HIGHWAY ENGINEERING AND GEOMATICS







CAD FILENAME \_\_\_\_\_  
FILE NUMBER \_\_\_\_\_  
PLOT DATE \_\_\_\_\_

DESIGNED \_\_\_\_\_ D. DIDONATO DATE 2025-05-08  
QUALITY CONTROL \_\_\_\_\_ W. WIDYARATNE DATE 2025-05-08  
QUALITY ASSURANCE \_\_\_\_\_ M. DIDONATO DATE 2025-05-08  
DRAWN \_\_\_\_\_ M. OLIVARES DATE 2025-05-08



X-SECTIONS  
HIGHWAY No.1  
GLADWIN CULVERT REPLACEMENT

PROJECT NUMBER 25771-0000 REG 2 DRAWING NUMBER SHEET 19 REV -

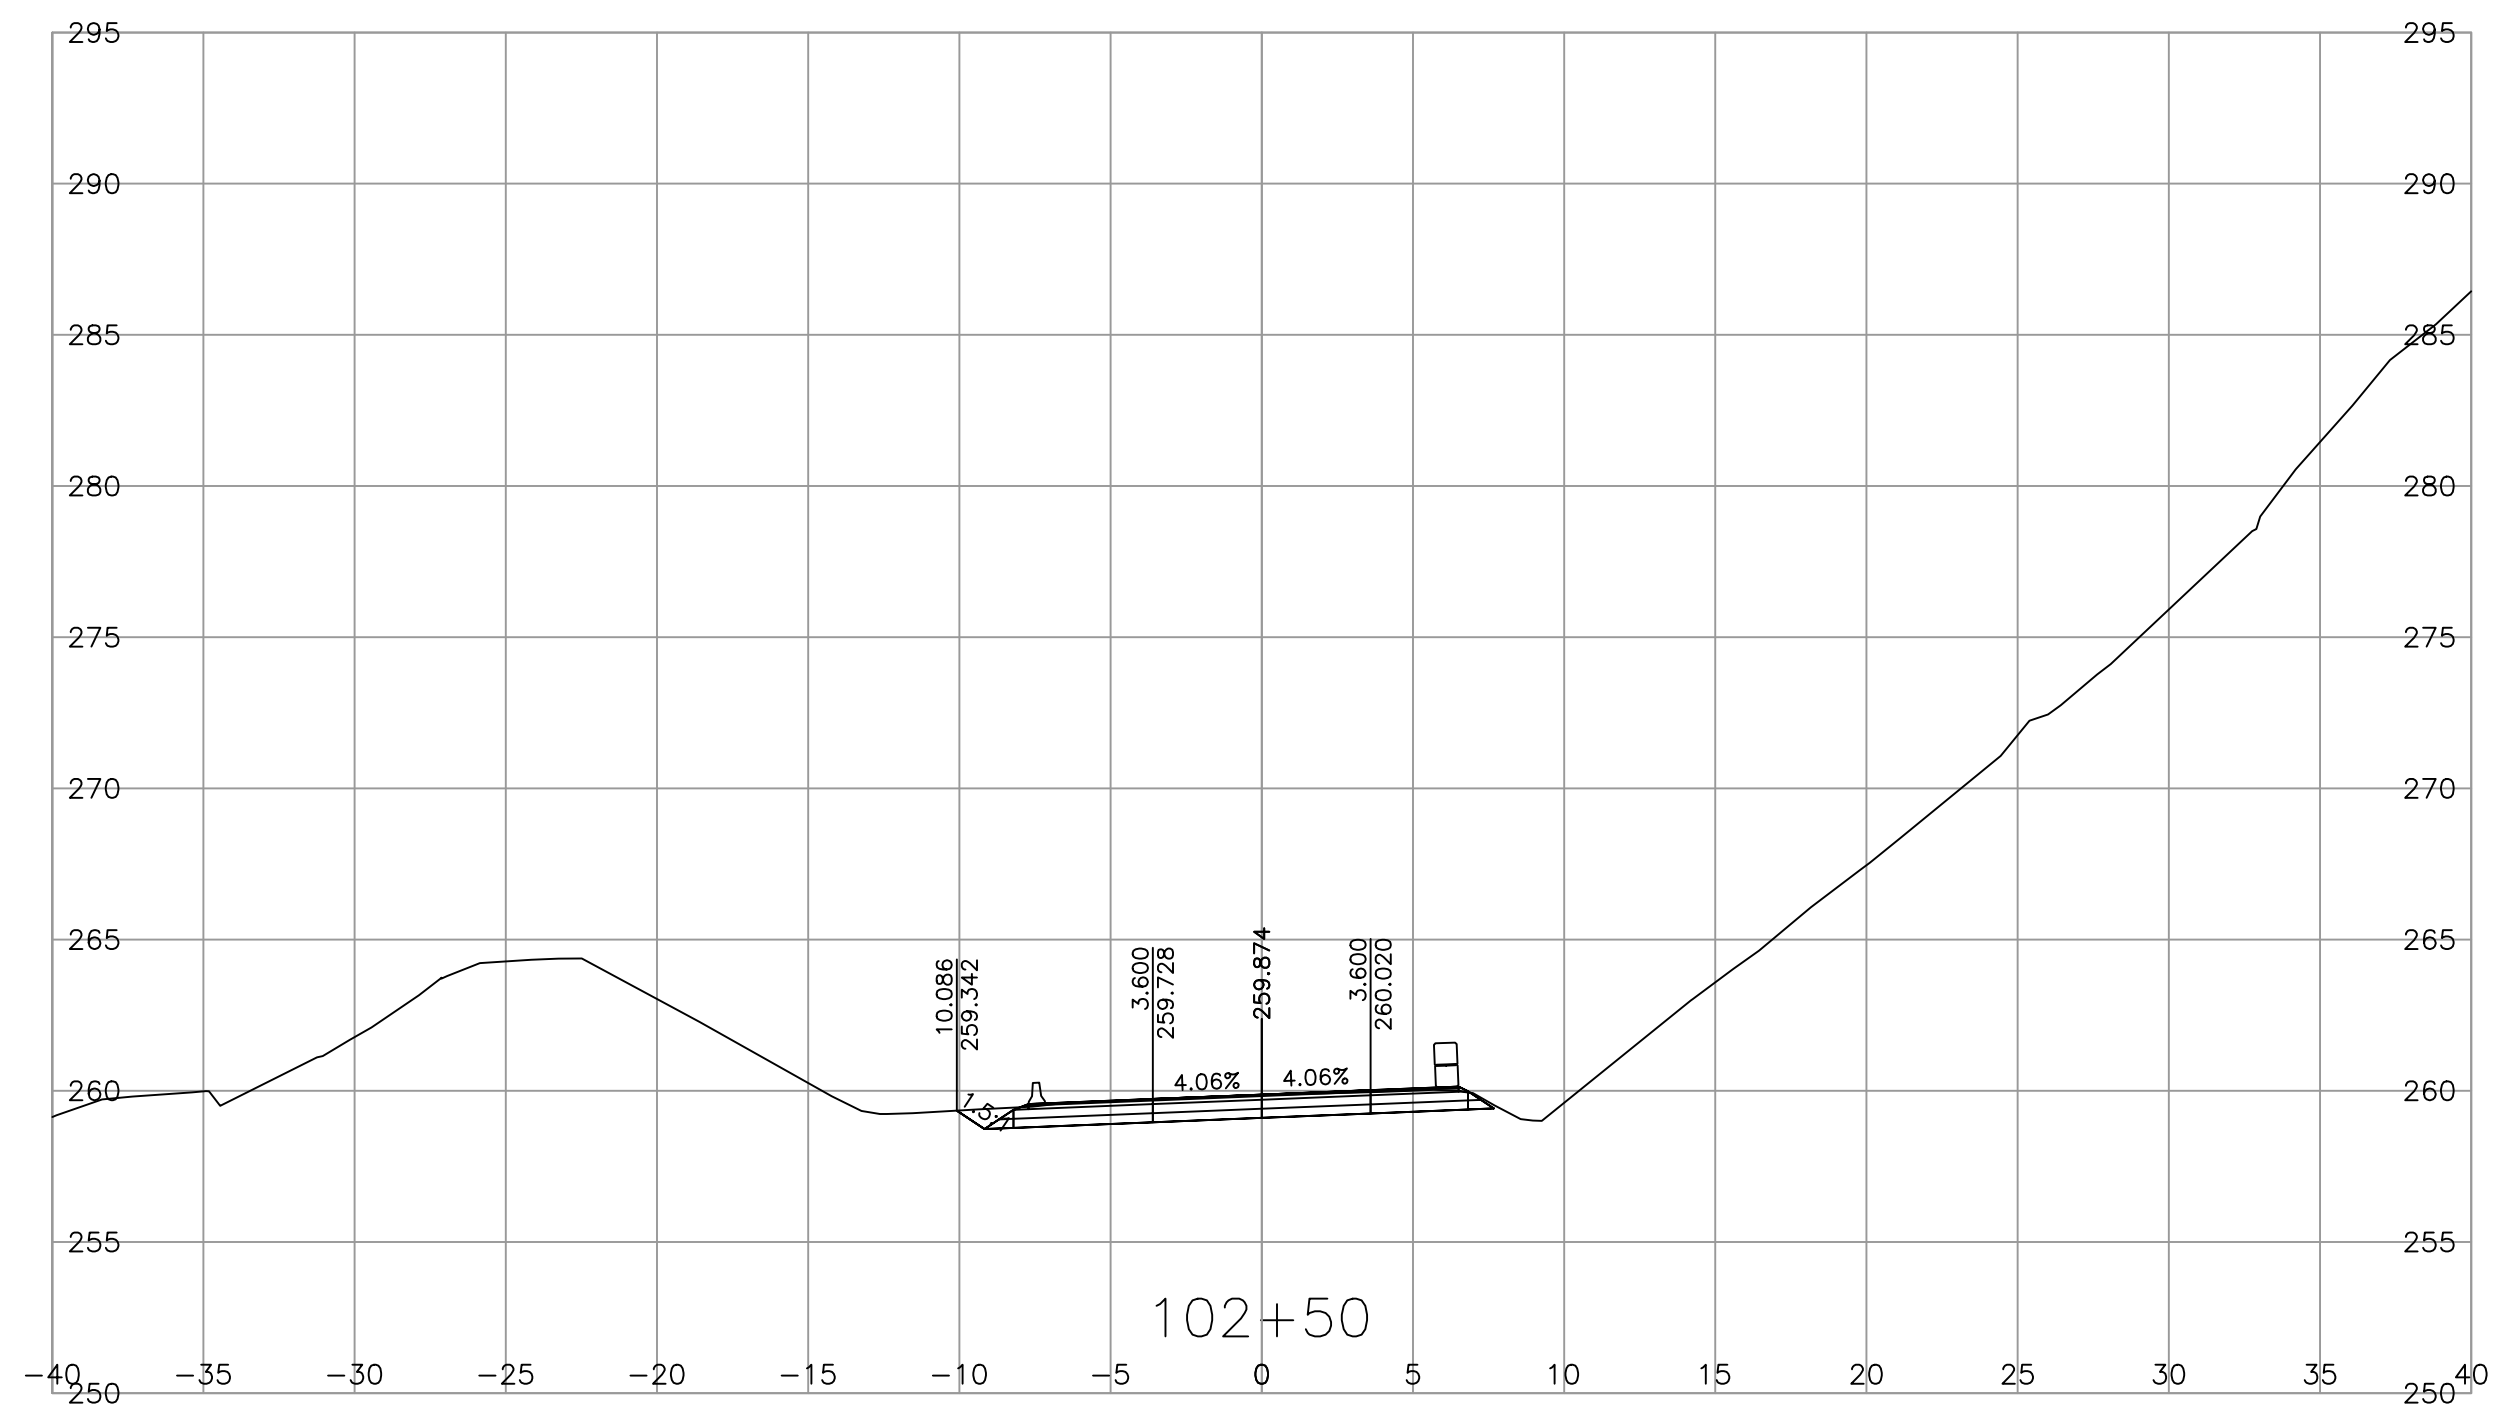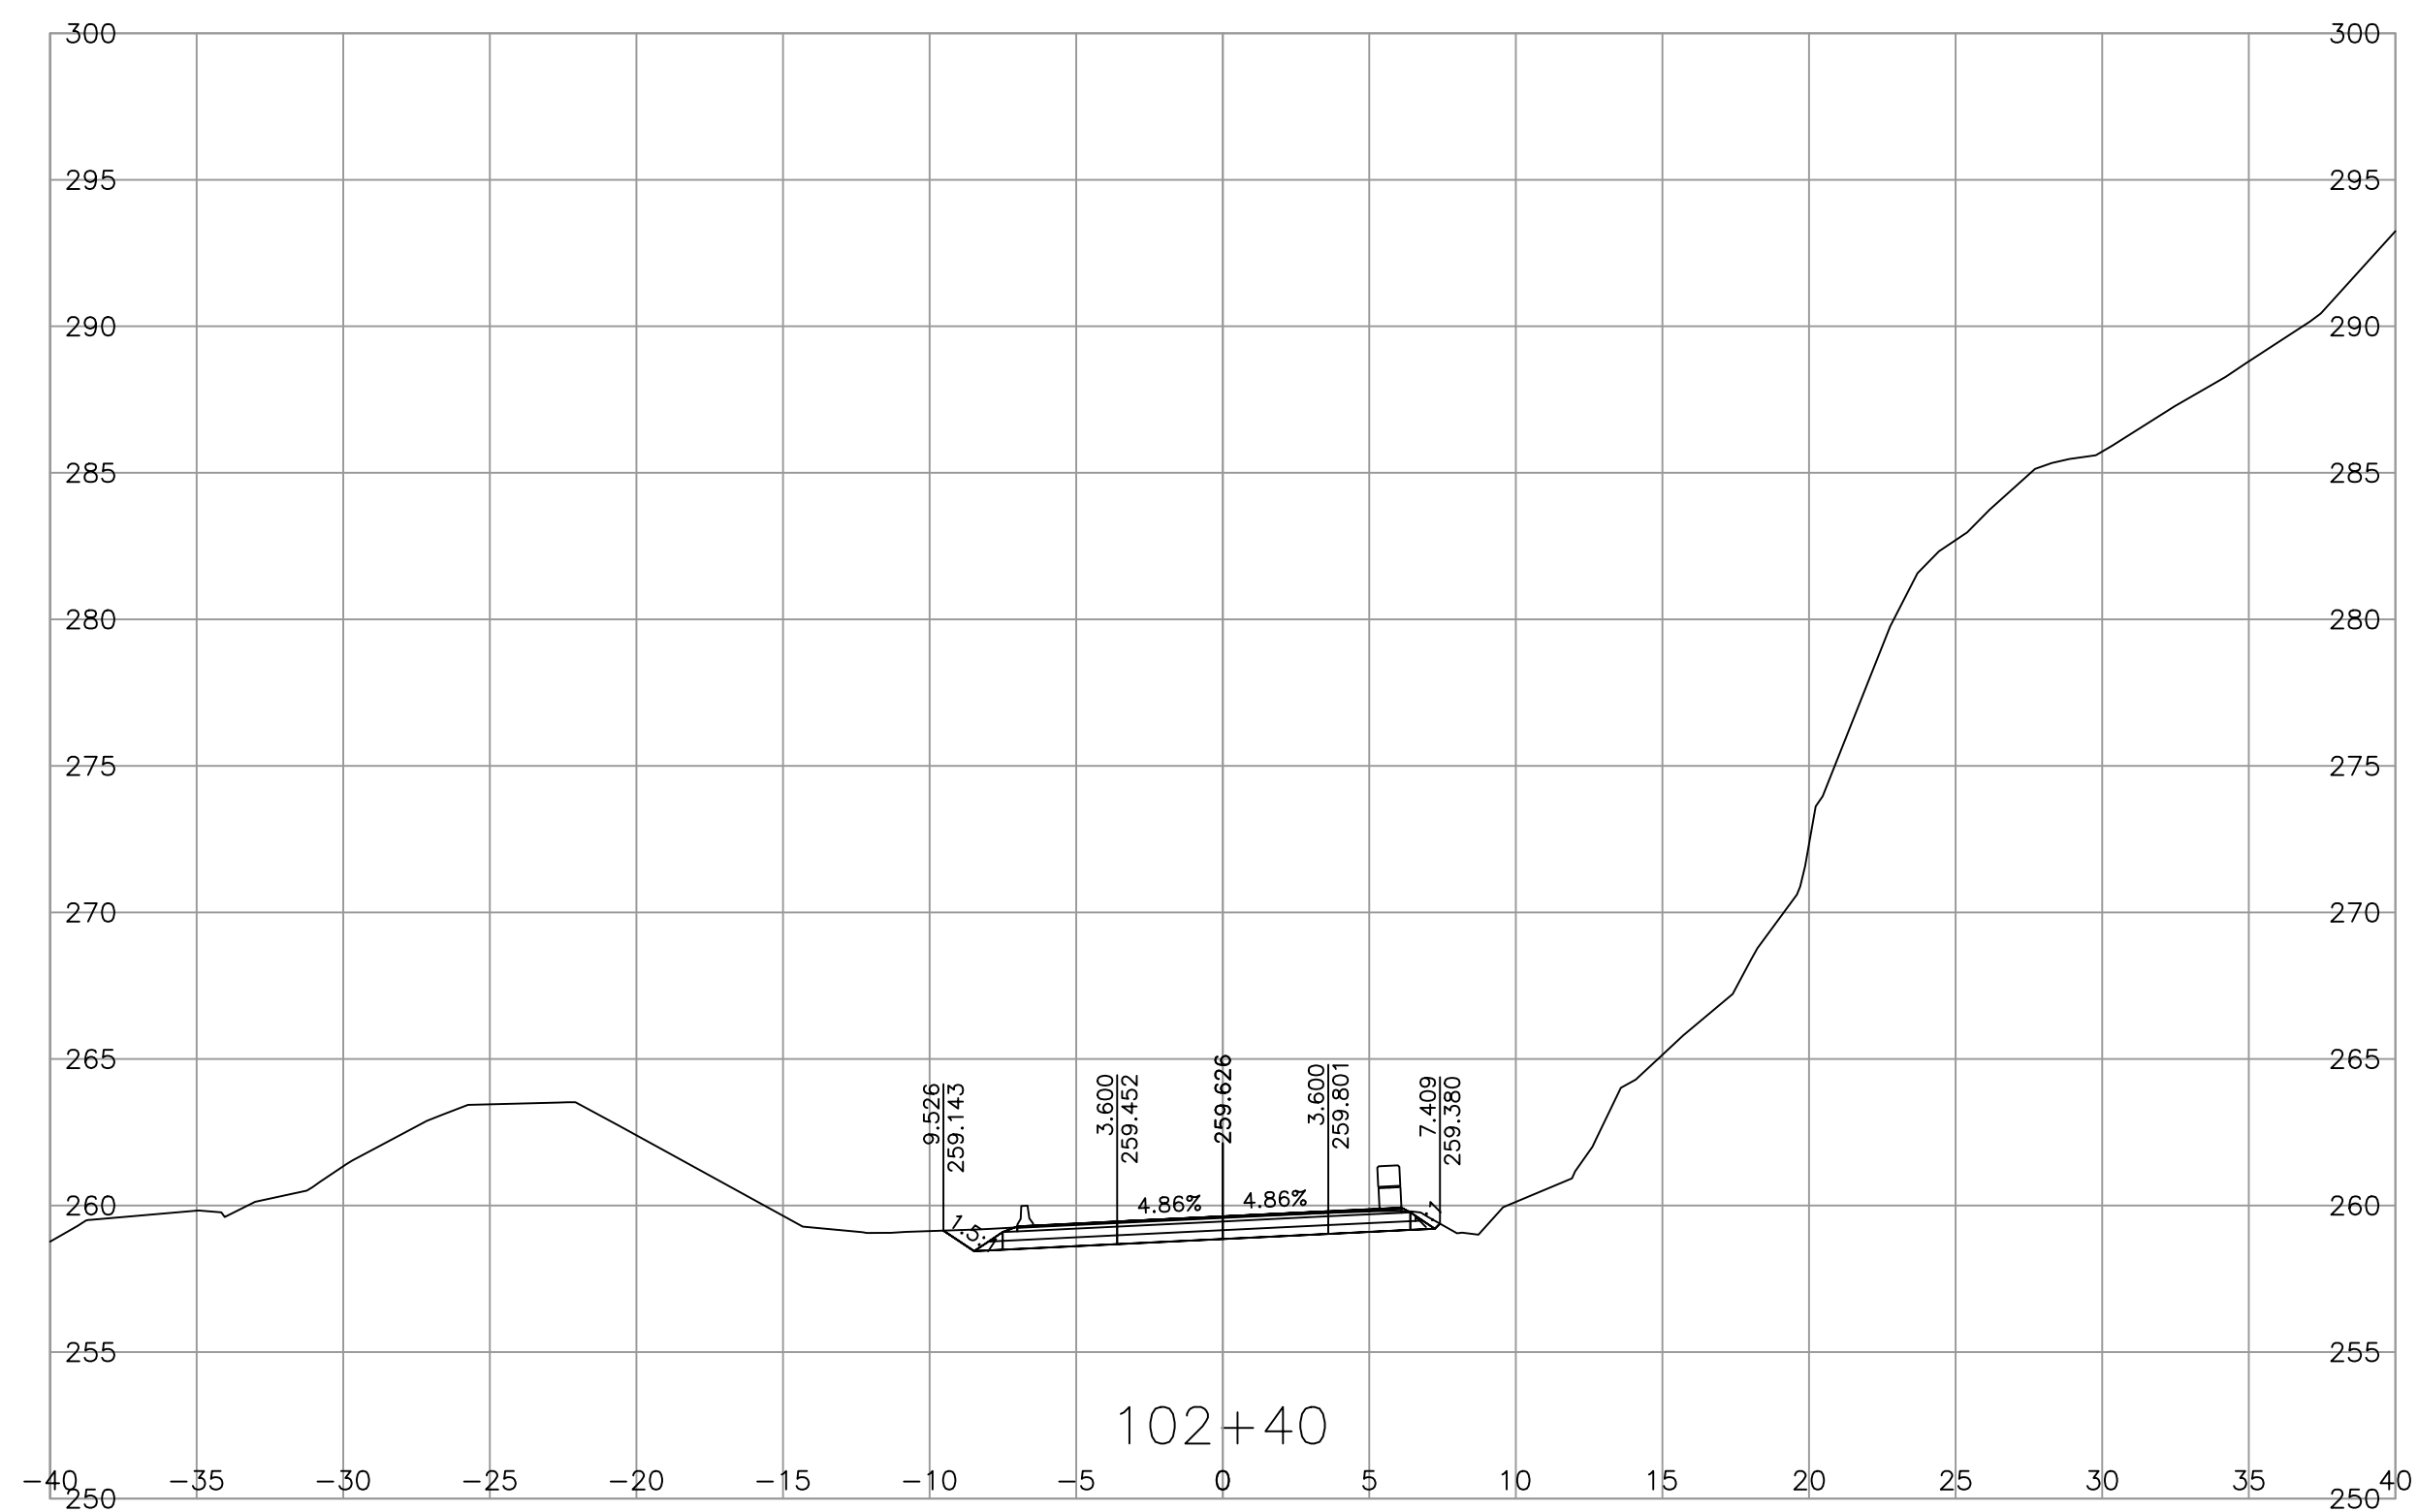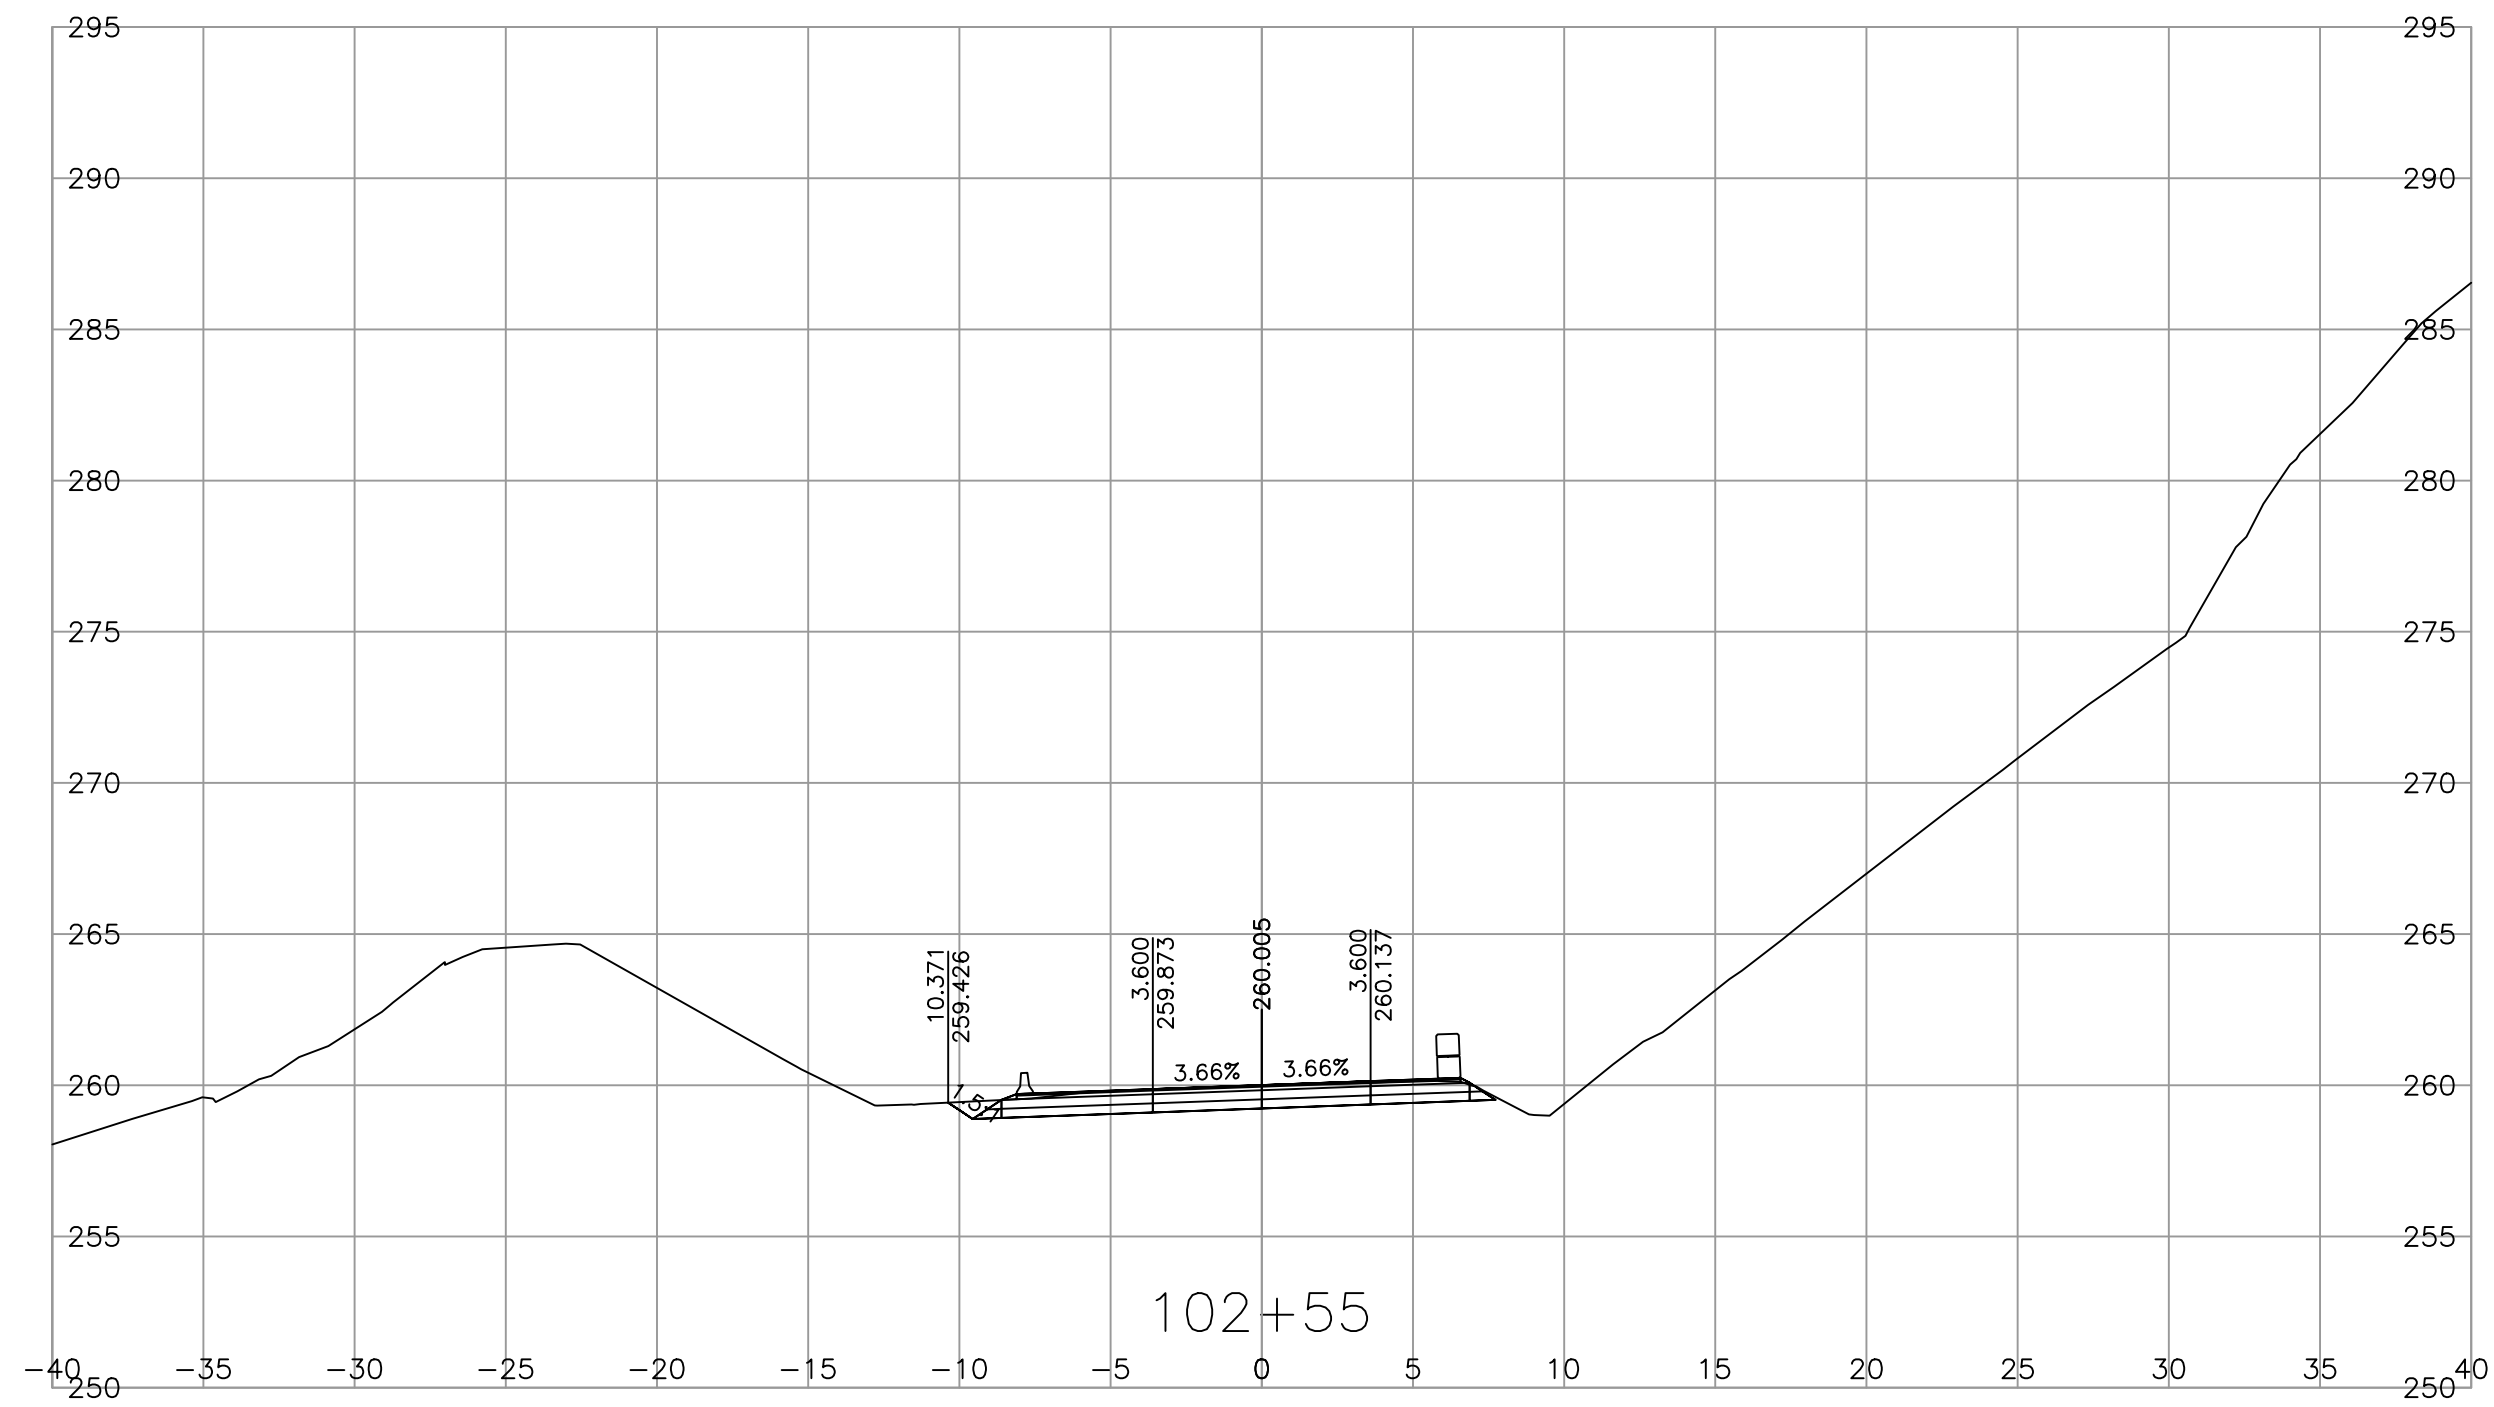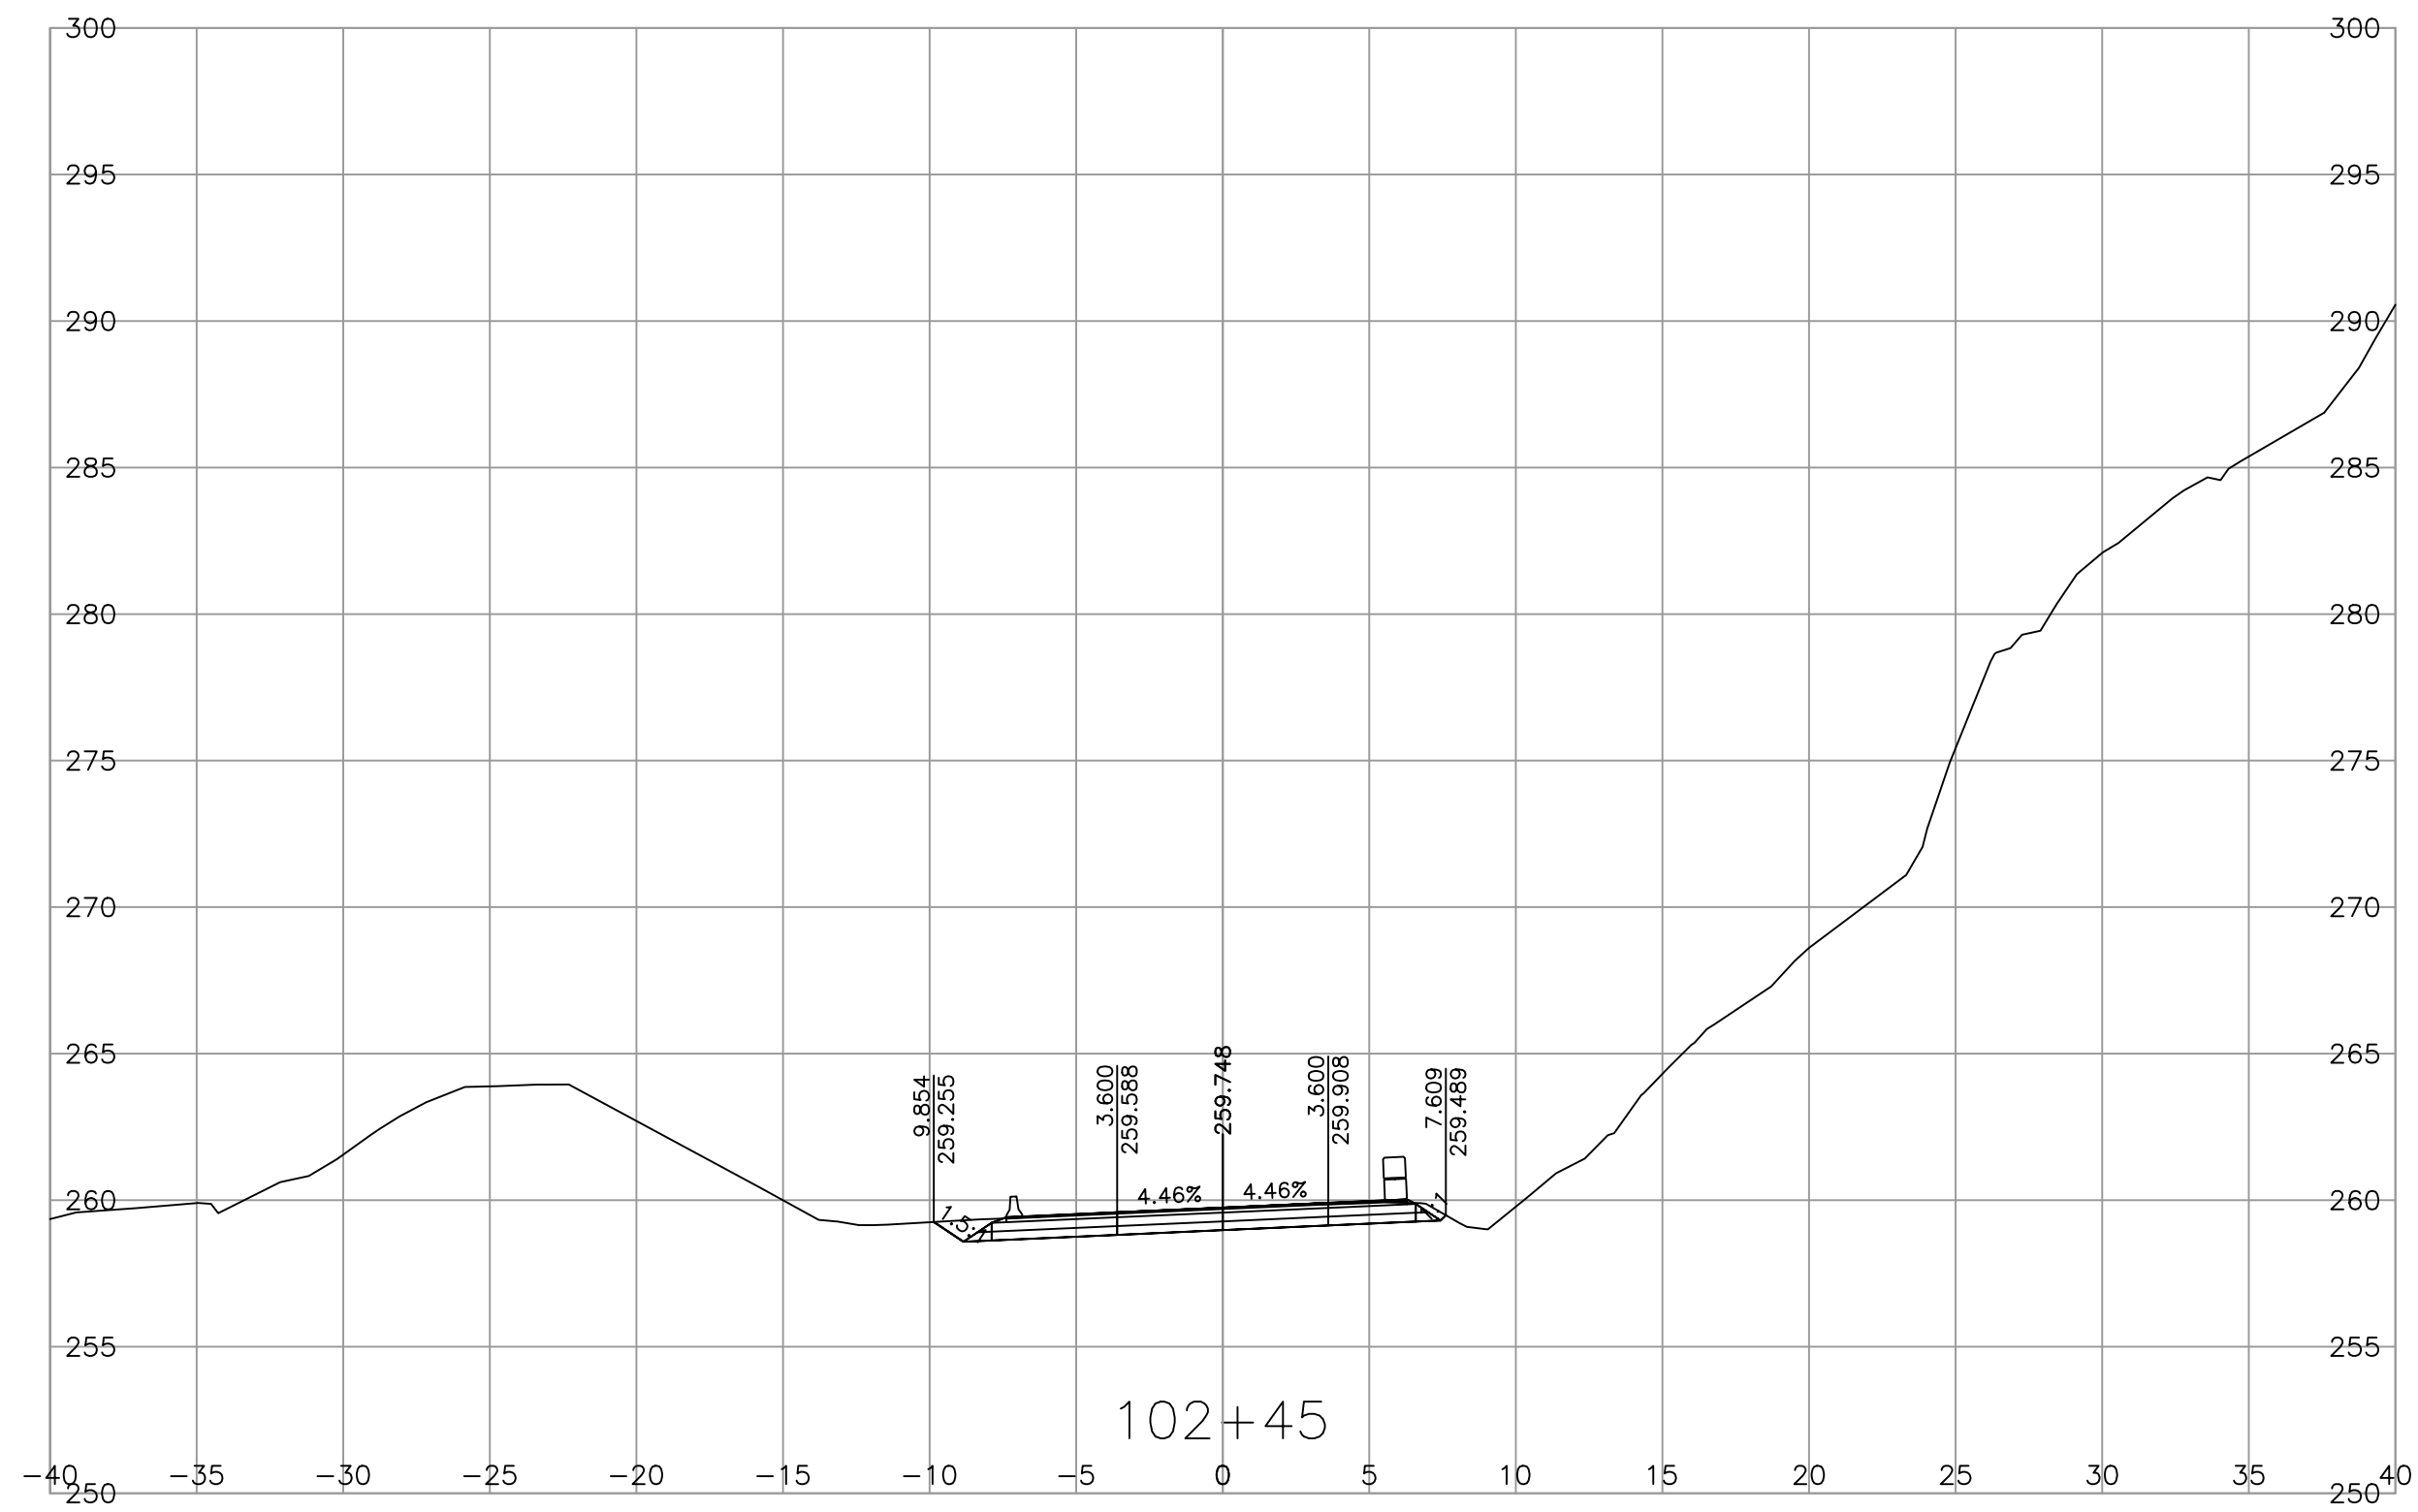

DESIGN SPEED 80 km/h L100 - DESIGN VEHICLE WB-20

REF PLAN SEE DWG R2-1301-101

REF TYPICAL SECTIONS SEE DWG R2-1301-301

REF GEOMETRIC, LANING, SIGNING AND PAVEMENT MARKINGS SEE DWG R2-1301-401

REV	DATE	REVISIONS	NAME

MINISTRY EGBC PERMIT TO PRACTICE 1003429



MINISTRY OF TRANSPORTATION AND TRANSIT  
SOUTHERN INTERIOR REGION  
HIGHWAY ENGINEERING AND GEOMATICS







CAD FILENAME \_\_\_\_\_  
FILE NUMBER \_\_\_\_\_  
PLOT DATE \_\_\_\_\_

DESIGNED \_\_\_\_\_ D. DIDONATO DATE 2025-05-08  
QUALITY CONTROL \_\_\_\_\_ W. WIDYARATNE DATE 2025-05-08  
QUALITY ASSURANCE \_\_\_\_\_ M. DIDONATO DATE 2025-05-08  
DRAWN \_\_\_\_\_ M. OLIVARES DATE 2025-05-08

SCALE 0 2 1:250 12m

PROJECT NUMBER 25771-0000 REG 2 DRAWING NUMBER SHEET 20 REV -

X-SECTIONS  
HIGHWAY No.1  
GLADWIN CULVERT REPLACEMENT

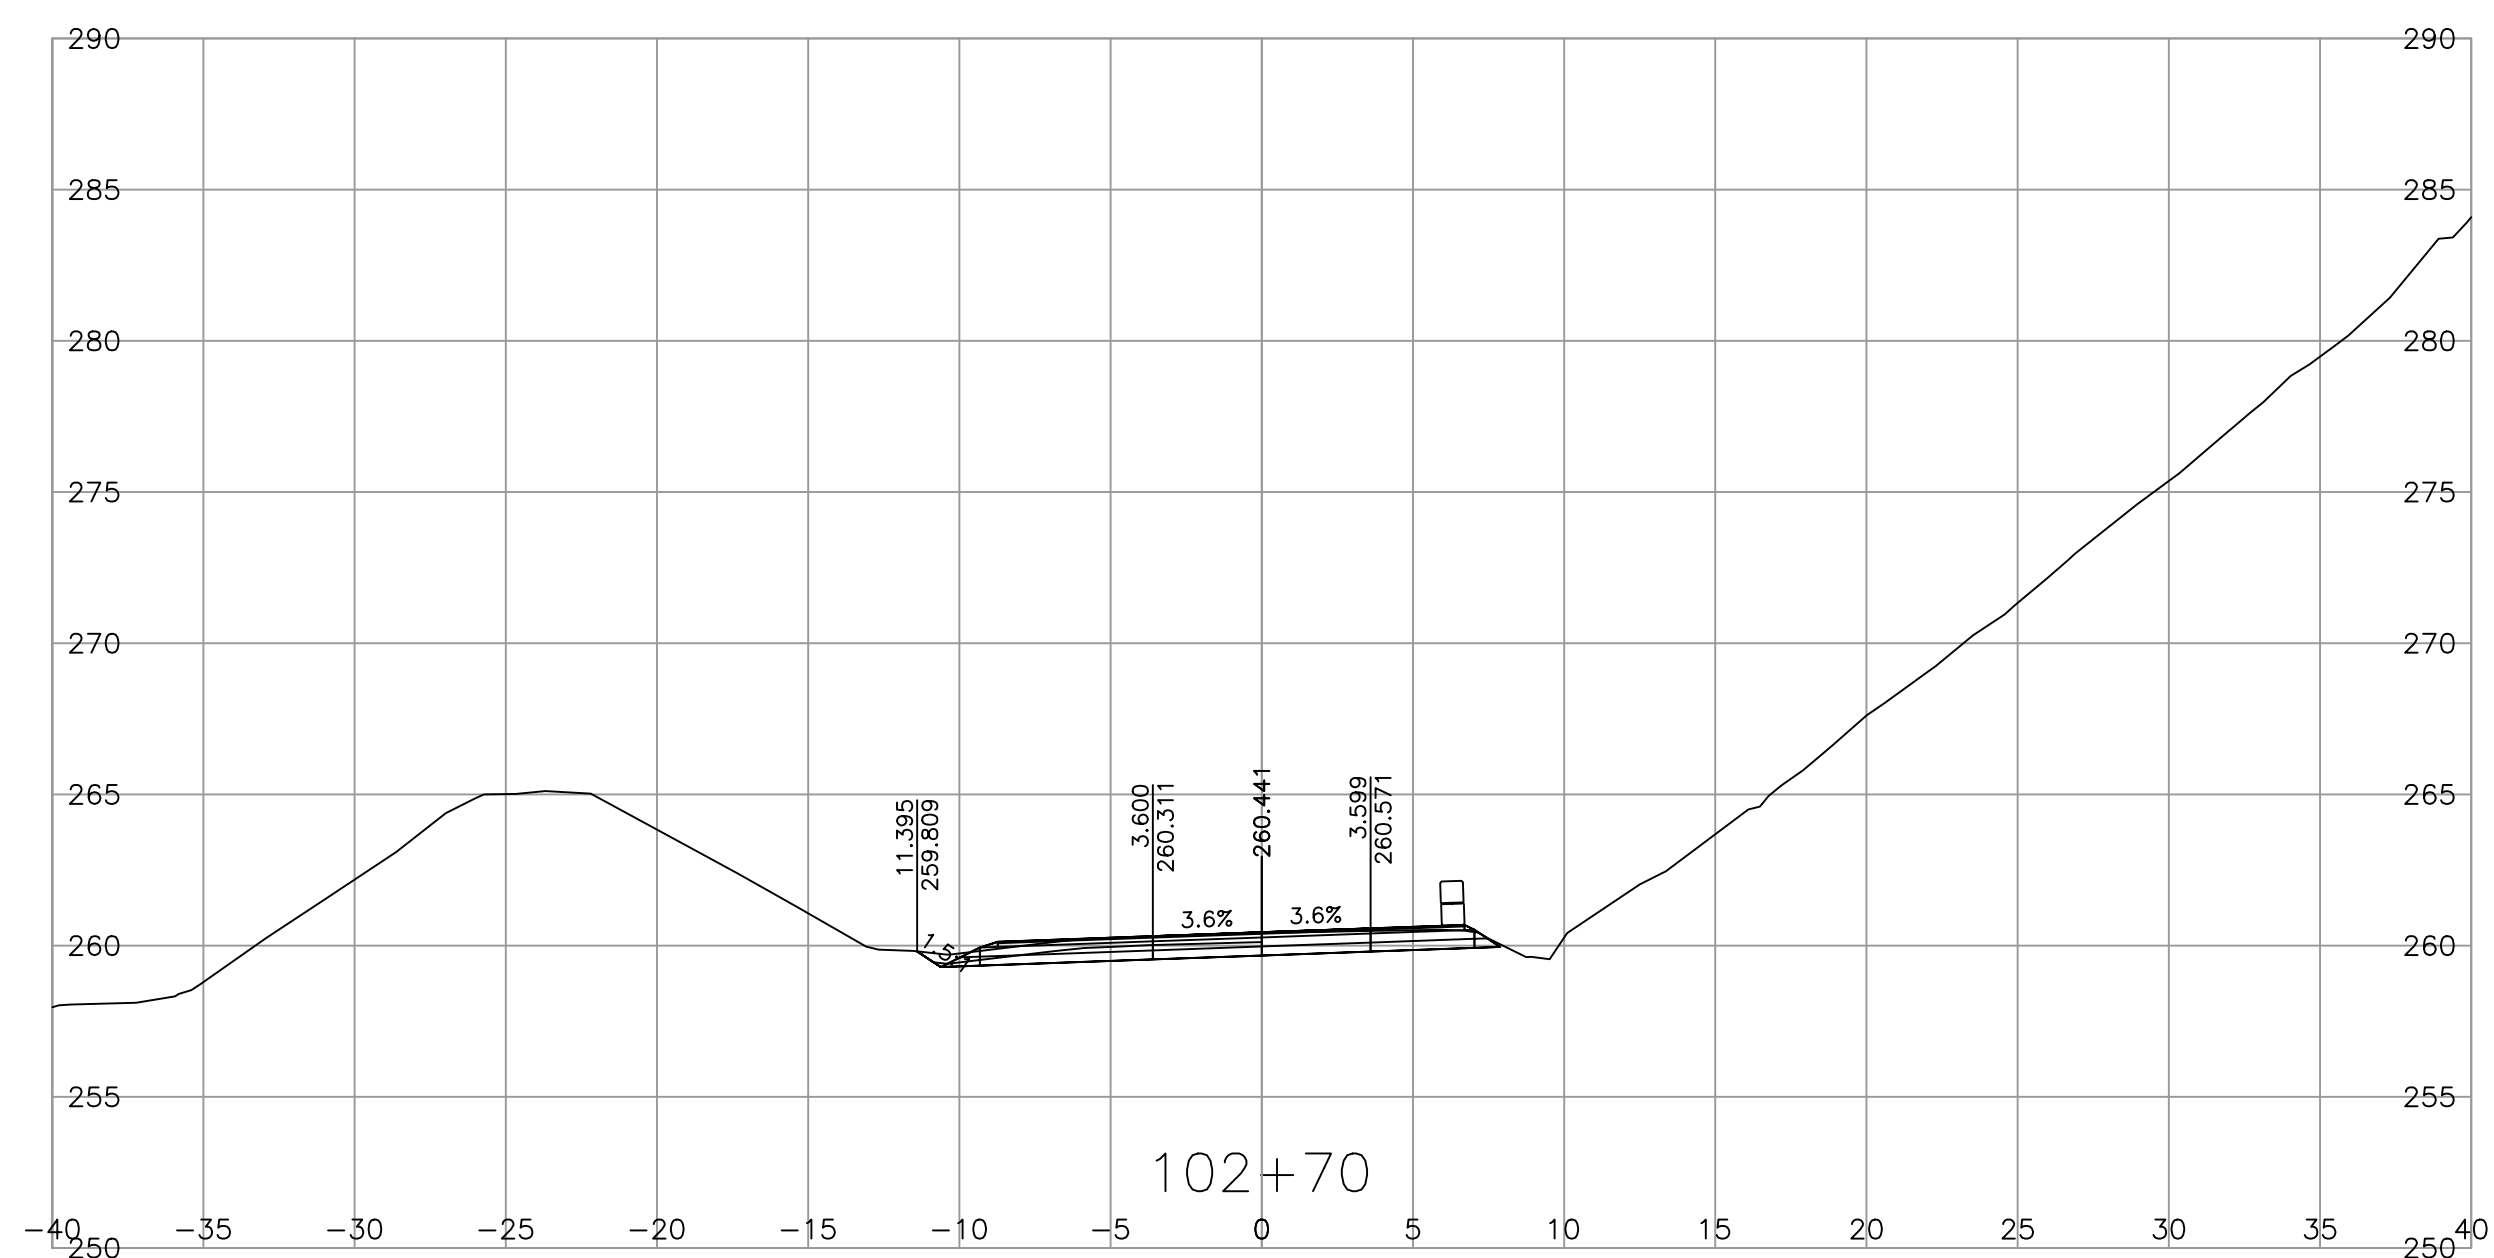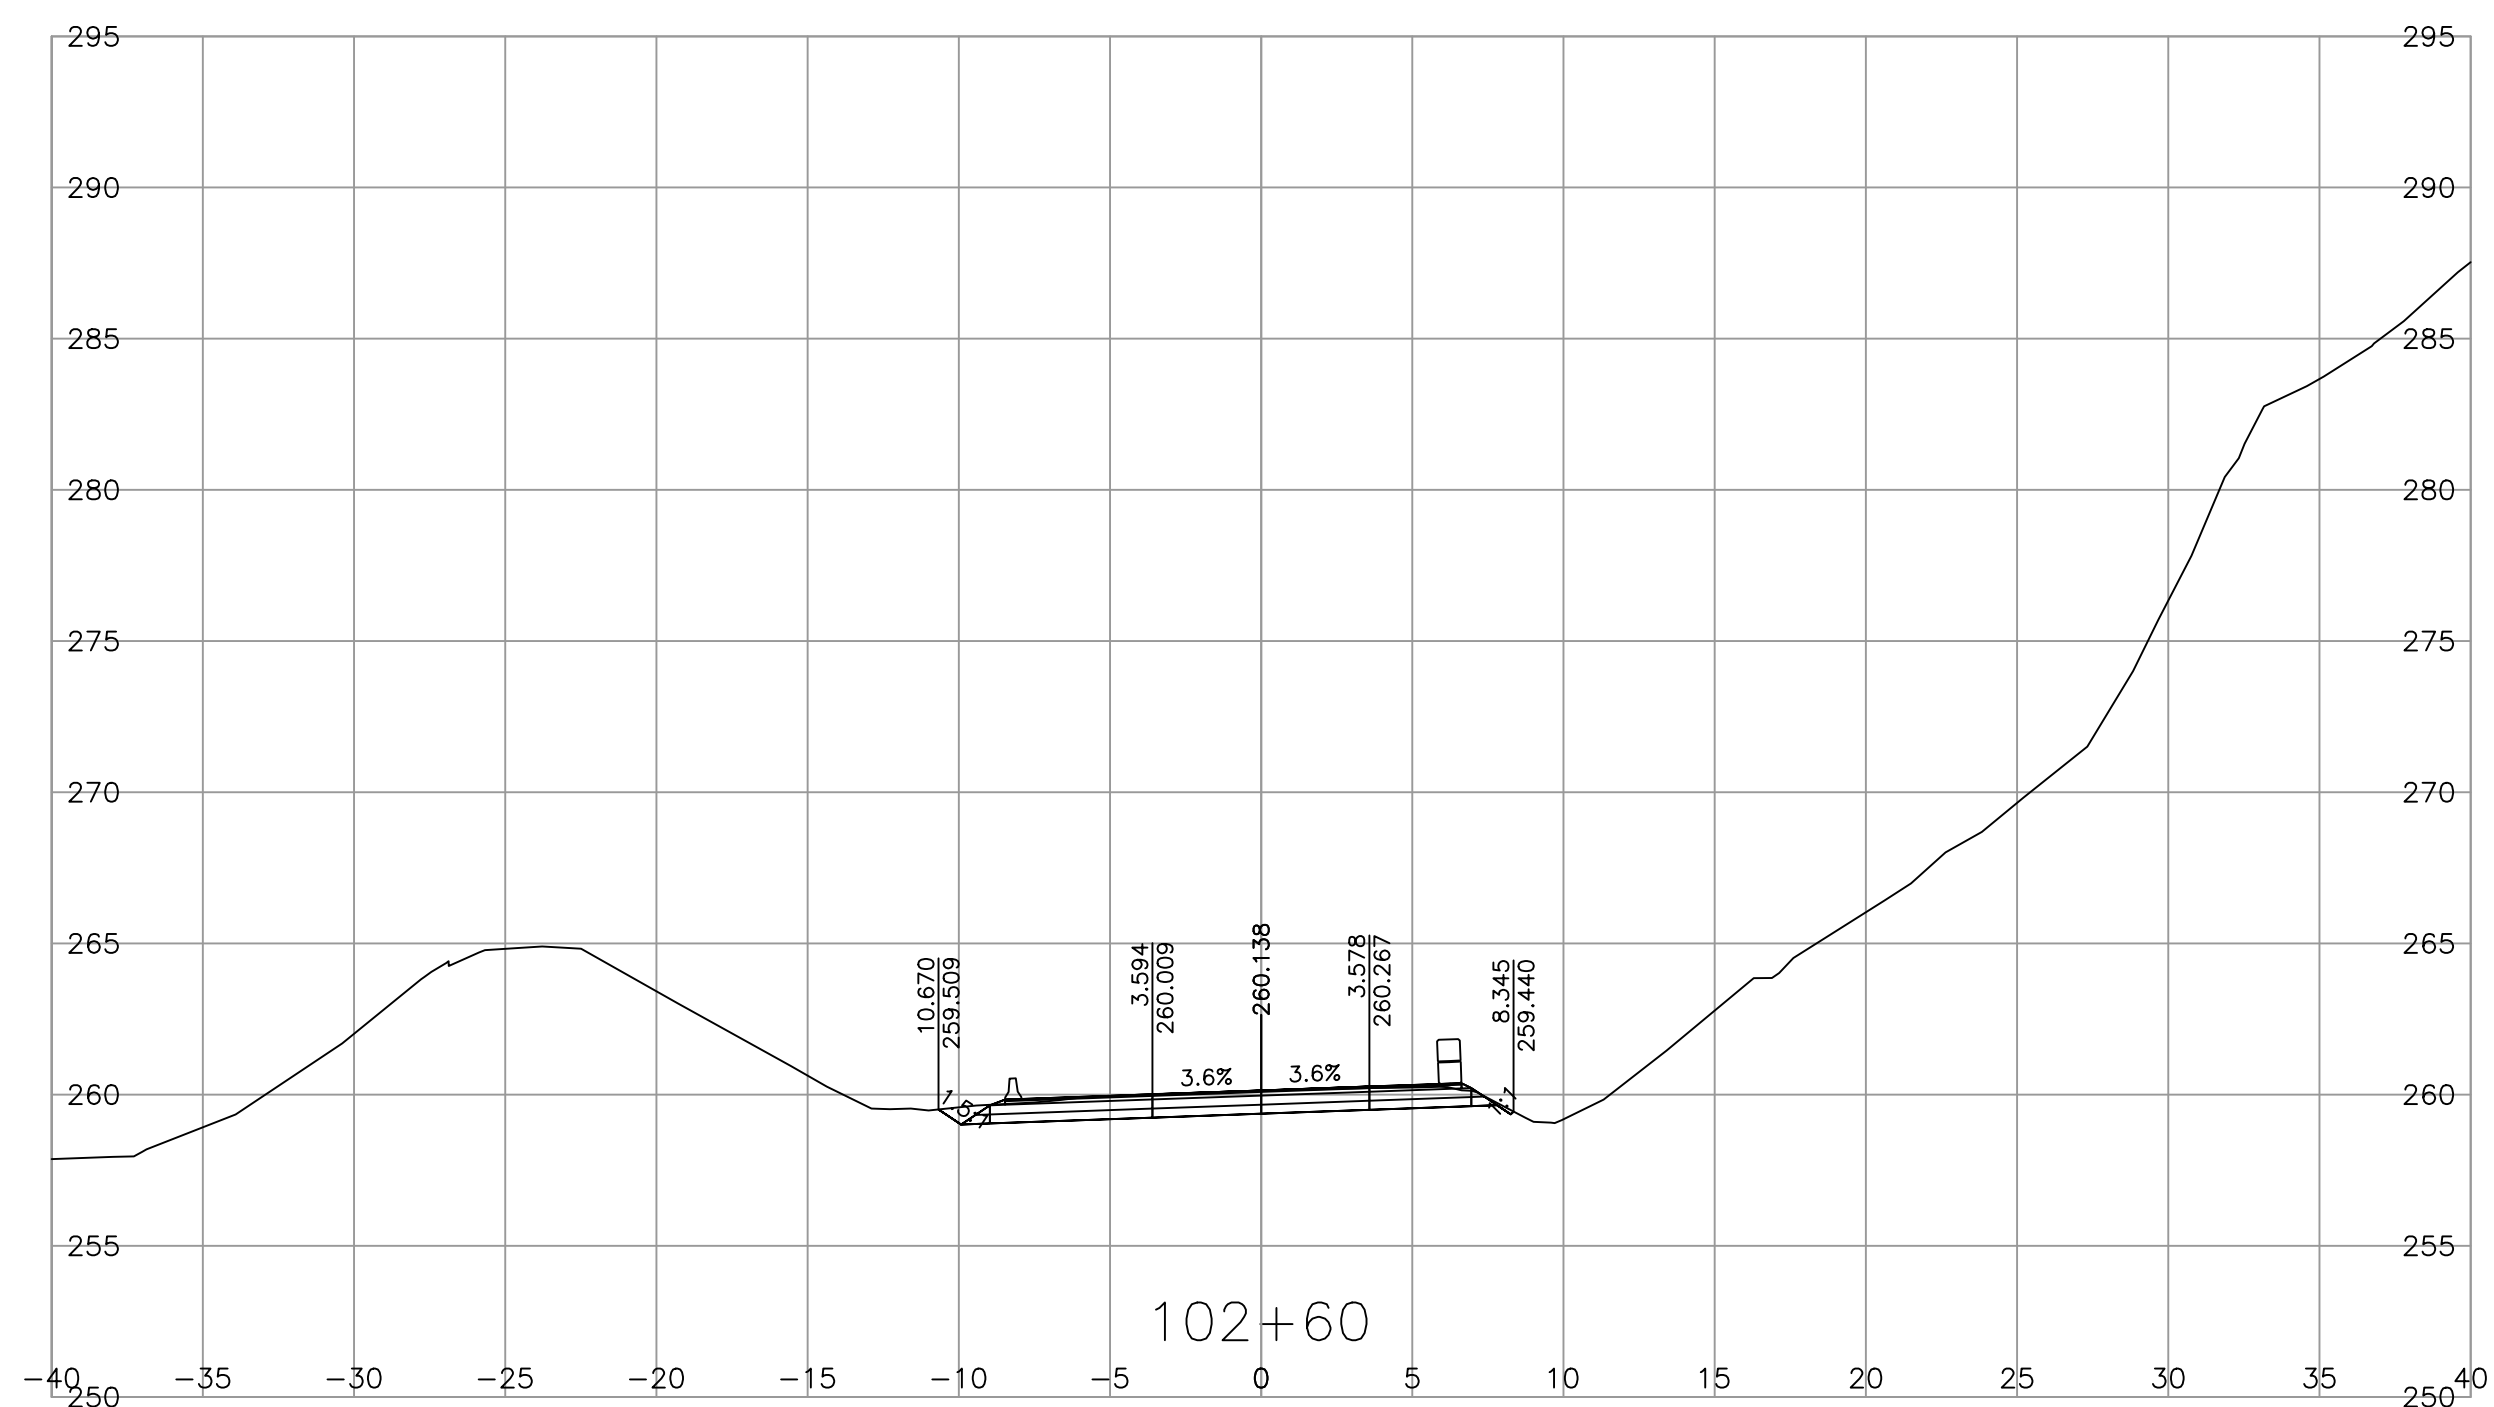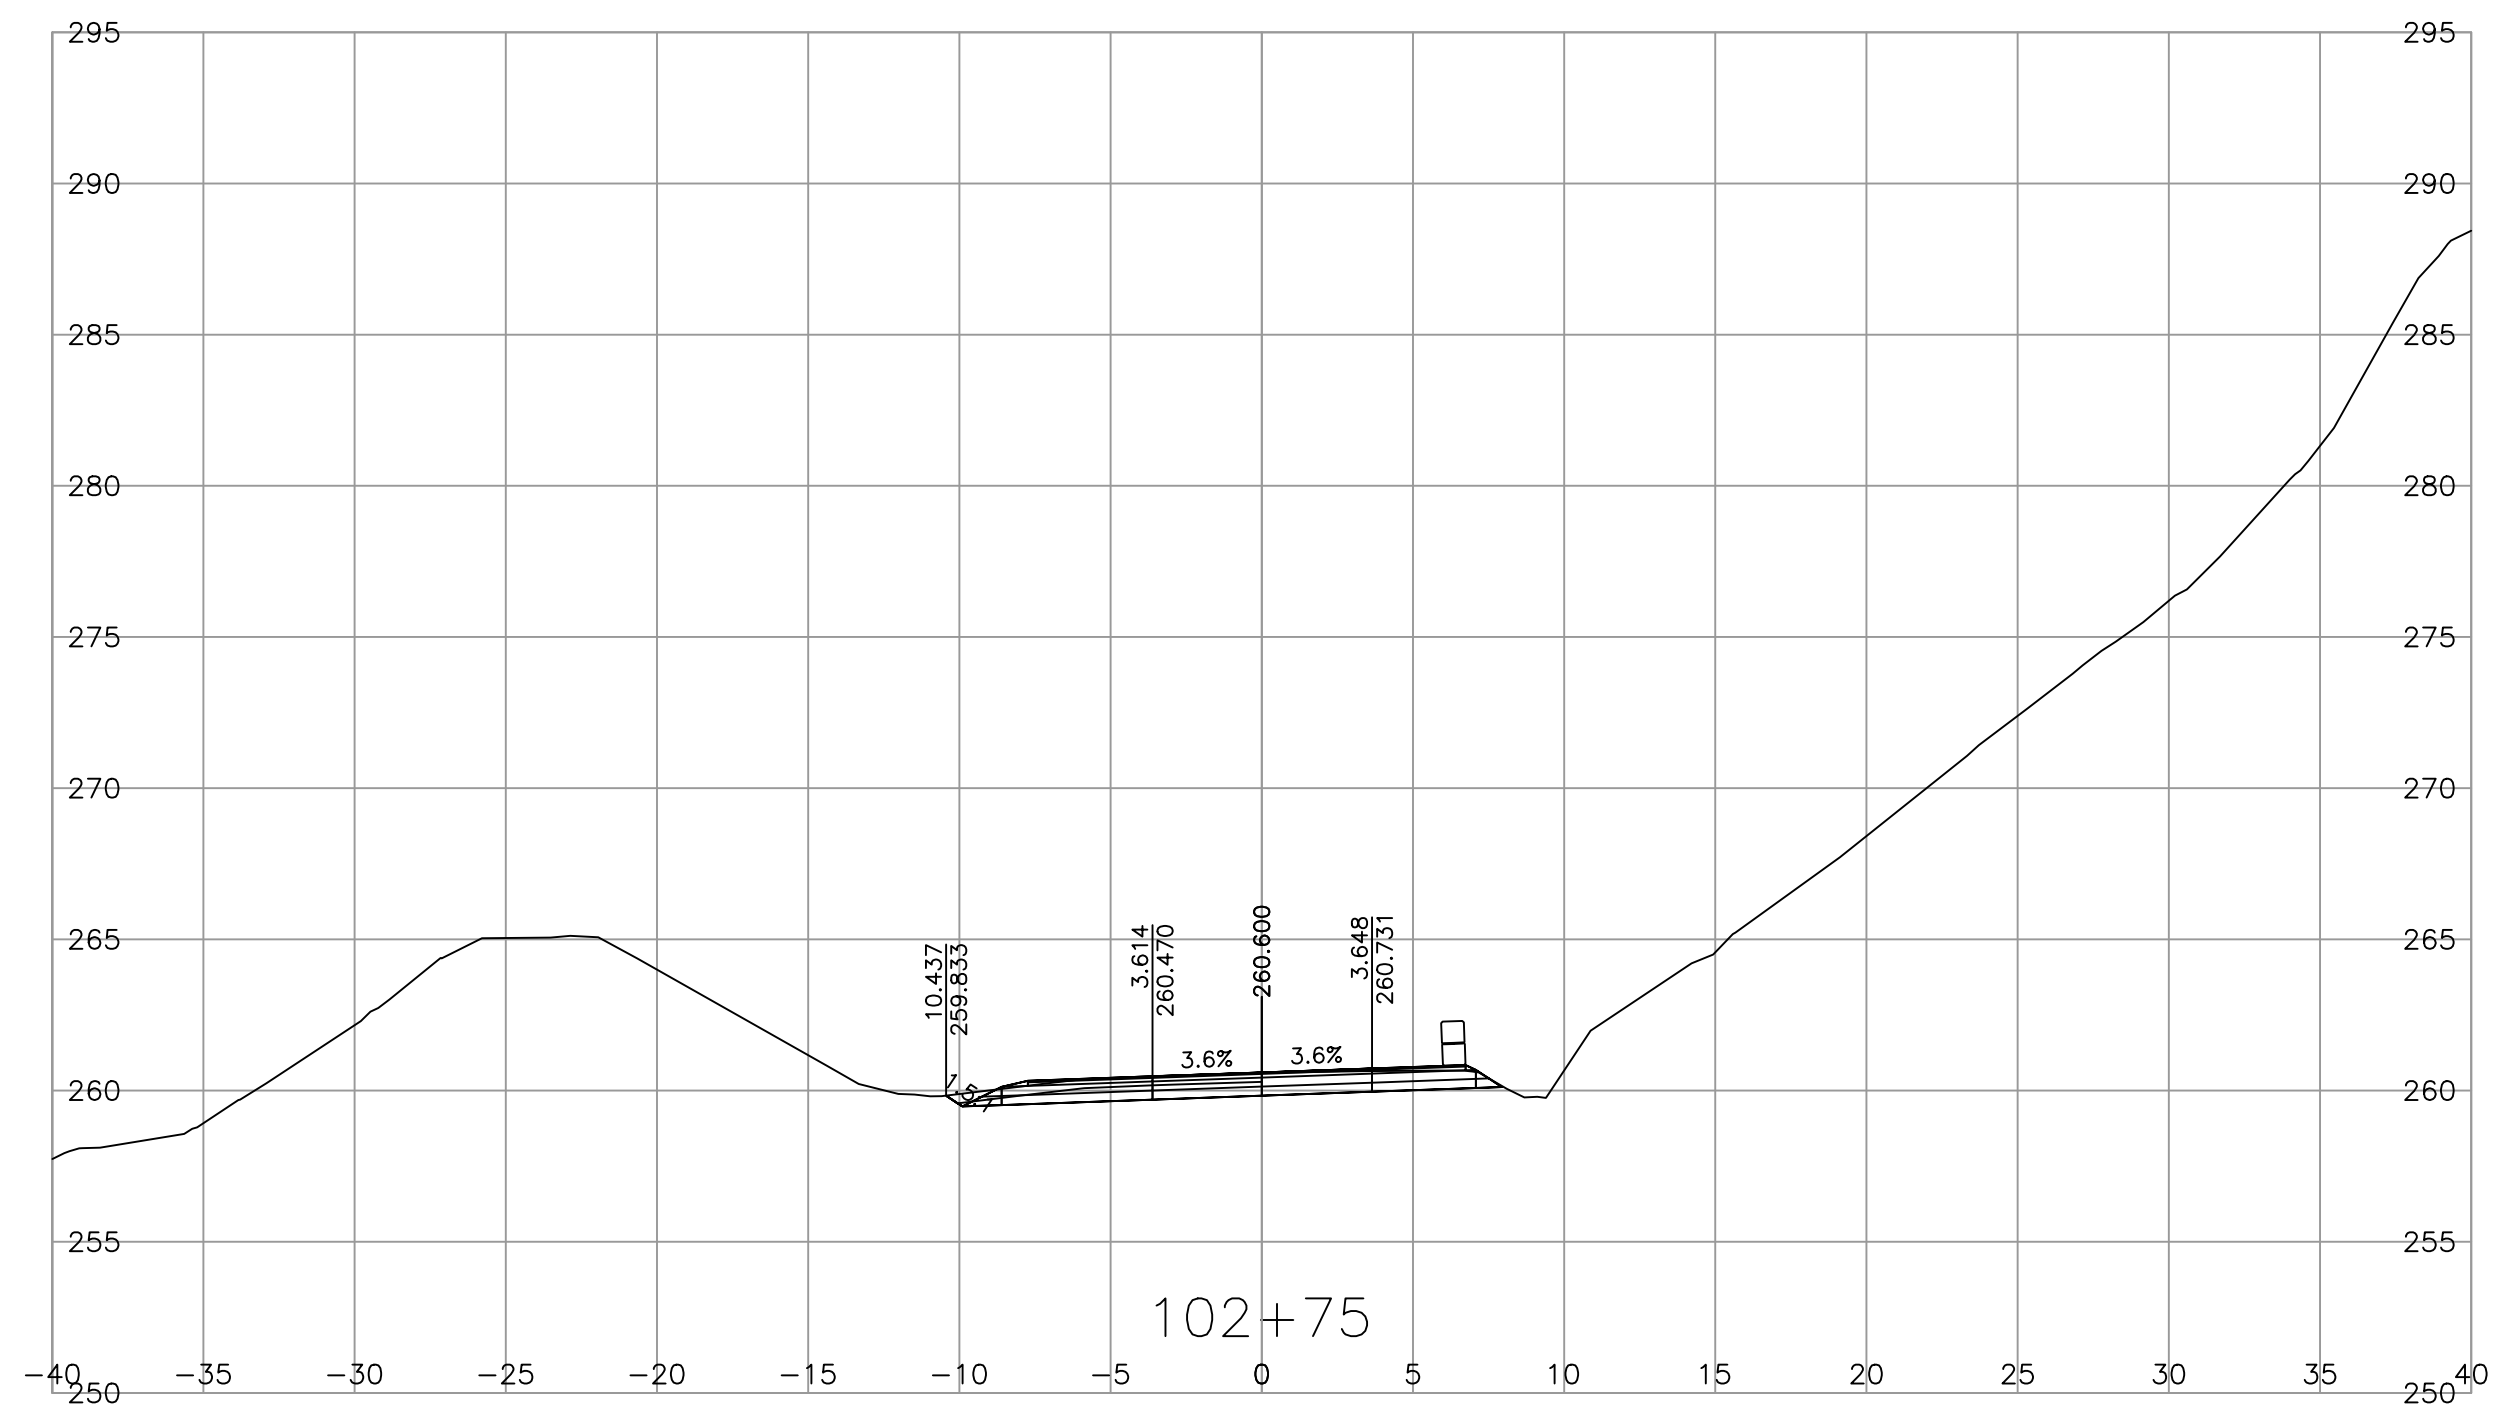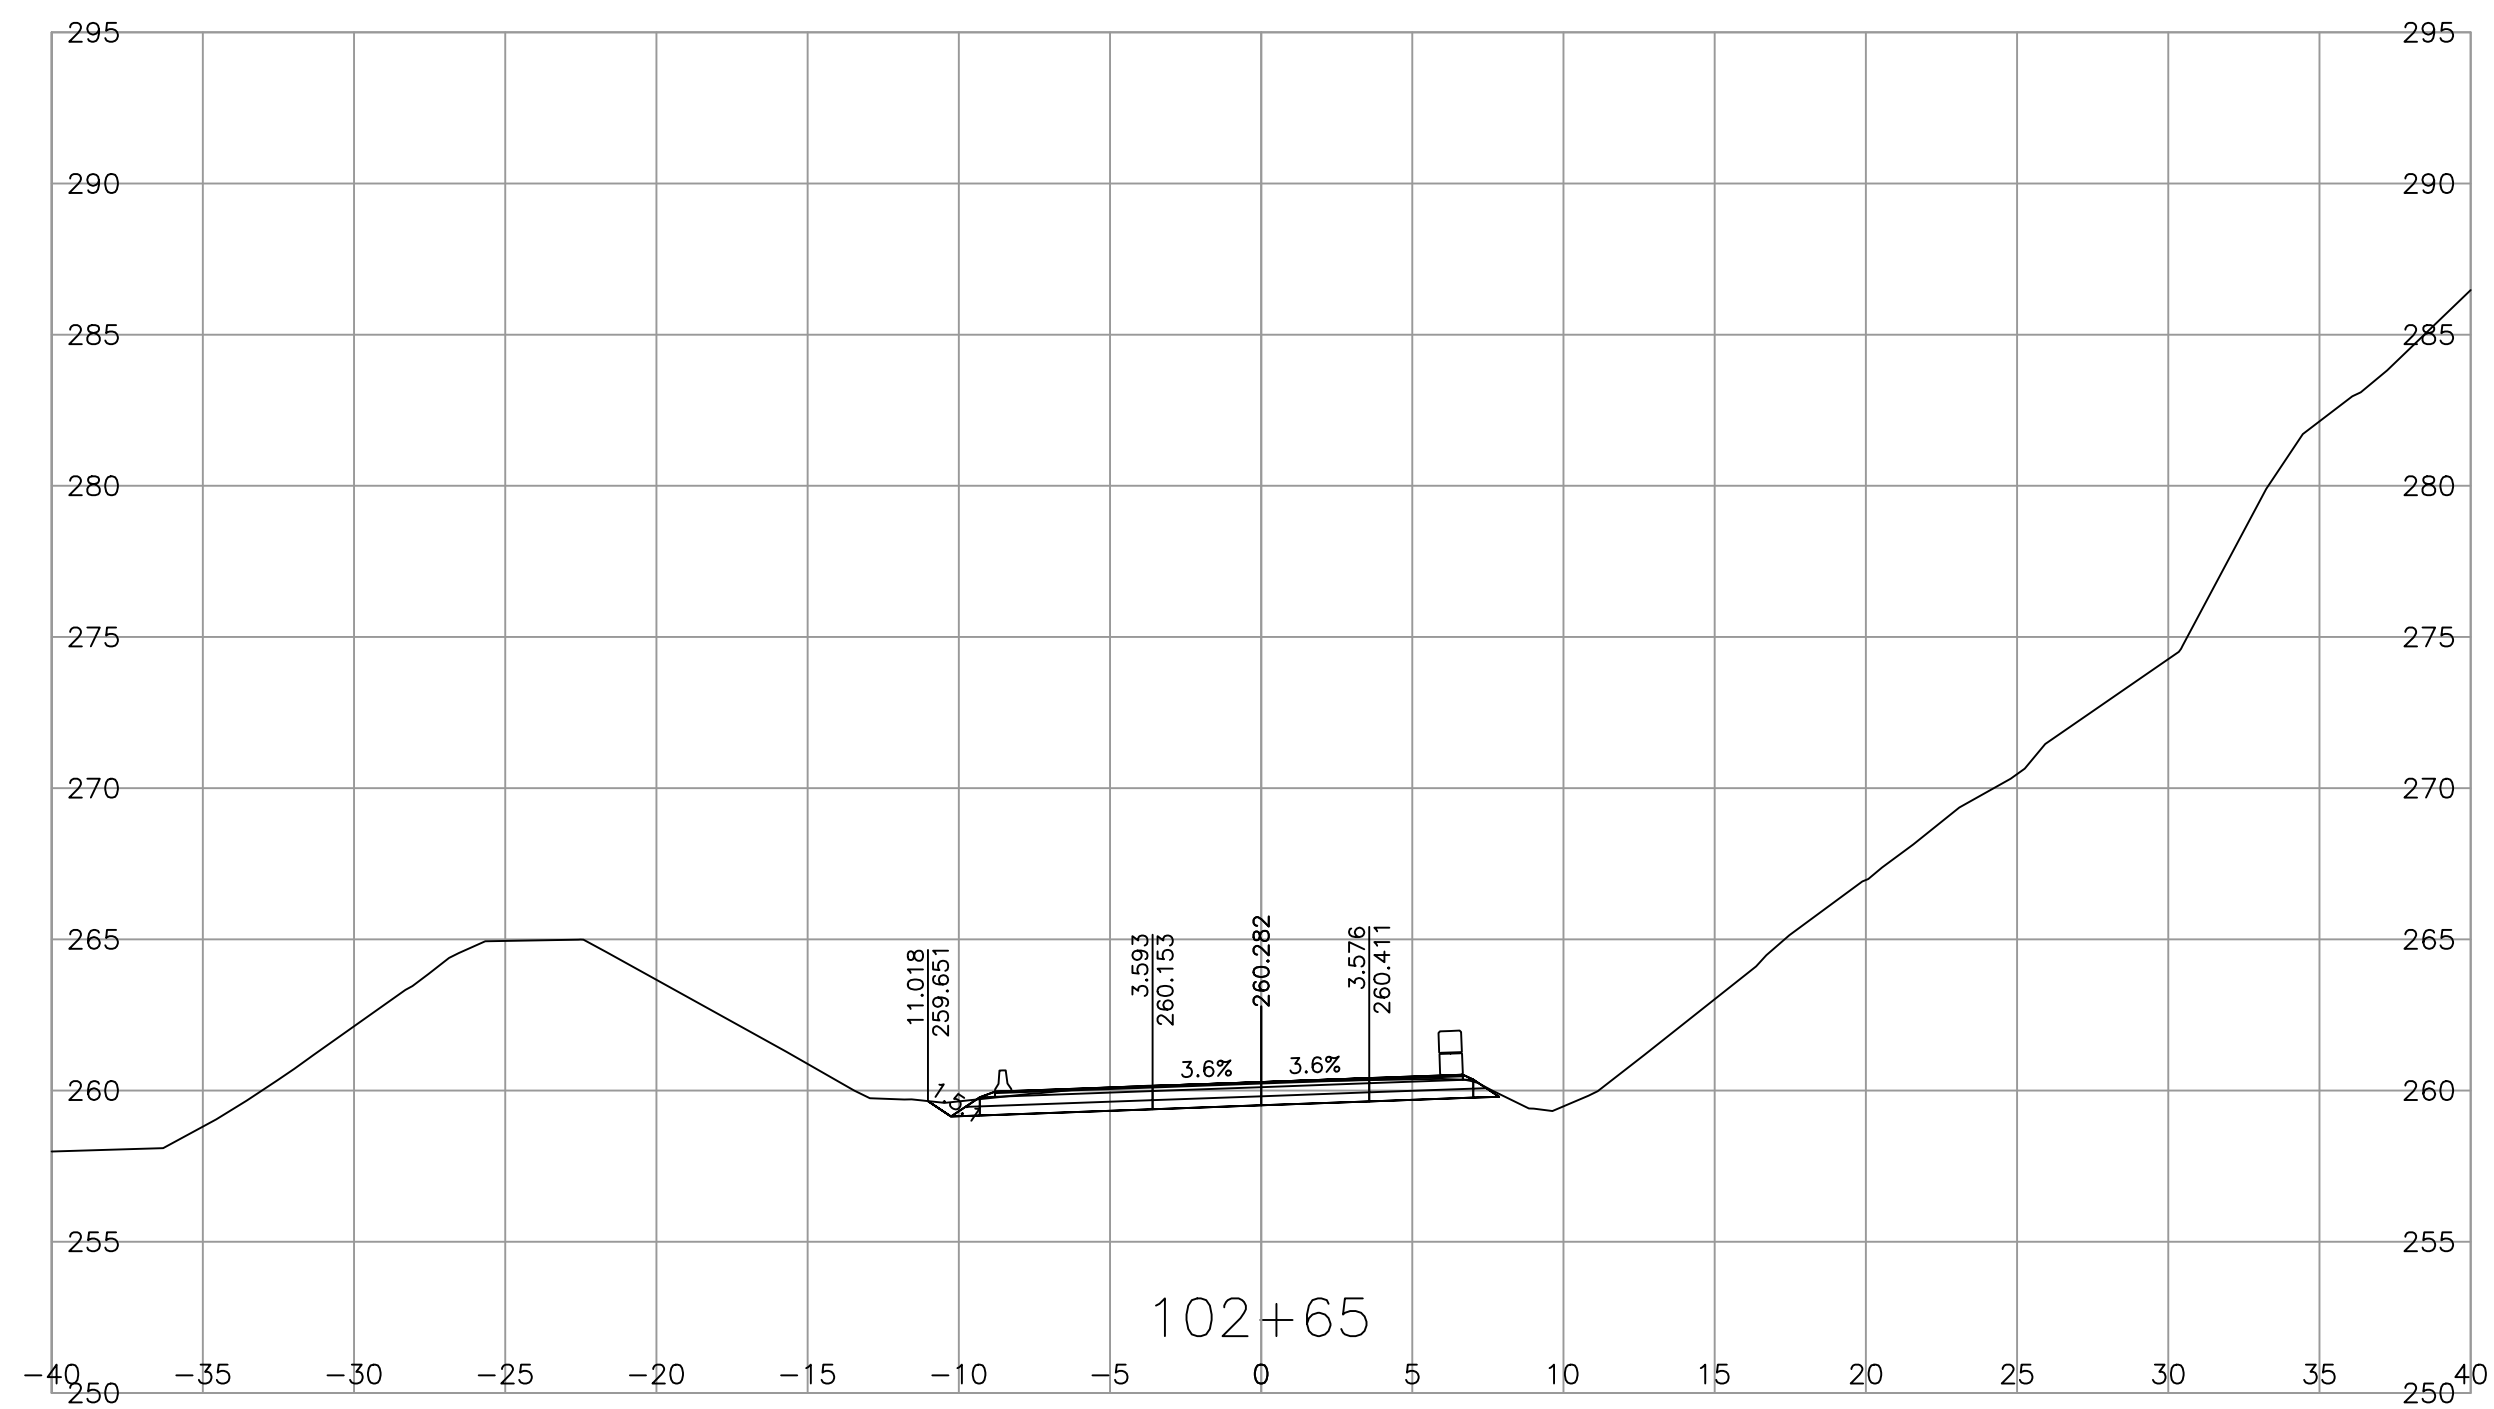

DESIGN SPEED 80 km/h L100 - DESIGN VEHICLE WB-20

REF PLAN SEE DWG R2-1301-101

REF TYPICAL SECTIONS SEE DWG R2-1301-301

REF GEOMETRIC, LANING, SIGNING AND PAVEMENT MARKINGS SEE DWG R2-1301-401

REV	DATE	REVISIONS	NAME

MINISTRY EGBC PERMIT TO PRACTICE 1003429



BRITISH COLUMBIA  
 MINISTRY OF TRANSPORTATION AND TRANSIT  
 SOUTHERN INTERIOR REGION  
 HIGHWAY ENGINEERING AND GEOMATICS

DESIGNED: D. DIDONATO DATE: 2025-05-08  
 QUALITY CONTROL: W. WIDYARATNE DATE: 2025-05-08  
 QUALITY ASSURANCE: M. DIDONATO DATE: 2025-05-08  
 CAD FILENAME: \_\_\_\_\_  
 FILE NUMBER: \_\_\_\_\_  
 PLOT DATE: \_\_\_\_\_  
 DRAWN: M. OLIVARES DATE: 2025-05-08

**X-SECTIONS**  
 HIGHWAY No.1  
 GLADWIN CULVERT REPLACEMENT

SCALE 0 2 1:250 12m

PROJECT NUMBER	REG	DRAWING NUMBER	REV
25771-0000	2	SHEET 21	-

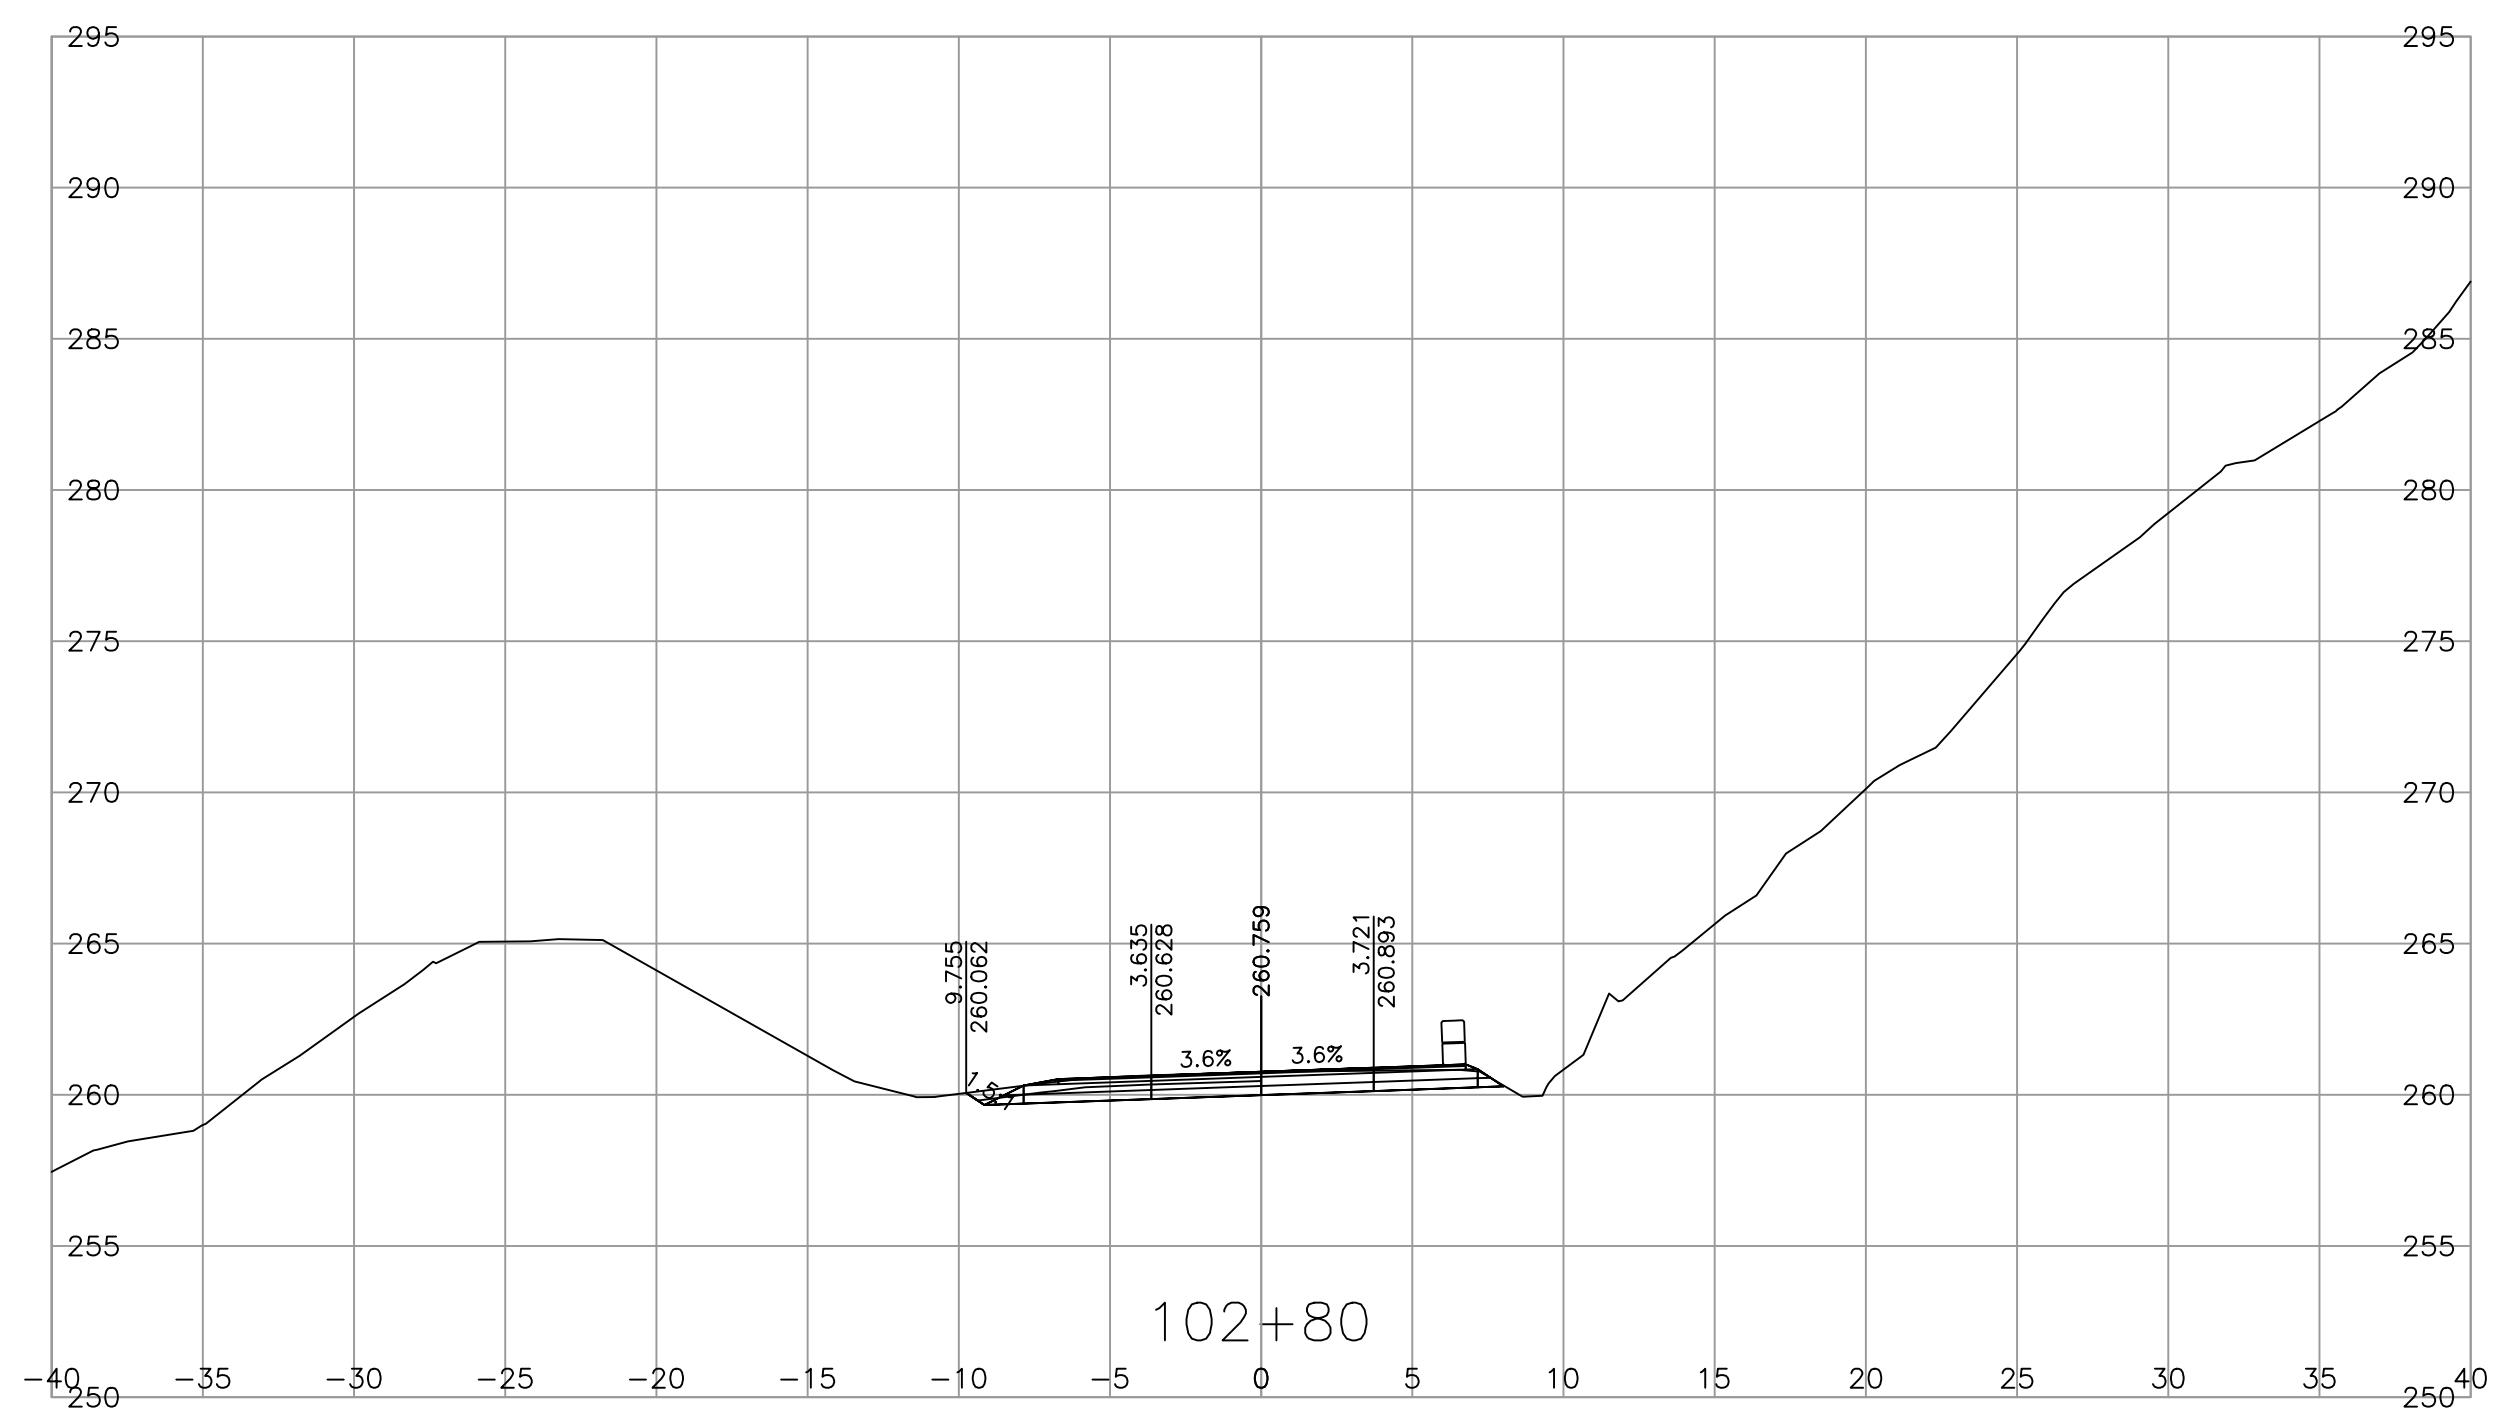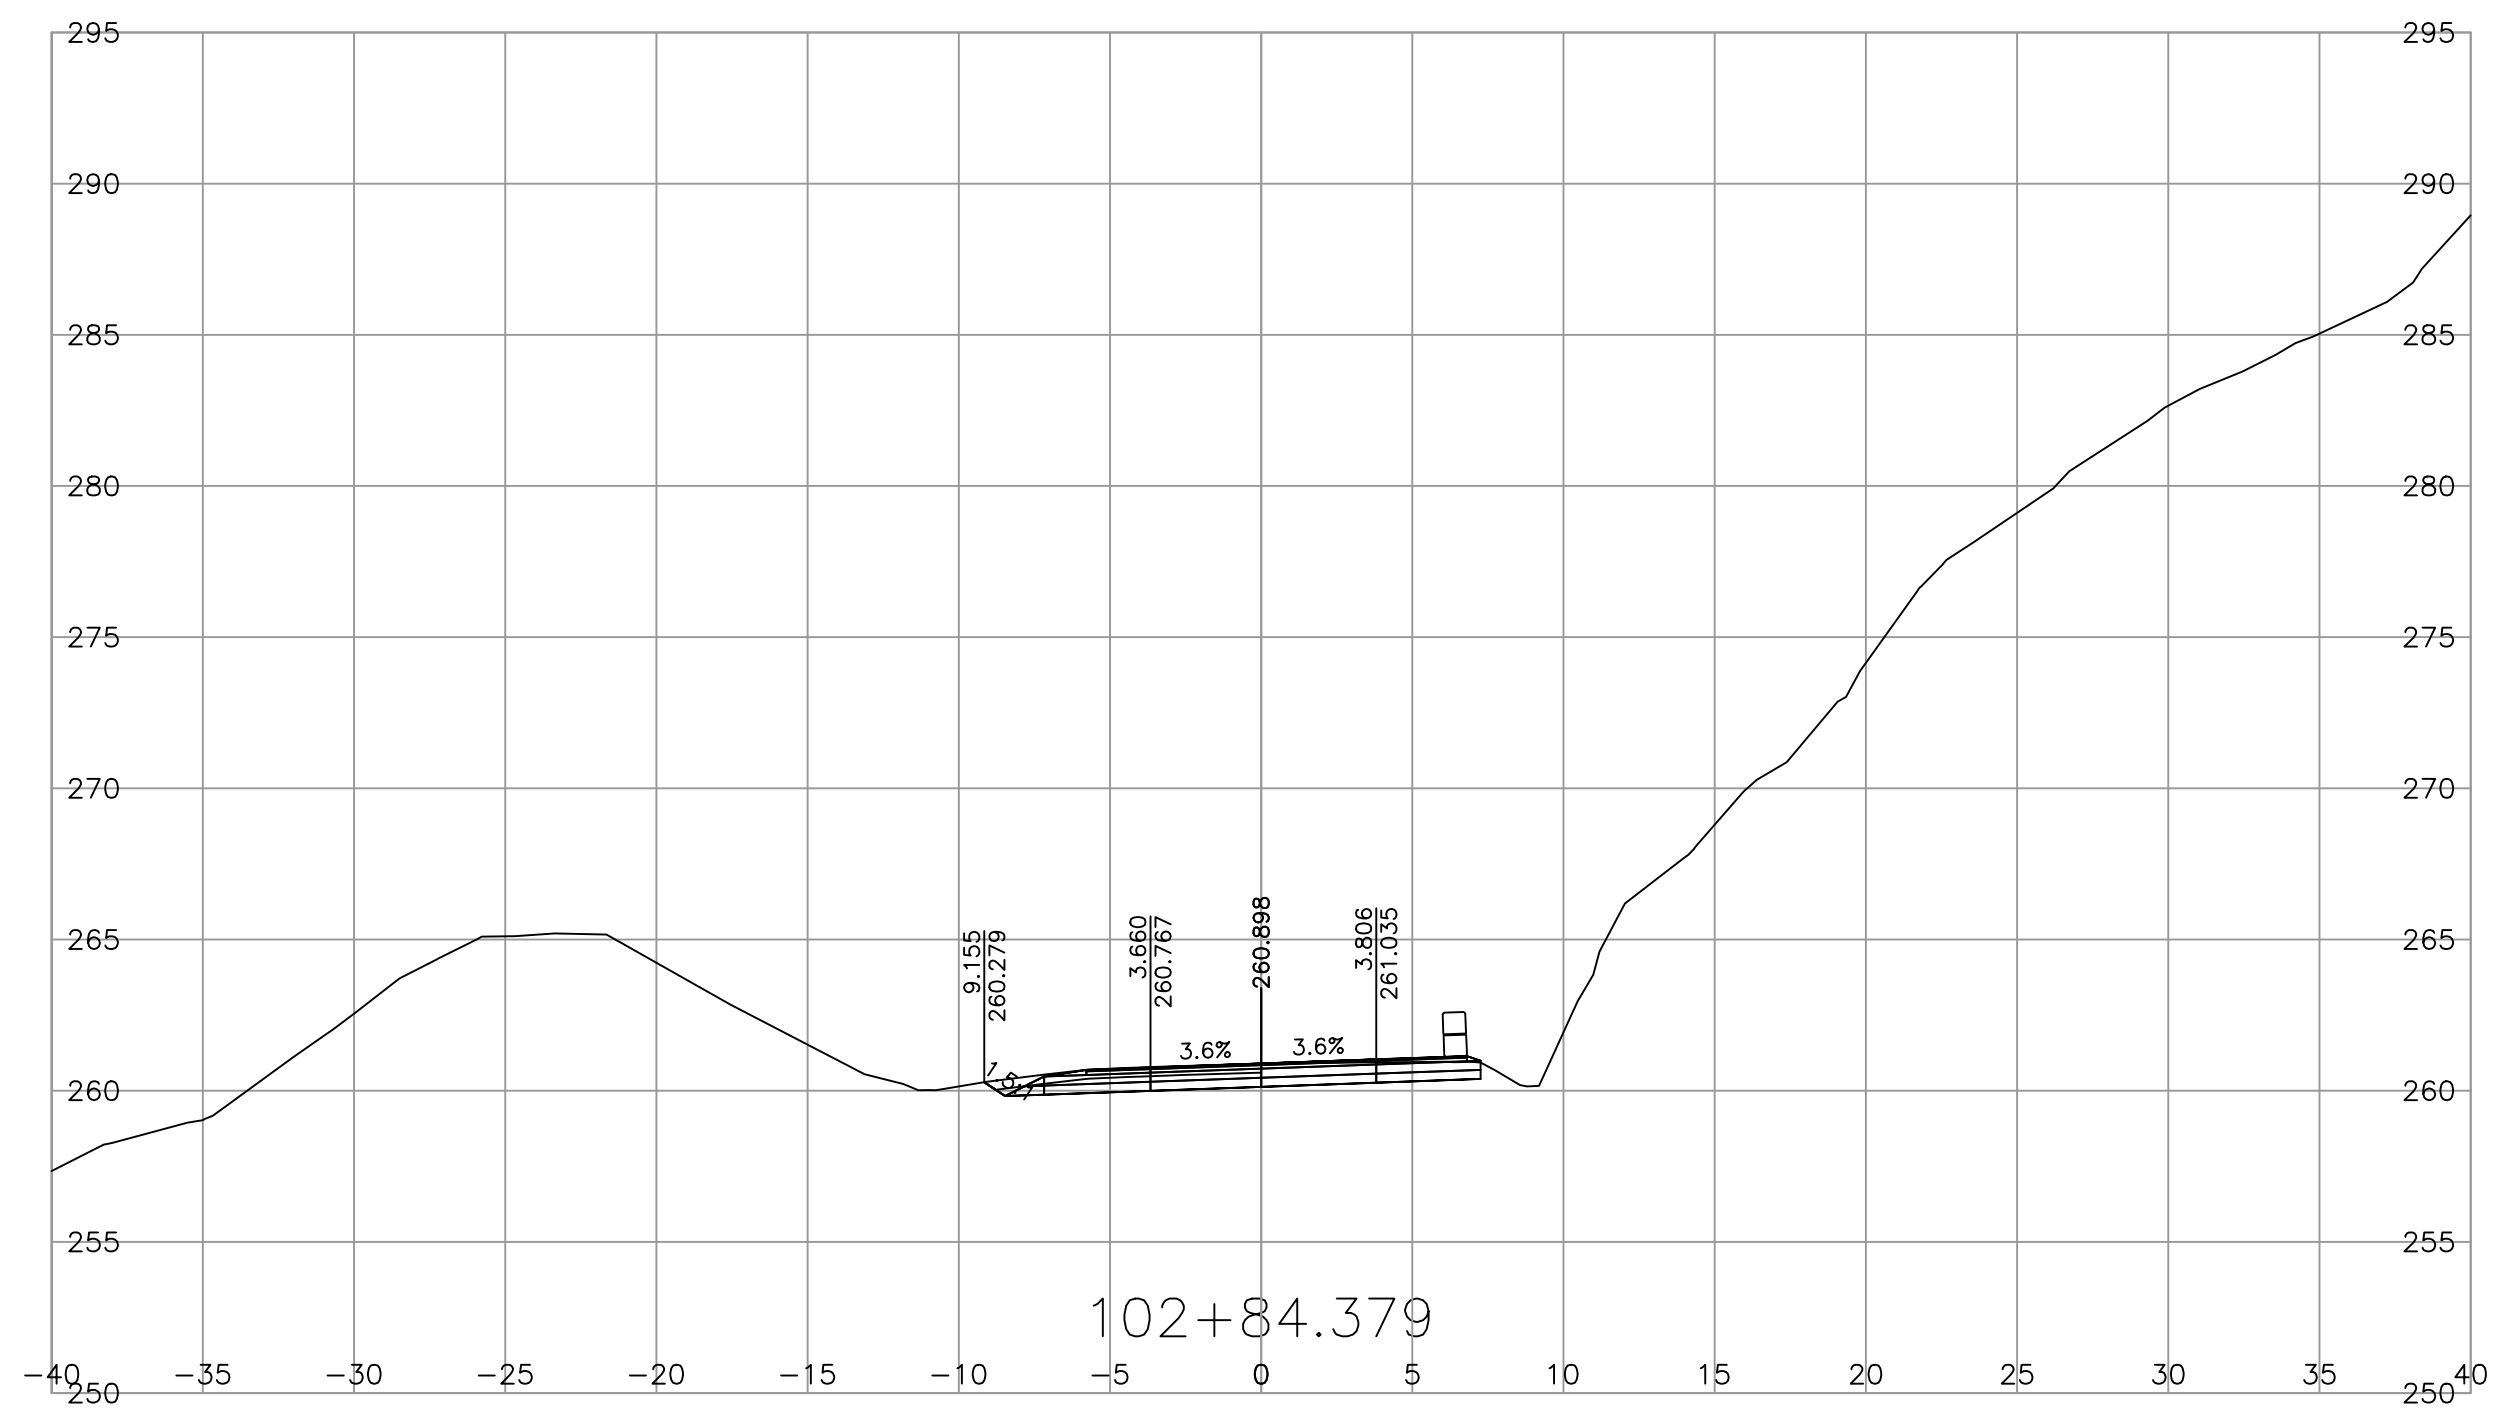

DESIGN SPEED 80 km/h L100 - DESIGN VEHICLE WB-20

REF PLAN SEE DWG R2-1301-101

REF TYPICAL SECTIONS SEE DWG R2-1301-301

REF GEOMETRIC, LANING, SIGNING AND PAVEMENT MARKINGS SEE DWG R2-1301-401

REV	DATE	REVISIONS	NAME

MINISTRY EGBC PERMIT TO PRACTICE 1003429



MINISTRY OF TRANSPORTATION AND TRANSIT  
SOUTHERN INTERIOR REGION  
HIGHWAY ENGINEERING AND GEOMATICS



CAD FILENAME \_\_\_\_\_  
FILE NUMBER \_\_\_\_\_  
PLOT DATE \_\_\_\_\_

DESIGNED \_\_\_\_\_ D. DIDONATO DATE 2025-05-08  
QUALITY CONTROL \_\_\_\_\_ W. WIDYARATNE DATE 2025-05-08  
QUALITY ASSURANCE \_\_\_\_\_ M. DIDONATO DATE 2025-05-05  
DRAWN \_\_\_\_\_ M. OLIVARES DATE 2025-05-05

SCALE 0 2 1:250 12m

PROJECT NUMBER 25771-0000

REG 2

DRAWING NUMBER SHEET 22

REV -

X-SECTIONS  
HIGHWAY No.1  
GLADWIN CULVERT REPLACEMENT