


- NOTES:
 1. ALL ELEVATIONS AND DISTANCES IN METRES.
 2. SECTIONS ARE VIEWED LOOKING DOWNSTREAM



Rev	Date	Description	Init










REVISIONS

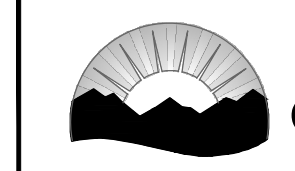

BRITISH COLUMBIA
 Ministry of Transportation & Transit
 Southern Interior Region

THOMPSON NICOLA HIGHWAY DISTRICT
 HIGHWAY No. 1
**GLADWIN CULVERT REPLACEMENT
 CHANNEL IMPROVEMENTS – SECTIONS**

DESIGNED	HAO	DATE	APR. 2025
CHECKED	DJG	DATE	APR. 2025
DRAWN	CZZ	DATE	APR. 2025
PREPARED UNDER THE DIRECTION OF	PROJECT No. 25771		
DES GOULD, P. Eng.	REG. DRAWING No. 10574-T01		
ENGINEER OF RECORD	DATE 25/04/30		

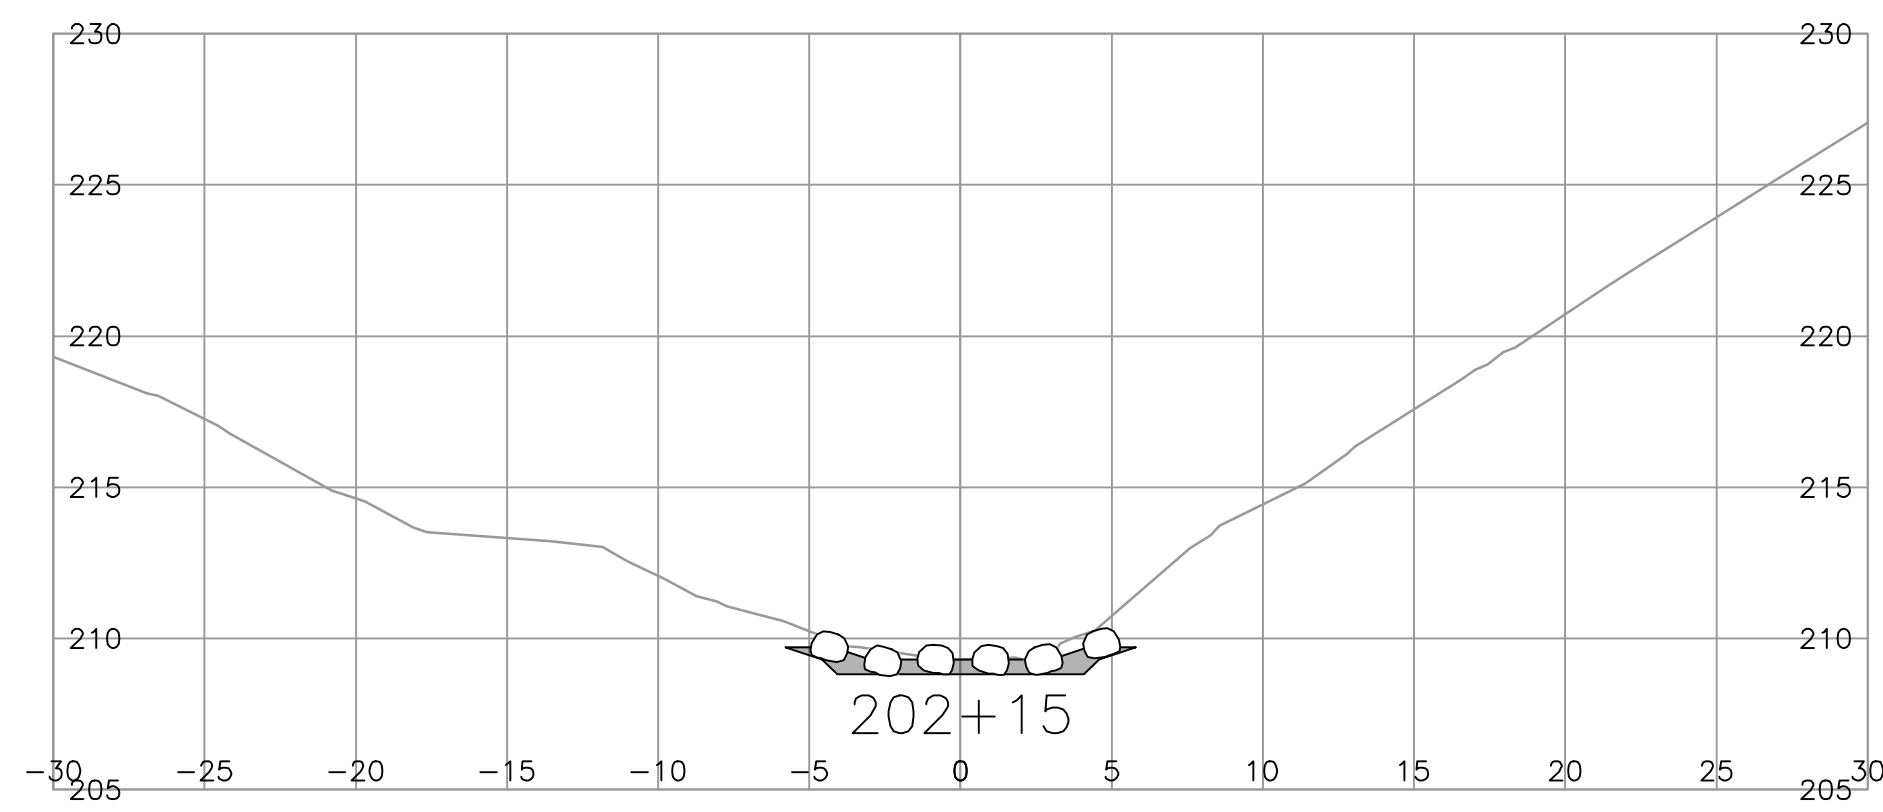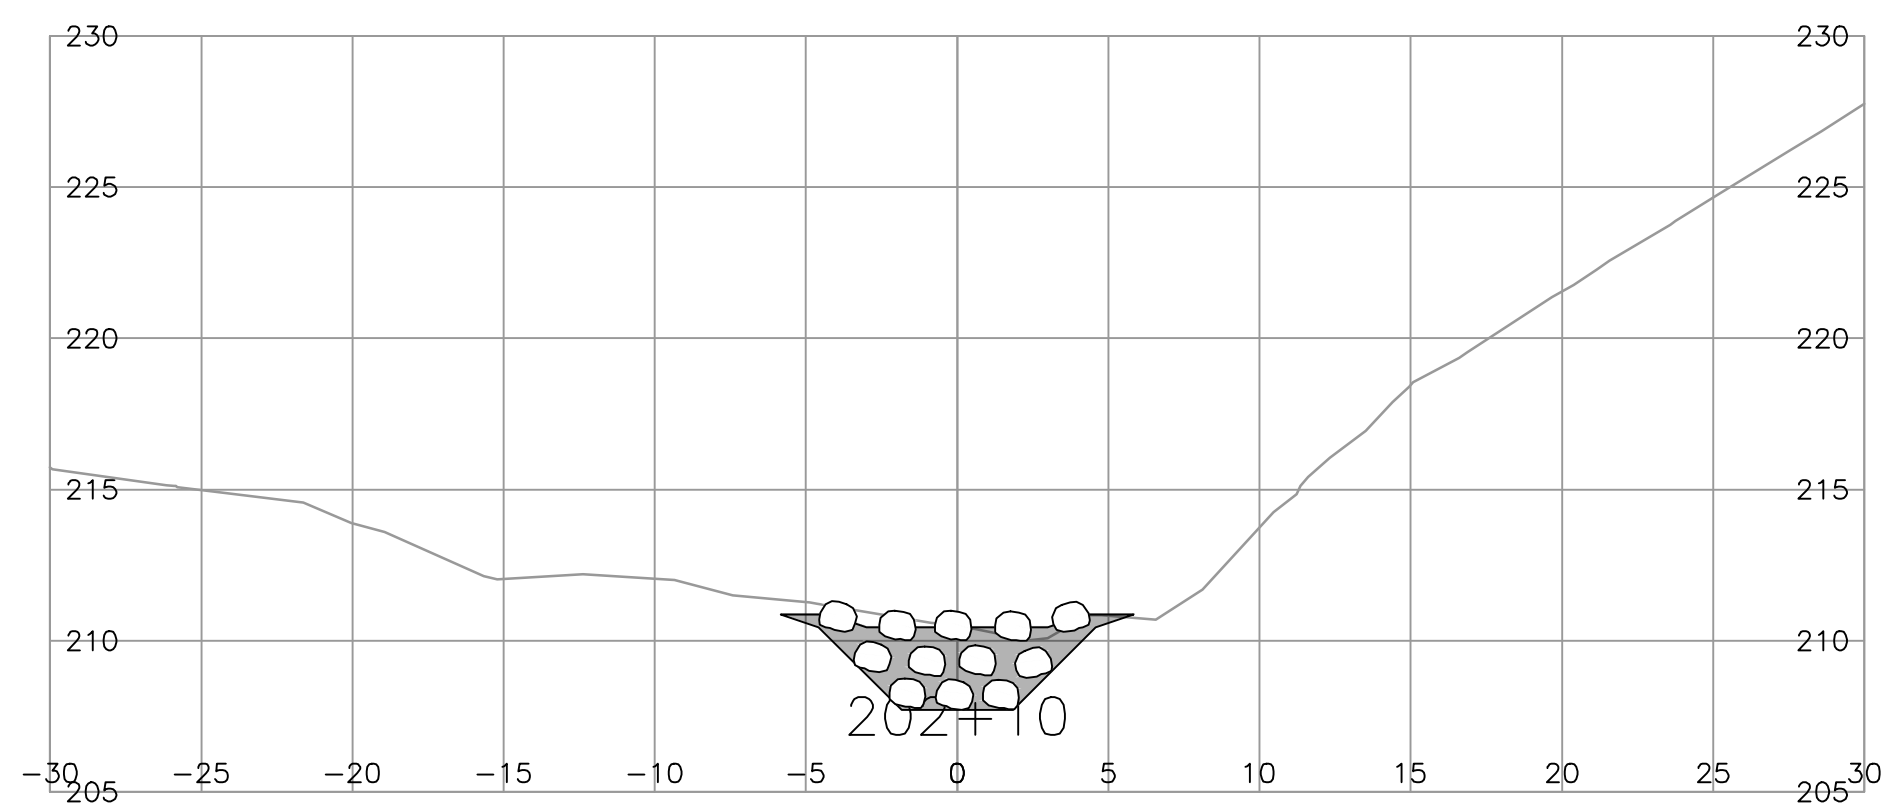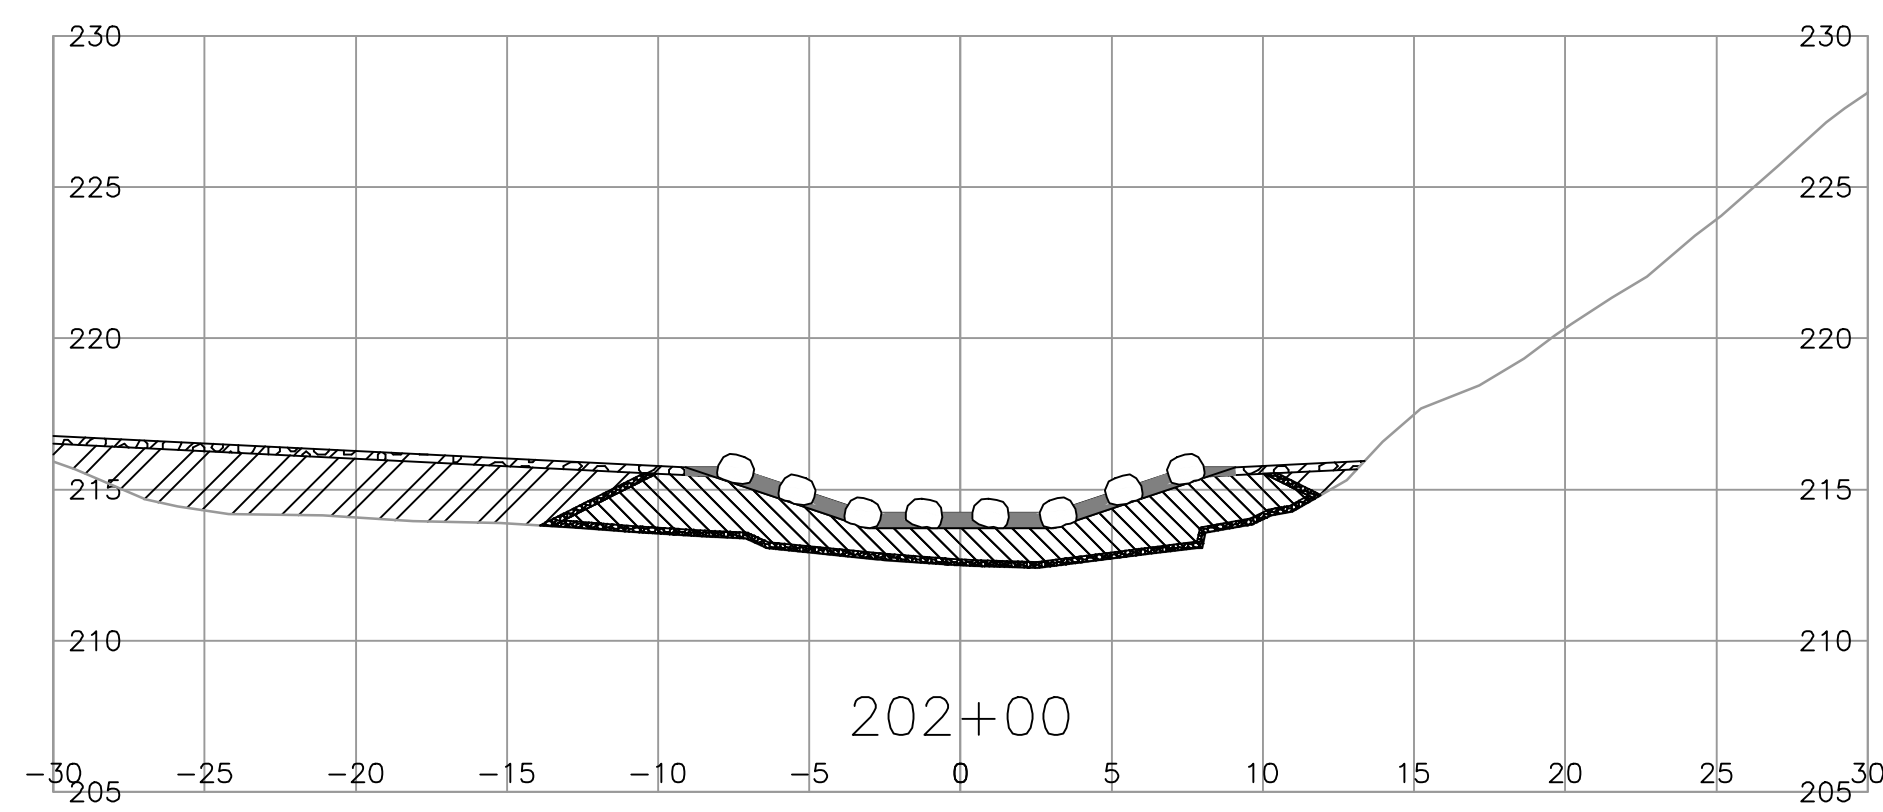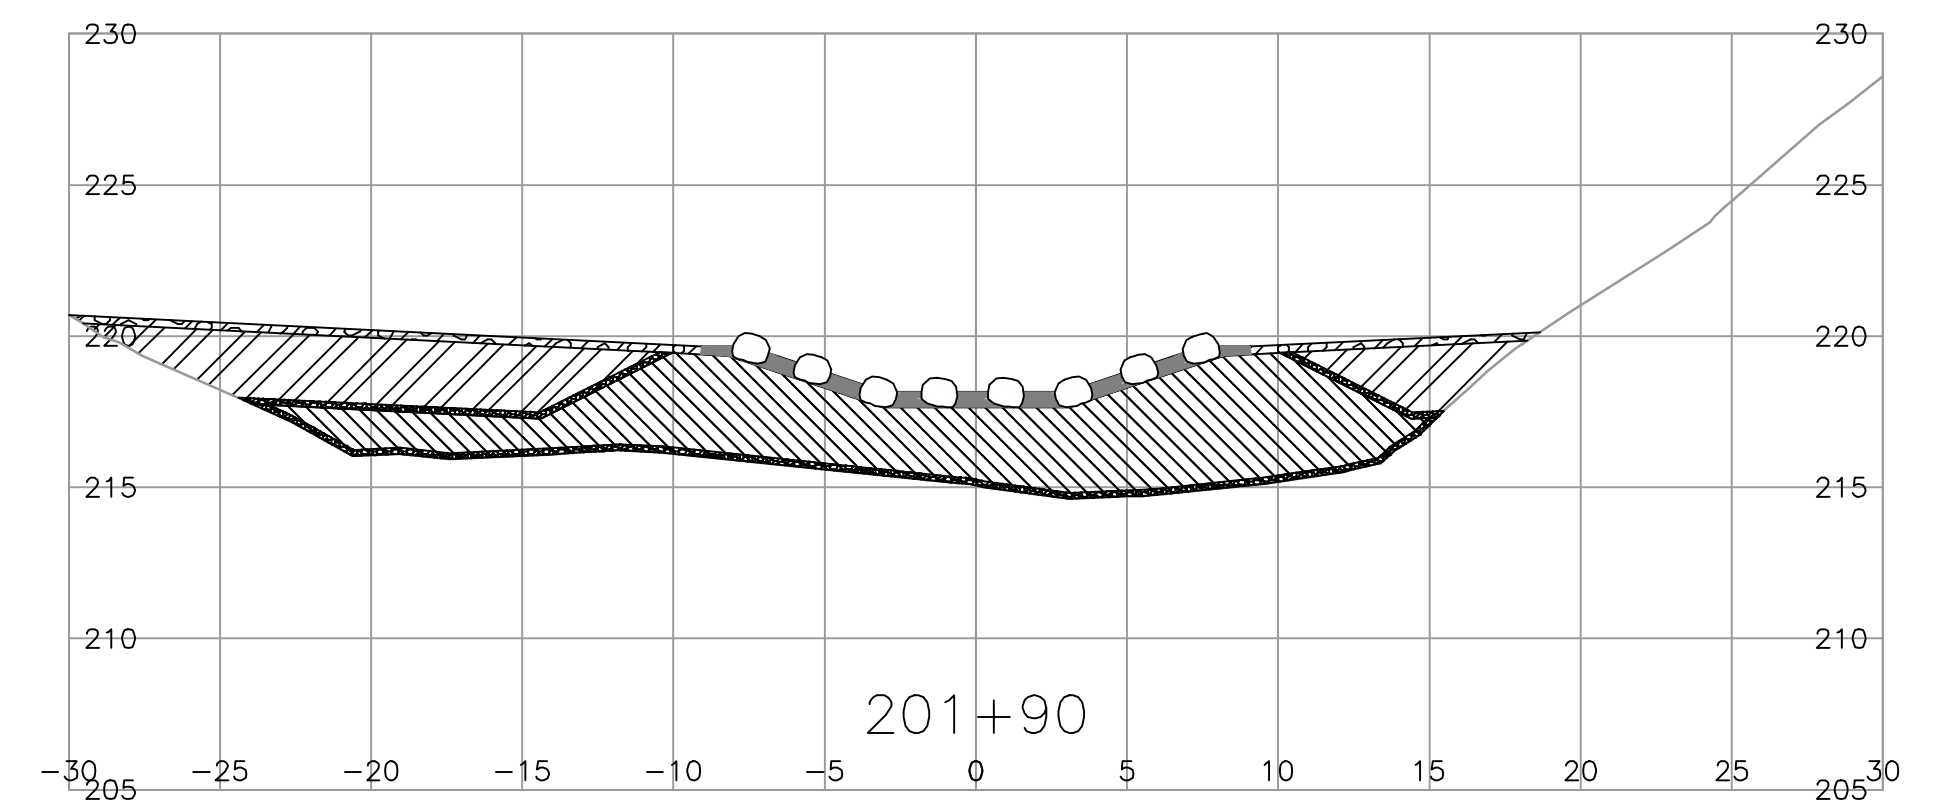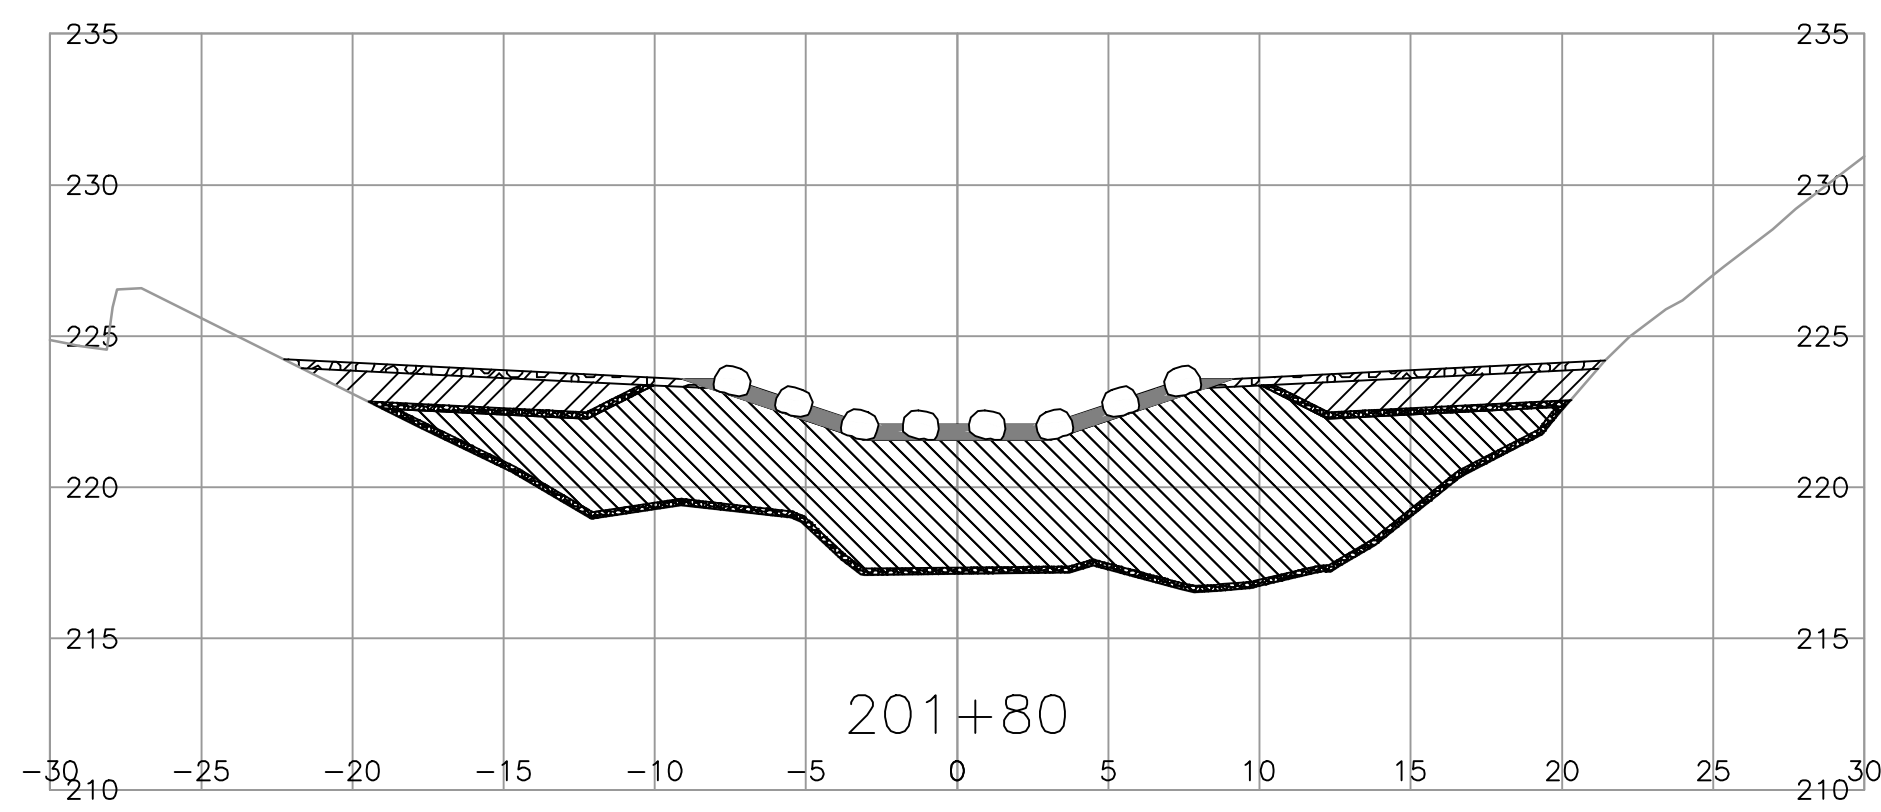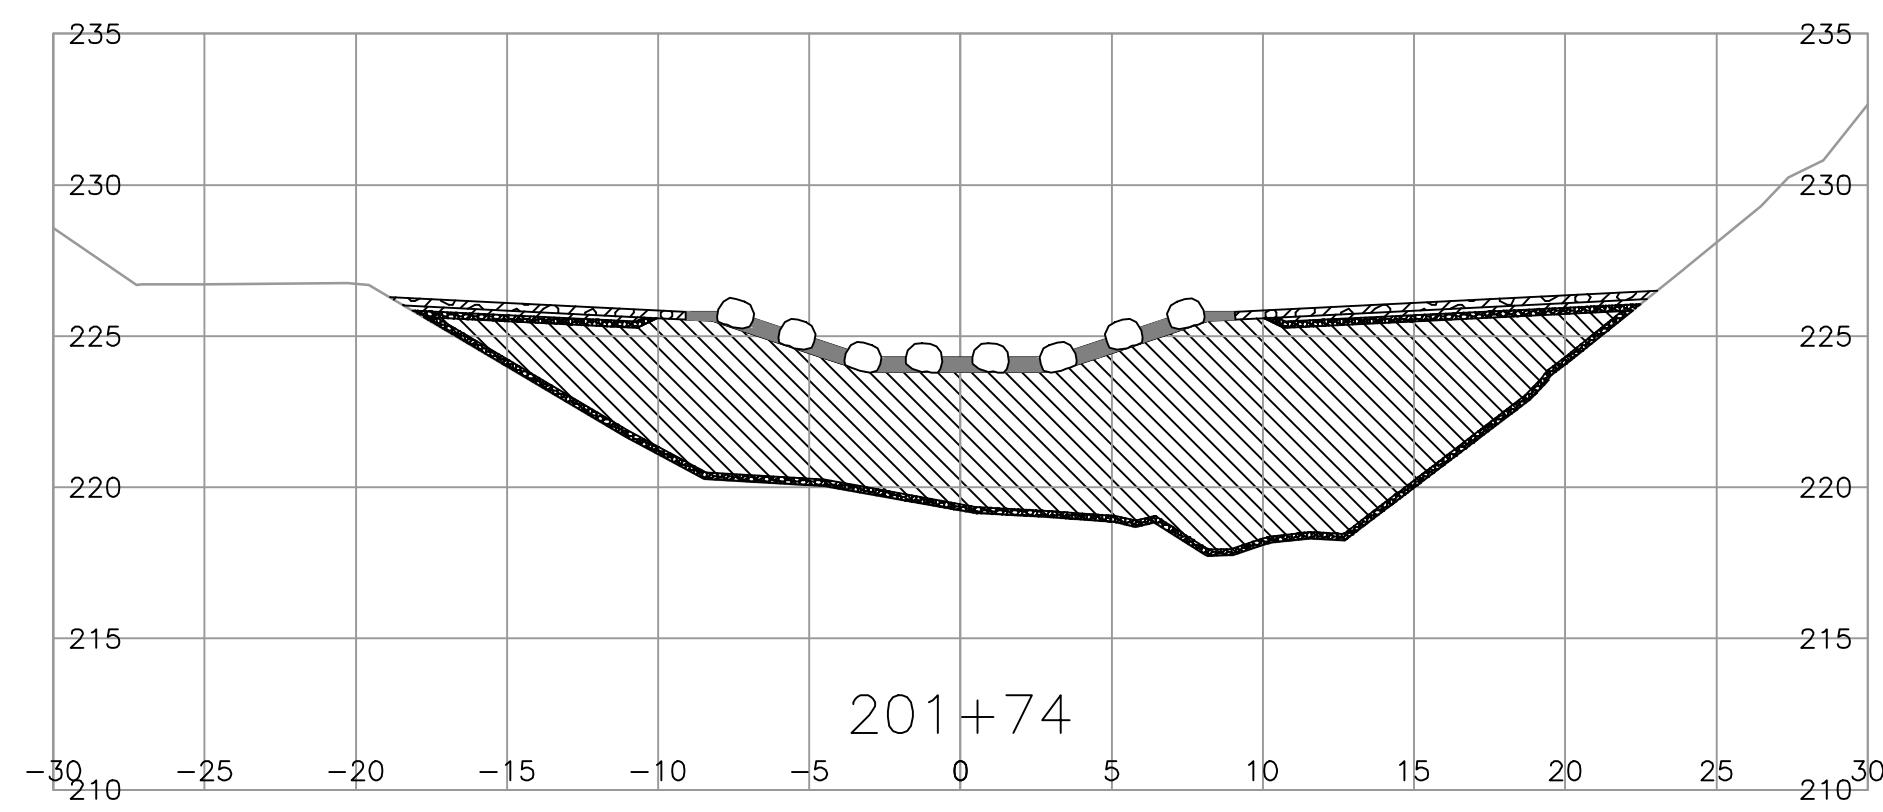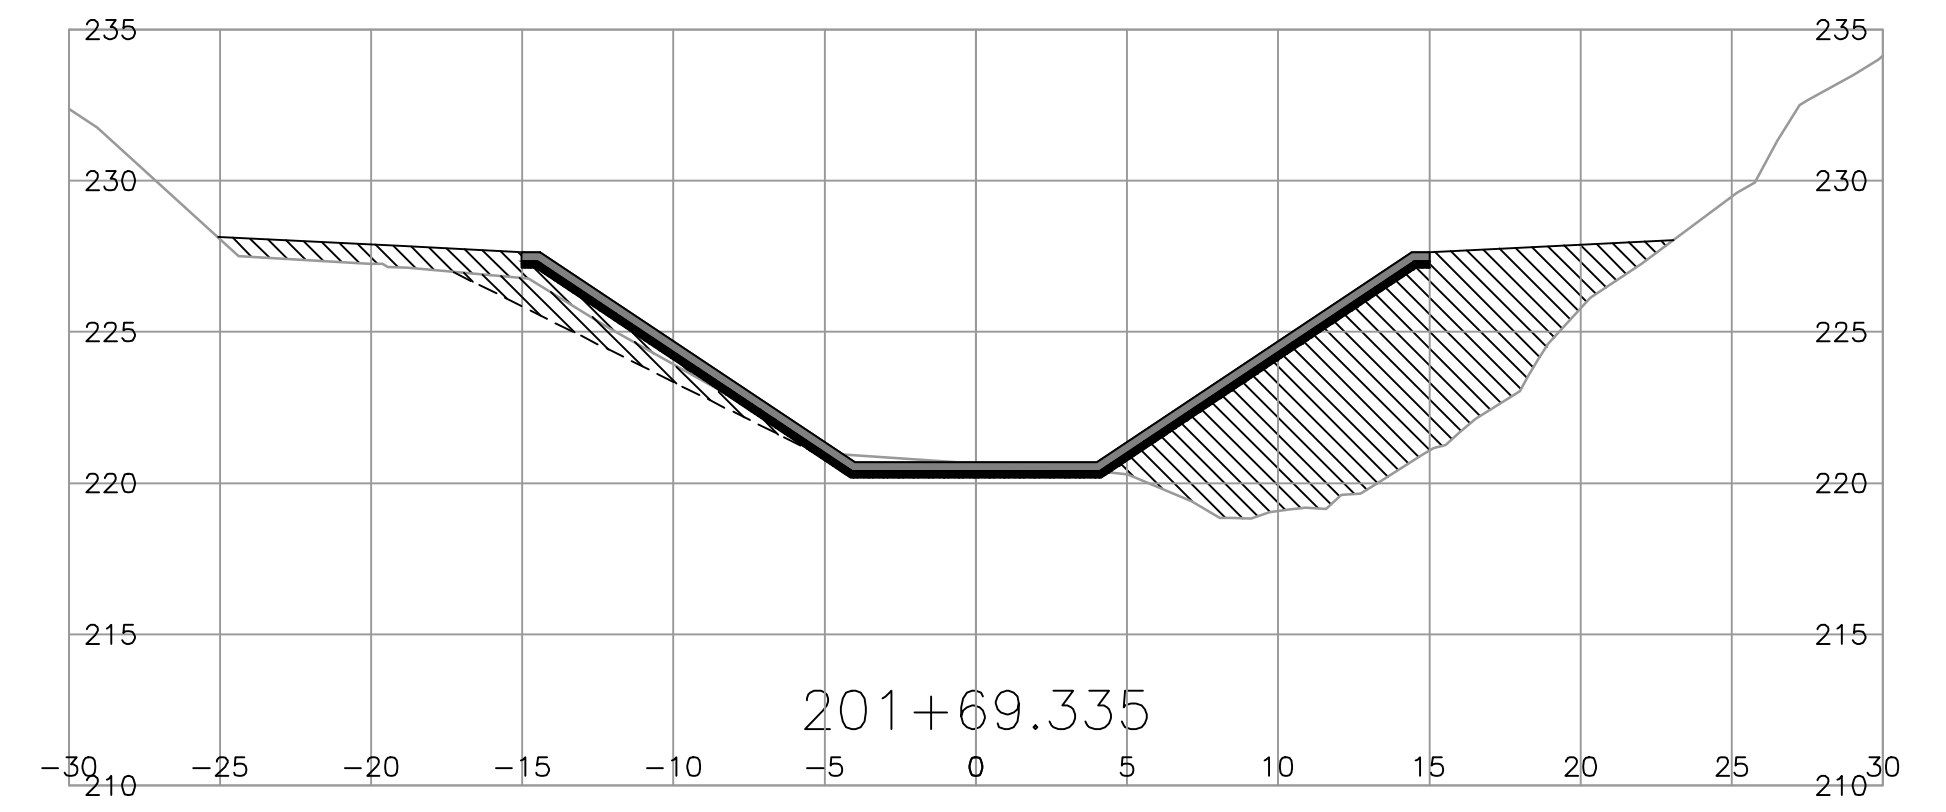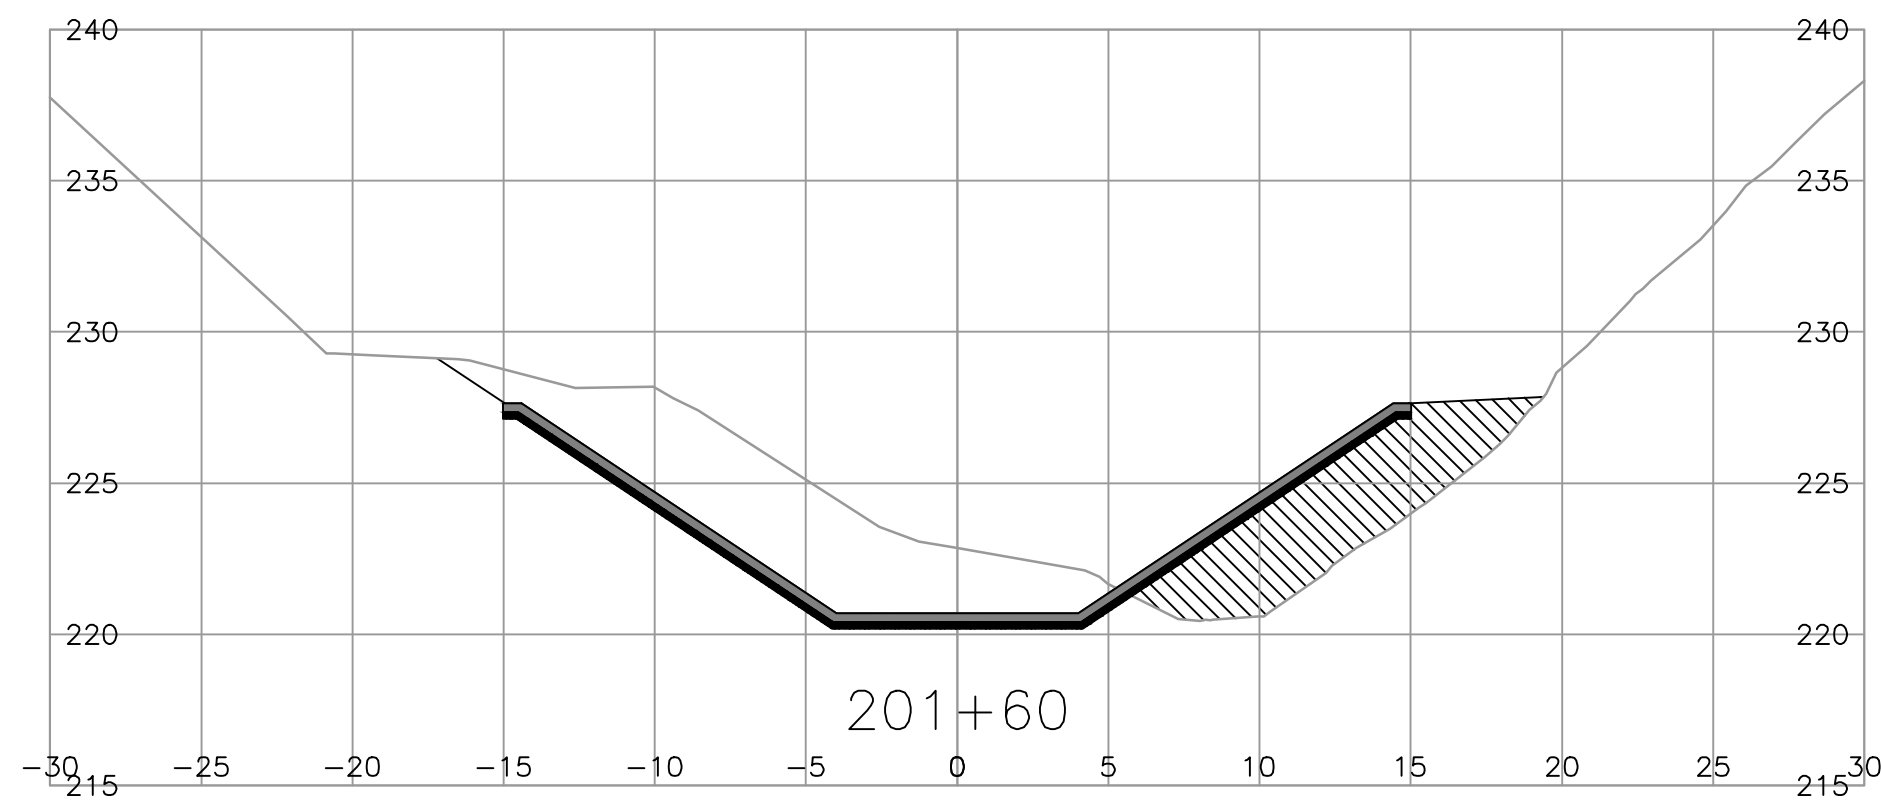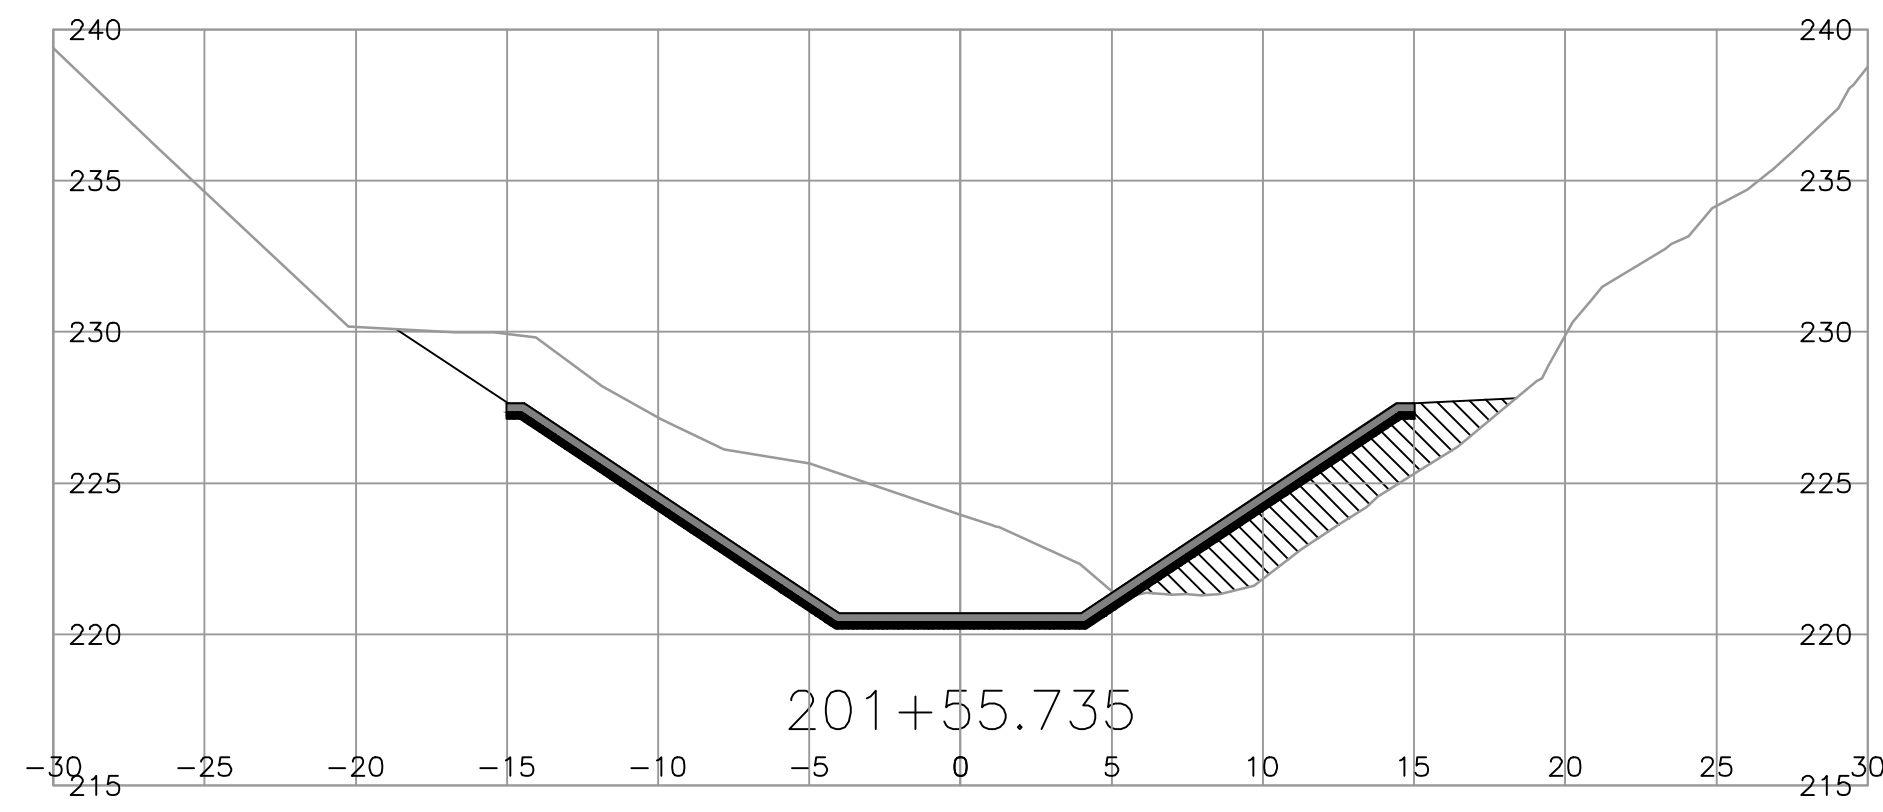


- NOTES:
 1. ALL ELEVATIONS AND DISTANCES IN METRES.
 2. SECTIONS ARE VIEWED LOOKING DOWNSTREAM



Rev	Date	Description	Init

REVISIONS

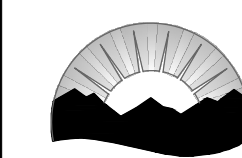

BRITISH COLUMBIA

Ministry of Transportation & Transit
 Southern Interior Region

THOMPSON NICOLA HIGHWAY DISTRICT
 HIGHWAY No. 1

GLADWIN CULVERT REPLACEMENT
 CHANNEL IMPROVEMENTS – SECTIONS

PREPARED UNDER THE DIRECTION OF
 DES GOULD, P. Eng.
 ENGINEER OF RECORD
 DATE 25/04/30

DESIGNED HAO DATE APR. 2025
 CHECKED DJG DATE APR. 2025
 DRAWN CZZ DATE APR. 2025

PROJECT No. 25771
 REG. DRAWING No. 2 10574-T02