

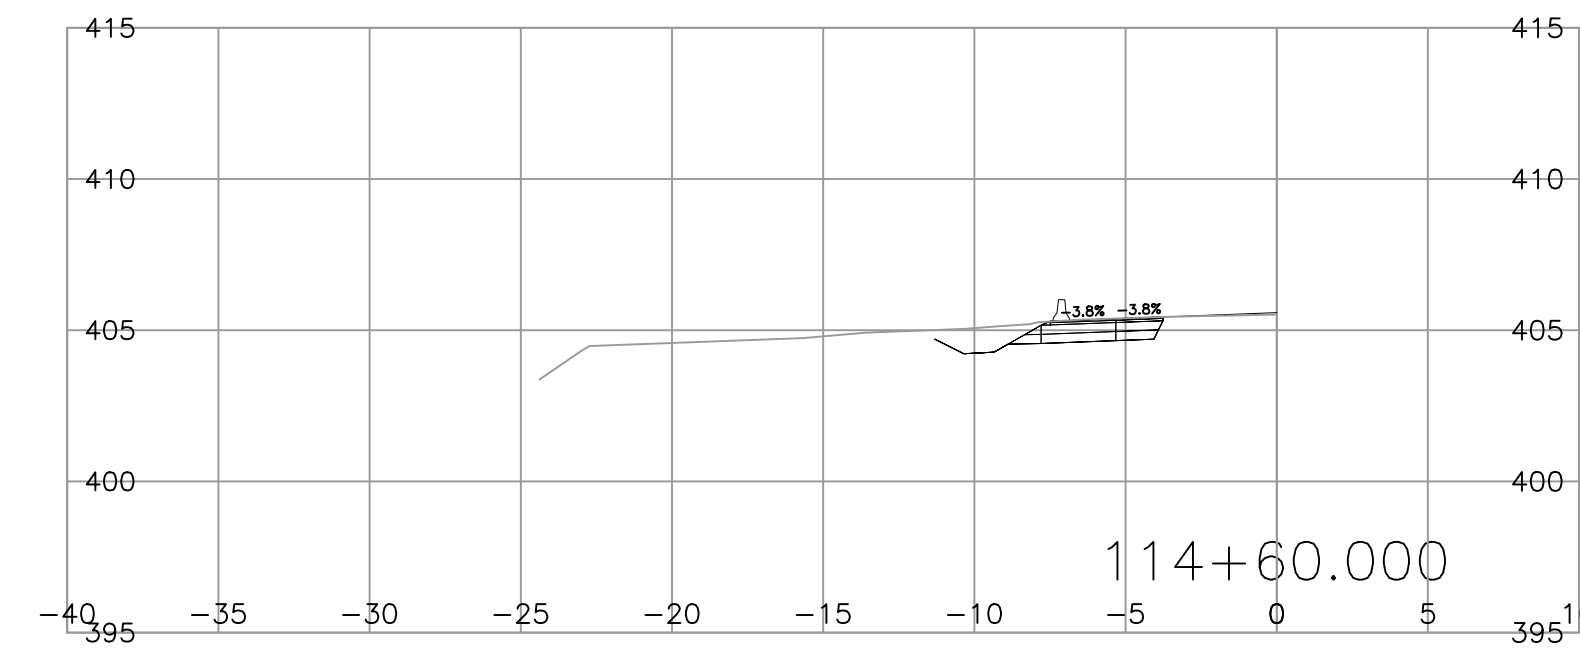
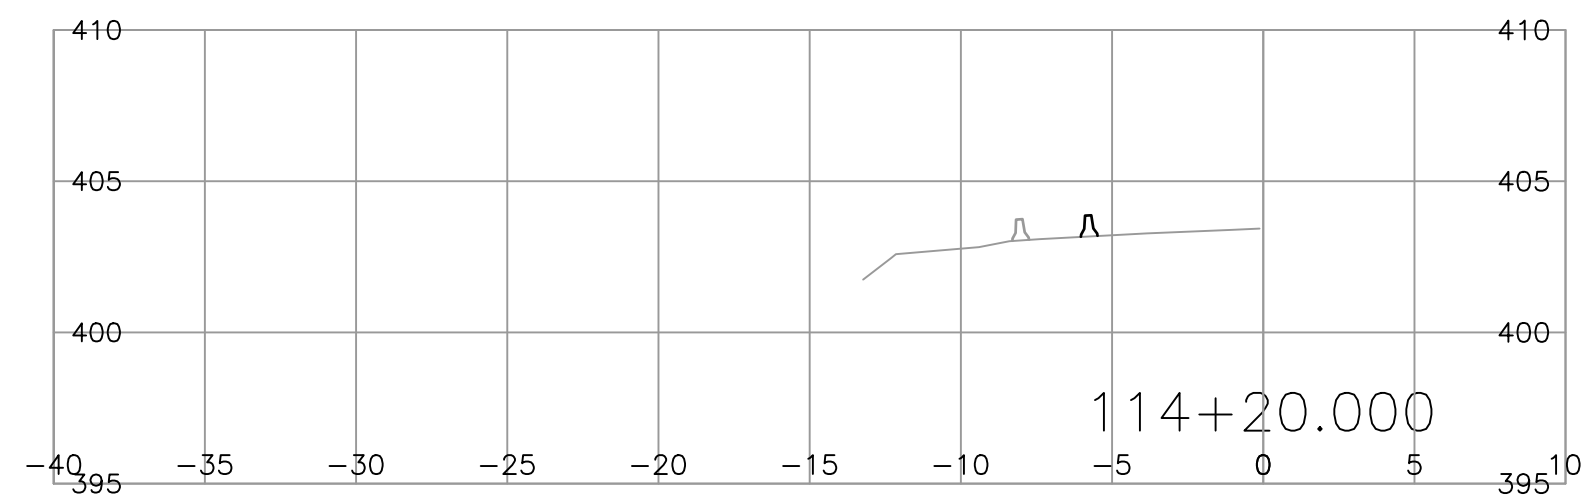
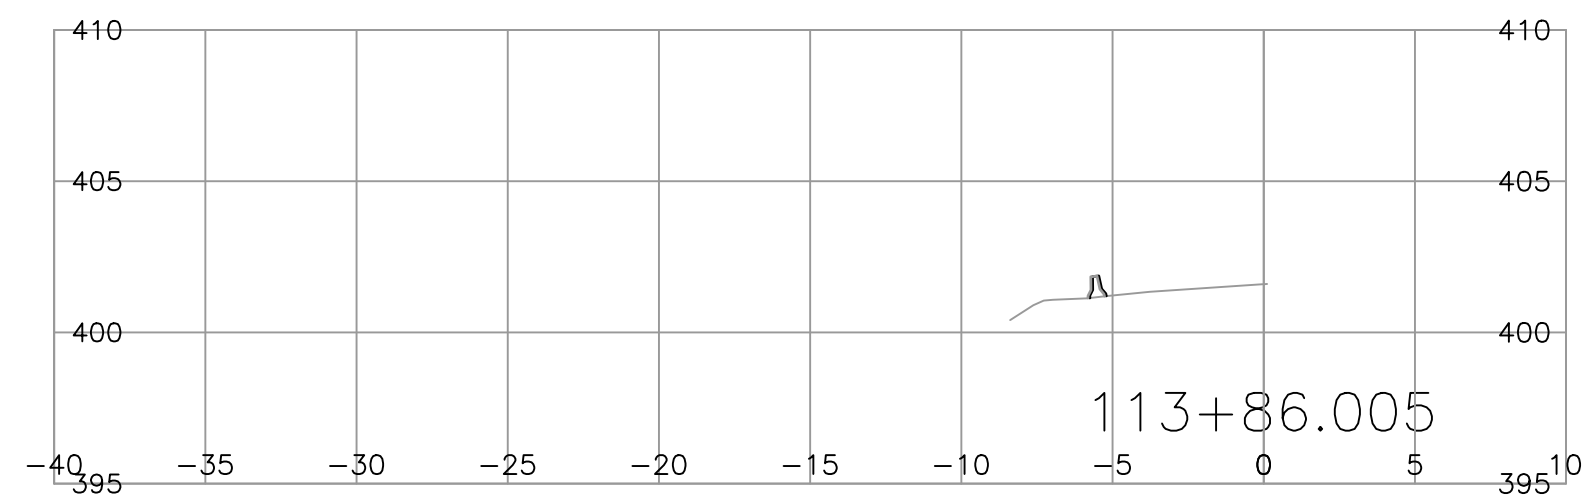
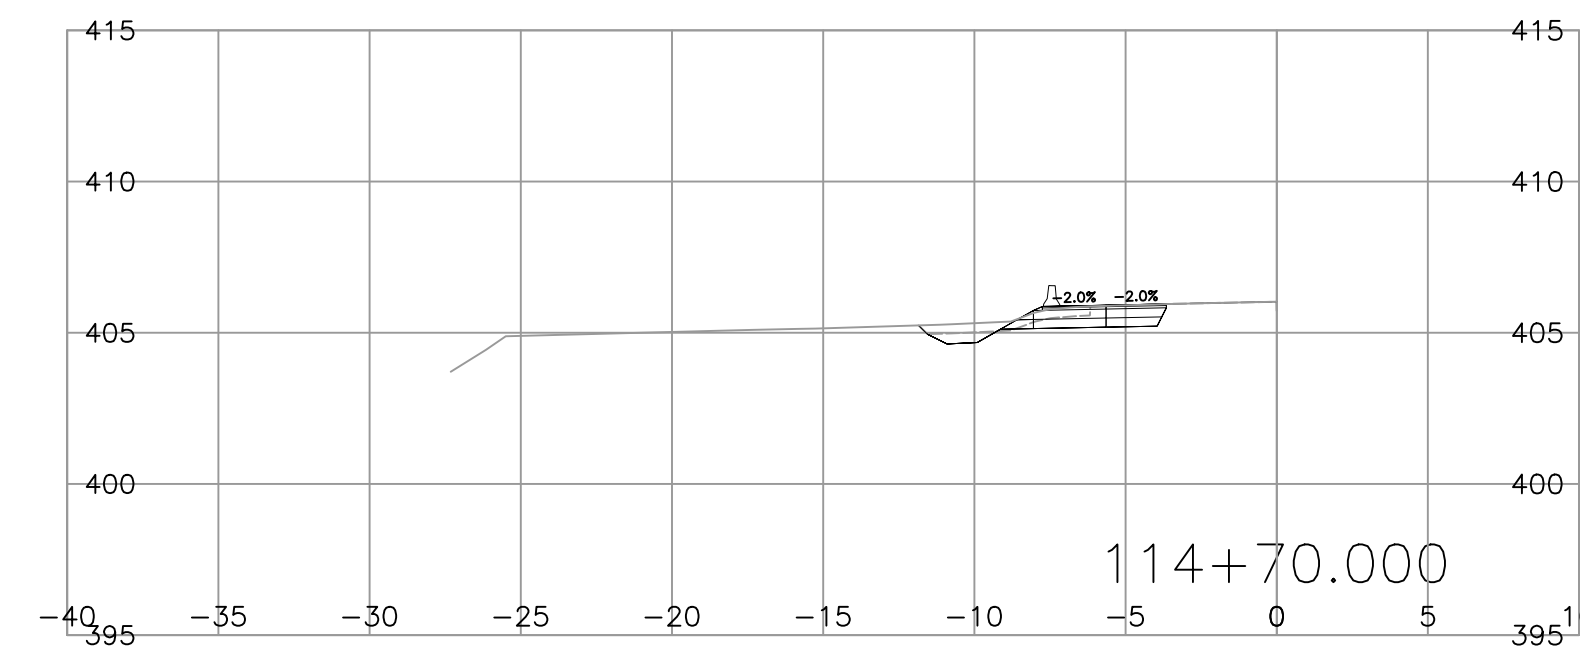
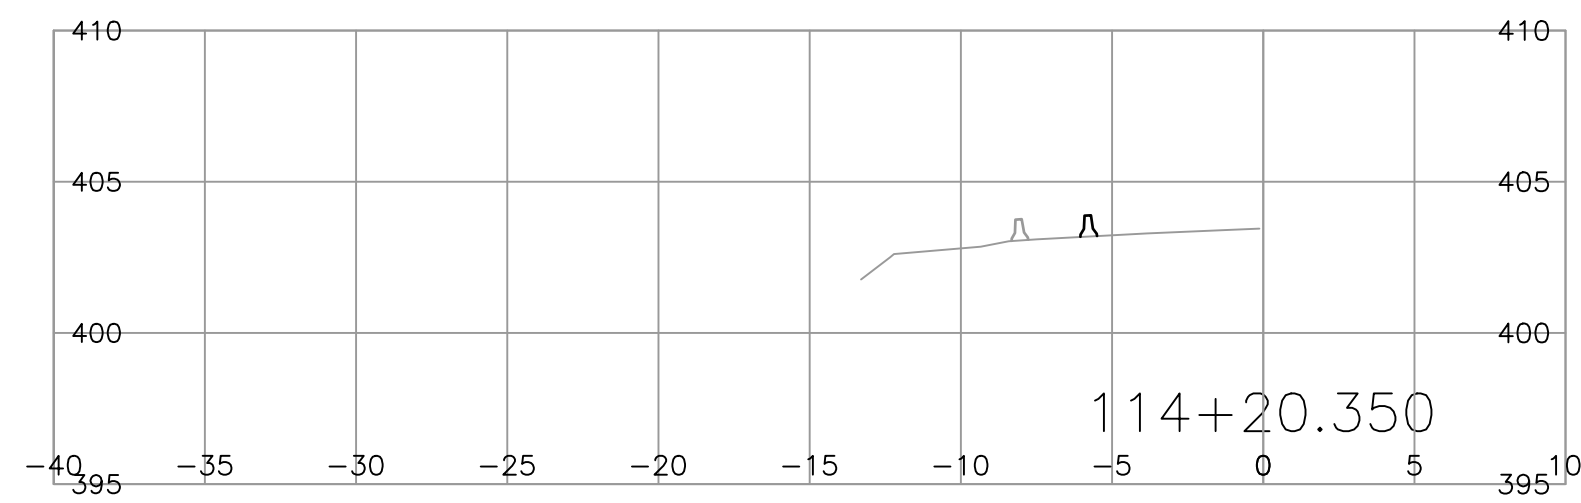
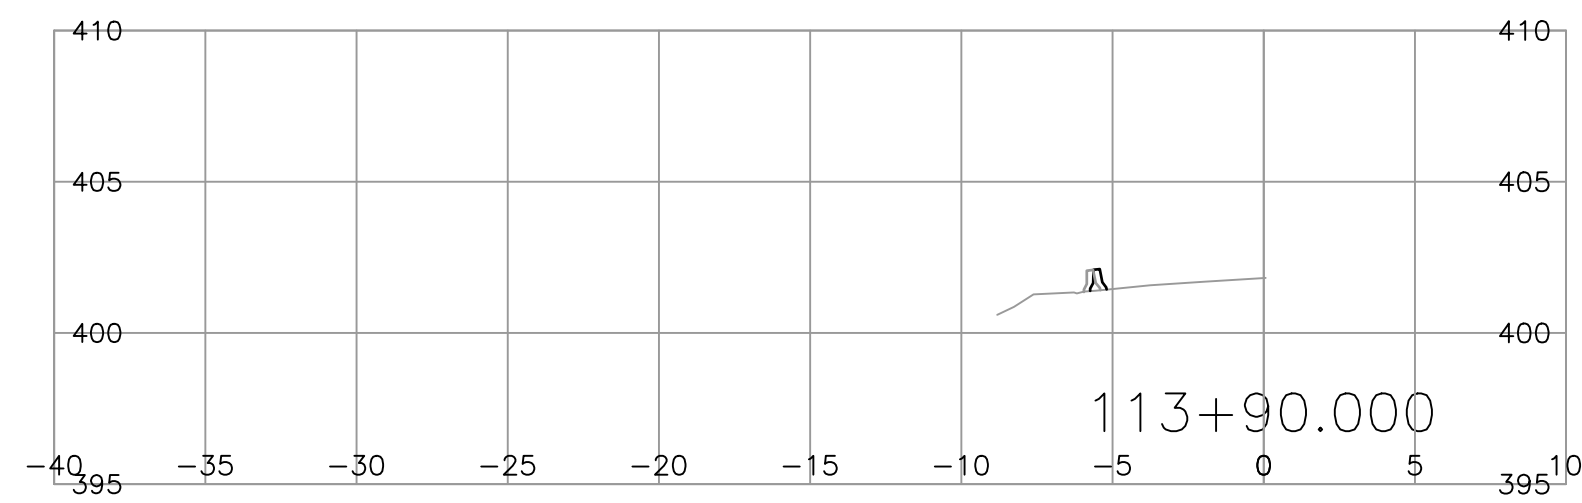
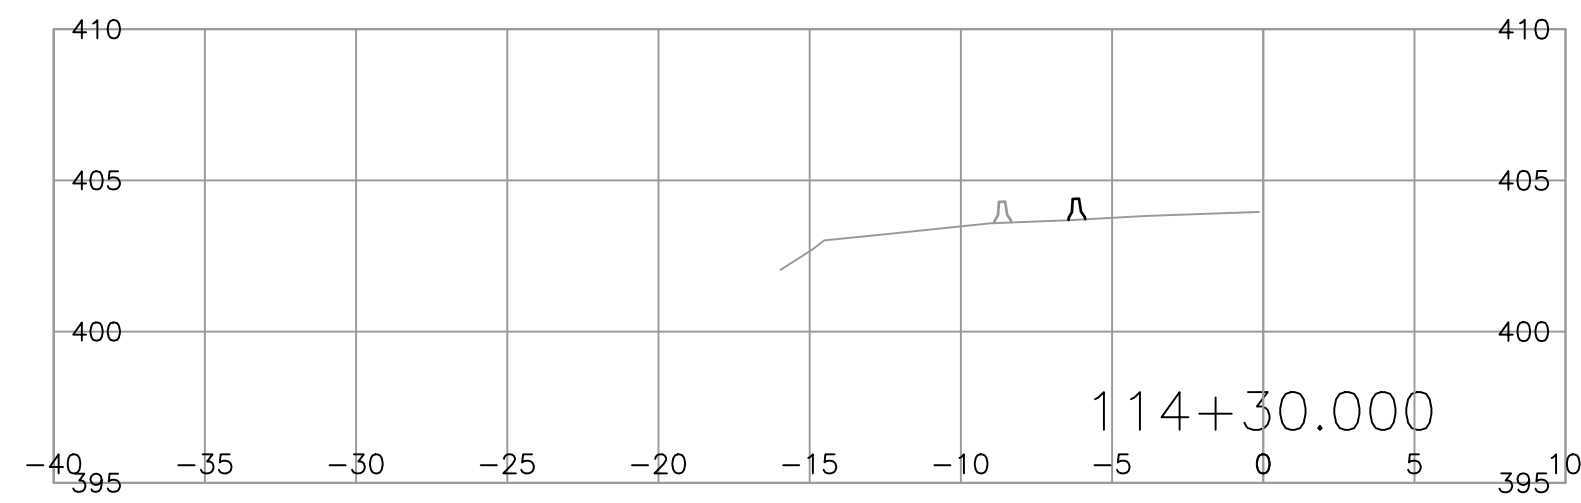
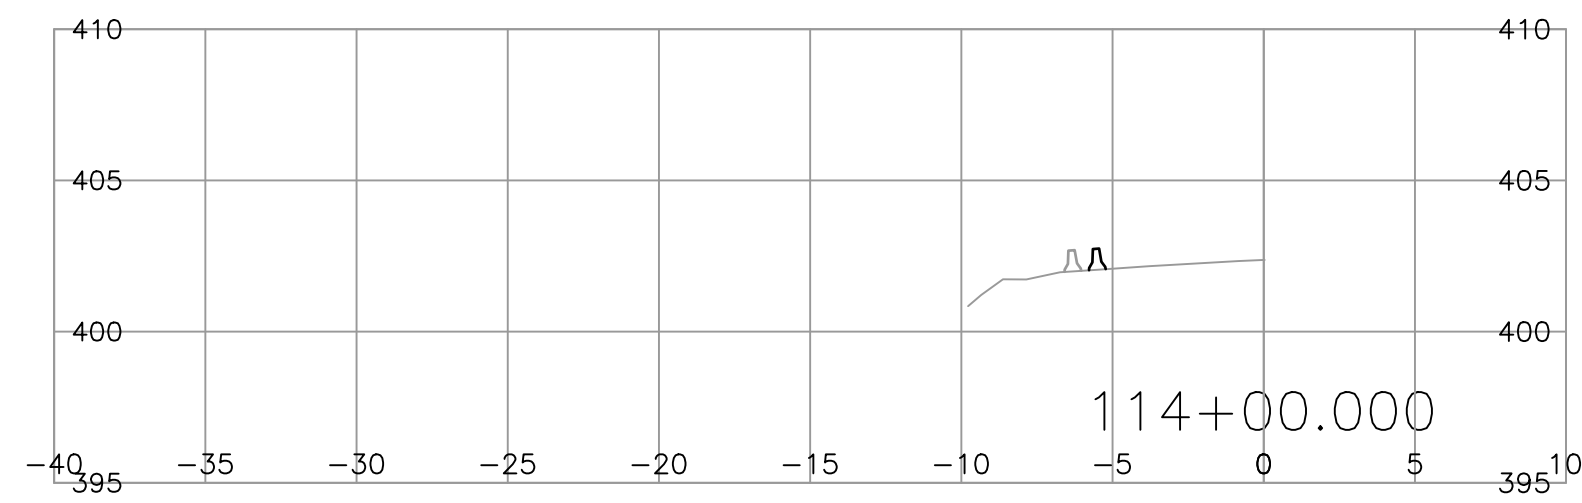
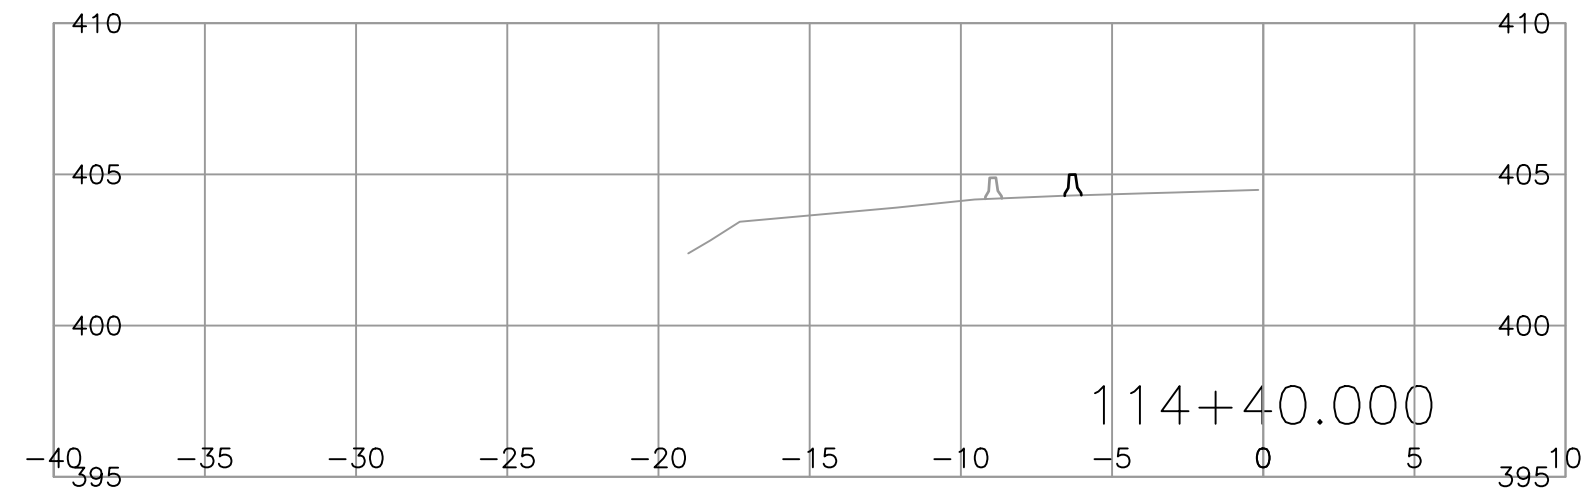
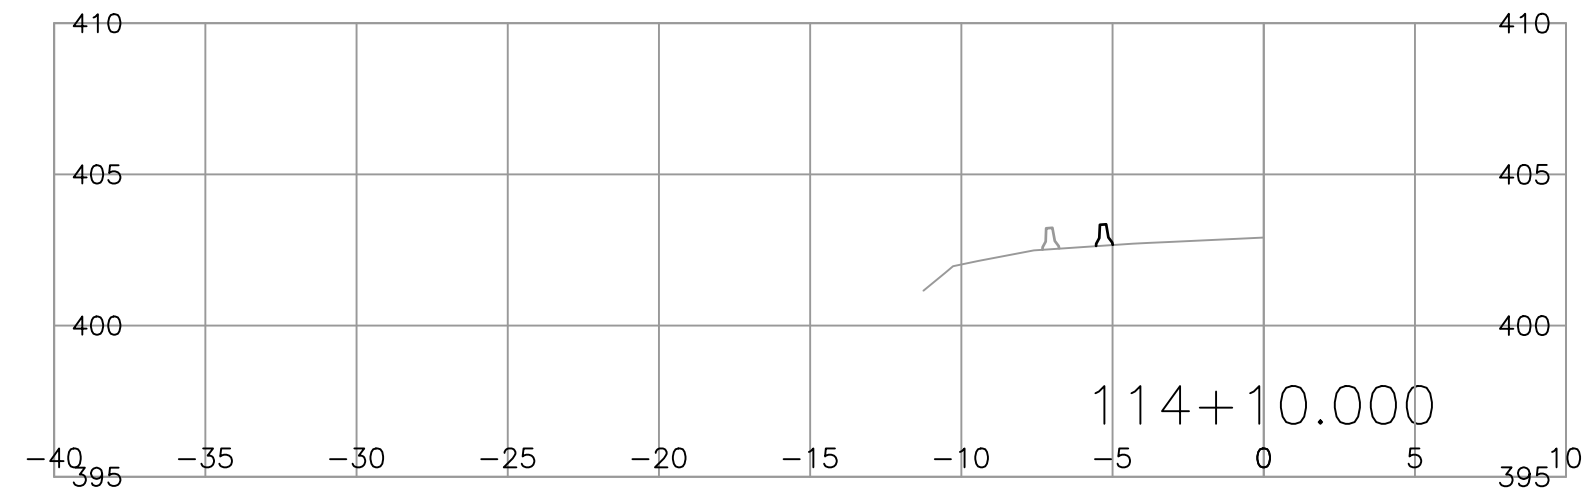


C:\Users\FVERSLS-1\AppData\Local\Temp\p\publish_20230907 02:59 pm fversllys

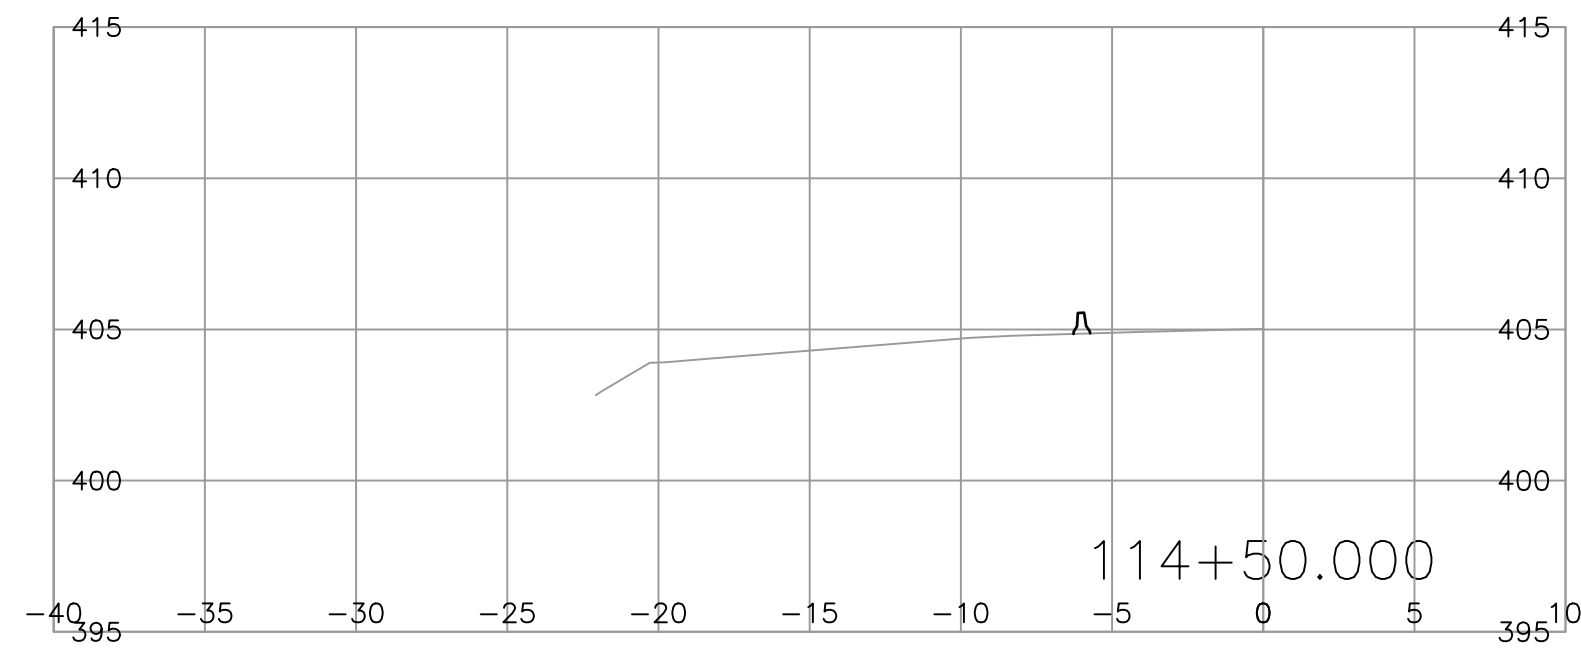

ISSUED FOR
INFORMATION ONLY
2023-09-05
urbansystems.ca

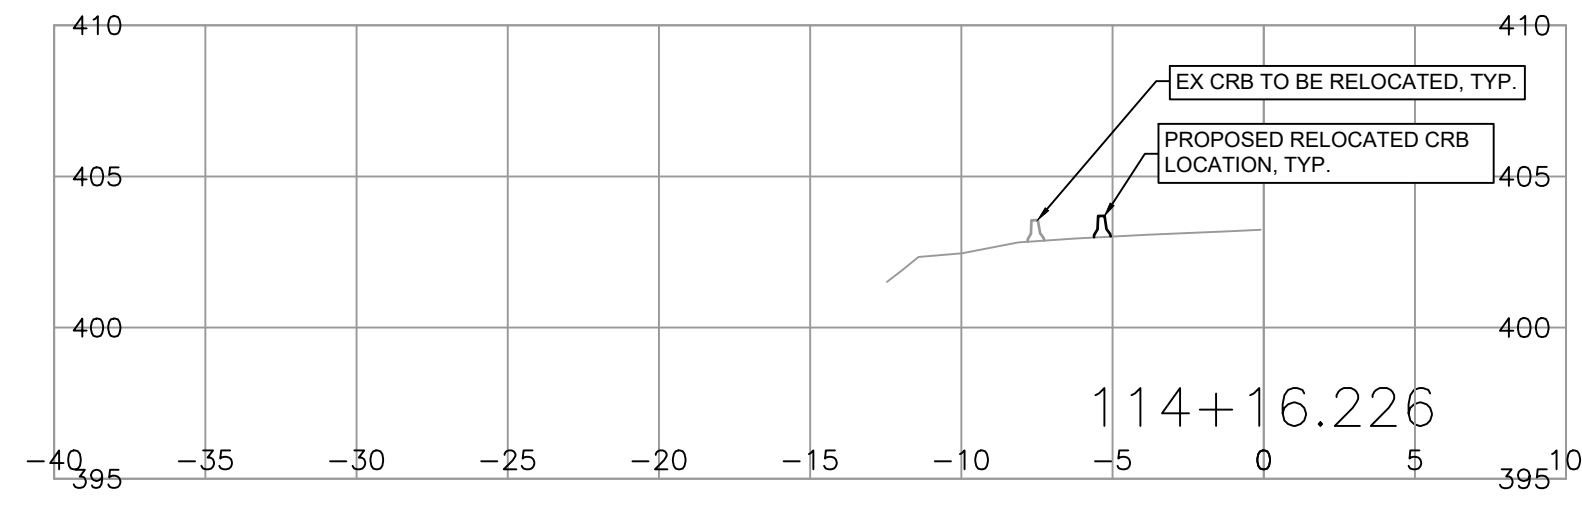

SCALE		0 2 1:250 12m		CAD FILENAME	SEE SIDE BAR
REV	DATE	REVISIONS	SIGNATURE		



MINISTRY OF TRANSPORTATION
AND INFRASTRUCTURE
SOUTHERN INTERIOR REGION















DESIGNED B. KINGSLEY DATE 2023-07
QUALITY CONTROL J. WILKISON DATE 2023-08
QUALITY ASSURANCE I. MACMILLAN DATE 2023-08
DRAWN F. VERSLUYS DATE 2023-07

SENIOR DESIGNER _____
DATE _____

L100 DESIGN SECTIONS
YELLOWHEAD HIGHWAY No. 5
BADGER CVSE PULLOUT

FILE NUMBER	PROJECT NUMBER	REG	DRAWING NUMBER	REV
1961.0480.18	26150-0001	2	L100 - XS - 001	

C:\Users\FVERSLS-1\AppData\Local\Temp\publish_20230907 02:59 pm fversluis

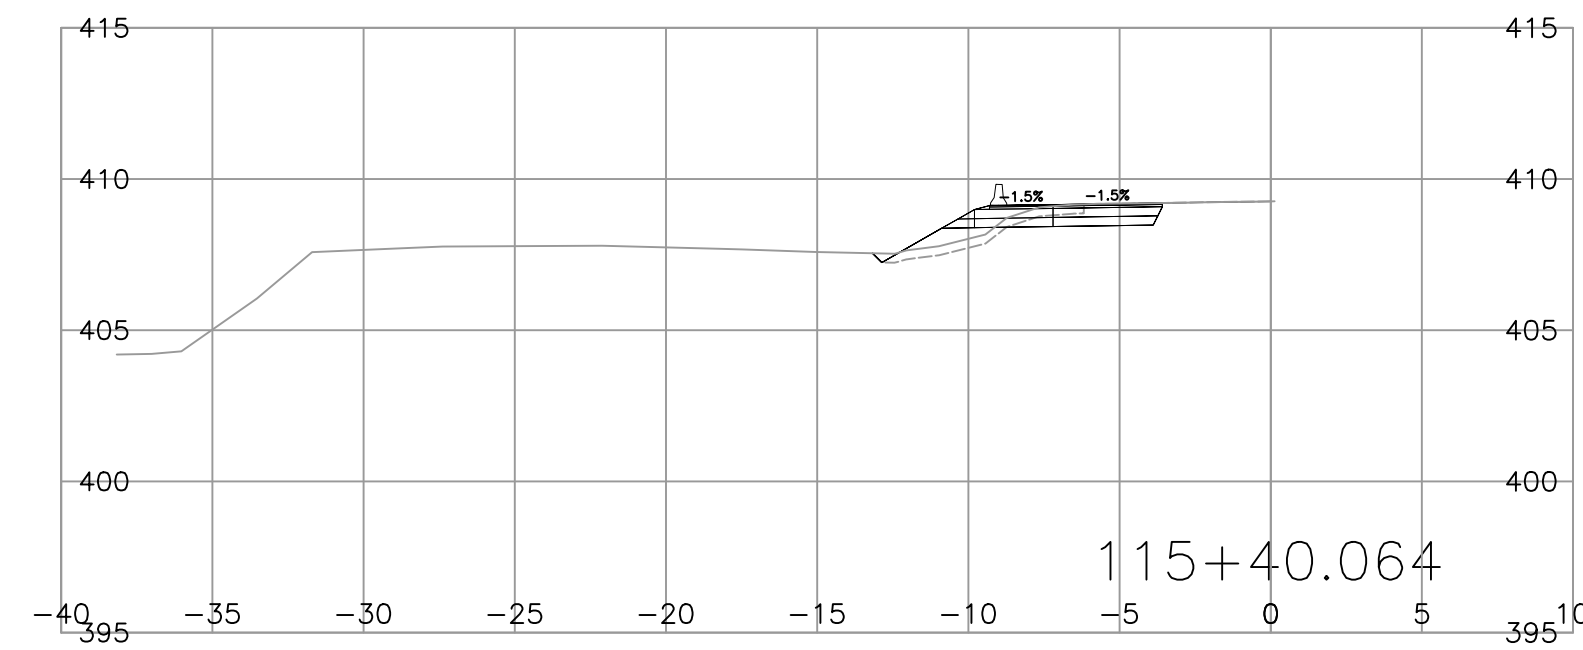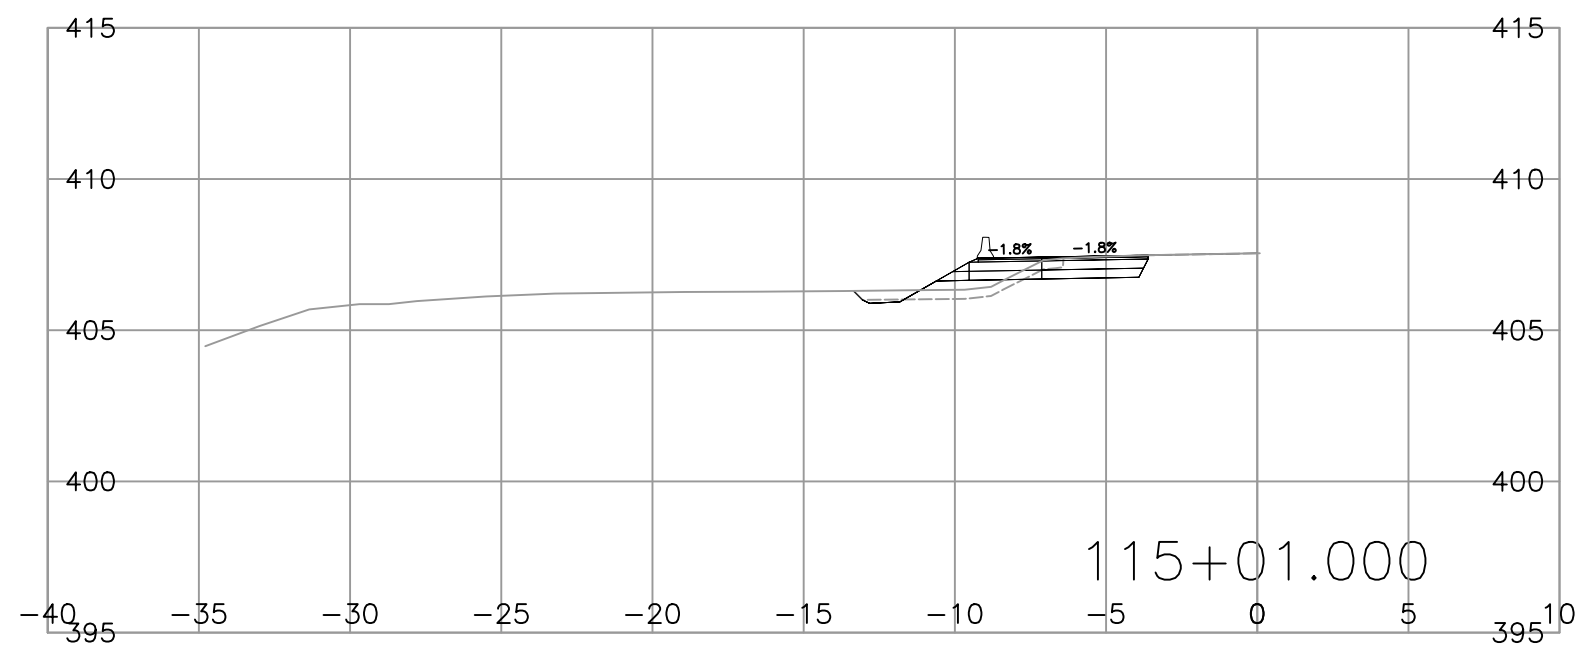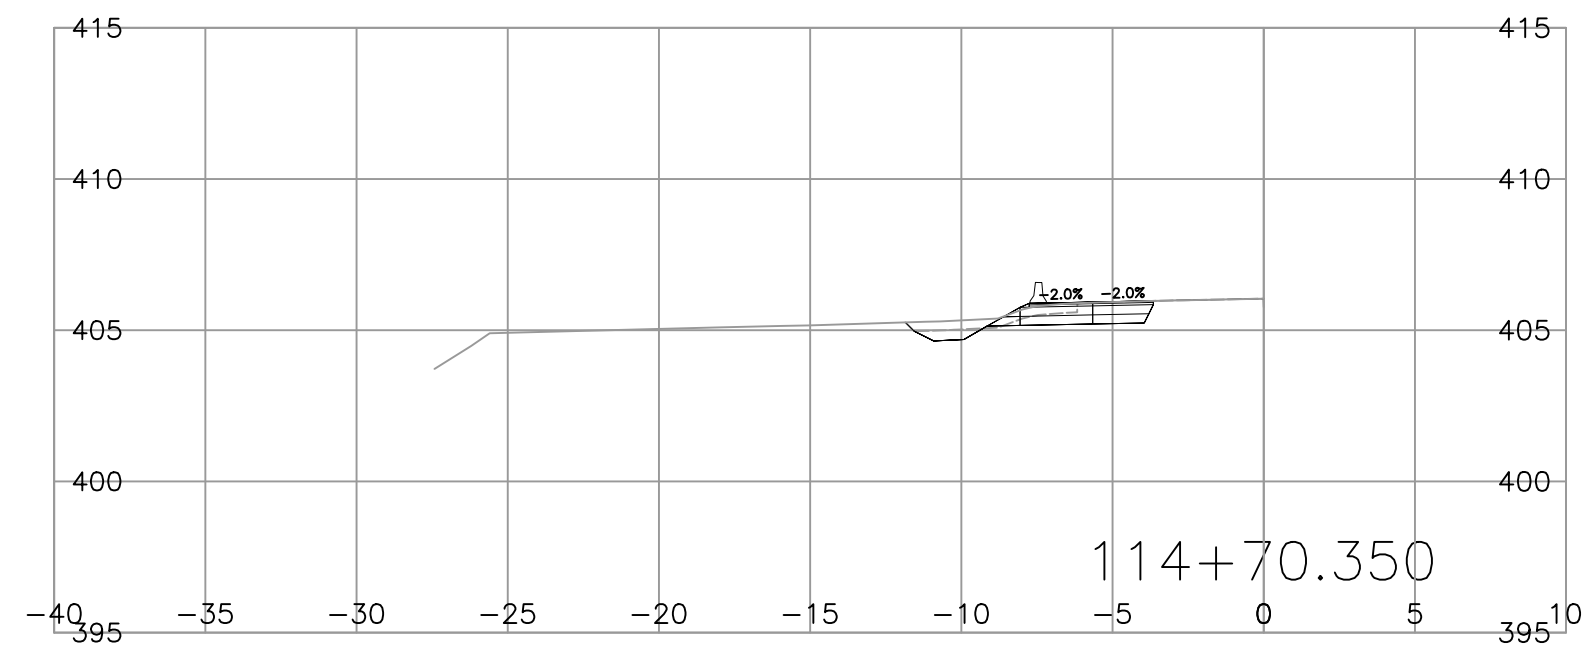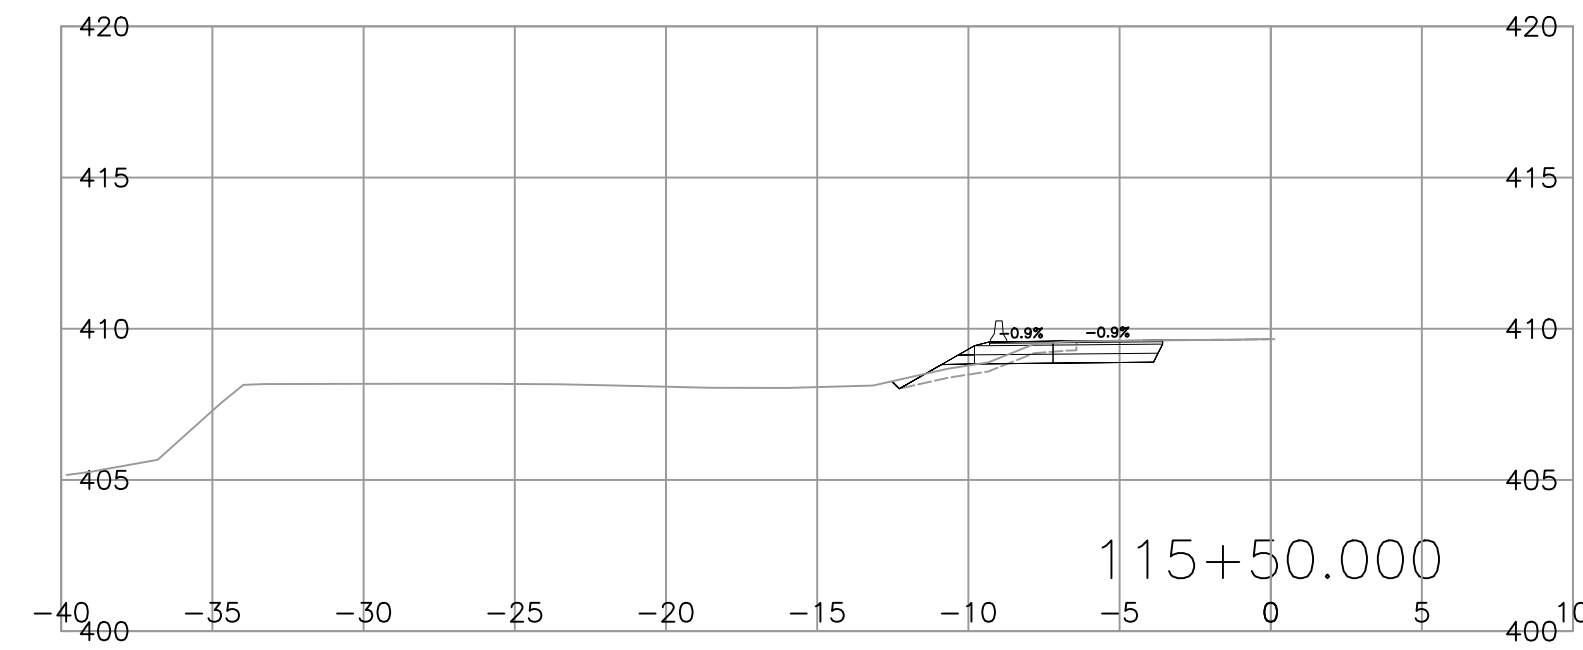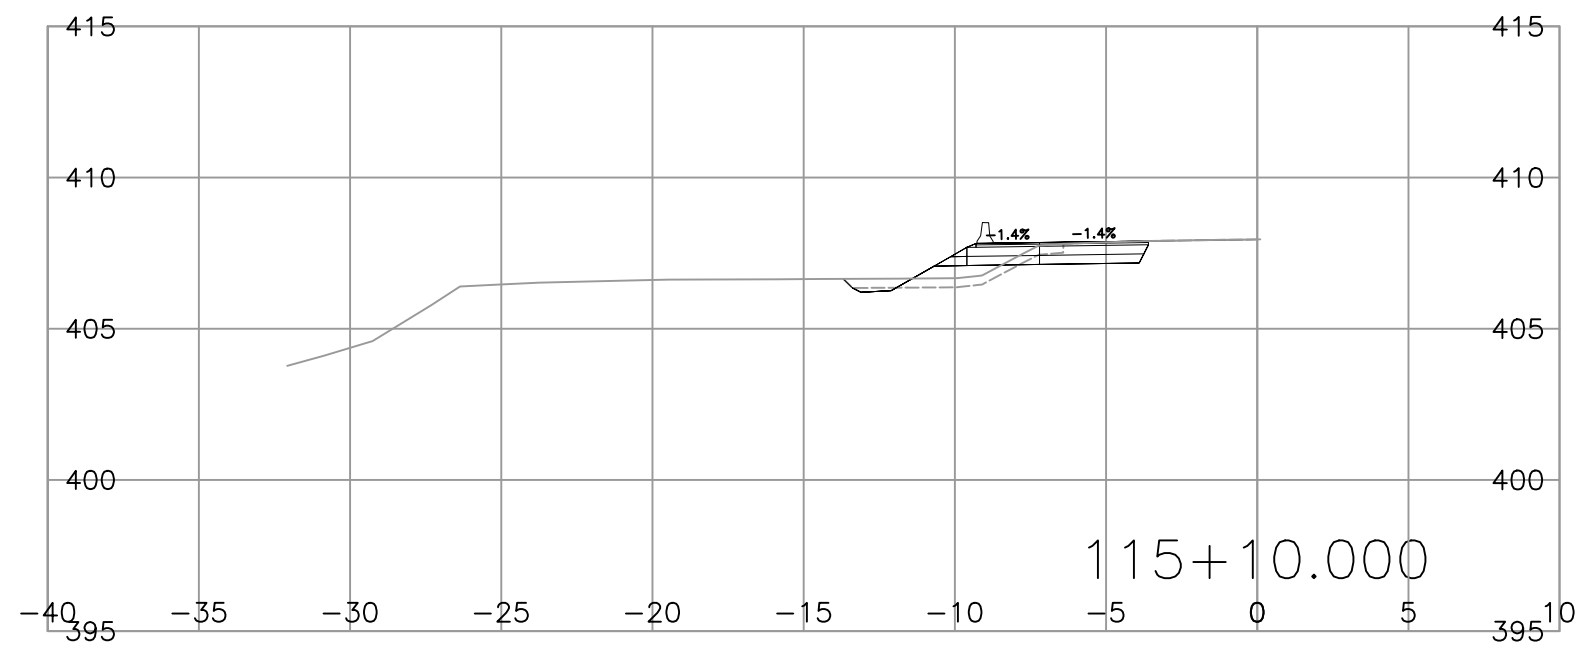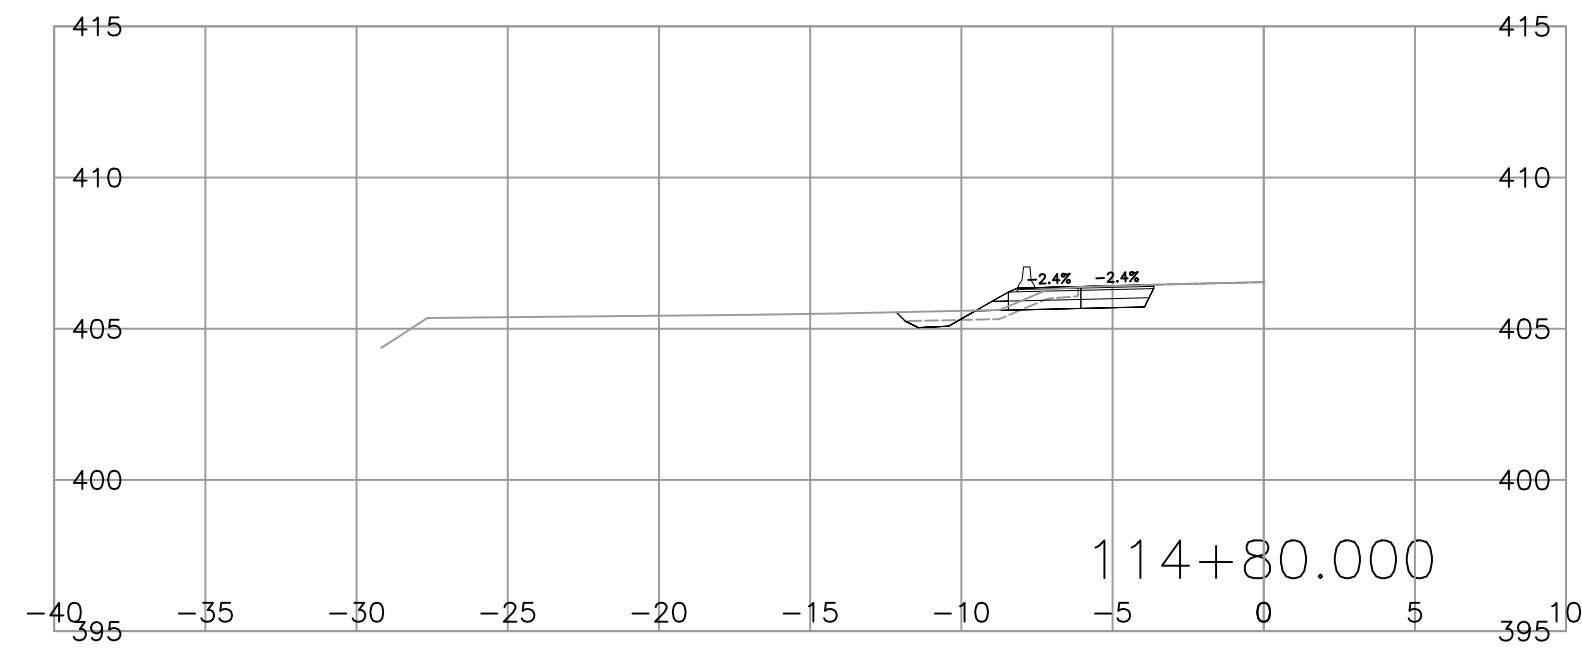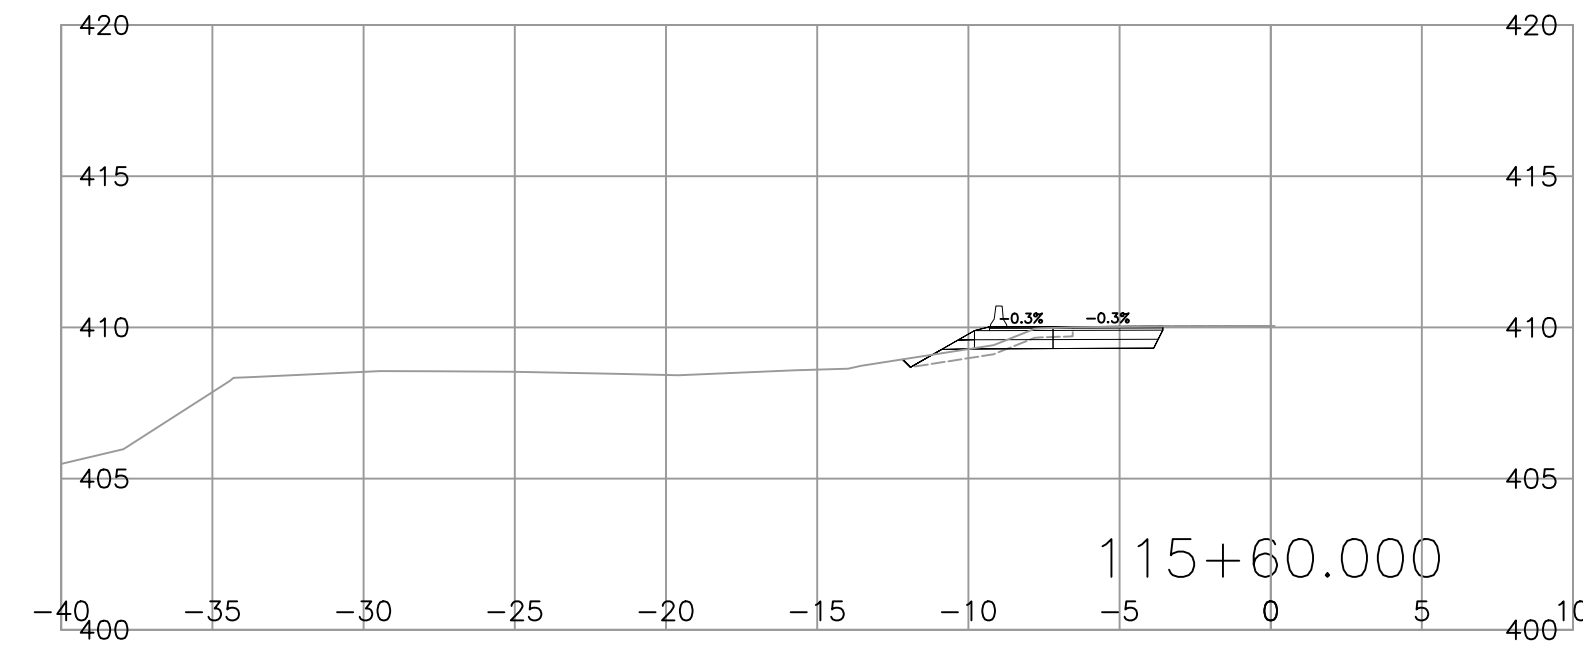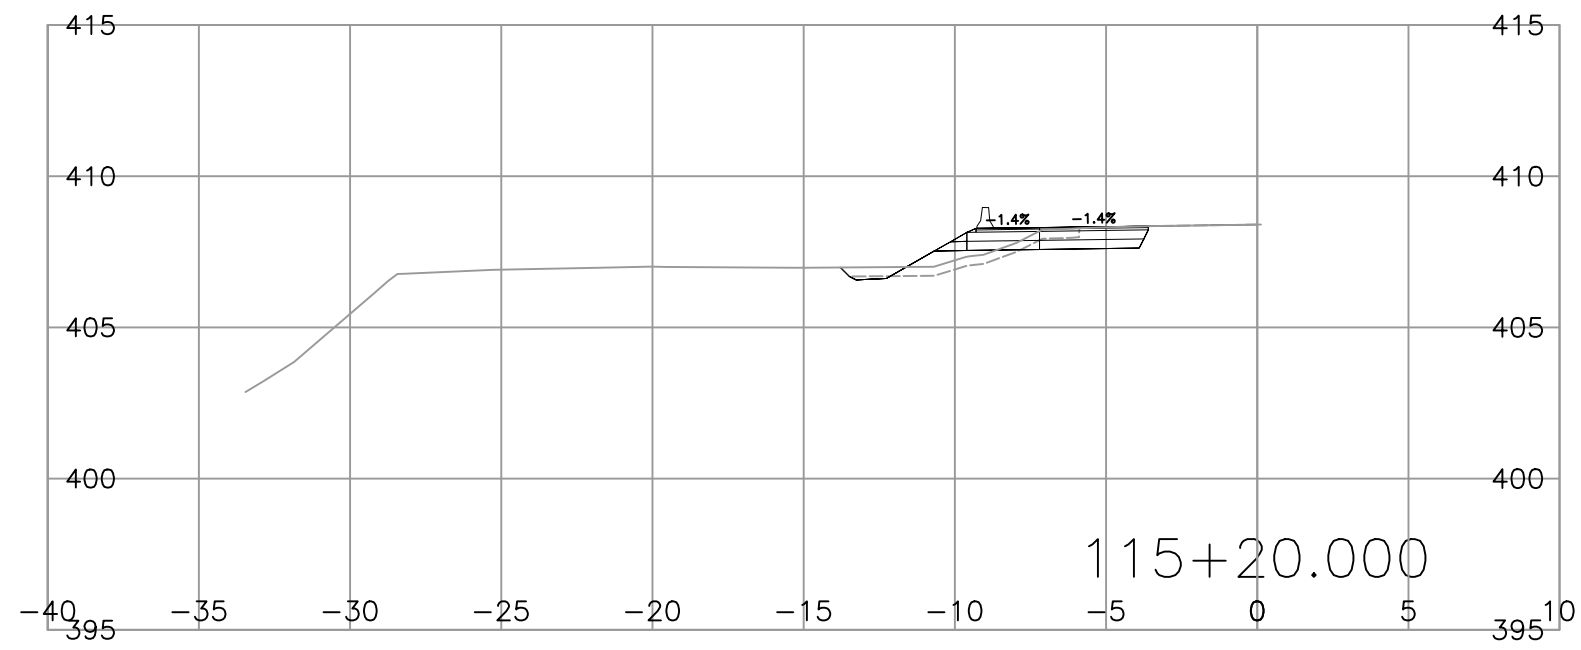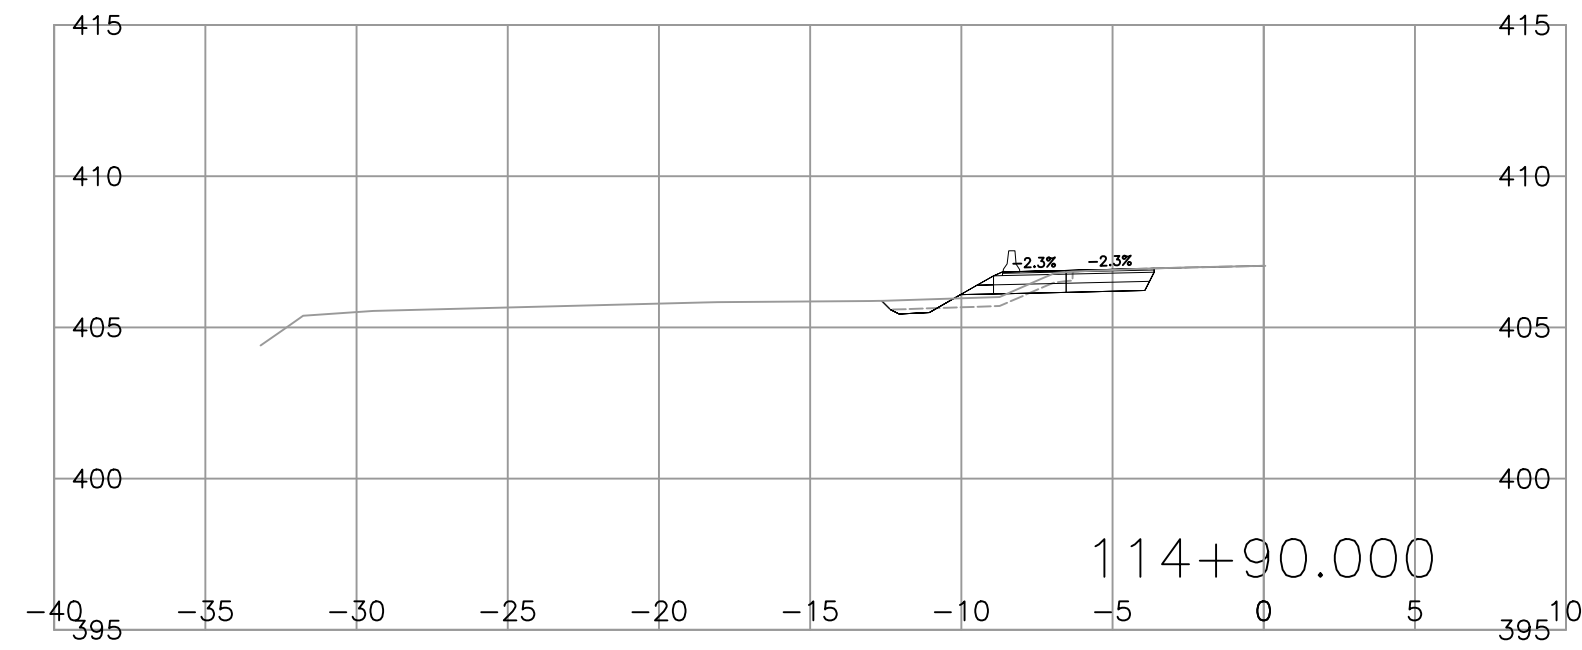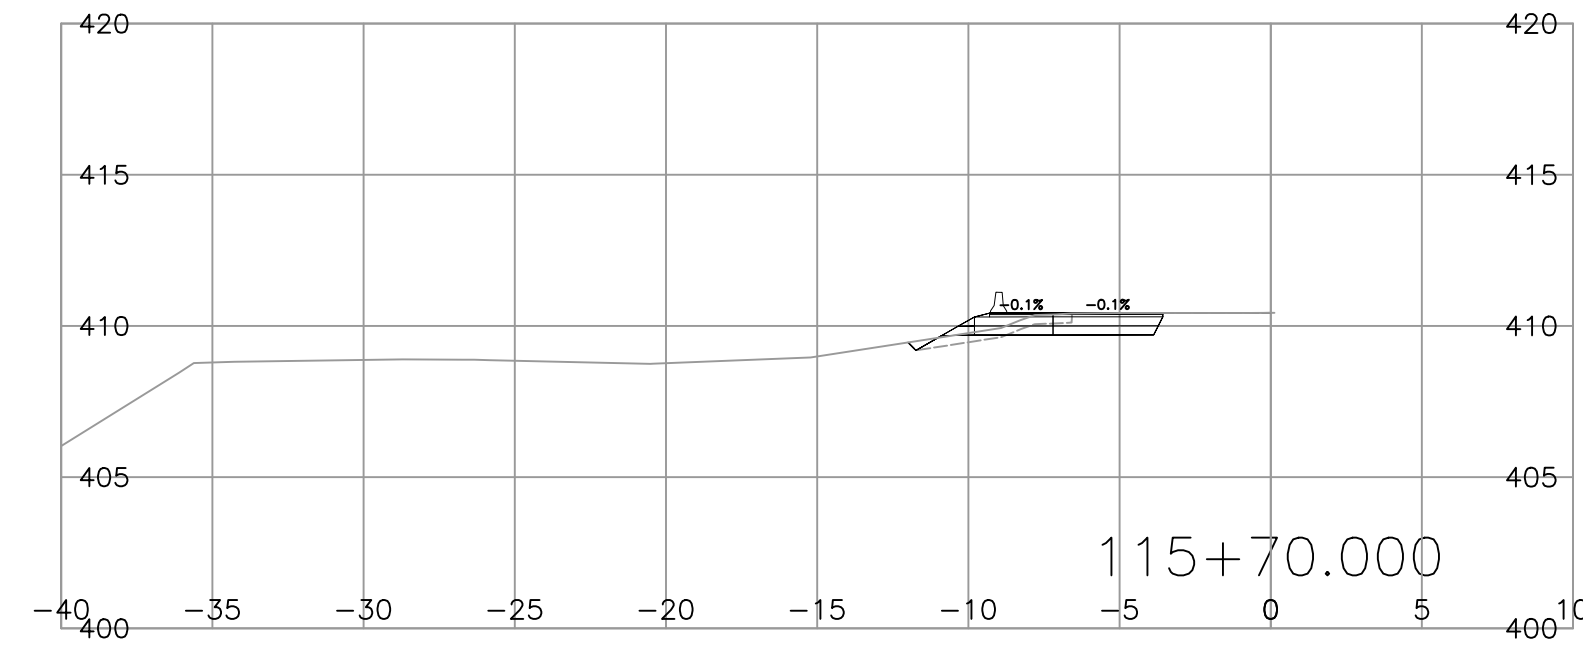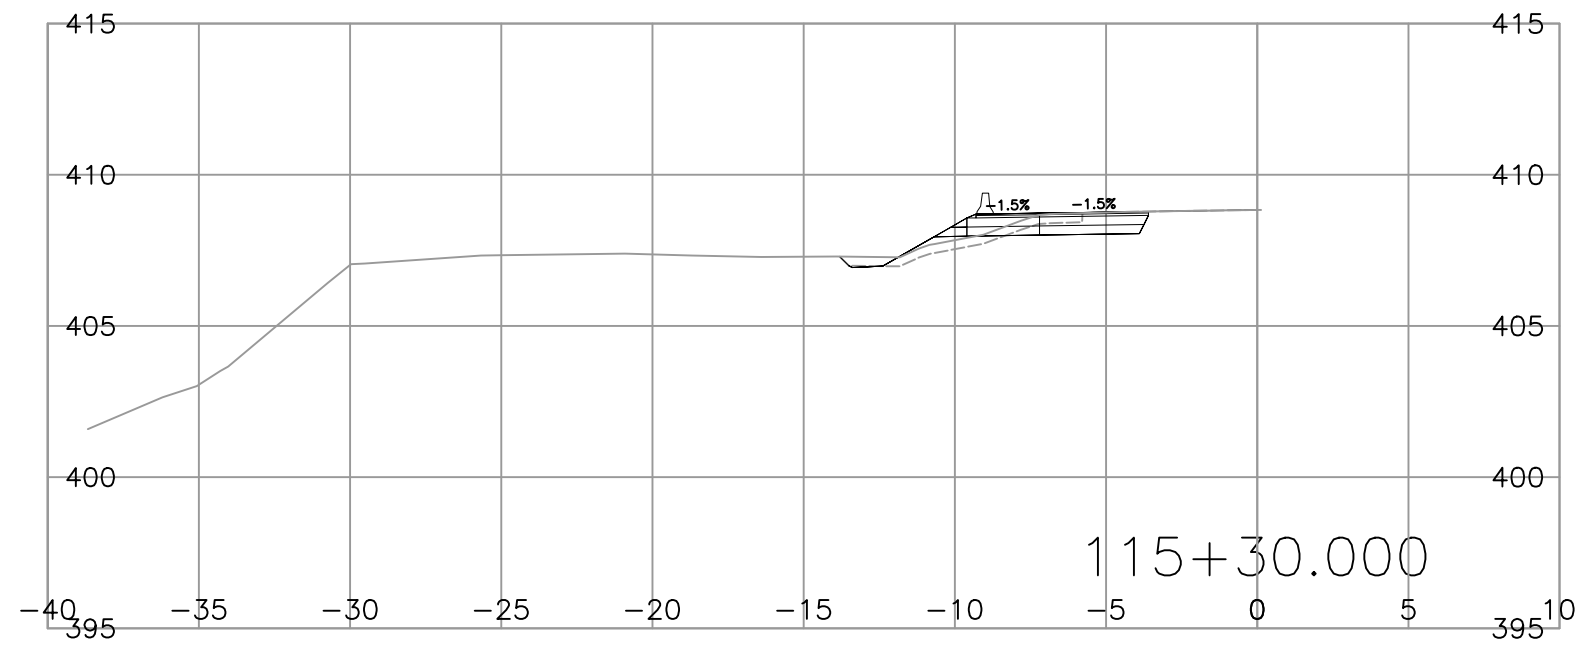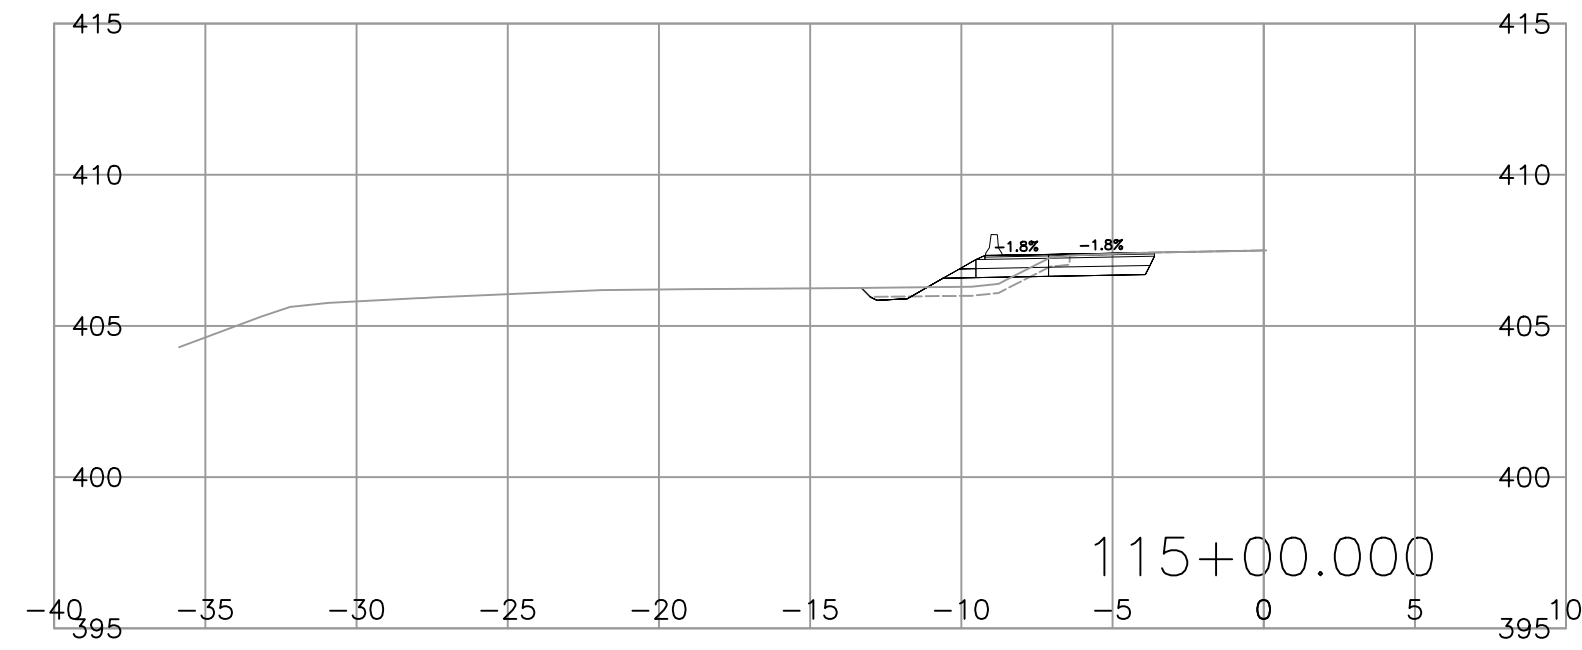

ISSUED FOR
INFORMATION ONLY
2023-09-05
urbansystems.ca



SCALE		0 2 1:250 12m		CAD FILENAME	SEE SIDE BAR
REV	DATE	REVISIONS	SIGNATURE		

BRITISH COLUMBIA
 MINISTRY OF TRANSPORTATION AND INFRASTRUCTURE
 SOUTHERN INTERIOR REGION













DESIGNED	B. KINGSLEY	DATE	2023-07
QUALITY CONTROL	J. WILKISON	DATE	2023-08
QUALITY ASSURANCE	I. MACMILLAN	DATE	2023-08
DRAWN	F. VERSLUYS	DATE	2023-07

SENIOR DESIGNER _____

L100 DESIGN SECTIONS
YELLOWHEAD HIGHWAY No. 5
BADGER CVSE PULLOUT

FILE NUMBER	PROJECT NUMBER	REG	DRAWING NUMBER	REV
1961.0480.18	26150-0001	2	L100 - XS - 002	

C:\Users\FVERSLS-1\AppData\Local\Temp\publish_20230907 02:59 pm fversluis

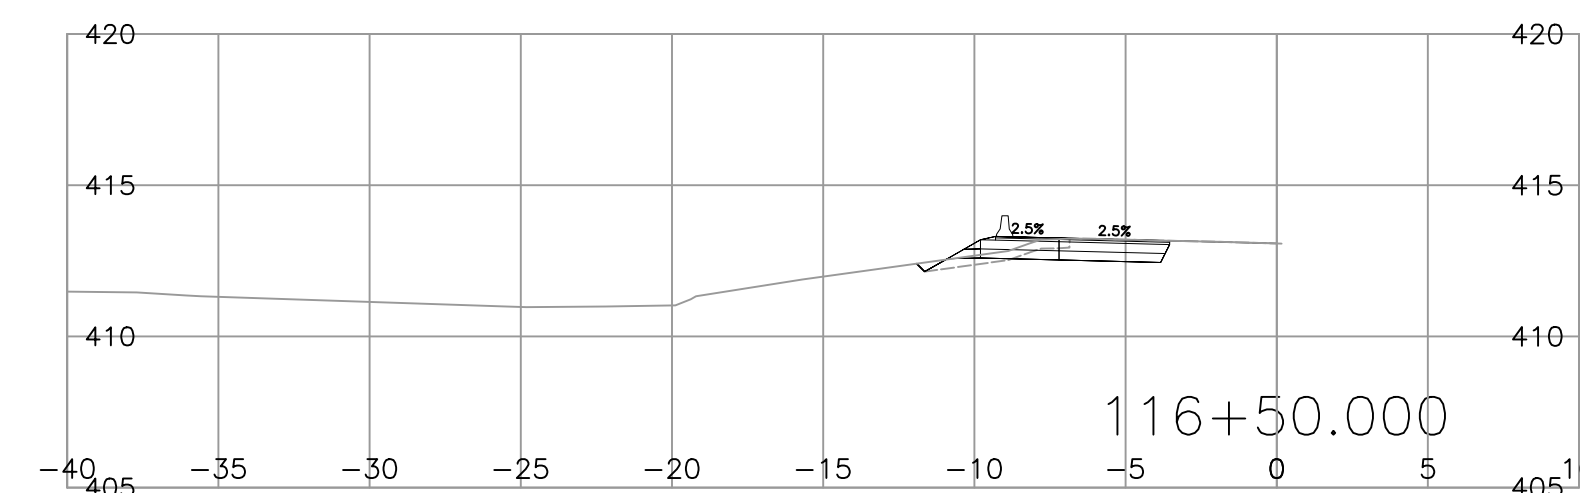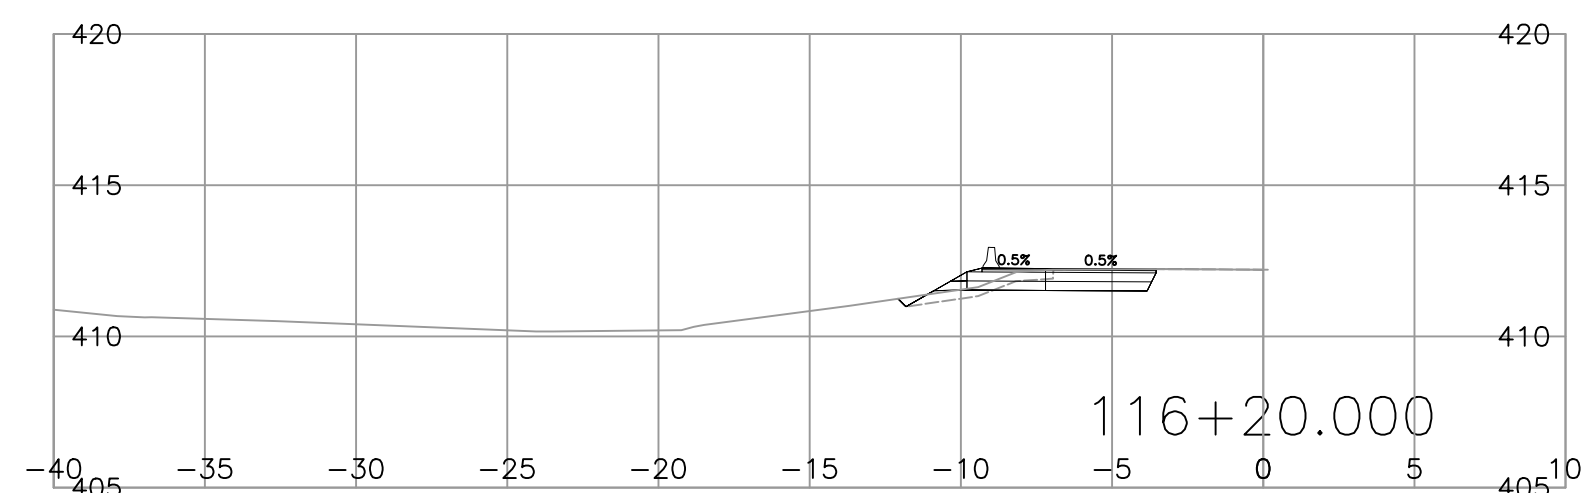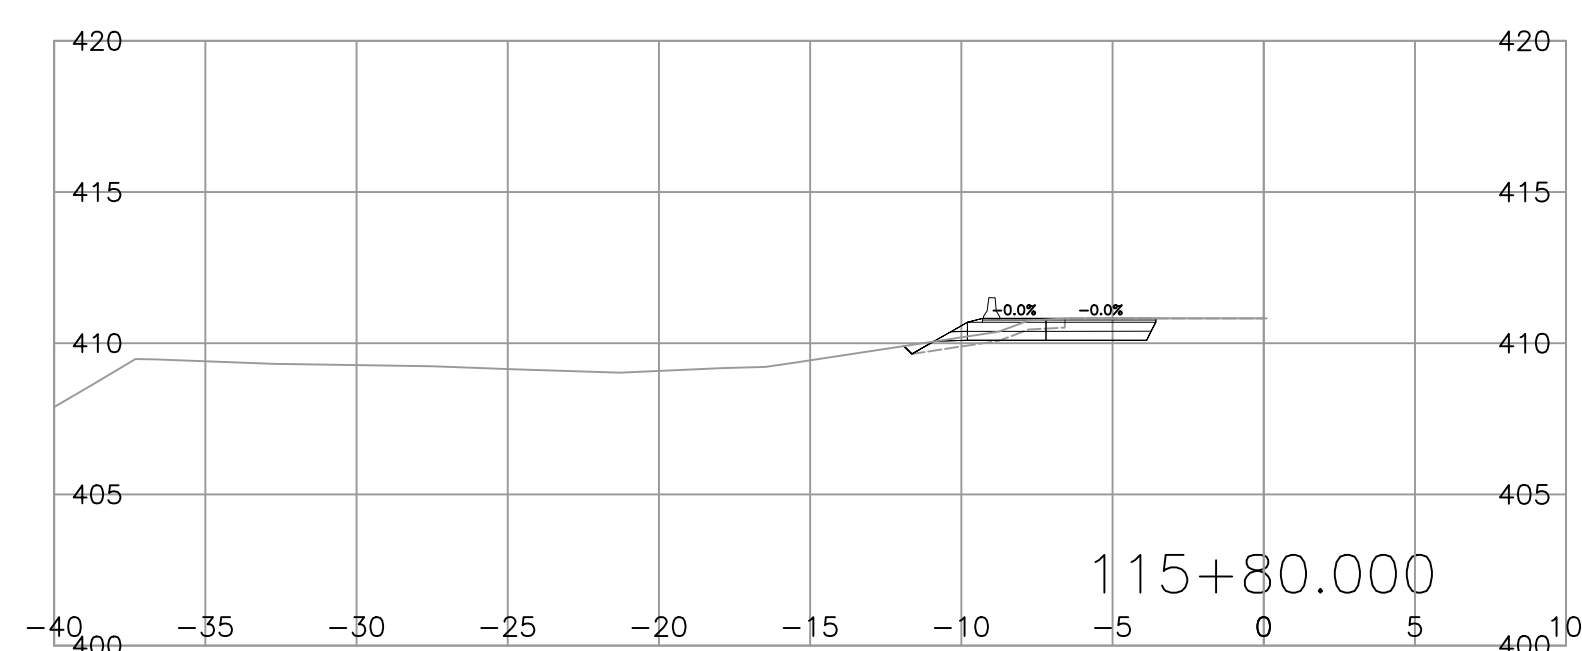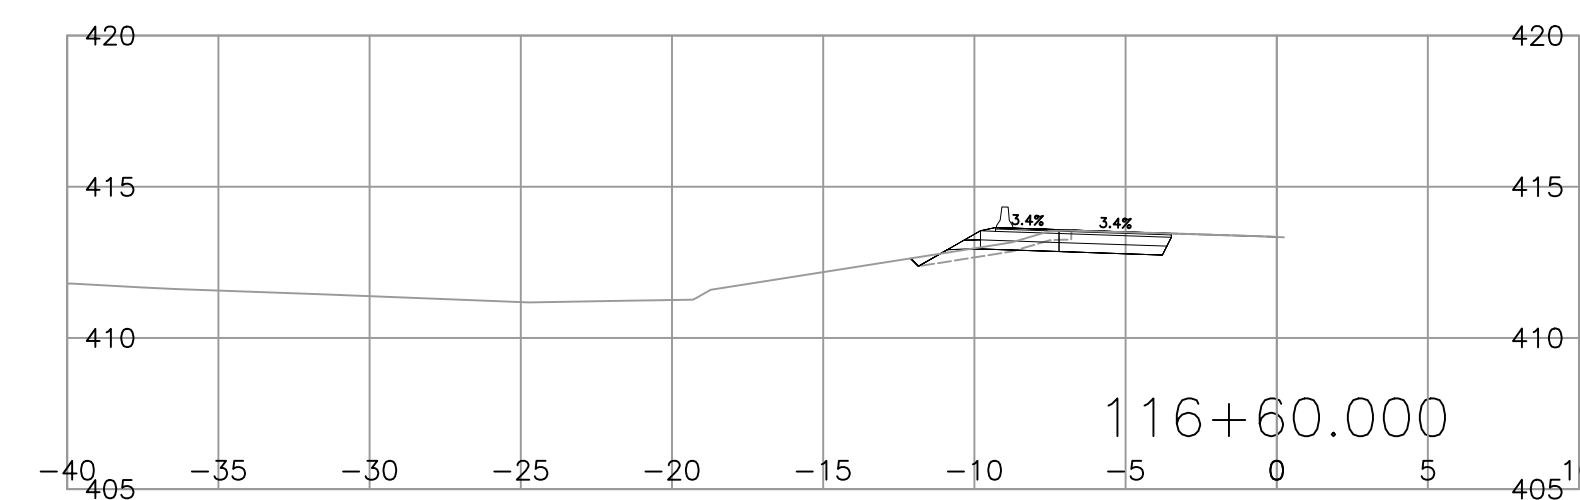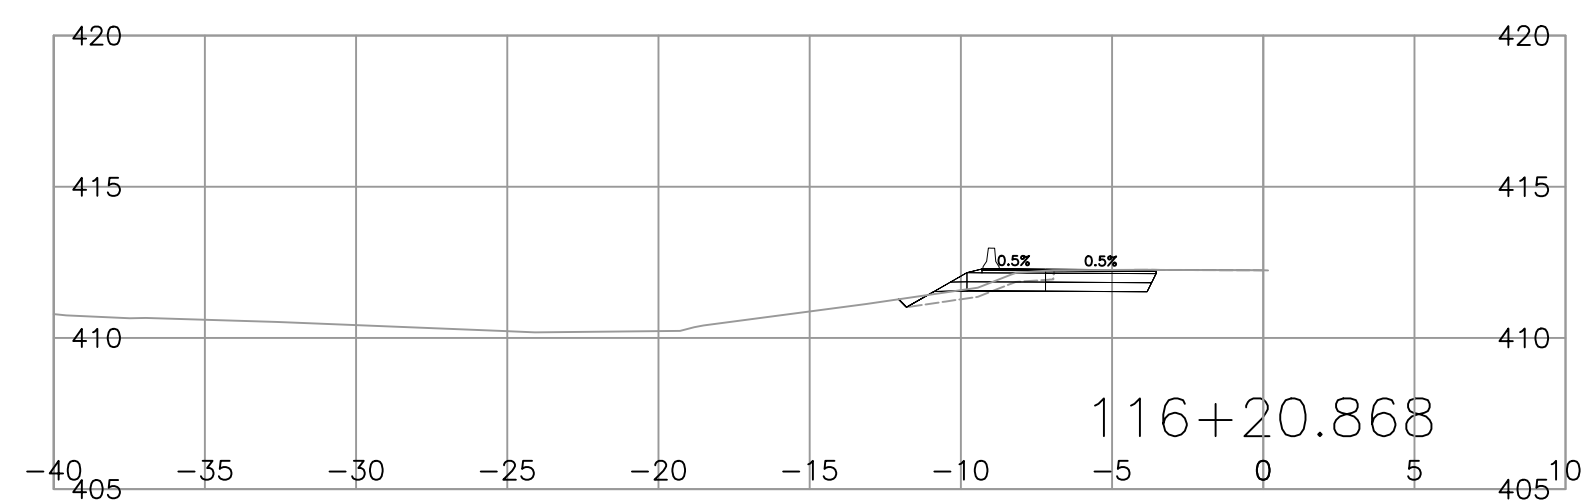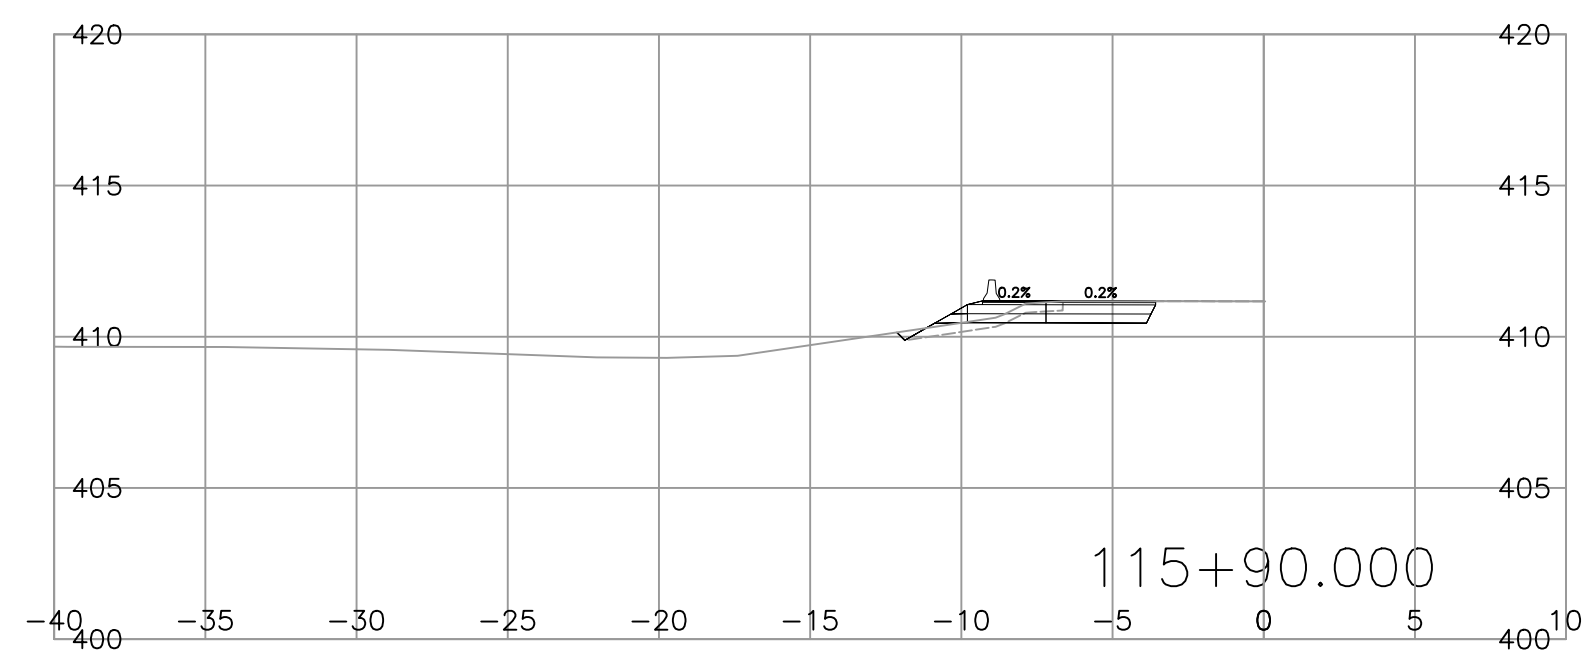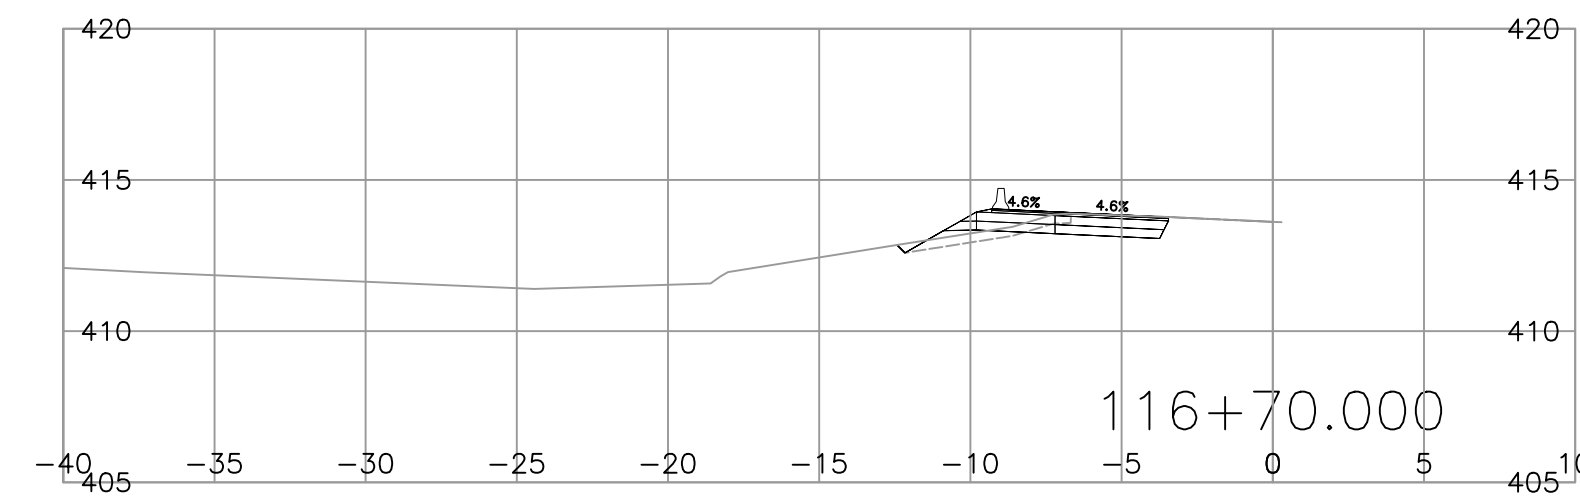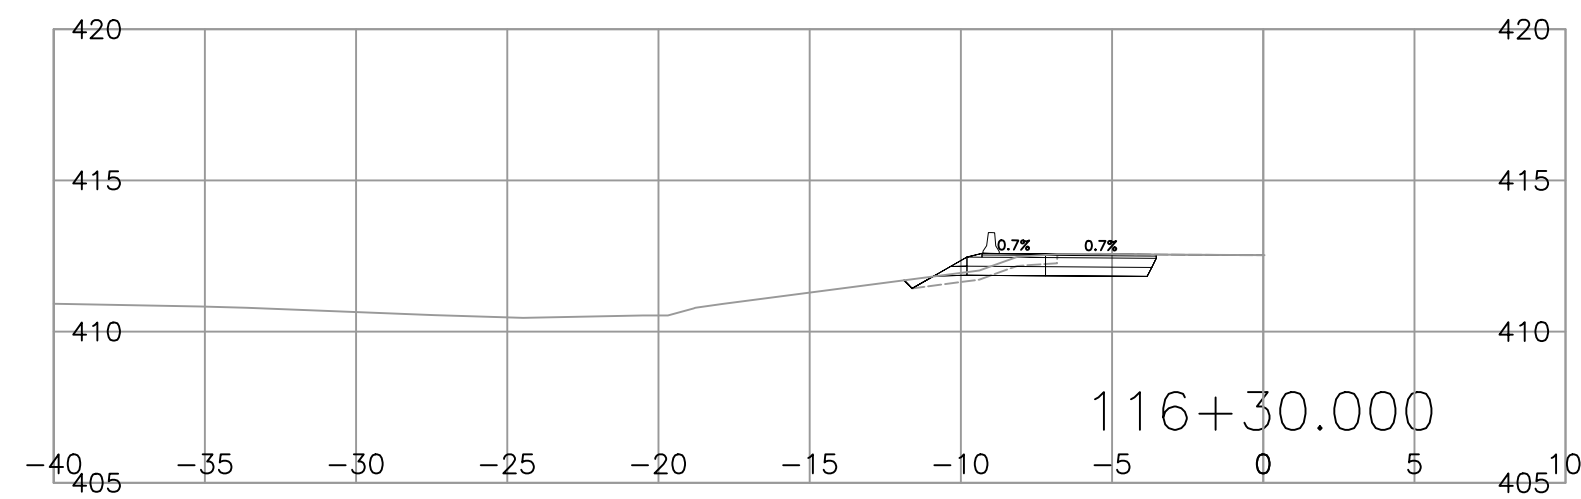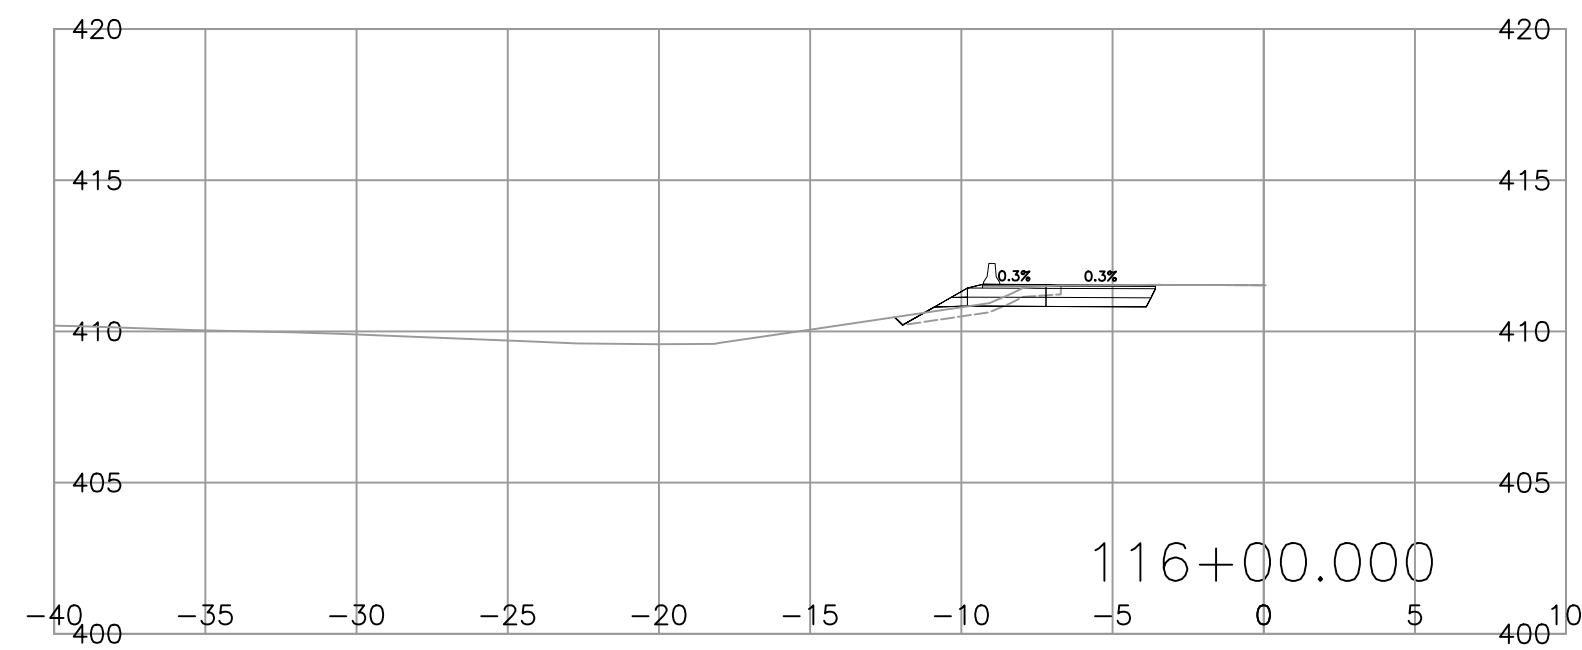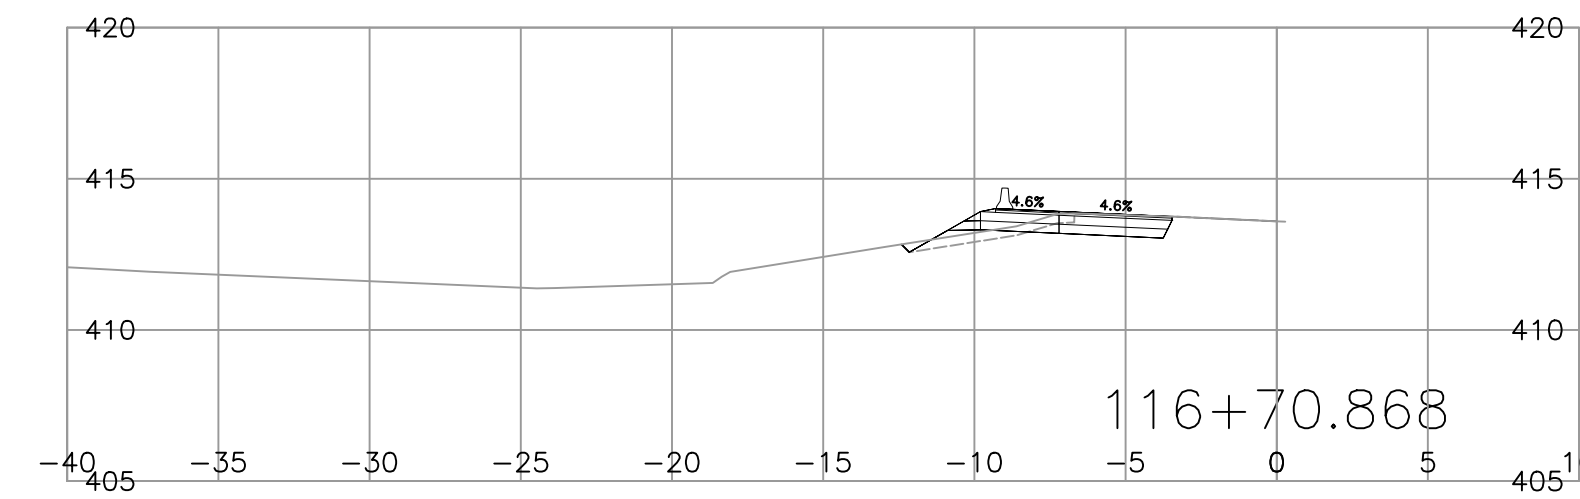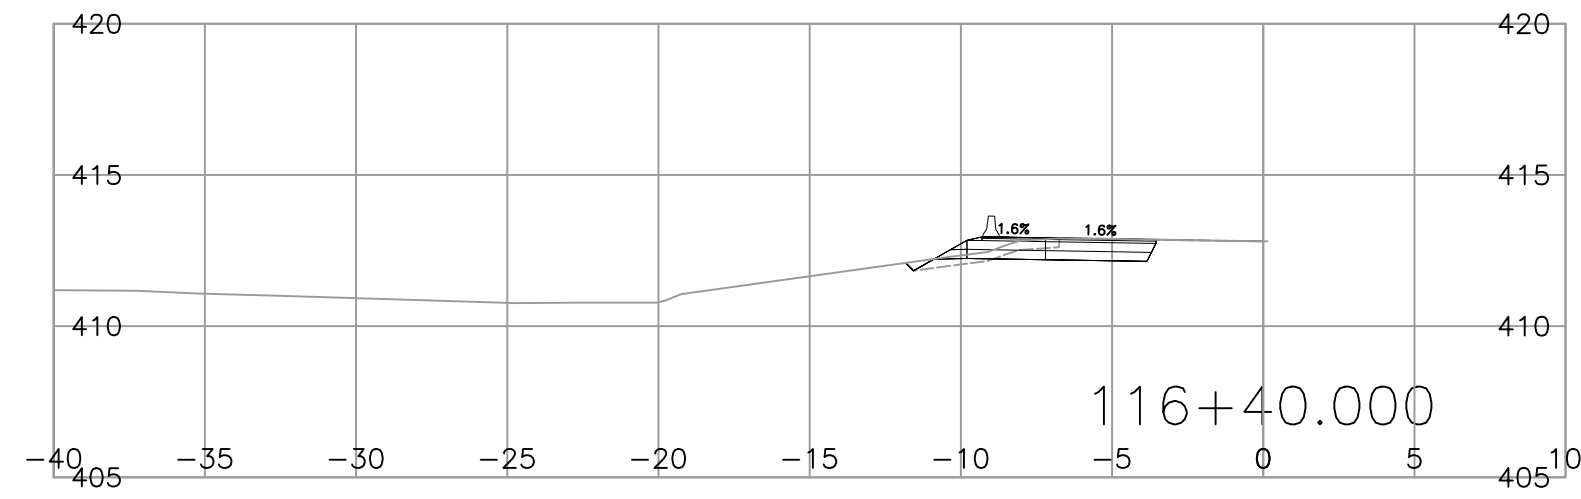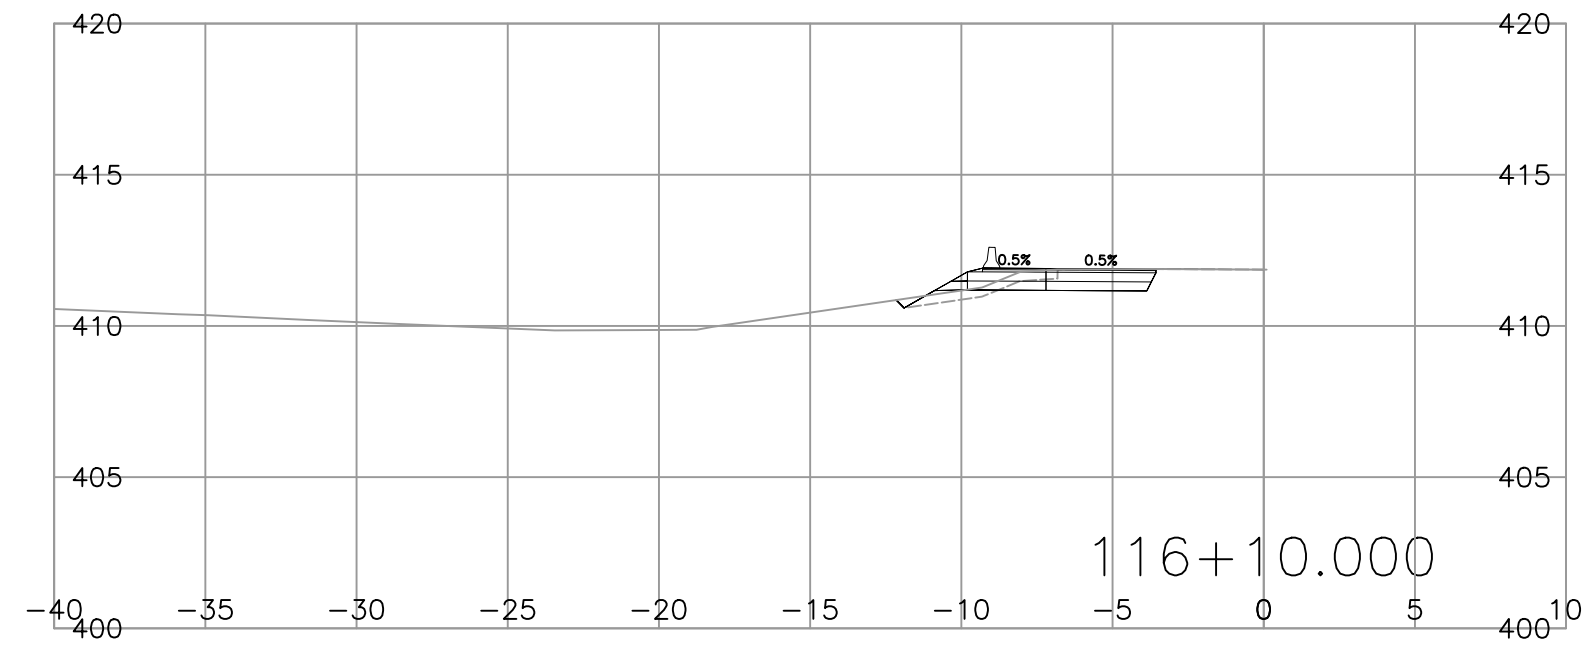

ISSUED FOR
INFORMATION ONLY
2023-09-05
urbansystems.ca



SCALE		0 2 1:250 12m		CAD FILENAME	SEE SIDE BAR
REV	DATE	REVISIONS	SIGNATURE		



MINISTRY OF TRANSPORTATION
AND INFRASTRUCTURE
SOUTHERN INTERIOR REGION















DESIGNED B. KINGSLEY DATE 2023-07
QUALITY CONTROL J. WILKISON DATE 2023-08
QUALITY ASSURANCE I. MACMILLAN DATE 2023-08
DRAWN F. VERSLUYS DATE 2023-07

SENIOR DESIGNER _____
DATE _____

L100 DESIGN SECTIONS
YELLOWHEAD HIGHWAY No. 5
BADGER CVSE PULLOUT

FILE NUMBER	PROJECT NUMBER	REG	DRAWING NUMBER	REV
1961.0480.18	26150-0001	2	L100 - XS - 003	

C:\Users\FVERSLS-1\AppData\Local\Temp\publish_20230907 02:59 pm fverslvs

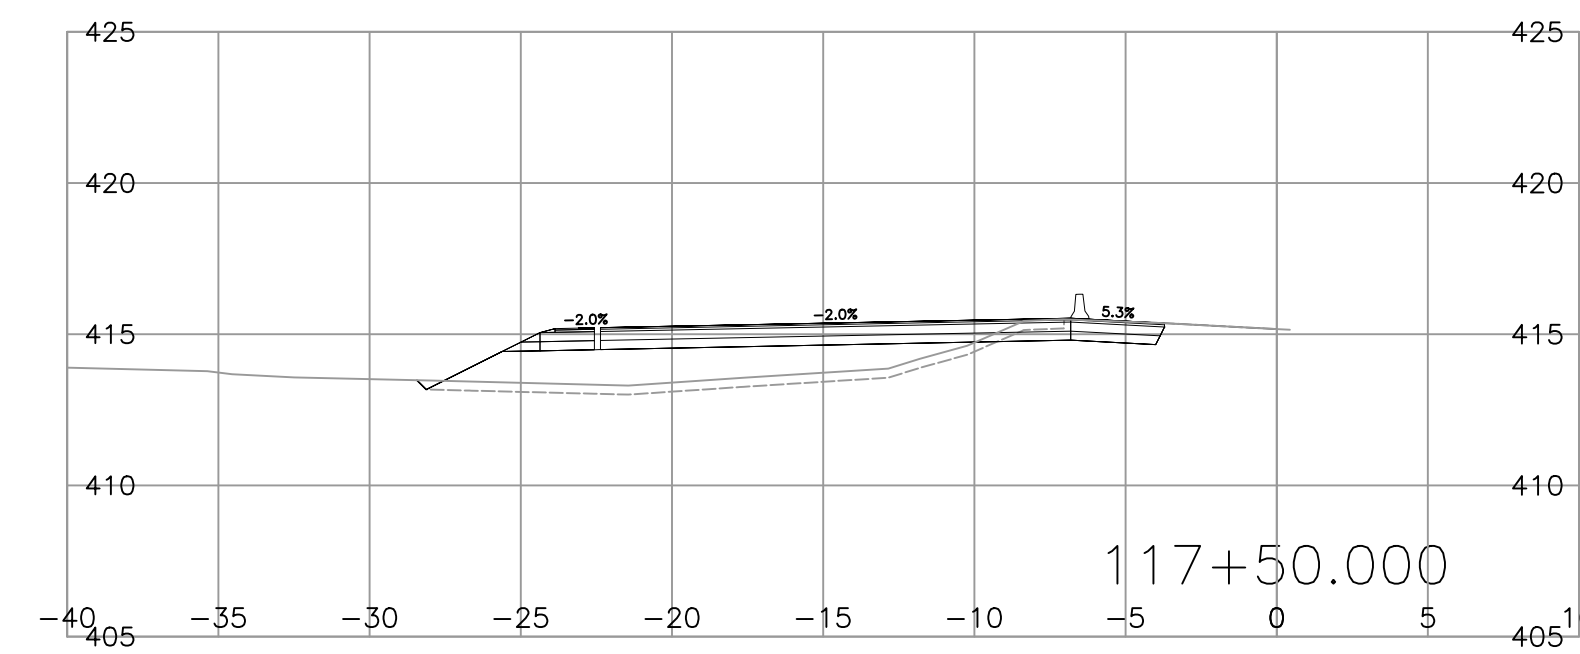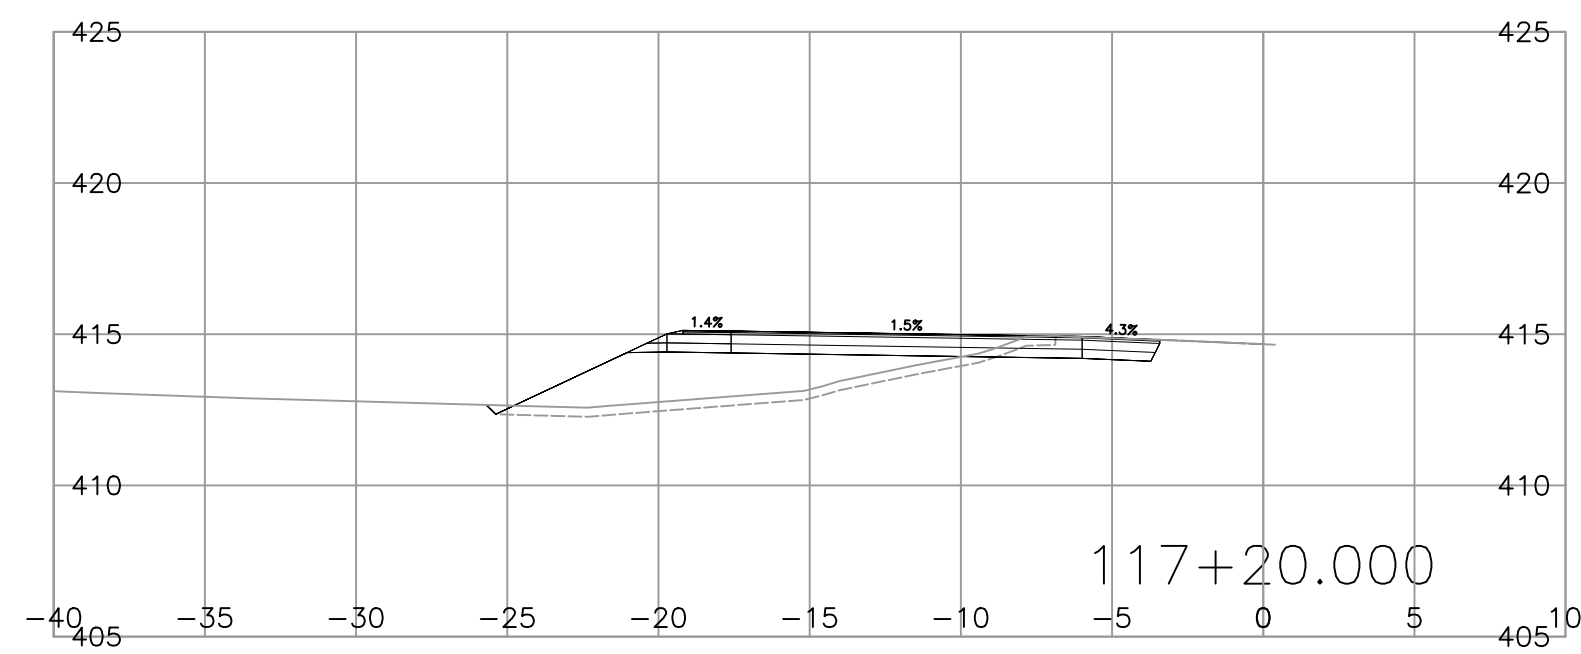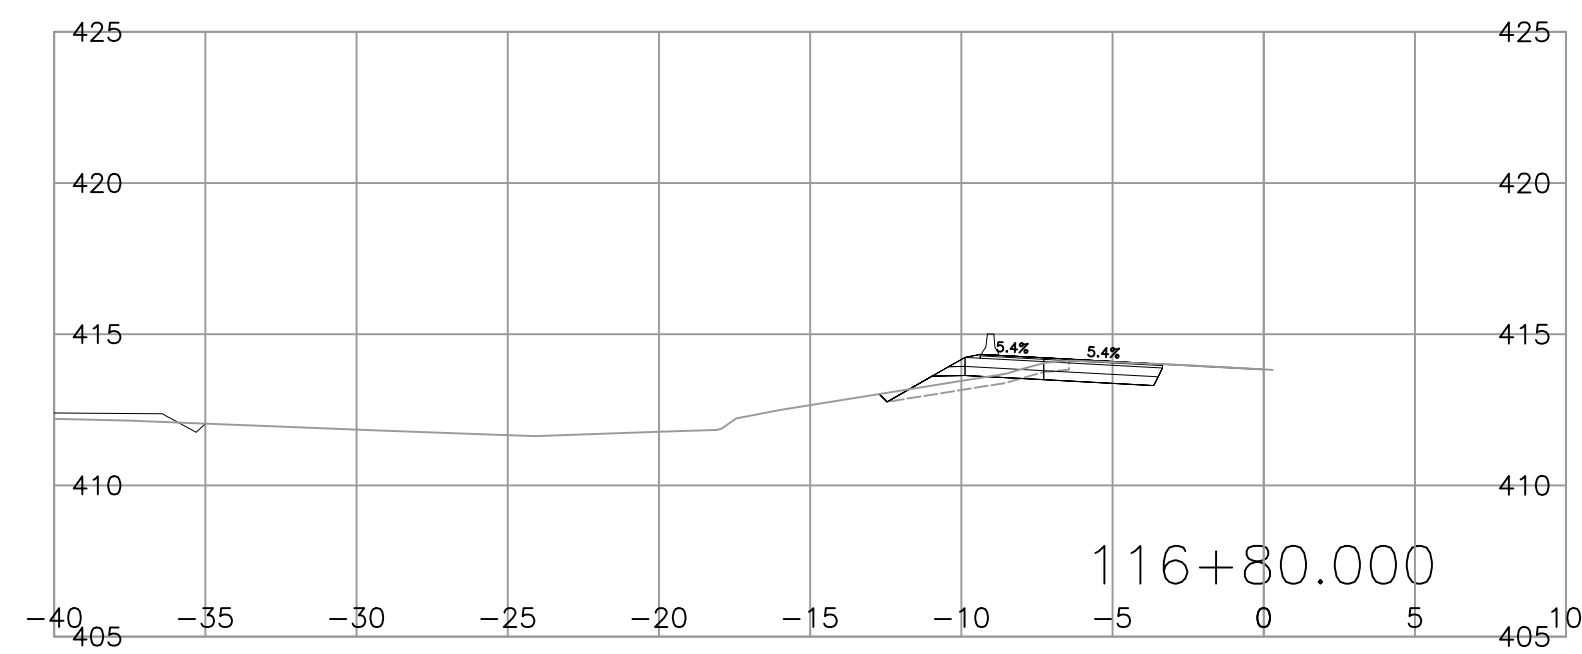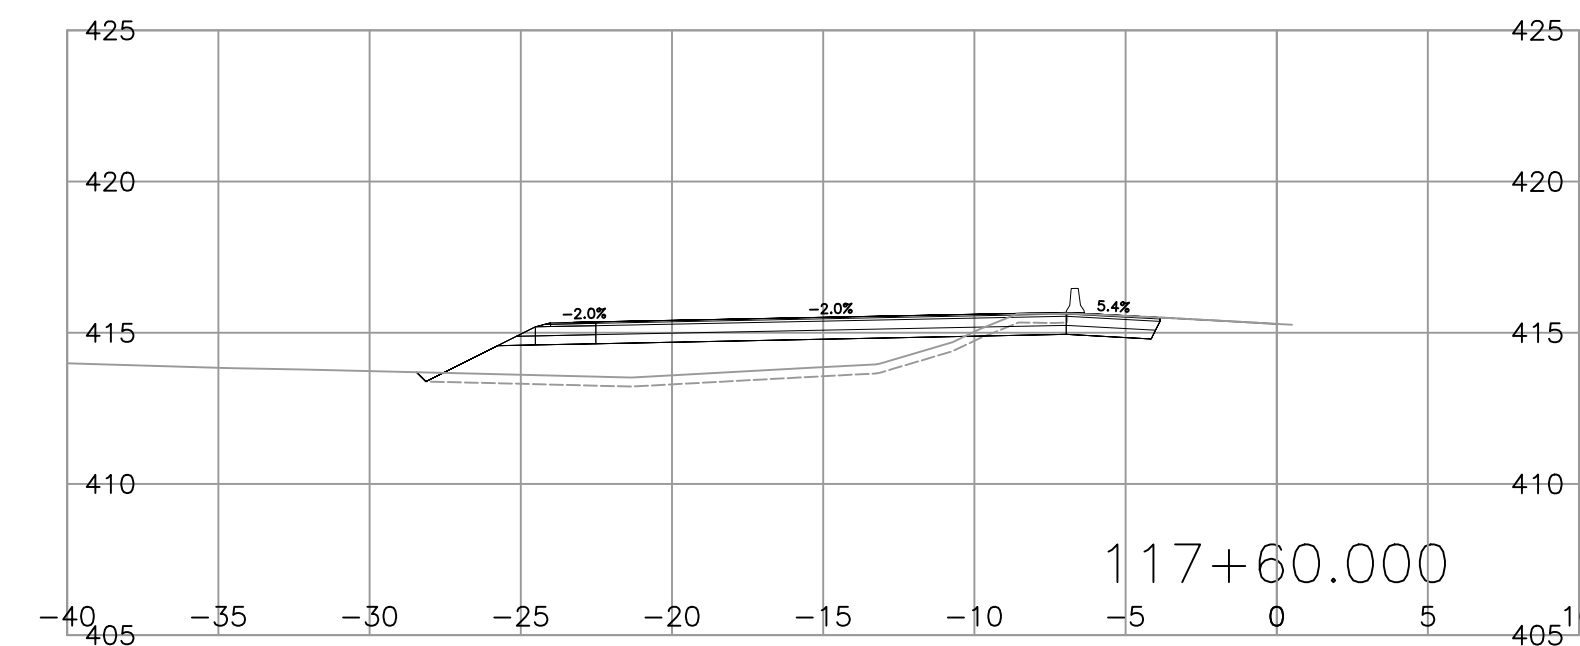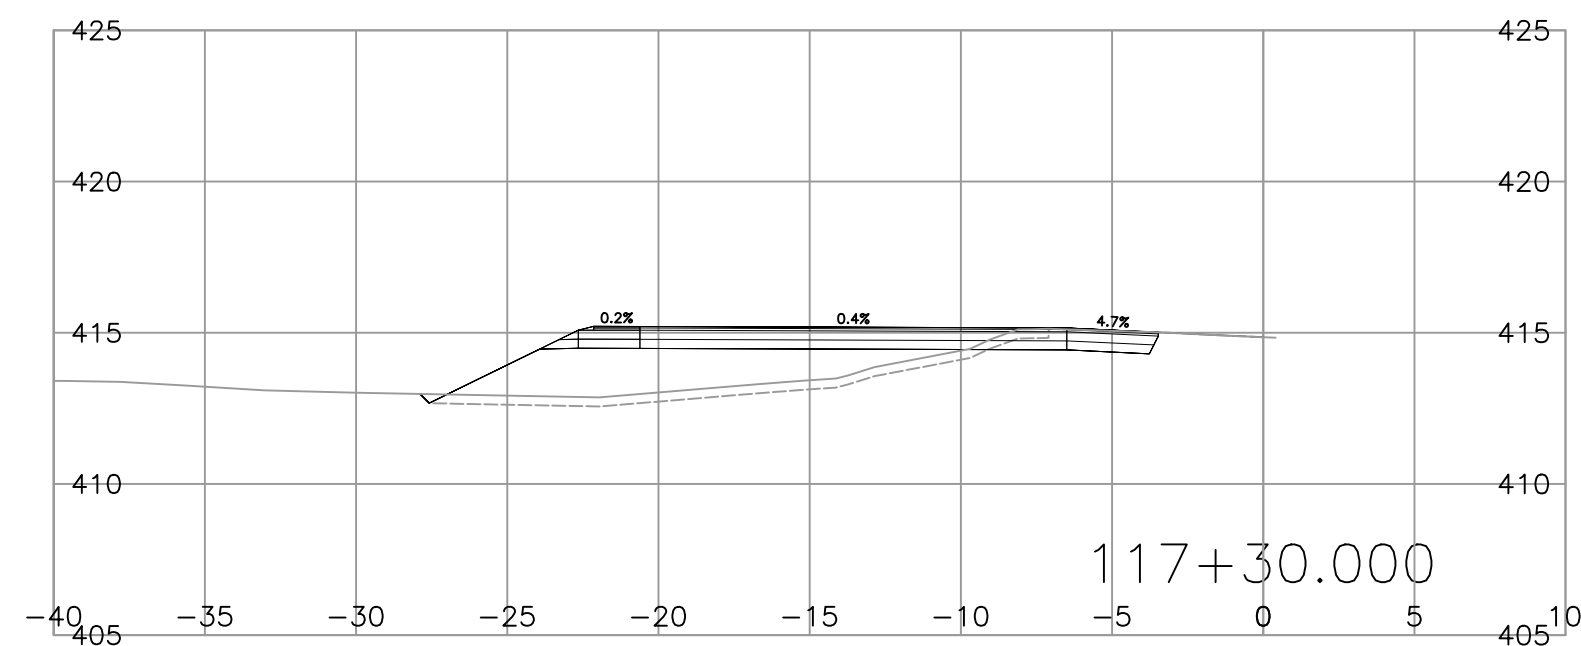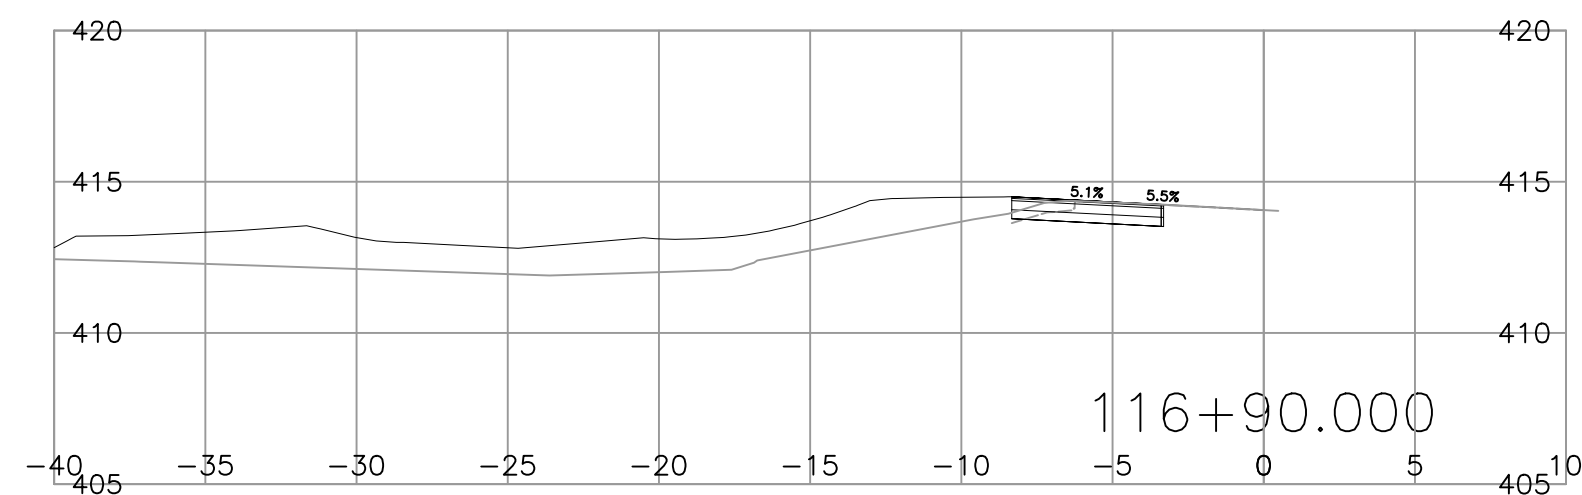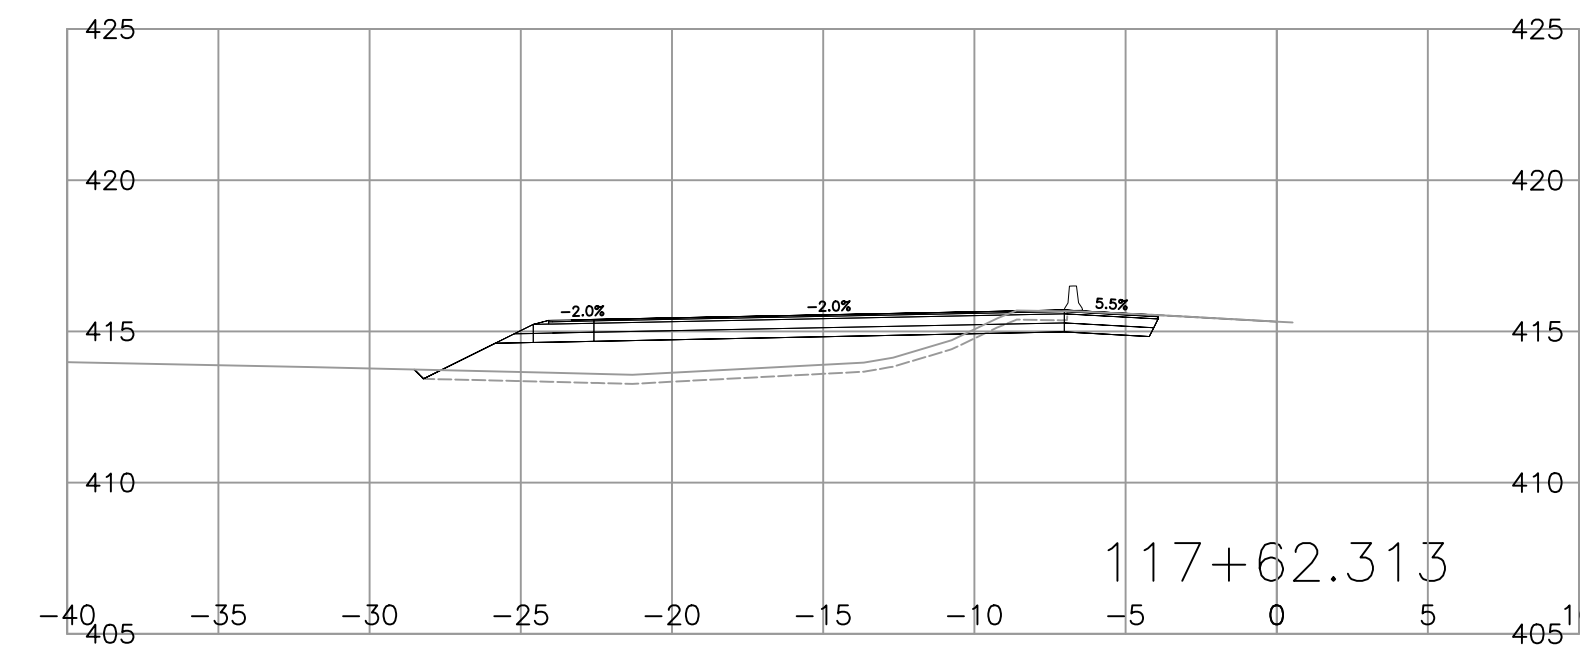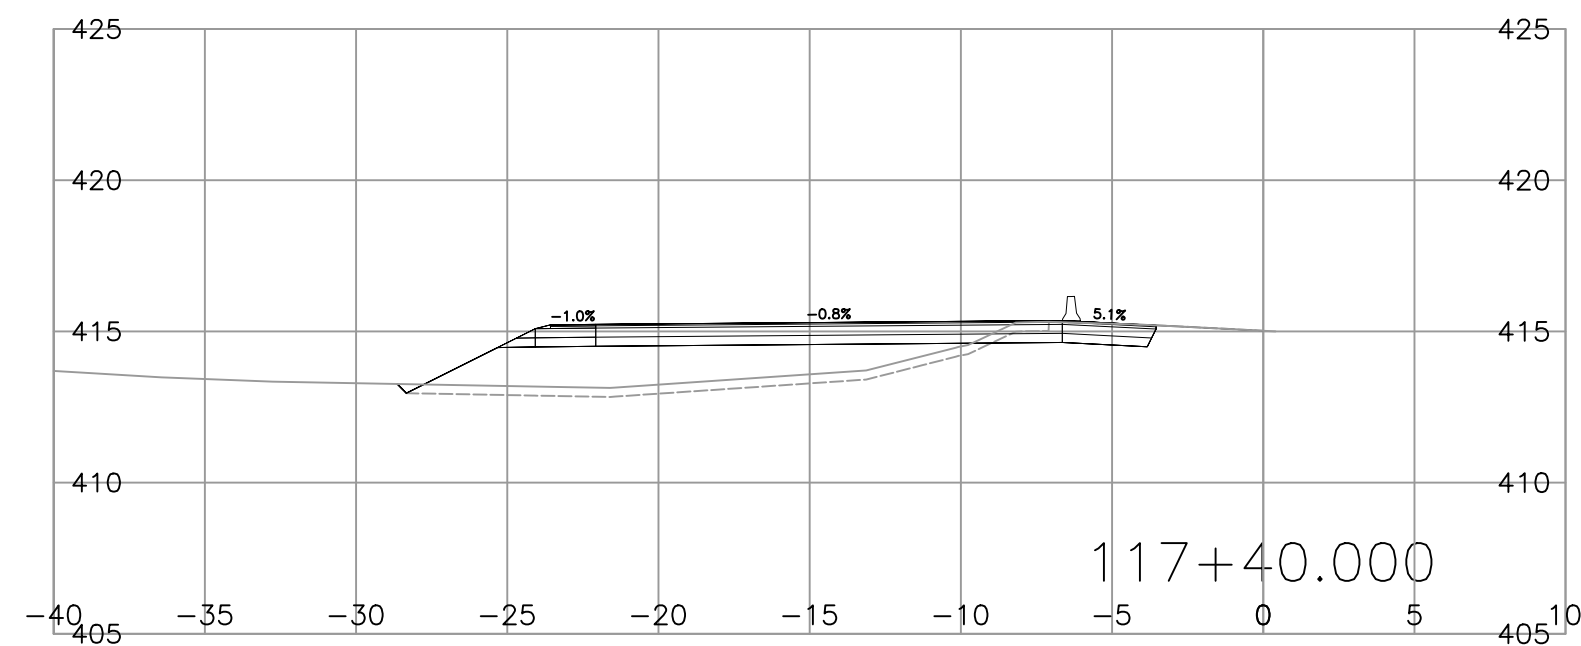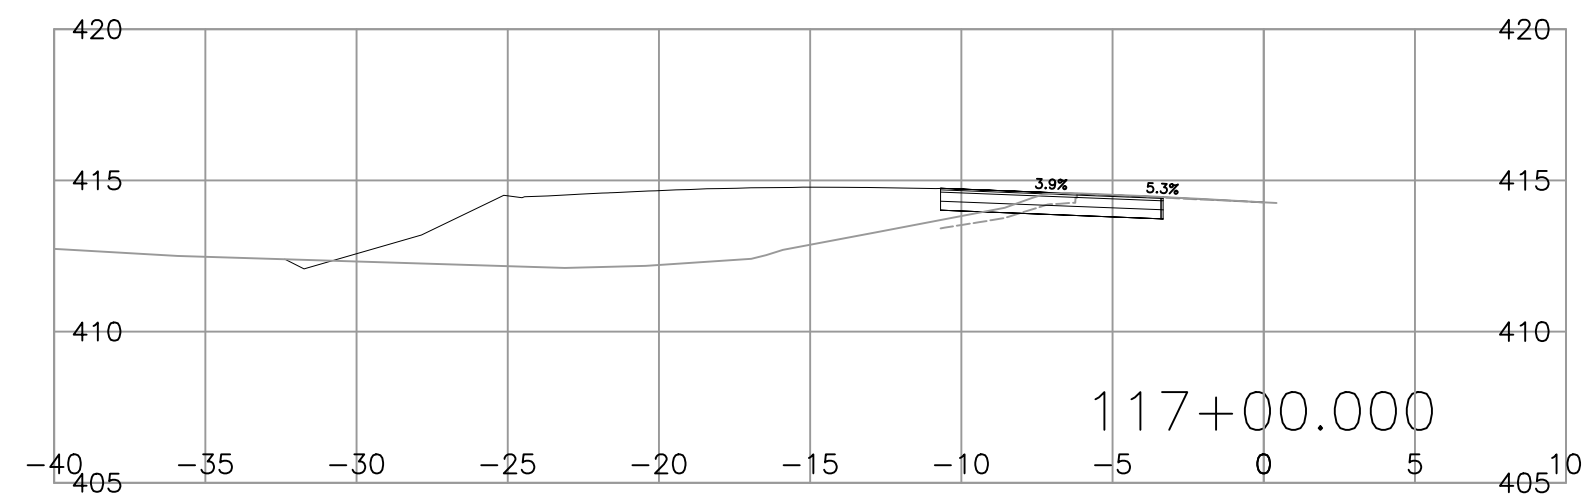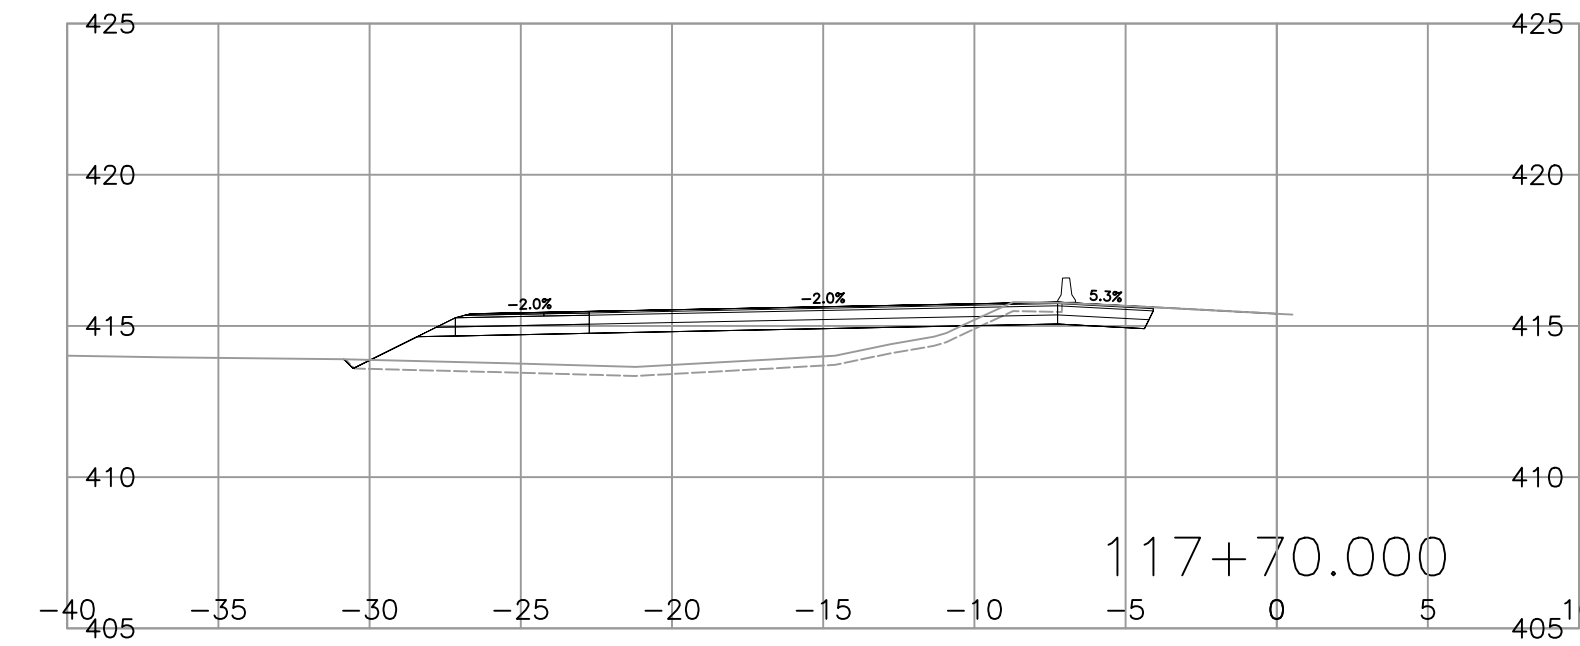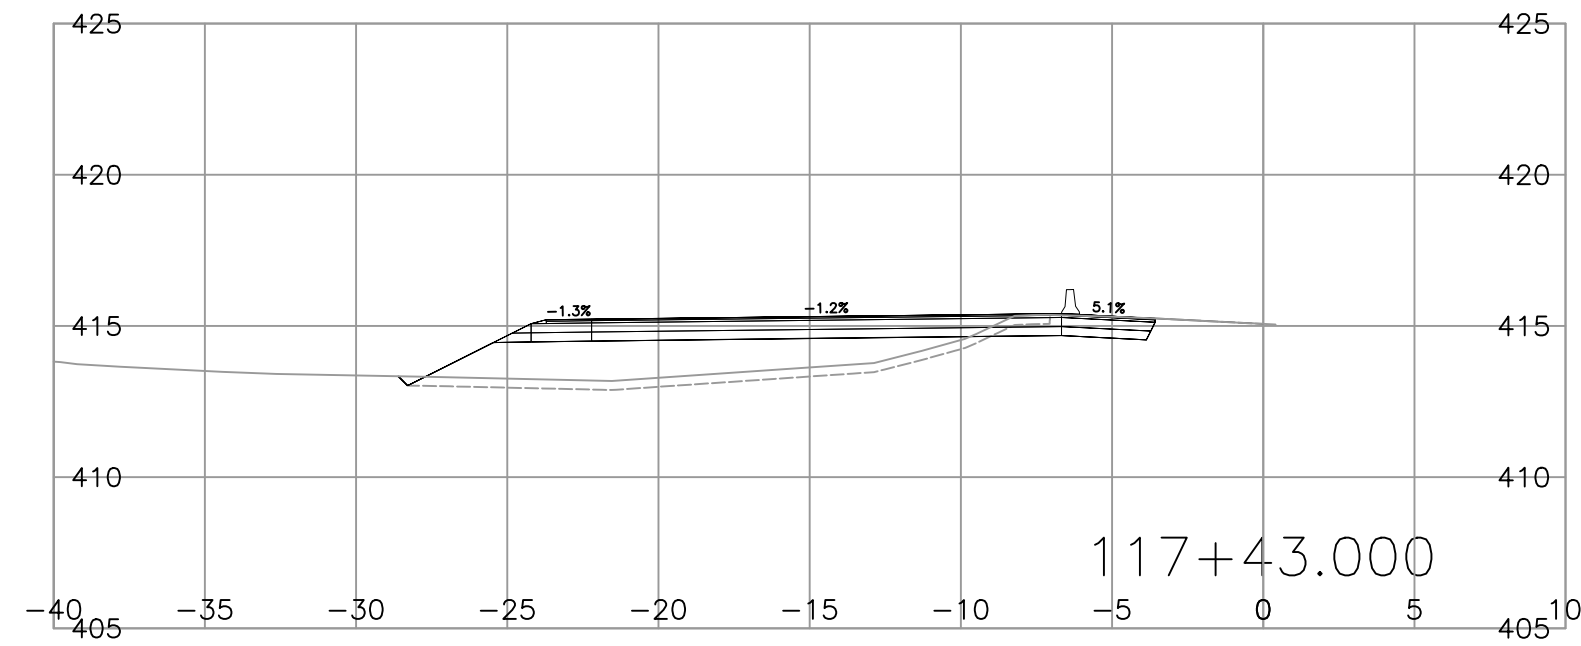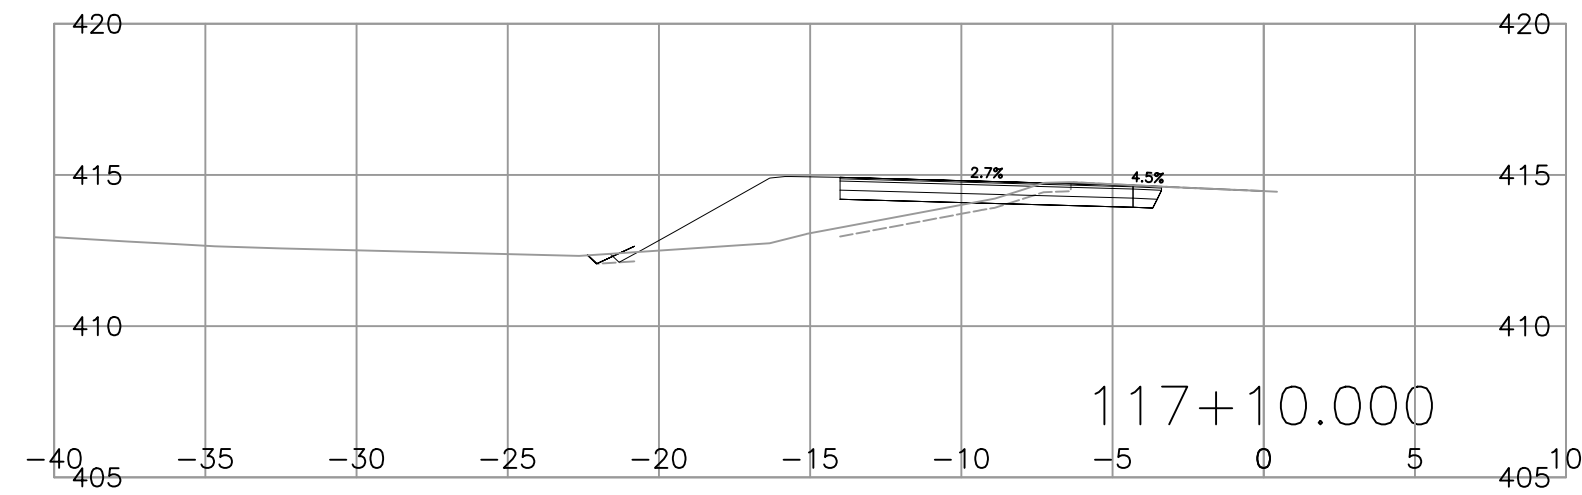

ISSUED FOR
INFORMATION ONLY
2023-09-05
urbansystems.ca



SCALE		0 2 1:250 12m		CAD FILENAME	SEE SIDE BAR
REV	DATE	REVISIONS	SIGNATURE		



MINISTRY OF TRANSPORTATION
AND INFRASTRUCTURE
SOUTHERN INTERIOR REGION















SENIOR DESIGNER
DATE

DESIGNED B. KINGSLEY DATE 2023-07
 QUALITY CONTROL J. WILKISON DATE 2023-08
 QUALITY ASSURANCE I. MACMILLAN DATE 2023-08
 DRAWN F. VERSLUYS DATE 2023-07

L100 DESIGN SECTIONS
YELLOWHEAD HIGHWAY No. 5
BADGER CVSE PULLOUT

FILE NUMBER	PROJECT NUMBER	REG	DRAWING NUMBER	REV
1961.0480.18	26150-0001	2	L100 - XS - 004	

C:\Users\FVERSLS-1\AppData\Local\Temp\p\publish_20230907 03:00 pm fversluis

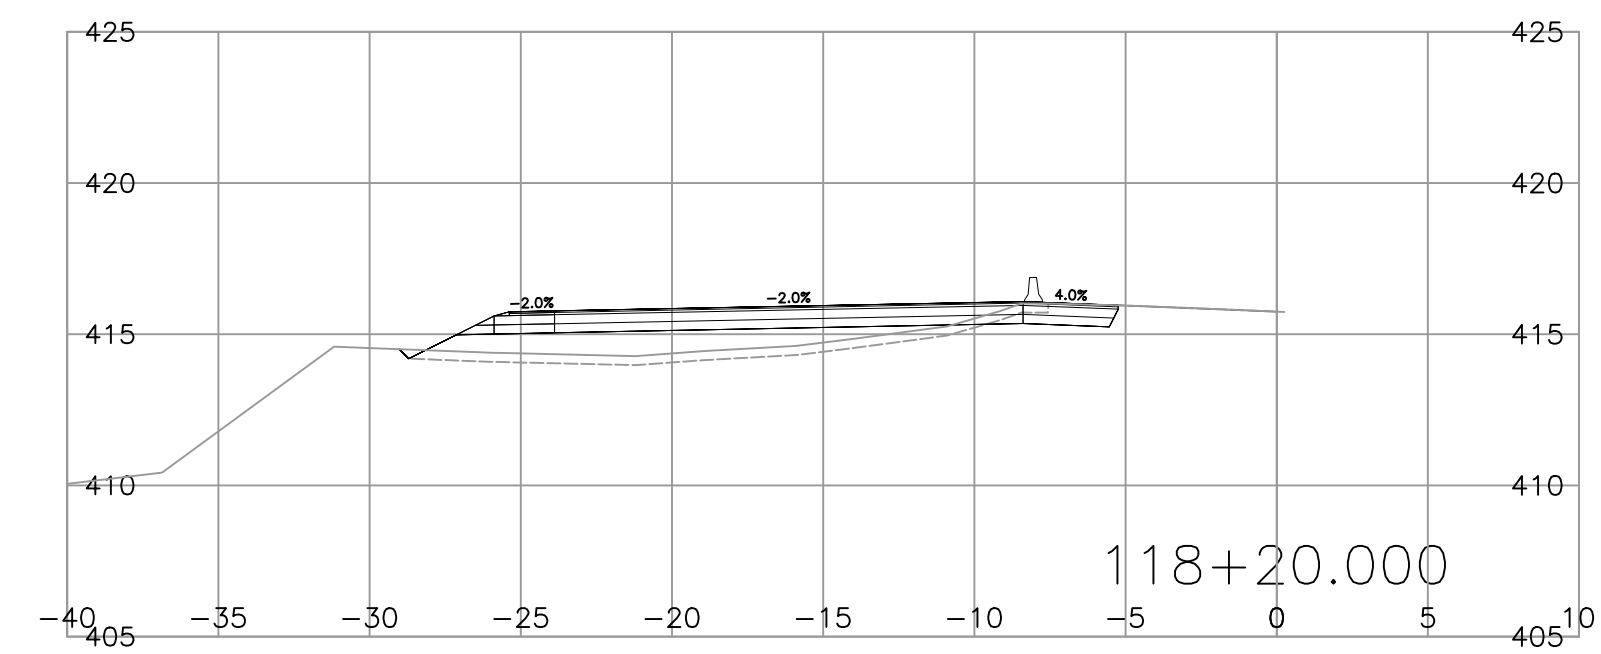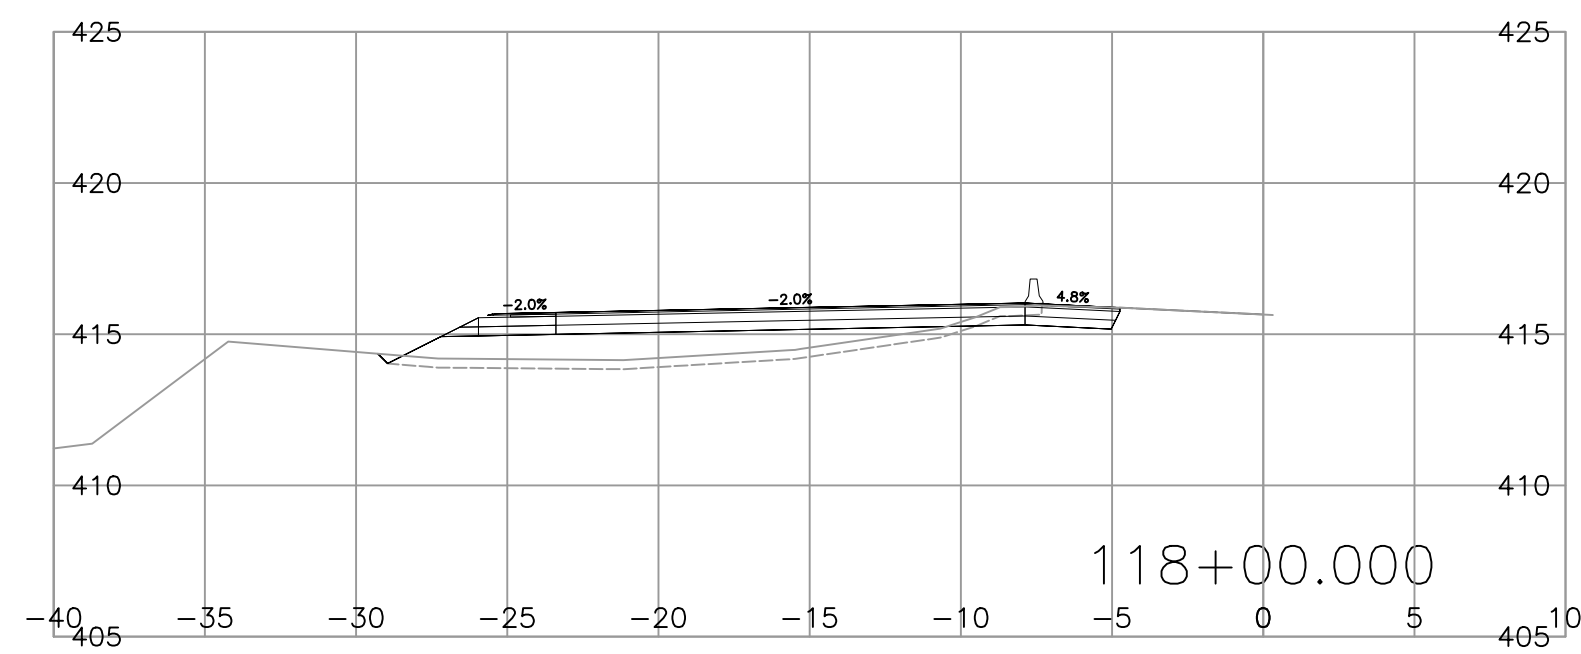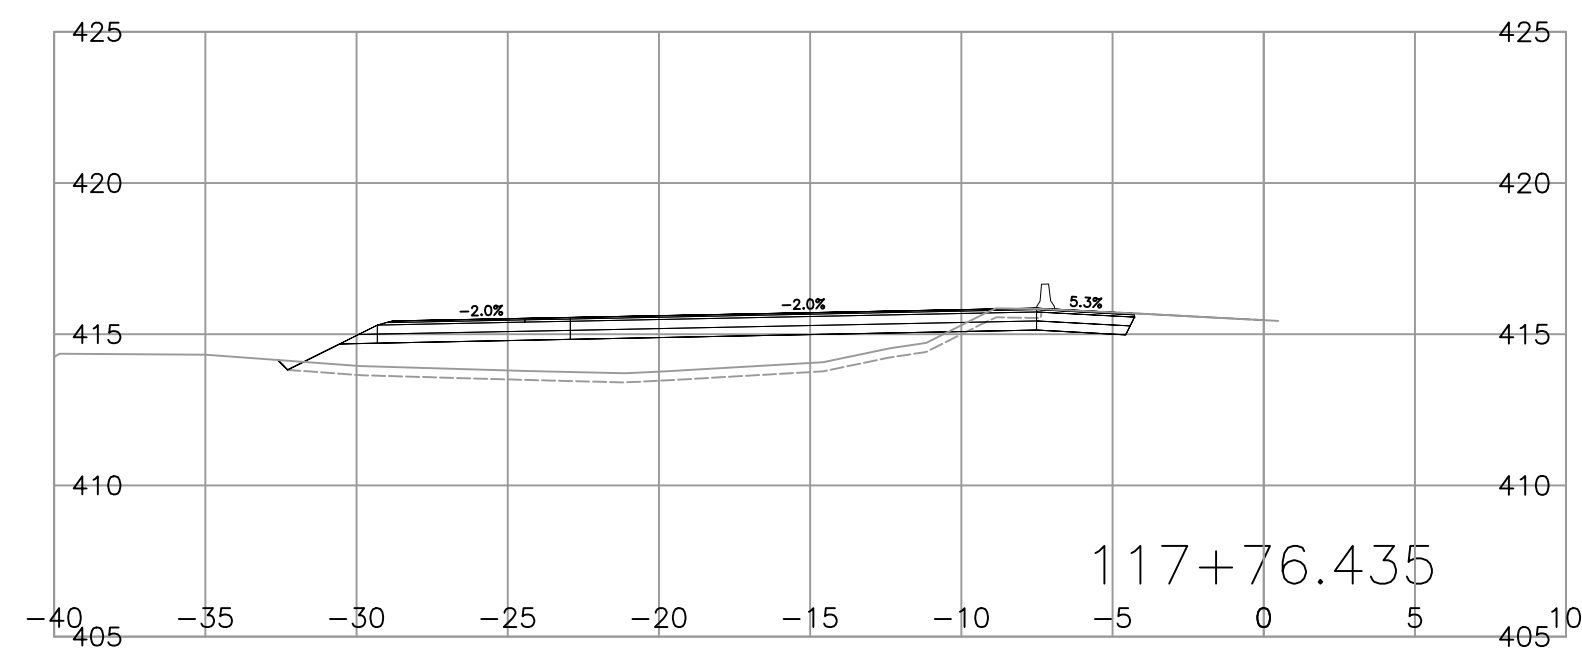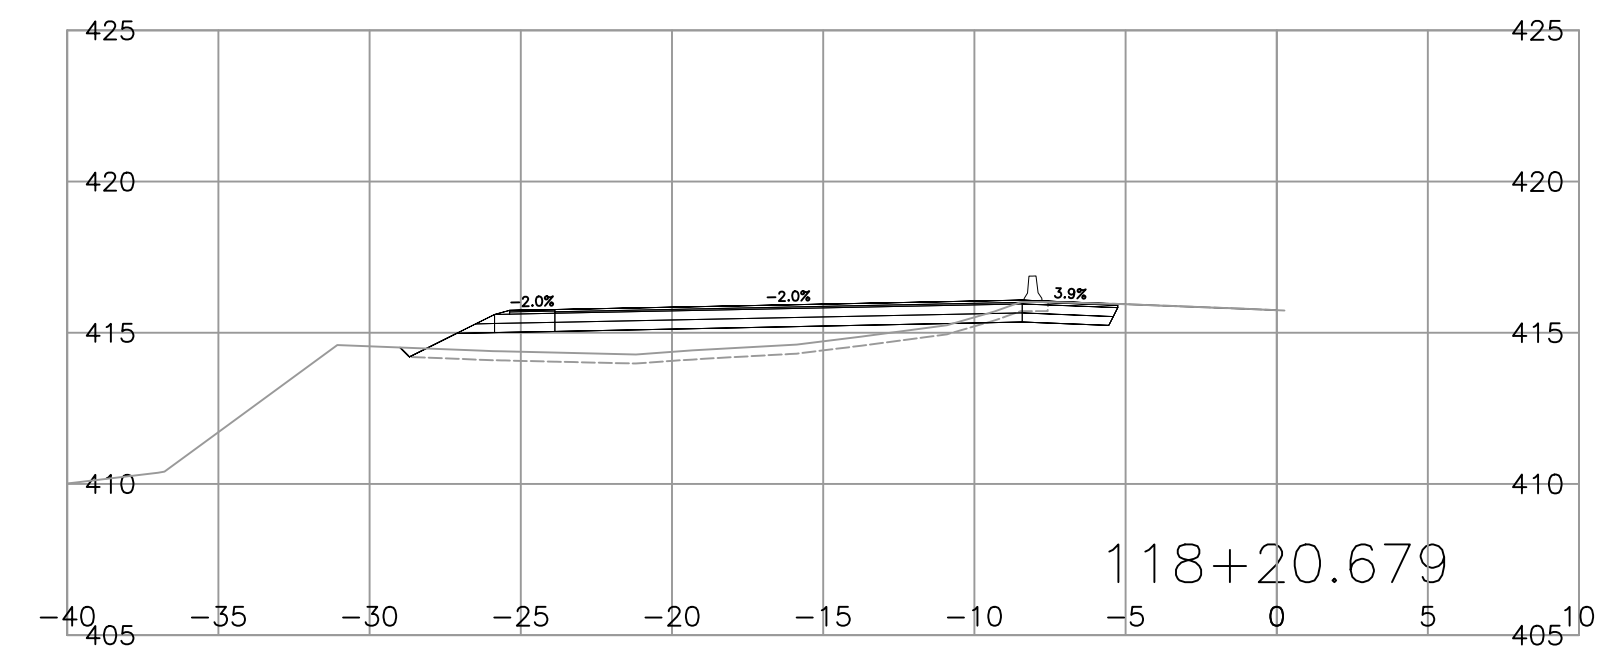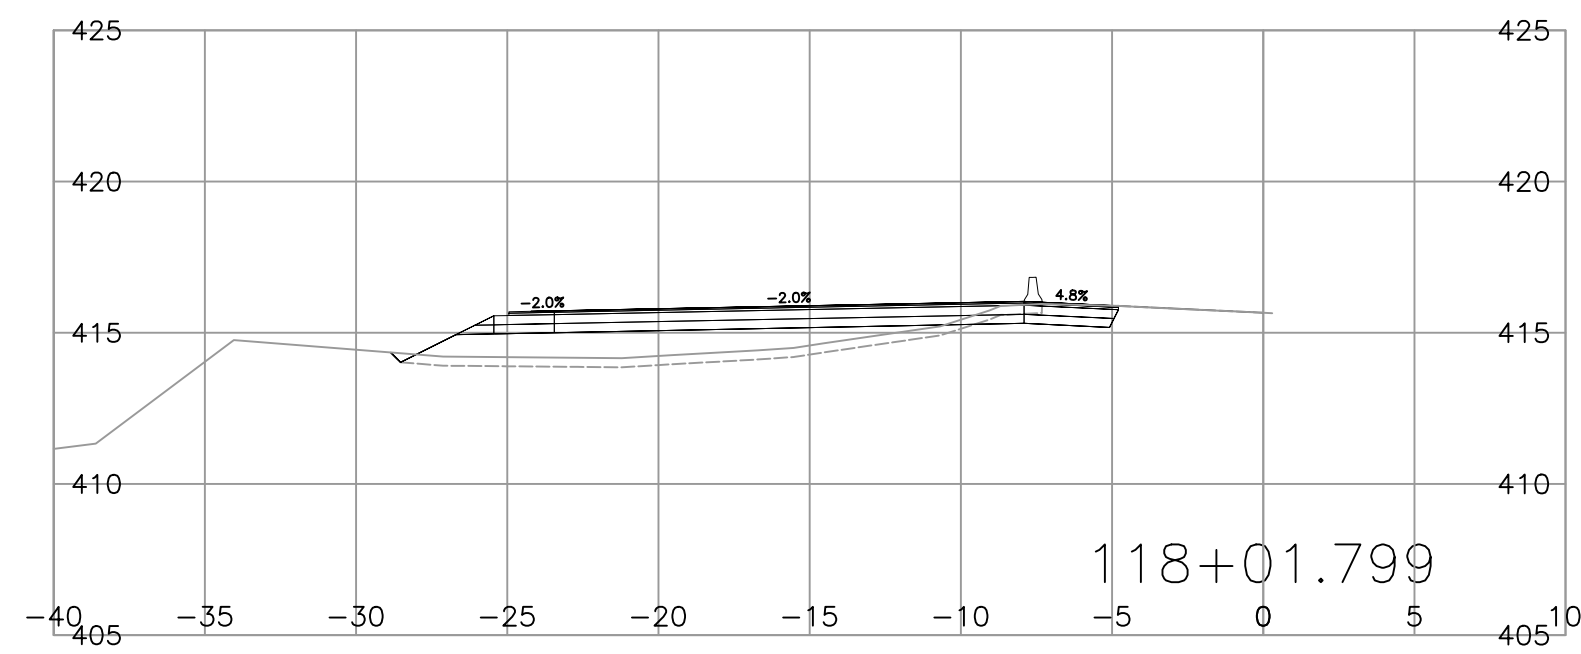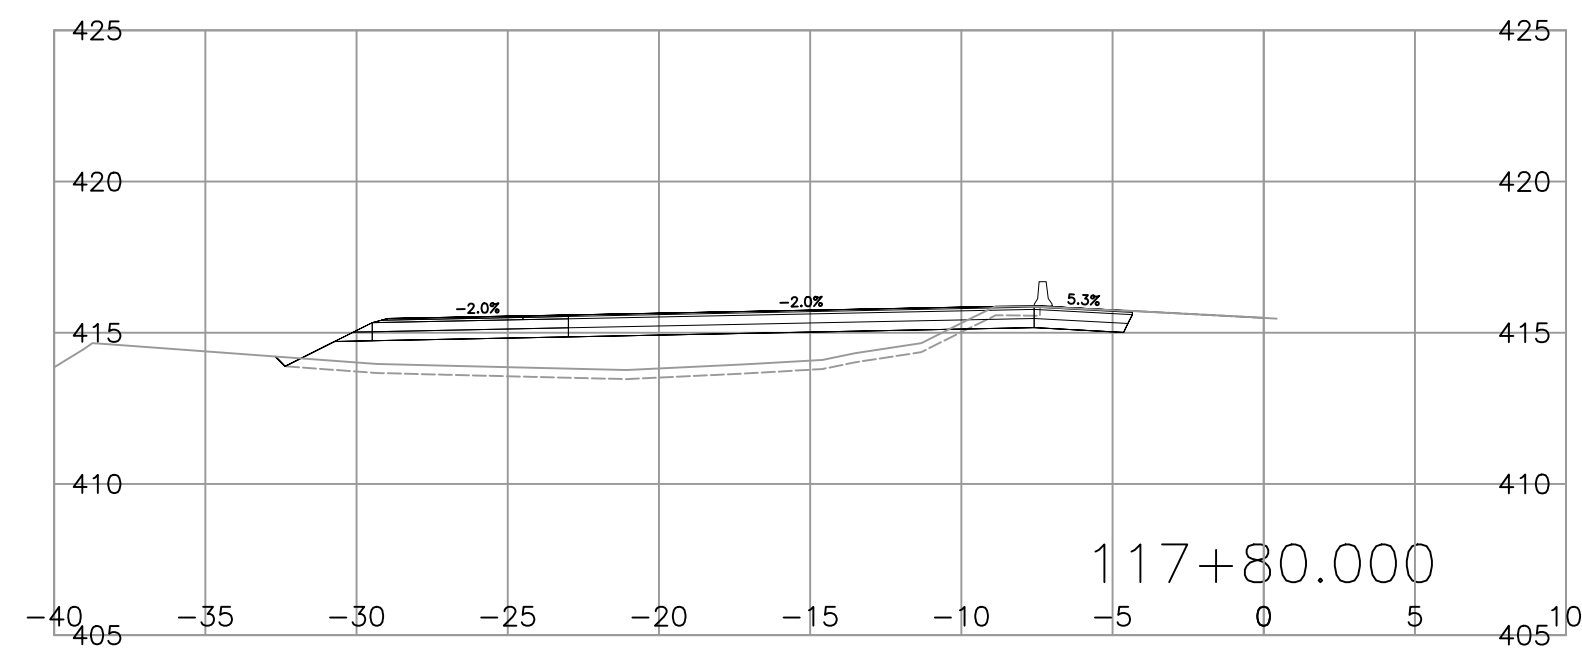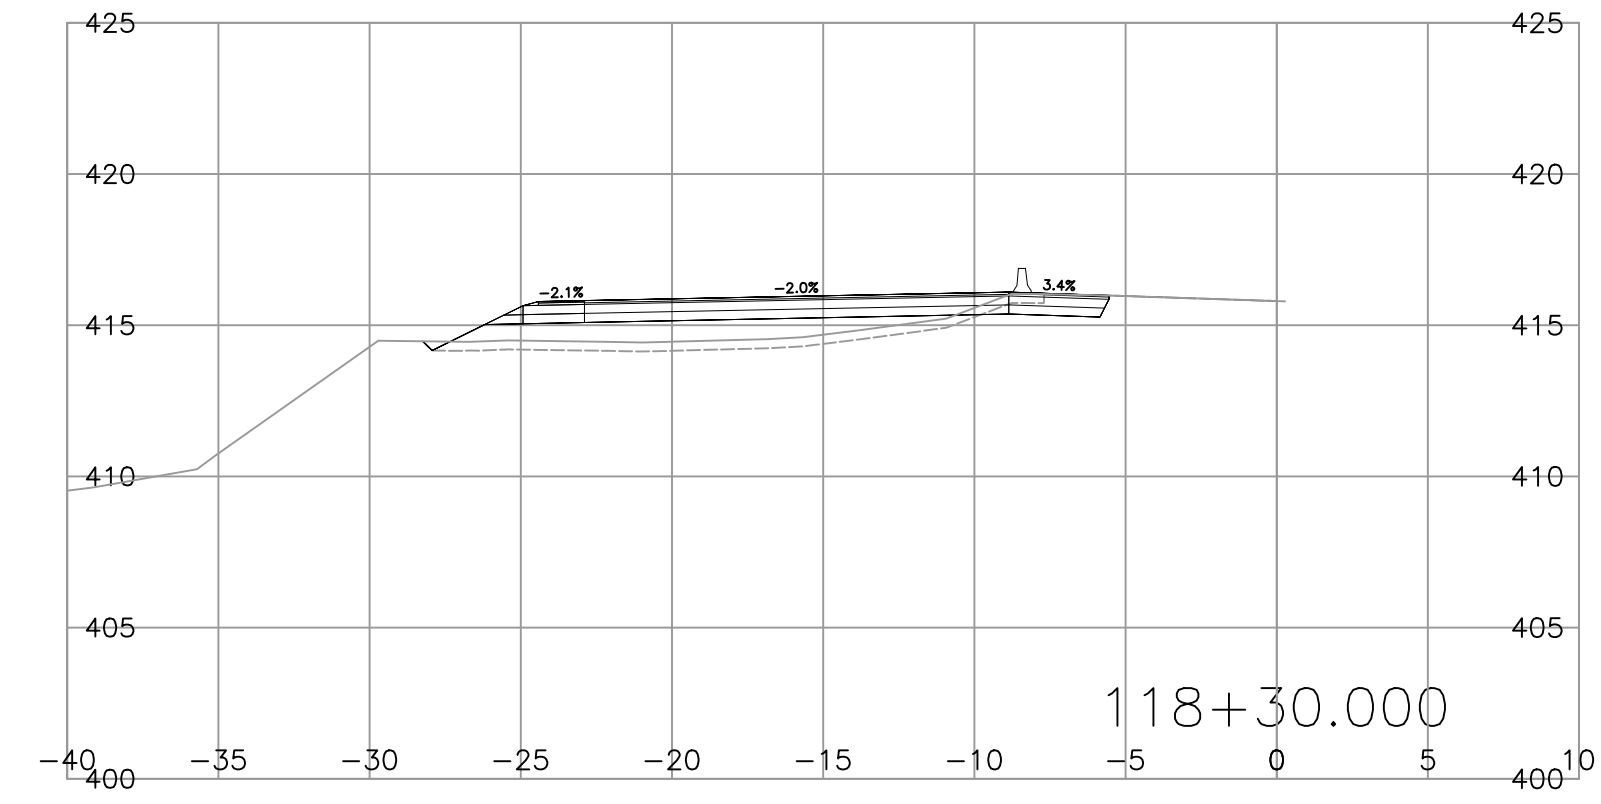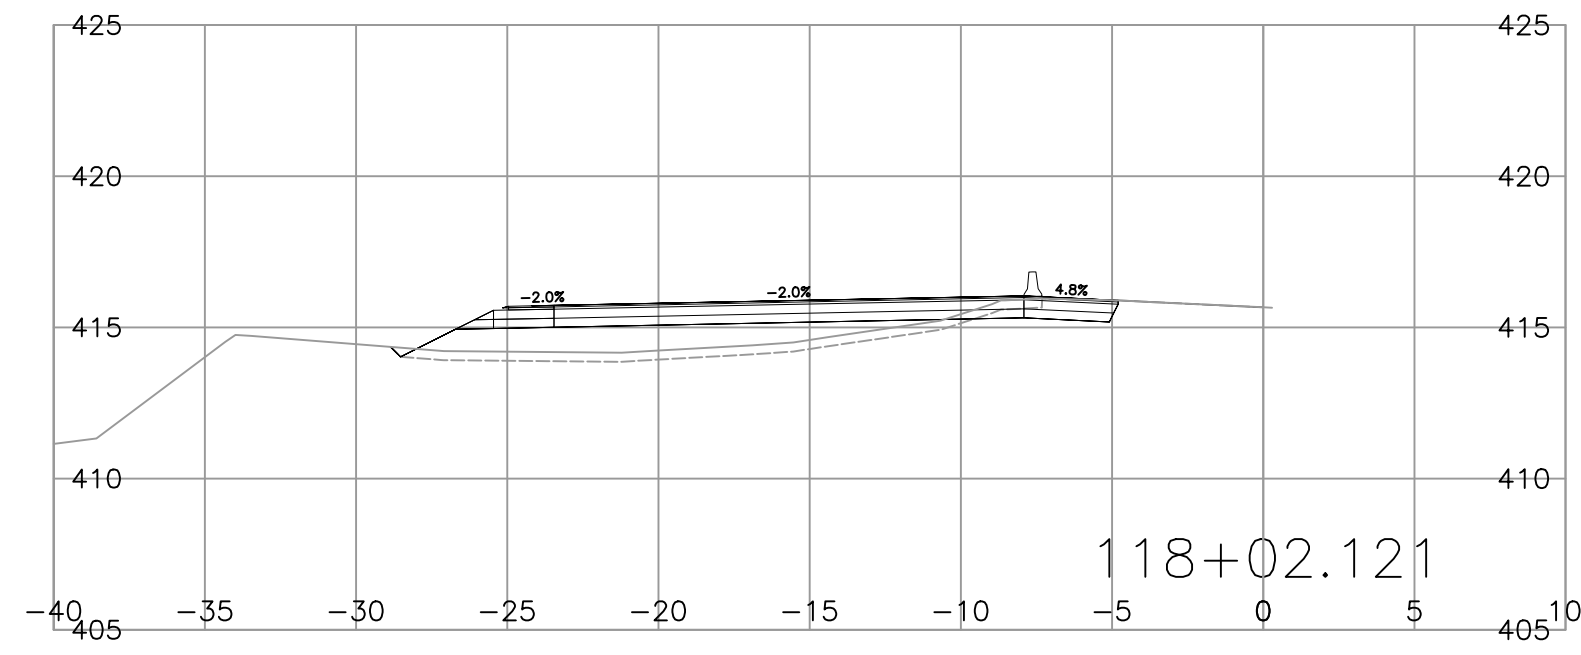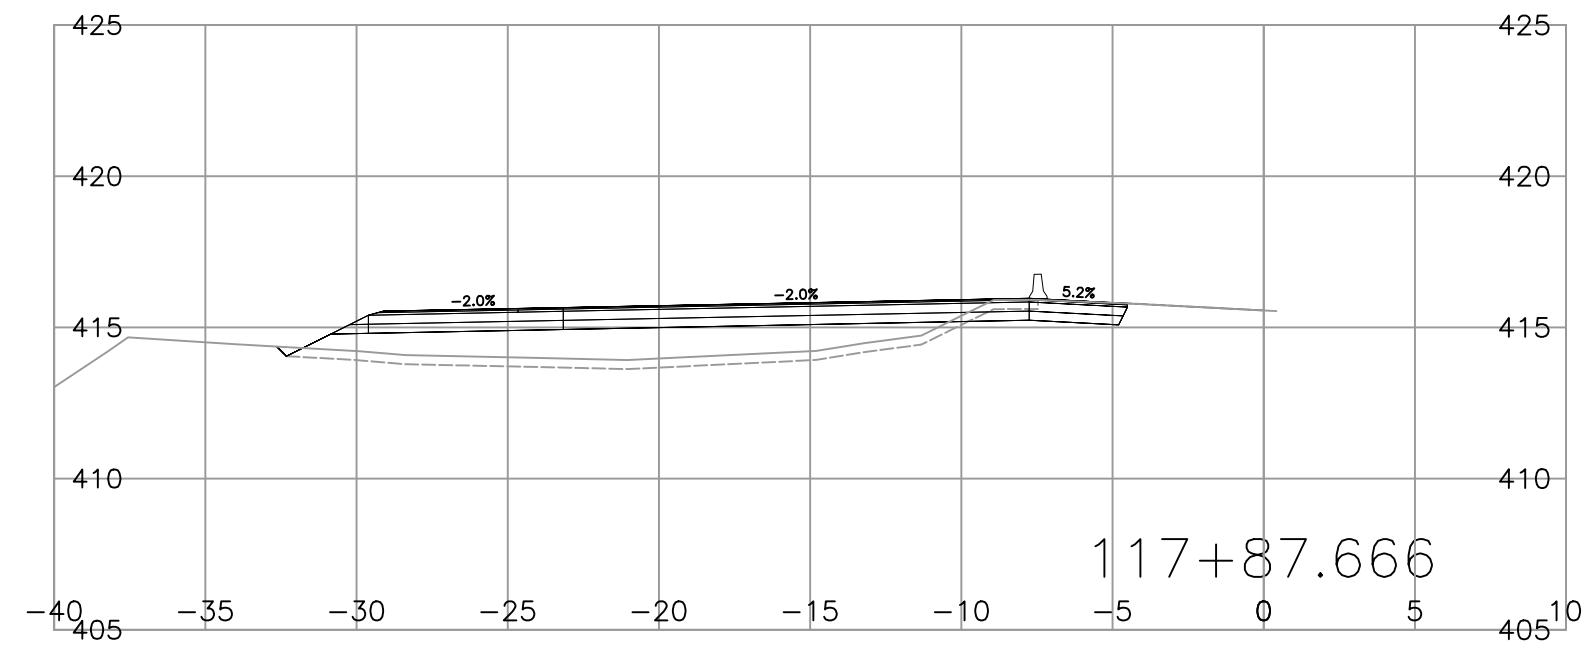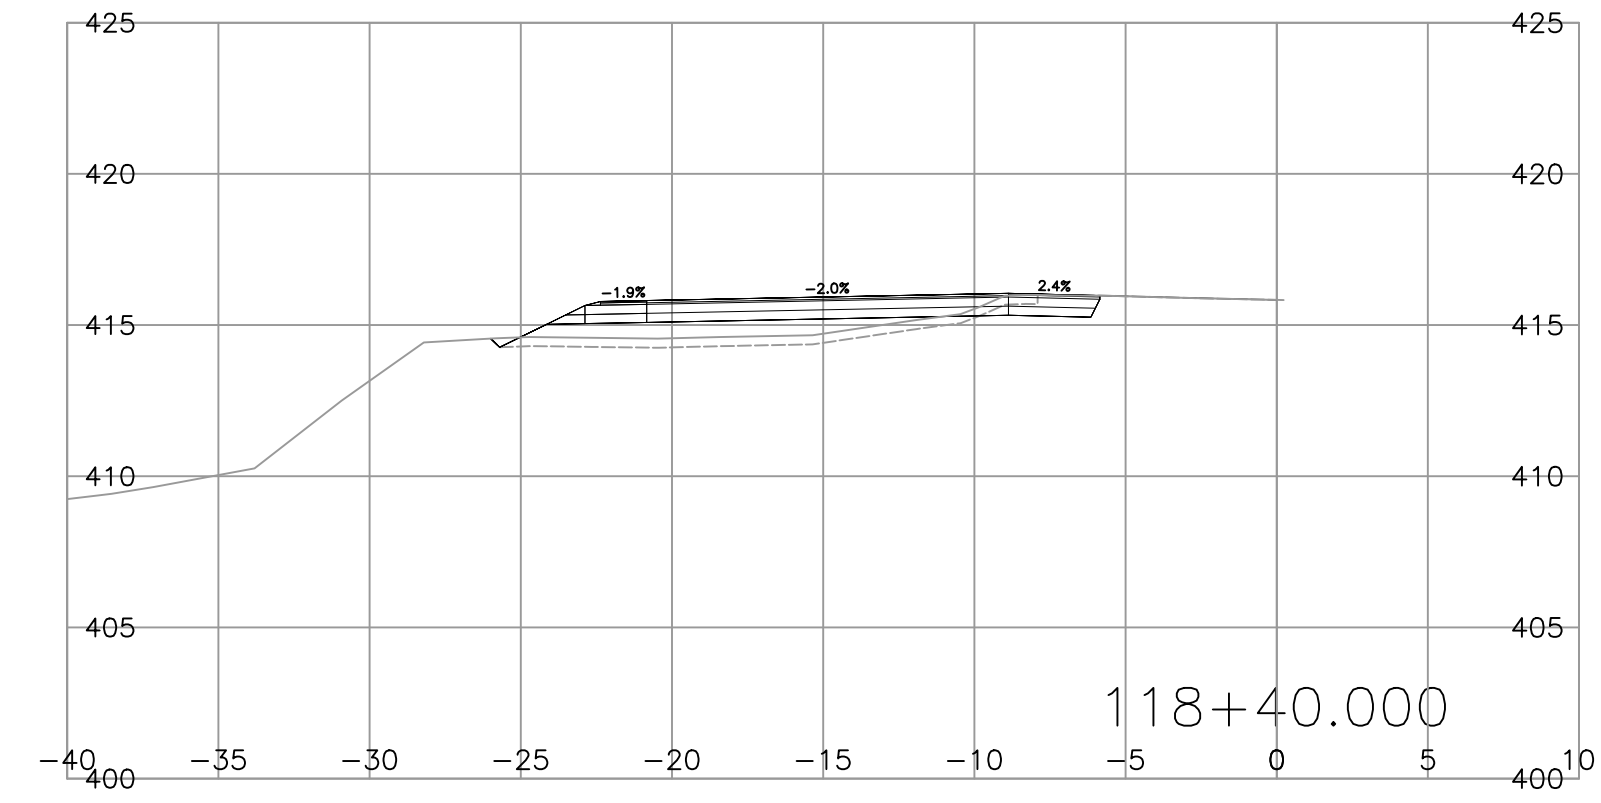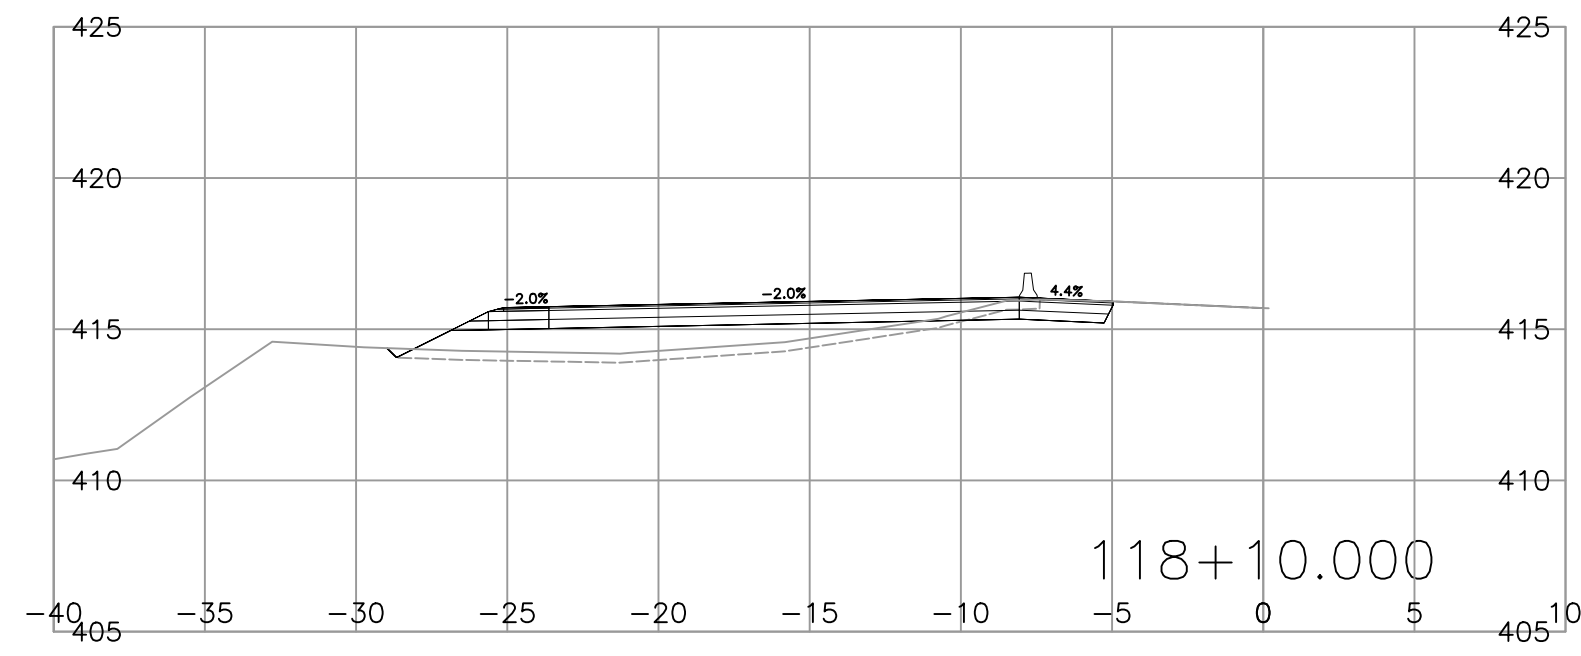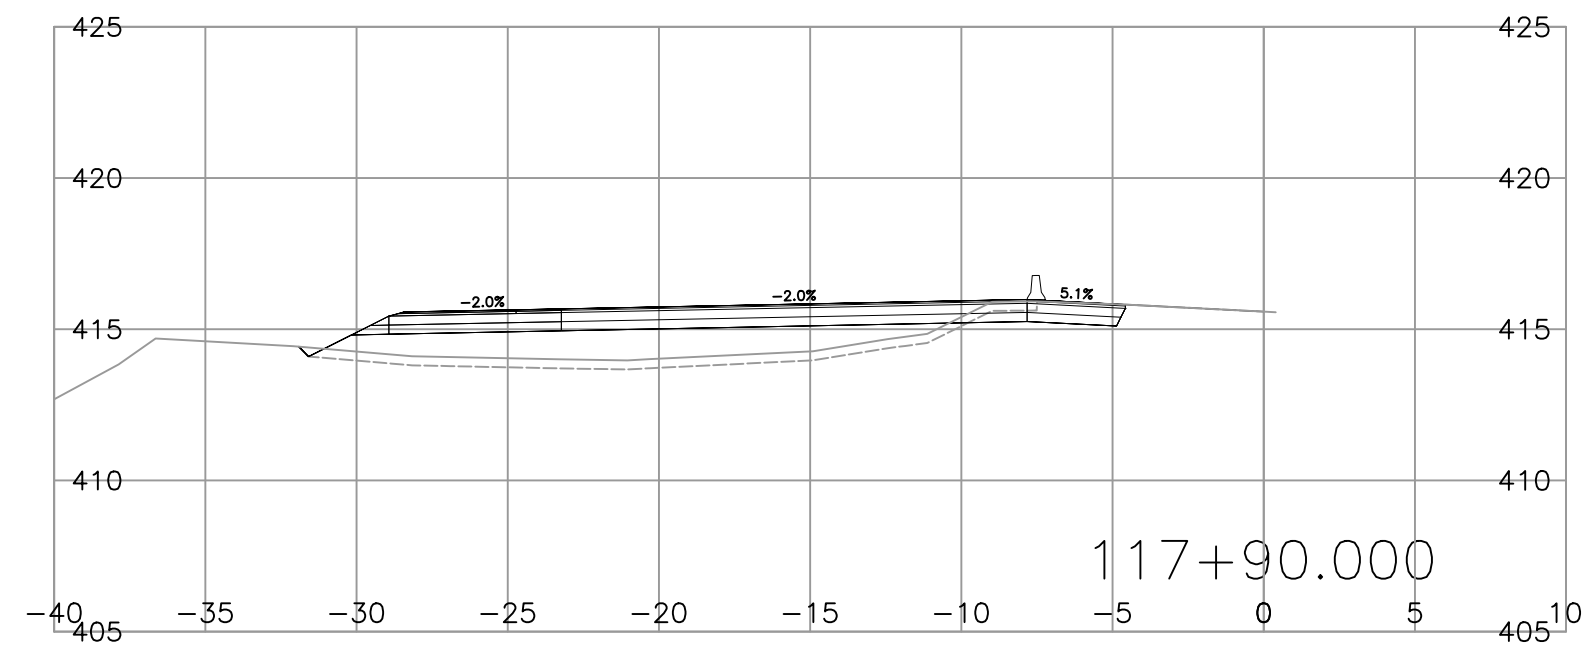

ISSUED FOR
INFORMATION ONLY
2023-09-05
urbansystems.ca



SCALE		0 2 1:250 12m		CAD FILENAME	SEE SIDE BAR
REV	DATE	REVISIONS	SIGNATURE		

BRITISH COLUMBIA
 MINISTRY OF TRANSPORTATION AND INFRASTRUCTURE
 SOUTHERN INTERIOR REGION













DESIGNED	B. KINGSLEY	DATE	2023-07
QUALITY CONTROL	J. WILKISON	DATE	2023-08
QUALITY ASSURANCE	I. MACMILLAN	DATE	2023-08
DRAWN	F. VERSLUYS	DATE	2023-07

SENIOR DESIGNER _____

L100 DESIGN SECTIONS
YELLOWHEAD HIGHWAY No. 5
BADGER CVSE PULLOUT

FILE NUMBER	PROJECT NUMBER	REG	DRAWING NUMBER	REV
1961.0480.18	26150-0001	2	L100 - XS - 005	

C:\Users\FVERSLS-1\AppData\Local\Temp\p\publish_20230907 03:00 pm fversllys

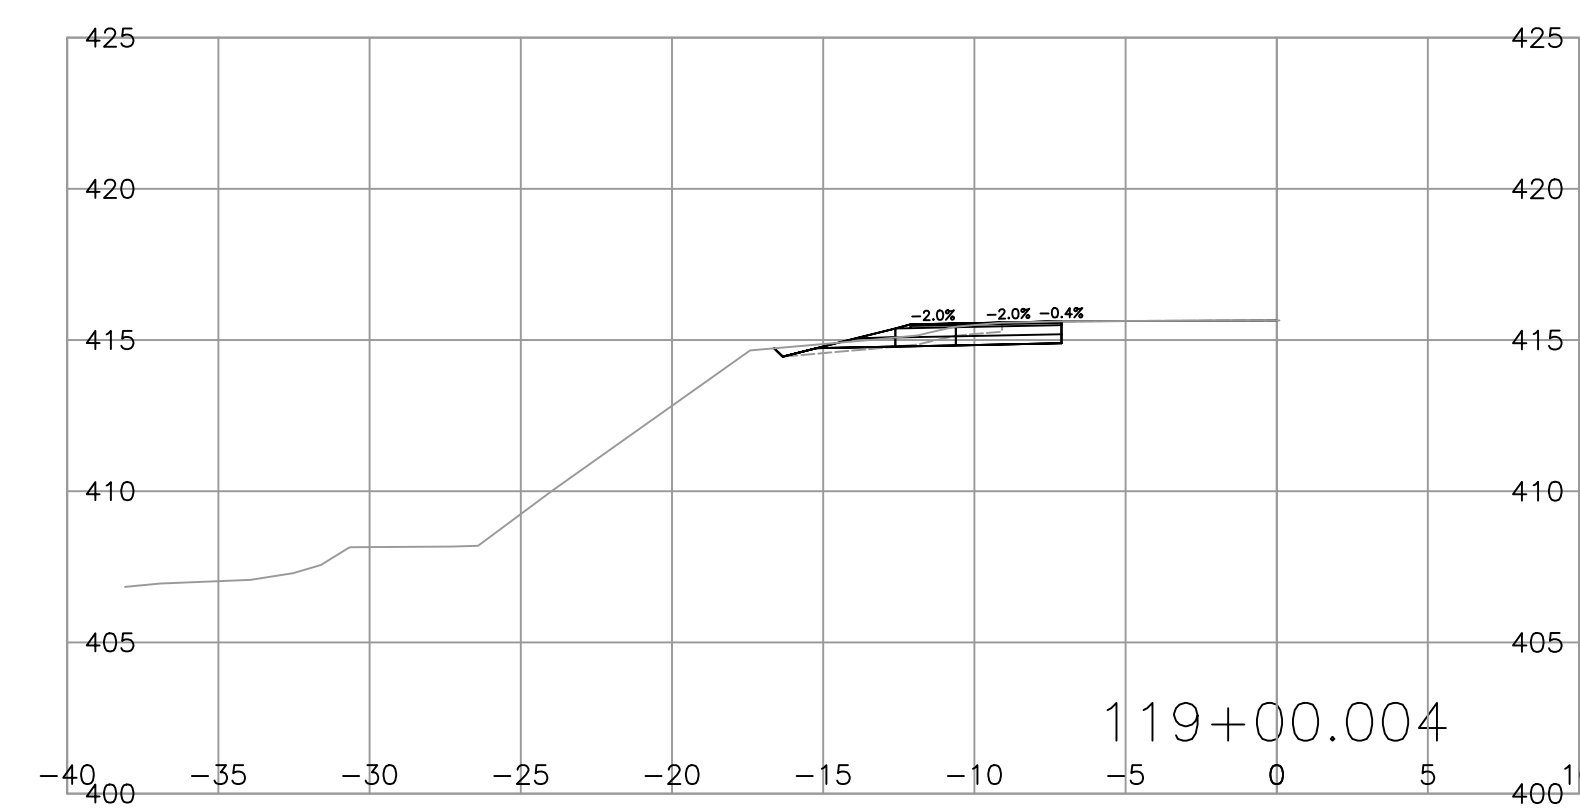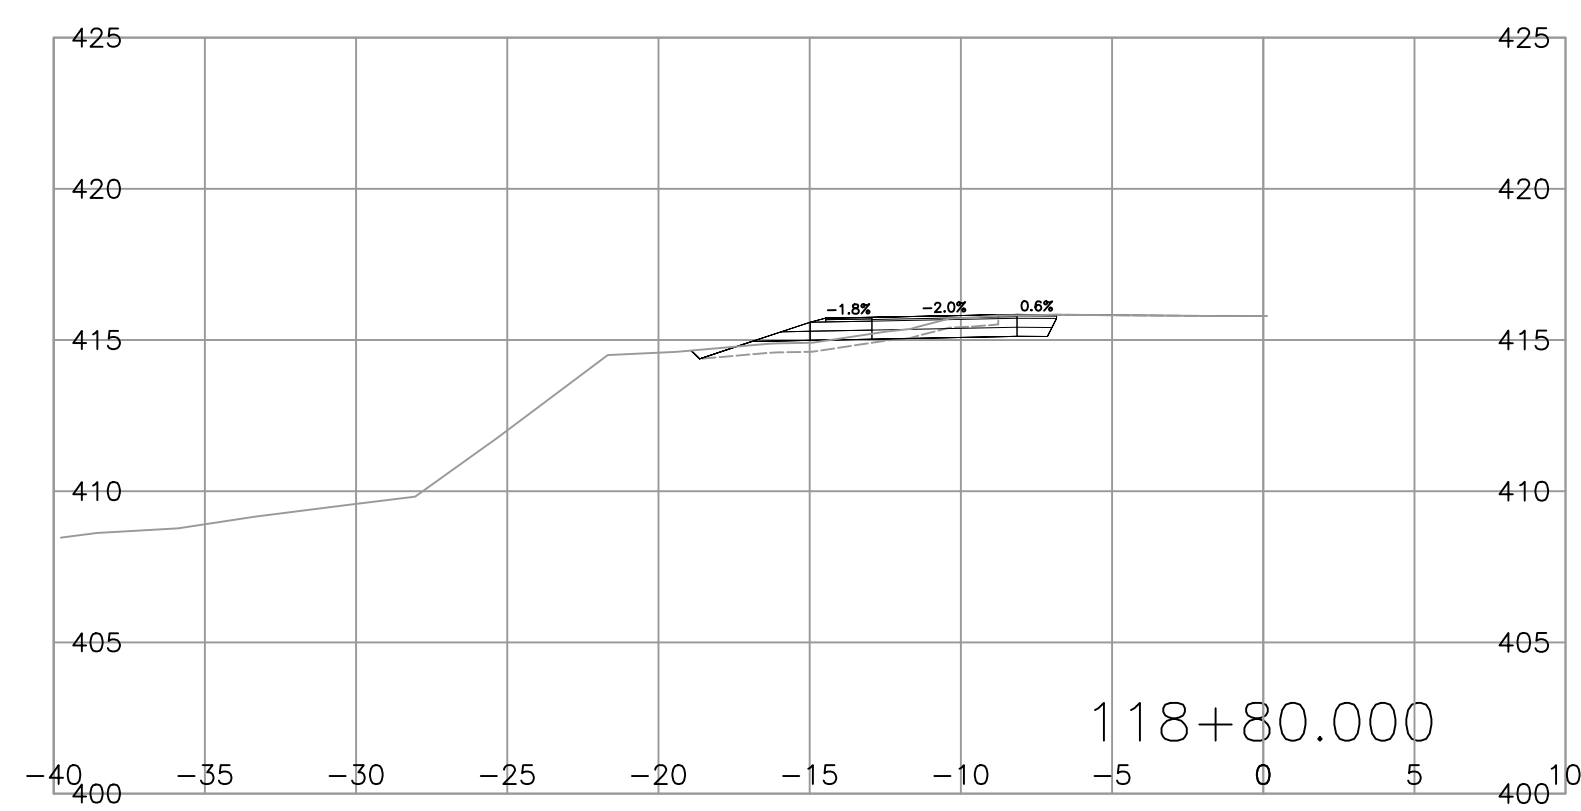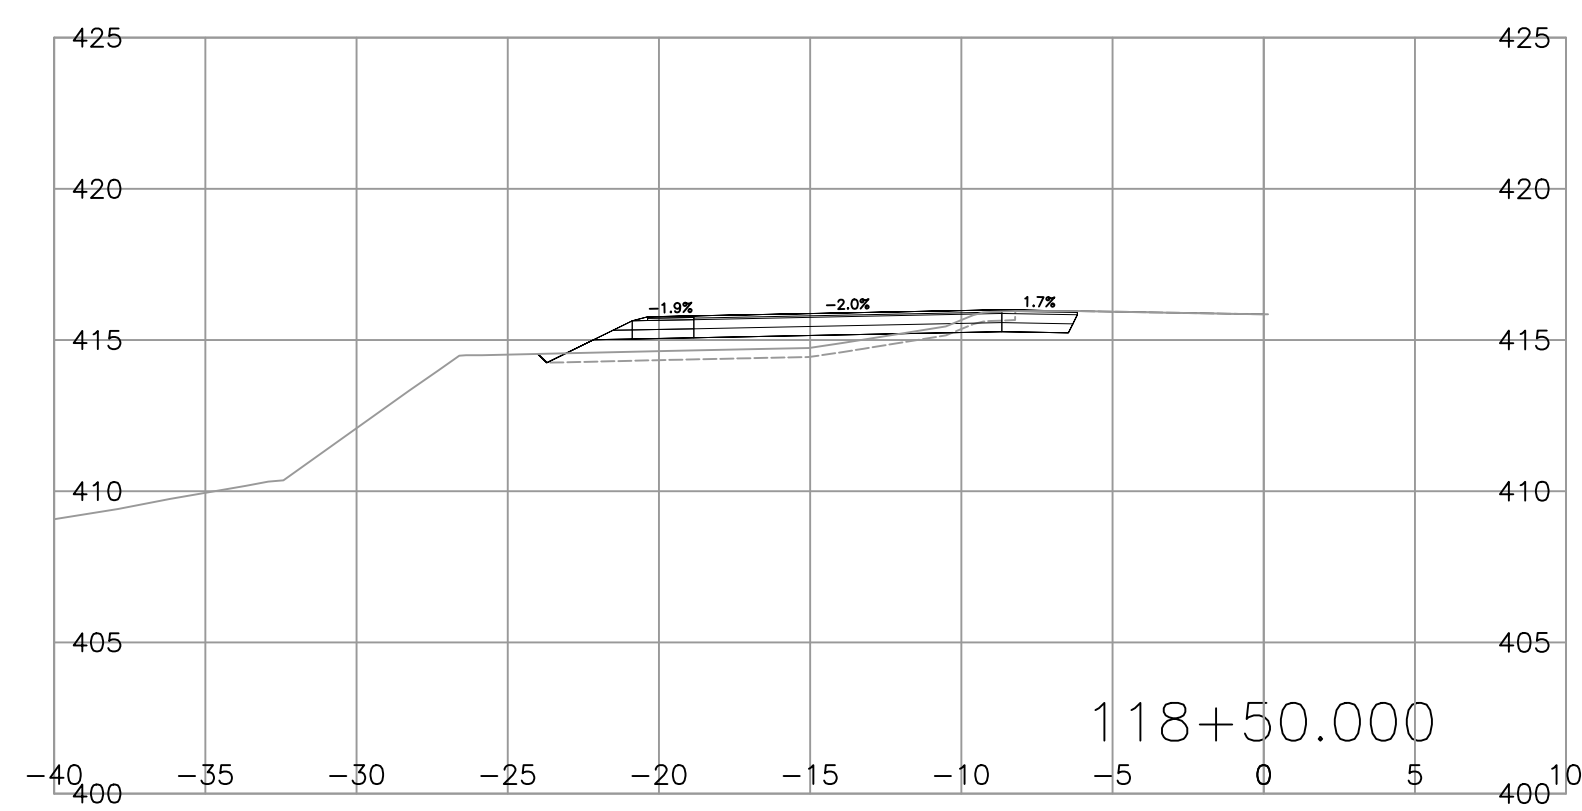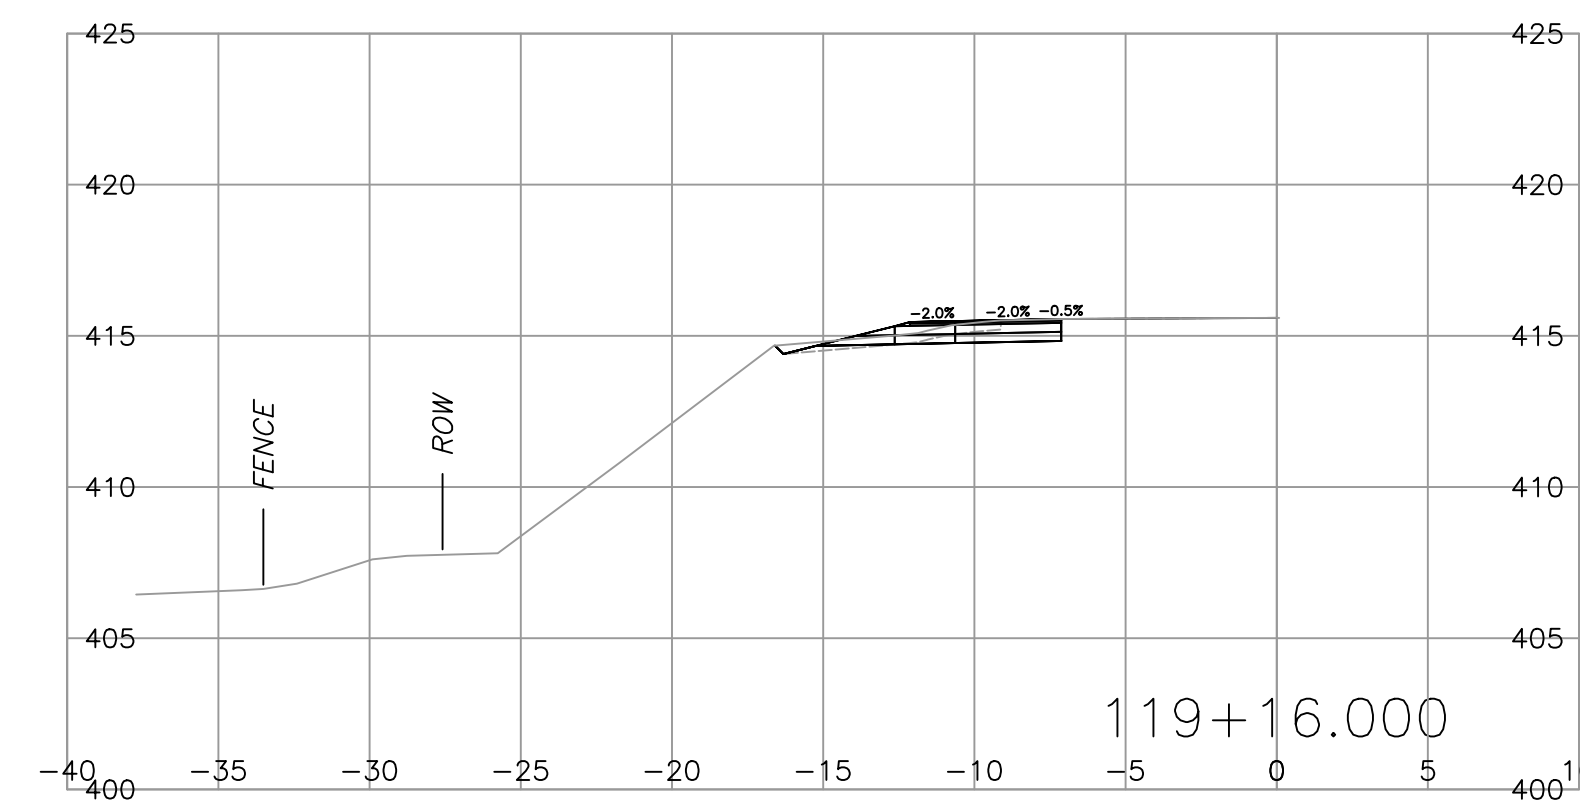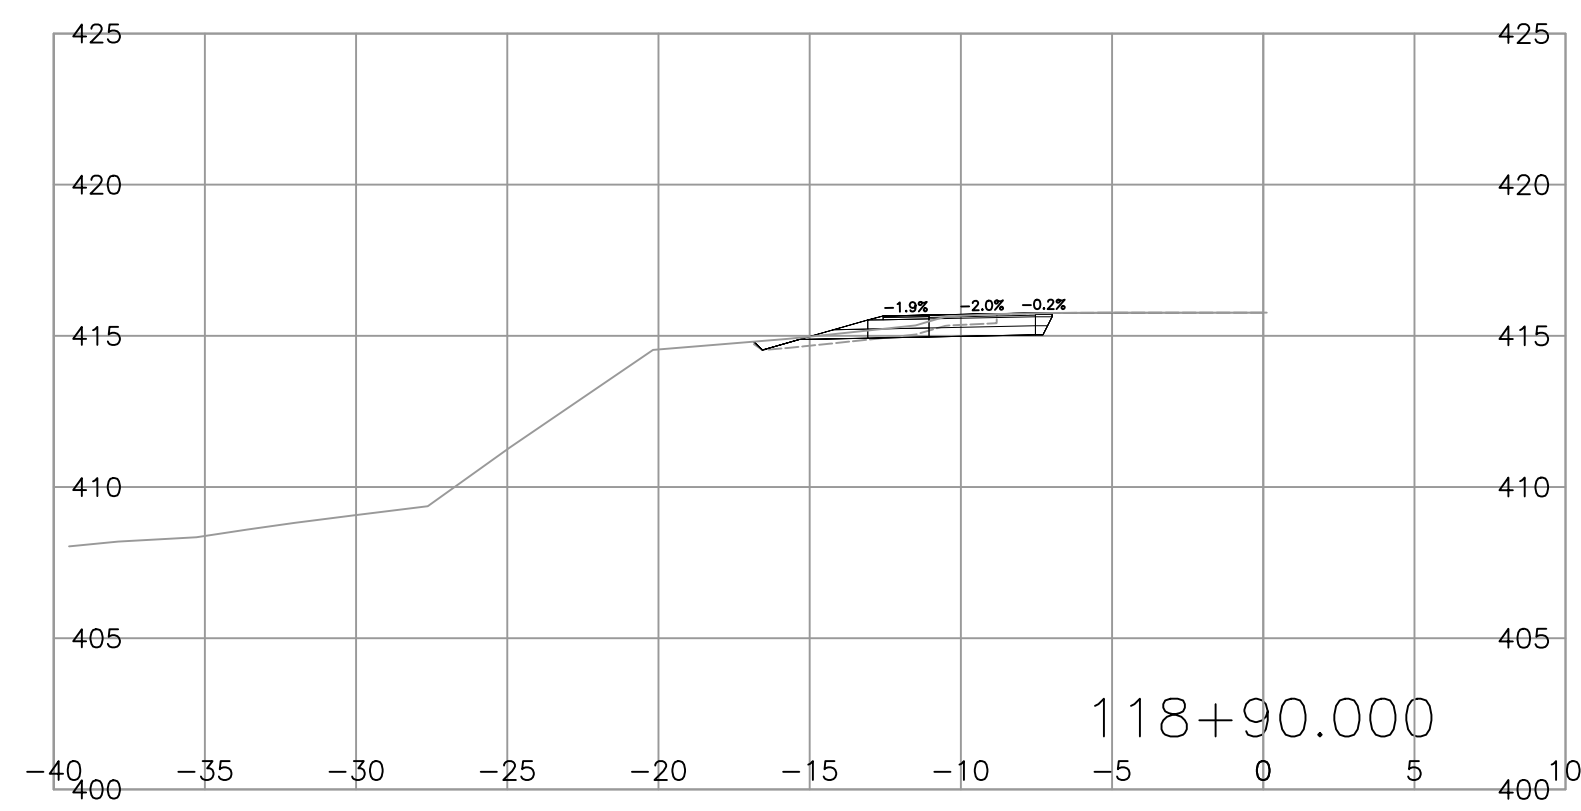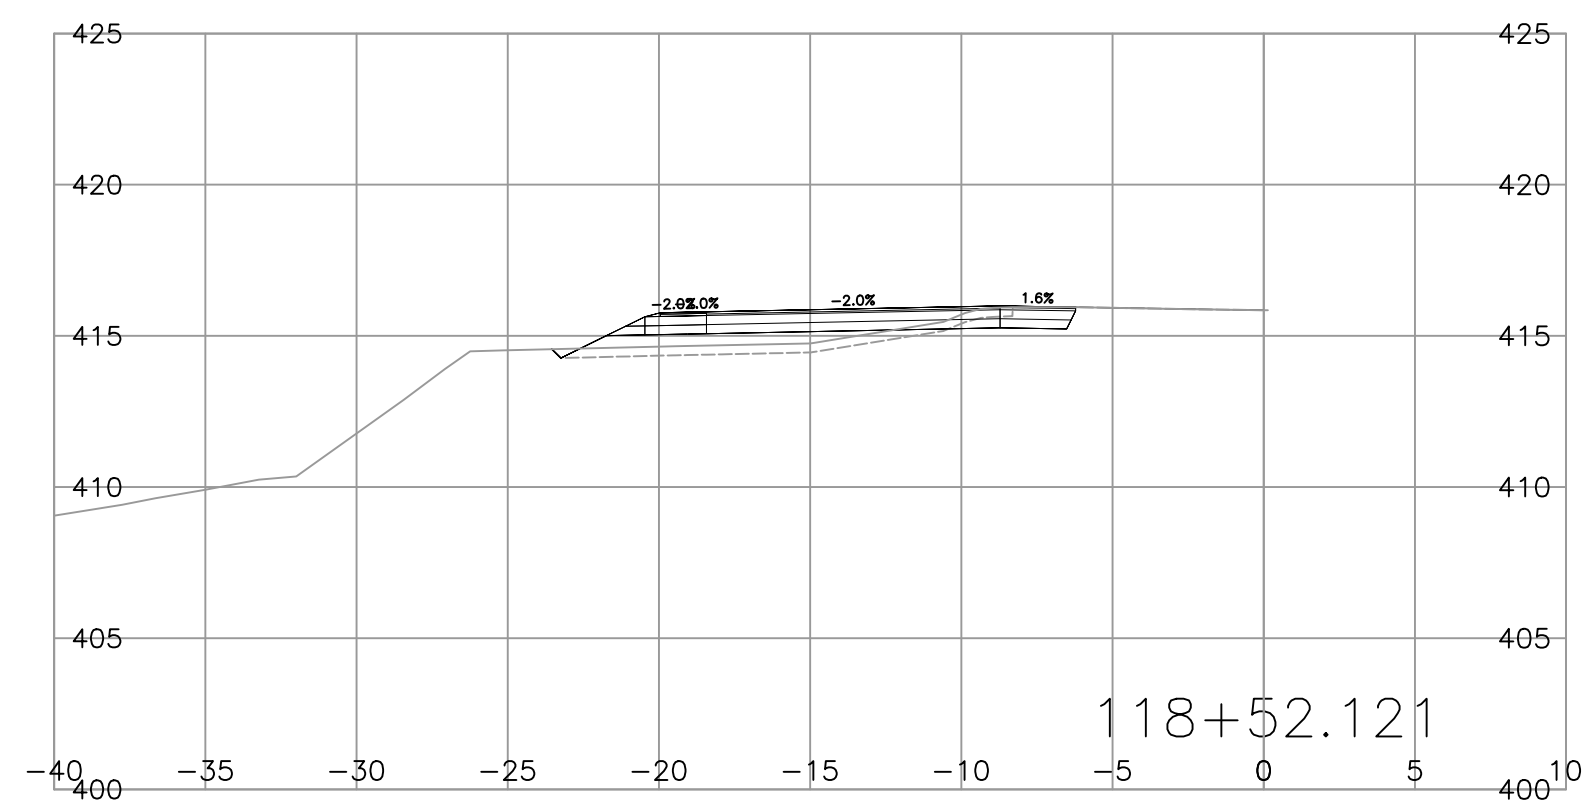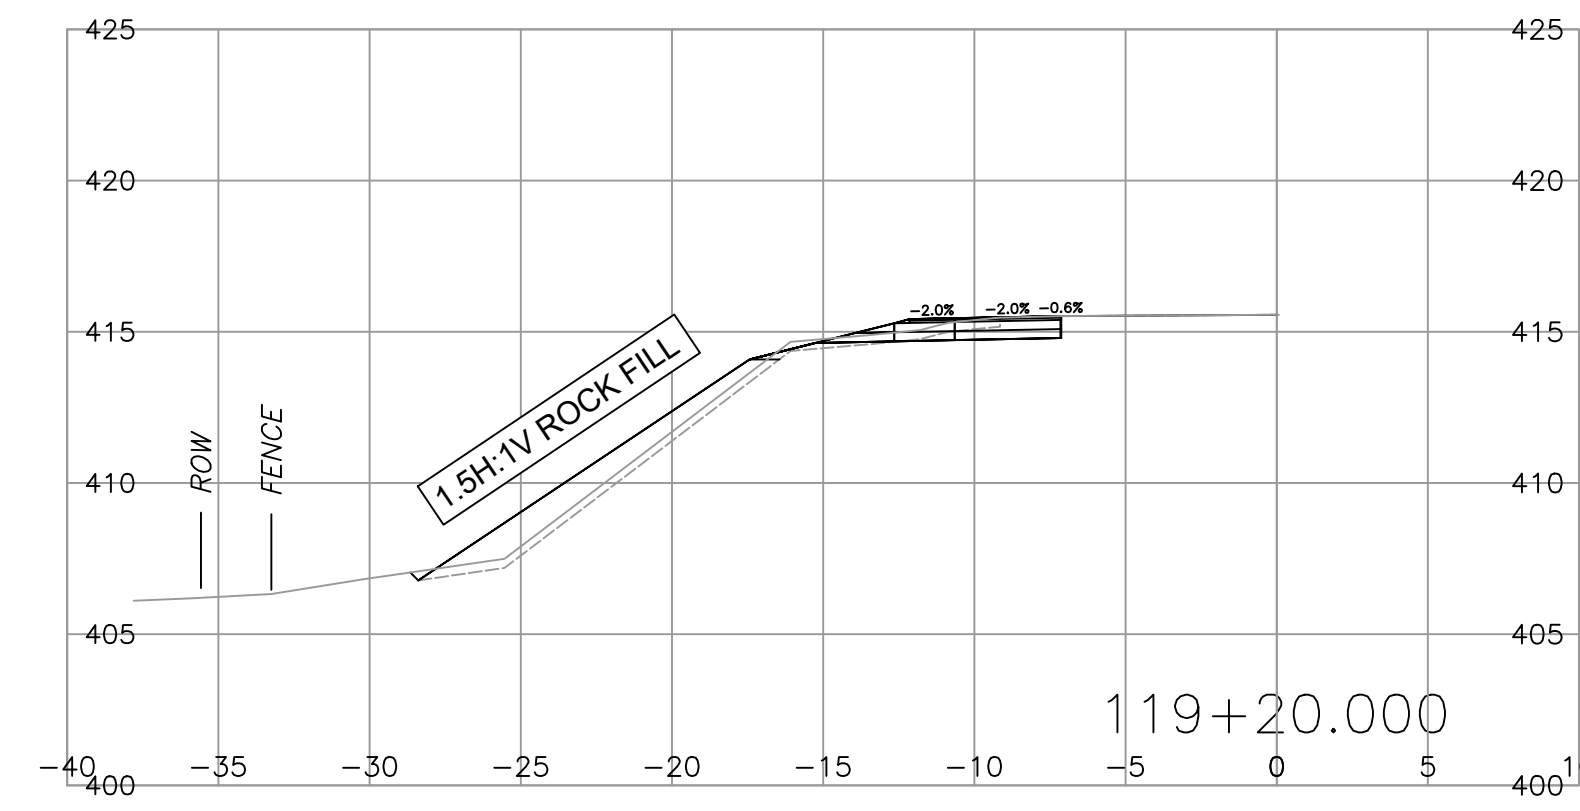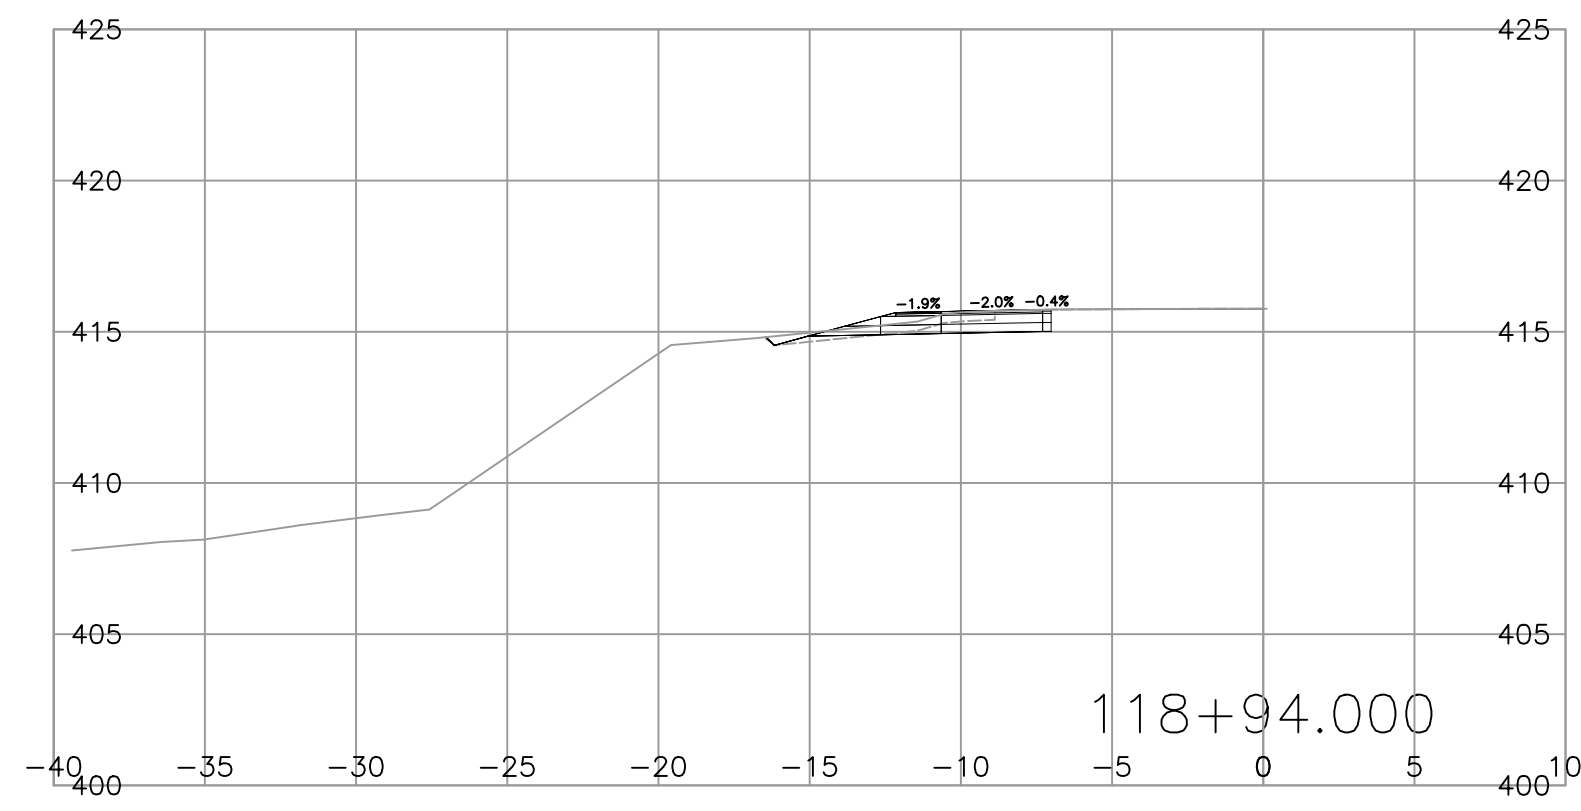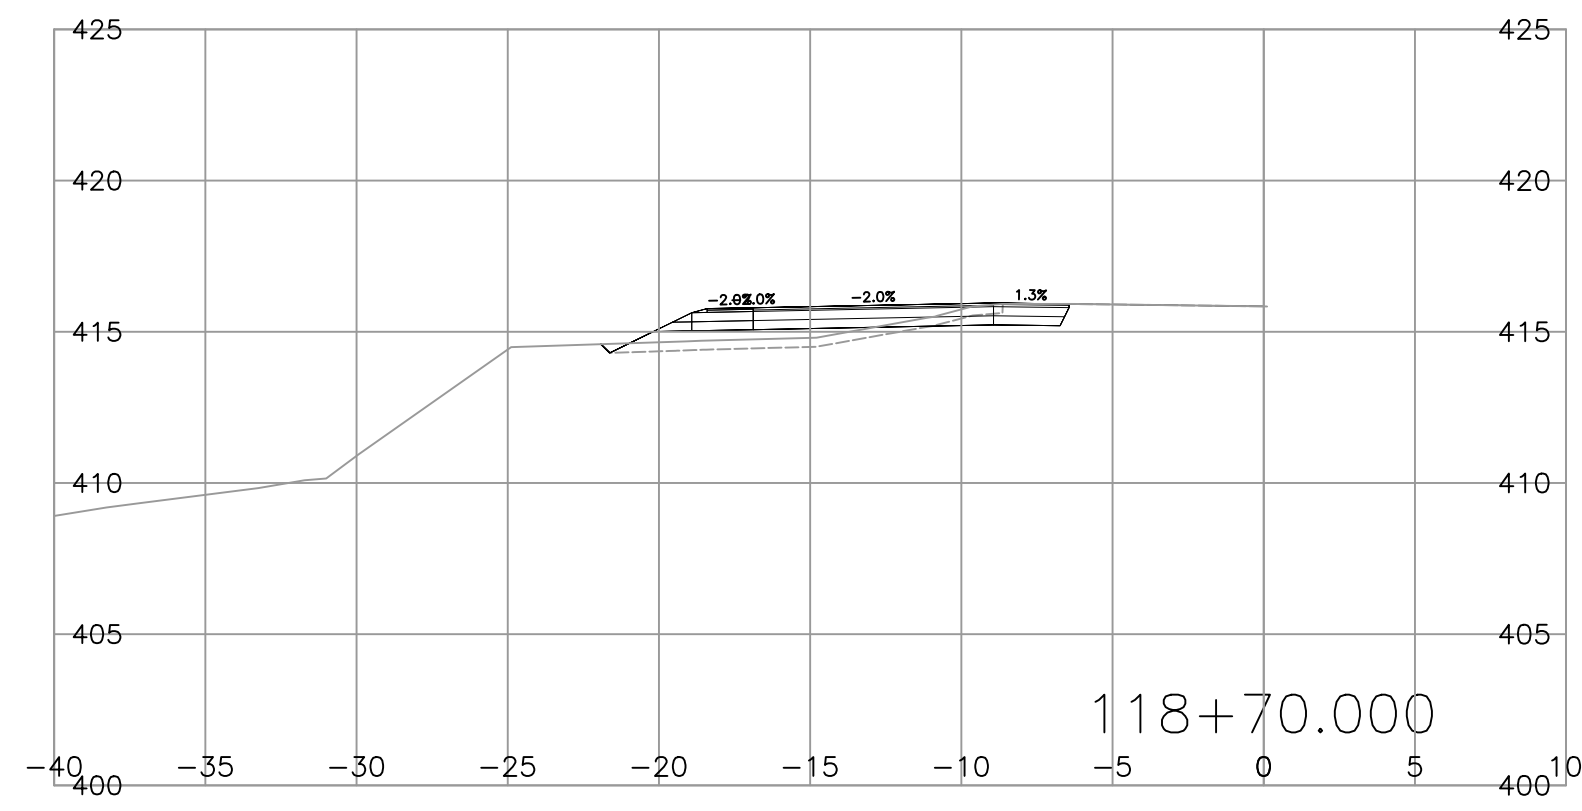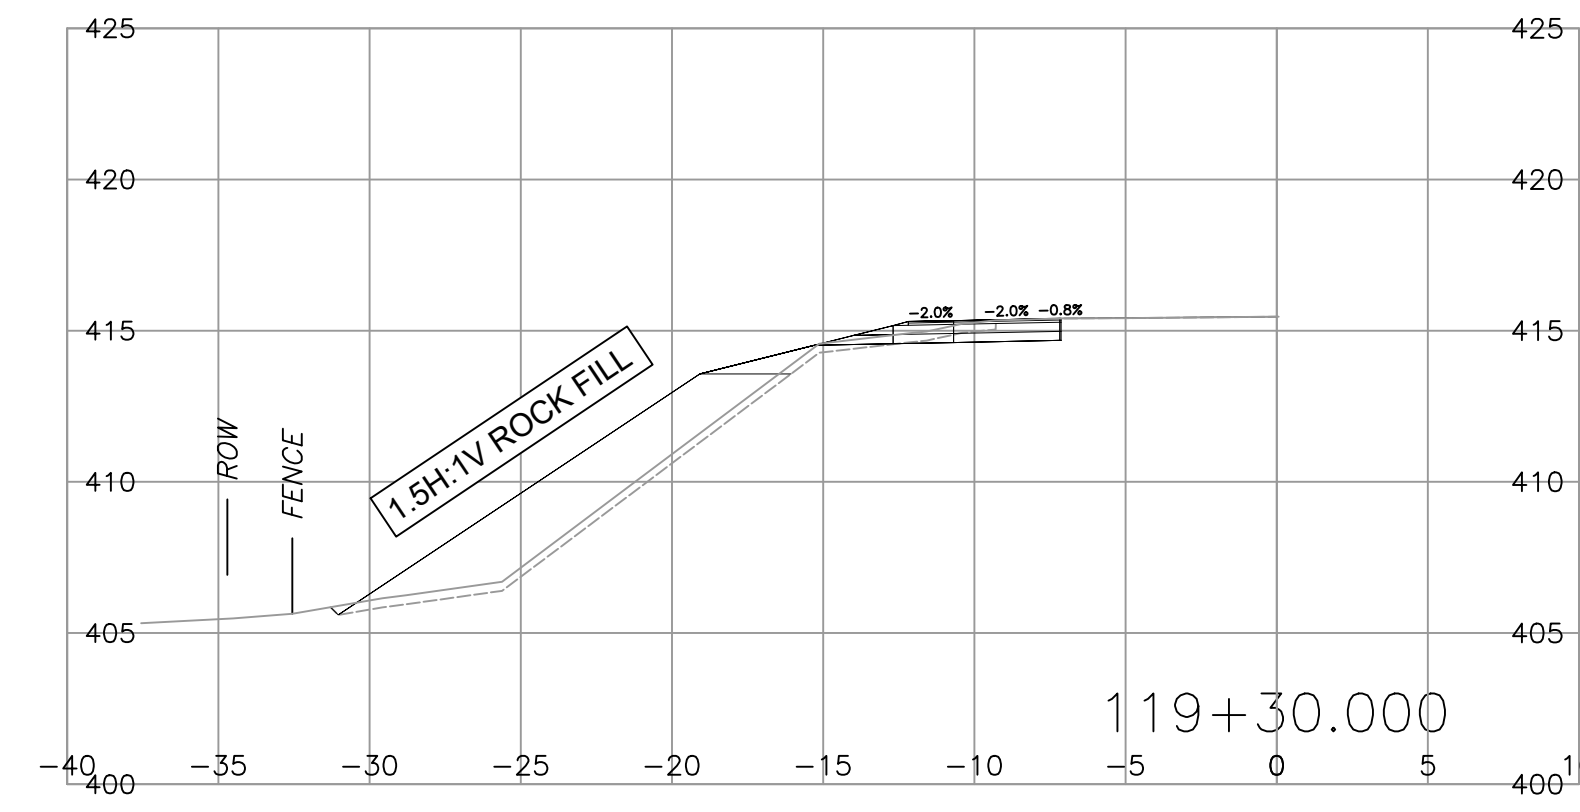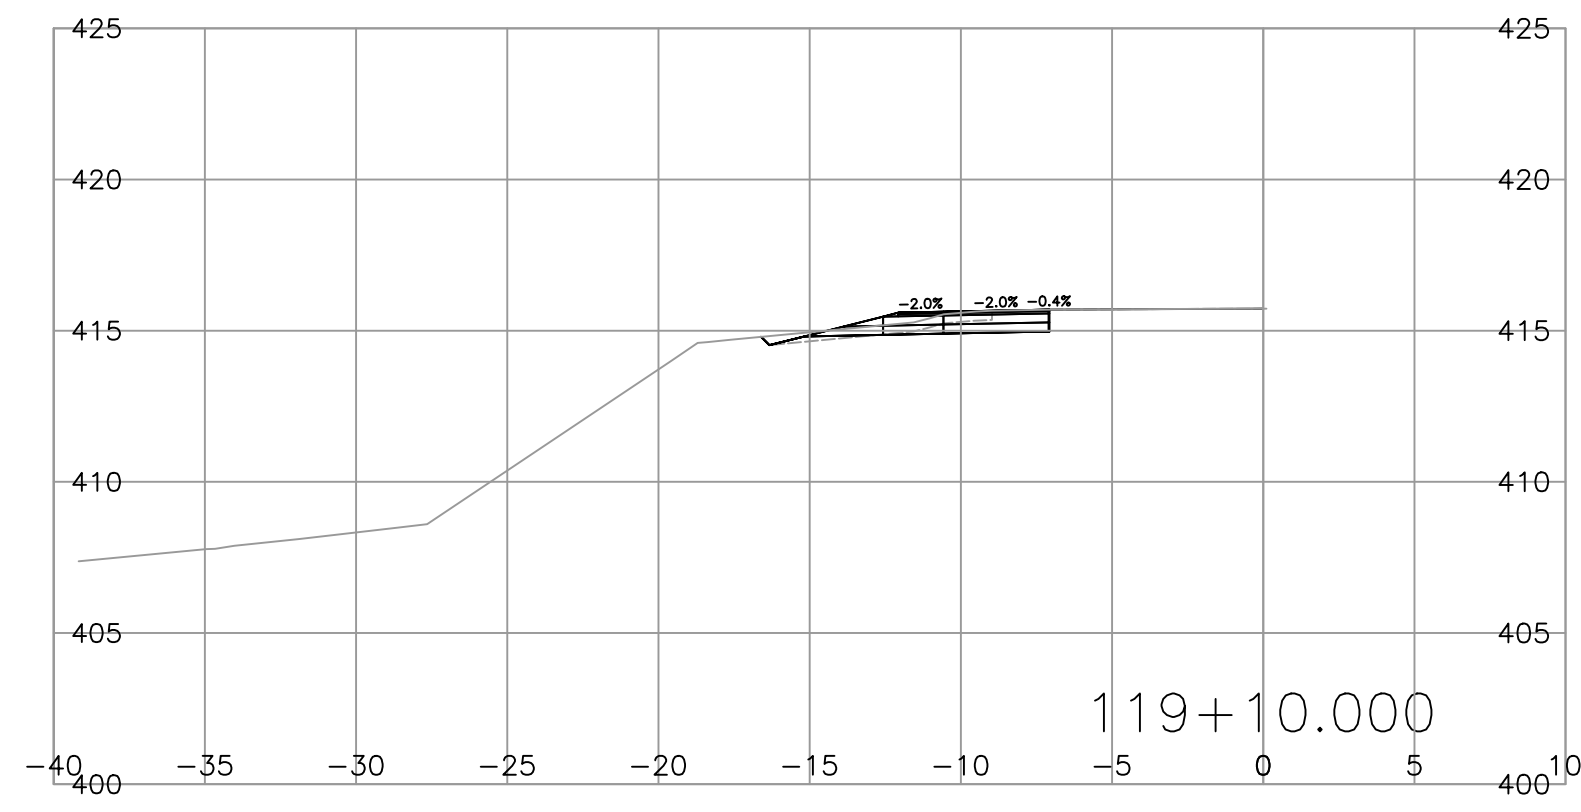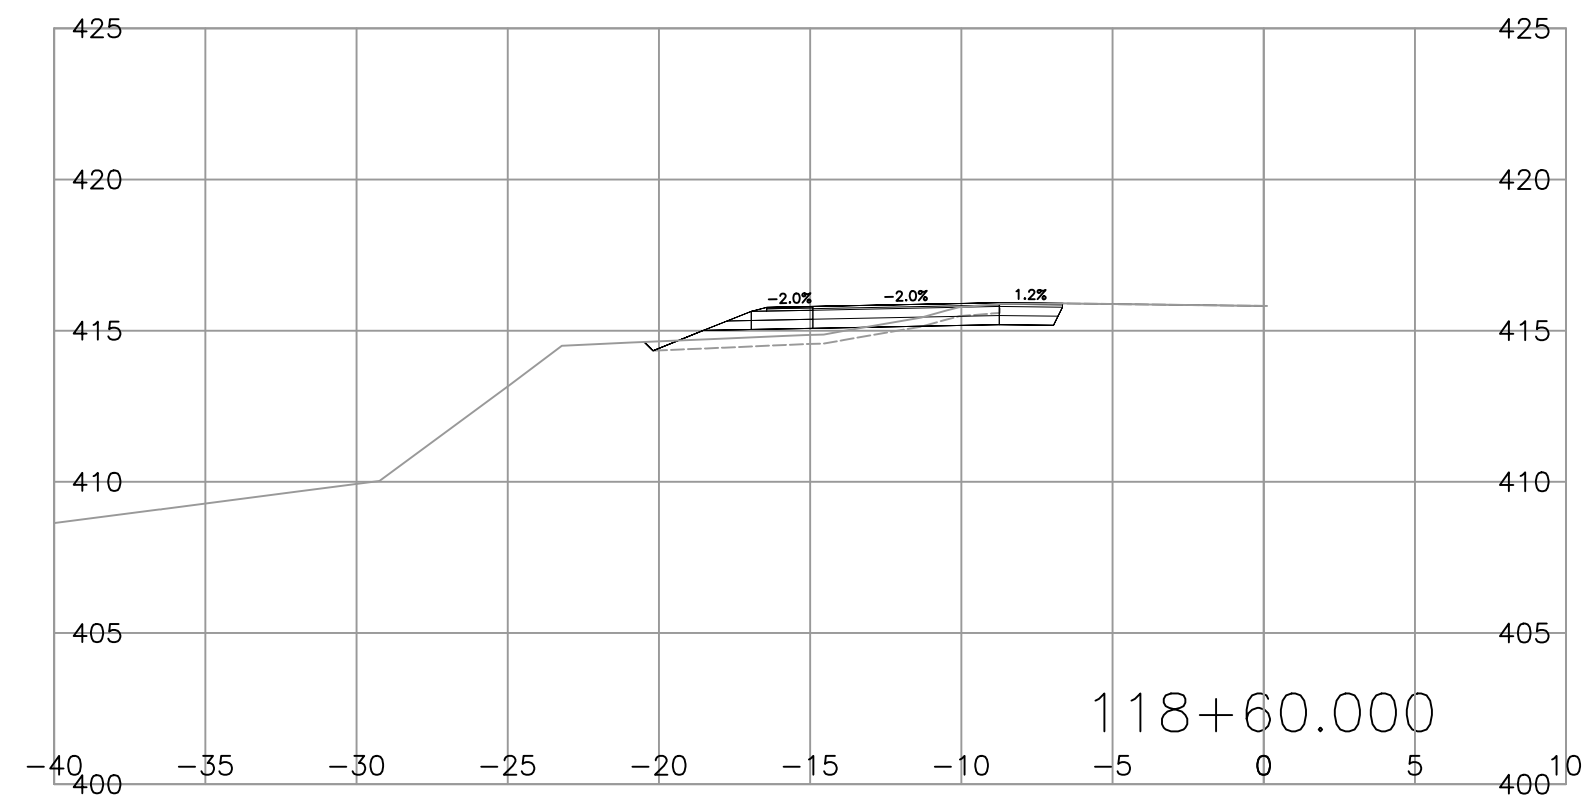

ISSUED FOR
INFORMATION ONLY
2023-09-05
urbansystems.ca



SCALE		0 2 1:250 12m		CAD FILENAME	SEE SIDE BAR
REV	DATE	REVISIONS	SIGNATURE		

BRITISH COLUMBIA
 MINISTRY OF TRANSPORTATION AND INFRASTRUCTURE
 SOUTHERN INTERIOR REGION










DESIGNED	B. KINGSLEY	DATE	2023-07
QUALITY CONTROL	J. WILKISON	DATE	2023-08
QUALITY ASSURANCE	I. MACMILLAN	DATE	2023-08
DRAWN	F. VERSLUYS	DATE	2023-07

SENIOR DESIGNER _____

L100 DESIGN SECTIONS
YELLOWHEAD HIGHWAY No. 5
BADGER CVSE PULLOUT

FILE NUMBER	PROJECT NUMBER	REG	DRAWING NUMBER	REV
1961.0480.18	26150-0001	2	L100 - XS - 006	

C:\Users\FVERSLS-1\AppData\Local\Temp\p\publish_20230907\1000_DesignSections_Badger.dwg, L100 - XS - 007, 2023/09/07 03:00 pm fverslvs

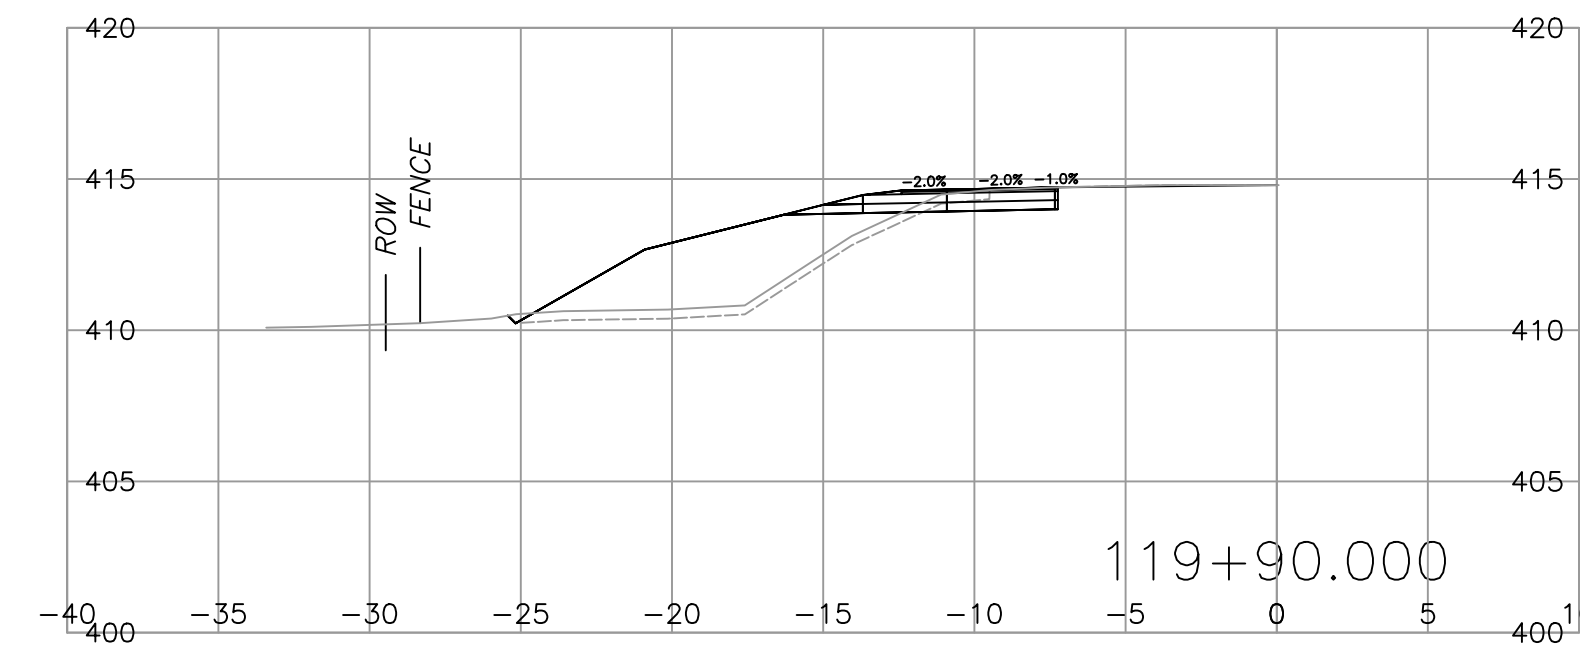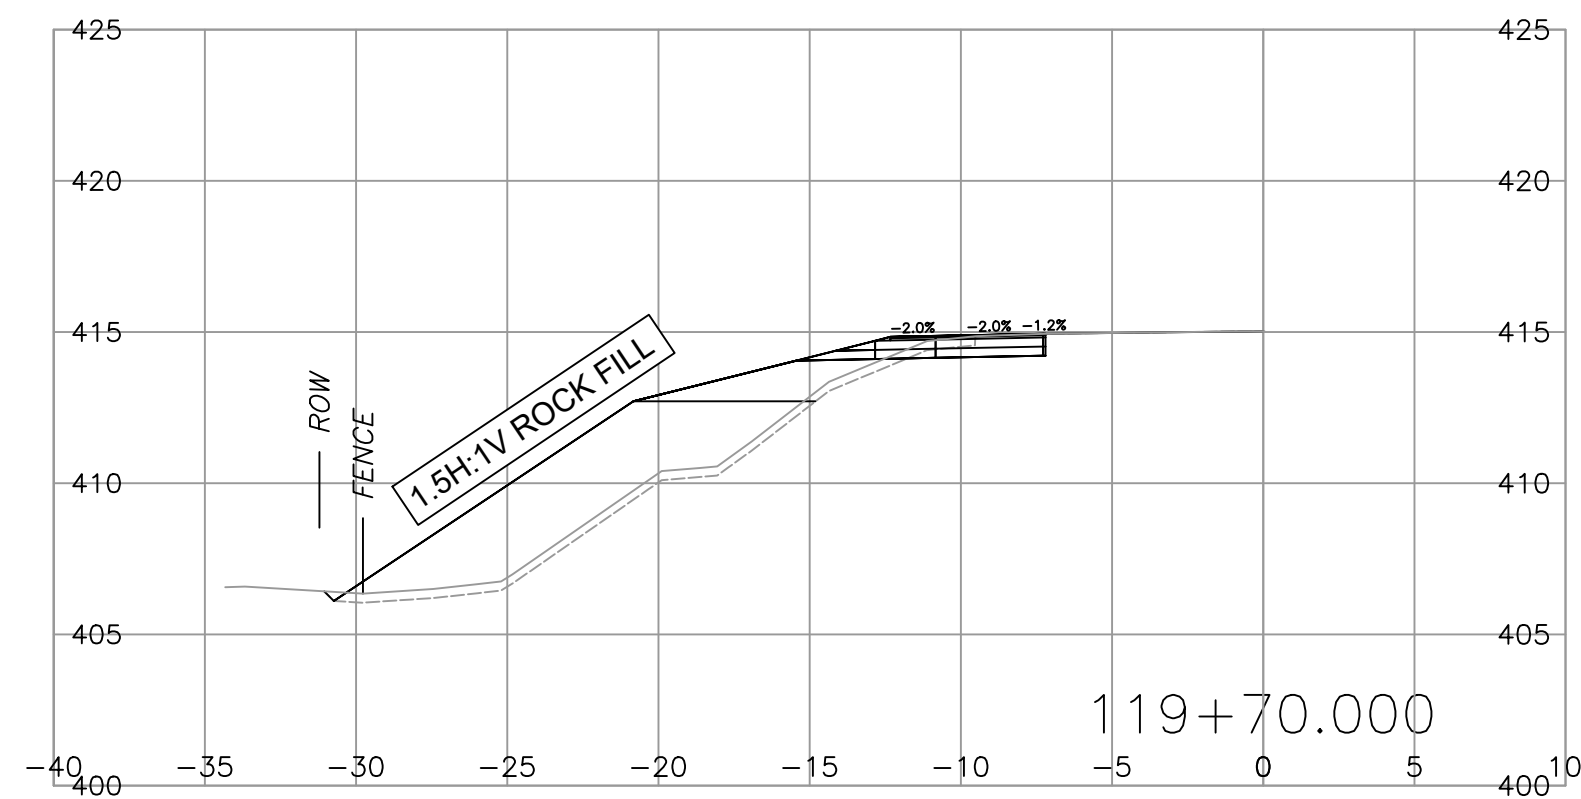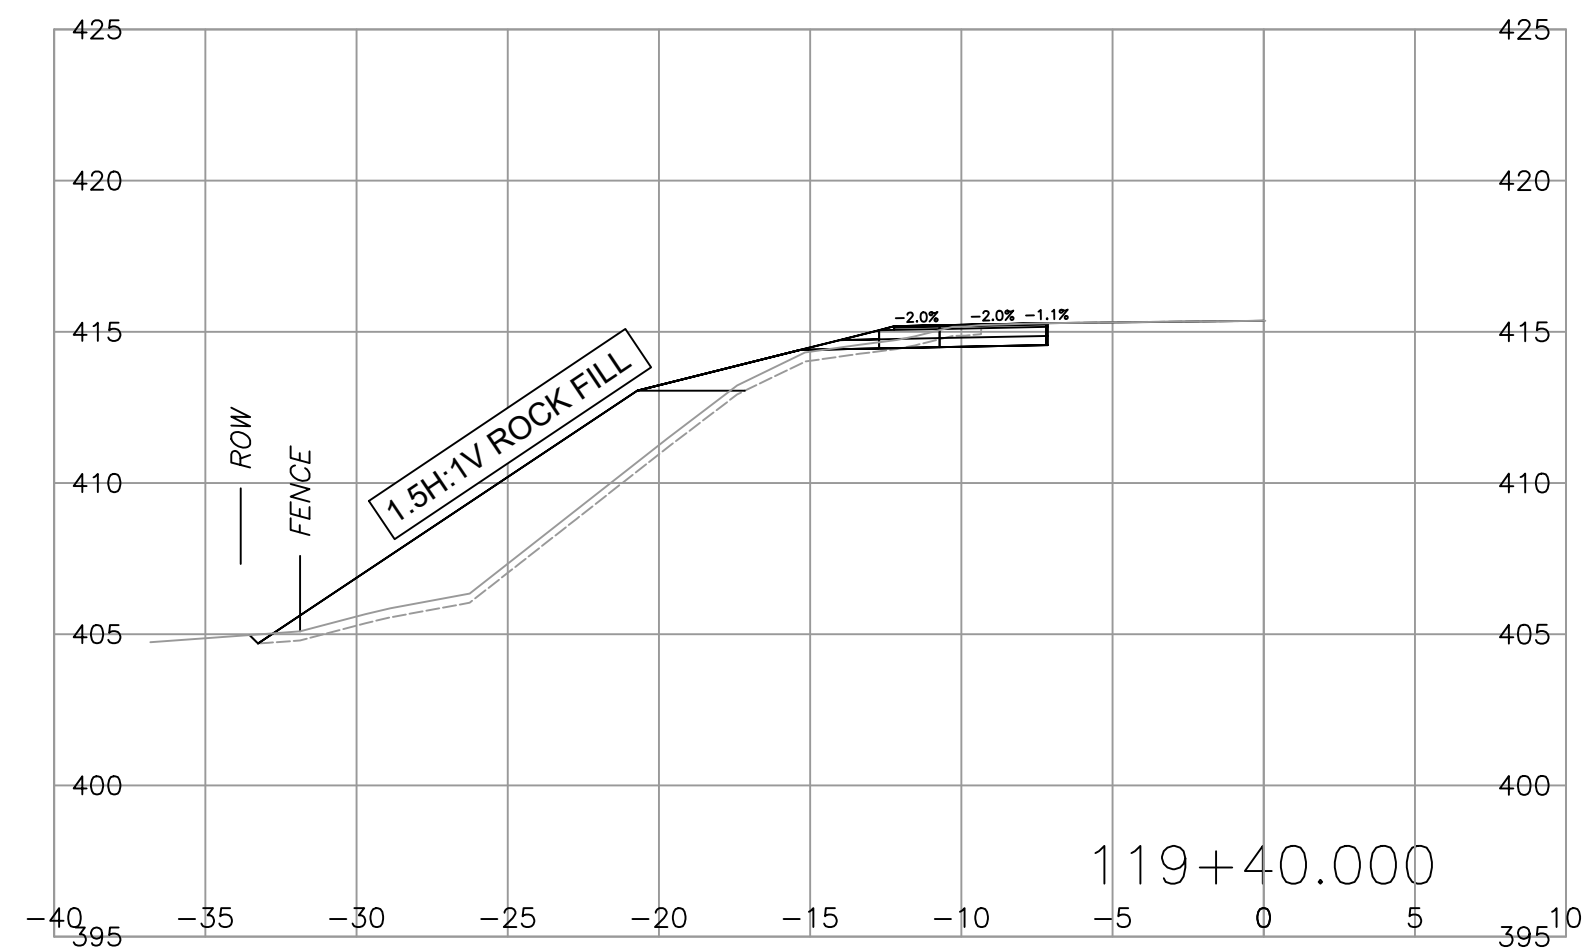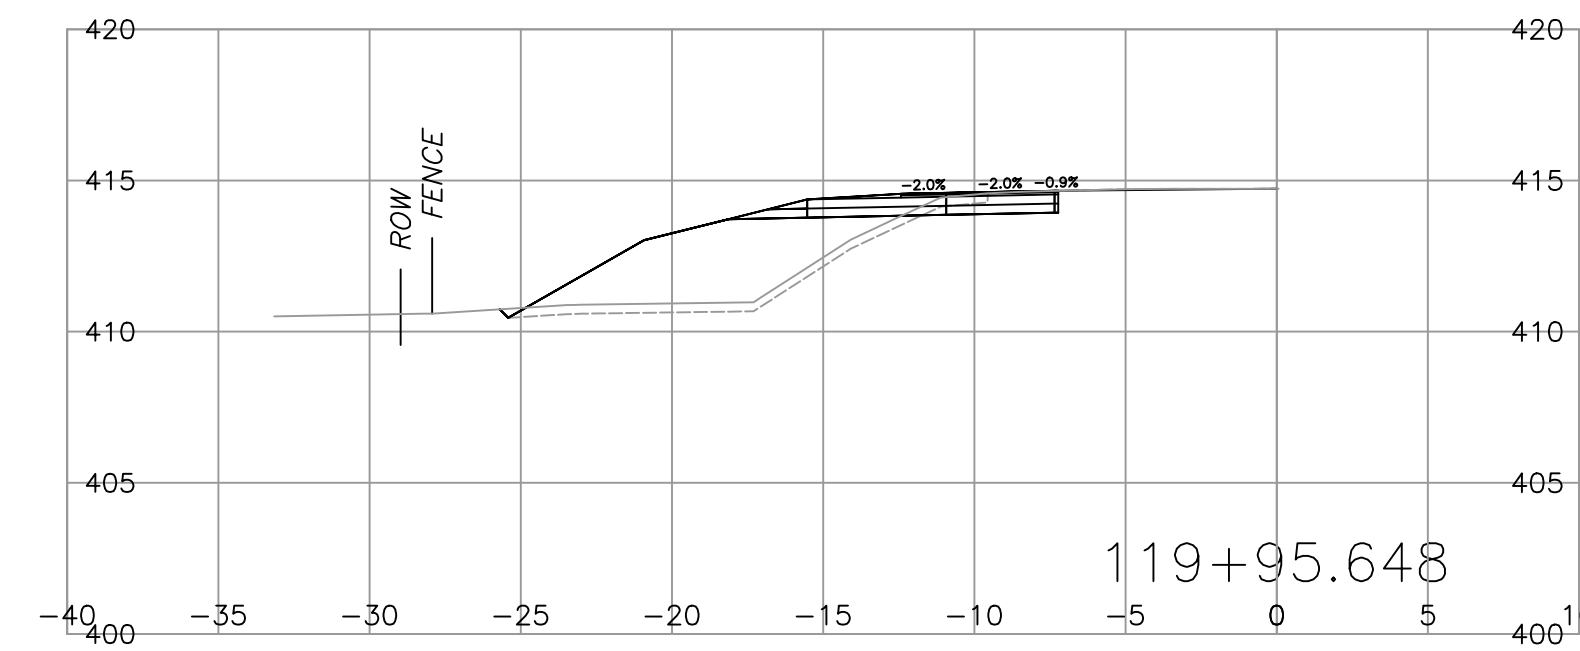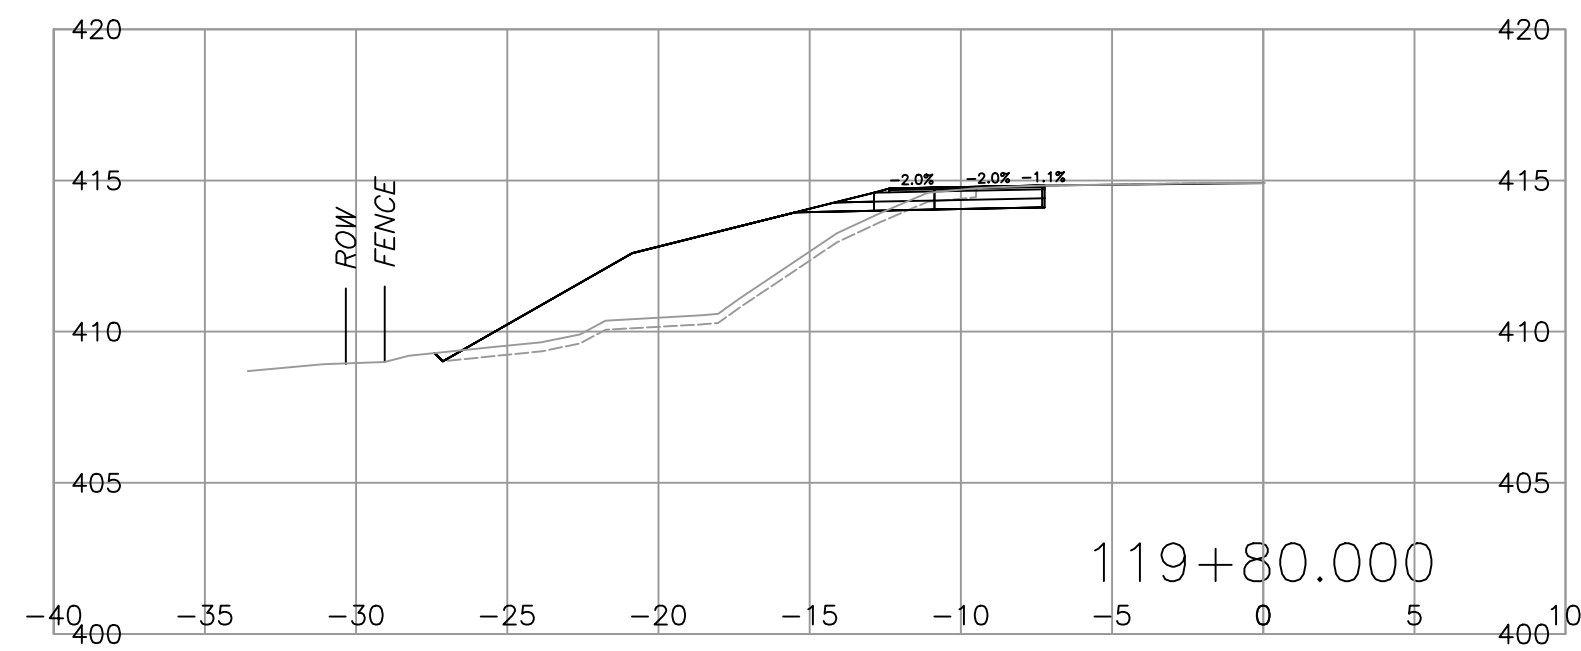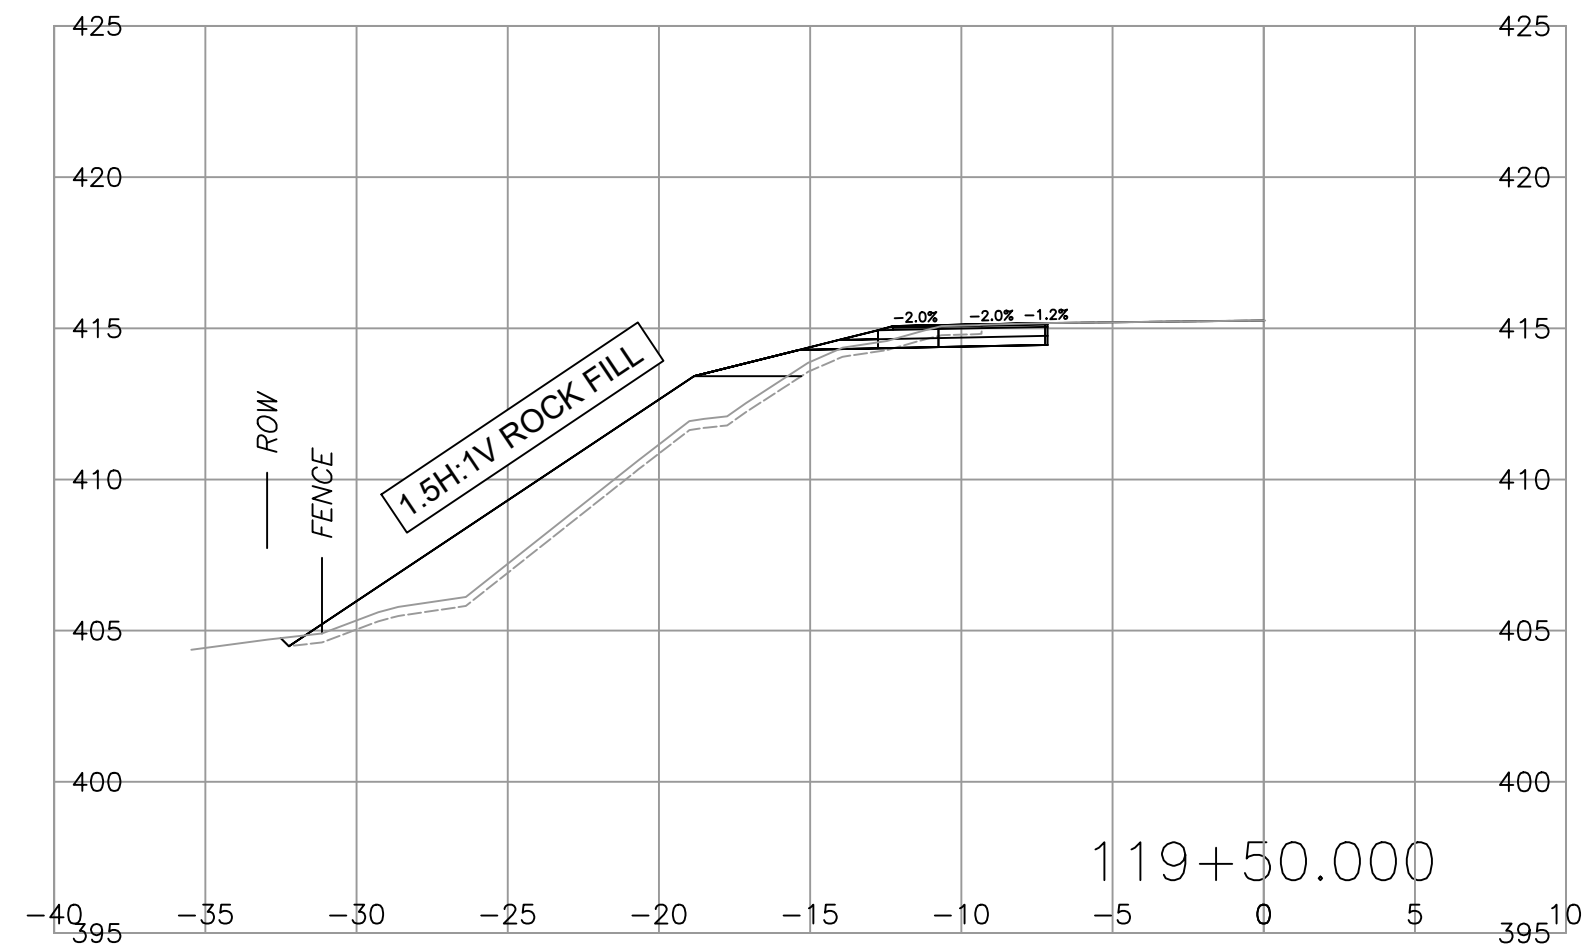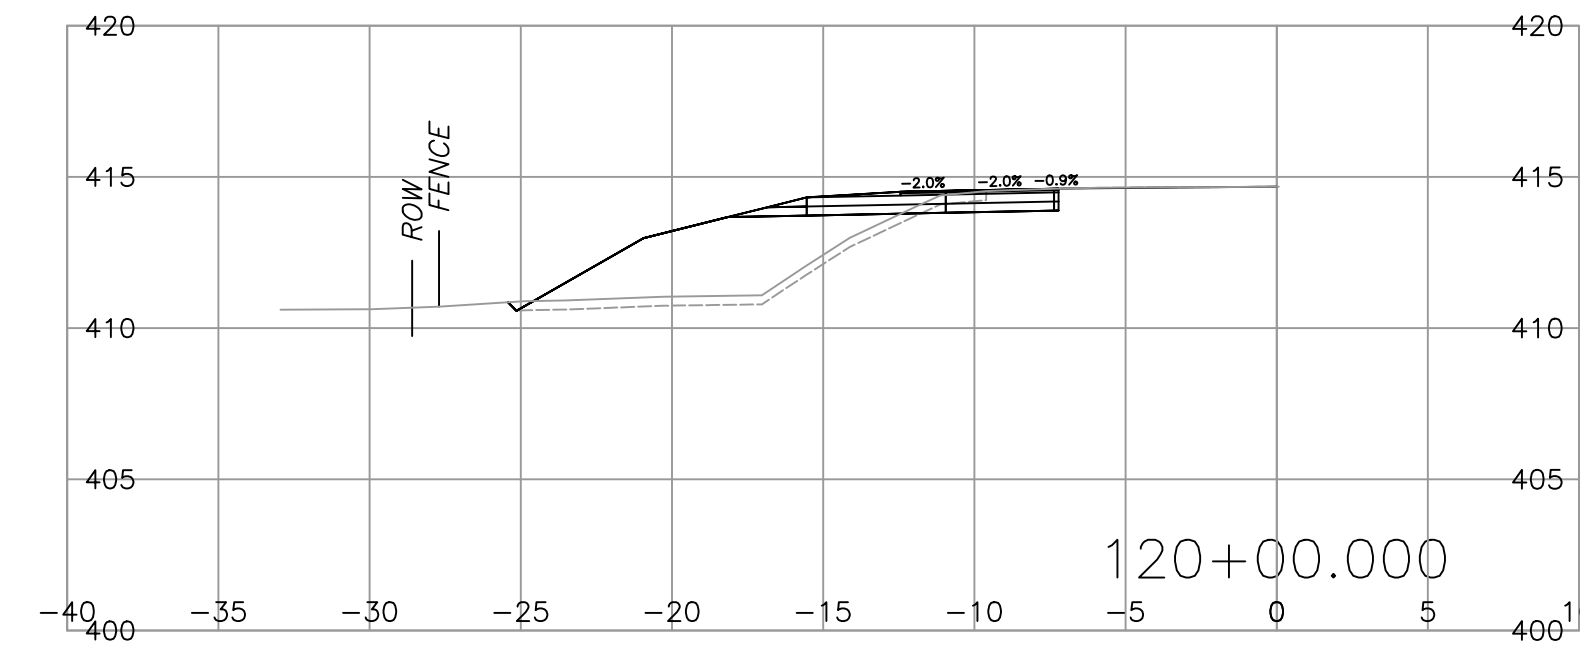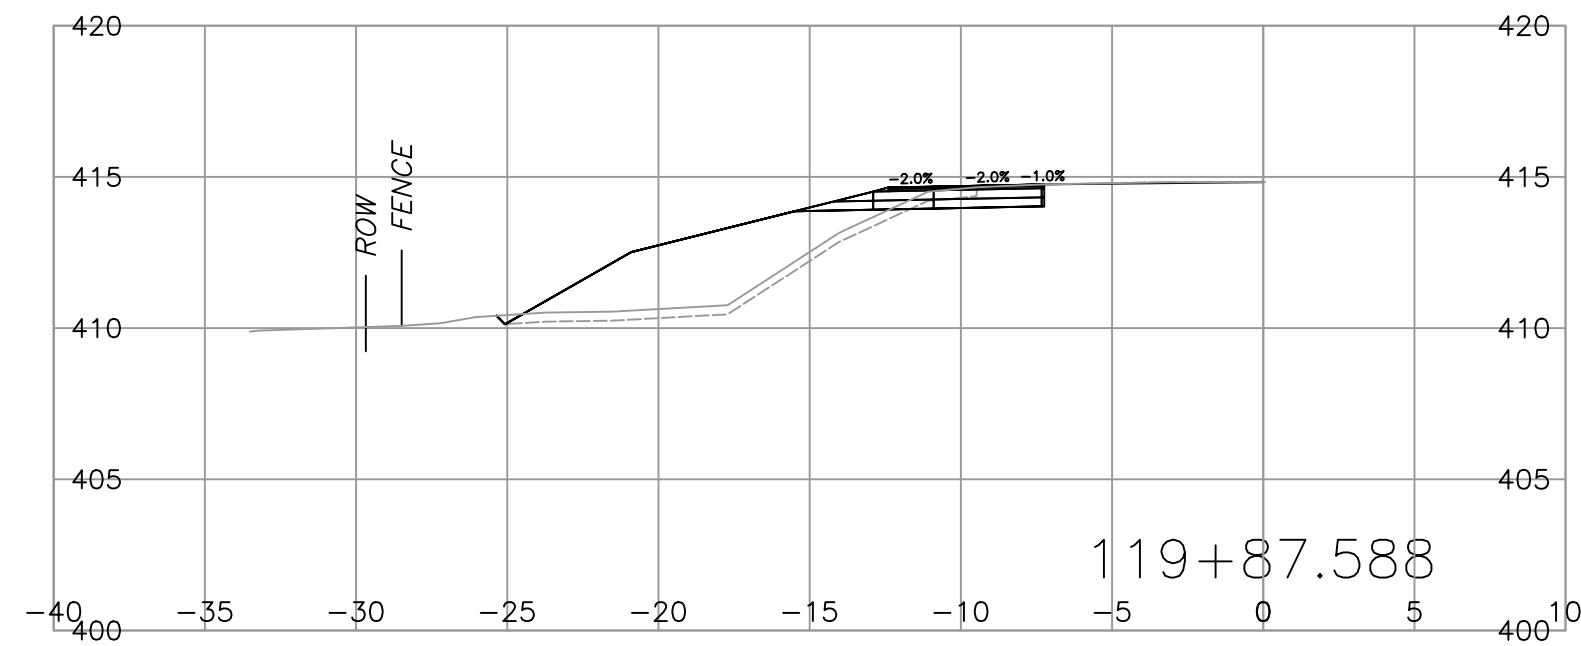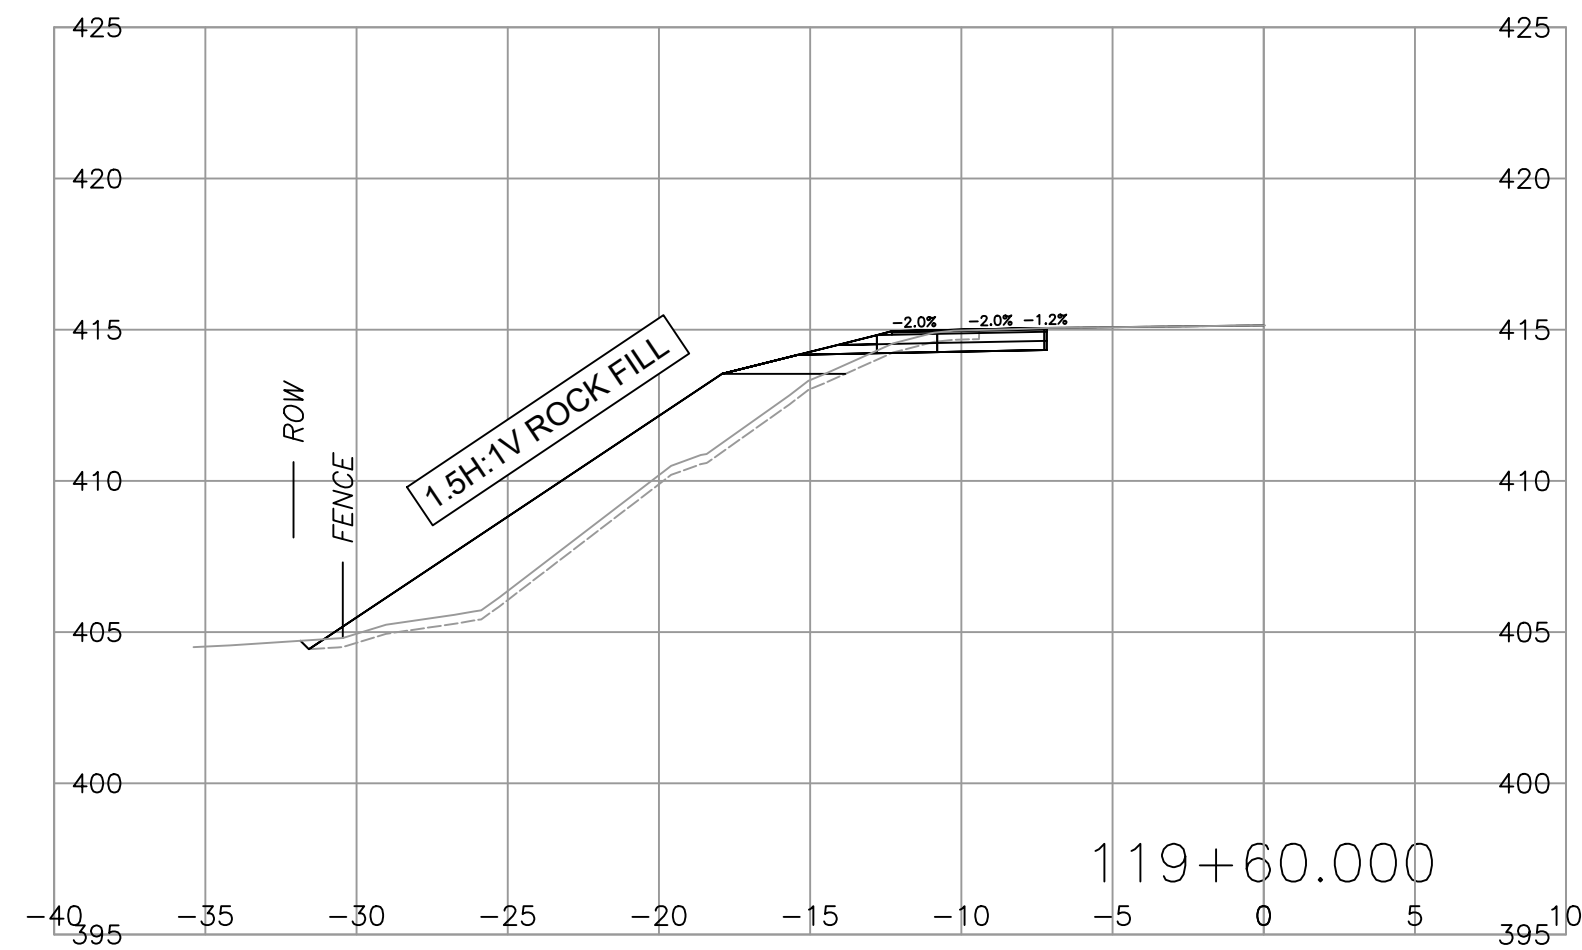

ISSUED FOR
INFORMATION ONLY
2023-09-05
urbansystems.ca



SCALE		0 2 1:250 12m		CAD FILENAME	SEE SIDE BAR
REV	DATE	REVISIONS	SIGNATURE		

BRITISH COLUMBIA
 MINISTRY OF TRANSPORTATION
 AND INFRASTRUCTURE
 SOUTHERN INTERIOR REGION












DESIGNED	B. KINGSLEY	DATE	2023-07
QUALITY CONTROL	J. WILKISON	DATE	2023-08
QUALITY ASSURANCE	I. MACMILLAN	DATE	2023-08
DRAWN	F. VERSLUYS	DATE	2023-07

SENIOR DESIGNER _____
DATE _____

L100 DESIGN SECTIONS
YELLOWHEAD HIGHWAY No. 5
BADGER CVSE PULLOUT

FILE NUMBER	PROJECT NUMBER	REG	DRAWING NUMBER	REV
1961.0480.18	26150-0001	2	L100 - XS - 007	

C:\Users\FVERSLS-1\AppData\Local\Temp\p\publish_20230907 03:00 pm fversluis

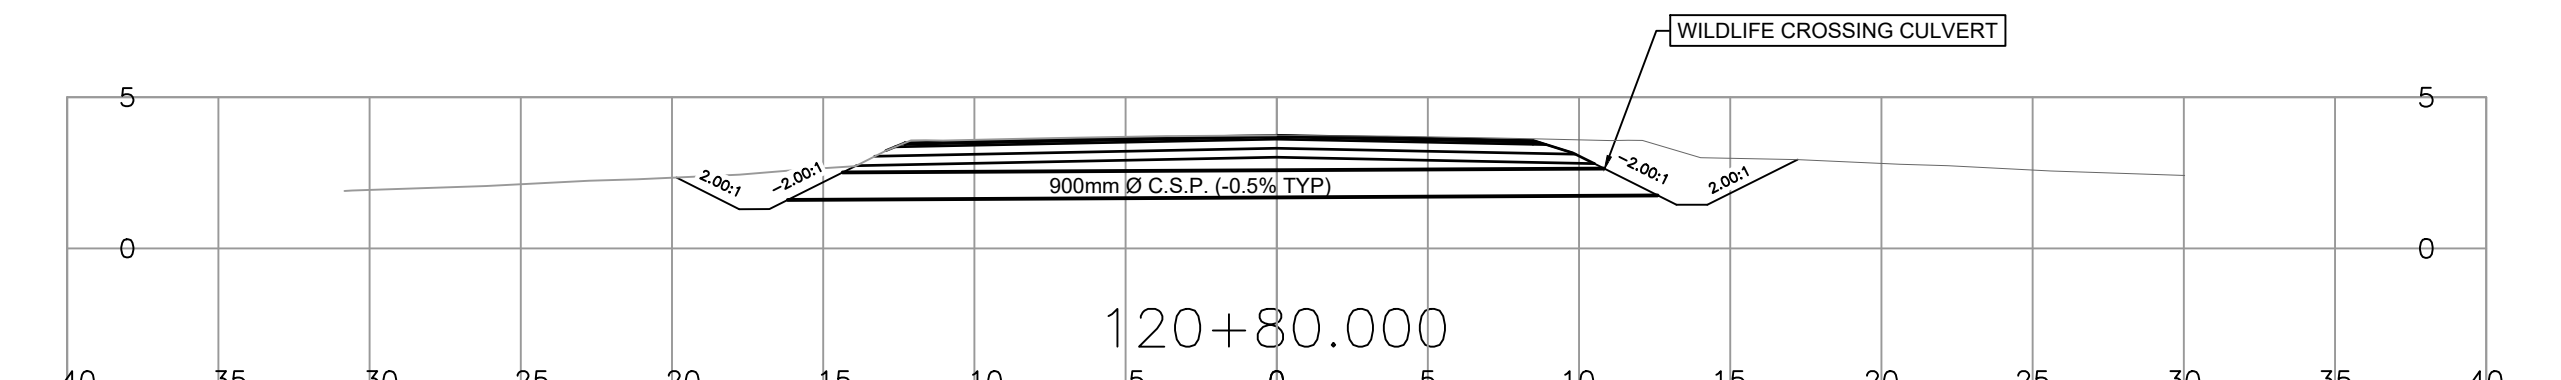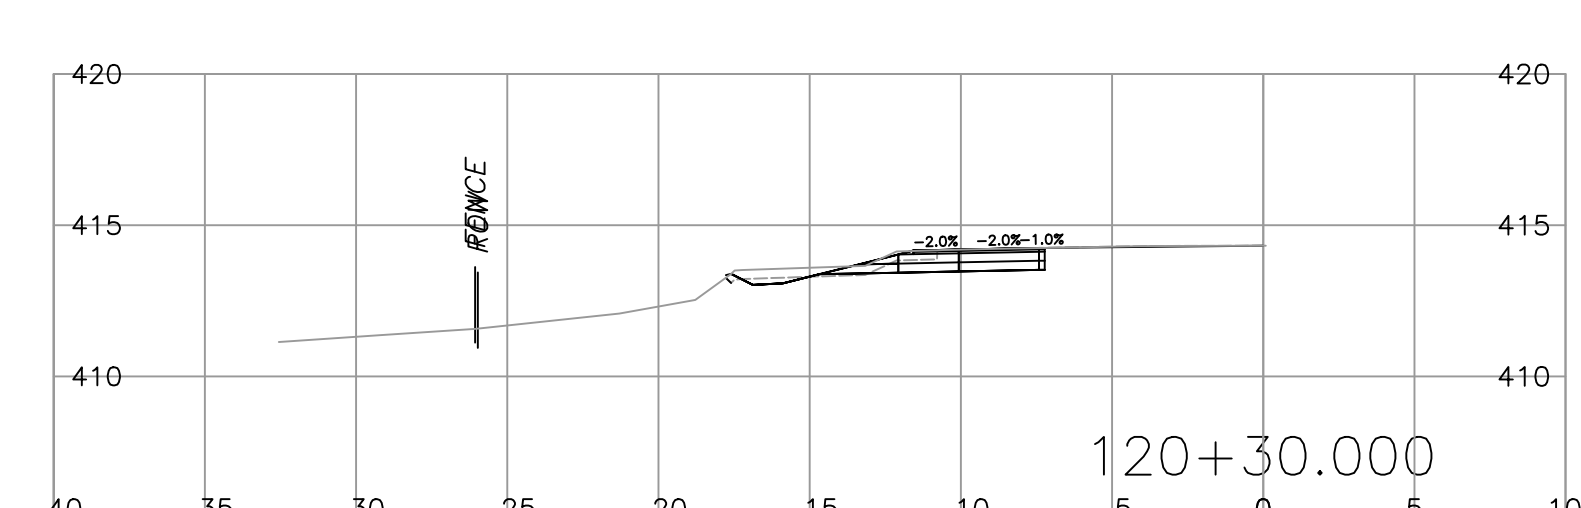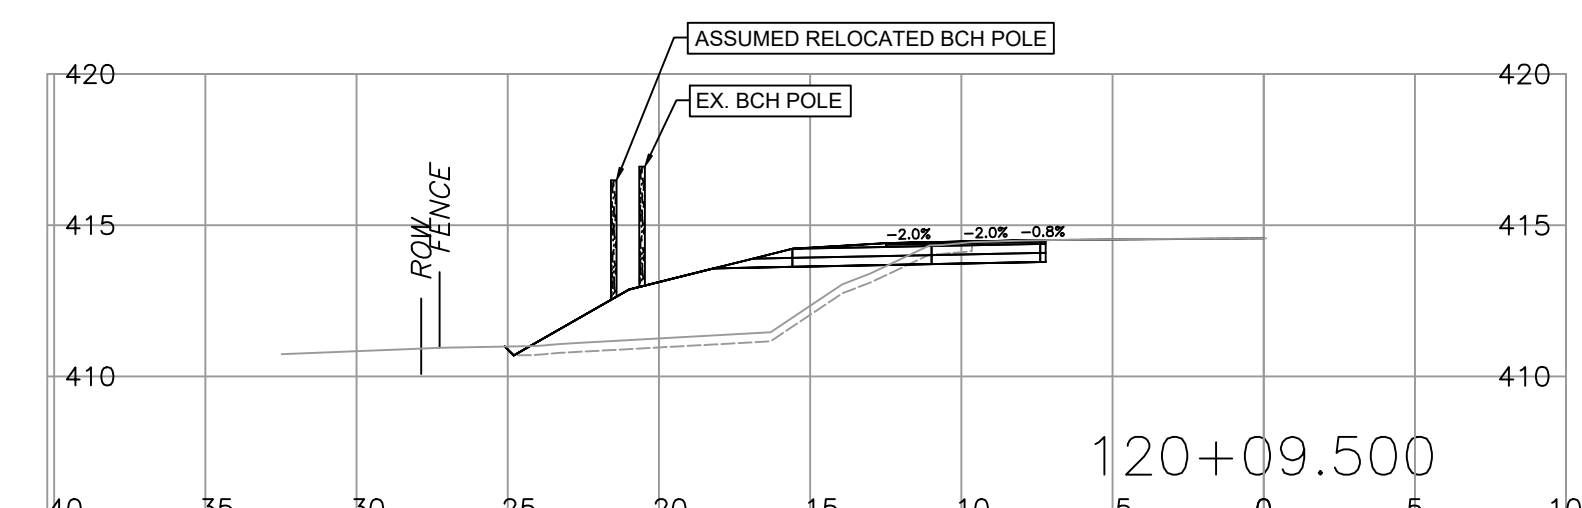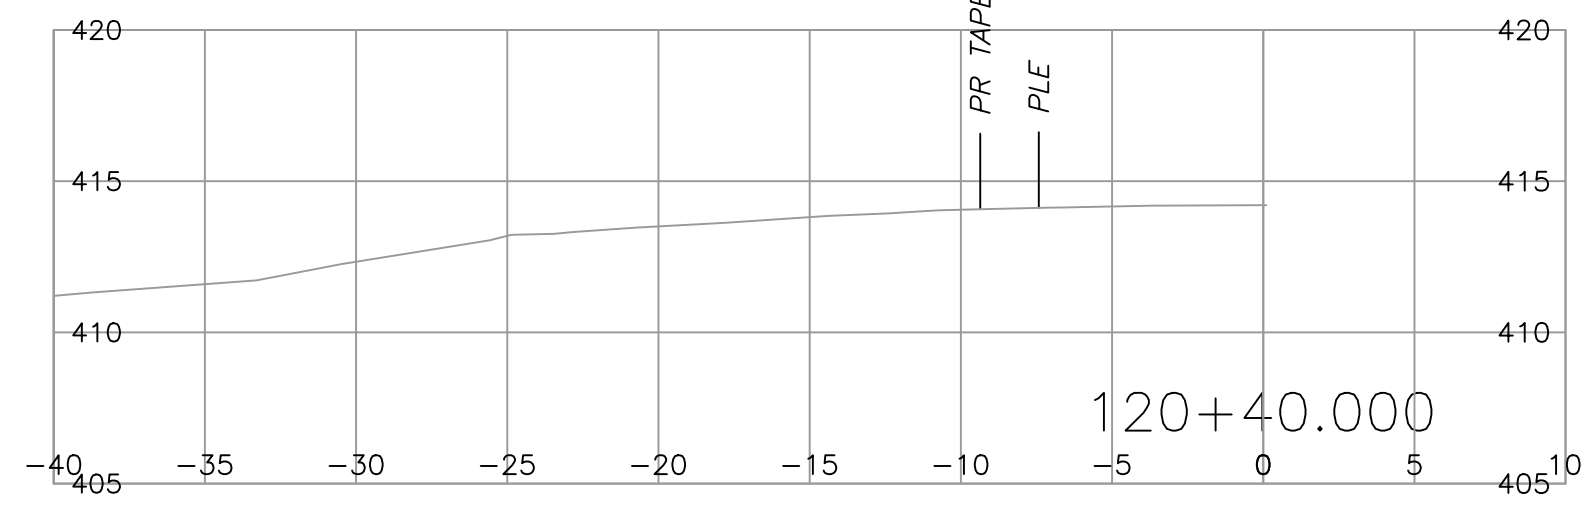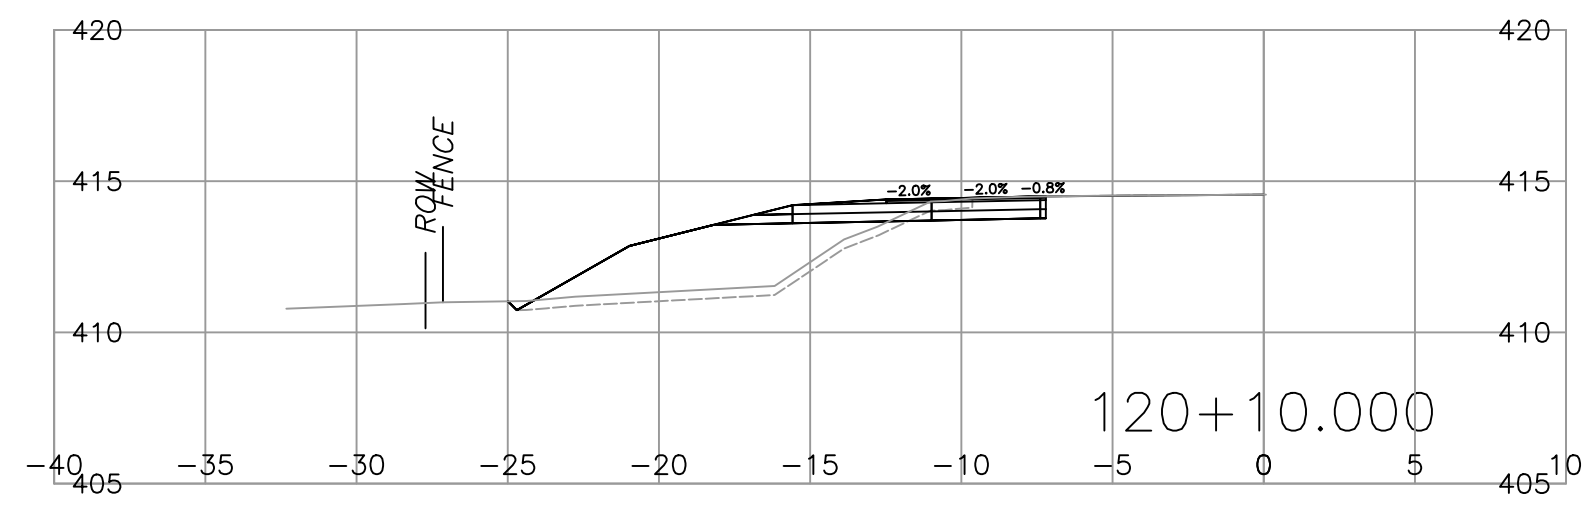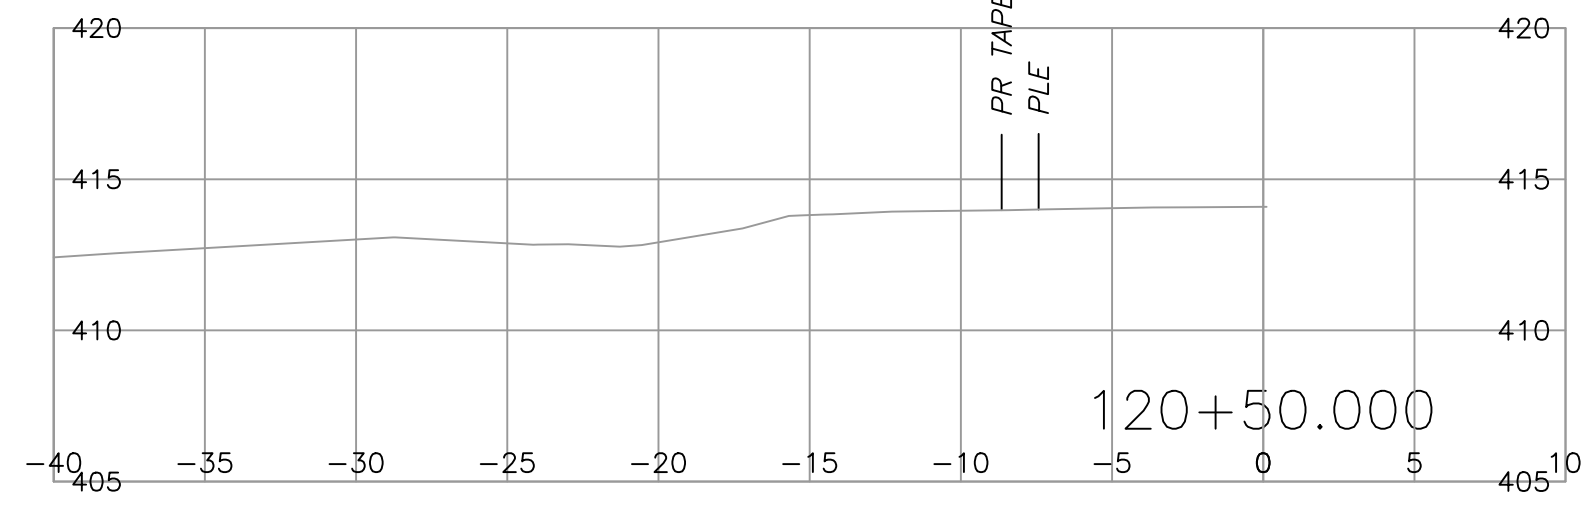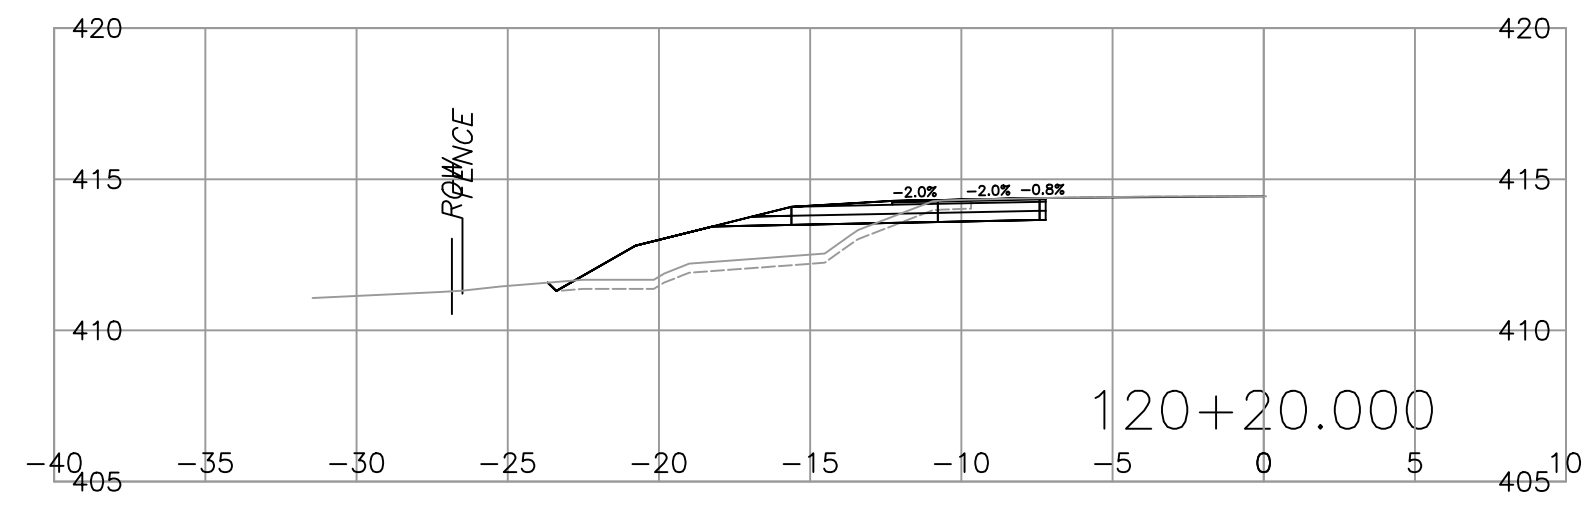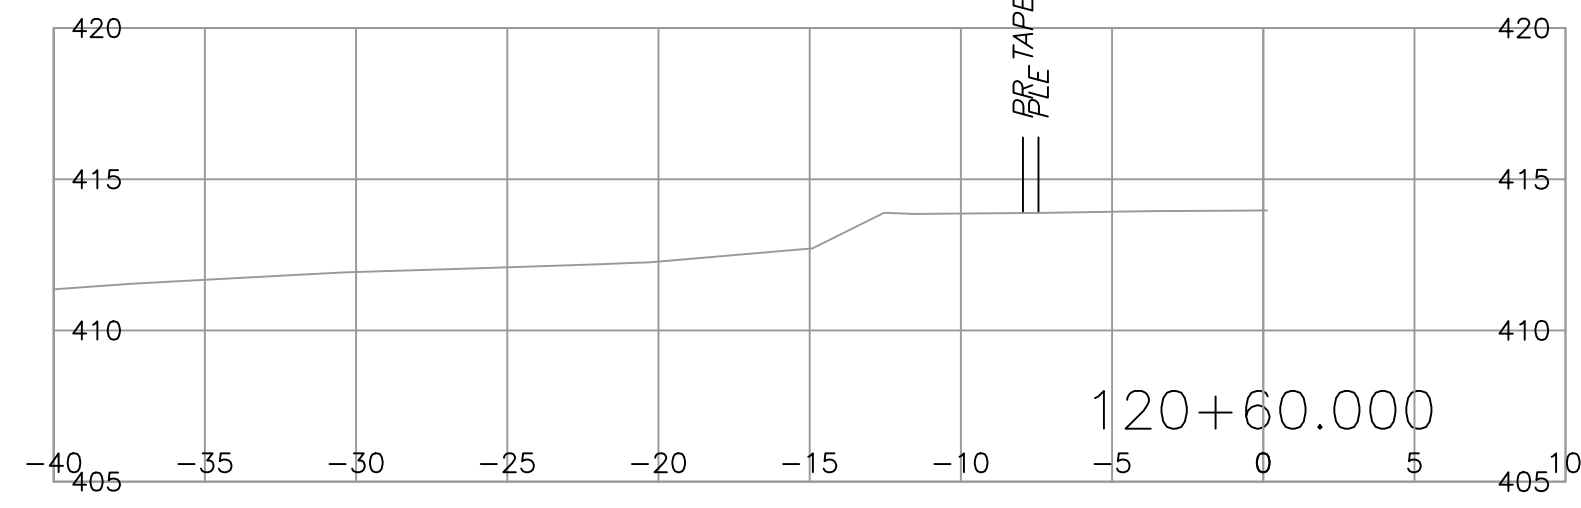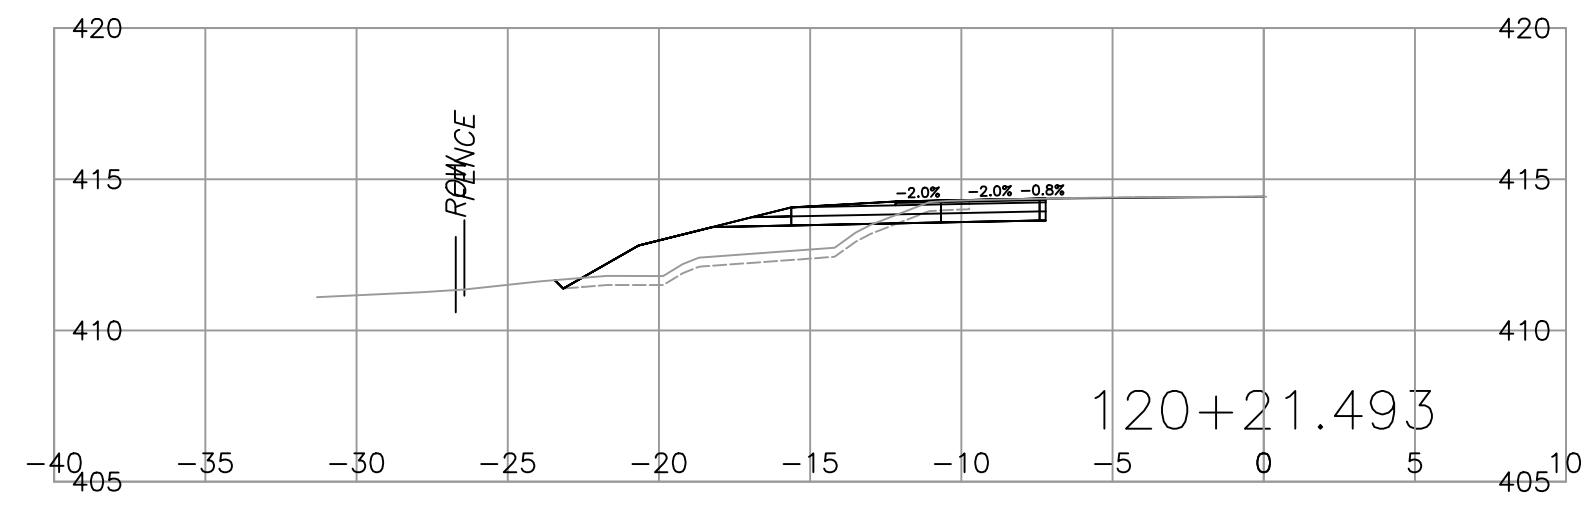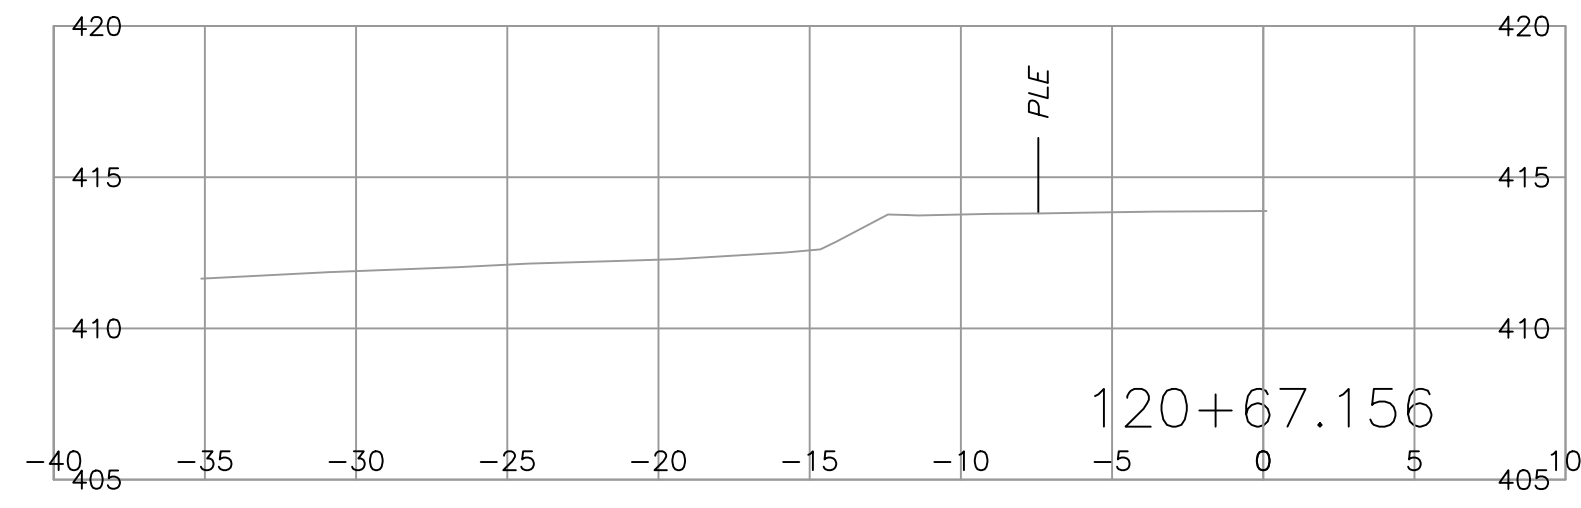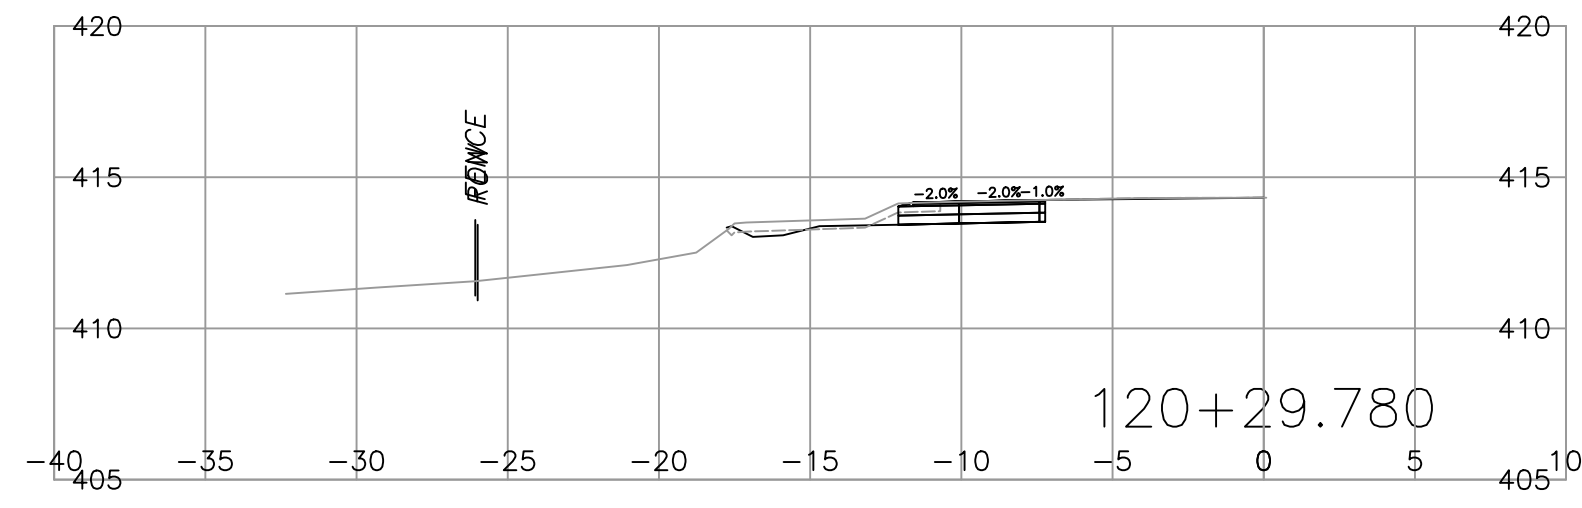

ISSUED FOR
INFORMATION ONLY
2023-09-05
urbansystems.ca



SCALE		0 2 1:250 12m		CAD FILENAME	SEE SIDE BAR
REV	DATE	REVISIONS	SIGNATURE		



MINISTRY OF TRANSPORTATION
AND INFRASTRUCTURE
SOUTHERN INTERIOR REGION



SENIOR DESIGNER
DATE

DESIGNED B. KINGSLEY DATE 2023-07
QUALITY CONTROL J. WILKISON DATE 2023-08
QUALITY ASSURANCE I. MACMILLAN DATE 2023-08
DRAWN F. VERSLUYS DATE 2023-07

L100 DESIGN SECTIONS
YELLOWHEAD HIGHWAY No. 5
BADGER CVSE PULLOUT

FILE NUMBER	PROJECT NUMBER	REG	DRAWING NUMBER	REV
1961.0480.18	26150-0001	2	L100 - XS - 008	