




Source: Esri, Maxar, Earthstar Geographics, and the GIS User Community

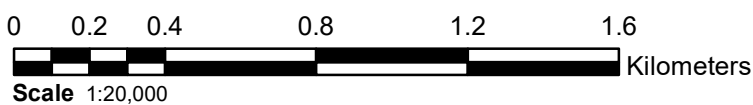

This drawing was originally produced in colour.

 Ministry of Transportation and Infrastructure Geotechnical and Materials Branch			
LEGAL PLAN (2023) Dry Gulch Pit No. 1082 SA 11 - ROCKY MOUNTAIN DISTRICT			
DRAWN BY: LACOURTE	PROJECTION: NAD 1983 UTM Zone 11N	SCALE: As Shown	
CHECKED BY: A.Mitchell	DATUM: NAD 1983 UTM Zone 11N	DATE: 2023-03-29	
FileName: GISTemplate_Gravel_R2_2021-11-18	Geotech Project No: 	Reg: 2	
		Drawing No: FIGURE 2	