

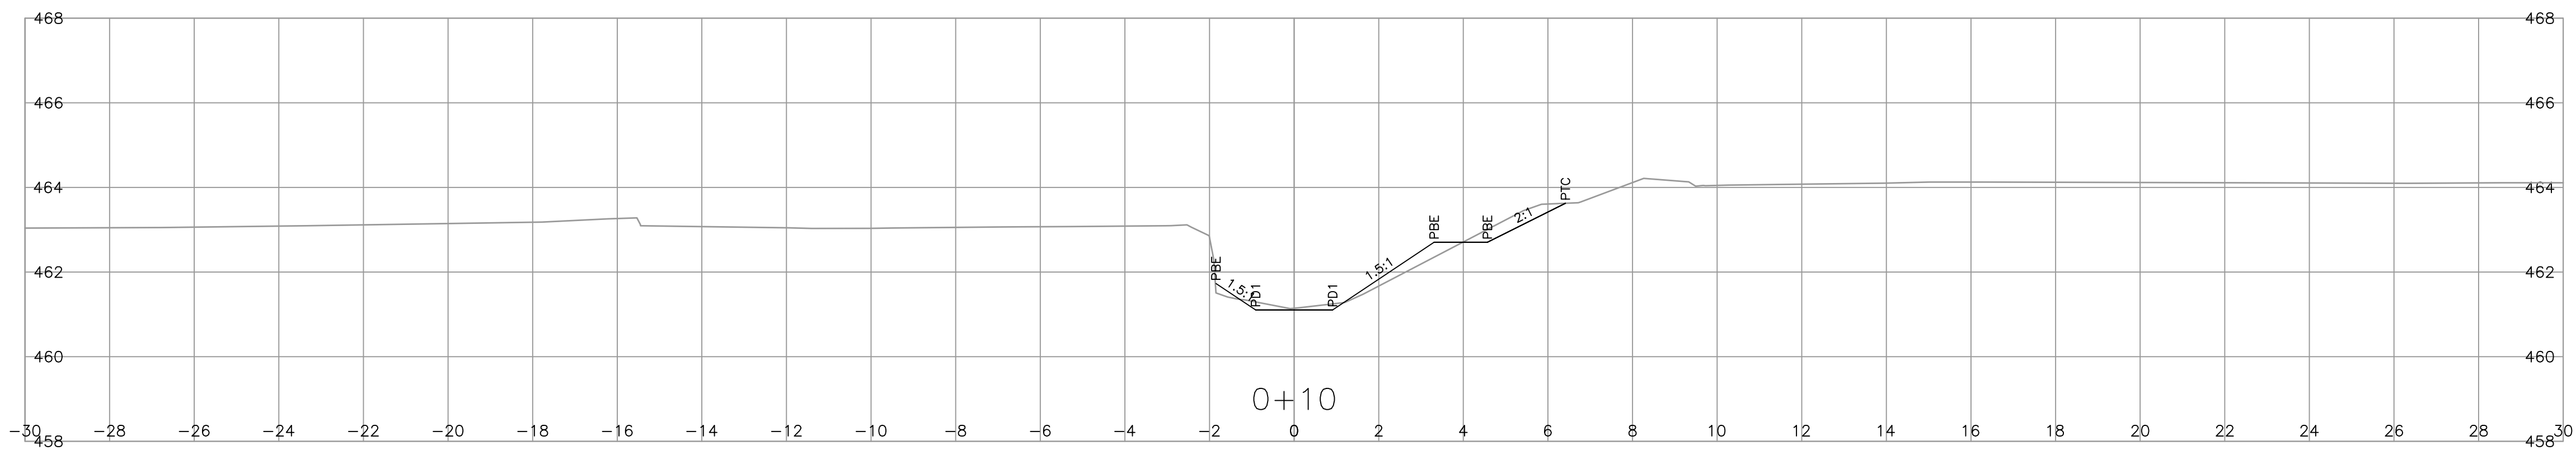
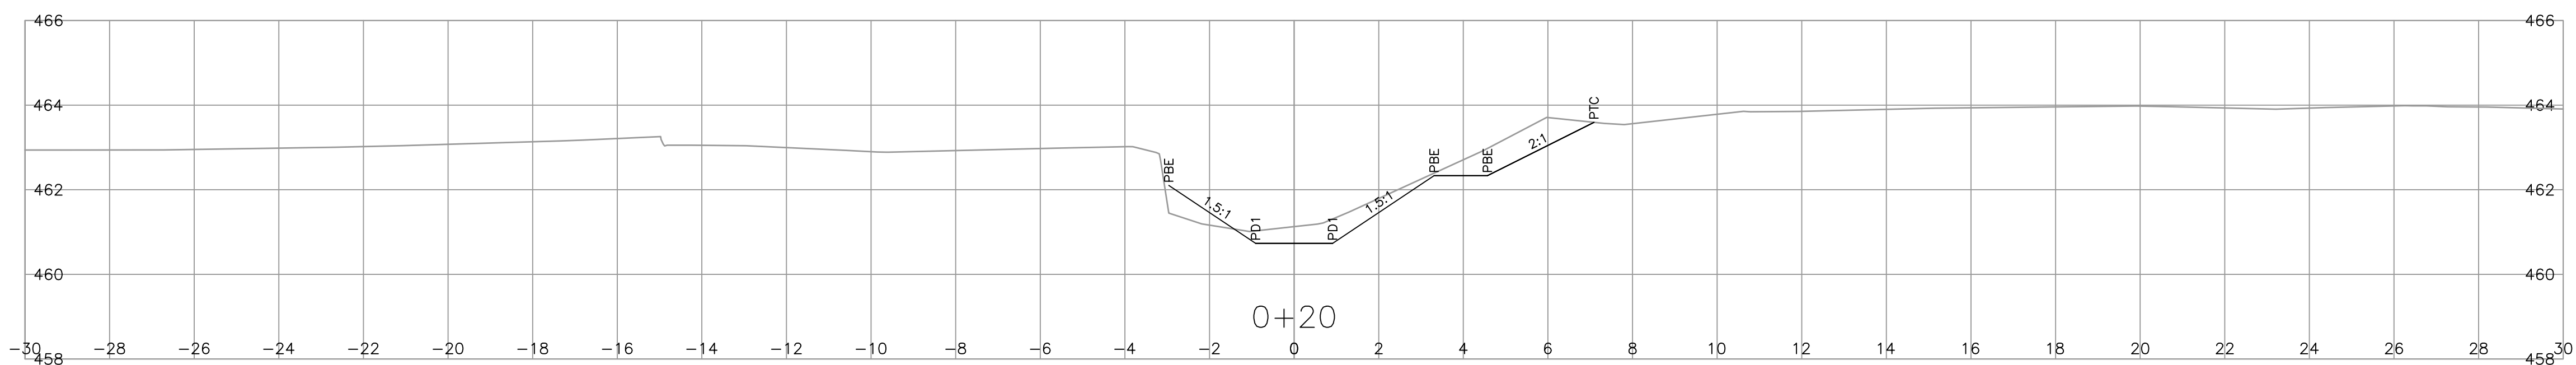


PLOT DATE: 2023-09-22 3:47:19 PM mmenezes \\usl.urban-systems.com\projects\Projects\KEL\1961\0516\12\0-Design\CAD\DrawingProduction\1000_DesignSections\1000_DESIGNSECTIONS_CACHECREEK.dwg

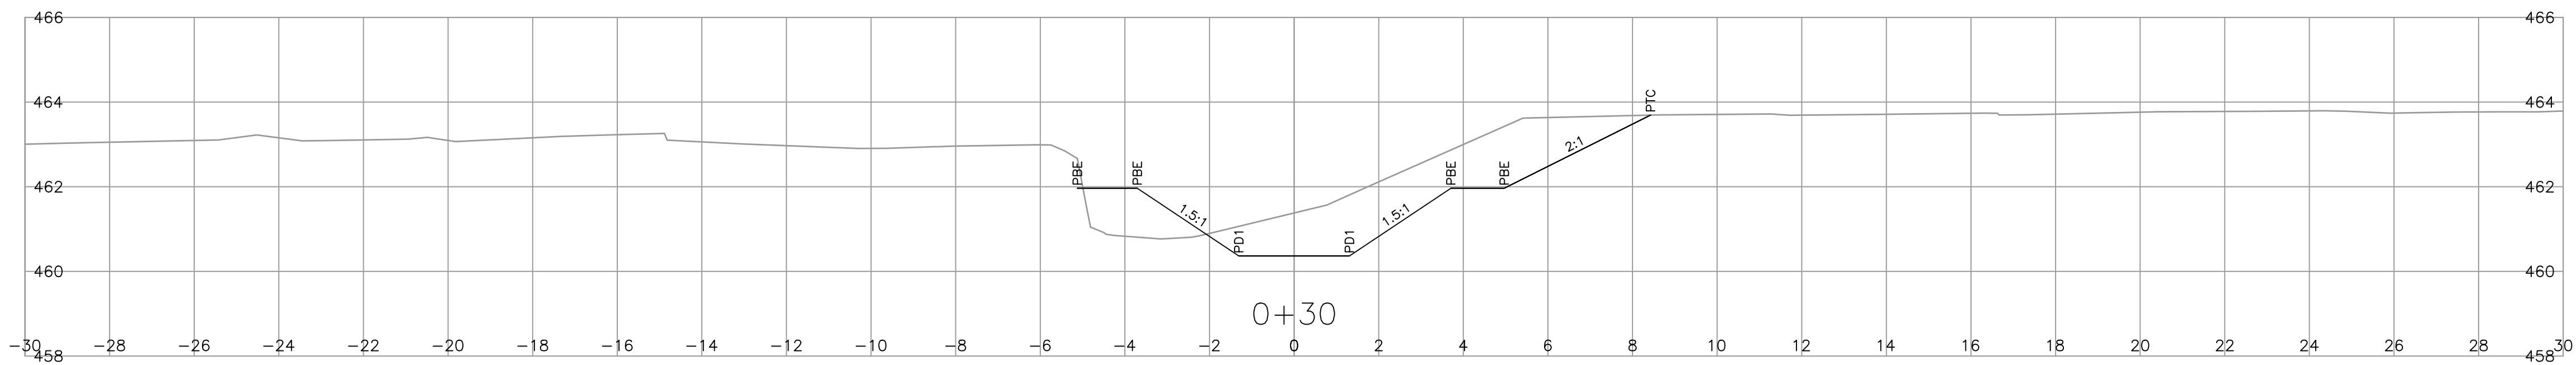

ISSUED FOR
INFORMATION
2023-09-21
urbansystems.ca

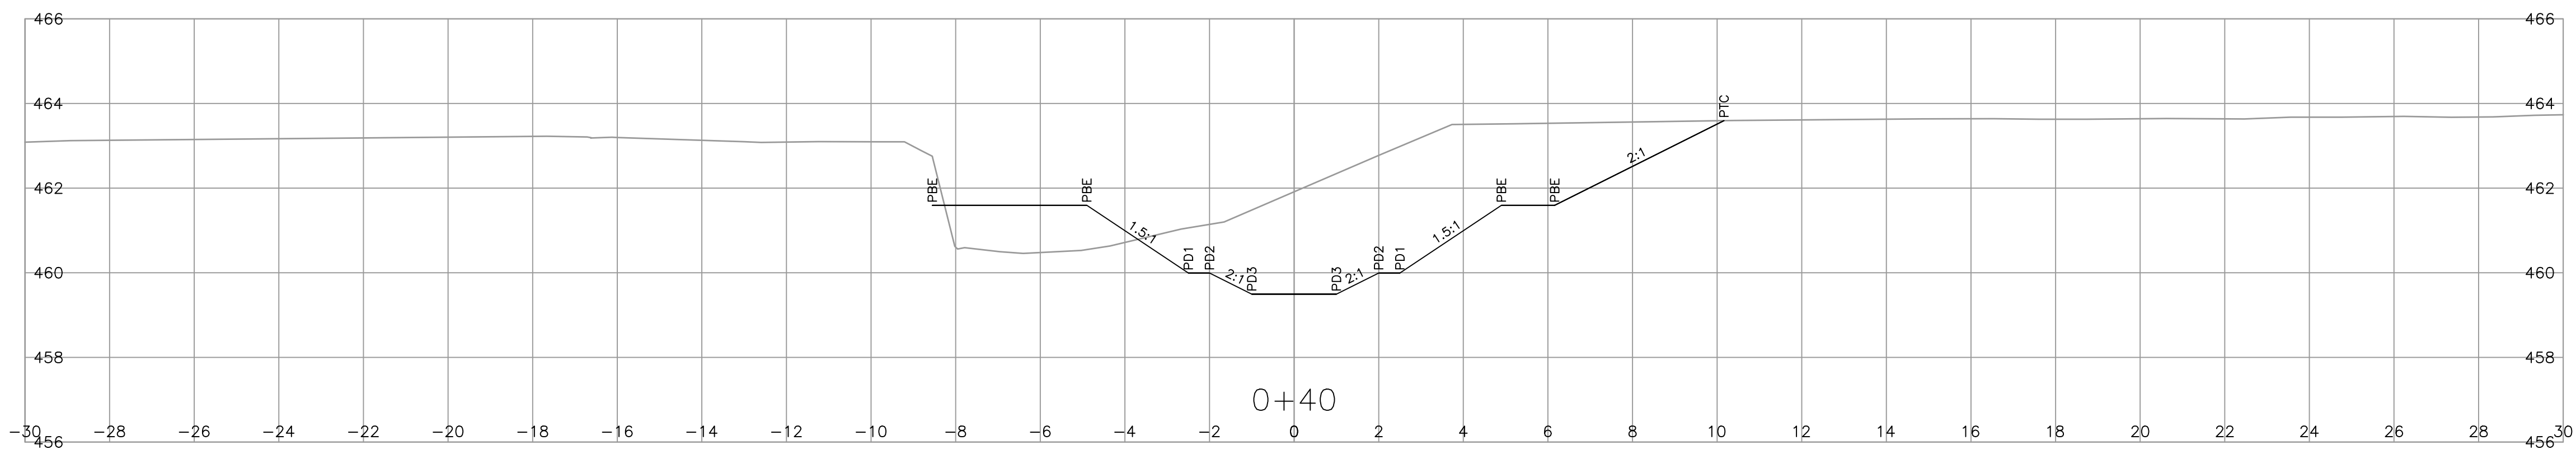

REV	DATE	REVISIONS	NAME



MINISTRY OF TRANSPORTATION
AND INFRASTRUCTURE
SOUTHERN INTERIOR REGION
HIGHWAY ENGINEERING AND GEOMATICS







CAD FILENAME 1000_DESIGNSECTIONS_CACHECREEK	DESIGNED M.MENEZES	DATE 2023-09-21
FILE NUMBER 1961.0516.12	QUALITY CONTROL C.BAGG	DATE 2023-09-21
PLOT DATE 2023-09-22	QUALITY ASSURANCE M.GABELHEI	DATE 2023-09-21
	DRAWN M.MENEZES	DATE 2023-09-21



STREAM CHANNEL DESIGN SECTIONS
CACHE CREEK CULVERT REPLACEMENT

PROJECT NUMBER 26239-0001	REG 2	DRAWING NUMBER R2-1239-1001	REV
------------------------------	----------	--------------------------------	-----

PLOT DATE: 2023-09-22 3:47:21 PM mmenezes \\usl.urban-systems.com\projects\Projects_KEL\1961\0516\12\0-Design\CAD\DrawingProduction\1000_DesignSections\CacheCreek.dwg

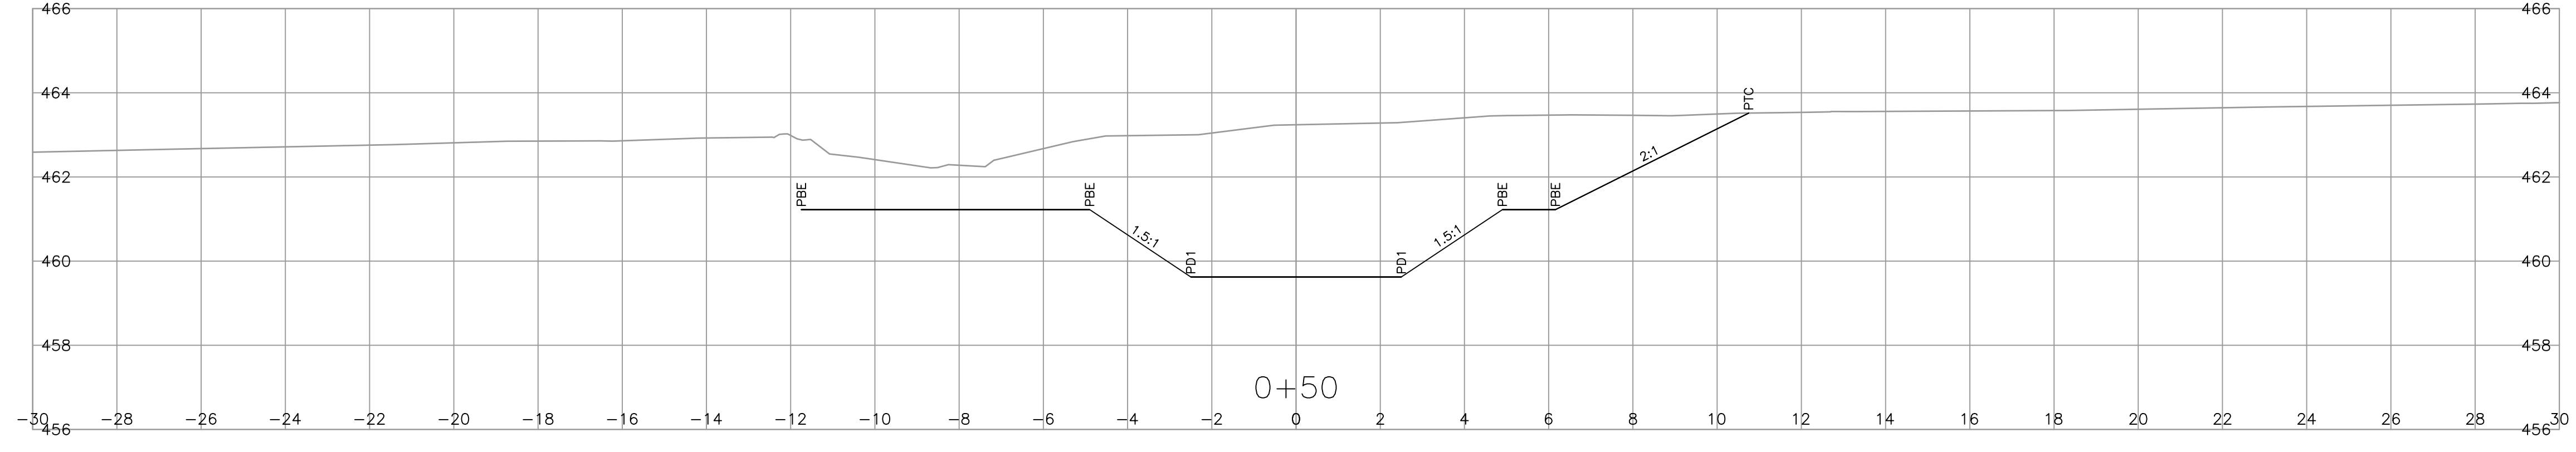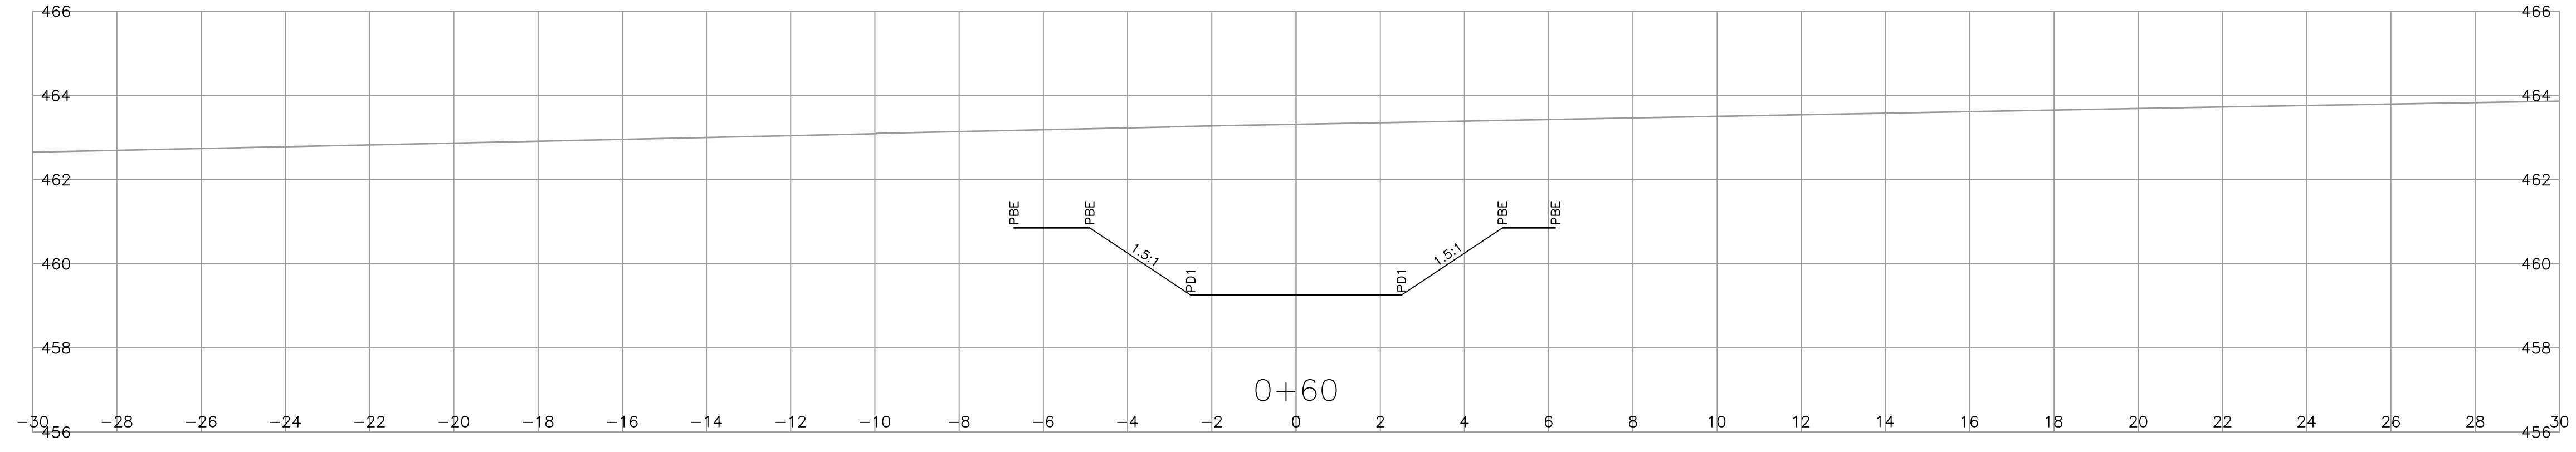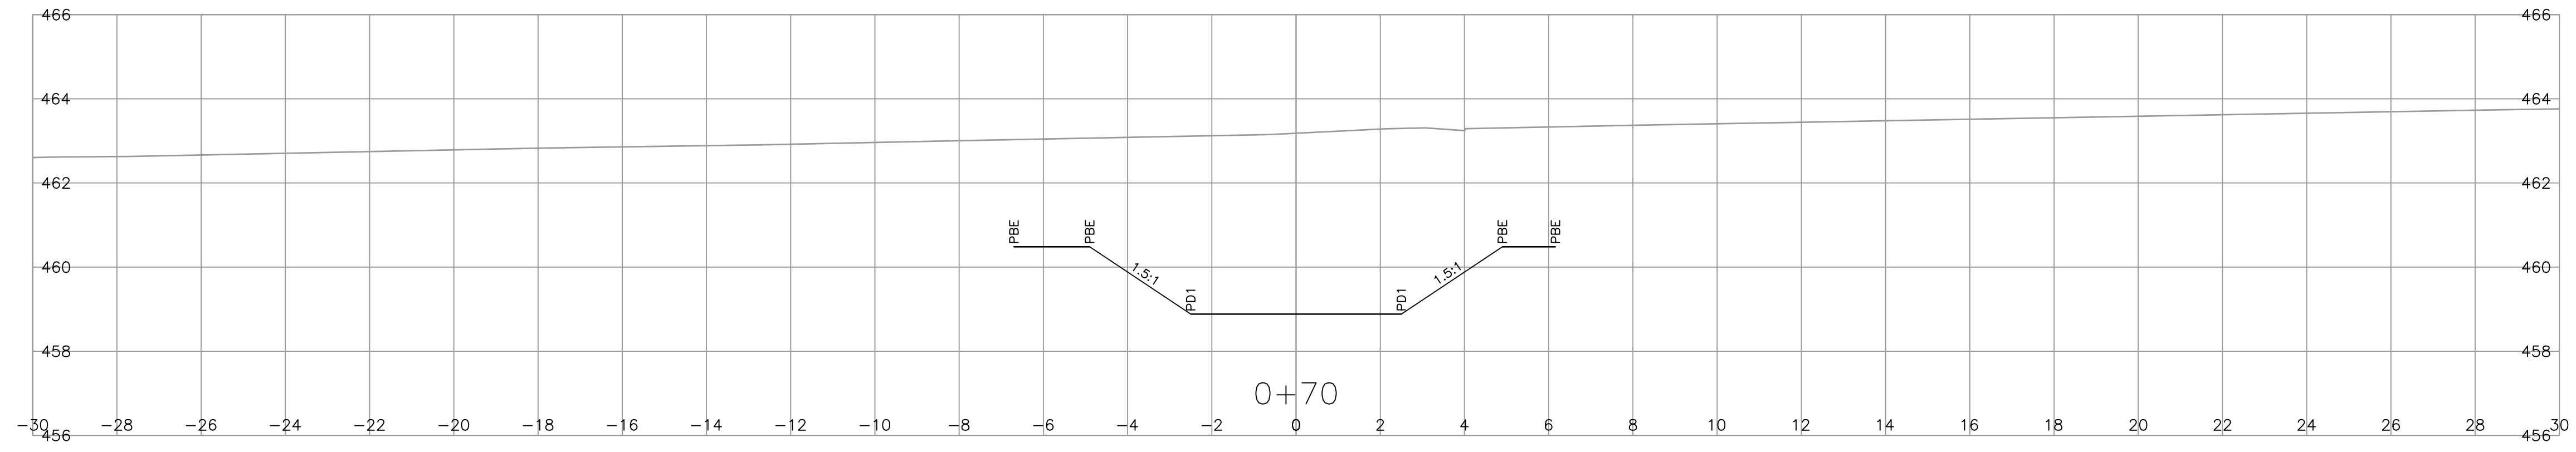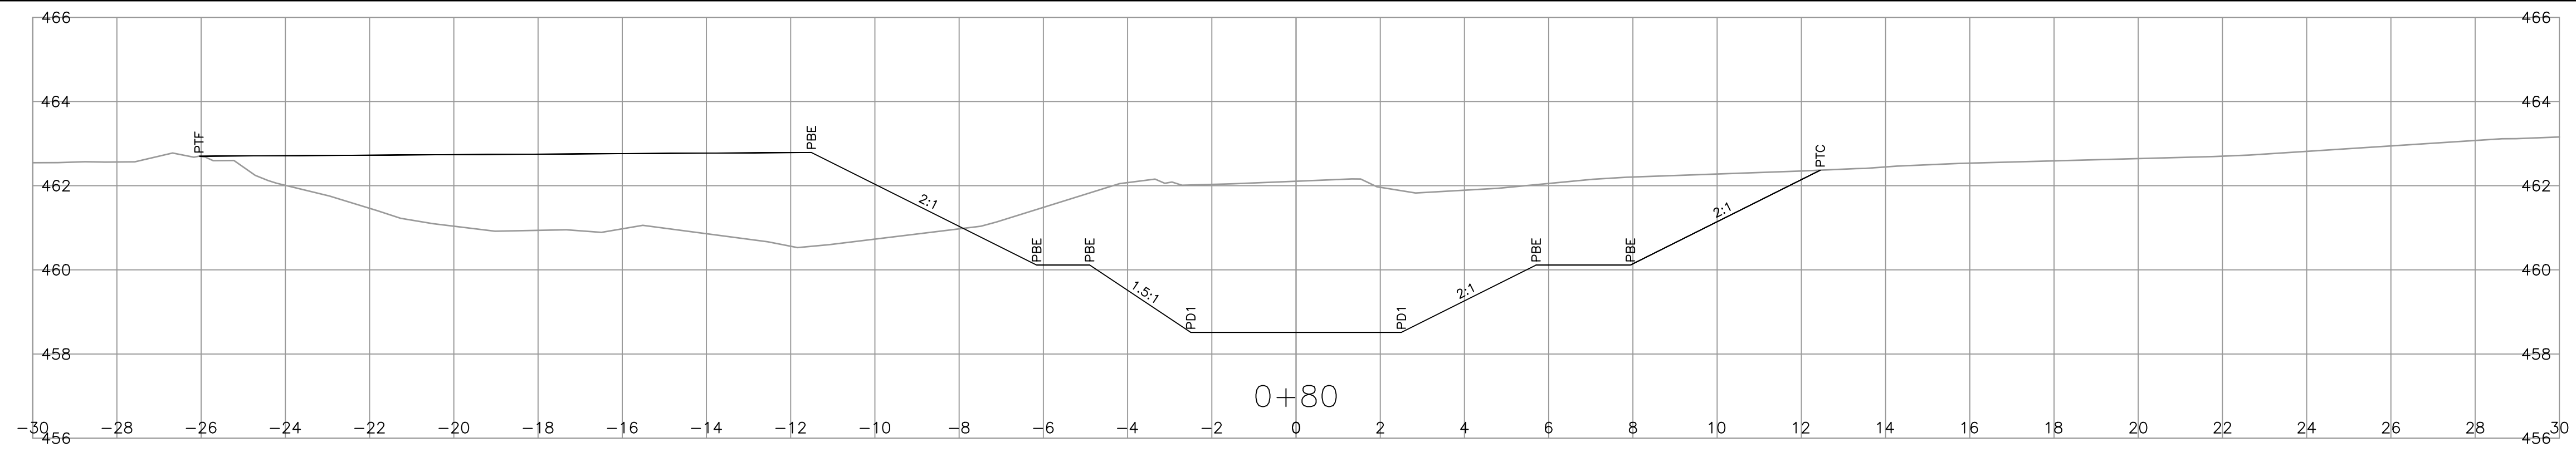

ISSUED FOR
INFORMATION
2023-09-21
urbansystems.ca




REV	DATE	REVISIONS	NAME



MINISTRY OF TRANSPORTATION
AND INFRASTRUCTURE
SOUTHERN INTERIOR REGION
HIGHWAY ENGINEERING AND GEOMATICS






CAD FILENAME 1000_DESIGNSECTIONS_CACHECREEK	DESIGNED M.MENEZES	DATE 2023-09-21
FILE NUMBER 1961.0516.12	QUALITY CONTROL C.BAGG	DATE 2023-09-21
PLOT DATE 2023-09-22	QUALITY ASSURANCE M.GABELHEI	DATE 2023-09-21
	DRAWN M.MENEZES	DATE 2023-09-21

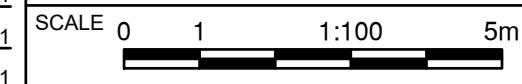

STREAM CHANNEL DESIGN SECTIONS
CACHE CREEK CULVERT REPLACEMENT

PROJECT NUMBER 26239-0001	REG 2	DRAWING NUMBER R2-1239-1002	REV
------------------------------	----------	--------------------------------	-----

PLOT DATE: 2023-09-22 3:47:23 PM mmenezes \\usl.urban-systems.com\projects\Projects_KEL\1961\0516\12\0-Design\CAD\DrawingProduction\1000_DesignSections\1000_DesignSections_CACHECREEK.dwg

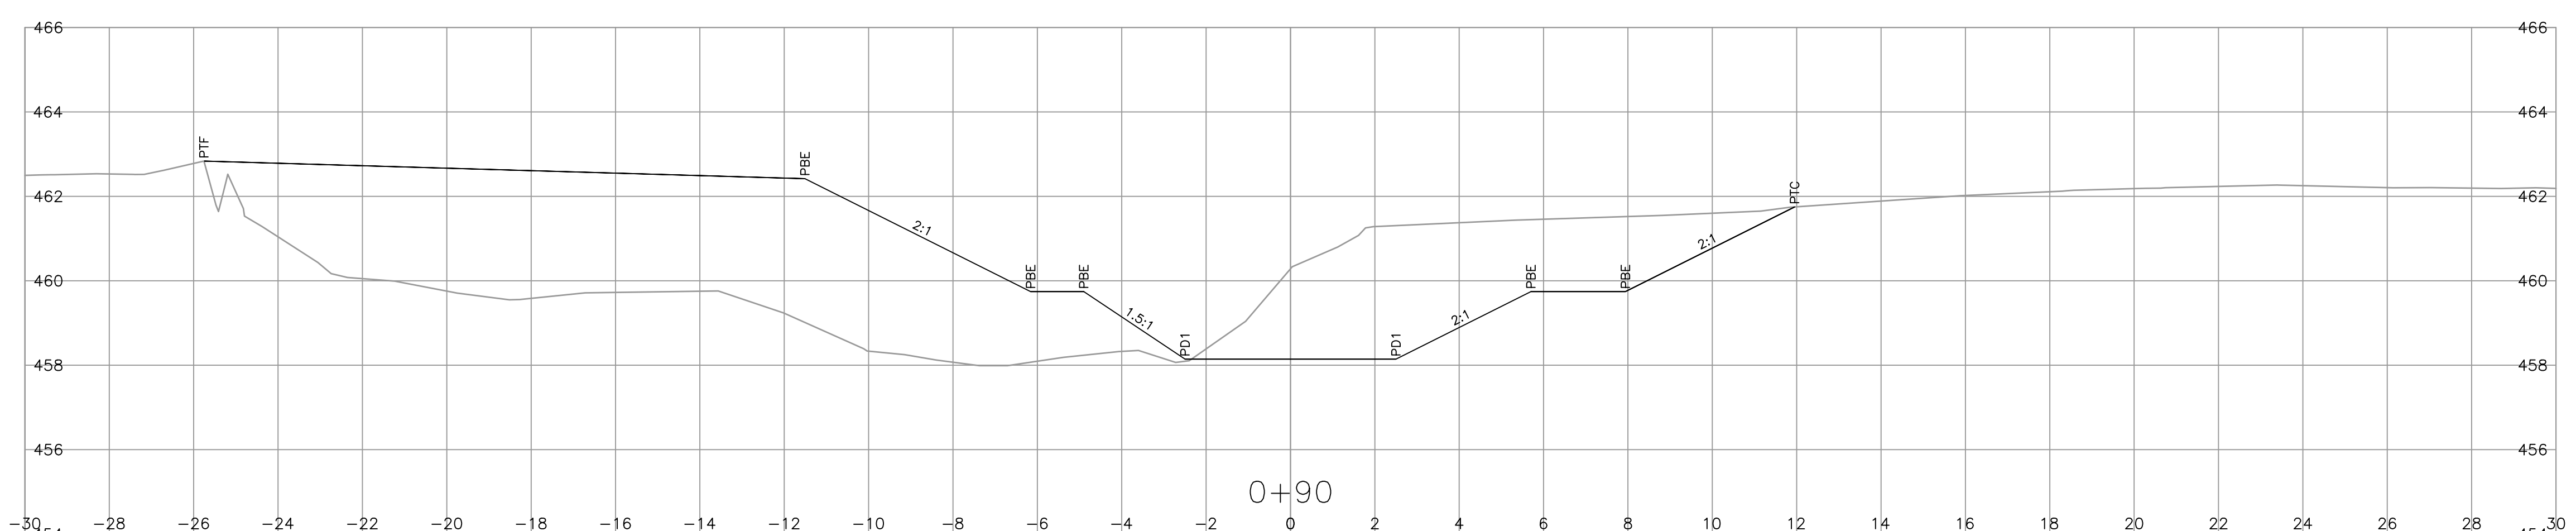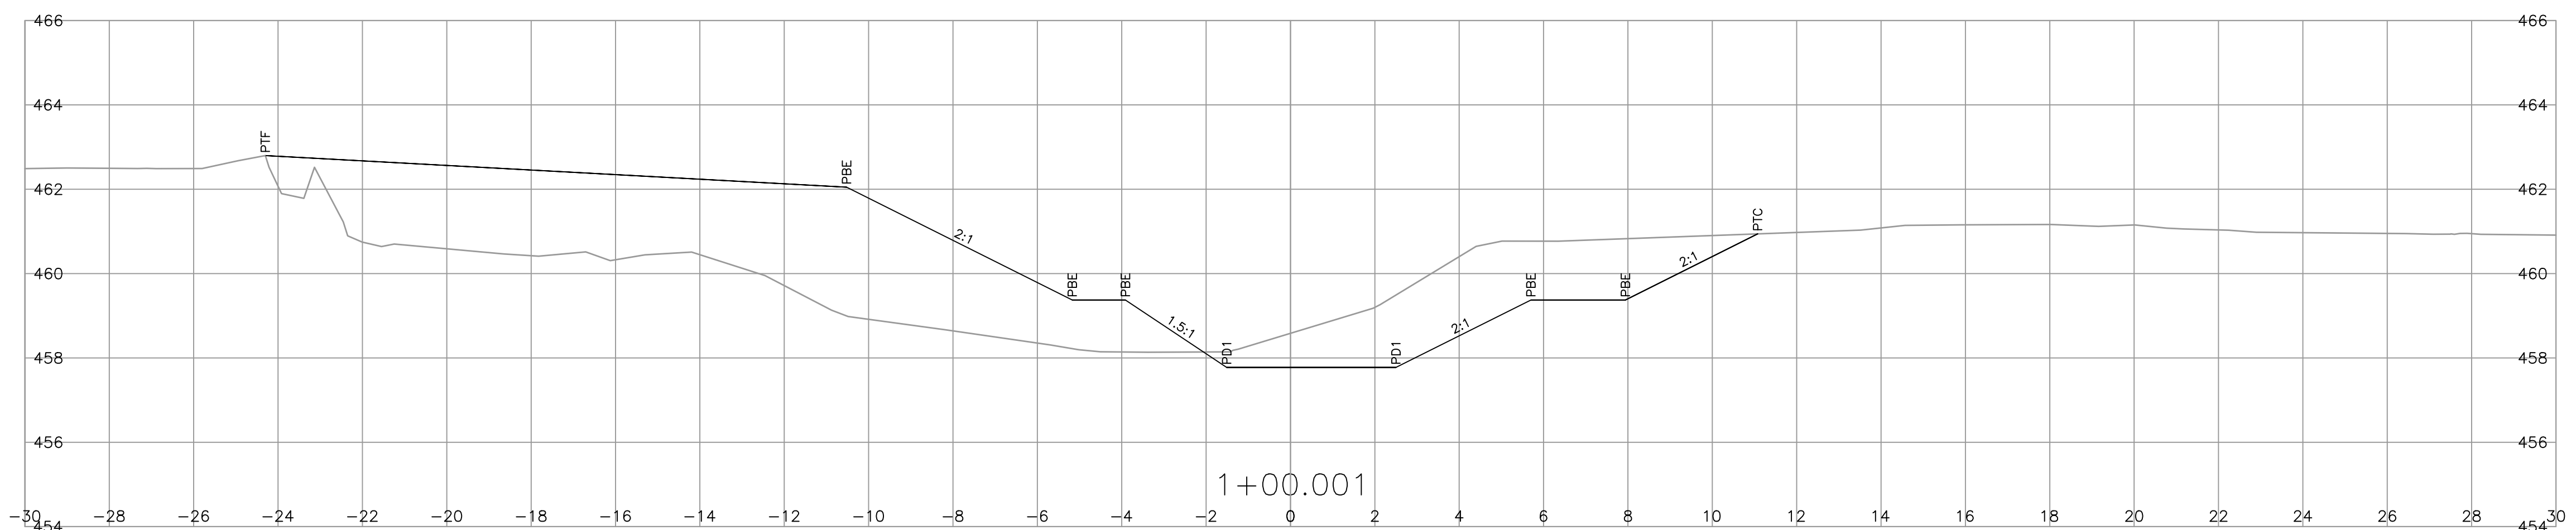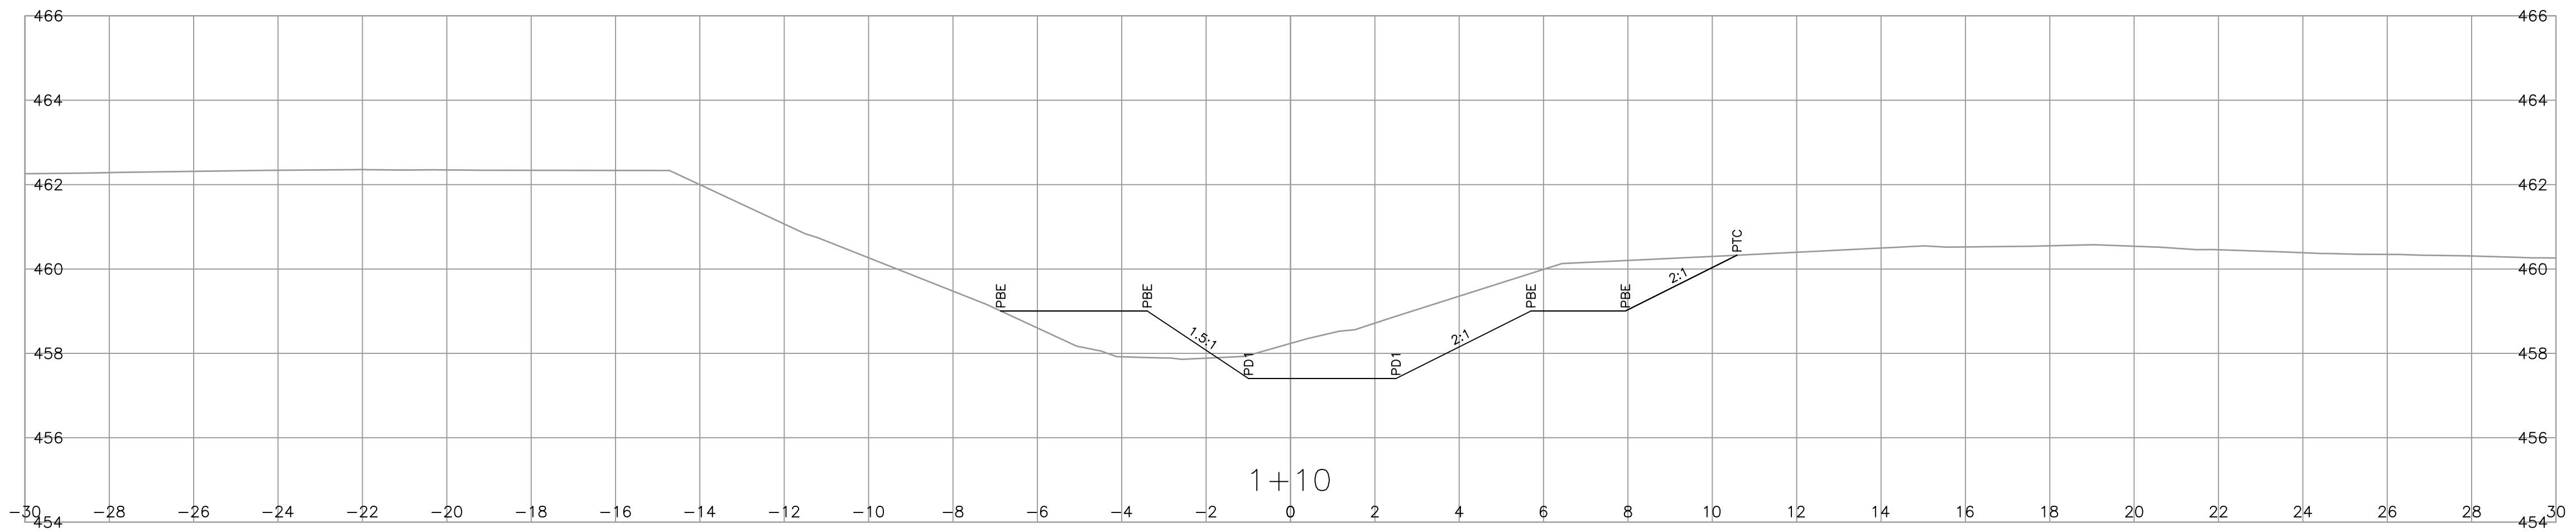

ISSUED FOR
INFORMATION
2023-09-21
urbansystems.ca



REV	DATE	REVISIONS	NAME

BRITISH COLUMBIA MINISTRY OF TRANSPORTATION AND INFRASTRUCTURE
SOUTHERN INTERIOR REGION
HIGHWAY ENGINEERING AND GEOMATICS




CAD FILENAME 1000_DESIGNSECTIONS_CACHECREEK	DESIGNED M.MENEZES	DATE 2023-09-21
FILE NUMBER 1961.0516.12	QUALITY CONTROL C.BAGG	DATE 2023-09-21
PLOT DATE 2023-09-22	QUALITY ASSURANCE M.GABELHEI	DATE 2023-09-21
	DRAWN M.MENEZES	DATE 2023-09-21

STREAM CHANNEL DESIGN SECTIONS
CACHE CREEK CULVERT REPLACEMENT

SCALE 0 1 1:100 5m

PROJECT NUMBER 26239-0001	REG 2	DRAWING NUMBER R2-1239-1003	REV
------------------------------	----------	--------------------------------	-----

PLOT DATE: 2023-09-22 3:47:25 PM mmenezes \\usl.urban-systems.com\projects\Projects_KEL\1961\0516\12\0-Design\CAD\DrawingProduction\1000_DesignSections\1000_DesignSections_CACHECREEK.dwg

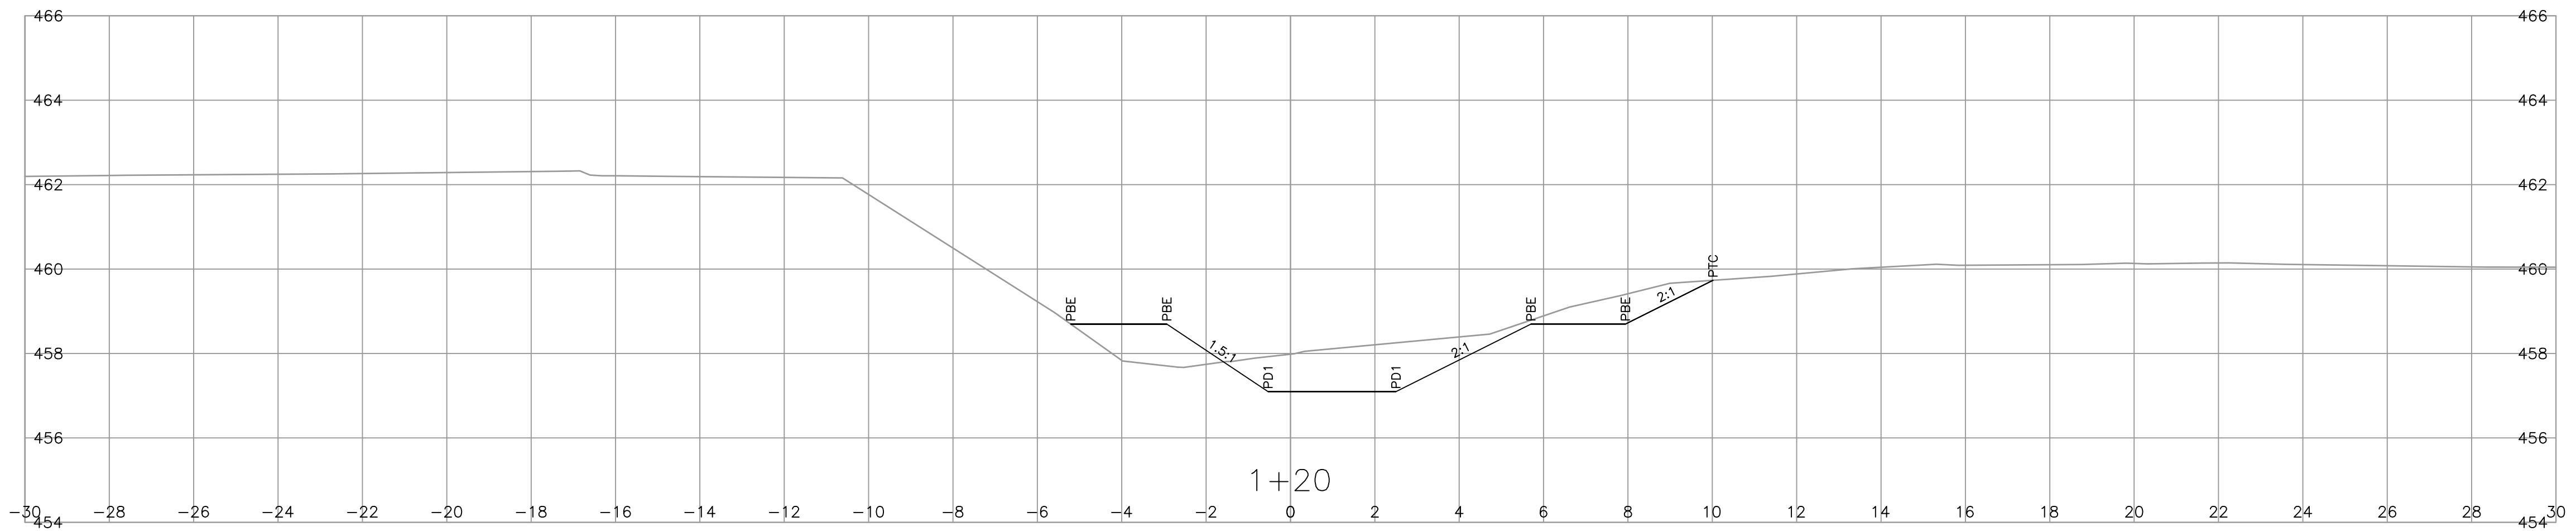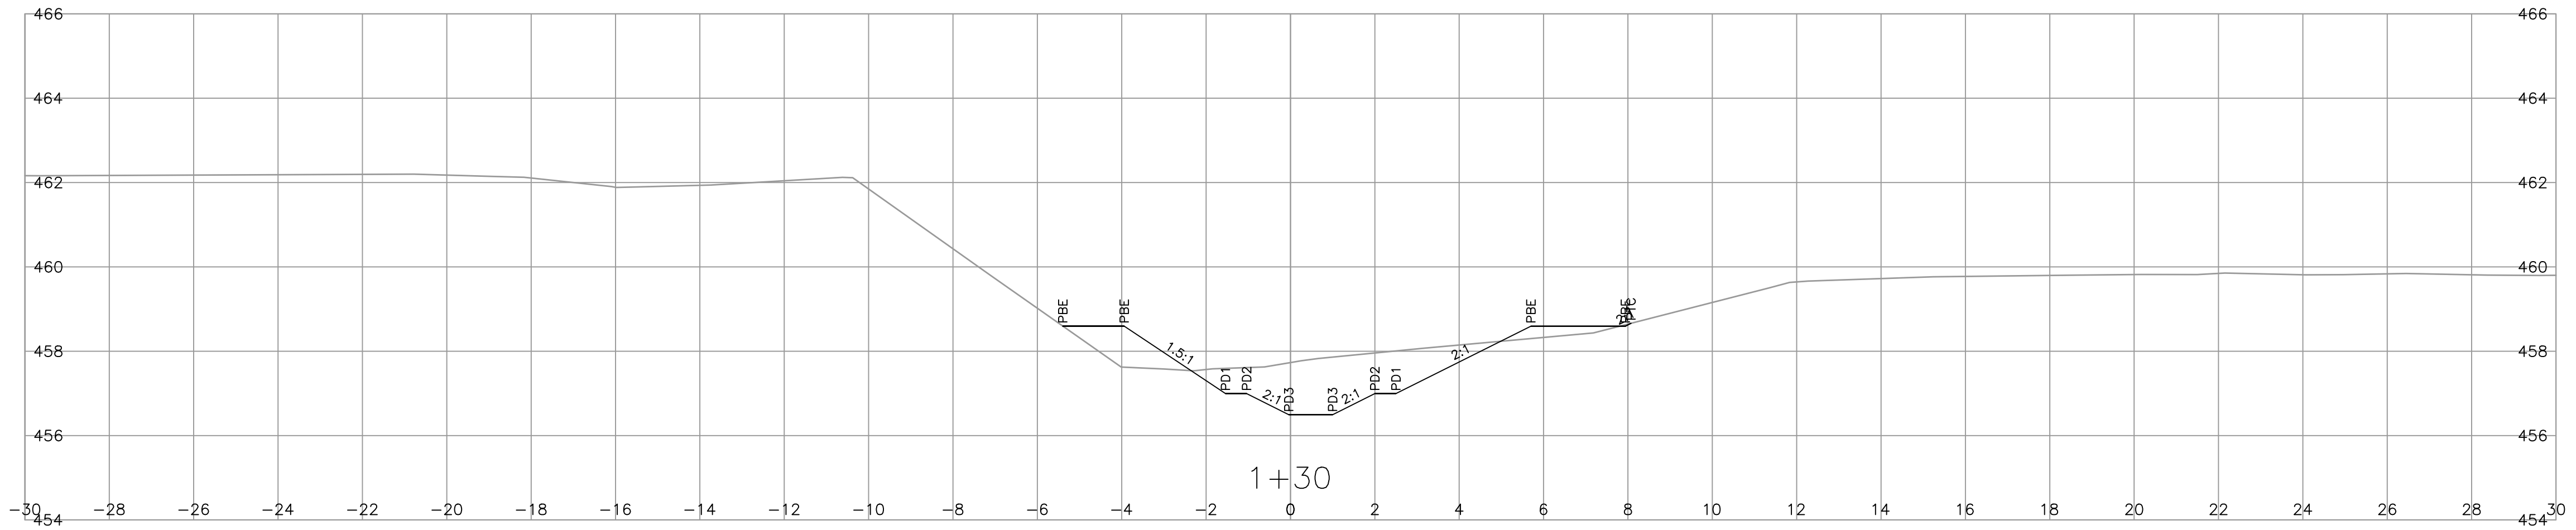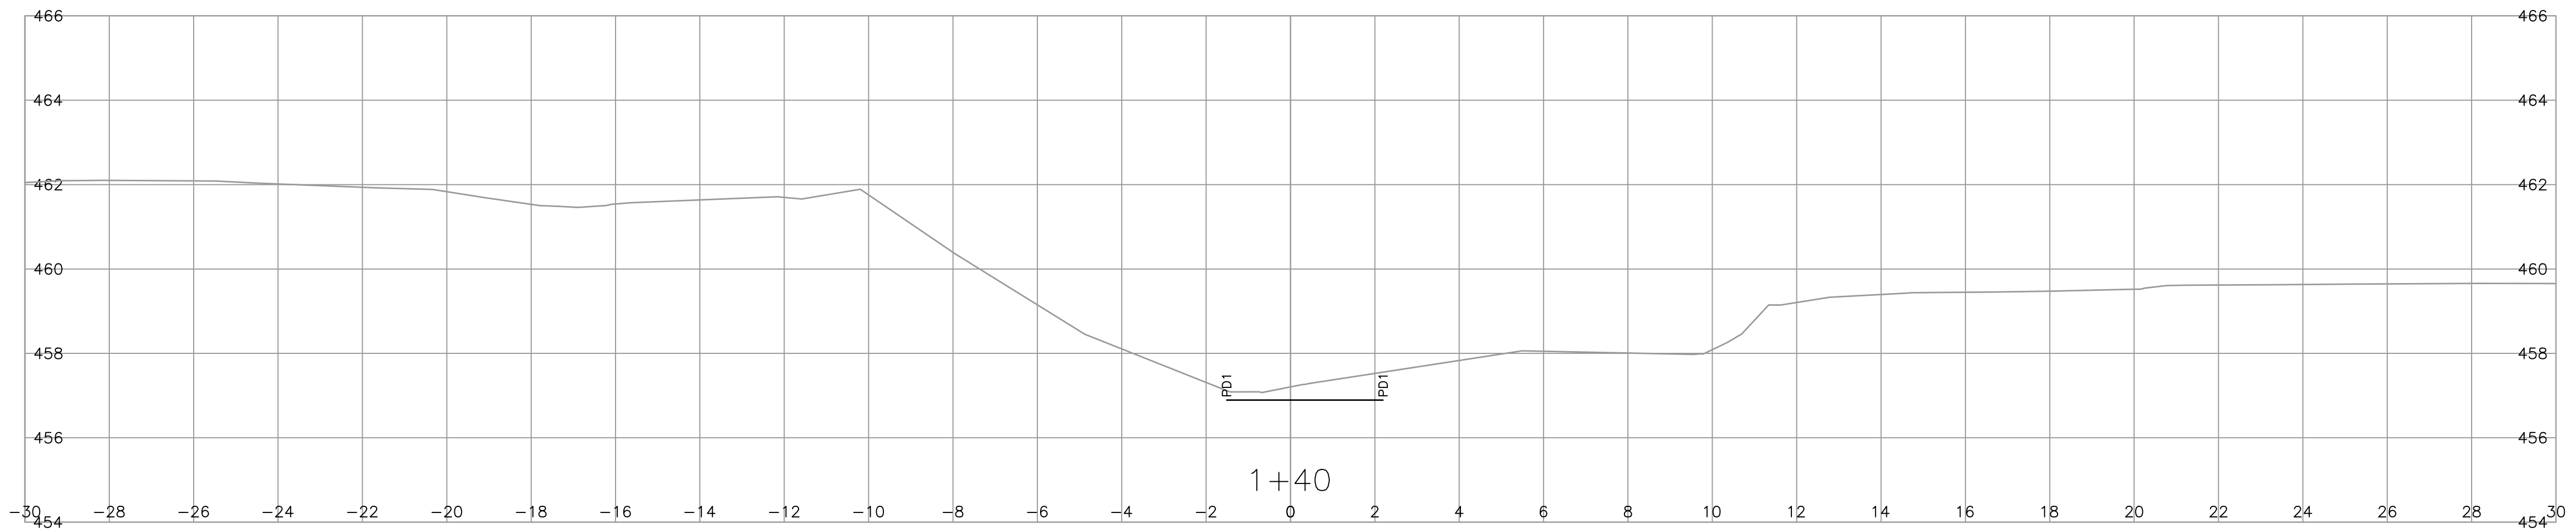

ISSUED FOR
INFORMATION
2023-09-21
urbansystems.ca




REV	DATE	REVISIONS	NAME



MINISTRY OF TRANSPORTATION
AND INFRASTRUCTURE
SOUTHERN INTERIOR REGION
HIGHWAY ENGINEERING AND GEOMATICS



CAD FILENAME 1000_DESIGNSECTIONS_CACHECREEK	DESIGNED M.MENEZES	DATE 2023-09-21
FILE NUMBER 1961.0516.12	QUALITY CONTROL C.BAGG	DATE 2023-09-21
PLOT DATE 2023-09-22	QUALITY ASSURANCE M.GABELHEI	DATE 2023-09-21
	DRAWN M.MENEZES	DATE 2023-09-21

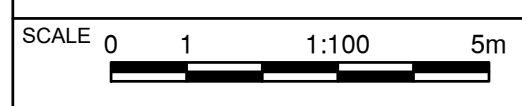

STREAM CHANNEL DESIGN SECTIONS
CACHE CREEK CULVERT REPLACEMENT

PROJECT NUMBER 26239-0001	REG 2	DRAWING NUMBER R2-1239-1004	REV
------------------------------	----------	--------------------------------	-----