


NOT FOR CONSTRUCTION

FOR INFORMATION ONLY - FEB. 18, 2026

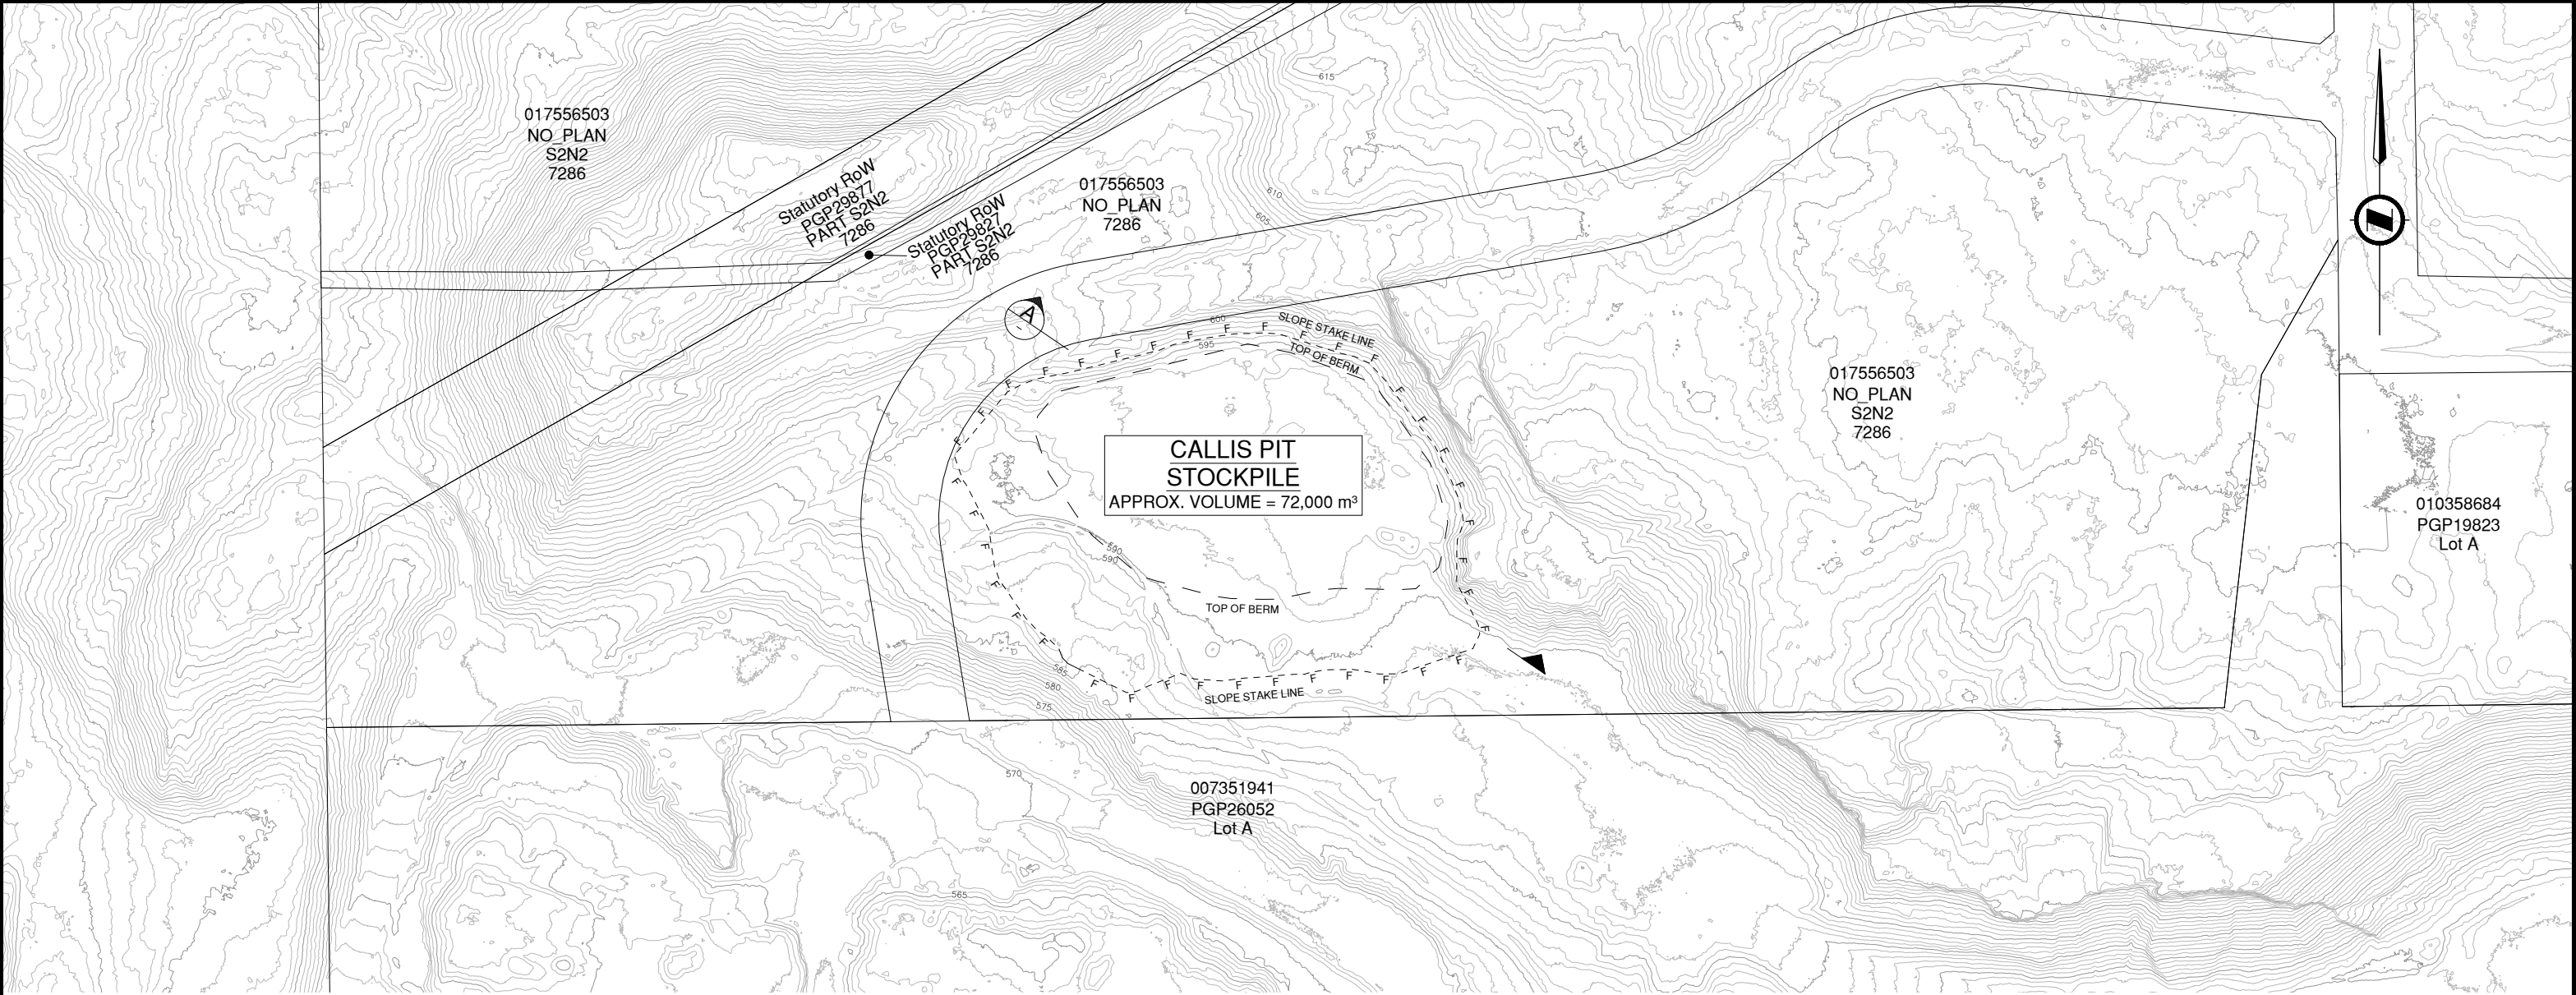

TITLE :
CALLIS PIT STOCKPILE
BLACKWATER ROAD AT
KNICKERBOCKER - ROAD REALIGNMENT

DATE : Feb. 18, 2026
DWG. No. : SK-01
SCALE : AS SHOWN