




Source: Esri, Maxar, Earthstar Geographics, and the GIS User Community

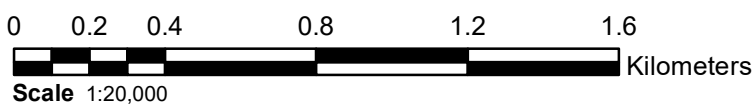

This drawing was originally produced in colour.

 Ministry of Transportation and Infrastructure Geotechnical and Materials Branch			
<b>LEGAL PLAN (2023)</b> <b>Snow Woden Pit No. 2870</b> SA 10 - WEST KOOTENAY DISTRICT			
DRAWN BY: LACOURTE	PROJECTION: NAD 1983 UTM Zone 11N	SCALE: As Shown	
CHECKED BY: A.Mitchell	DATUM: NAD 1983 UTM Zone 11N	DATE: 2023-11-09	
FileName: GISTemplate_Gravel_R2_2021-11-18	Geotech Project No:	Reg: 2	Drawing No: <b>FIGURE 2</b>