


NOTE: OHWL = ORDINARY HIGH WATER LEVEL

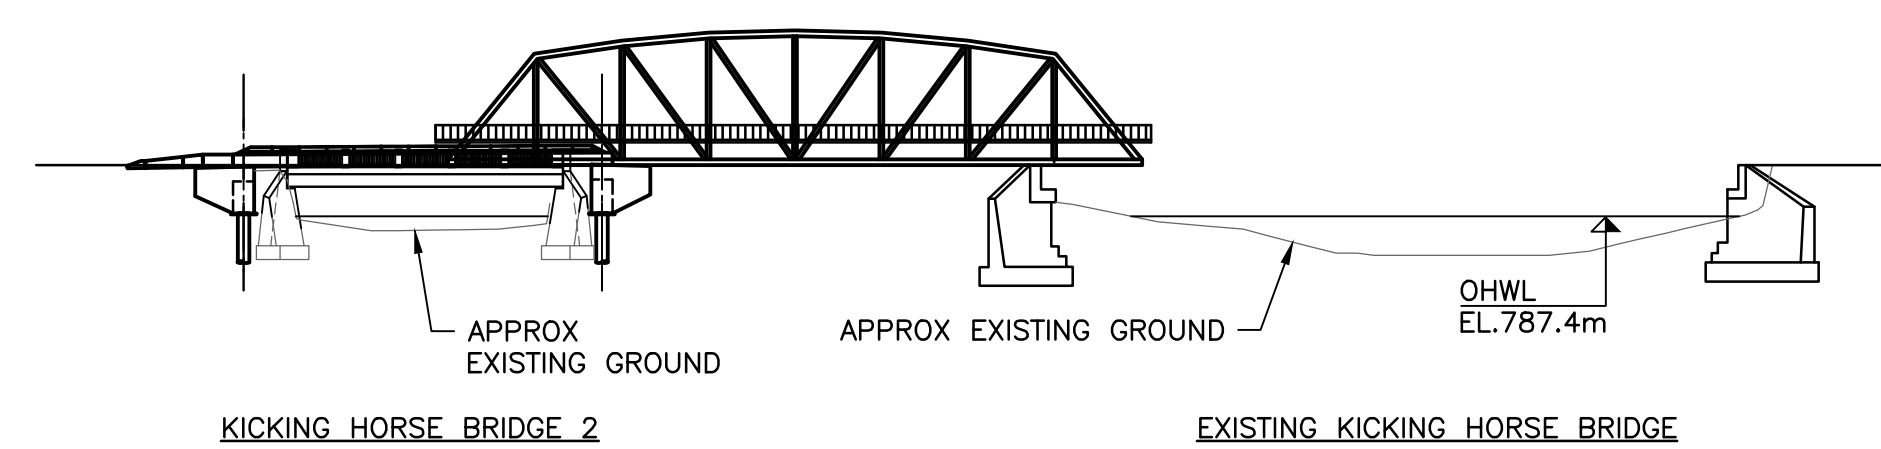

NOTES:

1. THIS DRAWING IS CONCEPTUAL AND DOES NOT FORM PART OF THE CONTRACT DOCUMENTS. CONTRACTOR IS RESPONSIBLE FOR ALL CRANE LOCATIONS, SIZING, TEMPORARY WORKS, AND CLEARANCES
2. THE CRANE LOCATION AND RADII ARE SHOWN FOR ONE PARTICULAR CRAWLER CRANE.
3. CRANE LOCATIONS WILL REQUIRE SUITABLE GROUND PREPARATION.
4. IT HAS BEEN ASSUMED THAT ALL DECK, STRINGERS, SIDEWALK SUPPORTS AND RAILINGS WILL BE REMOVED.
5. TRUSS WILL REQUIRE CONSTRUCTION ENGINEERING FOR RIGGING AND LIFTING POINTS. RADIUS SHOWN TO CENTRE OF GRAVITY DOES NOT IMPLY THAT THE SPAN MAY BE PICKED FROM THIS POINT.

Consultant Logo

Rev	Date	Description	Init

REVISIONS

BRITISH COLUMBIA

Ministry of Transportation & Infrastructure
Southern Interior Region

ROCKY MOUNTAIN DISTRICT
HIGHWAY No.95
**KICKING HORSE RIVER BRIDGE 1
DEMOLITION CONCEPT**

PREPARED UNDER THE DIRECTION OF	DESIGNED	DDWD	DATE	2023-11-30
ENGINEER OF RECORD	CHECKED	JAET	DATE	2023-11-30
DATE	DRAWN	JAET	DATE	2023-11-30
FILE No.	PROJECT No.	REG.	DRAWING No.	NEGATIVE No.
A211564	26379-0000	2	318-DMLT-1	