
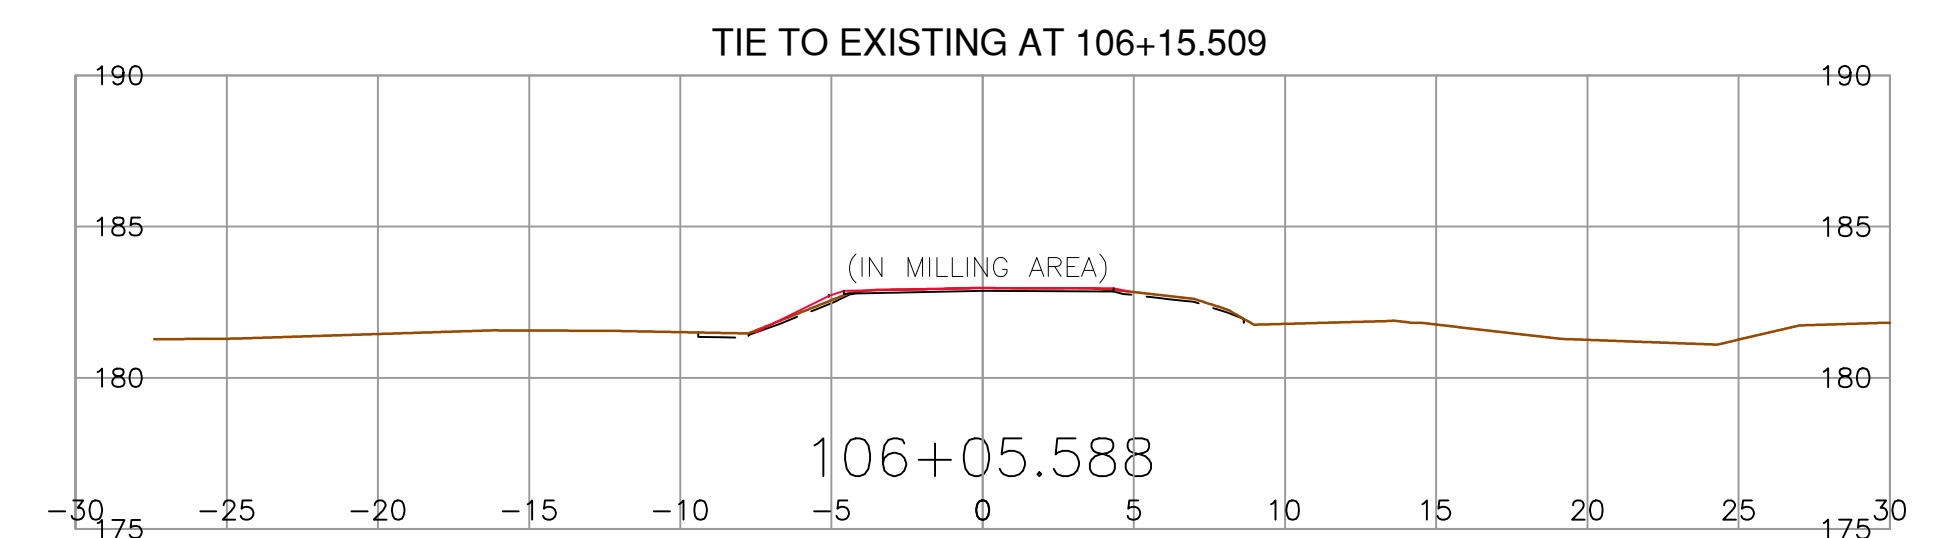
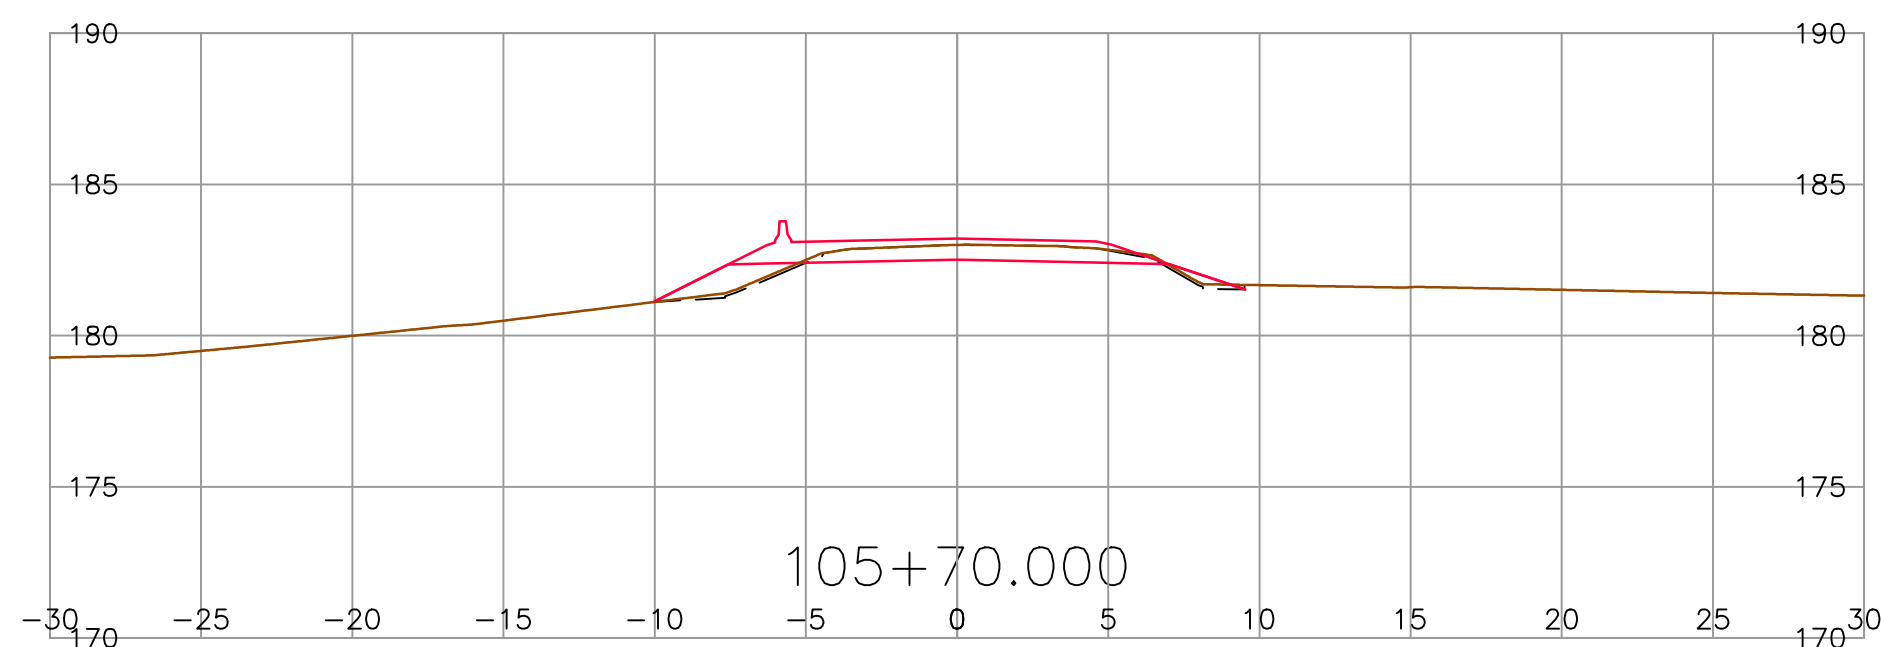
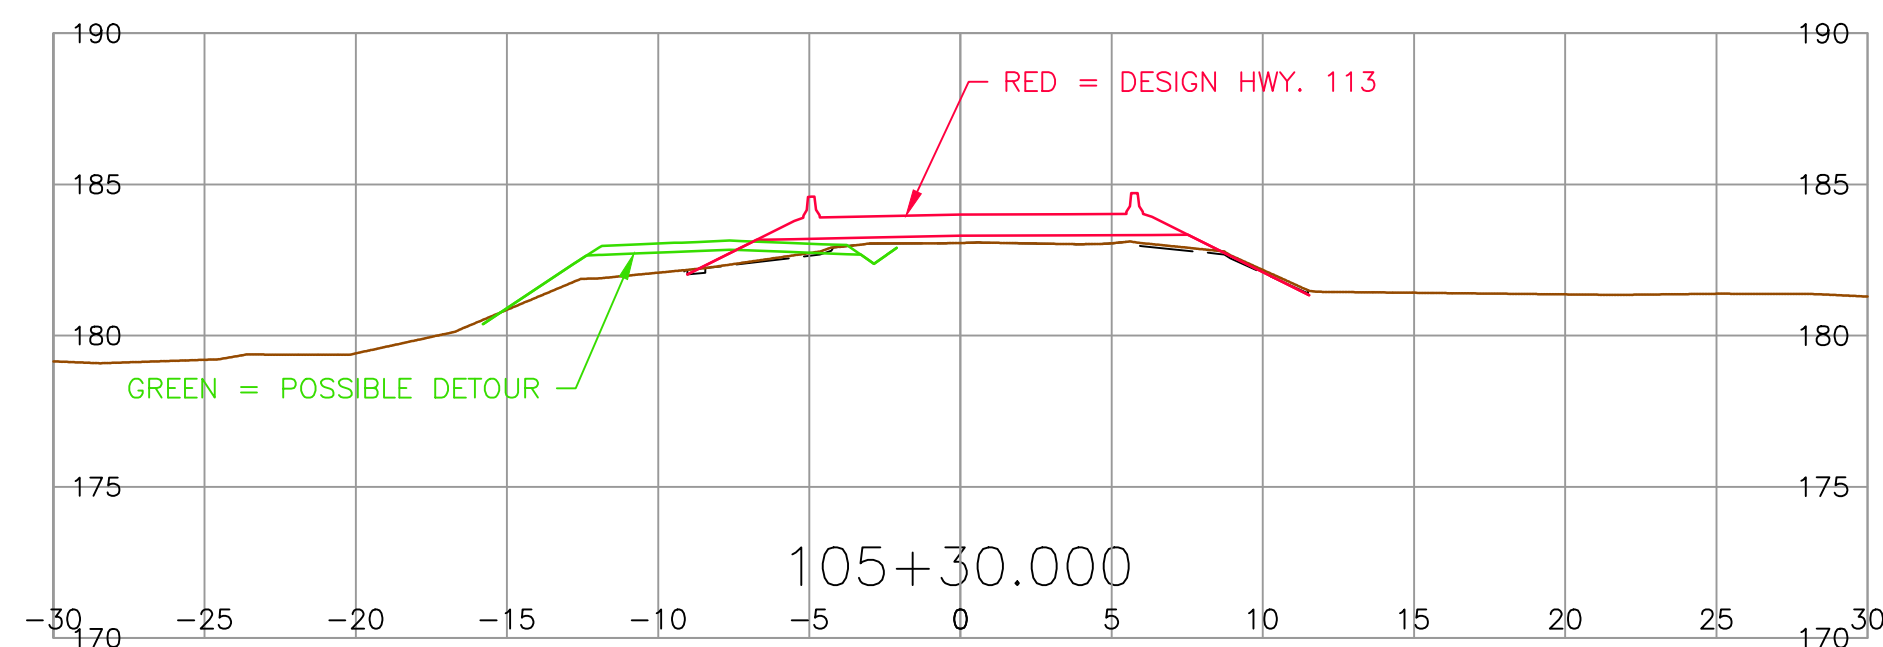
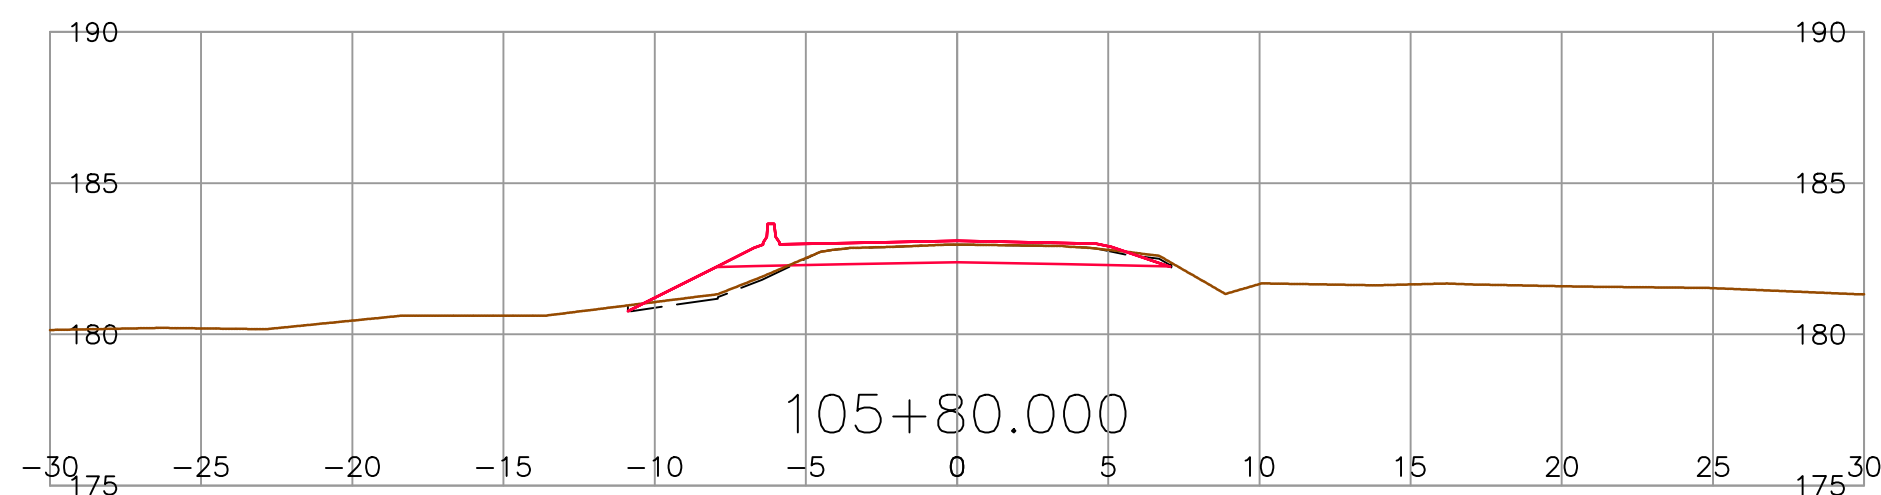
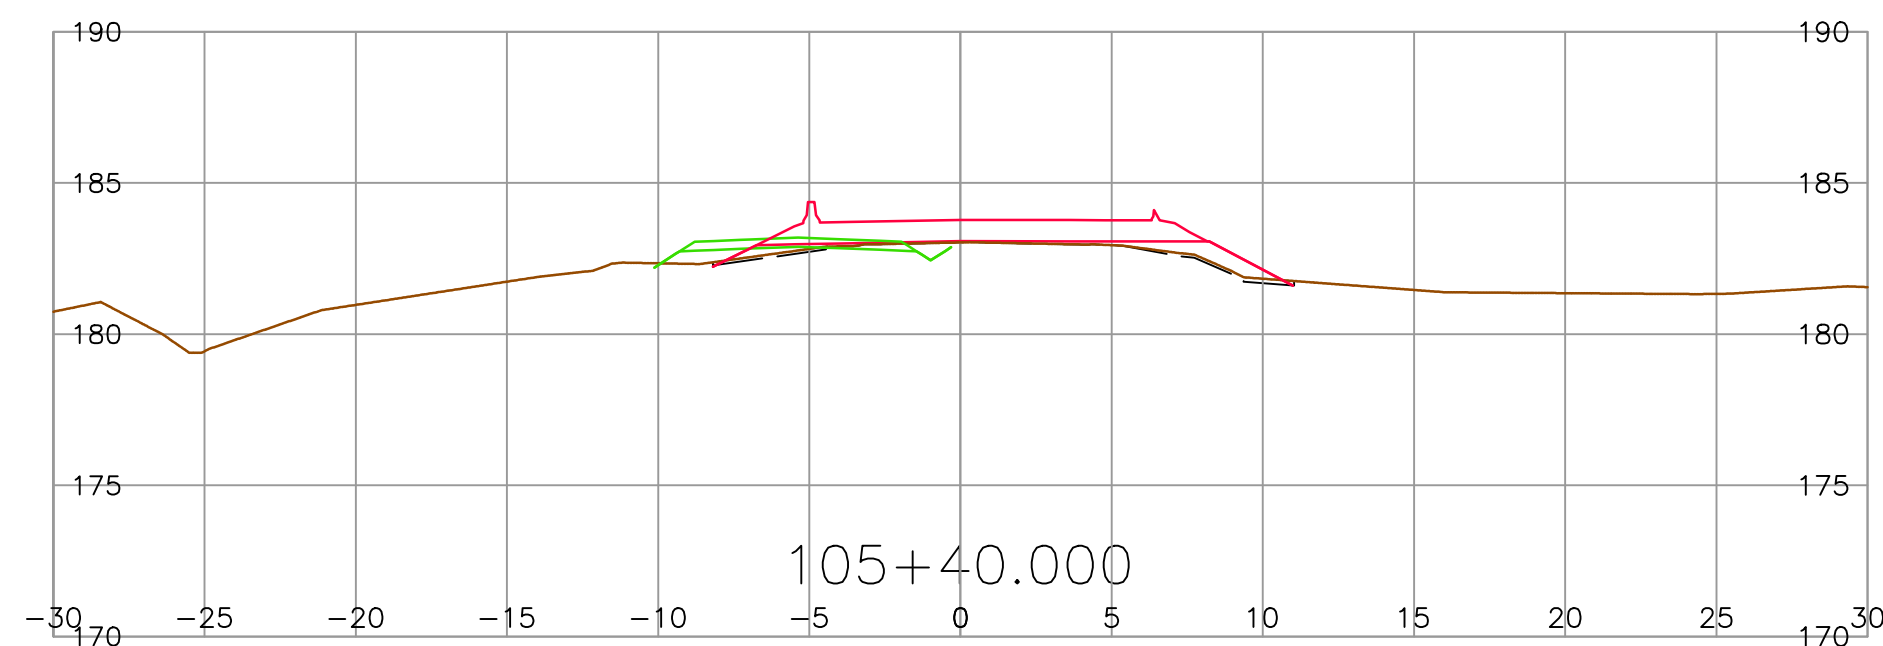
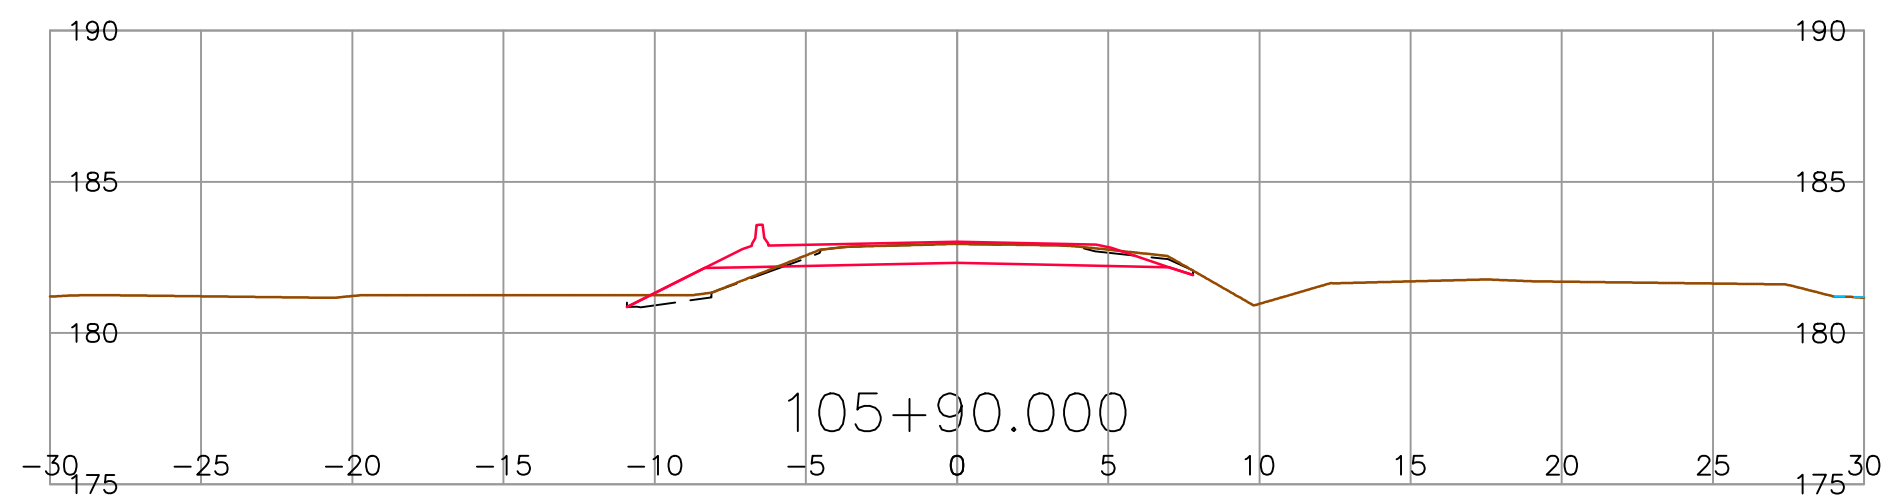
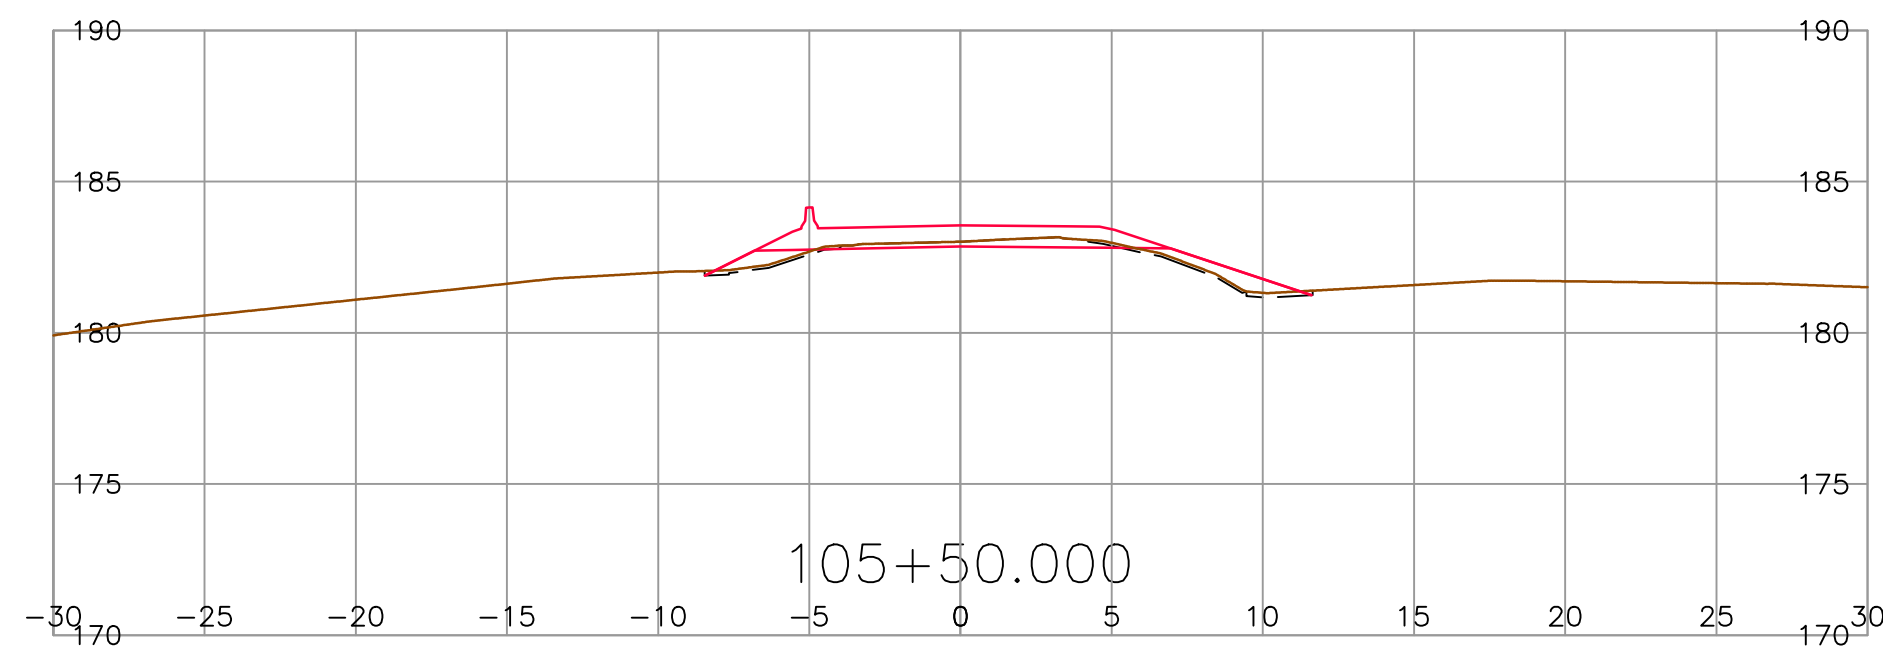
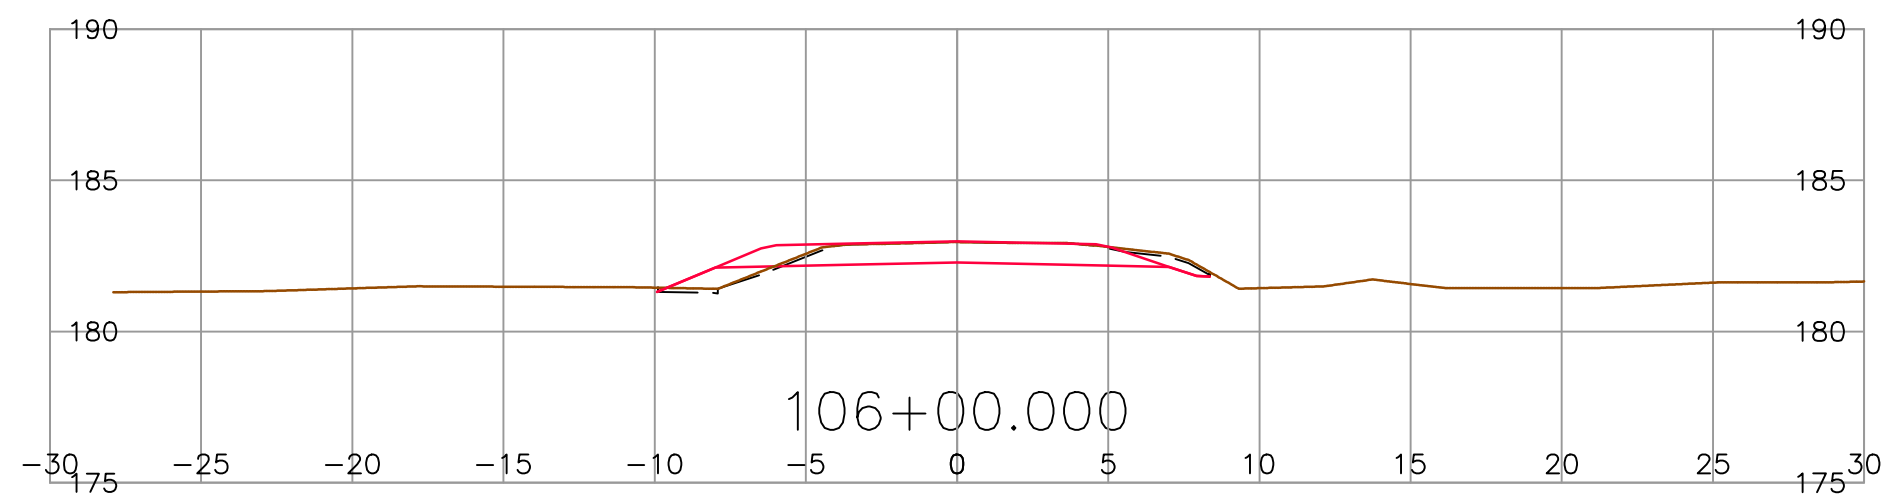


\\161-12336-01-100 Hwy 113 Texas Brdg Trms Design\Mod\03_CorridorCrossingSections\L100A1SECT.dwg Plotted July 4, 2017

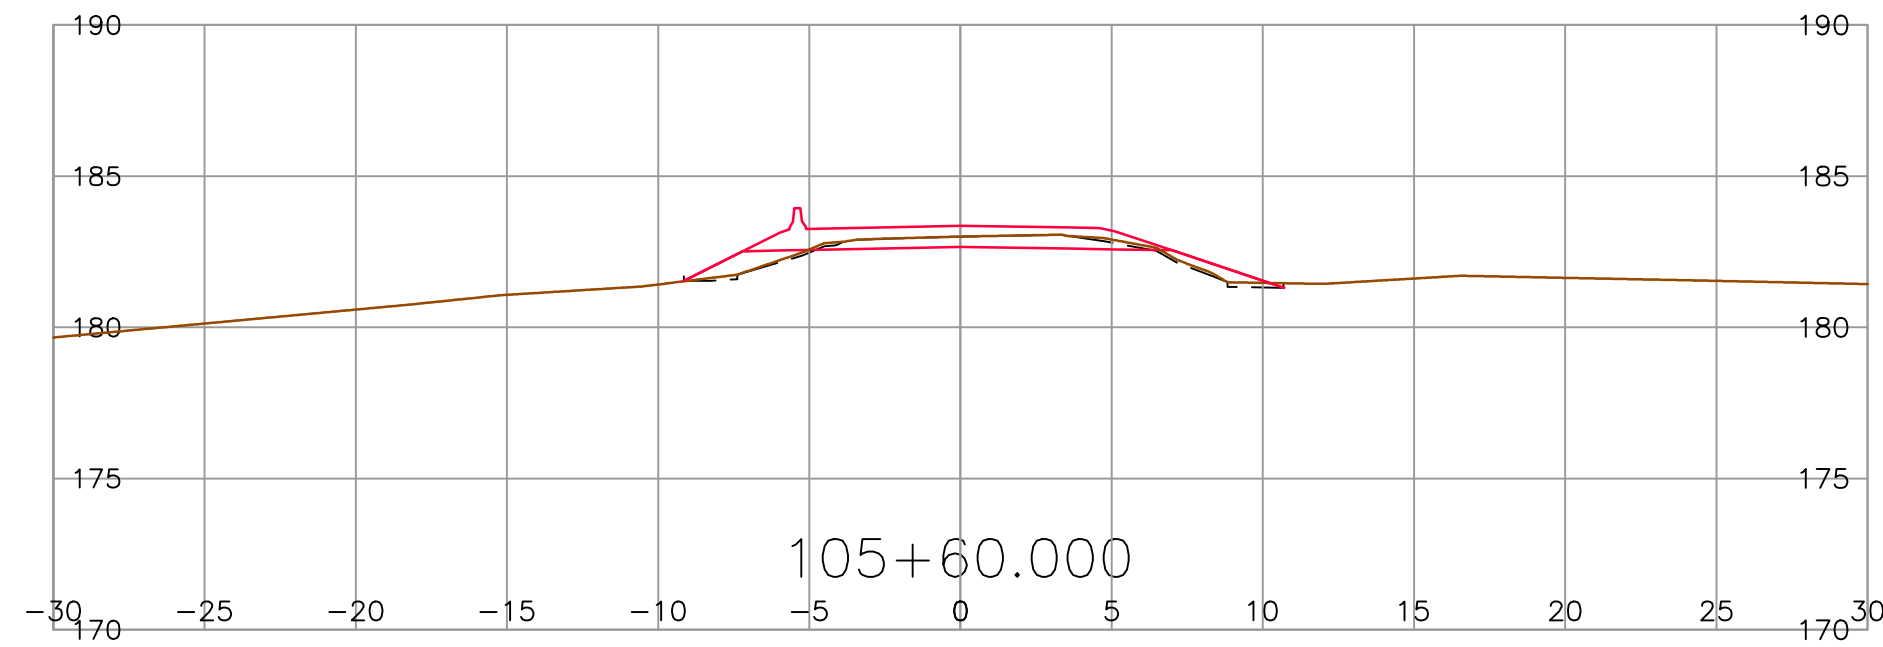

SCALE 0 2 1:250 12m

CAD FILENAME L100A1SECT
PLOT DATE 04/07/2017

REV	DATE	REVISIONS	NAME



MINISTRY OF TRANSPORTATION
 AND INFRASTRUCTURE
 NORTHERN REGION
 HIGHWAY ENGINEERING AND GEOMATICS



SENIOR DESIGNER _____
 DATE 2016-11-23

DESIGNED AHRL DATE 2016-11-23
 QUALITY CONTROL AH DATE 2017-01-27
 QUALITY ASSURANCE RL DATE 2017-01-27
 DRAWN DEC DATE 2017-01-27

10m REFERENCE DESIGN SECTIONS				
NISGA'A HWY 113 – TSEAX 80 BRIDGE #6444				
FILE NUMBER	PROJECT NUMBER	REG	DRAWING NUMBER	REV
161-12336-01	37267-0000	NR	NR-287-1004	-