

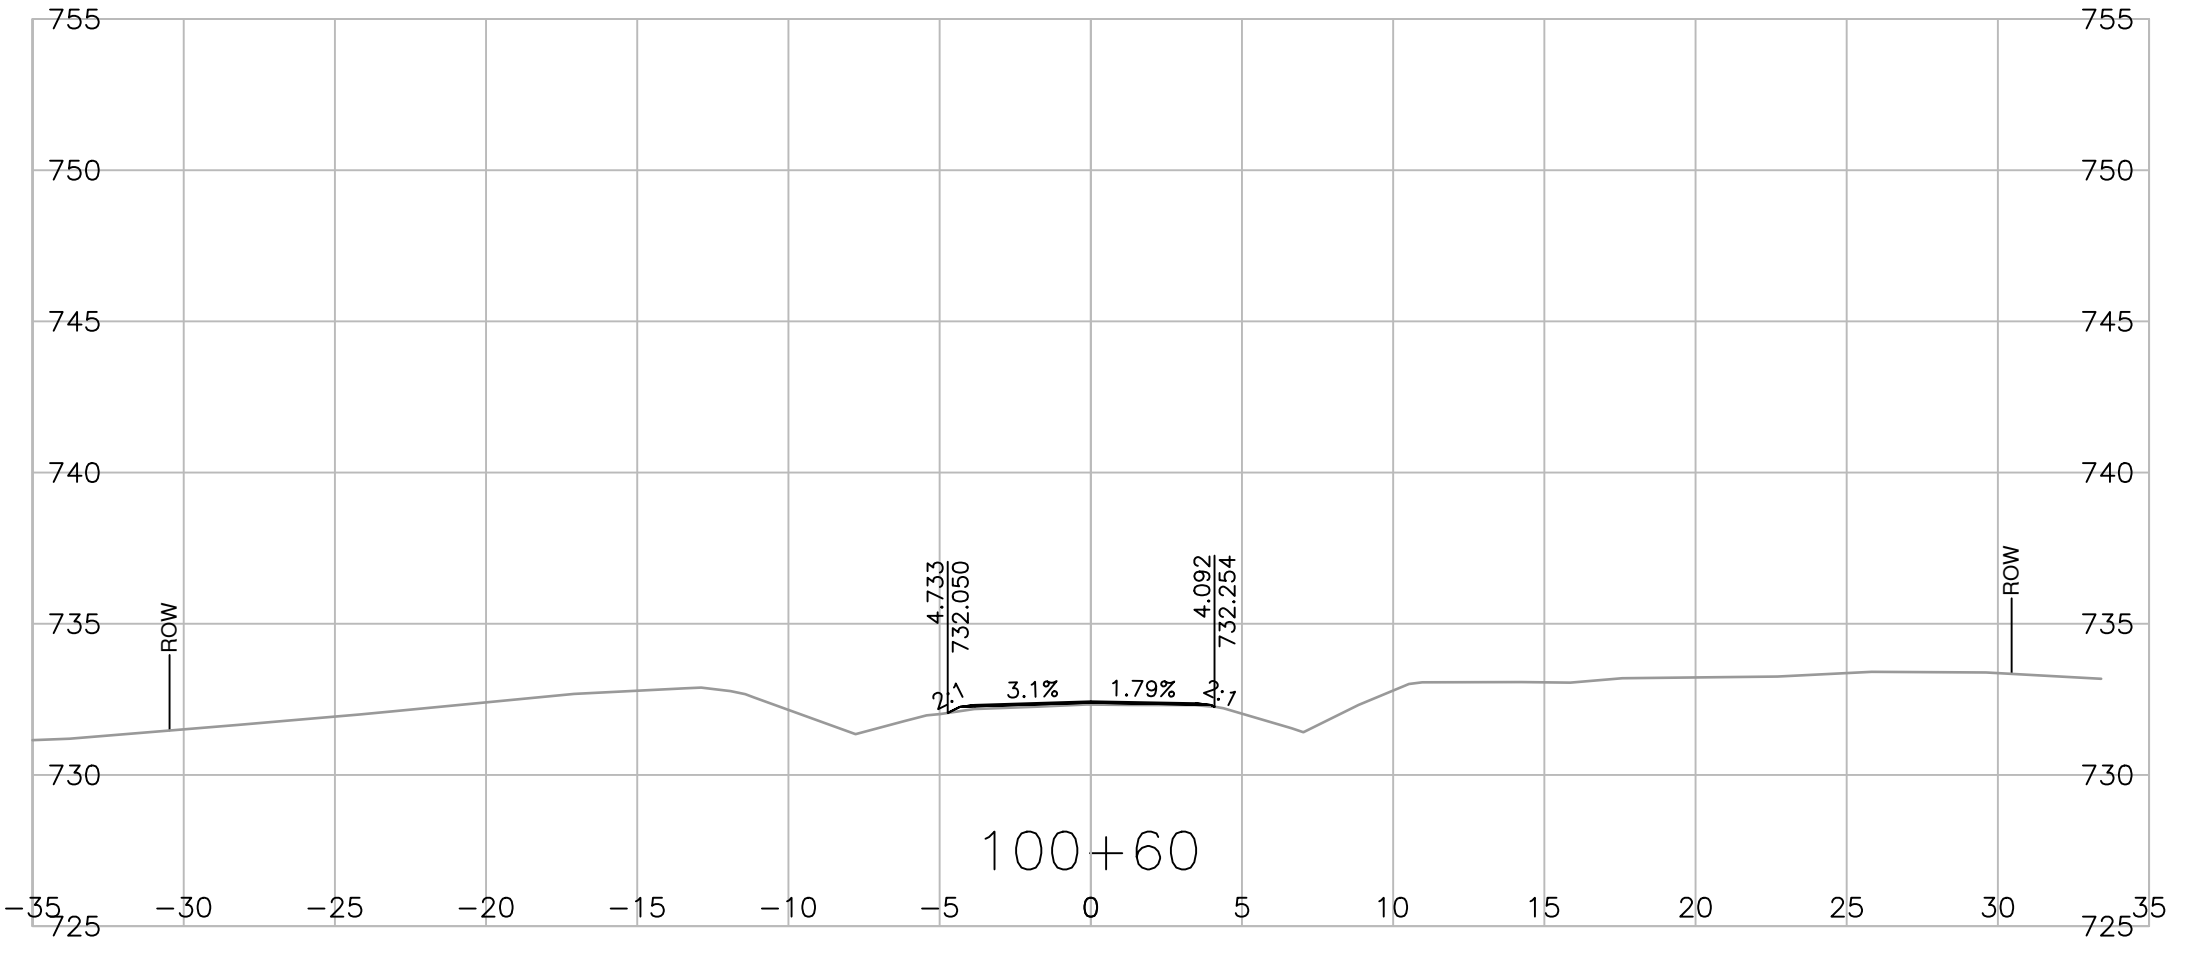
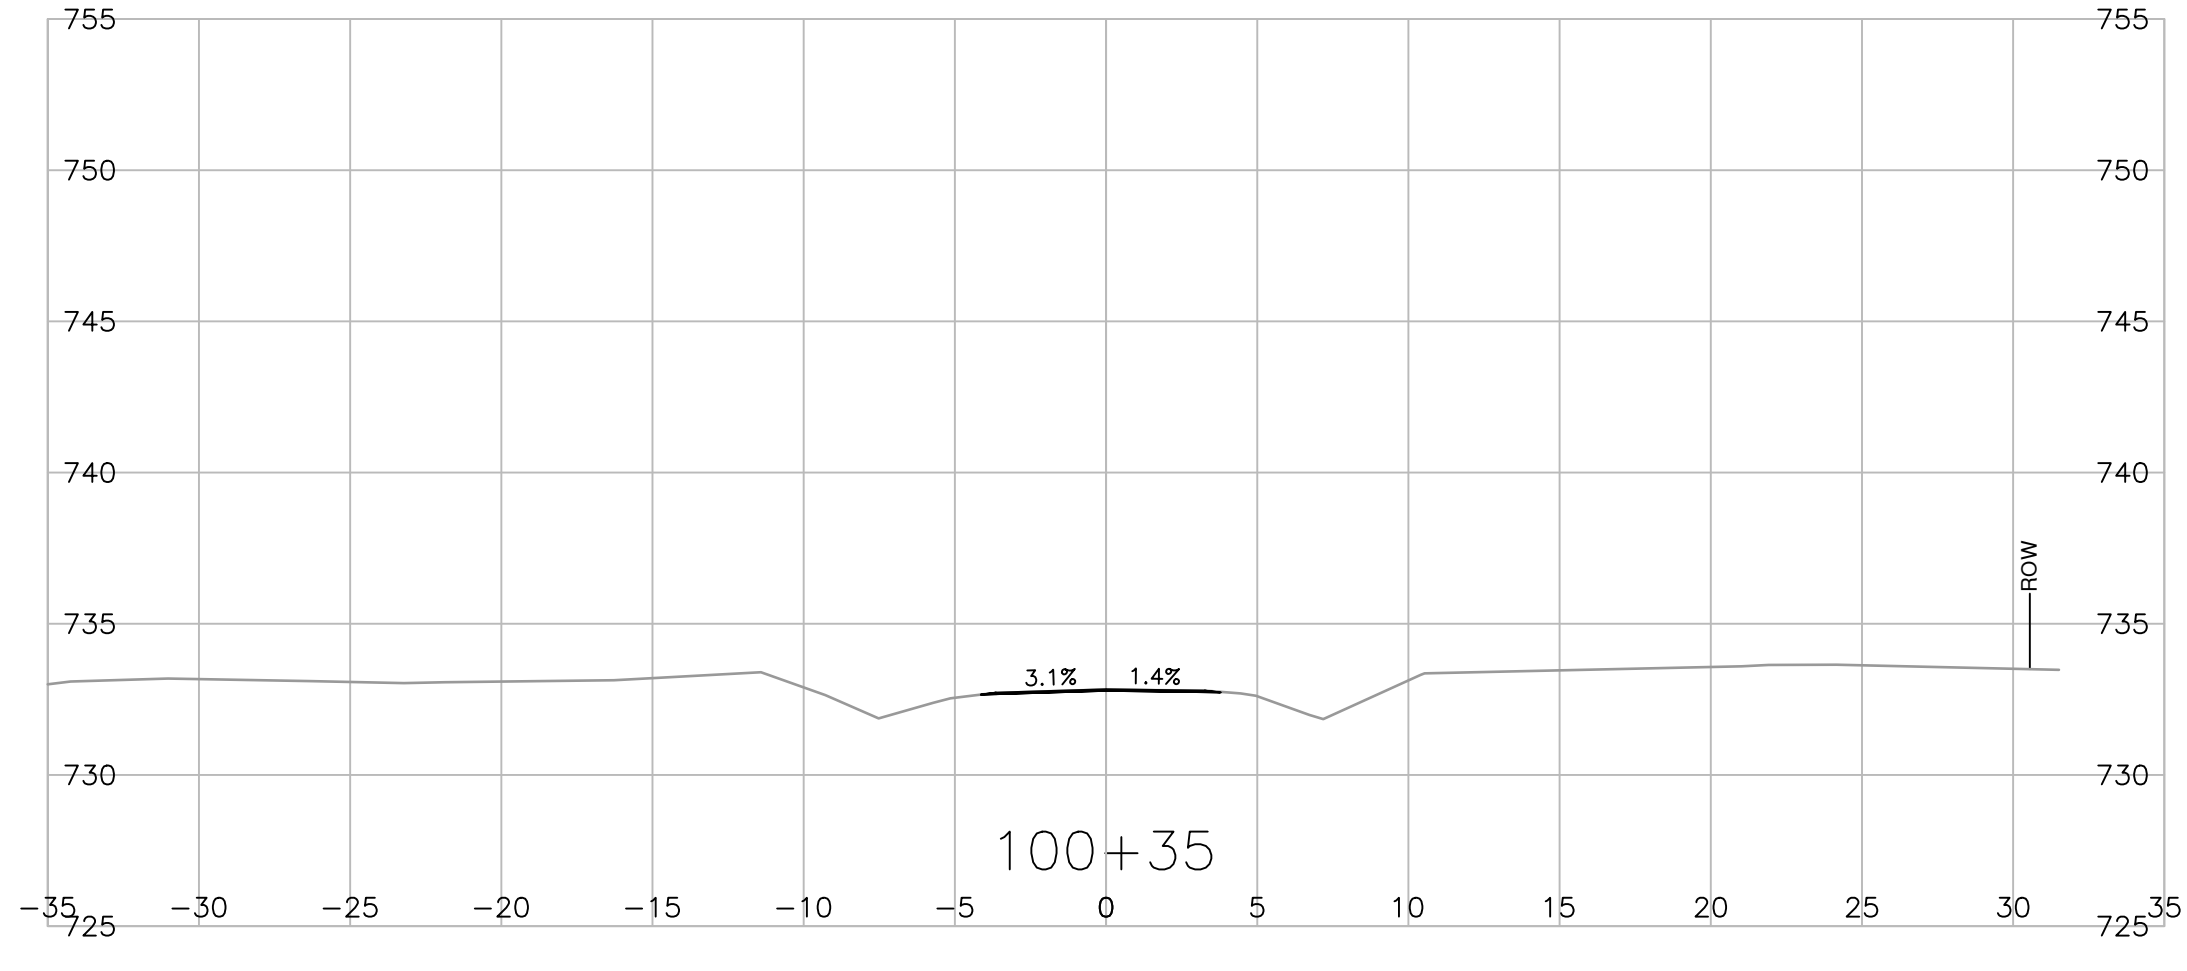
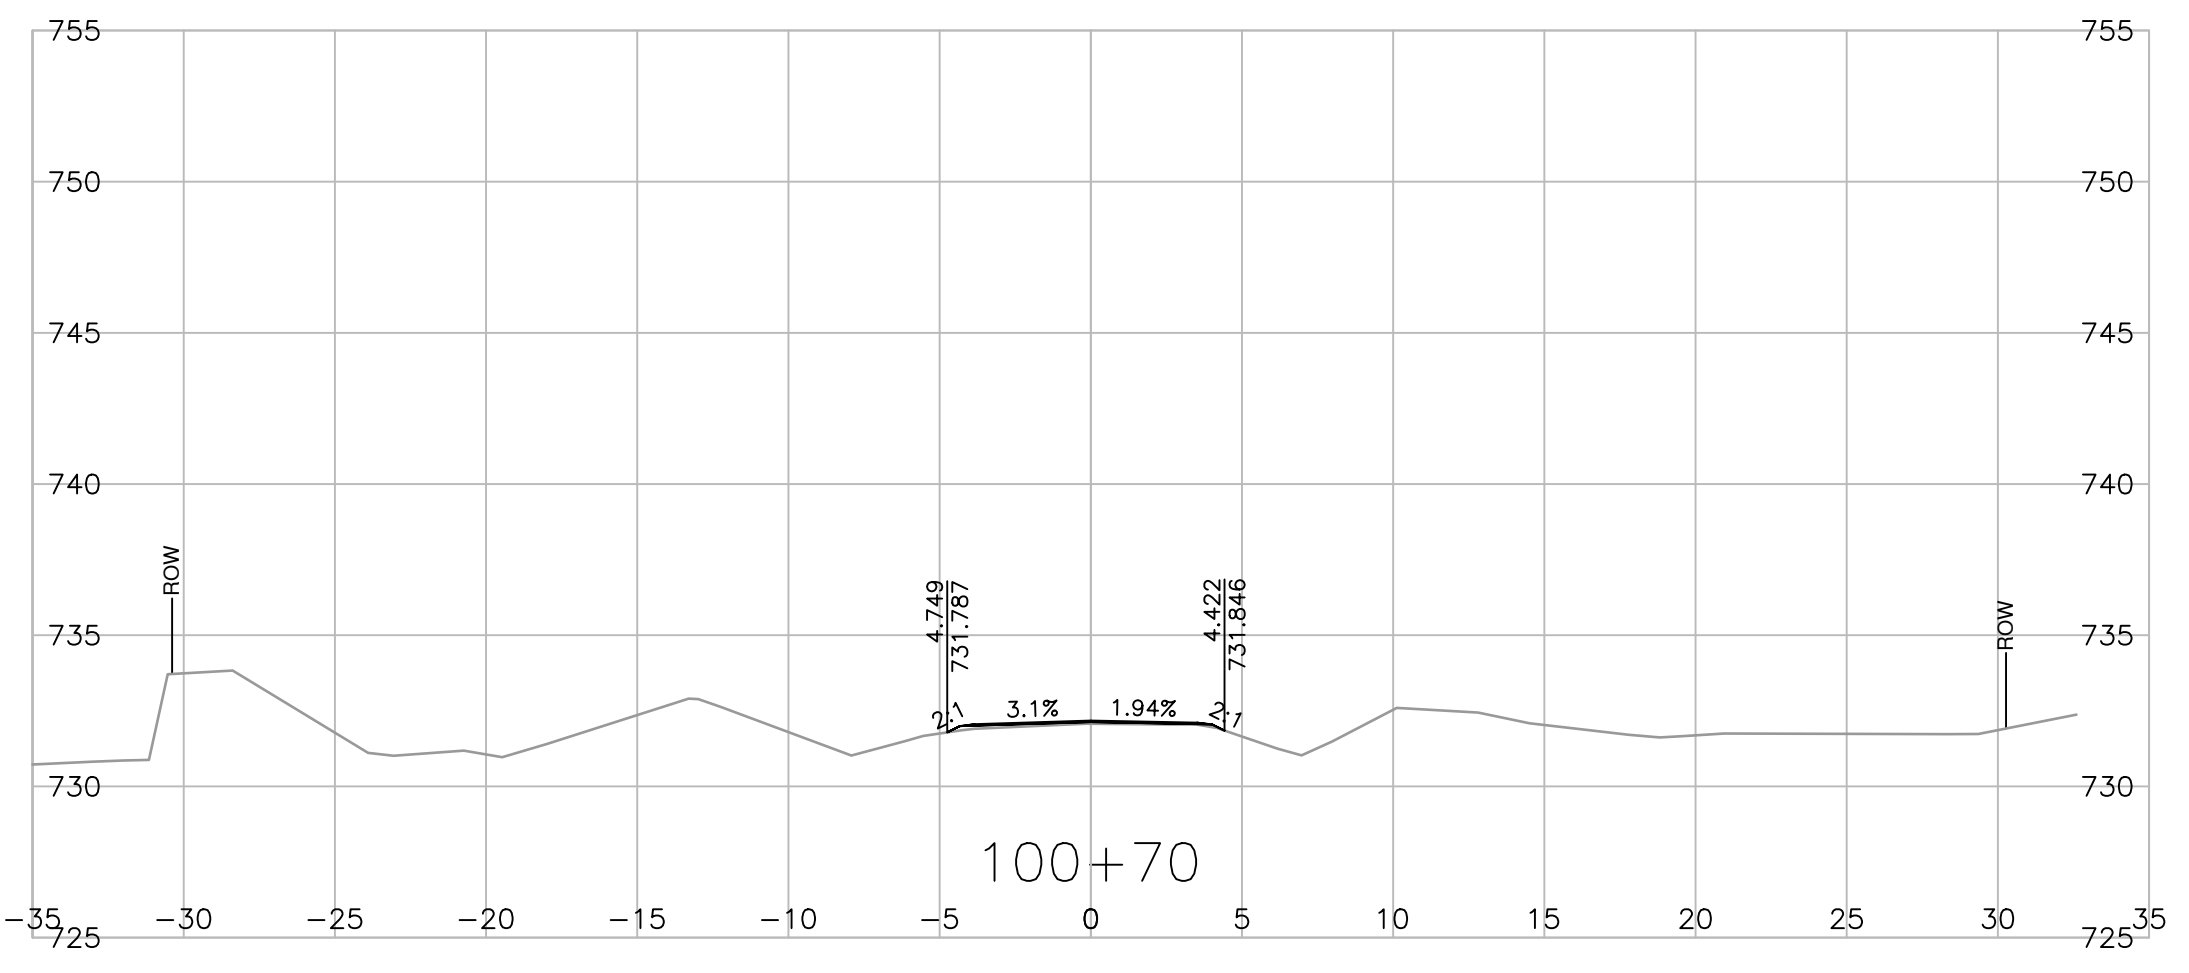
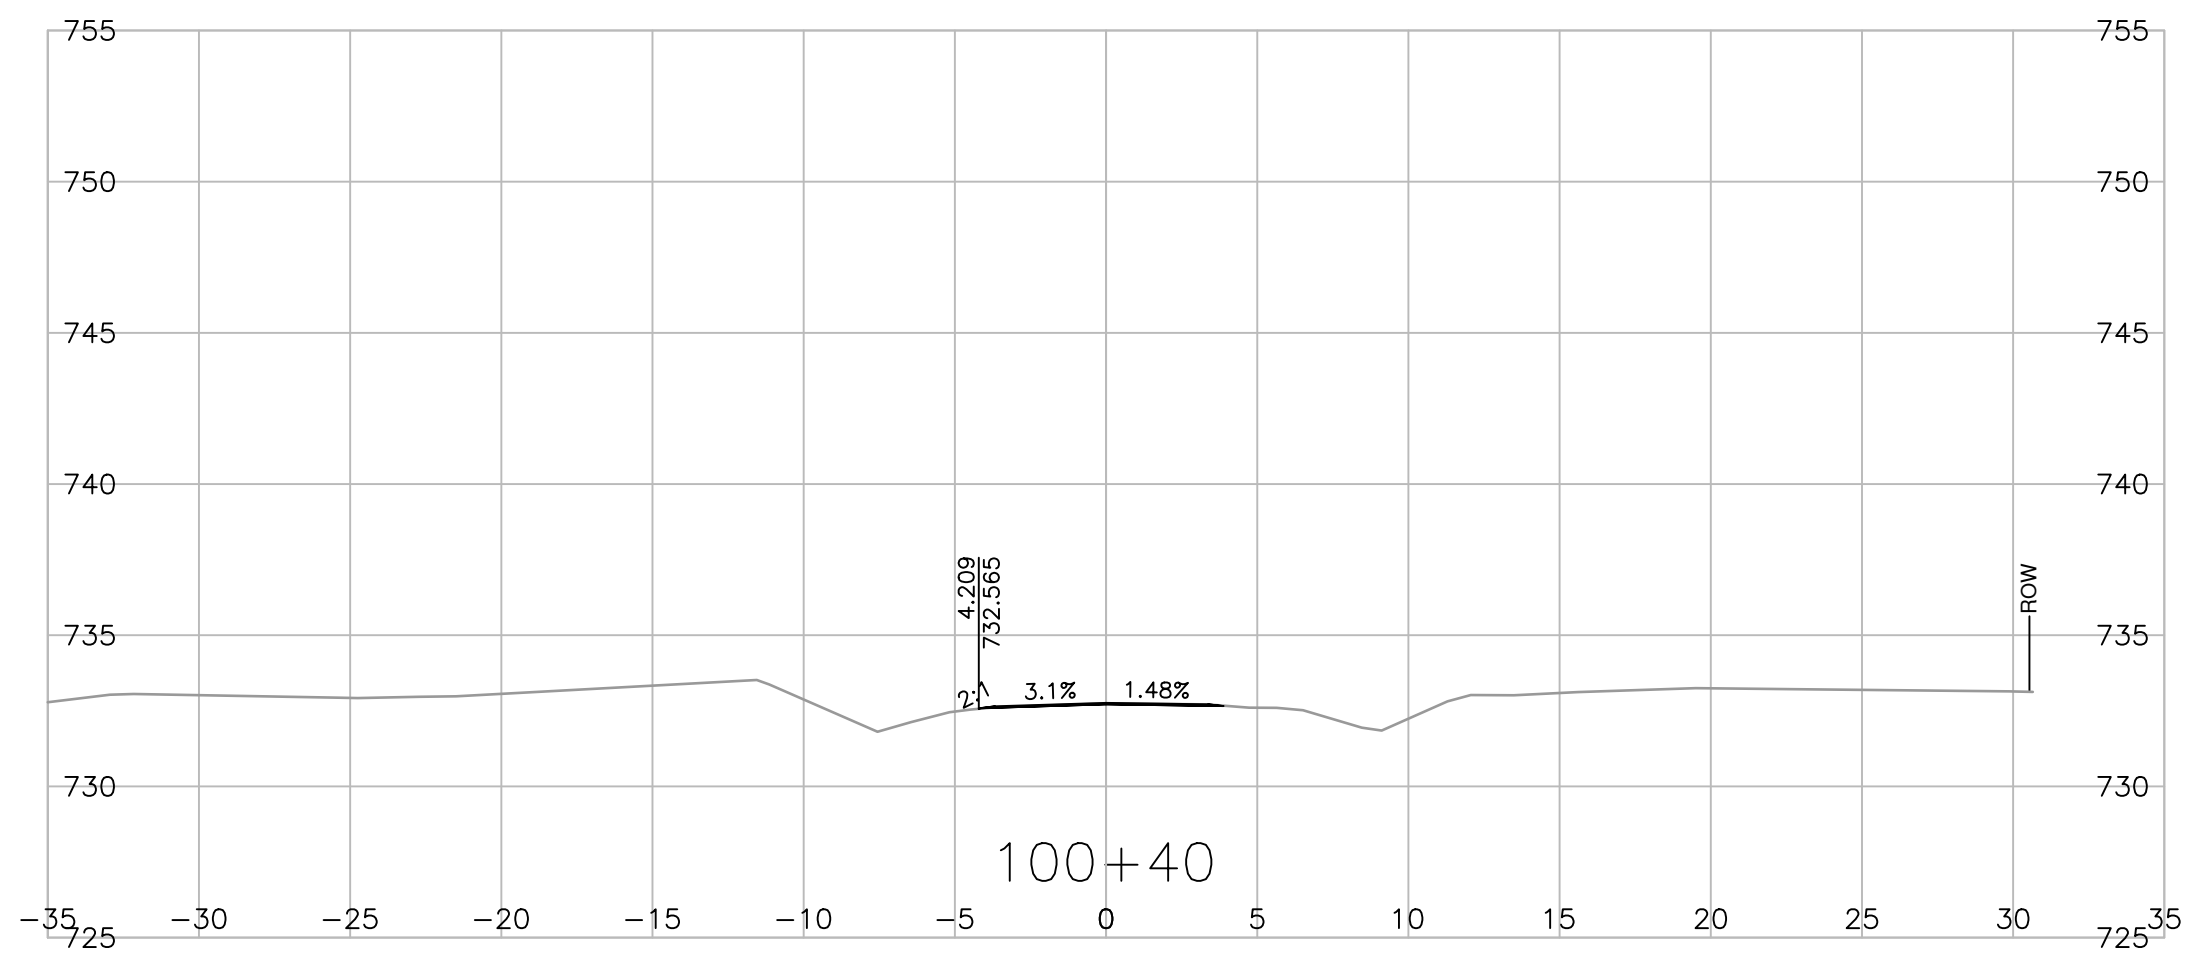
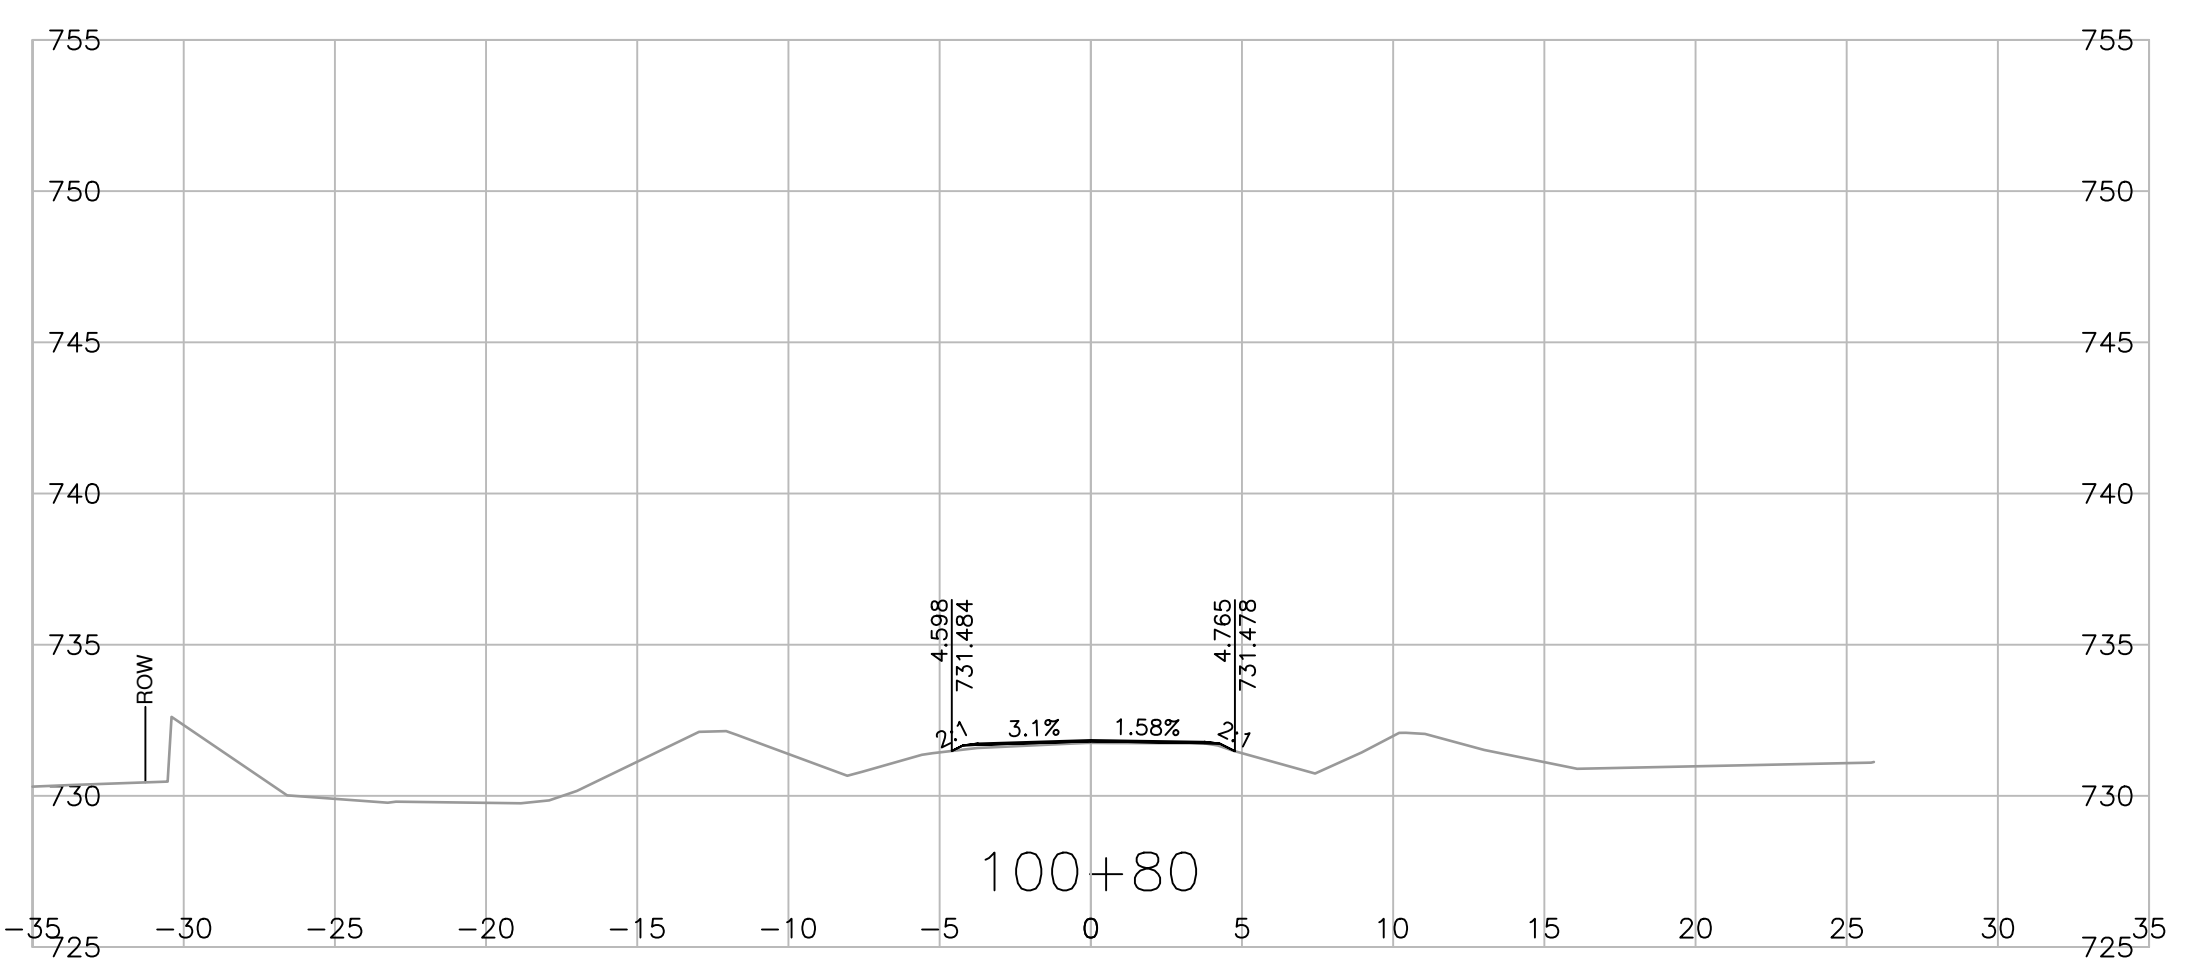


PLOT DATE: 2023/12/19 0:\2020-2034-00\civ\mode\Working\_Drawings\Drawings\Production\1000\_DesignSections\R3-379-1001\_1011.dwg






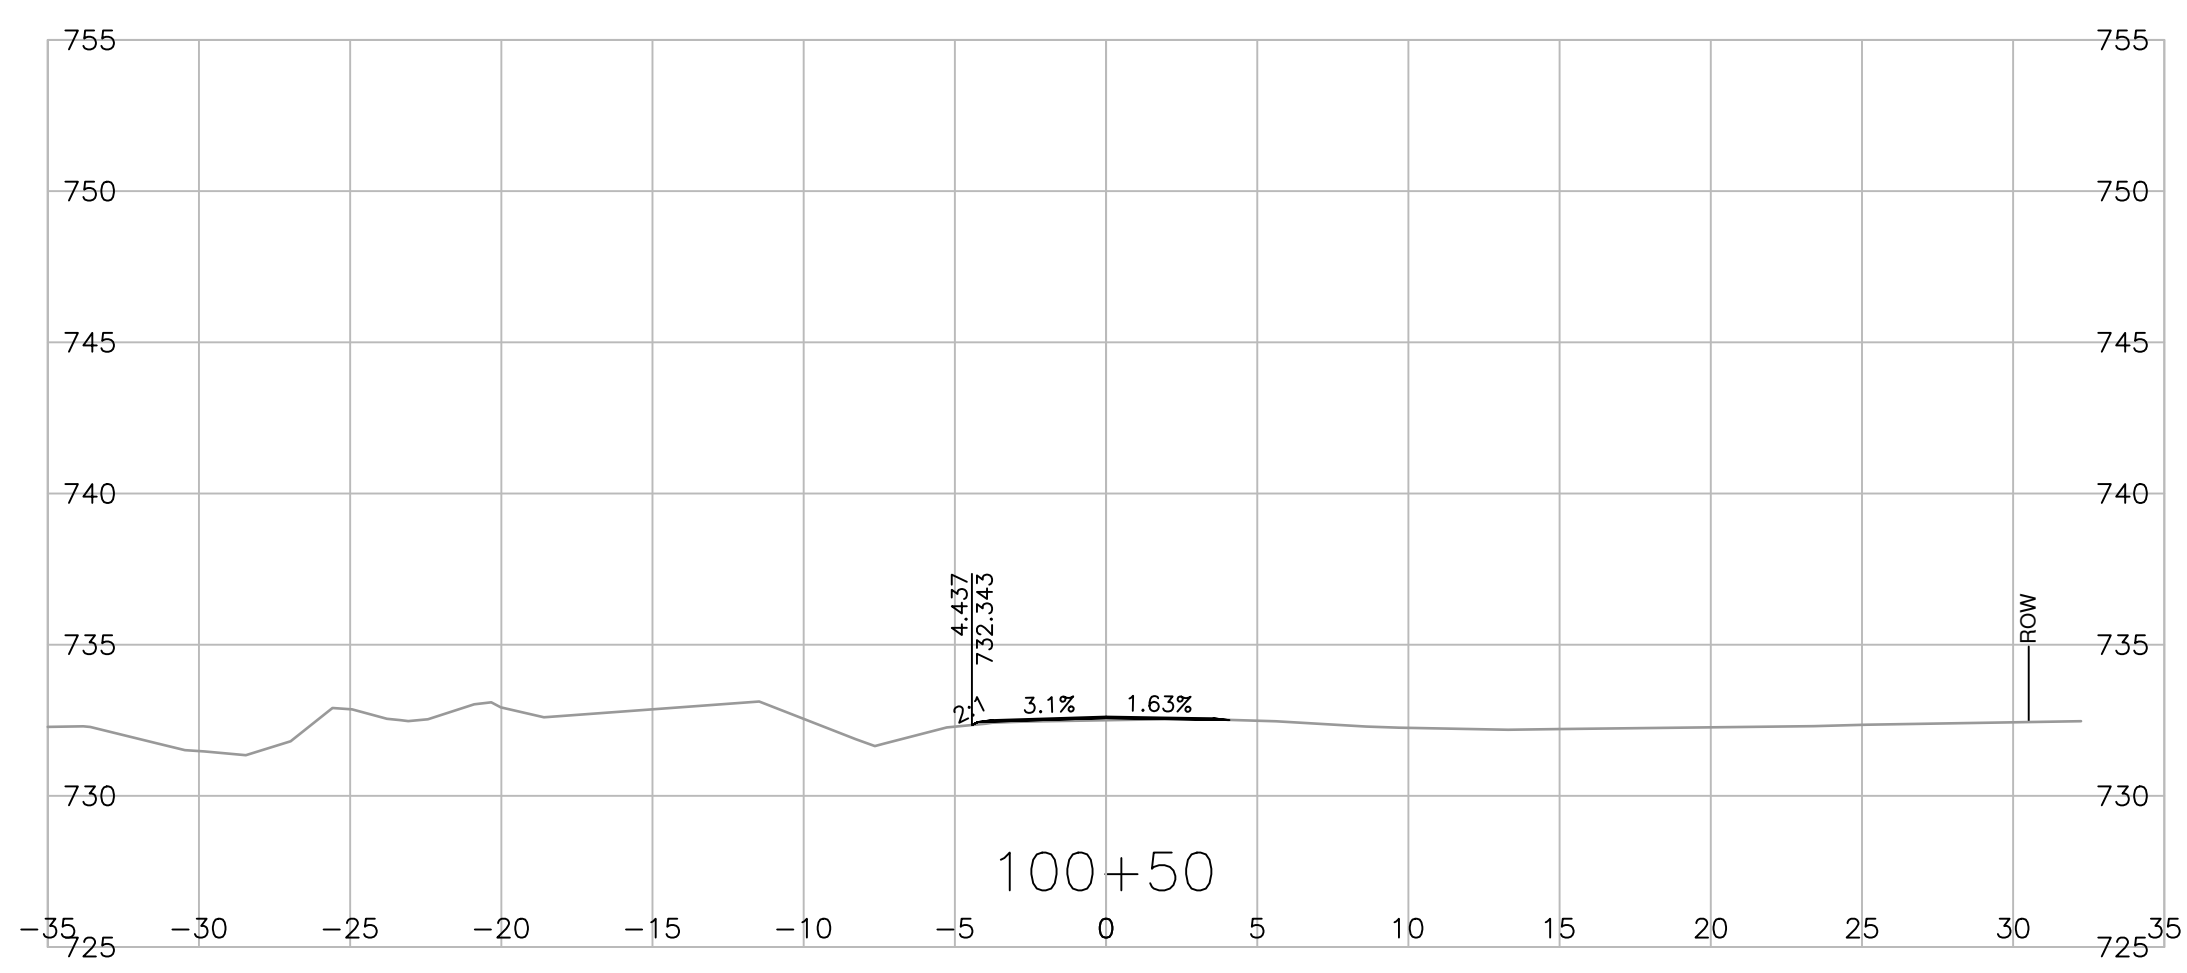


Consultant Logo			
			
Rev	Date	Description	Init
REVISIONS			
		<b>Ministry of Transportation and Infrastructure</b> Northern Region	
<b>BULKLEY-STIKINE DISTRICT</b> CENTRAL BABINE LAKE HIGHWAY 118 <b>FULTON RIVER HATCHERY BRIDGE NO. 6646 REPLACEMENT CROSS SECTIONS</b>			
PREPARED UNDER THE DIRECTION OF <b>S. CHUNG, P. ENG.</b> ENGINEER OF RECORD		DESIGNED <u>S. YASUI</u> DATE 2023-12-20 CHECKED <u>S. KING</u> DATE 2023-12-20 DRAWN <u>S. YASUI</u> DATE 2023-12-20 SCALE <b>1:250</b>	
DATE 2023-12-20	FILE No. 2020-2034-00	PROJECT No. 37807-0000	REG. No. 3
		DRAWING No. R3-379-1001	

PERMIT TO PRACTICE  
ASSOCIATED ENGINEERING (B.C.) LTD.  
PERMIT NUMBER: 1000163  
Engineers & Geoscientists BC

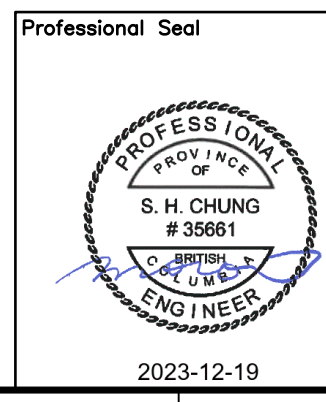

PLOT DATE: 2023/12/19 0:\2020-2034-00\civ\mode\Drawings\Drawings\1000\_DesignSections\R3-379-1001\_1011.dwg

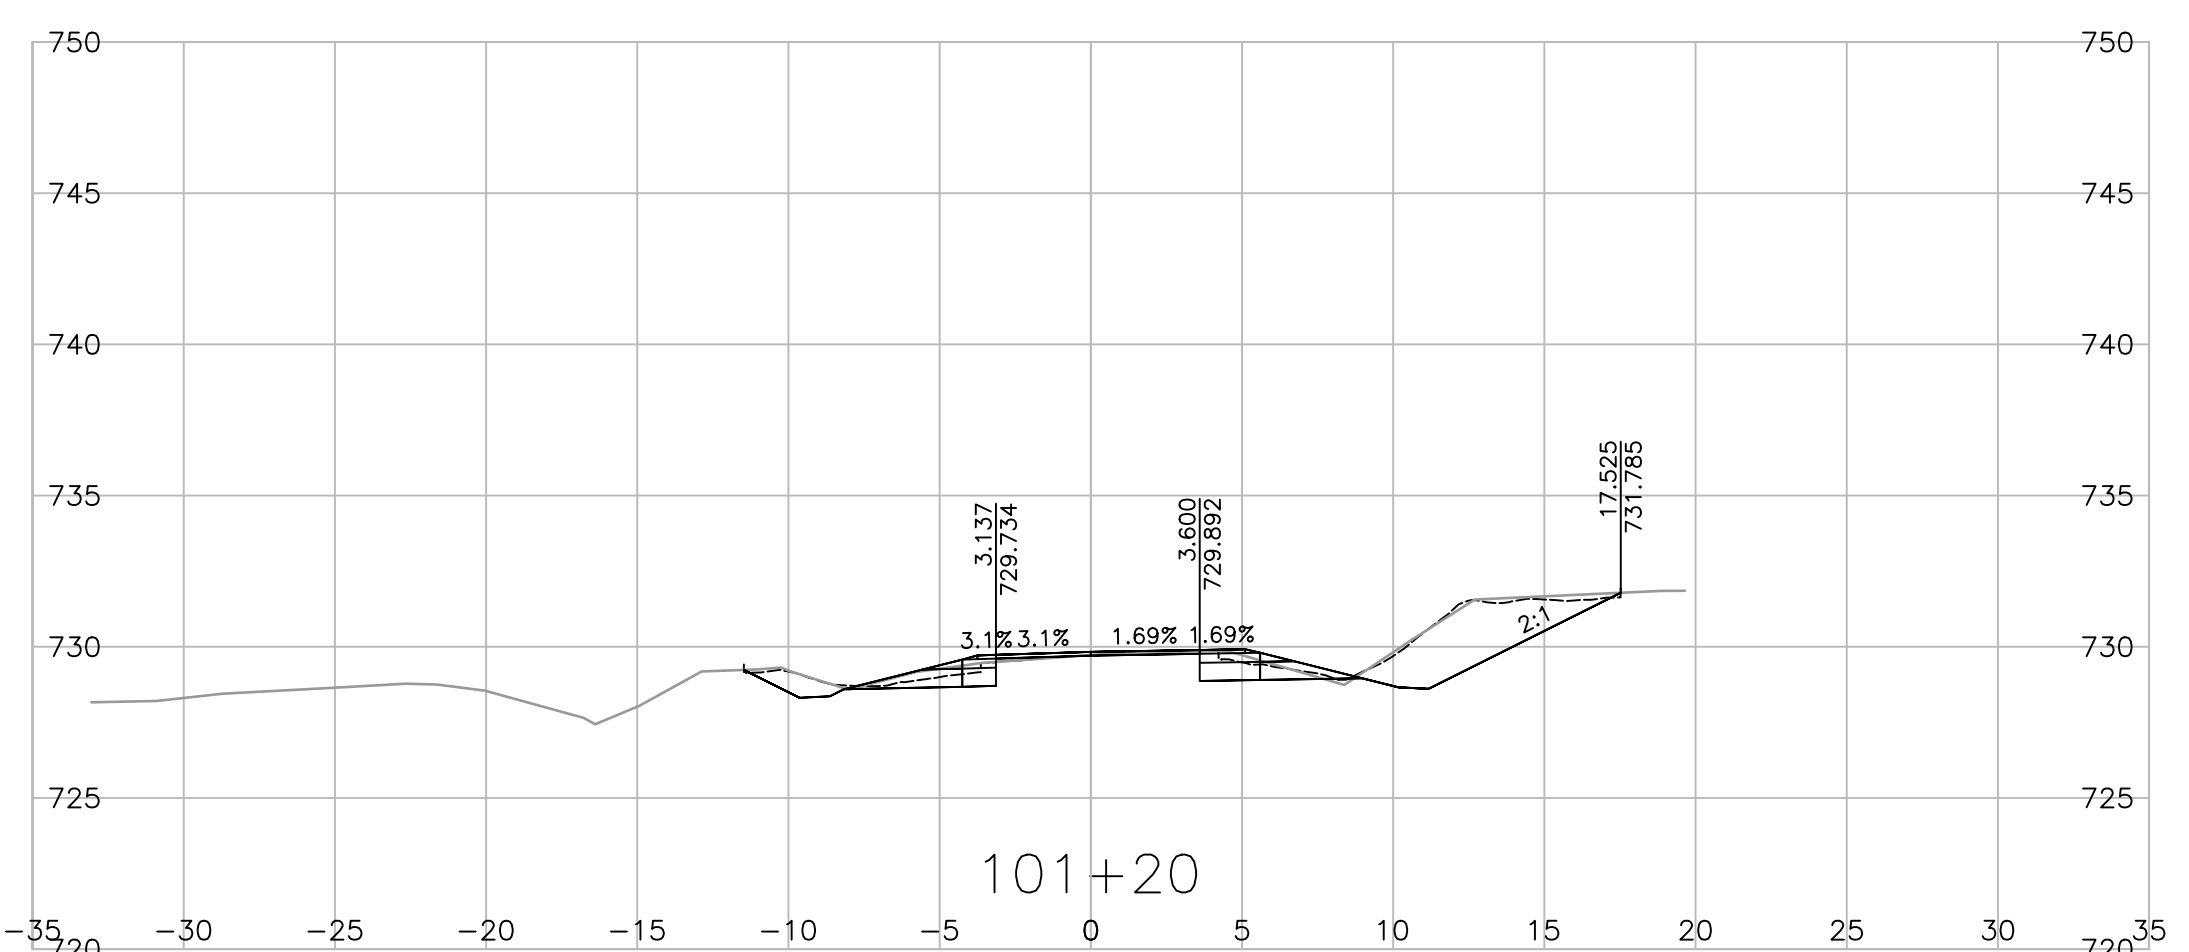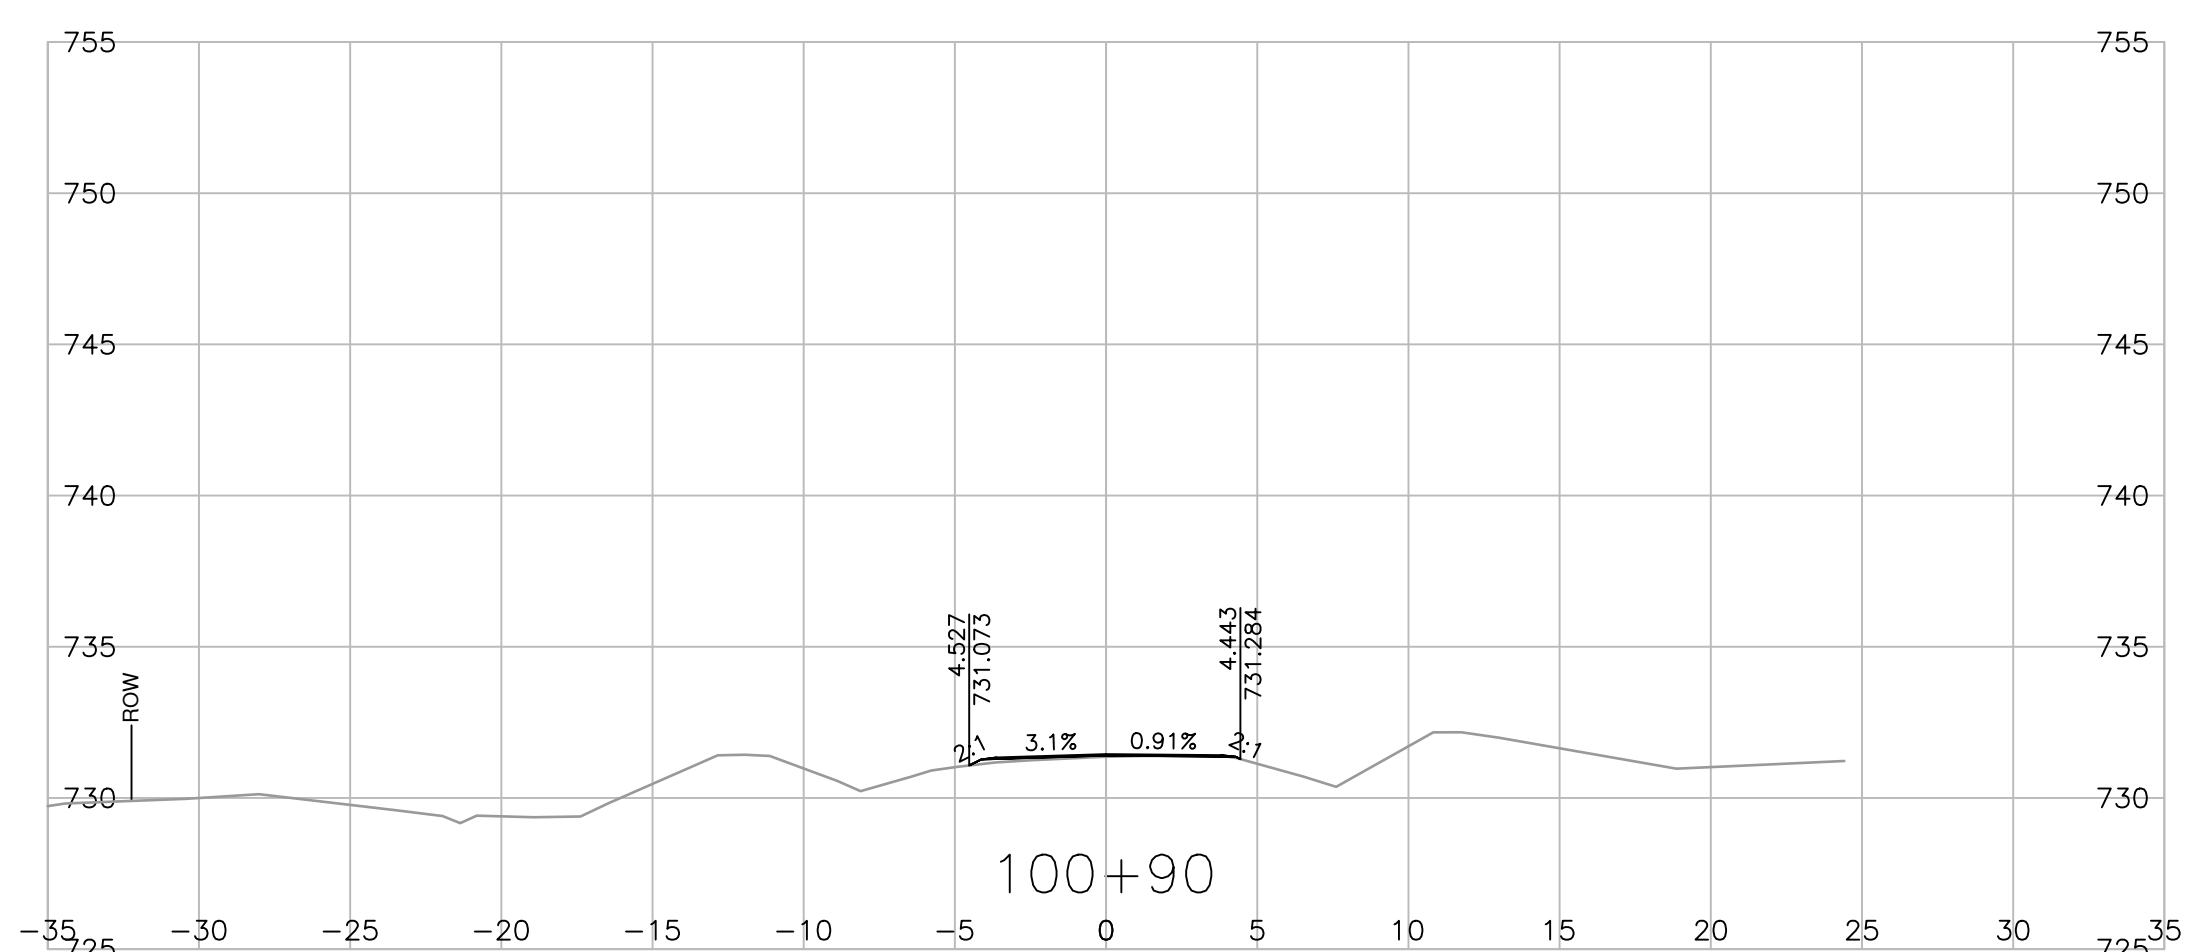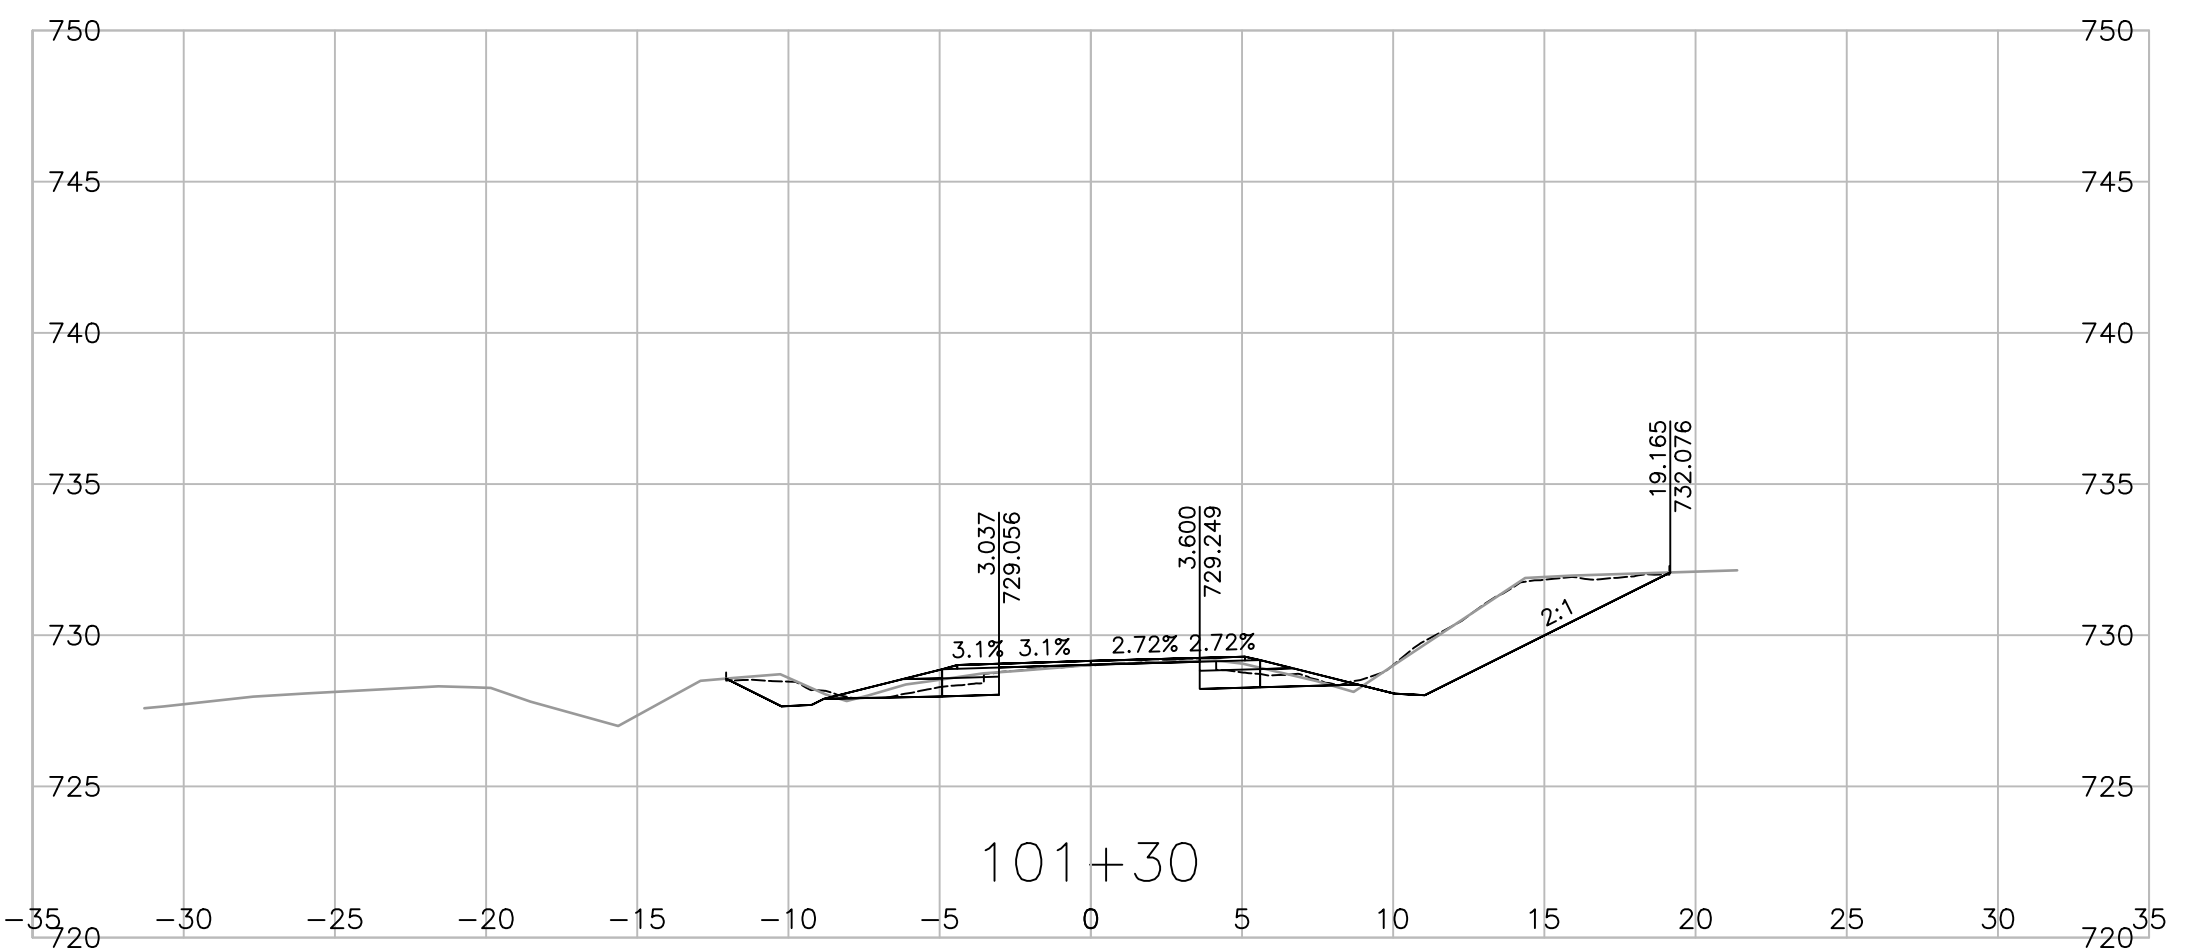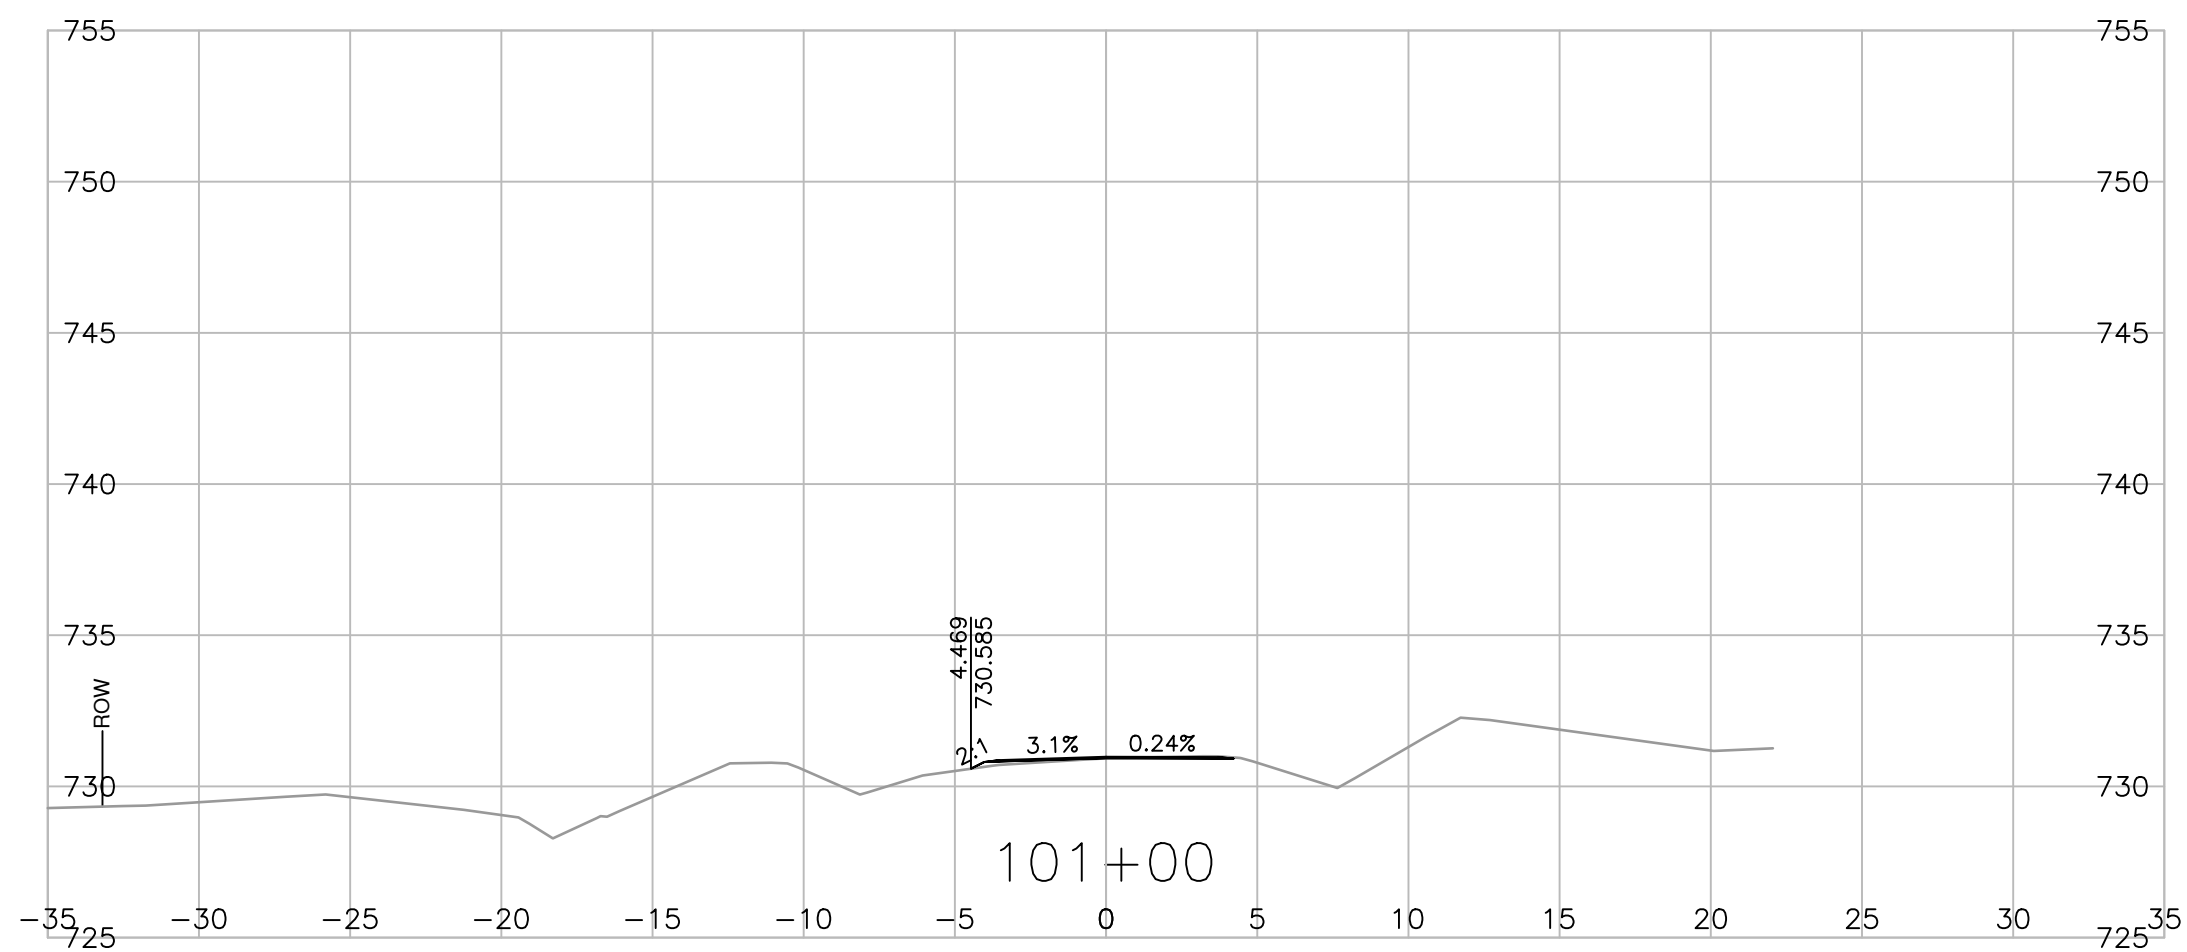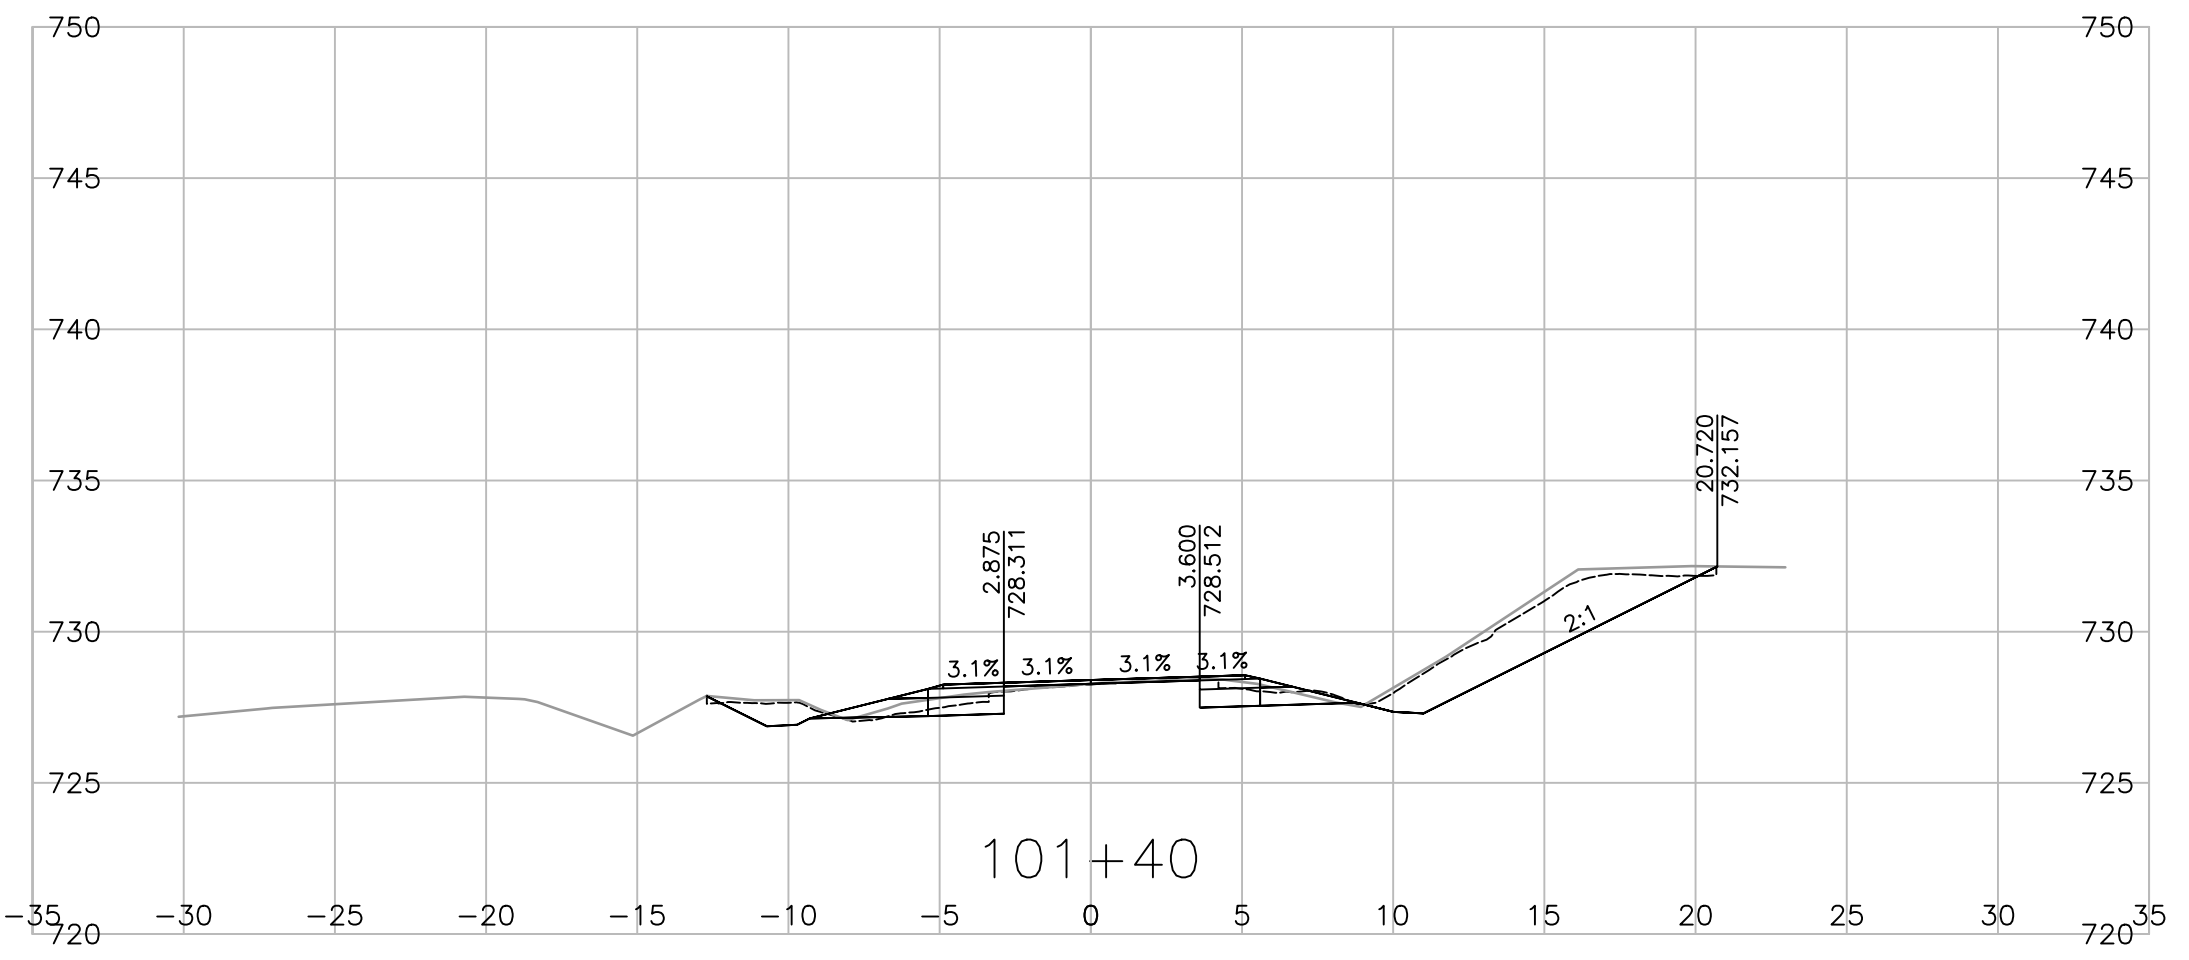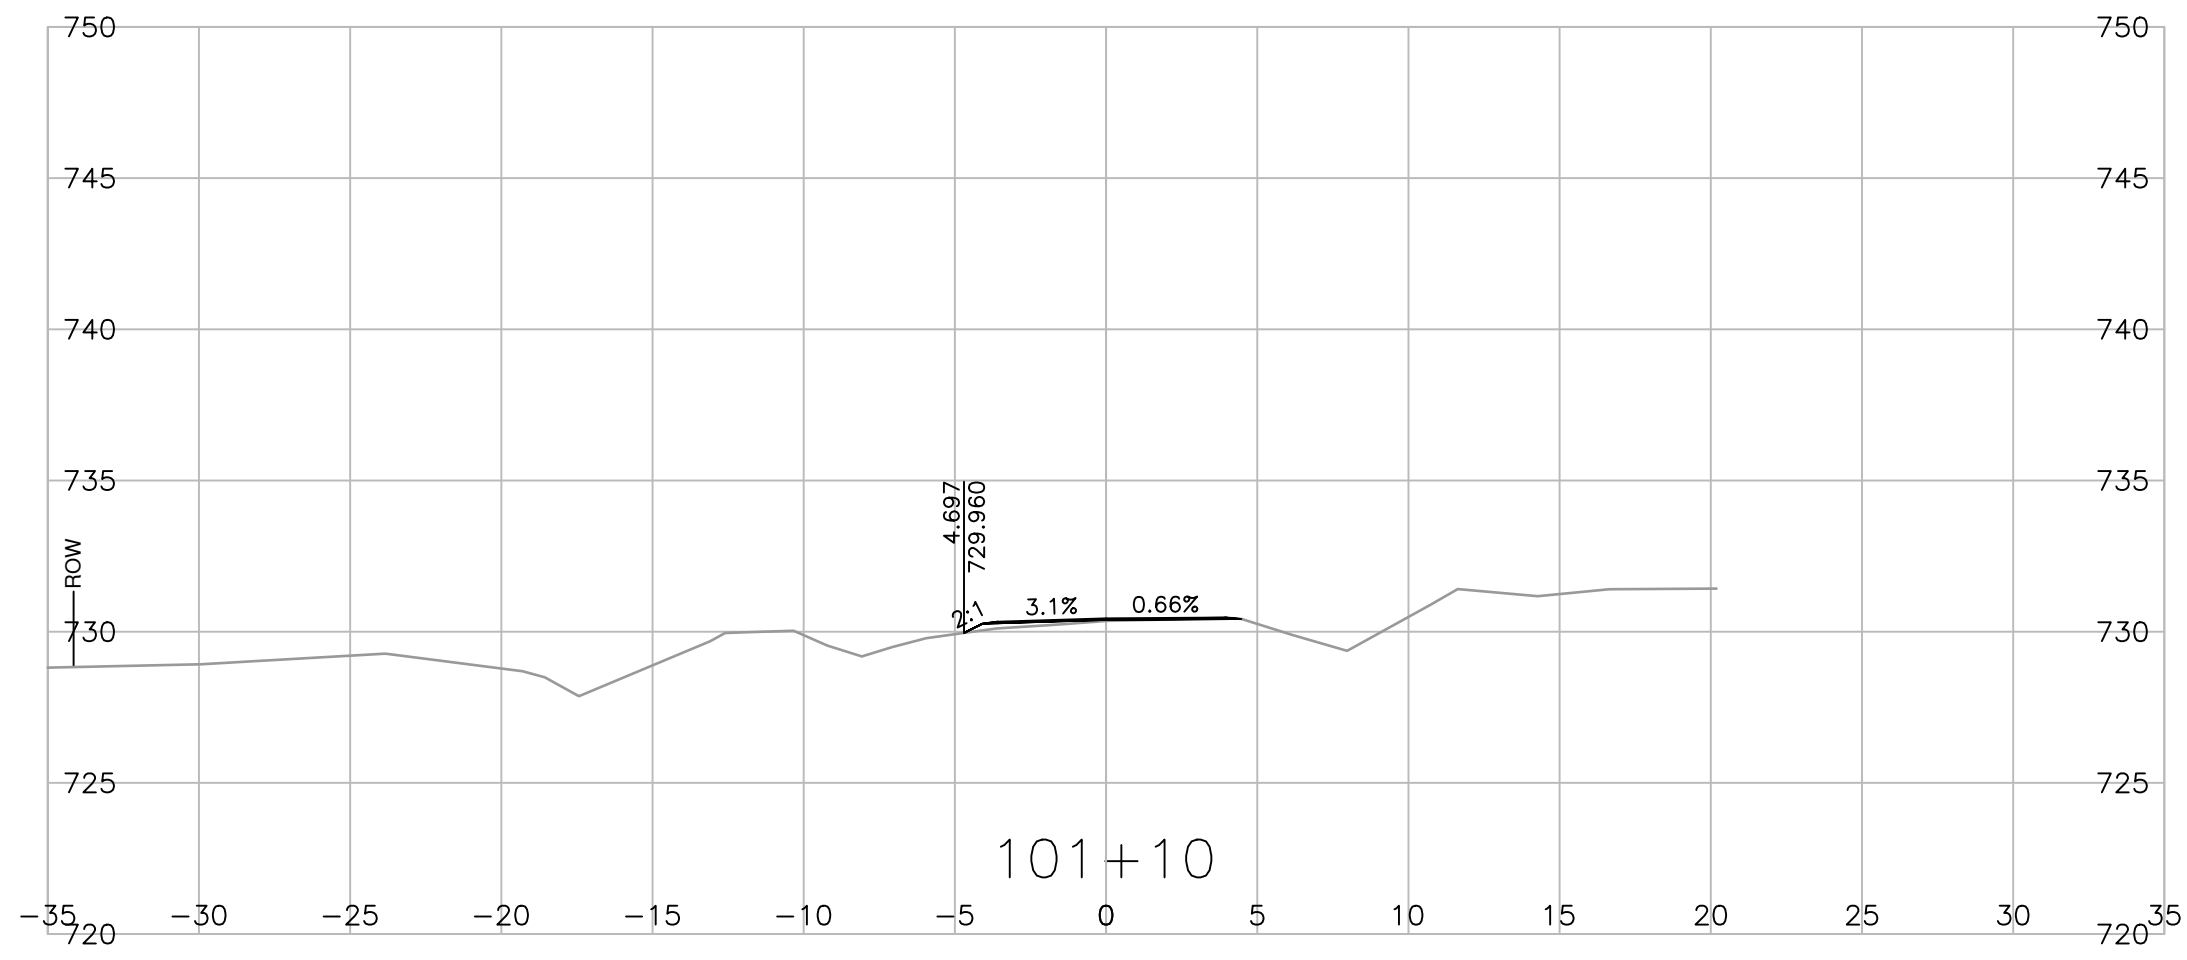

Consultant Logo

Rev	Date	Description	Init

REVISIONS

**BRITISH COLUMBIA** Ministry of Transportation and Infrastructure  
Northern Region


**BULKLEY-STIKINE DISTRICT**  
CENTRAL BABINE LAKE HIGHWAY 118  
**FULTON RIVER HATCHERY BRIDGE NO. 6646 REPLACEMENT CROSS SECTIONS**

PERMITTED UNDER THE DIRECTION OF  
**S. CHUNG, P. ENG.**  
ENGINEER OF RECORD







DESIGNED S. YASUI DATE 2023-12-20  
CHECKED S. KING DATE 2023-12-20  
DRAWN S. YASUI DATE 2023-12-20  
SCALE **1:250**

DATE 2023-12-20 FILE No. **2020-2034-00** PROJECT No. **37807-0000** REG. **3** DRAWING No. **R3-379-1002**

PERMIT TO PRACTICE  
ASSOCIATED ENGINEERING (B.C.) LTD.  
PERMIT NUMBER: 1000163  
Engineers & Geoscientists BC

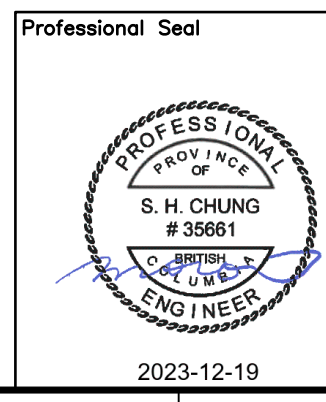


PLOT DATE: 2023/12/19 0:\2020-2034-00\civ\mode\WotL\_Working\_Drawings\DrawingProduction\1000\_DesignSections\R3-379-1001\_1011.dwg

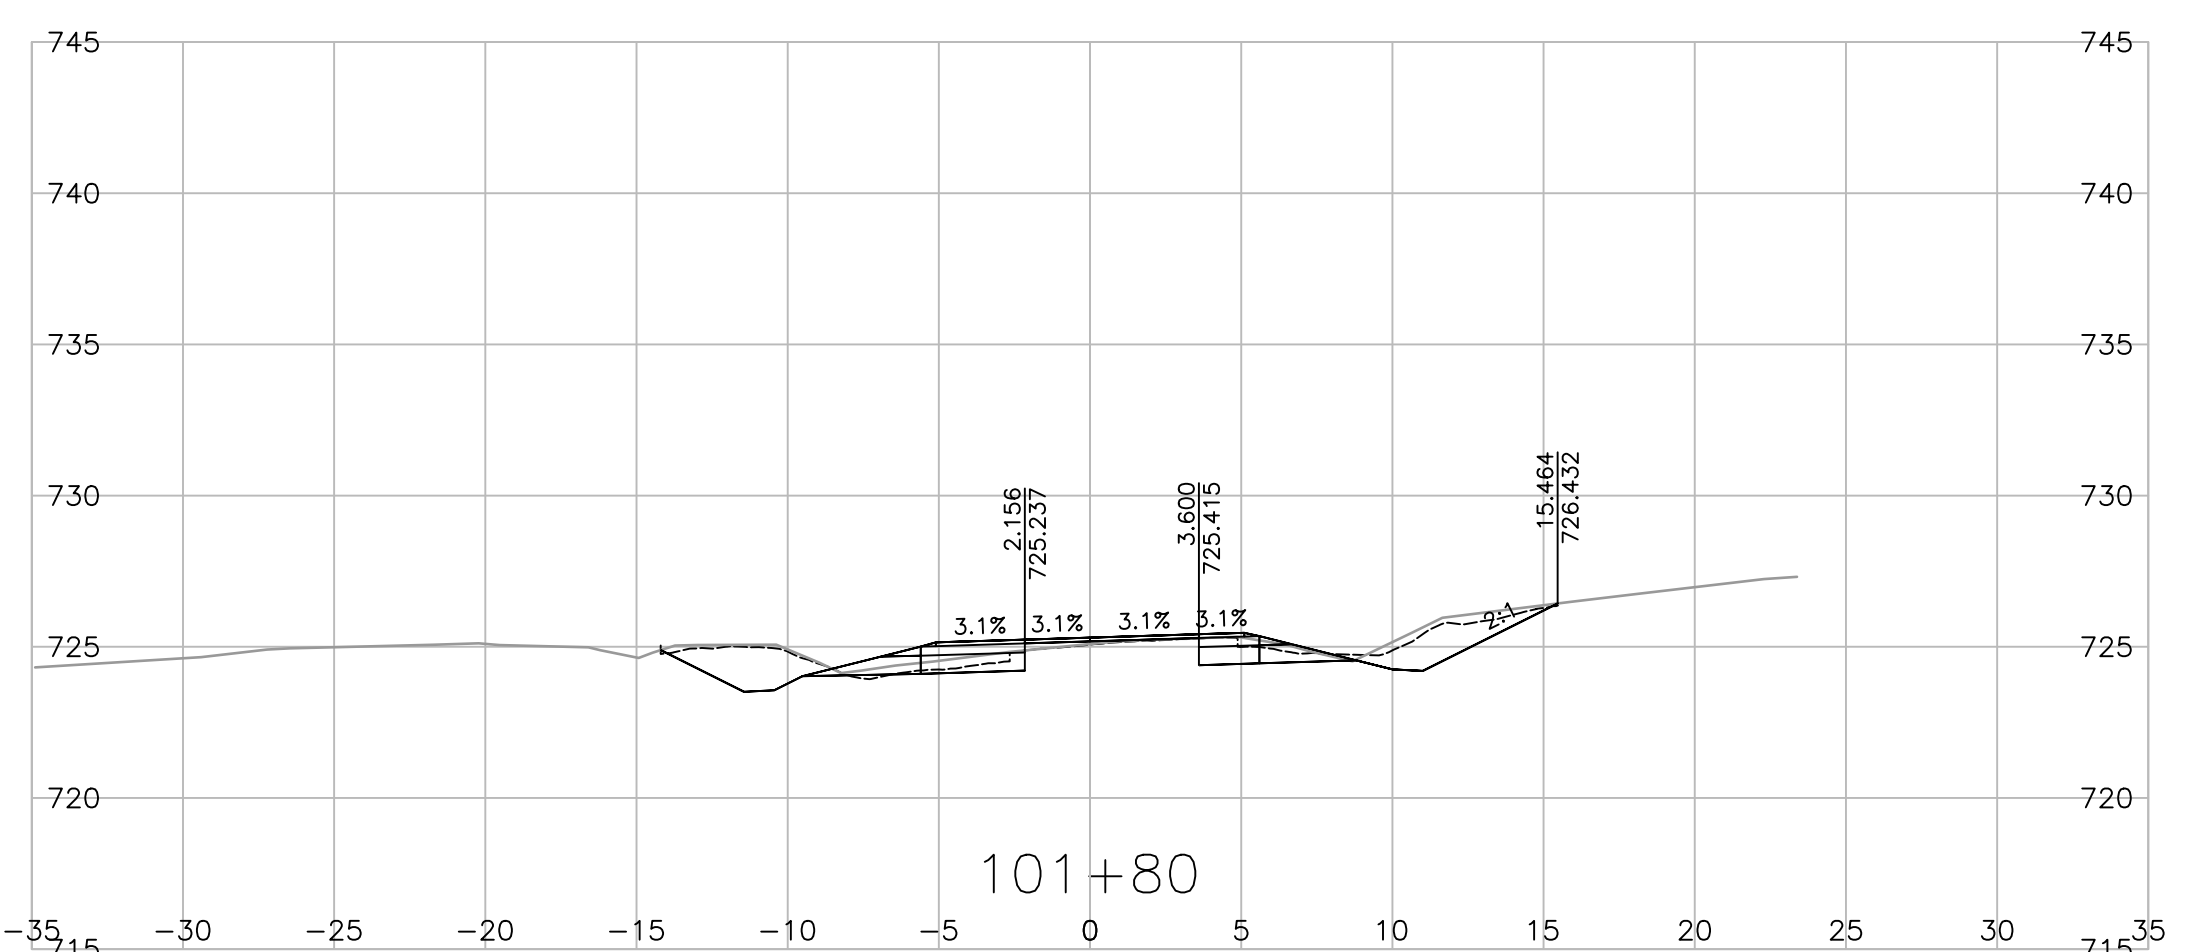
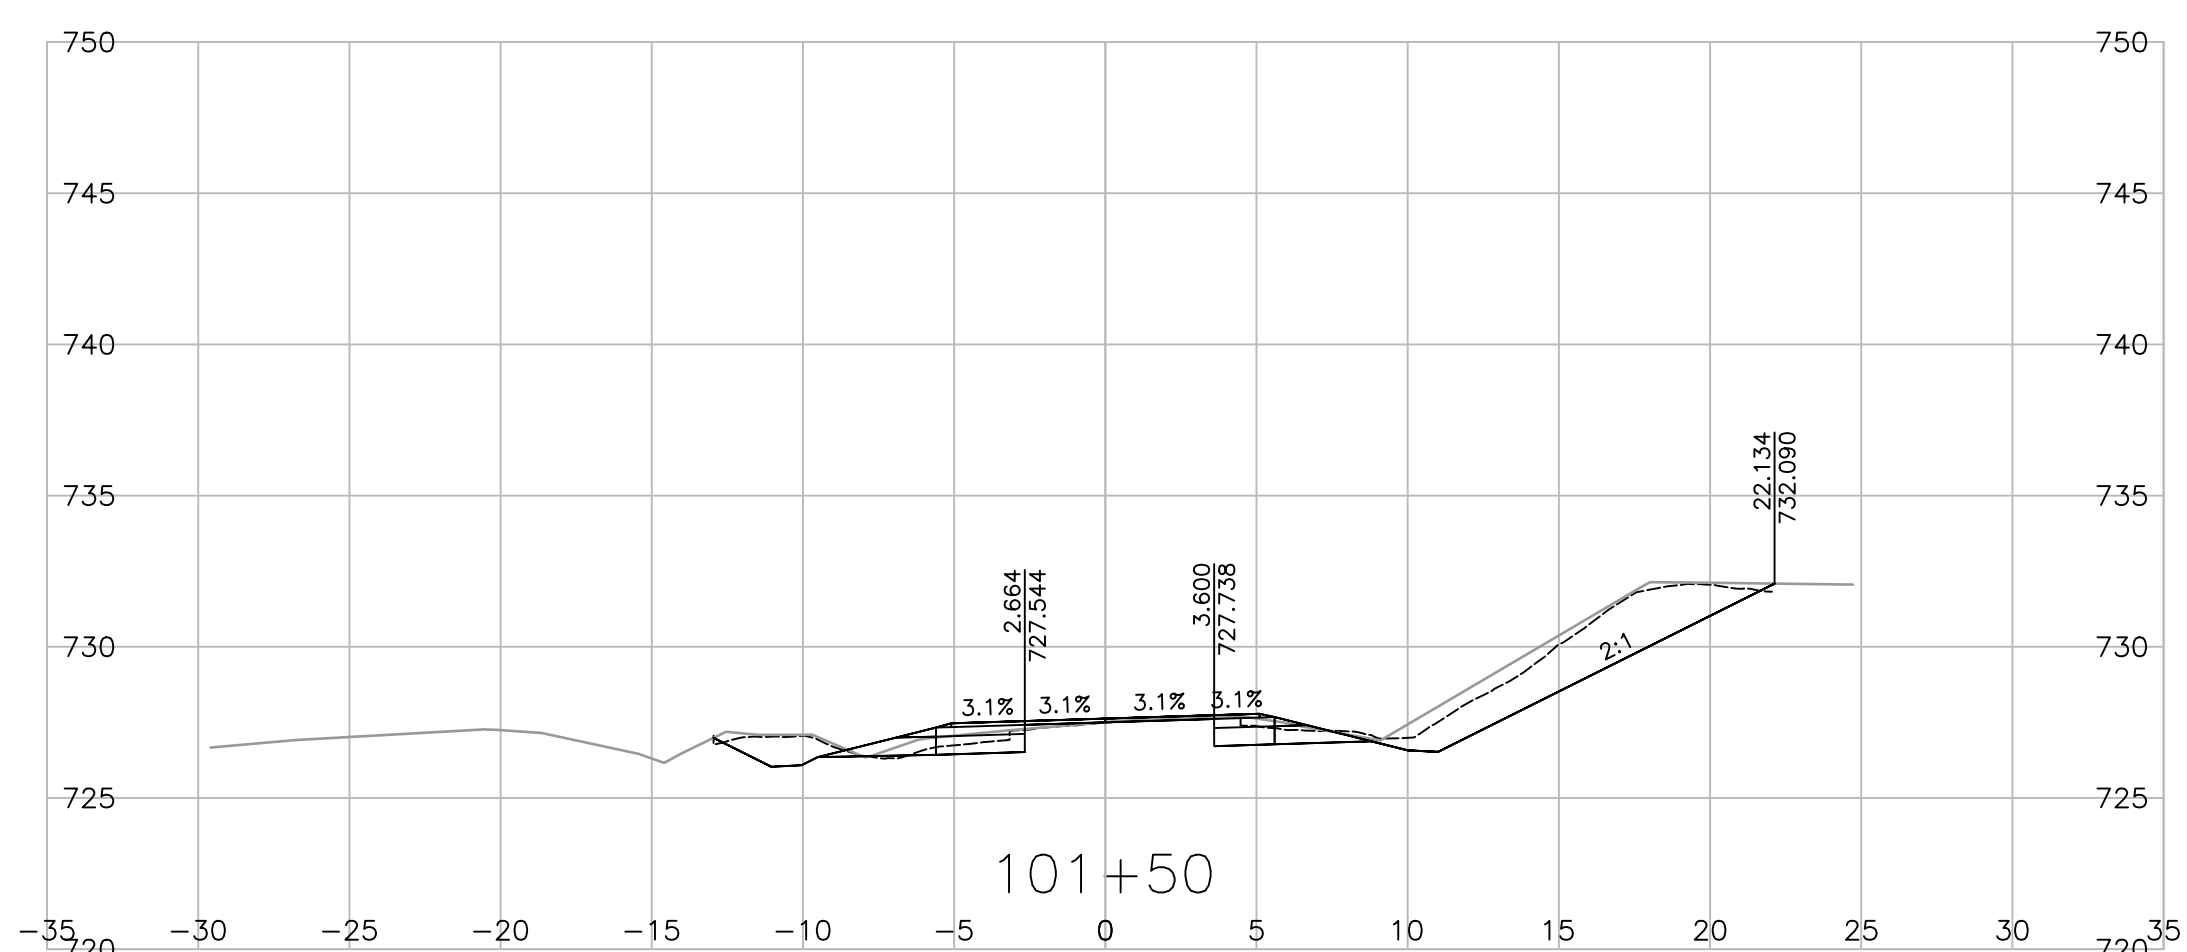
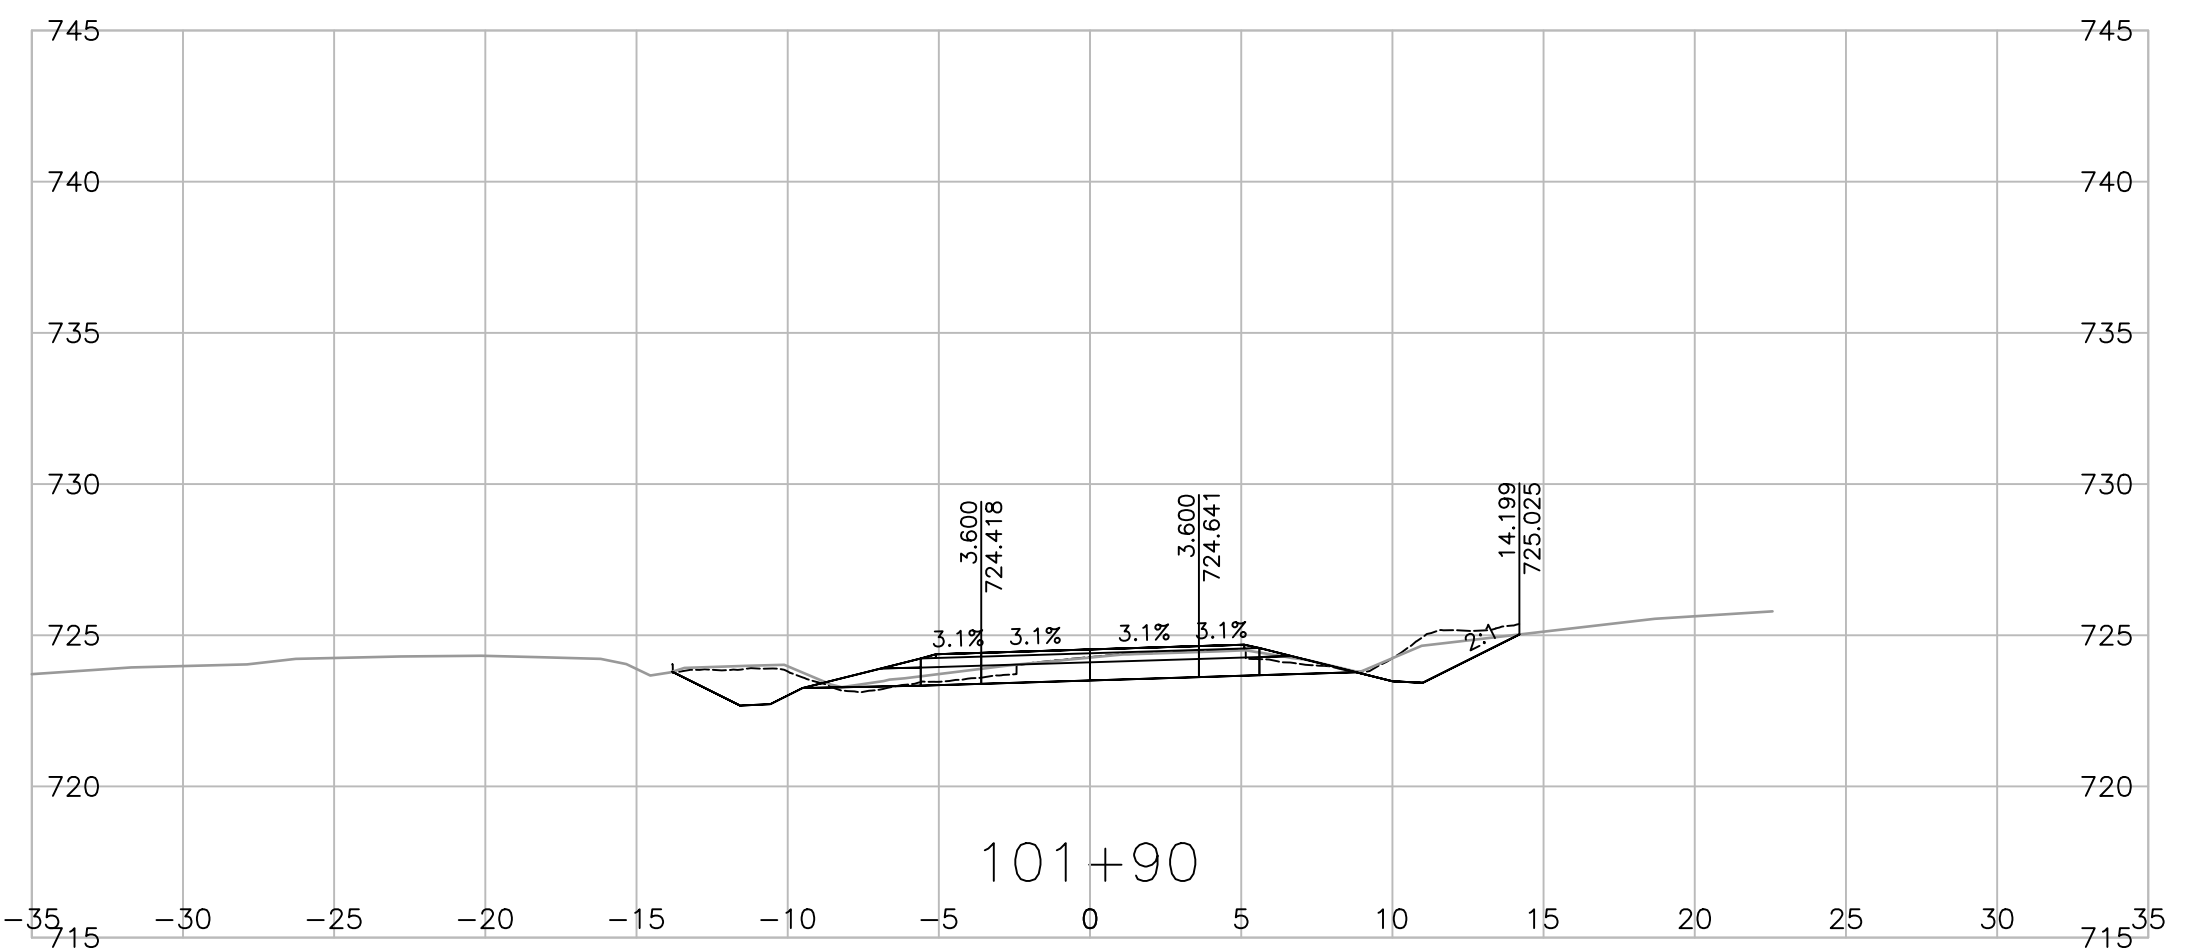
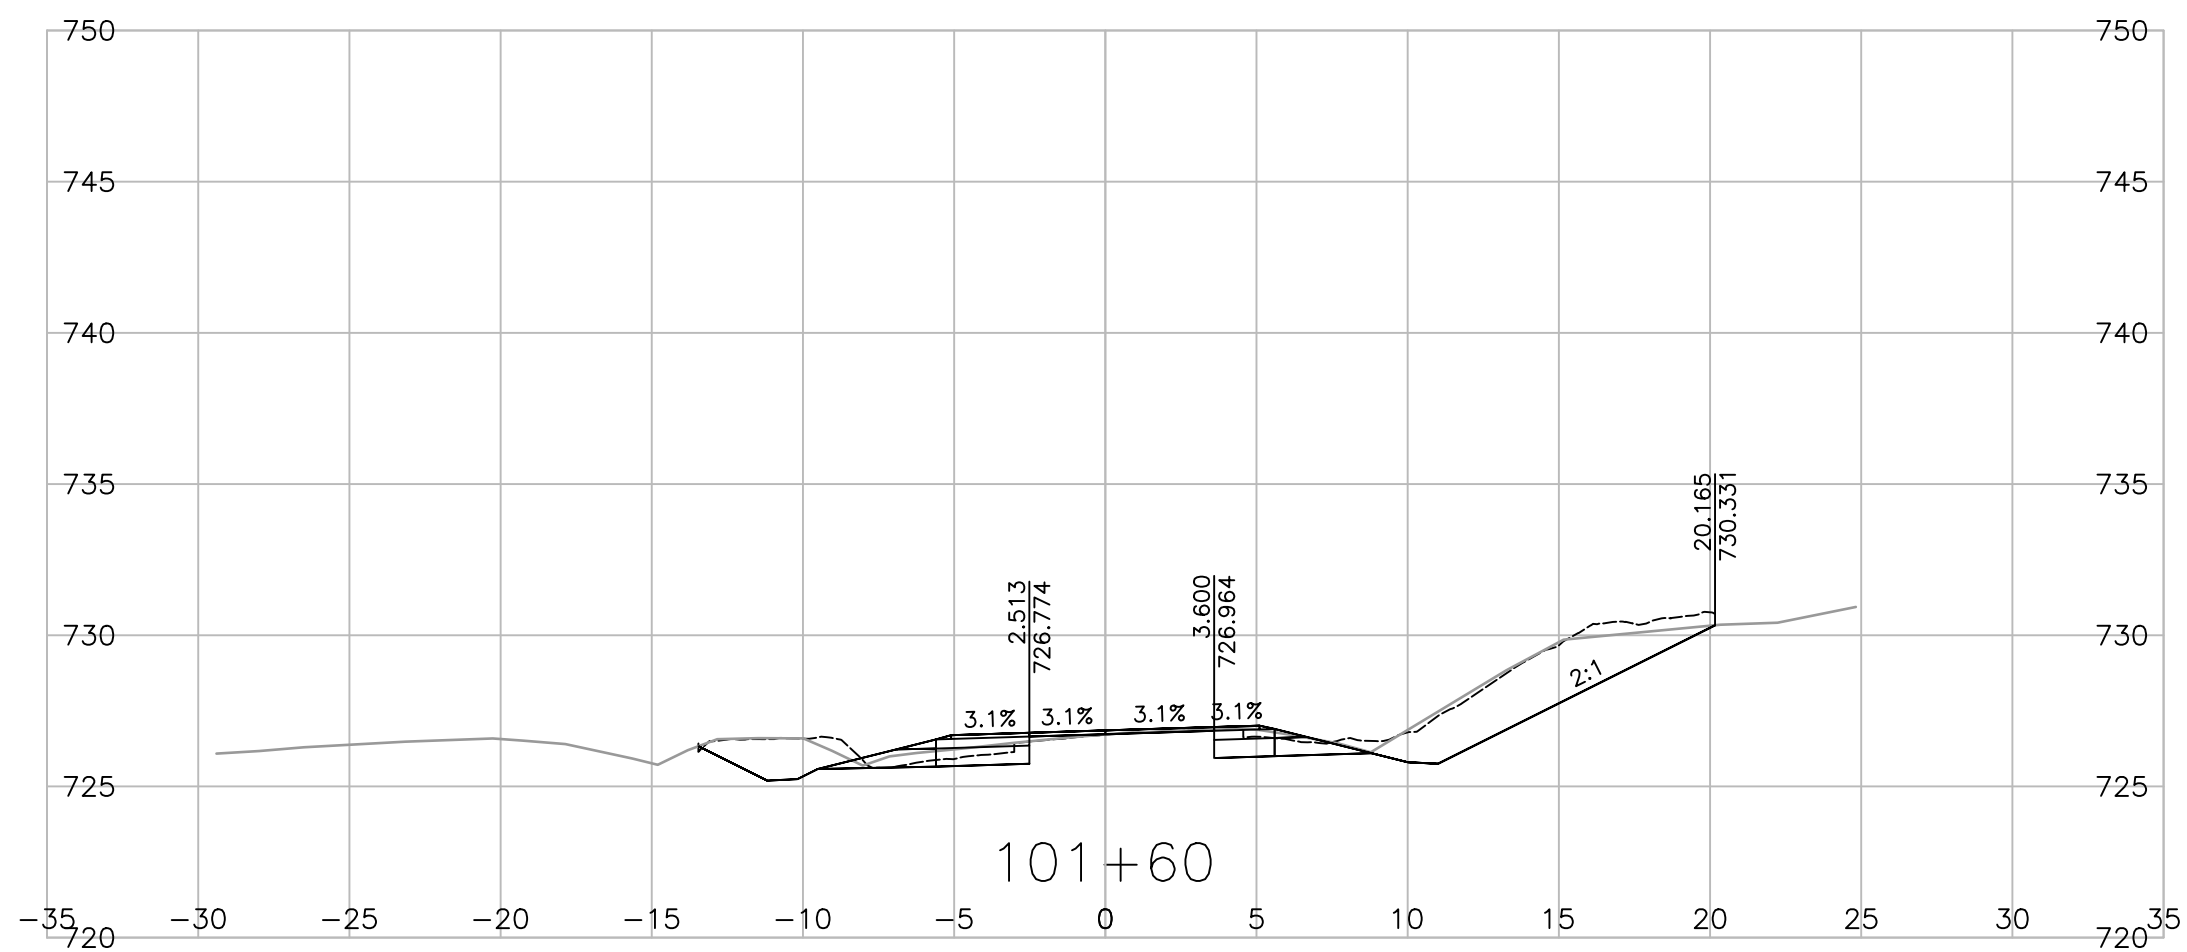
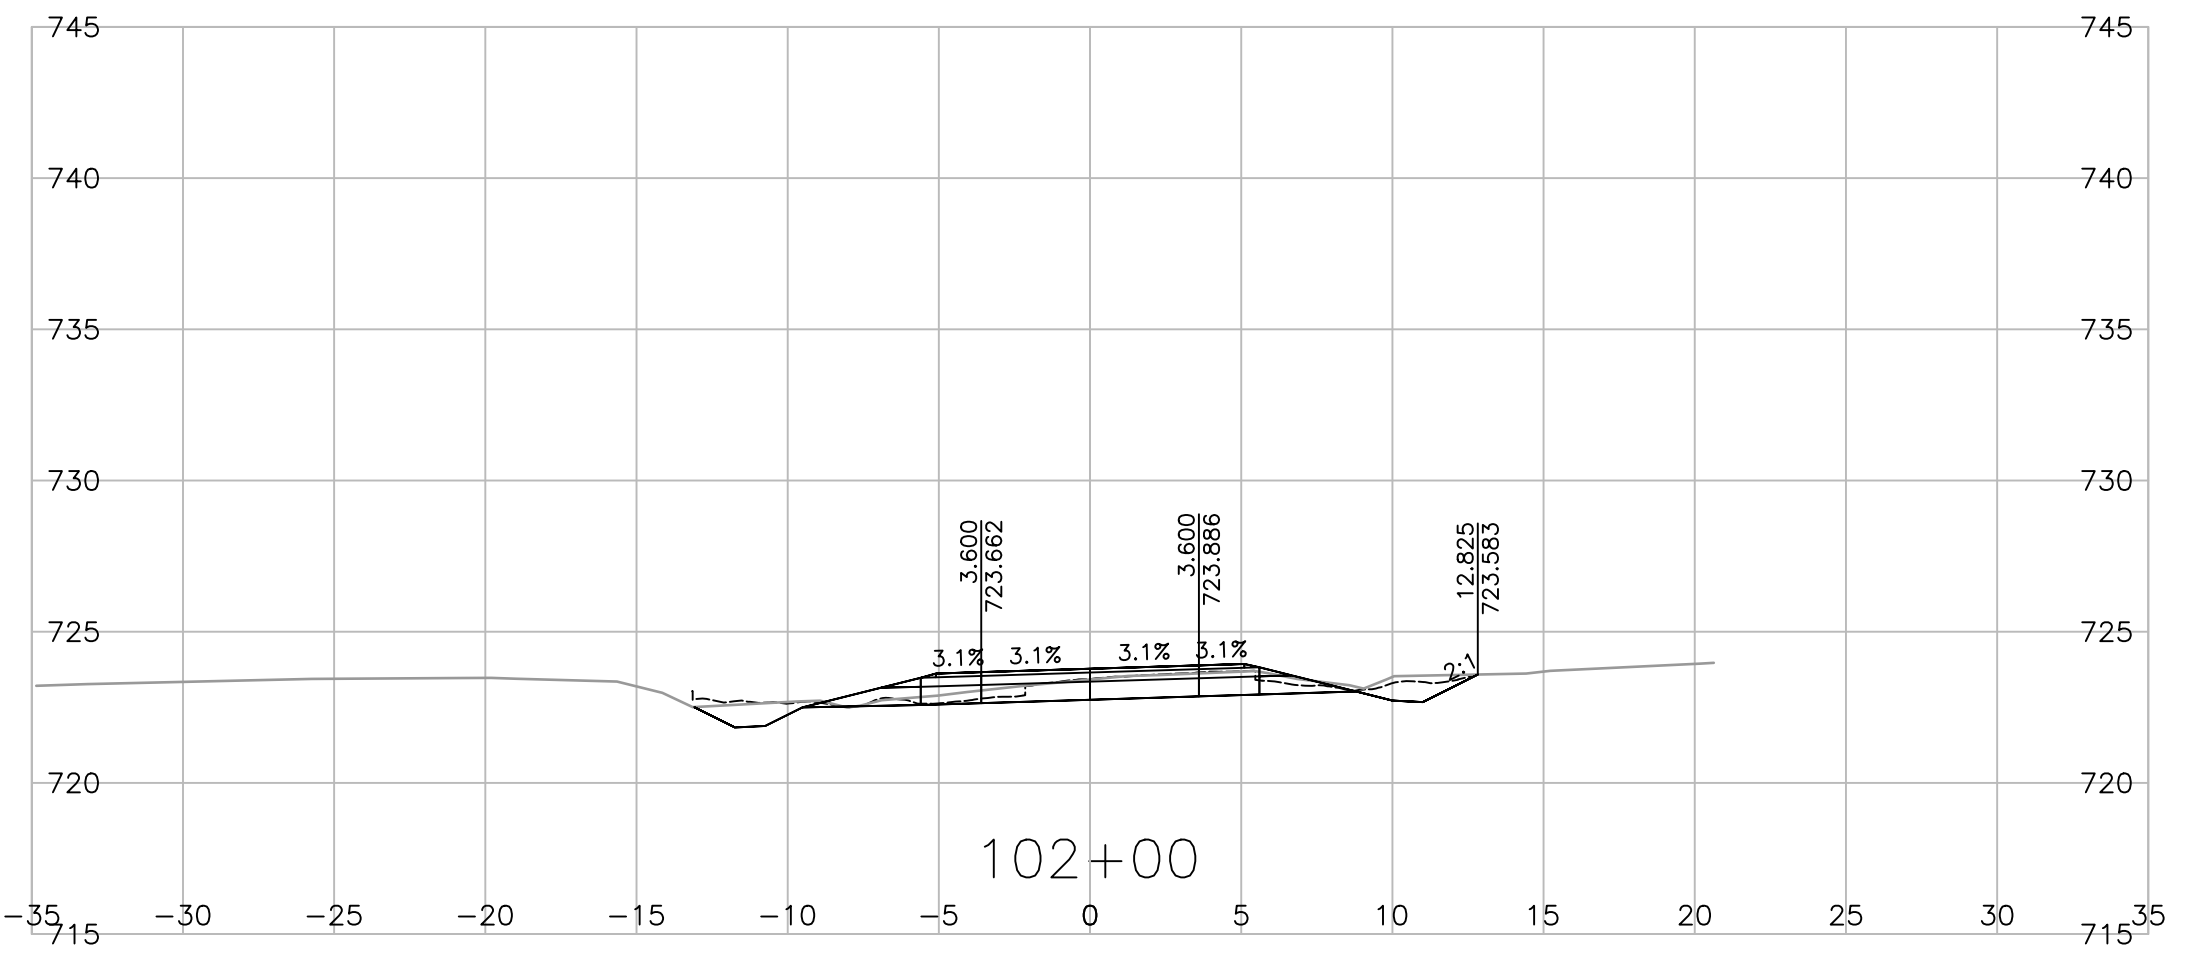
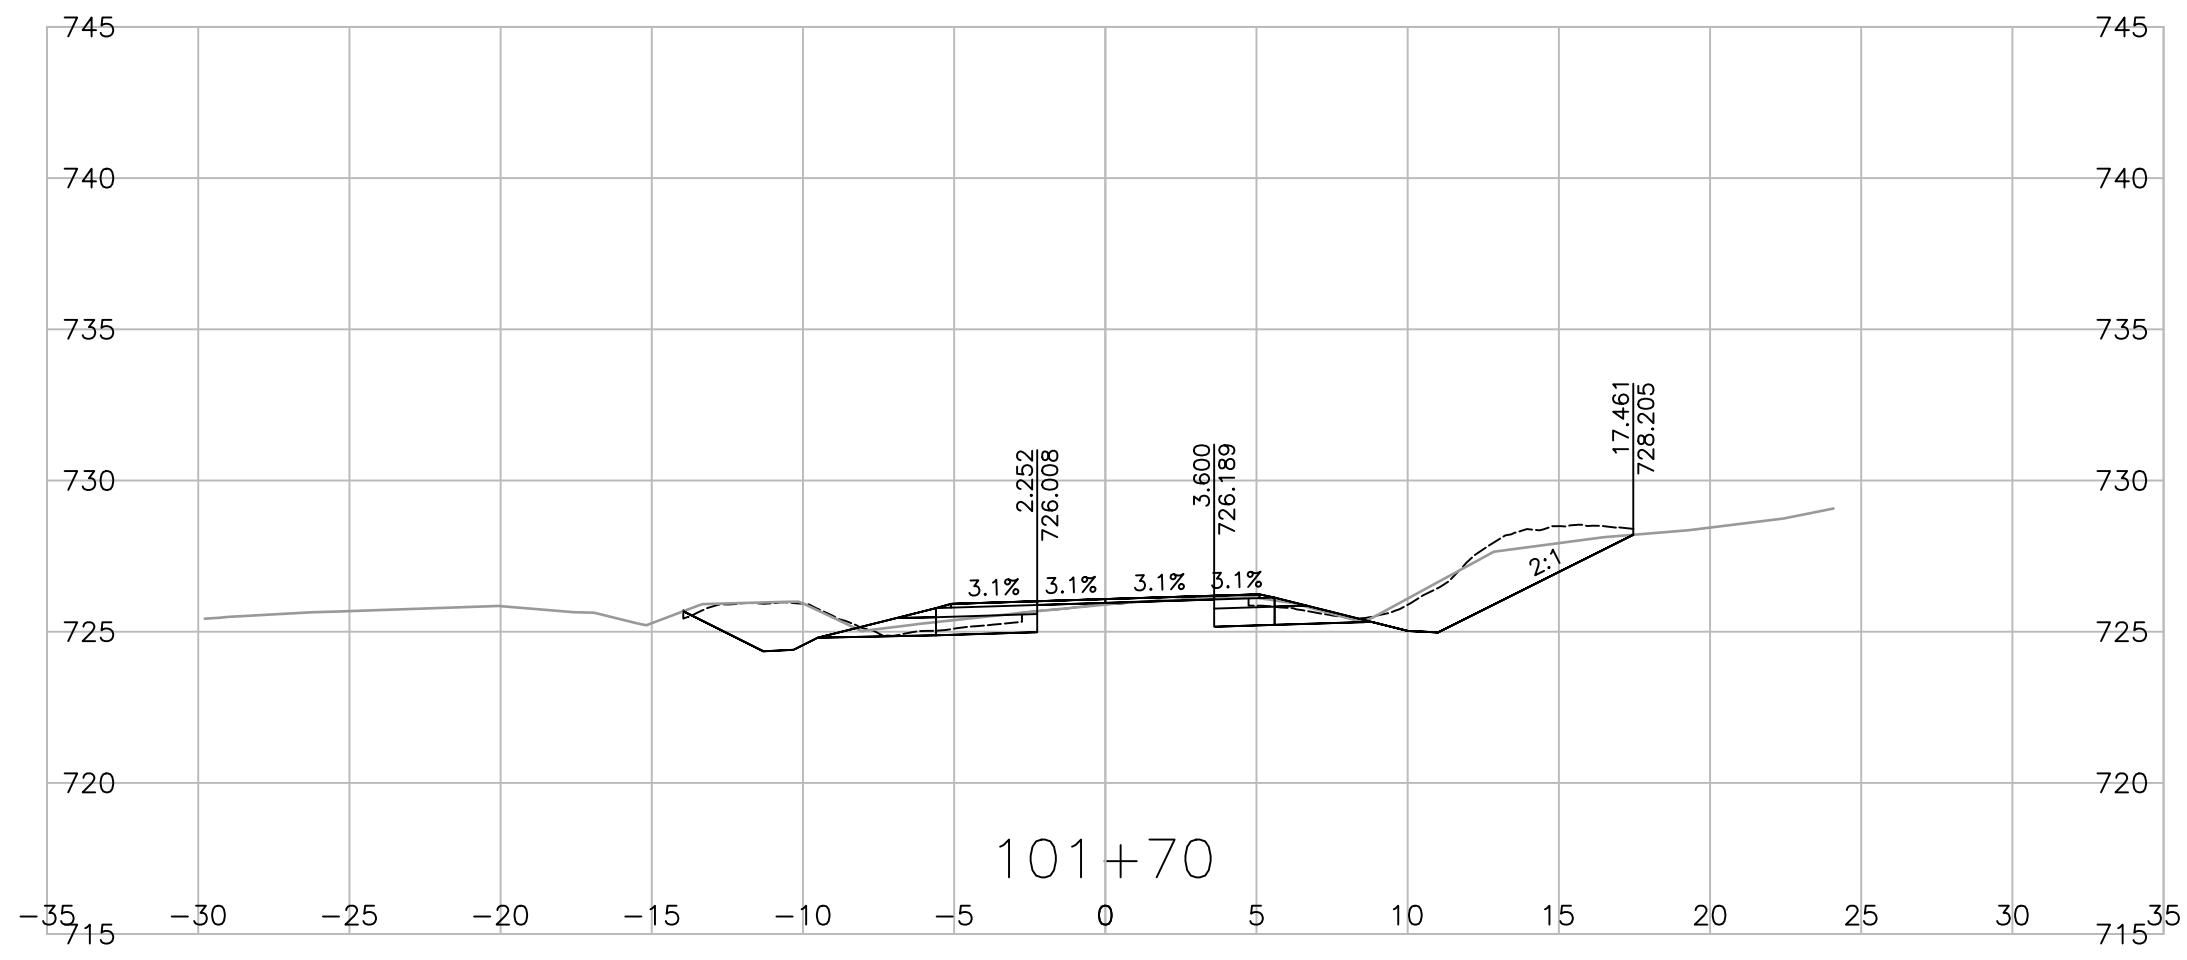


Consultant Logo			
			
Rev	Date	Description	Init
REVISIONS			
		<b>Ministry of Transportation and Infrastructure</b> Northern Region	
<b>BULKLEY-STIKINE DISTRICT</b> CENTRAL BABINE LAKE HIGHWAY 118 <b>FULTON RIVER HATCHERY BRIDGE NO. 6646 REPLACEMENT CROSS SECTIONS</b>			
PREPARED UNDER THE DIRECTION OF <b>S. CHUNG, P. ENG.</b> ENGINEER OF RECORD		DESIGNED <u>S. YASUI</u> DATE 2023-12-20 CHECKED <u>S. KING</u> DATE 2023-12-20 DRAWN <u>S. YASUI</u> DATE 2023-12-20 SCALE <b>1:250</b> NEGATIVE No.	
DATE 2023-12-20	FILE No. <b>2020-2034-00</b>	PROJECT No. <b>37807-0000</b>	REG. No. <b>3</b> DRAWING No. <b>R3-379-1003</b>

PERMIT TO PRACTICE  
ASSOCIATED ENGINEERING (B.C.) LTD.  
PERMIT NUMBER: 1000163  
Engineers & Geoscientists BC

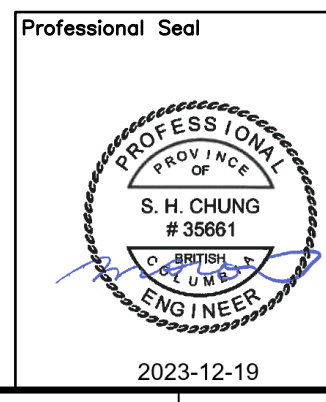

PLOT DATE: 2023/12/19 0:\2020-2034-00\civ\mode\Drawings\Drawings\1000\_DesignSections\R3-379-1001\_1011.dwg

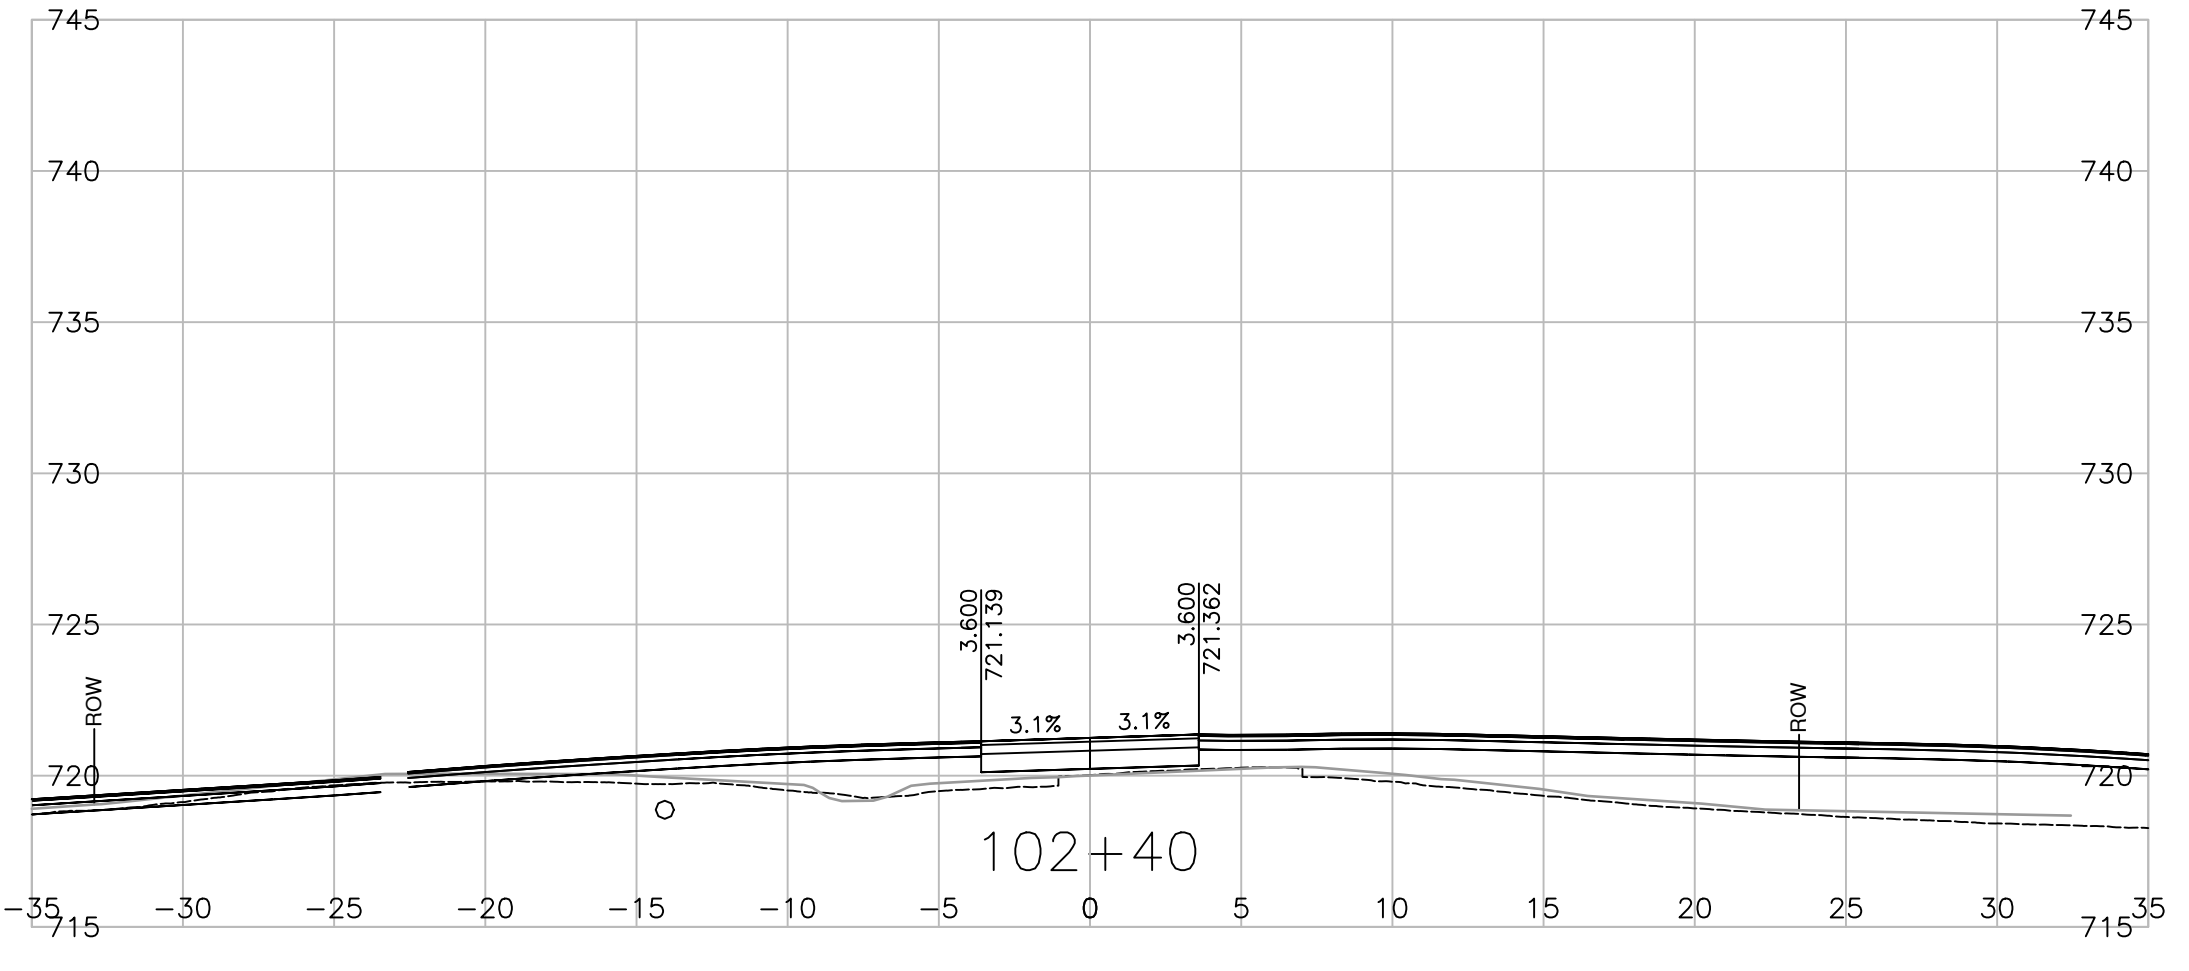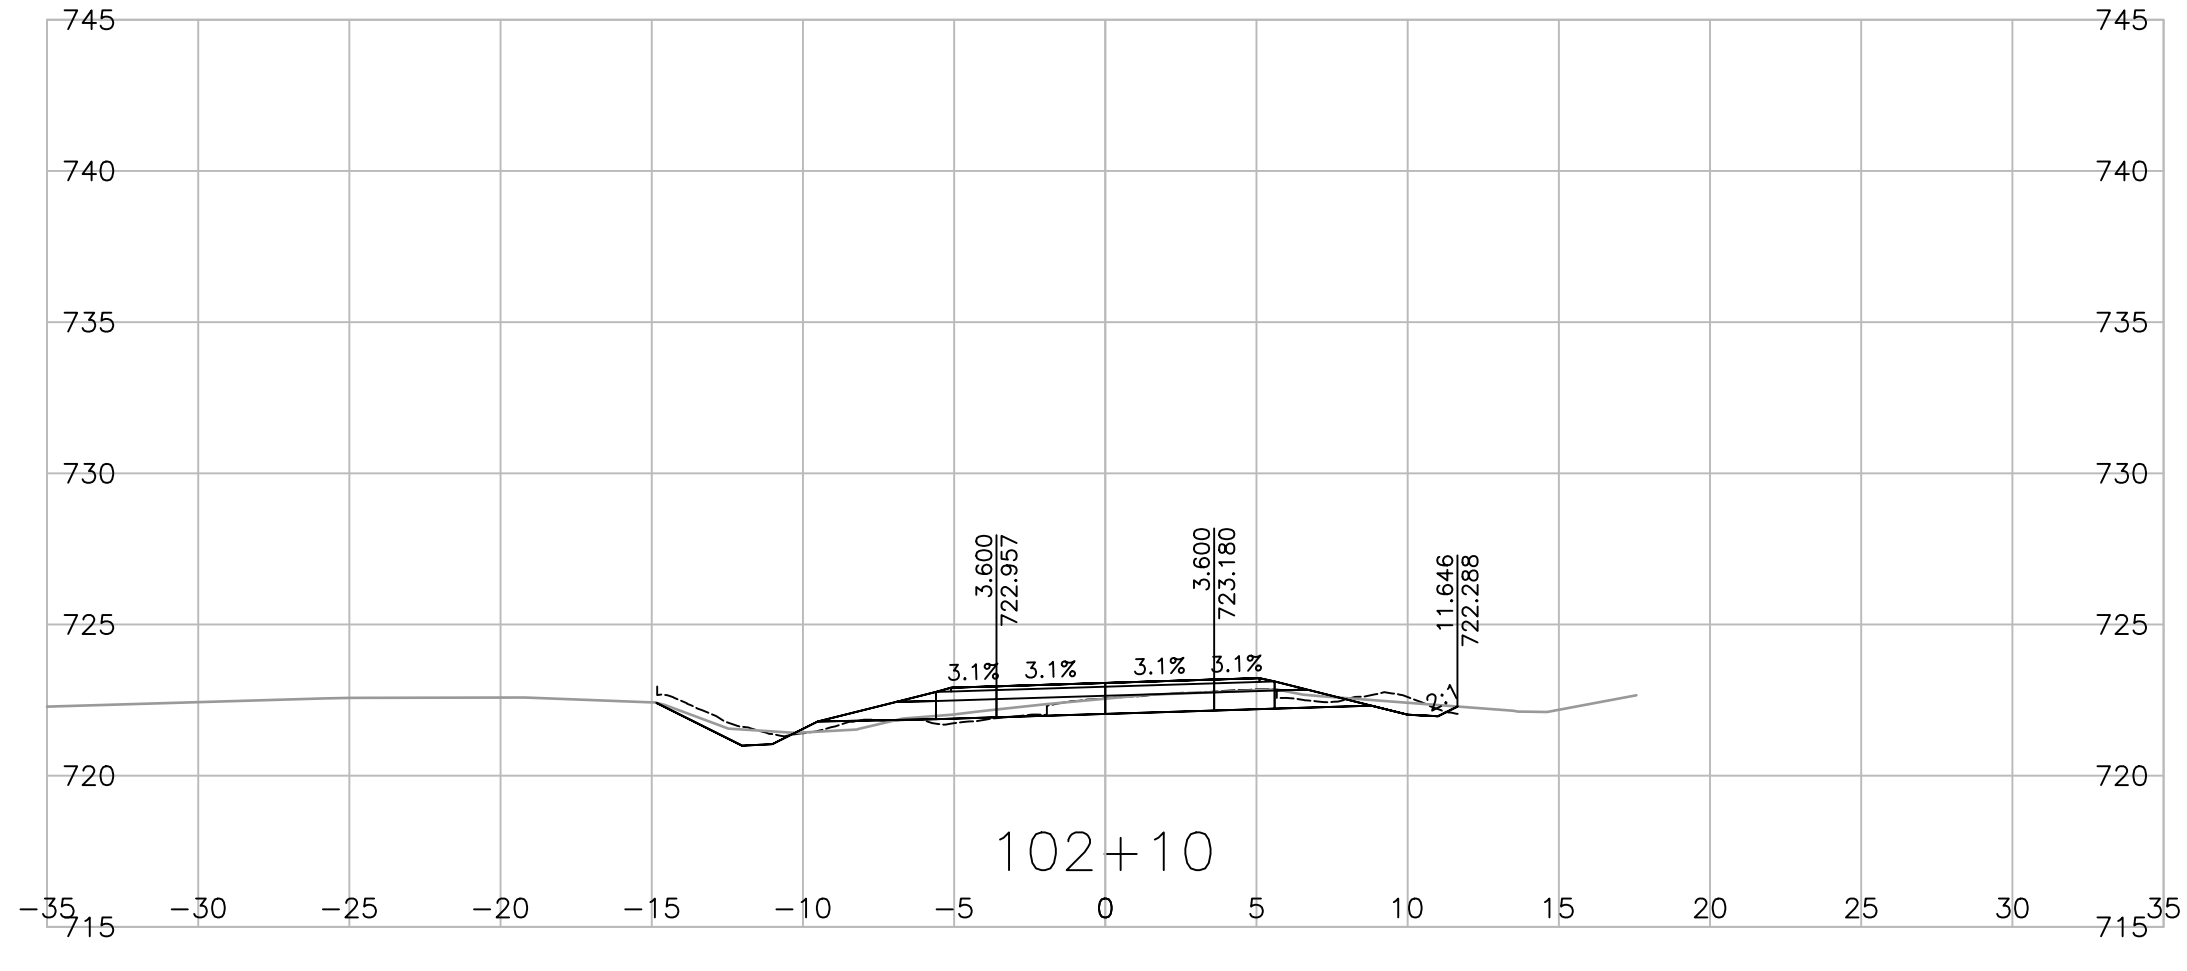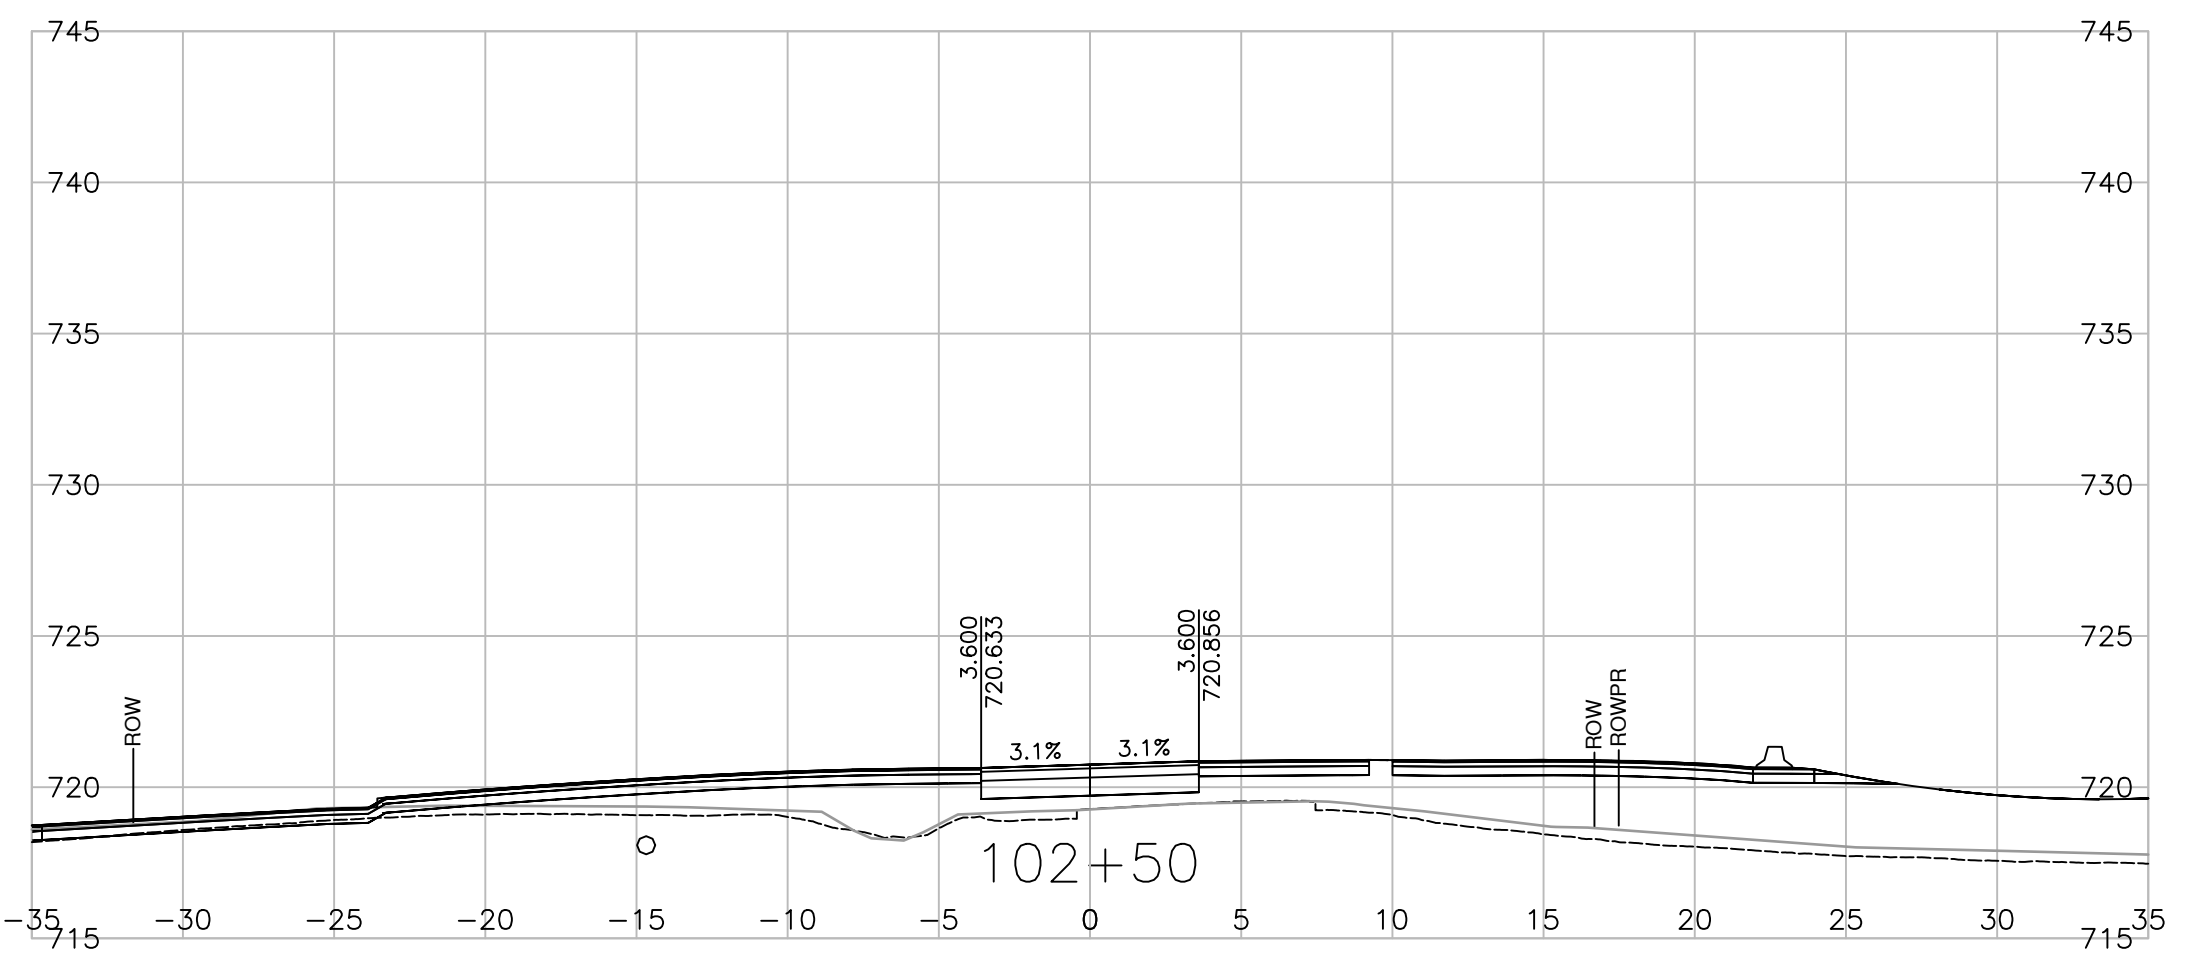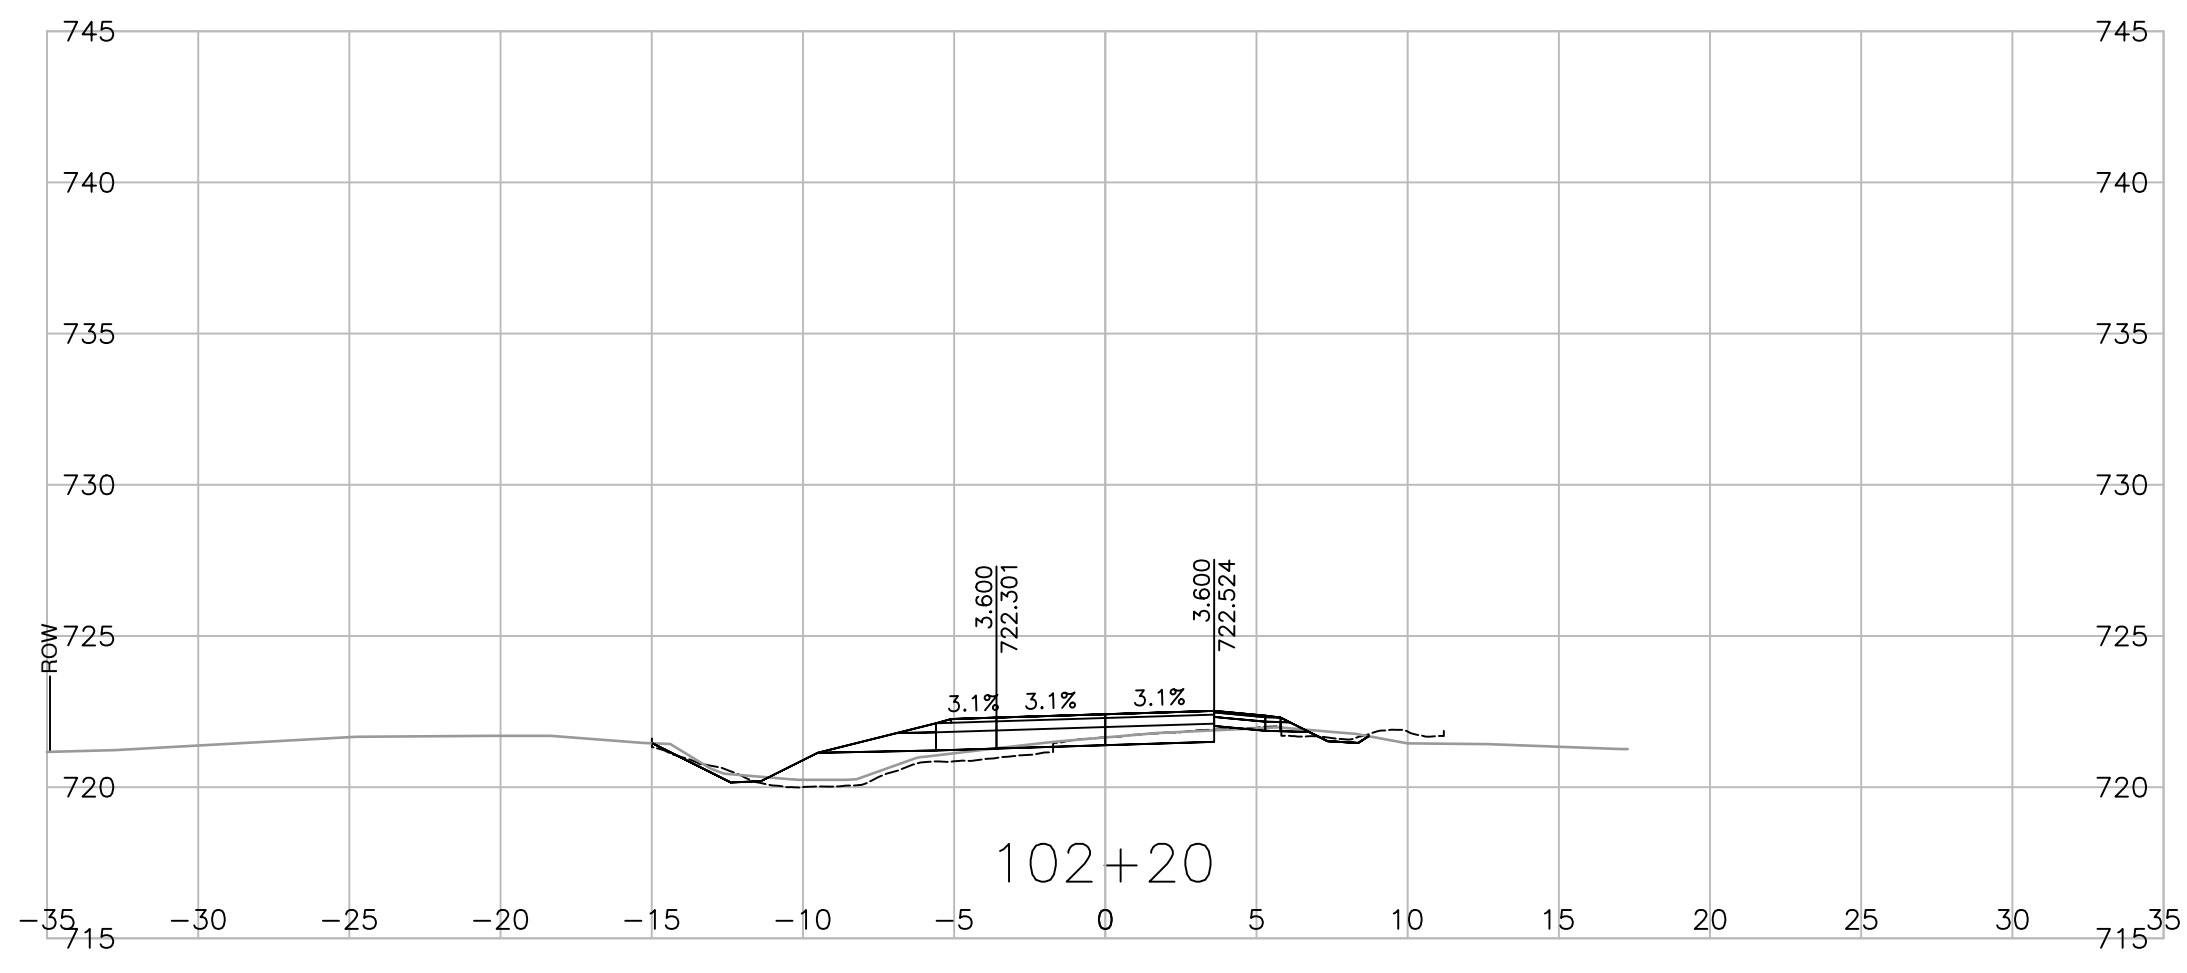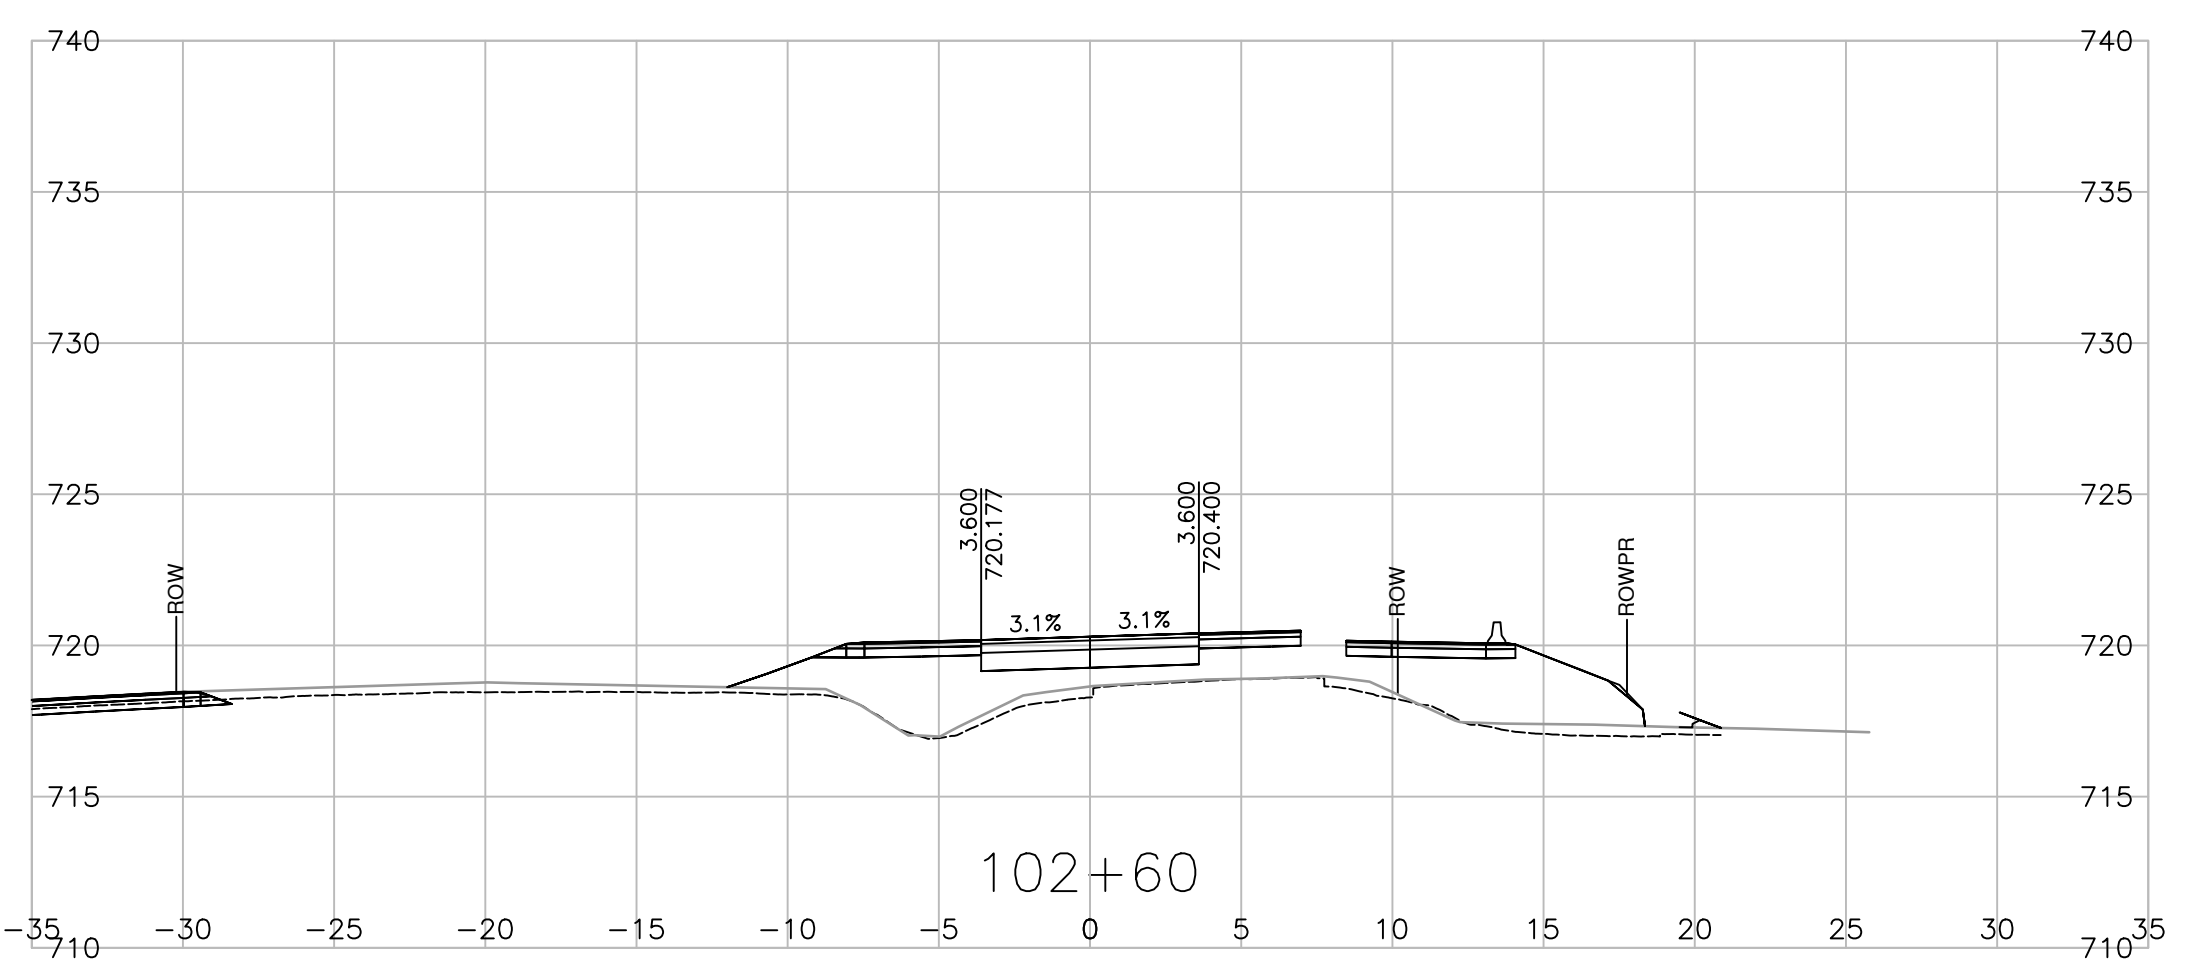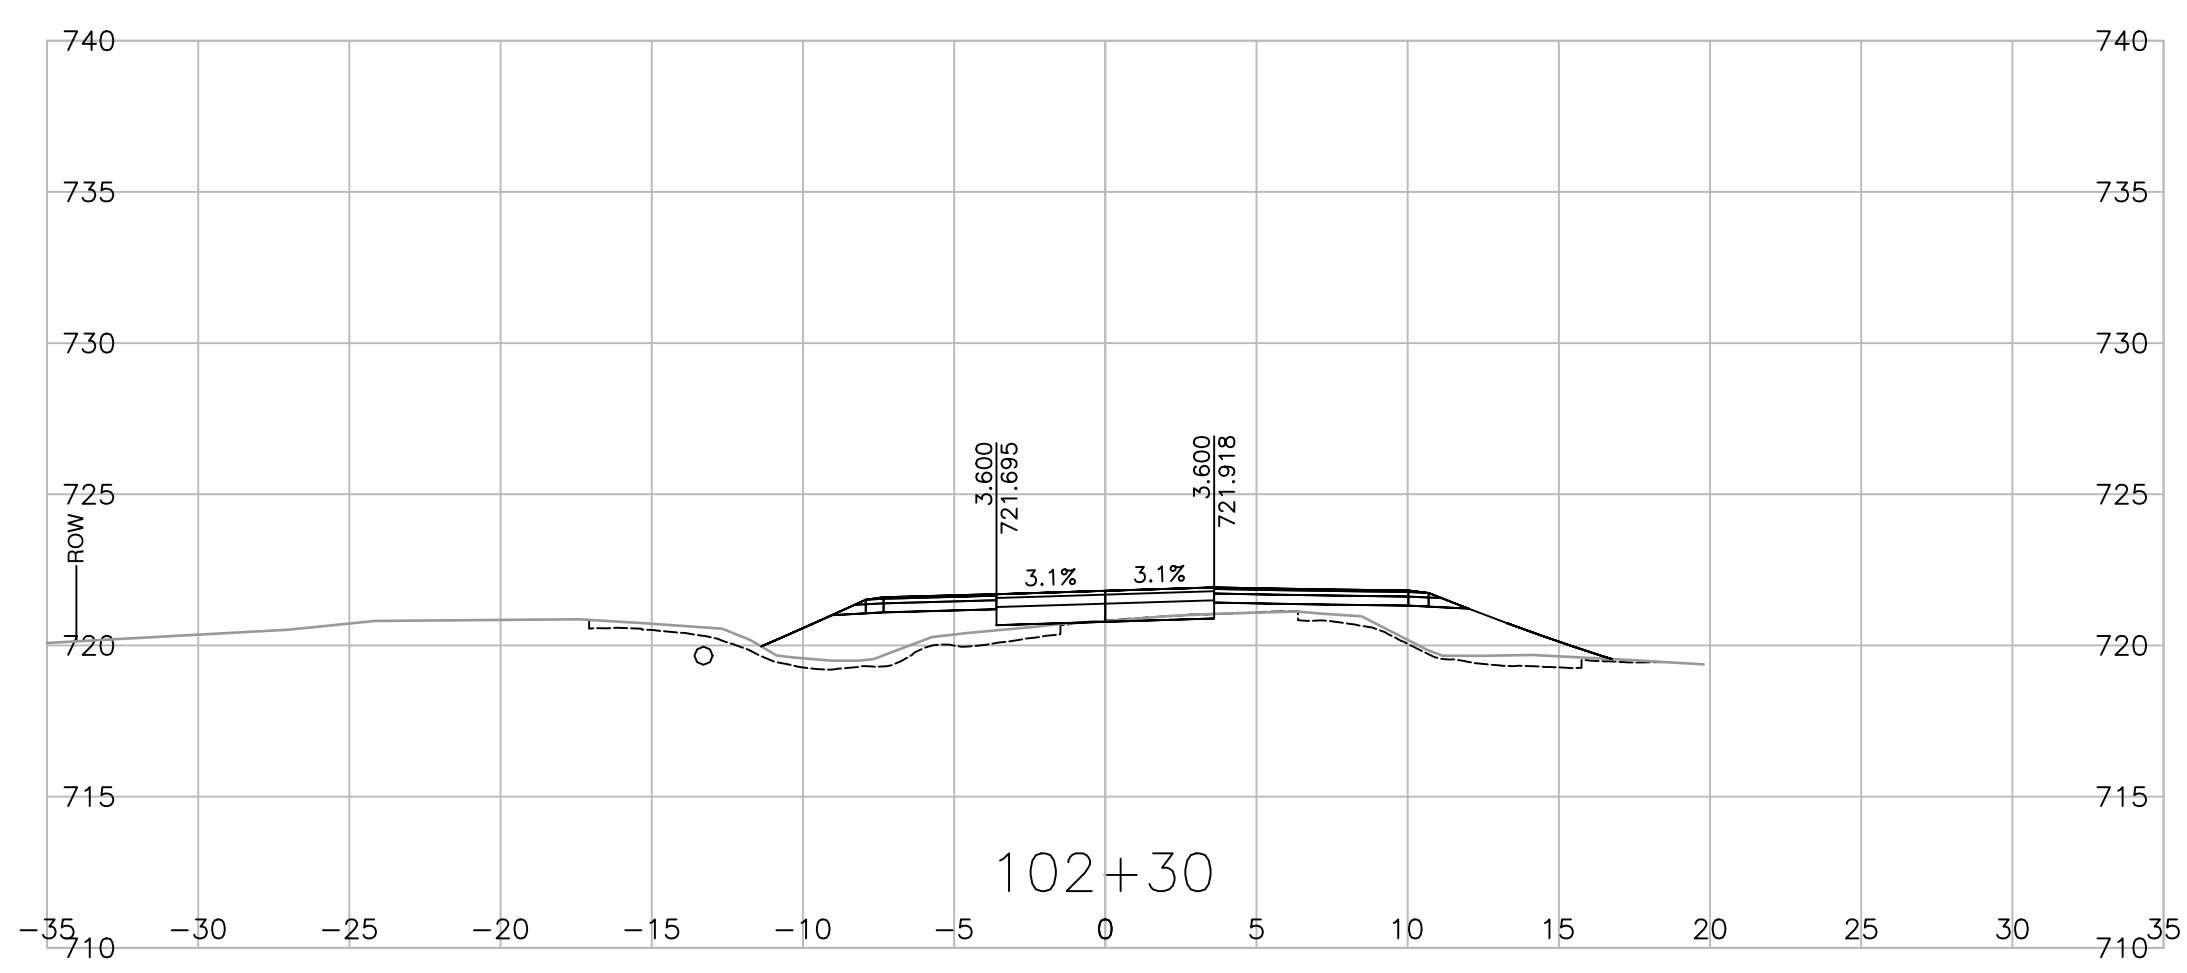

Consultant Logo

Rev	Date	Description	Init

REVISIONS

**BRITISH COLUMBIA** Ministry of Transportation and Infrastructure  
Northern Region

**BULKLEY-STIKINE DISTRICT**  
CENTRAL BABINE LAKE HIGHWAY 118  
**FULTON RIVER HATCHERY BRIDGE NO. 6646 REPLACEMENT**  
**CROSS SECTIONS**

PERMITTED UNDER THE DIRECTION OF

DESIGNED	S. YASUI	DATE	2023-12-20
CHECKED	S. KING	DATE	2023-12-20
DRAWN	S. YASUI	DATE	2023-12-20
SCALE	1:250		
NEGATIVE No.			

ENGINEER OF RECORD

**S. CHUNG, P. ENG.**


DATE 2023-12-20

FILE No.	PROJECT No.	REG.	DRAWING No.
2020-2034-00	37807-0000	3	R3-379-1004







Professional Seal

CANCEL PRINTS BEARING PREVIOUS LETTER

PERMIT TO PRACTICE  
ASSOCIATED ENGINEERING (B.C.) LTD.  
PERMIT NUMBER: 1000163  
Engineers & Geoscientists BC

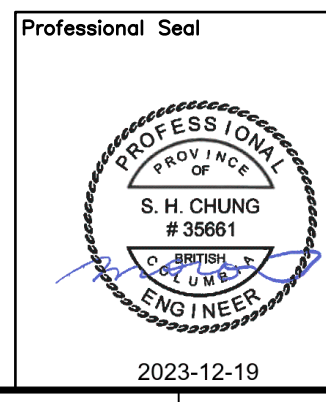

PLOT DATE: 2023/12/19 0:20:20-2034-00\civ\mode\WotL\_Working\_Drawings\Drawings\Production\1000\_DesignSections\R3-379-1001\_1011.dwg

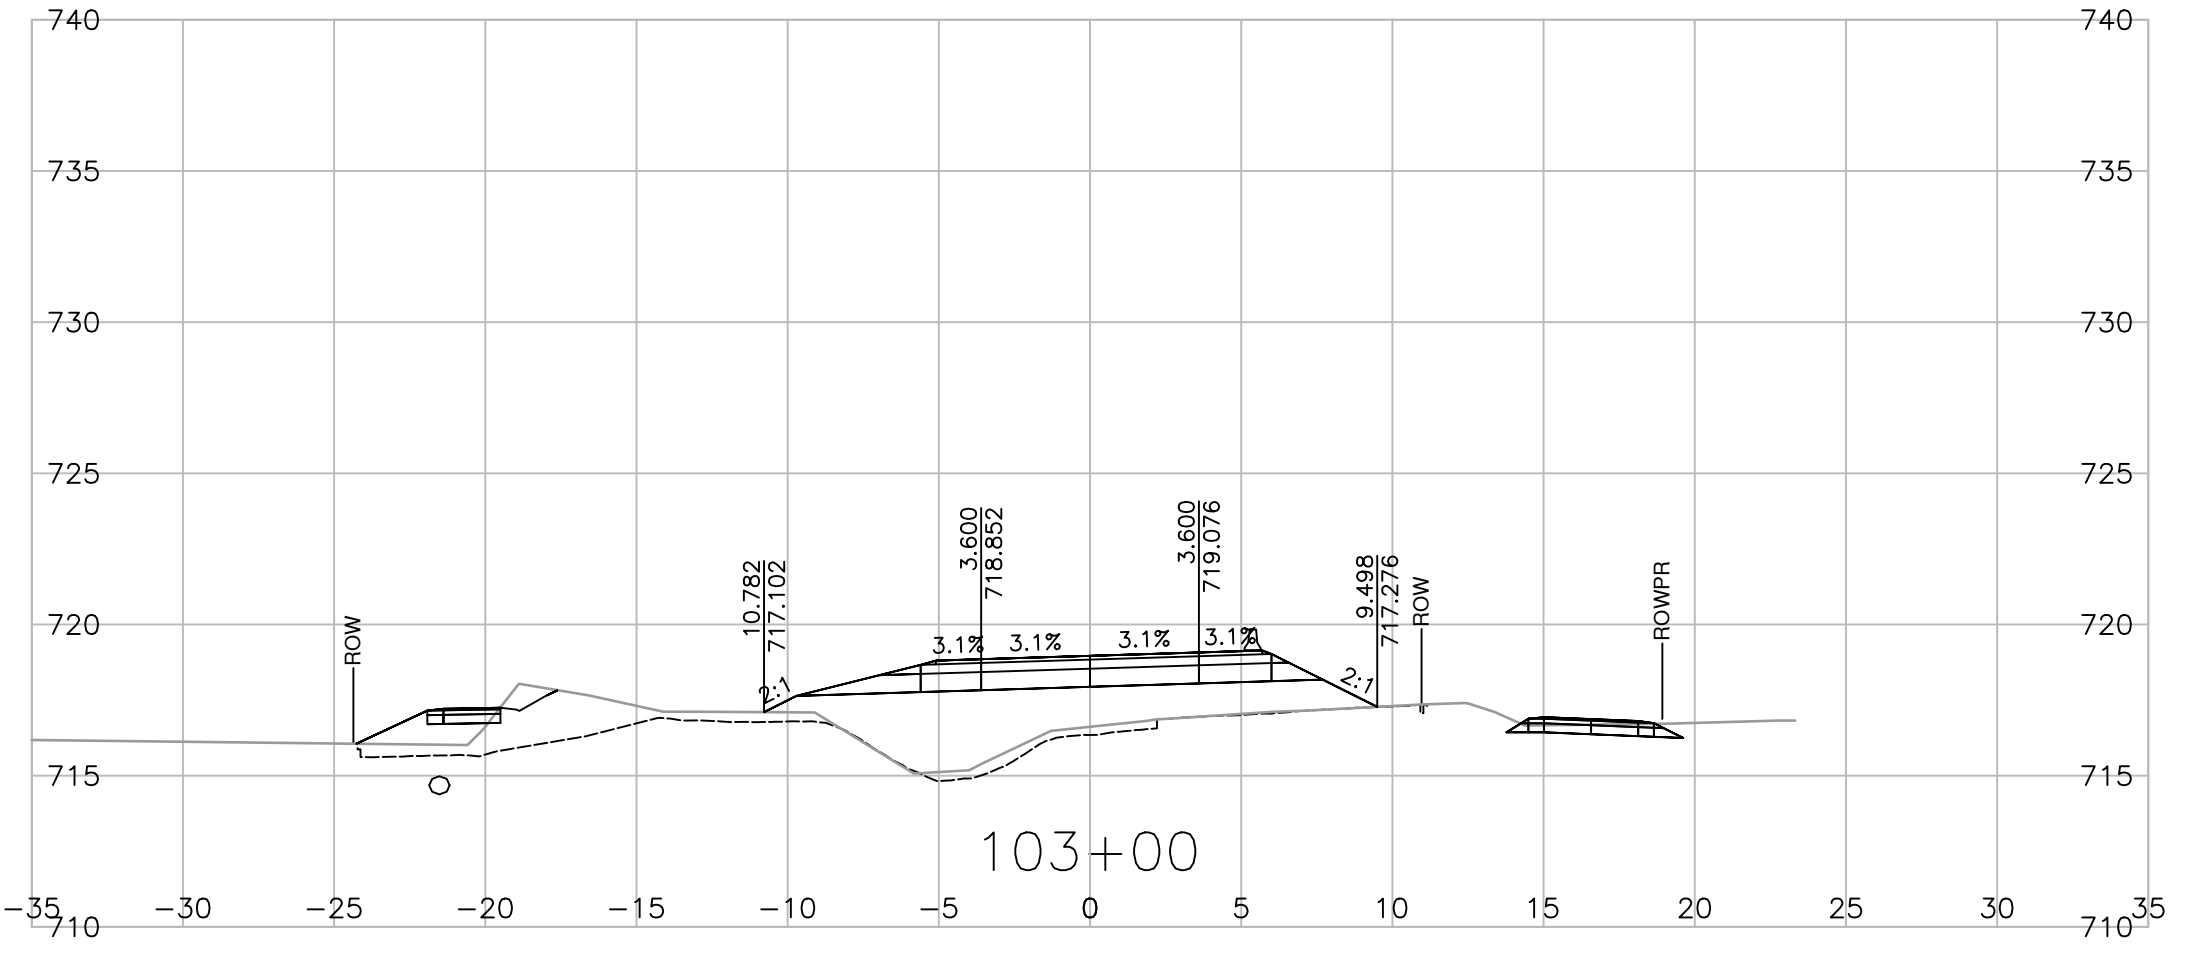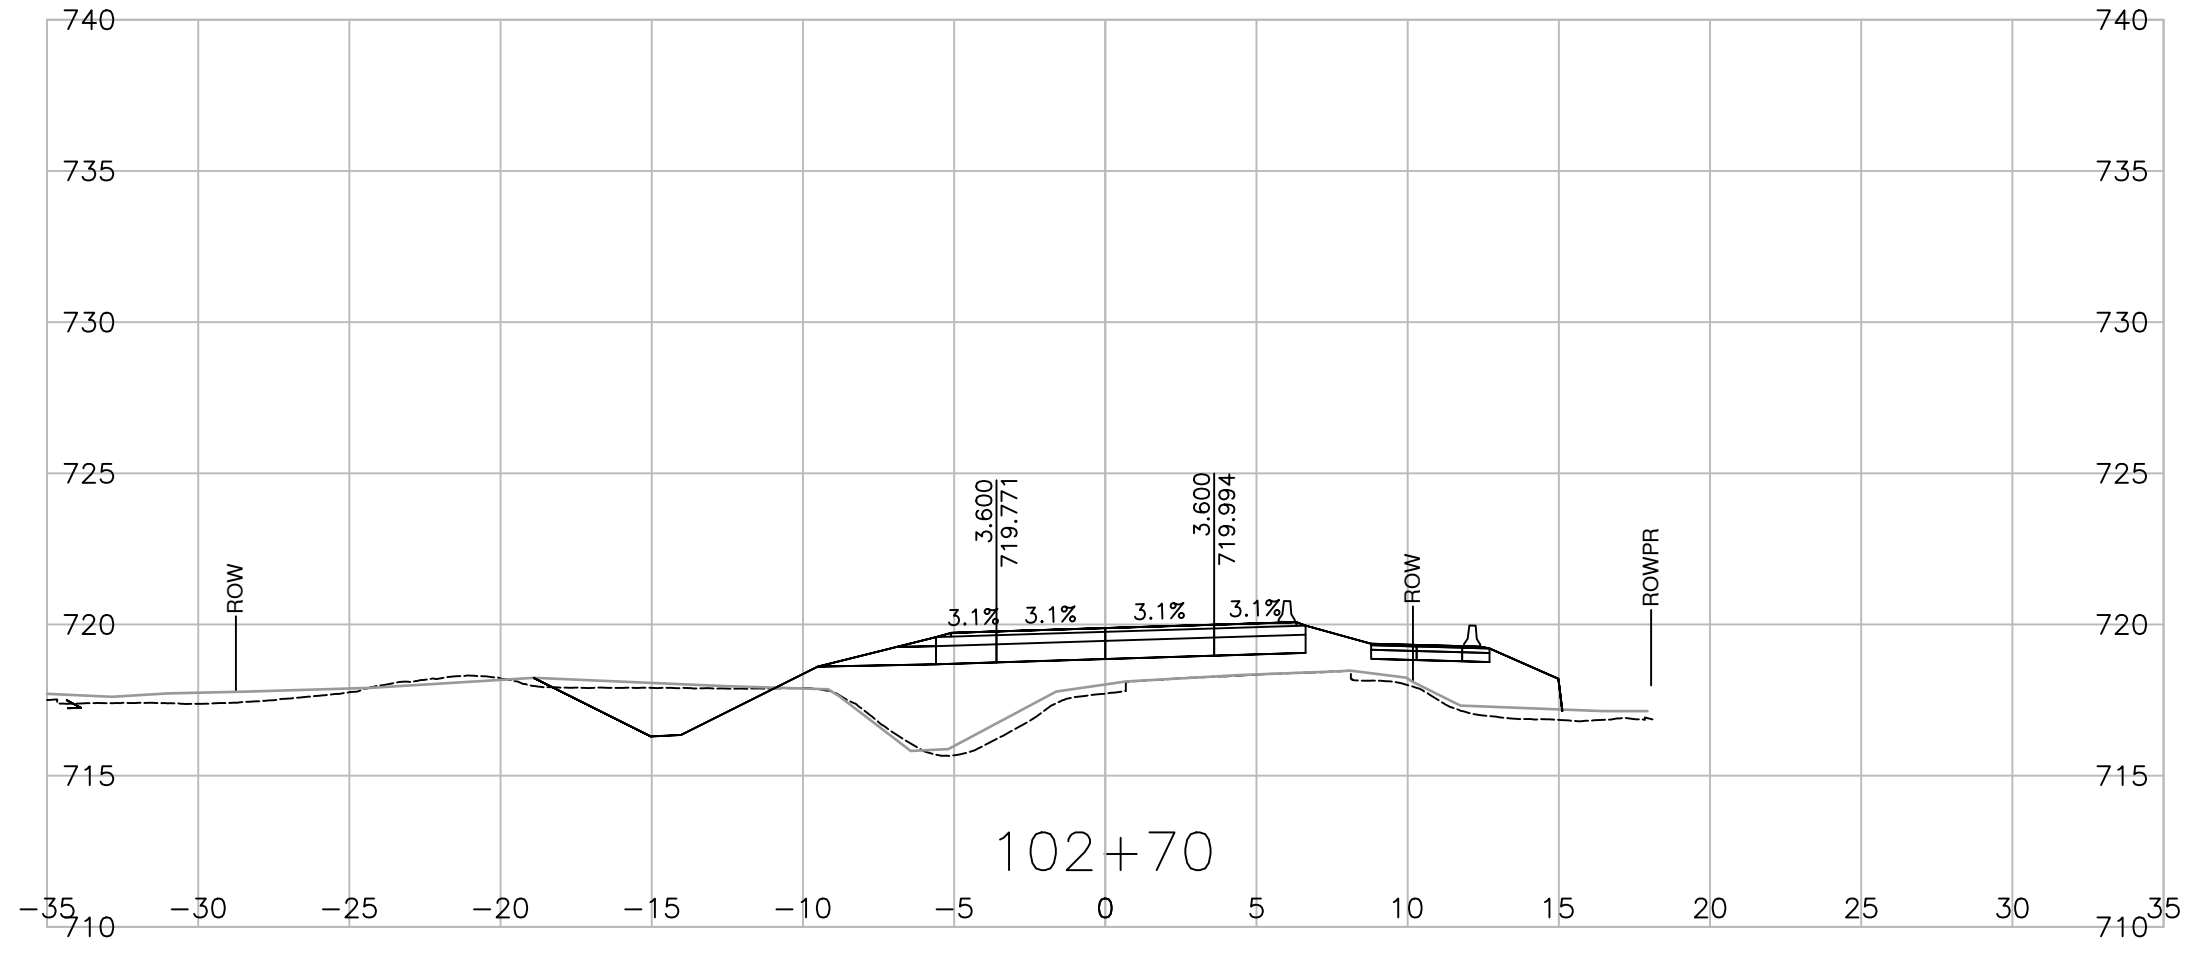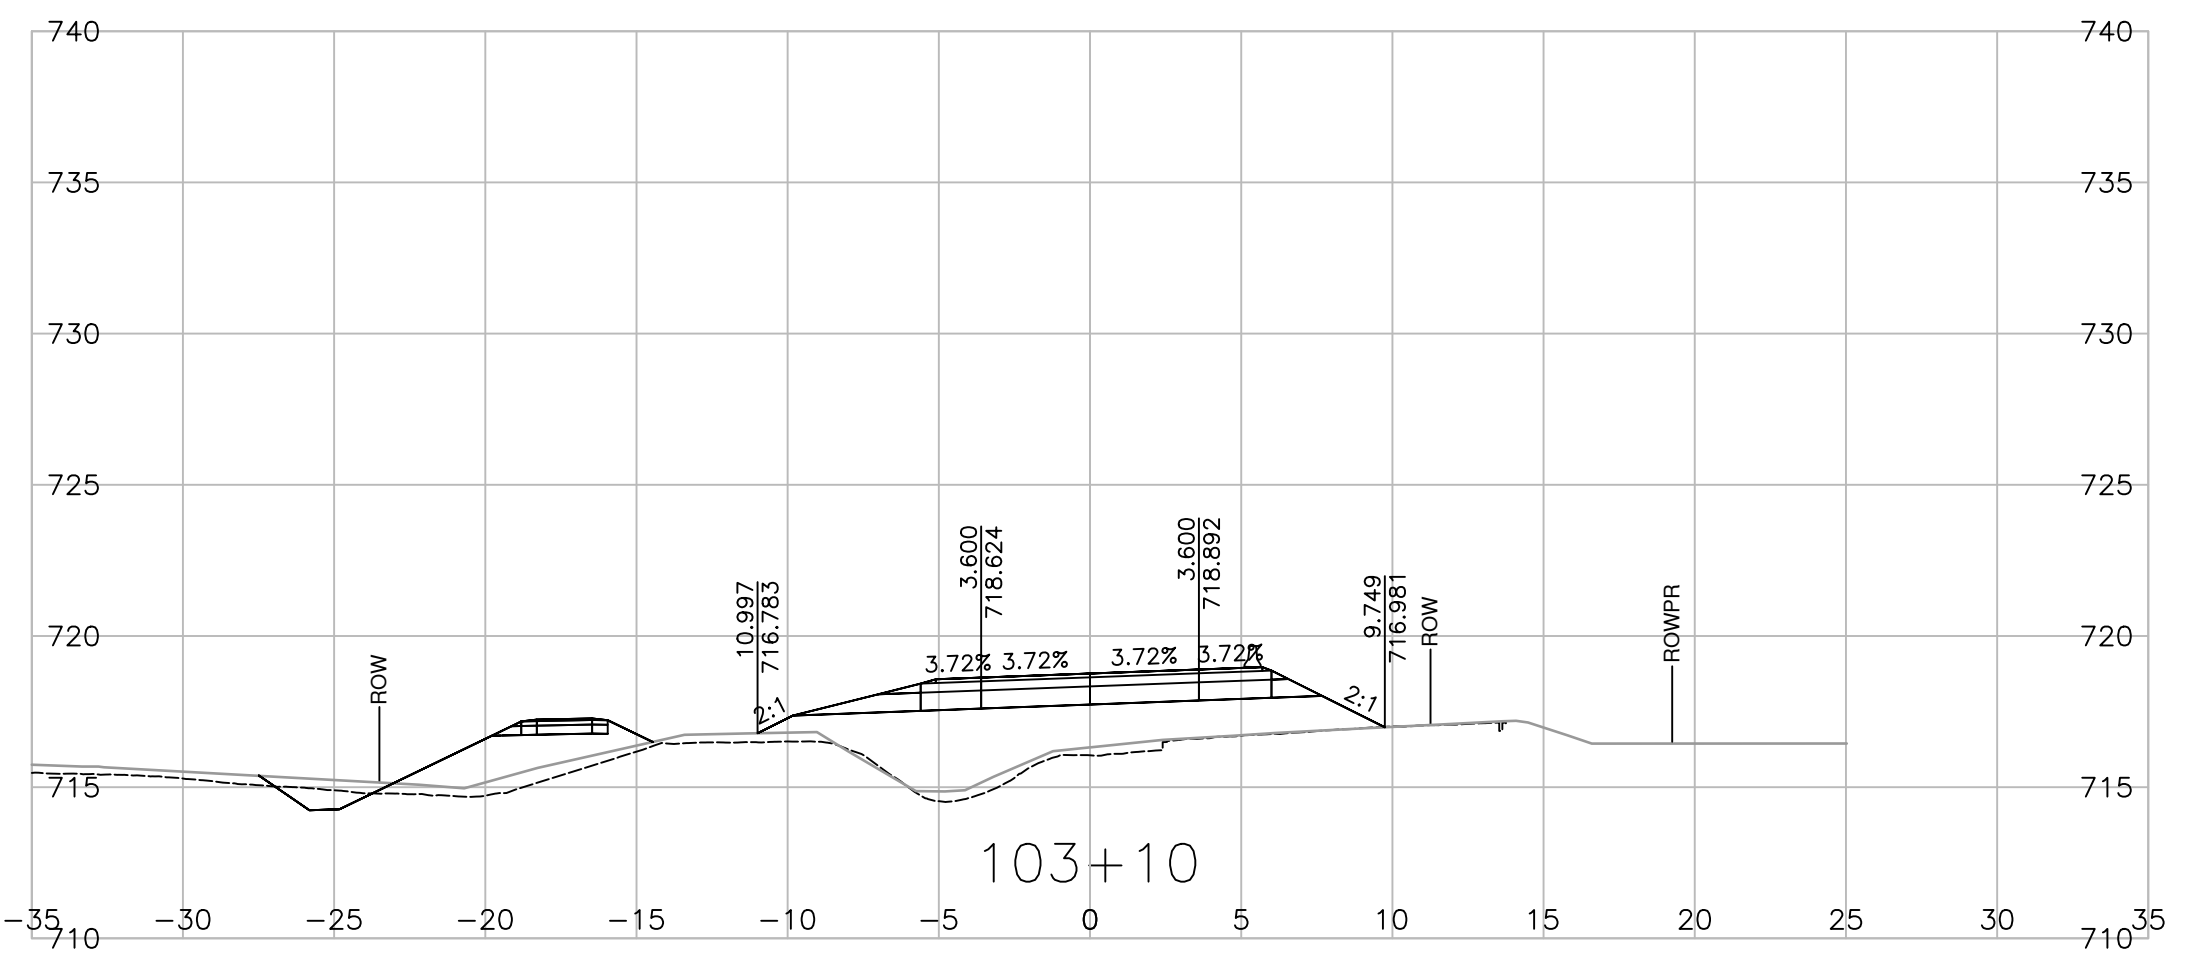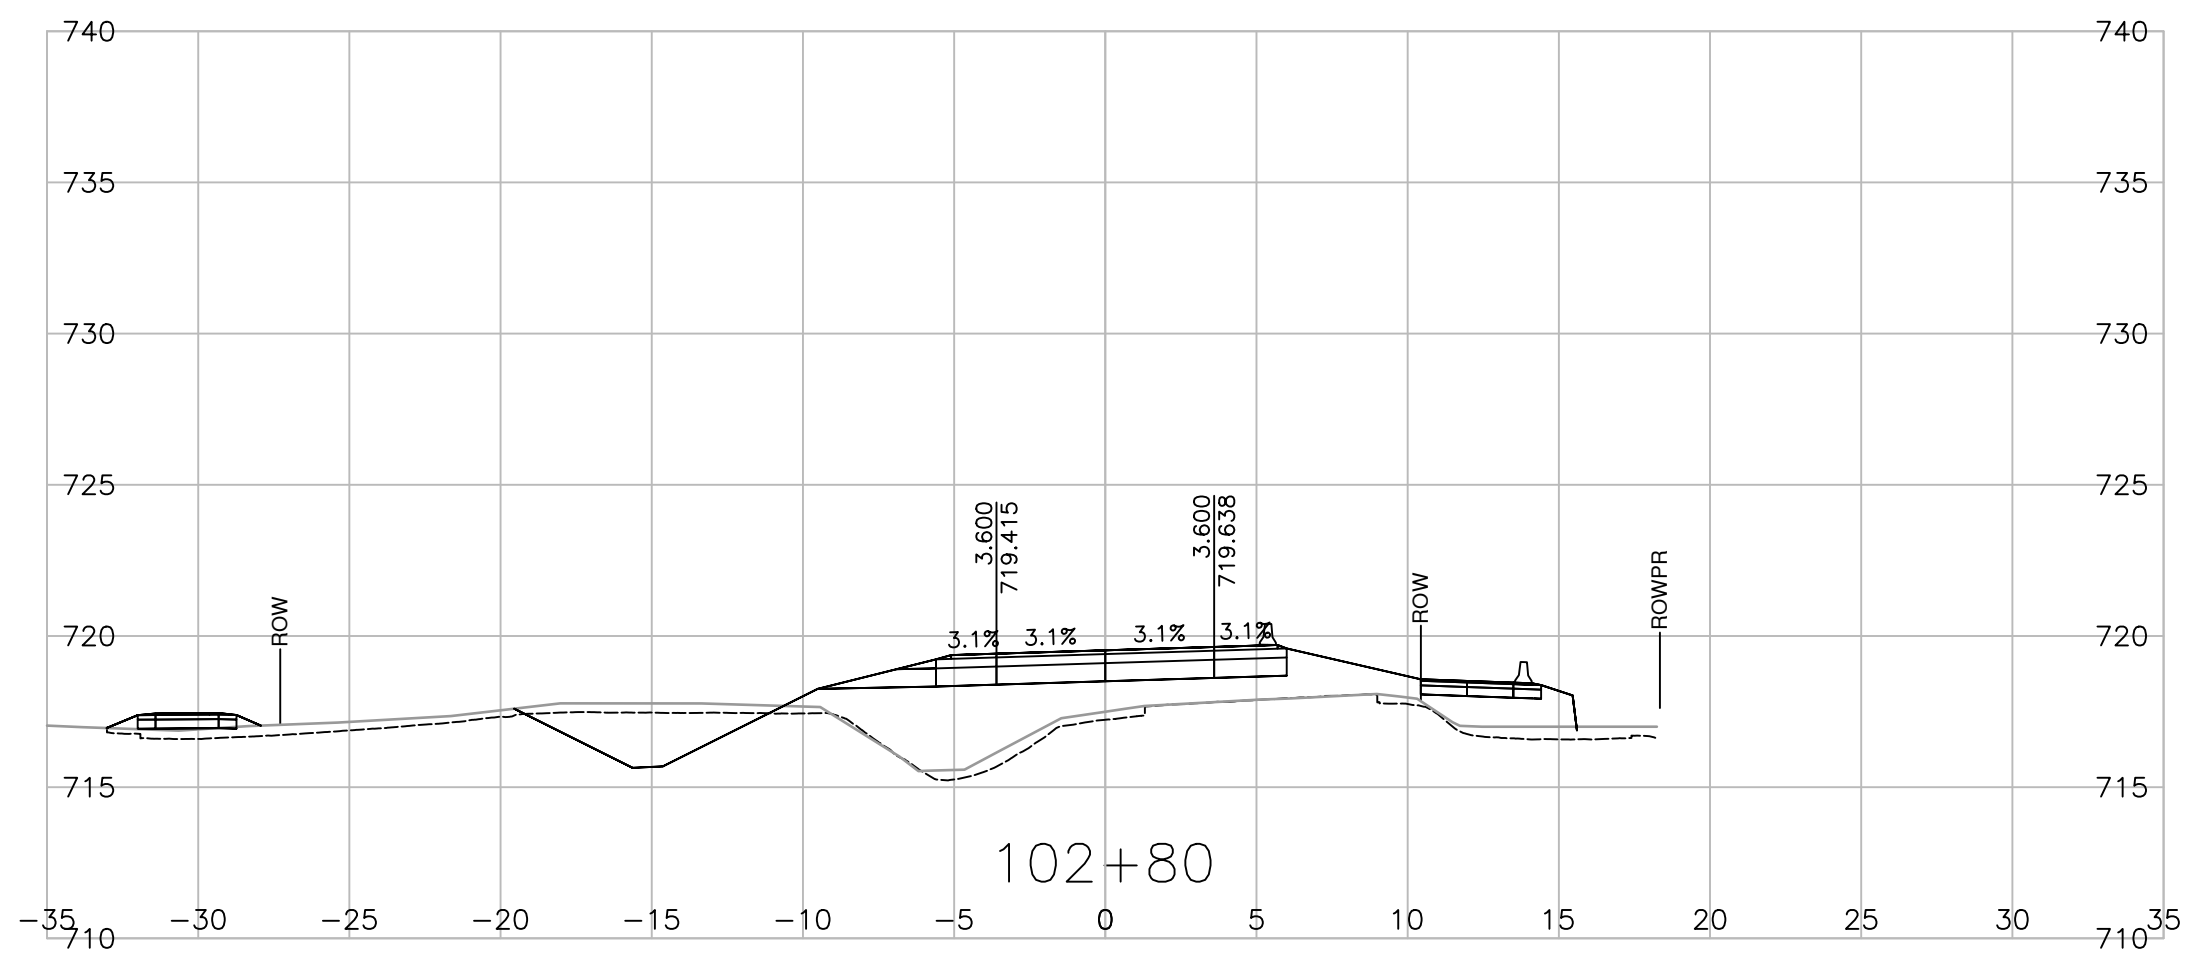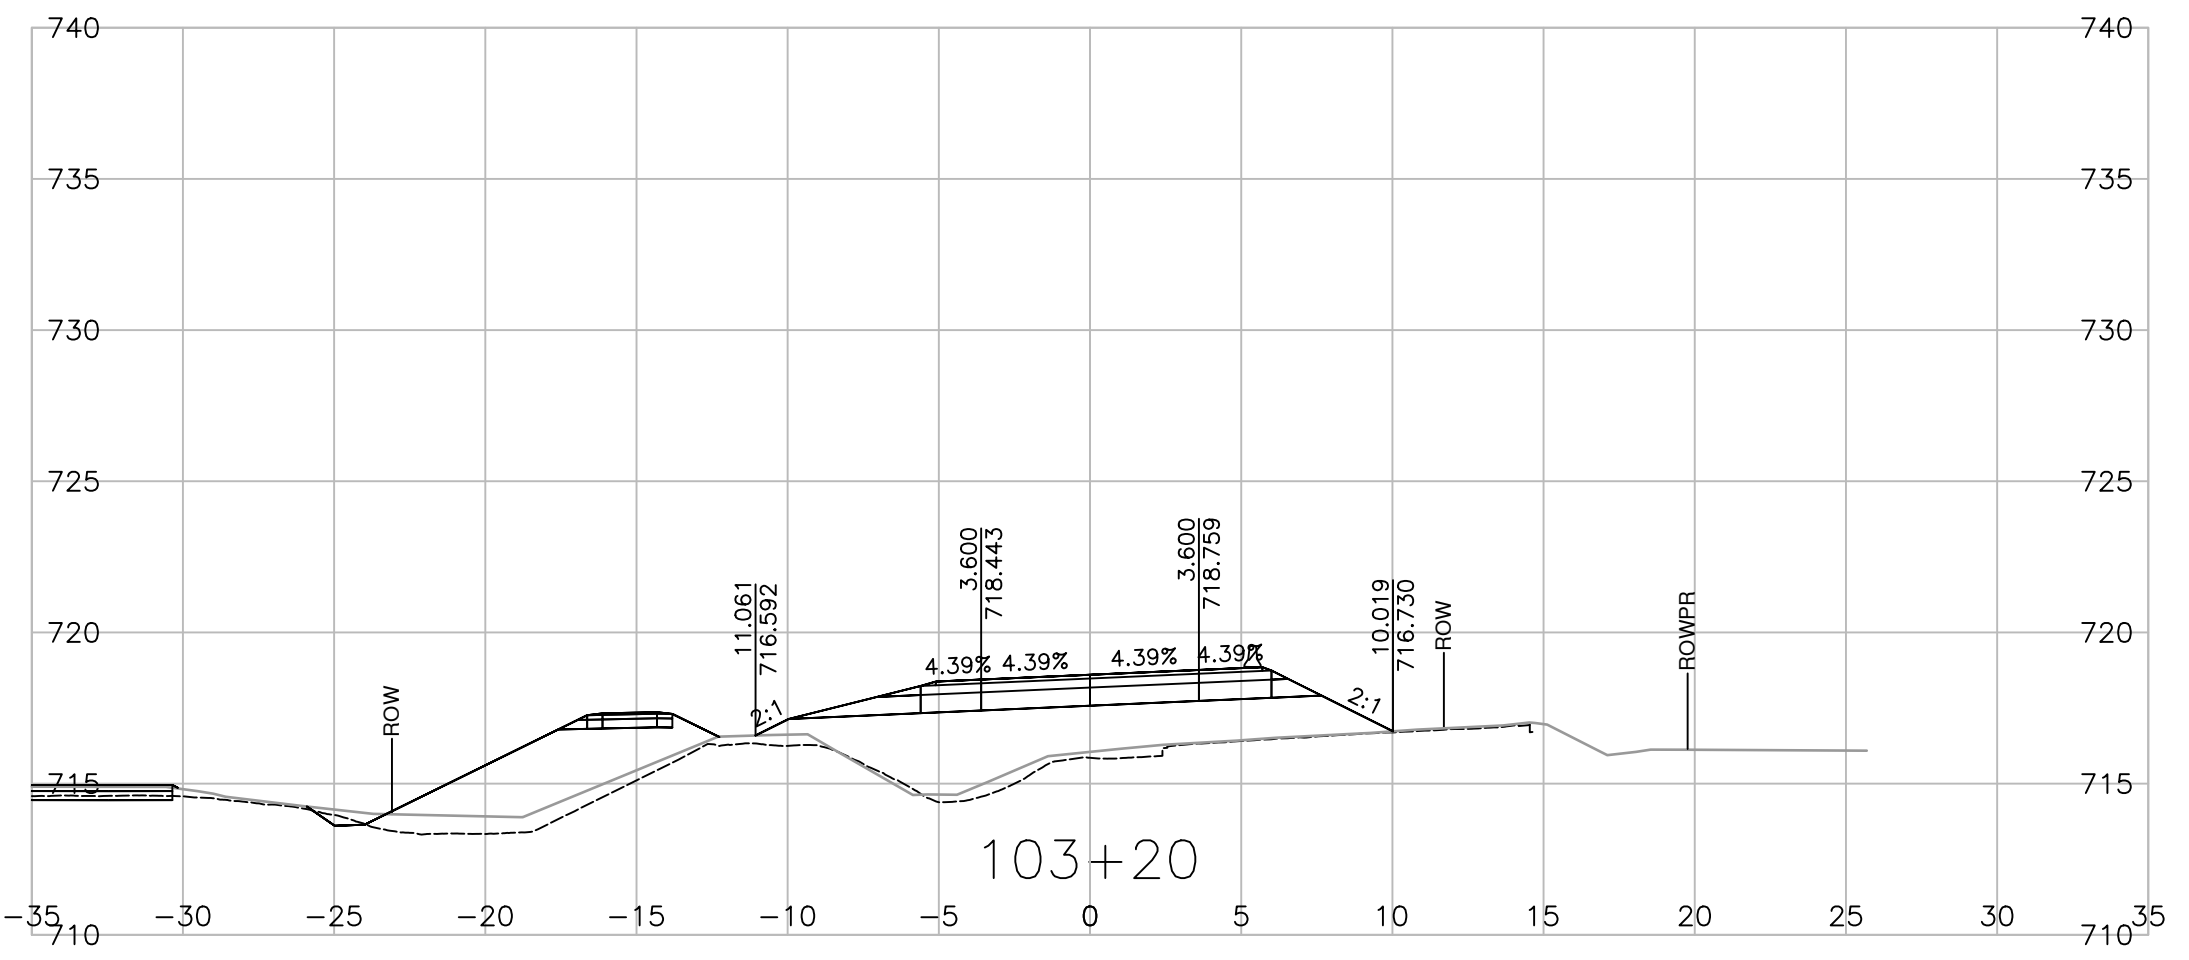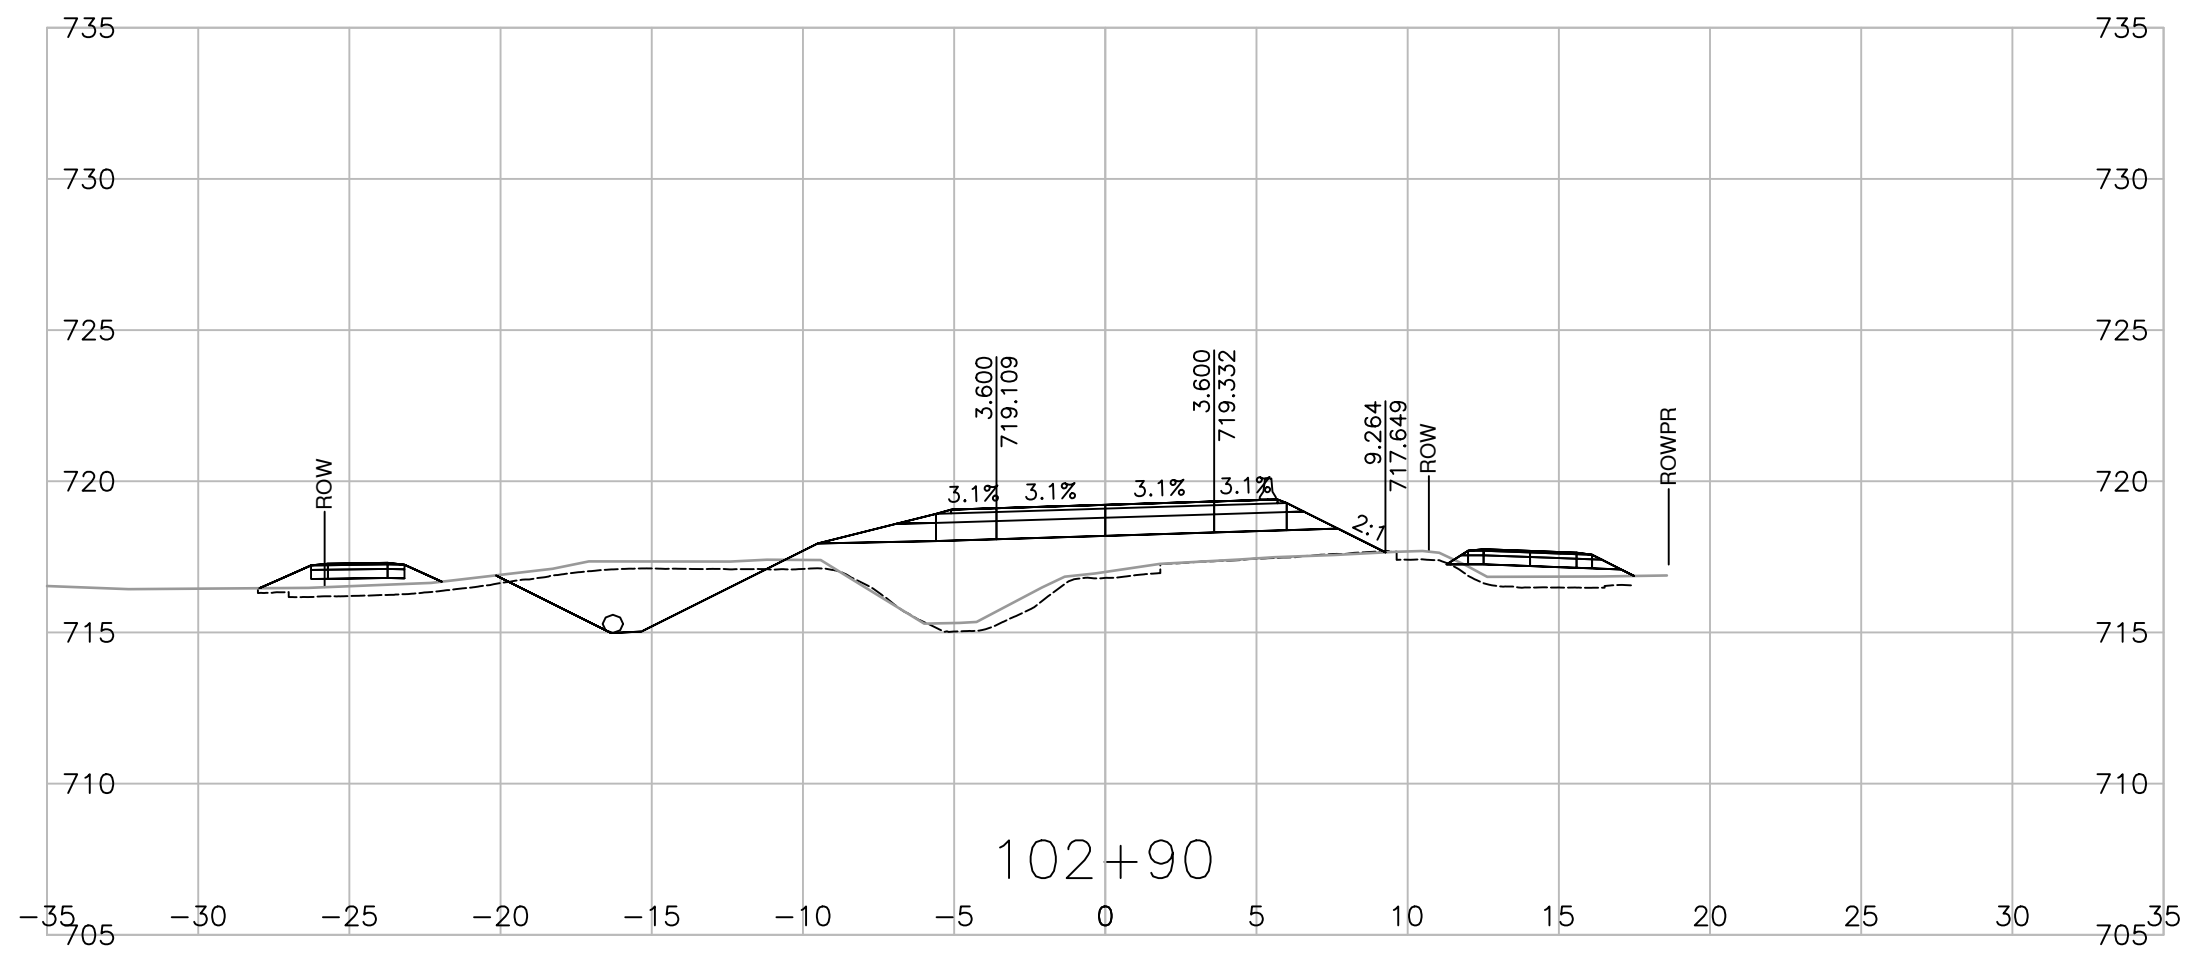

Consultant Logo:

Rev	Date	Description	Init

REVISIONS

**BRITISH COLUMBIA** Ministry of Transportation and Infrastructure  
Northern Region

**BULKLEY-STIKINE DISTRICT**  
CENTRAL BABINE LAKE HIGHWAY 118  
**FULTON RIVER HATCHERY BRIDGE NO. 6646 REPLACEMENT CROSS SECTIONS**


PERMITTED UNDER THE DIRECTION OF  
**S. CHUNG, P. ENG.**  
ENGINEER OF RECORD

DESIGNED: S. YASUI DATE: 2023-12-20  
CHECKED: S. KING DATE: 2023-12-20  
DRAWN: S. YASUI DATE: 2023-12-20  
SCALE: 1:250  
NEGATIVE No.







DATE: 2023-12-20	FILE No. 2020-2034-00	PROJECT No. 37807-0000	REG. 3	DRAWING No. R3-379-1005
------------------	-----------------------	------------------------	--------	-------------------------

Professional Seal:

PERMIT TO PRACTICE  
ASSOCIATED ENGINEERING (B.C.) LTD.  
PERMIT NUMBER: 1000163  
Engineers & Geoscientists BC

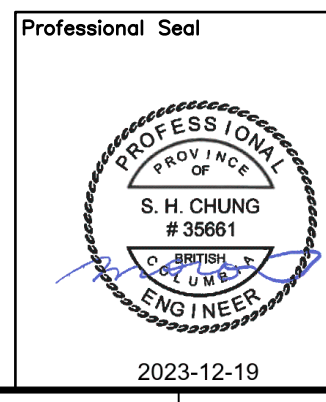

PLOT DATE: 2023/12/19 0:\2020-2034-00\civ\mode\Drawings\Drawings\1000\_DesignSections\1000\_DesignSections\1000\_1011.dwg

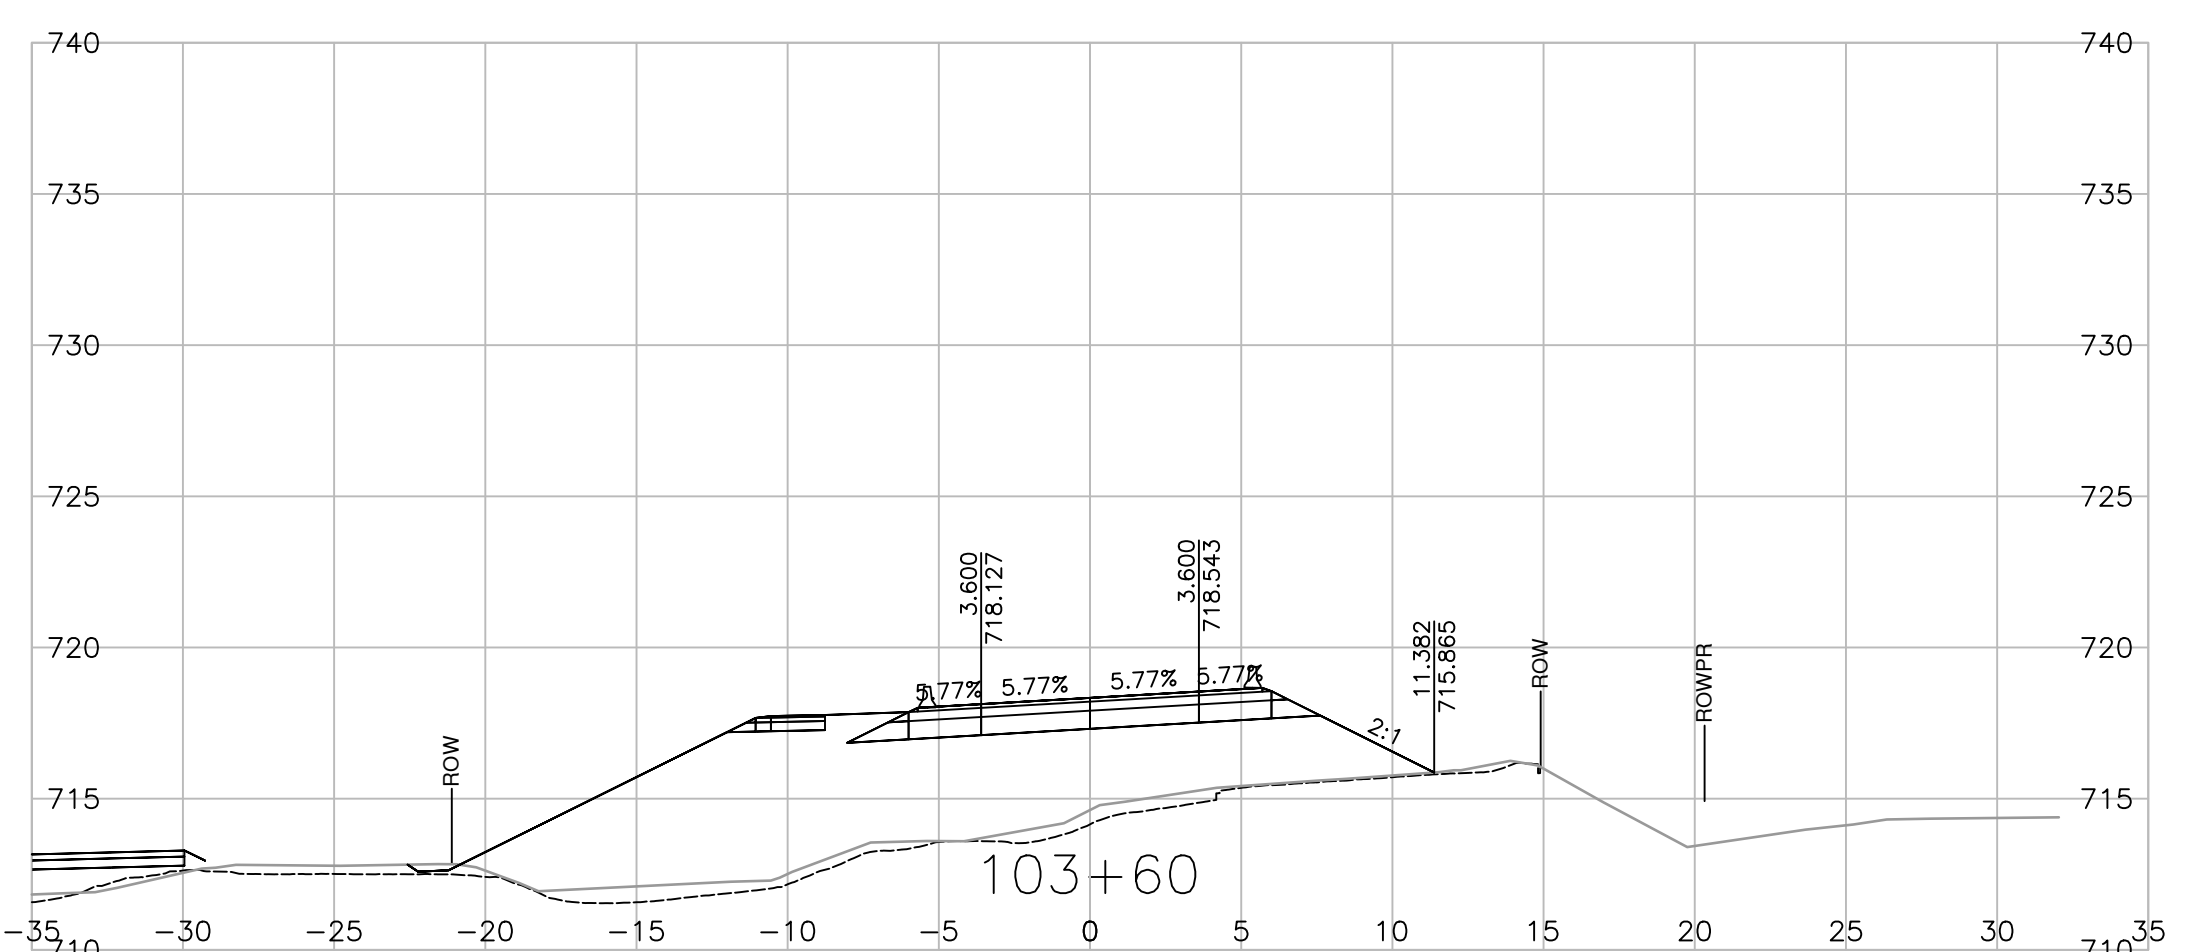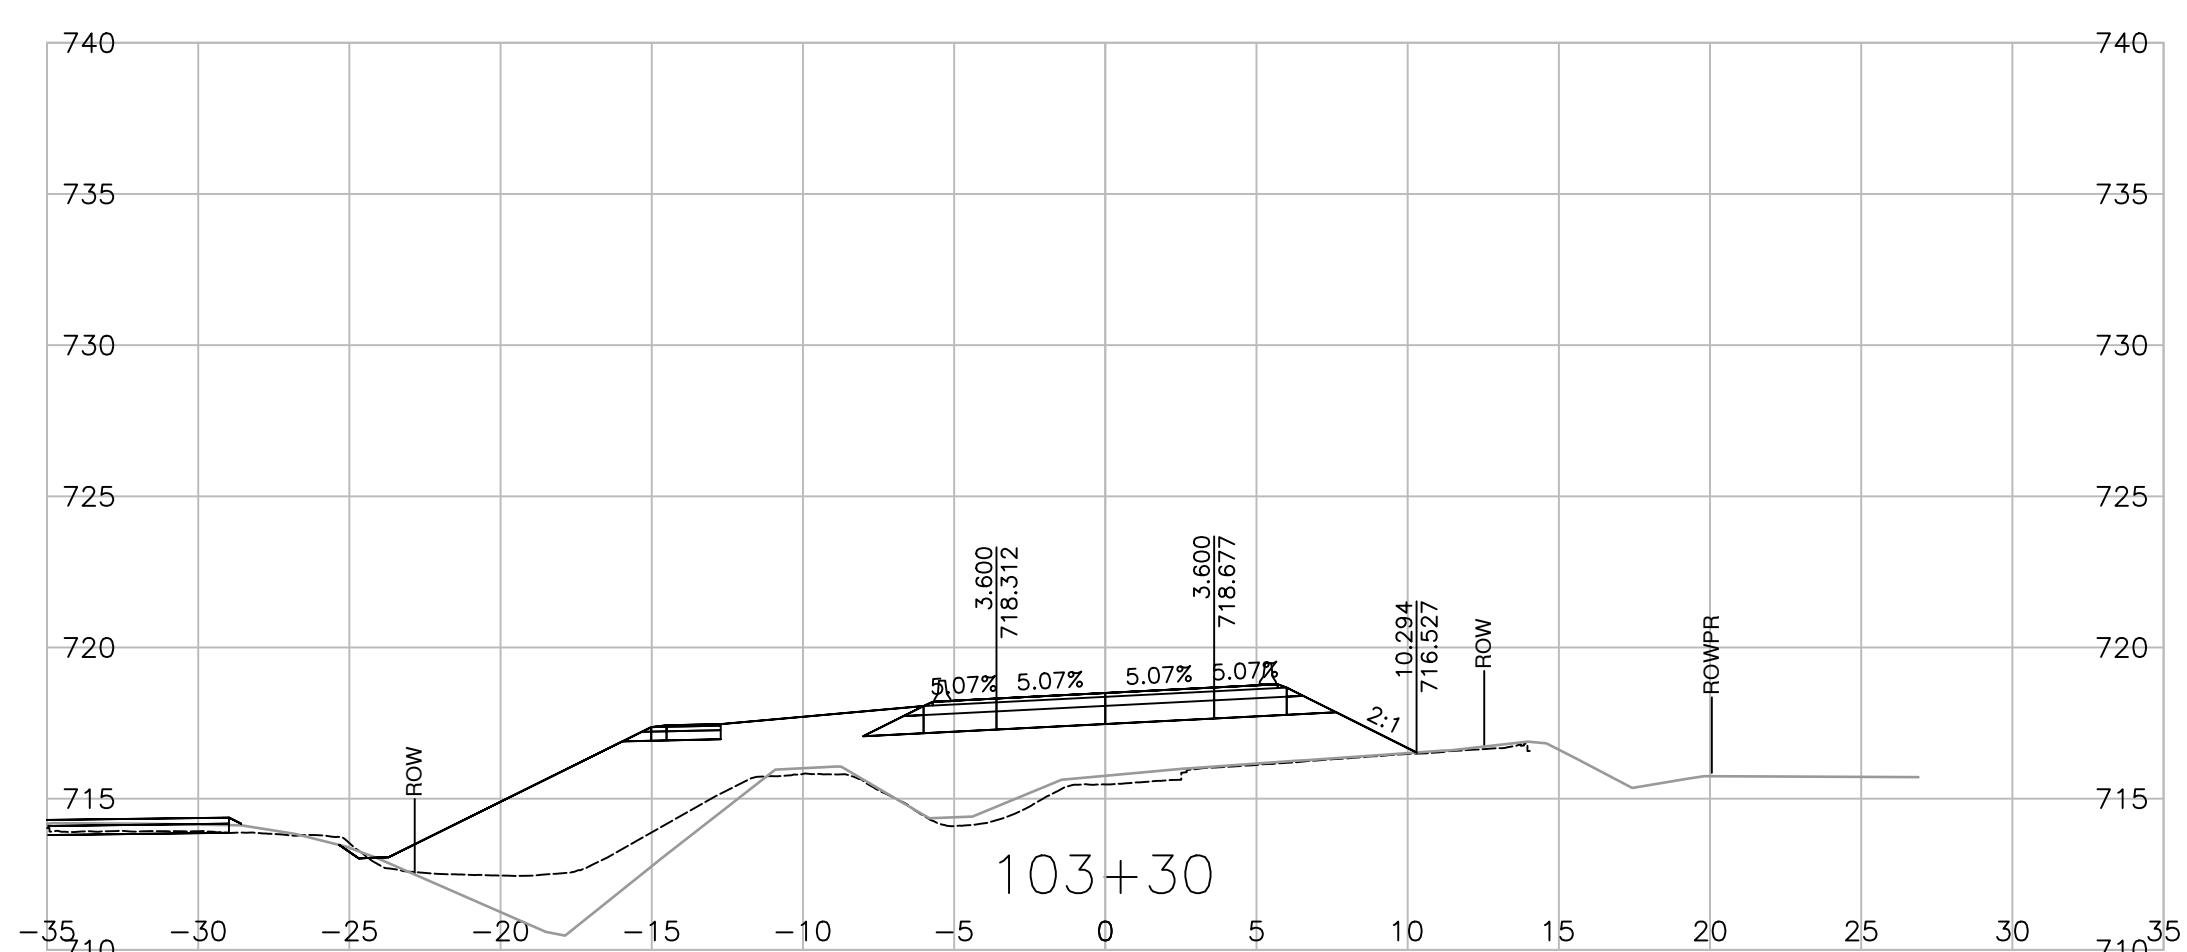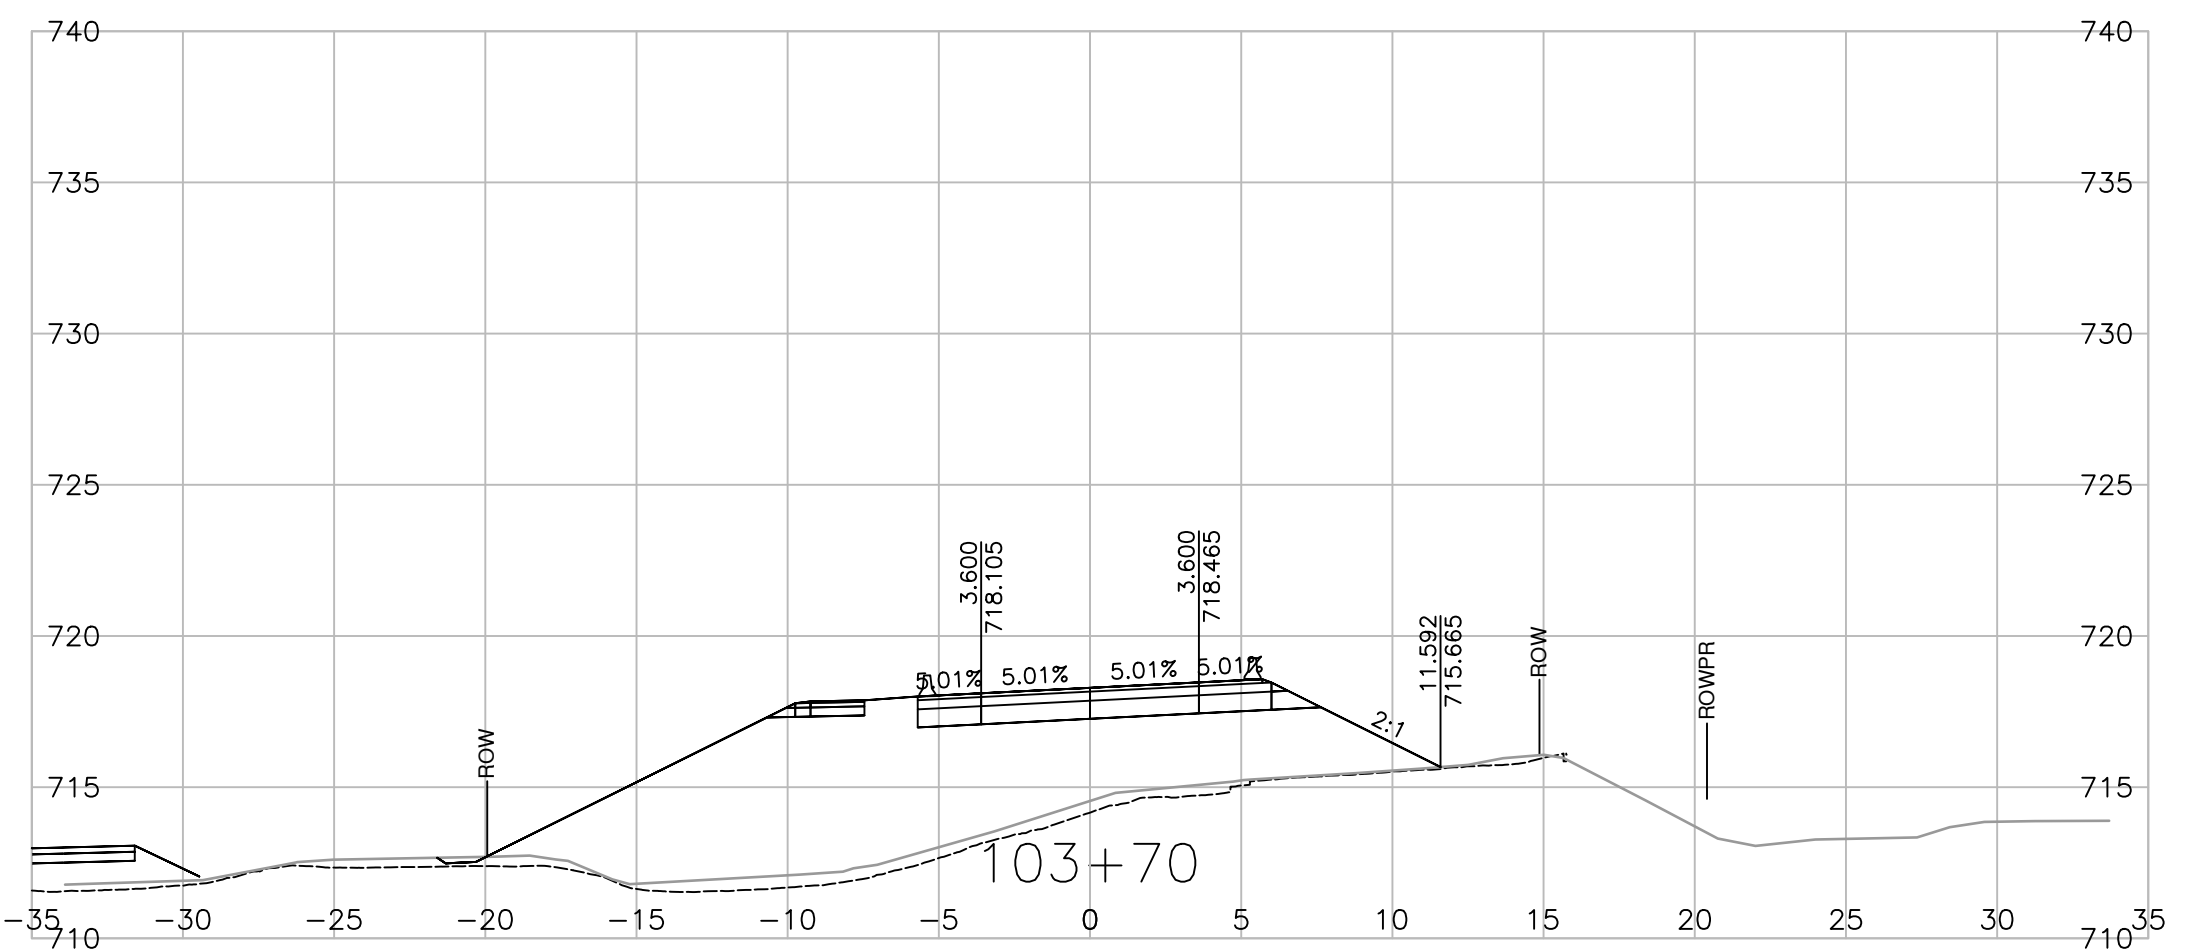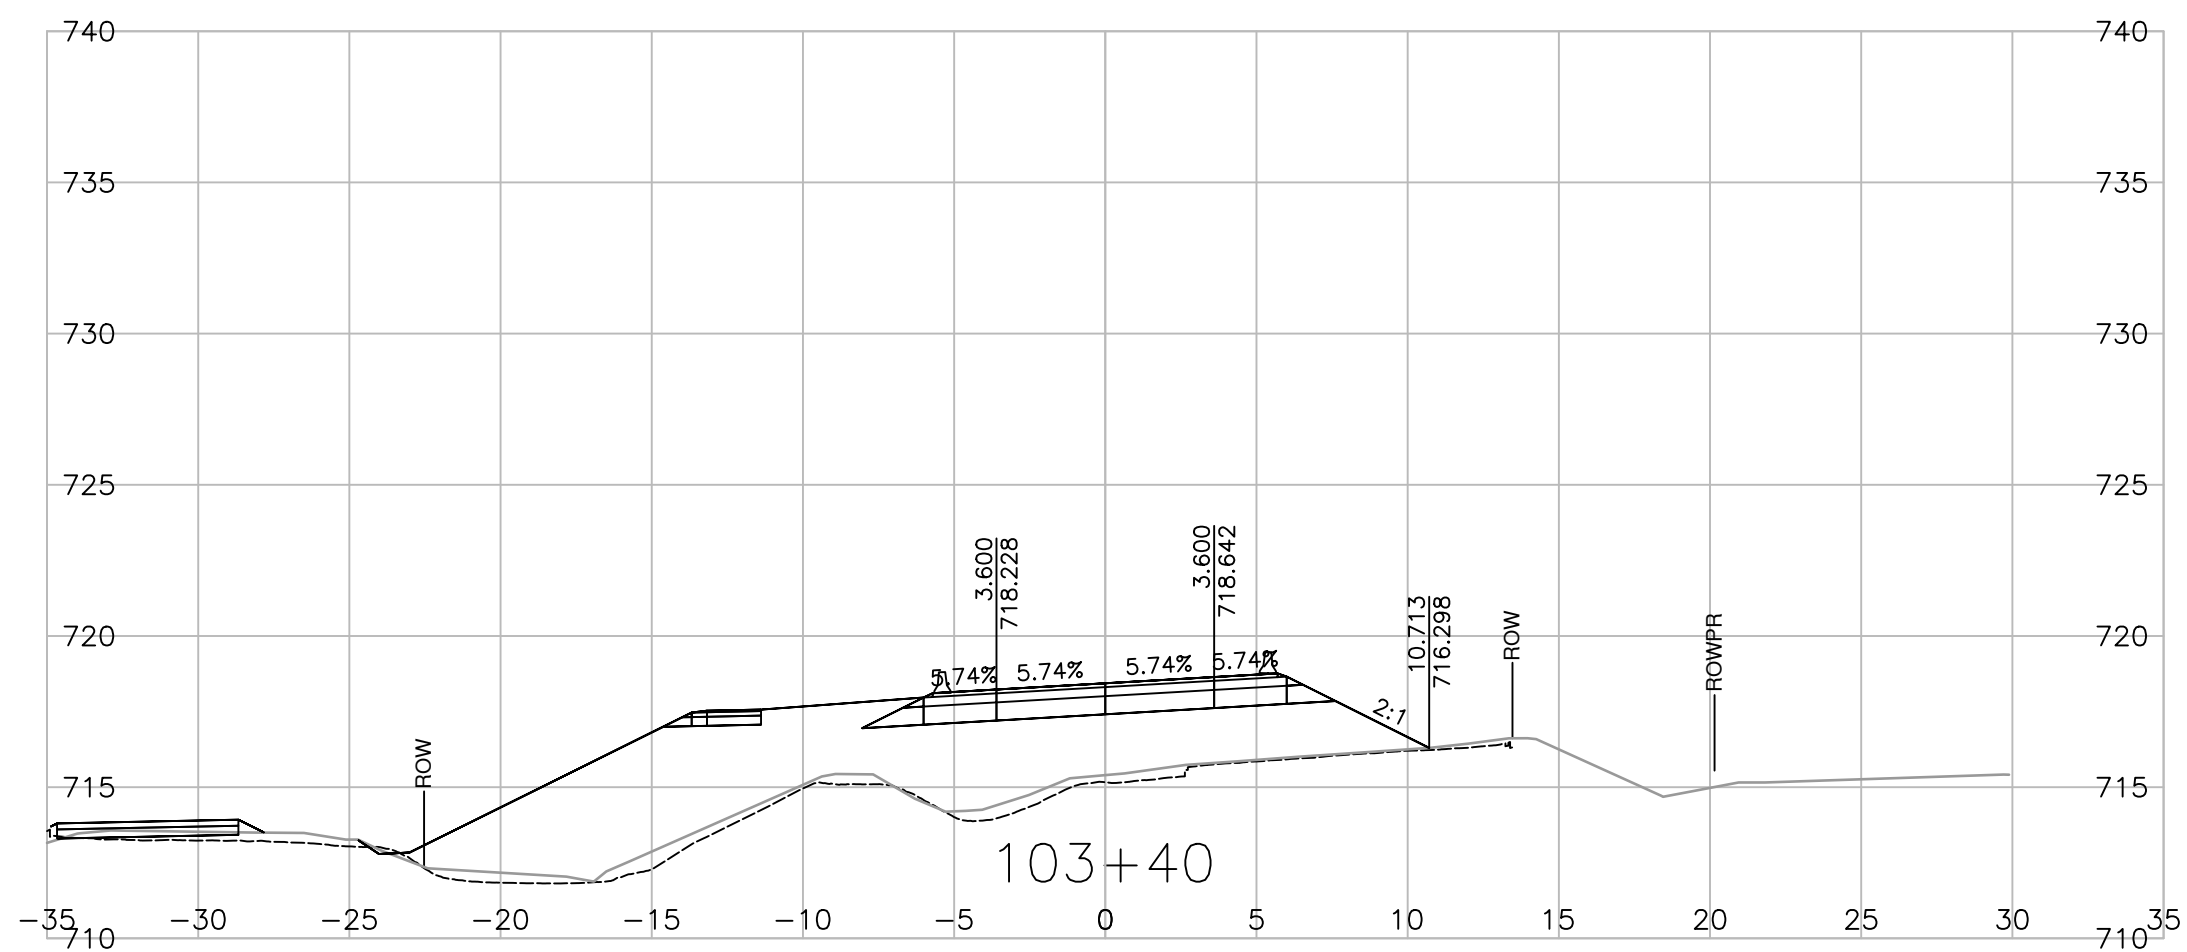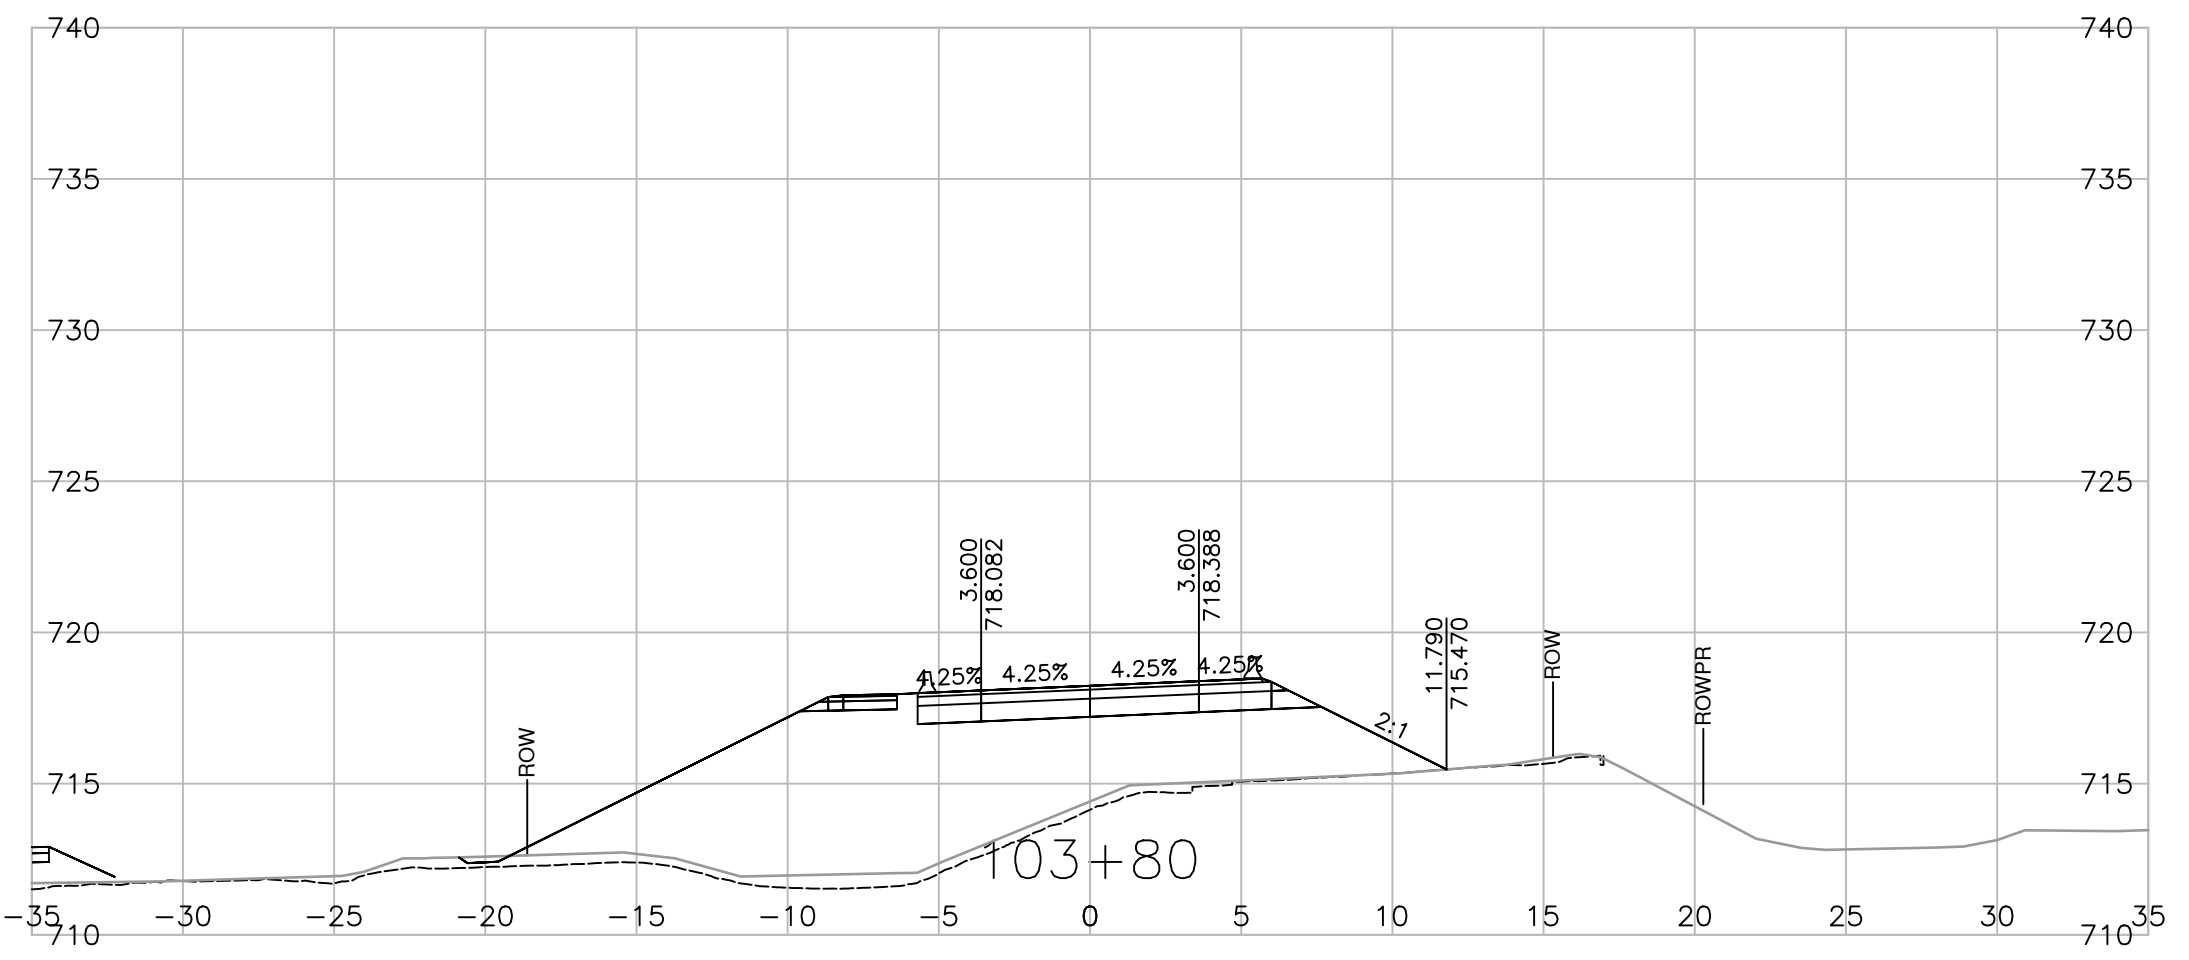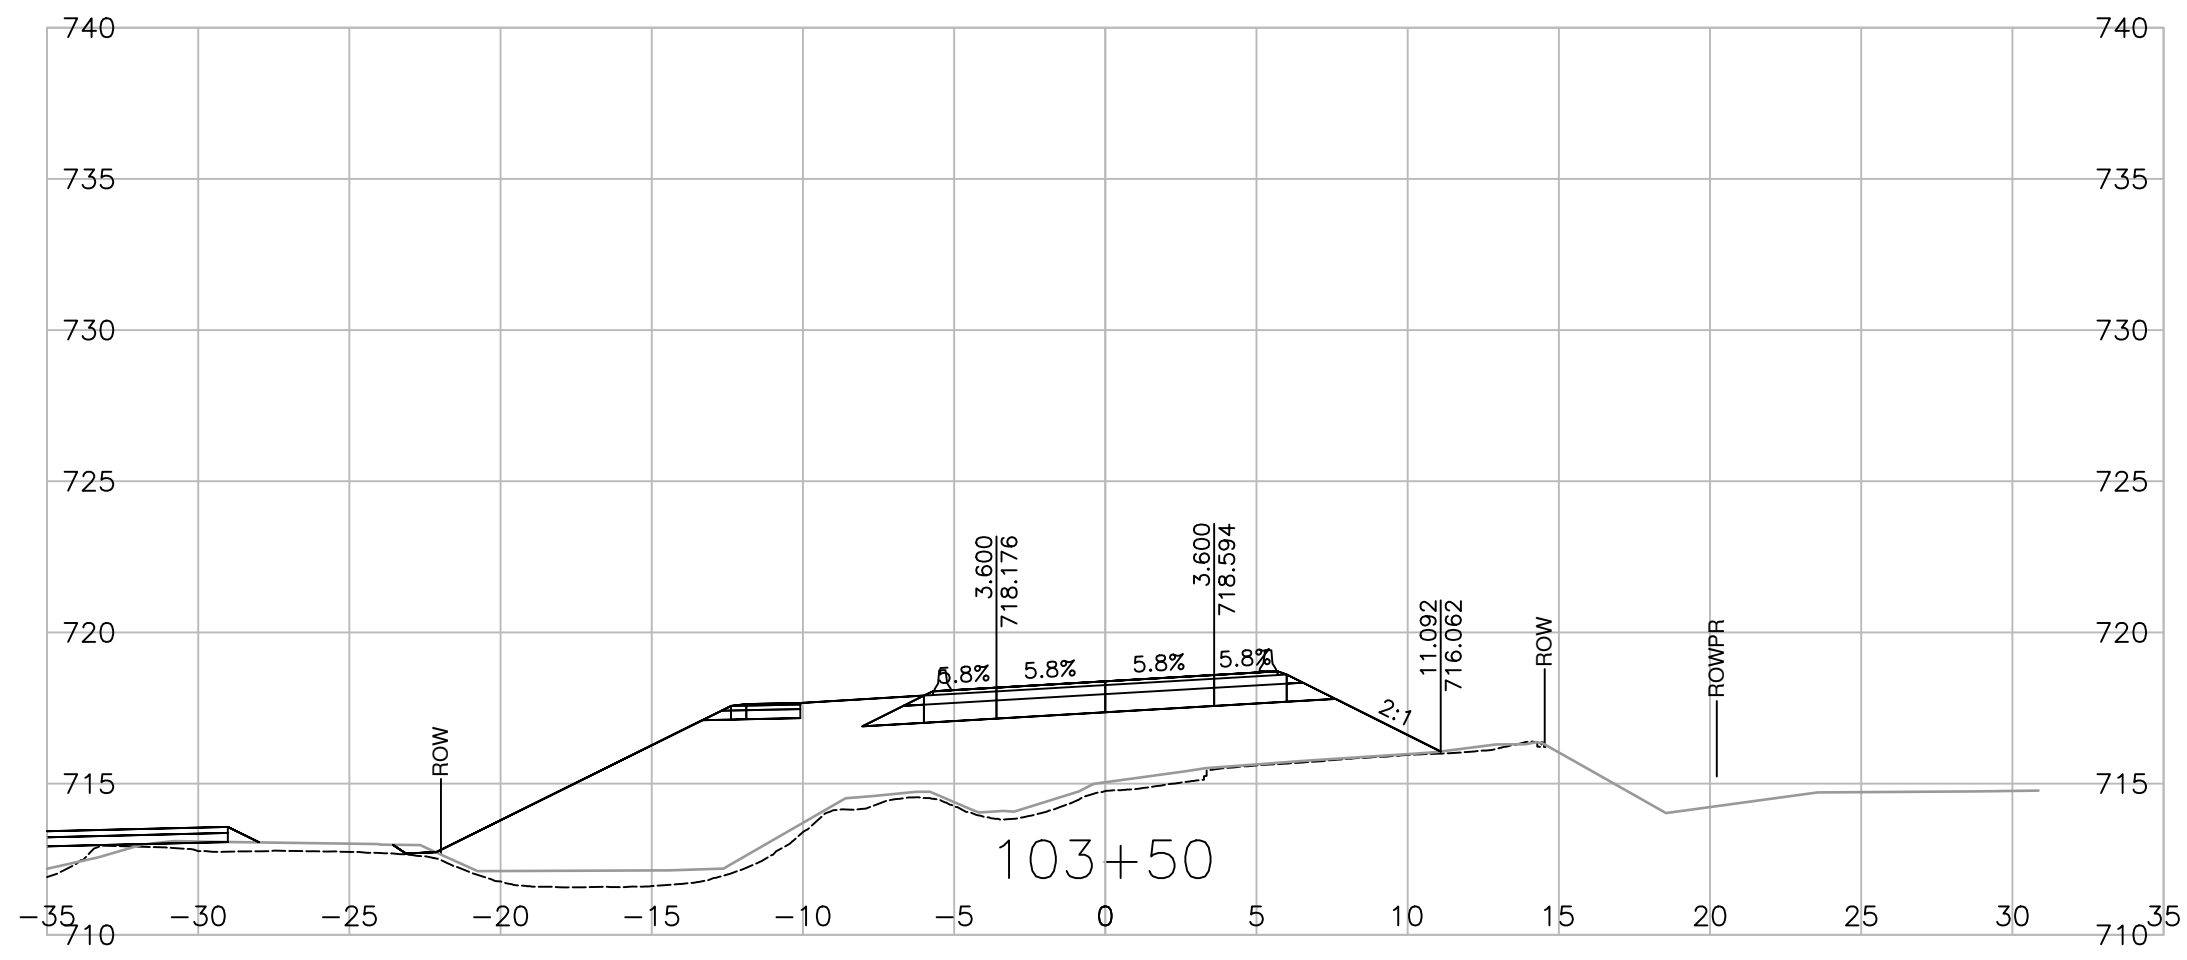

Consultant Logo

Rev	Date	Description	Init

REVISIONS

Ministry of Transportation and Infrastructure  
Northern Region

BULKLEY-STIKINE DISTRICT  
CENTRAL BABINE LAKE HIGHWAY 118  
**FULTON RIVER HATCHERY BRIDGE NO. 6646 REPLACEMENT CROSS SECTIONS**

PERMITTED UNDER THE DIRECTION OF  
S. CHUNG, P. ENG.

DESIGNED: S. YASUI DATE: 2023-12-20  
CHECKED: S. KING DATE: 2023-12-20  
DRAWN: S. YASUI DATE: 2023-12-20  
SCALE: 1:250







DATE: 2023-12-20	FILE No. 2020-2034-00	PROJECT No. 37807-0000	REG. 3	DRAWING No. R3-379-1006
------------------	-----------------------	------------------------	--------	-------------------------

Professional Seal

2023-12-19

PERMIT TO PRACTICE  
ASSOCIATED ENGINEERING (B.C.) LTD.  
PERMIT NUMBER: 1000163  
Engineers & Geoscientists BC

PLOT DATE: 2023/12/19 0:\2020-2034-00\civ\mode\Drawings\Drawings\1000\_DesignSections\R3-379-1001\_1011.dwg

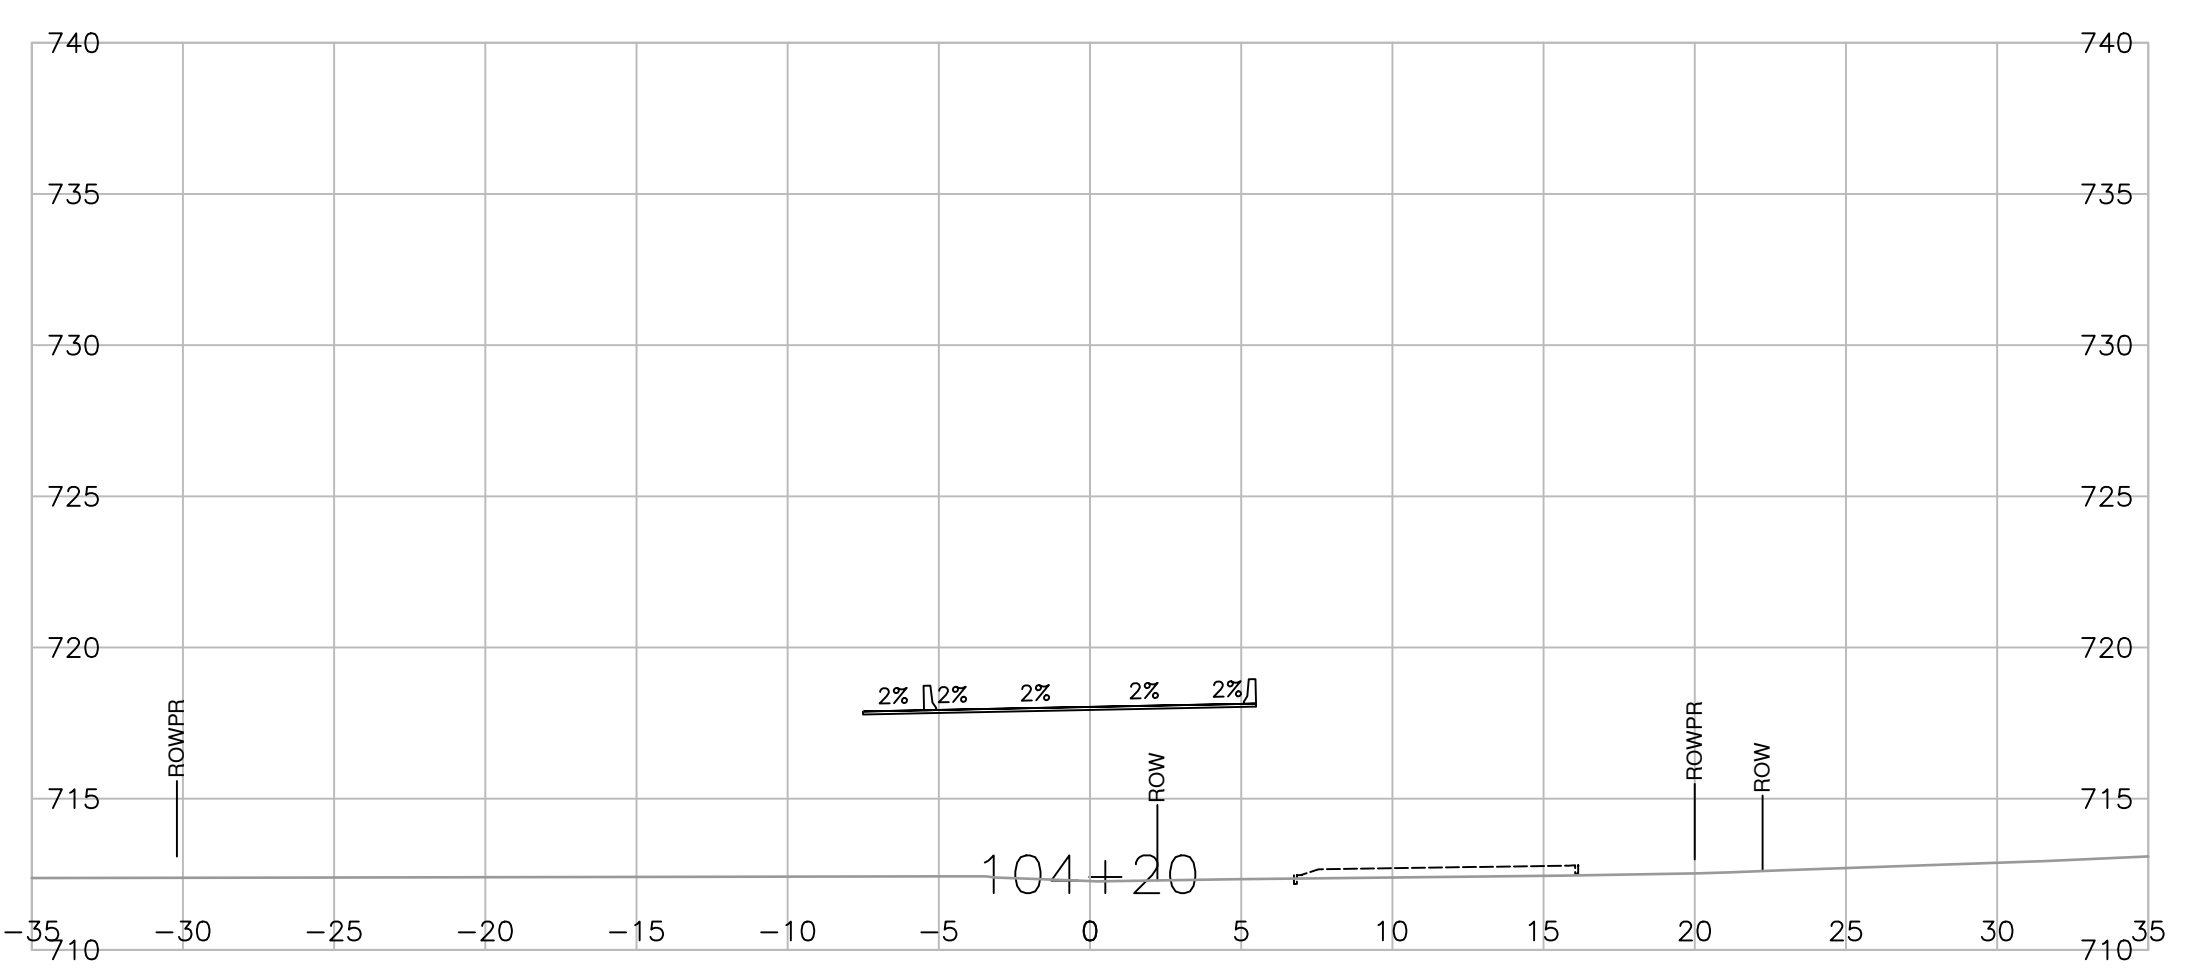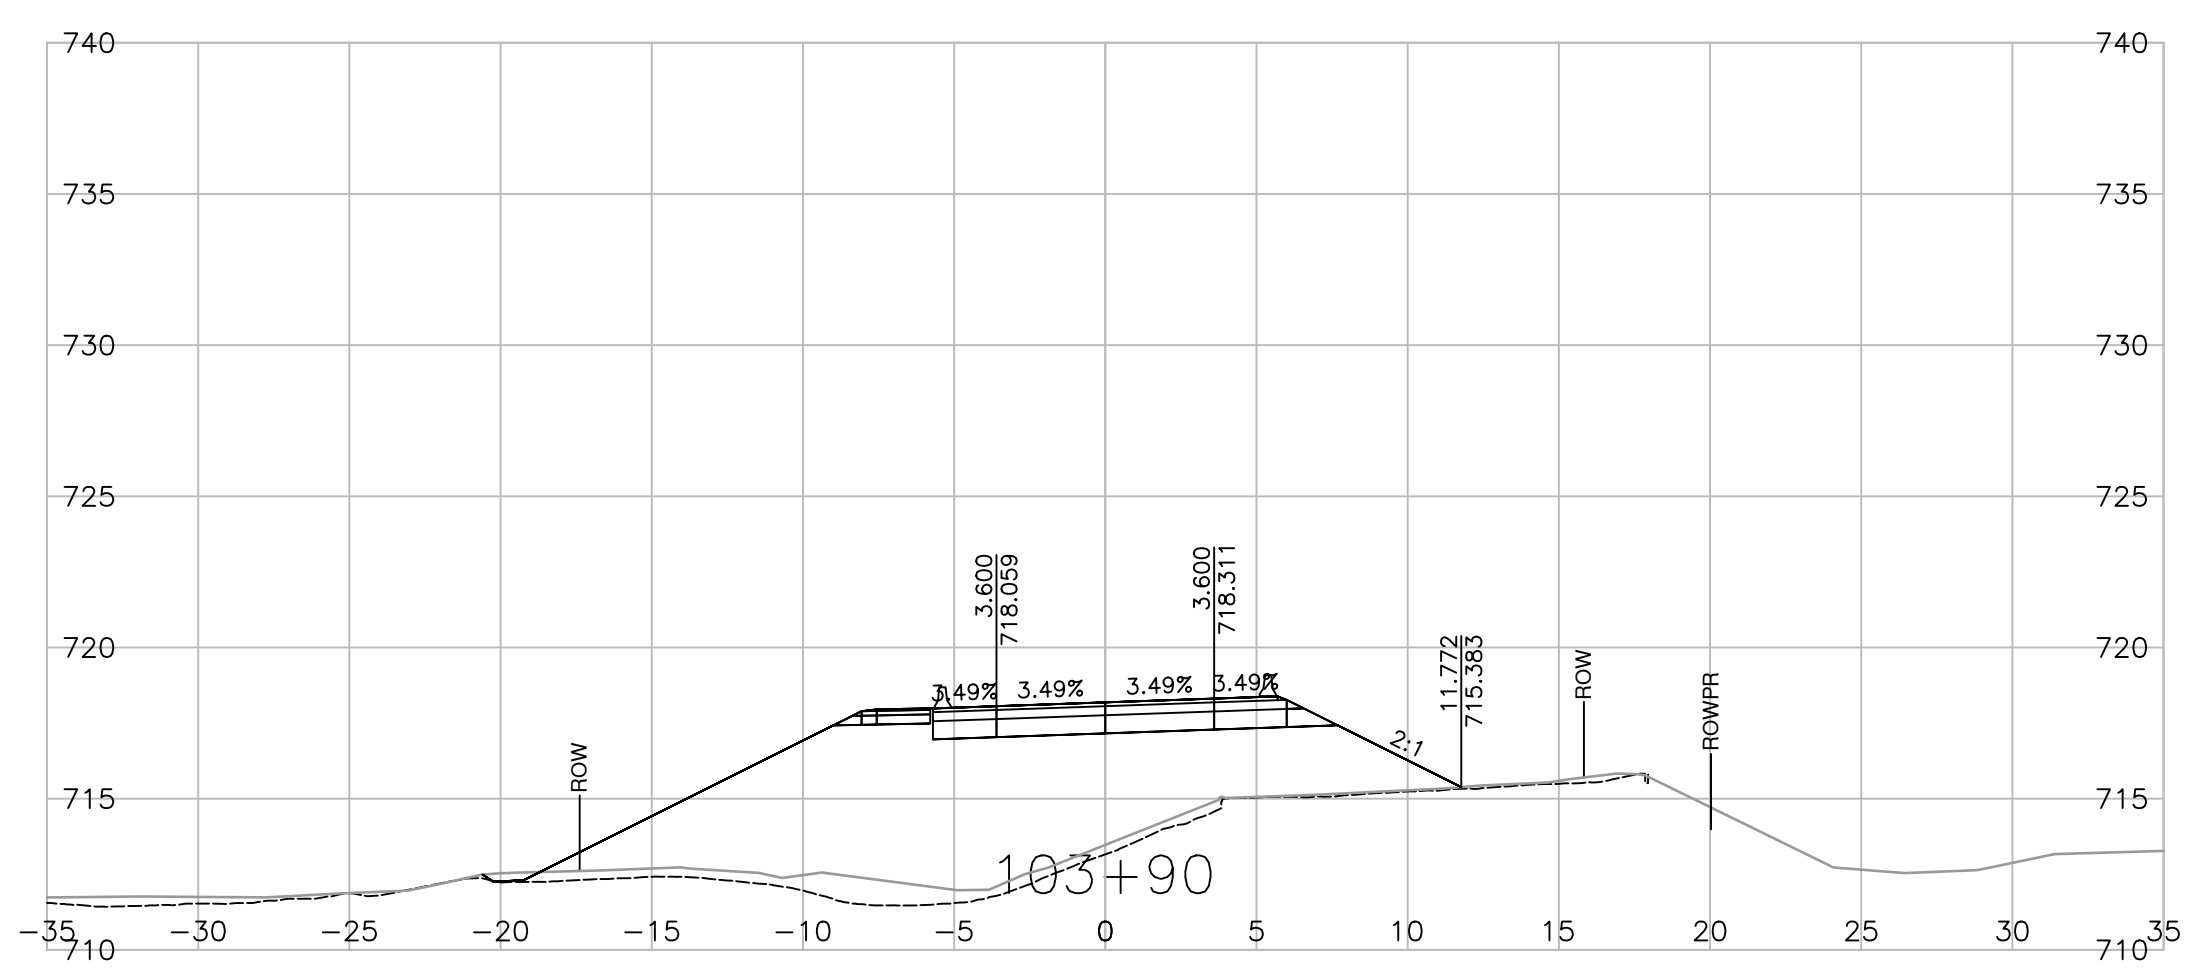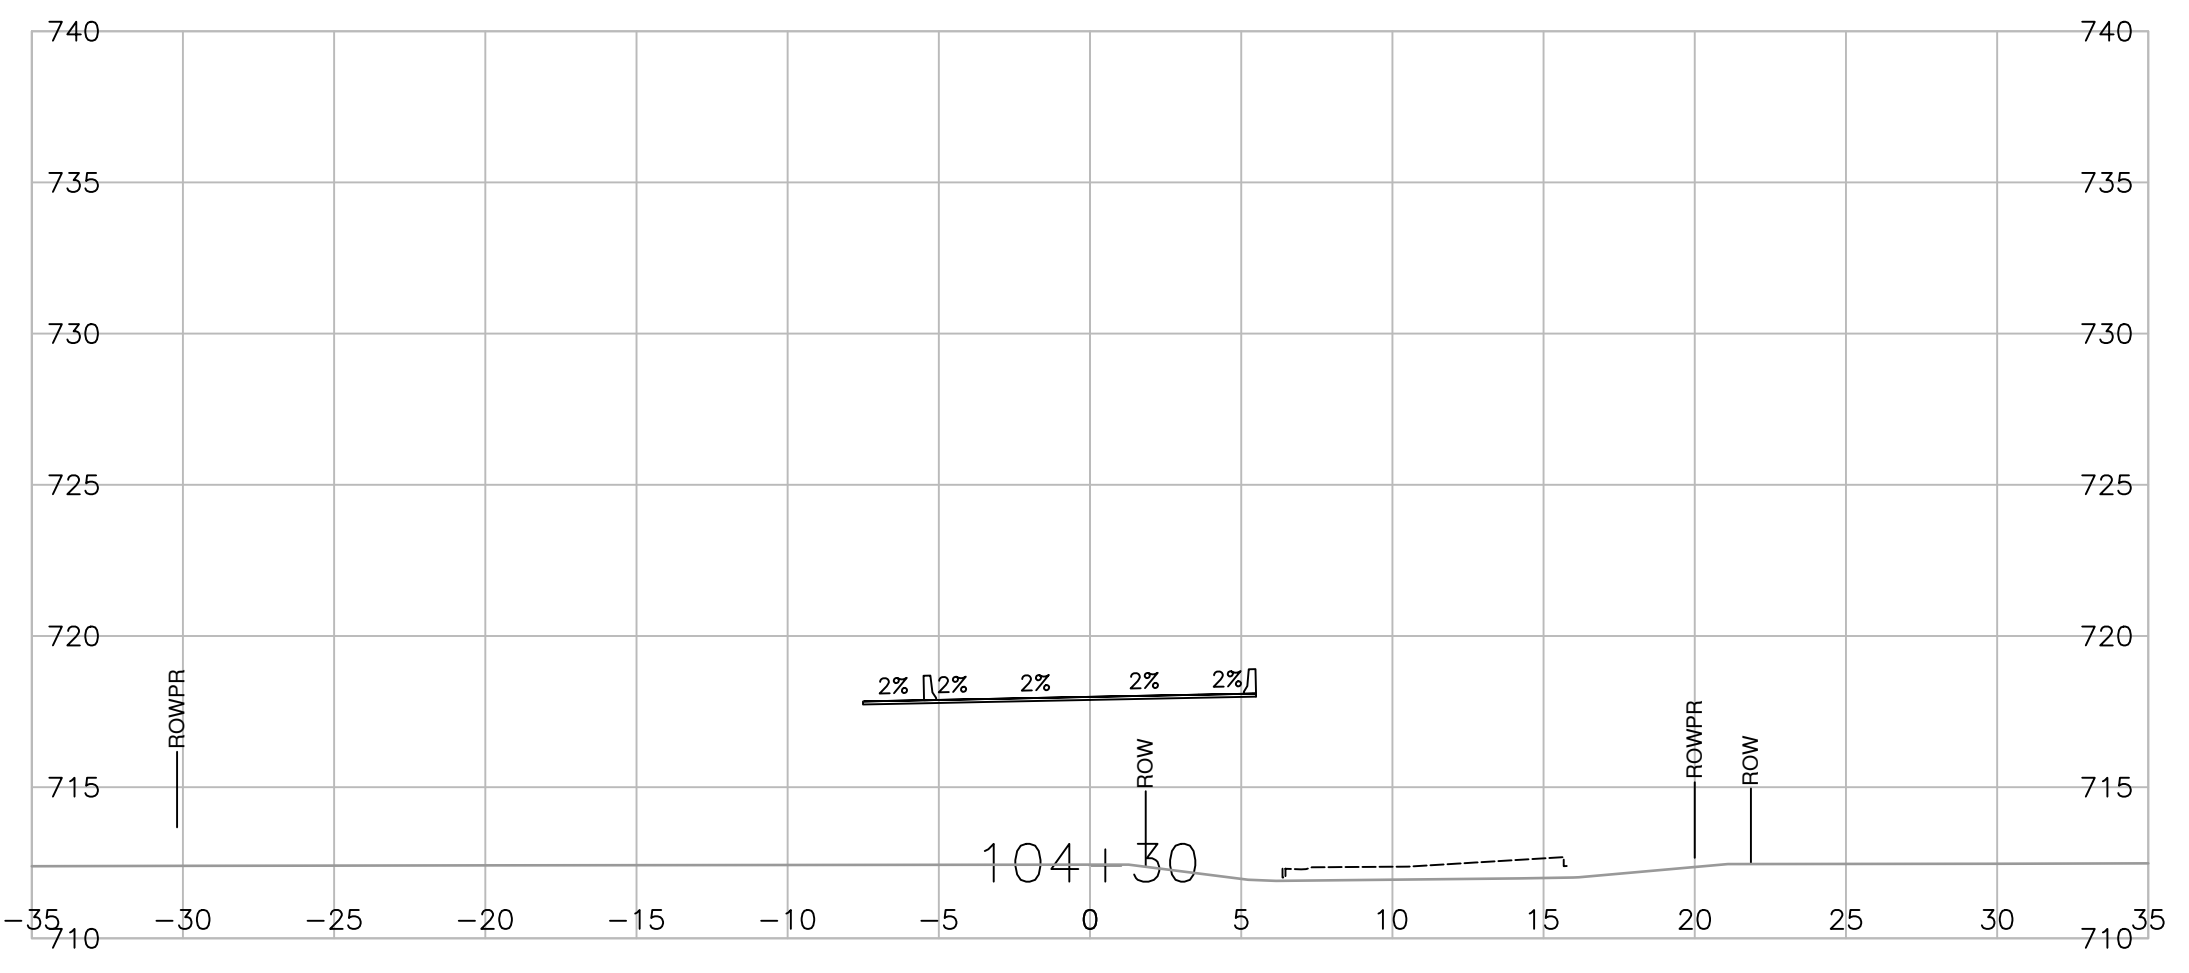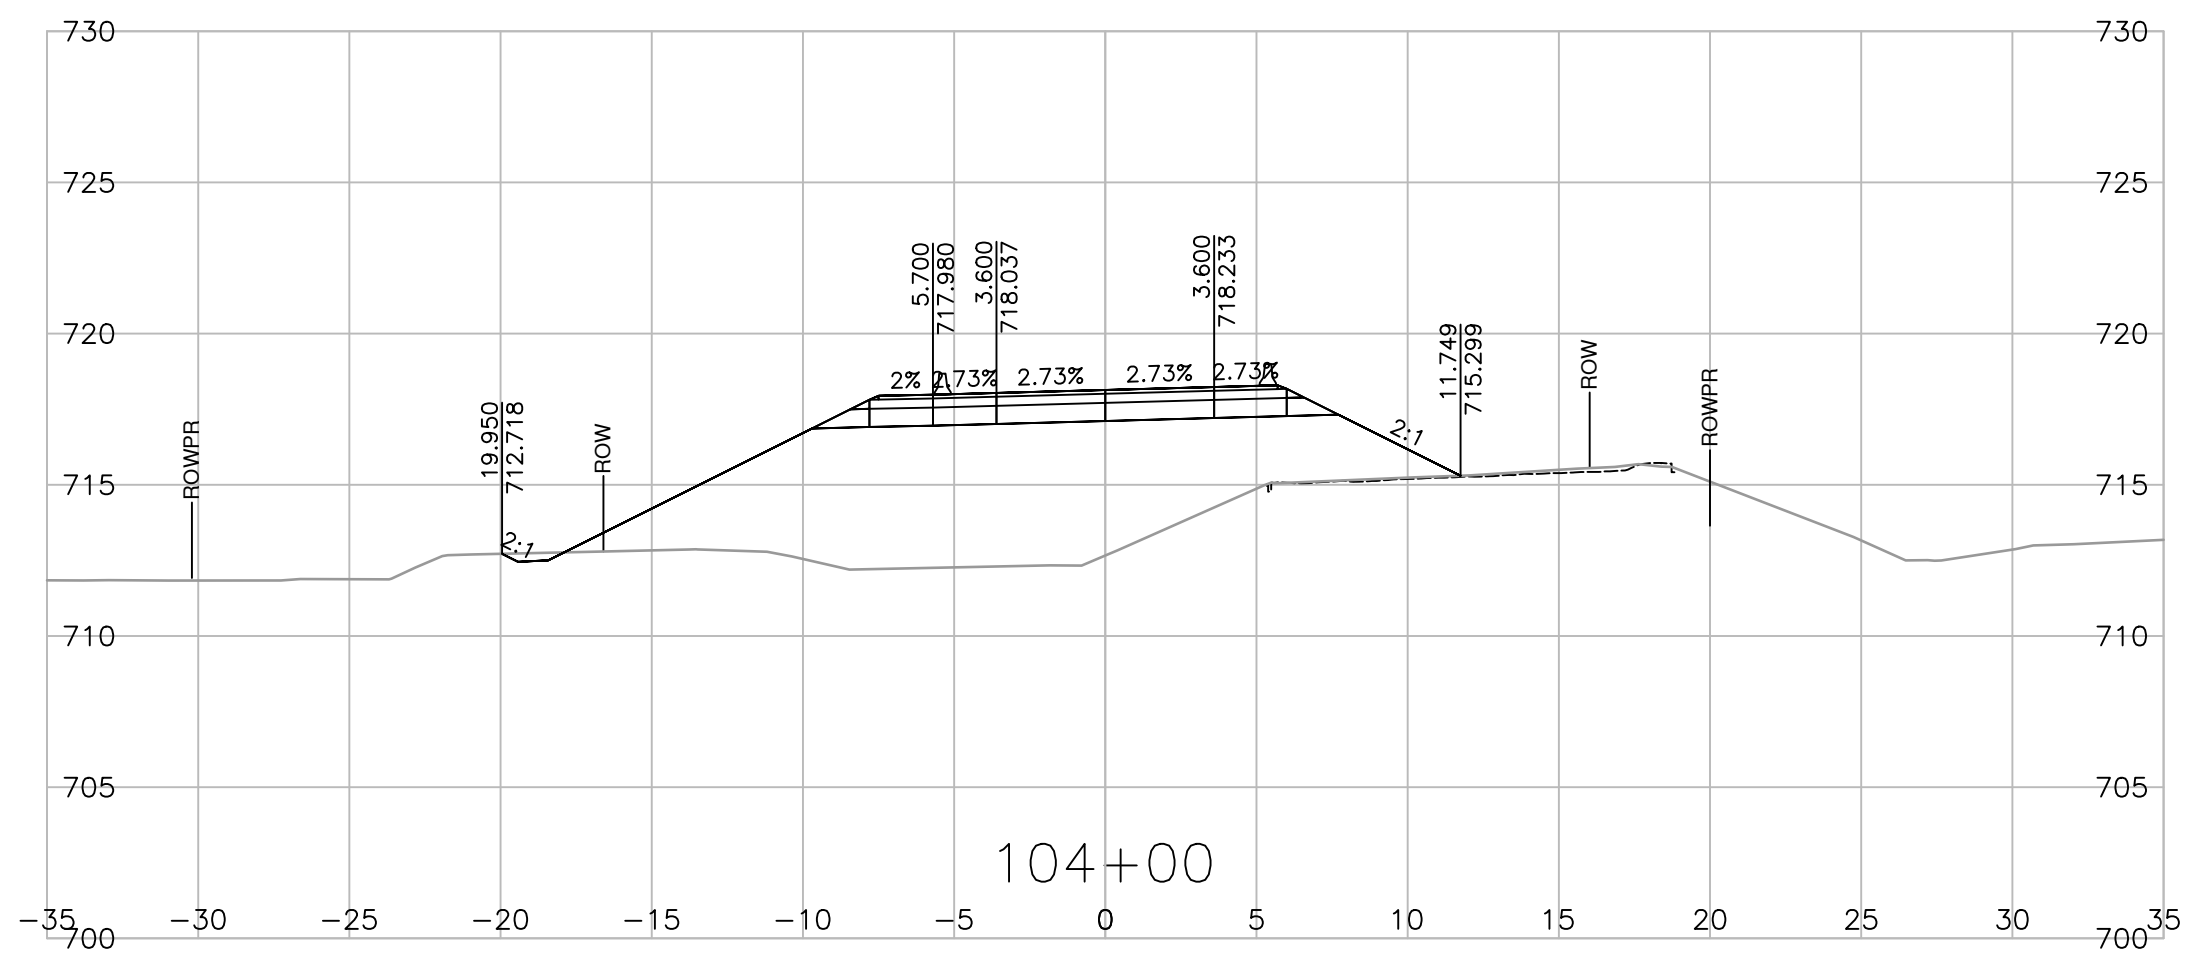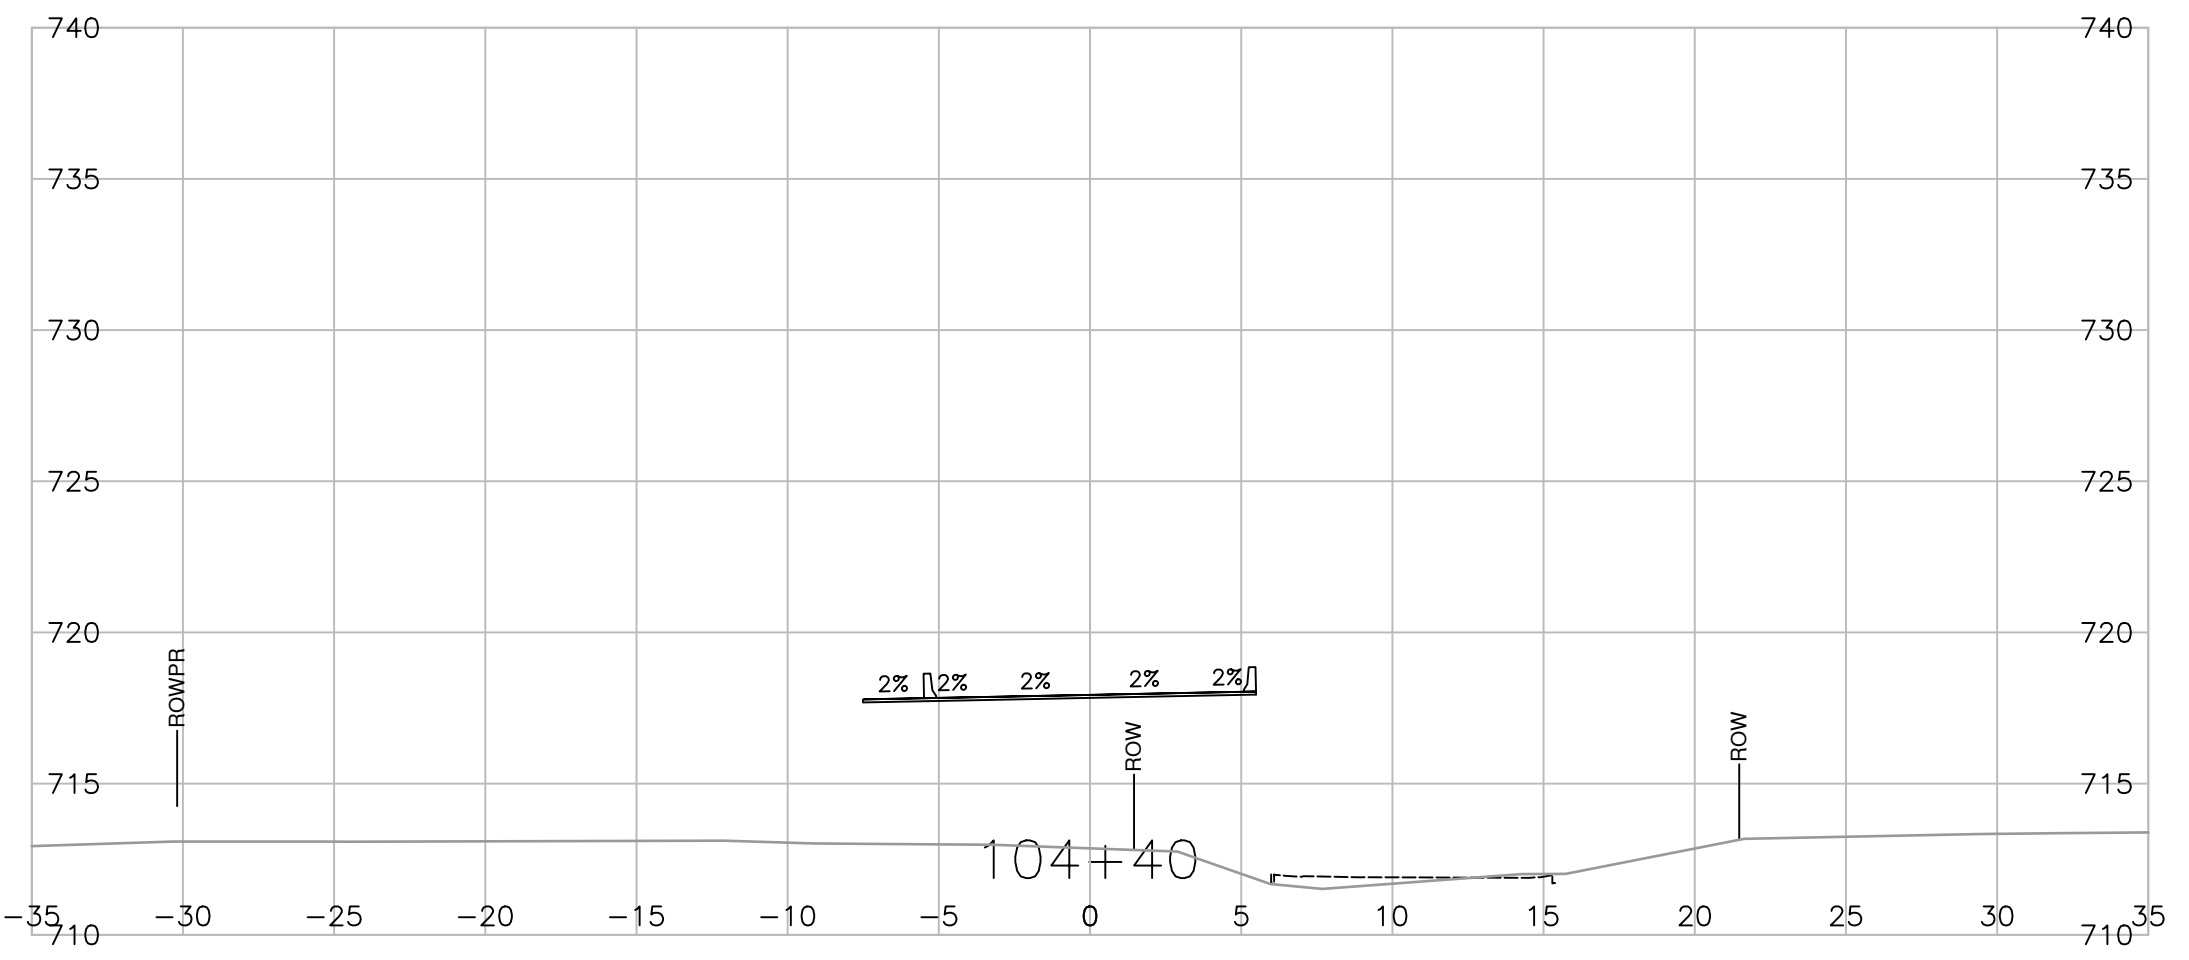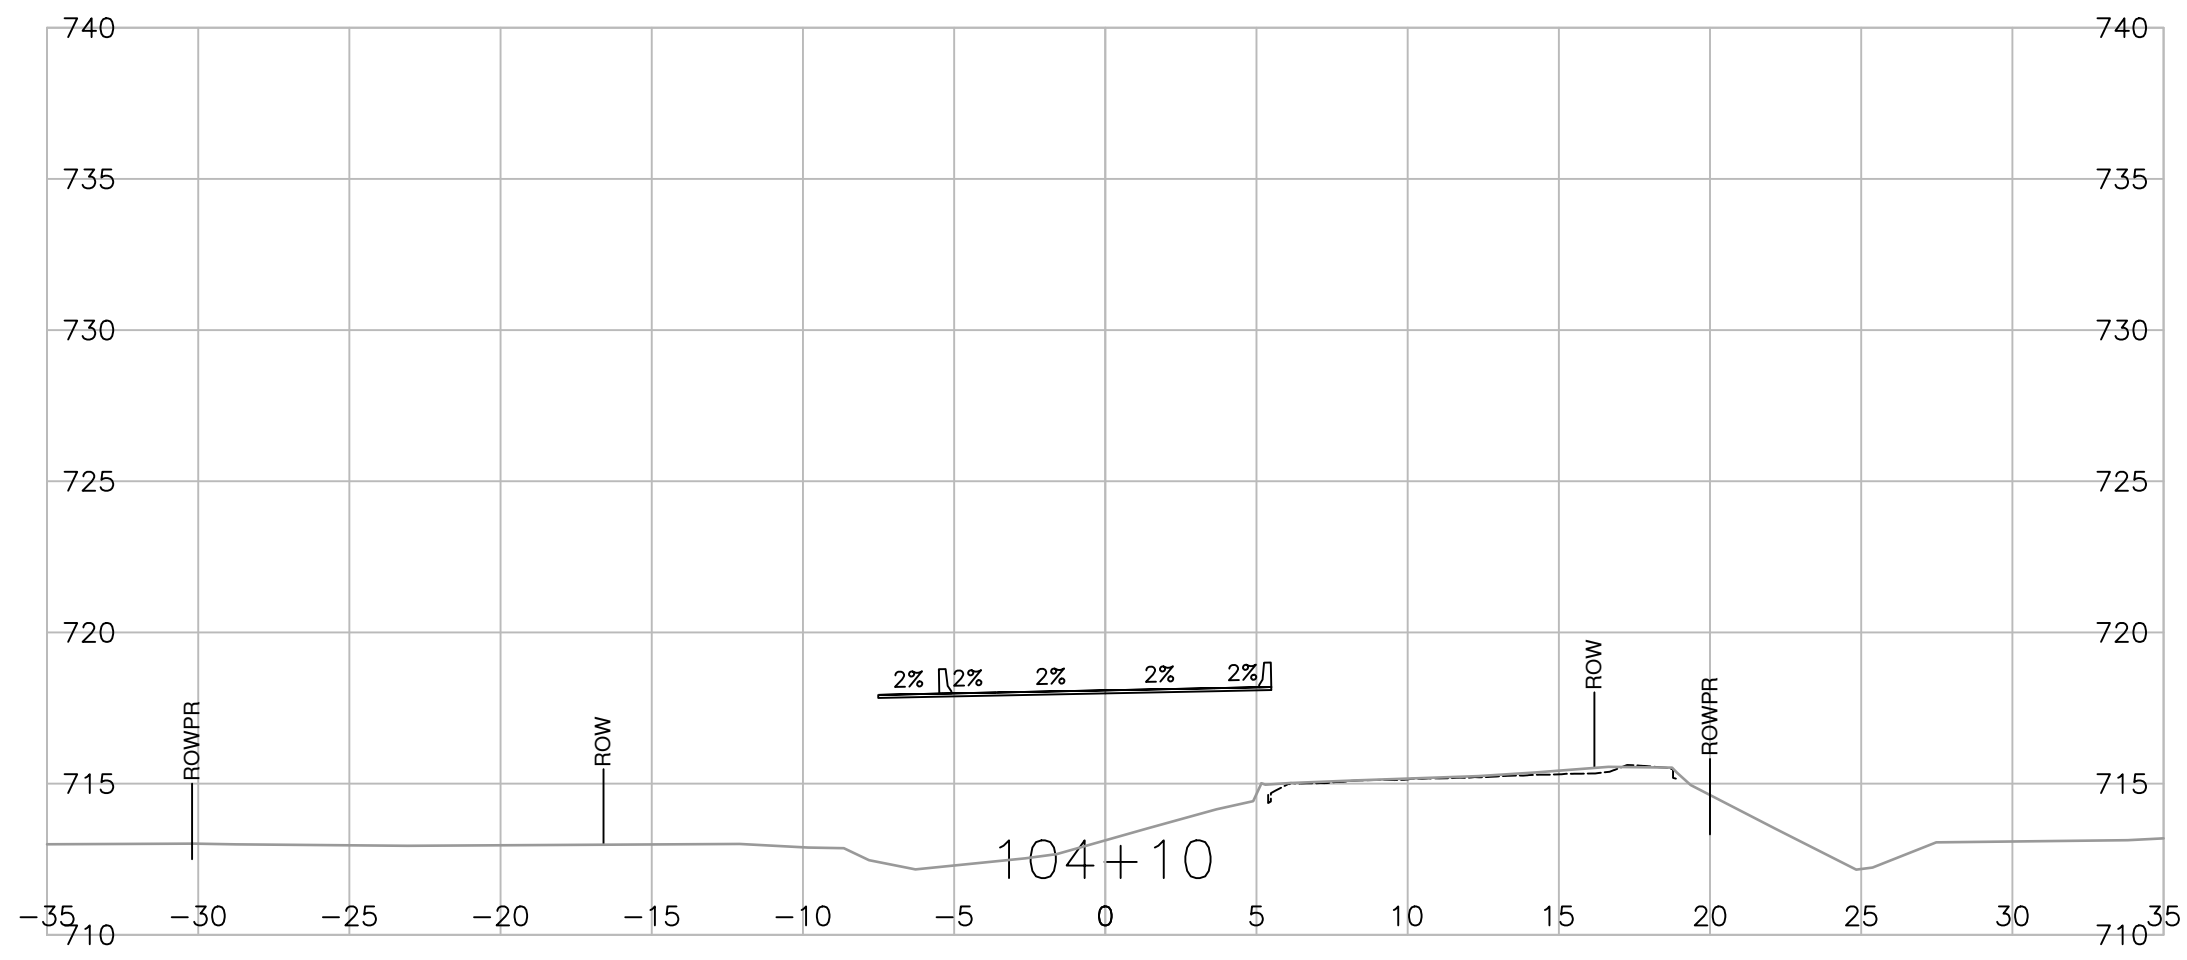

Consultant Logo

Rev	Date	Description	Init

REVISIONS

**BRITISH COLUMBIA** Ministry of Transportation and Infrastructure  
Northern Region

**BULKLEY-STIKINE DISTRICT**  
CENTRAL BABINE LAKE HIGHWAY 118  
**FULTON RIVER HATCHERY BRIDGE NO. 6646 REPLACEMENT CROSS SECTIONS**

PERMITTED UNDER THE DIRECTION OF

DESIGNED <u>S. YASUI</u> DATE 2023-12-20	CHECKED <u>S. KING</u> DATE 2023-12-20
ENGINEER OF RECORD <u>S. CHUNG, P. ENG.</u>	DRAWN <u>S. YASUI</u> DATE 2023-12-20
DATE 2023-12-20	SCALE 1:250
FILE No. 2020-2034-00	NEGATIVE No.
PROJECT No. 37807-0000	REG. DRAWING No. 3 R3-379-1007







Professional Seal

2023-12-19

CANCEL PRINTS BEARING PREVIOUS LETTER

PERMIT TO PRACTICE  
ASSOCIATED ENGINEERING (B.C.) LTD.  
PERMIT NUMBER: 1000163  
Engineers & Geoscientists BC

PLOT DATE: 2023/12/19 0:\2020-2034-00\civ\mode\WoTL\_Working\_Drawings\_DrawingProduction\1000\_DesignSections\R3-379-1001\_1011.dwg

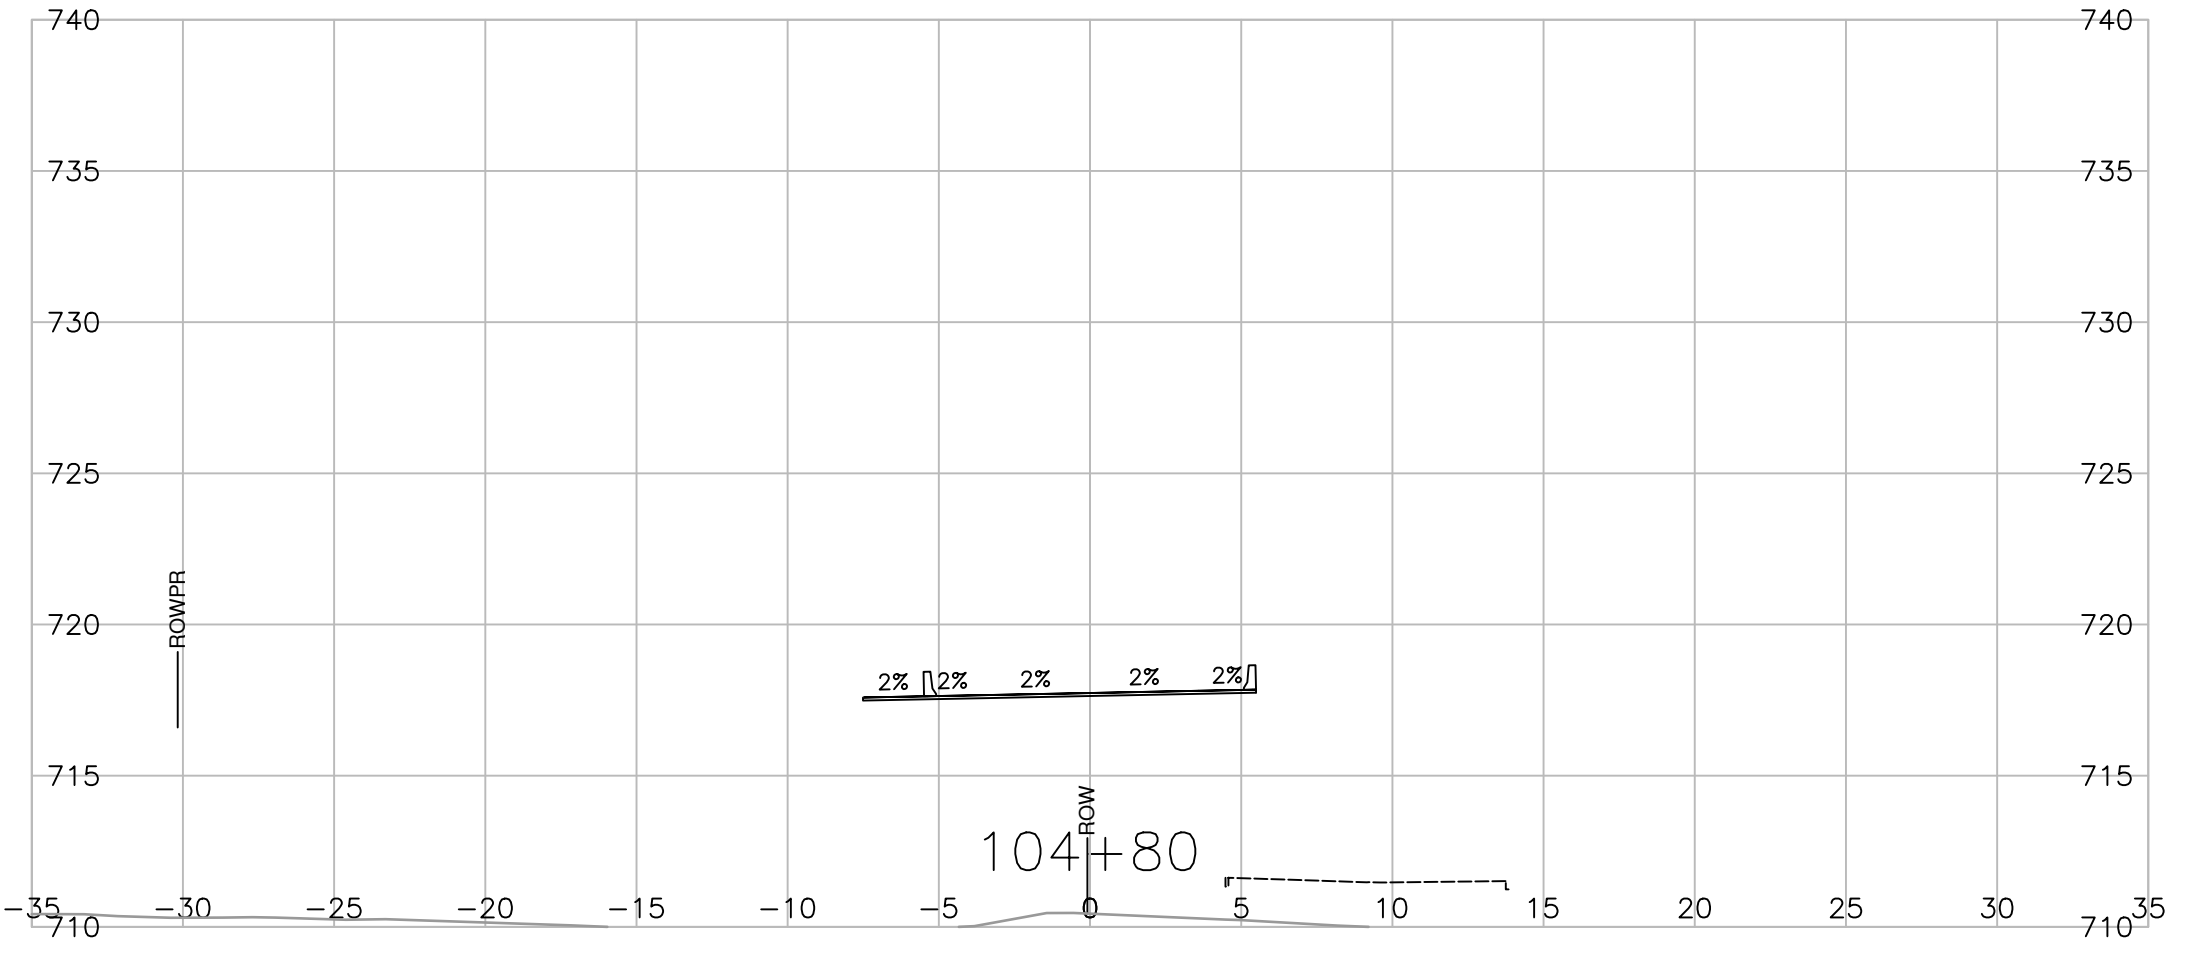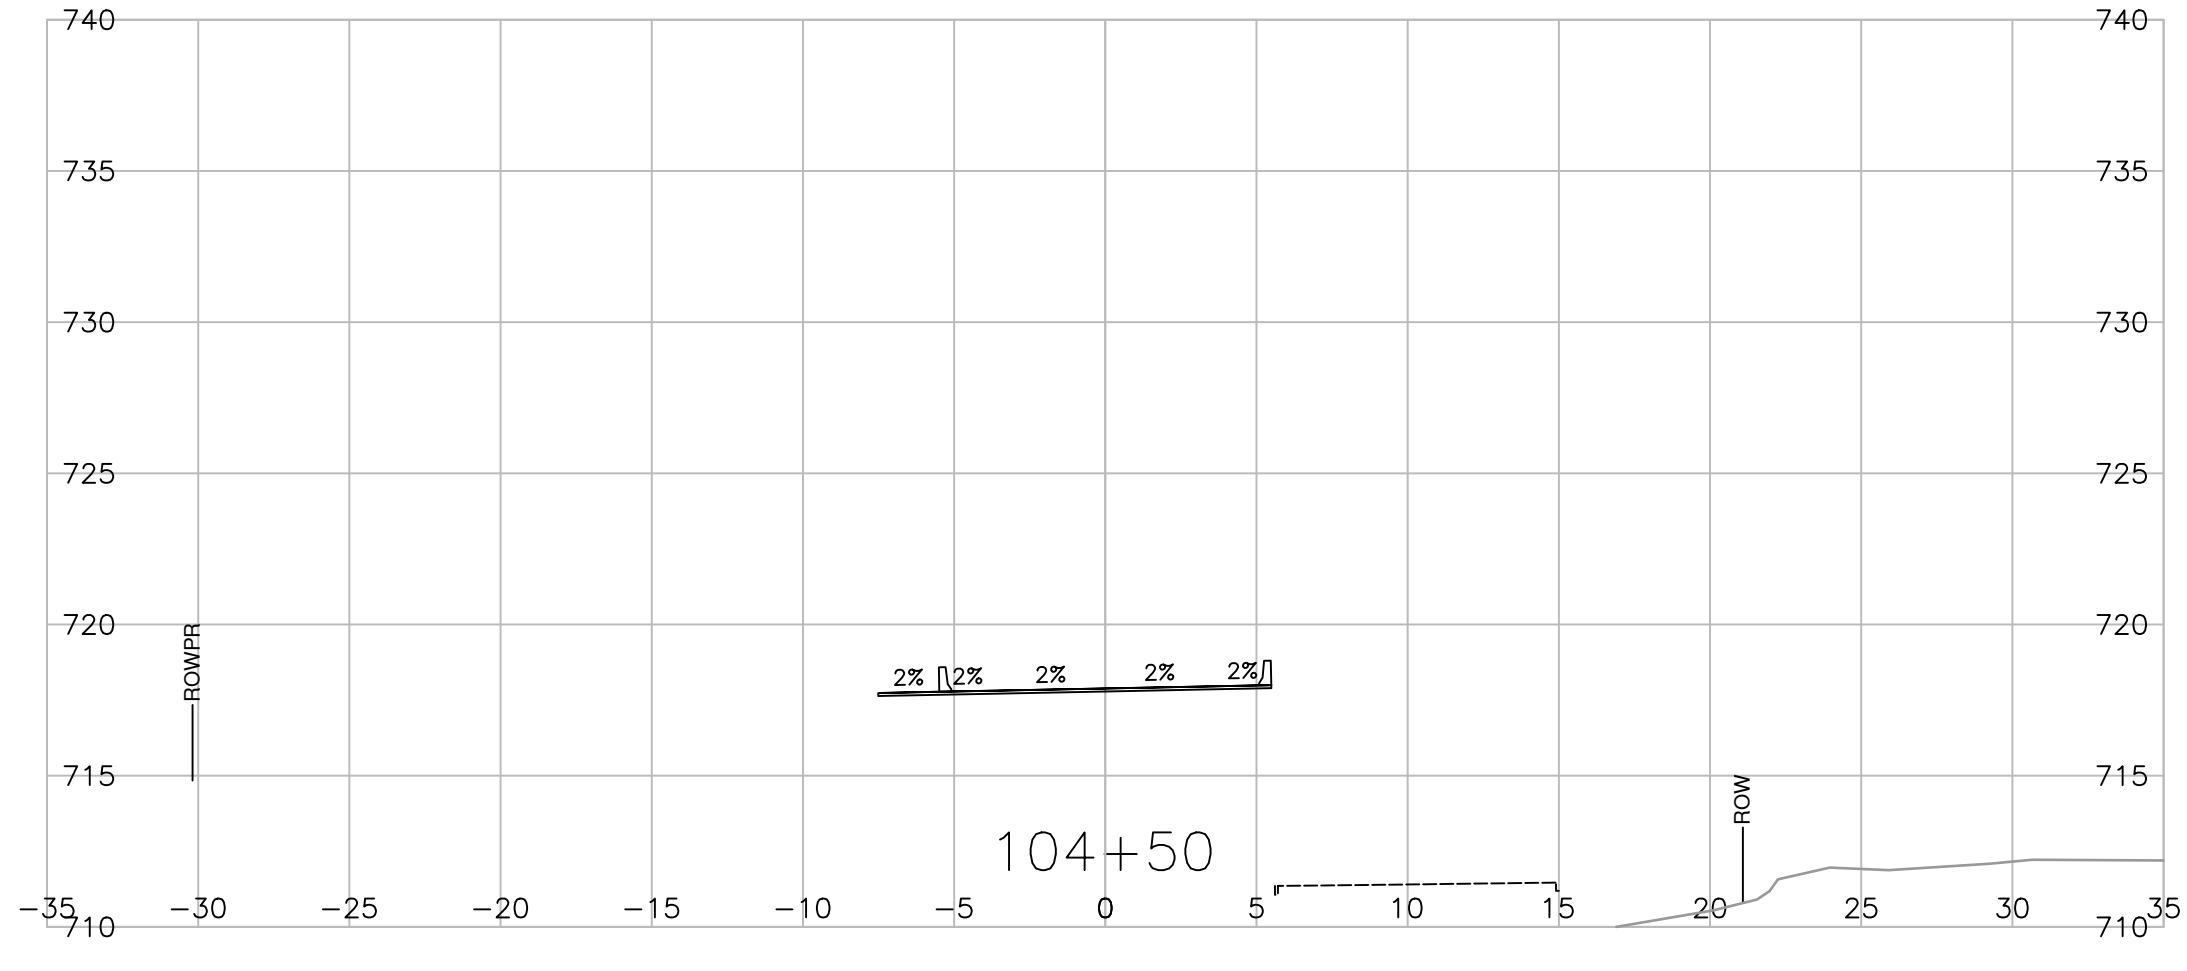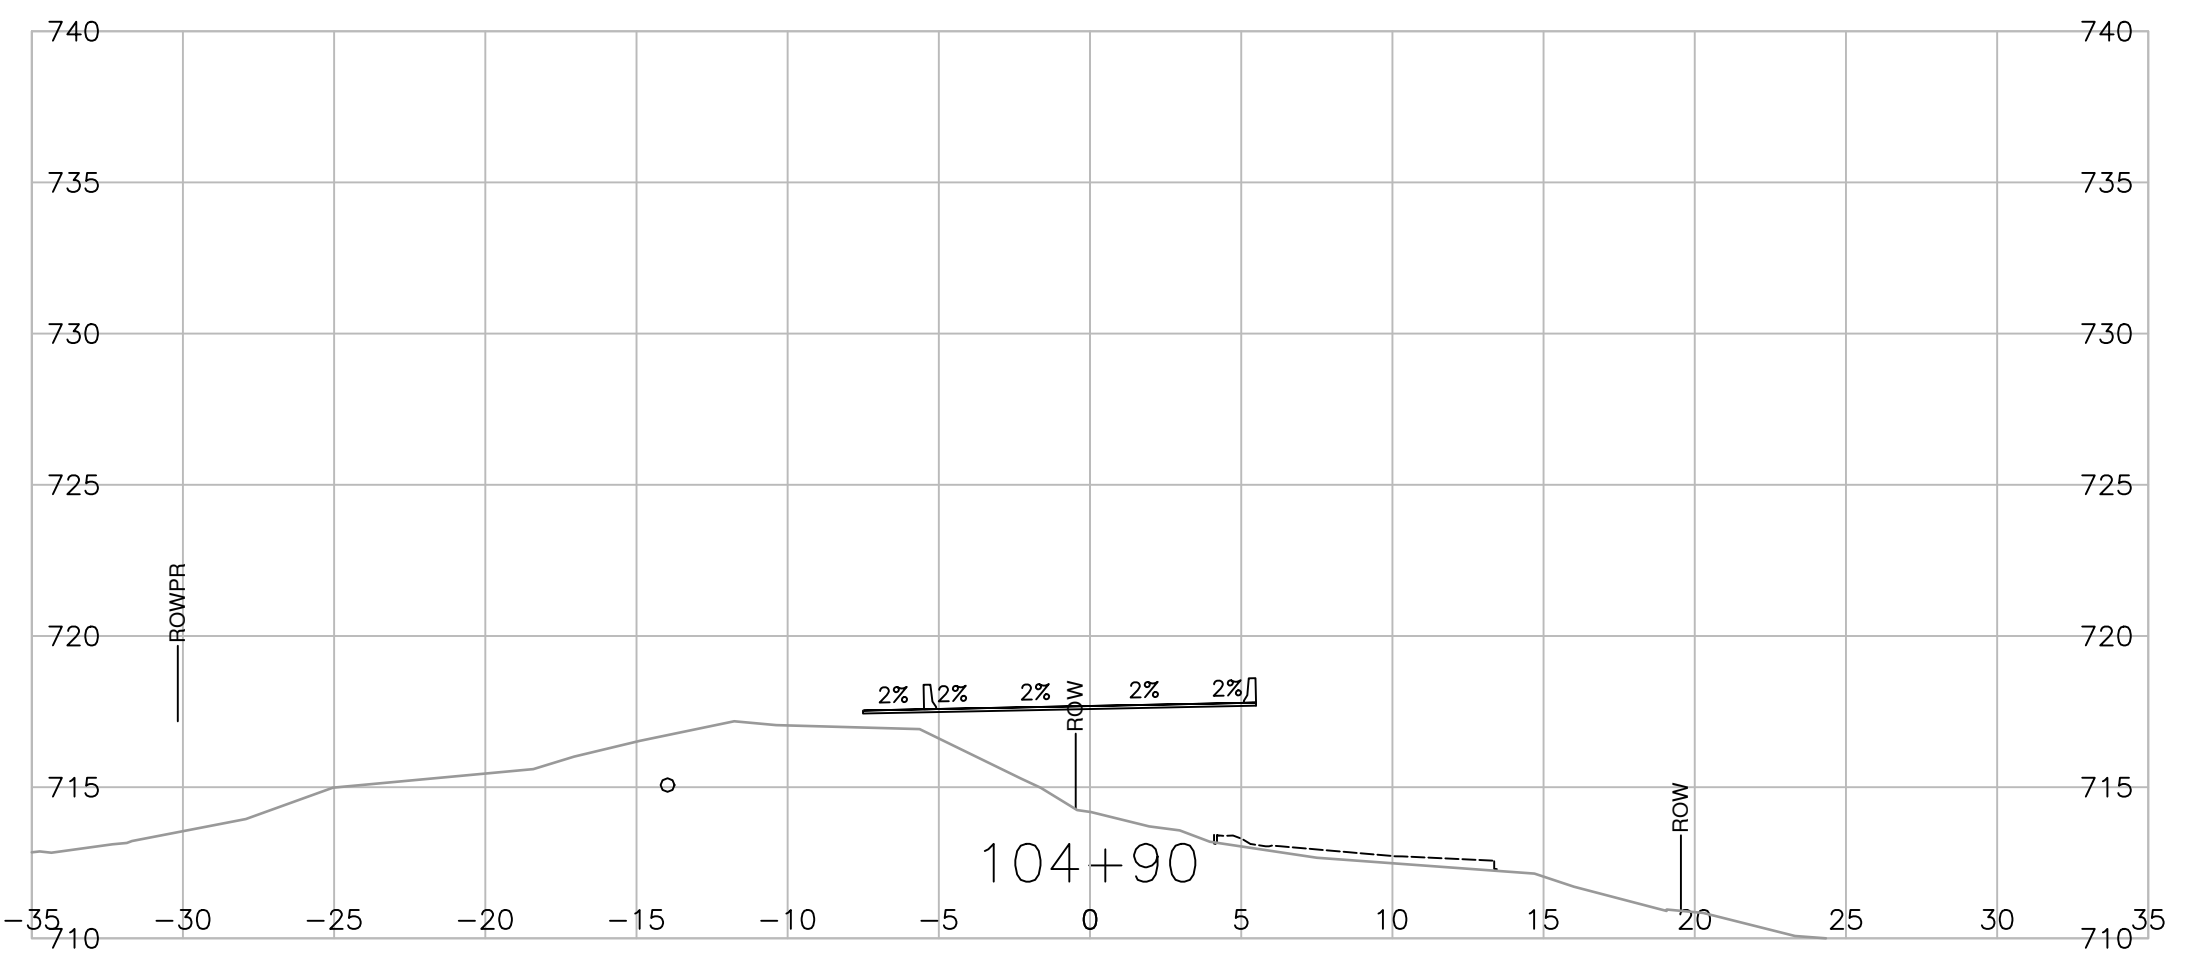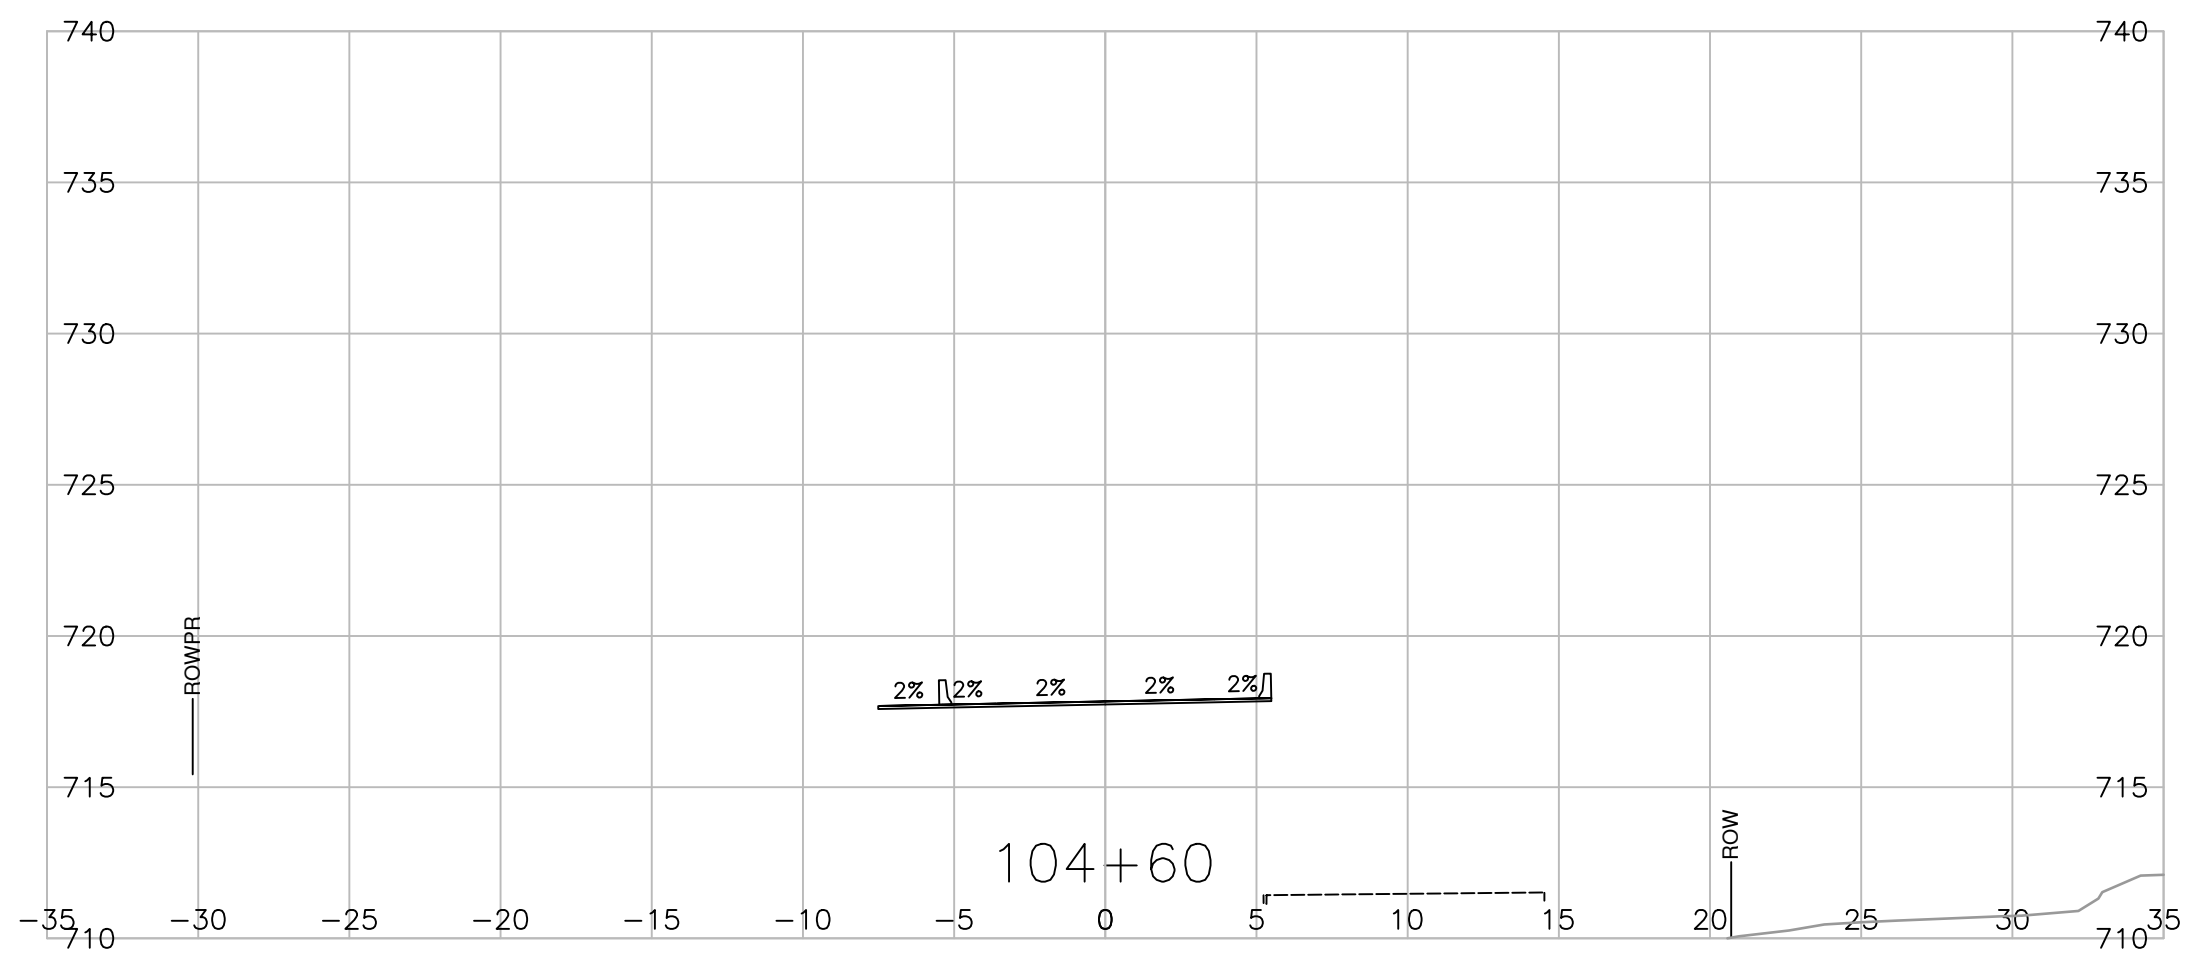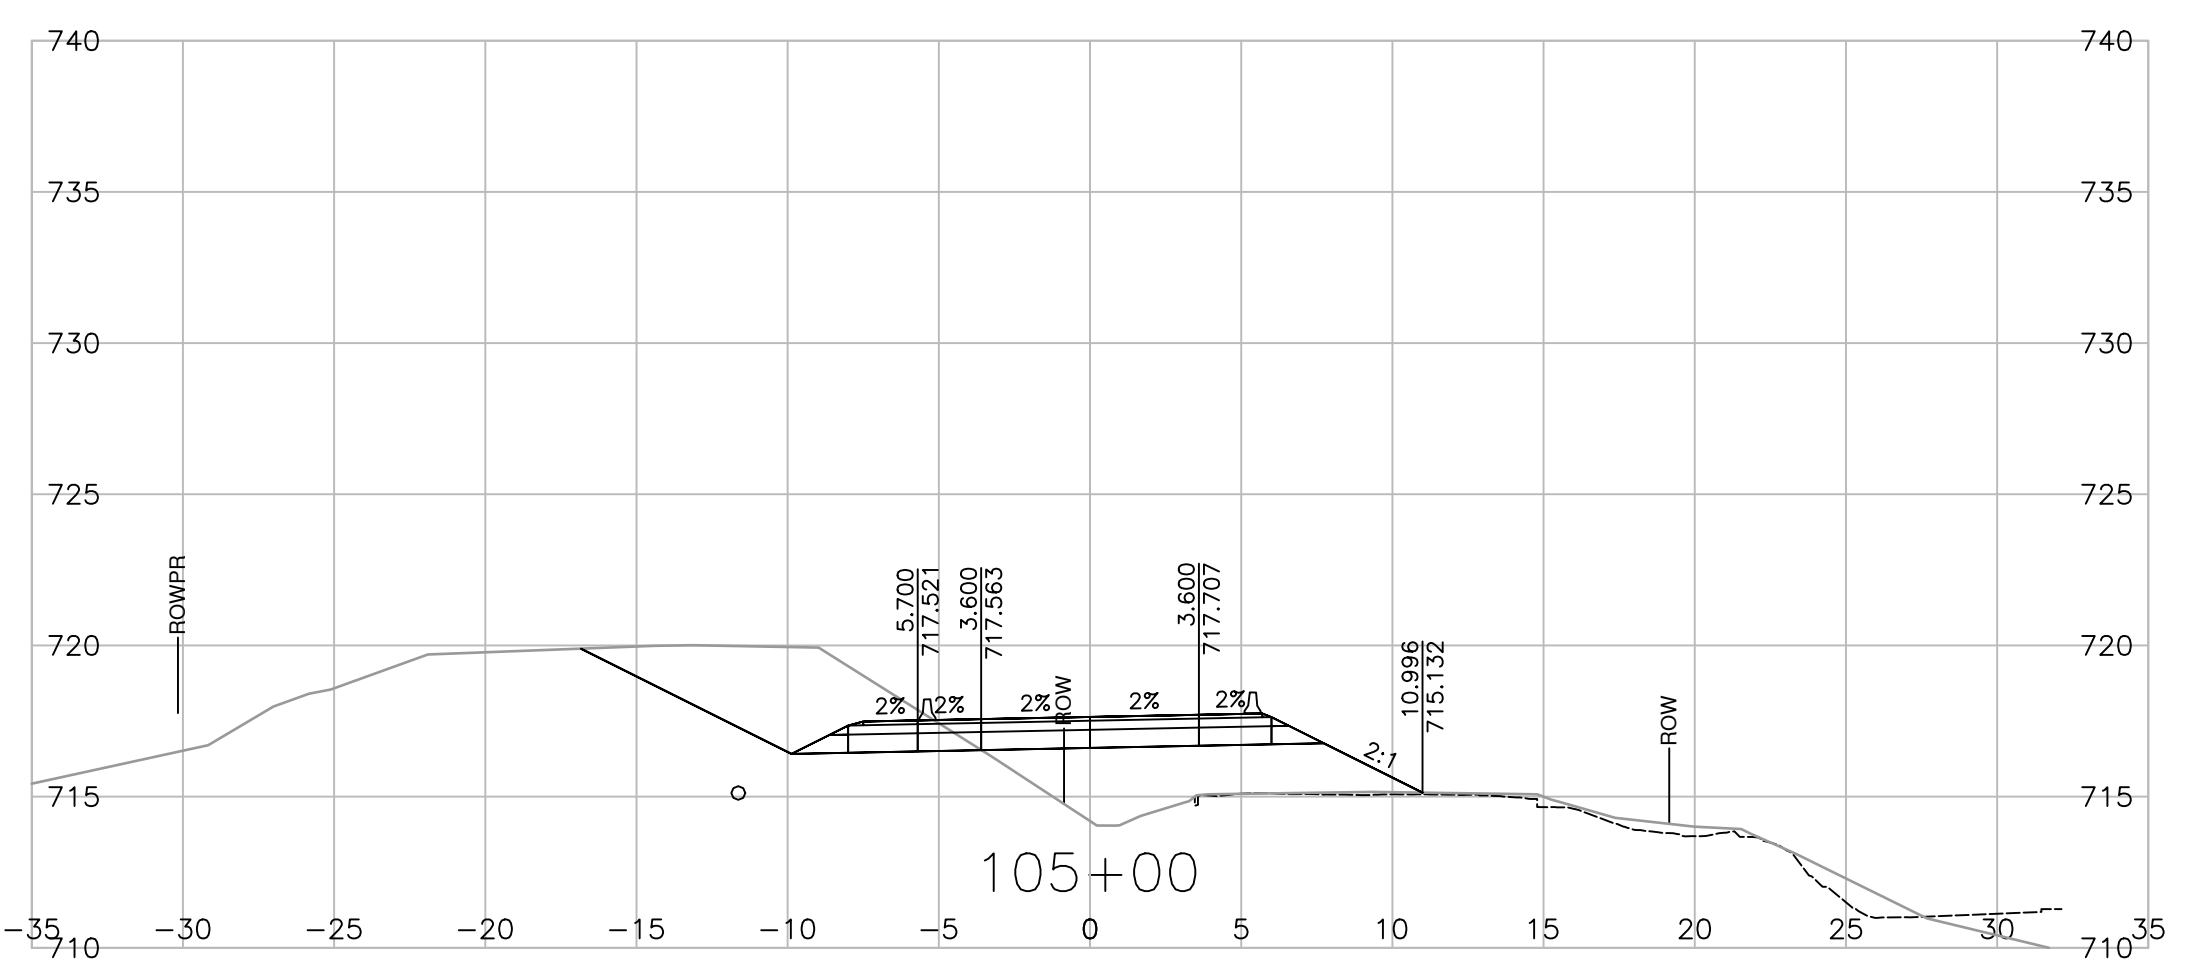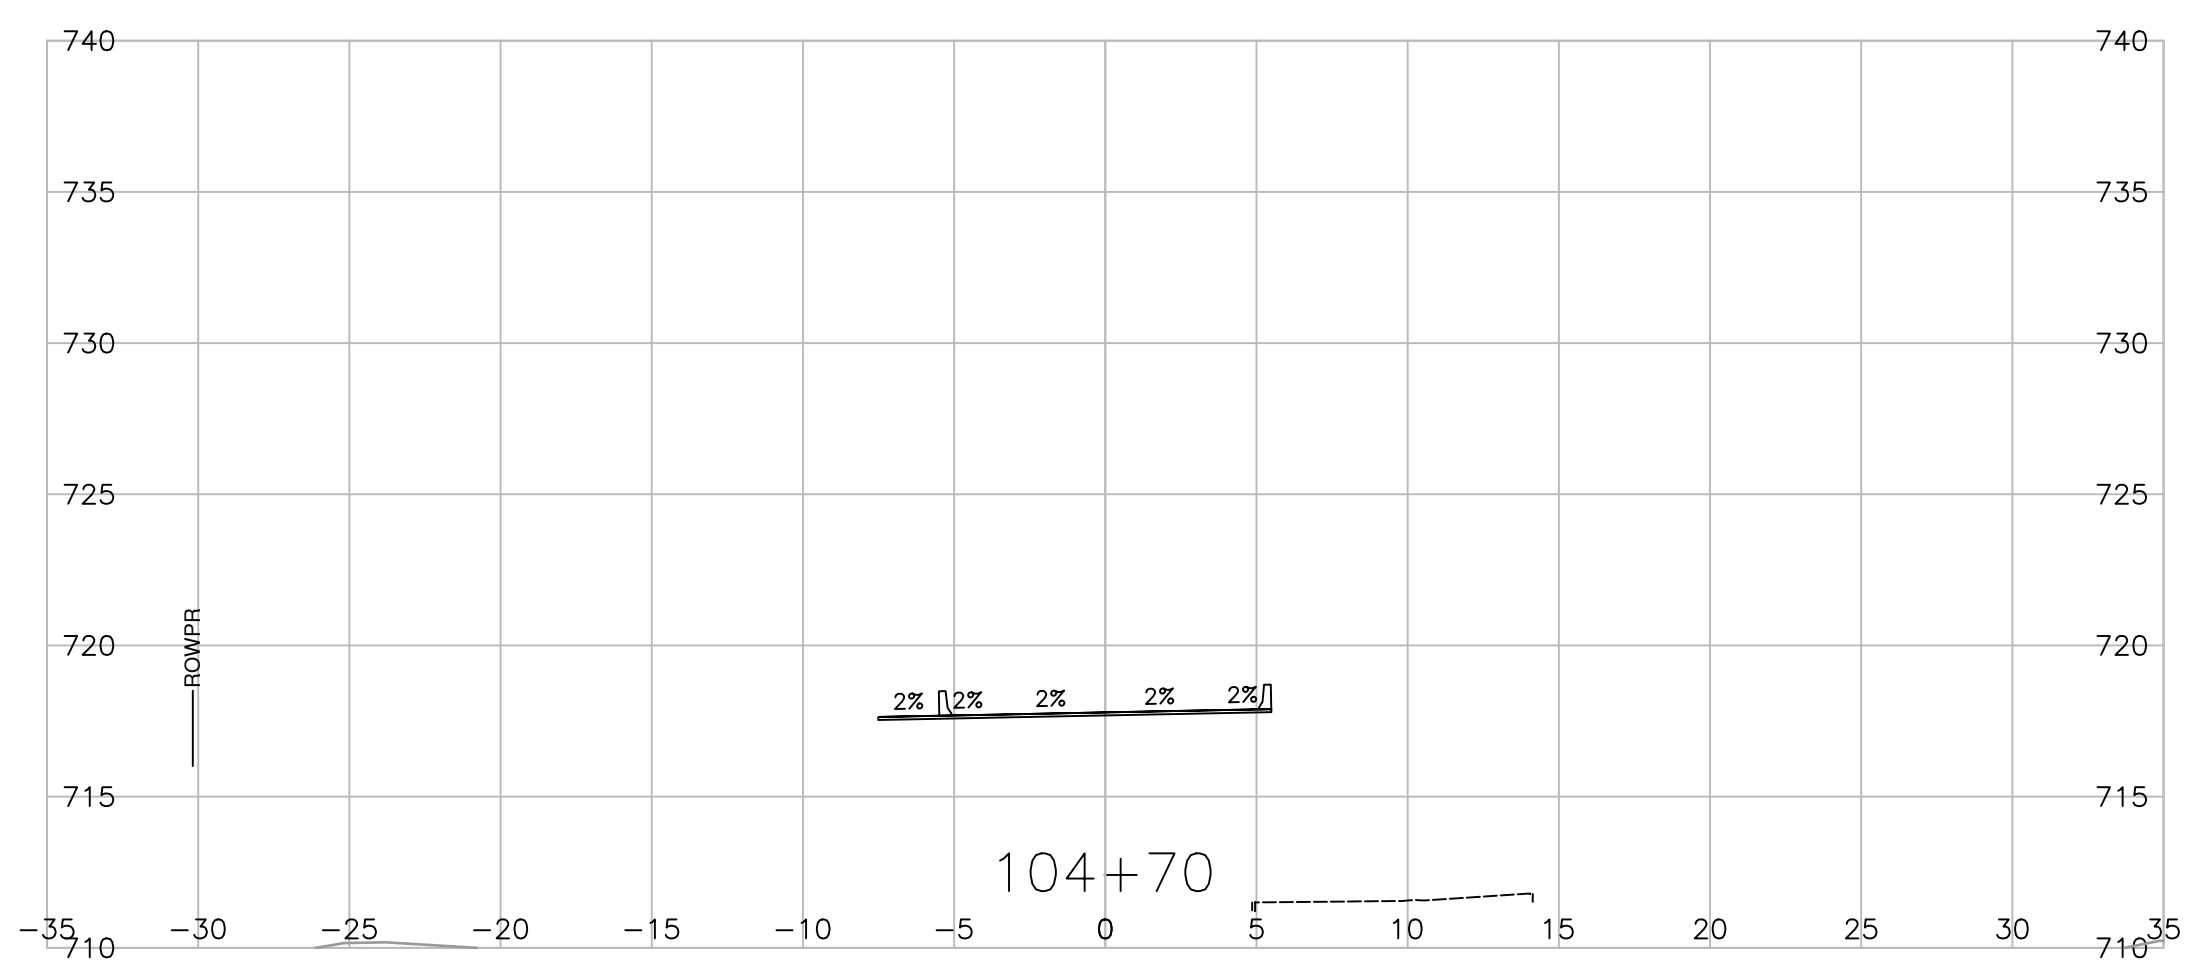

Consultant Logo

Rev	Date	Description	Init

REVISIONS

**BRITISH COLUMBIA** Ministry of Transportation and Infrastructure  
Northern Region

**BULKLEY-STIKINE DISTRICT**  
CENTRAL BABINE LAKE HIGHWAY 118  
**FULTON RIVER HATCHERY BRIDGE NO. 6646 REPLACEMENT CROSS SECTIONS**

PERMITTED UNDER THE DIRECTION OF

DESIGNED S. YASUI DATE 2023-12-20  
 CHECKED S. KING DATE 2023-12-20  
 DRAWN S. YASUI DATE 2023-12-20  
 SCALE 1:250  
 NEGATIVE No.


ENGINEER OF RECORD  
**S. CHUNG, P. ENG.**

DATE 2023-12-20

FILE No. <b>2020-2034-00</b>	PROJECT No. <b>37807-0000</b>	REG. <b>3</b>	DRAWING No. <b>R3-379-1008</b>
---------------------------------	----------------------------------	------------------	-----------------------------------







Professional Seal

PERMIT TO PRACTICE  
 ASSOCIATED ENGINEERING (B.C.) LTD.  
 PERMIT NUMBER: 1000163  
 Engineers & Geoscientists BC

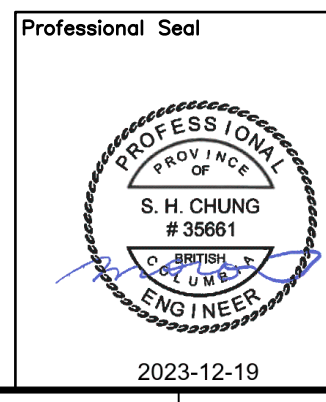




PLOT DATE: 2023/12/19 0:\2020-2034-00\civ\mode\Drawings\Drawings\1000\_DesignSections\R3-379-1001\_1011.dwg

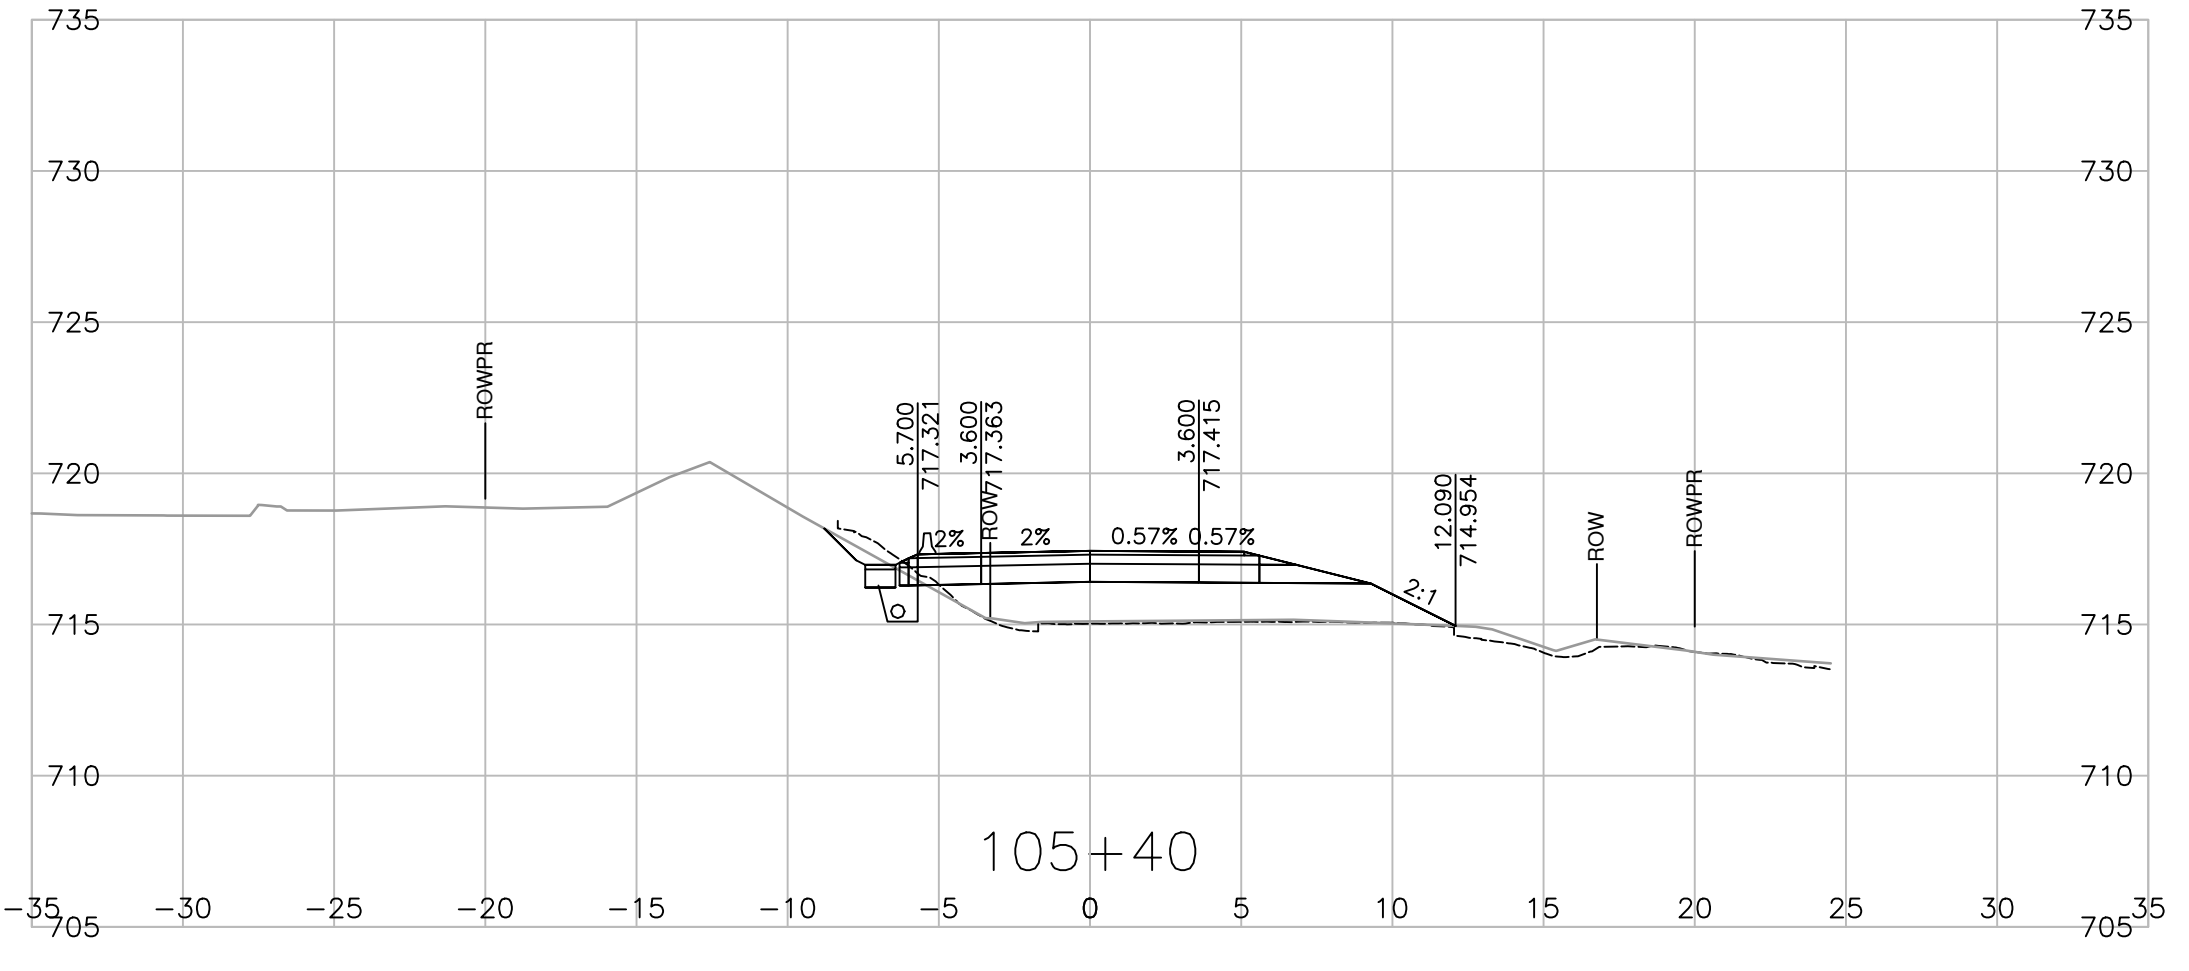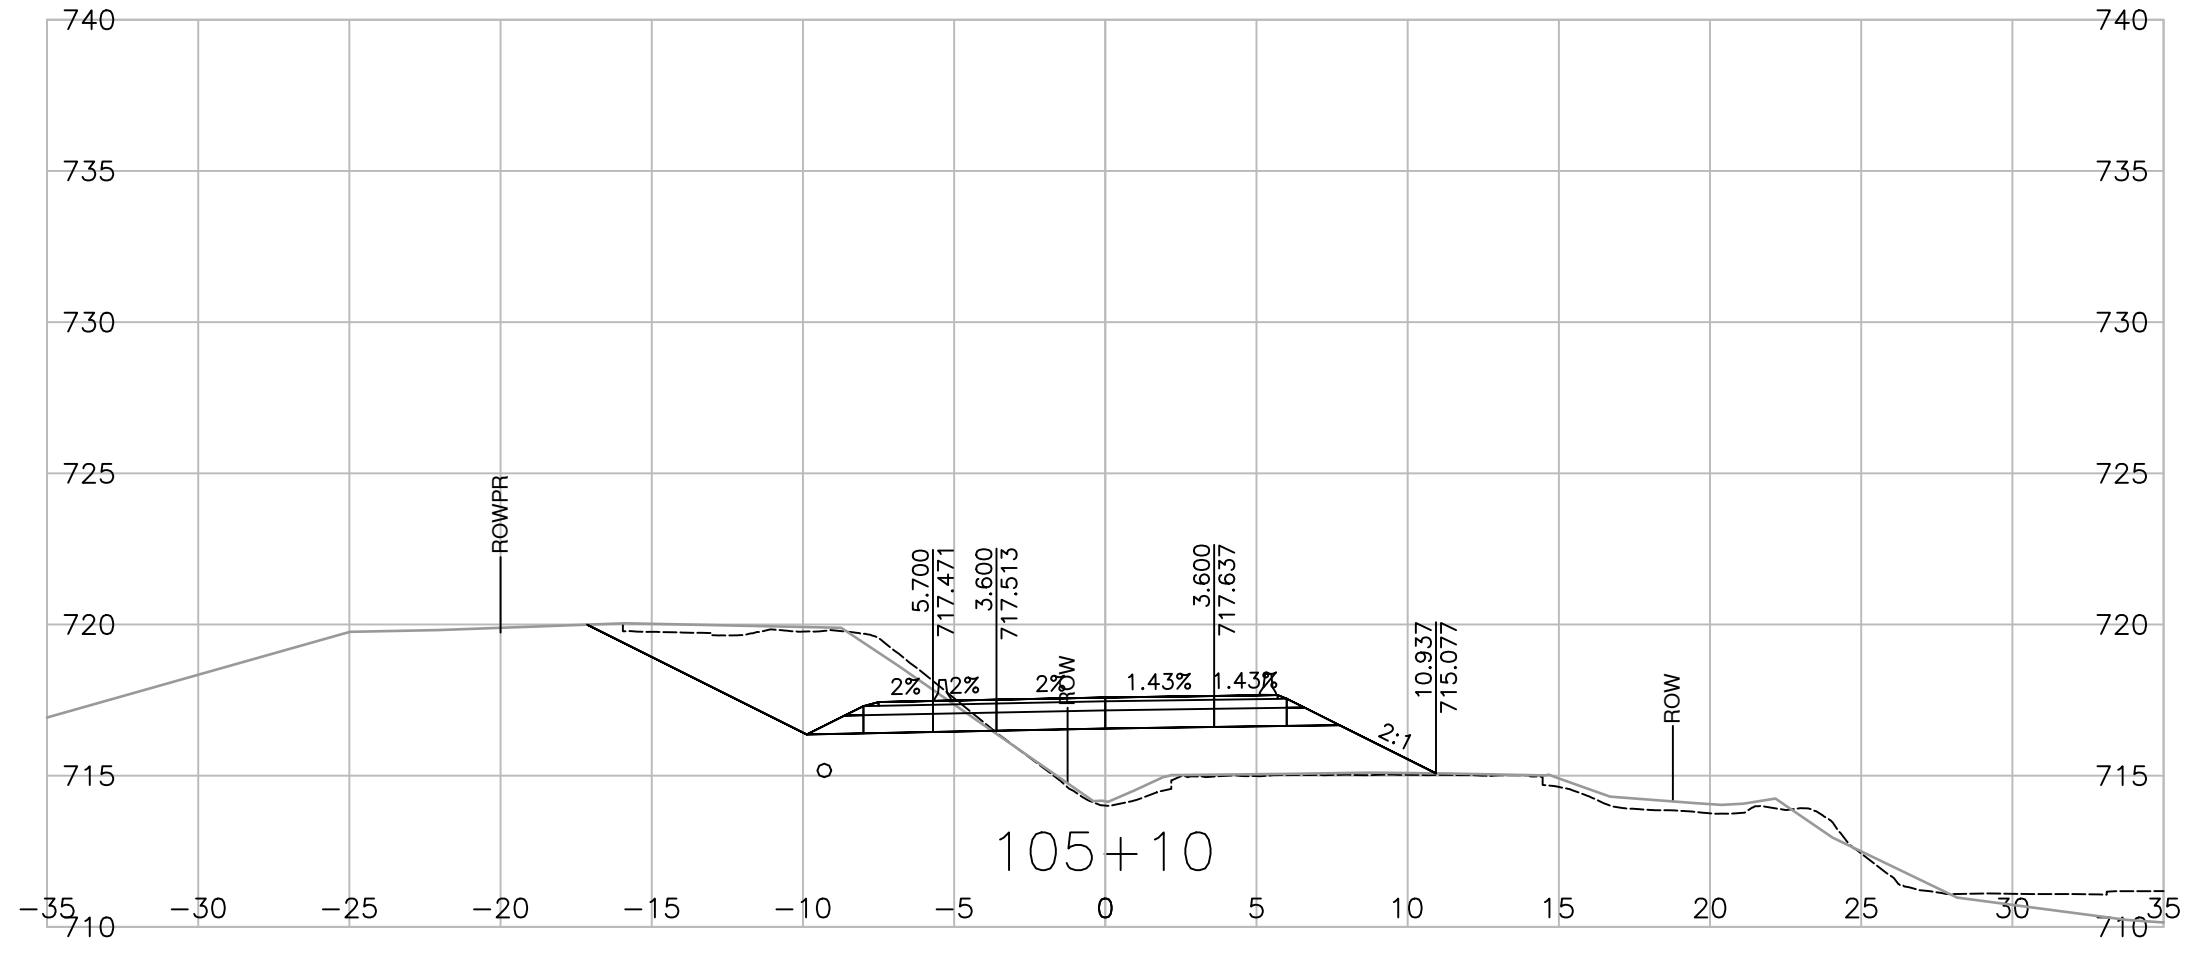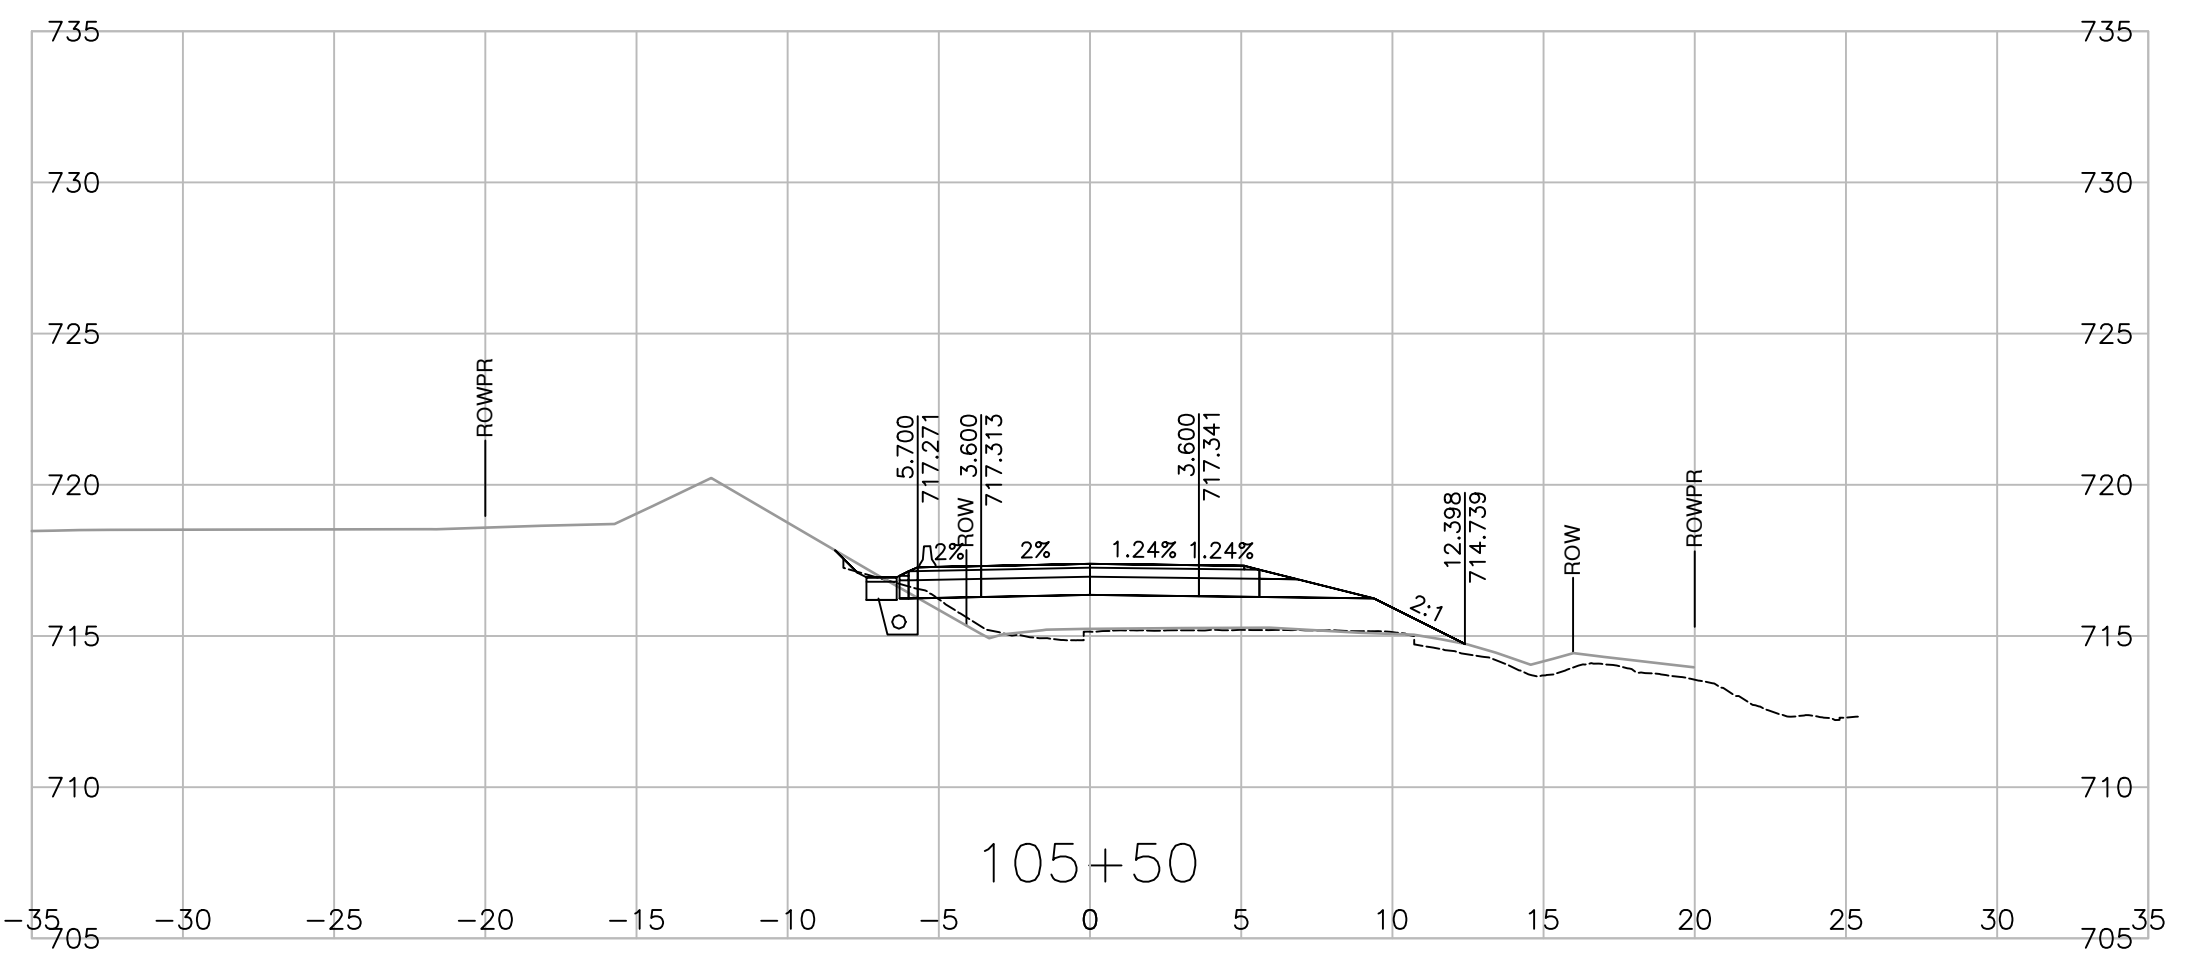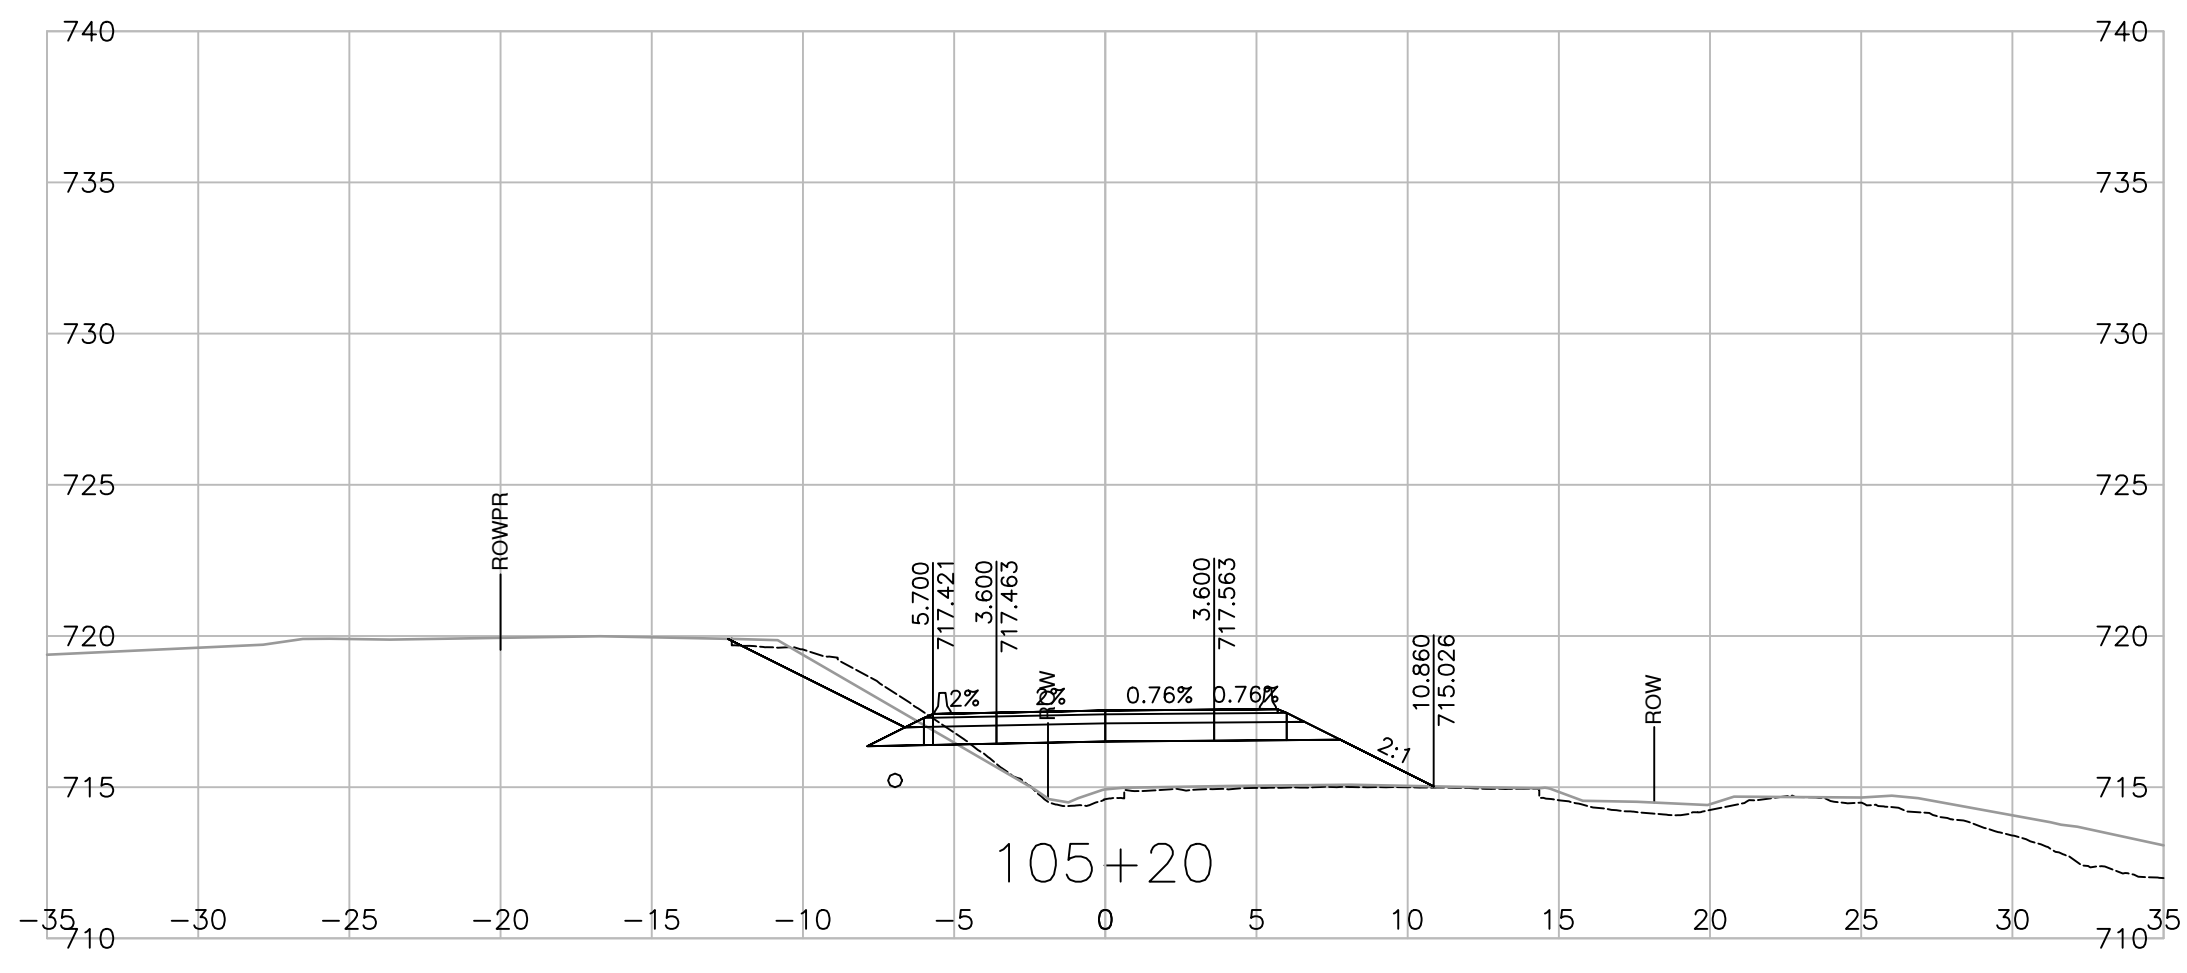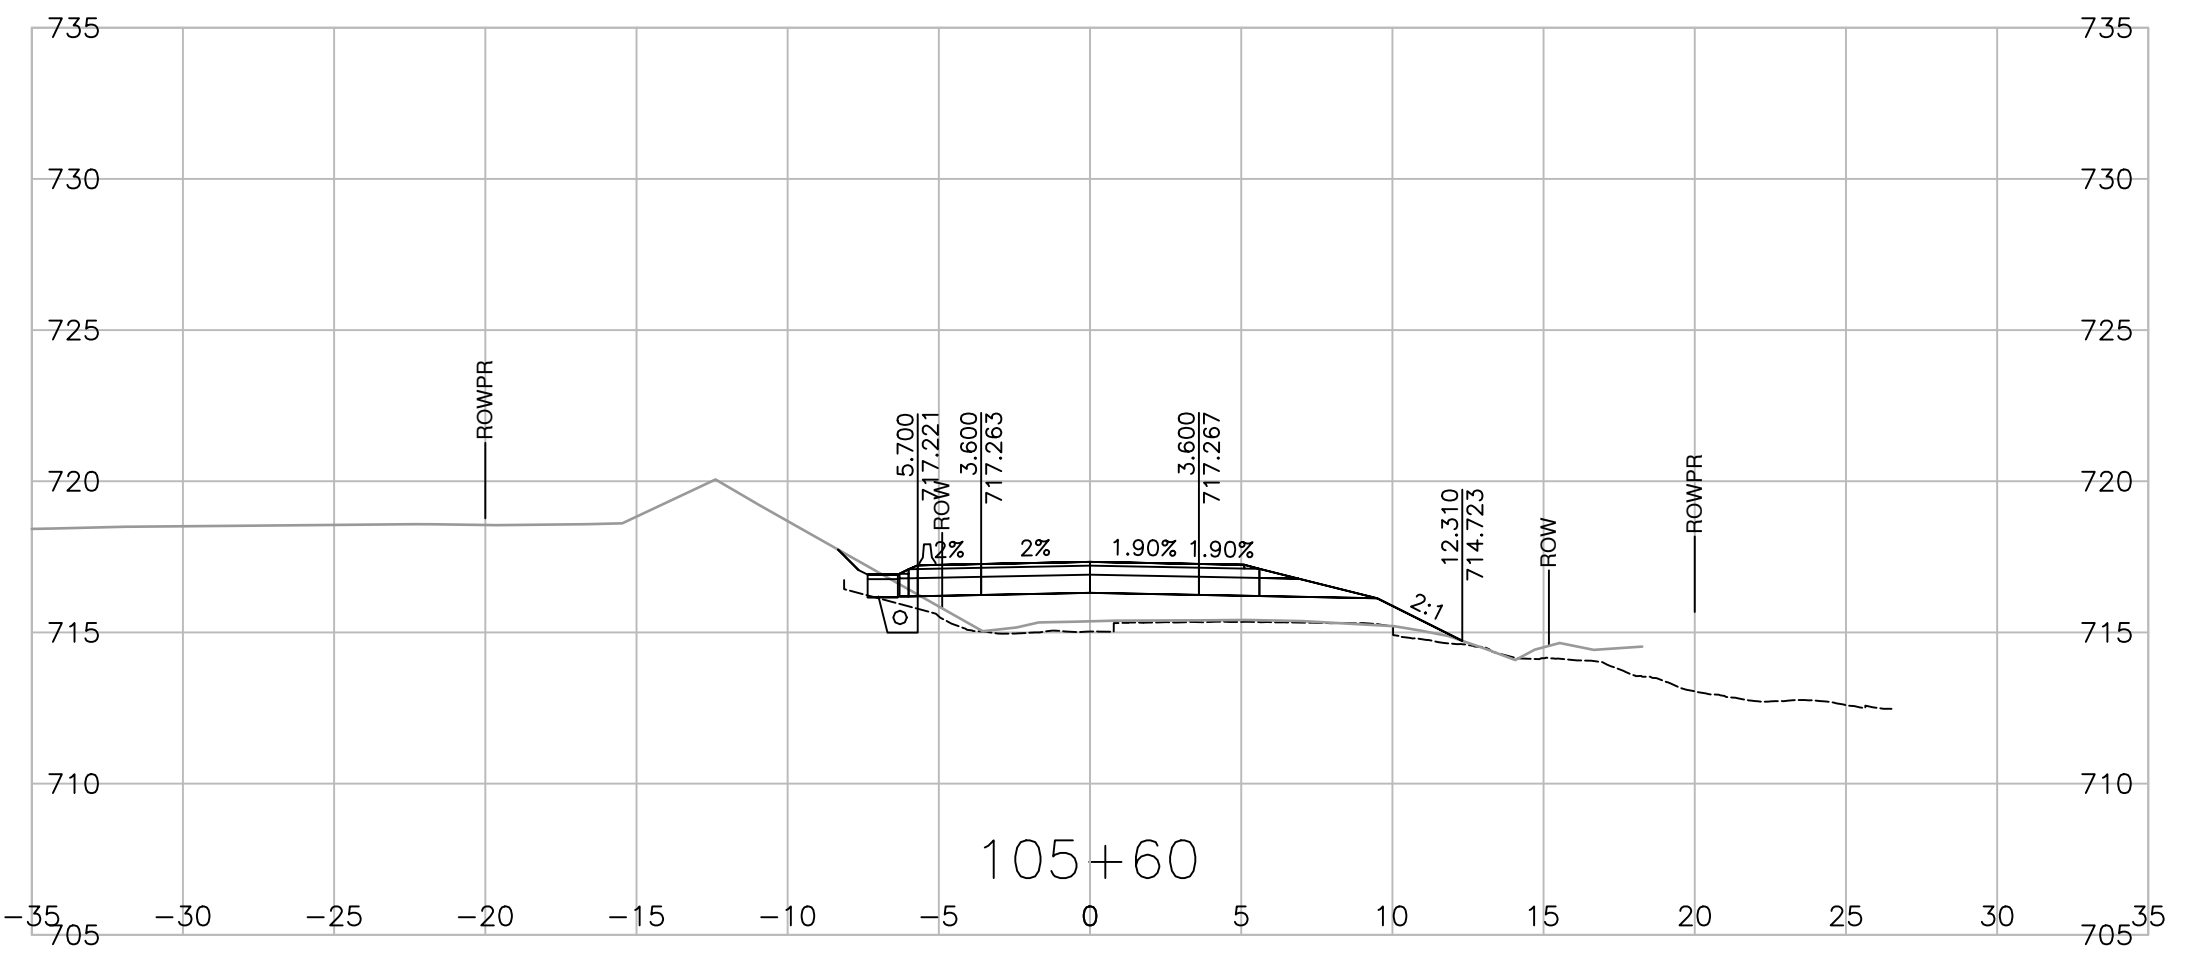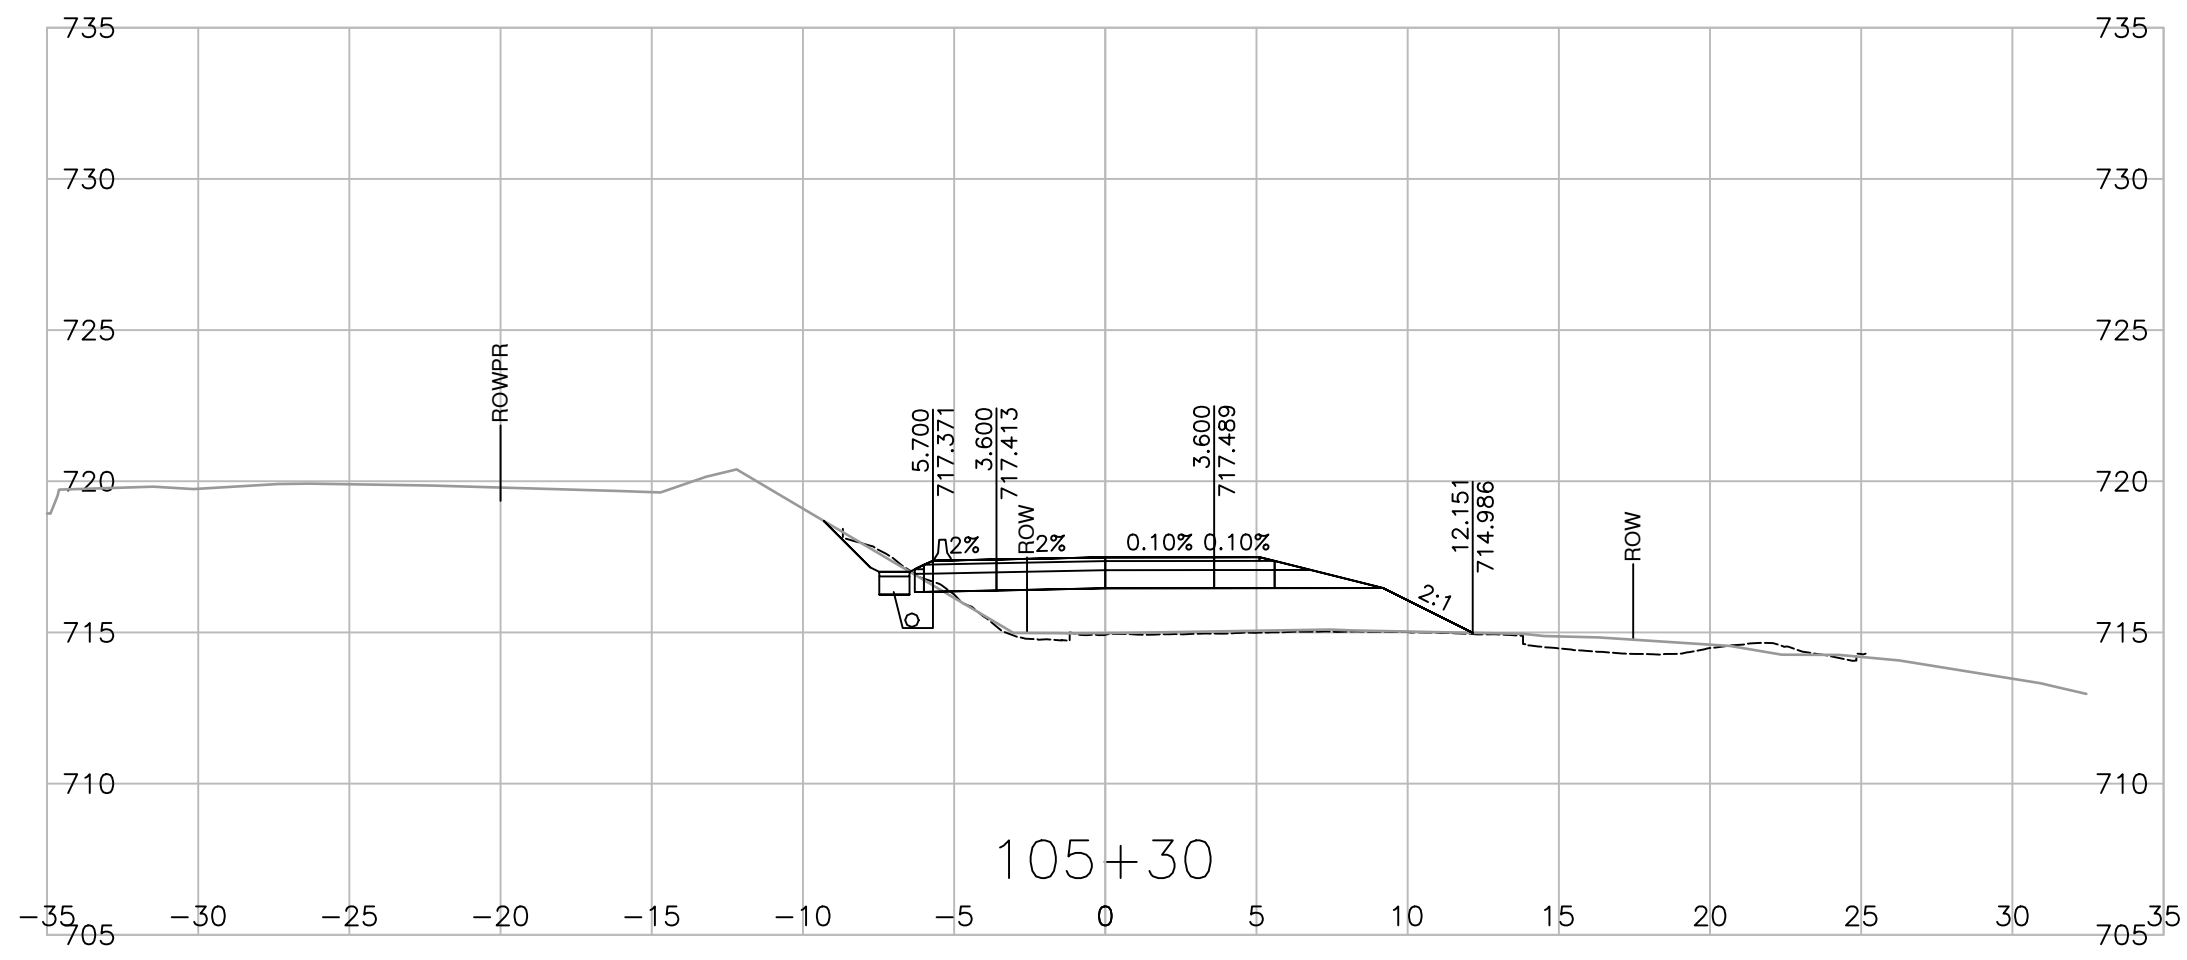

Rev	Date	Description	Init

BRITISH COLUMBIA Ministry of Transportation and Infrastructure Northern Region

PERMIT TO PRACTICE  
ASSOCIATED ENGINEERING (B.C.) LTD.  
PERMIT NUMBER: 1000163  
Engineers & Geoscientists BC

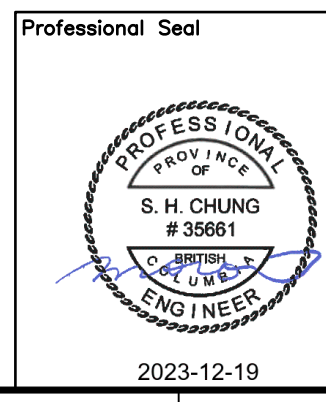







**BULKLEY-STIKINE DISTRICT**  
**CENTRAL BABINE LAKE HIGHWAY 118**  
**FULTON RIVER HATCHERY BRIDGE NO. 6646 REPLACEMENT**  
**CROSS SECTIONS**

PREPARED UNDER THE DIRECTION OF  
**S. CHUNG, P. ENG.**  
ENGINEER OF RECORD

DESIGNED: S. YASUI DATE: 2023-12-20  
CHECKED: S. KING DATE: 2023-12-20  
DRAWN: S. YASUI DATE: 2023-12-20  
SCALE: 1:250

DATE: 2023-12-20  
FILE No. 2020-2034-00  
PROJECT No. 37807-0000  
REG. 3  
DRAWING No. R3-379-1009

PLOT DATE: 2023/12/19 0:\2020-2034-00\civ\mode\WotL\_Working\_Drawings\DrawingProduction\1000\_DesignSections\R3-379-1001\_1011.dwg

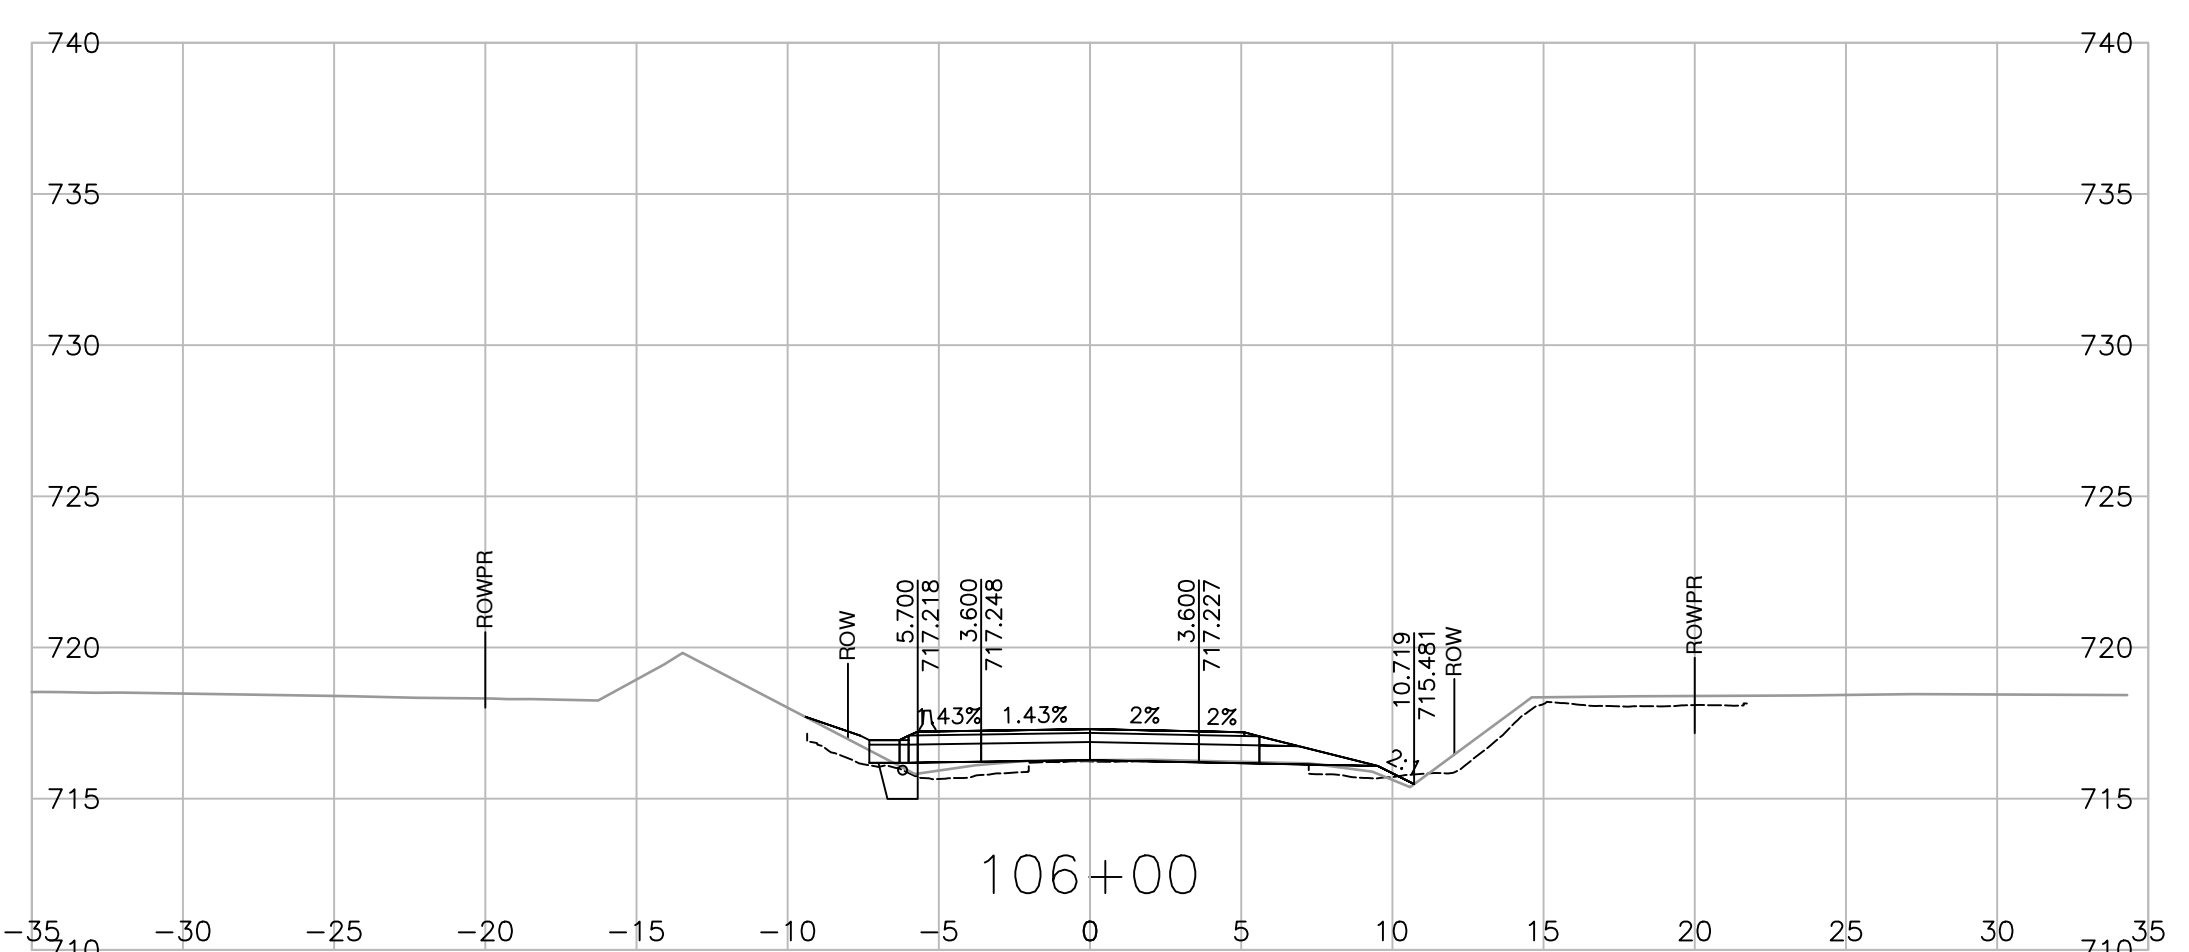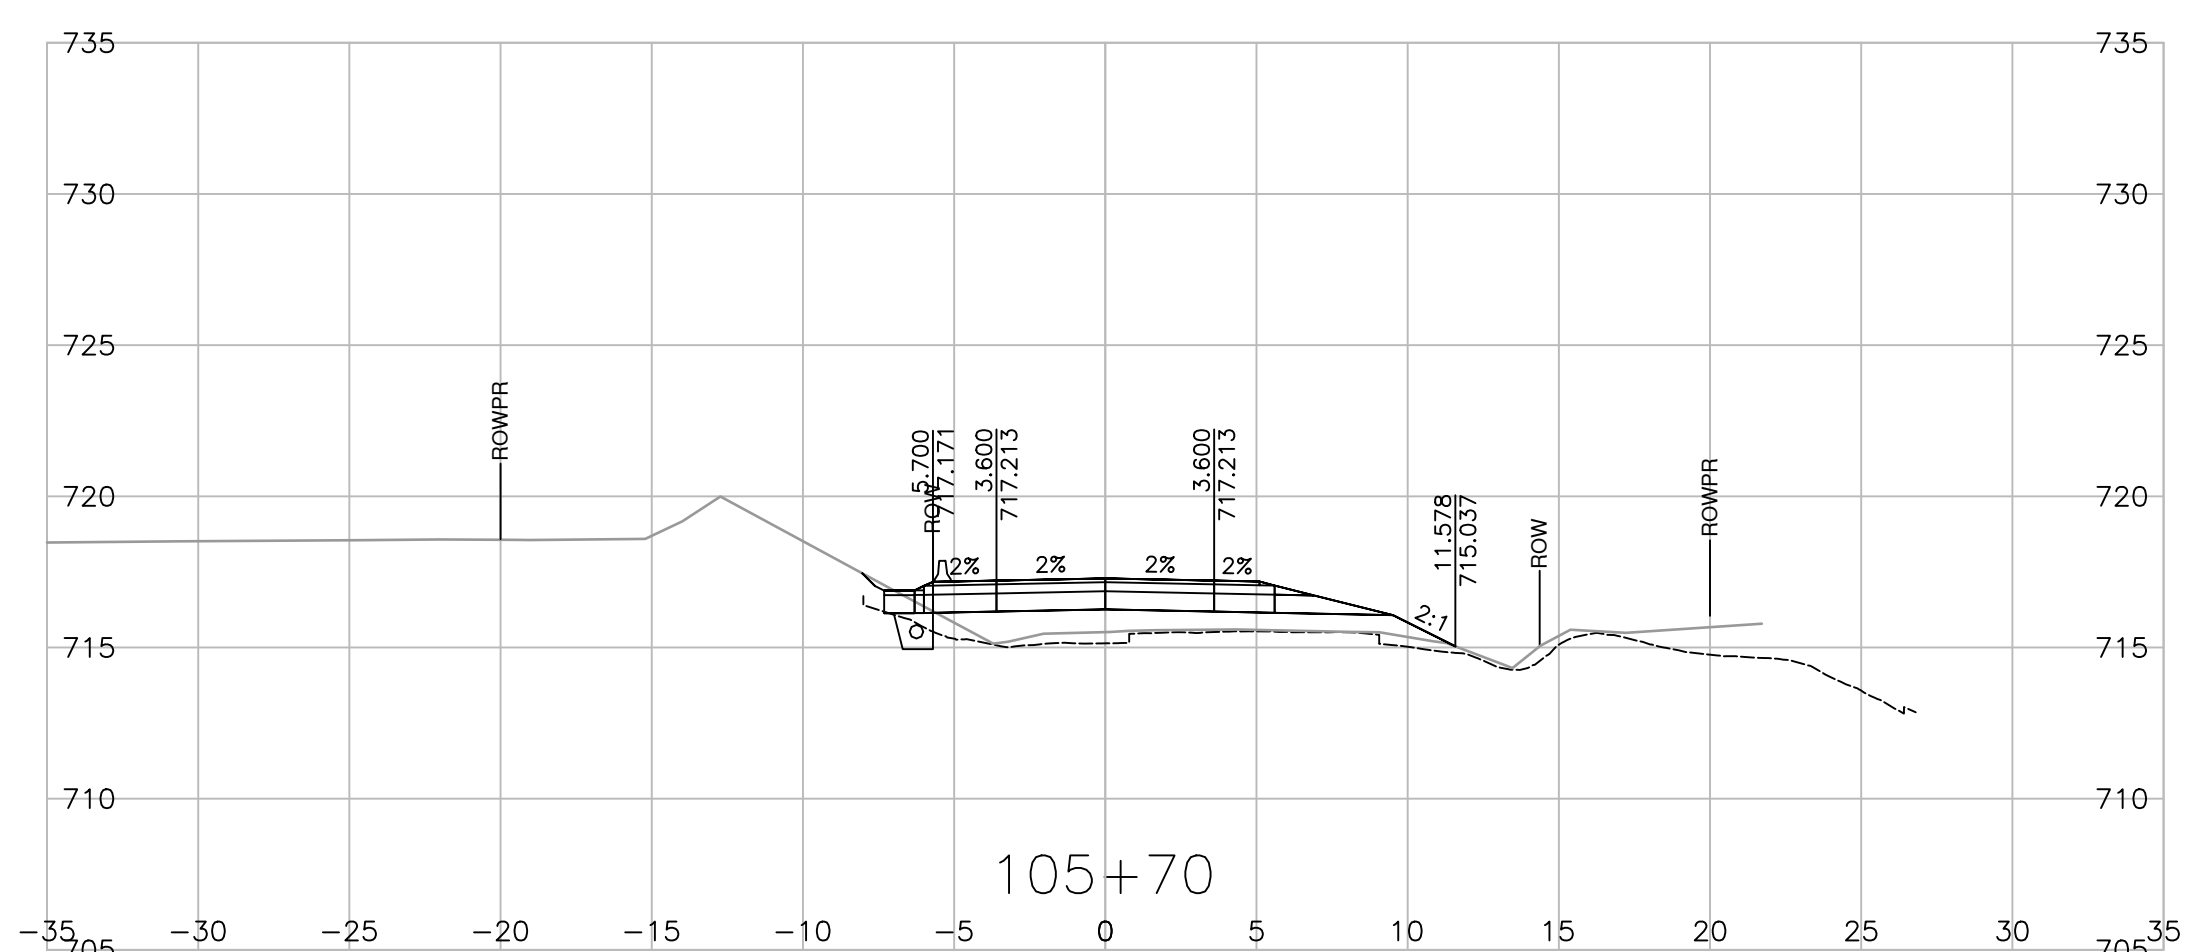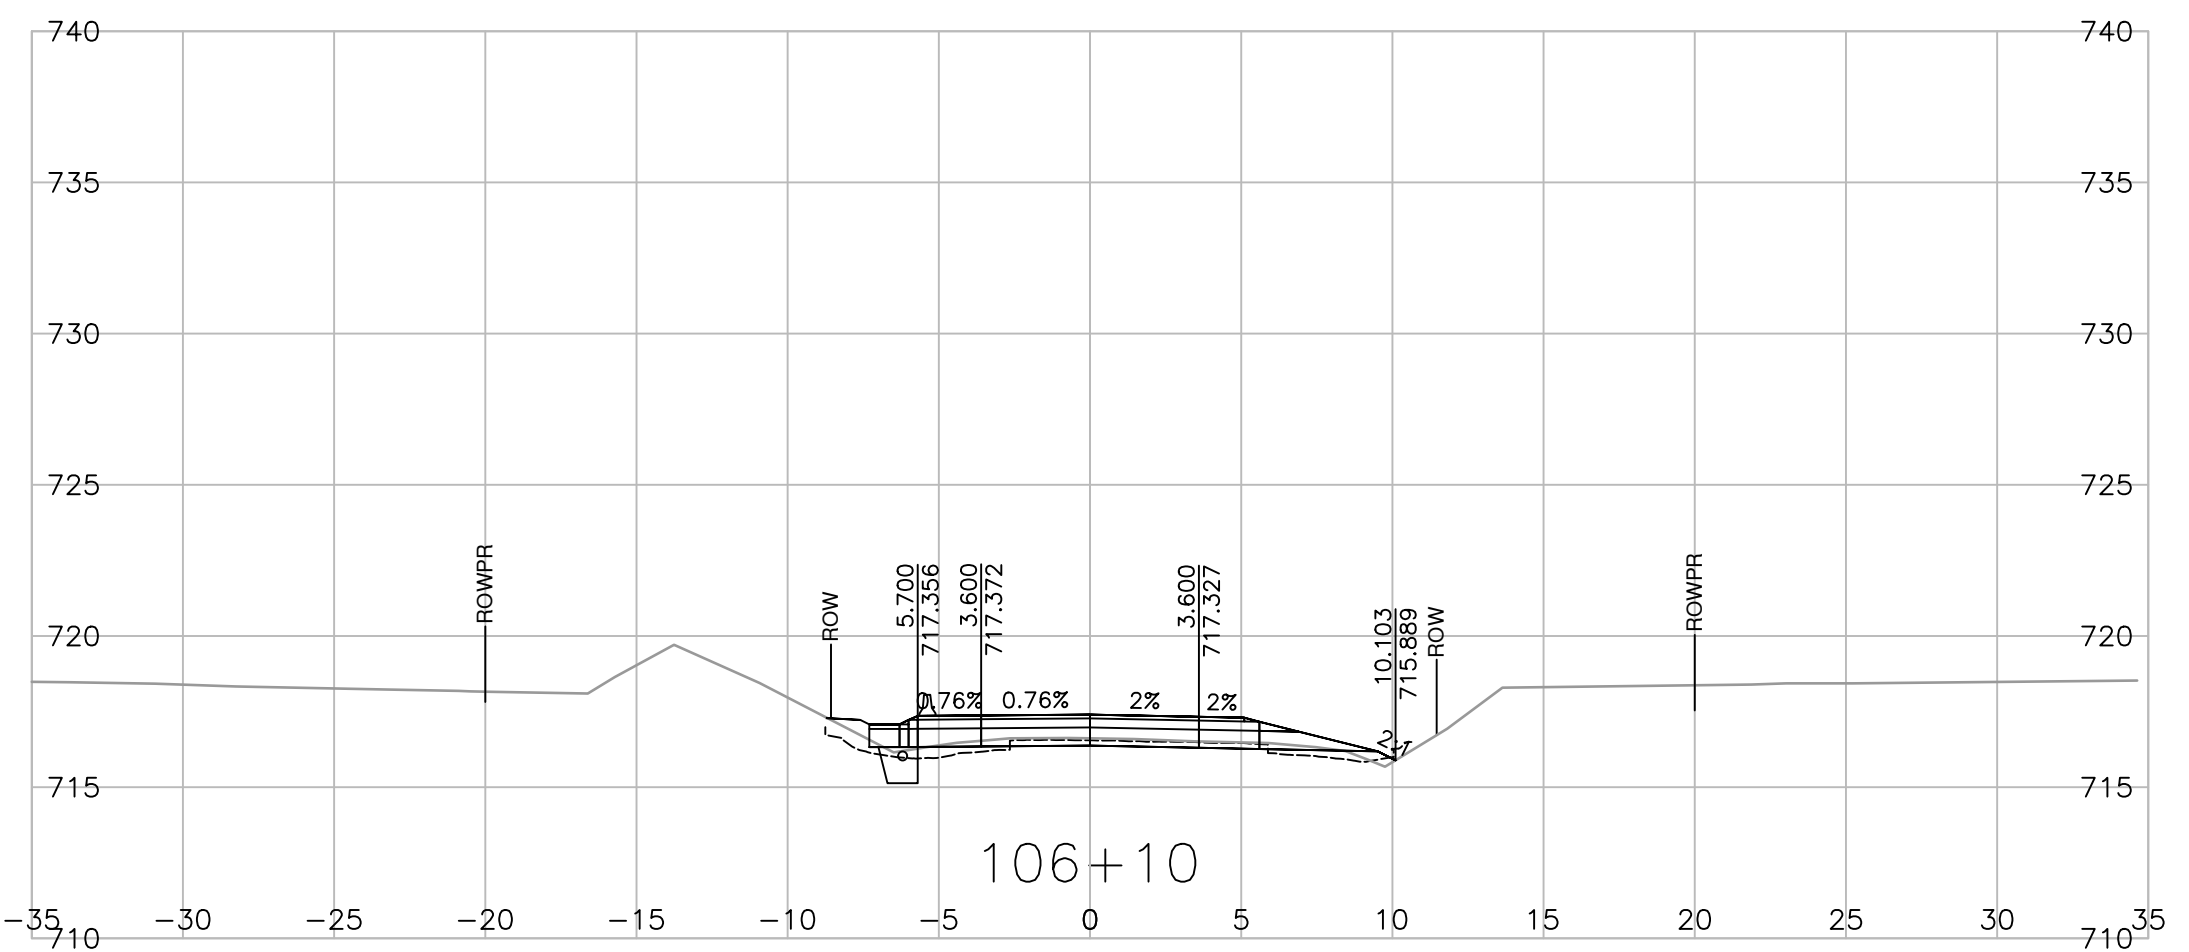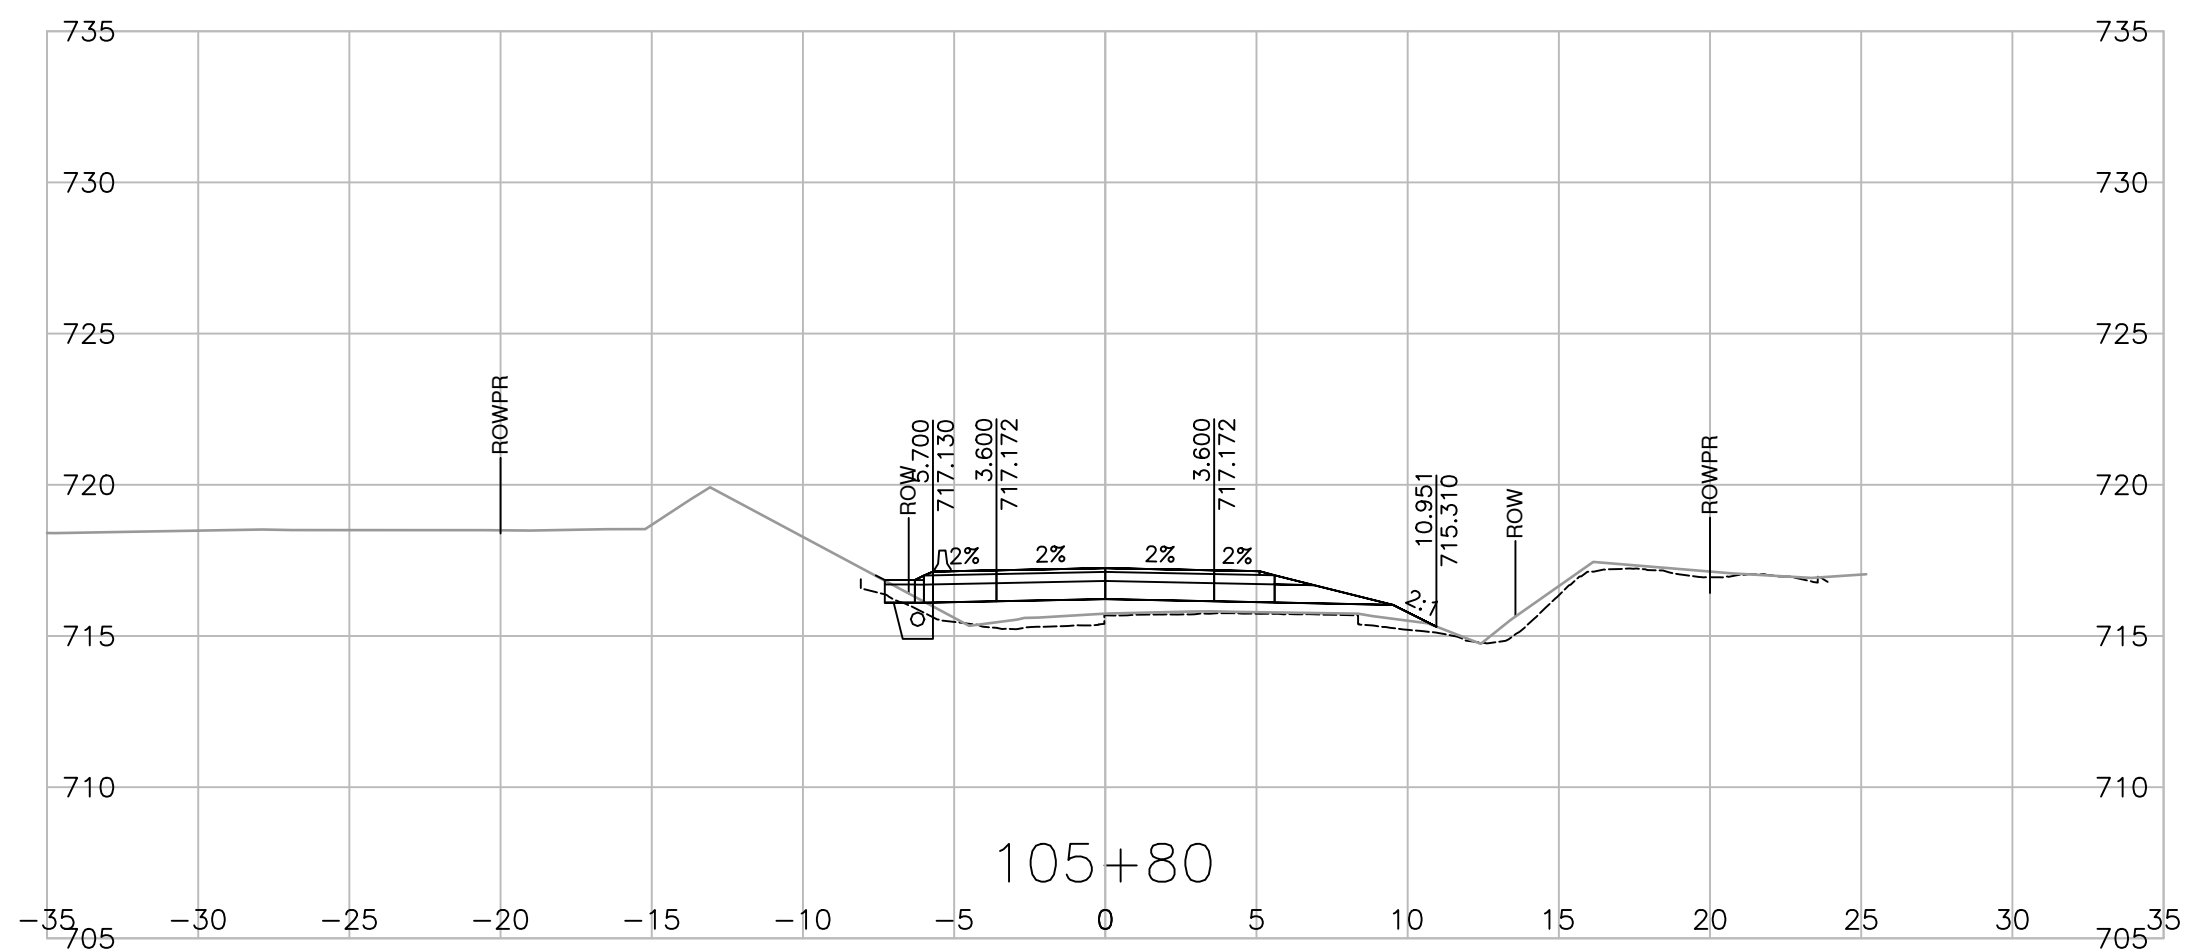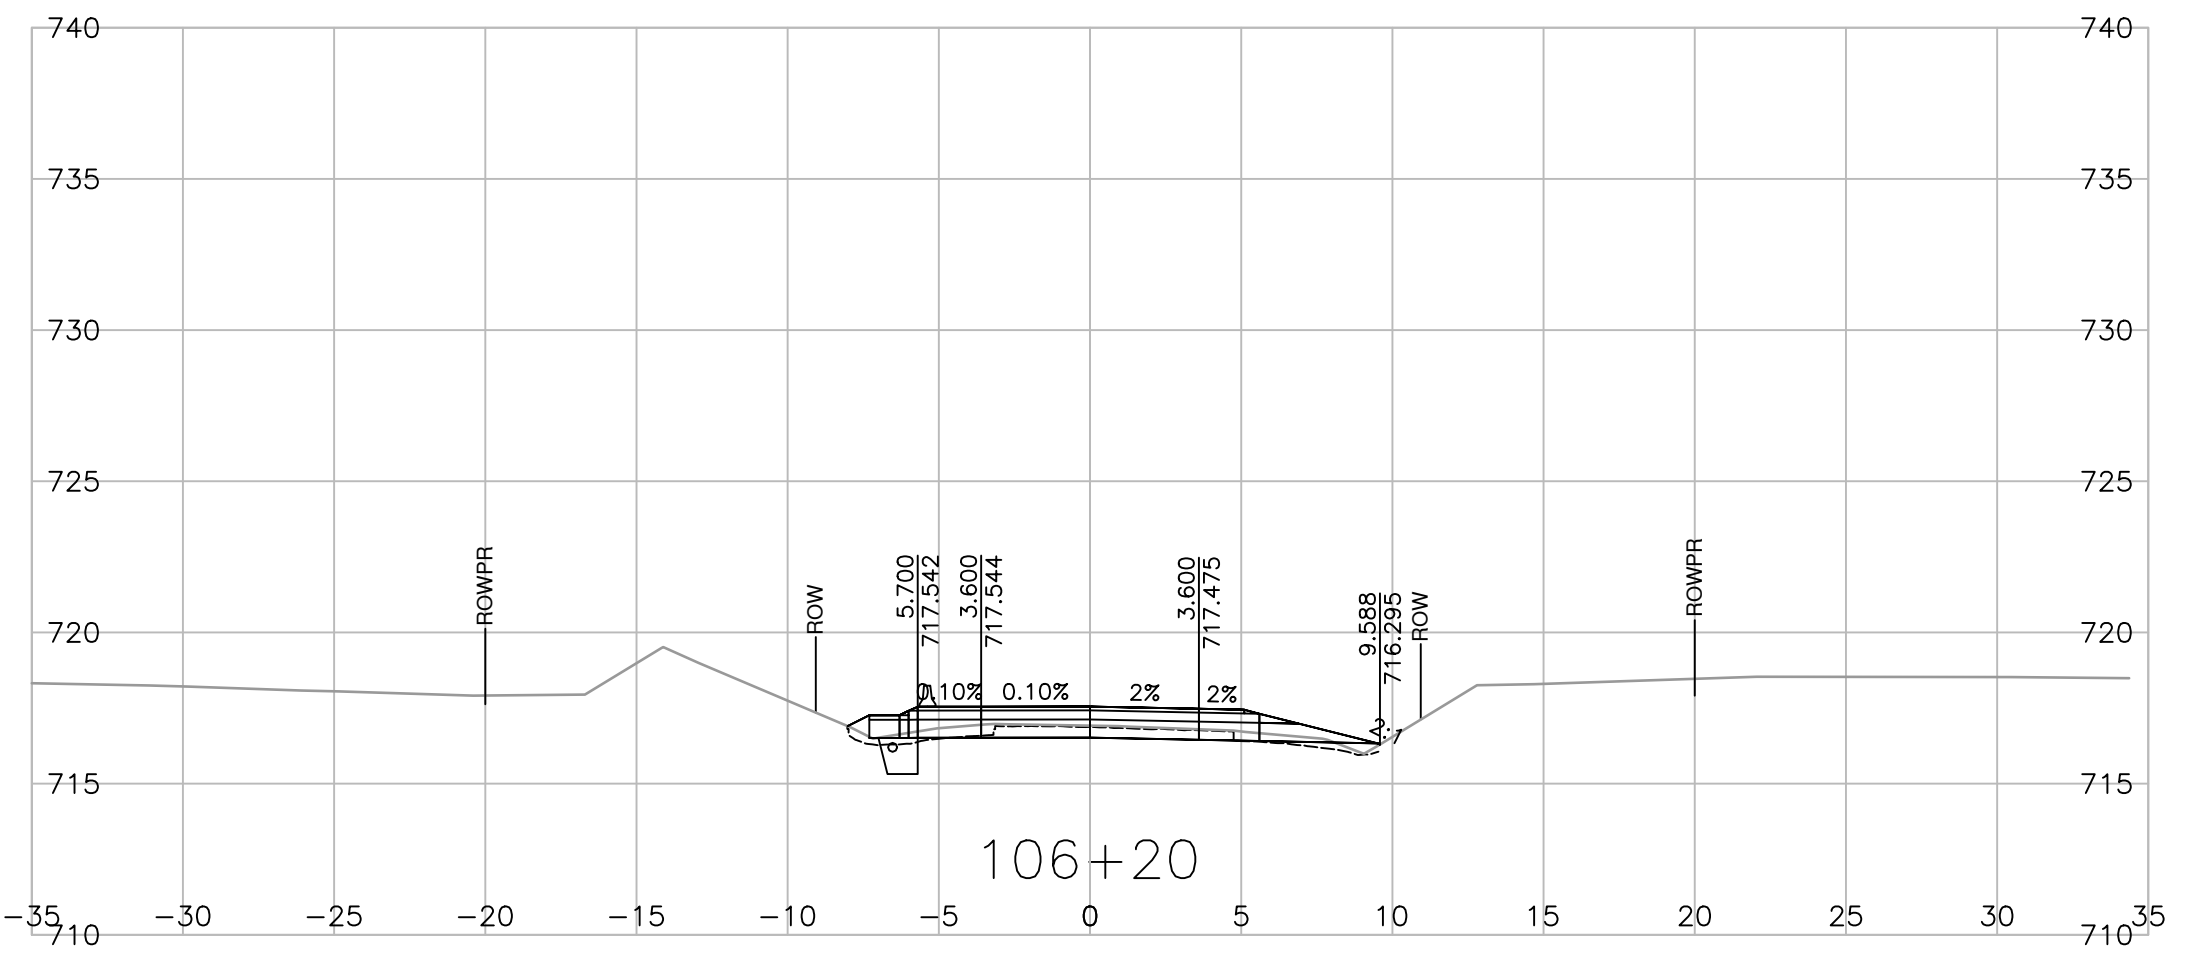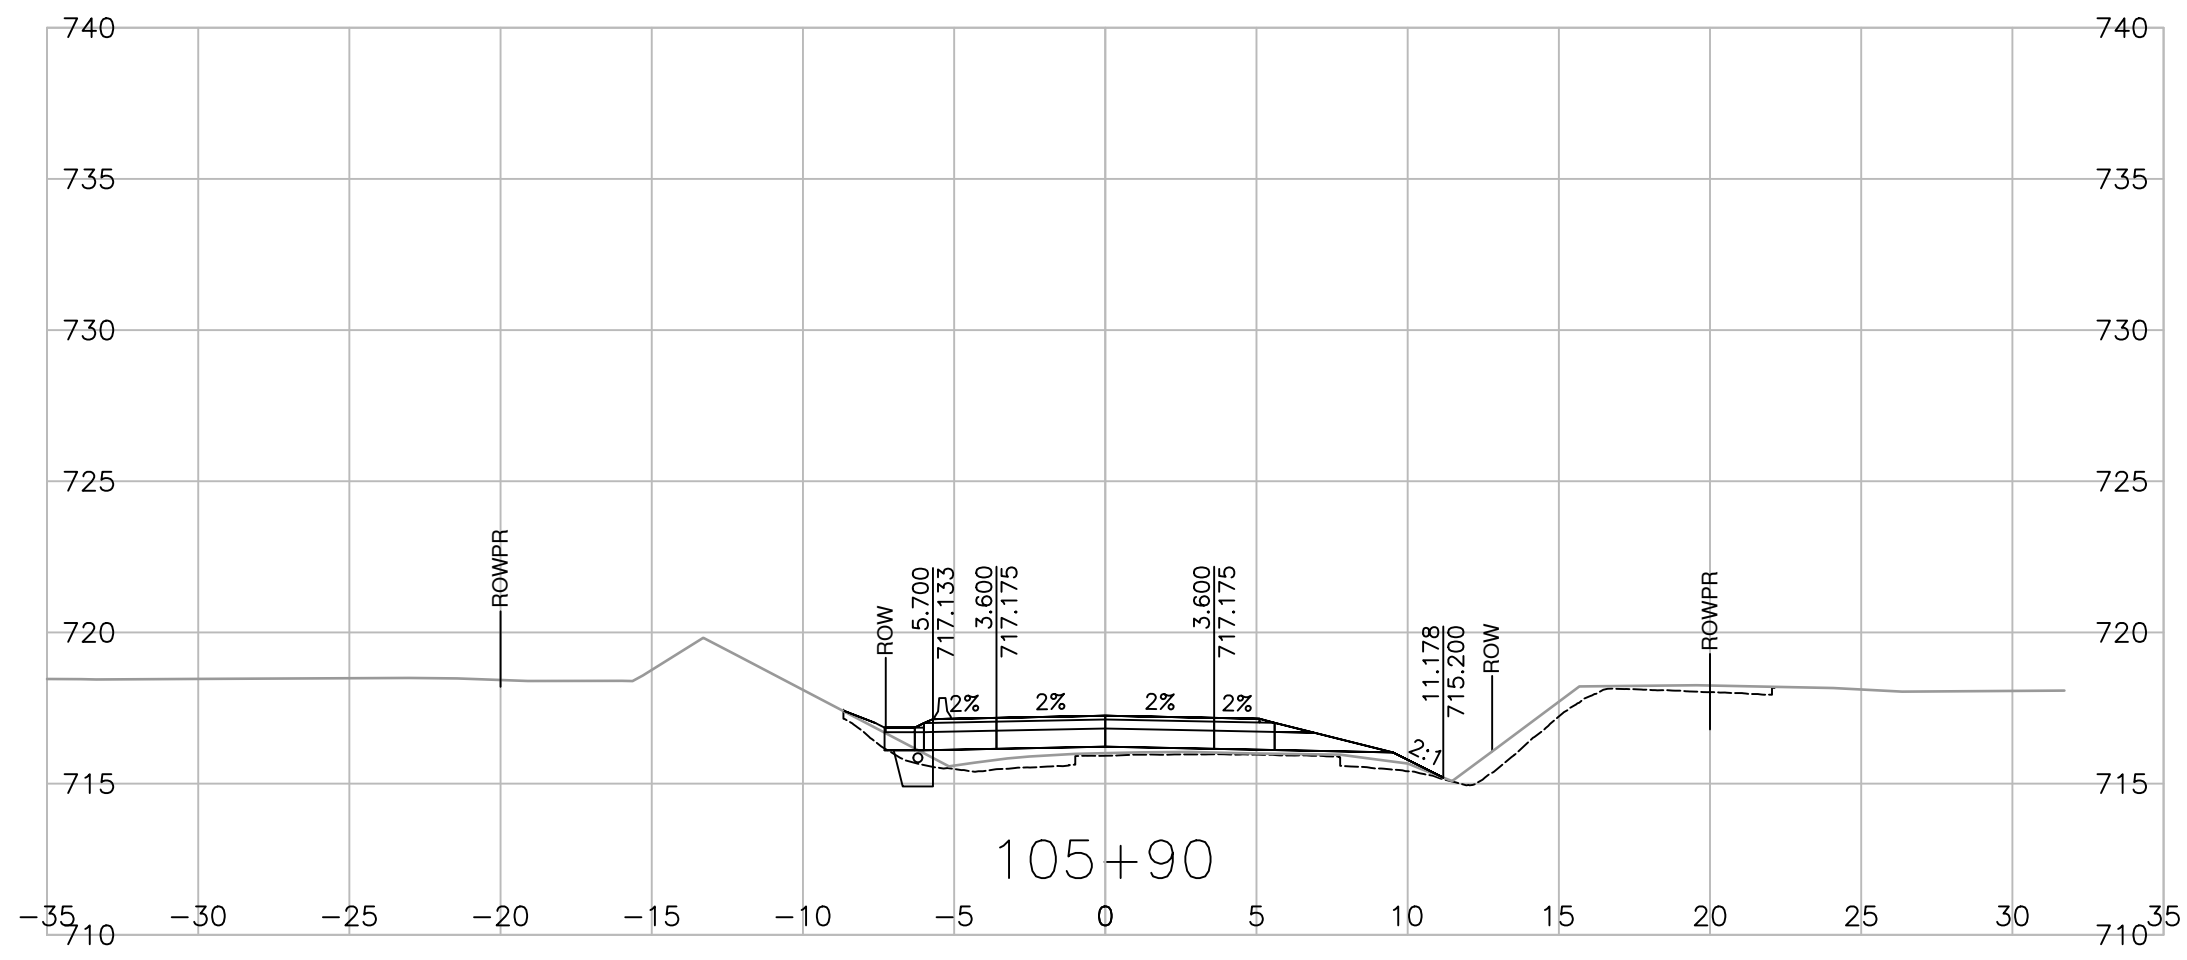

Consultant Logo

Rev	Date	Description	Init

REVISIONS

**BRITISH COLUMBIA** Ministry of Transportation and Infrastructure  
Northern Region


**BULKLEY-STIKINE DISTRICT**  
CENTRAL BABINE LAKE HIGHWAY 118  
**FULTON RIVER HATCHERY BRIDGE NO. 6646 REPLACEMENT CROSS SECTIONS**

PERMITTED UNDER THE DIRECTION OF  
**S. CHUNG, P. ENG.**  
ENGINEER OF RECORD  
DATE 2023-12-20







DESIGNED S. YASUI DATE 2023-12-20  
CHECKED S. KING DATE 2023-12-20  
DRAWN S. YASUI DATE 2023-12-20  
SCALE 1:250  
NEGATIVE No.

FILE No. <b>2020-2034-00</b>	PROJECT No. <b>37807-0000</b>	REG. <b>3</b>	DRAWING No. <b>R3-379-1010</b>
---------------------------------	----------------------------------	------------------	-----------------------------------

PERMIT TO PRACTICE  
ASSOCIATED ENGINEERING (B.C.) LTD.  
PERMIT NUMBER: 1000163  
Engineers & Geoscientists BC

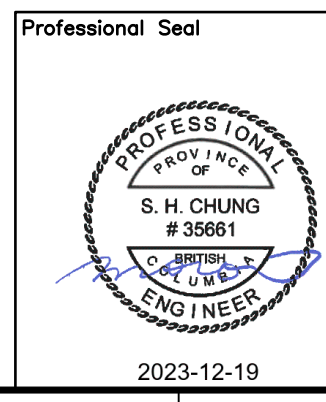


PLOT DATE: 2023/12/19 0:\2020-2034-00\civ\mode\WotL\_Working\_Drawings\Drawings\Production\1000\_DesignSections\R3-379-1001\_1011.dwg

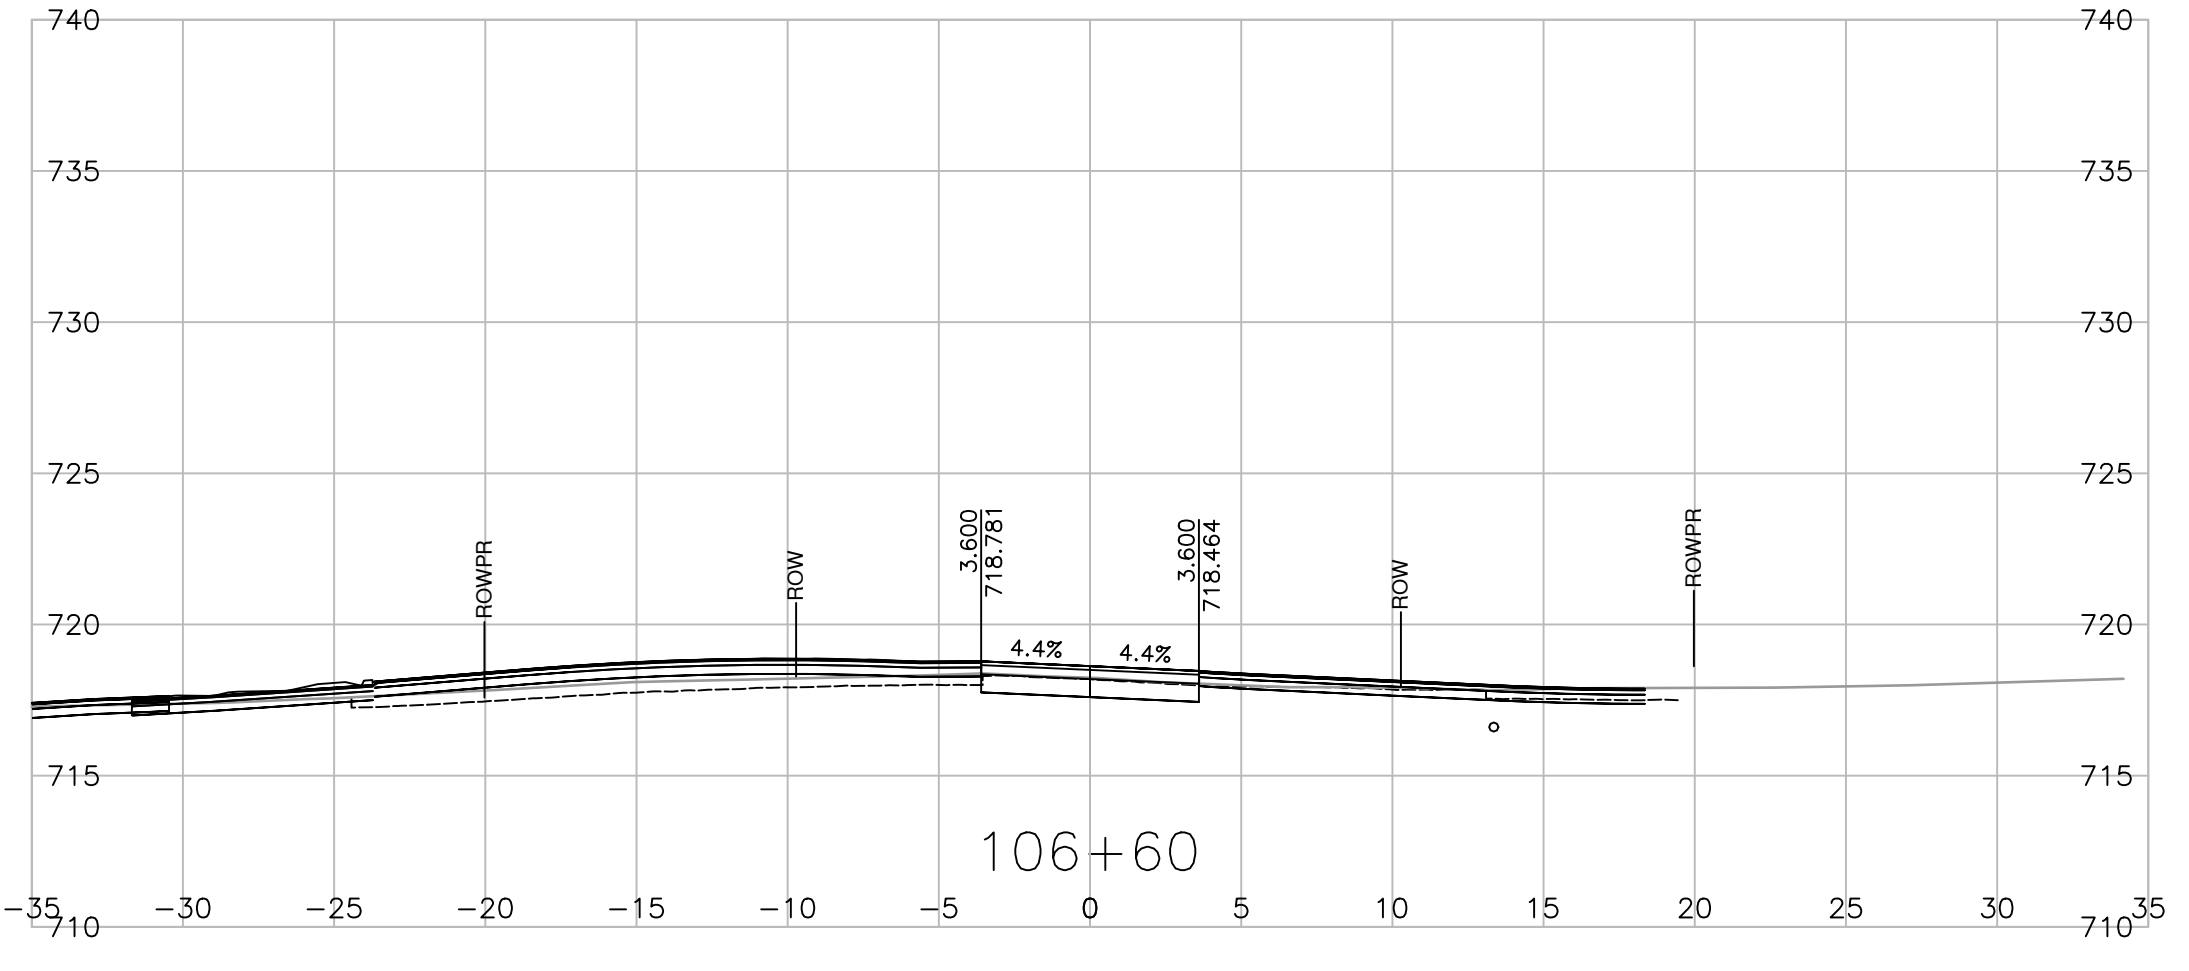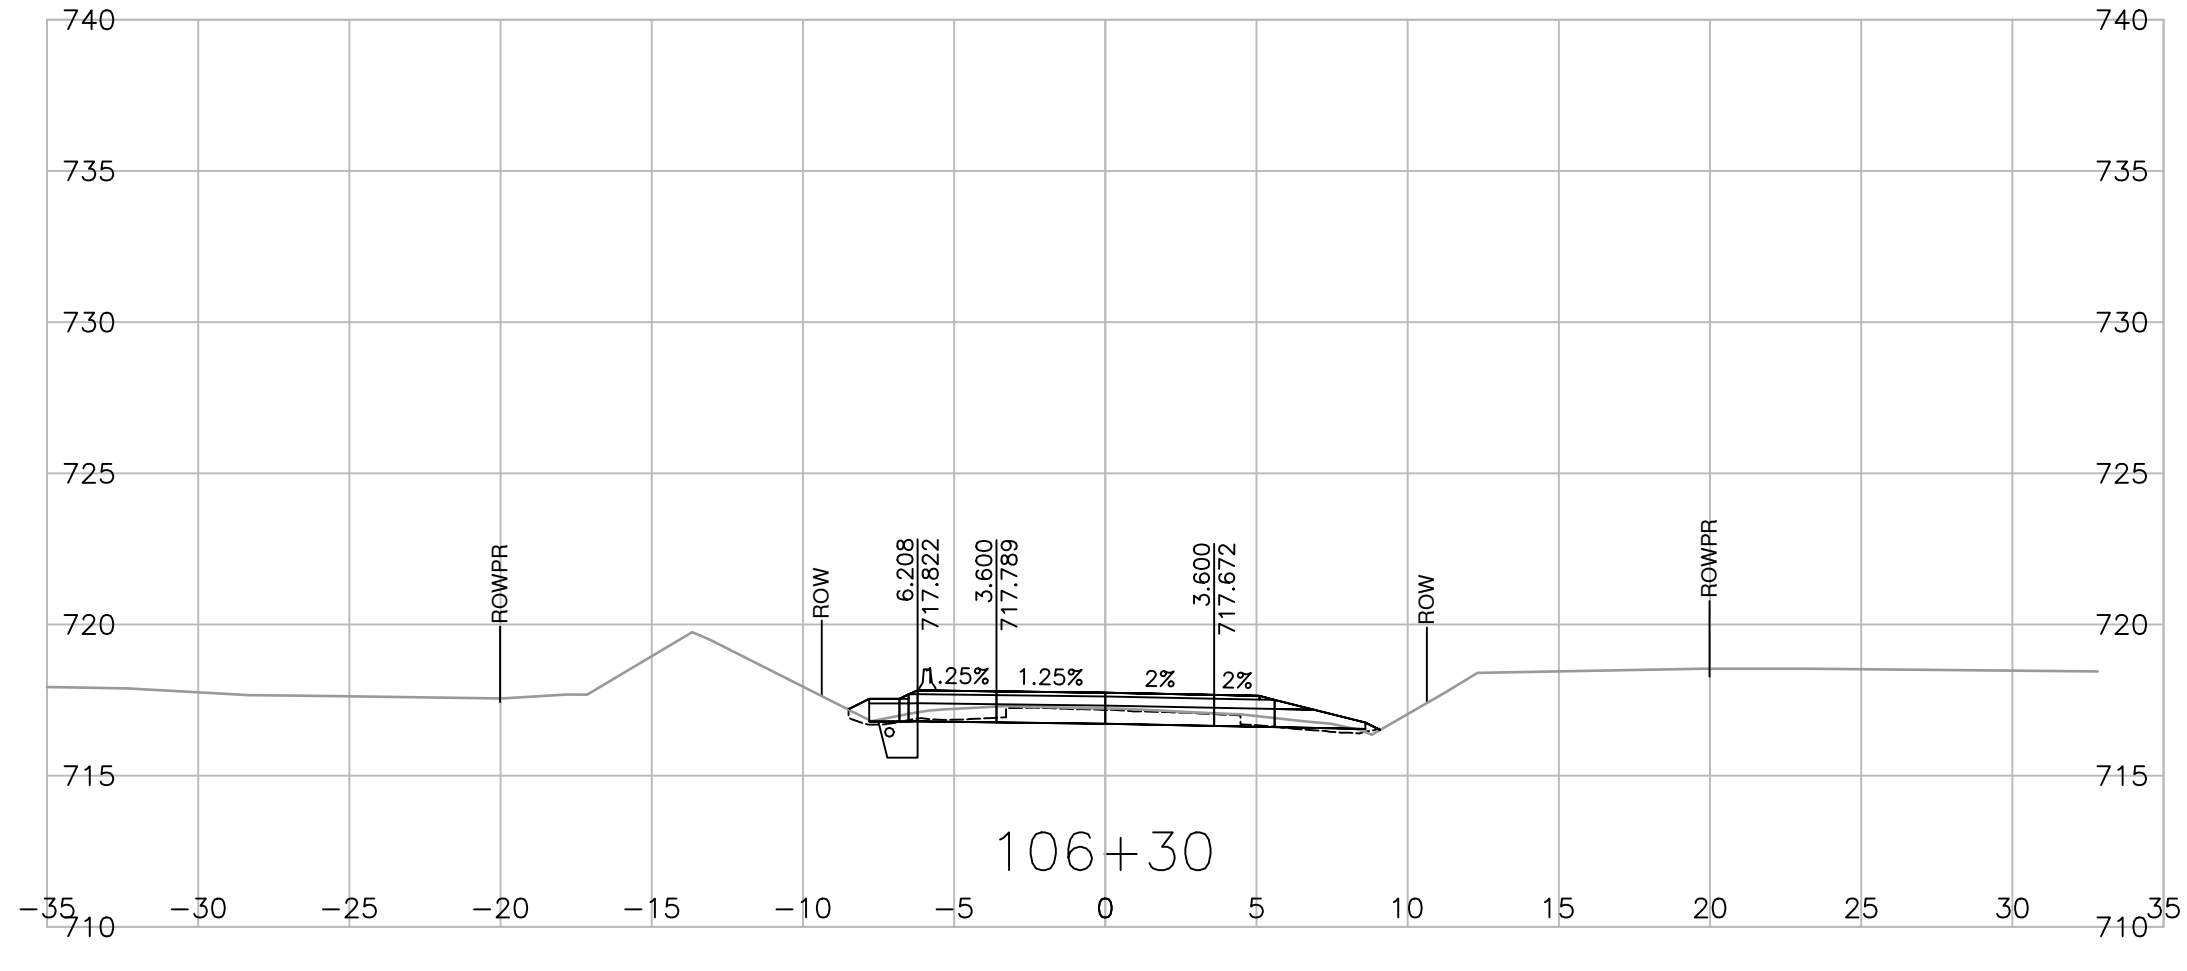
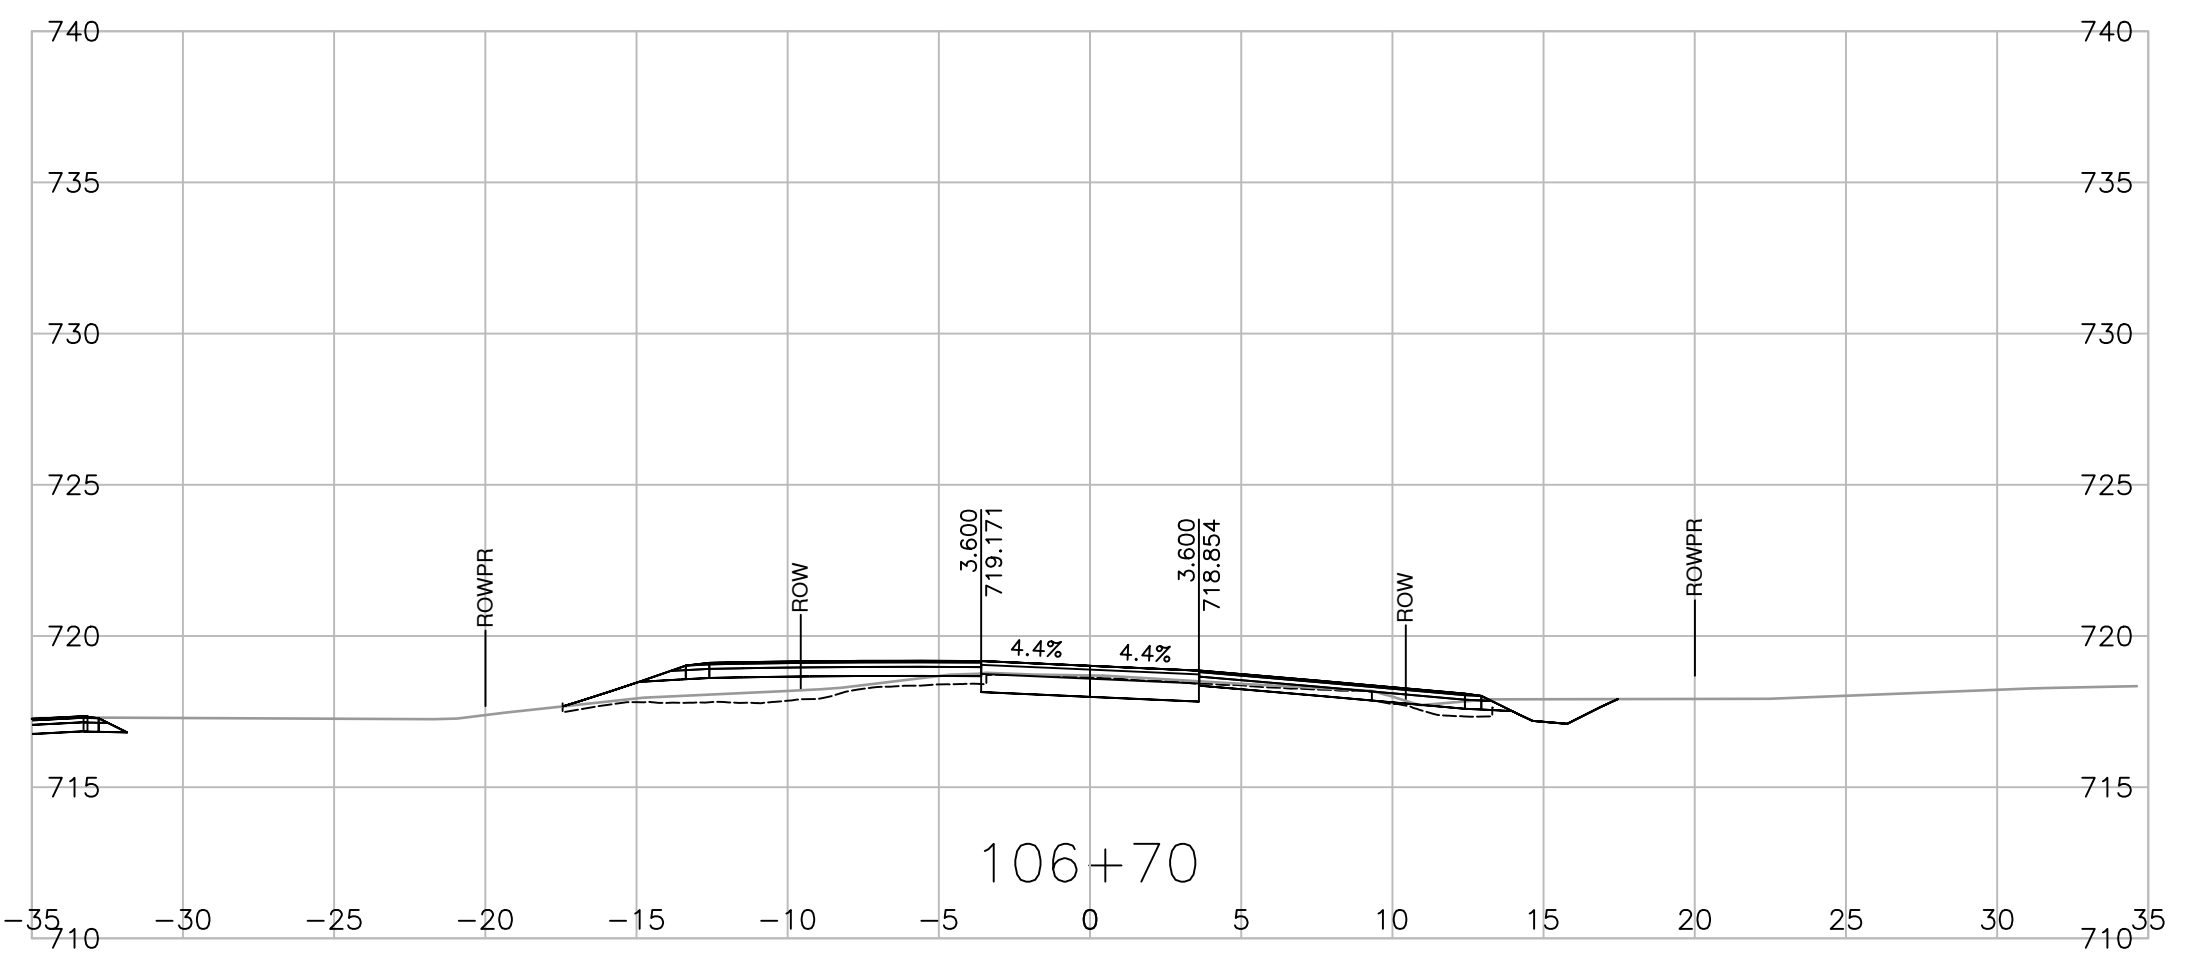
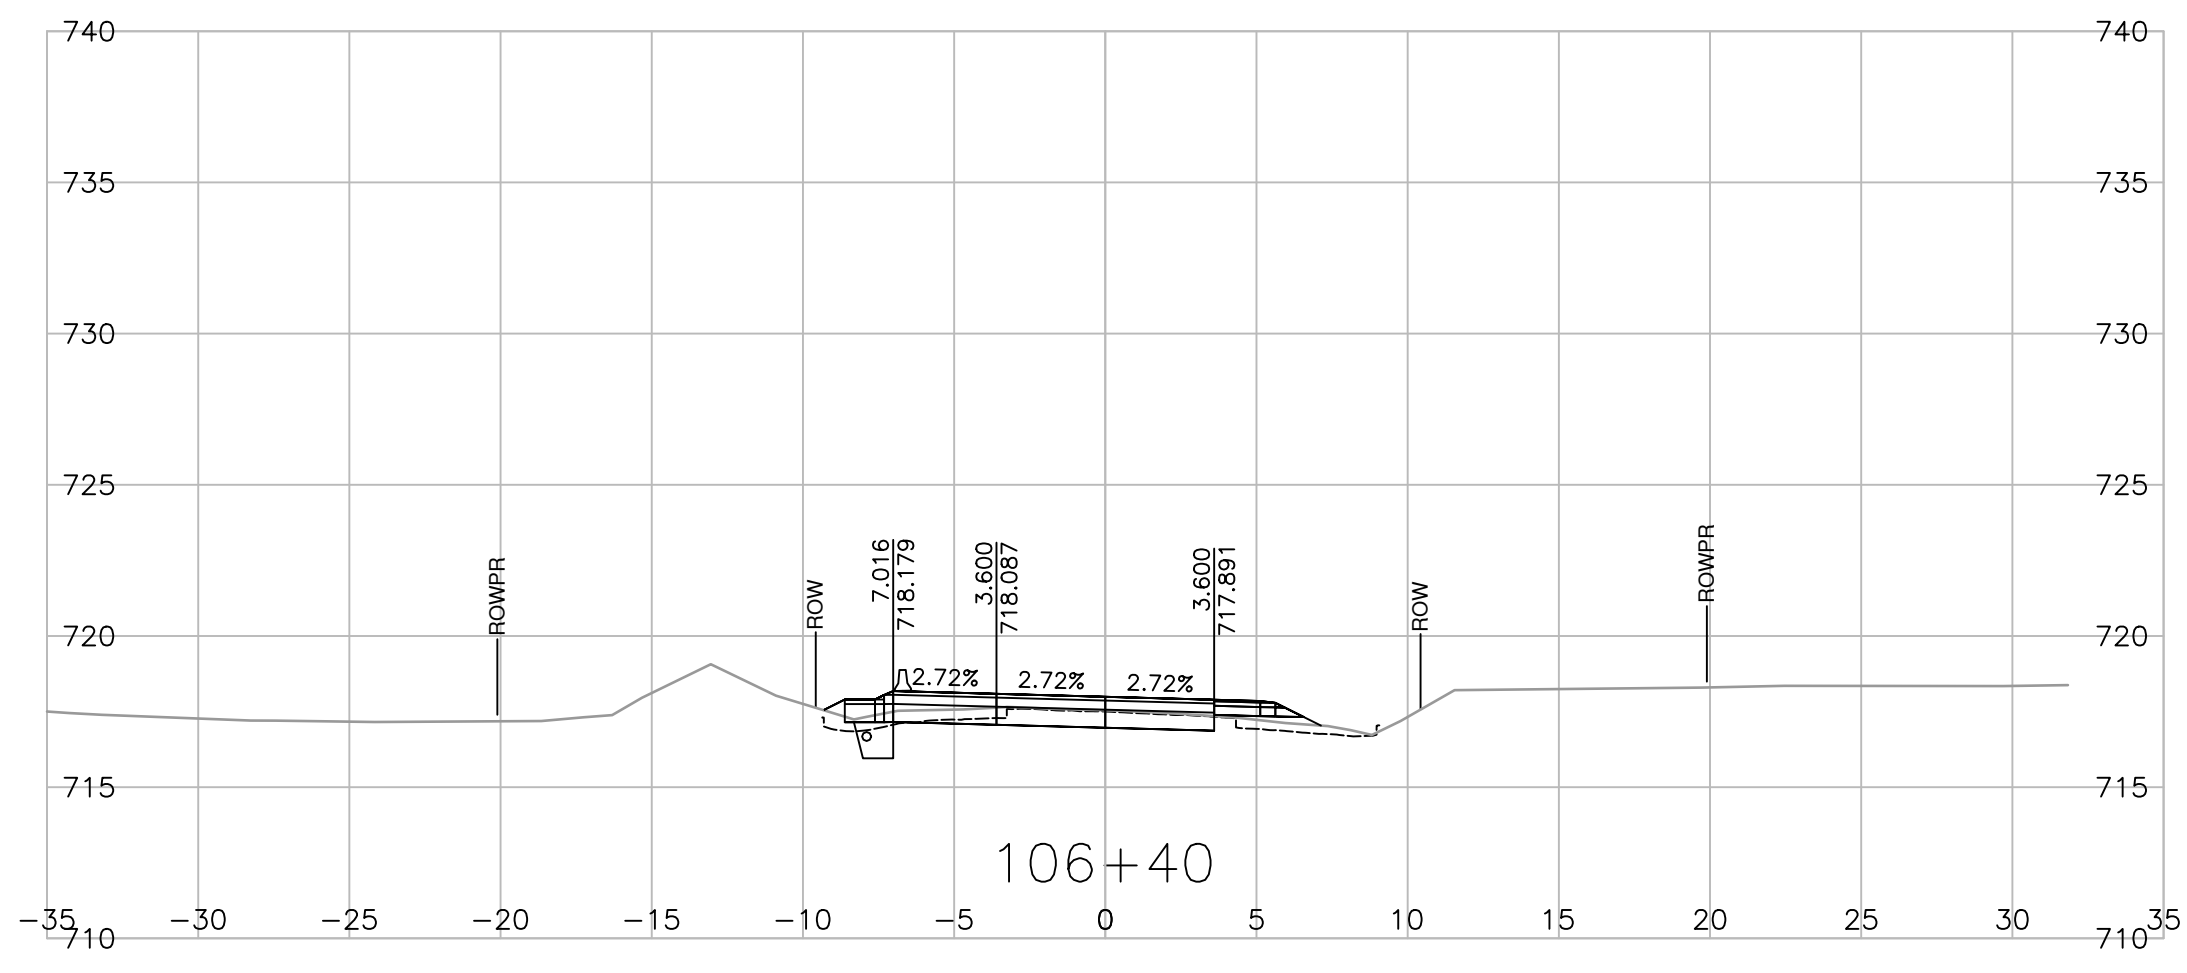
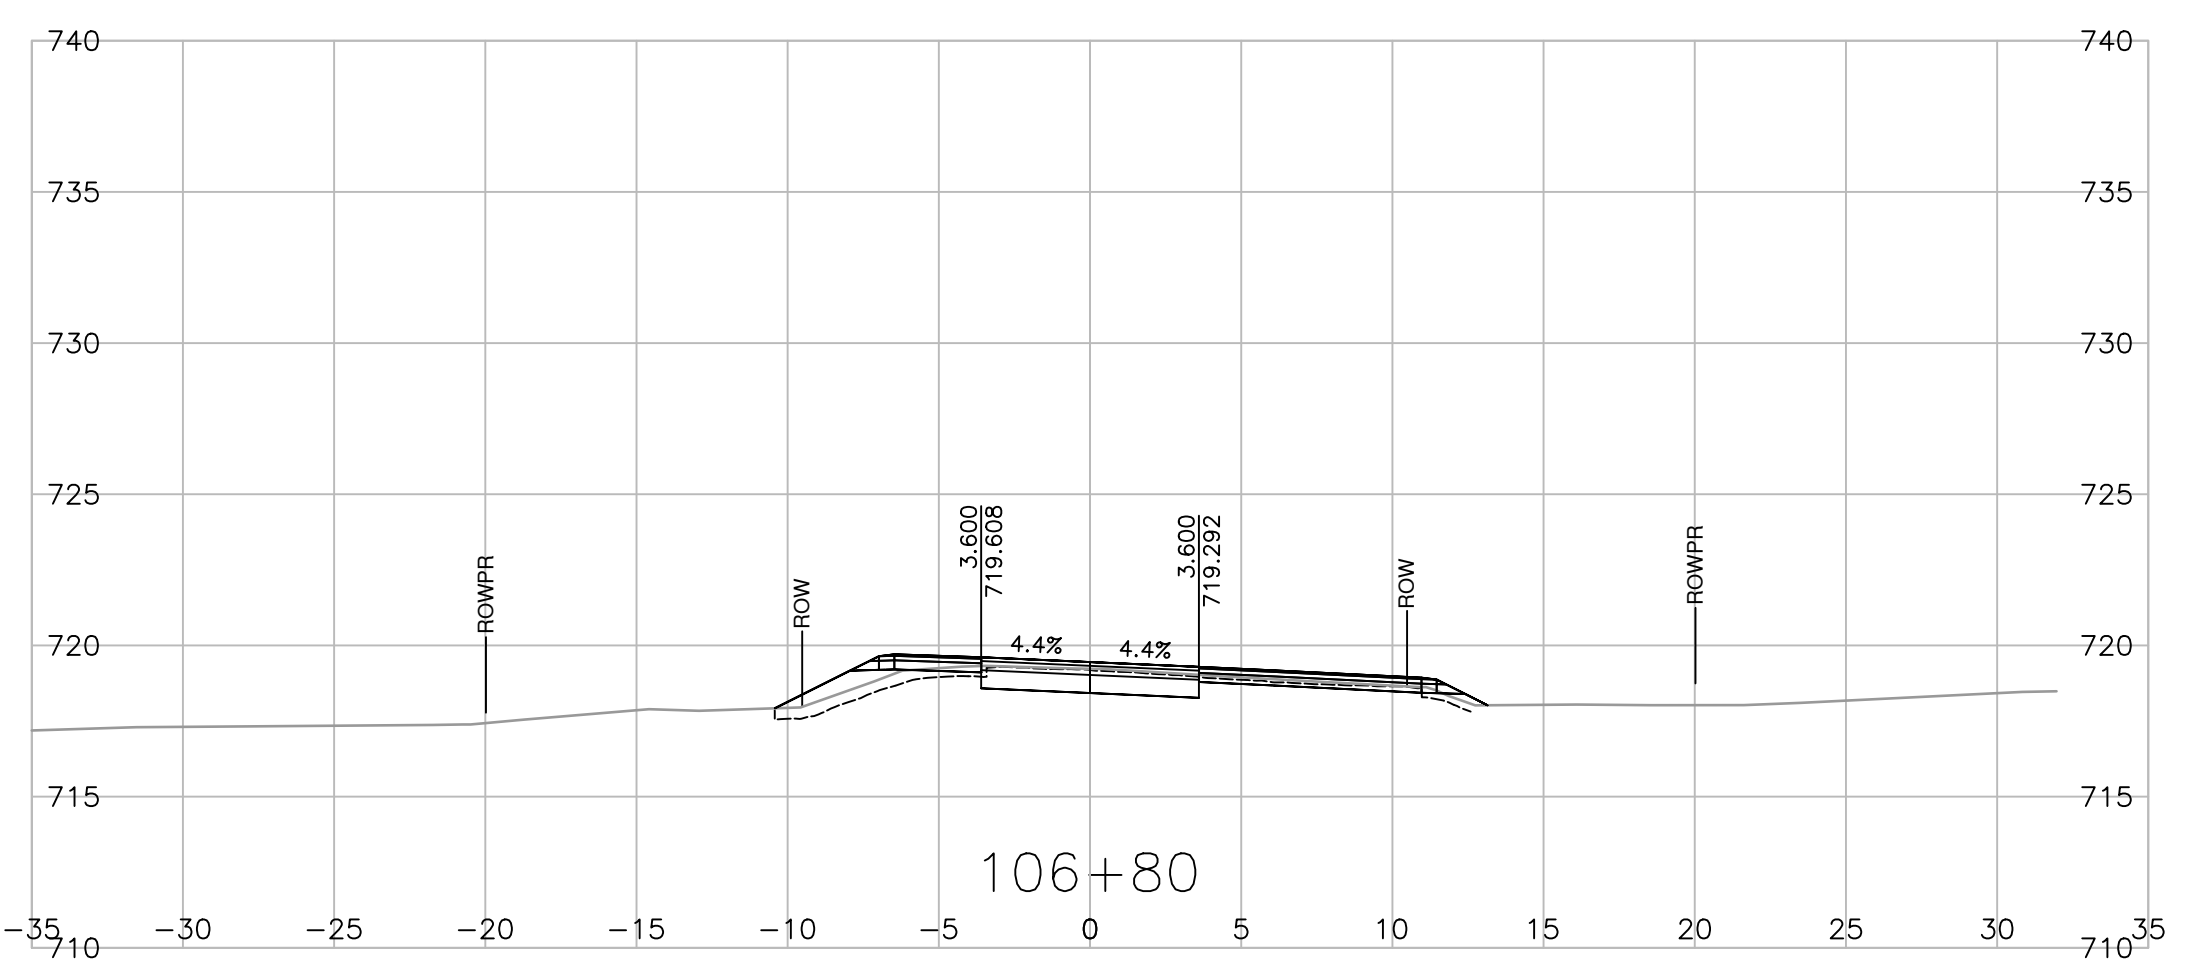
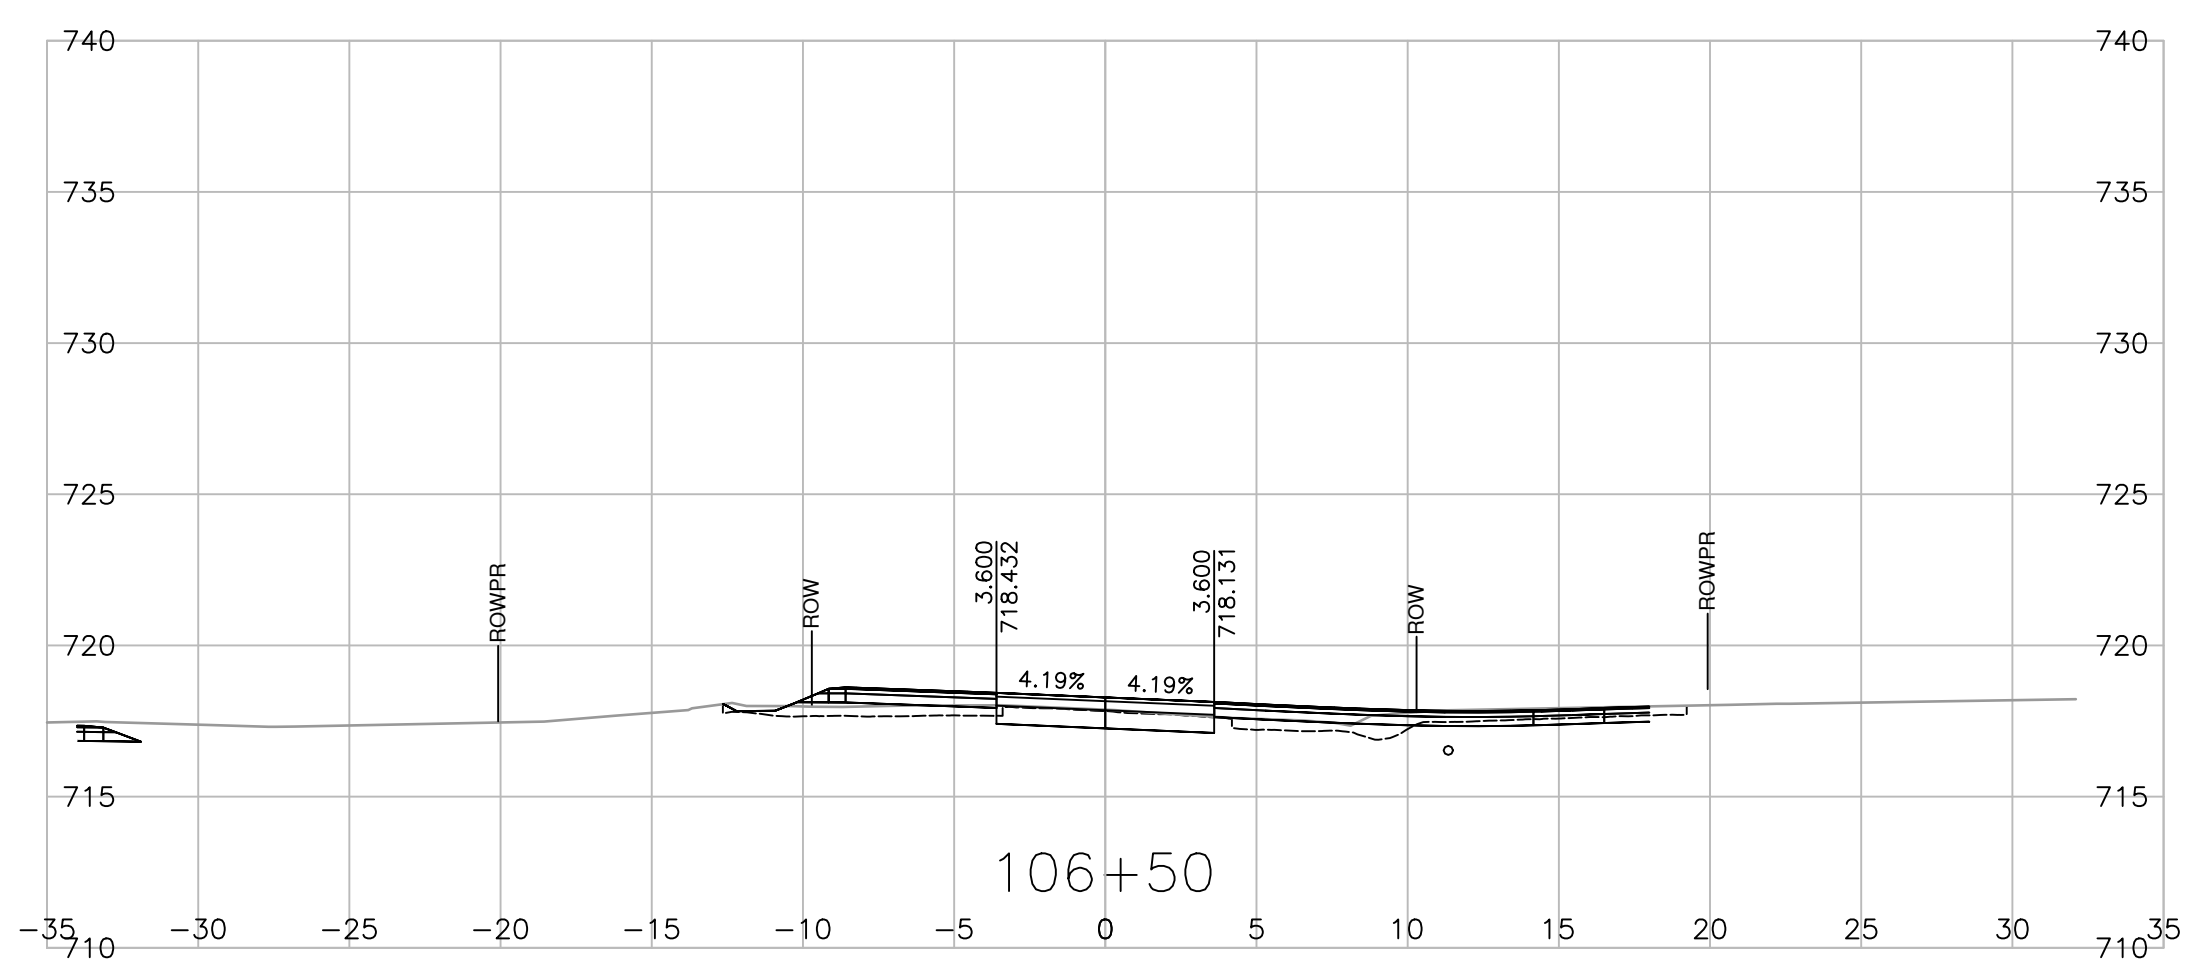


Consultant Logo			
			
Rev	Date	Description	Init
REVISIONS			
		<b>Ministry of Transportation and Infrastructure</b> Northern Region	
<b>BULKLEY-STIKINE DISTRICT</b> CENTRAL BABINE LAKE HIGHWAY 118 <b>FULTON RIVER HATCHERY BRIDGE NO. 6646 REPLACEMENT</b> <b>CROSS SECTIONS</b>			
PERMITTED UNDER THE DIRECTION OF <b>S. CHUNG, P. ENG.</b> ENGINEER OF RECORD DATE 2023-12-20		DESIGNED <u>S. YASUI</u> DATE 2023-12-20 CHECKED <u>S. KING</u> DATE 2023-12-20 DRAWN <u>S. YASUI</u> DATE 2023-12-20 SCALE <b>1:250</b> NEGATIVE No.	
FILE No. <b>2020-2034-00</b>	PROJECT No. <b>37807-0000</b>	REG. <b>3</b>	DRAWING No. <b>R3-379-1011</b>

PERMIT TO PRACTICE  
ASSOCIATED ENGINEERING (B.C.) LTD.  
PERMIT NUMBER: 1000163  
Engineers & Geoscientists BC

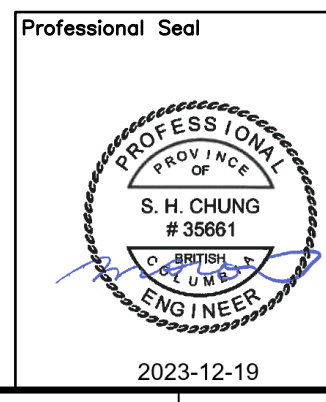

PLOT DATE: 2023/12/19 0:\2020-2034-00\civ\mode\Drawings\Drawings\1000\_DesignSections\1000\_DesignSections\10001\_1011.dwg

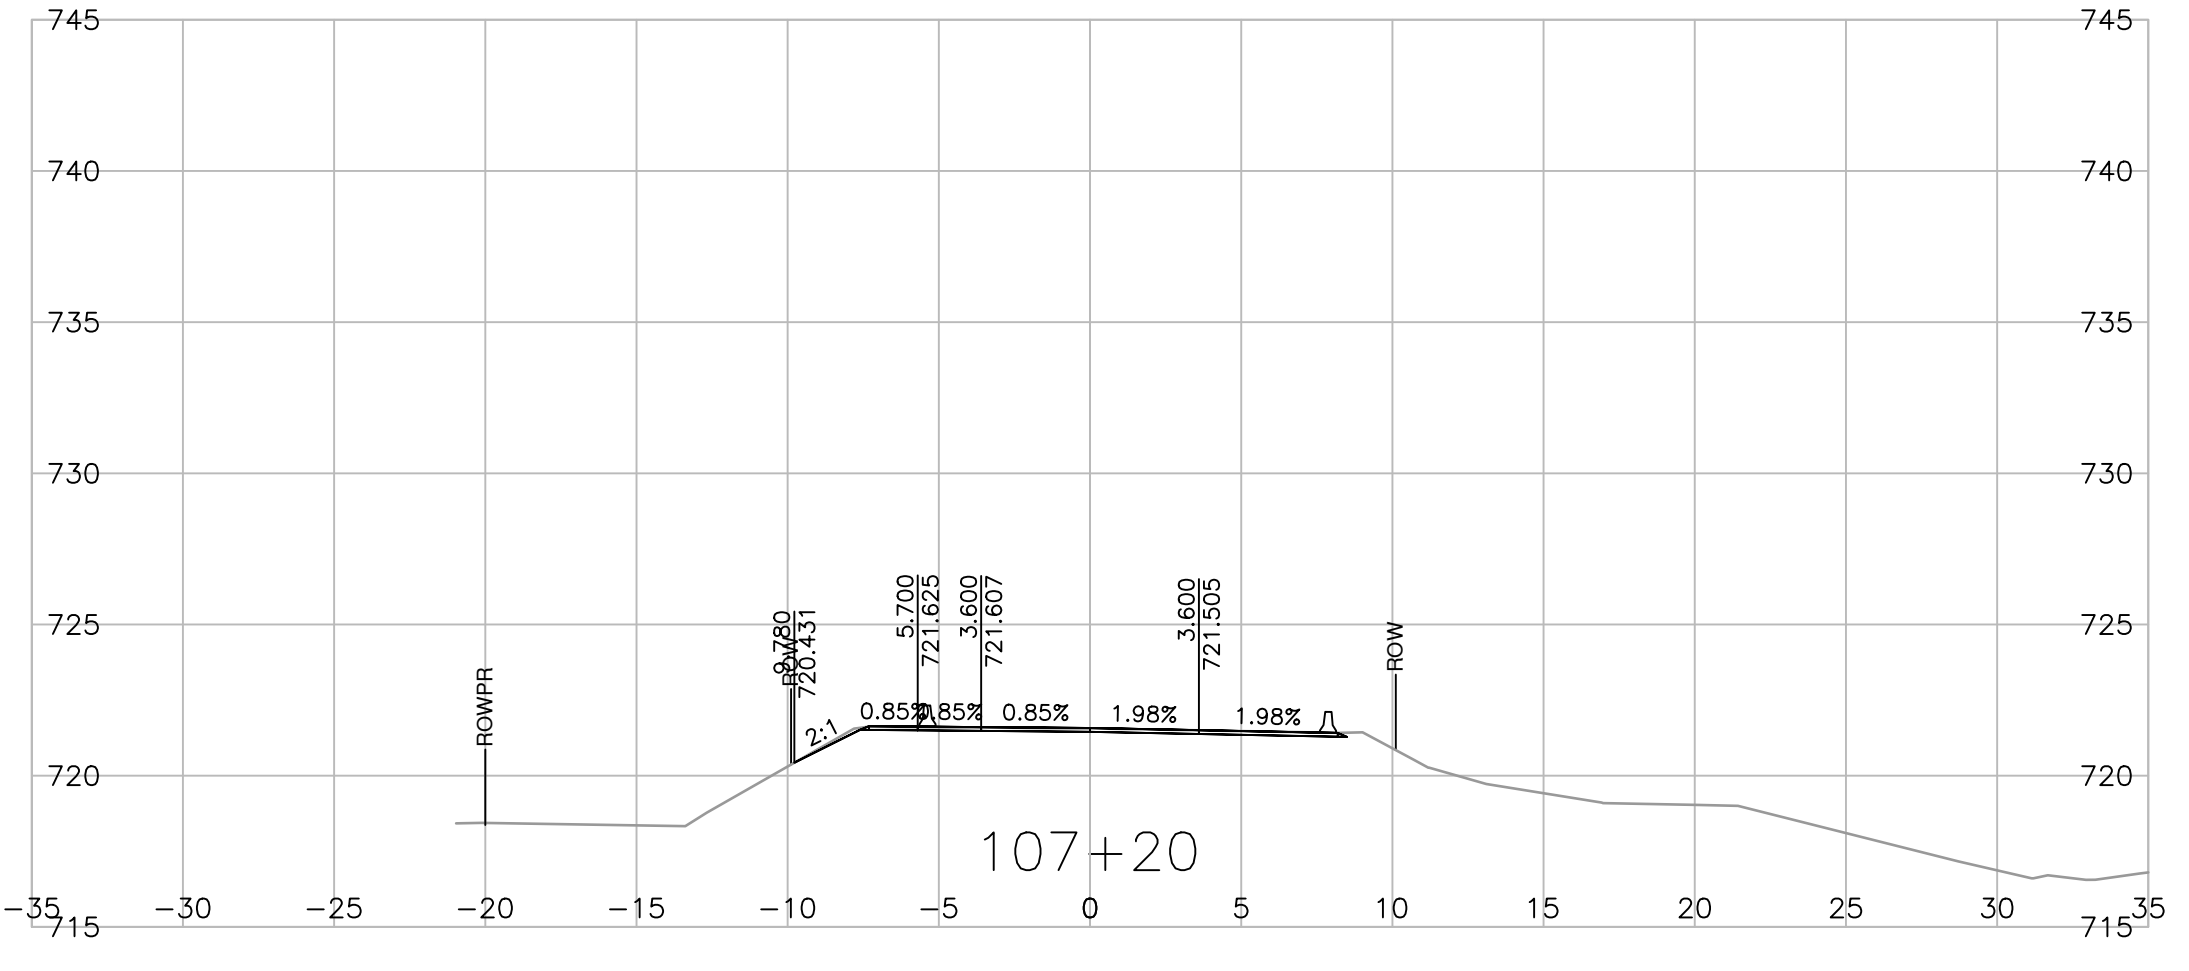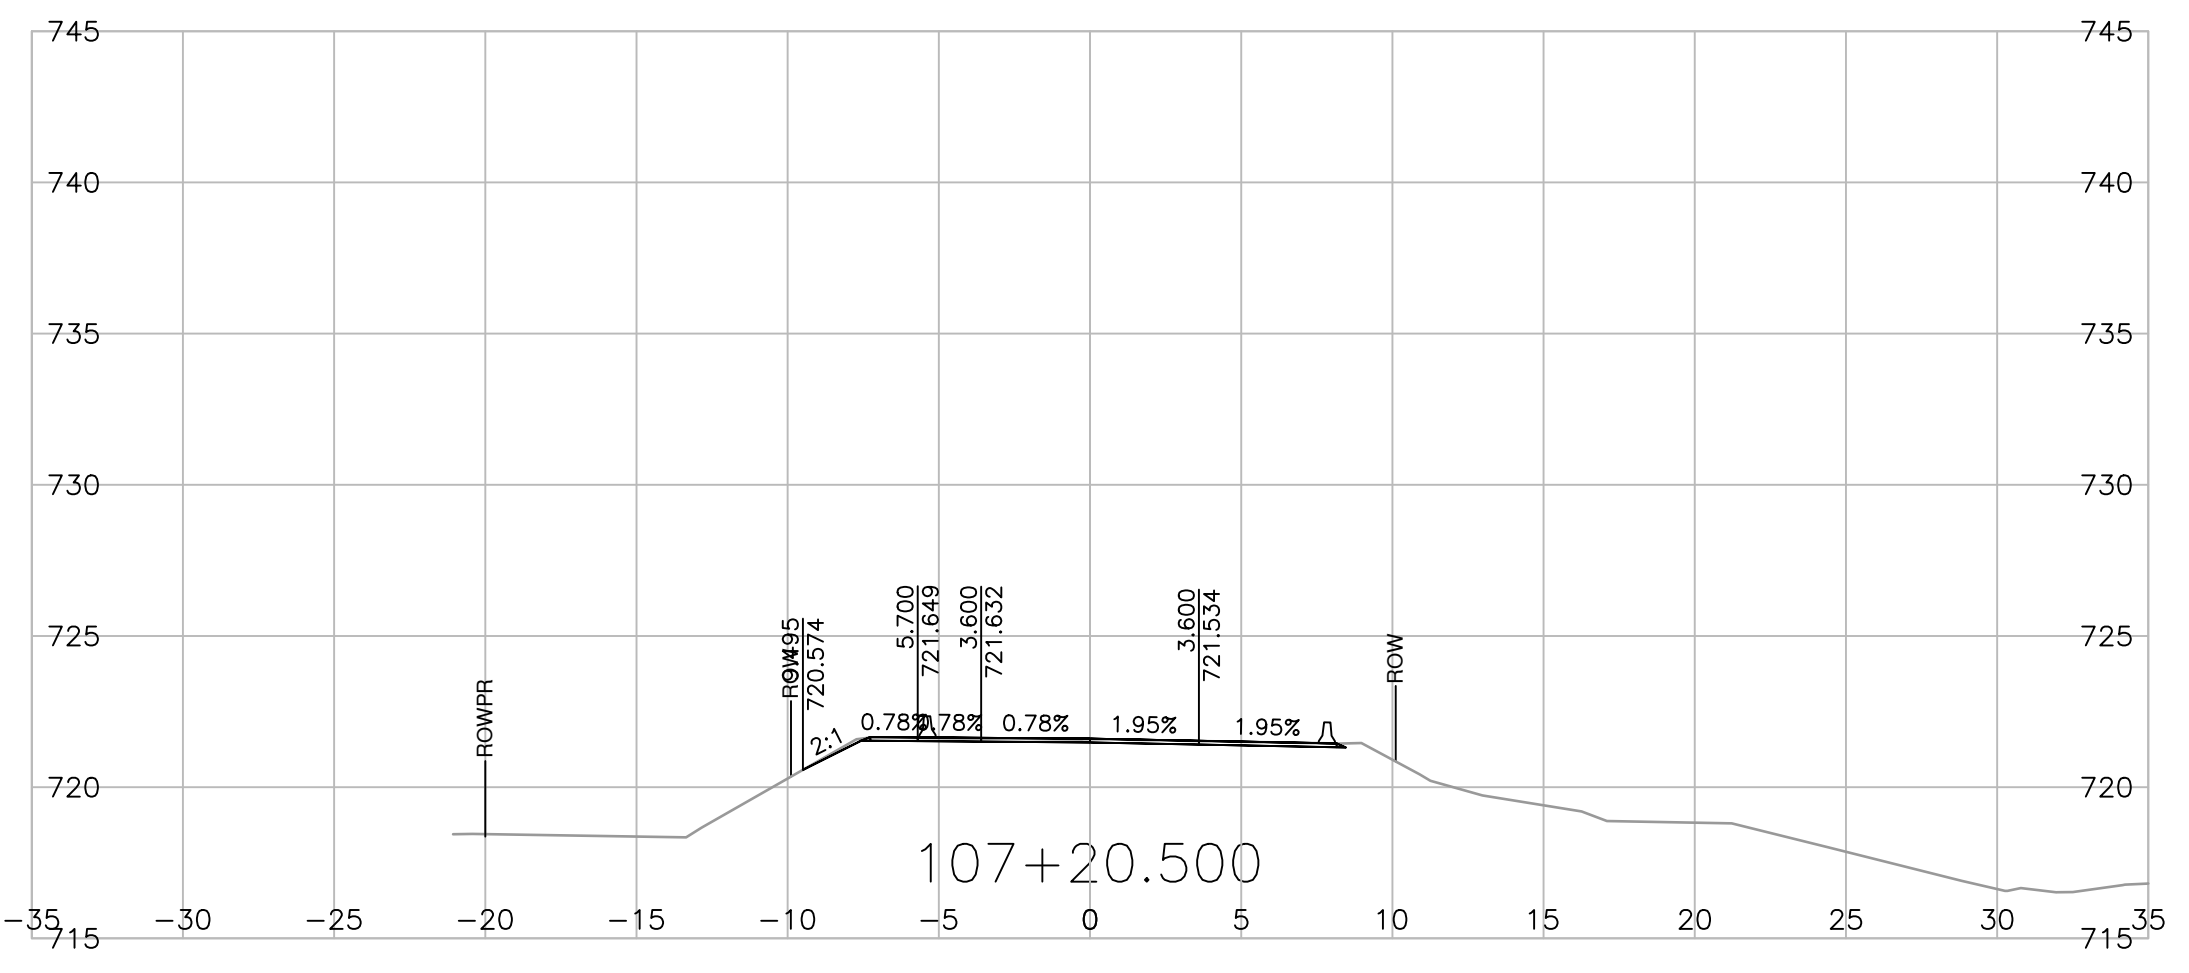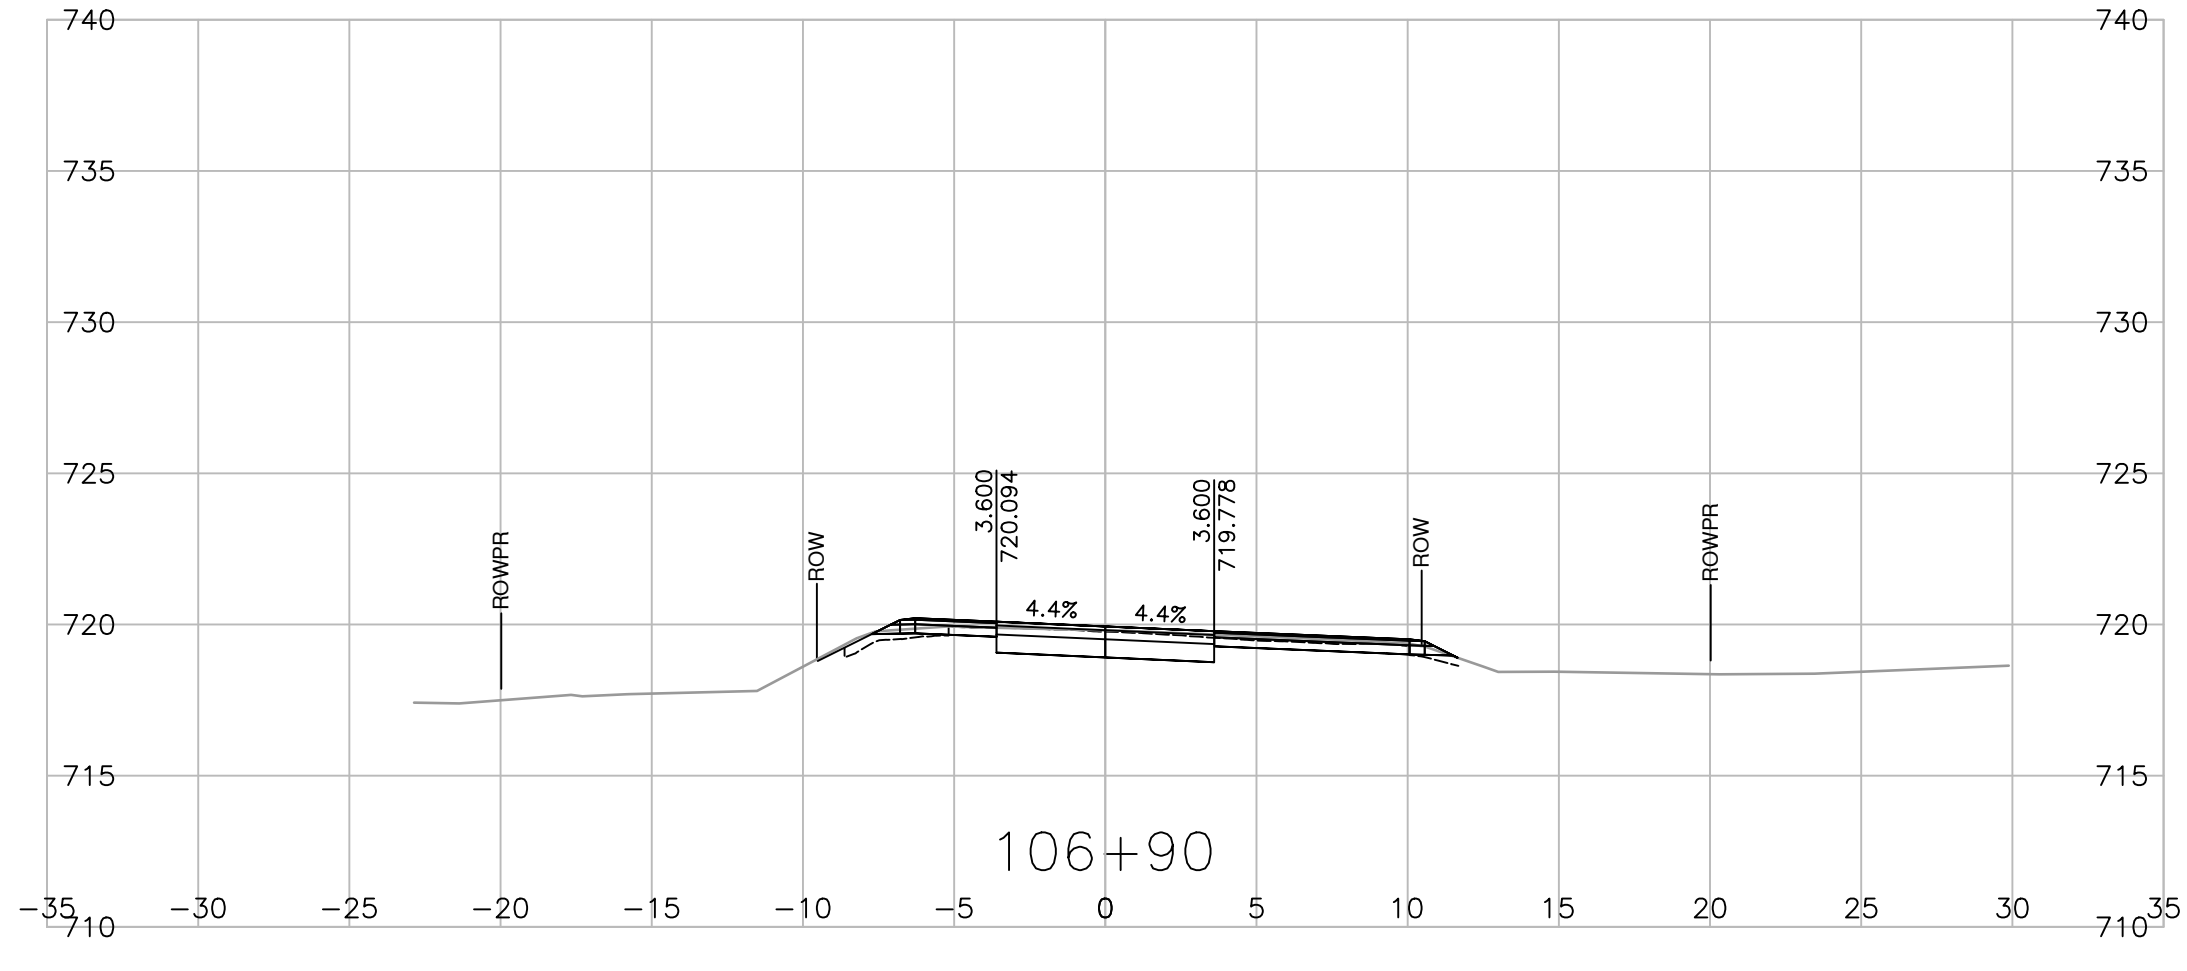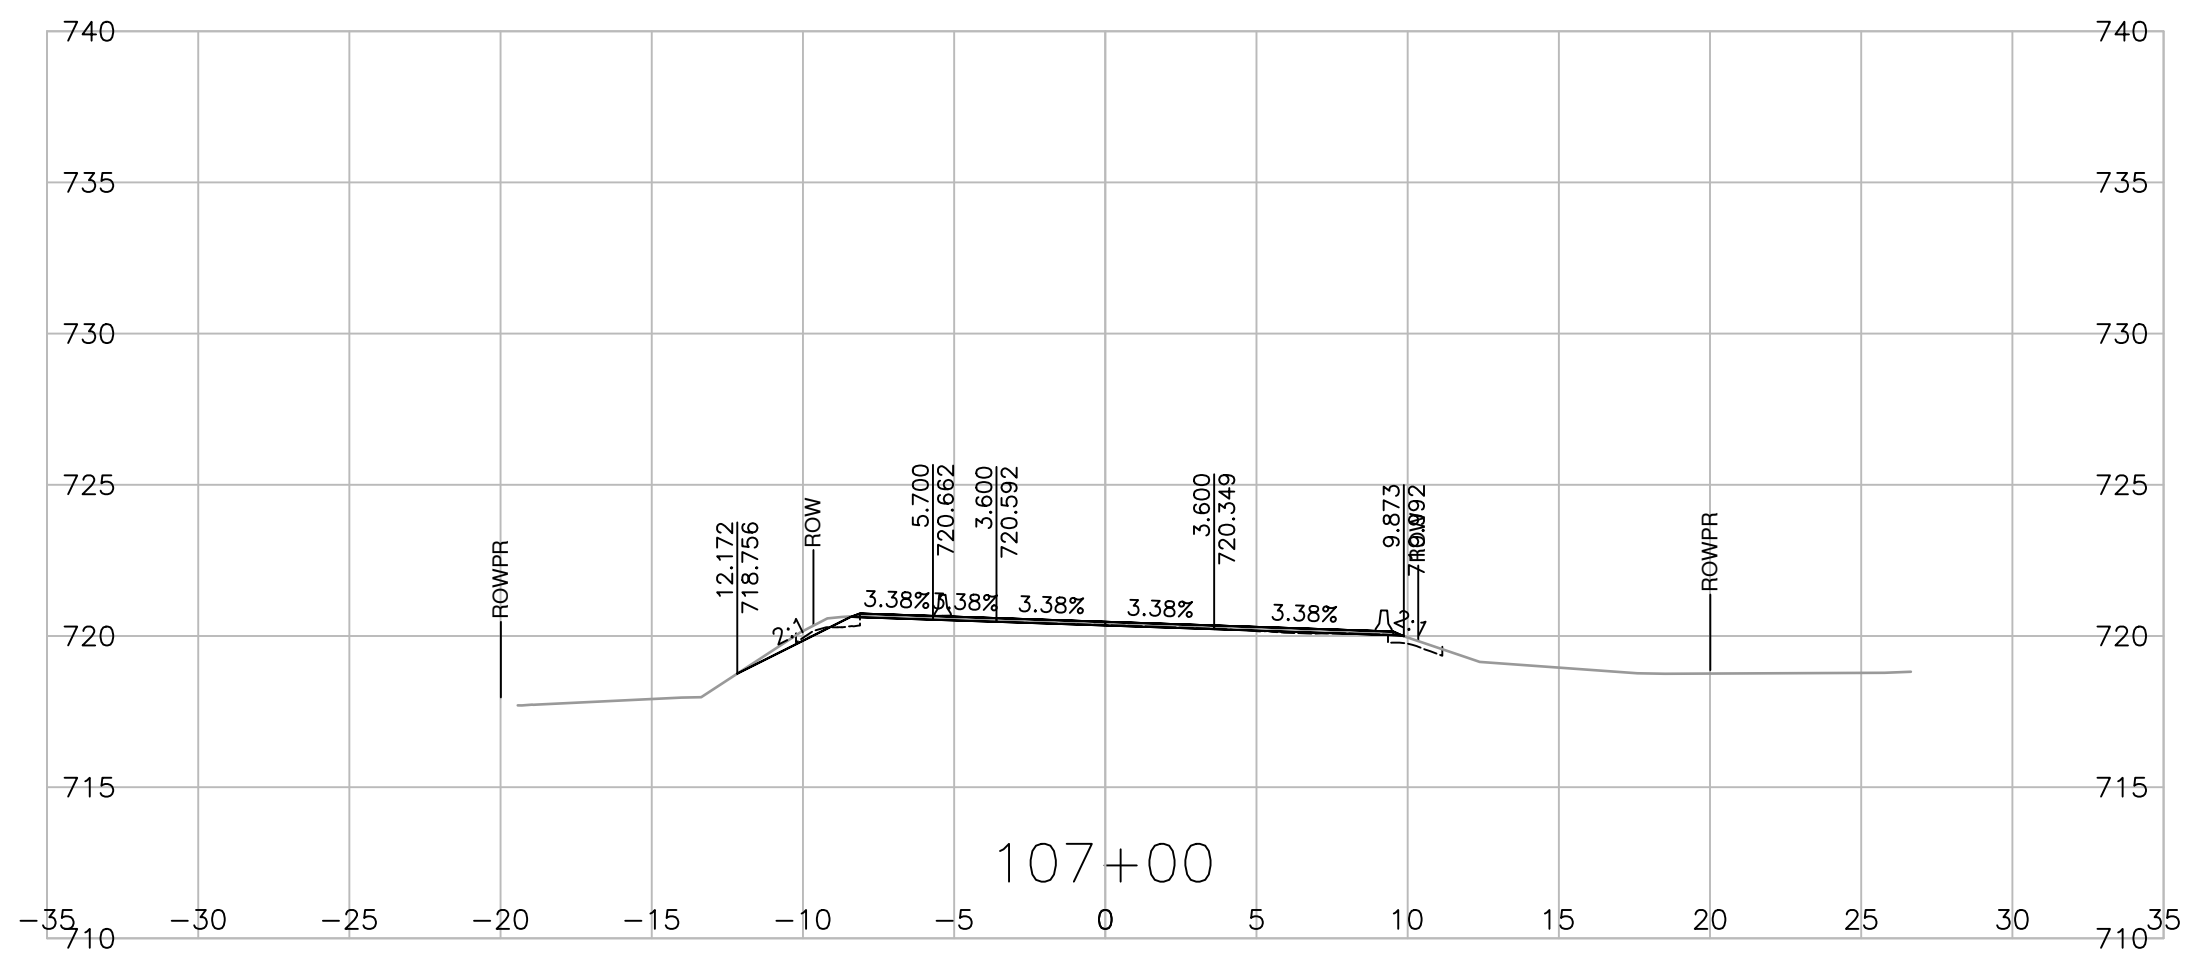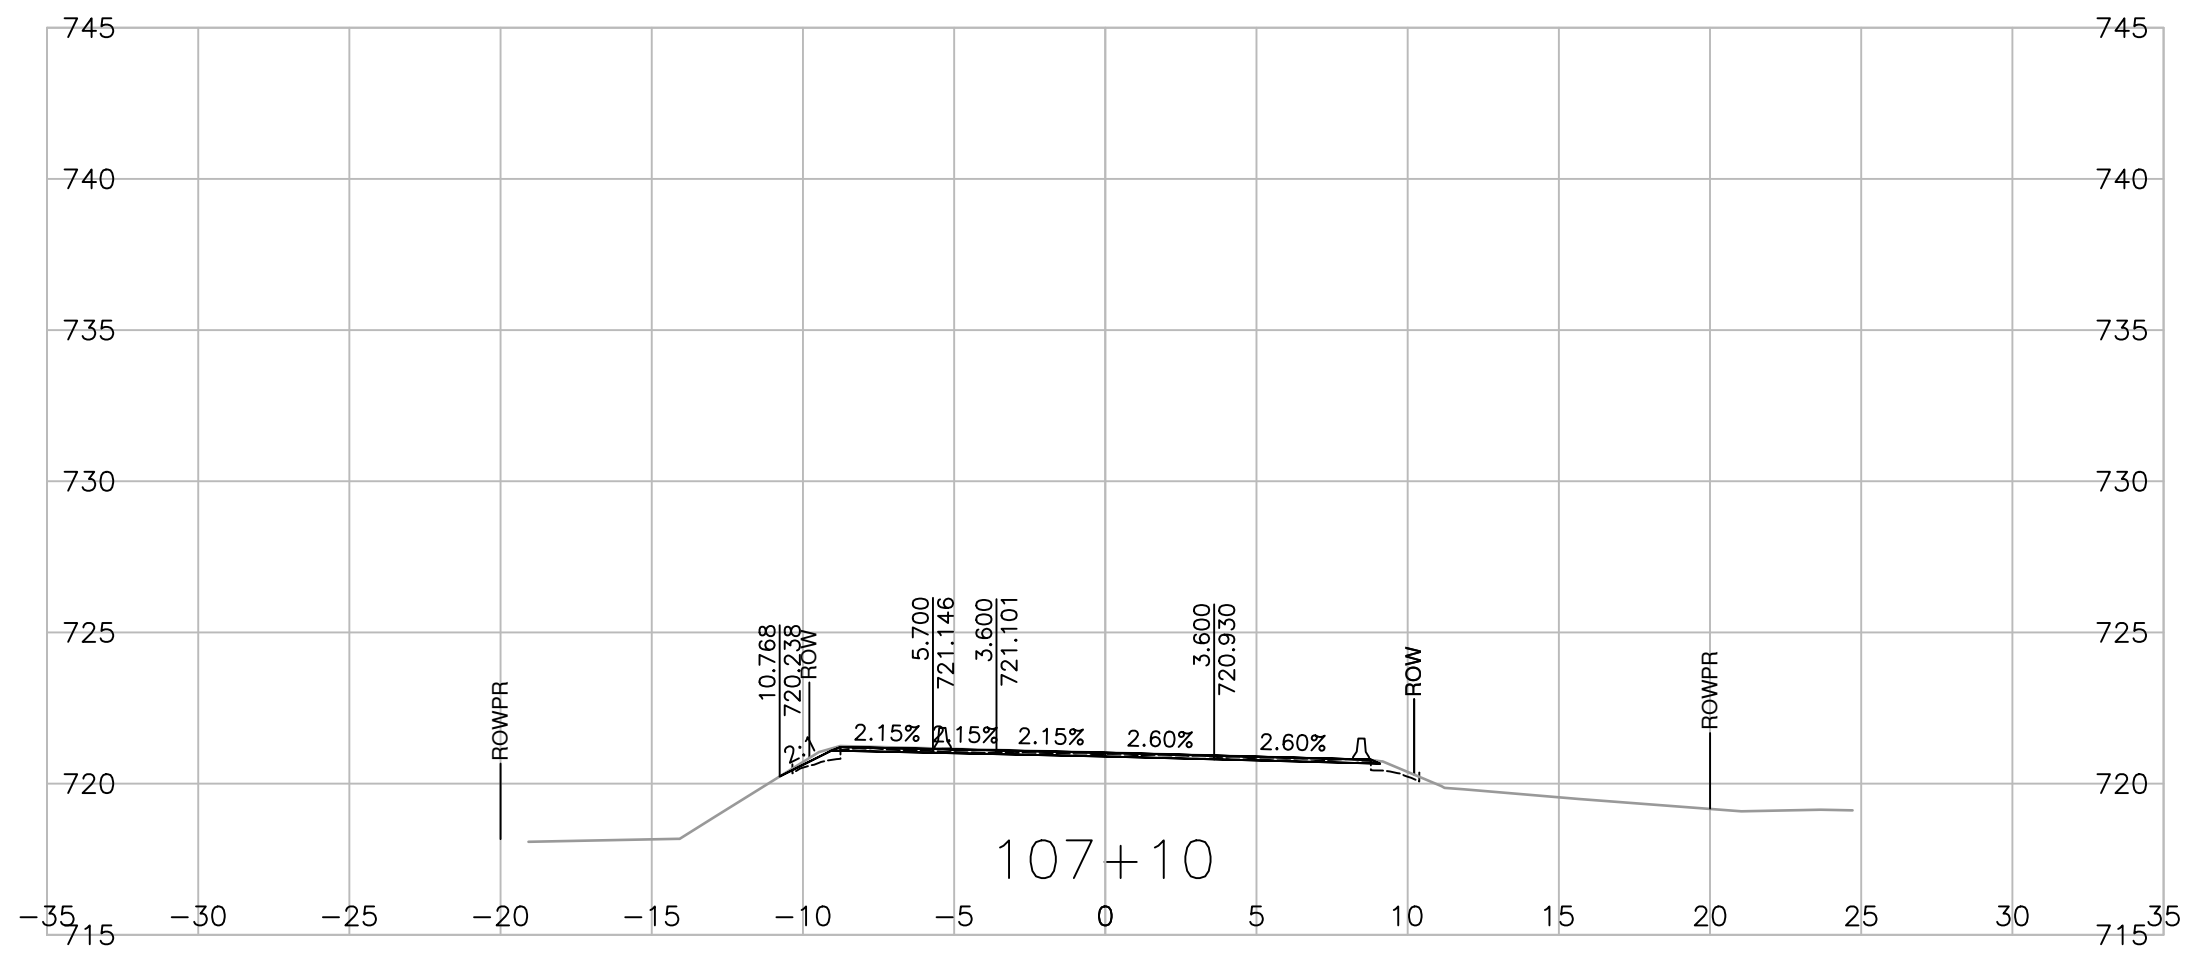

Consultant Logo

Rev	Date	Description	Init

REVISIONS

**BRITISH COLUMBIA** Ministry of Transportation and Infrastructure  
Northern Region


**BULKLEY-STIKINE DISTRICT**  
CENTRAL BABINE LAKE HIGHWAY 118  
**FULTON RIVER HATCHERY BRIDGE NO. 6646 REPLACEMENT**  
**CROSS SECTIONS**

PERMITTED UNDER THE DIRECTION OF  
**S. CHUNG, P. ENG.**  
ENGINEER OF RECORD









DESIGNED S. YASUI DATE 2023-12-20  
CHECKED S. KING DATE 2023-12-20  
DRAWN S. YASUI DATE 2023-12-20  
SCALE **1:250**  
NEGATIVE No.

DATE 2023-12-20 FILE No. PROJECT No. REG. DRAWING No.  
**2020-2034-00 37807-0000 3 R3-379-1012**

PERMIT TO PRACTICE  
ASSOCIATED ENGINEERING (B.C.) LTD.  
PERMIT NUMBER: 1000163  
Engineers & Geoscientists BC

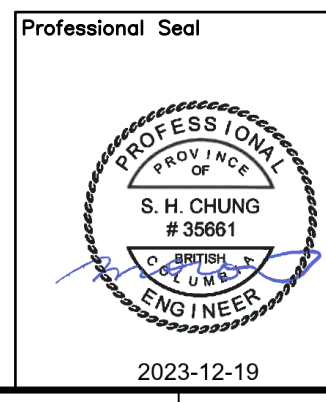

PLOT DATE: 2023/12/19 0:20:20-2034-00\civ\mode\Working\_Drawings\Drawings\Production\1000\_DesignSections\R3-379-2001\_2003.dwg

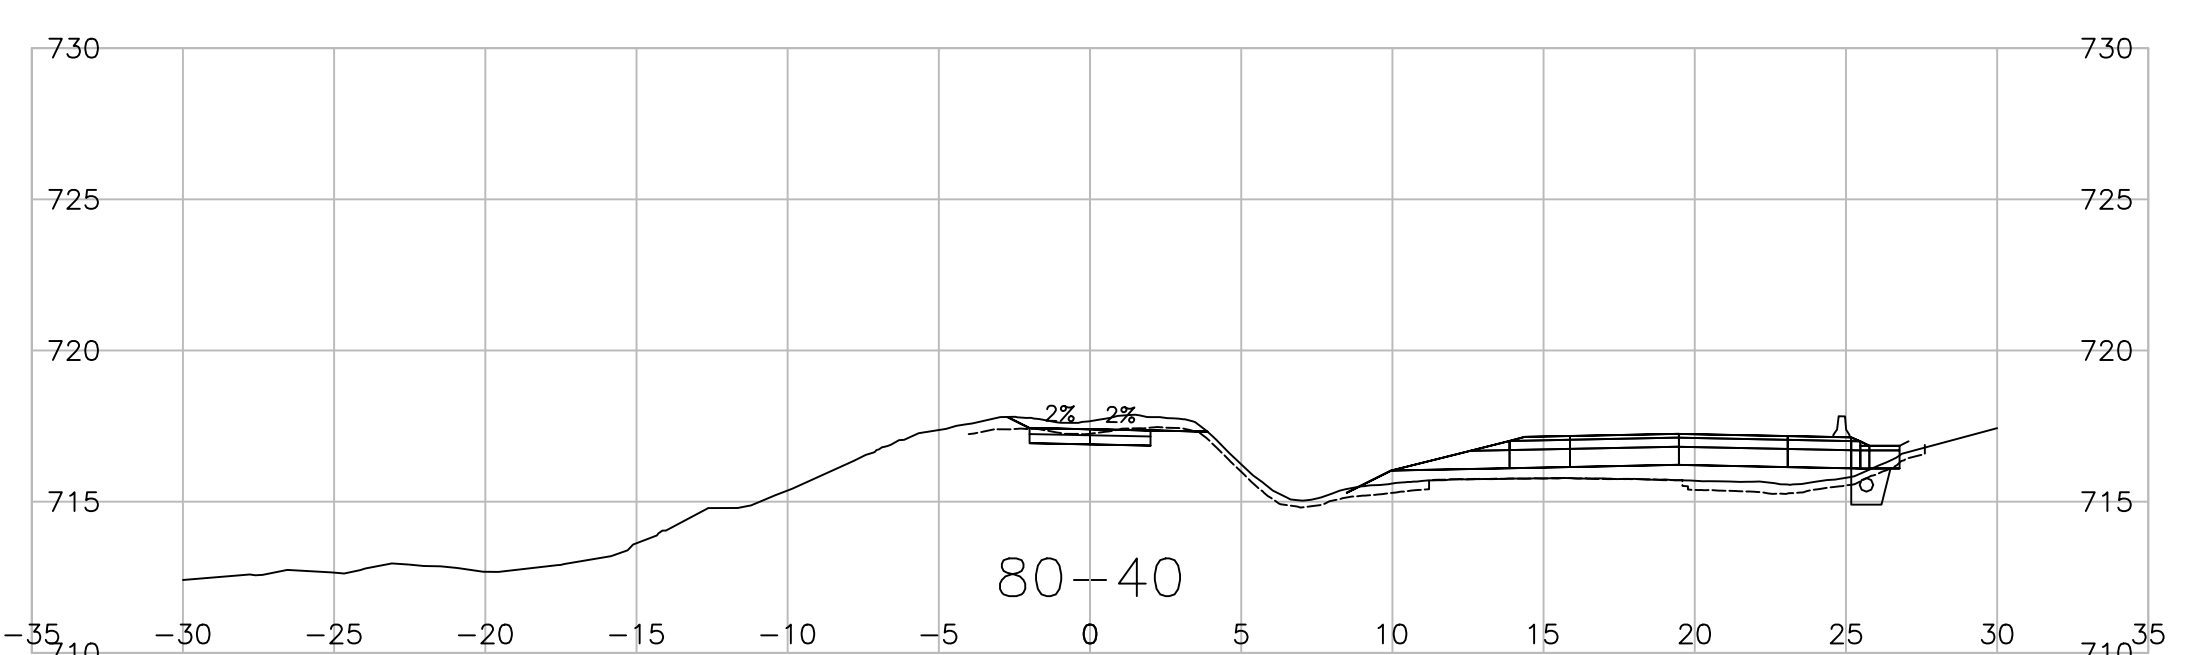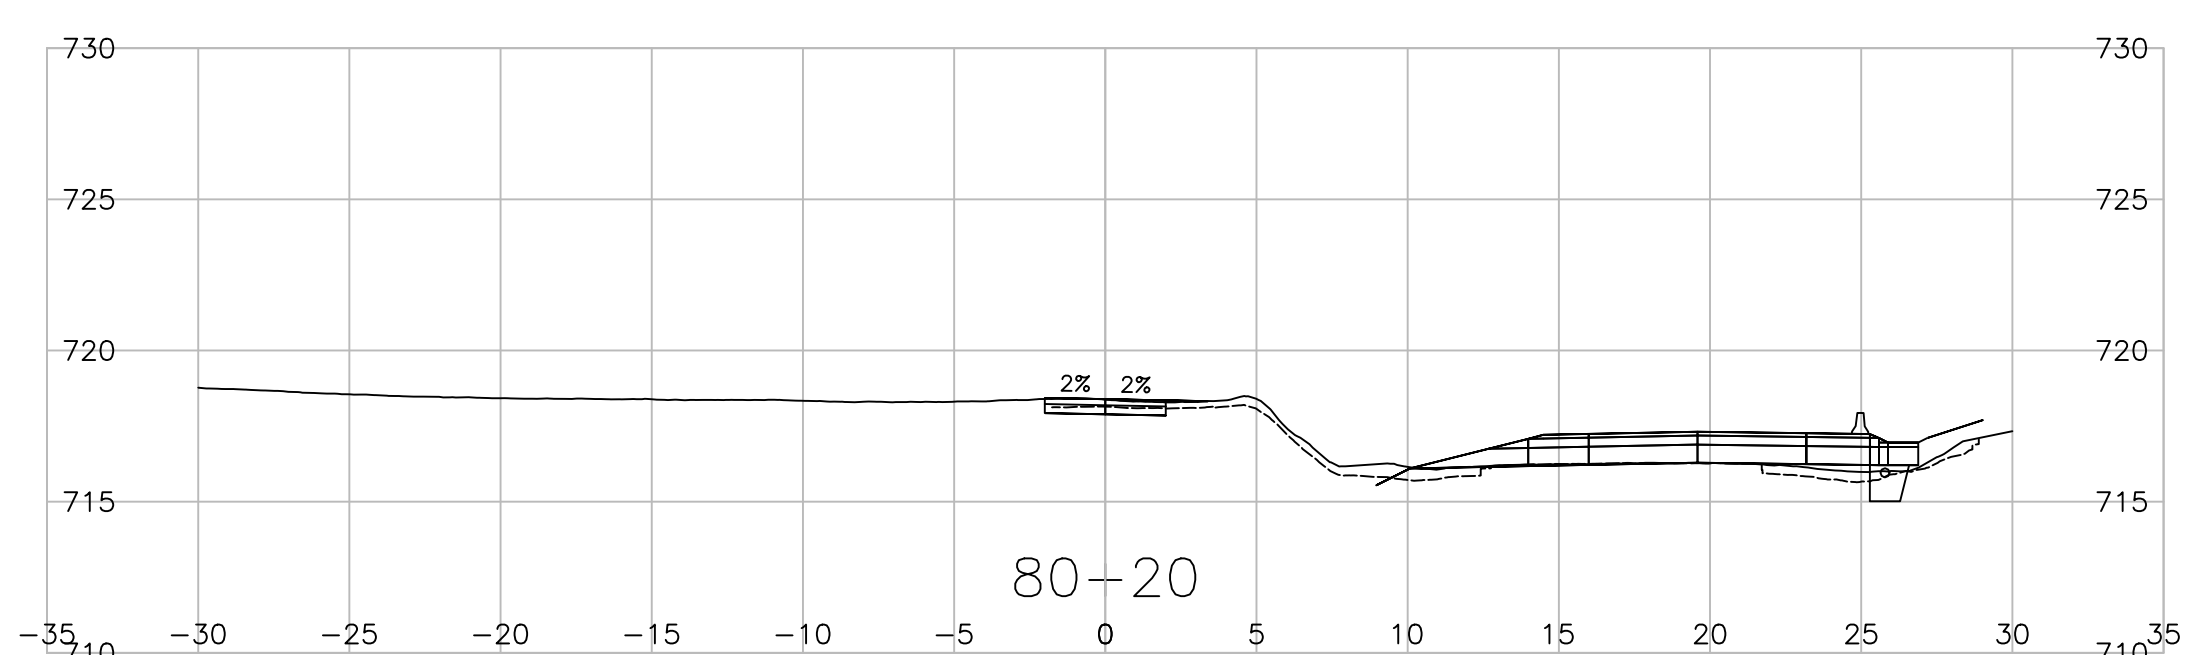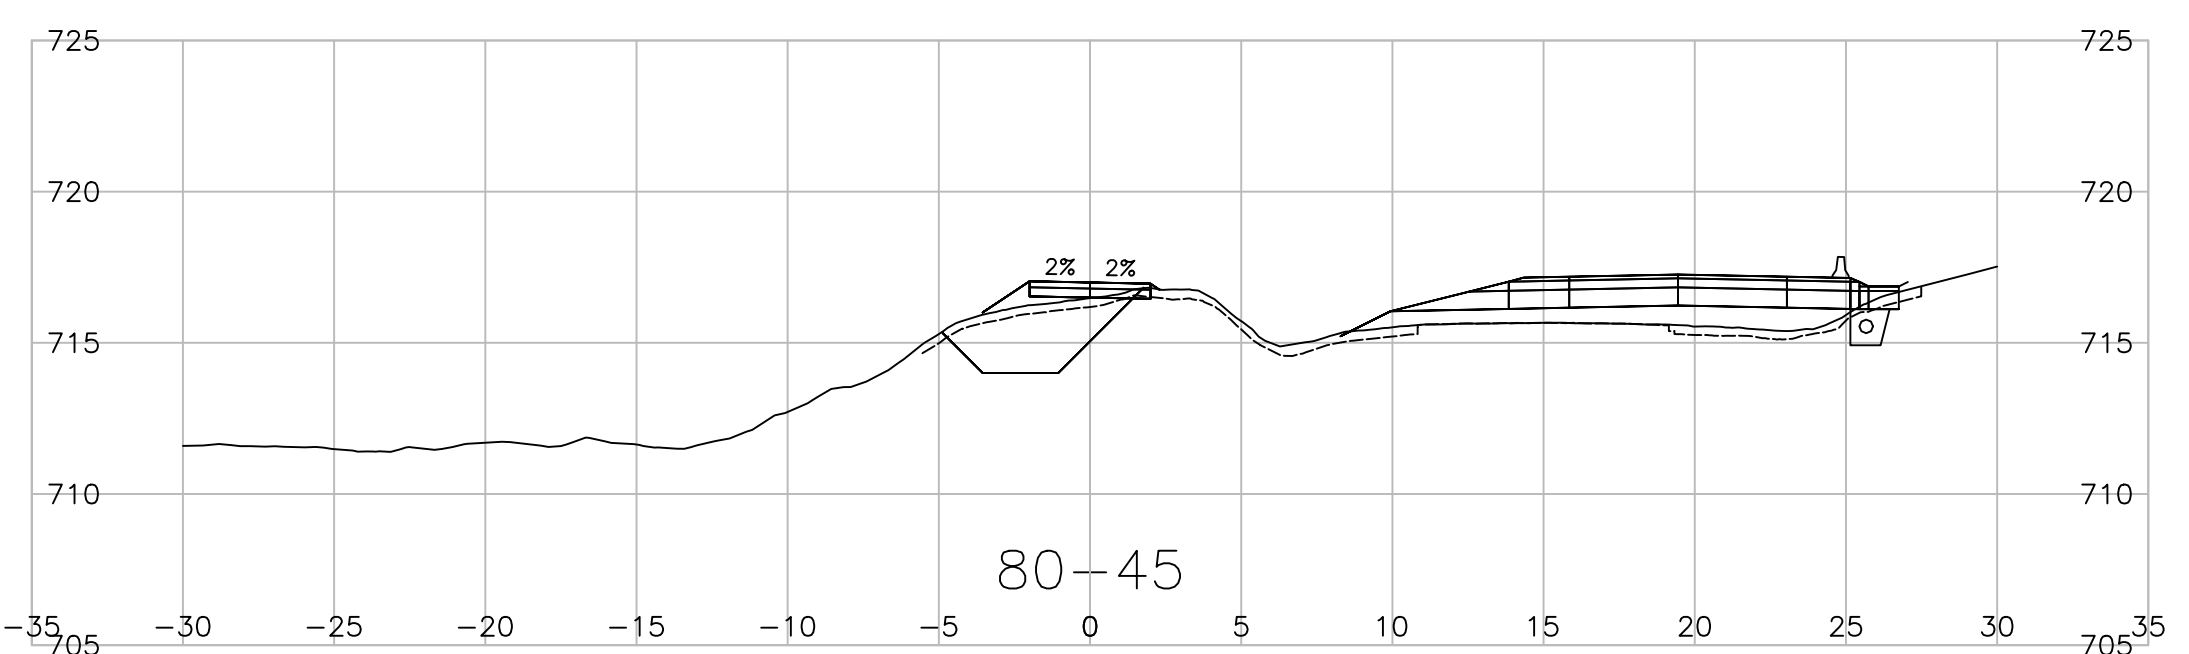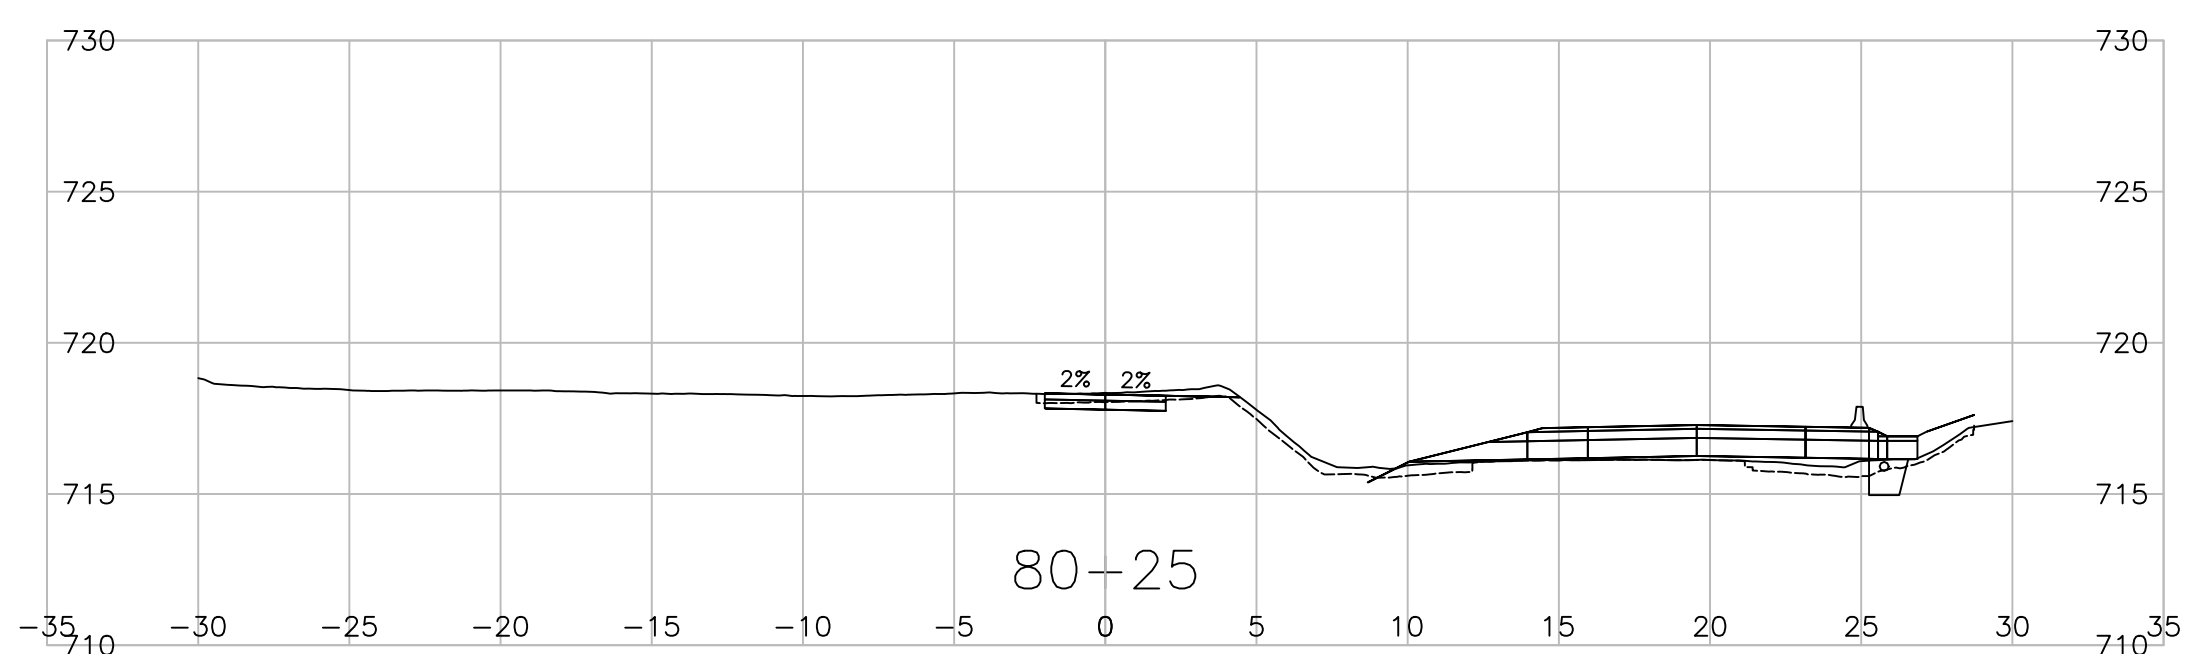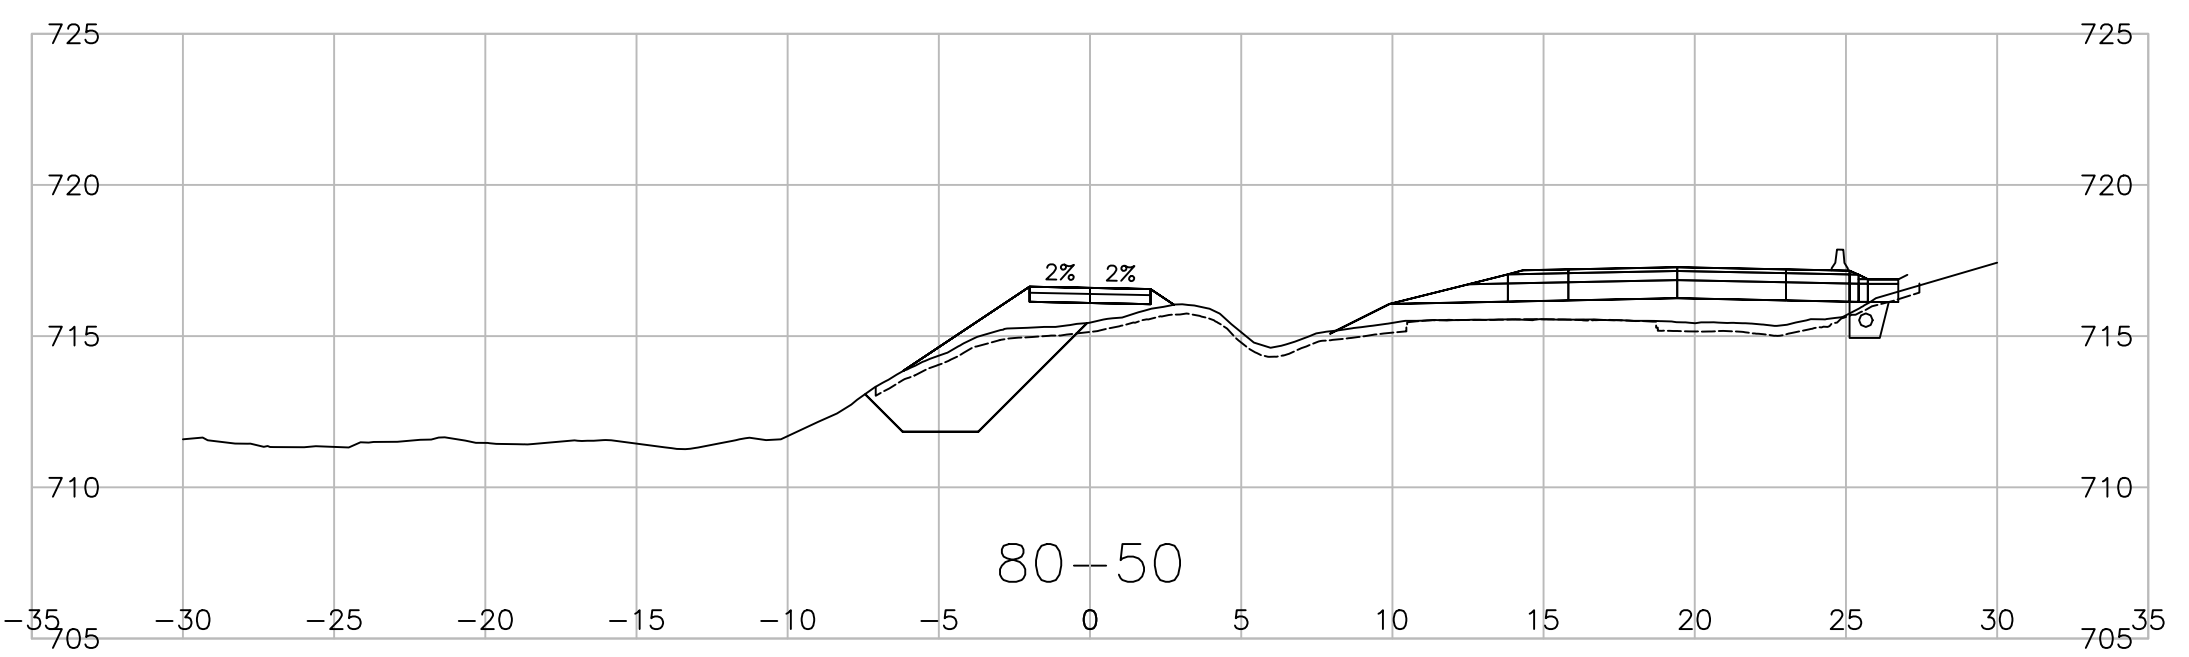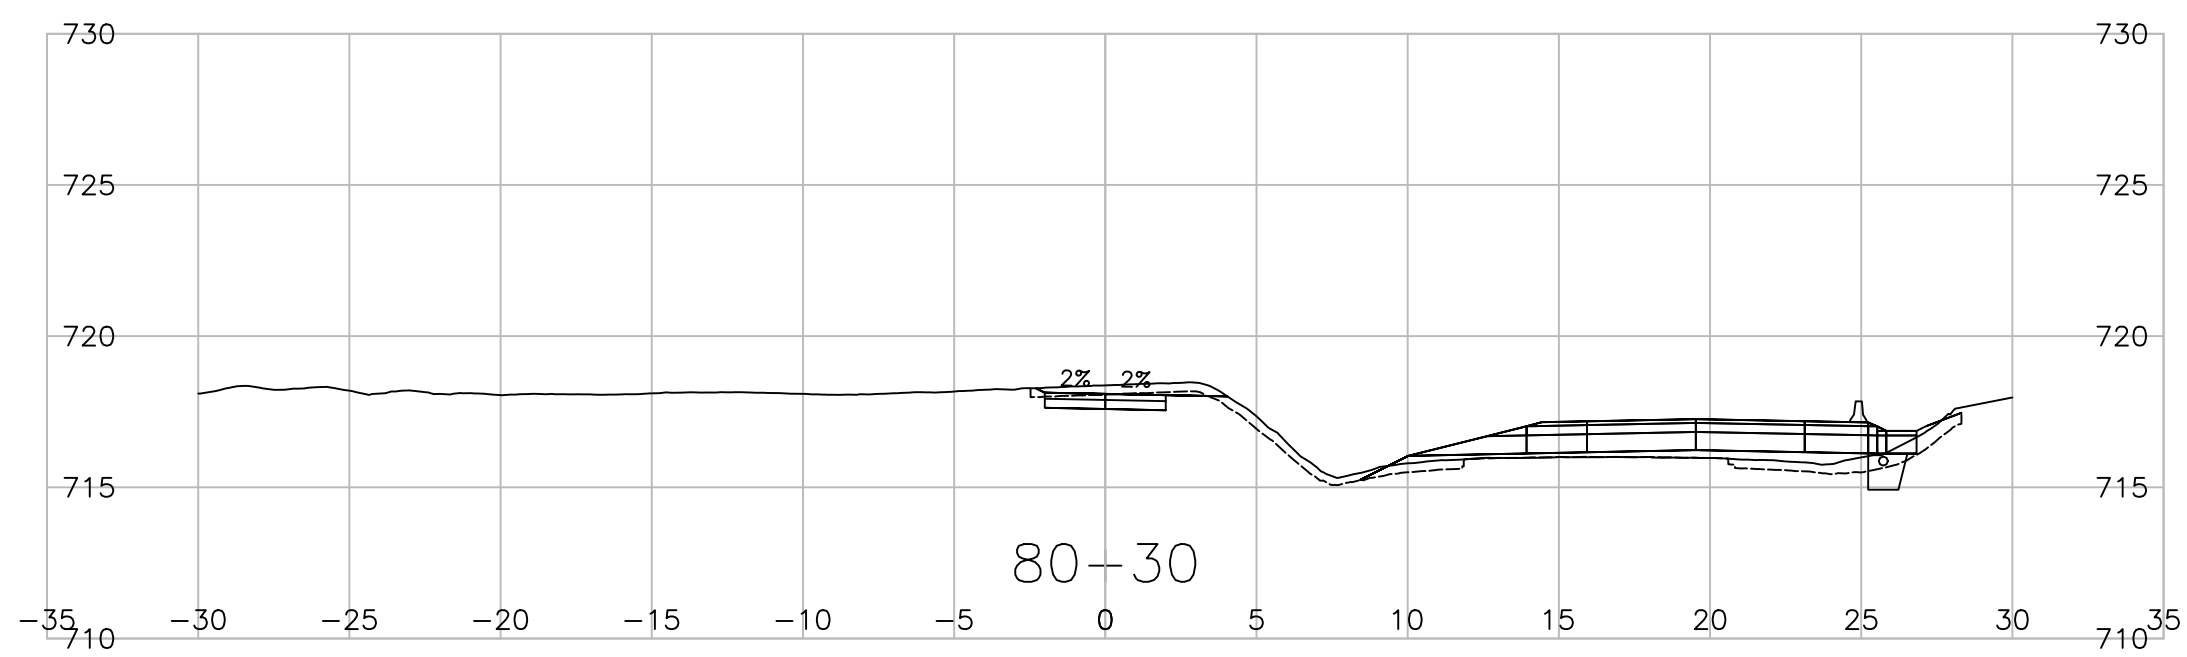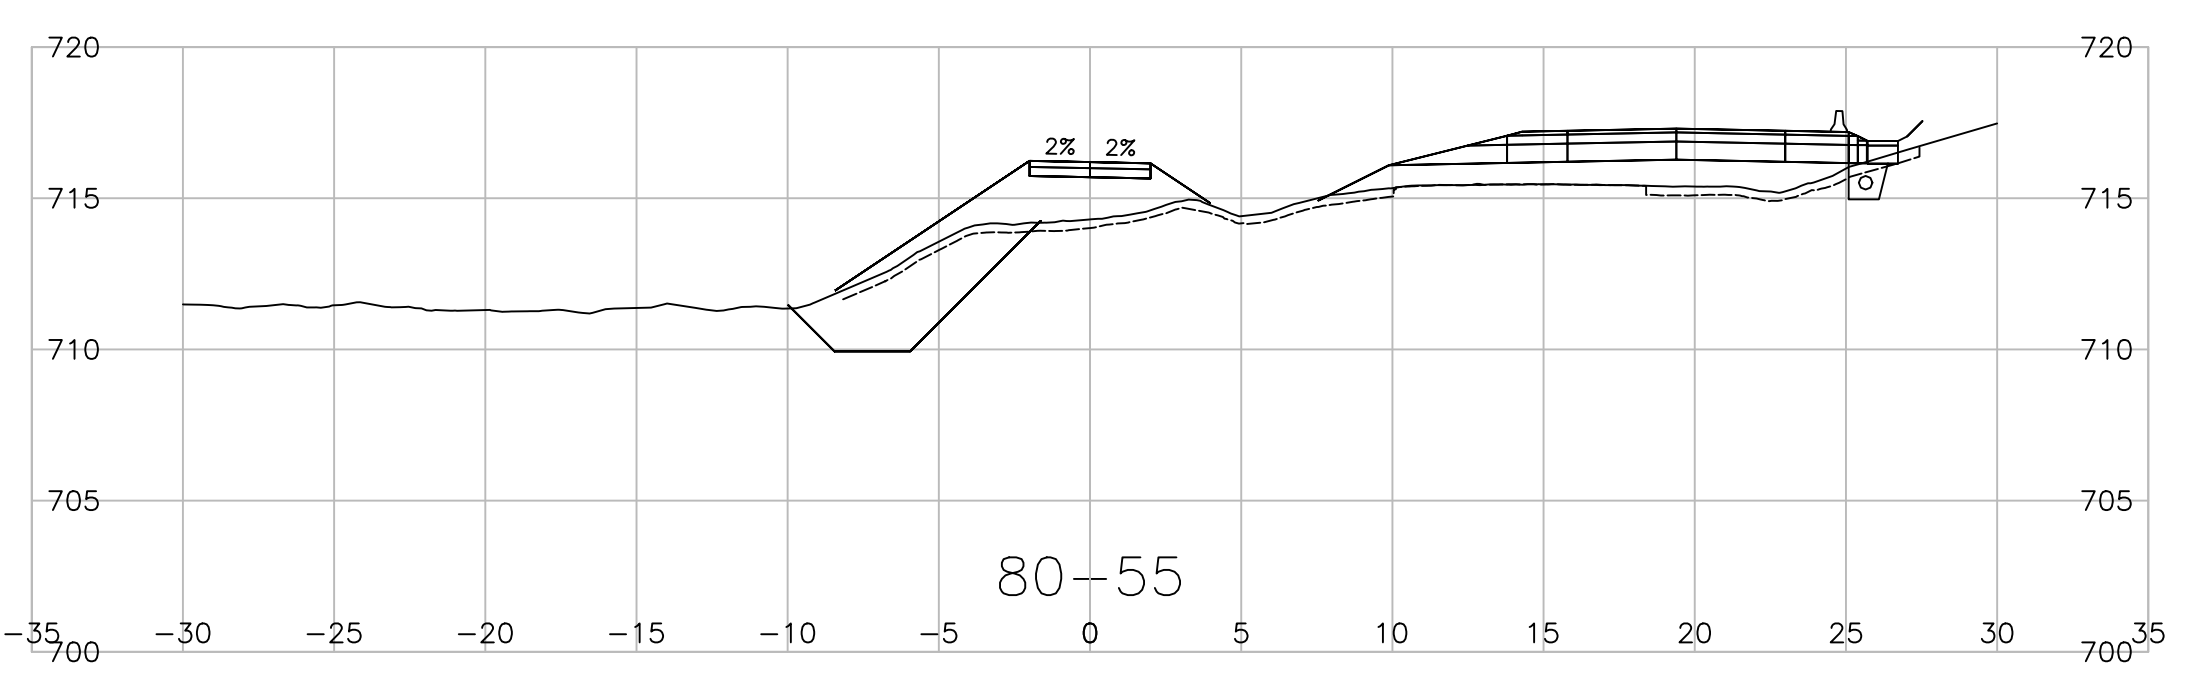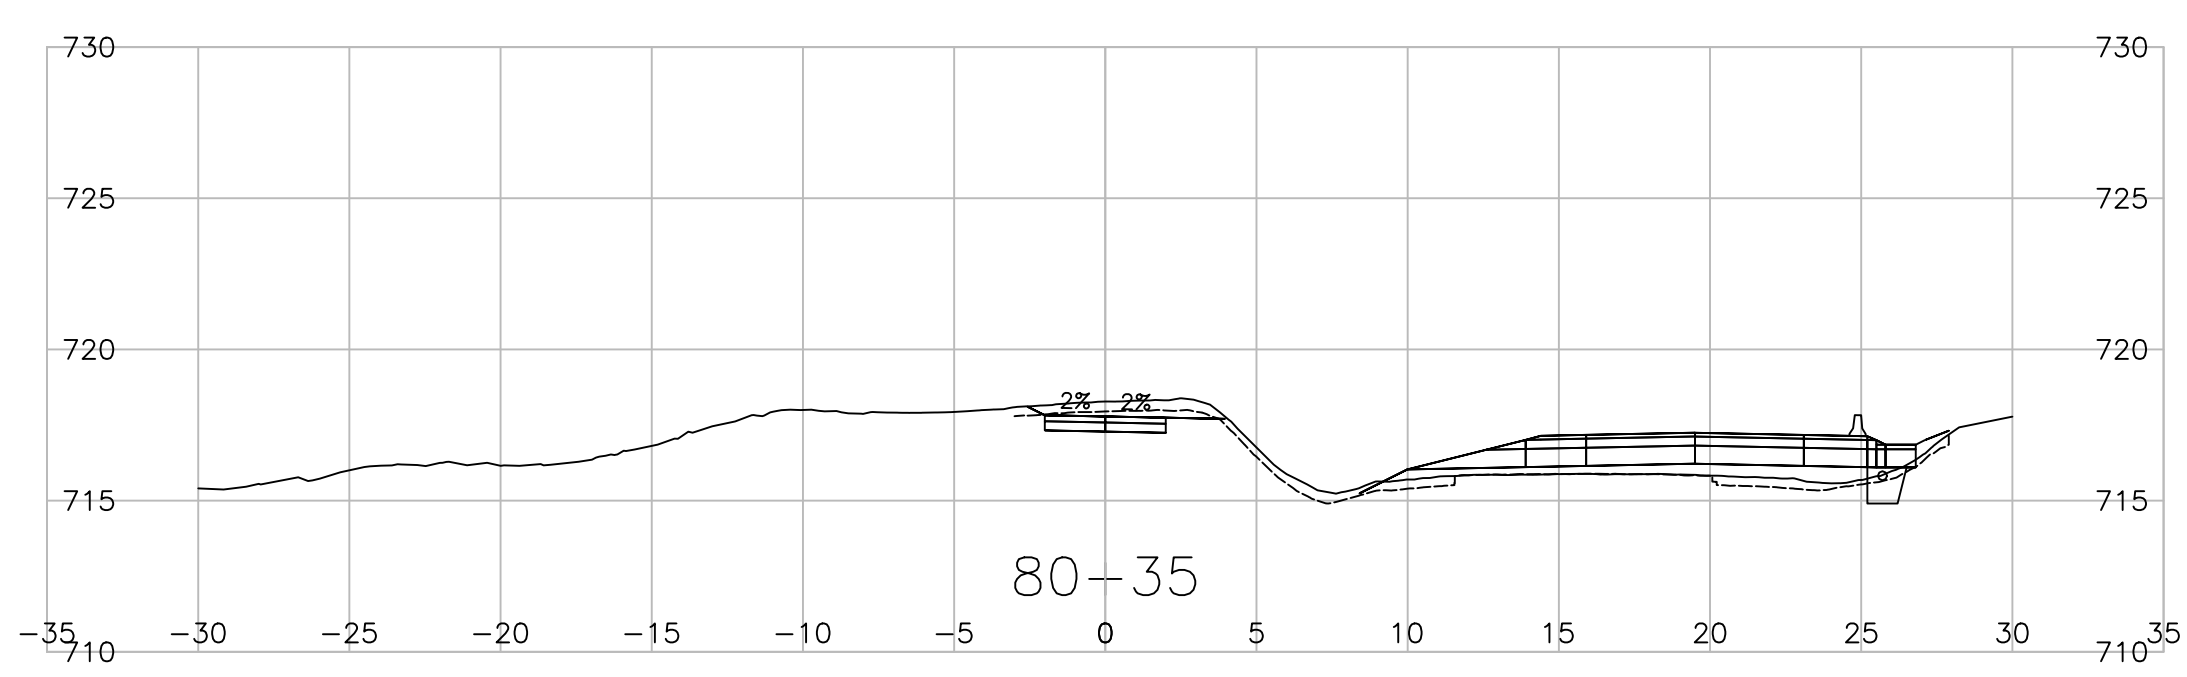

Consultant Logo

Rev	Date	Description	Init


REVISIONS











PERMIT TO PRACTICE  
ASSOCIATED ENGINEERING (B.C.) LTD.  
PERMIT NUMBER: 1000163  
Engineers & Geoscientists BC

BULKLEY-STIKINE DISTRICT  
CENTRAL BABINE LAKE HIGHWAY 118  
**FULTON RIVER HATCHERY BRIDGE NO. 6646 REPLACEMENT  
CROSS SECTIONS**

PREPARED UNDER THE DIRECTION OF		DESIGNED <u>S. YASUI</u> DATE 2023-12-20
ENGINEER OF RECORD		CHECKED <u>S. KING</u> DATE 2023-12-20
DATE 2023-12-20		DRAWN <u>E. AGUILA</u> DATE 2023-12-20
FILE No.	PROJECT No.	SCALE 1:250
2020-2034-00	37807-0000	NEGATIVE No.
REG.	DRAWING No.	
3	R3-379-2001	

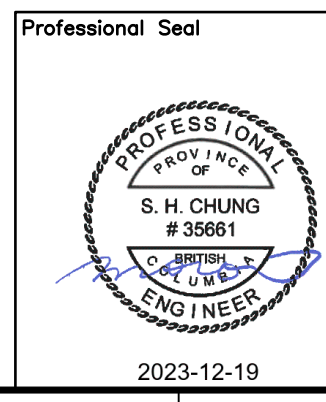

PLOT DATE: 2023/12/19 0:20:20-2034-00\civ\mode\WoTL\_Working\_Drawings\_DrawingProduction\1000\_DesignSections\R3-379-2001\_2003.dwg

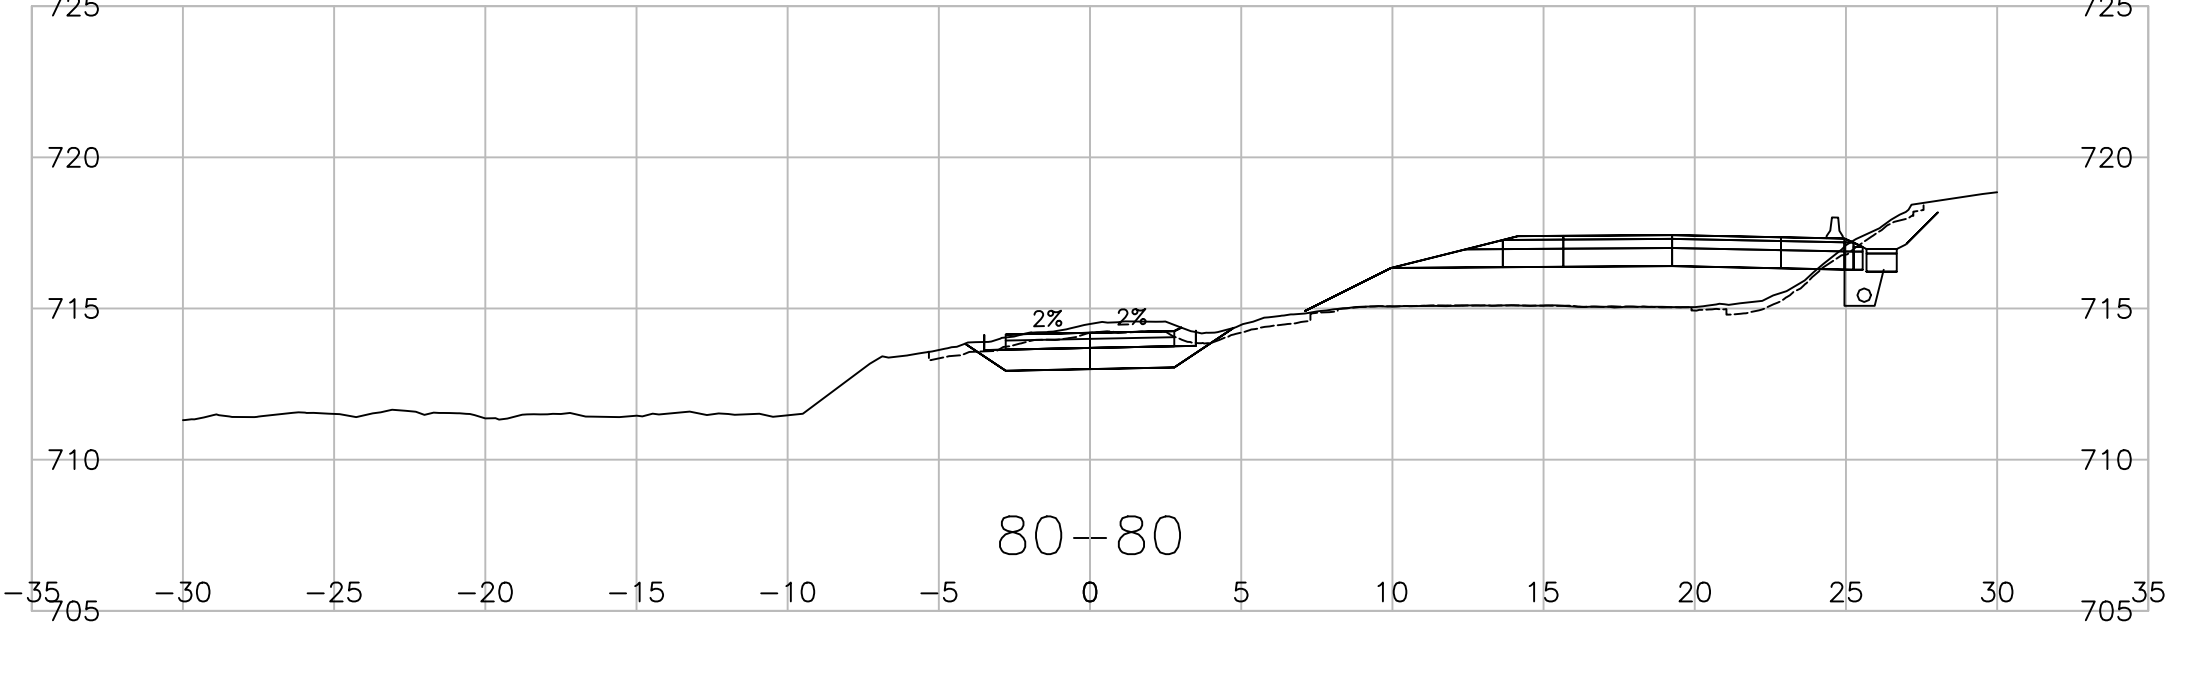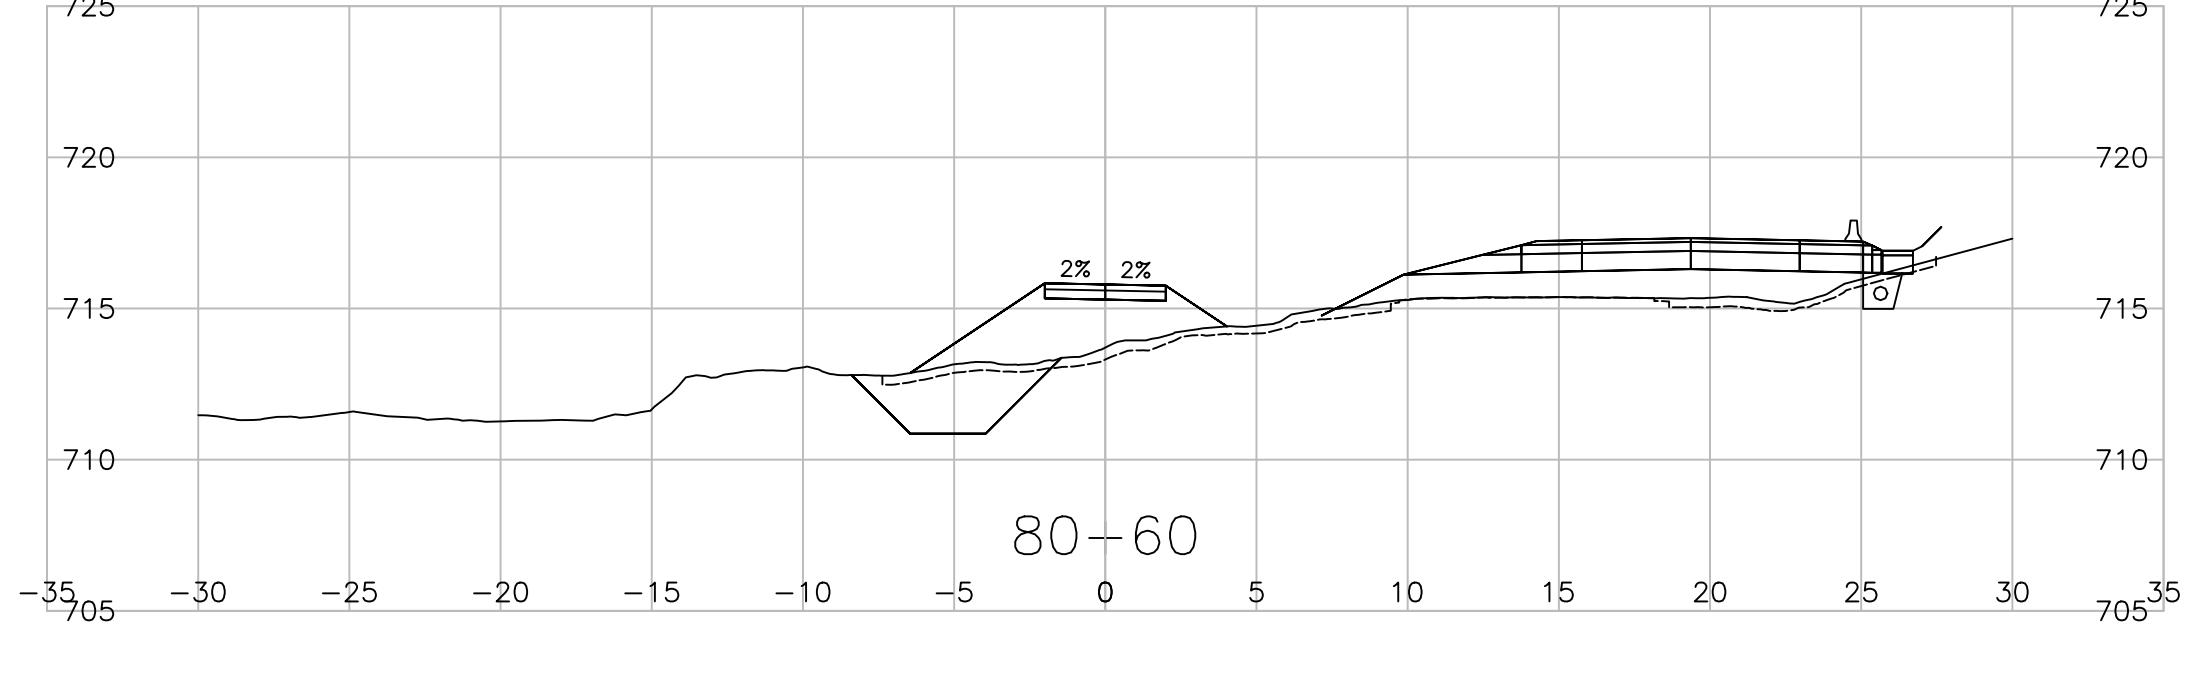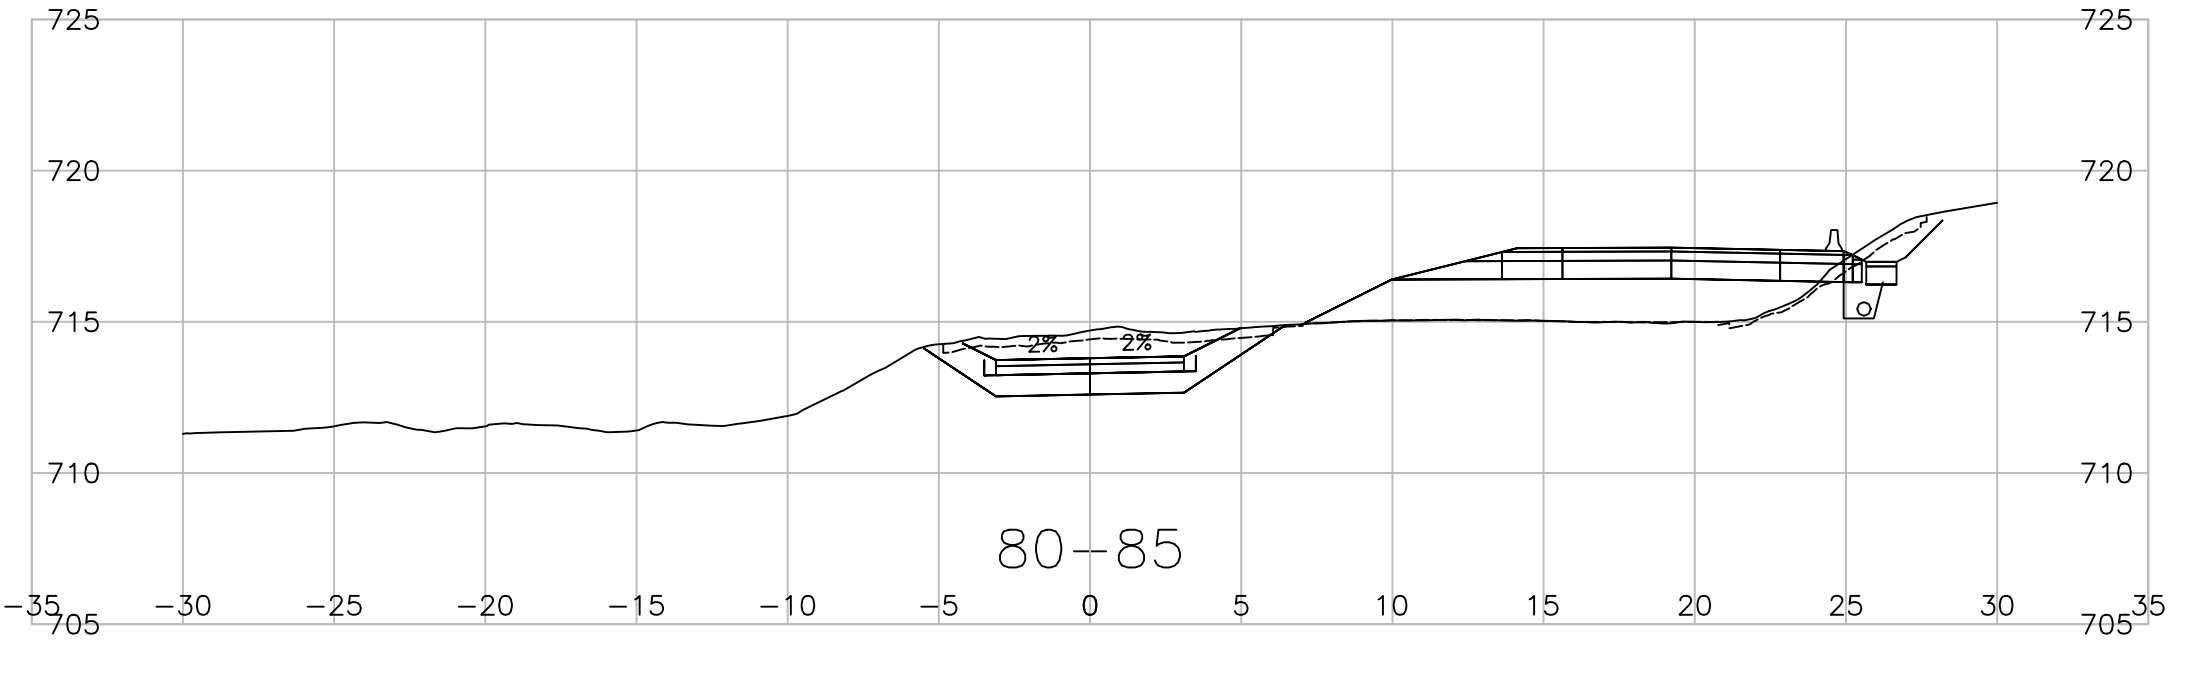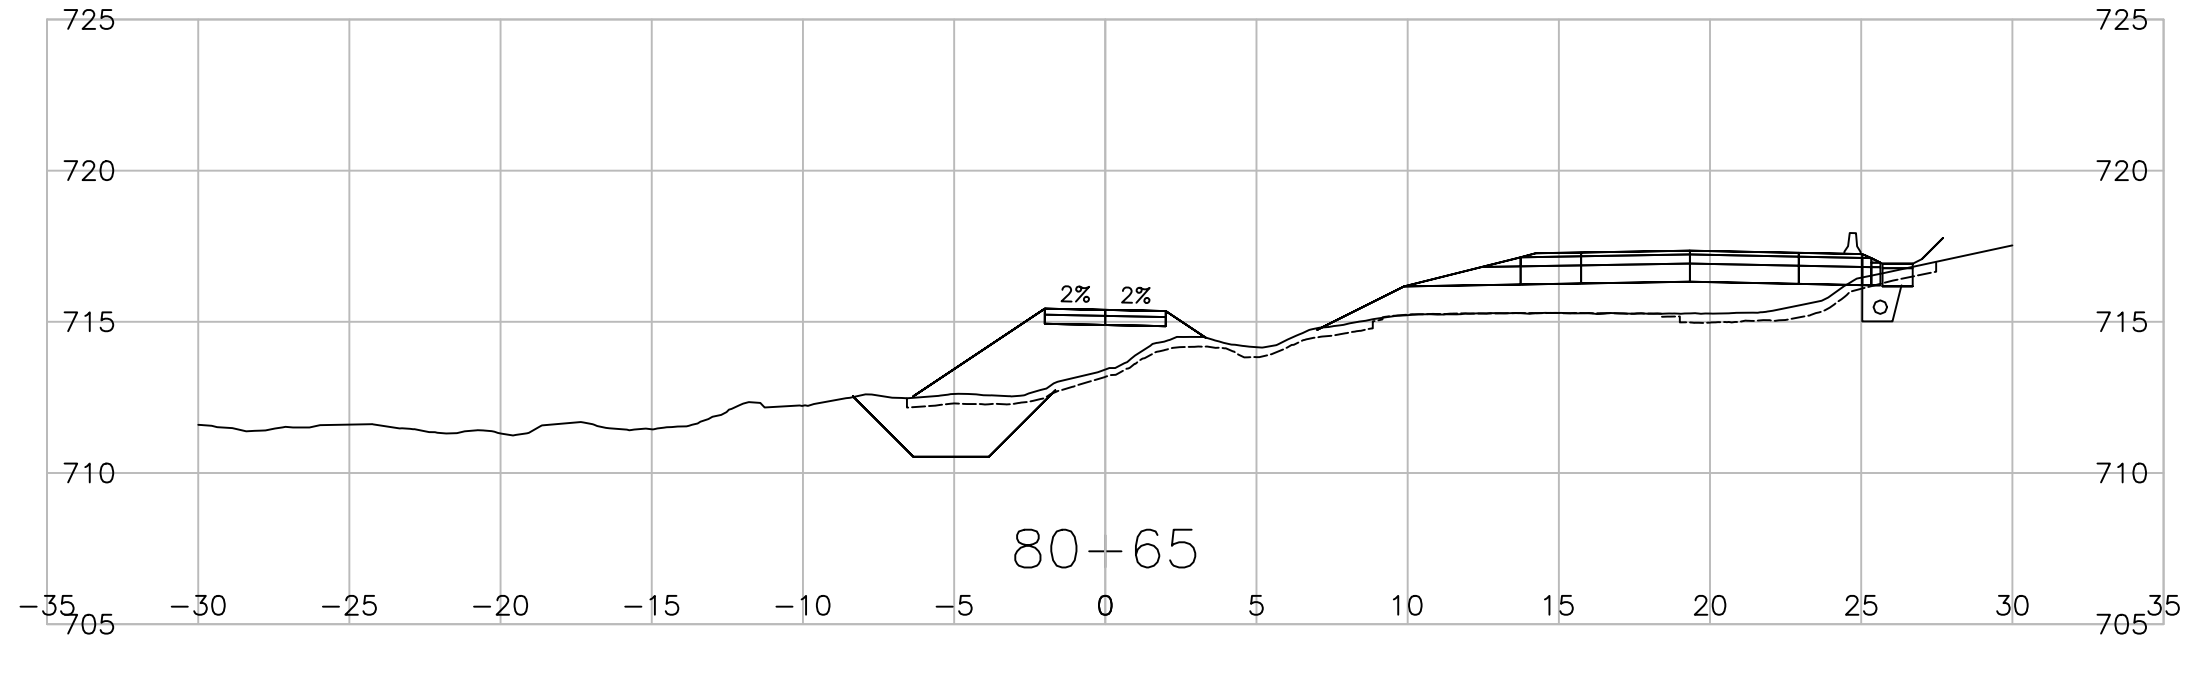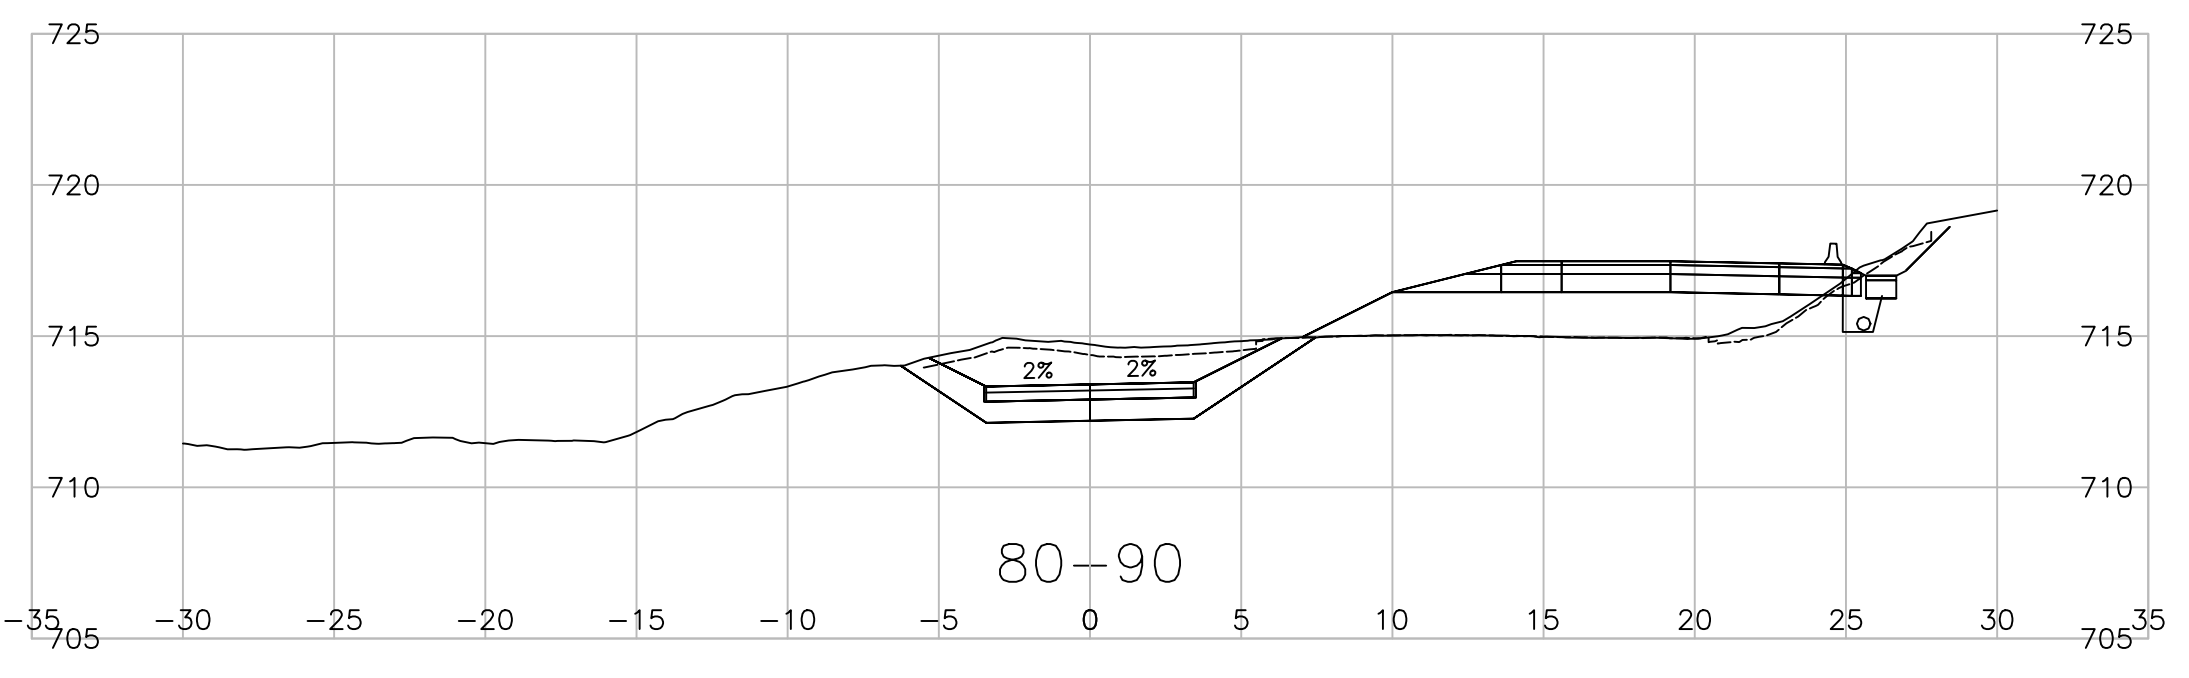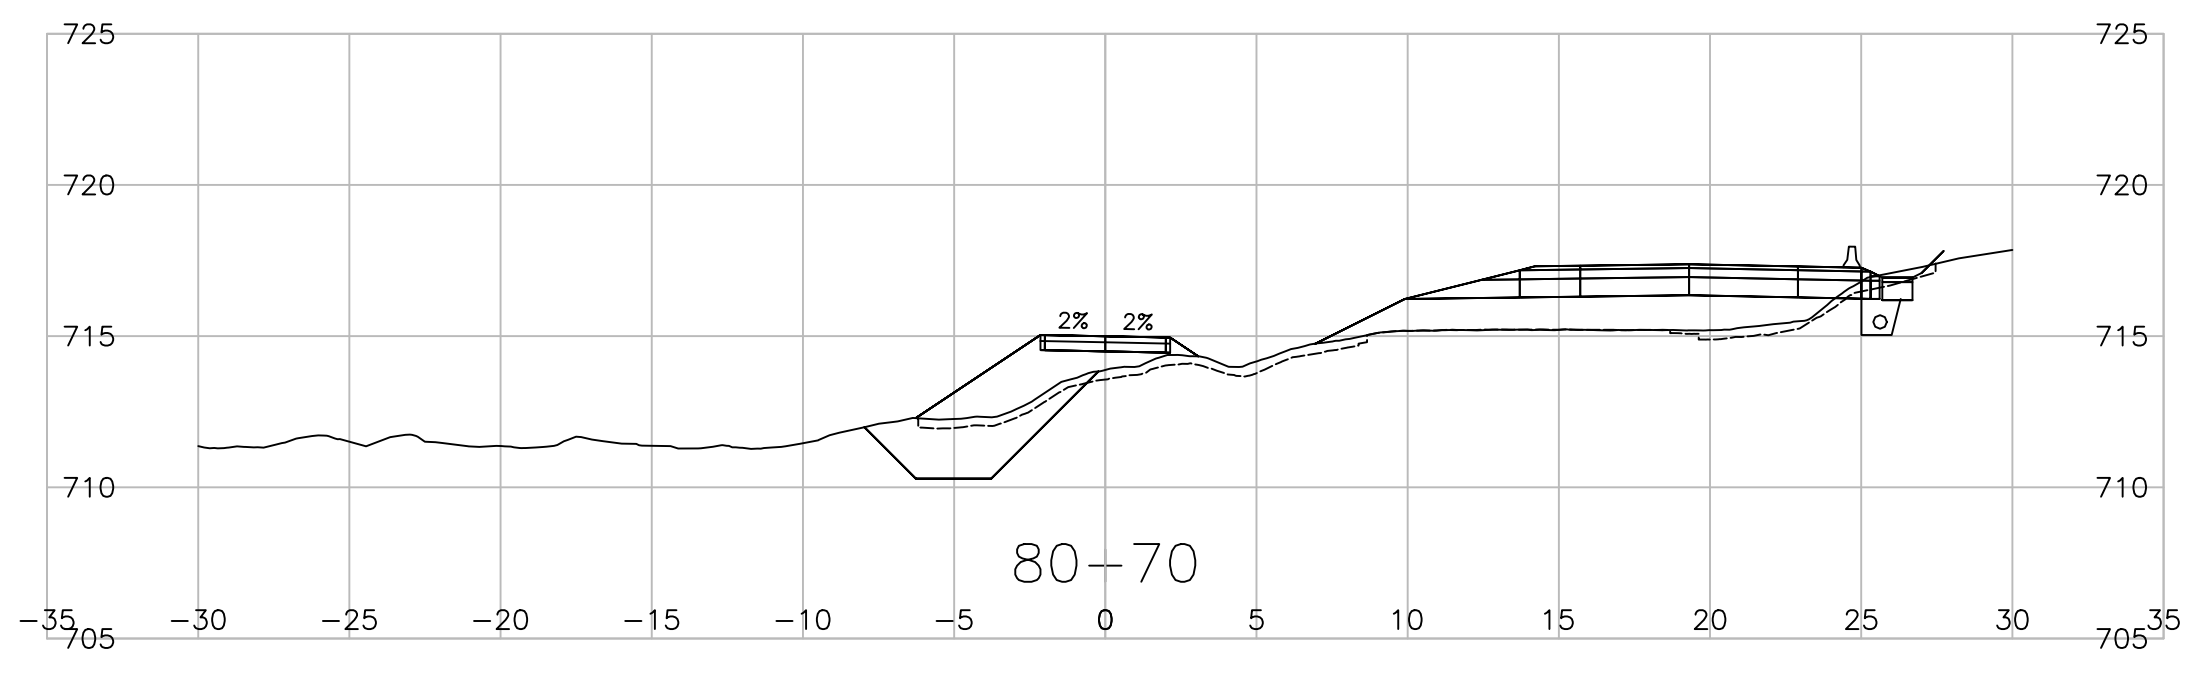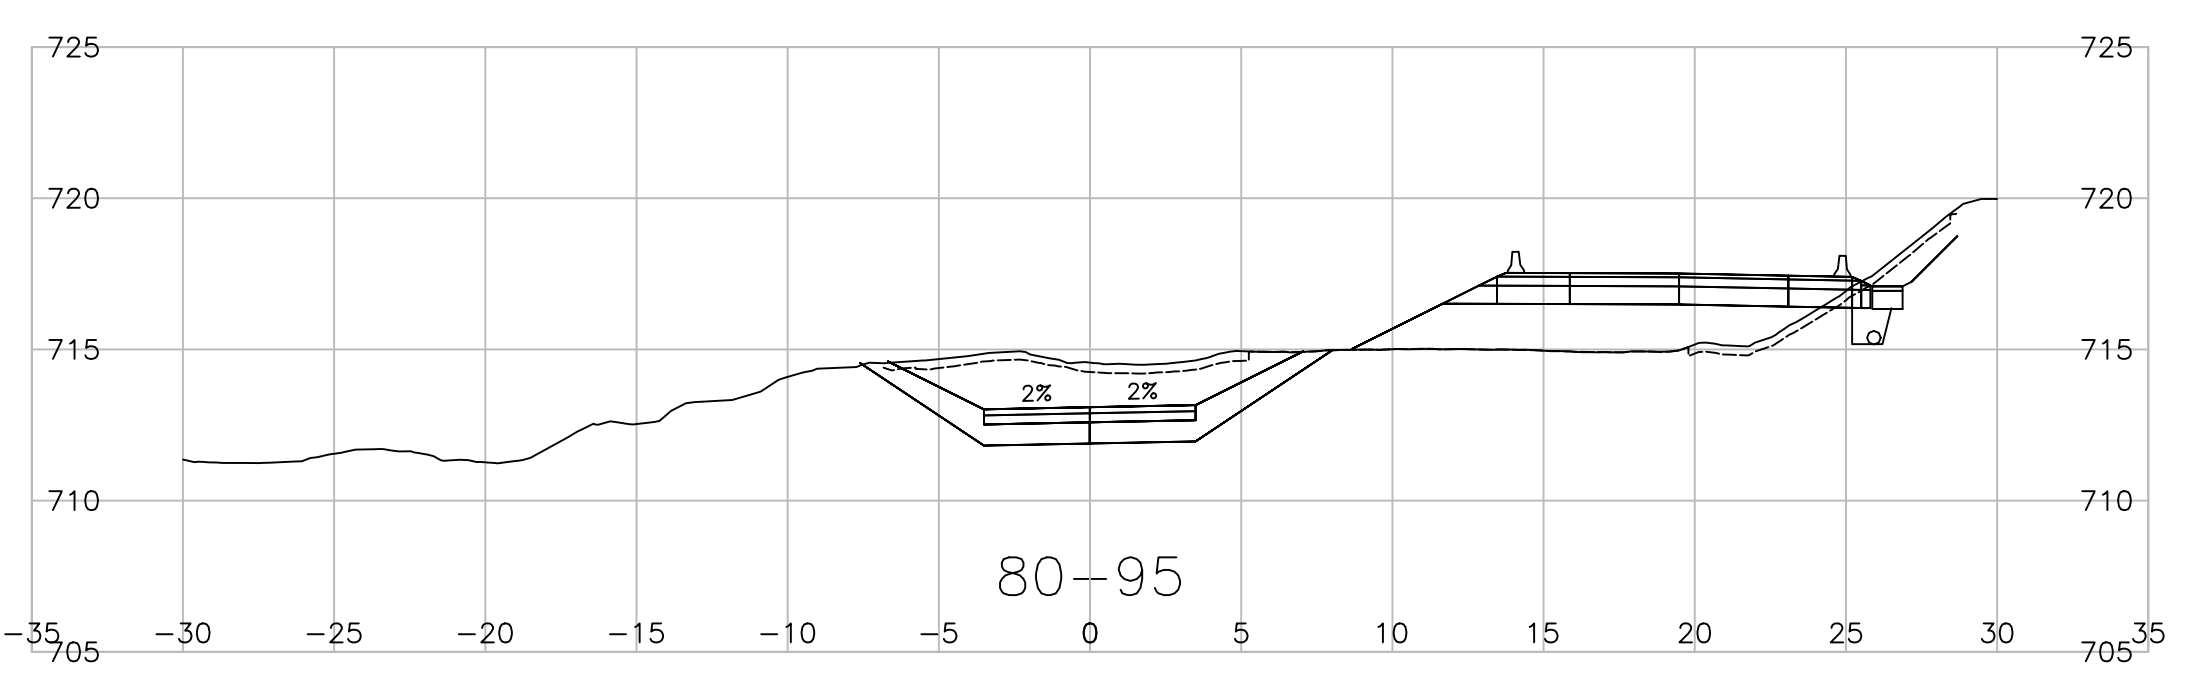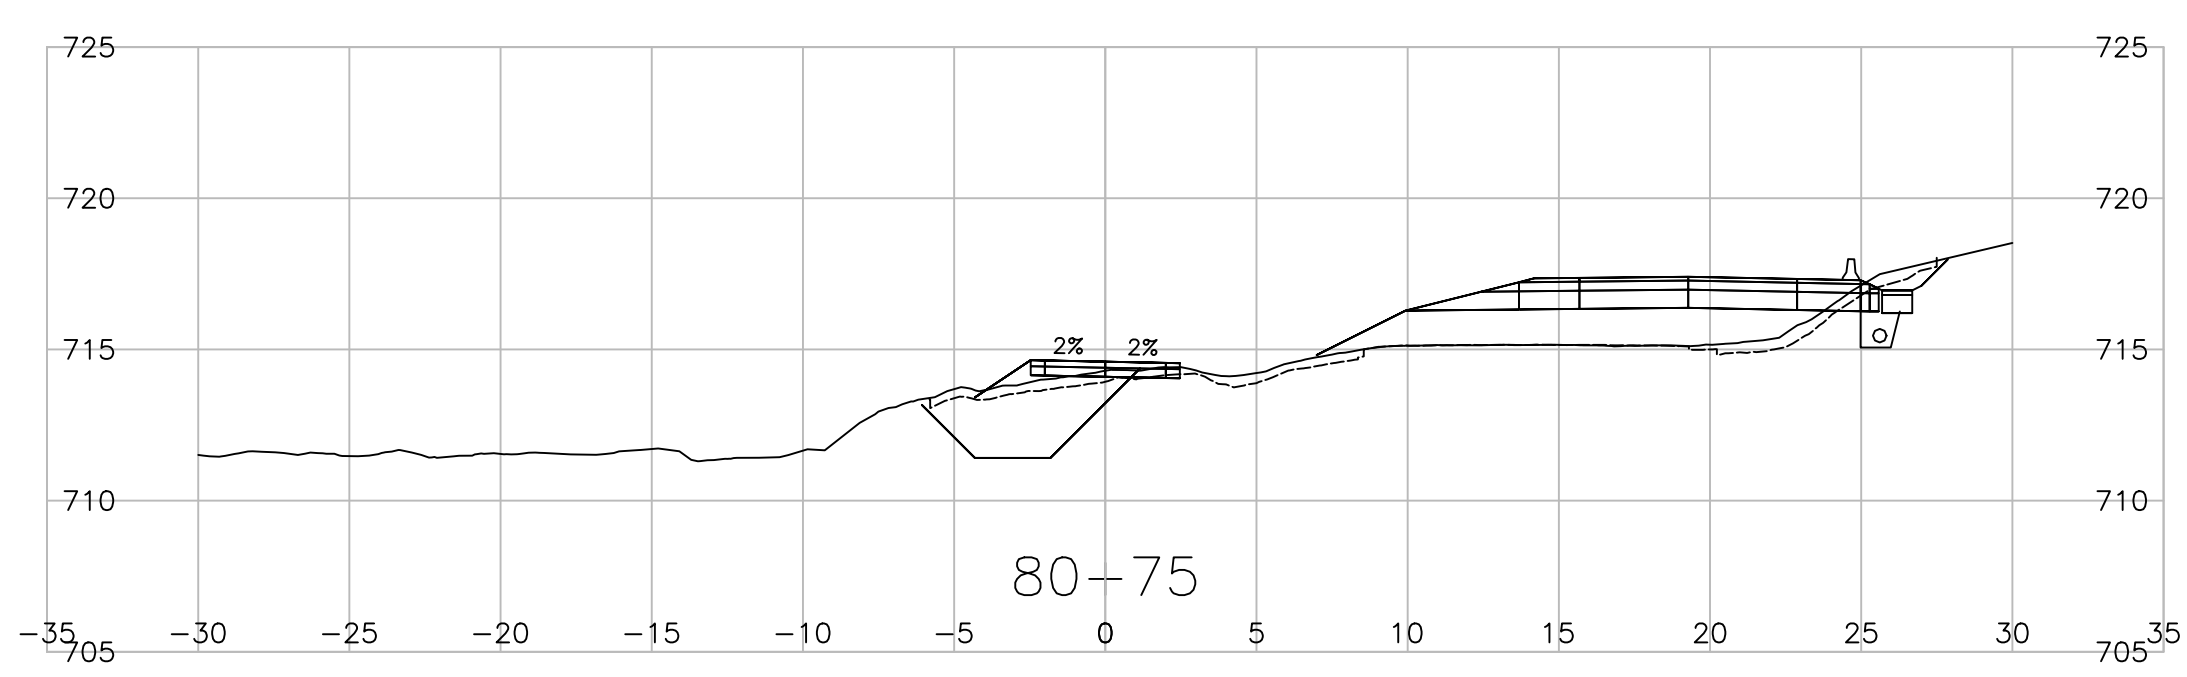

Consultant Logo

Rev	Date	Description	Init

REVISIONS

**BRITISH COLUMBIA** Ministry of Transportation and Infrastructure  
Northern Region

**BULKLEY-STIKINE DISTRICT**  
CENTRAL BABINE LAKE HIGHWAY 118  
**FULTON RIVER HATCHERY BRIDGE NO. 6646 REPLACEMENT CROSS SECTIONS**

PREPARED UNDER THE DIRECTION OF


**S. CHUNG, P. ENG**  
ENGINEER OF RECORD

DESIGNED S. YASUI DATE 2023-12-20  
CHECKED S. KING DATE 2023-12-20  
DRAWN E. AGUILA DATE 2023-12-20  
SCALE **1:250**  
NEGATIVE No.





DATE 2023-12-20

FILE No. <b>2020-2034-00</b>	PROJECT No. <b>37807-0000</b>	REG. <b>3</b>	DRAWING No. <b>R3-379-2002</b>
---------------------------------	----------------------------------	------------------	-----------------------------------

PERMIT TO PRACTICE  
ASSOCIATED ENGINEERING (B.C.) LTD.  
PERMIT NUMBER: 1000163  
Engineers & Geoscientists BC

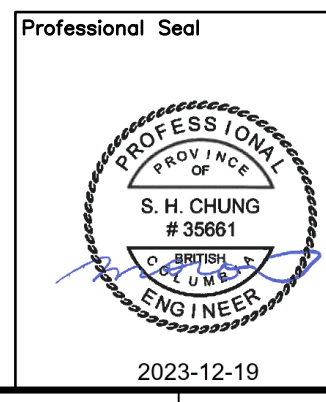

PLOT DATE: 2023/12/19 0:\2020-2034-00\civ\mode\WotL\_Working\_Drawings\_DrawingProduction\1000\_DesignSections\R3-379-2001\_2003.dwg

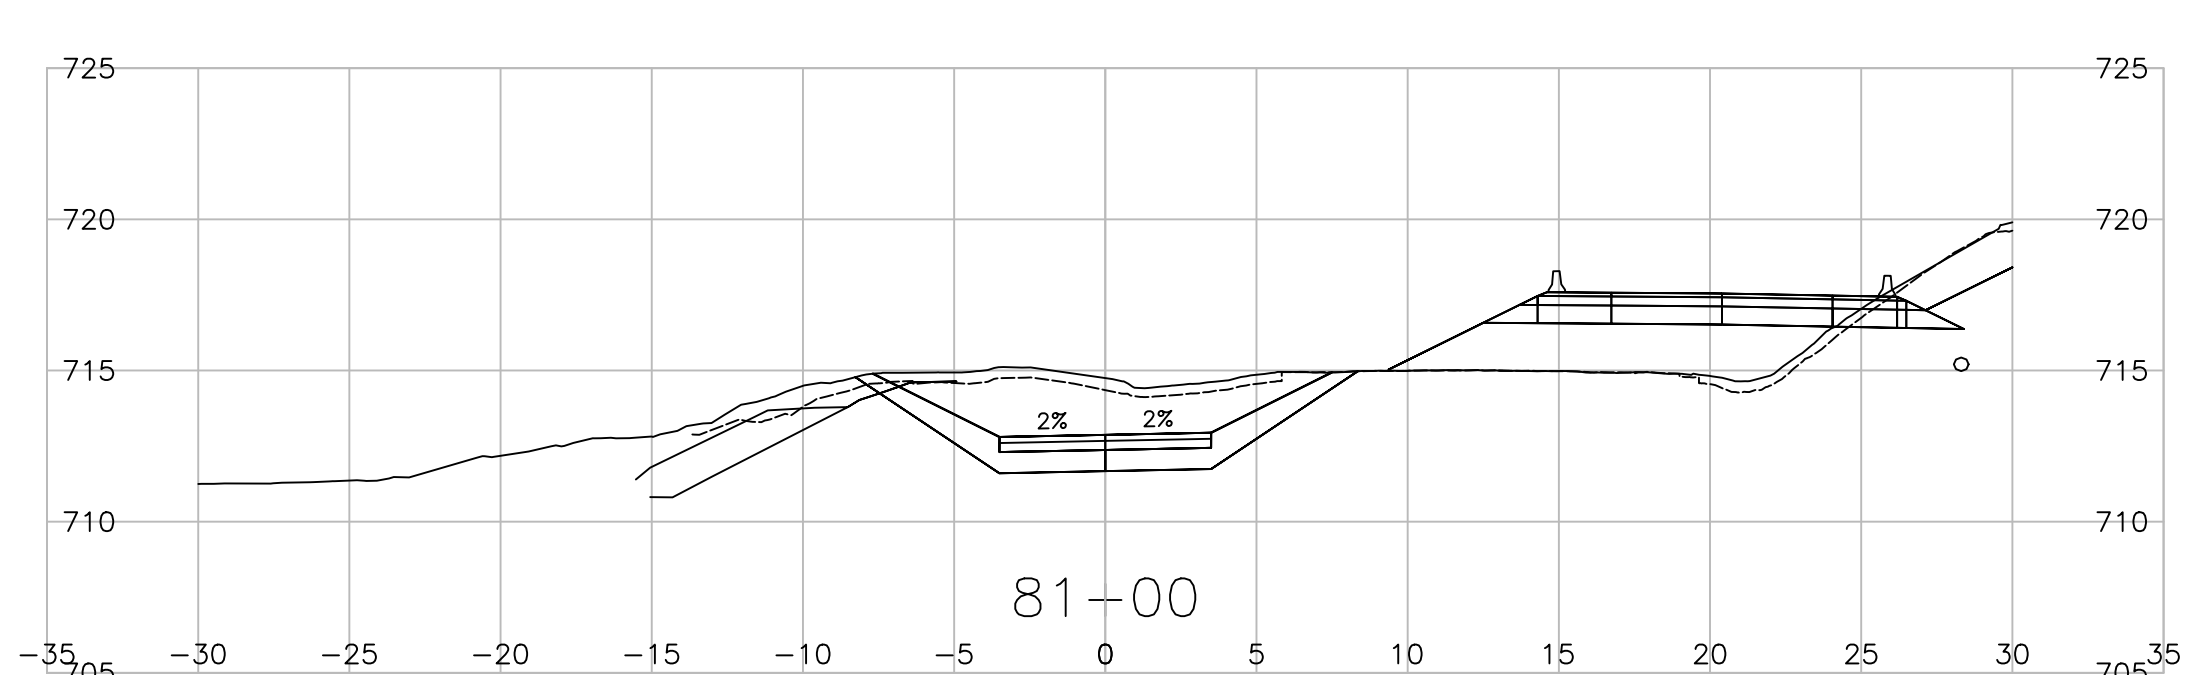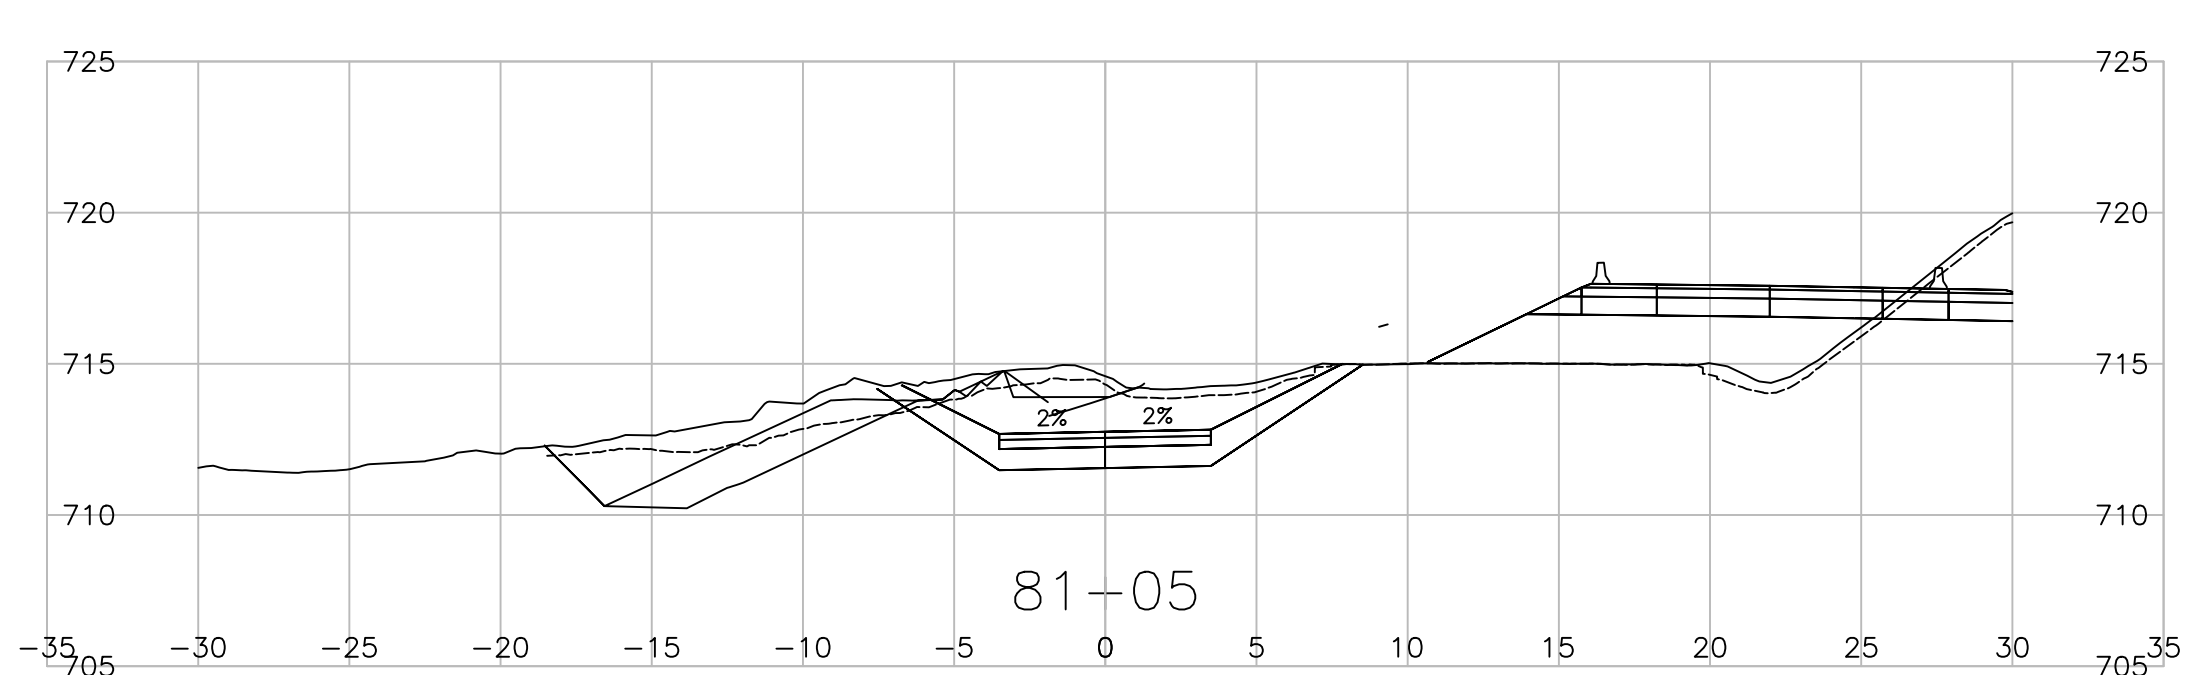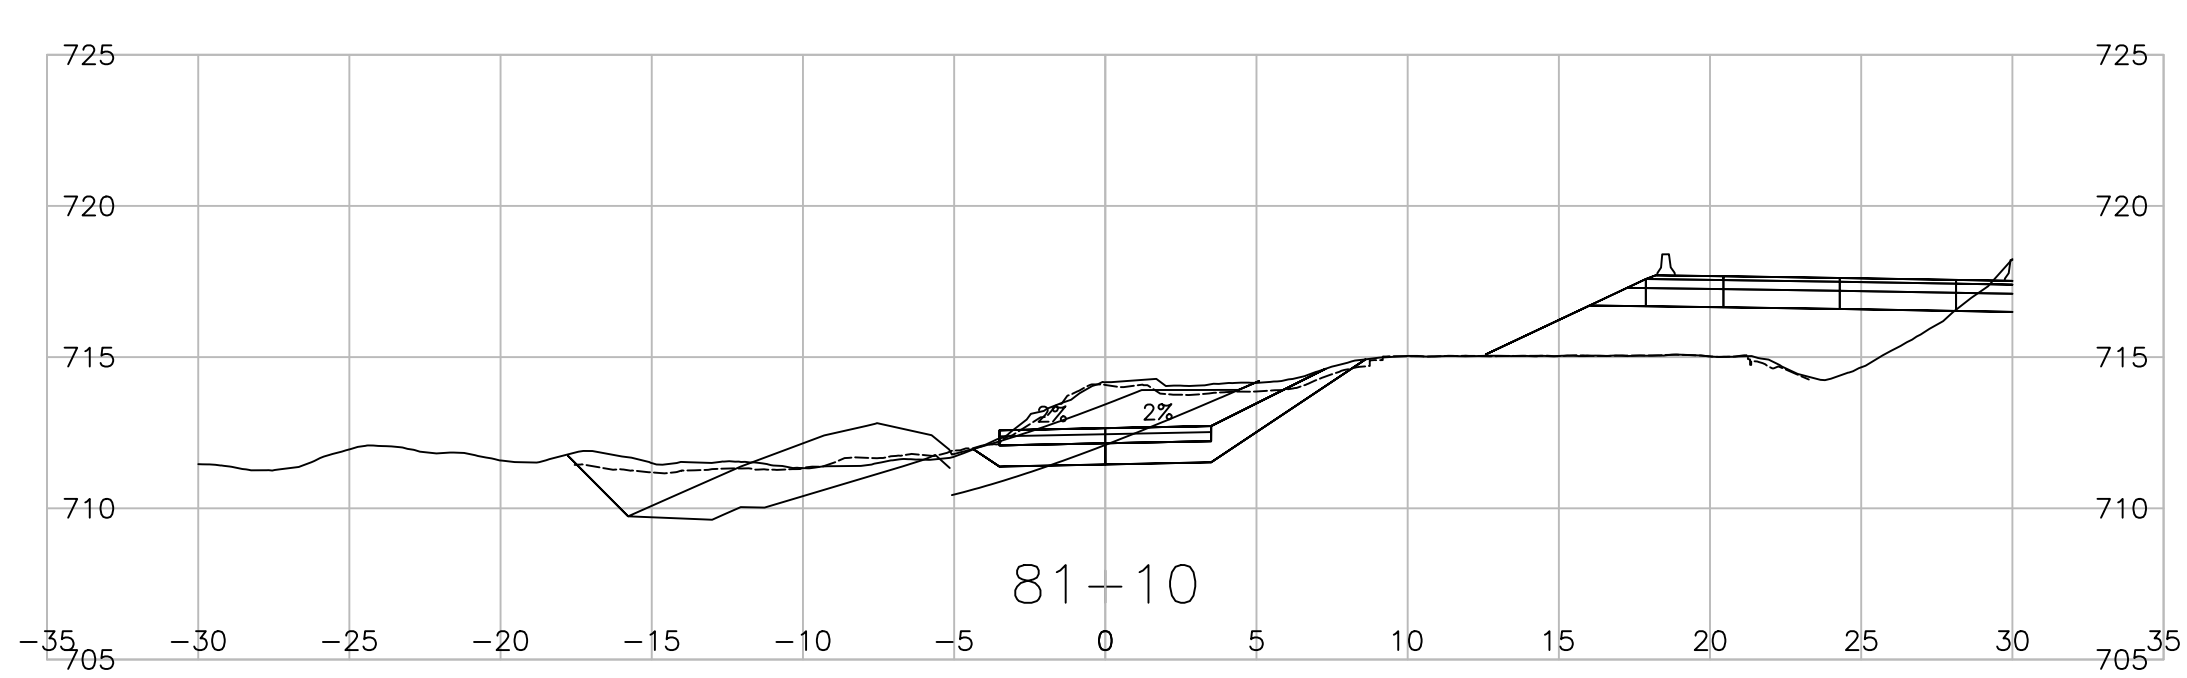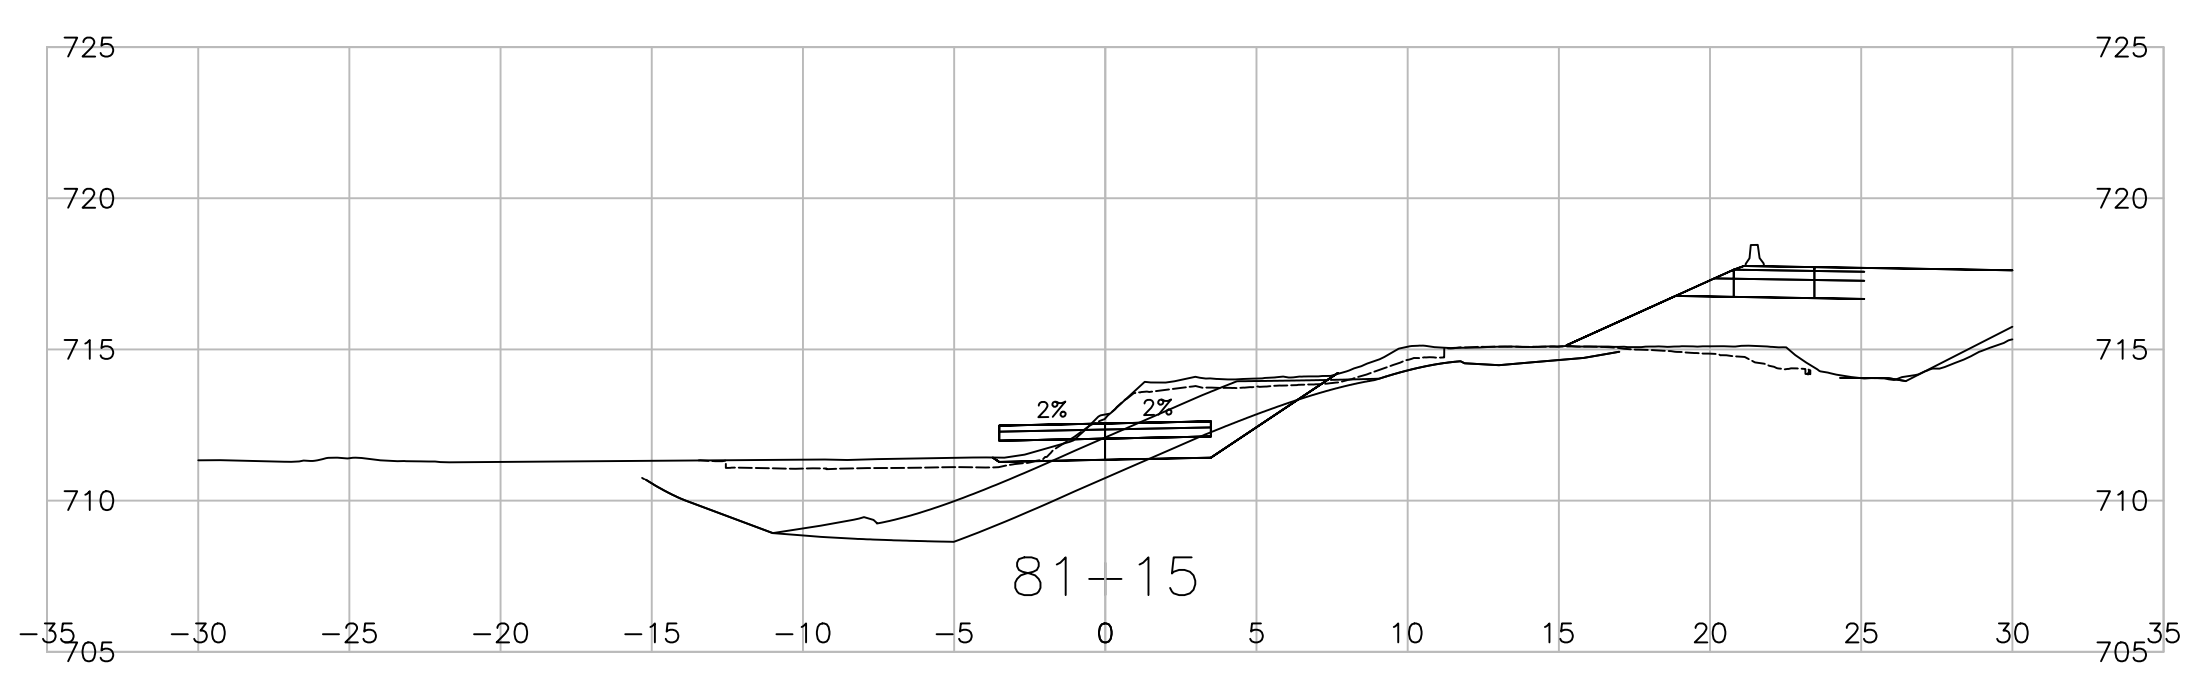

Rev	Date	Description	Init


REVISIONS



Ministry of Transportation and Infrastructure  
Northern Region

PERMIT TO PRACTICE  
ASSOCIATED ENGINEERING (B.C.) LTD.  
PERMIT NUMBER: 1000163  
Engineers & Geoscientists BC









BULKLEY-STIKINE DISTRICT  
CENTRAL BABINE LAKE HIGHWAY 118  
**FULTON RIVER HATCHERY BRIDGE NO. 6646 REPLACEMENT  
CROSS SECTIONS**

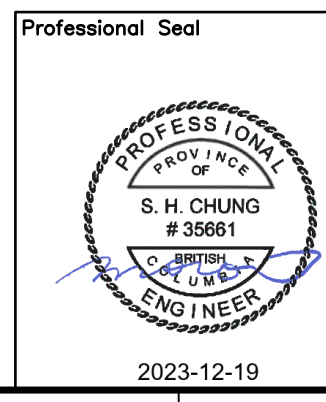

PREPARED UNDER THE DIRECTION OF		DESIGNED <u>S. YASUI</u> DATE 2023-12-20
ENGINEER OF RECORD		CHECKED <u>S. KING</u> DATE 2023-12-20
DATE 2023-12-20		DRAWN <u>E. AGUILA</u> DATE 2023-12-20
FILE No.	PROJECT No.	REG. DRAWING No.
2020-2034-00	37807-0000	3 R3-379-2003
SCALE 1:250		NEGATIVE No.

CANCEL PRINTS BEARING PREVIOUS LETTER

PLOT DATE: 2023/12/19 0:20:20-2034-00\civ\mode\civ\Working\_Drawings\DrawingProduction\1000\_DesignSections\R3-379-1001DE.dwg

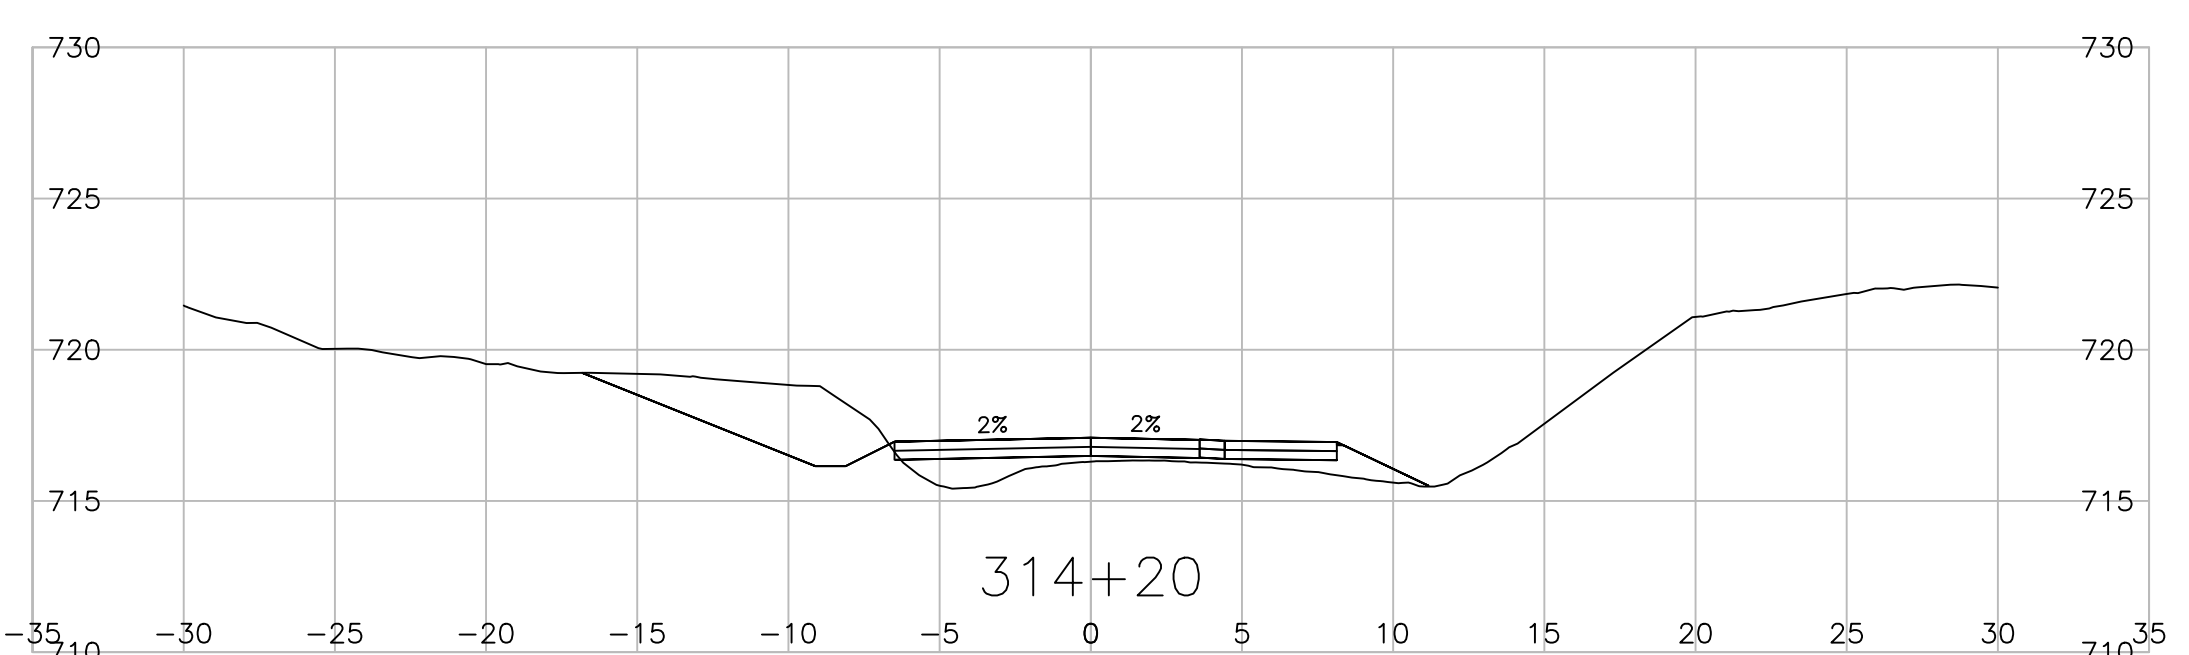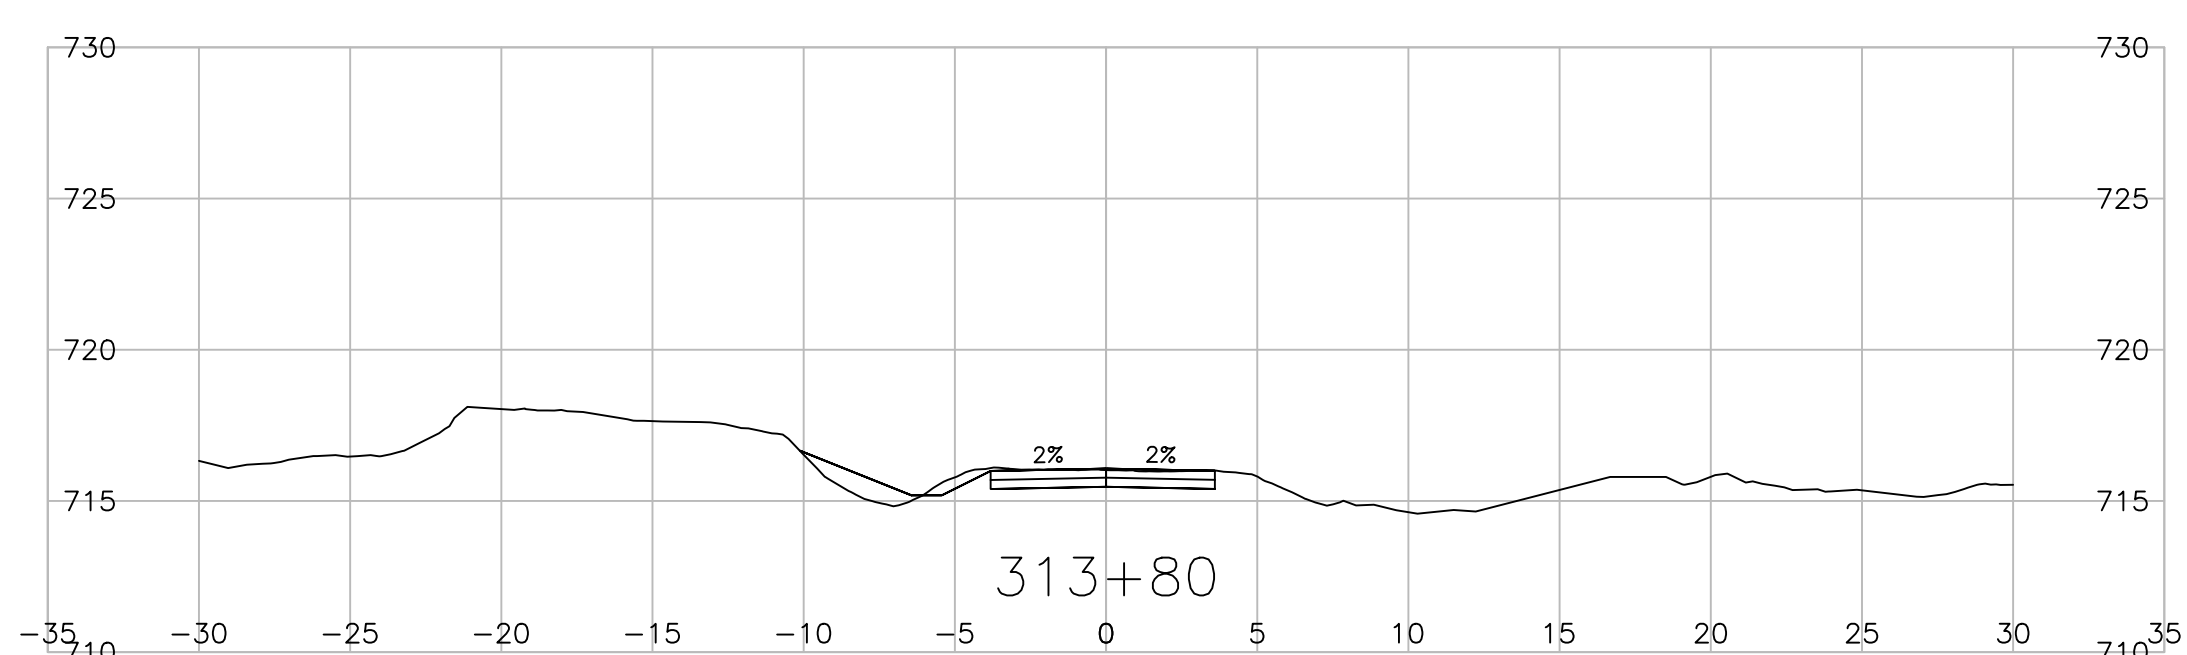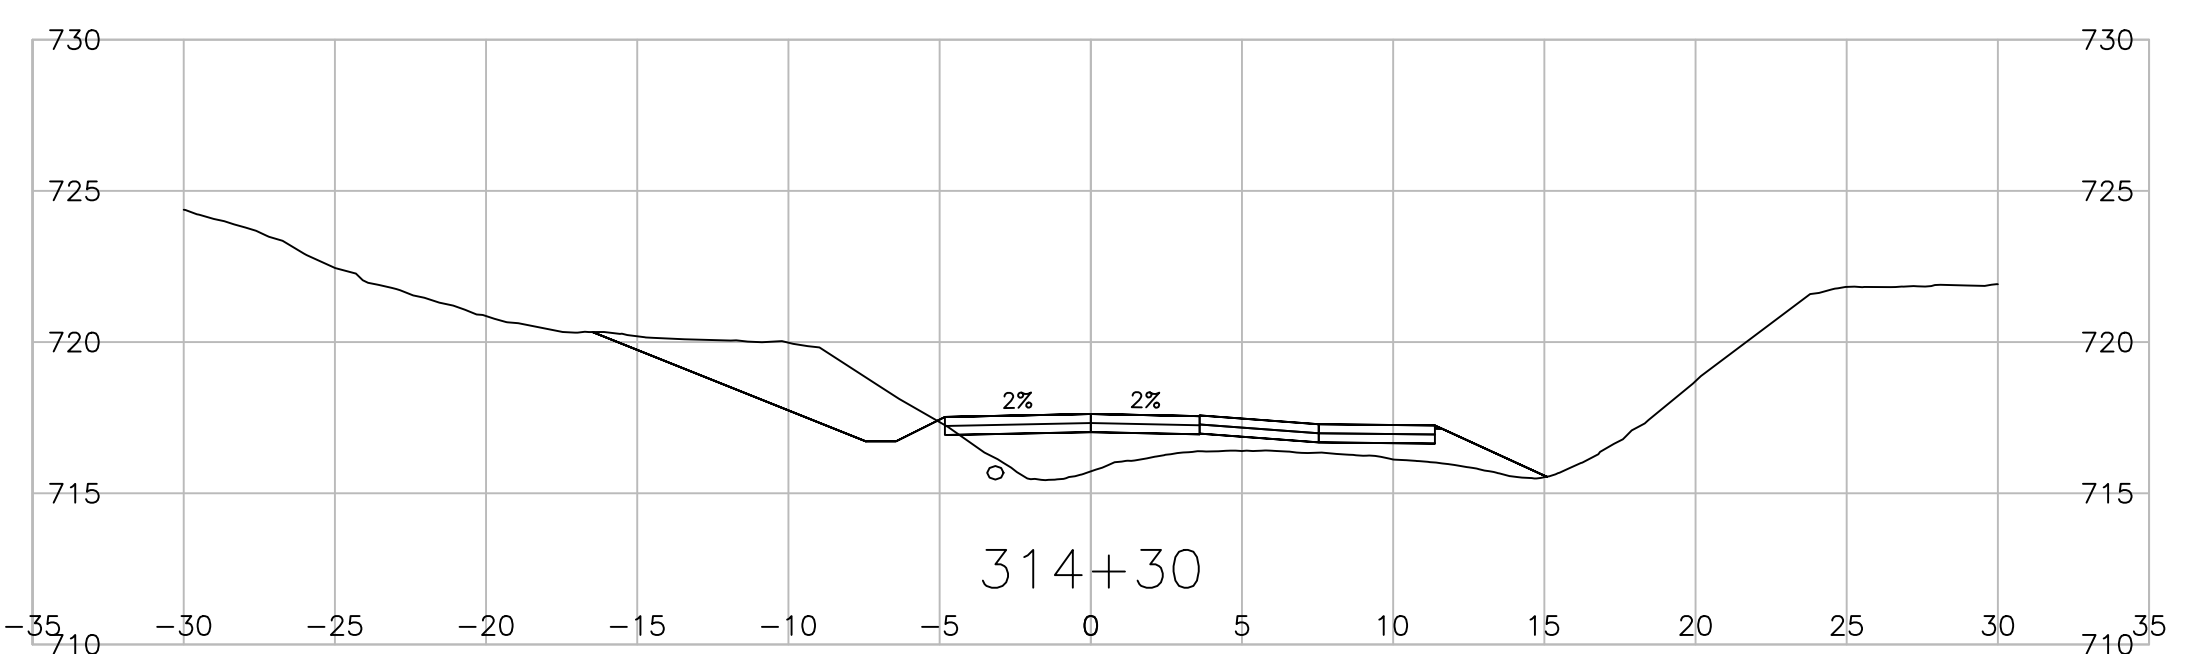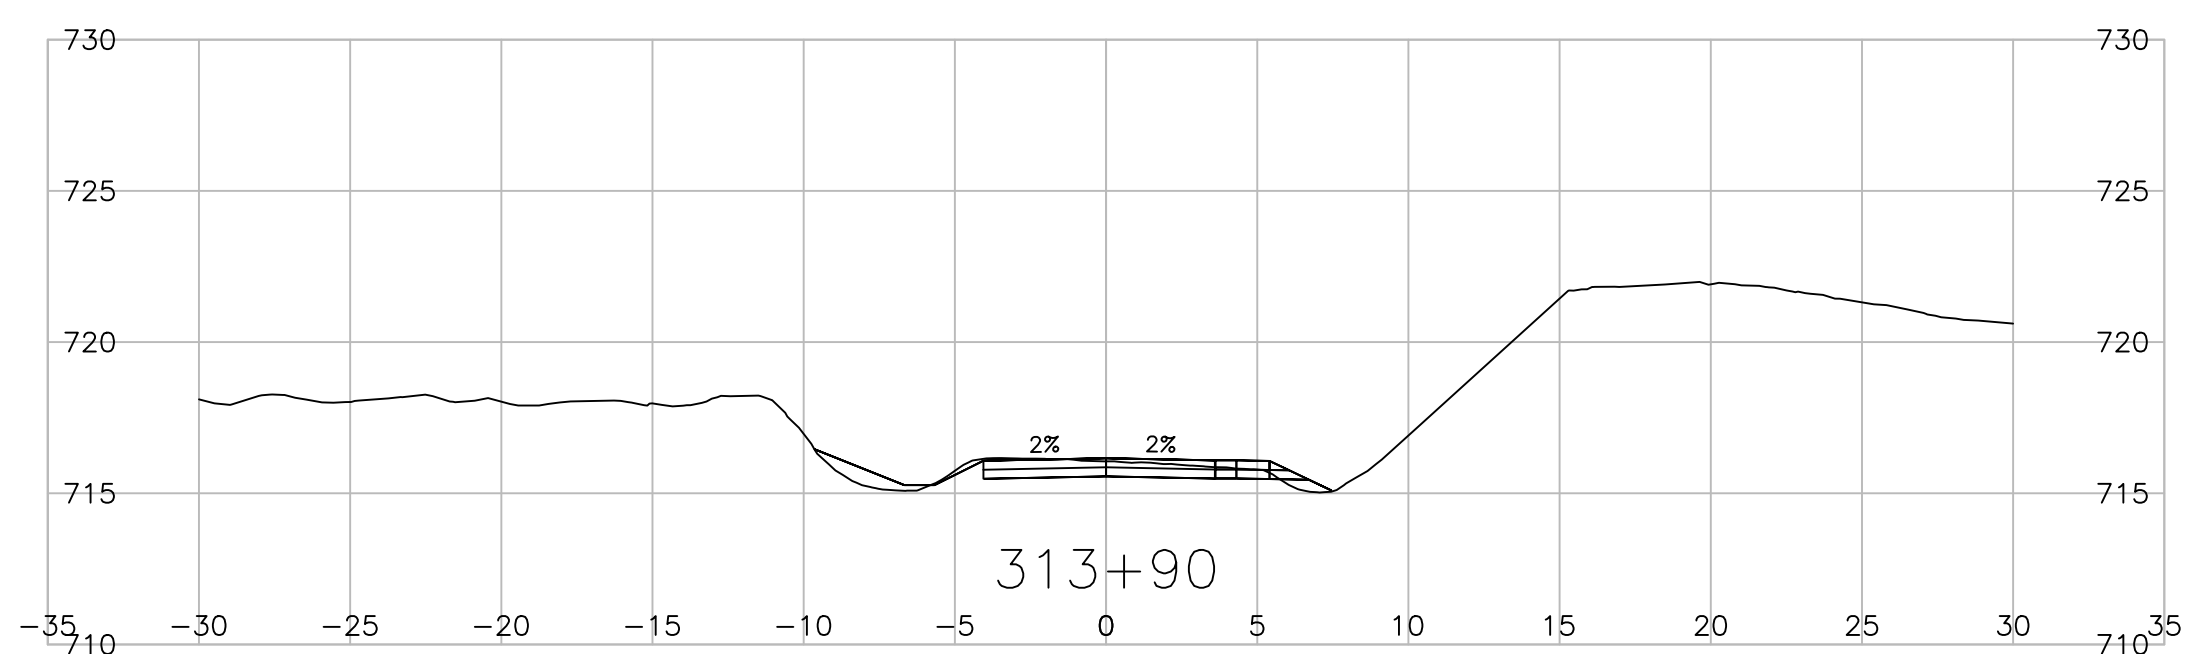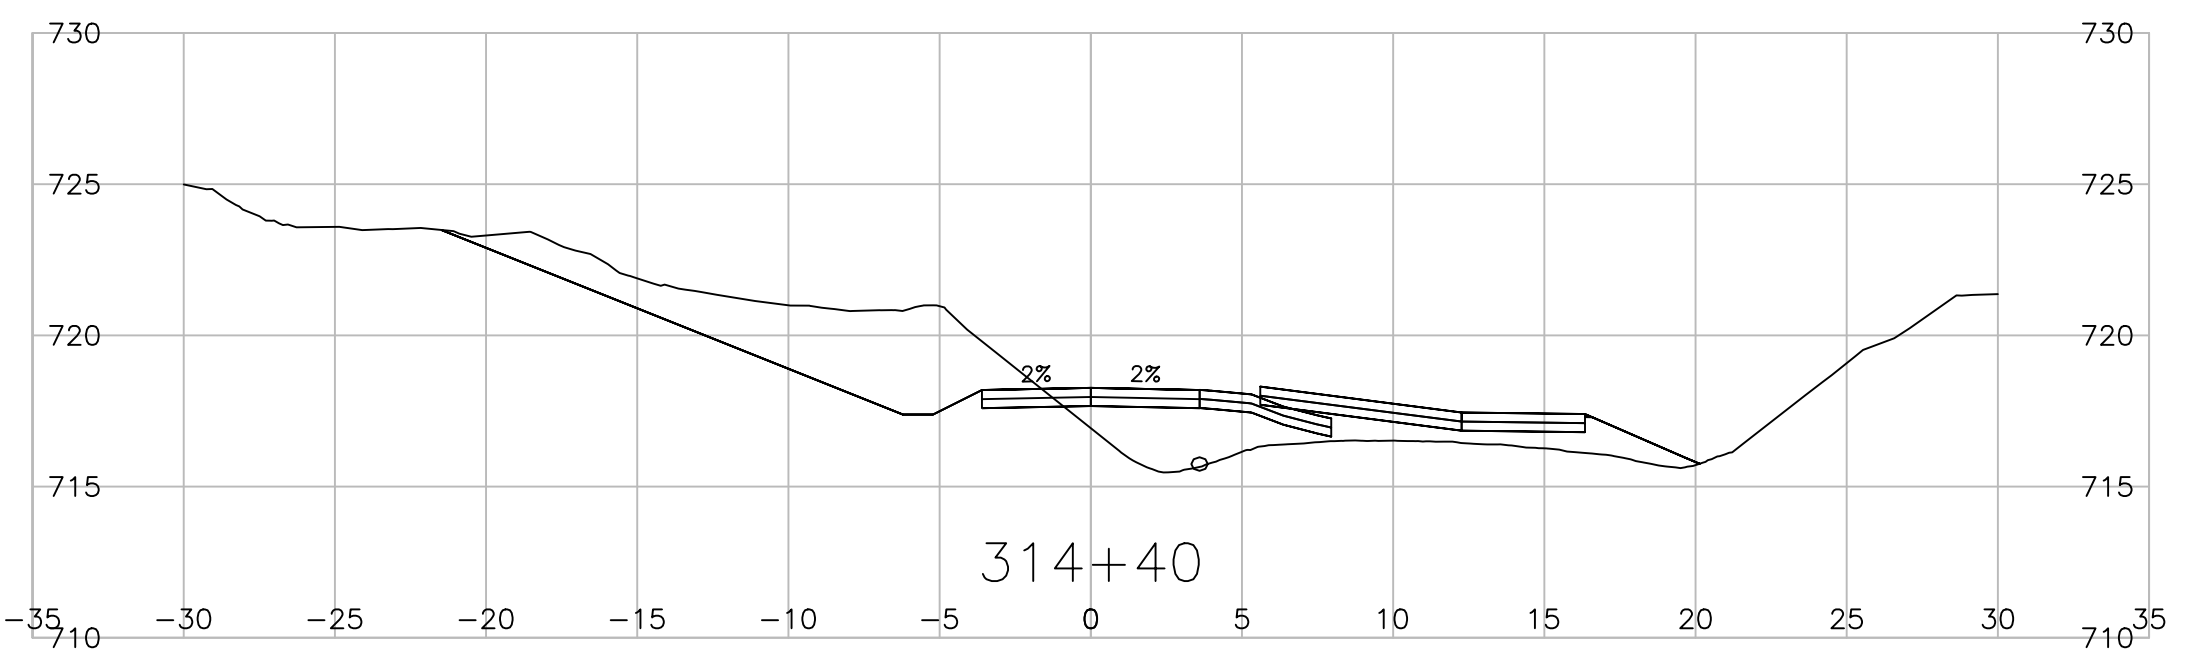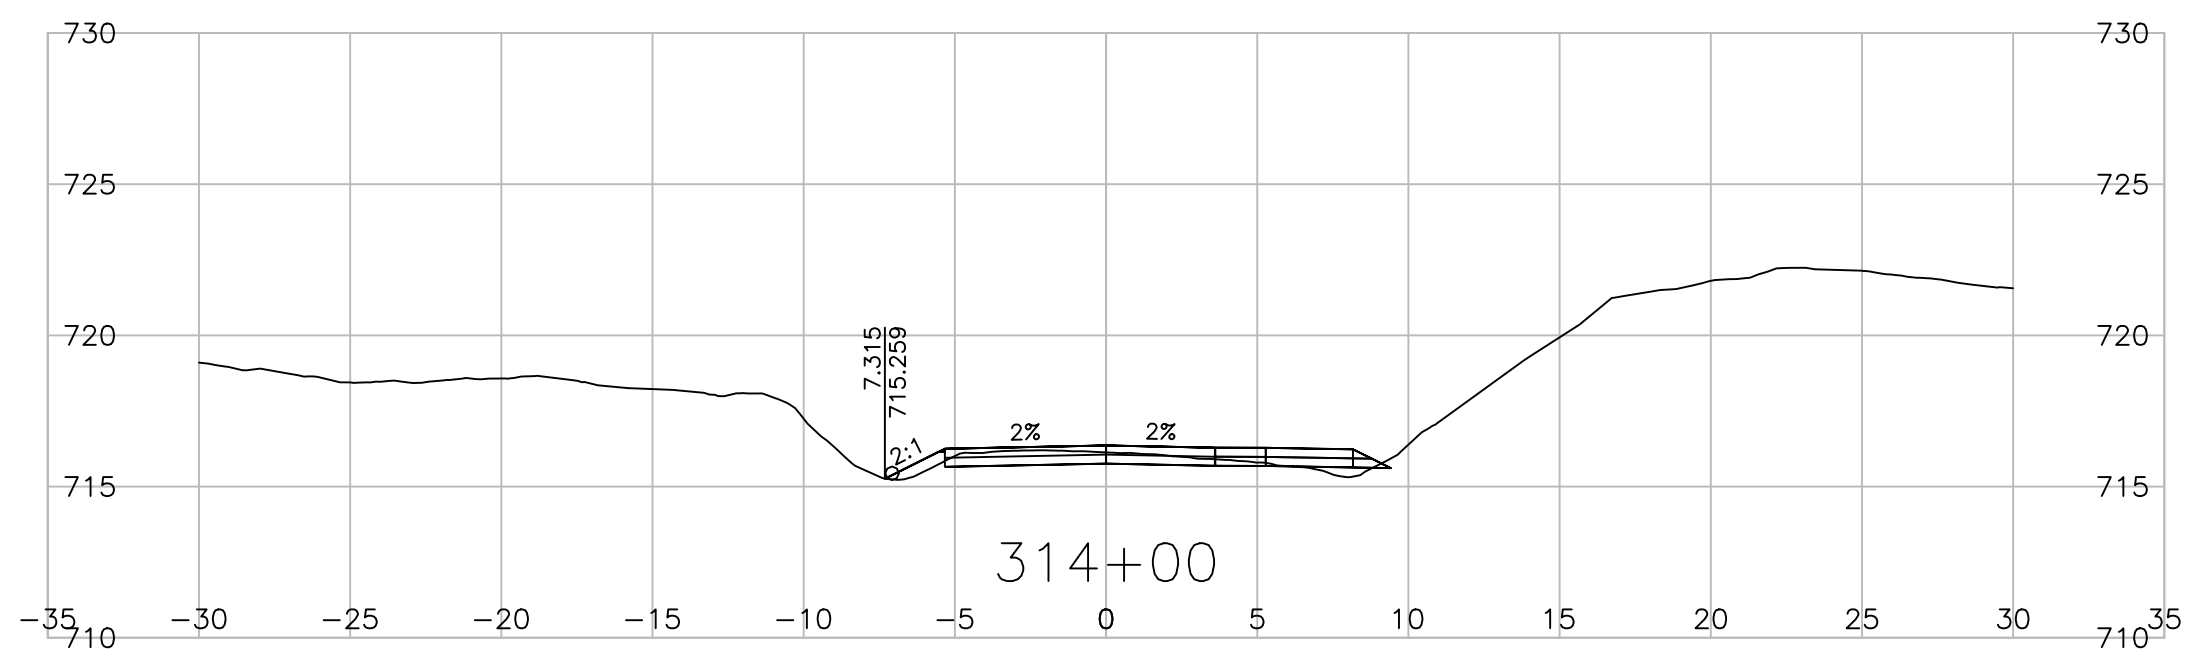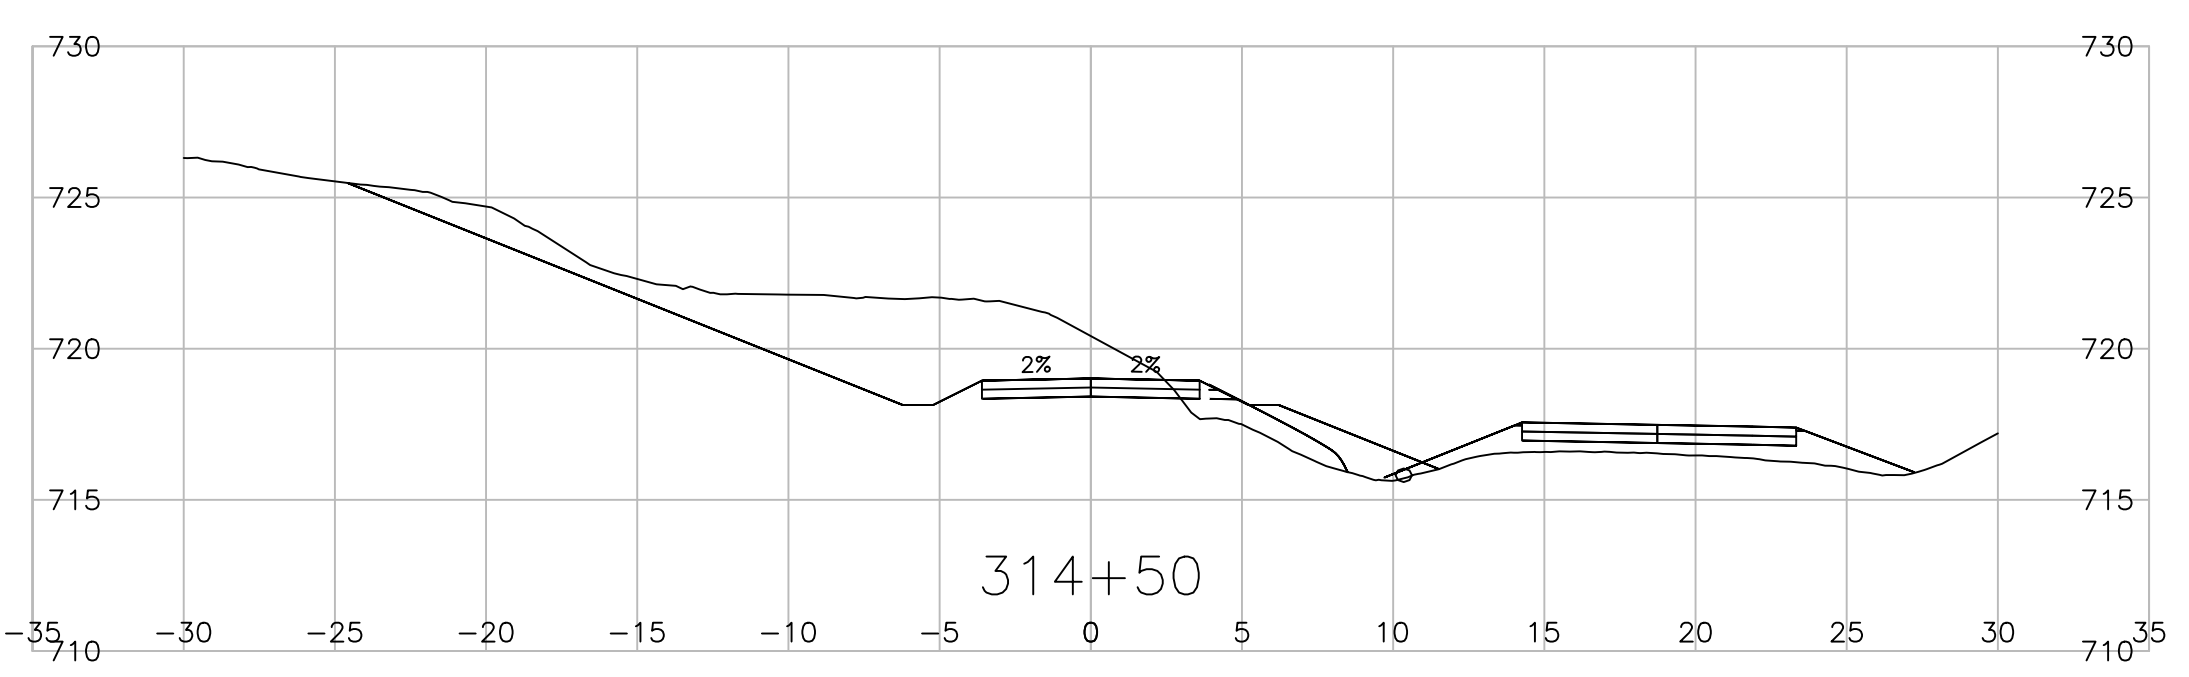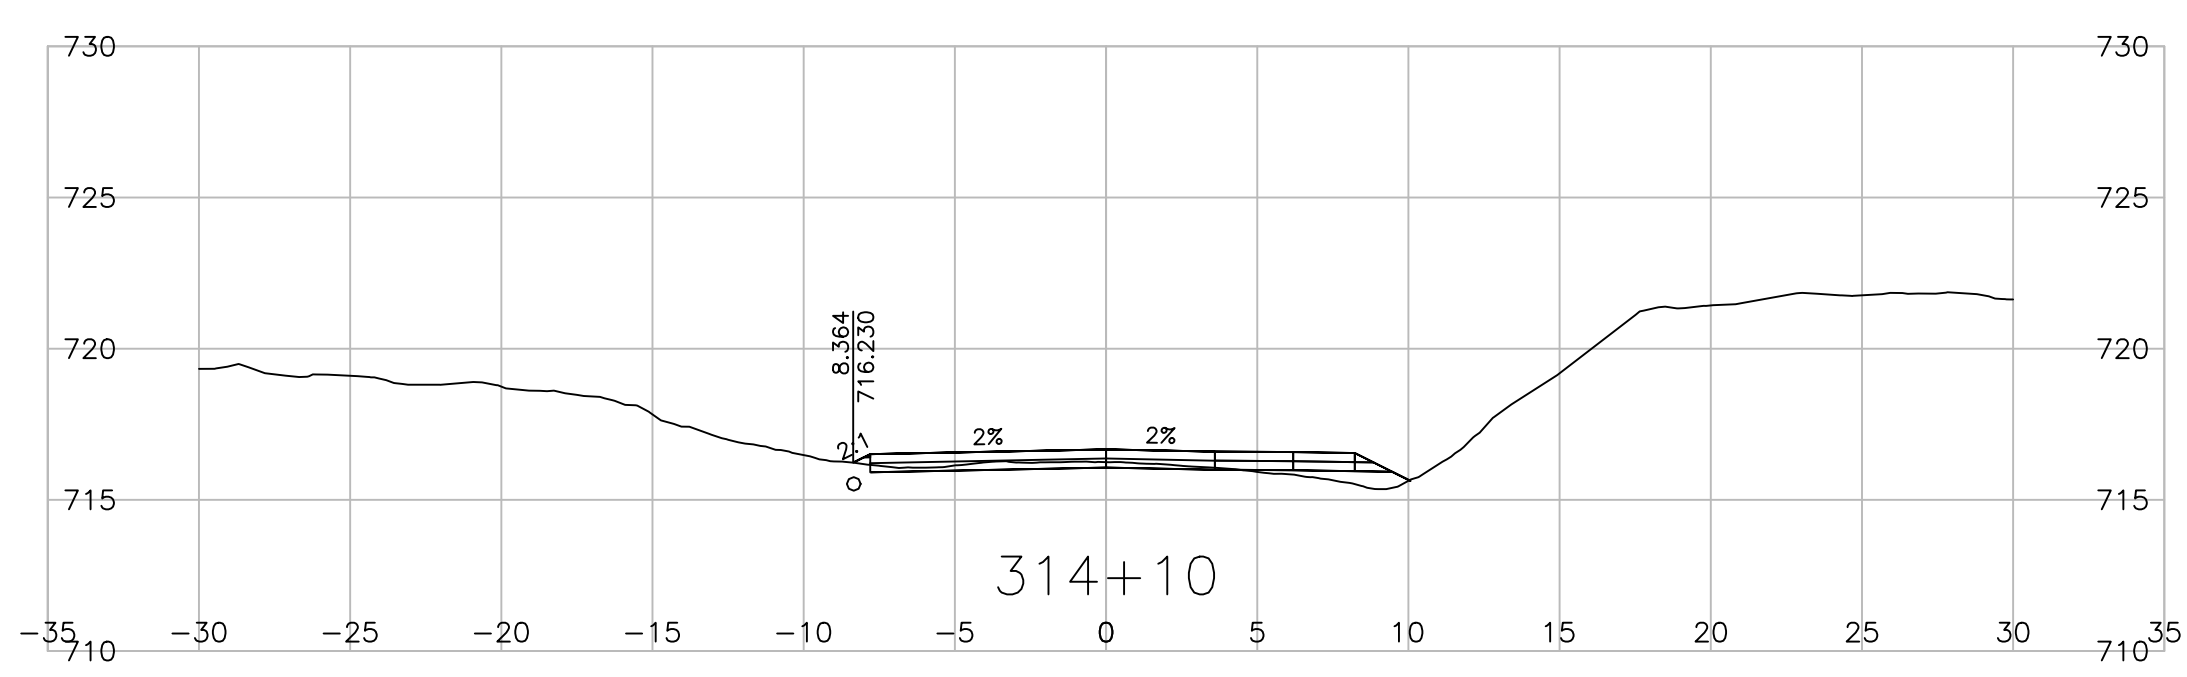


Consultant Logo

Rev	Date	Description	Init

REVISIONS











PERMIT TO PRACTICE  
ASSOCIATED ENGINEERING (B.C.) LTD.  
PERMIT NUMBER: 1000163  
Engineers & Geoscientists BC

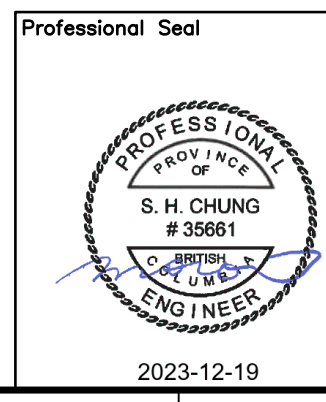


BULKLEY-STIKINE DISTRICT CENTRAL BABINE LAKE HIGHWAY 118 <b>FULTON RIVER HATCHERY BRIDGE NO. 6646 REPLACEMENT DETOUR CROSS SECTIONS</b>	
PREPARED UNDER THE DIRECTION OF <b>S. CHUNG, P. ENG</b> ENGINEER OF RECORD	DESIGNED <u>S. YASUI</u> DATE 2023-12-20 CHECKED <u>S. KING</u> DATE 2023-12-20 DRAWN <u>S. YASUI</u> DATE 2023-12-20 SCALE <b>1:250</b>
DATE 2023-12-20 FILE No. <b>2020-2034-00</b>	REG. No. <b>37807-0000</b> DRAWING No. <b>3 R3-379-1001DE</b>



PLOT DATE: 2023/12/19 0:20:20-2034-00\civ\mode\WoTL\_Working\_Drawings\_DrawingProduction\1000\_DesignSections\R3-379-1001DE.dwg

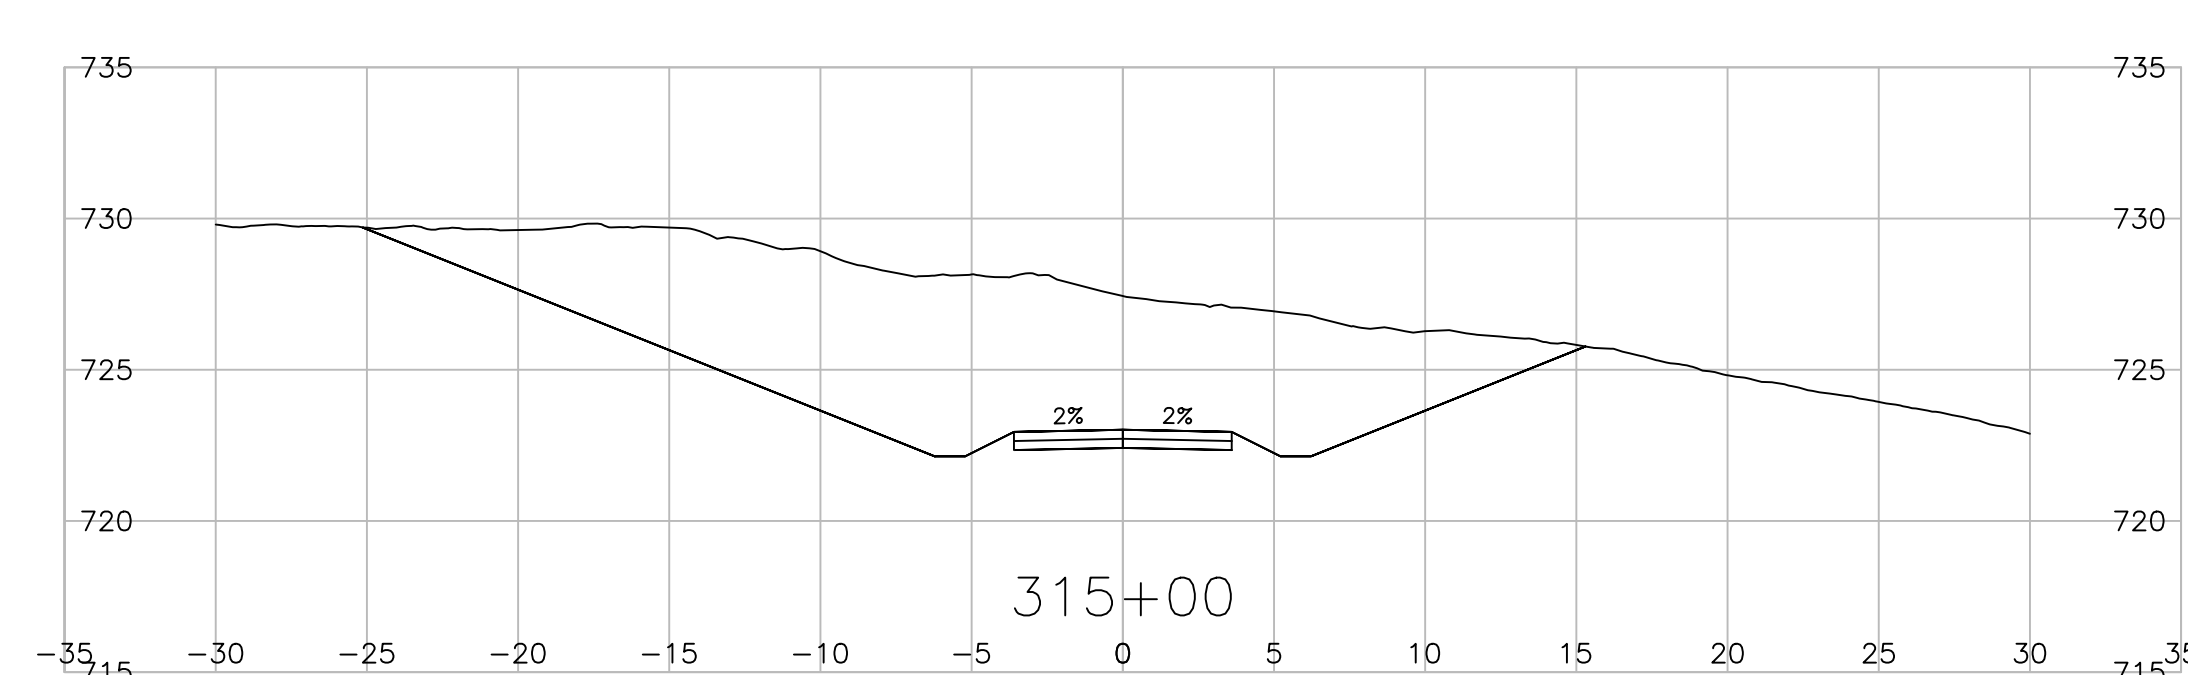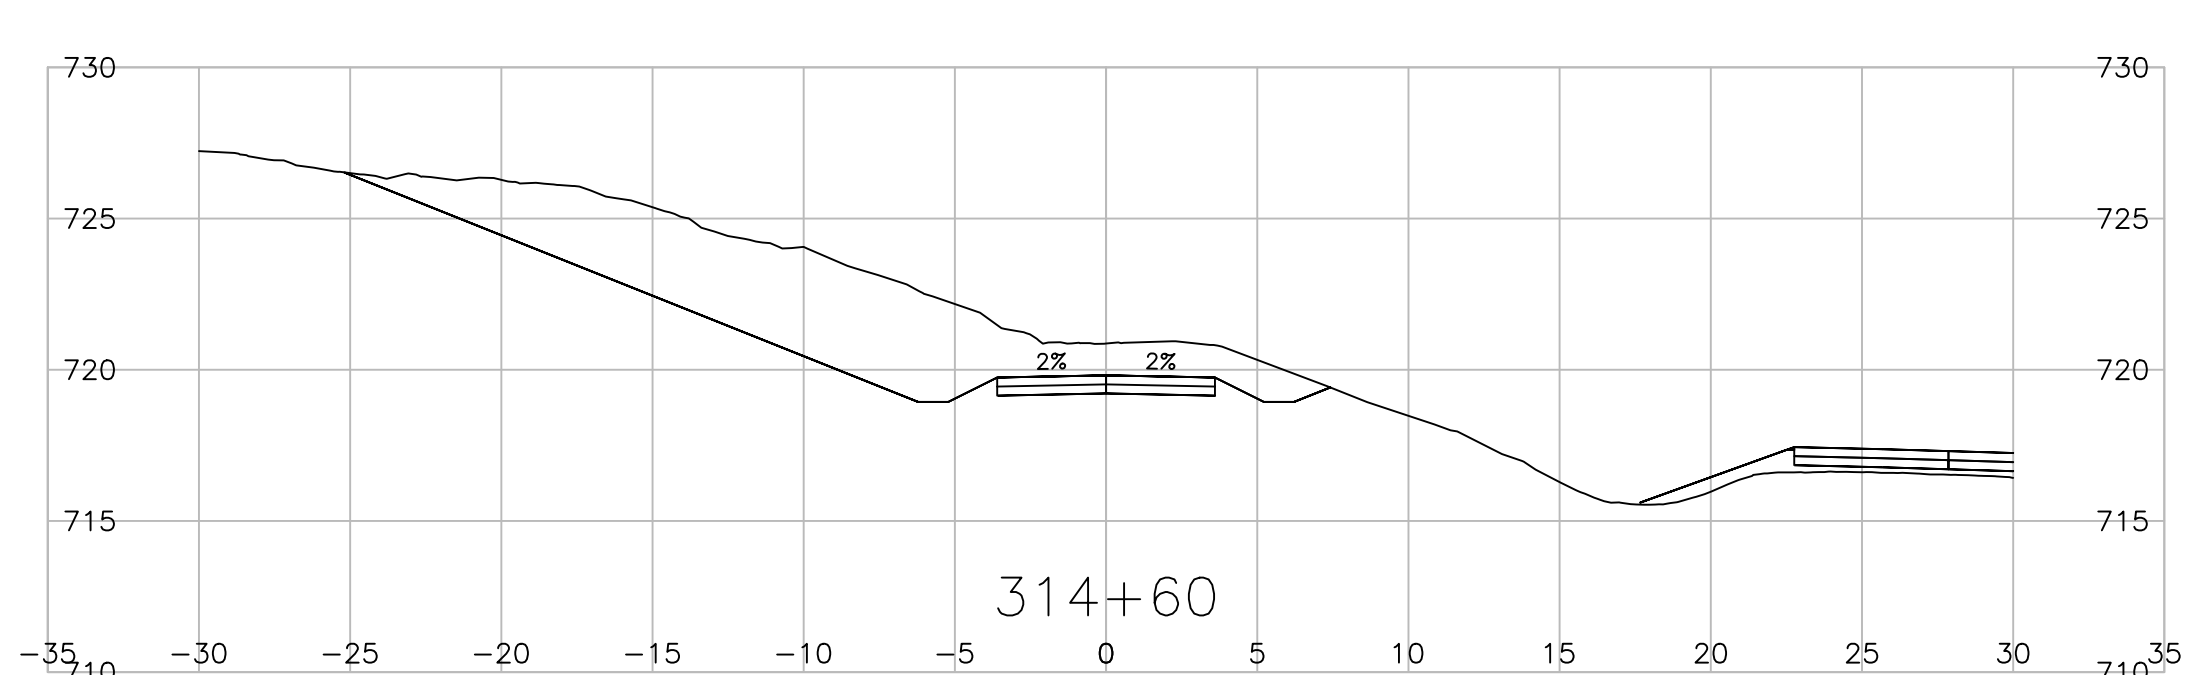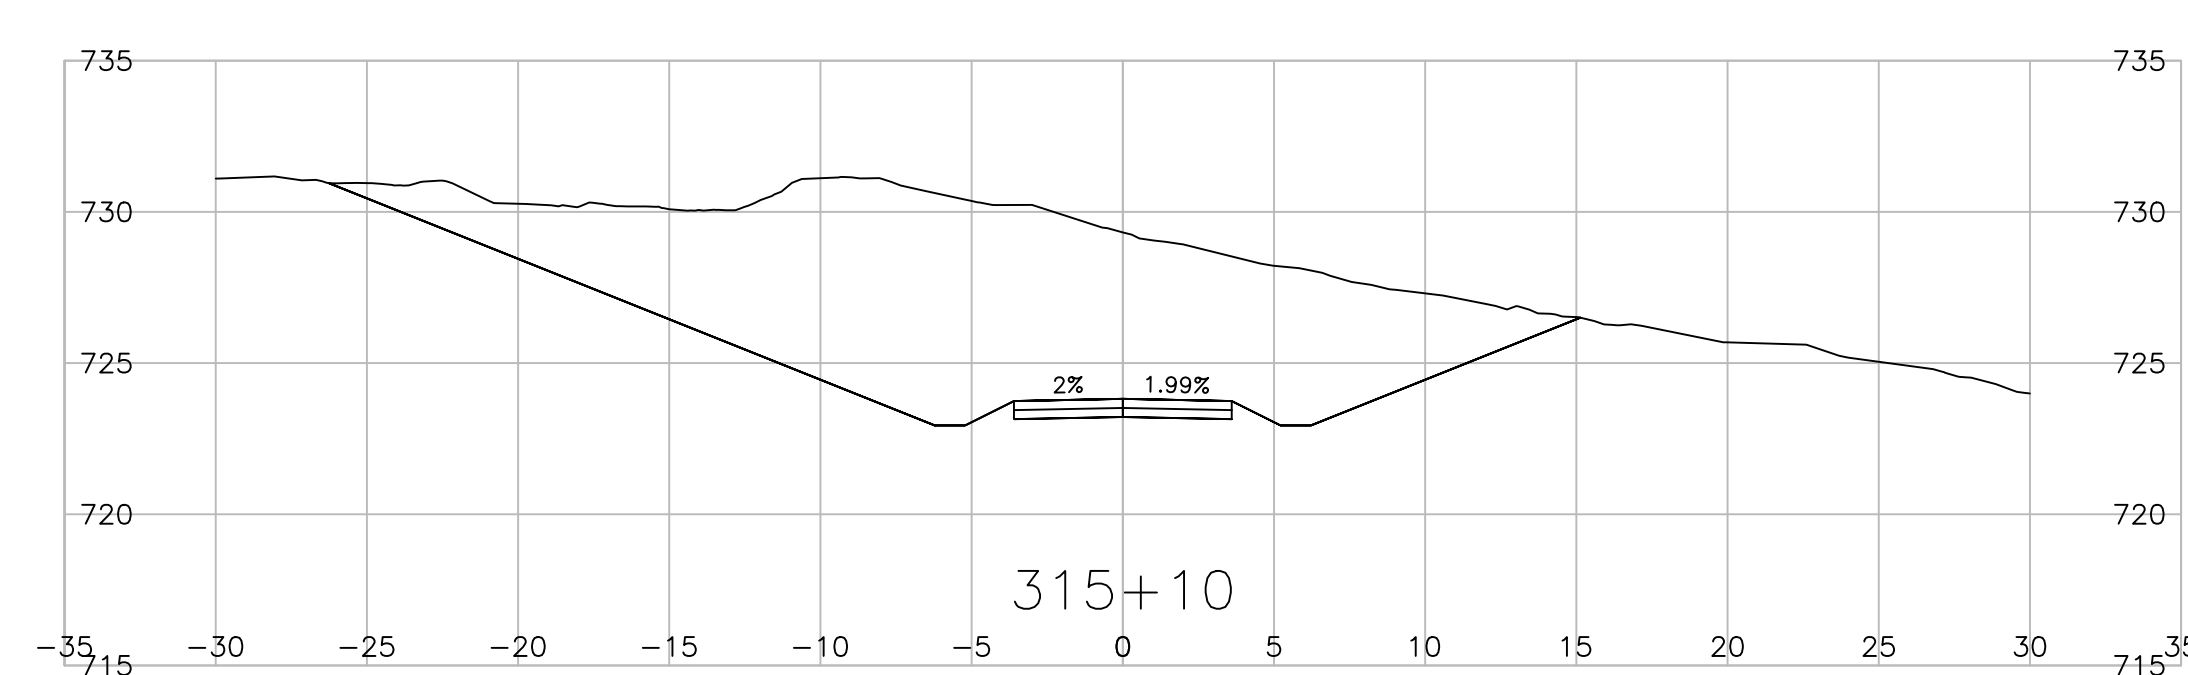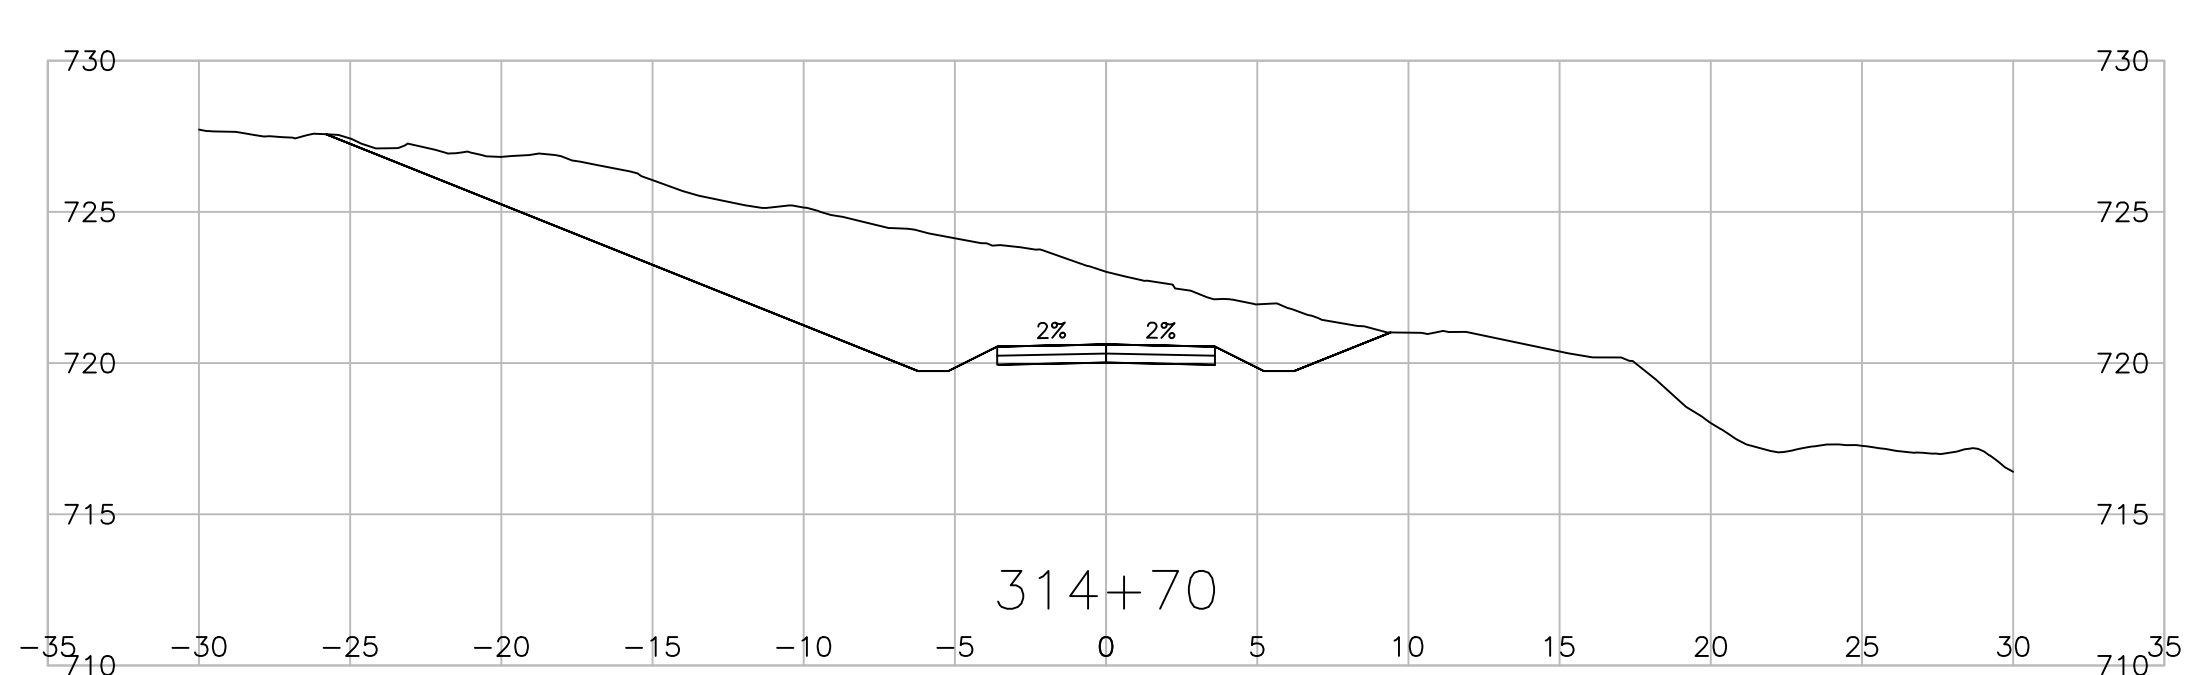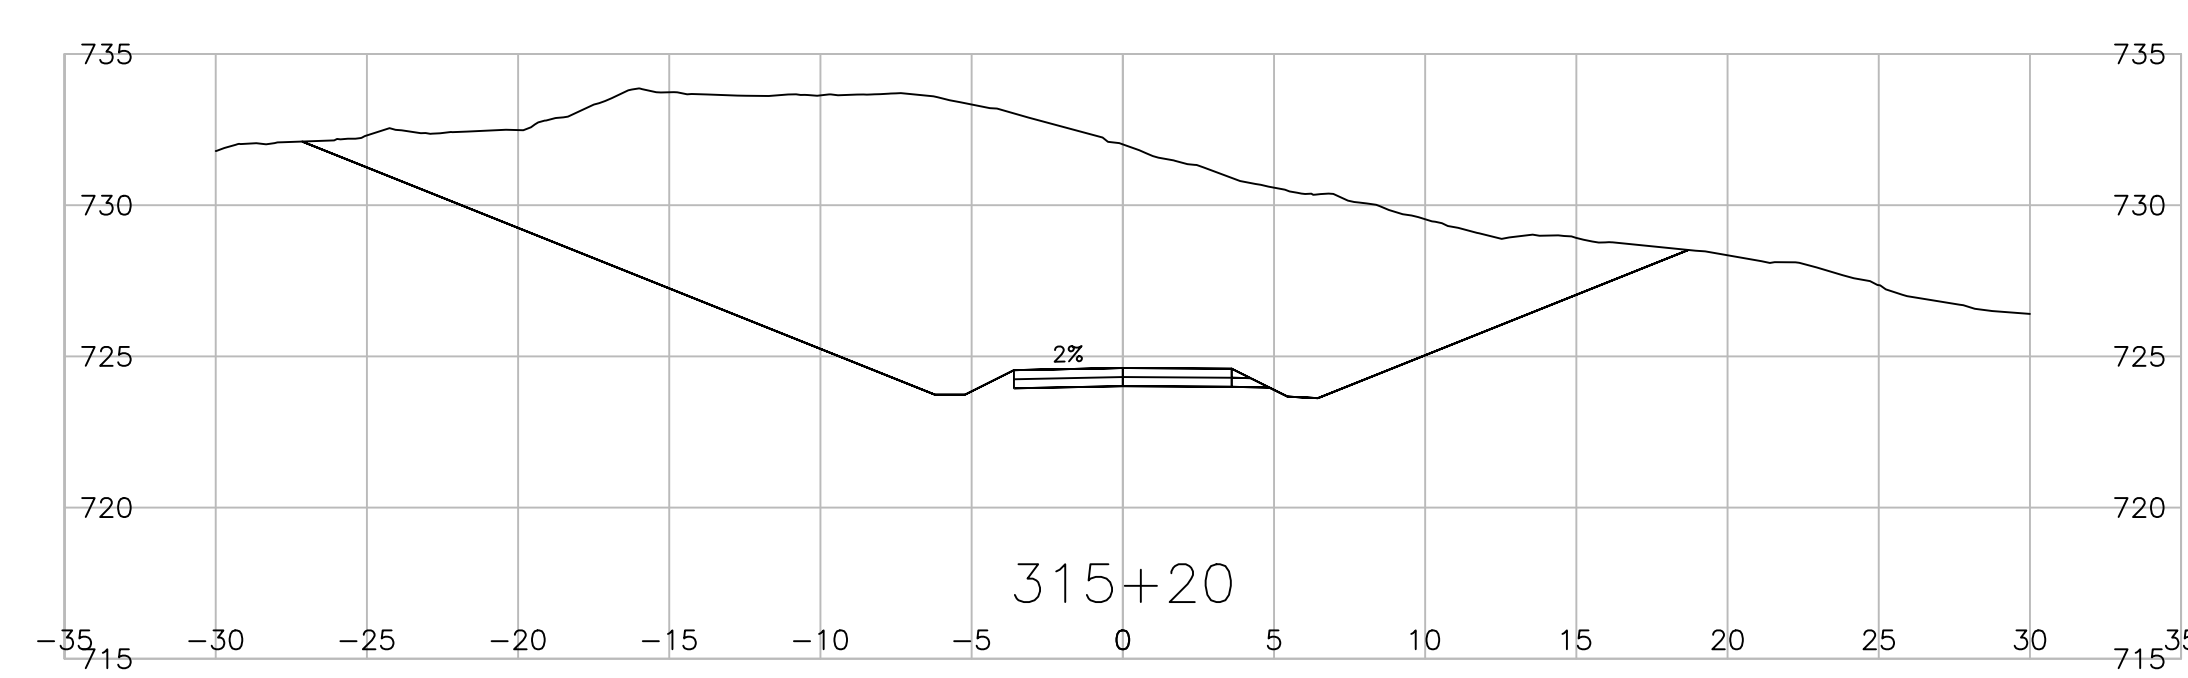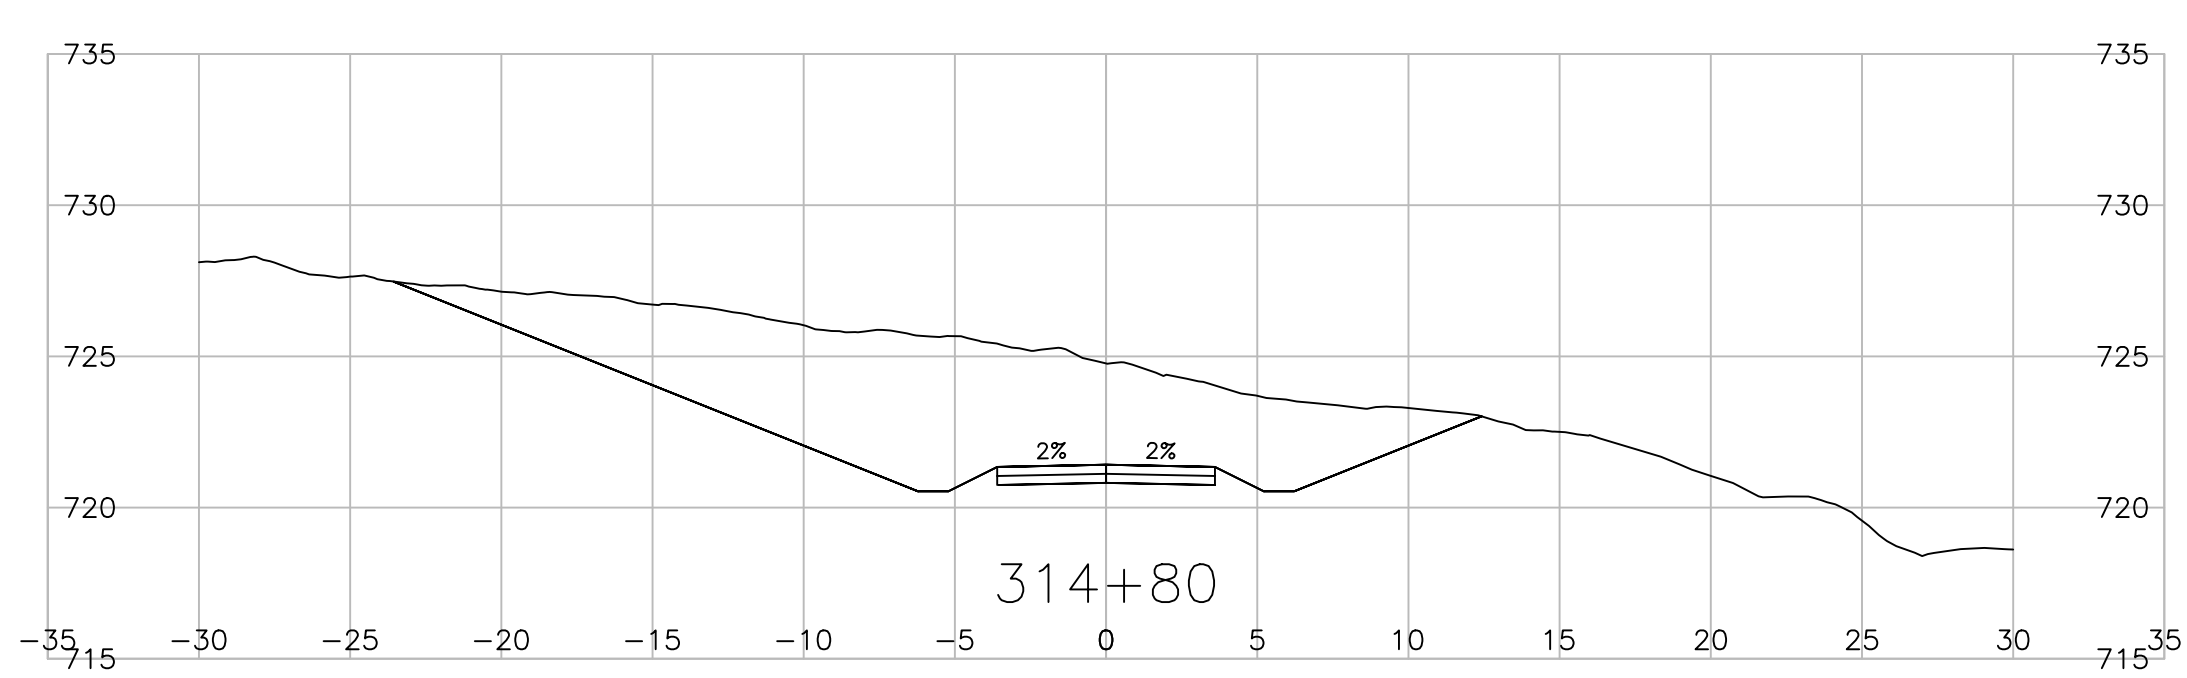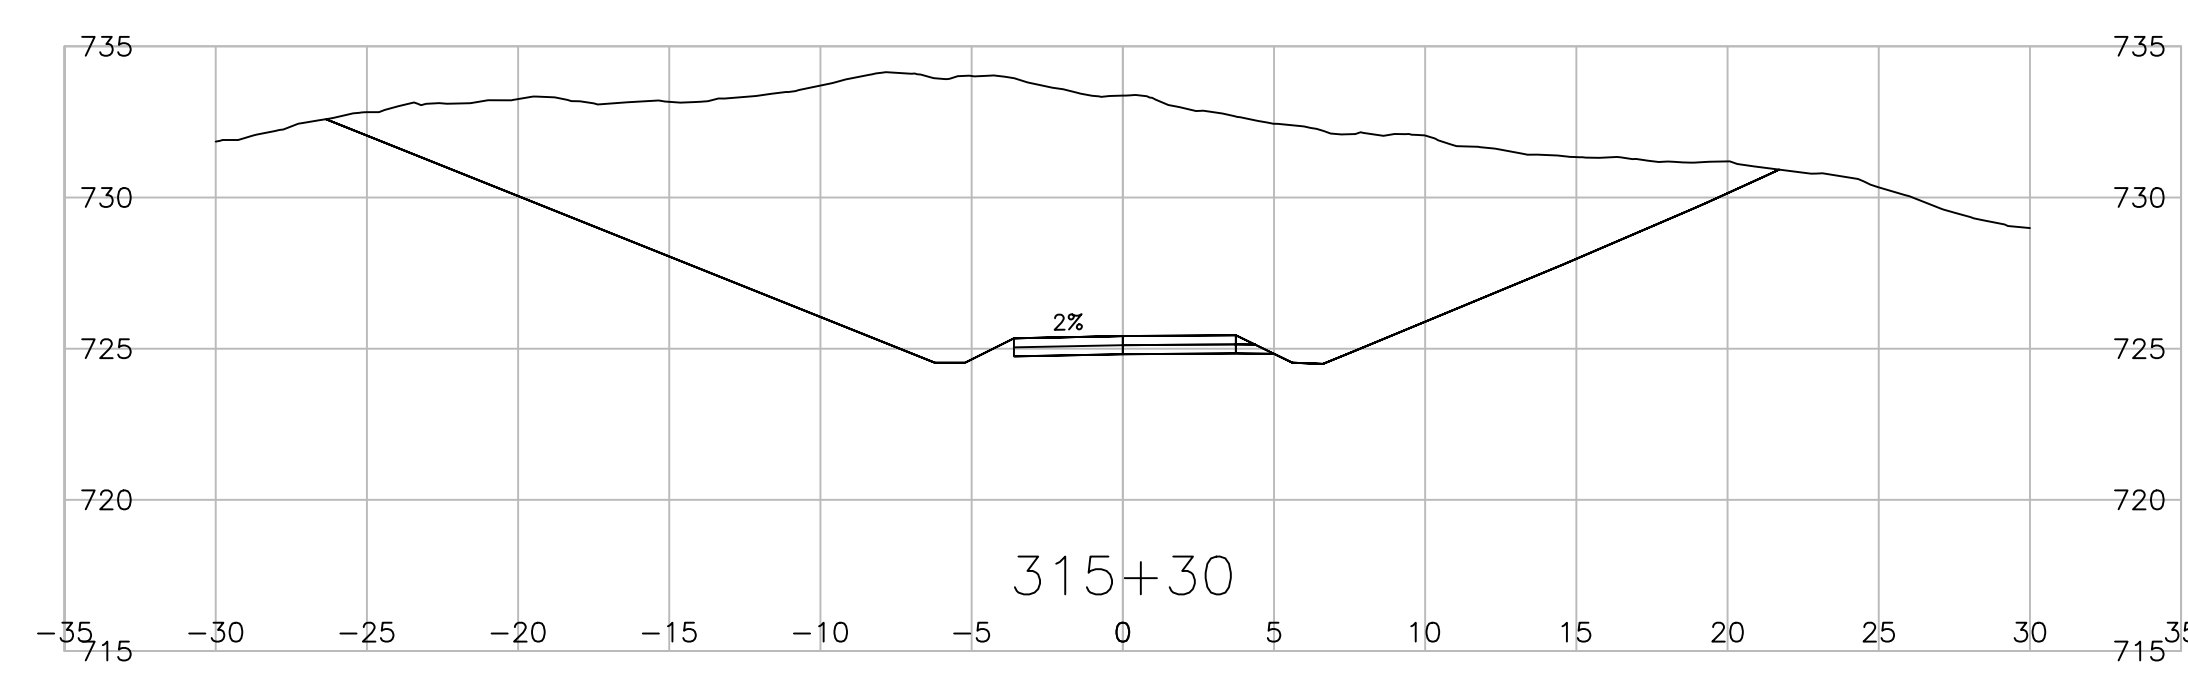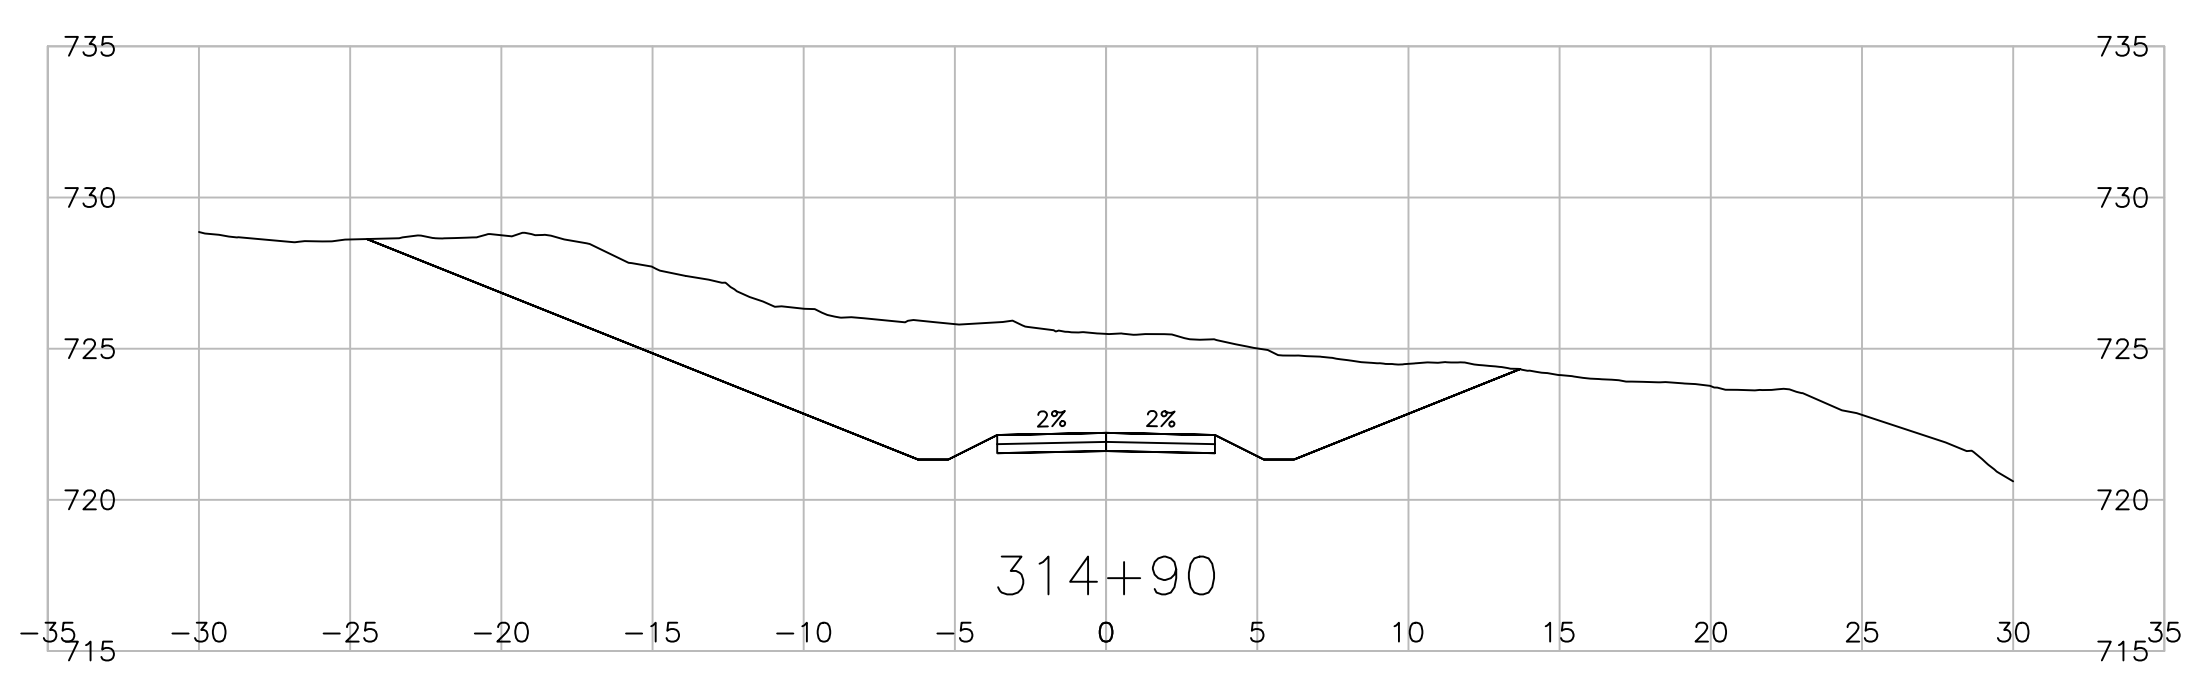

PERMIT TO PRACTICE  
ASSOCIATED ENGINEERING (B.C.) LTD.  
PERMIT NUMBER: 1000163  
Engineers & Geoscientists BC

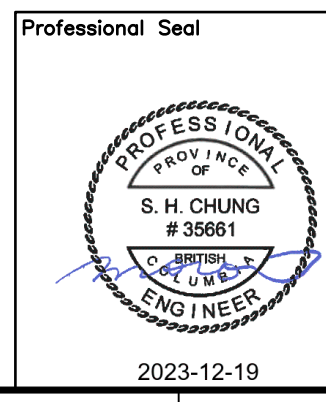

Rev	Date	Description	Init

REVISIONS











Ministry of Transportation  
and Infrastructure  
Northern Region

BULKLEY-STIKINE DISTRICT  
CENTRAL BABINE LAKE HIGHWAY 118  
**FULTON RIVER HATCHERY BRIDGE NO. 6646 REPLACEMENT  
DETOUR CROSS SECTIONS**

PREPARED UNDER THE DIRECTION OF		DESIGNED <u>S. YASUI</u> DATE 2023-12-20
ENGINEER OF RECORD		CHECKED <u>S. KING</u> DATE 2023-12-20
DATE 2023-12-20		DRAWN <u>S. YASUI</u> DATE 2023-12-20
FILE No.	PROJECT No.	SCALE 1:250
2020-2034-00	37807-0000	NEGATIVE No.
REG.	DRAWING No.	
	3 R3-379-1002DE	

PLOT DATE: 2023/12/19 0:20:20-2034-00\civ\mode\Working\_Drawings\Drawings\Production\1000\_DesignSections\R3-379-1001DE.dwg

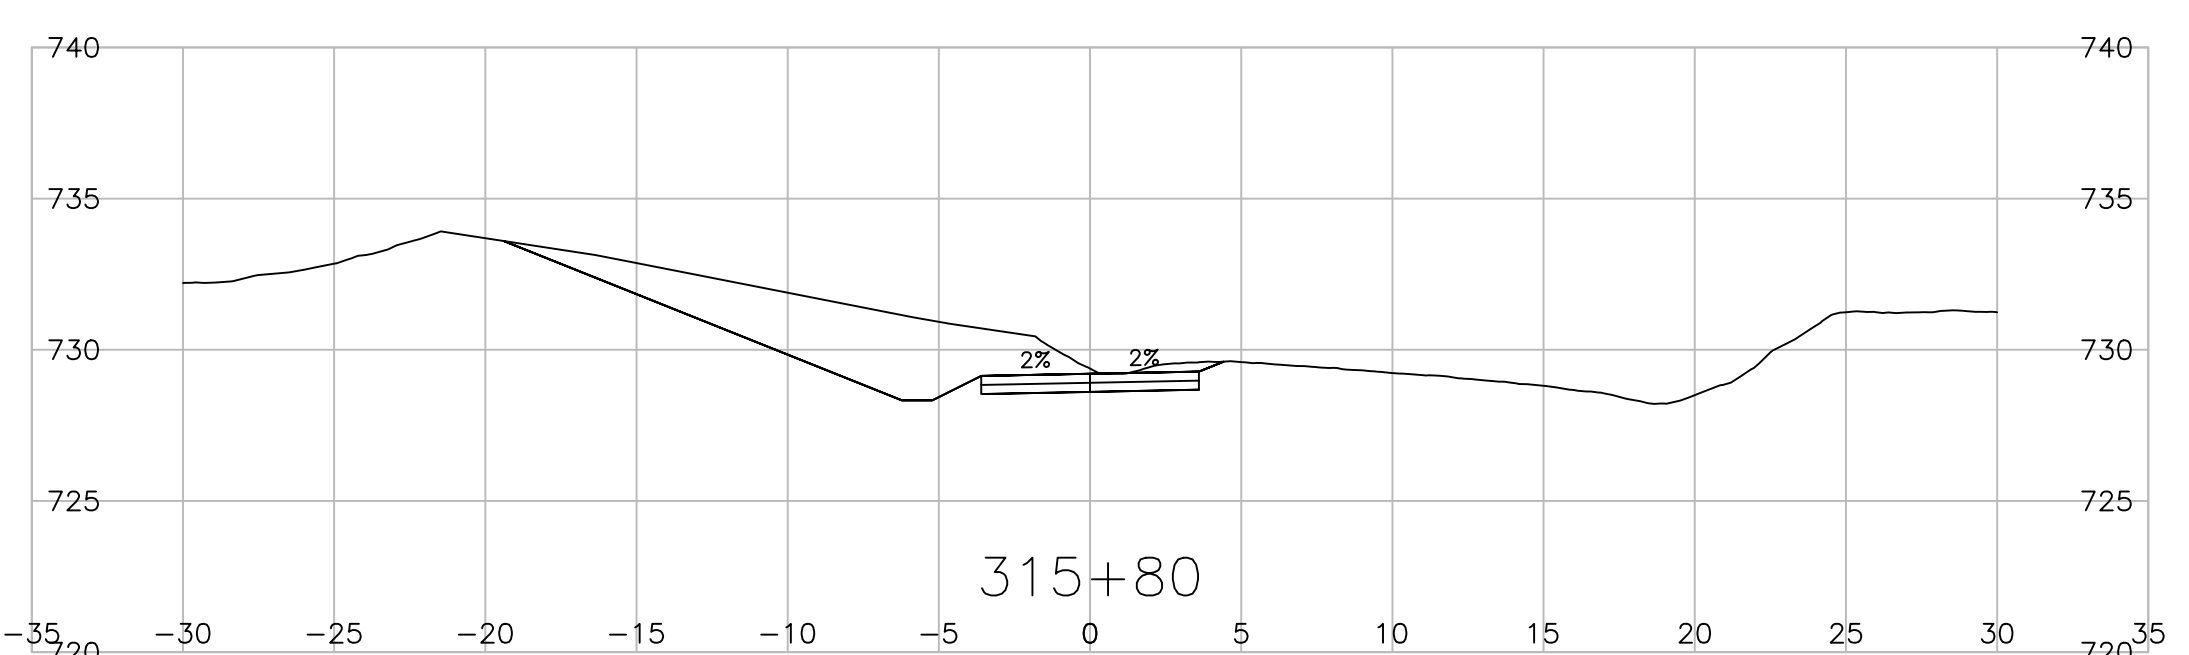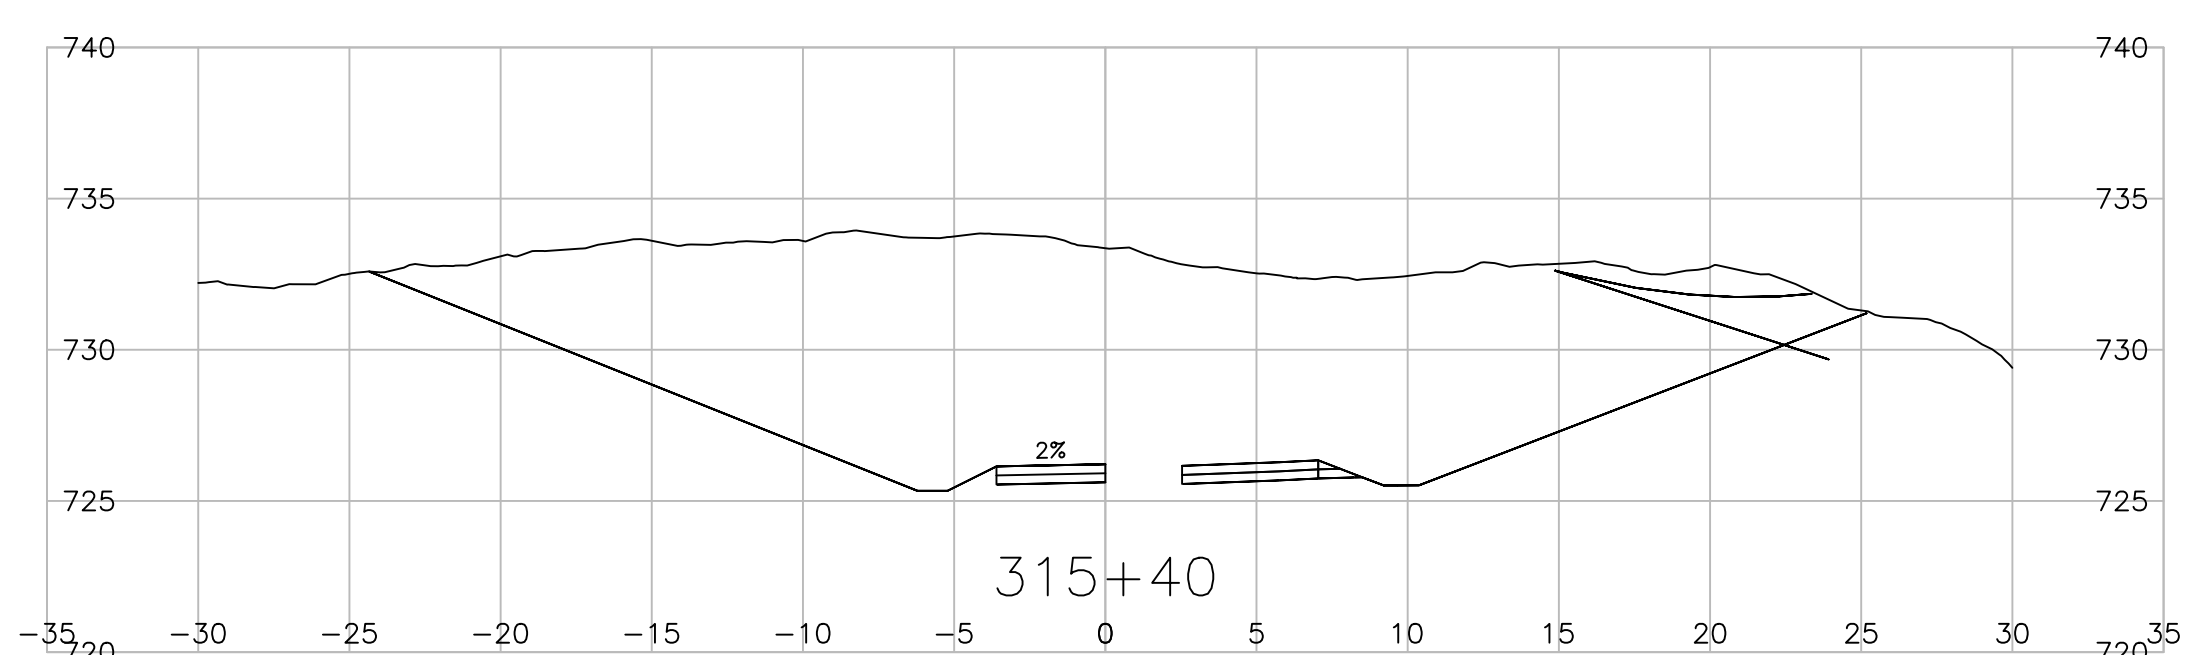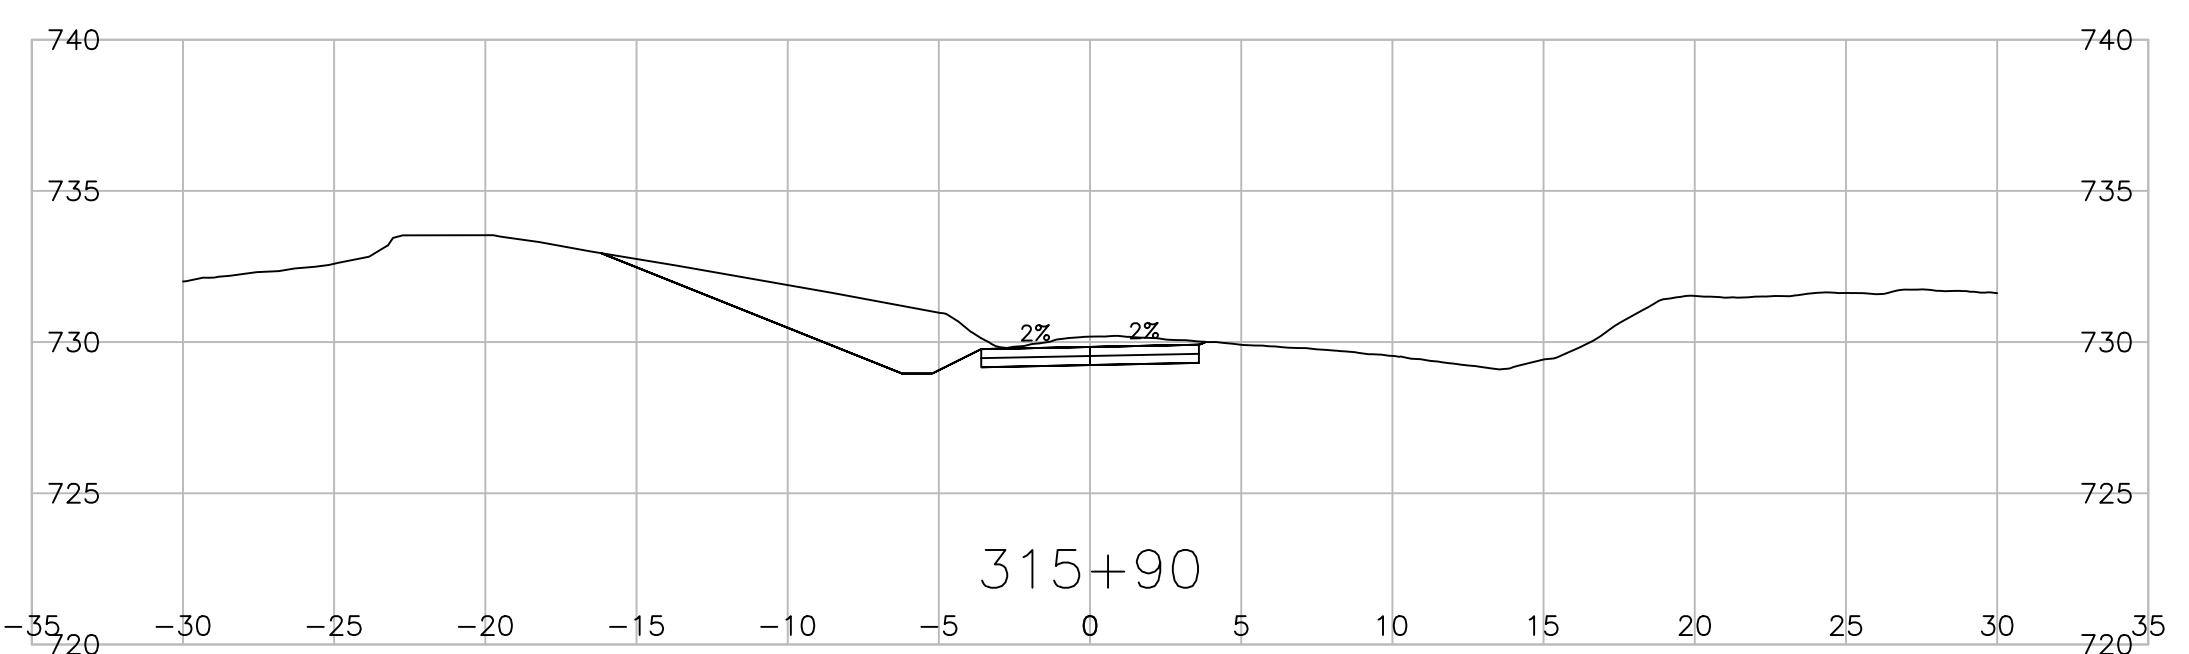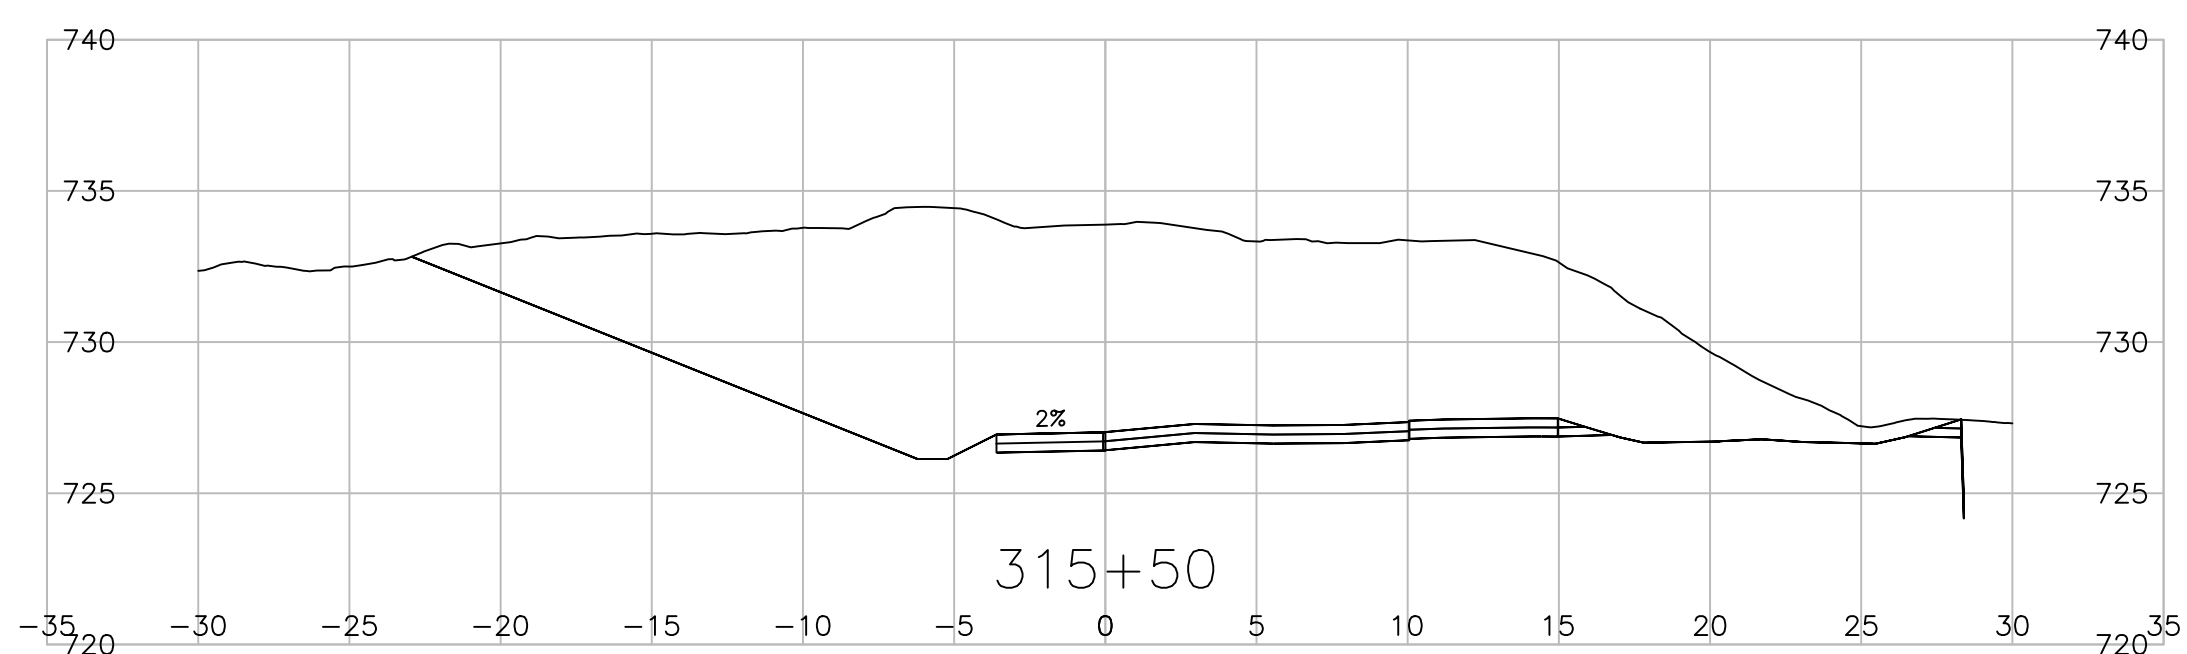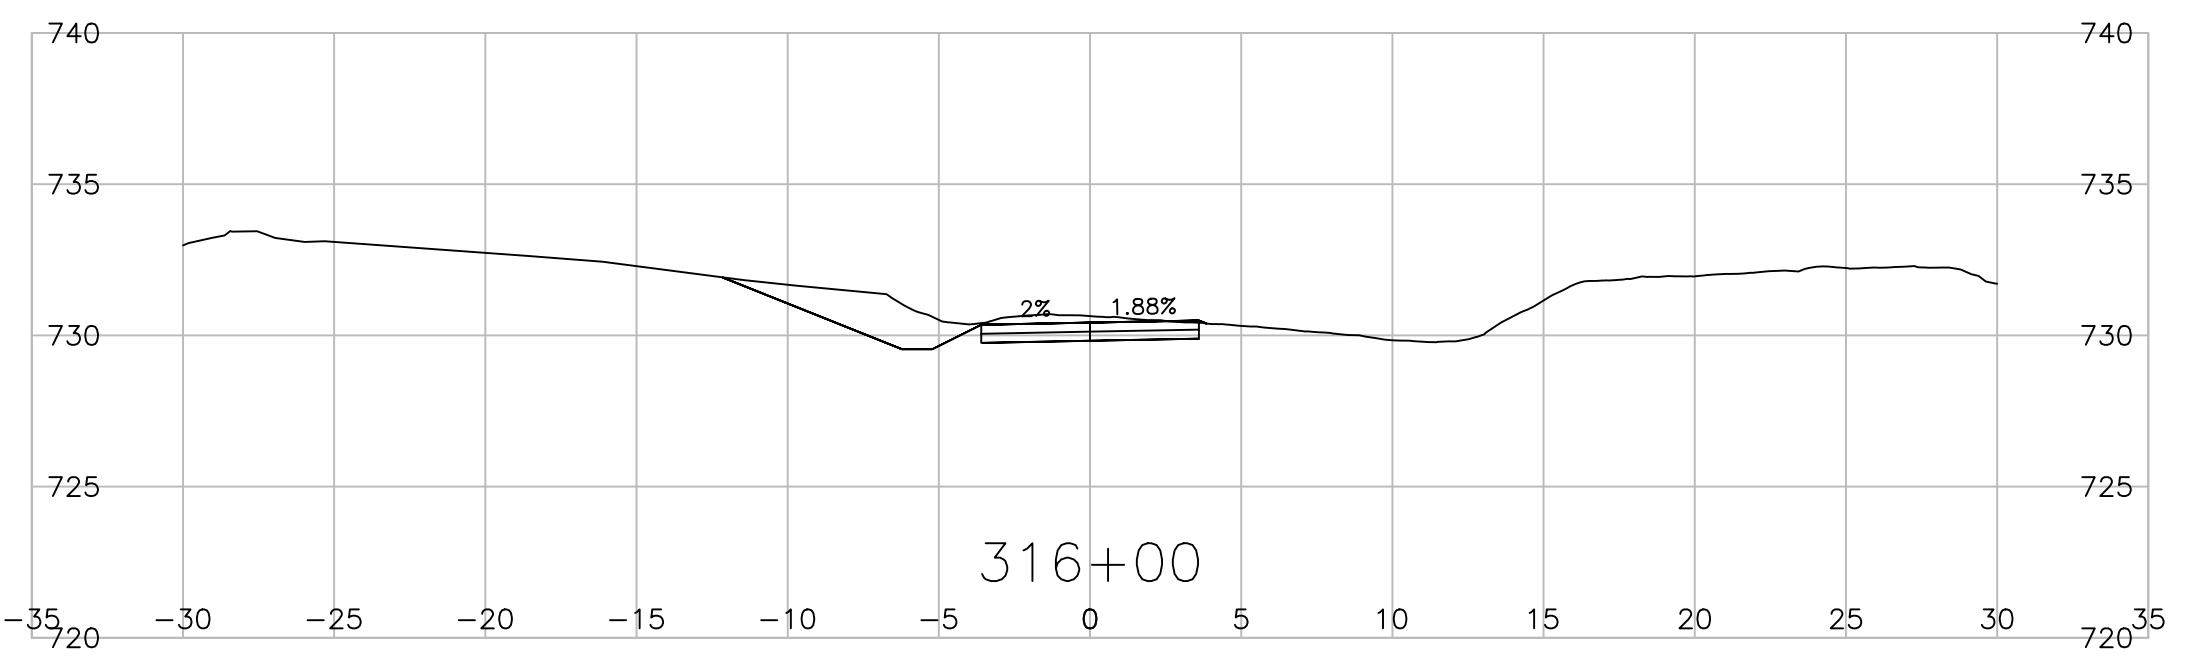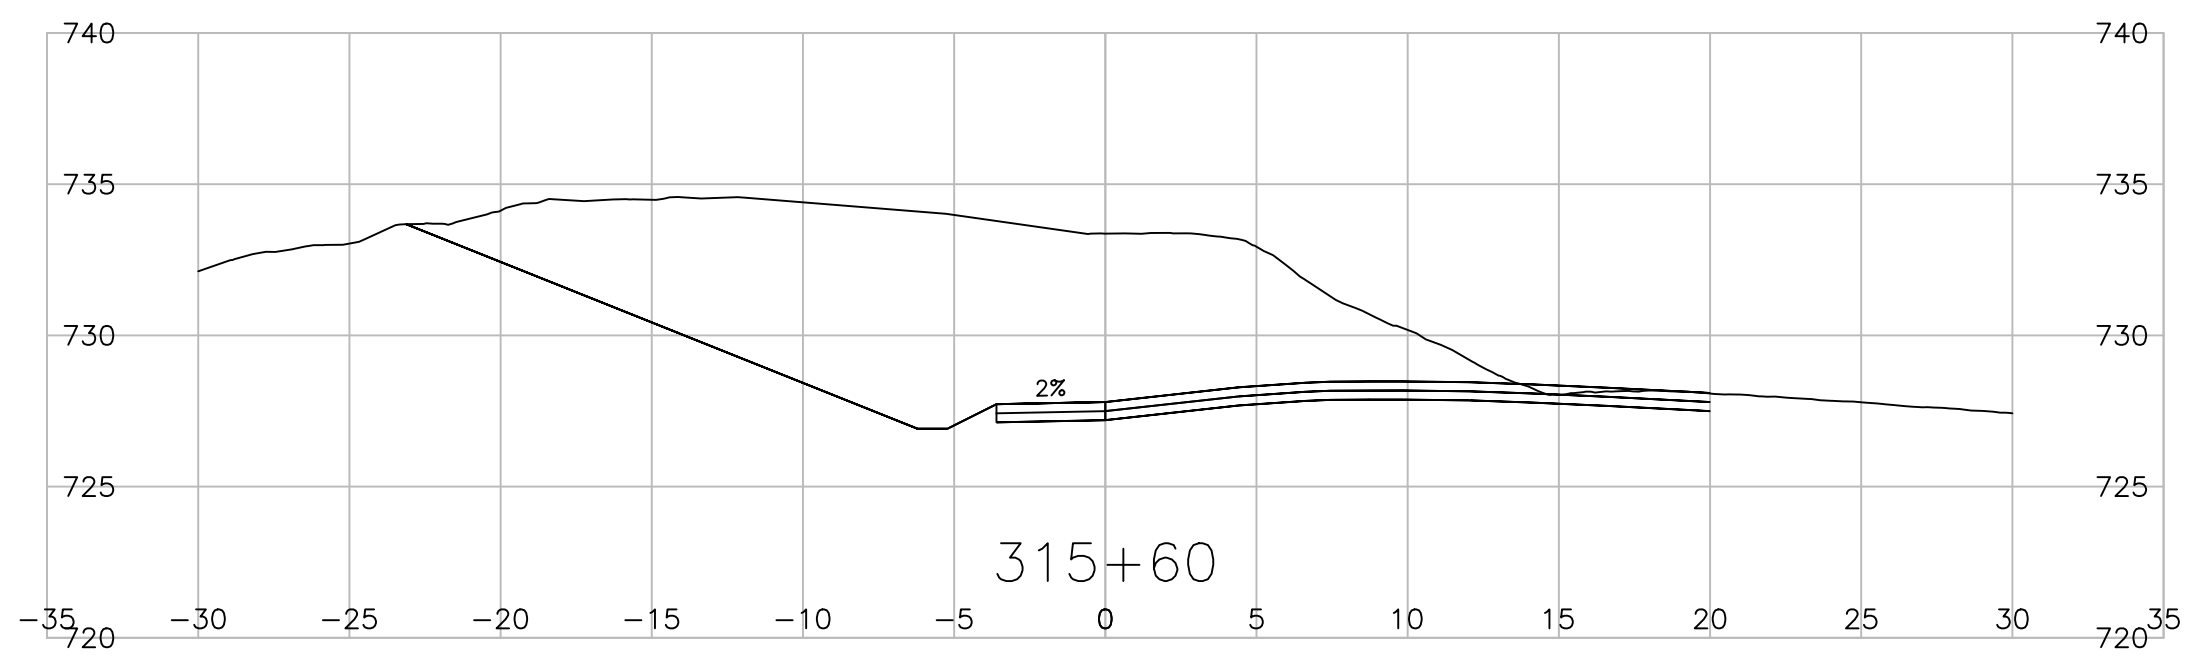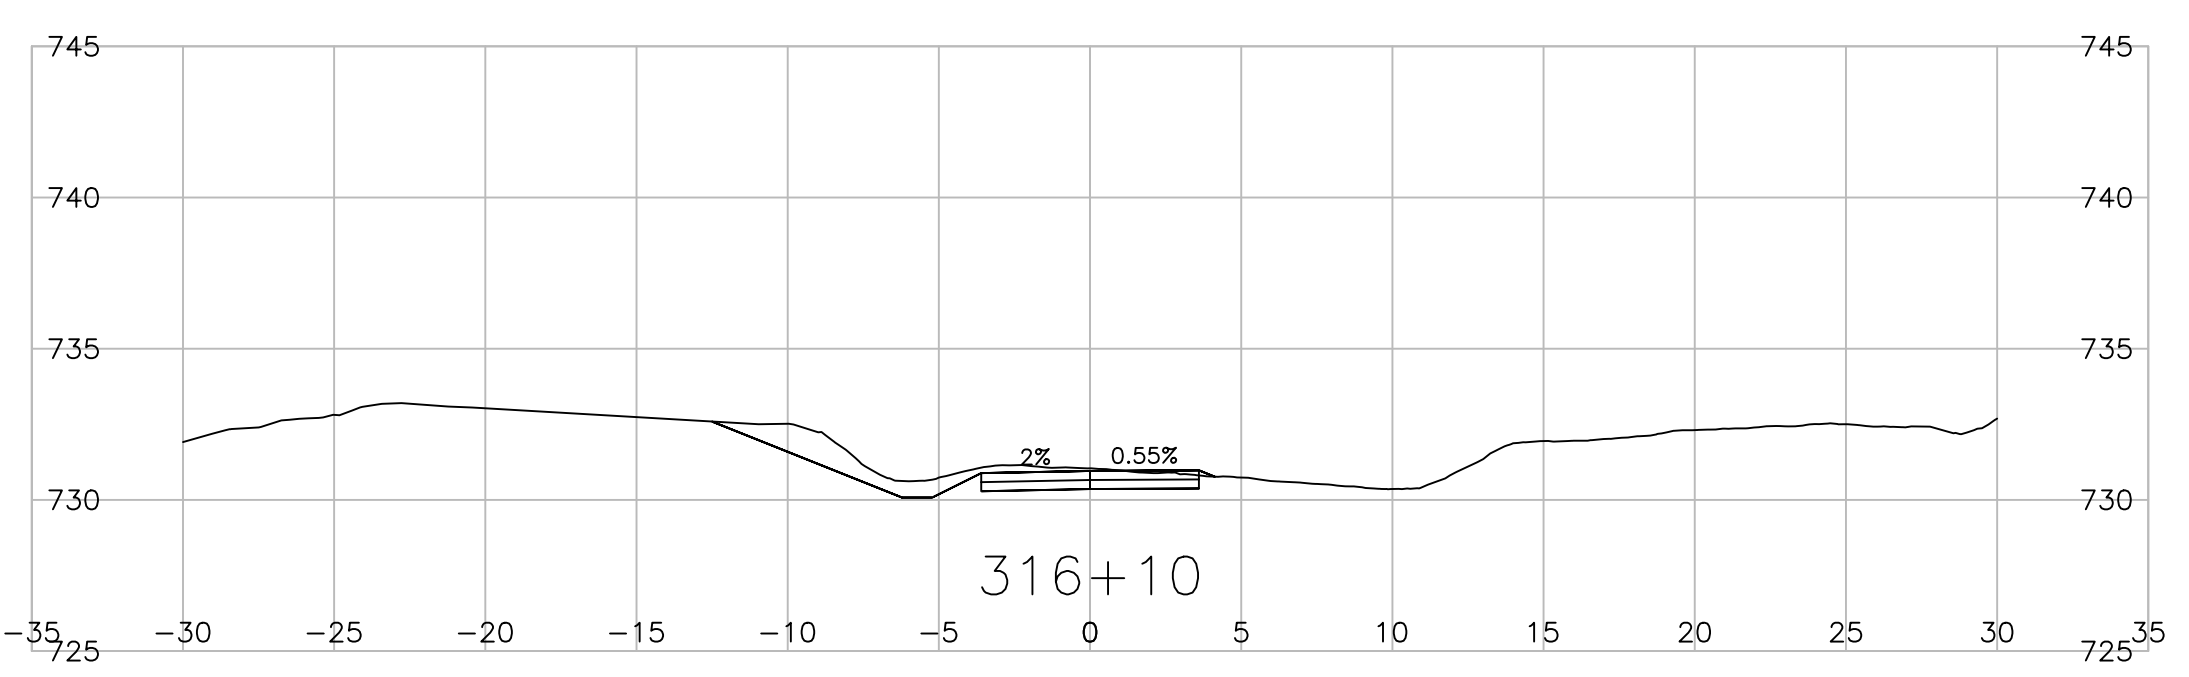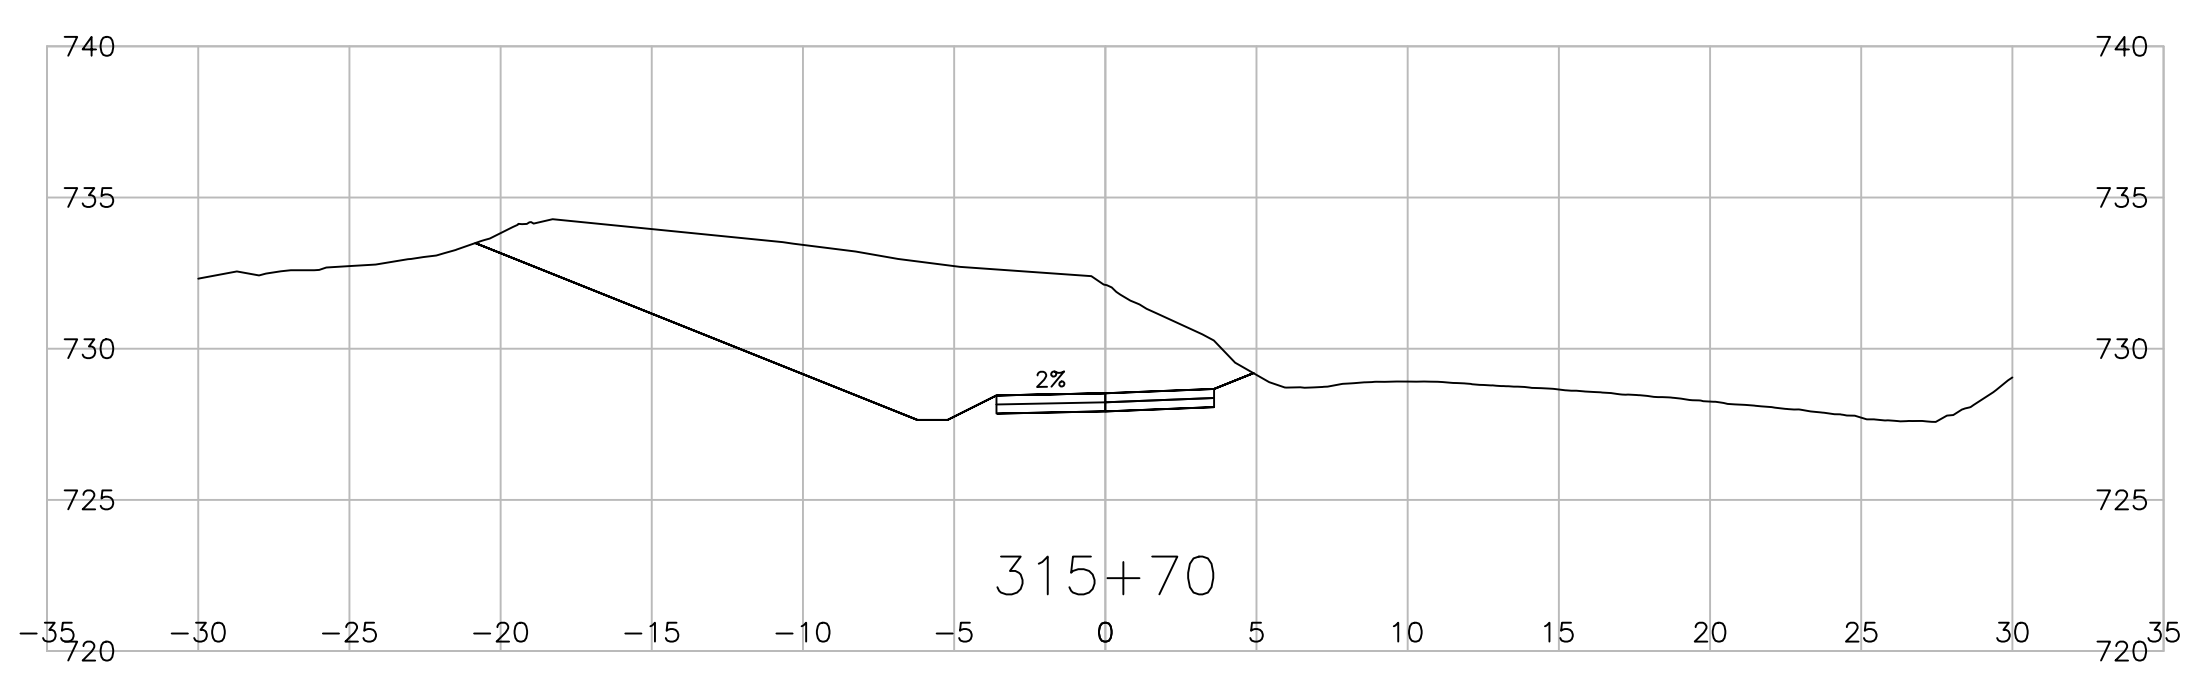


Consultant Logo

Rev	Date	Description	Init

REVISIONS







PERMIT TO PRACTICE  
ASSOCIATED ENGINEERING (B.C.) LTD.  
PERMIT NUMBER: 1000163  
Engineers & Geoscientists BC

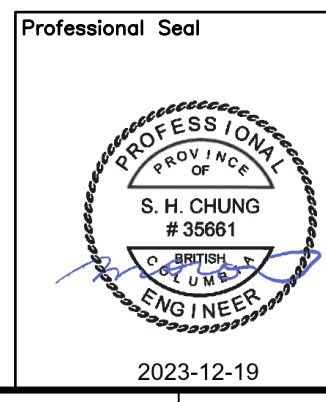


PREPARED UNDER THE DIRECTION OF  <b>S. CHUNG, P. ENG</b> ENGINEER OF RECORD DATE 2023-12-20		DESIGNED <u>S. YASUI</u> DATE 2023-12-20 CHECKED <u>S. KING</u> DATE 2023-12-20 DRAWN <u>S. YASUI</u> DATE 2023-12-20 SCALE 1:250 NEGATIVE No.	
FILE No. <b>2020-2034-00</b>	PROJECT No. <b>37807-0000</b>	REG. <b>3 R3-379-1003DE</b>	DRAWING No.

PLOT DATE: 2023/12/19 0:\2020-2034-00\civ\mode\WotL\_Working\_Drawings\_DrawingProduction\1000\_DesignSections\R3-379-1001DE.dwg





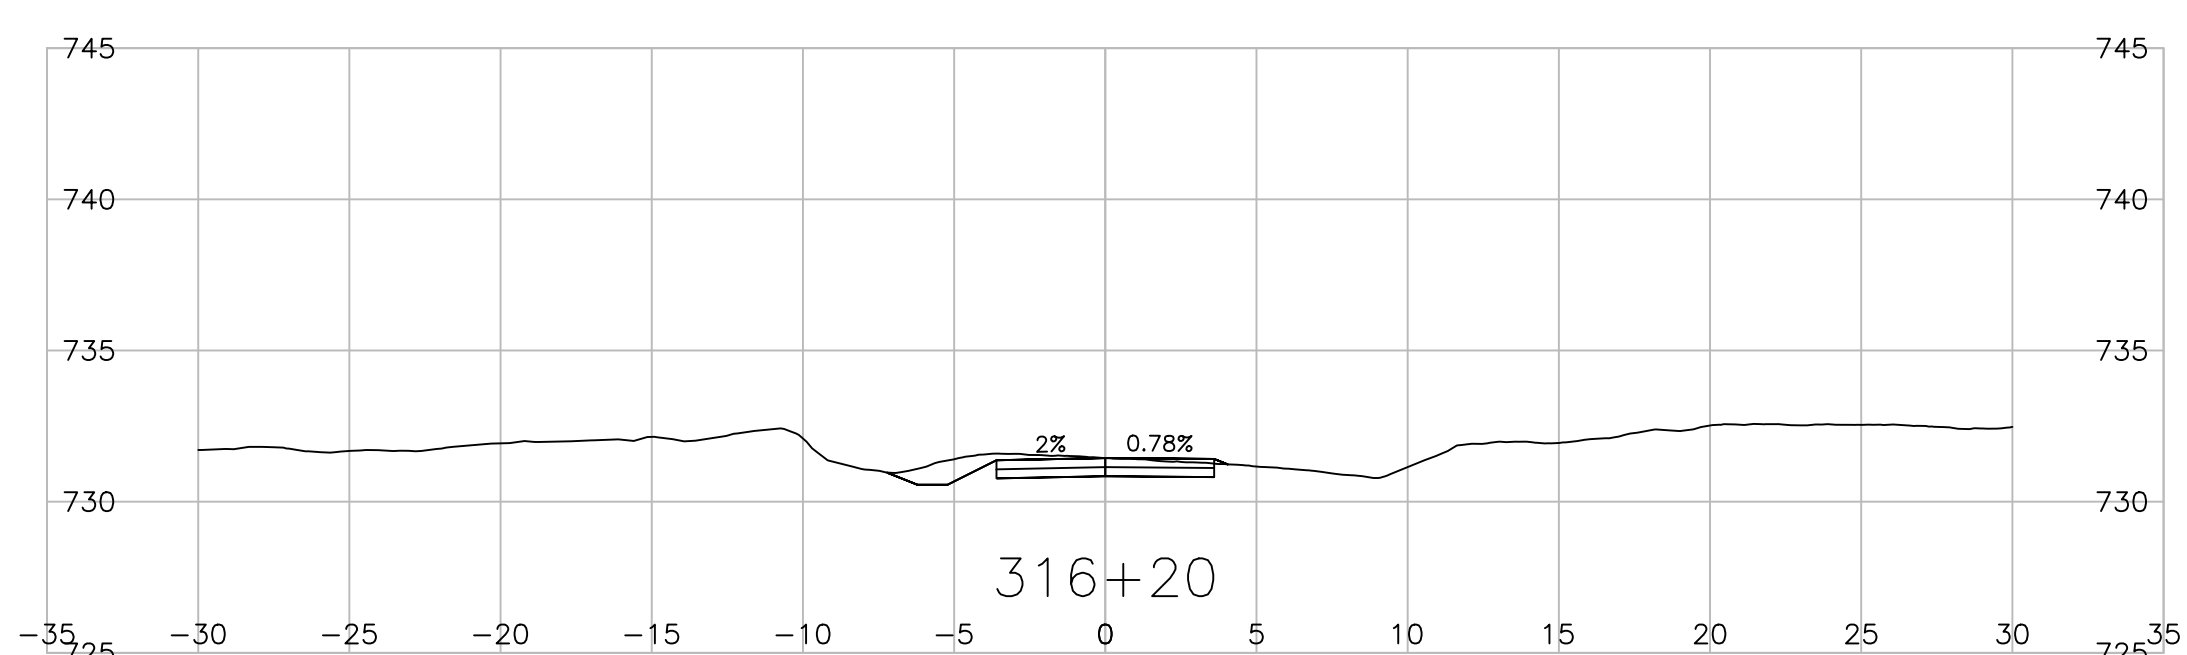
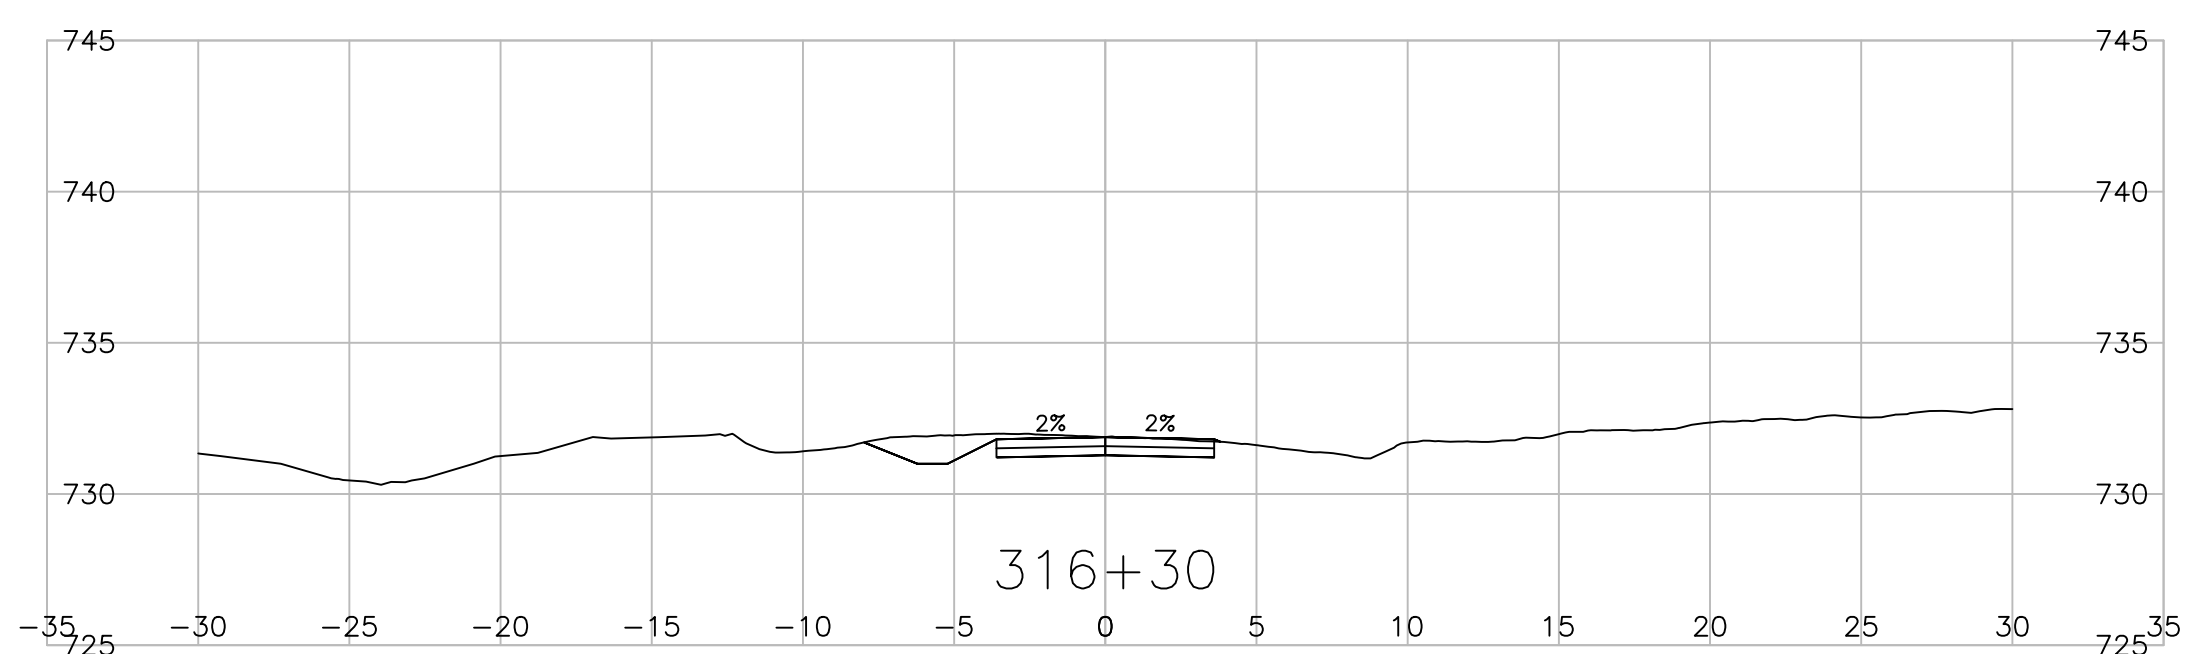
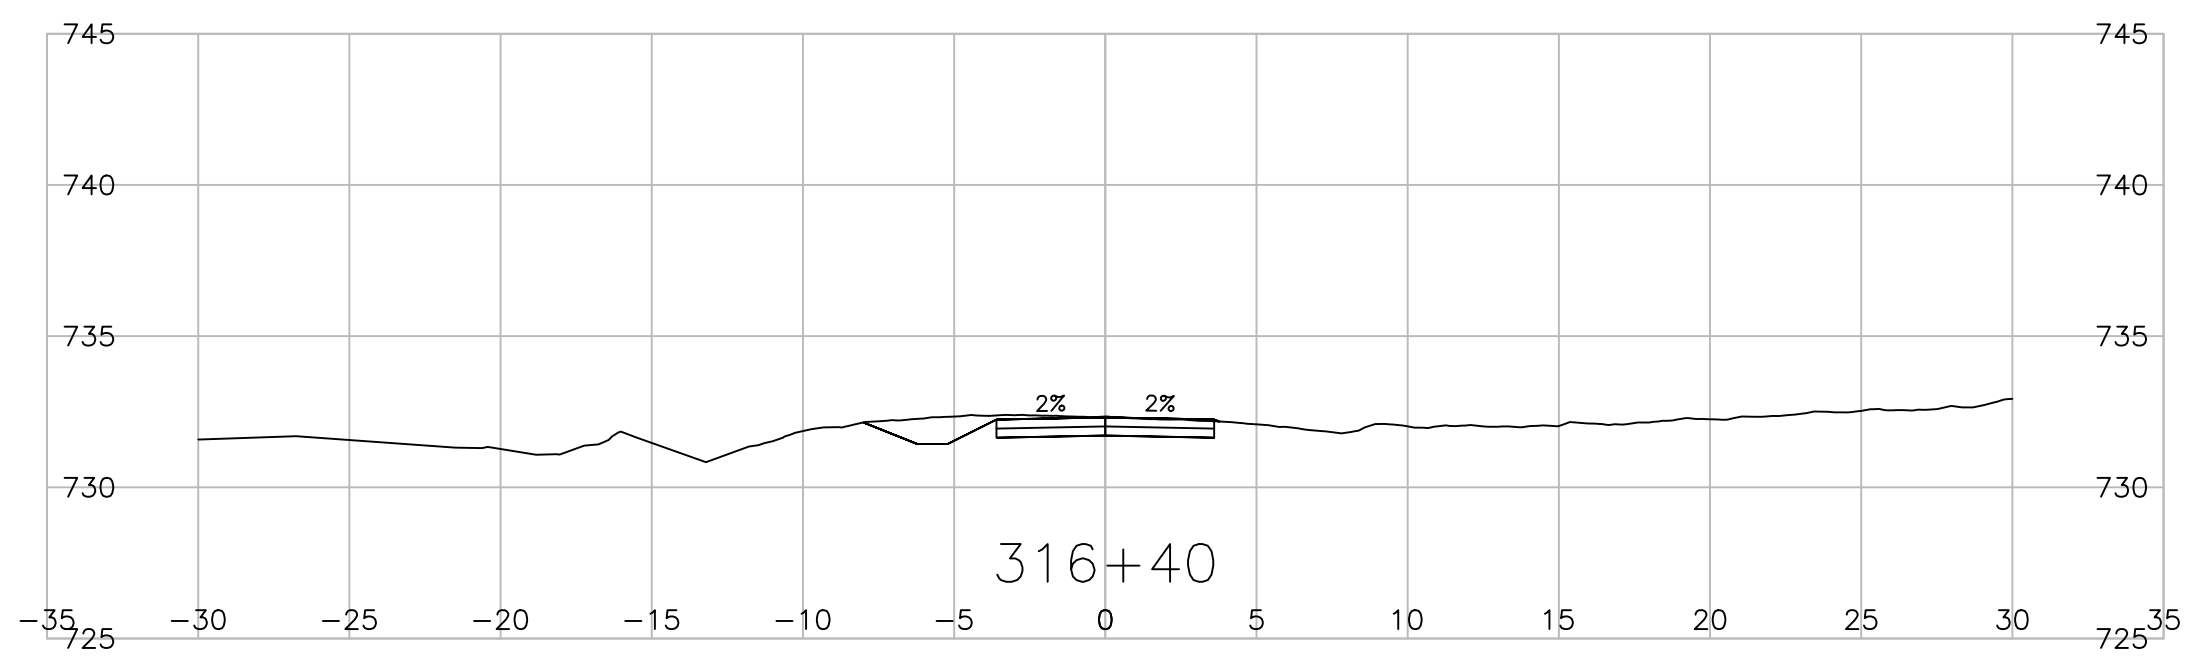
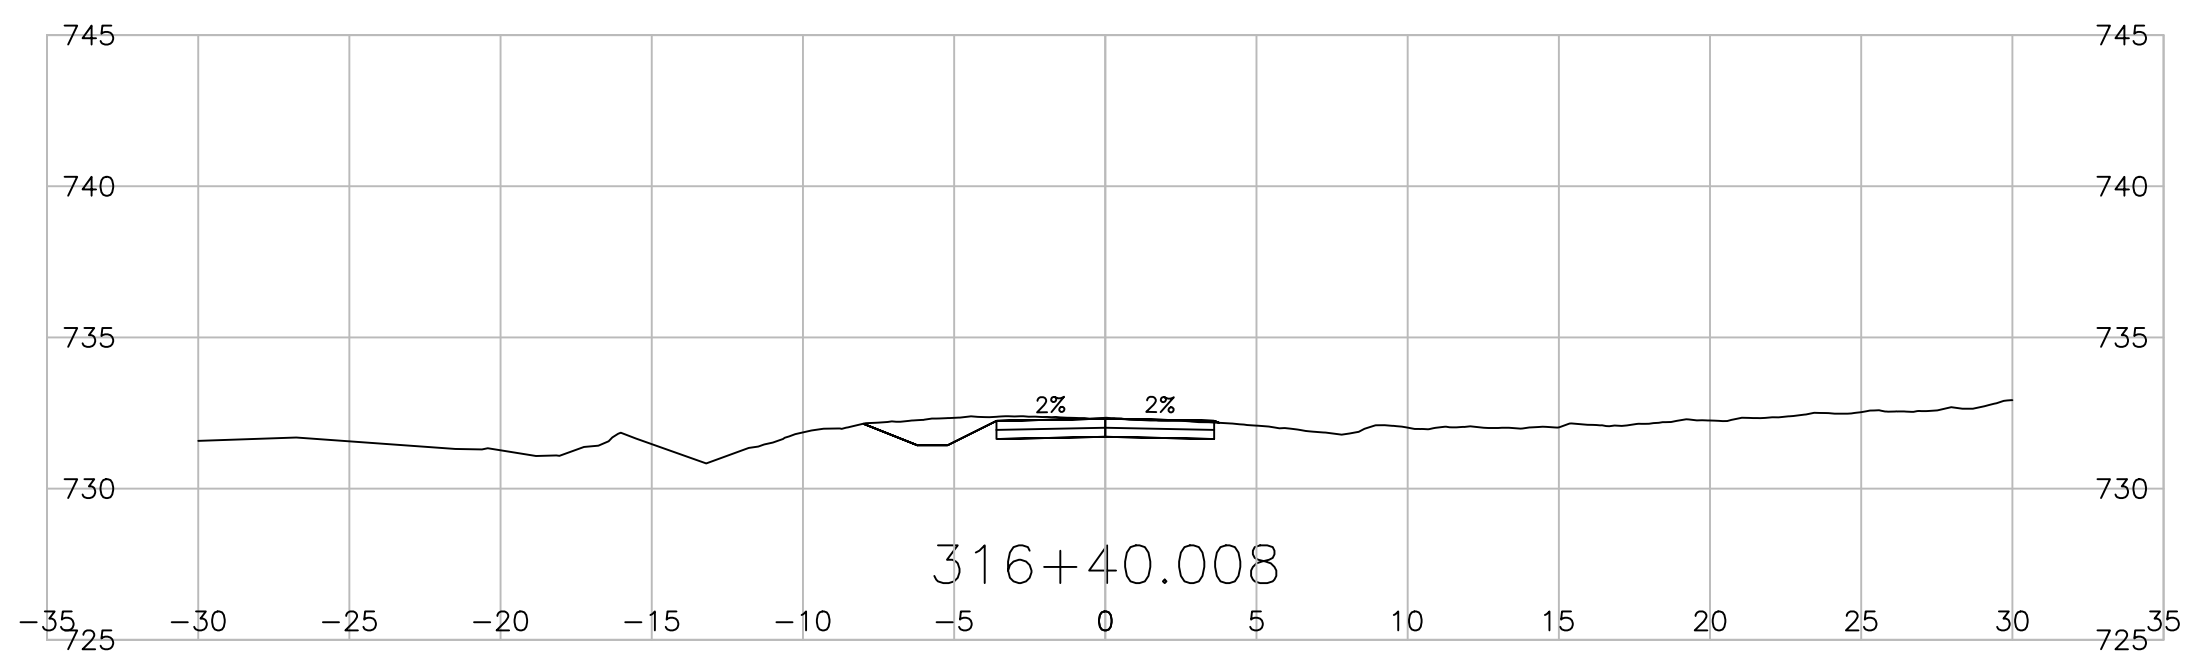


PERMIT TO PRACTICE  
ASSOCIATED ENGINEERING (B.C.) LTD.  
PERMIT NUMBER: 1000163  
Engineers & Geoscientists BC

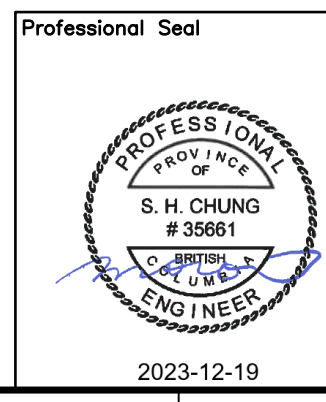

Consultant Logo			
Rev	Date	Description	Init
REVISIONS			
		Ministry of Transportation and Infrastructure Northern Region	
BULKLEY-STIKINE DISTRICT CENTRAL BABINE LAKE HIGHWAY 118 <b>FULTON RIVER HATCHERY BRIDGE NO. 6646 REPLACEMENT DETOUR CROSS SECTIONS</b>			
PREPARED UNDER THE DIRECTION OF		DESIGNED <u>S. YASUI</u> DATE 2023-12-20	
ENGINEER OF RECORD		CHECKED <u>S. KING</u> DATE 2023-12-20	
DATE 2023-12-20		DRAWN <u>S. YASUI</u> DATE 2023-12-20	
FILE No.		SCALE 1:250	
PROJECT No.		NEGATIVE No.	
REG.		DRAWING No.	
2020-2034-00		3 R3-379-1004DE	

PLOT DATE: 2023/12/19 0:\2020-2034-00\civ\mode\Working\_Drawings\Drawings\Production\1000\_DesignSections\R3-379-1001DE.dwg

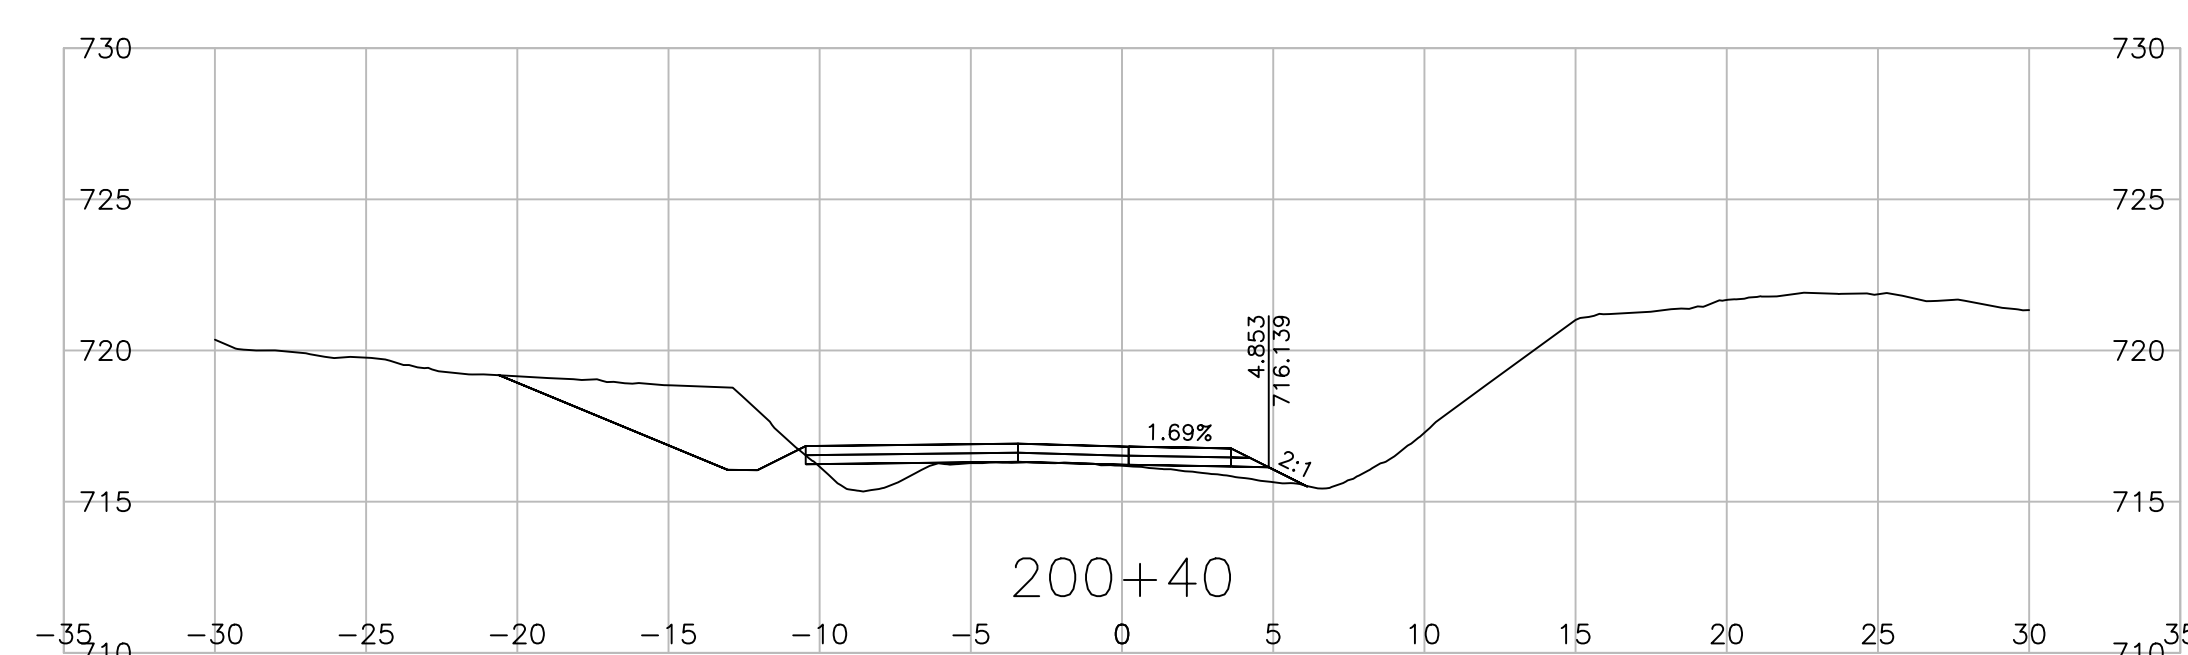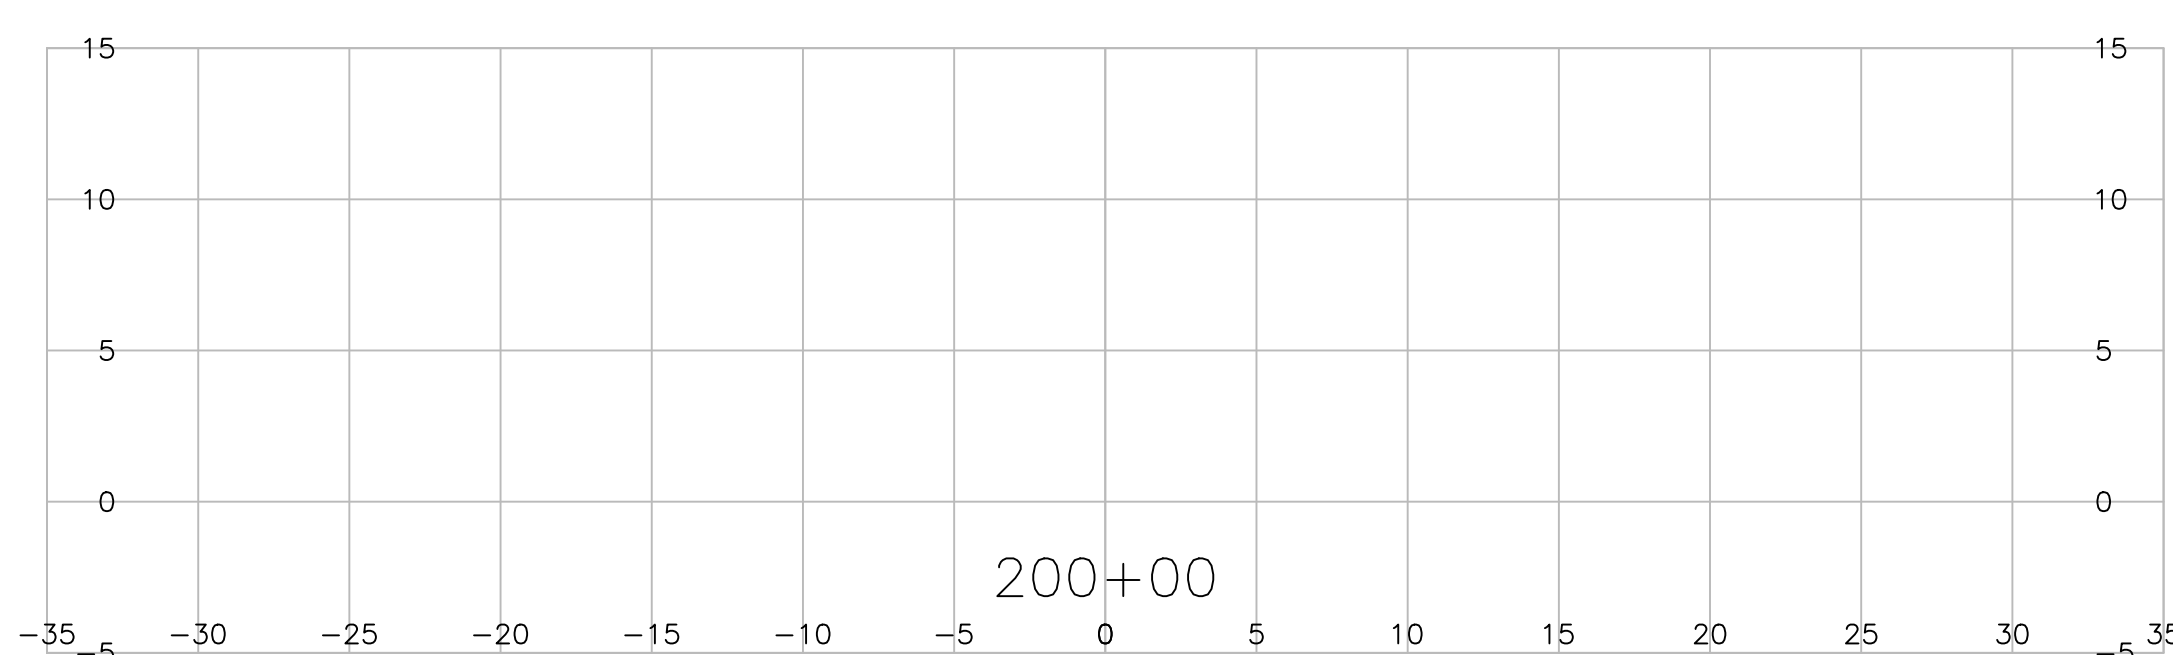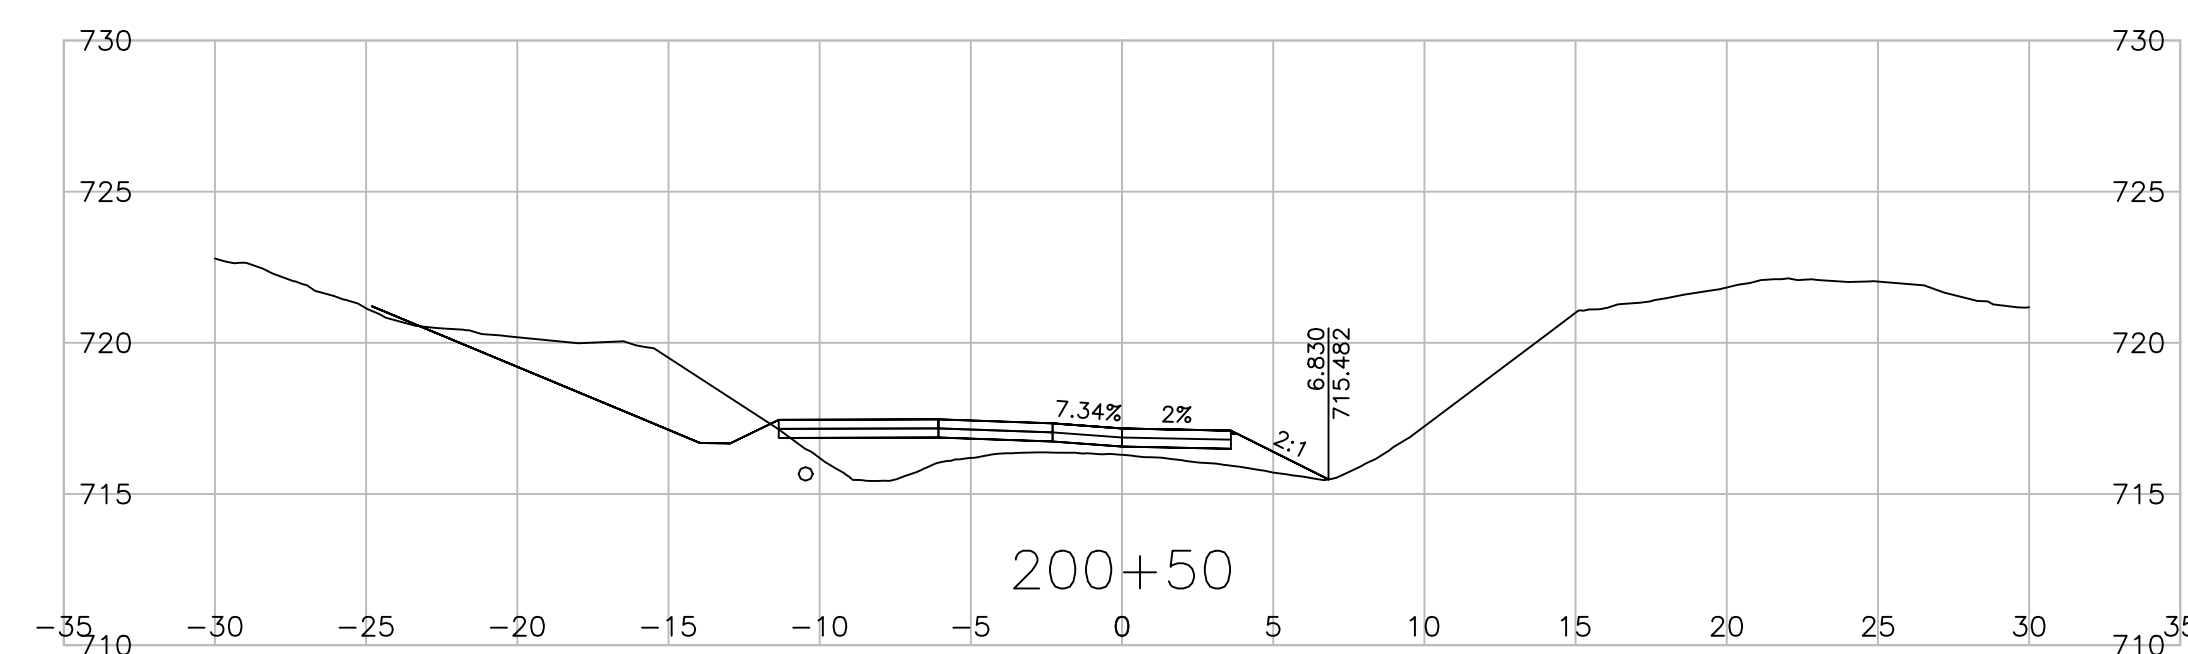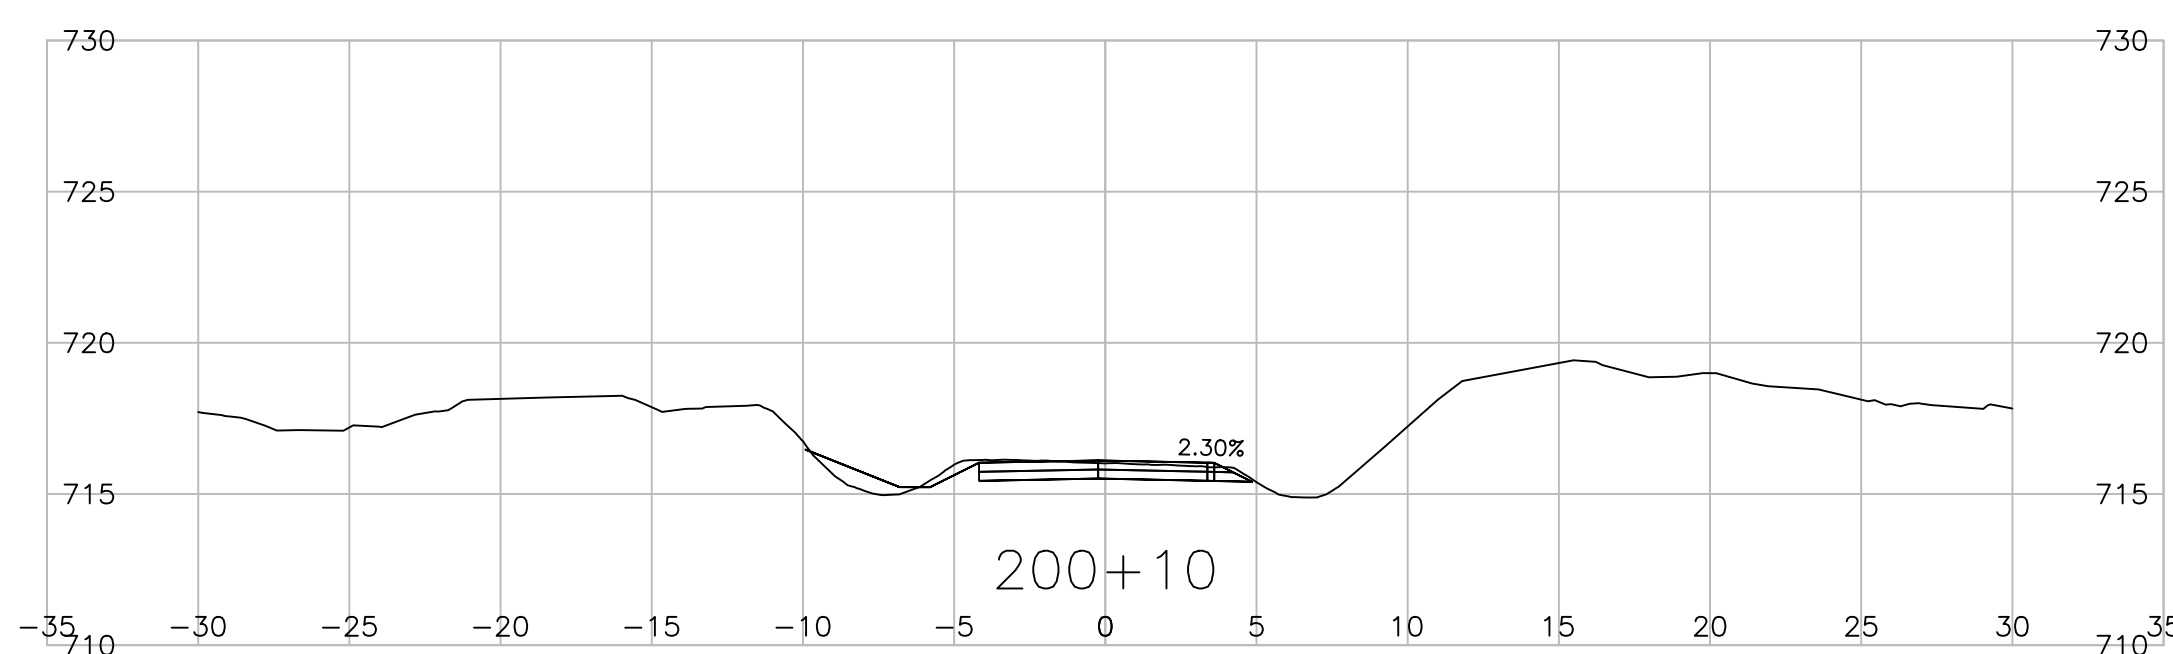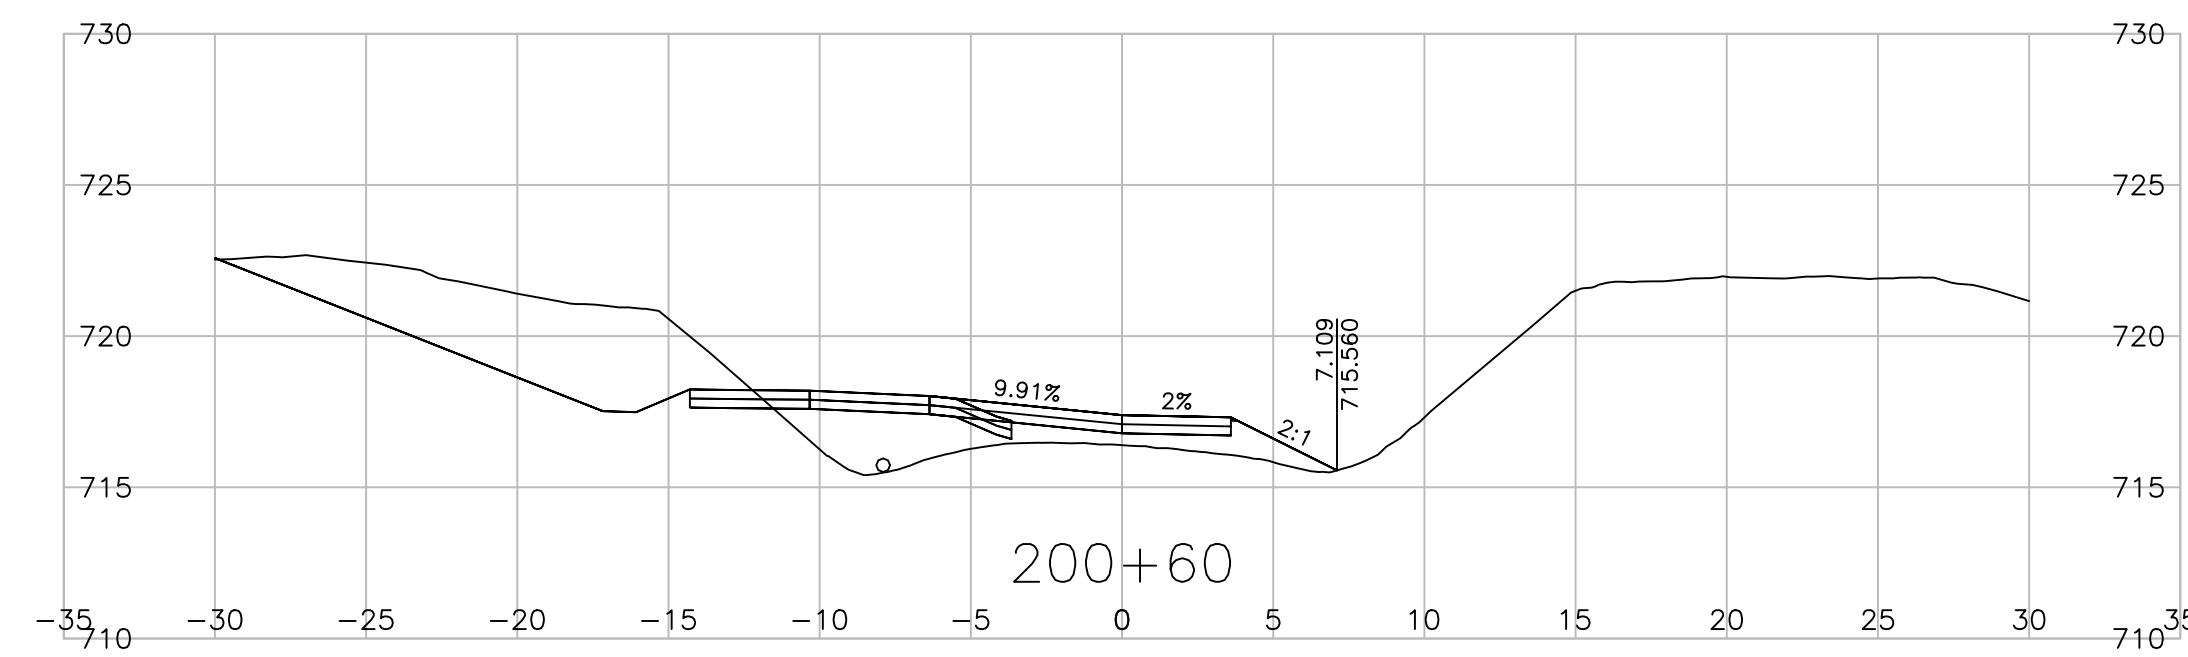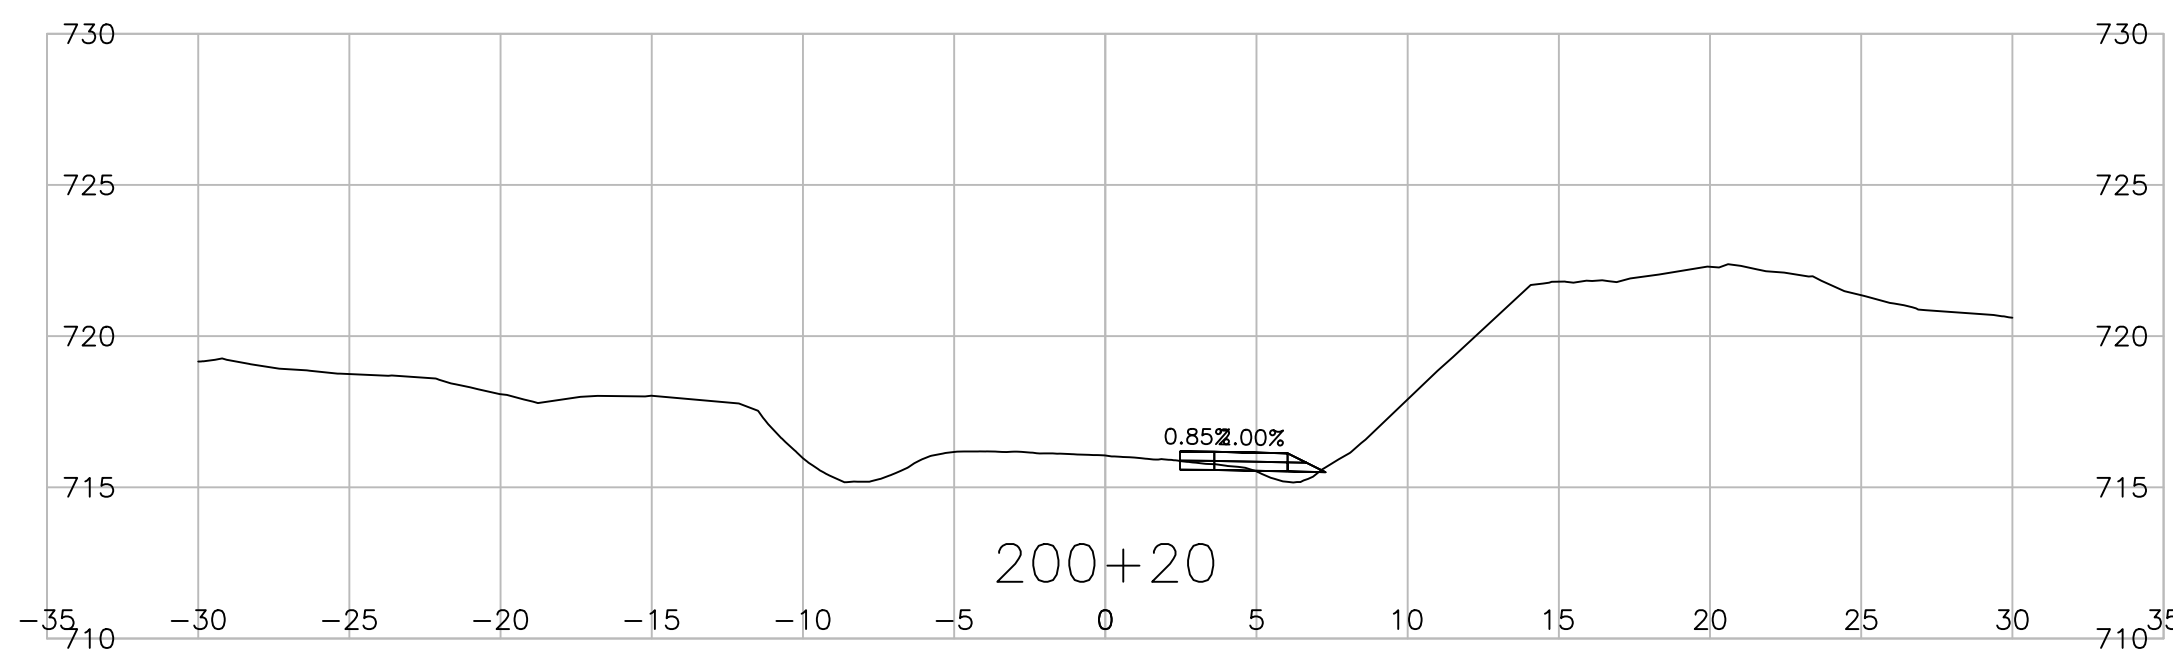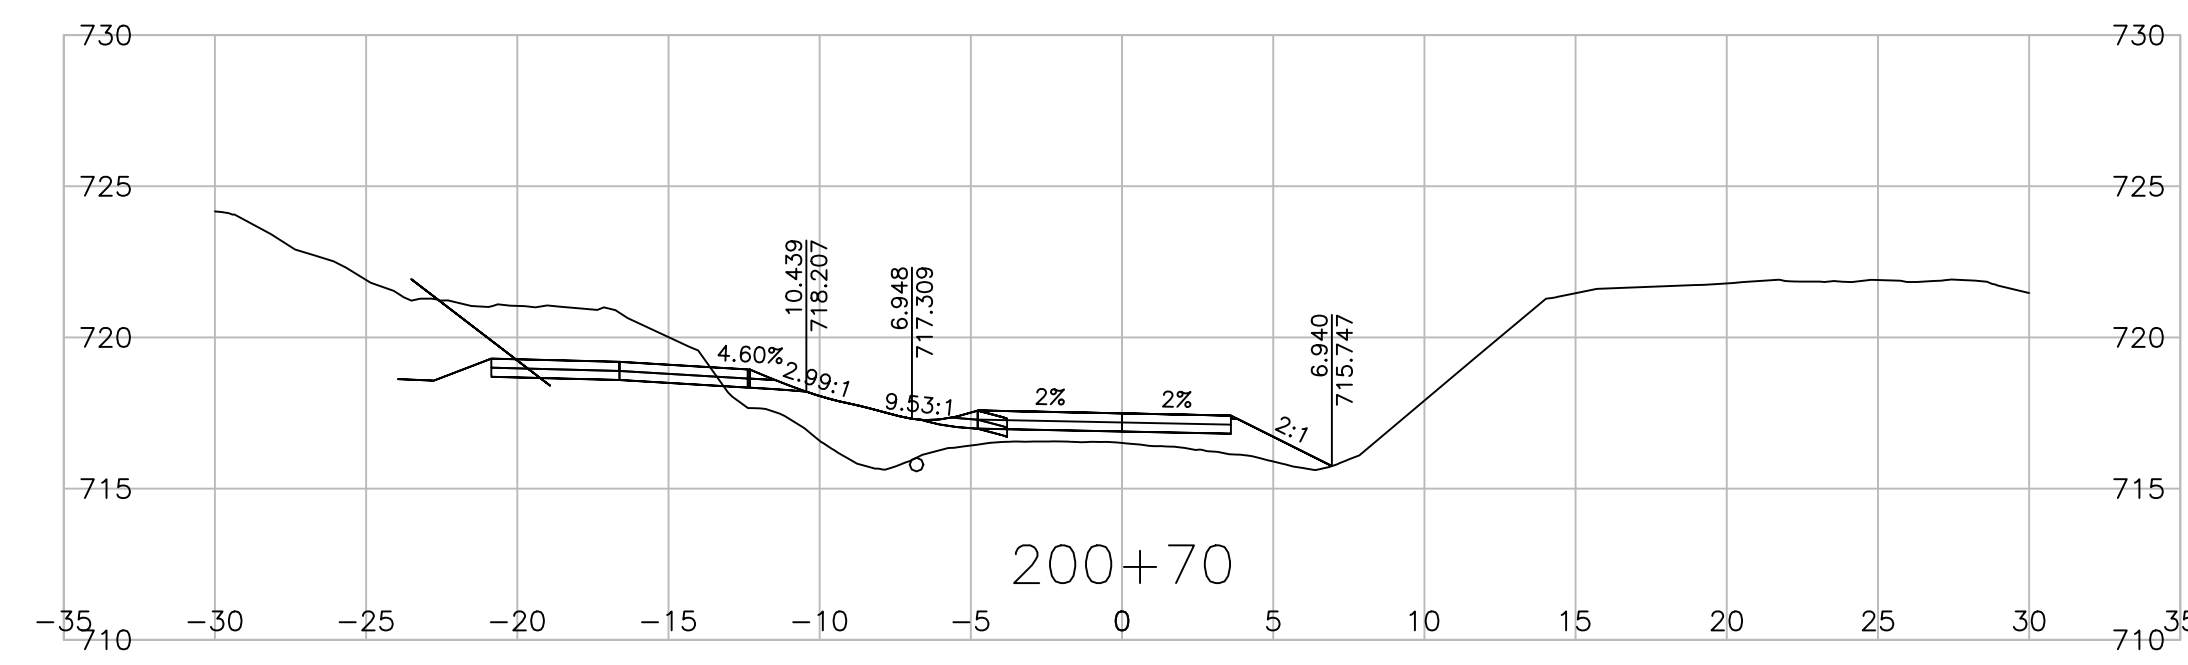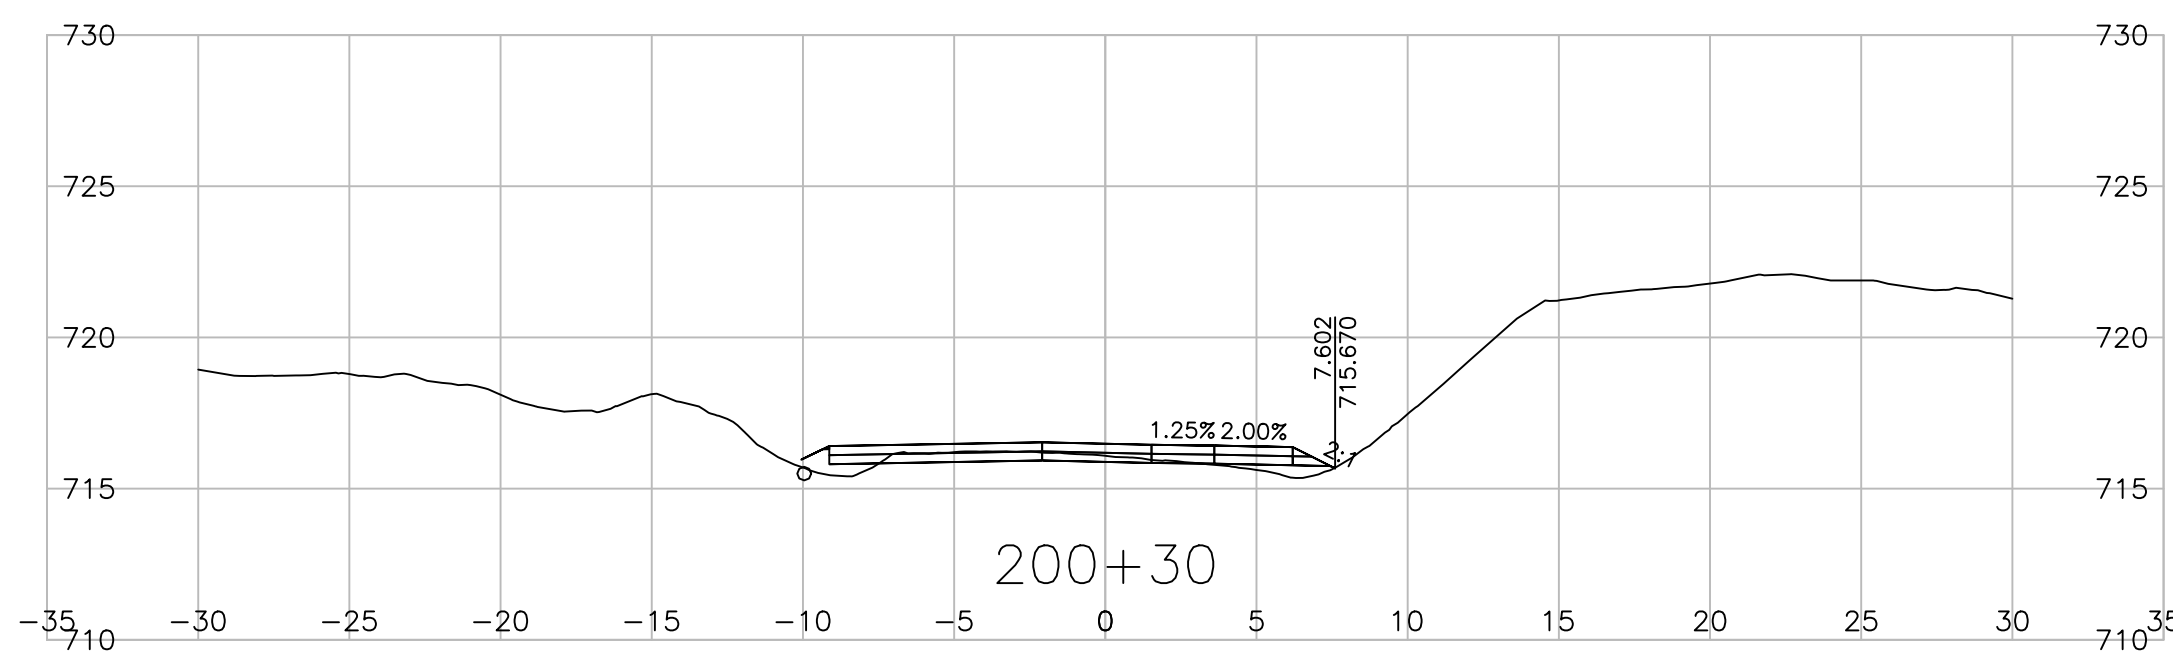

Consultant Logo

Rev	Date	Description	Init


REVISIONS











PERMIT TO PRACTICE  
ASSOCIATED ENGINEERING (B.C.) LTD.  
PERMIT NUMBER: 1000163  
Engineers & Geoscientists BC

BULKLEY-STIKINE DISTRICT  
CENTRAL BABINE LAKE HIGHWAY 118  
**FULTON RIVER HATCHERY BRIDGE NO. 6646 REPLACEMENT  
DETOUR CROSS SECTIONS**

PREPARED UNDER THE DIRECTION OF		DESIGNED <u>S. YASUI</u> DATE 2023-12-20
ENGINEER OF RECORD		CHECKED <u>S. KING</u> DATE 2023-12-20
DATE 2023-12-20		DRAWN <u>S. YASUI</u> DATE 2023-12-20
FILE No.	PROJECT No.	SCALE 1:250
2020-2034-00	37807-0000	NEGATIVE No.
REG.	DRAWING No.	
	3 R3-379-2001DE	

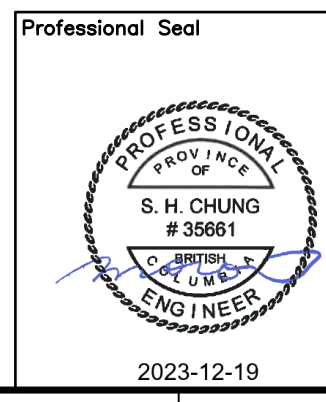

PLOT DATE: 2023/12/19 0:20:20-2034-00\civ\mode\WoTL\_Working\_Drawings\DrawingProduction\1000\_DesignSections\R3-379-1001DE.dwg

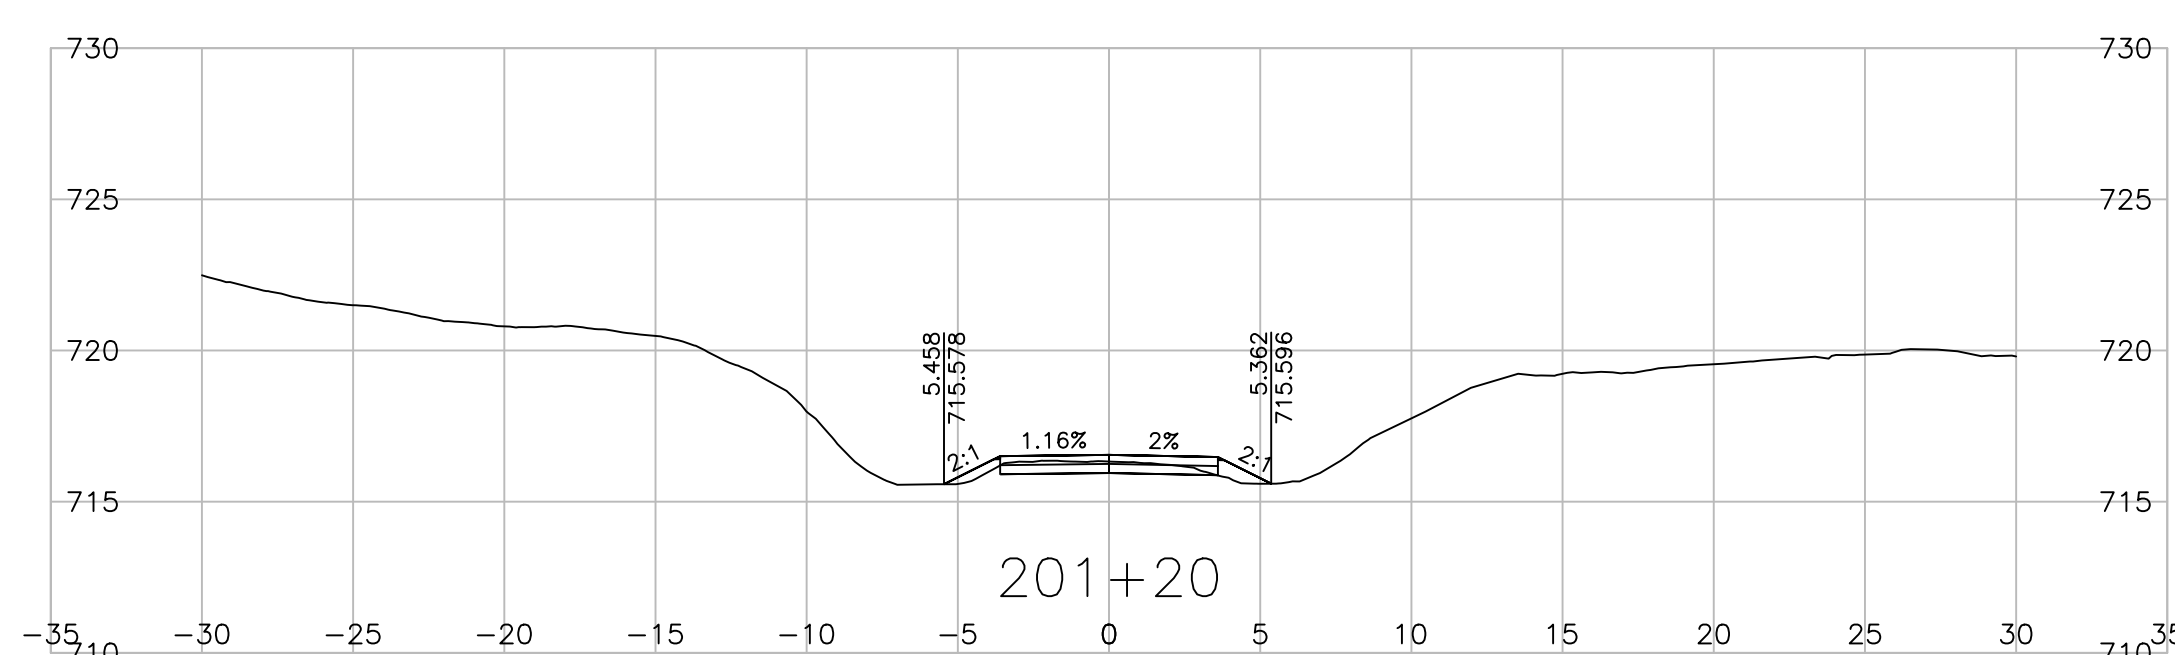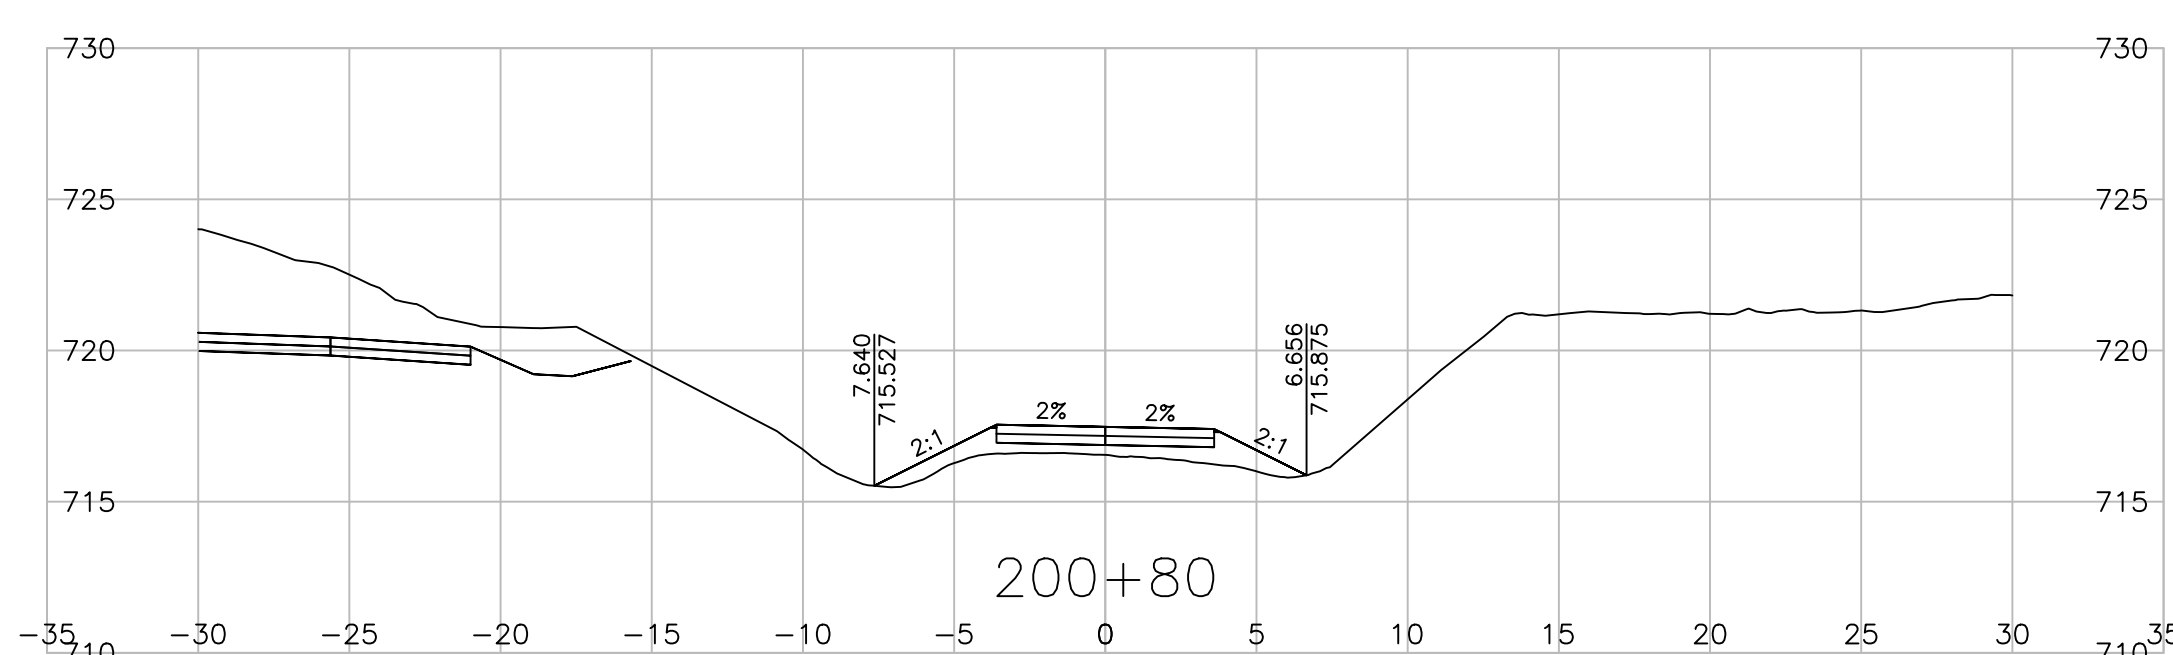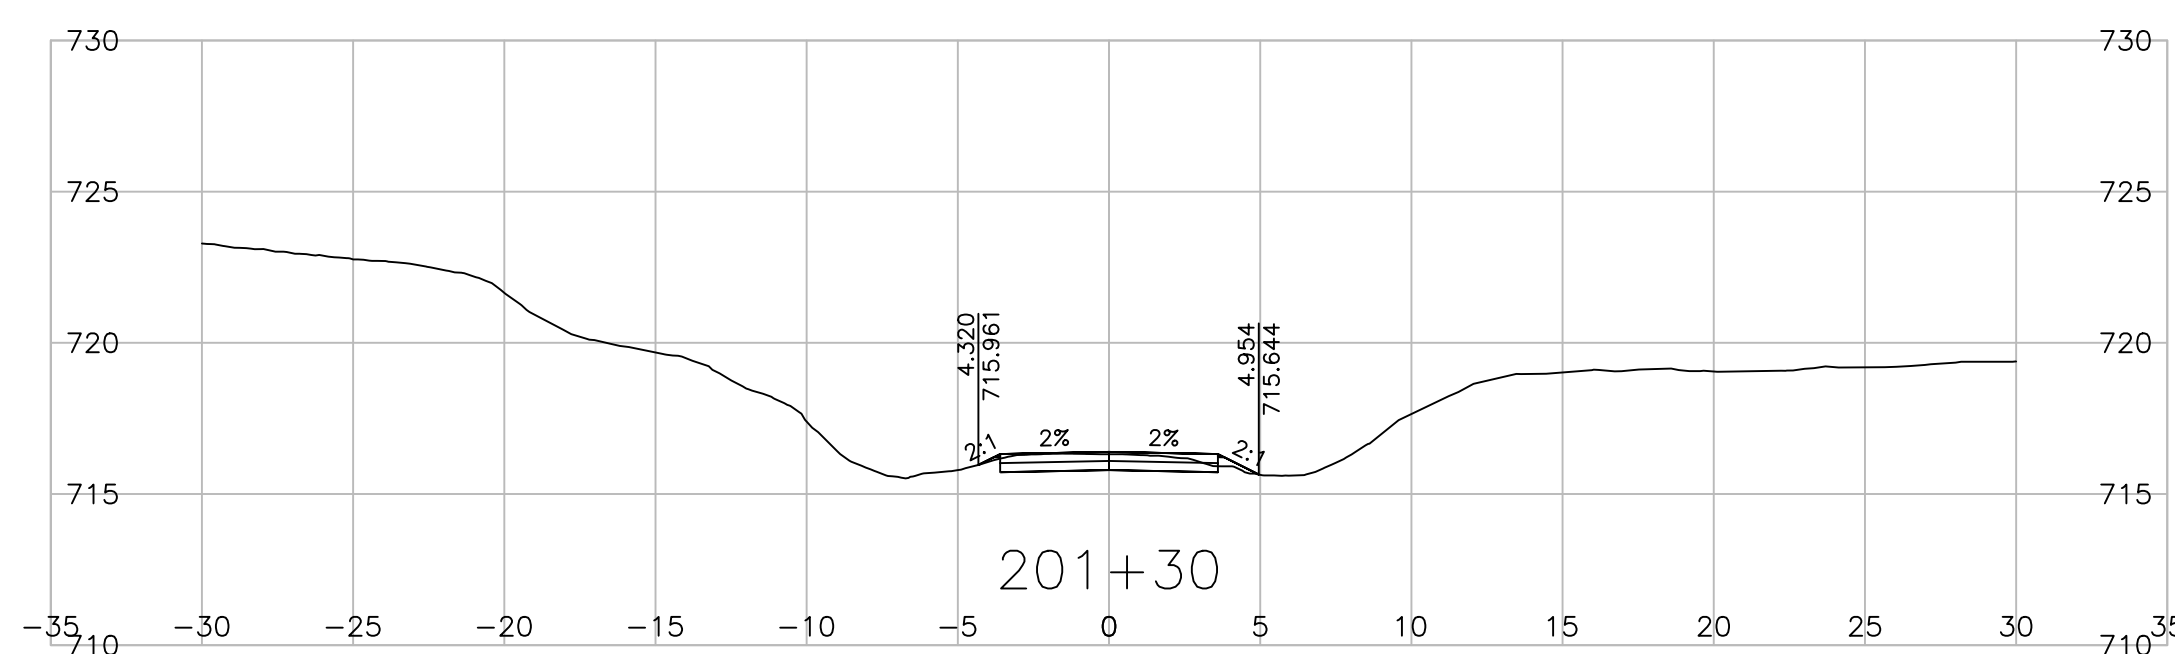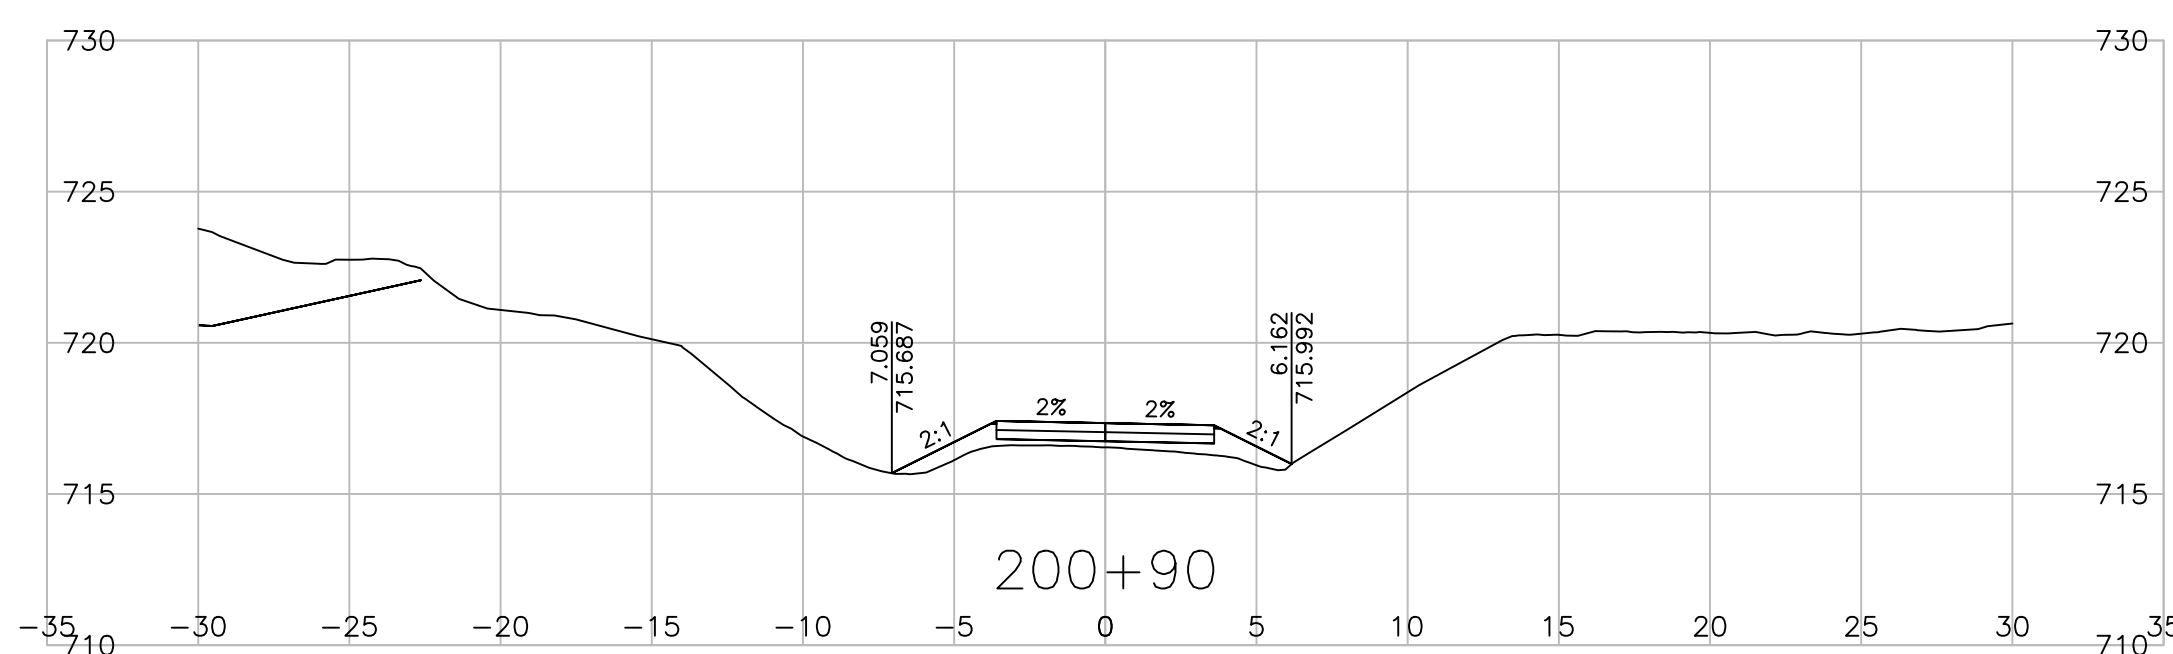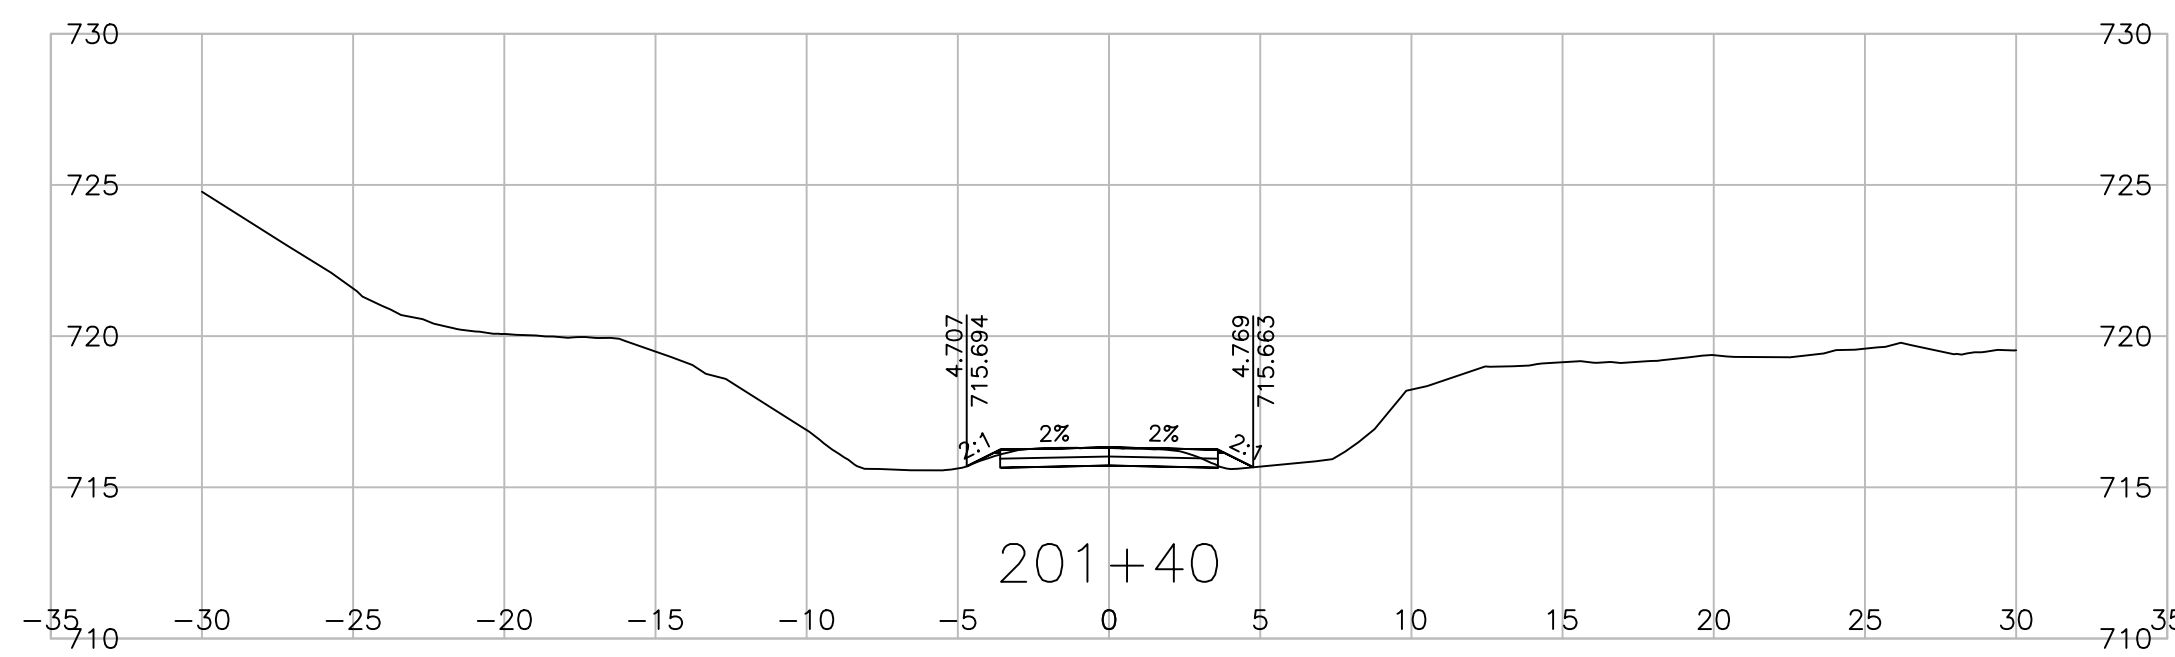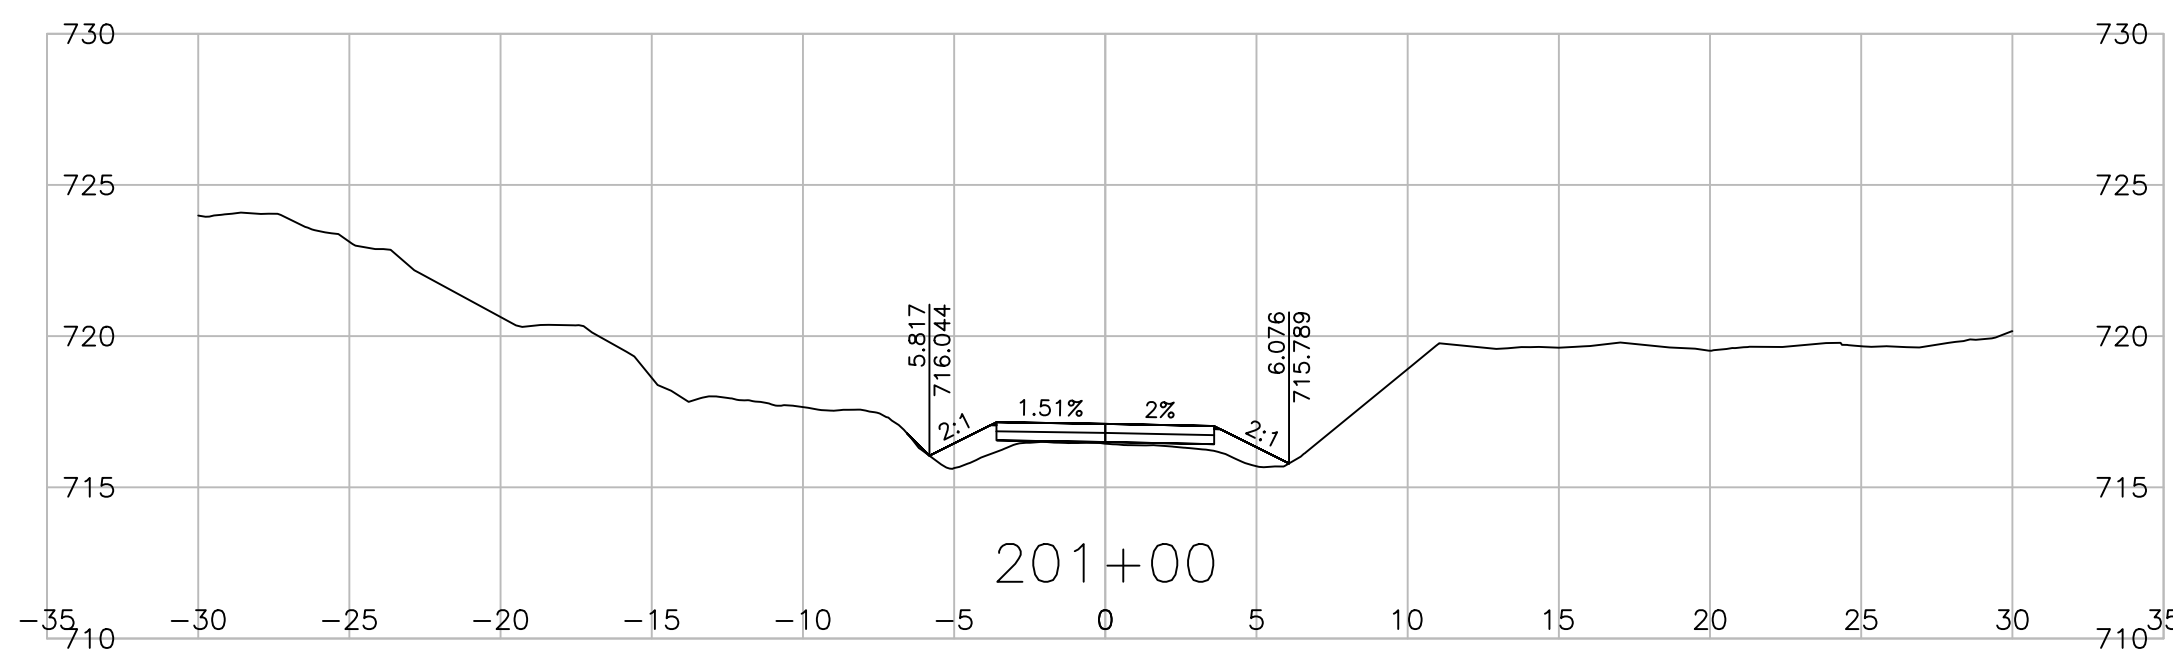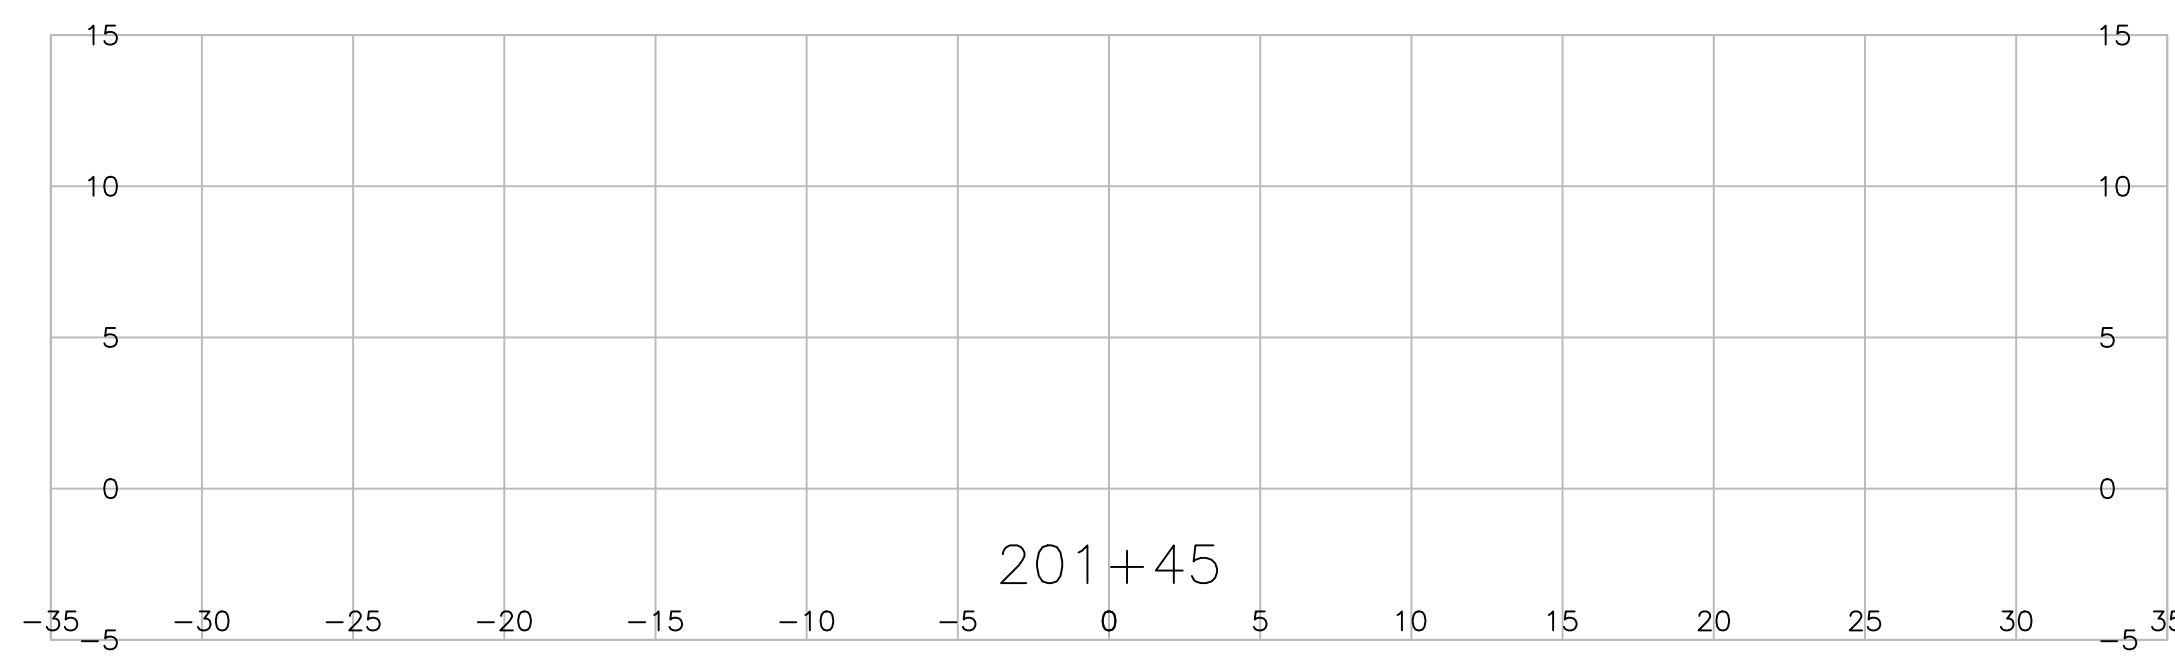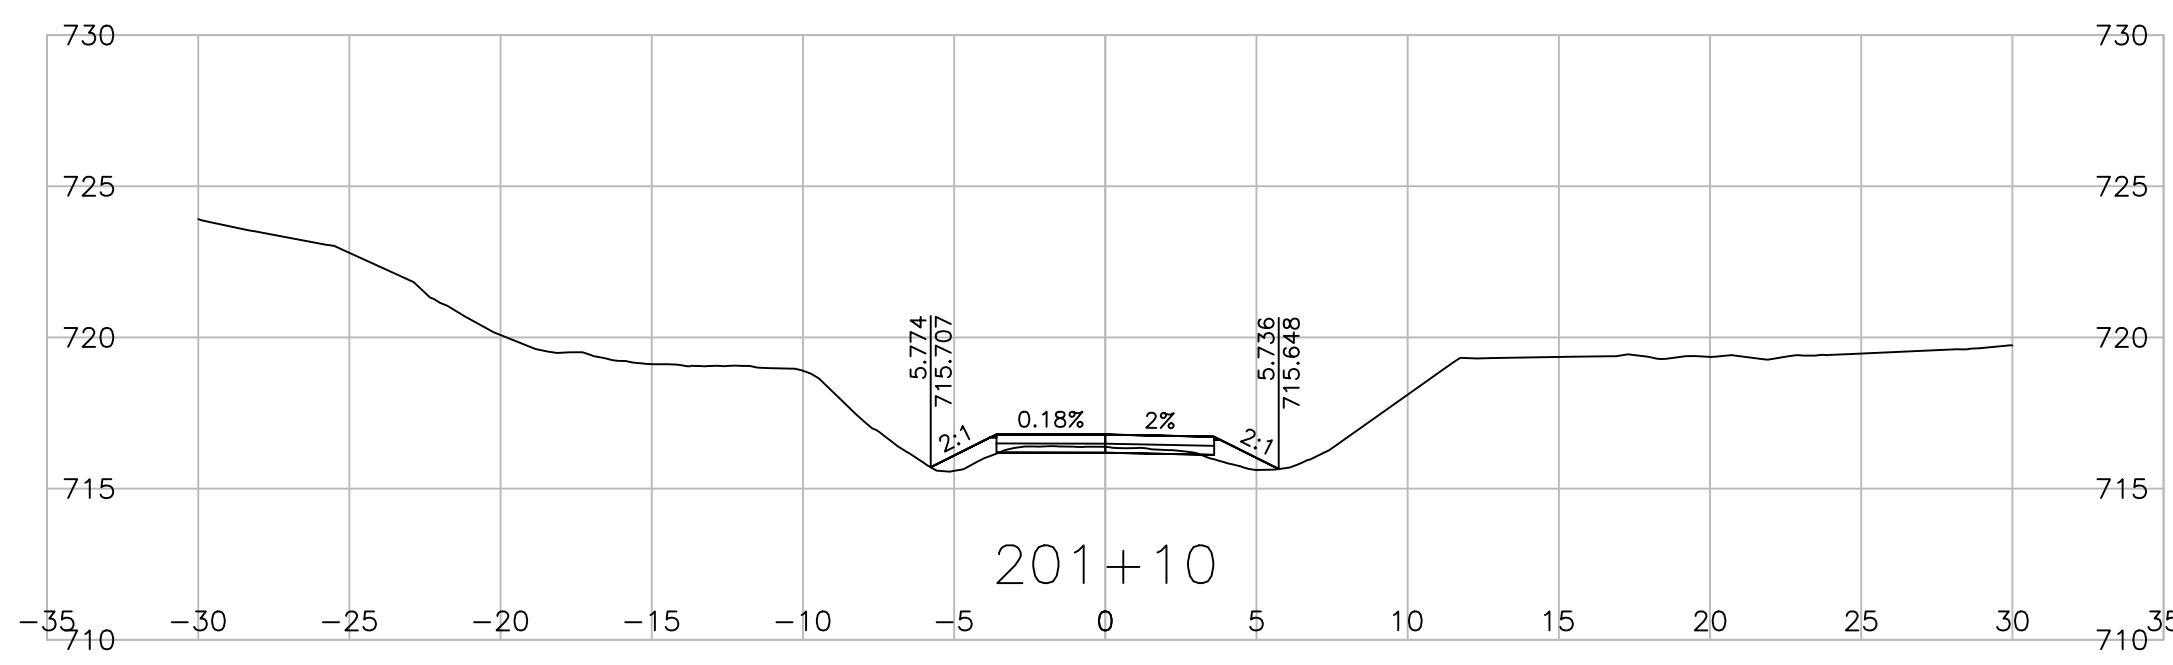

Consultant Logo

Rev	Date	Description	Init

REVISIONS



PERMIT TO PRACTICE  
ASSOCIATED ENGINEERING (B.C.) LTD.  
PERMIT NUMBER: 1000163  
Engineers & Geoscientists BC

BULKLEY-STIKINE DISTRICT  
CENTRAL BABINE LAKE HIGHWAY 118  
**FULTON RIVER HATCHERY BRIDGE NO. 6646 REPLACEMENT  
DETOUR CROSS SECTIONS**

PREPARED UNDER THE DIRECTION OF		DESIGNED <u>S. YASUI</u> DATE 2023-12-20
ENGINEER OF RECORD		CHECKED <u>S. KING</u> DATE 2023-12-20
DATE 2023-12-20		DRAWN <u>S. YASUI</u> DATE 2023-12-20
FILE No.	PROJECT No.	SCALE 1:250
2020-2034-00	37807-0000	NEGATIVE No.
REG.	DRAWING No.	
	3 R3-379-2002DE	

