

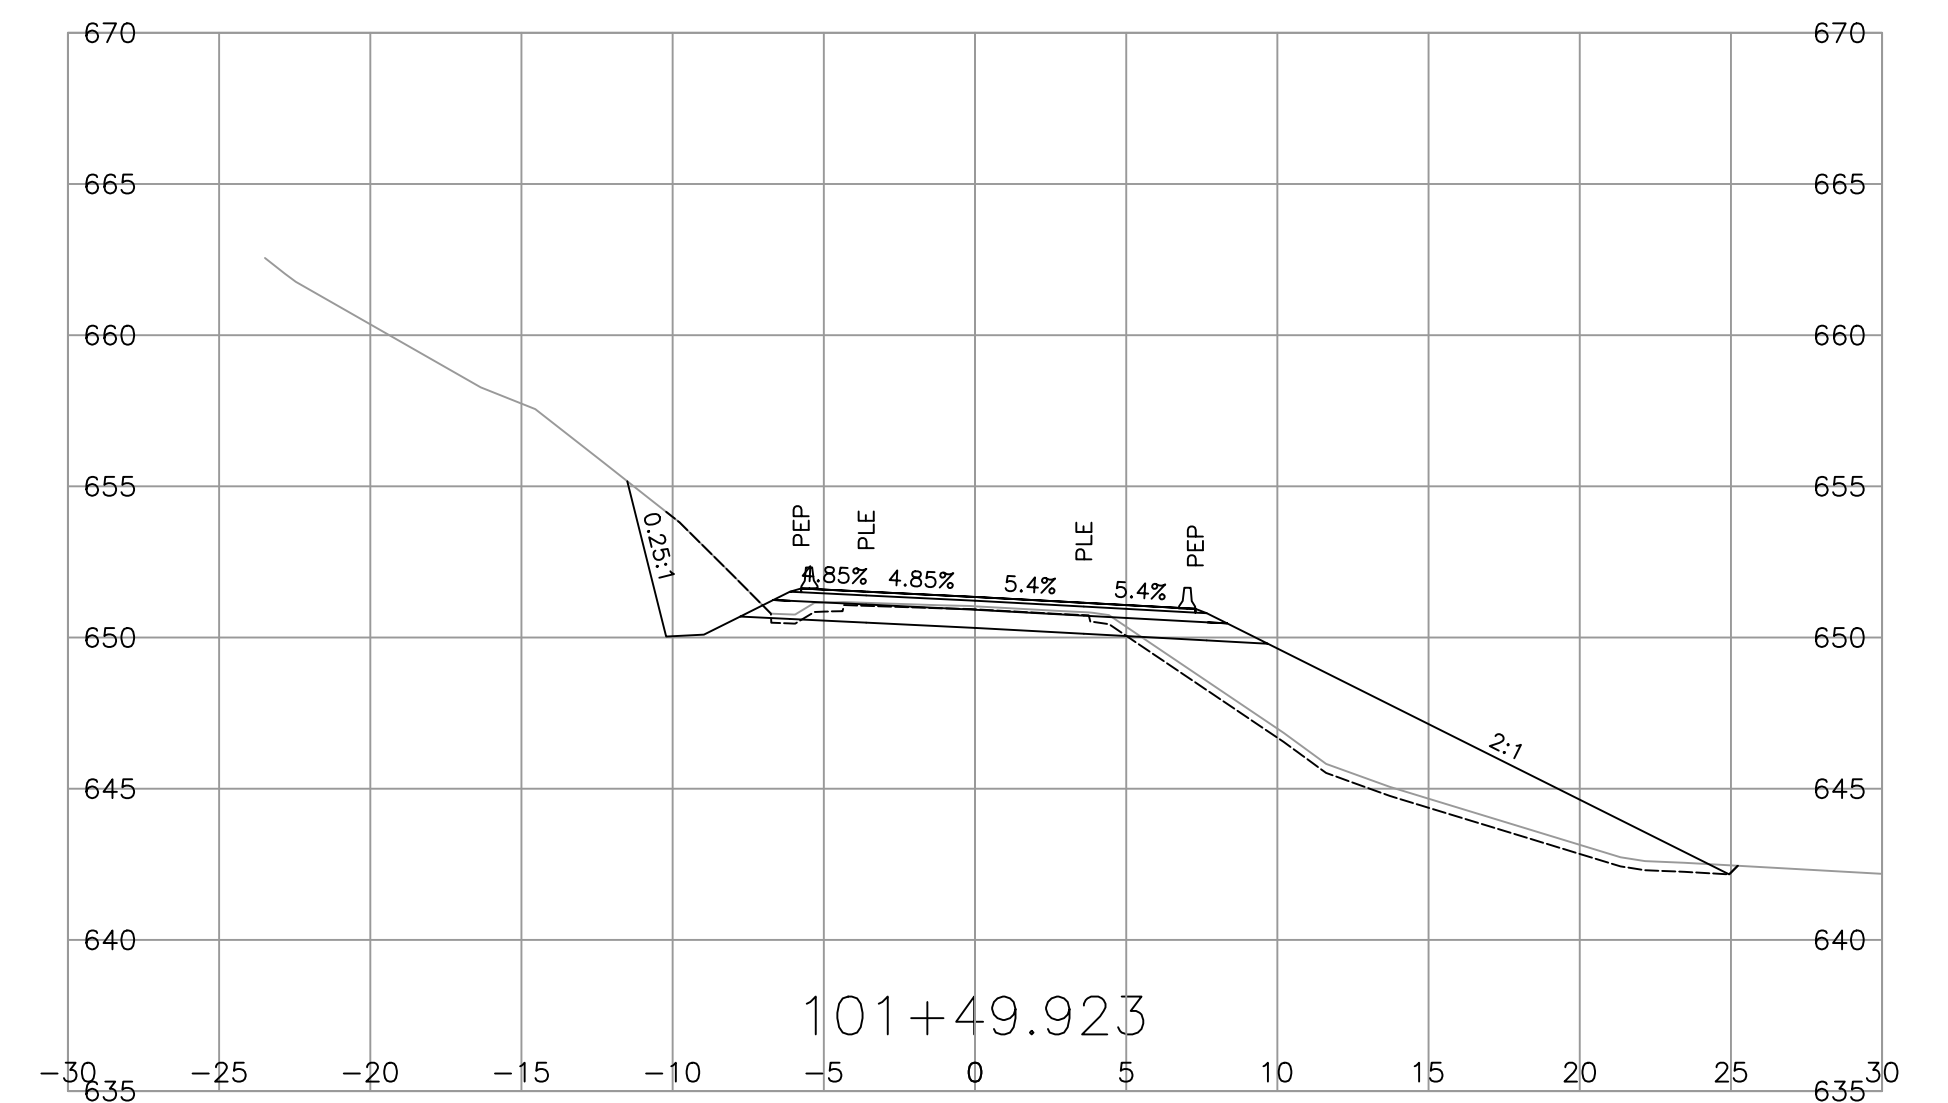
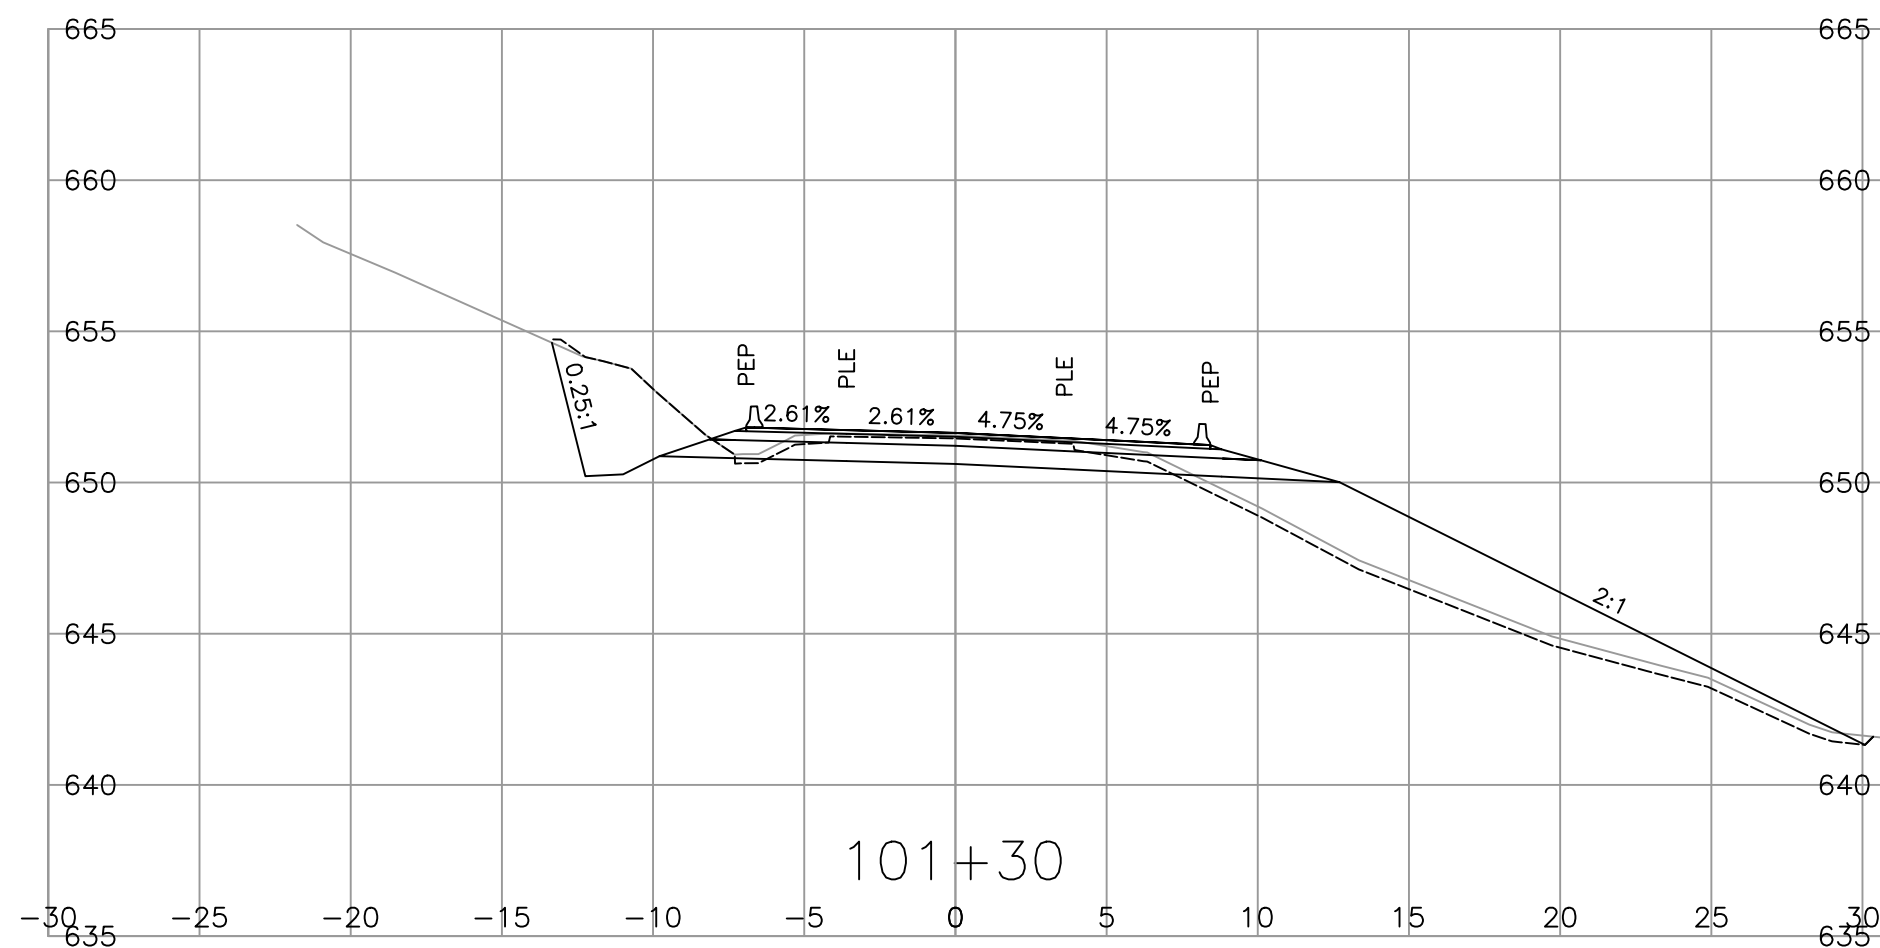
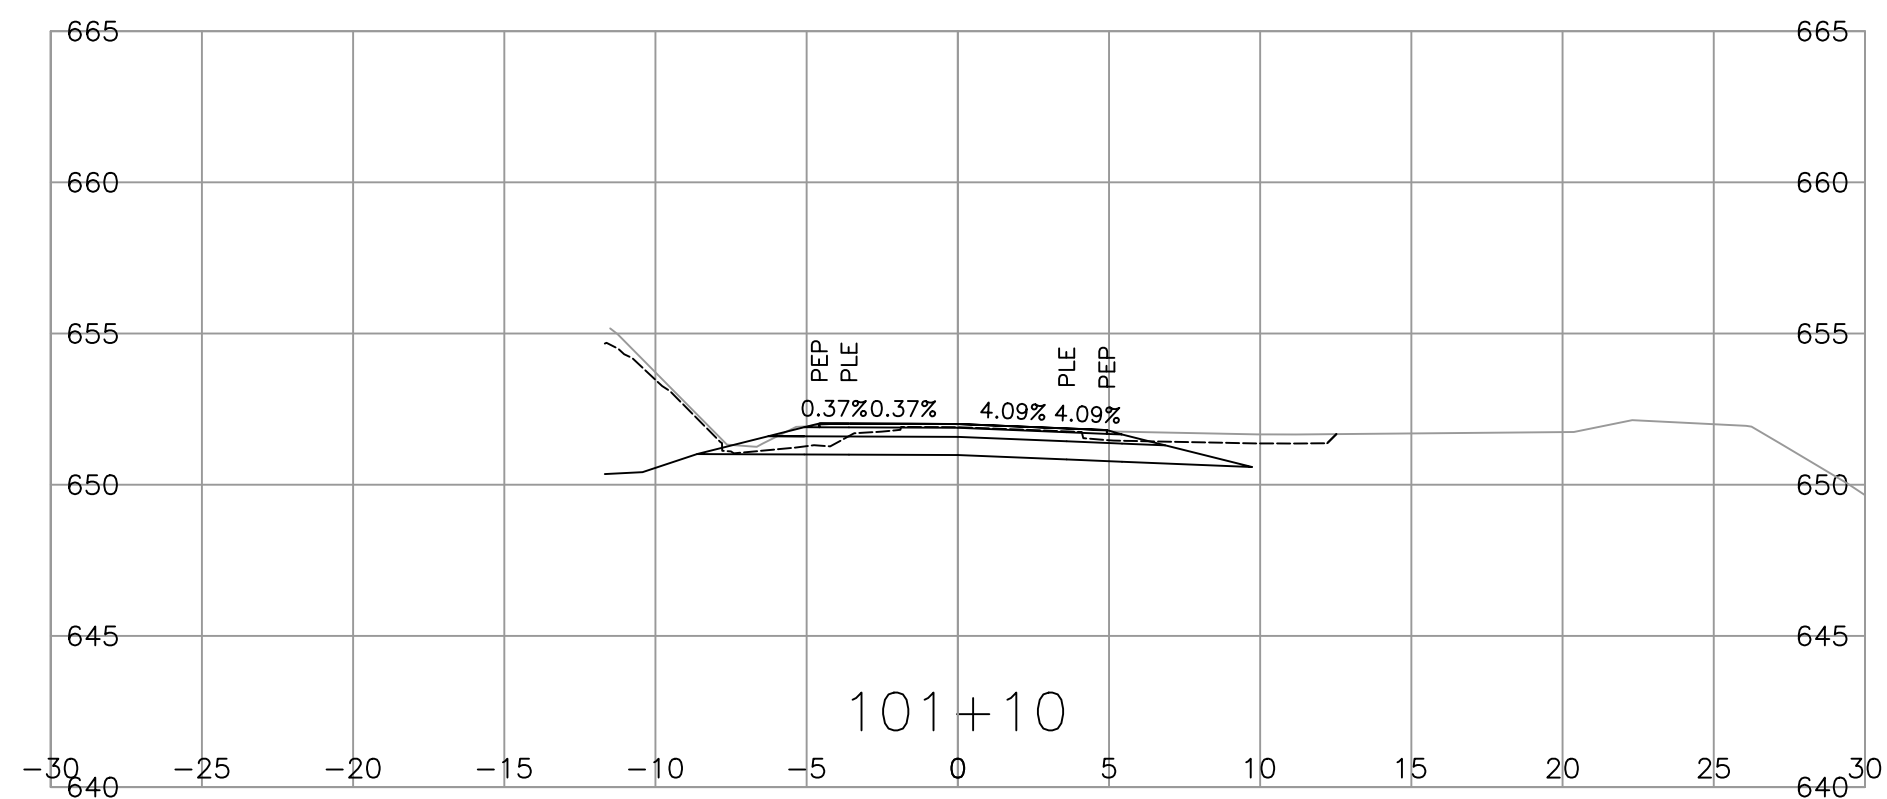
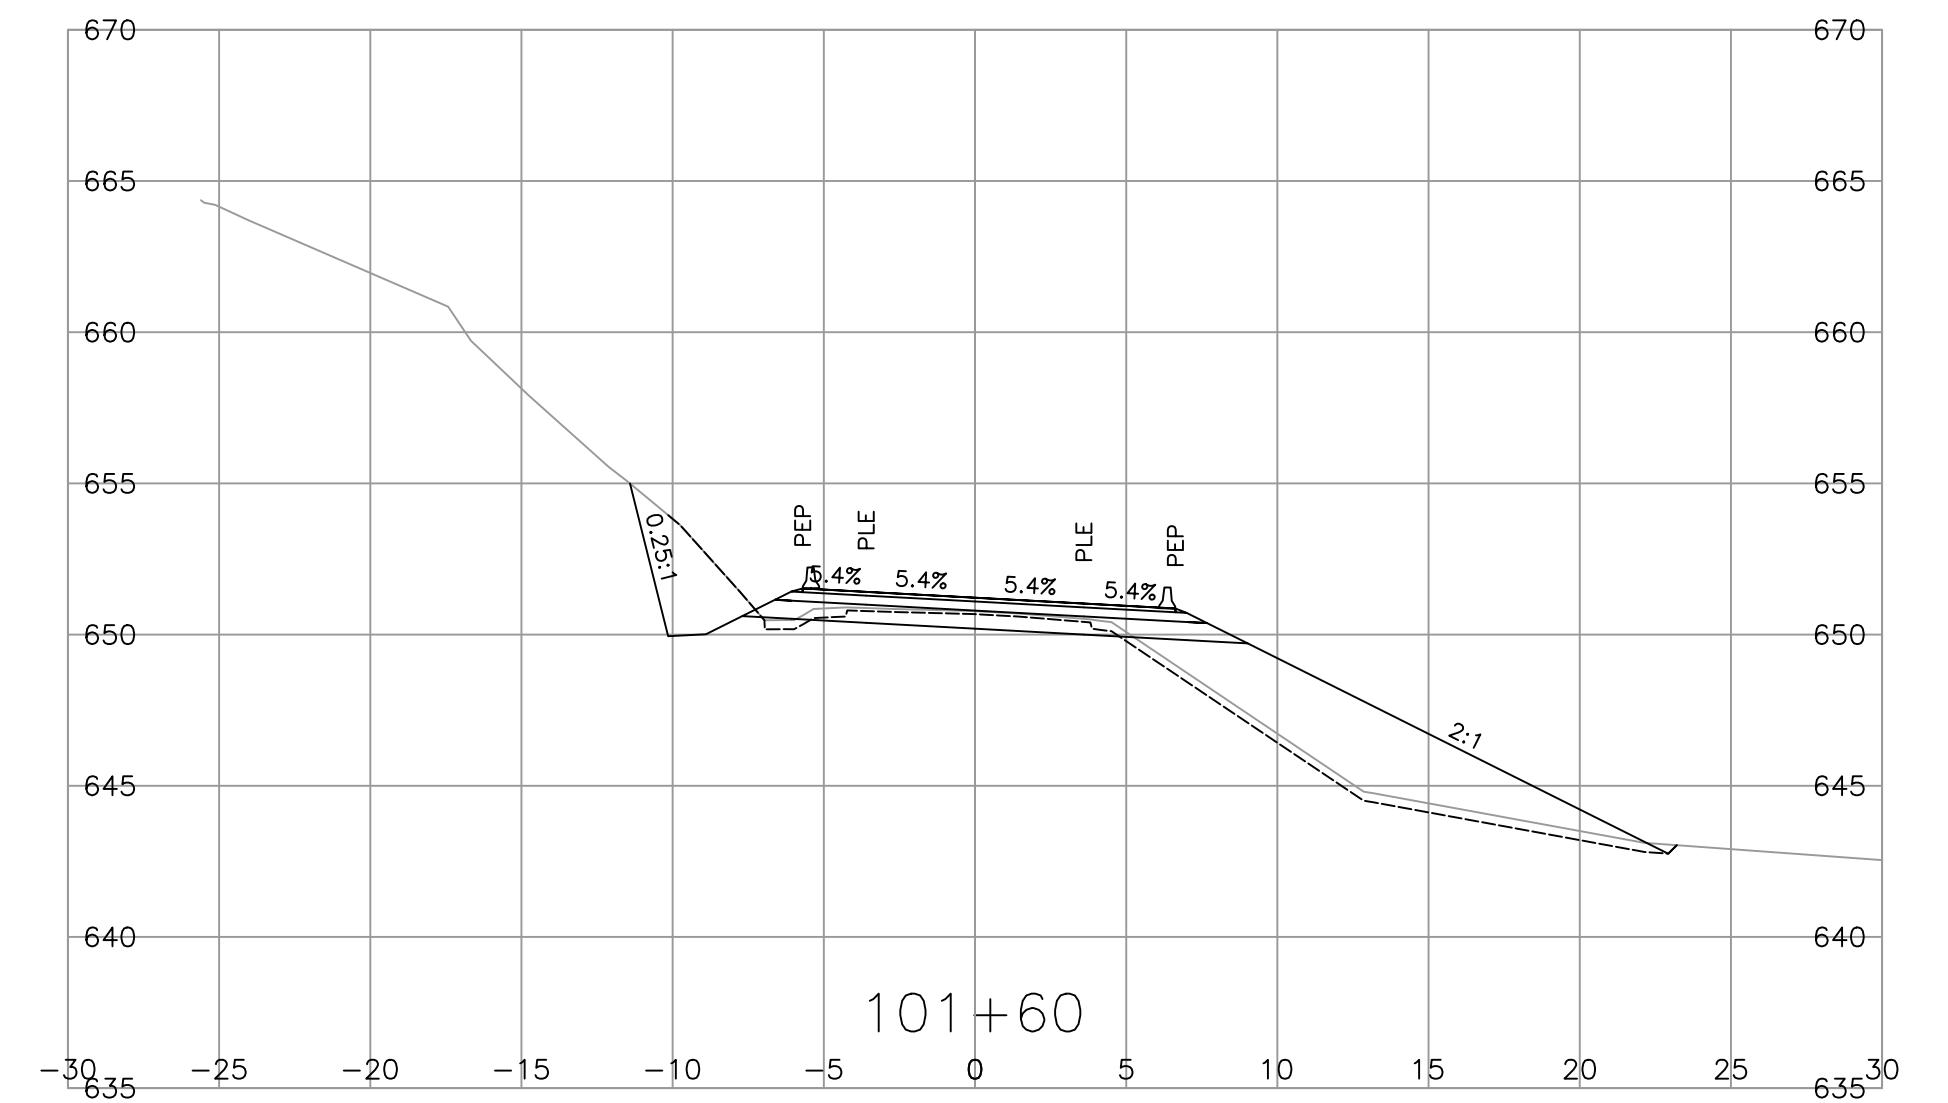


PLOT DATE: 2025/06/17 \\us1.urban-systems.com\Projects\Projects\_kel\1961\0480\06\_D-Design\CAD\fan\_creek\drawingproduction\1000\_DesignSections\1000\_DESIGNSECTIONS\_FAN.dwg

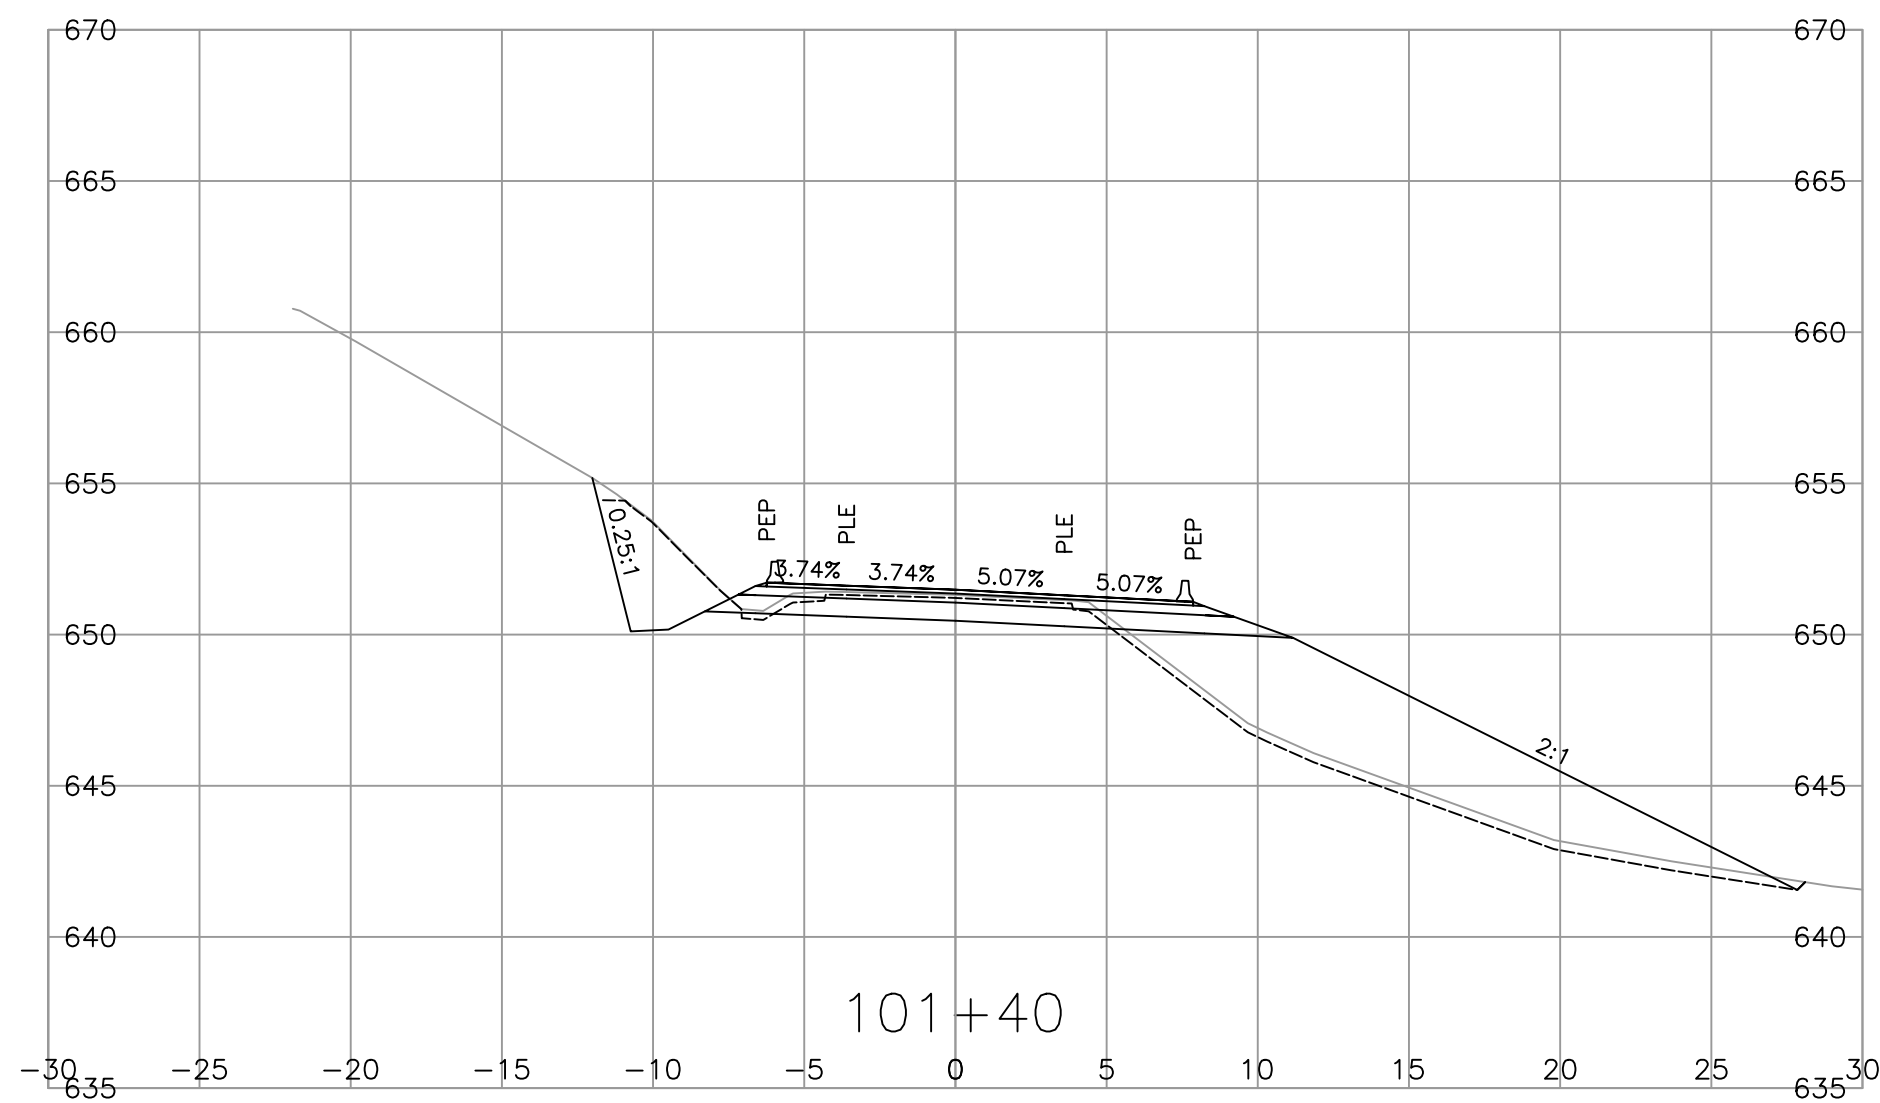

ISSUED FOR  
INFORMATION ONLY  
2025-05-29  
urbansystems.ca

**URBAN**  
SYSTEMS

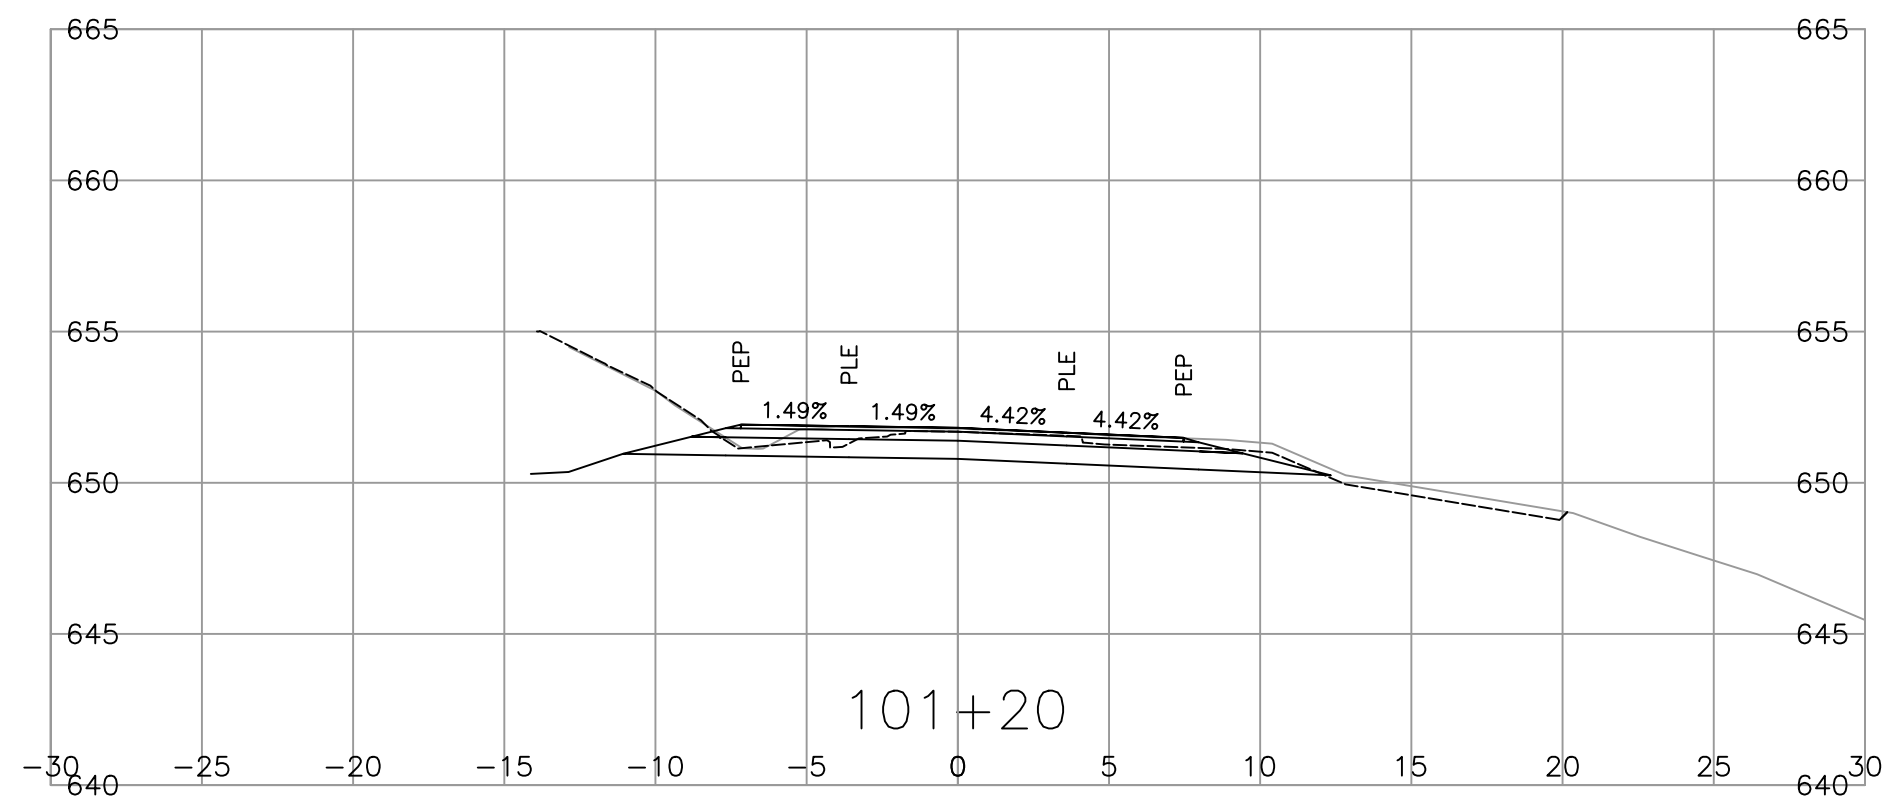

MINISTRY OF TRANSPORTATION  
AND TRANSIT  
NORTHERN REGION  
HIGHWAY ENGINEERING AND GEOMATICS



SCALE 0 2 1:250 12m CAD FILENAME 1000\_DESIGNSECTIONS\_FAN PLOT DATE 6/17/2025







**DESIGN CROSS SECTIONS**

HWY 37 FAN CREEK  
CULVERT No. 08792 REPLACEMENT

REV	DATE	REVISIONS	NAME

DESIGNED	B. KINGSLEY	DATE	2025-05-29
QUALITY CONTROL	J. WILKISON	DATE	2025-05-29
QUALITY ASSURANCE	I. MACMILLAN	DATE	2025-05-29
DRAWN	B. KINGSLEY	DATE	2025-05-29
SENIOR DESIGNER			
DATE	2025-05-29	PROJECT NUMBER	38016-0001
FILE NUMBER	1961.0480.06	REG	3
DRAWING NUMBER	R3-386-1001	REV	

PLOT DATE: 2025/06/17 \\us1.urban-systems.com\projects\projects\_kel\1961\0480\06\0-D-Design\CAD\fan\_creek\drawingproduction\1000\_DesignSections\1000\_DESIGNSECTIONS\_FAN.dwg

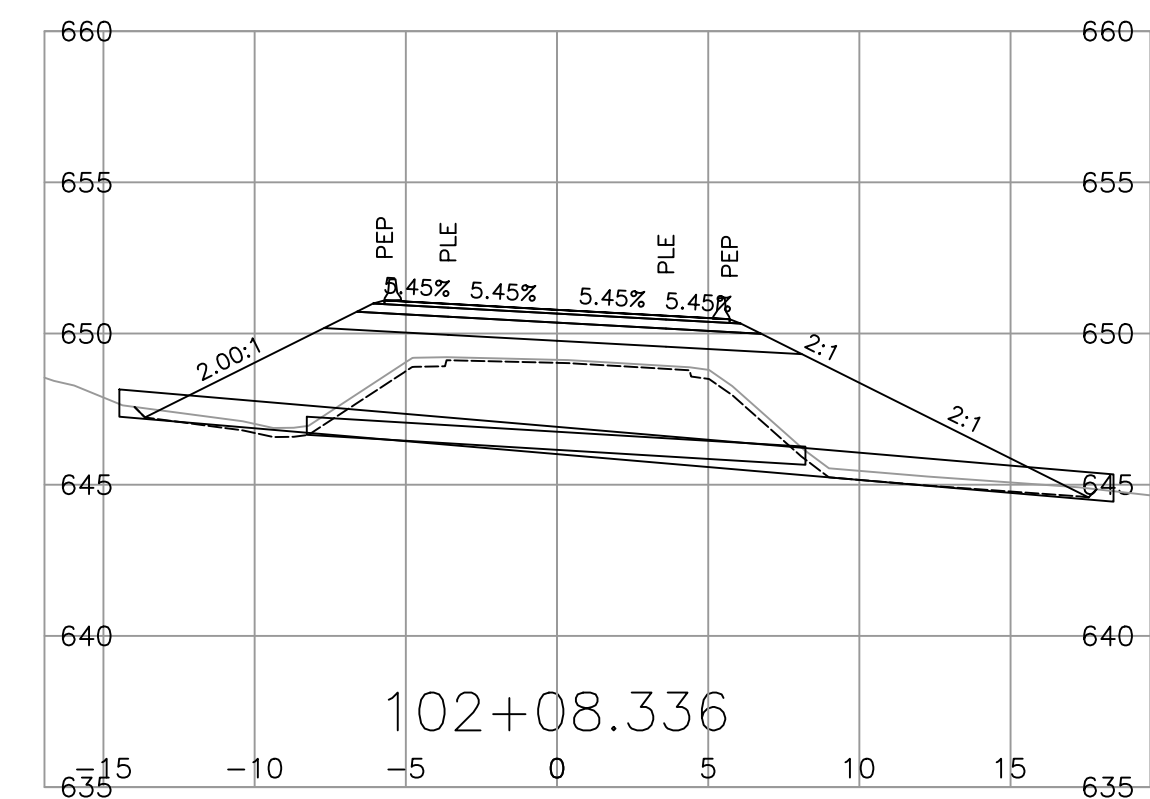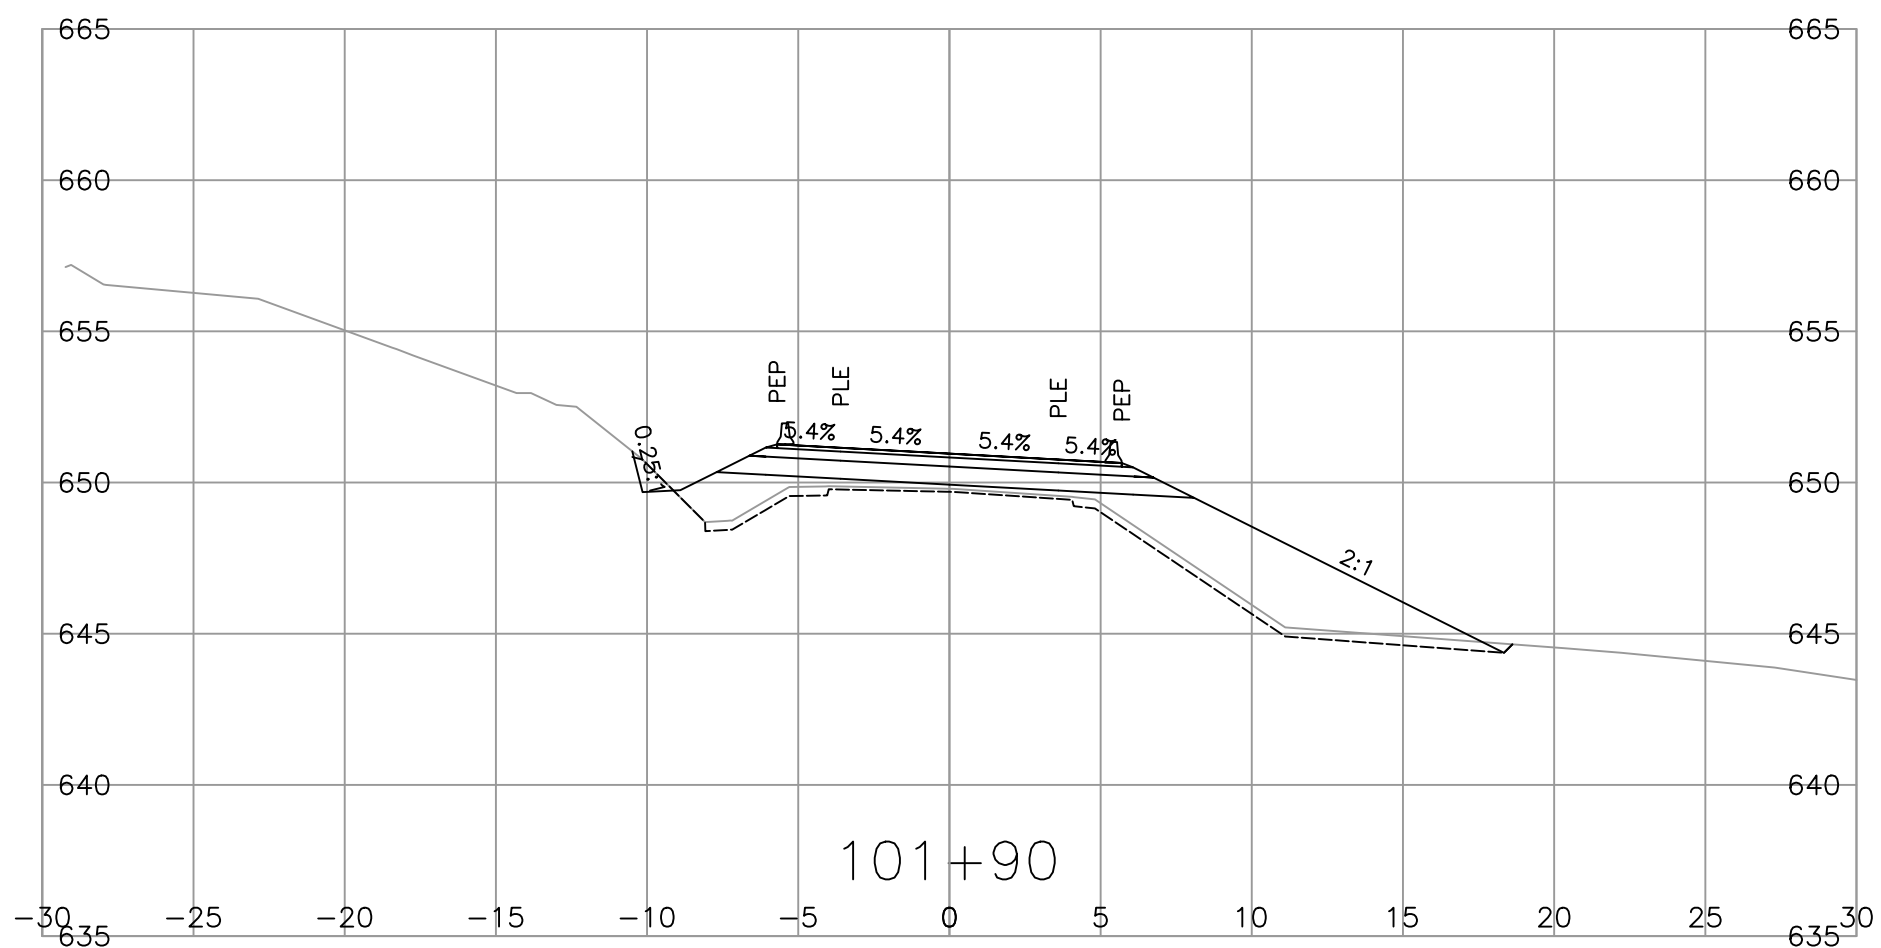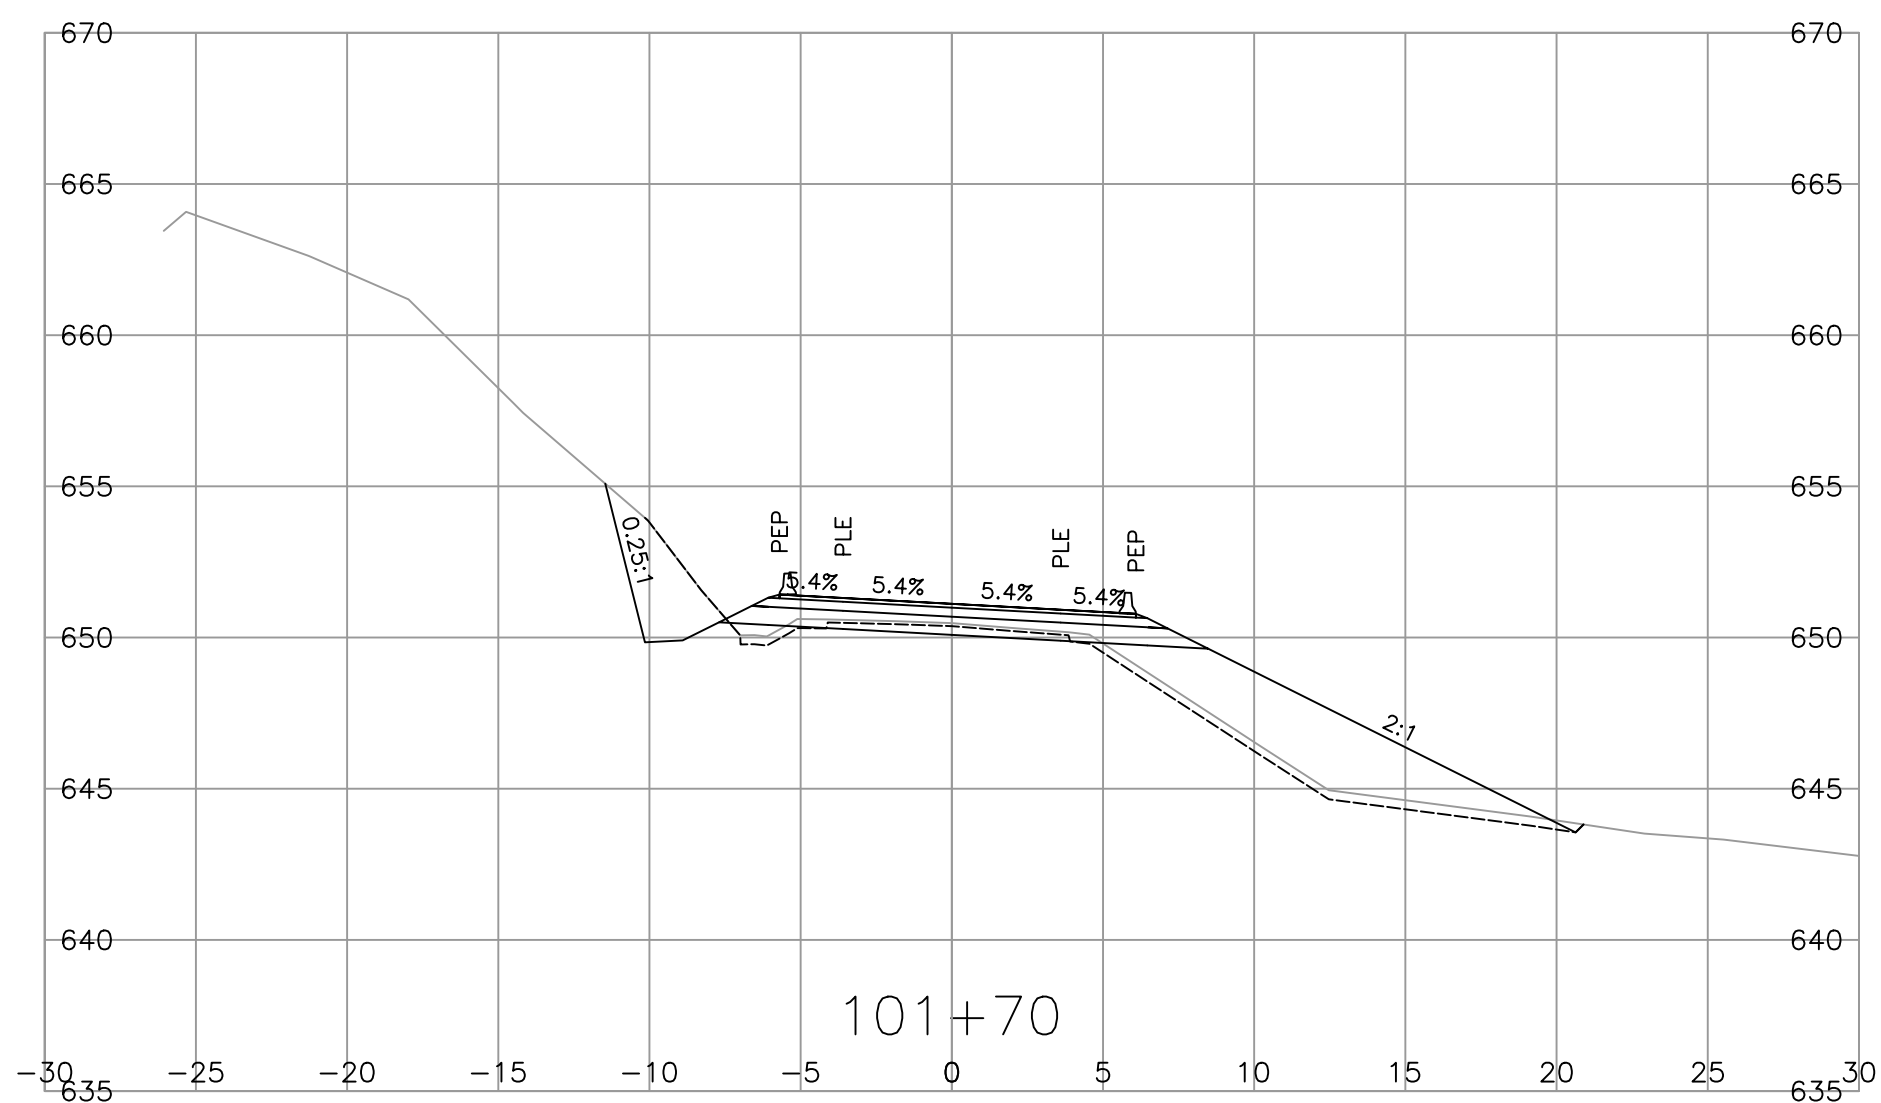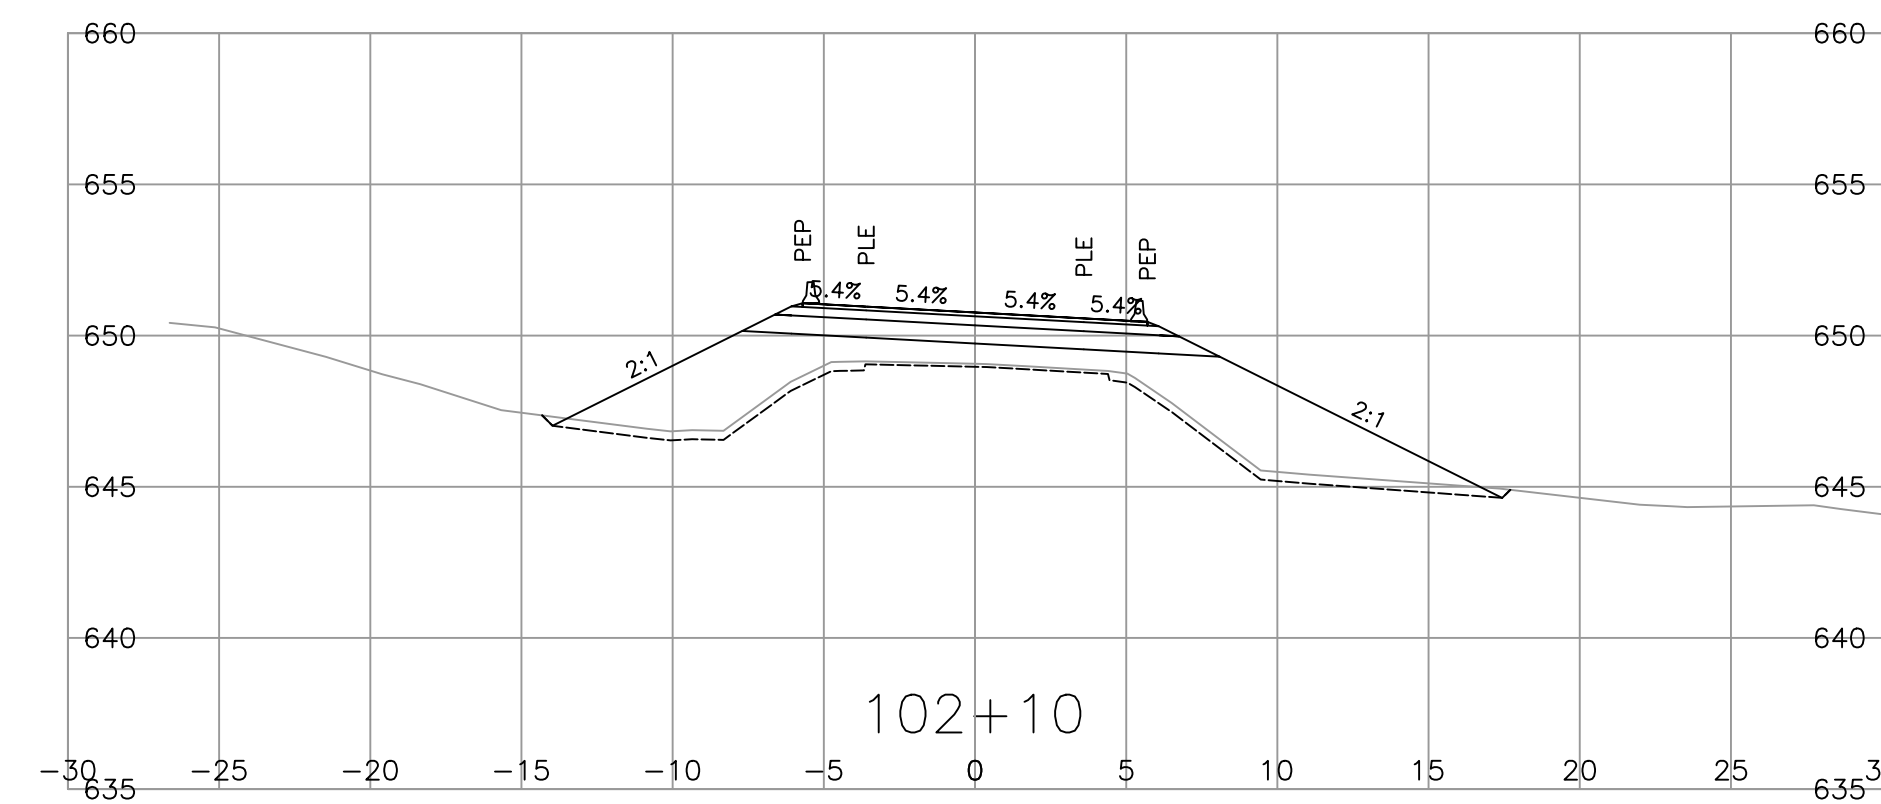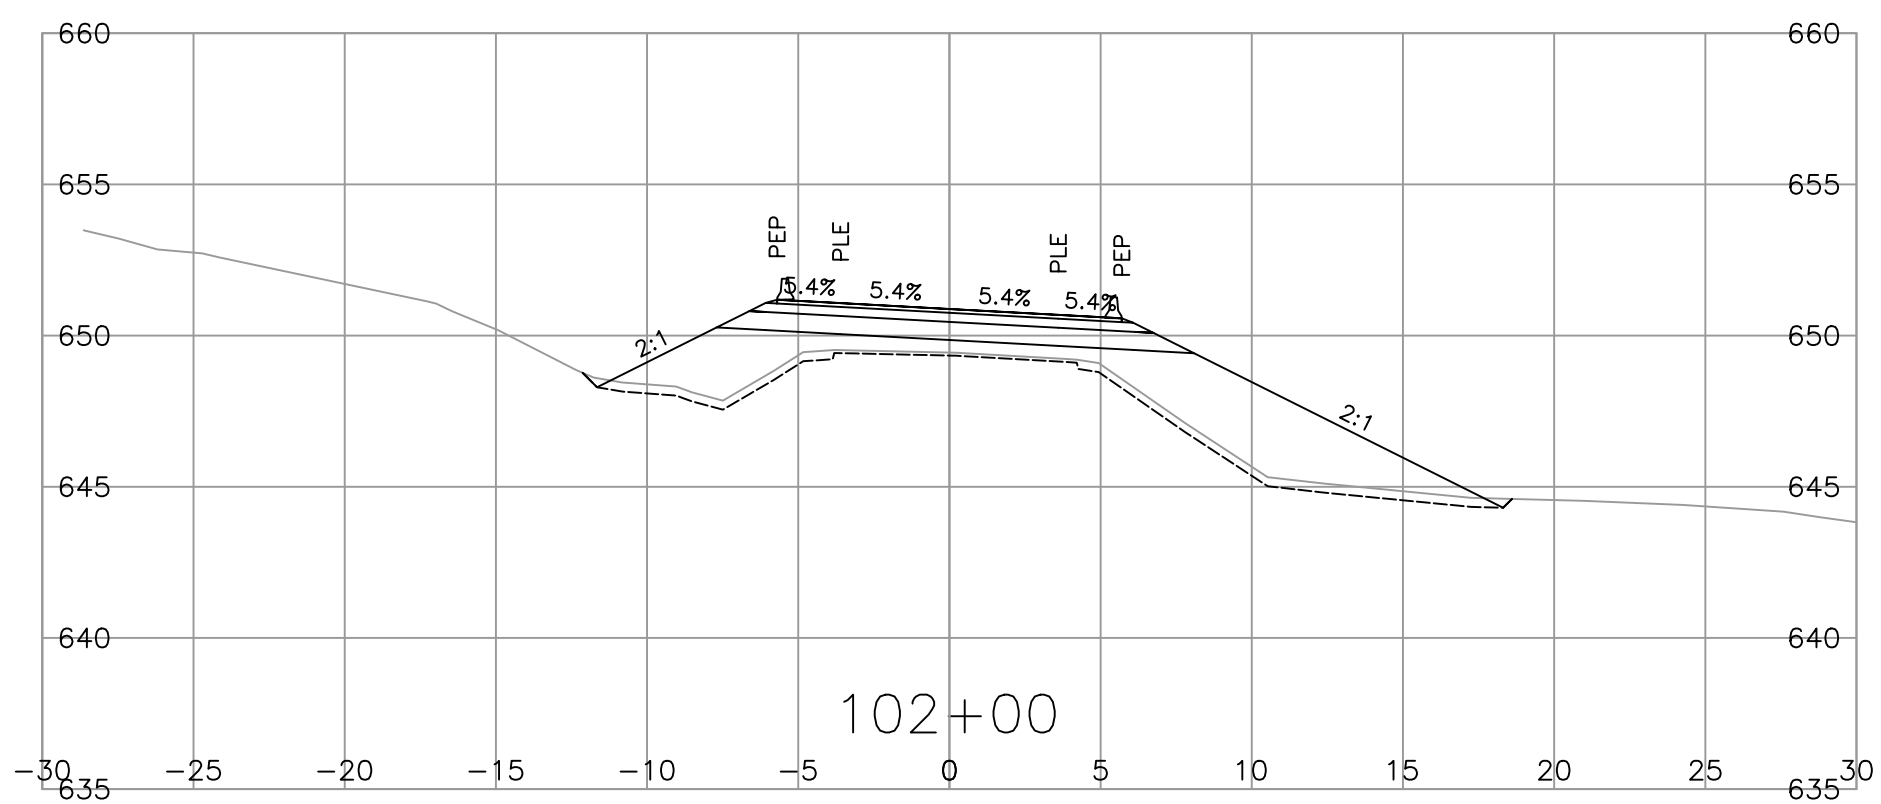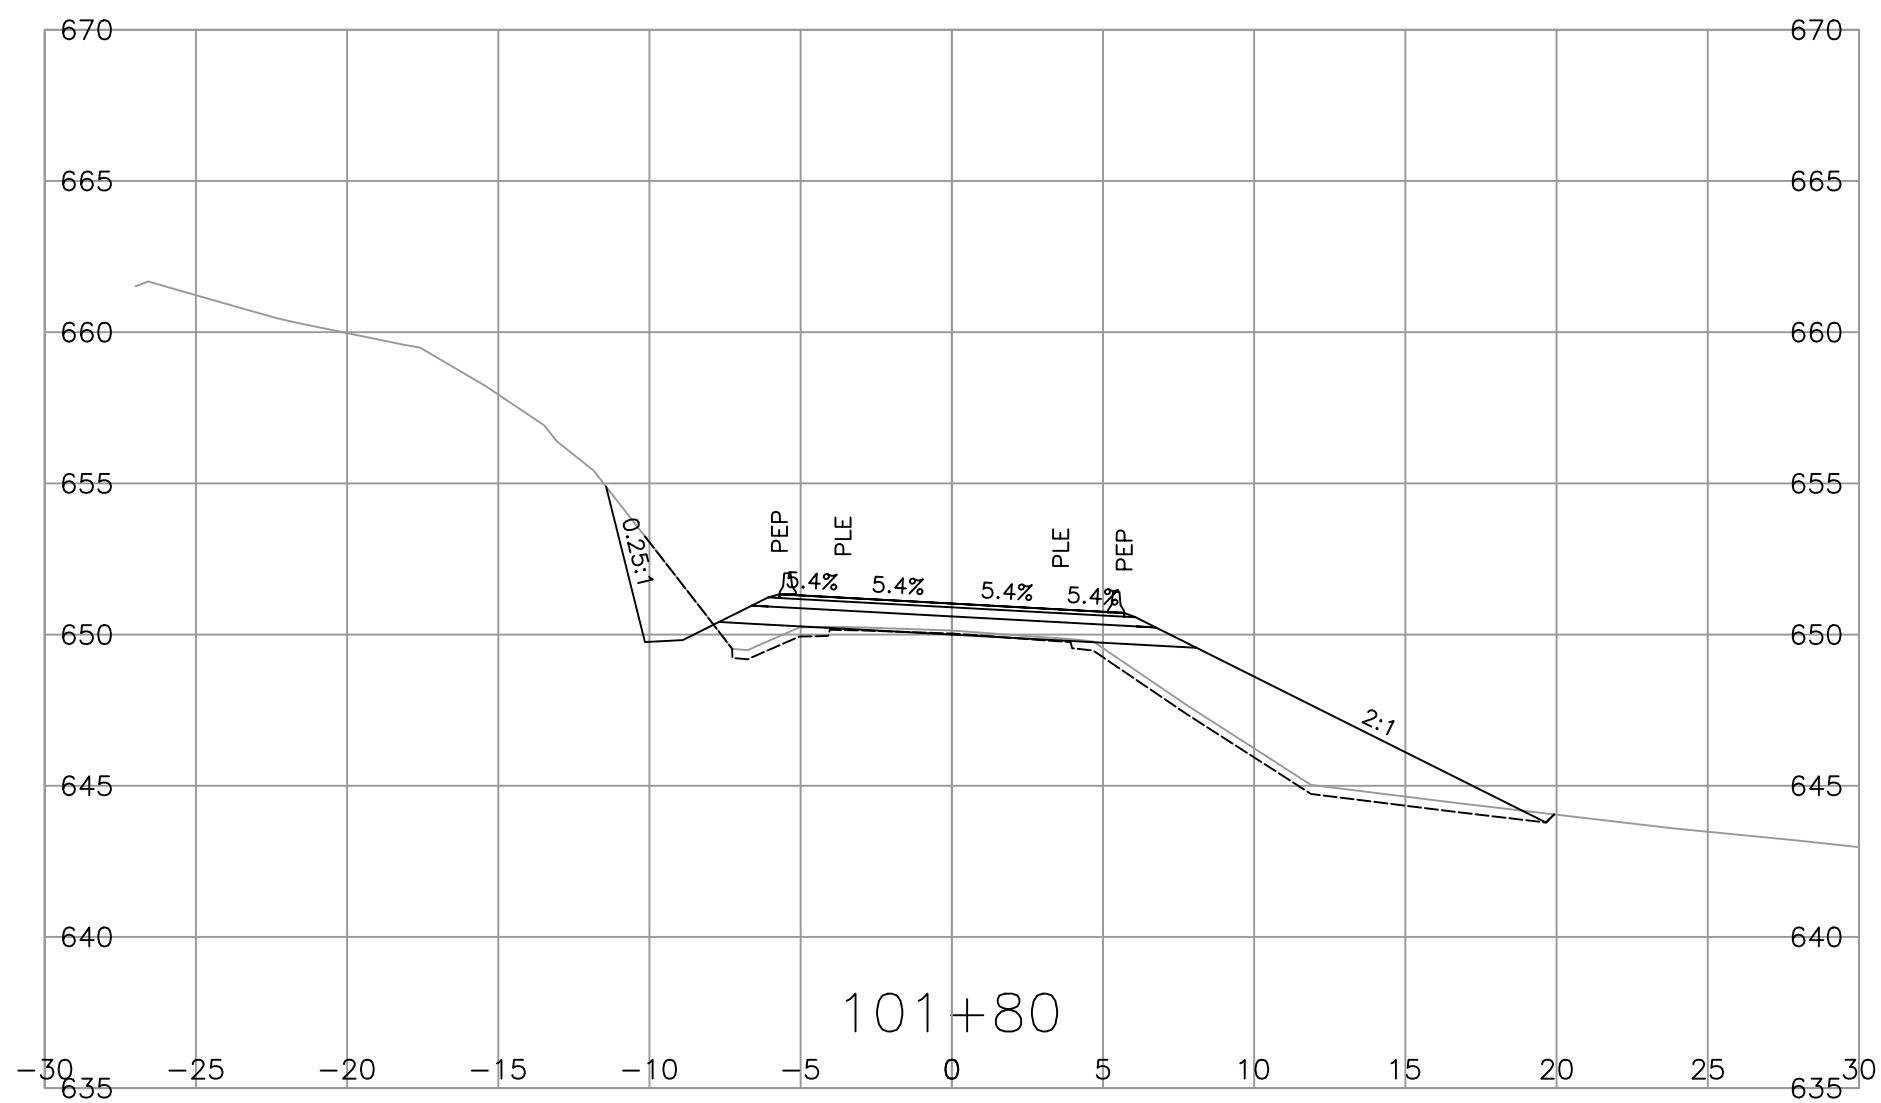

ISSUED FOR  
INFORMATION ONLY  
2025-05-29  
urbansystems.ca

**URBAN**  
SYSTEMS



MINISTRY OF TRANSPORTATION  
AND TRANSIT  
NORTHERN REGION  
HIGHWAY ENGINEERING AND GEOMATICS



SCALE 0 2 1:250 12m CAD FILENAME 1000\_DESIGNSECTIONS\_FAN PLOT DATE 6/17/2025

REV	DATE	REVISIONS	NAME

**DESIGN CROSS SECTIONS**  
HWY 37 FAN CREEK  
CULVERT No. 08792 REPLACEMENT

DESIGNED B. KINGSLEY DATE 2025-05-29  
QUALITY CONTROL J. WILKISON DATE 2025-05-29  
SENIOR DESIGNER \_\_\_\_\_  
QUALITY ASSURANCE I. MACMILLAN DATE 2025-05-29  
DATE 2025-05-29 DRAWN B. KINGSLEY DATE 2025-05-29

FILE NUMBER 1961.0480.06	PROJECT NUMBER 38016-0001	REG 3	DRAWING NUMBER R3-386-1002	REV
-----------------------------	------------------------------	----------	-------------------------------	-----



