
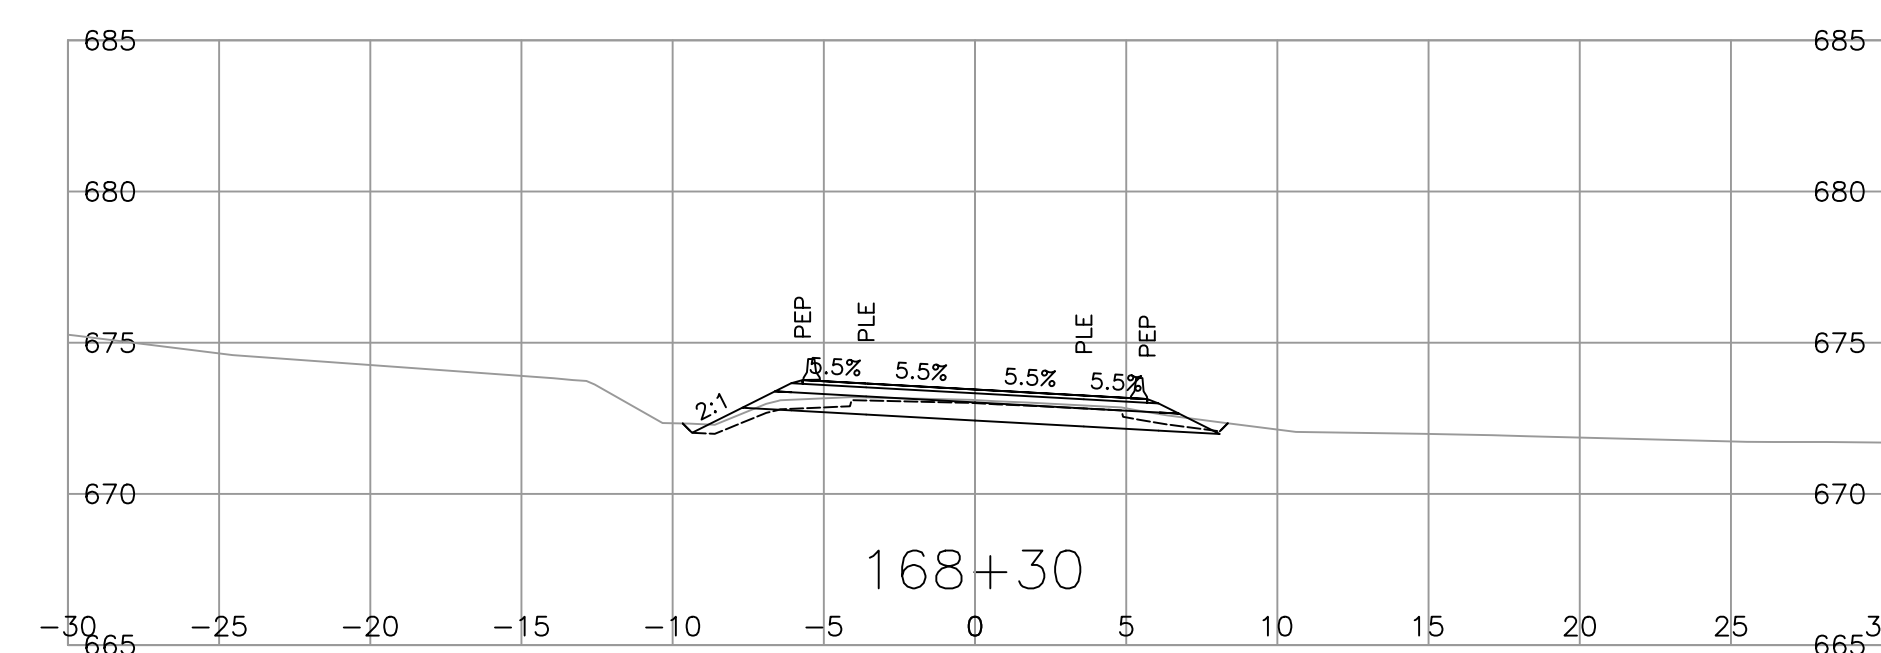
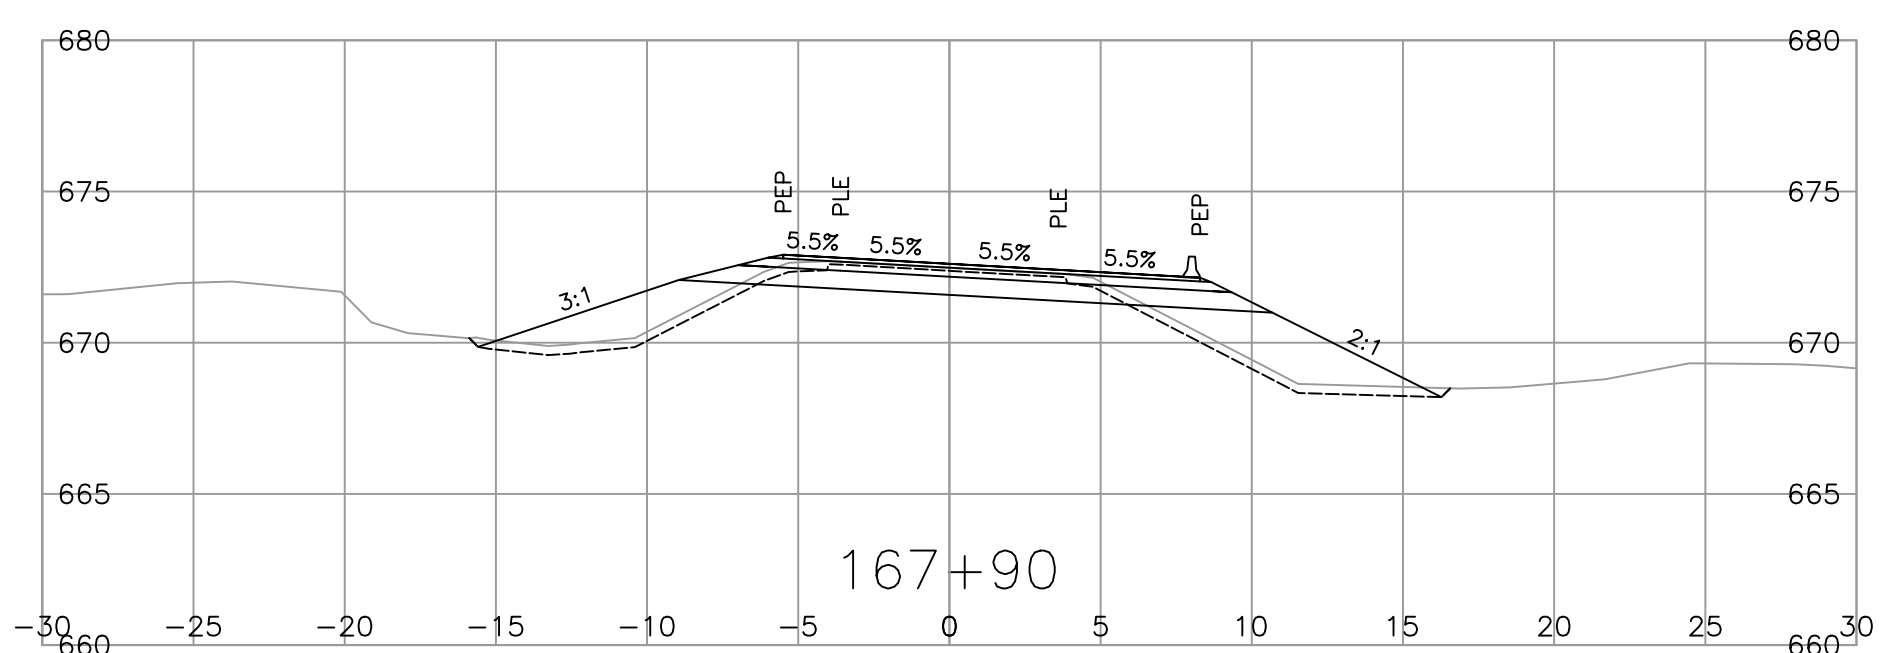
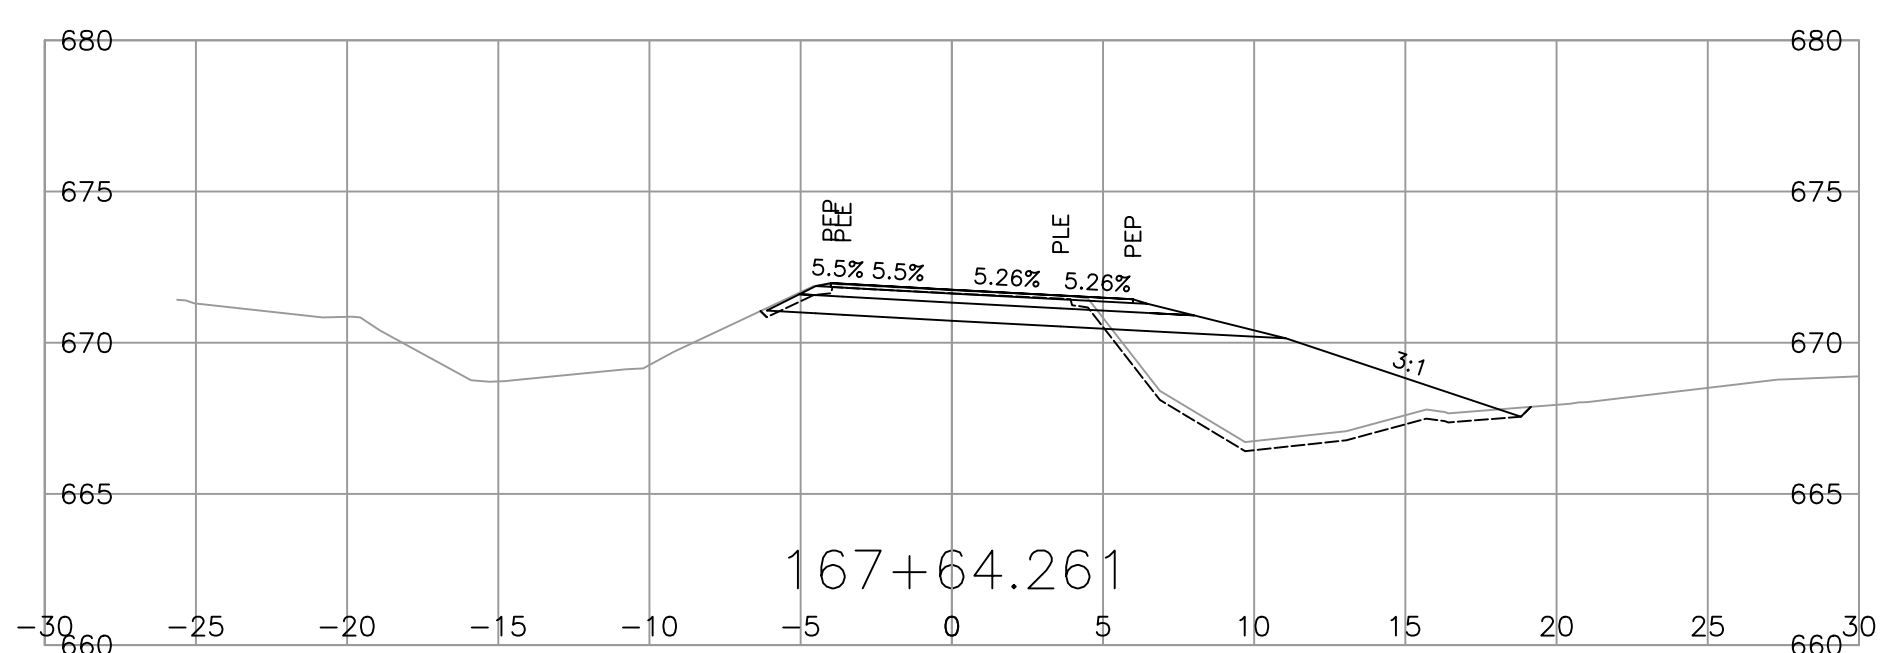
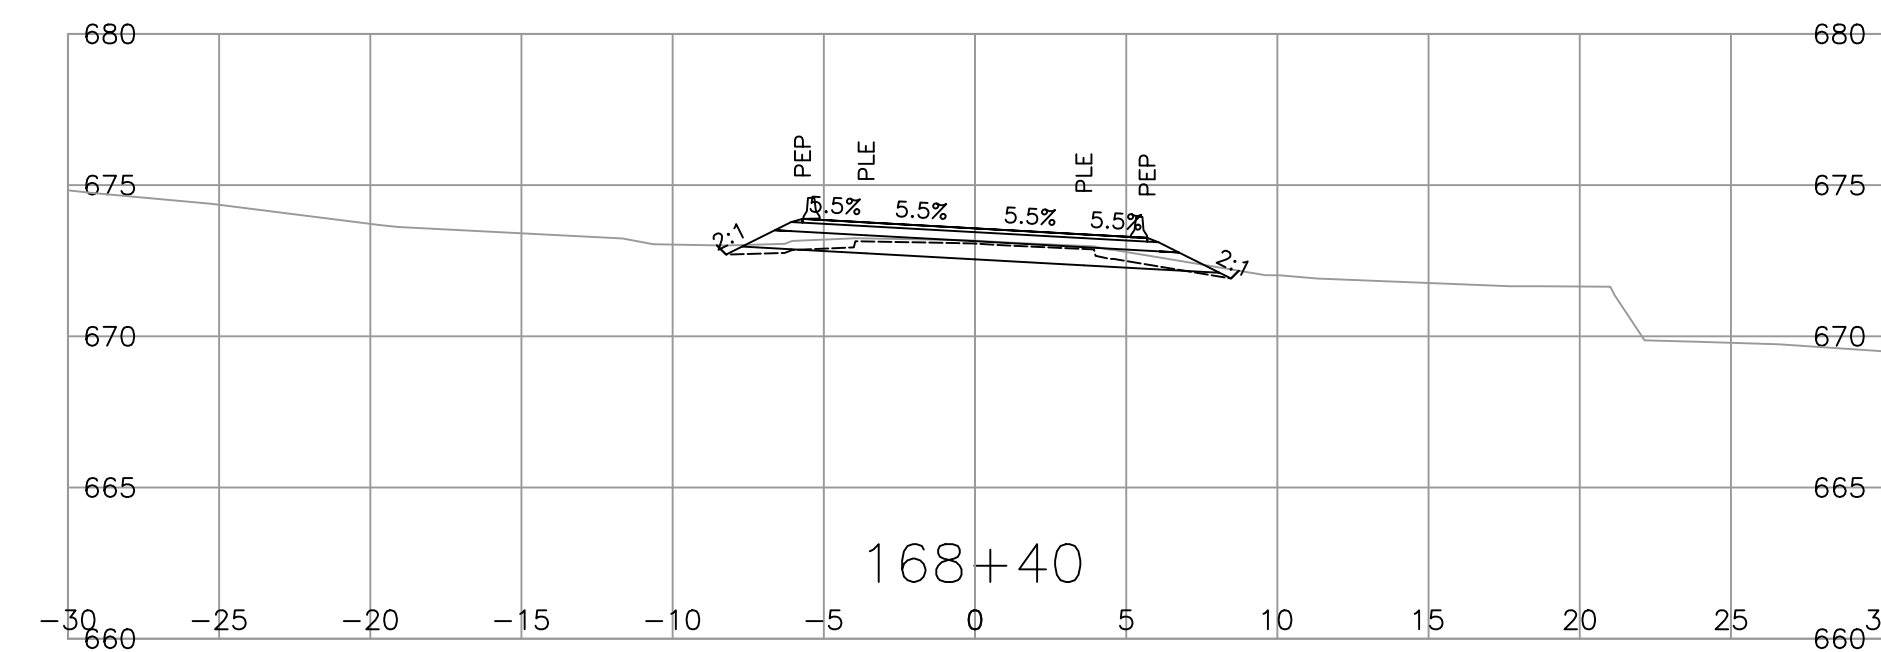
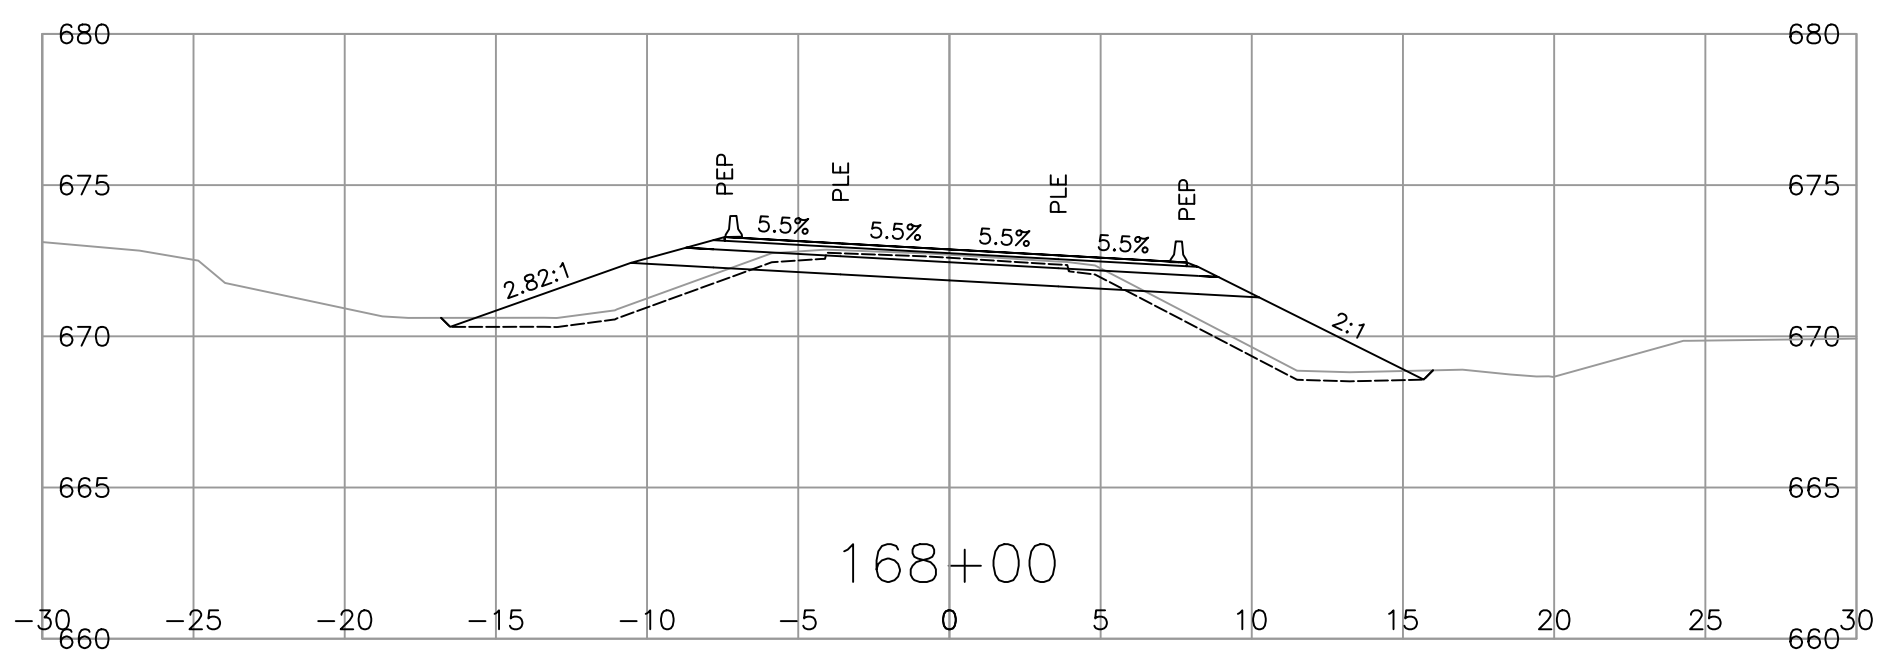
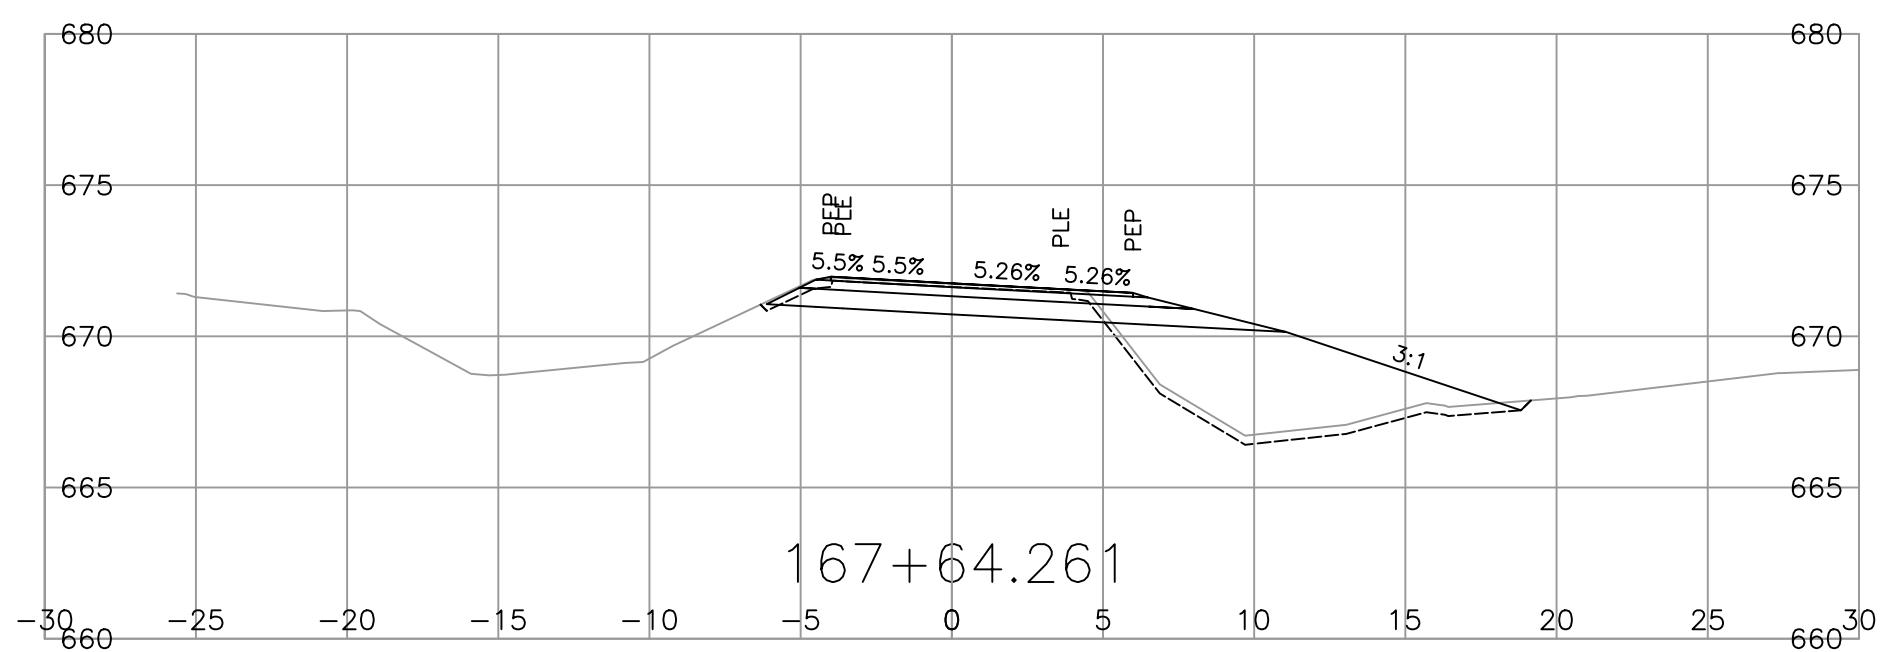
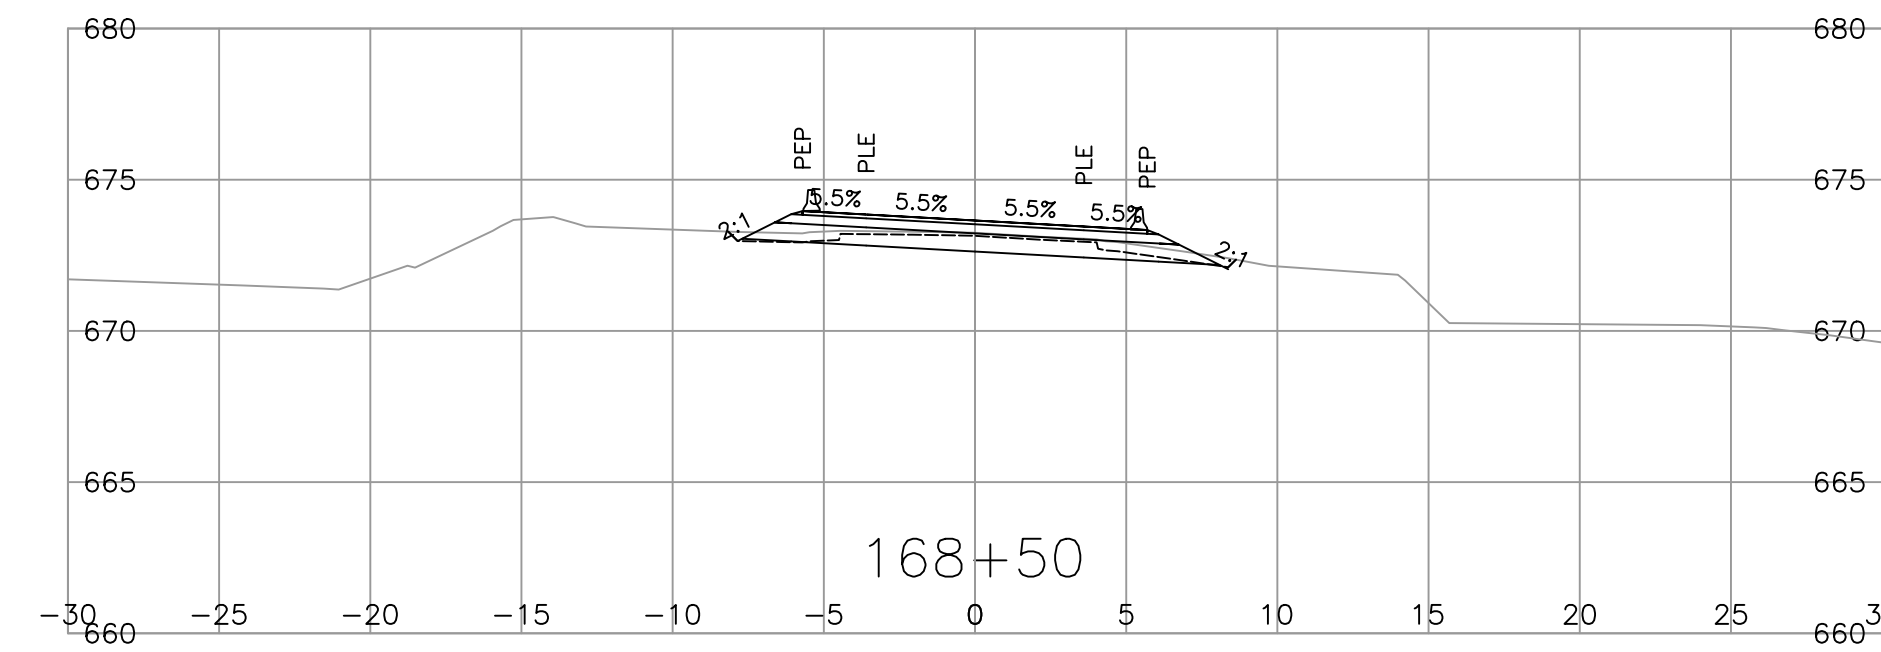
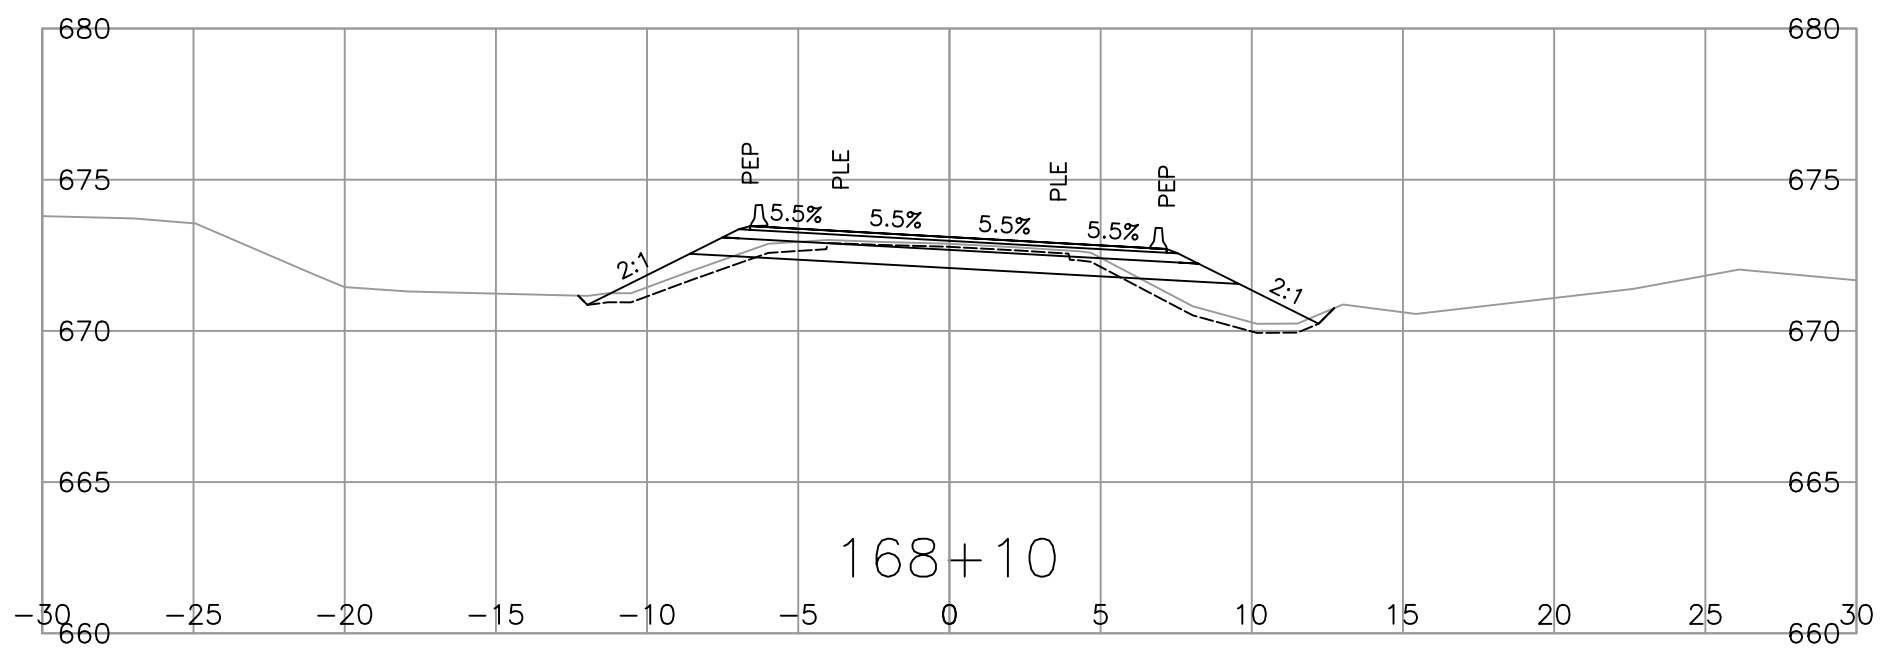
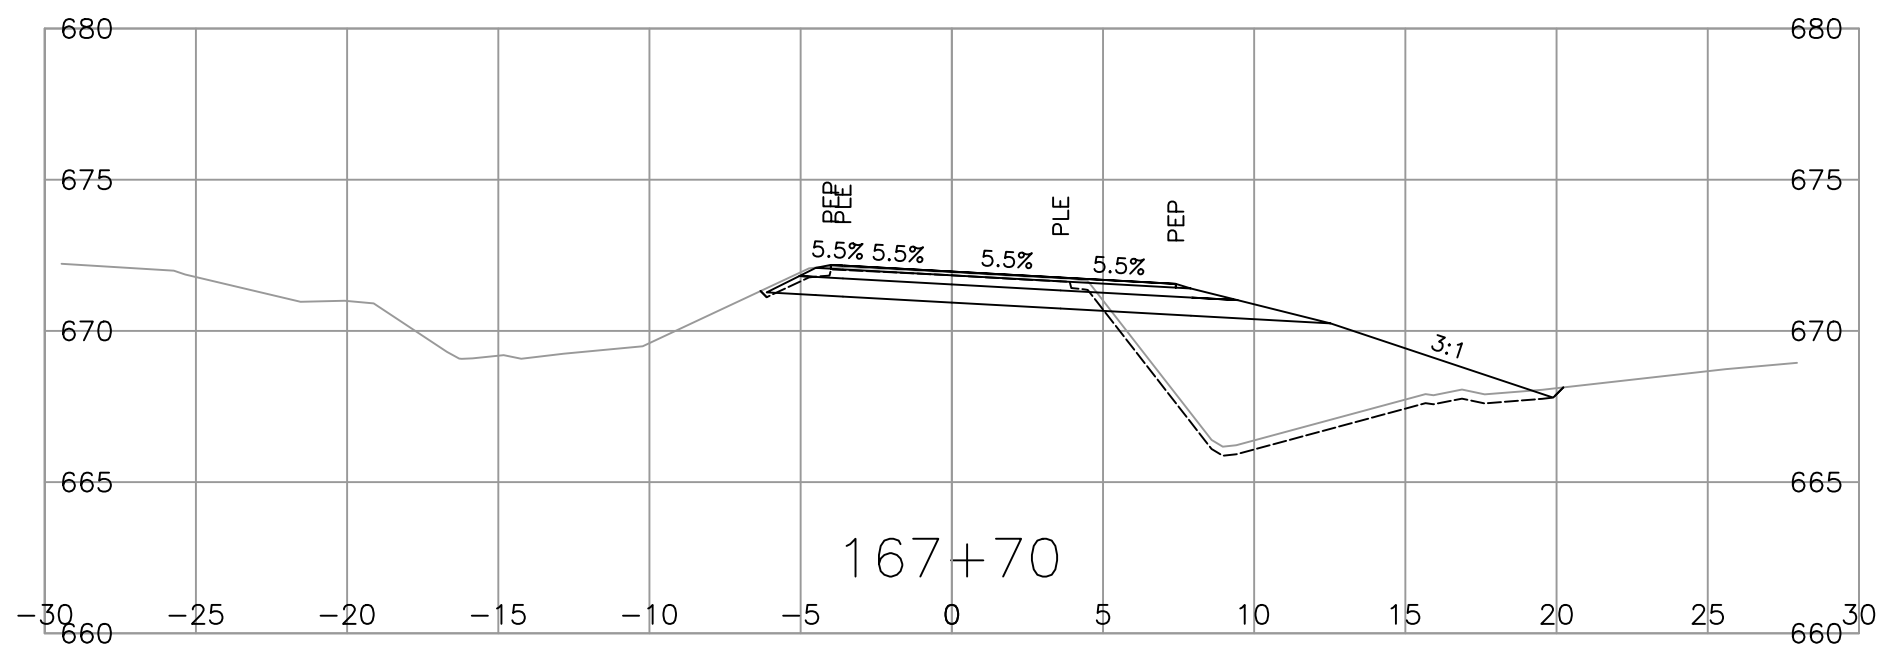
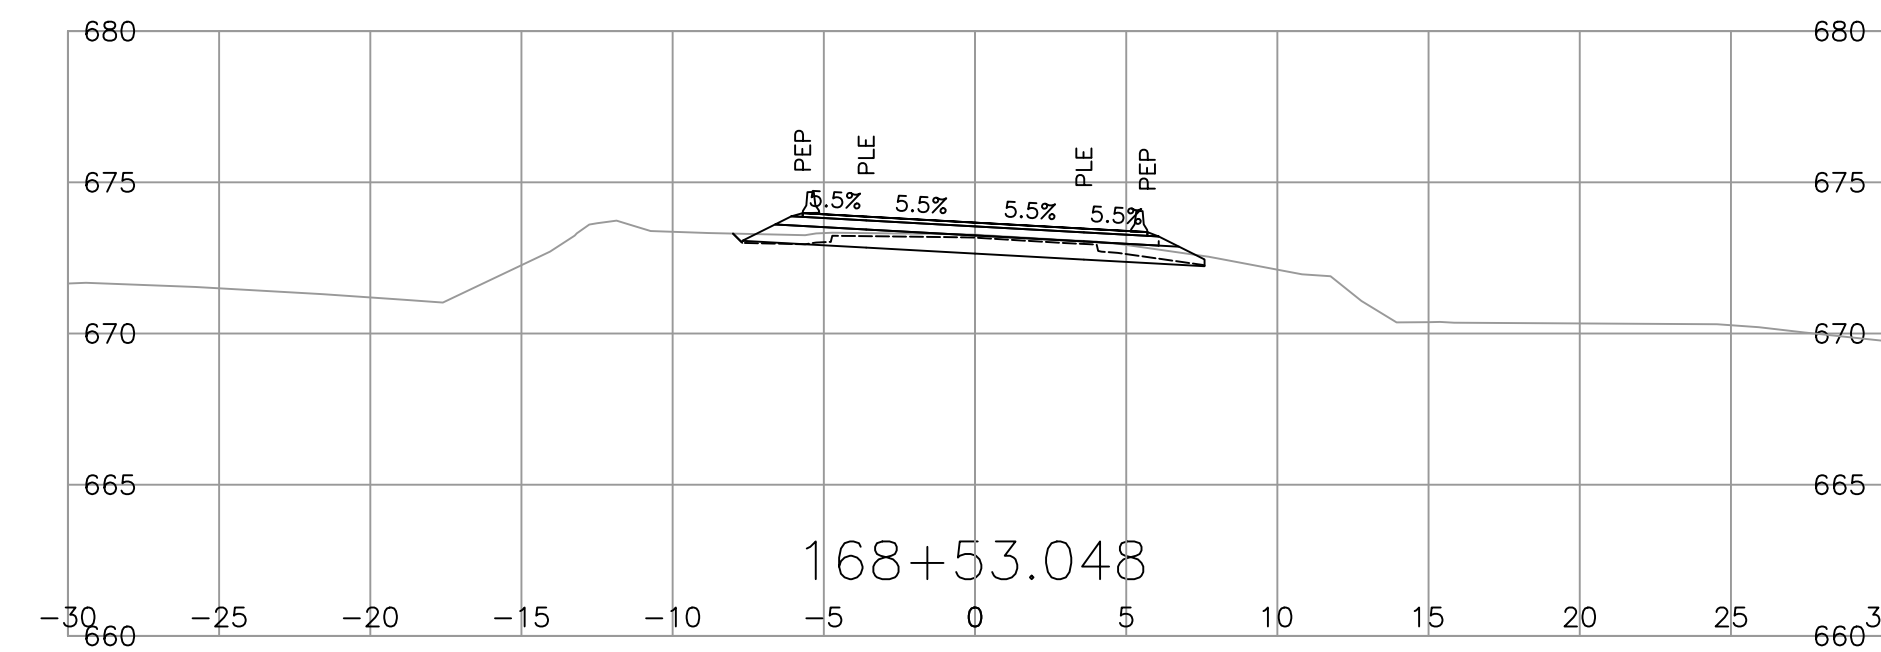
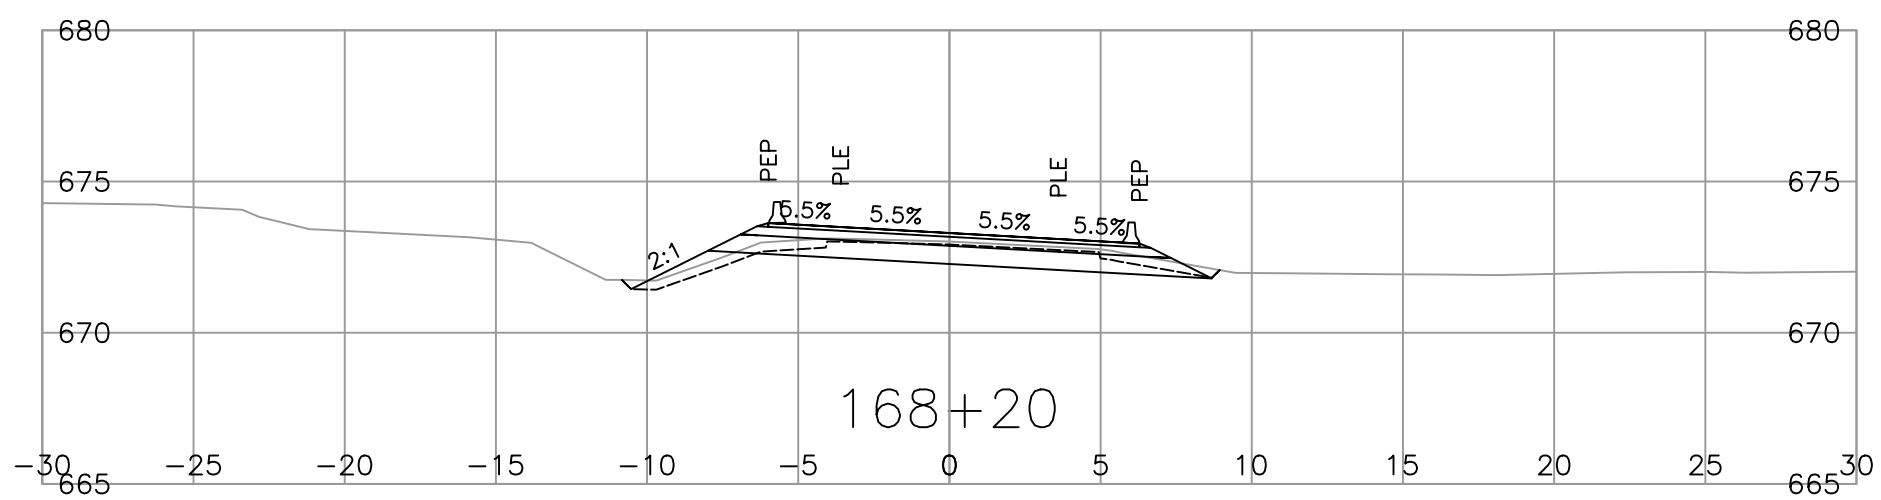













PLOT DATE: 2025/06/17 \\us1.urban-systems.com\Projects\Projects\_KEL\1961\0480\06\0-D-Design\CAD\Revision\_Creek\DrawingProduction\1000\_DesignSections\1000\_DESIGNSECTIONS\_REVISION.dwg

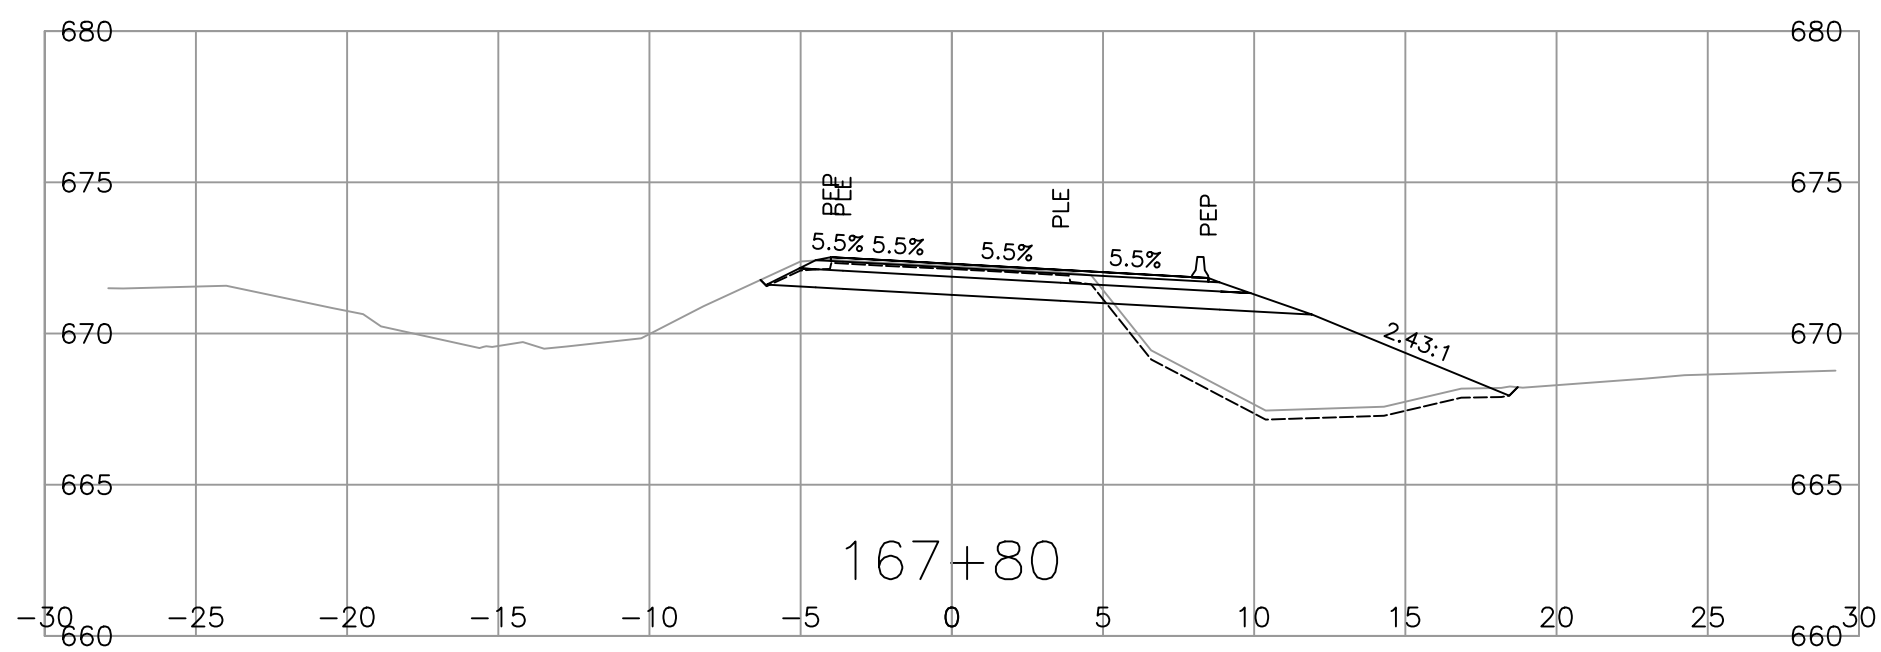

ISSUED FOR INFORMATION ONLY  
2025-05-29  
urbansystems.ca

<b>URBAN SYSTEMS</b>		<b>BRITISH COLUMBIA</b> MINISTRY OF TRANSPORTATION AND TRANSIT NORTHERN REGION HIGHWAY ENGINEERING AND GEOMATICS																															
SCALE  CAD FILENAME 1000_DESIGNSECTIONS_REVISION PLOT DATE 6/17/2025		<b>DESIGN CROSS SECTIONS</b> HWY 37 REVISION CREEK CULVERT No. 08791 REPLACEMENT																															
<table border="1" style="width: 100%; border-collapse: collapse;"> <thead> <tr> <th>REV</th> <th>DATE</th> <th>REVISIONS</th> <th>NAME</th> </tr> </thead> <tbody> <tr><td> </td><td> </td><td> </td><td> </td></tr> <tr><td> </td><td> </td><td> </td><td> </td></tr> <tr><td> </td><td> </td><td> </td><td> </td></tr> <tr><td> </td><td> </td><td> </td><td> </td></tr> <tr><td> </td><td> </td><td> </td><td> </td></tr> </tbody> </table>		REV	DATE	REVISIONS	NAME																					<table border="1" style="width: 100%; border-collapse: collapse;"> <tr> <td>DESIGNED <u>B. KINGSLEY</u> DATE <u>2025-05-29</u></td> </tr> <tr> <td>QUALITY CONTROL <u>J. WILKISON</u> DATE <u>2025-05-29</u></td> </tr> <tr> <td>QUALITY ASSURANCE <u>I. MACMILLAN</u> DATE <u>2025-05-29</u></td> </tr> <tr> <td>DRAWN <u>B. KINGSLEY</u> DATE <u>2025-05-29</u></td> </tr> <tr> <td>SENIOR DESIGNER _____</td> </tr> <tr> <td>DATE <u>2025-05-29</u></td> </tr> </table>		DESIGNED <u>B. KINGSLEY</u> DATE <u>2025-05-29</u>	QUALITY CONTROL <u>J. WILKISON</u> DATE <u>2025-05-29</u>	QUALITY ASSURANCE <u>I. MACMILLAN</u> DATE <u>2025-05-29</u>	DRAWN <u>B. KINGSLEY</u> DATE <u>2025-05-29</u>	SENIOR DESIGNER _____	DATE <u>2025-05-29</u>
REV	DATE	REVISIONS	NAME																														
DESIGNED <u>B. KINGSLEY</u> DATE <u>2025-05-29</u>																																	
QUALITY CONTROL <u>J. WILKISON</u> DATE <u>2025-05-29</u>																																	
QUALITY ASSURANCE <u>I. MACMILLAN</u> DATE <u>2025-05-29</u>																																	
DRAWN <u>B. KINGSLEY</u> DATE <u>2025-05-29</u>																																	
SENIOR DESIGNER _____																																	
DATE <u>2025-05-29</u>																																	
FILE NUMBER <b>1961.0480.06</b>	PROJECT NUMBER <b>38016-0001</b>	REG <b>3</b>	DRAWING NUMBER <b>R3-385-1001</b>																														

PLOT DATE: 2025/06/17 \\us1.urban-systems.com\Projects\Projects\_KEL\1961\0480\06\0-D-Design\CAD\Revision\_Creek\DrawingProduction\1000\_DesignSections\1000\_DESIGNSECTIONS\_REVISION.dwg

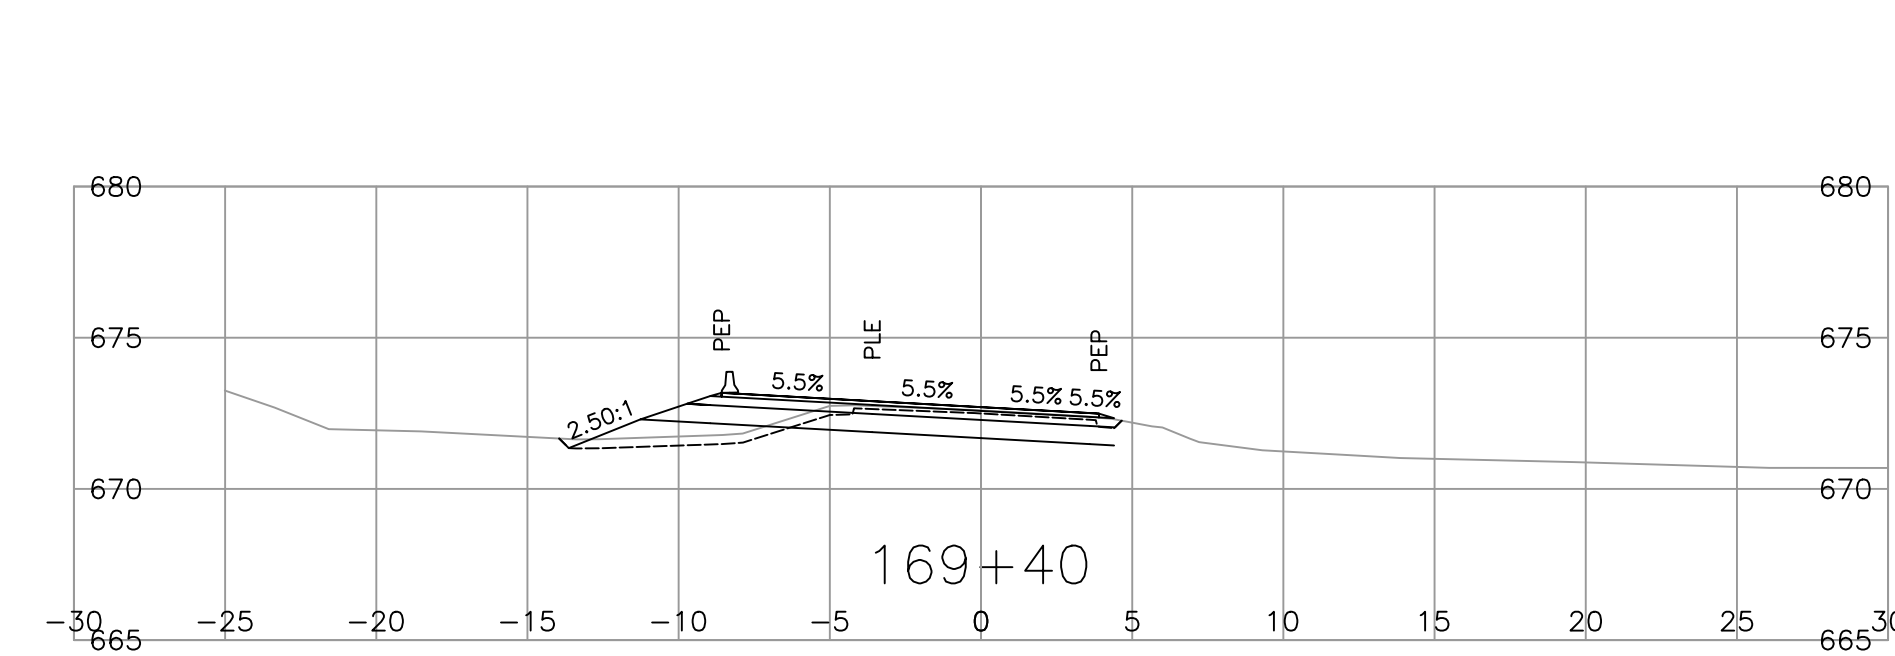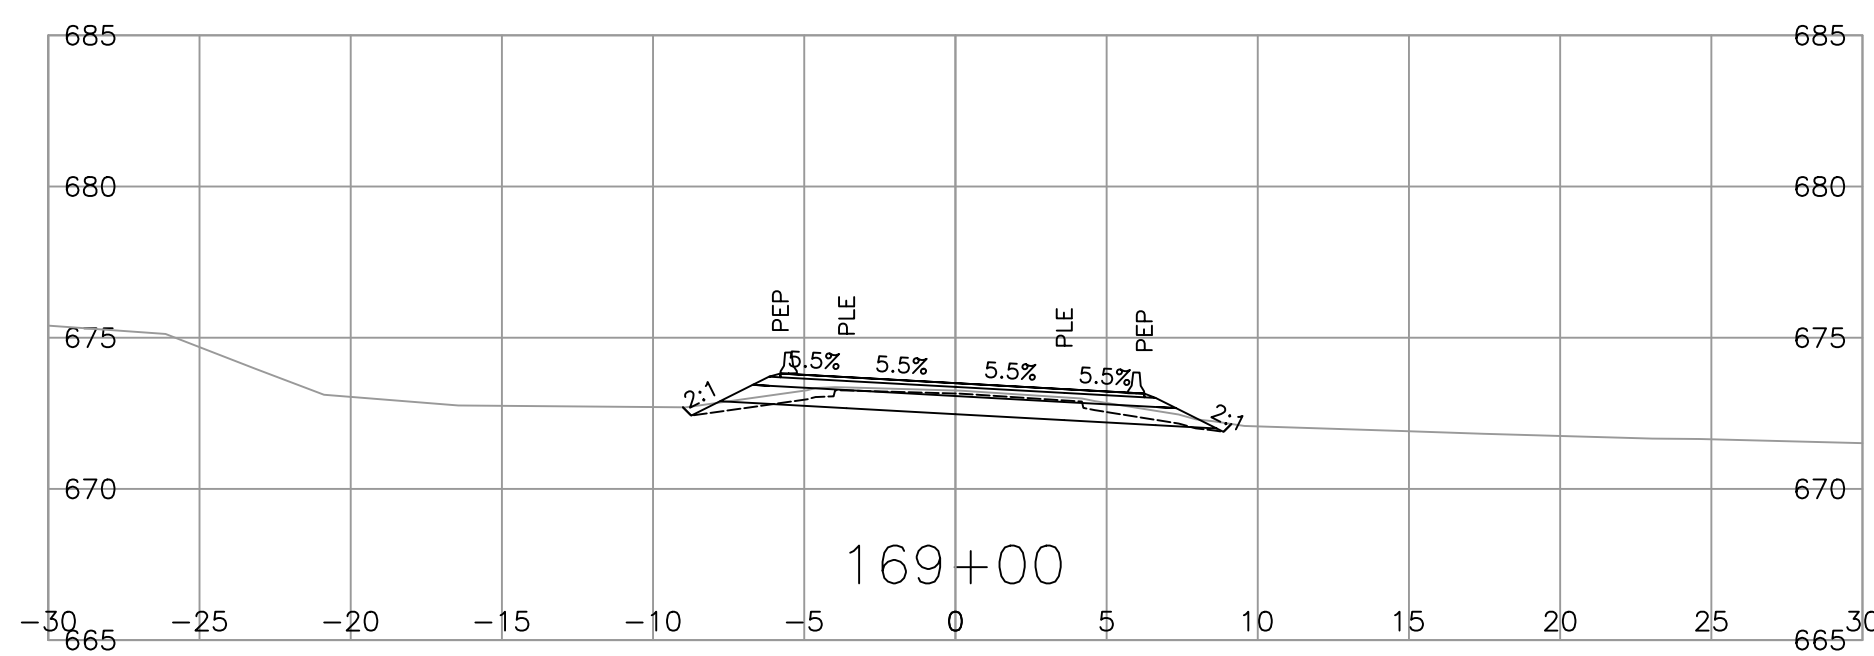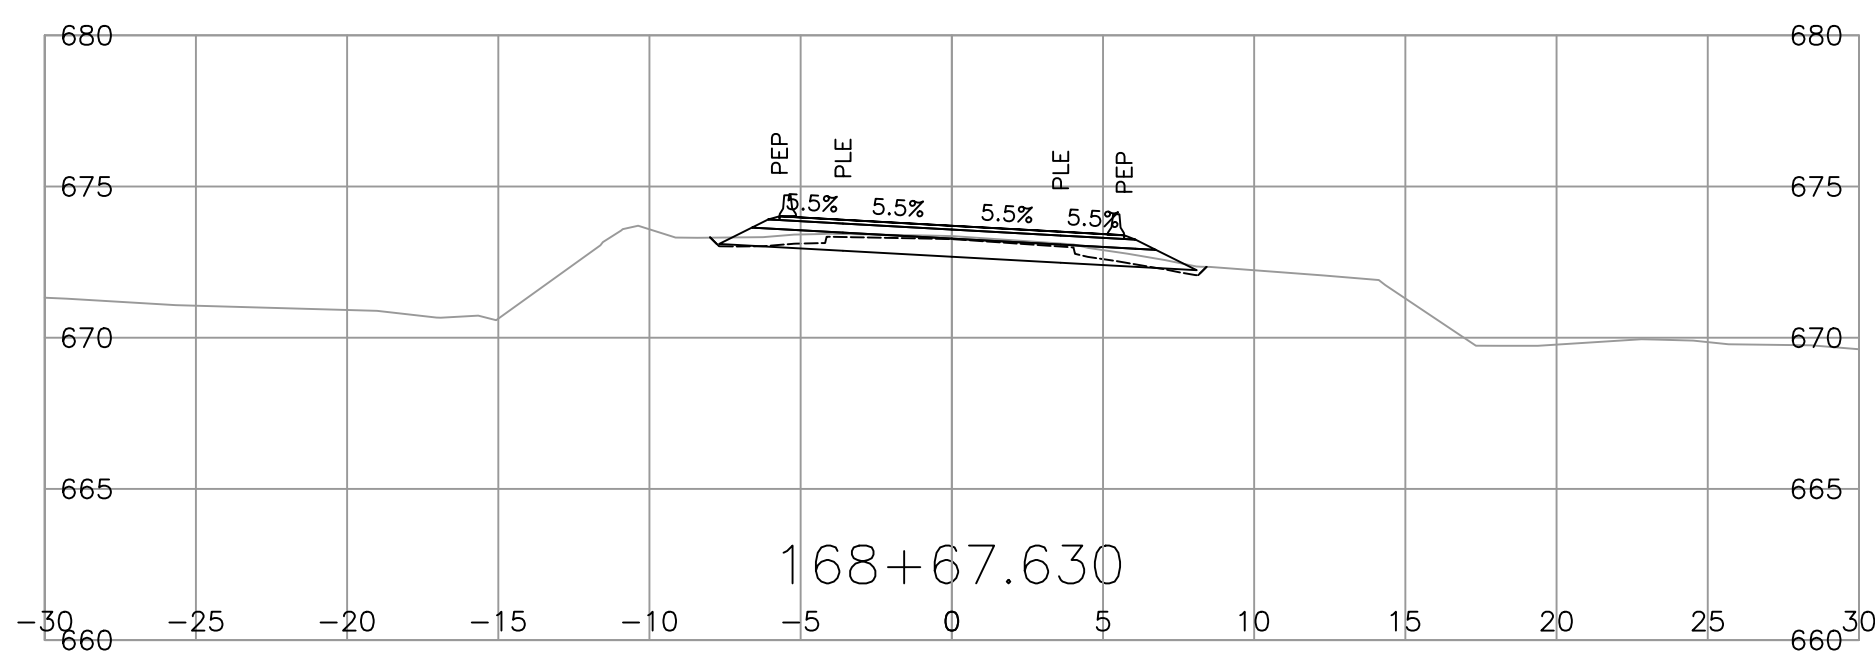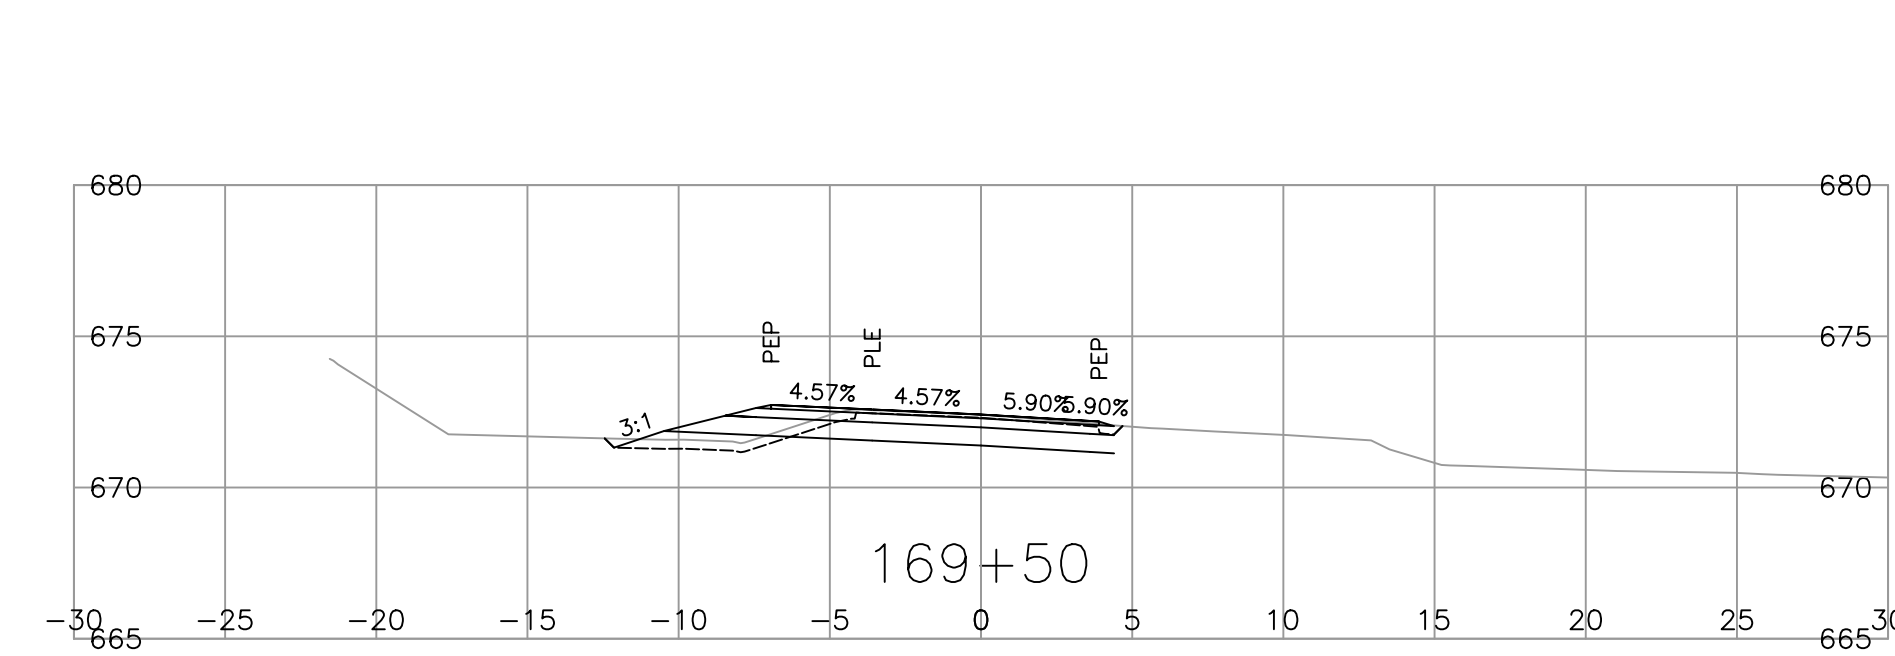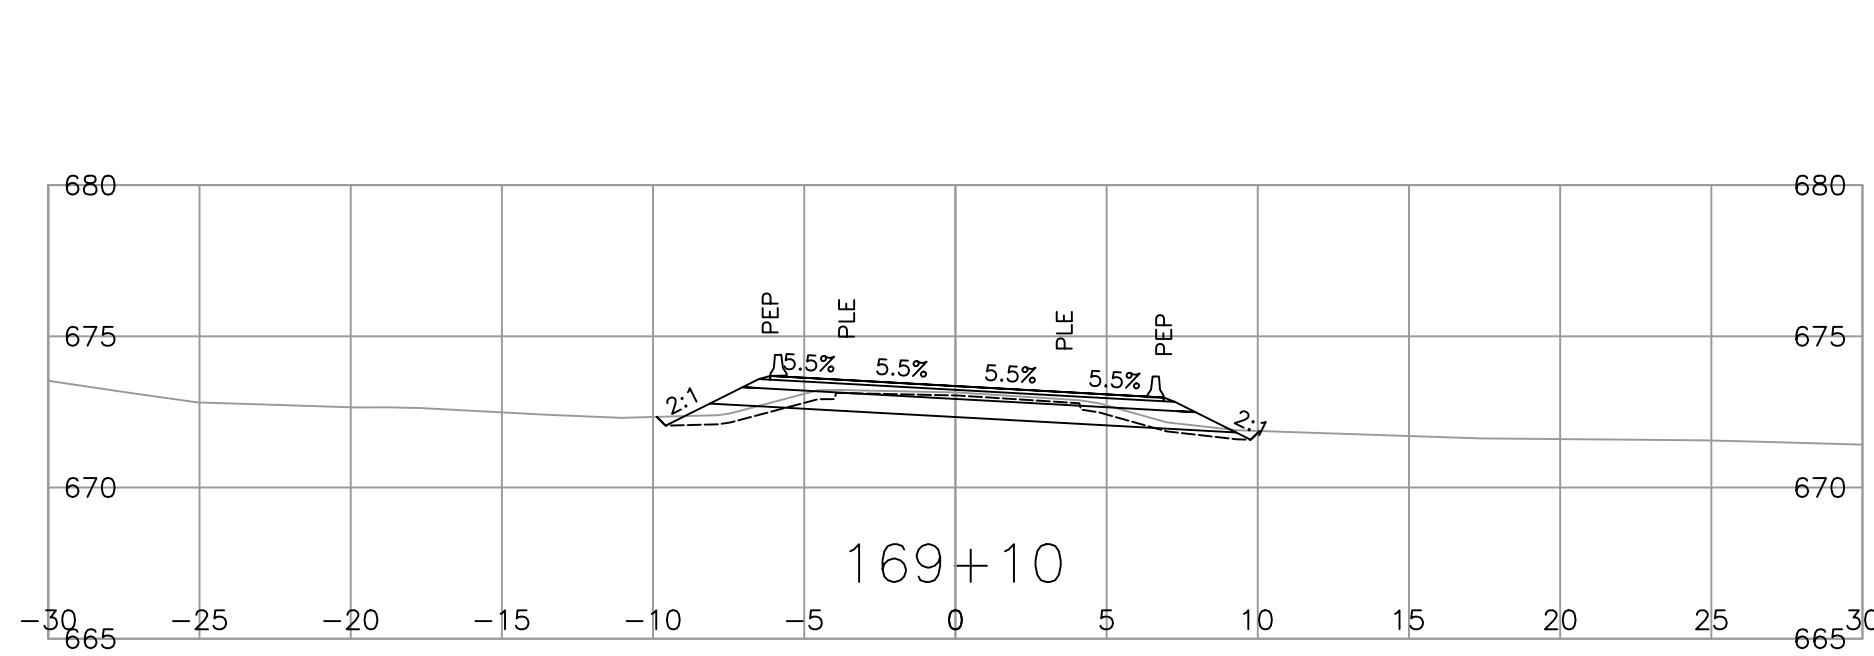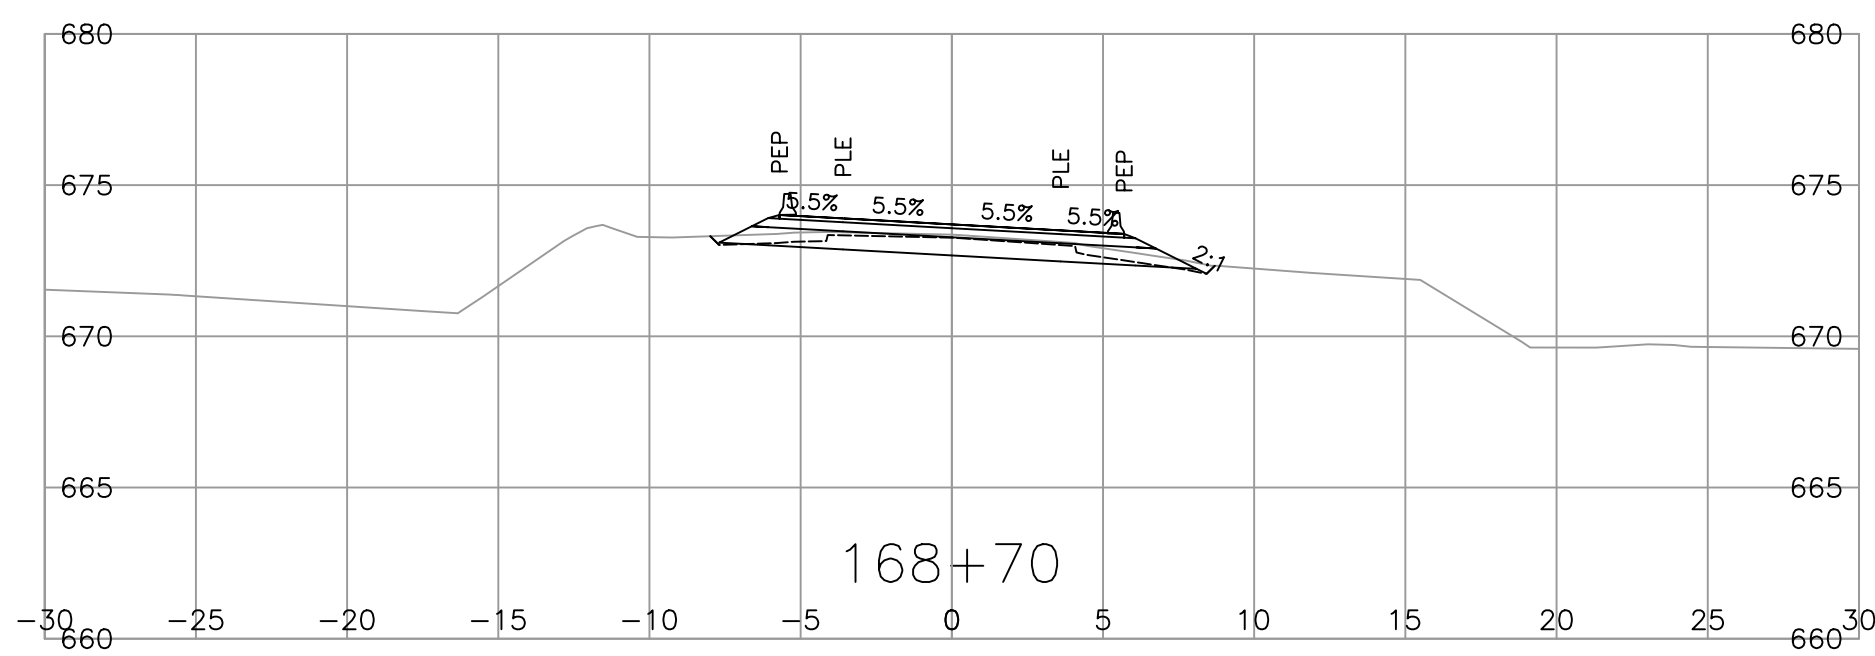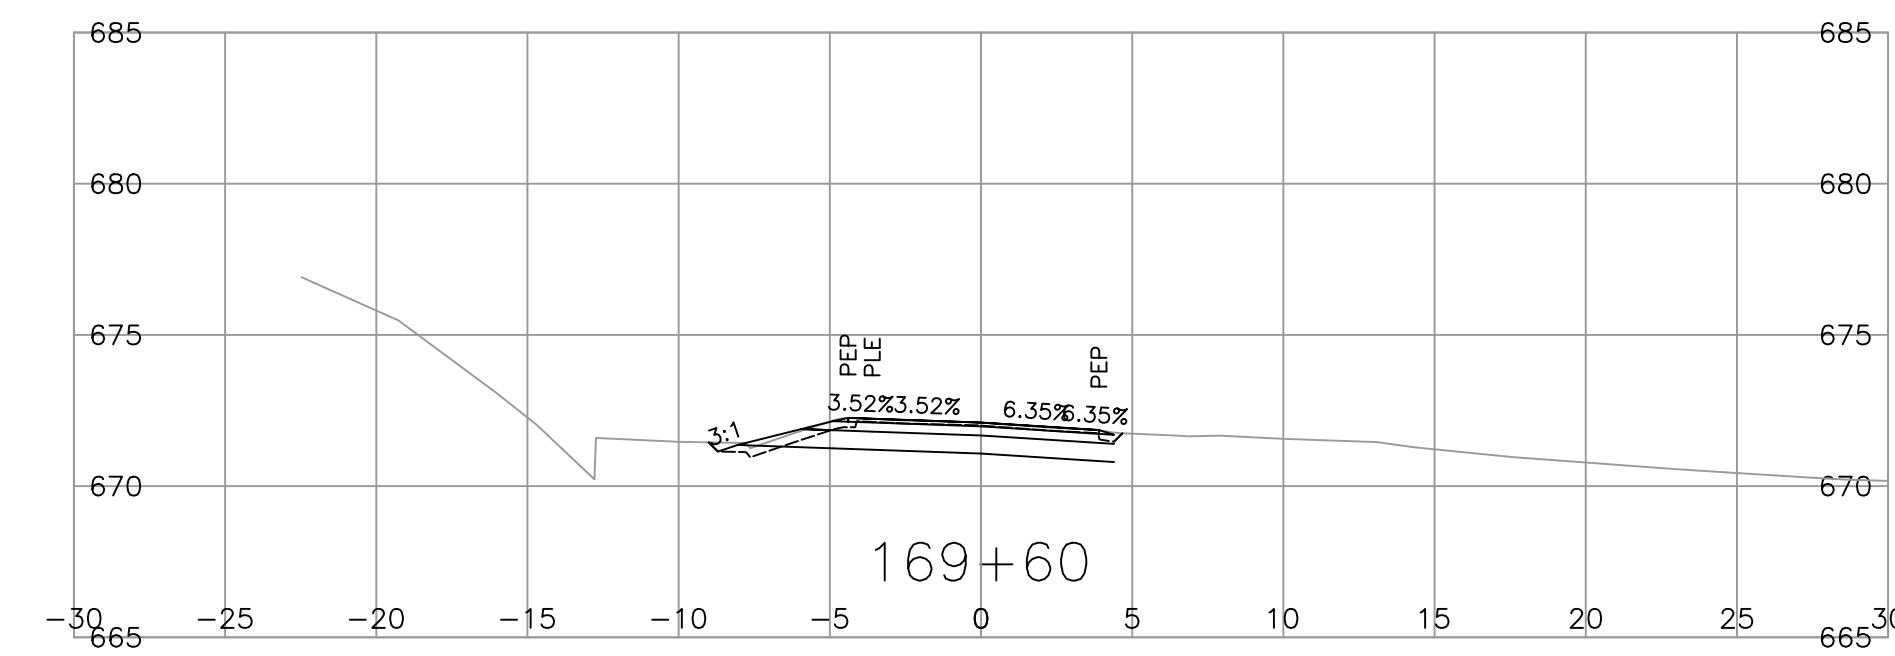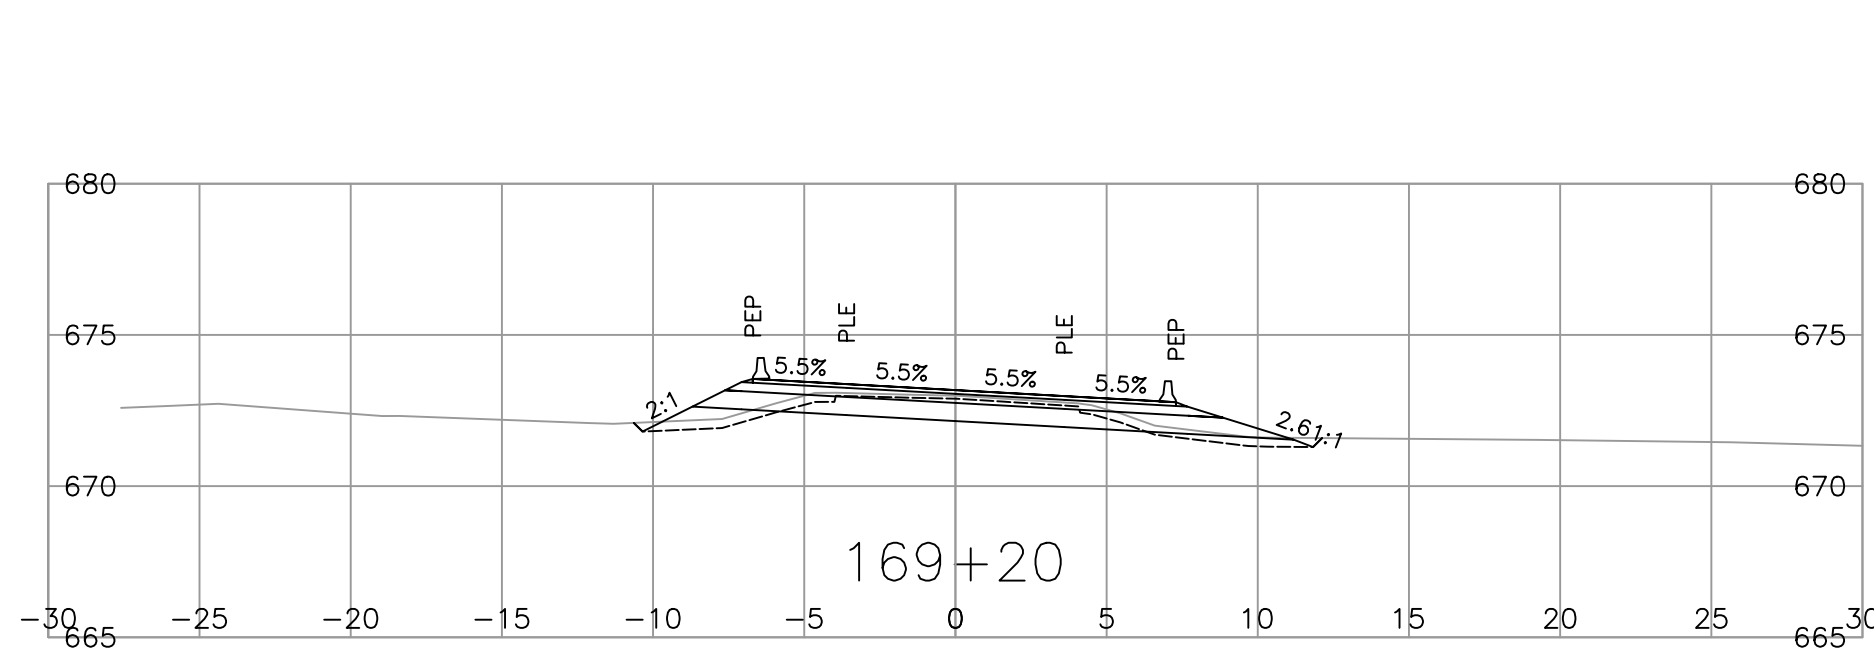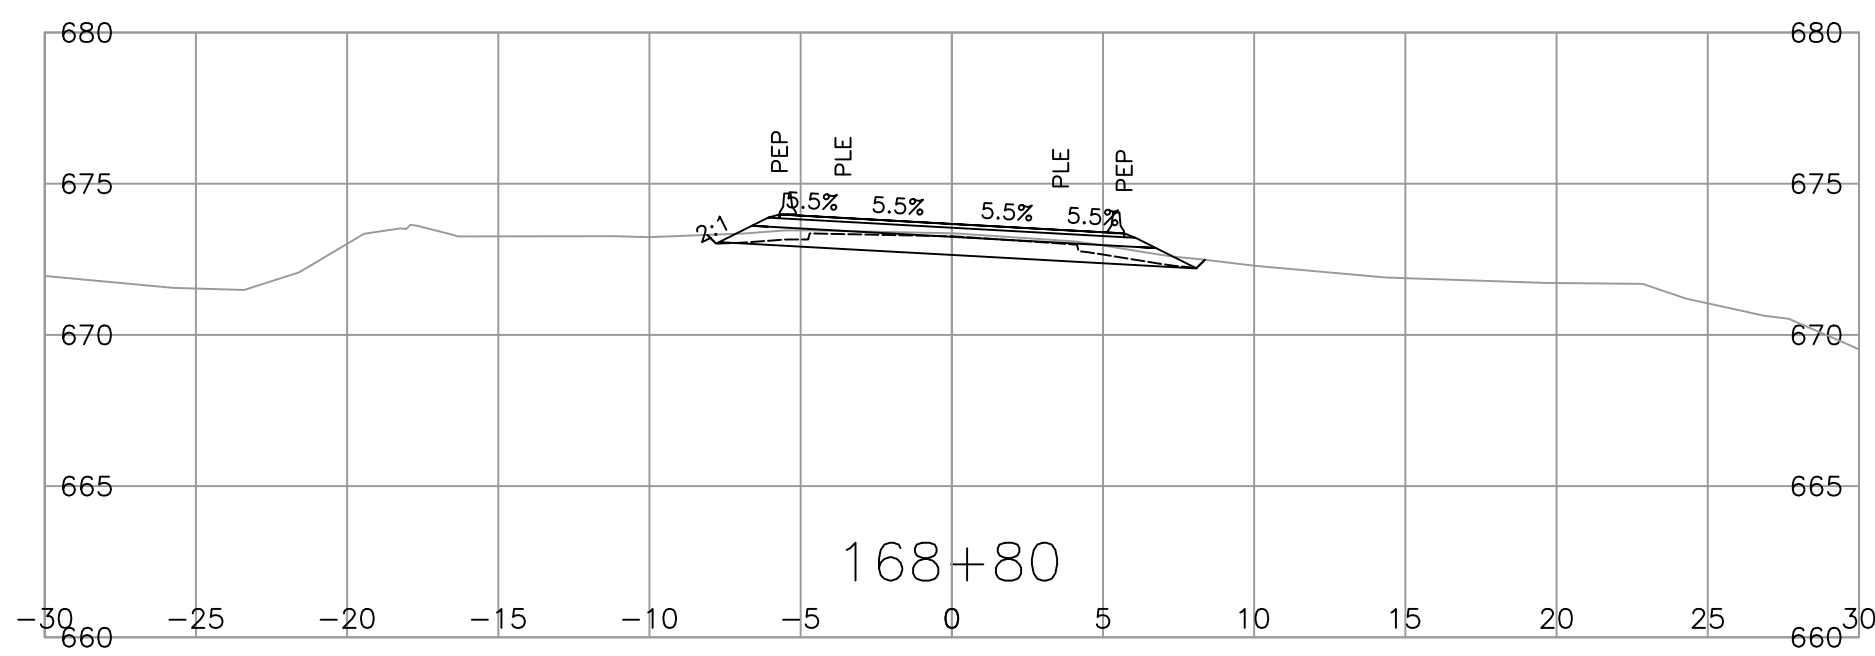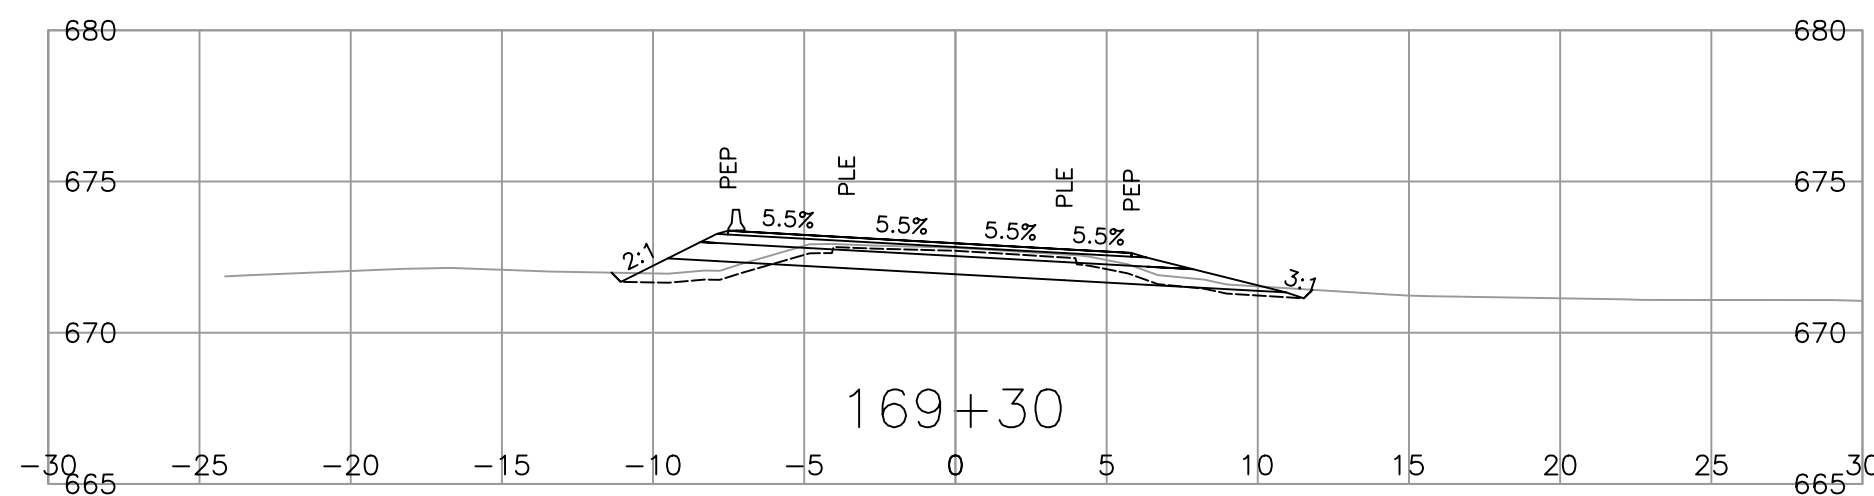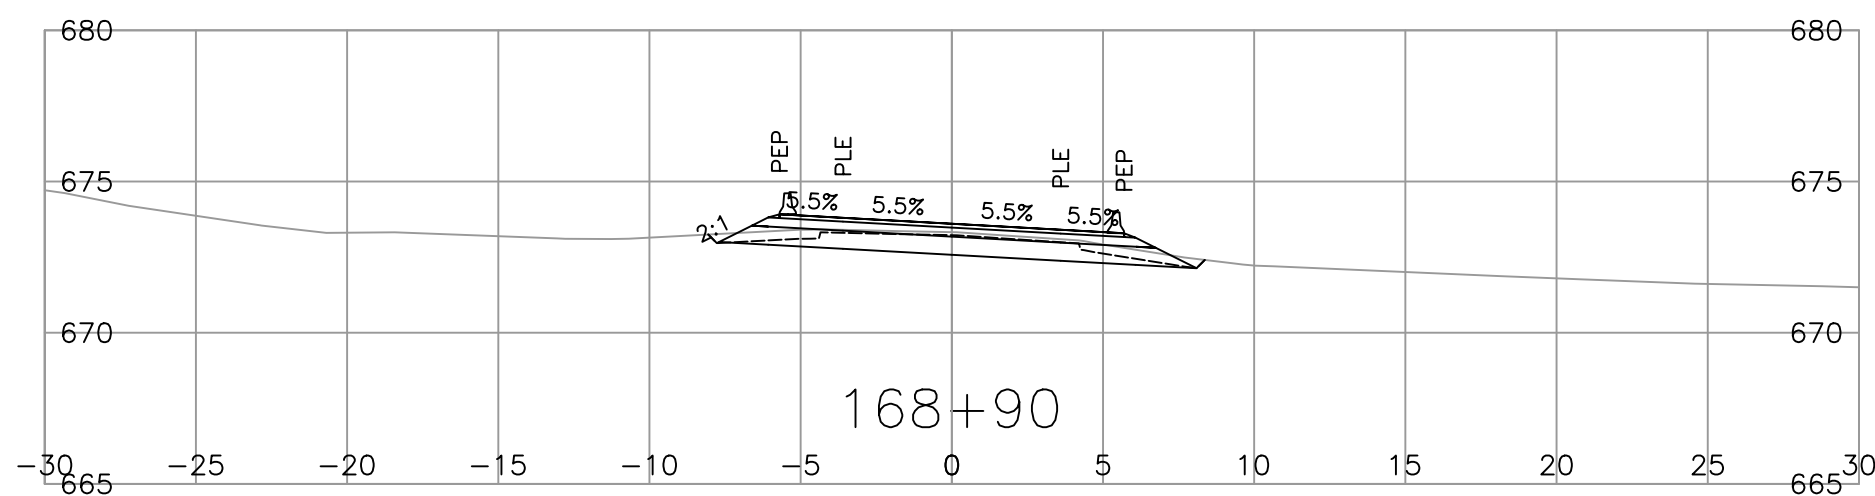

ISSUED FOR INFORMATION ONLY  
2025-05-29  
urbansystems.ca

<b>URBAN SYSTEMS</b>		<b>BRITISH COLUMBIA</b>		MINISTRY OF TRANSPORTATION AND TRANSIT NORTHERN REGION HIGHWAY ENGINEERING AND GEOMATICS	
SCALE $\frac{0}{2} \frac{1}{1250} \frac{12}{m}$		CAD FILENAME 1000_DESIGNSECTIONS_REVISION		PLOT DATE 6/17/2025	
<b>DESIGN CROSS SECTIONS</b>		<b>HWY 37 REVISION CREEK          CULVERT No. 08791 REPLACEMENT</b>			
REV   DATE   REVISIONS   NAME		DESIGNED <u>B. KINGSLEY</u> DATE <u>2025-05-29</u>		QUALITY CONTROL <u>J. WILKISON</u> DATE <u>2025-05-29</u>	
SENIOR DESIGNER		QUALITY ASSURANCE <u>I. MACMILLAN</u> DATE <u>2025-05-29</u>		DRAWN <u>B. KINGSLEY</u> DATE <u>2025-05-29</u>	
DATE 2025-05-29		PROJECT NUMBER 38016-0001		REG 3 DRAWING NUMBER R3-385-1002	
FILE NUMBER 1961.0480.06		PROJECT NUMBER 38016-0001		REG 3 DRAWING NUMBER R3-385-1002	