


ALIGNMENT FOLLOWS POLE LINE 10m± EAST OF ROADWAY

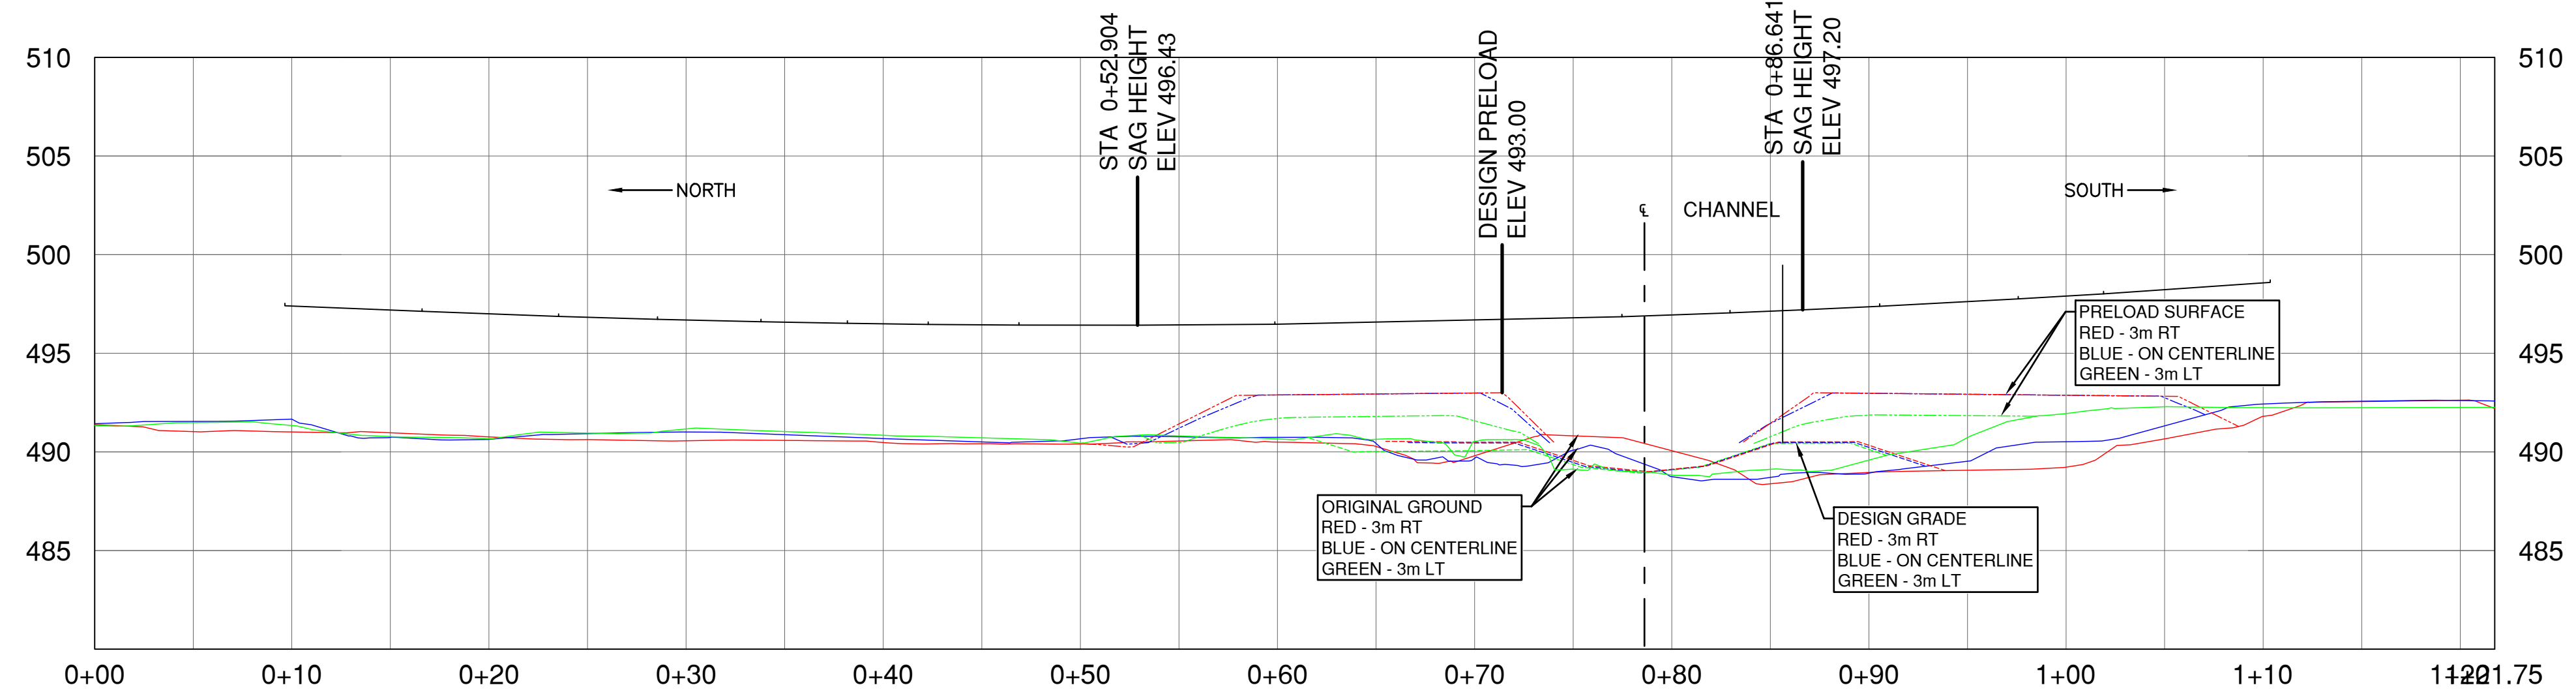

PLOT DATE: 2024/05/15 X:\2121\2121-00695-00 MoTI - Kathryn Creak\1.0 DRAWINGS\Henry\DrawingProduction\2300\_SketchDrawings\R3-364-SK4 - Wire Height Sketch.dwg

THIS DRAWING AND DESIGN IS THE PROPERTY OF McELHANNEY AND SHALL NOT BE USED, REUSED OR REPRODUCED WITHOUT THE CONSENT OF McELHANNEY. McELHANNEY WILL NOT BE HELD RESPONSIBLE FOR THE IMPROPER OR UNAUTHORIZED USE OF THIS DRAWING AND DESIGN.

THIS DRAWING AND DESIGN HAS BEEN PREPARED FOR THE CLIENT IDENTIFIED, TO MEET THE STANDARDS AND REQUIREMENTS OF THE APPLICABLE PUBLIC AGENCIES AT THE TIME OF PREPARATION. McELHANNEY, ITS EMPLOYEES, SUBCONSULTANTS AND AGENTS WILL NOT BE LIABLE FOR ANY LOSSES OR OTHER CONSEQUENCES RESULTING FROM THE USE OR RELIANCE UPON, OR ANY CHANGES MADE TO, THIS DRAWING, BY ANY THIRD PARTY, INCLUDING CONTRACTORS, SUPPLIERS, CONSULTANTS AND STAKEHOLDERS, OR THEIR EMPLOYEES OR AGENTS, WITHOUT McELHANNEY'S PRIOR WRITTEN CONSENT.

INFORMATION ON EXISTING UNDERGROUND FACILITIES MAY NOT BE COMPLETE OR ACCURATE. McELHANNEY, ITS EMPLOYEES AND DIRECTORS ARE NOT RESPONSIBLE NOR LIABLE FOR THE LOCATION OF ANY UNDERGROUND CONDUITS, PIPES, CABLES OR OTHER FACILITIES WHETHER SHOWN OR OMITTED FROM THIS PLAN. PRIOR TO CONSTRUCTION CONTRACTOR SHALL EXPOSE LOCATIONS OF ALL EXISTING FACILITIES BY HAND DIGGING OR HYDROVAC AND ADVISE THE ENGINEER OF POTENTIAL CONFLICTS.



Suite 200  
858 Beatty Street  
Vancouver BC  
Canada V6B 1C1  
T 604 683 8521

SCALE 0 2 1:250 12m

CAD FILENAME R3-363-701.DWG  
DATE 2021-03-05



MINISTRY OF TRANSPORTATION AND INFRASTRUCTURE  
NORTHERN REGION  
HIGHWAY ENGINEERING AND GEOMATICS



REV	DATE	REVISIONS	SIGNATURE

SENIOR DESIGNER \_\_\_\_\_  
DATE \_\_\_\_\_

DESIGNED \_\_\_\_\_ S. BOON DATE 2021-11-12  
QUALITY CONTROL \_\_\_\_\_ DATE \_\_\_\_\_  
QUALITY ASSURANCE \_\_\_\_\_ DATE \_\_\_\_\_  
DRAWN \_\_\_\_\_ S. BOON DATE 2023-08-09

WIRE HEIGHT - SKETCH  
HENRY ROAD - KATHLYN CREEK BRIDGE NO. 7067

FILE NUMBER	PROJECT NUMBER	REG	DRAWING NUMBER	REV
2121-00695-0	38089-0000	3	R3-364-SK4	