



Ministry of
Transportation
and Transit

PROJECT No. 38095-0000

HIGHWAY 16

CRAIG BROOK CULVERT REPLACEMENT
CROSS SECTIONS













IAN PILKINGTON, CHIEF ENGINEER

DIGITALLY SEALED & SIGNED TENDER DRAWING PACKAGE
FOR SIGNATURES, REFER TO TENDER DRAWING PACKAGE APPROVAL FORM

ENGINEERING DIRECTOR	REGIONAL EXECUTIVE DIRECTOR
DATE	DATE

DRAWING NUMBER
R3-0427-000

REV

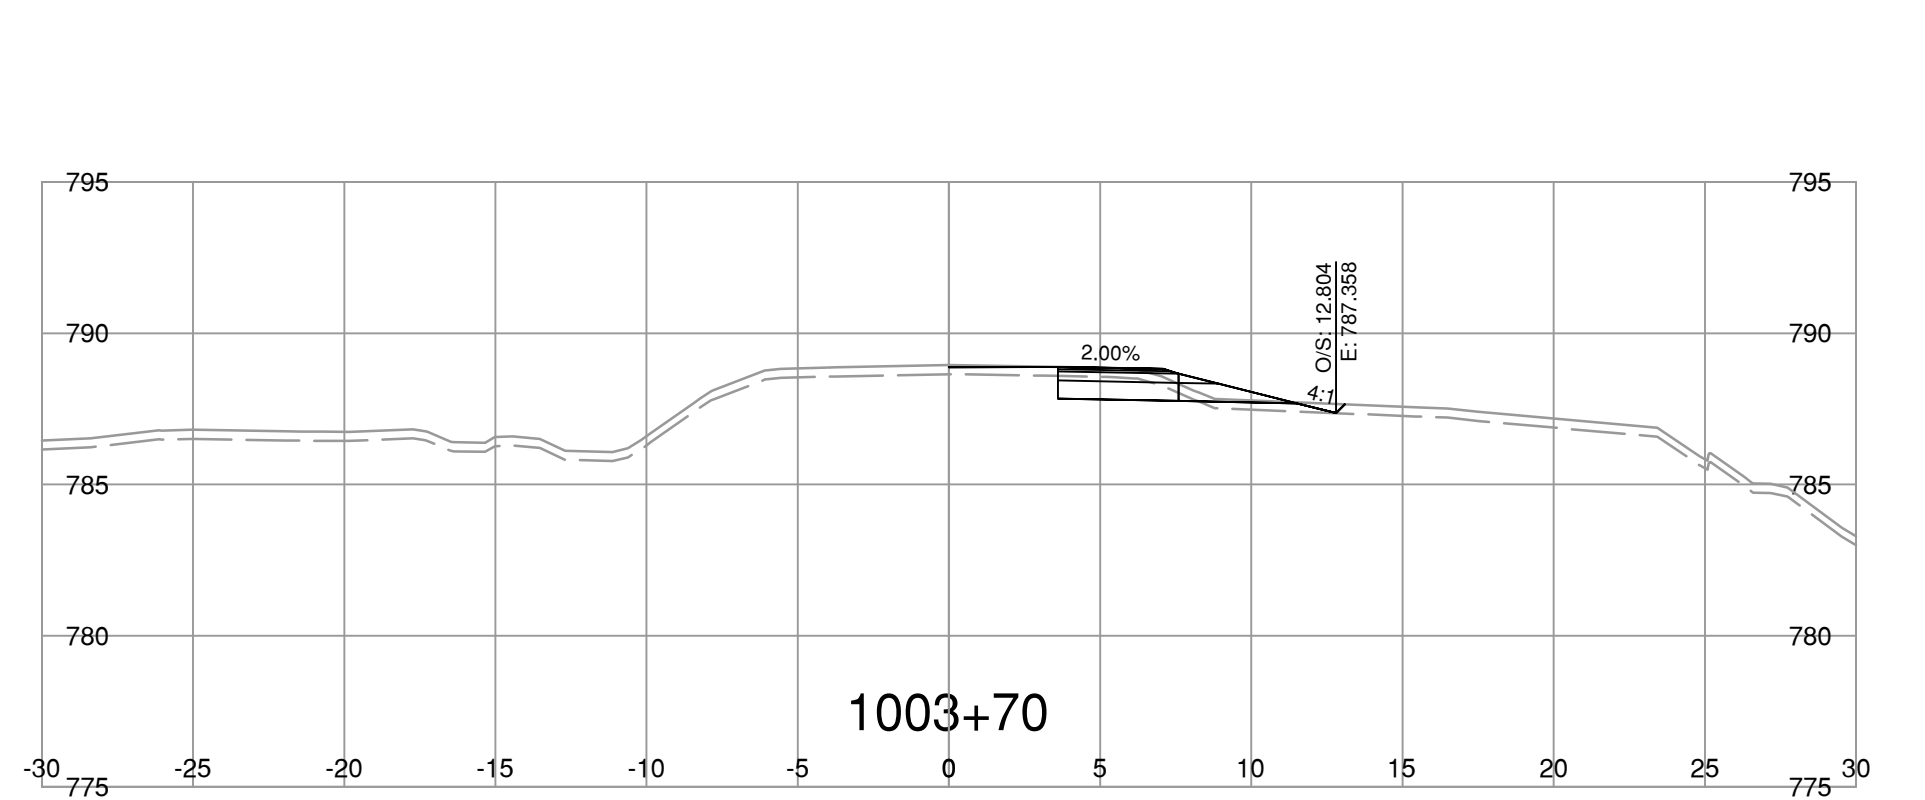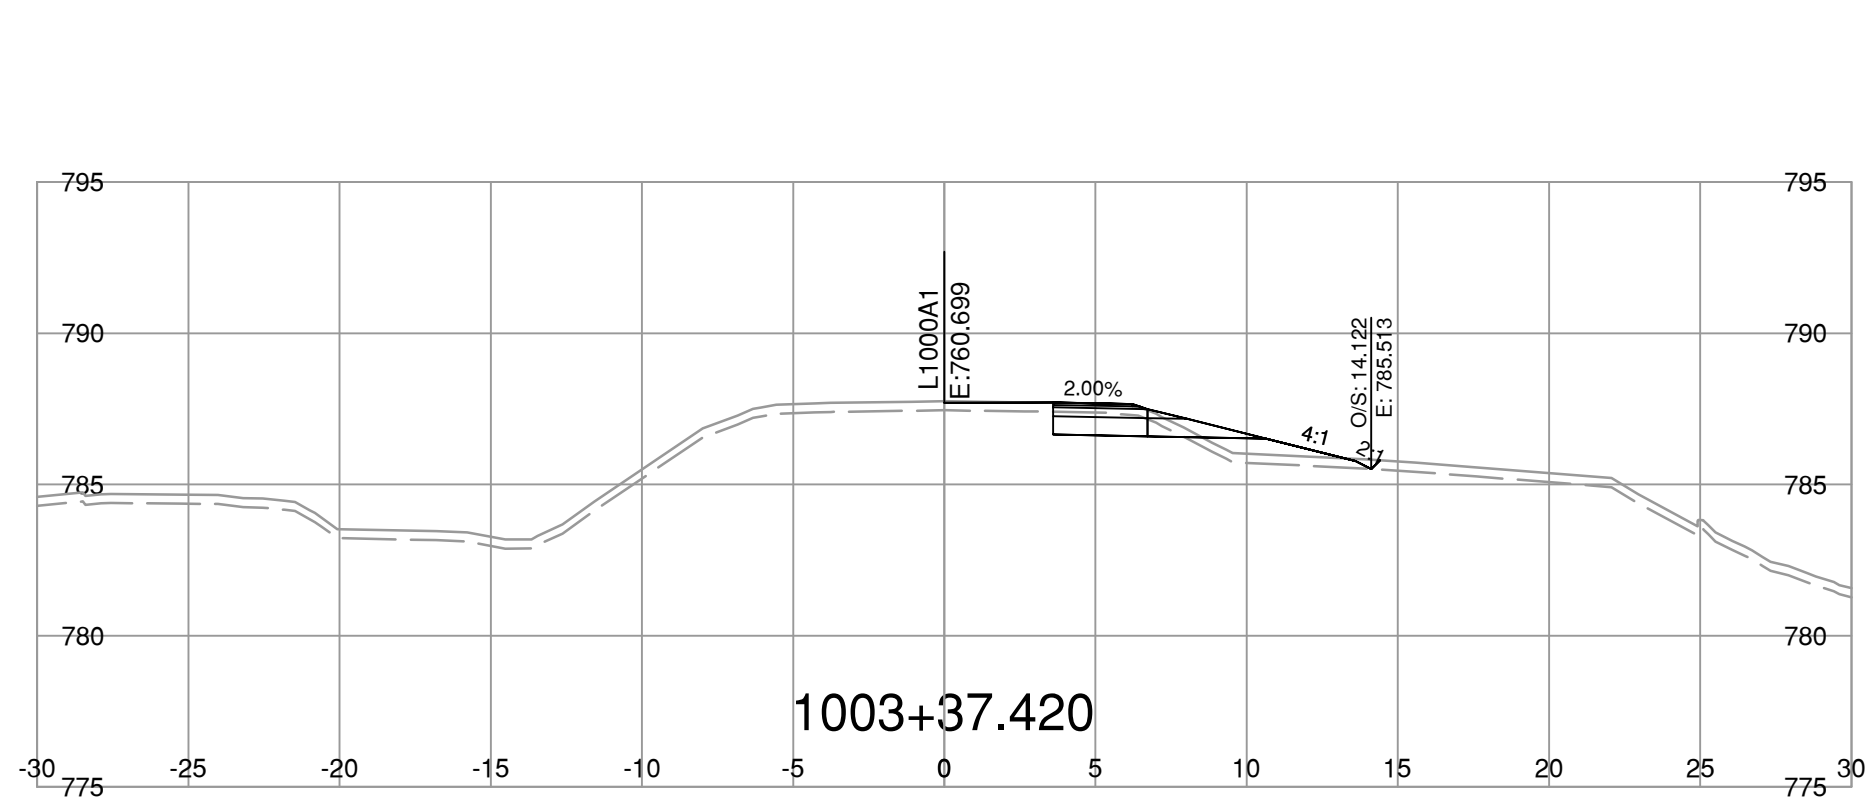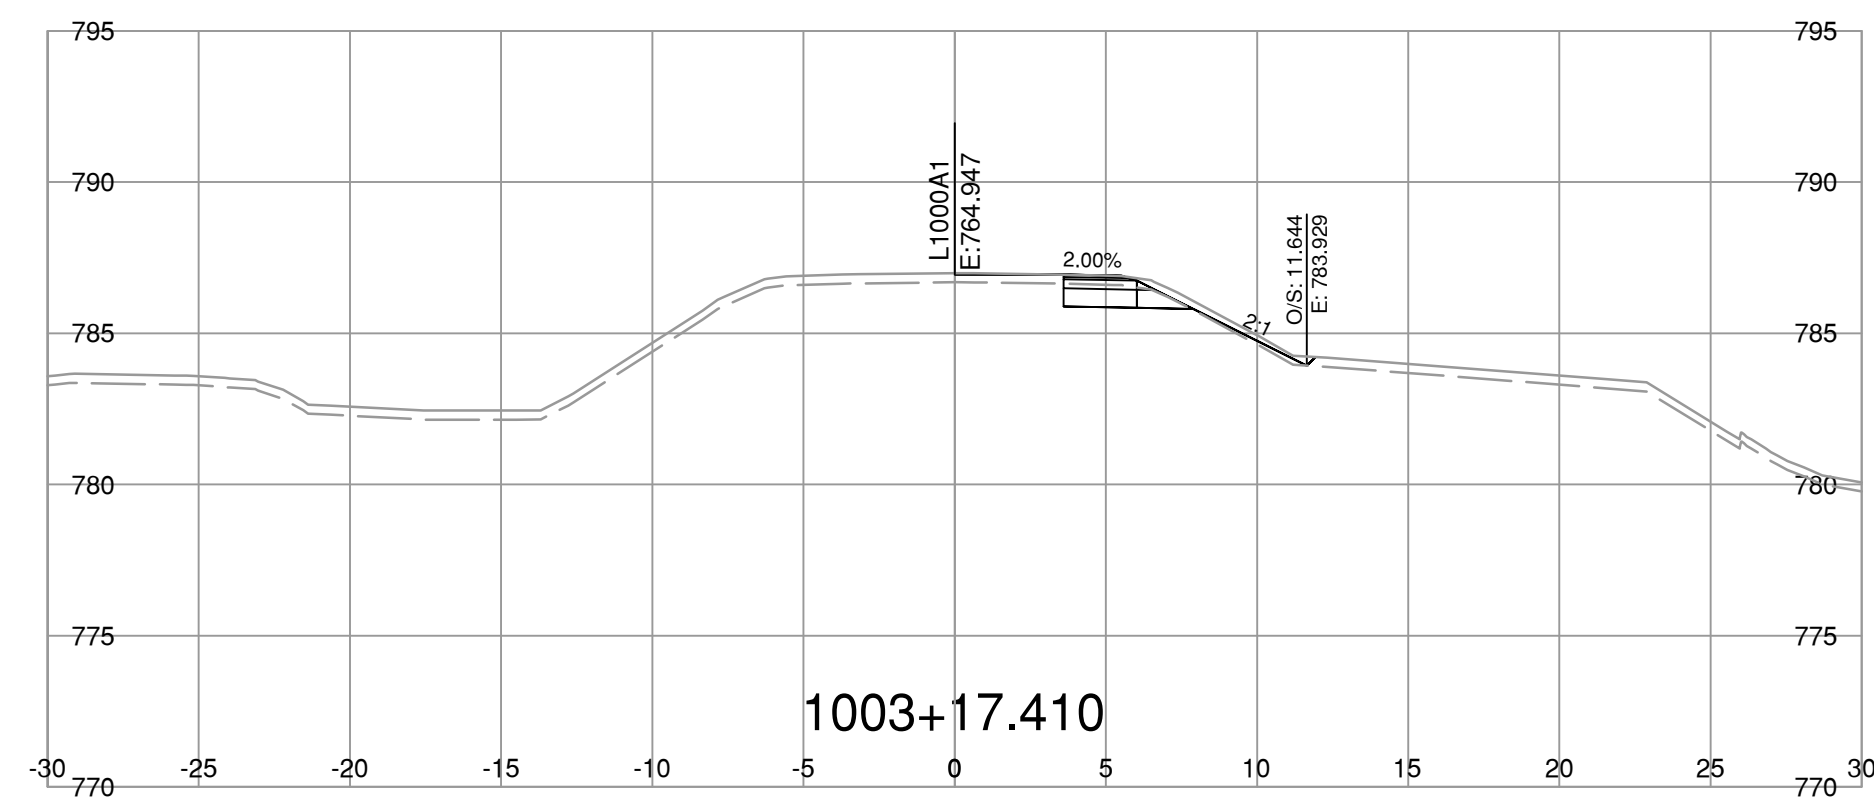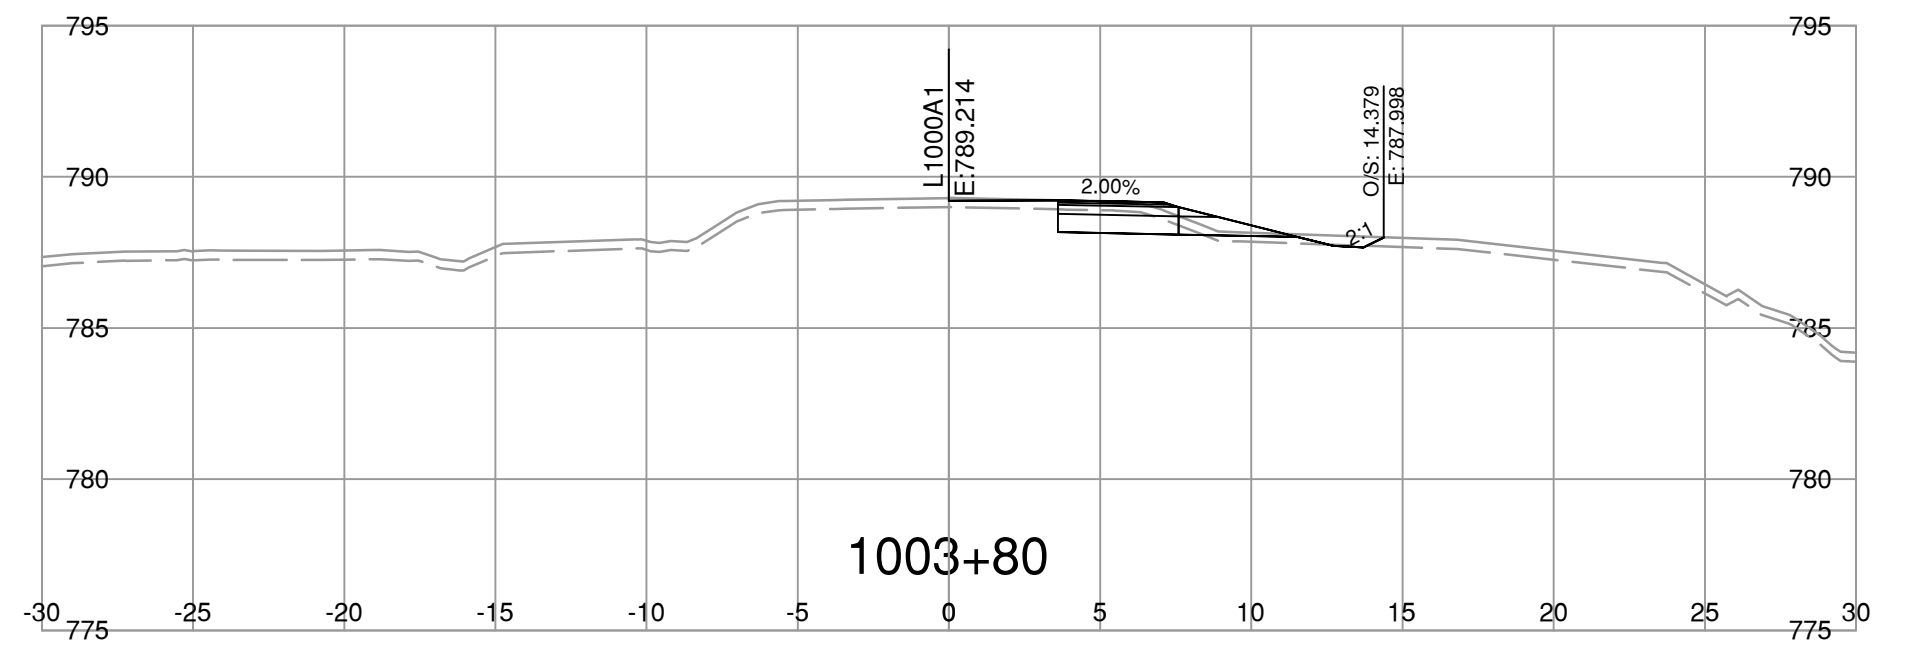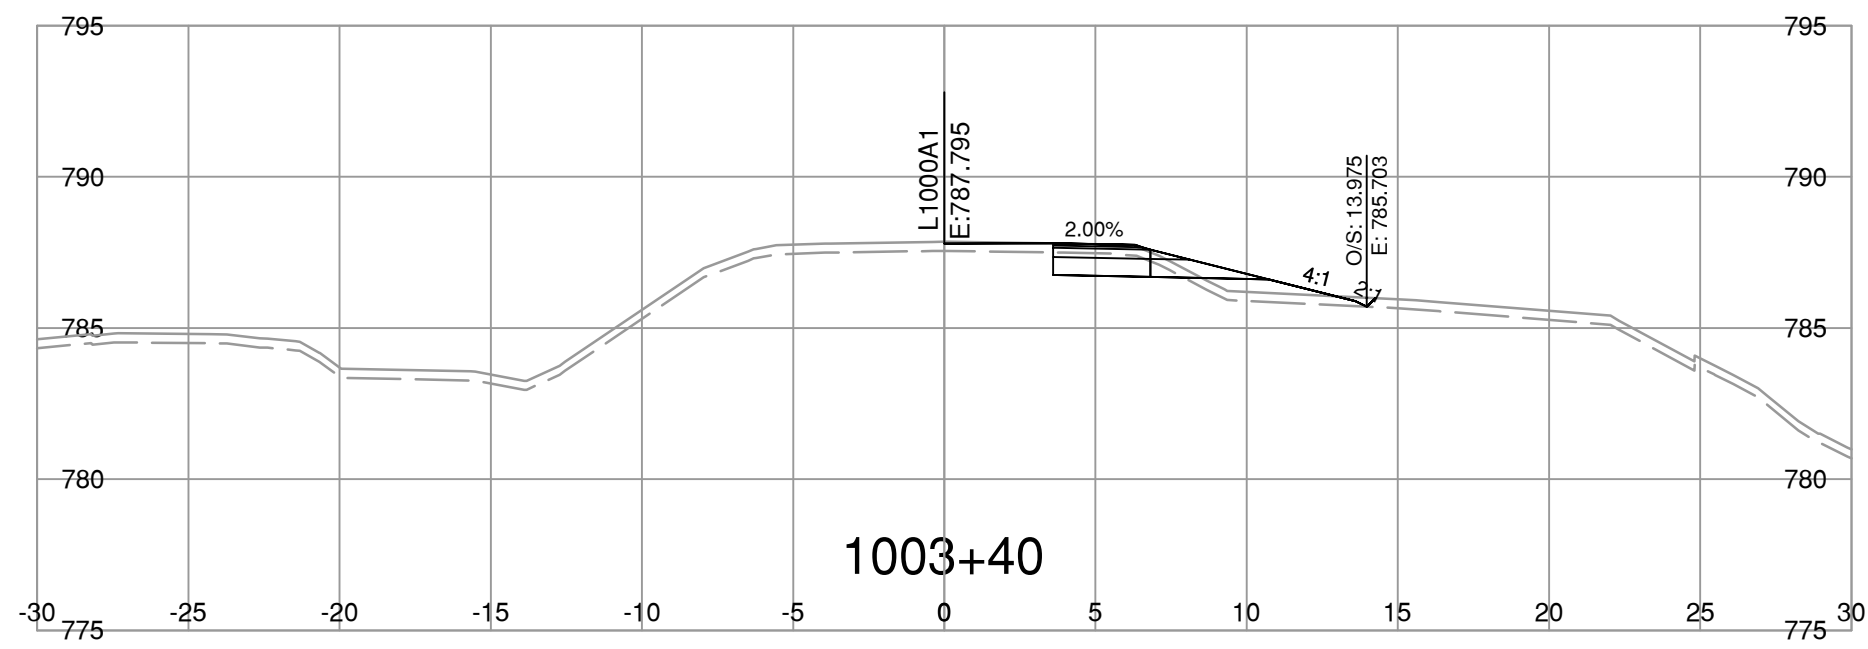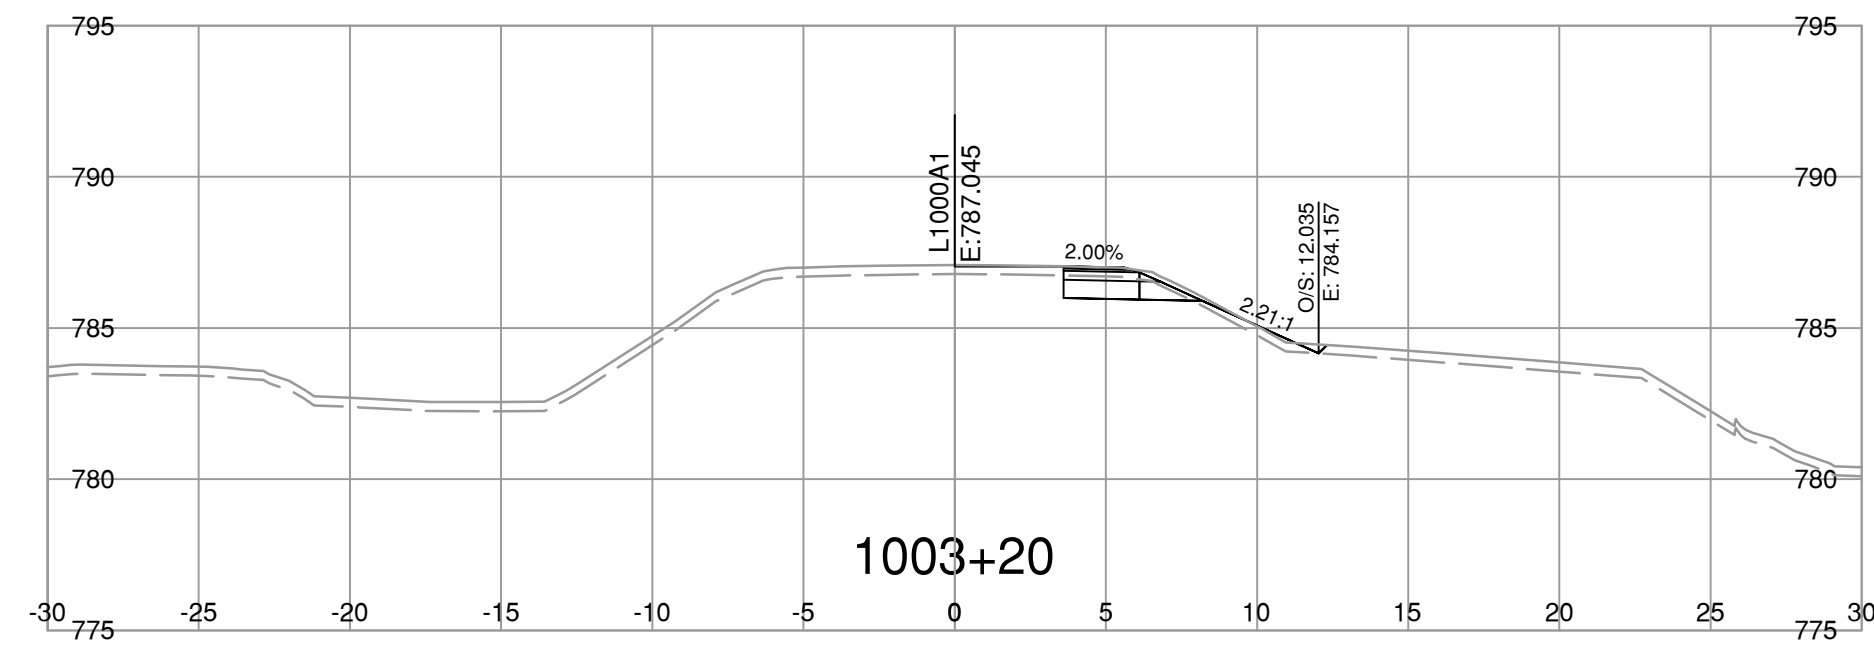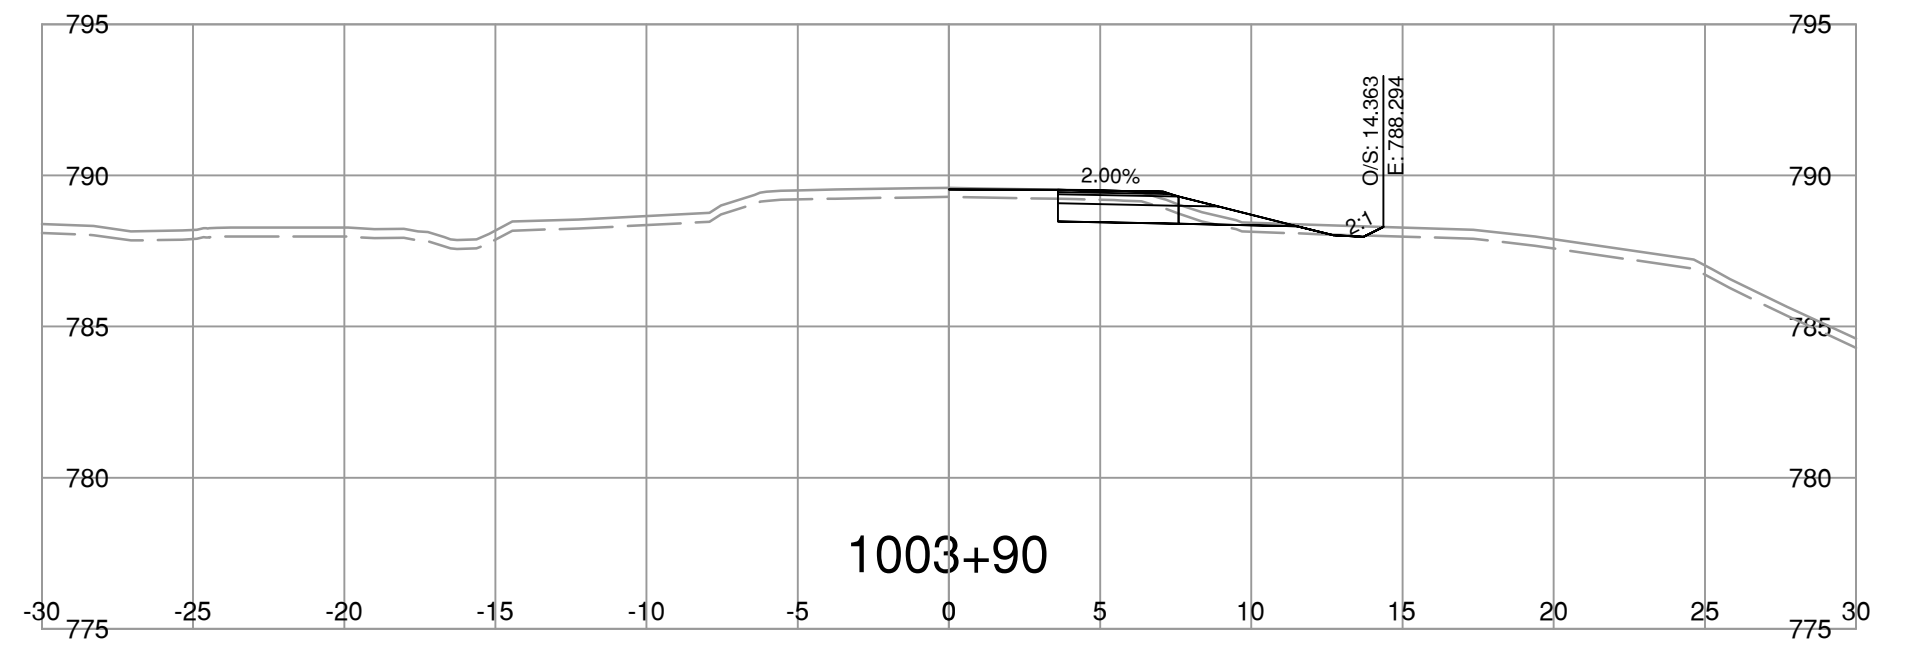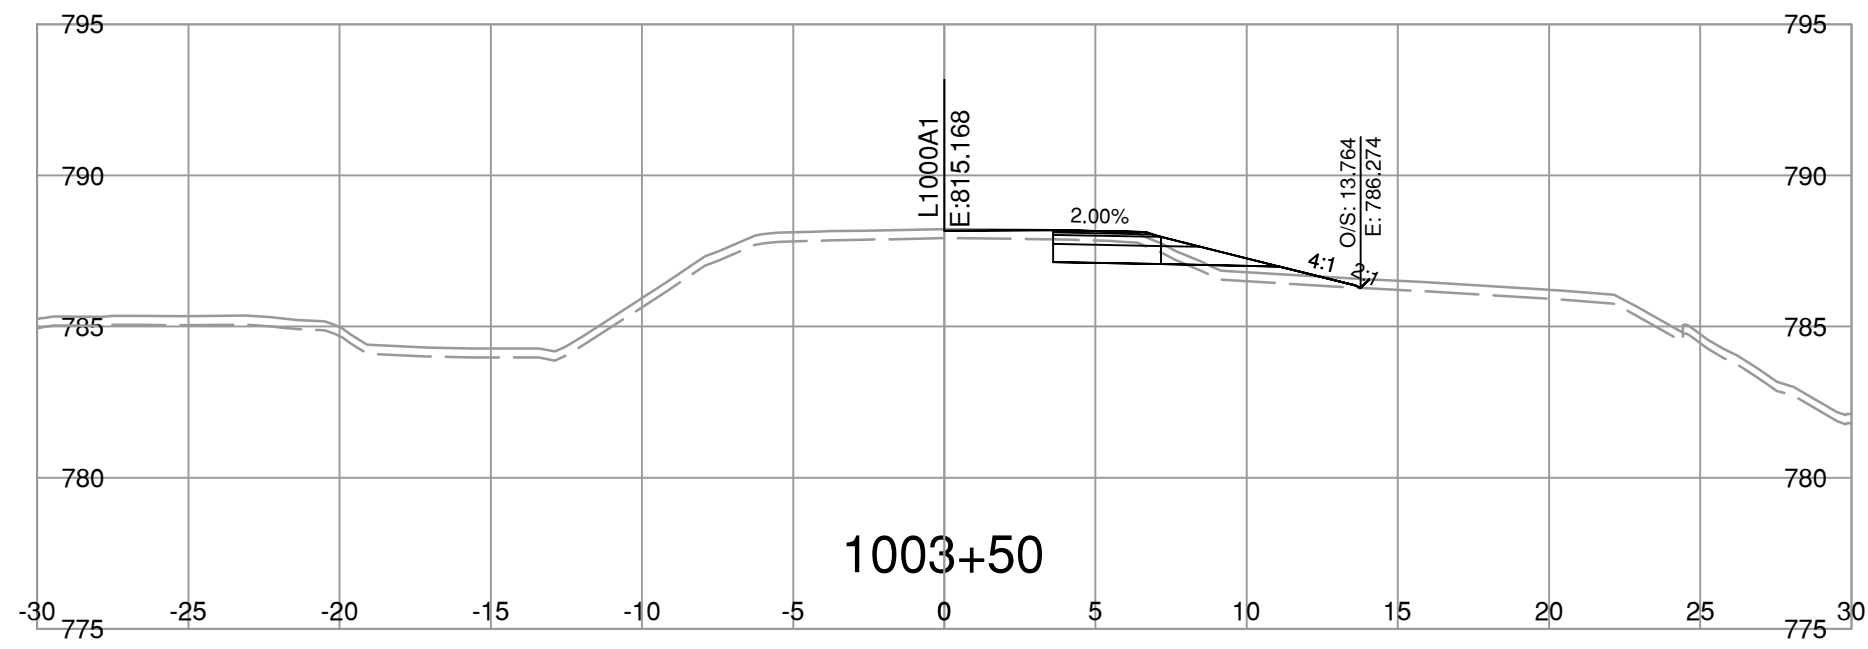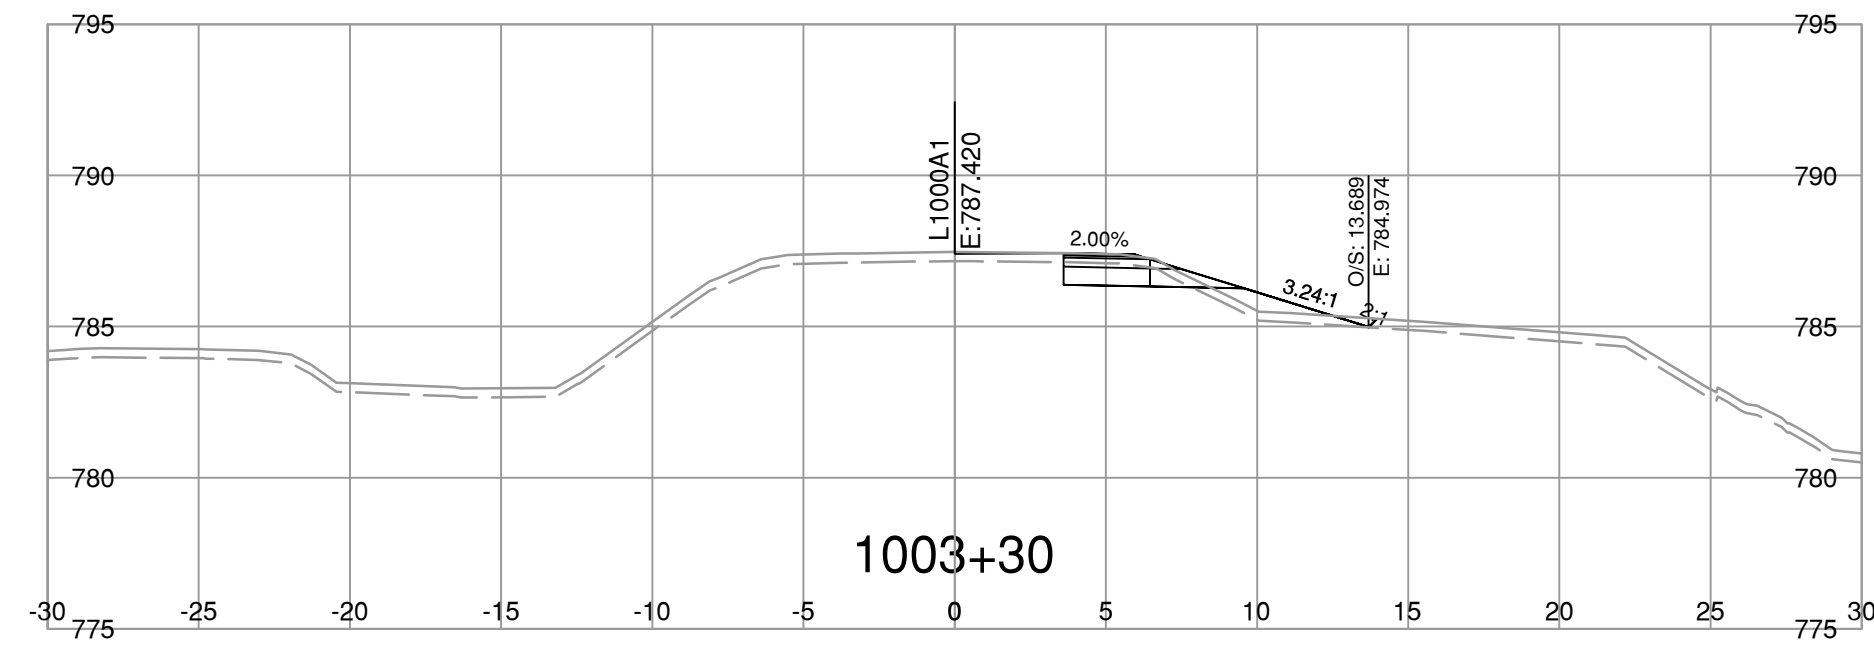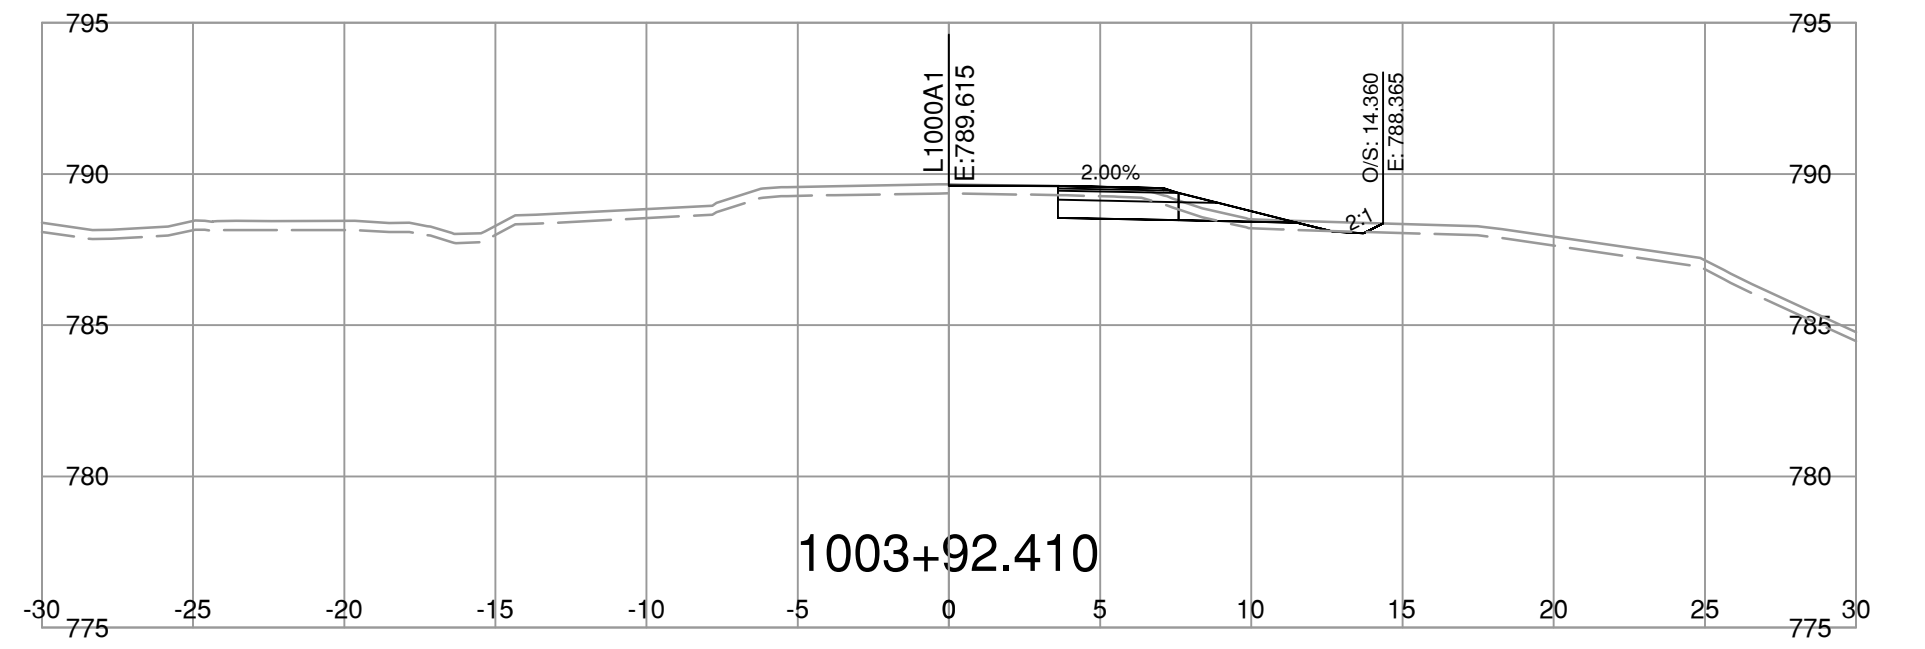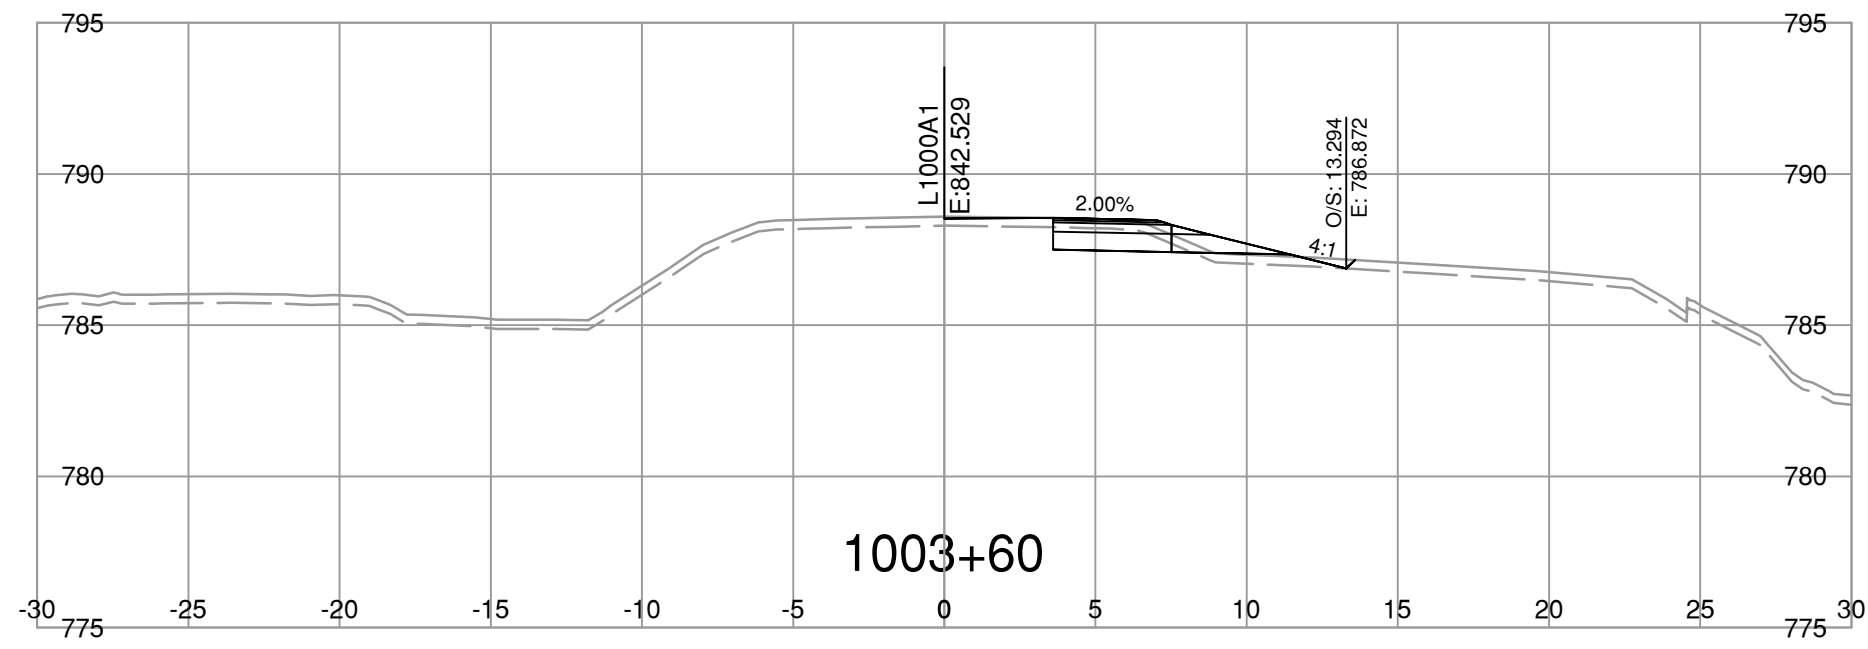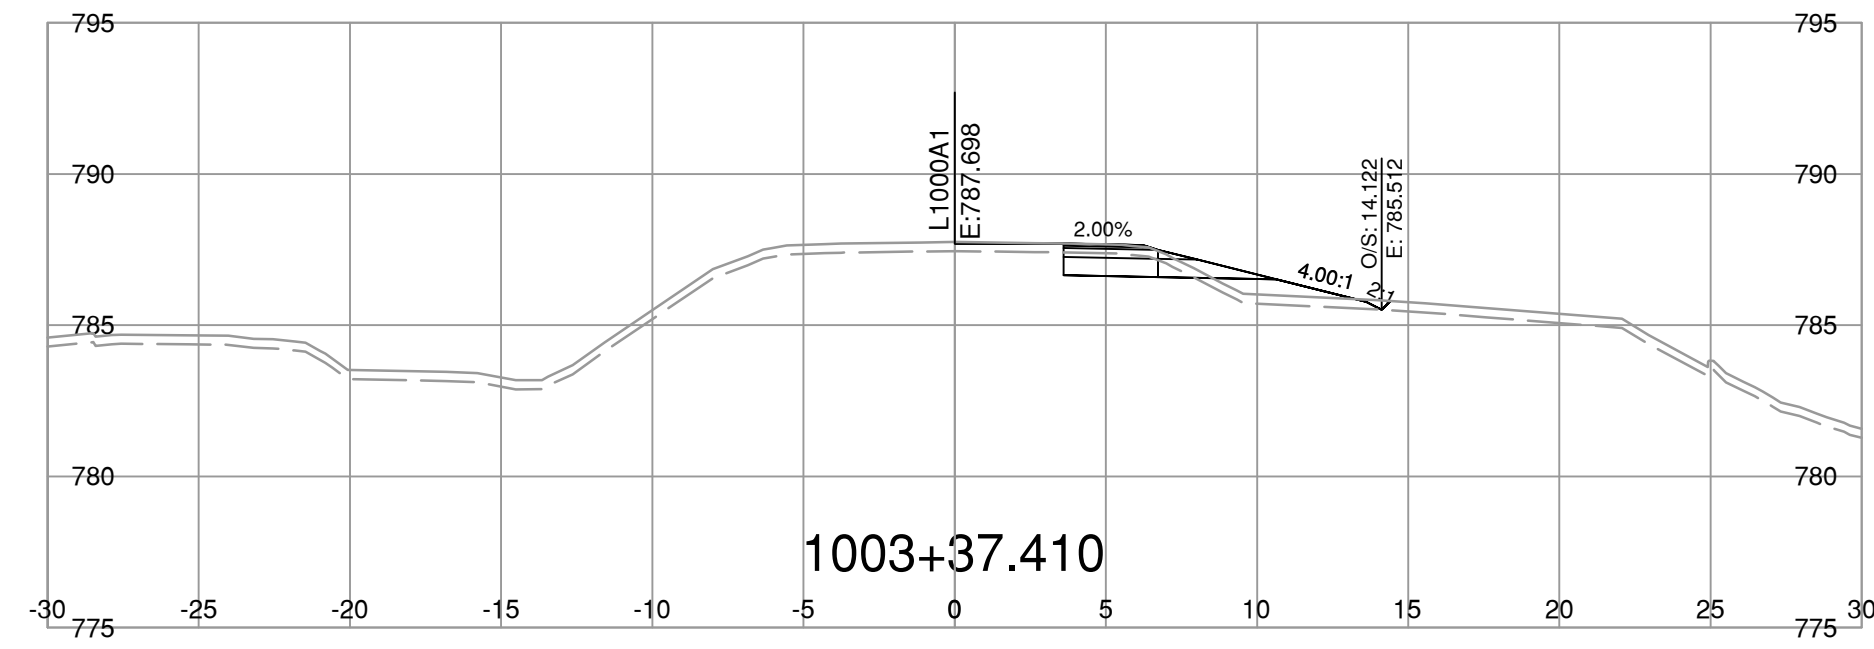

NOTE: STRIPPING REMOVAL APPLIES ONLY TO THE AREA BETWEEN SLOPE STAKE LINES (TOES & TOP OF CUT) OF PROPOSED ROADWAY TEMPLATE

FOR REFERENCE ONLY

NOT FOR CONSTRUCTION

R.F. BINNIE & ASSOCIATES LTD.
101 - 1577 7th Avenue,
Prince George, BC V2L 3P5
TEL 250 561 7274
BINNIE.com

MINISTRY OF TRANSPORTATION
AND TRANSIT
NORTHERN REGION
HIGHWAY ENGINEERING AND GEOMATICS

L1000-LINE CROSS SECTIONS
HIGHWAY 16
CRAIG BROOK CULVERT REPLACEMENT

SCALE

CAD FILENAME: 23-0162-L1000A1-OPTION2XS.DWG
DATE: 2025-02-25
FILE NUMBER: 23-0162













REV	DATE	REVISIONS	SIGNATURE

DESIGNED	_____	I.C.	DATE	2025-02-24
QUALITY CONTROL	_____	R.M.	DATE	2025-02-24
QUALITY ASSURANCE	_____	R.M.	DATE	2025-02-24
DRAWN	_____	I.C.	DATE	2025-02-24

R. MANKOWSKE
ENGINEER OF RECORD
DATE 2025-02-28

PROJECT NUMBER	38095-0000	REG	3	DRAWING NUMBER	R3-0724-L1000-1XS	REV	
----------------	------------	-----	---	----------------	-------------------	-----	--

File: 25_02_25_03:53 PM P:2023-02-01 15:00 - CAD Files\Highway16\CraigBrook\CrossSection\1000-L1000A1-OPTION2XS.DWG

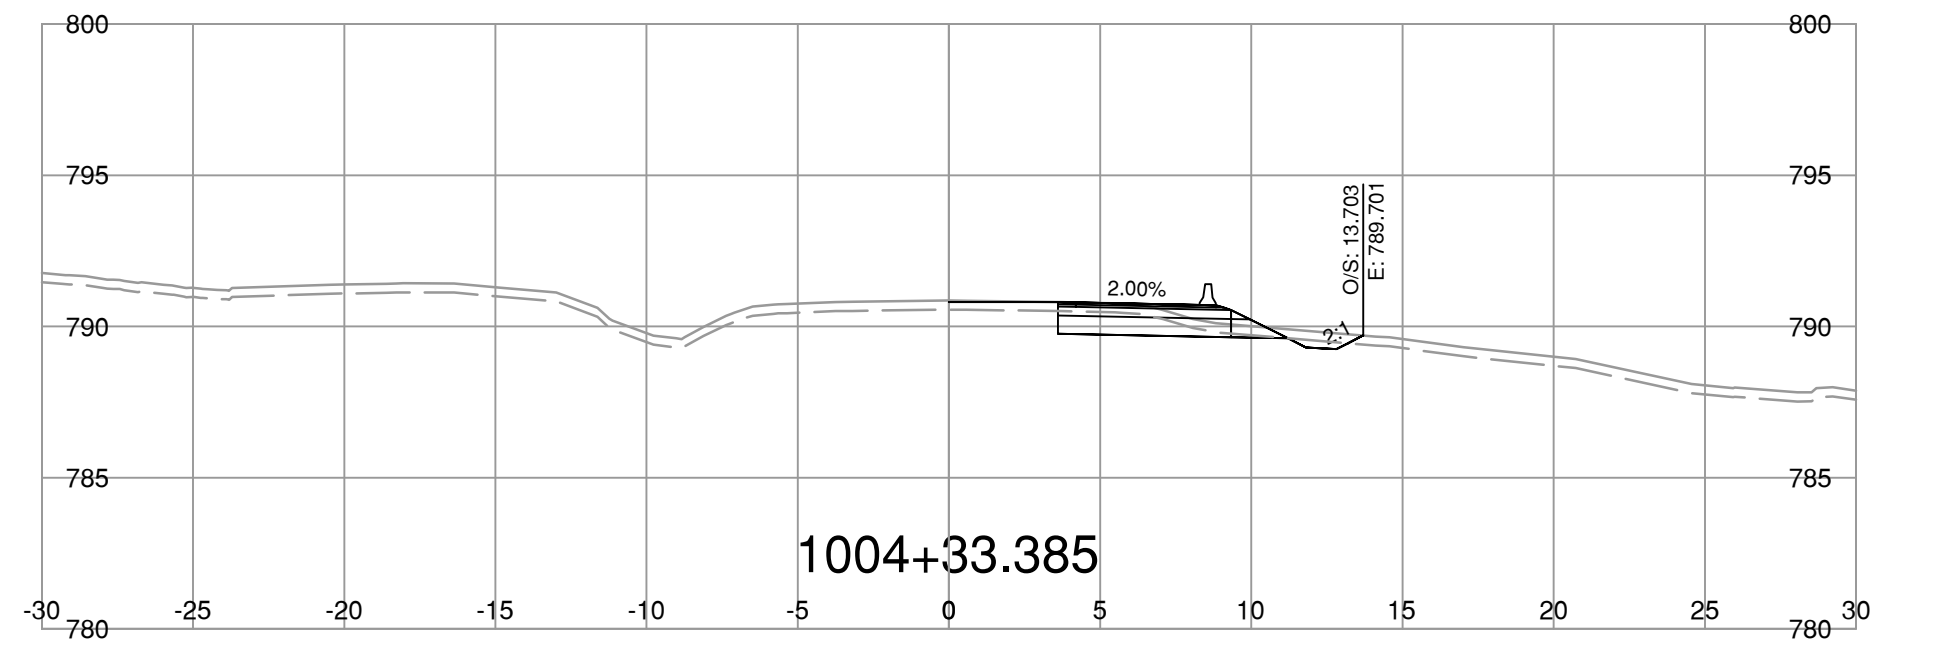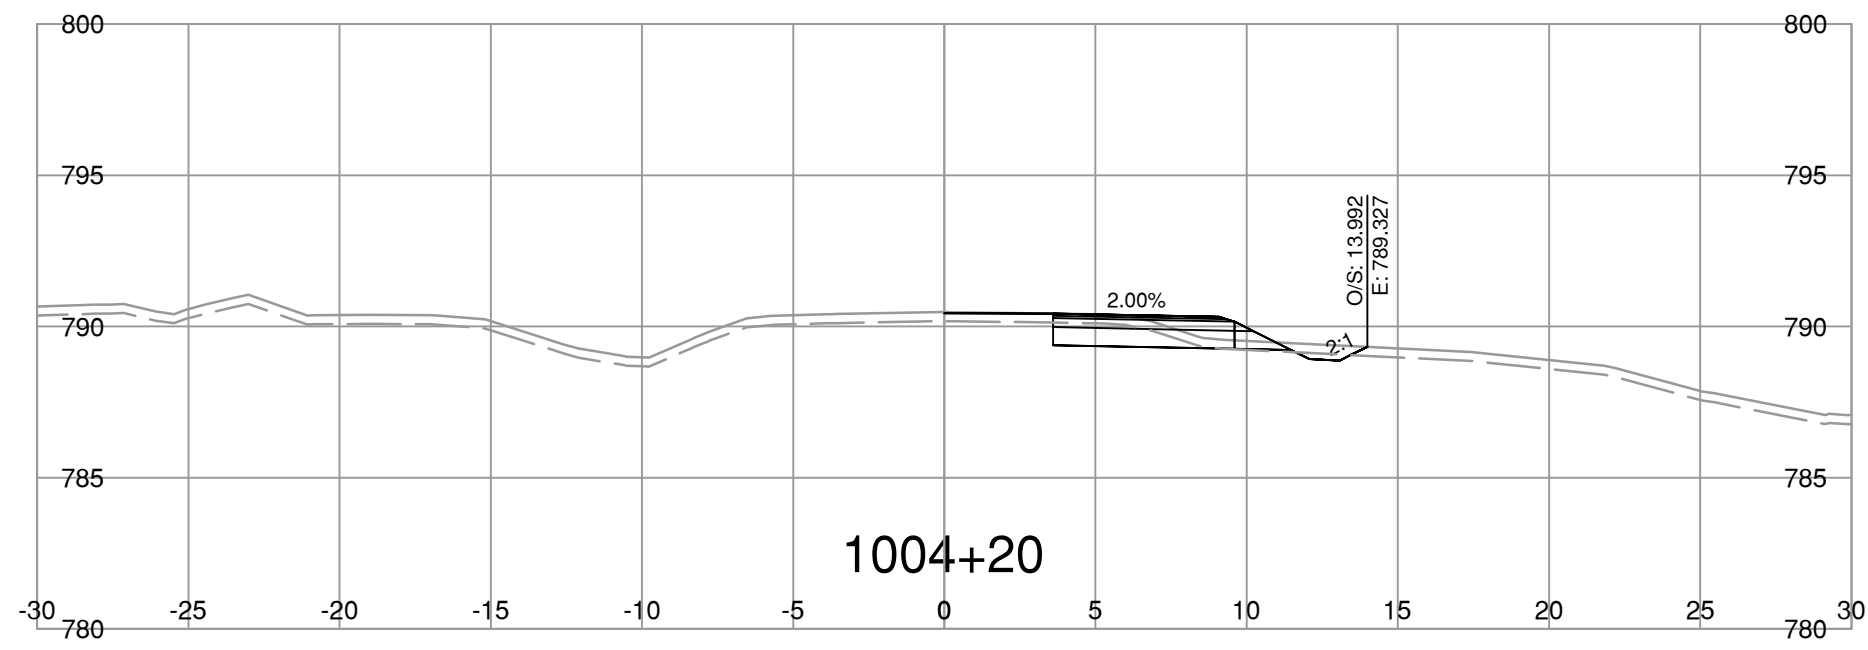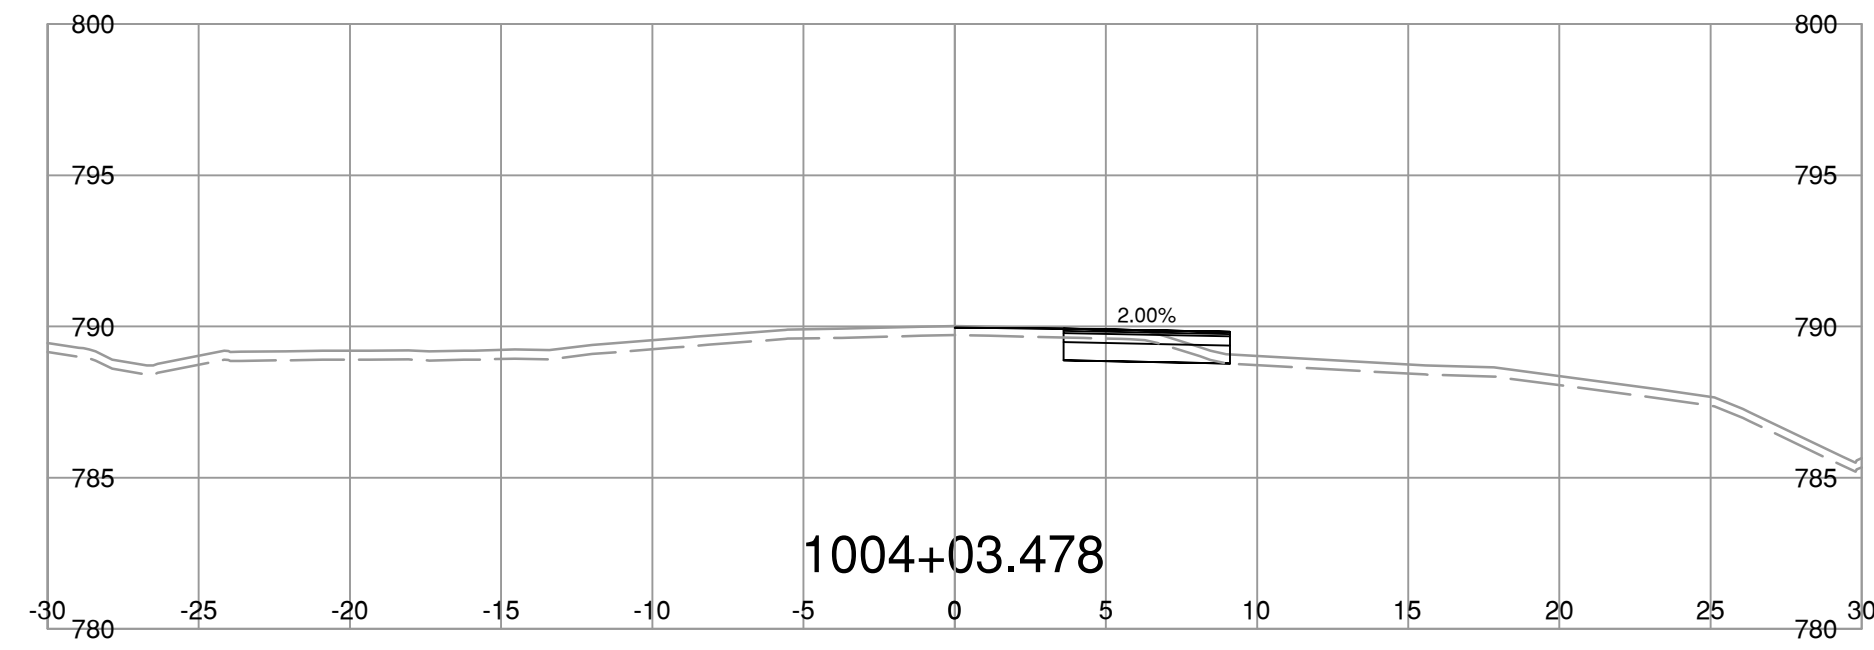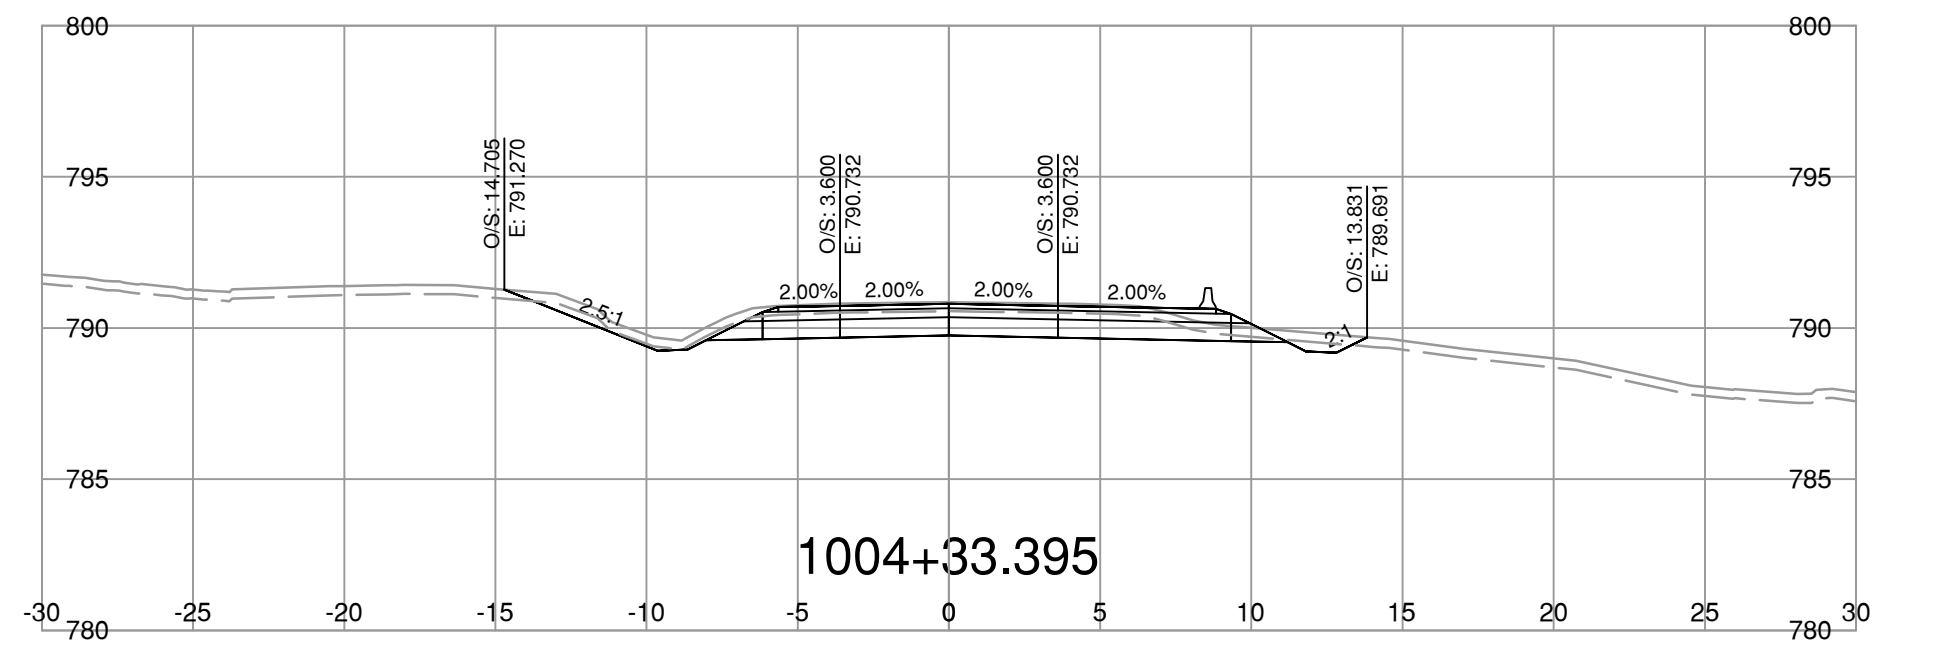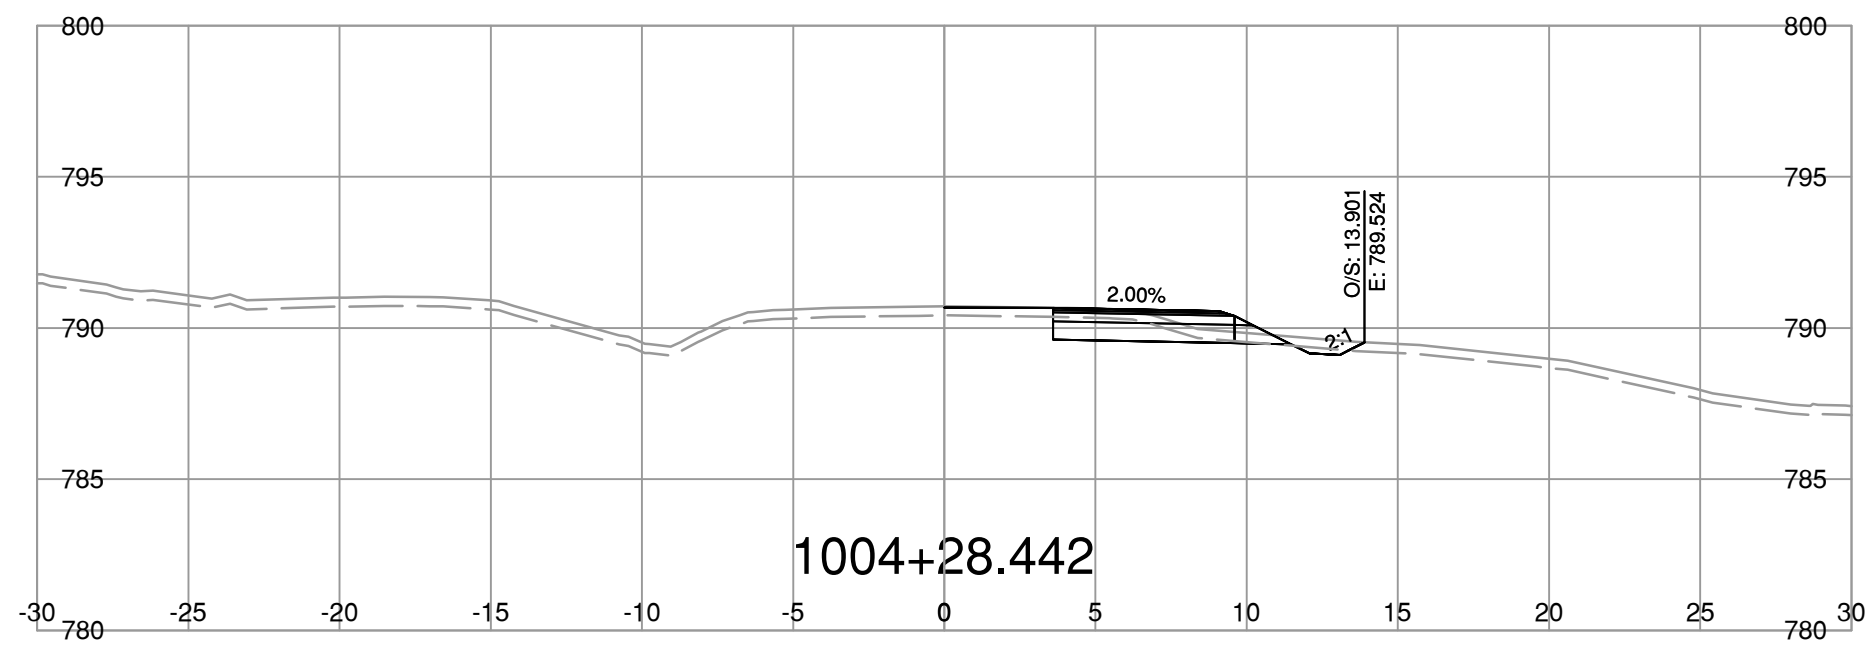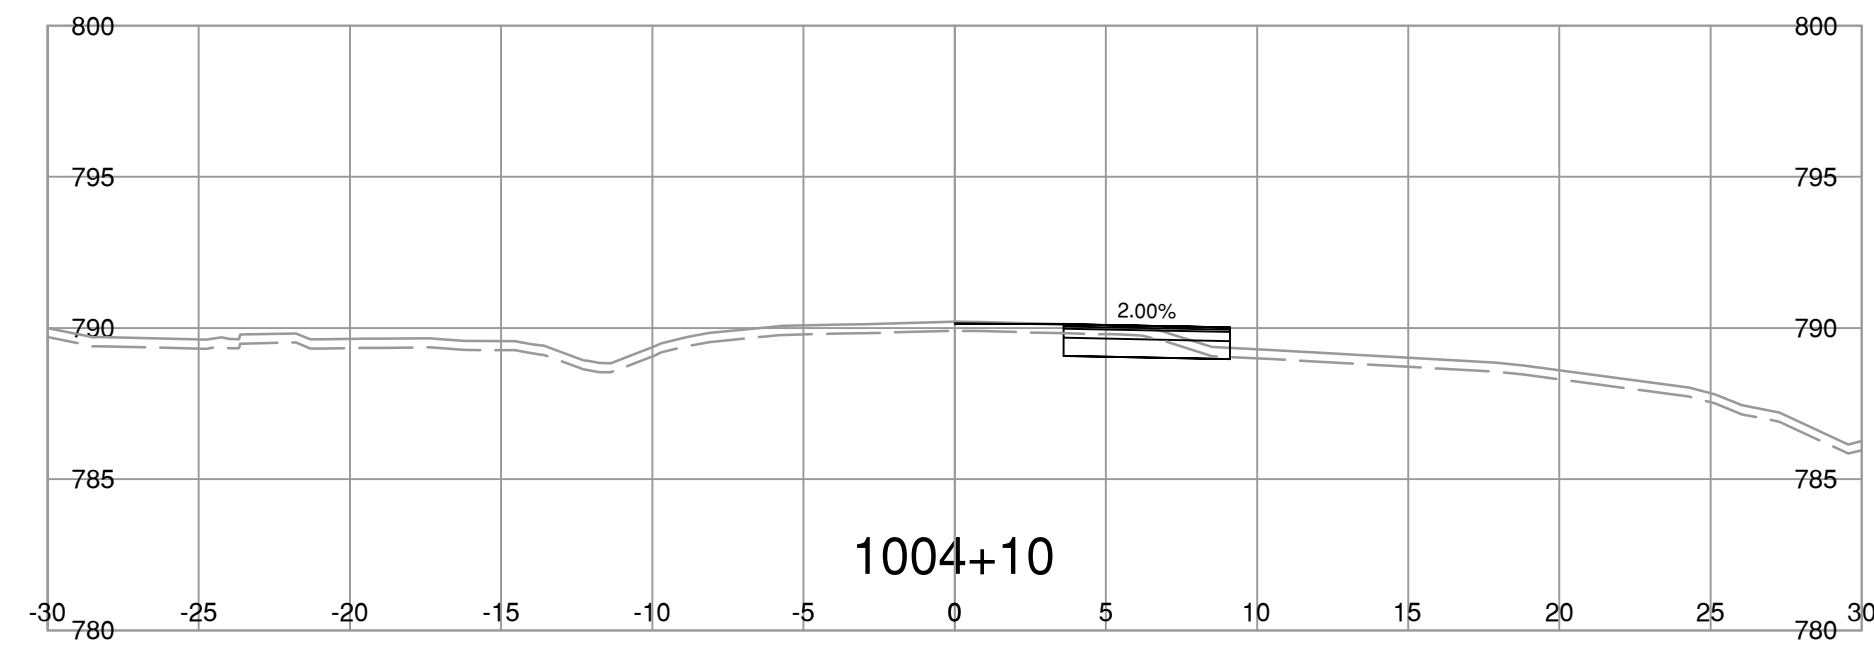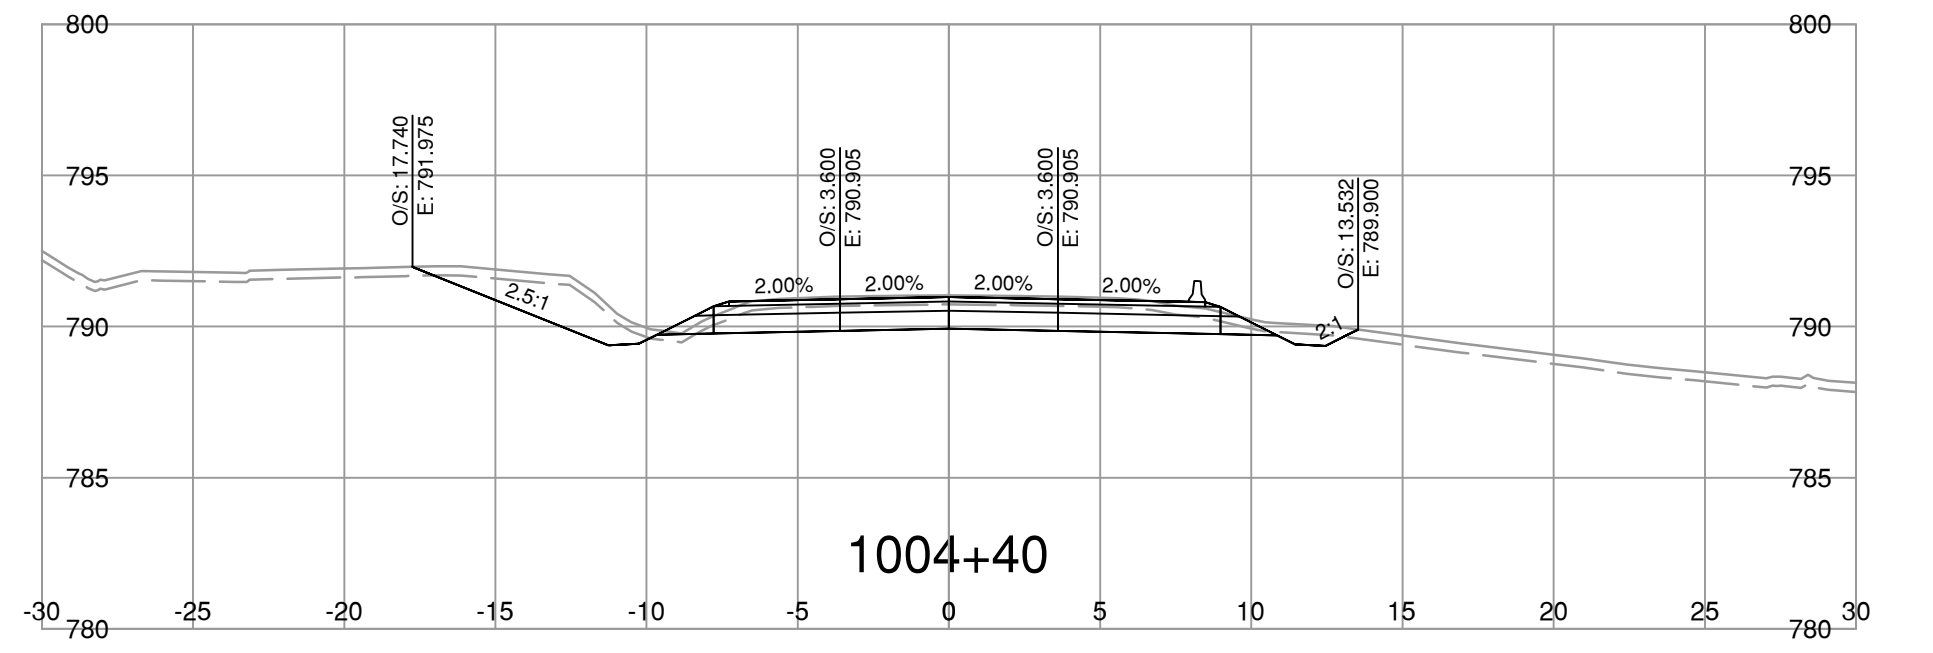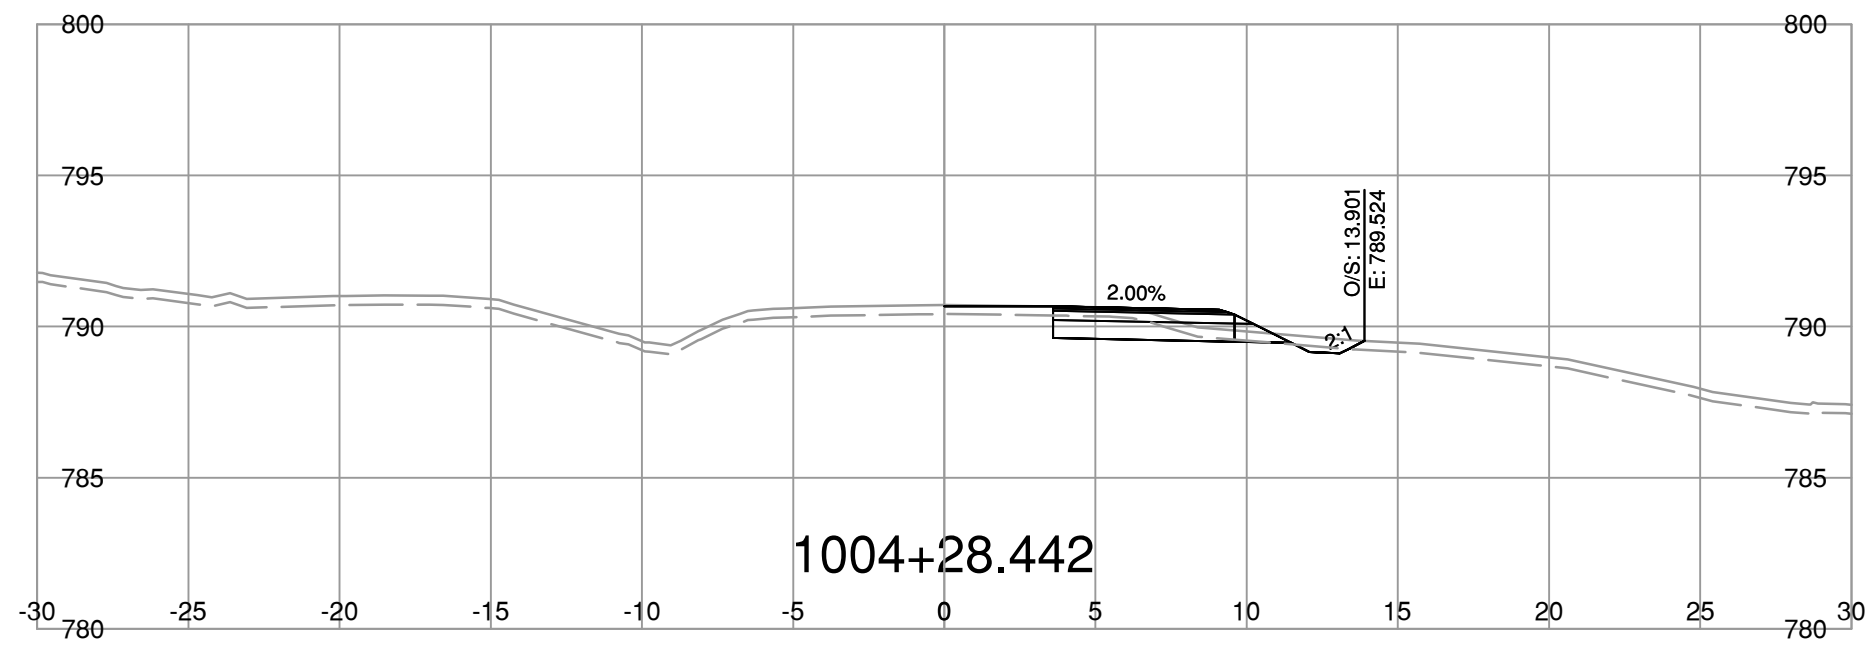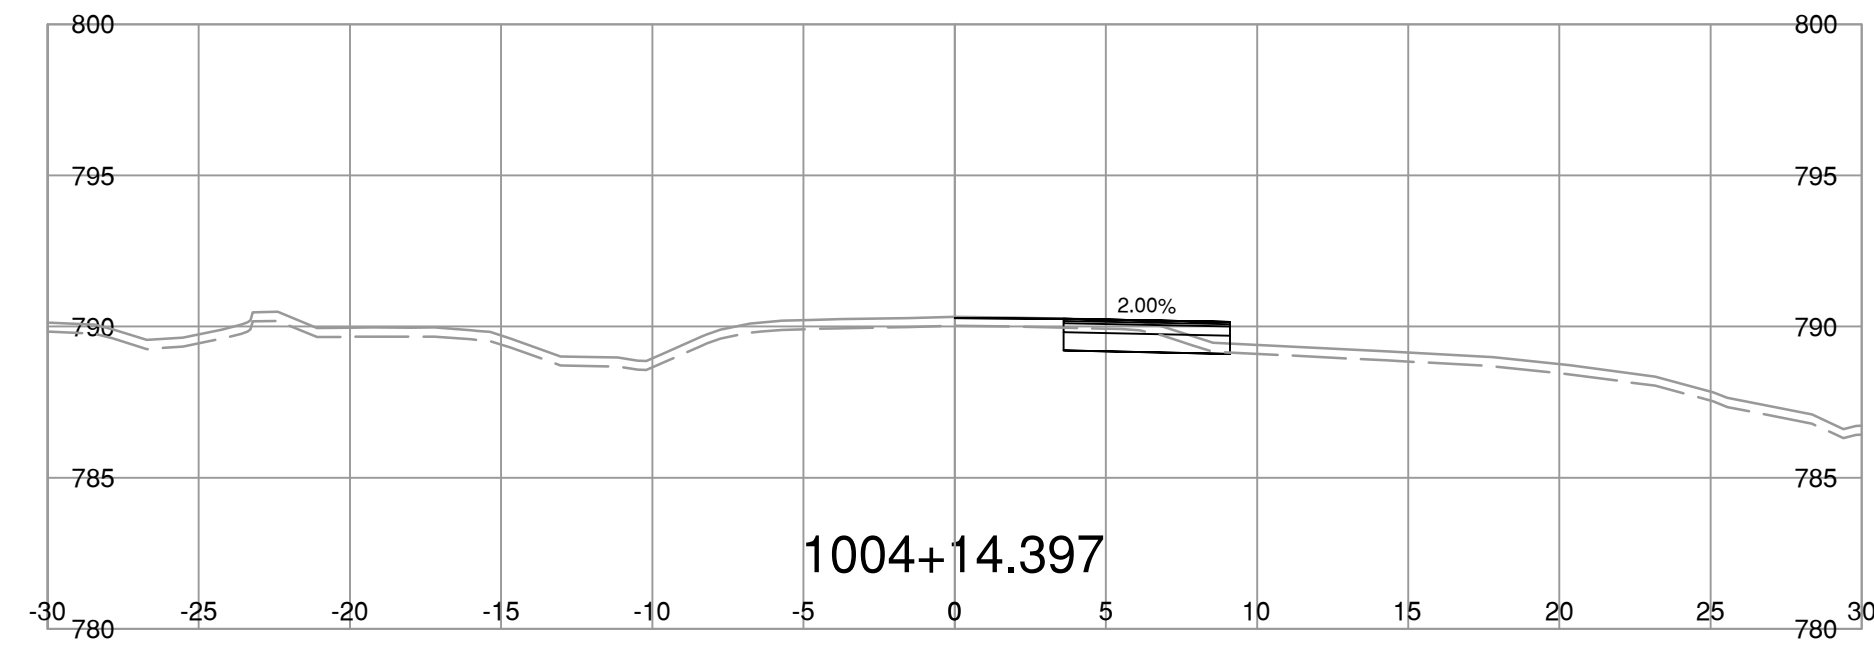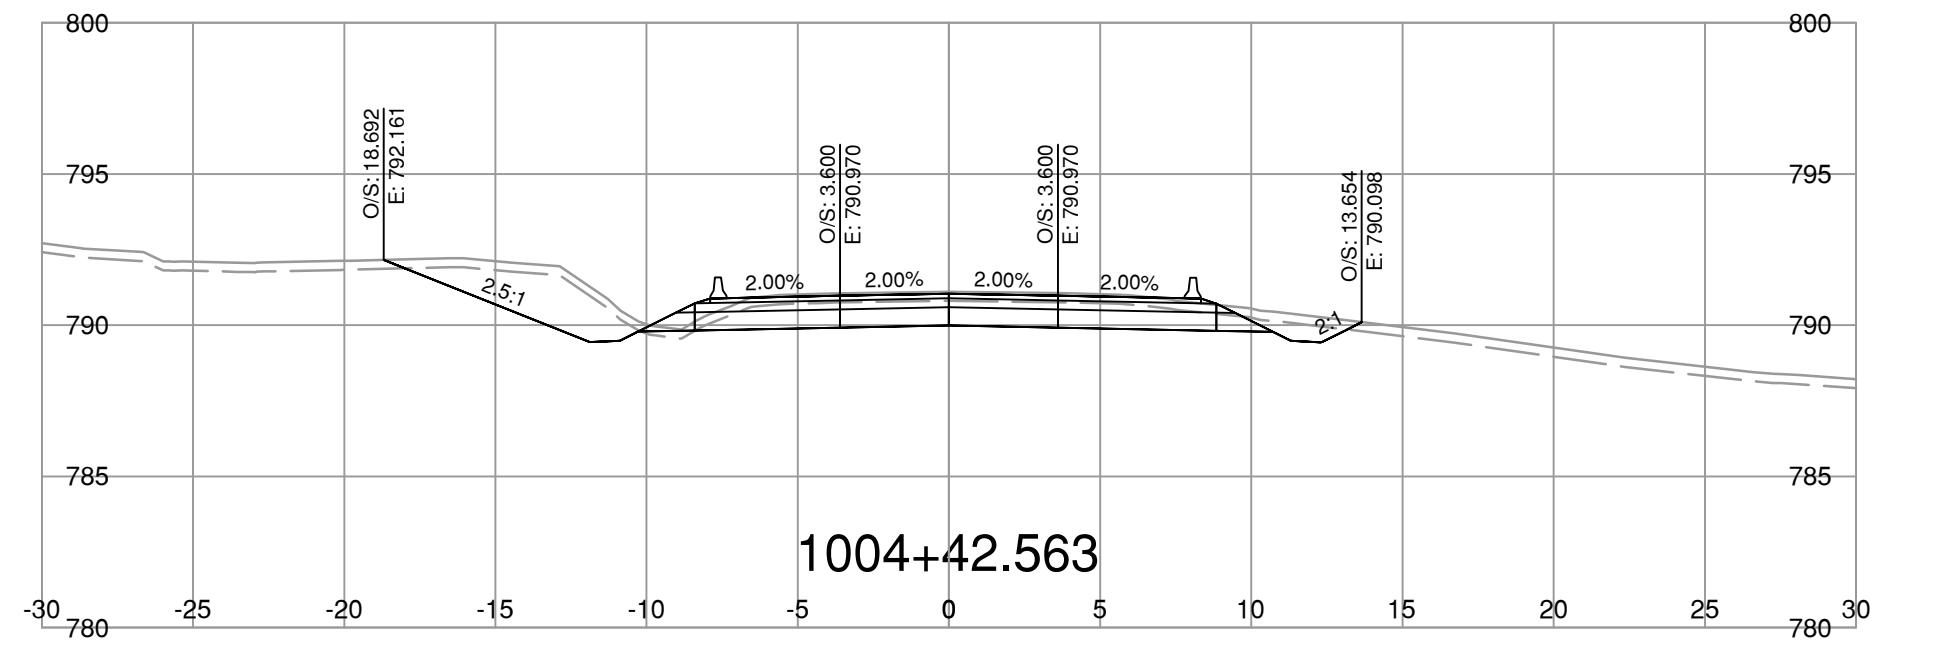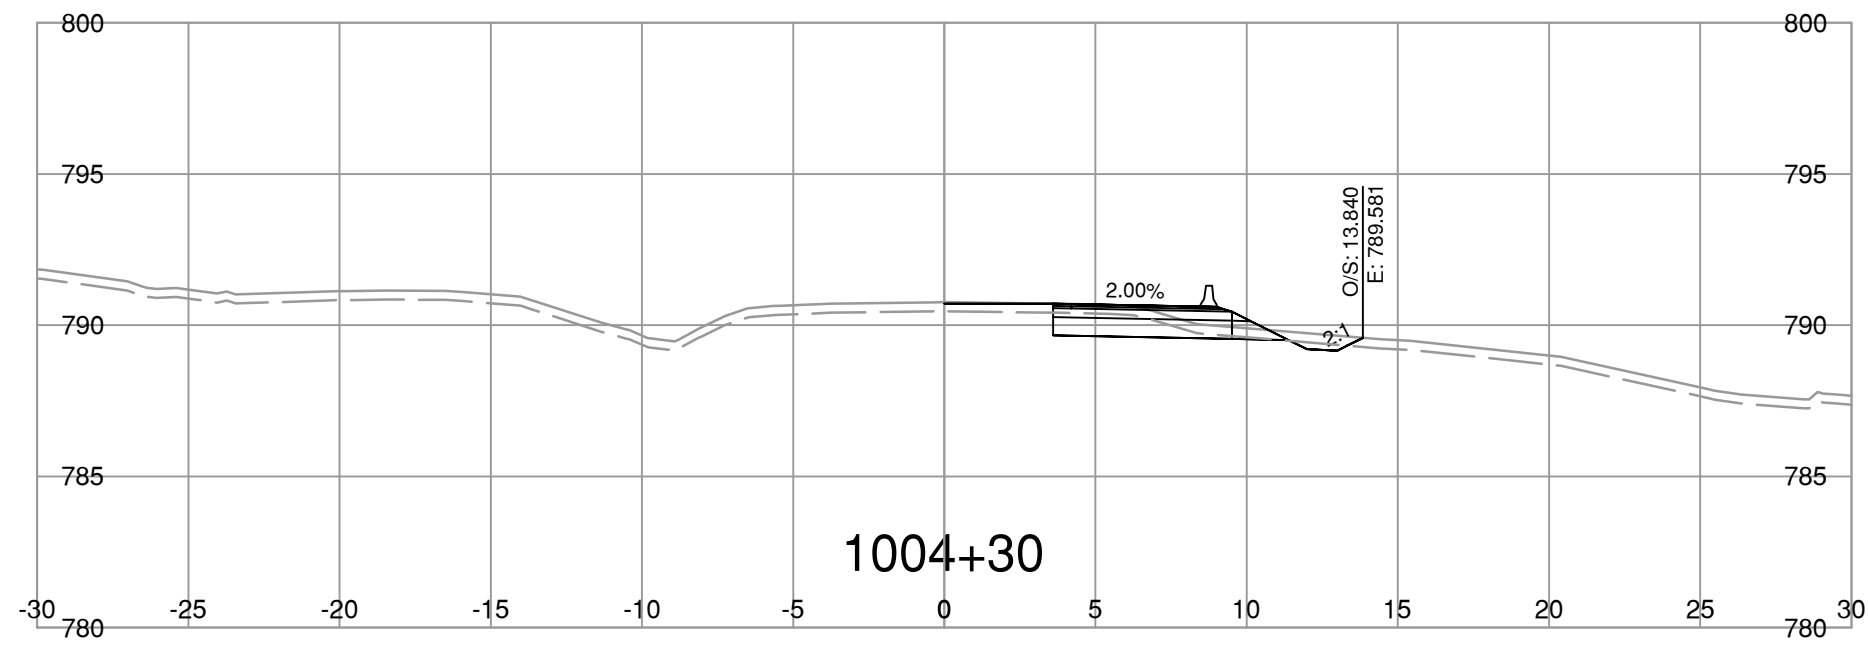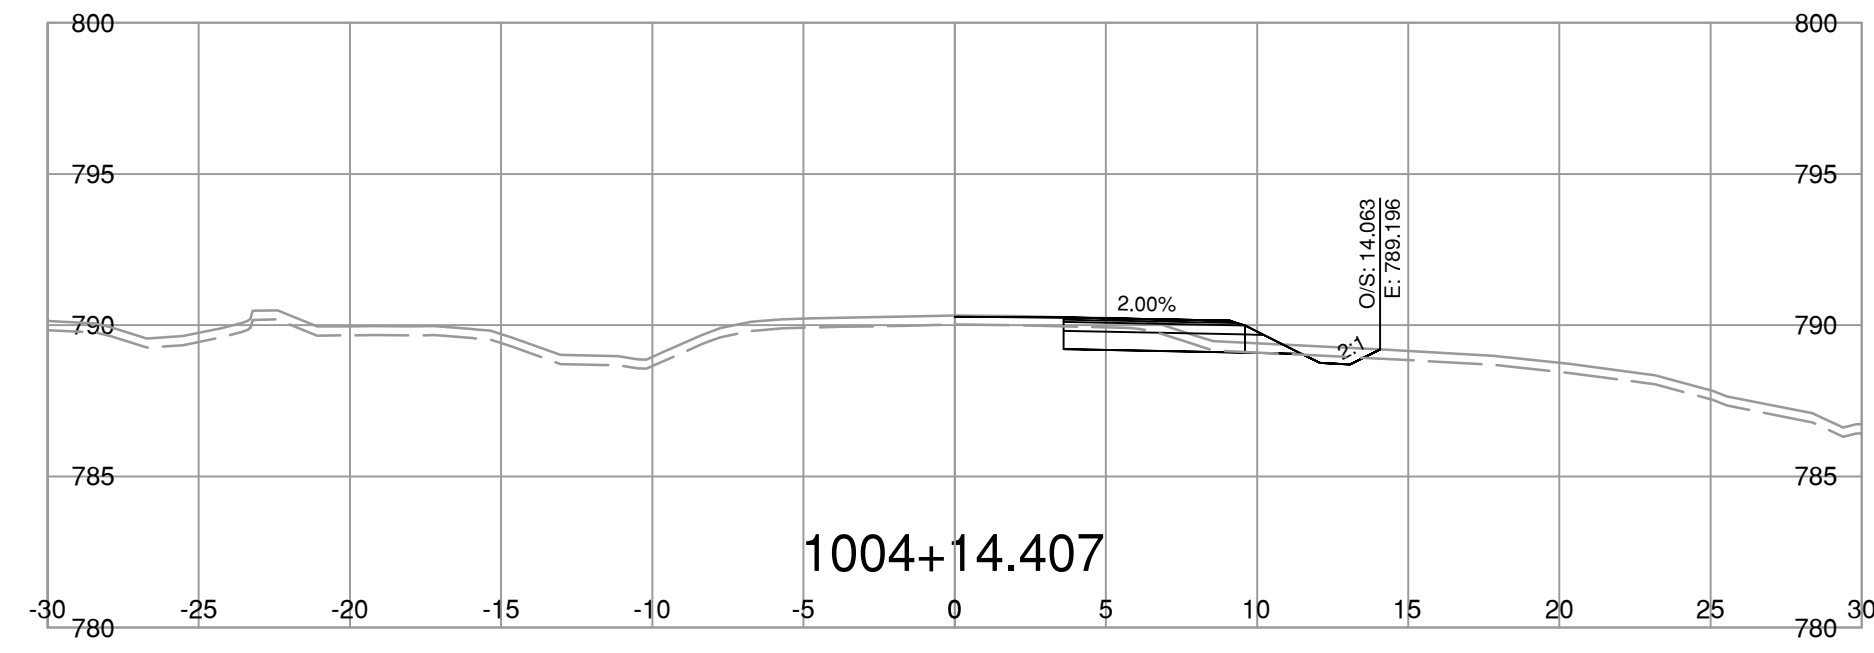

NOTE: STRIPPING REMOVAL APPLIES ONLY TO THE AREA BETWEEN SLOPE STAKE LINES (TOES & TOP OF CUT) OF PROPOSED ROADWAY TEMPLATE

FOR REFERENCE ONLY

NOT FOR CONSTRUCTION

BINNIE
The people behind your infrastructure.

R.F. BINNIE & ASSOCIATES LTD.
101 - 1577 7th Avenue,
Prince George, BC V2L 3P5
TEL 250 561 7274
BINNIE.com

MINISTRY OF TRANSPORTATION
AND TRANSIT
NORTHERN REGION
HIGHWAY ENGINEERING AND GEOMATICS

L1000-LINE CROSS SECTIONS
HIGHWAY 16
CRAIG BROOK CULVERT REPLACEMENT

SCALE

CAD FILENAME: 23-0162-L1000A1-OPTION2XS.DWG
DATE: 2025-02-25
FILE NUMBER: 23-0162

REV	DATE	REVISIONS	SIGNATURE










DESIGNED	_____	I.C.	DATE	2025-02-24
QUALITY CONTROL	_____	R.M.	DATE	2025-02-24
QUALITY ASSURANCE	_____	R.M.	DATE	2025-02-24
DRAWN	_____	I.C.	DATE	2025-02-24

R. MANKOWSKIE
ENGINEER OF RECORD
DATE 2025-02-28

PROJECT NUMBER	38095-0000	REG	3	DRAWING NUMBER	R3-0724-L1000-2XS	REV	
----------------	------------	-----	---	----------------	-------------------	-----	--

File: 25_2025_03_31 PM P:2023-02-01 08:00 - CAD Files\Highway16\CraigBrook\CrossSection\Production\1000-Design\23-0162-L1000A1-OPTION2XS

Feb. 26, 2025 03:53 PM P:\2023\23-018500 - CAD Files\Highway16\CraigBrook\CraigBrookProduction\1000 - Design\Drawings\23-0185-L1000A1-OPTION2XS.DWG

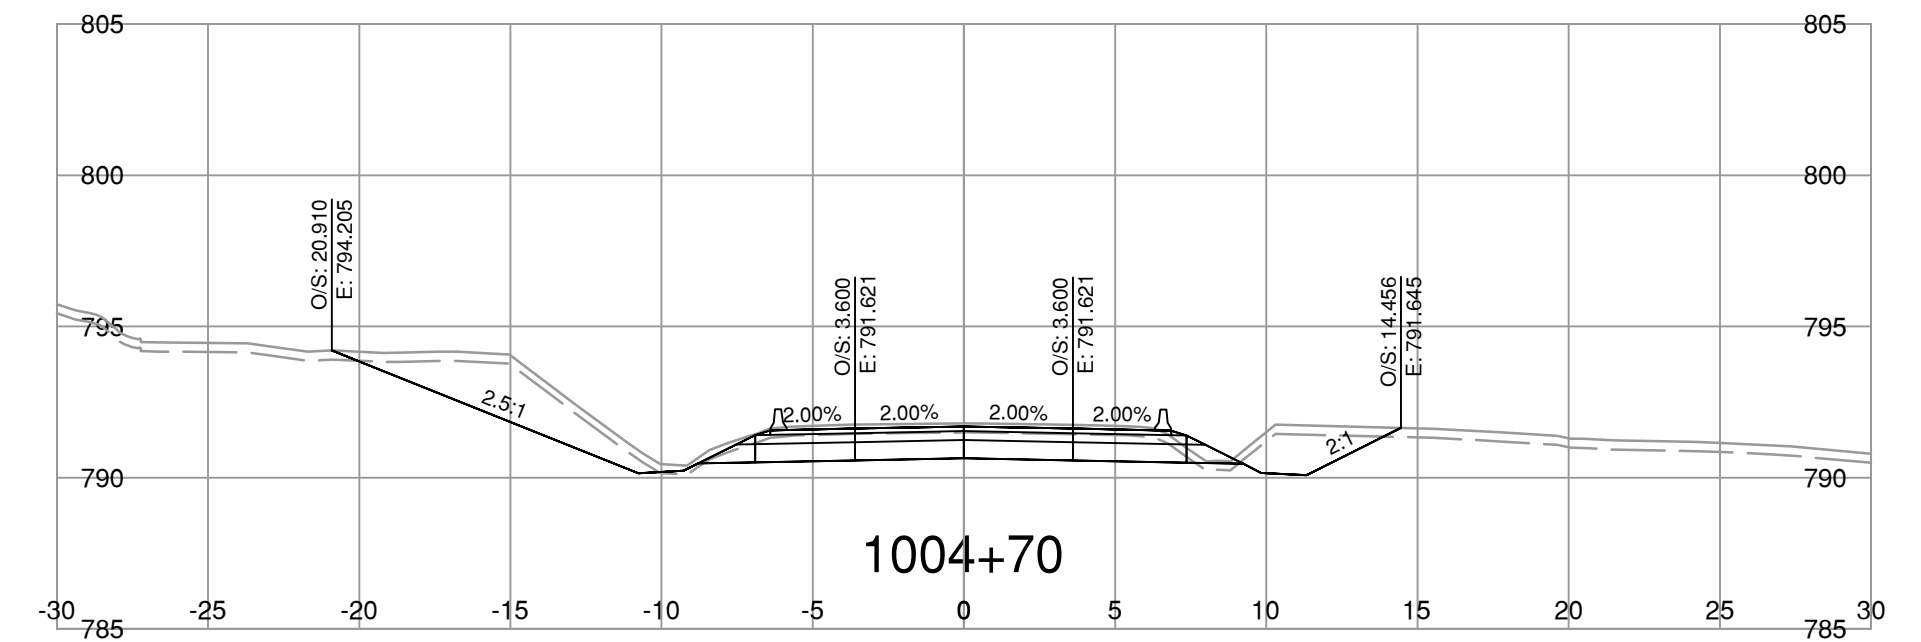
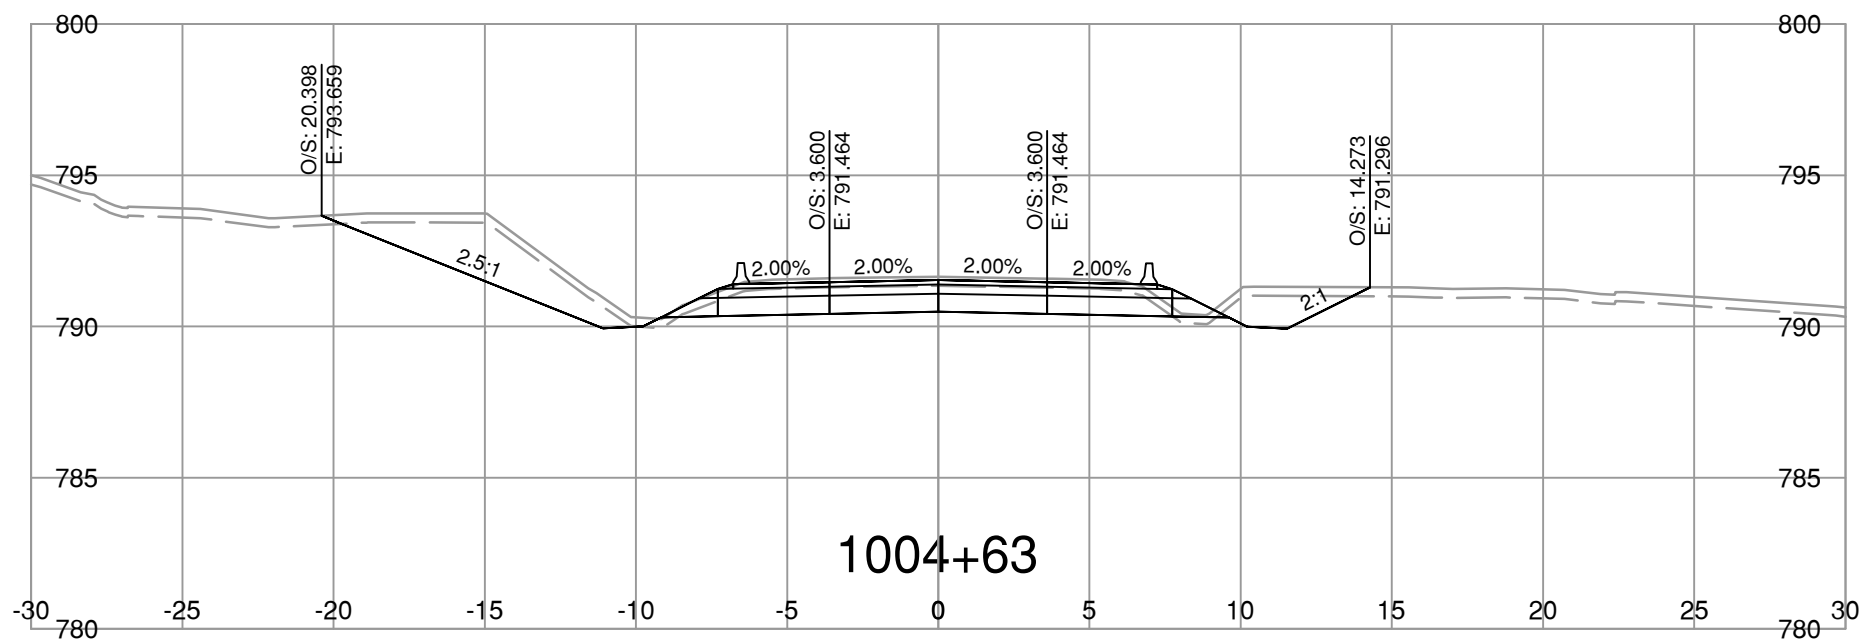
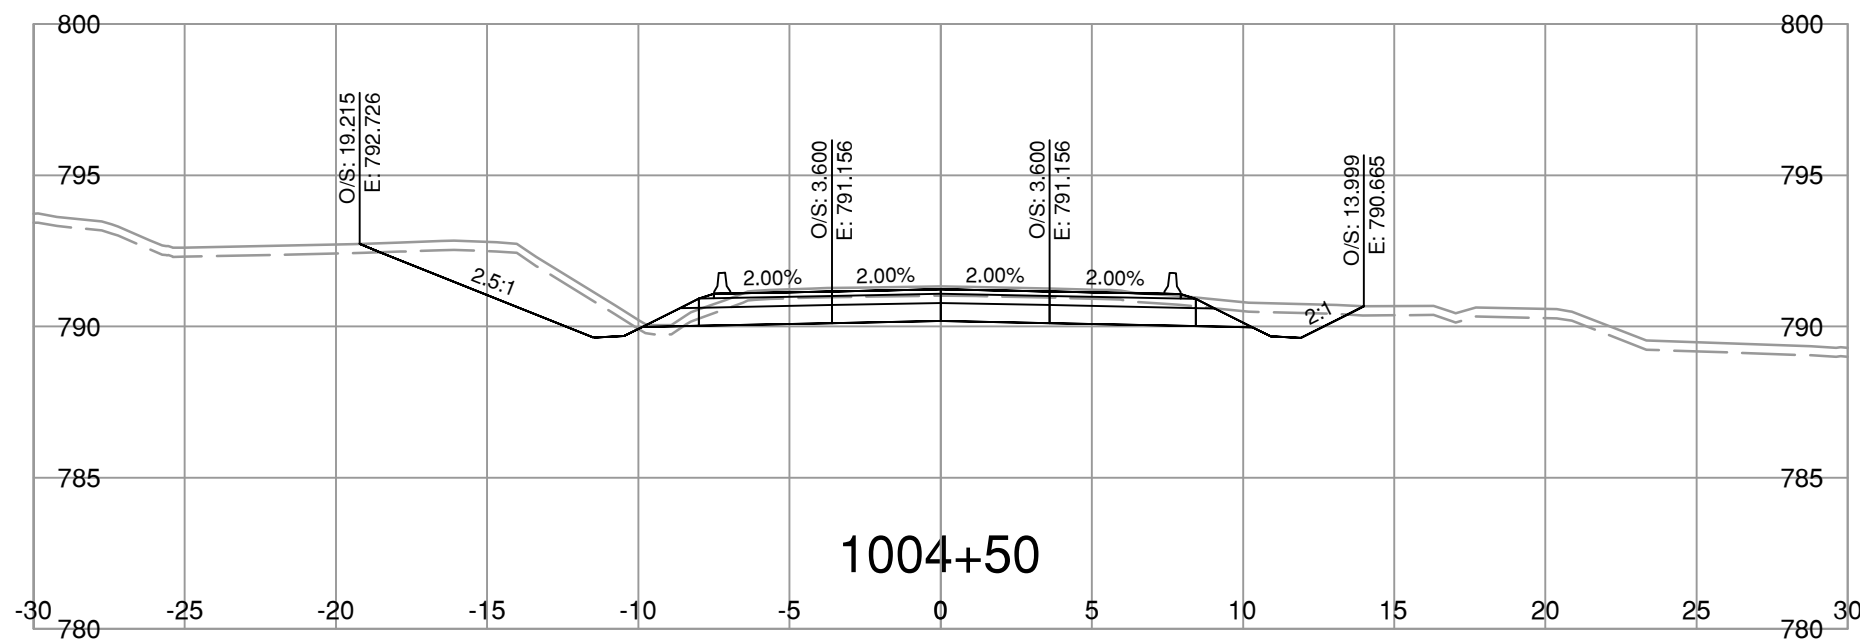
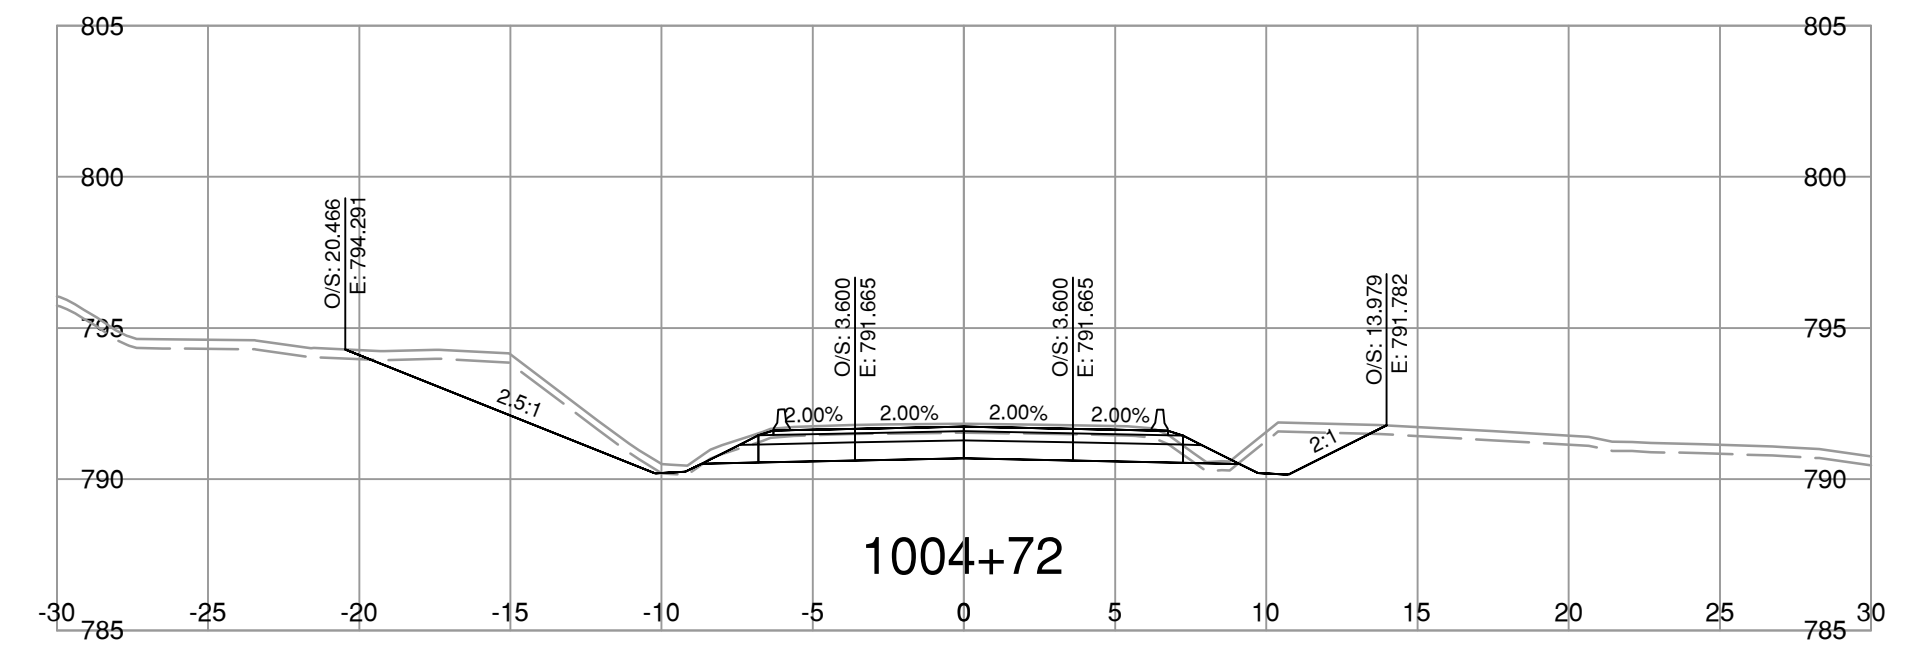
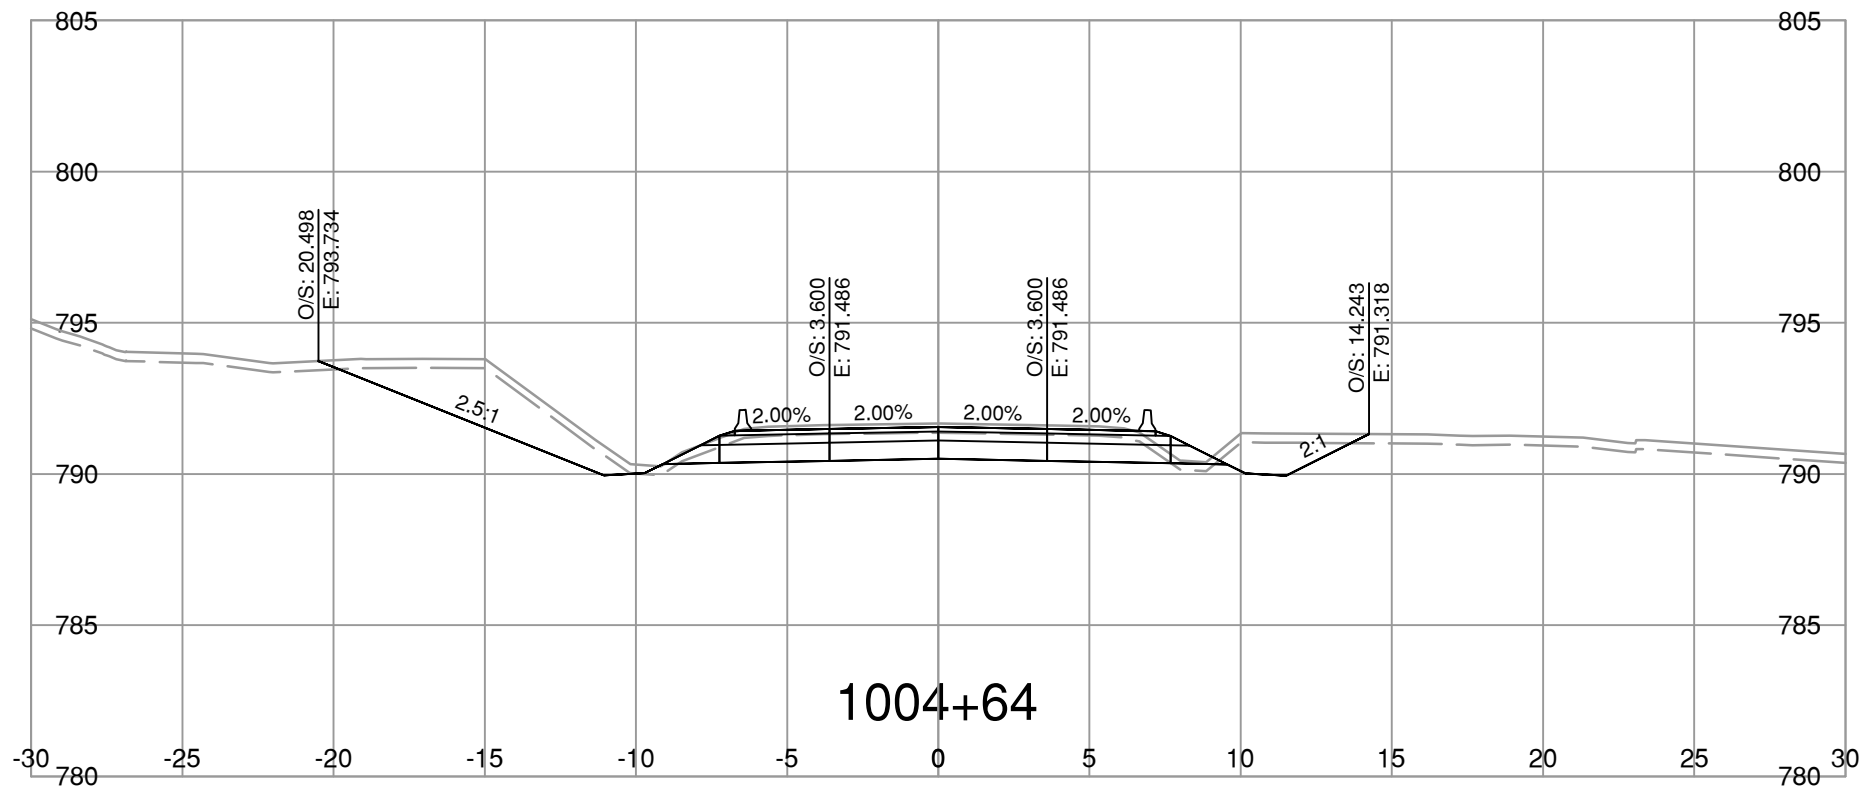
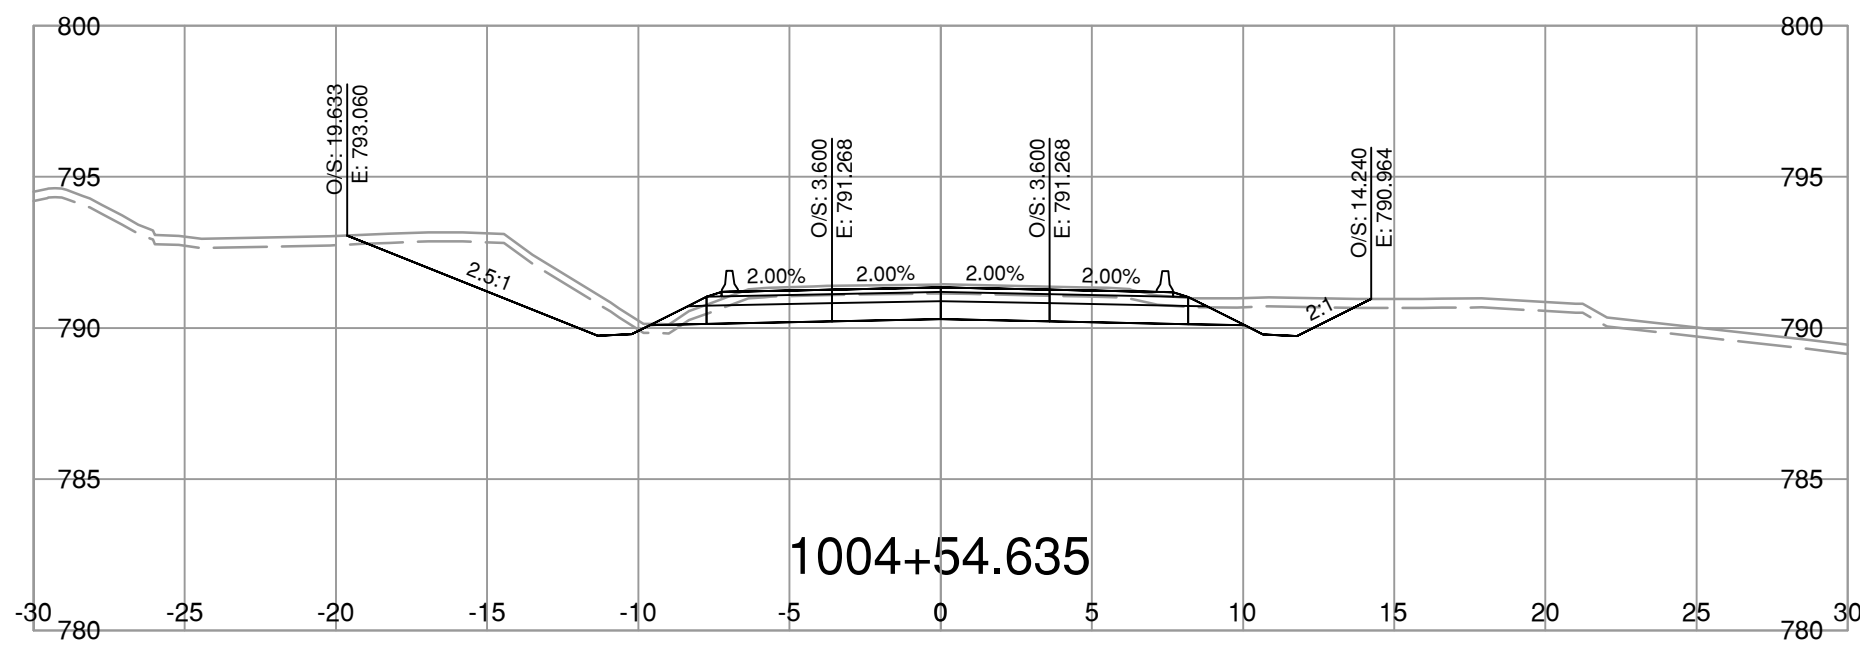
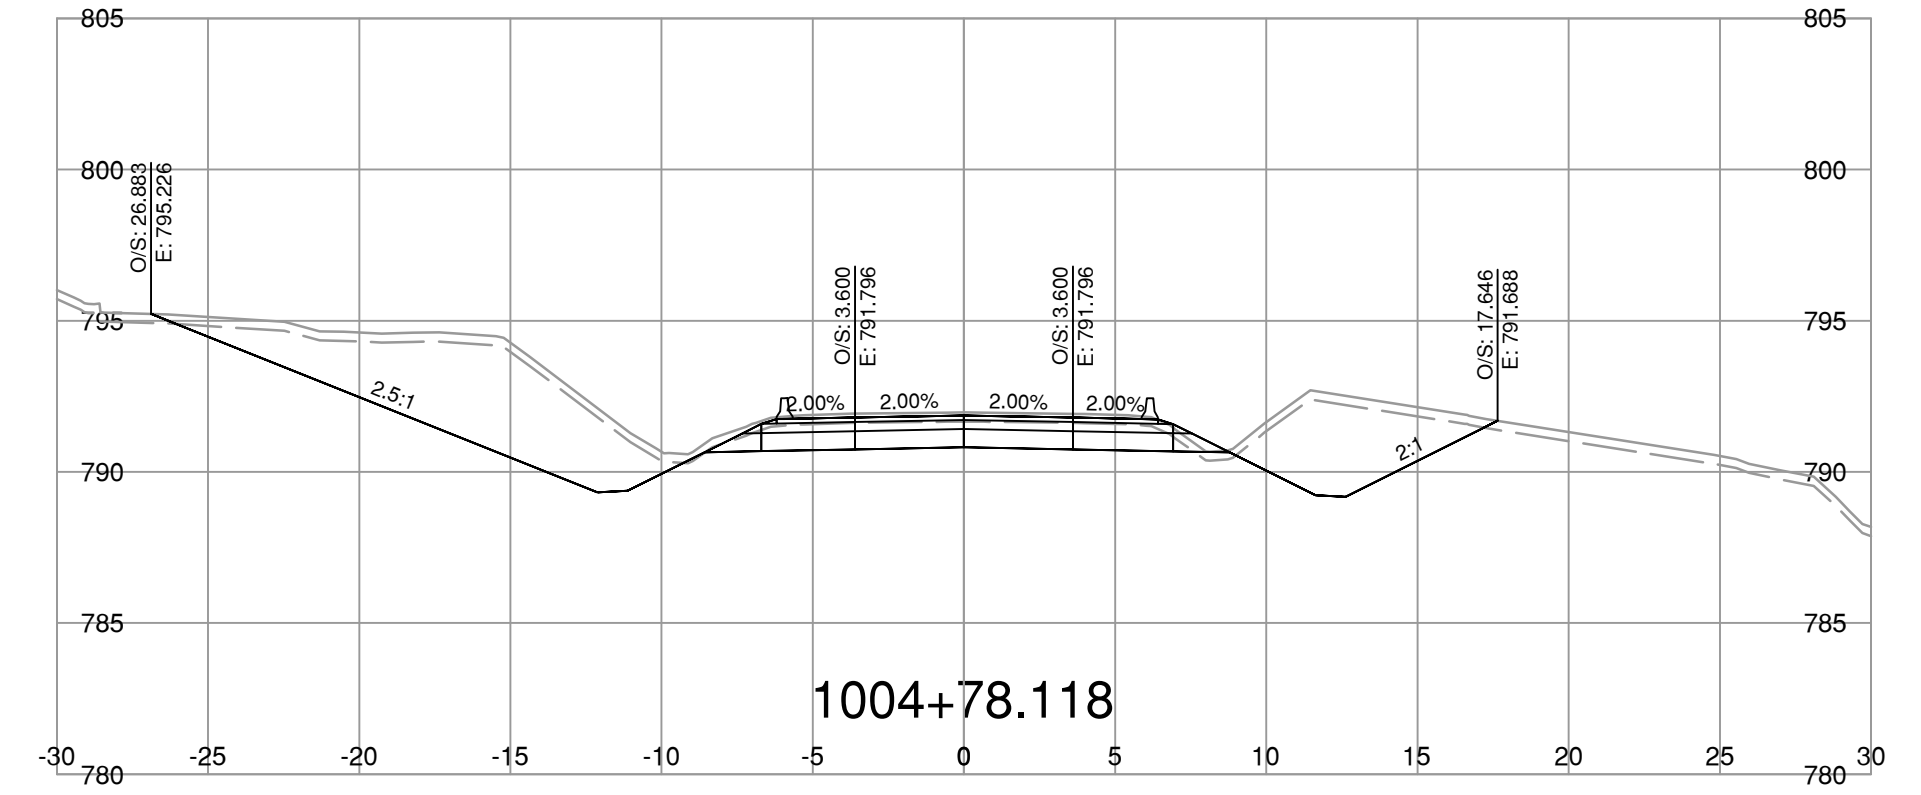
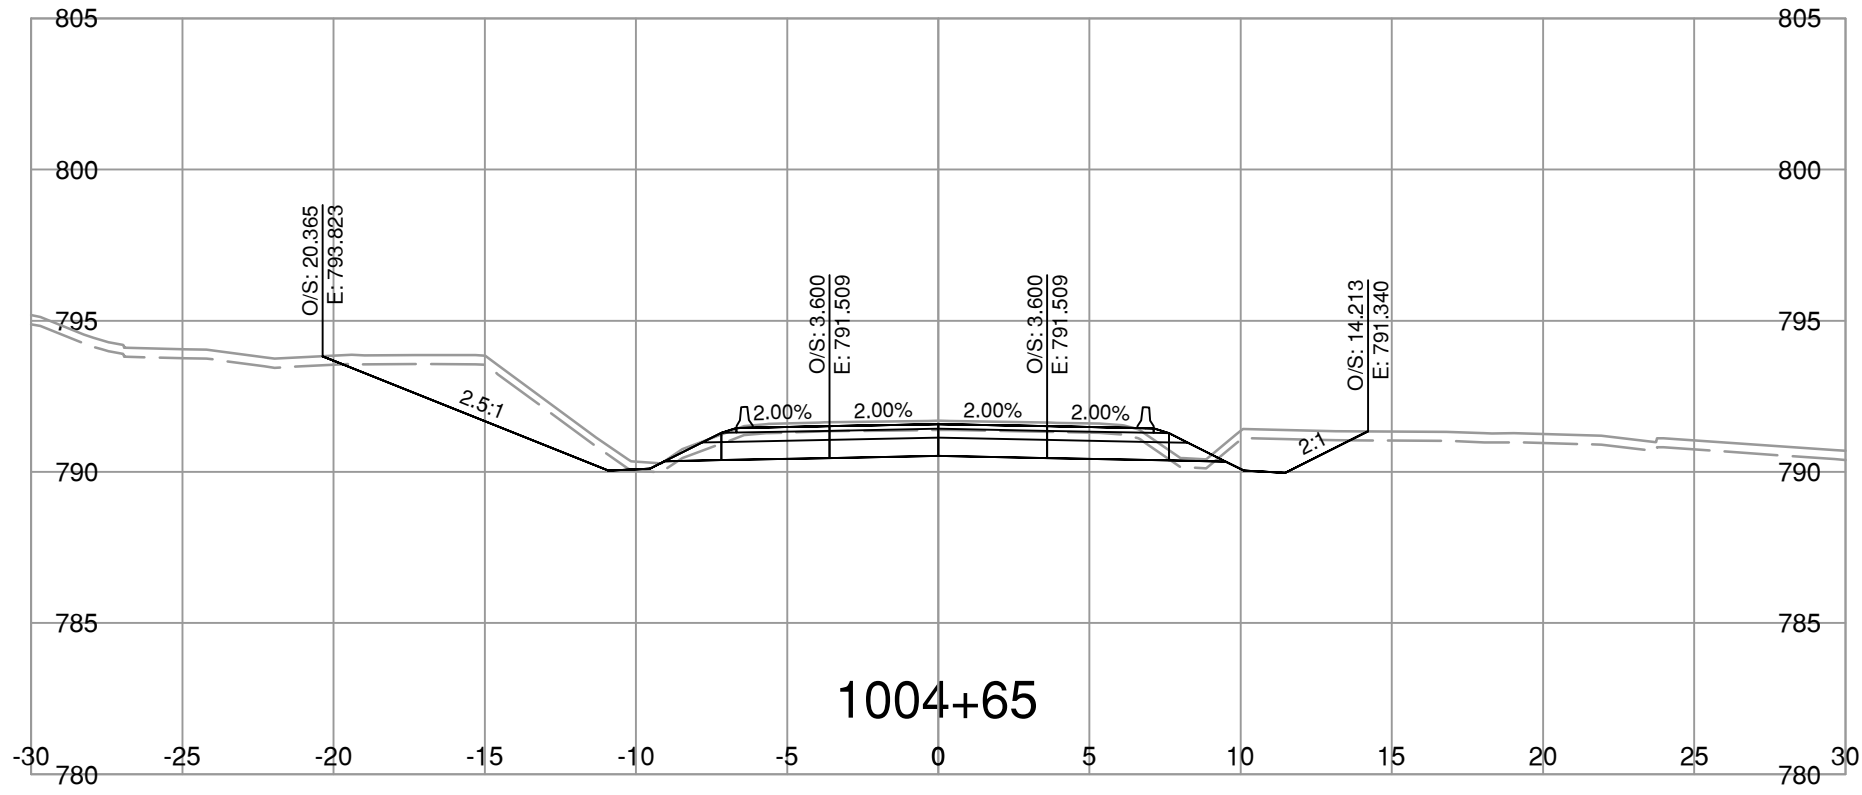
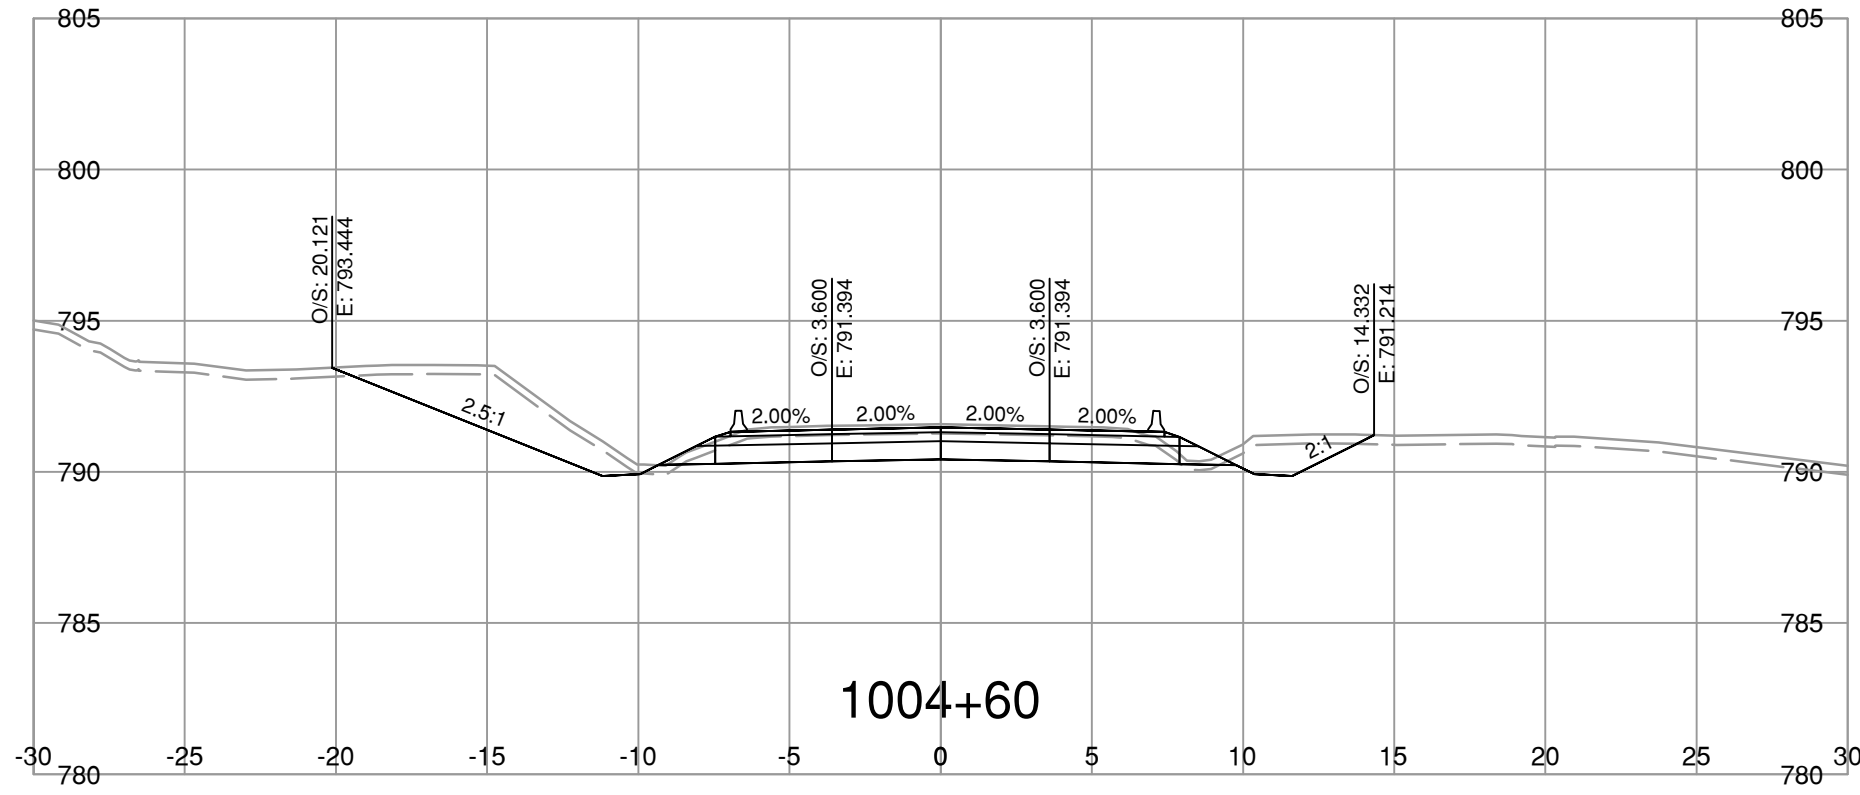


NOTE: STRIPPING REMOVAL APPLIES ONLY TO THE AREA BETWEEN SLOPE STAKE LINES (TOES & TOP OF CUT) OF PROPOSED ROADWAY TEMPLATE

FOR REFERENCE ONLY

NOT FOR CONSTRUCTION

<p>BINNIE The people behind your infrastructure.</p>	<p>R.F. BINNIE & ASSOCIATES LTD. 101 - 1577 7th Avenue, Prince George, BC V2L 3P5 TEL 250 561 7274 BINNIE.com</p>	<p>BRITISH COLUMBIA</p>	<p>MINISTRY OF TRANSPORTATION AND TRANSIT NORTHERN REGION HIGHWAY ENGINEERING AND GEOMATICS</p>																																				
				<p>SCALE 0 2 1:250 12m</p> <p>CAD FILENAME 23-0182-L1000A1-OPTION2XS.DWG DATE 2025-02-25 FILE NUMBER 23-0182</p>																																			
<table border="1"> <thead> <tr> <th>REV</th> <th>DATE</th> <th>REVISIONS</th> <th>SIGNATURE</th> </tr> </thead> <tbody> <tr><td> </td><td> </td><td> </td><td> </td></tr> <tr><td> </td><td> </td><td> </td><td> </td></tr> <tr><td> </td><td> </td><td> </td><td> </td></tr> <tr><td> </td><td> </td><td> </td><td> </td></tr> <tr><td> </td><td> </td><td> </td><td> </td></tr> <tr><td> </td><td> </td><td> </td><td> </td></tr> <tr><td> </td><td> </td><td> </td><td> </td></tr> <tr><td> </td><td> </td><td> </td><td> </td></tr> </tbody> </table>		REV	DATE	REVISIONS	SIGNATURE																																	<p>L1000-LINE CROSS SECTIONS HIGHWAY 16 CRAIG BROOK CULVERT REPLACEMENT</p>	
REV	DATE	REVISIONS	SIGNATURE																																				
<p>R. MANKOWSKA ENGINEER OF RECORD DATE 2025-02-28</p>		<table border="1"> <tr> <td>DESIGNED</td> <td>_____</td> <td>I.C.</td> <td>DATE 2025-02-24</td> </tr> <tr> <td>QUALITY CONTROL</td> <td>_____</td> <td>R.M.</td> <td>DATE 2025-02-24</td> </tr> <tr> <td>QUALITY ASSURANCE</td> <td>_____</td> <td>R.M.</td> <td>DATE 2025-02-24</td> </tr> <tr> <td>DRAWN</td> <td>_____</td> <td>I.C.</td> <td>DATE 2025-02-24</td> </tr> <tr> <td>PROJECT NUMBER</td> <td>38095-0000</td> <td>REG</td> <td>3</td> </tr> <tr> <td>DRAWING NUMBER</td> <td>R3-0724-L1000-3XS</td> <td>REV</td> <td> </td> </tr> </table>		DESIGNED	_____	I.C.	DATE 2025-02-24	QUALITY CONTROL	_____	R.M.	DATE 2025-02-24	QUALITY ASSURANCE	_____	R.M.	DATE 2025-02-24	DRAWN	_____	I.C.	DATE 2025-02-24	PROJECT NUMBER	38095-0000	REG	3	DRAWING NUMBER	R3-0724-L1000-3XS	REV													
DESIGNED	_____	I.C.	DATE 2025-02-24																																				
QUALITY CONTROL	_____	R.M.	DATE 2025-02-24																																				
QUALITY ASSURANCE	_____	R.M.	DATE 2025-02-24																																				
DRAWN	_____	I.C.	DATE 2025-02-24																																				
PROJECT NUMBER	38095-0000	REG	3																																				
DRAWING NUMBER	R3-0724-L1000-3XS	REV																																					

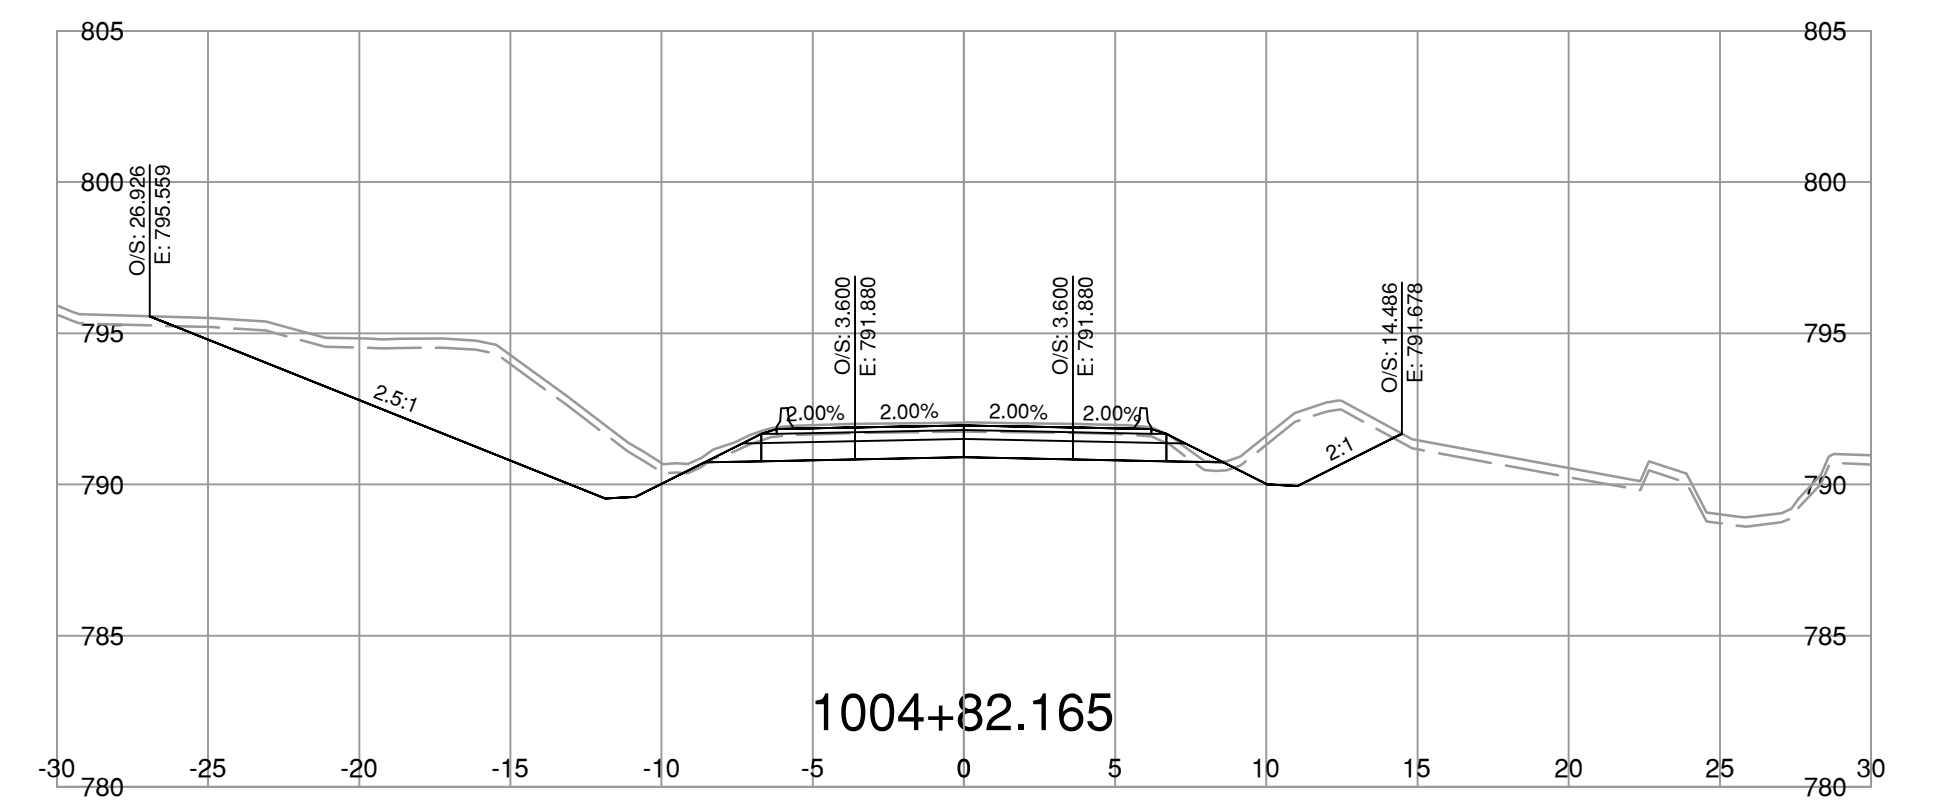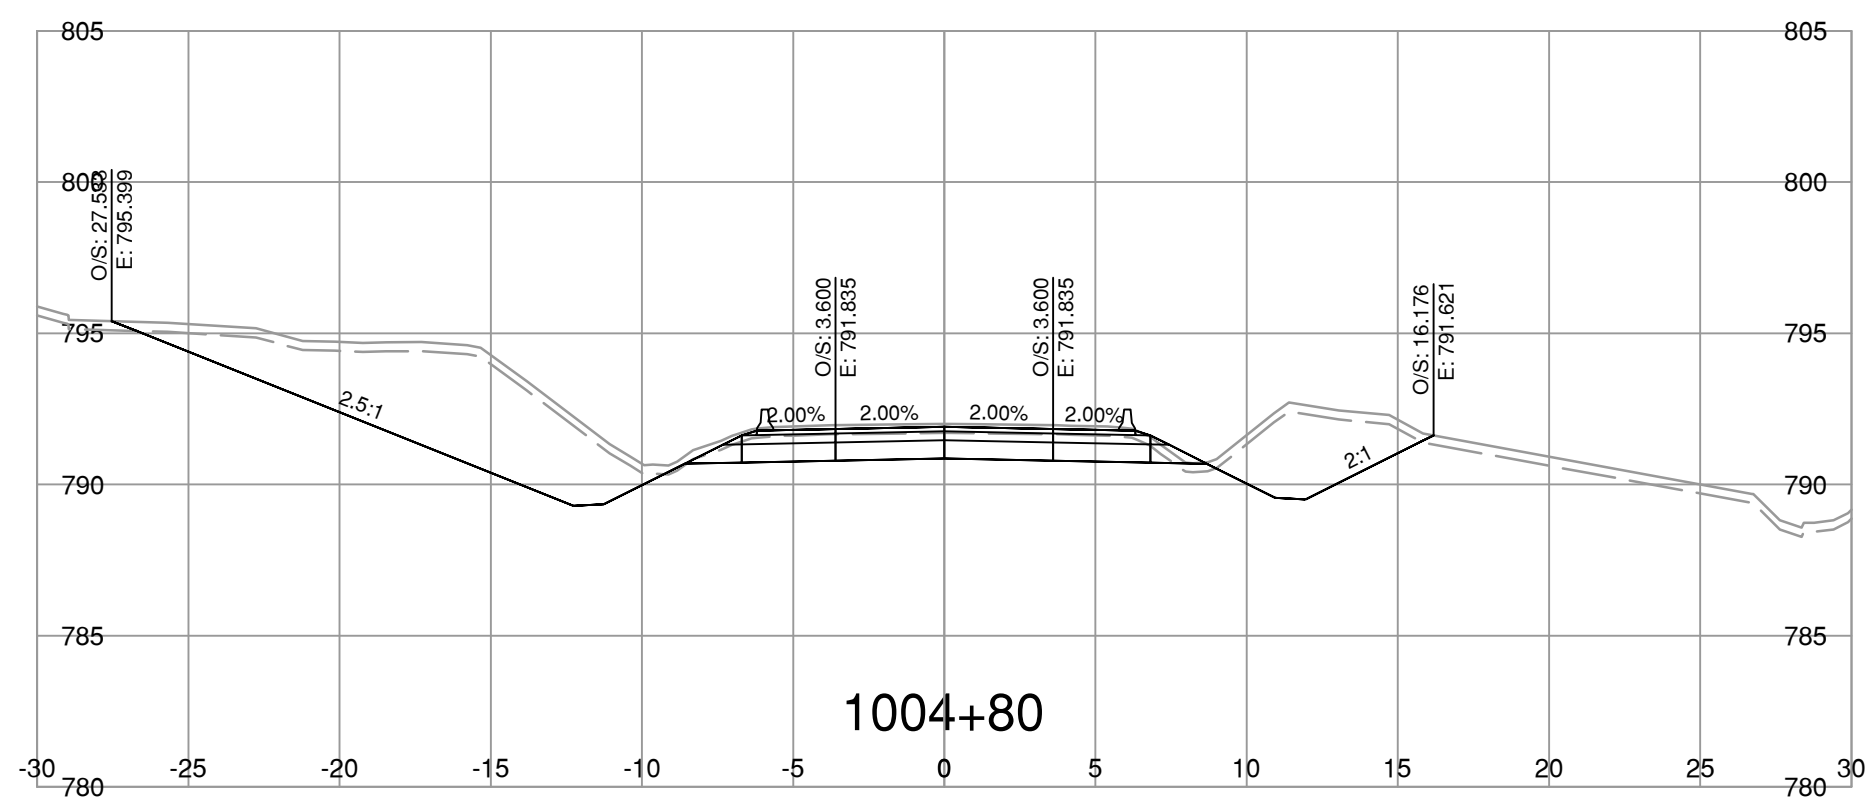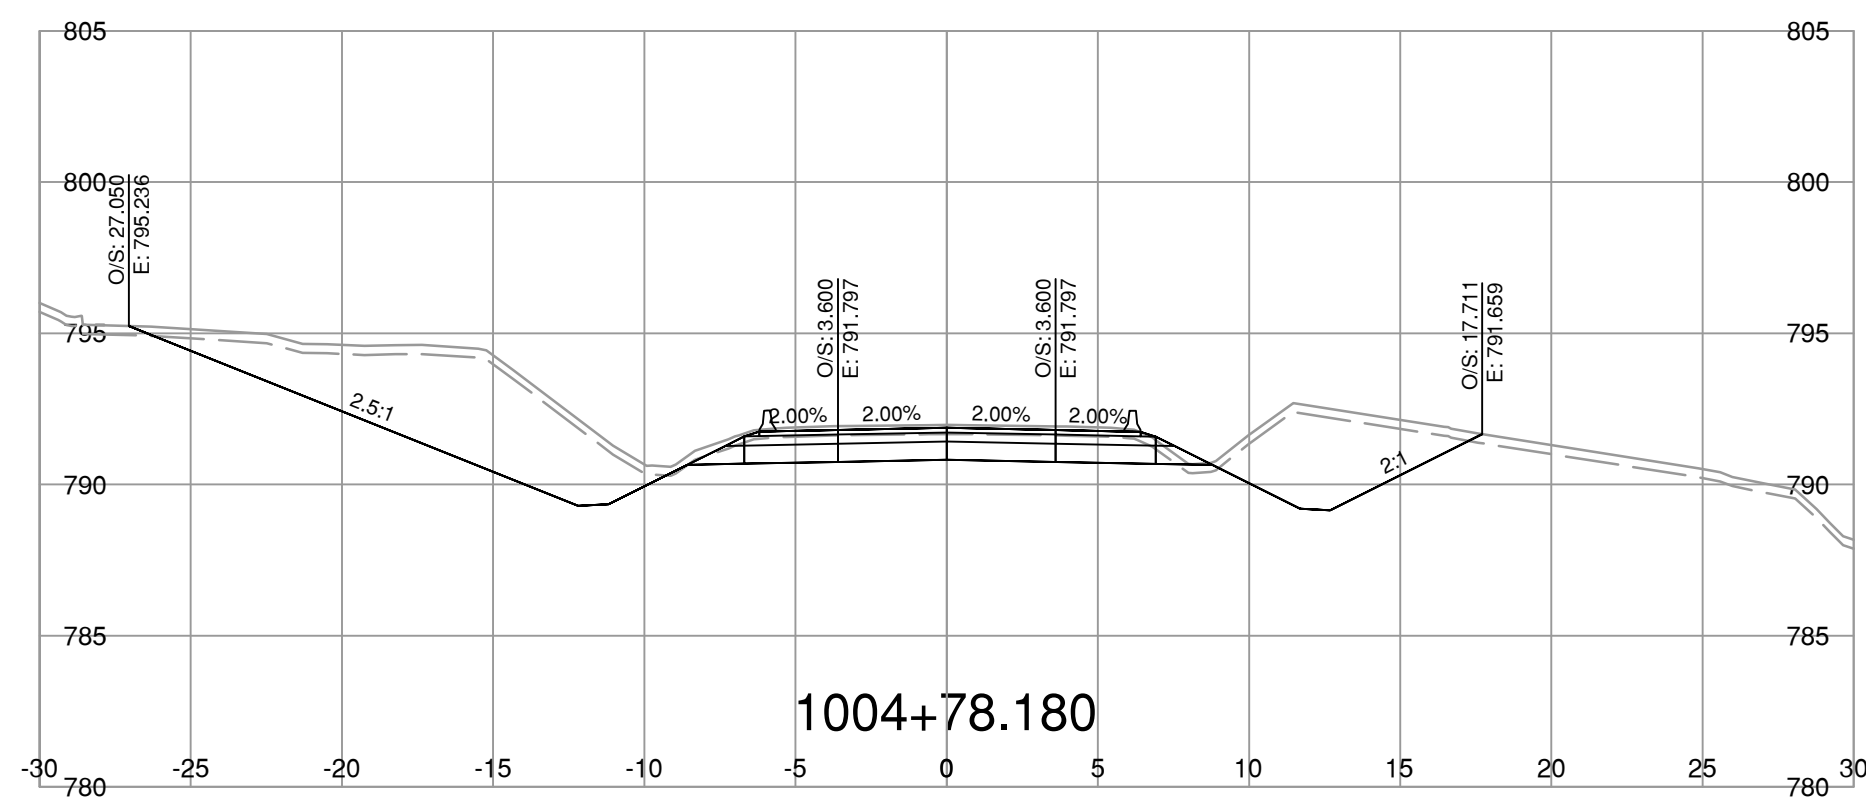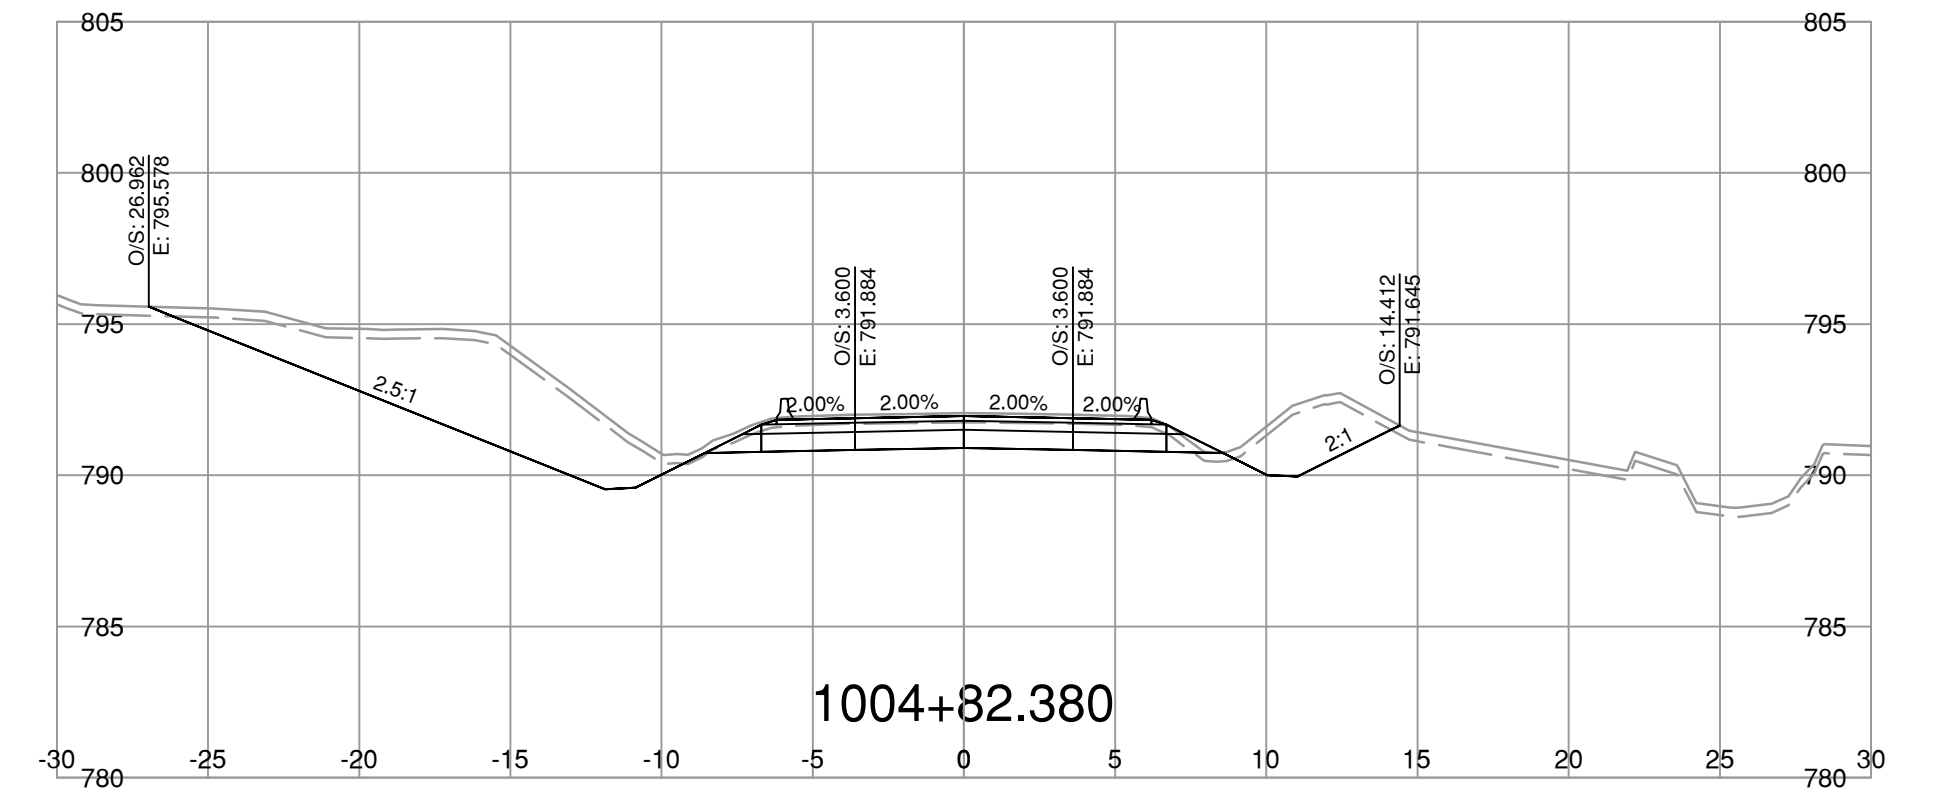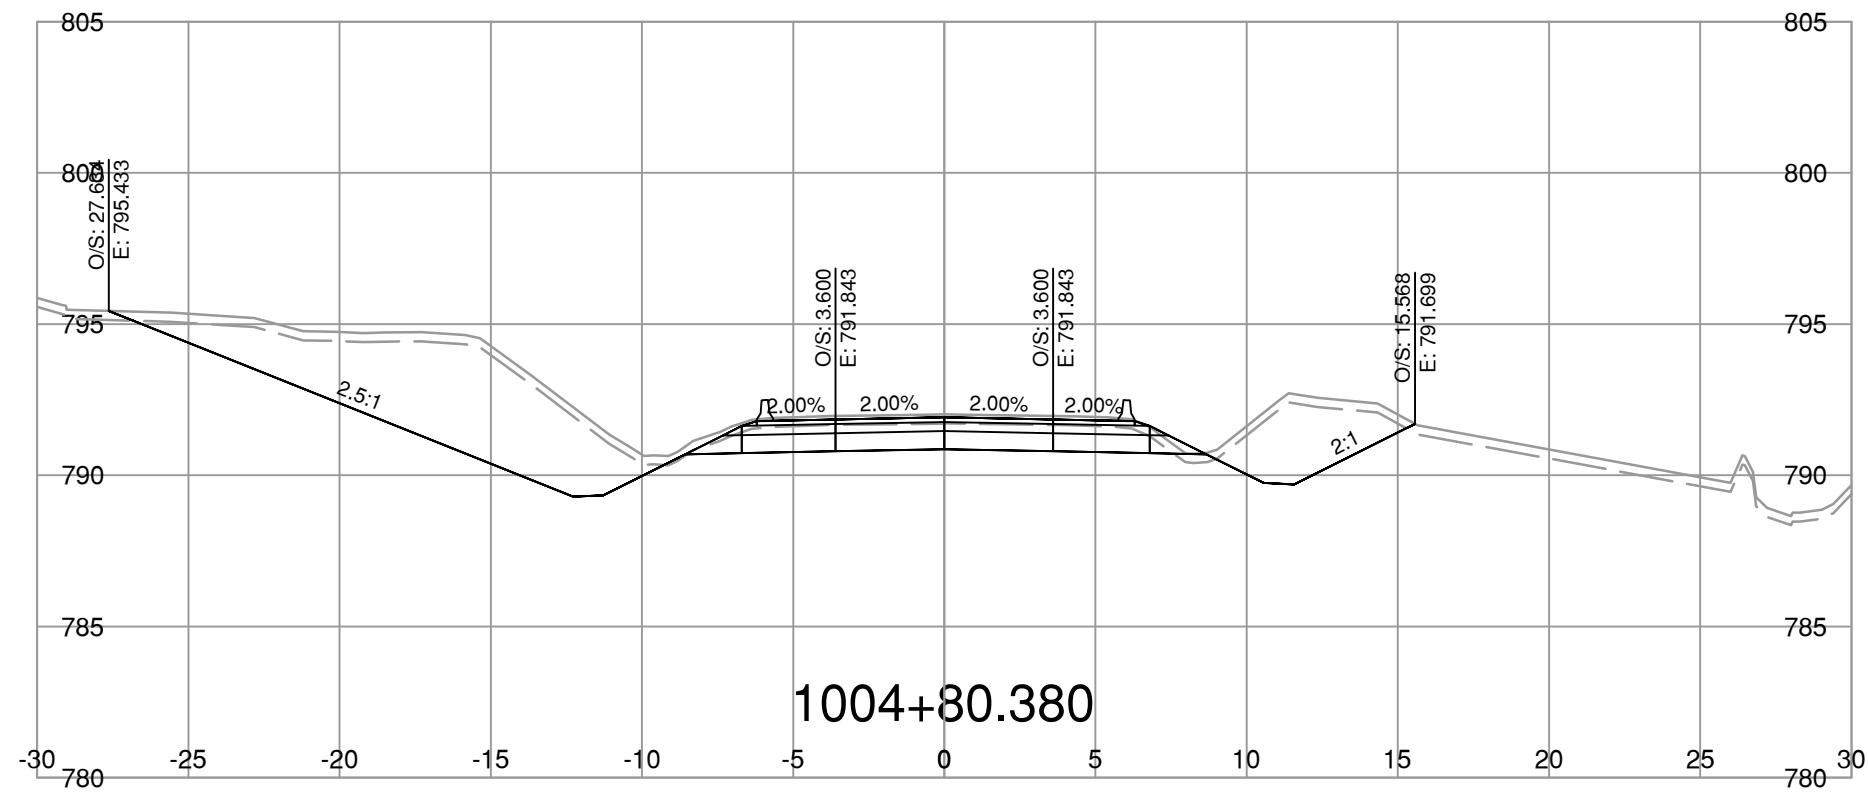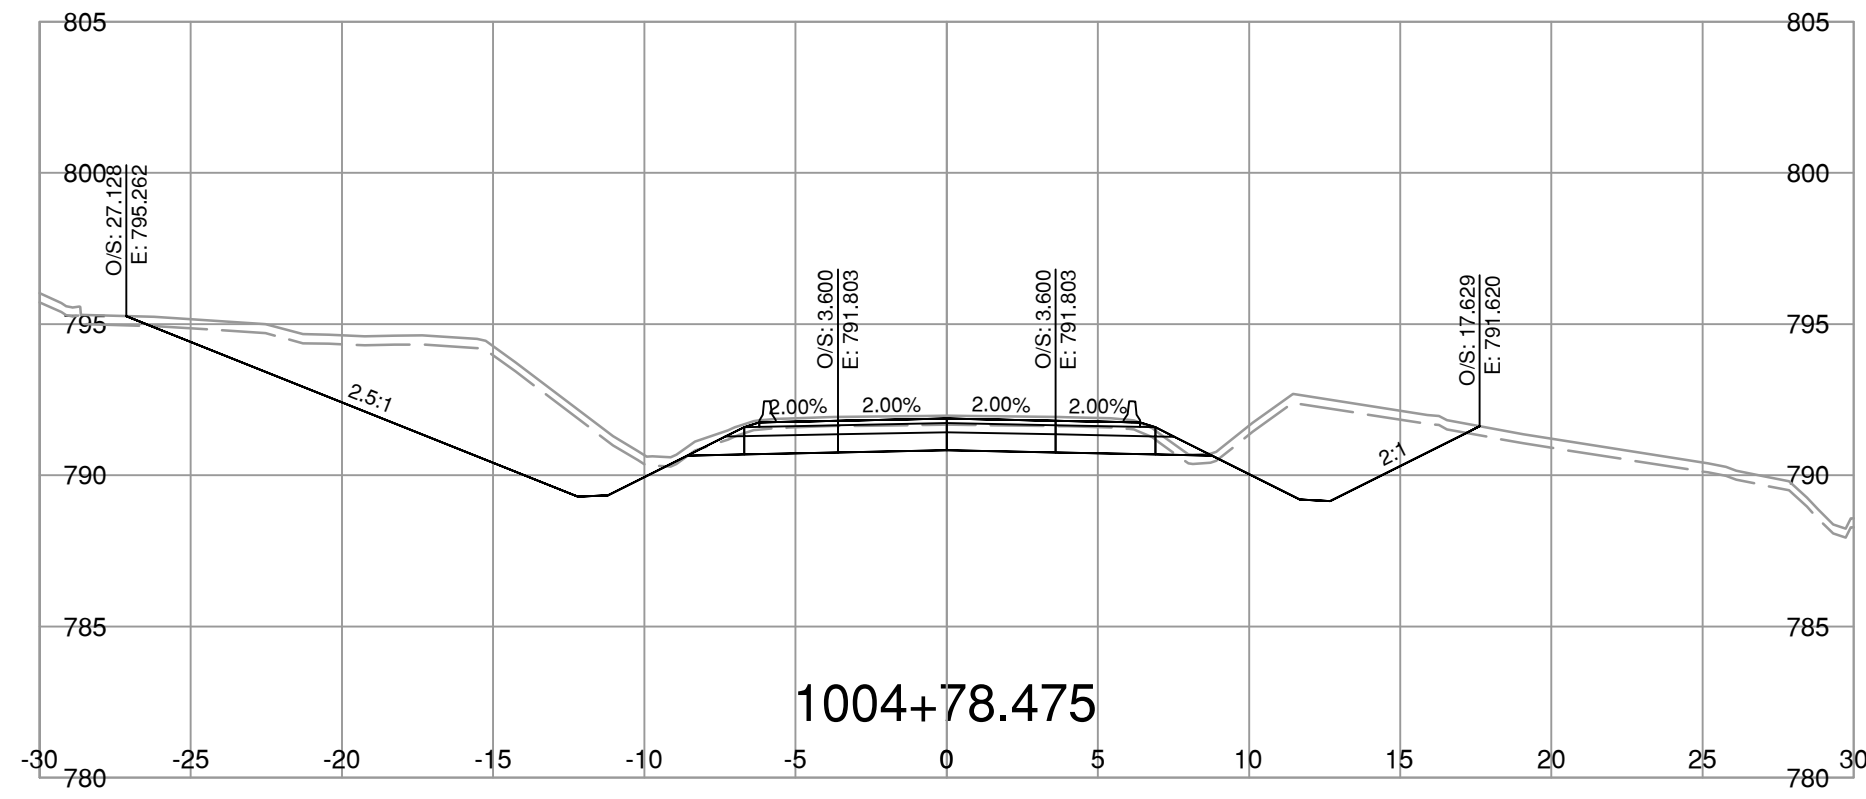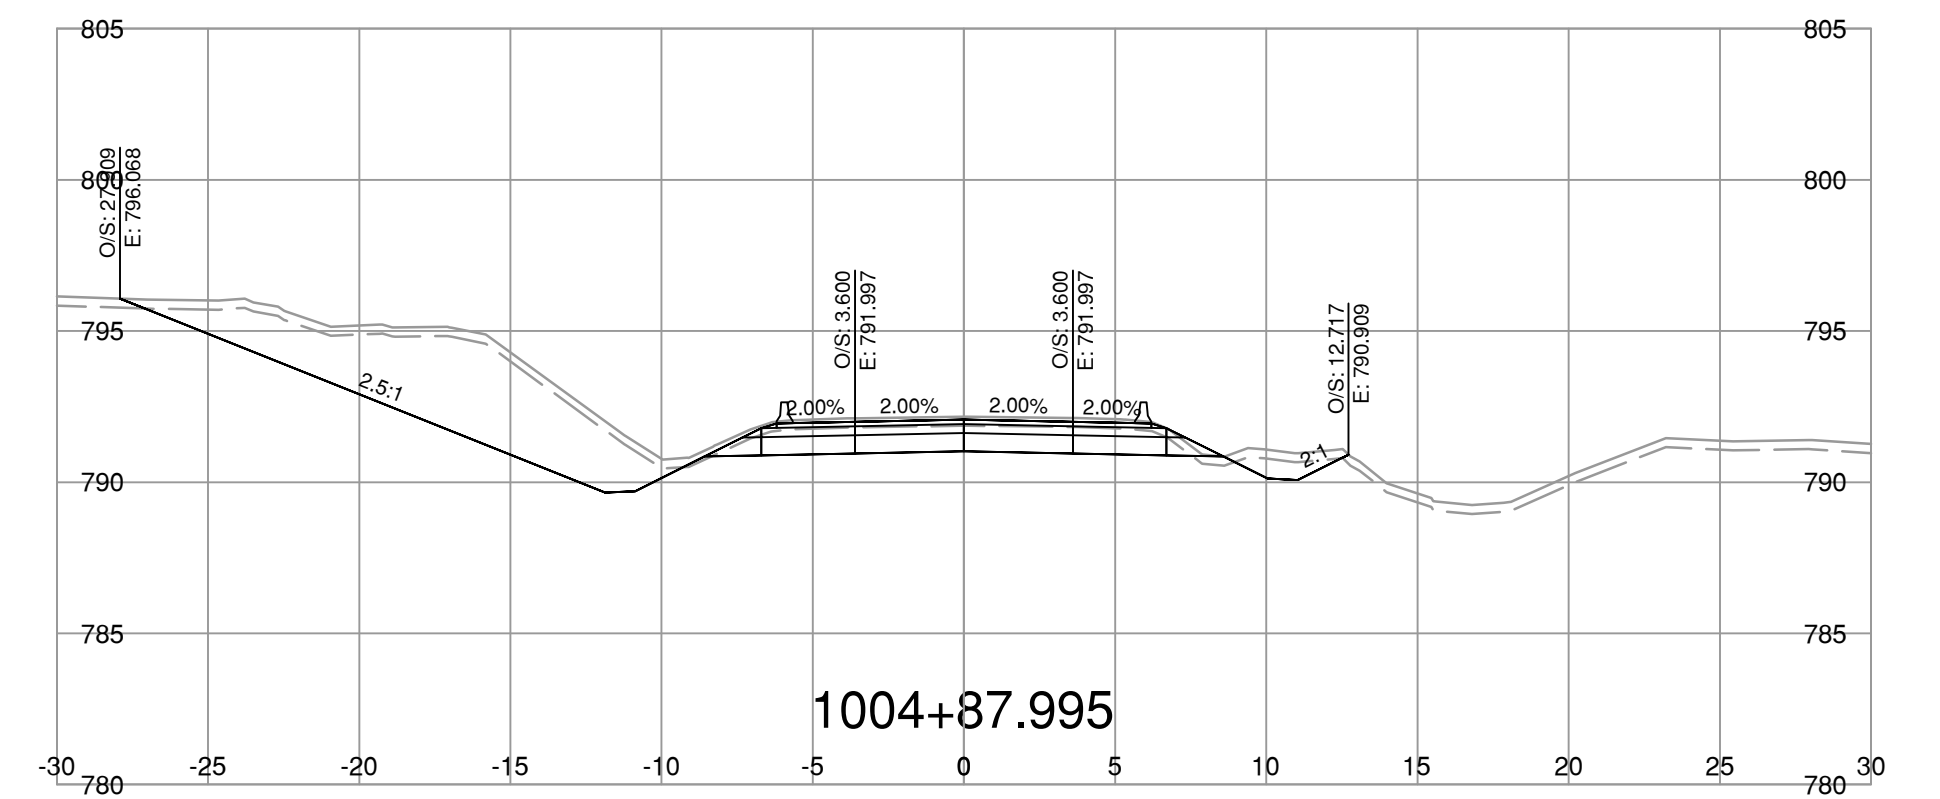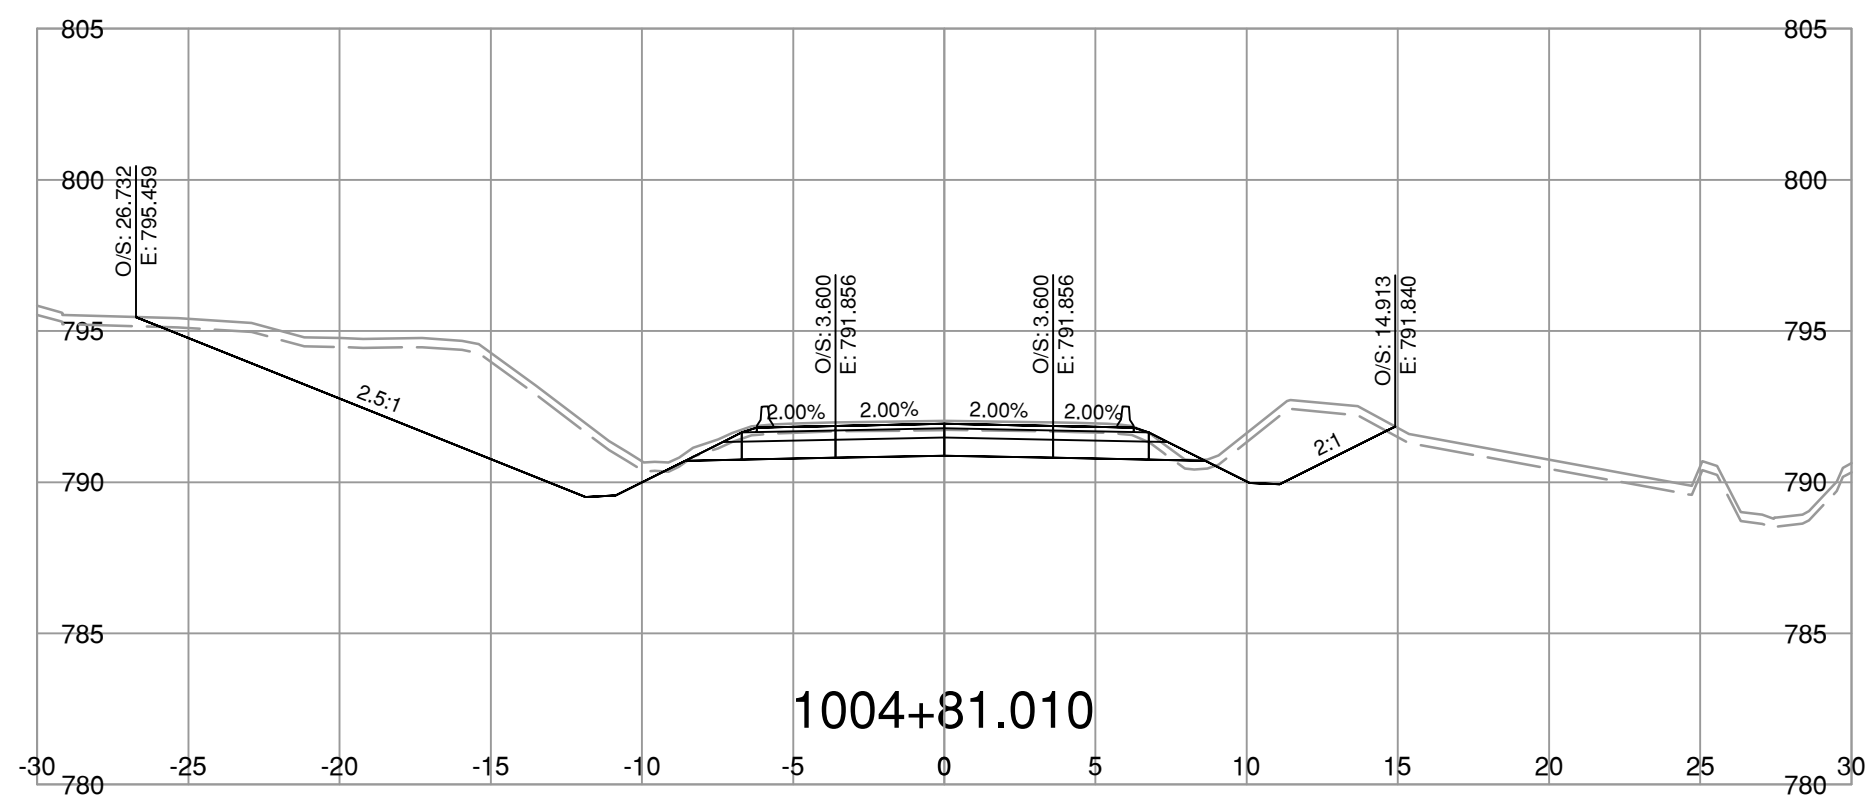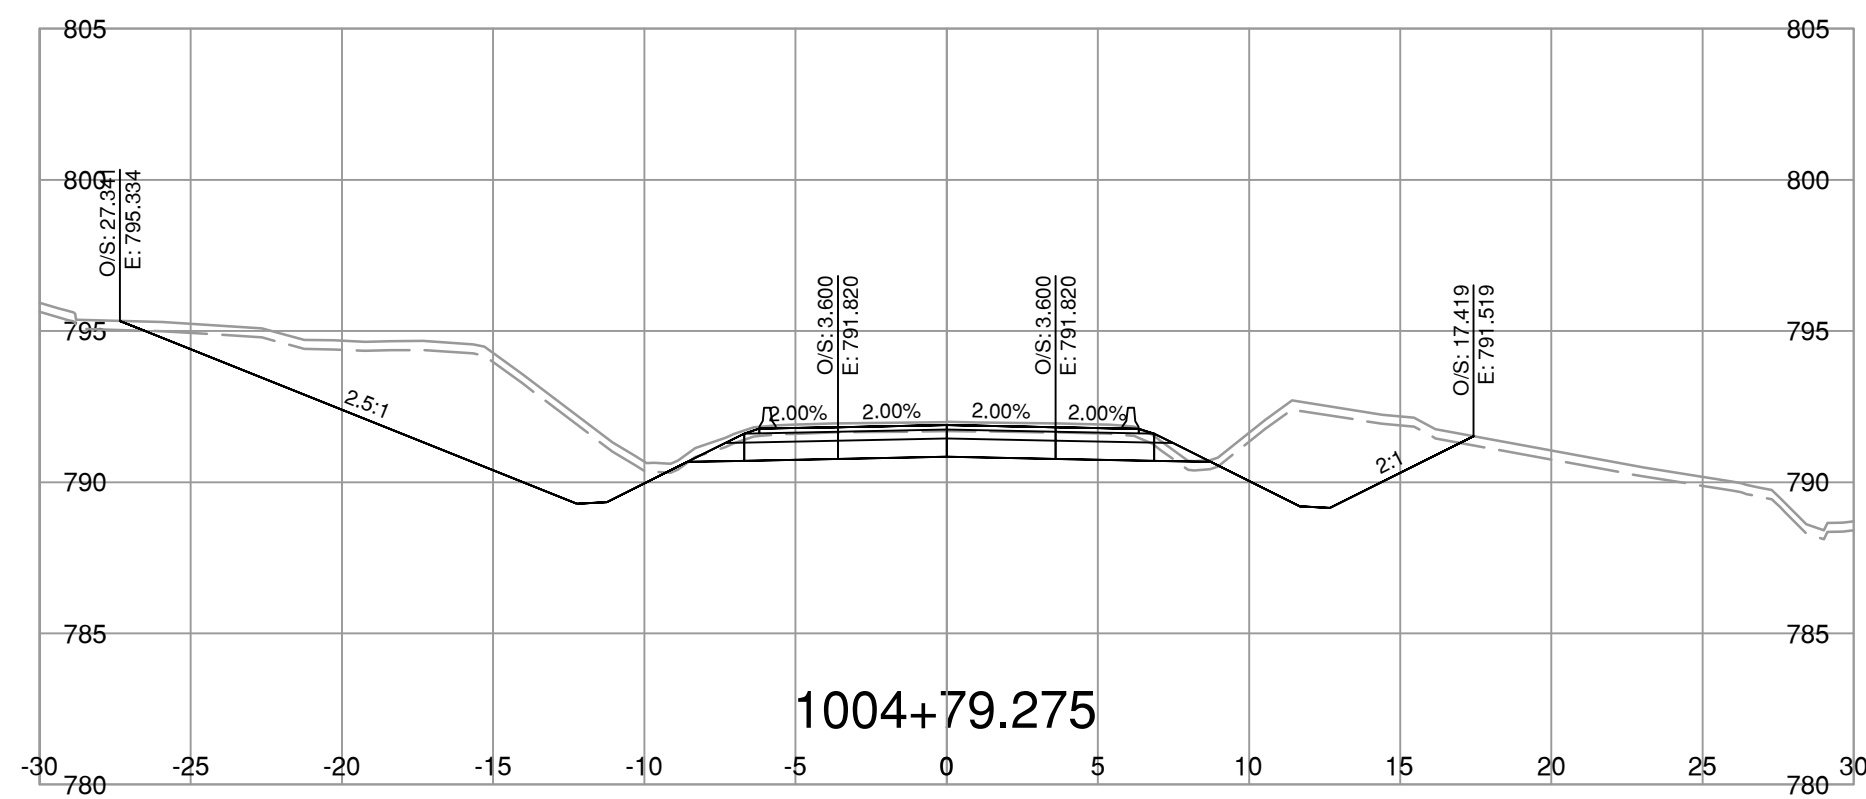

NOTE: STRIPPING REMOVAL APPLIES ONLY TO THE AREA BETWEEN SLOPE STAKE LINES (TOES & TOP OF CUT) OF PROPOSED ROADWAY TEMPLATE

FOR REFERENCE ONLY

NOT FOR CONSTRUCTION

BINNIE
The people behind your infrastructure.

R.F. BINNIE & ASSOCIATES LTD.
101 - 1577 7th Avenue,
Prince George, BC V2L 3P5
TEL 250 561 7274
BINNIE.com

BRITISH COLUMBIA
MINISTRY OF TRANSPORTATION AND TRANSIT
NORTHERN REGION
HIGHWAY ENGINEERING AND GEOMATICS

SCALE 0 2 1:250 12m

CAD FILENAME 23-0162-L1000A1-OPTION2XS.DWG
DATE 2025-02-25
FILE NUMBER 23-0162

REV	DATE	REVISIONS	SIGNATURE










L1000-LINE CROSS SECTIONS
HIGHWAY 16
CRAIG BROOK CULVERT REPLACEMENT

DESIGNED	I.C.	DATE	2025-02-24
QUALITY CONTROL	R.M.	DATE	2025-02-24
QUALITY ASSURANCE	R.M.	DATE	2025-02-24
DRAWN	I.C.	DATE	2025-02-24

R. MANKOWSKA
ENGINEER OF RECORD
DATE 2025-02-28

PROJECT NUMBER	REG	DRAWING NUMBER	REV
38095-0000	3	R3-0724-L1000-4XS	

Feb. 26, 2025 03:53 PM P:\2023\23-0162\00 - CAD Files\Highway16\CraigBrook\CrossSection\Production\1000-Design\23-0162-L1000A1-OPTION2XS.DWG

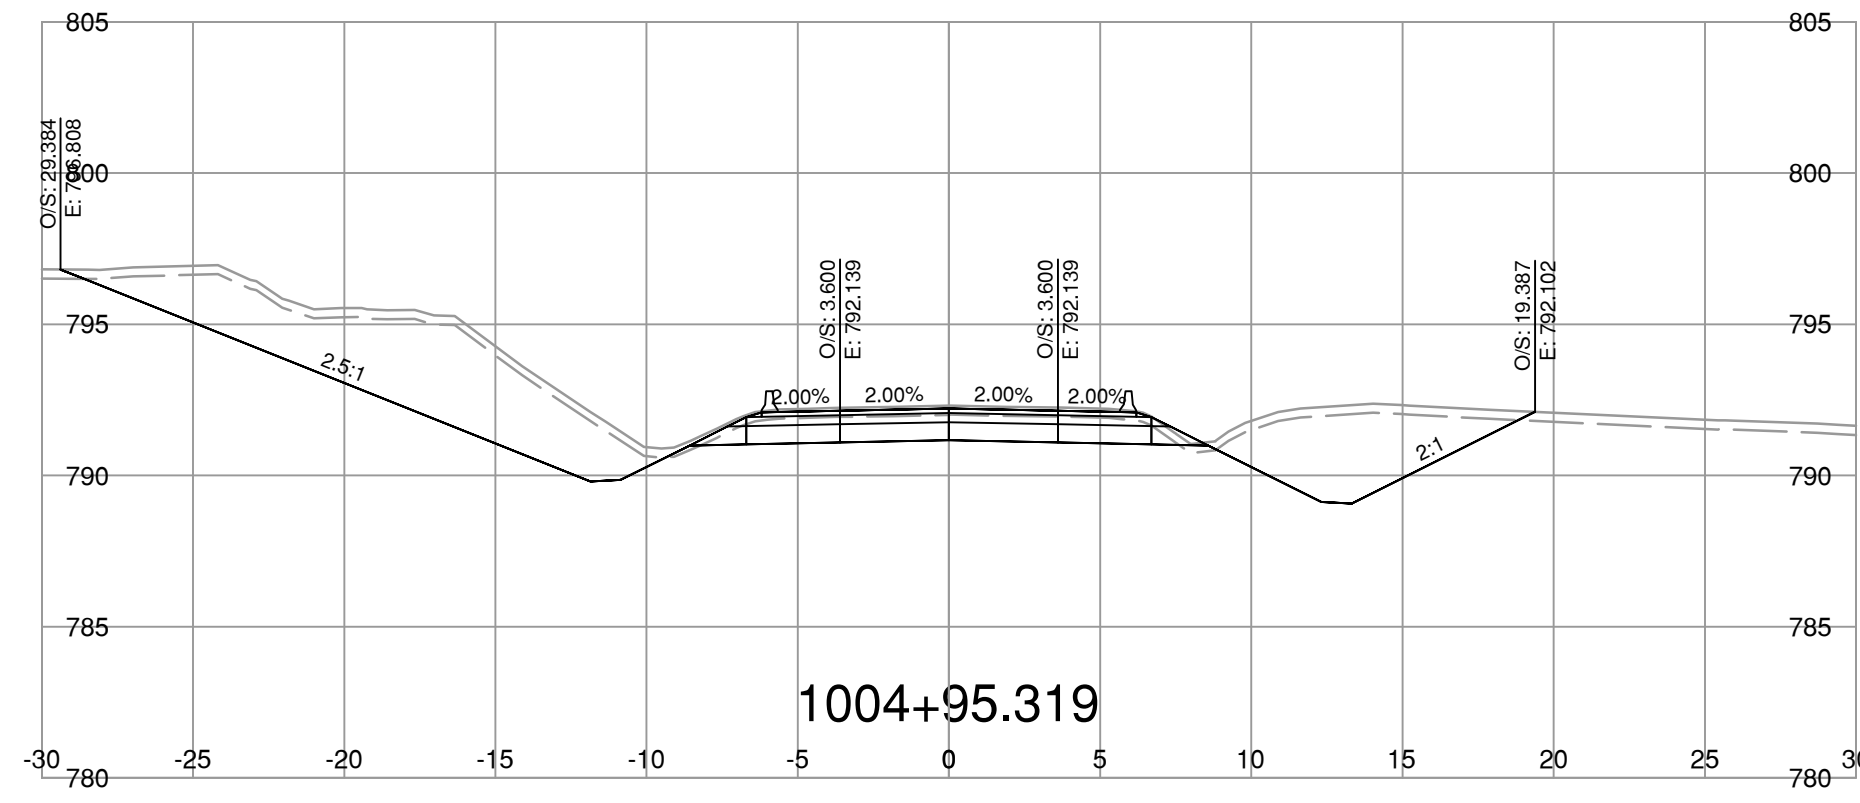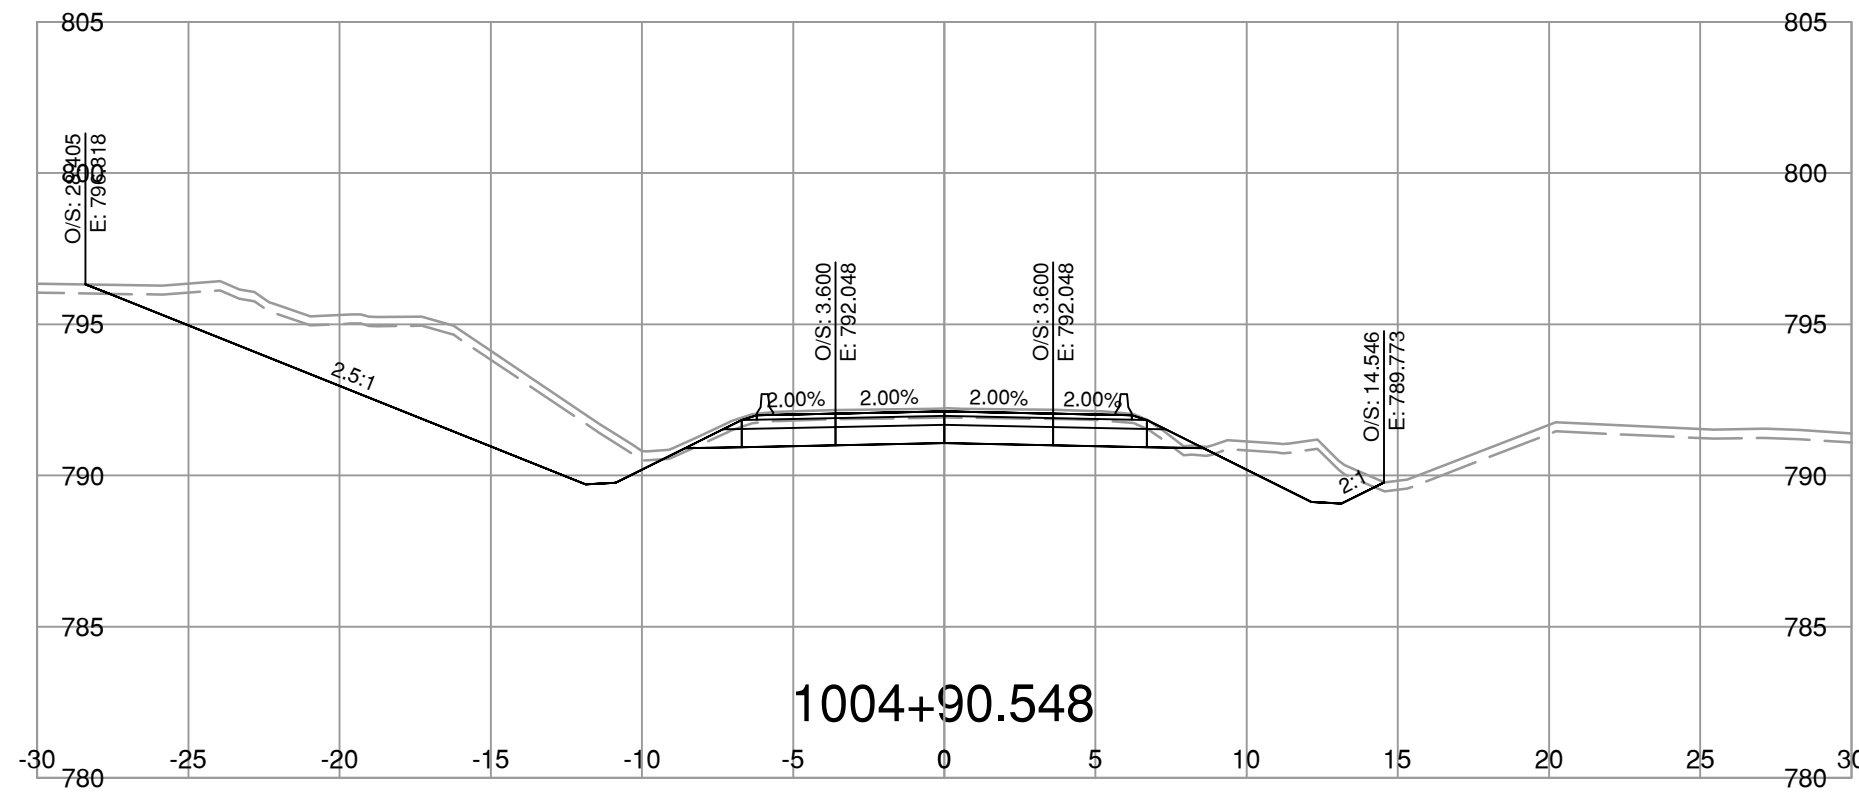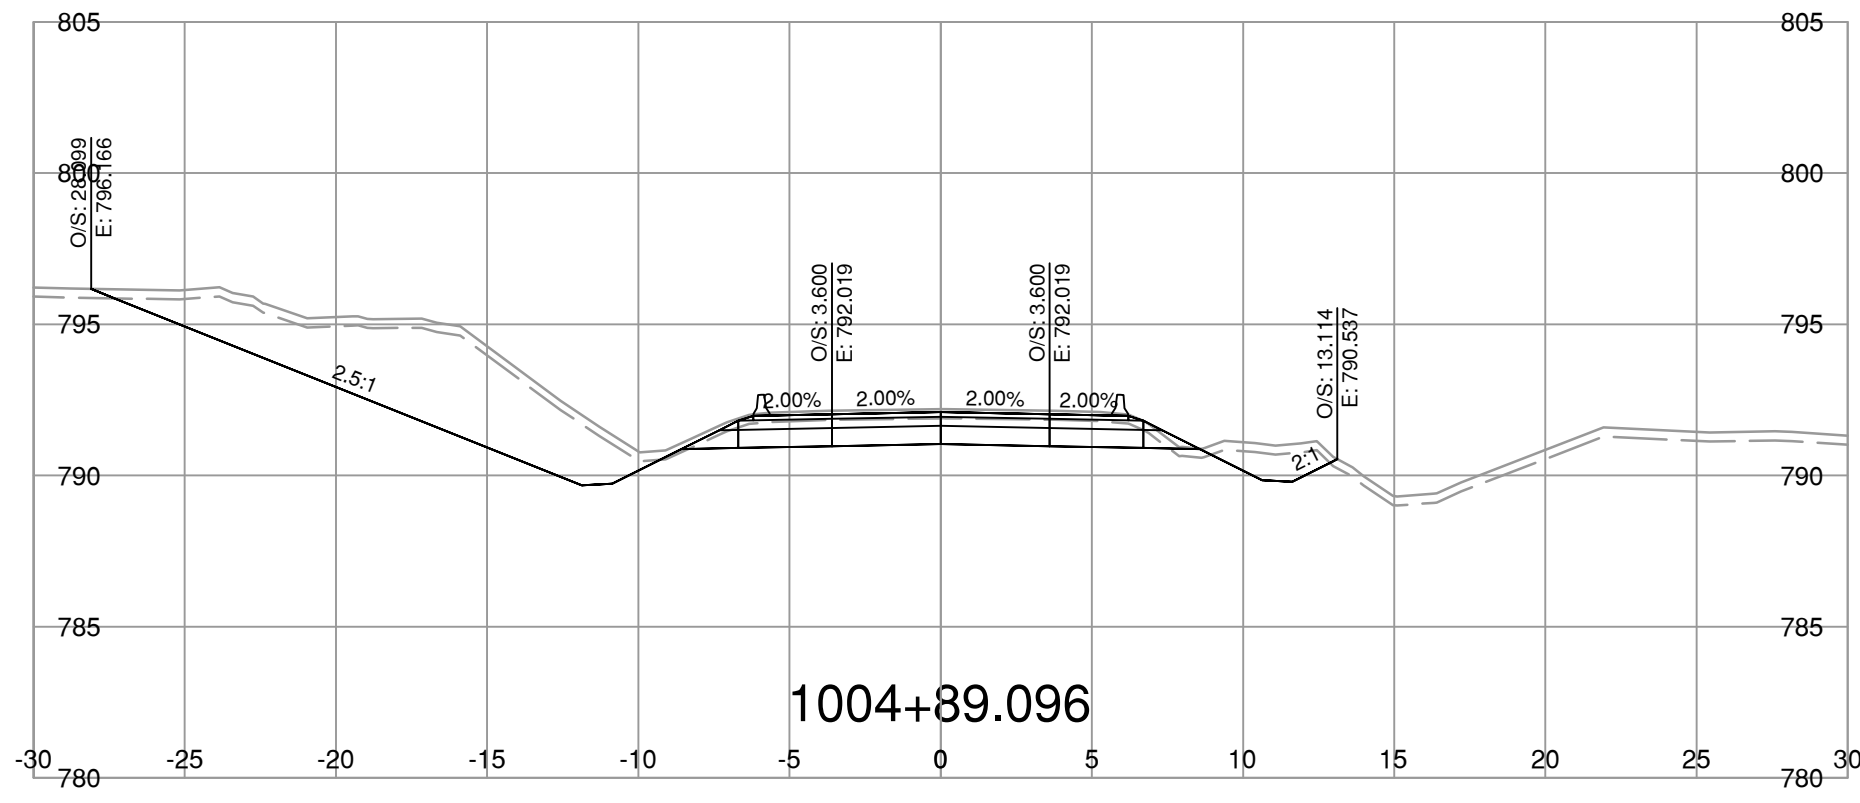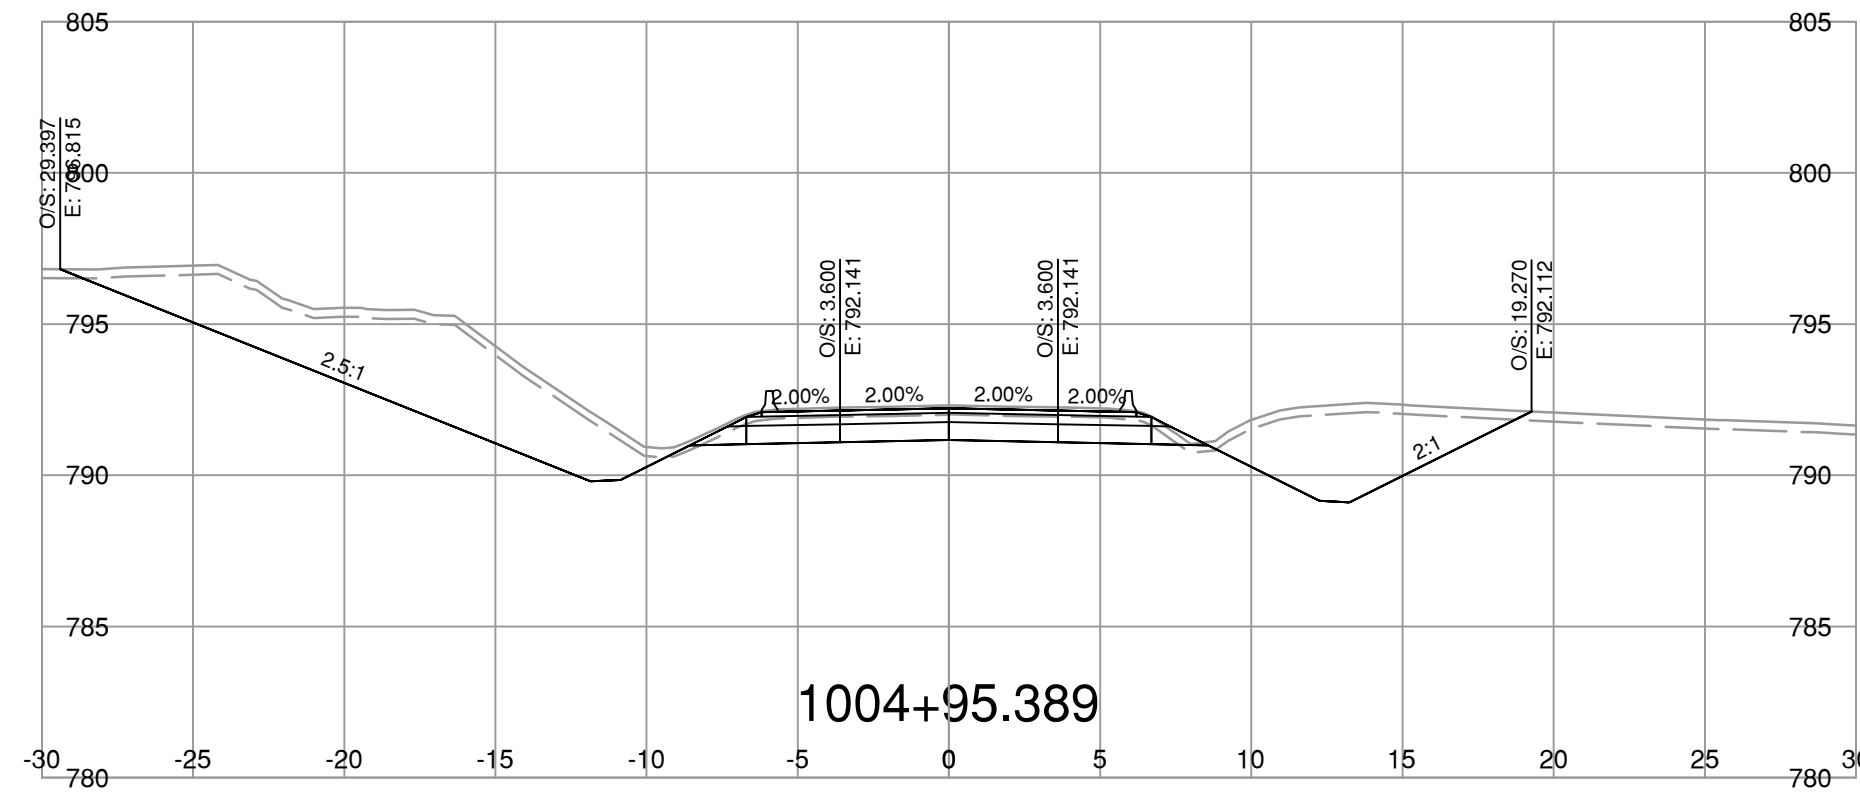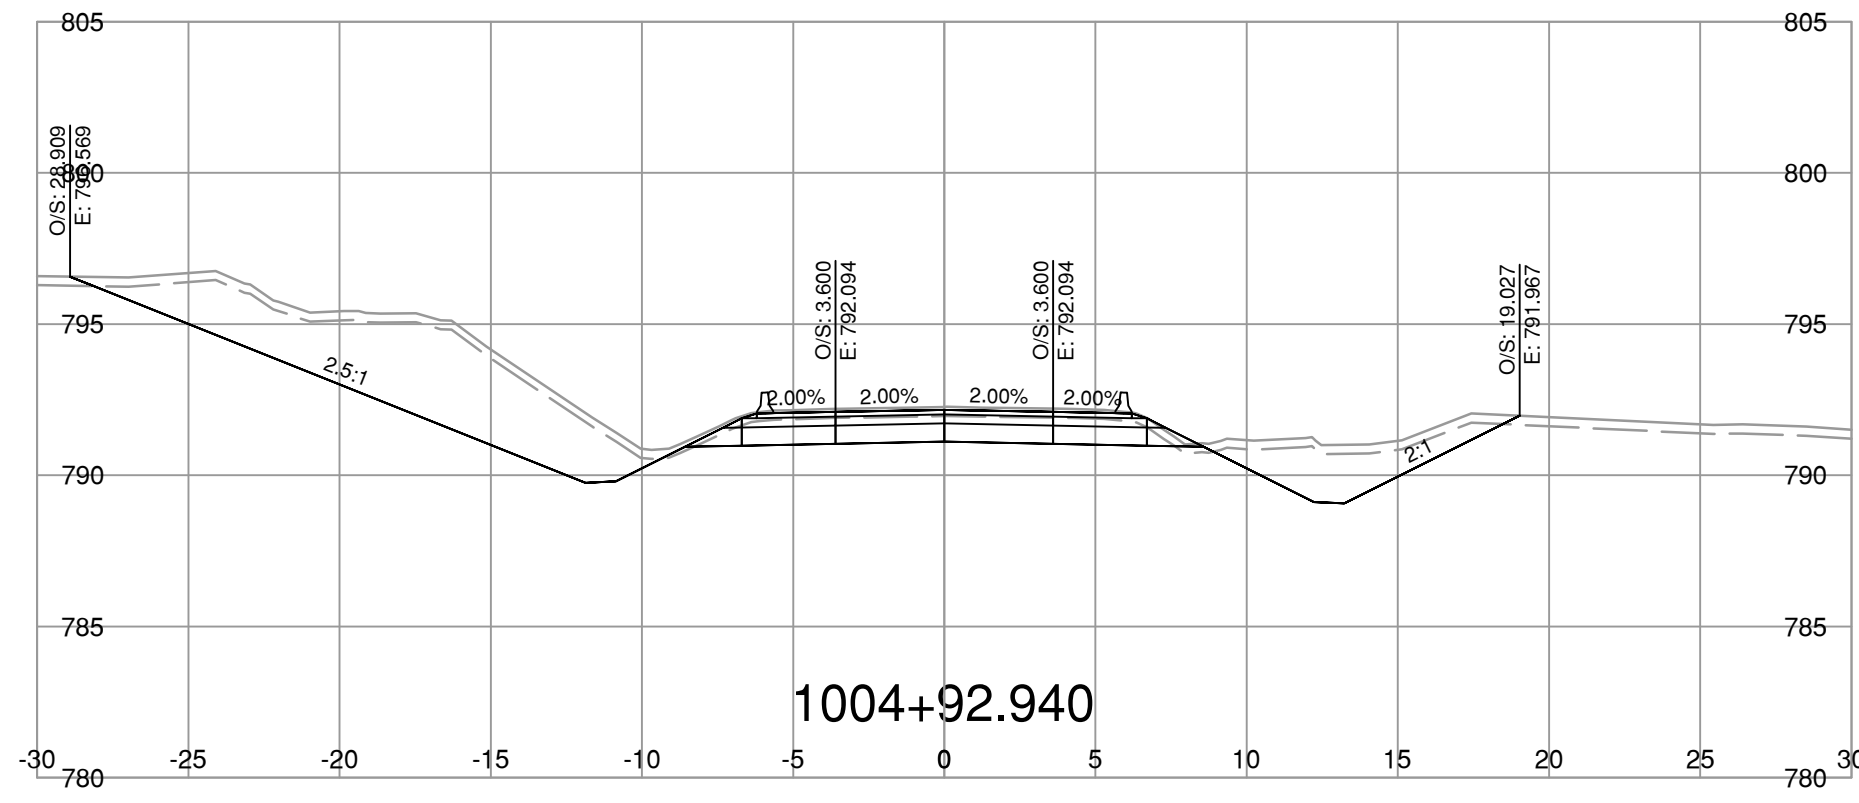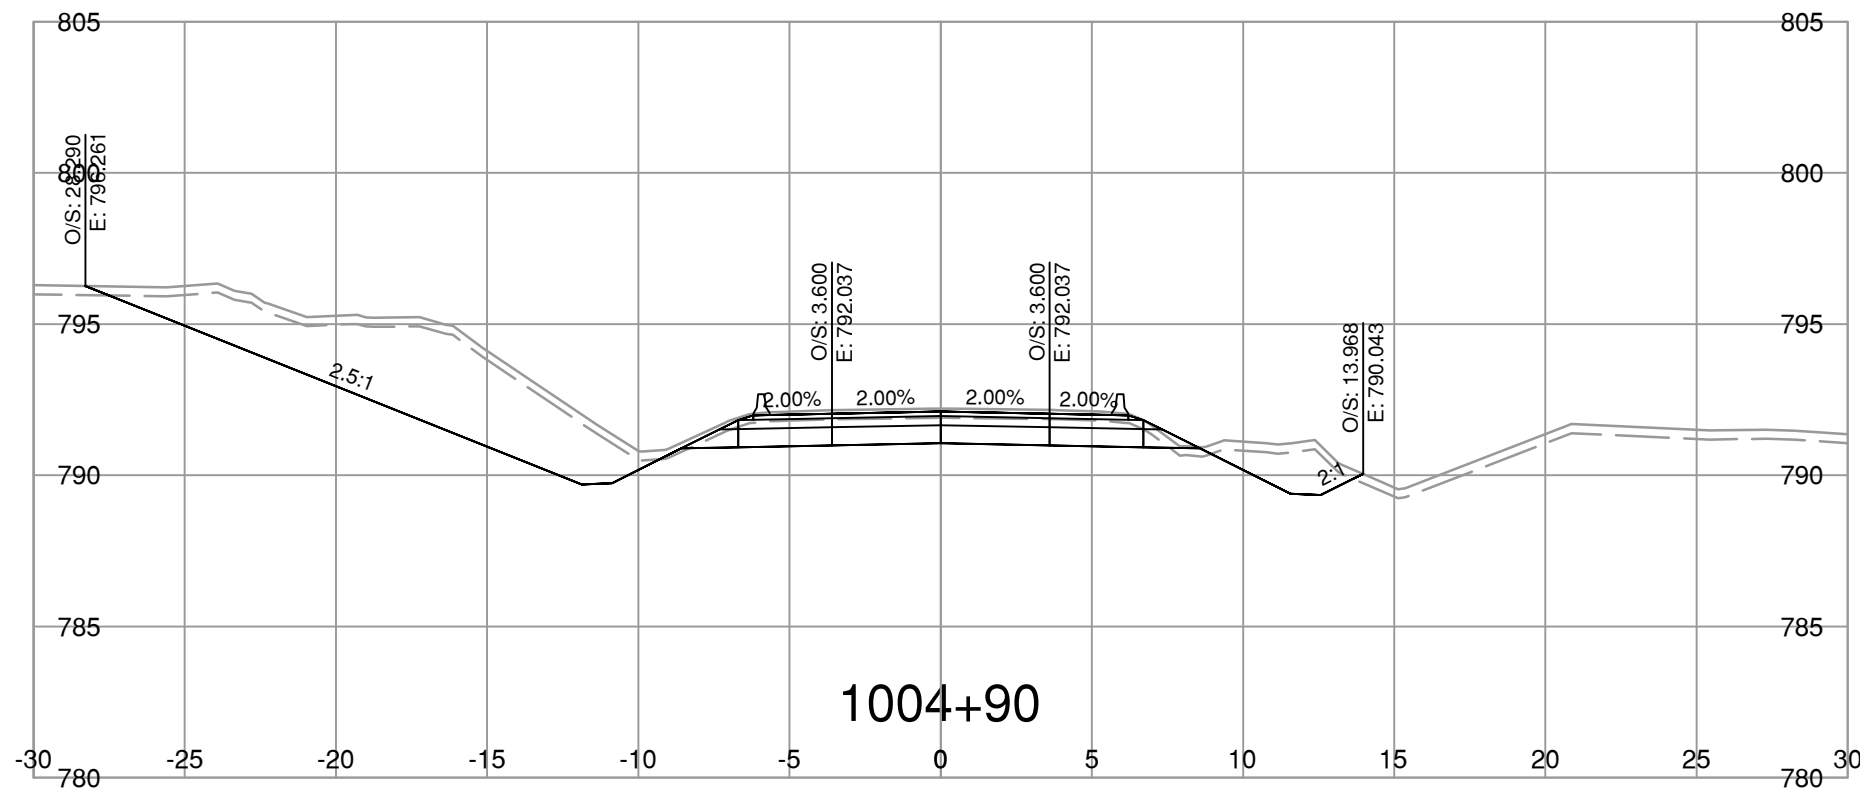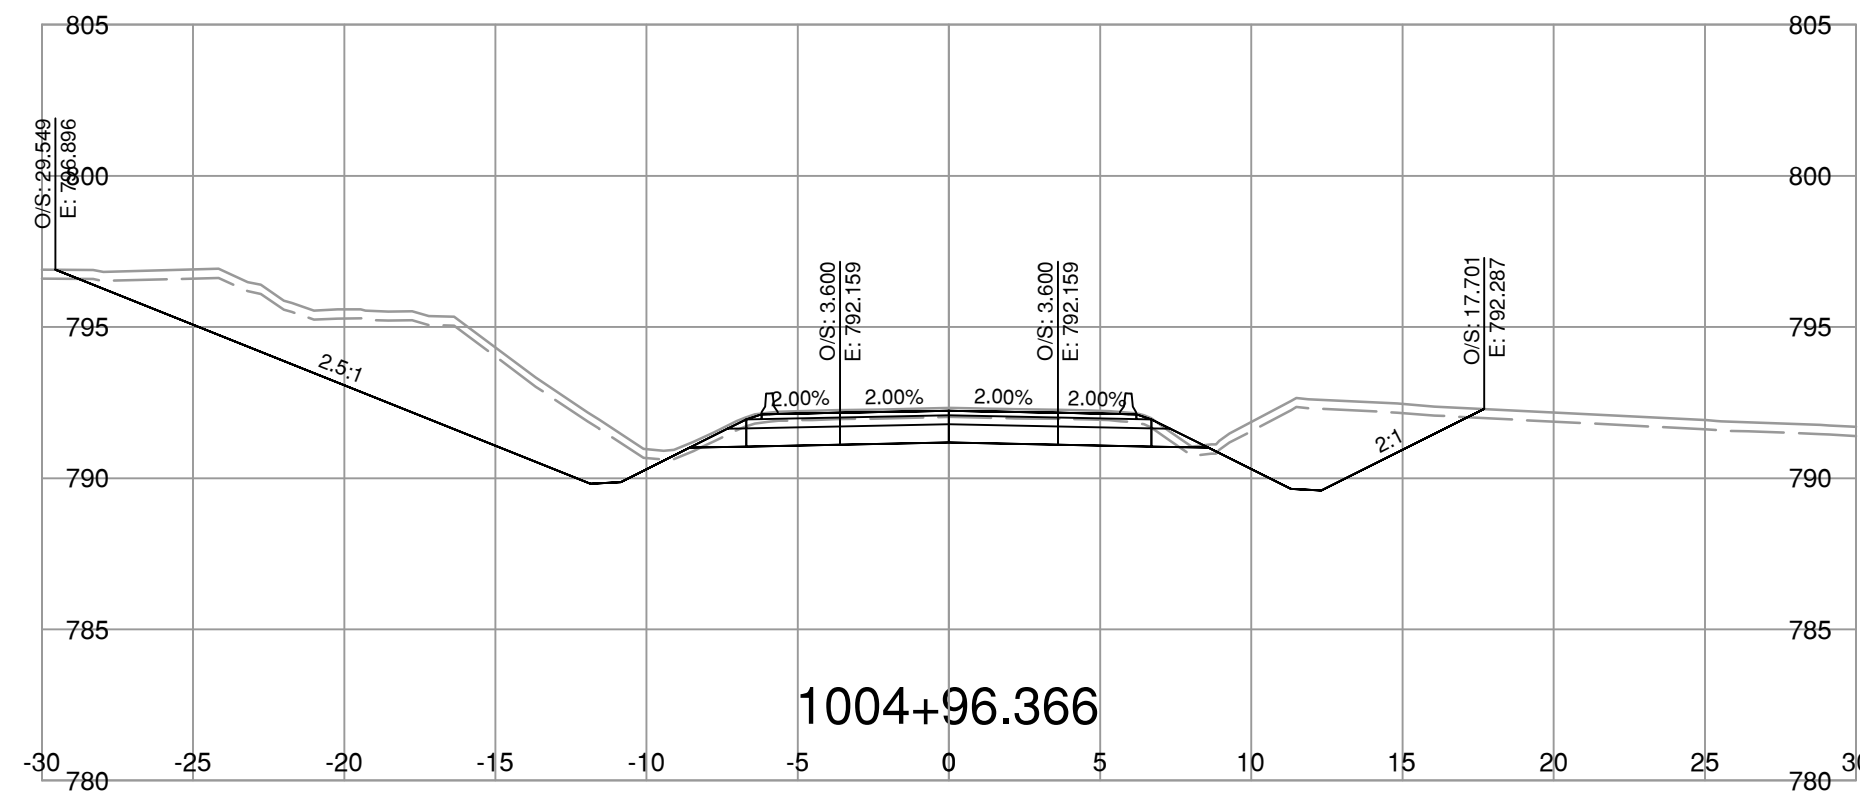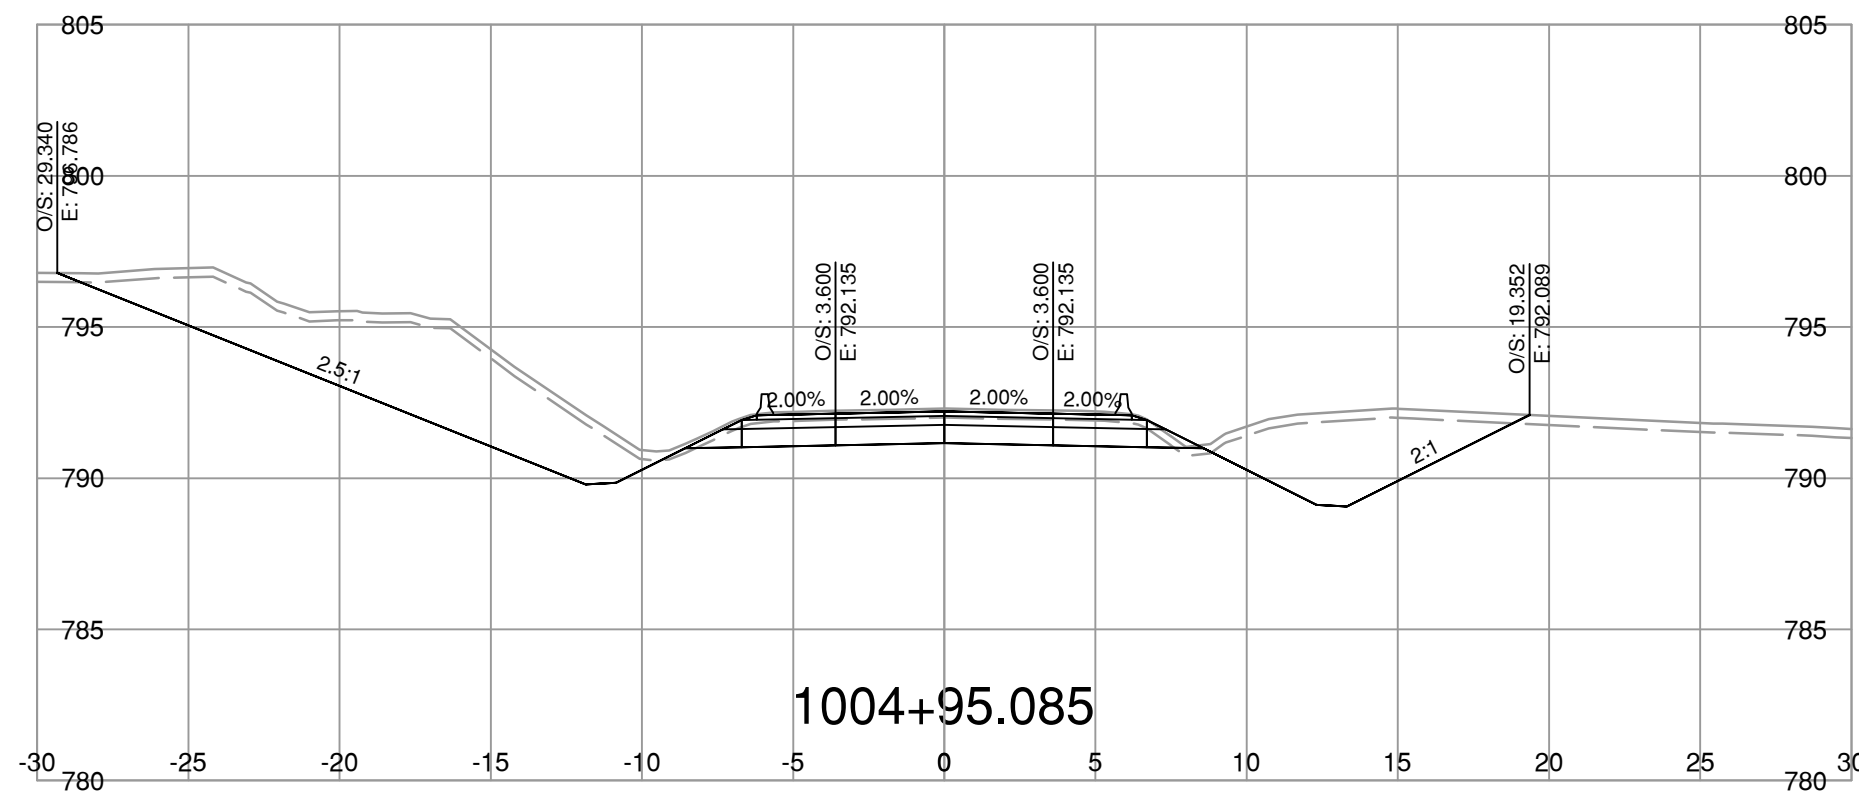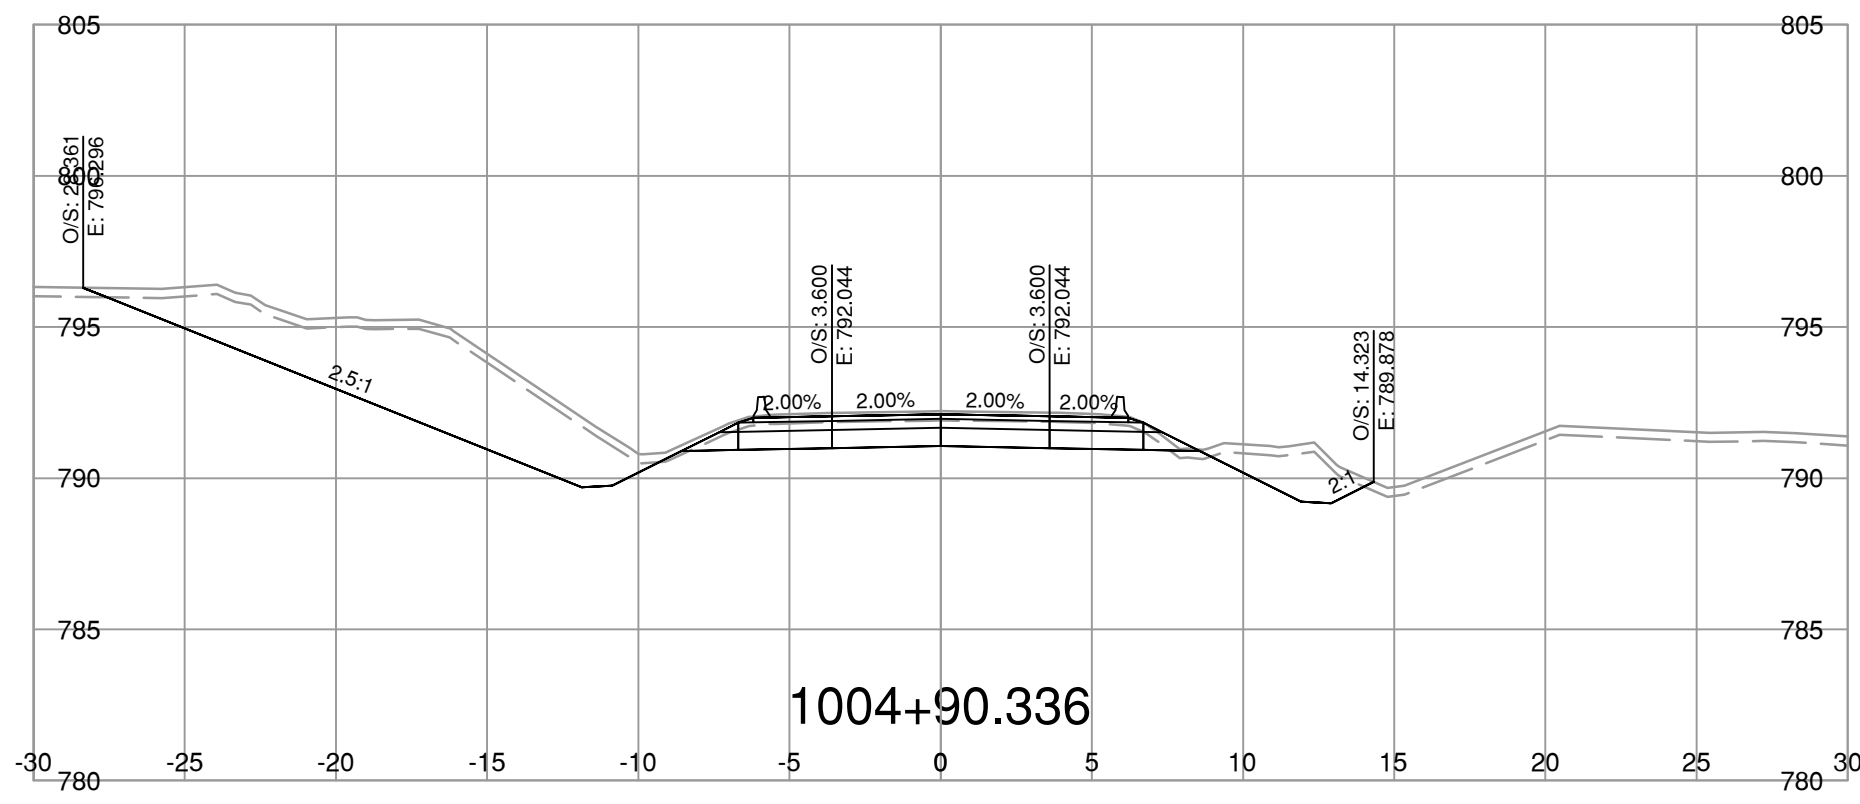

NOTE: STRIPPING REMOVAL APPLIES ONLY TO THE AREA BETWEEN SLOPE STAKE LINES (TOES & TOP OF CUT) OF PROPOSED ROADWAY TEMPLATE

FOR REFERENCE ONLY

NOT FOR CONSTRUCTION

BINNIE
The people behind your infrastructure.

R.F. BINNIE & ASSOCIATES LTD.
101 - 1577 7th Avenue,
Prince George, BC V2L 3P5
TEL 250 561 7274
BINNIE.com

BRITISH COLUMBIA
MINISTRY OF TRANSPORTATION AND TRANSIT
NORTHERN REGION
HIGHWAY ENGINEERING AND GEOMATICS










SCALE 0 2 1:250 12m

CAD FILENAME 23-0162-L1000A1-OPTION2XS.DWG
DATE 2025-02-25
FILE NUMBER 23-0162

REV	DATE	REVISIONS	SIGNATURE

**L1000-LINE CROSS SECTIONS
HIGHWAY 16
CRAIG BROOK CULVERT REPLACEMENT**

DESIGNED	_____	I.C.	DATE	2025-02-24
QUALITY CONTROL	_____	R.M.	DATE	2025-02-24
QUALITY ASSURANCE	_____	R.M.	DATE	2025-02-24
DRAWN	_____	I.C.	DATE	2025-02-24
PROJECT NUMBER	38095-0000	REG	DRAWING NUMBER	R3-0724-L1000-5XS
ENGINEER OF RECORD	R. MANKOWSKE	REV	DATE	2025-02-28

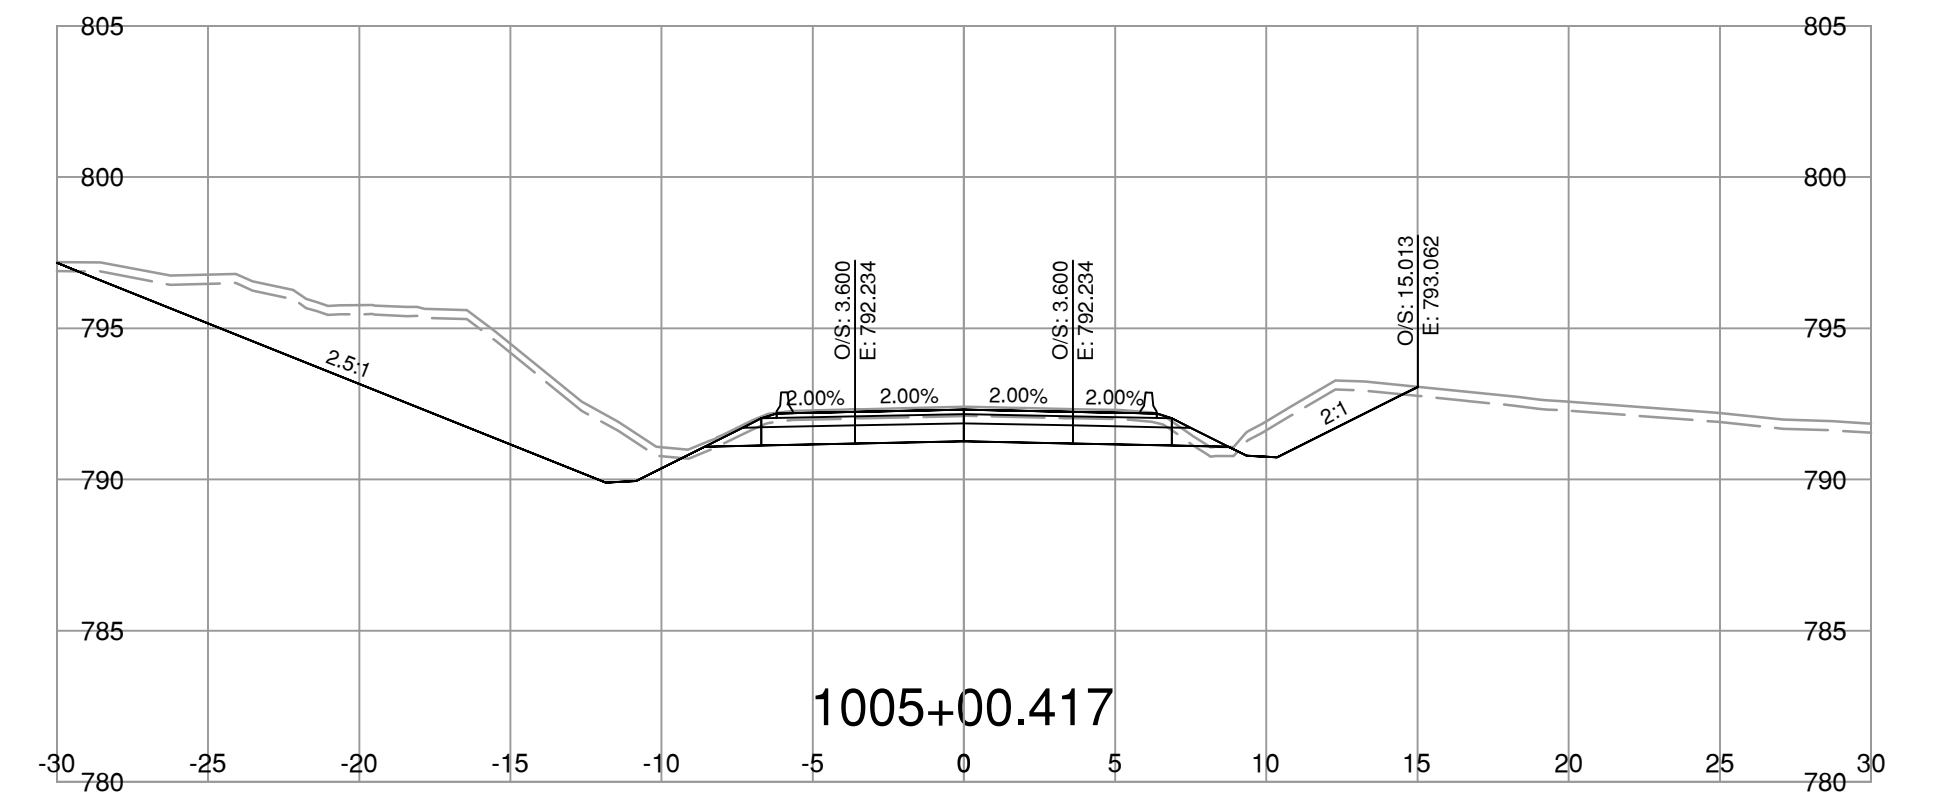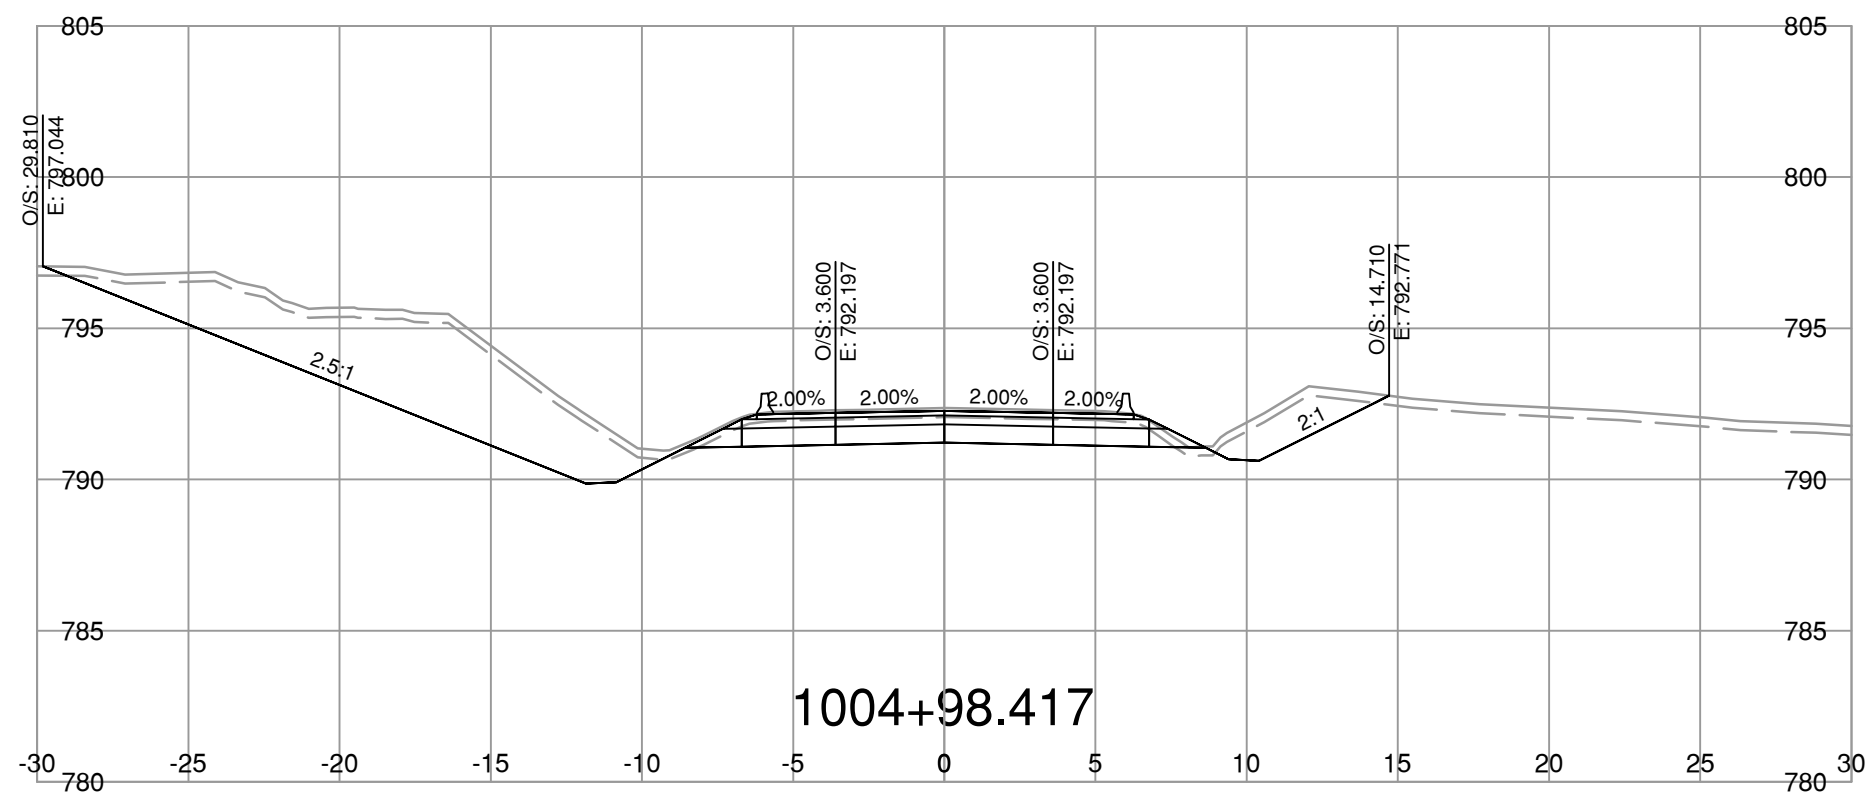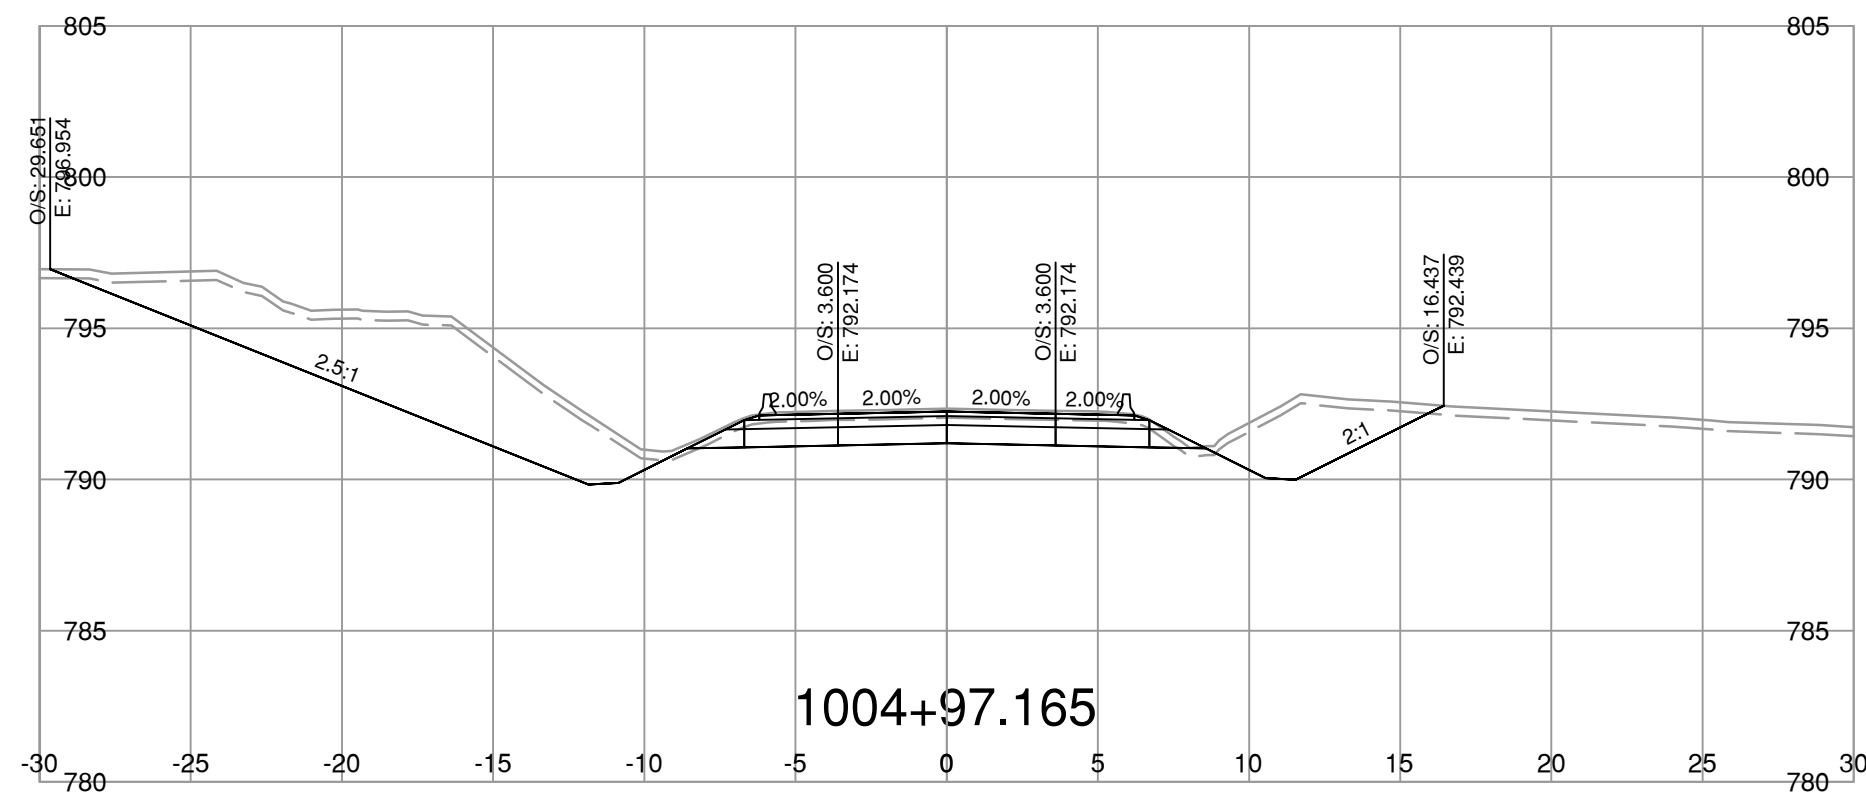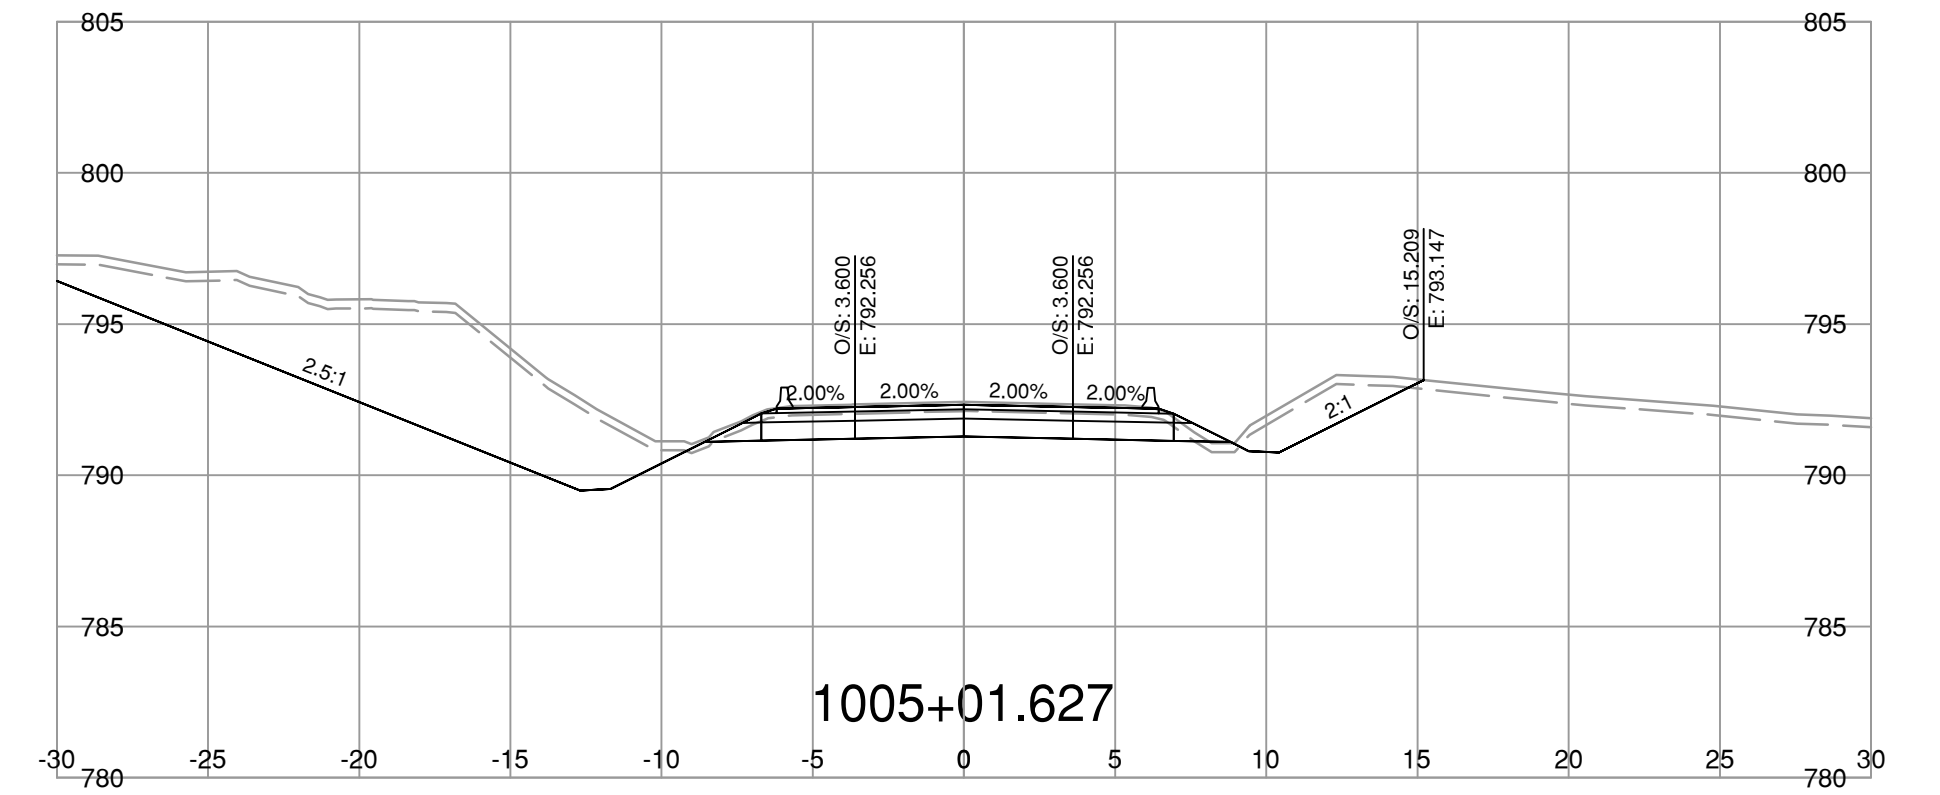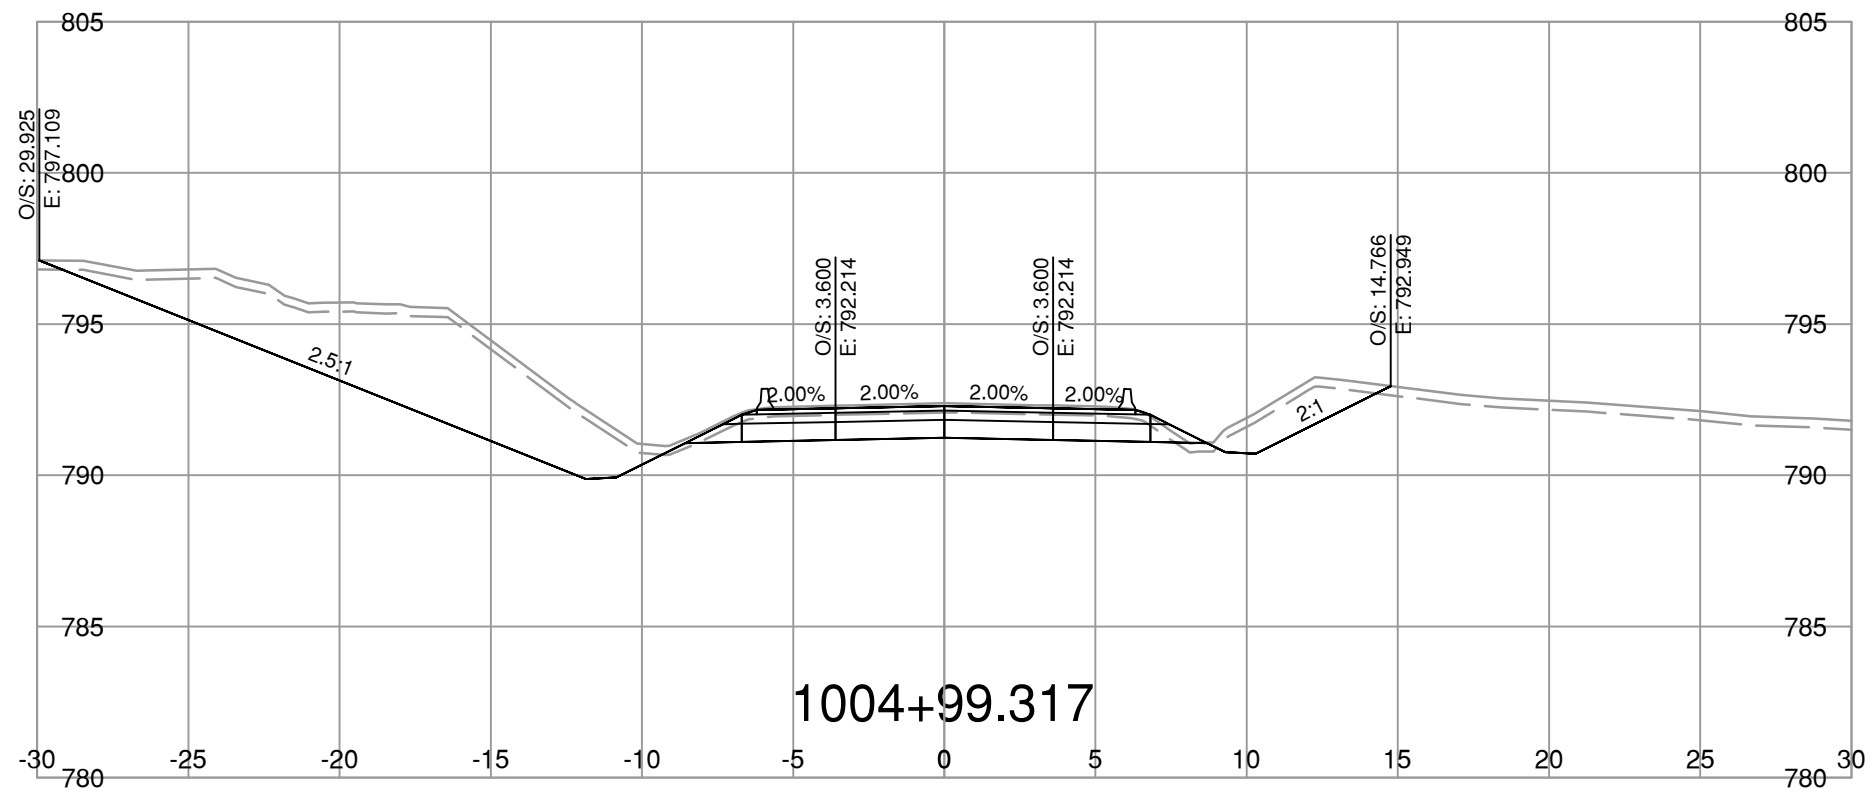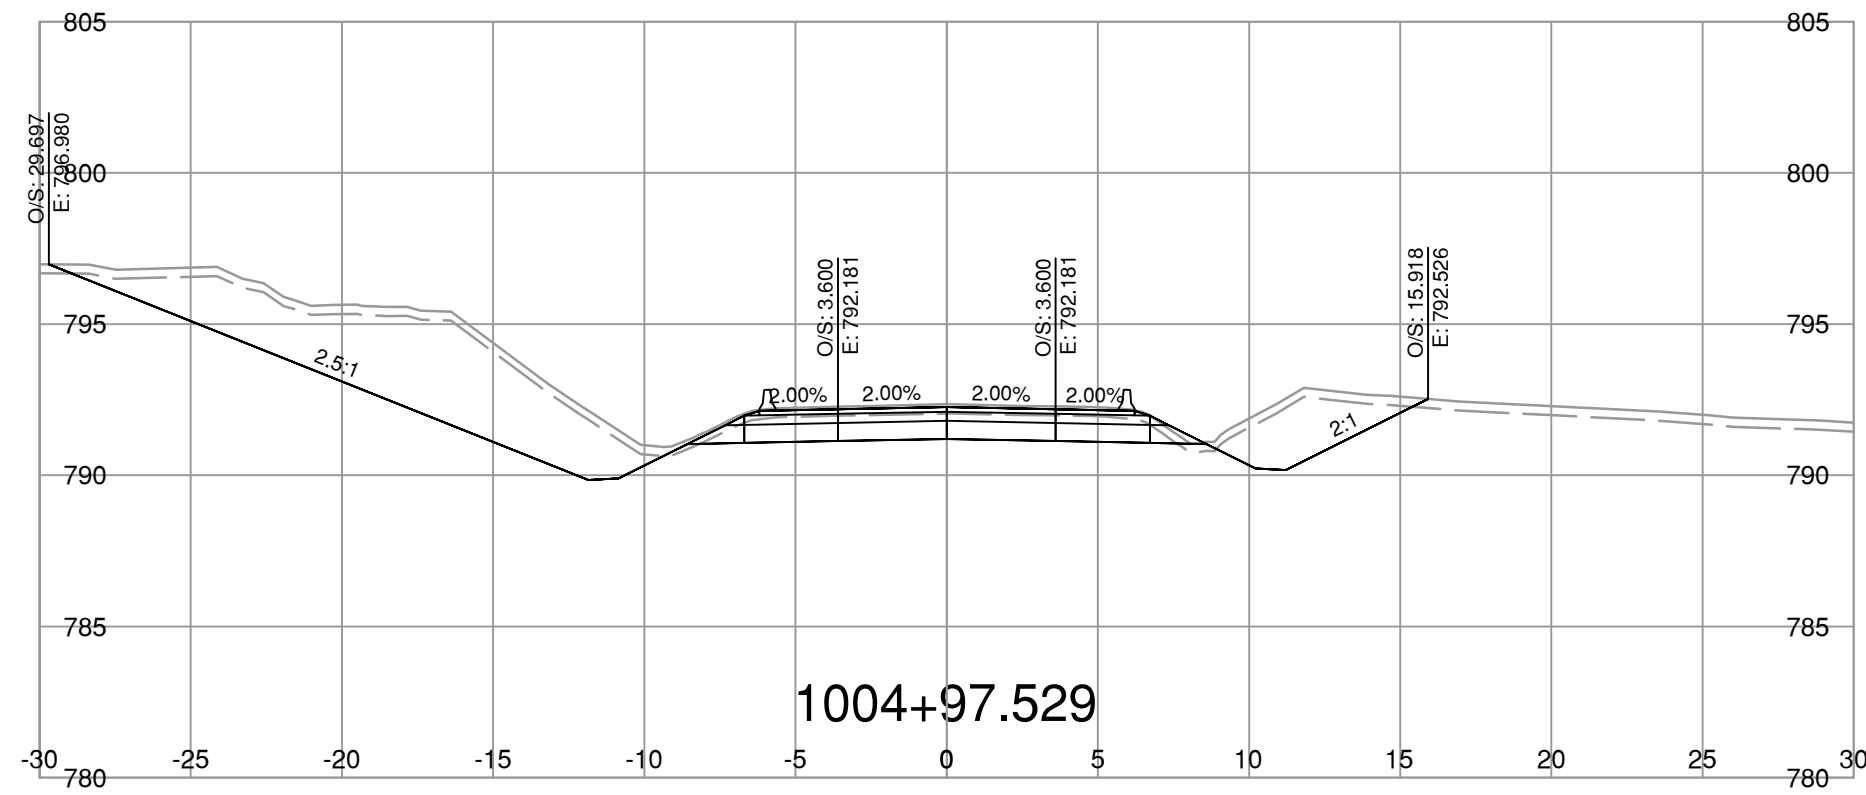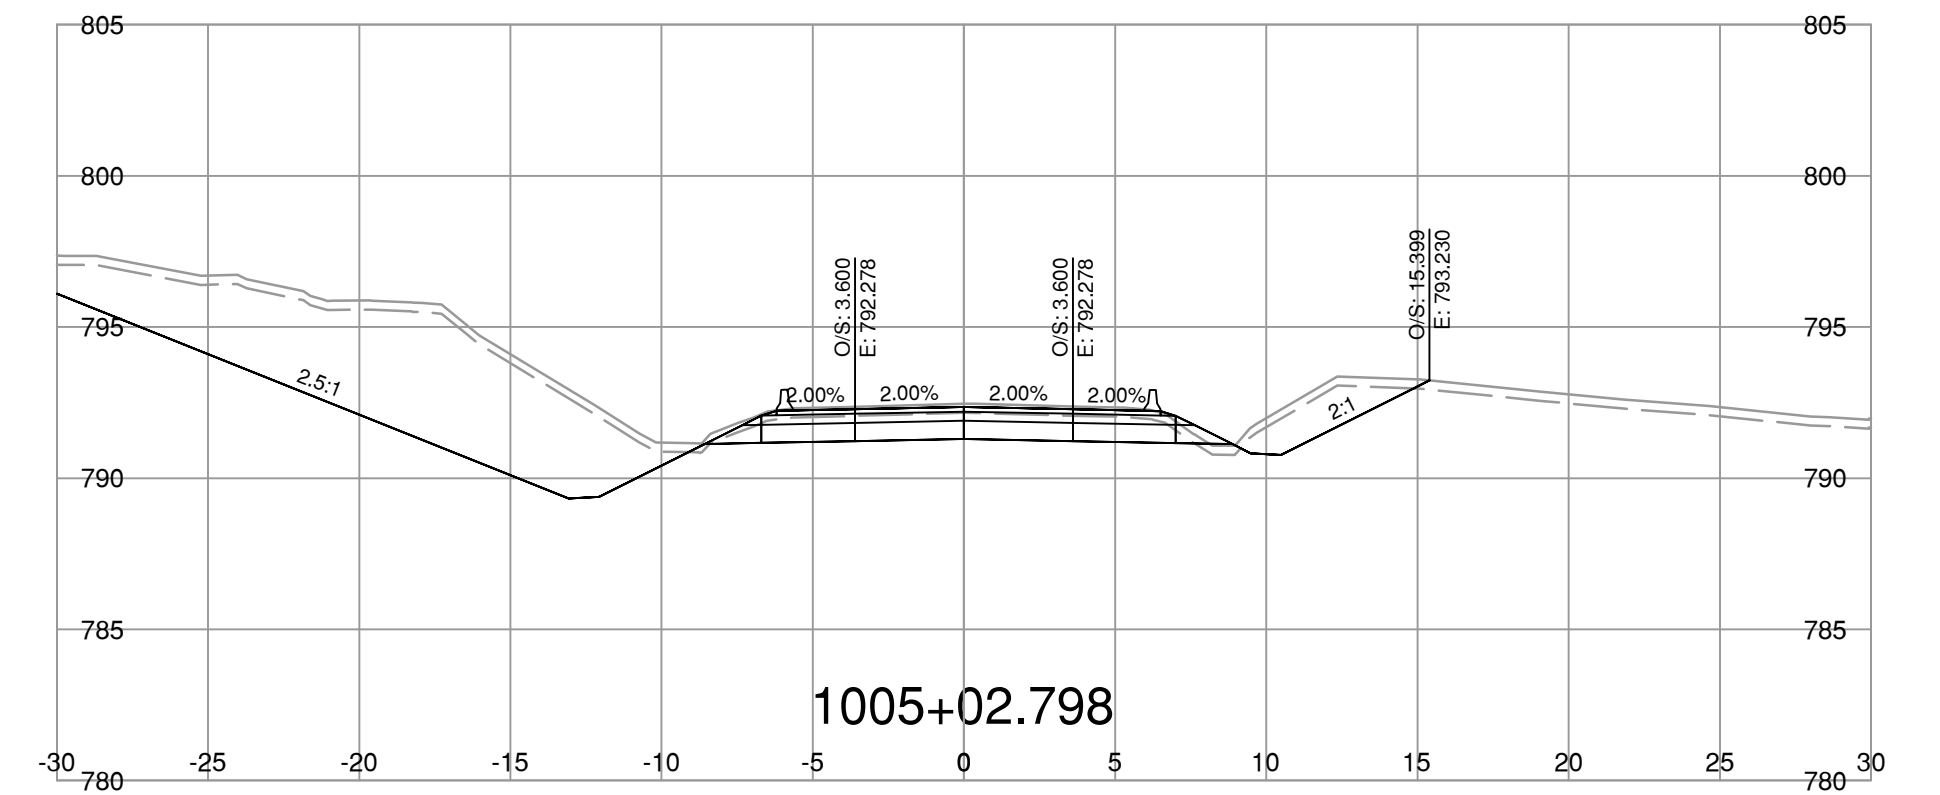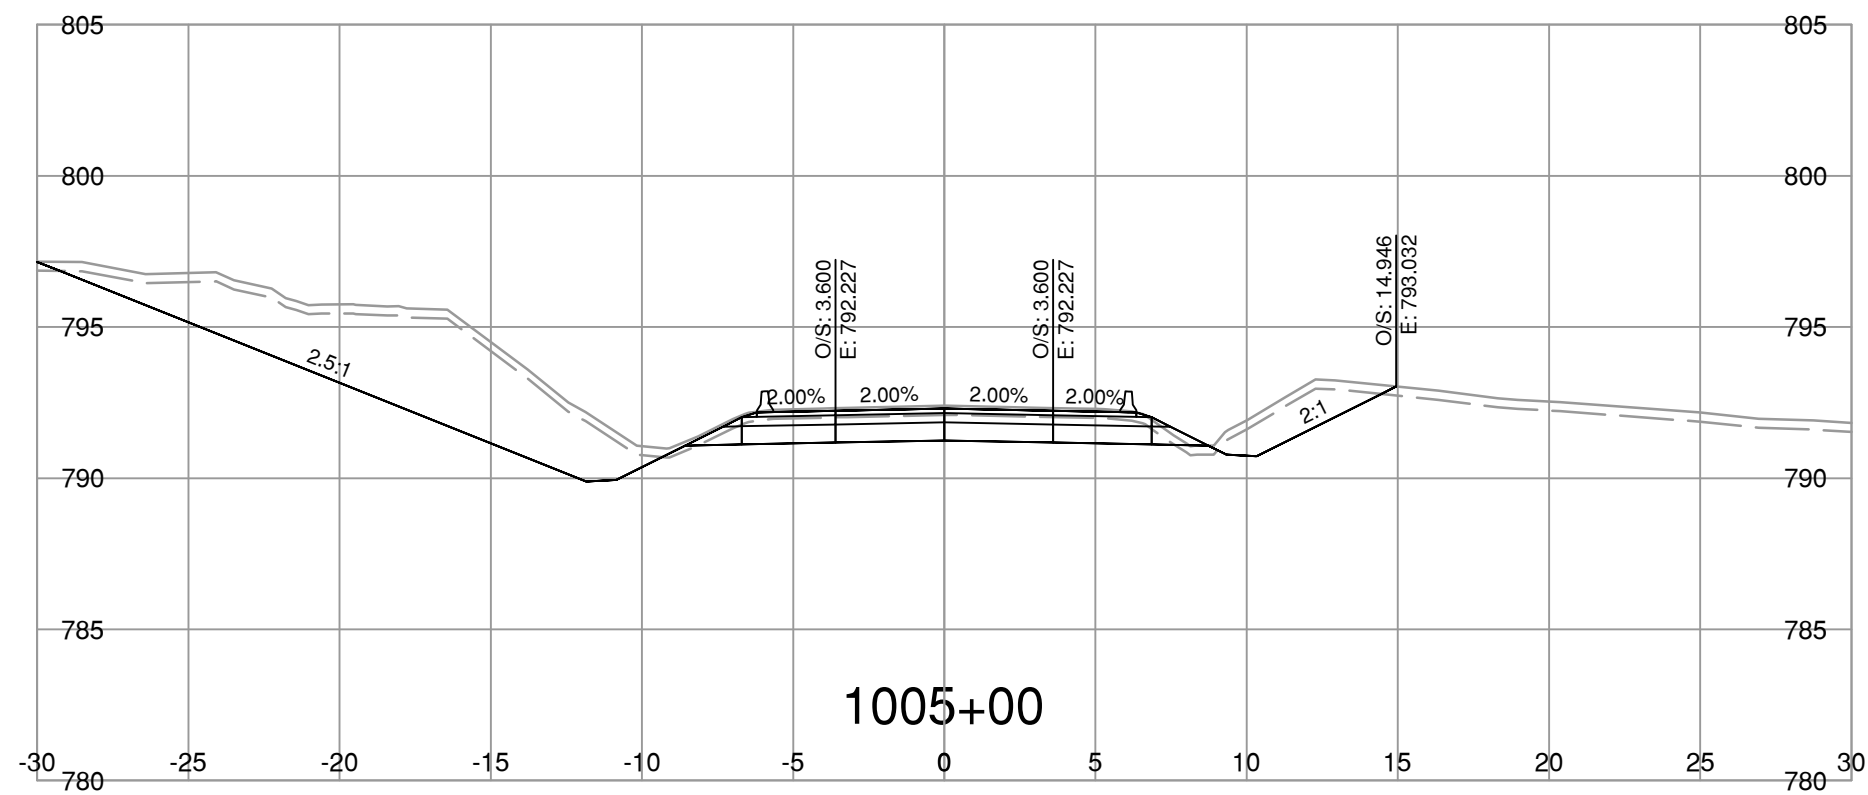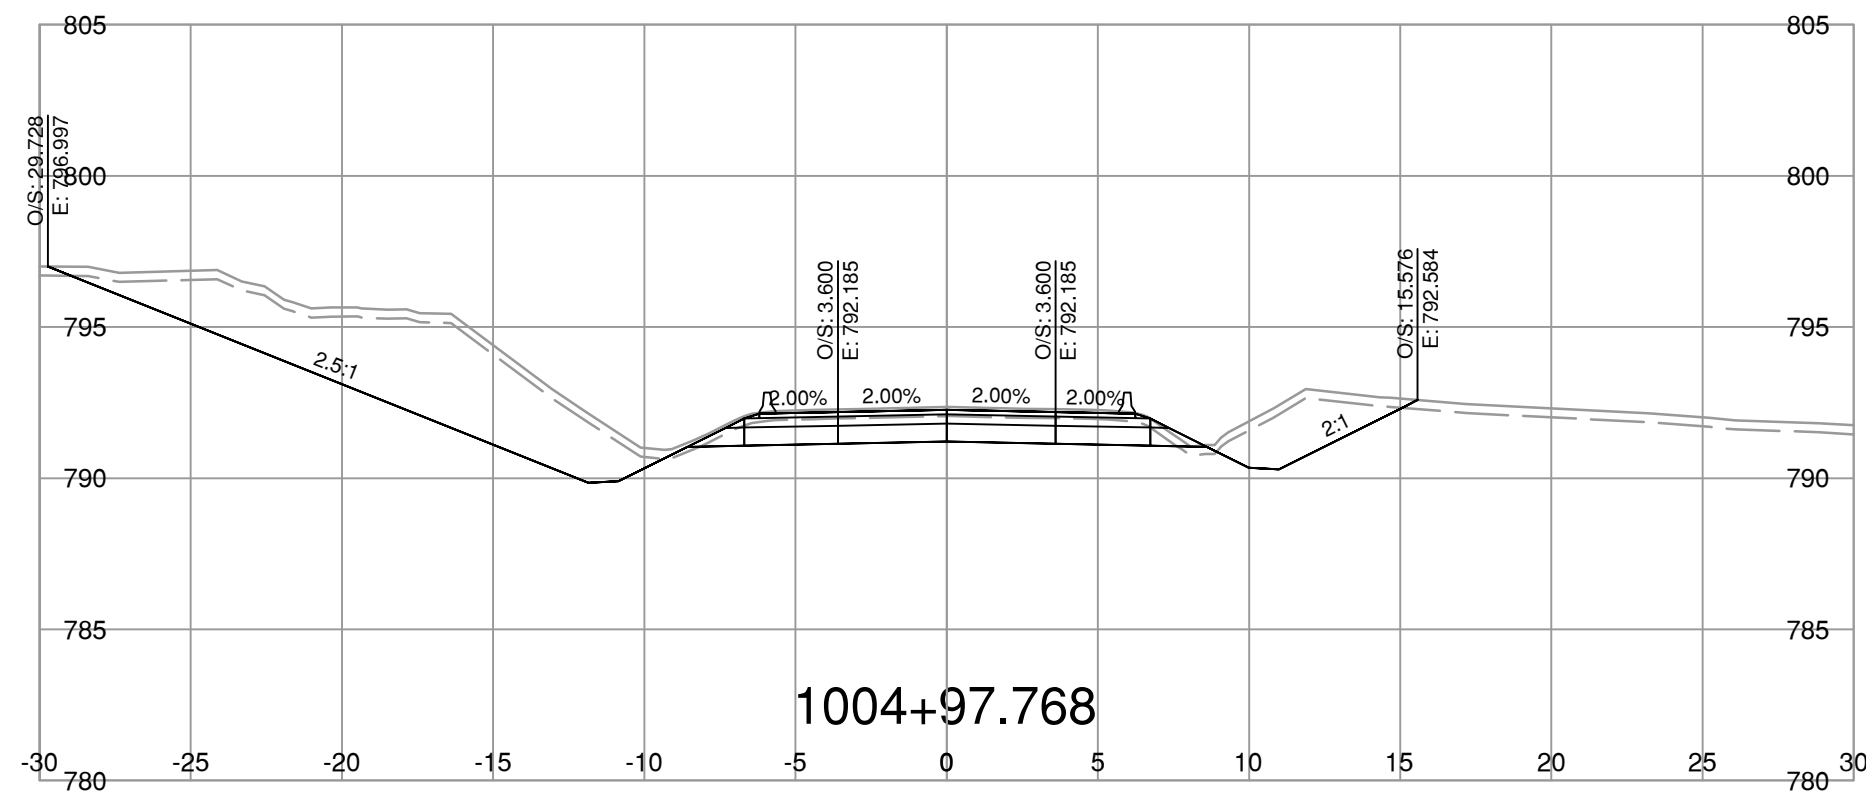

NOTE: STRIPPING REMOVAL APPLIES ONLY TO THE AREA BETWEEN SLOPE STAKE LINES (TOES & TOP OF CUT) OF PROPOSED ROADWAY TEMPLATE

FOR REFERENCE ONLY

NOT FOR CONSTRUCTION

BINNIE
The people behind your infrastructure.

R.F. BINNIE & ASSOCIATES LTD.
101 - 1577 7th Avenue,
Prince George, BC V2L 3P5
TEL 250 561 7274
BINNIE.com

BRITISH COLUMBIA
MINISTRY OF TRANSPORTATION AND TRANSIT
NORTHERN REGION
HIGHWAY ENGINEERING AND GEOMATICS

SCALE 0 2 1:250 12m

CAD FILENAME 23-0162-L1000A1-OPTION2XS.DWG
DATE 2025-02-25
FILE NUMBER 23-0162










REV	DATE	REVISIONS	SIGNATURE

L1000-LINE CROSS SECTIONS
HIGHWAY 16
CRAIG BROOK CULVERT REPLACEMENT

DESIGNED	I.C.	DATE	2025-02-24
QUALITY CONTROL	R.M.	DATE	2025-02-24
QUALITY ASSURANCE	R.M.	DATE	2025-02-24
DRAWN	I.C.	DATE	2025-02-24

R. MANKOWSKIE
ENGINEER OF RECORD
DATE 2025-02-28

PROJECT NUMBER	REG	DRAWING NUMBER	REV
38095-0000	3	R3-0724-L1000-6XS	

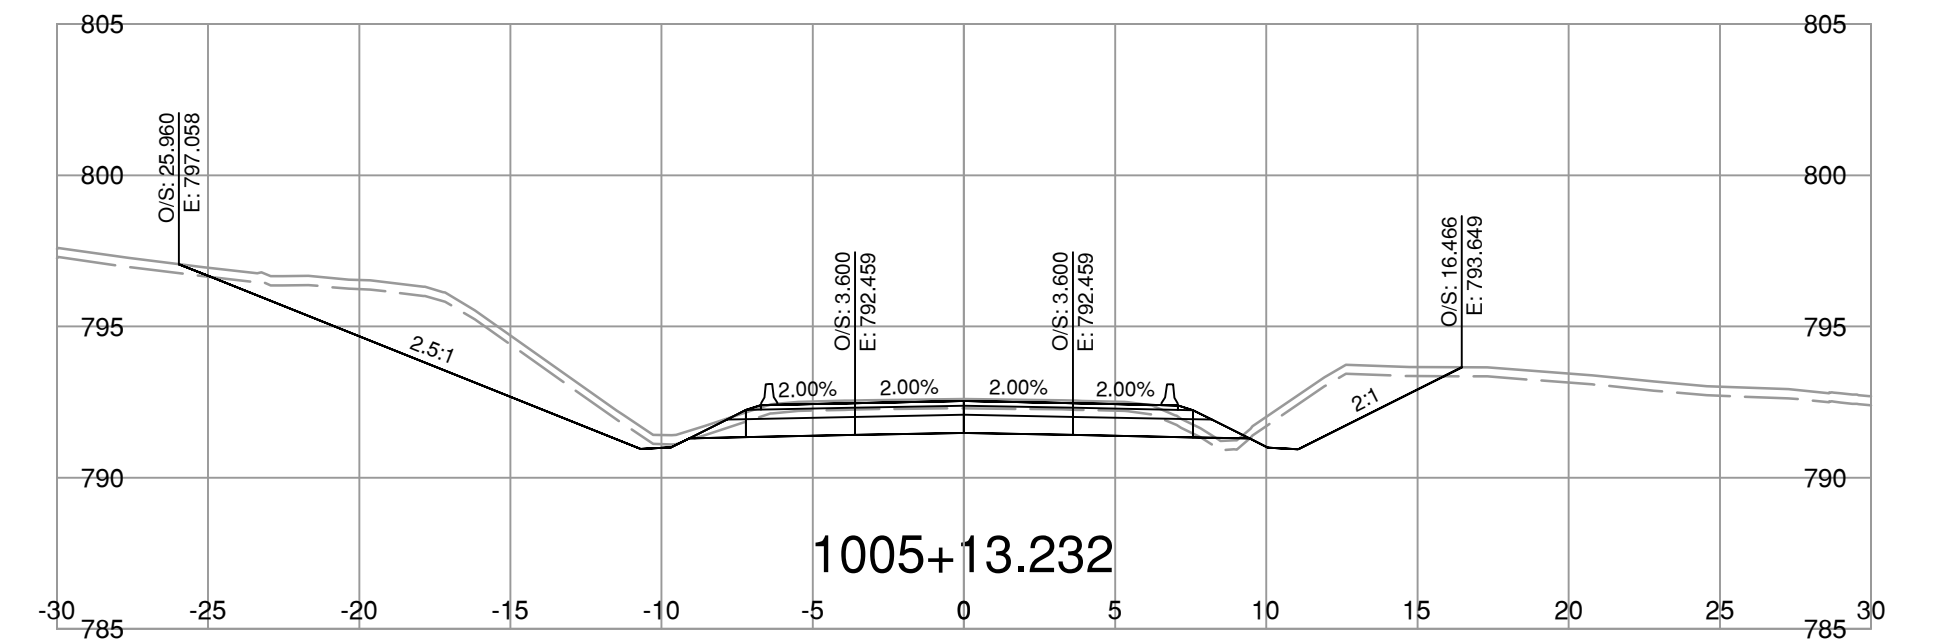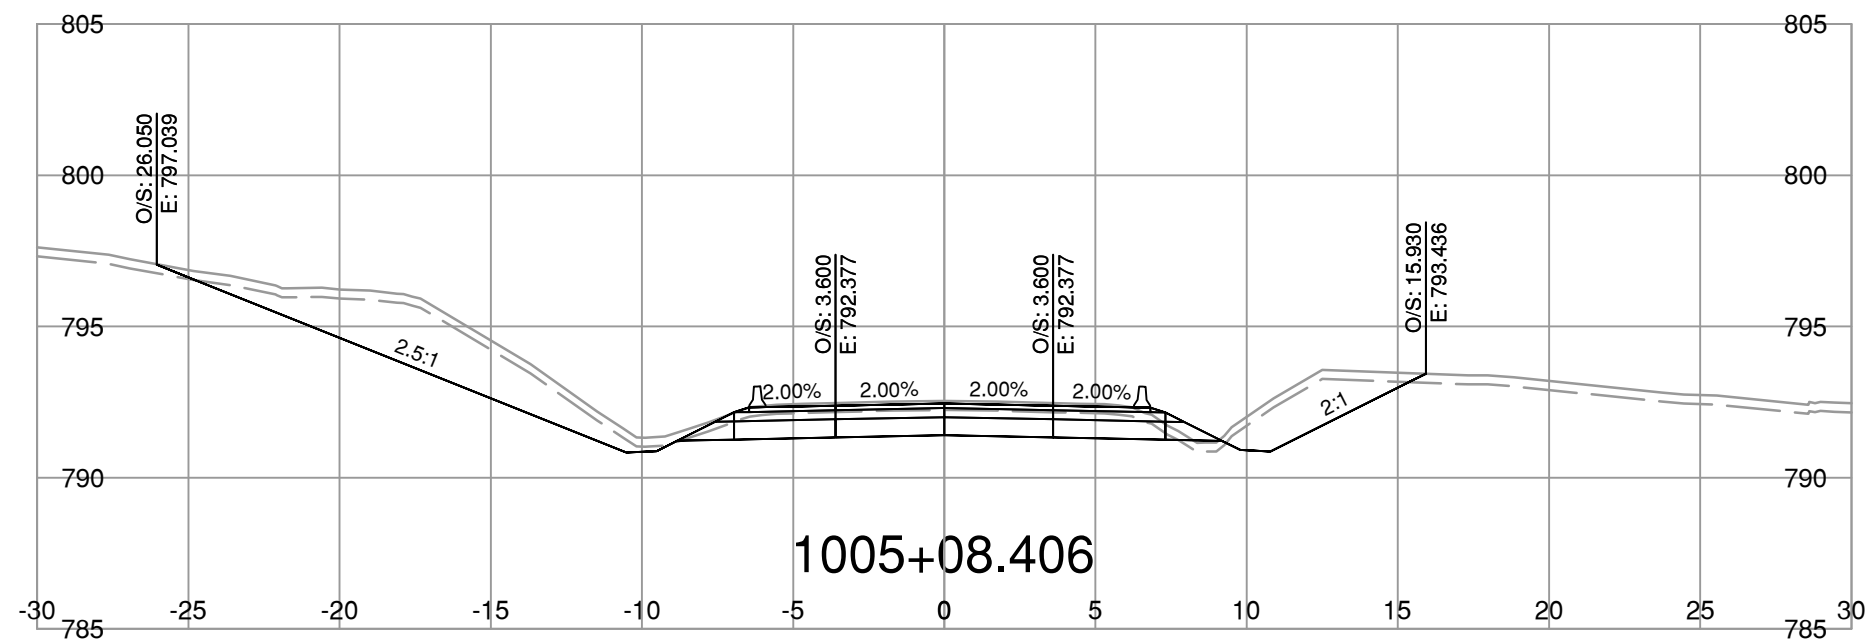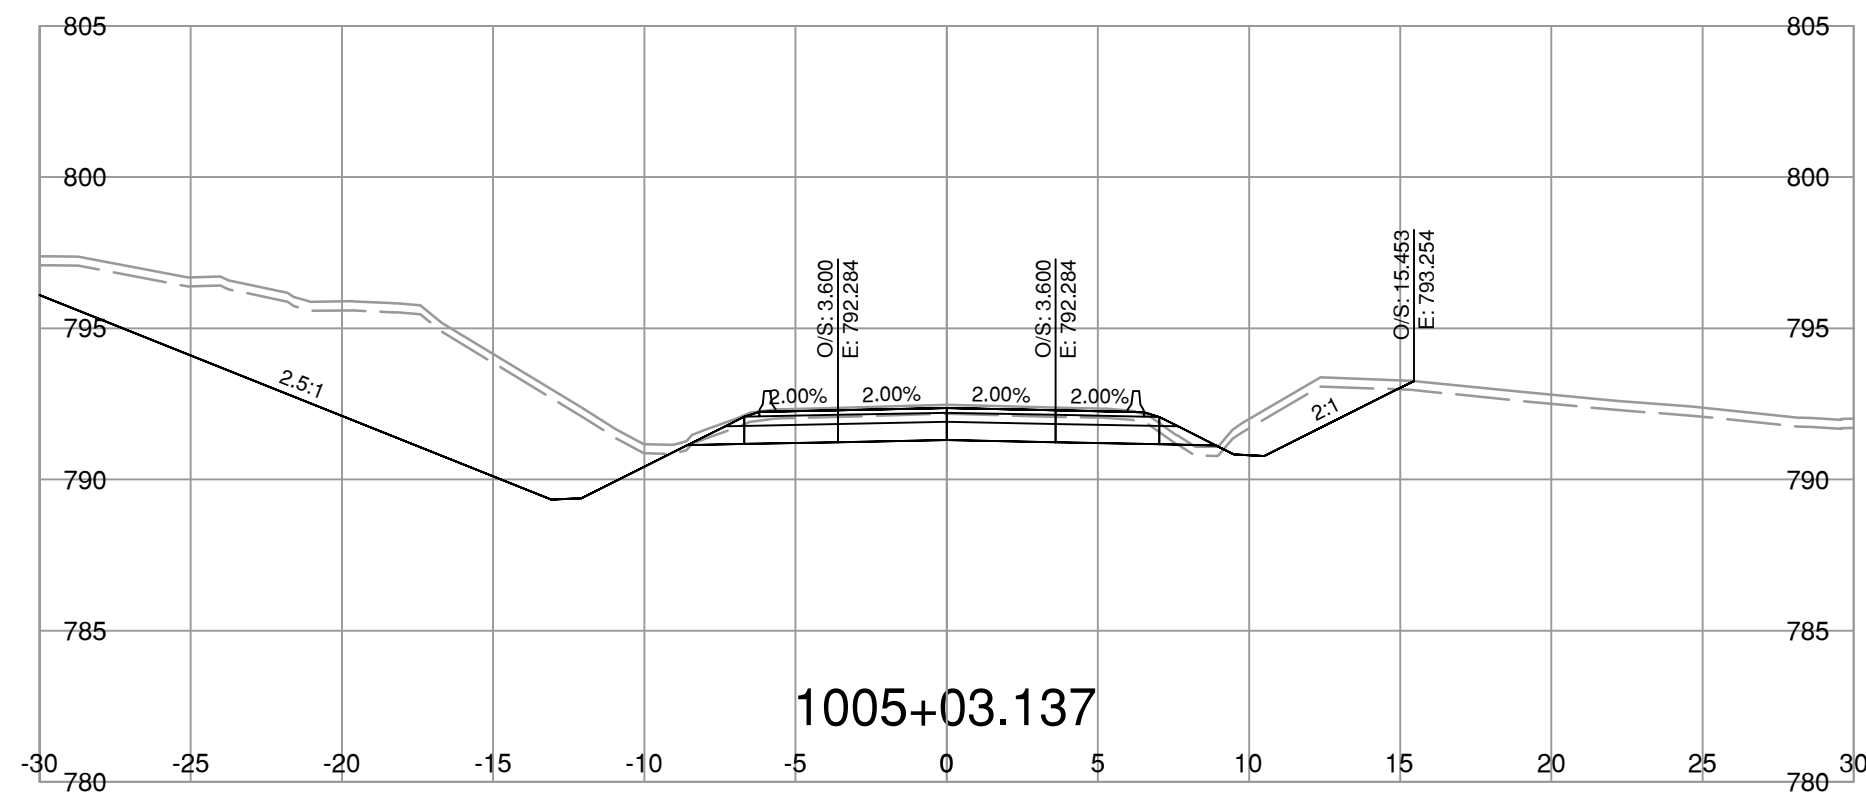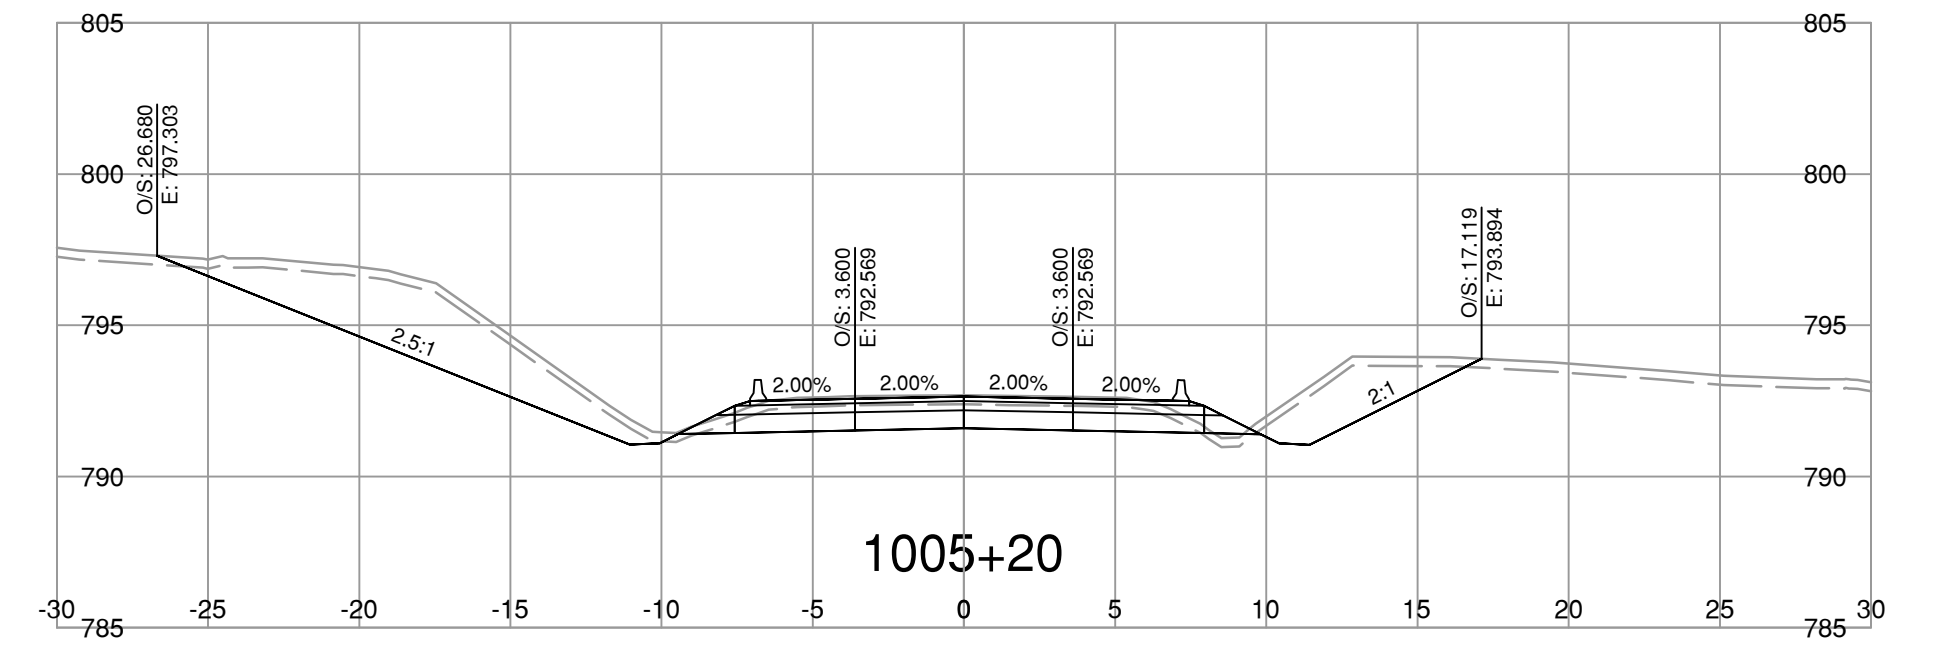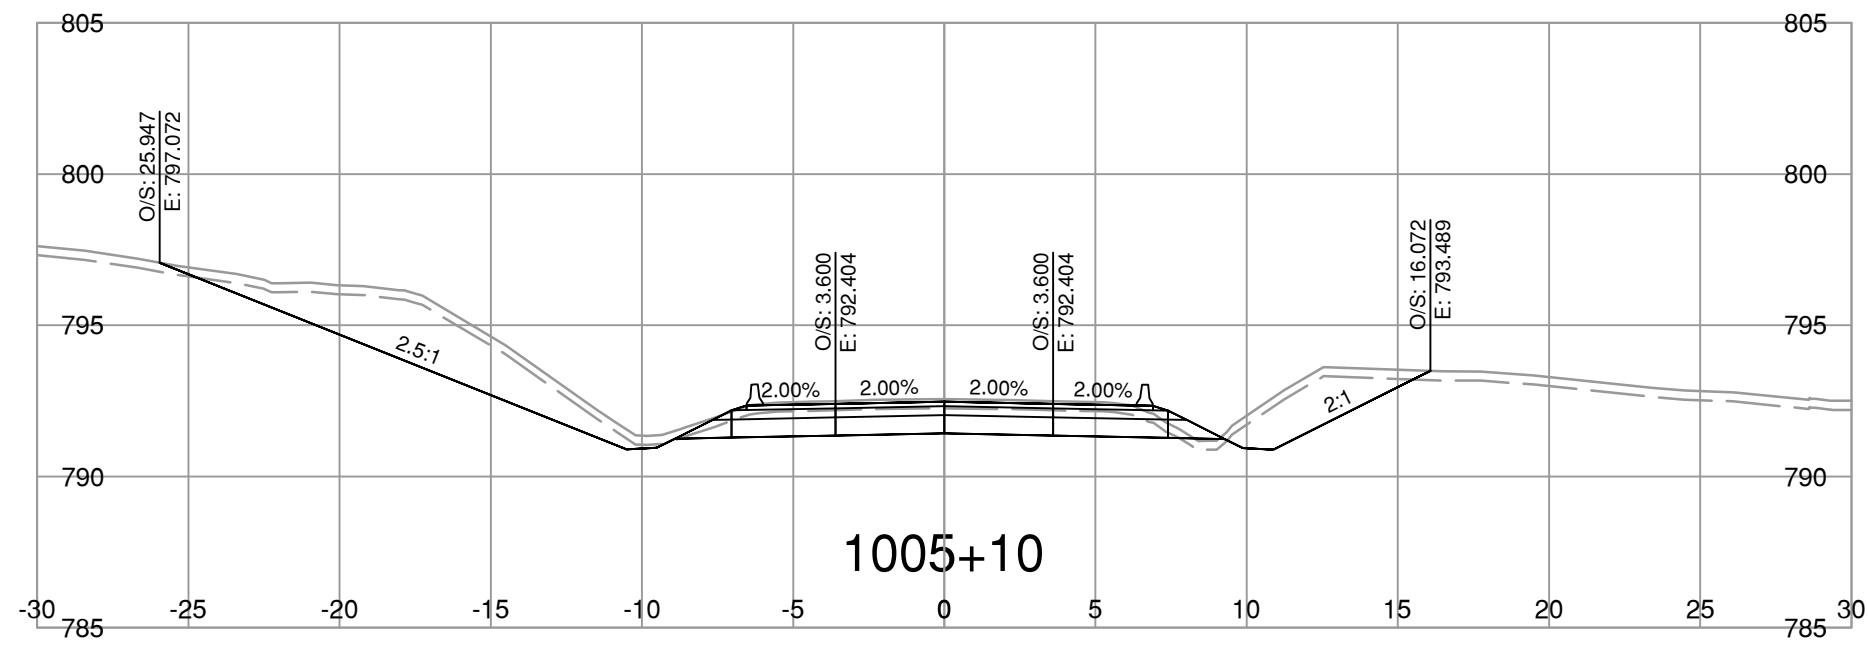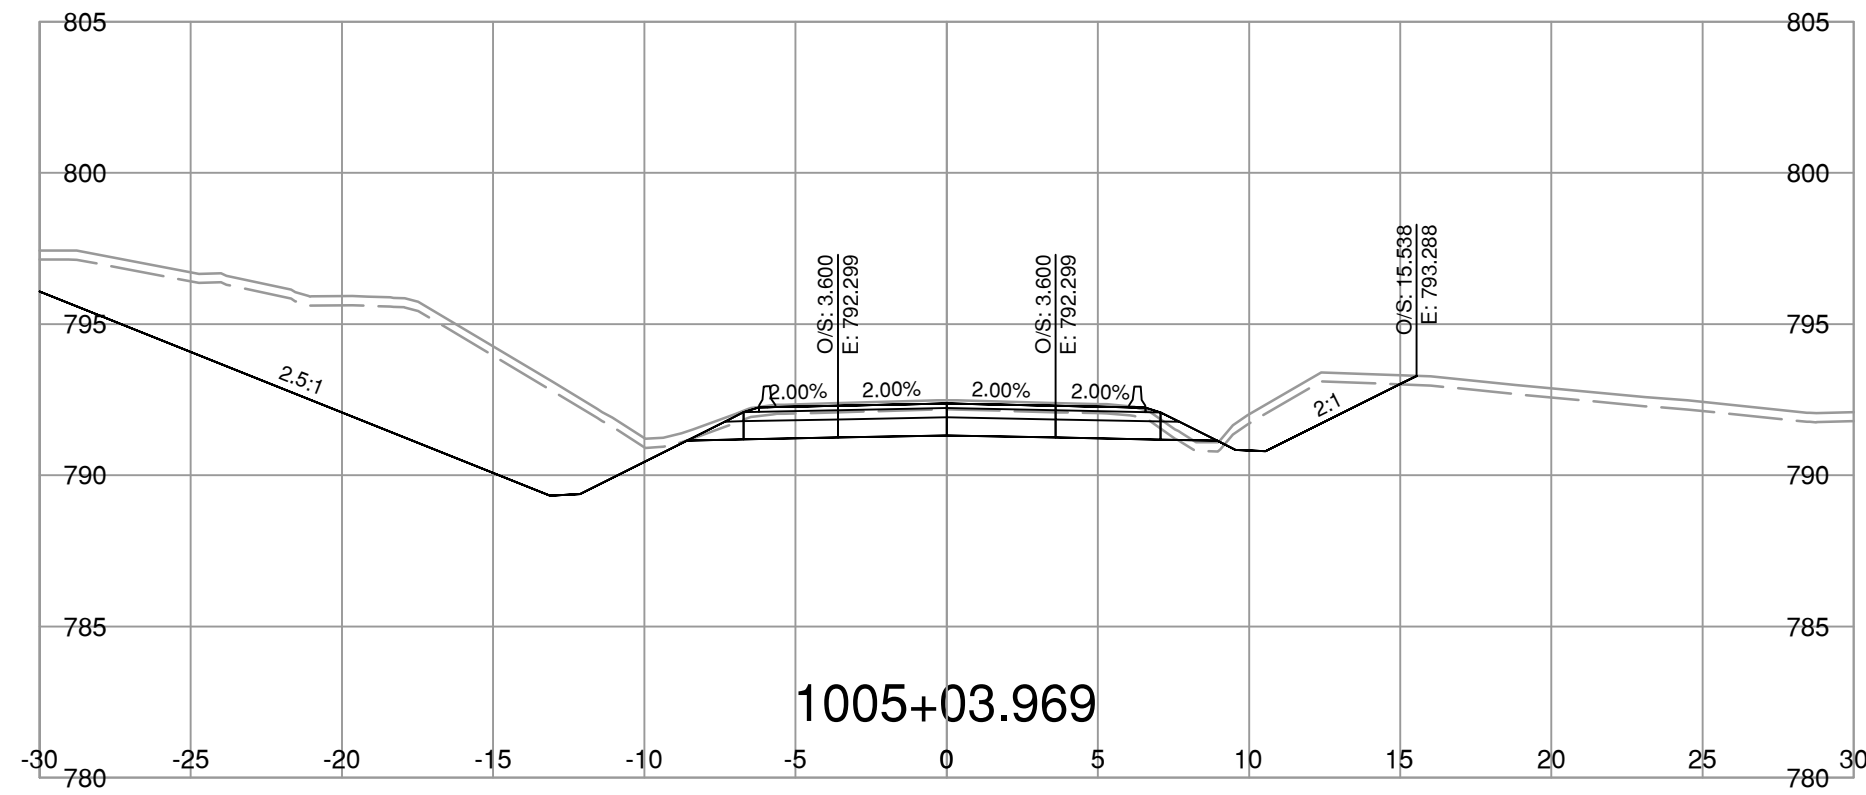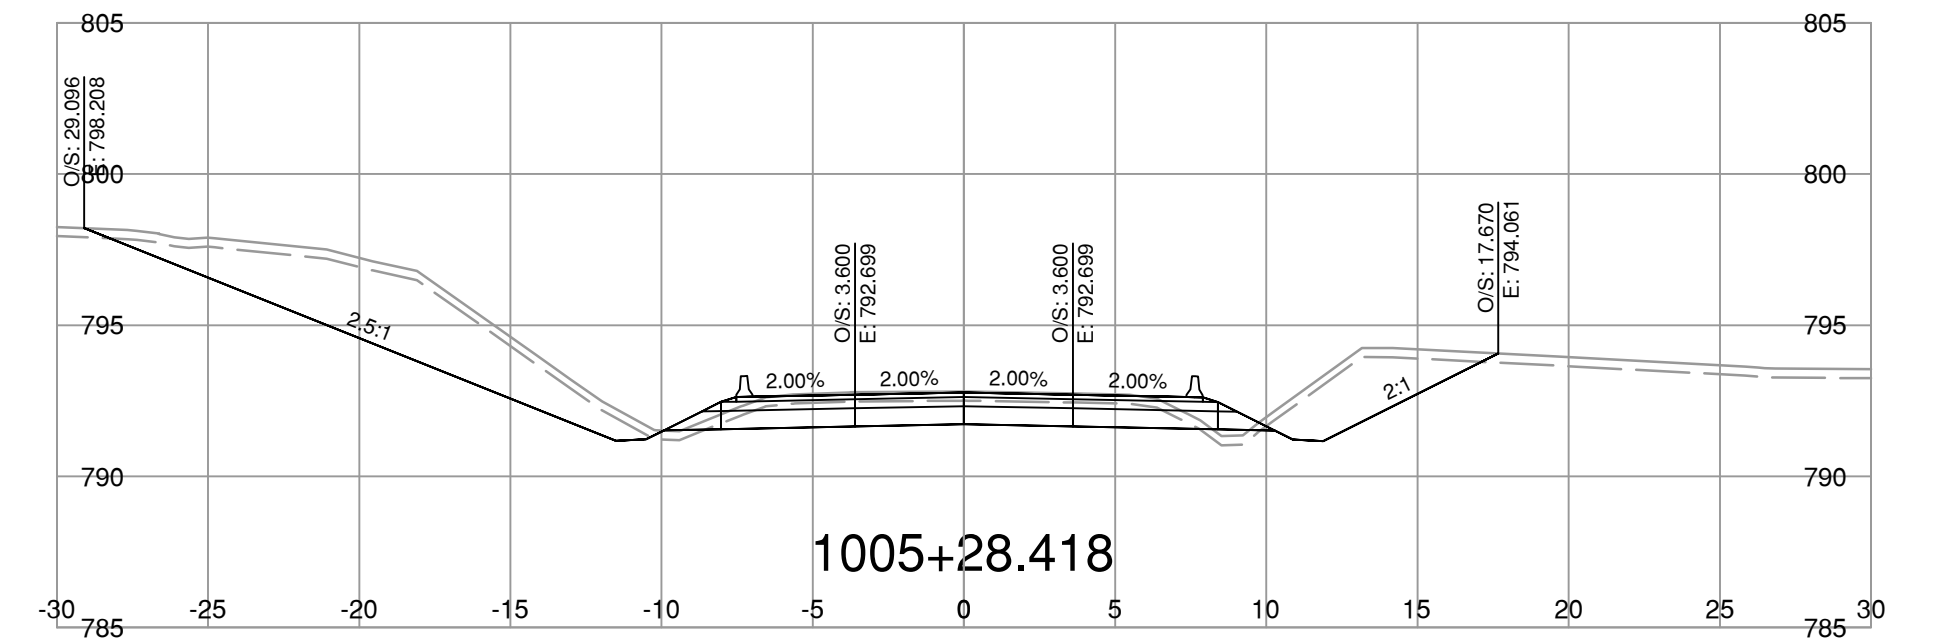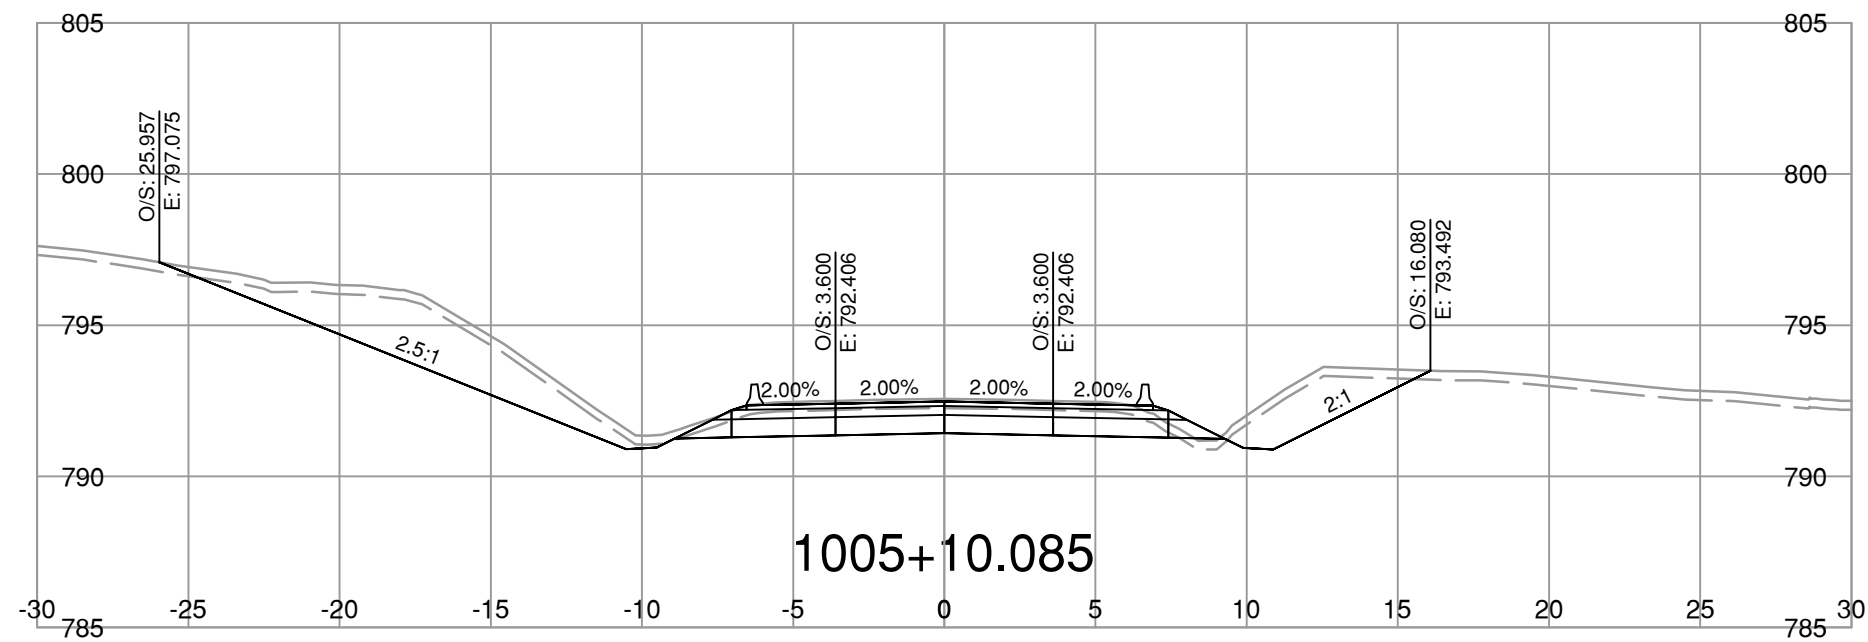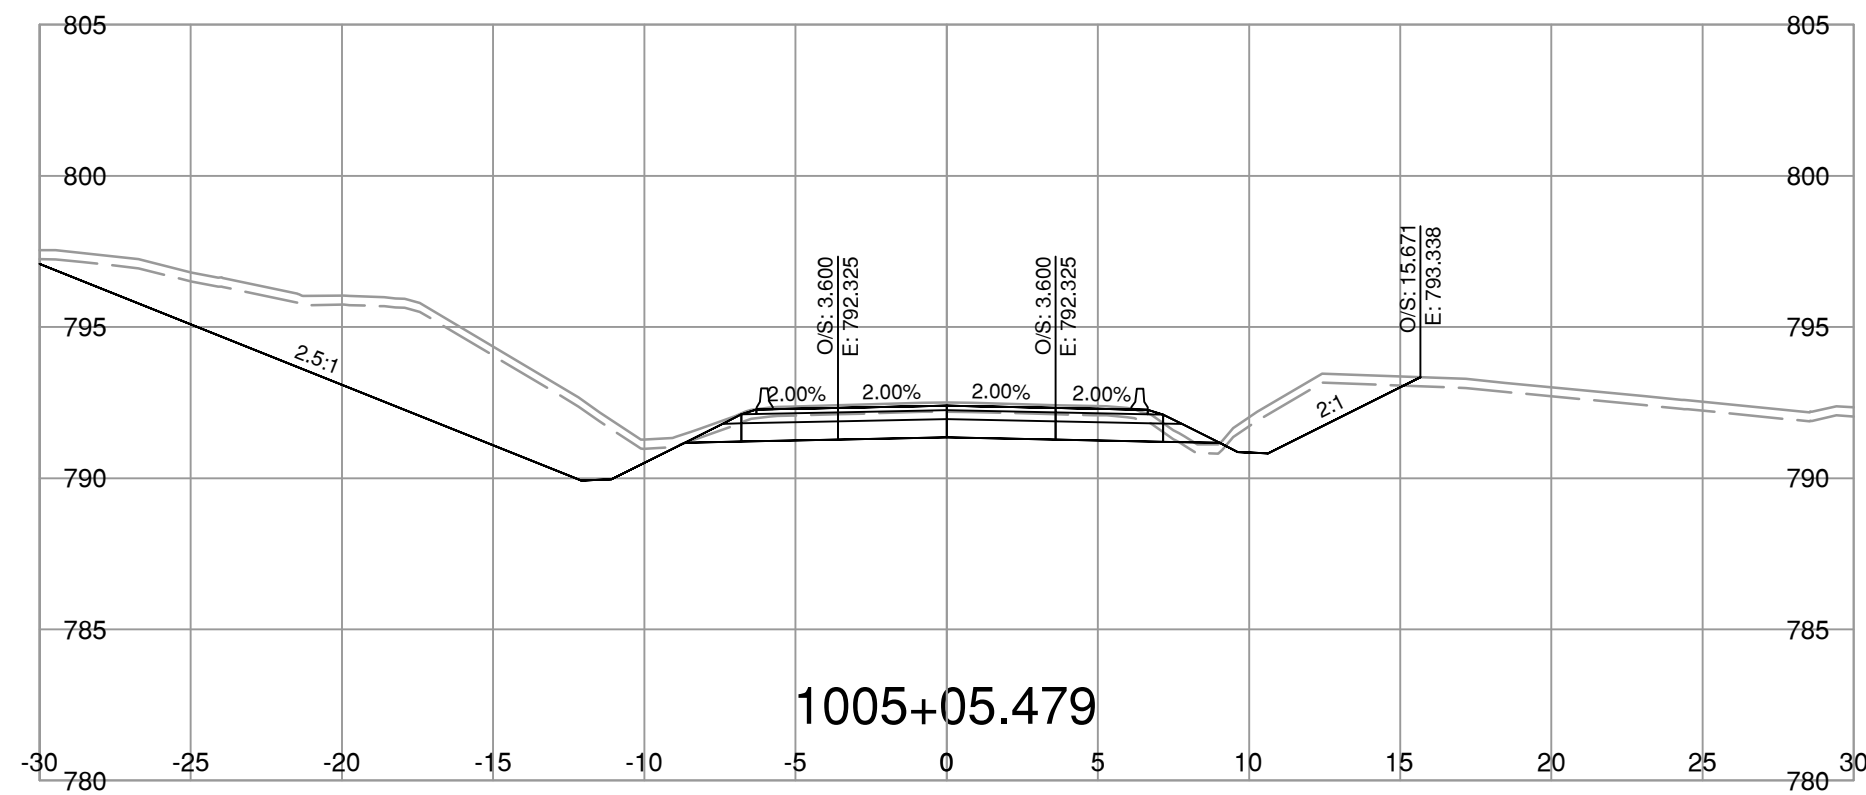

NOTE: STRIPPING REMOVAL APPLIES ONLY TO THE AREA BETWEEN SLOPE STAKE LINES (TOES & TOP OF CUT) OF PROPOSED ROADWAY TEMPLATE

FOR REFERENCE ONLY

NOT FOR CONSTRUCTION

BINNIE
The people behind your infrastructure.

R.F. BINNIE & ASSOCIATES LTD.
101 - 1577 7th Avenue,
Prince George, BC V2L 3P5
TEL 250 561 7274
BINNIE.com

BRITISH COLUMBIA
MINISTRY OF TRANSPORTATION AND TRANSIT
NORTHERN REGION
HIGHWAY ENGINEERING AND GEOMATICS







SCALE 0 2 1:250 12m CAD FILENAME 23-0162-L1000A1-OPTION2XS.DWG DATE 2025-02-25 FILE NUMBER 23-0162

REV	DATE	REVISIONS	SIGNATURE

**L1000-LINE CROSS SECTIONS
HIGHWAY 16
CRAIG BROOK CULVERT REPLACEMENT**

DESIGNED	I.C.	DATE	2025-02-24
QUALITY CONTROL	R.M.	DATE	2025-02-24
QUALITY ASSURANCE	R.M.	DATE	2025-02-24
DRAWN	I.C.	DATE	2025-02-24
PROJECT NUMBER	REG	DRAWING NUMBER	REV
38095-0000	3	R3-0724-L1000-7XS	

R. MANKOWSKA
ENGINEER OF RECORD
DATE 2025-02-28

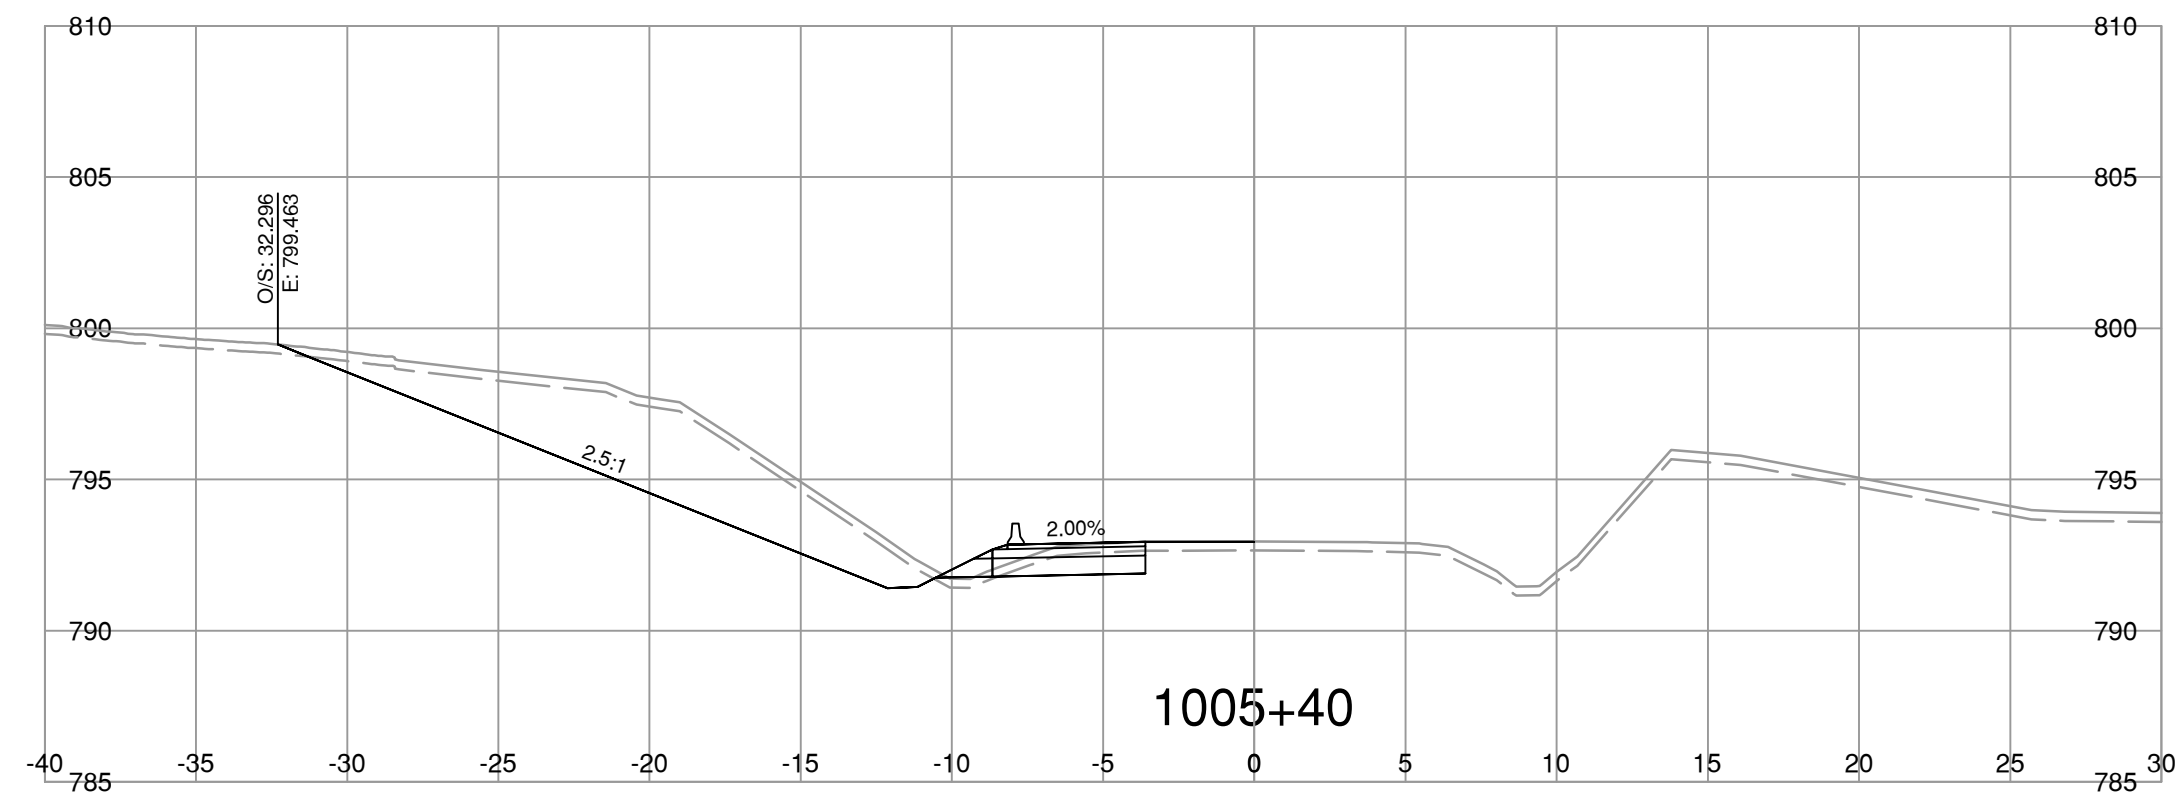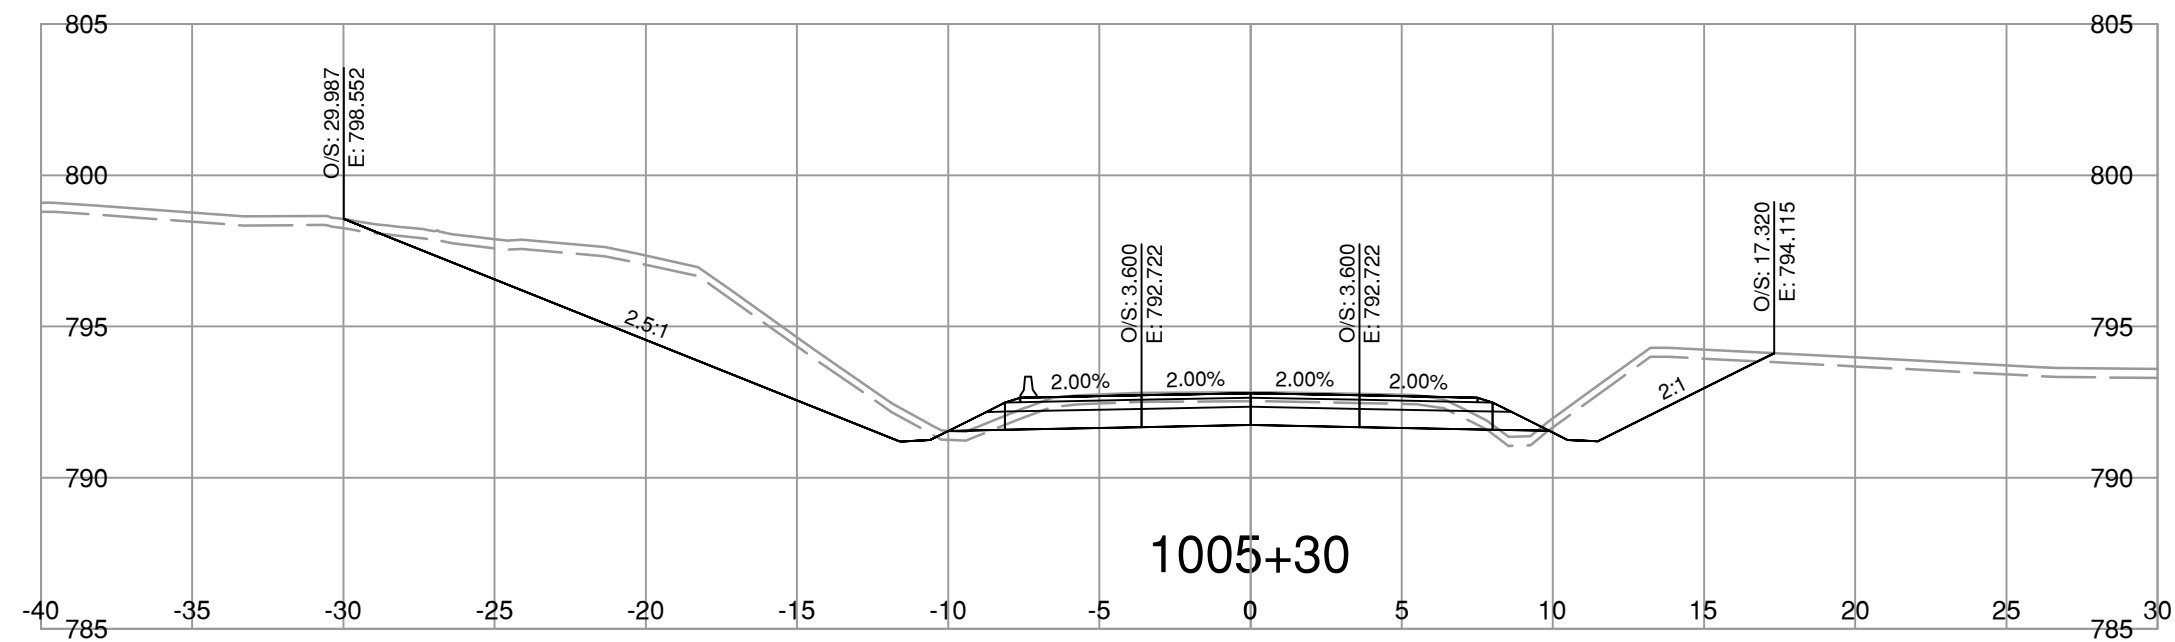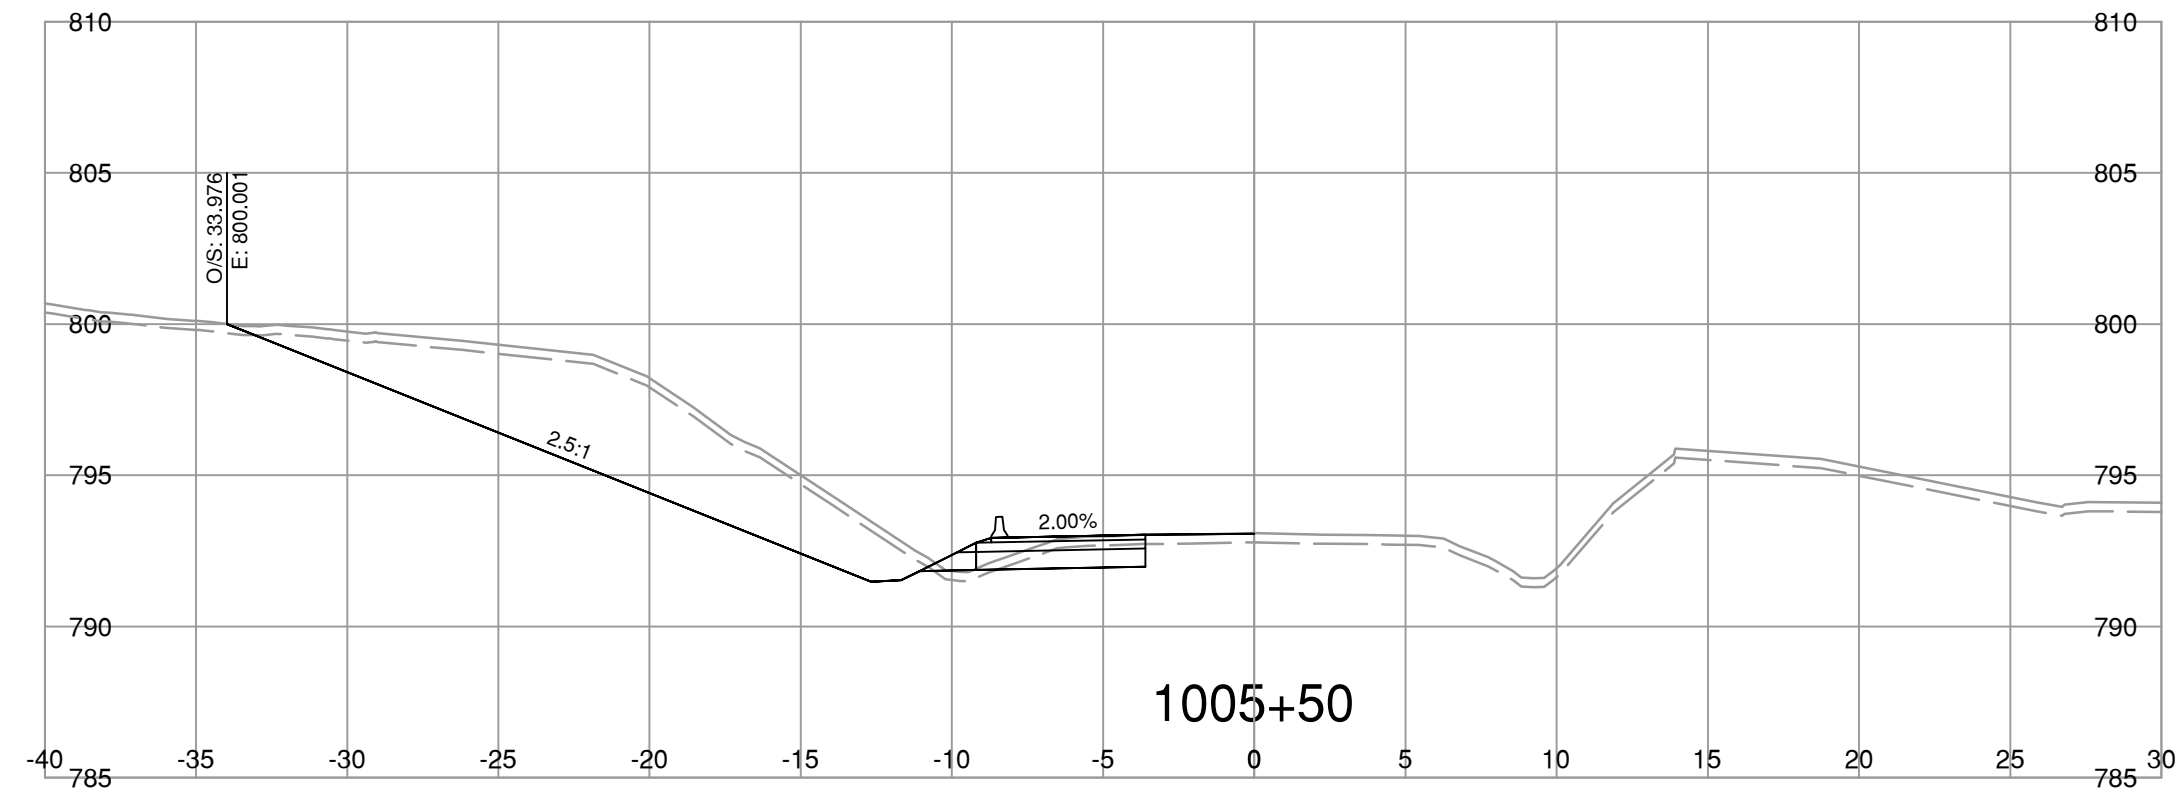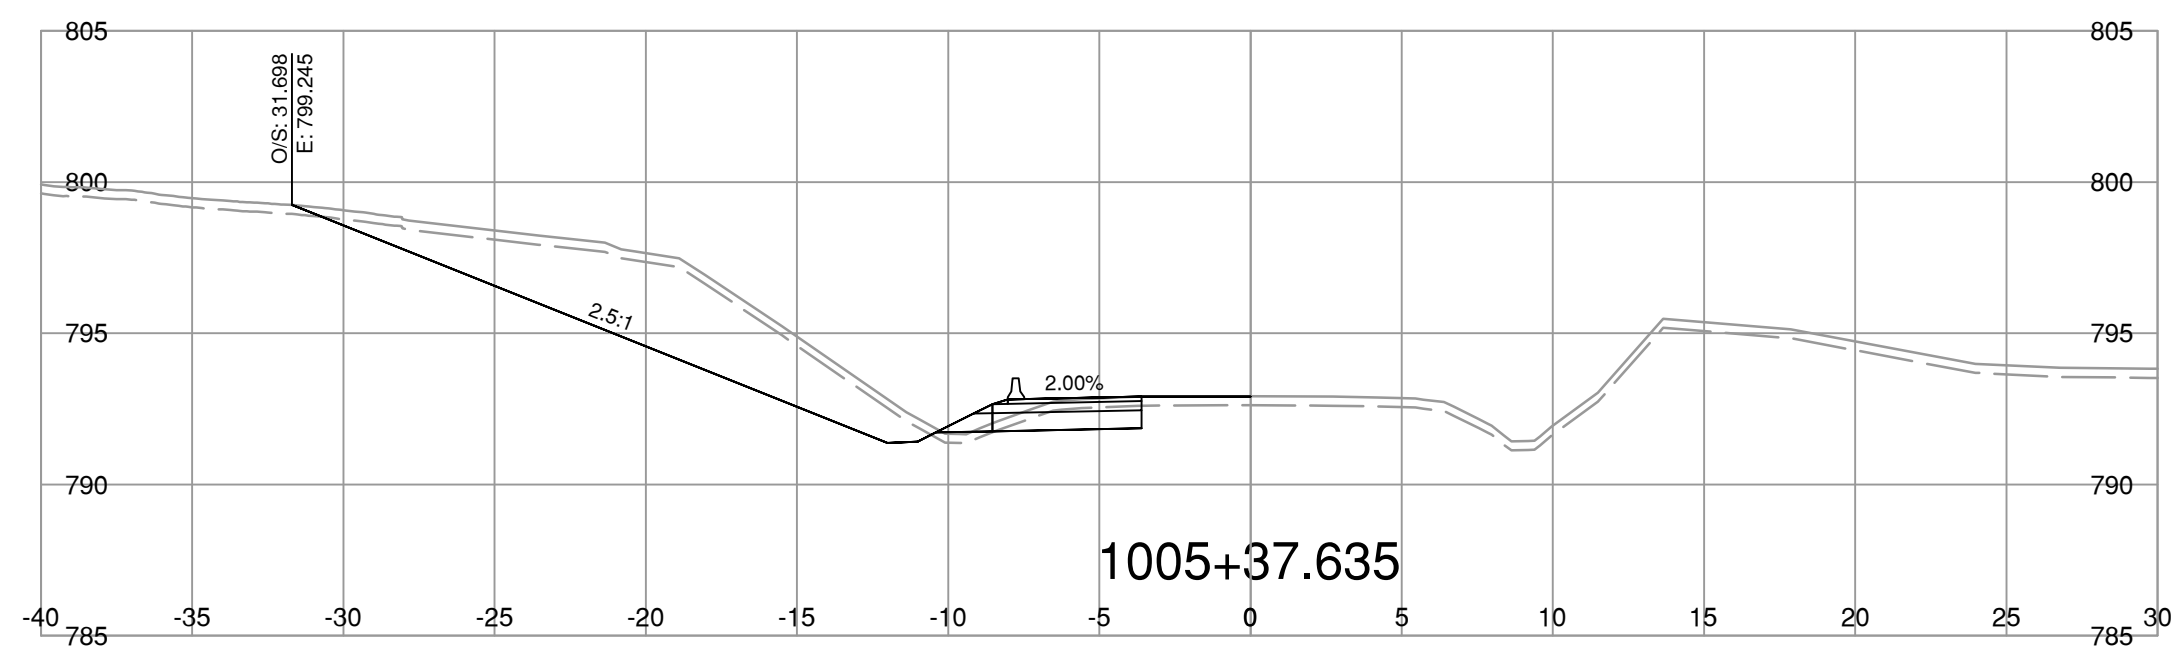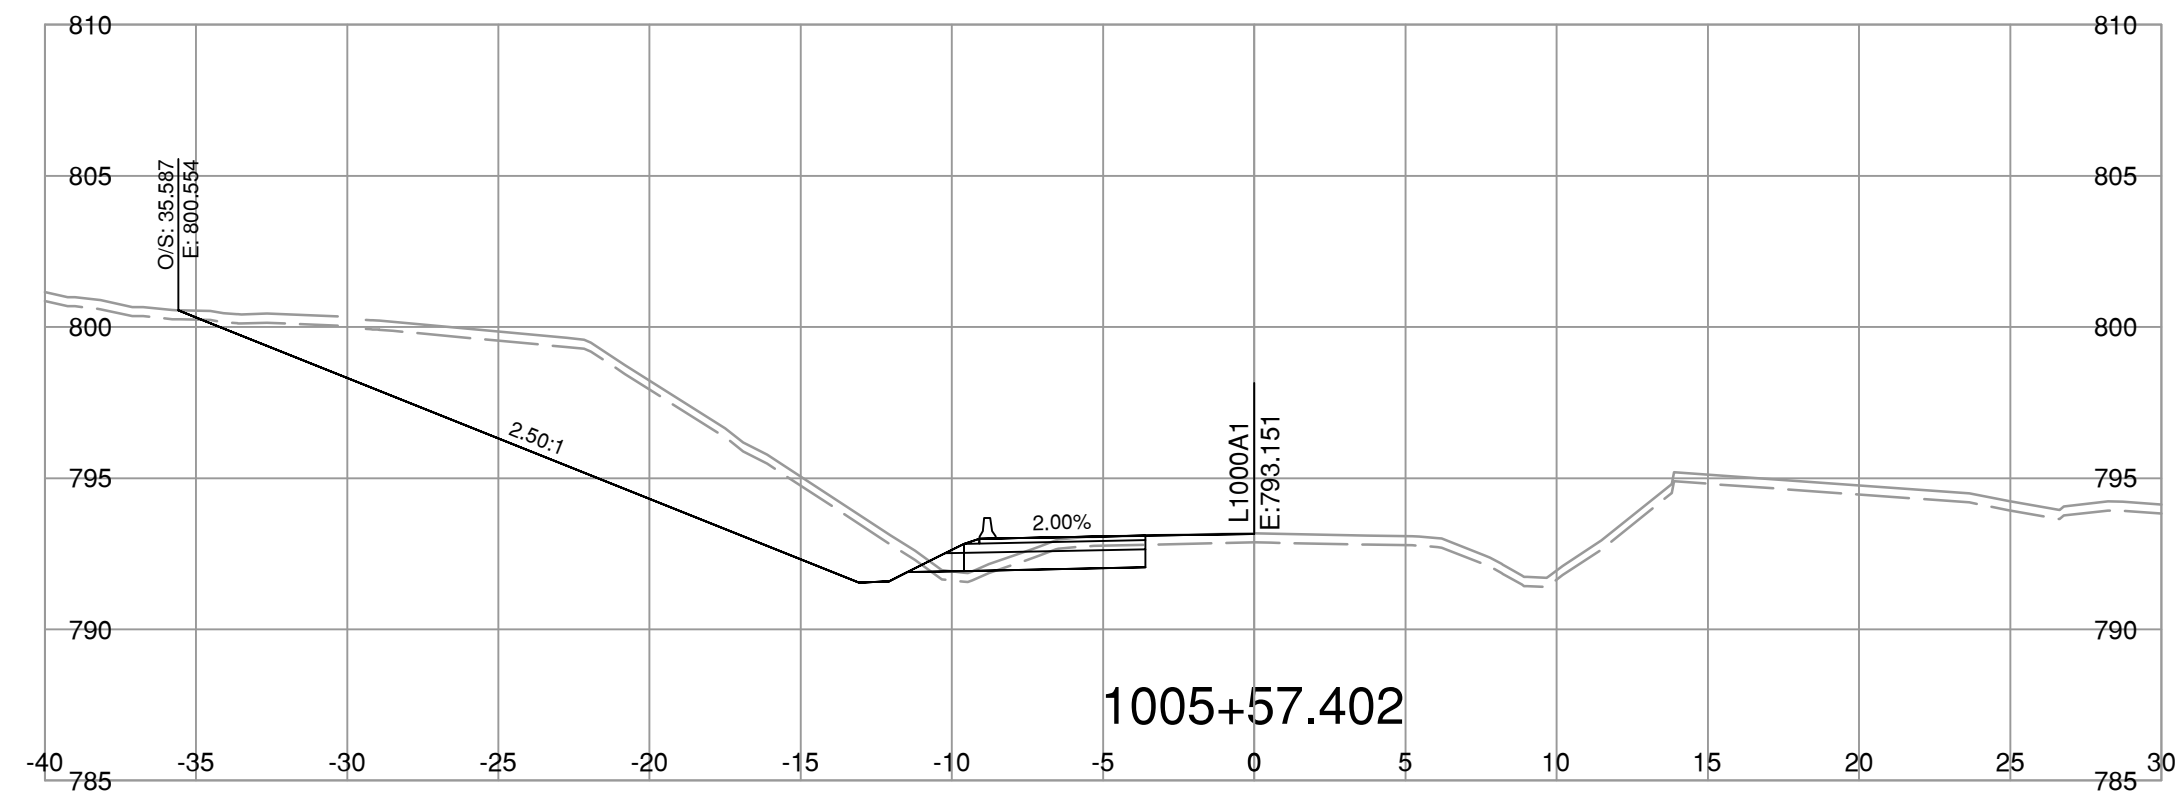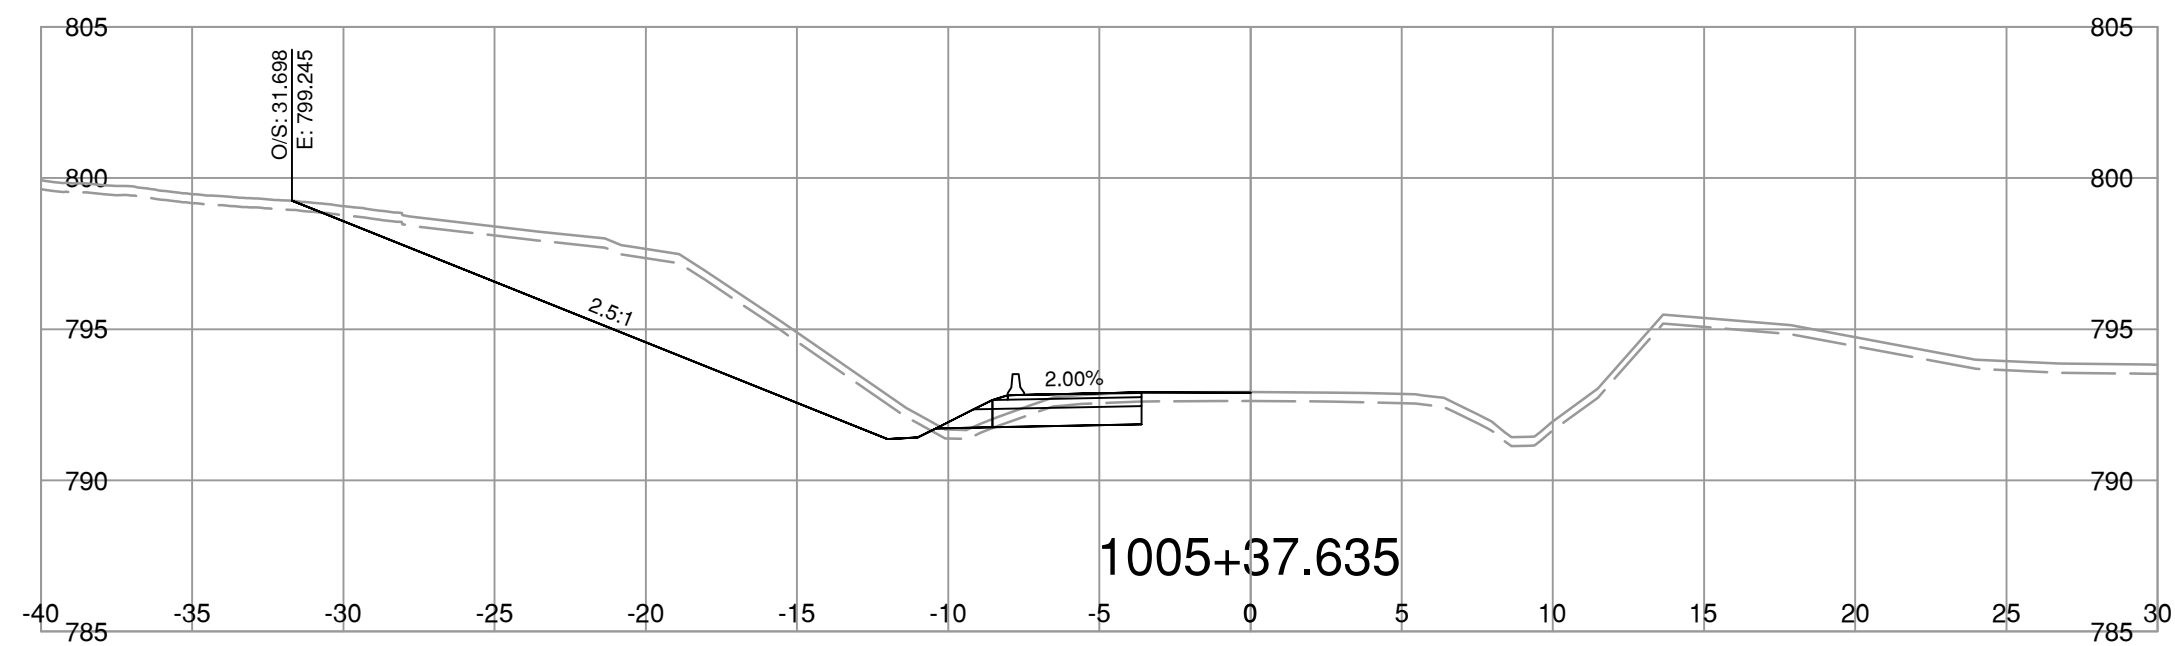

NOTE: STRIPPING REMOVAL APPLIES ONLY TO THE AREA BETWEEN SLOPE STAKE LINES (TOES & TOP OF CUT) OF PROPOSED ROADWAY TEMPLATE

FOR REFERENCE ONLY

NOT FOR CONSTRUCTION

BINNIE
The people behind your infrastructure.

R.F. BINNIE & ASSOCIATES LTD.
101 - 1577 7th Avenue,
Prince George, BC V2L 3P5
TEL 250 561 7274
BINNIE.com

BRITISH COLUMBIA
MINISTRY OF TRANSPORTATION AND TRANSIT
NORTHERN REGION
HIGHWAY ENGINEERING AND GEOMATICS




SCALE 0 2 1:250 12m
CAD FILENAME 23-0162-L1000A1-OPTION2XS.DWG
DATE 2025-02-25
FILE NUMBER 23-0162

L1000-LINE CROSS SECTIONS
HIGHWAY 16
CRAIG BROOK CULVERT REPLACEMENT

REV	DATE	REVISIONS	SIGNATURE

DESIGNED	_____	I.C.	DATE	2025-02-24
QUALITY CONTROL	_____	R.M.	DATE	2025-02-24
QUALITY ASSURANCE	_____	R.M.	DATE	2025-02-24
DRAWN	_____	I.C.	DATE	2025-02-24
PROJECT NUMBER	38095-0000	REG	DRAWING NUMBER	R3-0724-L1000-8XS
R. MANKOWSKE		ENGINEER OF RECORD	DATE	2025-02-28

File: 25_2025_03_03_PM_P:20231228-0162000 - CAD Files\Highway16\CraigBrook\CrossSection\Production\1000_Design\23-0162-L1000A1-OPTION2XS

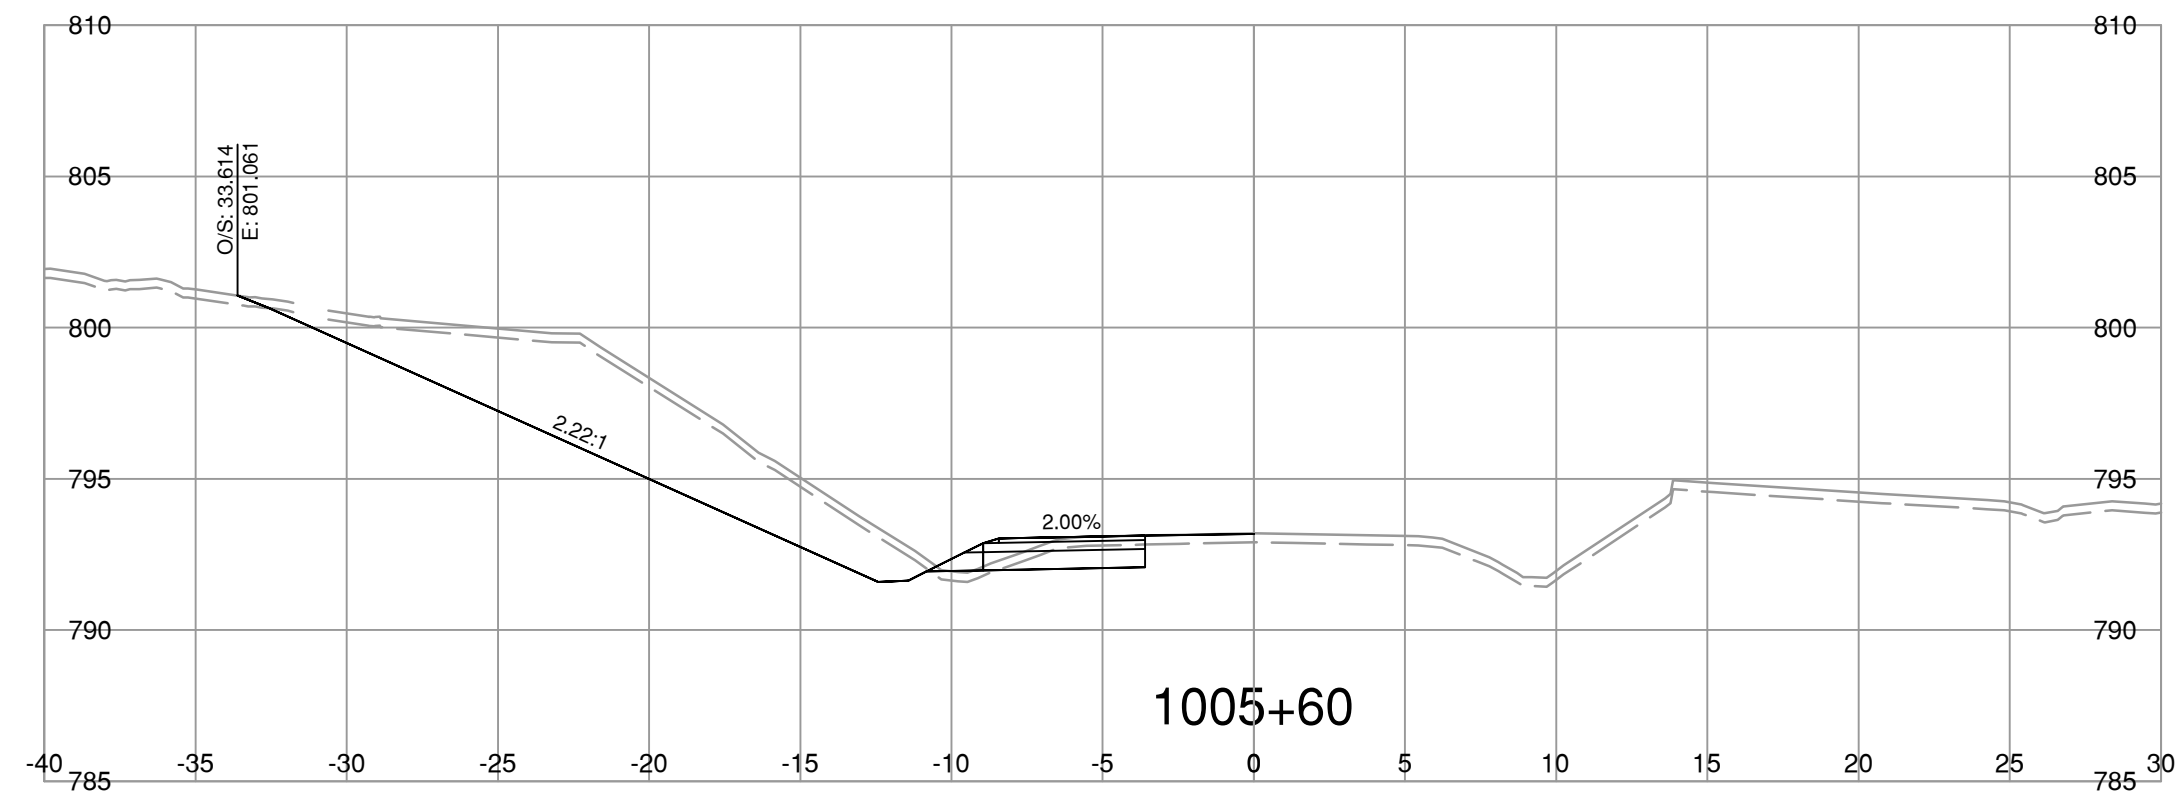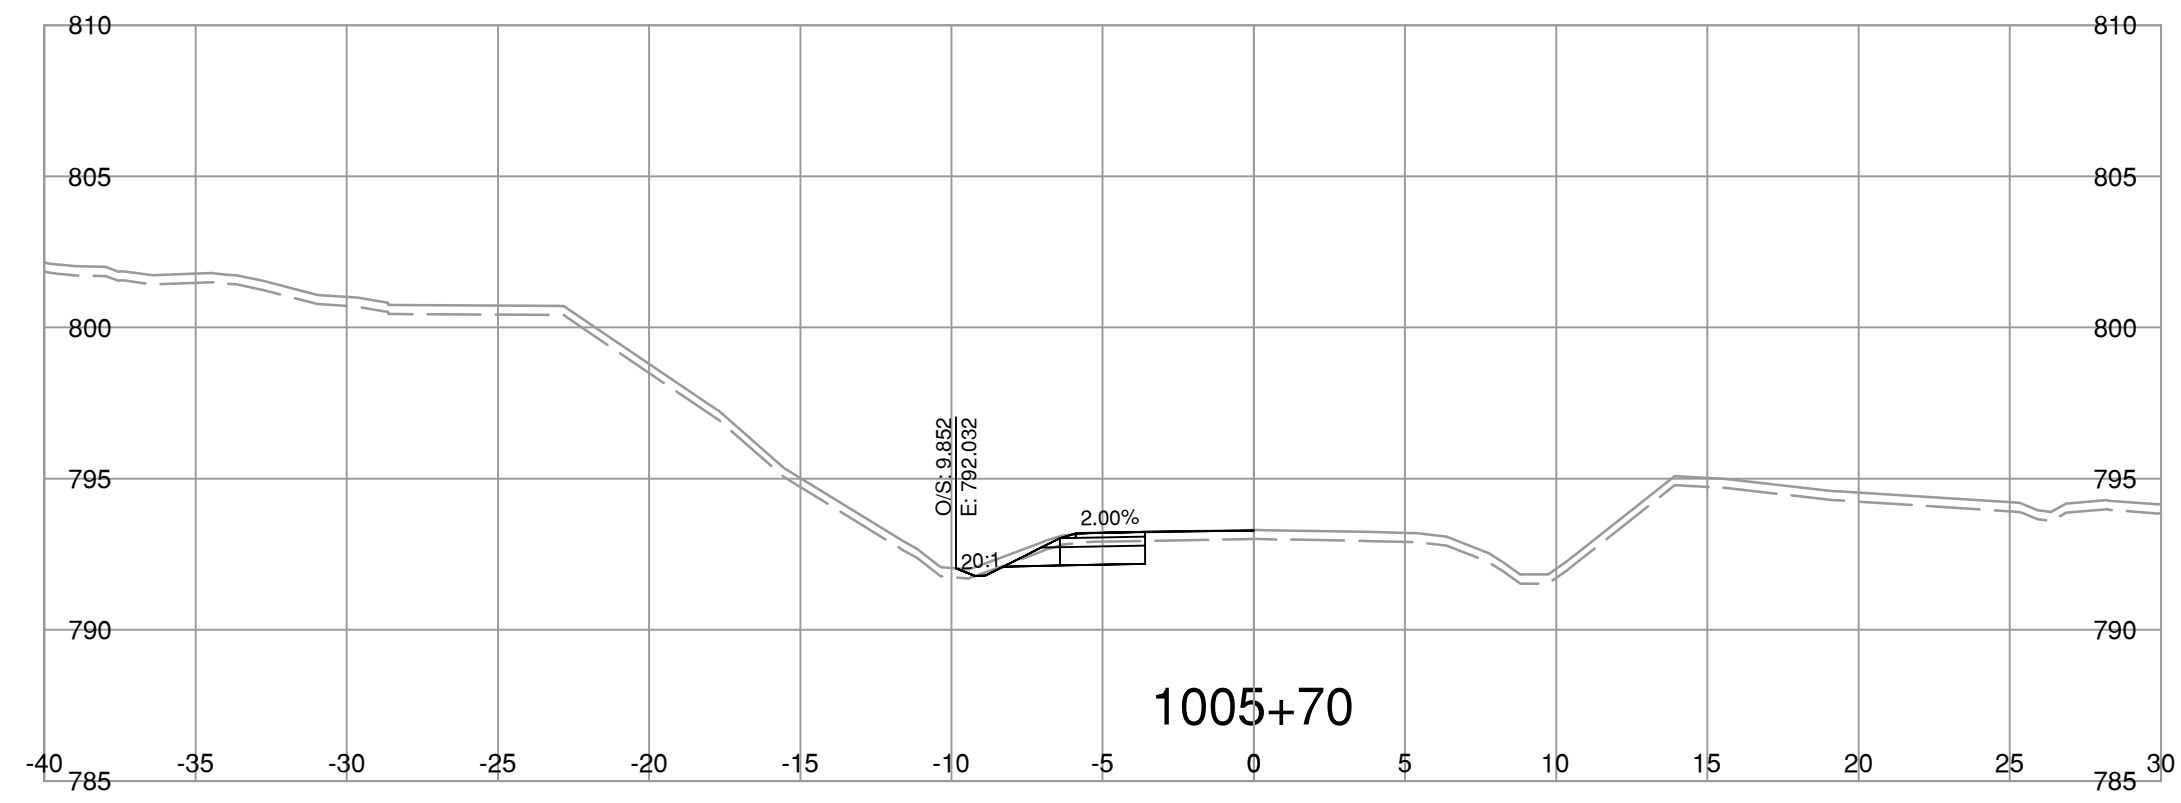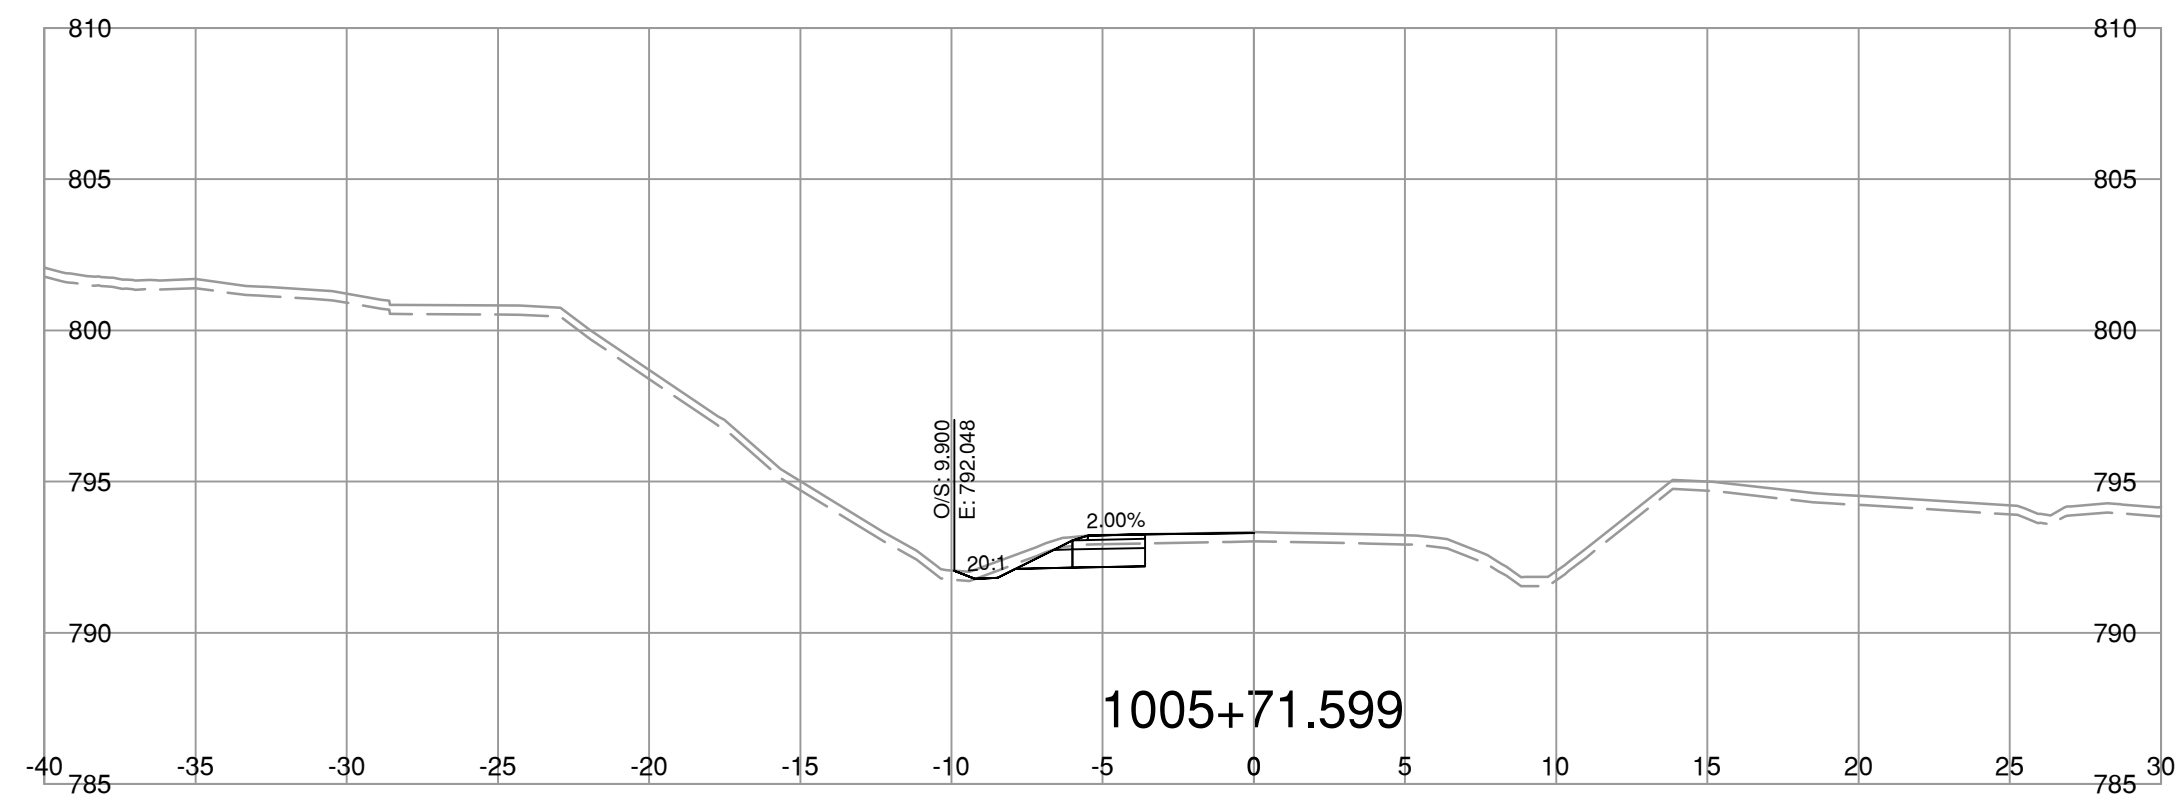













NOTE: STRIPPING REMOVAL APPLIES ONLY TO THE AREA BETWEEN SLOPE STAKE LINES (TOES & TOP OF CUT) OF PROPOSED ROADWAY TEMPLATE

FOR REFERENCE ONLY

NOT FOR CONSTRUCTION

File: 28_2025_03:53 PM P:20250228-010500 - CAD Files\Highway16\CraigBrook\CrossSection\1000-Design\sections23-0182-L1000A1-OPTION2XS

		R.F. BINNIE & ASSOCIATES LTD. 101 - 1577 7th Avenue, Prince George, BC V2L 3P5 TEL 250 561 7274 BINNIE.com				MINISTRY OF TRANSPORTATION AND TRANSIT NORTHERN REGION HIGHWAY ENGINEERING AND GEOMATICS	
SCALE $\frac{0}{2}$ 1:250 $\frac{12m}{12m}$		CAD FILENAME 23-0182-L1000A1-OPTION2XS.DWG DATE 2025-02-25 FILE NUMBER 23-0182		L1000-LINE CROSS SECTIONS HIGHWAY 16 CRAIG BROOK CULVERT REPLACEMENT			
REV	DATE	REVISIONS	SIGNATURE	DESIGNED _____ I.C. DATE 2025-02-24 QUALITY CONTROL _____ R.M. DATE 2025-02-24 QUALITY ASSURANCE _____ R.M. DATE 2025-02-24 DRAWN _____ I.C. DATE 2025-02-24		PROJECT NUMBER 38095-0000 REG 3 DRAWING NUMBER R3-0724-L1000-9XS REV _____	
			R. MANKOWSKE ENGINEER OF RECORD DATE 2025-02-28				

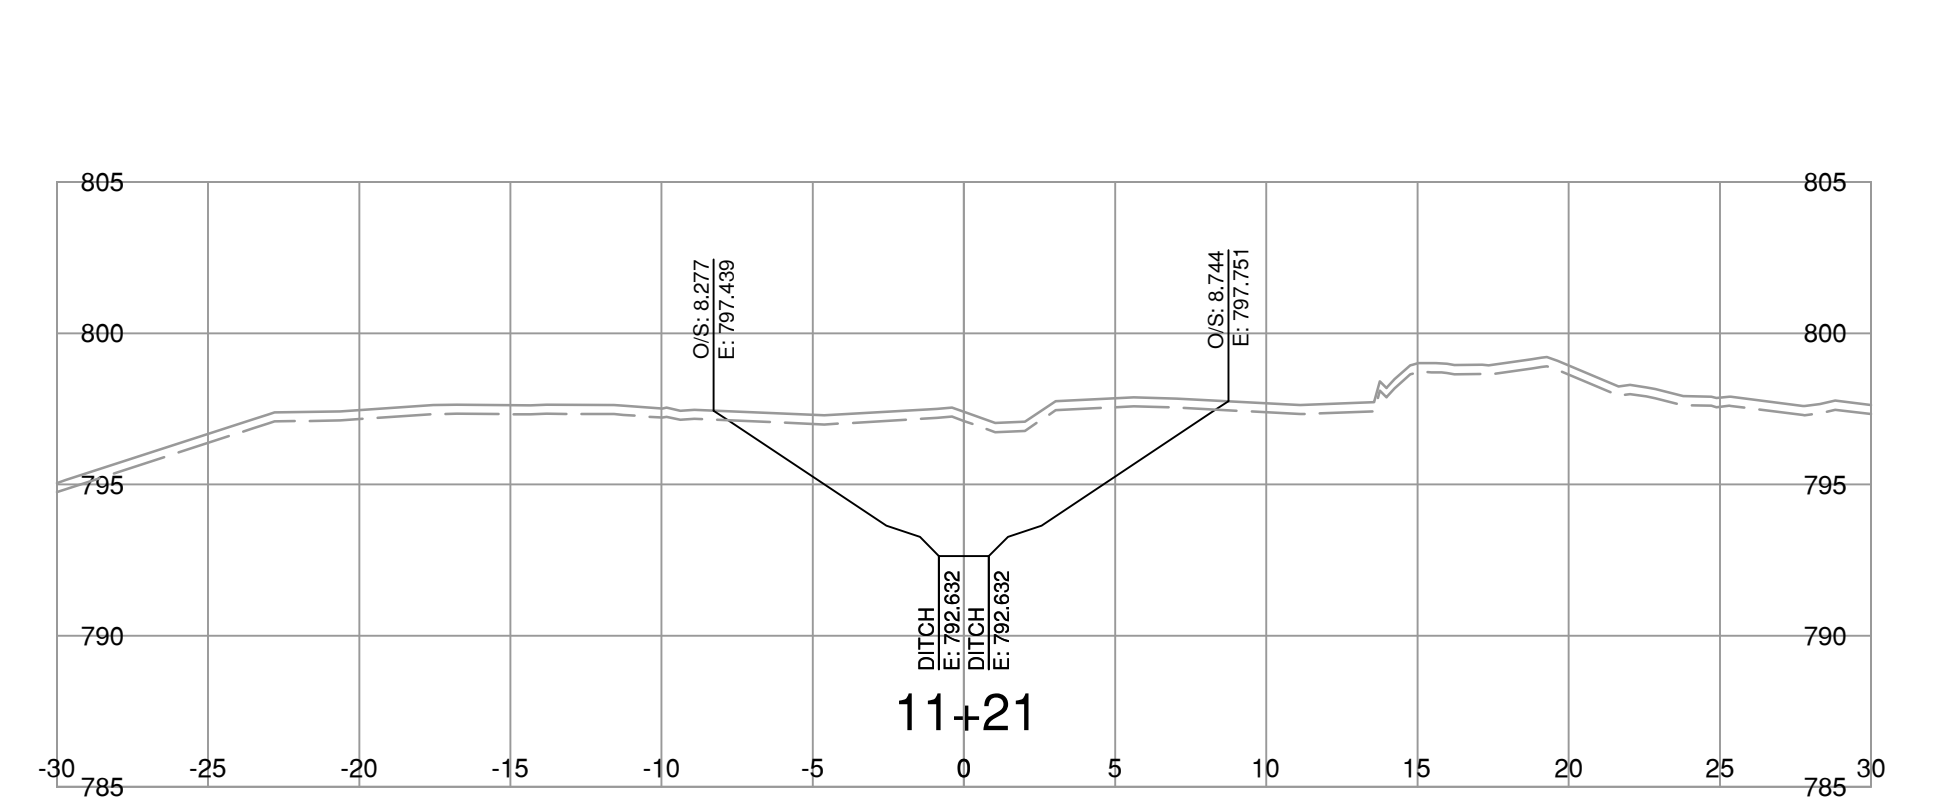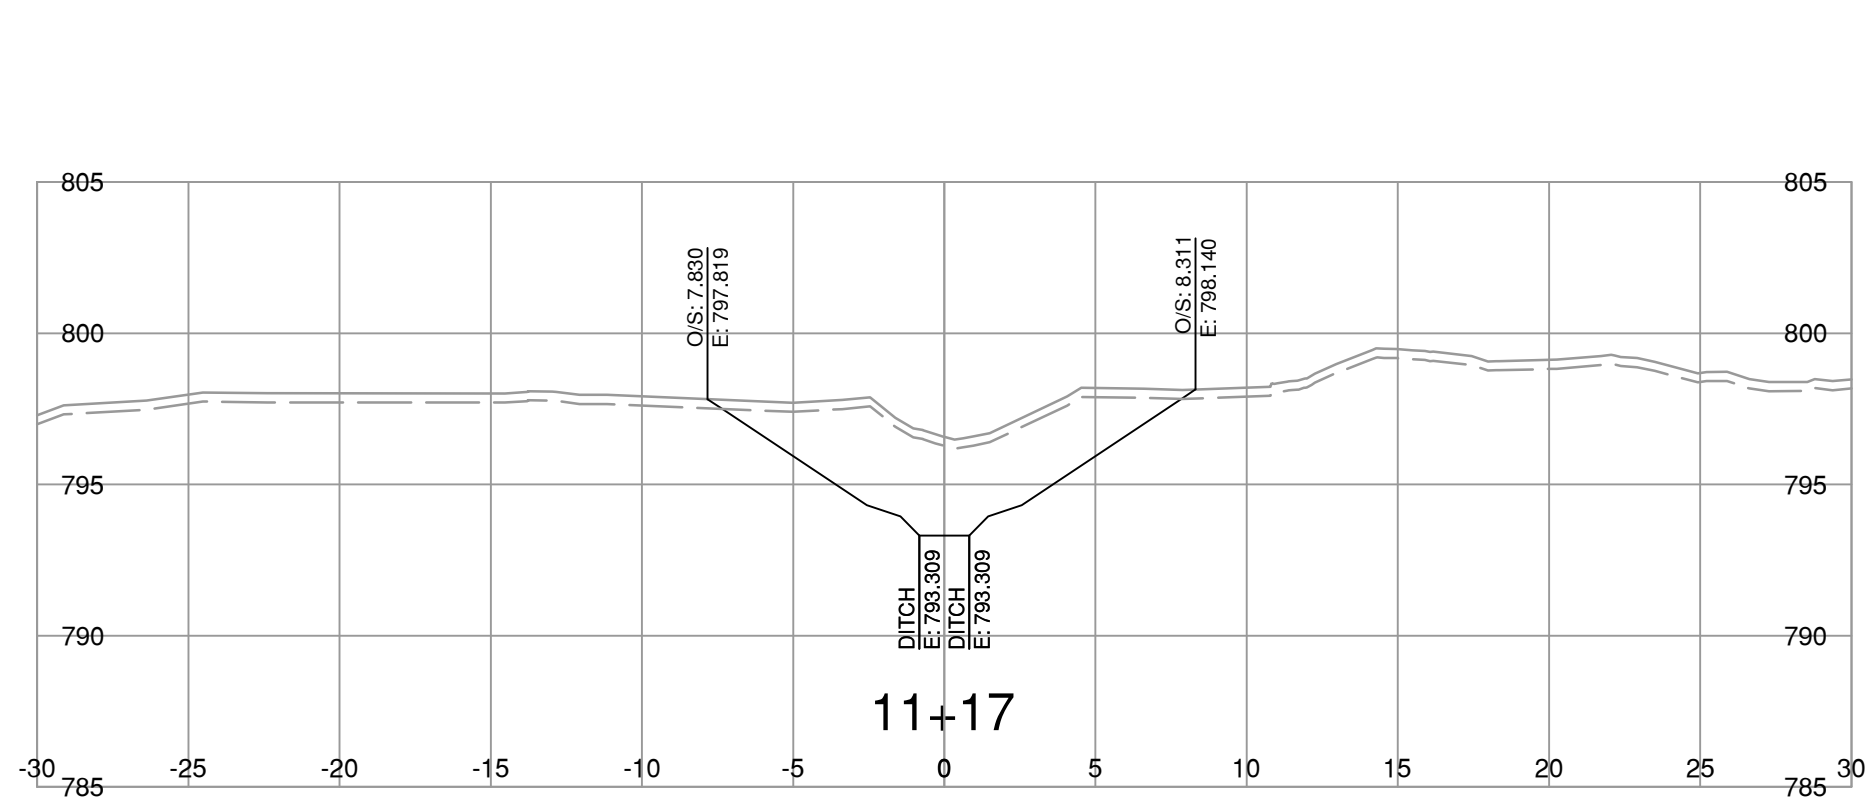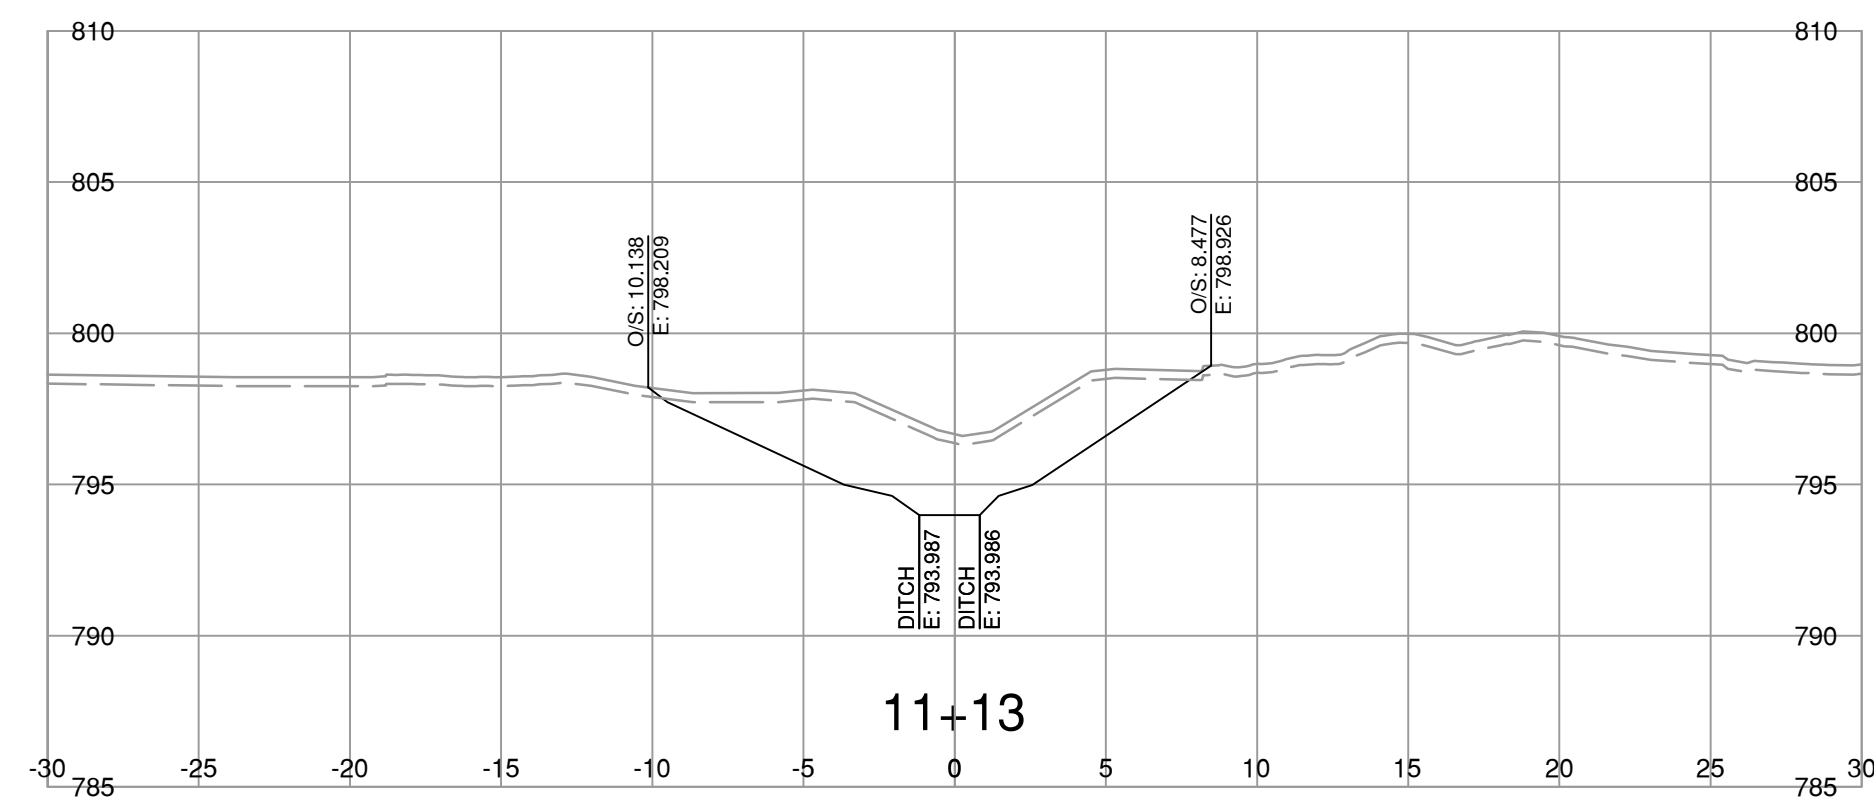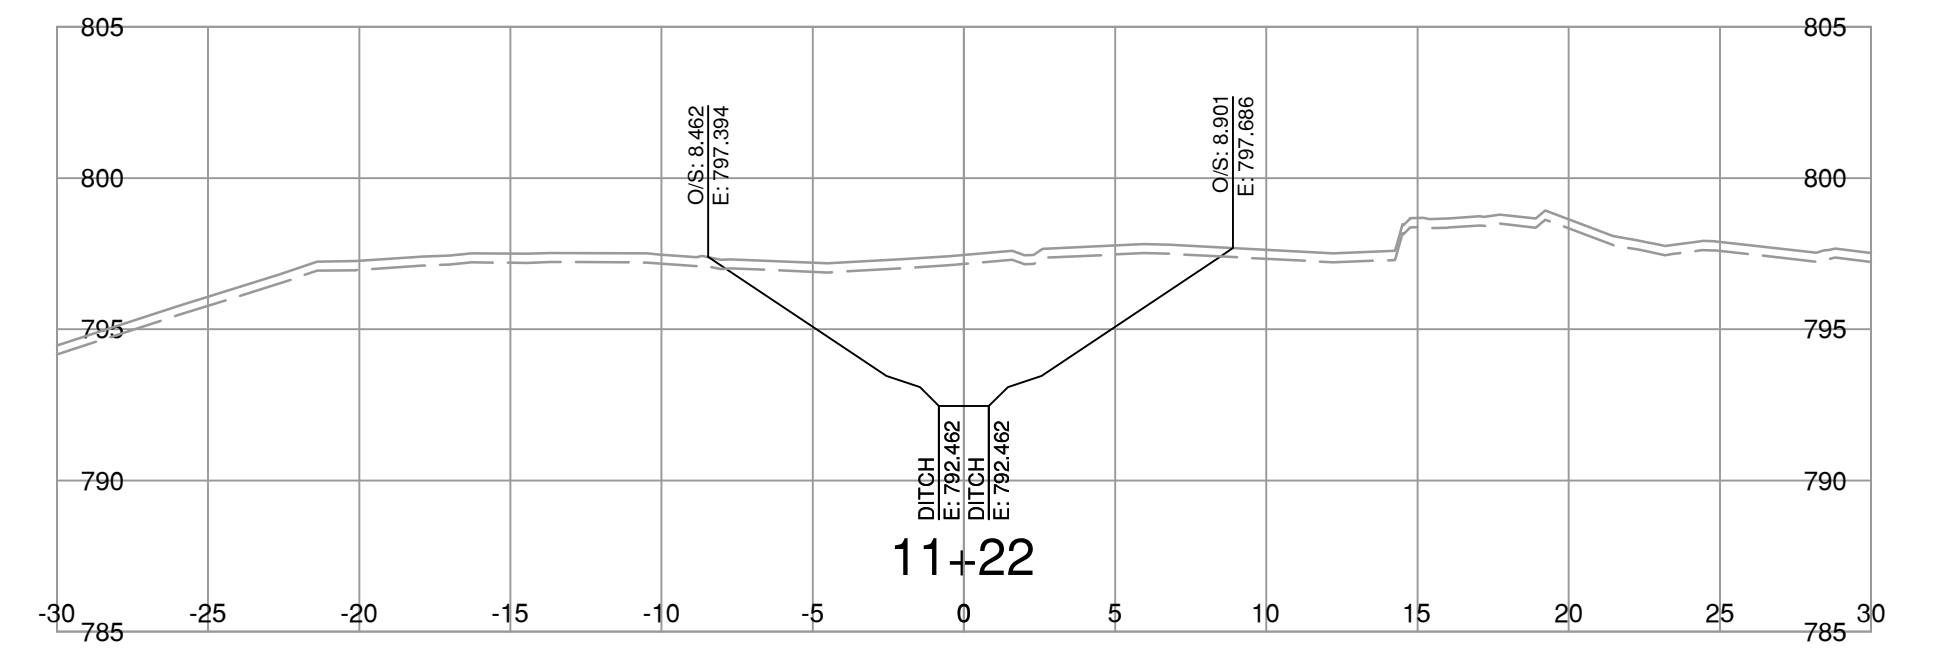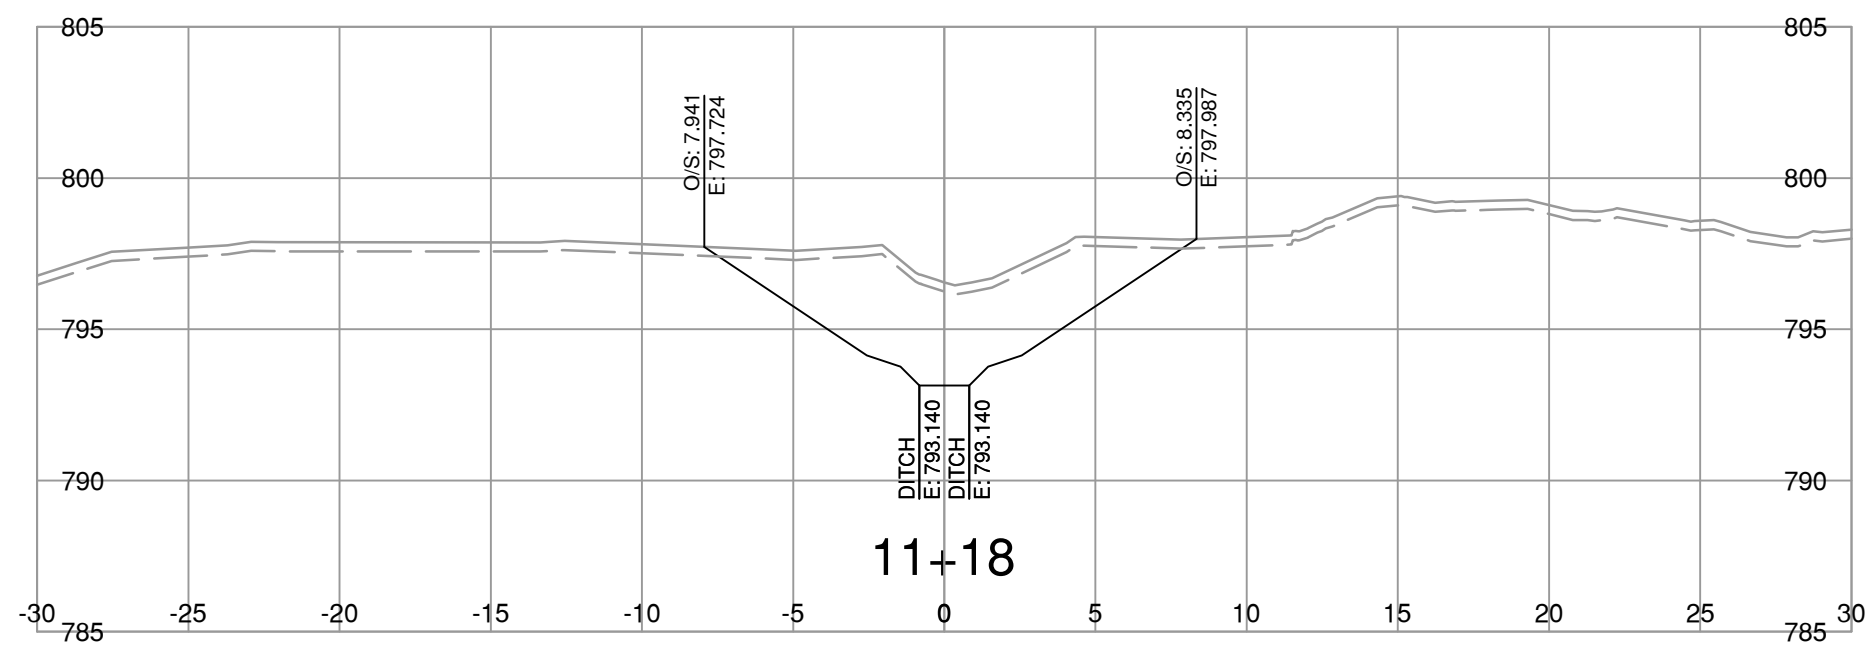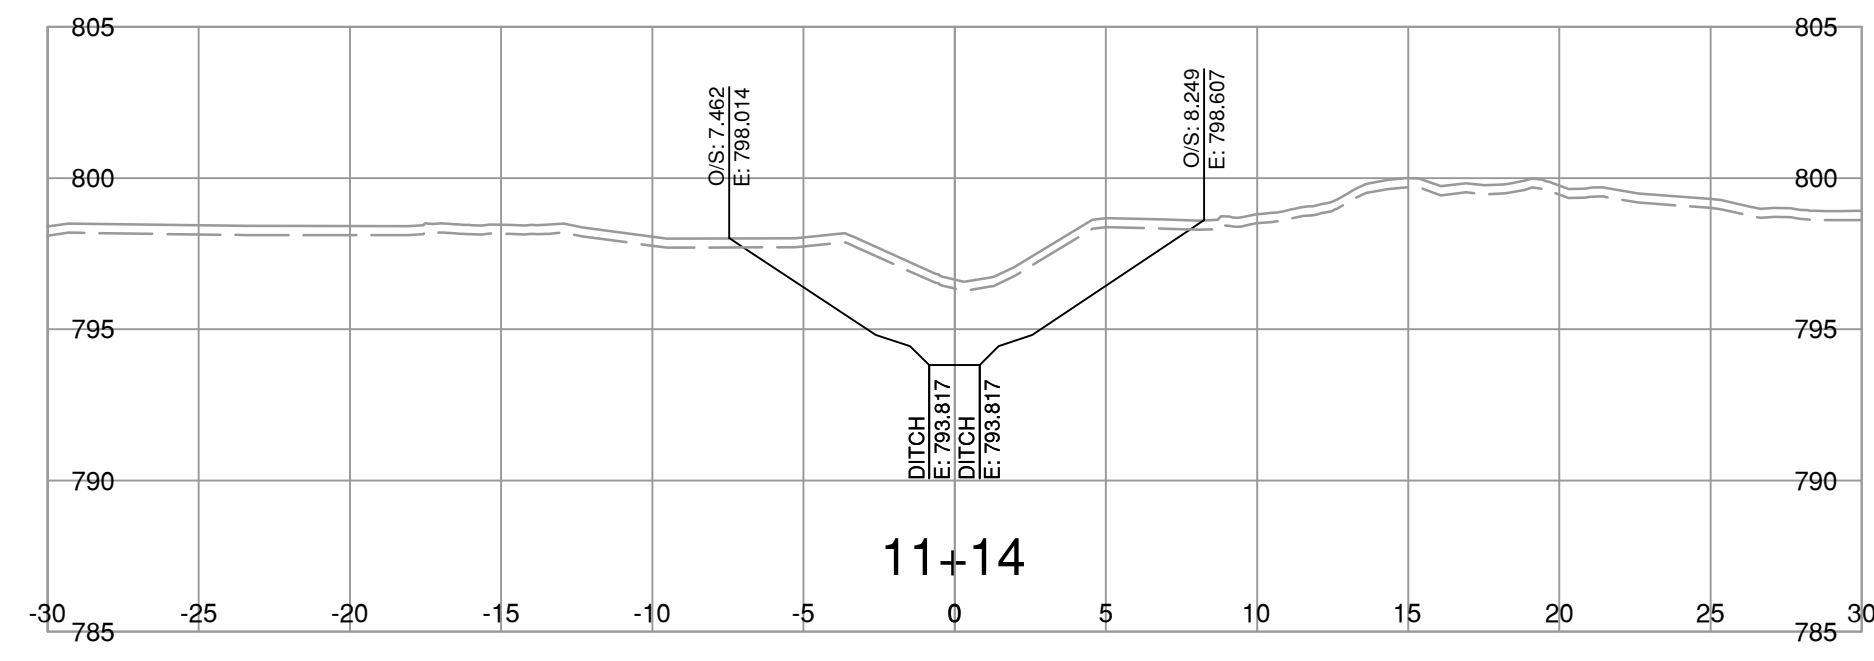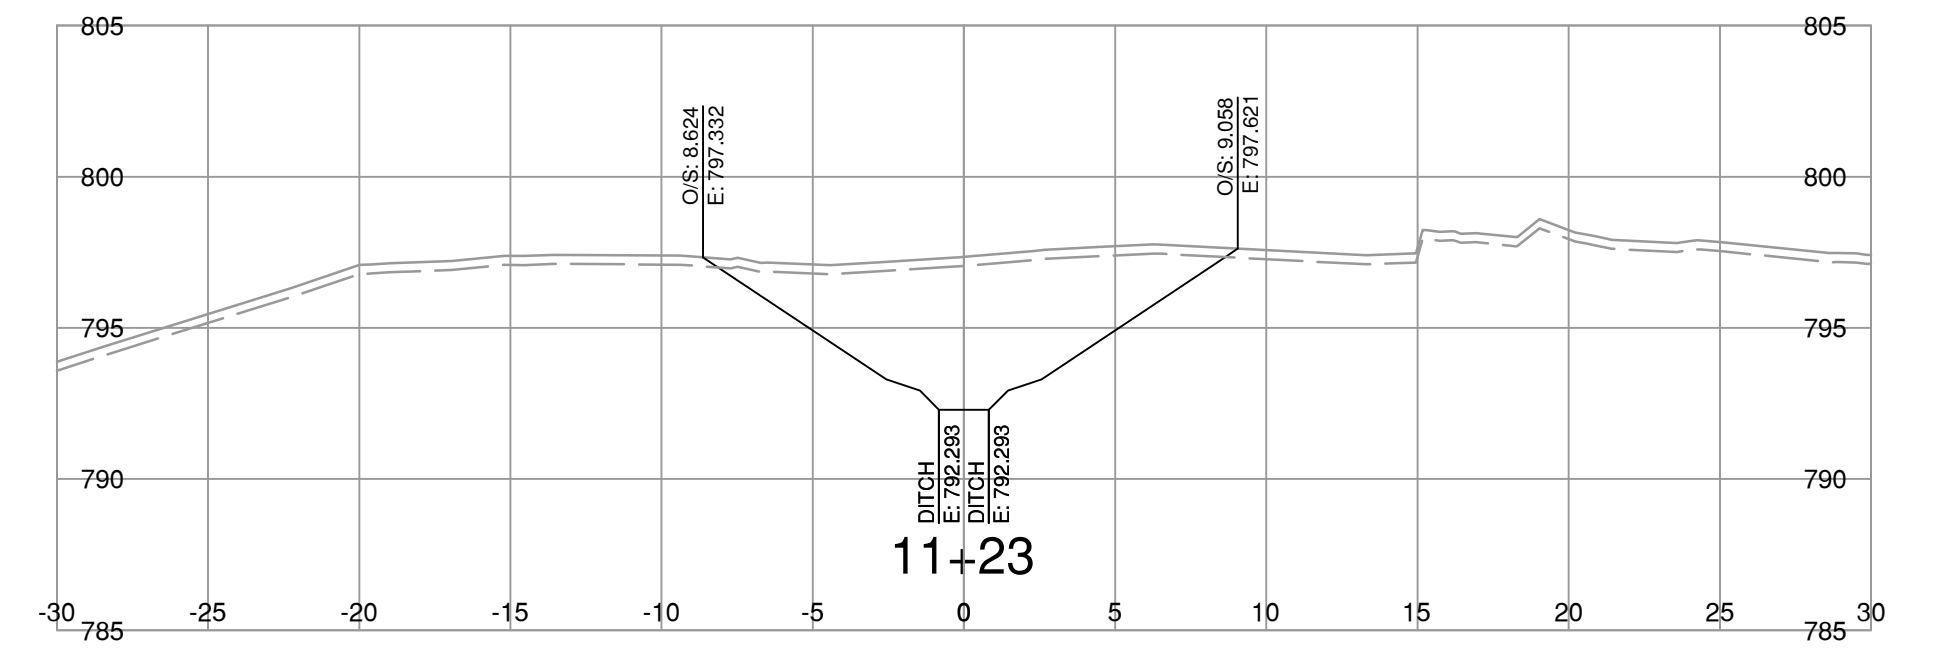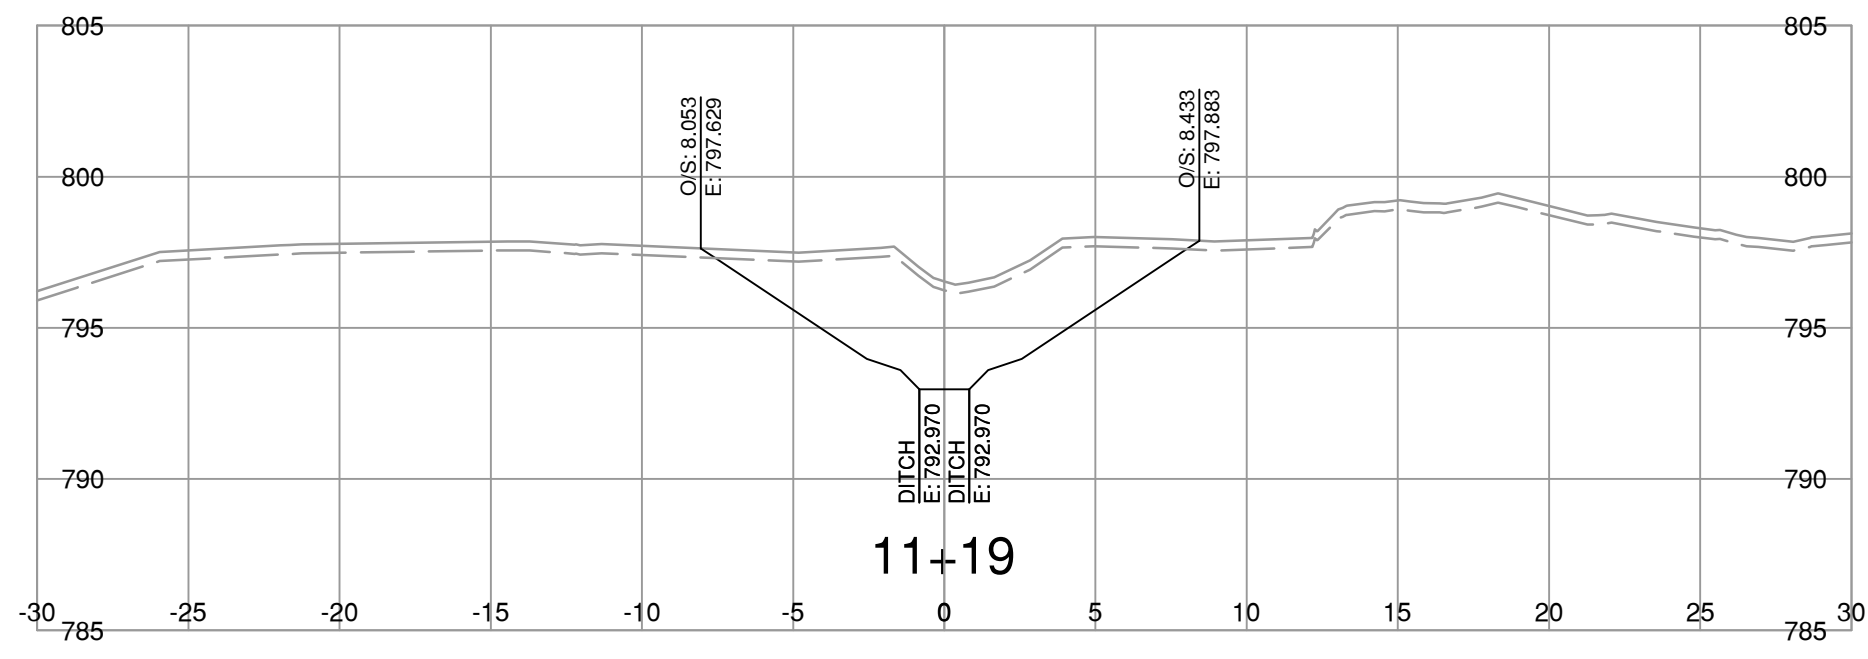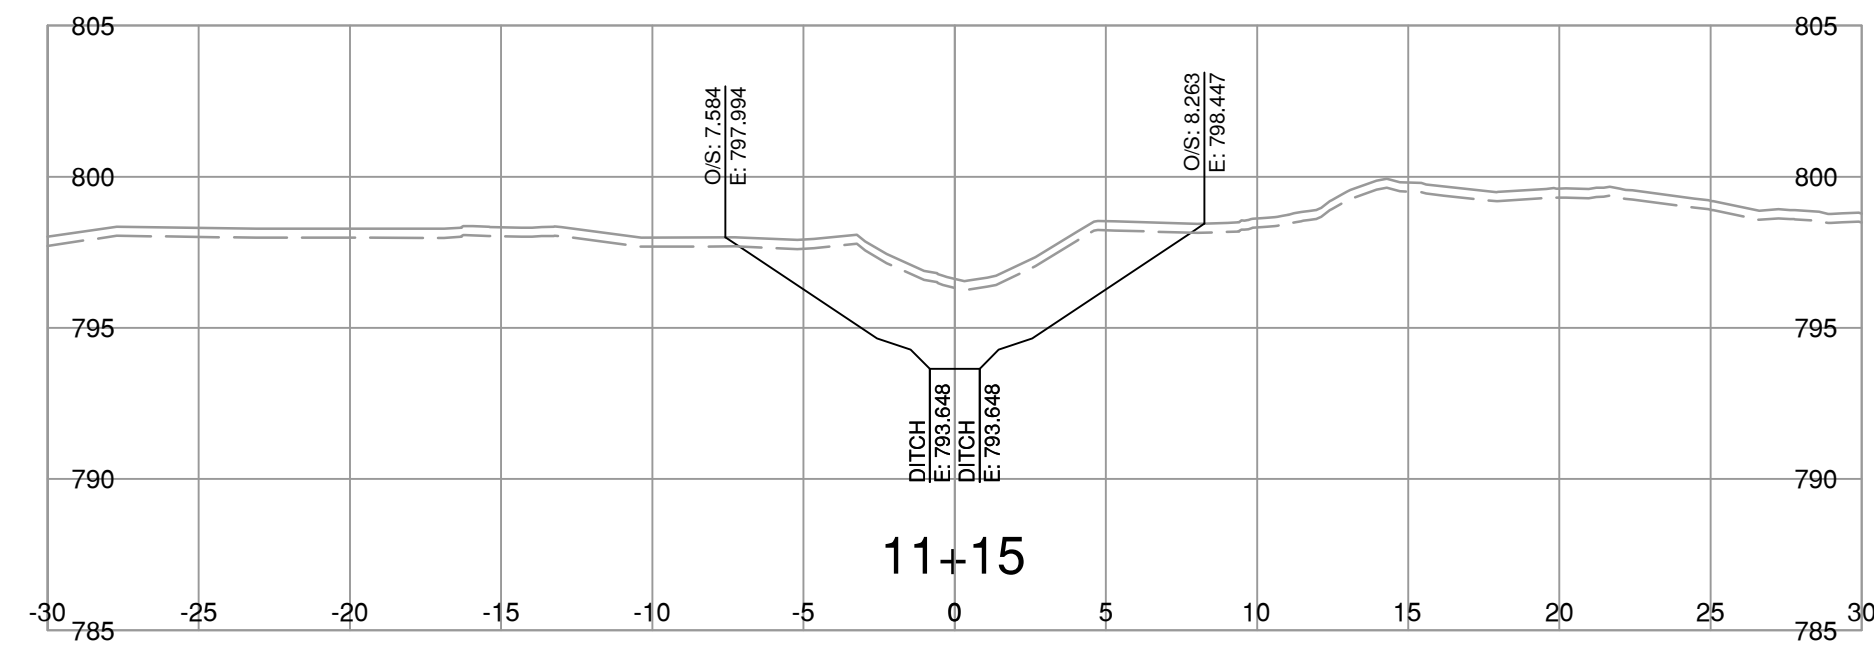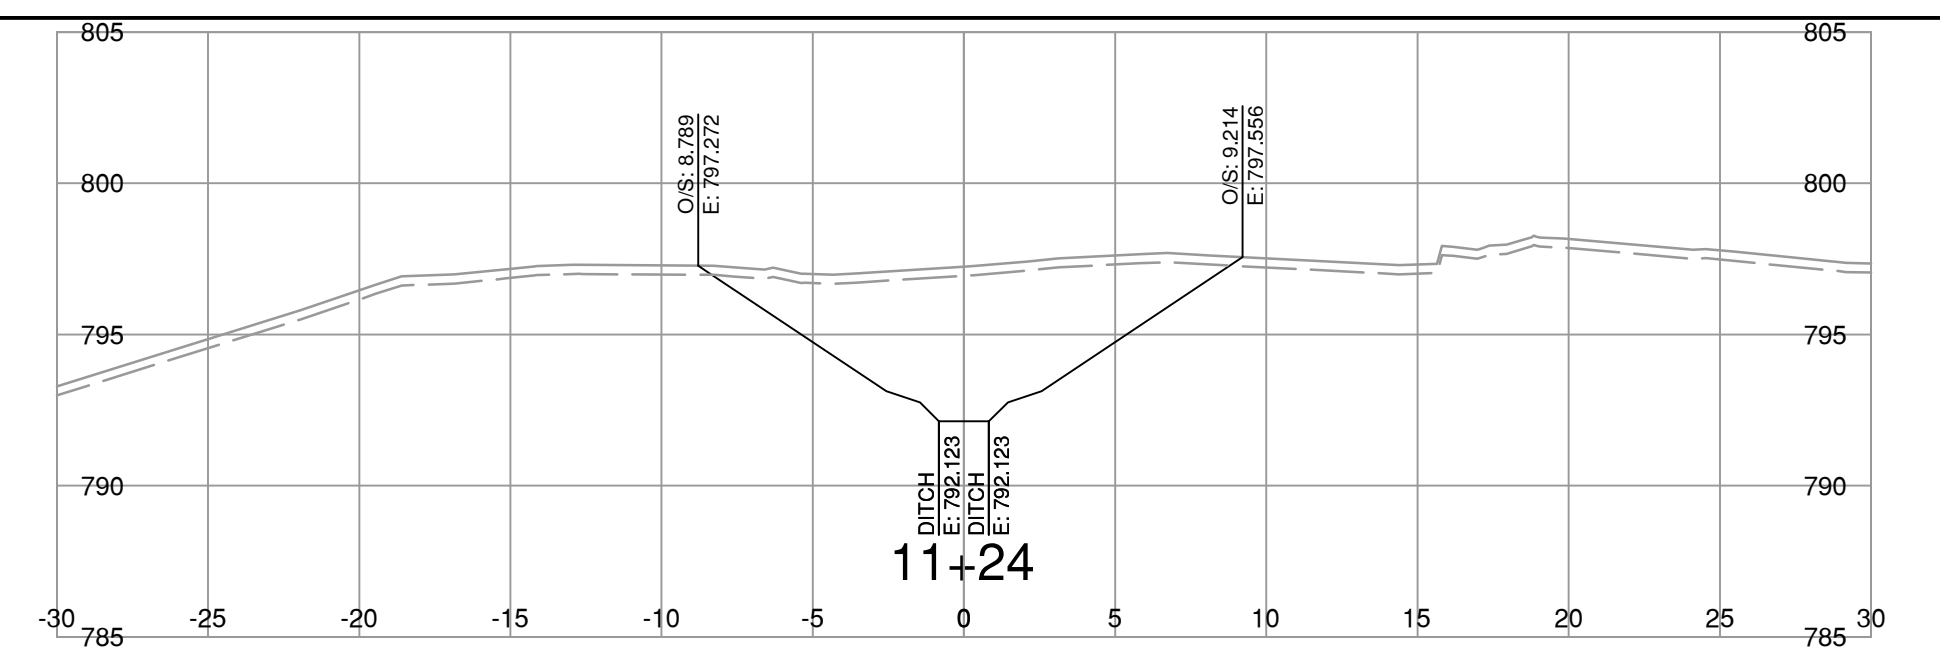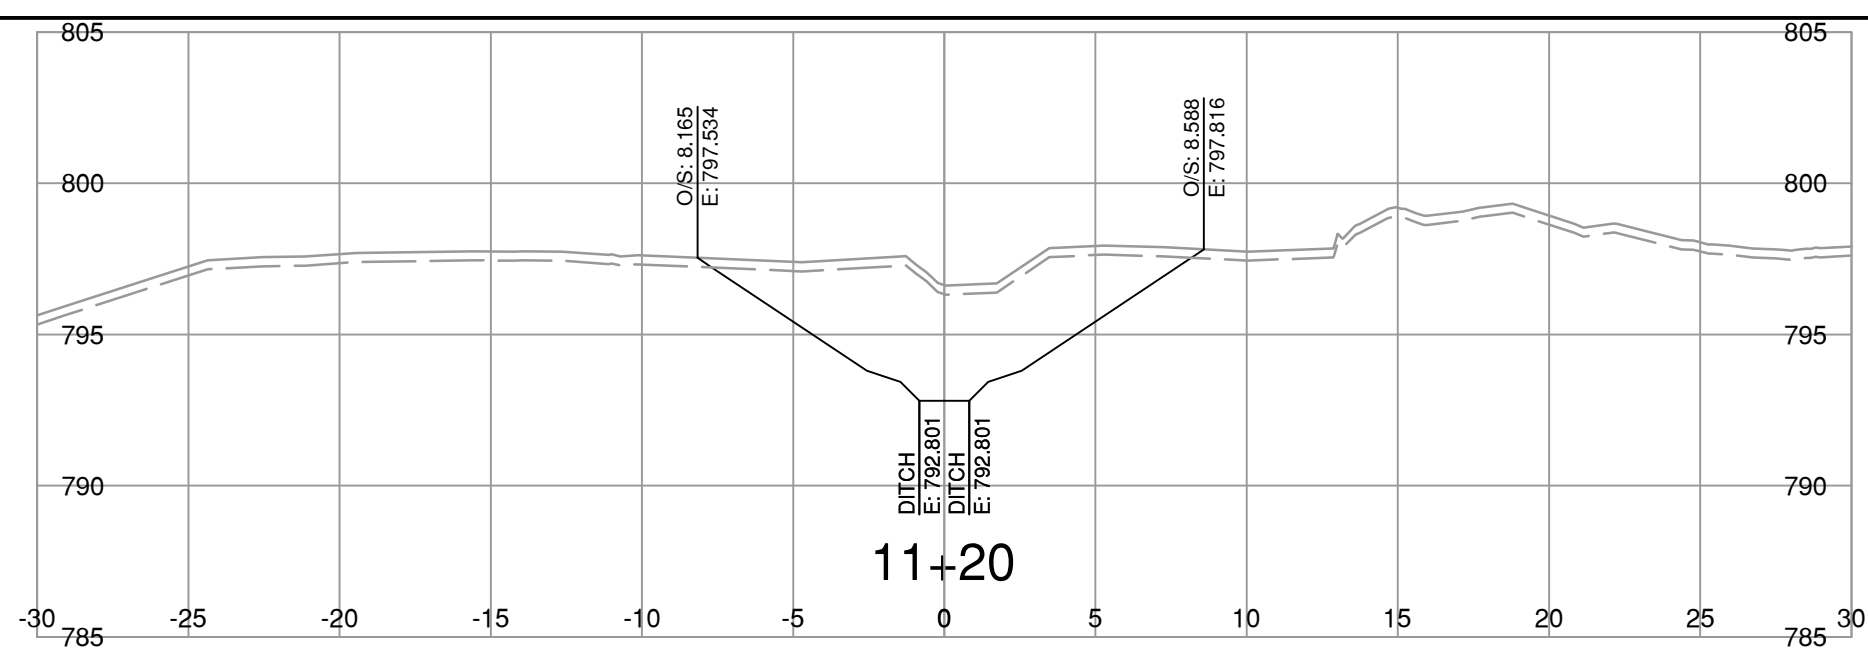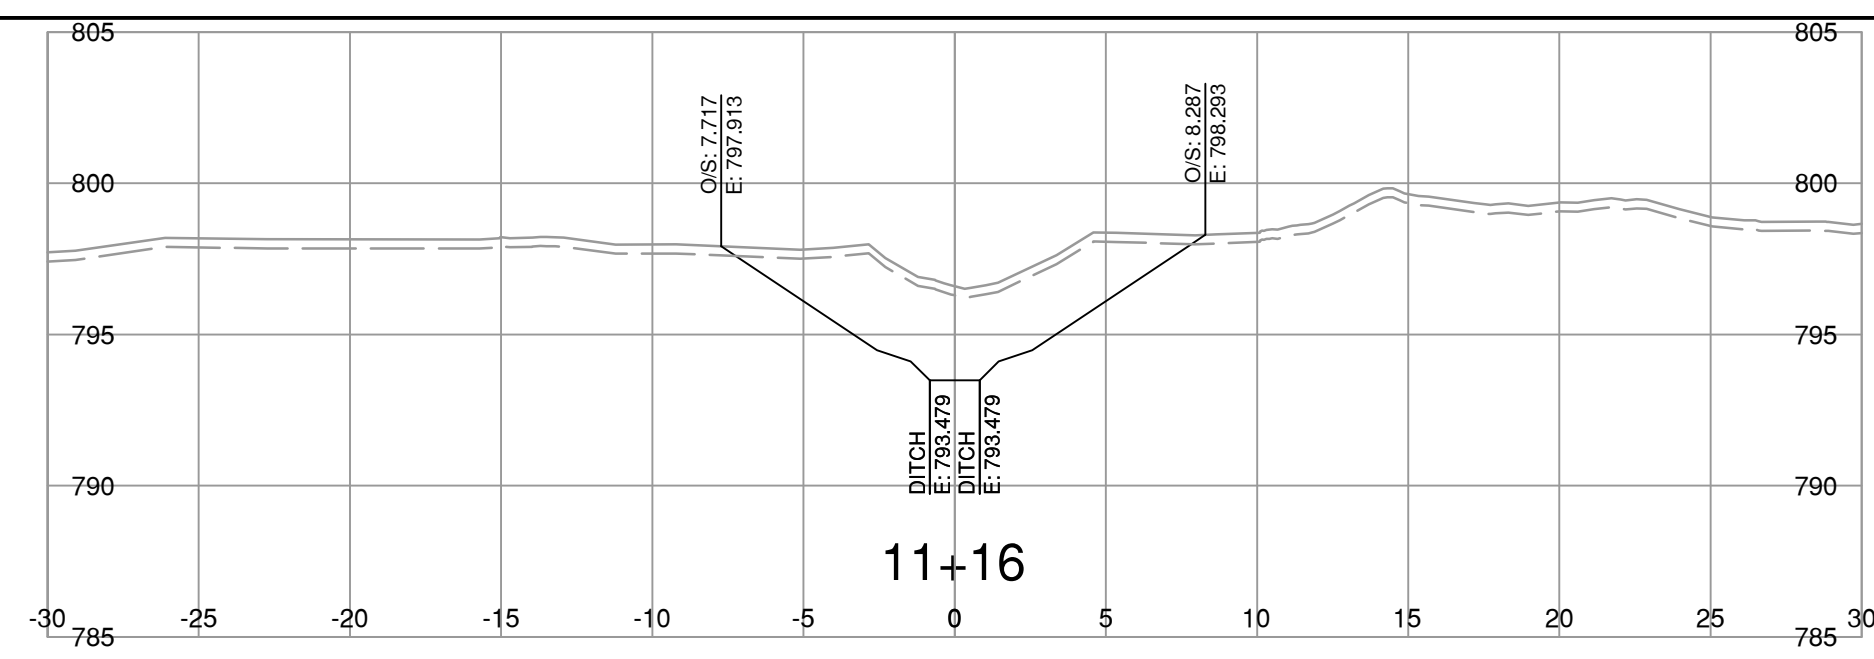

NOTE: STRIPPING REMOVAL APPLIES ONLY TO THE AREA BETWEEN SLOPE STAKE LINES (TOES & TOP OF CUT) OF PROPOSED ROADWAY TEMPLATE

FOR REFERENCE ONLY

NOT FOR CONSTRUCTION

R.F. BINNIE & ASSOCIATES LTD.
101 - 1577 7th Avenue,
Prince George, BC V2L 3P5
TEL 250 561 7274
BINNIE.com

MINISTRY OF TRANSPORTATION
AND TRANSIT
NORTHERN REGION
HIGHWAY ENGINEERING AND GEOMATICS













D10 - LINE CROSS SECTIONS
HIGHWAY 16
CRAIG BROOK CULVERT REPLACEMENT

SCALE

CAD FILENAME: 23-0162-D10.DWG
DATE: 2025-02-25
FILE NUMBER: 23-0162

REV	DATE	REVISIONS	SIGNATURE

DESIGNED	_____	R.M.	DATE	2025-02-24
QUALITY CONTROL	_____	R.M.	DATE	2025-02-24
QUALITY ASSURANCE	_____	R.M.	DATE	2025-02-24
DRAWN	_____	I.C.	DATE	2025-02-24
PROJECT NUMBER	38095-0000	REG	3	DRAWING NUMBER
ENGINEER OF RECORD	R. MANKOWSKE	DATE	2025-02-28	R3-0724-D10-4XS

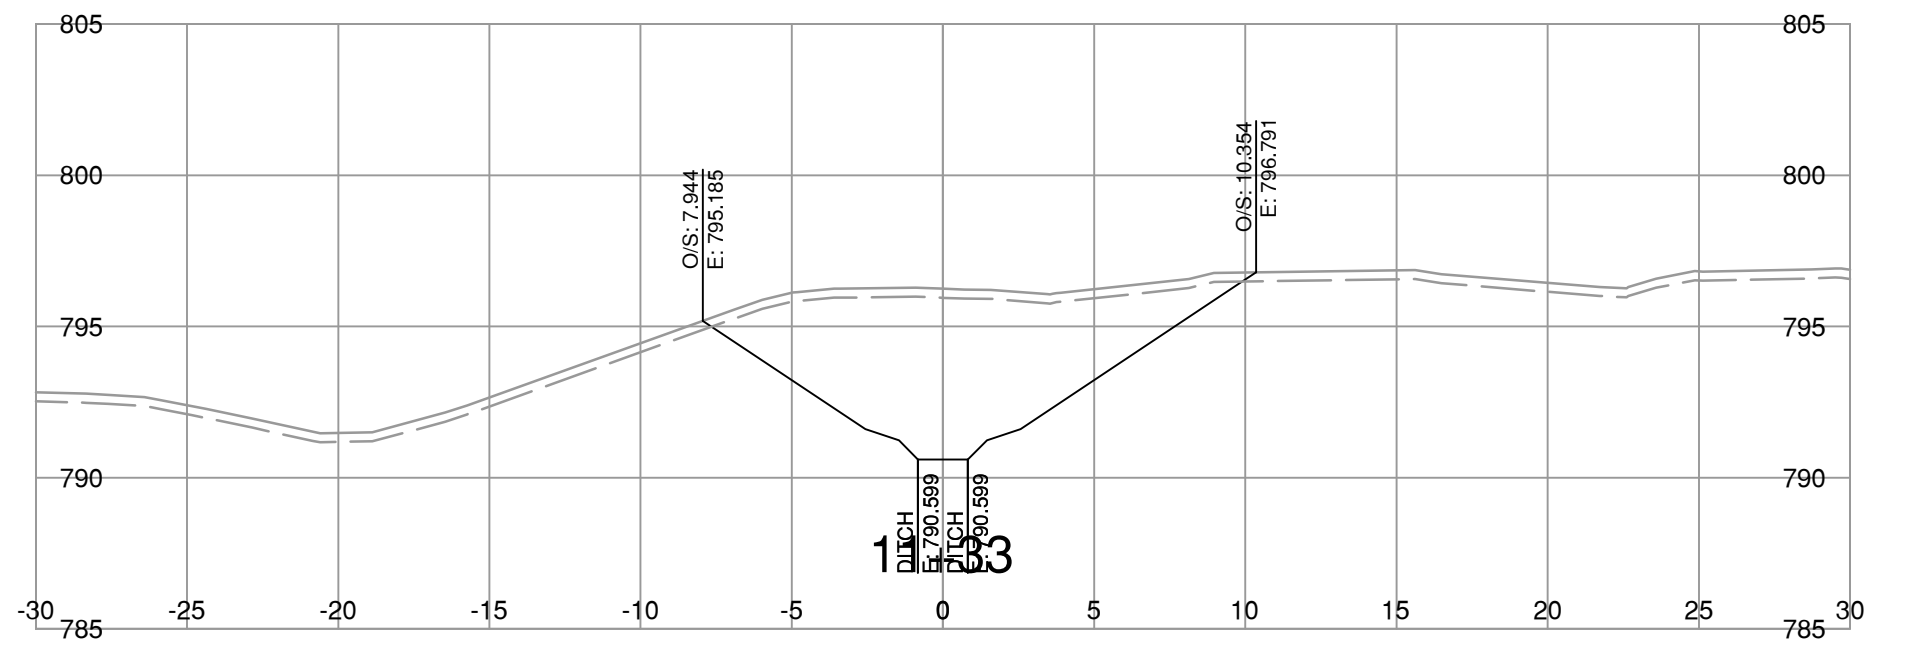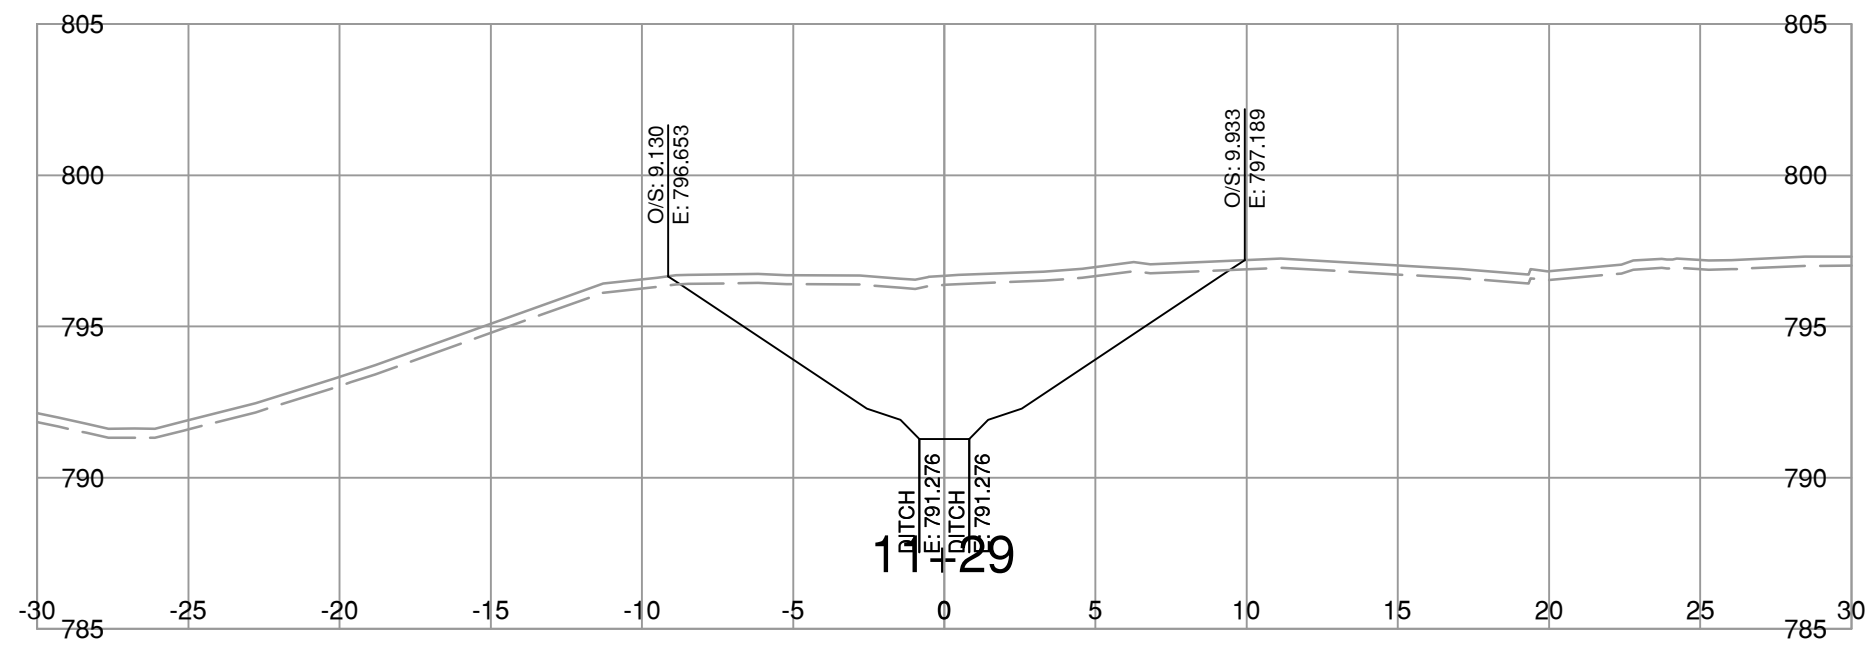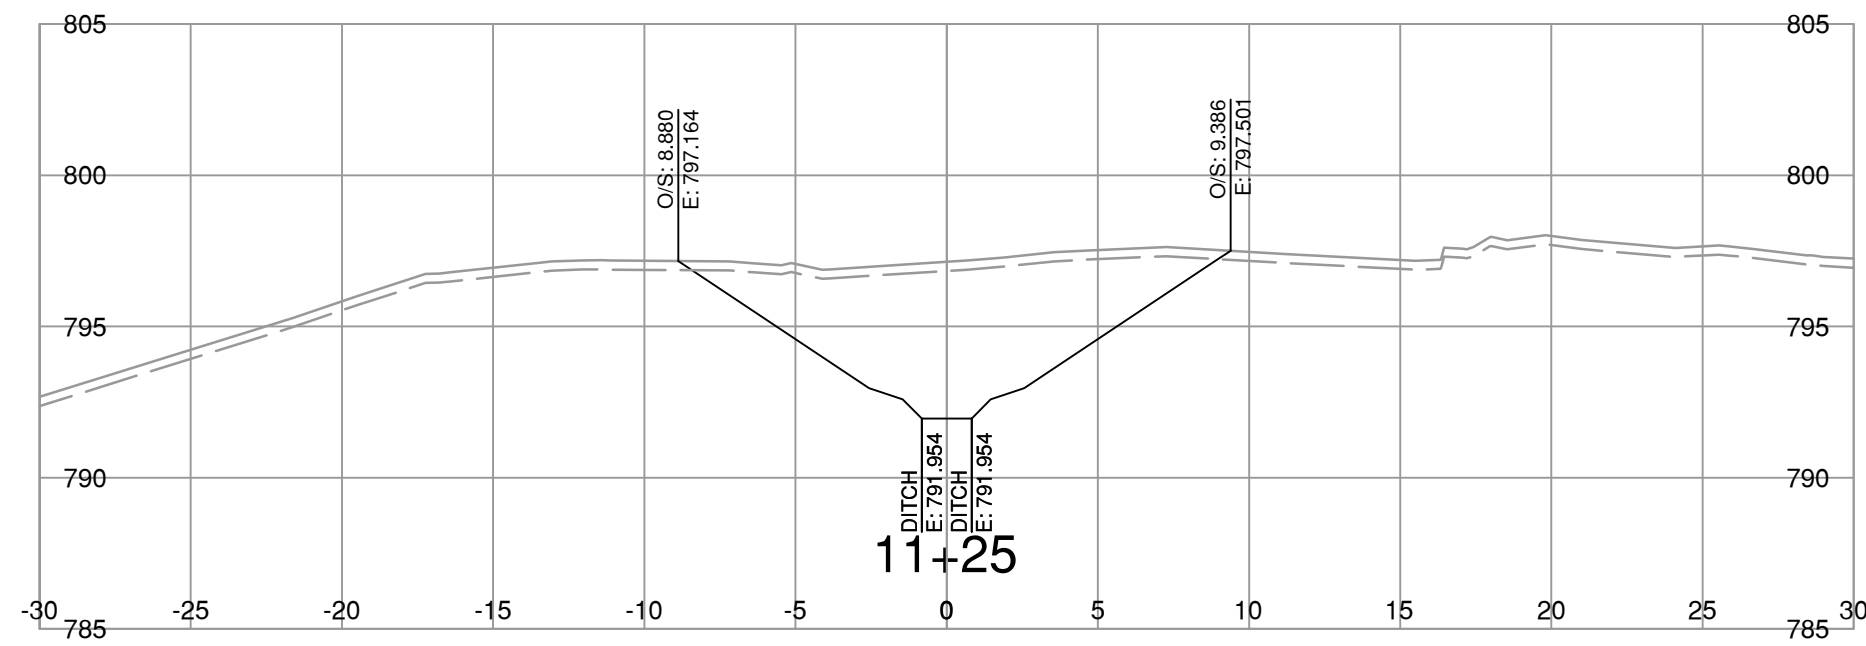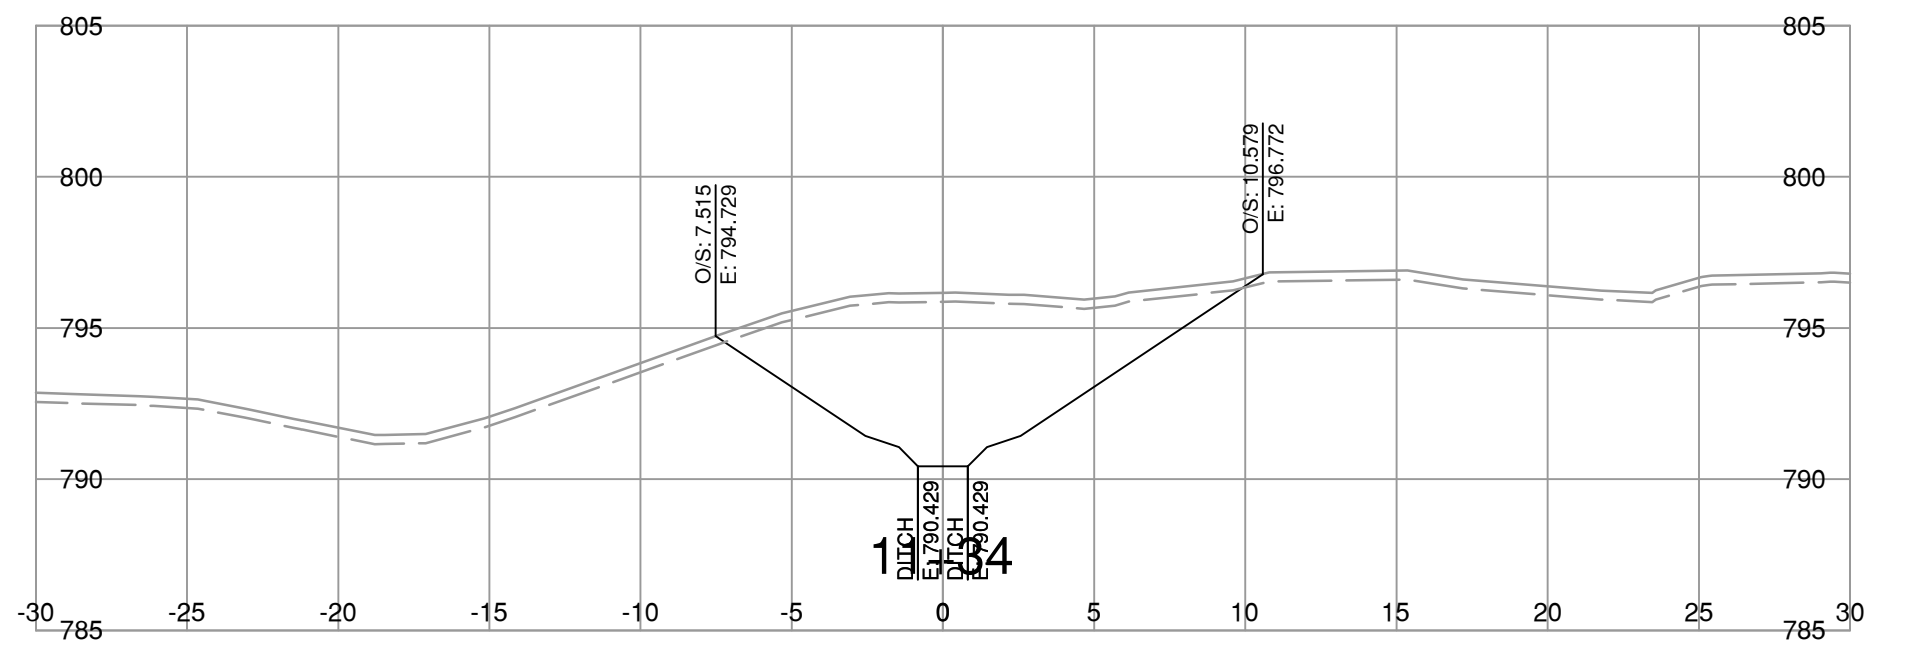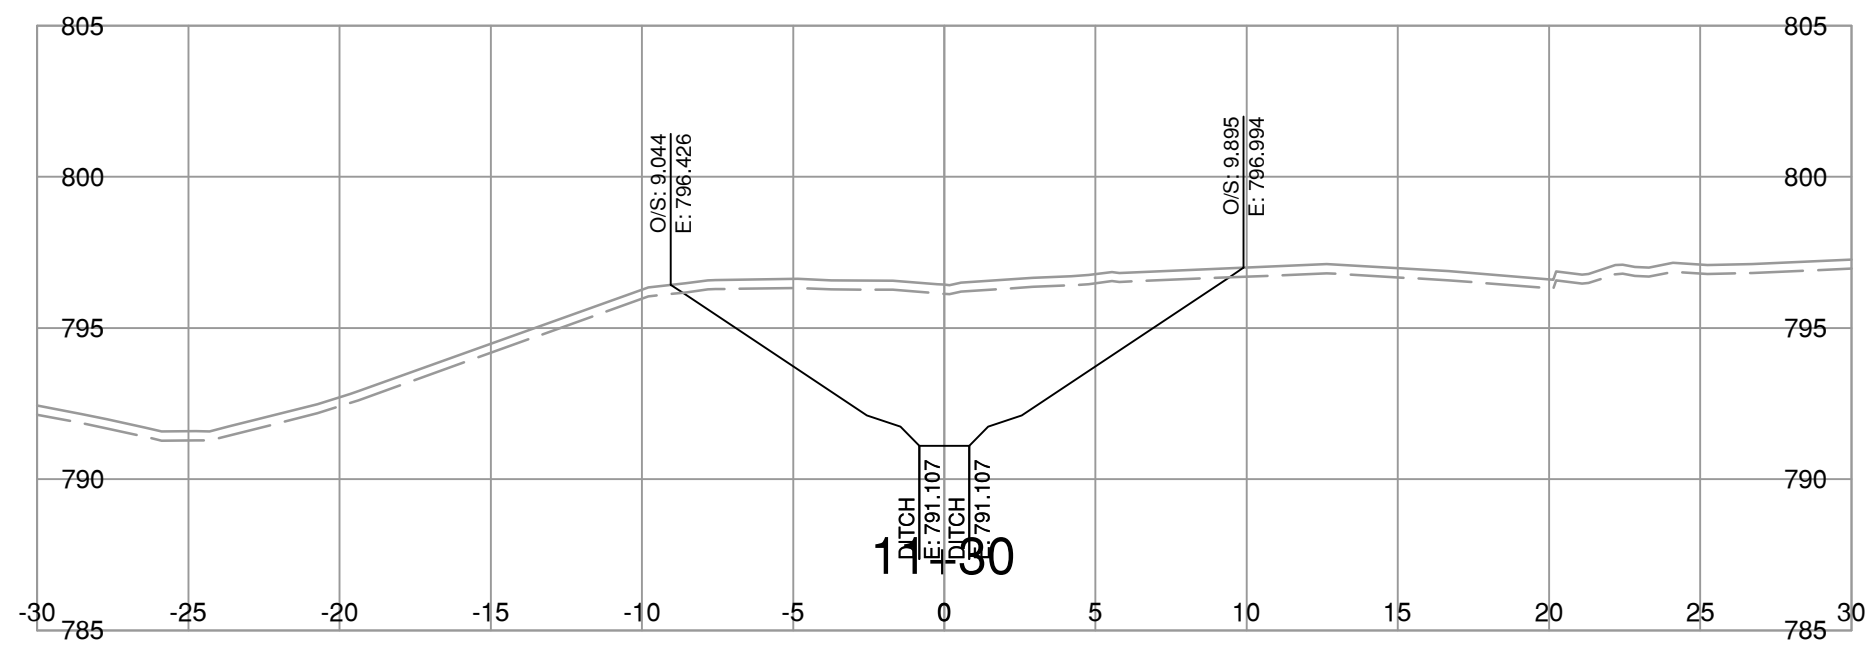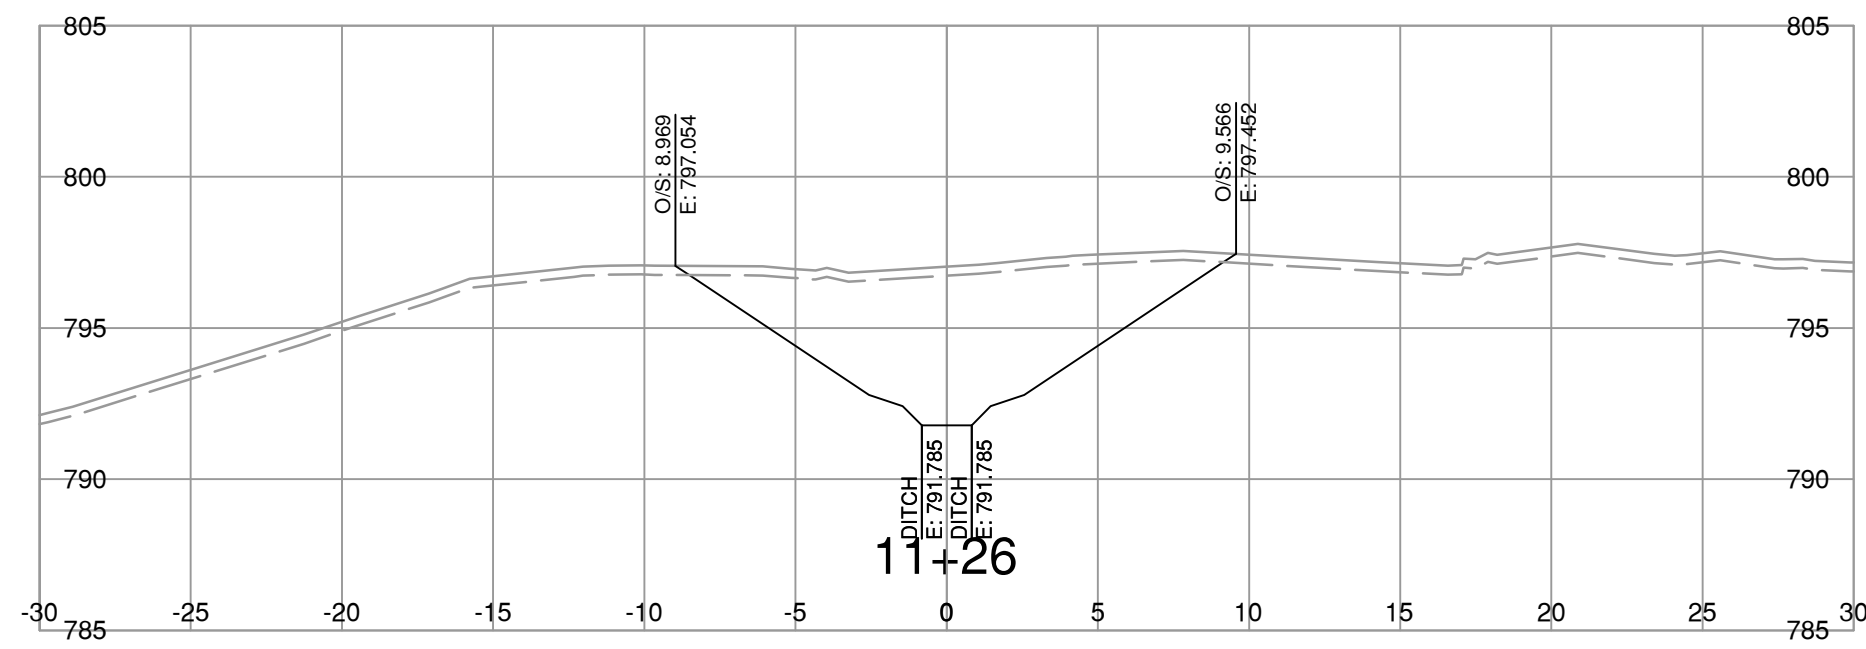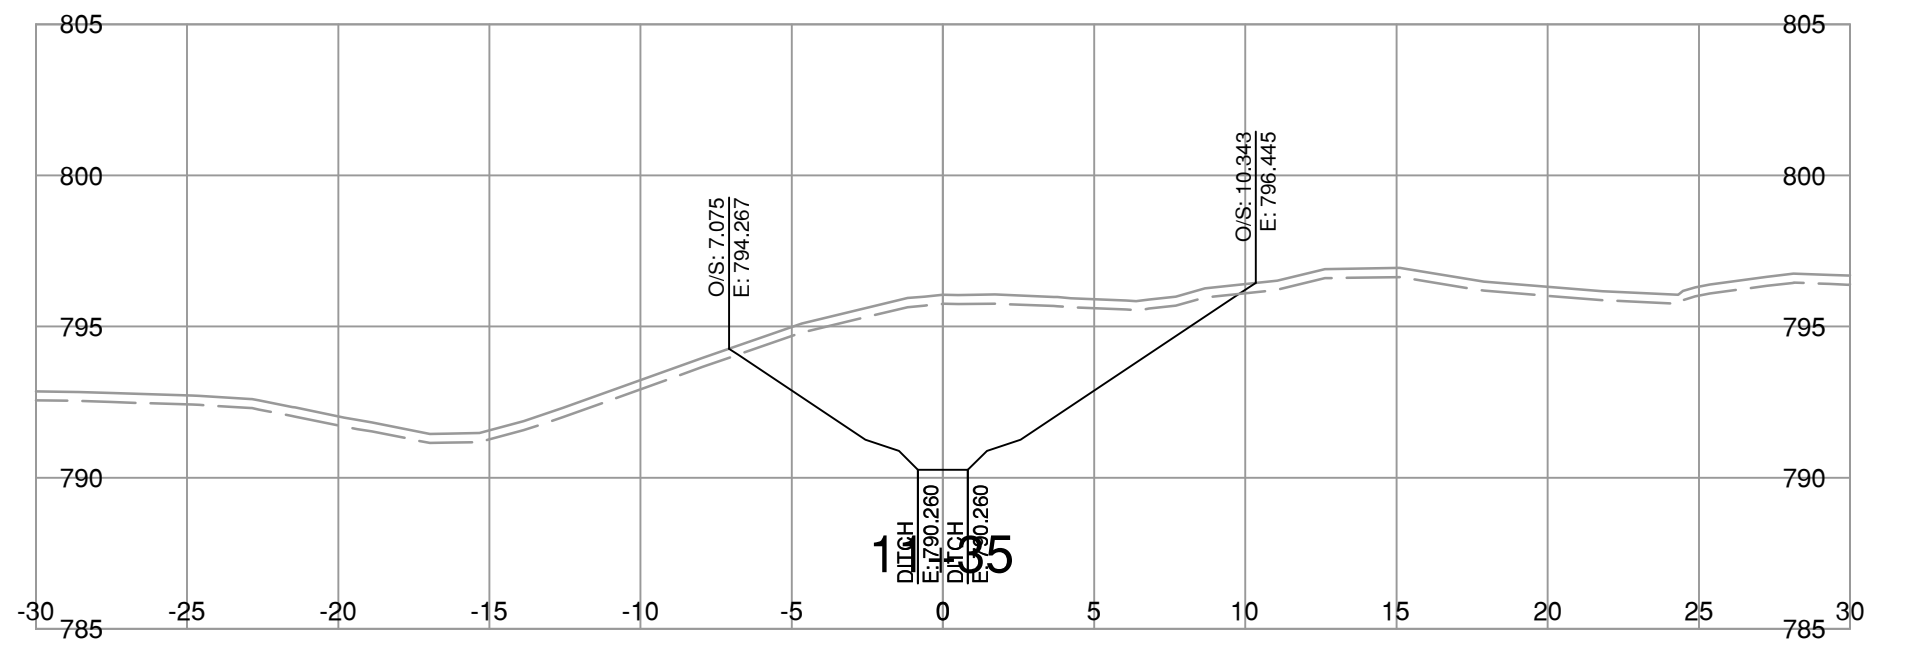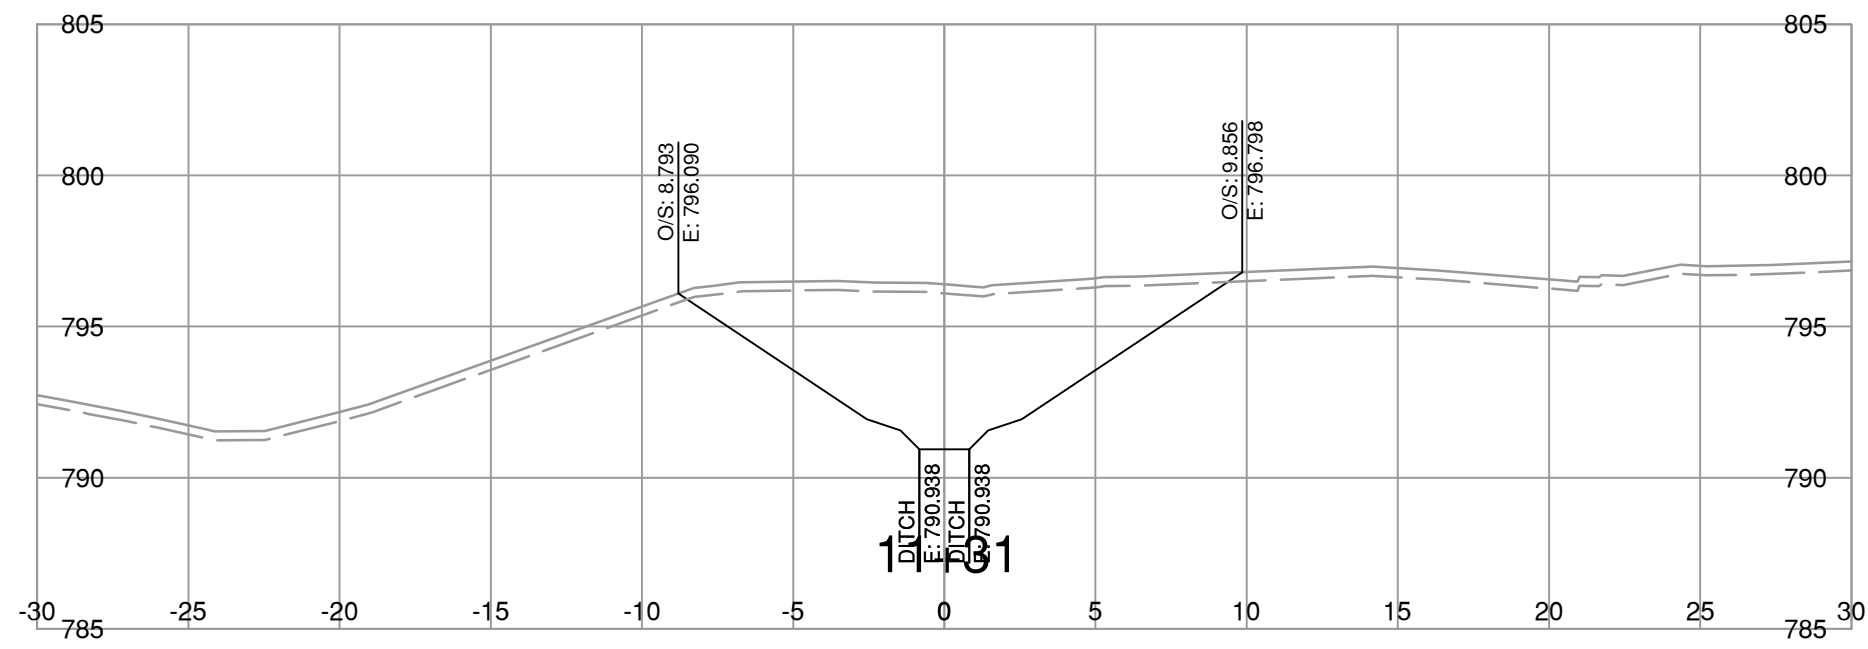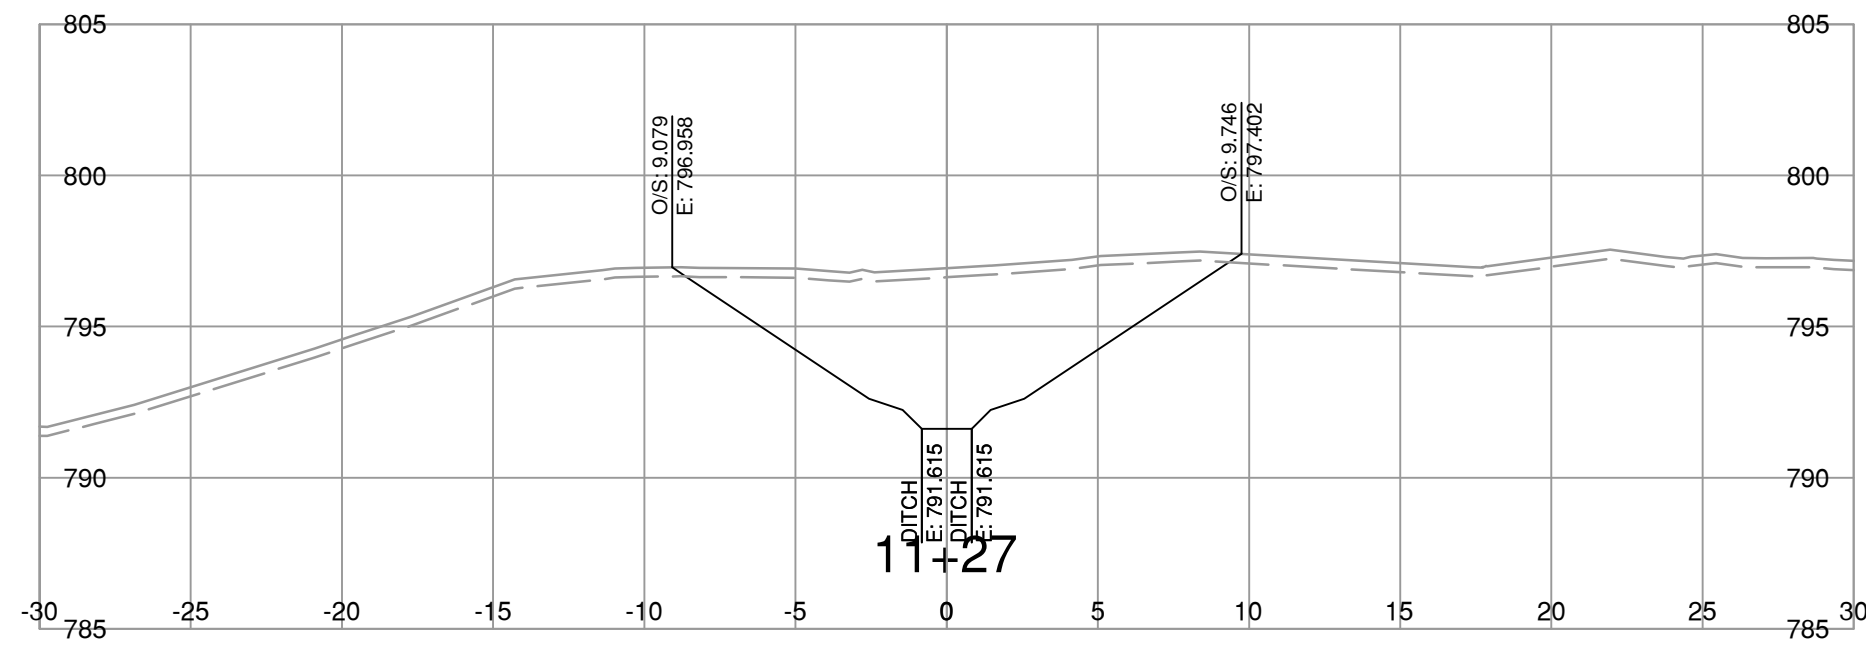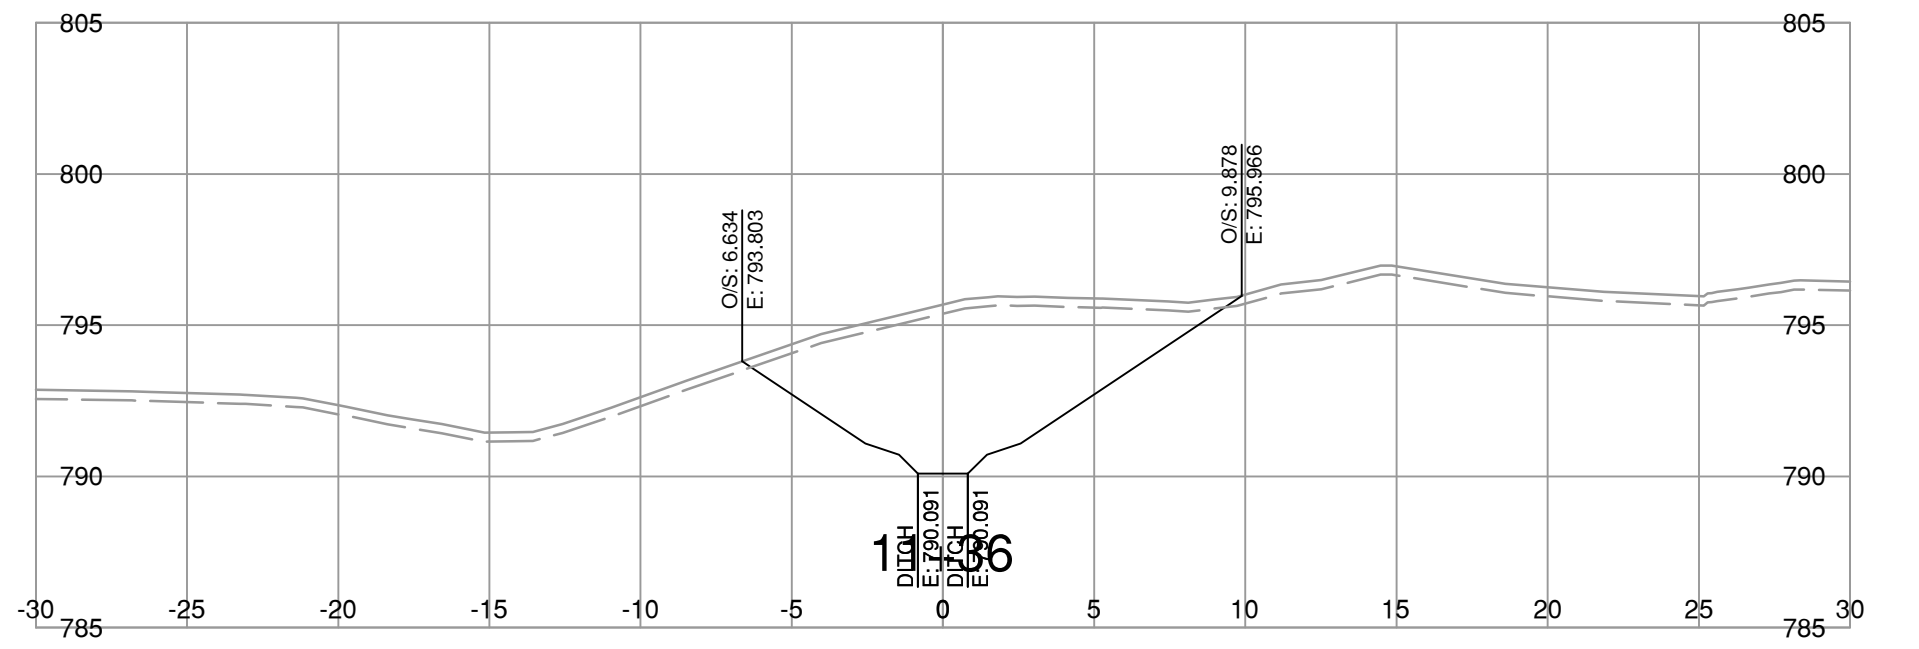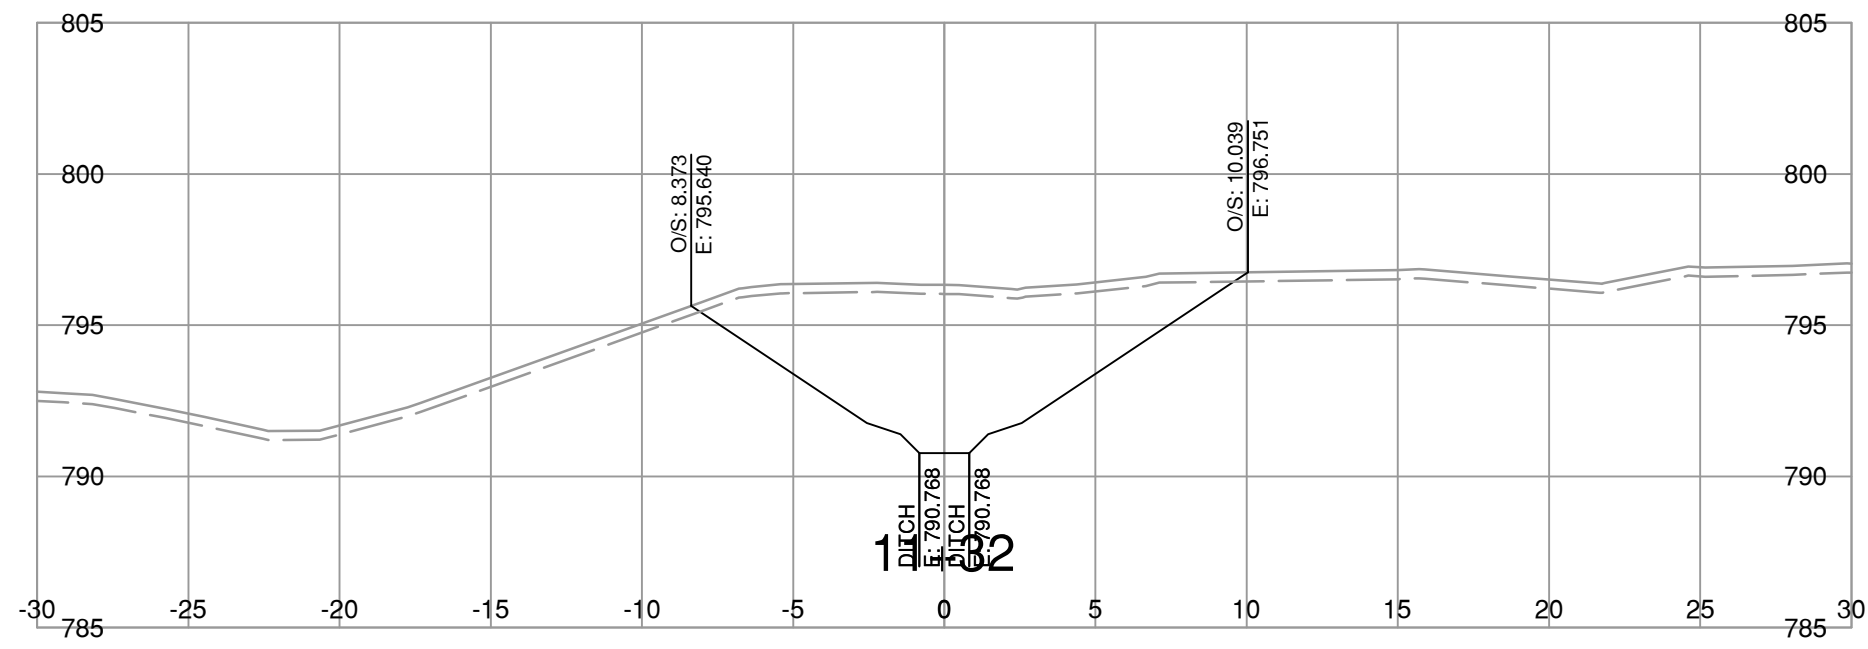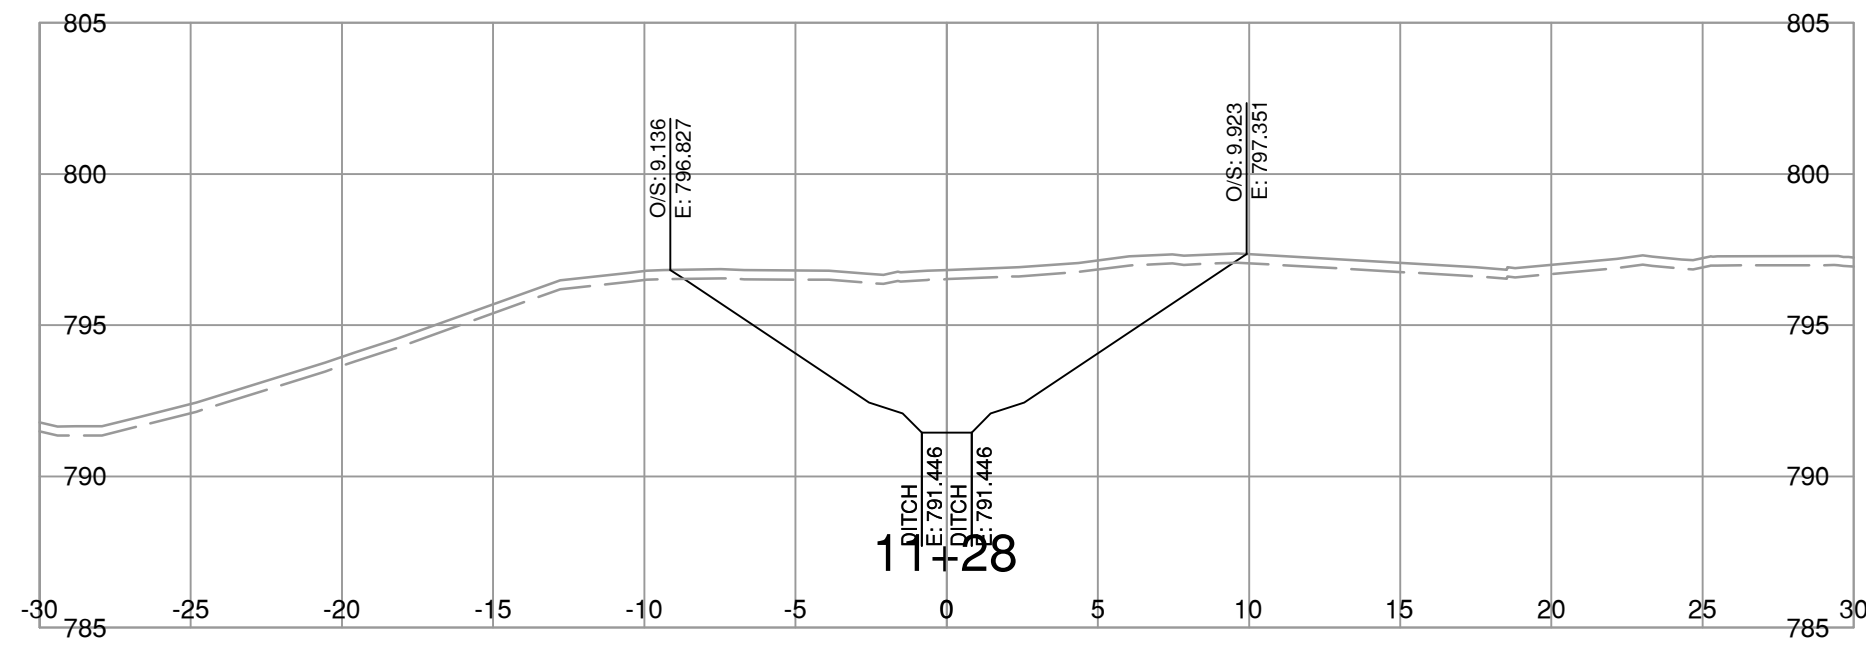

NOTE: STRIPPING REMOVAL APPLIES ONLY TO THE AREA BETWEEN SLOPE STAKE LINES (TOES & TOP OF CUT) OF PROPOSED ROADWAY TEMPLATE

FOR REFERENCE ONLY

NOT FOR CONSTRUCTION

BINNIE
The people behind your infrastructure.

R.F. BINNIE & ASSOCIATES LTD.
101 - 1577 7th Avenue,
Prince George, BC V2L 3P5
TEL 250 561 7274
BINNIE.com

BRITISH COLUMBIA
MINISTRY OF TRANSPORTATION AND TRANSIT
NORTHERN REGION
HIGHWAY ENGINEERING AND GEOMATICS

D10 - LINE CROSS SECTIONS
HIGHWAY 16
CRAIG BROOK CULVERT REPLACEMENT













SCALE: 0 2 1:250 12m

CAD FILENAME: 23-0162-D10.DWG
DATE: 2025-02-25
FILE NUMBER: 23-0162

REV	DATE	REVISIONS	SIGNATURE

DESIGNED	_____	R.M.	DATE	2025-02-24
QUALITY CONTROL	_____	R.M.	DATE	2025-02-24
QUALITY ASSURANCE	_____	R.M.	DATE	2025-02-24
DRAWN	_____	I.C.	DATE	2025-02-24
PROJECT NUMBER	38095-0000	REG	3	DRAWING NUMBER
				R3-0724-D10-5XS

R. MANKOWSKE
ENGINEER OF RECORD
DATE: 2025-02-28

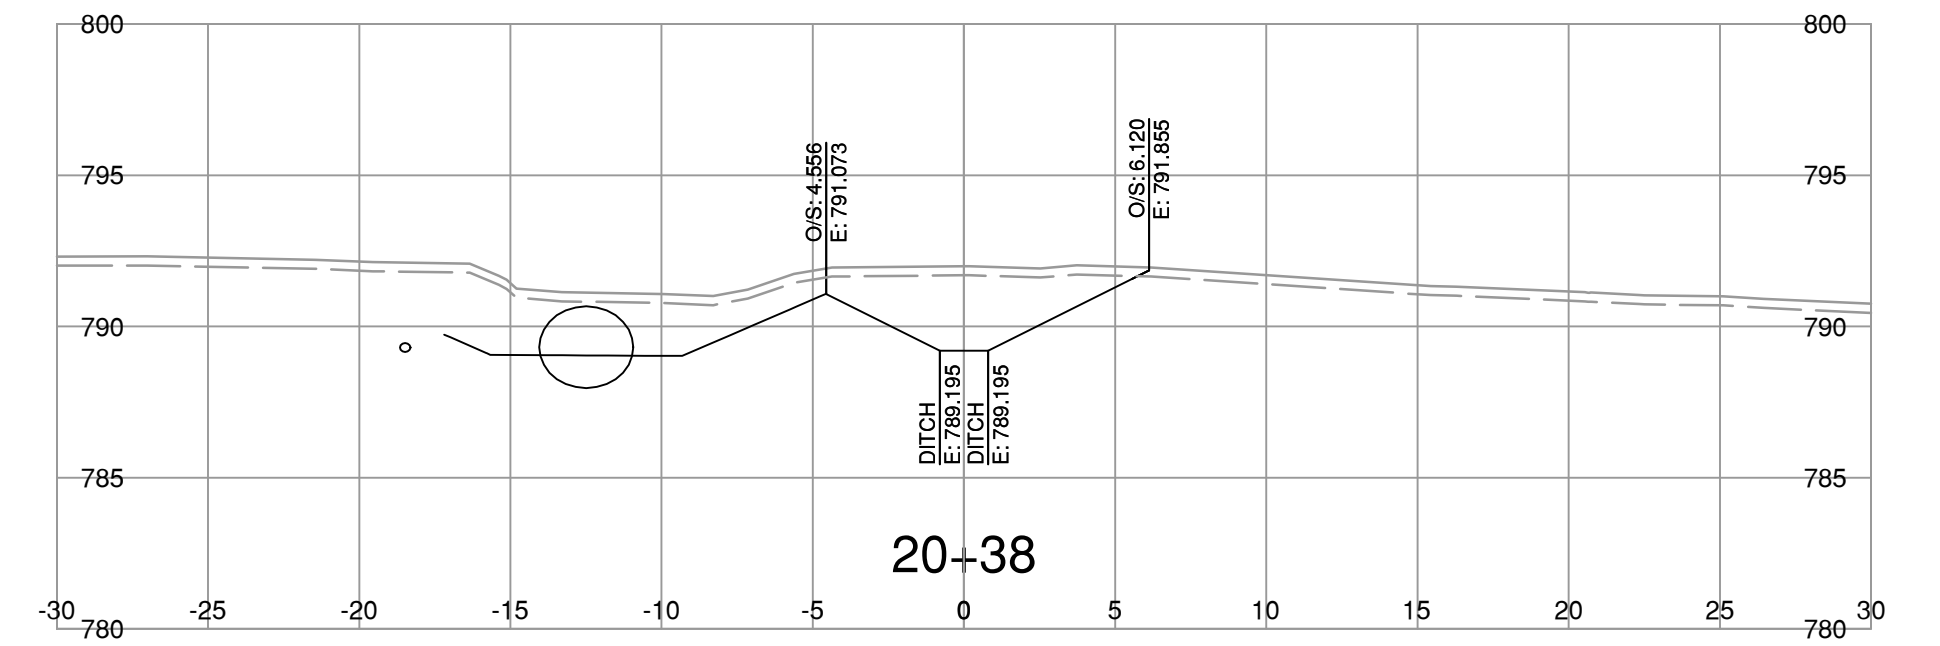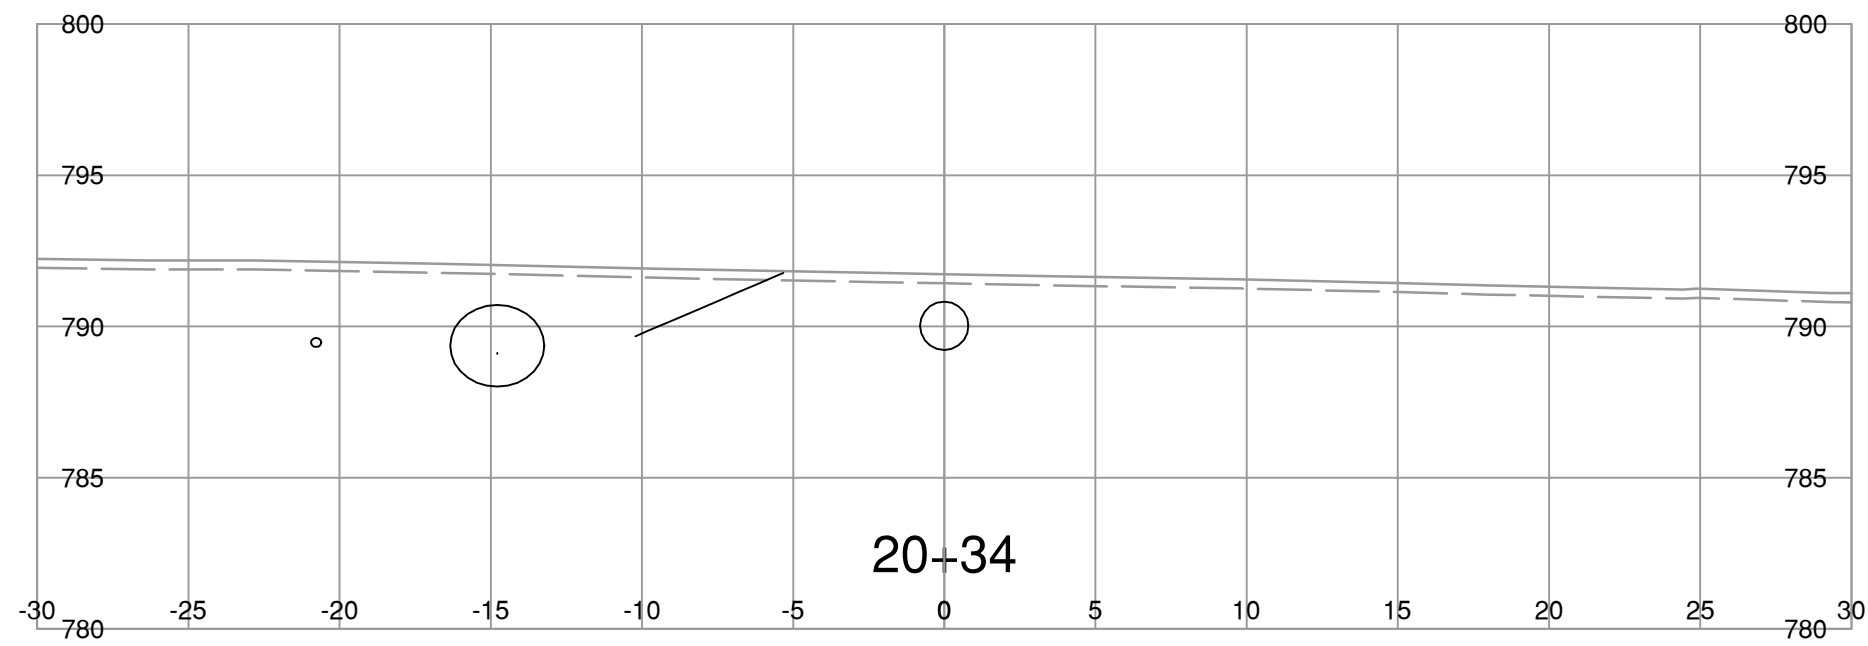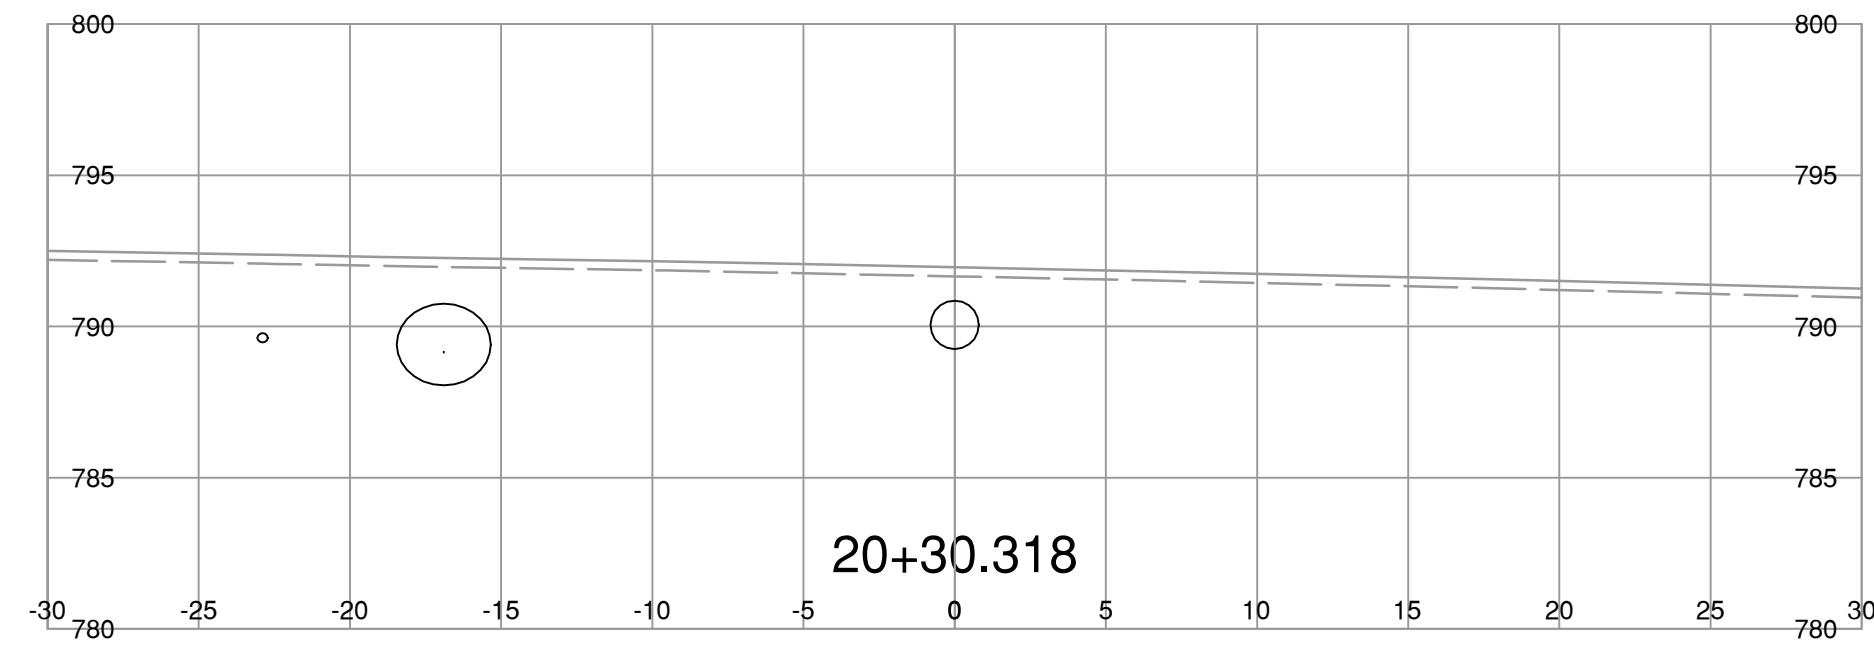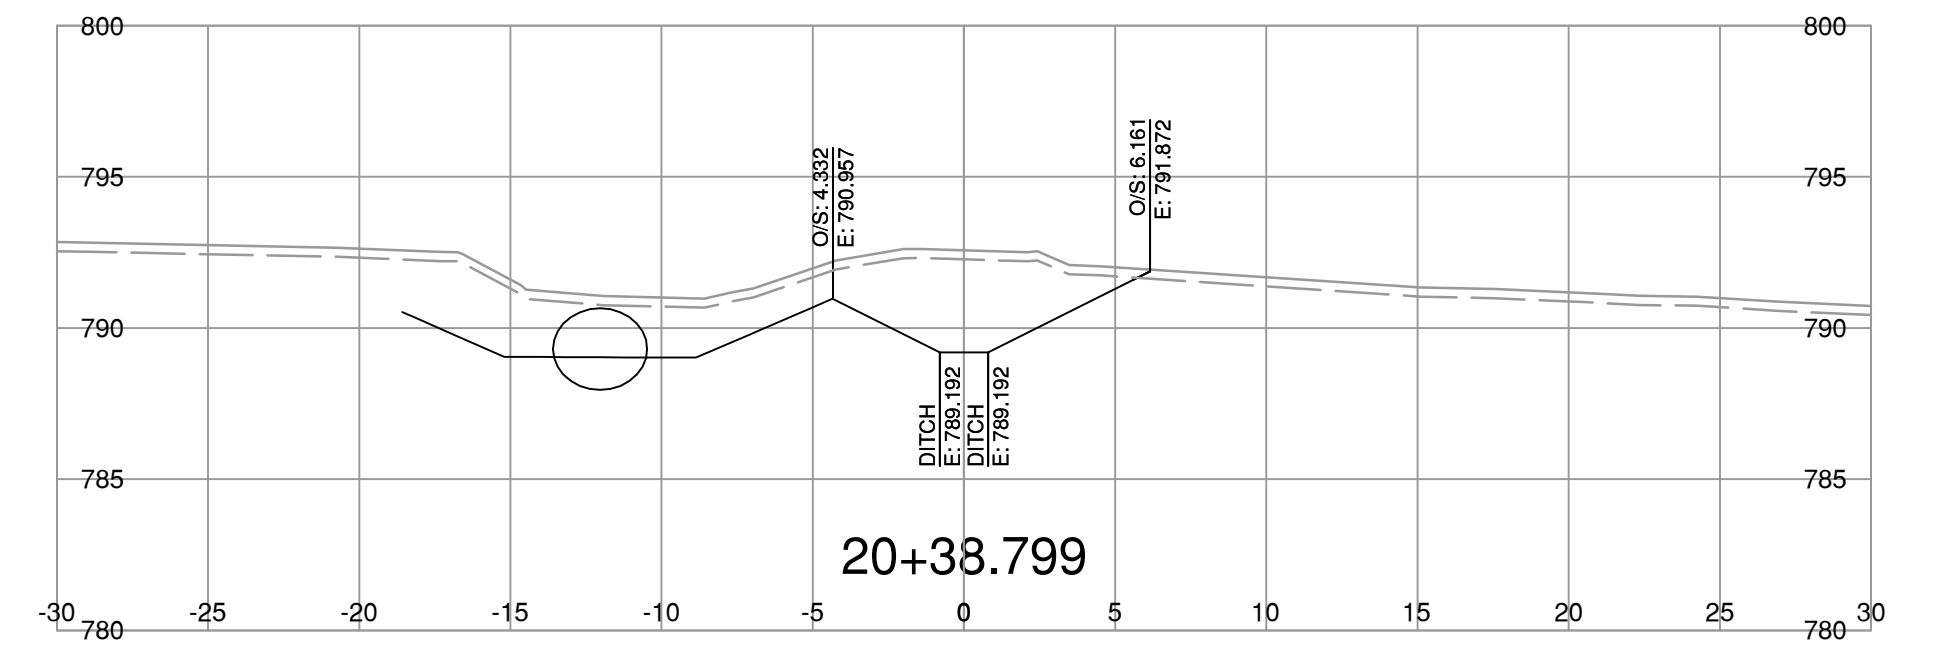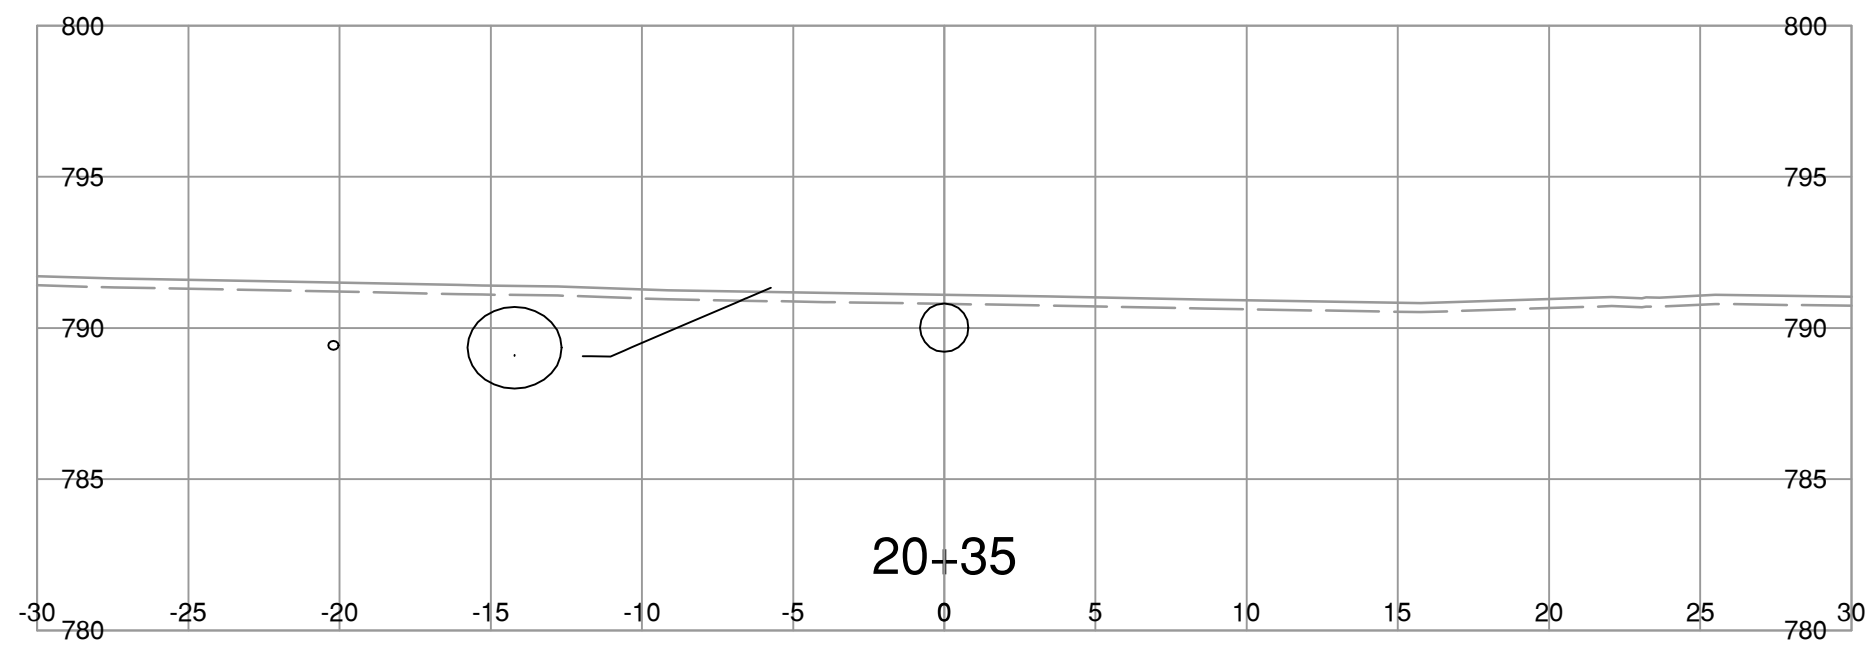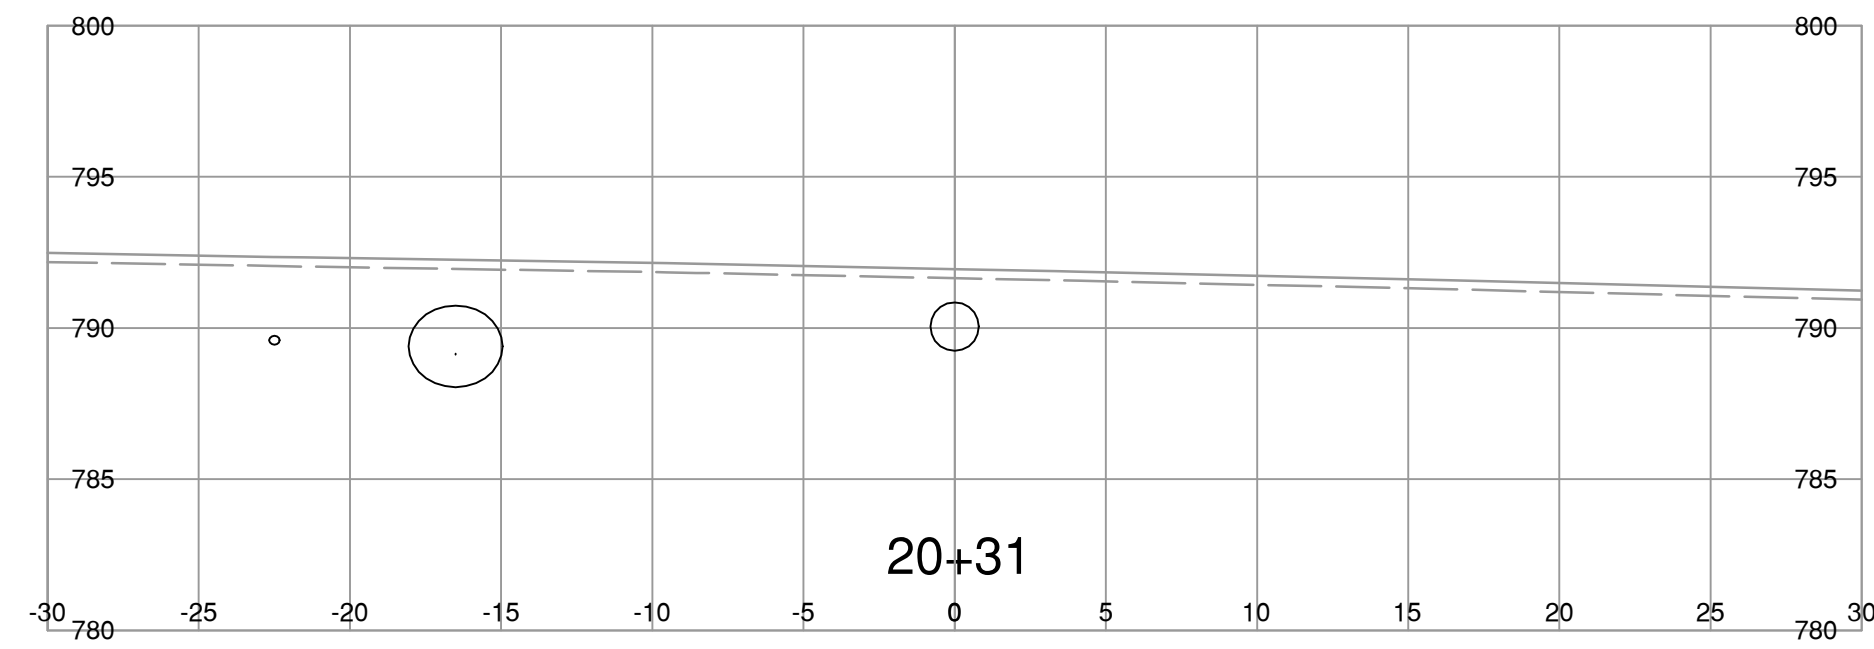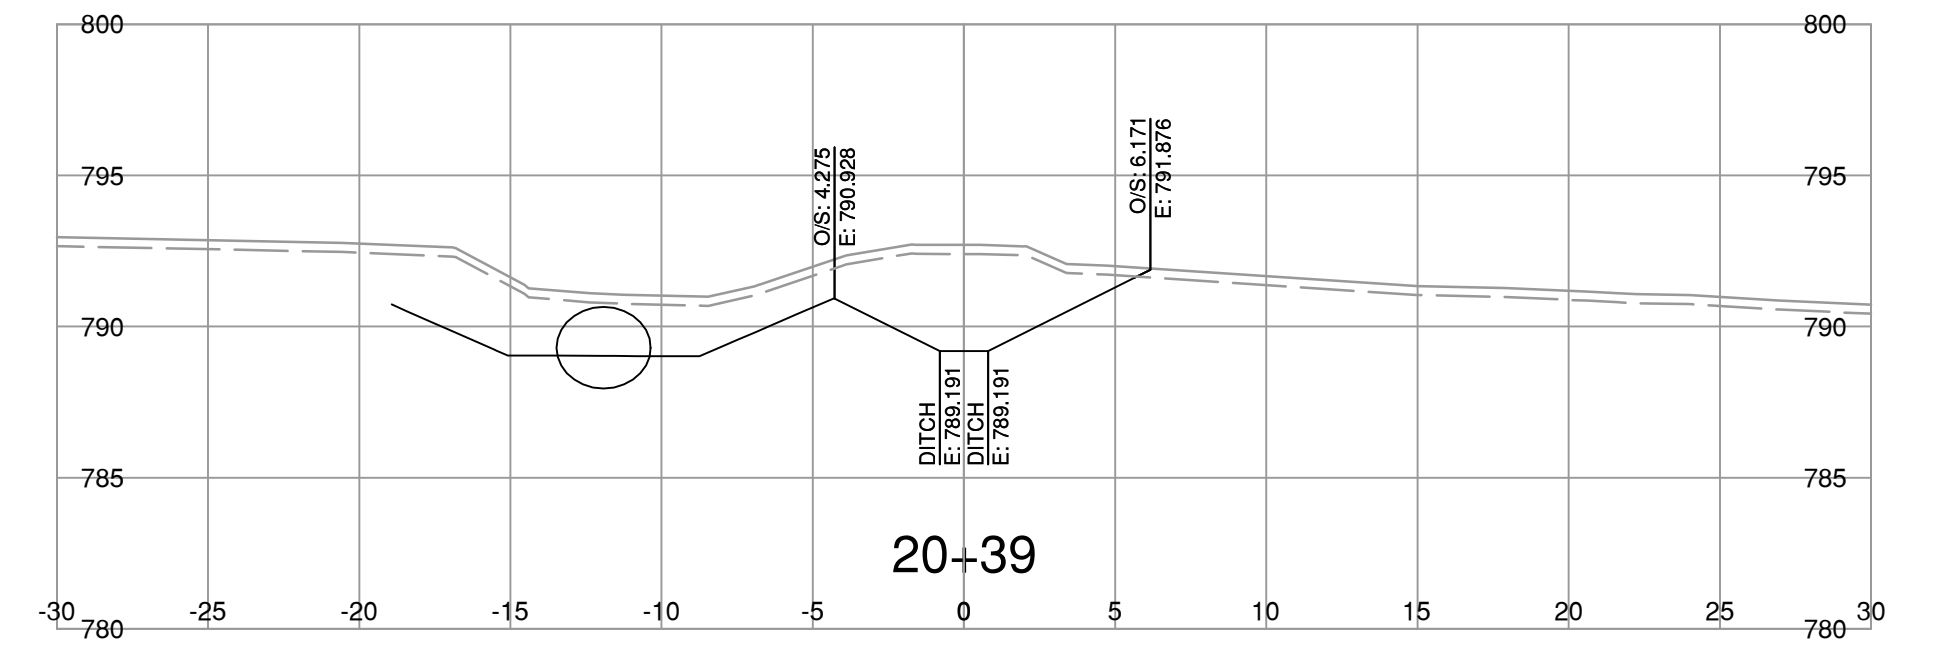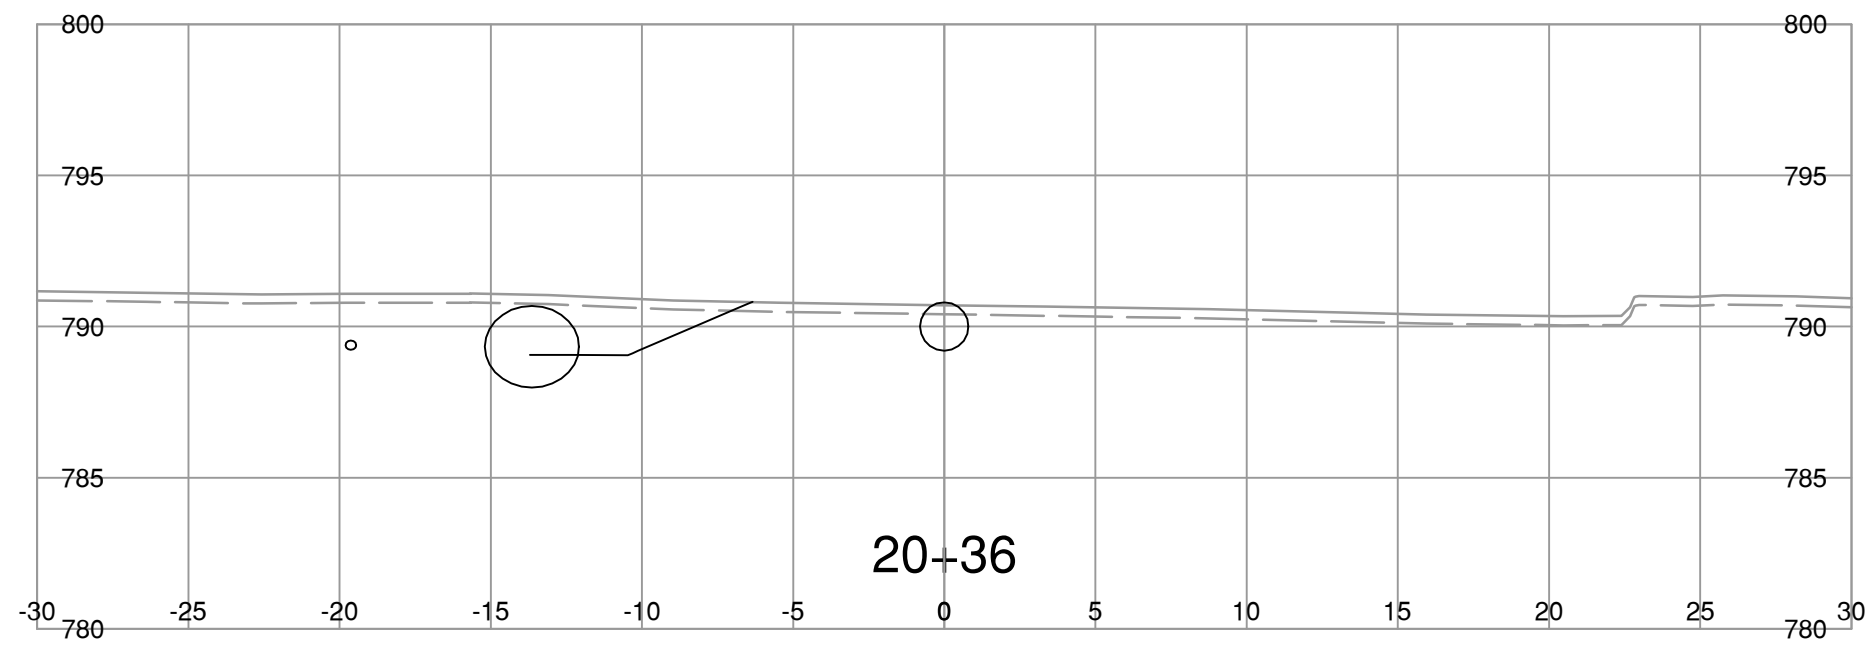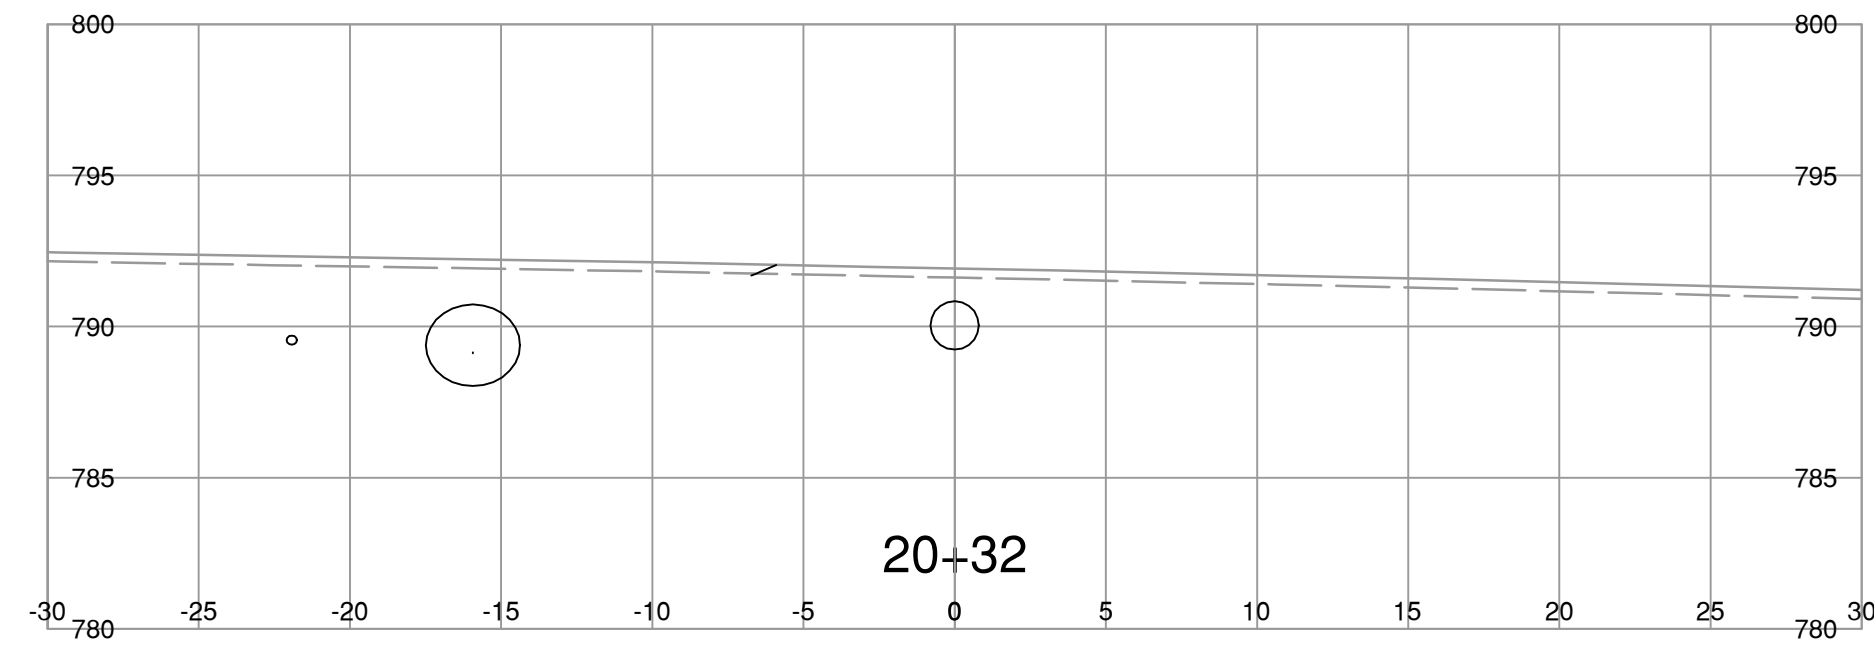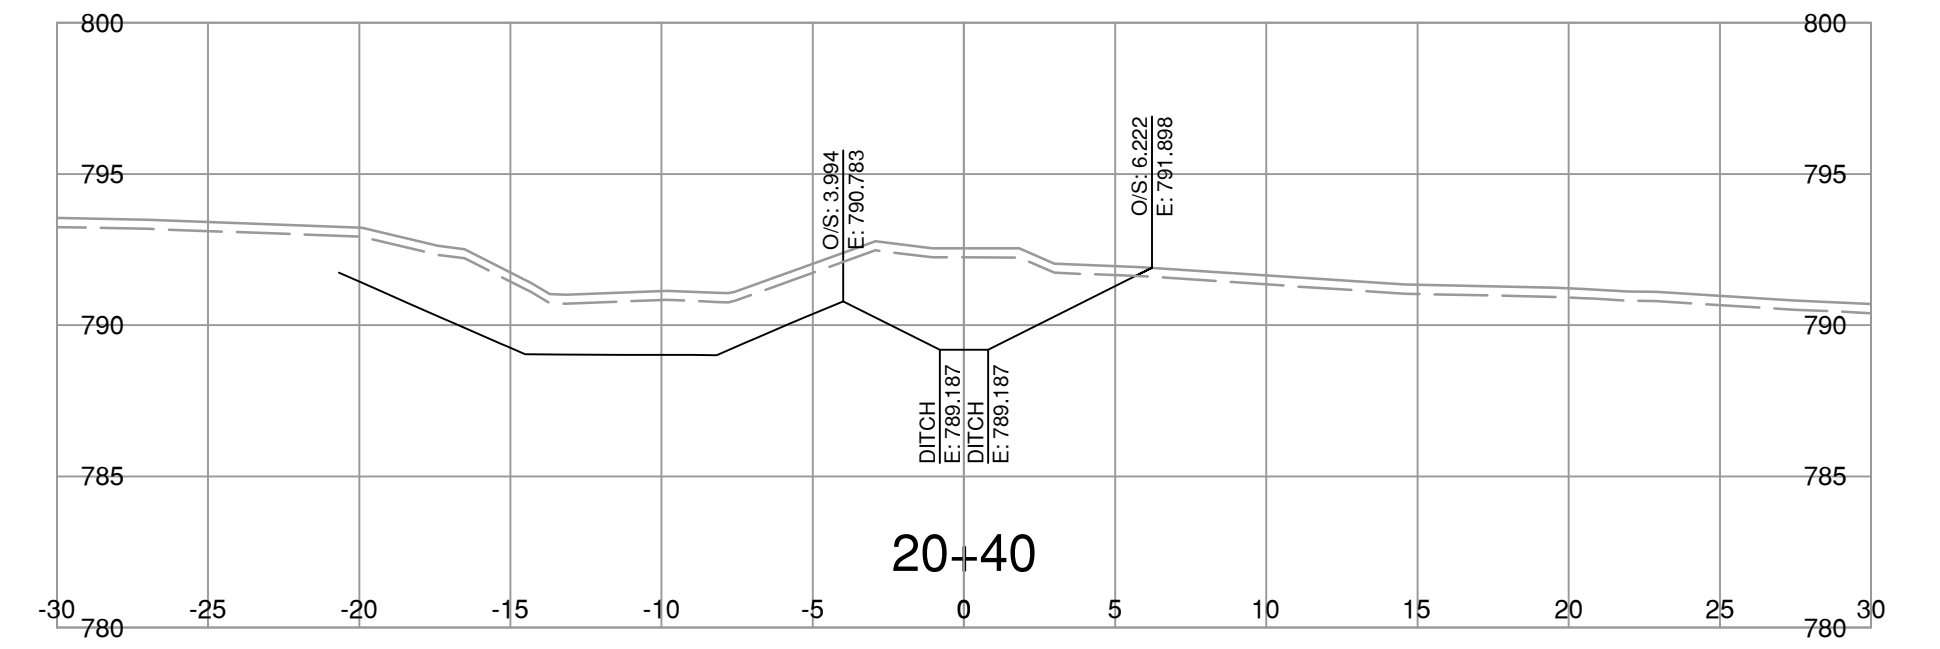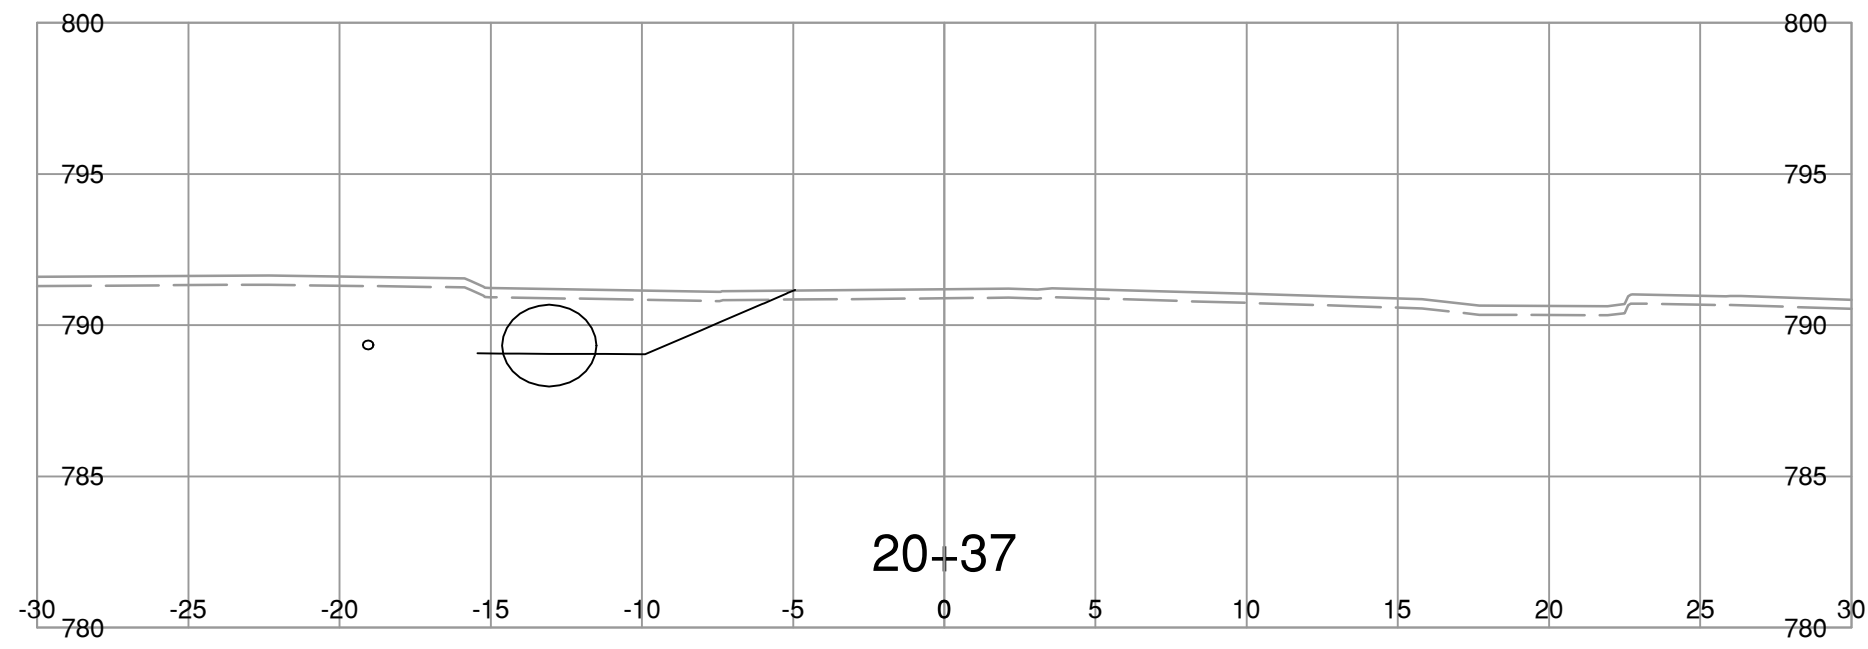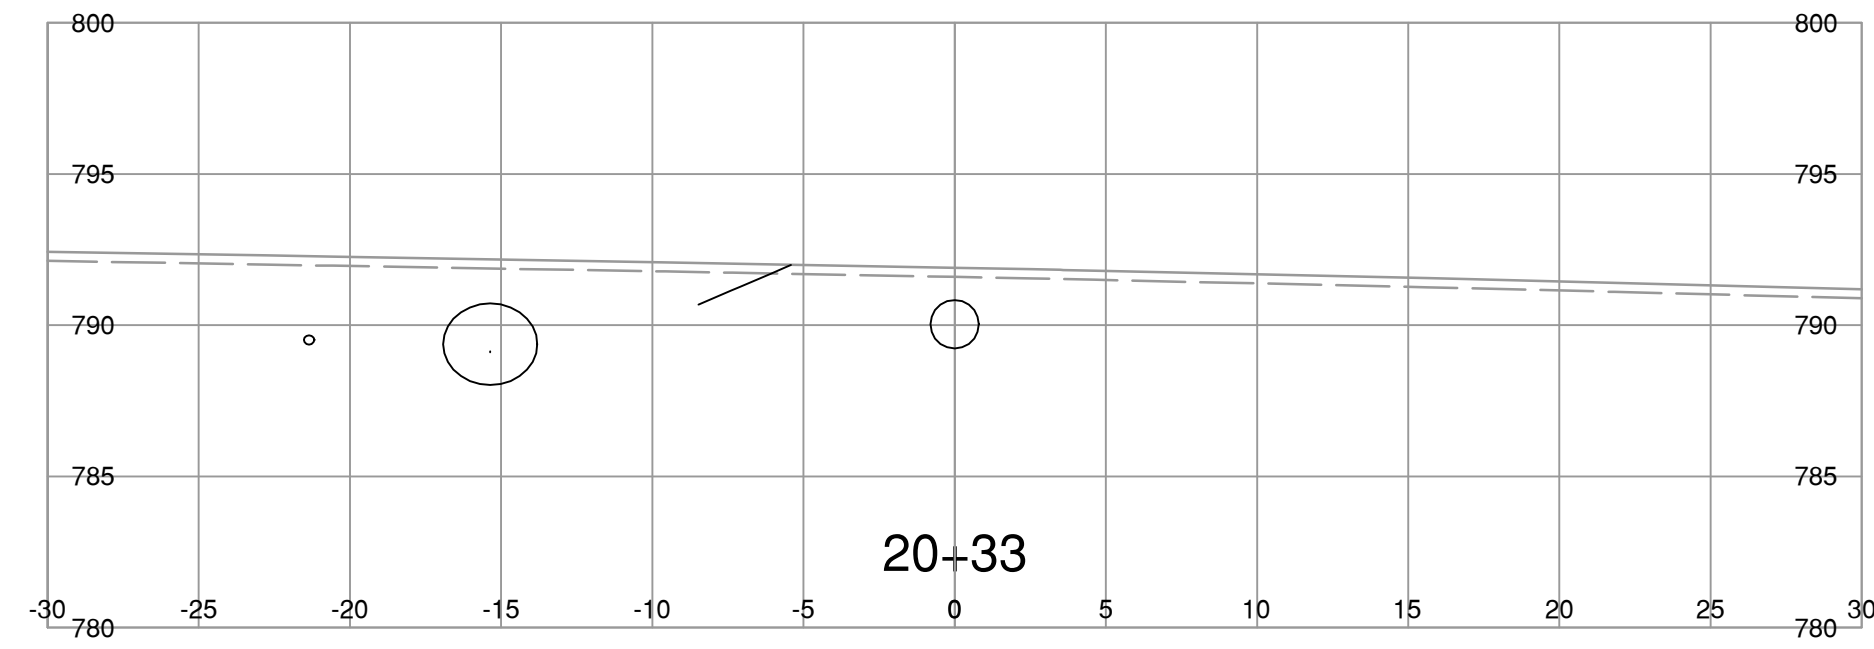

NOTE: STRIPPING REMOVAL APPLIES ONLY TO THE AREA BETWEEN SLOPE STAKE LINES (TOES & TOP OF CUT) OF PROPOSED ROADWAY TEMPLATE

FOR REFERENCE ONLY

NOT FOR CONSTRUCTION

R.F. BINNIE & ASSOCIATES LTD.
101 - 1577 7th Avenue,
Prince George, BC V2L 3P5
TEL 250 561 7274
BINNIE.com

BRITISH COLUMBIA

MINISTRY OF TRANSPORTATION AND TRANSIT
NORTHERN REGION
HIGHWAY ENGINEERING AND GEOMATICS

D20-LINE CROSS SECTIONS
HIGHWAY 16
CRAIG BROOK CULVERT REPLACEMENT

SCALE	0 2 1:250 12m	CAD FILENAME	23-0162-D20XS.DWG
		DATE	2025-02-25
		FILE NUMBER	23-0162













REV	DATE	REVISIONS	SIGNATURE

DESIGNED	R.M.	DATE	2025-02-24
QUALITY CONTROL	R.M.	DATE	2025-02-24
QUALITY ASSURANCE	R.M.	DATE	2025-02-24
DRAWN	I.C.	DATE	2025-02-24

PROJECT NUMBER	REG	DRAWING NUMBER	REV
38095-0000	3	R3-0724-D20-1XS	

R. MANKOWSKIE
ENGINEER OF RECORD
DATE 2025-02-28

File: 25_2025_03_32_PM_P:2023123-016200 - CAD Files\Highway16\CraigBrook\CrossSection\Production\1000_Design\23-0162-D20XS

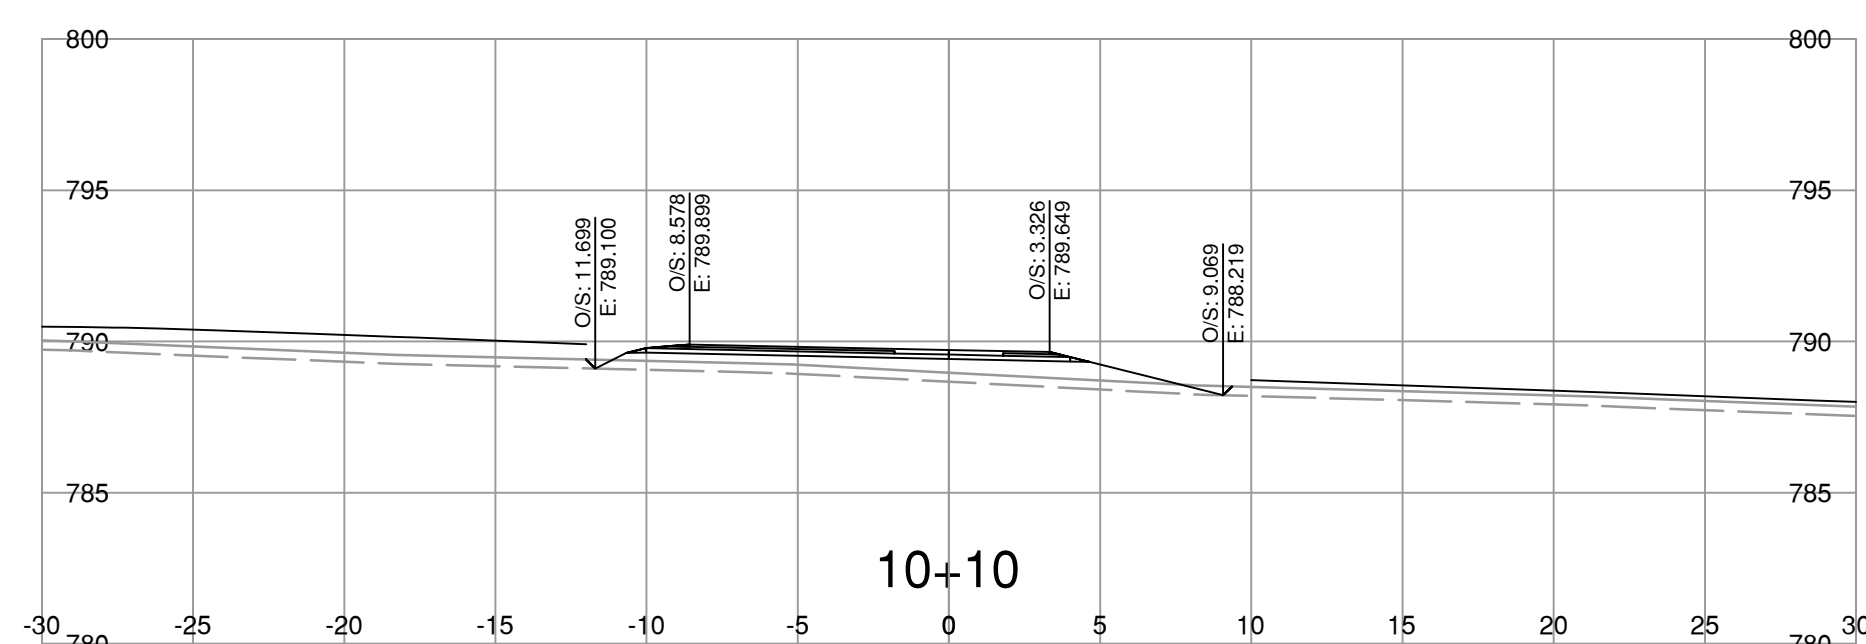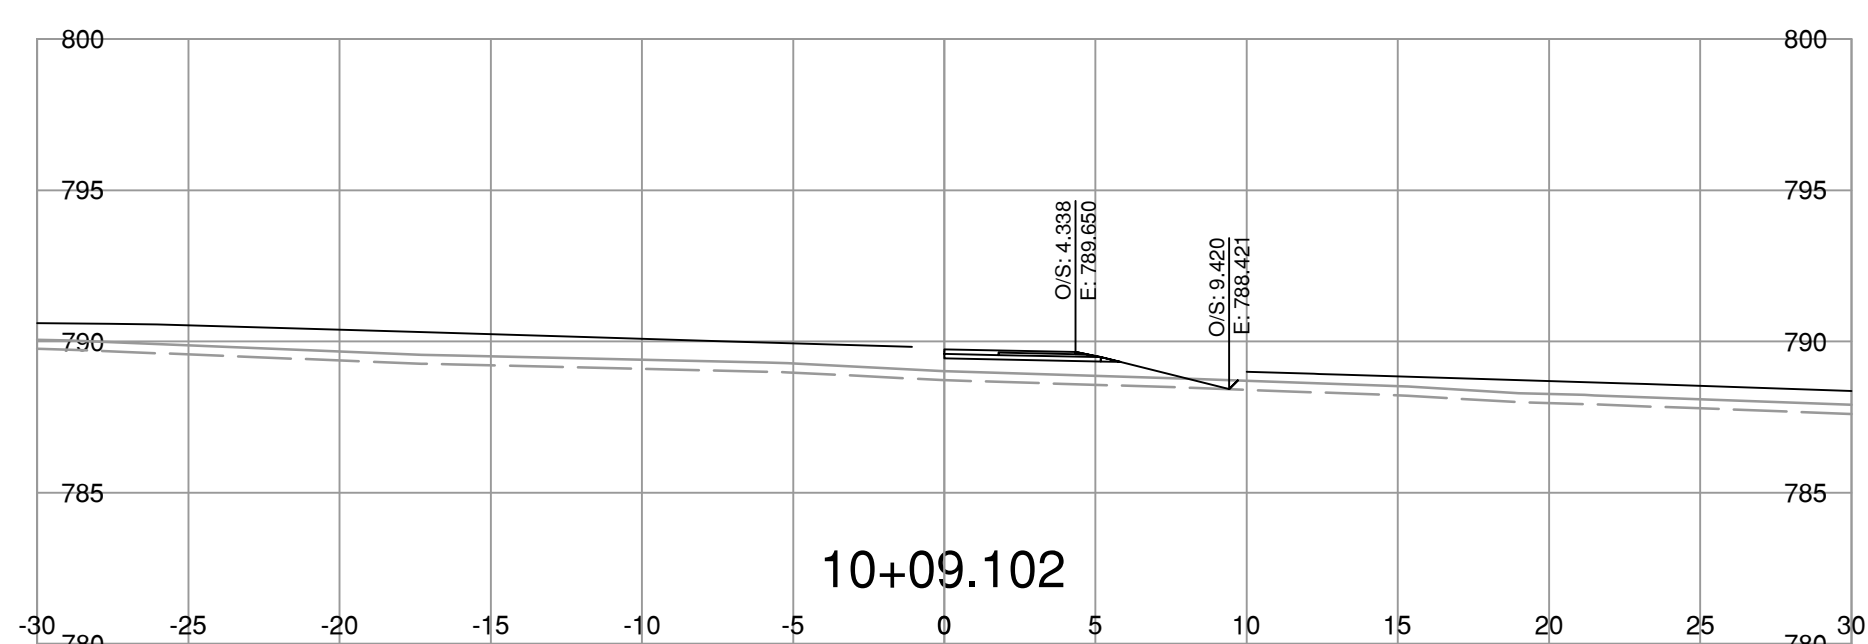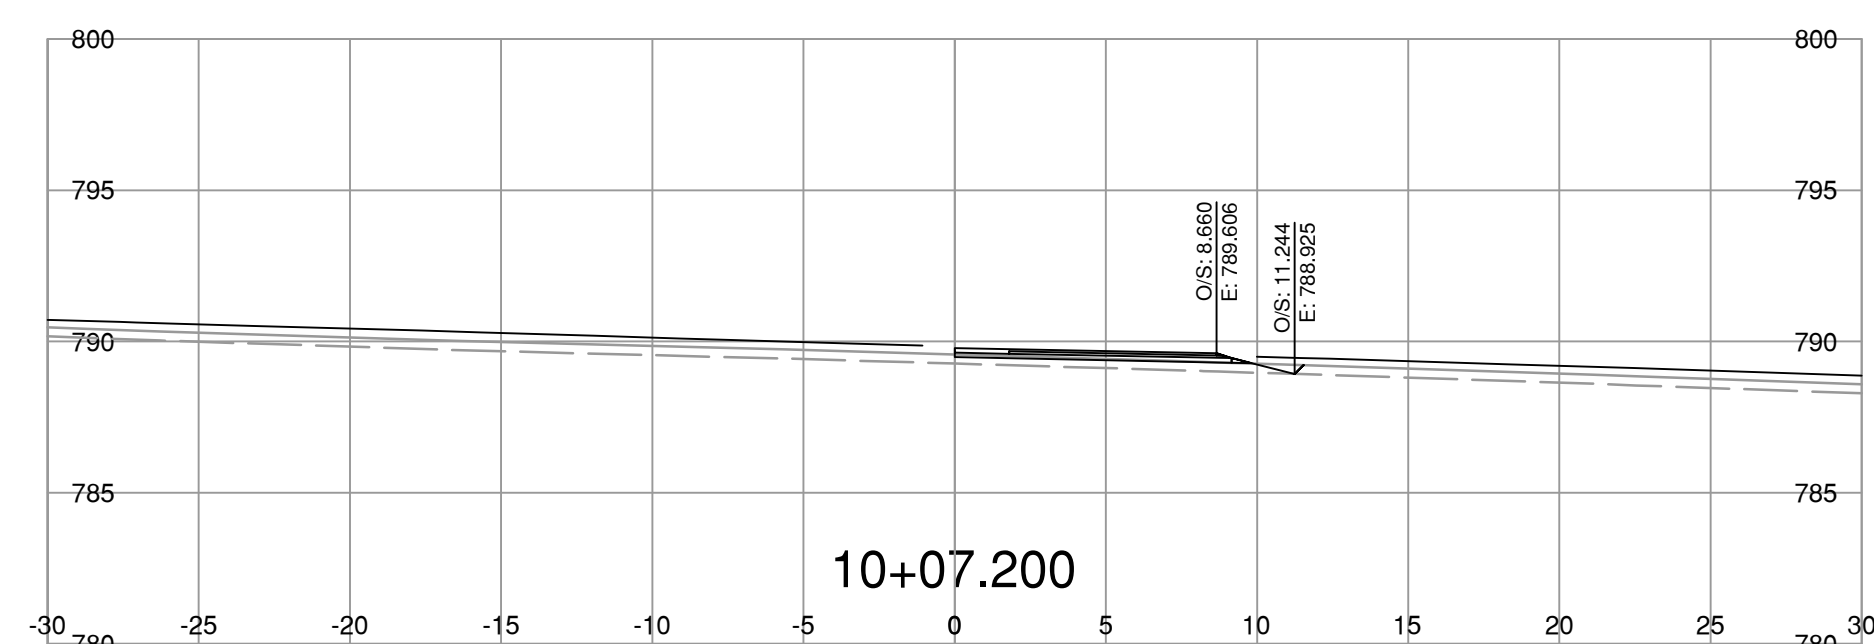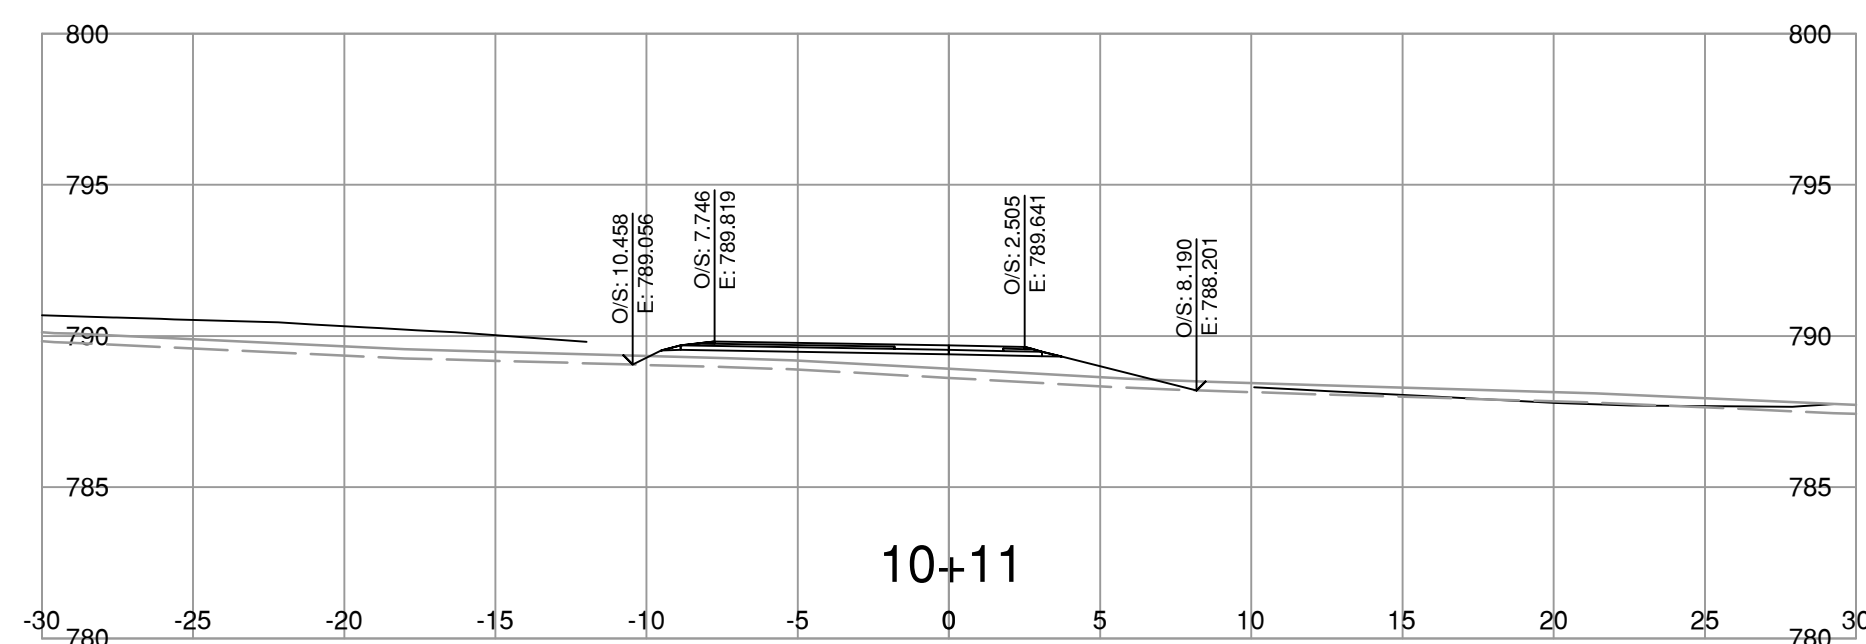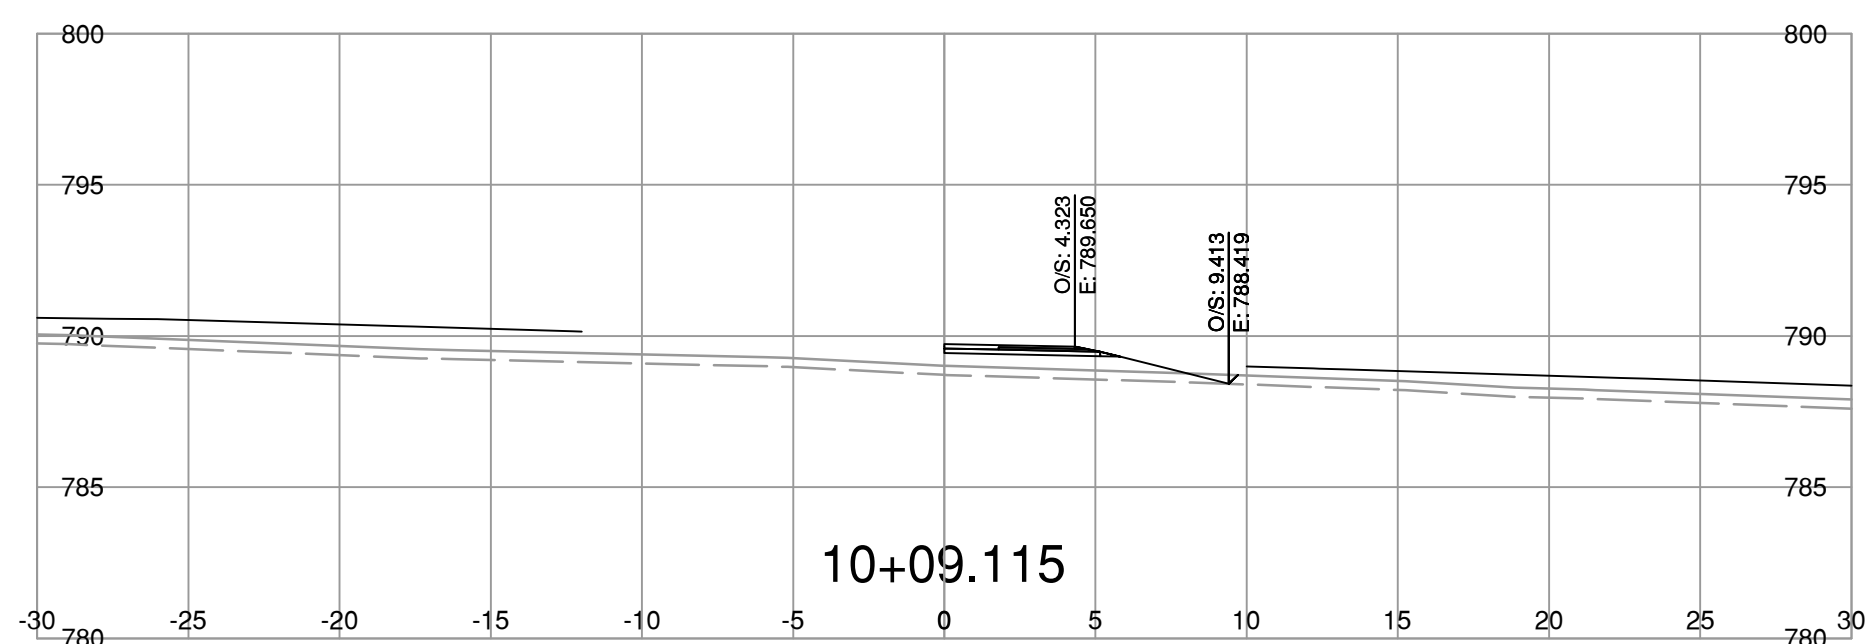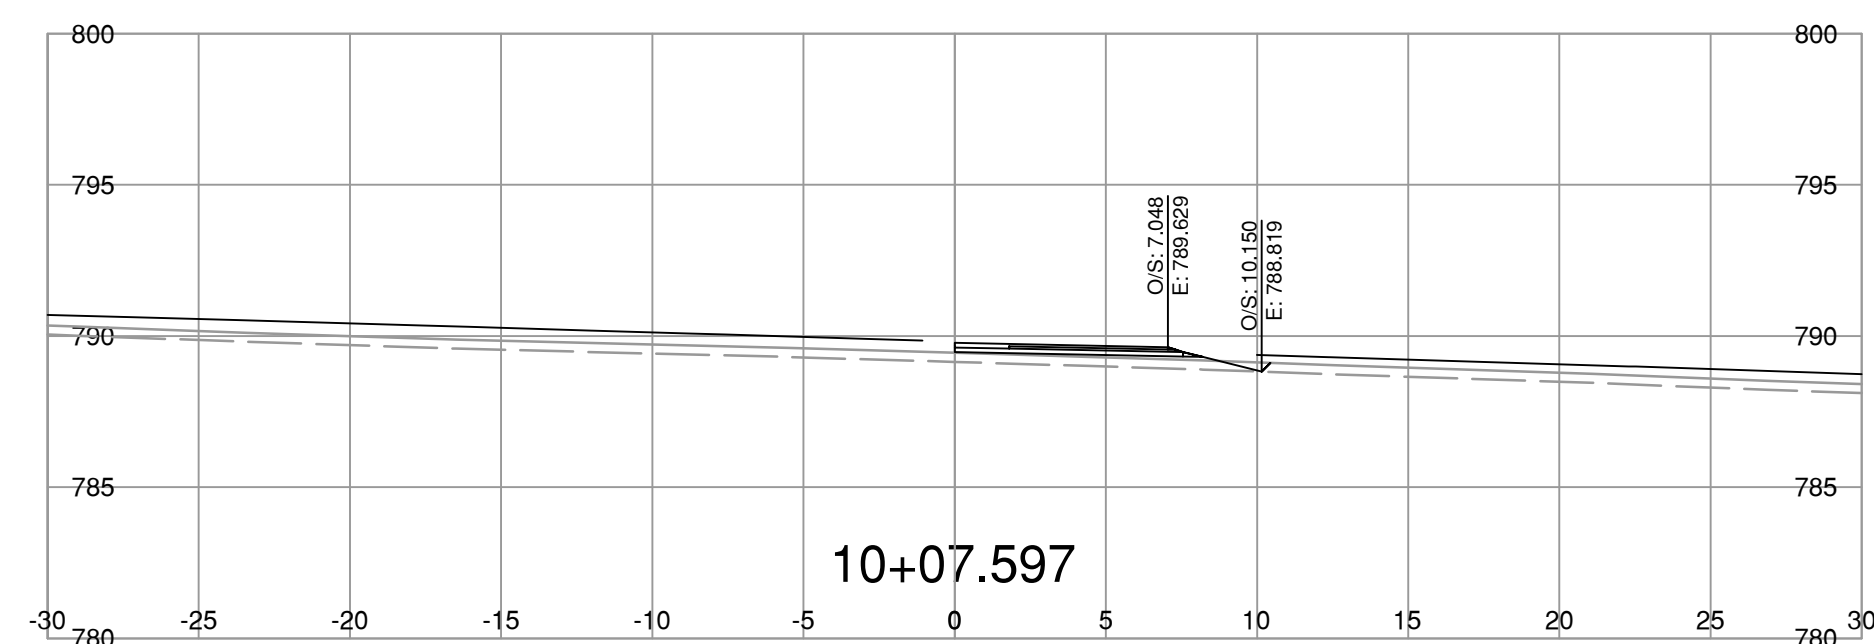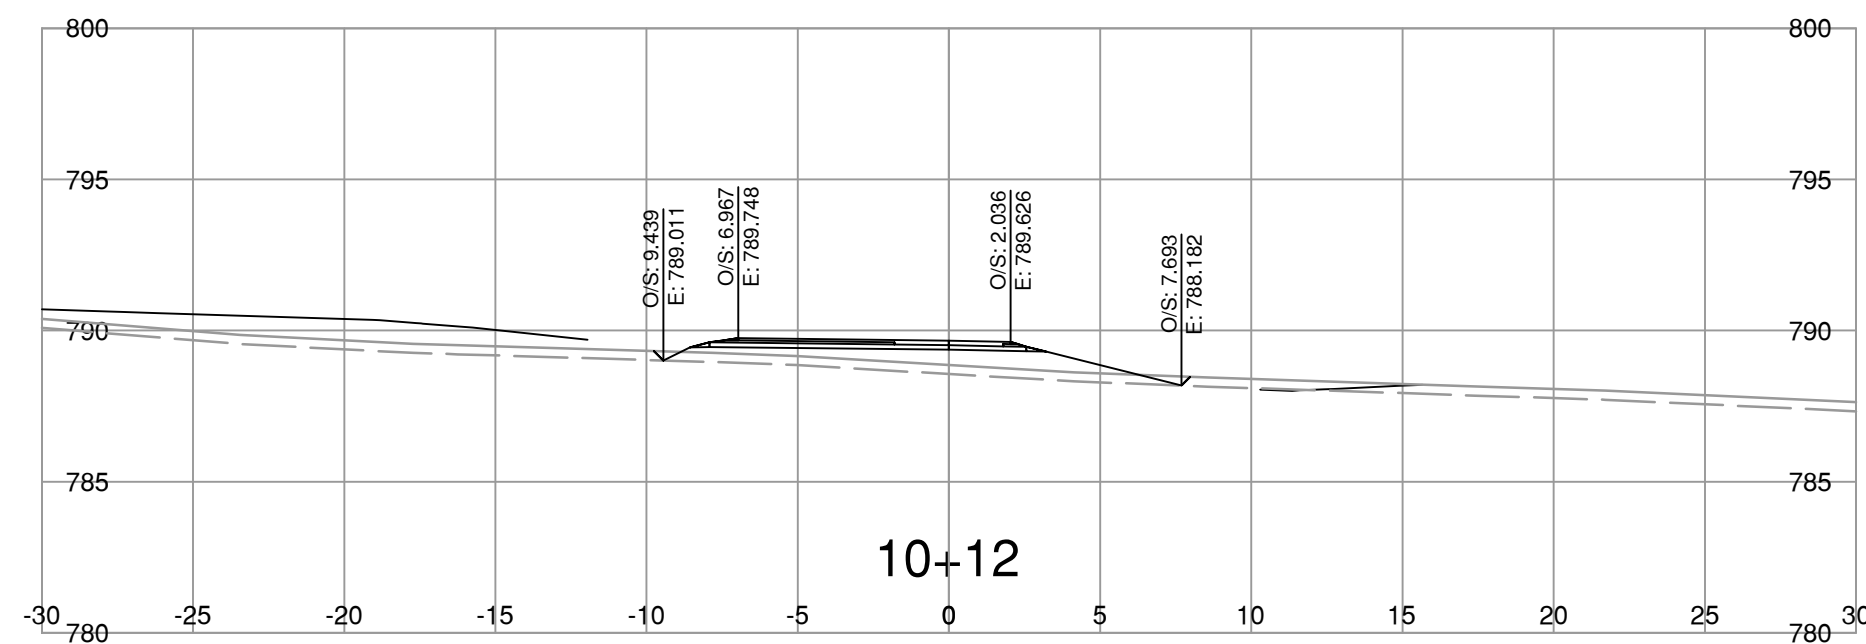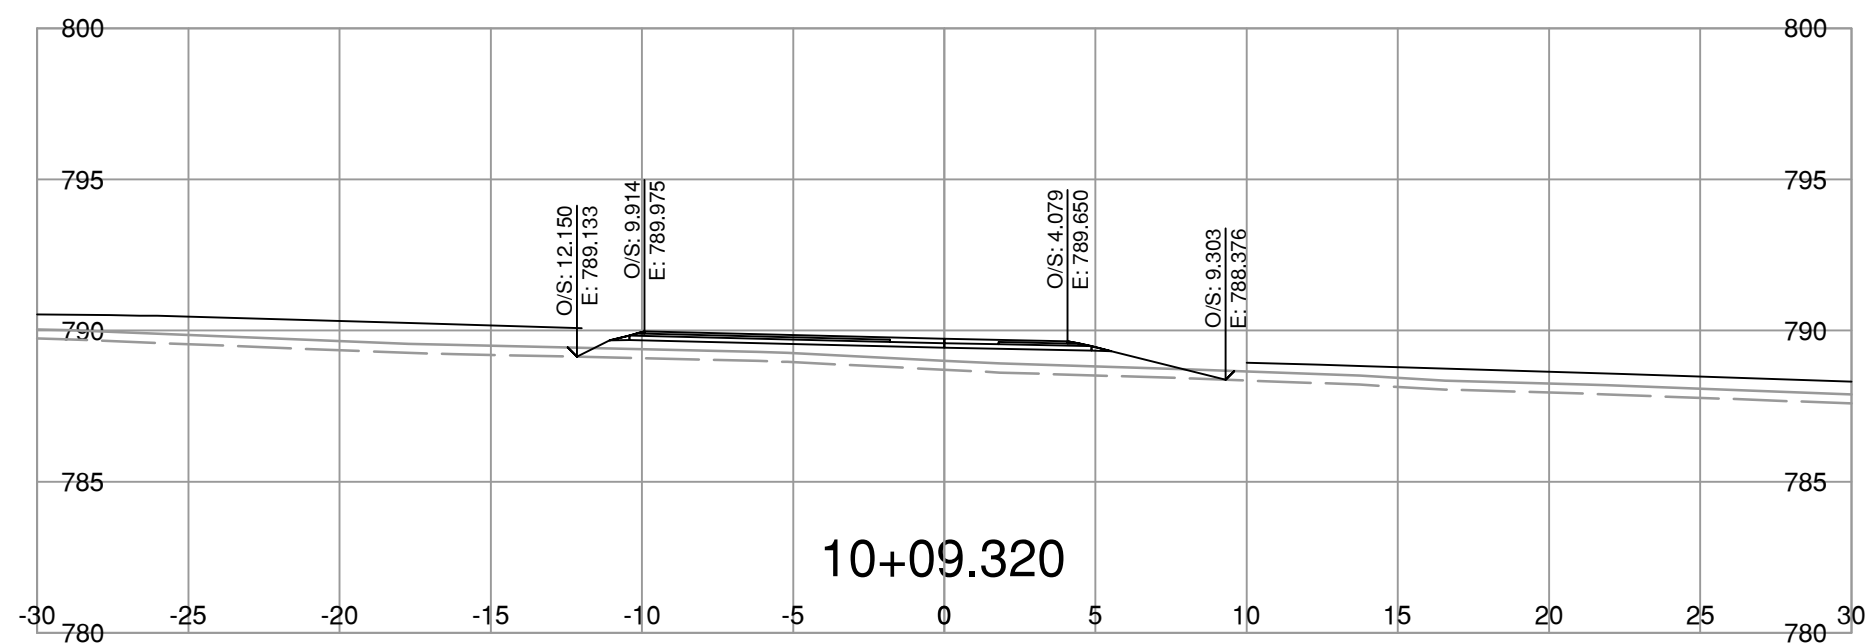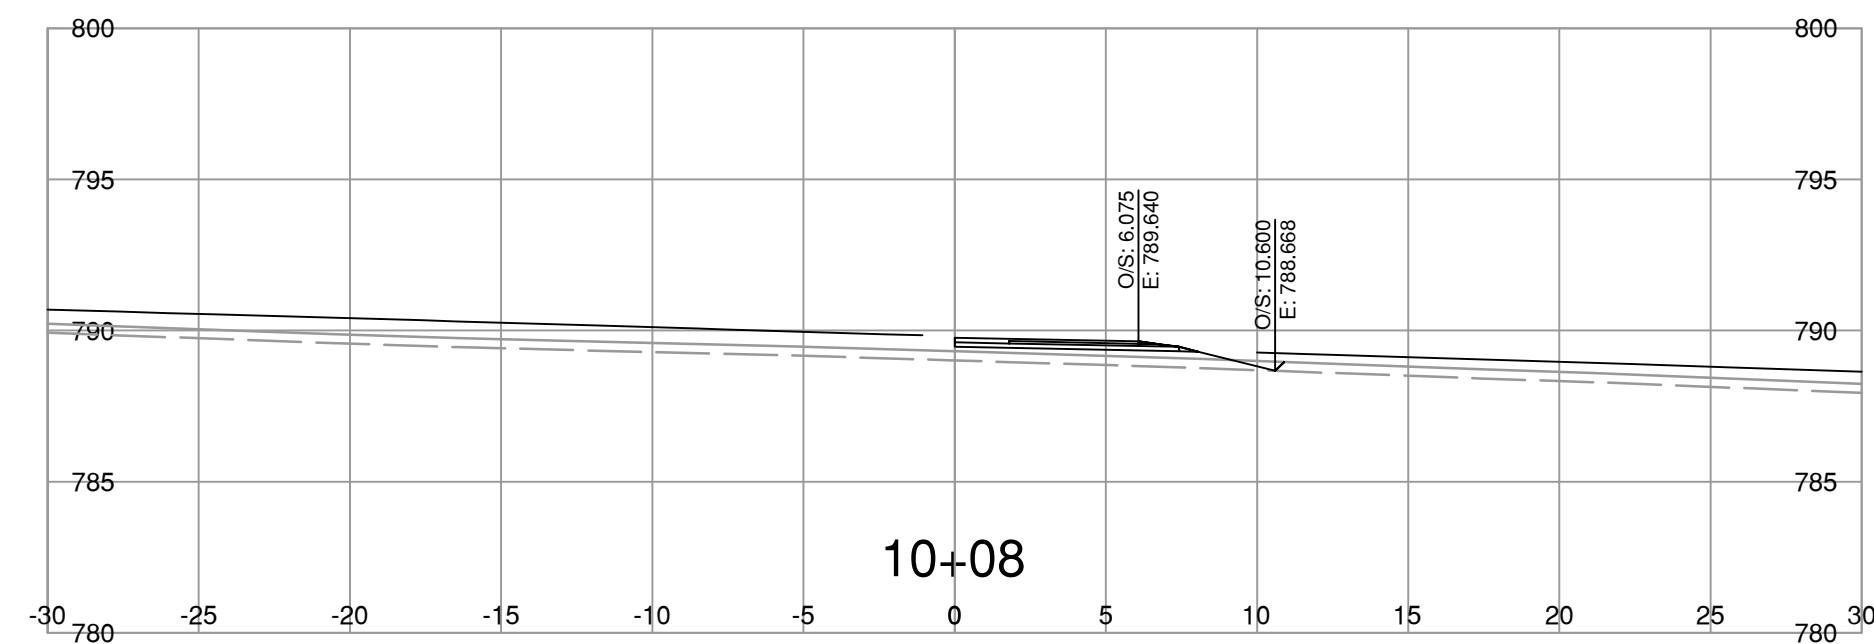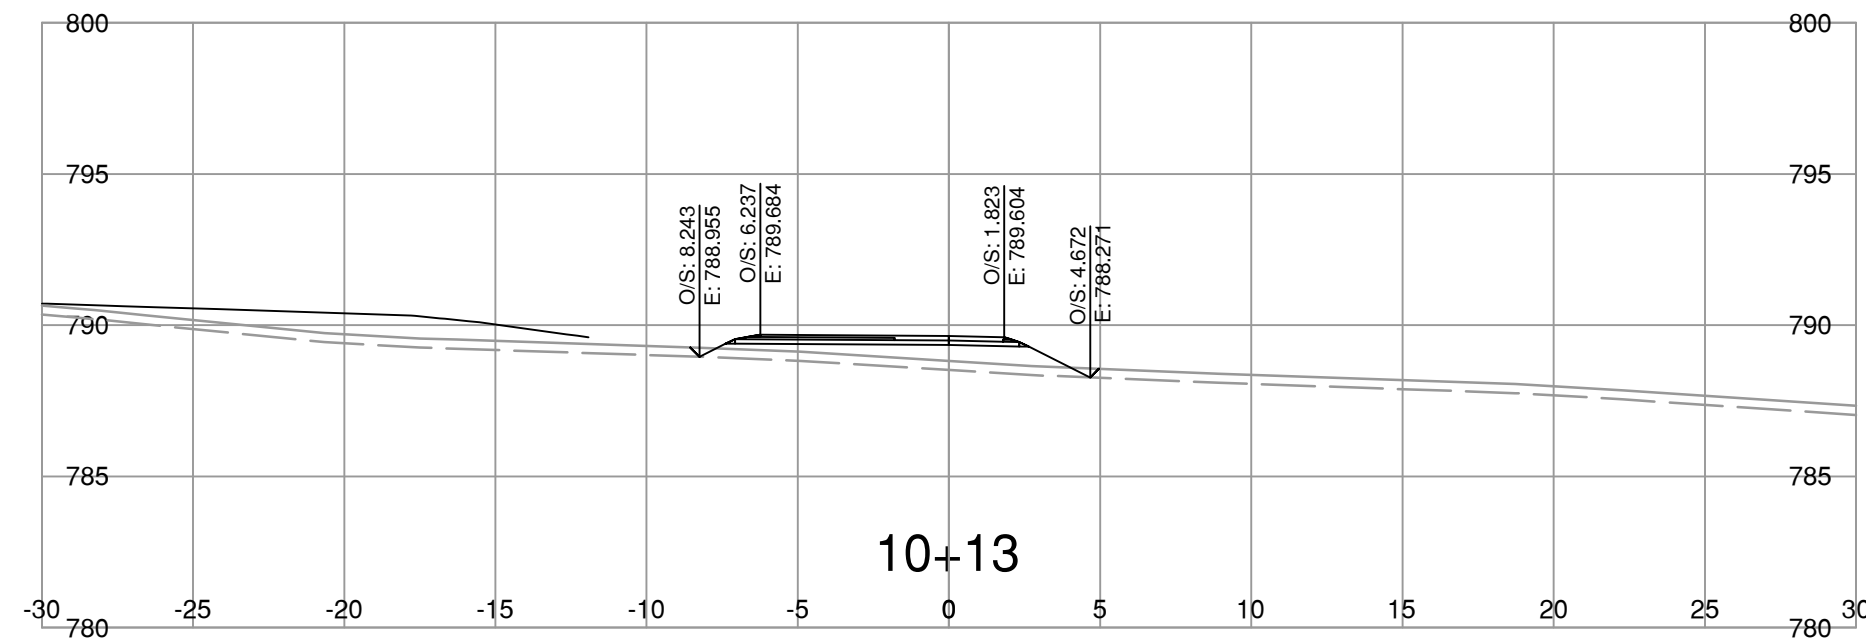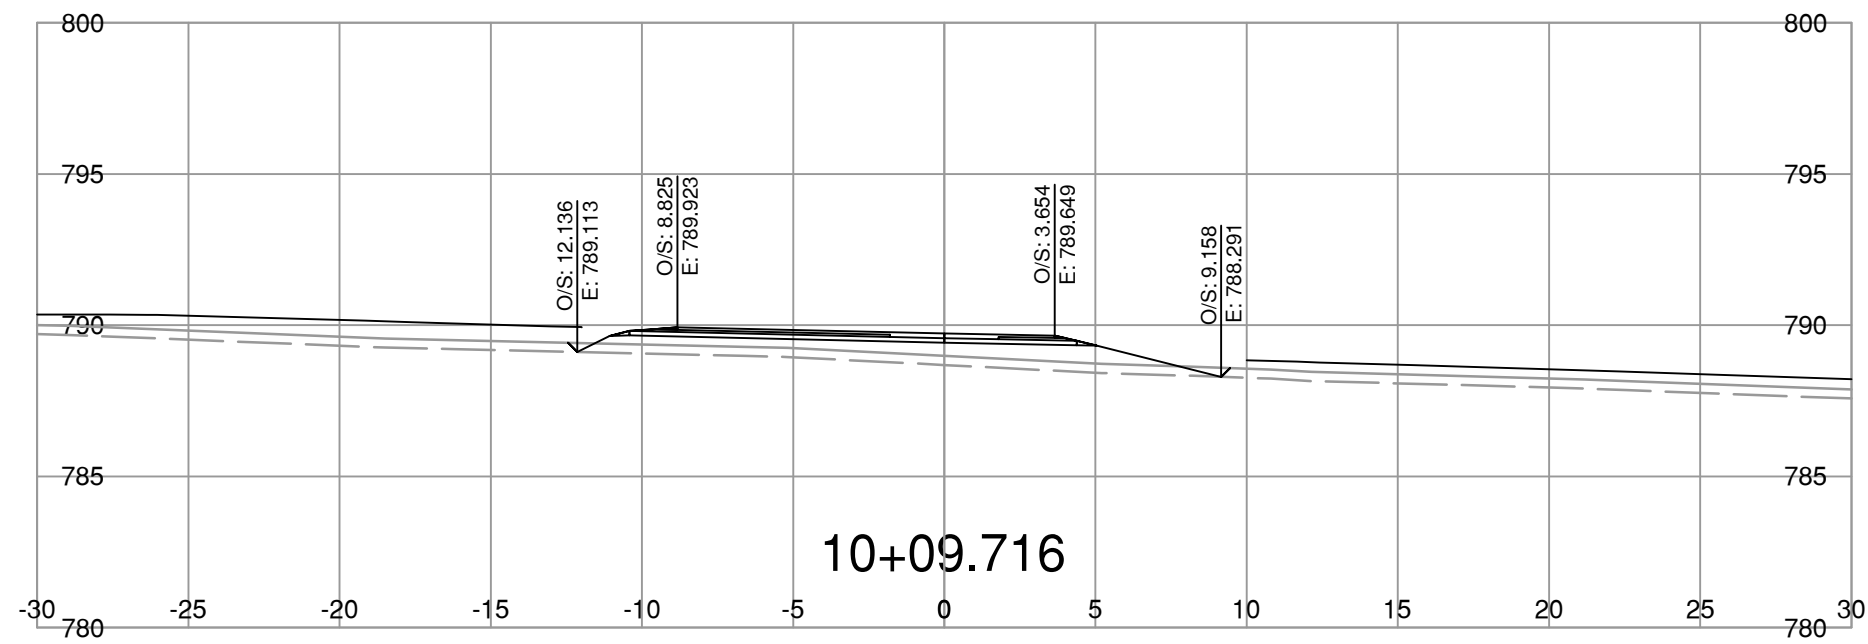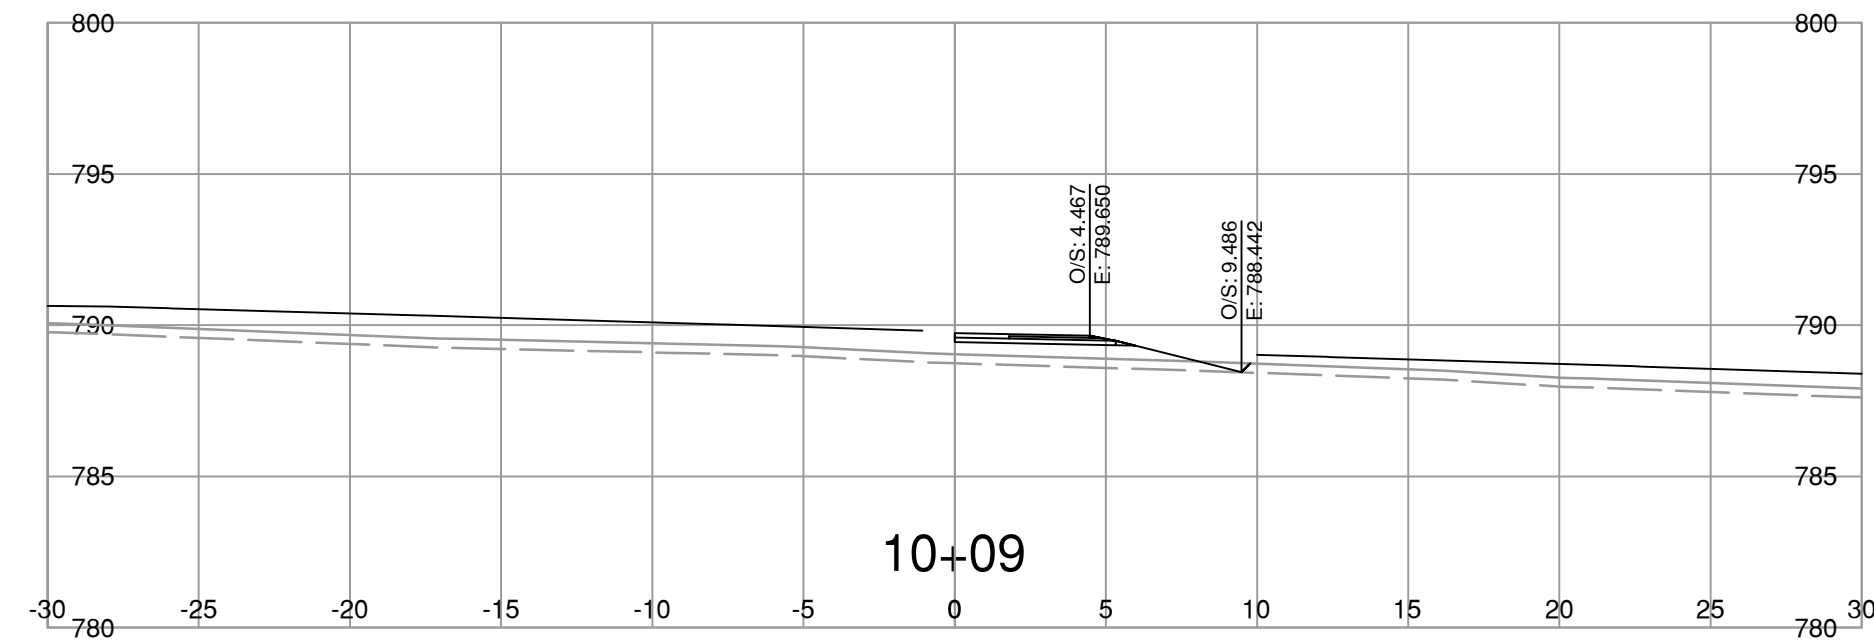

NOTE: STRIPPING REMOVAL APPLIES ONLY TO THE AREA BETWEEN SLOPE STAKE LINES (TOES & TOP OF CUT) OF PROPOSED ROADWAY TEMPLATE

FOR REFERENCE ONLY

NOT FOR CONSTRUCTION

BINNIE
The people behind your infrastructure.

R.F. BINNIE & ASSOCIATES LTD.
101 - 1577 7th Avenue,
Prince George, BC V2L 3P5
TEL 250 561 7274
BINNIE.com

BRITISH COLUMBIA

MINISTRY OF TRANSPORTATION AND TRANSIT
NORTHERN REGION
HIGHWAY ENGINEERING AND GEOMATICS

SCALE 0 2 1:250 12m

CAD FILENAME: 23-0162-PDW10A2XS.DWG
DATE: 2025-02-25
FILE NUMBER: 23-0162










REV	DATE	REVISIONS	SIGNATURE

DRAWING TYPE
HIGHWAY 16
CRAIG BROOK CULVERT REPLACEMENT

R. MANKOWSKE
ENGINEER OF RECORD
DATE 2025-02-28

DESIGNED	_____	I.C.	DATE	2025-02-24
QUALITY CONTROL	_____	R.M.	DATE	2025-02-24
QUALITY ASSURANCE	_____	R.M.	DATE	2025-02-24
DRAWN	_____	I.C.	DATE	2025-02-24
PROJECT NUMBER	38095-0000	REG	DRAWING NUMBER	R3-0724-PDW10-1XS
			REV	

File: 24_2025_03-24_P1-2023-02-01-1000 - CAD Files\Highway16\CraigBrook\CraigBrookProduction1000_Design\Science24-01-15-PDW10-2XS

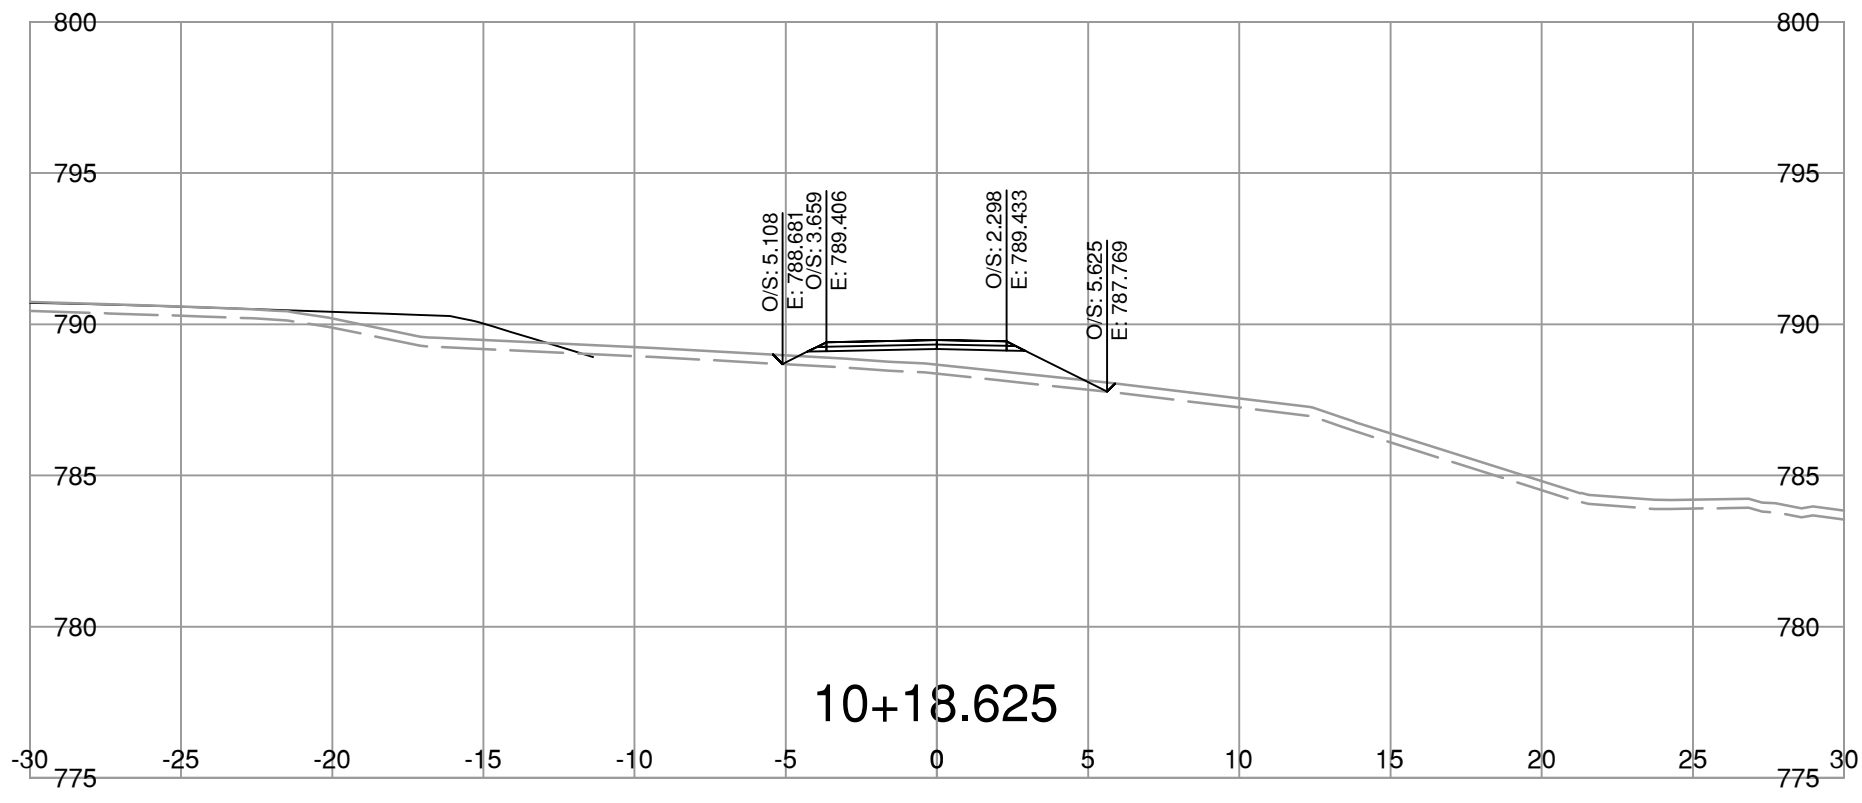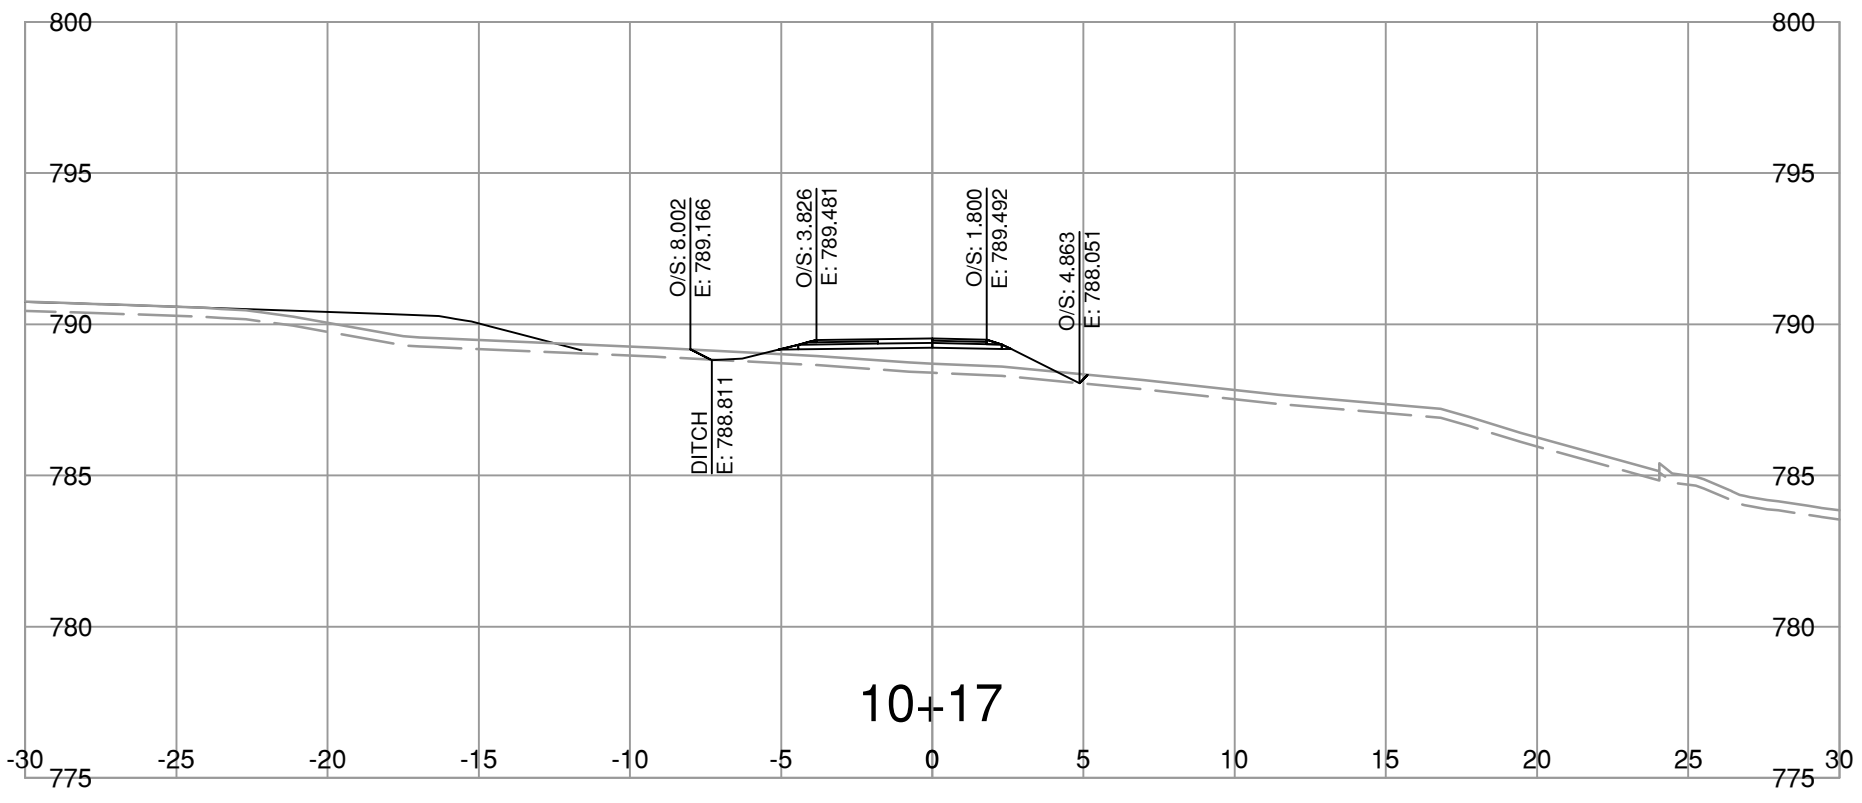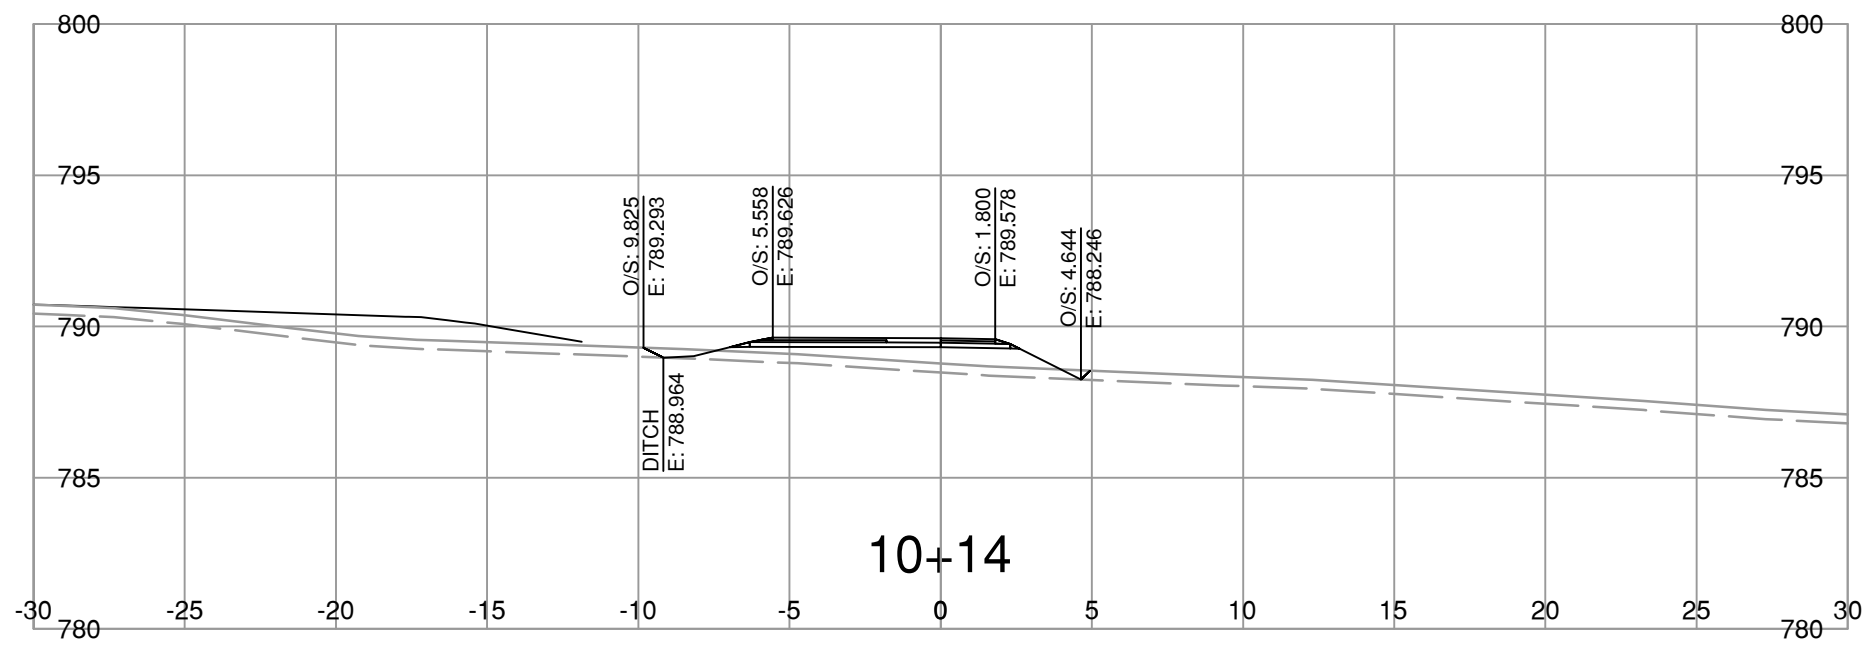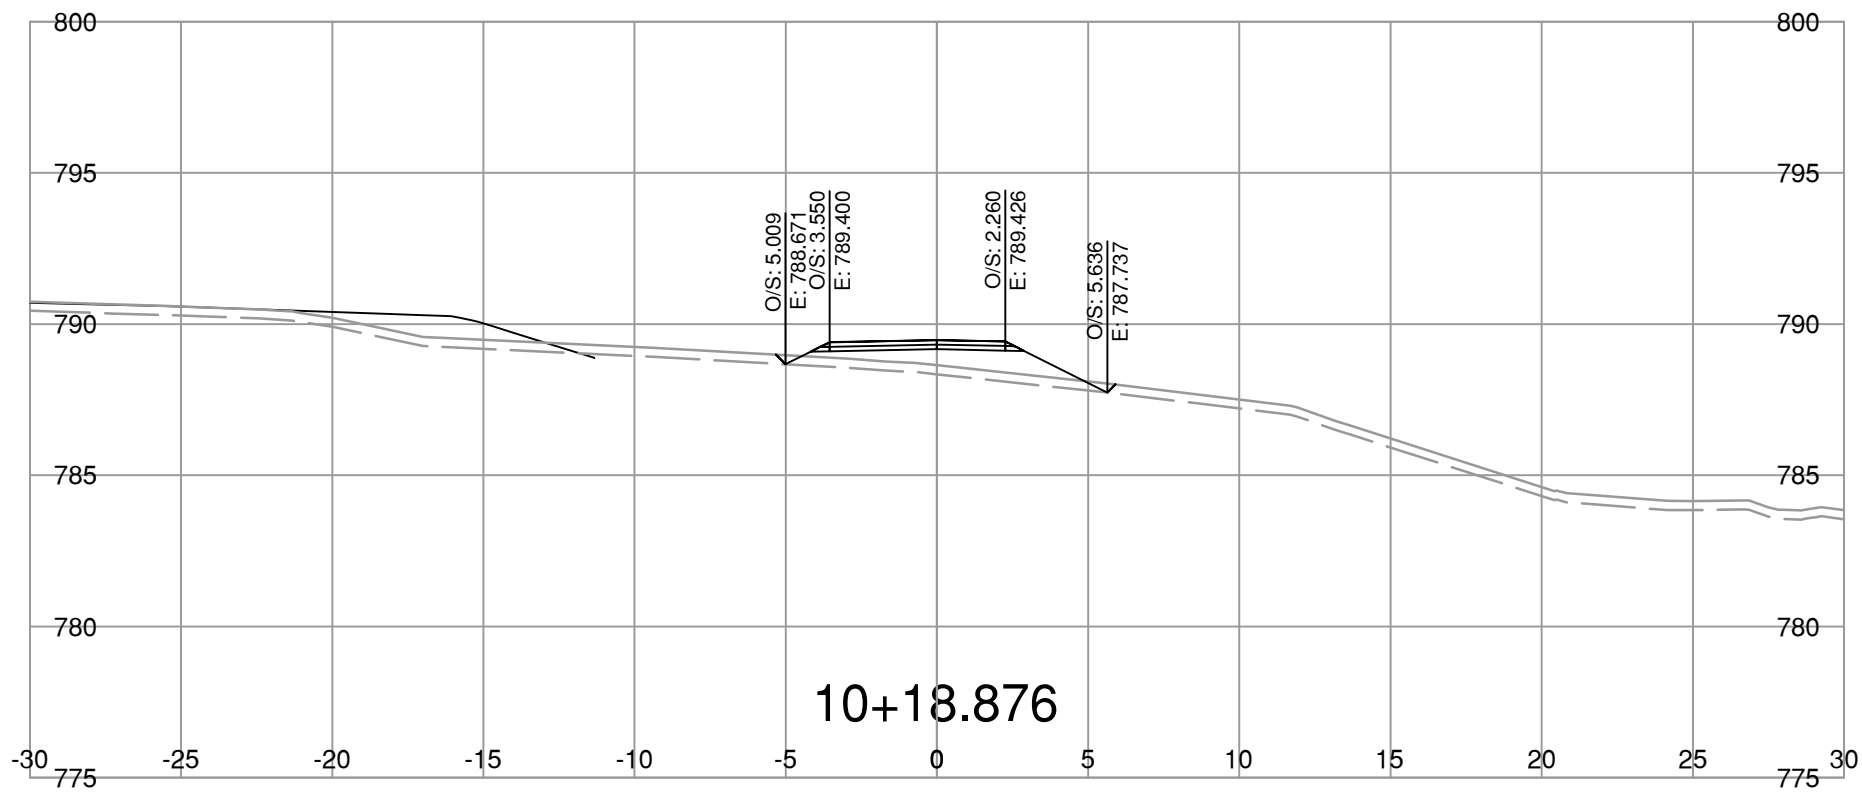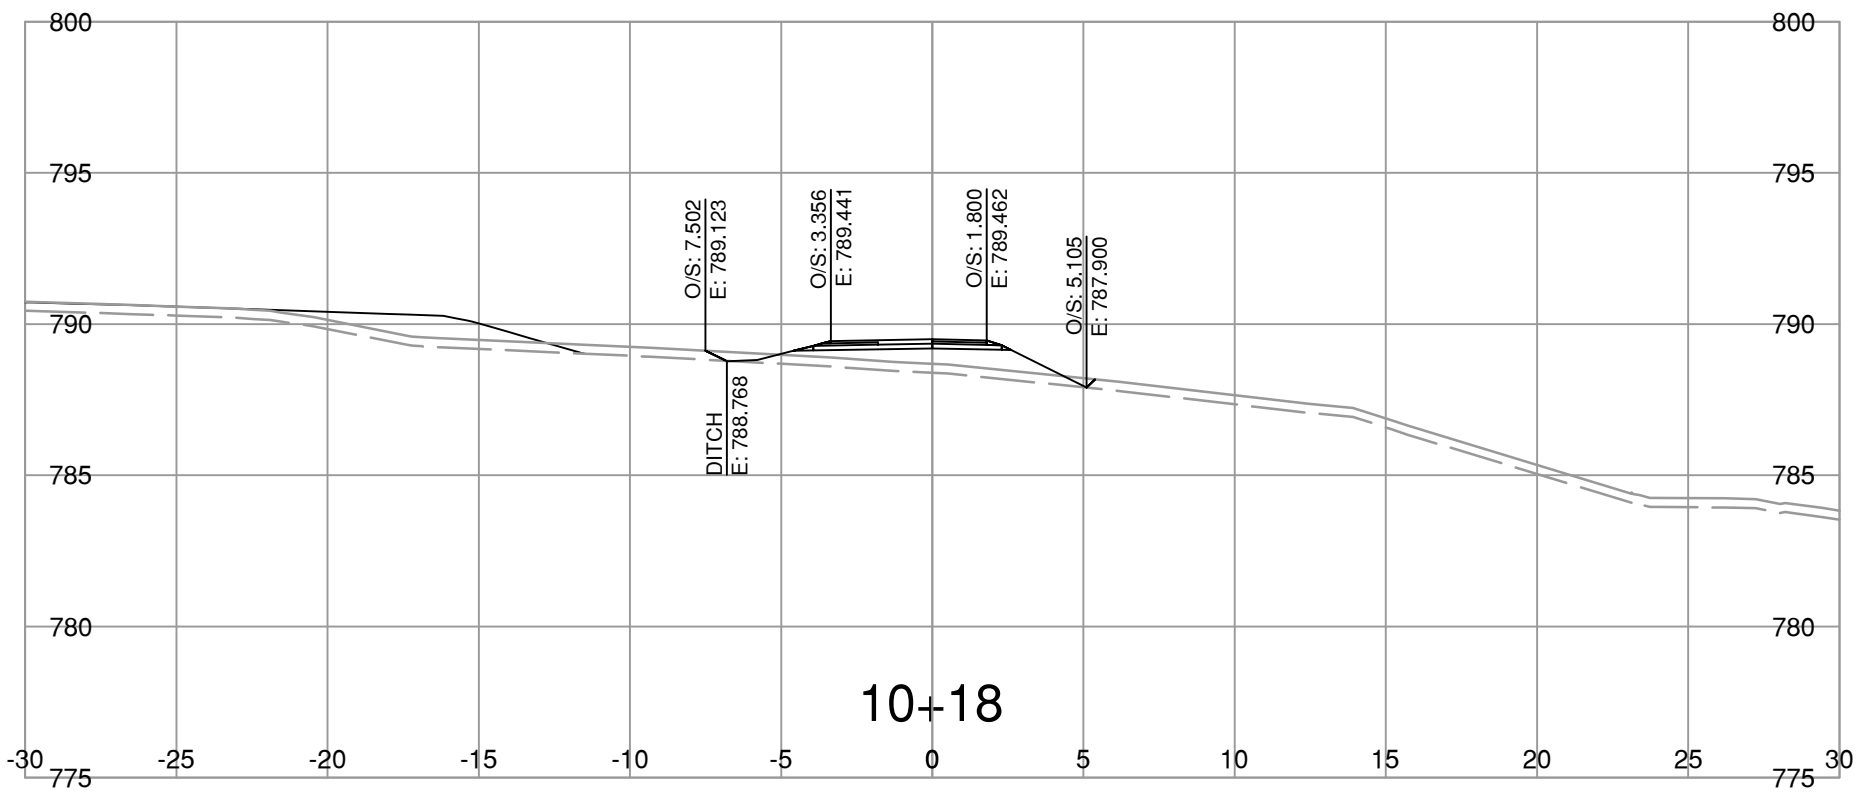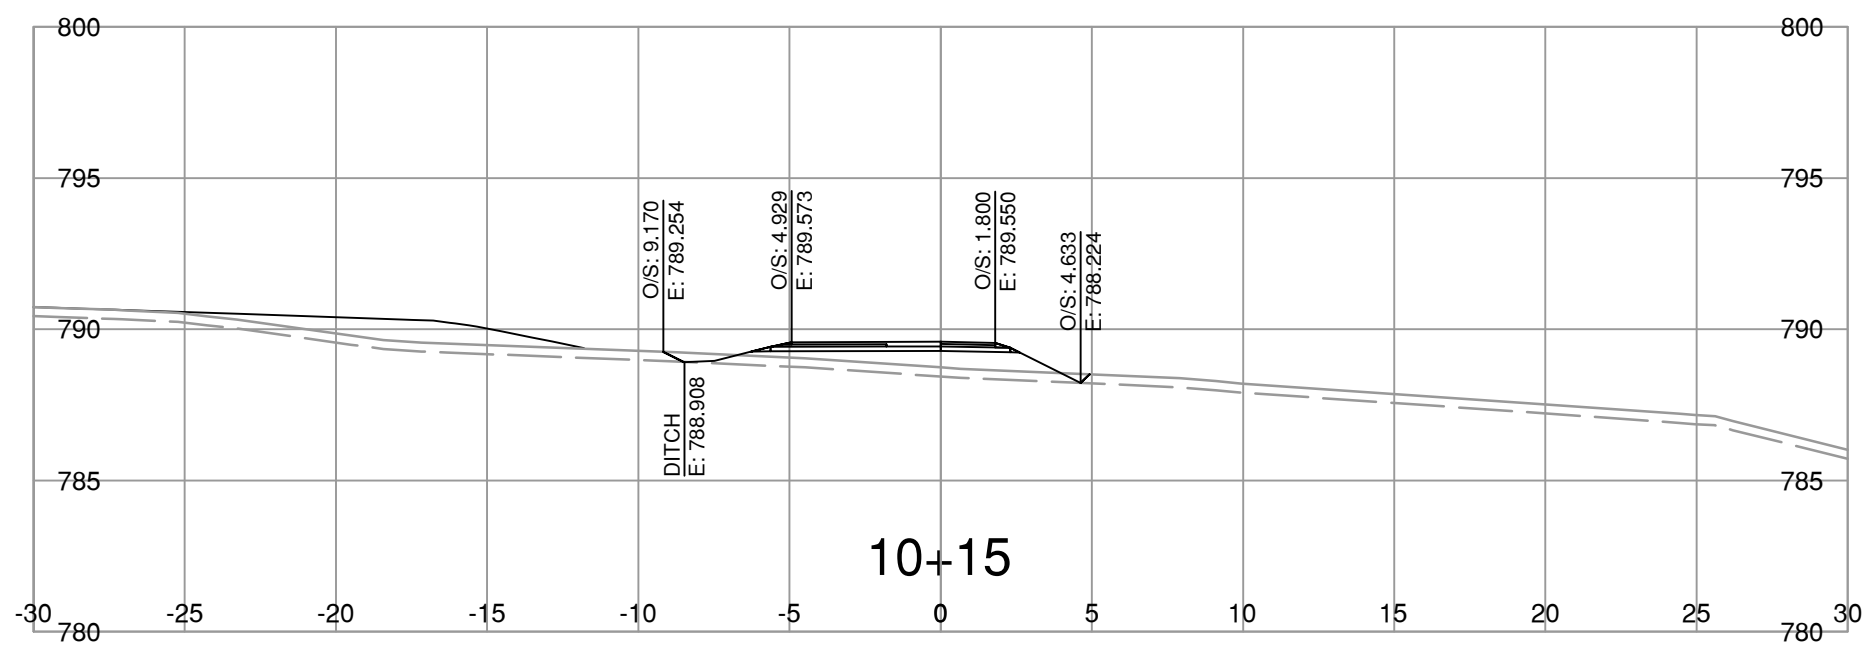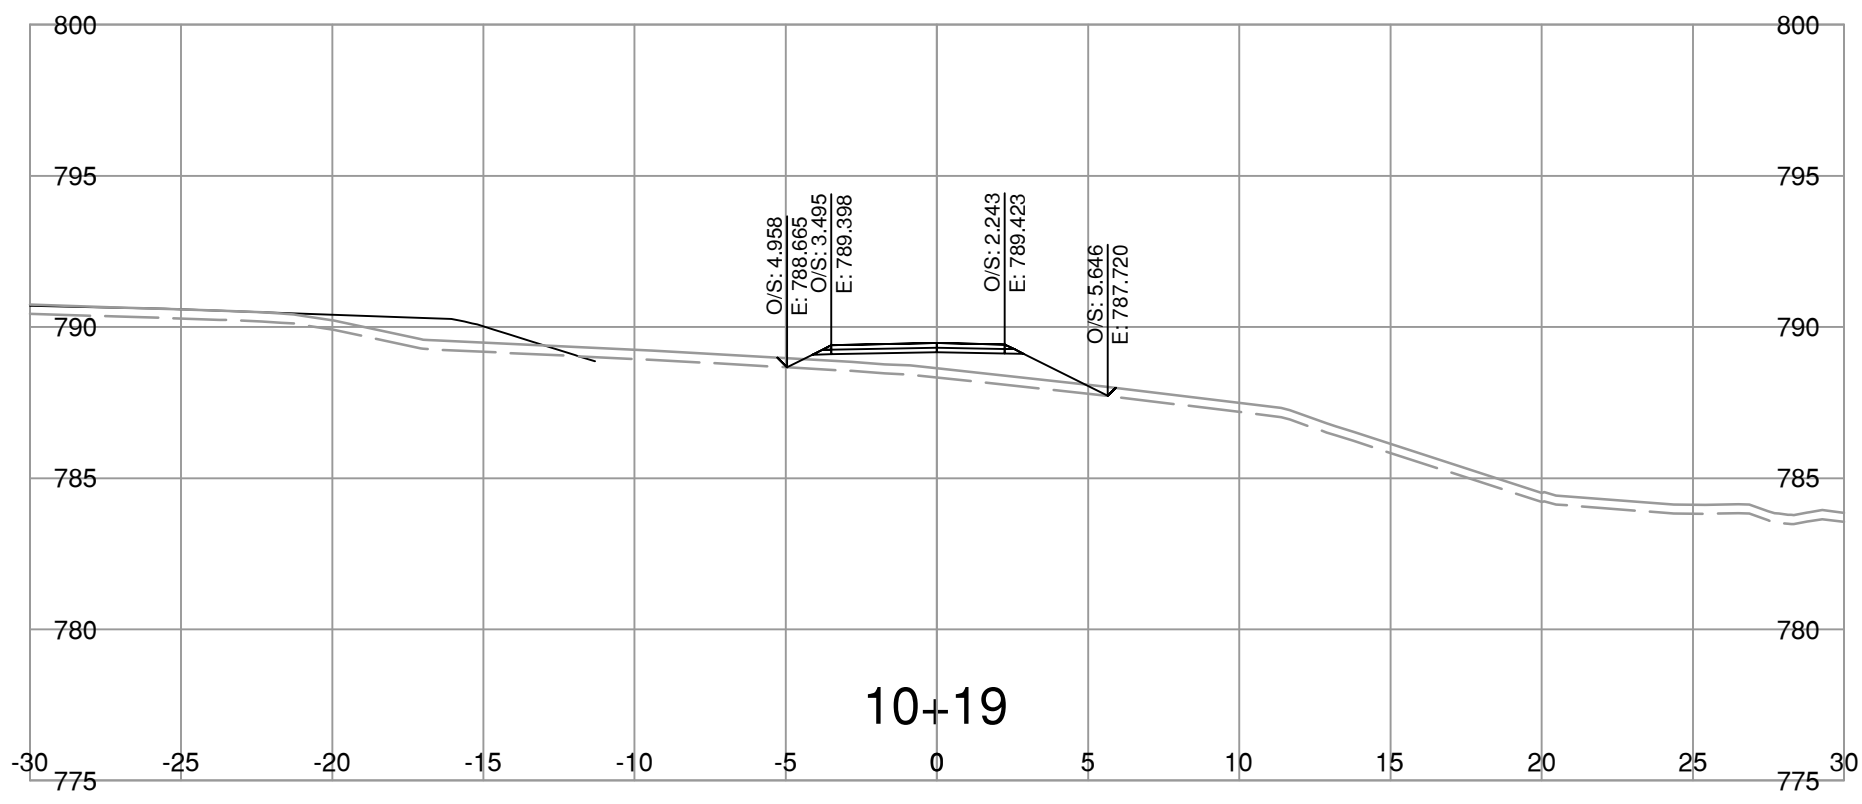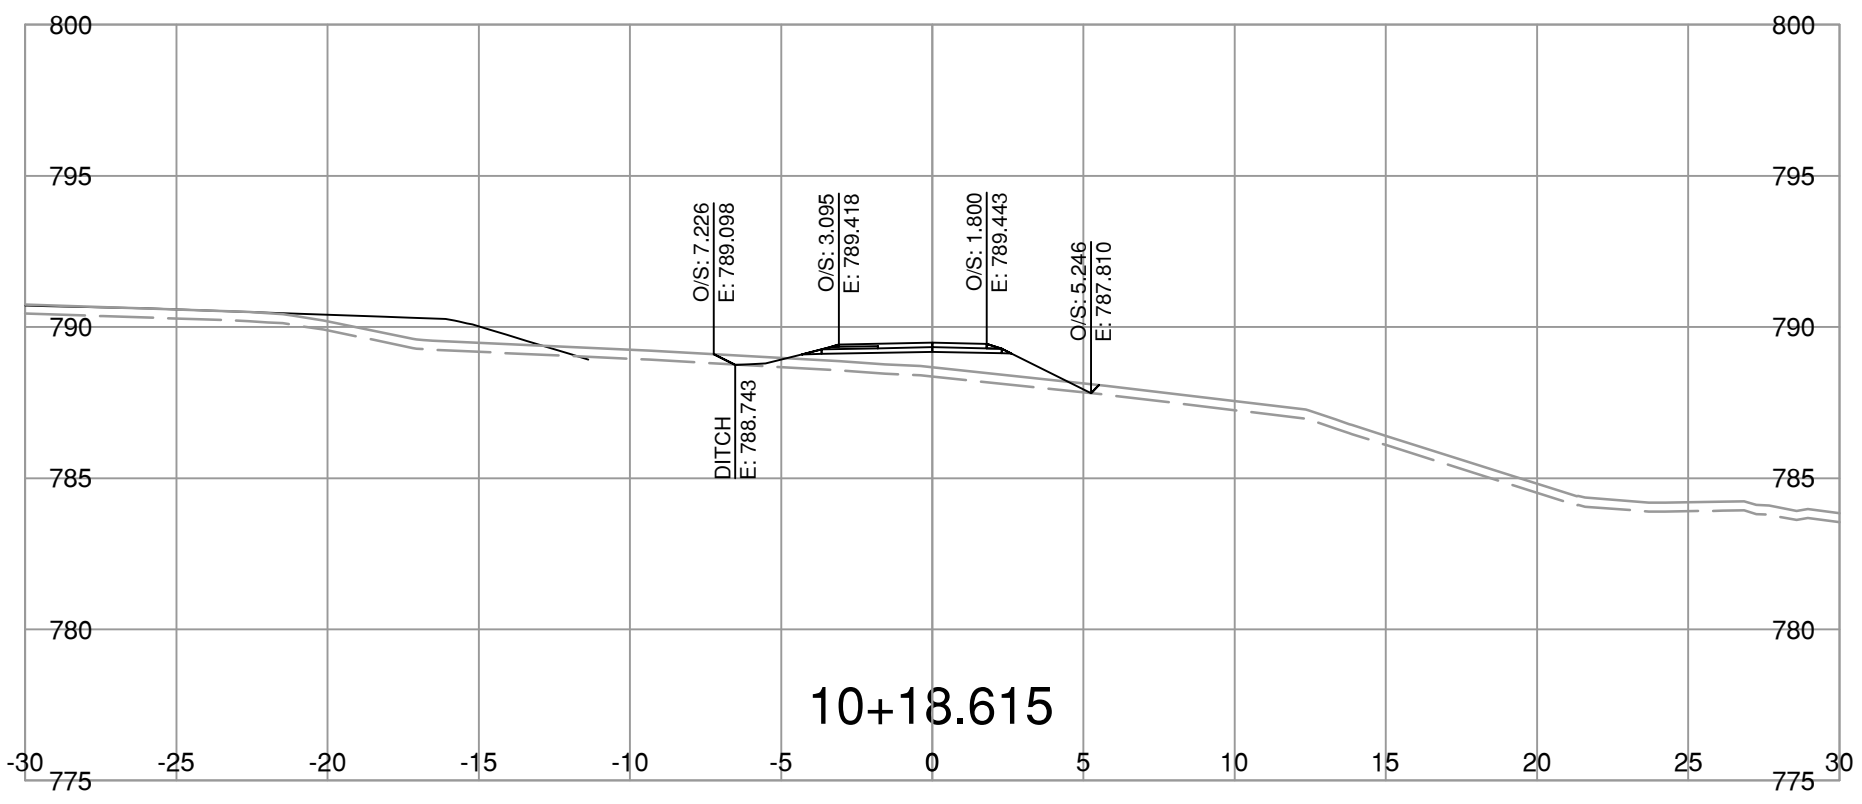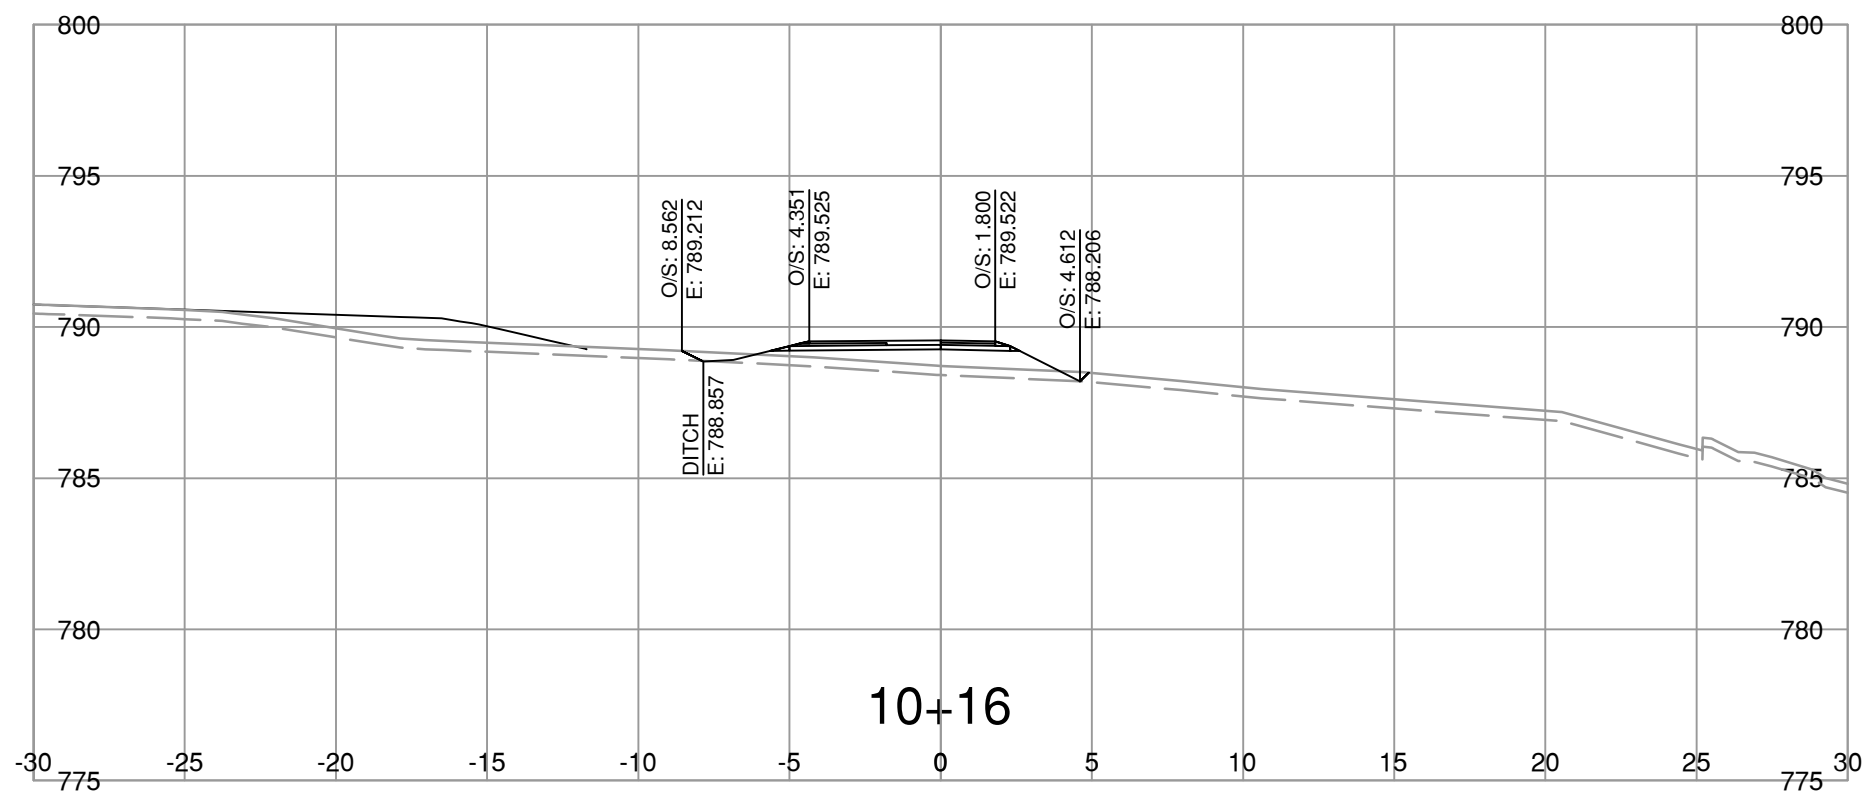

NOTE: STRIPPING REMOVAL APPLIES ONLY TO THE AREA BETWEEN SLOPE STAKE LINES (TOES & TOP OF CUT) OF PROPOSED ROADWAY TEMPLATE

FOR REFERENCE ONLY

NOT FOR CONSTRUCTION

BINNIE
The people behind your infrastructure.

R.F. BINNIE & ASSOCIATES LTD.
101 - 1577 7th Avenue,
Prince George, BC V2L 3P5
TEL 250 561 7274
BINNIE.com

BRITISH COLUMBIA

MINISTRY OF TRANSPORTATION AND TRANSIT
NORTHERN REGION
HIGHWAY ENGINEERING AND GEOMATICS

DRAWING TYPE
HIGHWAY 16
CRAIG BROOK CULVERT REPLACEMENT

SCALE: 0 2 1:250 12m










CAD FILENAME: 23-0162-PDW10A2XS.DWG
DATE: 2025-02-25
FILE NUMBER: 23-0162

REV	DATE	REVISIONS	SIGNATURE

DESIGNED	_____	I.C.	DATE	2025-02-24
QUALITY CONTROL	_____	R.M.	DATE	2025-02-24
QUALITY ASSURANCE	_____	R.M.	DATE	2025-02-24
DRAWN	_____	I.C.	DATE	2025-02-24

R. MANKOWSKIE
ENGINEER OF RECORD
DATE 2025-02-28

PROJECT NUMBER	38095-0000	REG	3	DRAWING NUMBER	R3-0724-PDW10-2XS	REV	
----------------	------------	-----	---	----------------	-------------------	-----	--

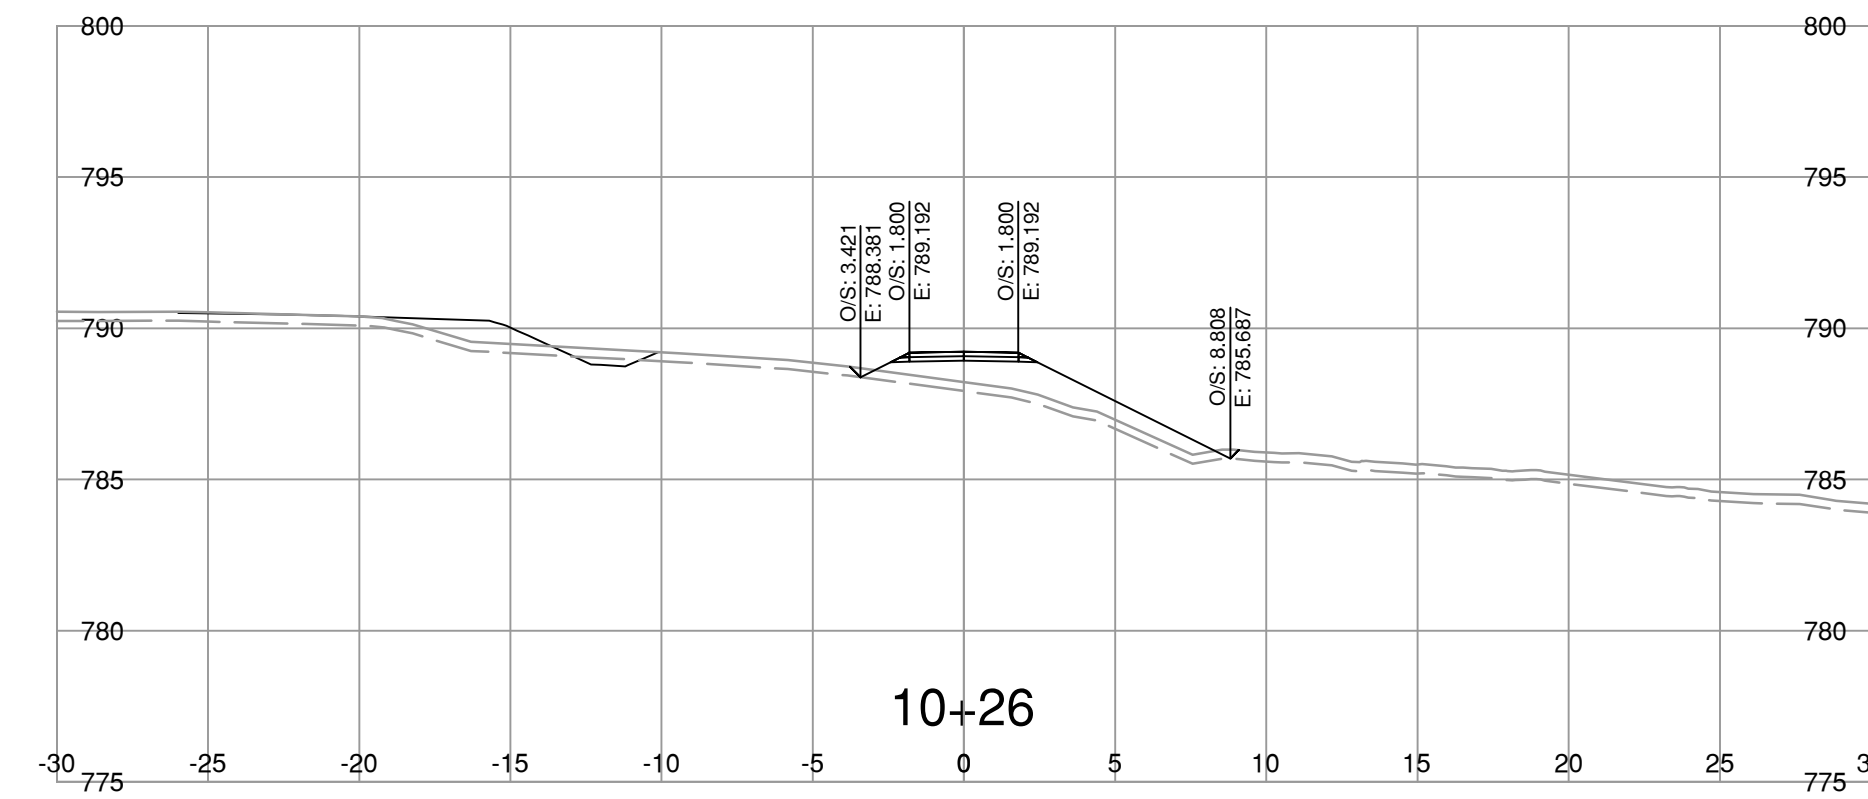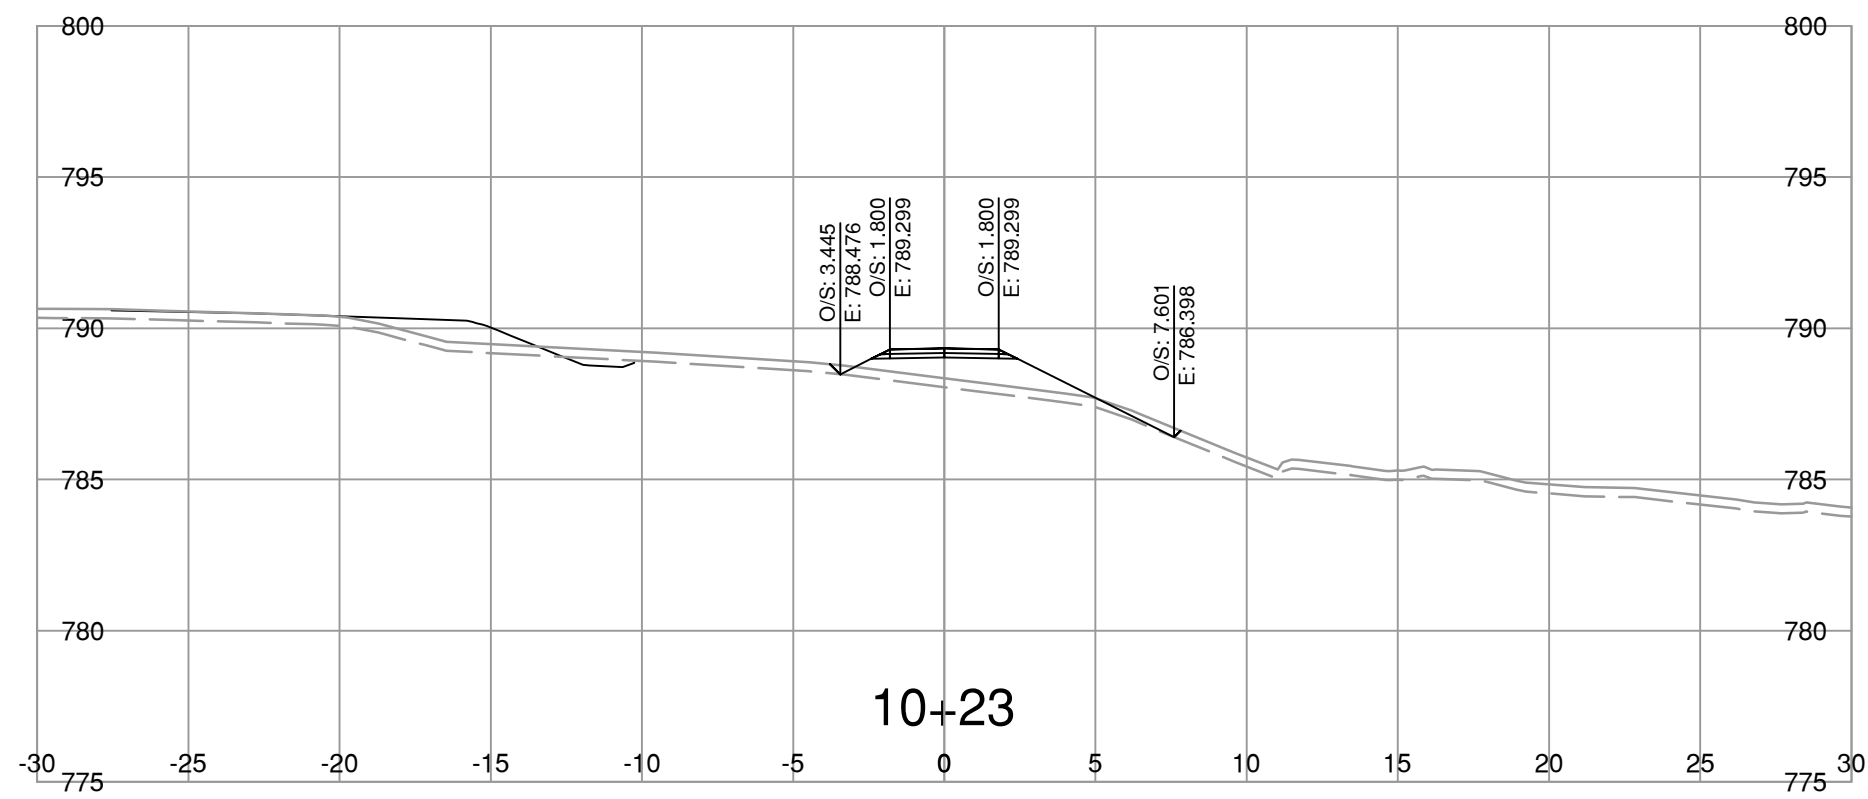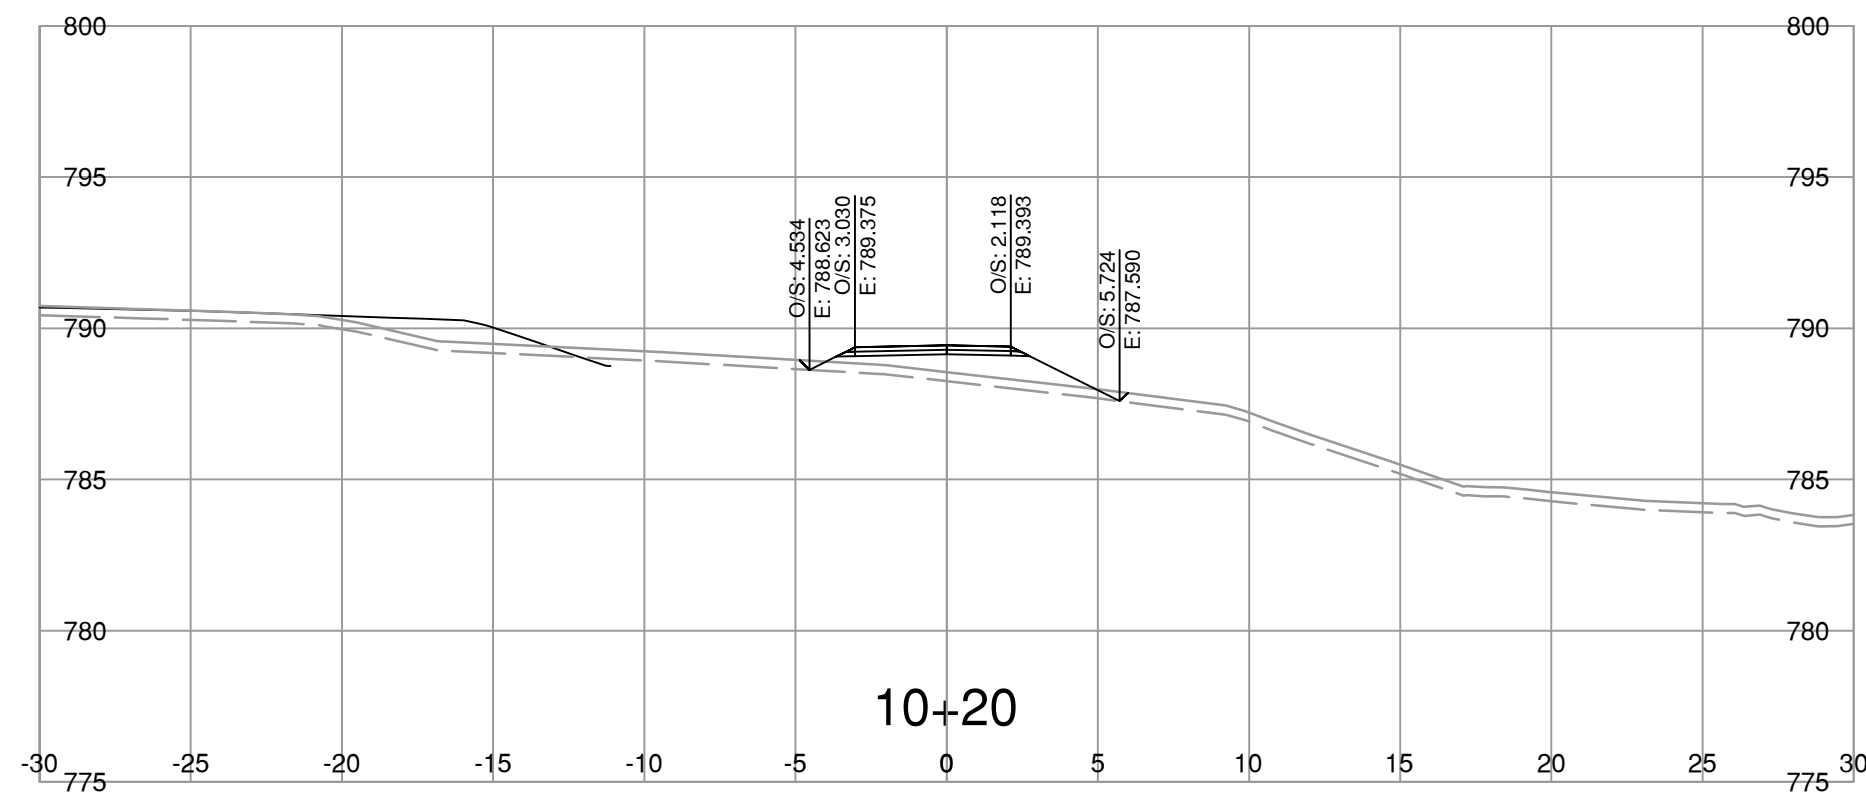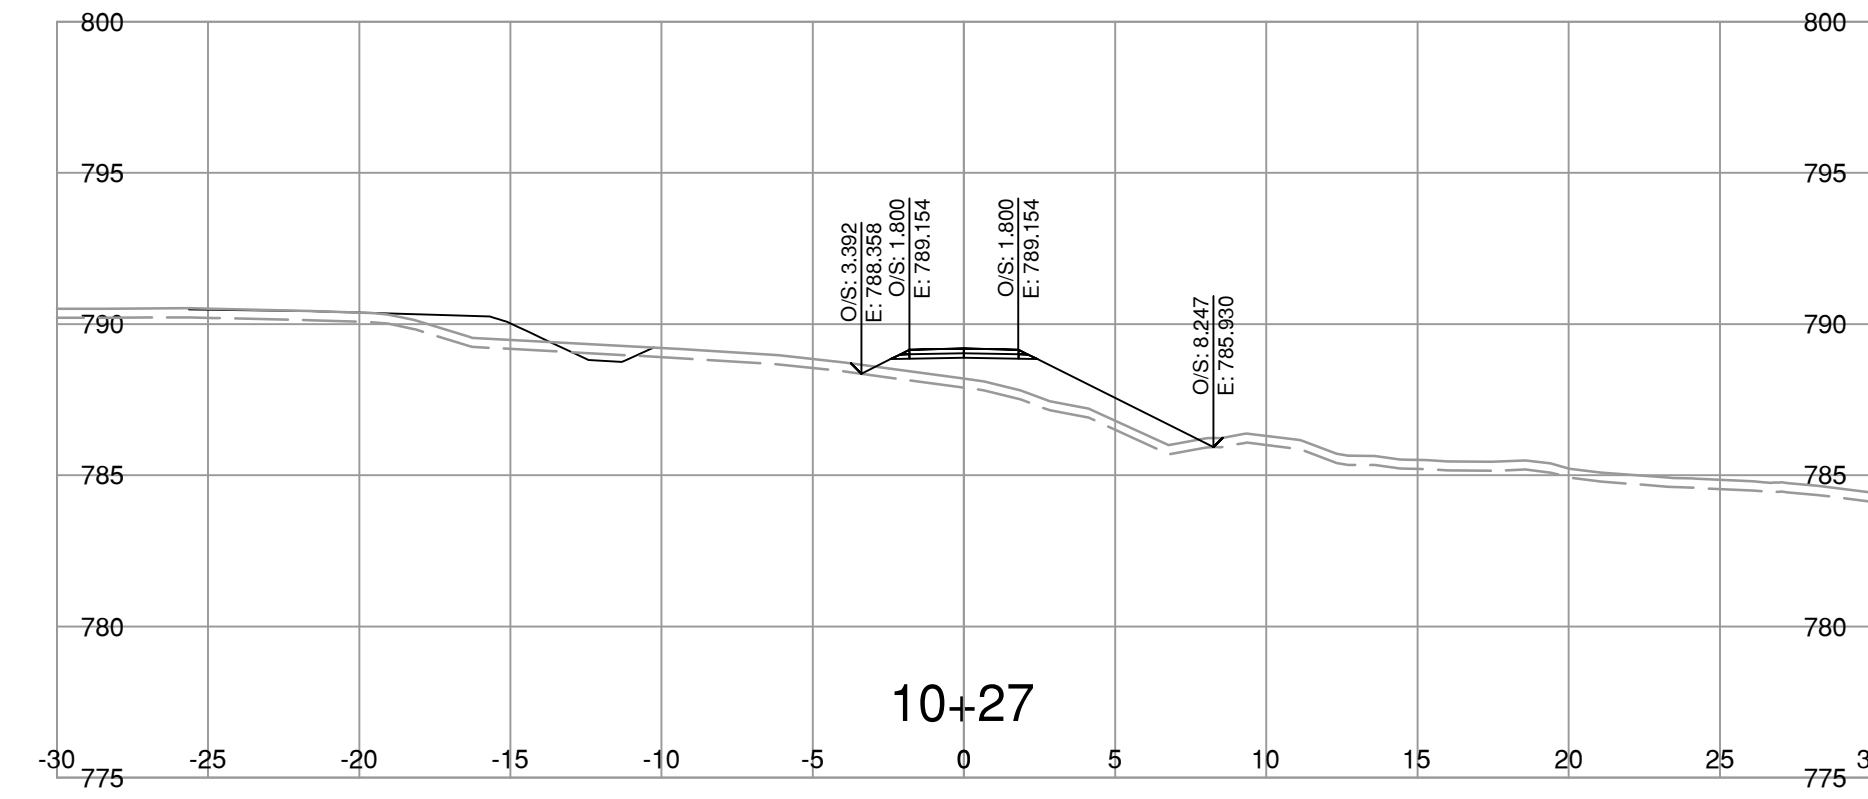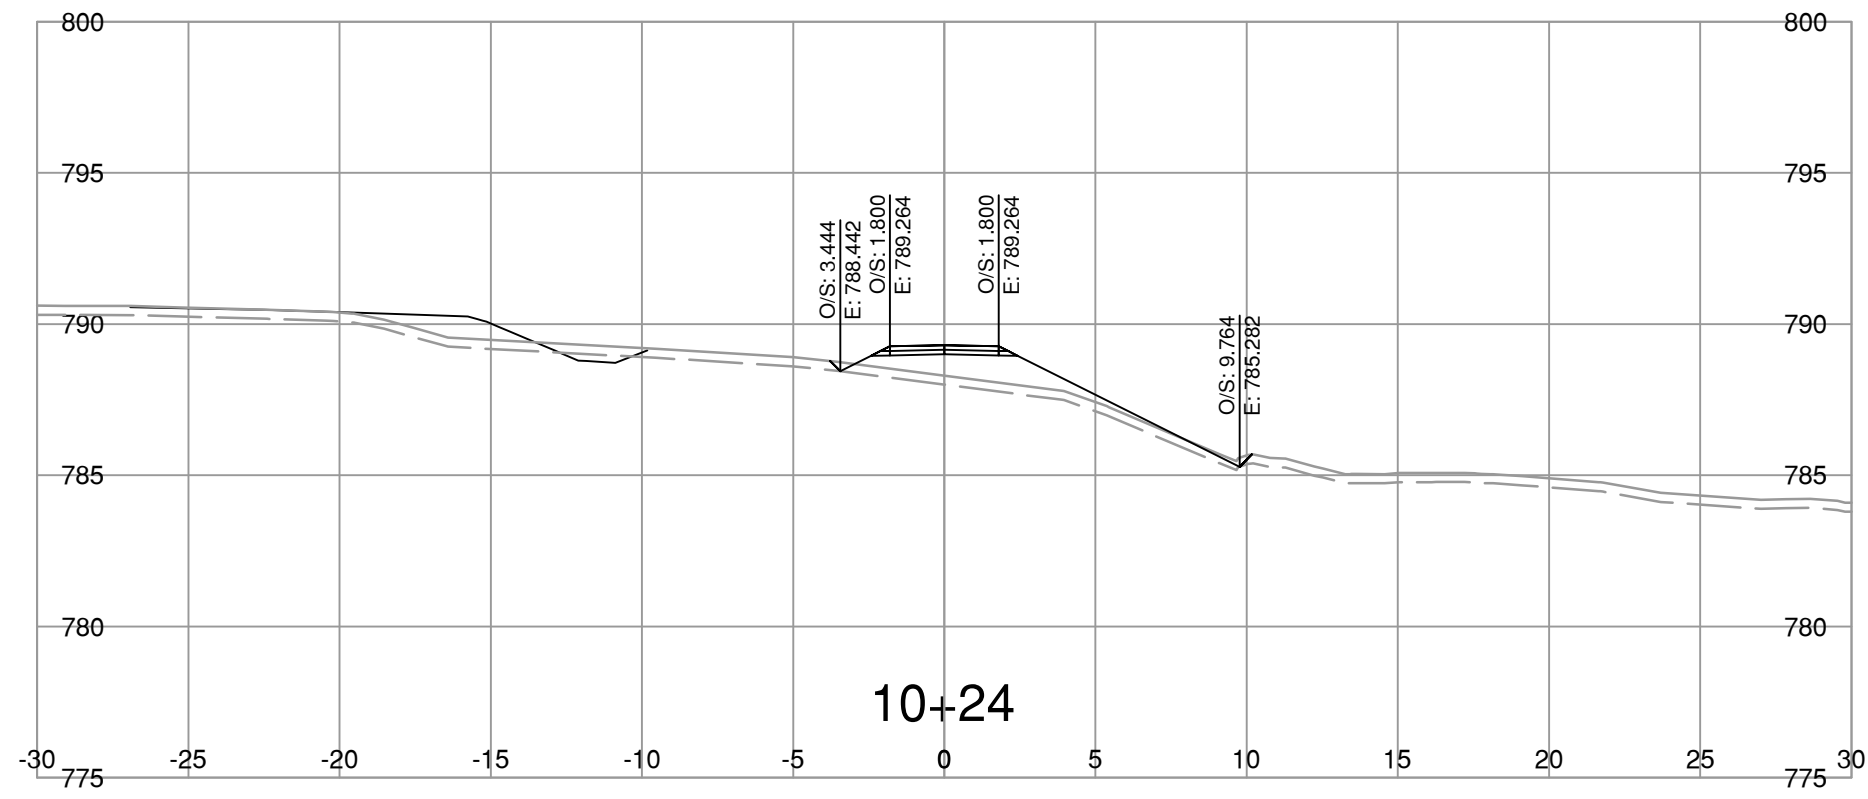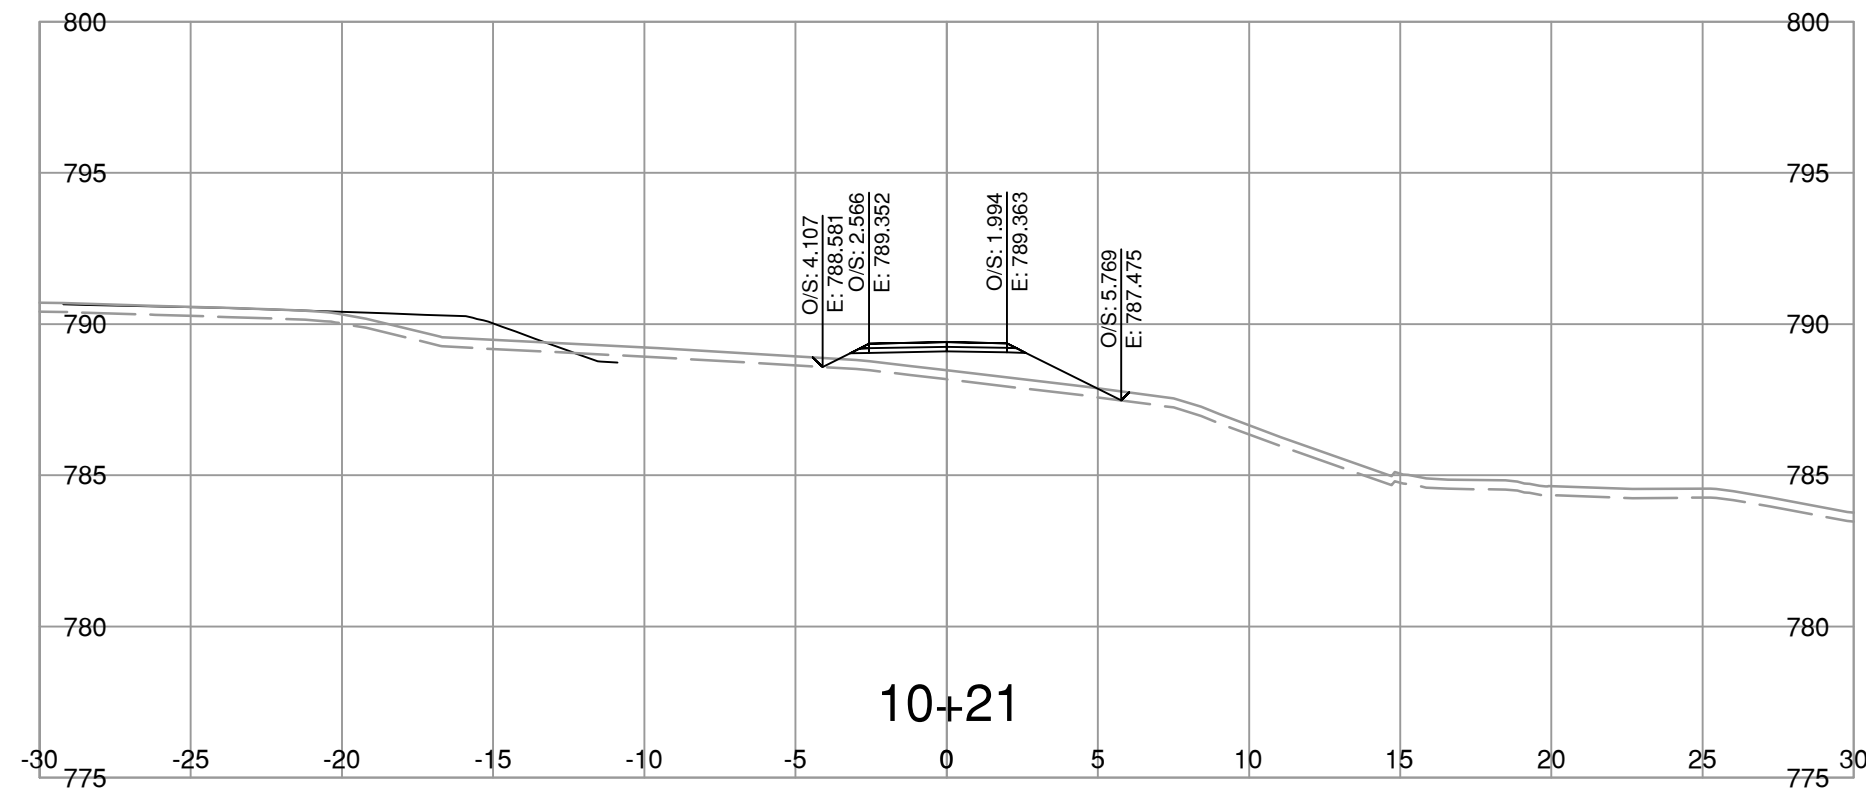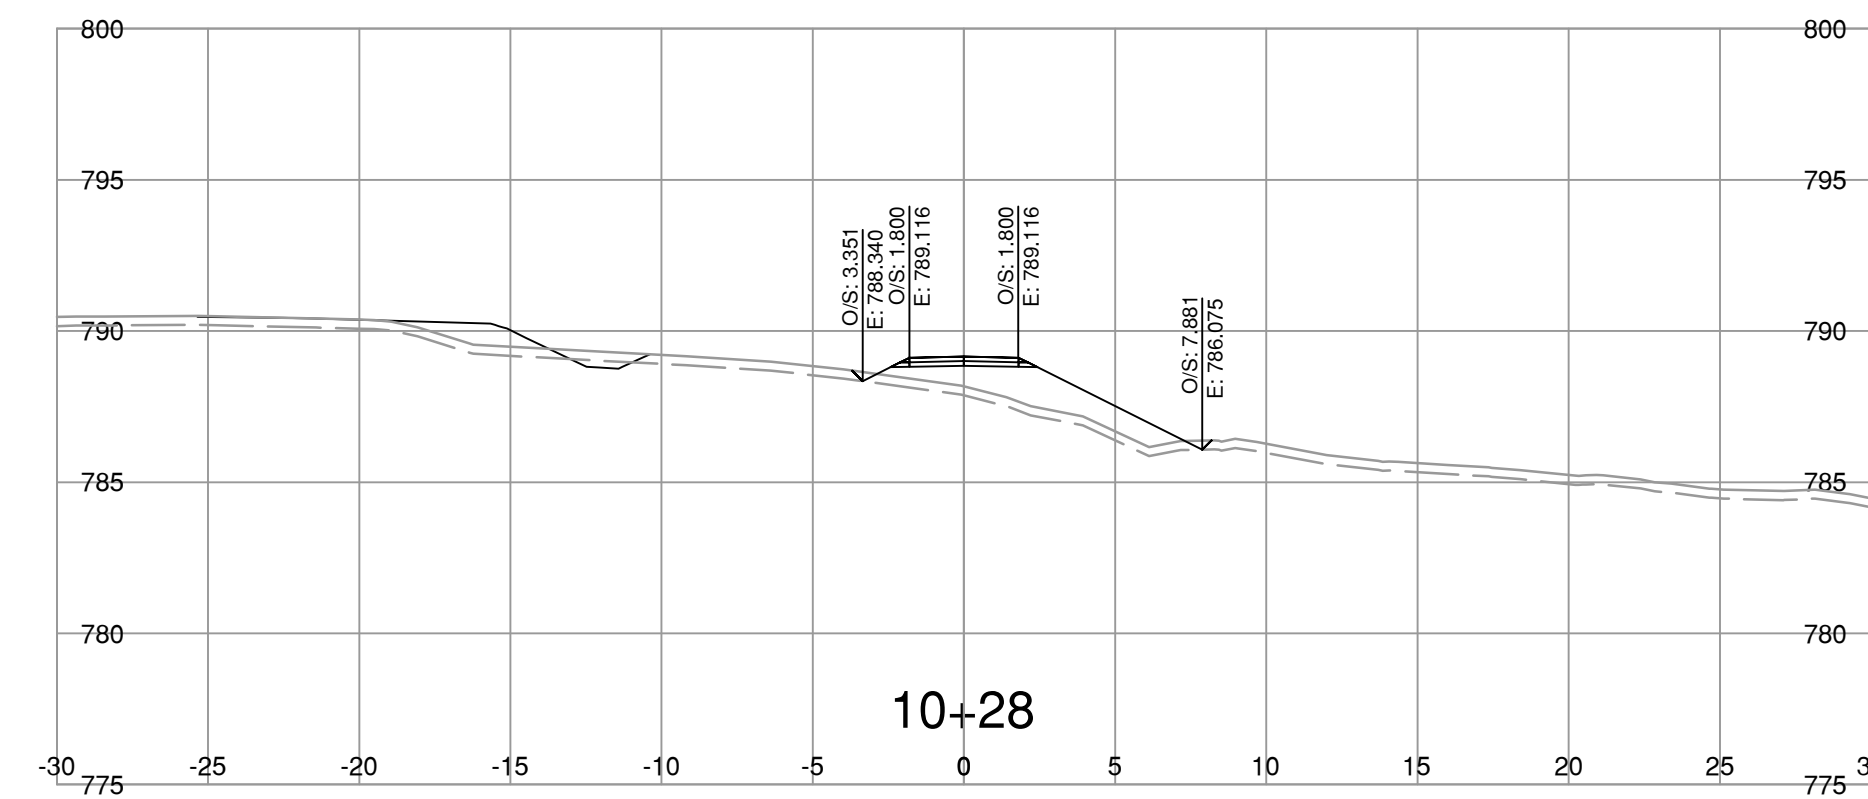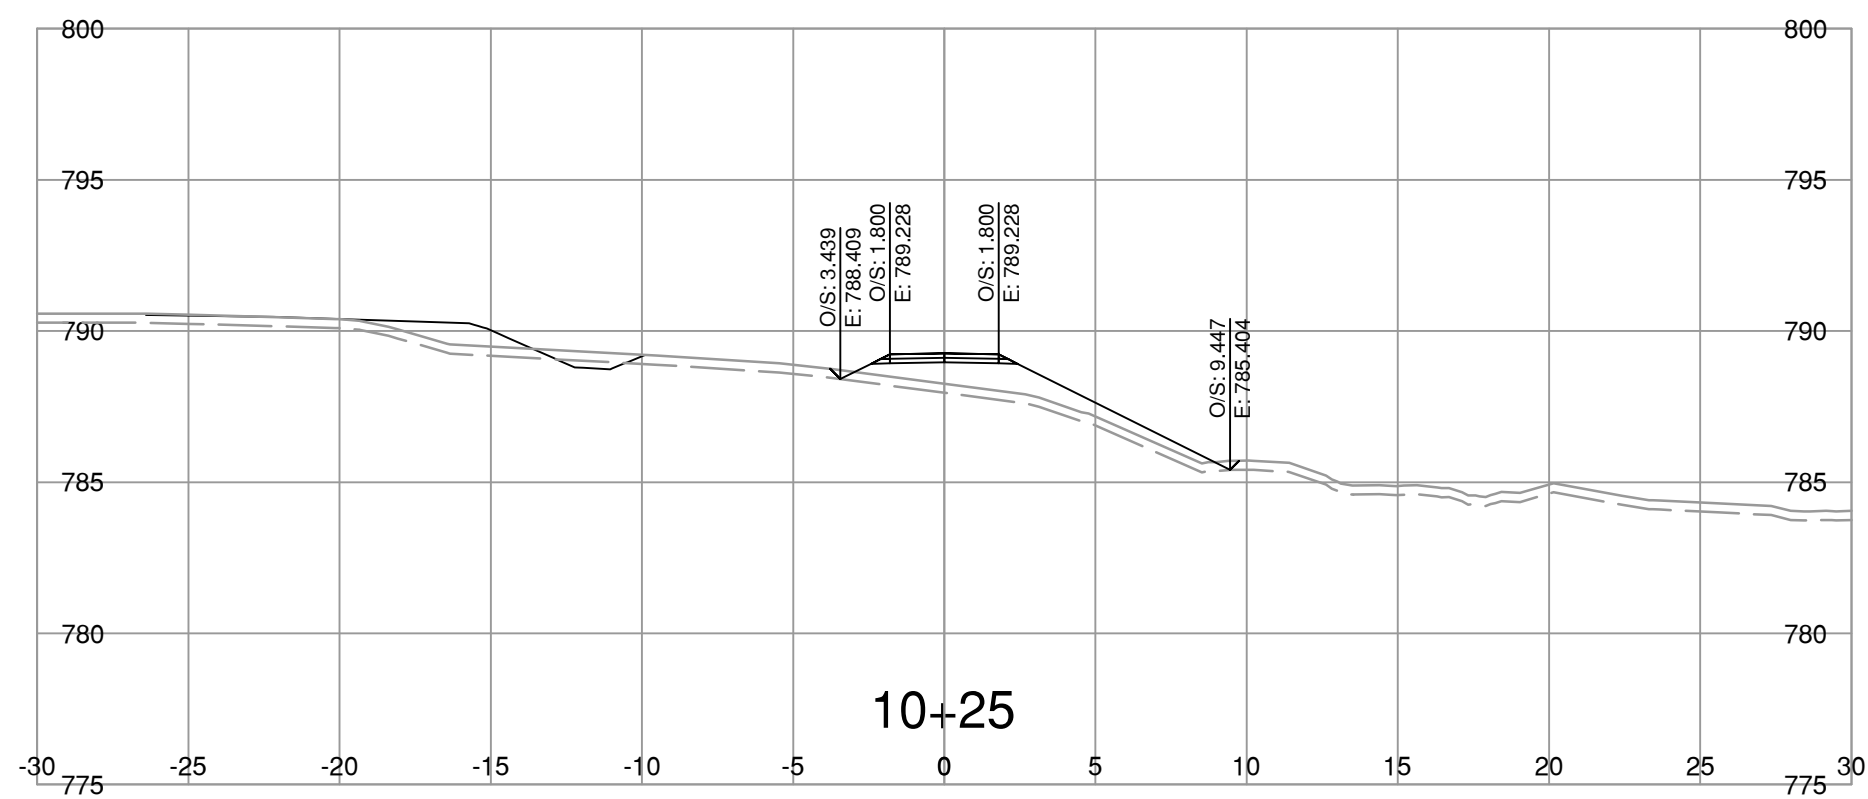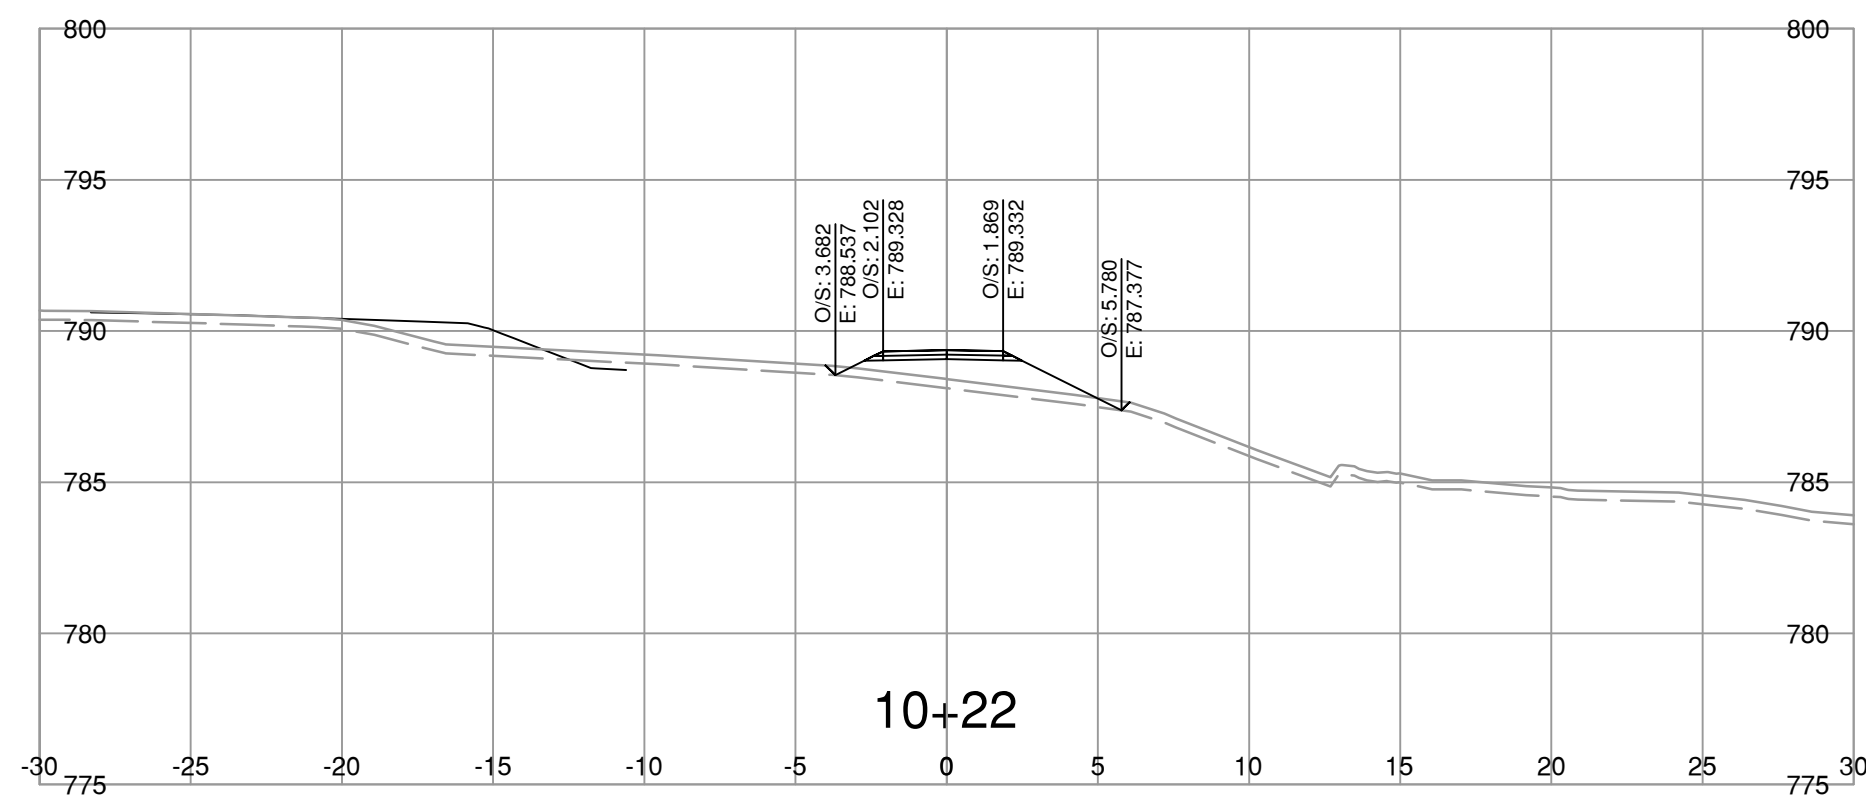

NOTE: STRIPPING REMOVAL APPLIES ONLY TO THE AREA BETWEEN SLOPE STAKE LINES (TOES & TOP OF CUT) OF PROPOSED ROADWAY TEMPLATE

FOR REFERENCE ONLY

NOT FOR CONSTRUCTION

BINNIE
The people behind your infrastructure.

R.F. BINNIE & ASSOCIATES LTD.
101 - 1577 7th Avenue,
Prince George, BC V2L 3P5
TEL 250 561 7274
BINNIE.com

BRITISH COLUMBIA

MINISTRY OF TRANSPORTATION AND TRANSIT
NORTHERN REGION
HIGHWAY ENGINEERING AND GEOMATICS

SCALE: 0 2 1:250 12m










CAD FILENAME: 23-0162-PDW10A2XS.DWG
DATE: 2025-02-25
FILE NUMBER: 23-0162

REV	DATE	REVISIONS	SIGNATURE

DRAWING TYPE
HIGHWAY 16
CRAIG BROOK CULVERT REPLACEMENT

R. MANKOWSKE
ENGINEER OF RECORD
DATE: 2025-02-28

DESIGNED	_____	I.C.	DATE	2025-02-24
QUALITY CONTROL	_____	R.M.	DATE	2025-02-24
QUALITY ASSURANCE	_____	R.M.	DATE	2025-02-24
DRAWN	_____	I.C.	DATE	2025-02-24
PROJECT NUMBER	38095-0000	REG	DRAWING NUMBER	R3-0724-PDW10-3XS

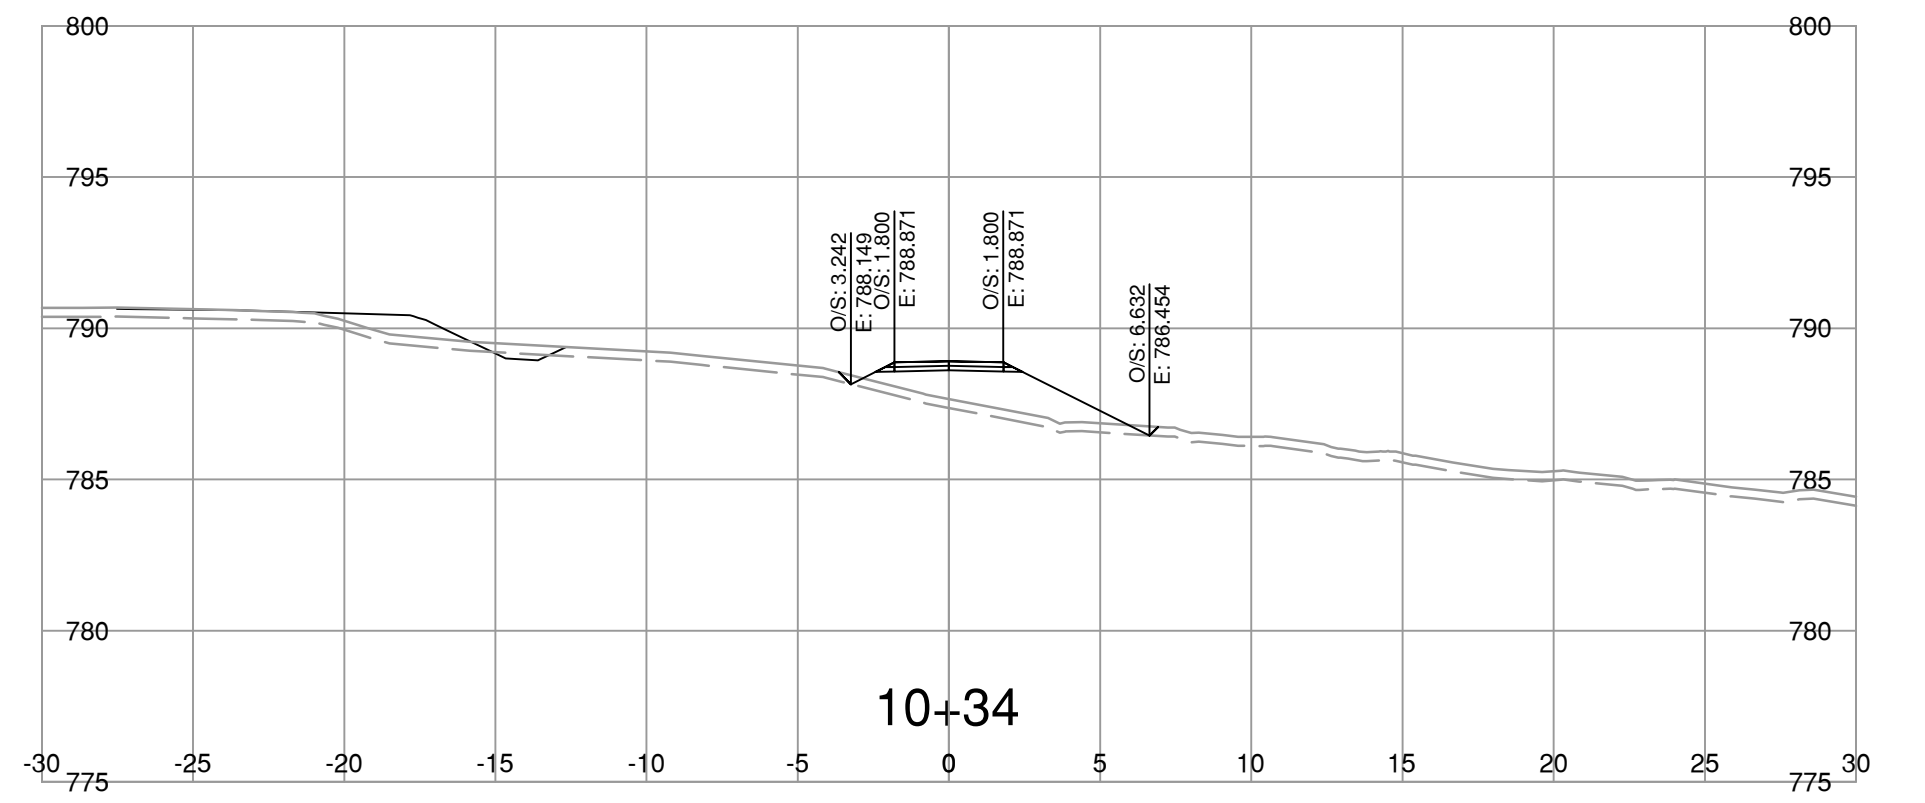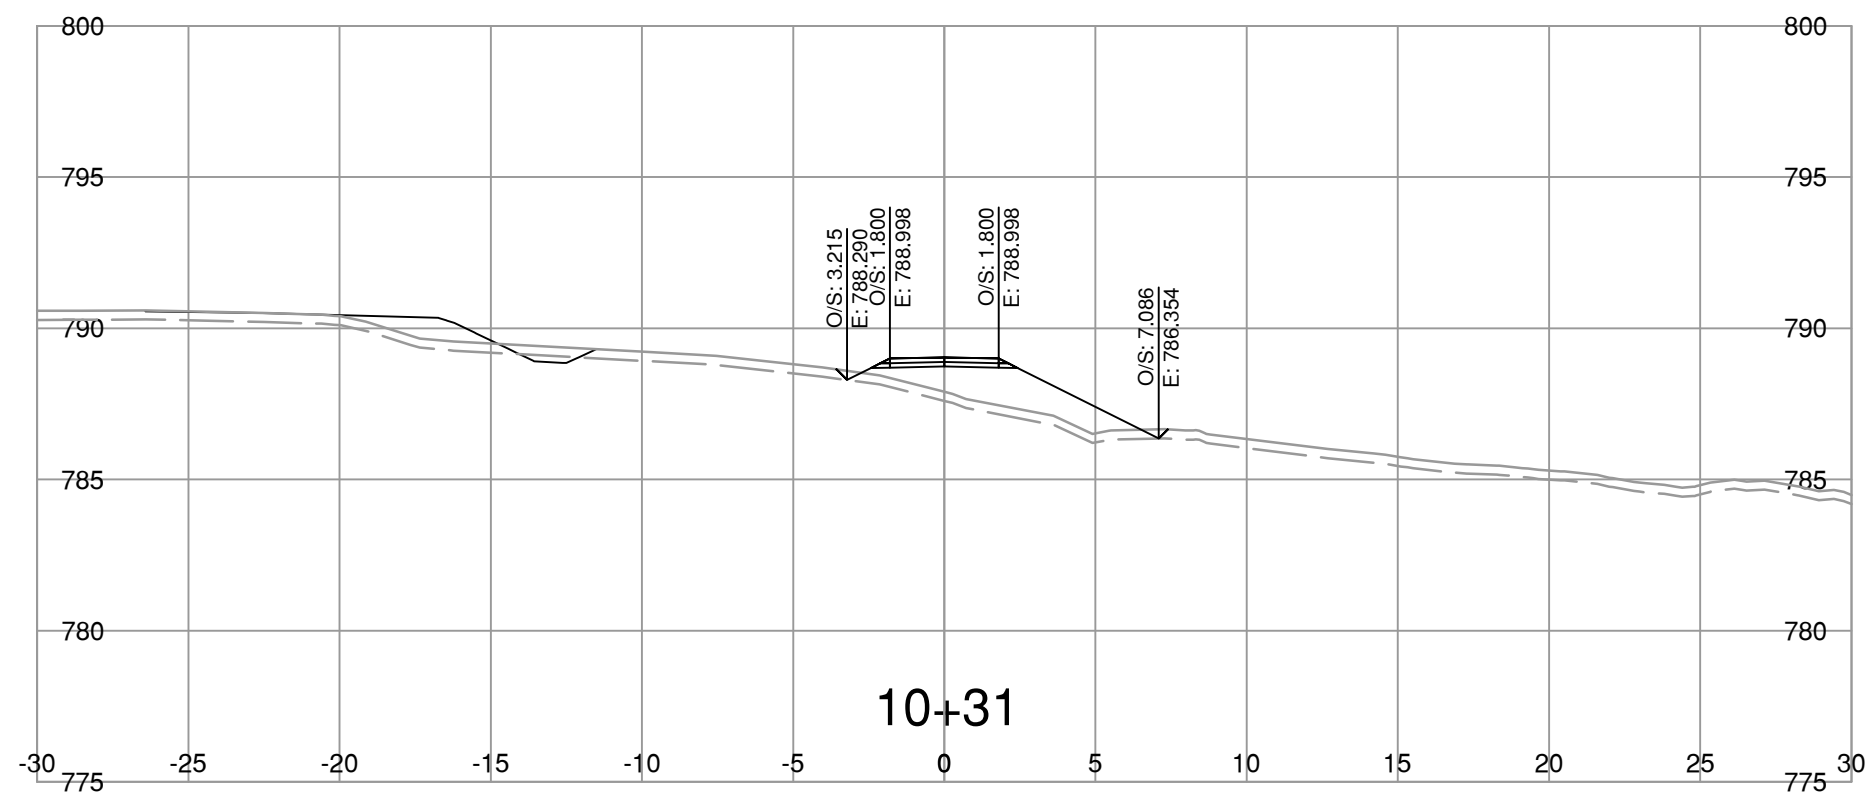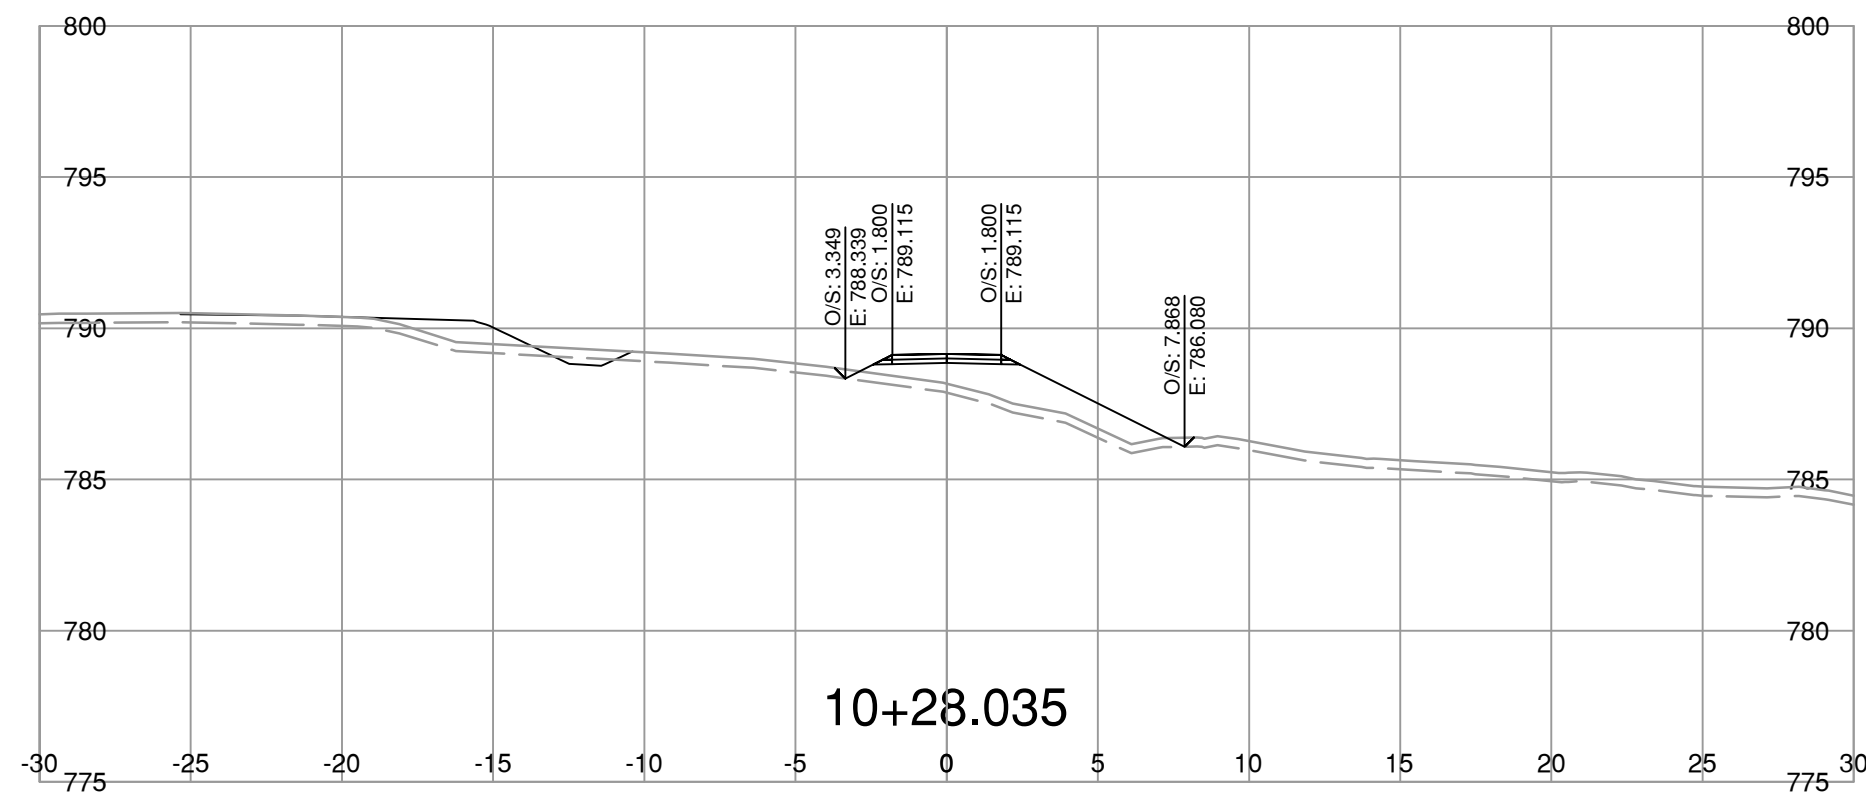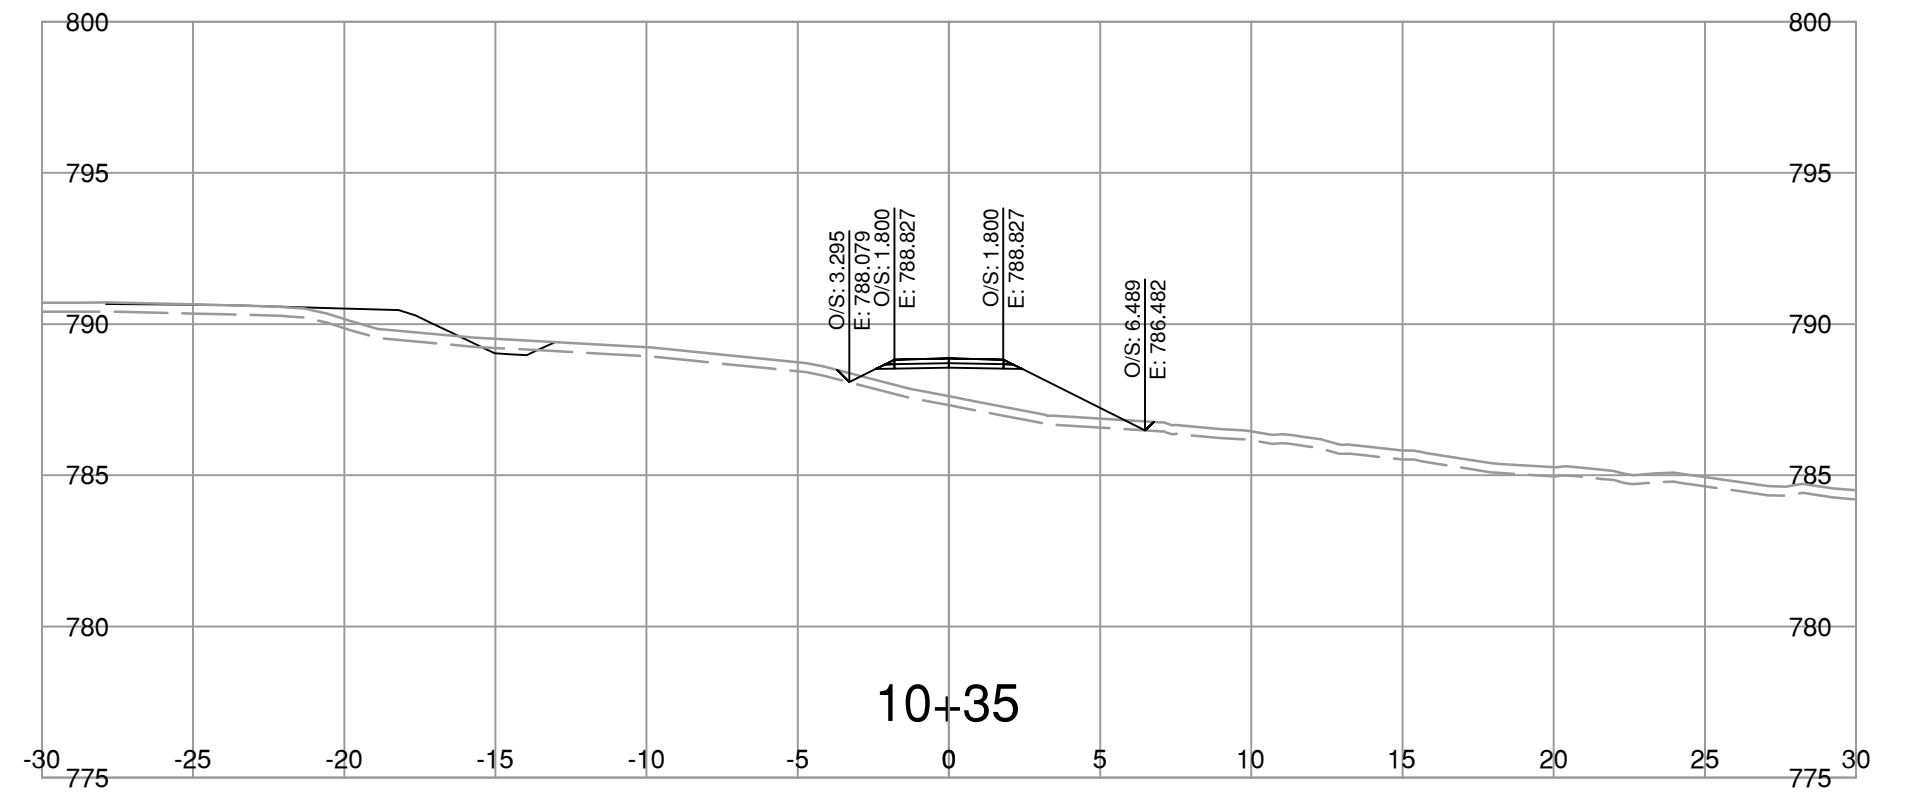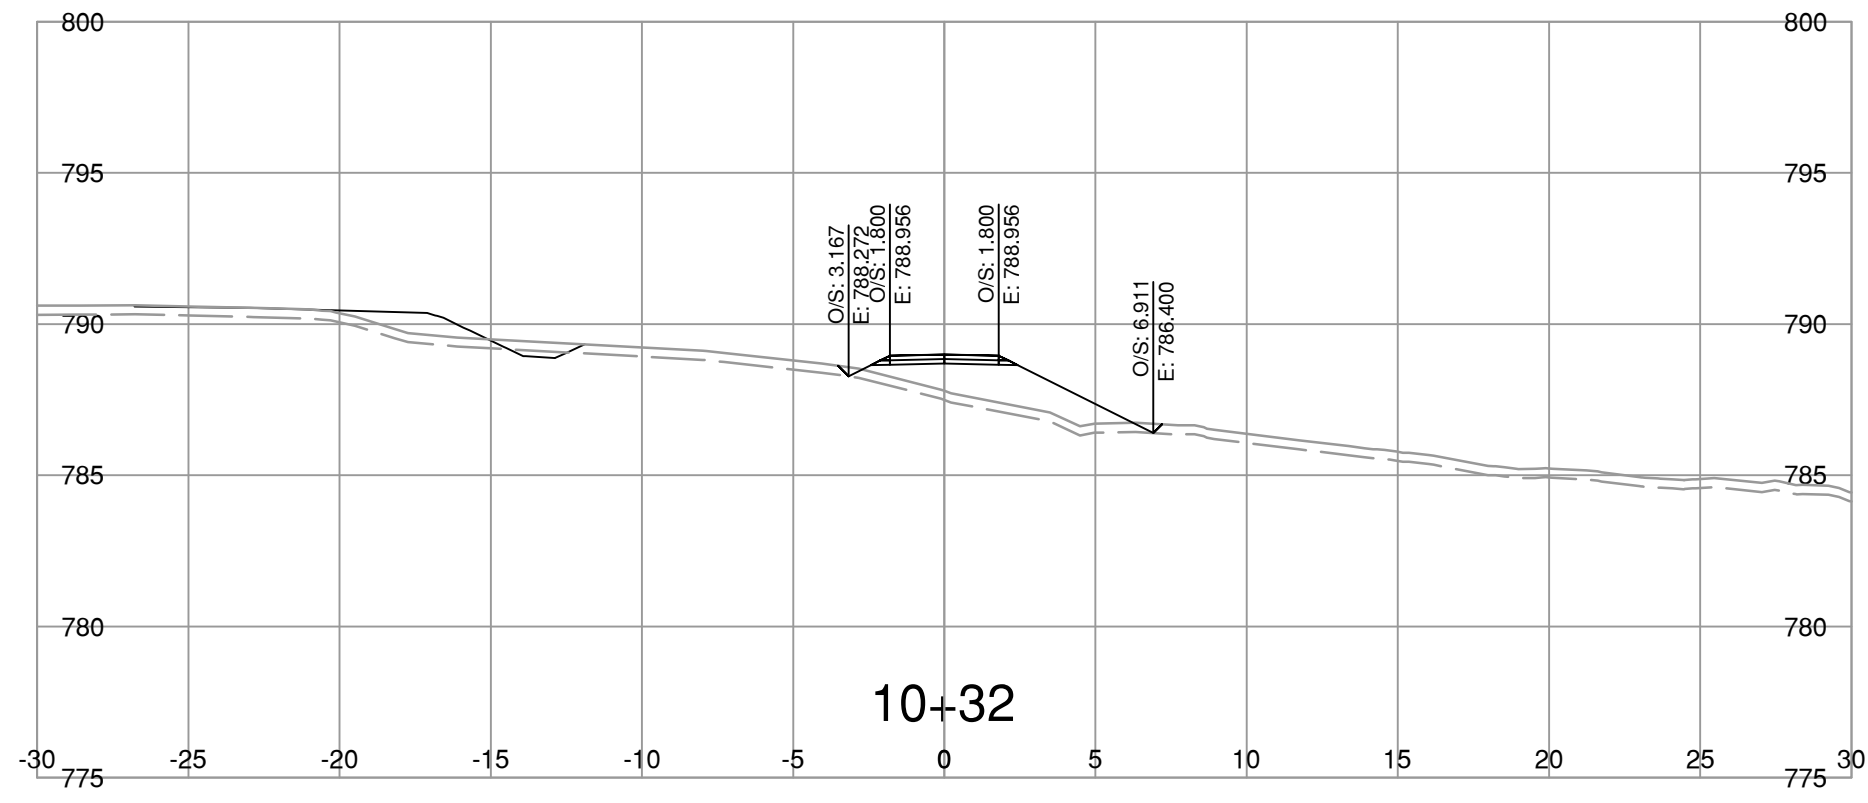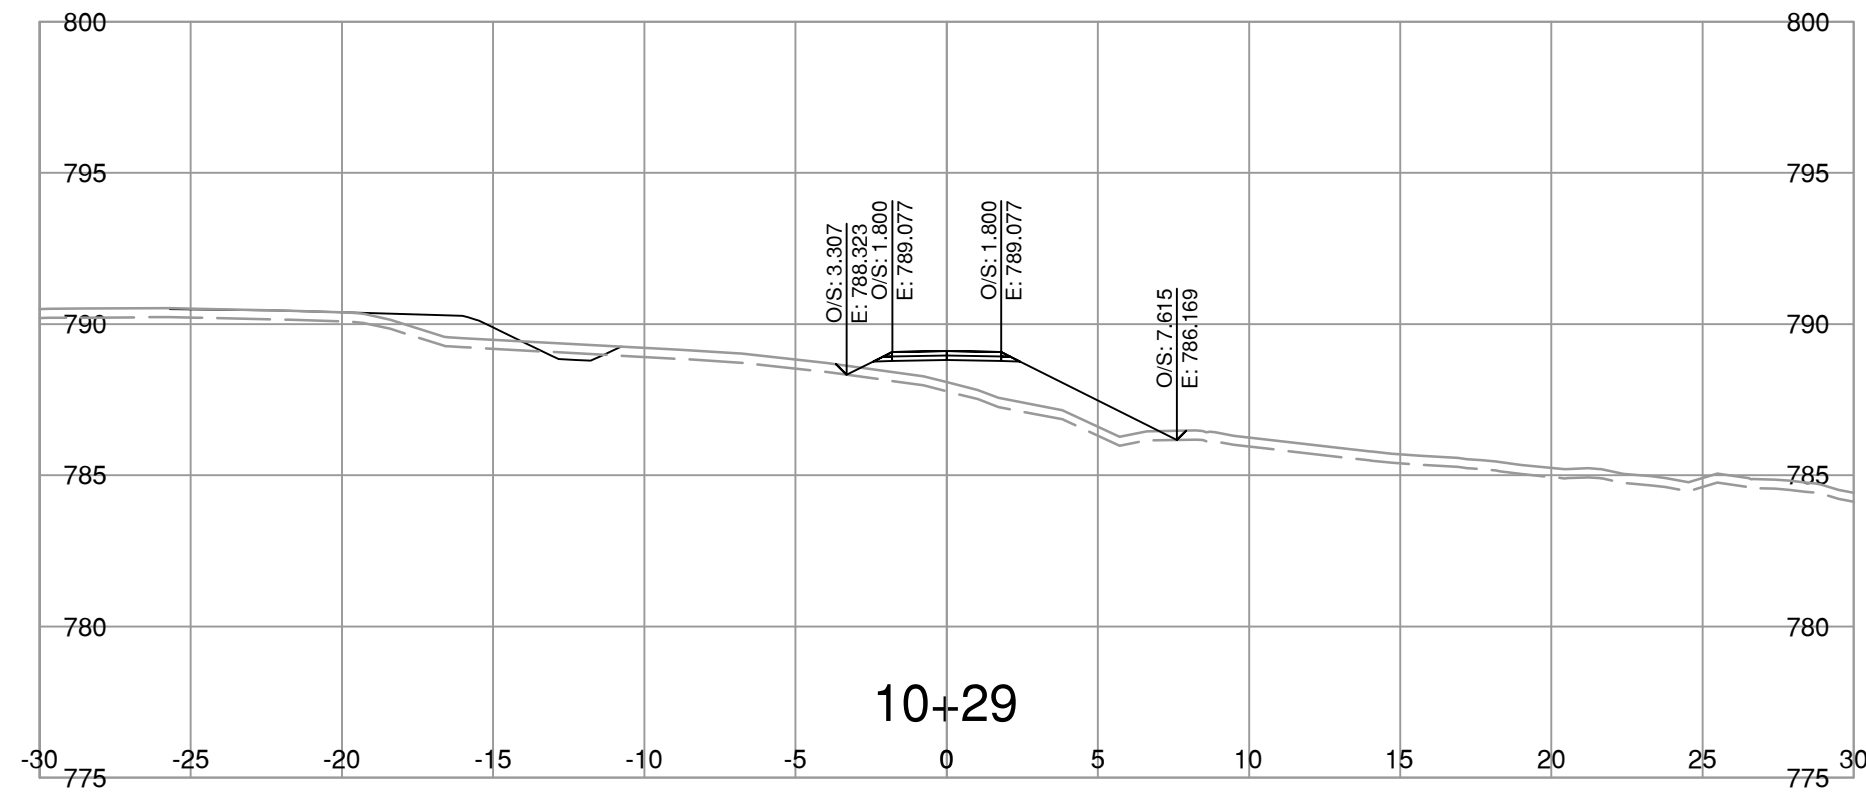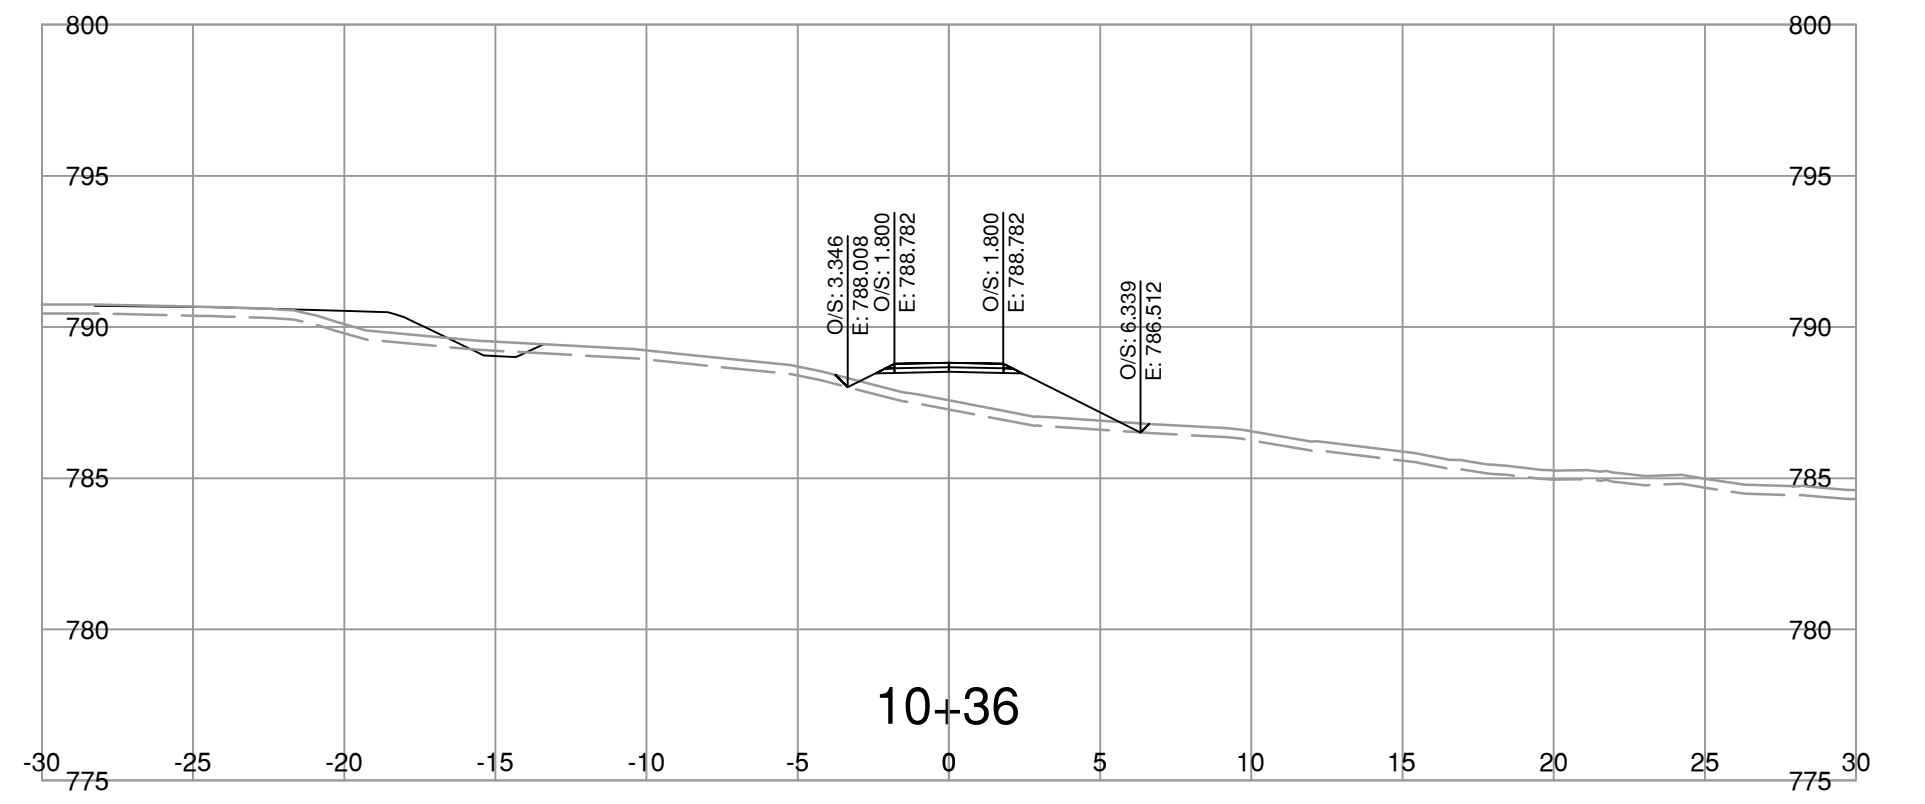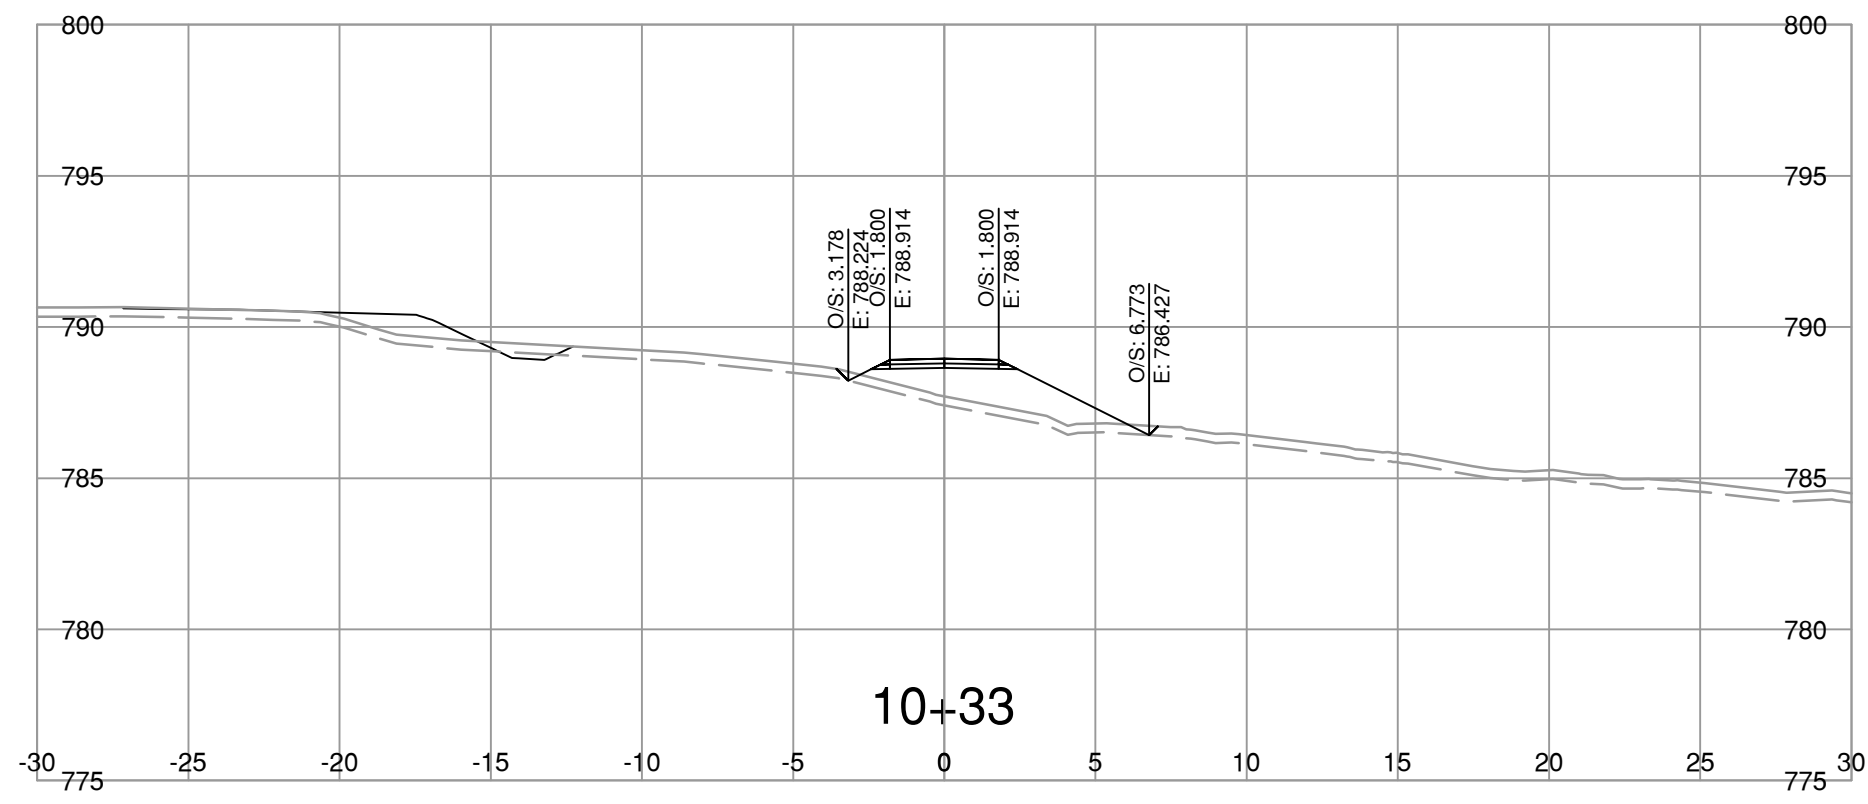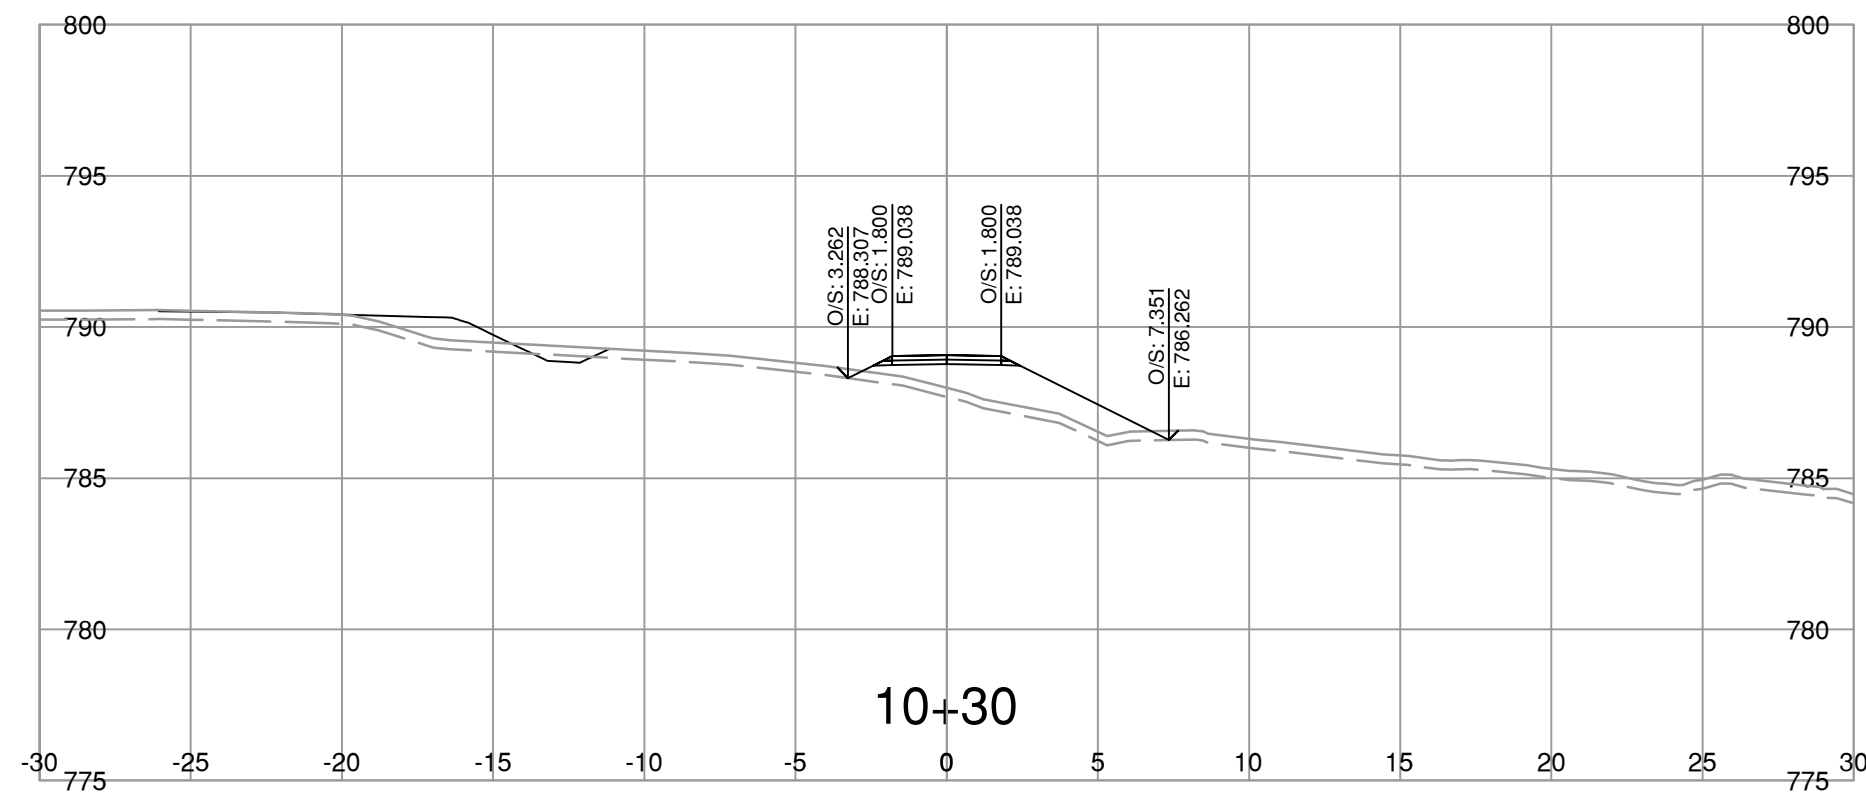

NOTE: STRIPPING REMOVAL APPLIES ONLY TO THE AREA BETWEEN SLOPE STAKE LINES (TOES & TOP OF CUT) OF PROPOSED ROADWAY TEMPLATE

FOR REFERENCE ONLY

NOT FOR CONSTRUCTION

BINNIE
The people behind your infrastructure.

R.F. BINNIE & ASSOCIATES LTD.
101 - 1577 7th Avenue,
Prince George, BC V2L 3P5
TEL 250 561 7274
BINNIE.com

BRITISH COLUMBIA

MINISTRY OF TRANSPORTATION AND TRANSIT
NORTHERN REGION
HIGHWAY ENGINEERING AND GEOMATICS

SCALE: 0 2 1:250 12m

CAD FILENAME: 23-0162-PDW10A2XS.DWG
DATE: 2025-02-25
FILE NUMBER: 23-0162

REV	DATE	REVISIONS	SIGNATURE










DRAWING TYPE
HIGHWAY 16
CRAIG BROOK CULVERT REPLACEMENT

R. MANKOWSKA
ENGINEER OF RECORD
DATE: 2025-02-28

DESIGNED	I.C.	DATE	2025-02-24
QUALITY CONTROL	R.M.	DATE	2025-02-24
QUALITY ASSURANCE	R.M.	DATE	2025-02-24
DRAWN	I.C.	DATE	2025-02-24

PROJECT NUMBER	REG	DRAWING NUMBER	REV
38095-0000	3	R3-0724-PDW10-4XS	

File: 25_2025_03-54_PM_P:2023-02-01 10:00 - CAD Files\Highway16\CraigBrook\CraigBrookProduction\1000_Design\25\25-01-15-PDW10A2XS

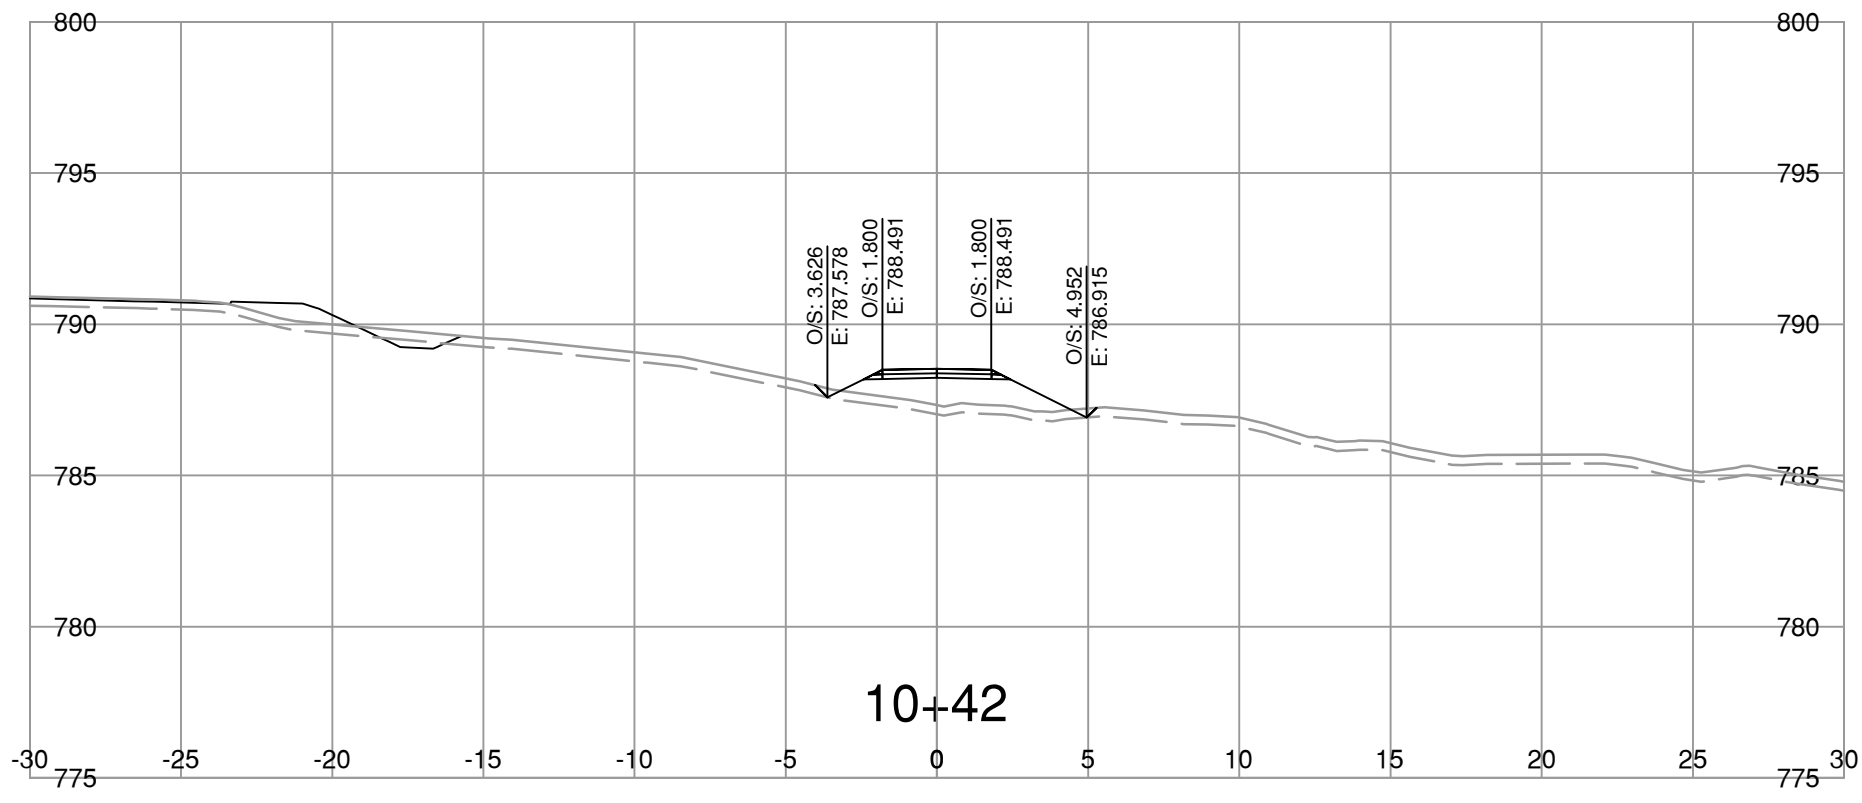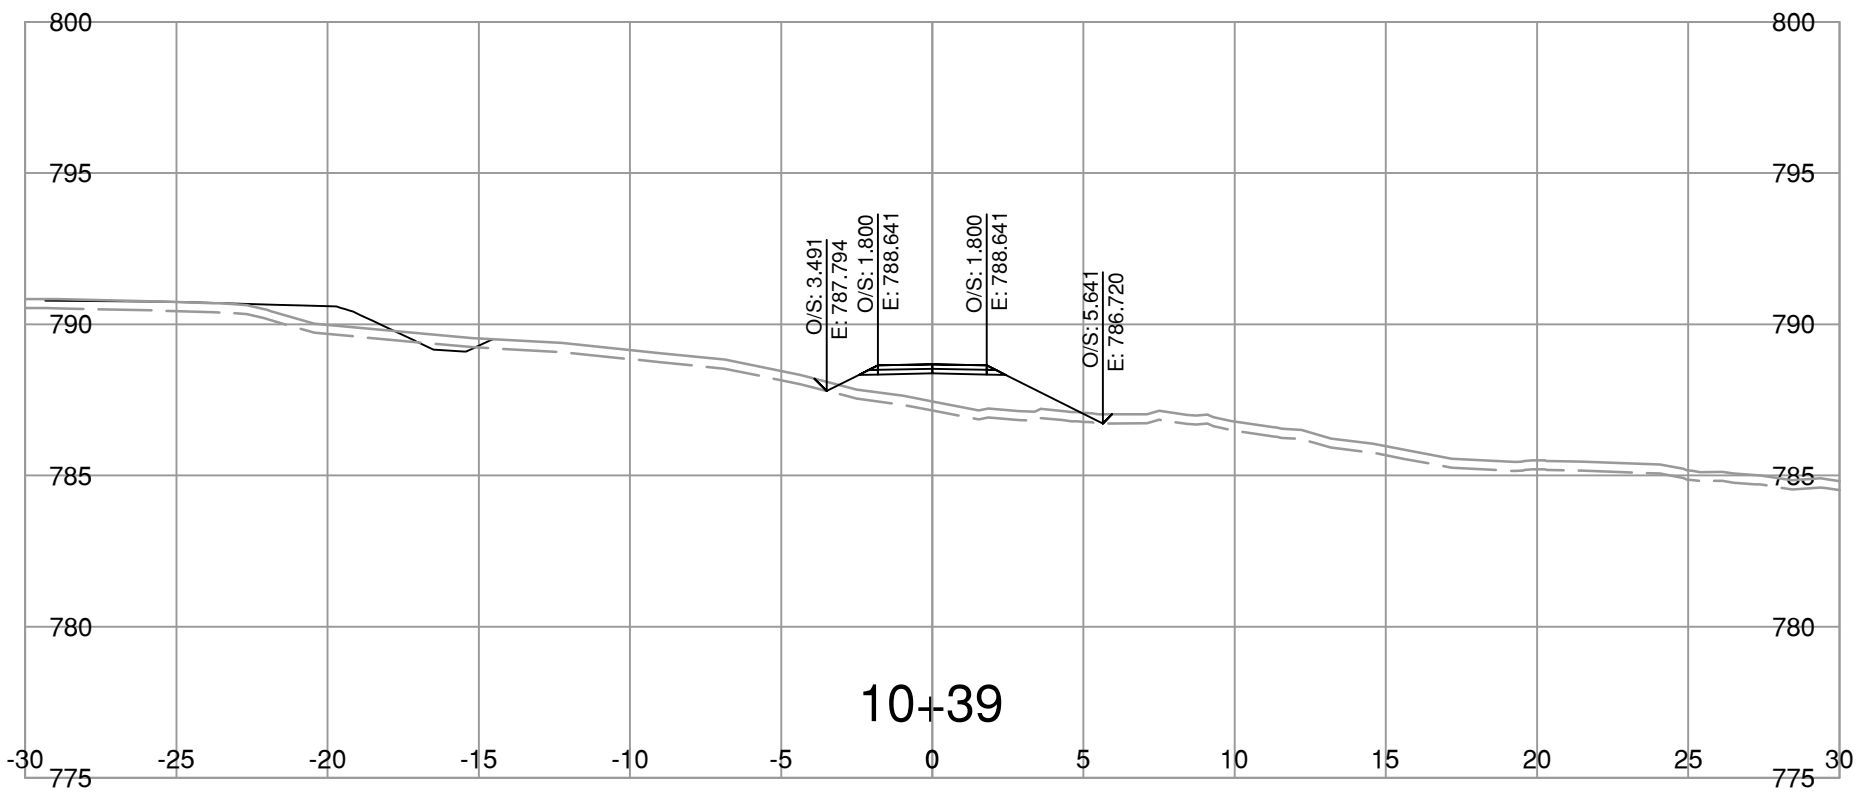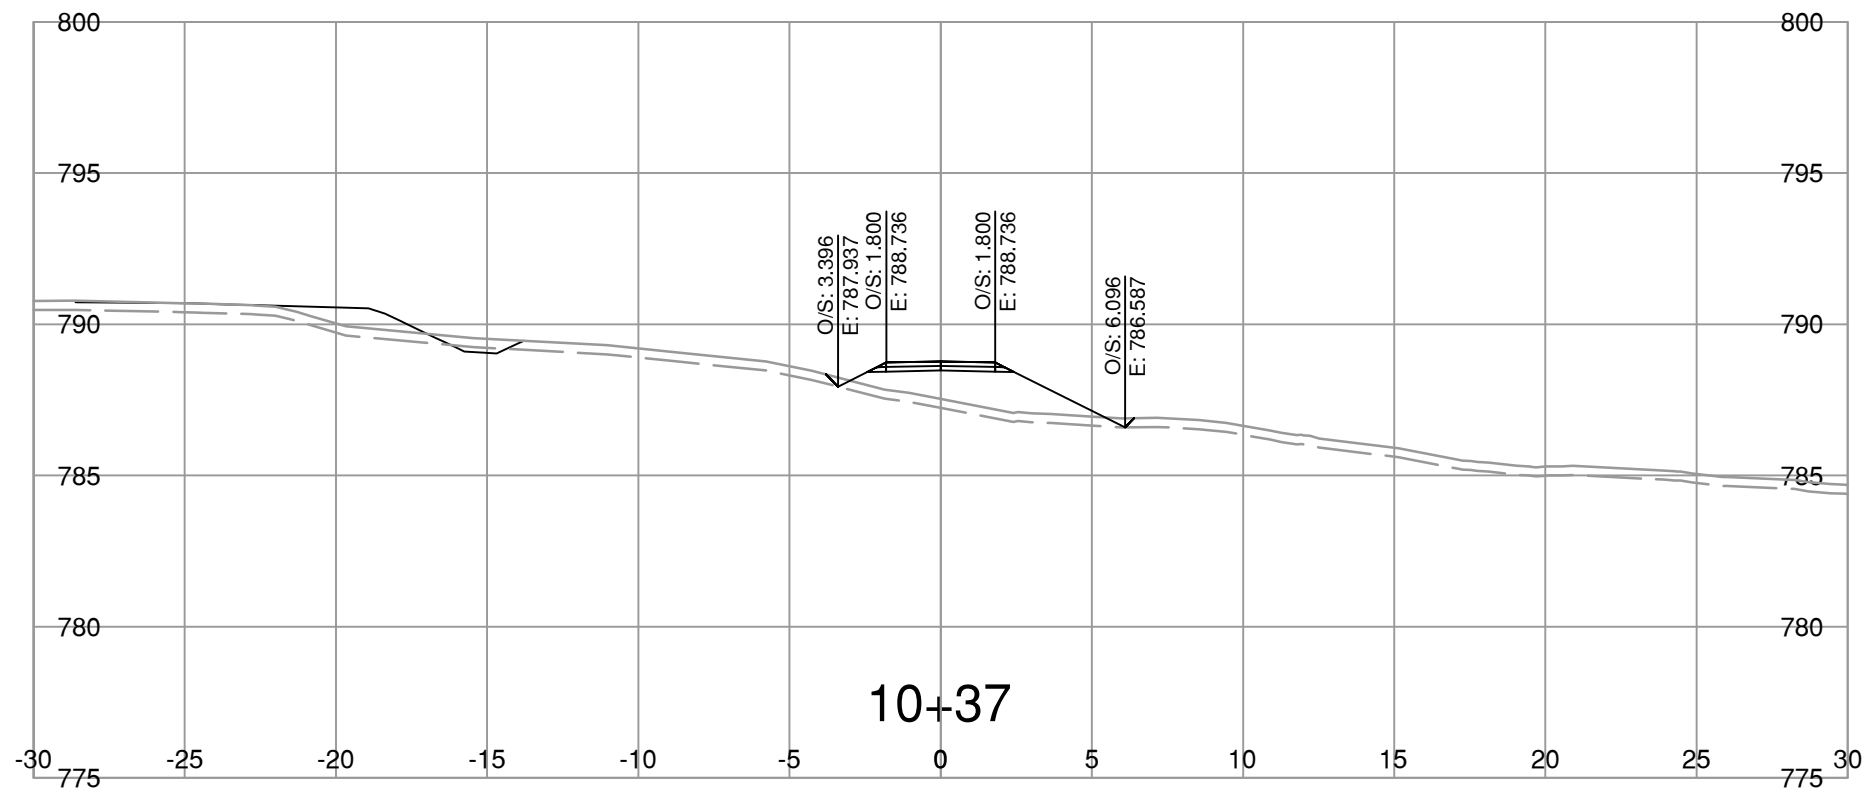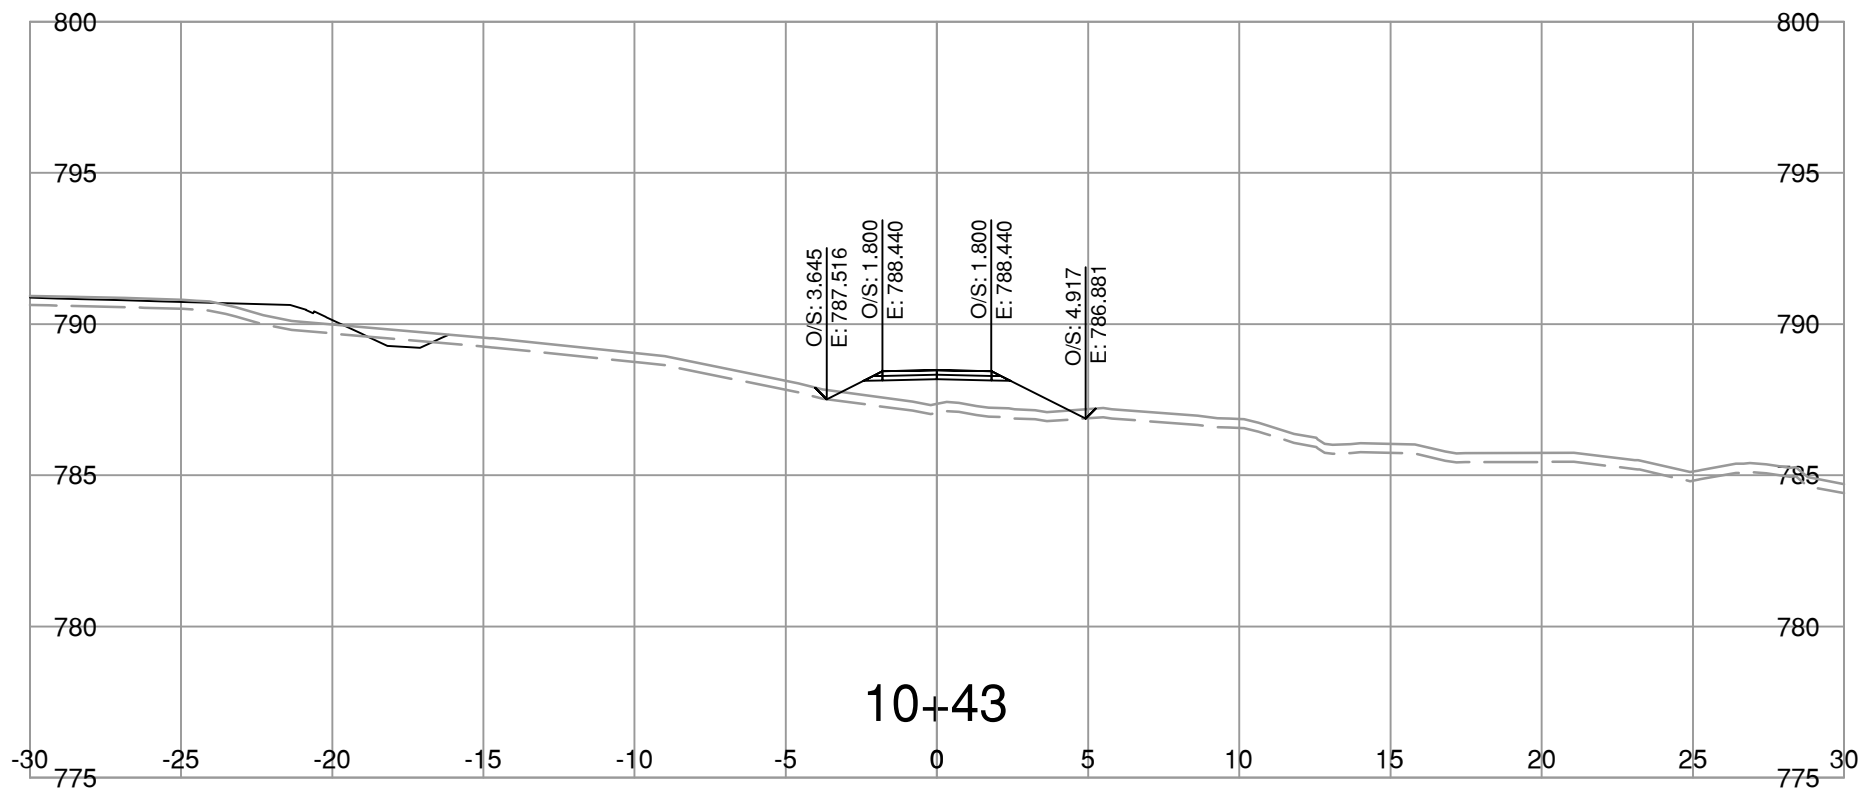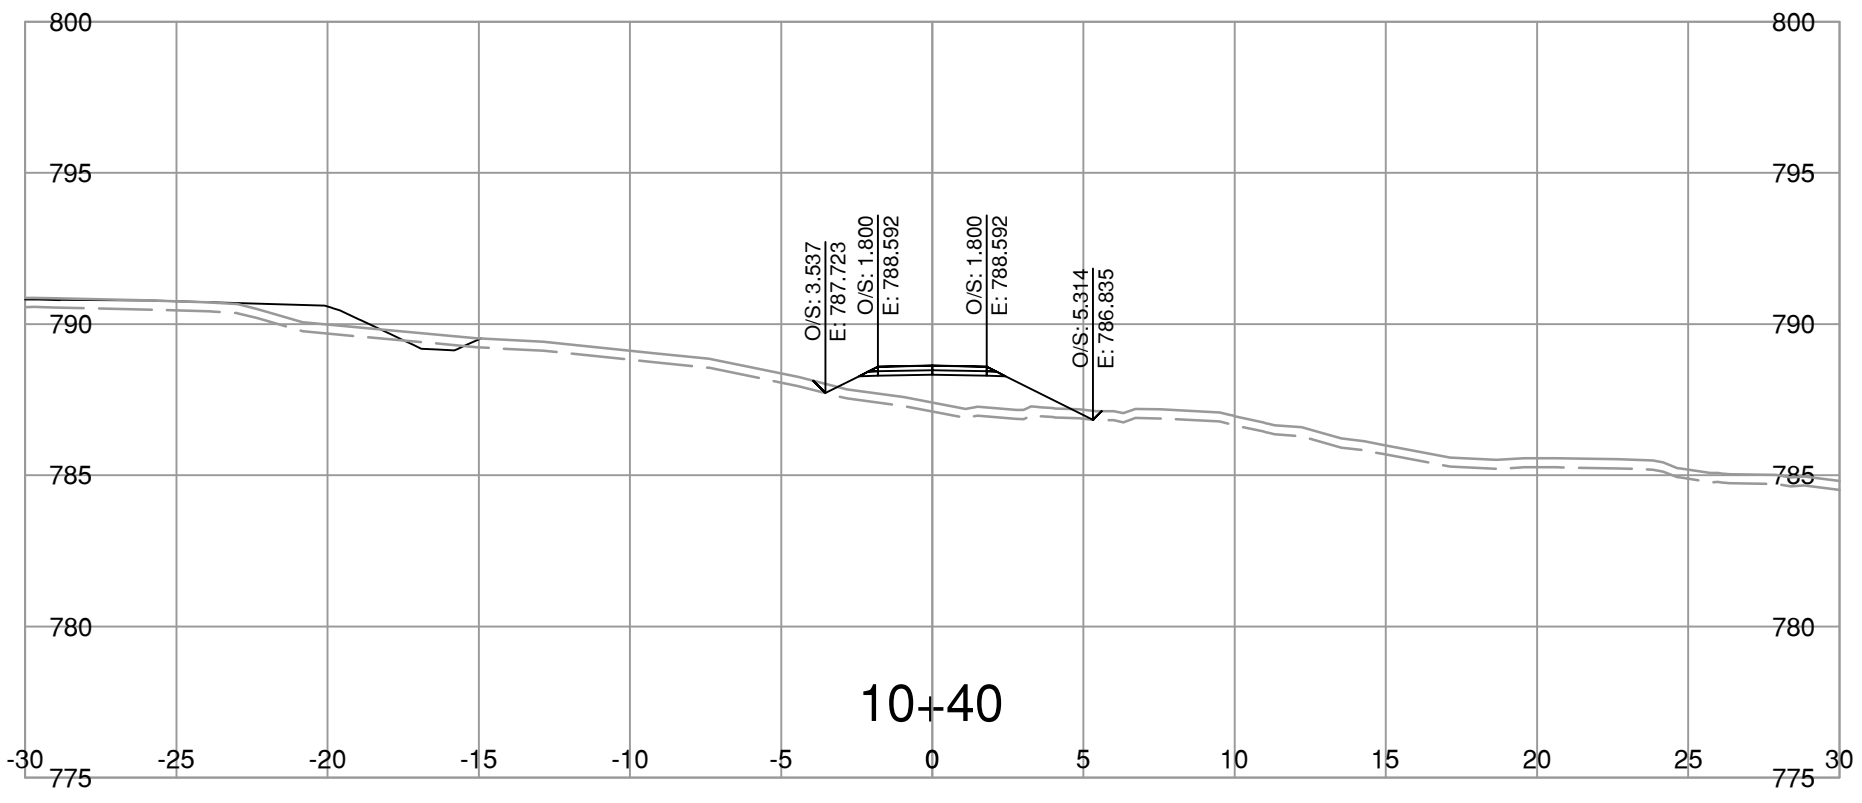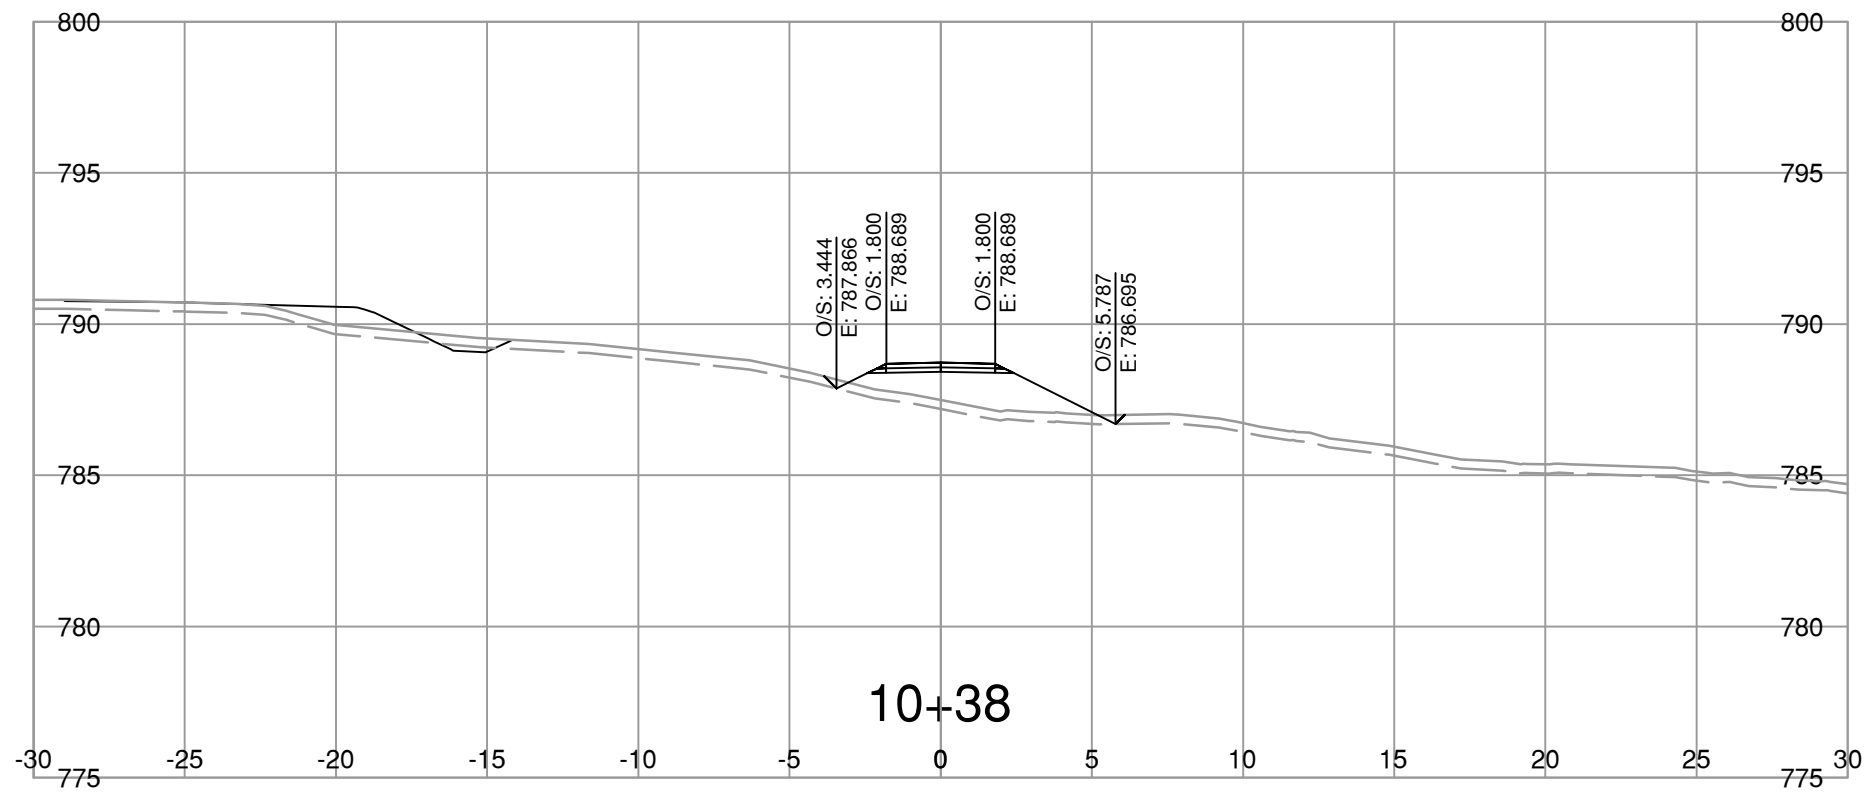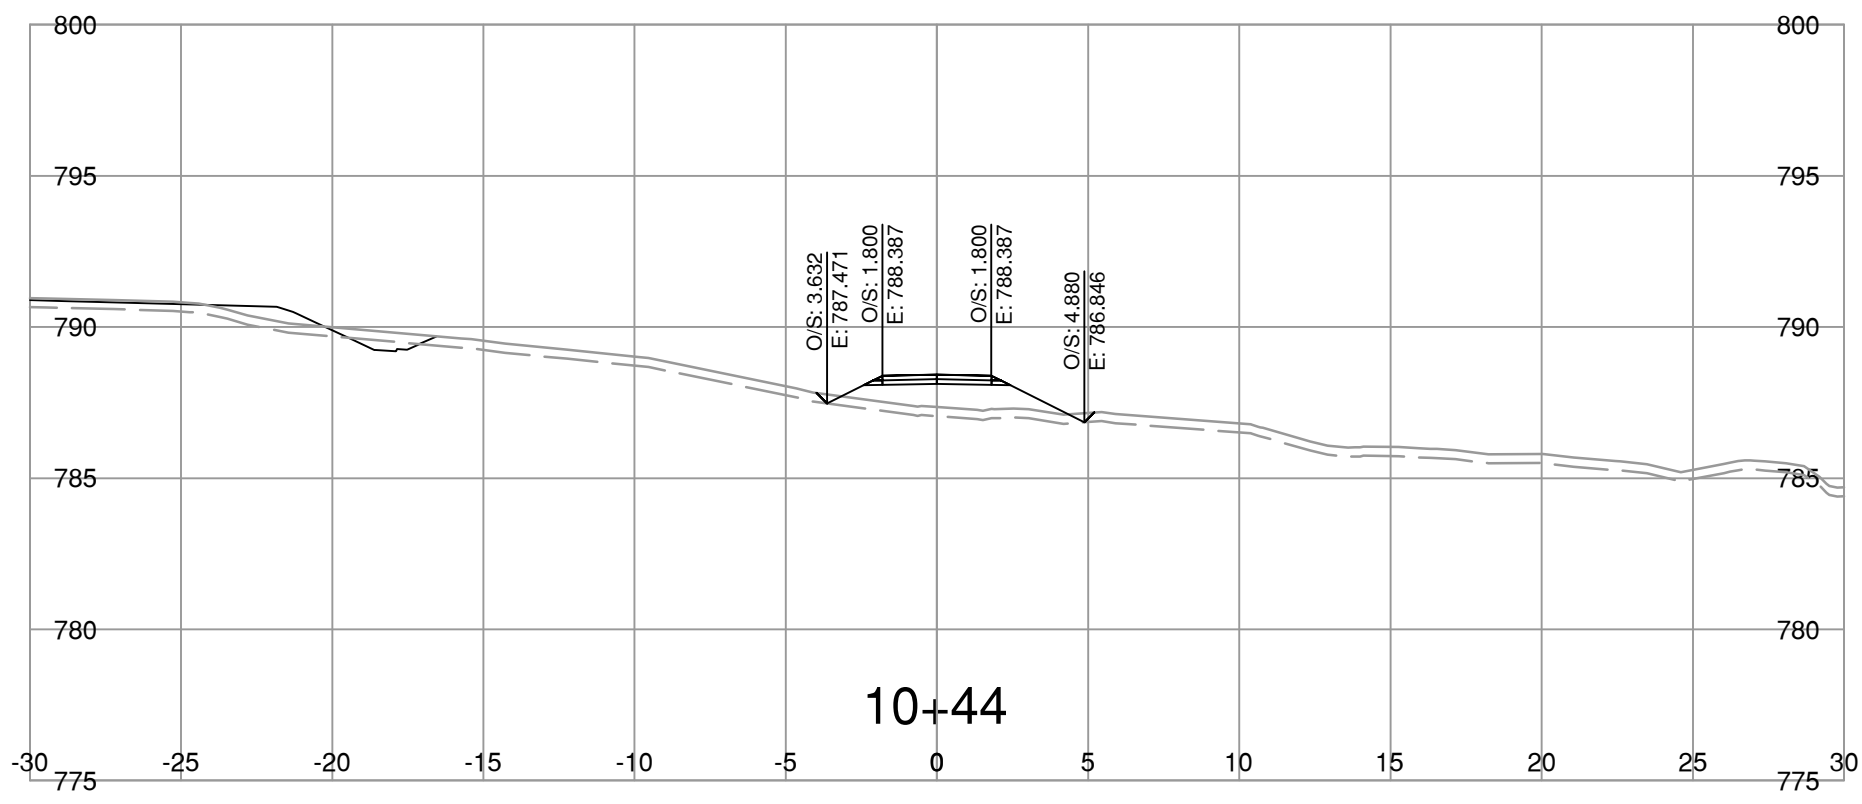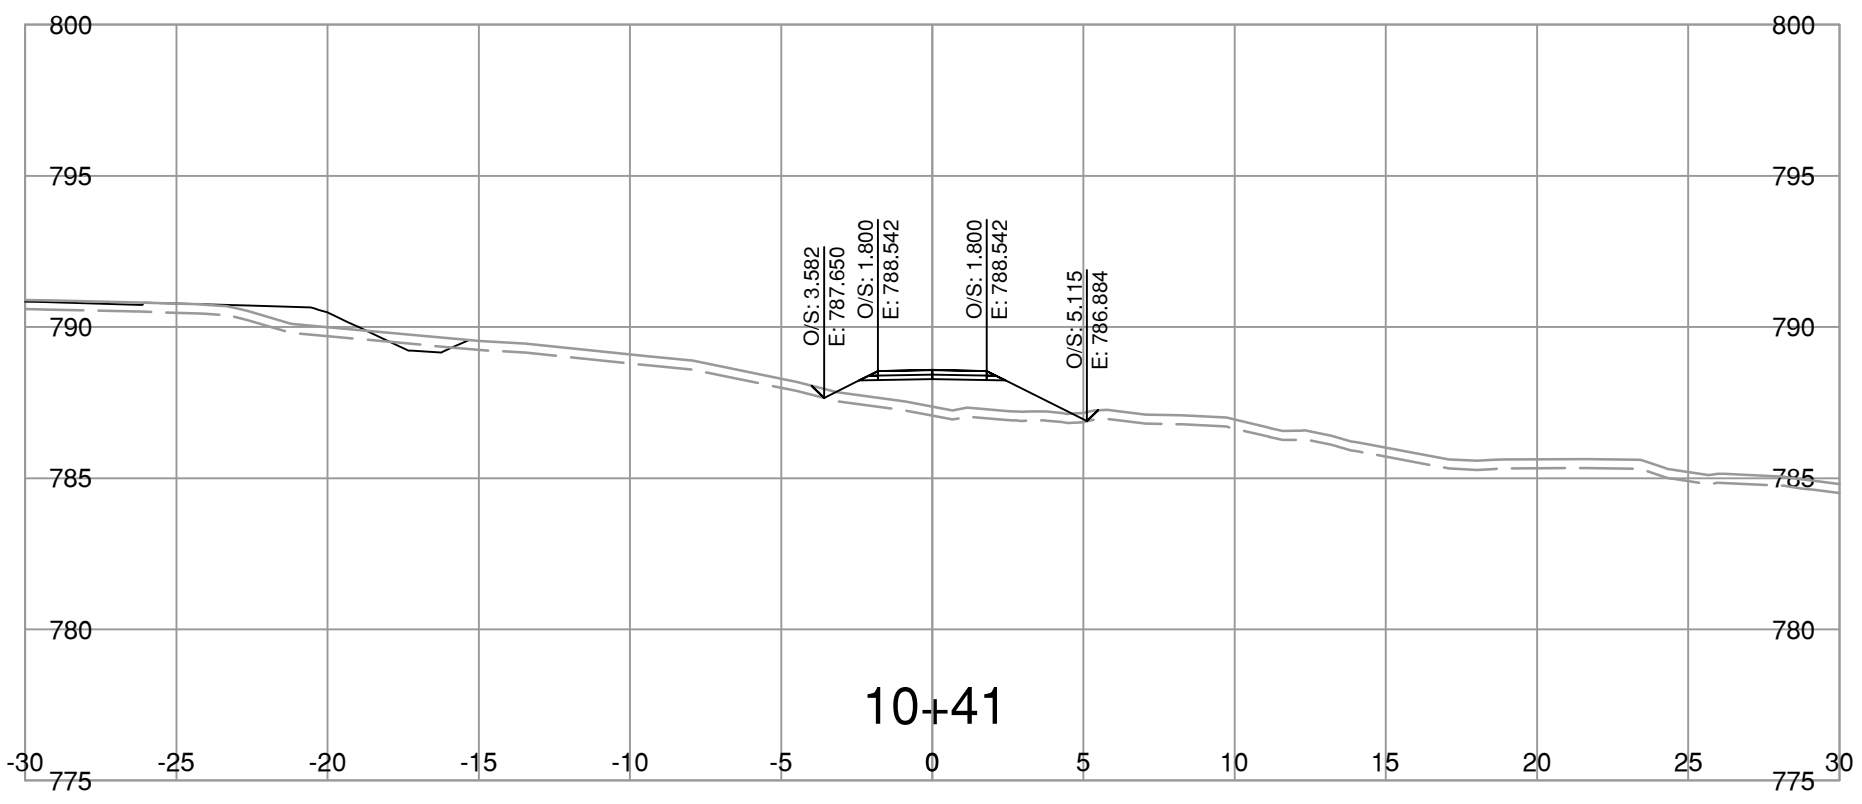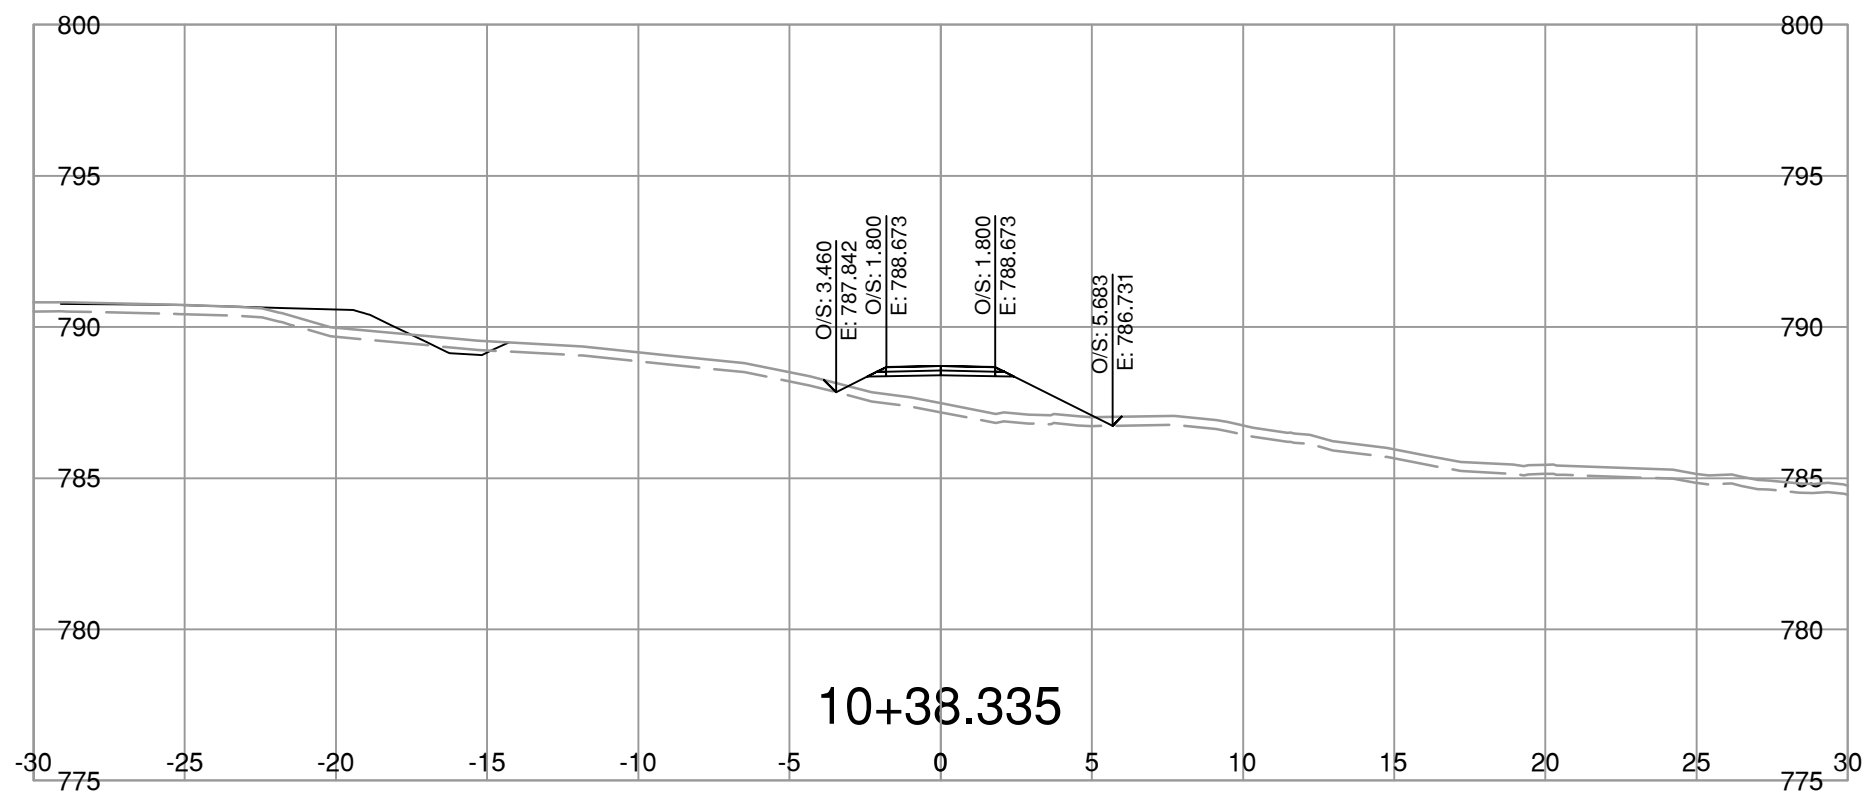

NOTE: STRIPPING REMOVAL APPLIES ONLY TO THE AREA BETWEEN SLOPE STAKE LINES (TOES & TOP OF CUT) OF PROPOSED ROADWAY TEMPLATE

FOR REFERENCE ONLY

NOT FOR CONSTRUCTION

BINNIE
The people behind your infrastructure.

R.F. BINNIE & ASSOCIATES LTD.
101 - 1577 7th Avenue,
Prince George, BC V2L 3P5
TEL 250 561 7274
BINNIE.com

BRITISH COLUMBIA

MINISTRY OF TRANSPORTATION AND TRANSIT
NORTHERN REGION
HIGHWAY ENGINEERING AND GEOMATICS

SCALE: 0 2 1:250 12m

CAD FILENAME: 23-0162-PDW10A2XS.DWG
DATE: 2025-02-25
FILE NUMBER: 23-0162

REV	DATE	REVISIONS	SIGNATURE










DRAWING TYPE
HIGHWAY 16
CRAIG BROOK CULVERT REPLACEMENT

R. MANKOWSKE
ENGINEER OF RECORD
DATE: 2025-02-28

DESIGNED	I.C.	DATE	2025-02-24
QUALITY CONTROL	R.M.	DATE	2025-02-24
QUALITY ASSURANCE	R.M.	DATE	2025-02-24
DRAWN	I.C.	DATE	2025-02-24

PROJECT NUMBER	REG	DRAWING NUMBER	REV
38095-0000	3	R3-0724-PDW10-5XS	

File: 25_2025_03-54_PDW10A2XS - CAD Files\Highway16\CraigBrook\CraigBrookProduction1000_Design\23-0162-PDW10A2XS

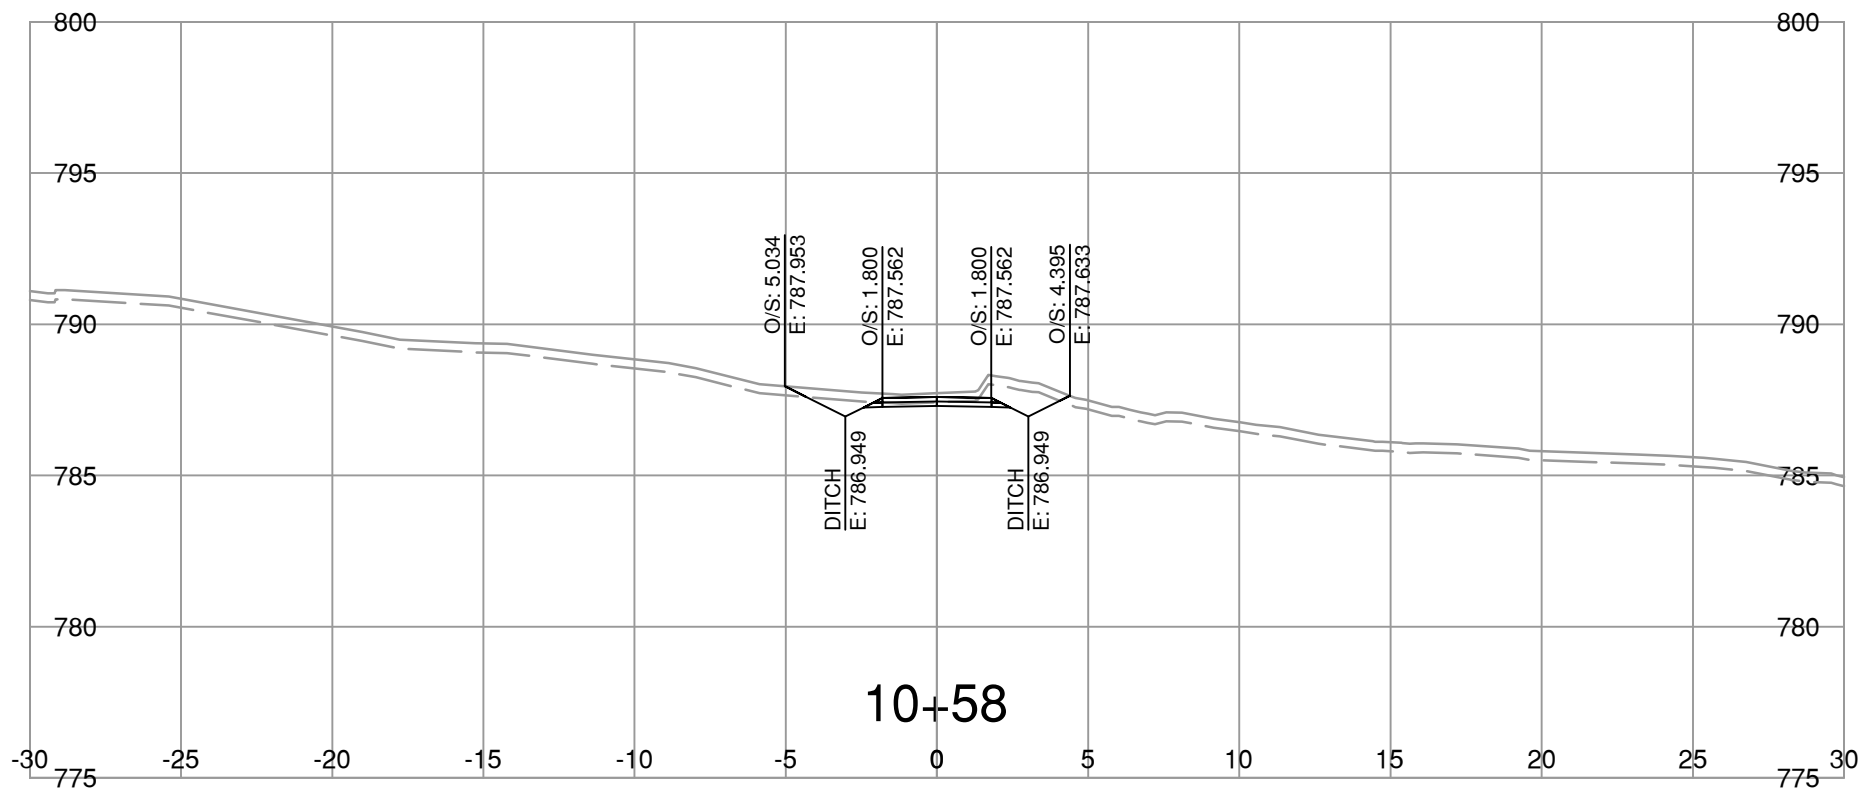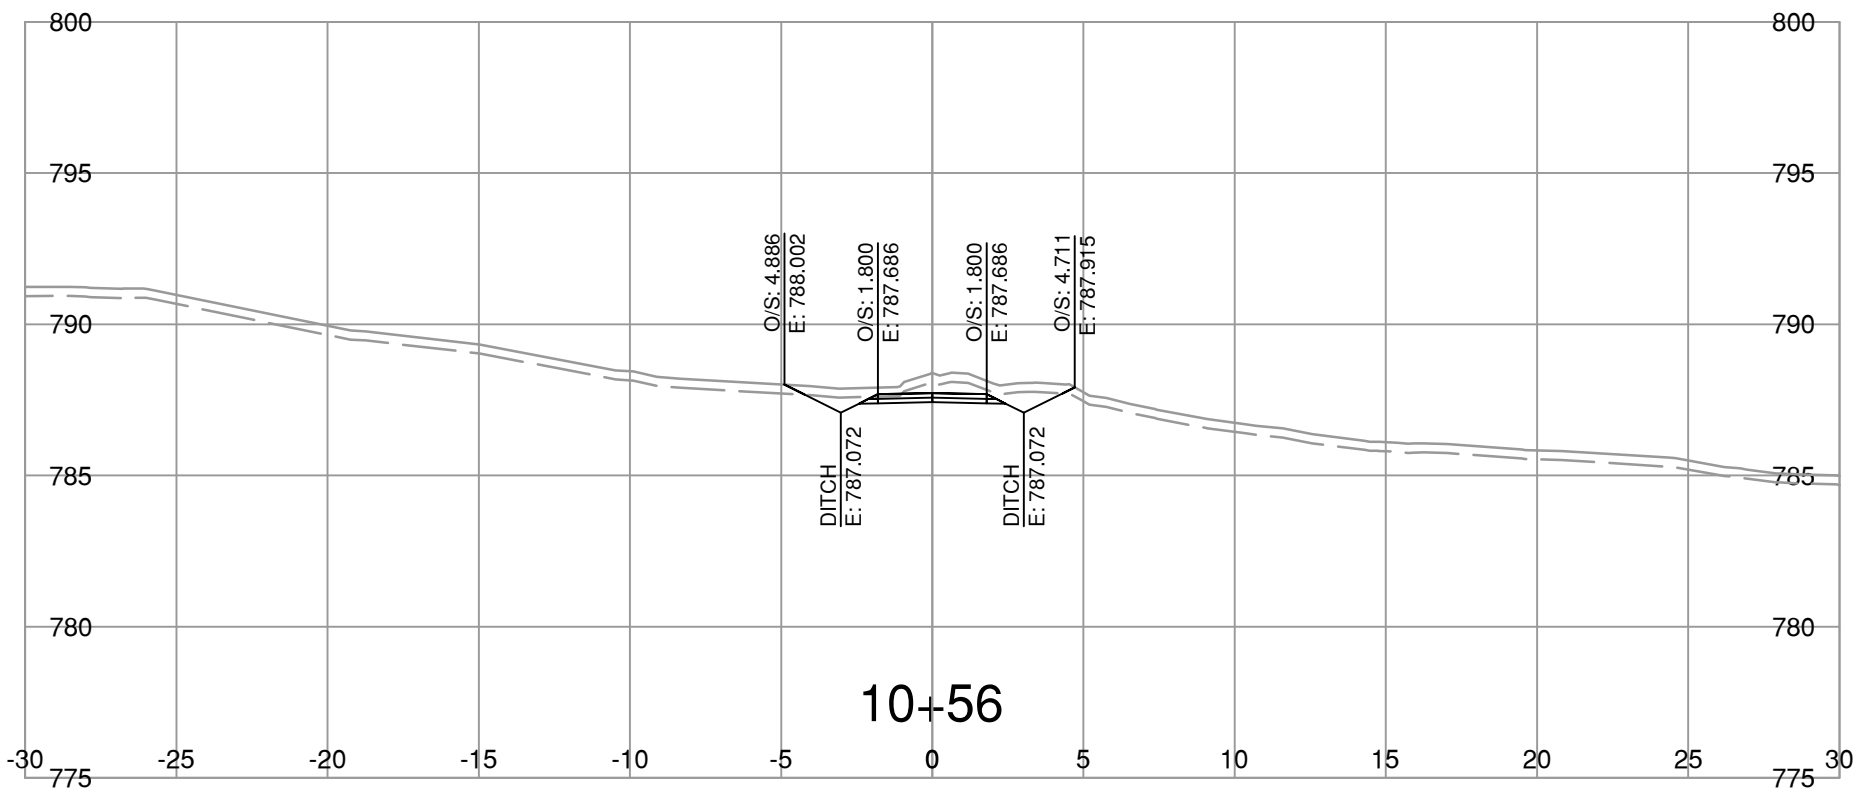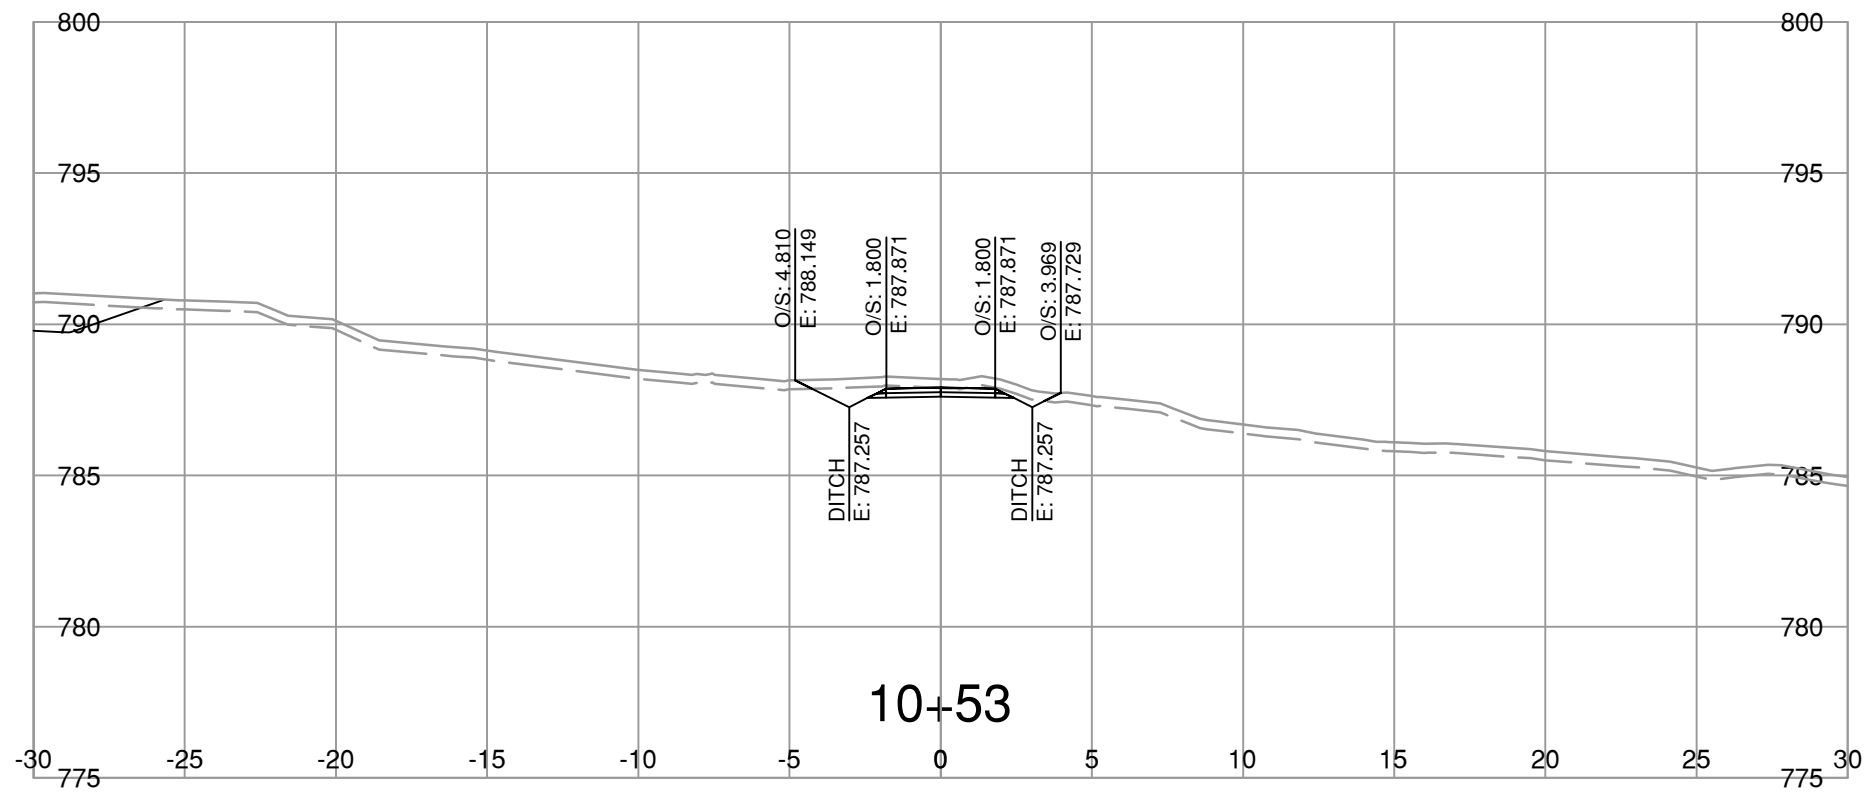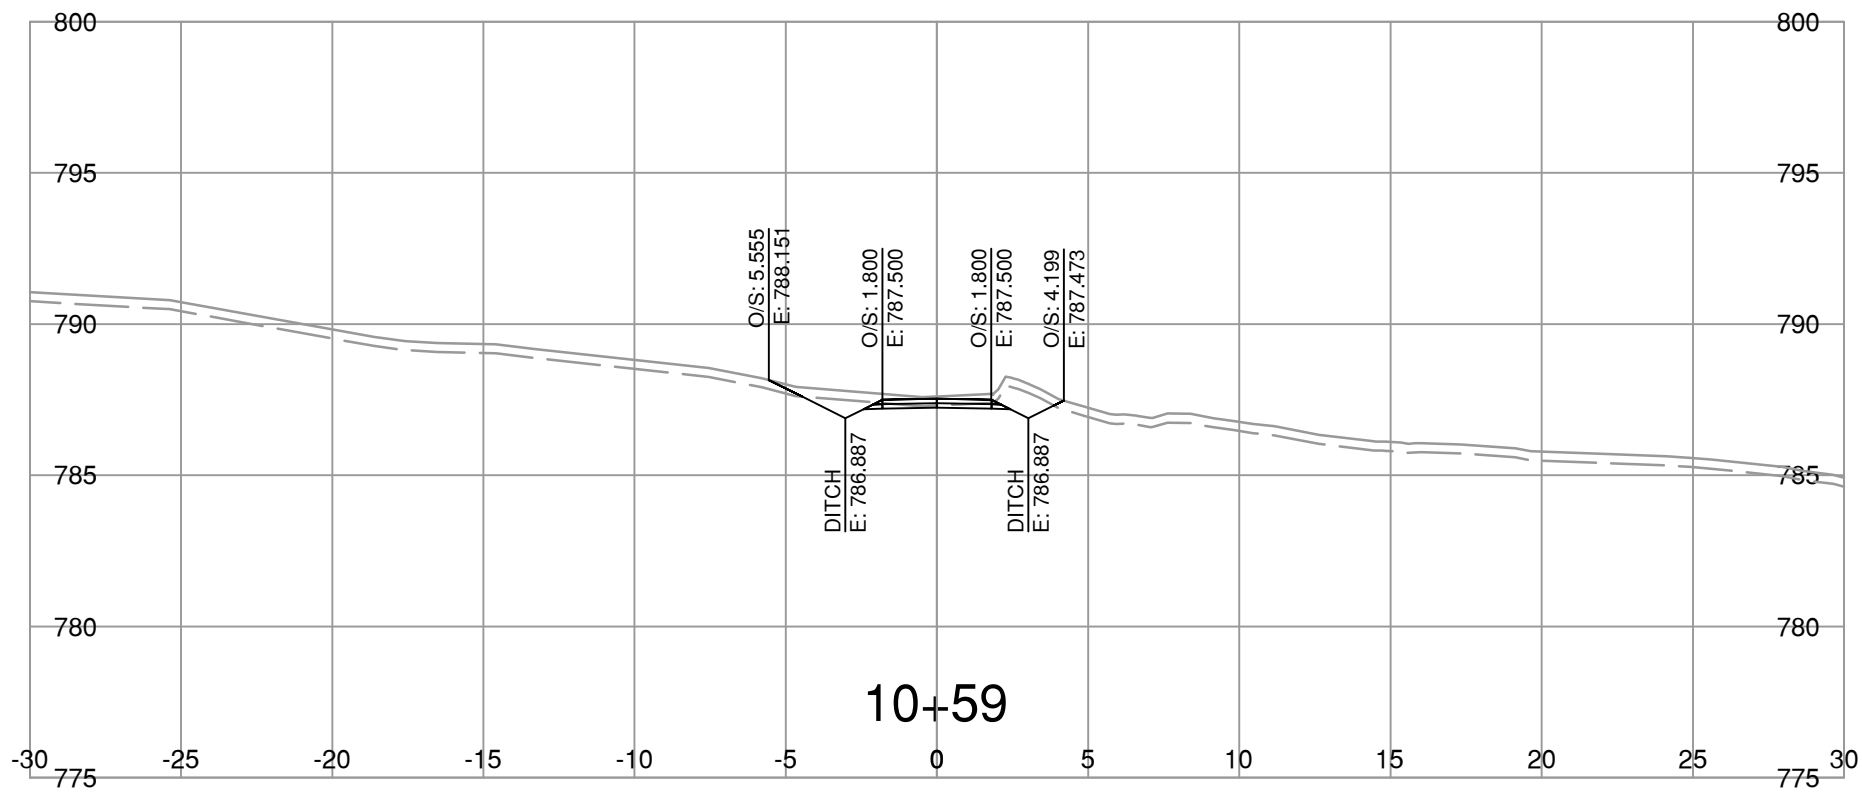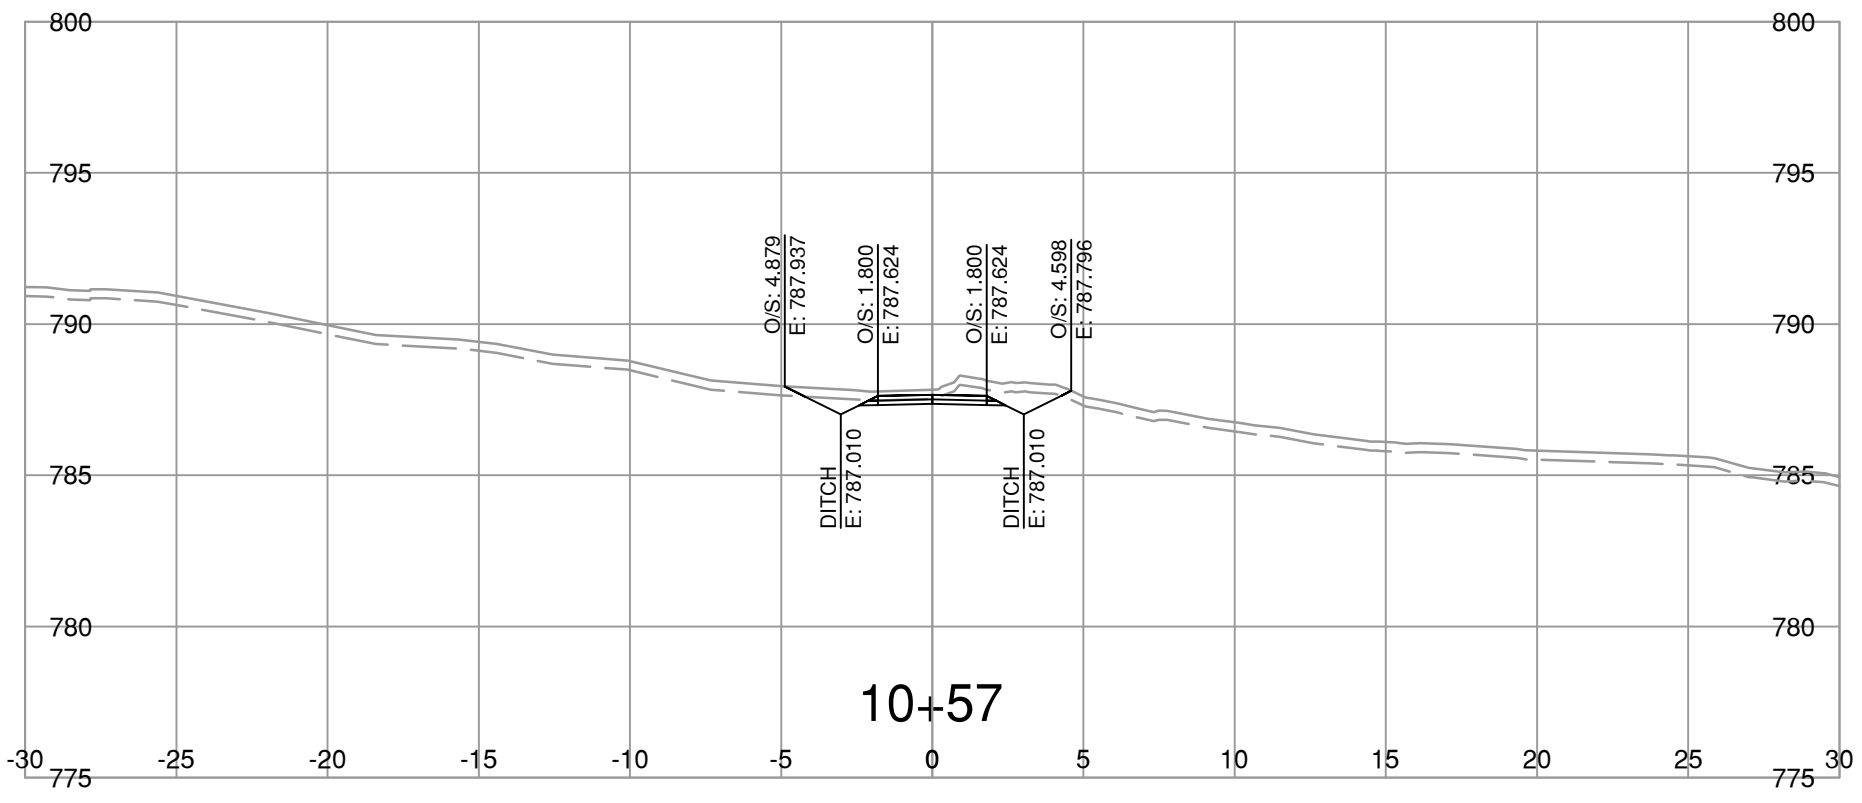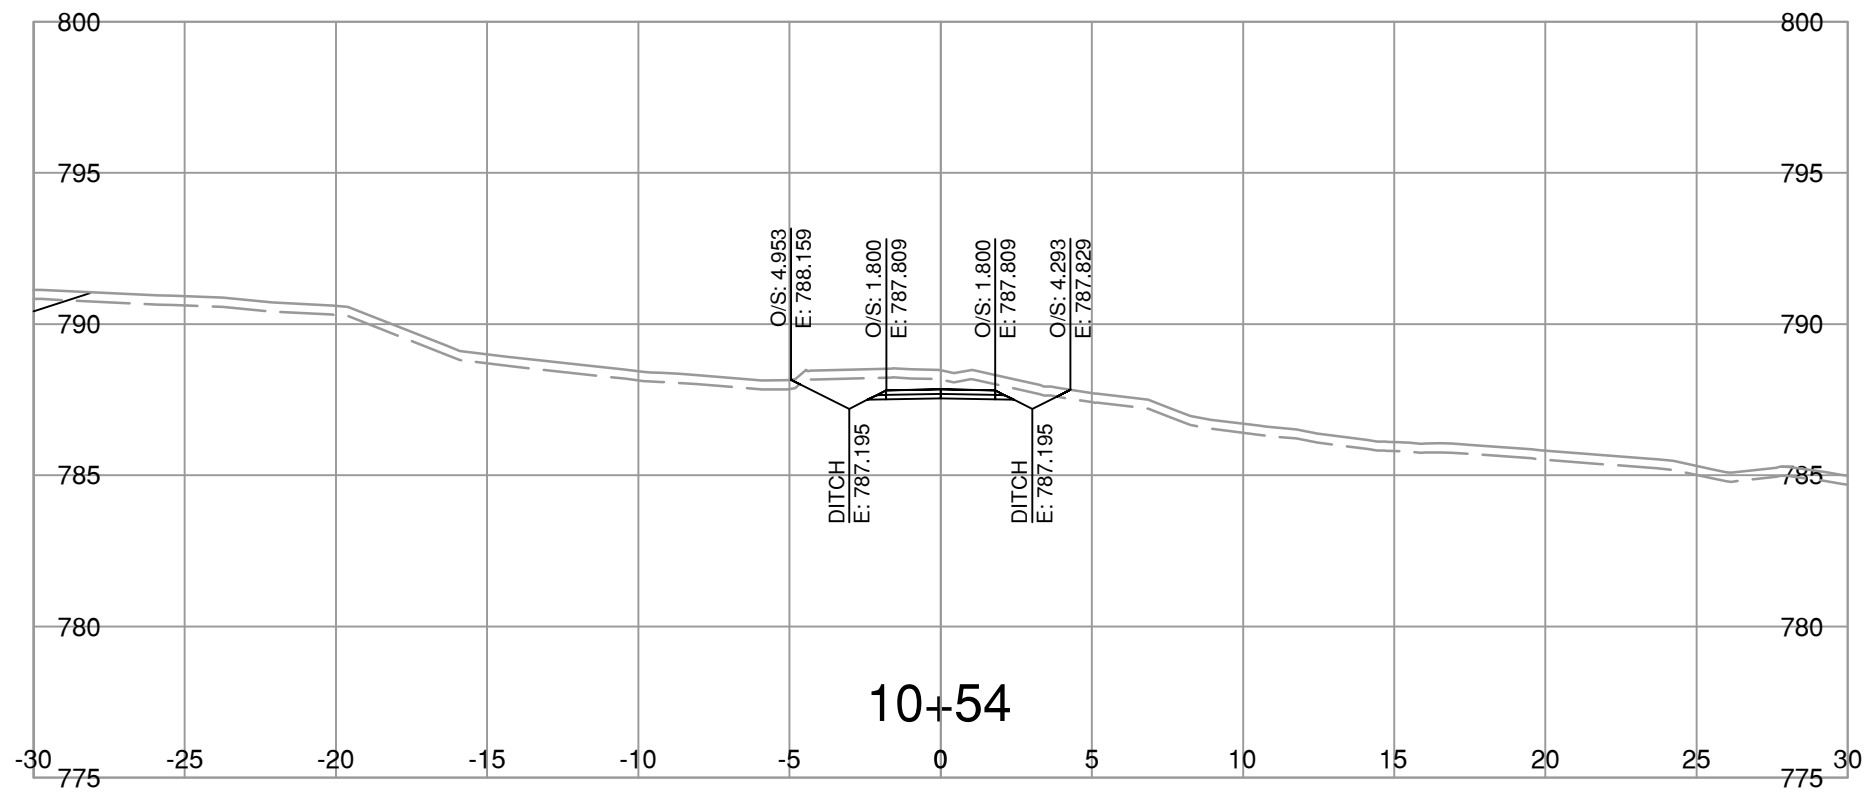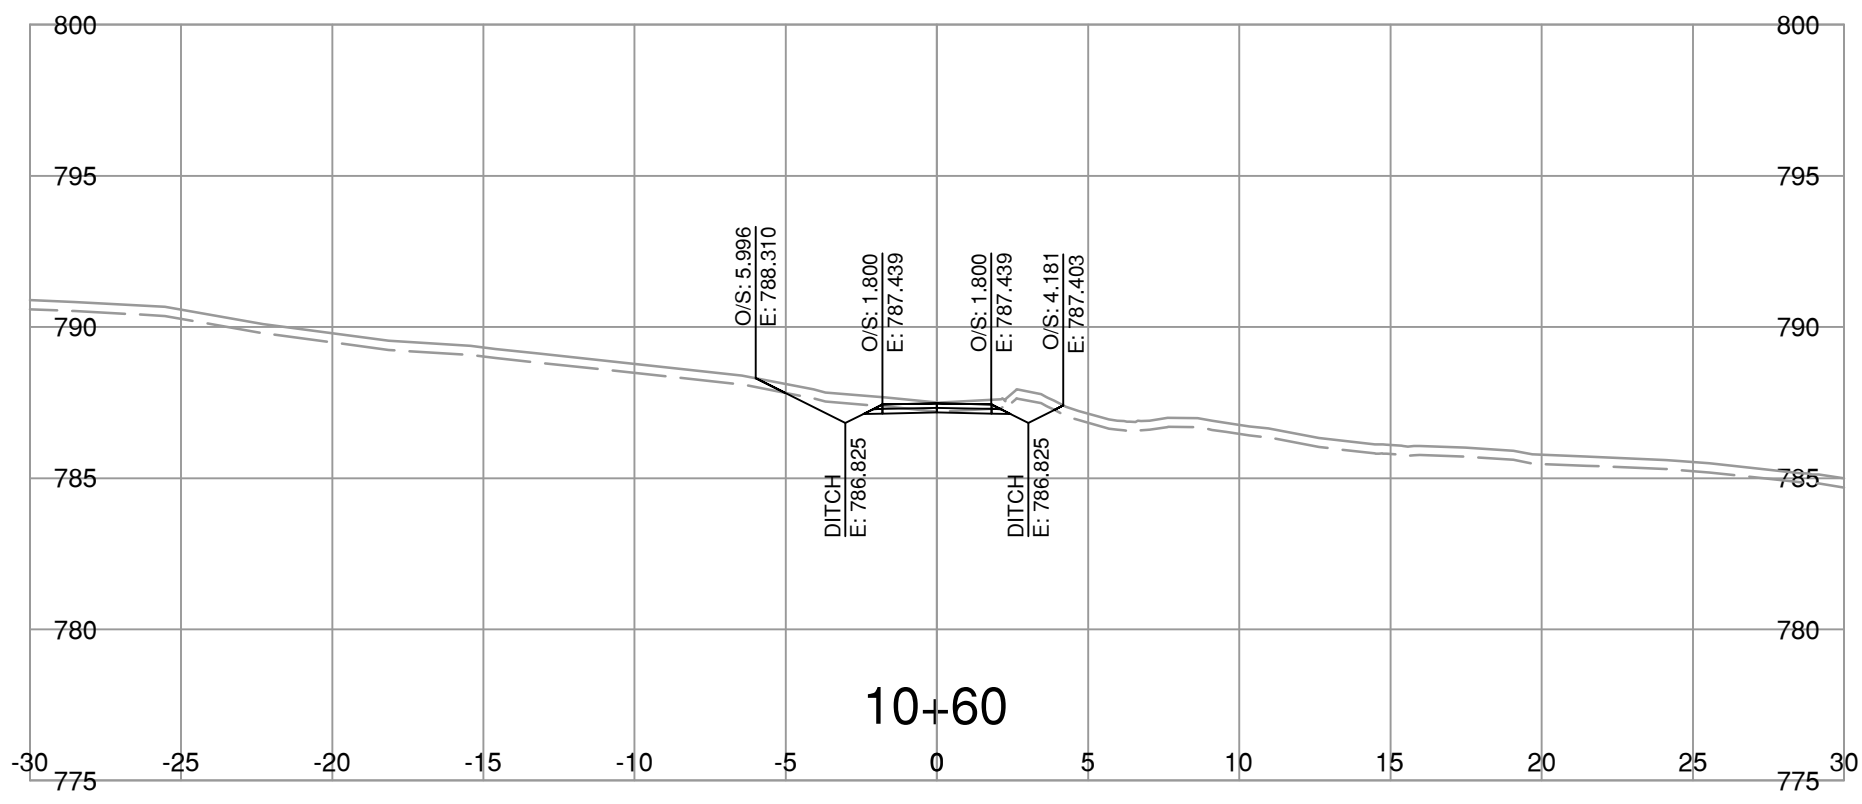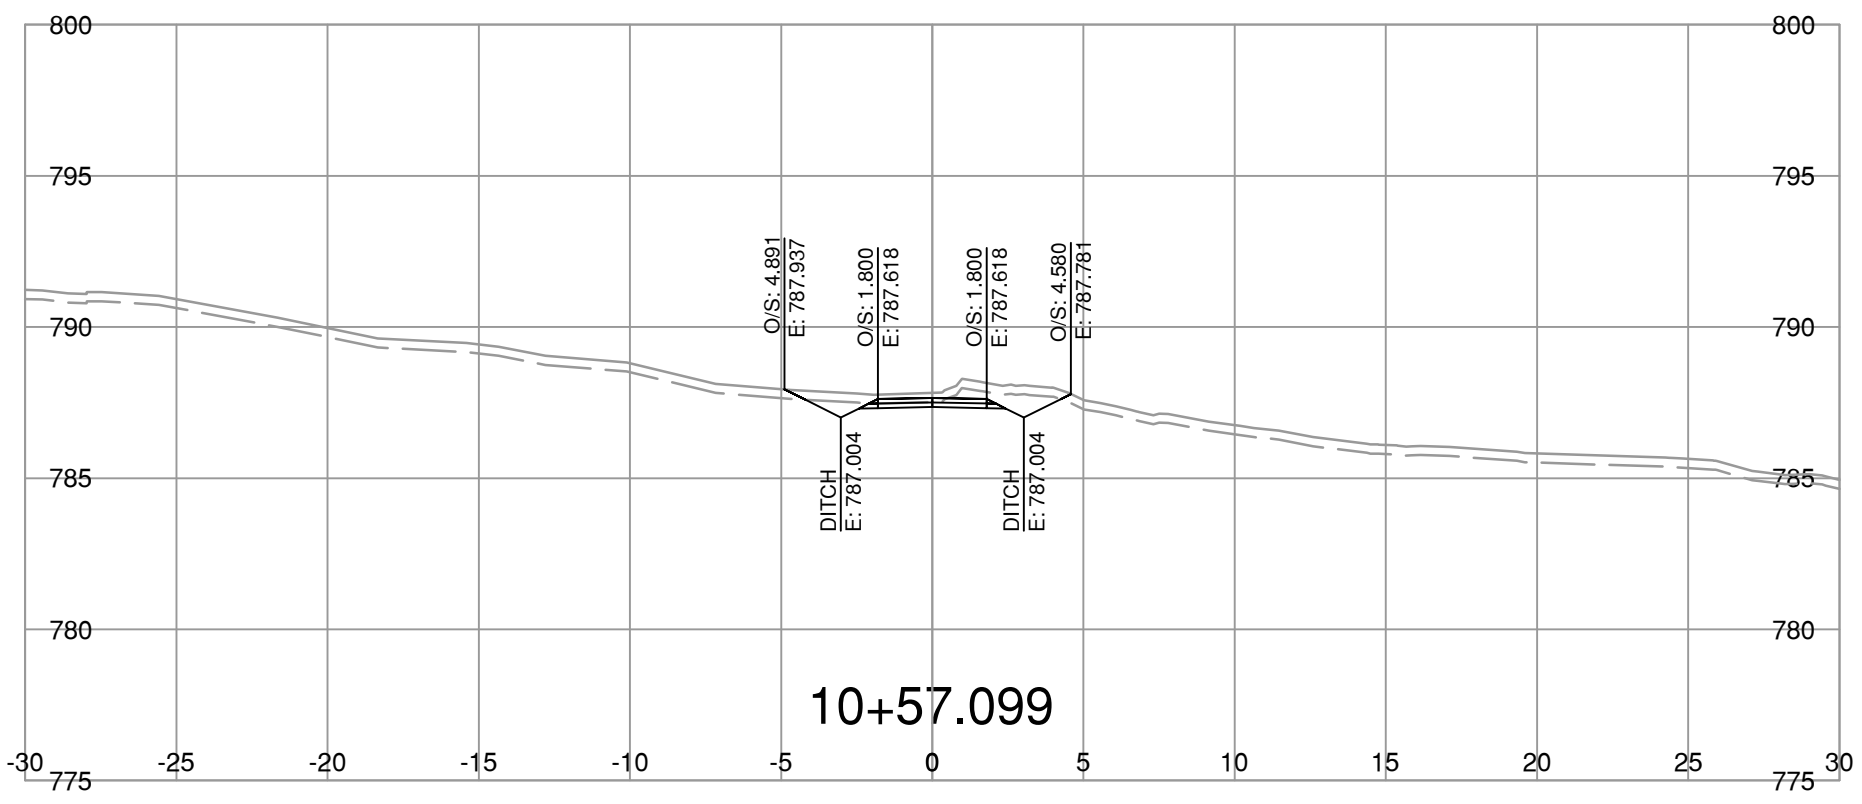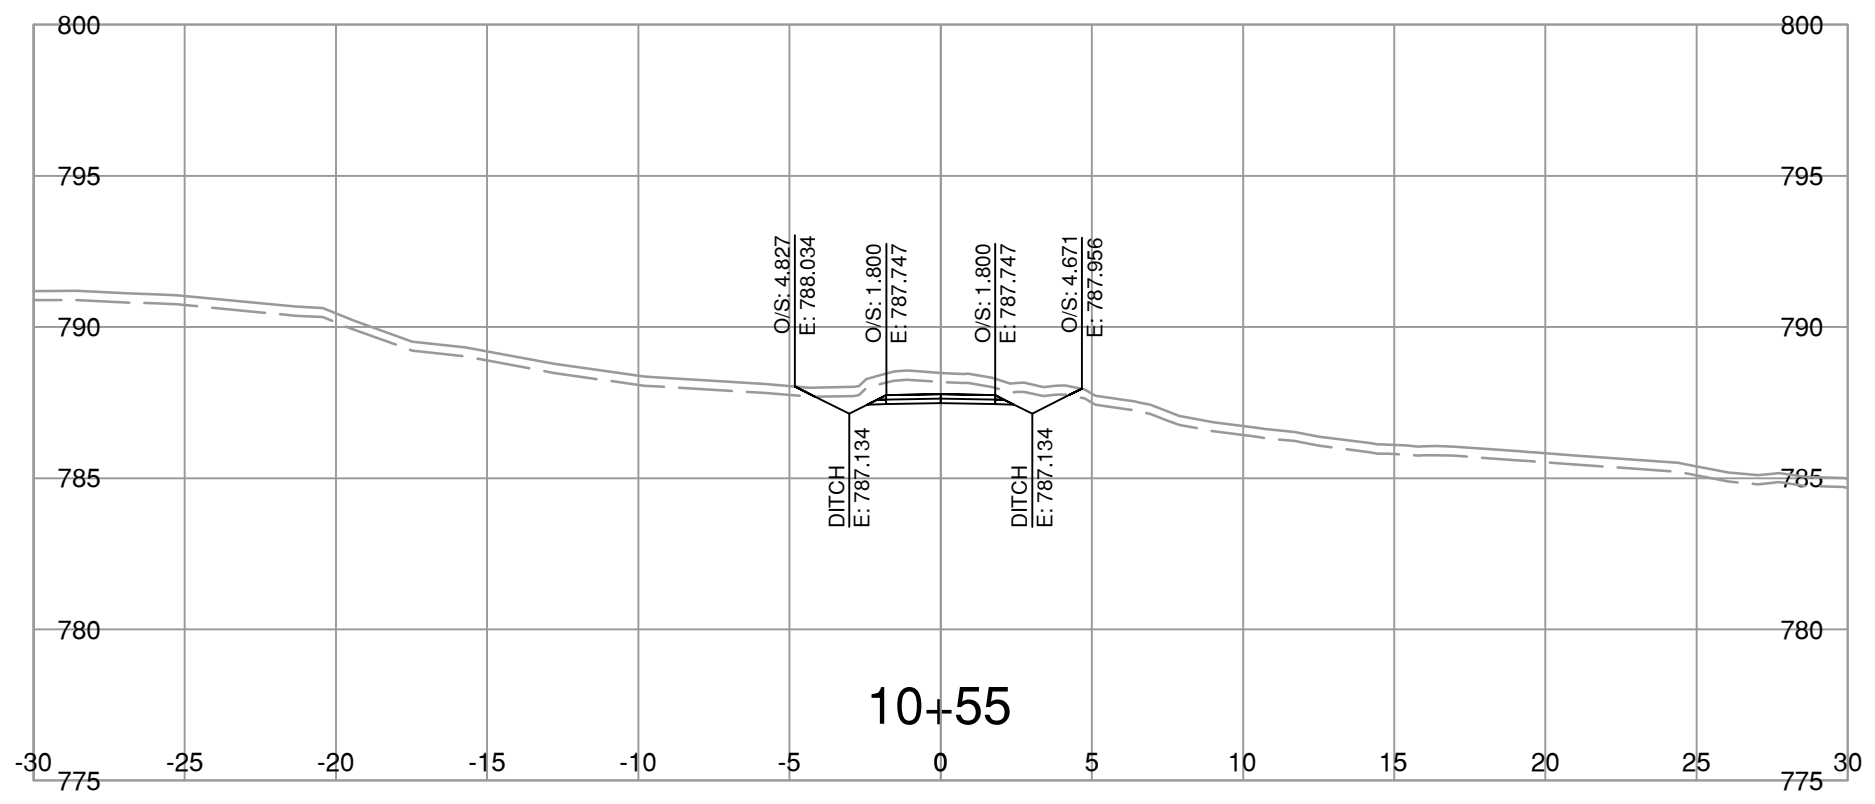

NOTE: STRIPPING REMOVAL APPLIES ONLY TO THE AREA BETWEEN SLOPE STAKE LINES (TOES & TOP OF CUT) OF PROPOSED ROADWAY TEMPLATE

FOR REFERENCE ONLY

NOT FOR CONSTRUCTION

BINNIE
The people behind your infrastructure.

R.F. BINNIE & ASSOCIATES LTD.
101 - 1577 7th Avenue,
Prince George, BC V2L 3P5
TEL 250 561 7274
BINNIE.com

BRITISH COLUMBIA

MINISTRY OF TRANSPORTATION AND TRANSIT
NORTHERN REGION
HIGHWAY ENGINEERING AND GEOMATICS

SCALE

CAD FILENAME: 23-0162-PDW10A2XS.DWG
DATE: 2025-02-25
FILE NUMBER: 23-0162

REV	DATE	REVISIONS	SIGNATURE










DRAWING TYPE
HIGHWAY 16
CRAIG BROOK CULVERT REPLACEMENT

DESIGNED	_____	I.C.	DATE	2025-02-24
QUALITY CONTROL	_____	R.M.	DATE	2025-02-24
QUALITY ASSURANCE	_____	R.M.	DATE	2025-02-24
DRAWN	_____	I.C.	DATE	2025-02-24

R. MANKOWSKA
ENGINEER OF RECORD
DATE: 2025-02-28

PROJECT NUMBER	38095-0000	REG	3	DRAWING NUMBER	R3-0724-PDW10-7XS	REV	
----------------	------------	-----	---	----------------	-------------------	-----	--

File: 24_2025_03-24 PM 1:20:23:23-018200 - CAD Files\Highway16\CraigBrook\CraigBrookProduction1000 - Design\24\2025-02-24\16-PDW10A2XS

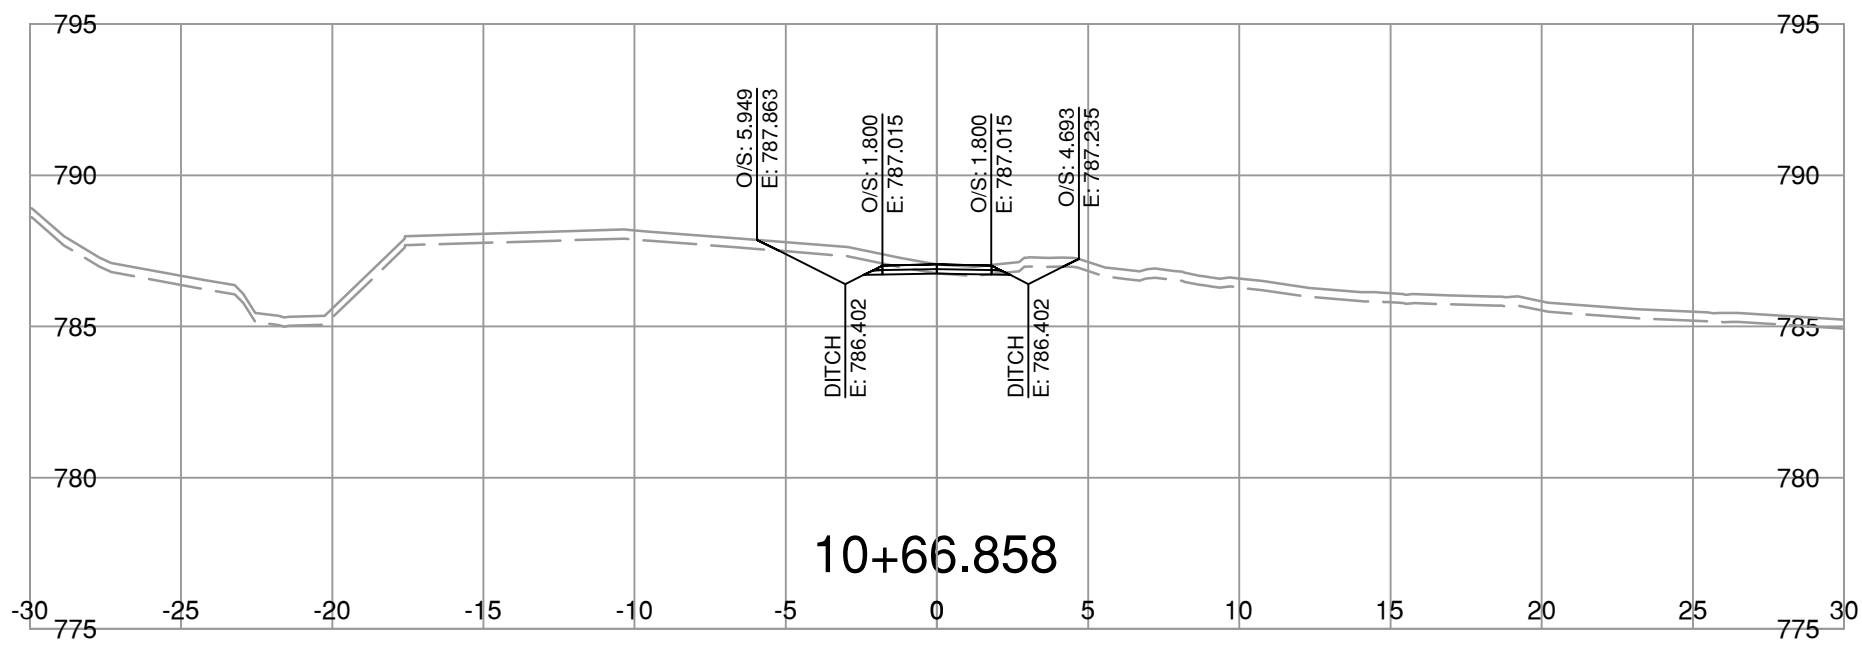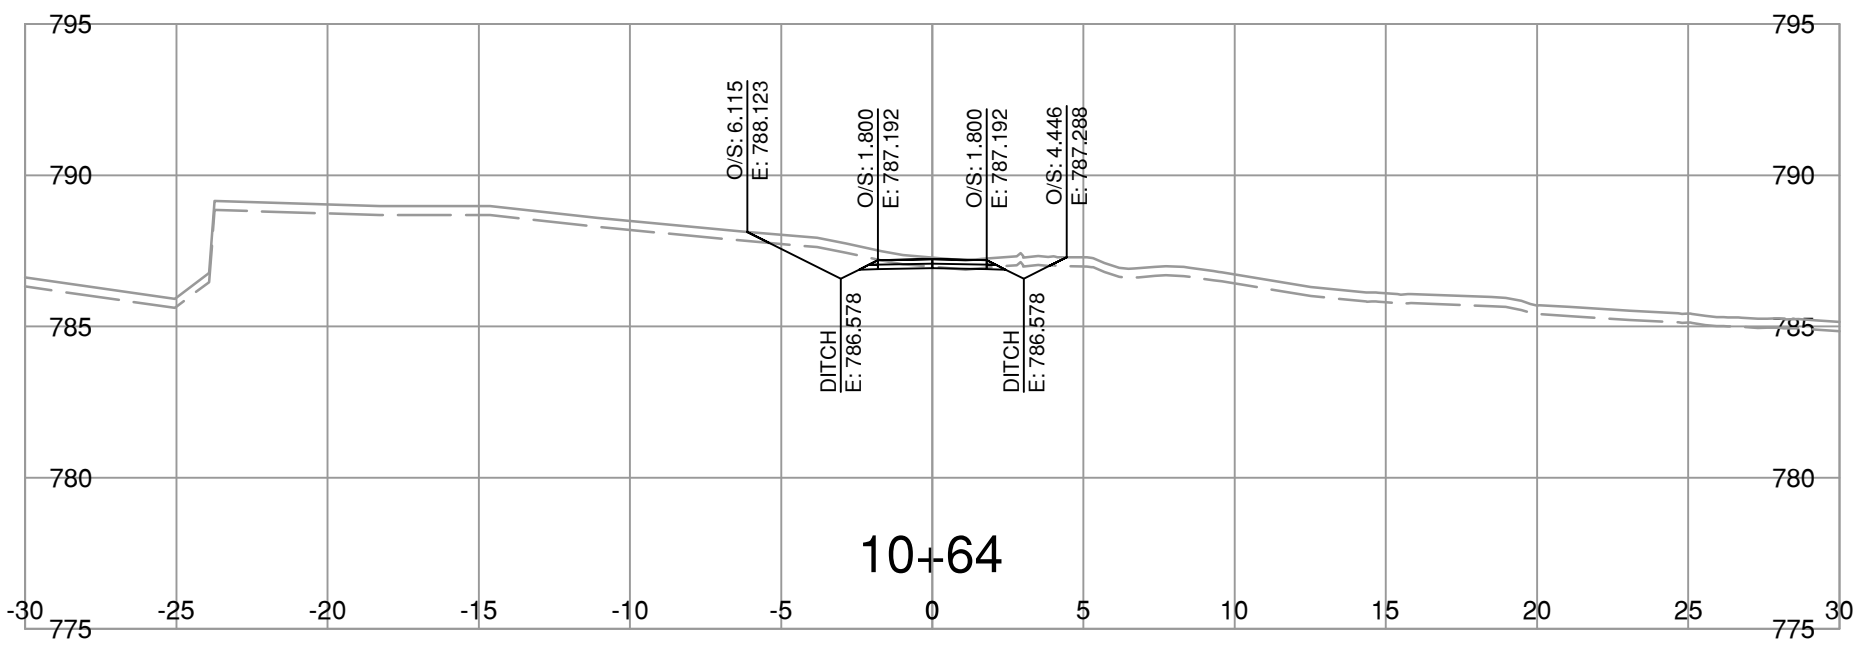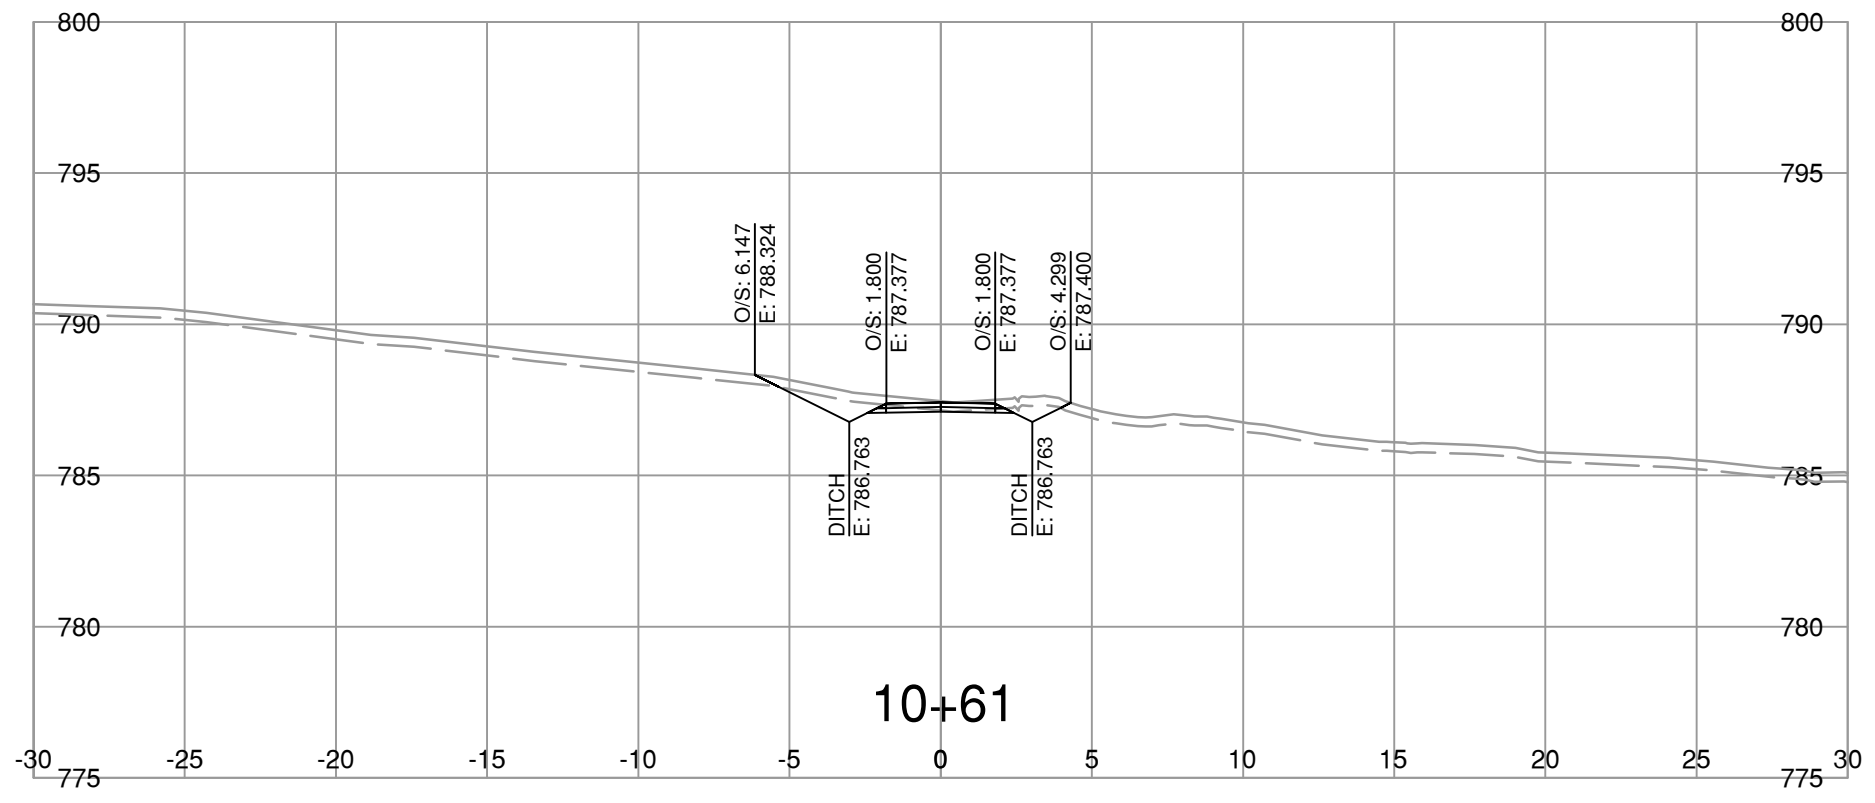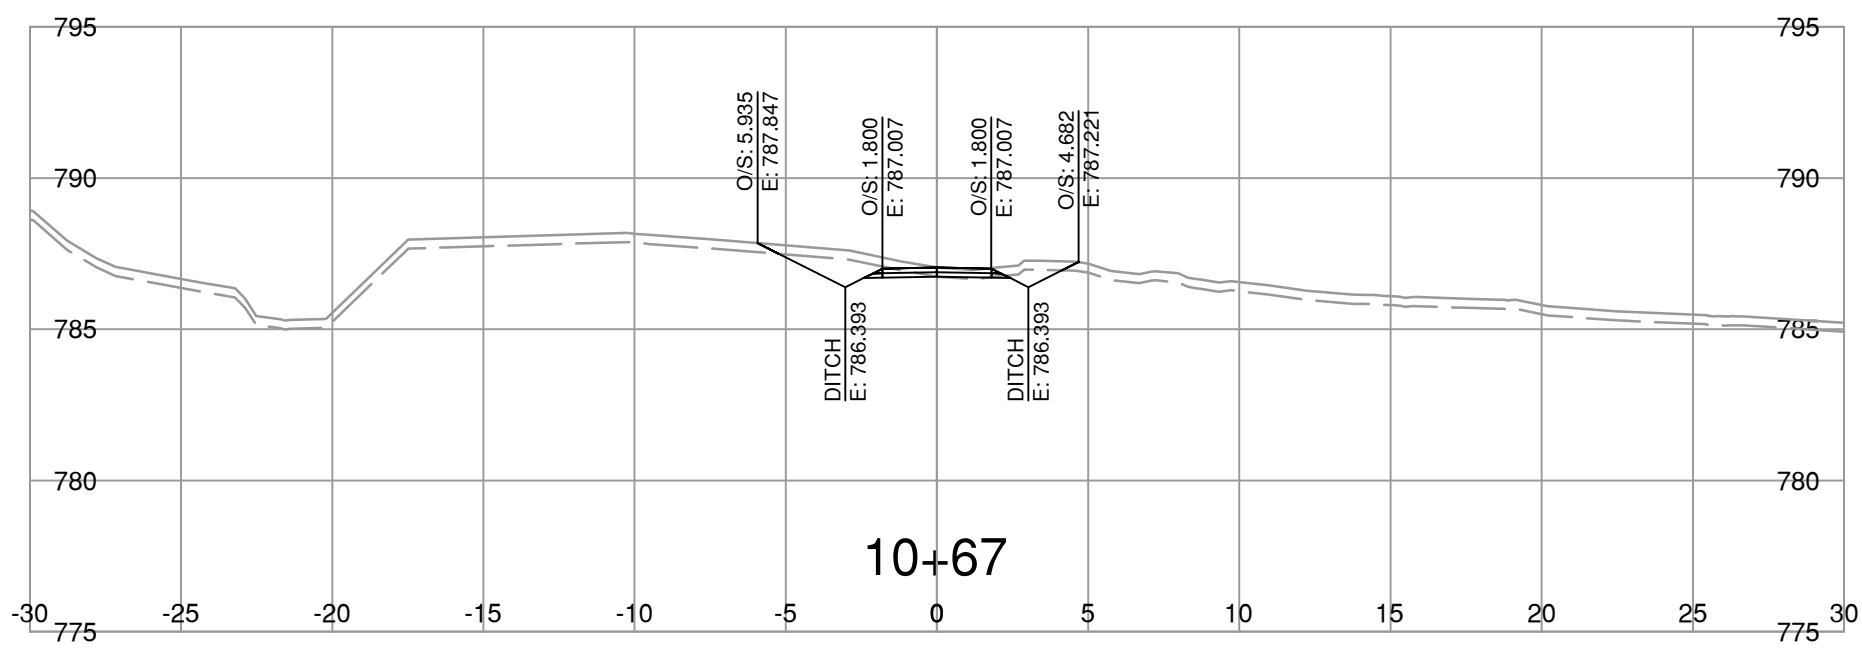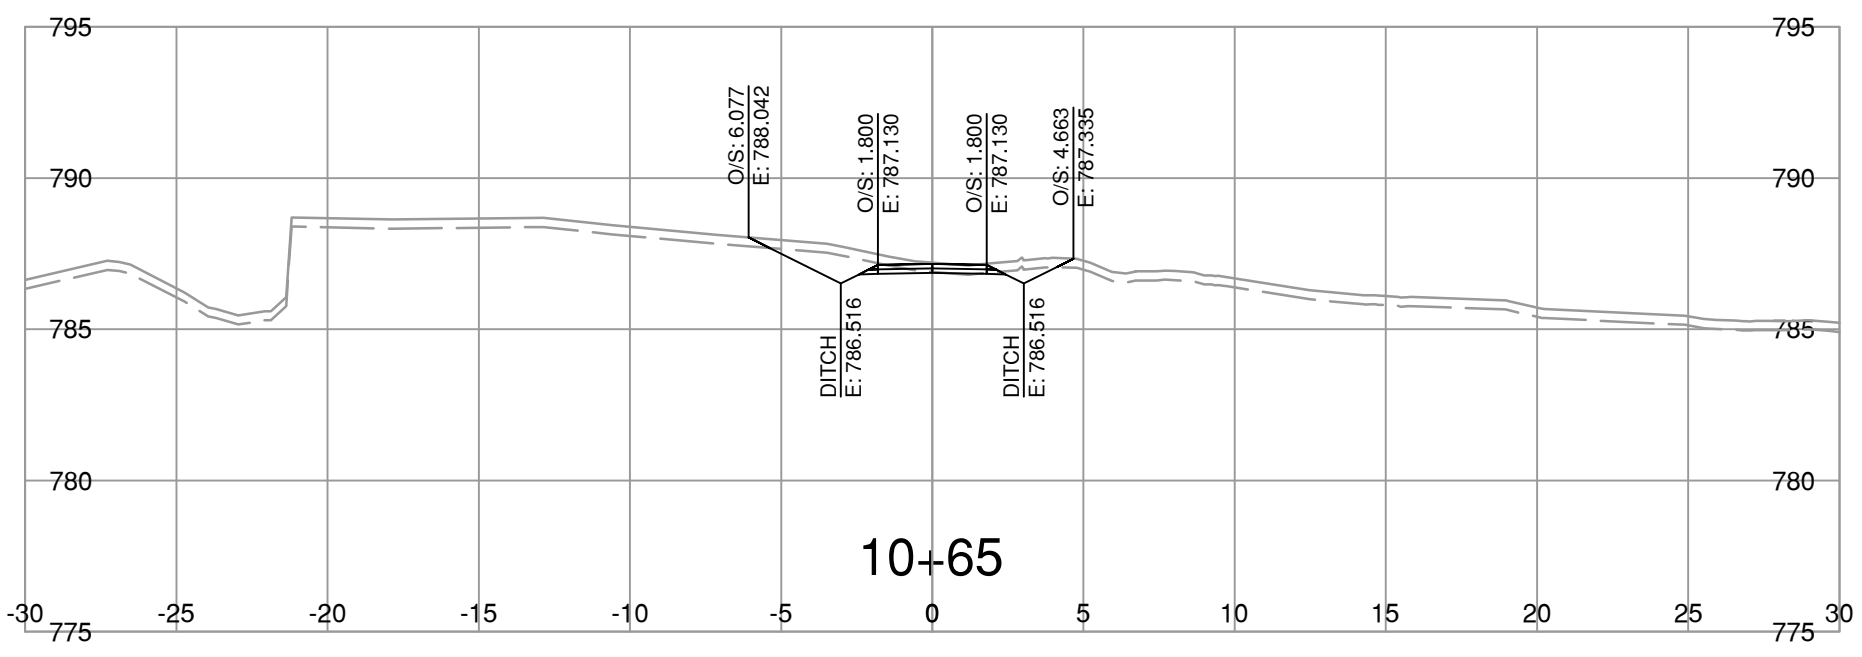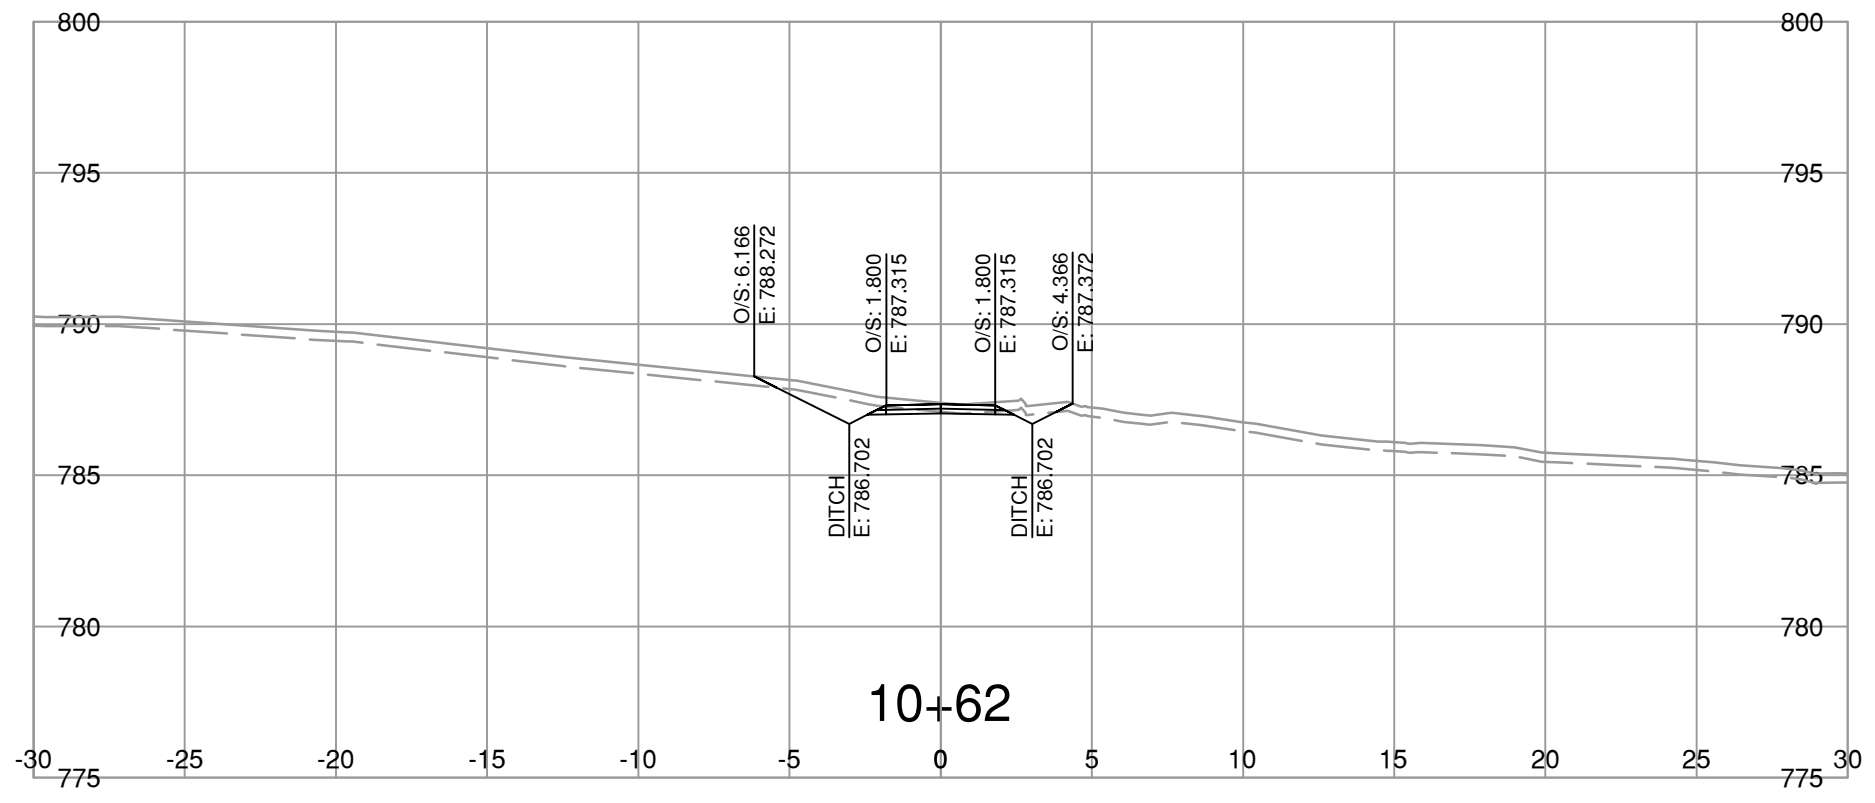
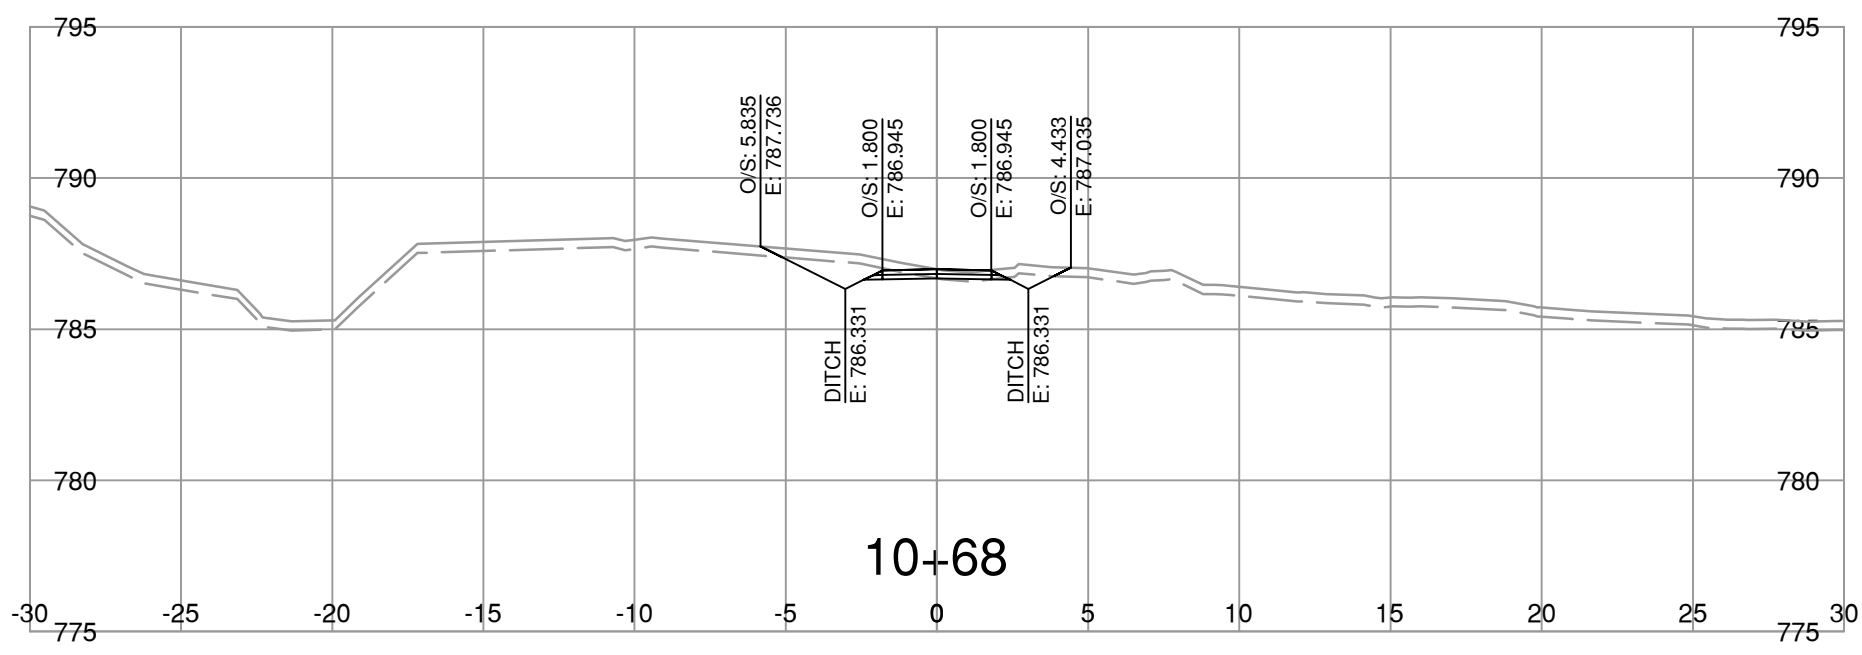
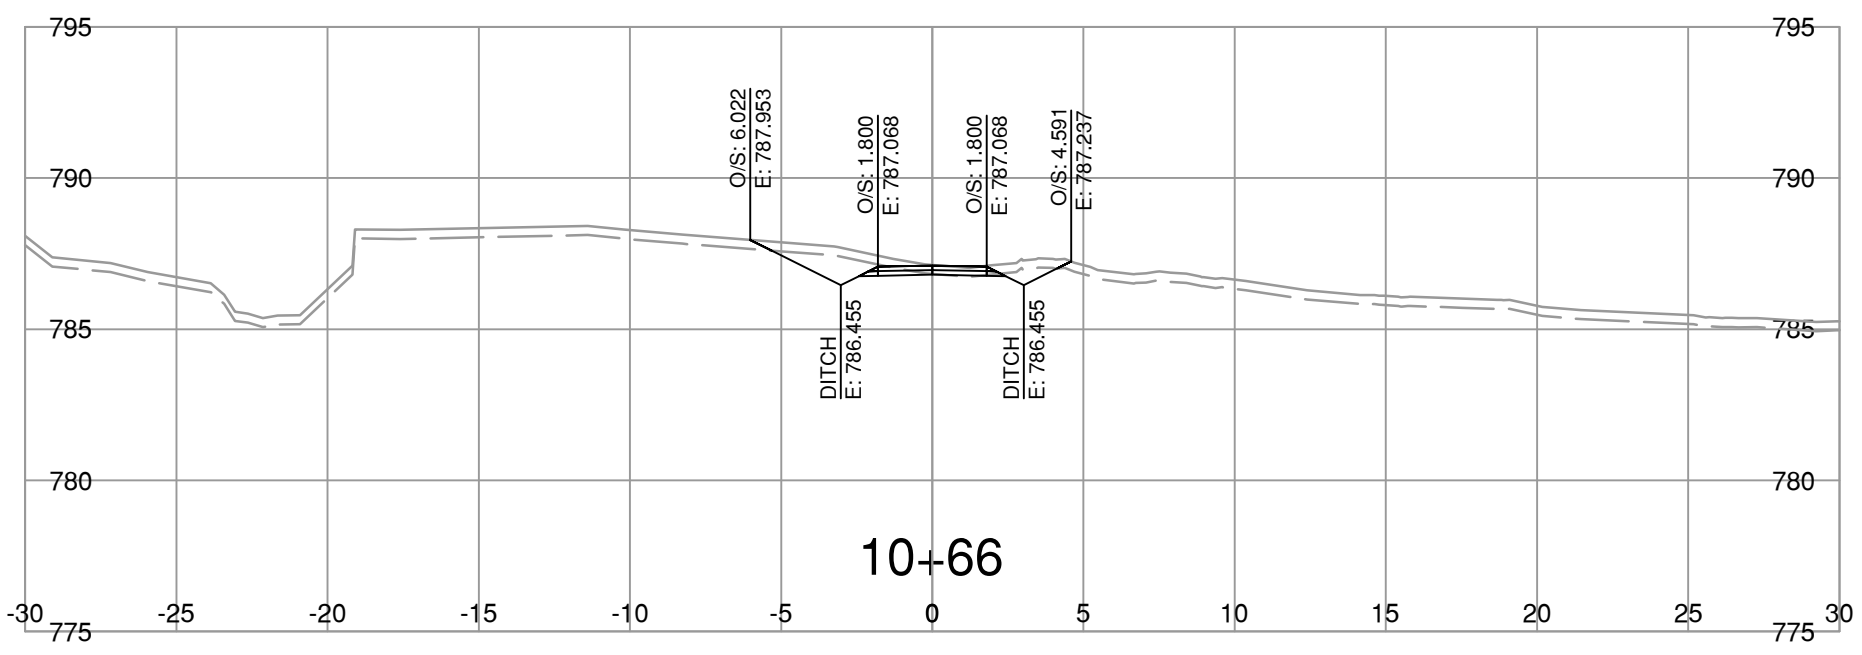
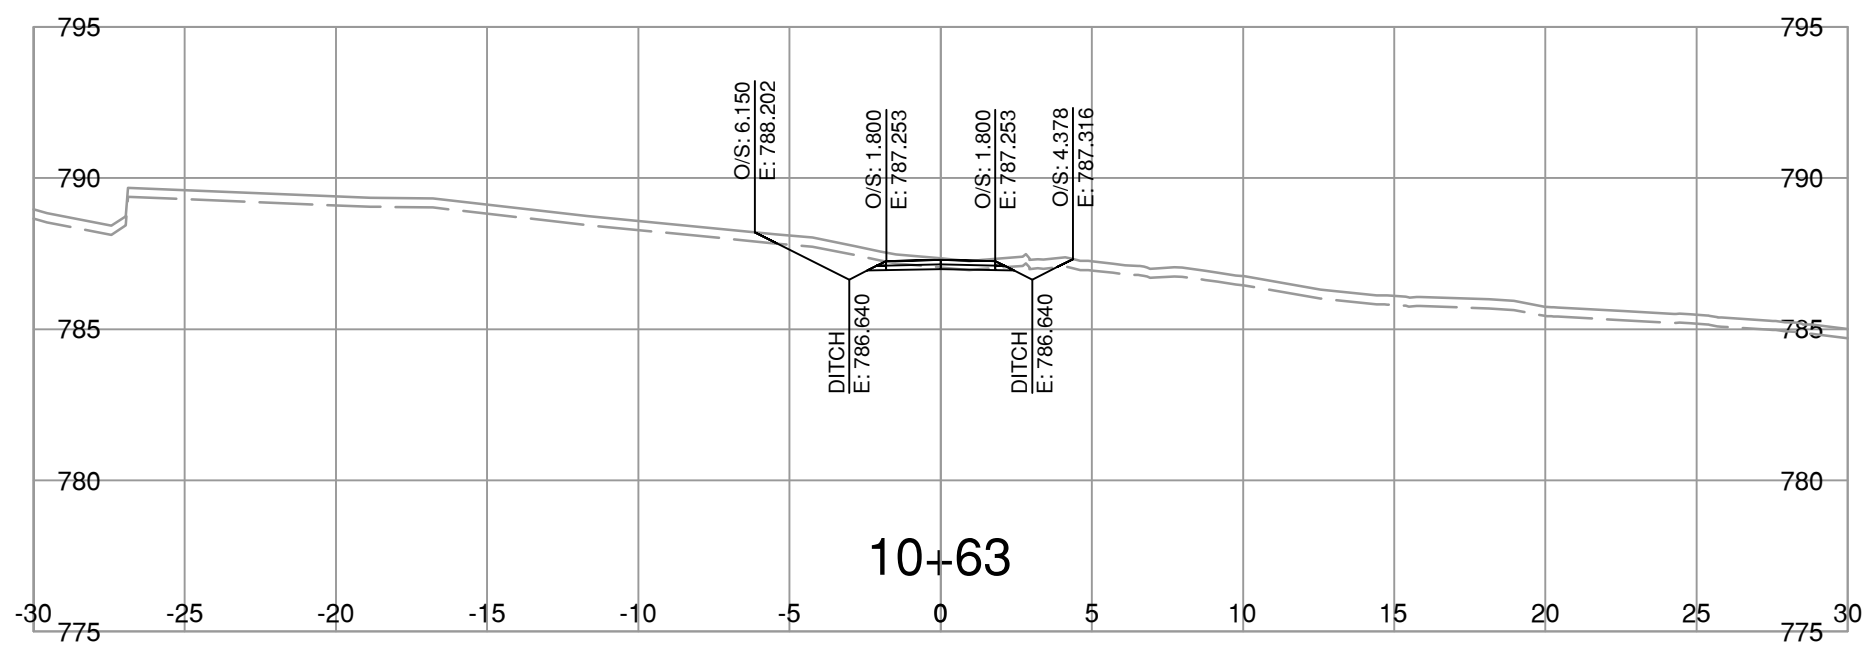


NOTE: STRIPPING REMOVAL APPLIES ONLY TO THE AREA BETWEEN SLOPE STAKE LINES (TOES & TOP OF CUT) OF PROPOSED ROADWAY TEMPLATE

FOR REFERENCE ONLY

NOT FOR CONSTRUCTION

<p>BINNIE The people behind your infrastructure.</p>	<p>R.F. BINNIE & ASSOCIATES LTD. 101 - 1577 7th Avenue, Prince George, BC V2L 3P5 TEL 250 561 7274 BINNIE.com</p>	<p>BRITISH COLUMBIA</p>	<p>MINISTRY OF TRANSPORTATION AND TRANSIT NORTHERN REGION HIGHWAY ENGINEERING AND GEOMATICS</p>																								
				<p>SCALE 0 2 1:250 12m</p> <p>CAD FILENAME 23-0162-PDW10A2XS.DWG DATE 2025-02-25 FILE NUMBER 23-0162</p>																							
<table border="1"> <thead> <tr> <th>REV</th> <th>DATE</th> <th>REVISIONS</th> <th>SIGNATURE</th> </tr> </thead> <tbody> <tr><td> </td><td> </td><td> </td><td> </td></tr> <tr><td> </td><td> </td><td> </td><td> </td></tr> <tr><td> </td><td> </td><td> </td><td> </td></tr> <tr><td> </td><td> </td><td> </td><td> </td></tr> <tr><td> </td><td> </td><td> </td><td> </td></tr> </tbody> </table>		REV	DATE	REVISIONS	SIGNATURE																					<p>DRAWING TYPE HIGHWAY 16 CRAIG BROOK CULVERT REPLACEMENT</p>	
REV	DATE	REVISIONS	SIGNATURE																								
<p>R. MANKOWSKIE ENGINEER OF RECORD DATE 2025-02-28</p>		<table border="1"> <tr> <td>DESIGNED</td> <td>_____</td> <td>I.C.</td> <td>DATE 2025-02-24</td> </tr> <tr> <td>QUALITY CONTROL</td> <td>_____</td> <td>R.M.</td> <td>DATE 2025-02-24</td> </tr> <tr> <td>QUALITY ASSURANCE</td> <td>_____</td> <td>R.M.</td> <td>DATE 2025-02-24</td> </tr> <tr> <td>DRAWN</td> <td>_____</td> <td>I.C.</td> <td>DATE 2025-02-24</td> </tr> </table>		DESIGNED	_____	I.C.	DATE 2025-02-24	QUALITY CONTROL	_____	R.M.	DATE 2025-02-24	QUALITY ASSURANCE	_____	R.M.	DATE 2025-02-24	DRAWN	_____	I.C.	DATE 2025-02-24								
DESIGNED	_____	I.C.	DATE 2025-02-24																								
QUALITY CONTROL	_____	R.M.	DATE 2025-02-24																								
QUALITY ASSURANCE	_____	R.M.	DATE 2025-02-24																								
DRAWN	_____	I.C.	DATE 2025-02-24																								
<p>PROJECT NUMBER 38095-0000</p>		<p>REG 3 DRAWING NUMBER R3-0724-PDW10-8XS</p>																									

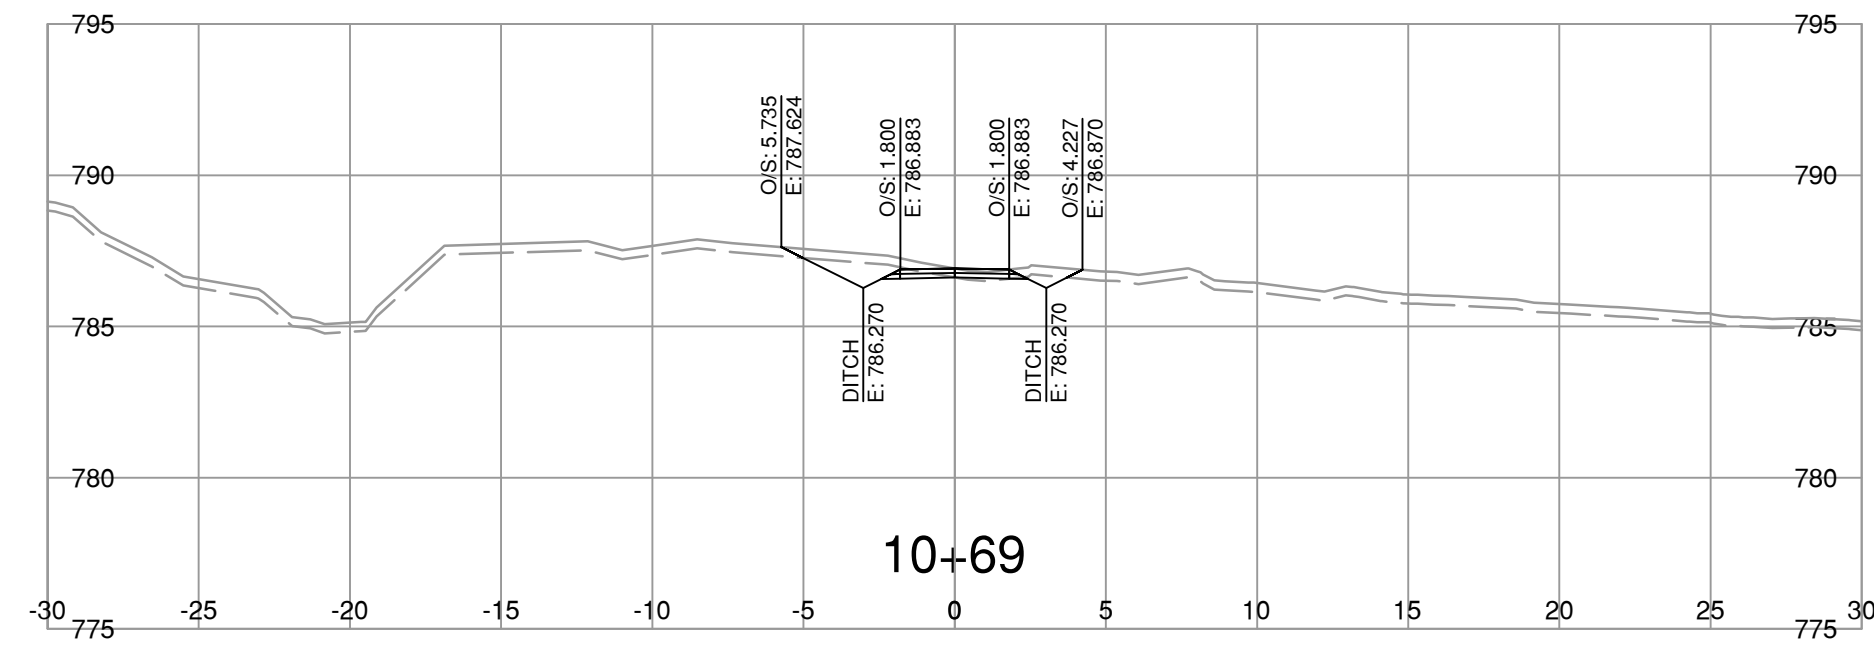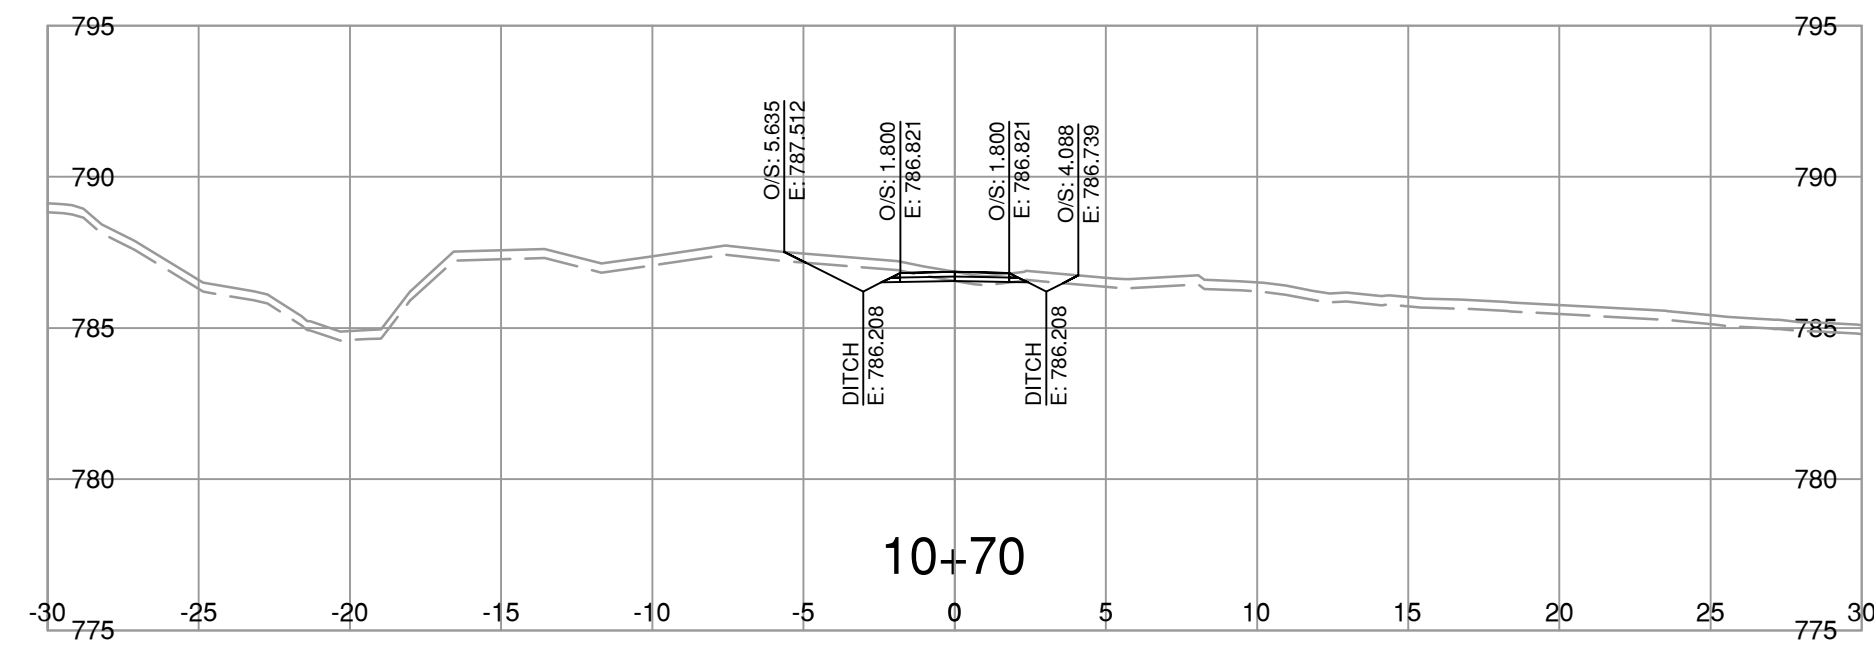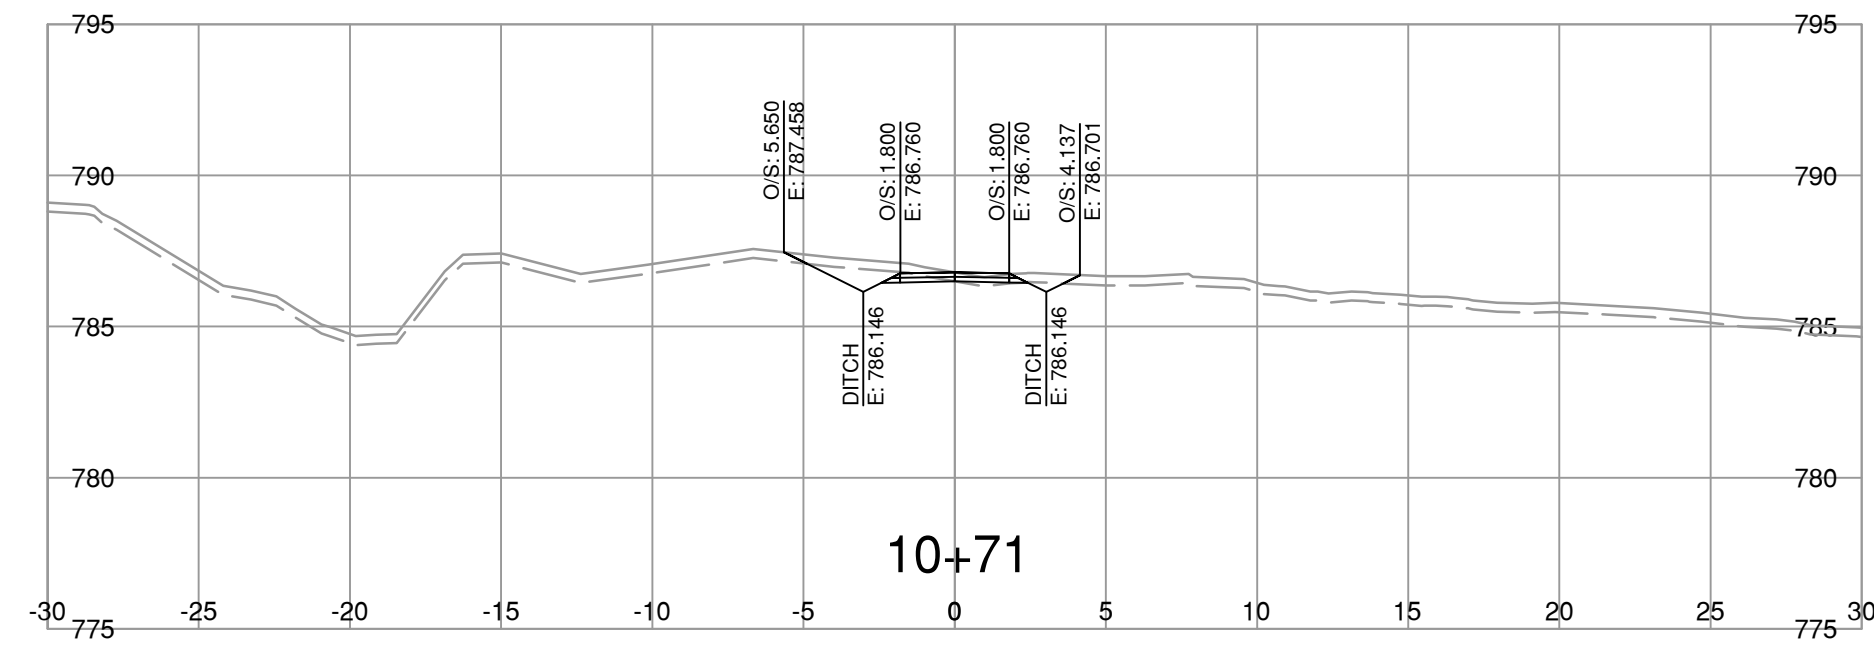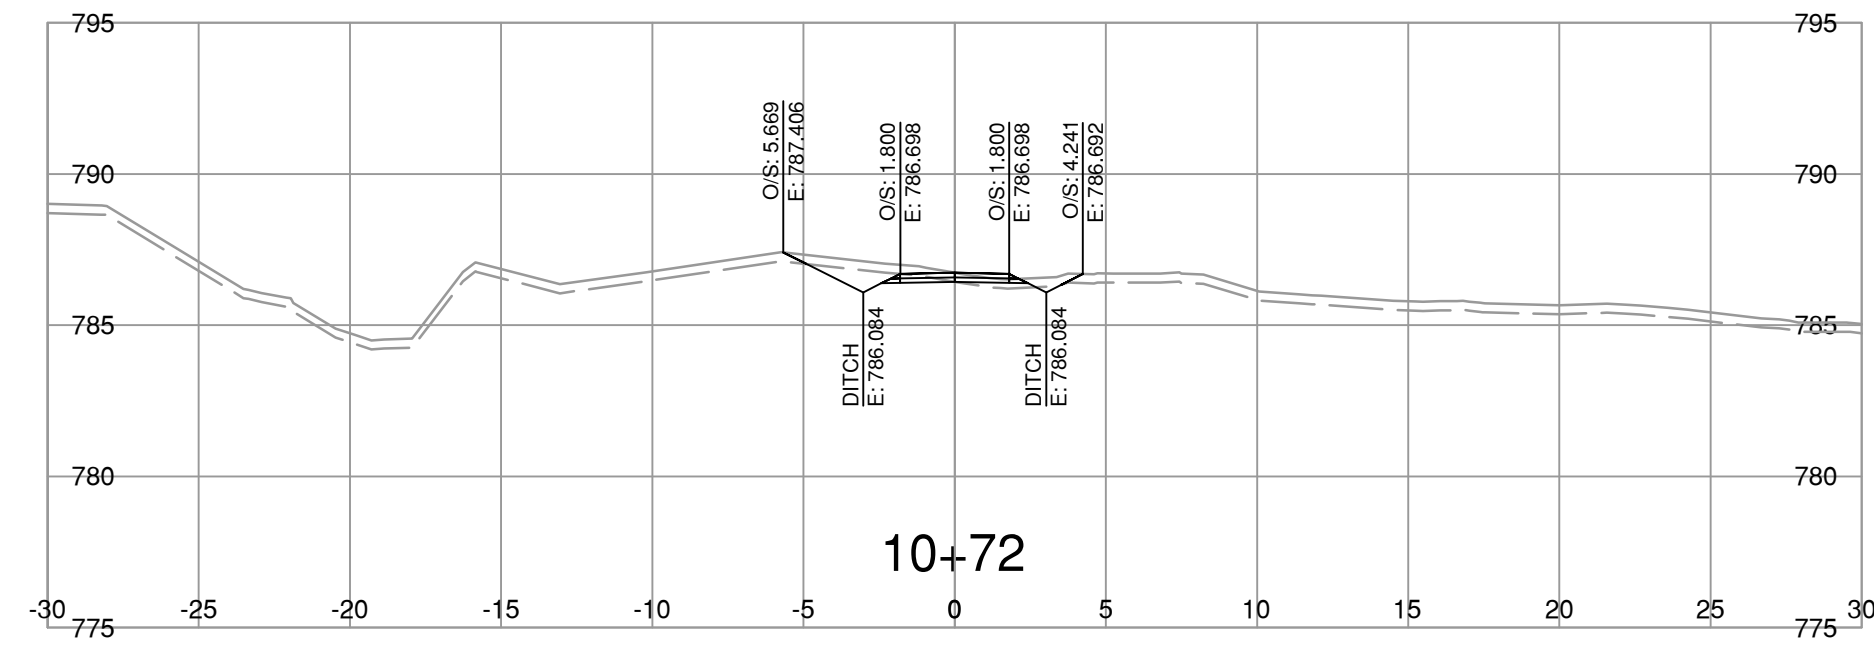

NOTE: STRIPPING REMOVAL APPLIES ONLY TO THE AREA BETWEEN SLOPE STAKE LINES (TOES & TOP OF CUT) OF PROPOSED ROADWAY TEMPLATE

FOR REFERENCE ONLY

NOT FOR CONSTRUCTION

BINNIE
The people behind your infrastructure.

R.F. BINNIE & ASSOCIATES LTD.
101 - 1577 7th Avenue,
Prince George, BC V2L 3P5
TEL 250 561 7274
BINNIE.com

BRITISH COLUMBIA

MINISTRY OF TRANSPORTATION AND TRANSIT
NORTHERN REGION
HIGHWAY ENGINEERING AND GEOMATICS

SCALE

CAD FILENAME: 23-0162-PDW10A2XS.DWG
DATE: 2025-02-25
FILE NUMBER: 23-0162













PDW10-LINE CROSS SECTIONS
HIGHWAY 16
CRAIG BROOK CULVERT REPLACEMENT

REV	DATE	REVISIONS	SIGNATURE

R. MANKOWSKE
ENGINEER OF RECORD
DATE 2025-02-28

DESIGNED	_____	I.C.	DATE	2025-02-24
QUALITY CONTROL	_____	R.M.	DATE	2025-02-24
QUALITY ASSURANCE	_____	R.M.	DATE	2025-02-24
DRAWN	_____	I.C.	DATE	2025-02-24

PROJECT NUMBER	38095-0000	REG	3	DRAWING NUMBER	R3-0724-PDW10-9XS	REV	
----------------	------------	-----	---	----------------	-------------------	-----	--

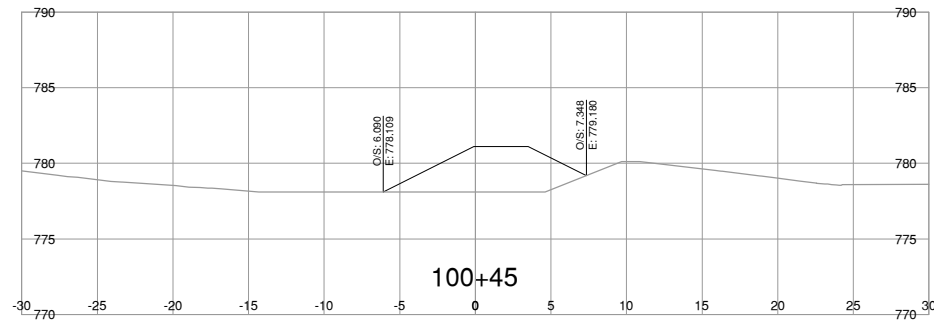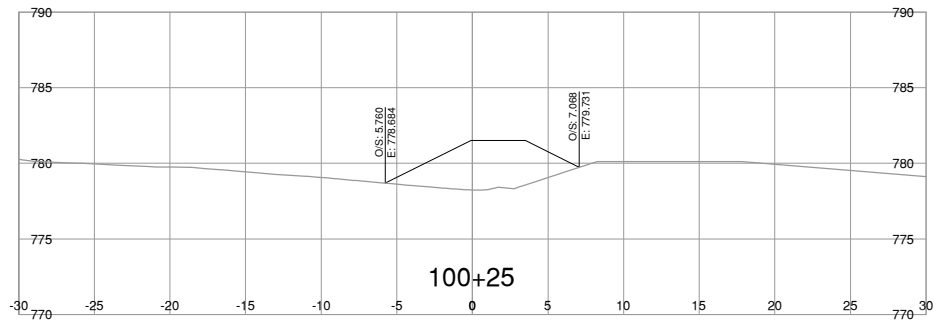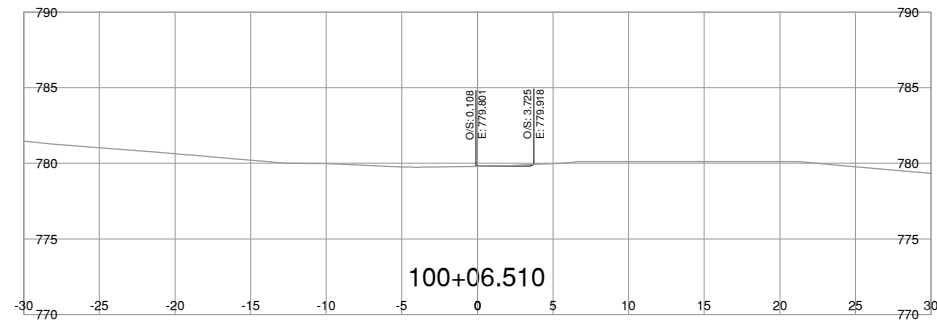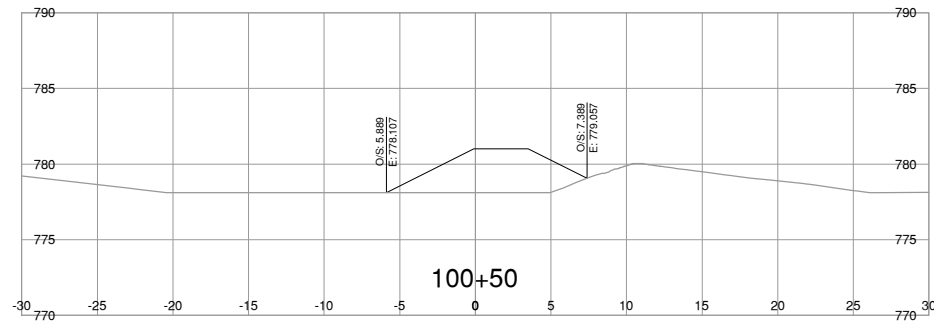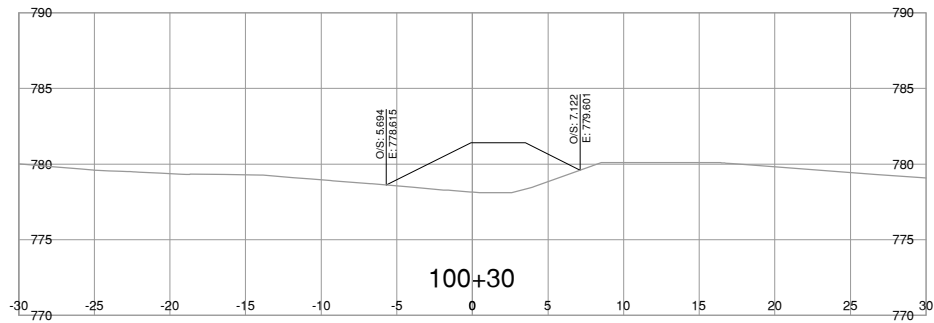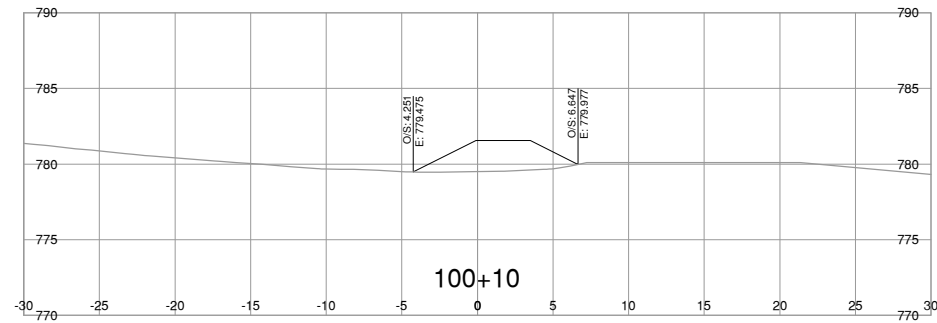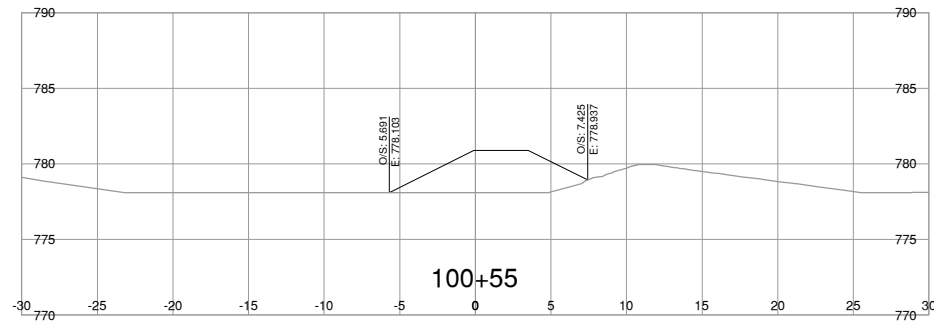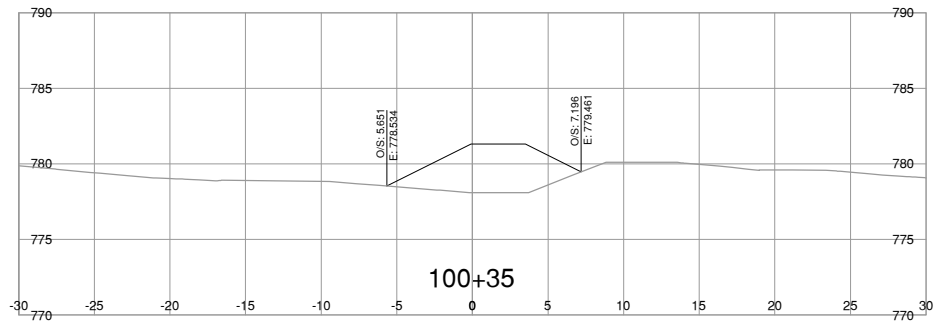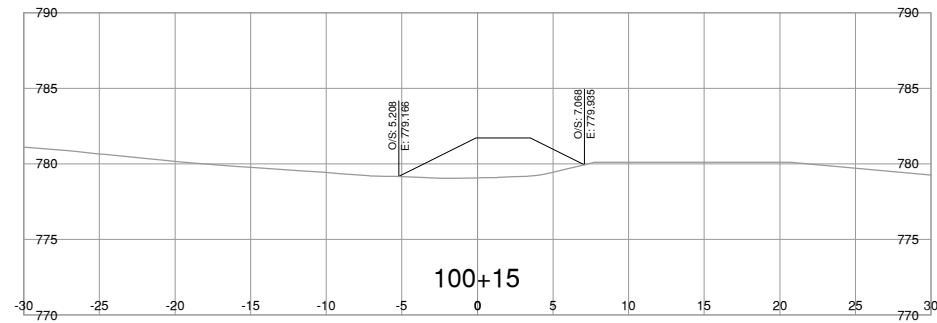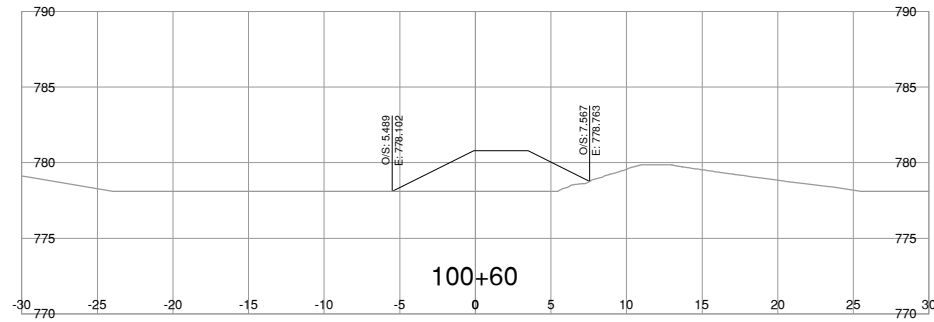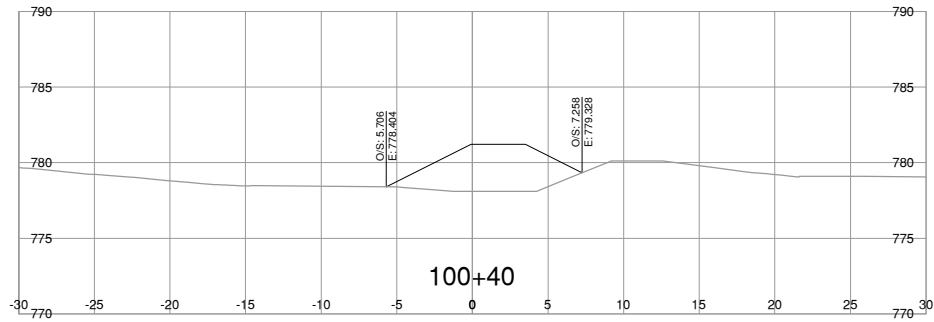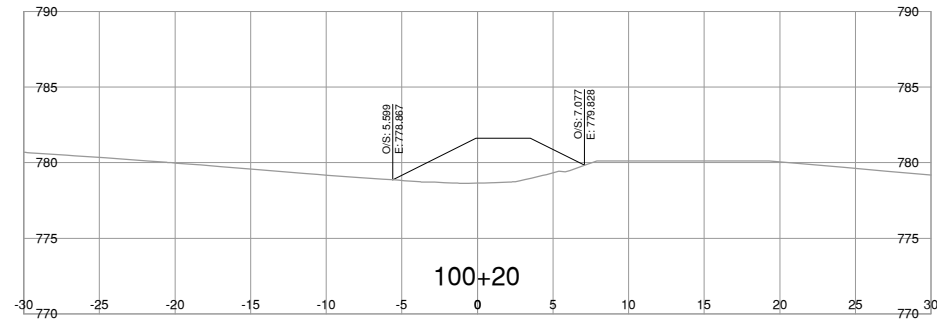

NOTE: STRIPPING REMOVAL APPLIES ONLY TO THE AREA BETWEEN SLOPE STAKE LINES (TOES & TOP OF CUT) OF PROPOSED ROADWAY TEMPLATE

FOR REFERENCE ONLY

NOT FOR CONSTRUCTION

BINNIE
The people behind your infrastructure.

R.F. BINNIE & ASSOCIATES LTD.
101 - 1577 7th Avenue,
Prince George, BC V2L 3P5
TEL 250 561 7274
BINNIE.com

BRITISH COLUMBIA
MINISTRY OF TRANSPORTATION AND TRANSIT
NORTHERN REGION
HIGHWAY ENGINEERING AND GEOMATICS

100W2-LINE CROSS SECTIONS
HIGHWAY 16
CRAIG BROOK CULVERT REPLACEMENT

SCALE













CAD FILENAME: 23-0162-DISPOSALXS.DWG
DATE: 2025-02-25
FILE NUMBER: 23-0162

REV	DATE	REVISIONS	SIGNATURE

DESIGNED	_____	I.C.	DATE	2025-02-24
QUALITY CONTROL	_____	R.M.	DATE	2025-02-24
QUALITY ASSURANCE	_____	R.M.	DATE	2025-02-24
DRAWN	_____	I.C.	DATE	2025-02-24

R. MANKOWSKA
ENGINEER OF RECORD
DATE 2025-02-28

PROJECT NUMBER	38095-0000	REG	3	DRAWING NUMBER	R3-0724-100W1-1XS	REV	
----------------	------------	-----	---	----------------	-------------------	-----	--

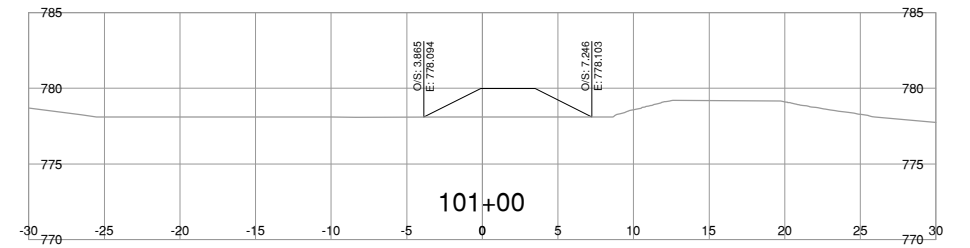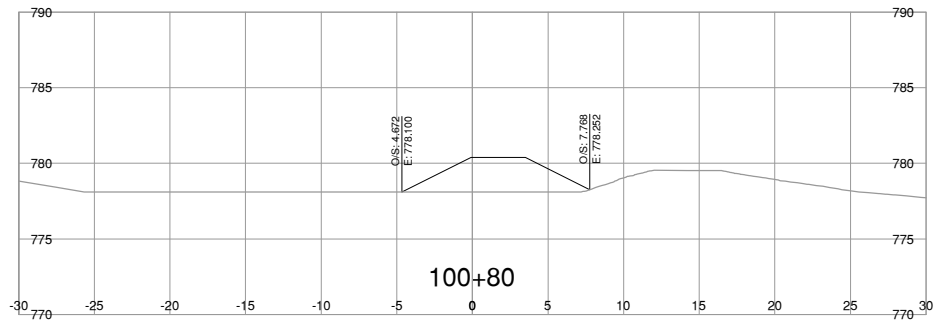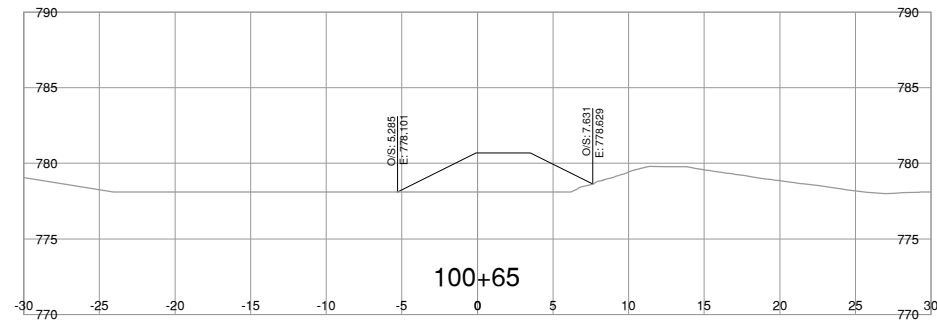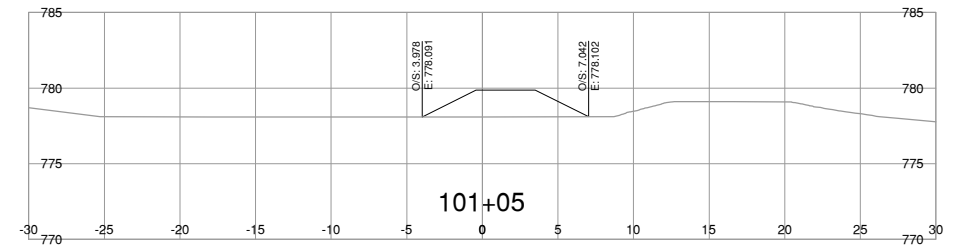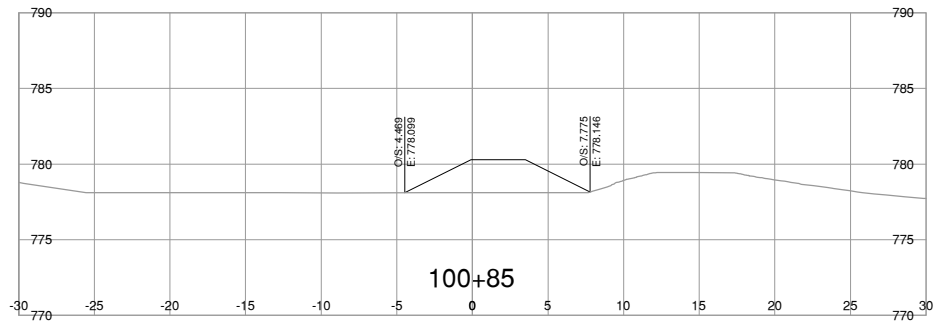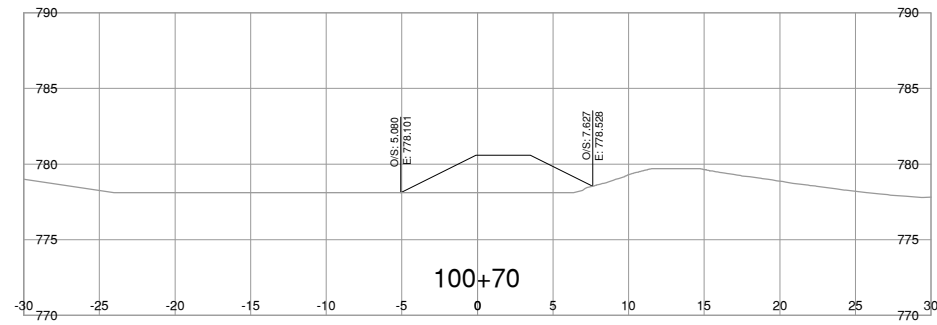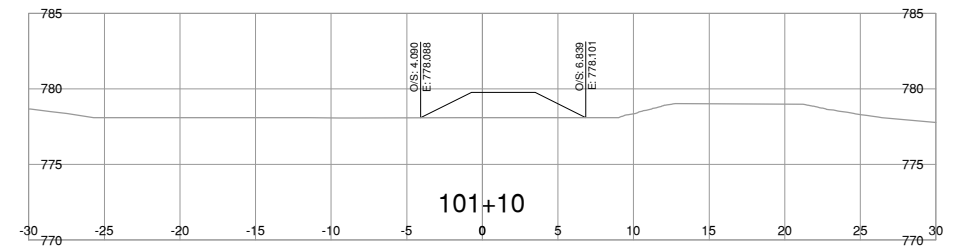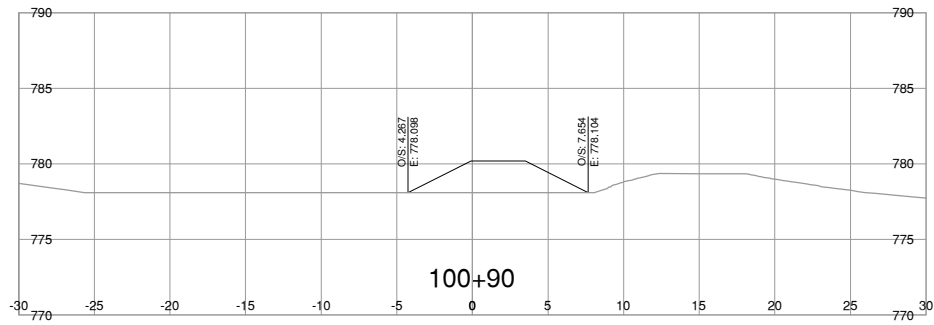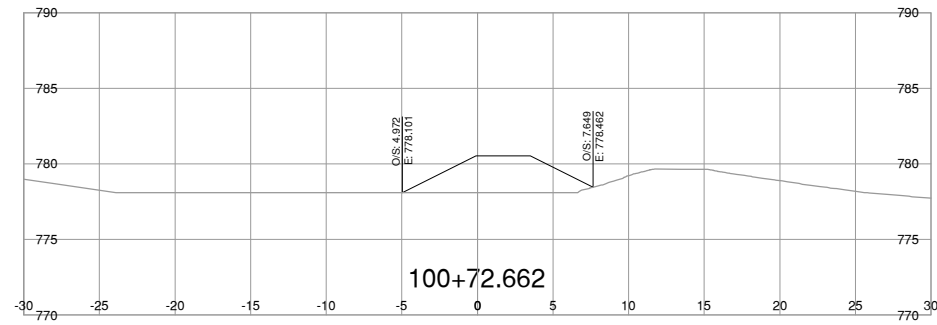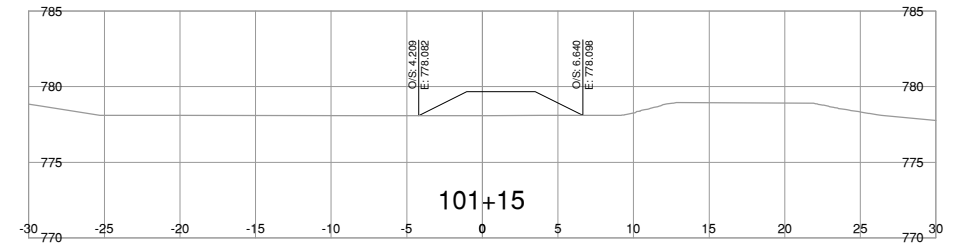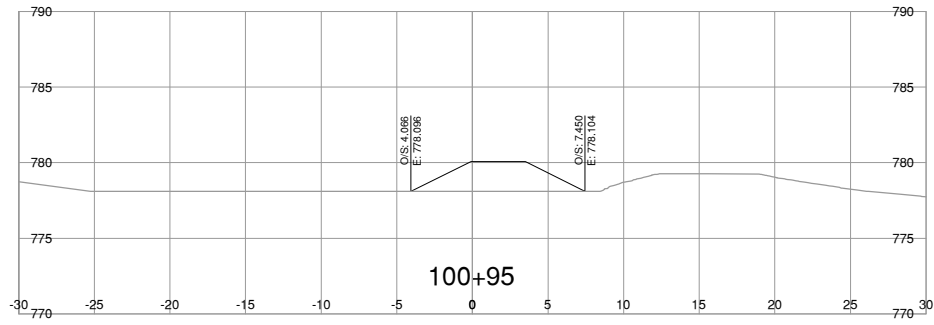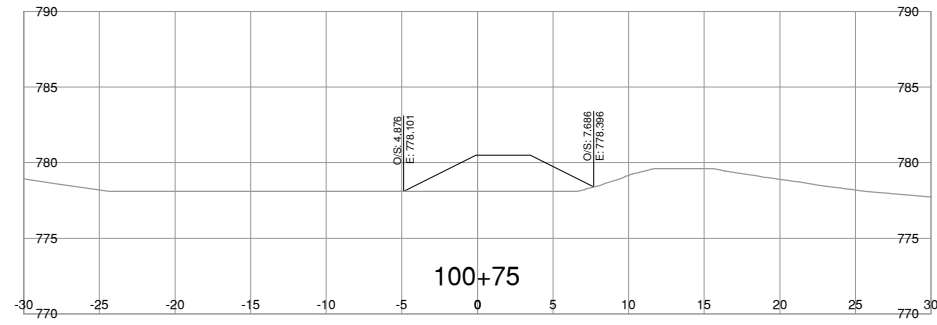

NOTE: STRIPPING REMOVAL APPLIES ONLY TO THE AREA BETWEEN SLOPE STAKE LINES (TOES & TOP OF CUT) OF PROPOSED ROADWAY TEMPLATE

FOR REFERENCE ONLY

NOT FOR CONSTRUCTION

BINNIE
The people behind your infrastructure.

R.F. BINNIE & ASSOCIATES LTD.
101 - 1577 7th Avenue,
Prince George, BC V2L 3P5
TEL 250 561 7274
BINNIE.com

BRITISH COLUMBIA

MINISTRY OF TRANSPORTATION AND TRANSIT
NORTHERN REGION
HIGHWAY ENGINEERING AND GEOMATICS

100W2-LINE CROSS SECTIONS
HIGHWAY 16
CRAIG BROOK CULVERT REPLACEMENT

SCALE













CAD FILENAME: 23-0162-DISPOSALX3.DWG
DATE: 2025-02-25
FILE NUMBER: 23-0162

REV	DATE	REVISIONS	SIGNATURE

DESIGNED	_____	I.C.	DATE	2025-02-24
QUALITY CONTROL	_____	R.M.	DATE	2025-02-24
QUALITY ASSURANCE	_____	R.M.	DATE	2025-02-24
DRAWN	_____	I.C.	DATE	2025-02-24

R. MANKOWSKIE
ENGINEER OF RECORD
DATE 2025-02-28

PROJECT NUMBER	38095-0000	REG	3	DRAWING NUMBER	R3-0724-100W1-2XS1	REV	
----------------	------------	-----	---	----------------	--------------------	-----	--

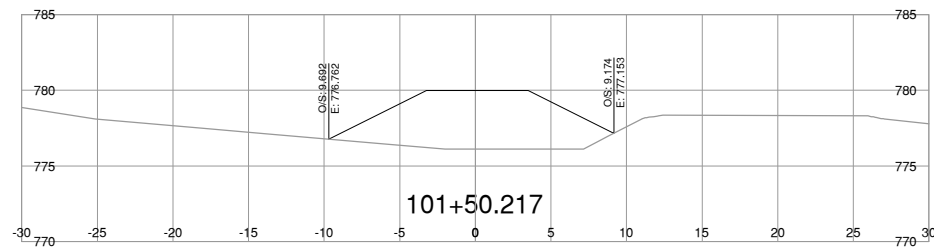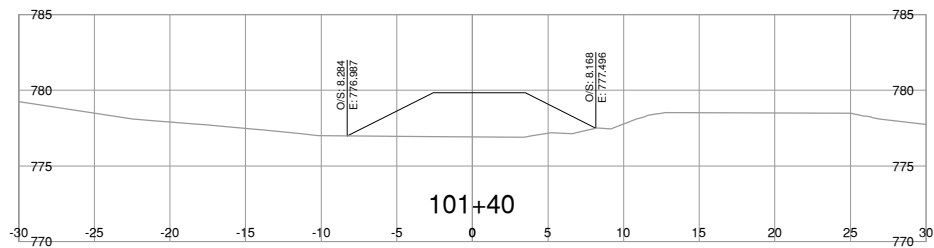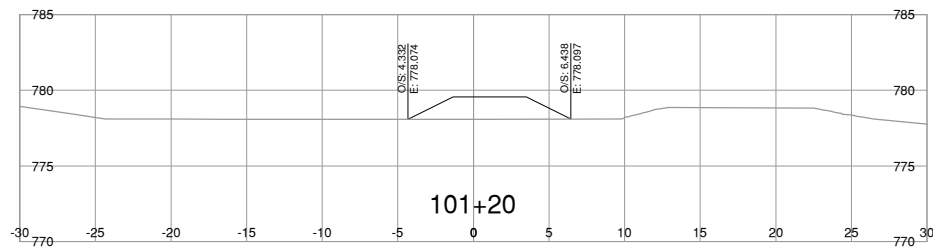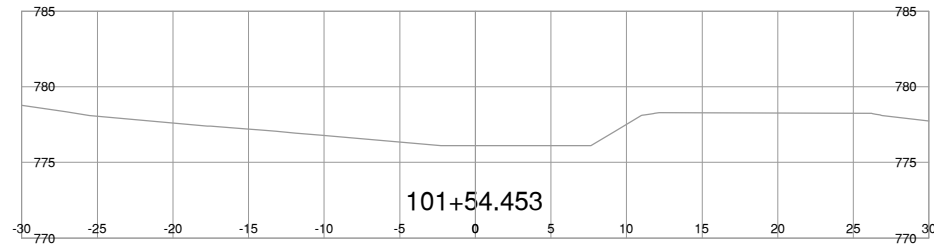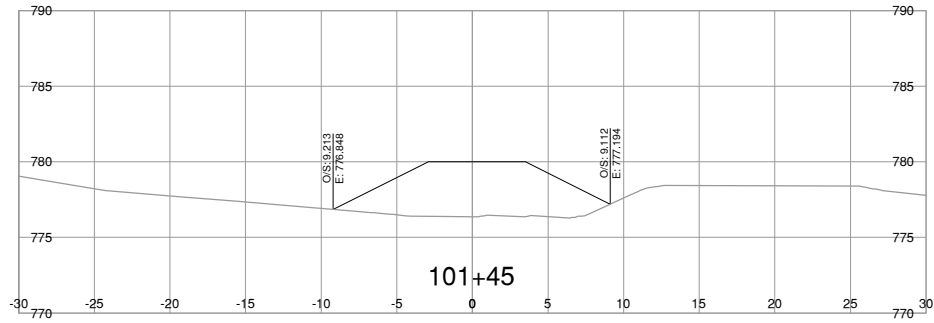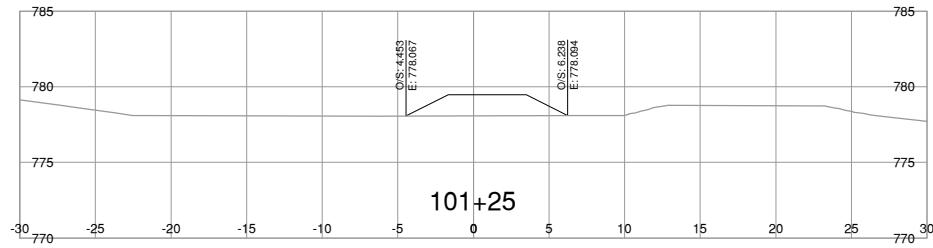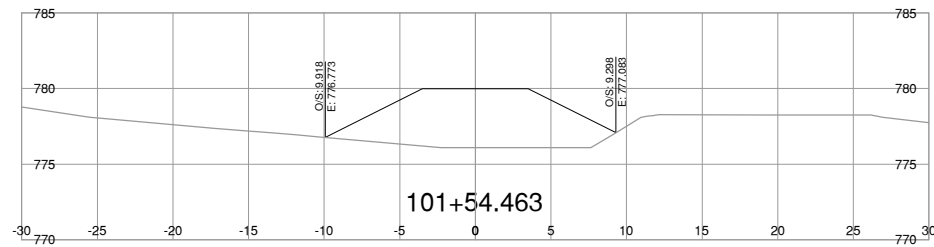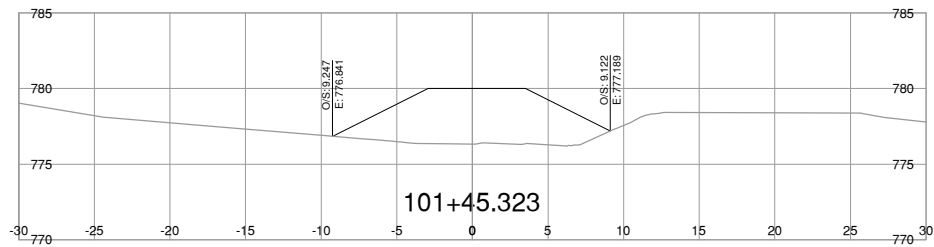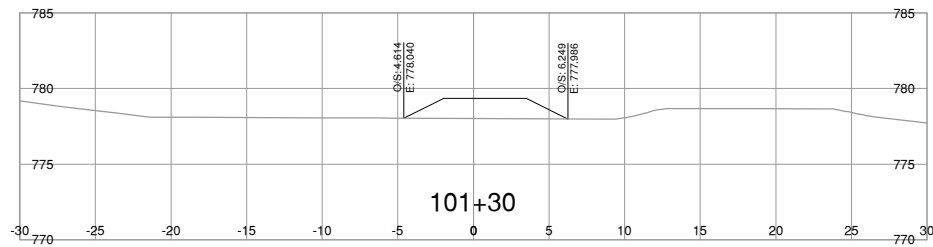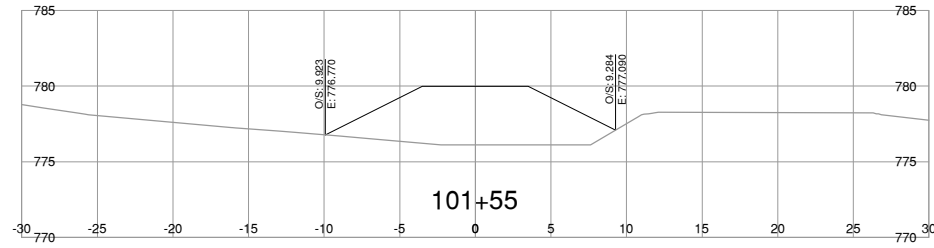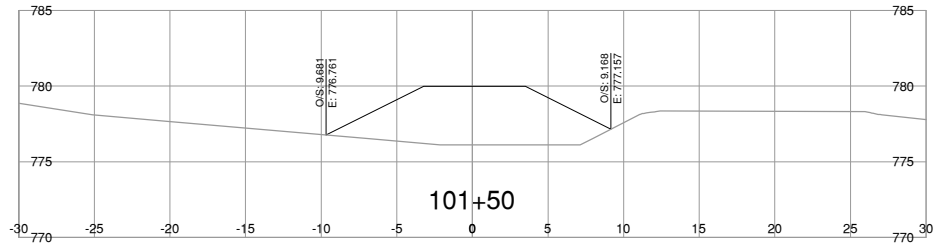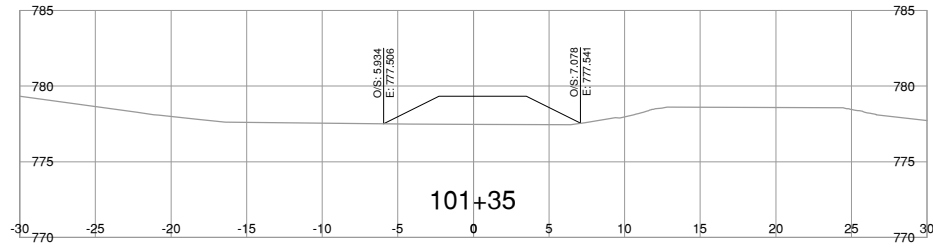

NOTE: STRIPPING REMOVAL APPLIES ONLY TO THE AREA BETWEEN SLOPE STAKE LINES (TOES & TOP OF CUT) OF PROPOSED ROADWAY TEMPLATE

FOR REFERENCE ONLY

NOT FOR CONSTRUCTION

BINNIE
The people behind your infrastructure.

R.F. BINNIE & ASSOCIATES LTD.
101 - 1577 7th Avenue,
Prince George, BC V2L 3P5
TEL 250 561 7274
BINNIE.com

BRITISH COLUMBIA

MINISTRY OF TRANSPORTATION AND TRANSIT
NORTHERN REGION
HIGHWAY ENGINEERING AND GEOMATICS

100W2-LINE CROSS SECTIONS
HIGHWAY 16
CRAIG BROOK CULVERT REPLACEMENT
















SCALE 0 2 1:250 12m

CAD FILENAME: 23-0162-DISPOSALXS.DWG
DATE: 2025-02-25
FILE NUMBER: 23-0162

REV	DATE	REVISIONS	SIGNATURE

DESIGNED	_____	I.C.	DATE	2025-02-24
QUALITY CONTROL	_____	R.M.	DATE	2025-02-24
QUALITY ASSURANCE	_____	R.M.	DATE	2025-02-24
DRAWN	_____	I.C.	DATE	2025-02-24
PROJECT NUMBER	38095-0000	REG	3	DRAWING NUMBER
				R3-0724-100W1-3XS

R. MANKOWSKE
ENGINEER OF RECORD
DATE 2025-02-28

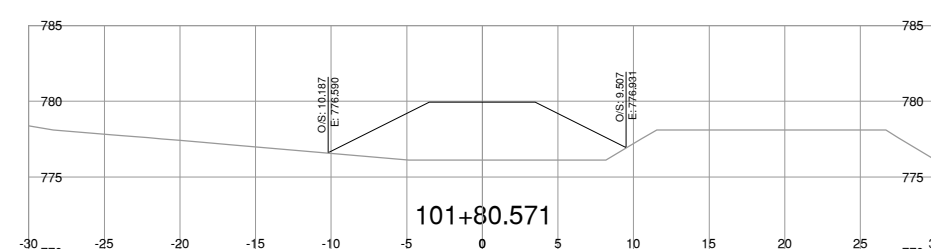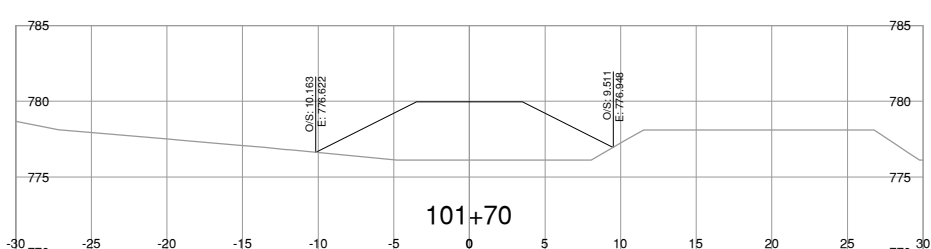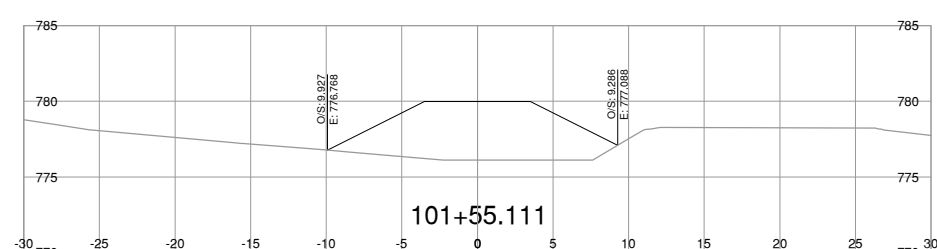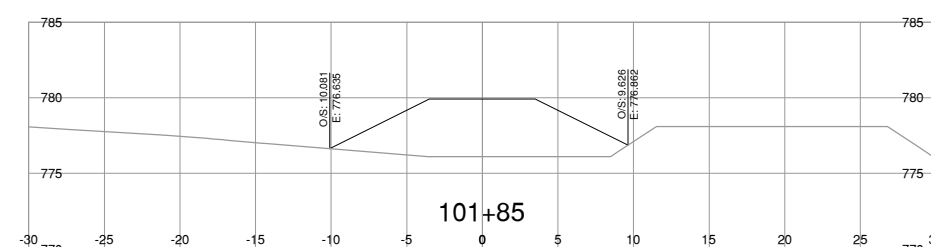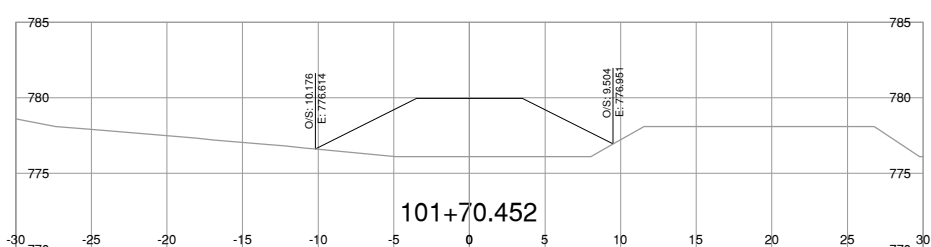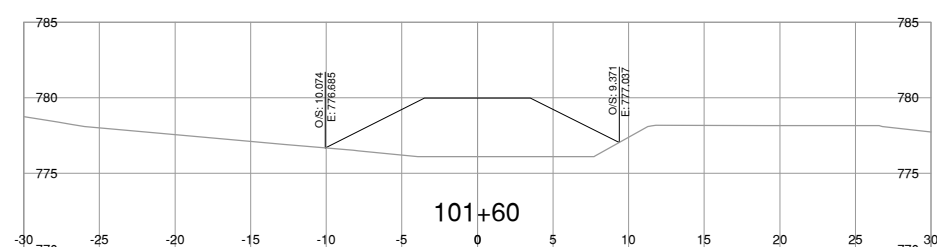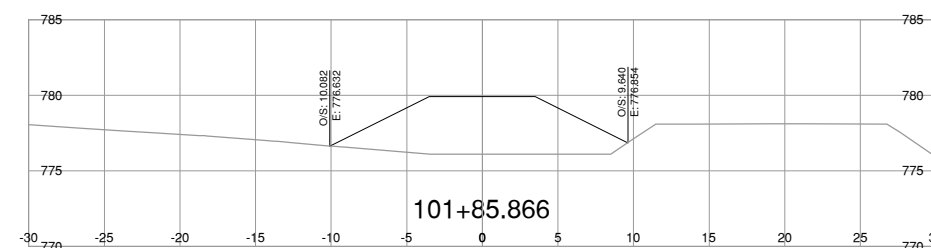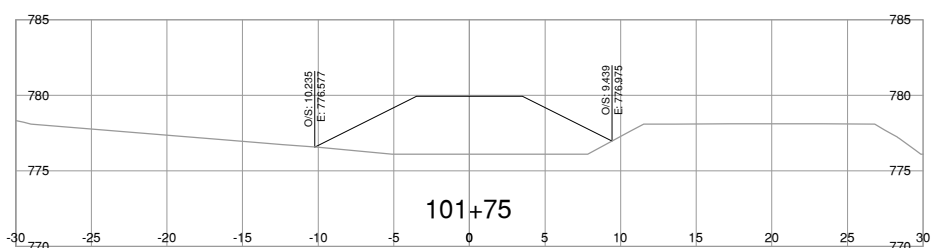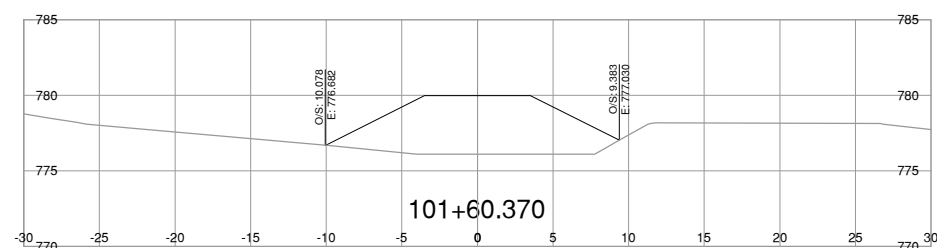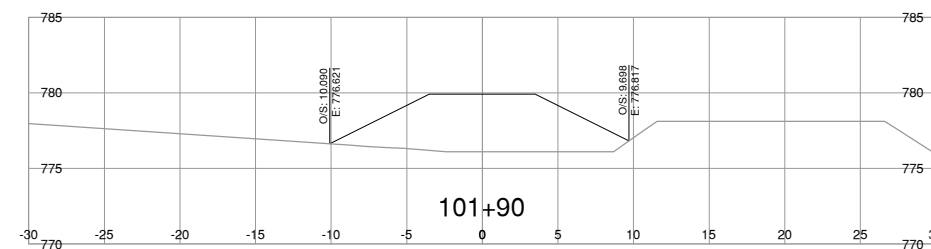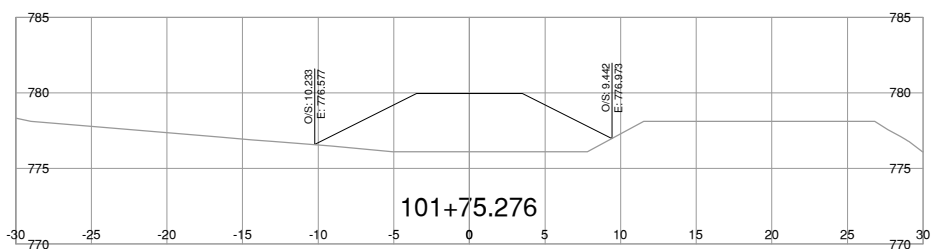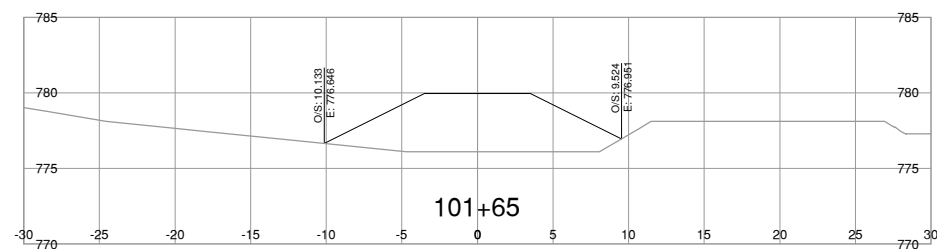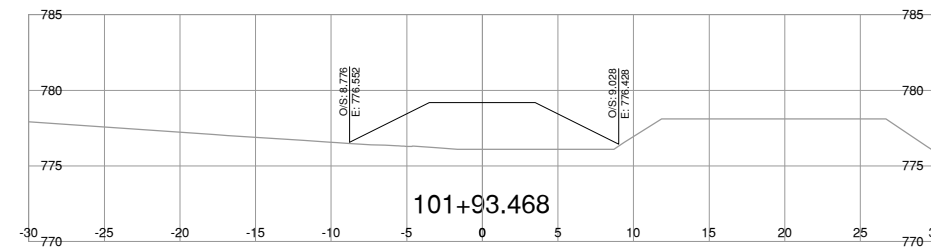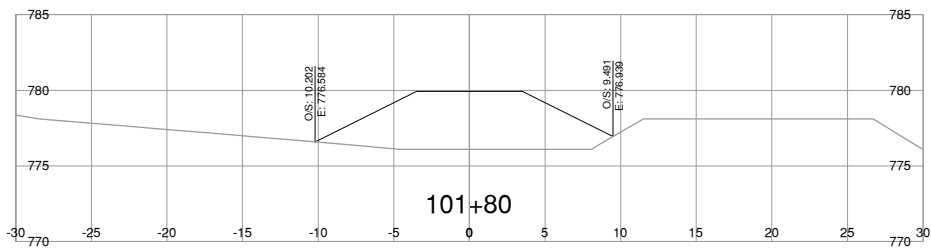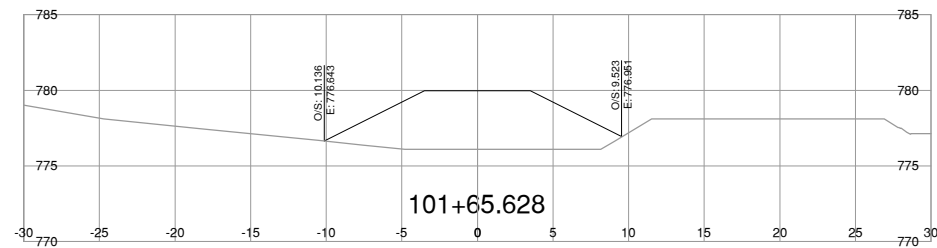

NOTE: STRIPPING REMOVAL APPLIES ONLY TO THE AREA BETWEEN SLOPE STAKE LINES (TOES & TOP OF CUT) OF PROPOSED ROADWAY TEMPLATE

FOR REFERENCE ONLY

NOT FOR CONSTRUCTION

BINNIE
The people behind your infrastructure.

R.F. BINNIE & ASSOCIATES LTD.
101 - 1577 7th Avenue,
Prince George, BC V2L 3P5
TEL 250 561 7274
BINNIE.com

BRITISH COLUMBIA

MINISTRY OF TRANSPORTATION AND TRANSIT
NORTHERN REGION
HIGHWAY ENGINEERING AND GEOMATICS

100W2-LINE CROSS SECTIONS
HIGHWAY 16
CRAIG BROOK CULVERT REPLACEMENT

SCALE 0 2 1:250 12m




CAD FILENAME: 23-0162-DISPOSALXS.DWG
DATE: 2025-02-25
FILE NUMBER: 23-0162

REV	DATE	REVISIONS	SIGNATURE

DESIGNED	_____	I.C.	DATE	2025-02-24
QUALITY CONTROL	_____	R.M.	DATE	2025-02-24
QUALITY ASSURANCE	_____	R.M.	DATE	2025-02-24
DRAWN	_____	I.C.	DATE	2025-02-24

R. MANKOWSKA
ENGINEER OF RECORD
DATE 2025-02-28

PROJECT NUMBER	38095-0000	REG	3	DRAWING NUMBER	R3-0724-100W1-4XS1
----------------	------------	-----	---	----------------	--------------------

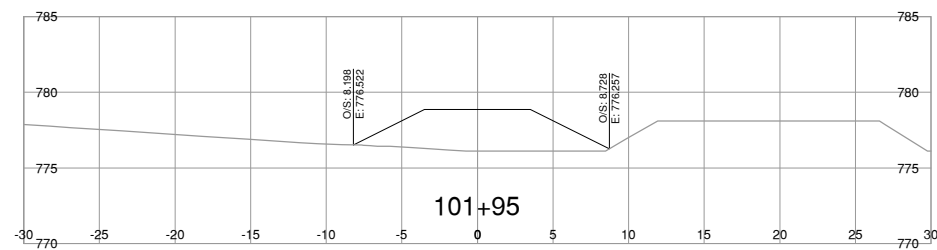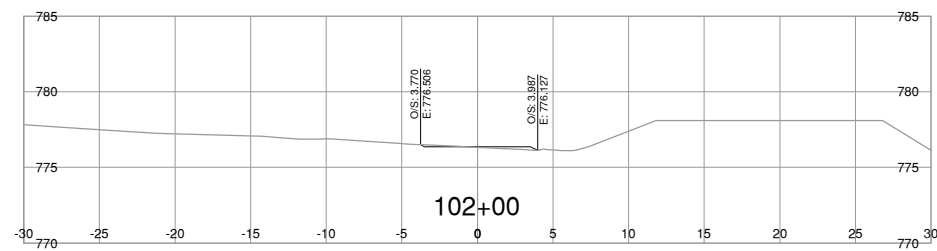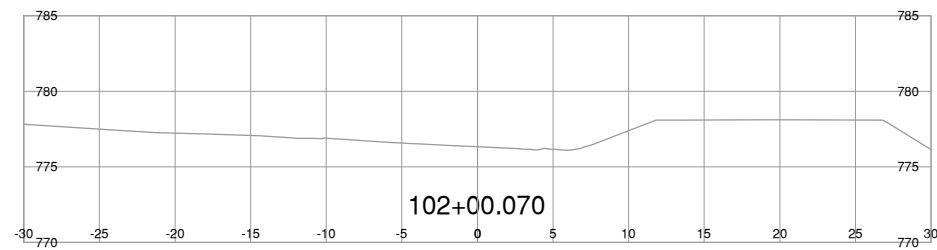



















NOTE: STRIPPING REMOVAL APPLIES ONLY TO THE AREA BETWEEN SLOPE STAKE LINES (TOES & TOP OF CUT) OF PROPOSED ROADWAY TEMPLATE

FOR REFERENCE ONLY

NOT FOR CONSTRUCTION

File: 28_2025_03:53 PM P:\2023\23-01\8000 - CAD Files\Highway\16\16-CRAIG\Drawings\Production\100 - Design\Sections\23-01\80-01\16W2-100W1-5XS.DWG

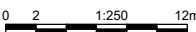 The people behind your infrastructure.	R.F. BINNIE & ASSOCIATES LTD. 101 - 1577 7th Avenue, Prince George, BC V2L 3P5 TEL 250 561 7274 BINNIE.com	 BRITISH COLUMBIA	MINISTRY OF TRANSPORTATION AND TRANSIT NORTHERN REGION HIGHWAY ENGINEERING AND GEOMATICS																																							
SCALE  CAD FILENAME <u>23-0162-DISPOSALXS.DWG</u> DATE <u>2025-02-25</u> FILE NUMBER <u>23-0162</u>		100W2-LINE CROSS SECTIONS HIGHWAY 16 CRAIG BROOK CULVERT REPLACEMENT	
<table border="1" style="width: 100%; border-collapse: collapse;"> <thead> <tr> <th>REV</th> <th>DATE</th> <th>REVISIONS</th> <th>SIGNATURE</th> </tr> </thead> <tbody> <tr><td> </td><td> </td><td> </td><td> </td></tr> <tr><td> </td><td> </td><td> </td><td> </td></tr> <tr><td> </td><td> </td><td> </td><td> </td></tr> <tr><td> </td><td> </td><td> </td><td> </td></tr> <tr><td> </td><td> </td><td> </td><td> </td></tr> <tr><td> </td><td> </td><td> </td><td> </td></tr> <tr><td> </td><td> </td><td> </td><td> </td></tr> <tr><td> </td><td> </td><td> </td><td> </td></tr> </tbody> </table>	REV	DATE	REVISIONS	SIGNATURE																																	<table style="width: 100%; border-collapse: collapse;"> <tr> <td style="width: 50%;">DESIGNED _____ I.C. DATE <u>2025-02-24</u></td> <td style="width: 50%;">QUALITY CONTROL _____ R.M. DATE <u>2025-02-24</u></td> </tr> <tr> <td>QUALITY ASSURANCE _____ R.M. DATE <u>2025-02-24</u></td> <td>DRAWN _____ I.C. DATE <u>2025-02-24</u></td> </tr> </table>		DESIGNED _____ I.C. DATE <u>2025-02-24</u>	QUALITY CONTROL _____ R.M. DATE <u>2025-02-24</u>	QUALITY ASSURANCE _____ R.M. DATE <u>2025-02-24</u>	DRAWN _____ I.C. DATE <u>2025-02-24</u>
REV	DATE	REVISIONS	SIGNATURE																																							
DESIGNED _____ I.C. DATE <u>2025-02-24</u>	QUALITY CONTROL _____ R.M. DATE <u>2025-02-24</u>	
QUALITY ASSURANCE _____ R.M. DATE <u>2025-02-24</u>	DRAWN _____ I.C. DATE <u>2025-02-24</u>	
R. MANKOWSKE ENGINEER OF RECORD DATE 2025-02-28		<table border="1" style="width: 100%; border-collapse: collapse;"> <tr> <td style="width: 25%;">PROJECT NUMBER</td> <td style="width: 25%;">REG</td> <td style="width: 25%;">DRAWING NUMBER</td> <td style="width: 25%;">REV</td> </tr> <tr> <td style="text-align: center;">38095-0000</td> <td style="text-align: center;">3</td> <td style="text-align: center;">R3-0724-100W1-5XS</td> <td style="text-align: center;"> </td> </tr> </table>		PROJECT NUMBER	REG	DRAWING NUMBER	REV	38095-0000	3	R3-0724-100W1-5XS																																
PROJECT NUMBER	REG	DRAWING NUMBER	REV																																							
38095-0000	3	R3-0724-100W1-5XS	

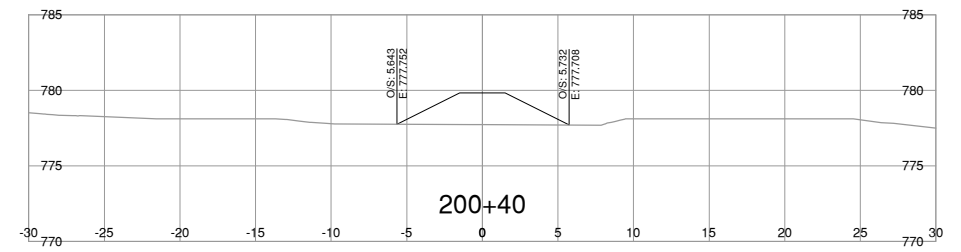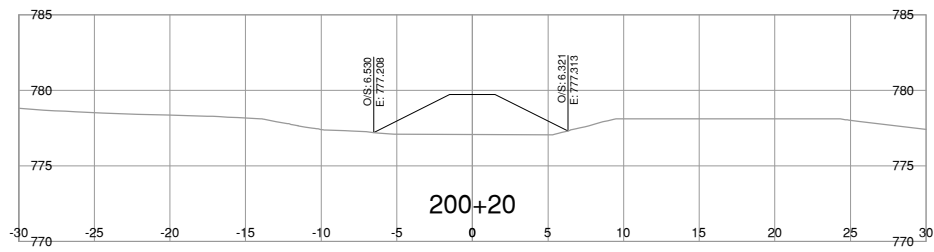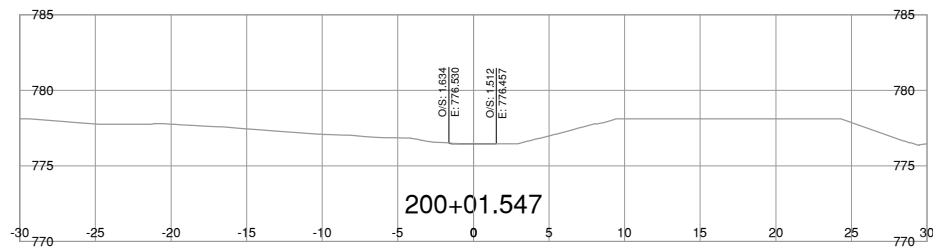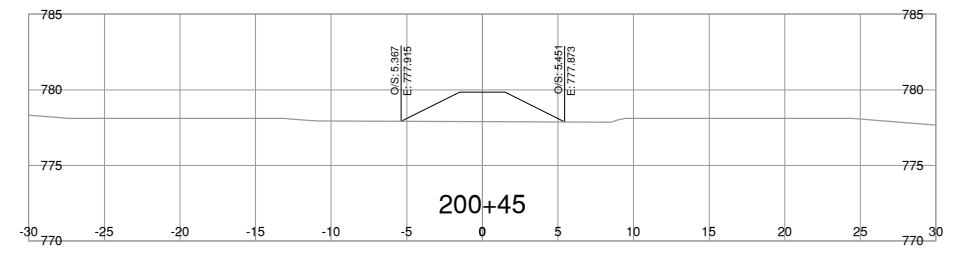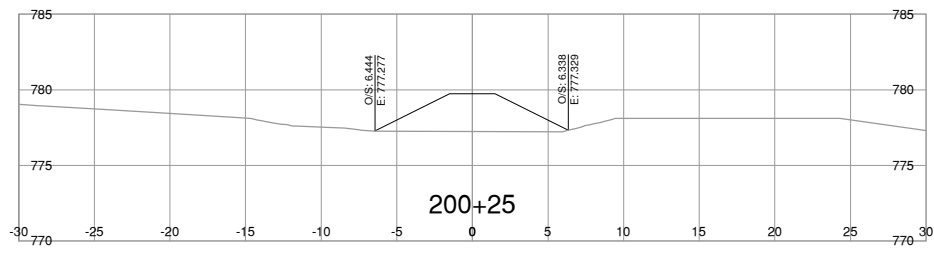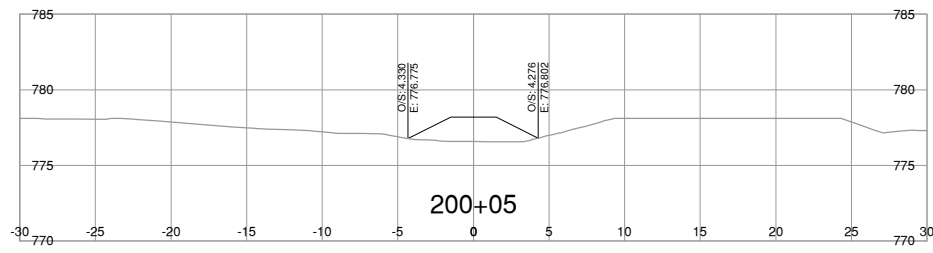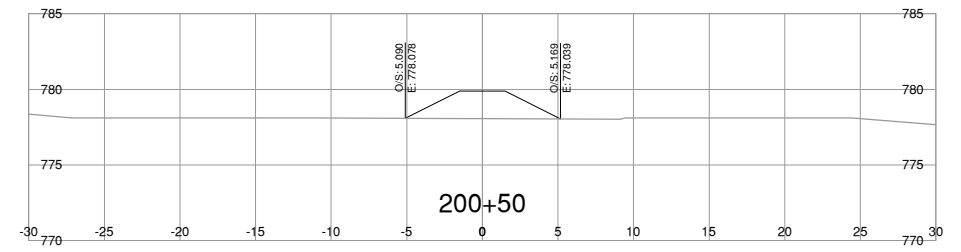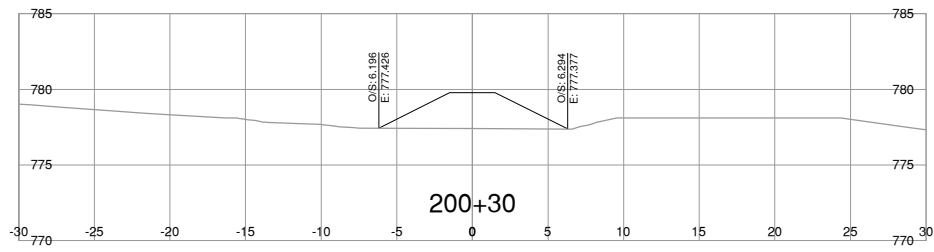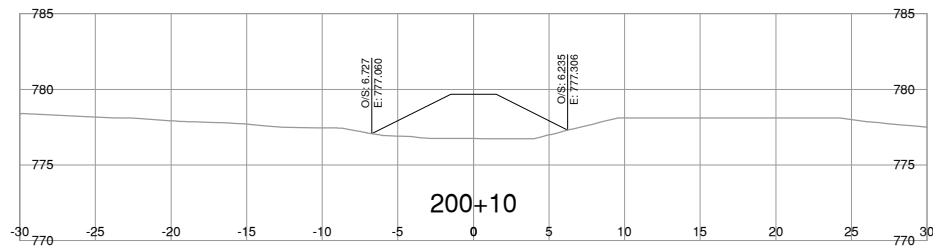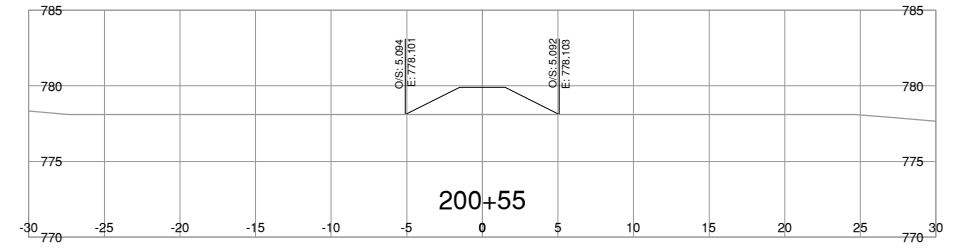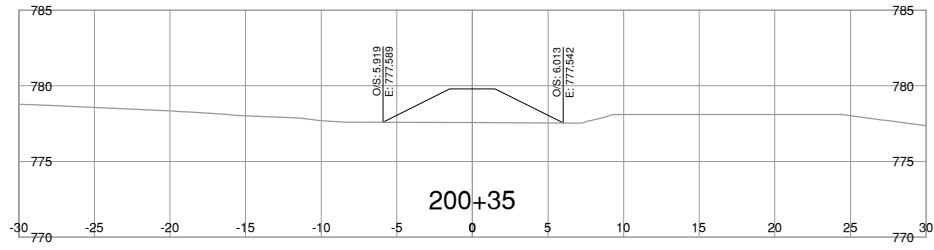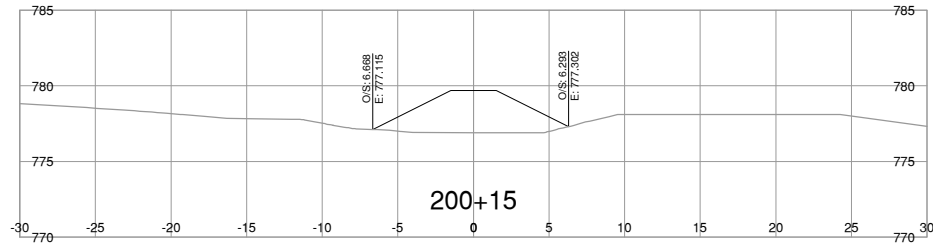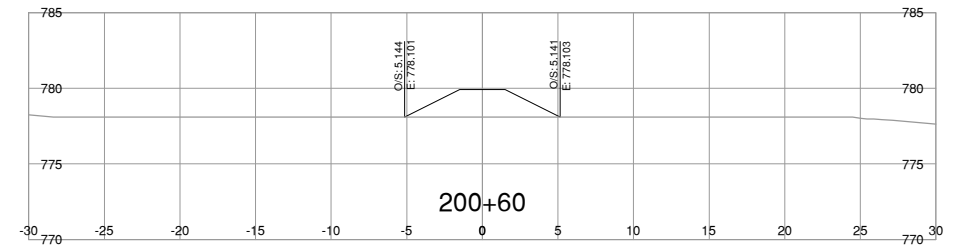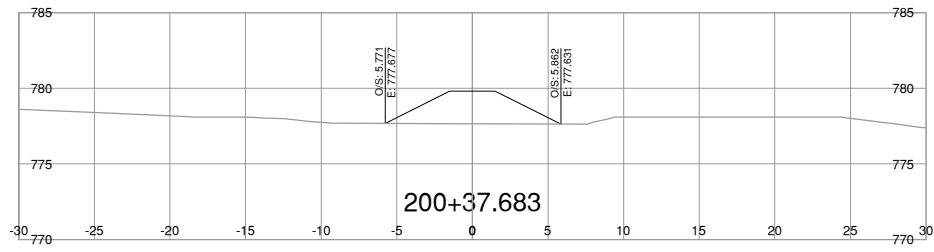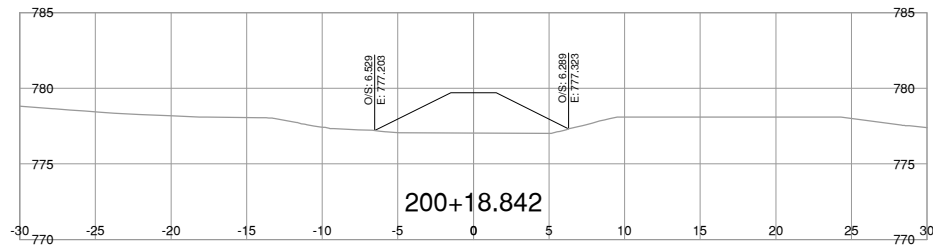

NOTE: STRIPPING REMOVAL APPLIES ONLY TO THE AREA BETWEEN SLOPE STAKE LINES (TOES & TOP OF CUT) OF PROPOSED ROADWAY TEMPLATE

FOR REFERENCE ONLY

NOT FOR CONSTRUCTION



R.F. BINNIE & ASSOCIATES LTD.
101 - 1577 7th Avenue,
Prince George, BC V2L 3P5
TEL 250 561 7274
BINNIE.com



BRITISH COLUMBIA

MINISTRY OF TRANSPORTATION AND TRANSIT
NORTHERN REGION
HIGHWAY ENGINEERING AND GEOMATICS



SCALE 0 2 1:250 12m
CAD FILENAME 23-0162-DISPOSALX.DWG
DATE 2025-02-25
FILE NUMBER 23-0162













REV	DATE	REVISIONS	SIGNATURE

200W1-LINE CROSS SECTIONS
HIGHWAY 16
CRAIG BROOK CULVERT REPLACEMENT

R. MANKOWSKIE
ENGINEER OF RECORD
DATE 2025-02-28

DESIGNED	_____	I.C.	DATE	2025-02-24
QUALITY CONTROL	_____	R.M.	DATE	2025-02-24
QUALITY ASSURANCE	_____	R.M.	DATE	2025-02-24
DRAWN	_____	I.C.	DATE	2025-02-24

PROJECT NUMBER	38095-0000	REG	3	DRAWING NUMBER	R3-0724-200W1-1XS	REV	
----------------	------------	-----	---	----------------	-------------------	-----	--

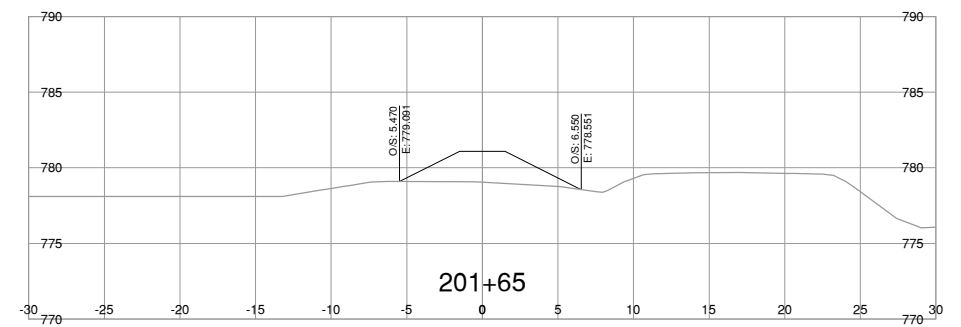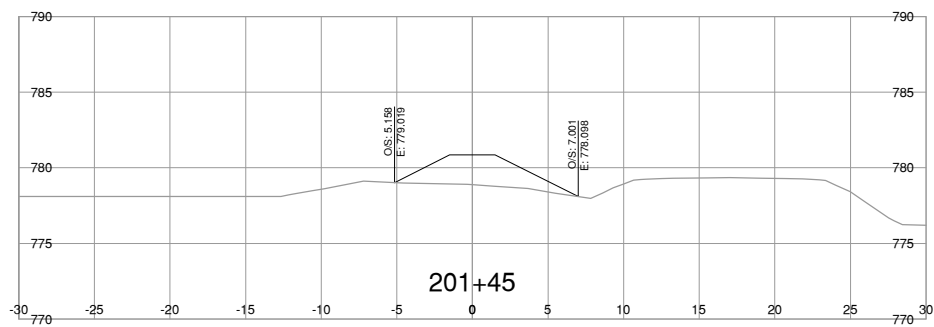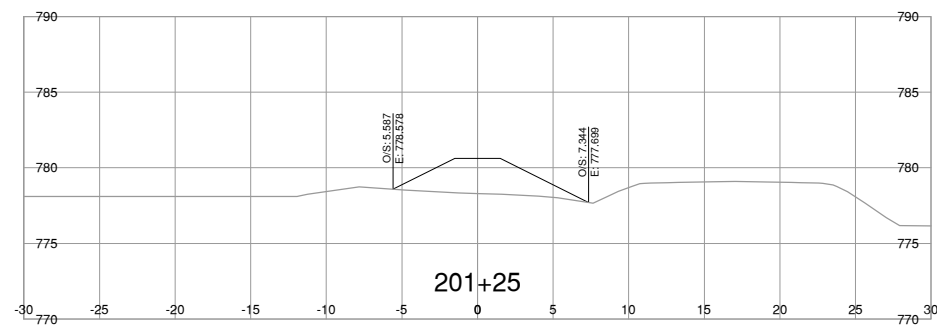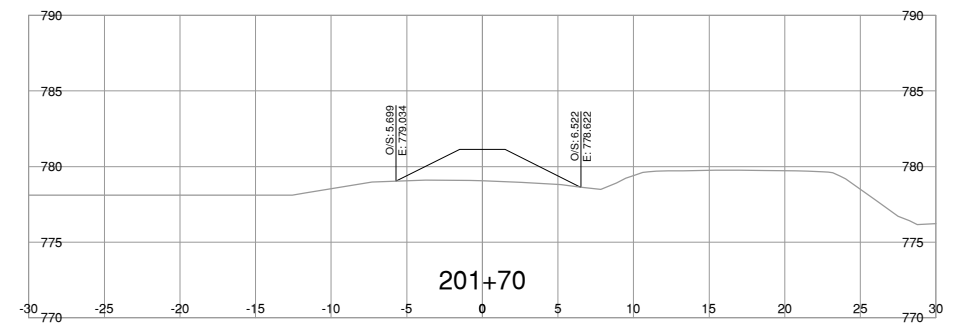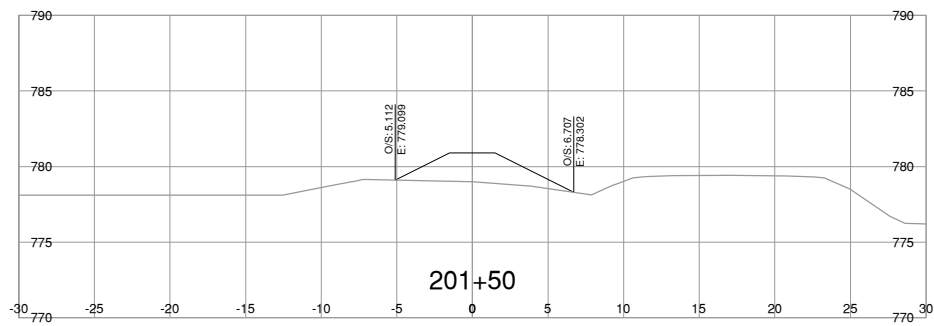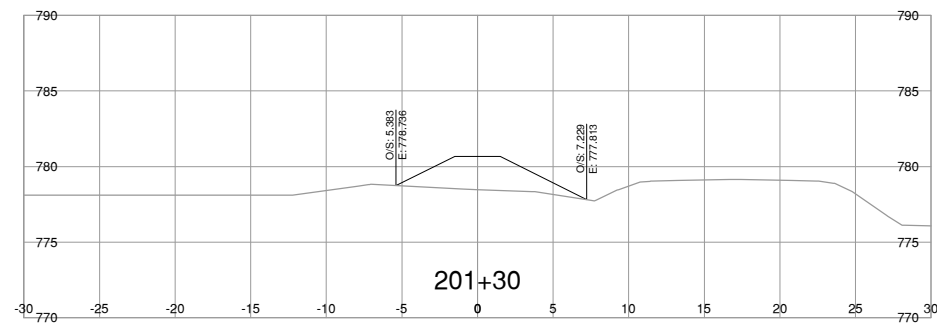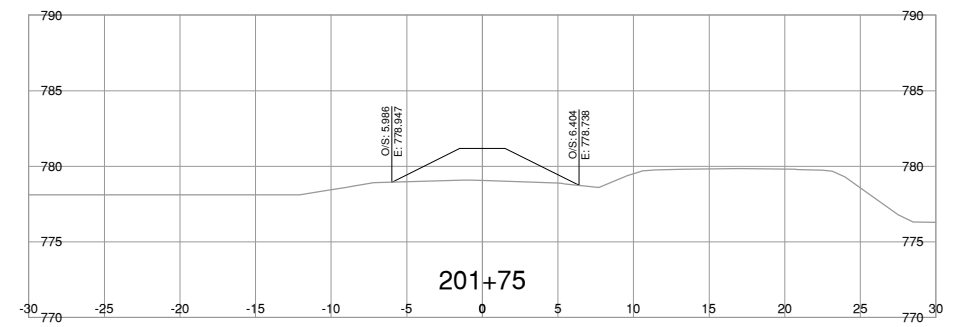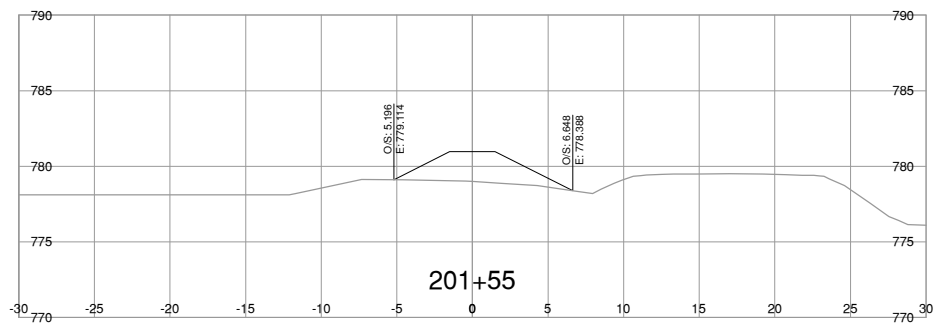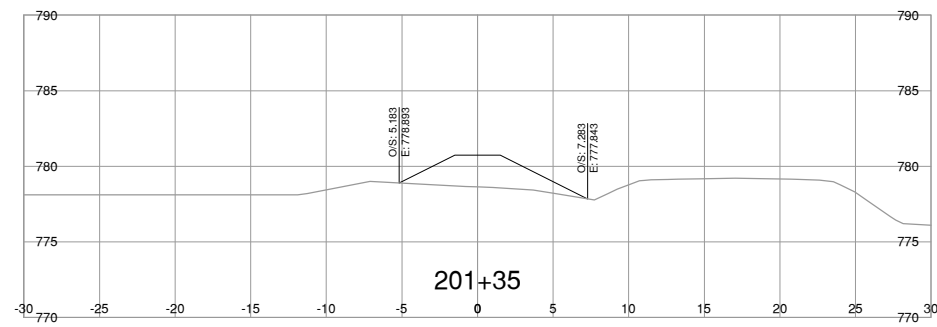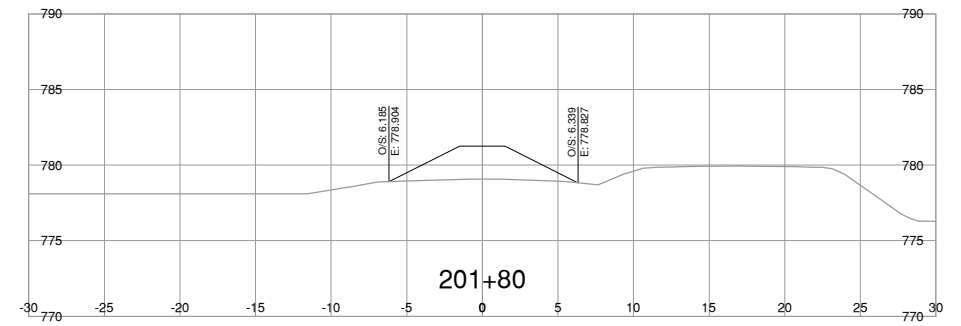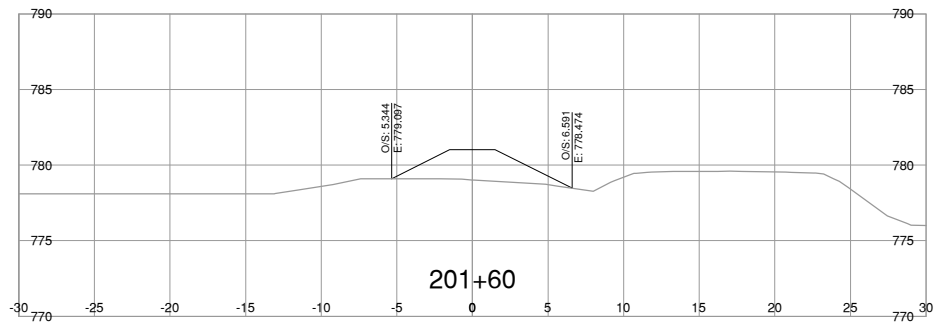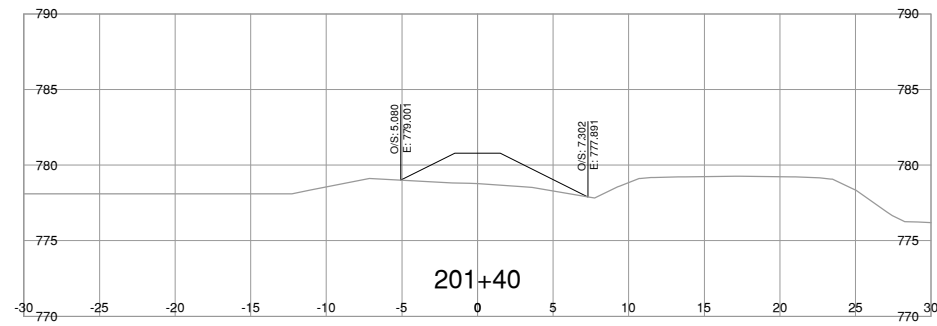

NOTE: STRIPPING REMOVAL APPLIES ONLY TO THE AREA BETWEEN SLOPE STAKE LINES (TOES & TOP OF CUT) OF PROPOSED ROADWAY TEMPLATE

FOR REFERENCE ONLY

NOT FOR CONSTRUCTION

BINNIE
The people behind your infrastructure.

R.F. BINNIE & ASSOCIATES LTD.
101 - 1577 7th Avenue,
Prince George, BC V2L 3P5
TEL 250 561 7274
BINNIE.com

BRITISH COLUMBIA
MINISTRY OF TRANSPORTATION AND TRANSIT
NORTHERN REGION
HIGHWAY ENGINEERING AND GEOMATICS

SCALE 0 2 1:250 12m

CAD FILENAME 23-0162-DISPOSALXS.DWG
DATE 2025-02-25
FILE NUMBER 23-0162








REV	DATE	REVISIONS	SIGNATURE

200W1-LINE CROSS SECTIONS
HIGHWAY 16
CRAIG BROOK CULVERT REPLACEMENT

DESIGNED _____ I.C. DATE 2025-02-24
QUALITY CONTROL _____ R.M. DATE 2025-02-24
QUALITY ASSURANCE _____ R.M. DATE 2025-02-24
DRAWN _____ I.C. DATE 2025-02-24

R. MANKOWSKE
ENGINEER OF RECORD
DATE 2025-02-28

PROJECT NUMBER	REG	DRAWING NUMBER	REV
38095-0000	3	R3-0724-200W1-3XS	






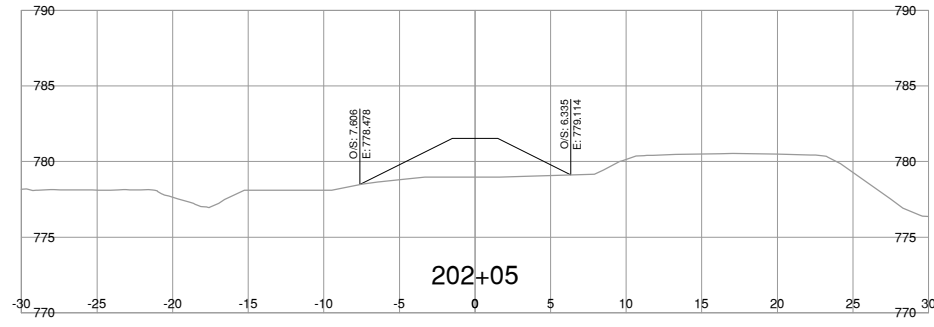
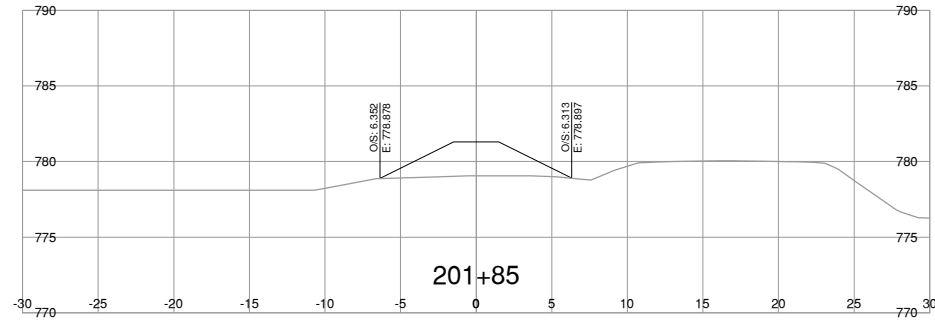
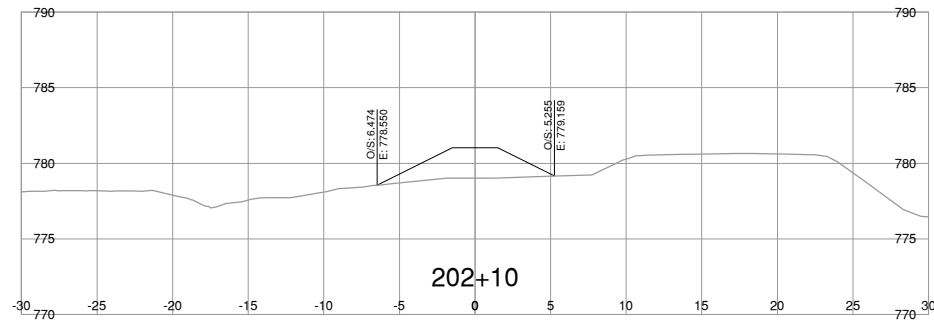
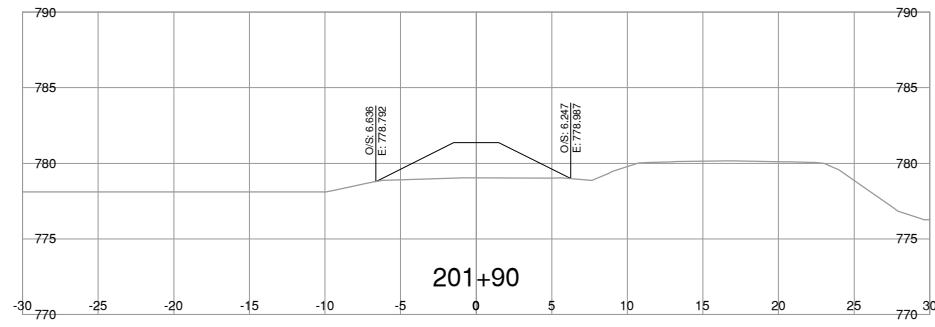
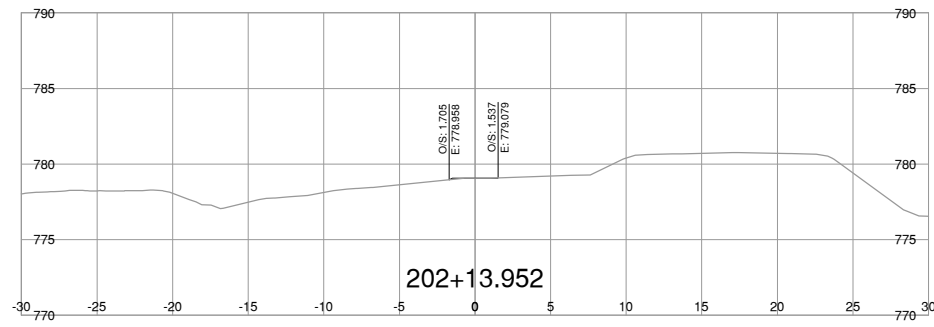
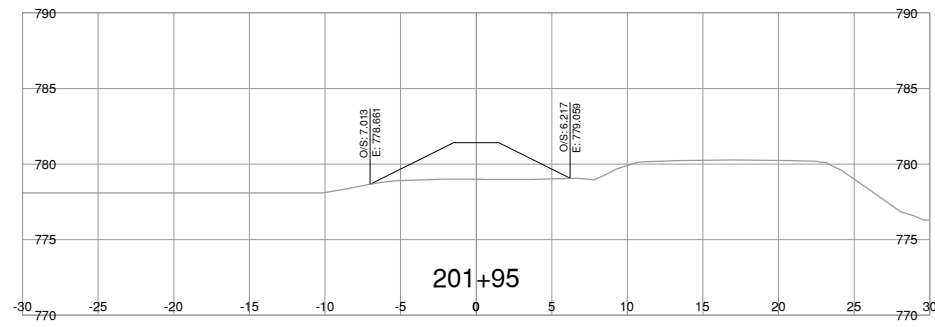
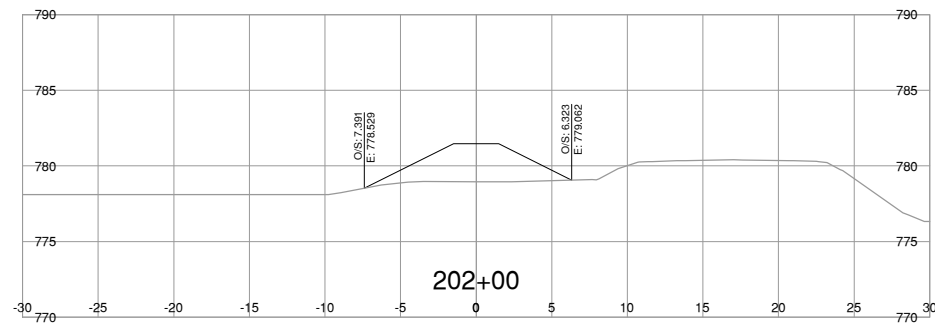


NOTE: STRIPPING REMOVAL APPLIES ONLY TO THE AREA BETWEEN SLOPE STAKE LINES (TOES & TOP OF CUT) OF PROPOSED ROADWAY TEMPLATE

FOR REFERENCE ONLY

NOT FOR CONSTRUCTION

<p>BINNIE The people behind your infrastructure.</p>	<p>R.F. BINNIE & ASSOCIATES LTD. 101 - 1577 7th Avenue, Prince George, BC V2L 3P5 TEL 250 561 7274 BINNIE.com</p>	<p>BRITISH COLUMBIA</p>	<p>MINISTRY OF TRANSPORTATION AND TRANSIT NORTHERN REGION HIGHWAY ENGINEERING AND GEOMATICS</p>																																
				<p>SCALE 0 2 1:250 12m</p> <p>CAD FILENAME 23-0162-DISPOSALXS.DWG DATE 2025-02-25 FILE NUMBER 23-0162</p>																															
<table border="1"> <thead> <tr> <th>REV</th> <th>DATE</th> <th>REVISIONS</th> <th>SIGNATURE</th> </tr> </thead> <tbody> <tr><td> </td><td> </td><td> </td><td> </td></tr> <tr><td> </td><td> </td><td> </td><td> </td></tr> <tr><td> </td><td> </td><td> </td><td> </td></tr> <tr><td> </td><td> </td><td> </td><td> </td></tr> <tr><td> </td><td> </td><td> </td><td> </td></tr> <tr><td> </td><td> </td><td> </td><td> </td></tr> <tr><td> </td><td> </td><td> </td><td> </td></tr> </tbody> </table>		REV	DATE	REVISIONS	SIGNATURE																													<p>200W1-LINE CROSS SECTIONS HIGHWAY 16 CRAIG BROOK CULVERT REPLACEMENT</p>	
REV	DATE	REVISIONS	SIGNATURE																																
<p>R. MANKOWSKE ENGINEER OF RECORD DATE 2025-02-28</p>		<table border="1"> <tr> <td>DESIGNED</td> <td>_____</td> <td>I.C.</td> <td>DATE</td> <td>2025-02-24</td> </tr> <tr> <td>QUALITY CONTROL</td> <td>_____</td> <td>R.M.</td> <td>DATE</td> <td>2025-02-24</td> </tr> <tr> <td>QUALITY ASSURANCE</td> <td>_____</td> <td>R.M.</td> <td>DATE</td> <td>2025-02-24</td> </tr> <tr> <td>DRAWN</td> <td>_____</td> <td>I.C.</td> <td>DATE</td> <td>2025-02-24</td> </tr> <tr> <td>PROJECT NUMBER</td> <td>38095-0000</td> <td>REG</td> <td>3</td> <td>DRAWING NUMBER</td> </tr> <tr> <td colspan="2"></td> <td colspan="2"></td> <td>R3-0724-200W1-4XS</td> </tr> </table>		DESIGNED	_____	I.C.	DATE	2025-02-24	QUALITY CONTROL	_____	R.M.	DATE	2025-02-24	QUALITY ASSURANCE	_____	R.M.	DATE	2025-02-24	DRAWN	_____	I.C.	DATE	2025-02-24	PROJECT NUMBER	38095-0000	REG	3	DRAWING NUMBER					R3-0724-200W1-4XS		
DESIGNED	_____	I.C.	DATE	2025-02-24																															
QUALITY CONTROL	_____	R.M.	DATE	2025-02-24																															
QUALITY ASSURANCE	_____	R.M.	DATE	2025-02-24																															
DRAWN	_____	I.C.	DATE	2025-02-24																															
PROJECT NUMBER	38095-0000	REG	3	DRAWING NUMBER																															
				R3-0724-200W1-4XS																															

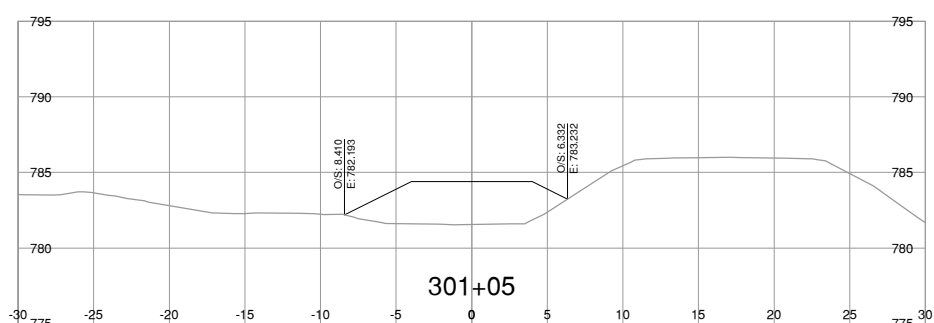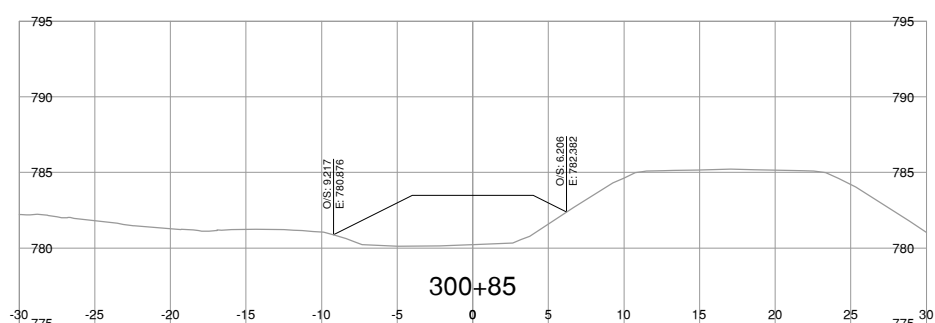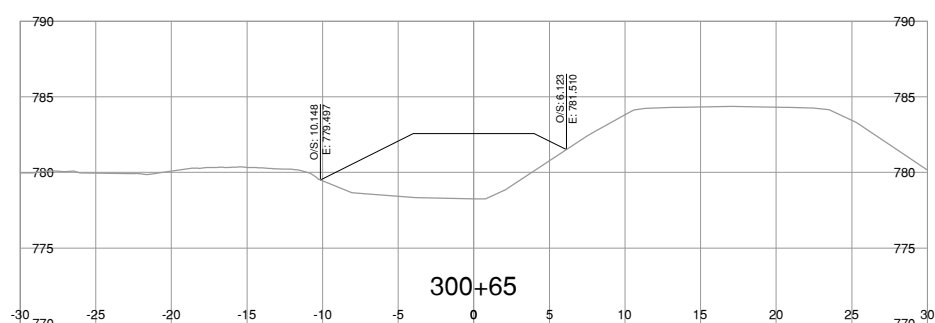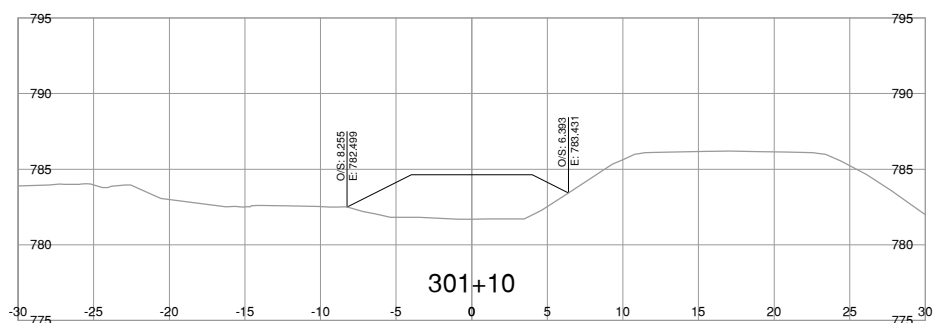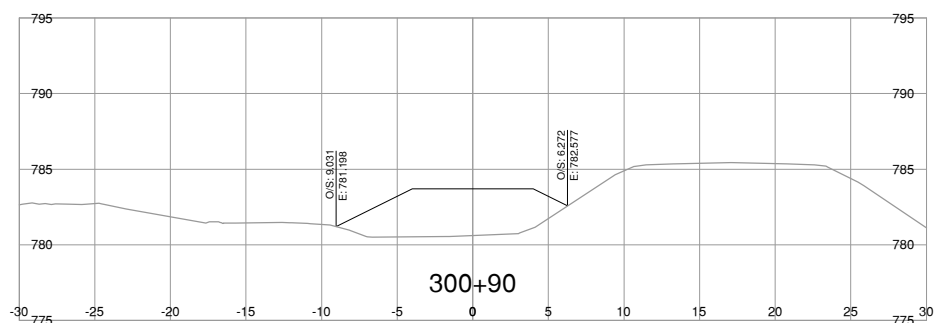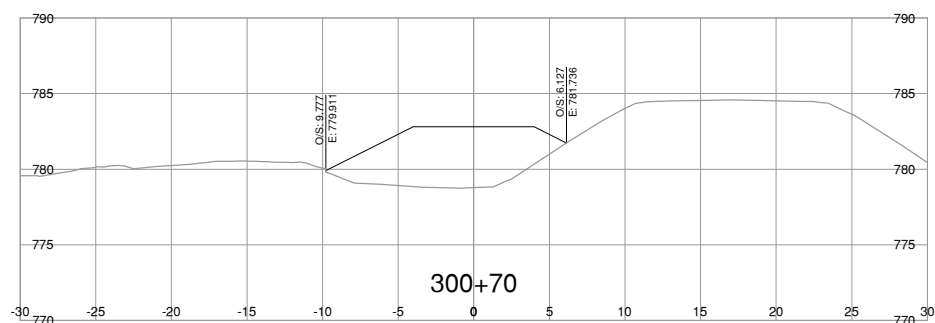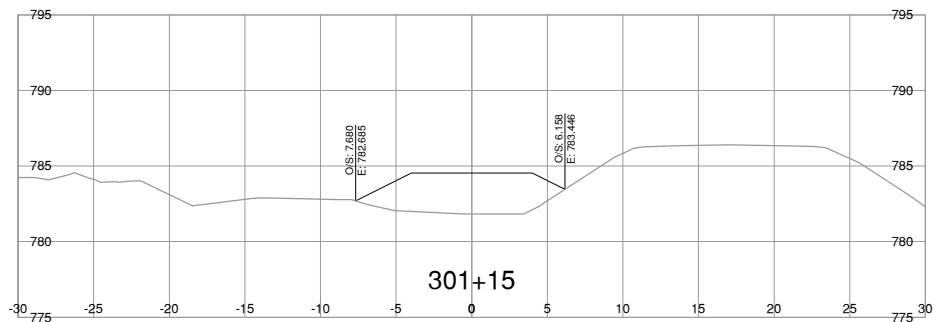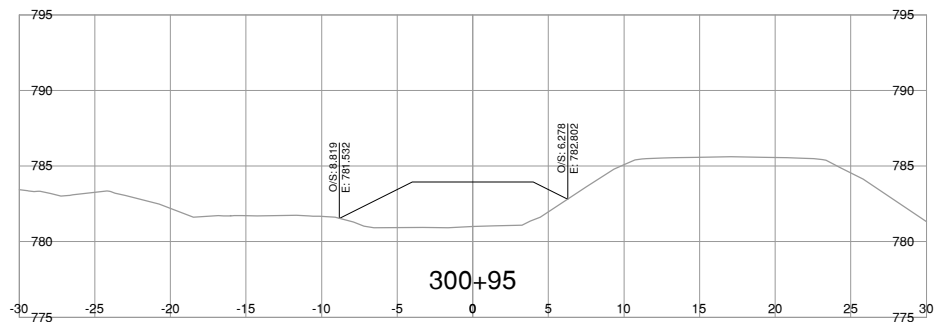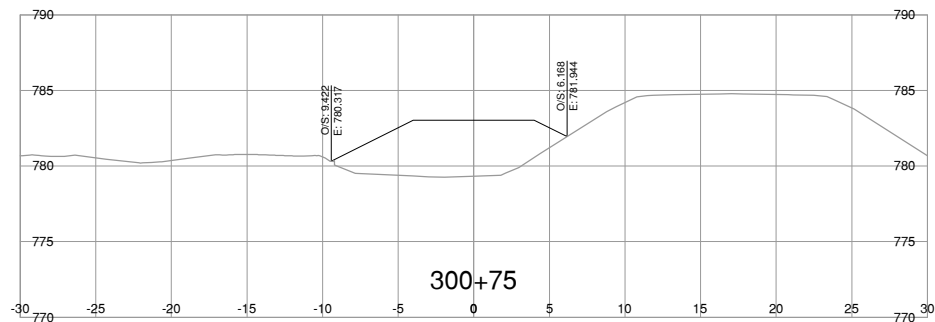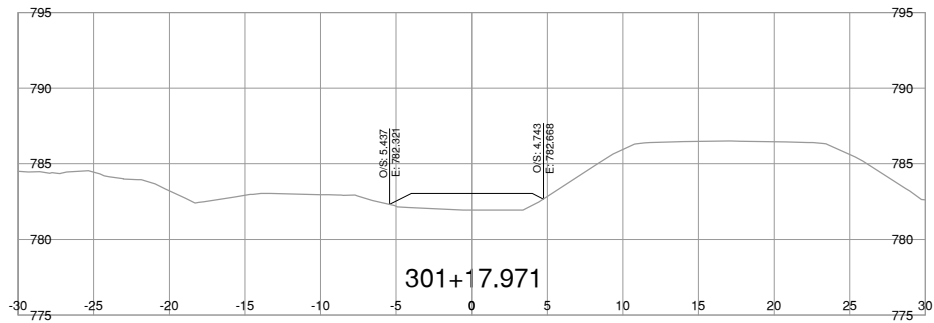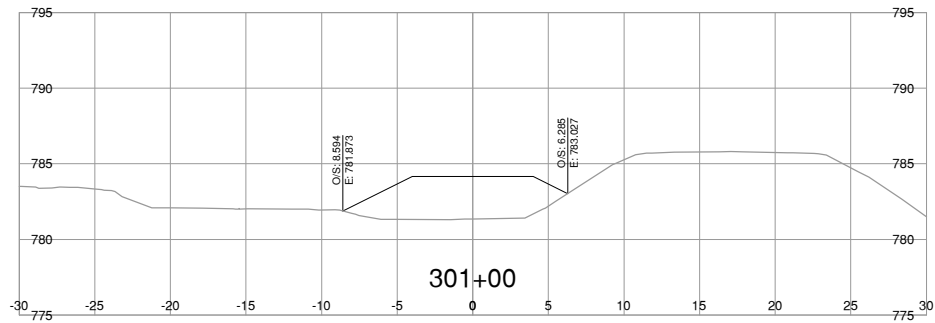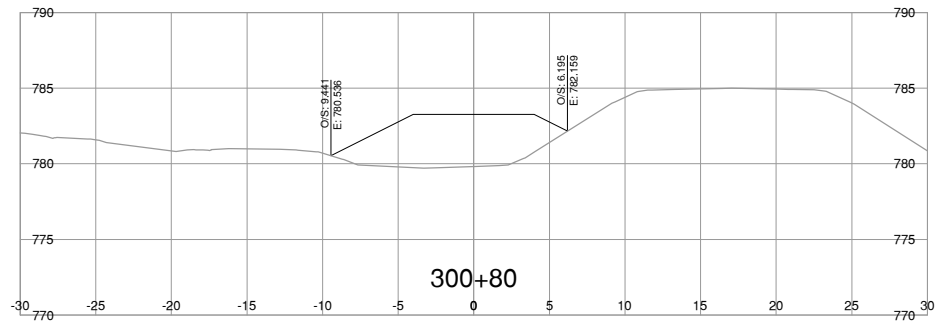

NOTE: STRIPPING REMOVAL APPLIES ONLY TO THE AREA BETWEEN SLOPE STAKE LINES (TOES & TOP OF CUT) OF PROPOSED ROADWAY TEMPLATE

FOR REFERENCE ONLY

NOT FOR CONSTRUCTION

BINNIE
The people behind your infrastructure.

R.F. BINNIE & ASSOCIATES LTD.
101 - 1577 7th Avenue,
Prince George, BC V2L 3P5
TEL 250 561 7274
BINNIE.com

SCALE 0 2 1:250 12m
CAD FILENAME 23-0162-DISPOSALX.DWG
DATE 2025-02-25
FILE NUMBER 23-0162

REV	DATE	REVISIONS	SIGNATURE

BRITISH COLUMBIA
MINISTRY OF TRANSPORTATION AND TRANSIT
NORTHERN REGION
HIGHWAY ENGINEERING AND GEOMATICS

300W1-LINE CROSS SECTIONS
HIGHWAY 16
CRAIG BROOK CULVERT REPLACEMENT

DESIGNED _____ I.C. DATE 2025-02-24
QUALITY CONTROL _____ R.M. DATE 2025-02-24
QUALITY ASSURANCE _____ R.M. DATE 2025-02-24
DRAWN _____ I.C. DATE 2025-02-24

R. MANKOWSKIE
ENGINEER OF RECORD
DATE 2025-02-28

PROJECT NUMBER 38095-0000 REG 3 DRAWING NUMBER R3-0724-300W1-2XS