



Ministry of
Transportation
and Transit

PROJECT No. 38095-0000

HIGHWAY 16












**CRAIG BROOK CULVERT REPLACEMENT
CROSS SECTIONS**

File: 26_2025 - 04-30 PM - P:2023\23-0116\00 - CAD Files\Hwy16\CraigBrook\CrossSections\CrossSections.dwg

DIGITALLY SEALED & SIGNED TENDER DRAWING PACKAGE
FOR SIGNATURES, REFER TO TENDER DRAWING PACKAGE APPROVAL FORM

ENGINEERING DIRECTOR	REGIONAL EXECUTIVE DIRECTOR
DATE	DATE

DRAWING NUMBER	REV
R3-0427-000	

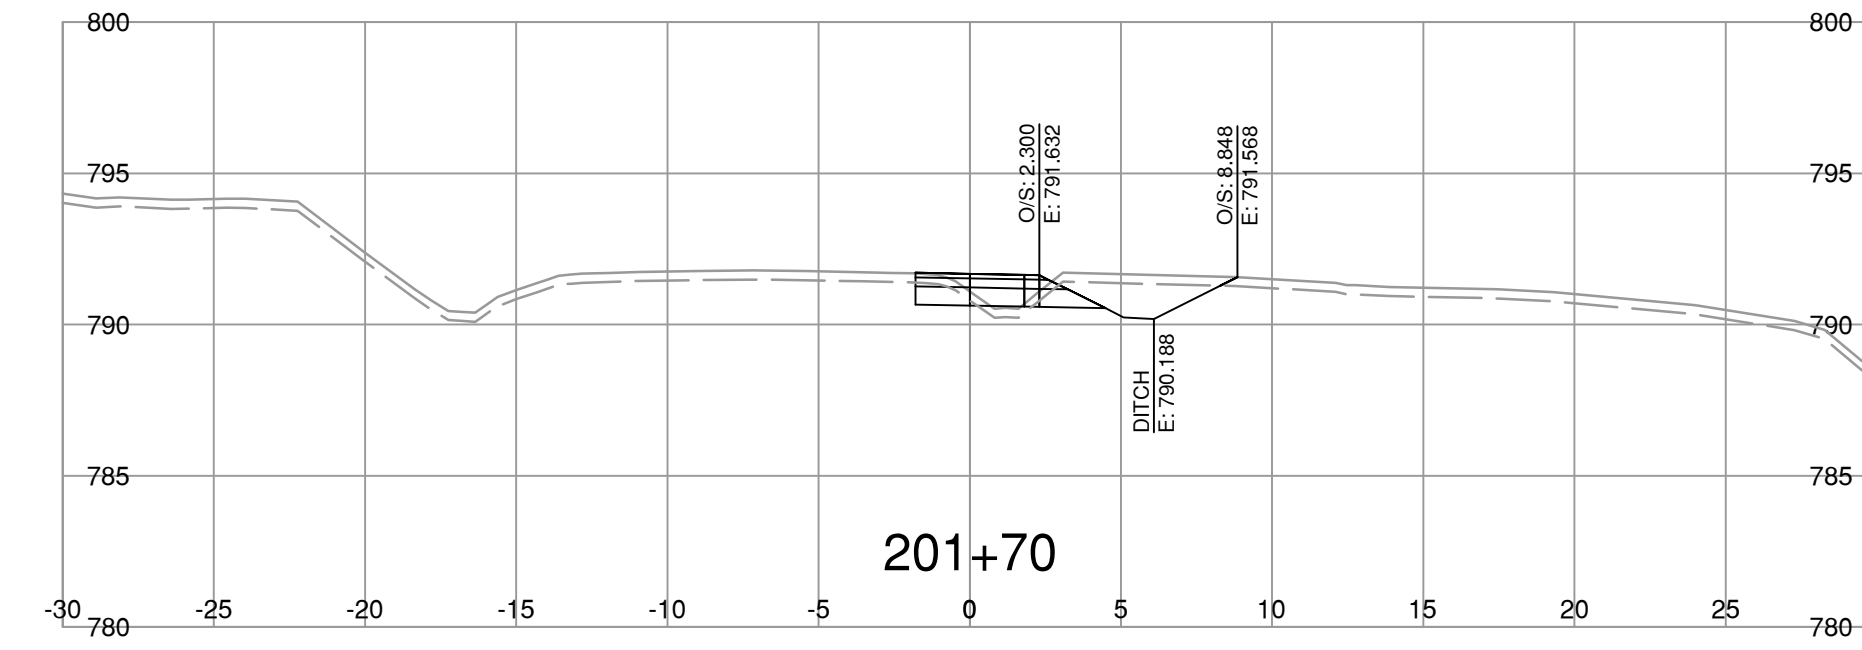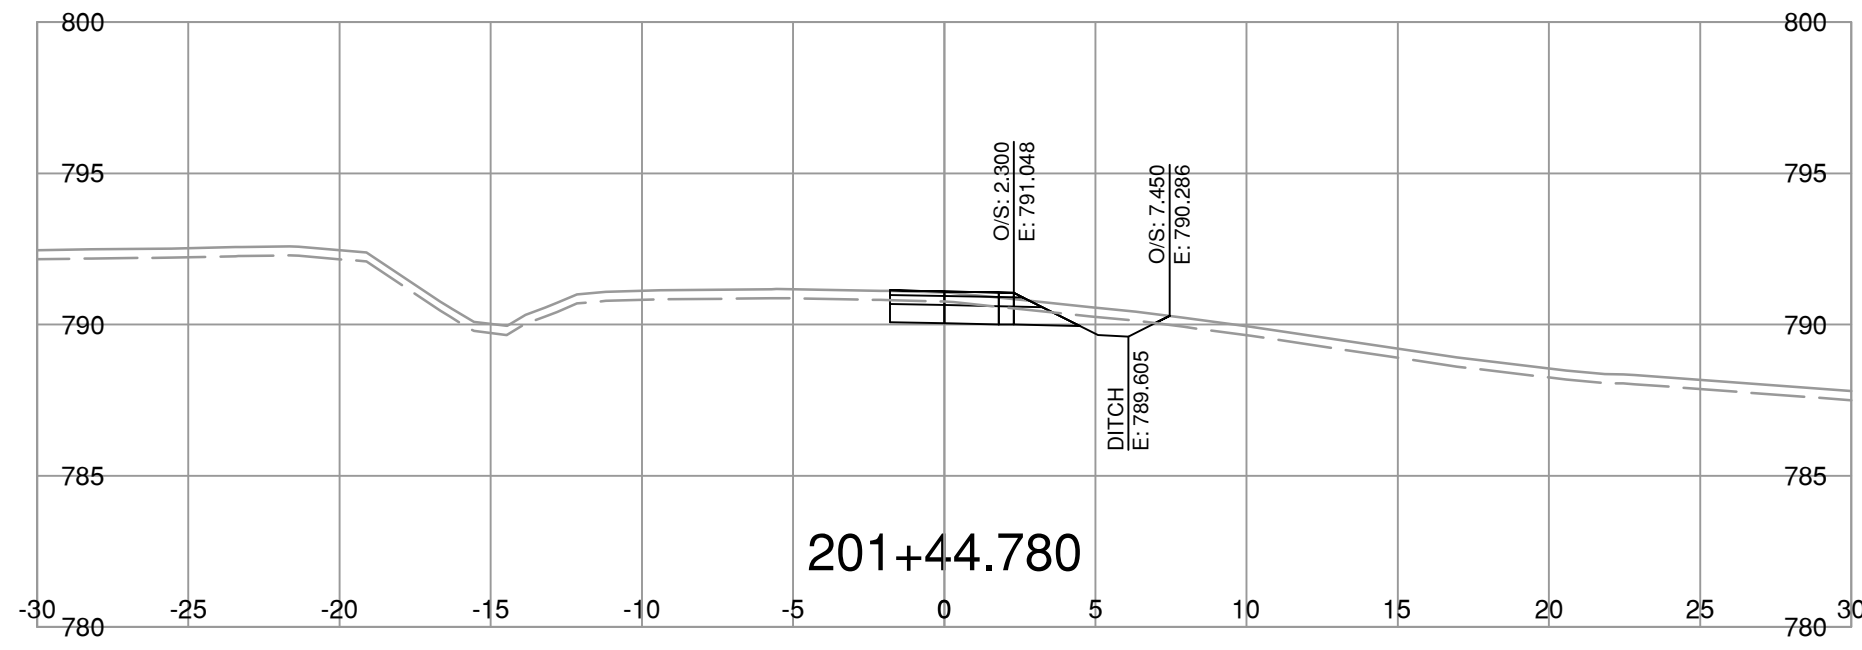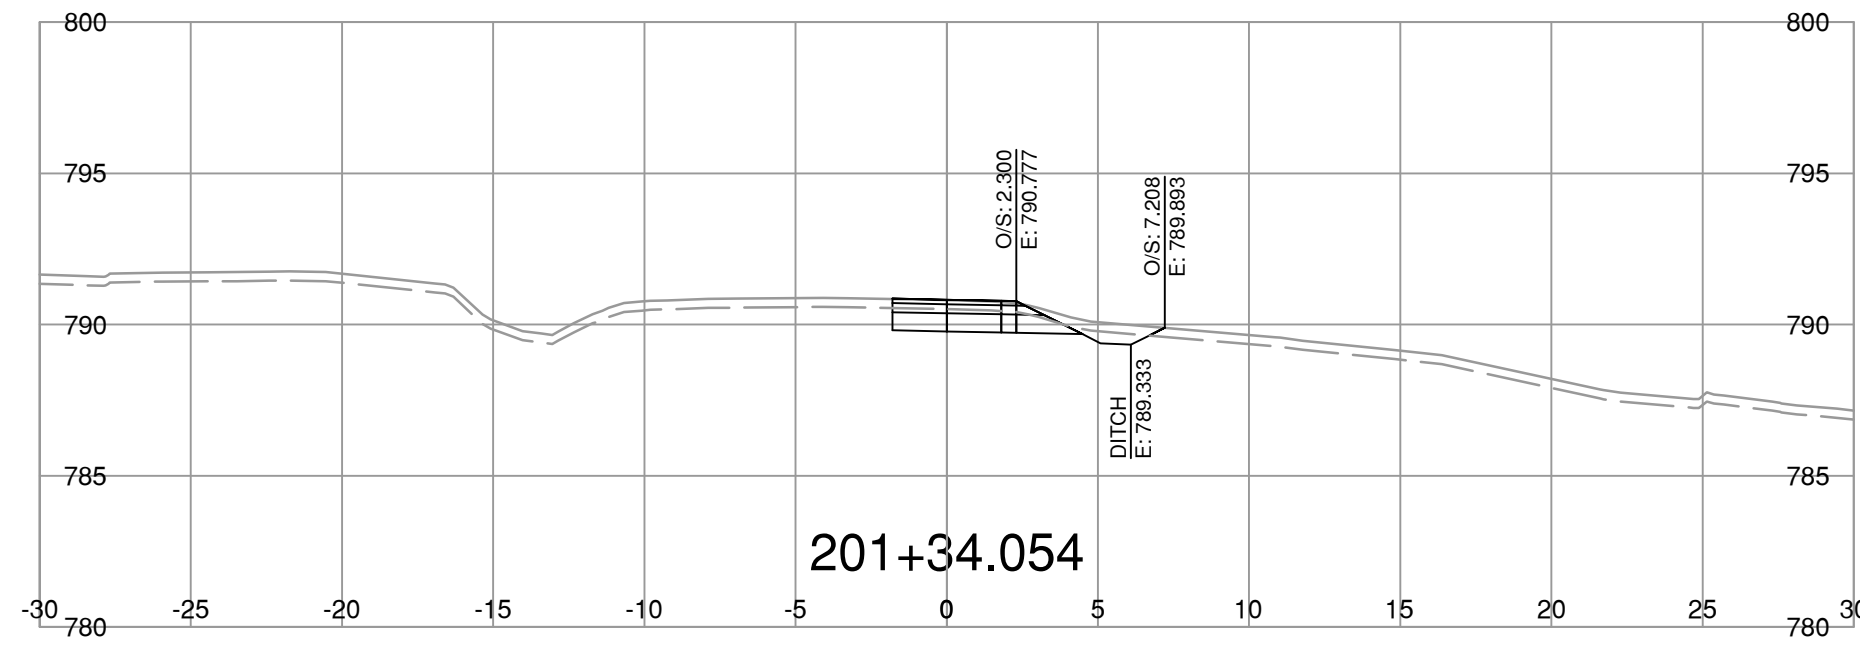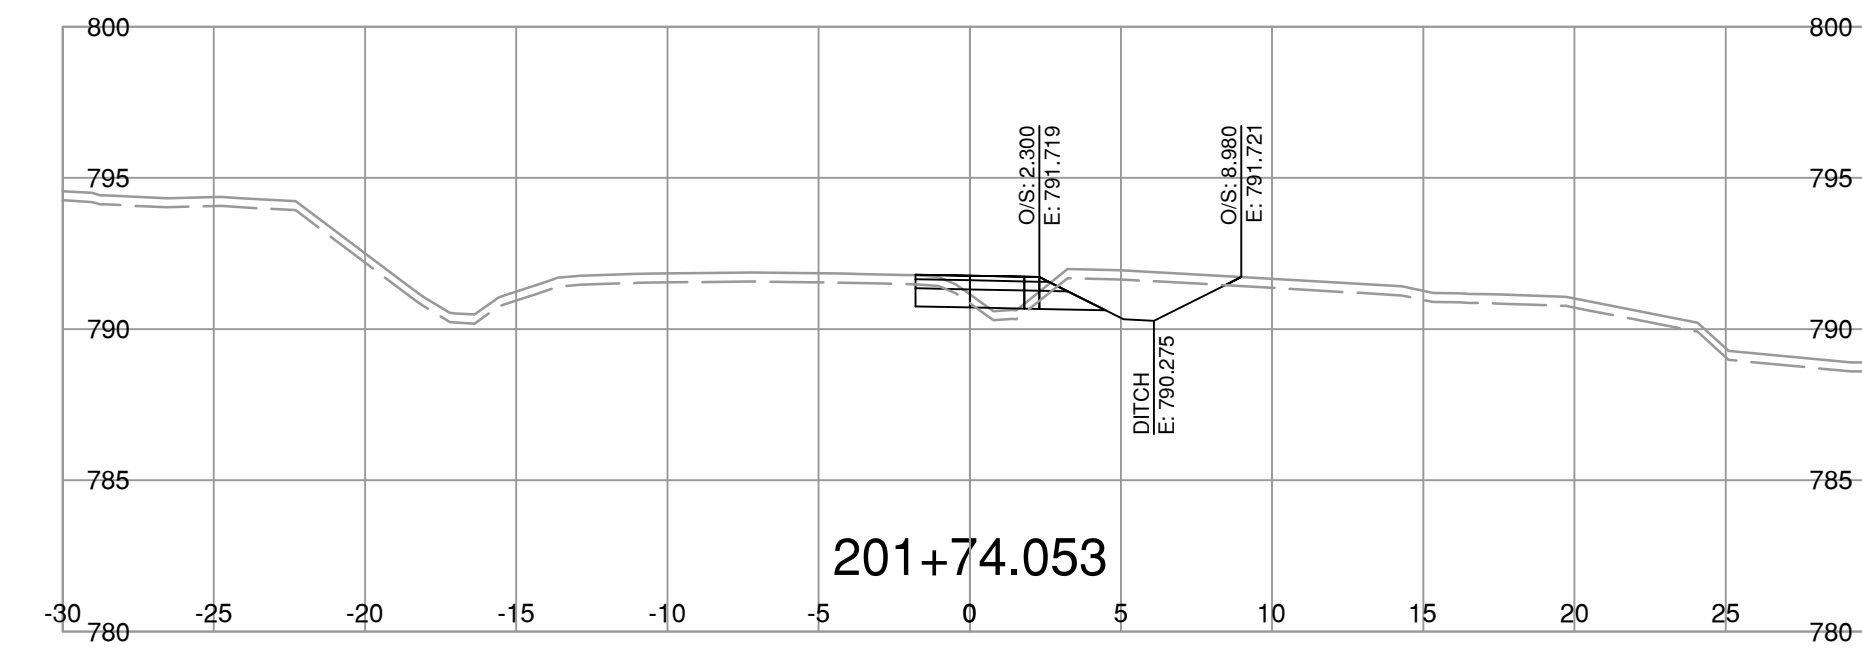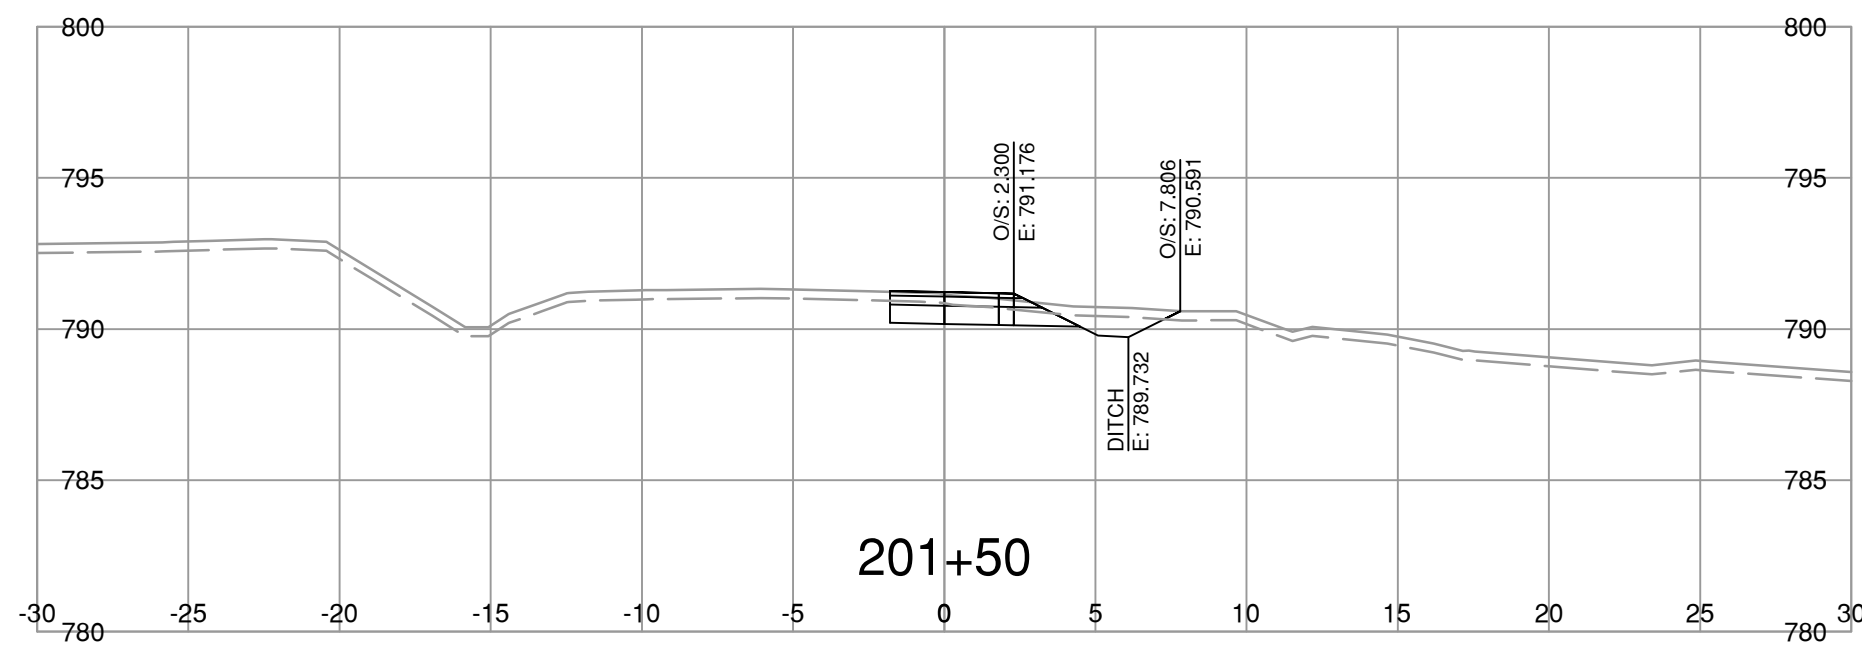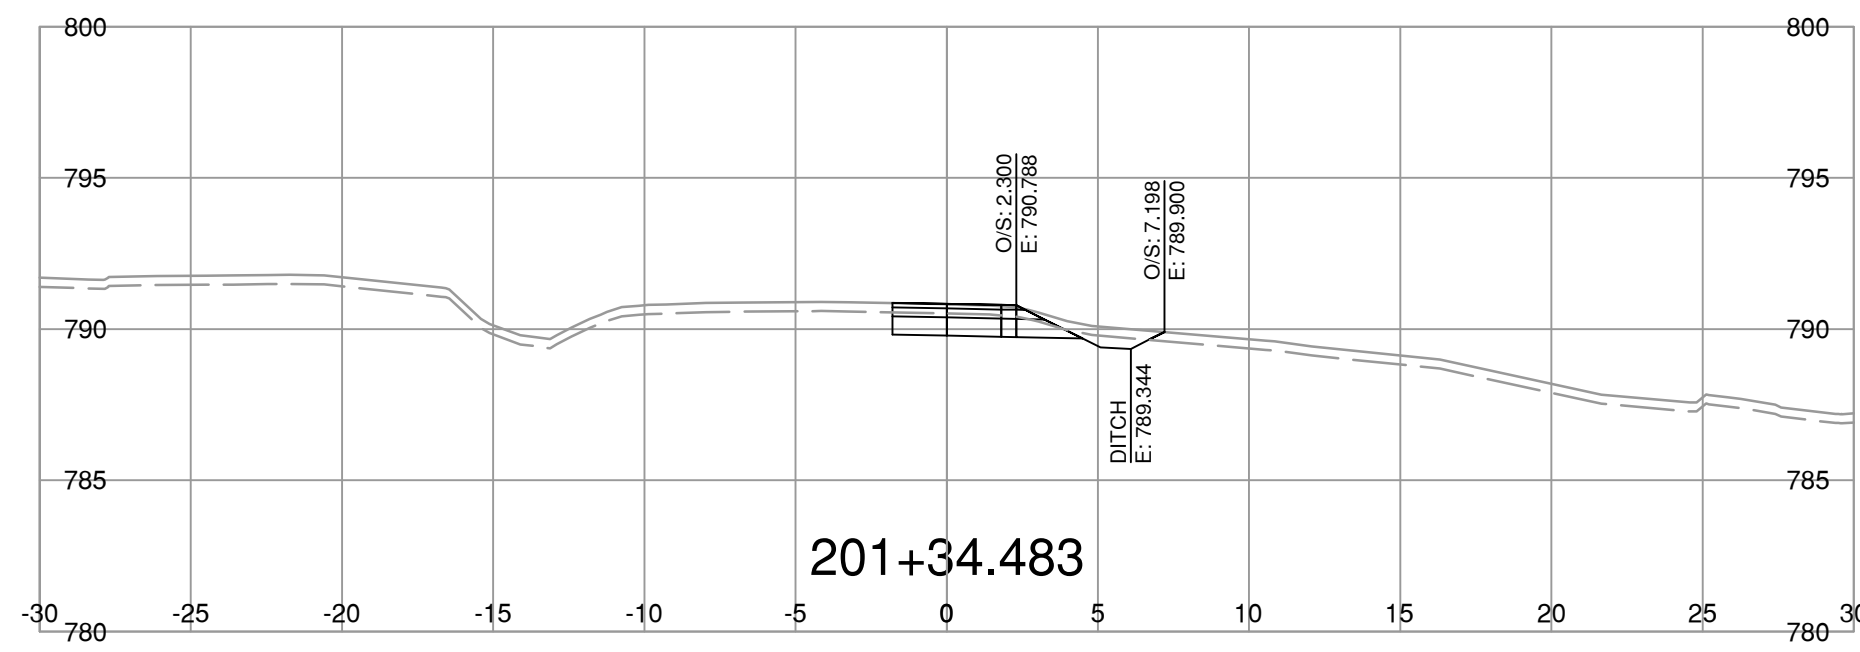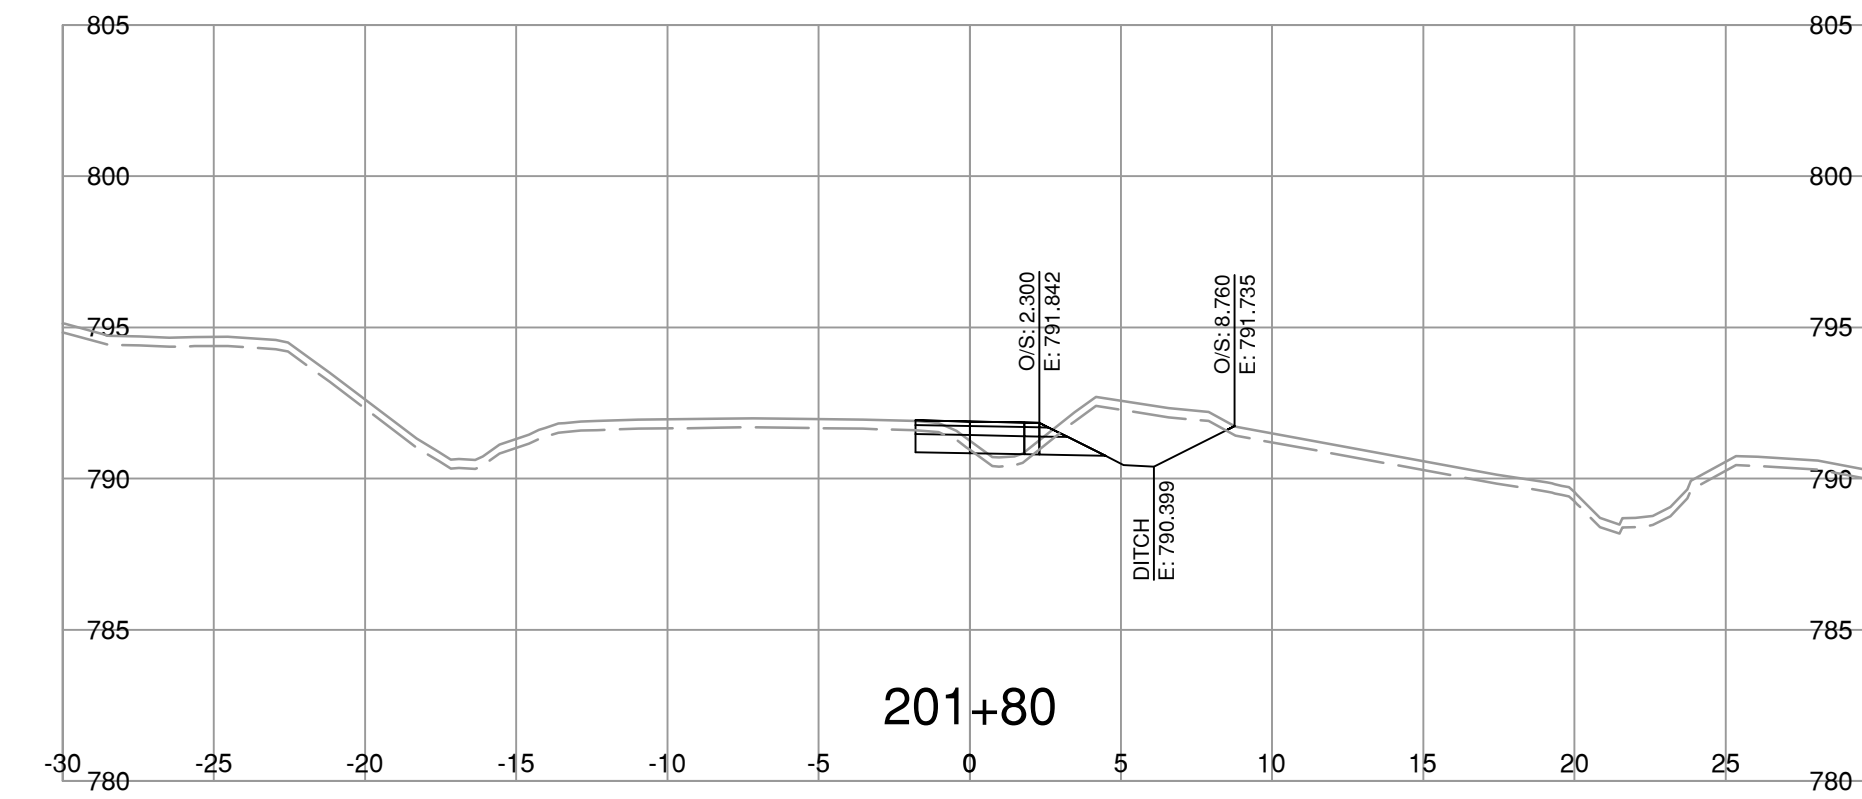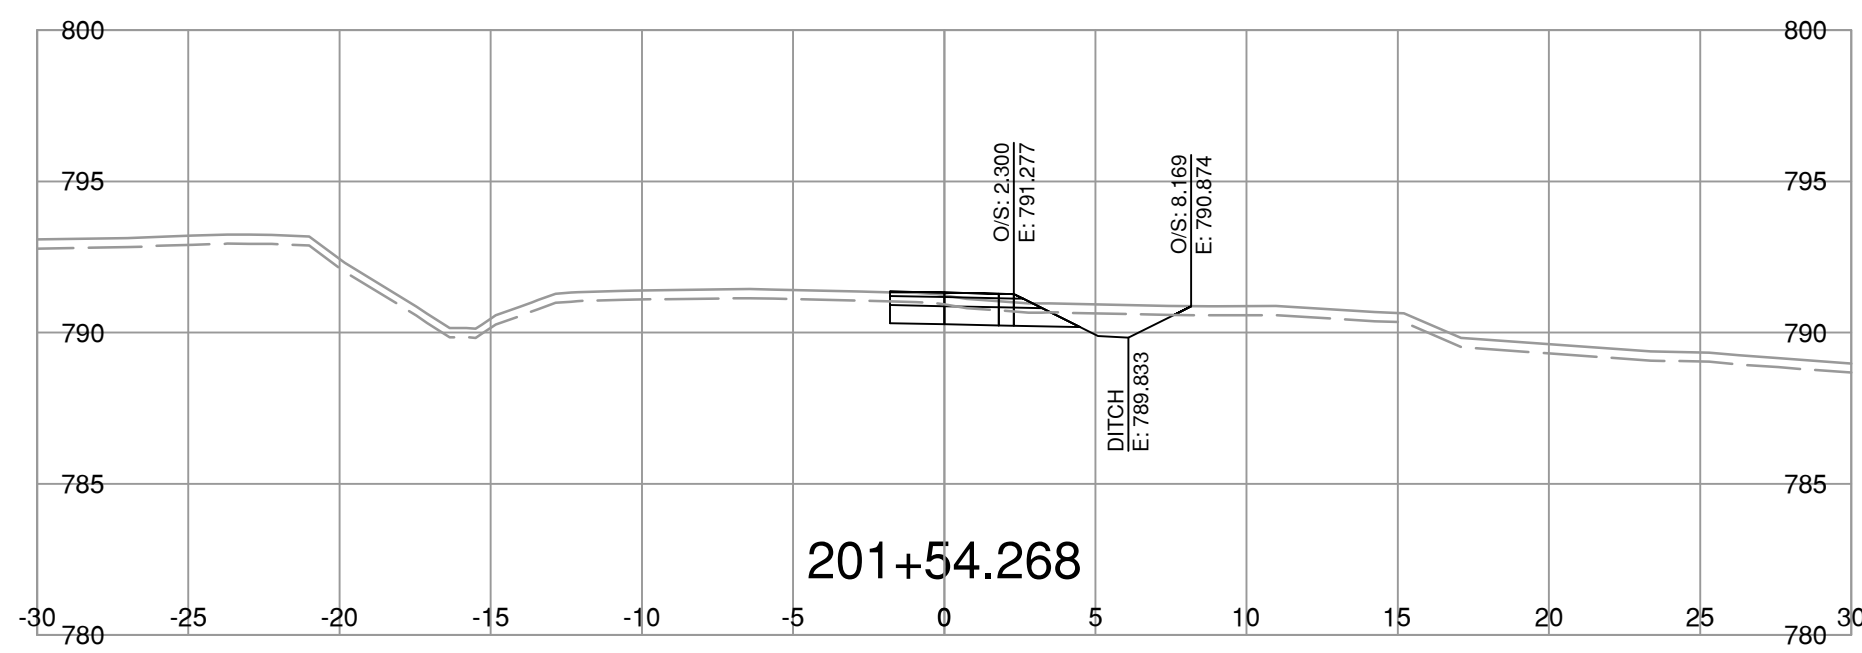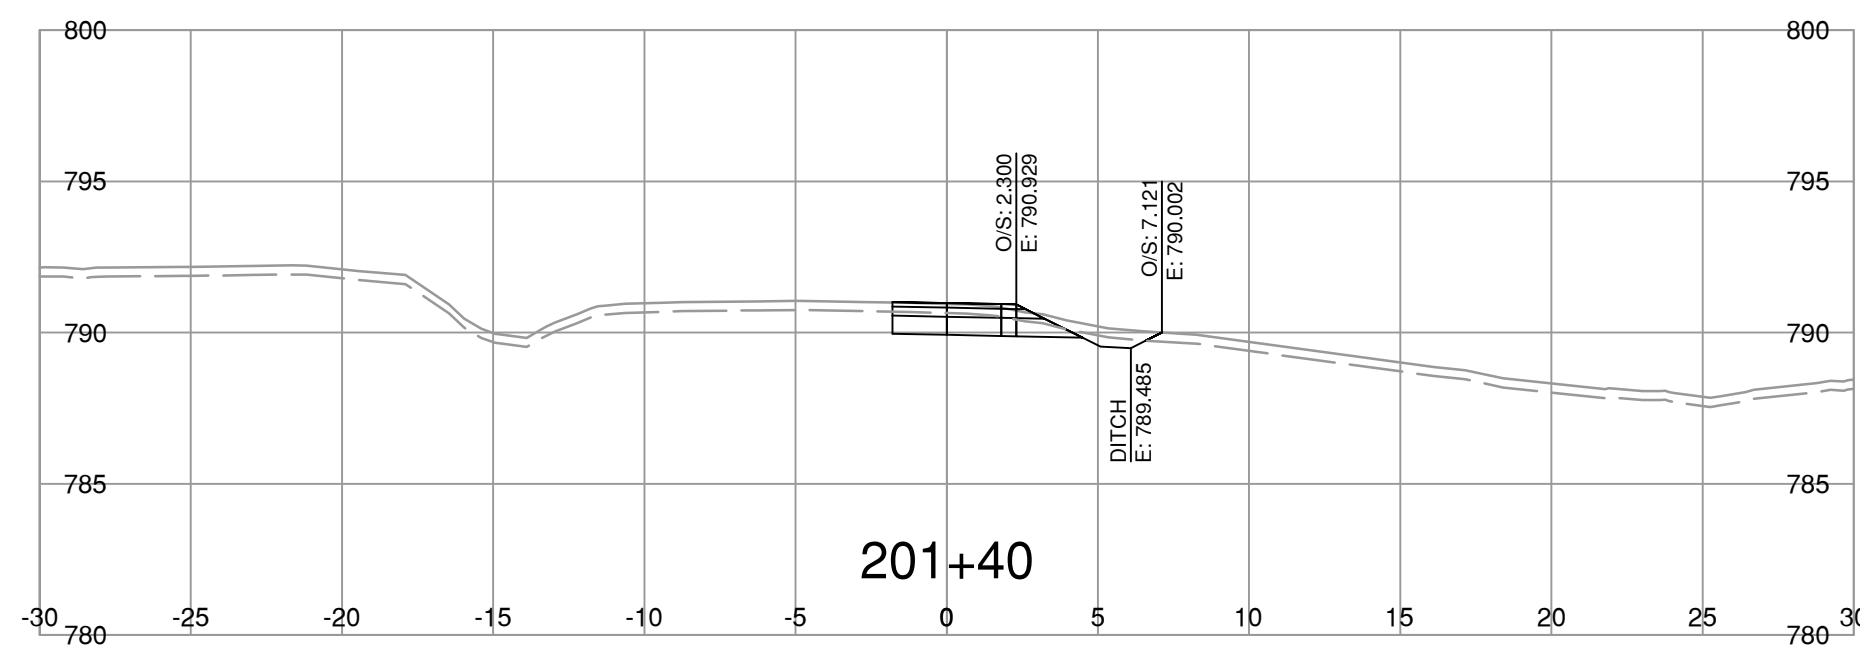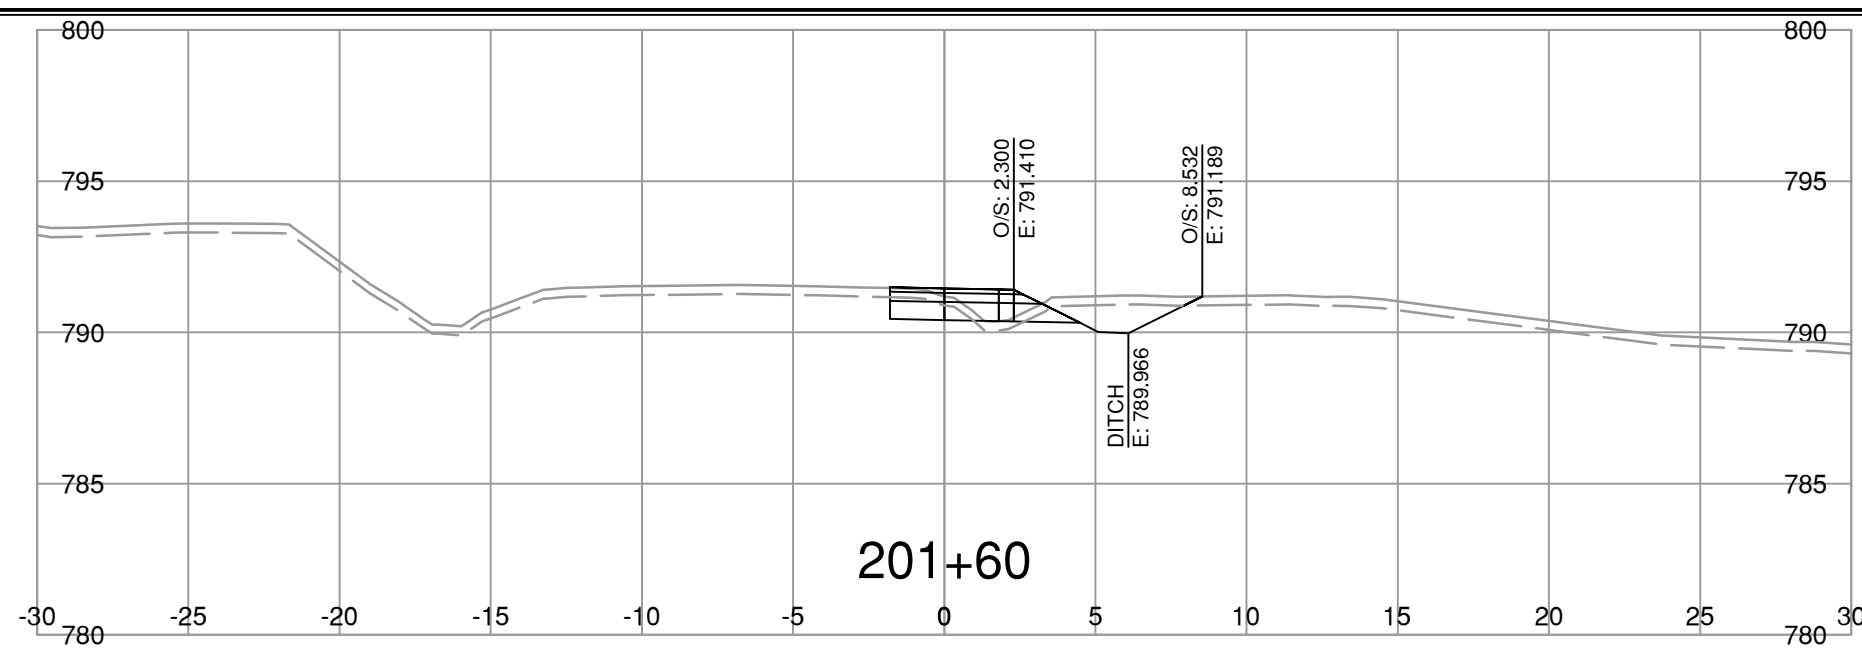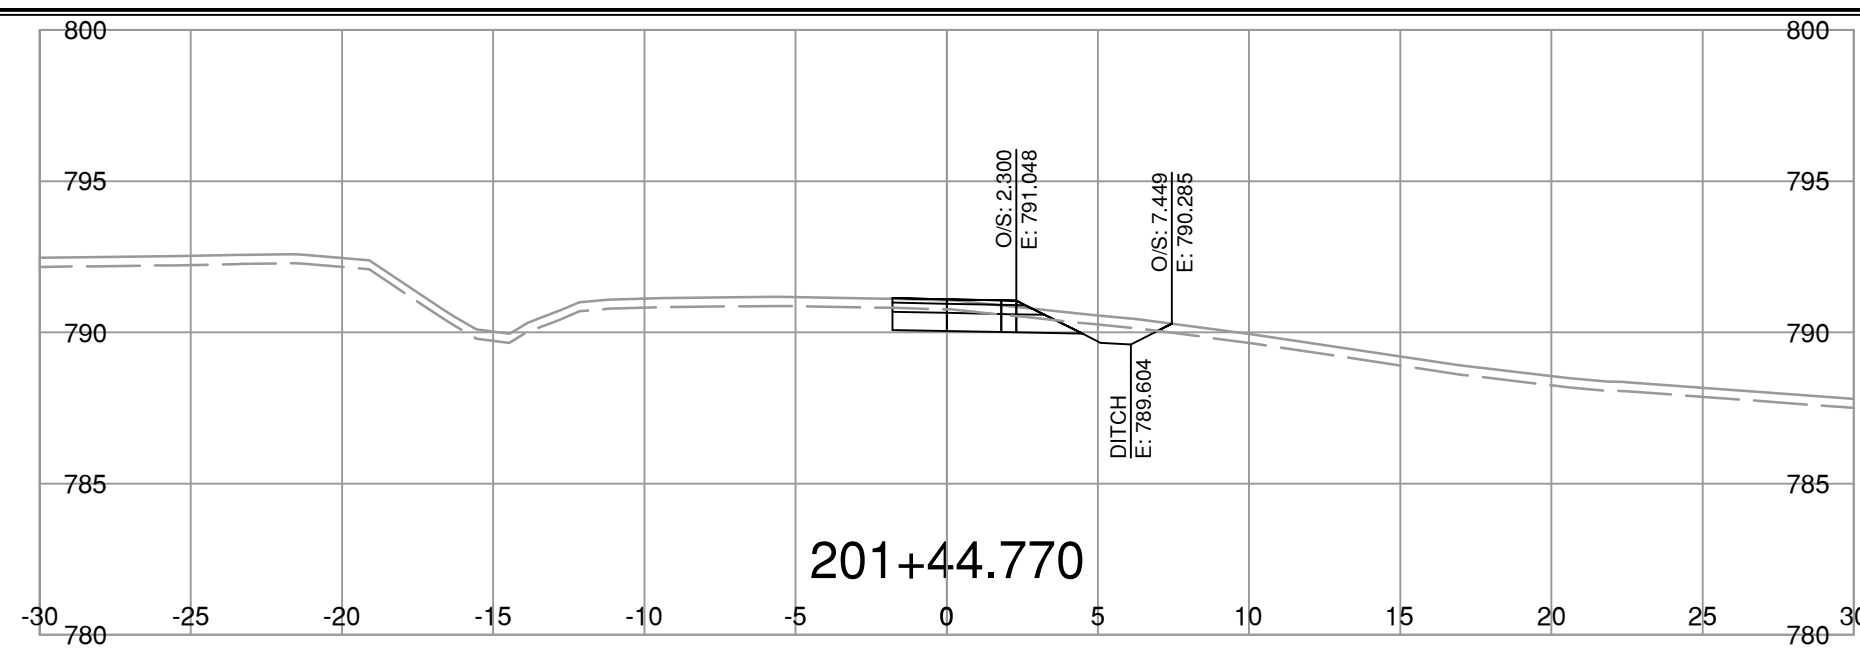

NOTE: STRIPPING REMOVAL APPLIES ONLY TO THE AREA BETWEEN SLOPE STAKE LINES (TOES & TOP OF CUT) OF PROPOSED ROADWAY TEMPLATE

FOR REFERENCE ONLY

NOT FOR CONSTRUCTION

BINNIE
The people behind your infrastructure.

R.F. BINNIE & ASSOCIATES LTD.
300 - 4940 Canada Way,
Burnaby, BC V5G 4K6
TEL 604 420 1721
BINNIE.com

SCALE 0 2 1:250 12m

CAD FILENAME 23-0162-L200A1XS.DWG
DATE 2025-02-28
FILE NUMBER 23-0162

REV	DATE	REVISIONS	SIGNATURE

BRITISH COLUMBIA
MINISTRY OF TRANSPORTATION AND TRANSIT
NORTHERN REGION
HIGHWAY ENGINEERING AND GEOMATICS













L200-LINE CROSS SECTIONS
HIGHWAY 16
CRAIG BROOK CULVERT REPLACEMENT

DESIGNED	R.M.	DATE	FEB. 2025
QUALITY CONTROL	R.M.	DATE	FEB. 2025
QUALITY ASSURANCE	R.M.	DATE	FEB. 2025
DRAWN	I.C.	DATE	FEB. 2025

R. MANKOWSKIE
ENGINEER OF RECORD
DATE 2025-02-28

PROJECT NUMBER	REG	DRAWING NUMBER	REV
38095-0000	3	R3-0427-L200-1XS	


Feb. 26, 2025 - 01:33 PM - P:\2023\23-0162\00 - CAD Files\Highway16\CraigBrook\CraigBrookProduction1\1000_Design\23-0162-L200A1XS

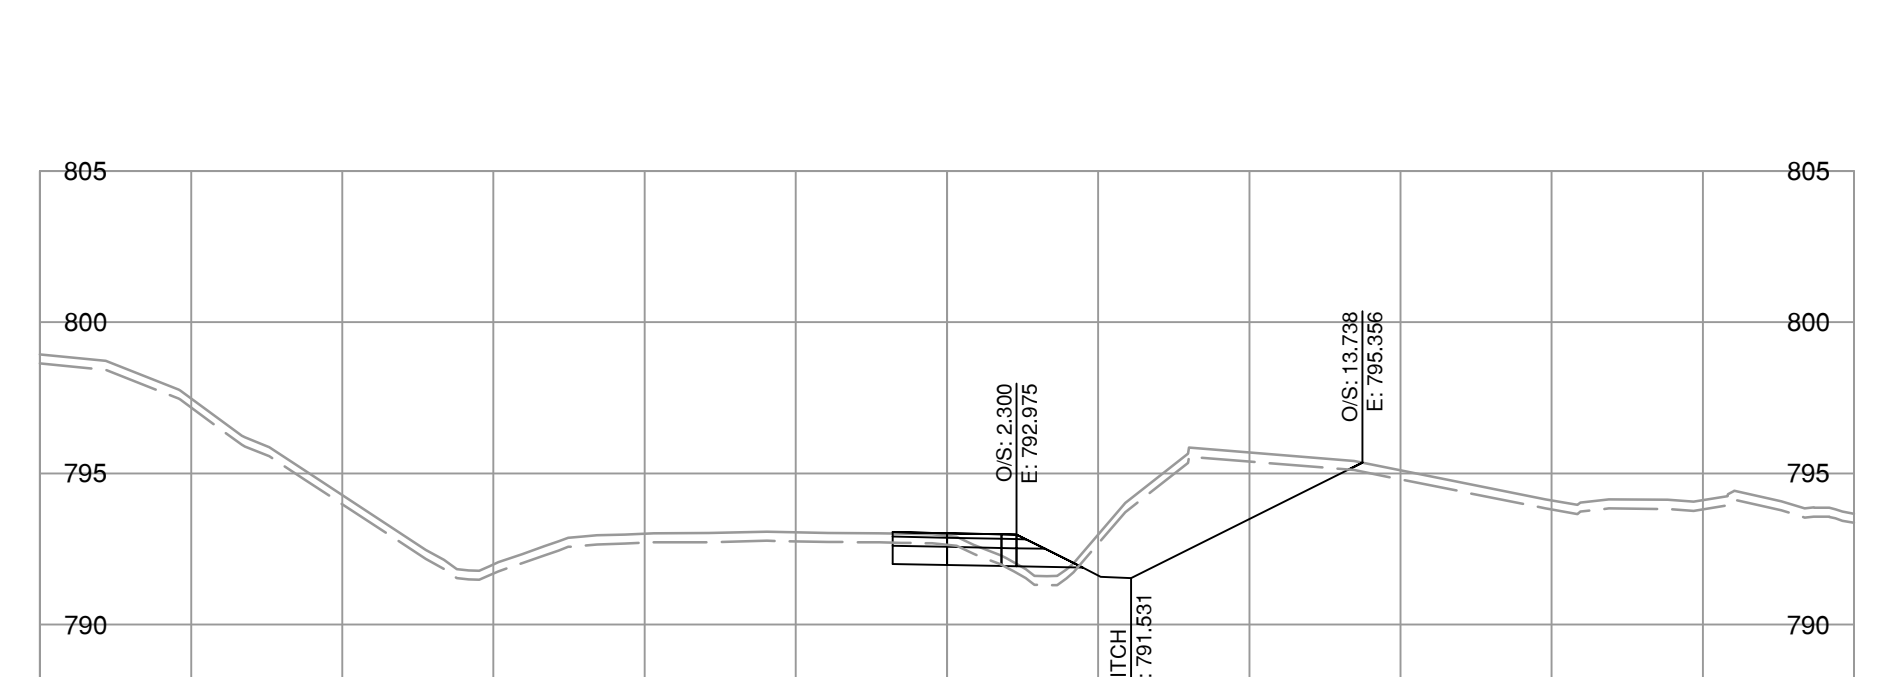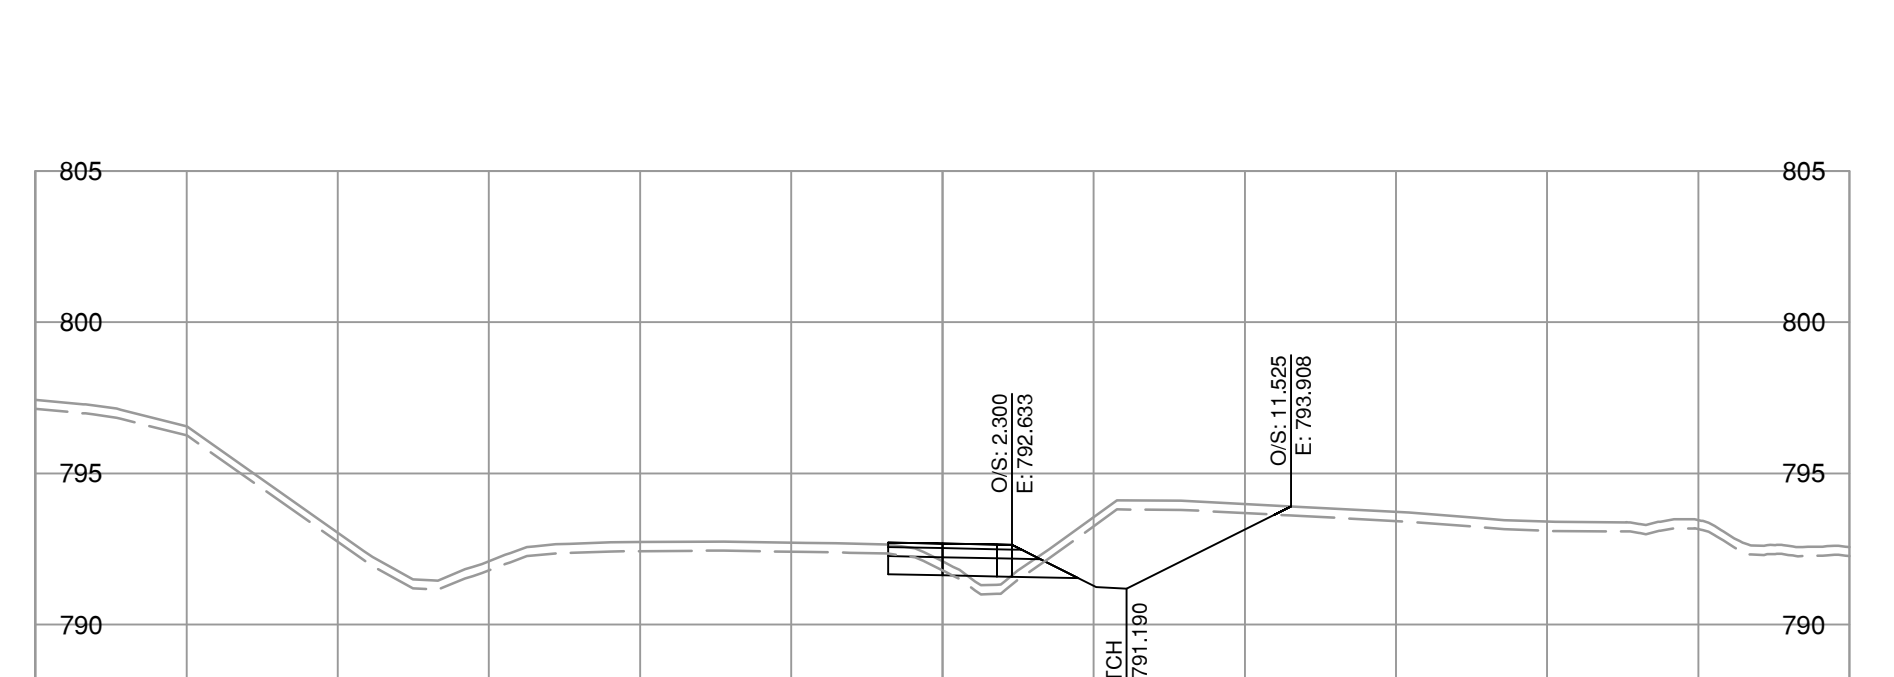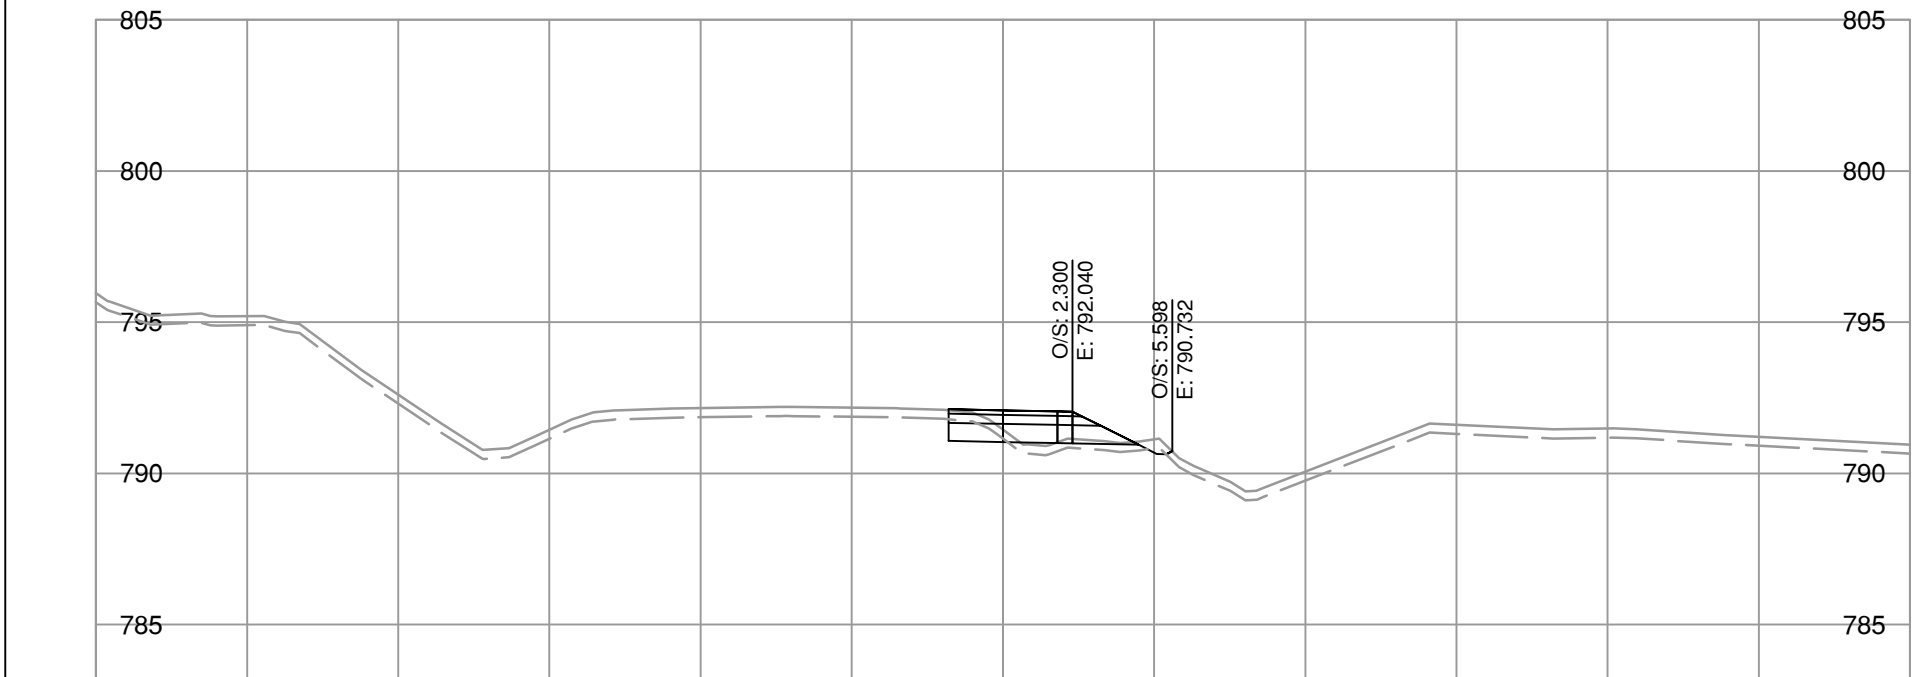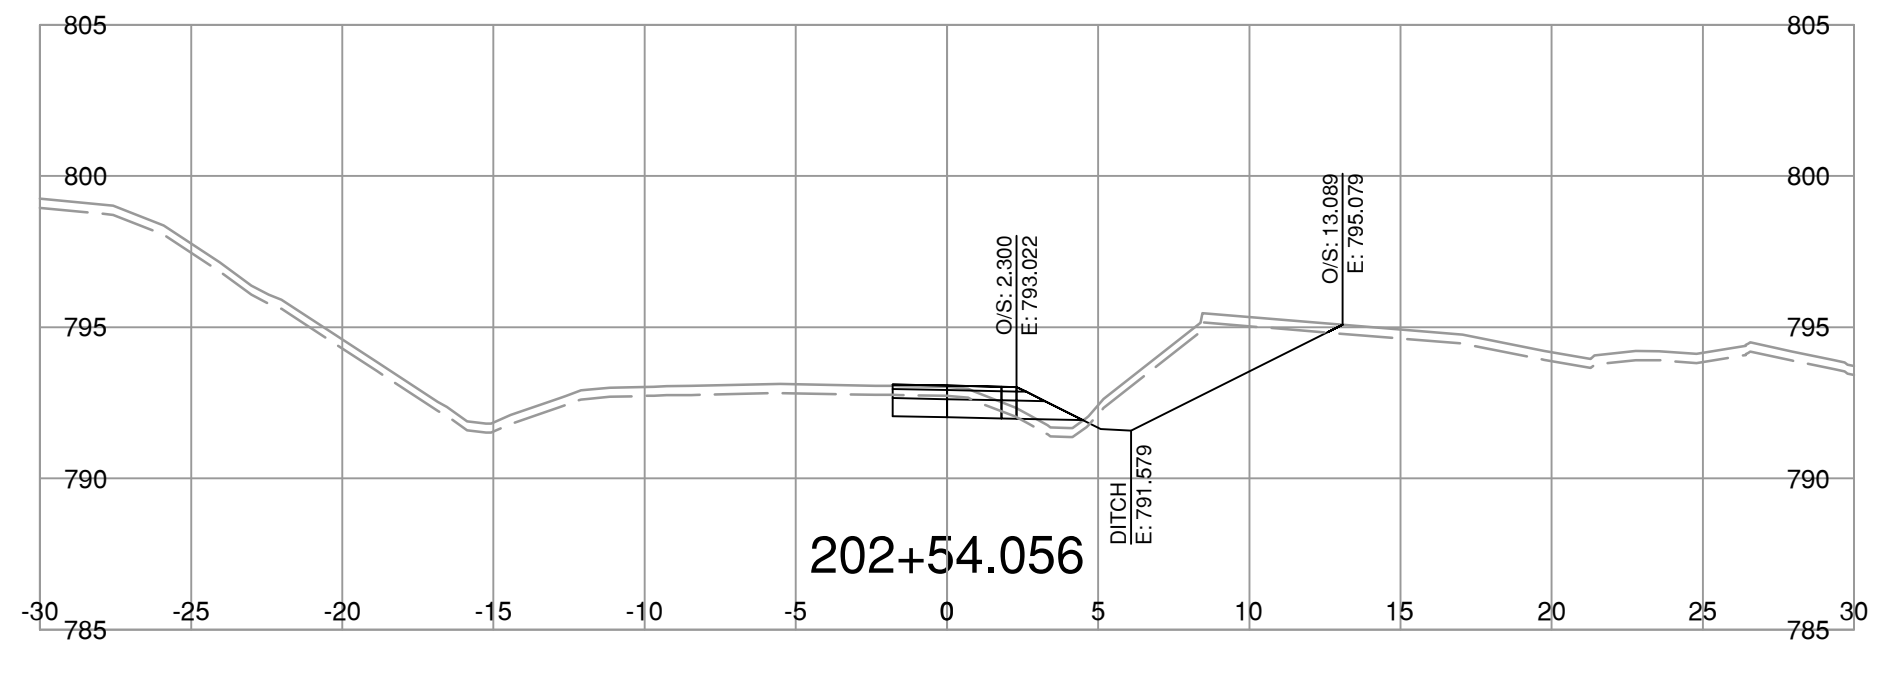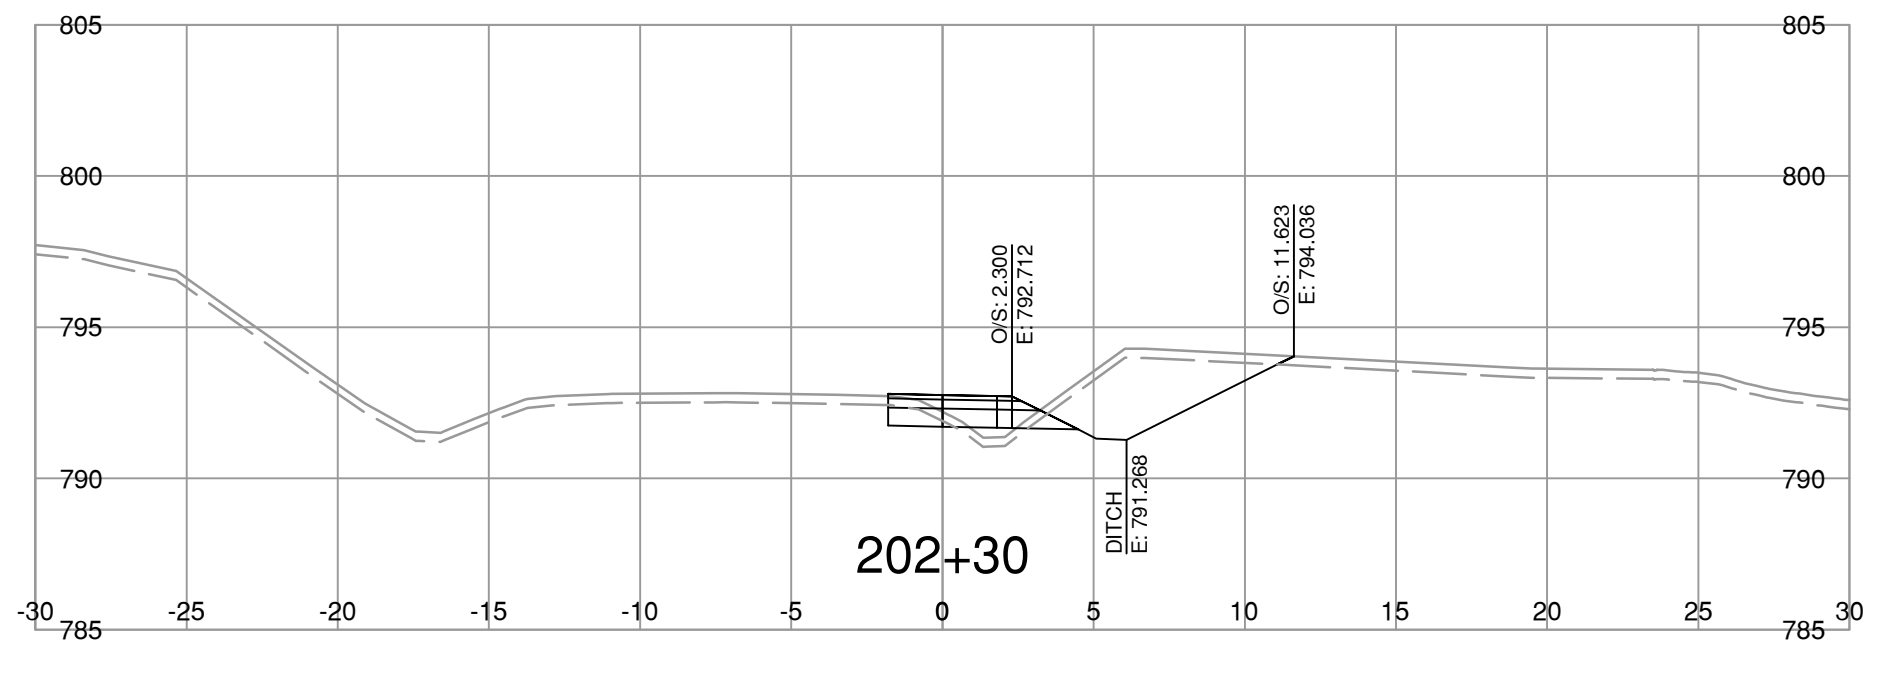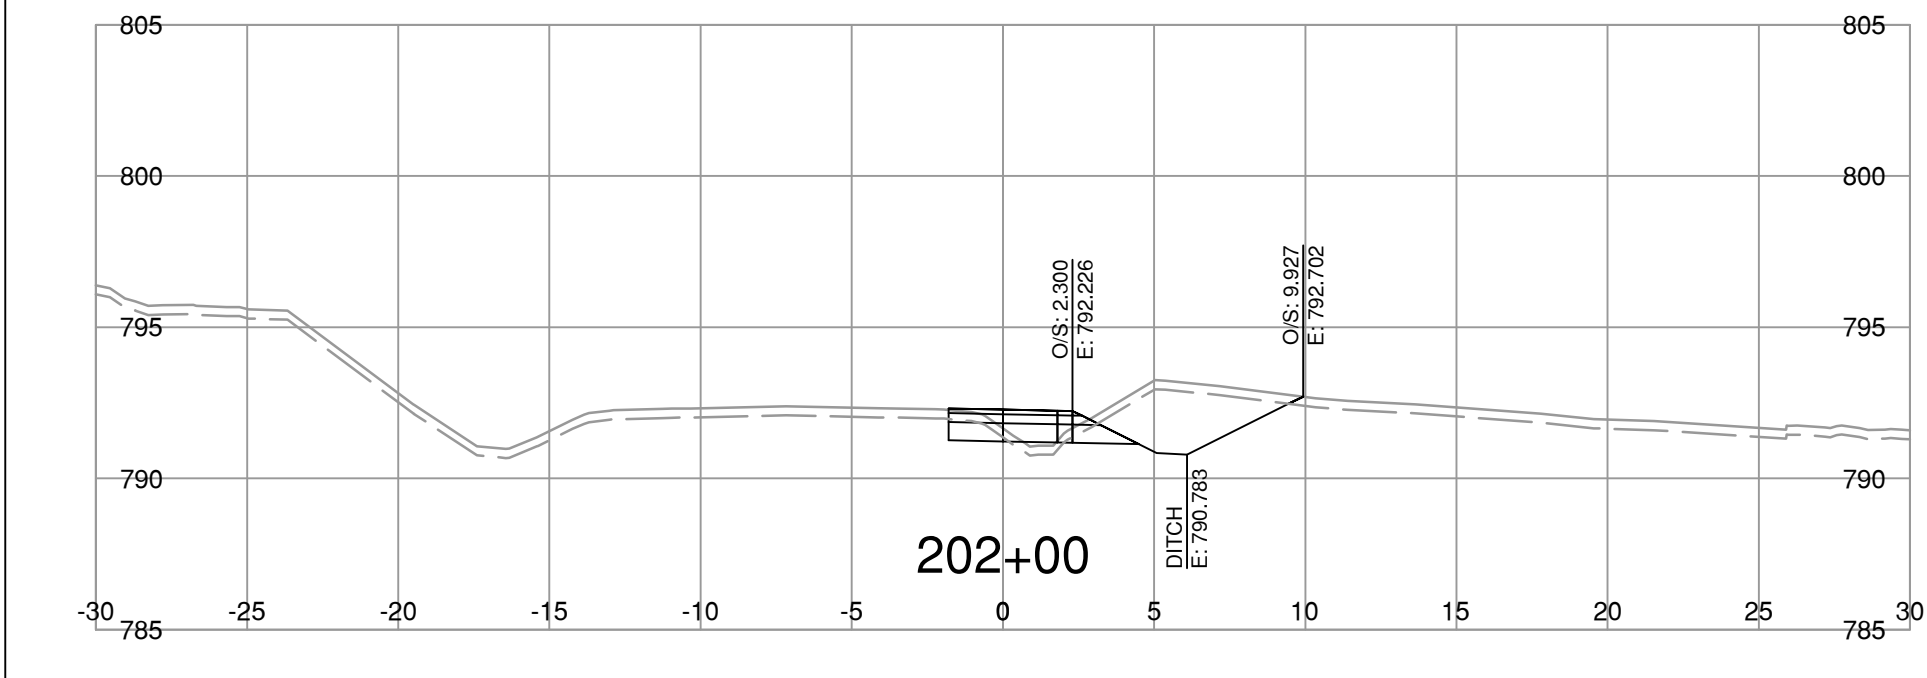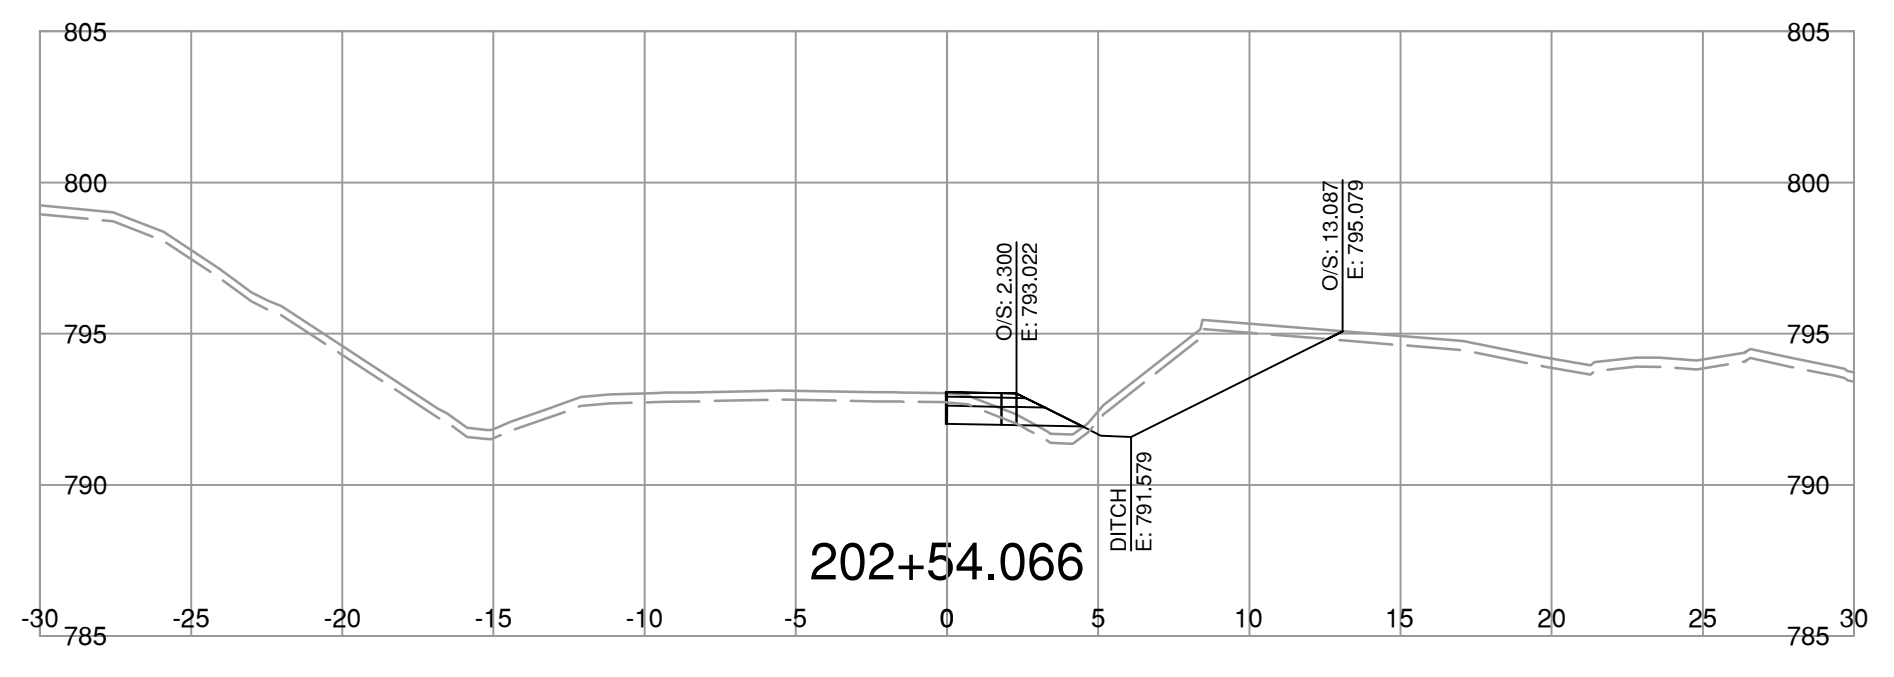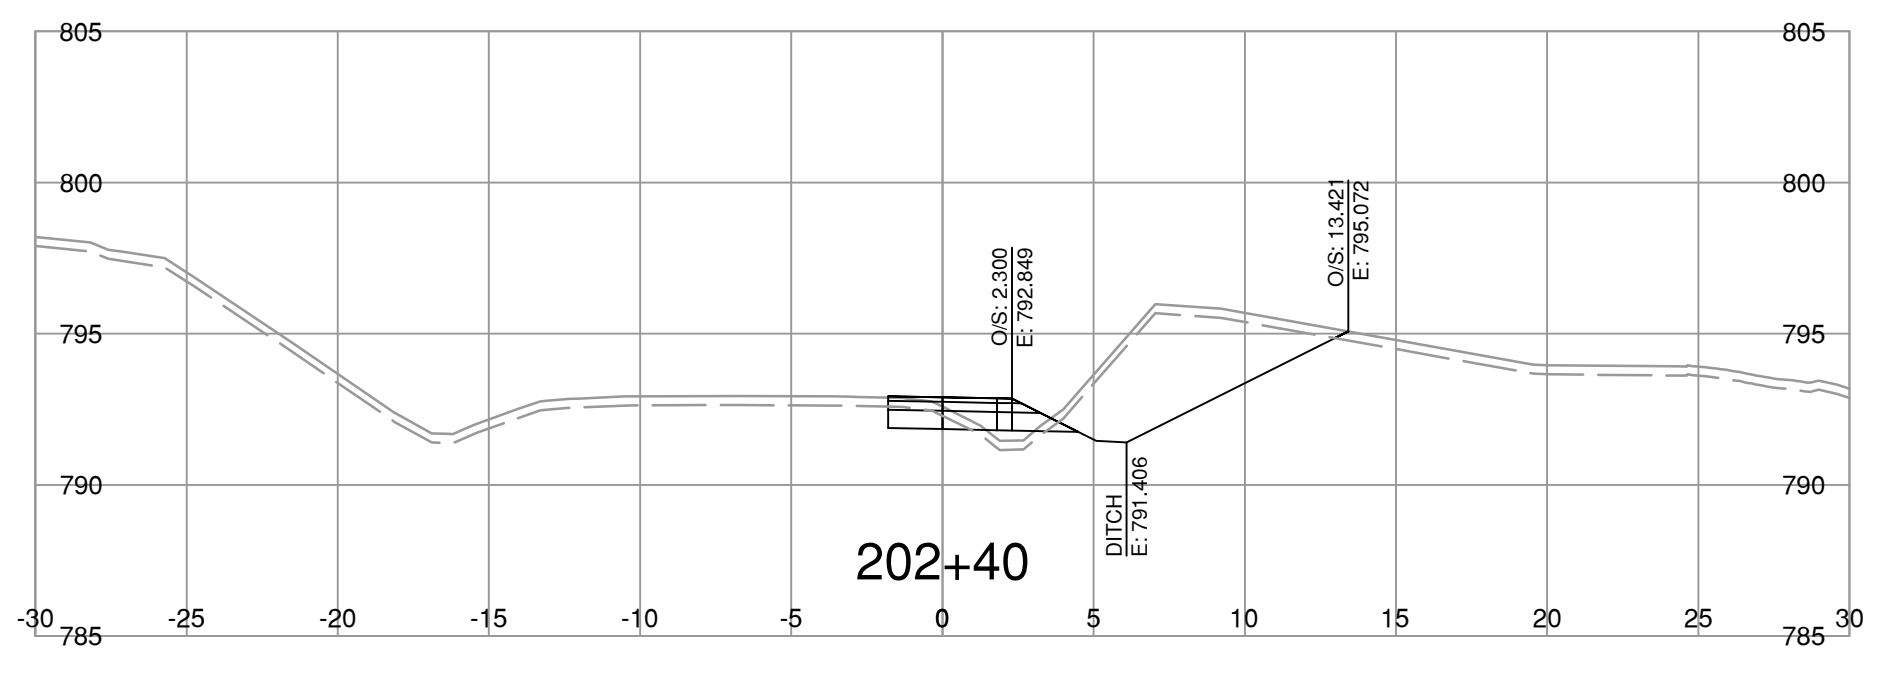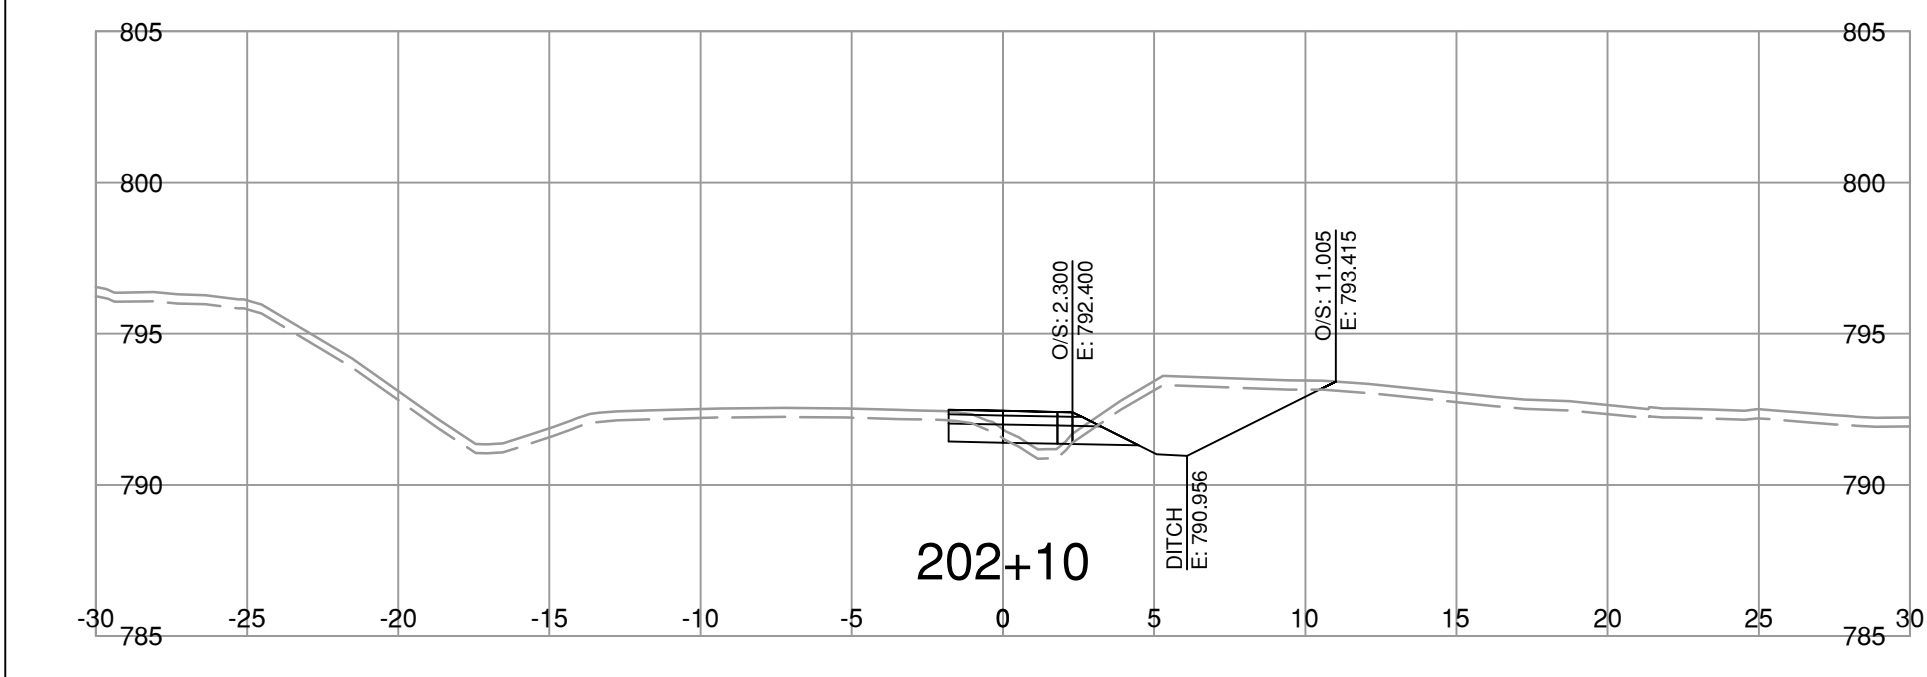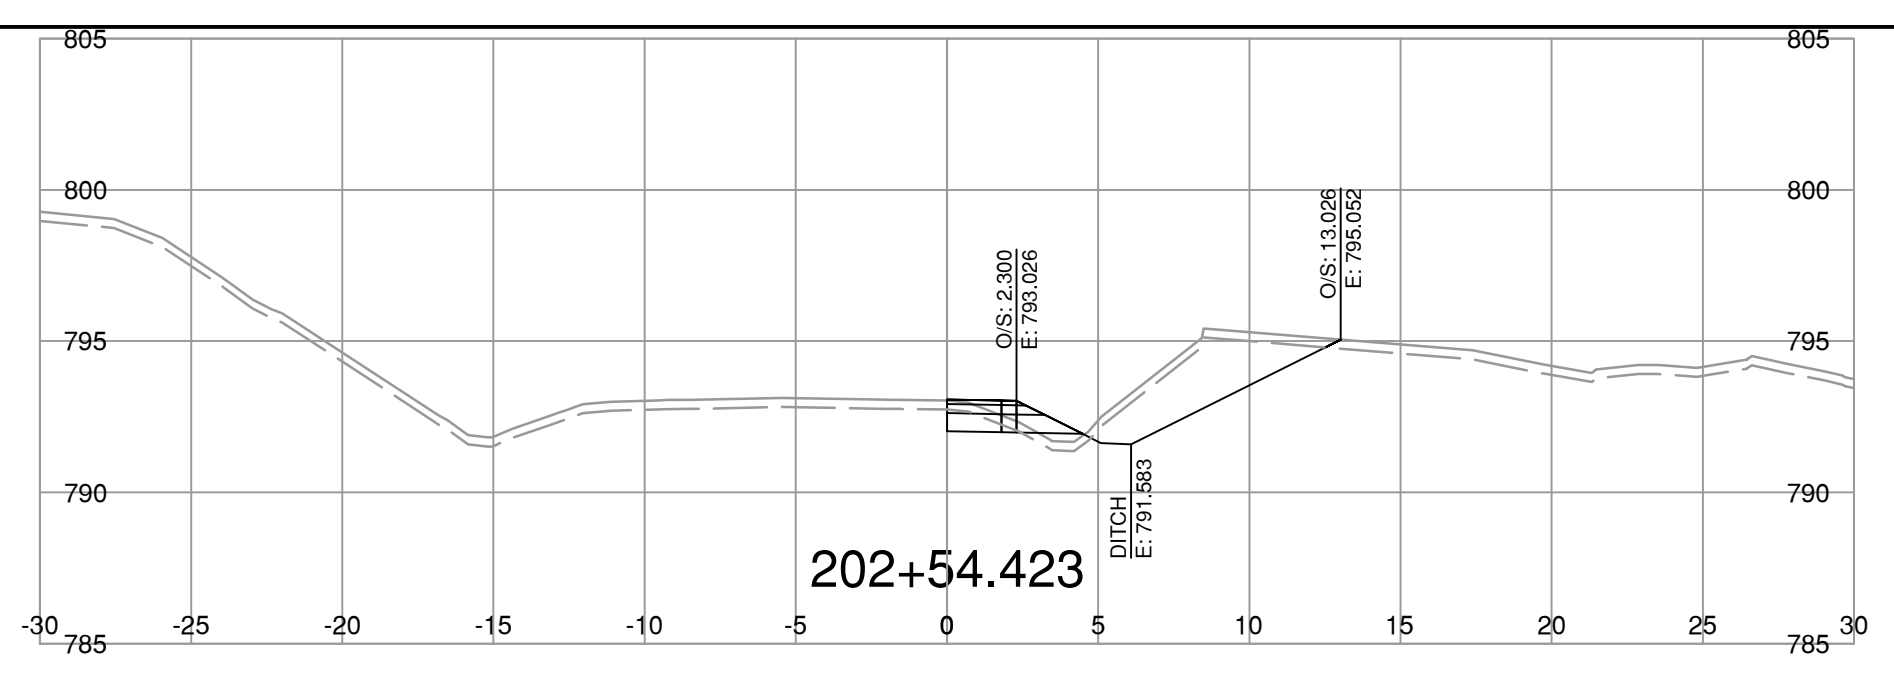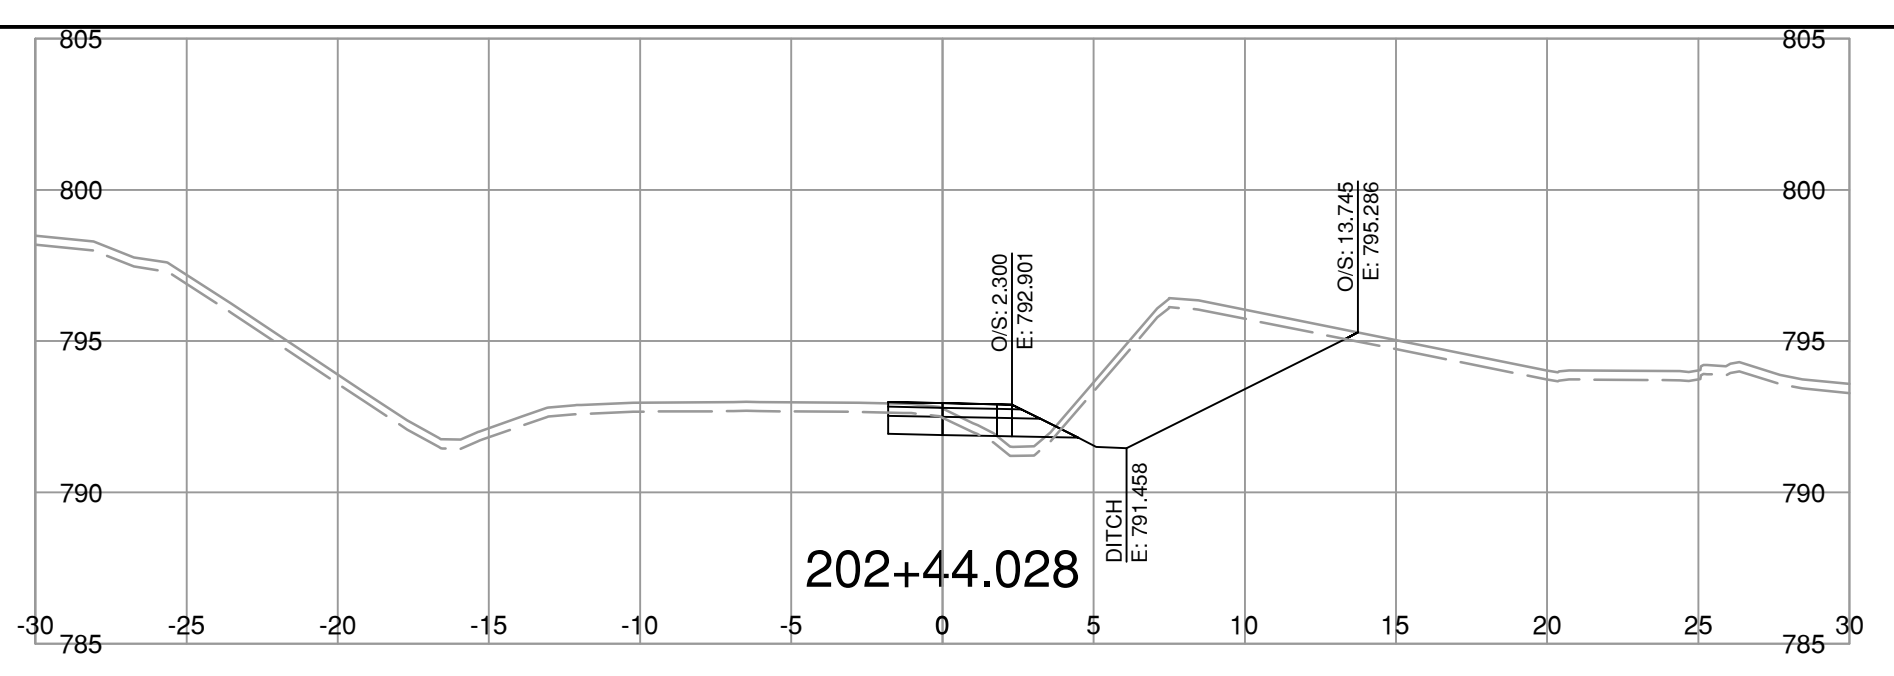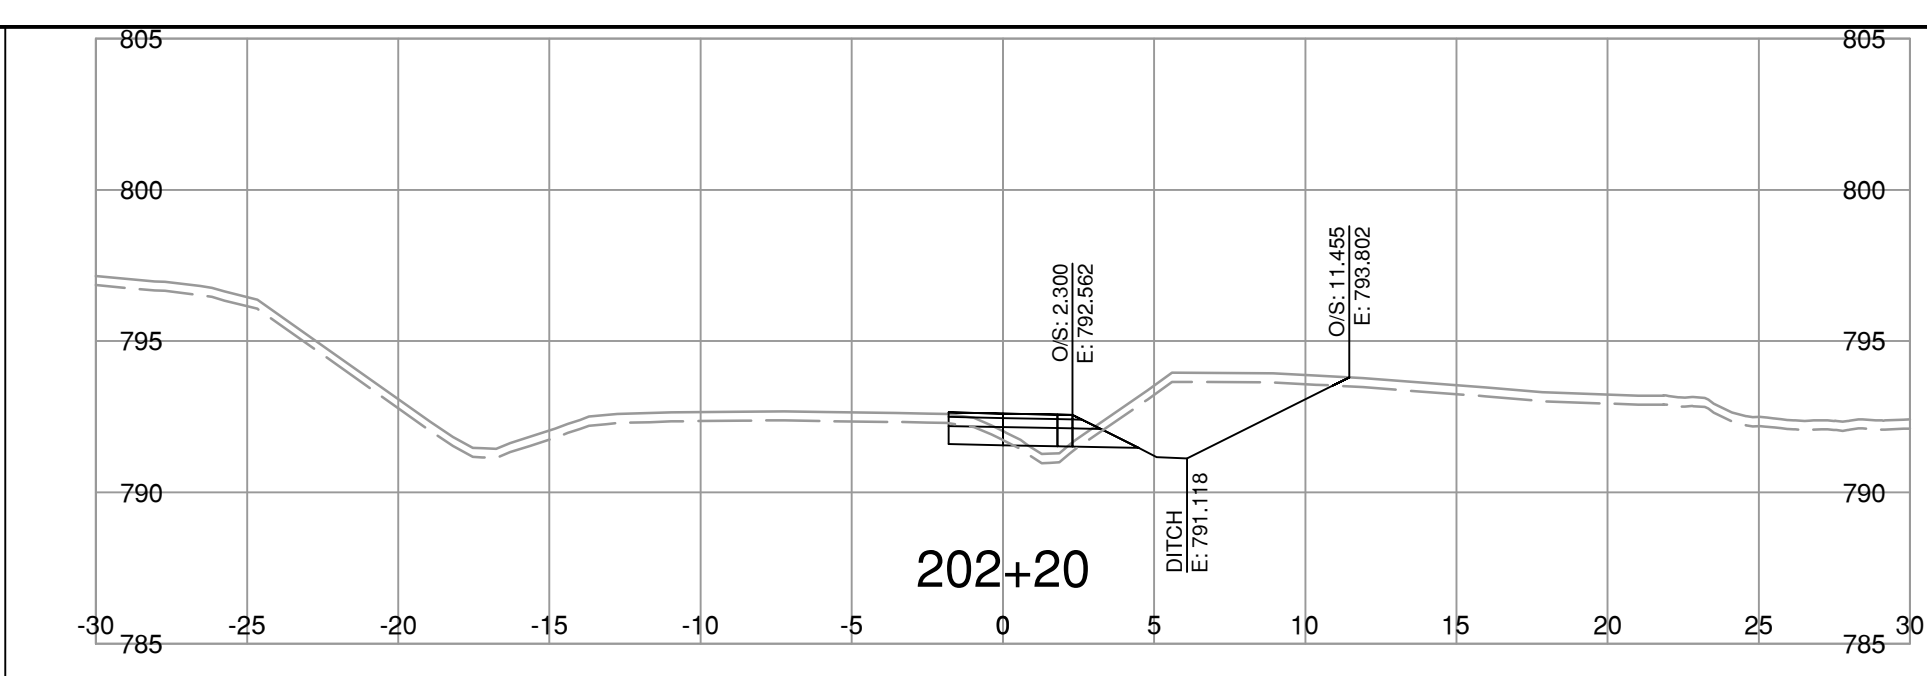


NOTE: STRIPPING REMOVAL APPLIES ONLY TO THE AREA BETWEEN SLOPE STAKE LINES (TOES & TOP OF CUT) OF PROPOSED ROADWAY TEMPLATE

FOR REFERENCE ONLY


NOT FOR CONSTRUCTION


BINNIE
 The people behind your infrastructure.

R.F. BINNIE & ASSOCIATES LTD.
 300 - 4940 Canada Way,
 Burnaby, BC V5G 4K6
 TEL 604 420 1721
 BINNIE.com


BRITISH COLUMBIA

MINISTRY OF TRANSPORTATION AND TRANSIT
 NORTHERN REGION
 HIGHWAY ENGINEERING AND GEOMATICS

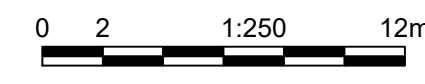SCALE  CAD FILENAME 23-0162-L200A1XS.DWG
 DATE 2025-02-26
 FILE NUMBER 23-0162




REV	DATE	REVISIONS	SIGNATURE

L200-LINE CROSS SECTIONS
HIGHWAY 16
CRAIG BROOK CULVERT REPLACEMENT

DESIGNED	_____	R.M.	DATE	_____	FEB. 2025
QUALITY CONTROL	_____	R.M.	DATE	_____	FEB. 2025
QUALITY ASSURANCE	_____	R.M.	DATE	_____	FEB. 2025
DRAWN	_____	I.C.	DATE	_____	FEB. 2025

PROJECT NUMBER **38095-0000** REG **3** DRAWING NUMBER **R3-0427-L200-2XS** REV _____

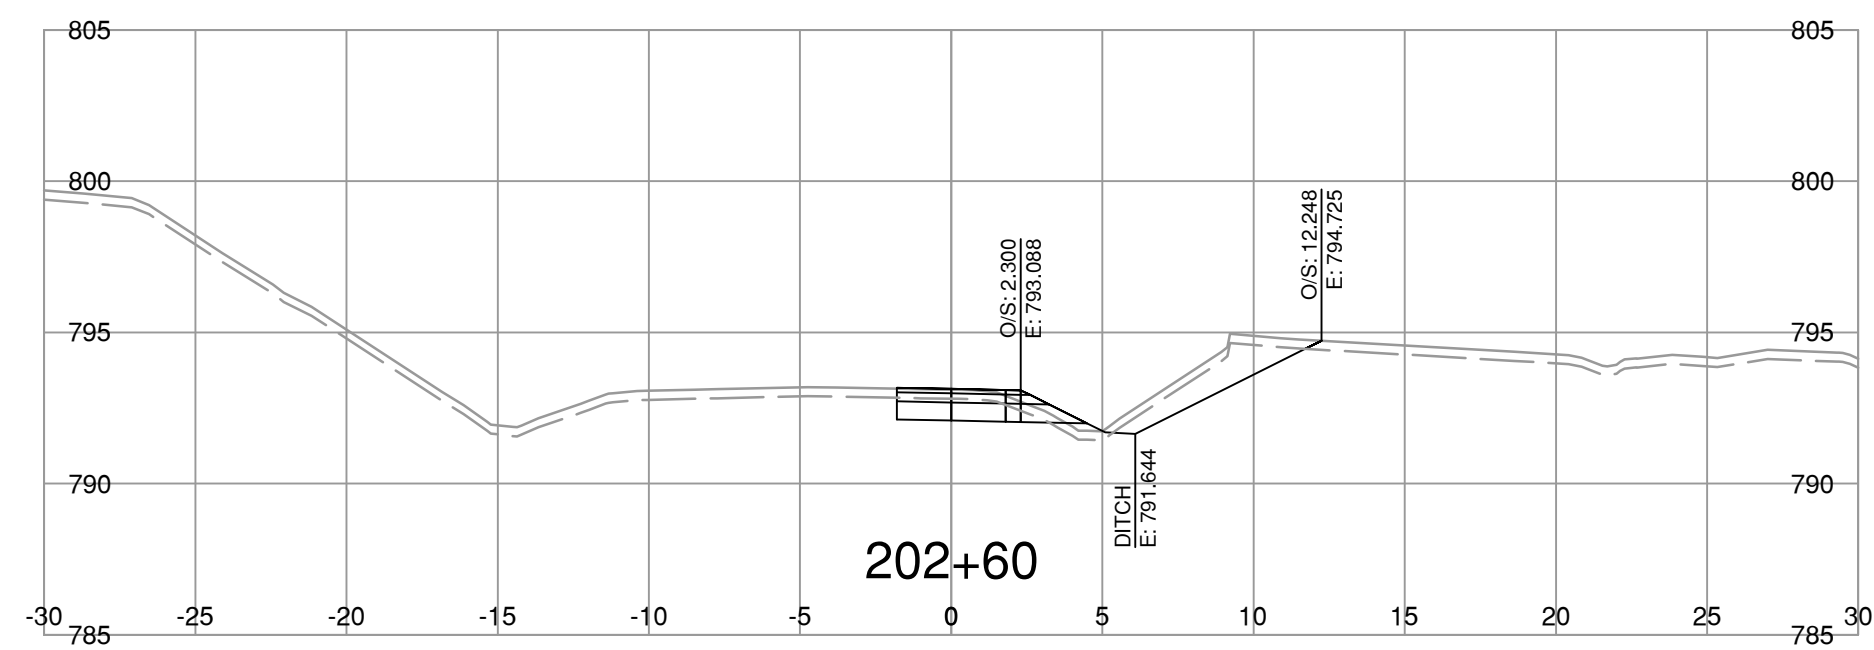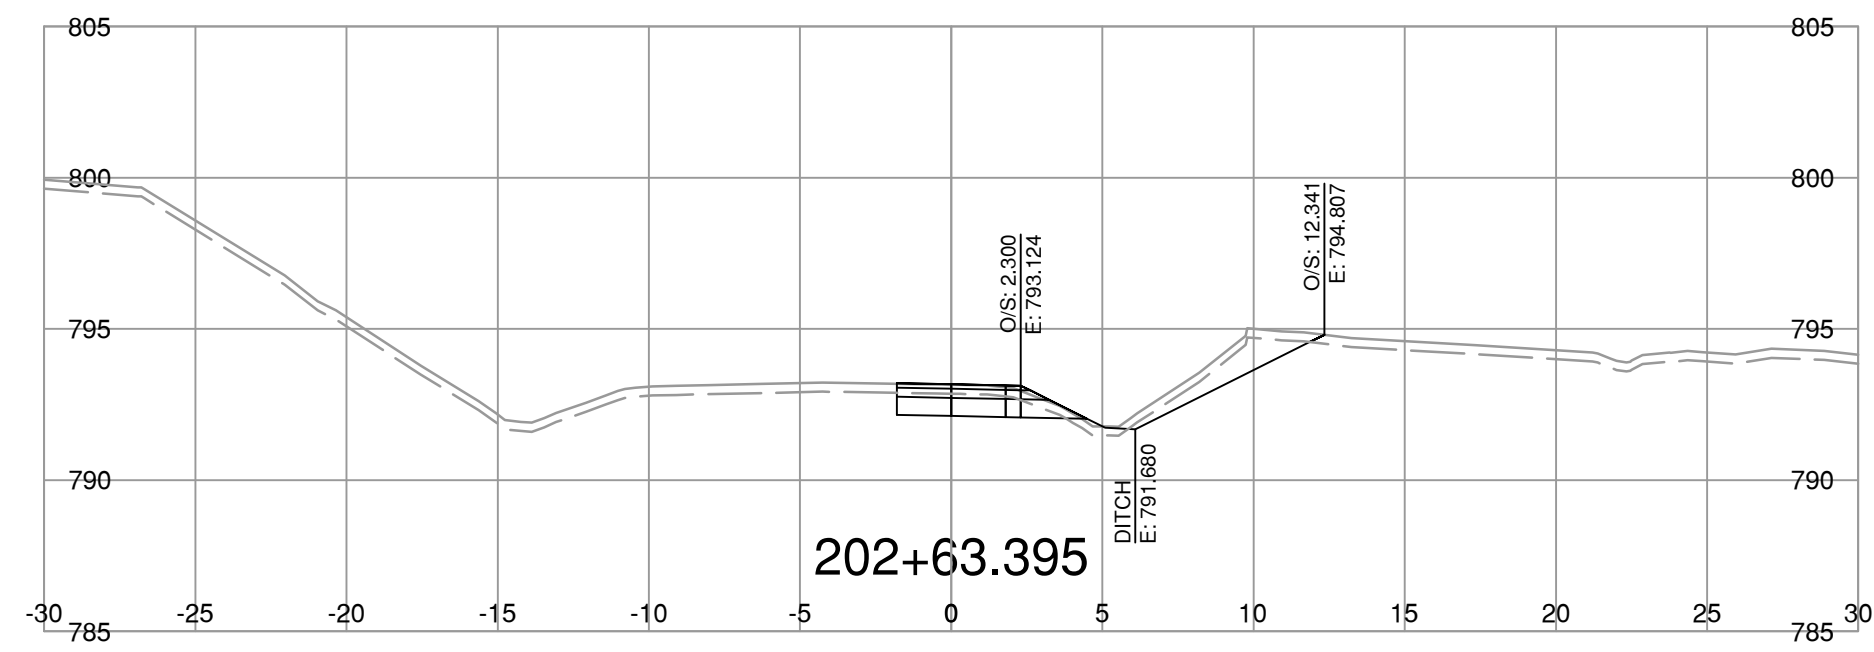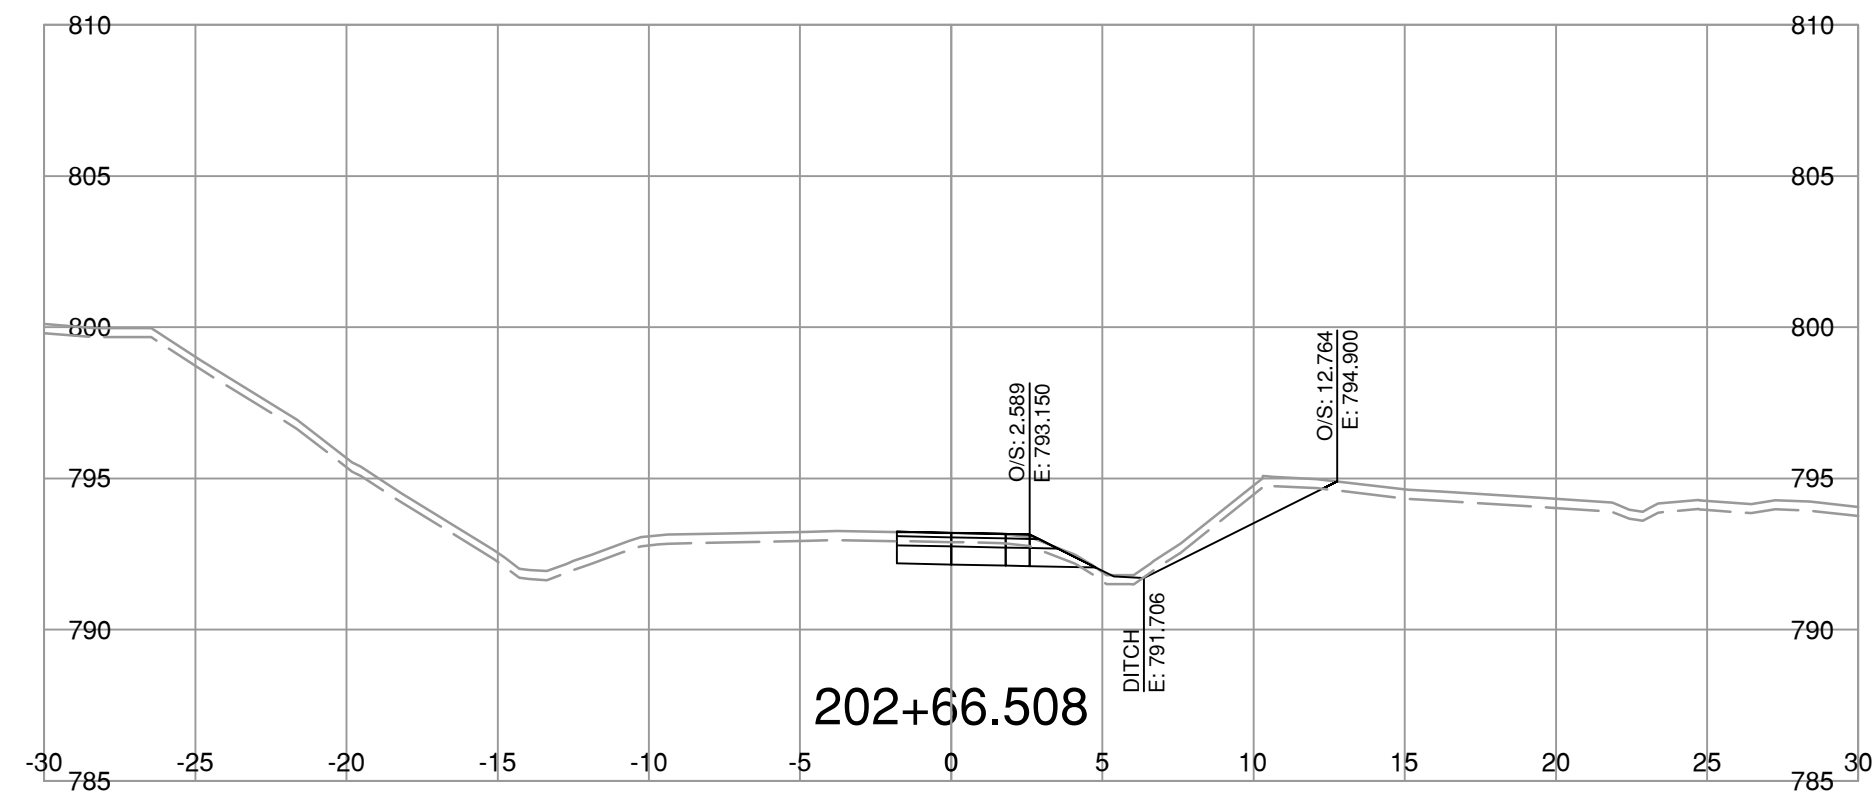

R. MANKOWSKE
 ENGINEER OF RECORD
 DATE 2025-02-28



NOTE: STRIPPING REMOVAL APPLIES ONLY TO THE AREA BETWEEN SLOPE STAKE LINES (TOES & TOP OF CUT) OF PROPOSED ROADWAY TEMPLATE

FOR REFERENCE ONLY

NOT FOR CONSTRUCTION

 <p>BINNIE The people behind your infrastructure.</p>	<p>R.F. BINNIE & ASSOCIATES LTD. 300 - 4940 Canada Way, Burnaby, BC V5G 4K6 TEL 604 420 1721 BINNIE.com</p>	 <p>BRITISH COLUMBIA</p>	<p>MINISTRY OF TRANSPORTATION AND TRANSIT NORTHERN REGION HIGHWAY ENGINEERING AND GEOMATICS</p>	
				<p>SCALE 0 2 1:250 12m</p> <p>CAD FILENAME 23-0162-L200A1XS.DWG DATE 2025-02-28 FILE NUMBER 23-0162</p>																																							
<table border="1"> <thead> <tr> <th>REV</th> <th>DATE</th> <th>REVISIONS</th> <th>SIGNATURE</th> </tr> </thead> <tbody> <tr><td> </td><td> </td><td> </td><td> </td></tr> <tr><td> </td><td> </td><td> </td><td> </td></tr> <tr><td> </td><td> </td><td> </td><td> </td></tr> <tr><td> </td><td> </td><td> </td><td> </td></tr> <tr><td> </td><td> </td><td> </td><td> </td></tr> <tr><td> </td><td> </td><td> </td><td> </td></tr> <tr><td> </td><td> </td><td> </td><td> </td></tr> <tr><td> </td><td> </td><td> </td><td> </td></tr> <tr><td> </td><td> </td><td> </td><td> </td></tr> </tbody> </table>		REV	DATE	REVISIONS	SIGNATURE																																					<p>L200-LINE CROSS SECTIONS HIGHWAY 16 CRAIG BROOK CULVERT REPLACEMENT</p>	
REV	DATE	REVISIONS	SIGNATURE	
<p>R. MANKOWSKE ENGINEER OF RECORD DATE 2025-02-28</p>		<table border="1"> <tr> <td>DESIGNED</td> <td>_____</td> <td>R.M.</td> <td>DATE</td> <td>_____</td> <td>FEB. 2025</td> </tr> <tr> <td>QUALITY CONTROL</td> <td>_____</td> <td>R.M.</td> <td>DATE</td> <td>_____</td> <td>FEB. 2025</td> </tr> <tr> <td>QUALITY ASSURANCE</td> <td>_____</td> <td>R.M.</td> <td>DATE</td> <td>_____</td> <td>FEB. 2025</td> </tr> <tr> <td>DRAWN</td> <td>_____</td> <td>I.C.</td> <td>DATE</td> <td>_____</td> <td>FEB. 2025</td> </tr> <tr> <td>PROJECT NUMBER</td> <td>38095-0000</td> <td>REG</td> <td>3</td> <td>DRAWING NUMBER</td> <td>R3-0427-L200-3XS</td> </tr> </table>		DESIGNED	_____	R.M.	DATE	_____	FEB. 2025	QUALITY CONTROL	_____	R.M.	DATE	_____	FEB. 2025	QUALITY ASSURANCE	_____	R.M.	DATE	_____	FEB. 2025	DRAWN	_____	I.C.	DATE	_____	FEB. 2025	PROJECT NUMBER	38095-0000	REG	3	DRAWING NUMBER	R3-0427-L200-3XS										
DESIGNED	_____	R.M.	DATE	_____	FEB. 2025																																						
QUALITY CONTROL	_____	R.M.	DATE	_____	FEB. 2025																																						
QUALITY ASSURANCE	_____	R.M.	DATE	_____	FEB. 2025																																						
DRAWN	_____	I.C.	DATE	_____	FEB. 2025																																						
PROJECT NUMBER	38095-0000	REG	3	DRAWING NUMBER	R3-0427-L200-3XS																																						

Feb. 26, 2025 01:33 PM P:\2023\23-0162\00 - CAD Files\Highway16\CrossSection\DrawingProduction\1000_Design\sections\23-0162-L200A1XS