






To Accompany Report 277  
 Civil Engineering Department  
 University of British Columbia  
 Vancouver, B.C.  
 1965

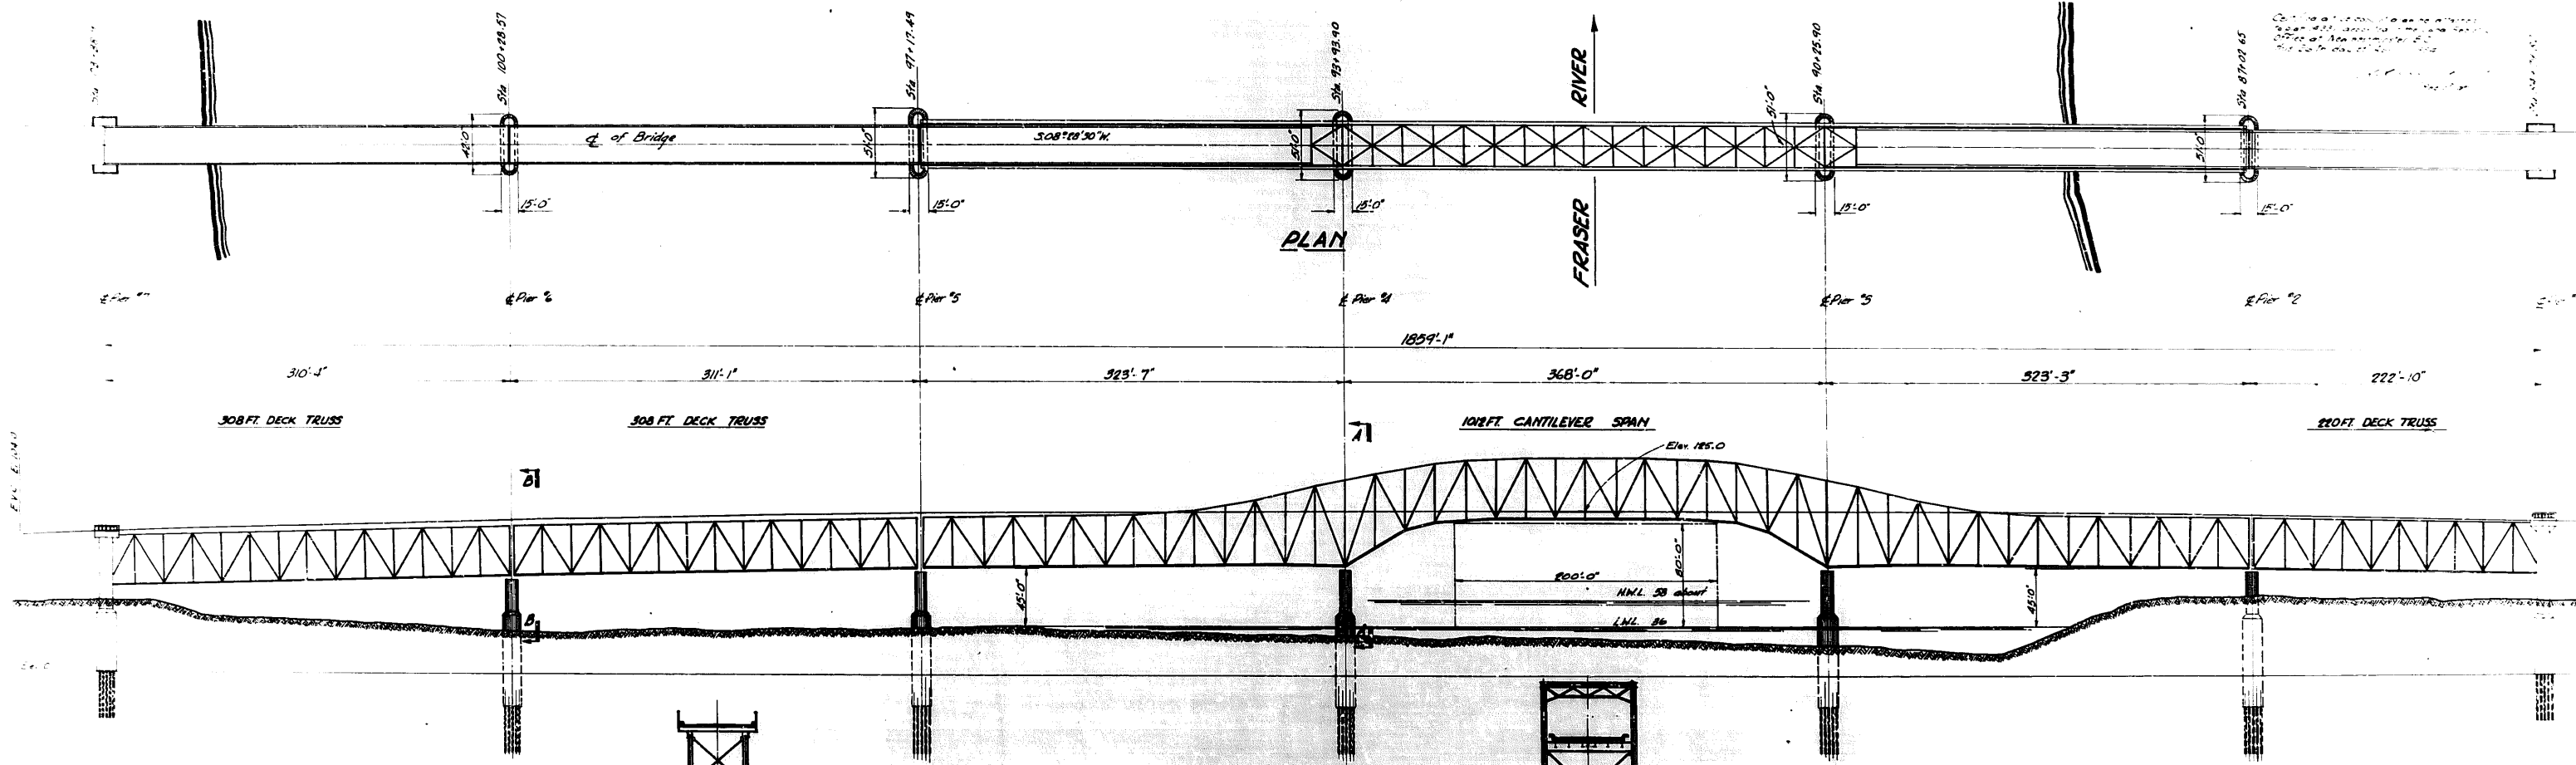


**PLAN**

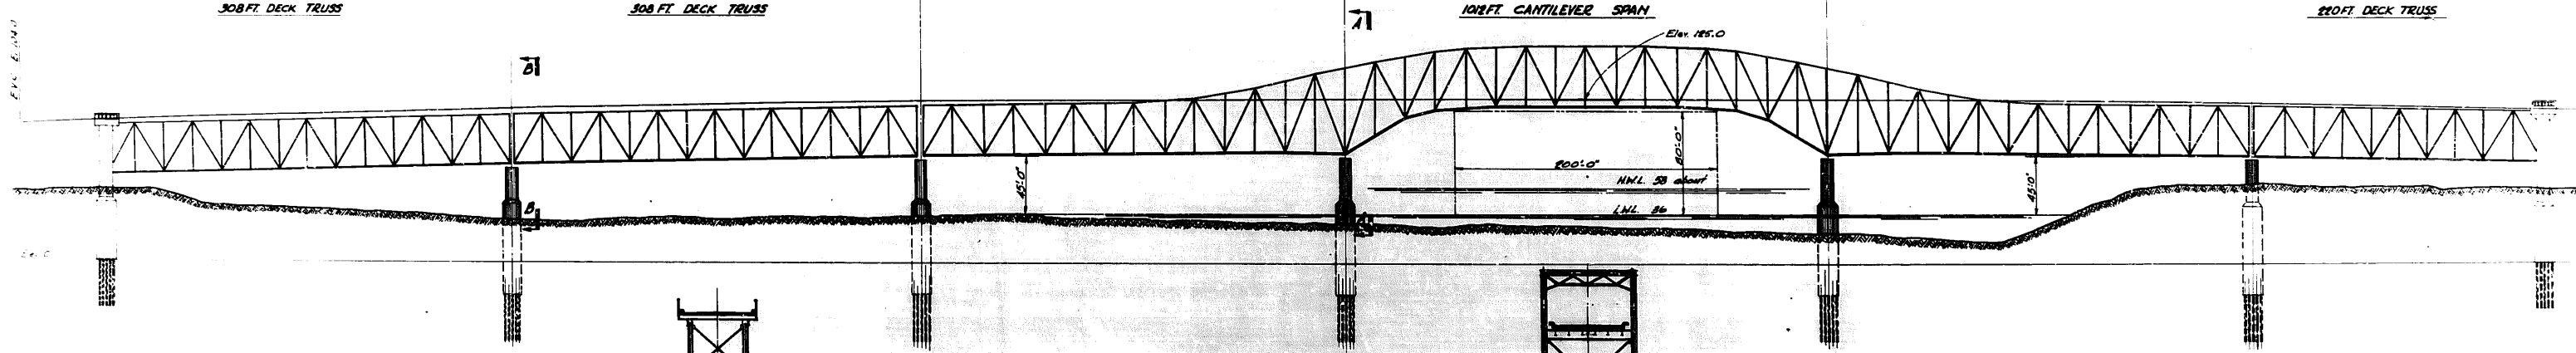

**ELEVATION**

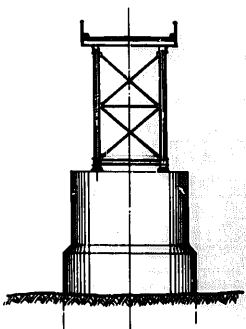

**SECTION B-B**  
Scale: 1" = 20'-0"

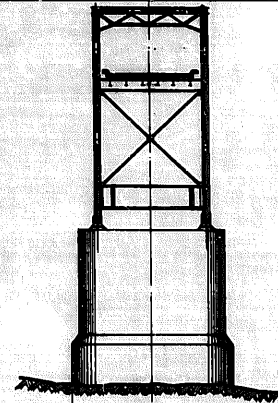

**SECTION A-A**  
Scale: 1" = 20'-0"

**AGASSIZ-ROSDALE BRIDGE**  
**PLAN & PROFILE**  
**OF RIVER CROSSING**  
 SCALE: 1" = 40'-0" AND AS NOTED

REVISIONS			GOVT. BRITISH COLUMBIA DEPT. OF PUBLIC WORKS BRIDGE ENGINEER'S OFFICE
No.	Revised	Date	
			Made by: [Signature] Checked by: [Signature] Approved by: [Signature]

BRIDGES  
1287-6