



NOTE: V.C. carried over bridge at bottoms of curbs at inner rib.
 GRADE DIAGRAM
 Elevation finished grade.
 Not to scale.

DWG. NO.	TITLE
1325-26	Layout, Anchor bolt plan & Key map
-27	Arch geometry & stress sheet
-28	Inner arch rib & ties
-29	Outer arch rib & ties
-30	Top laterals
-31	Bottom laterals
-32	Floor system
-33	Deck
-34	Expansion joints
-35	Bearings
-36	Miscellaneous steel details
-37	Opening guards

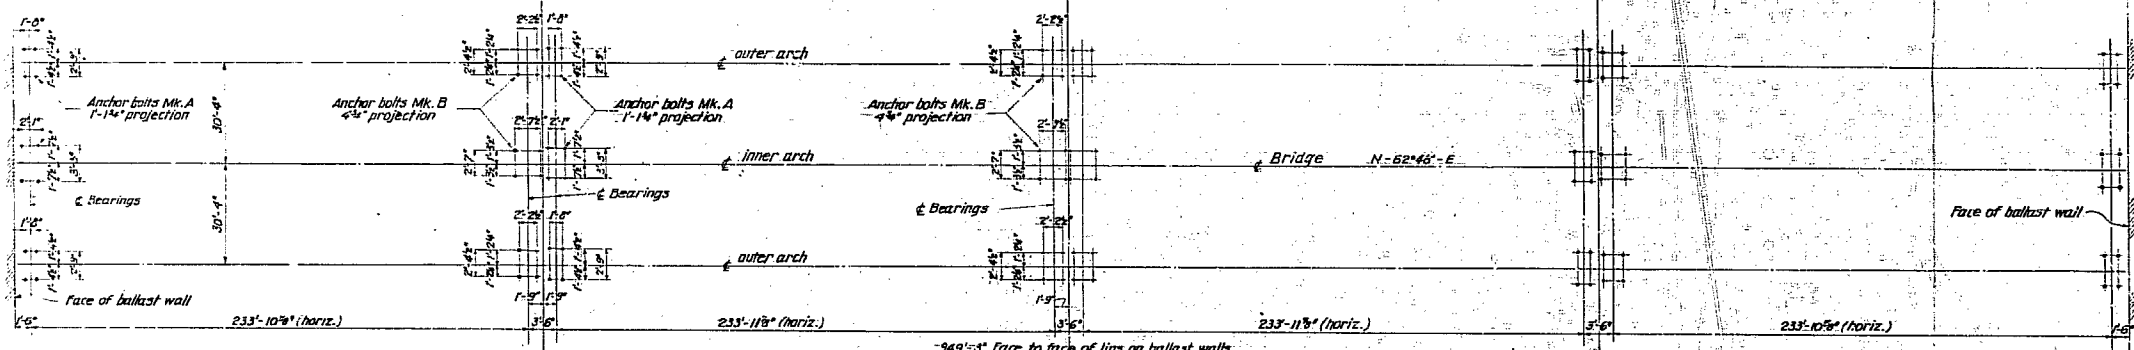

ANCHOR BOLT PLAN
 Not to Scale

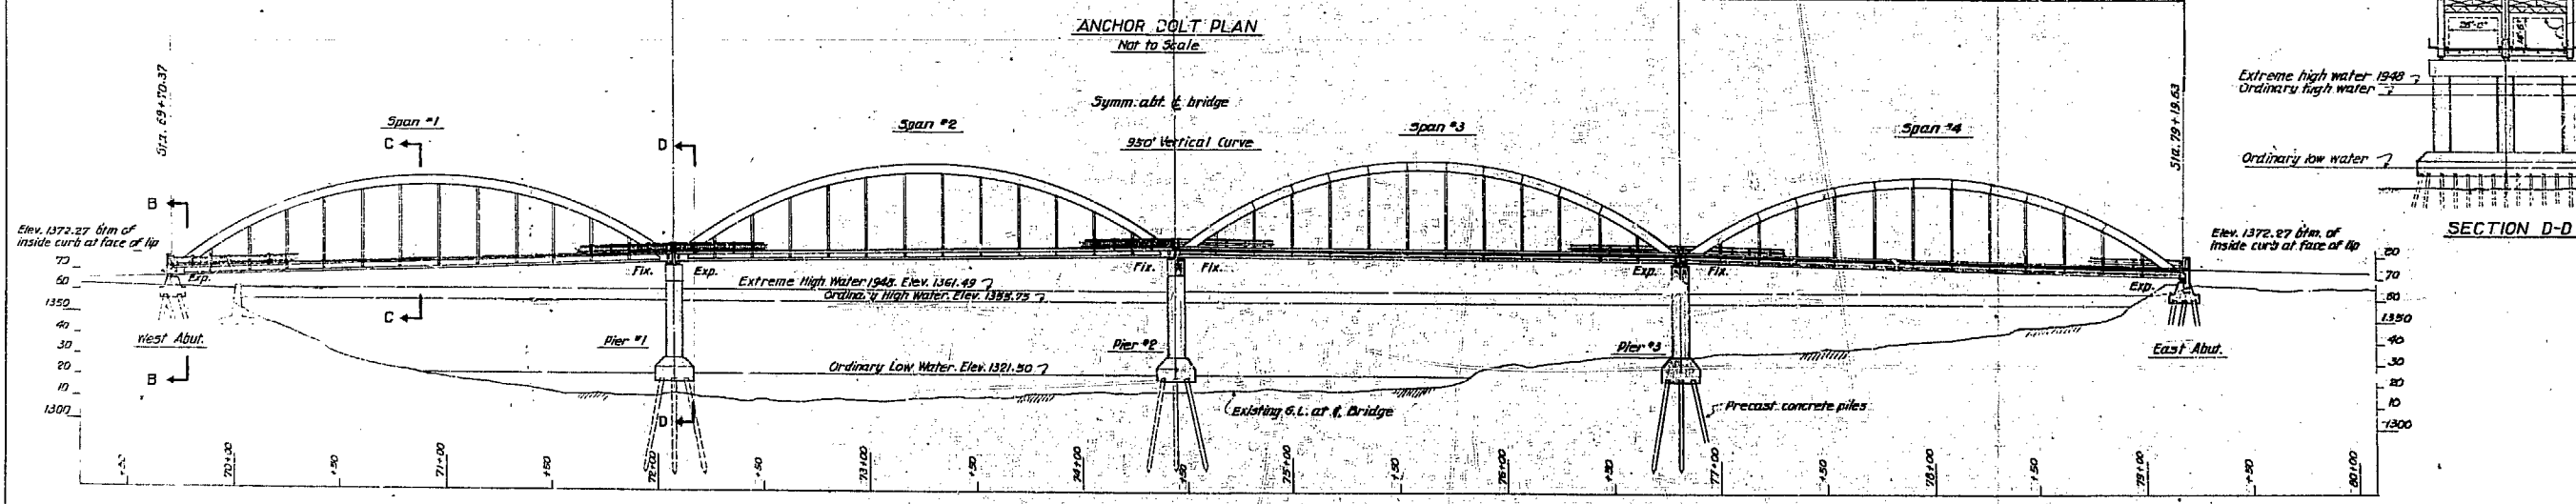

SECTION A-A

NOTES:
 Specification: Dept. of Highways.
 Loading: H.20-44
 Survey: Location Branch.
 Datum: Geodetic, Post Office; Tablet in stone foundation of N.W. or Eldorado St. wall, 1 ft. from northerly corner and 1 ft. above sidewalk. N 11-T. Elev. 1358.564.

ROSSLAND - TRAIL DISTRICT
 SOUTHERN TRANS-PROVINCIAL HIGHWAY
TRAIL BRIDGE
 LAYOUT, ANCHOR BOLT PLAN & KEY MAP
 SCALE: 1" = 30'

REVISIONS			GOVT. OF BRITISH COLUMBIA DEPT. OF HIGHWAYS BRIDGE ENGINEER'S OFFICE	
No.	Particulars	Date	Inst.	Date

Drawn by: A. Smith, H. 1/2/60
 Checked by: K.W. 1/2/60
 Approved: [Signature]
 NO. 1325-26
 Causal parties bearing names below