

**LOCATION DETAIL.**  
SCALE 1"=200'



**1666B**

Deposited in the Land Registry  
Office at New Westminster, B.C.,  
this 9th day of July, 1956.

*A. K. Millidge*  
Registrar

Certified a true copy of plan 1666B  
deposited in the Land Registry Office at  
New Westminster B.C. this 9th day  
of July, 1956.

*William J. [Signature]*  
Registrar

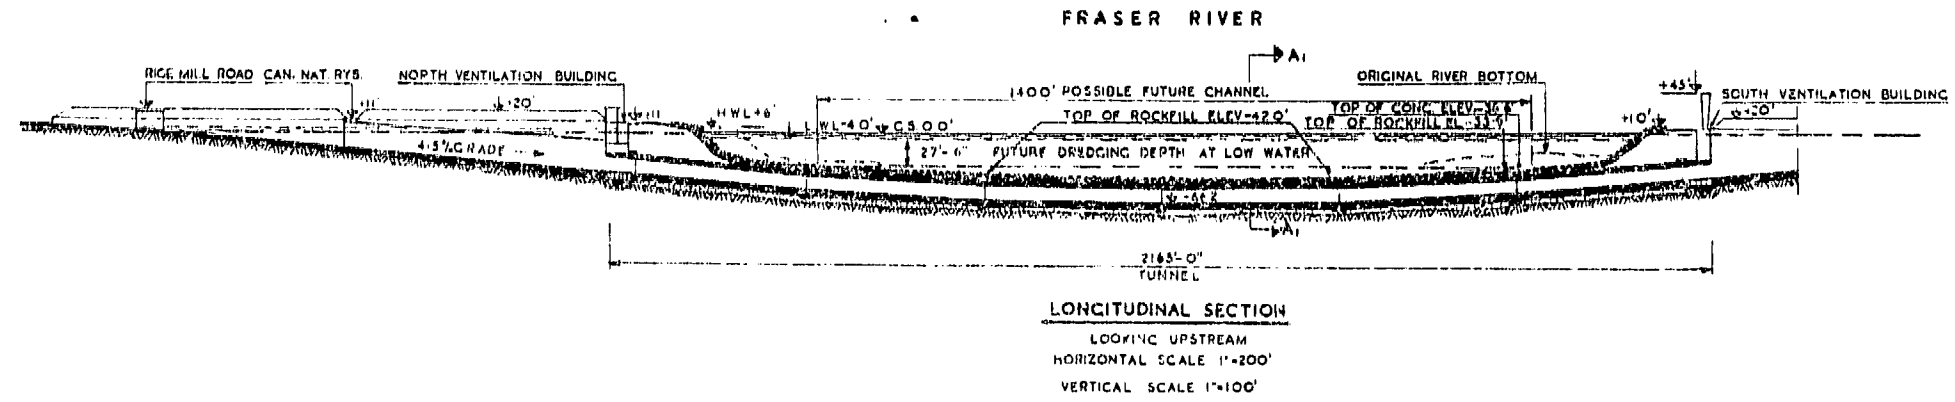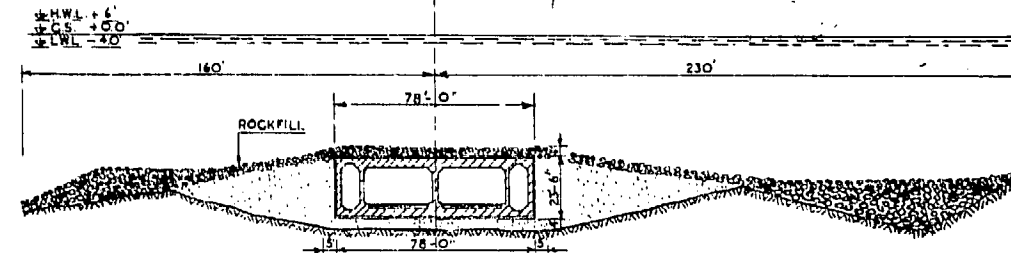

Approved: *[Signature]*  
Chief Engineer  
DEPARTMENT OF HIGHWAYS 101149

NO.	DATE	REVISIONS	DESCRIPTION	SCALE AS SHOWN	BRITISH COLUMBIA TOLL HIGHWAYS AND BRIDGES AUTHORITY	
				DATE JUNE 8 / 1956	CHRISTIAN & NIELSEN	FOUNDATION OF CANADA ENGINEERS CORPORATION LIMITED
				MADE BY [ ]	DEAS ISLAND TUNNEL	
				CHECKED BY [ ]	GENERAL ARRANGEMENT	
				APP'D BY [ ]	PLAN & SECTIONS	
				THRU [ ]	NO. 20000 200 YOLK	
					3E-100	