


ELEVATION LOOKING DOWNSTREAM
SCALE: - 20 FEET = 1 INCH

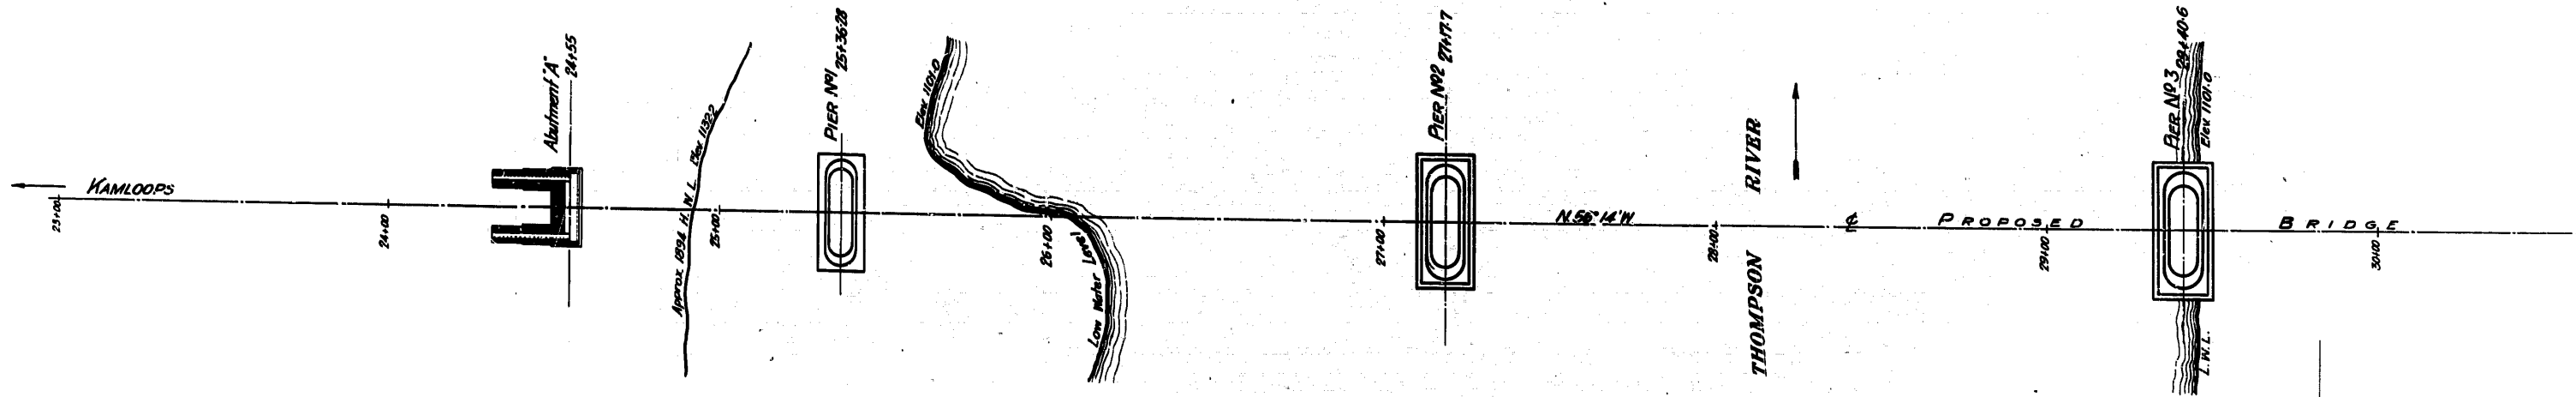

PLAN
SCALE: - 20 FEET = 1 INCH

21482