

NOTE: STRIPPING REMOVAL APPLIES ONLY TO THE AREA BETWEEN SLOPE STAKE LINES (TOES & TOP OF CUT) OF PROPOSED ROADWAY TEMPLATE

FOR REFERENCE ONLY

**BINNIE** R.F. BINNIE & ASSOCIATES LTD.  
 Your Challenges. Our Solutions. Build with Binnie. 205 - 4946 Canada Way, Burnaby, BC V5G 4H7  
 TEL 604 420 1721 BINNIE.com





BRITISH COLUMBIA MINISTRY OF TRANSPORTATION AND INFRASTRUCTURE  
 HIGHWAY ENGINEERING SOUTHERN INTERIOR REGION

SCALE 0 2 1:250 12m CAD FILENAME 15-0054 - C2XS.DWG DATE 2017-02-21

**CROSS SECTIONS**  
 HIGHWAY NO. 97  
 STICKLE ROAD INTERSECTION IMPROVEMENTS - PHASE 2  
 C-02 LINE INTERSECTION CURVE

REV	DATE	REVISIONS	SIGNATURE

DESIGNED M. VAN HOOF DATE SEPT_2017	REG SIR
QUALITY CONTROL M. VAN HOOF DATE SEPT_2017	DRAWING NUMBER R2-1023-C-02XS-1
QUALITY ASSURANCE E. BALLARIN DATE SEPT_2017	PROJECT NUMBER 23617-0002
DRAWN R. FUCHS DATE SEPT_2017	FILE NUMBER 2815
DATE	REV

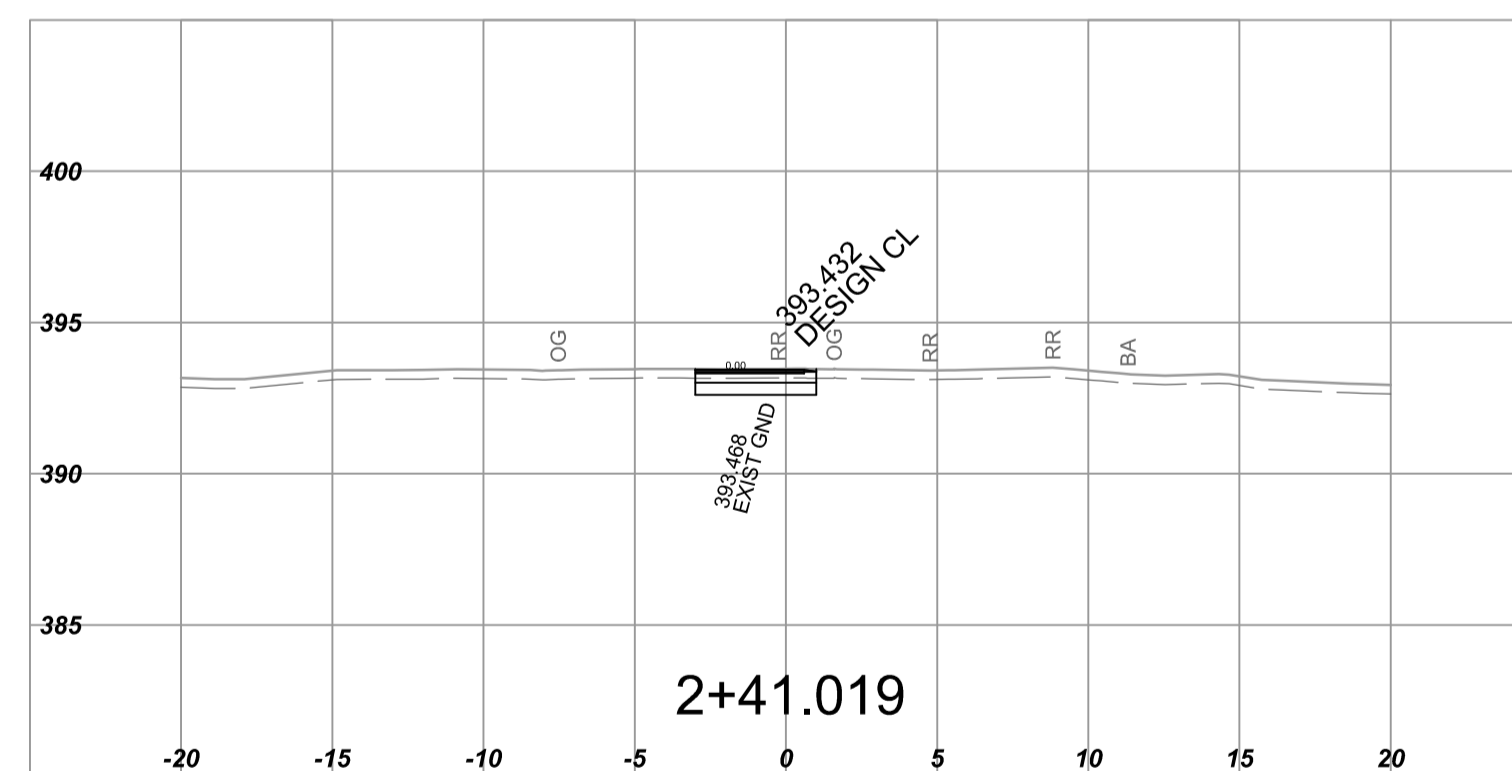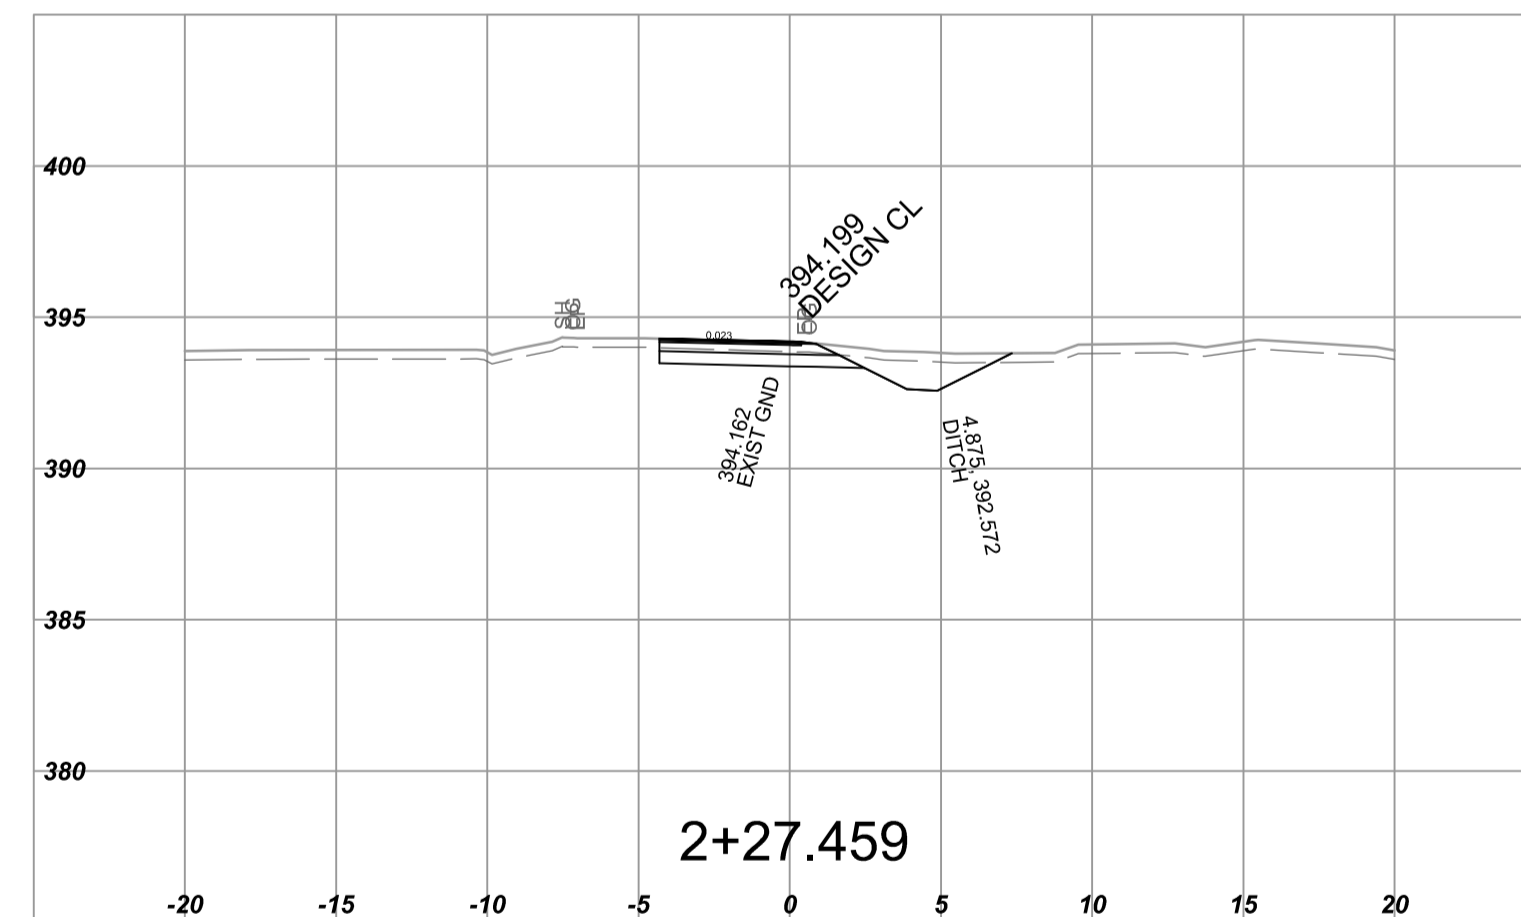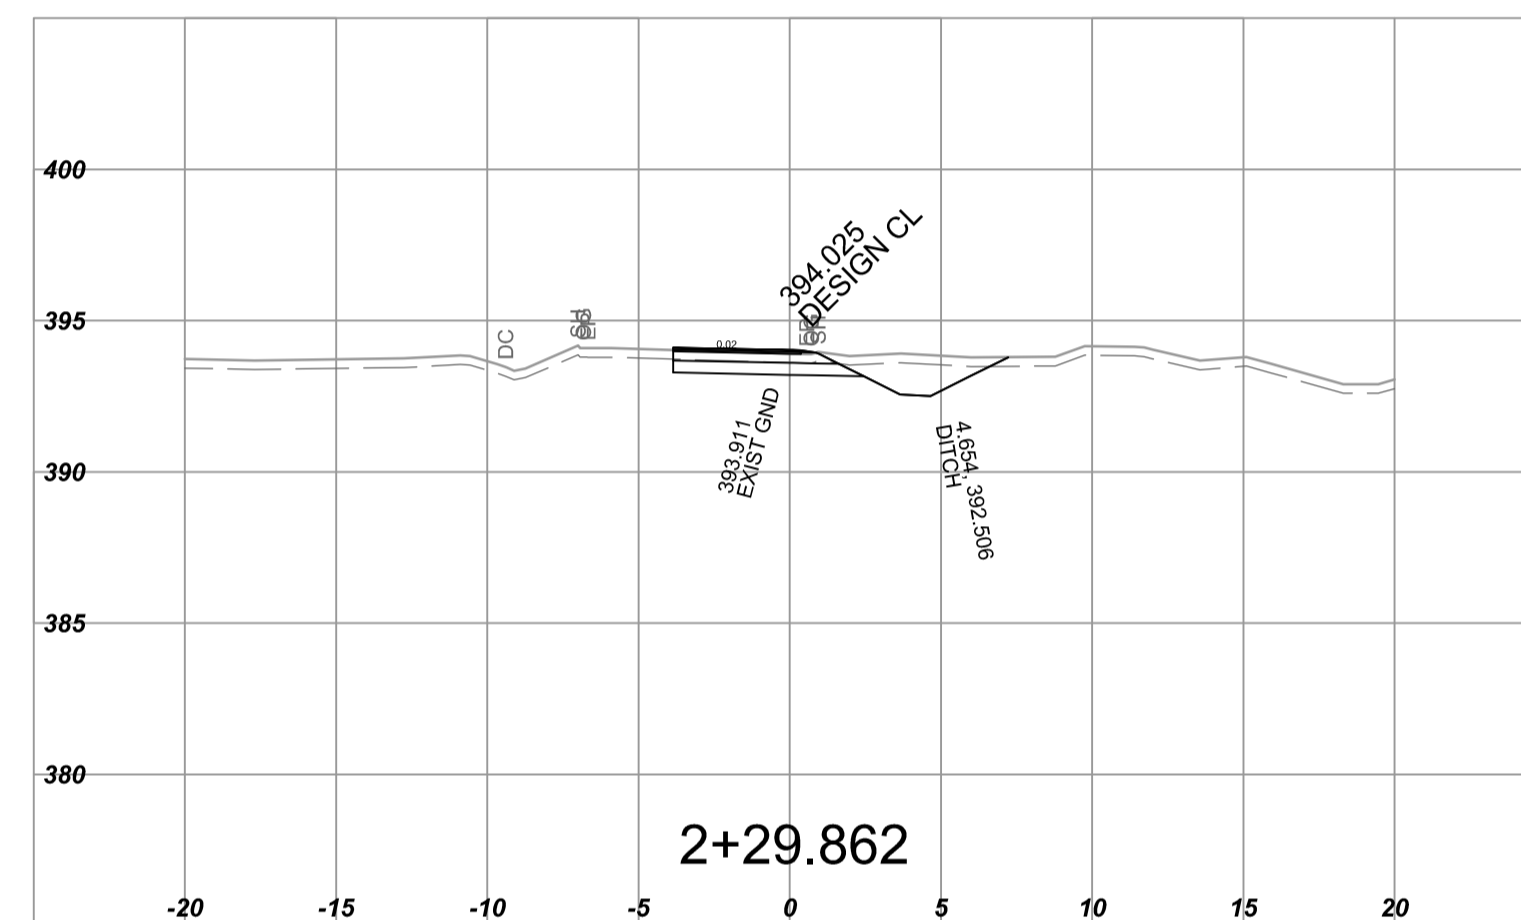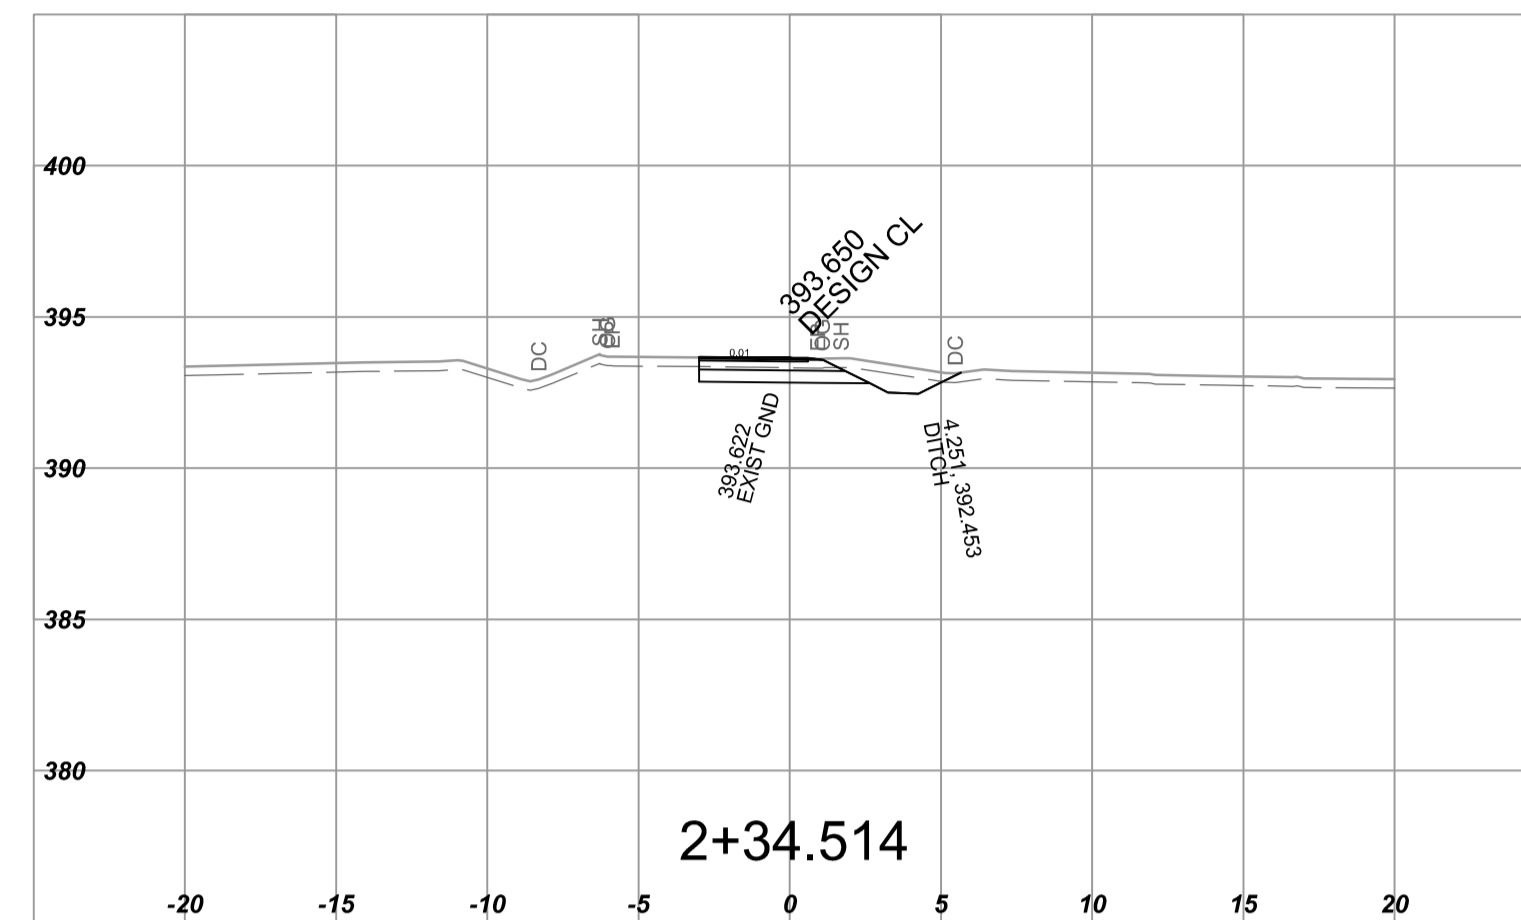

NOTE: STRIPPING REMOVAL APPLIES ONLY TO THE AREA BETWEEN SLOPE STAKE LINES (TOES & TOP OF CUT) OF PROPOSED ROADWAY TEMPLATE

FOR REFERENCE ONLY

		<b>R.F. BINNIE &amp; ASSOCIATES LTD.</b> 205 - 4946 Canada Way, Burnaby, BC V5G 4H7 TEL 604 420 1721 BINNIE.com				MINISTRY OF TRANSPORTATION AND INFRASTRUCTURE HIGHWAY ENGINEERING SOUTHERN INTERIOR REGION	
SCALE 0 2 1:250 12m		CAD FILENAME 15-0054 - C2XS.DWG DATE 2017-02-21		<b>CROSS SECTIONS</b> HIGHWAY NO. 97 STICKLE ROAD INTERSECTION IMPROVEMENTS - PHASE 2 C-02 LINE INTERSECTION CURVE			
REV	DATE	REVISIONS	SIGNATURE	DESIGNED <u>M. VAN HOGE</u> DATE <u>SEPT_2017</u> QUALITY CONTROL <u>M. VAN HOGE</u> DATE <u>SEPT_2017</u> QUALITY ASSURANCE <u>E. BALLARIN</u> DATE <u>SEPT_2017</u> DRAWN <u>R. FUCHS</u> DATE <u>SEPT_2017</u>		SENIOR DESIGNER _____ DATE _____	
				FILE NUMBER	PROJECT NUMBER	REG	DRAWING NUMBER
				2815	23617-0002	SIR	R2-1023-C-02XS-2