
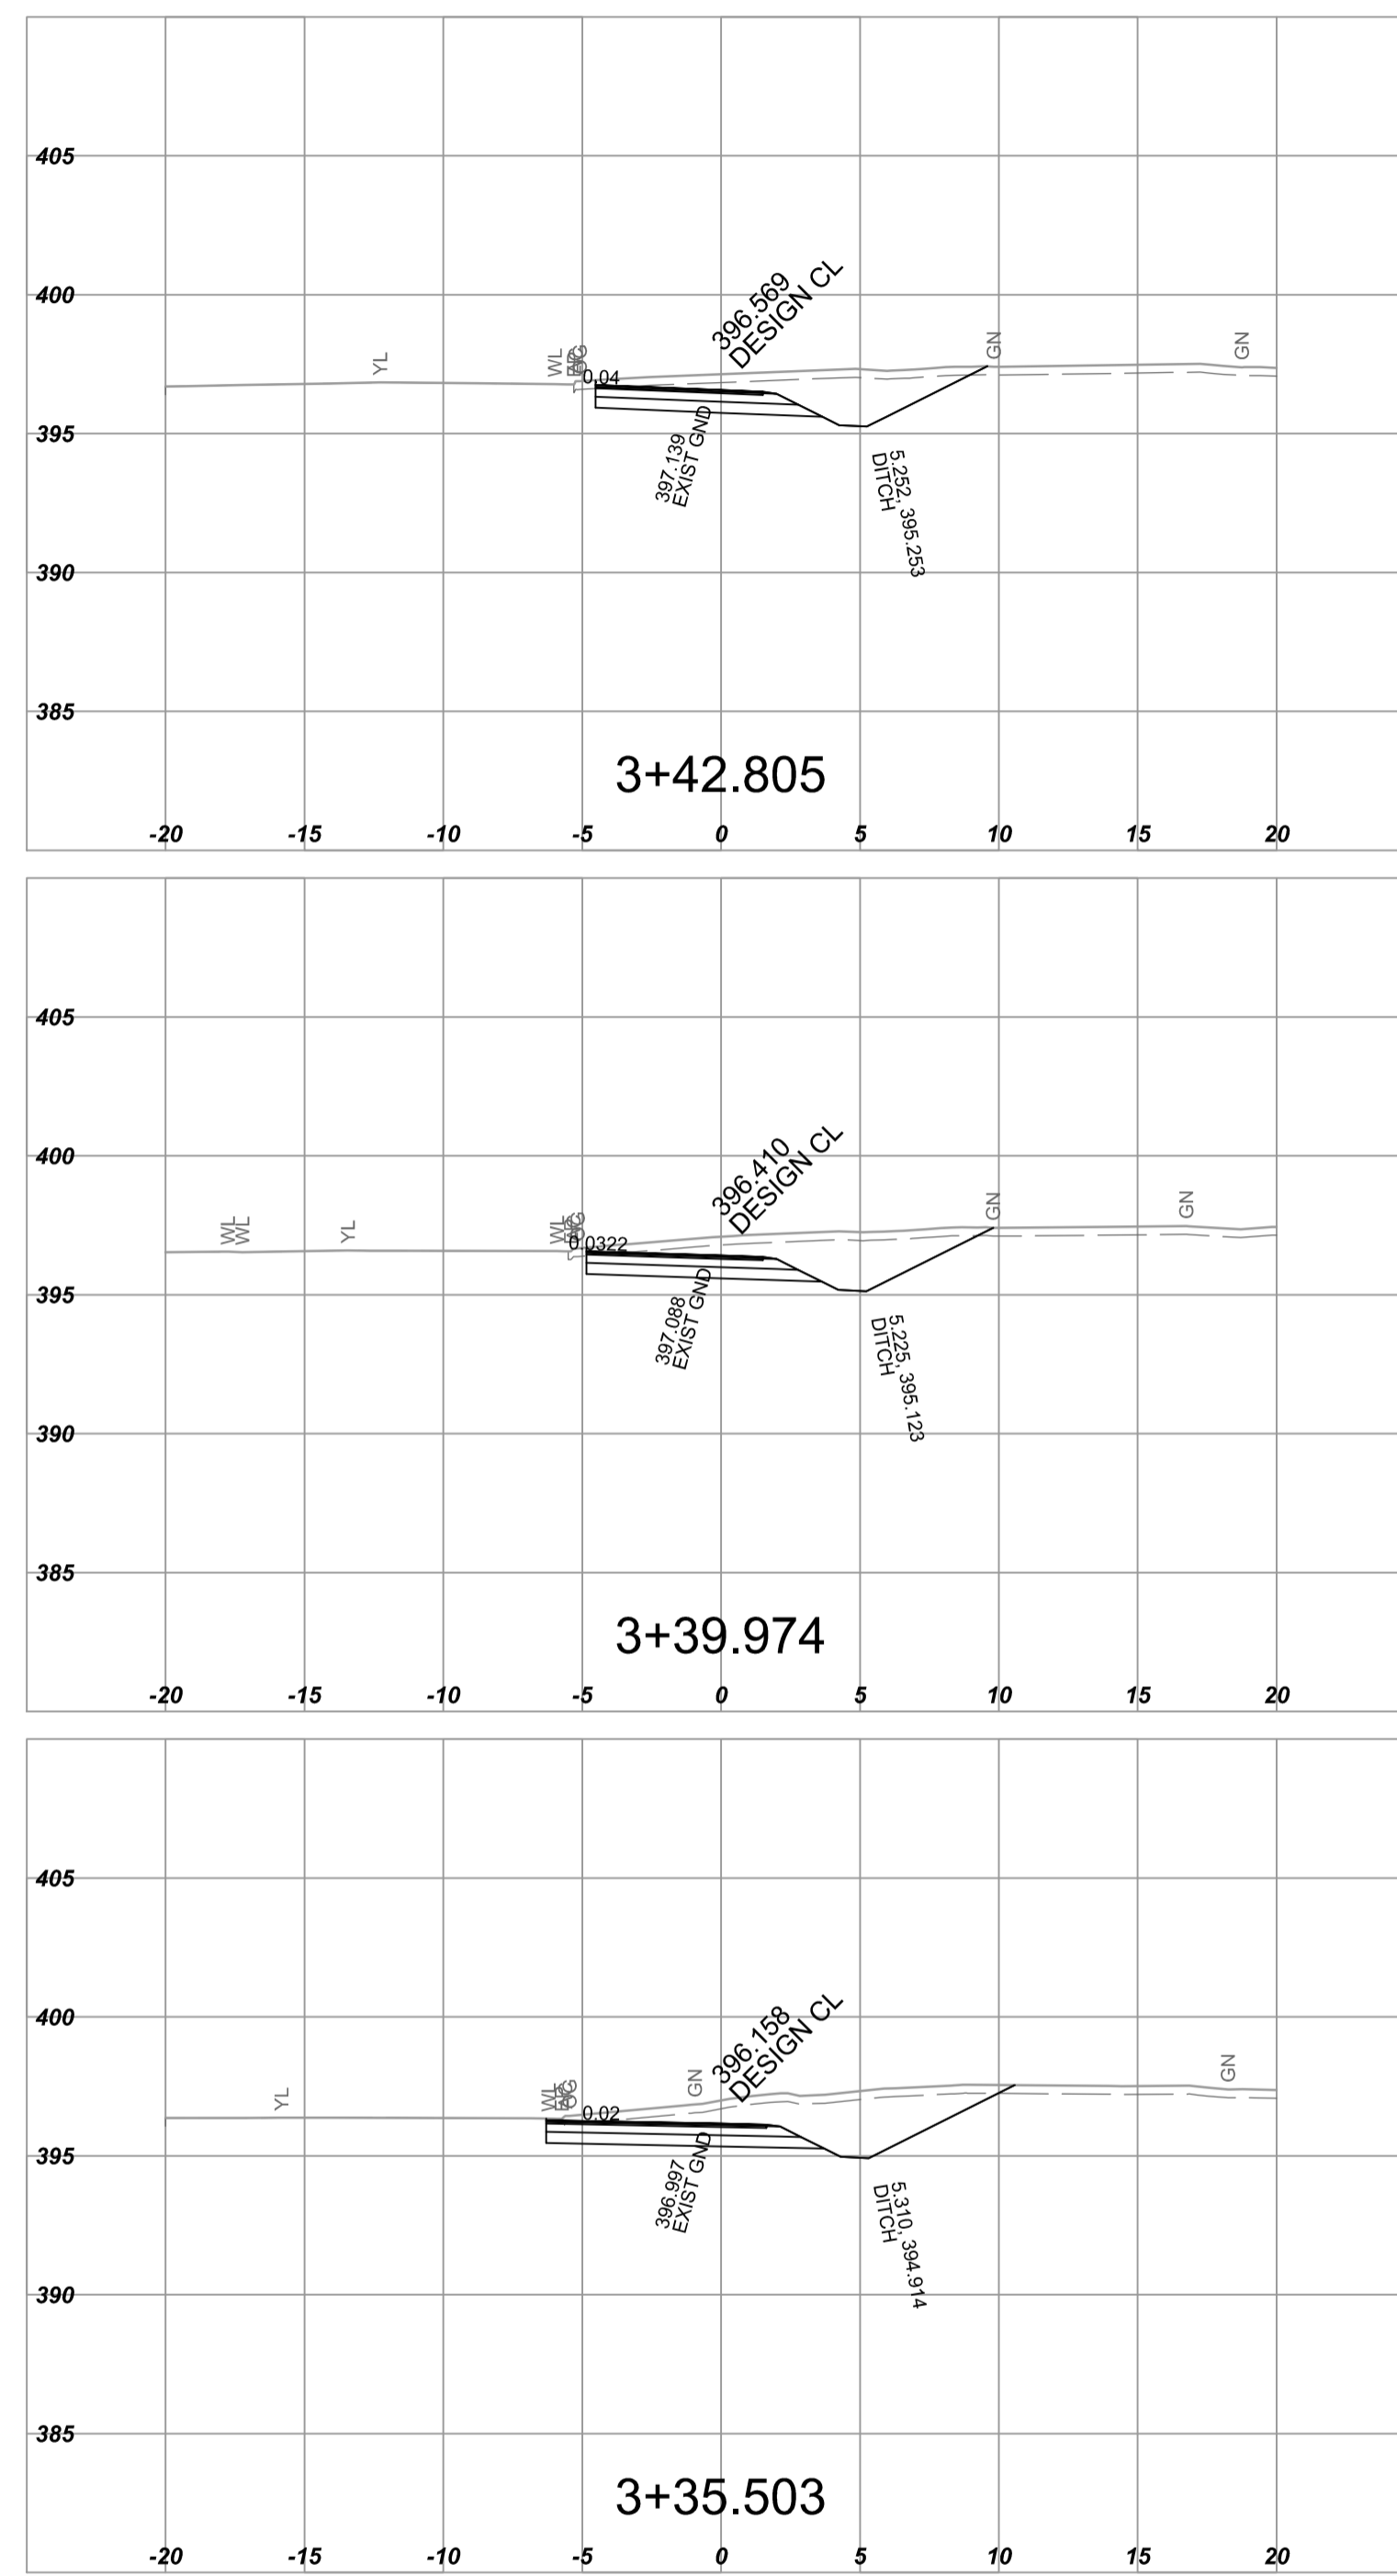
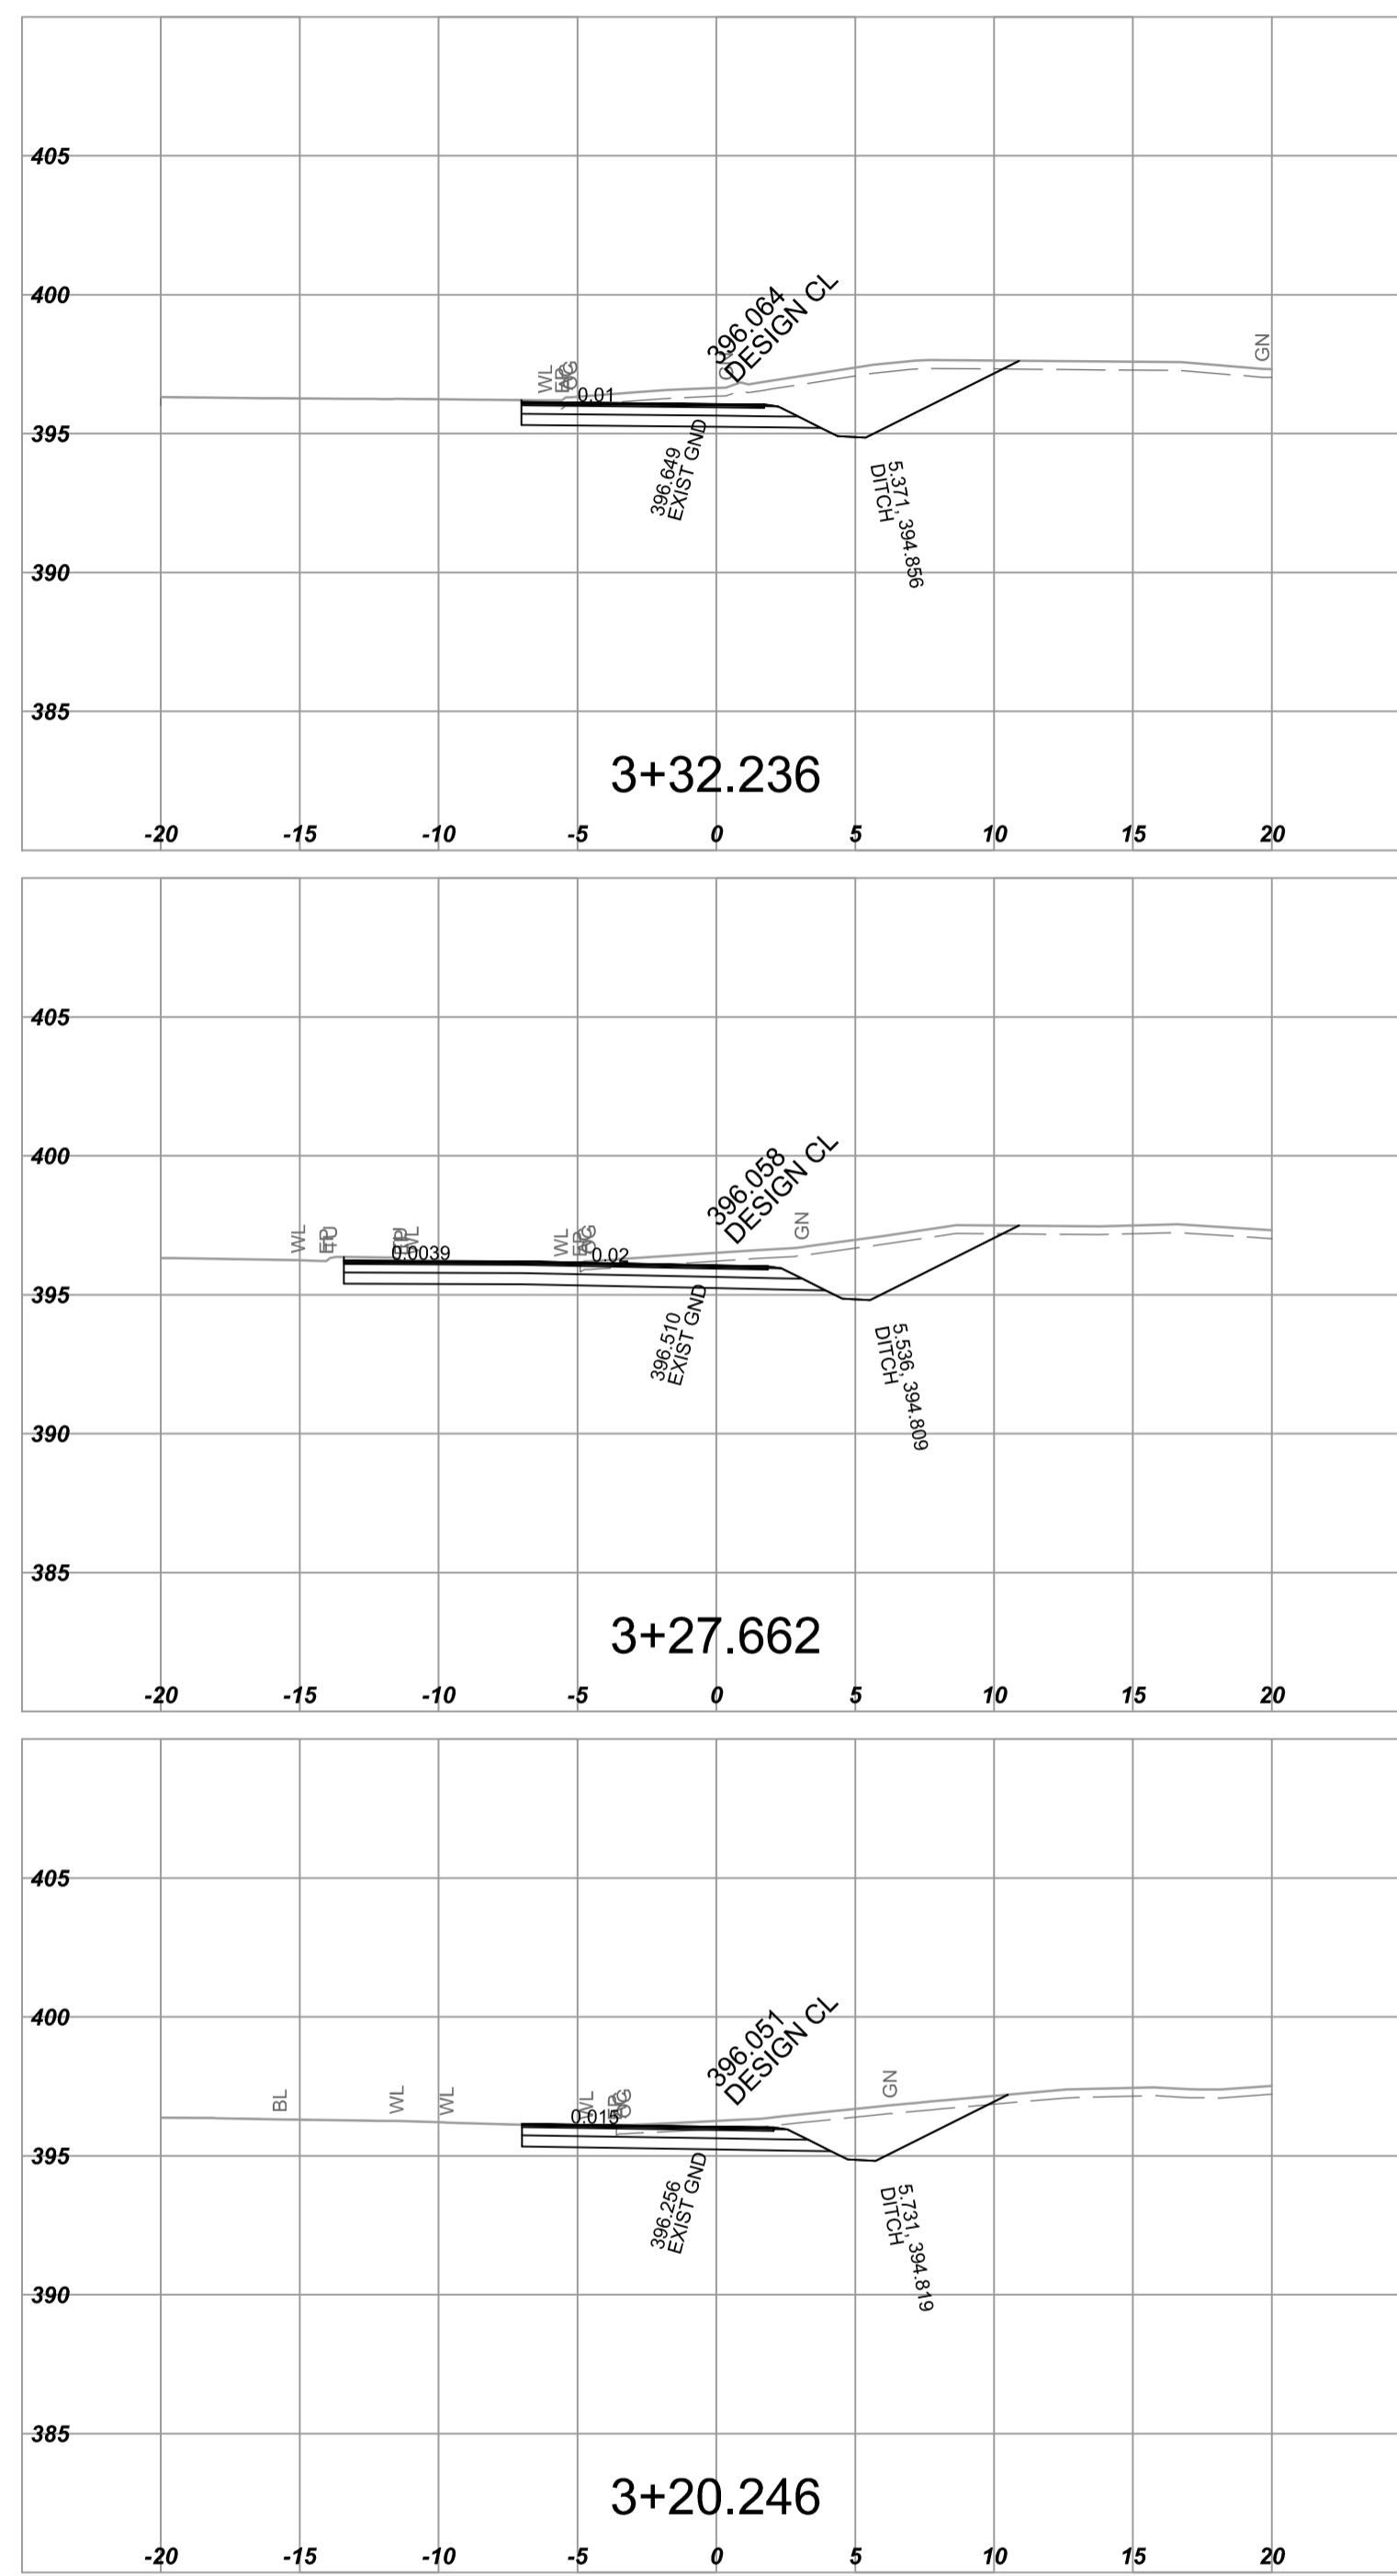


Sep 13, 2017 11:53am P:\2015\15-0054\00 - CAD File Design\Sections\15-0054 - C3XS.dwg

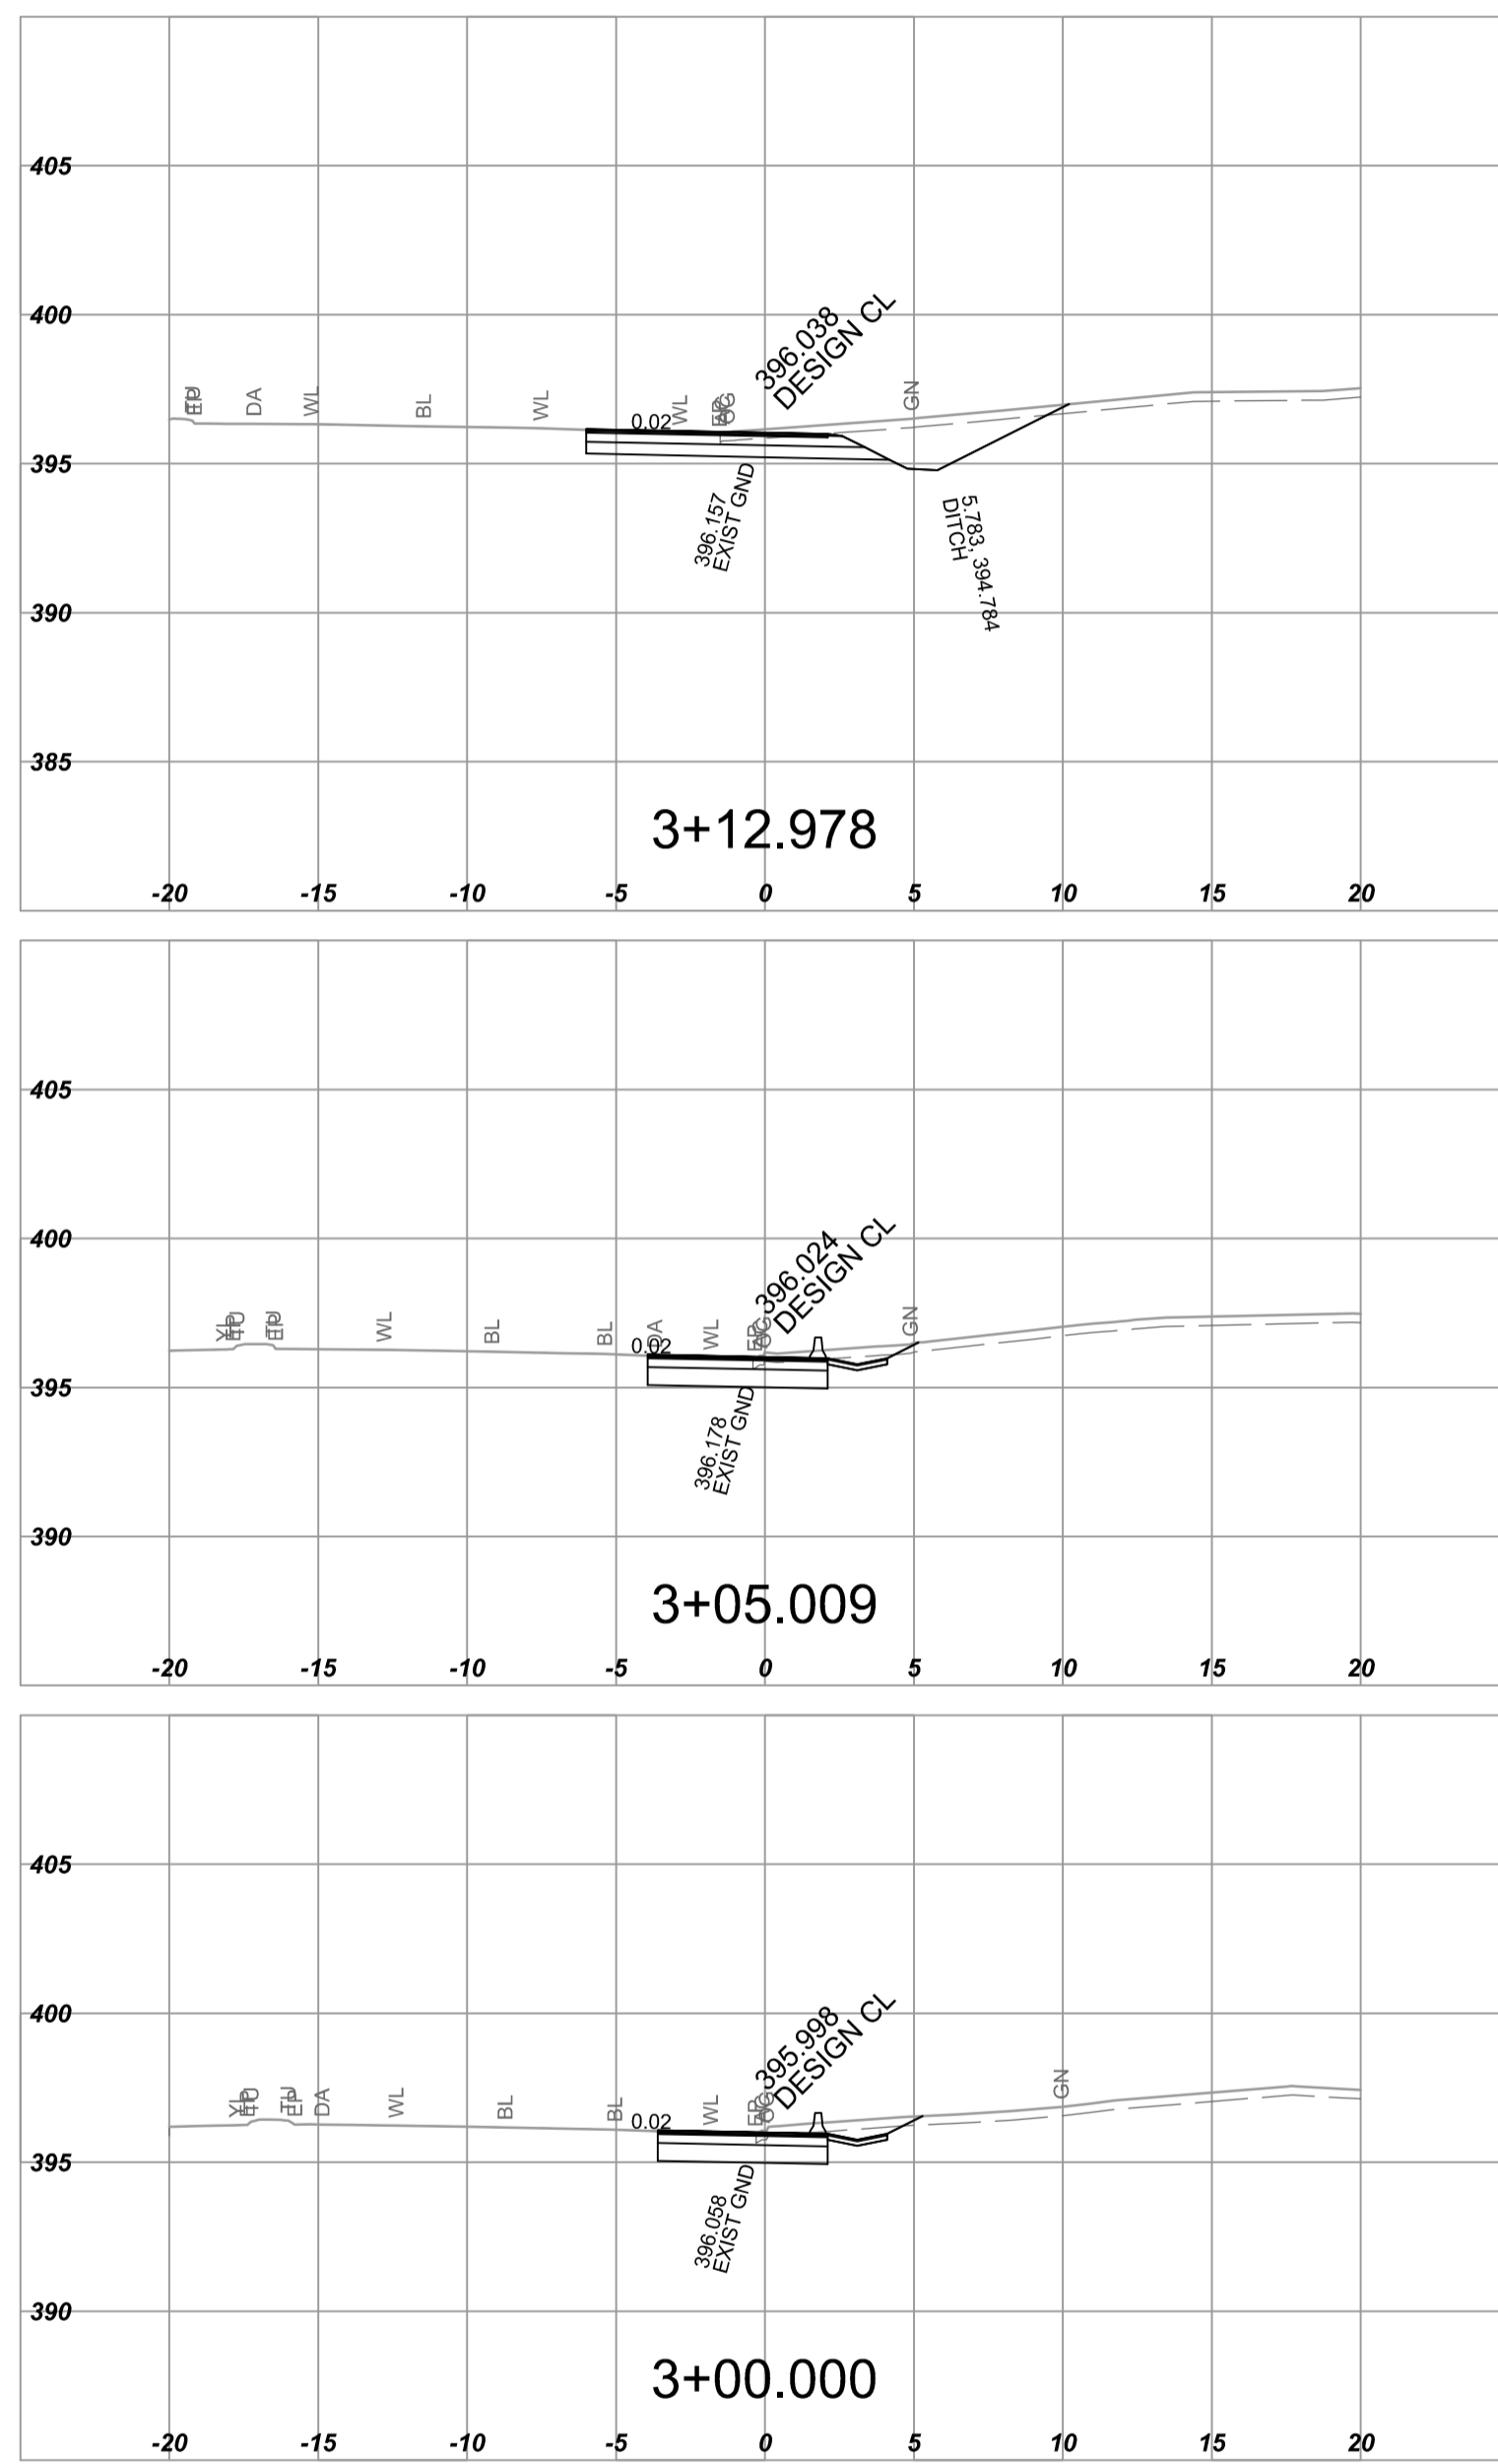

NOTE: STRIPPING REMOVAL APPLIES ONLY TO THE AREA BETWEEN SLOPE STAKE LINES (TOES & TOP OF CUT) OF PROPOSED ROADWAY TEMPLATE

FOR REFERENCE ONLY

**BINNIE** / R.F. BINNIE & ASSOCIATES LTD.  
 205 - 4946 Canada Way, Burnaby, BC V5G 4H7  
 TEL 604 420 1721  
 BINNIE.com

BRITISH COLUMBIA  
 MINISTRY OF TRANSPORTATION AND INFRASTRUCTURE  
 HIGHWAY ENGINEERING  
 SOUTHERN INTERIOR REGION









SCALE 0 2 1:250 12m  
 CAD FILENAME 15-0054 - C3XS.DWG  
 DATE 2017-02-21

REV	DATE	REVISIONS	SIGNATURE

**CROSS SECTIONS**  
 HIGHWAY NO. 97  
 STICKLE ROAD INTERSECTION IMPROVEMENTS - PHASE 2  
 C-03 LINE INTERSECTION CURVE

DESIGNED	M. VAN HOOF	DATE	SEPT_2017
QUALITY CONTROL	M. VAN HOOF	DATE	SEPT_2017
QUALITY ASSURANCE	E. BALLARIN	DATE	SEPT_2017
DRAWN	R. FUCHS	DATE	SEPT_2017

SENIOR DESIGNER	DATE	FILE NUMBER	PROJECT NUMBER	REG	DRAWING NUMBER	REV
		2815	23617-0002	SIR	R2-1023-C-03XS-1	

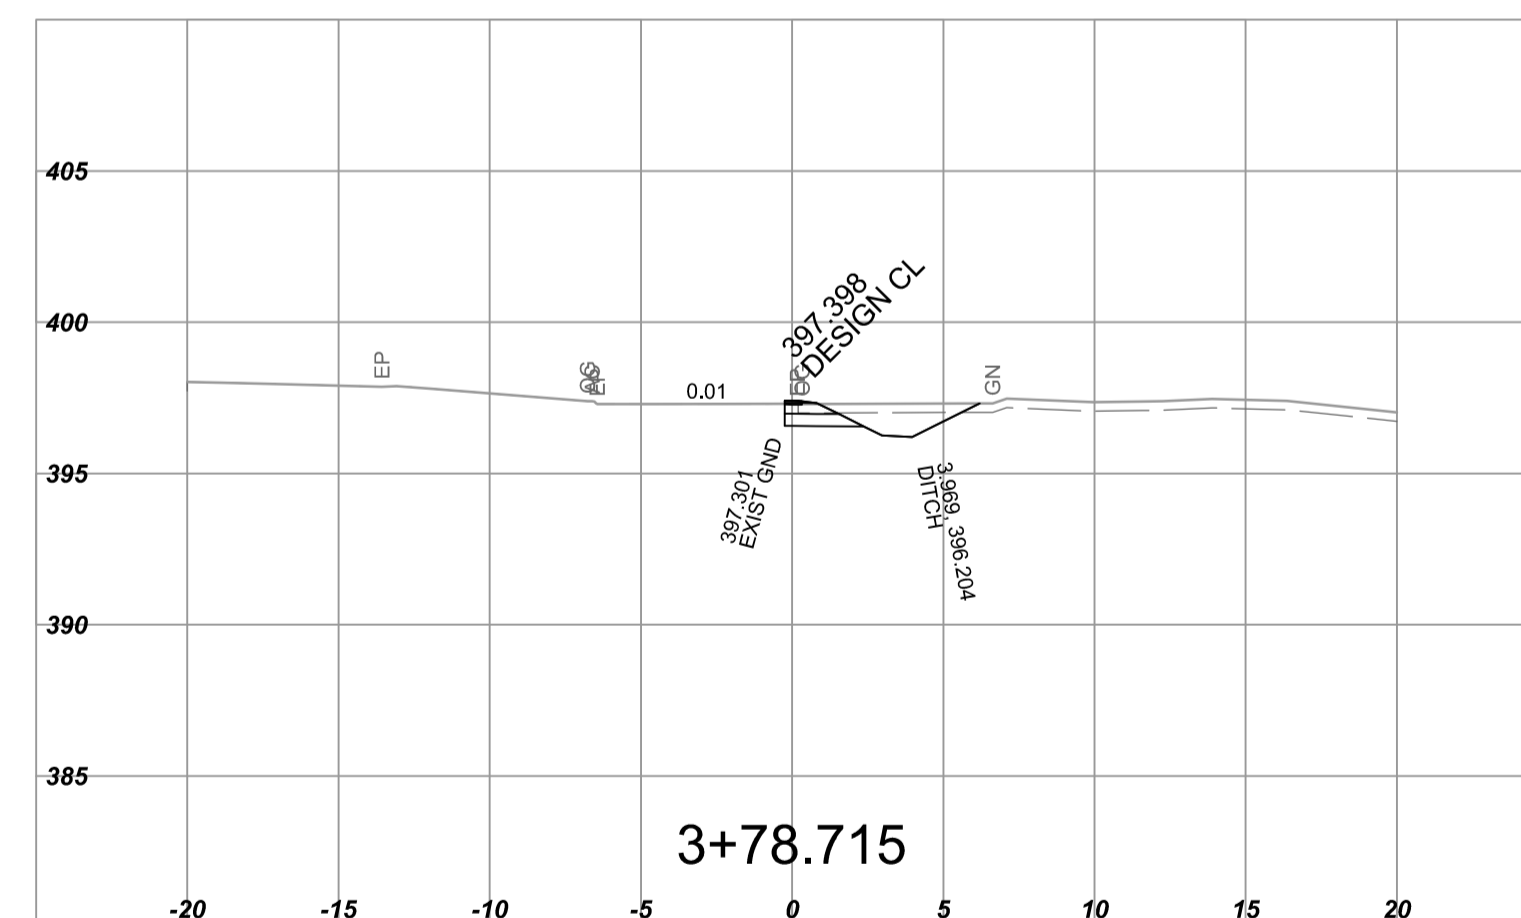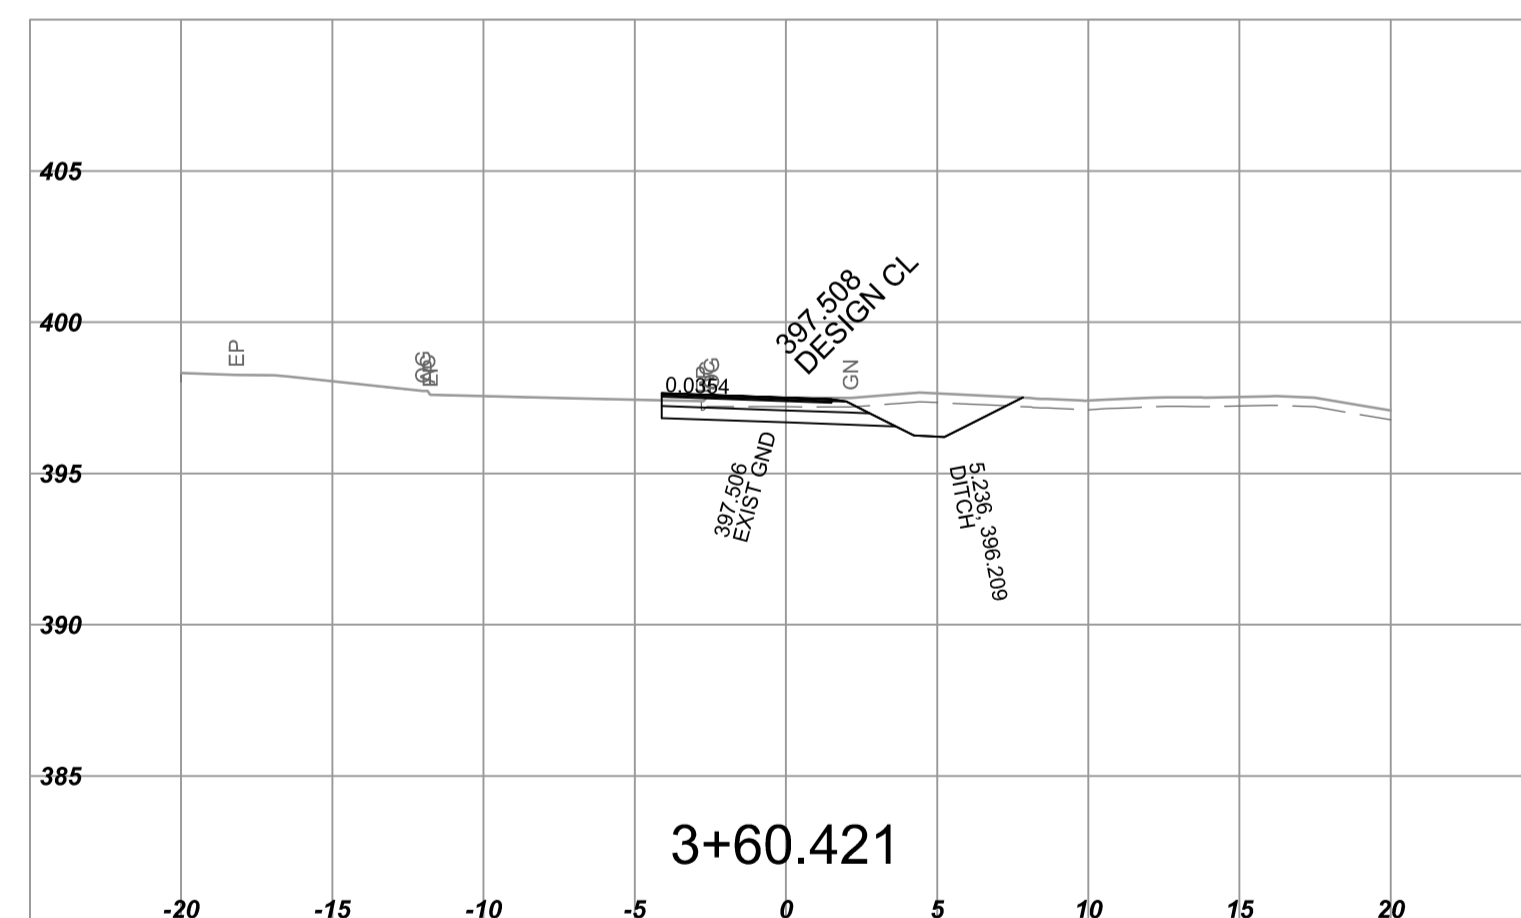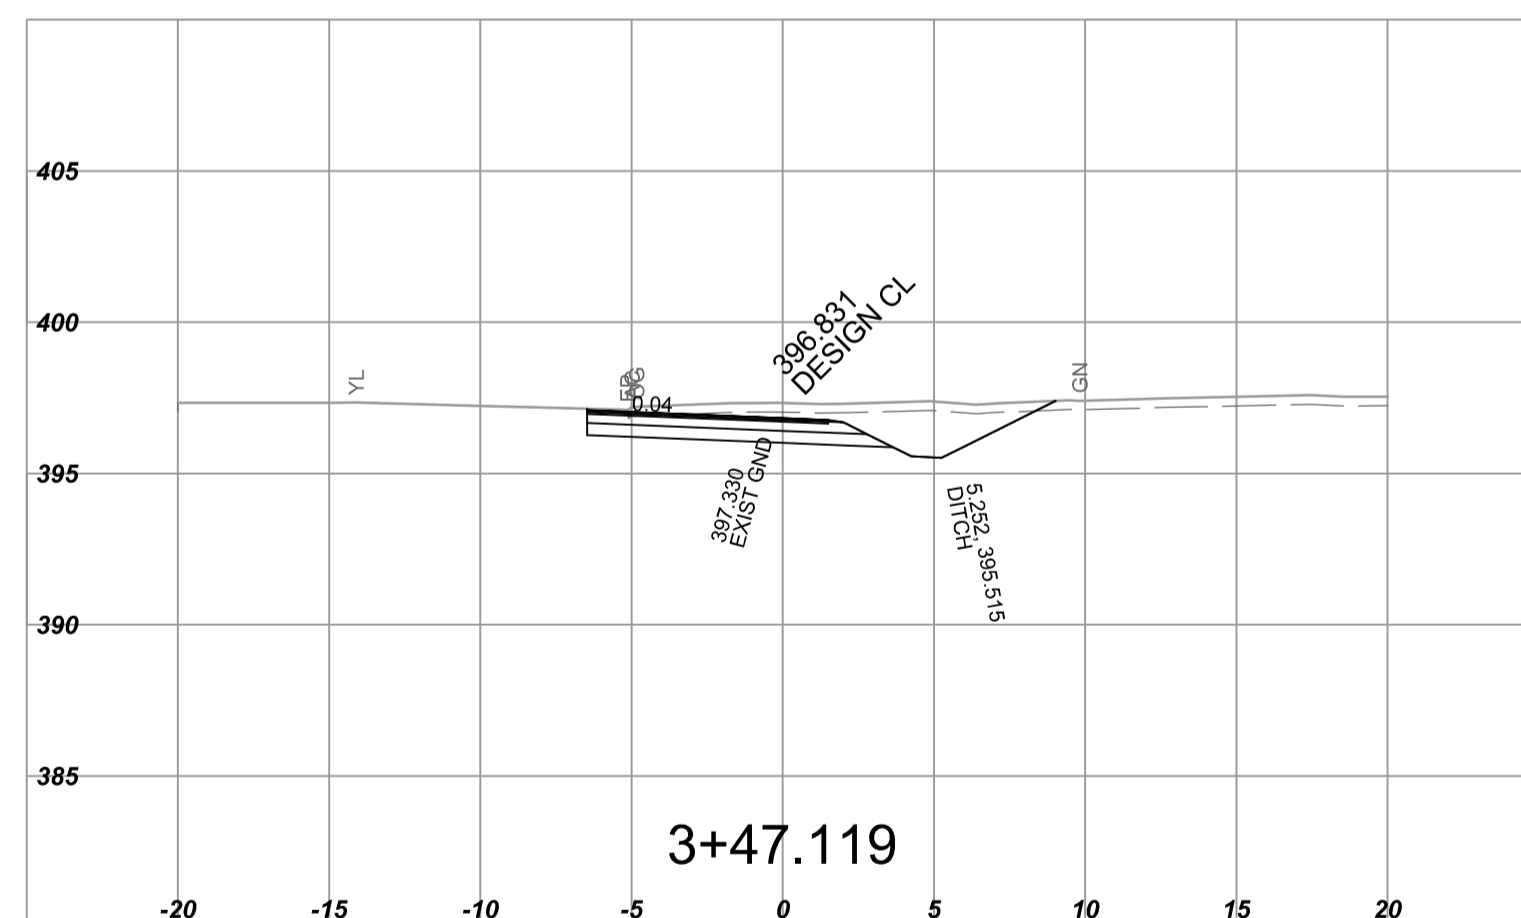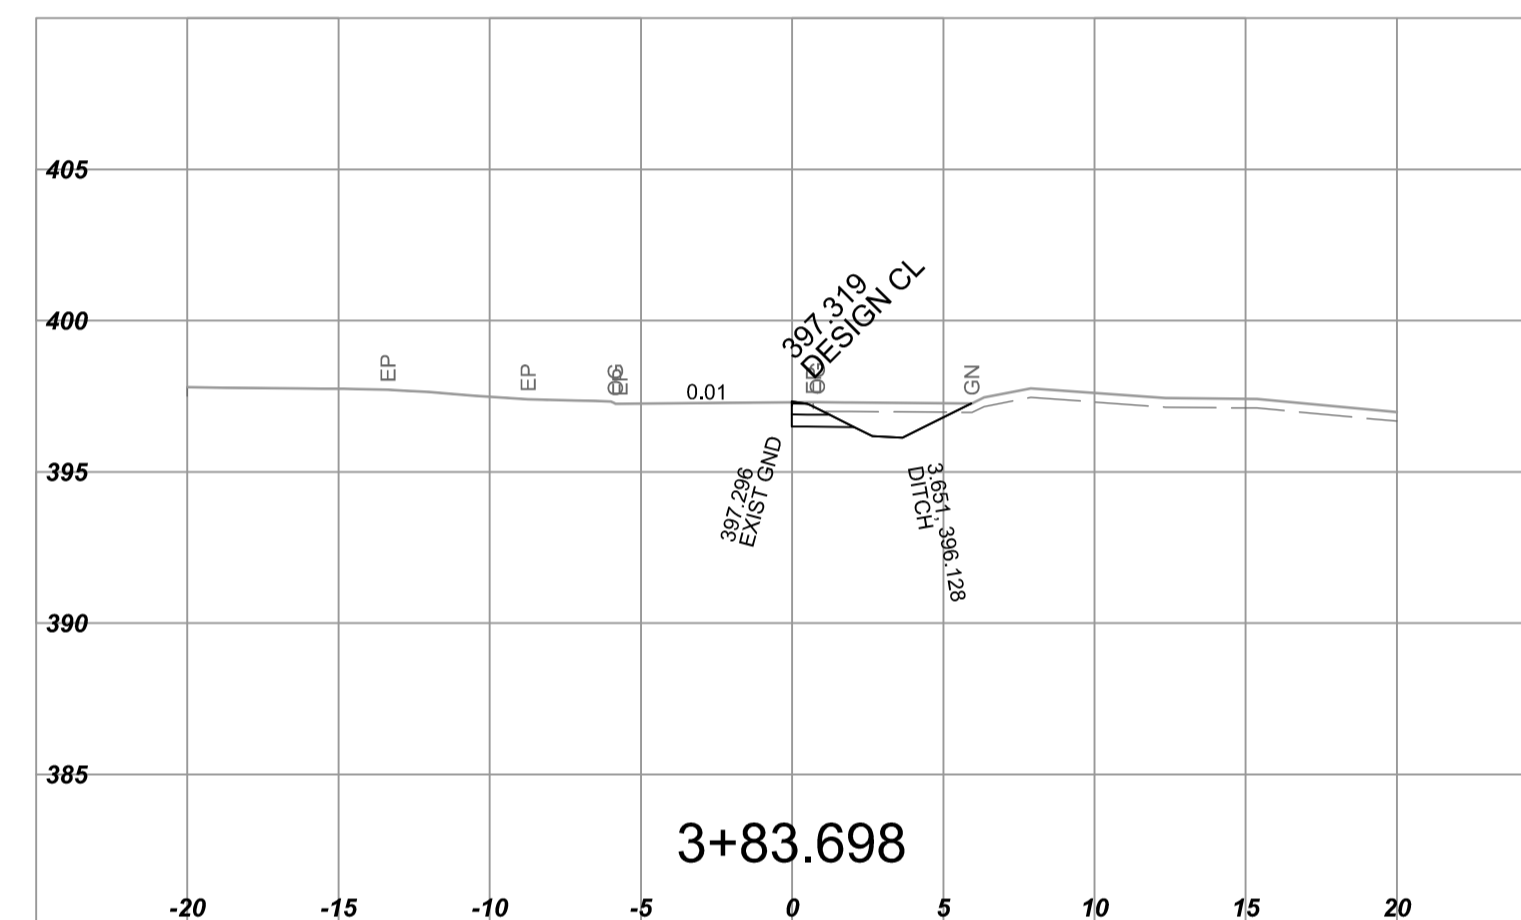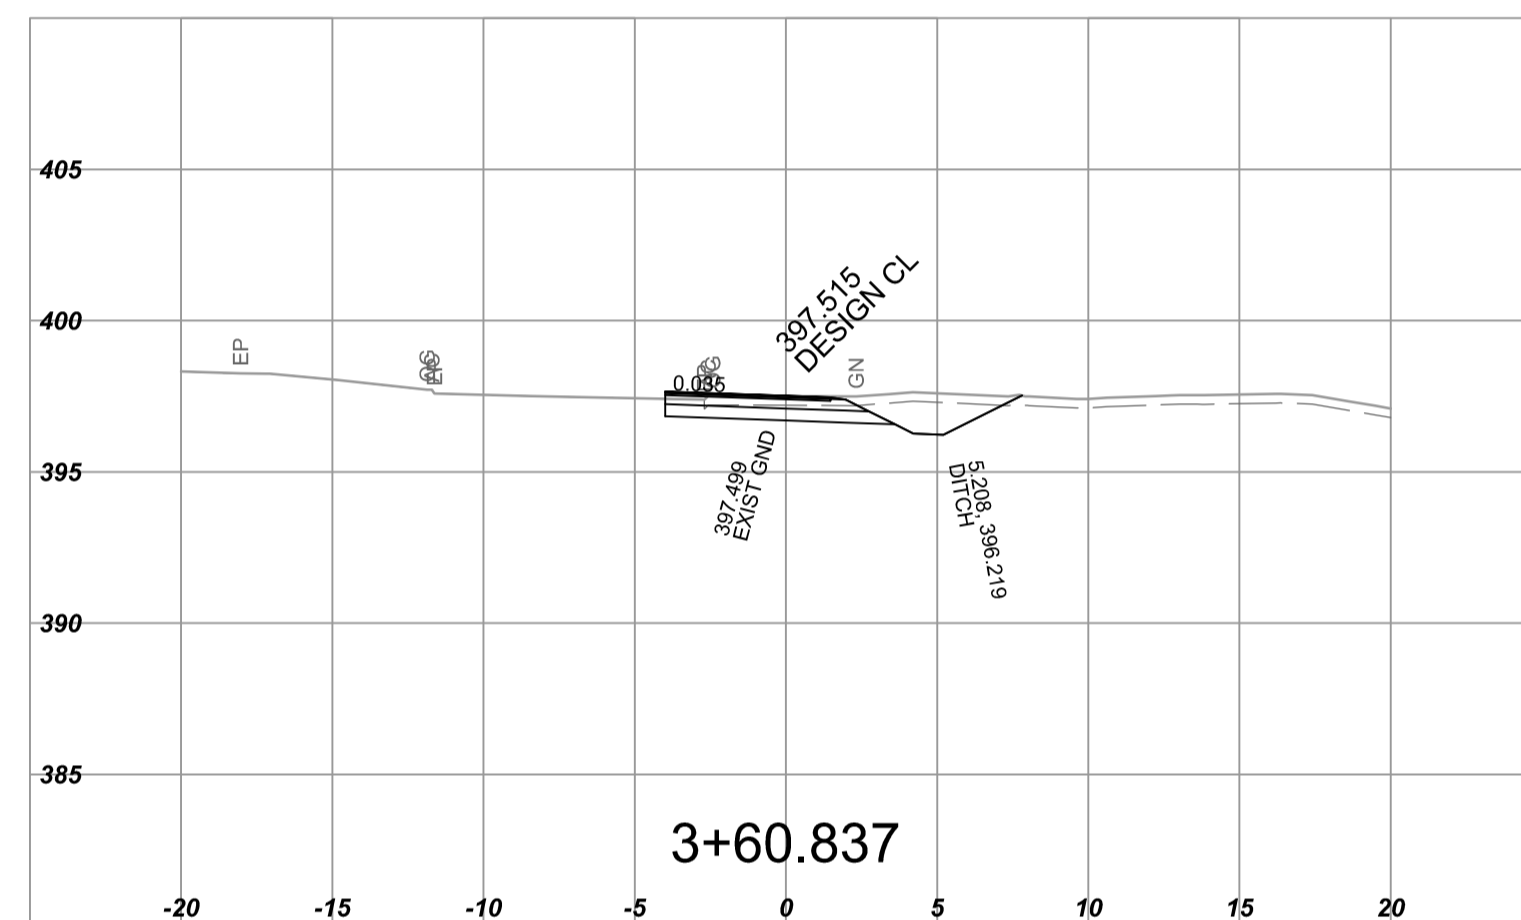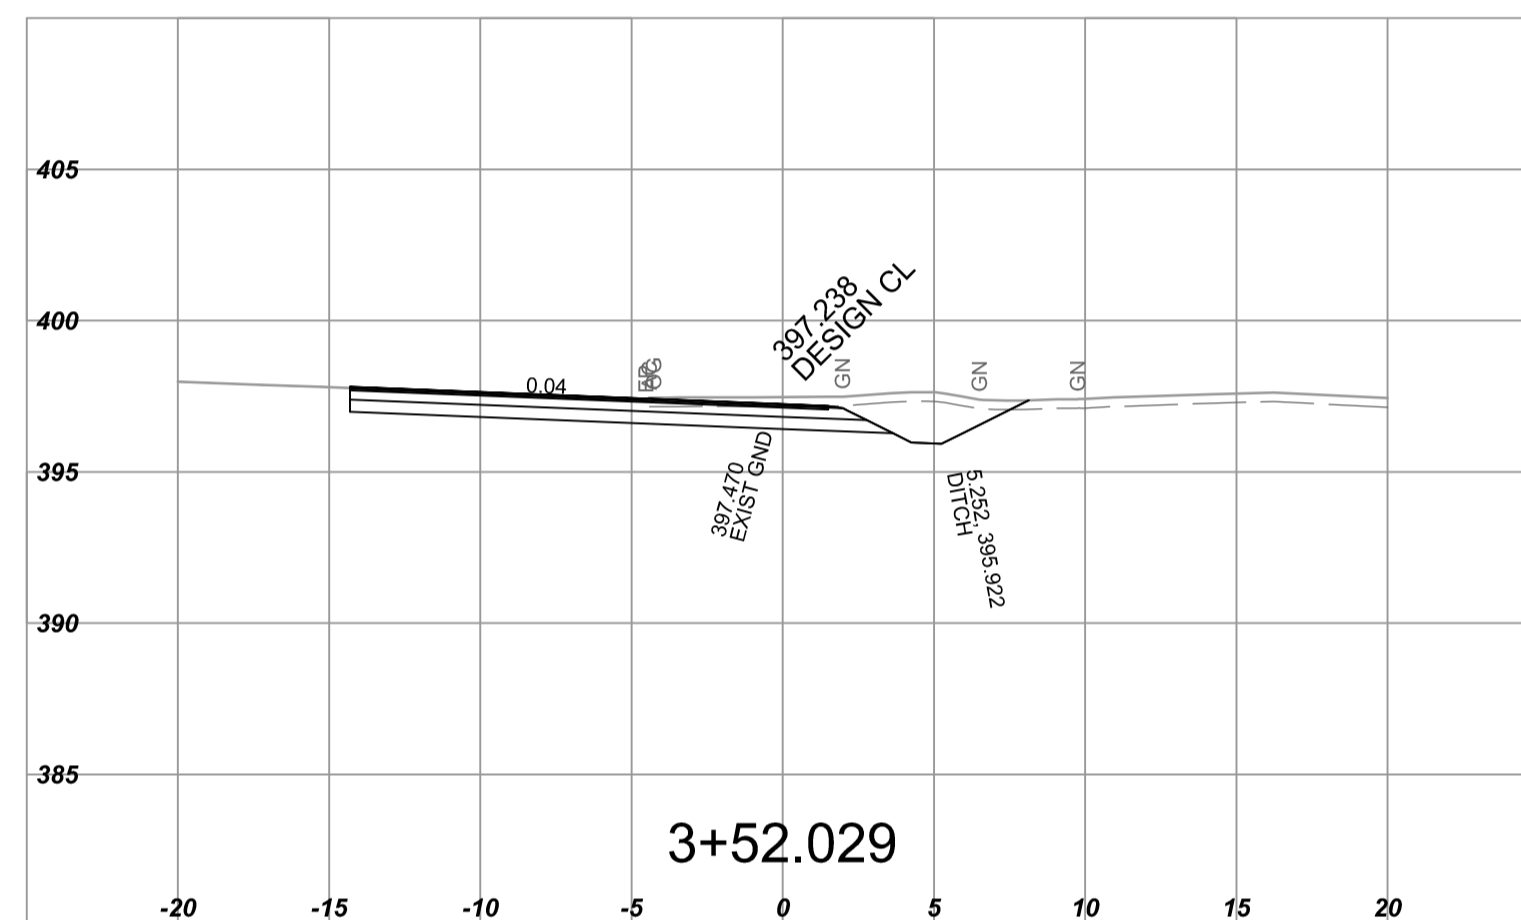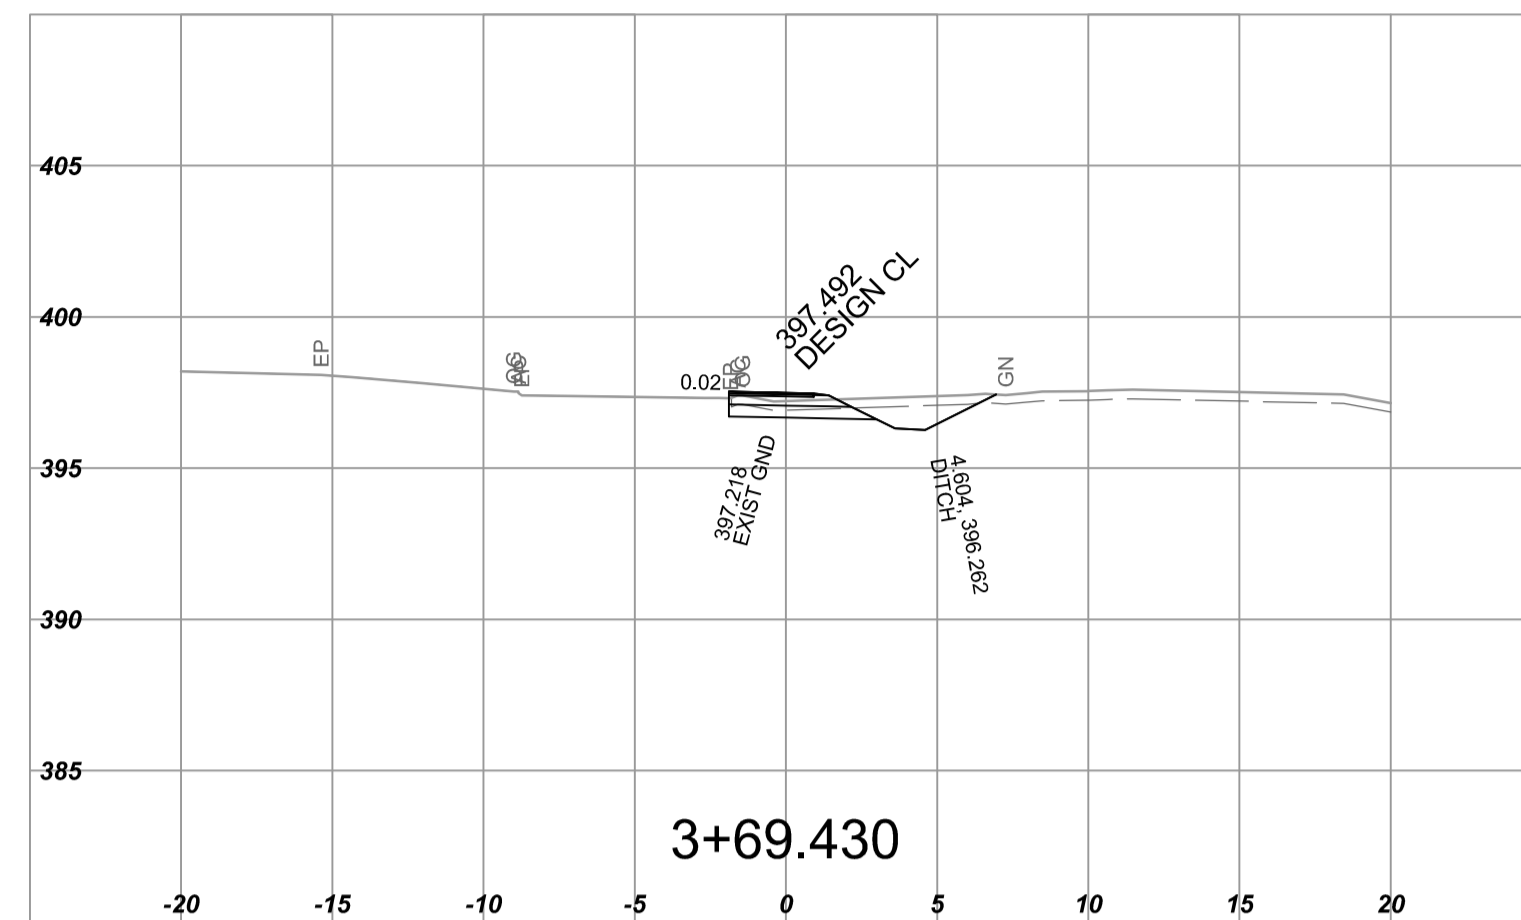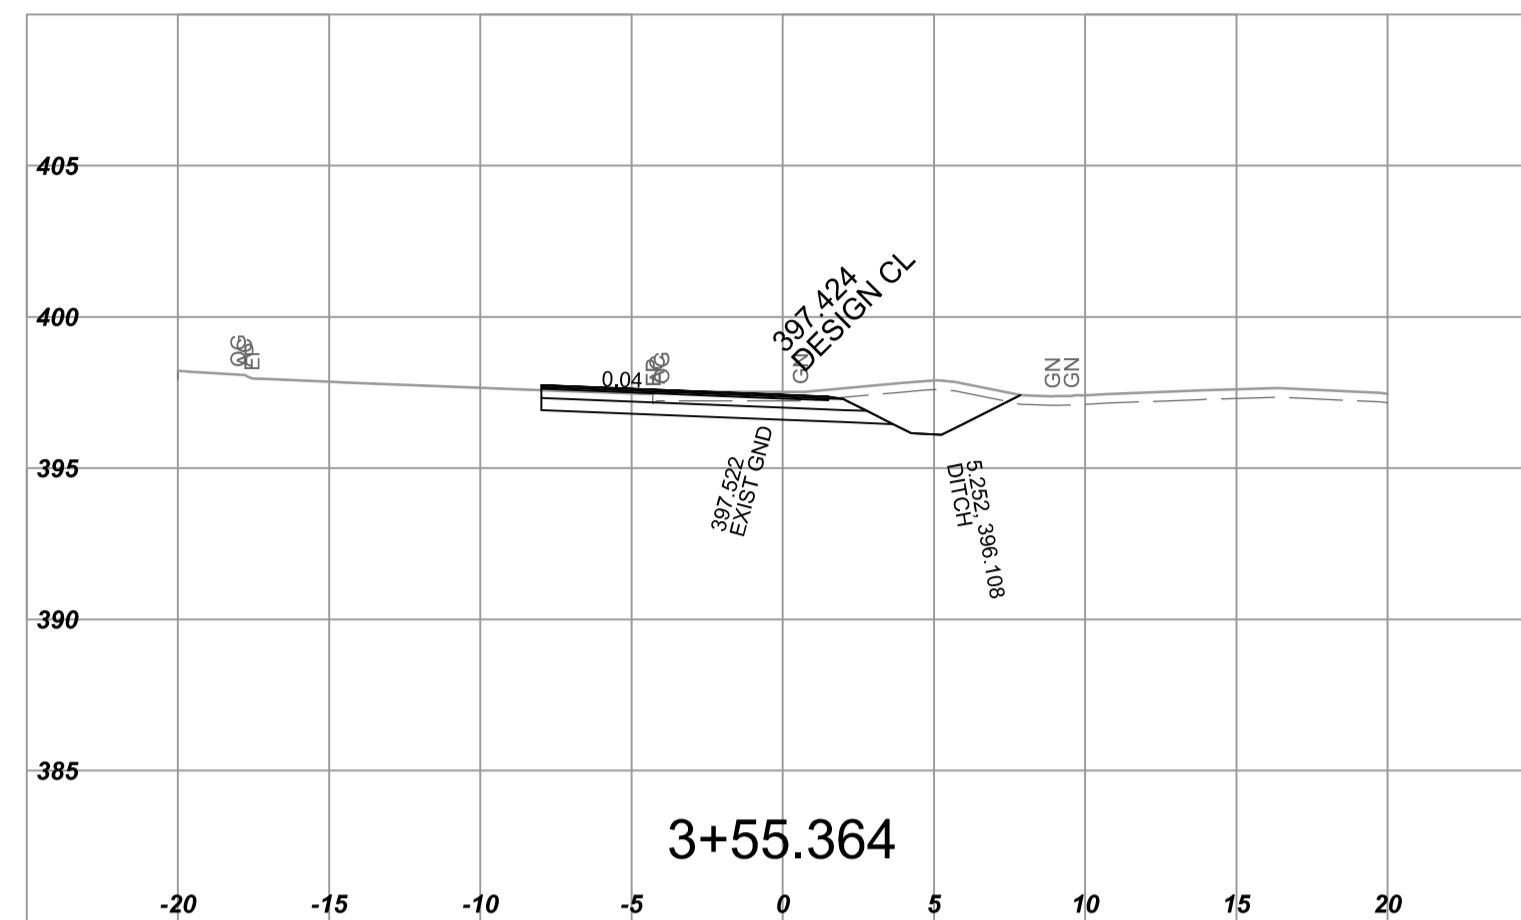

NOTE: STRIPPING REMOVAL APPLIES ONLY TO THE AREA BETWEEN SLOPE STAKE LINES (TOES & TOP OF CUT) OF PROPOSED ROADWAY TEMPLATE

FOR REFERENCE ONLY

**BINNIE** / R.F. BINNIE & ASSOCIATES LTD.  
 205 - 4946 Canada Way, Burnaby, BC V5G 4H7  
 TEL 604 420 1721  
 BINNIE.com



MINISTRY OF TRANSPORTATION AND INFRASTRUCTURE  
 HIGHWAY ENGINEERING  
 SOUTHERN INTERIOR REGION

SCALE 0 2 1:250 12m  
 CAD FILENAME 15-0054 - C3XS.DWG  
 DATE 2017-02-21

REV	DATE	REVISIONS	SIGNATURE

**CROSS SECTIONS**  
 HIGHWAY NO. 97  
 STICKLE ROAD INTERSECTION IMPROVEMENTS - PHASE 2  
 C-03 LINE INTERSECTION CURVE

DESIGNED	M. VAN HOOF	DATE	SEPT_2017
QUALITY CONTROL	M. VAN HOOF	DATE	SEPT_2017
QUALITY ASSURANCE	E. BALLARIN	DATE	SEPT_2017
DRAWN	R. FUCHS	DATE	SEPT_2017
SENIOR DESIGNER			
DATE	FILE NUMBER	PROJECT NUMBER	REG
	2815	23617-0002	SIR
		DRAWING NUMBER	REV
		R2-1023-C-03XS-2	

Sept 13, 2017 - 11:53am P:\2015\15-0054\00 - CAD Files\Design\Sections\15-0054 - C3XS.dwg