

NOTE: STRIPPING REMOVAL APPLIES ONLY TO THE AREA BETWEEN SLOPE STAKE LINES (TOES & TOP OF CUT) OF PROPOSED ROADWAY TEMPLATE

FOR REFERENCE ONLY

BINNIE
Your Challenges. Our Solutions. Build with Binnie.

R.F. BINNIE & ASSOCIATES LTD.
205 - 4946 Canada Way,
Burnaby, BC V5G 4H7
TEL 604 420 1721
BINNIE.com

BRITISH COLUMBIA
MINISTRY OF TRANSPORTATION AND INFRASTRUCTURE
HIGHWAY ENGINEERING
SOUTHERN INTERIOR REGION







SCALE 0 2 1:250 12m
CAD FILENAME 15-0054 - C4XS.DWG
DATE 2017-02-21

REV	DATE	REVISIONS	SIGNATURE

CROSS SECTIONS
HIGHWAY NO. 97
STICKLE ROAD INTERSECTION IMPROVEMENTS - PHASE 2
C-04 LINE INTERSECTION CURVE

DESIGNED	M. VAN HOOF	DATE	SEPT_2017
QUALITY CONTROL	M. VAN HOOF	DATE	SEPT_2017
QUALITY ASSURANCE	E. BALLARIN	DATE	SEPT_2017
DRAWN	R. FUCHS	DATE	SEPT_2017

SENIOR DESIGNER	DATE	FILE NUMBER	PROJECT NUMBER	REG	DRAWING NUMBER	REV
		2815	23617-0002	SIR	R2-1023-C-04XS-1	

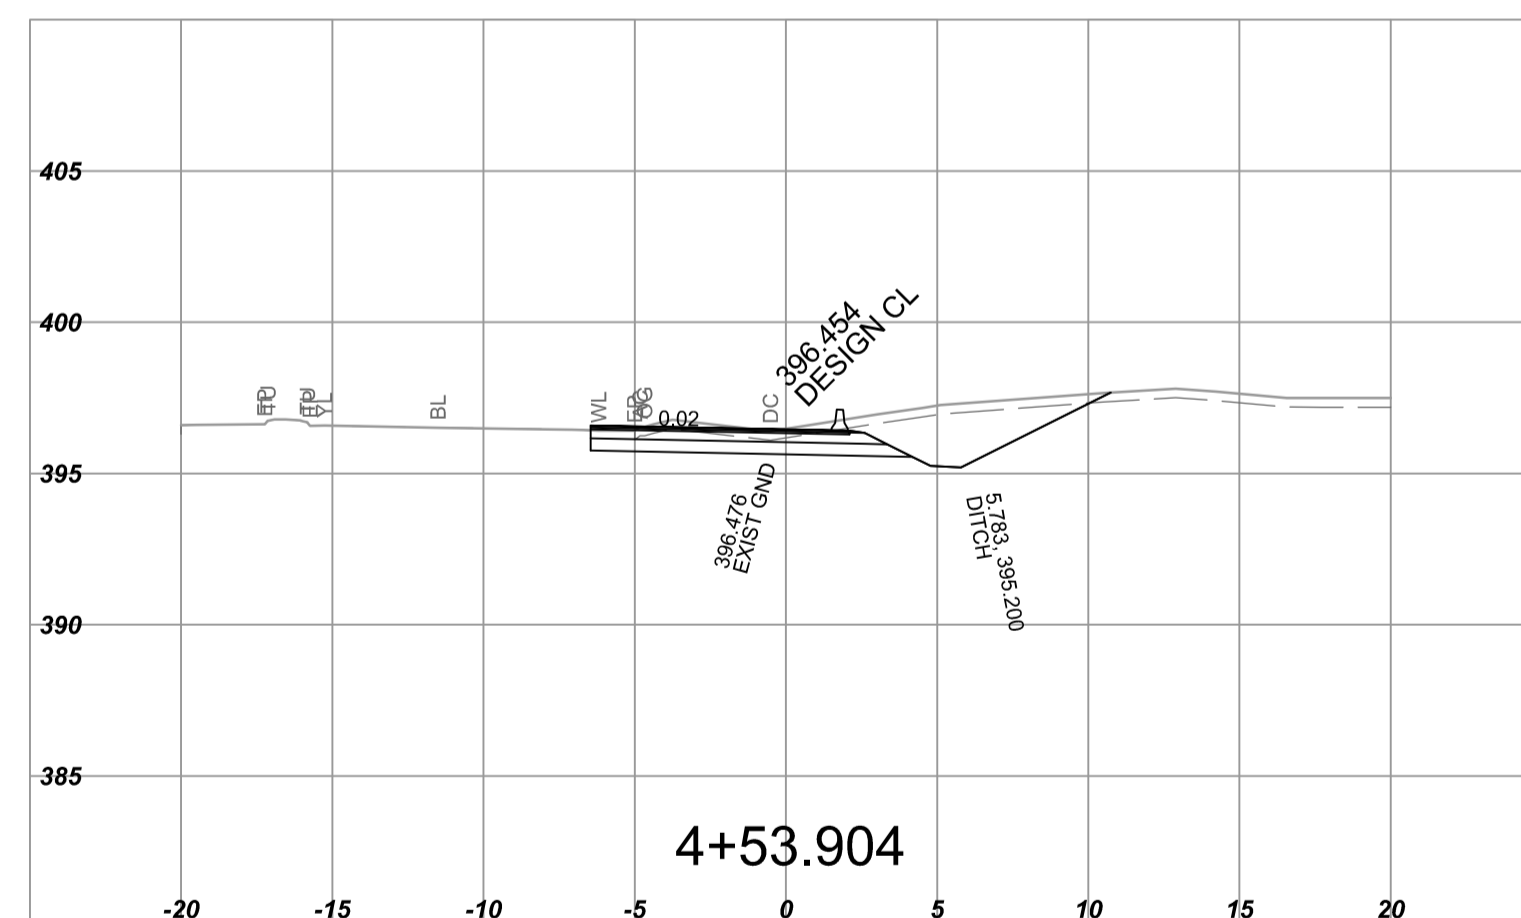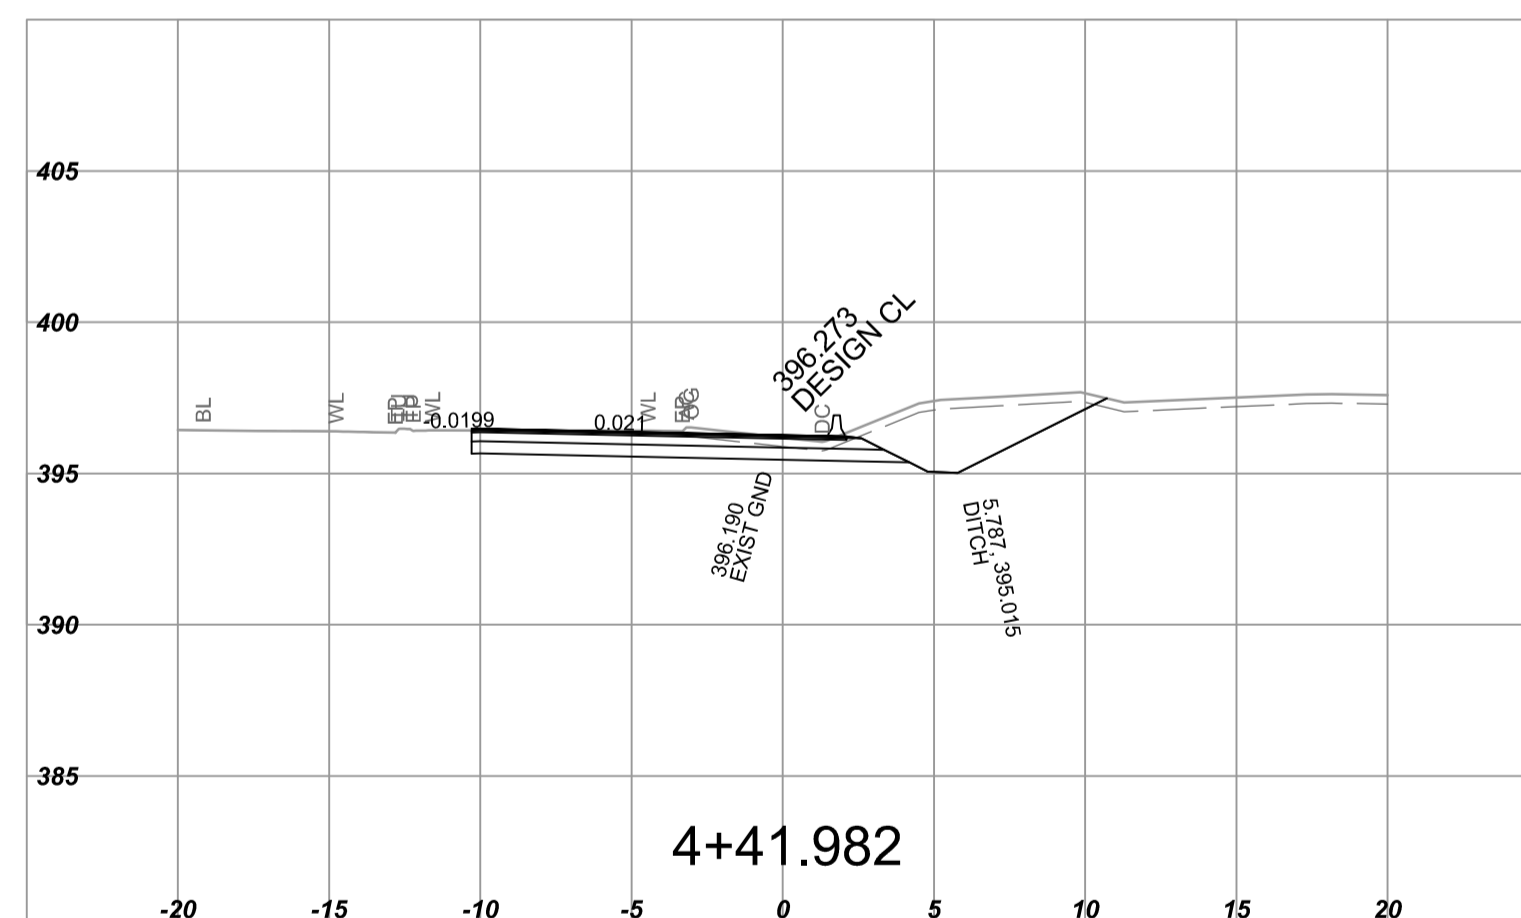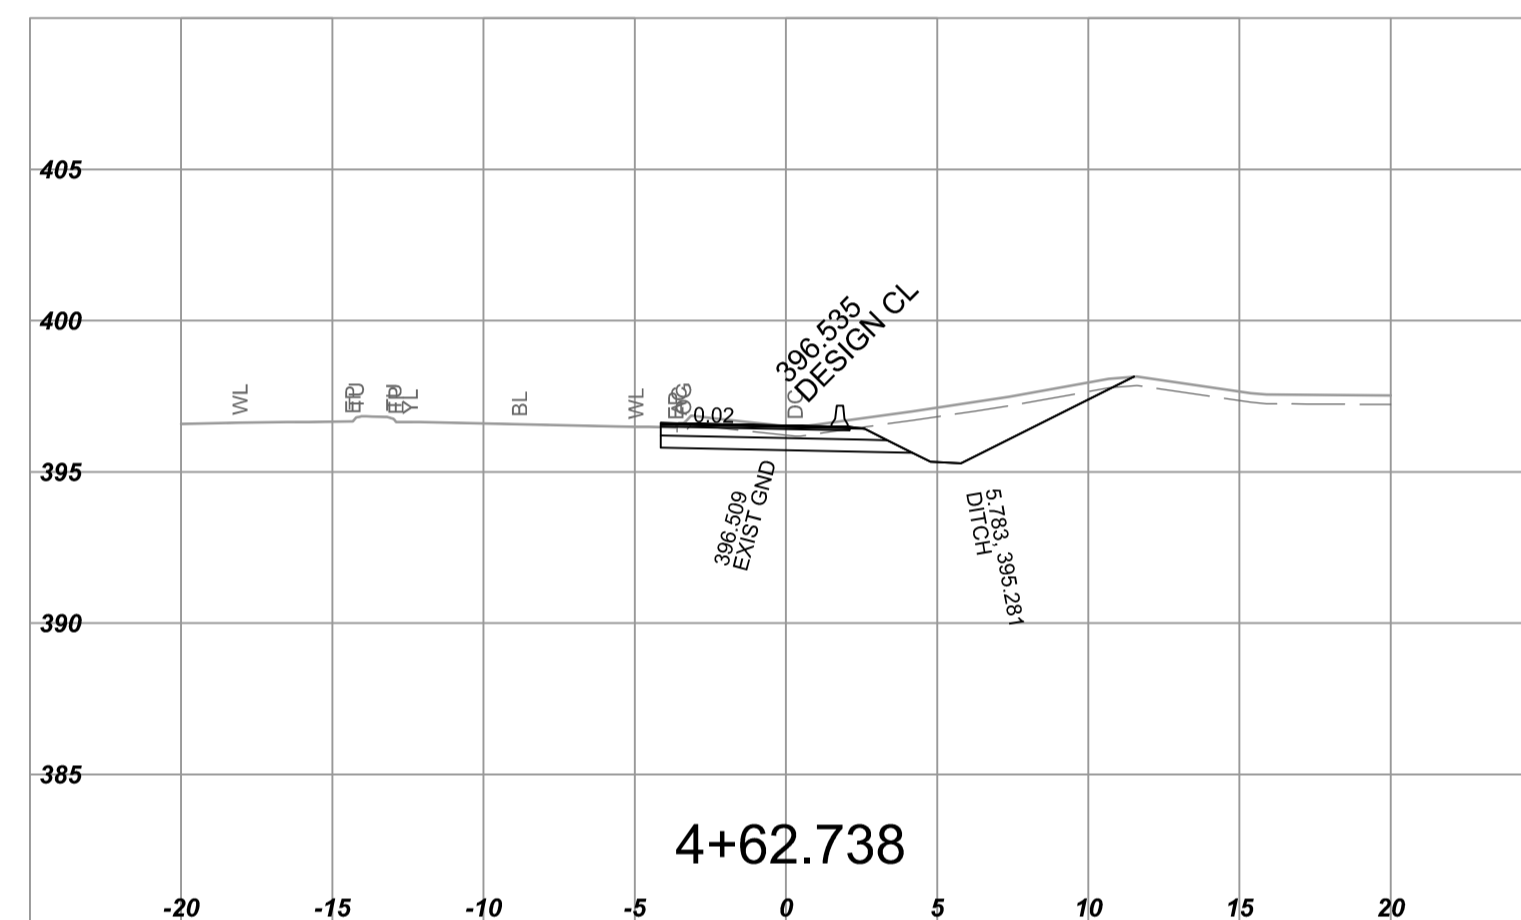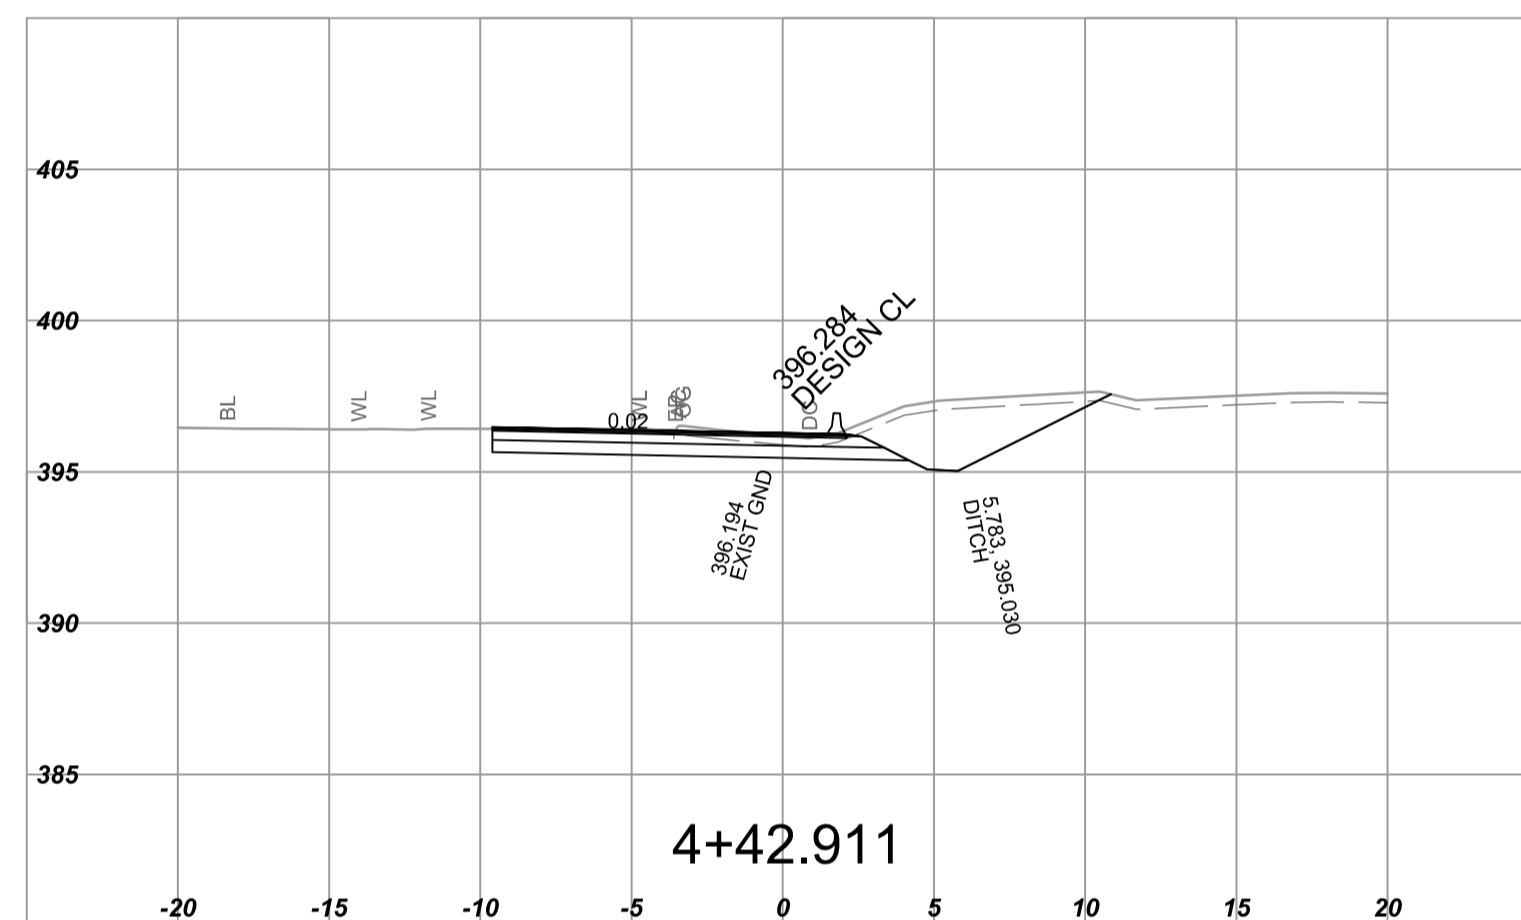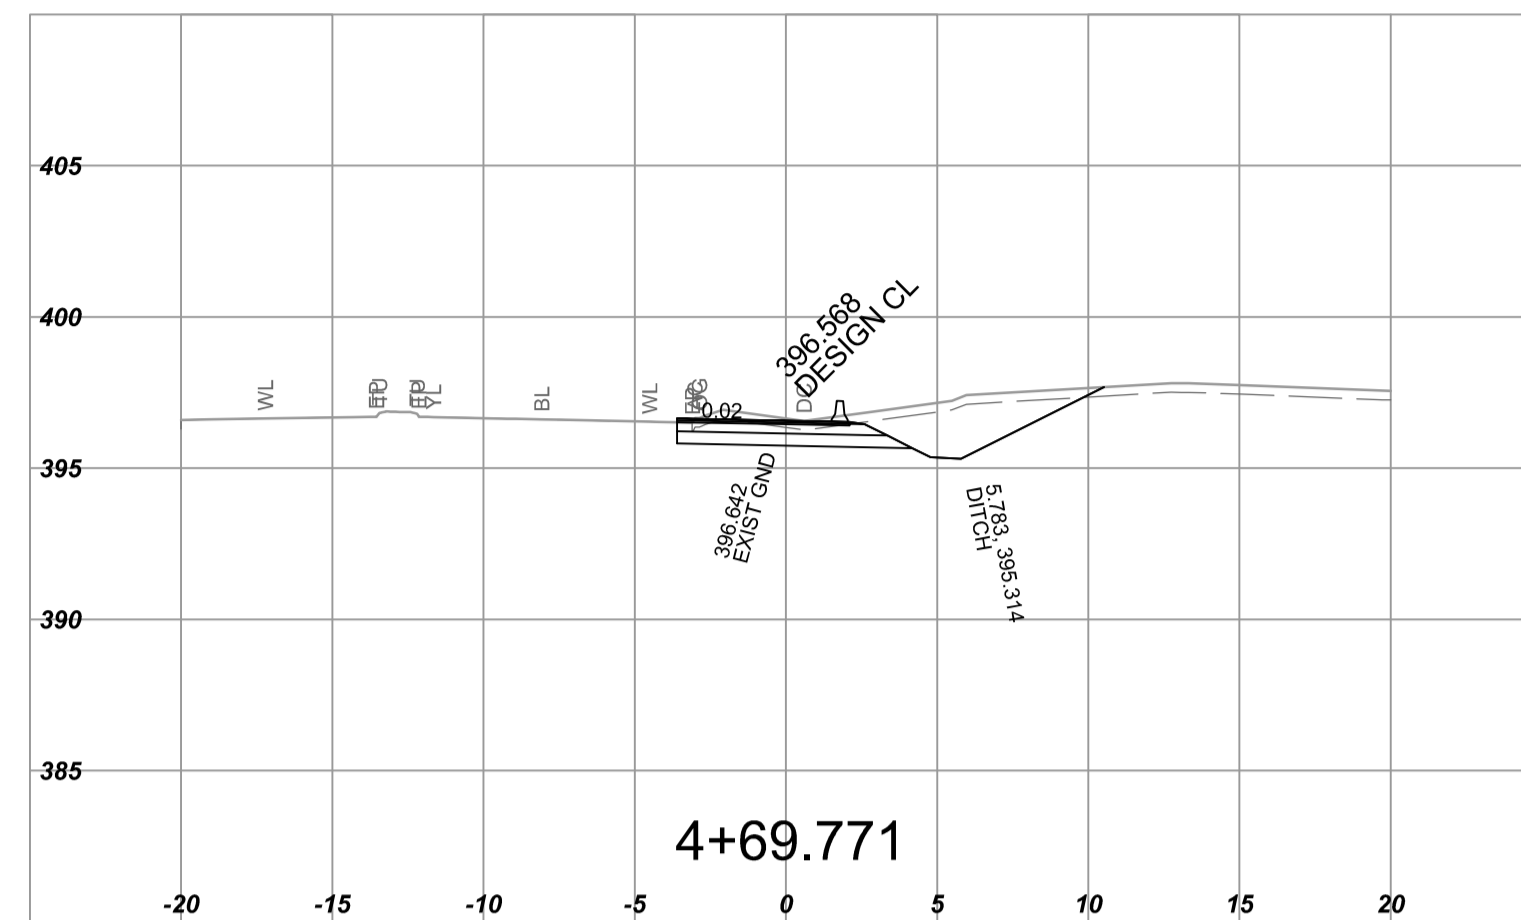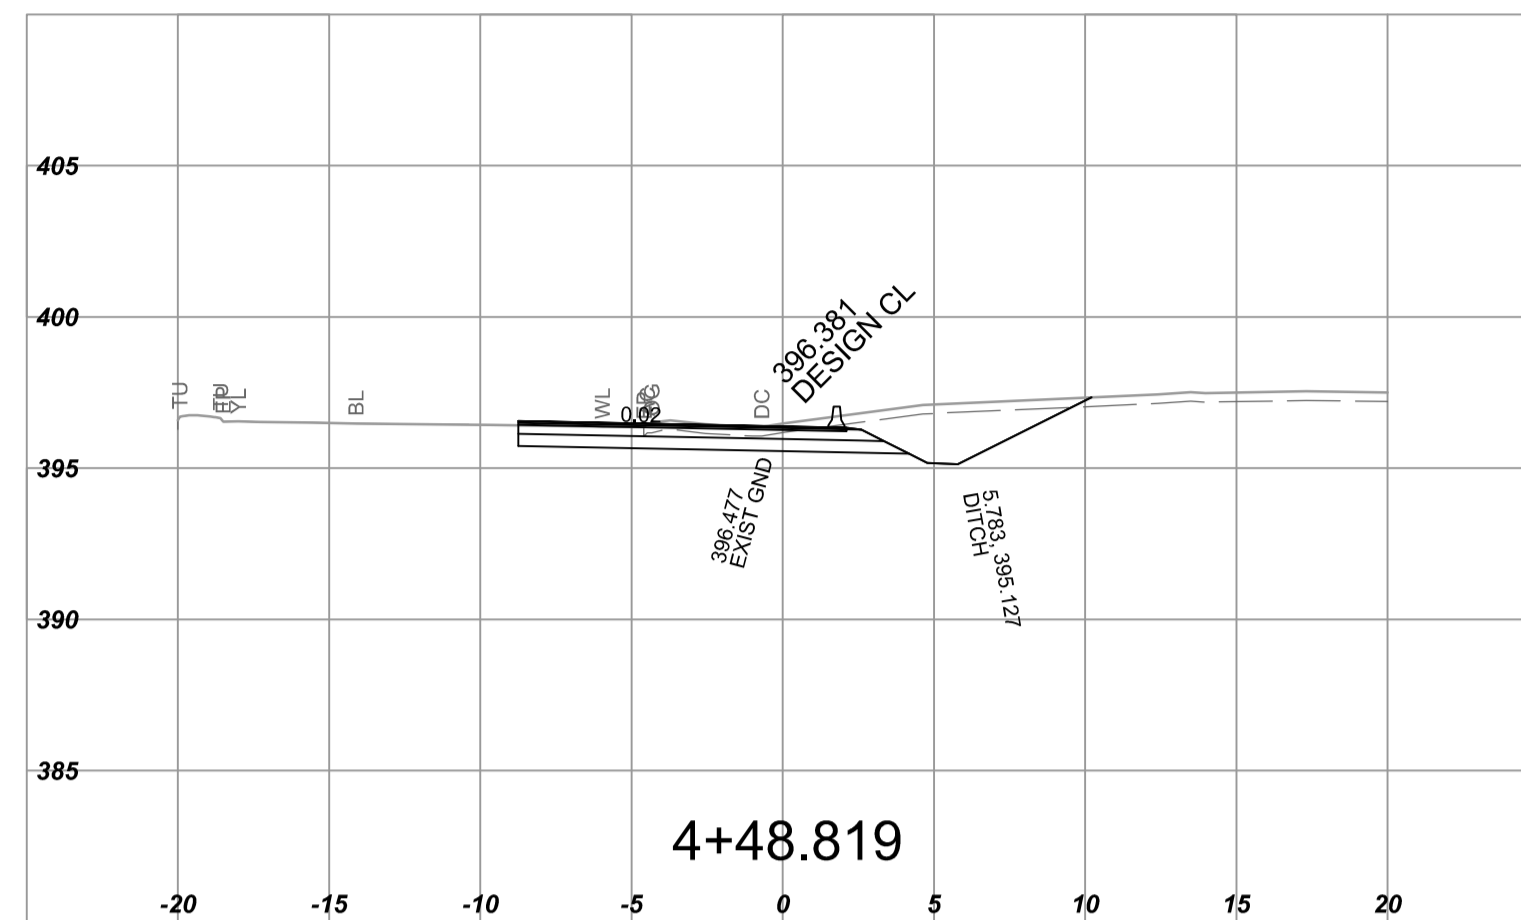

NOTE: STRIPPING REMOVAL APPLIES ONLY TO THE AREA BETWEEN SLOPE STAKE LINES (TOES & TOP OF CUT) OF PROPOSED ROADWAY TEMPLATE

FOR REFERENCE ONLY

		R.F. BINNIE & ASSOCIATES LTD. 205 - 4946 Canada Way, Burnaby, BC V5G 4H7 TEL 604 420 1721 BINNIE.com				MINISTRY OF TRANSPORTATION AND INFRASTRUCTURE HIGHWAY ENGINEERING SOUTHERN INTERIOR REGION	
SCALE 0 2 1:250 12m		CAD FILENAME 15-0054 - C4XS.DWG DATE 2017-02-21		CROSS SECTIONS HIGHWAY NO. 97 STICKLE ROAD INTERSECTION IMPROVEMENTS - PHASE 2 C-04 LINE INTERSECTION CURVE			
REV	DATE	REVISIONS	SIGNATURE	DESIGNED <u>M. VAN HOOF</u> DATE <u>SEPT_2017</u> QUALITY CONTROL <u>M. VAN HOOF</u> DATE <u>SEPT_2017</u> QUALITY ASSURANCE <u>E. BALLARIN</u> DATE <u>SEPT_2017</u> DRAWN <u>R. FUCHS</u> DATE <u>SEPT_2017</u>		SENIOR DESIGNER _____ DATE _____	
				FILE NUMBER	PROJECT NUMBER	REG	DRAWING NUMBER
				2815	23617-0002	SIR	R2-1023-C-04XS-2