

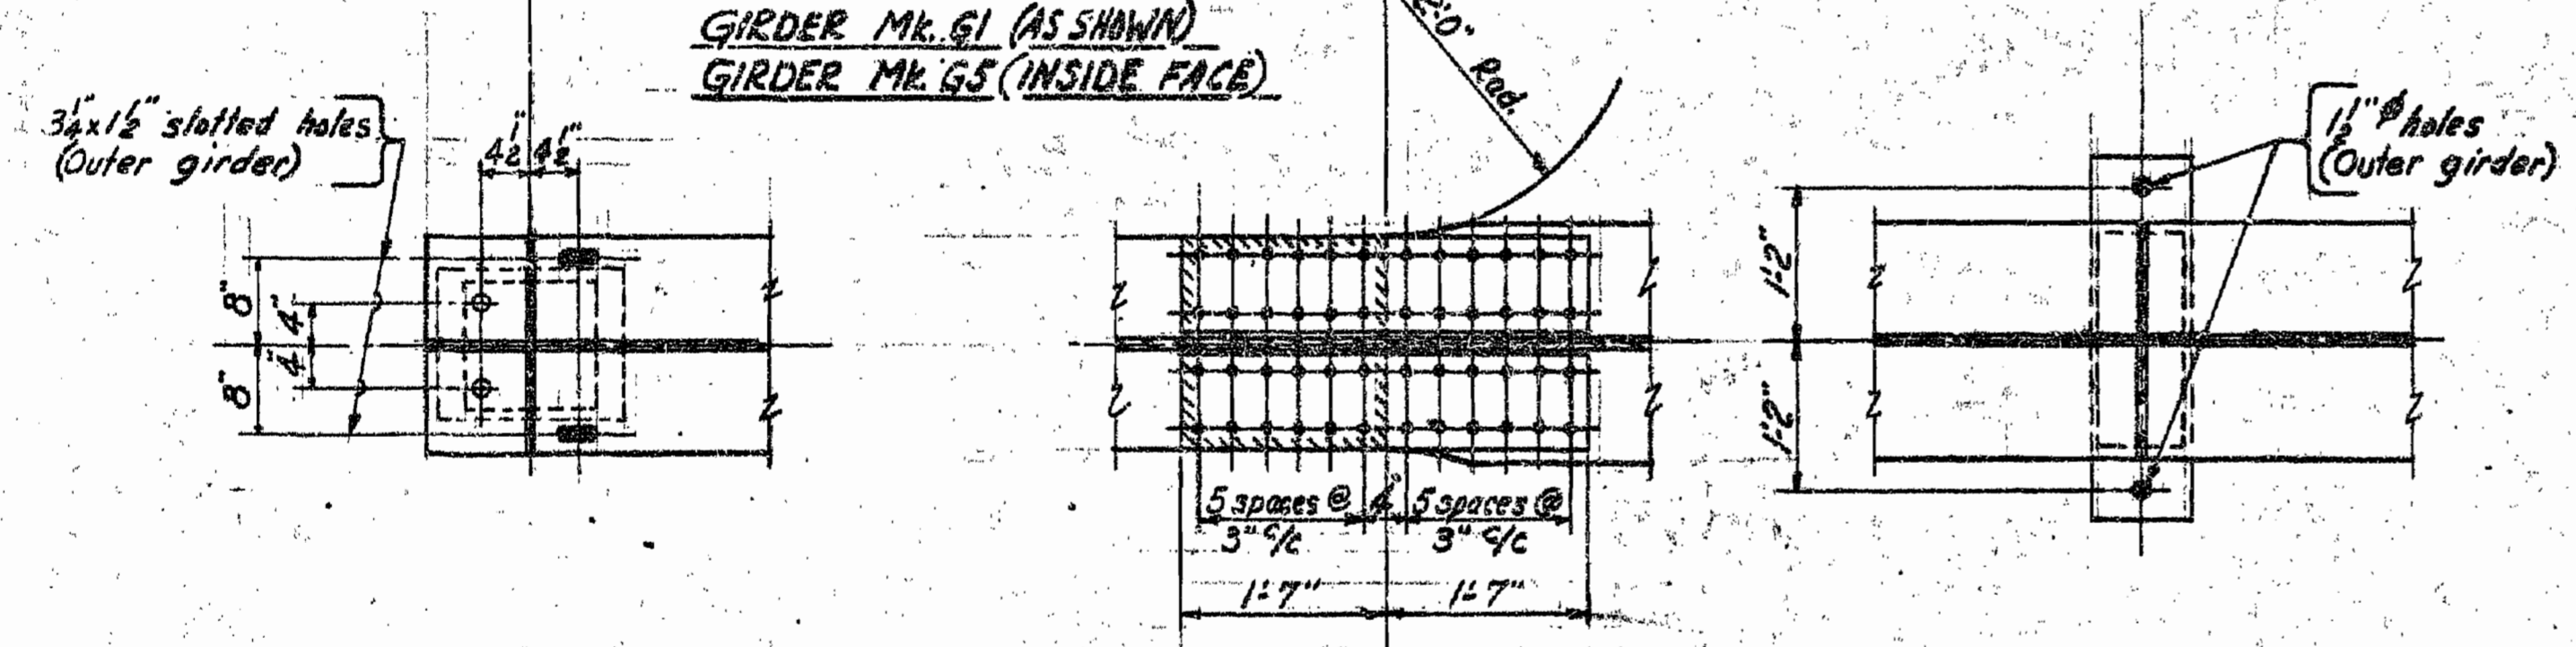
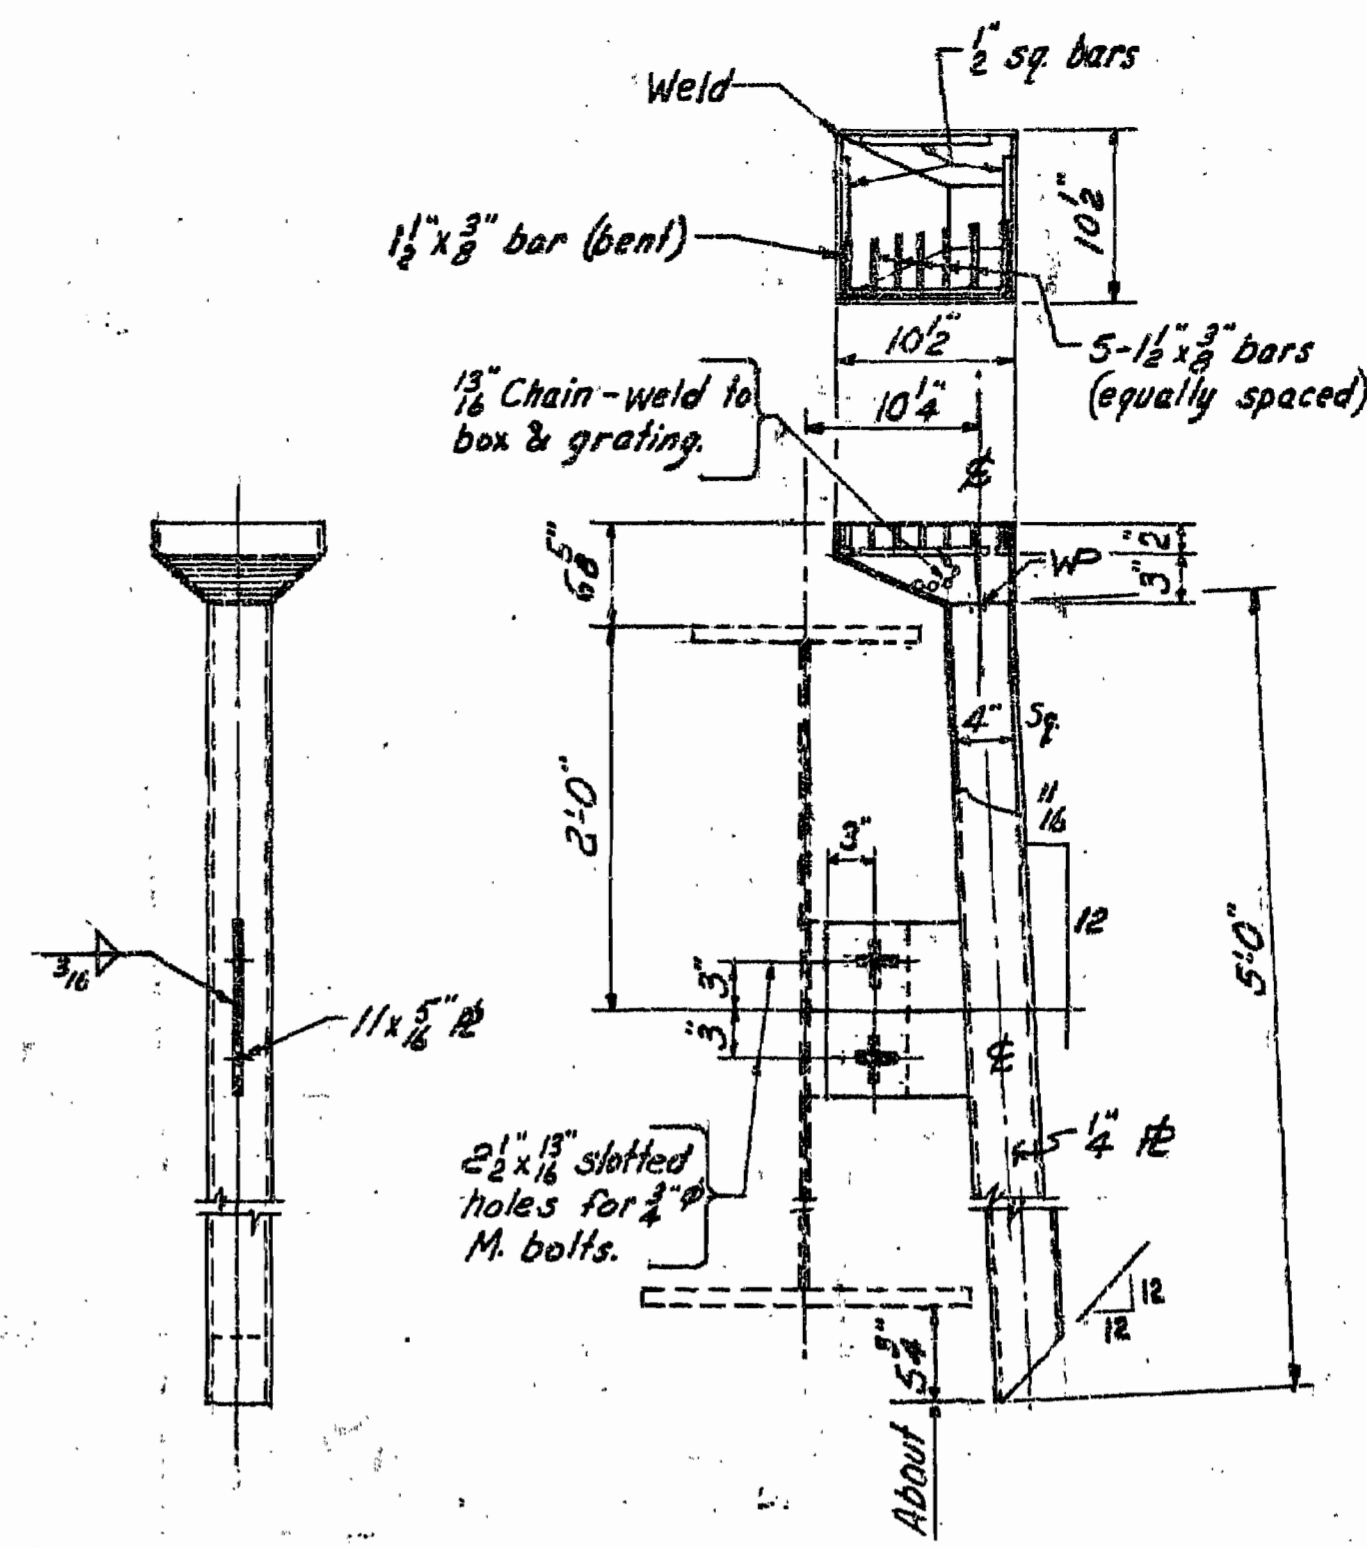


Note:-
No paint on top of top flange of girders or shear connector studs.

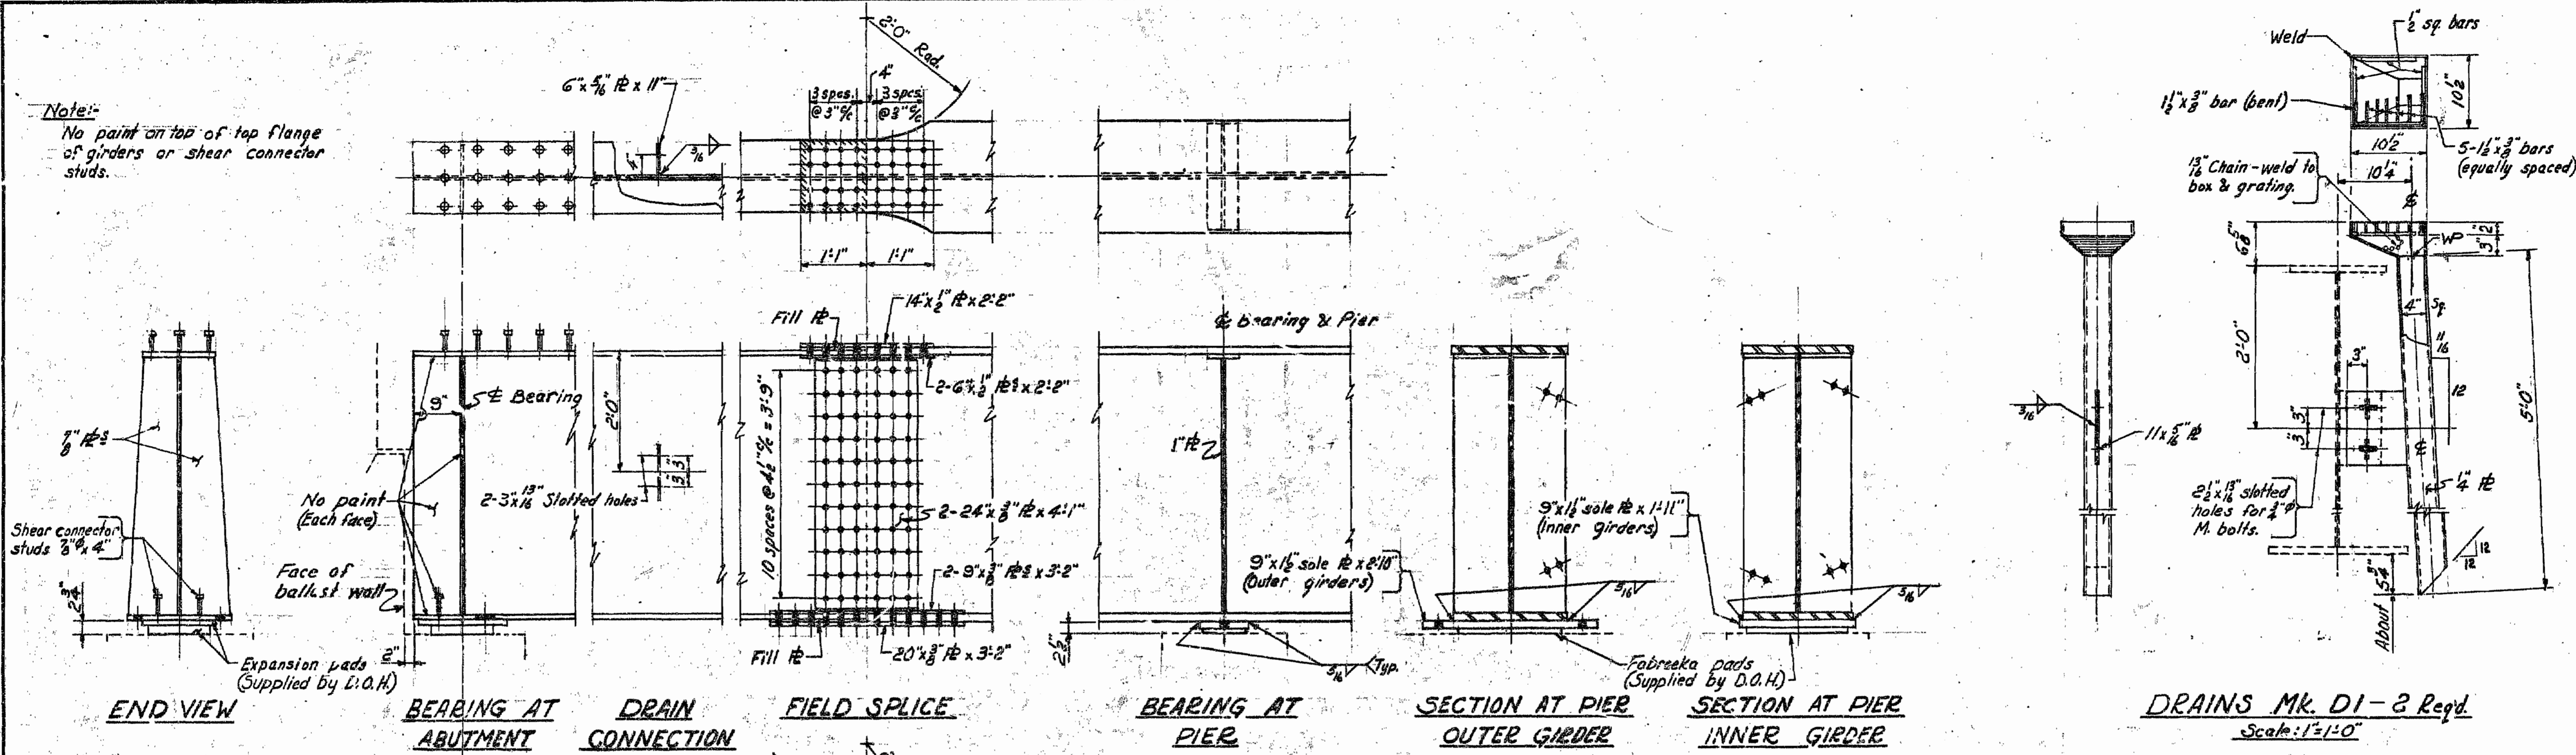

OUTER GIRDER MK. G1 AS SHOWN
OUTER GIRDER MK. G5 OPPOSITE HAND EXCEPT AS NOTED
INNER GIRDERS MK. G2, MK. G3 & MK. G4 SIMILAR EXCEPT AS NOTED OR SHOWN

FOR AS BUILT DETAILS
SEE SHOP DRAWING

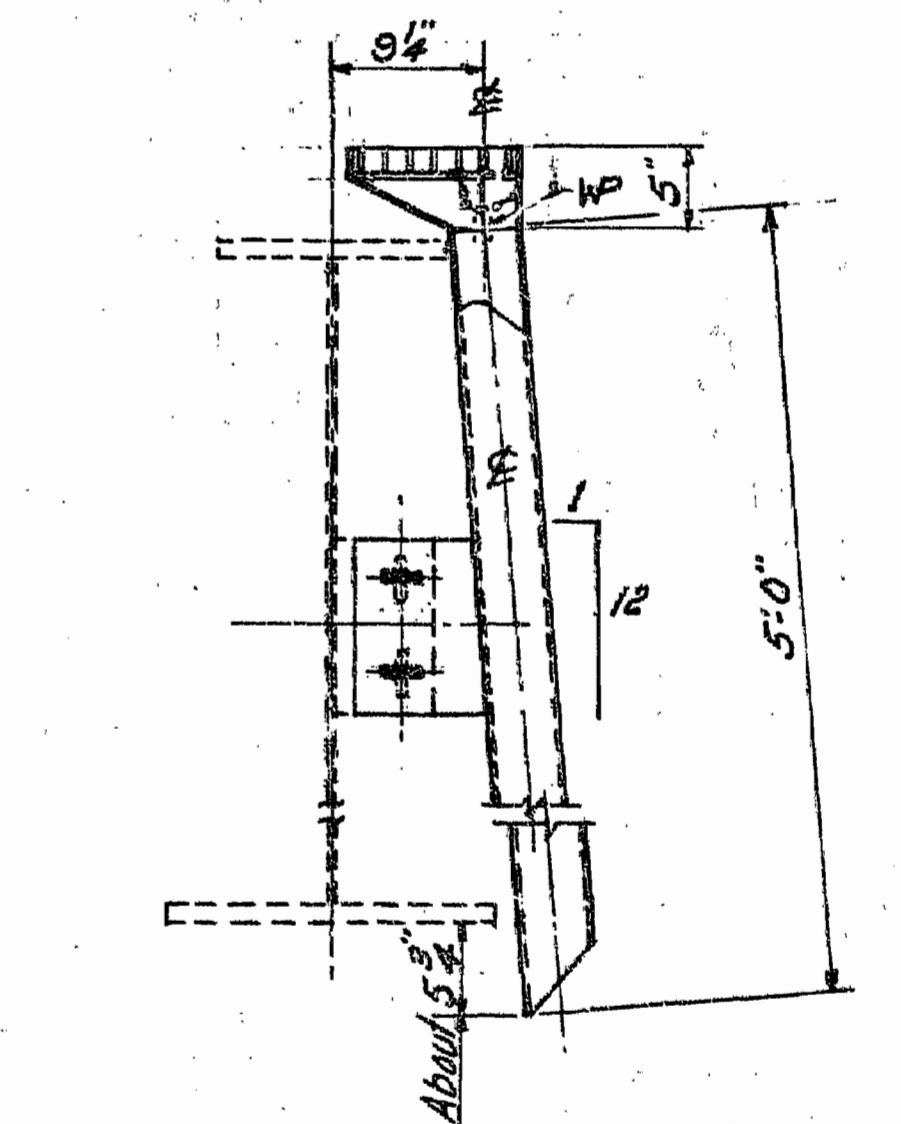

DRAINS MK. D2 - 2 Reg'd.
All not shown similar to Drain Mk. D1
Scale: 1 1/2" = 1'-0"

NOTES:-
 1. For General Notes see Drawing No 789-11.
 2. Drains:- Seal all joints with a smooth weld to ensure satisfactory galvanizing. Galvanize to be a minimum of 2 oz. spelter coating per sq. ft.

168873

BRITISH COLUMBIA DEPARTMENT OF HIGHWAYS
 BRIDGE ENGINEERING BRANCH

NEW DENVER DISTRICT
 VERNON SLOCAN HIGHWAY
 NEW DENVER BRIDGE
 STEELWORK SHEET No 2

| | | | | |
|-----------------|----------------------------------|----------------|-------|-------------|
| APPROVED | SCALE: 3/4" = 1'-0" AND AS NOTED | DRAWN | 1/6/8 | DRAWING No. |
| BRIDGE ENGINEER | | CHECKED | 1/6/8 | 789-12 |
| APPROVED | | CHIEF ENGINEER | | |

REVISIONS

CANCEL PRINTS BEARING EARLIER LETTERS, A