


STEEL PLATE

APPROXIMATE MASS (PER SET)
36 kg

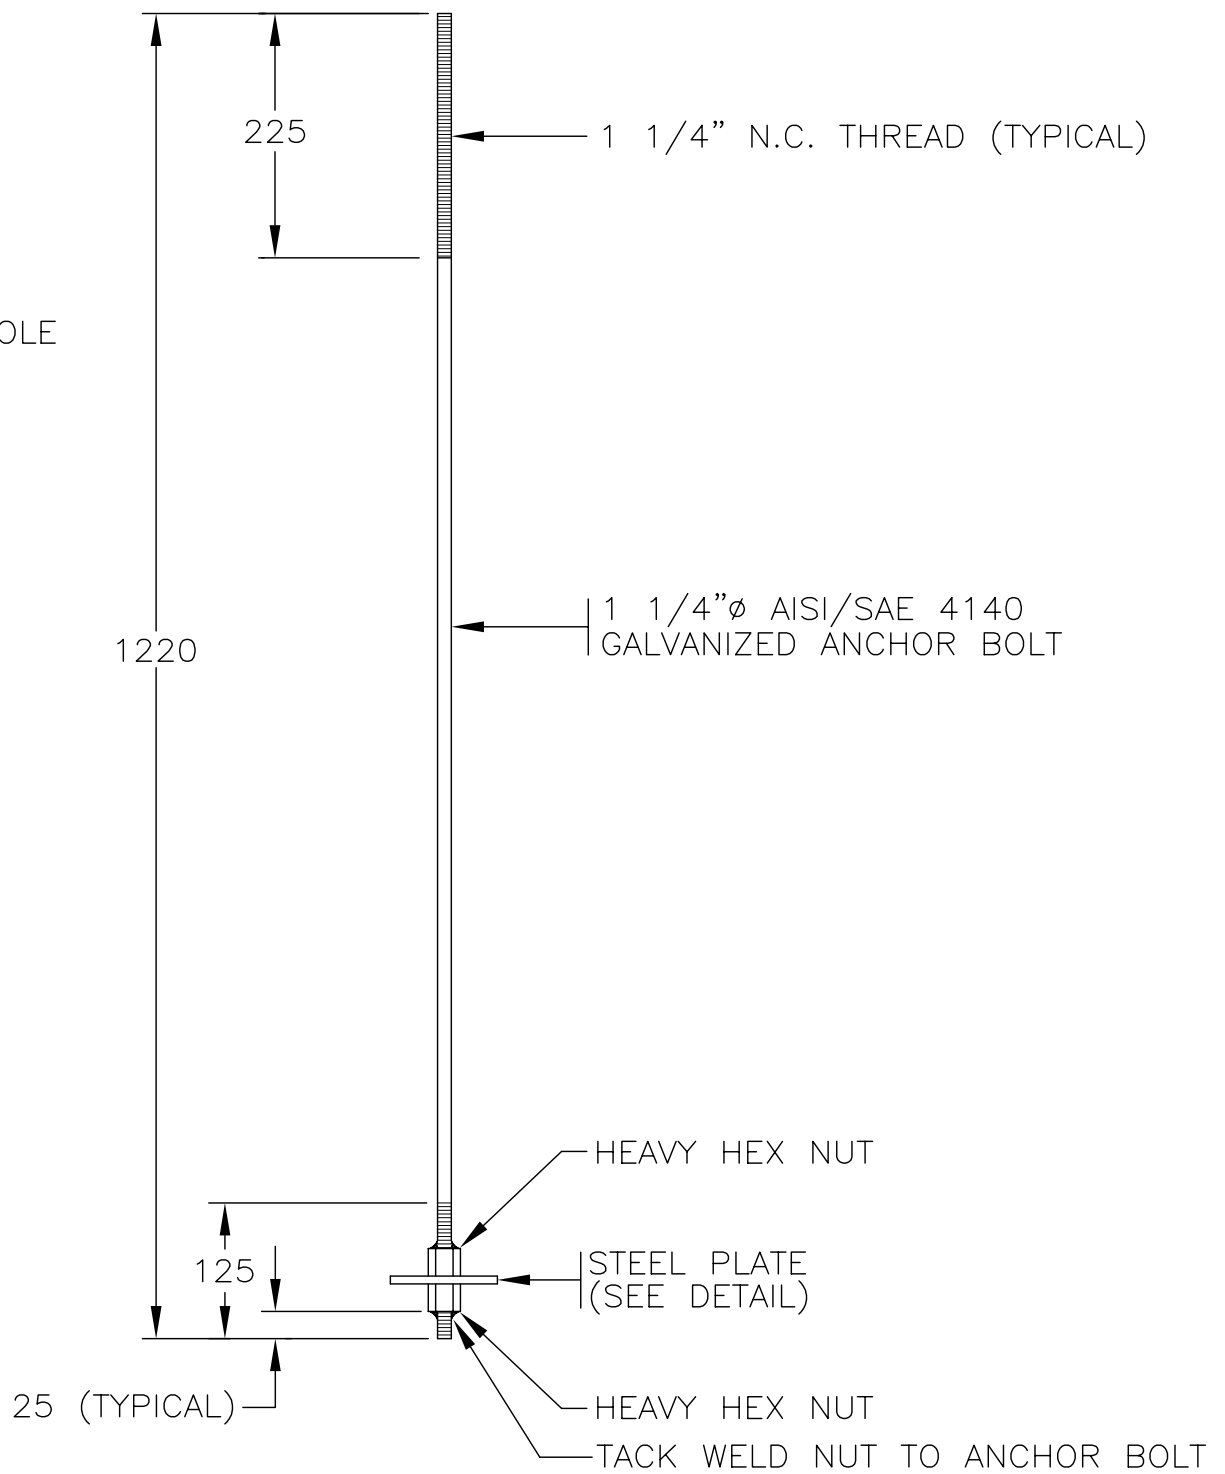


ANCHOR BOLT
4 PER SET (SN1851)

NOTES:

1. SEE MATERIAL STANDARD SPECIFICATIONS CHAPTER 301 – TRAFFIC SIGNAL, LUMINAIRE AND SIGN POLE STRUCTURES OR 302 – BREAKAWAY SIGN AND BARRIER STAND STRUCTURES FOR ADDITIONAL INFORMATION.
2. ALL DIMENSIONS ARE IN MILLIMETRES UNLESS OTHERWISE NOTED.
3. 'SN' DENOTES MINISTRY STOCK NUMBER.

SCALE: 1:10

No.	Revision	Date	<p>1 1/4" ANCHOR BOLT DETAILS</p>  <p>BRITISH COLUMBIA</p> <p>Ministry of Transportation and Highways</p>		<p>SPECIFICATION DRAWING No. MS300.2</p>
F					
E					
D					
C					
B					
A					