

**PROVINCE OF BRITISH COLUMBIA**

**Ministry of Forests**

---

**IN THE MATTER OF TREE FARM LICENCE 37**

**INSTRUMENT NUMBER 53**

**Amendment**

---

THIS AGREEMENT is made effective the \_\_\_\_\_ day of JAN 22 2002, 2002.

**BETWEEN:**

**THE MINISTER OF FORESTS**, on behalf of  
HER MAJESTY THE QUEEN IN RIGHT OF THE  
PROVINCE OF BRITISH COLUMBIA, Parliament Buildings,  
Victoria, British Columbia, V8V 1X4

(the "Minister")

**AND:**

**CANADIAN FOREST PRODUCTS LTD.**  
2800 - 1055 Dunsmuir Street  
P.O. Box 49420, Bentall Postal Station  
Vancouver, British Columbia  
V7X 1B5

(the "Licensee")

**WHEREAS:**

- A. The land described hereinafter lies within Tree Farm Licence (TFL) 37, and is required for a fish hatchery for Stolt Sea Farm Inc.; and
- B. The Licensor is in agreement with the withdrawal of the aforementioned lands from Schedule "A" of the said TFL;

**THEREFORE:**

Pursuant to Section 39(1)(e) of the *Forest Act*, the Licensor consents to the withdrawal from Schedule "A" of the said TFL 37 of the following parcel of land:


That part of District Lots 134 and 348, Rupert Land District, shown coloured green on the attached plan dated October 17, 2001 (2.79 hectares, more or less).

The said land so withdrawn shall henceforth no longer be part of or subject to the said TFL 37.

This agreement has been executed by the Licensor and Licensee on the day and year first written above.

SIGNED, SEALED AND DELIVERED )  
by the Minister of Forests on behalf of )  
Her Majesty the Queen in right of the )  
Province of British Columbia this 21<sup>ST</sup> )  
day of January, 2002 in the )  
presence of: )  
Andrea G. de Lestard )  
\_\_\_\_\_)  
\_\_\_\_\_)

  
\_\_\_\_\_  
Minister of Forests


THE COMMON SEAL (C/S) of the )  
Licensee was affixed this 1<sup>st</sup> day )  
of February, 2002 in the )  
presence of: )  
 )  
Authorized Signatory, )  
Kenneth D. Hogg )  
Authorized Signatory )  
\_\_\_\_\_)  
\_\_\_\_\_)

C/S

(OR)

SIGNED, SEALED AND DELIVERED )  
by the Licensee this \_\_\_\_\_ day of )  
\_\_\_\_\_, 20\_\_ in the )  
presence of: )  
\_\_\_\_\_)  
\_\_\_\_\_)  
\_\_\_\_\_)

\_\_\_\_\_  
Authorized Signatory  
\_\_\_\_\_  
Title

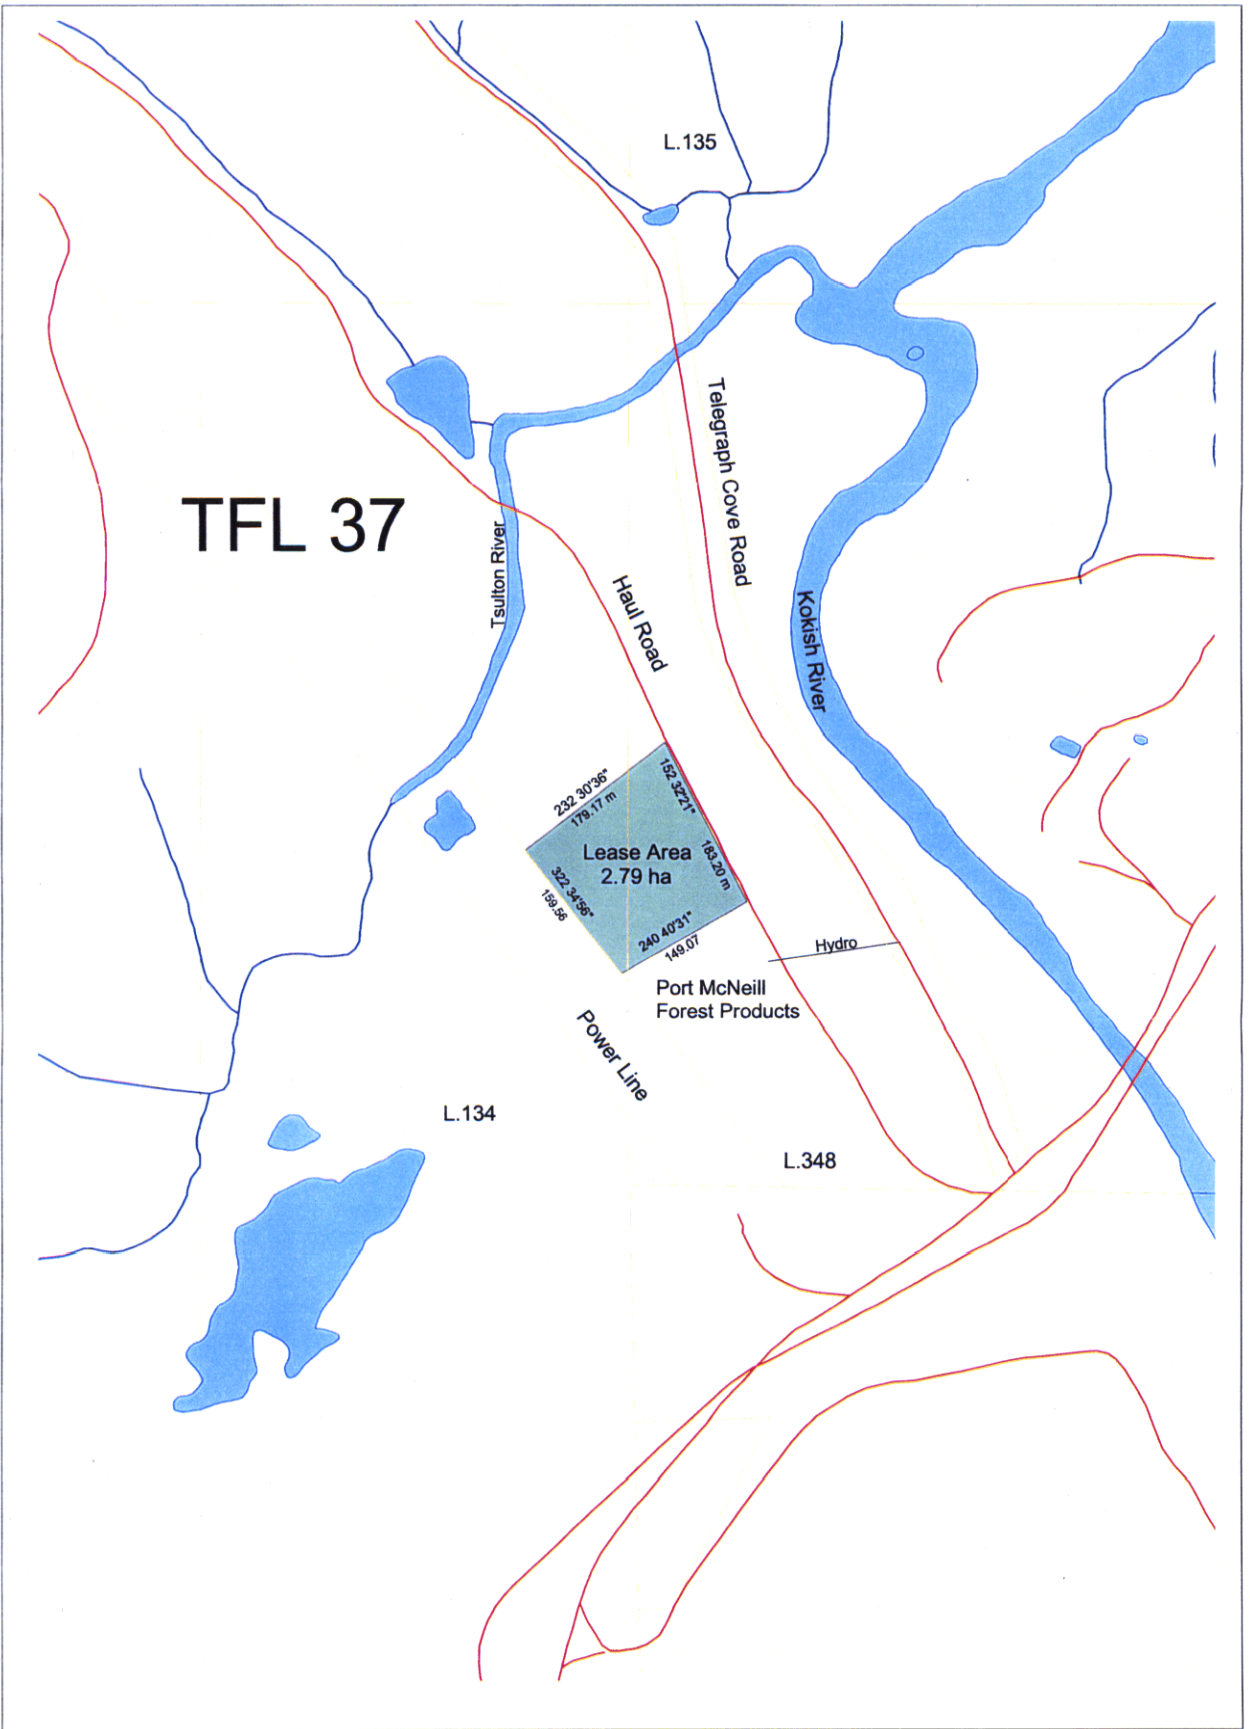





# Tsulton River Hatchery

Preliminary Site Plan

Date: October 17, 2001

## Legend

-  Roads
-  Water
-  Tenure
-  Lease Area



Scale 1 : 5,000

