


- KEY**
- Controlled Recreation Area
 - Development Base Area
 - Ski Lifts
 - Ski Runs
 - Ski Runs - Easy Ski Out
 - Golf Course
 - Subdivision Areas
 - Buildings
 - Nature Trails
 - Nordic Ski Trails

- Phase 1-Stage 1
- Phase 1-Stage 2
- Phase 2
- Phase 3
- Golf
- Open Space

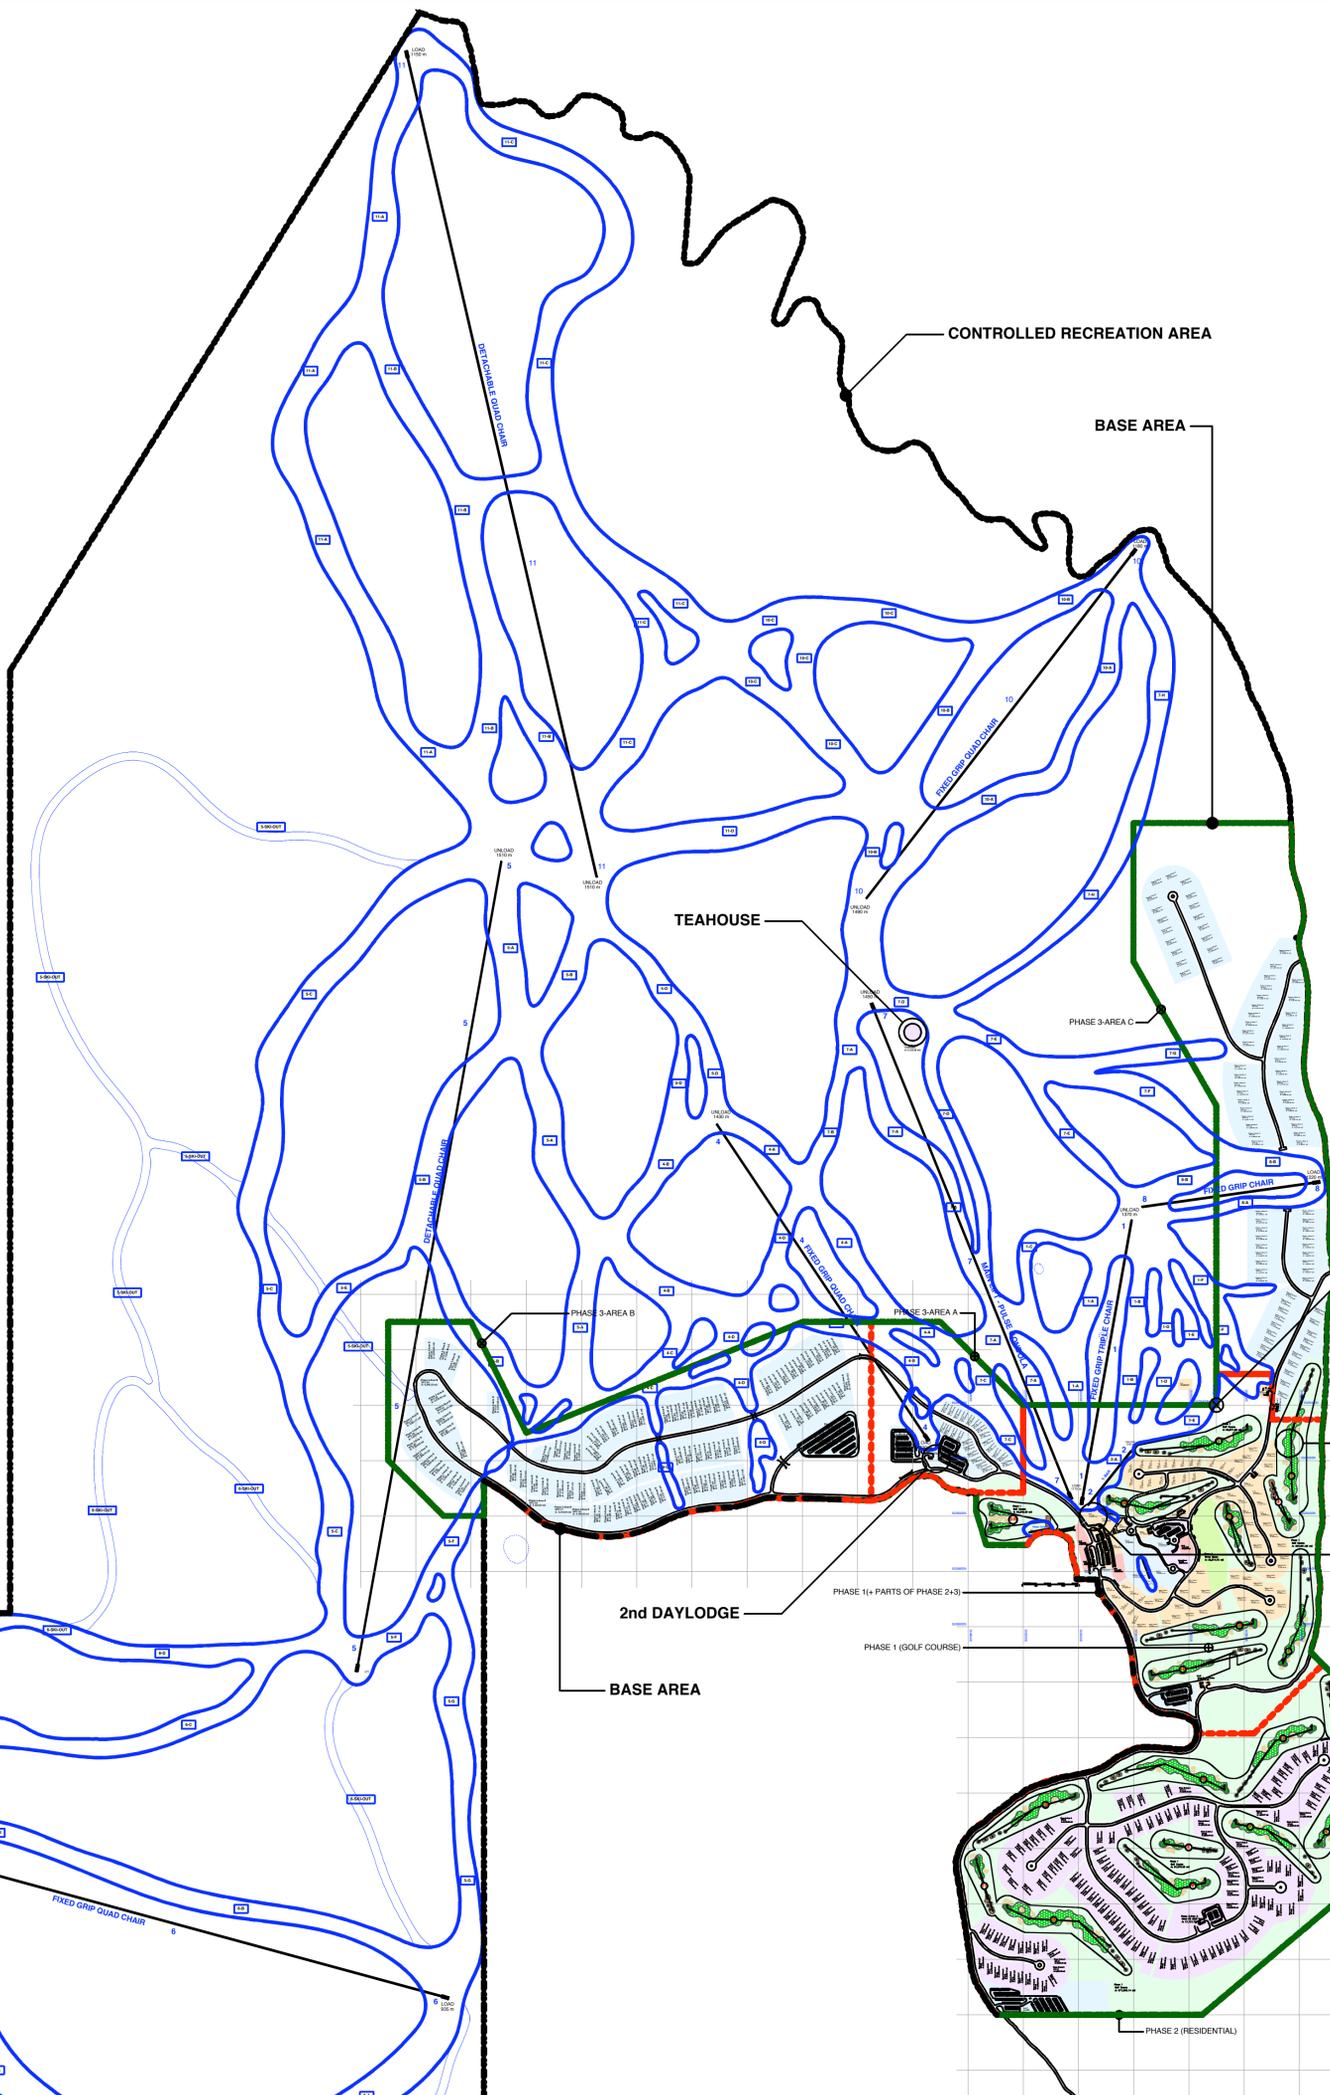

LIFT SCHEDULE ¹

Phase	No.	Type	Elevation (m)		Vertical	Length
			(Base)	(Top)		
Existing	A	Fixed Grip Chair ⁵	1,175	1,345	170	832
	1	Fixed Grip Triple Chair ²	1,175	1,370	195	1,060
	2	T-Bar	1,175	1,230	55	256
P1	3	Magic Carpet (Ski School)	1,180	1,185	5	103
	4	Fixed Grip Quad Chair ²	1,220	1,430	210	1,391
	5	Detachable Quad Chair	1,050	1,510	460	3,004
P2	6	Fixed Grip Quad Chair ²	935	1,440	505	2,600
	7	Main Lift - Pulse Gondola	1,175	1,450	275	1,949
	A	Fixed Grip Chair ⁵	1,175	1,345	170	832
P3	8	Fixed Grip Chair ^{2,6}	1,220	1,370	150	667
	9	Fixed Grip Quad Chair ²	850	1,150	300	768
	10	Fixed Grip Quad Chair ²	1,180	1,490	310	1,623
	11	Detachable Quad Chair	1,150	1,510	360	3,080

1. Lift numbers to be checked on latest plans.
 2. Fixed grip chairs could be capable of a greater design capacity and higher speed by the addition of rolling departure mats.
 3. CCC = Comfortable Carrying Capacity
 4. SAOT = Skiers At One Time
 5. Bed Unit calculation is based on 65% of CCC for a Regional / Destination Ski Area
 6. To be removed and relocated as lift #8.
 7. Relocated existing Lift A.
- Total Estimated CCC: 8,840
 Total Lift Design Capacity: 13,200
 Total Vertical Drop (approx.): 650 to 700 m



Oberti Resort Design
 a division of
 oberto oberti architecture and urban design inc.
 Suite #1600 - 1188 West Georgia Street,
 Vancouver, British Columbia, V6E 4A2, Canada
 Tel: 604-662-8833 Fax: 604-662-7998
 info@obertiarchitecture.com
 www.obertiarchitecture.com

NOTE: This drawing is an instrument of service and must only be used in conjunction with the Project Manual and all other drawings, specifications, correspondence and information pertinent to the project. The Contractor shall verify references, datum and dimensions on site and request clarification, from Oberto Oberti Architecture and Urban Design Inc., of any discrepancies or omissions as soon as they are discovered prior to execution of any work. The Contractor is responsible for the method of execution and for compliance of all works with the requirements of the Authorities Having Jurisdiction. Written architectural dimensions take precedence in the coordination of information. Do not scale drawings.

CRYSTAL SKI & GOLF RESORT
BRITISH COLUMBIA
 PROJECT TITLE:
SCHEDULE "C"
PHASING SCHEDULE
 PROJECT NO: 2133
 SHEET TITLE:

NO.	DATE	ISSUE / REVISION
1	NOV. 25, 2006	REVISED MDA - 2006

DRAWN BY: TAP
 CHECKED BY:
 SCALE: AS NOTED
 DATE: REVISED MDA - 2006
 DWG NO.
 11:25:26
 Sat 25 Nov 2006
 PLOT DATE / FILE NAME:

REVISED MDA - 2006

COPYRIGHT: This drawing, including the design concepts, is an instrument of service and exclusive property of Oberto Oberti Architecture and Urban Design Inc. It cannot be used or reproduced without knowledge and expressed consent of Oberto Oberti Architecture and Urban Design Inc.