



ERECTION BRACE DETAIL
1:100

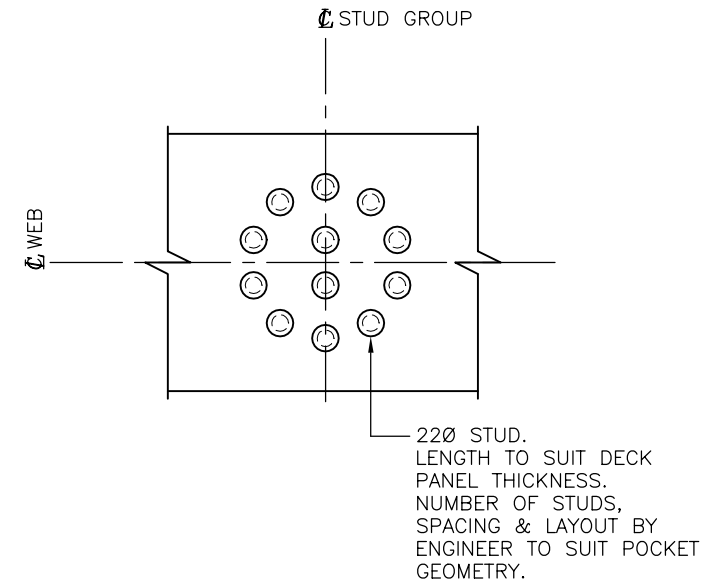

TYPICAL STUD GROUP
1:10

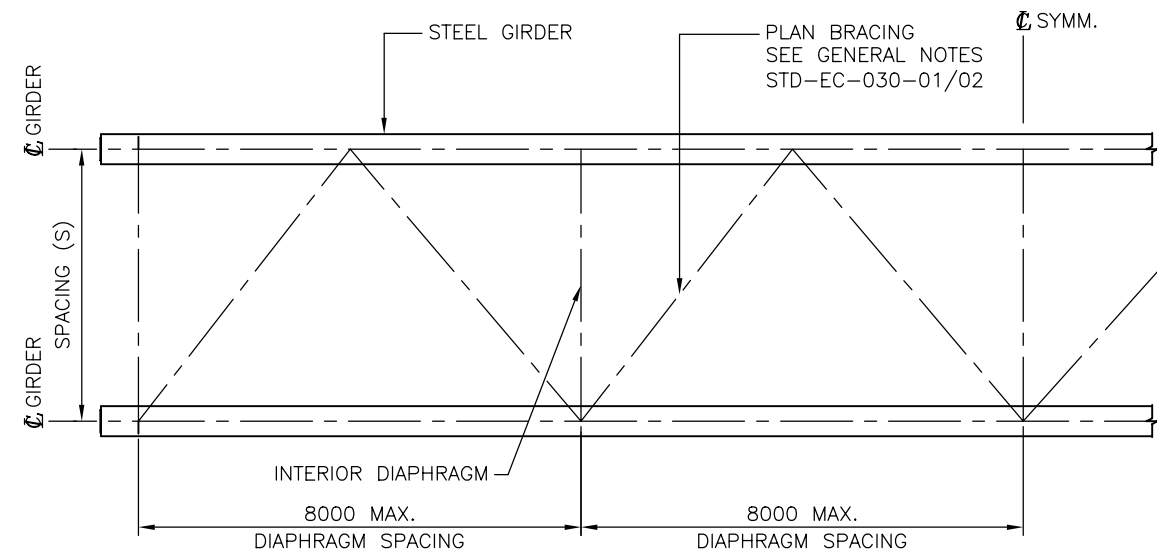

PARTIAL PLAN - STEEL GIRDERS
1:100

**ASSUME NOT TO SCALE
NOT FOR CONSTRUCTION**

SCALE AS SHOWN
 Designed J.H. Date MAR 2010
 Checked D.J.H. Date MAR 2010
 Drawn W.R. Date MAR 2010

STANDARD BRIDGE DRAWING

Rev	Date	DESCRIPTION	Init	

STANDARD STEEL GIRDER BRIDGE WITH COMPOSITE DECK STEEL DETAILS	
ORIGINAL SIGNED and SEALED BY: JULIEN HENLEY	APPROVED BY:
DESIGN ENGINEER	MOF ENGINEER
DATE JULIEN HENLEY	DATE
FILE No.	DRAWING No. STD-EC-030-04

REVISIONS