


TYPE 1 – REINFORCEMENT PLAN
1:50

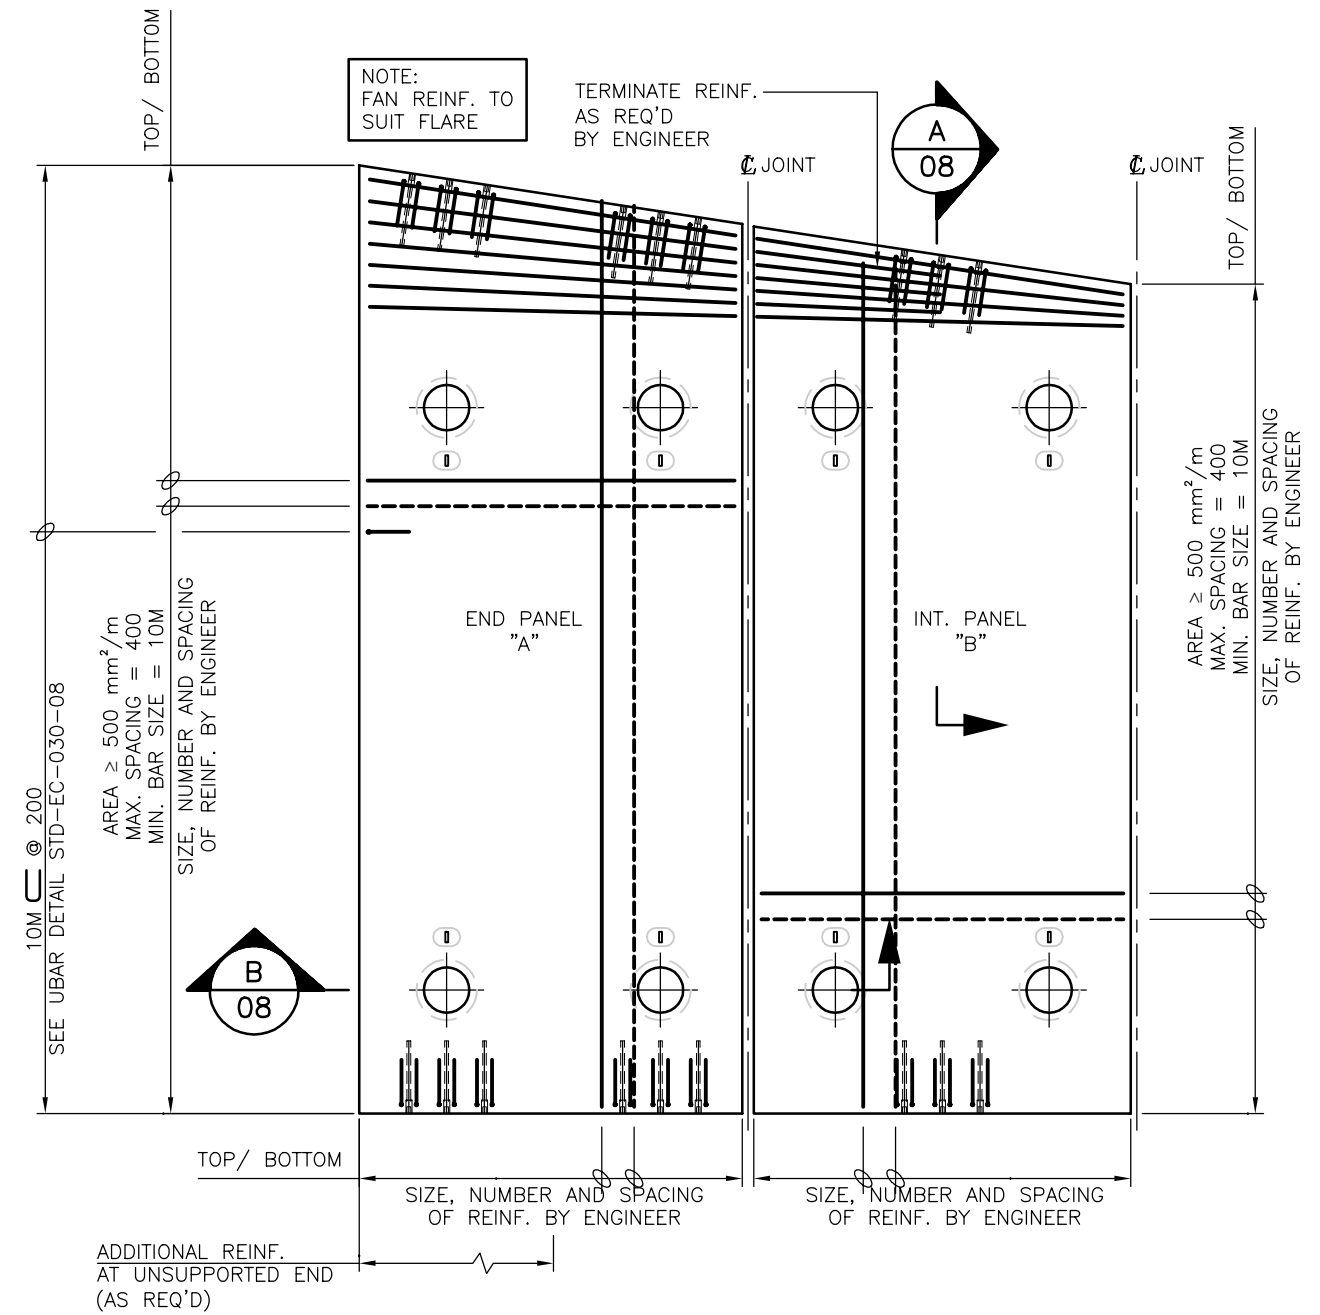

TYPE 2 – REINFORCEMENT PLAN
1:50

**ASSUME NOT TO SCALE
NOT FOR CONSTRUCTION**

SCALE AS SHOWN

| | | | |
|----------|--------|------|----------|
| Designed | J.H. | Date | MAR 2010 |
| Checked | D.J.H. | Date | MAR 2010 |
| Drawn | W.R. | Date | MAR 2010 |

| Rev | Date | DESCRIPTION | Init |
|-----|------|-------------|------|
| | | | |
| | | | |
| | | | |
| | | | |
| | | | |

STANDARD BRIDGE DRAWING

STANDARD STEEL GIRDER BRIDGE WITH COMPOSITE DECK
PRECAST DECK PANEL TYPE 1 & TYPE 2 – REINFORCING

| | | | |
|---|--|--------------|--|
| ORIGINAL SIGNED and SEALED BY: JULIEN HENLEY | | APPROVED BY: | |
| DESIGN ENGINEER | | MOF ENGINEER | |
| DATE JULIEN HENLEY | | DATE | |
| FILE No. | | DRAWING No. | |