


TYPE 1 – REINFORCEMENT PLAN
1:50

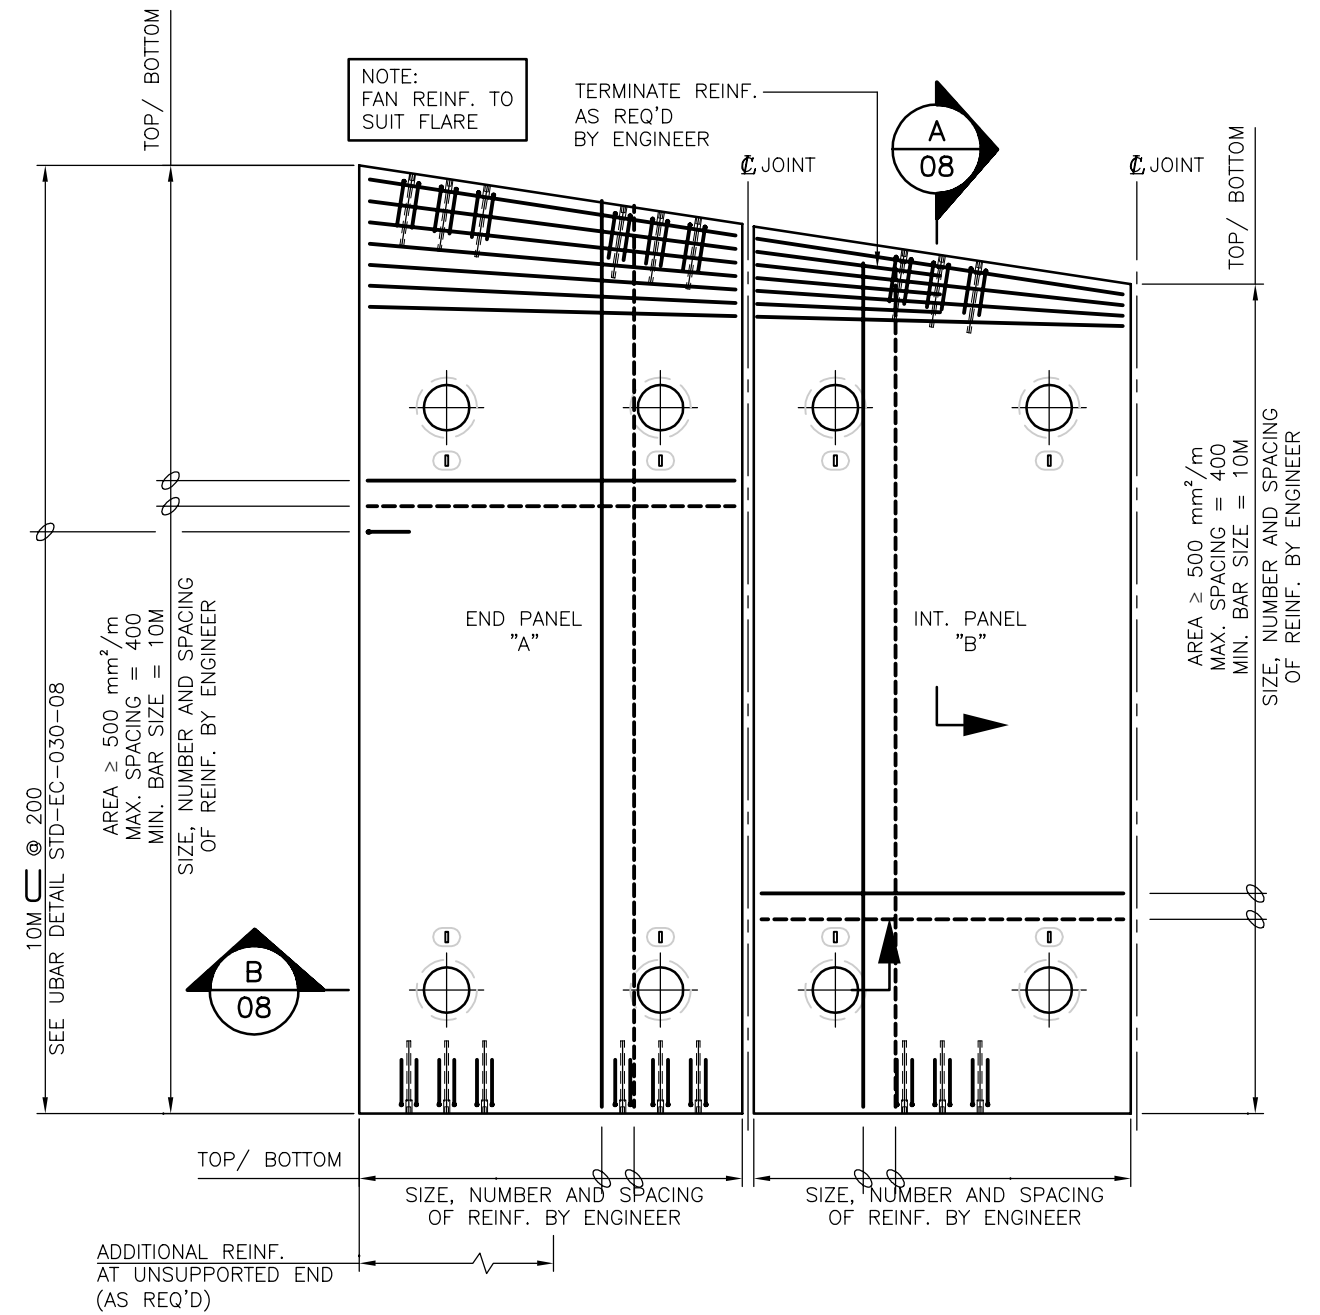

TYPE 2 – REINFORCEMENT PLAN
1:50

ASSUME NOT TO SCALE
ORIGINAL SIGNED AND SEALED

SCALE AS SHOWN
Designed: J.H. Date: MAR 2010
Checked: D.J.H. Date: MAR 2010
Drawn: W.R. Date: MAR 2010

STANDARD BRIDGE DRAWING

Rev	Date	DESCRIPTION	Init

STANDARD STEEL GIRDER BRIDGE WITH COMPOSITE DECK PRECAST DECK PANEL TYPE 1 & TYPE 2 – REINFORCING

ORIGINAL SIGNED and SEALED BY:
JULIEN HENLEY

DESIGN ENGINEER
DATE: JULIEN HENLEY

APPROVED BY:
MOF ENGINEER
DATE

FILE No.
DRAWING No.
STD-EC-030-06

REVISIONS