


TYPE 3 – REINFORCEMENT PLAN
1:50

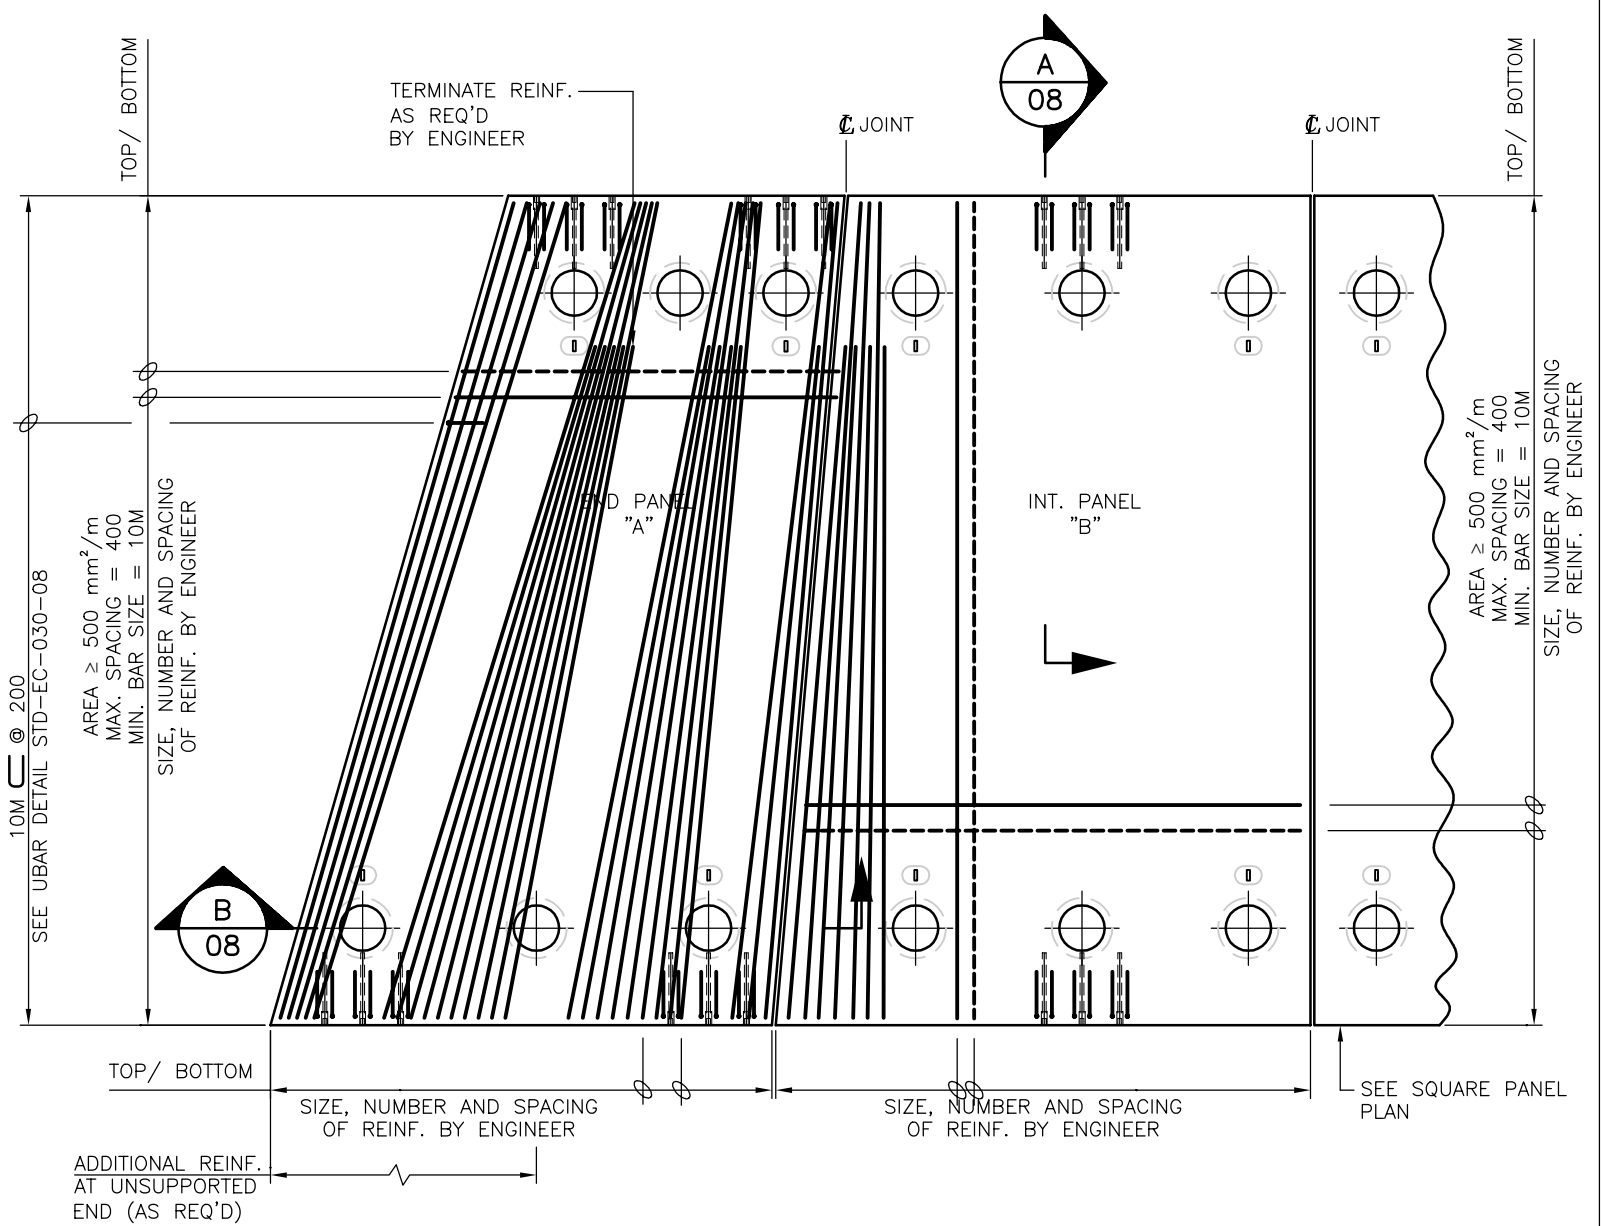

TYPE 4 – REINFORCEMENT PLAN
1:50

**ASSUME NOT TO SCALE
NOT FOR CONSTRUCTION**

SCALE AS SHOWN
 Designed: J.H. Date: MAR 2010
 Checked: D.J.H. Date: MAR 2010
 Drawn: W.R. Date: MAR 2010

STANDARD BRIDGE DRAWING

Rev	Date	DESCRIPTION	Init

**STANDARD STEEL GIRDER BRIDGE WITH COMPOSITE DECK
PRECAST DECK PANEL TYPE 3 & TYPE 4 – REINFORCING**

ORIGINAL SIGNED and SEALED BY:
 JULIEN HENLEY

DESIGN ENGINEER: JULIEN HENLEY
 DATE: _____

APPROVED BY: _____
 MOF ENGINEER: _____
 DATE: _____

REVISIONS

FILE No. _____ DRAWING No. _____

STD-EC-030-07