


**TYPE 1 – REINFORCEMENT PLAN**  
1:50

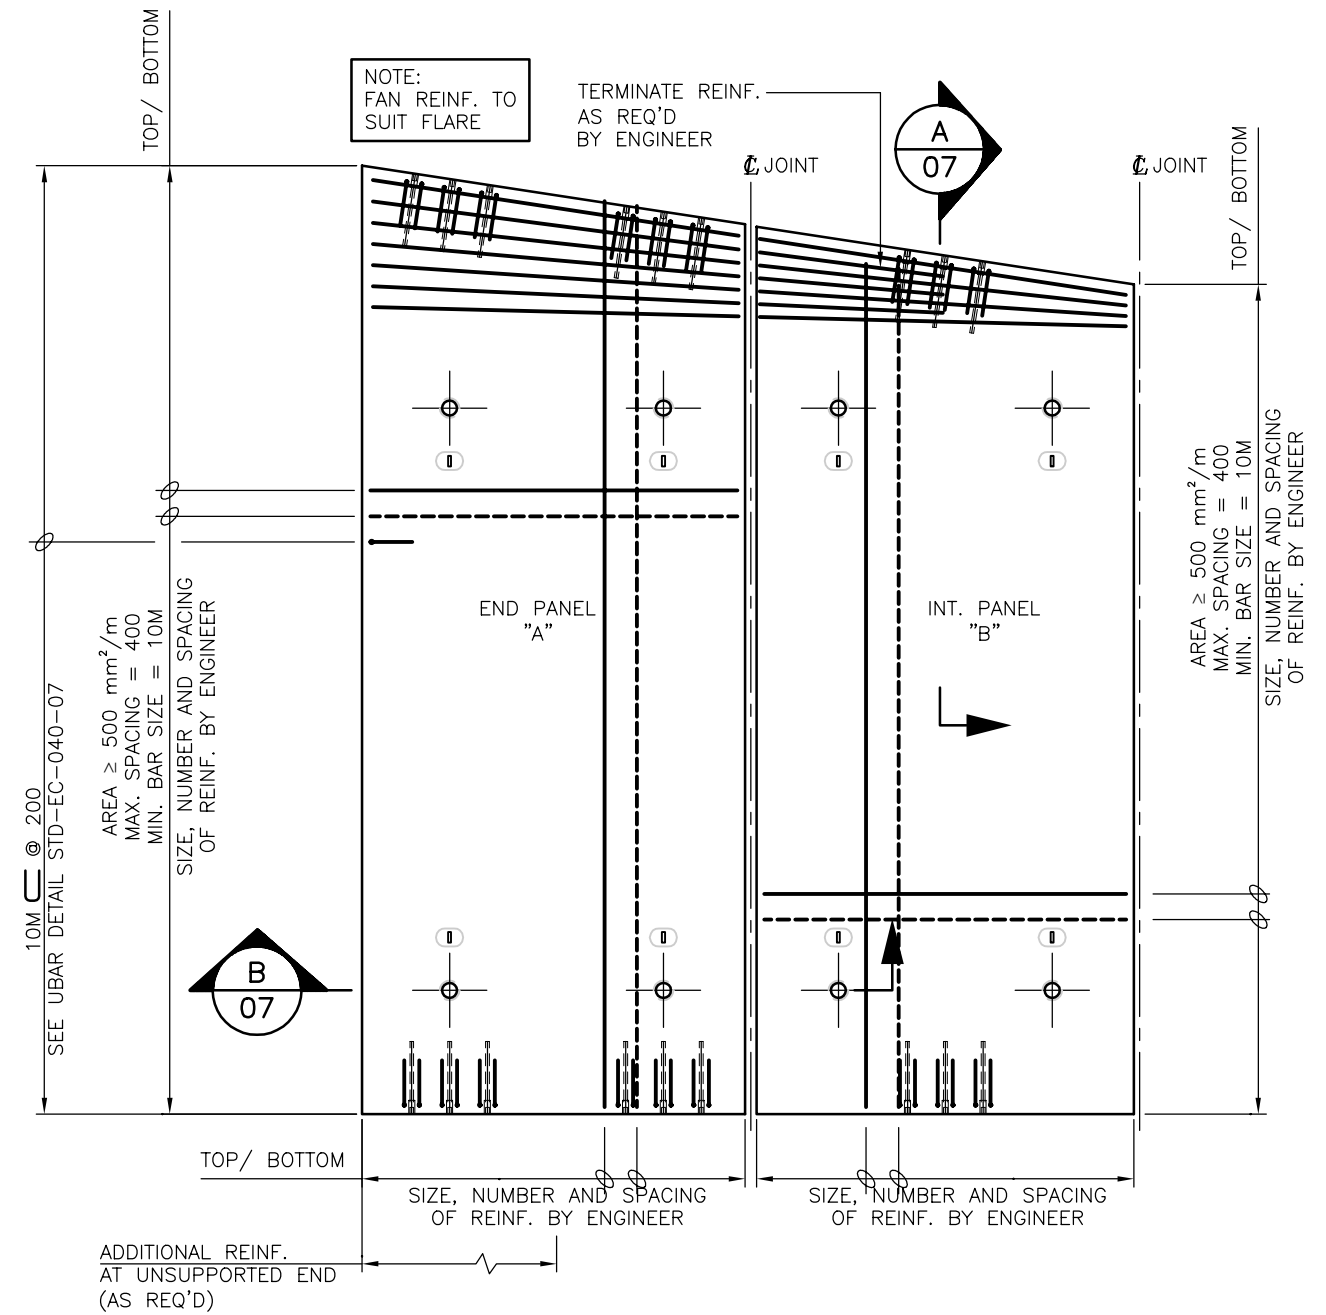

**TYPE 2 – REINFORCEMENT PLAN**  
1:50

**ASSUME NOT TO SCALE**  
**ORIGINAL SIGNED AND SEALED**

SCALE AS SHOWN  
Designed: J.H. Date: MAR 2010  
Checked: D.J.H. Date: MAR 2010  
Drawn: W.R. Date: MAR 2010

**STANDARD BRIDGE DRAWING**

Rev	Date	DESCRIPTION	Init

**STANDARD STEEL GIRDER BRIDGE WITH NON-COMPOSITE DECK PRECAST DECK PANEL TYPE 1 & TYPE 2 – REINFORCING**

ORIGINAL SIGNED and SEALED BY: JULIEN HENLEY	APPROVED BY:
DESIGN ENGINEER	MOF ENGINEER
DATE: JULIEN HENLEY	DATE:
FILE No.	DRAWING No.
	<b>STD-EC-040-05</b>