


TYPE 1 – REINFORCEMENT PLAN
1:50

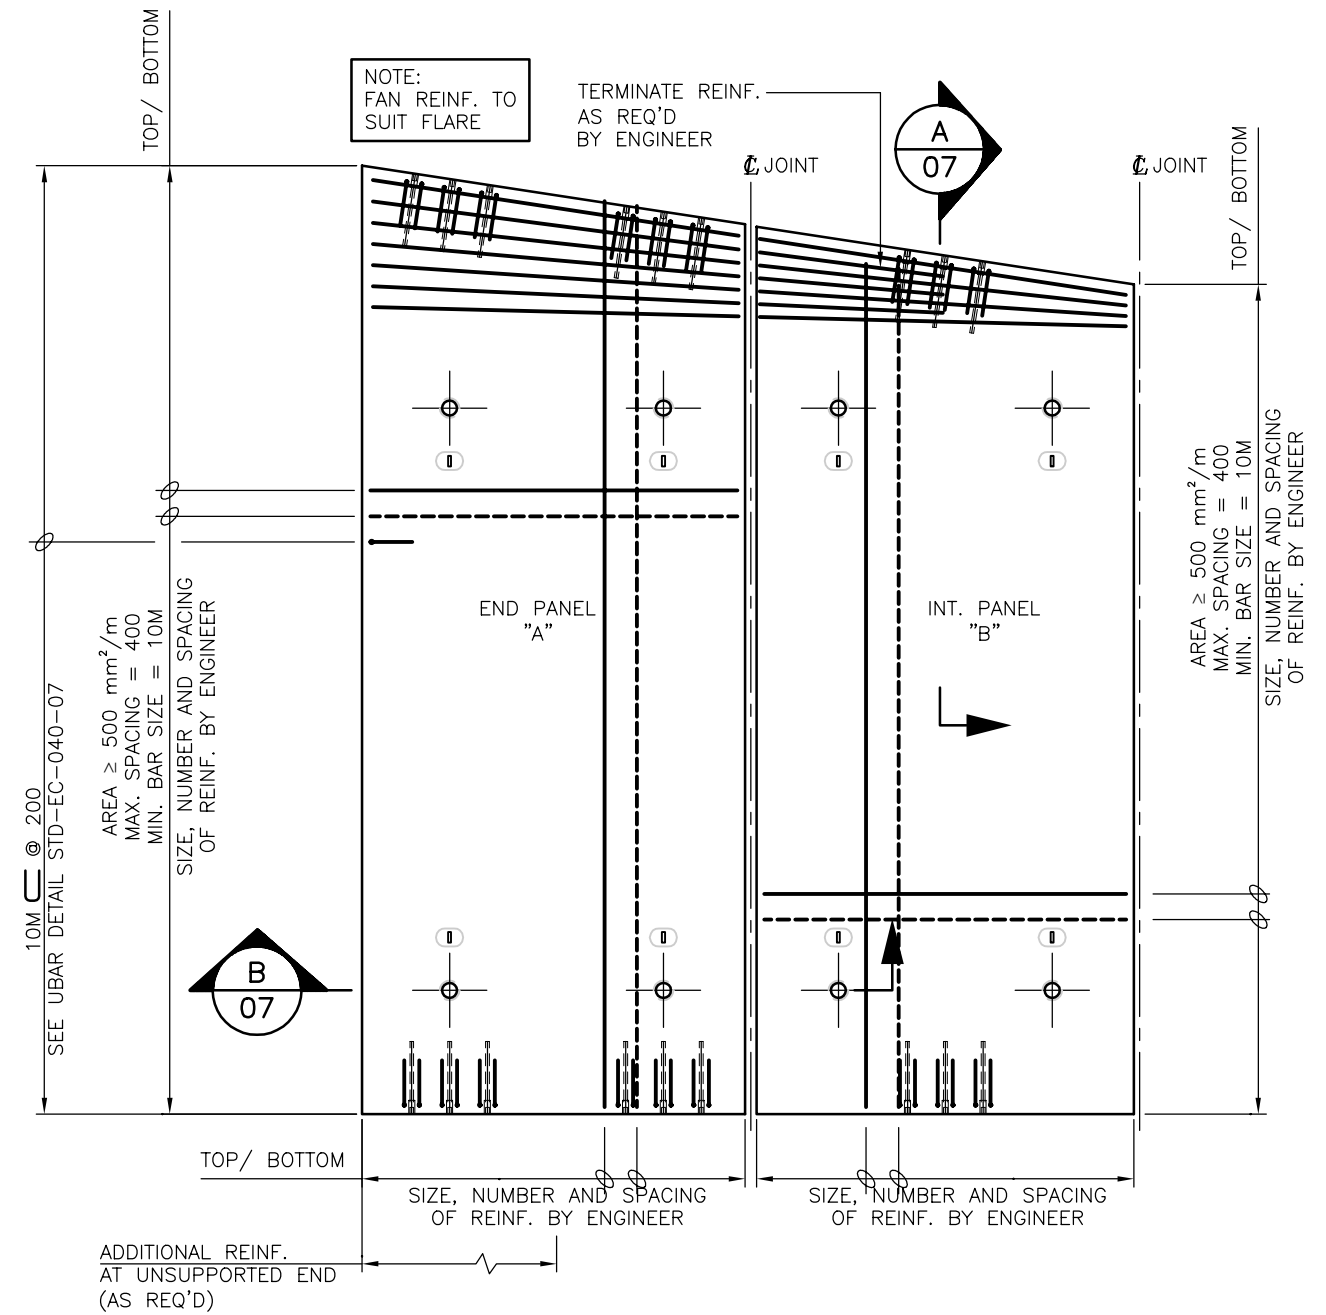

TYPE 2 – REINFORCEMENT PLAN
1:50

**ASSUME NOT TO SCALE
NOT FOR CONSTRUCTION**

SCALE AS SHOWN
 Designed: J.H. Date: MAR 2010
 Checked: D.J.H. Date: MAR 2010
 Drawn: W.R. Date: MAR 2010

STANDARD BRIDGE DRAWING

Rev	Date	DESCRIPTION	Init

**STANDARD STEEL GIRDER BRIDGE WITH NON-COMPOSITE DECK
PRECAST DECK PANEL TYPE 1 & TYPE 2 – REINFORCING**

ORIGINAL SIGNED and SEALED BY: JULIEN HENLEY		APPROVED BY:	
DESIGN ENGINEER		MOF ENGINEER	
DATE: JULIEN HENLEY		DATE:	
FILE No.		DRAWING No.	
		STD-EC-040-05	