



# CAMPSITE - DOUBLE

APPROXIMATE LINE OF CLEARING FOR NEW CAMPSITE.  
 LINE OF CLEARING SHOULD ROUGHLY EQUAL THE EXTENT OF FILLED AREA.  
 LARGER TREES MAY REMAIN INSIDE CLEARED AREA IF FILL MATERIAL  
 CAN BE PLACED AROUND TRUNK WITHOUT DAMAGING THE TREE.  
 RETAIN AS MUCH UNDERSTOREY VEGETATION (LESS THAN 1.5 m HEIGHT) AS POSSIBLE  
 IN THE AREA SURROUNDING THE CAMP PAD TO RESTRICT MOVEMENT OUTSIDE DESIGNATED CAMPSITE.  
 CUT BACK BRANCHES FROM BRUSH AND SMALL TREES THAT PROTRUDE INTO CAMPSITE.  
 IF CAMPSITE IS OVERLY SHADED, SELECTIVELY REMOVE TREES  
 AND TALLER BRUSH AROUND SITE TO IMPROVE LIGHT PENETRATION.  
 DO NOT REMOVE CONIFEROUS TREES IF POSSIBLE.  
 COMPACT GRAVEL SURFACES TO RETAIN MATERIAL  
 AND PREVENT EXCESSIVE EROSION.

RETAIN EXISTING FEATURES (STUMPS, LARGE ROCKS, SIGNIFICANT TREES,  
 LOGS, ETC.) AROUND PERIMETER OF CAMPSITE. FEATURES MAY ENCROACH  
 INTO CAMPSITE WHERE APPROPRIATE.

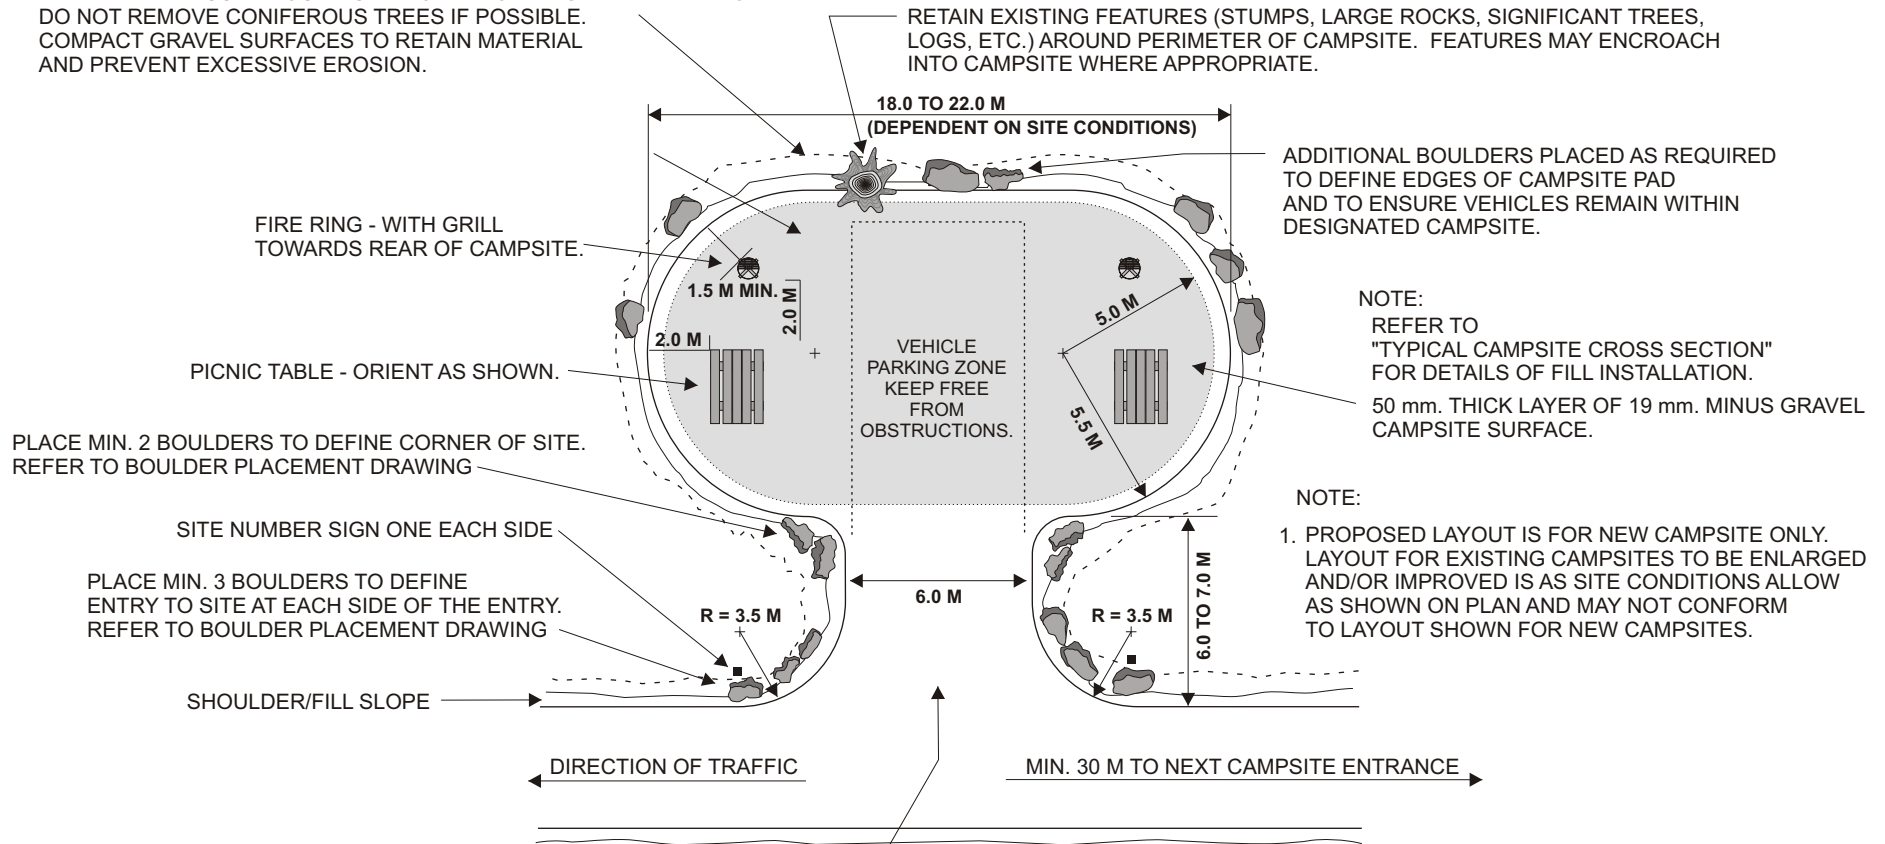

GRADED ROAD SURFACE FOR CAMPSITE ENTRANCE.  
 REFER TO NEW ROAD CROSS SECTION RECREATION SITE

Standard		CAMPSITE - DOUBLE	
File No:		Draft Date:	07/05
Approved By:	<i>W. Marshall</i>	Revision No:	Date: 01/08
Date:		Revision No:	Date:
 Ministry of Tourism, Sport and the Arts		Drawing Scale:	1 - 250 Sheet Size: 8.5" X 11"
		Drawing No:	RST 481-C-2