
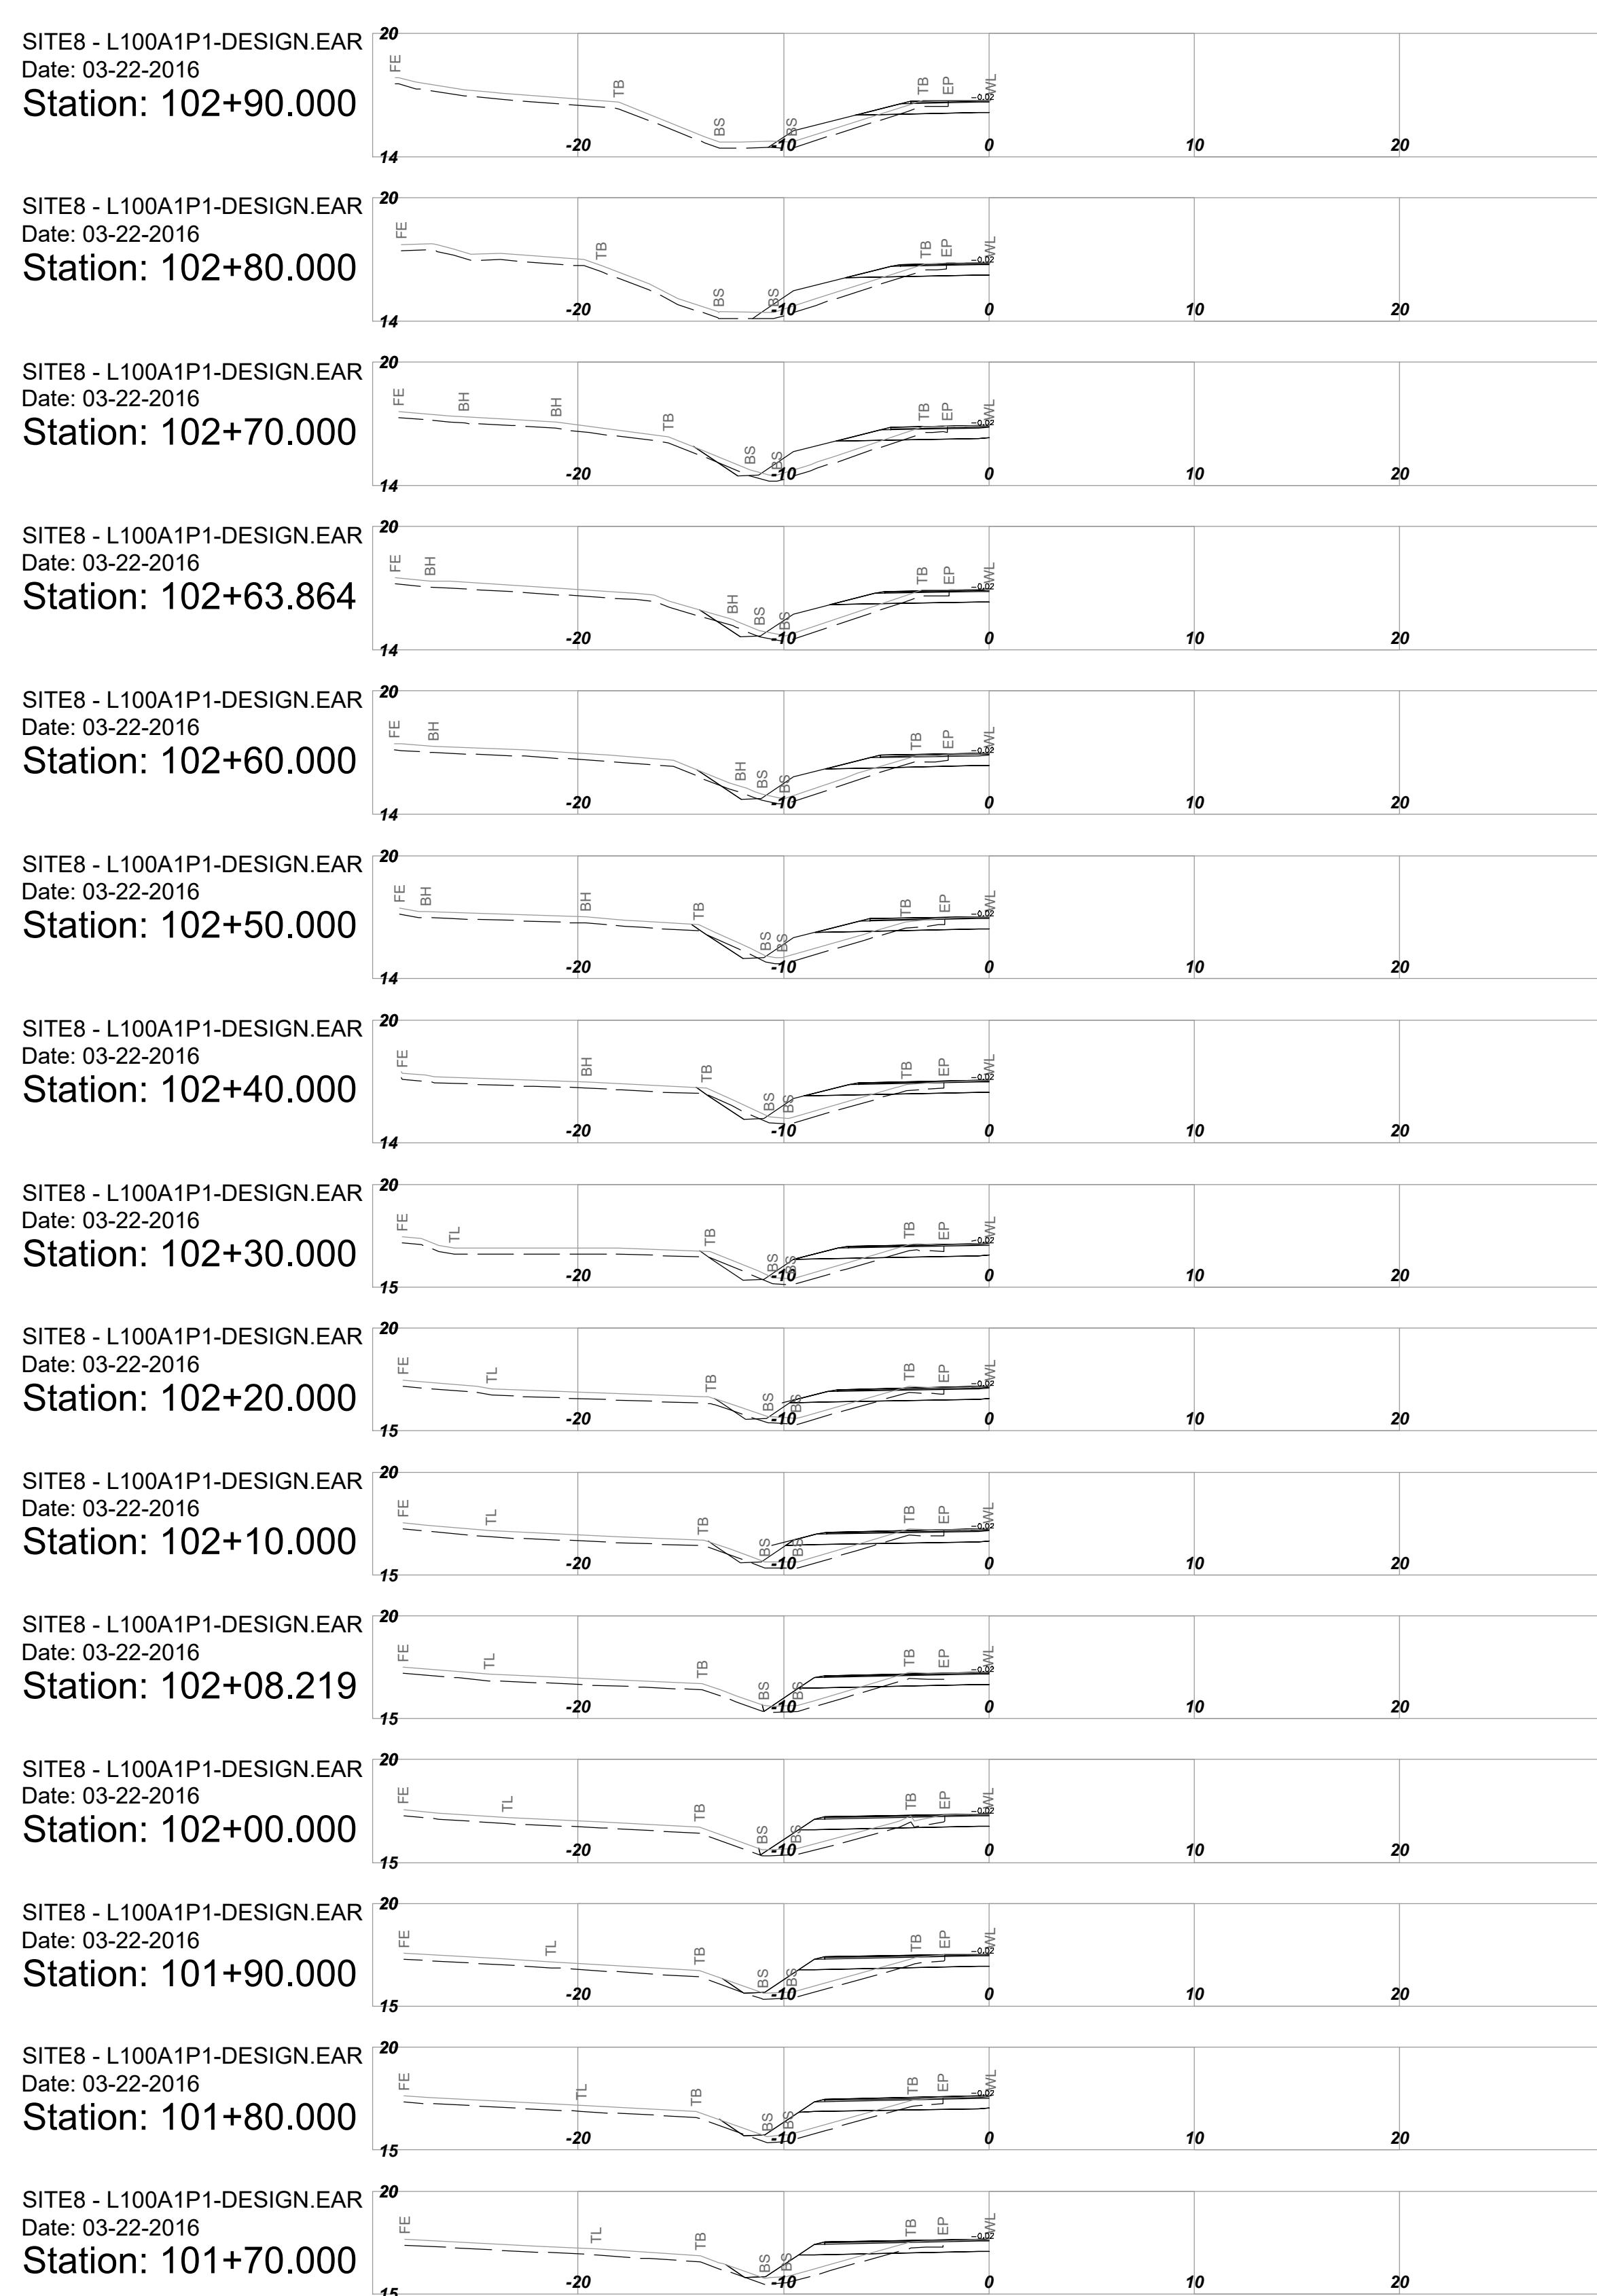


LAST PLOTTED ON: Thursday, February 16, 2017 1:42:11 PM  
FILE LOCATION: T:\PROJECTS\100031253 MOBILE WEIGH SCALES DD02\_CADD\201\_TRANSPORTATION\DETAILED DESIGN\SITE 8 - HWY 7B WB\8900 - CROSS-SECTIONS\_SITE 8.DWG

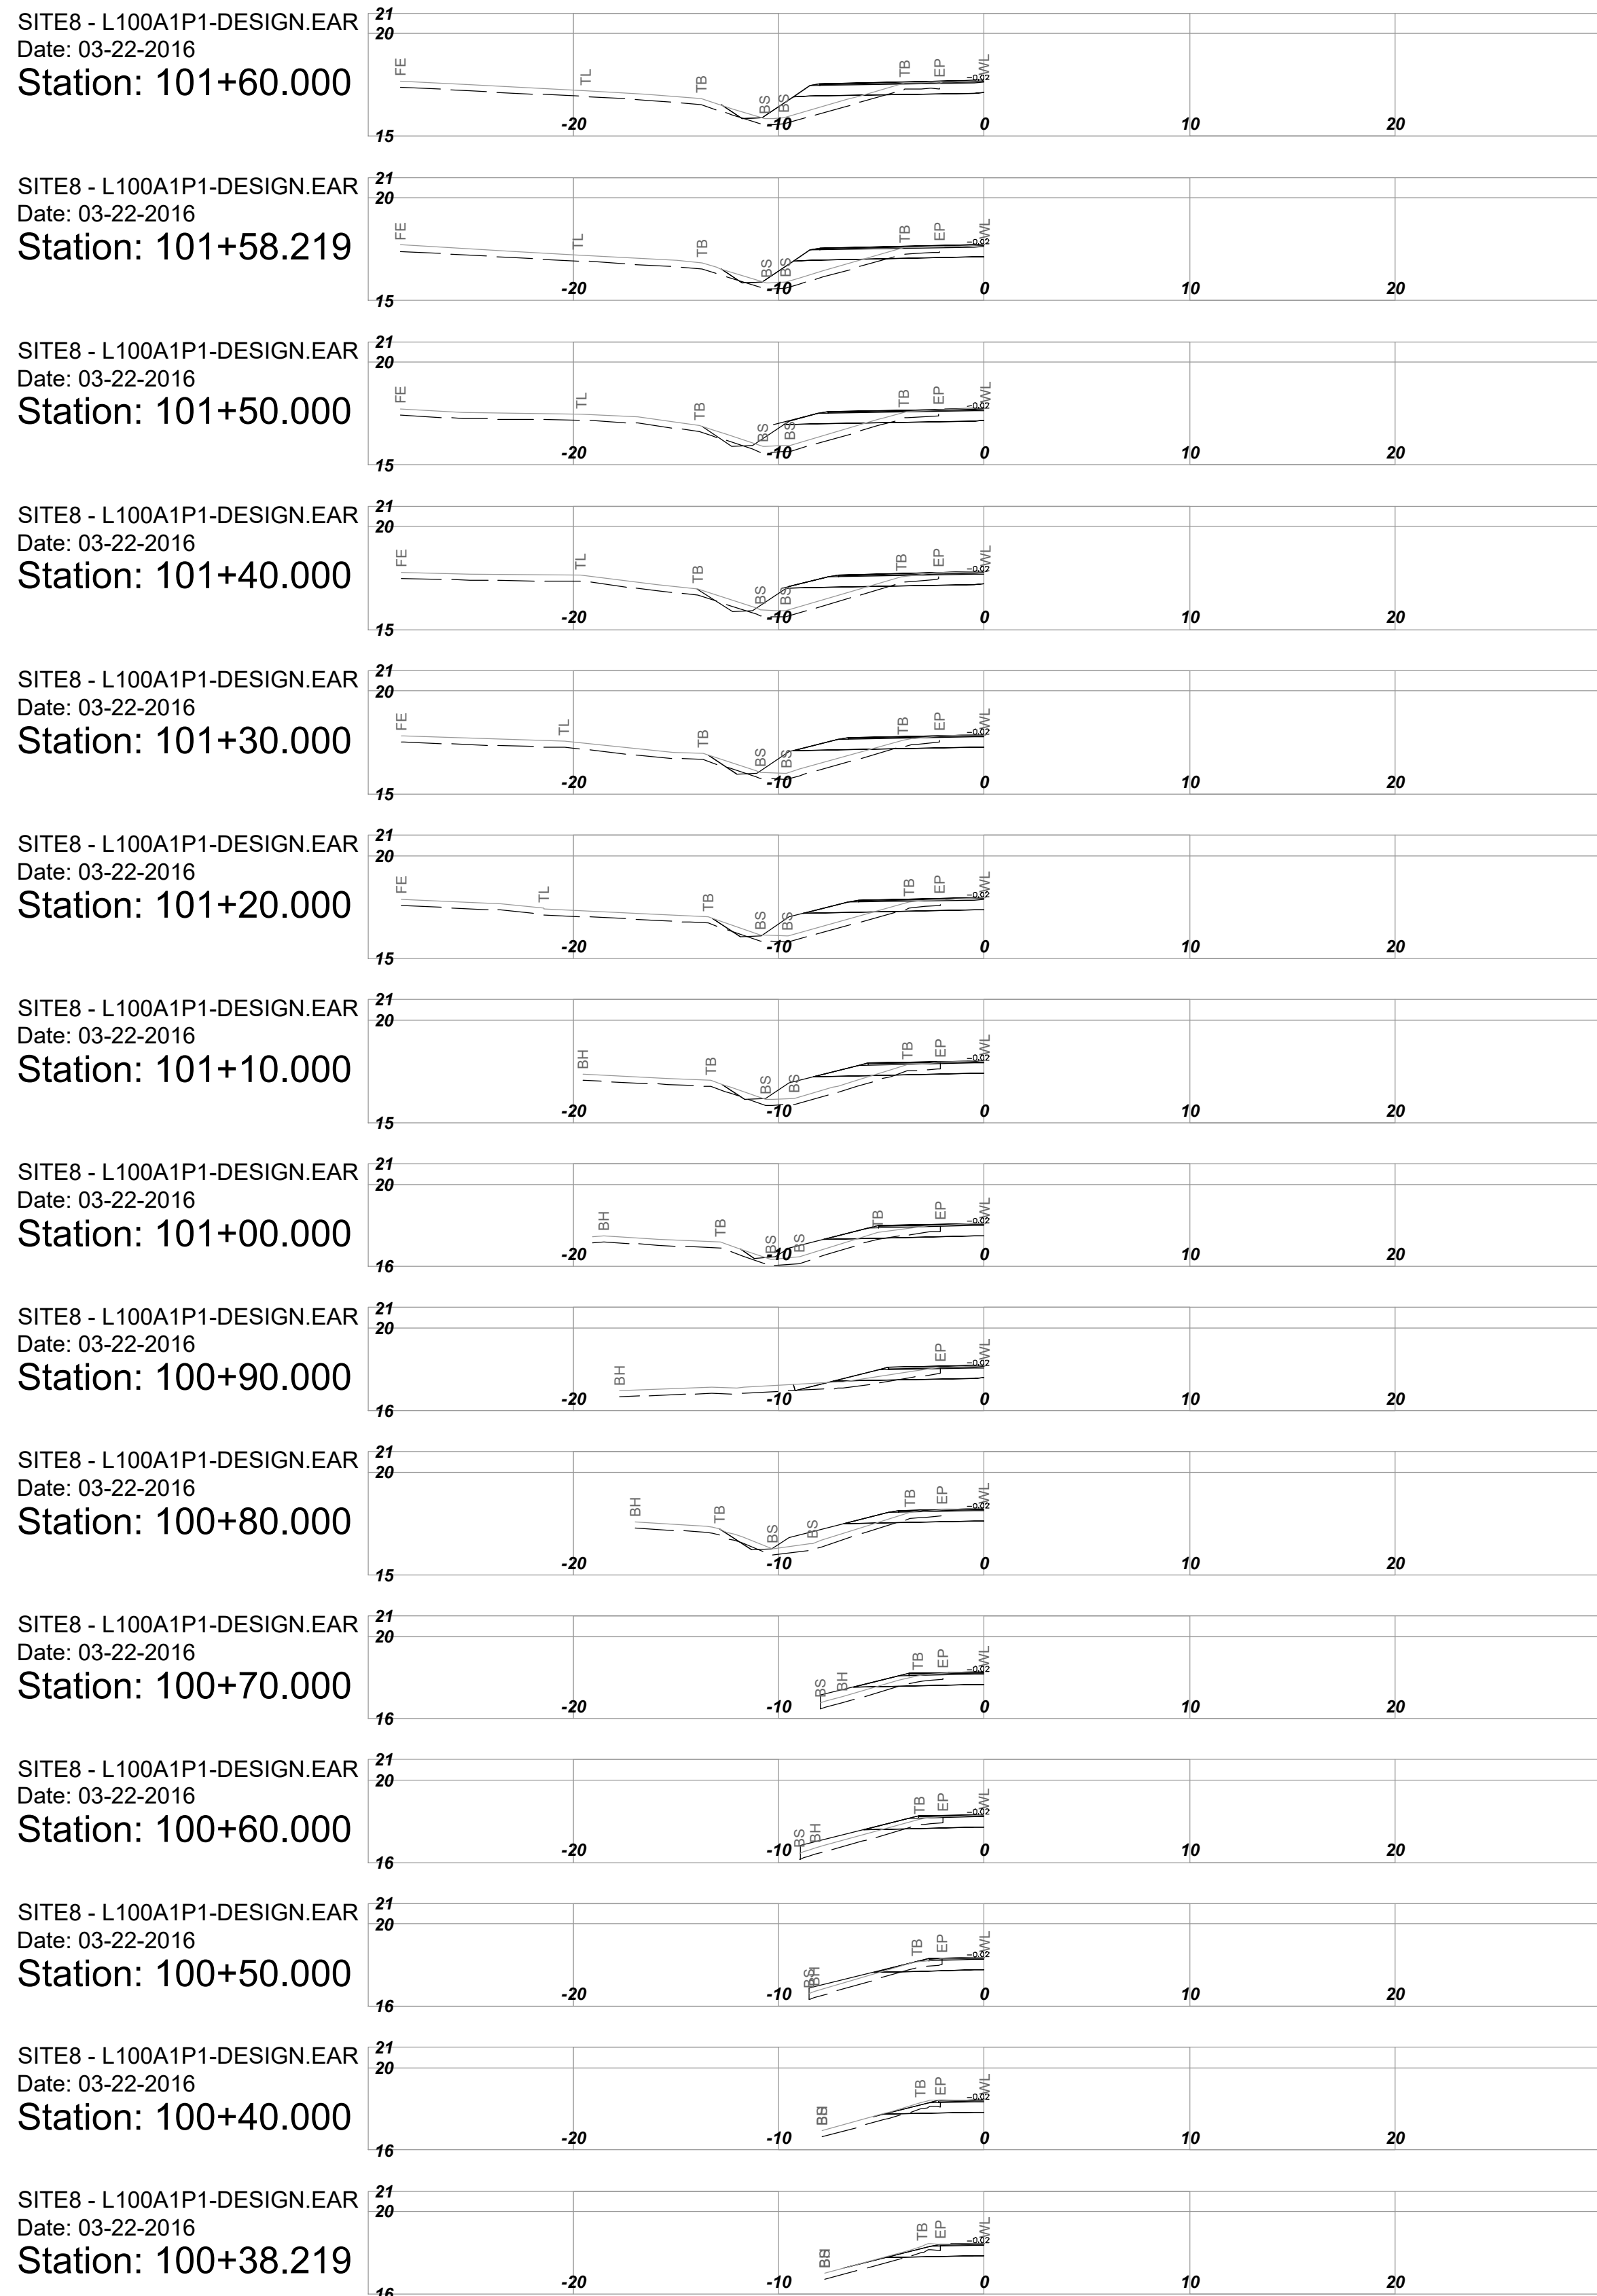

FOR REFERENCE ONLY

**ISL Engineering and Land Services**

# 201, 8506 - 200 STREET  
LANGLEY, BRITISH COLUMBIA, V2Y 0M1  
PH : 604.530.2288 FAX : 604.530.1132

SCALE 0 2 1:200 10m

REV	DATE	REVISIONS	SIGNATURE
-	-	-	-
-	-	-	-
-	-	-	-
-	-	-	-

CAD FILENAME \_\_\_\_\_ DATE \_\_\_\_\_

SENIOR DESIGNER \_\_\_\_\_ DATE \_\_\_\_\_

**BRITISH COLUMBIA**

MINISTRY OF TRANSPORTATION AND INFRASTRUCTURE  
SOUTH COAST REGION  
HIGHWAY ENGINEERING


DESIGNED J. SHIM DATE 2016-04-26  
QUALITY CONTROL A. SANTOS DATE 2016-04-26  
QUALITY ASSURANCE C. CLARK DATE 2016-04-26  
DRAWN J. SHIM DATE 2016-04-26

**SITE 8 - CROSS SECTIONS**  
MOBILE WEIGH SCALE

HWY 7B EAST OF SHAUGHNESSY STREET


FILE NUMBER	PROJECT NUMBER	REG	DRAWING NUMBER	REV
31253	12478-0002	1	R1-786-8901	-

LAST PLOTTED ON: Thursday, February 16, 2017 1:38:06 PM  
 FILE LOCATION: T:\PROJECTS\31000\31253 MOBILE WEIGH SCALES DD02\_CADD\20\_DRAFTING\201\_TRANSPORTATION\DETAILED DESIGN\SITE 8\_HWY 7B WB\800 - CROSS-SECTIONS\_SITE 8.DWG

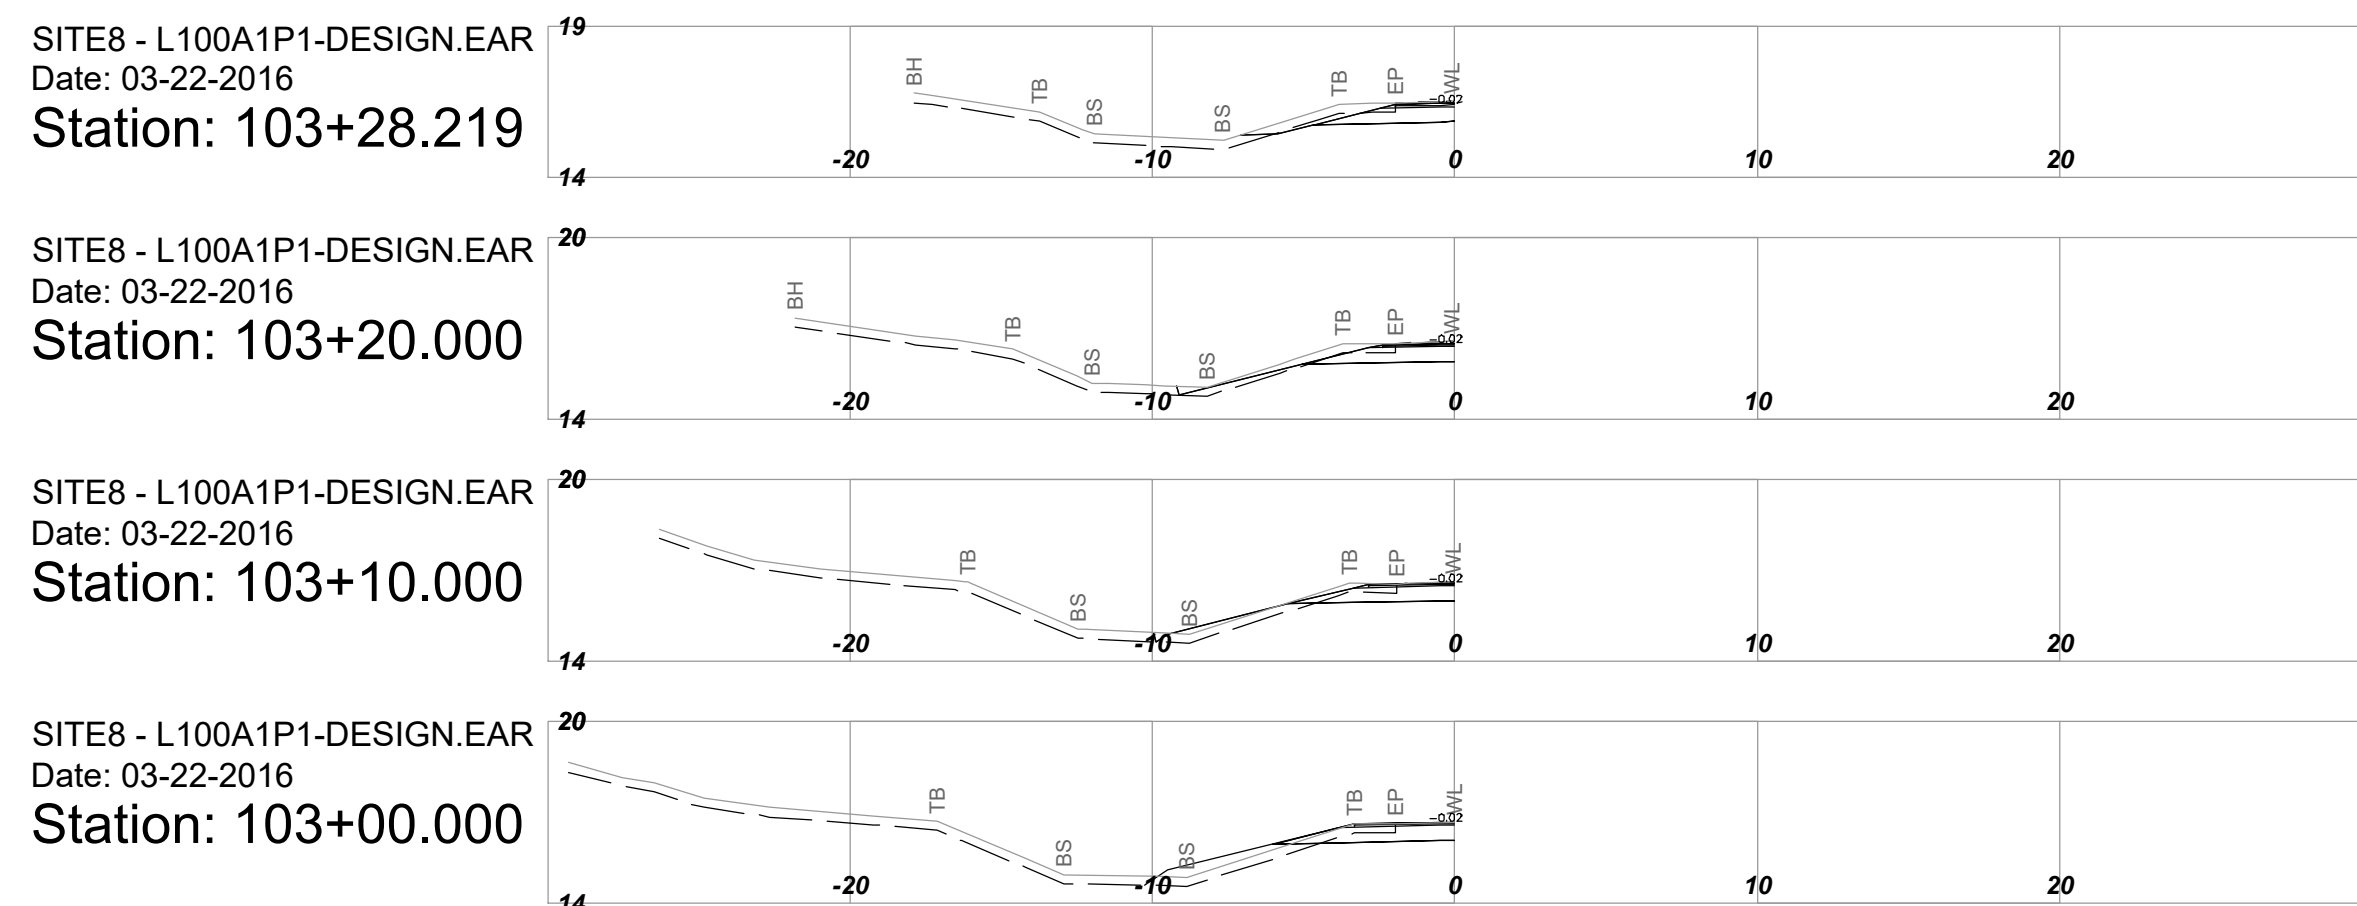


FOR REFERENCE ONLY

  
 # 201, 8506 - 200 STREET  
 LANGLEY, BRITISH COLUMBIA, V2Y 0M1  
 PH : 604.530.2288 FAX : 604.530.1132

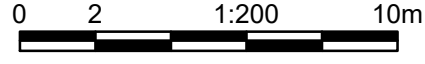SCALE 

REV	DATE	REVISIONS	SIGNATURE
-	-	-	-
-	-	-	-
-	-	-	-
-	-	-	-

CAD FILENAME \_\_\_\_\_ DATE \_\_\_\_\_  
 SENIOR DESIGNER \_\_\_\_\_ DATE \_\_\_\_\_


 MINISTRY OF TRANSPORTATION AND INFRASTRUCTURE  
 SOUTH COAST REGION  
 HIGHWAY ENGINEERING

DESIGNED J. SHIM DATE 2016-04-26  
 QUALITY CONTROL A. SANTOS DATE 2016-04-26  
 QUALITY ASSURANCE C. CLARK DATE 2016-04-26  
 DRAWN J. SHIM DATE 2016-04-26

SITE 8 - CROSS SECTIONS				
MOBILE WEIGH SCALE				
HWY 7B EAST OF SHAUGHNESSY STREET				
FILE NUMBER	PROJECT NUMBER	REG	DRAWING NUMBER	REV
31253	12478-0002	1	R1-786-8902	-