
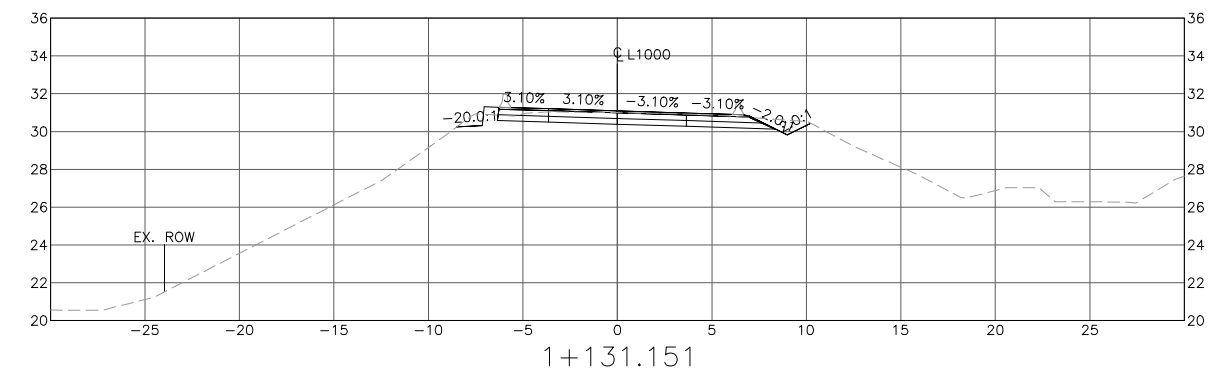
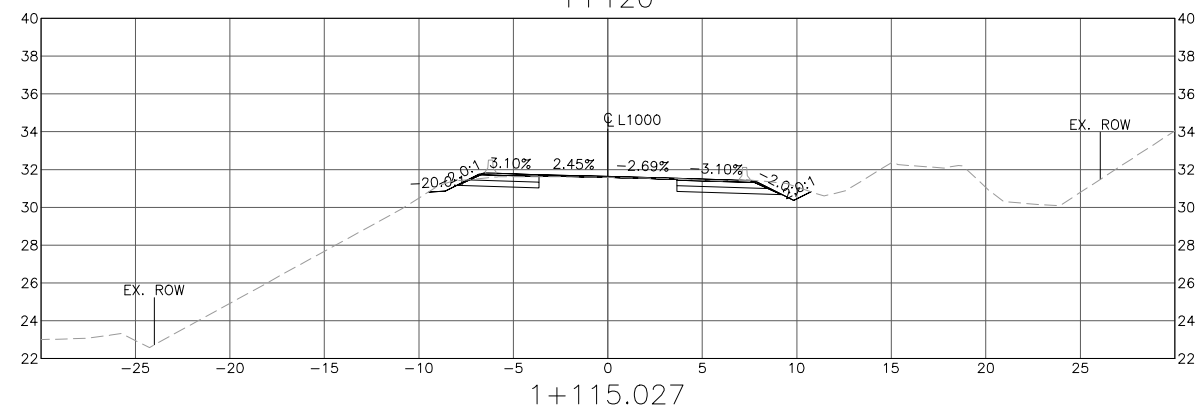
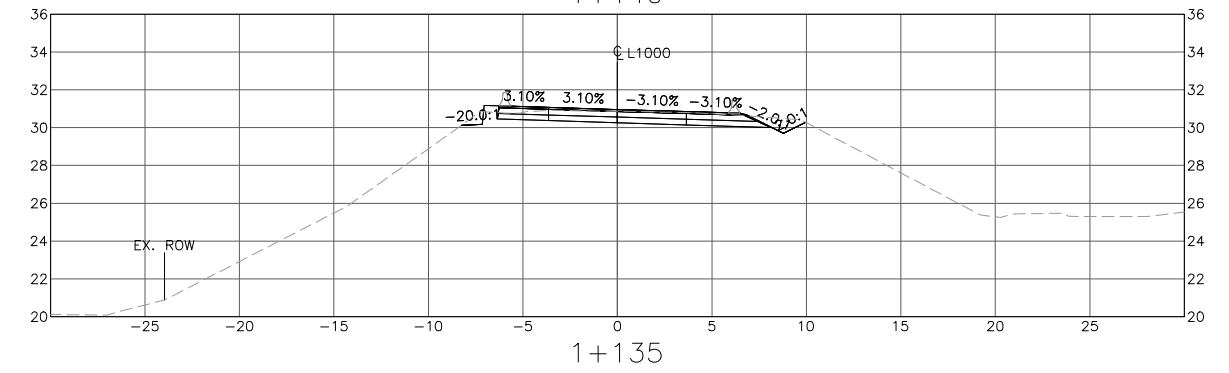
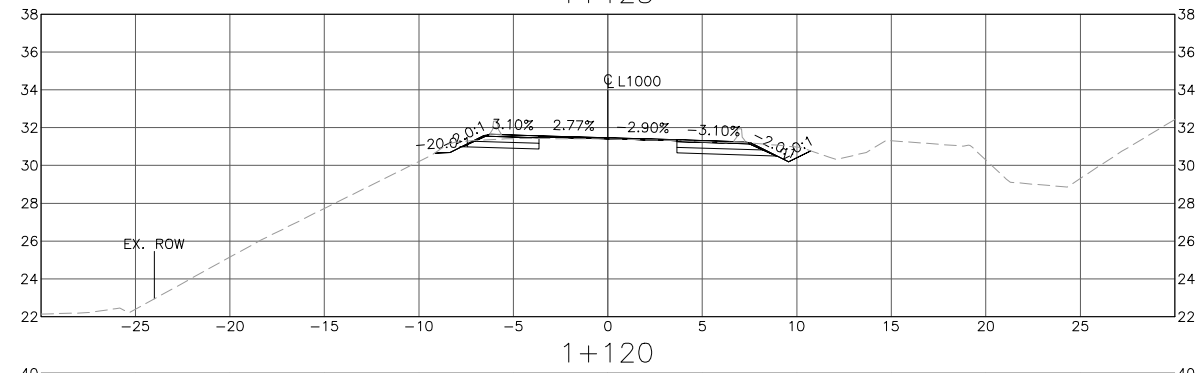
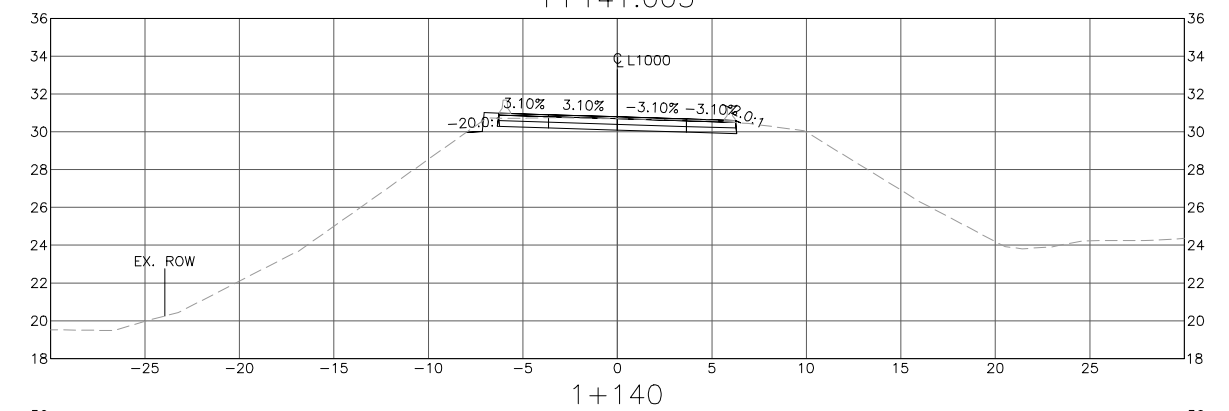
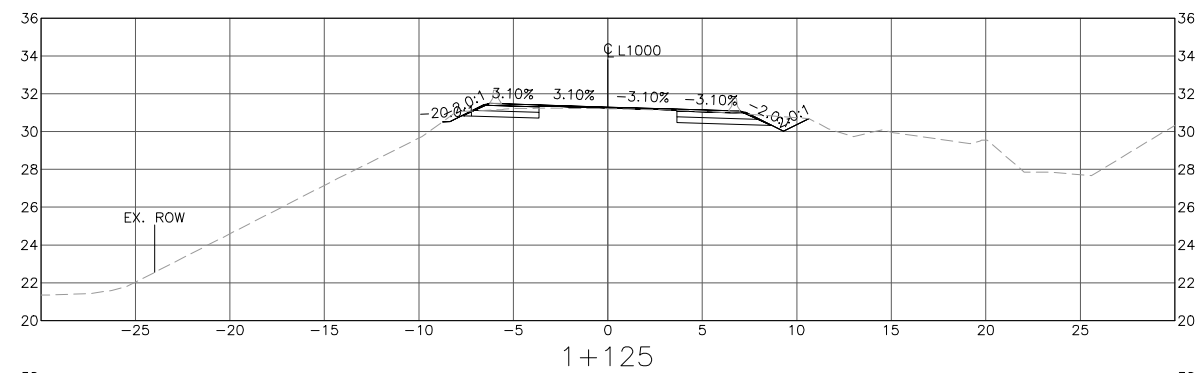
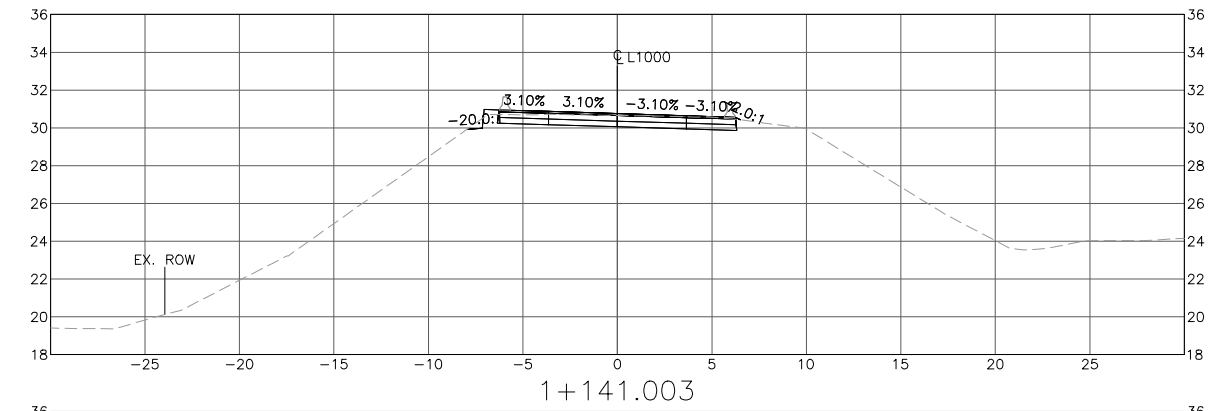










DESIGN SPEED	
ALIGNMENT	SPEED
1000 LINE	80 KM/H

FOR INFORMATION ONLY

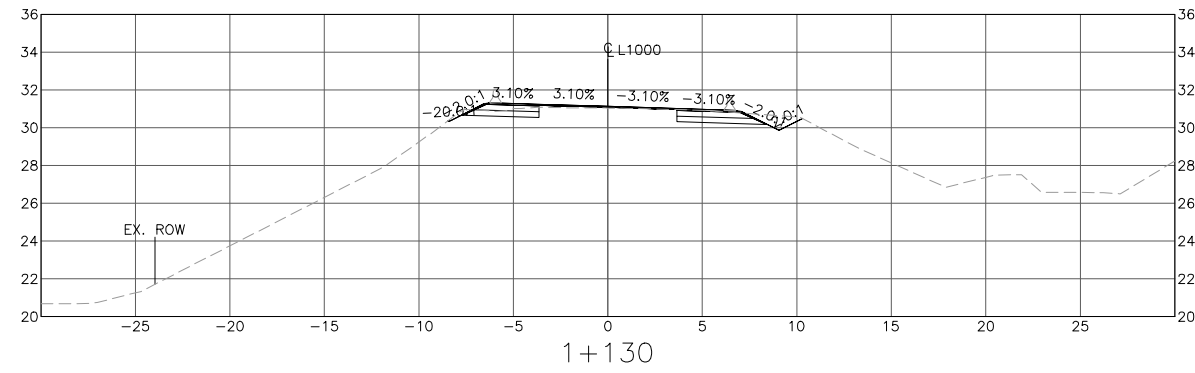






DESIGN SPEED	
ALIGNMENT	SPEED
1000 LINE	80 KM/H

FOR INFORMATION ONLY

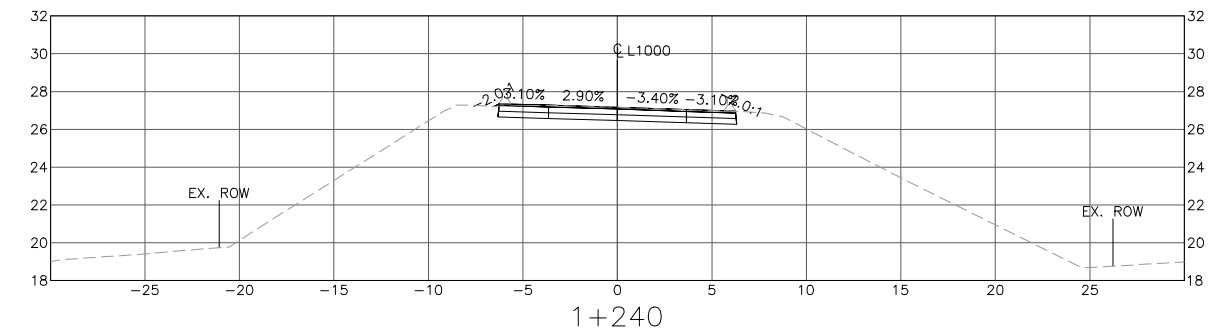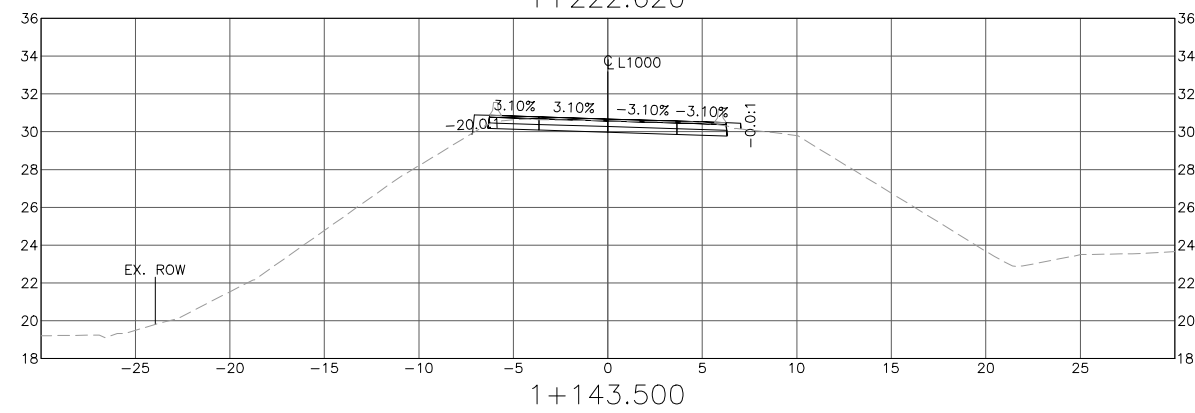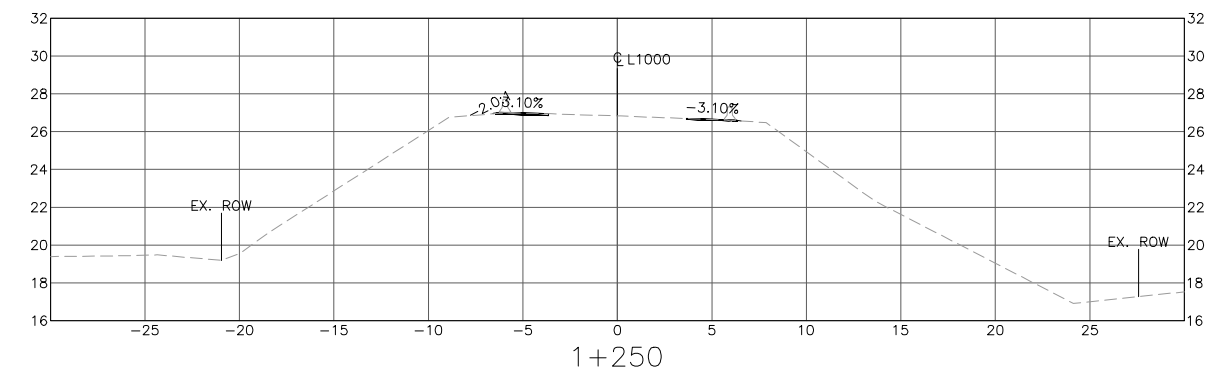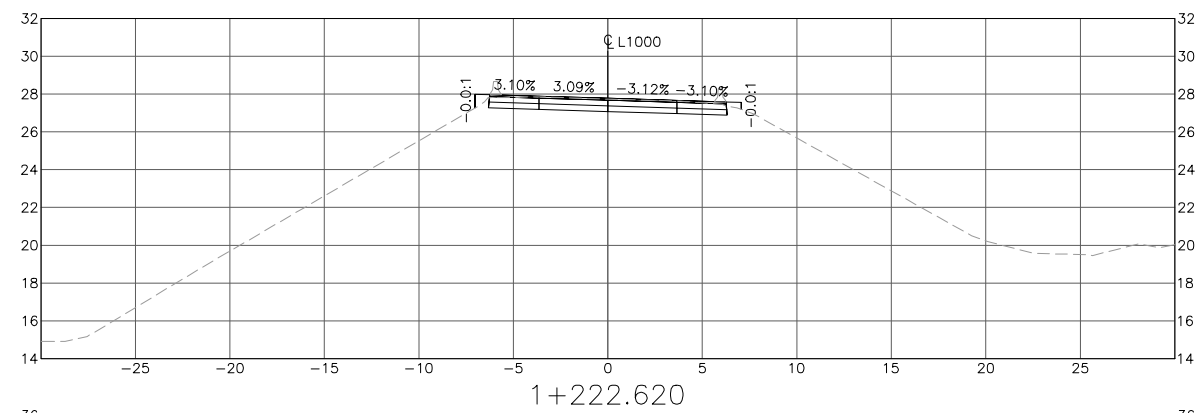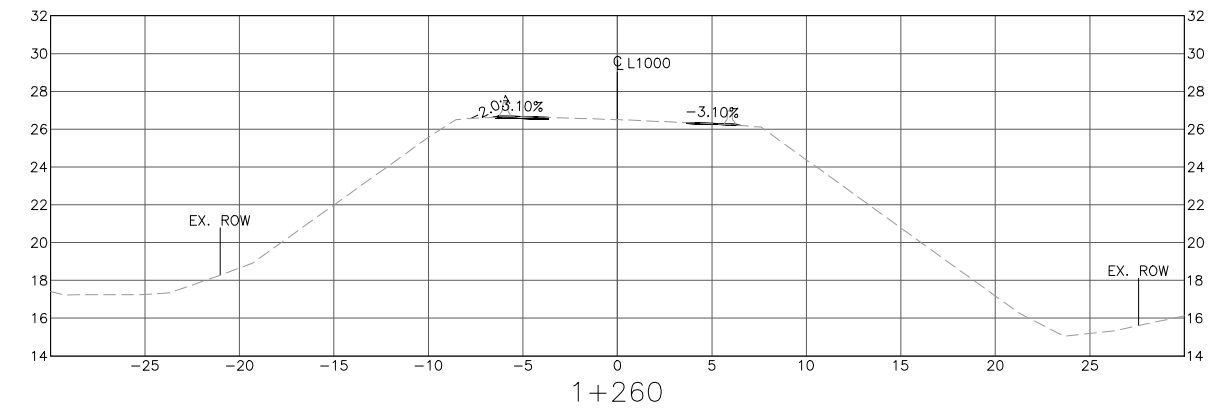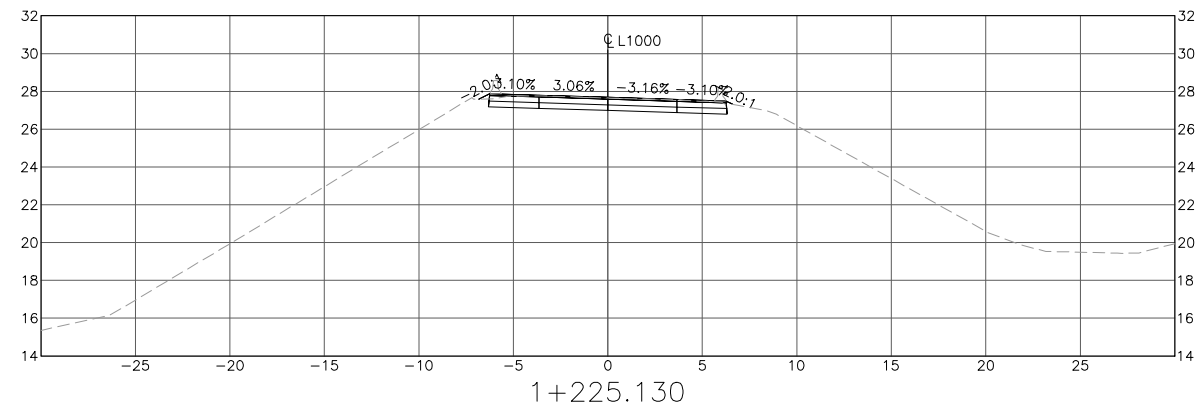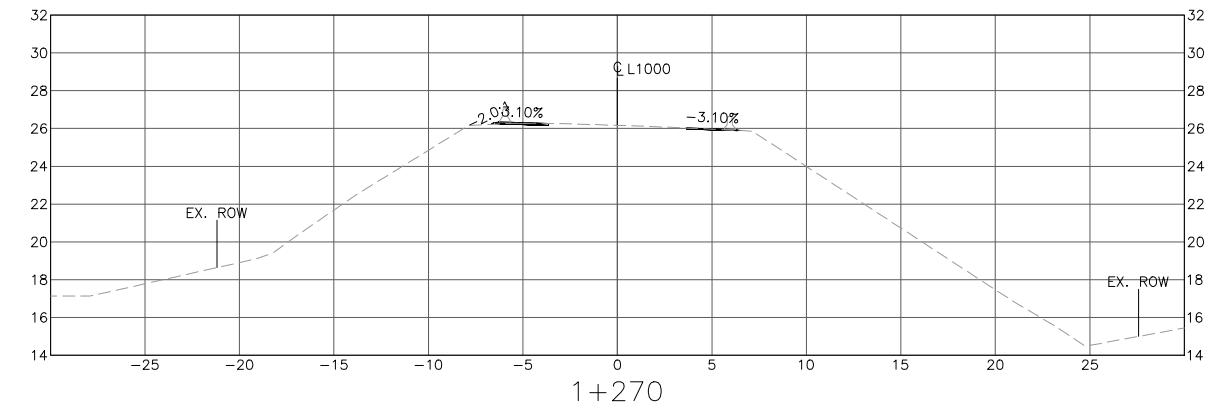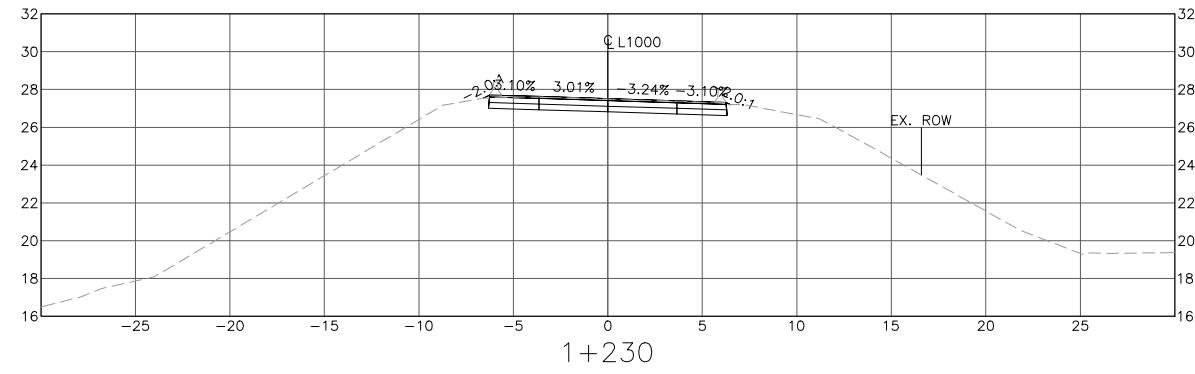

DESIGN SPEED	
ALIGNMENT	SPEED
1000 LINE	80 KM/H

FOR INFORMATION ONLY

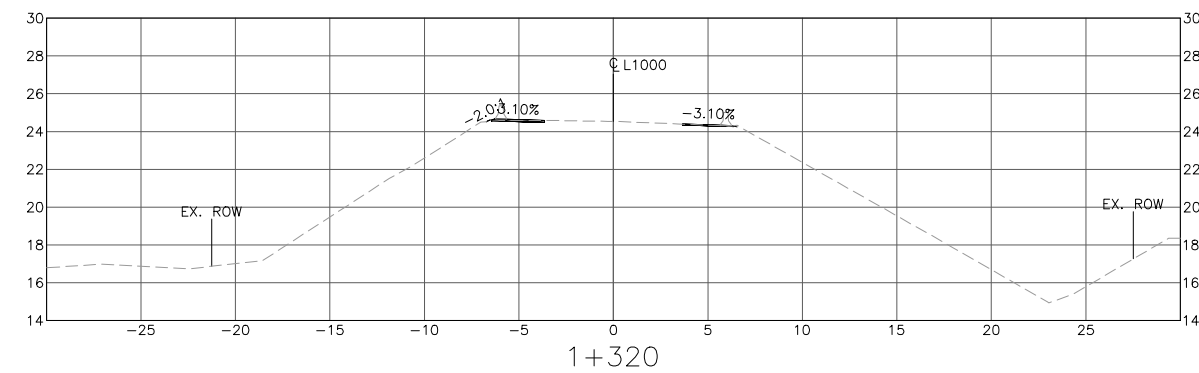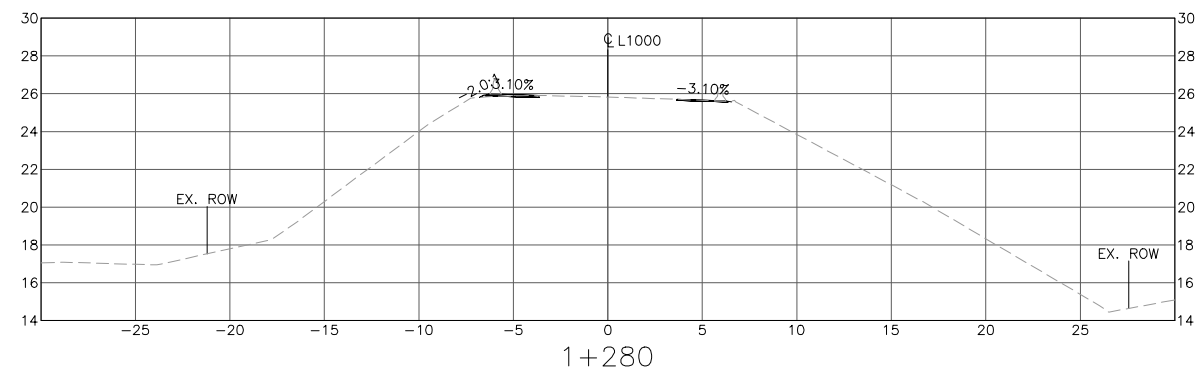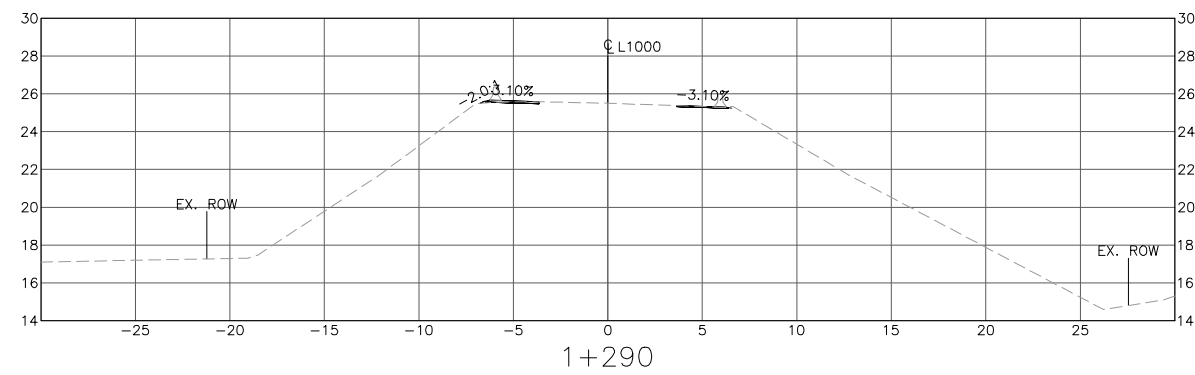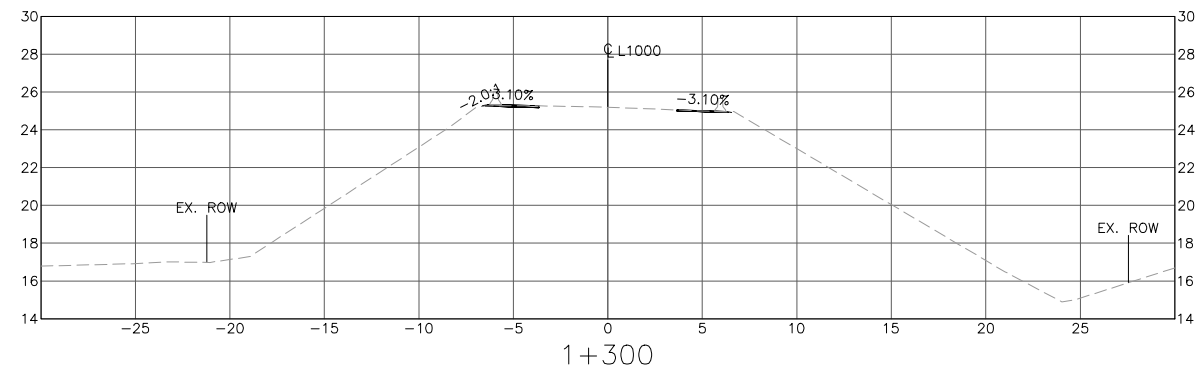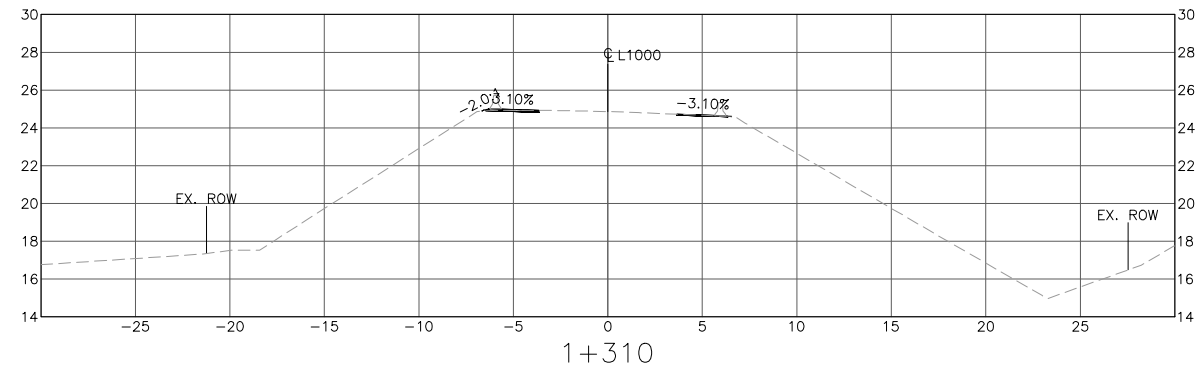

DESIGN SPEED	
ALIGNMENT	SPEED
1000 LINE	80 KM/H

FOR INFORMATION ONLY