
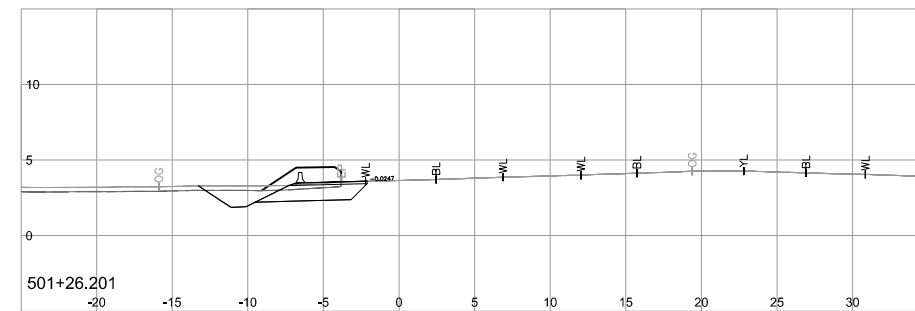
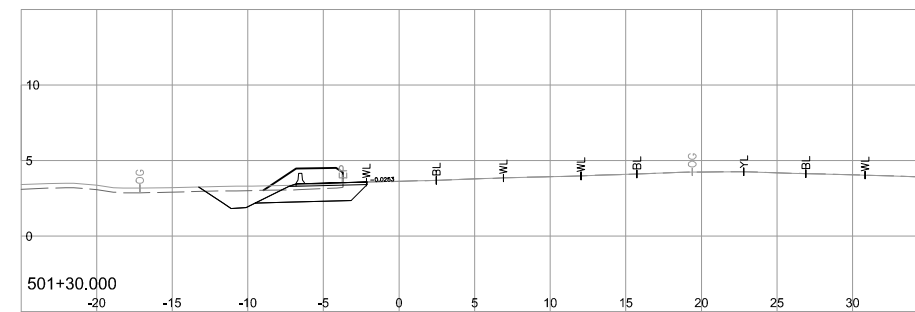
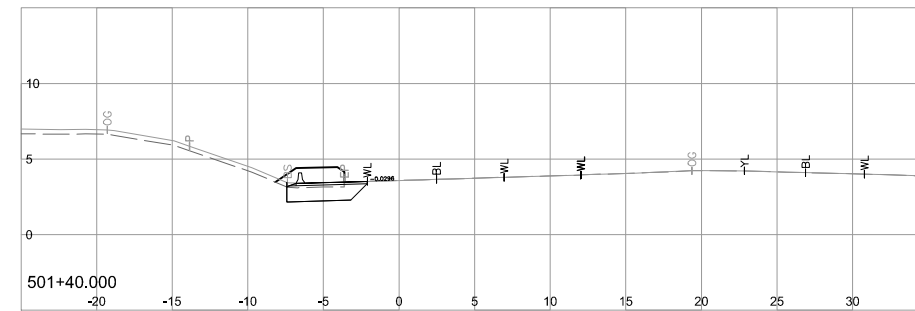
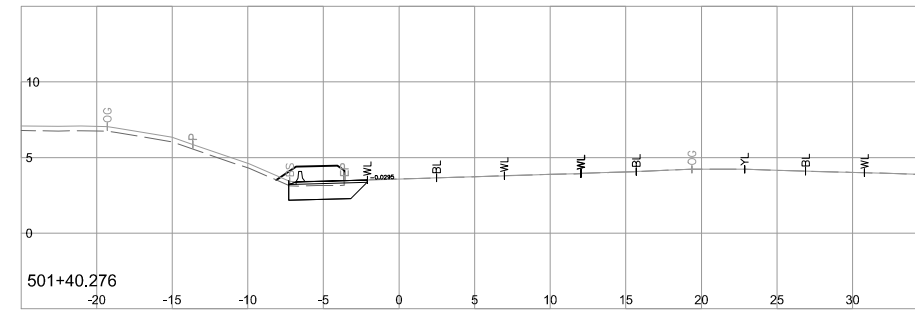
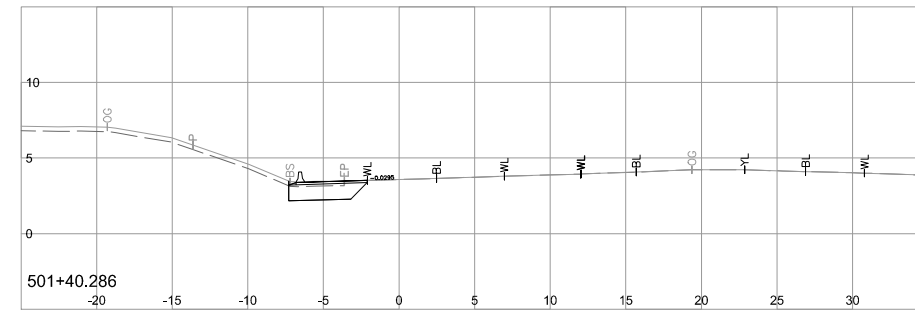
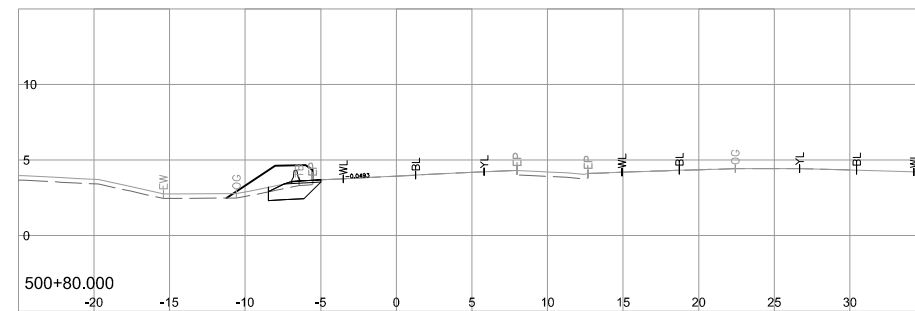
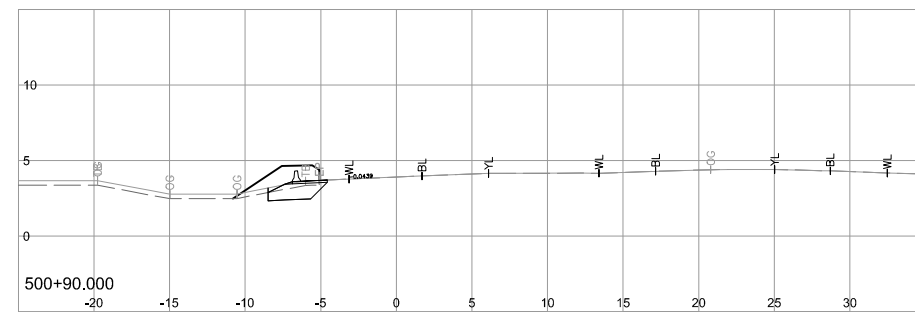
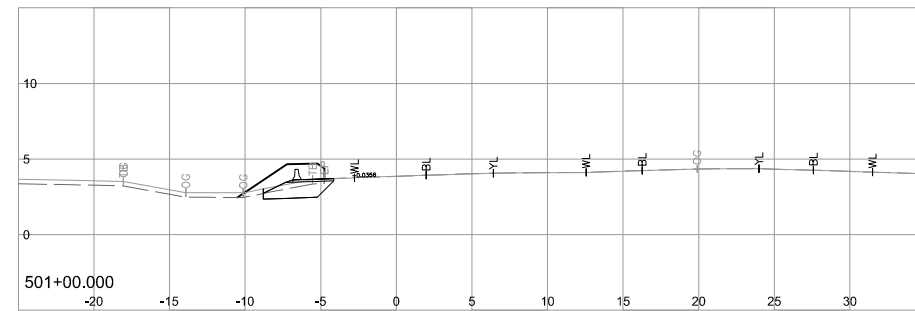
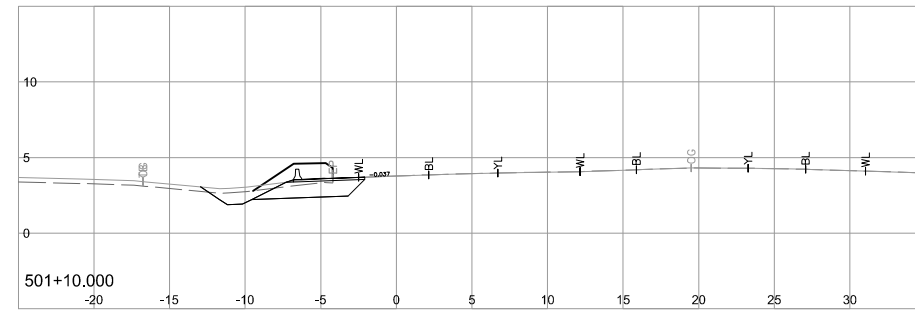
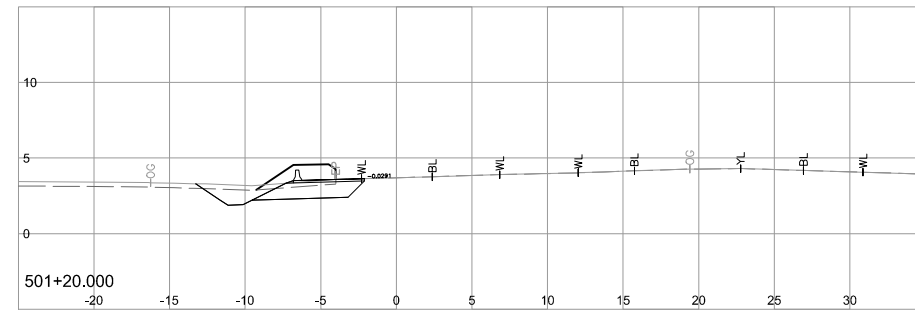
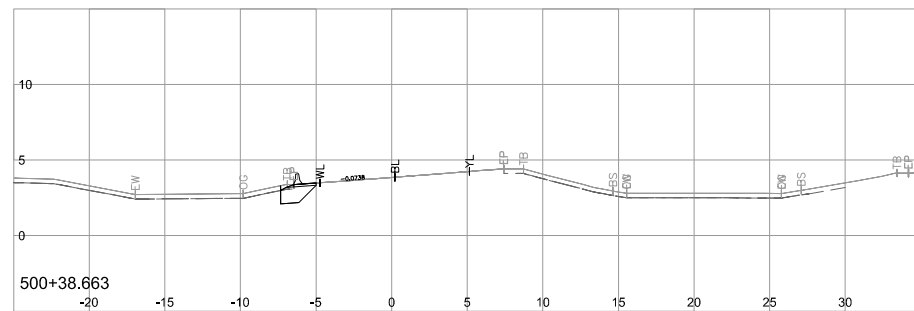
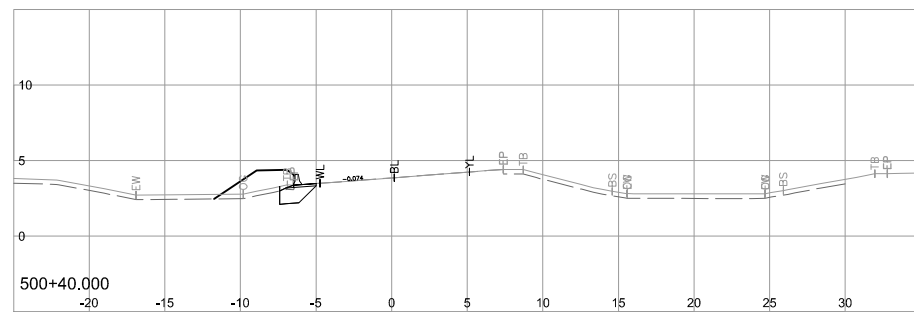
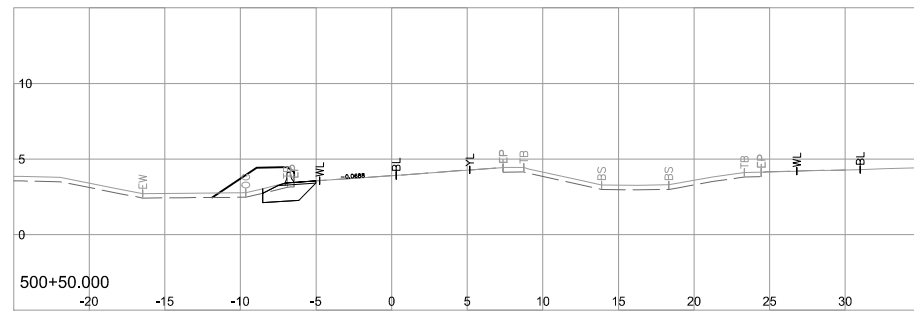
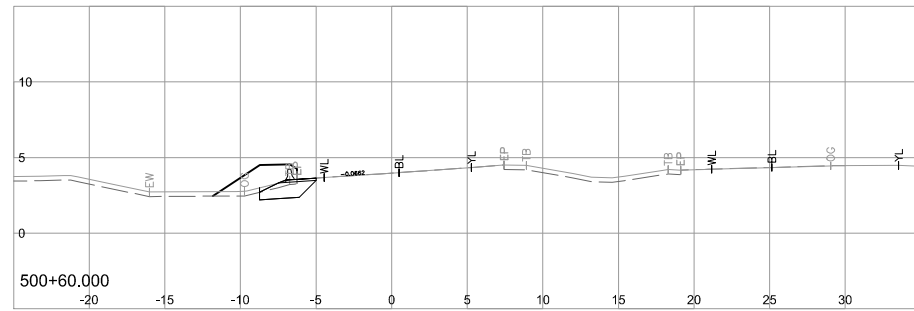


Jun 08, 2017 - 10:39am P:\2017\17-0095\05 - CAD Files\Design\Sections\17-0095 - L500XS.dwg

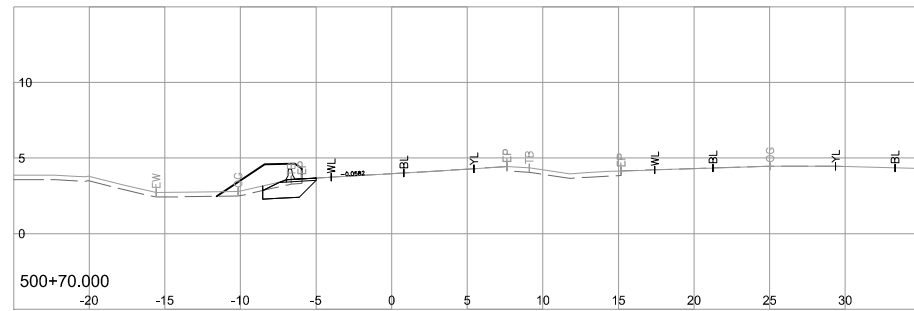

**NOTE: STRIPPING REMOVAL APPLIES ONLY TO THE AREA BETWEEN SLOPE STAKE LINES (TOES & TOP OF CUT) OF PROPOSED ROADWAY TEMPLATE**

**FOR REFERENCE ONLY**

**BINNIE**  
Your Challenges. Our Solutions. Build with Binnie.

**R.F. BINNIE & ASSOCIATES LTD.**  
205 - 4946 Canada Way,  
Burnaby, BC V5G 4H7  
TEL 604 420 1721  
BINNIE.com

MINISTRY OF TRANSPORTATION AND INFRASTRUCTURE  
BRITISH COLUMBIA HIGHWAY DESIGN ENGINEERING AND GEOMATICS SOUTH COAST REGION

SCALE 0 2 1:250 12m CAD FILENAME 17-0095 - L500XS.DWG DATE 2017-06-05
















REV	DATE	REVISIONS	SIGNATURE

**L500-LINE CROSS SECTIONS**  
HIGHWAY 91  
ALEX FRASER BRIDGE CAPACITY IMPROVEMENTS PROJECT  
PHASE 1 - BRIDGE MEDIAN BARRIER REMOVAL AND NORDEL WAY INTERCHANGE IMPROVEMENTS

DESIGNED: D.XU DATE: MAR. 2017  
QUALITY CONTROL: QC BY DATE: MAR. 2017  
QUALITY ASSURANCE: QA BY DATE: MAR. 2017  
DRAWN: DRAWN BY DATE: MAR. 2017

FILE NUMBER: 17-0095 PROJECT NUMBER: 12723-0001 REG: 1 DRAWING NUMBER: L500XS-1

Jun 08, 2017 - 10:39am P:\2017\17-0095\05 - CAD Files\Design\Sections\17-0095 - L500XS.dwg

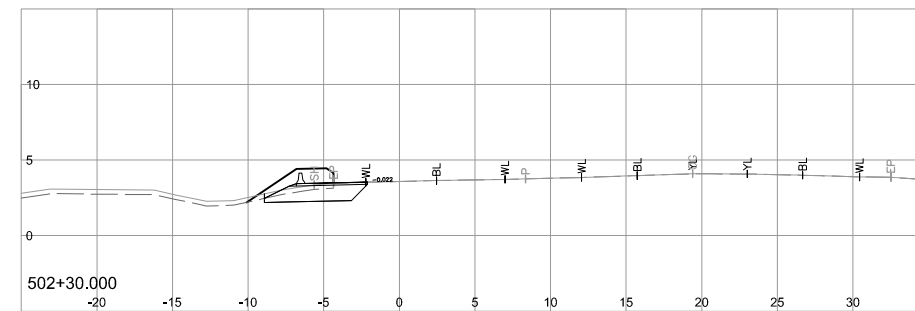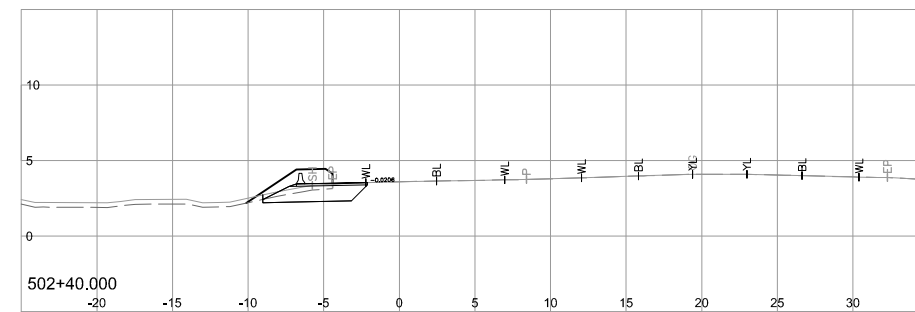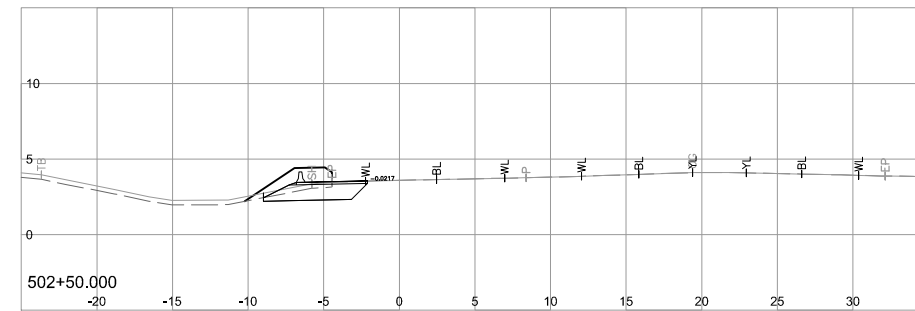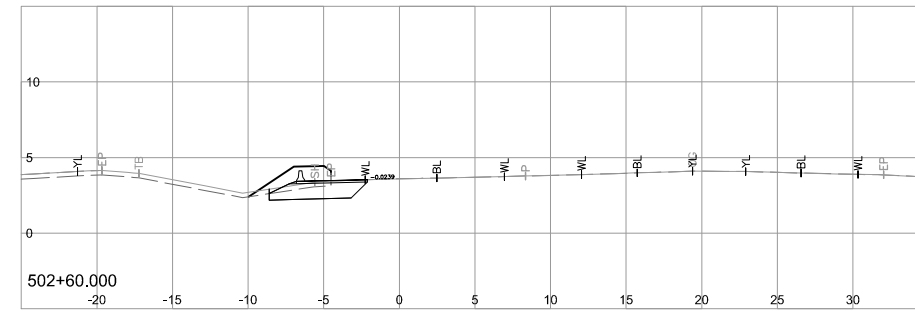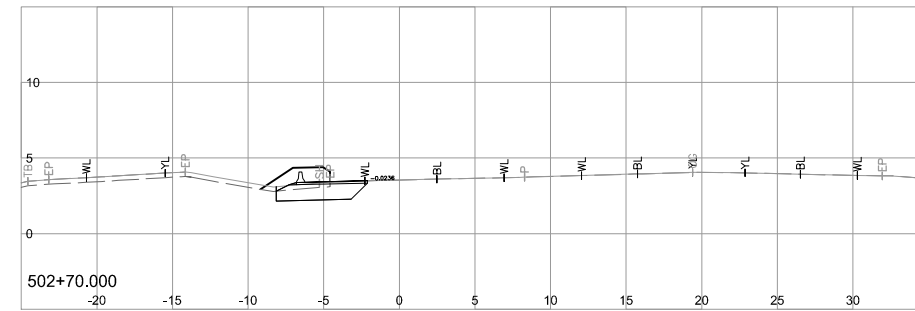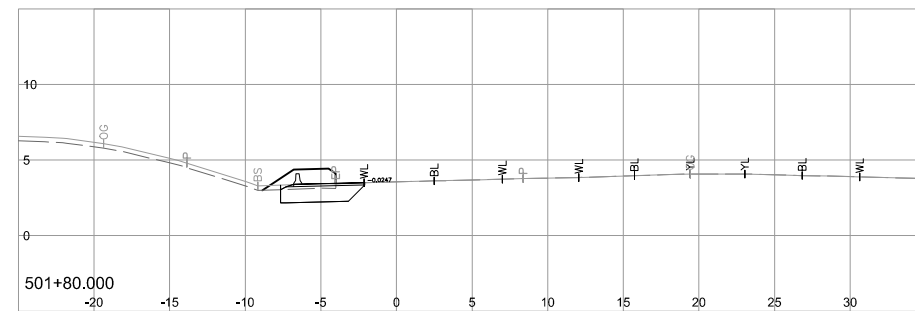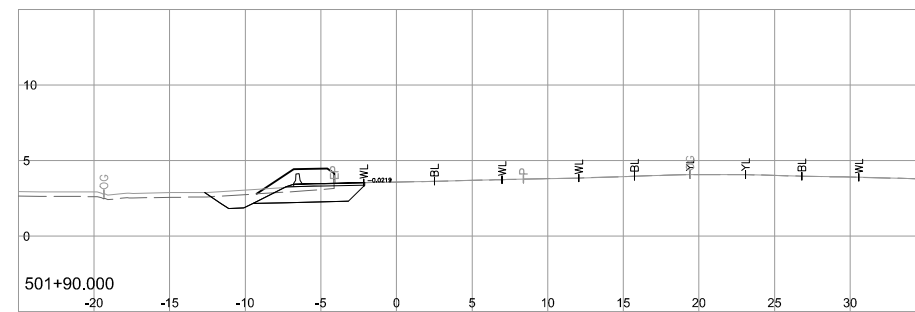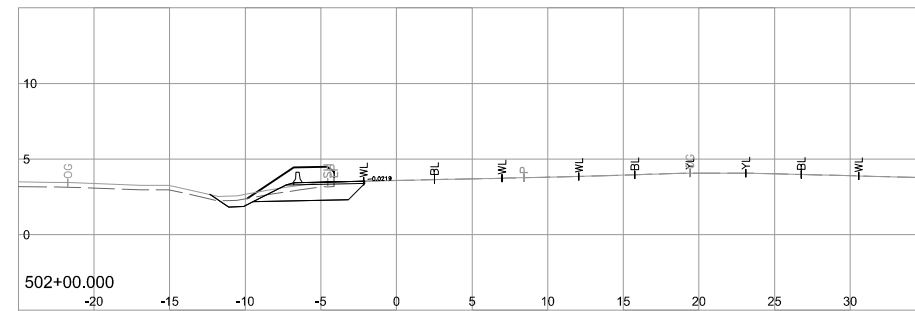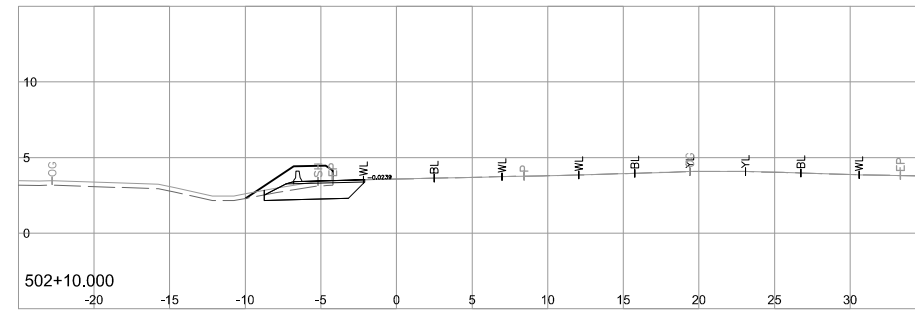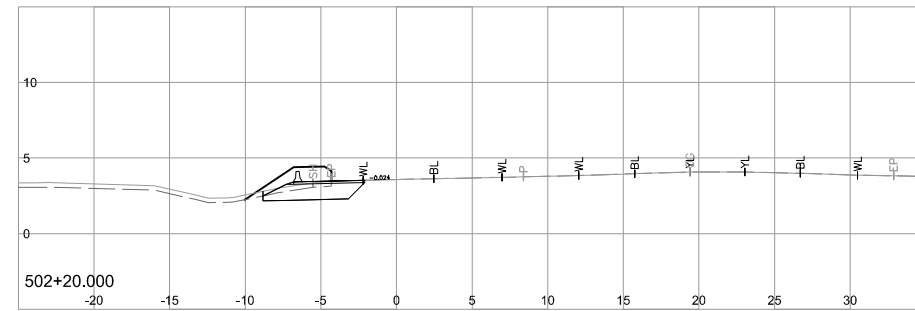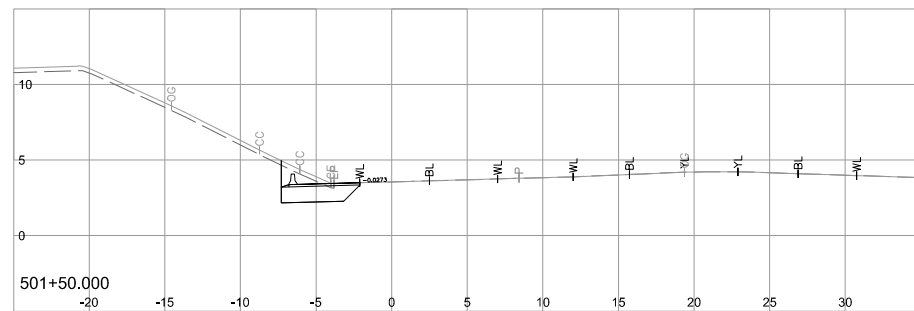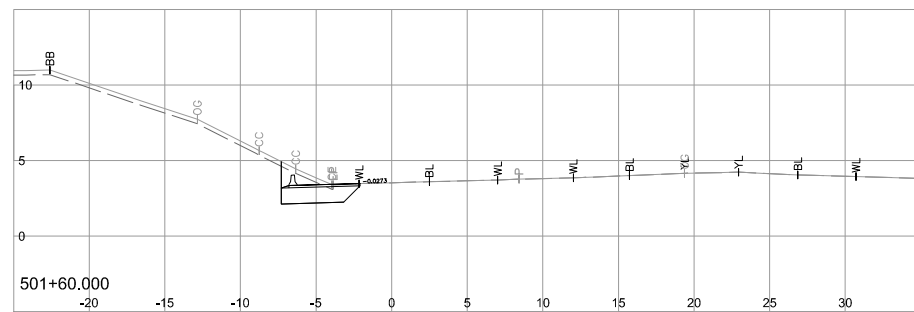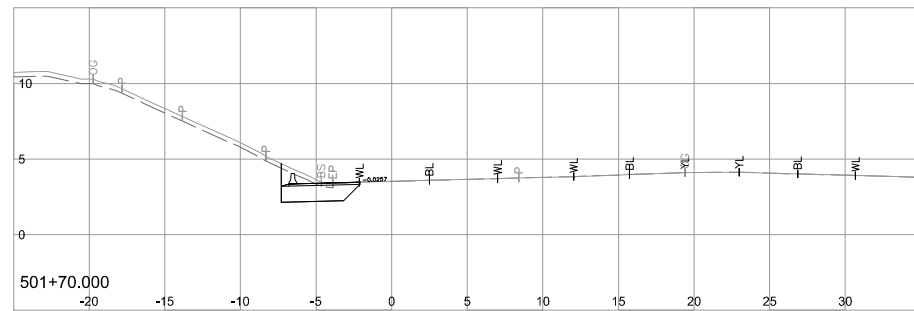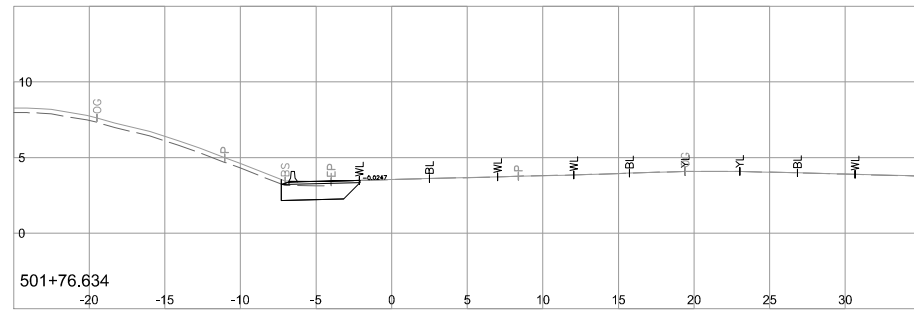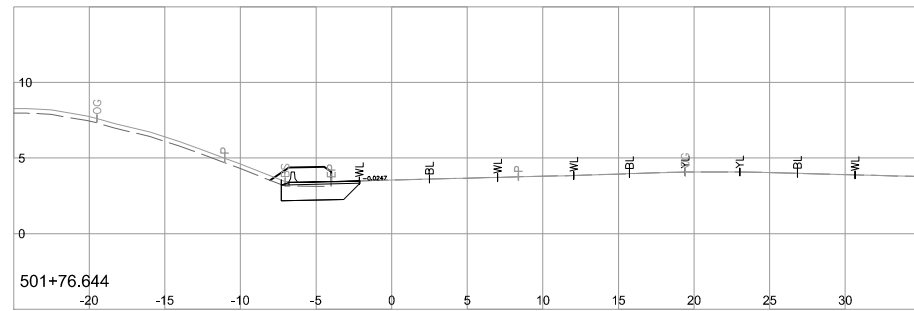

**NOTE: STRIPPING REMOVAL APPLIES ONLY TO THE AREA BETWEEN SLOPE STAKE LINES (TOES & TOP OF CUT) OF PROPOSED ROADWAY TEMPLATE**

**FOR REFERENCE ONLY**

**BINNIE**  
Your Challenges. Our Solutions. Build with Binnie.

**R.F. BINNIE & ASSOCIATES LTD.**  
205 - 4946 Canada Way,  
Burnaby, BC V5G 4H7  
TEL 604 420 1721  
BINNIE.com

MINISTRY OF TRANSPORTATION AND INFRASTRUCTURE  
BRITISH COLUMBIA HIGHWAY DESIGN ENGINEERING AND GEOMATICS SOUTH COAST REGION

SCALE 0 2 1:250 12m CAD FILENAME 17-0095 - L500XS.DWG DATE 2017-06-05

REV	DATE	REVISIONS	SIGNATURE











**L500-LINE CROSS SECTIONS**  
HIGHWAY 91  
ALEX FRASER BRIDGE CAPACITY IMPROVEMENTS PROJECT  
PHASE 1 - BRIDGE MEDIAN BARRIER REMOVAL AND NORDEL WAY INTERCHANGE IMPROVEMENTS

DESIGNED   D.XU   DATE   MAR. 2017    
QUALITY CONTROL   QC.BY   DATE   MAR. 2017    
QUALITY ASSURANCE   QA.BY   DATE   MAR. 2017    
DRAWN   S.CHANG   DATE   MAR. 2017  

DATE   2017-06-05   SENIOR DESIGNER   [Signature]  

FILE NUMBER 17-0095	PROJECT NUMBER 12723-0001	REG 1	DRAWING NUMBER L500XS-2
------------------------	------------------------------	----------	----------------------------

Jun 08, 2017 - 10:39am P:\2017\17-0095\05 - CAD Files\Design\Sections\17-0095 - L500XS.dwg

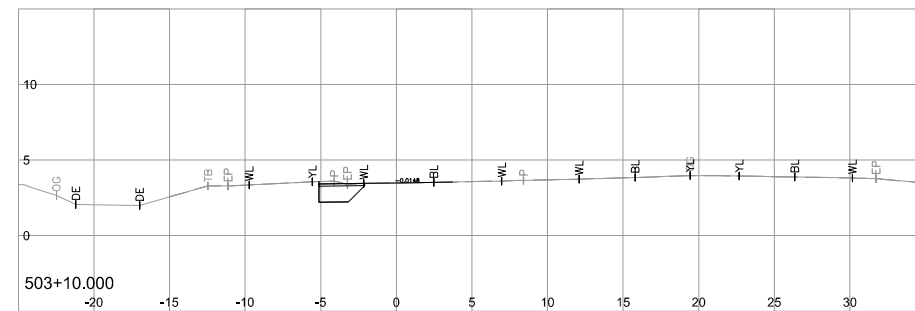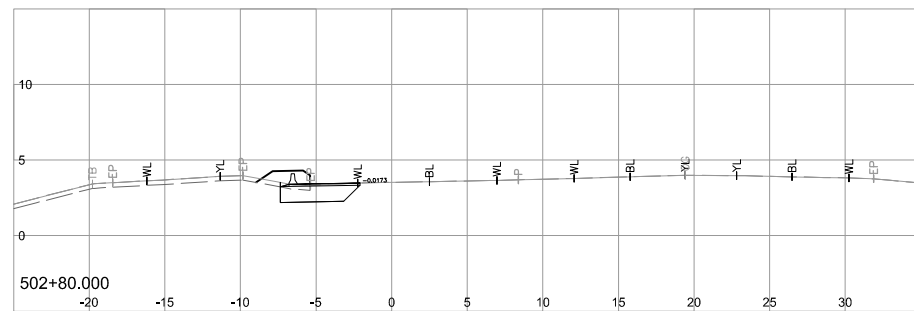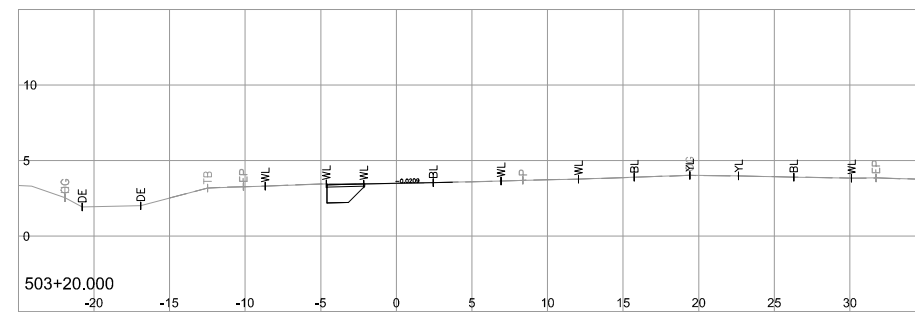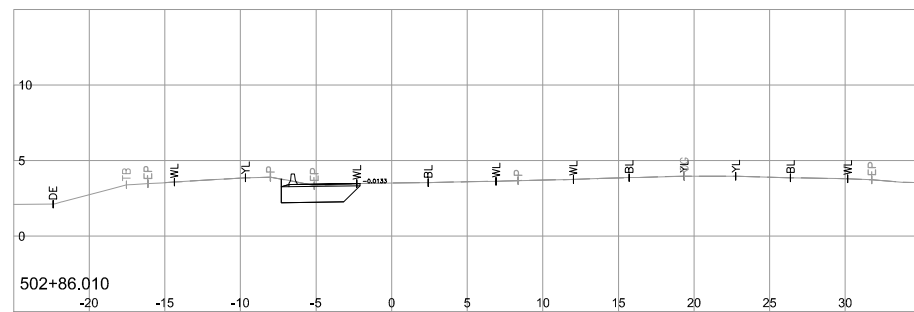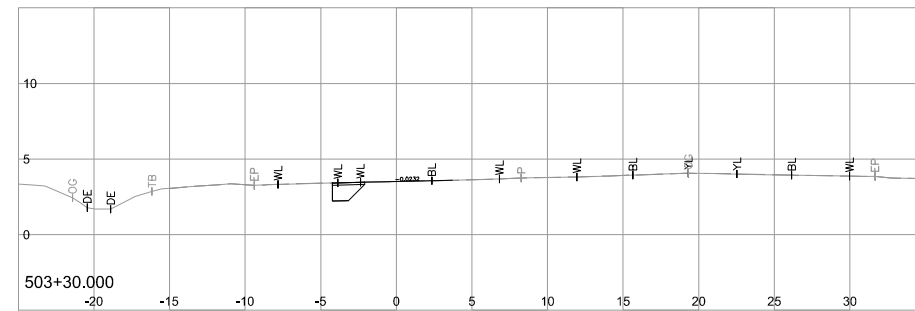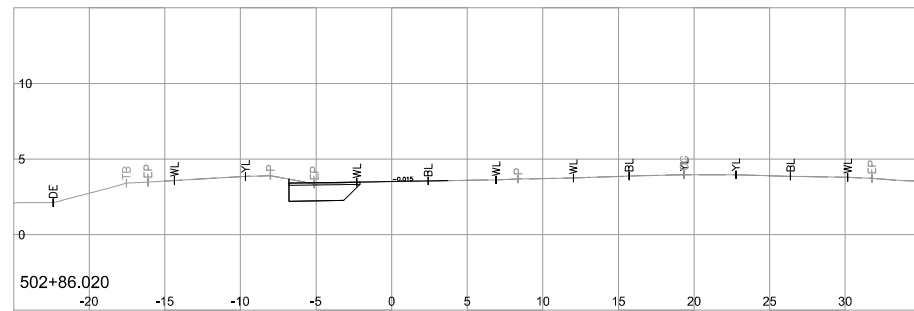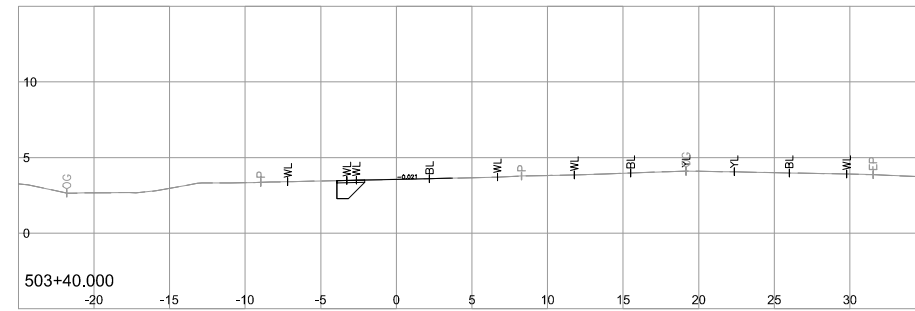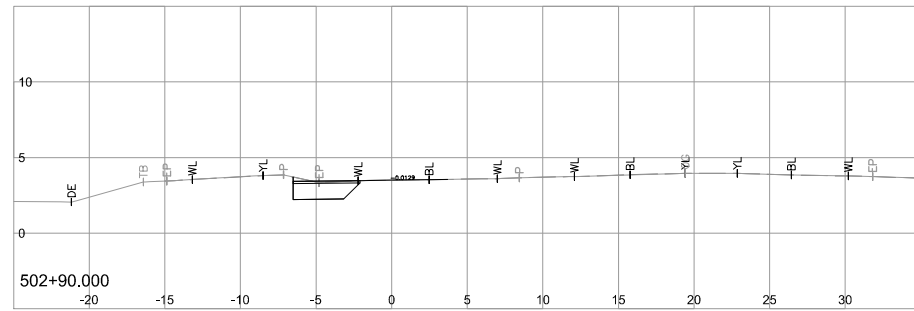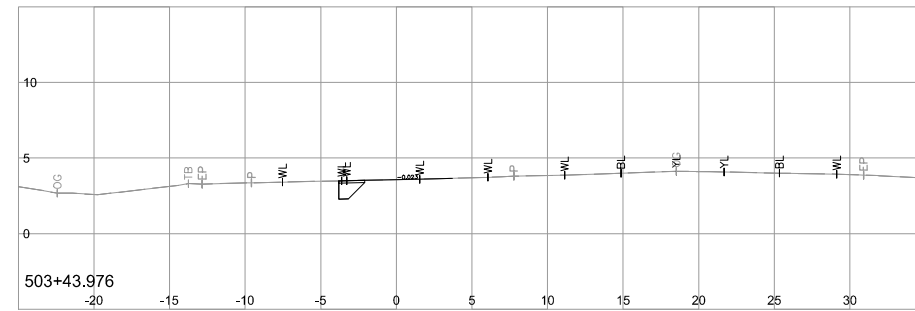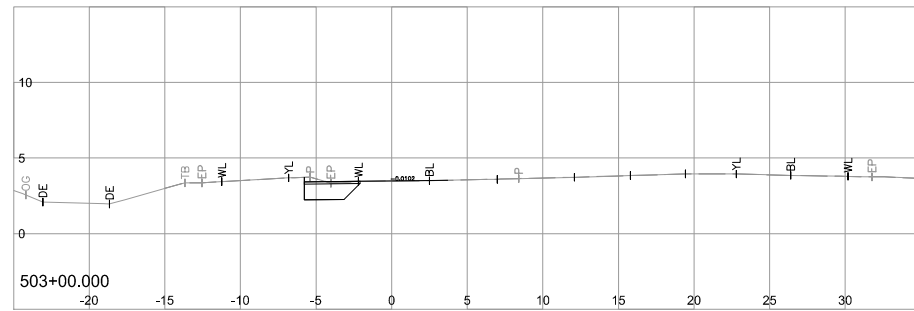

**NOTE: STRIPPING REMOVAL APPLIES ONLY TO THE AREA BETWEEN SLOPE STAKE LINES (TOES & TOP OF CUT) OF PROPOSED ROADWAY TEMPLATE**

**FOR REFERENCE ONLY**

**BINNIE**  
Your Challenges. Our Solutions. Build with Binnie.

**R.F. BINNIE & ASSOCIATES LTD.**  
205 - 4946 Canada Way,  
Burnaby, BC V5G 4H7  
TEL 604 420 1721  
BINNIE.com

MINISTRY OF TRANSPORTATION AND INFRASTRUCTURE  
BRITISH COLUMBIA HIGHWAY DESIGN ENGINEERING AND GEOMATICS SOUTH COAST REGION

SCALE 0 2 1:250 12m CAD FILENAME 17-0095 - L500XS.DWG DATE 2017-06-05

REV	DATE	REVISIONS	SIGNATURE

**L500-LINE CROSS SECTIONS**  
HIGHWAY 91  
ALEX FRASER BRIDGE CAPACITY IMPROVEMENTS PROJECT  
PHASE 1 - BRIDGE MEDIAN BARRIER REMOVAL AND NORDEL WAY INTERCHANGE IMPROVEMENTS

DESIGNED D.XU DATE JUN. 2017  
QUALITY CONTROL B.XU DATE JUN. 2017  
QUALITY ASSURANCE E.BALLARIN DATE JUN. 2017  
DRAWN S.CHANG DATE JUN. 2017

SENIOR DESIGNER \_\_\_\_\_  
DATE \_\_\_\_\_

FILE NUMBER 17-0095	PROJECT NUMBER 12723-0001	REG 1	DRAWING NUMBER L500XS-3	REV
------------------------	------------------------------	----------	----------------------------	-----